

**Tillbridge Solar Project  
EN010142**


**Volume 6  
Environmental Statement  
Figure 16-5: Local PRow Network  
Document Reference: EN010142/APP/6.3**

**Regulation 5(2)(a)  
Infrastructure Planning (Applications: Prescribed Forms and  
Procedure) Regulations 2009**

**April 2024  
Revision Number: 00**

**tillbridgesolar.com**

Revision: 0 Drawn: HW Checked: LL Approved: CW Date: 2024-03-01  
Filename: I:\na.aecom\com\fs\EMEALondon-UK\LON06\Legacy\UKLON06\PPSW001-V1\DP\Library\GIS\_DATA\Projects\Greta III\Layout\Tillbridge Solar\SolarES\Chapter 16 - Transport\123129\_TillbridgeSolar\_Transport\_Figure 16-5\_LocalPRoWNetwork.mxd

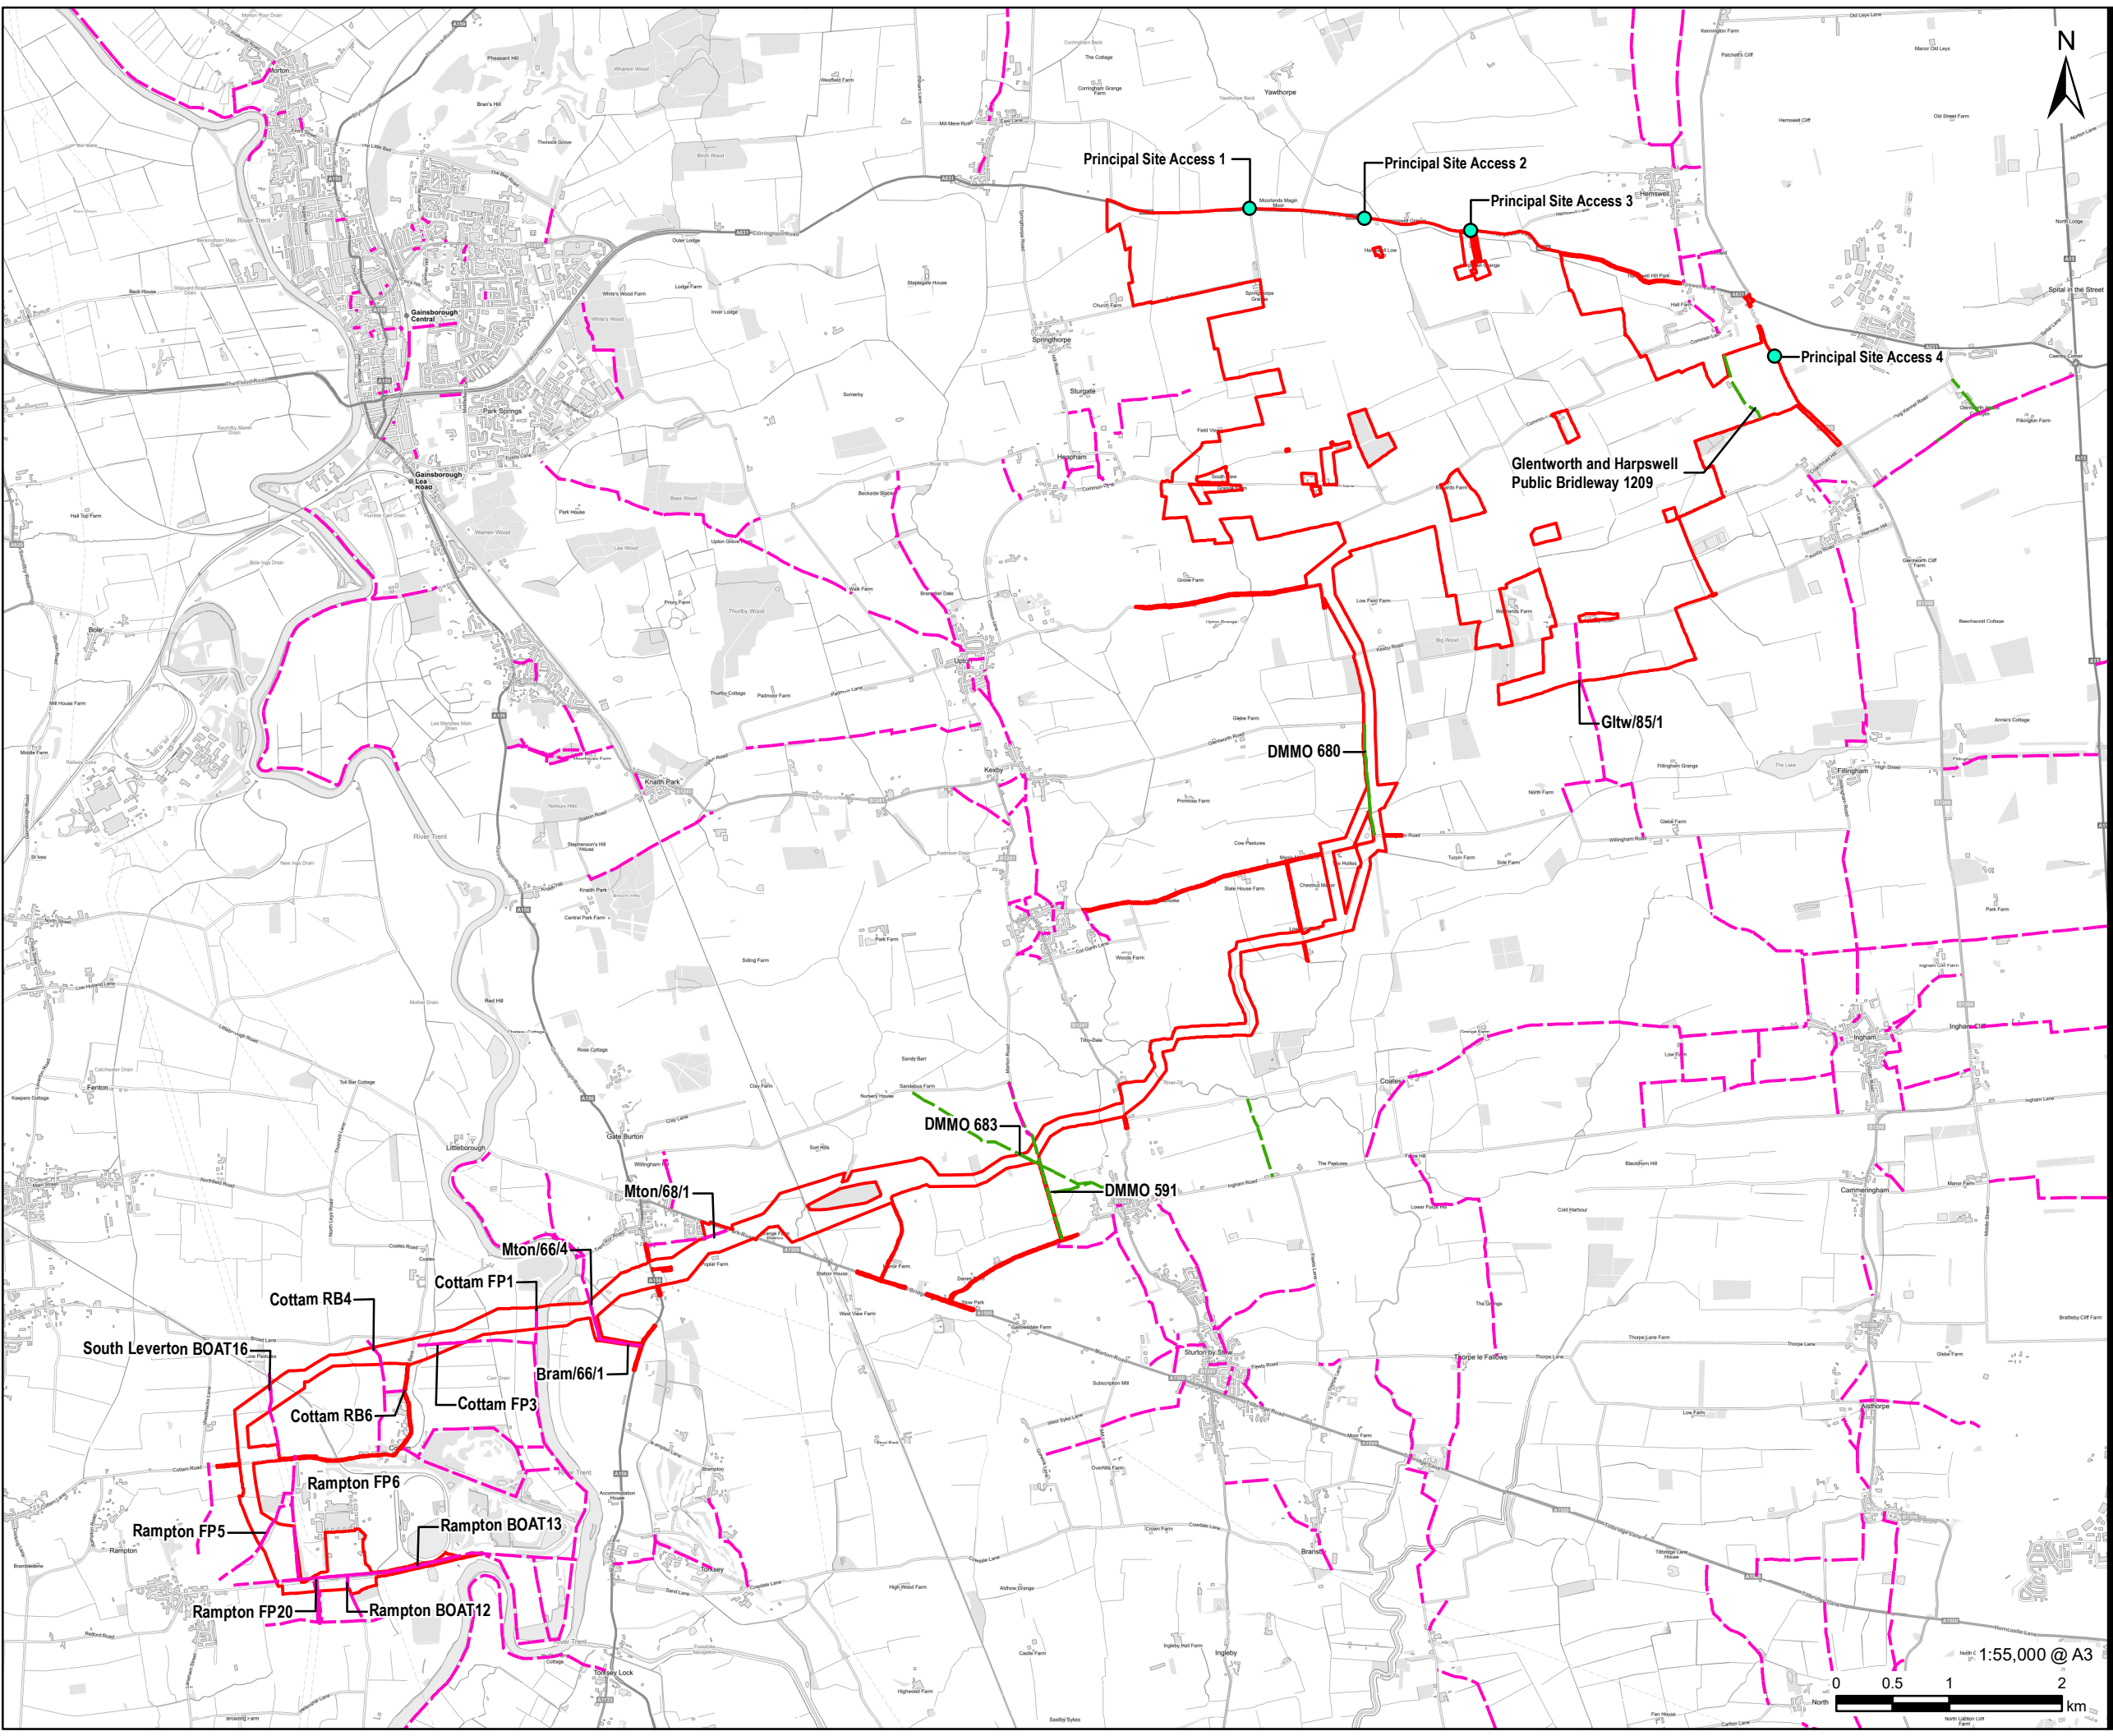

**AECOM**  
PROJECT  
Tillbridge Solar Project

CLIENT  
Tillbridge Solar Ltd

CONSULTANT  
Aldgate Tower  
2, Leman Street  
London, E1 8FA  
United Kingdom  
T +44-0207-645-2000

LEGEND  
Order limits  
Principal Site Access  
Public Rights of Way  
Claimed Public Rights of Way

NOTES  
Contains Ordnance Survey Data © Crown Copyright and database right 2024.  
© Crown copyright and database rights 2024.  
Ordnance Survey 0100031673.

ISSUE PURPOSE  
DCO Submission

PROJECT NUMBER  
60677969

FIGURE TITLE  
Local PRoW Network

FIGURE NUMBER  
Figure 16-5

This drawing has been prepared for the use of AECOM's client. It may not be used, modified, reproduced or relied upon by third parties, except as agreed by AECOM or as required by law. AECOM accepts no responsibility, and denies any liability whatsoever, to any party that uses or relies on this drawing without AECOM's express written consent. Do not scale this document. All measurements must be obtained from the stated dimensions.