

**Tillbridge Solar Project
EN010142**

**Volume 6
Environmental Statement**
Figure 16-3: Proposed HGV Routes - Principal
Site and Cable Route Corridor
Document Reference: EN010142/APP/6.3


**Regulation 5(2)(a)
Infrastructure Planning (Applications: Prescribed Forms and
Procedure) Regulations 2009**

**June 2024
Revision Number: 01**

tillbridgesolar.com

Revision: 1 Drawn: HW Checked: LL Approved: CW Date: 2024-06-10

Filename: I:\na.aecomnet.com\ils\EMEAL\london-UK\LON06Legacy\UKLON06PPSW001-1\VDPE\Library\GIS_DATA\Projects\Greta III\Layout\Tillbridge Solar\ES\Chapter 16 - Transport\221205_TillbridgeSolar_Greta III\Layout\TillbridgeSolar_Greta III\Layout\TillbridgeSolar_TrafficRoutes.mxd

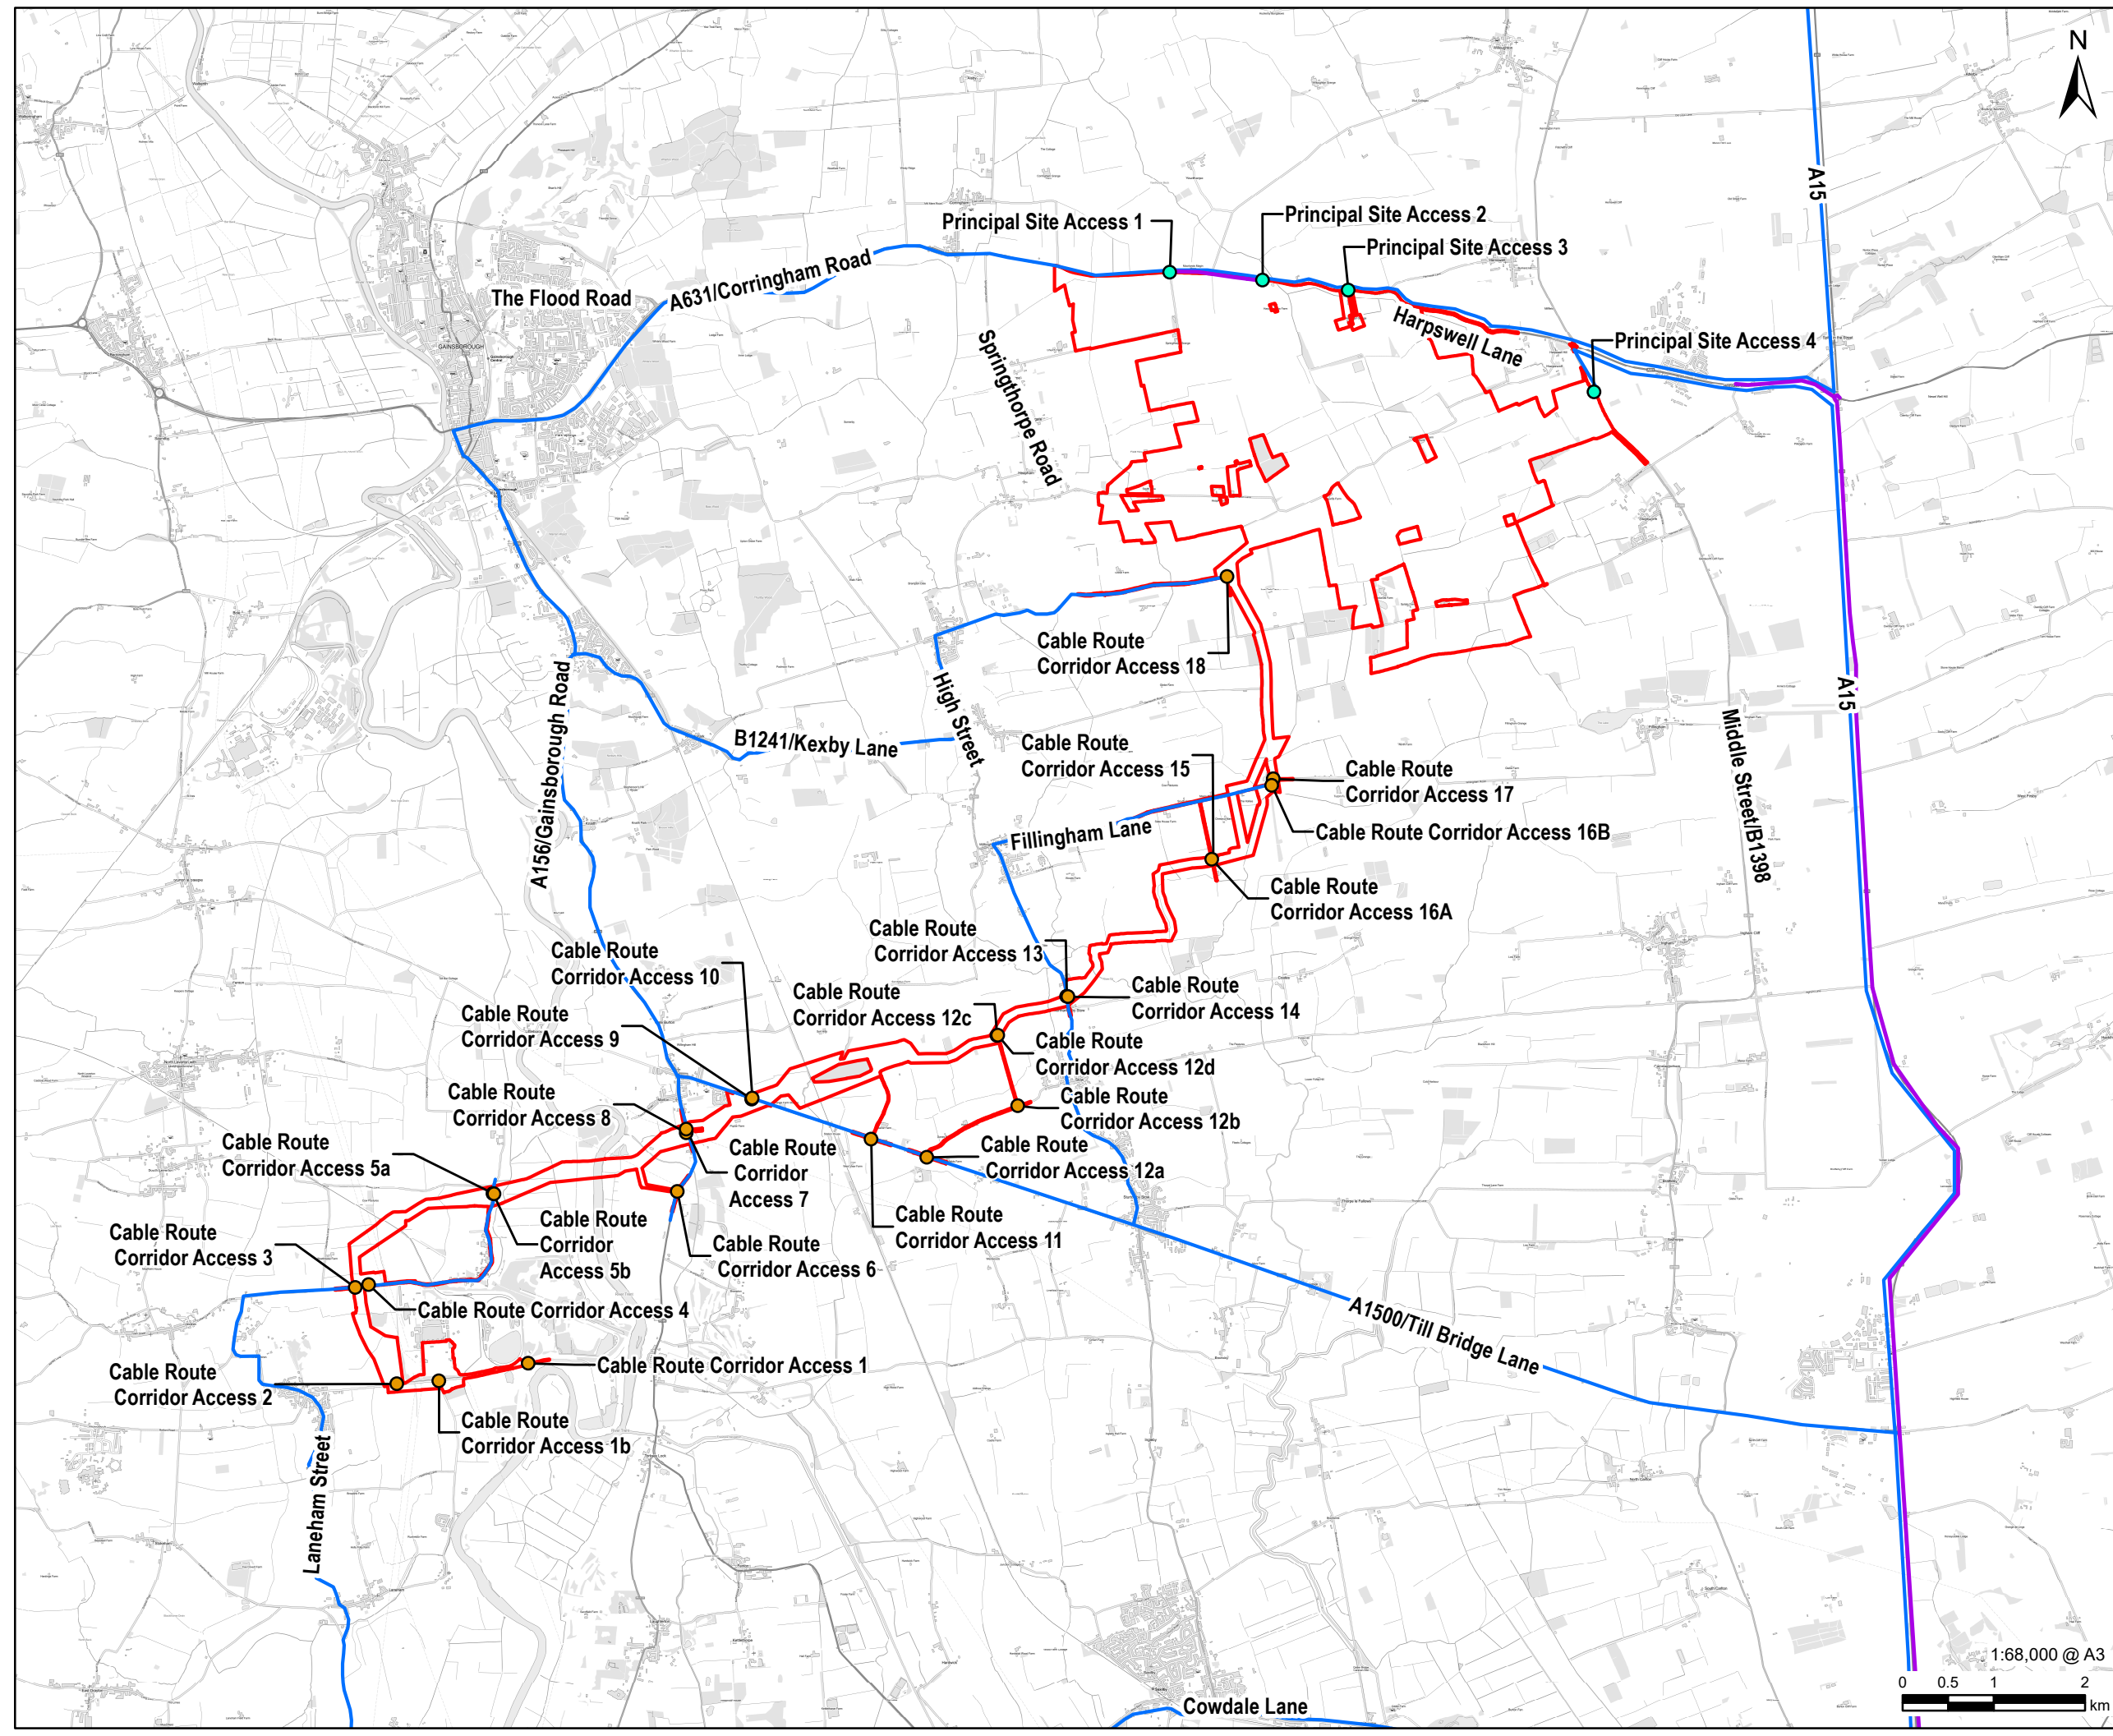

AECOM

PROJECT
Tillbridge Solar Project

CLIENT
Tillbridge Solar Ltd

CONSULTANT
Aldgate Tower
2, Leman Street
London, E1 8FA
United Kingdom
T +44-0207-645-2000

LEGEND

- Order limits
- Principal Site
- Cable Route Corridor
- HGV Route - Principal Site
- HGV Route - Cable Route Corridor

NOTES
Contains Ordnance Survey Data © Crown Copyright and database right 2024.
© Crown copyright and database rights 2024. Ordnance Survey 0100031673.

The routing for the Cable Drums (A1Ls) will adopt the same routing as the HGV routing to the Cable Route Corridor Access Points

ISSUE PURPOSE
DCO Submission

PROJECT NUMBER
60677969

FIGURE TITLE
Proposed HGV Route - Principal Site and Cable Route Corridor

FIGURE NUMBER
Figure 16-3

NOTES
Contains Ordnance Survey Data © Crown Copyright and database right 2024.
© Crown copyright and database rights 2024. Ordnance Survey 0100031673.

The routing for the Cable Drums (A1Ls) will adopt the same routing as the HGV routing to the Cable Route Corridor Access Points

ISSUE PURPOSE
DCO Submission

PROJECT NUMBER
60677969

FIGURE TITLE
Proposed HGV Route - Principal Site and Cable Route Corridor

FIGURE NUMBER
Figure 16-3

1:68,000 @ A3

0 0.5 1 2 km