

**Tillbridge Solar Project
EN010142**


**Volume 6
Environmental Statement
Figure 16-4: Local Highway Network
Document Reference: EN010142/APP/6.3**

**Regulation 5(2)(a)
Infrastructure Planning (Applications: Prescribed Forms and
Procedure) Regulations 2009**

**June 2024
Revision Number: 01**

tillbridgesolar.com

Filename: I:\na.aecomnet.com\is\EMEAL\London-UK\LON06\Legacy\UKLON06\PPFSW001-V\DPPELibrary\GIS_DATA\Projects\Solar\TillbridgeSolar_Traffic_Figure16-4_LocallHighwayNetwork.mxd
Revision: 1 Drawn: HW Checked: LL Approved: CW Date: 2024-06-10

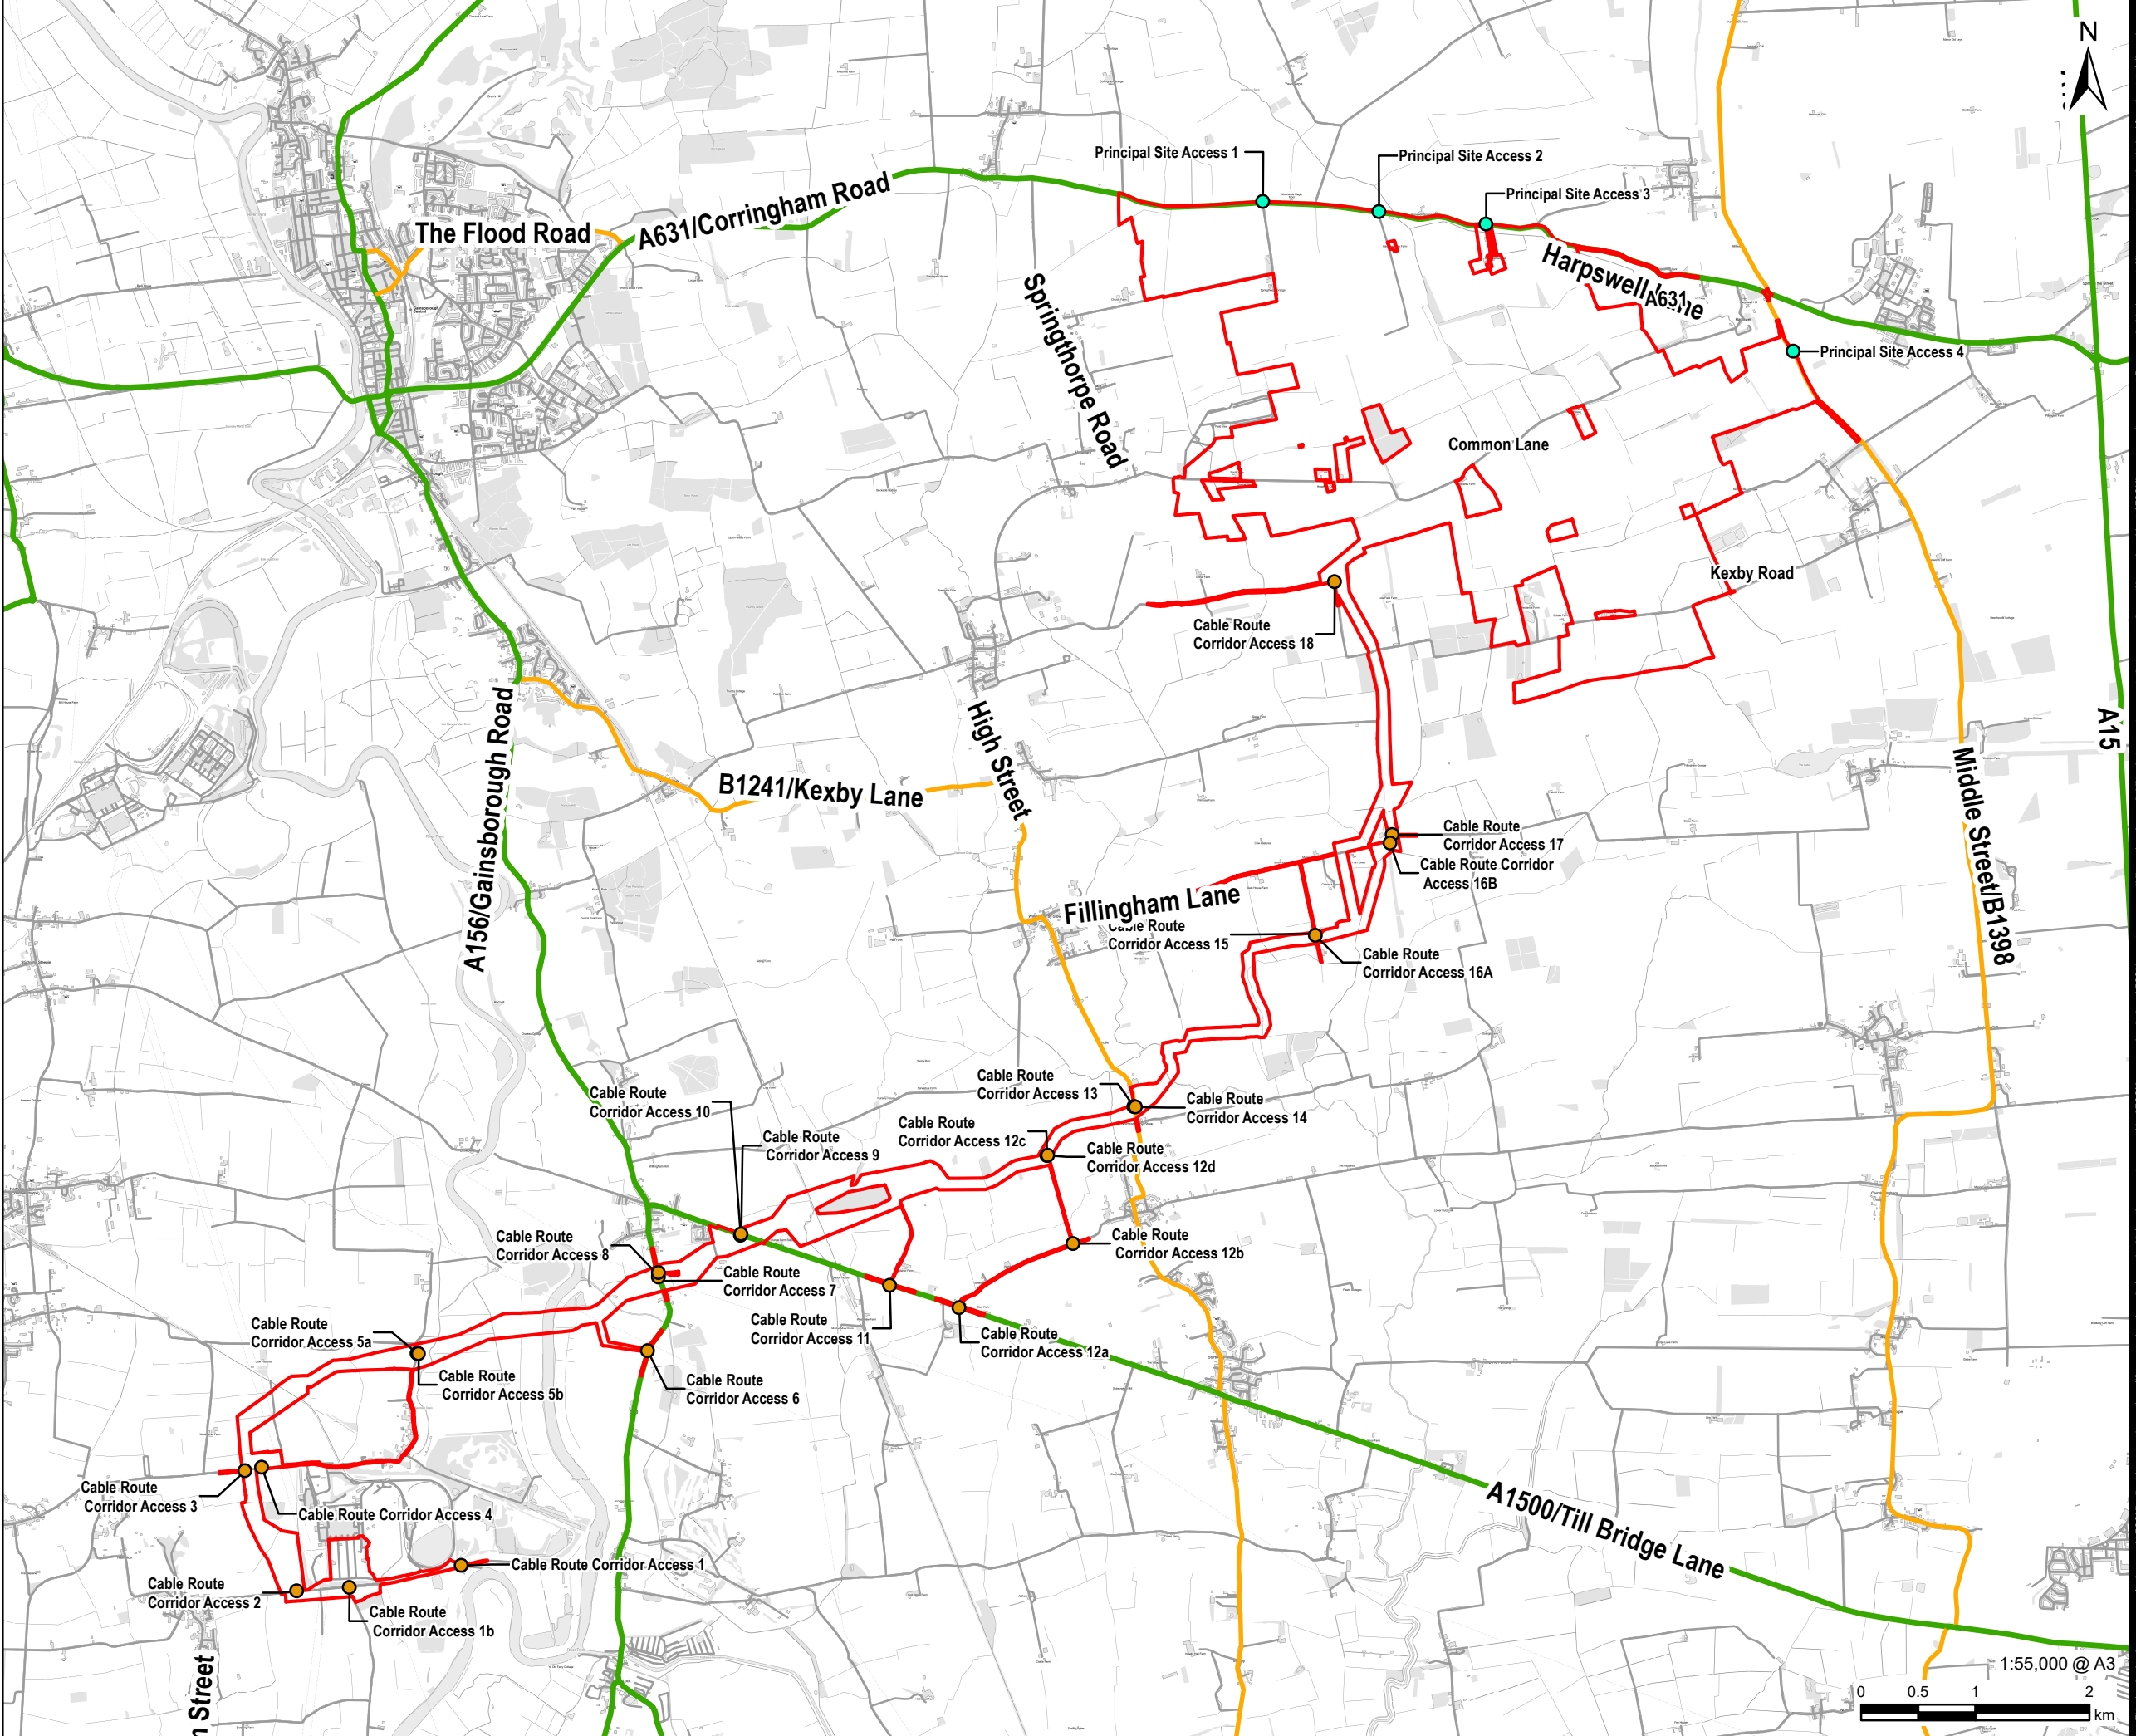


AECOM
PROJECT
Tillbridge Solar Project
CLIENT
Tillbridge Solar Ltd
CONSULTANT
Aldgate Tower
2, Leman Street
London, E1 8FA
United Kingdom
T +44-0207-645-2000

LEGEND
Order limits
Principal Site Access
Cable Route Corridor Access
Primary Road
Secondary Road
Minor Road

NOTES
Contains Ordnance Survey Data © Crown
Copyright and database right 2024.
© Crown copyright and database rights 2024.
Ordnance Survey 0100031673.

ISSUE PURPOSE
DCO Submission
PROJECT NUMBER
60677969
FIGURE TITLE
Local Highway Network

FIGURE NUMBER
Figure 16-4

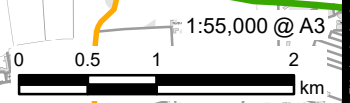

This drawing has been prepared by the use of AECOM's client. It may not be used, modified, reproduced or relied upon by third parties, except as agreed by AECOM or as required by law. AECOM accepts no responsibility, and denies any liability whatsoever, to any party that uses or relies on this drawing without AECOM's express written consent. Do not scale this document. All measurements must be obtained from the stated dimensions.