

**Tillbridge Solar Project
EN010142**


**Volume 6
Environmental Statement
Figure 3-7: Access Locations
Document Reference: EN010142/APP/6.3**

**Regulation 5(2)(a)
Infrastructure Planning (Applications: Prescribed Forms and
Procedure) Regulations 2009**

**September 2024
Revision Number: 01**

tillbridgesolar.com

Revision: 01 Drawn: LL Checked: CW Approved: AT Date: 2024-07-25
Filename: i:\na.aecomnet.com\is\EMEAL\London-UKLON06Legacy\UKLON06PFSW001-VDP\Library\GIS_DATA\Projects\Greta III\Layout\Tillbridge Solar\AccessLocations_ES_Figure3-7_AccessLocations.mxd

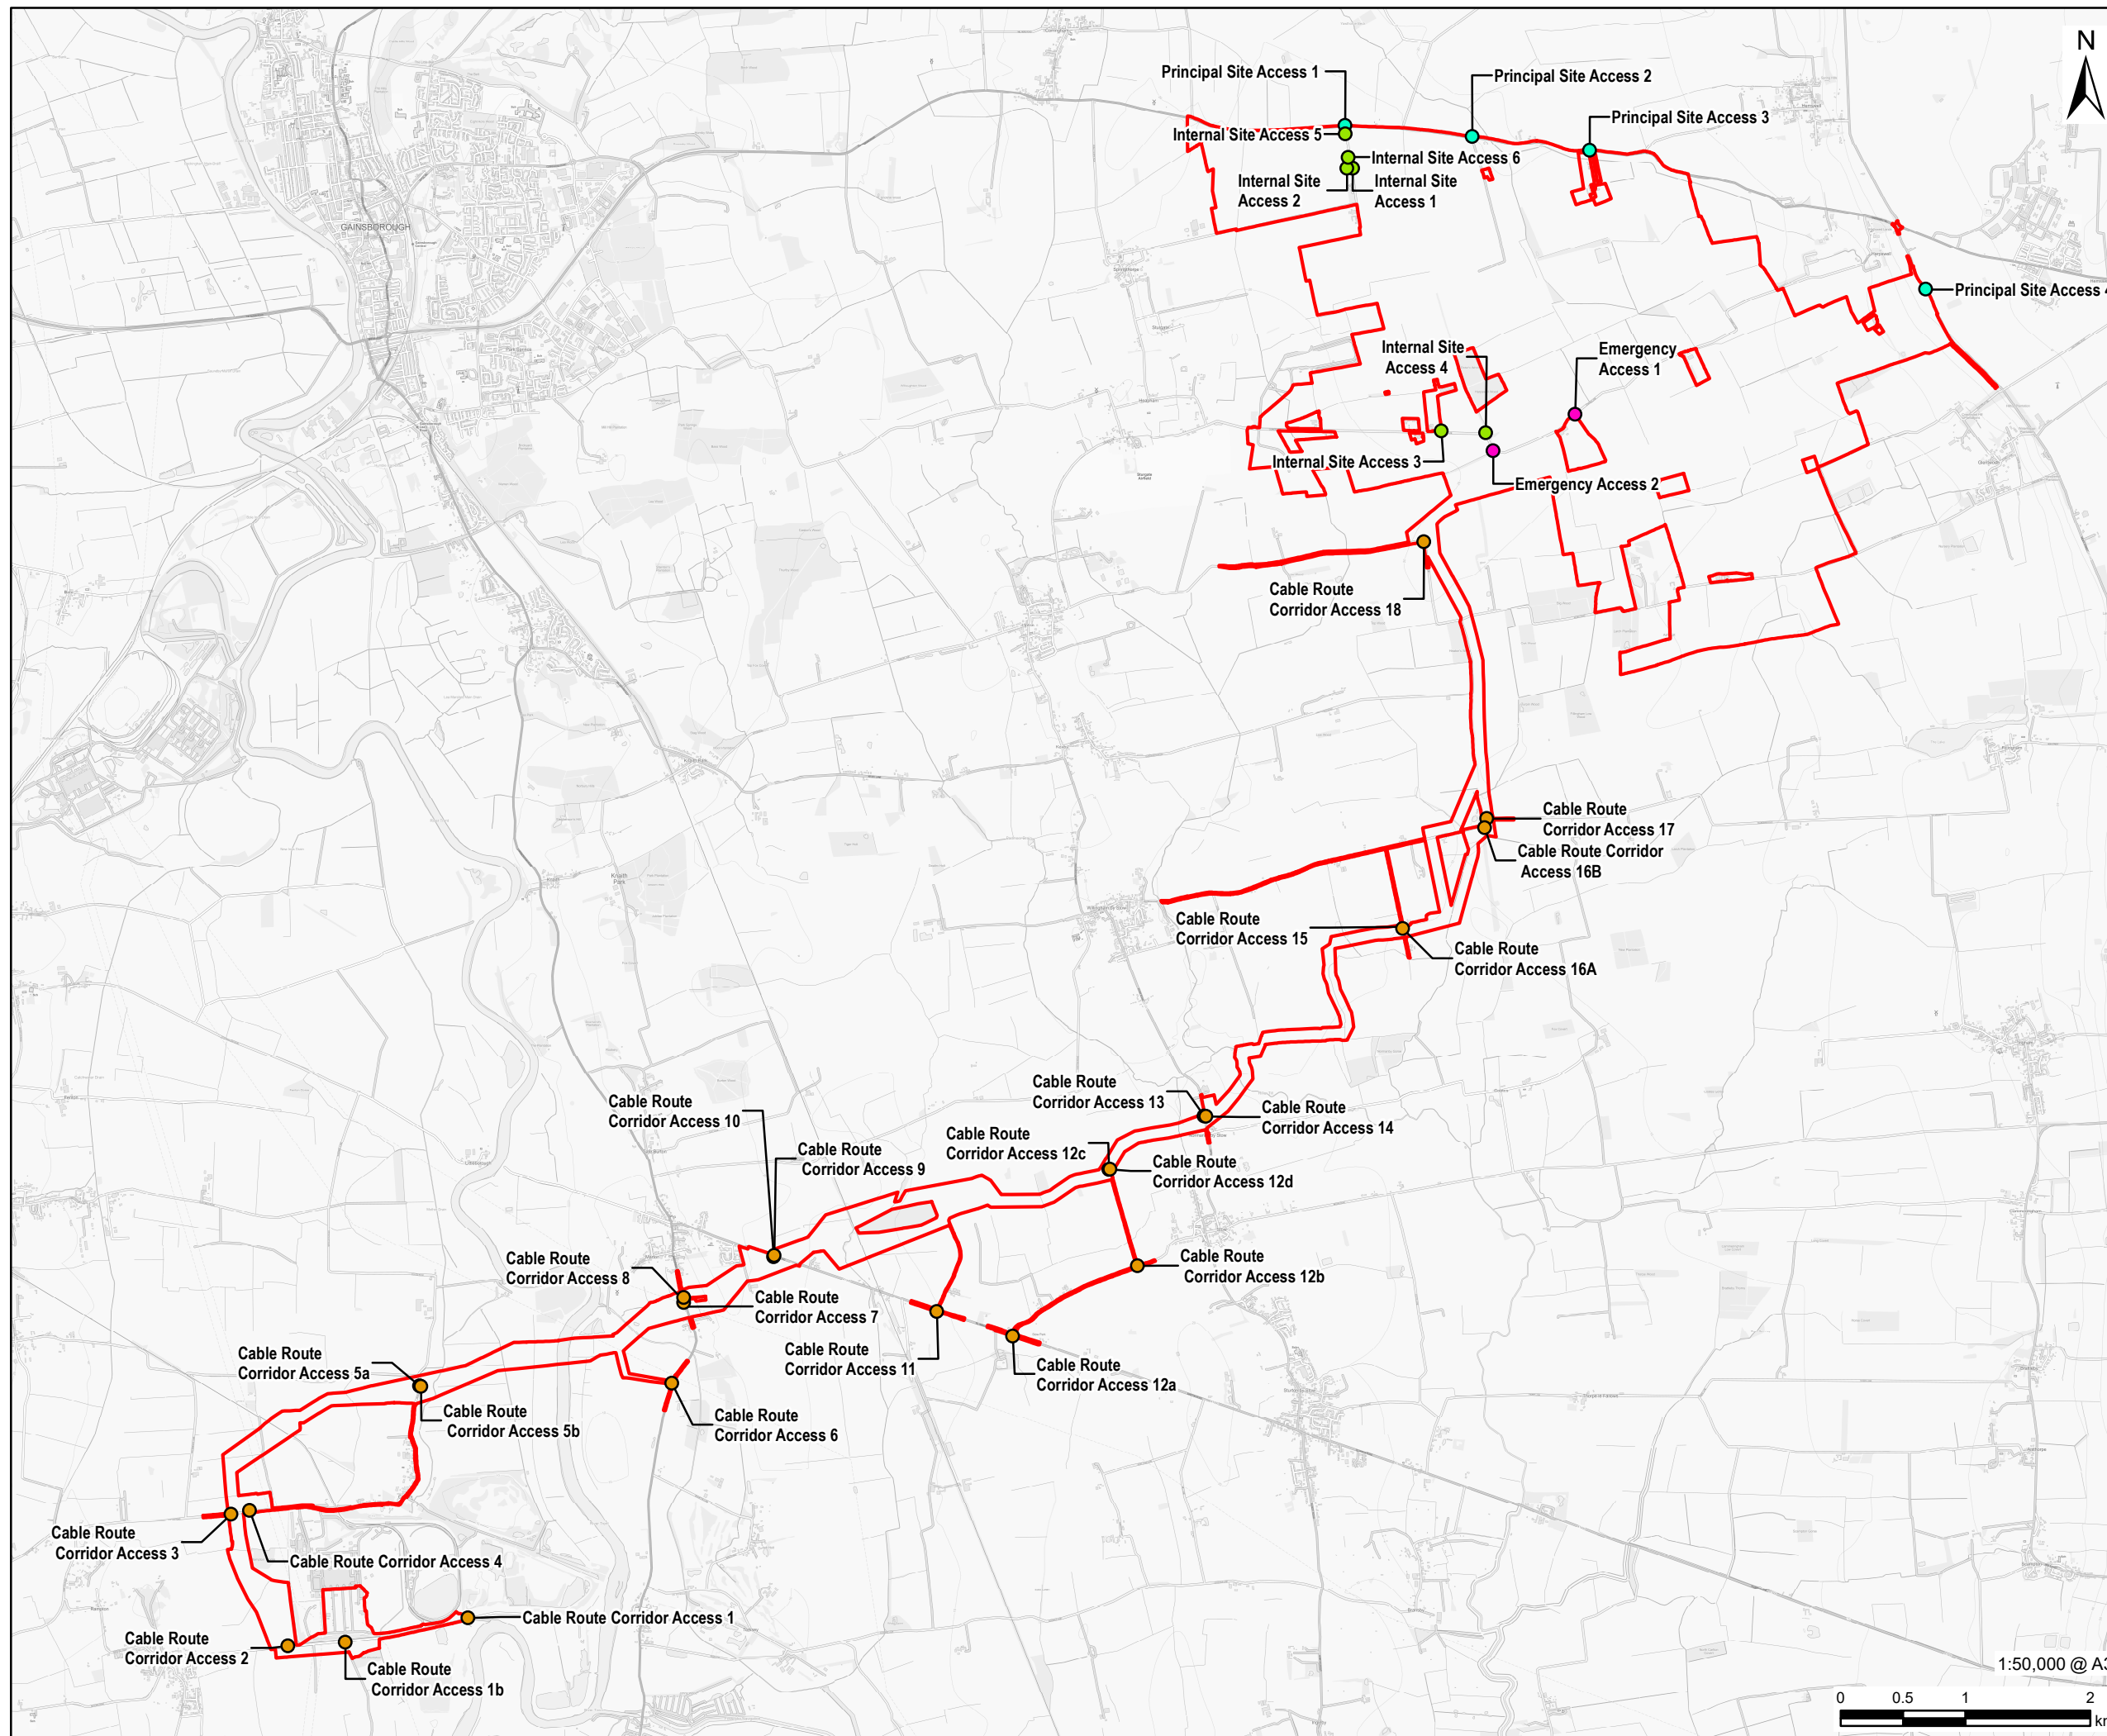

PROJECT
Tillbridge Solar Project

CLIENT
Tillbridge Solar Ltd

CONSULTANT
Aldgate Tower
2, Leman Street
London, E1 8FA
United Kingdom
T +44-0207-645-2000

- LEGEND**
- Order limits
 - Principal Site Access
 - Internal Site Access
 - Emergency Access
 - Cable Route Corridor Access

NOTES
Contains Ordnance Survey Data © Crown Copyright and database right 2024. Ordnance Survey 0100031673.

ISSUE PURPOSE
DCO Submission

PROJECT NUMBER
60677969

FIGURE TITLE
Access Locations

FIGURE NUMBER
Figure 3-7



This drawing has been prepared by the use of AECOM's client. It may not be used, modified, reproduced or relied upon by third parties, except as agreed by AECOM or as required by law. AECOM accepts no responsibility, and denies any liability whatsoever, to any party that uses or relies on this drawing without AECOM's express written consent. Do not scale this document. All measurements must be obtained from the stated dimensions.