
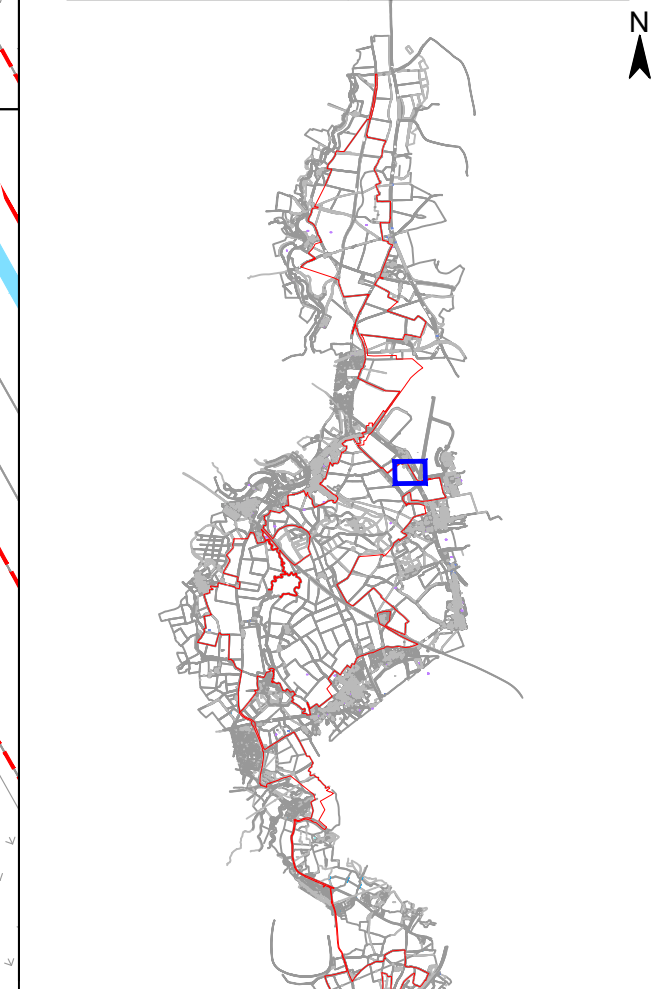
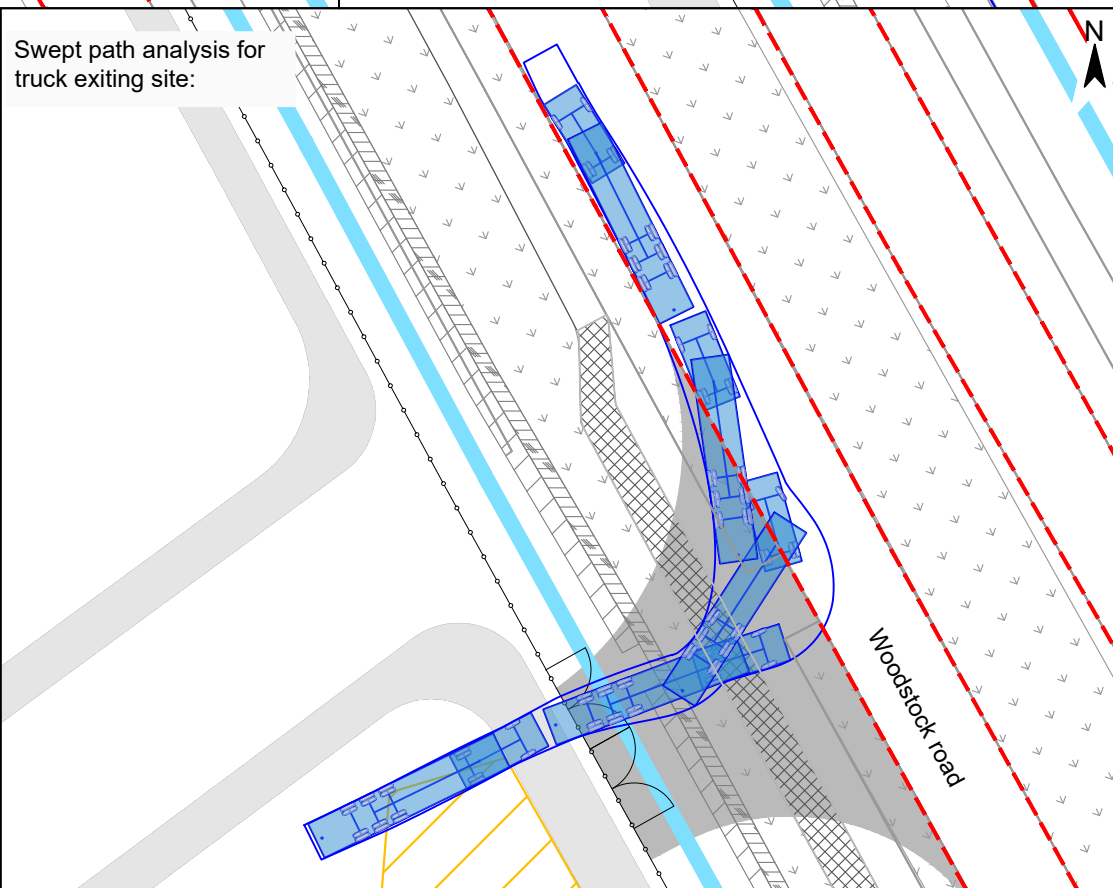



Legend

- Gate
- Fence
- Landscape Boundary
- Site Boundary
- Carriageway
- Adopted Highway Boundary
- Existing cycle path
- Cycle path to be built
- Hedge
- Tree
- Grass
- Ditch
- Hard surface
- Temporary hard surface
- Maintenance road

Gate Coordinates	51.830821°, -1.325086°
Vehicle	TUG 40to

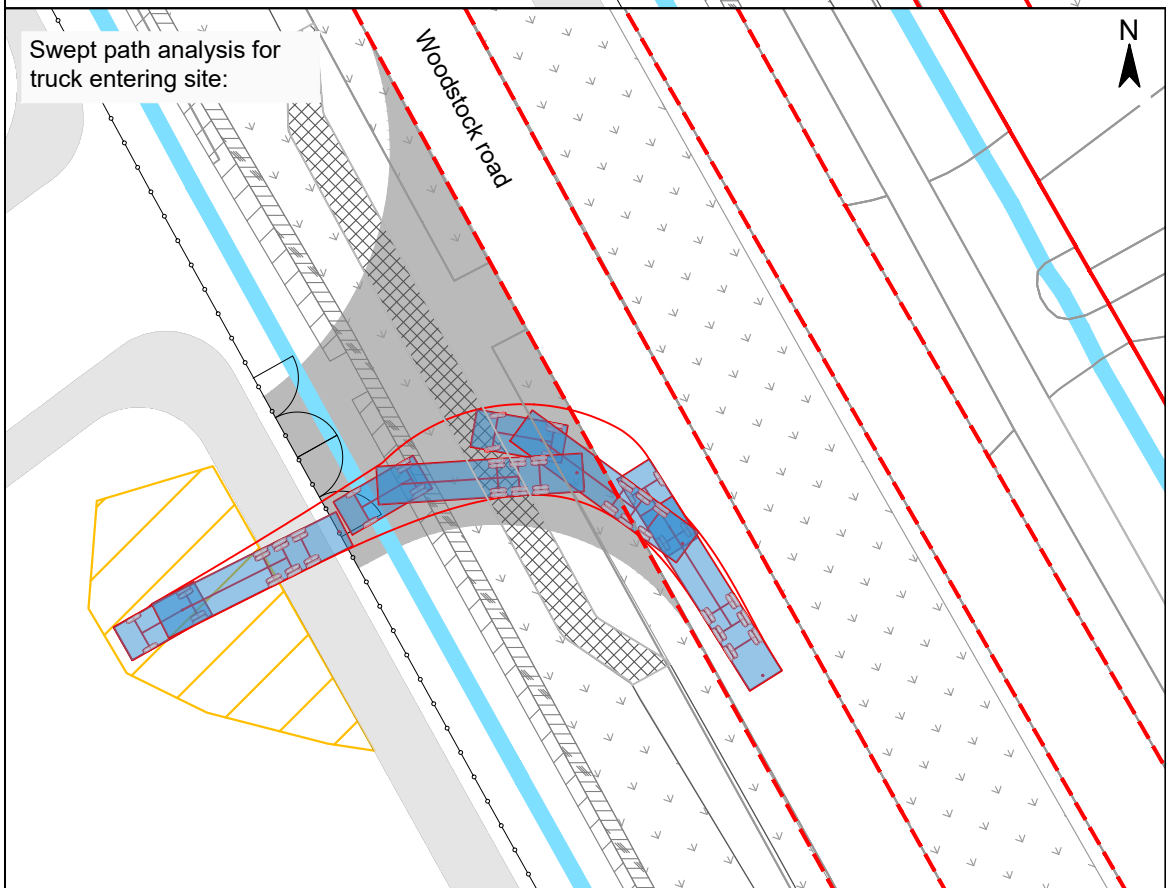

© Project Crown copyright. All rights reserved. 2024 License number 100031673

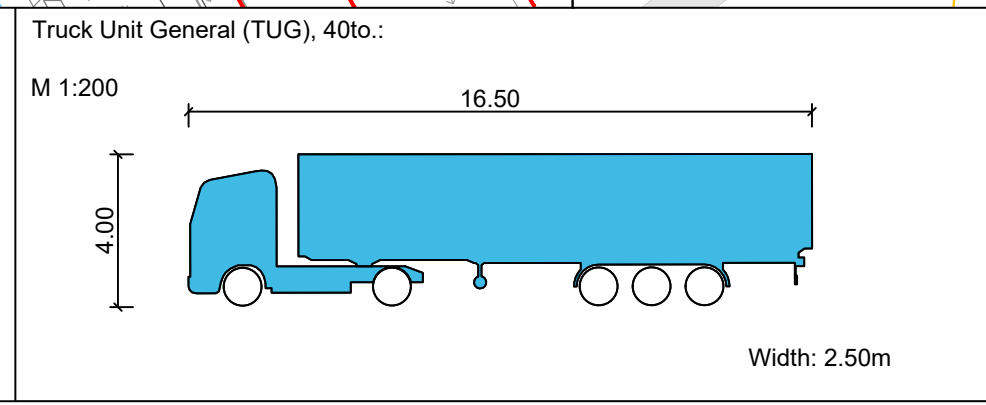


Project		Status	
Botley West Solar Farm		Final	
		Date	Name
		Edit	30.10.2024 K. Lueken
		Check	30.10.2024 H. Trabelsi
		Approval	30.10.2024 D. Archibald
		Drawing No	EN010147/APP/7.3.1
A	Basic	30.10.2024	KL
Id.	Changes	Date	Name

Scale: 1:500

Title


Access Drawing Botley West
Gate No. 4 (Gate ID: MN-G4)

Photovolt Development Partners GmbH
Kurfürstendamm 52
10707 Berlin, Germany

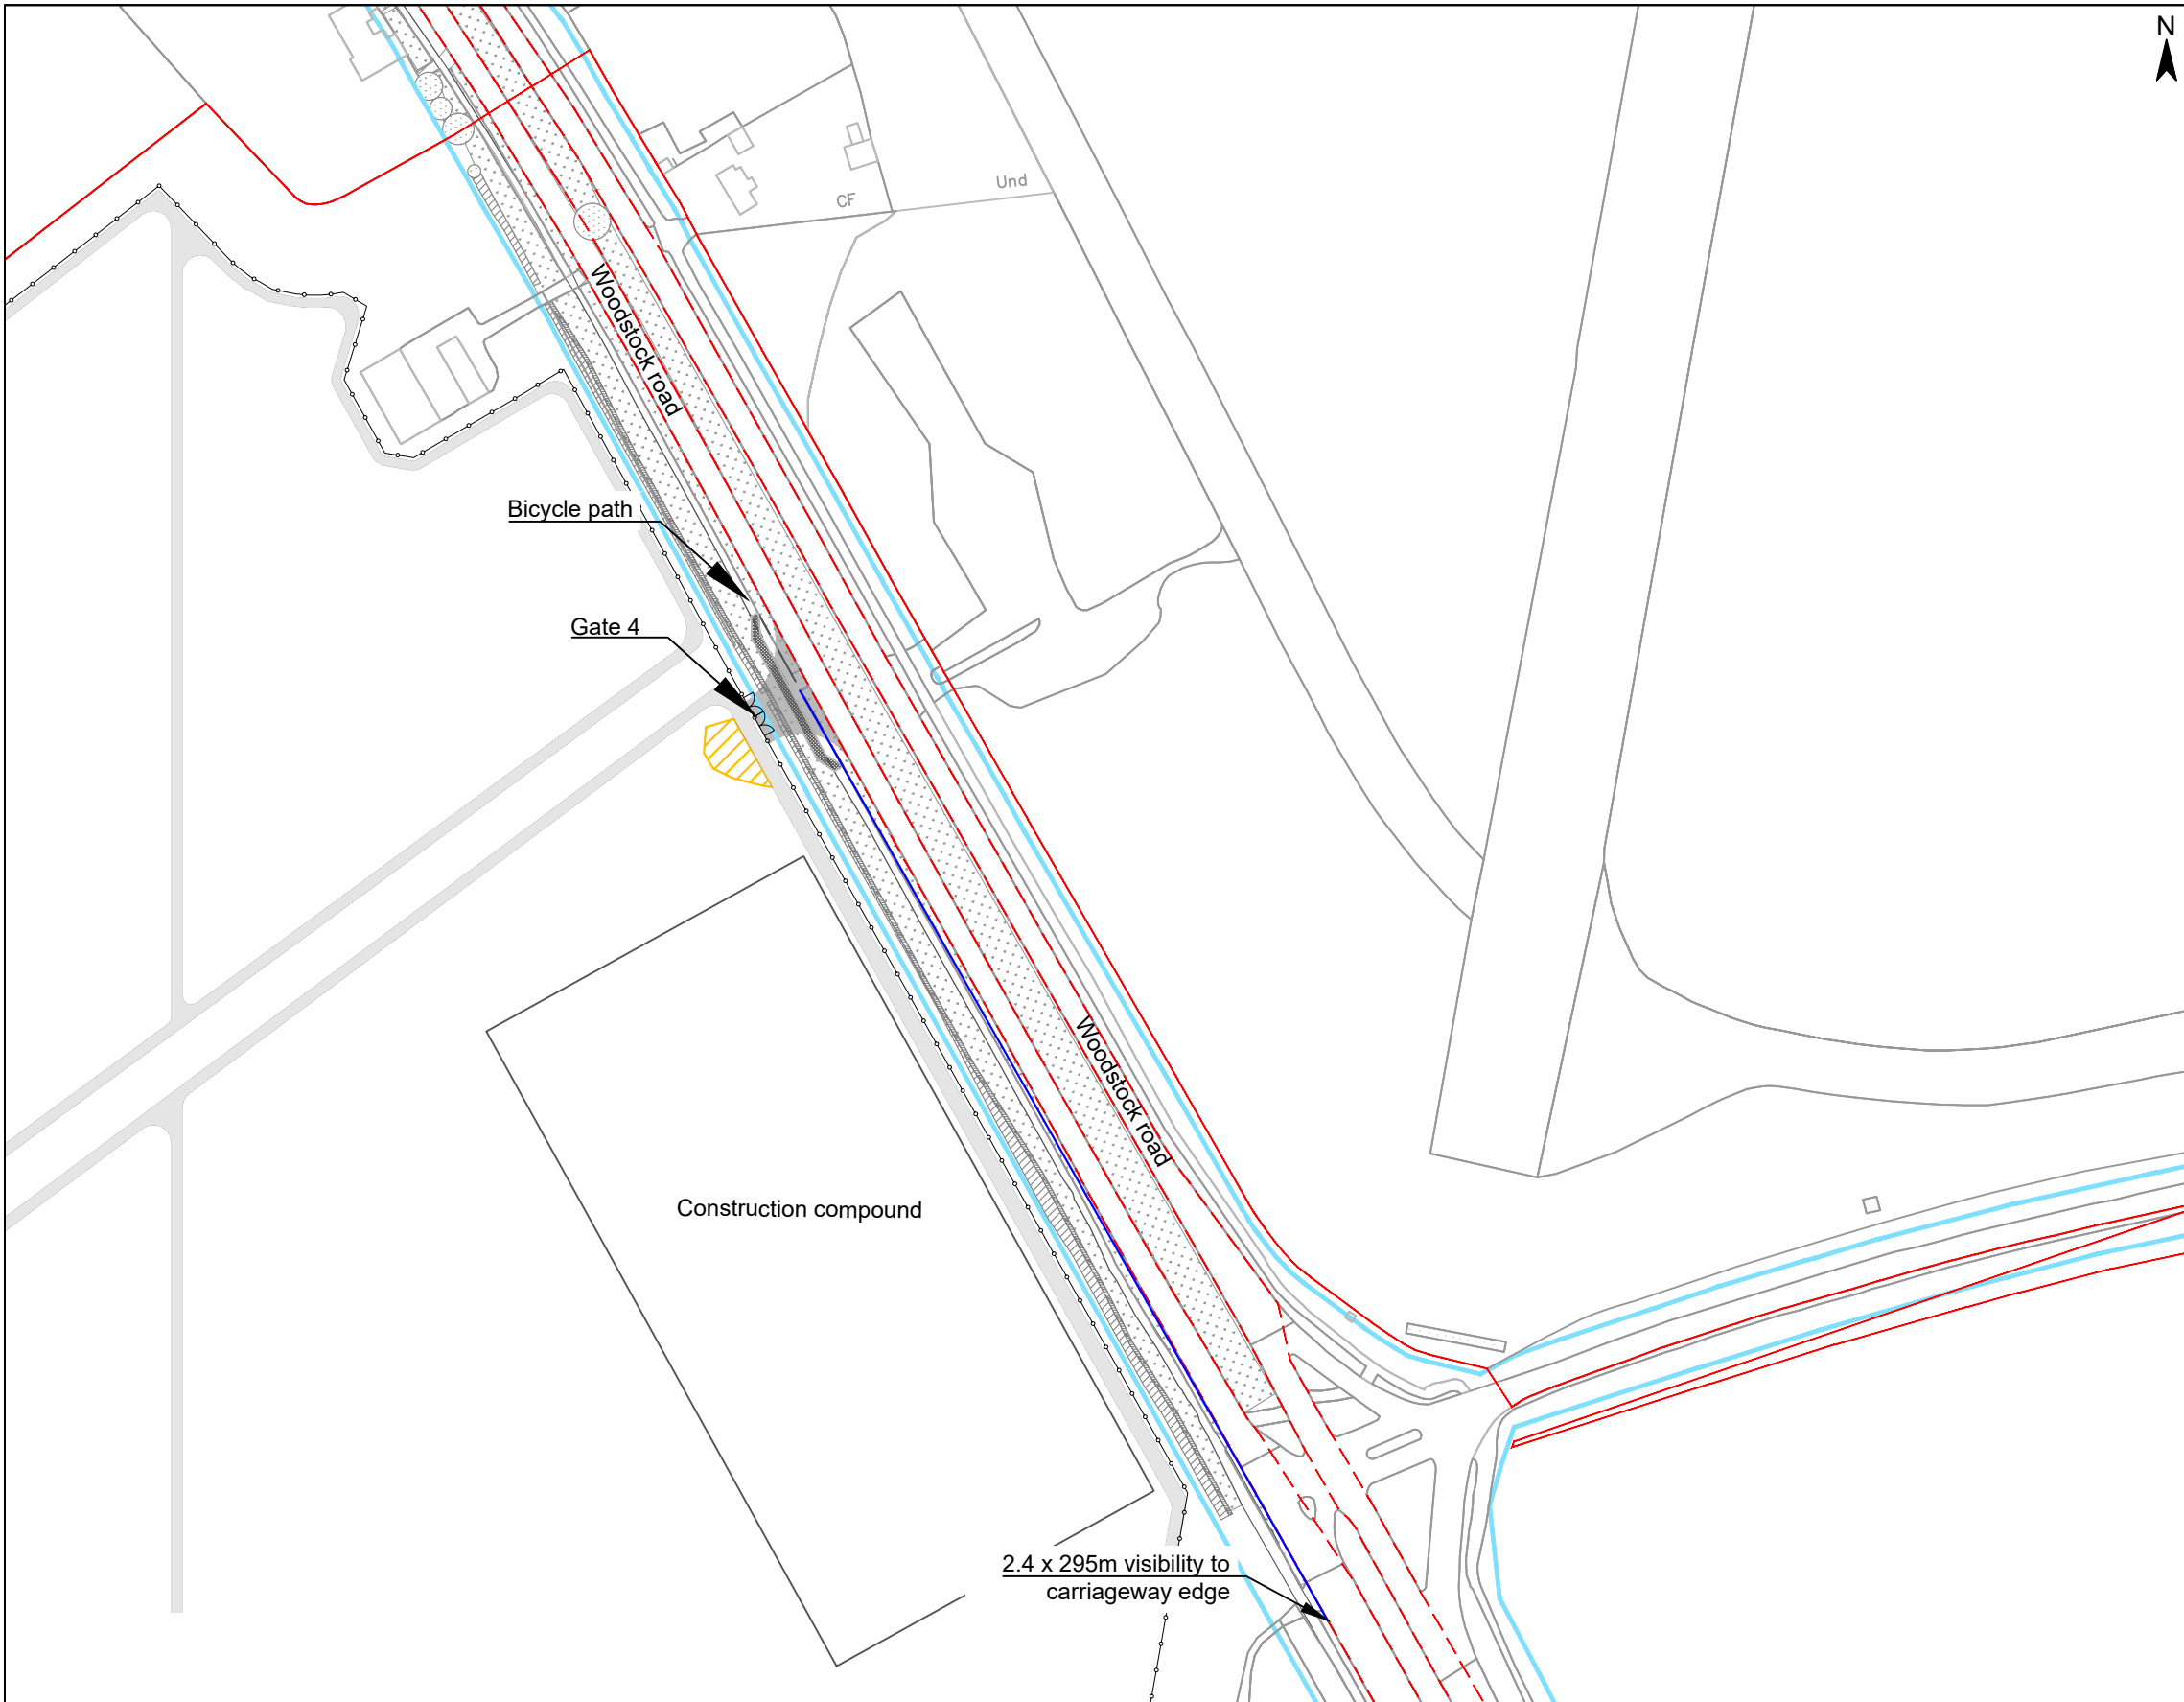

Legend	
Gate	
Fence	
Landscape Boundary	
Site Boundary	
Carriageway	
Adopted Highway Boundary	
Existing cycle path	
Cycle path to be built	
Visibility	
Hedge	
Tree	
Grass	
Ditch	
Hard surface	
Temporary hard surface	
Maintenance road	

Gate Coordinates	51.830821°, -1.325086°
------------------	------------------------

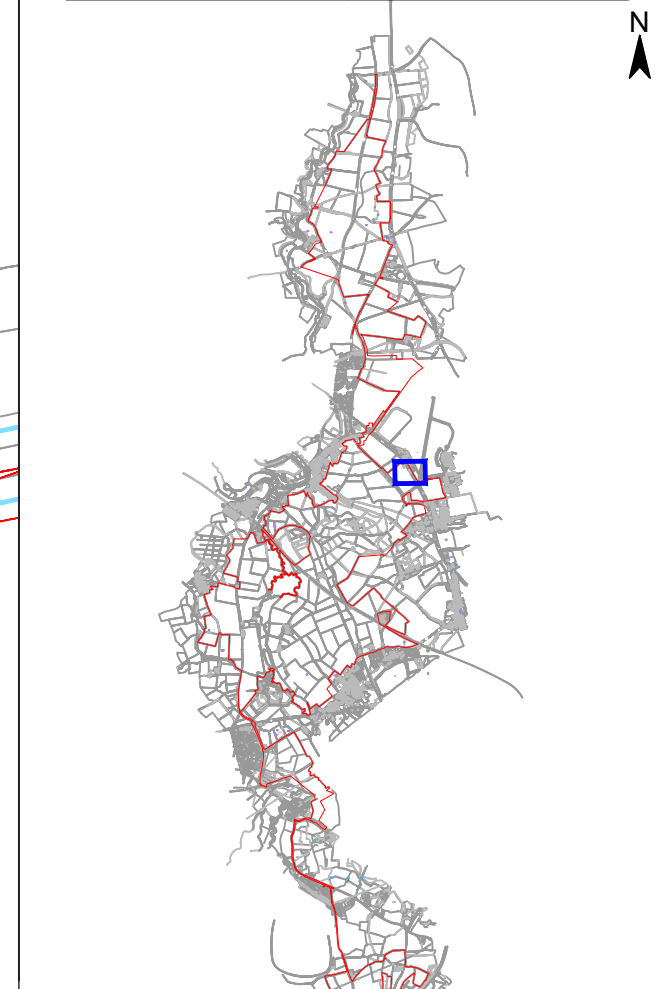


© Project Crown copyright. All rights reserved. 2024 License number 100031673

Project		Status	
Botley West Solar Farm		Final	
		Date	Name
		Edit	30.10.2024 K. Lueken
		Check	30.10.2024 H. Trabelsi
		Approval	30.10.2024 D. Archibald
		Drawing No	EN010147/APP/7.3.1
A	Basic	30.10.2024	KL
Id.	Changes	Date	Name

Scale: 1 : 2000


Title

Access Drawing Botley West
Gate No. 4 (Gate ID: MN-G4)




Photovoltaic Development Partners GmbH
Kurfürstendamm 52
10707 Berlin, Germany

Swept path analysis for truck entering site:

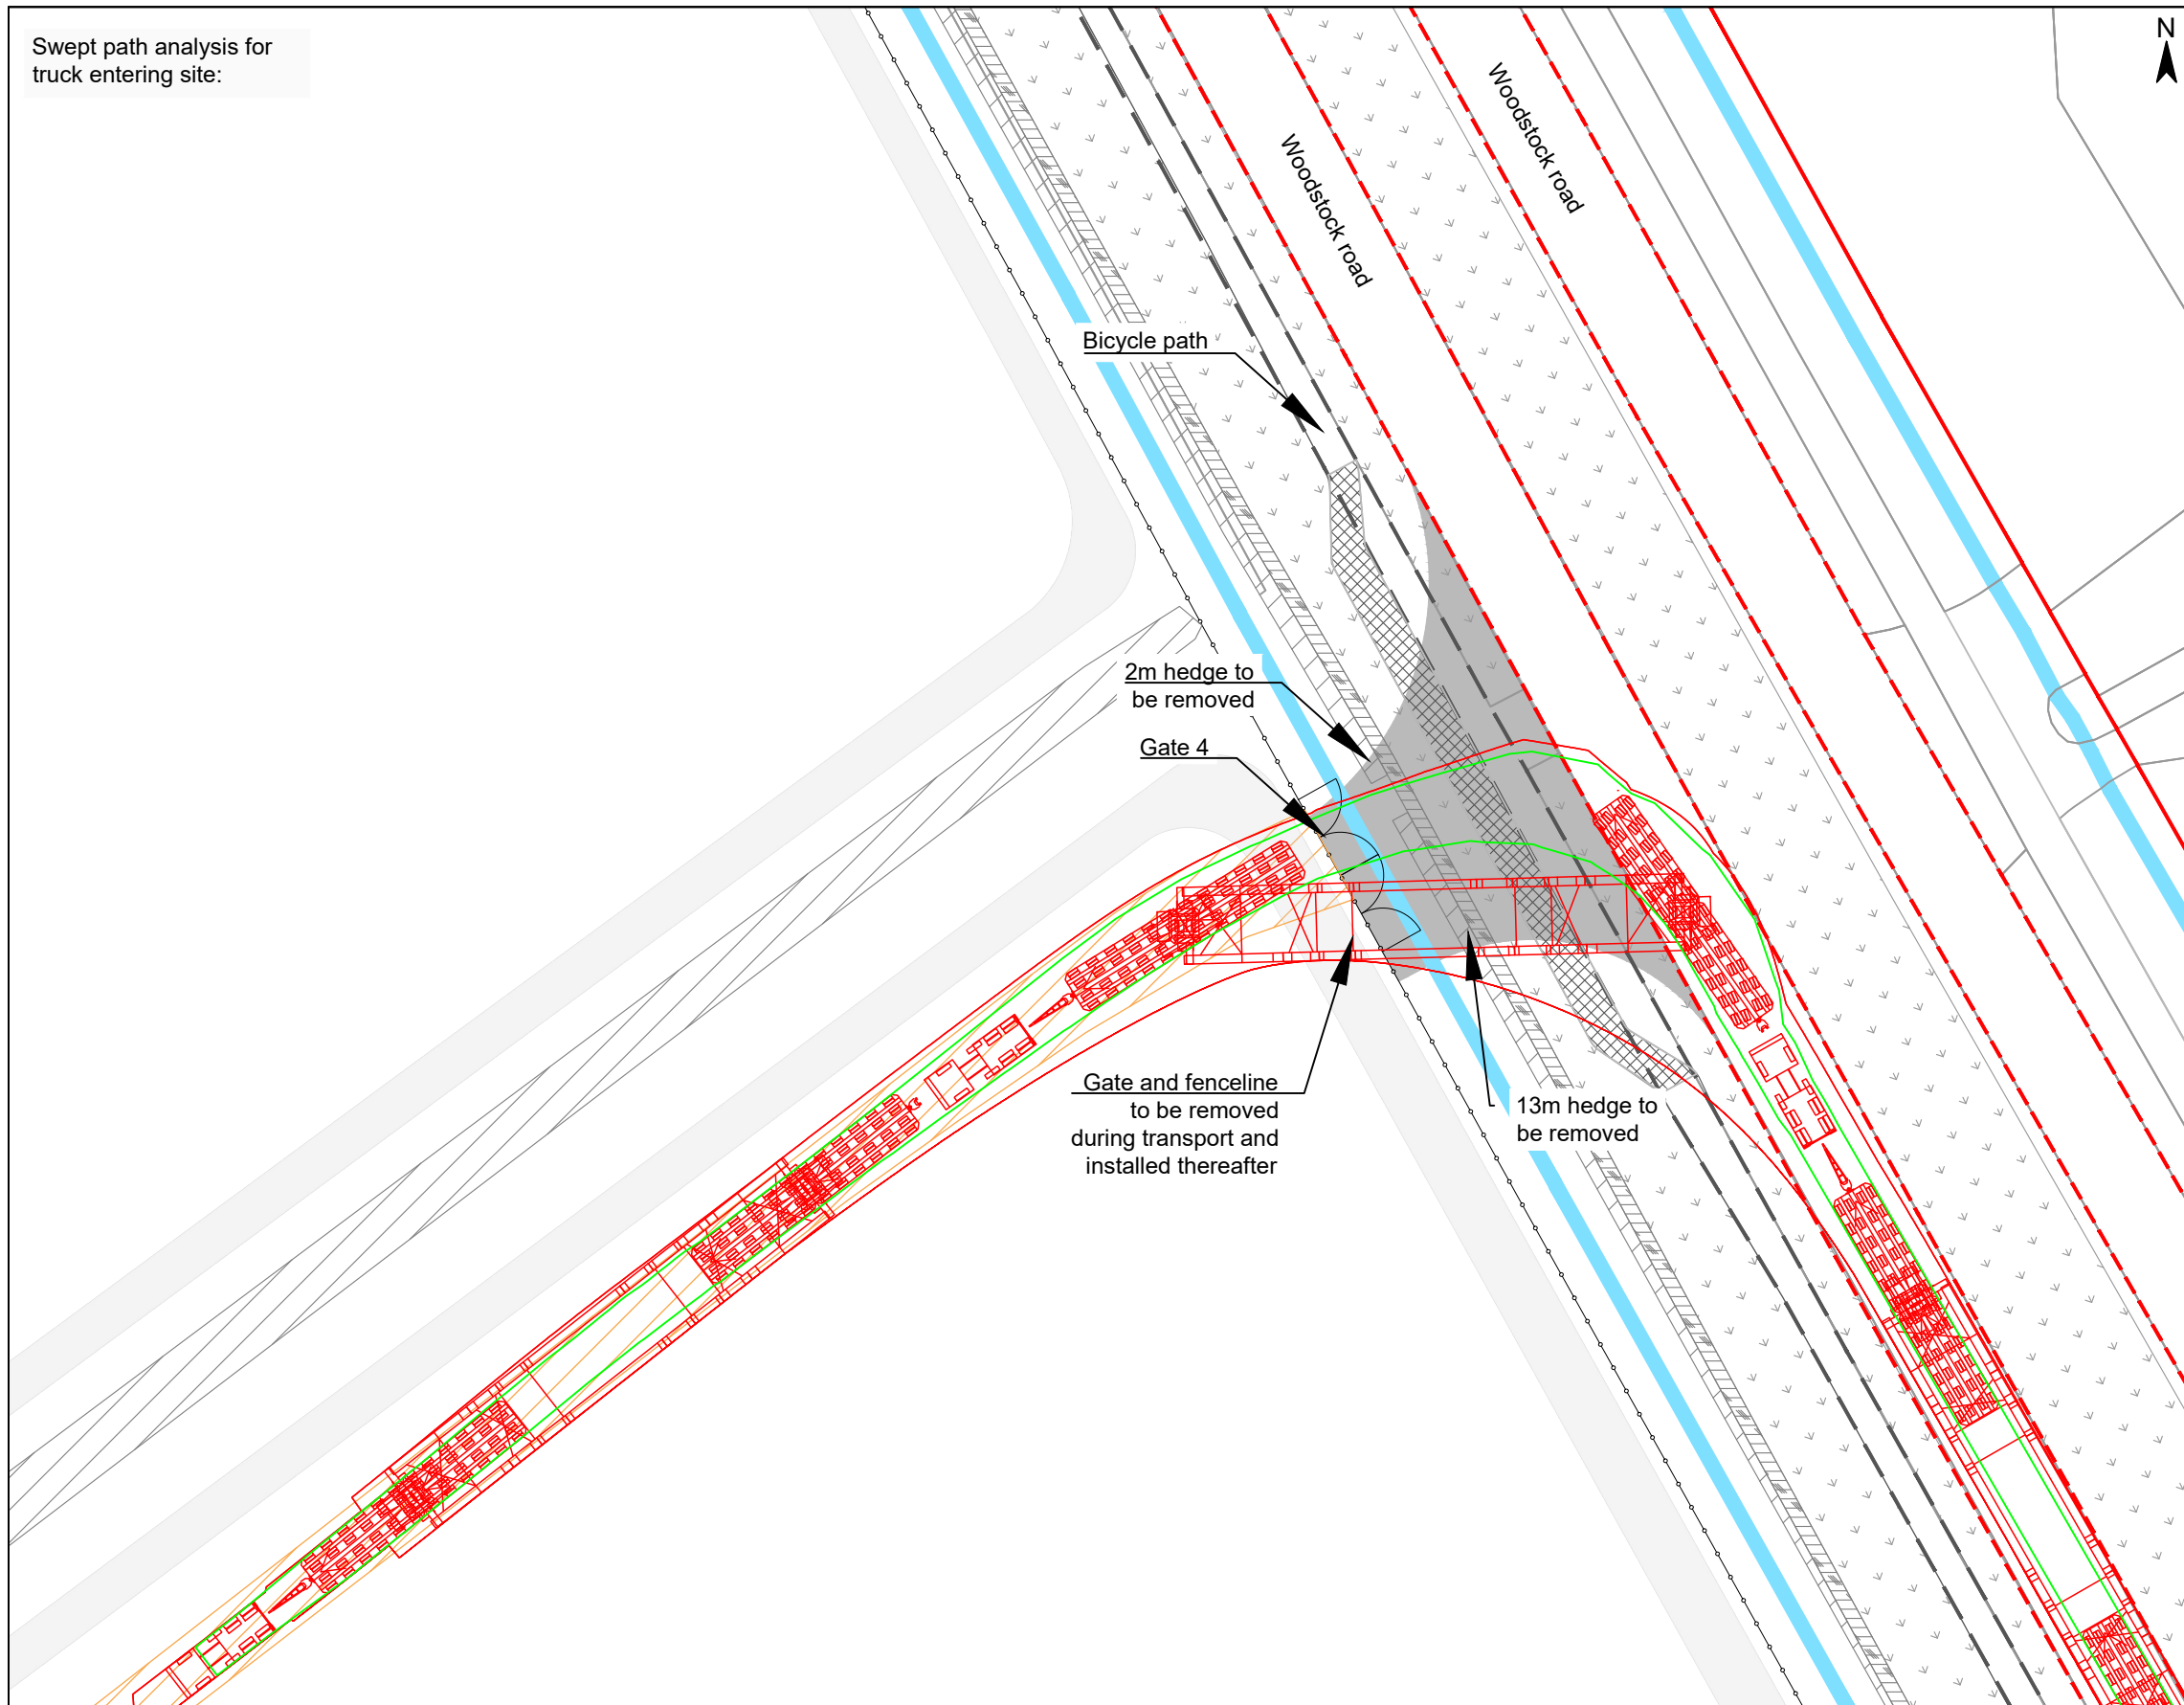


Legend	
Gate	
Fence	
Landscape Boundary	
Site Boundary	
Carriageway	
Adopted Highway Boundary	
Hedge	
Tree	
Grass	
Temporary hard surface	
Maintenance road	
Existing cycle path	
Cycle path to be built	
Ditch	
Hard surface	
Overall swept path trailer	
Overall swept path axles	

Gate Coordinates	51.830821°, -1.325086°
Vehicle	24-Axle Girder Set

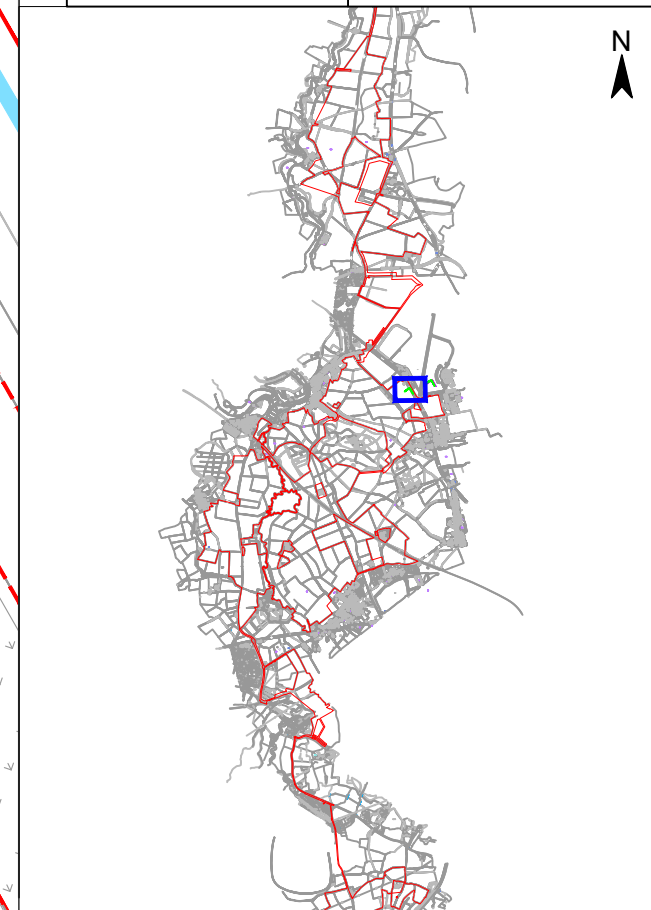


24-Axle Girder Set:

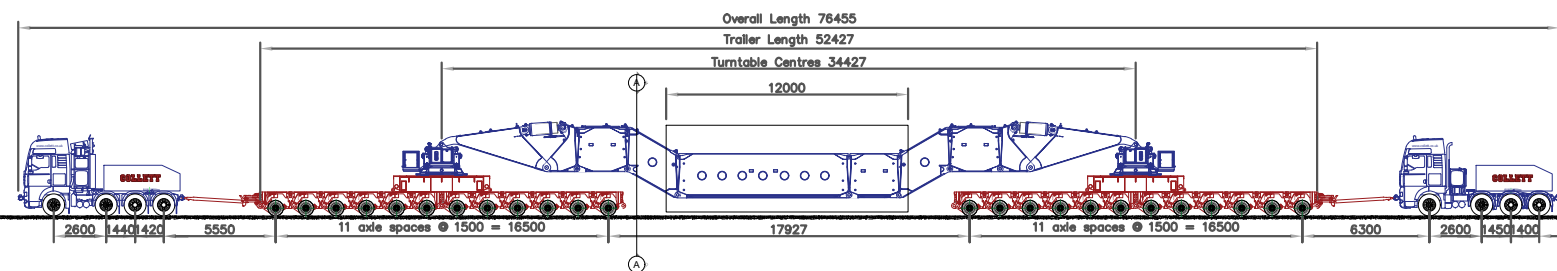


Project		Status	
Botley West Solar Farm		Final	
		Date	Name
		Edit	30.10.2024 K. Lueken
		Check	30.10.2024 H. Trabelsi
		Approval	30.10.2024 D. Archibald
A	Basic	30.10.2024	KL
Id.	Changes	Date	Name


Scale: 1 : 500	
Title	
Access Drawing Botley West Gate No. 4 (Gate ID: MN-G4)	
Drawing No EN010147/APP/7.3.1	


 Photovoltaic Development Partners GmbH
 Kurfürstendamm 52
 10707 Berlin, Germany

Access area overview:

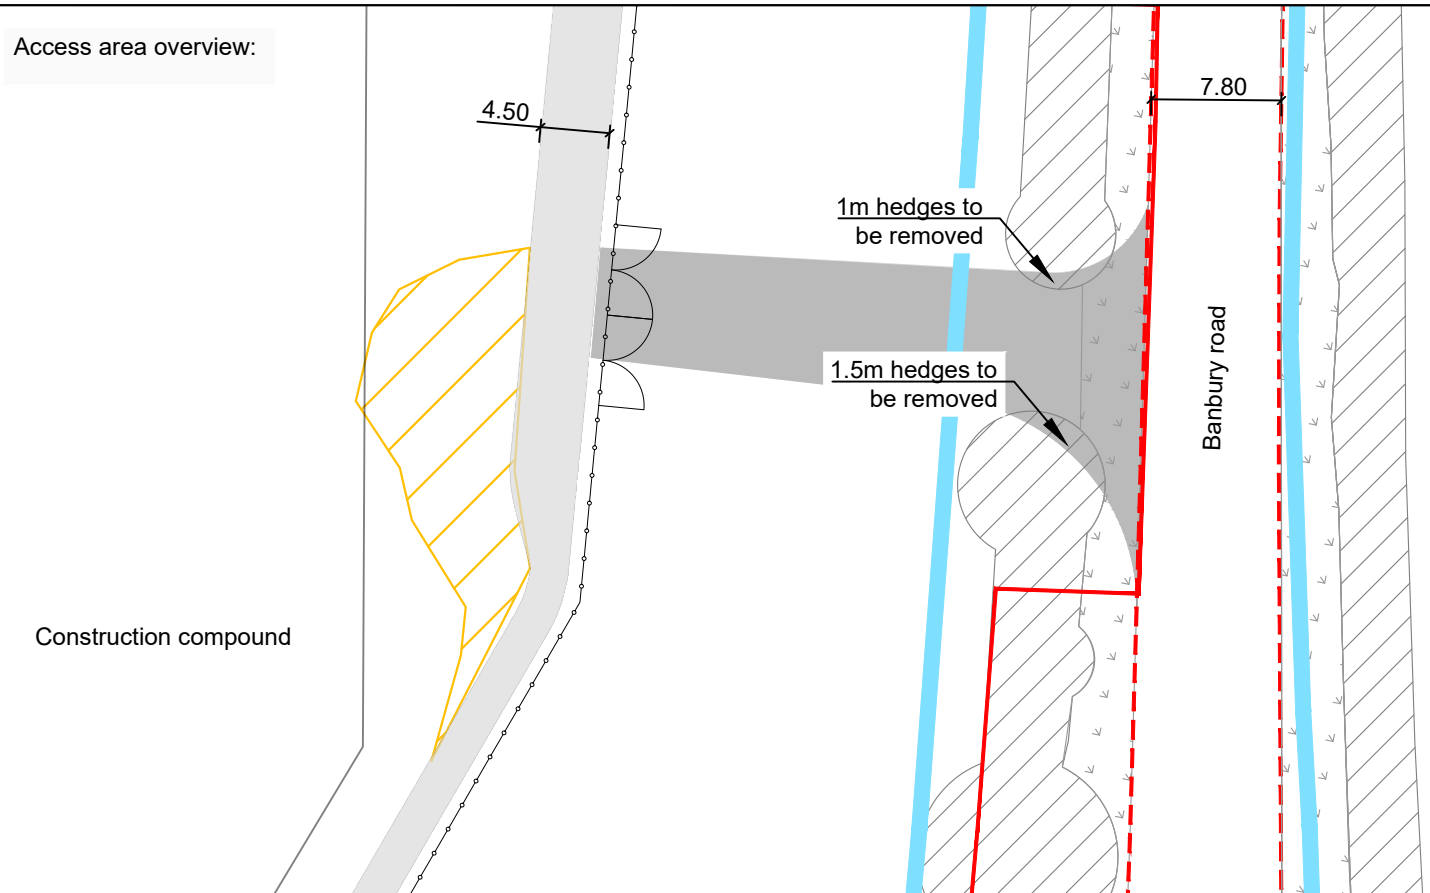

Hard surfacing:

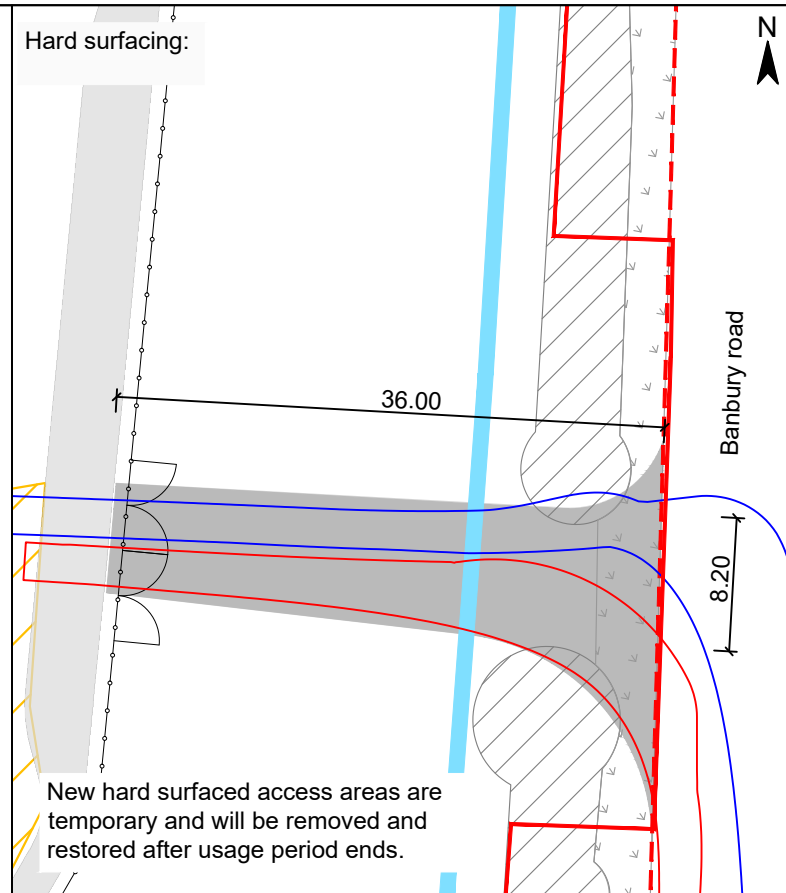


Legend



- Gate
- Fence
- Landscape Boundary
- Site Boundary
- Carriageway
- Adopted Highway Boundary
- Hedge
- Grass
- Hard surface
- Temporary hard surface
- Maintenance road

Gate Coordinates	51.873899°, -1.329934°
Vehicle	TUG 40to

Swept path analysis for truck entering site:

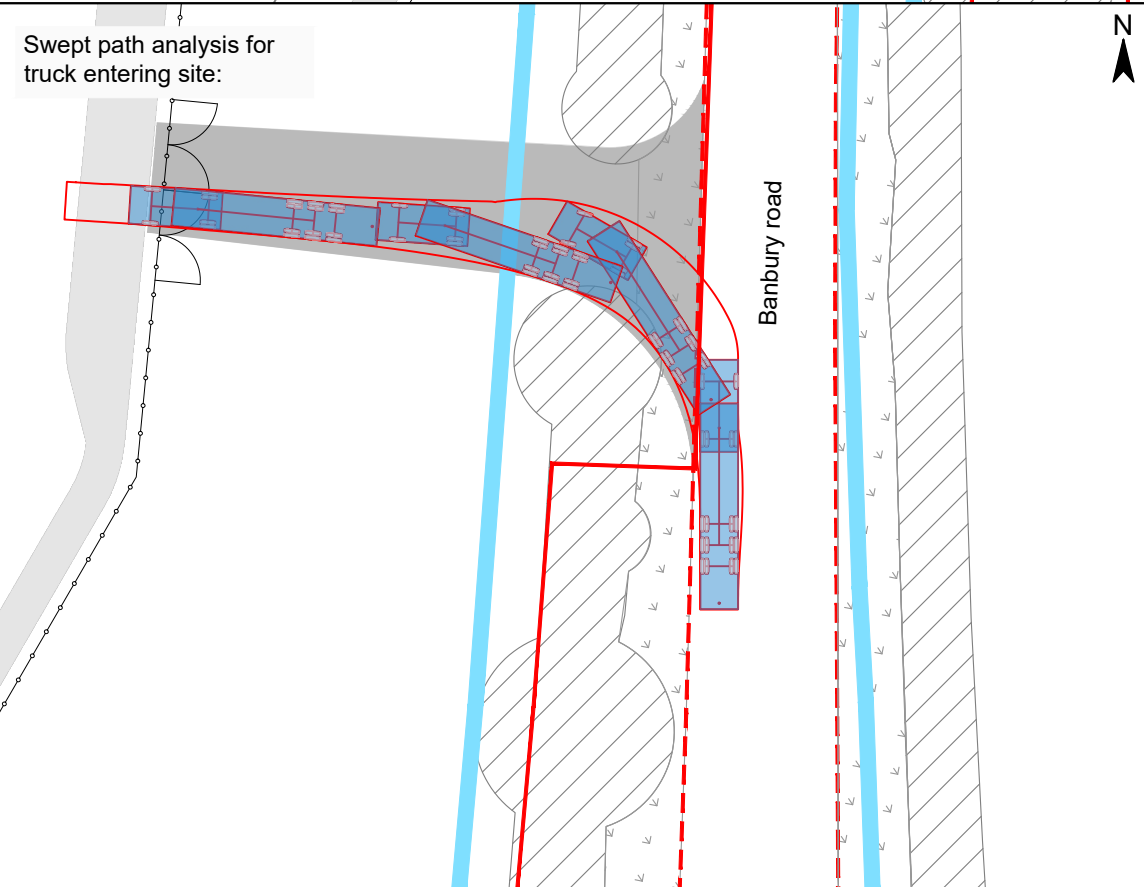


Swept path analysis for truck exiting site:

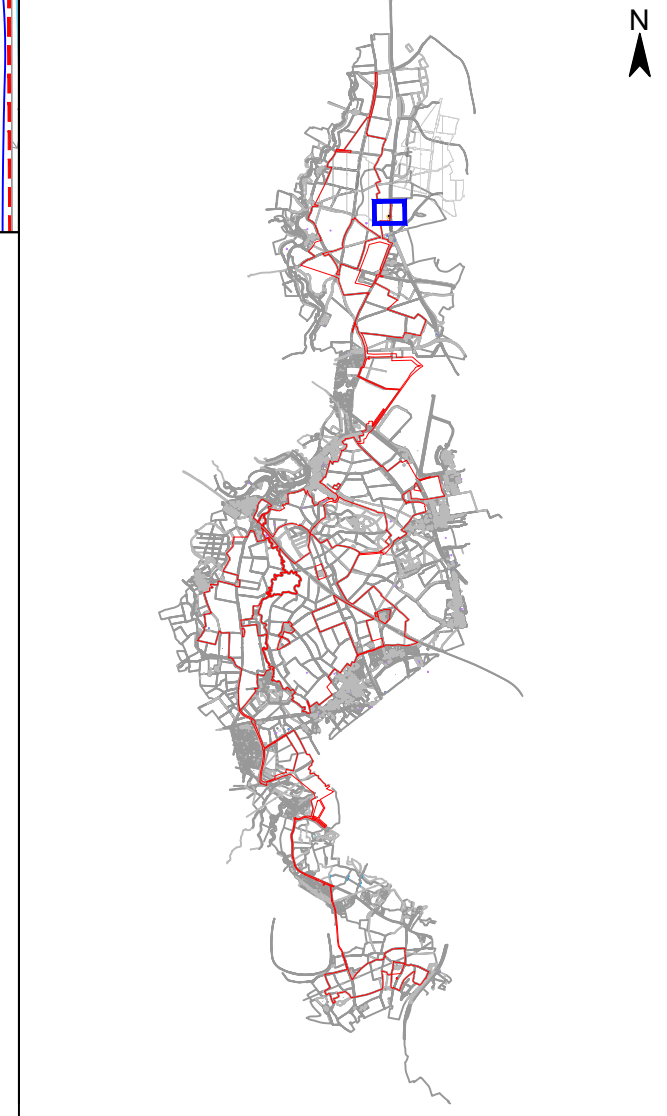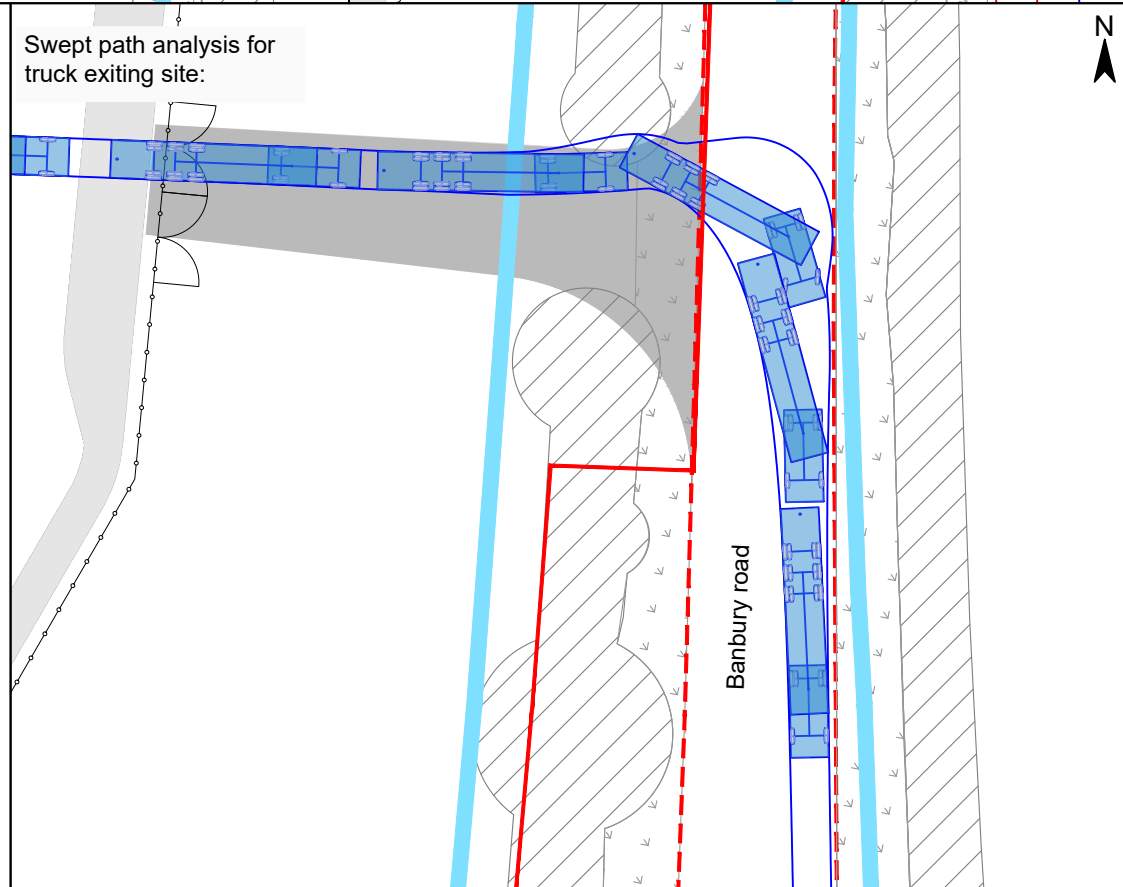

© Project Crown copyright. All rights reserved. 2024 License number 100031673

Truck Unit General (TUG), 40to.:

M 1:200

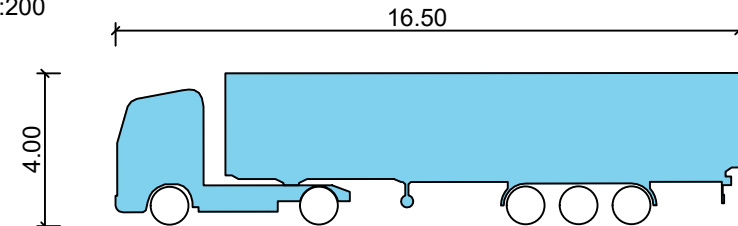

Width: 2.50m


Project		Status	
Botley West Solar Farm		Final	
		Date	Name
		Edit	30.10.2024 K. Lueken
		Check	30.10.2024 H. Trabelsi
		Approval	30.10.2024 D. Archibald
		Drawing No	EN010147/APP/7.3.1
A	Basic	30.10.2024	KL
Id.	Changes	Date	Name

Scale: 1:500

Title

Access Drawing Botley West
Gate No. 6 (Gate ID: N-G6)


 Photovoltaic Development Partners GmbH
Kurfürstendamm 52
10707 Berlin, Germany

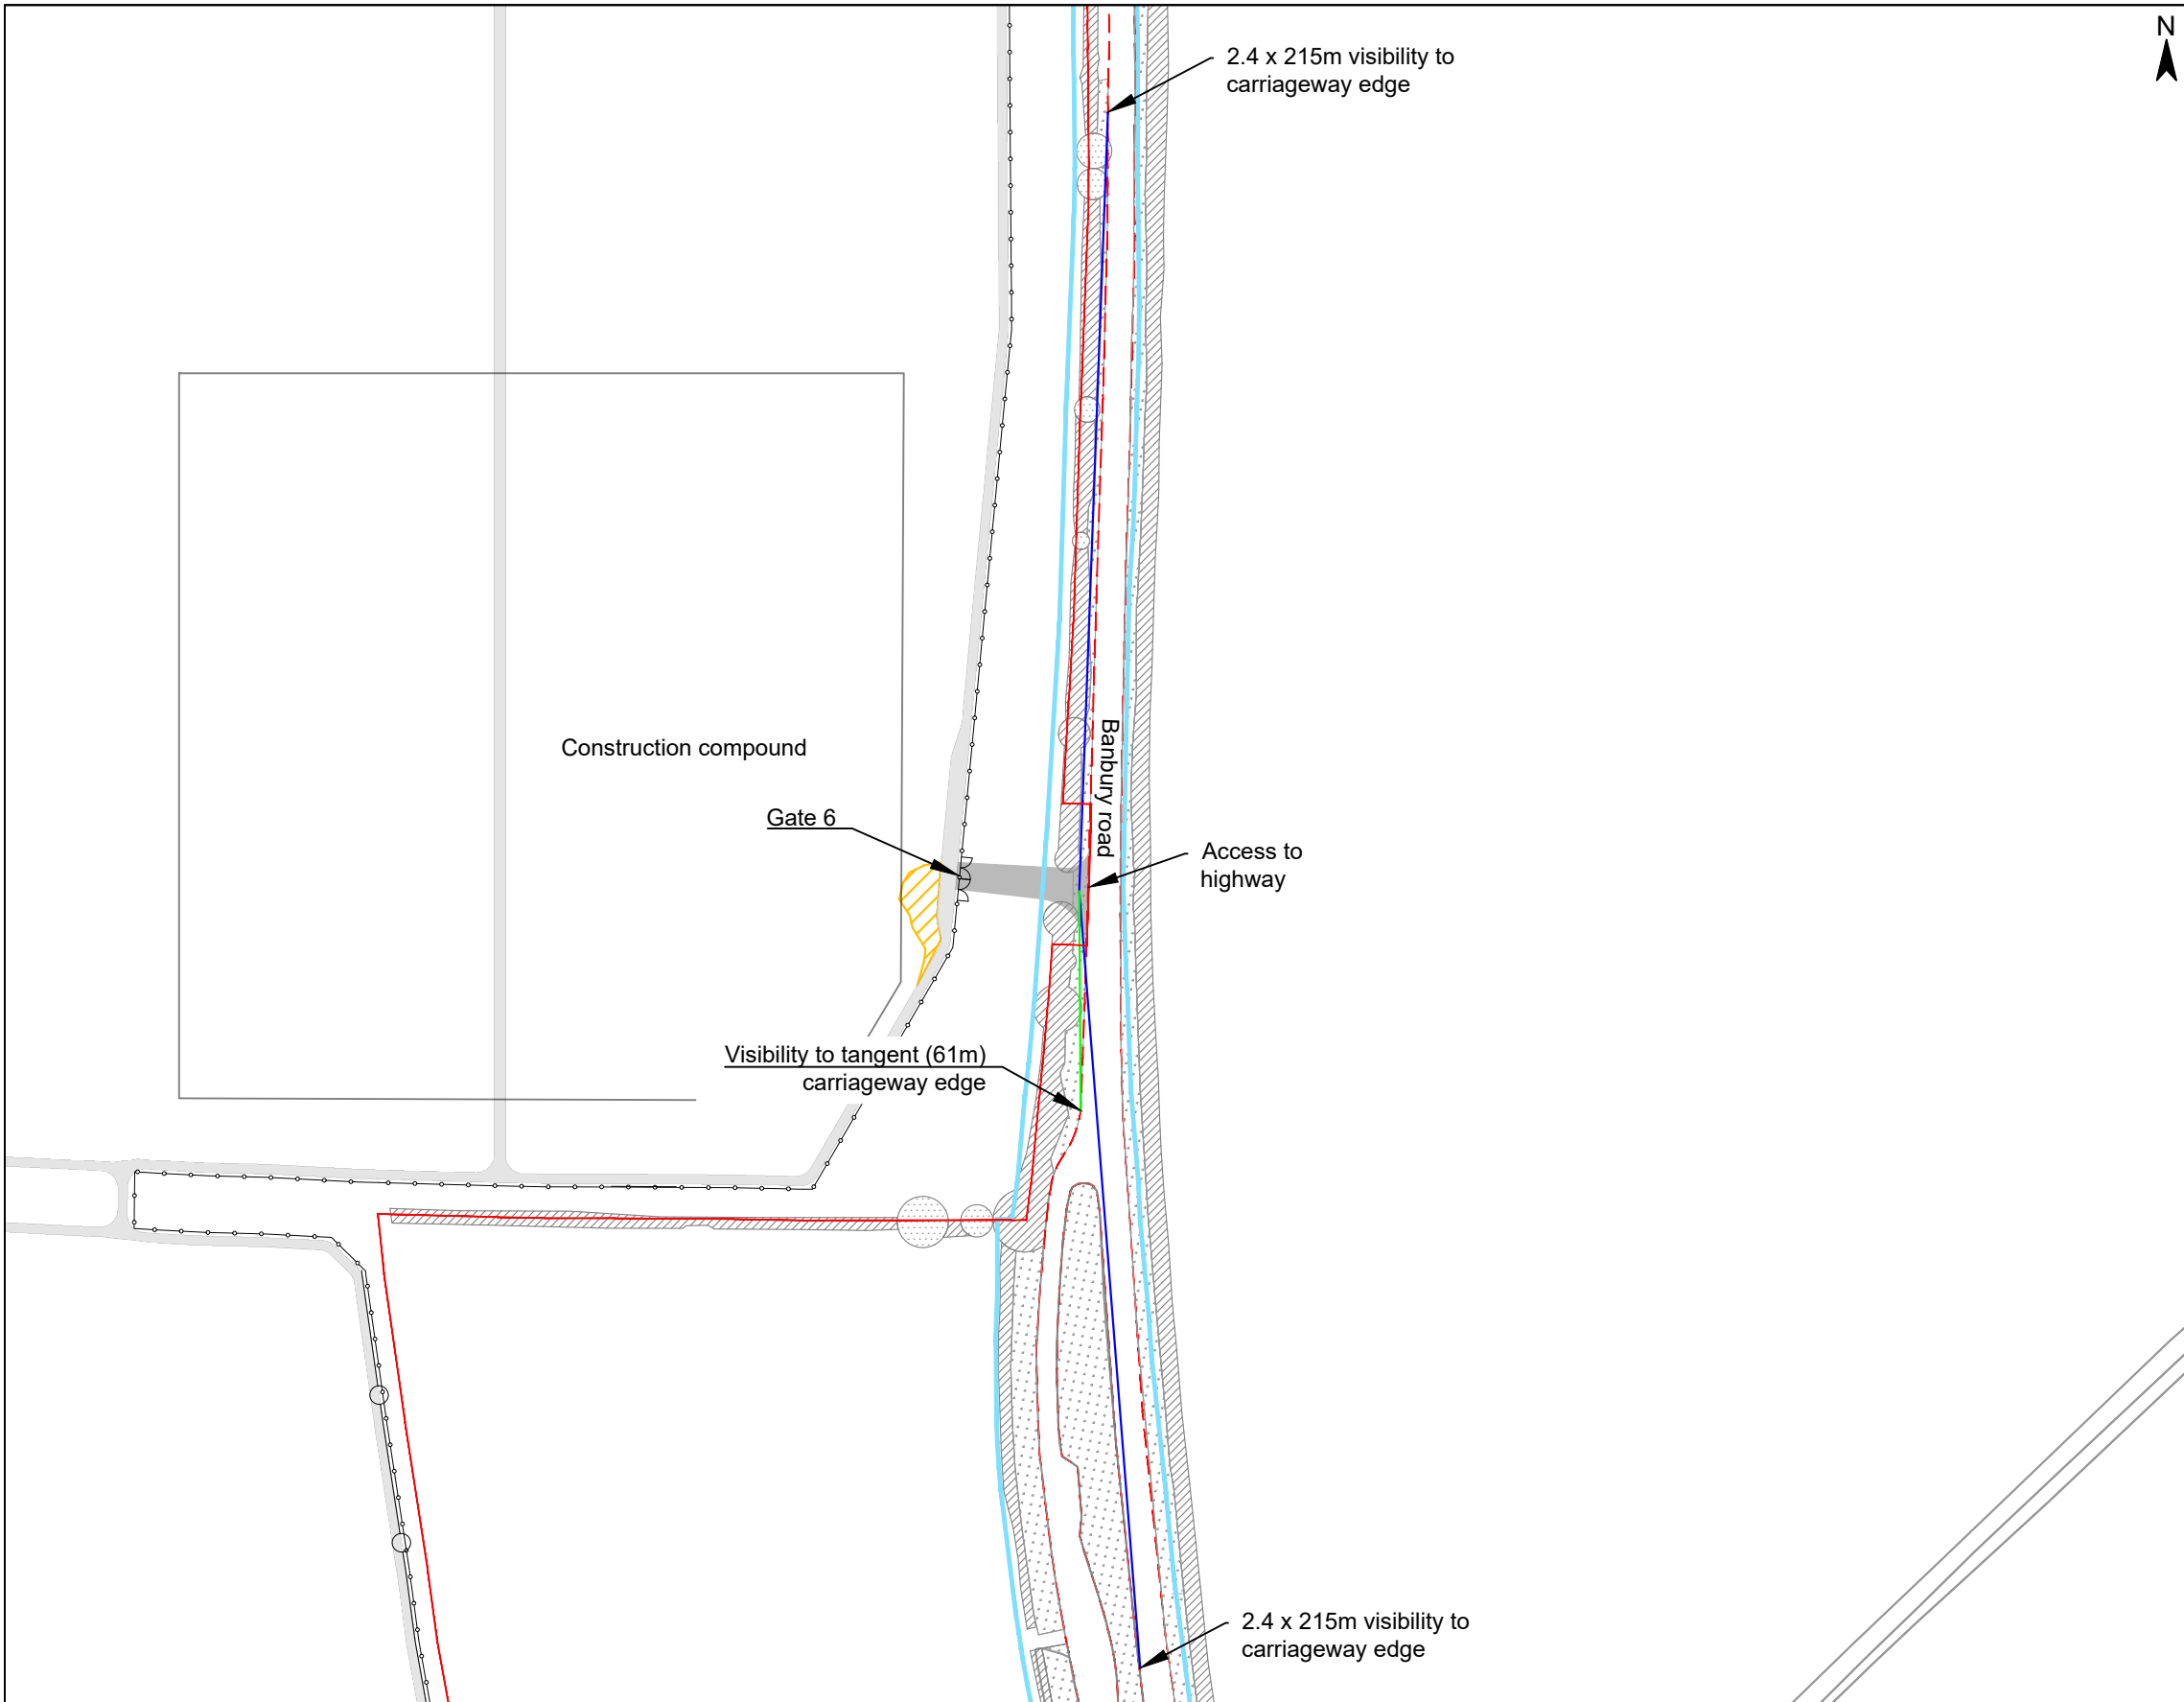

Legend

- Gate
- Fence
- Landscape Boundary
- Site Boundary
- Carriageway
- Adopted Highway Boundary
- Visibility
- Visibility to tangent
- Hedge
- Tree
- Grass
- Hard surface
- Temporary hard surface
- Maintenance road

Gate Coordinates 51.873899°, -1.329934°

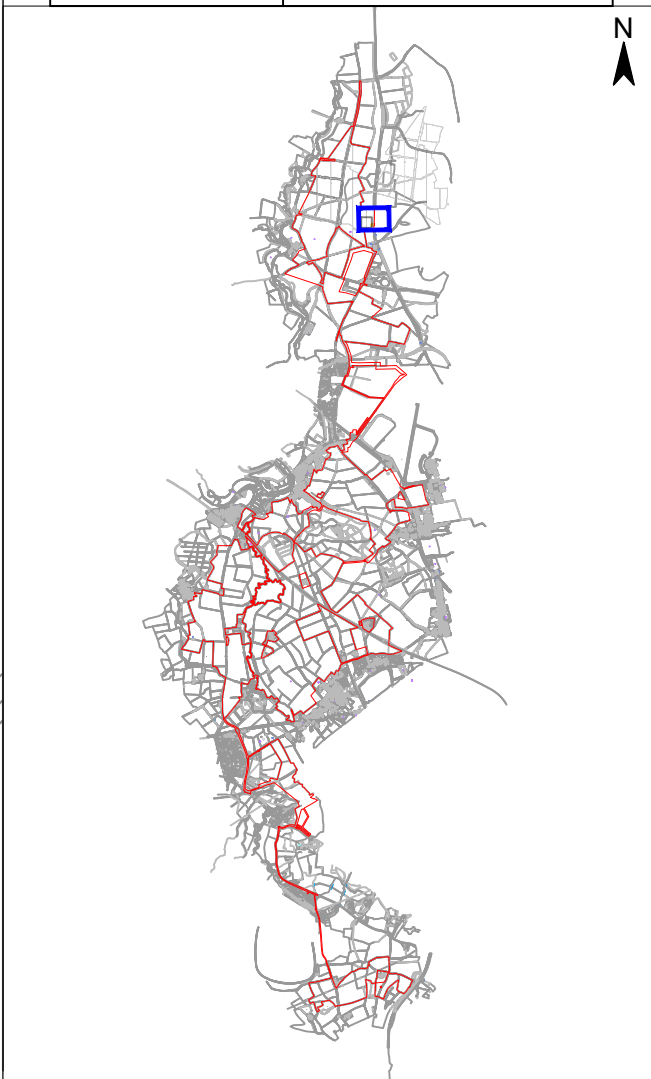

© Project Crown copyright. All rights reserved. 2024 License number 100031673

Project		Status	
Botley West Solar Farm		Final	
		Date	Name
		Edit	30.10.2024 K. Lueken
		Check	30.10.2024 H. Trabelsi
		Approval	30.10.2024 D. Archibald
		Drawing No	EN010147/APP/7.3.1
A	Basic	30.10.2024	KL
Id.	Changes	Date	Name


Scale: 1 : 2000

Title

Access Drawing Botley West
Gate No. 6 (Gate ID: N-G6)


Photovoltaic Development Partners GmbH
Kurfürstendamm 52
10707 Berlin, Germany

Swept path analysis for truck entering site:

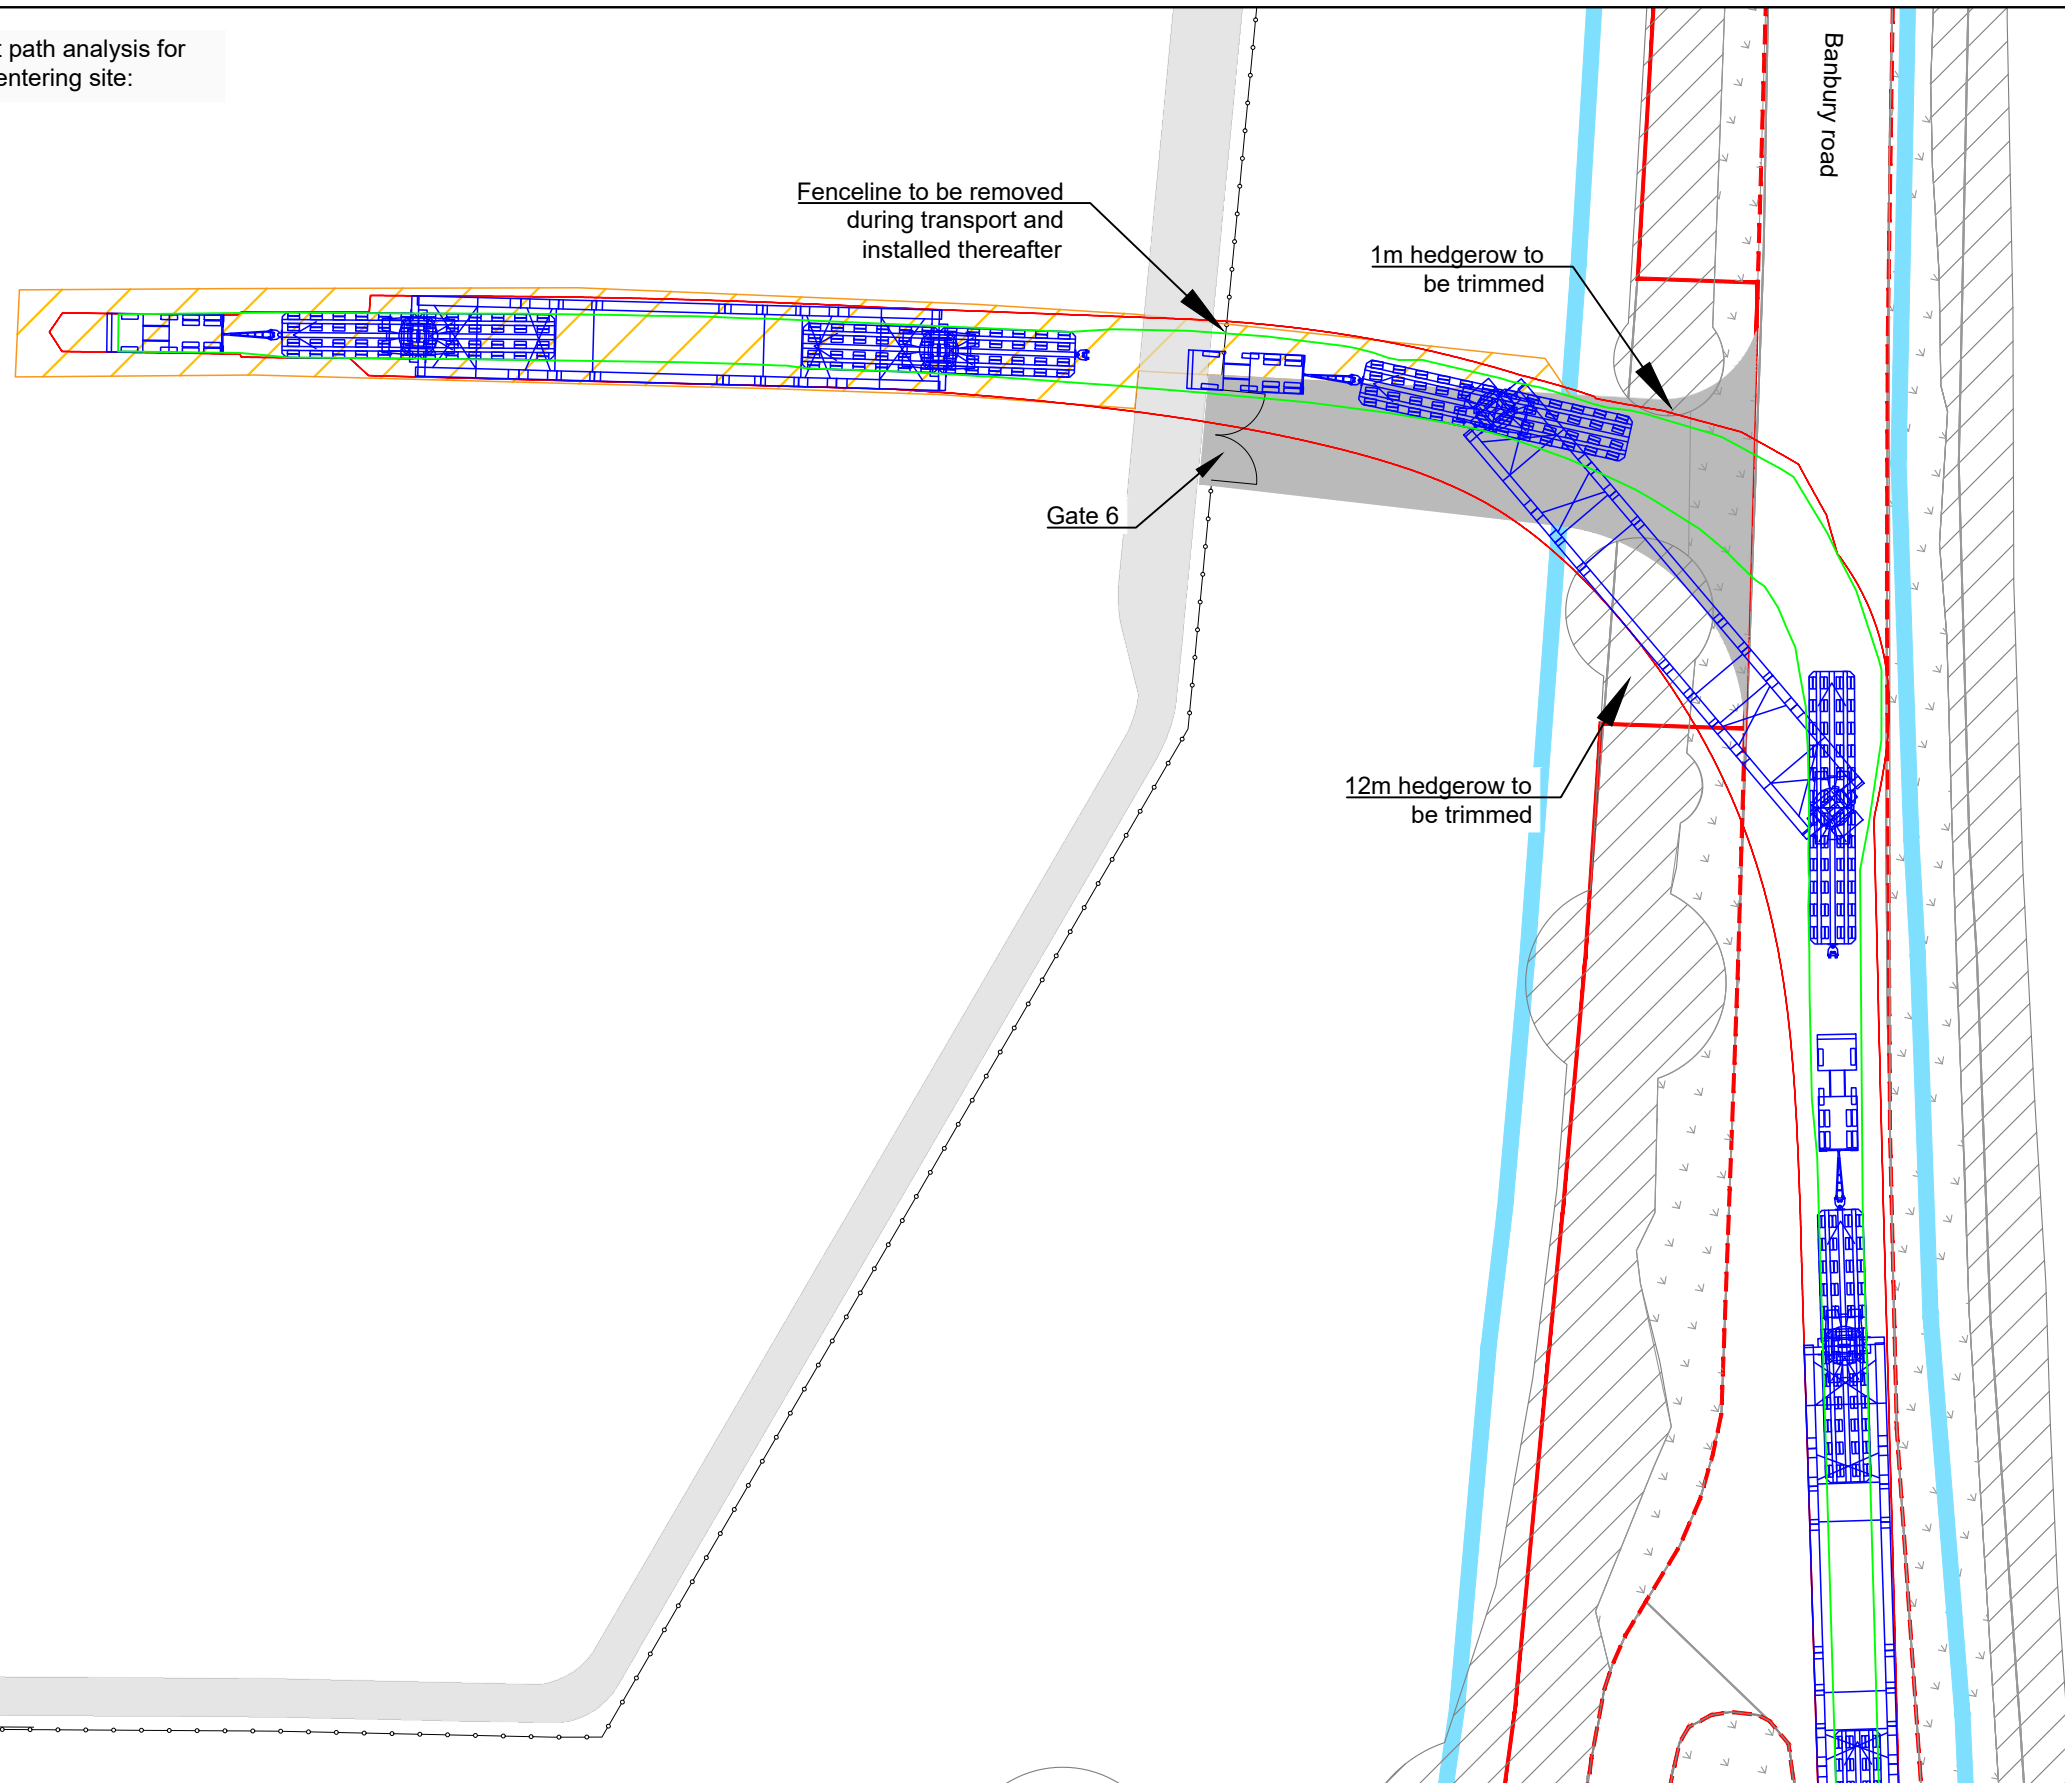


Legend	
Gate	
Fence	
Landscape Boundary	
Site Boundary	
Carriageway	
Adopted Highway Boundary	
Hedge	
Tree	
Grass	
Temporary hard surface	
Maintenance road	
Hard surface	
Overall swept path trailer	
Overall swept path axles	

Gate Coordinates	51.873899°, -1.329934°
Vehicle	24-Axle Girder Set

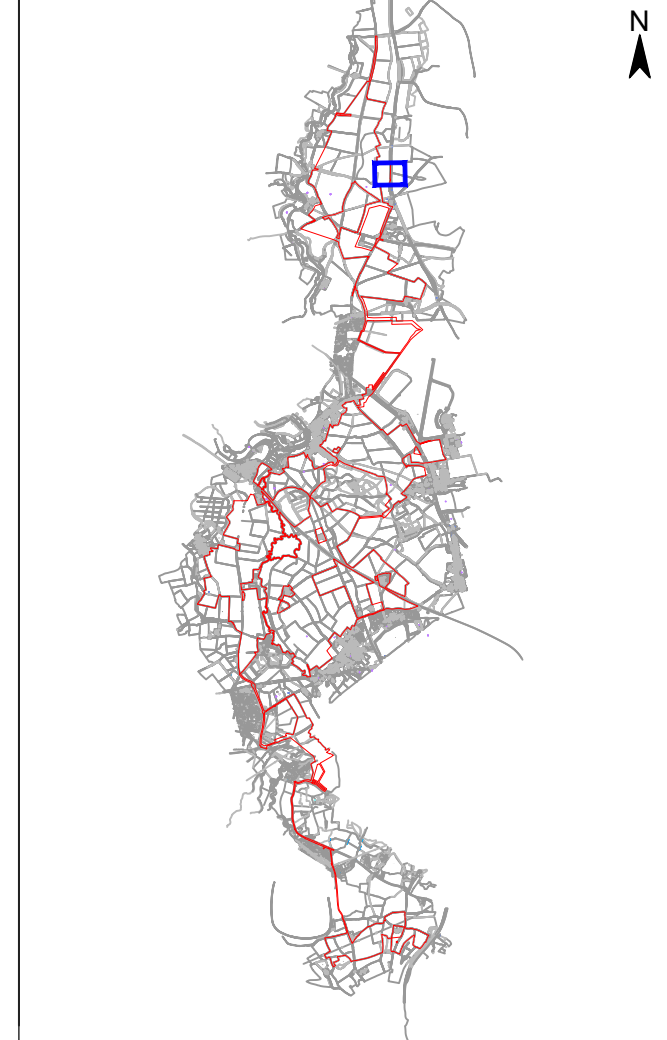

24-Axle Girder Set:

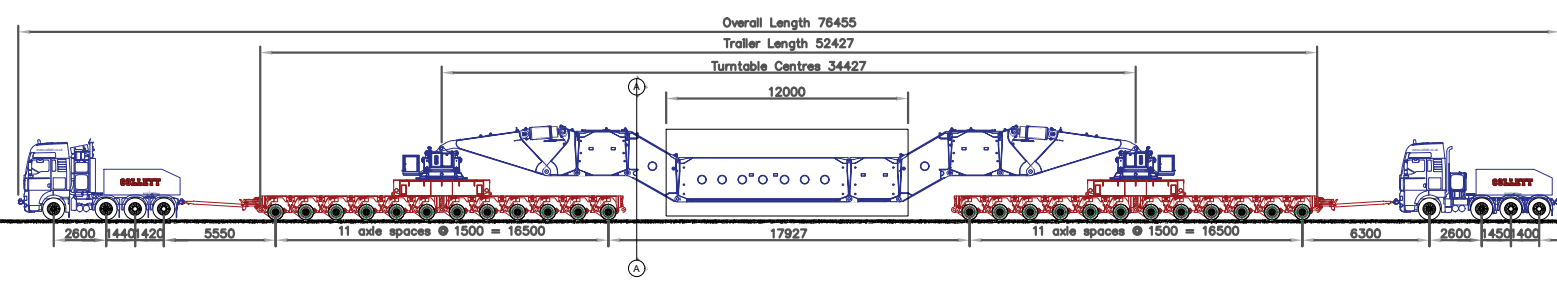


Project		Status	
Botley West Solar Farm		Final	
		Date	Name
		Edit	30.10.2024 K. Lueken
		Check	30.10.2024 H. Trabelsi
		Approval	30.10.2024 D. Archibald
A	Basic	30.10.2024	KL
Id.	Changes	Date	Name

Drawing No		EN010147/APP/7.3.1
------------	--	--------------------

Scale: 1 : 500



Title

Access Drawing Botley West
Gate No. 6 (Gate ID: N-G6)



Photovoltaic Development Partners GmbH
Kurfürstendamm 52
10707 Berlin, Germany




The specialist for the design and construction of solar farms for the photovoltaic industry

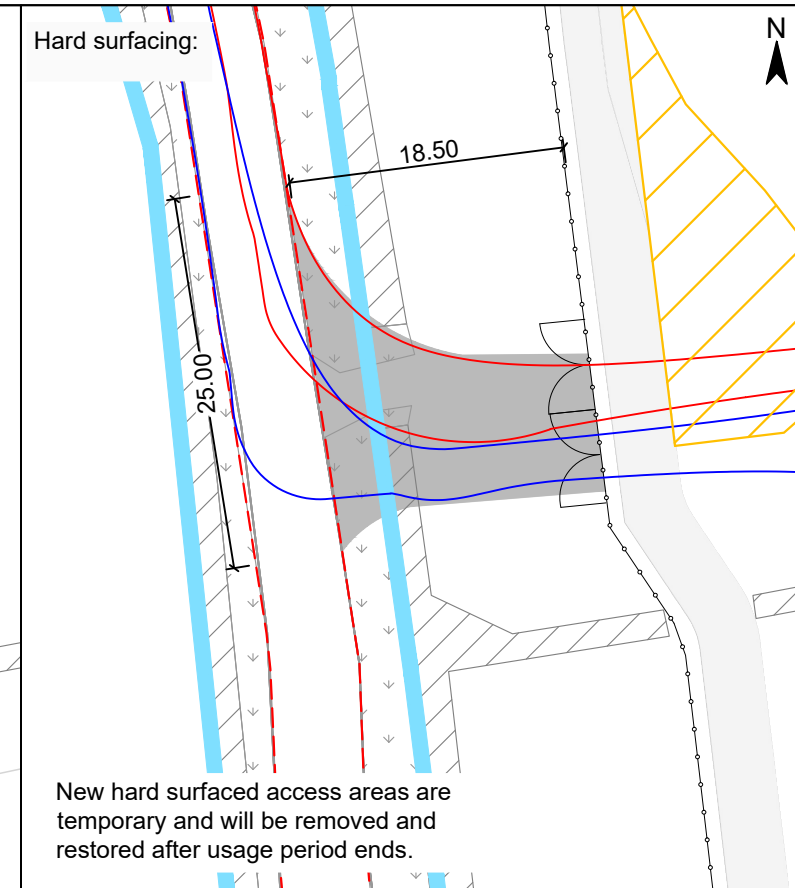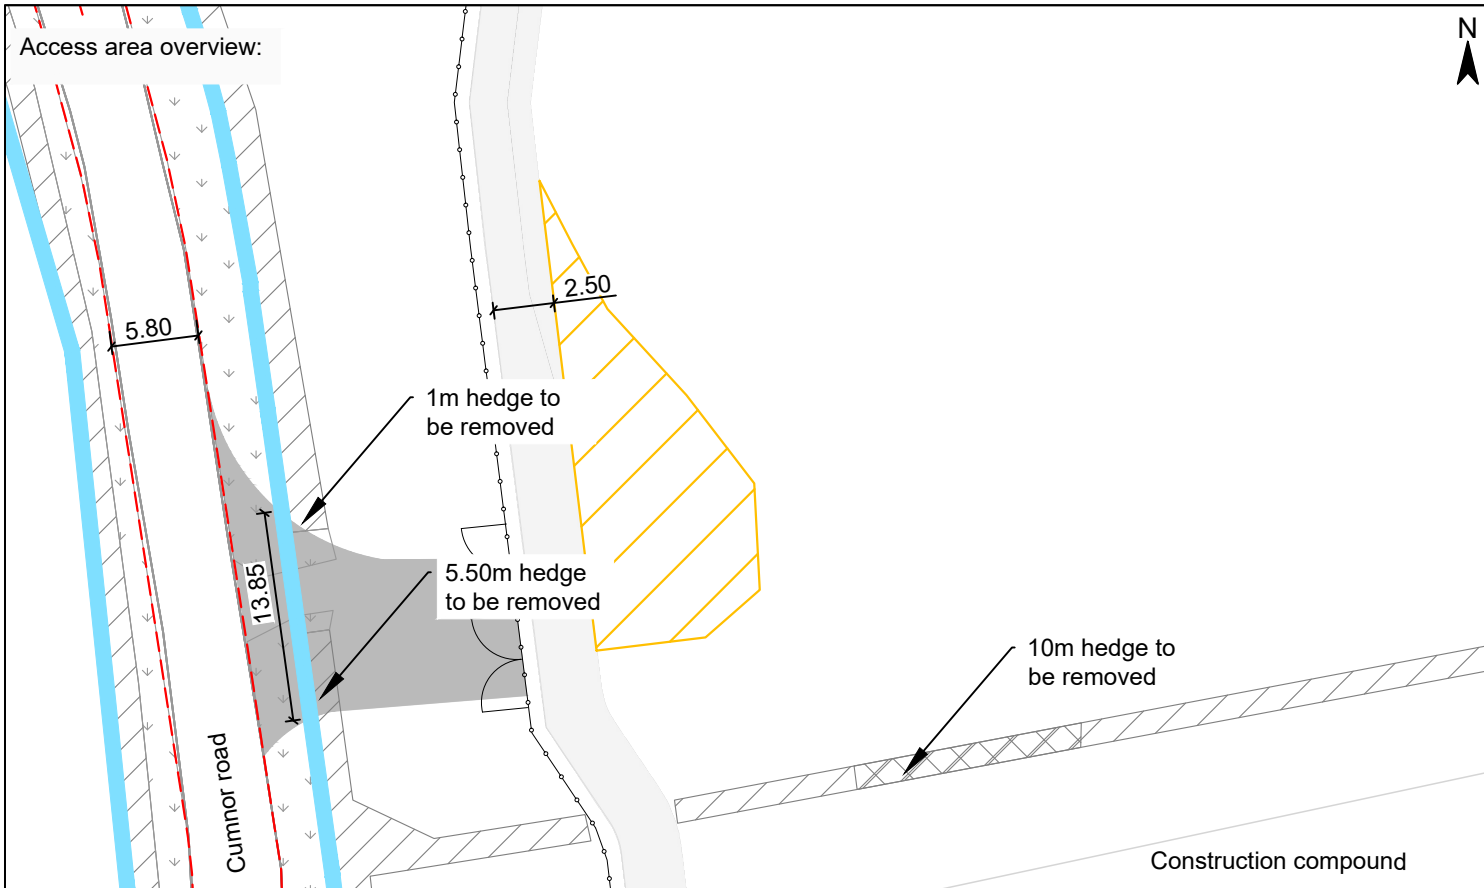


Legend

- Gate
- Fence
- Landscape Boundary
- Site Boundary
- Carriageway
- Adopted Highway Boundary
- Visibility
- Hedge
- Tree
- Grass
- Hard surface
- Temporary hard surface
- Maintenance road

Gate Coordinates	51.743518°, -1.341491°
Vehicle	TUG 40to

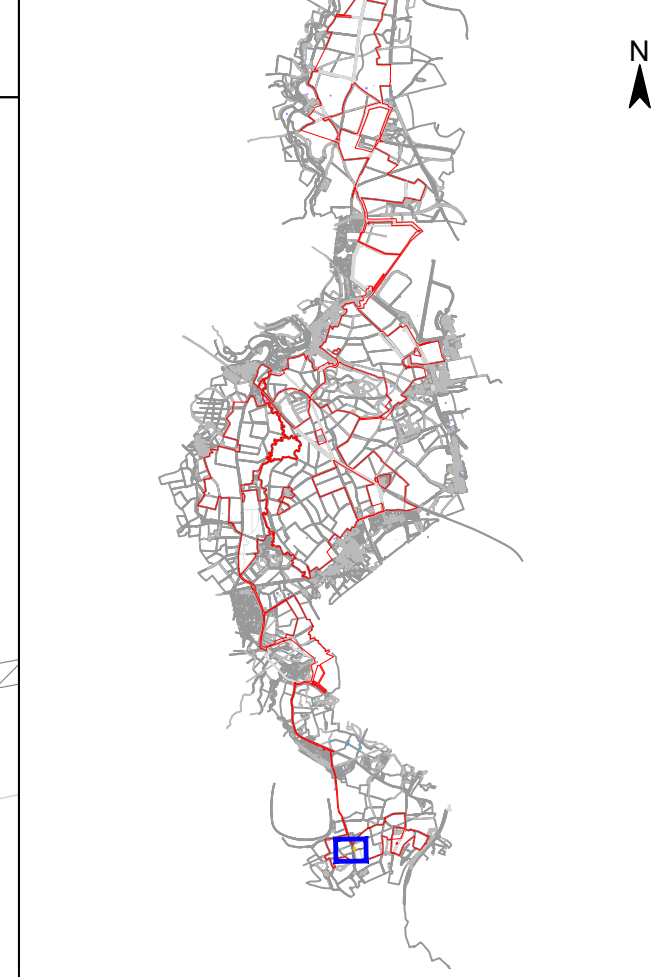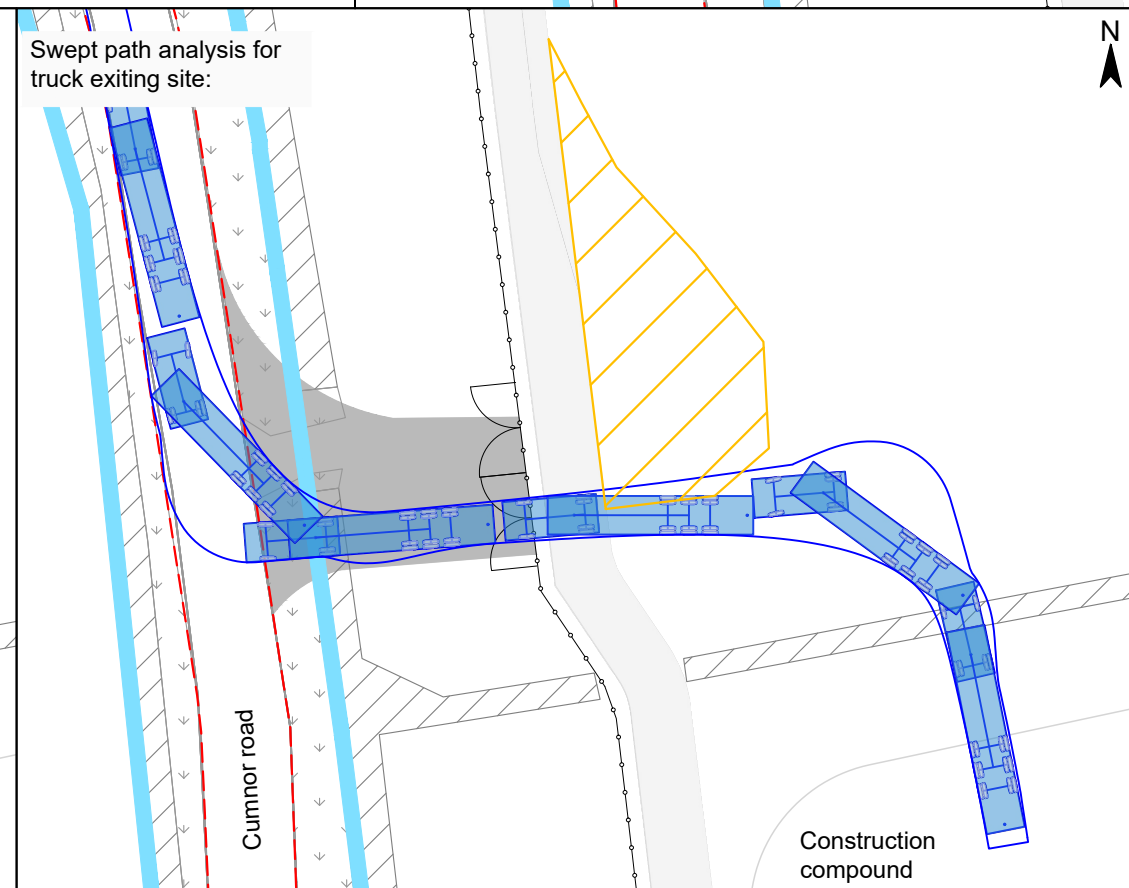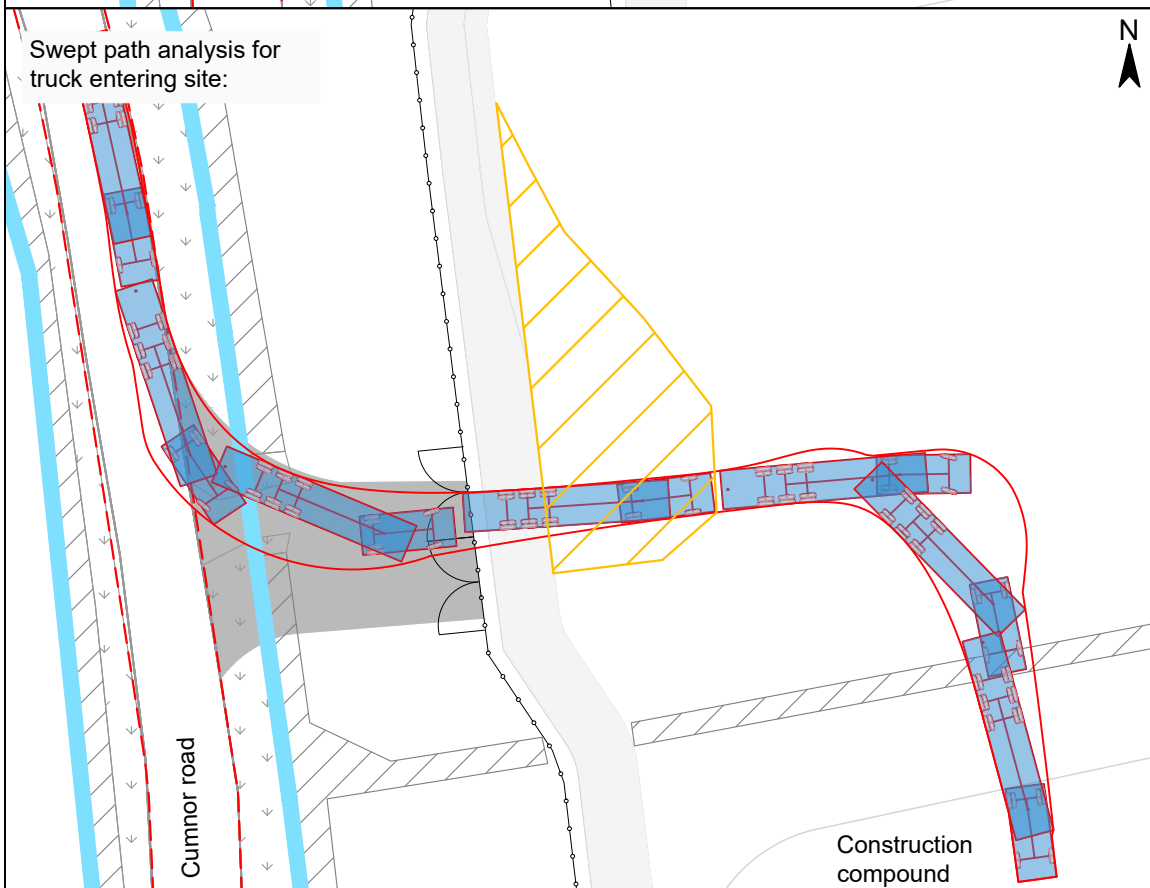

© Project Crown copyright. All rights reserved. 2024 License number 100031673

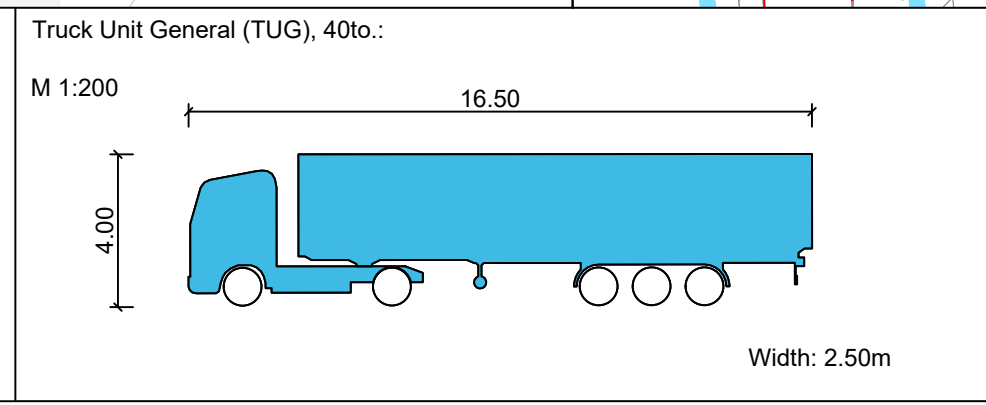

Project		Status	
Botley West Solar Farm		Final	
		Date	Name
		Edit	30.10.2024 K. Lueken
		Check	30.10.2024 H. Trabelsi
		Approval	30.10.2024 D. Archibald
		Drawing No	EN010147/APP/7.3.1
A	Basic	30.10.2024	KL
Id.	Changes	Date	Name


Scale: 1 : 2000

Title

Access Drawing Botley West
Gate No. 7 (Gate ID: S-G7)

Photovoltaic Development Partners GmbH
Kurfürstendamm 52
10707 Berlin, Germany

Visibility splay:

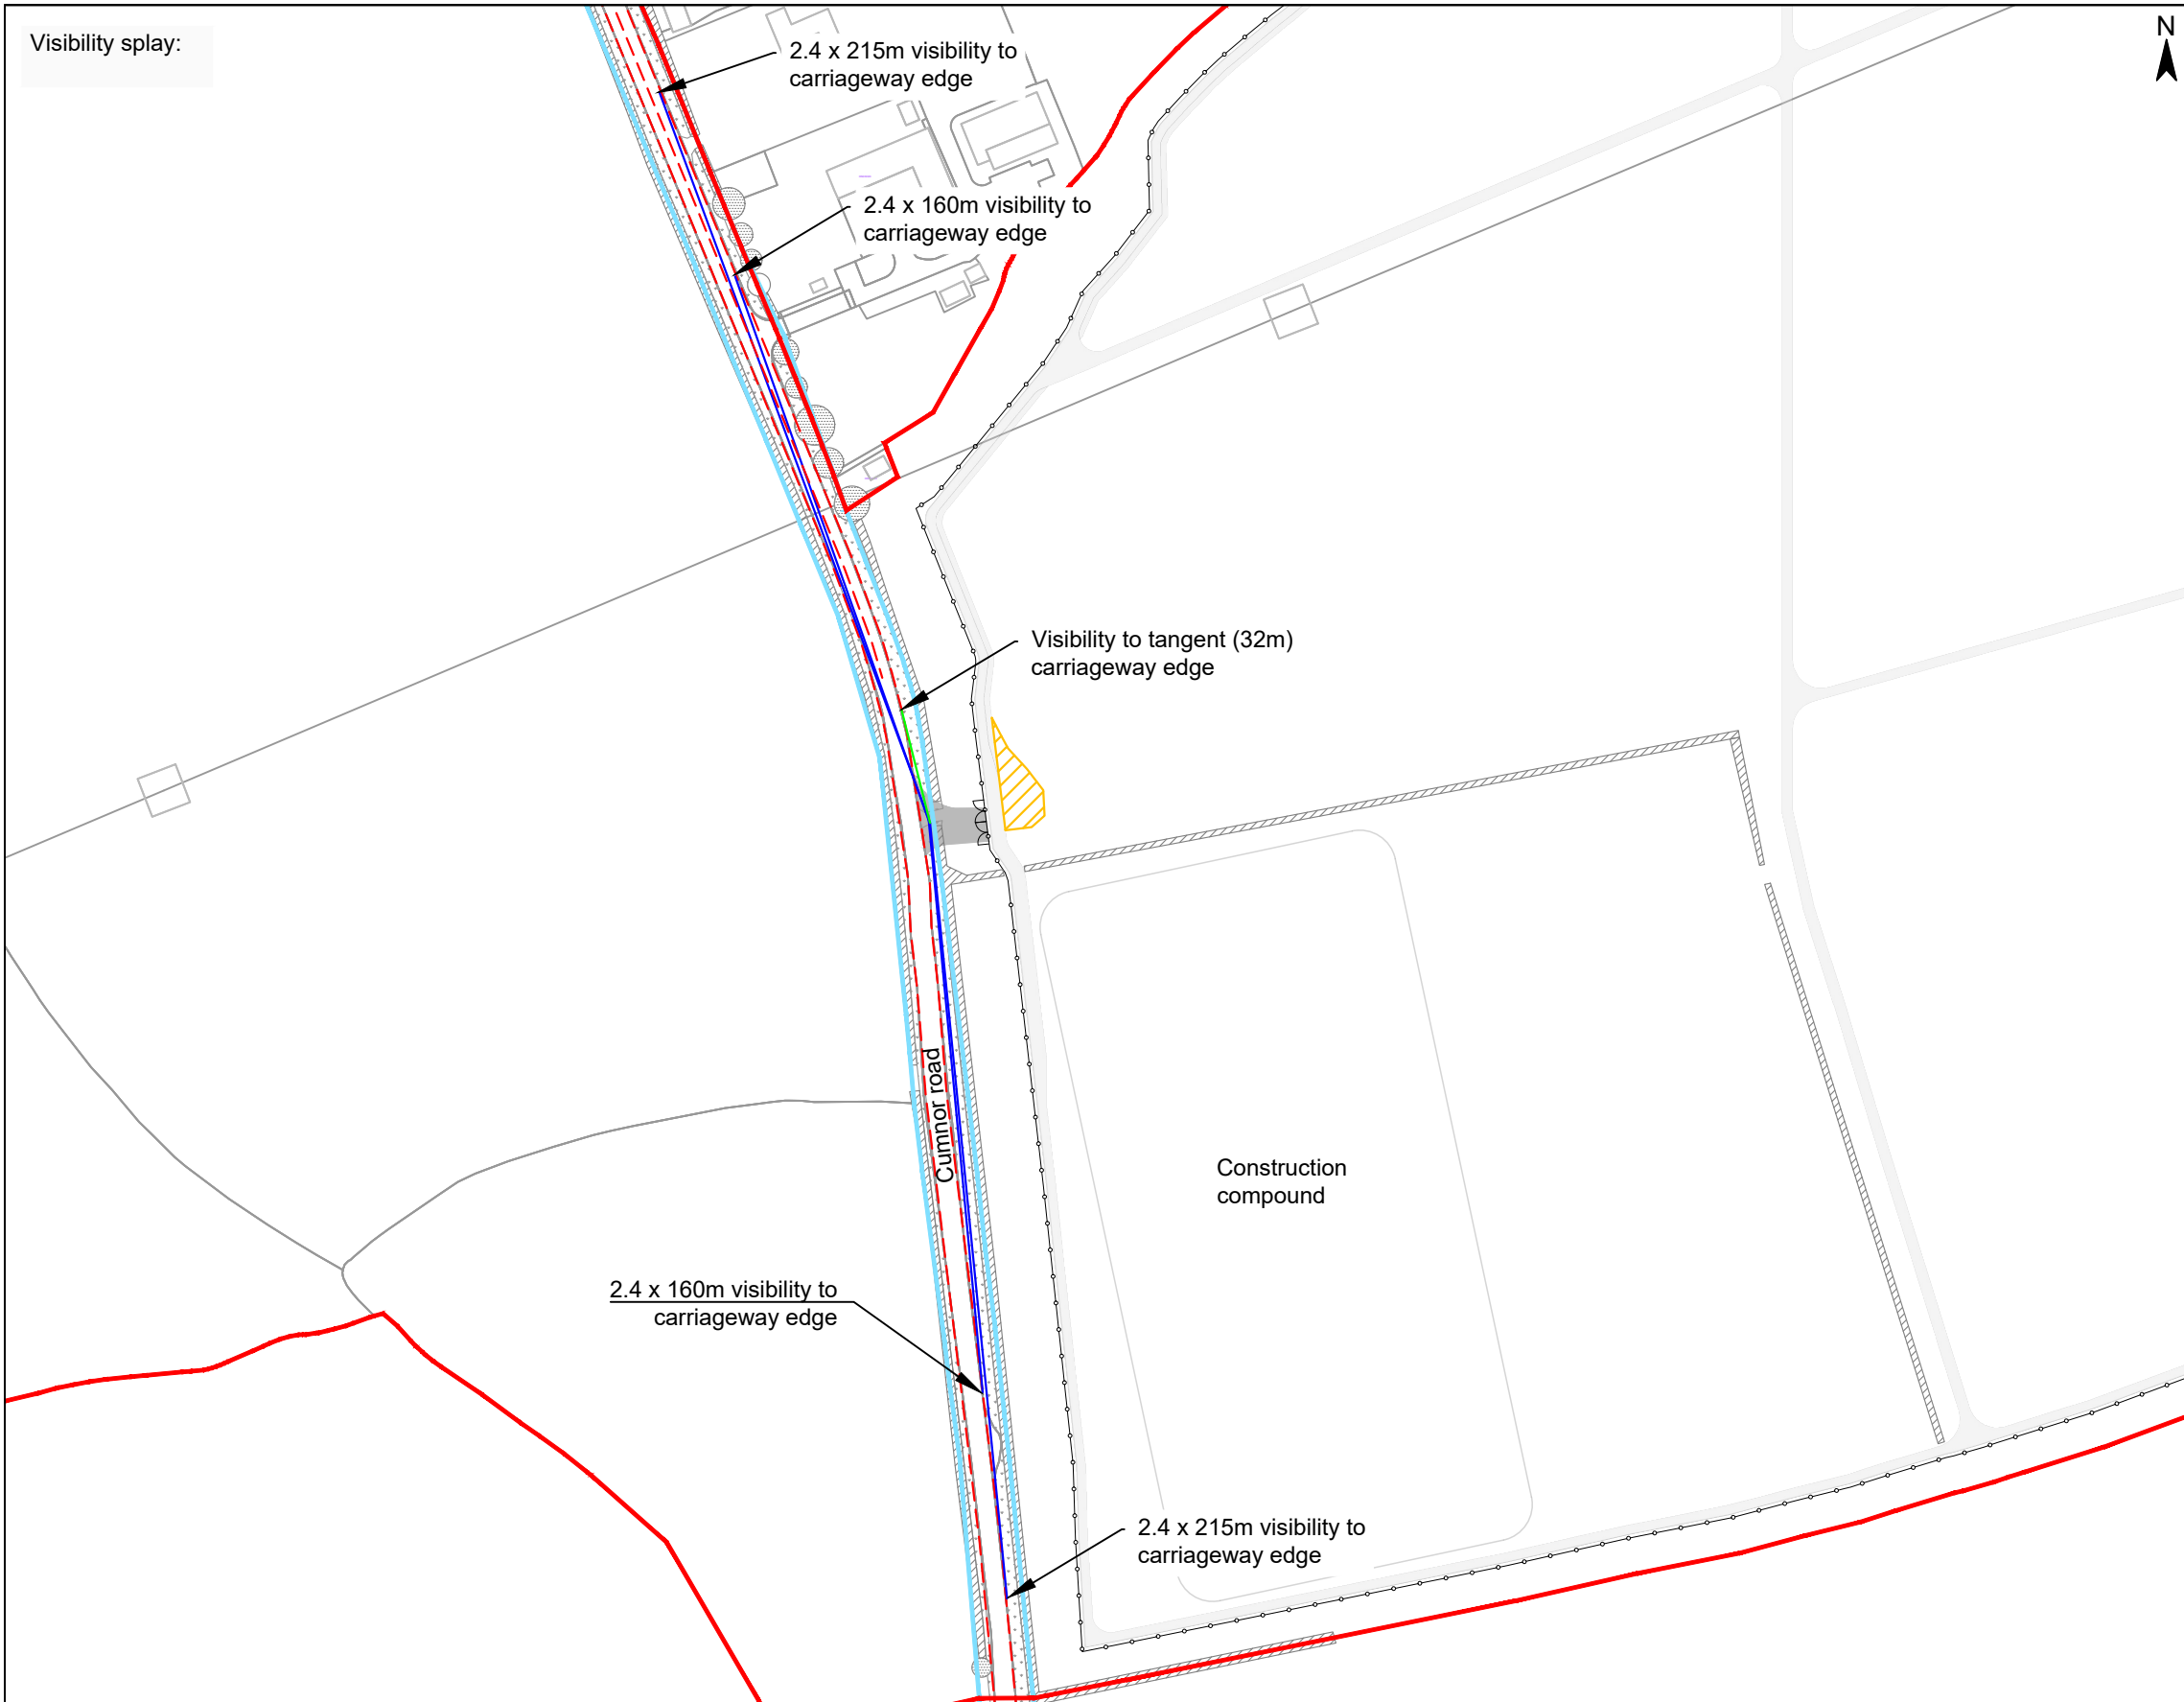

Legend	
Gate	
Fence	
Landscape Boundary	
Site Boundary	
Carriageway	
Adopted Highway Boundary	
Visibility	
Tangential visibility	
Hedge	
Tree	
Grass	
Hard surface	
Temporary hard surface	
Maintenance road	

Gate Coordinates 51.743518°, -1.341491°




© Project Crown copyright. All rights reserved. 2024 License number 100031673

Project				Status		
Botley West Solar Farm				Final		
				Date	Name	
				Edit	30.10.2024	K. Lueken
				Check	30.10.2024	H. Trabelsi
				Approval	30.10.2024	D. Archibald
				Drawing No EN010147/APP/7.3.1		
A	Basic	30.10.2024	KL			
Id.	Changes	Date	Name			

Scale: 1 : 2000


Title

Access Drawing Botley West
Gate No. 7 (Gate ID: S-G7)





Photovoltaic Development Partners GmbH
Kurfürstendamm 52
10707 Berlin, Germany

Visibility splay:

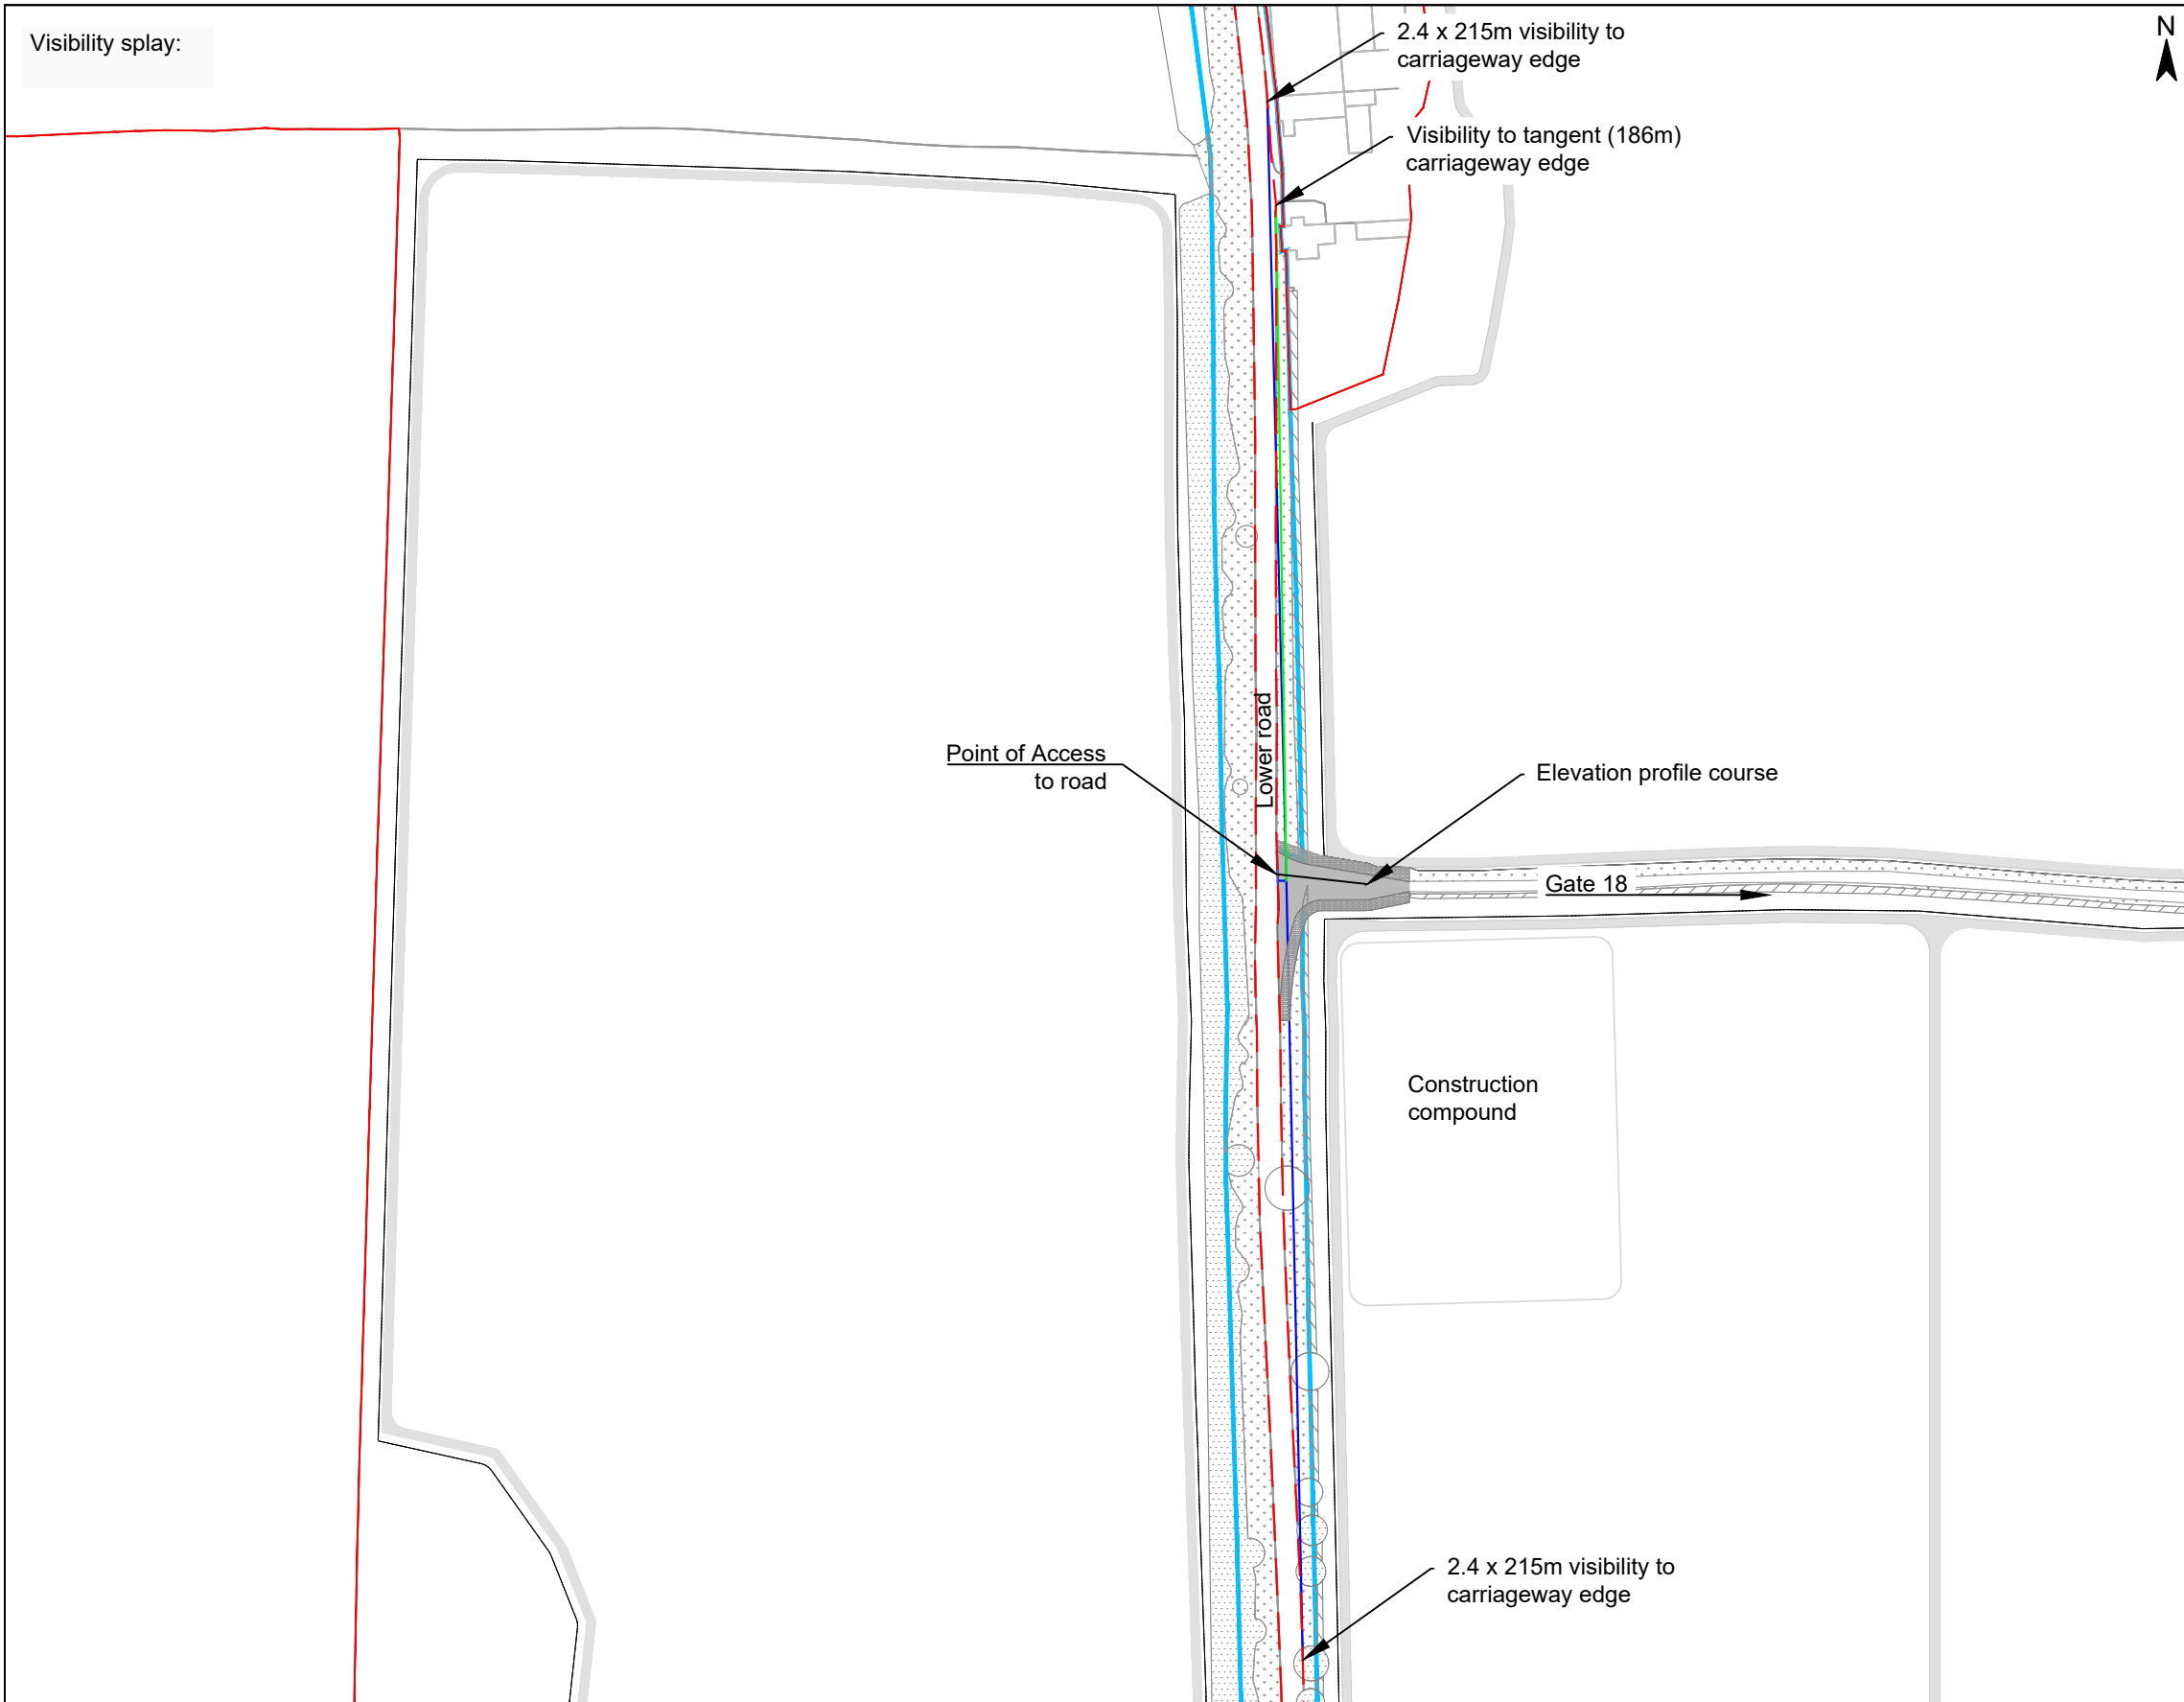

Legend	
Gate	
Fence	
Landscape Boundary	
Site boundary	
Carriageway	
Adopted Highway boundary	
Visibility	
Tangential visibility	
Hedge	
Tree	
Grass	
Embankment	
Hard surface	
Maintenance road	

Gate Coordinates	51.801398°, -1.370952°
------------------	------------------------

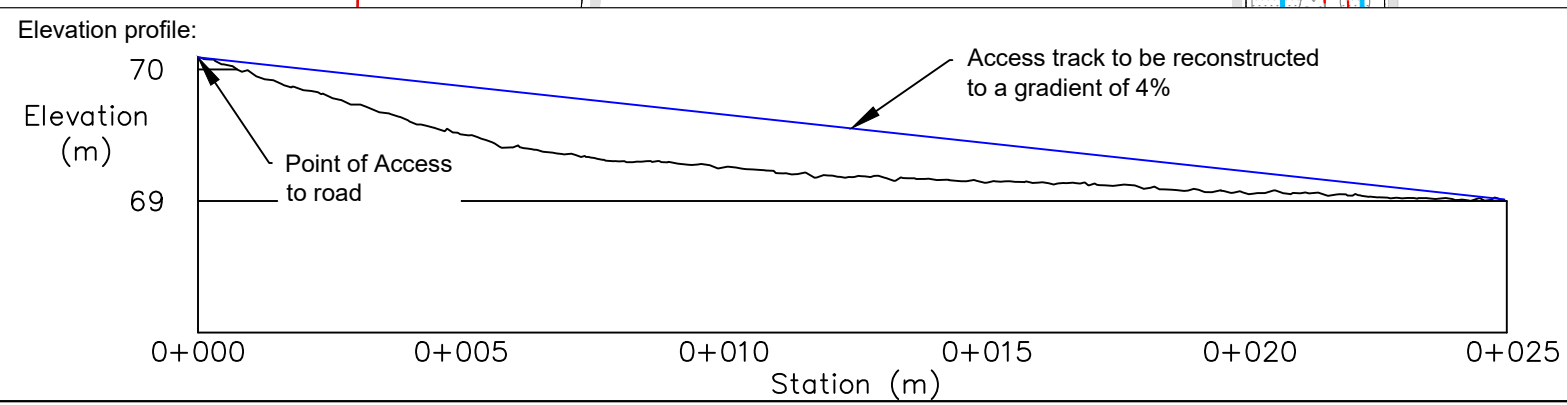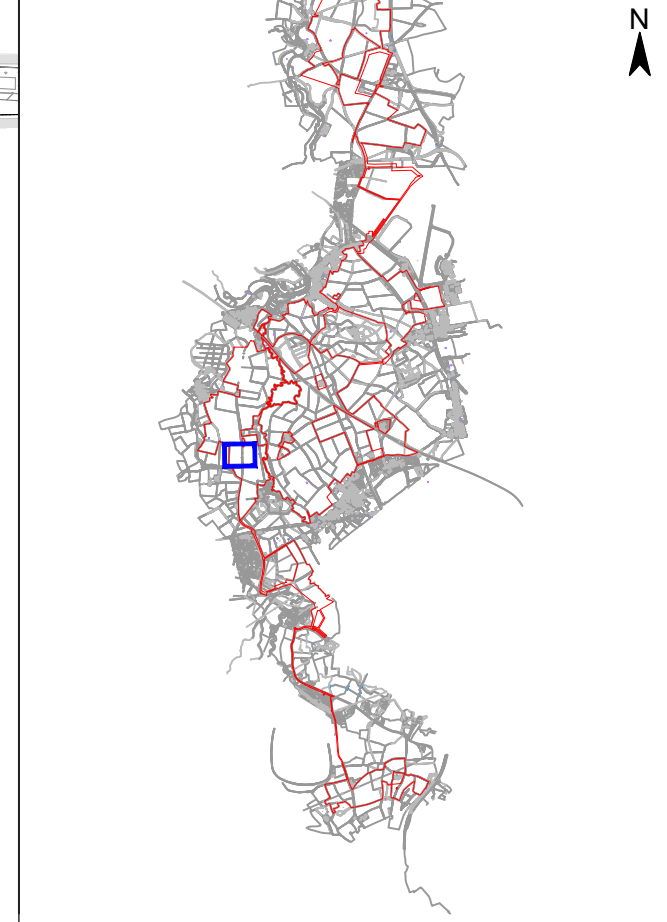


Project		Status	
Botley West Solar Farm		Final	
		Date	Name
		Edit	30.10.2024 K. Lueken
		Check	30.10.2024 H. Trabelsi
		Approval	30.10.2024 D. Archibald
Drawing No		EN010147/APP/7.3.1	
A	Basic	30.10.2024	KL
Id.	Changes	Date	Name

Scale: 1 : 2000

Title

Access Drawing Botley West
Gate No. 18 (Gate ID: MS-G18)



Photovoltaic Development Partners GmbH
Kurfürstendamm 52
10707 Berlin, Germany

The specific details are for information only and do not constitute a contract. For more information, please contact the project manager.