

**Legend**


- Order Limit
- Inset Plan
- Existing Landscape Elements**
  - Ancient Woodland
  - Mature Woodland / Scrub
  - Existing Tree or Small Groups of Trees
  - Hedgerow
  - Watercourse
  - Young Woodland
  - Public Right of Way
  - Permissive Path
  - Footbridge
  - Veteran tree
- Proposed Landscape Elements \***
  - Areas of grassland beneath solar arrays \*\*
  - Areas of grassland not beneath solar arrays \*\*
  - Land Available for Community Food Growing Area
  - Hedgerow
  - Reinforced Hedgerow
  - Indicative Area for New Tree Planting
  - Woodland
  - Cycle Path
  - Permissive Path
  - Ponds
  - Buffer strip
  - Bund
  - Skylark Plot
- Landscape Designations**
  - Cotswolds National Landscape
  - CRoW Access Land
  - Parks and Gardens
- Proposed Infrastructure and Land Use Features**
  - Land Available for Educational Area

\* Proposed Landscape areas are indicative  
 \*\* Areas of grassland beneath /not beneath solar arrays are managed through conservation grazing, and to deliver BNG

Project		Status			
Botley West Solar Farm		Illustrative			
Id.	Changes	Date	Name	Date	Name
				04.11.2024	V.Guskova
				04.11.2024	R. Khabthani
				Drawing No EN010147/APP/7.3.3	
A	Created	04.11.2024	VG		

Scale: 1:65000 at A3

Title  
 Landscape, Ecology and Amenities Plan

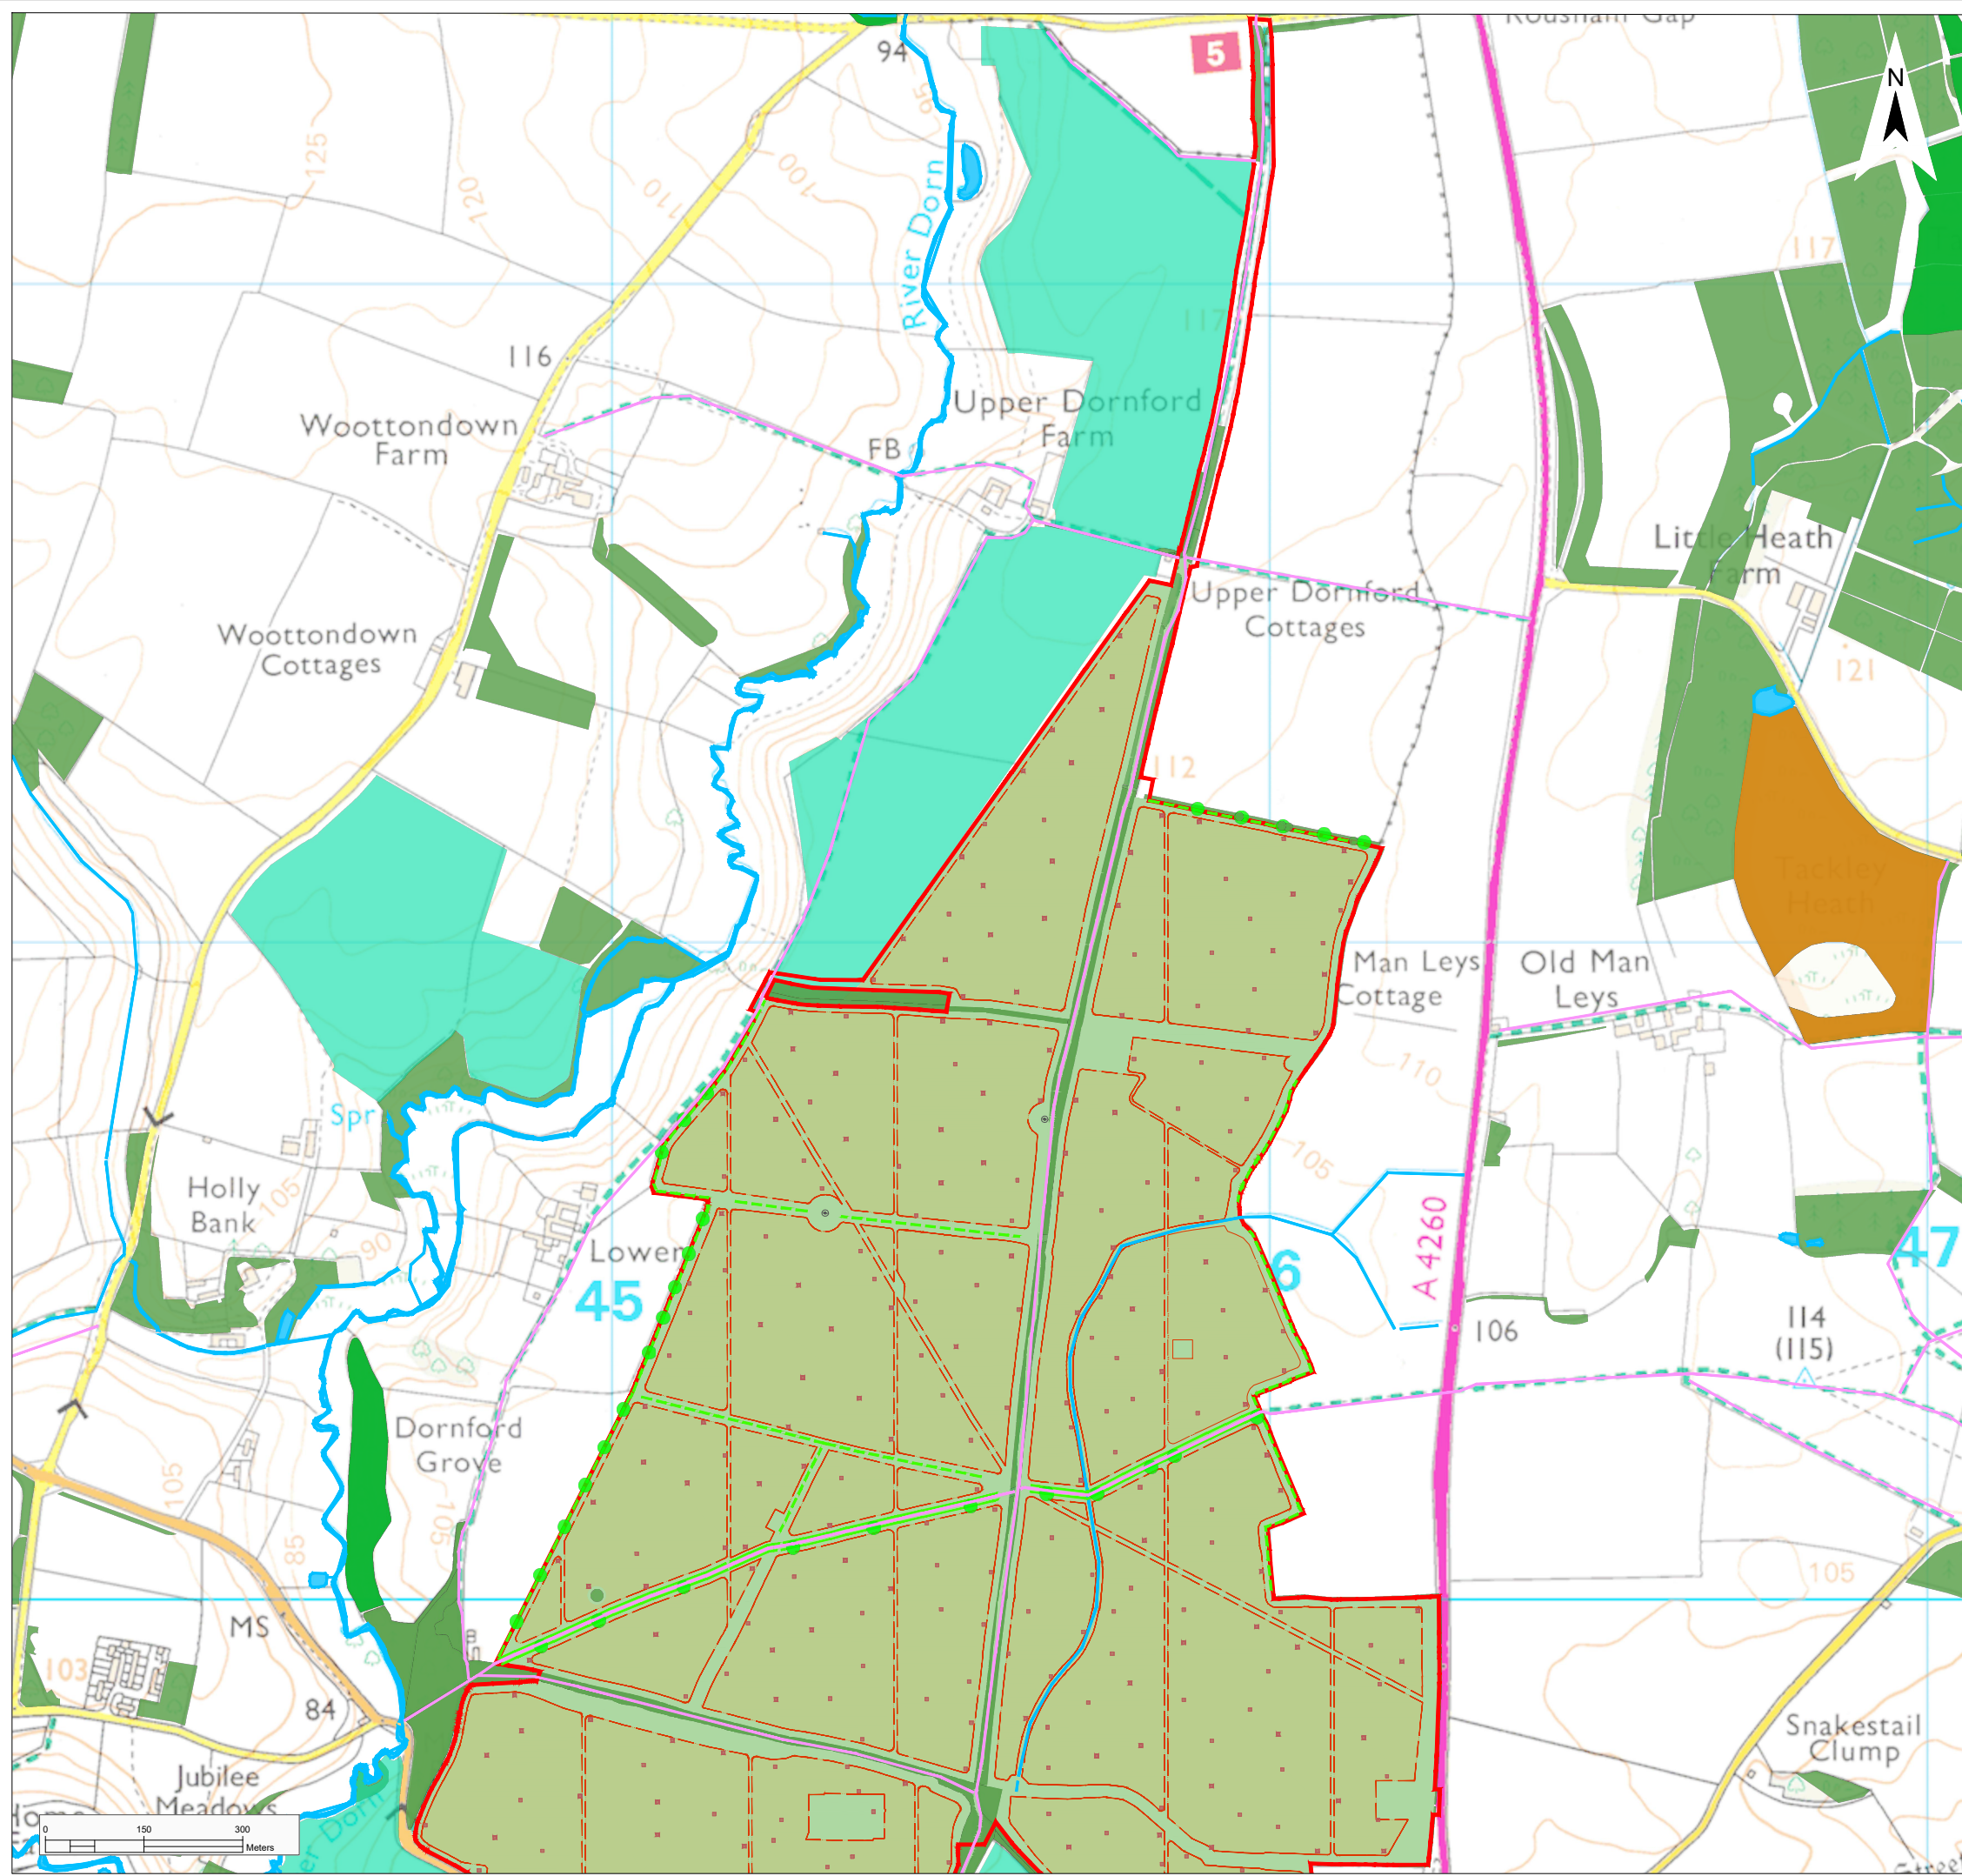

**Legend**

- Order Limit [Red outline]
- Existing Landscape Elements
  - Ancient Woodland [Dark green box]
  - Mature Woodland / Scrub [Medium green box]
  - Existing Tree or Small Groups of Trees [Green circle]
  - Hedgerow [Green dashed line]
  - Watercourse [Blue line]
  - Young Woodland [Light green box]
  - Public Right of Way [Pink line]
  - Veteran tree [Circle with dot]
- Proposed Landscape Elements \*
  - Areas of grassland beneath solar arrays \*\* [Light green box with red outline]
  - Areas of grassland not beneath solar arrays \*\* [Light green box]
  - Hedgerow [Green dashed line]
  - Reinforced Hedgerow [Green dashed line with dots]
  - Indicative Area for New Tree Planting [Green circle]
  - Skylark Plot [Red square]
- Landscape Designations
  - CRoW Access Land [Orange box]


\* Proposed Landscape areas are indicative  
 \*\* Areas of grassland beneath /not beneath solar arrays are managed through conservation grazing, and to deliver BNG

Project				Status		
Botley West Solar Farm				Illustrative		
Id.	Changes	Date	Name	Date	Name	
				04.11.2024	V.Guskova	
				04.11.2024	R. Khabthani	
				Drawing No	EN010147/APP/7.3.3	
A	Created	04.11.2024	VG			
Scale:		1:10000		at A3		

Title

**Landscape, Ecology and Amenities Layer Plan  
Northern Site Area 1 of 2**

Photovoltaic Development Partners GmbH  
 Kurfürstendamm 52  
 10707 Berlin, Germany

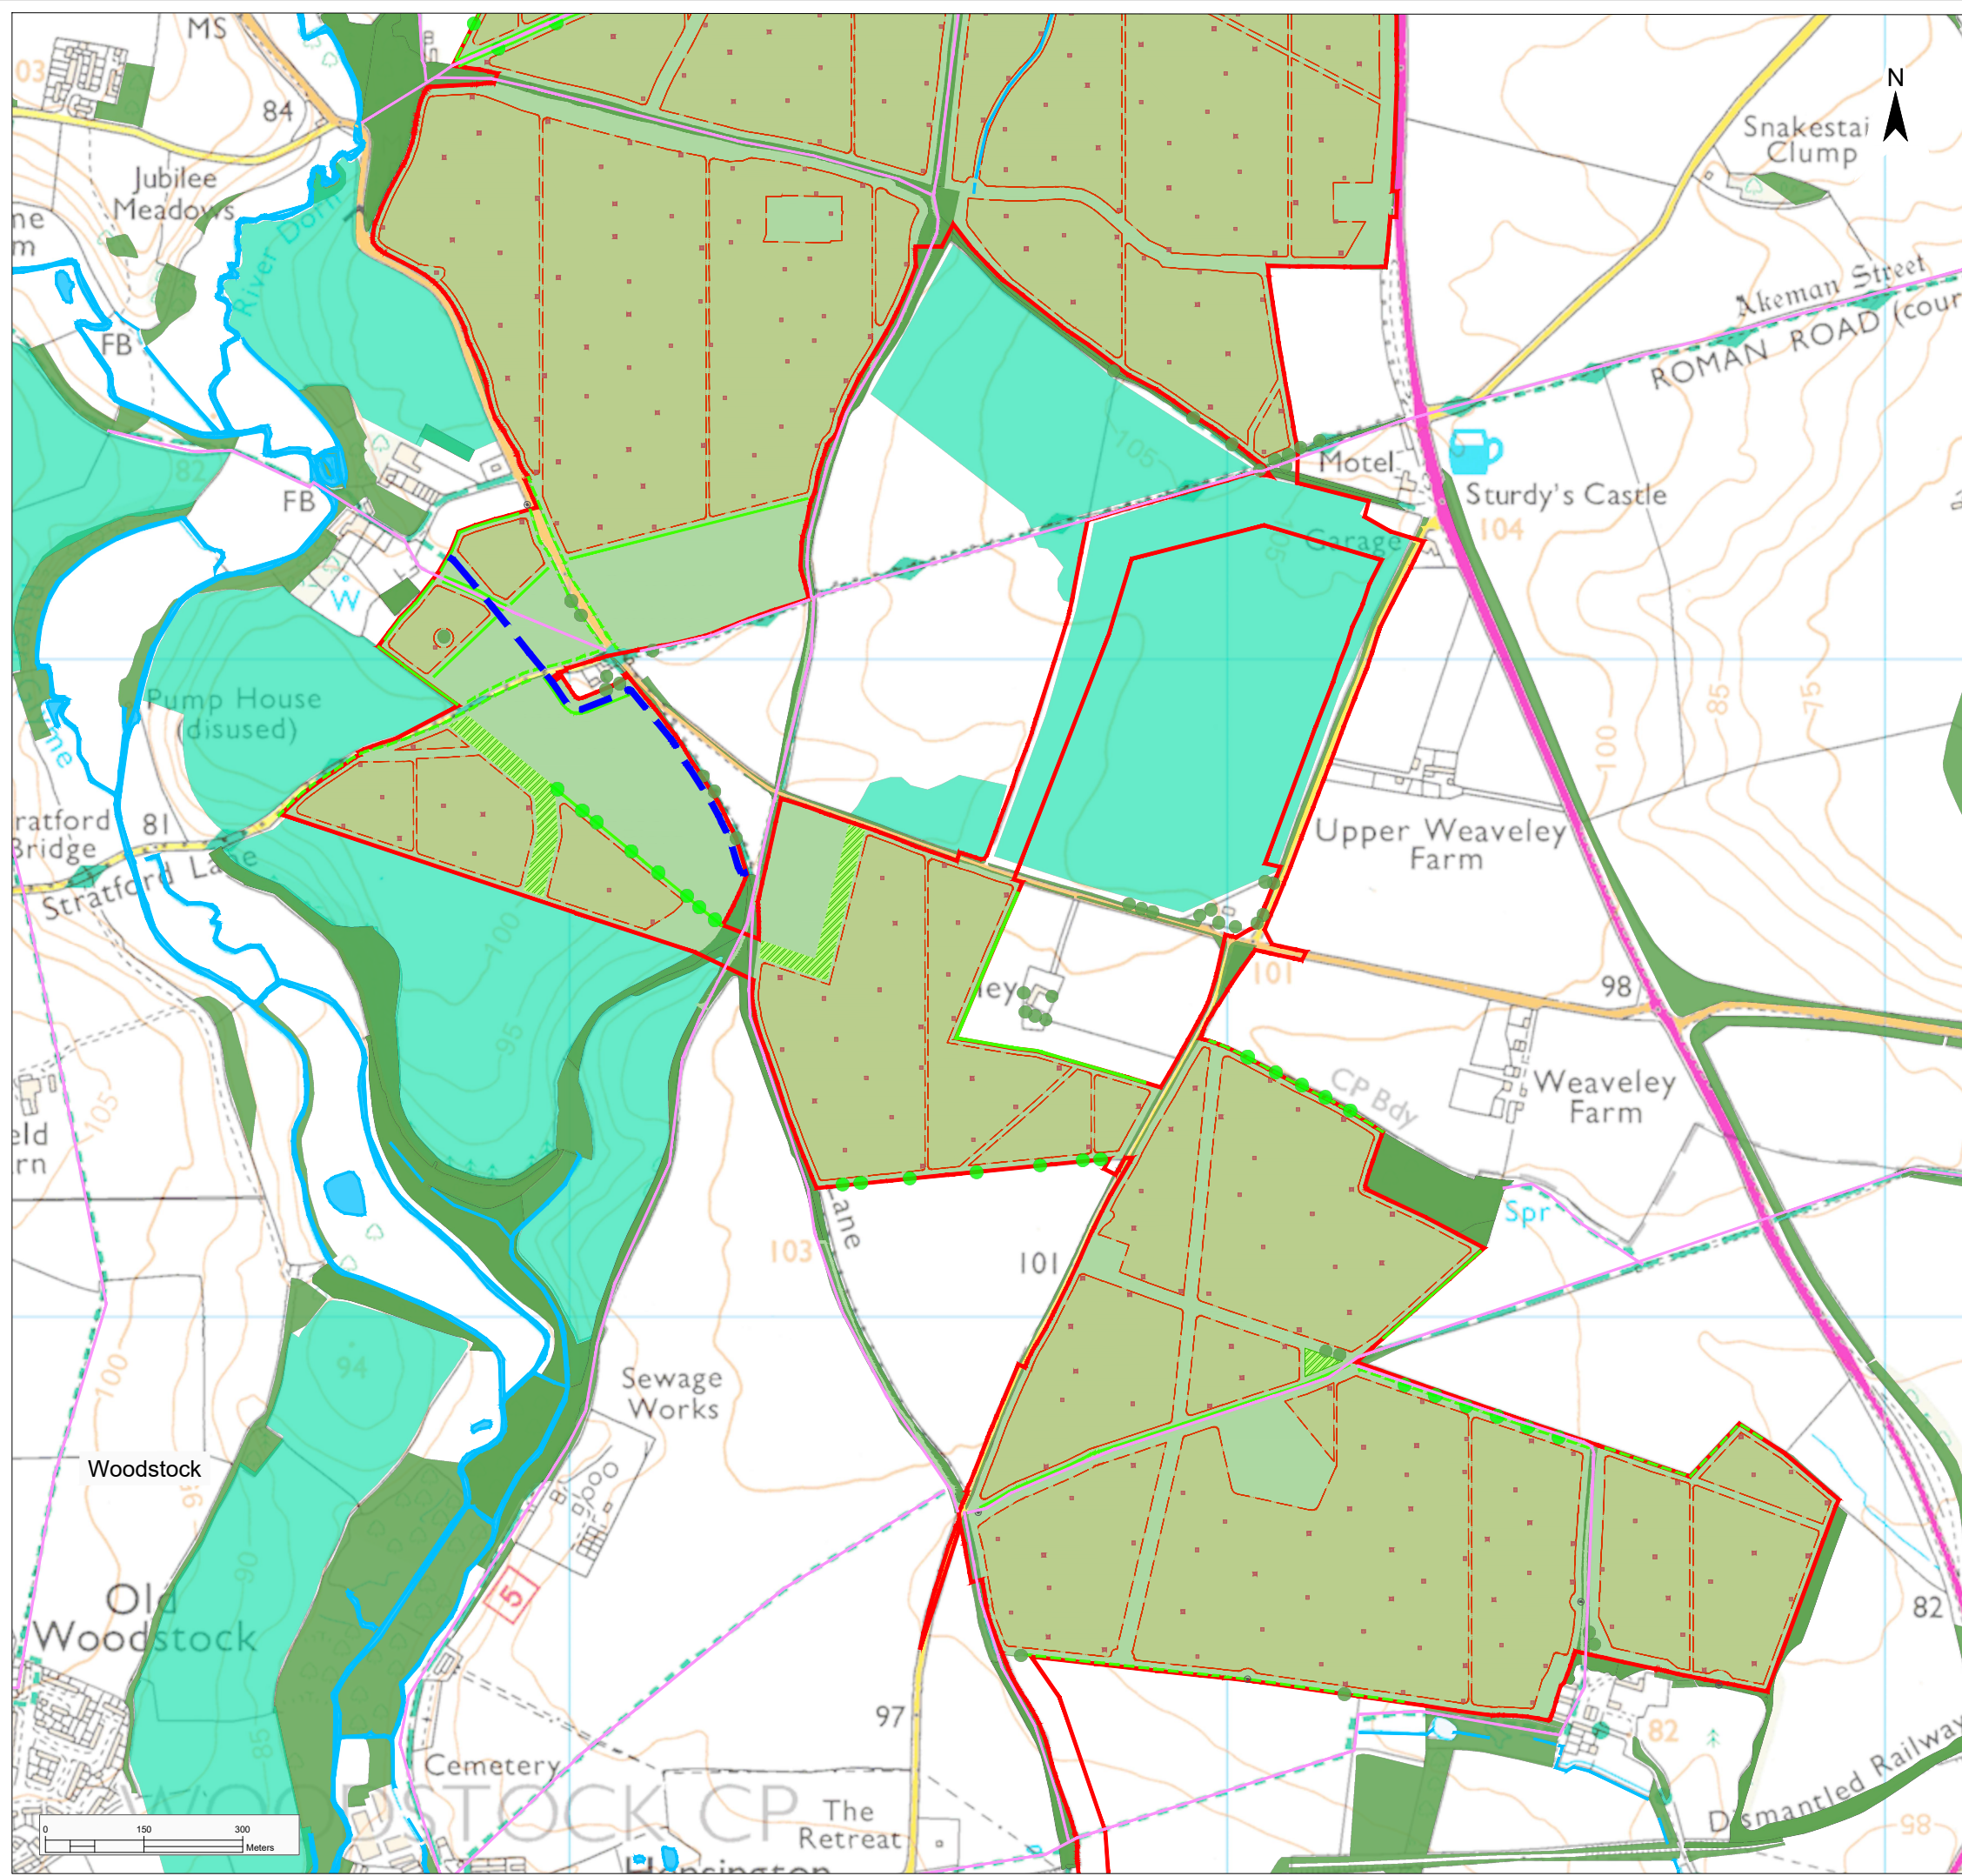

**Legend**


- Order Limit [Red outline]
- Existing Landscape Elements**
- Mature Woodland / Scrub [Dark green box]
- Existing Tree or Small Groups of Trees [Green circle]
- Hedgerow [Green line]
- Watercourse [Blue line]
- Young Woodland [Light green box]
- Public Right of Way [Pink line]
- Veteran tree [Circle with dot]
- Proposed Landscape Elements \***
- Areas of grassland beneath solar arrays \*\* [Light brown box]
- Areas of grassland not beneath solar arrays \*\* [Light green box]
- Hedgerow [Green line]
- Reinforced Hedgerow [Dashed green line]
- Indicative Area for New Tree Planting [Green circle]
- Woodland [Hatched green box]
- Cycle Path [Blue dashed line]
- Skylark Plot [Brown square]

\* Proposed Landscape areas are indicative  
 \*\* Areas of grassland beneath /not beneath solar arrays are managed through conservation grazing, and to deliver BNG

Project				Status		
Botley West Solar Farm				Illustrative		
Id.	Changes	Date	Name		Date	Name
				Edit	04.11.2024	V.Guskova
				Check	04.11.2024	R. Khabthani
				Drawing No	EN010147/APP/7.3.3	
A	Created	04.11.2024	VG			

Scale: 1:10000 at A3

Title  
 Landscape, Ecology and Amenities Layer Plan  
 Northern Site Area 2 of 2

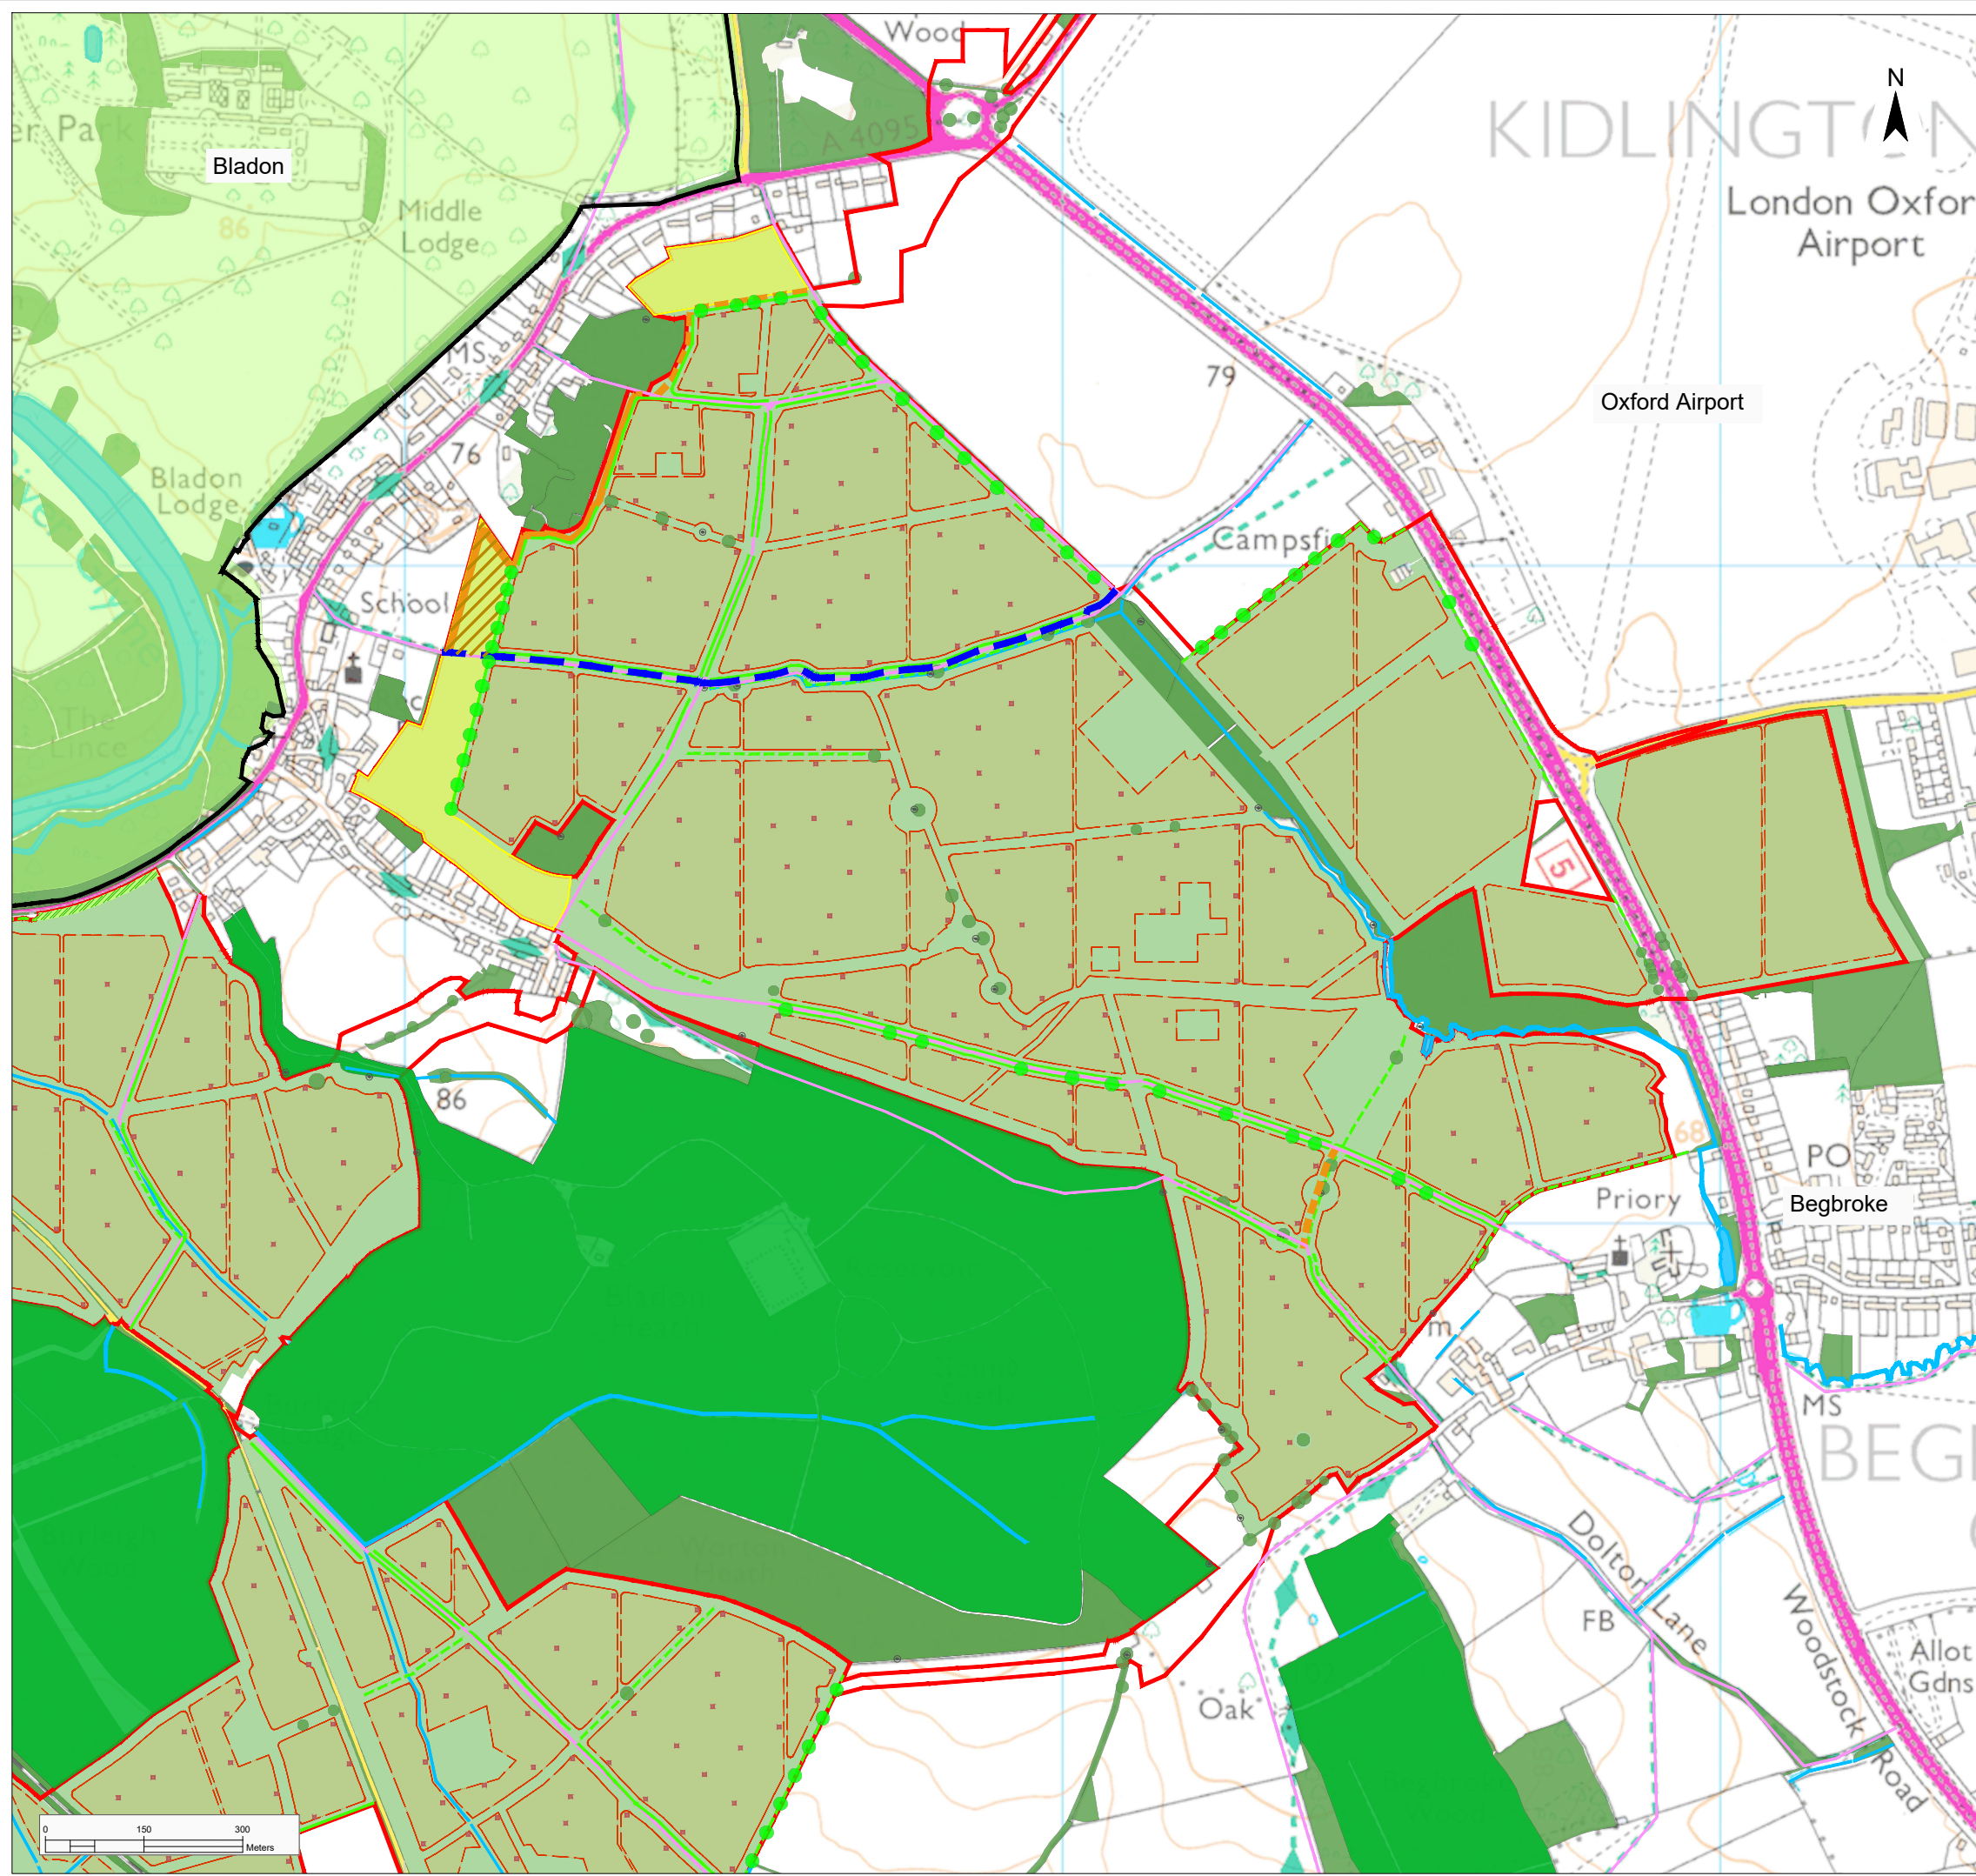


**Legend**

- Order Limit [Red outline]
- Existing Landscape Elements
  - Ancient Woodland [Dark green box]
  - Mature Woodland / Scrub [Medium green box]
  - Existing Tree or Small Groups of Trees [Green circle]
  - Hedgerow [Green line]
  - Watercourse [Blue line]
  - Public Right of Way [Pink line]
  - Permissive Path [Orange line]
  - Veteran tree [Circle with dot]
- Proposed Landscape Elements \*
  - Areas of grassland beneath solar arrays \*\* [Light green box]
  - Areas of grassland not beneath solar arrays \*\* [Lighter green box]
  - Land Available for Community Food Growing Area [Yellow box]
  - Hedgerow [Green line]
  - Reinforced Hedgerow [Dashed green line]
  - Indicative Area for New Tree Planting [Green circle]
  - Cycle Path [Blue dashed line]
  - Permissive Path [Orange dashed line]
  - Skylark Plot [Brown square]
- Landscape Designations
  - Parks and Gardens [Light green box]
- Proposed Infrastructure and Land Use Features
  - Land Available for Educational Area [Hatched box]

\* Proposed Landscape areas are indicative  
 \*\* Areas of grassland beneath /not beneath solar arrays are managed through conservation grazing, and to deliver BNG

Project				Status		
Botley West Solar Farm				Illustrative		
Id.	Changes	Date	Name		Date	Name
				Edit	04.11.2024	V.Guskova
				Check	04.11.2024	R. Khabthani
				Drawing No	EN010147/APP/7.3.3	
A	Created	04.11.2024	VG			
Scale: 1:10000				at A3		
Title						
Landscape, Ecology and Amenities Layer Plan Central Site Area 1 of 4						

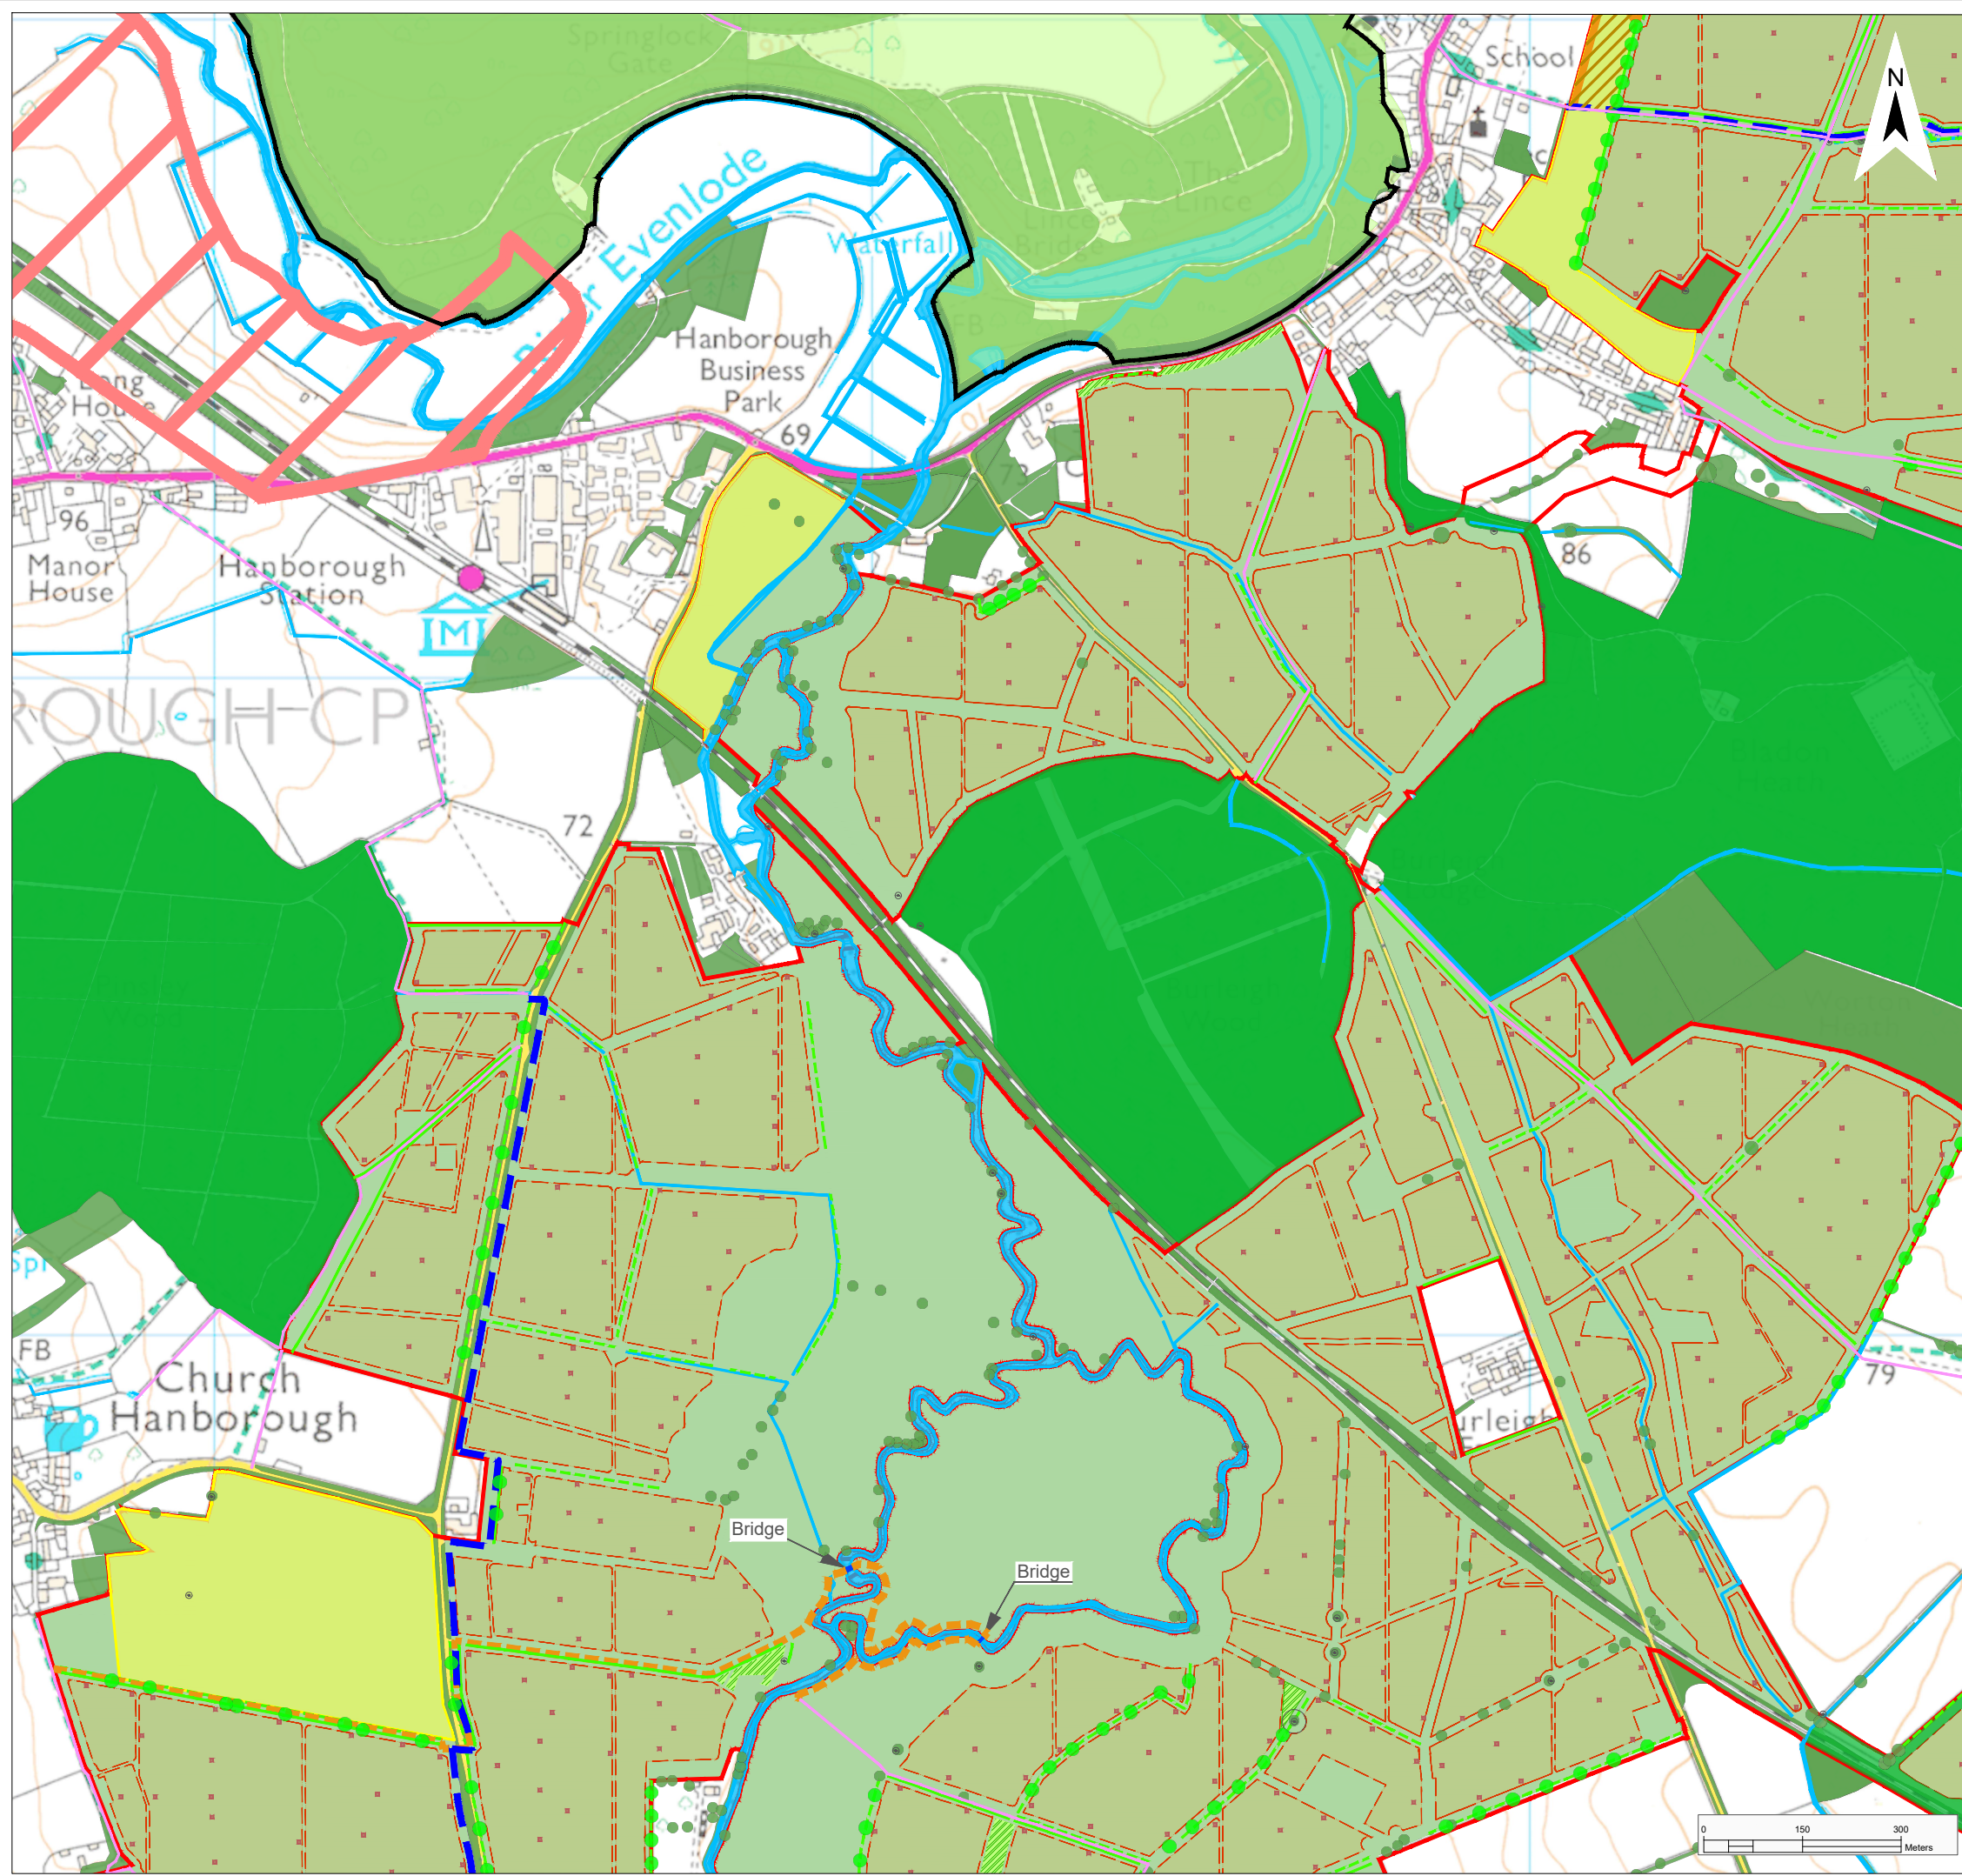

**Legend**

- Order Limit [Red outline]
- Existing Landscape Elements**
  - Ancient Woodland [Dark green box]
  - Mature Woodland / Scrub [Medium green box]
  - Existing Tree or Small Groups of Trees [Green circle]
  - Hedgerow [Green line]
  - Watercourse [Blue line]
  - Public Right of Way [Pink line]
  - Permissive Path [Orange line]
  - Footbridge [Blue square]
  - Veteran tree [Circle with dot]
- Proposed Landscape Elements \***
  - Areas of grassland beneath solar arrays \*\* [Light green box]
  - Areas of grassland not beneath solar arrays \*\* [Lighter green box]
  - Land Available for Community Food Growing Area [Yellow box]
  - Hedgerow [Green line]
  - Reinforced Hedgerow [Dashed green line]
  - Indicative Area for New Tree Planting [Green circle]
  - Woodland [Green hatched box]
  - Cycle Path [Blue dashed line]
  - Permissive Path [Orange dashed line]
  - Skylark Plot [Brown square]
- Landscape Designations**
  - Cotswolds National Landscape [Red hatched box]
  - Parks and Gardens [Light green box]
- Proposed Infrastructure and Land Use Features**
  - Land Available for Educational Area [Yellow hatched box]


\* Proposed Landscape areas are indicative  
 \*\* Areas of grassland beneath / not beneath solar arrays are managed through conservation grazing, and to deliver BNG

Project				Status		
Botley West Solar Farm				Illustrative		
Id.	Changes	Date	Name		Date	Name
				Edit	04.11.2024	V.Guskova
				Check	04.11.2024	R. Khabthani
				Drawing No	EN010147/APP/7.3.3	
A	Created	04.11.2024	VG			
Scale:				1:10000 at A3		

Title

**Landscape, Ecology and Amenities Layer Plan**  
 Central Site Area 2 of 4

Photovoltaic Development Partners GmbH  
 Kurfürstendamm 52  
 10707 Berlin, Germany

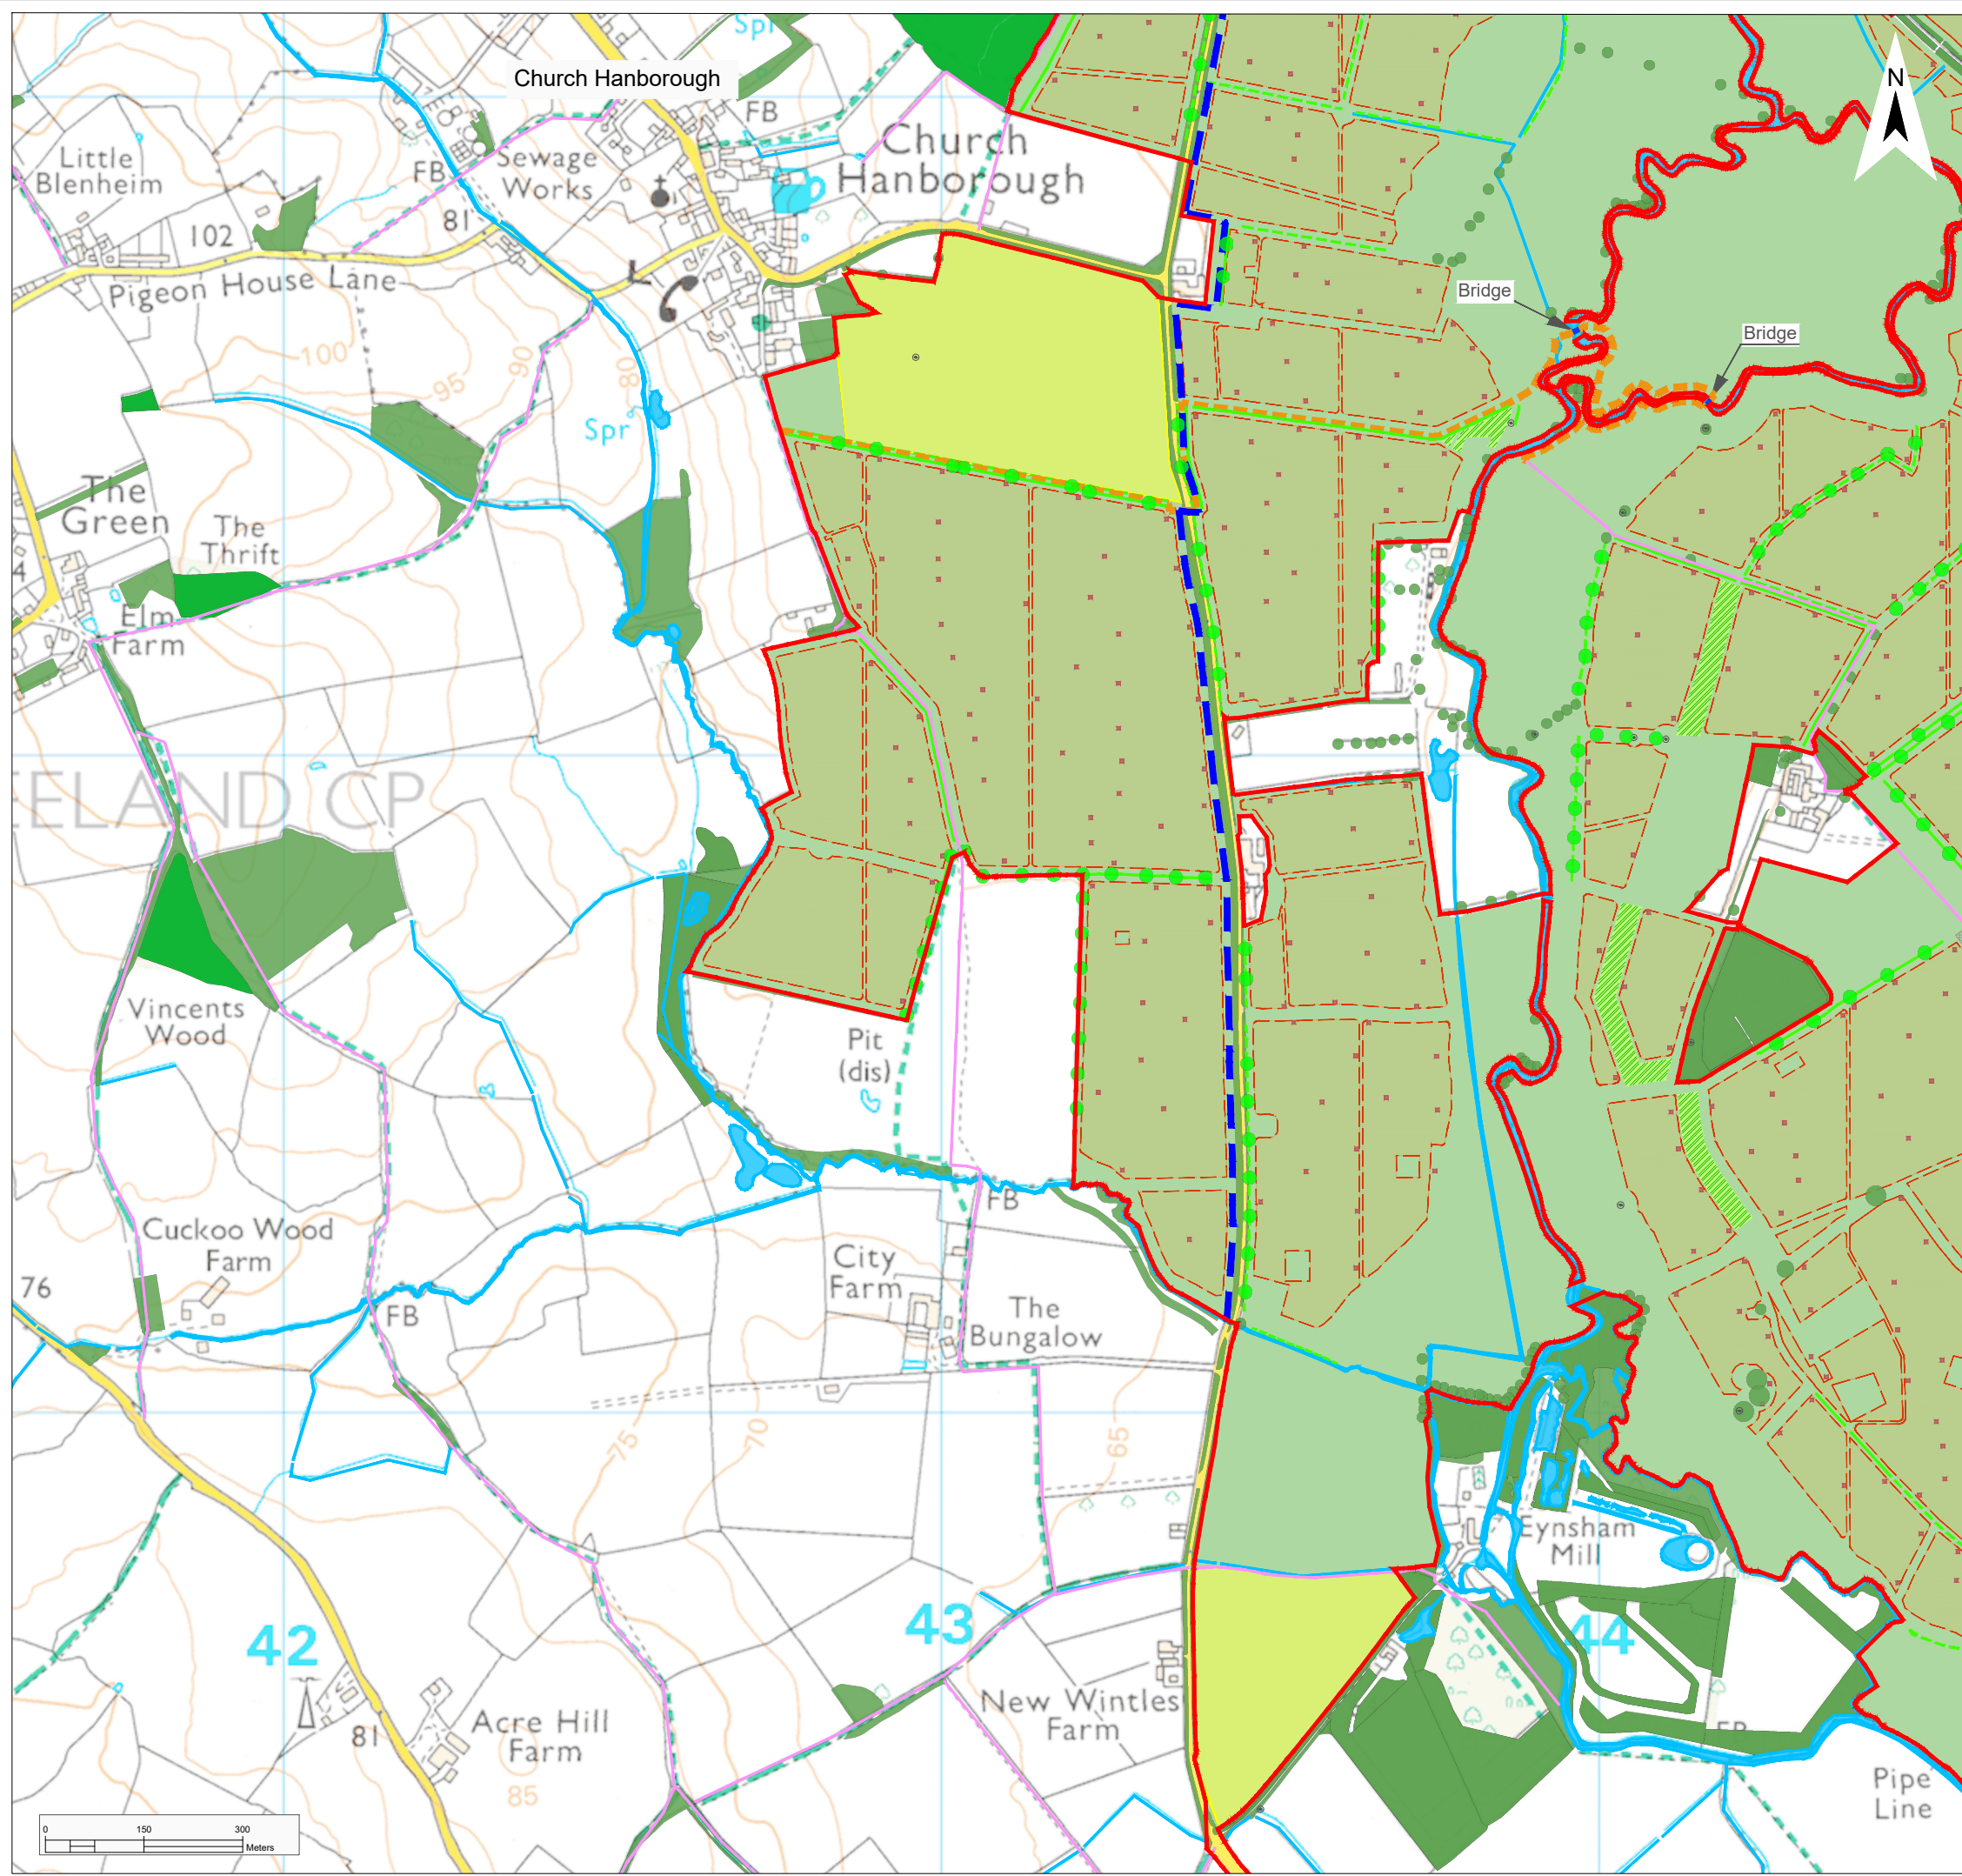

**Legend**

- Order Limit [Red outline]
- Existing Landscape Elements**
- Ancient Woodland [Dark green box]
- Mature Woodland / Scrub [Medium green box]
- Existing Tree or Small Groups of Trees [Green circle]
- Hedgerow [Green line]
- Watercourse [Blue line]
- Public Right of Way [Pink line]
- Permissive Path [Orange line]
- Footbridge [Blue square]
- Veteran tree [Circle with dot]
- Proposed Landscape Elements \***
- Areas of grassland beneath solar arrays \*\* [Light green box]
- Areas of grassland not beneath solar arrays \*\* [Lighter green box]
- Land Available for Community Food Growing Area [Yellow box]
- Hedgerow [Green line]
- Reinforced Hedgerow [Dashed green line]
- Indicative Area for New Tree Planting [Green circle]
- Woodland [Hatched green box]
- Cycle Path [Blue dashed line]
- Permissive Path [Orange dashed line]
- Skylark Plot [Brown square]


\* Proposed Landscape areas are indicative  
 \*\* Areas of grassland beneath /not beneath solar arrays are managed through conservation grazing, and to deliver BNG

Project				Status		
Botley West Solar Farm				Illustrative		
Id.	Changes	Date	Name		Date	Name
				Edit	04.11.2024	V.Guskova
				Check	04.11.2024	R. Khabthani
				Drawing No	EN010147/APP/7.3.3	
A	Created	04.11.2024	VG			
Scale:				1:10000 at A3		

Title

**Landscape, Ecology and Amenities Layer Plan**  
 Central Site Area 3 of 4

Photovoltaic Development Partners GmbH  
 Kurfürstendamm 52  
 10707 Berlin, Germany

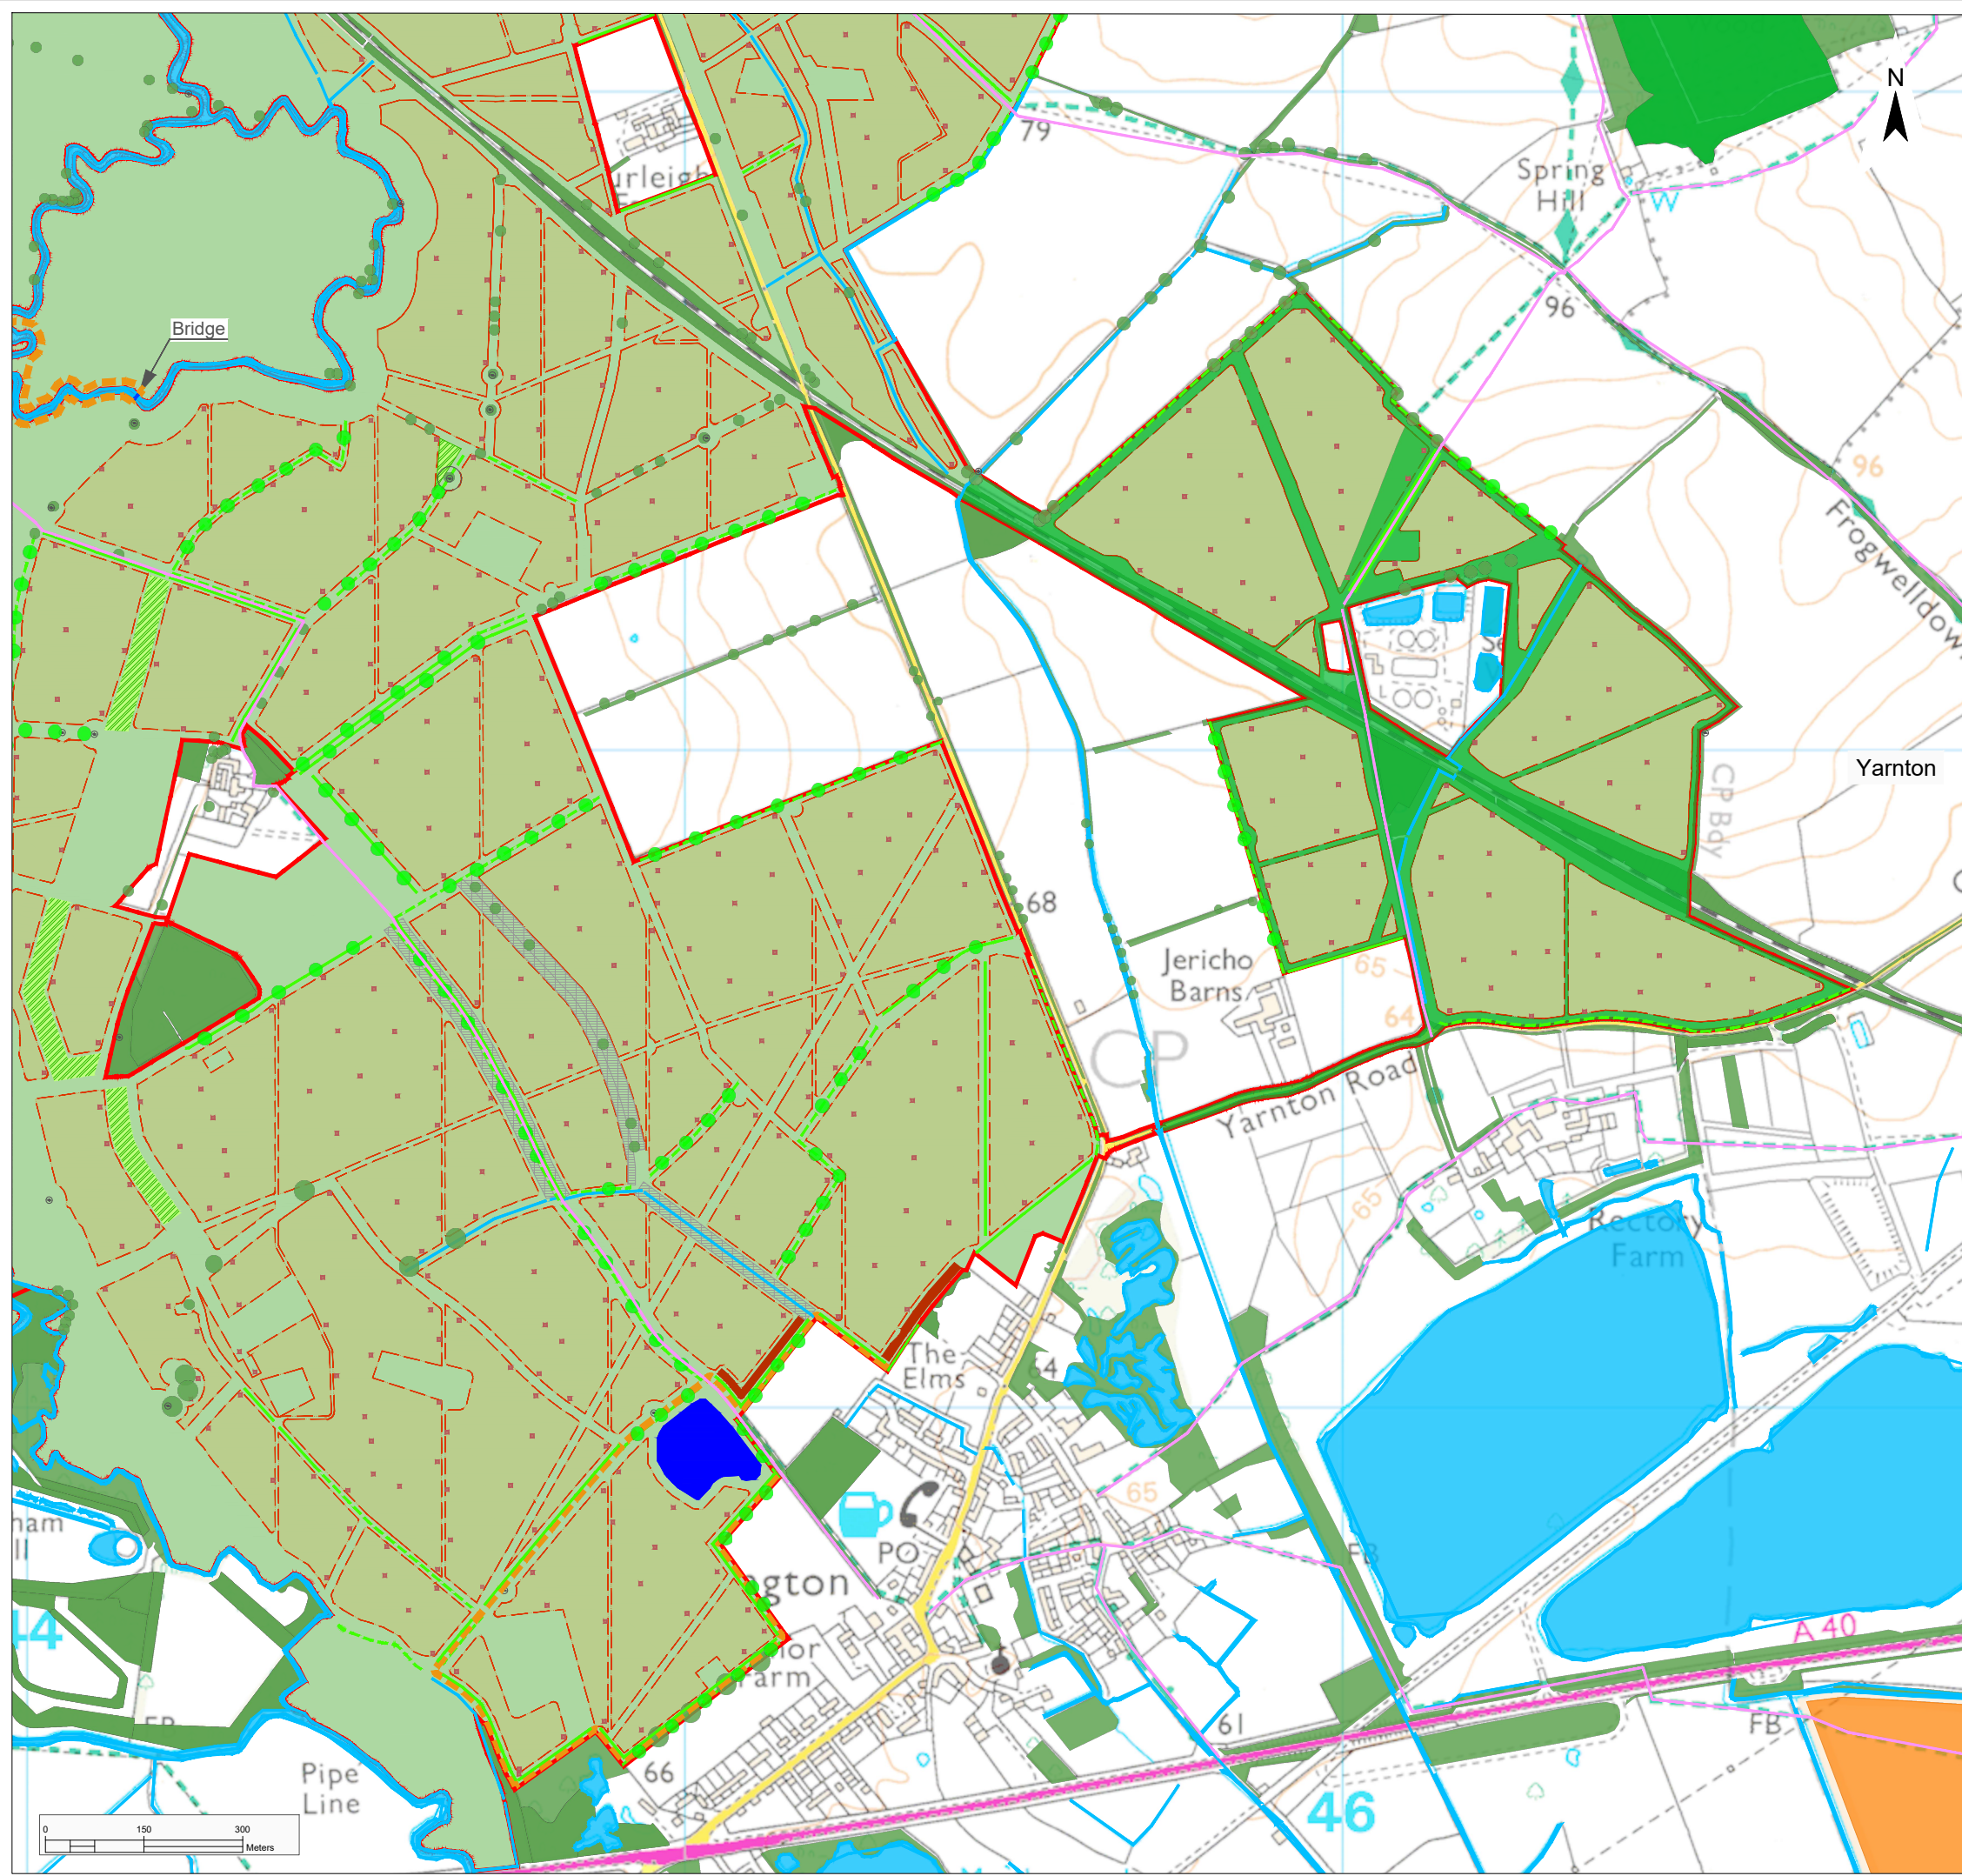

**Legend**

- Order Limit [Red outline box]
- Existing Landscape Elements**
- Ancient Woodland [Dark green box]
- Mature Woodland / Scrub [Medium green box]
- Existing Tree or Small Groups of Trees [Green circle]
- Hedgerow [Green dashed line]
- Watercourse [Blue line]
- Public Right of Way [Pink dashed line]
- Footbridge [Blue square]
- Veteran tree [Circle with dot]
- Proposed Landscape Elements \***
- Areas of grassland beneath solar arrays \*\* [Light green box]
- Areas of grassland not beneath solar arrays \*\* [Lighter green box]
- Hedgerow [Green dashed line]
- Reinforced Hedgerow [Green dashed line with dots]
- Indicative Area for New Tree Planting [Green circle]
- Woodland [Green hatched box]
- Permissive Path [Orange dashed line]
- Ponds [Blue square]
- Buffer strip [Hatched box]
- Bund [Brown box]
- Skylark Plot [Brown square]
- Landscape Designations**
- CRoW Access Land [Orange box]


\* Proposed Landscape areas are indicative  
 \*\* Areas of grassland beneath /not beneath solar arrays are managed through conservation grazing, and to deliver BNG

Project				Status		
Botley West Solar Farm				Illustrative		
Id.	Changes	Date	Name		Date	Name
				Edit	04.11.2024	V.Guskova
				Check	04.11.2024	R. Khabthani
				Drawing No	EN010147/APP/7.3.3	
A	Created	04.11.2024	VG			
Scale:				1:10000	at A3	

Title

**Landscape, Ecology and Amenities Layer Plan  
Central Site Area 4 of 4**

Photovoltaic Development Partners GmbH  
 Kurfürstendamm 52  
 10707 Berlin, Germany

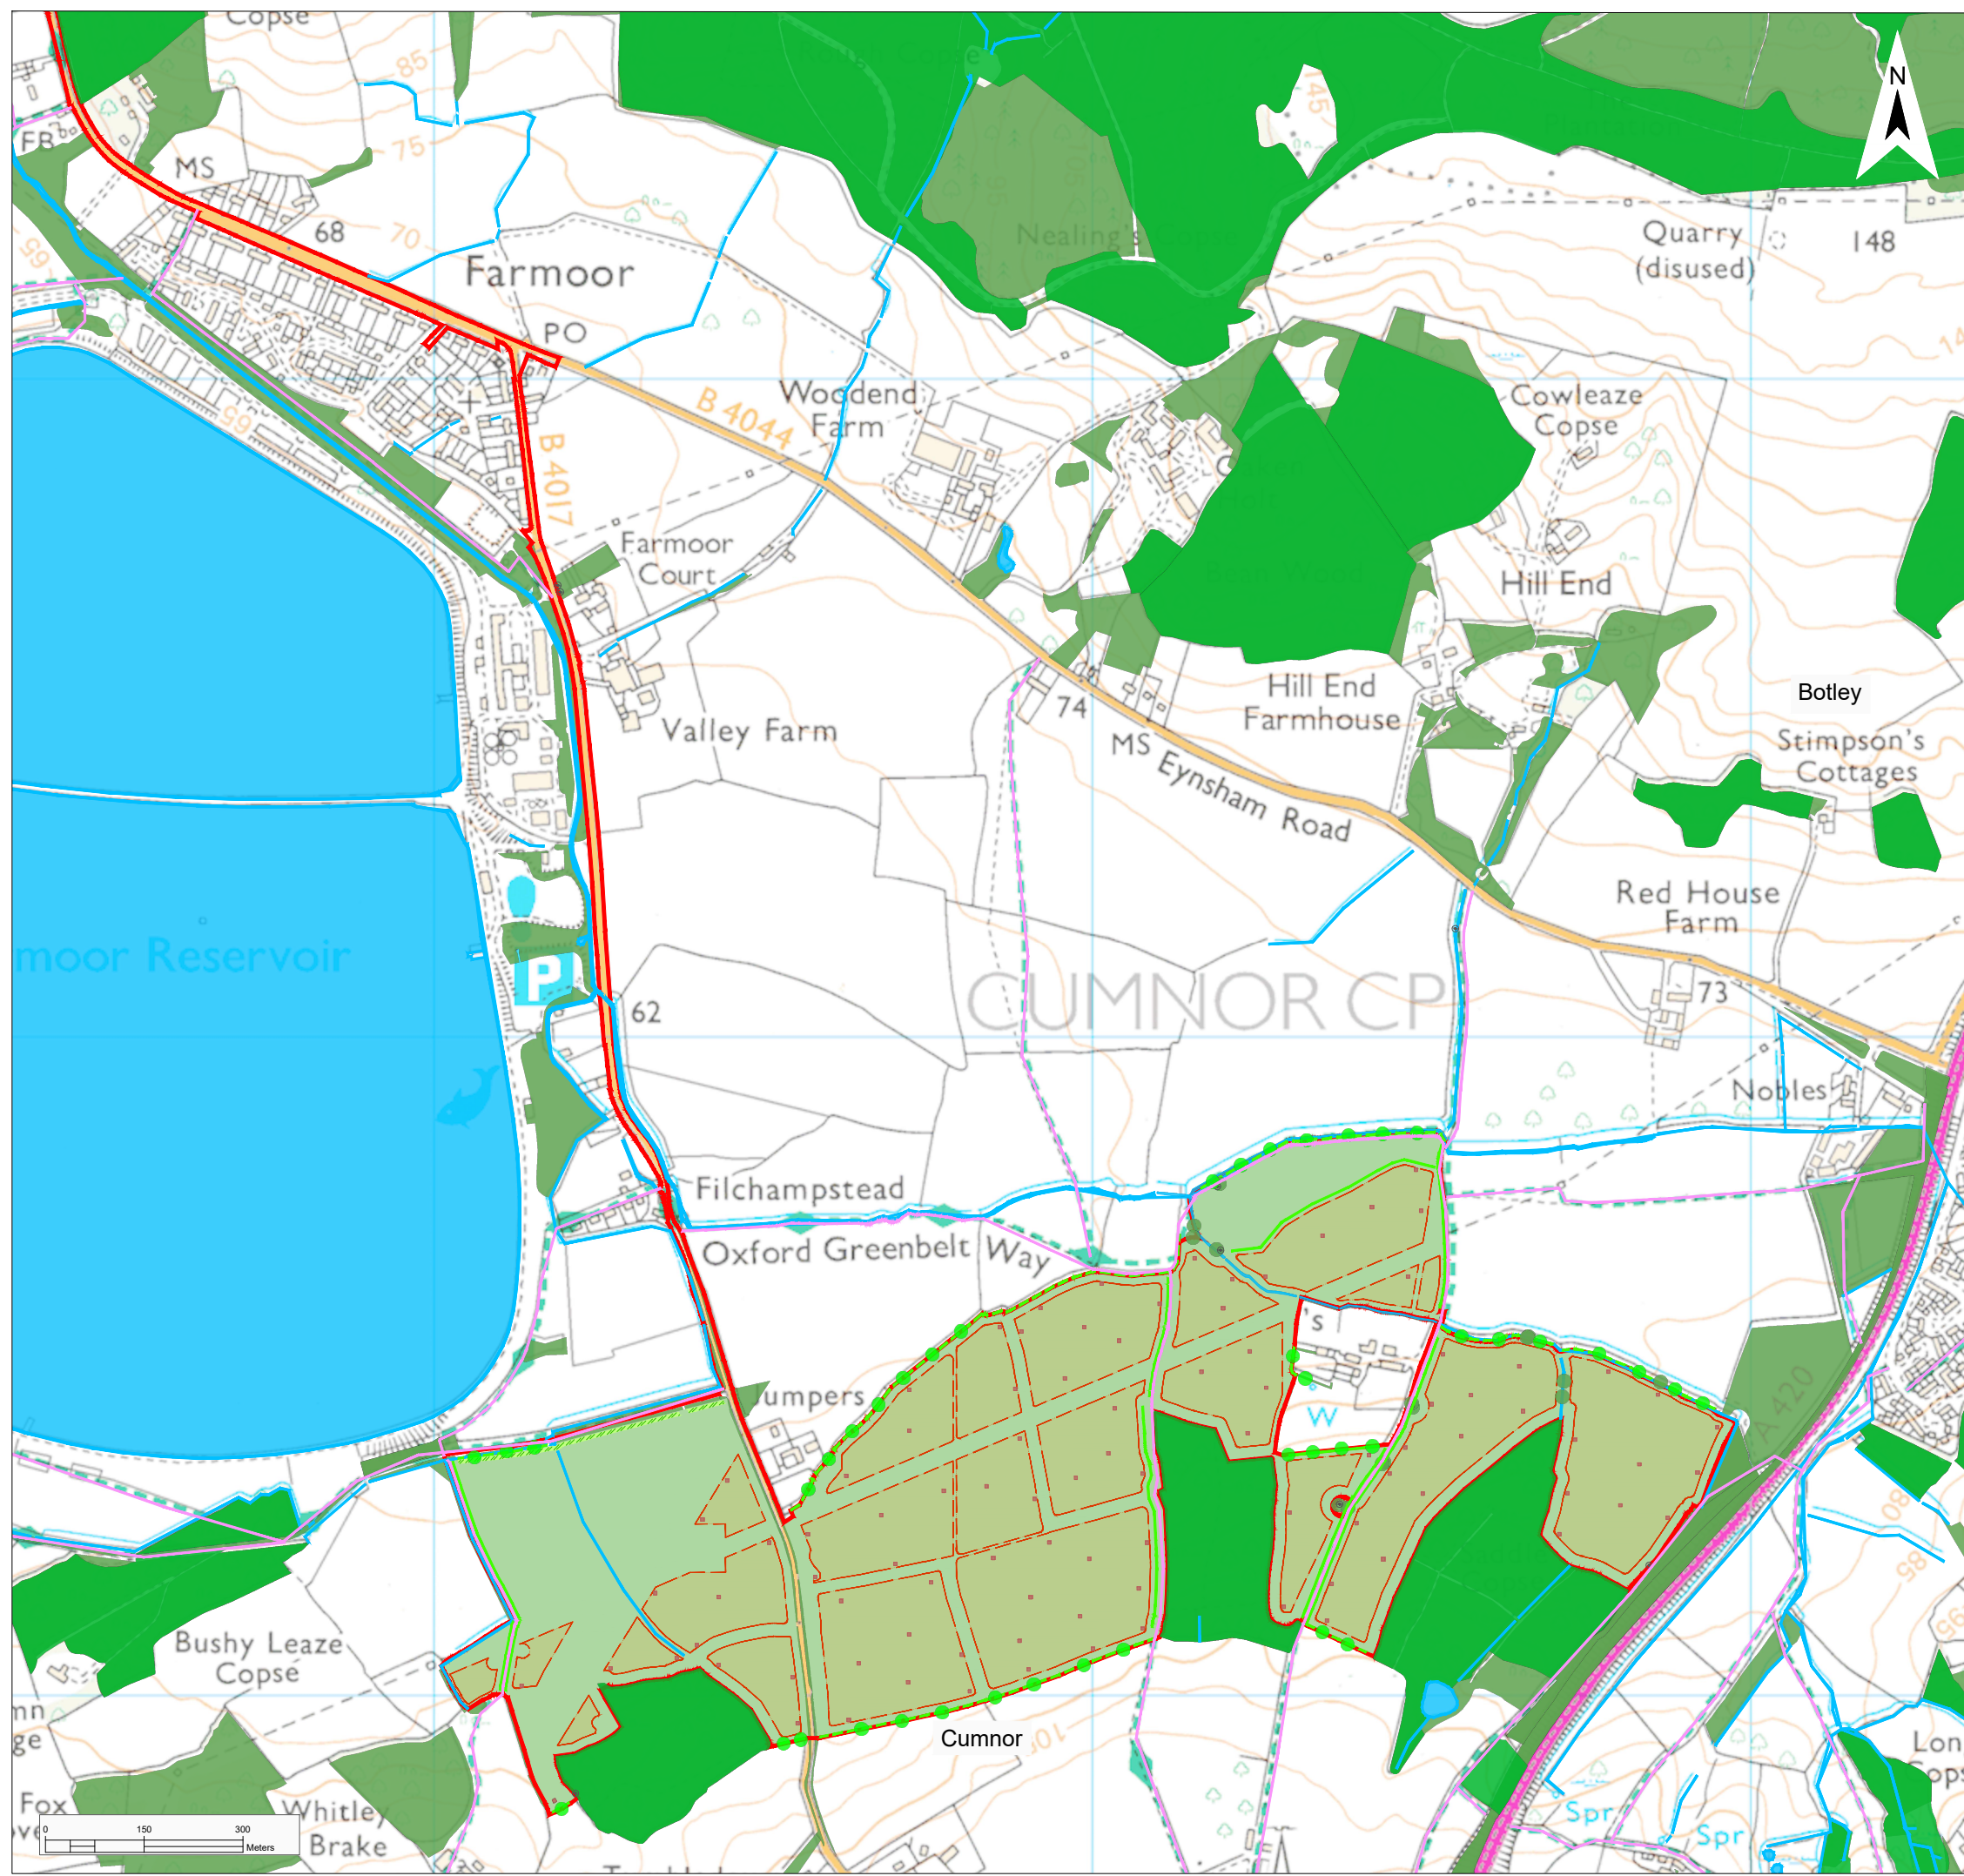

**Legend**

- Order Limit [Red outline]
- Existing Landscape Elements
  - Ancient Woodland [Dark green box]
  - Mature Woodland / Scrub [Medium green box]
  - Existing Tree or Small Groups of Trees [Green circle]
  - Hedgerow [Green dashed line]
  - Watercourse [Blue line]
  - Public Right of Way [Pink line]
  - Veteran tree [Green circle with dot]
- Proposed Landscape Elements \*
  - Areas of grassland beneath solar arrays \*\* [Light green box]
  - Areas of grassland not beneath solar arrays \*\* [Lighter green box]
  - Hedgerow [Green dashed line]
  - Reinforced Hedgerow [Green dashed line with dots]
  - Indicative Area for New Tree Planting [Green circle]
  - Woodland [Green hatched box]
  - Skylark Plot [Brown box]

\* Proposed Landscape areas are indicative  
 \*\* Areas of grassland beneath /not beneath solar arrays are managed through conservation grazing, and to deliver BNG

Project				Status		
Botley West Solar Farm				Illustrative		
Id.	Changes	Date	Name		Date	Name
				Edit	04.11.2024	V.Guskova
				Check	04.11.2024	R. Khabthani
				Drawing No	EN010147/APP/7.3.3	
A	Created	04.11.2024	VG			
Scale:				1:10000 at A3		

Title

**Landscape, Ecology and Amenities Layer Plan  
Southern Site Area**

Photovoltaic Development Partners GmbH  
 Kurfürstendamm 52  
 10707 Berlin, Germany