











**Legend**

- Order Limits 
- Inset Plan 
- Proposed Infrastructure and Land Use Elements \***
- Haul Road 
- Vehicular Access Point 
- Construction Compound 
- HDD Compound Entrance 
- HDD Compound Exit 
- HDD Compound Access Road 
- HDD Compound Access Road (Alternative) 


\* The location of the proposed infrastructure and land use elements are shown indicatively only.

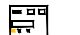Project		Status			
Botley West Solar Farm		Illustrative			
Id.	Changes	Date	Name	Date	Name
				04.11.2024	V. Guskova
				04.11.2024	H. Trabelsi
				Drawing No EN010147/APP/7.3.4	
A	Created	04.11.2024	VG		
Scale:		1:65000		at A3	
Title					
Temporary Facilities Overview Plan					

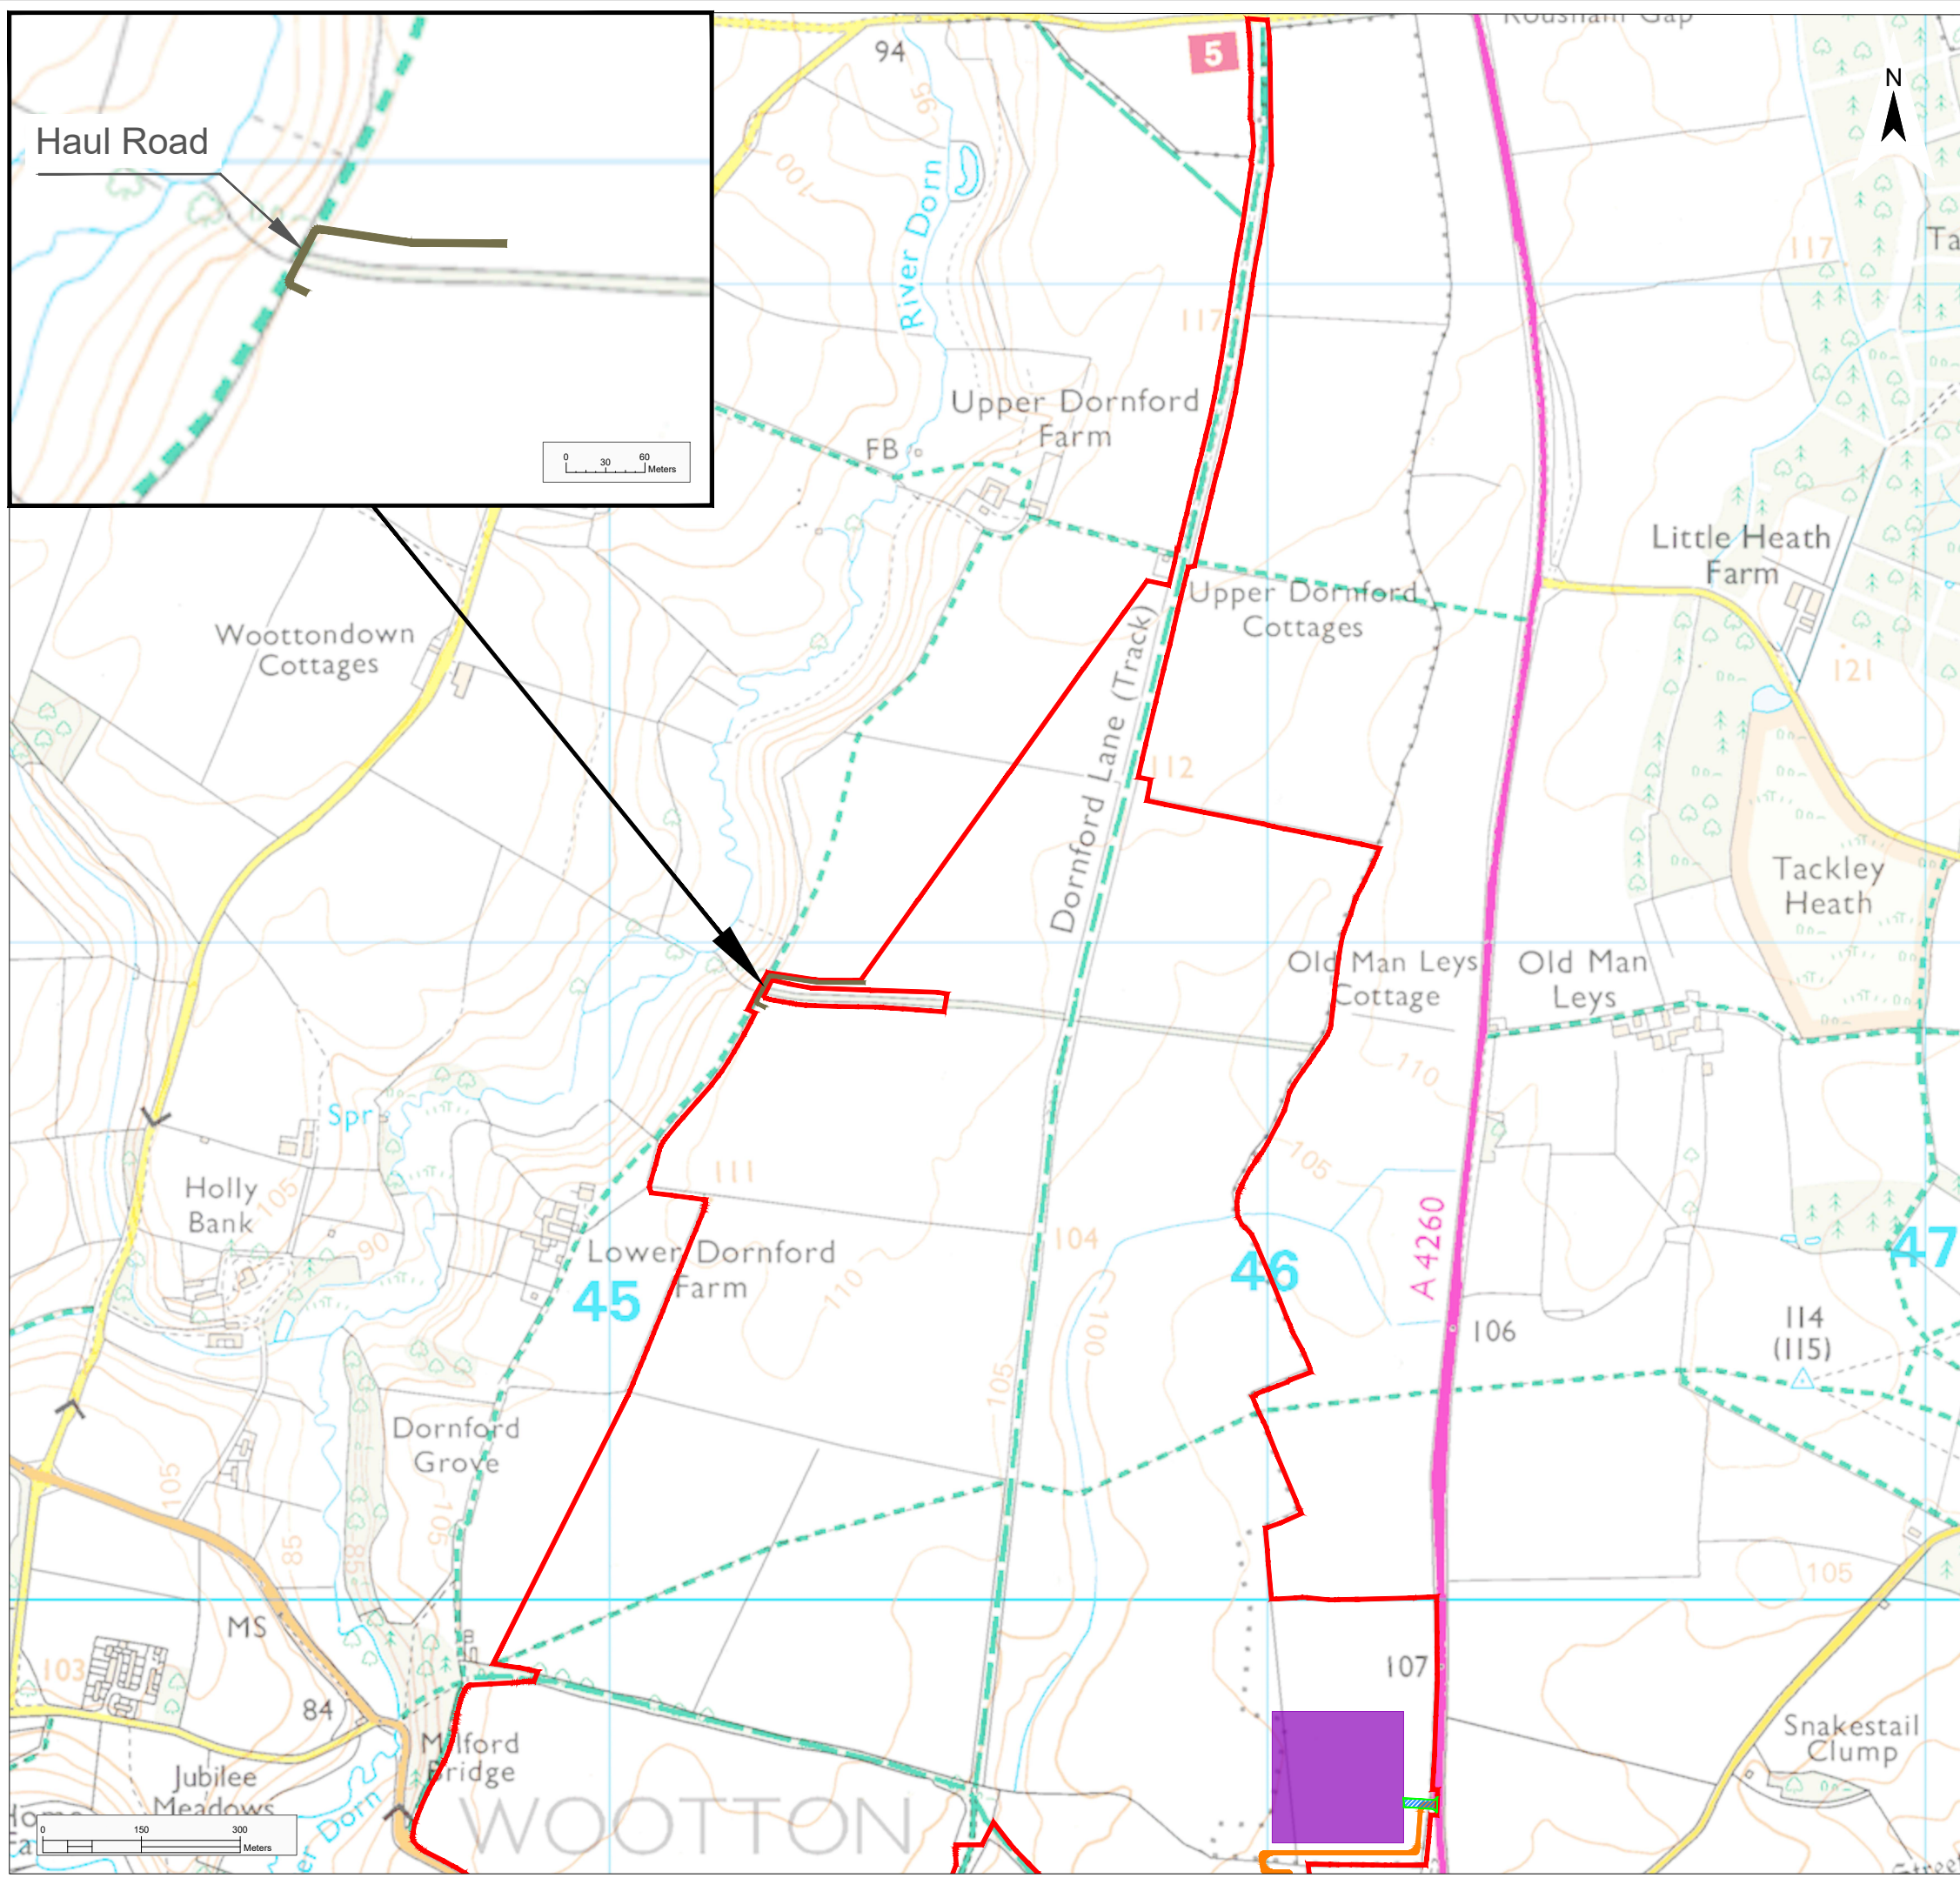

**Legend**

- Order Limits
- Proposed Infrastructure and Land Use Elements \*
- Haul Road
- Vehicular Access Point
- Construction Compound
- HDD Compound Access Road

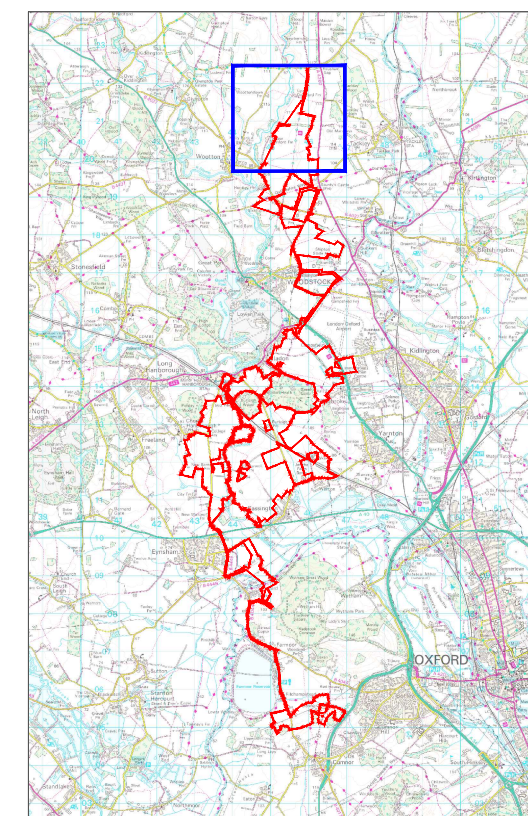


\* The location of the proposed infrastructure and land use elements are shown indicatively only.

Project			Status		
Botley West Solar Farm			Illustrative		
Id.	Changes	Date	Name	Date	Name
			Edit	04.11.2024	V.Guskova
			Check	04.11.2024	H. Trabelsi
			Drawing No	EN010147/APP/7.3.4	
A	Created	04.11.2024	VG		
Scale:			1:10000	at A3	


Title

**Temporary Facilities Plan  
Northern Site Area 1 of 2**

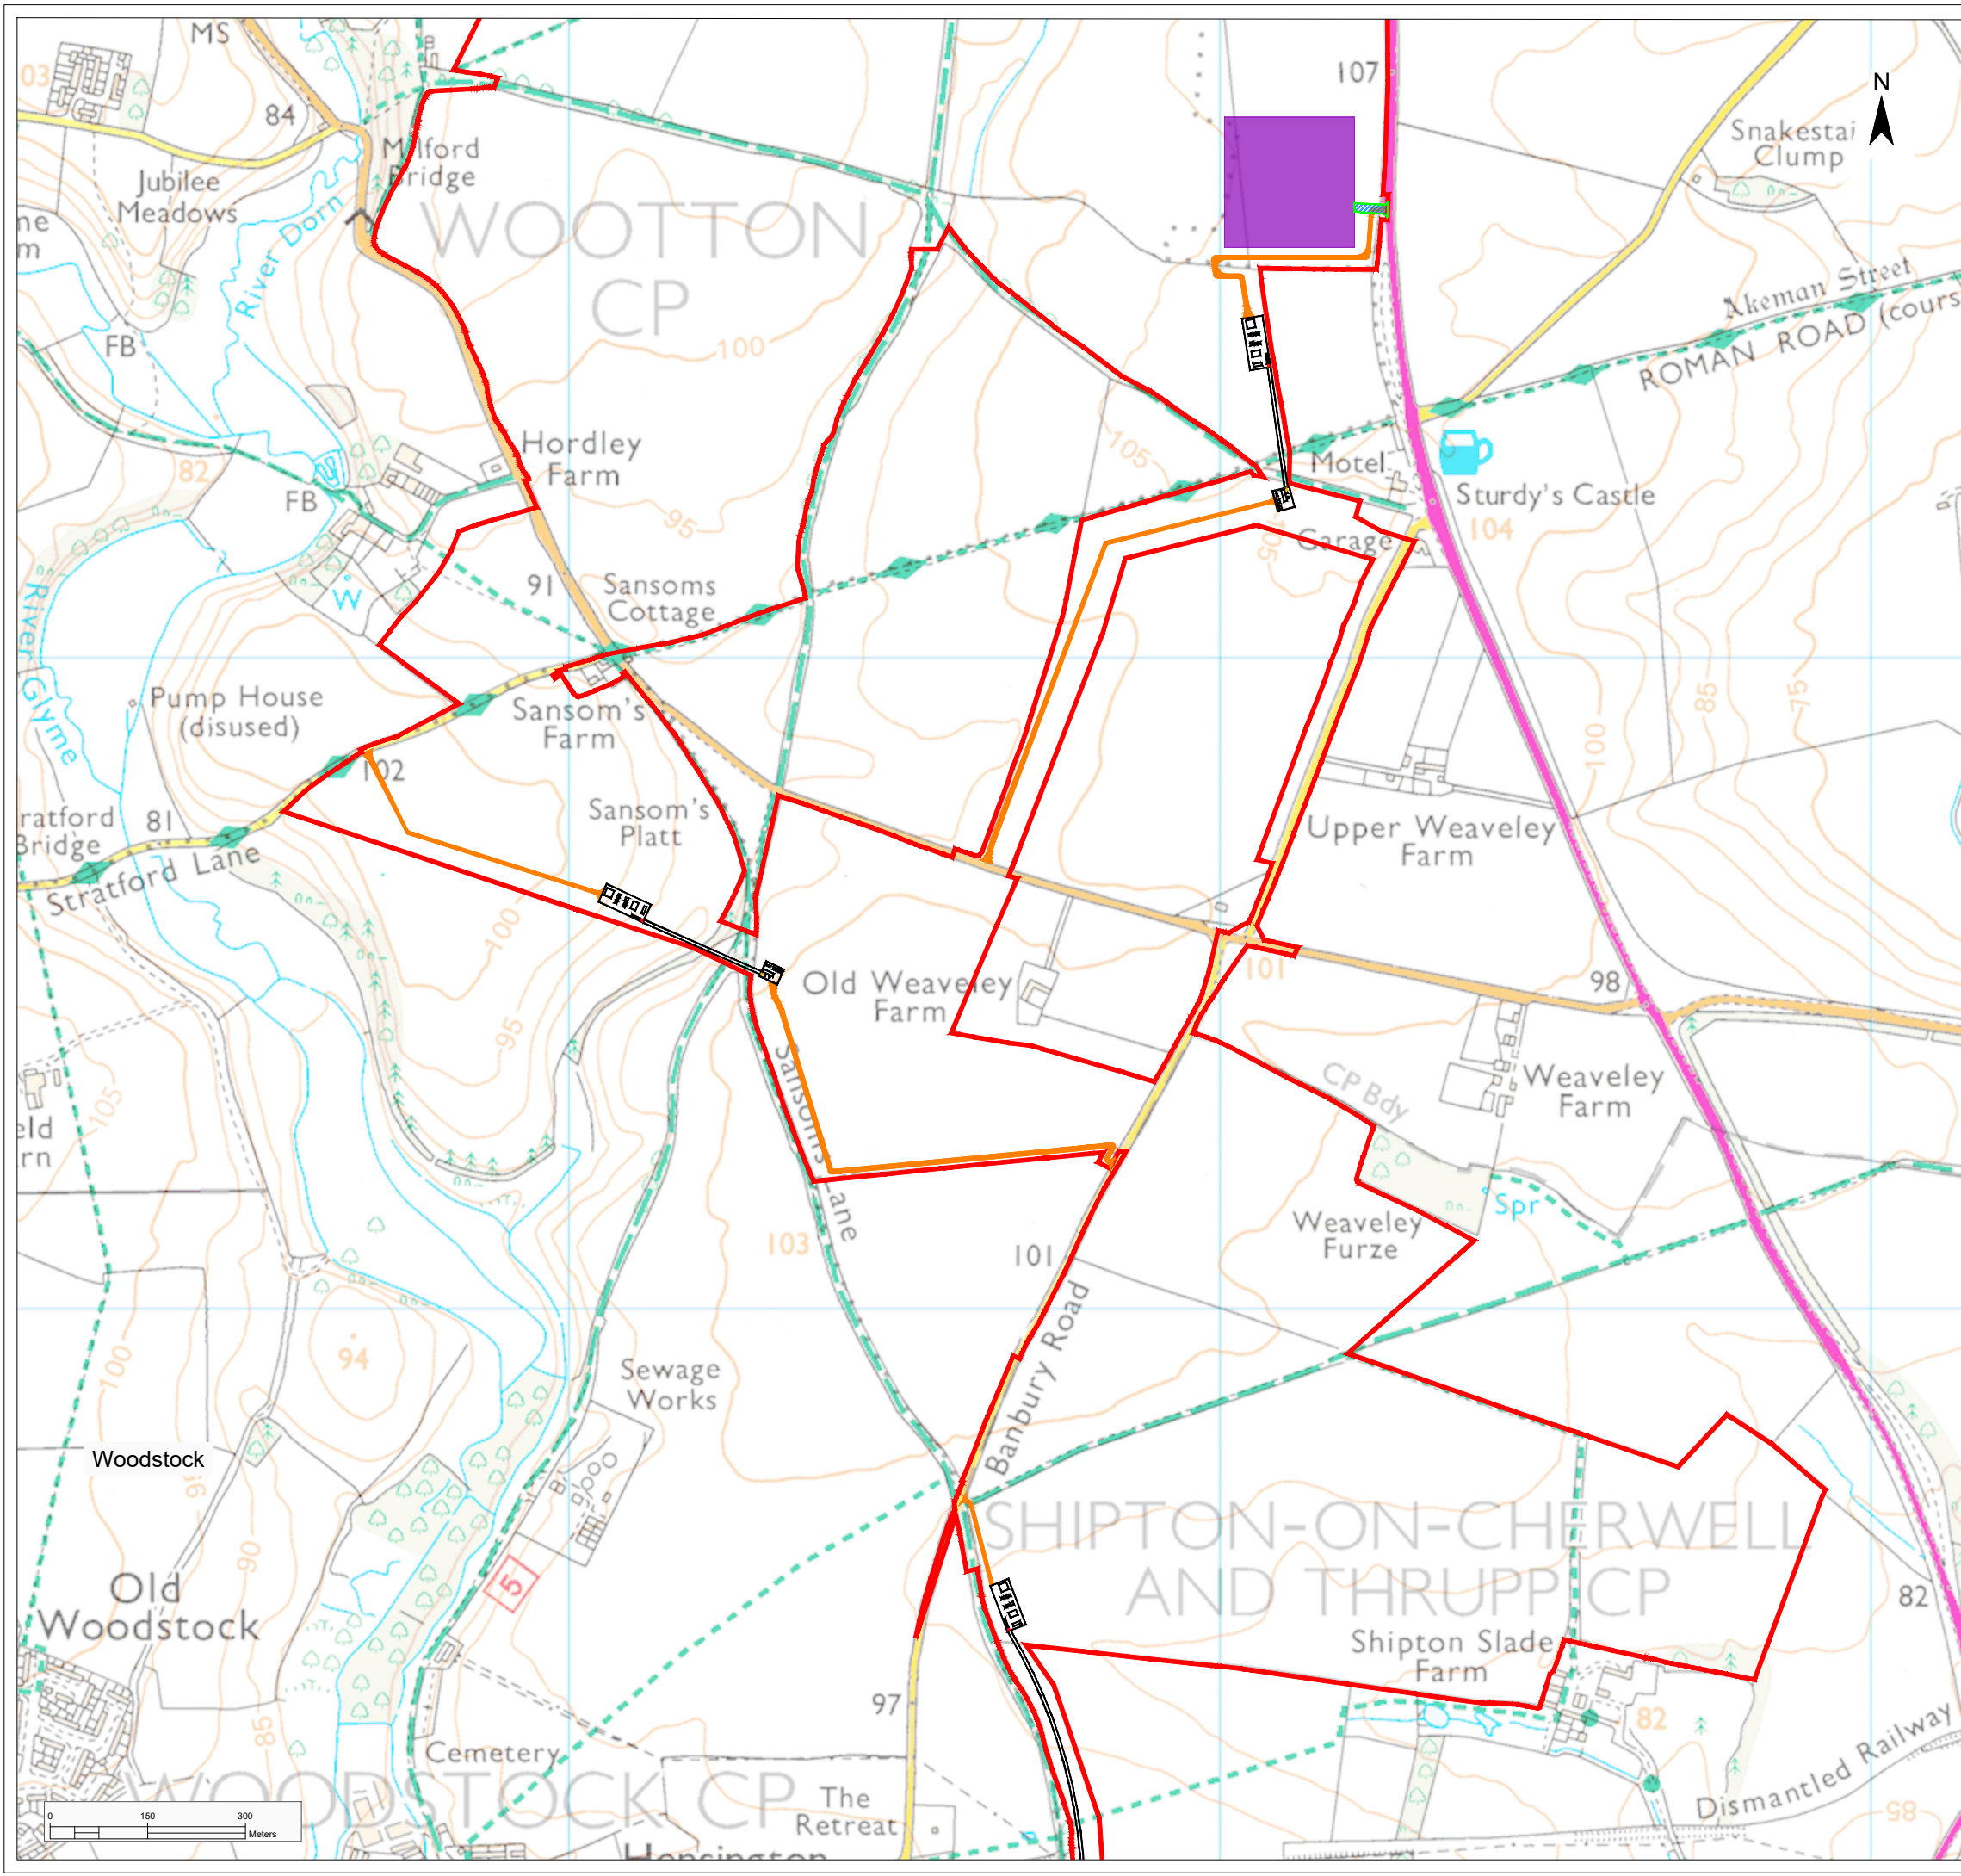

**Legend**

- Order Limits
- Proposed Infrastructure and Land Use Elements \*
- Vehicular Access Point
- Construction Compound
- HDD Compound Entrance
- HDD Compound Exit
- HDD Compound Access Road

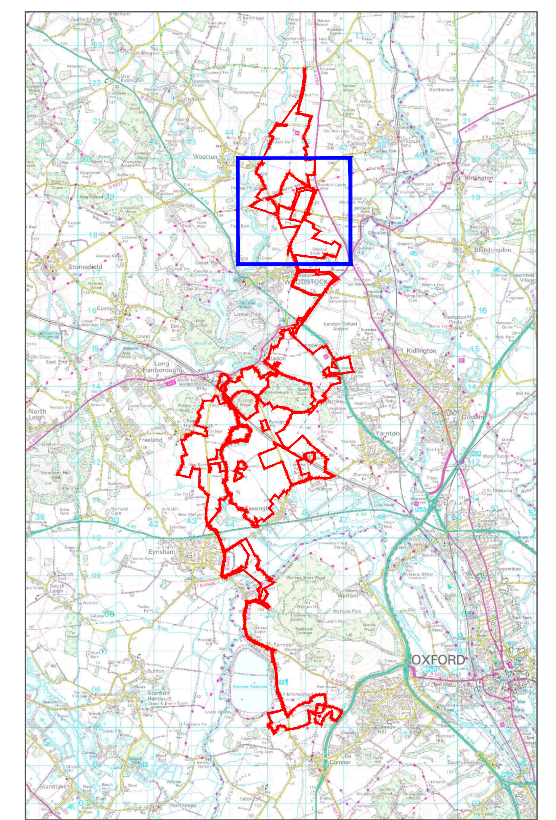


\* The location of the proposed infrastructure and land use elements are shown indicatively only.

Project			Status		
Botley West Solar Farm			Illustrative		
Id.	Changes	Date	Name	Date	Name
			Edit	04.11.2024	V. Guskova
			Check	04.11.2024	H. Trabelsi
			Drawing No	EN010147/APP/7.3.4	
A	Created	04.11.2024	VG		
Scale:			1:10000 at A3		

Title


**Temporary Facilities Plan  
Northern Site Area 2 of 2**


**Photovoltaic Development Partners GmbH**  
 Kurfürstendamm 52  
 10707 Berlin, Germany

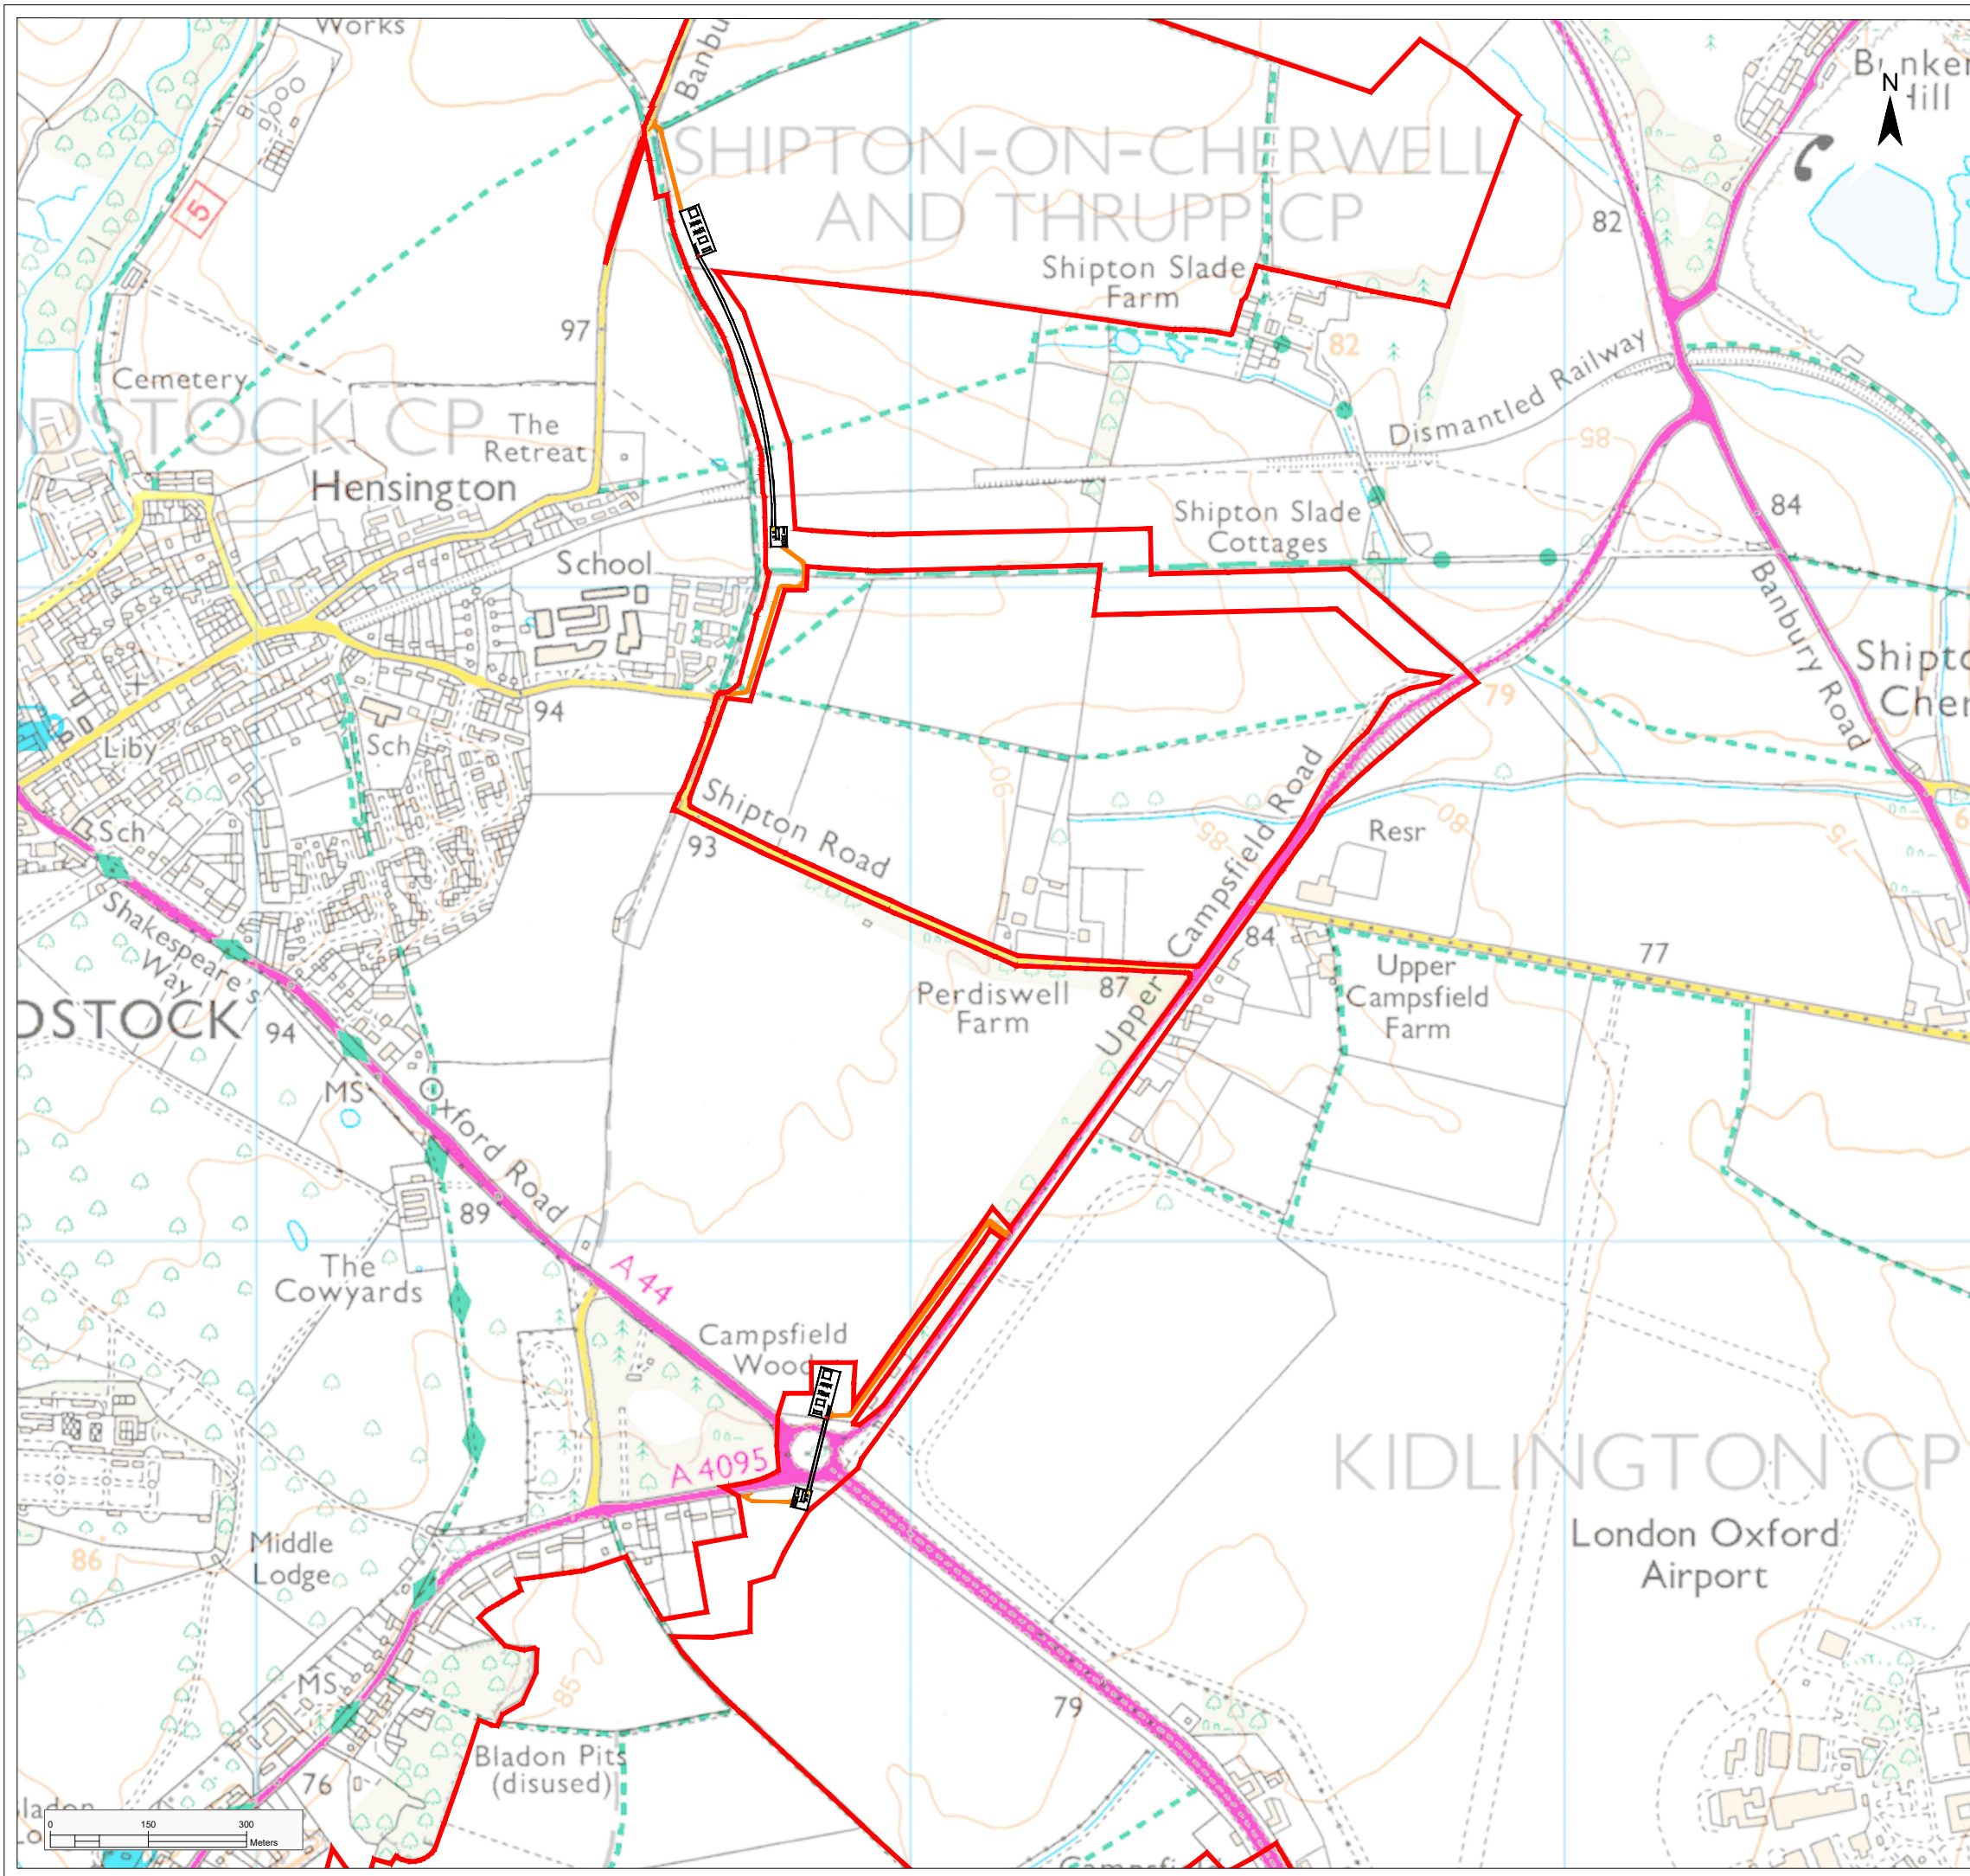


**Legend**

- Order Limits
- Proposed Infrastructure and Land Use Elements \*
- HDD Compound Entrance
- HDD Compound Exit
- HDD Compound Access Road

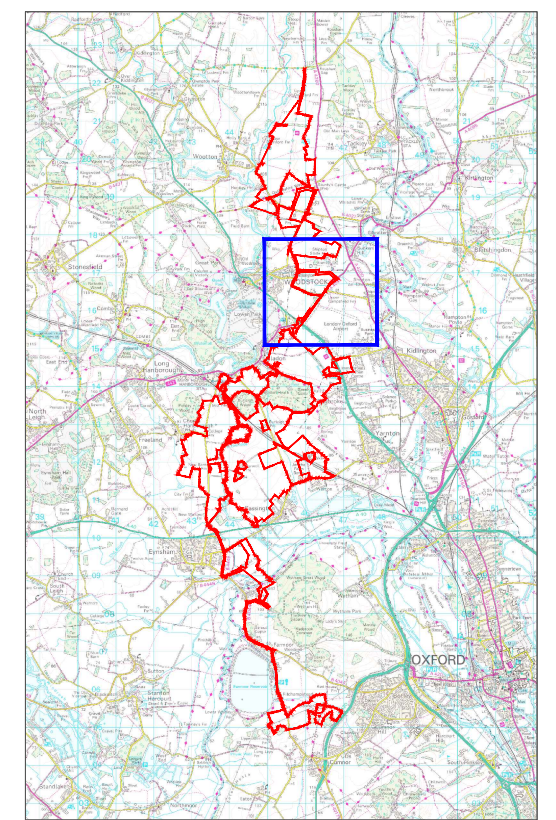


\* The location of the proposed infrastructure and land use elements are shown indicatively only.

Project			Status		
Botley West Solar Farm			Illustrative		
Id.	Changes	Date	Name	Date	Name
				04.11.2024	V. Guskova
				04.11.2024	H. Trabelsi
				Drawing No	EN010147/APP/7.3.4
A	Created	04.11.2024	VG		
Scale: 1:10000 at A3					
Title					
Temporary Facilities Plan <b>Illustrative Cable Corridor 1 of 2</b>					

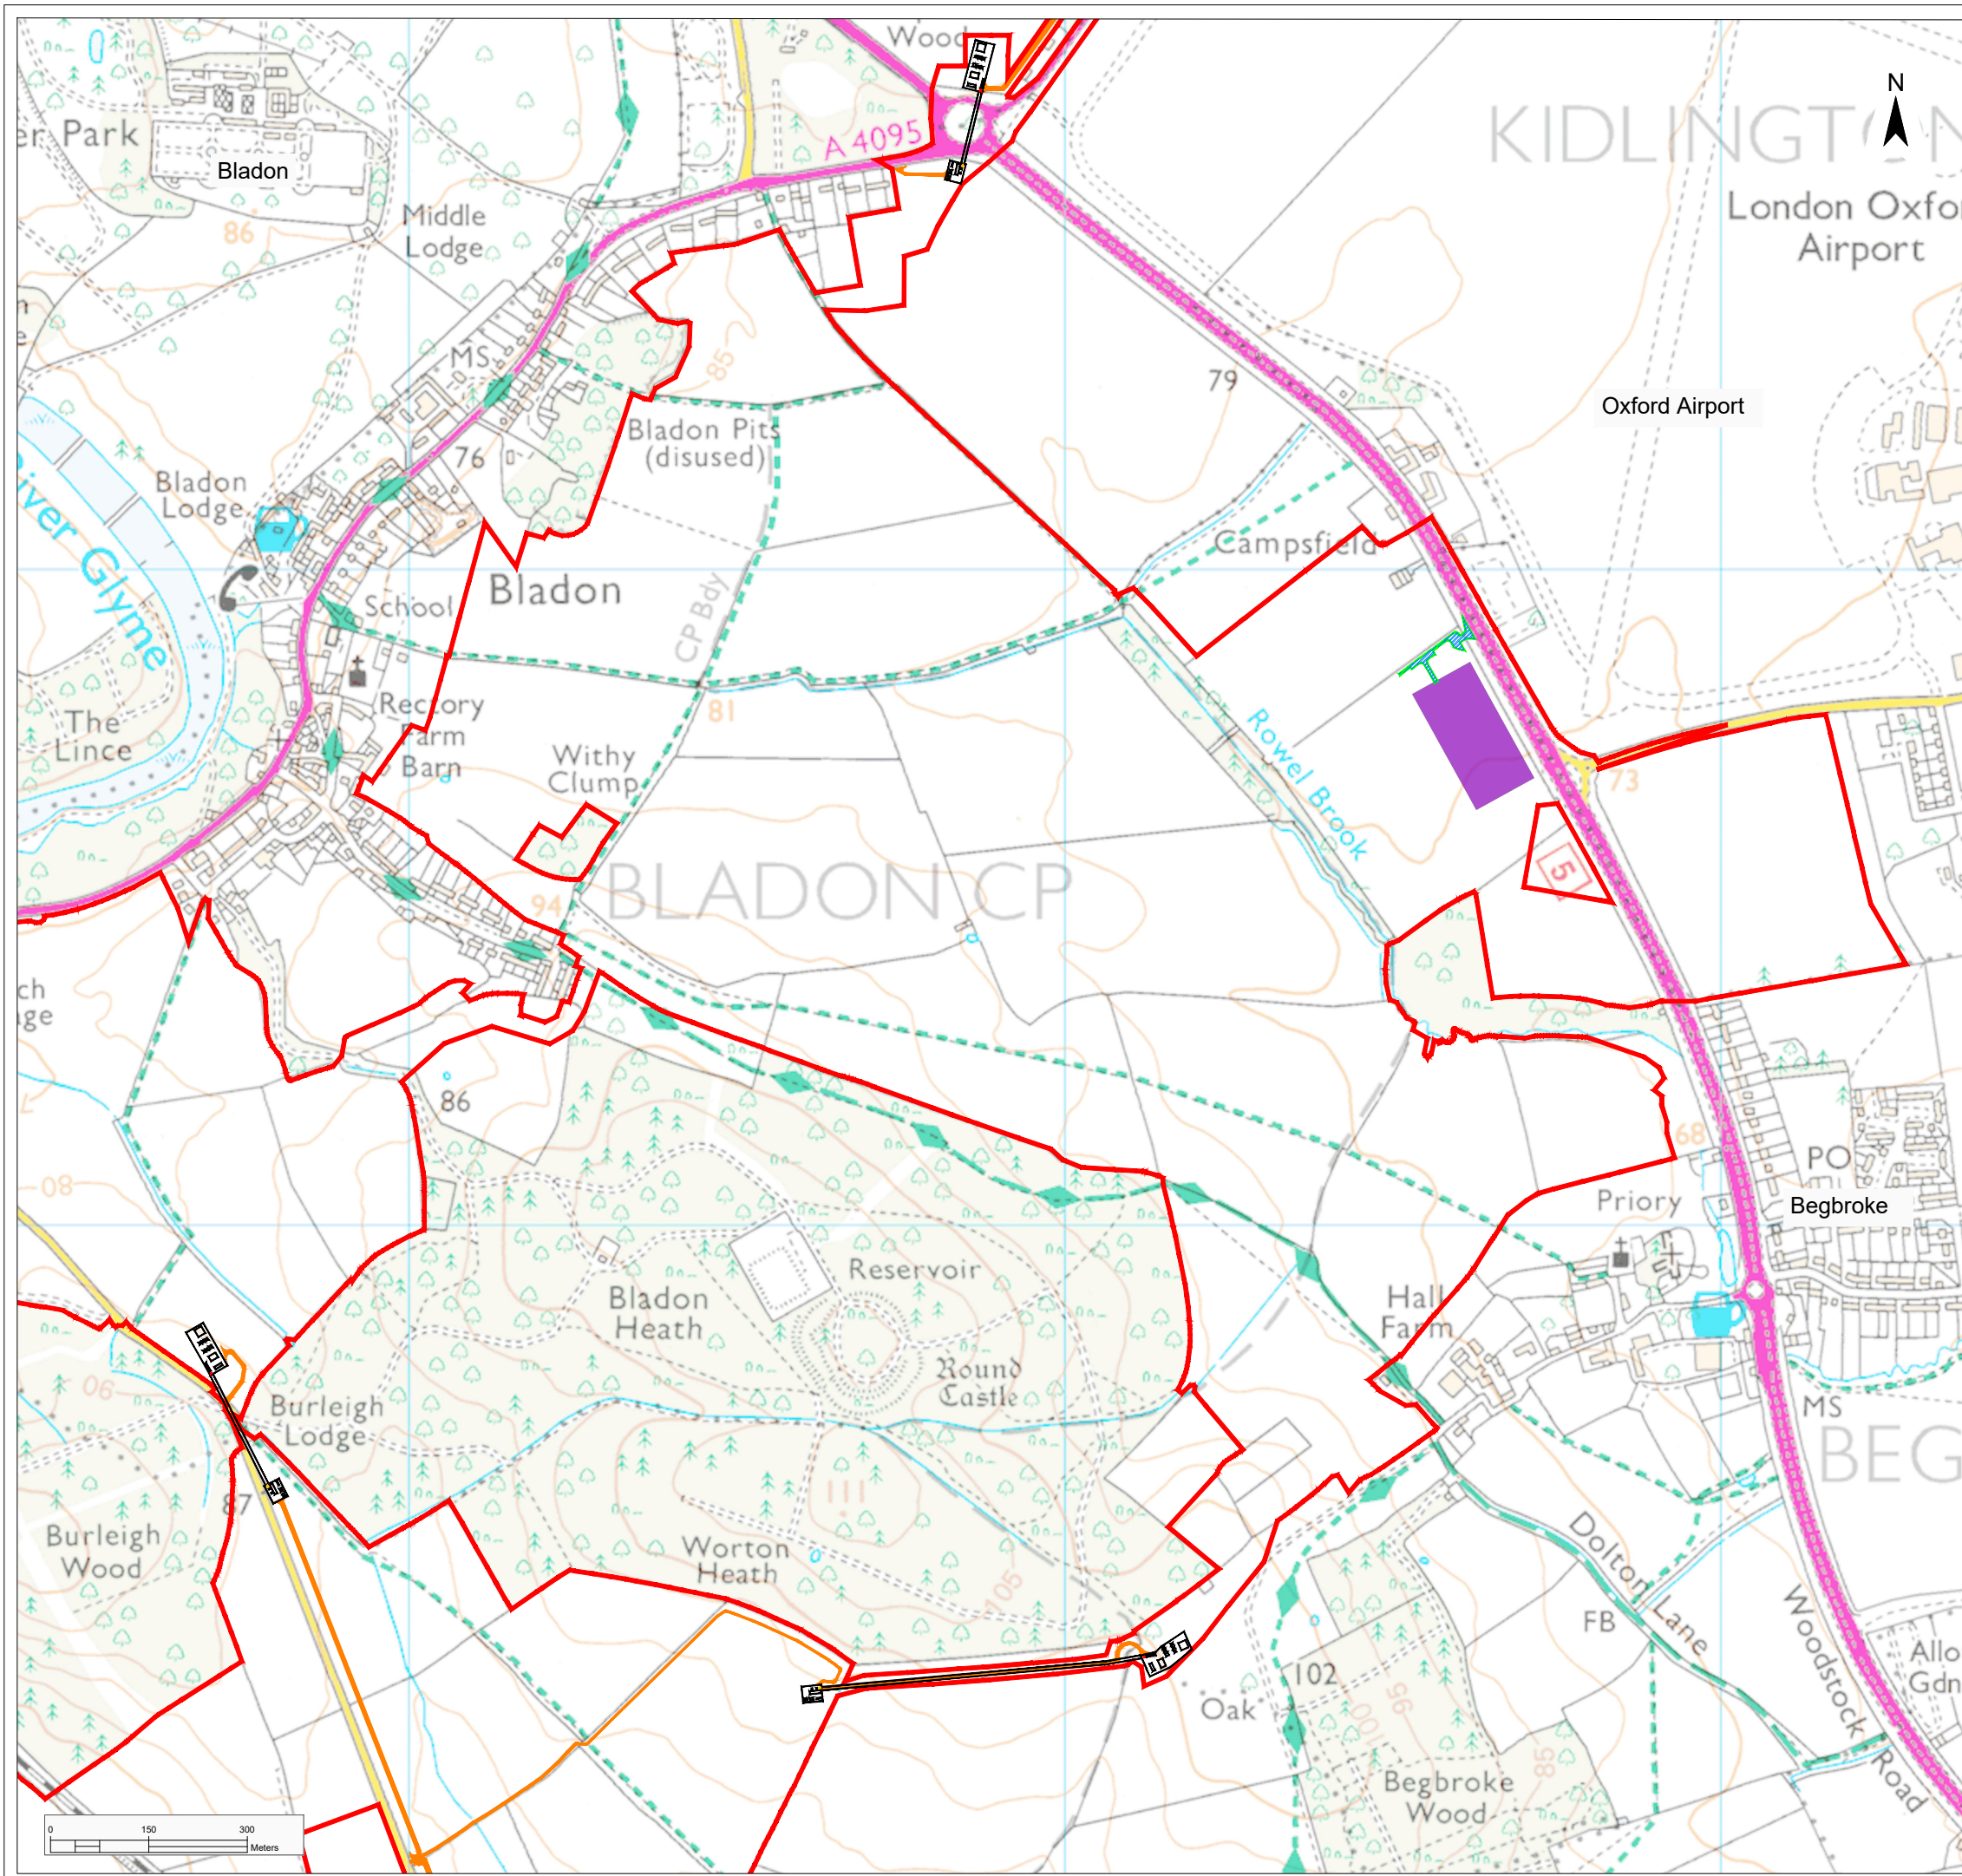

**Legend**


- Order Limits
- Proposed Infrastructure and Land Use Elements \*
- Vehicular Access Point
- Construction Compound
- HDD Compound Entrance
- HDD Compound Exit
- HDD Compound Access Road

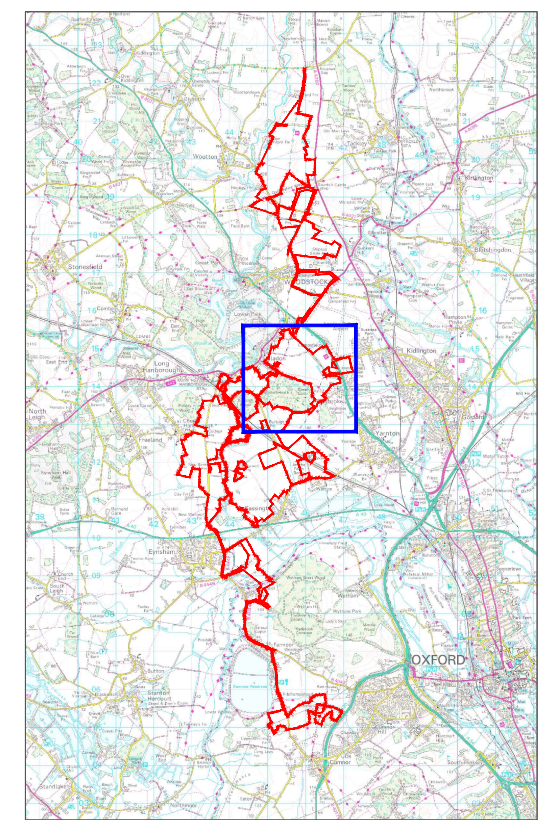

\* The location of the proposed infrastructure and land use elements are shown indicatively only.


Project			Status		
Botley West Solar Farm			Illustrative		
Id.	Changes	Date	Name	Date	Name
				04.11.2024	V. Guskova
				04.11.2024	H. Trabelsi
				Drawing No	EN010147/APP/7.3.4
A	Created	04.11.2024	VG		
Scale: 1:10000			at A3		
Title					
<b>Temporary Facilities Plan</b> <b>Central Site Area 1 of 4</b>					

Photovoltaic Development Partners GmbH  
Kurfürstendamm 52  
10707 Berlin, Germany

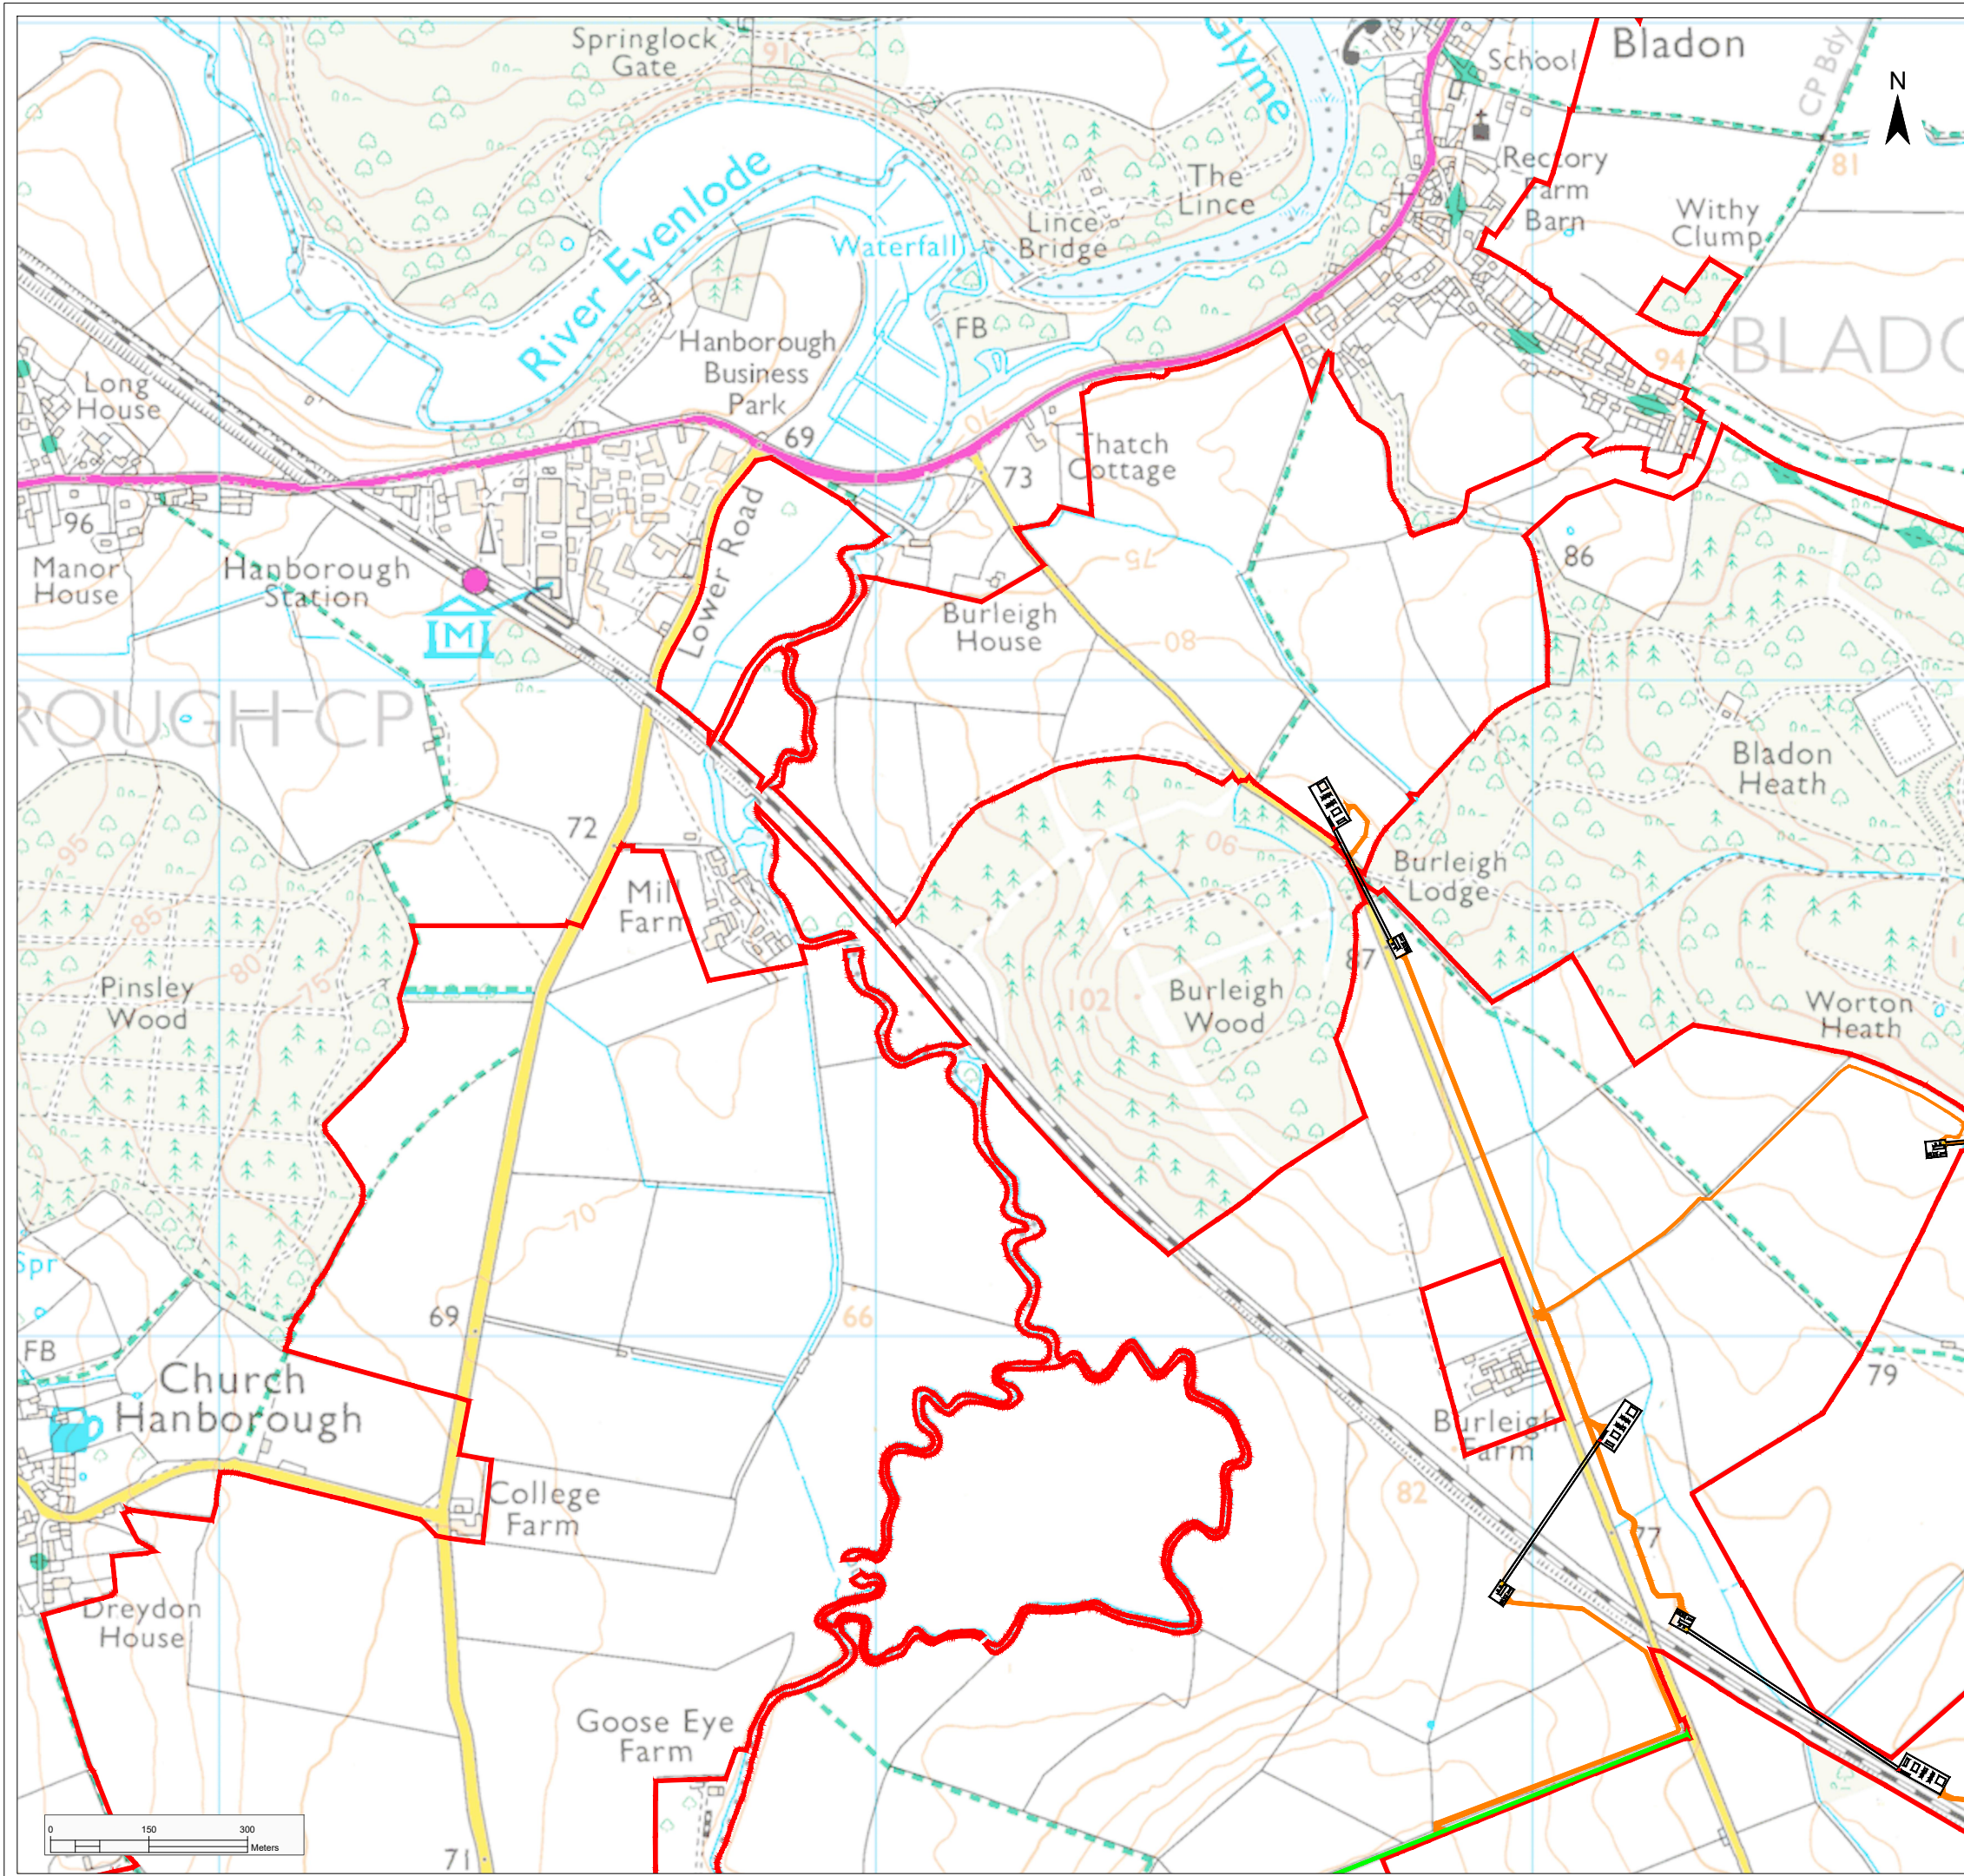

**Legend**

- Order Limits
- Proposed Infrastructure and Land Use Elements \*
- HDD Compound Entrance
- HDD Compound Exit
- HDD Compound Access Road
- HDD Compound Access Road (Alternative)

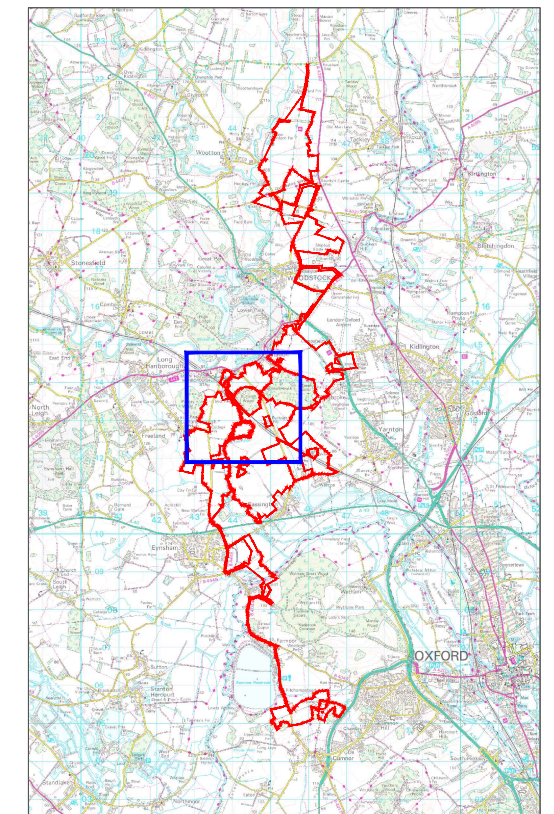


\* The location of the proposed infrastructure and land use elements are shown indicatively only.

Project			Status		
Botley West Solar Farm			Illustrative		
Id.	Changes	Date	Name	Date	Name
				04.11.2024	V. Guskova
				04.11.2024	H. Trabelsi
				Drawing No	EN010147/APP/7.3.4
A	Created	04.11.2024	VG		
Scale: 1:10000 at A3					

Title


**Temporary Facilities Plan  
Central Site Area 2 of 4**

Photovoltaic Development Partners GmbH  
 Kurfürstendamm 52  
 10707 Berlin, Germany

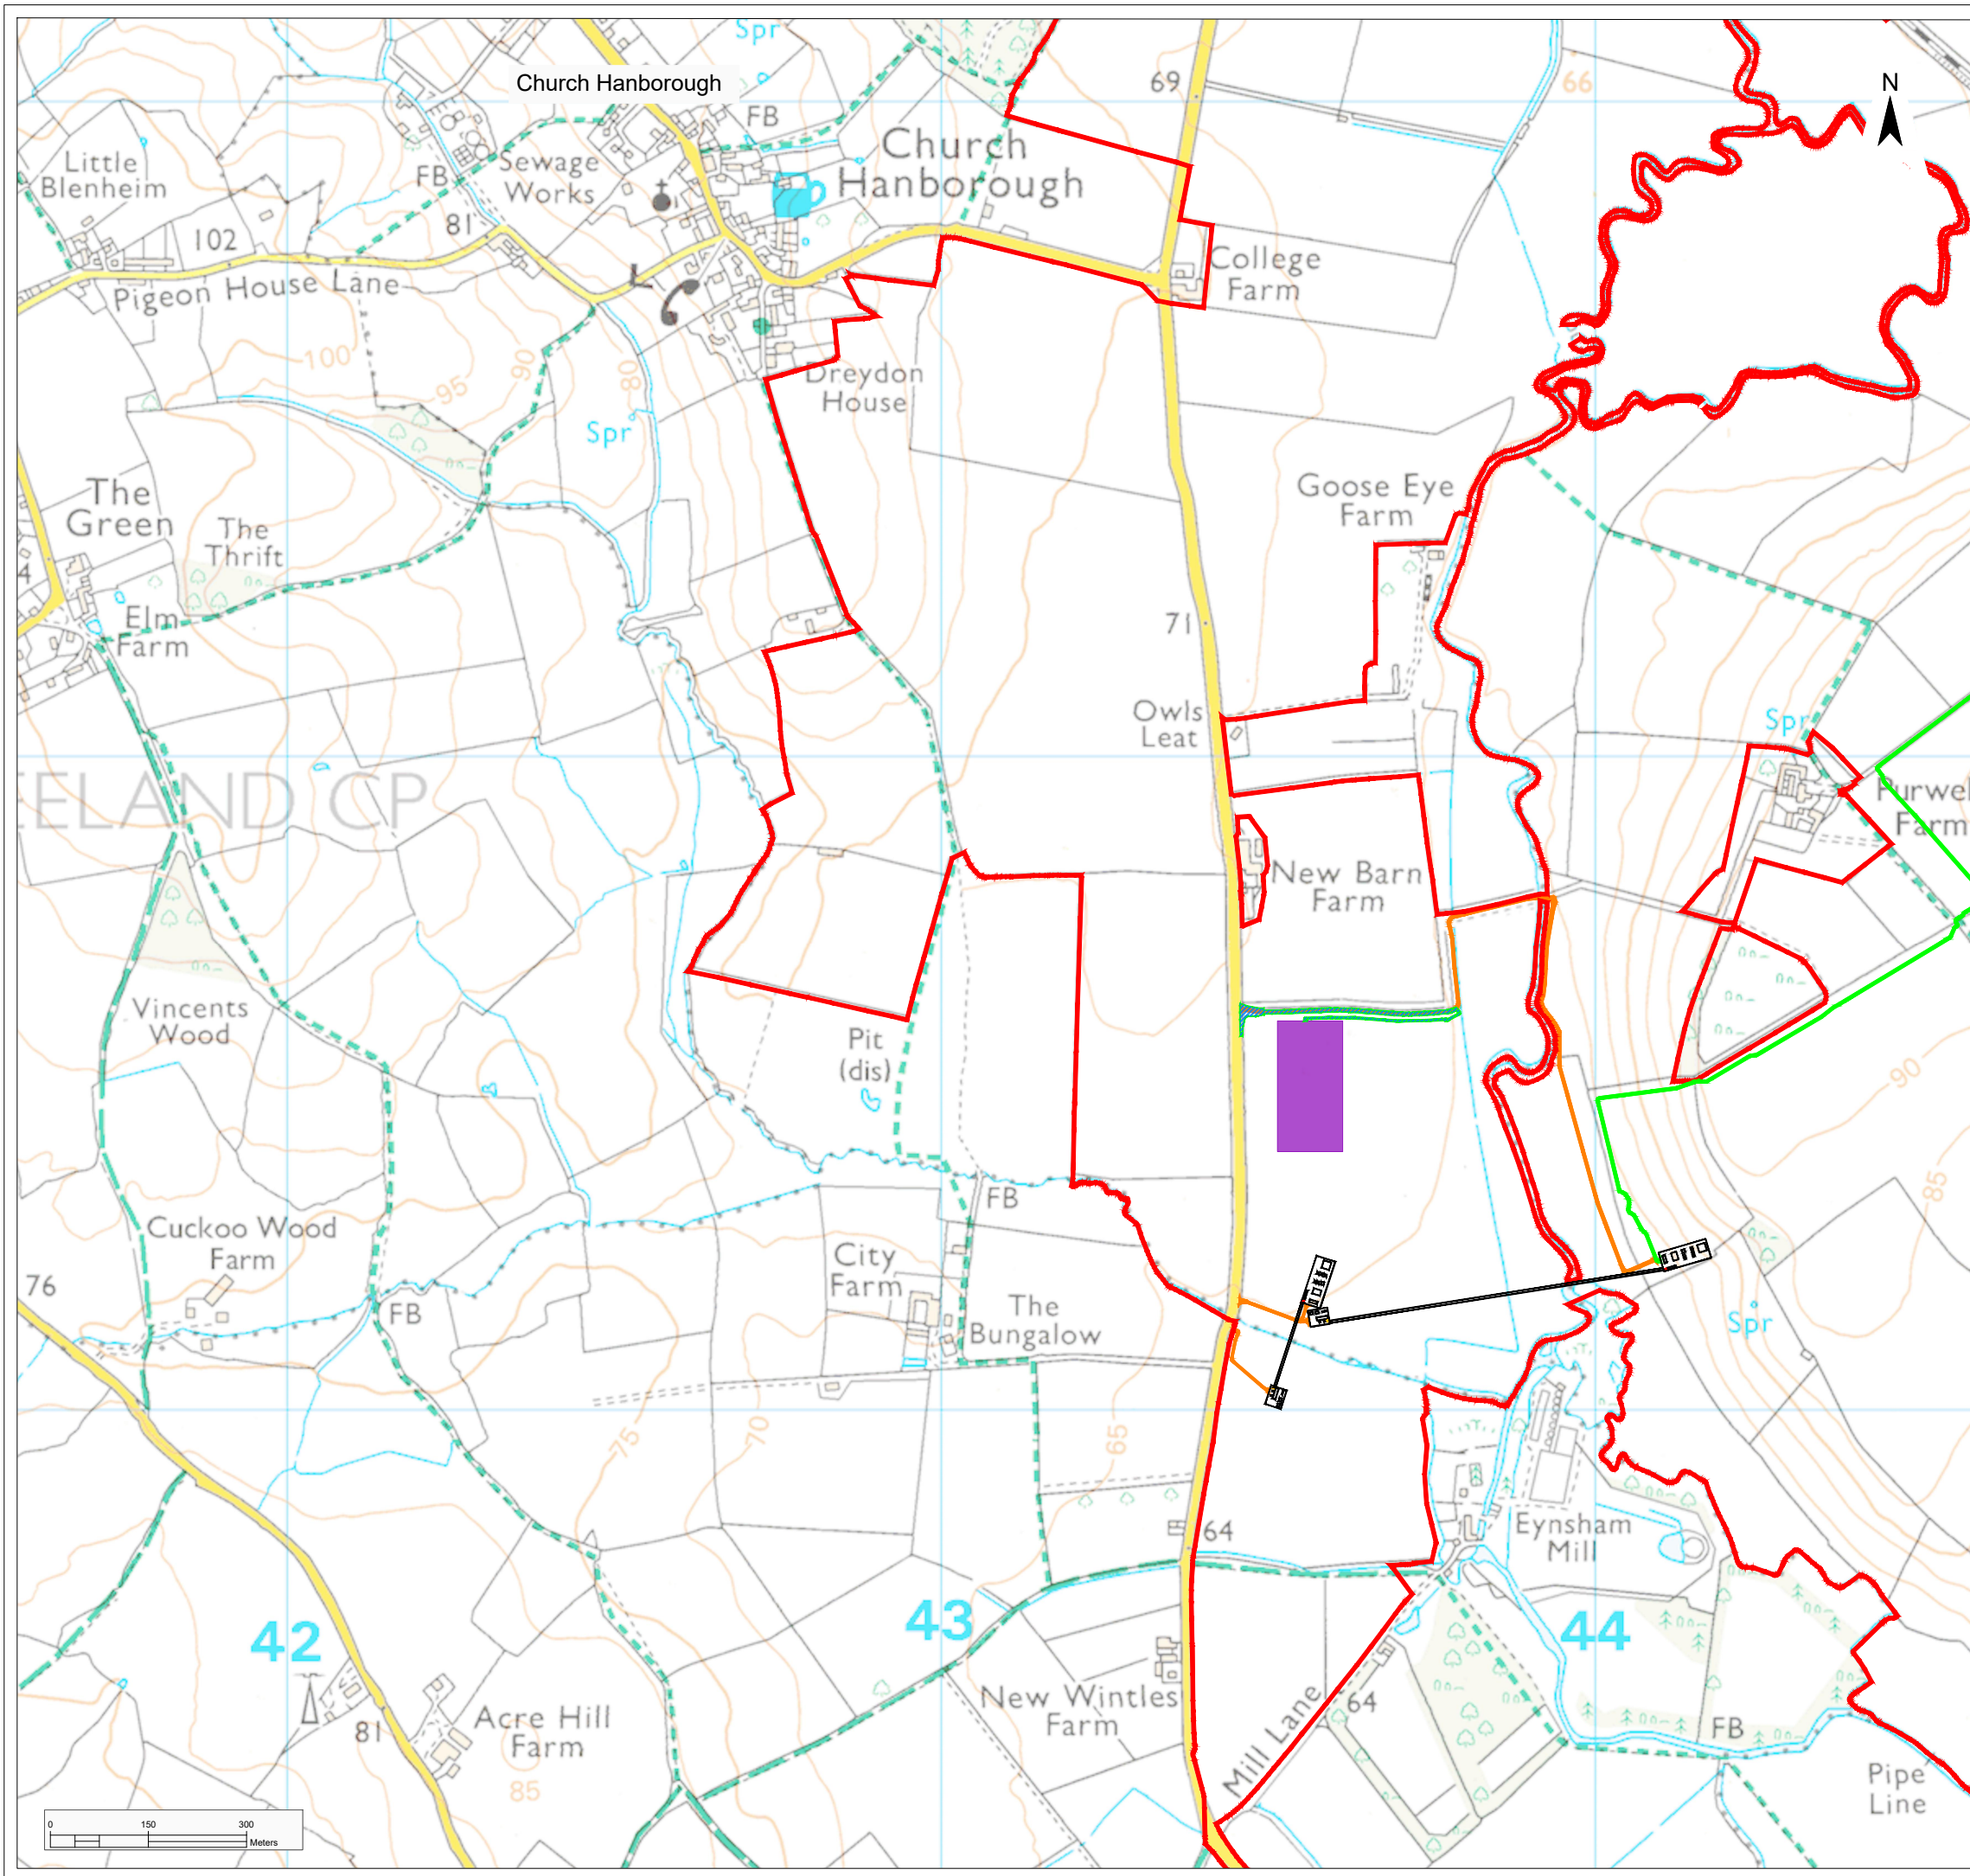

**Legend**


- Order Limits
- Proposed Infrastructure and Land Use Elements \*
- Vehicular Access Point
- Construction Compound
- HDD Compound Entrance
- HDD Compound Exit
- HDD Compound Access Road
- HDD Compound Access Road (Alternative)

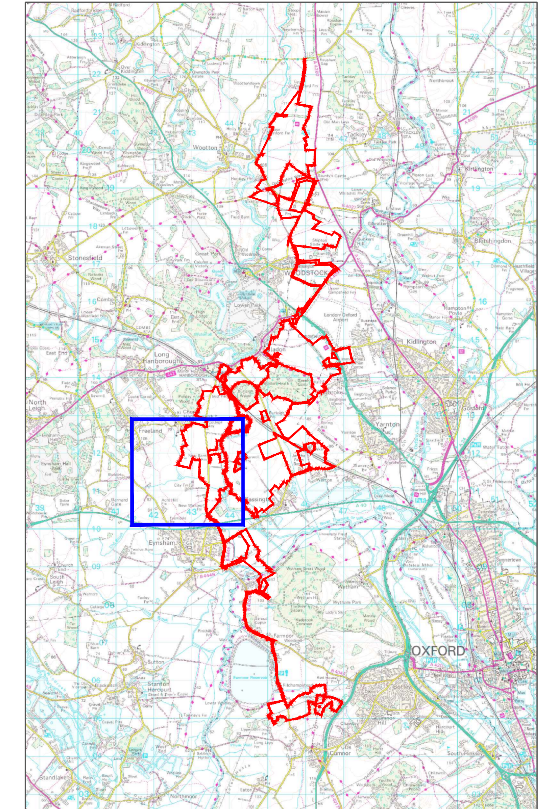

\* The location of the proposed infrastructure and land use elements are shown indicatively only.


Project			Status		
Botley West Solar Farm			Illustrative		
Id.	Changes	Date	Name	Date	Name
				04.11.2024	V.Guskova
				04.11.2024	H. Trabelsi
			Drawing No	EN010147/APP/7.3.4	
A	Created	04.11.2024	VG		
Scale:			1:10000	at A3	
Title					
Temporary Facilities Plan Central Site Area 3 of 4					

Photovoltaic Development Partners GmbH  
 Kurfürstendamm 52  
 10707 Berlin, Germany

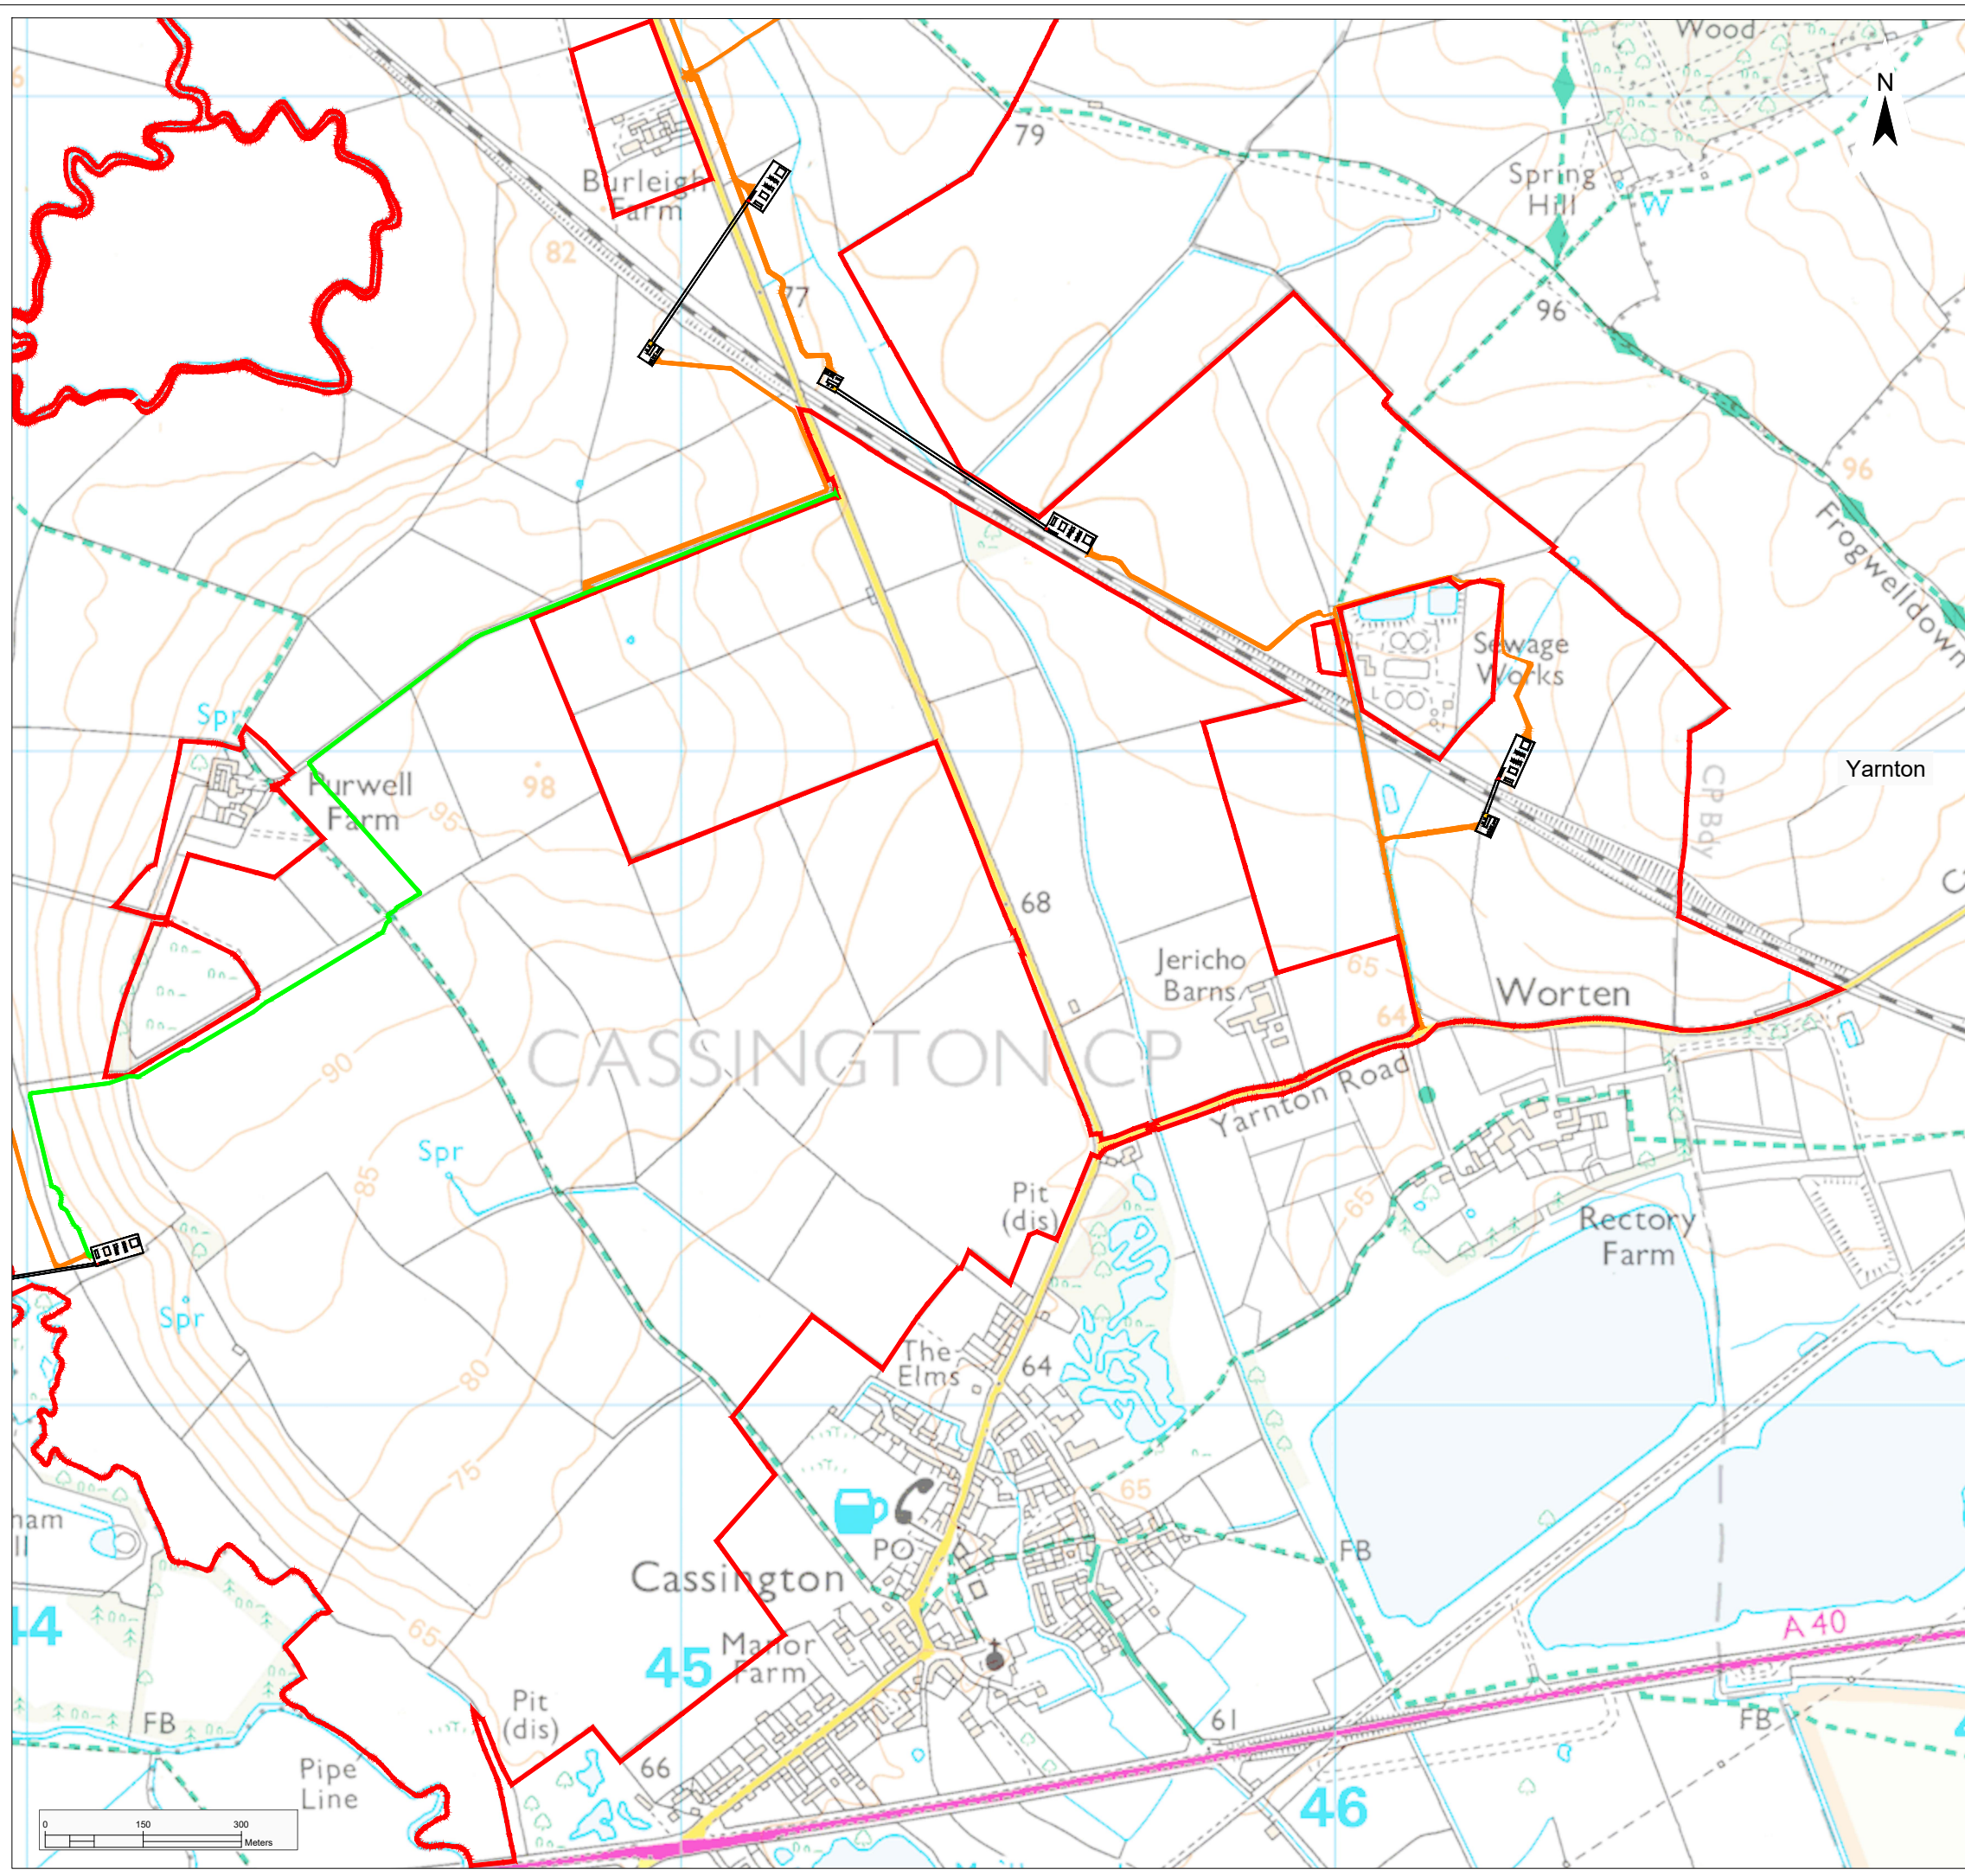

**Legend**


- Order Limits
- Proposed Infrastructure and Land Use Elements \*
- HDD Compound Entrance
- HDD Compound Exit
- HDD Compound Access Road
- HDD Compound Access Road (Alternative)

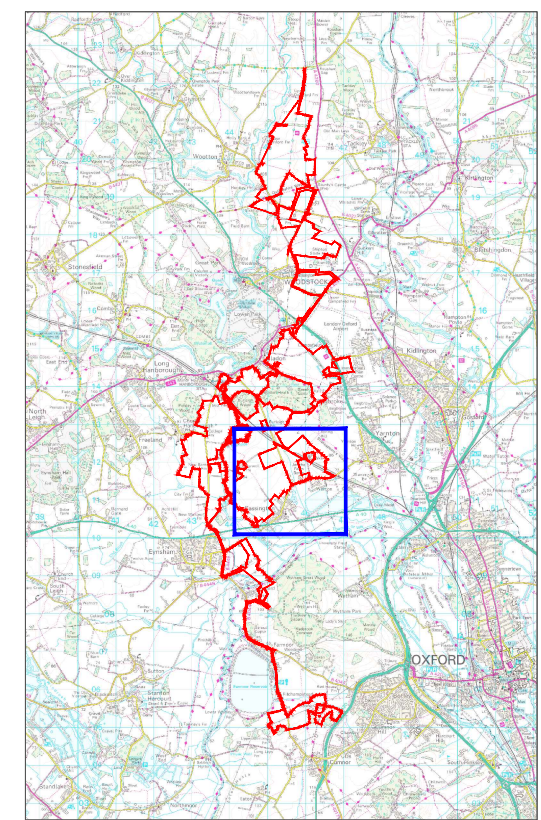

\* The location of the proposed infrastructure and land use elements are shown indicatively only.


Project			Status		
Botley West Solar Farm			Illustrative		
Id.	Changes	Date	Name	Date	Name
				04.11.2024	V. Guskova
				04.11.2024	H. Trabelsi
					Drawing No
					EN010147/APP/7.3.4
A		Created	04.11.2024	VG	
Scale:			1:10000 at A3		
Title					
<b>Temporary Facilities Plan</b> <b>Central Site Area 4 of 4</b>					



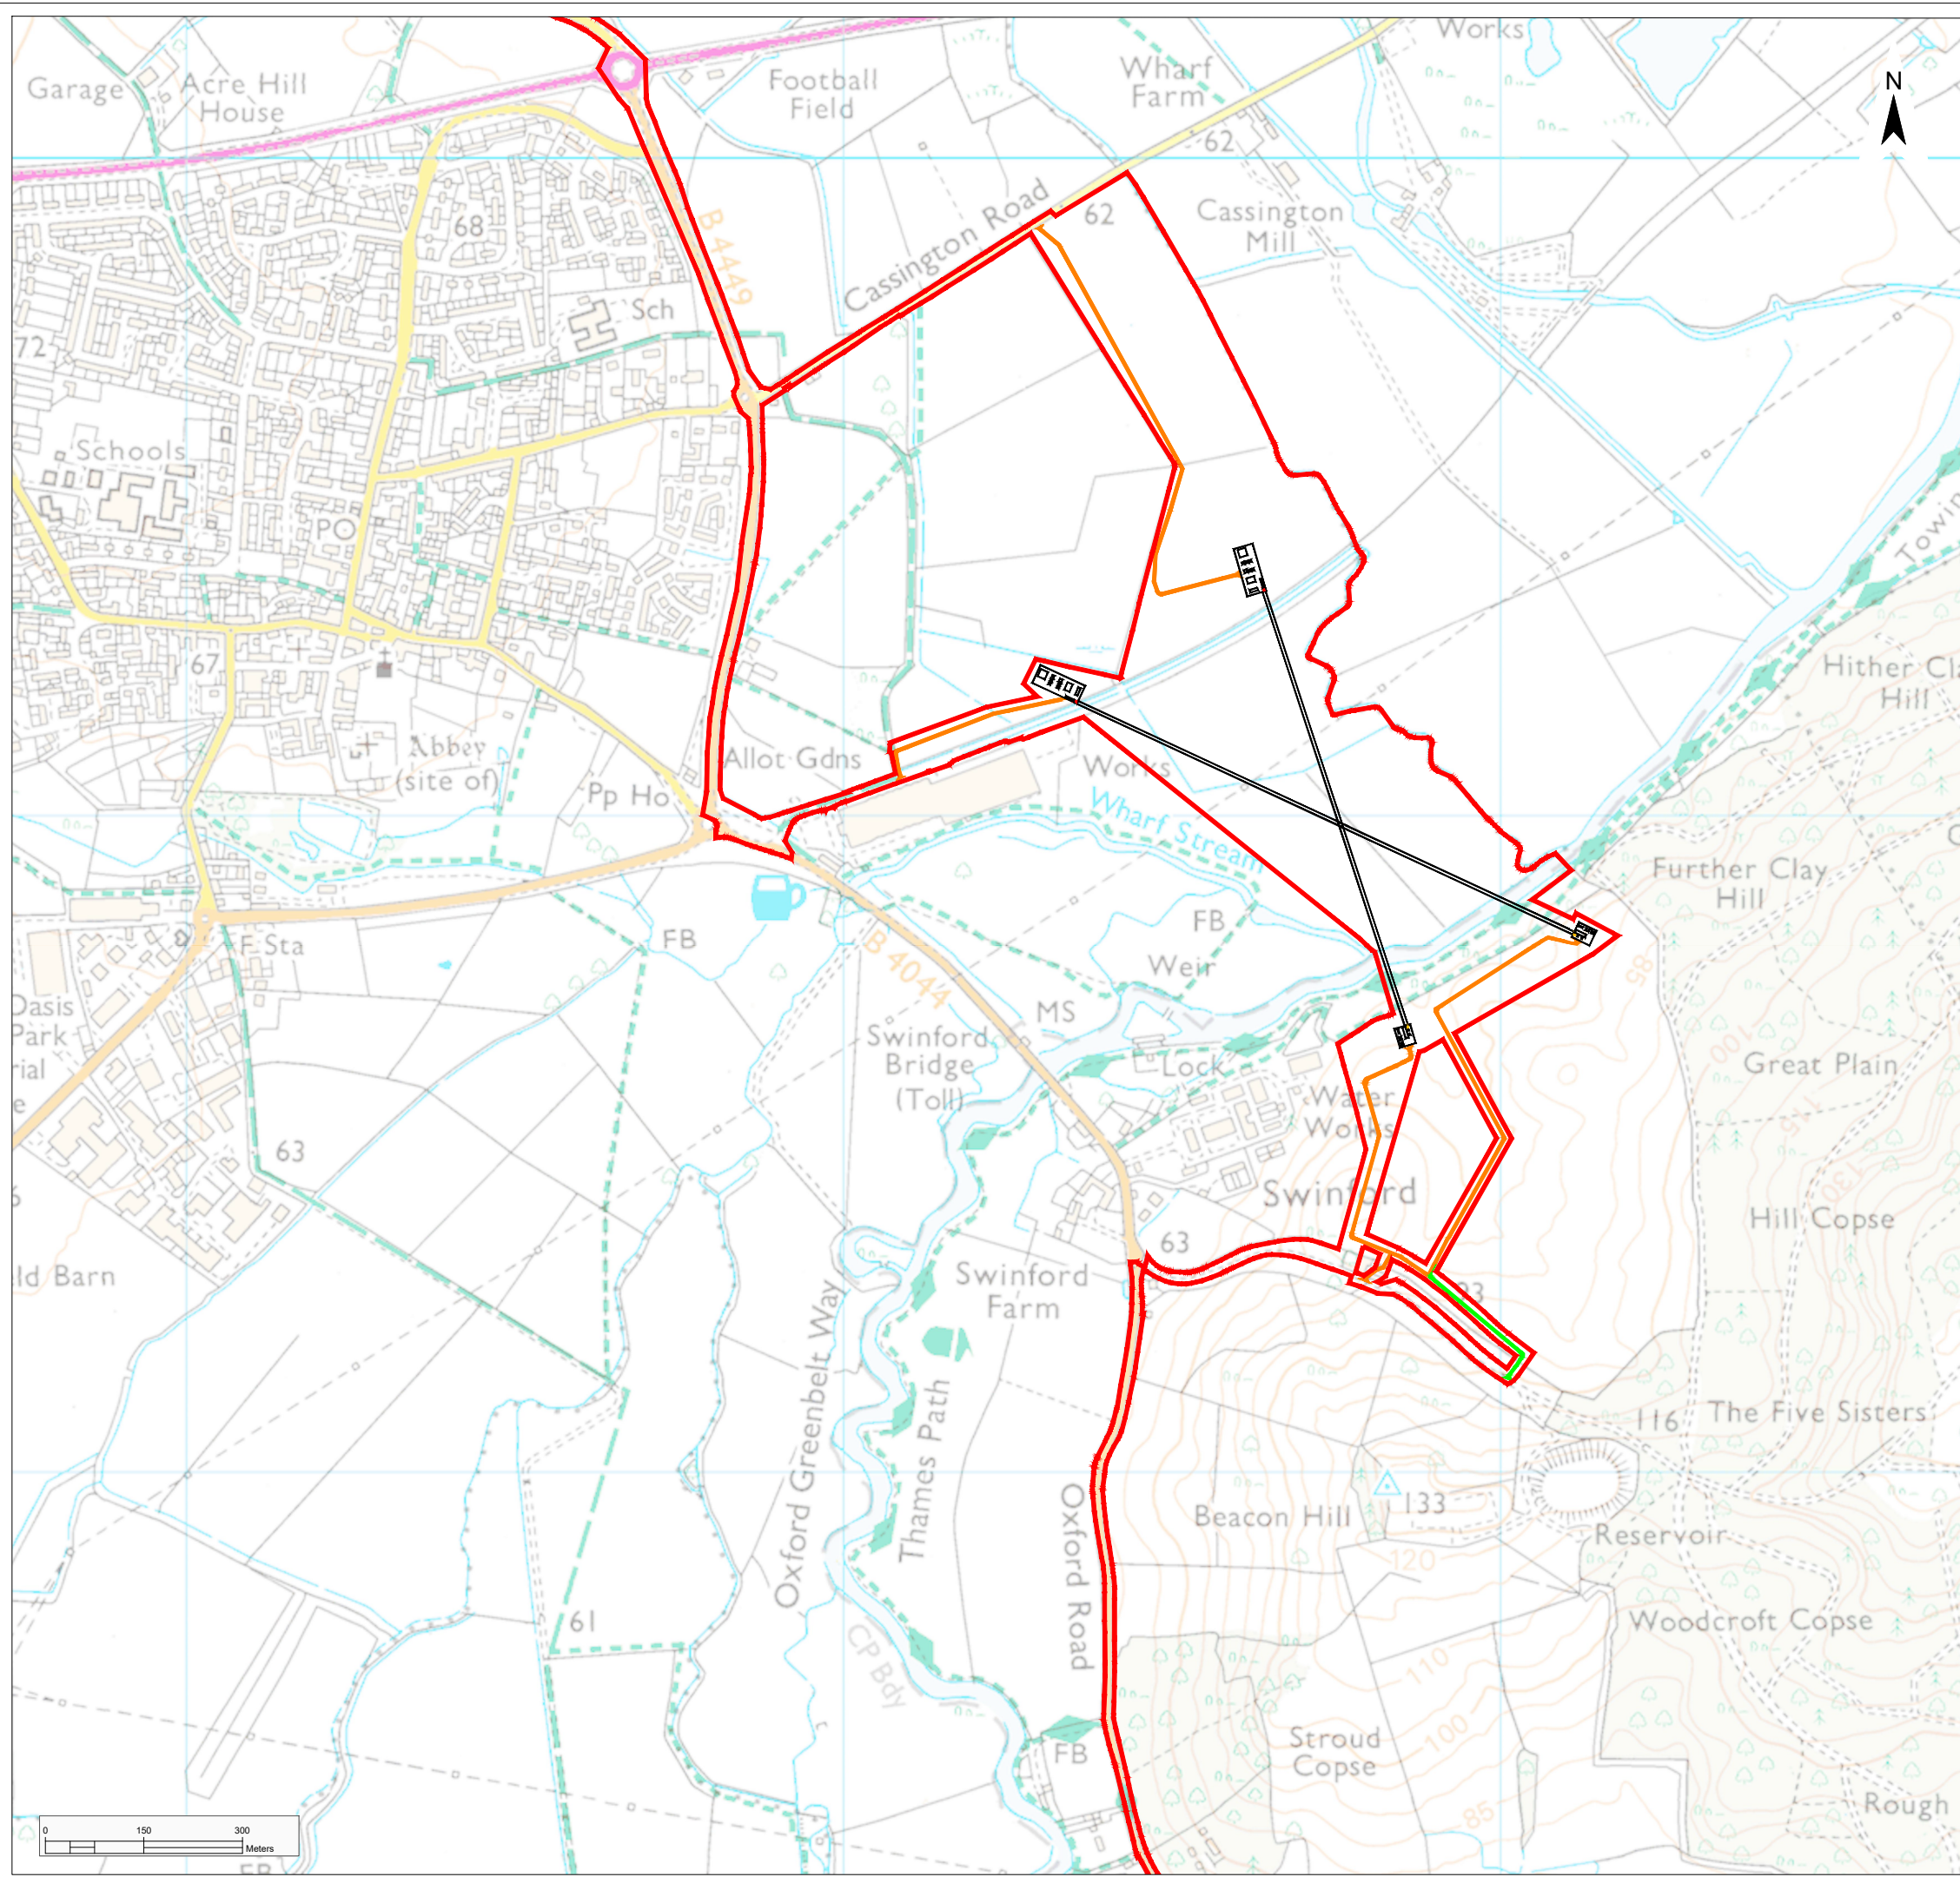

**Legend**

- Order Limits
- Proposed Infrastructure and Land Use Elements \*
- HDD Compound Entrance
- HDD Compound Exit
- HDD Compound Access Road
- HDD Compound Access Road (Alternative)

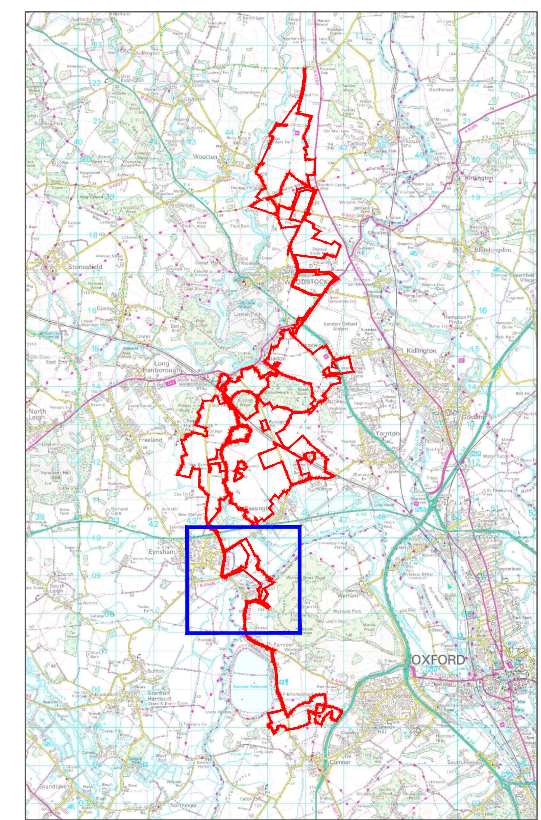


\* The location of the proposed infrastructure and land use elements are shown indicatively only.

Project			Status		
Botley West Solar Farm			Illustrative		
Id.	Changes	Date	Name	Date	Name
				04.11.2024	V. Guskova
				04.11.2024	H. Trabelsi
				Drawing No	EN010147/APP/7.3.4
A	Created	04.11.2024	VG		

Scale: 1:10000 at A3


Title

**Temporary Facilities Plan  
Illustrative Cable Corridor 2 of 2**

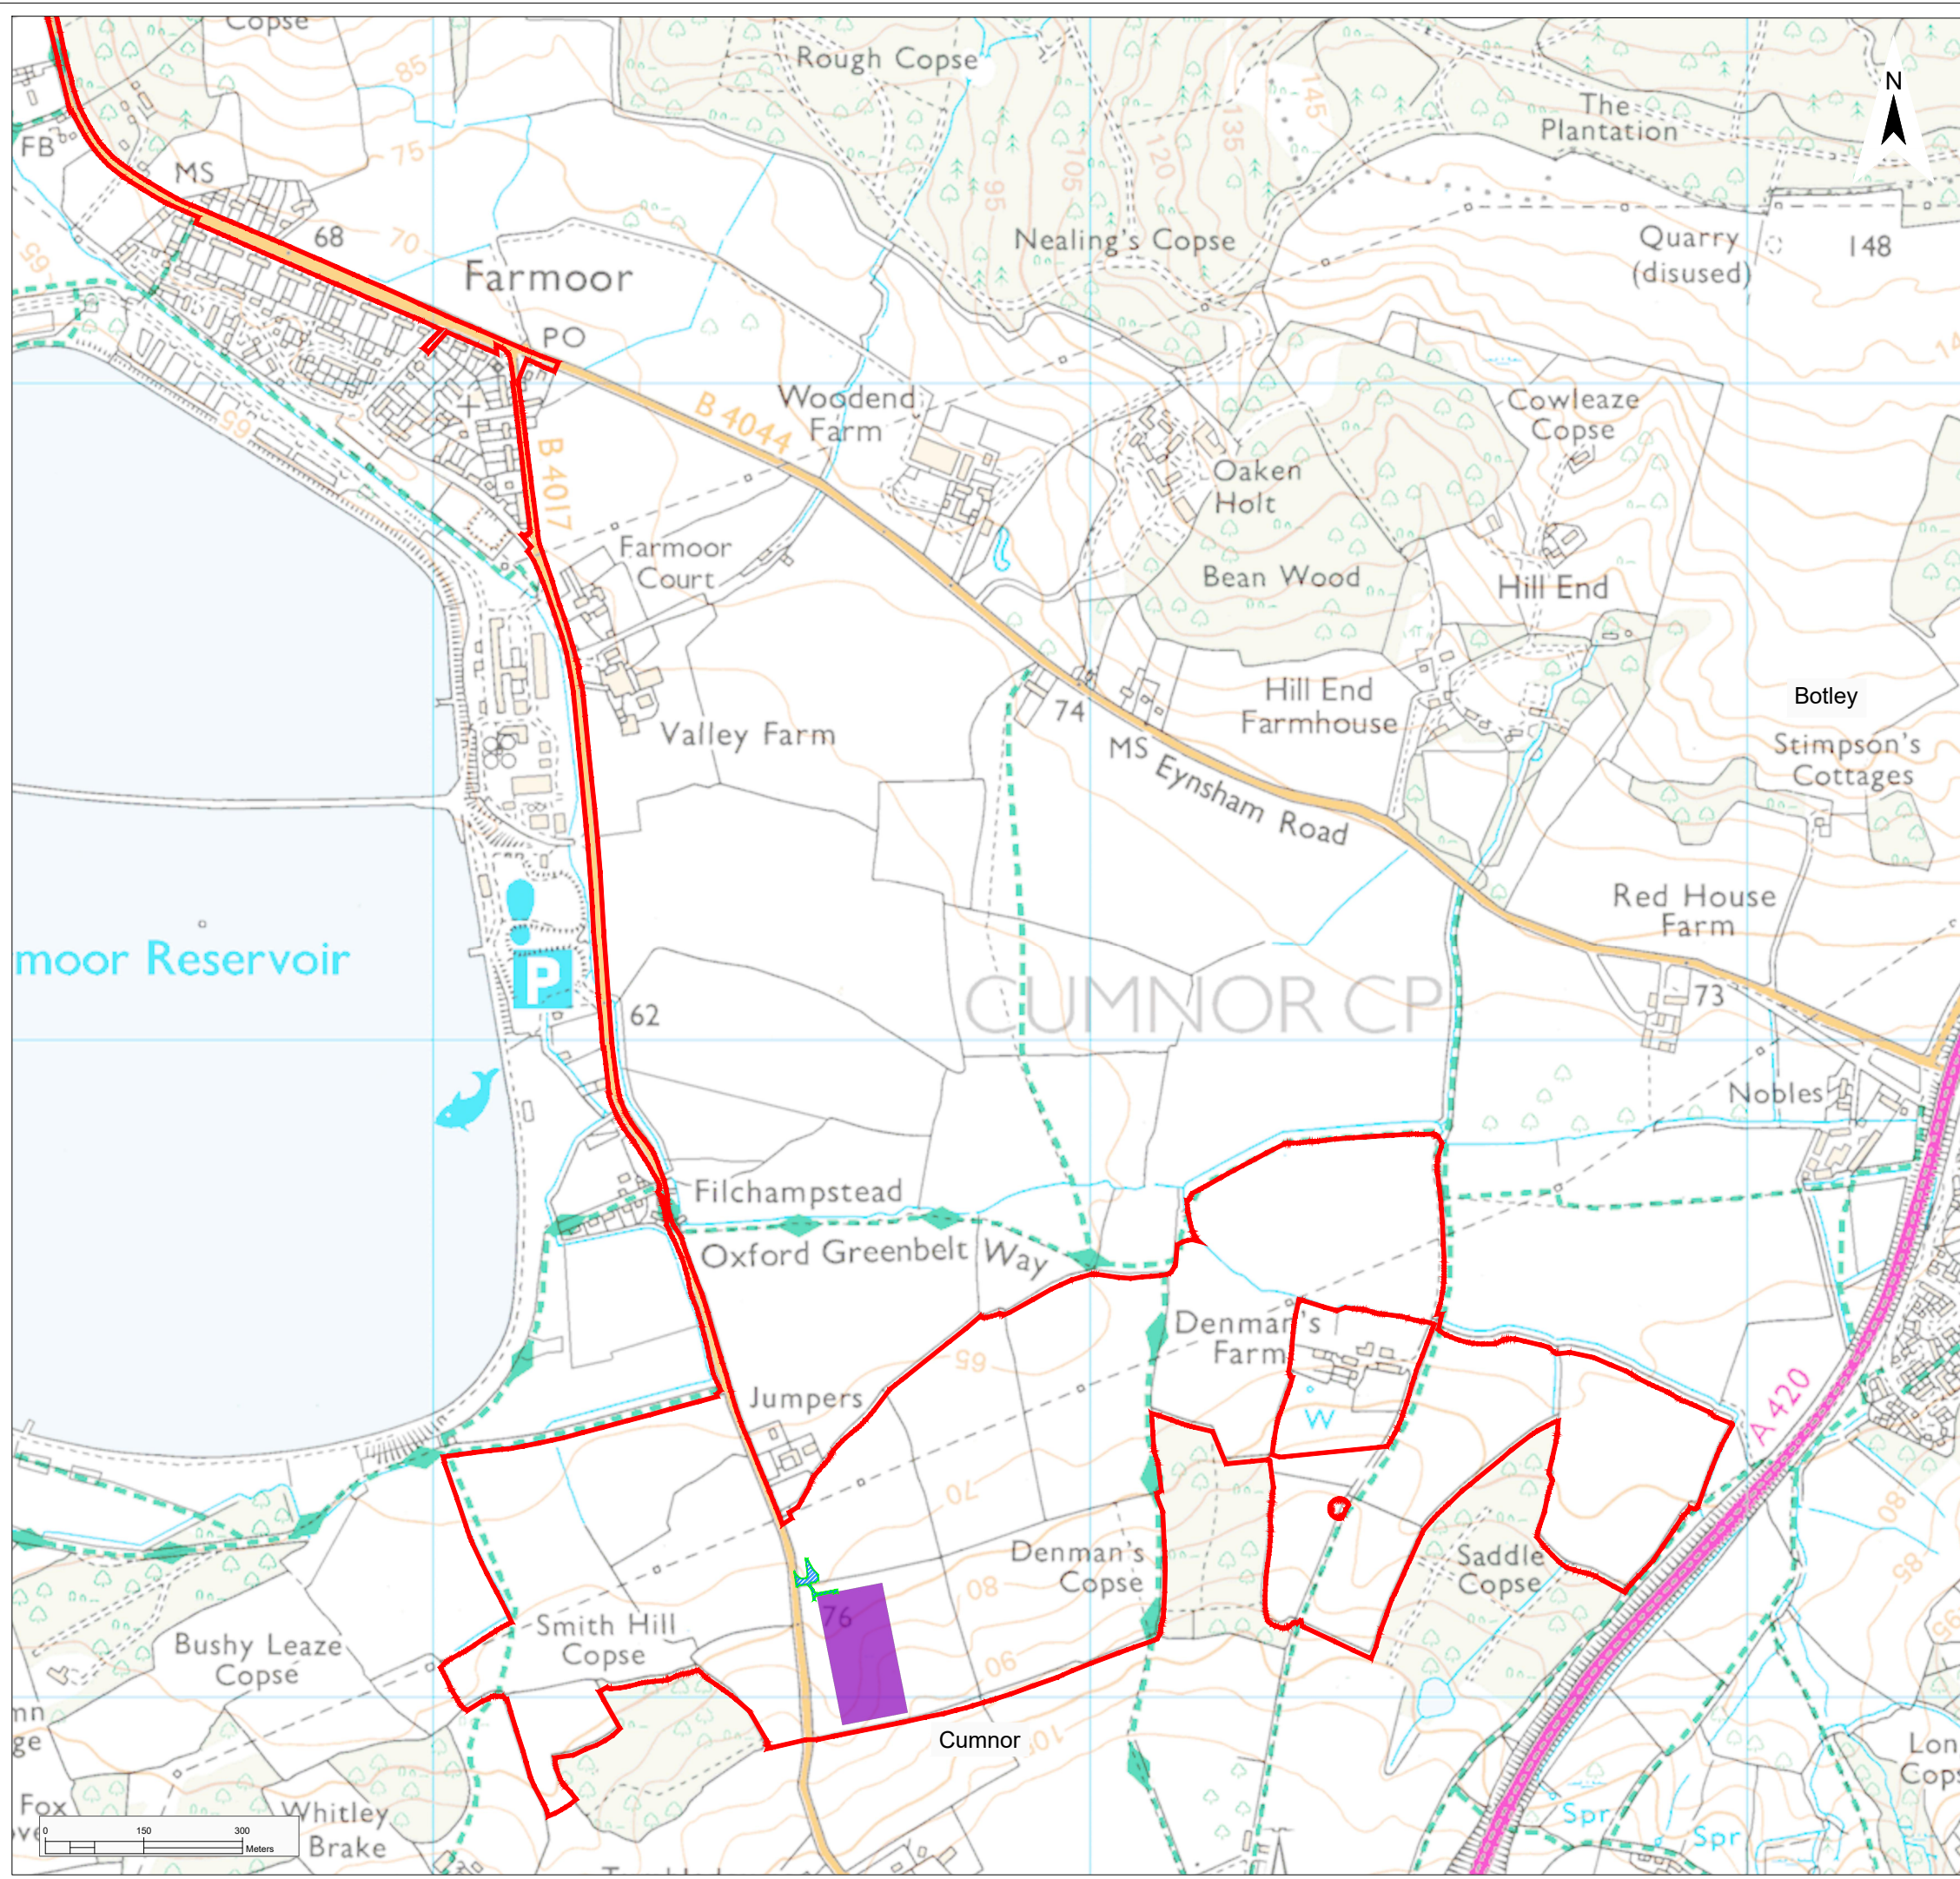

**Legend**

- Order Limits
- Proposed Infrastructure and Land Use Elements \*
- Vehicular Access Point
- Construction Compound

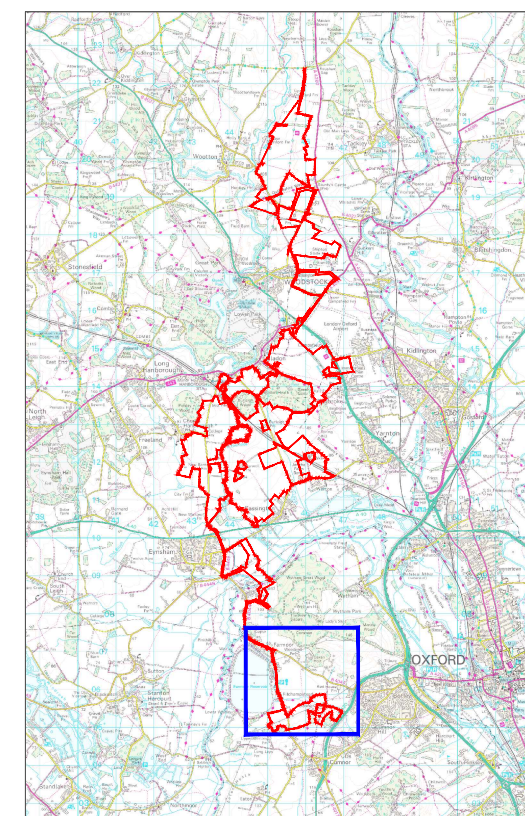

\* The location of the proposed infrastructure and land use elements are shown indicatively only.

Project			Status		
Botley West Solar Farm			Illustrative		
Id.	Changes	Date	Name	Date	Name
				04.11.2024	V. Guskova
				04.11.2024	H. Trabelsi
				Drawing No	EN010147/APP/7.3.4
A	Created	04.11.2024	VG		

Scale: 1:10000 at A3

Title

**Temporary Facilities Plan  
Southern Site Area**