

**Legend**

- Site Location and Order Limits [Red outline]
- Existing Landscape Elements and Other Features
  - Landscape Features \* [Green fill]
  - Watercourse [Blue line]
  - Areas of Archaeological Interest [Yellow fill]
- Existing Infrastructure and Other Features
  - Transmission Line [Yellow line]
  - Public Highway [Magenta line]
  - Public Access \*\* [Pink line]
- Proposed Landscape and Other Features
  - New Planting / Areas for Enhancement \*\*\* [Light Green fill]
  - Skylark Plot [Brown fill]
- Proposed Infrastructure and Land Use Features
  - Fence [Black dashed line]
  - Indicative Maintenance Roads [Grey line]
  - Indicative Vehicular Access [Orange circle]
  - Solar Panels and Conservation Grazing Areas [Blue shaded area]
  - Indicative 33kV Crossing Route [Blue dashed line]
  - Indicative 275kV Cable Route [Blue dashed line]
  - PCS Units [Black square]
  - Project Substation [Black square]

\* Landscape Features including: Ancient Woodland, Mature Woodland / Scrub, Hedgerow, Existing Tree, Veteran Tree, Group of Trees and Young Woodland

\*\* Public Access including: Public Rights of Way, Footbridge and Permissive Path


\*\*\* New Planting / Areas for Enhancement including: Grassland, Improved Grassland, New and Reinforced Hedgerow, Bat Corridor, New Woodland and other Tree Planting

Project			Status		
Botley West Solar Farm			Illustrative		
Id.	Changes	Date	Name	Date	Name
				31.10.2024	V. Guskova
				31.10.2024	H. Trabelsi
			Drawing No	EN010147/APP/6.4	
A	Created	31.10.2024	VG		

Scale: 1:10000 at A3

Title

**Illustrative Masterplan**  
**Figure 2.1A**  
 Northern Site Area 1 of 2

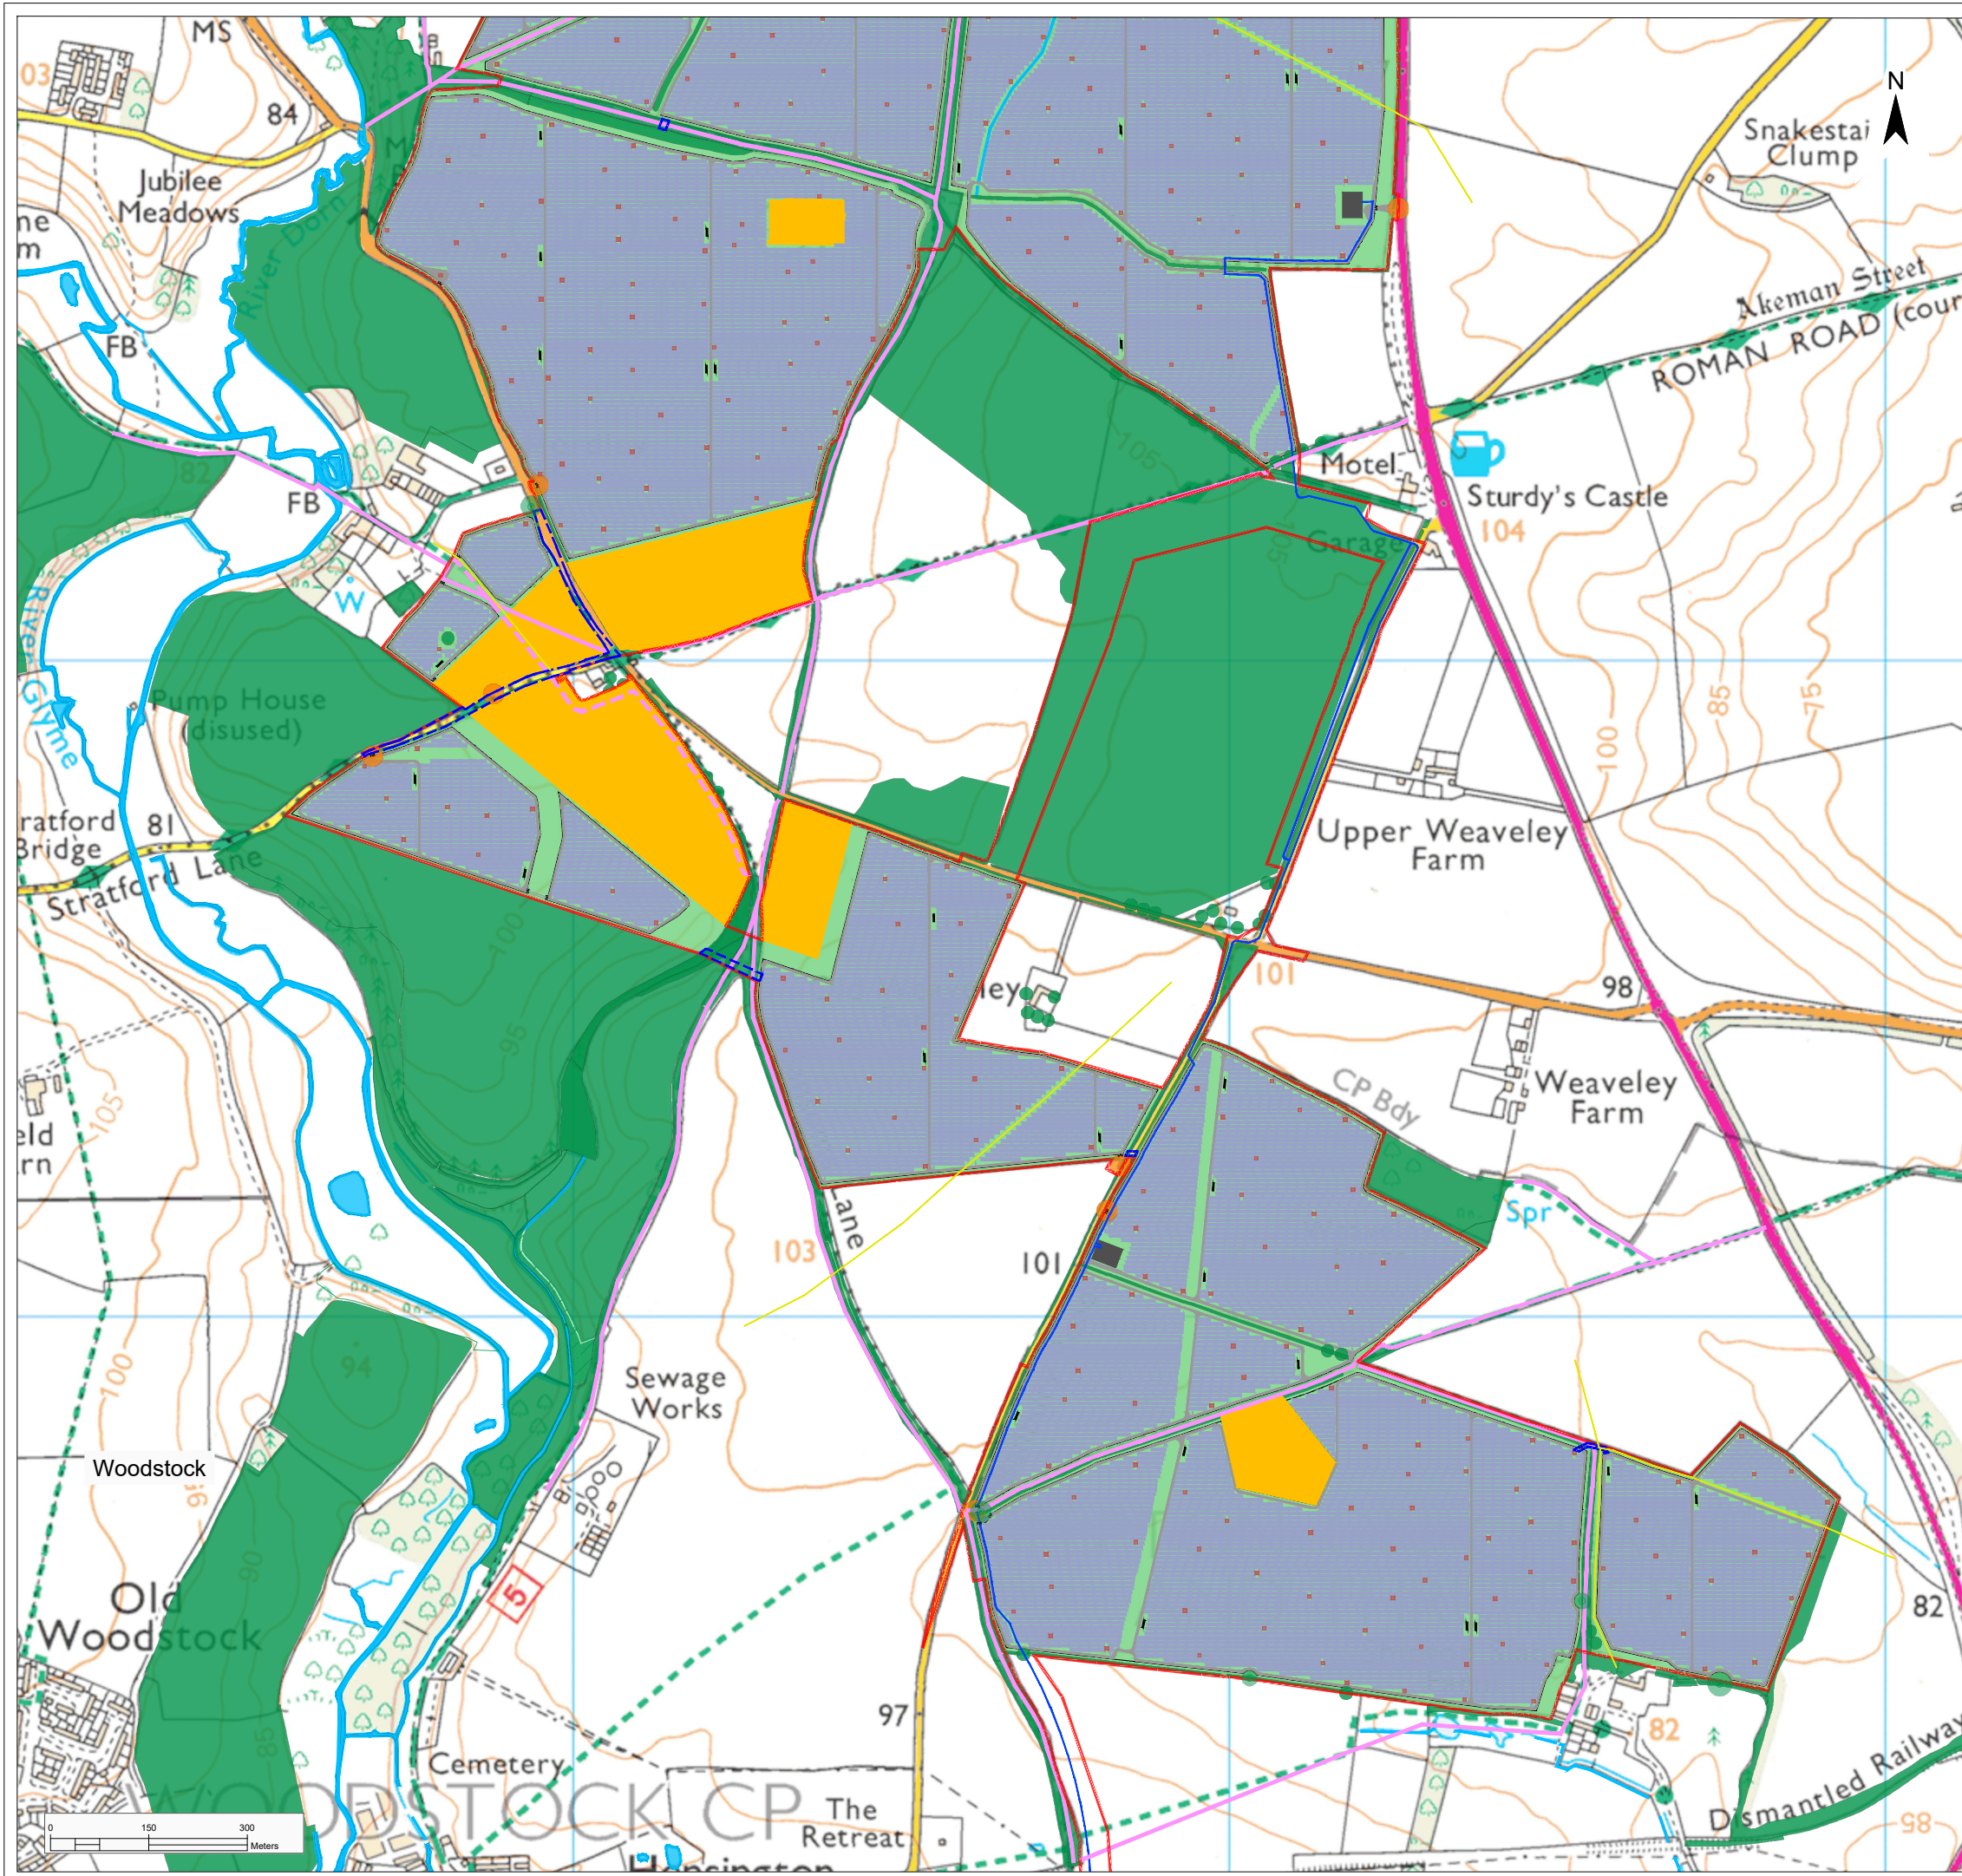

**Legend**

- Site Location and Order Limits
- Existing Landscape Elements and Other Features
  - Landscape Features \*
  - Watercourse
  - Areas of Archaeological Interest
- Existing Infrastructure and Other Features
  - Transmission Line
  - Public Highway
  - Public Access \*\*
- Proposed Landscape and Other Features
  - New Planting / Areas for Enhancement \*\*\*
  - Skylark Plot
- Proposed Infrastructure and Land Use Features
  - New Public Access \*\*\*\*
  - Fence
  - Indicative Maintenance Roads
  - Indicative Vehicular Access
  - Solar Panels and Conservation Grazing Areas
  - Indicative 33kV Crossing Route
  - Indicative 275kV Cable Route
  - PCS Units
  - Project Substation

\* Landscape Features including: Ancient Woodland, Mature Woodland / Scrub, Hedgerow, Existing Tree, Veteran Tree, Group of Trees and Young Woodland

\*\* Public Access including: Public Rights of Way, Footbridge and Permissive Path

\*\*\* New Planting / Areas for Enhancement including: Grassland, Improved Grassland, New and Reinforced Hedgerow, Bat Corridor, New Woodland and other Tree Planting

\*\*\*\* New Public Access including: Cycle Path and Permissive Path


Project			Status		
Botley West Solar Farm			Illustrative		
Id.	Changes	Date	Name	Date	Name
			Edit	31.10.2024	V. Guskova
			Check	31.10.2024	H. Trabelsi
			Drawing No	EN010147/APP/6.4	
A	Created	31.10.2024	VG		

Scale: 1:10000 at A3

Title

**Illustrative Masterplan**  
**Figure 2.1B**  
 Northern Site Area 2 of 2

Photovolt Development Partners GmbH  
 Kurfürstendamm 52  
 10707 Berlin, Germany

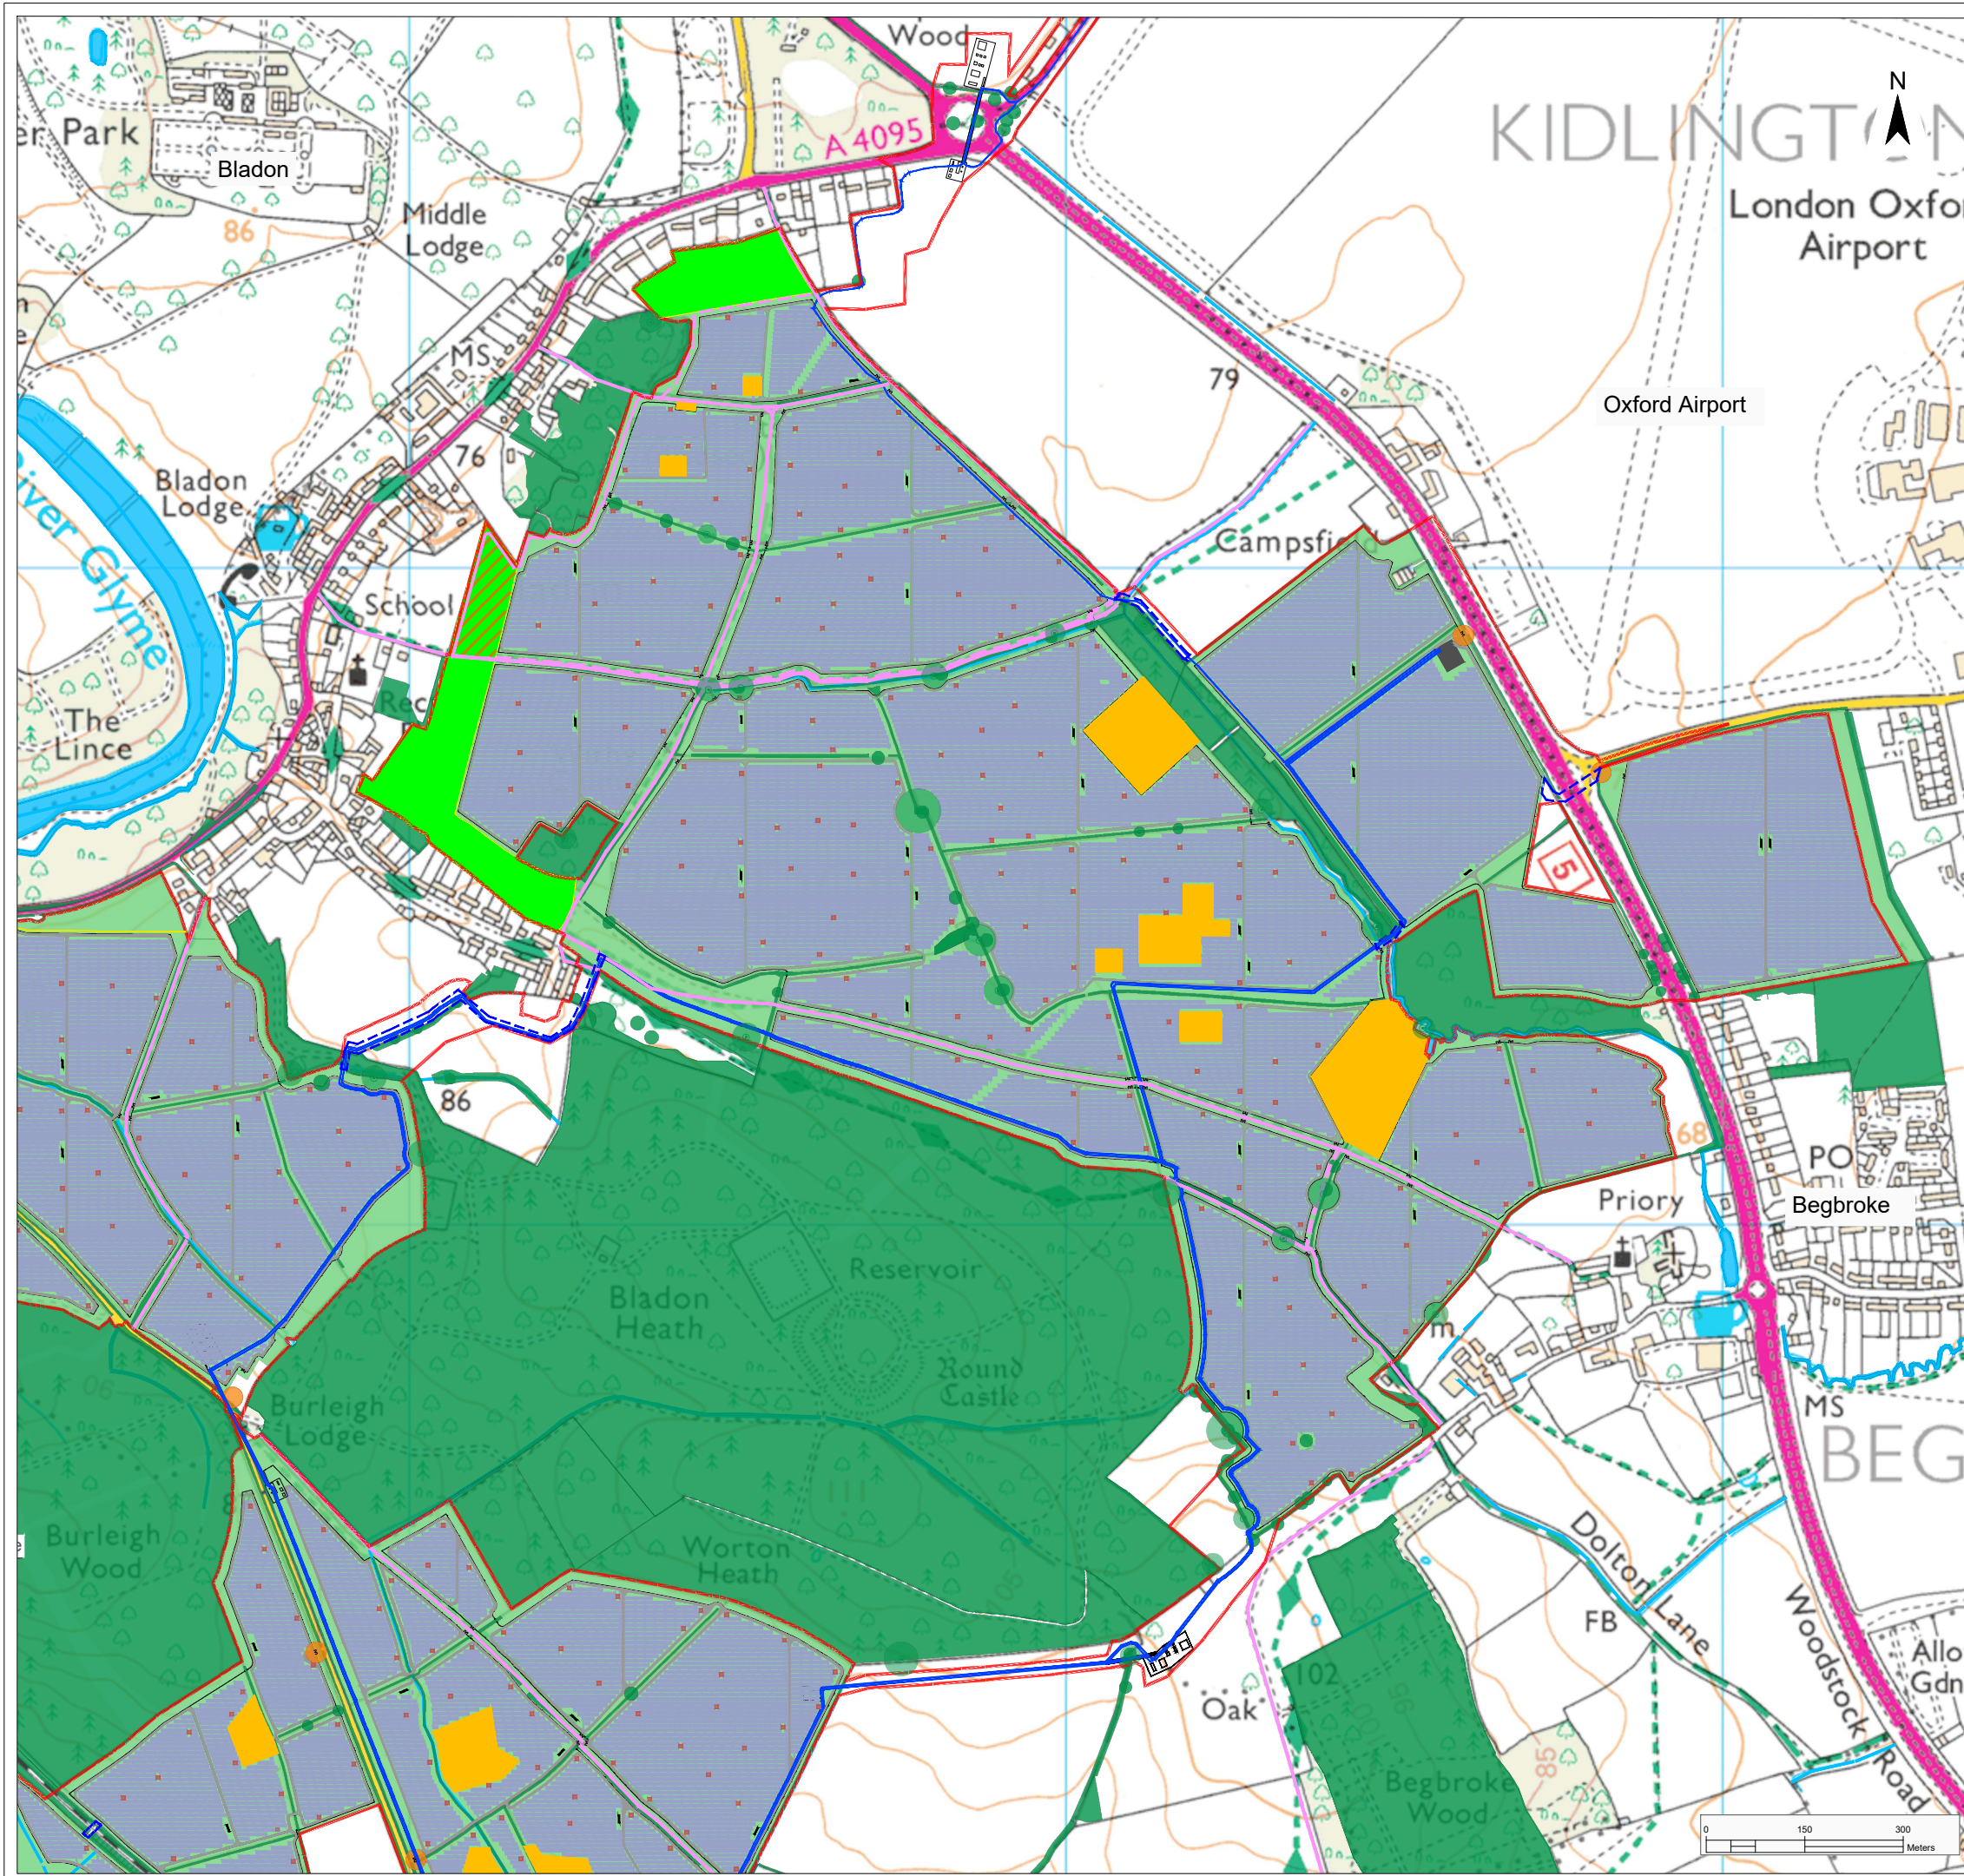

**Legend**

- Site Location and Order Limits [Red outline]
- Existing Landscape Elements and Other Features
- Landscape Features \* [Green fill]
- Watercourse [Blue line]
- Areas of Archaeological Interest [Yellow fill]
- Existing Infrastructure and Other Features
- Transmission Line [Yellow line]
- Public Highway [Pink line]
- Public Access \*\* [Light pink line]
- Railway Line [Black line]
- Proposed Landscape and Other Features
- New Planting / Areas for Enhancement \*\*\* [Light green fill]
- Land Available for Community Food Growing Area [Bright green fill]
- Skylark Plot [Brown fill]
- Proposed Infrastructure and Land Use Features
- New Public Access \*\*\*\* [Dashed pink line]
- Fence [Black dashed line]
- Indicative Maintenance Roads [Grey line]
- Indicative Vehicular Access [Orange circle]
- Solar Panels and Conservation Grazing Areas [Blue square]
- Indicative 33kV Crossing Route [Blue dashed line]
- Indicative 275kV Cable Route [Blue solid line]
- PCS Units [Black square]
- Project Substation [Black square]
- Land Available for Educational Area [Yellow diagonal lines]

\* Landscape Features including: Ancient Woodland, Mature Woodland / Scrub, Hedgerow, Existing Tree, Veteran Tree, Group of Trees and Young Woodland

\*\* Public Access including: Public Rights of Way, Footbridge and Permissive Path

\*\*\* New Planting / Areas for Enhancement including: Grassland, Improved Grassland, New and Reinforced Hedgerow, Bat Corridor, New Woodland and other Tree Planting


\*\*\*\* New Public Access including: Cycle Path and Permissive Path

Project			Status		
Botley West Solar Farm			Illustrative		
Id.	Changes	Date	Name	Date	Name
			Edit	31.10.2024	V. Guskova
			Check	31.10.2024	H. Trabelsi
			Drawing No	EN010147/APP/6.4	
A	Created	31.10.2024	VG		

Scale: 1:10000 at A3

Title

**Illustrative Masterplan**  
**Figure 2.2A**  
 Central Site Area 1 of 4

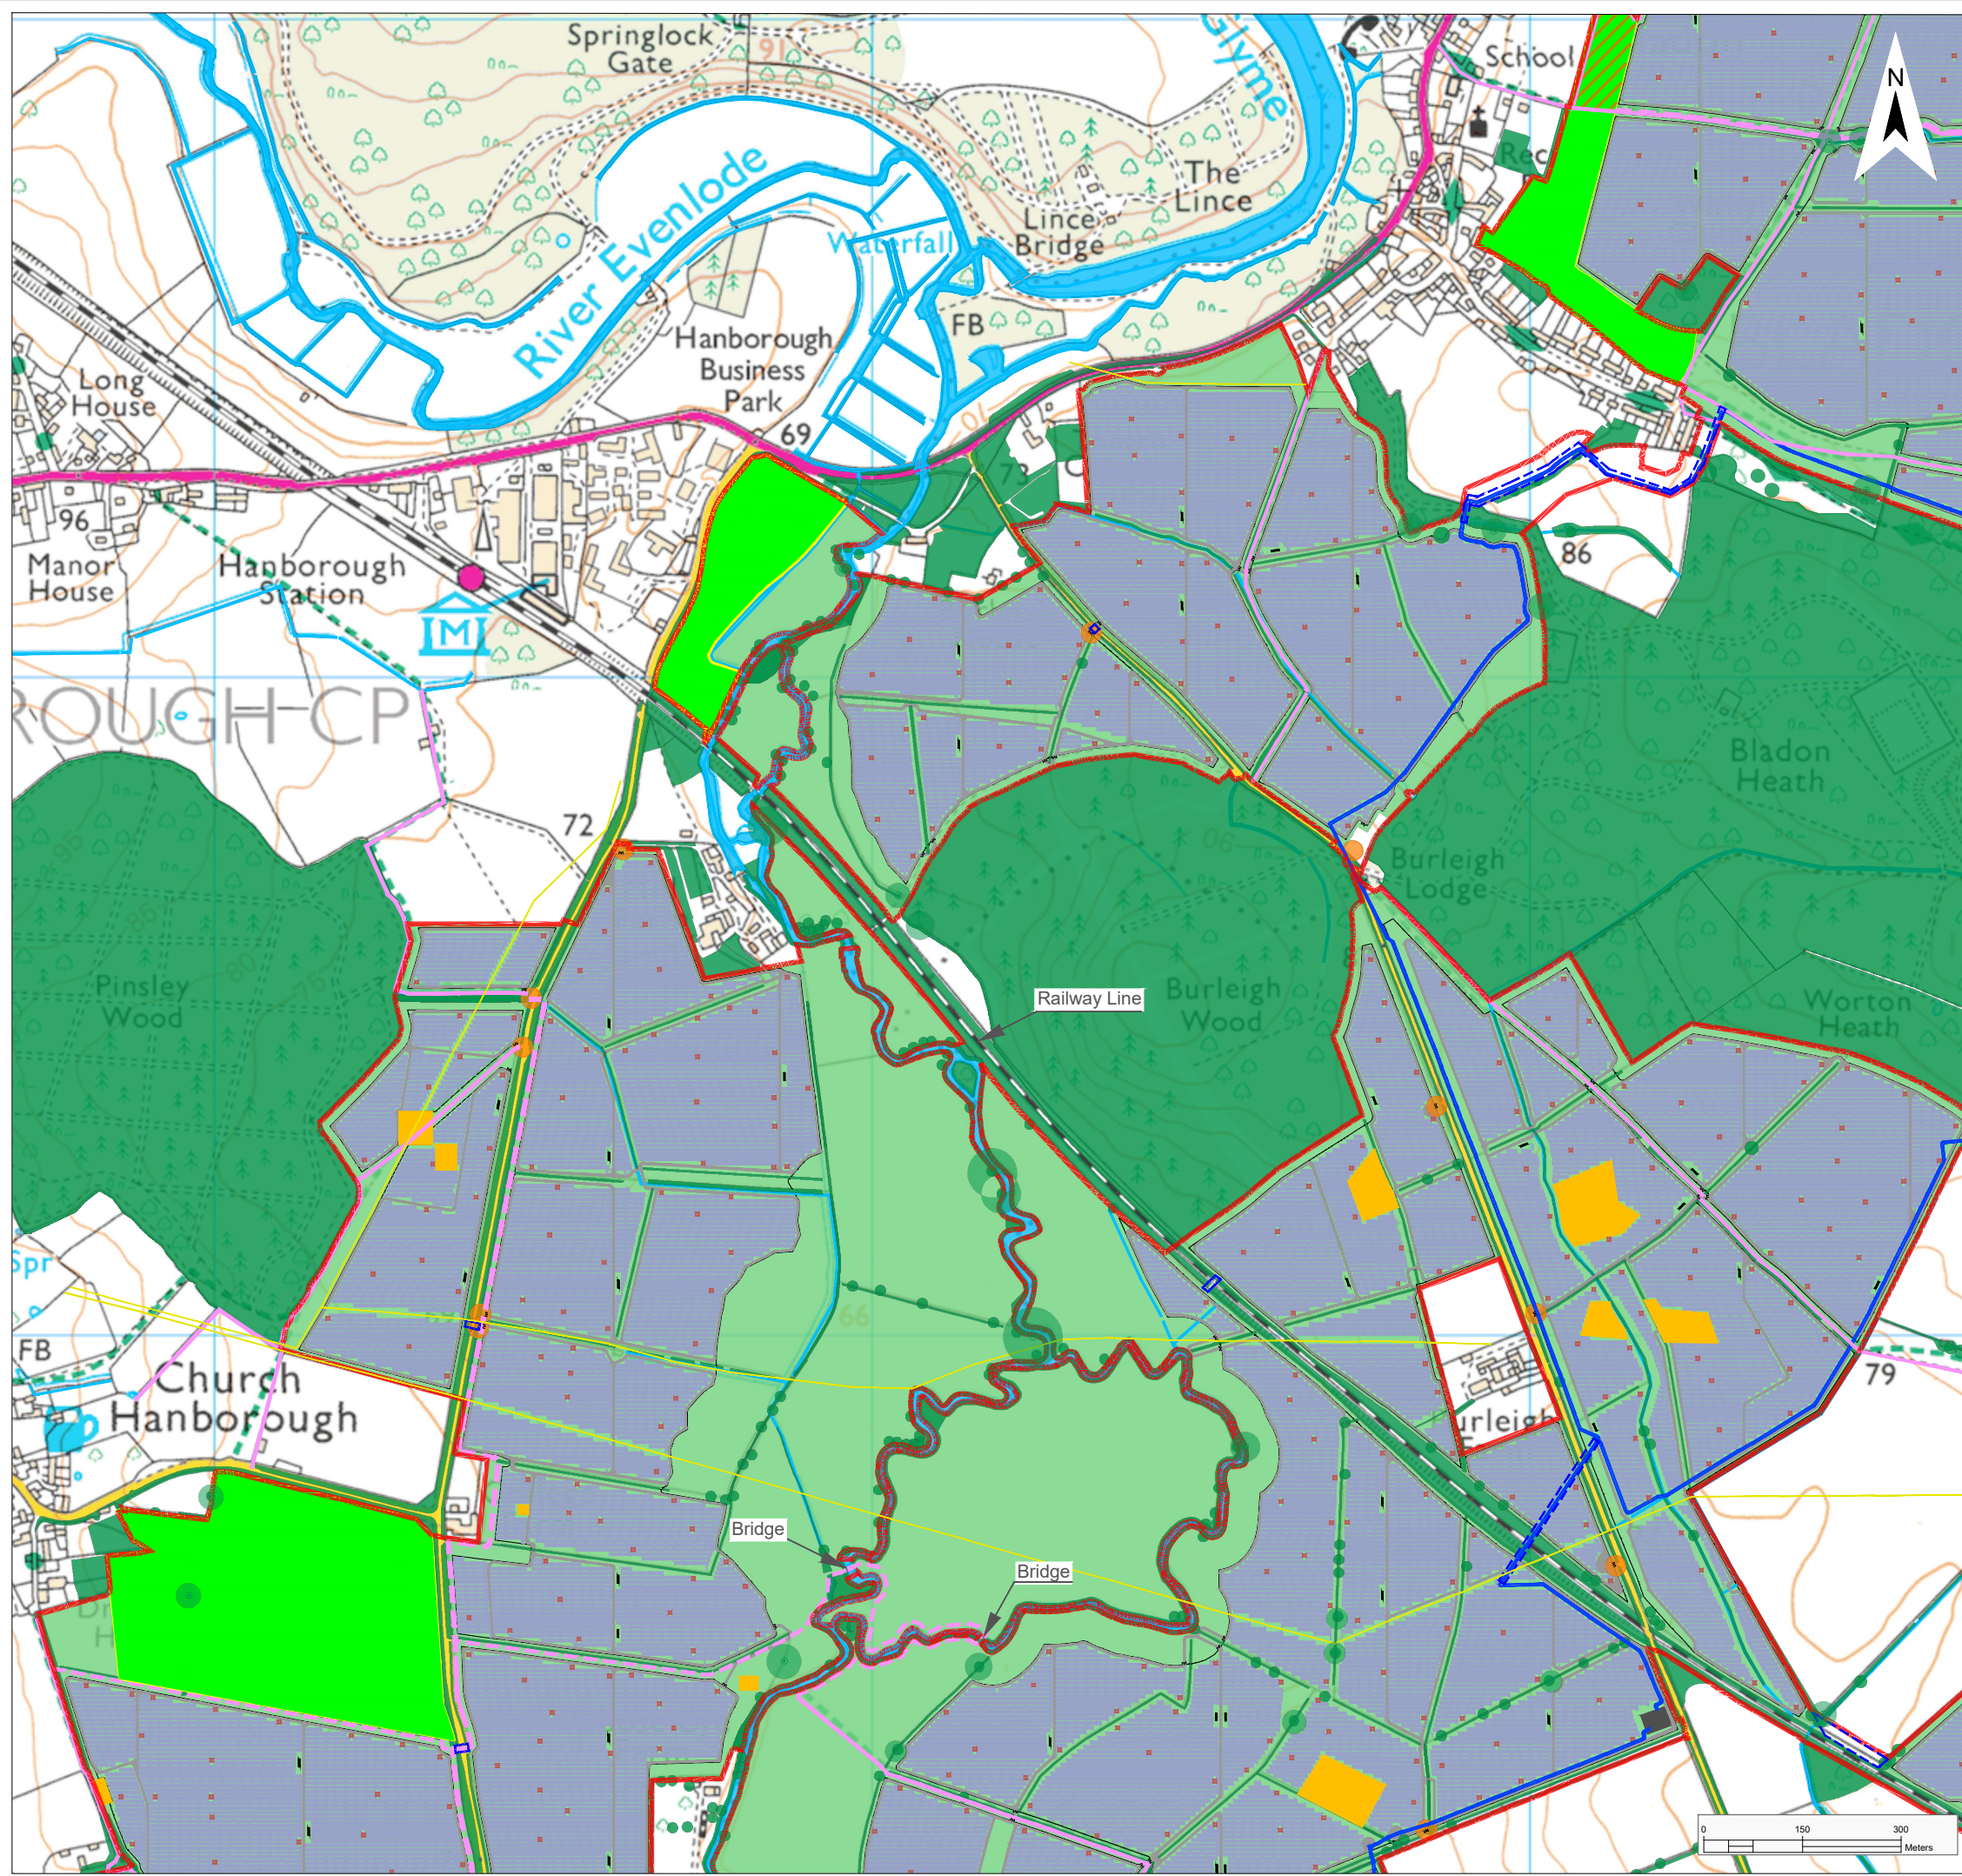

**Legend**

- Site Location and Order Limits [Red outline]
- Existing Landscape Elements and Other Features
  - Landscape Features \* [Green fill]
  - Watercourse [Blue line]
  - Areas of Archaeological Interest [Yellow fill]
- Existing Infrastructure and Other Features
  - Transmission Line [Yellow line]
  - Public Highway [Magenta line]
  - Public Access \*\* [Pink line]
  - Railway Line [Black line]
- Proposed Landscape and Other Features
  - New Planting / Areas for Enhancement \*\*\* [Light Green fill]
  - Land Available for Community Food Growing Area [Bright Green fill]
  - Skylark Plot [Brown fill]
- Proposed Infrastructure and Land Use Features
  - New Public Access \*\*\*\* [Pink dashed line]
  - Fence [Black dashed line]
  - Indicative Maintenance Roads [Grey line]
  - Indicative Vehicular Access [Orange circle]
  - Solar Panels and Conservation Grazing Areas [Blue square]
  - Indicative 33kV Crossing Route [Blue dashed line]
  - Indicative 275kV Cable Route [Blue solid line]
  - PCS Units [Black square]
  - Project Substation [Black square]
  - Land Available for Educational Area [Yellow diagonal lines]


\* Landscape Features including: Ancient Woodland, Mature Woodland / Scrub, Hedgerow, Existing Tree, Veteran Tree, Group of Trees and Young Woodland

\*\* Public Access including: Public Rights of Way, Footbridge and Permissive Path

\*\*\* New Planting / Areas for Enhancement including: Grassland, Improved Grassland, New and Reinforced Hedgerow, Bat Corridor, New Woodland and other Tree Planting

\*\*\*\* New Public Access including: Cycle Path and Permissive Path

Project				Status		
Botley West Solar Farm				Illustrative		
Id.	Changes	Date	Name	Date	Name	
				31.10.2024	V. Guskova	
				31.10.2024	H. Trabelsi	
				Drawing No	EN010147/APP/6.4	
A	Created	31.10.2024	VG			
Scale: 1:10000 at A3						
Title						
Illustrative Masterplan <b>Figure 2.2B</b> Central Site Area 2 of 4						

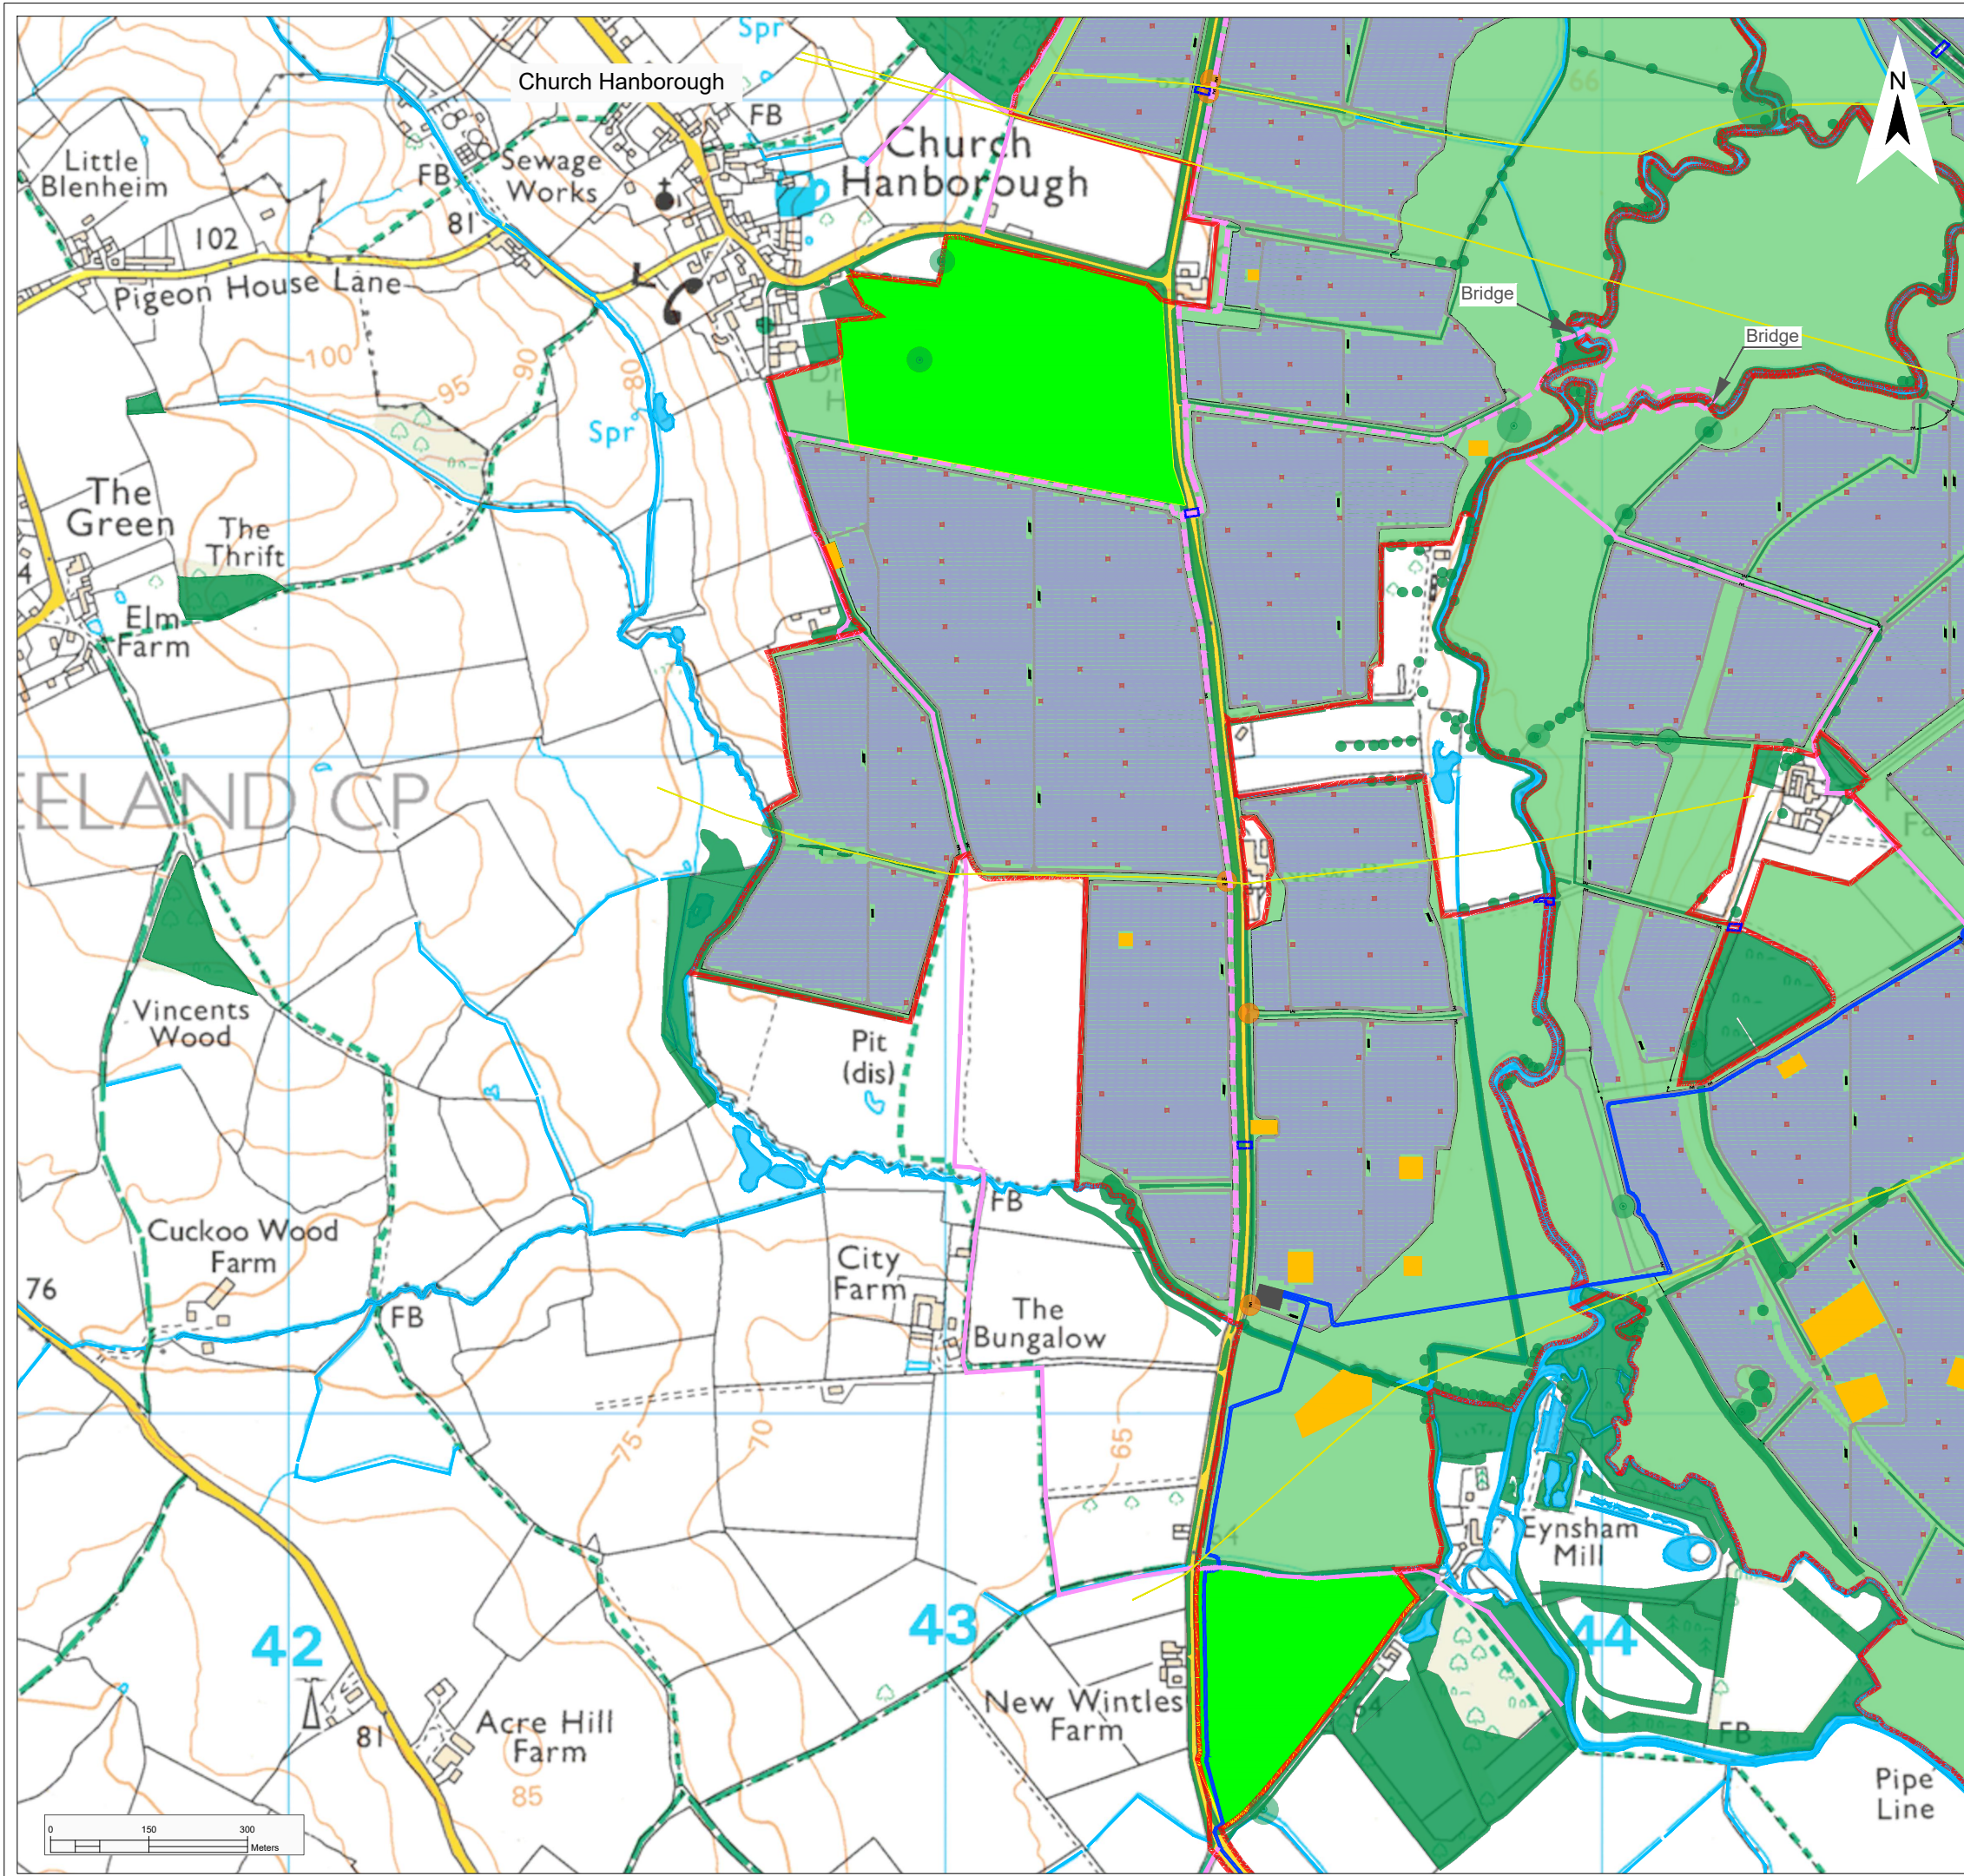


**Legend**

- Site Location and Order Limits [Red outline]
- Existing Landscape Elements and Other Features
  - Landscape Features \* [Green]
  - Watercourse [Blue line]
  - Areas of Archaeological Interest [Yellow]
- Existing Infrastructure and Other Features
  - Transmission Line [Yellow line]
  - Public Highway [Pink line]
  - Public Access \*\* [Pink dashed line]
  - Railway Line [Black line]
- Proposed Landscape and Other Features
  - New Planting / Areas for Enhancement \*\*\* [Light Green]
  - Land Available for Community Food Growing Area [Bright Green]
  - Skylark Plot [Brown square]
- Proposed Infrastructure and Land Use Features
  - New Public Access \*\*\*\* [Pink dashed line]
  - Fence [Black dashed line]
  - Indicative Maintenance Roads [Grey line]
  - Indicative Vehicular Access [Orange circle]
  - Solar Panels and Conservation Grazing Areas [Blue square]
  - Indicative 33kV Crossing Route [Blue dashed line]
  - Indicative 275kV Cable Route [Blue solid line]
  - PCS Units [Black square]
  - Project Substation [Black square]

\* Landscape Features including: Ancient Woodland, Mature Woodland / Scrub, Hedgerow, Existing Tree, Veteran Tree, Group of Trees and Young Woodland  
 \*\* Public Access including: Public Rights of Way, Footbridge and Permissive Path  
 \*\*\* New Planting / Areas for Enhancement including: Grassland, Improved Grassland, New and Reinforced Hedgerow, Bat Corridor, New Woodland and other Tree Planting  
 \*\*\*\* New Public Access including: Cycle Path and Permissive Path

Project				Status		
Botley West Solar Farm				Illustrative		
Id.	Changes	Date	Name		Date	Name
				Edit	31.10.2024	V. Guskova
				Check	31.10.2024	H. Trabelsi
				Drawing No	EN010147/APP/6.4	
A	Created	31.10.2024	VG			
Scale: 1:10000 at A3						
Title						
Illustrative Masterplan <b>Figure 2.2C</b> Central Site Area 3 of 4						

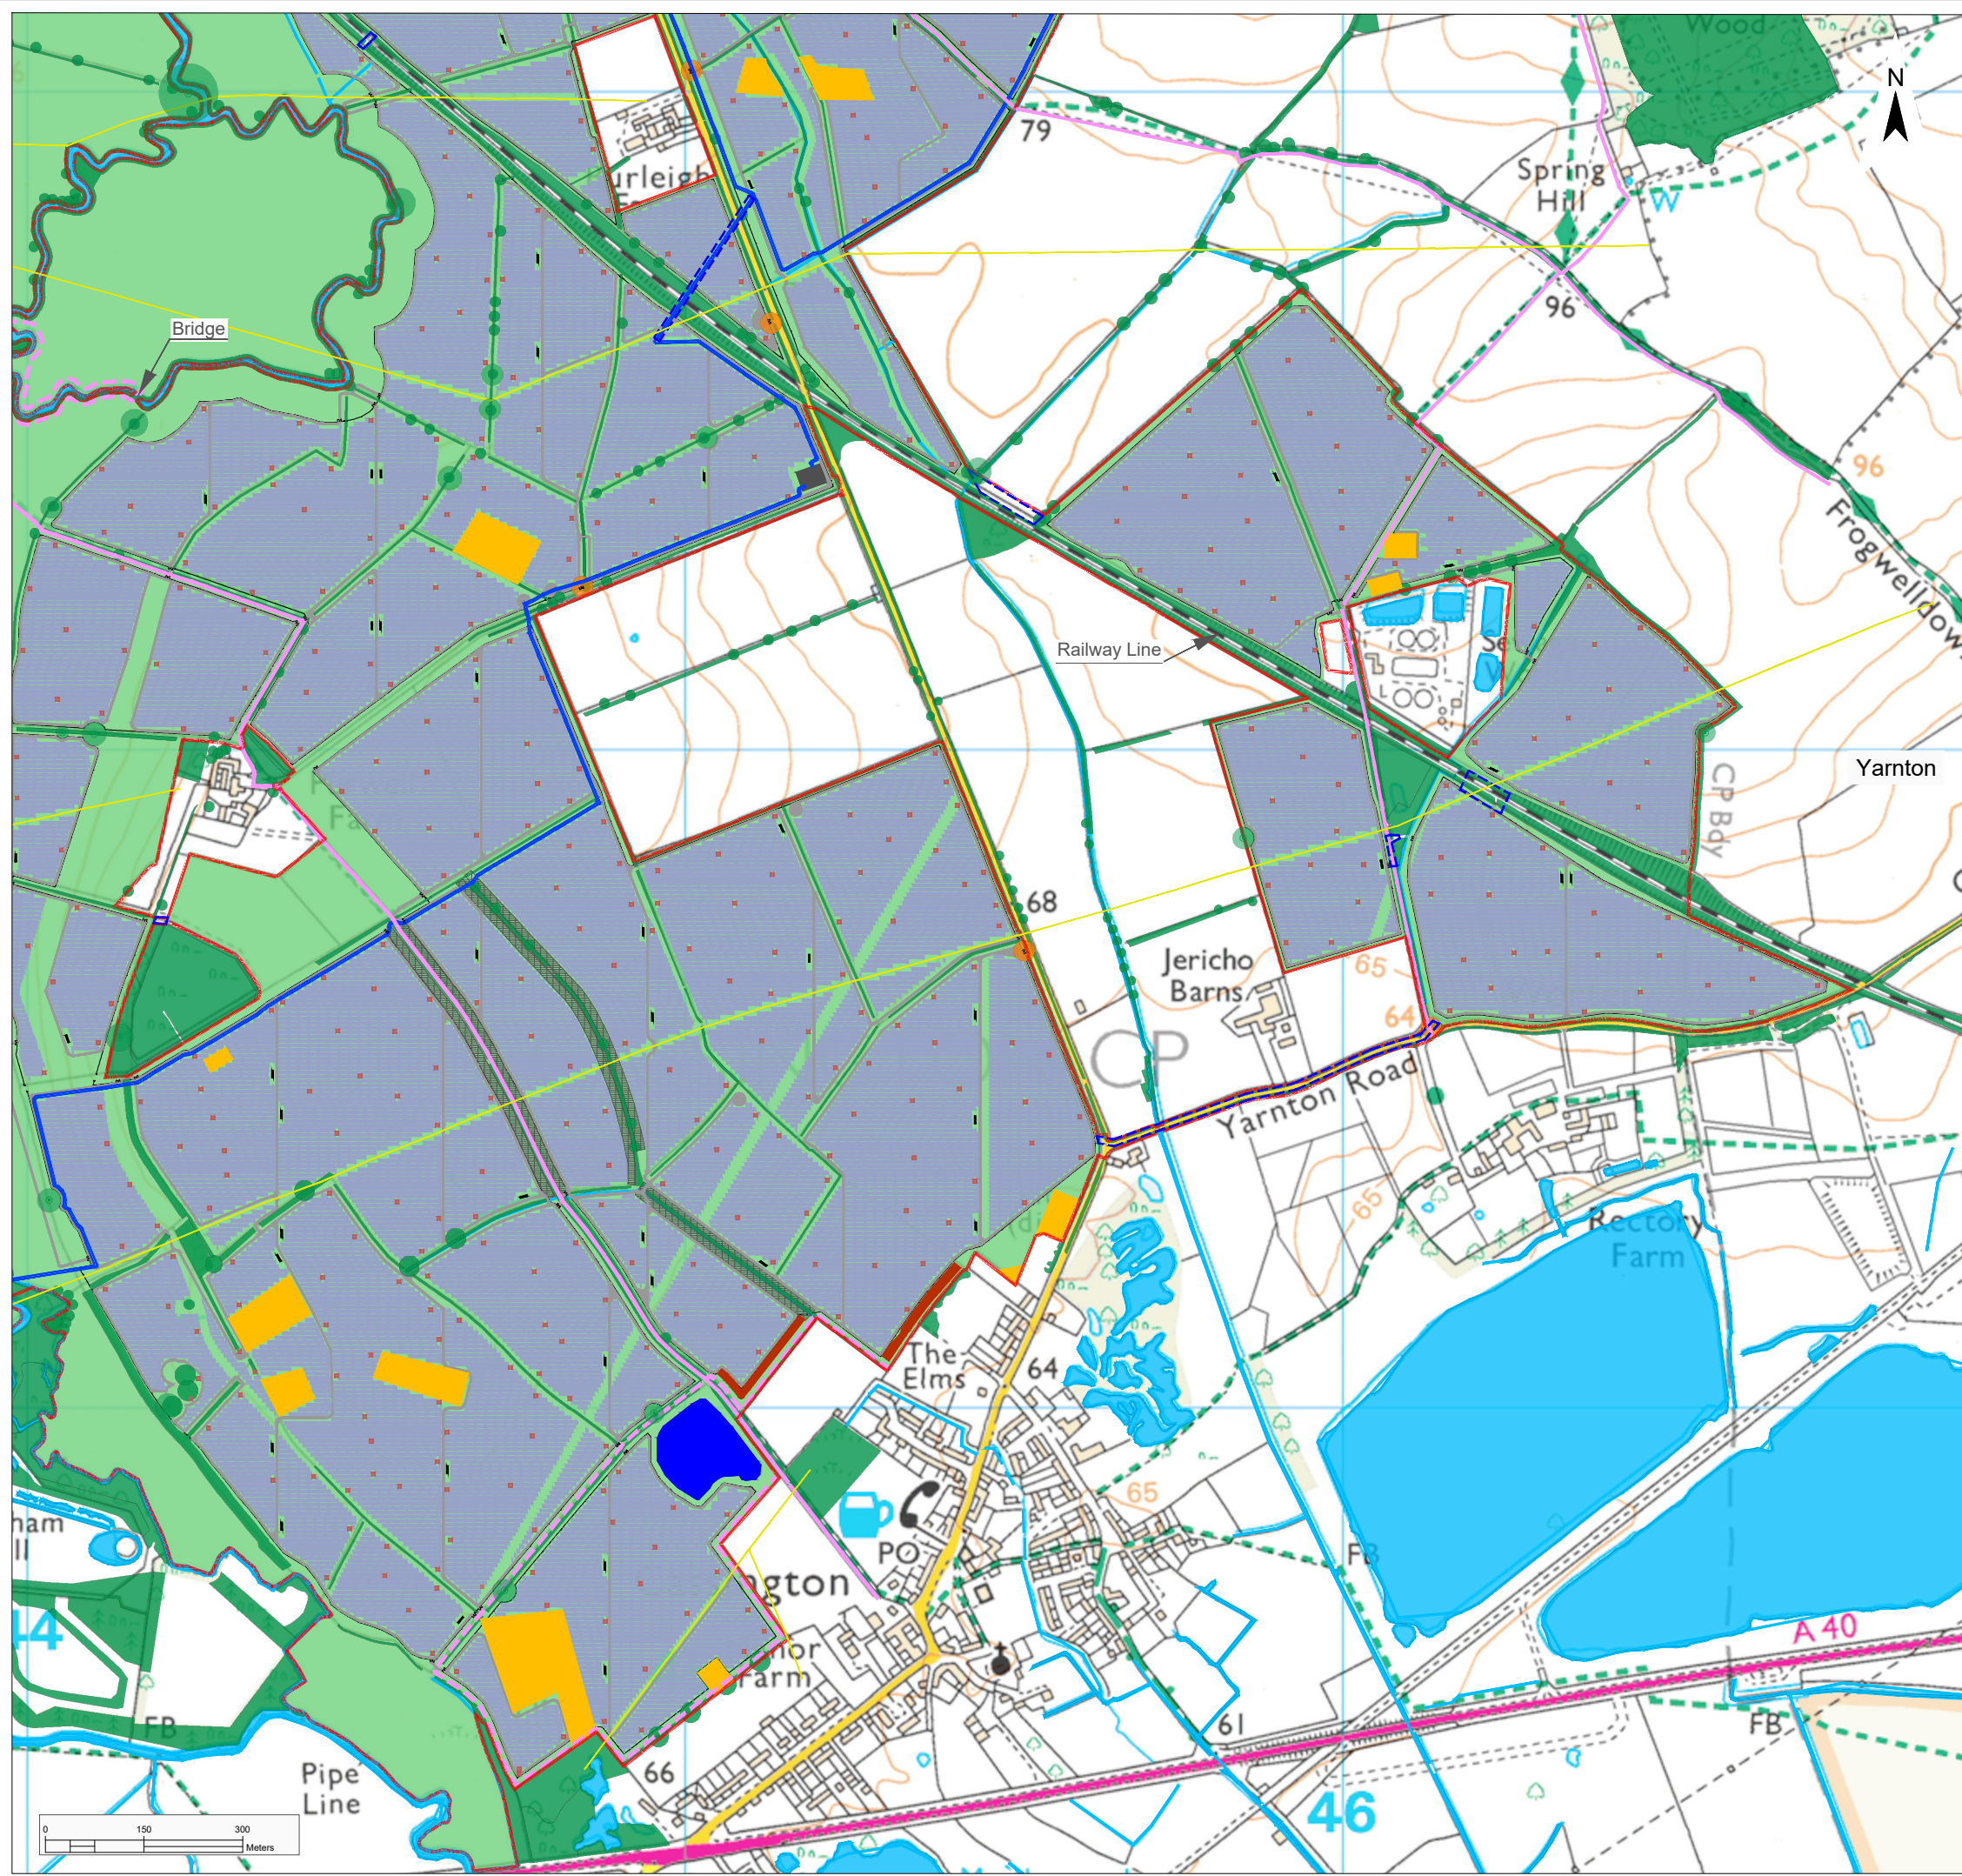

**Legend**

- Site Location and Order Limits
- Existing Landscape Elements and Other Features
  - Landscape Features \*
  - Watercourse
  - Areas of Archaeological Interest
- Existing Infrastructure and Other Features
  - Transmission Line
  - Public Highway
  - Public Access \*\*
  - Railway Line
- Proposed Landscape and Other Features
  - New Planting / Areas for Enhancement \*\*\*
  - Skylark Plot
- Proposed Infrastructure and Land Use Features
  - New Public Access \*\*\*\*
  - Fence
  - Indicative Maintenance Roads
  - Indicative Vehicular Access
  - Solar Panels and Conservation Grazing Areas
  - Indicative 33kV Crossing Route
  - Indicative 275kV Cable Route
  - Pond
  - PCS Units
  - Project Substation
  - Bund
  - Buffer Strip

\* Landscape Features including: Ancient Woodland, Mature Woodland / Scrub, Hedgerow, Existing Tree, Veteran Tree, Group of Trees and Young Woodland

\*\* Public Access including: Public Rights of Way, Footbridge and Permissive Path

\*\*\* New Planting / Areas for Enhancement including: Grassland, Improved Grassland, New and Reinforced Hedgerow, Bat Corridor, New Woodland and other Tree Planting

\*\*\*\* New Public Access including: Cycle Path and Permissive Path


Project			Status		
Botley West Solar Farm			Illustrative		
Id.	Changes	Date	Name	Date	Name
				31.10.2024	V. Guskova
				31.10.2024	H. Trabelsi
			Drawing No	EN010147/APP/6.4	
A	Created	31.10.2024	VG		

Scale: 1:10000 at A3

Title

**Illustrative Masterplan**  
**Figure 2.2D**  
 Central Site Area 4 of 4

Photovoltaic Development Partners GmbH  
 Kurfürstendamm 52  
 10707 Berlin, Germany

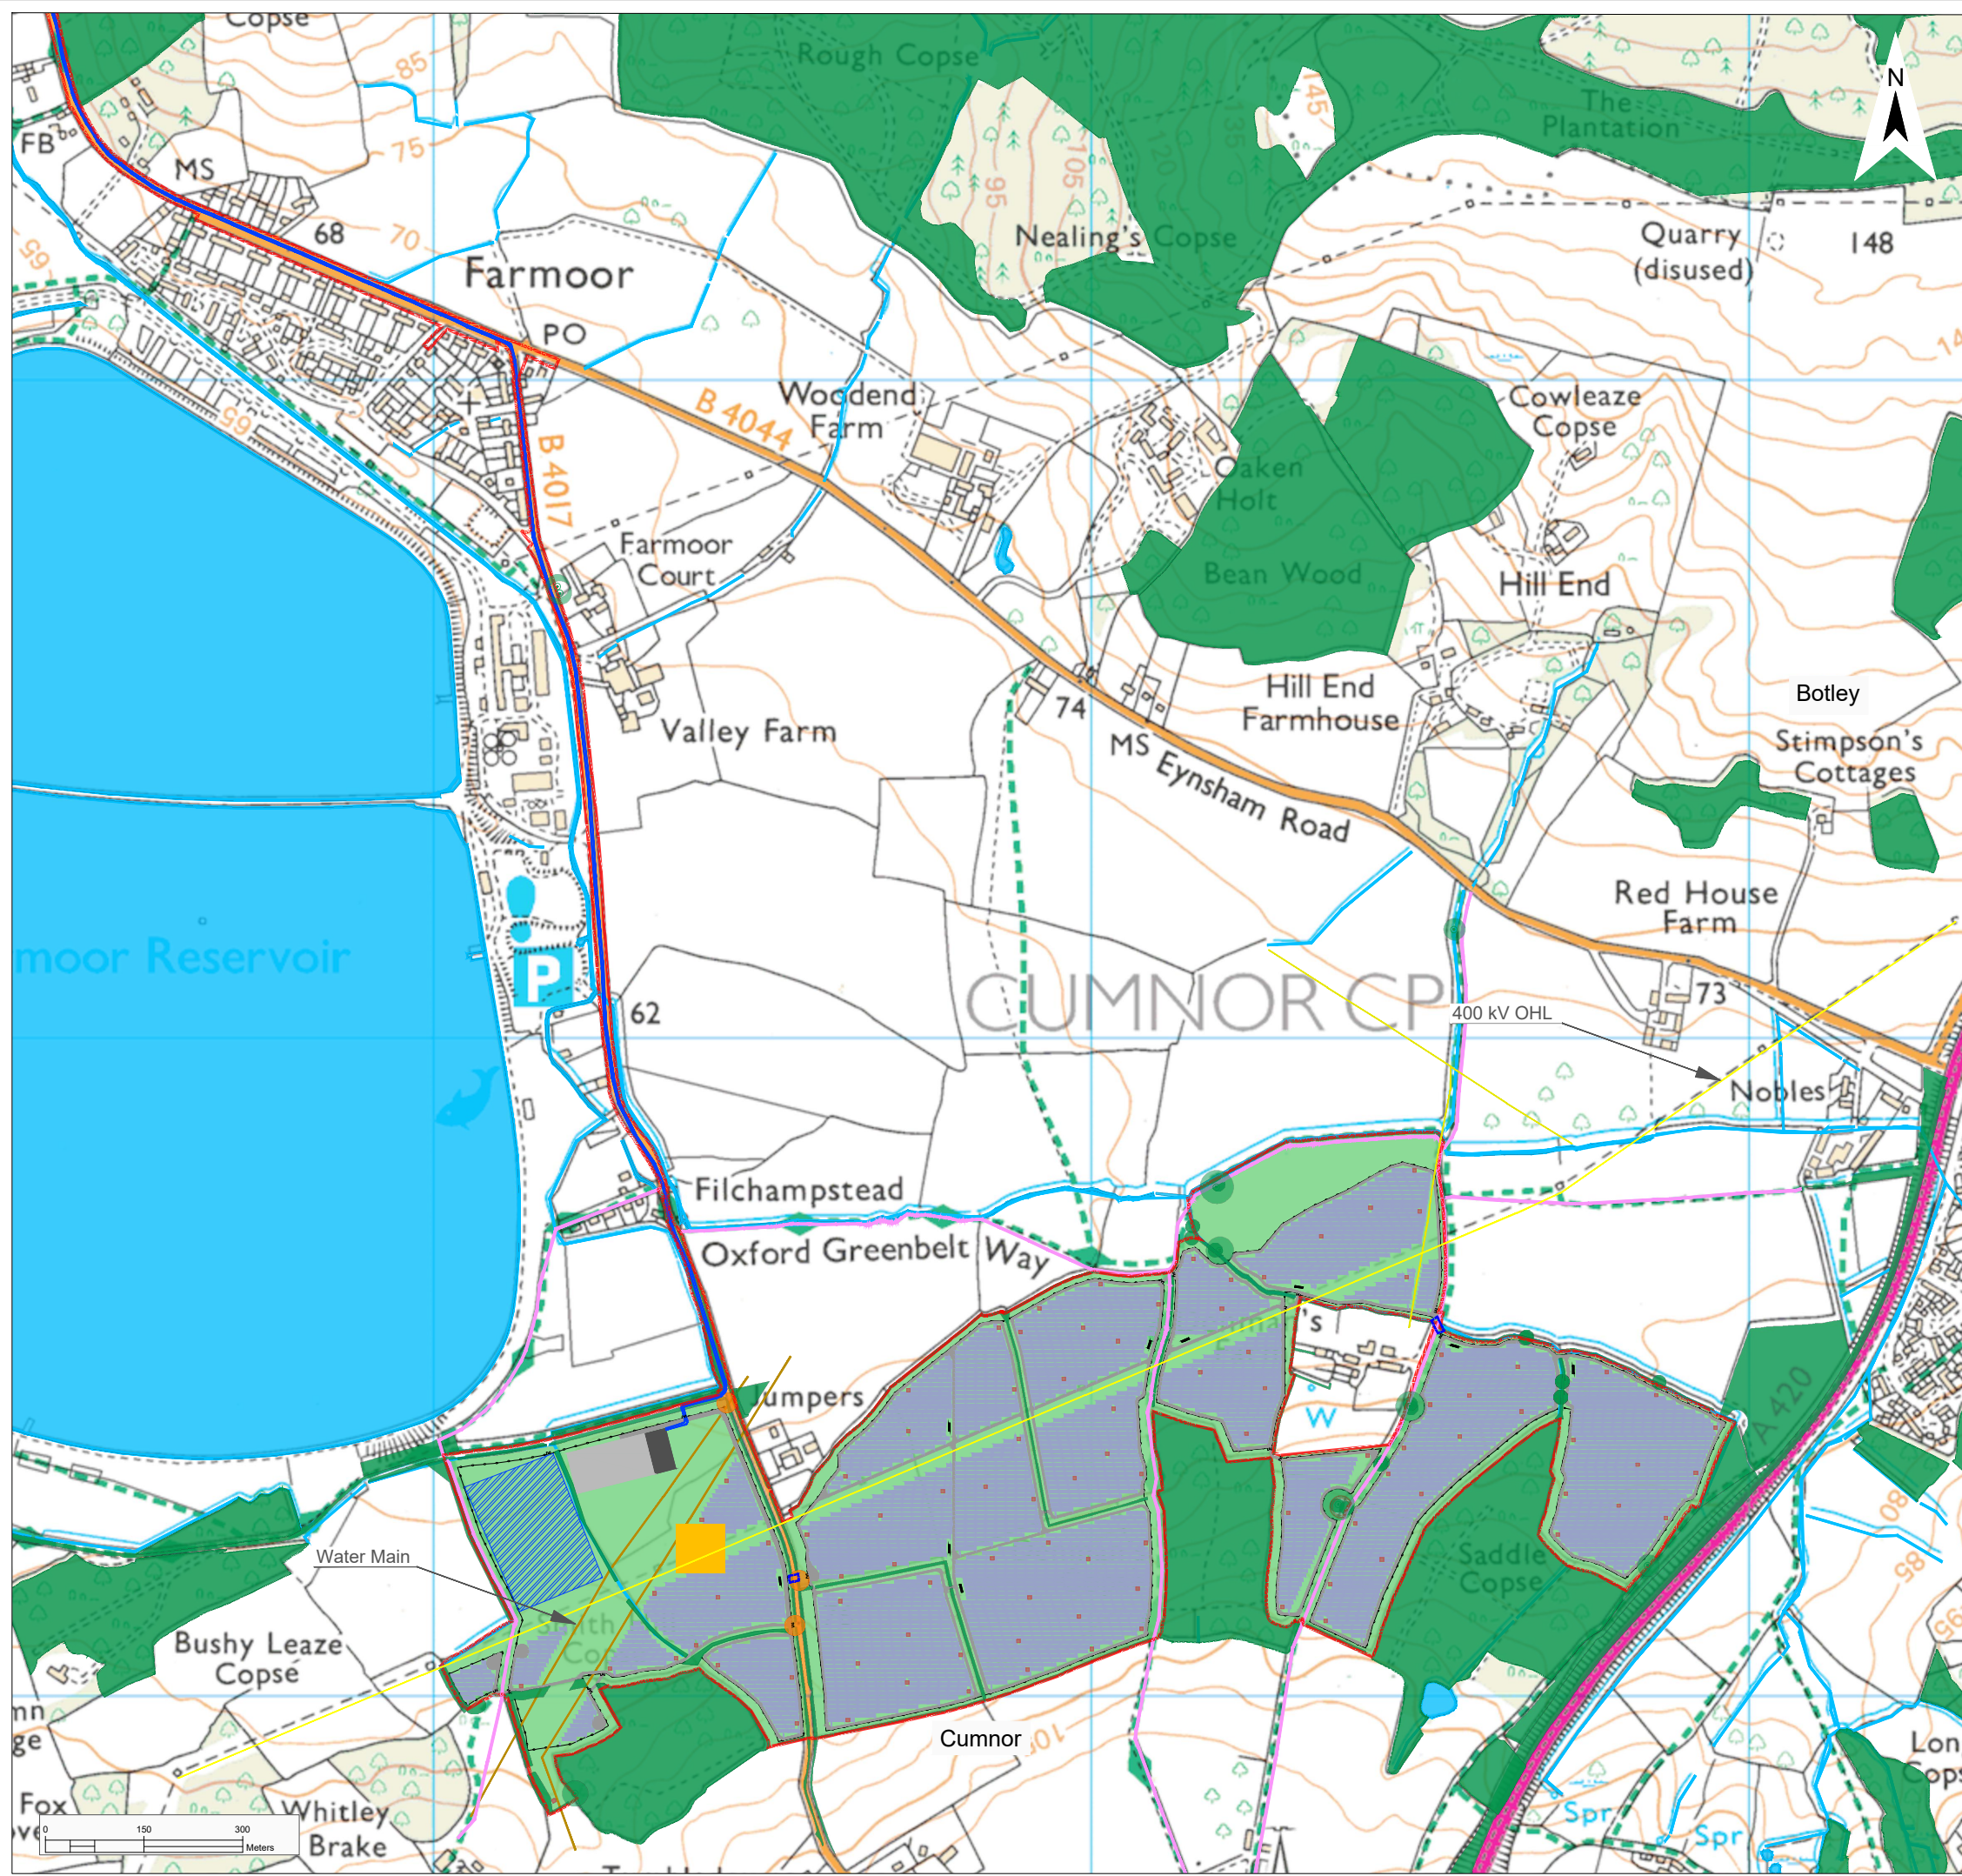

**Legend**

- Site Location and Order Limits [Red outline]
- Existing Landscape Elements and Other Features
- Landscape Features \* [Green fill]
- Watercourse [Blue line]
- Areas of Archaeological Interest [Yellow fill]
- Existing Infrastructure and Other Features
- Transmission Line [Yellow line]
- Public Highway [Magenta line]
- Public Access \*\* [Pink line]
- Proposed Landscape and Other Features
- New Planting / Areas for Enhancement \*\*\* [Light Green fill]
- Skylark Plot [Brown fill]
- Proposed Infrastructure and Land Use Features
- Fence [Dashed line]
- Indicative Maintenance Roads [Grey line]
- Indicative Vehicular Access [Orange circle]
- Solar Panels and Conservation Grazing Areas [Blue hatched area]
- Indicative 33kV Crossing Route [Dashed blue line]
- Indicative 275kV Cable Route [Blue line]
- PCS Units [Black rectangle]
- Project Substation [Grey rectangle]
- Project Main Substation [Dark Grey rectangle]
- National Grid Substation Area [Blue hatched area]

\* Landscape Features including: Ancient Woodland, Mature Woodland / Scrub, Hedgerow, Existing Tree, Veteran Tree, Group of Trees and Young Woodland

\*\* Public Access including: Public Rights of Way, Footbridge and Permissive Path


\*\*\* New Planting / Areas for Enhancement including: Grassland, Improved Grassland, New and Reinforced Hedgerow, Bat Corridor, New Woodland and other Tree Planting

Project			Status		
Botley West Solar Farm			Illustrative		
Id.	Changes	Date	Name	Date	Name
			Edit	31.10.2024	V. Guskova
			Check	31.10.2024	H. Trabelsi
			Drawing No	EN010147/APP/6.4	
A	Created	31.10.2024	VG		

Scale: 1:10000 at A3

Title

**Illustrative Masterplan**  
**Figure 2.3**  
**Southern Site Area**

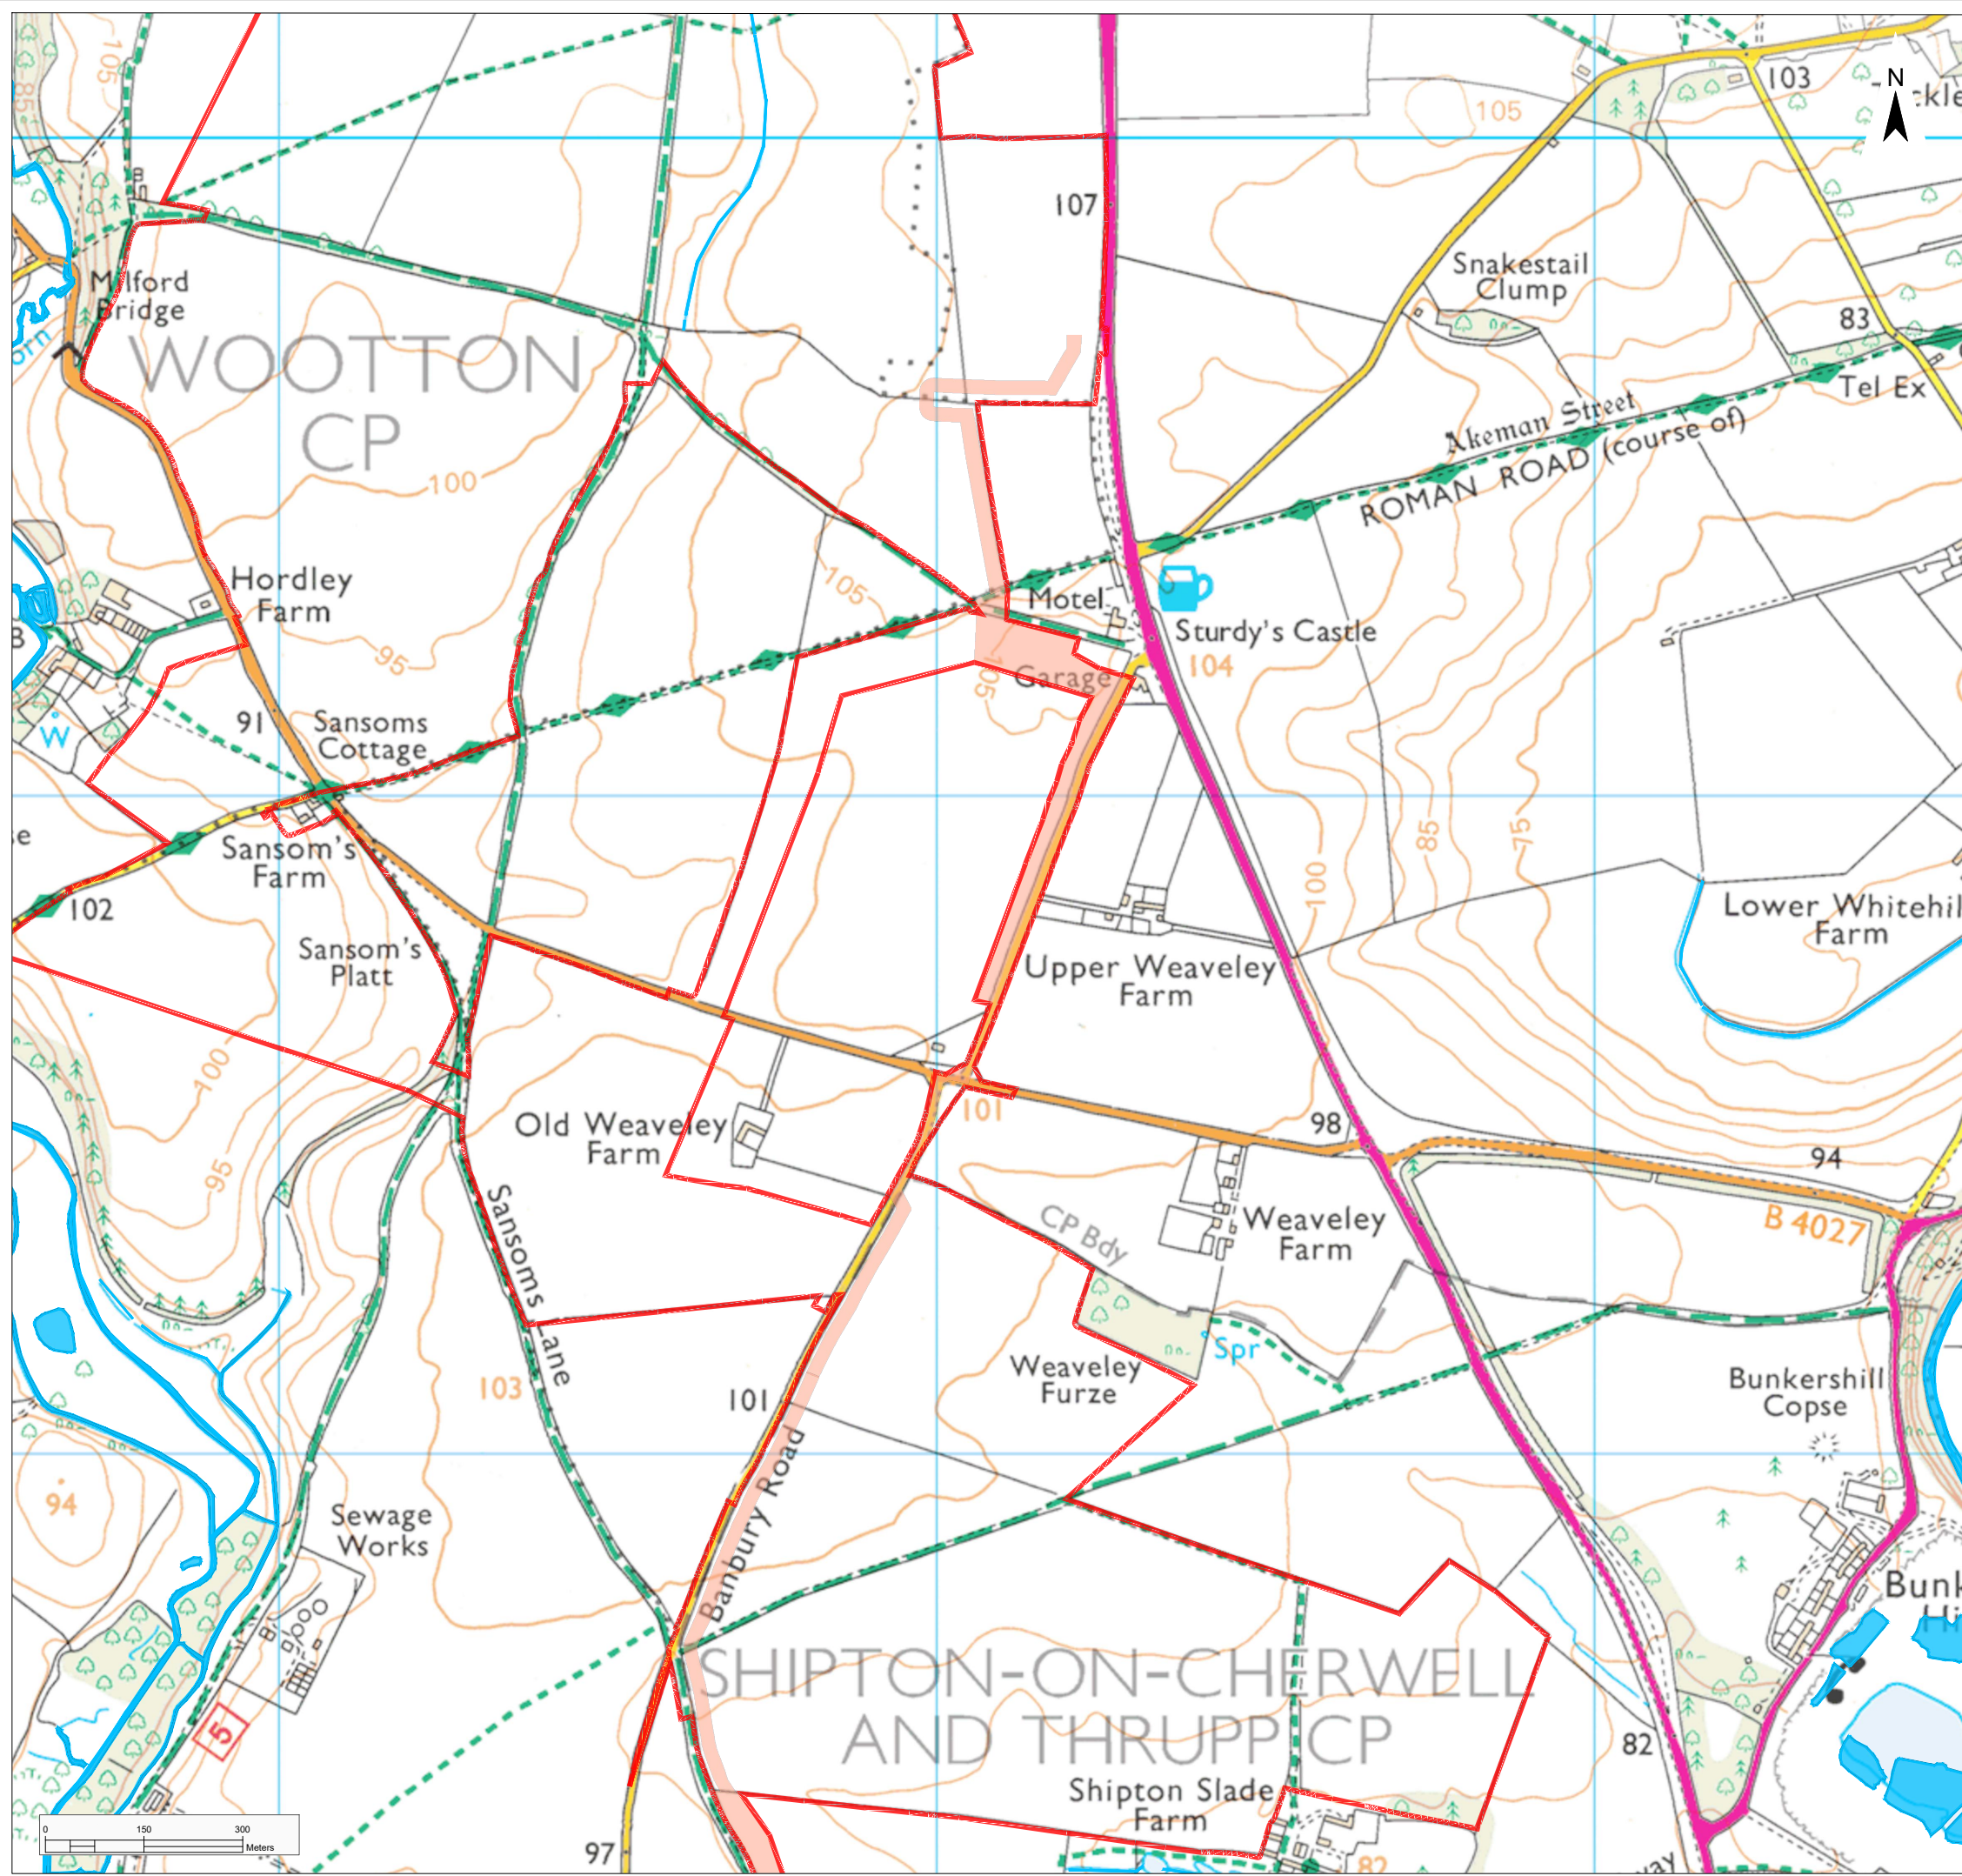

**Legend**

Site Location and Order Limits	
Existing Landscape Elements and Other Features	
Watercourse	
Existing Infrastructure and Other Features	
Public Highway	
Proposed Infrastructure and Land Use Features	
275 kV Cable Corridor	

Project			Status		
Botley West Solar Farm			Illustrative		
Id.	Changes	Date	Name	Date	Name
				31.10.2024	V. Guskova
				31.10.2024	H. Trabelsi
			Drawing No	EN010147/APP/6.4	
A	Created	31.10.2024	VG		


Scale: 1:10000 at A3

Title

**Illustrative Masterplan**  
**Figure 2.4A**  
 275kV Illustrative Cable Corridor Plan

Photovoltaic Development Partners GmbH  
 Kurfürstendamm 52  
 10707 Berlin, Germany




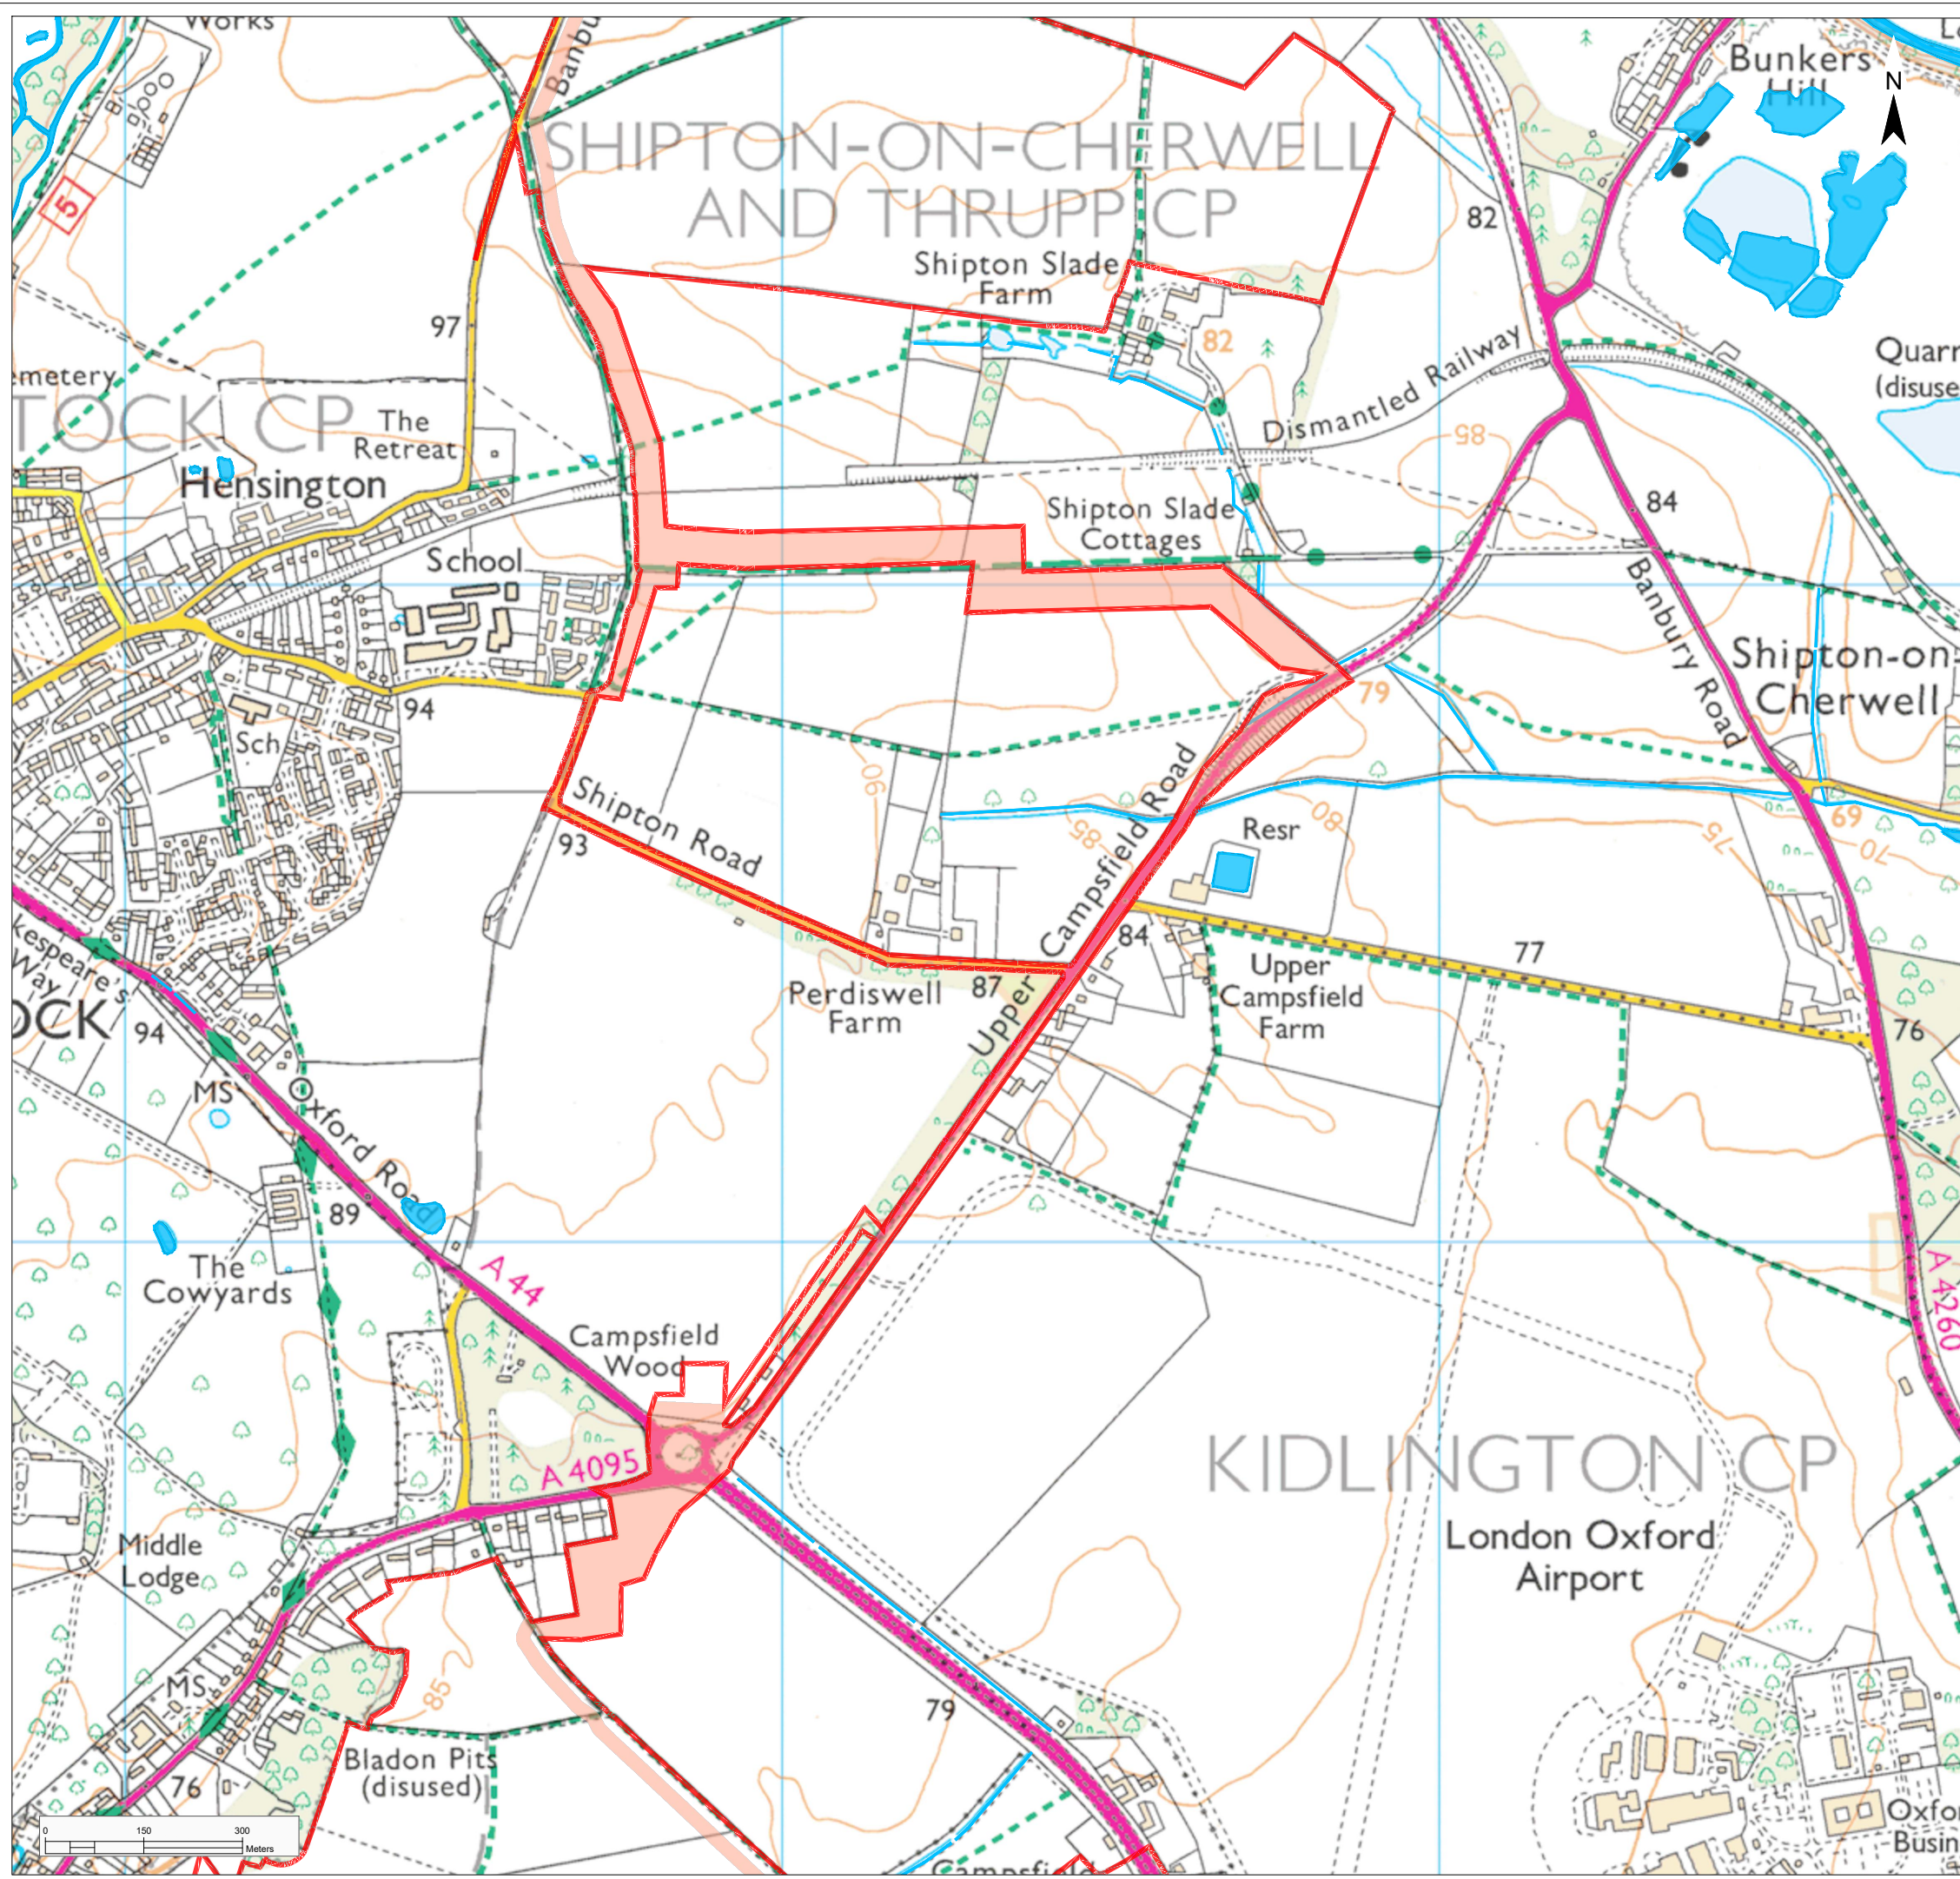

**Legend**

- Site Location and Order Limits
- Existing Landscape Elements and Other Features
- Watercourse
- Existing Infrastructure and Other Features
- Public Highway
- Proposed Infrastructure and Land Use Features
- 275 kV Cable Corridor

Project		Status			
Botley West Solar Farm		Illustrative			
Id.	Changes	Date	Name	Date	Name
				31.10.2024	V. Guskova
				31.10.2024	H. Trabelsi
		Drawing No		EN010147/APP/6.4	
A	Created	31.10.2024	VG		
Scale: 1:10000 at A3					
Title					
Illustrative Masterplan <b>Figure 2.4B</b> 275kV Illustrative Cable Corridor Plan					

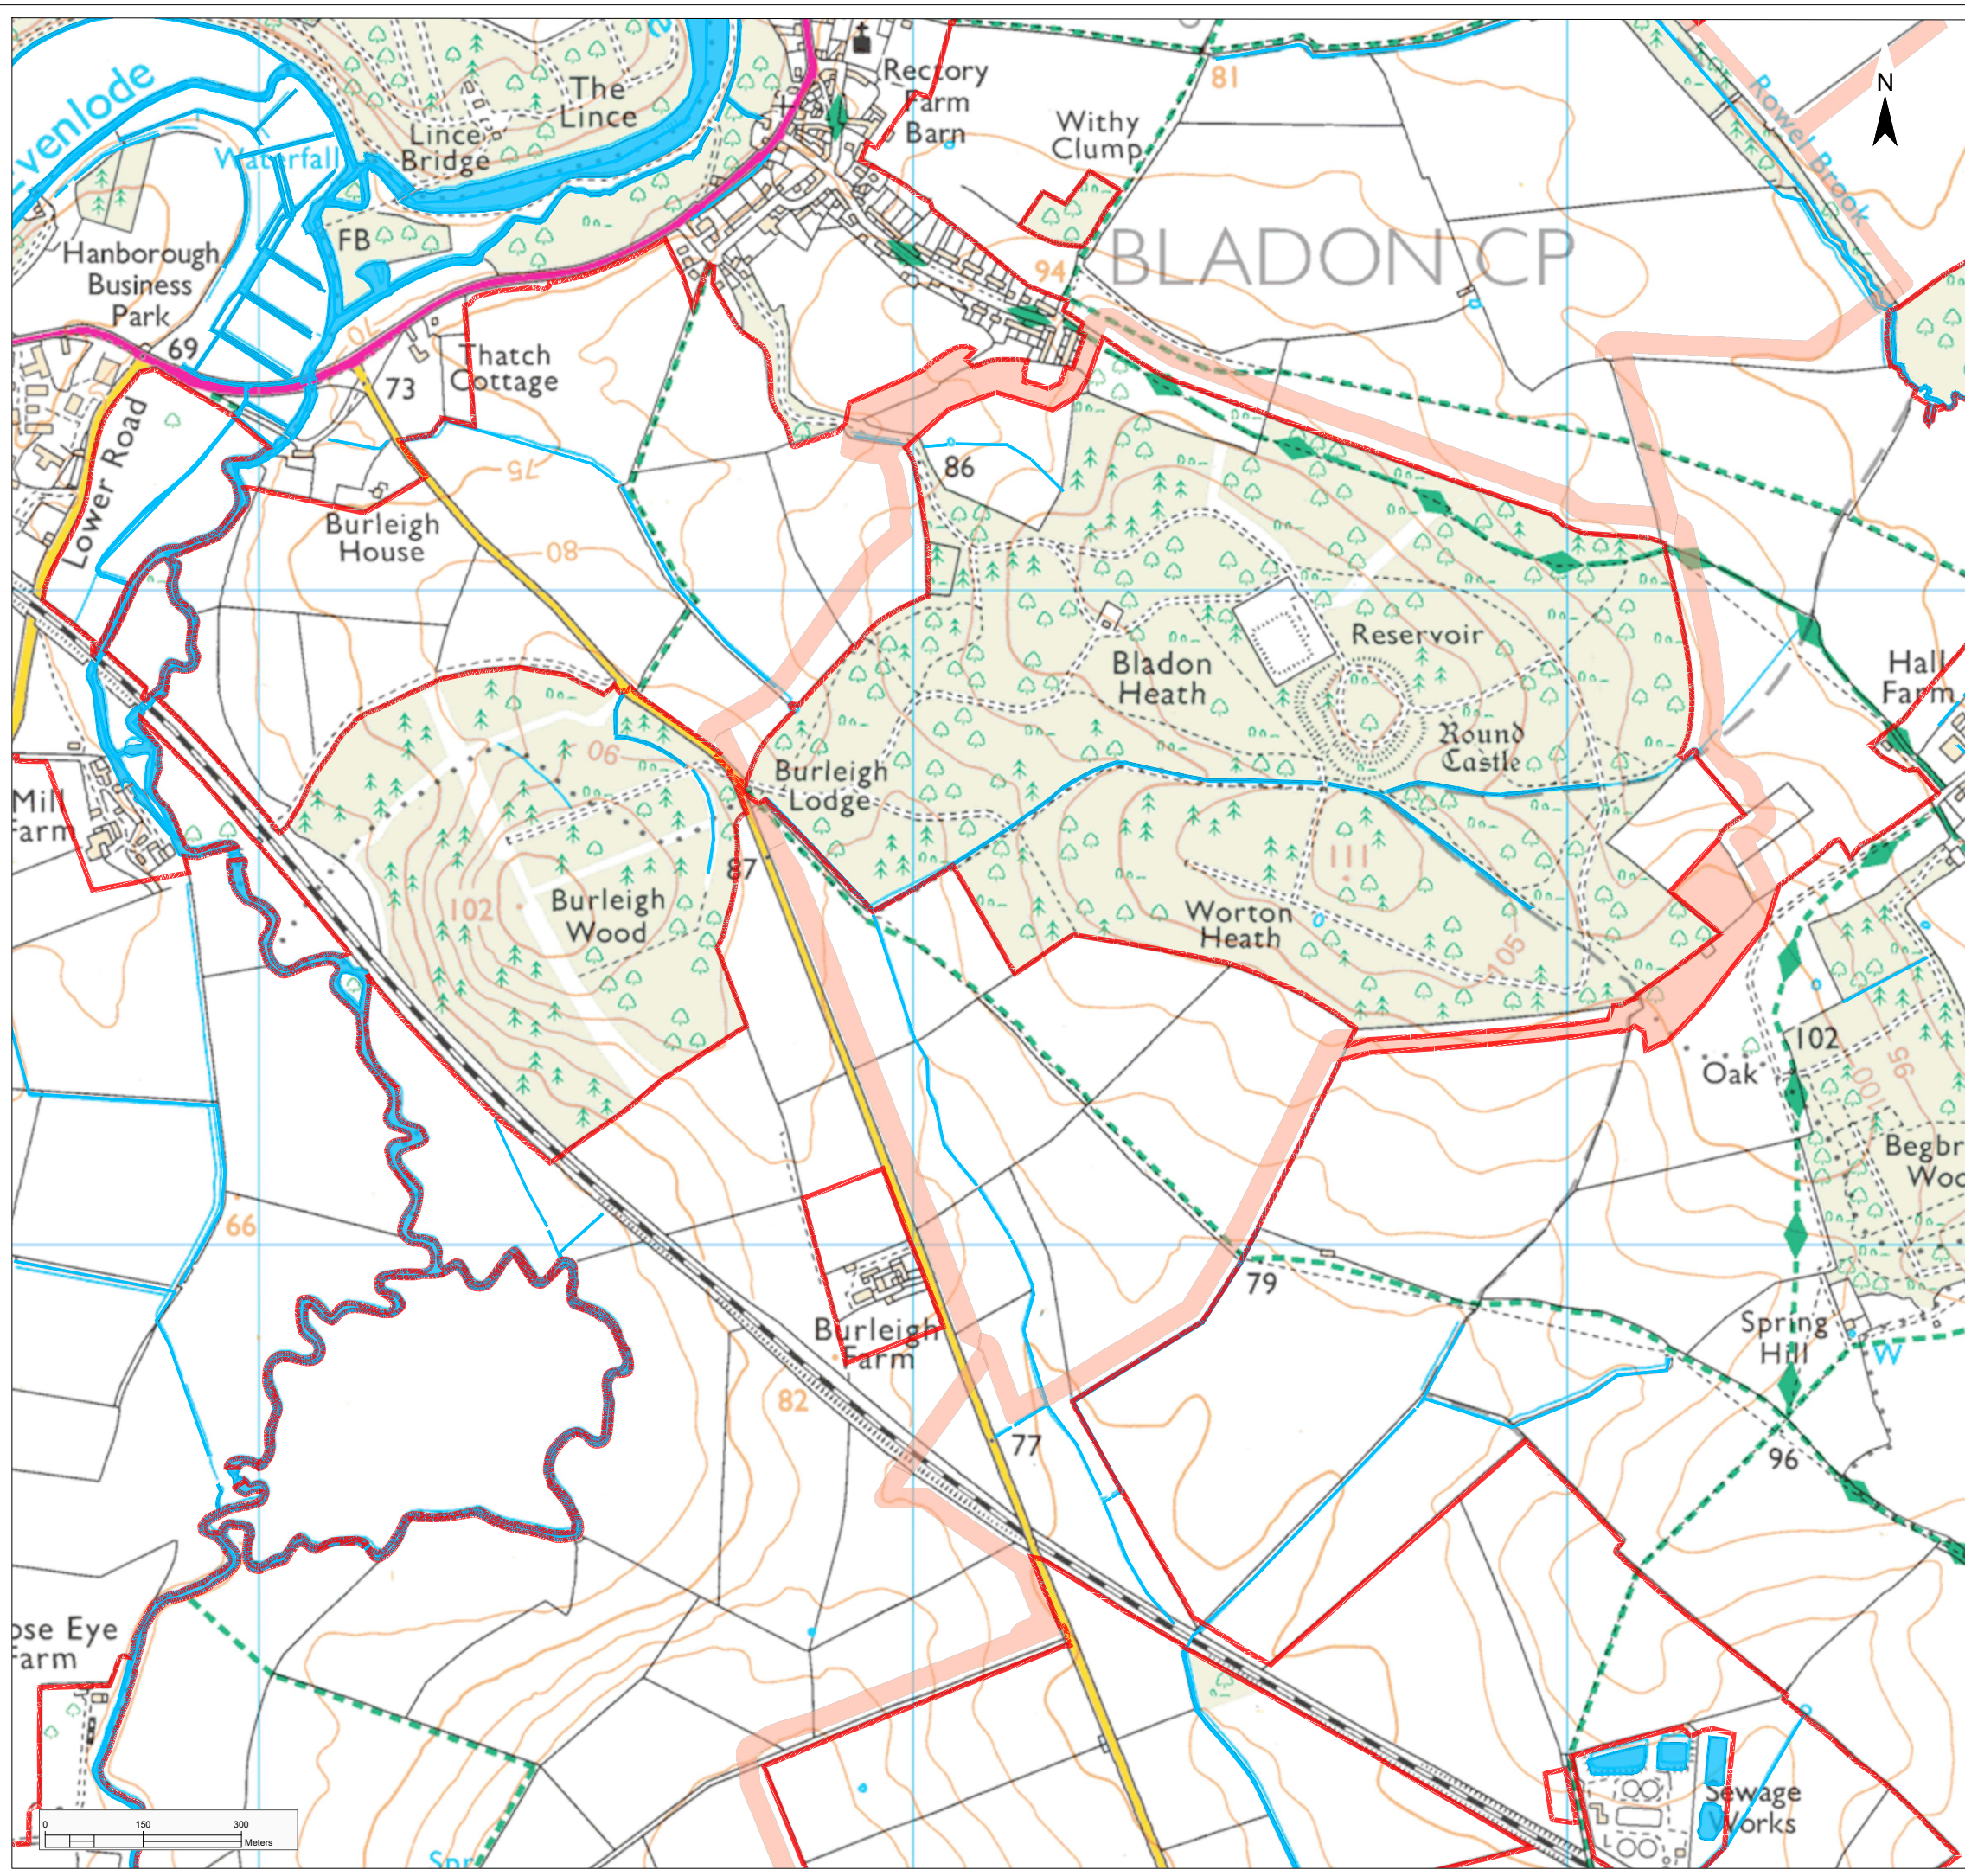

**Legend**

- Site Location and Order Limits
- Existing Landscape Elements and Other Features
- Watercourse
- Existing Infrastructure and Other Features
- Public Highway
- Railway Line
- Proposed Infrastructure and Land Use Features
- 275 kV Cable Corridor

Project			Status		
Botley West Solar Farm			Illustrative		


Id.	Changes	Date	Name		Date	Name
				Edit	31.10.2024	V. Guskova
				Check	31.10.2024	H. Trabelsi
				Drawing No	EN010147/APP/6.4	
A	Created	31.10.2024	VG			

Scale: 1:10000 at A3

Title

**Illustrative Masterplan**  
**Figure 2.4C**  
 275kV Illustrative Cable Corridor Plan

Photovoltaic Development Partners GmbH  
 Kurfürstendamm 52  
 10707 Berlin, Germany

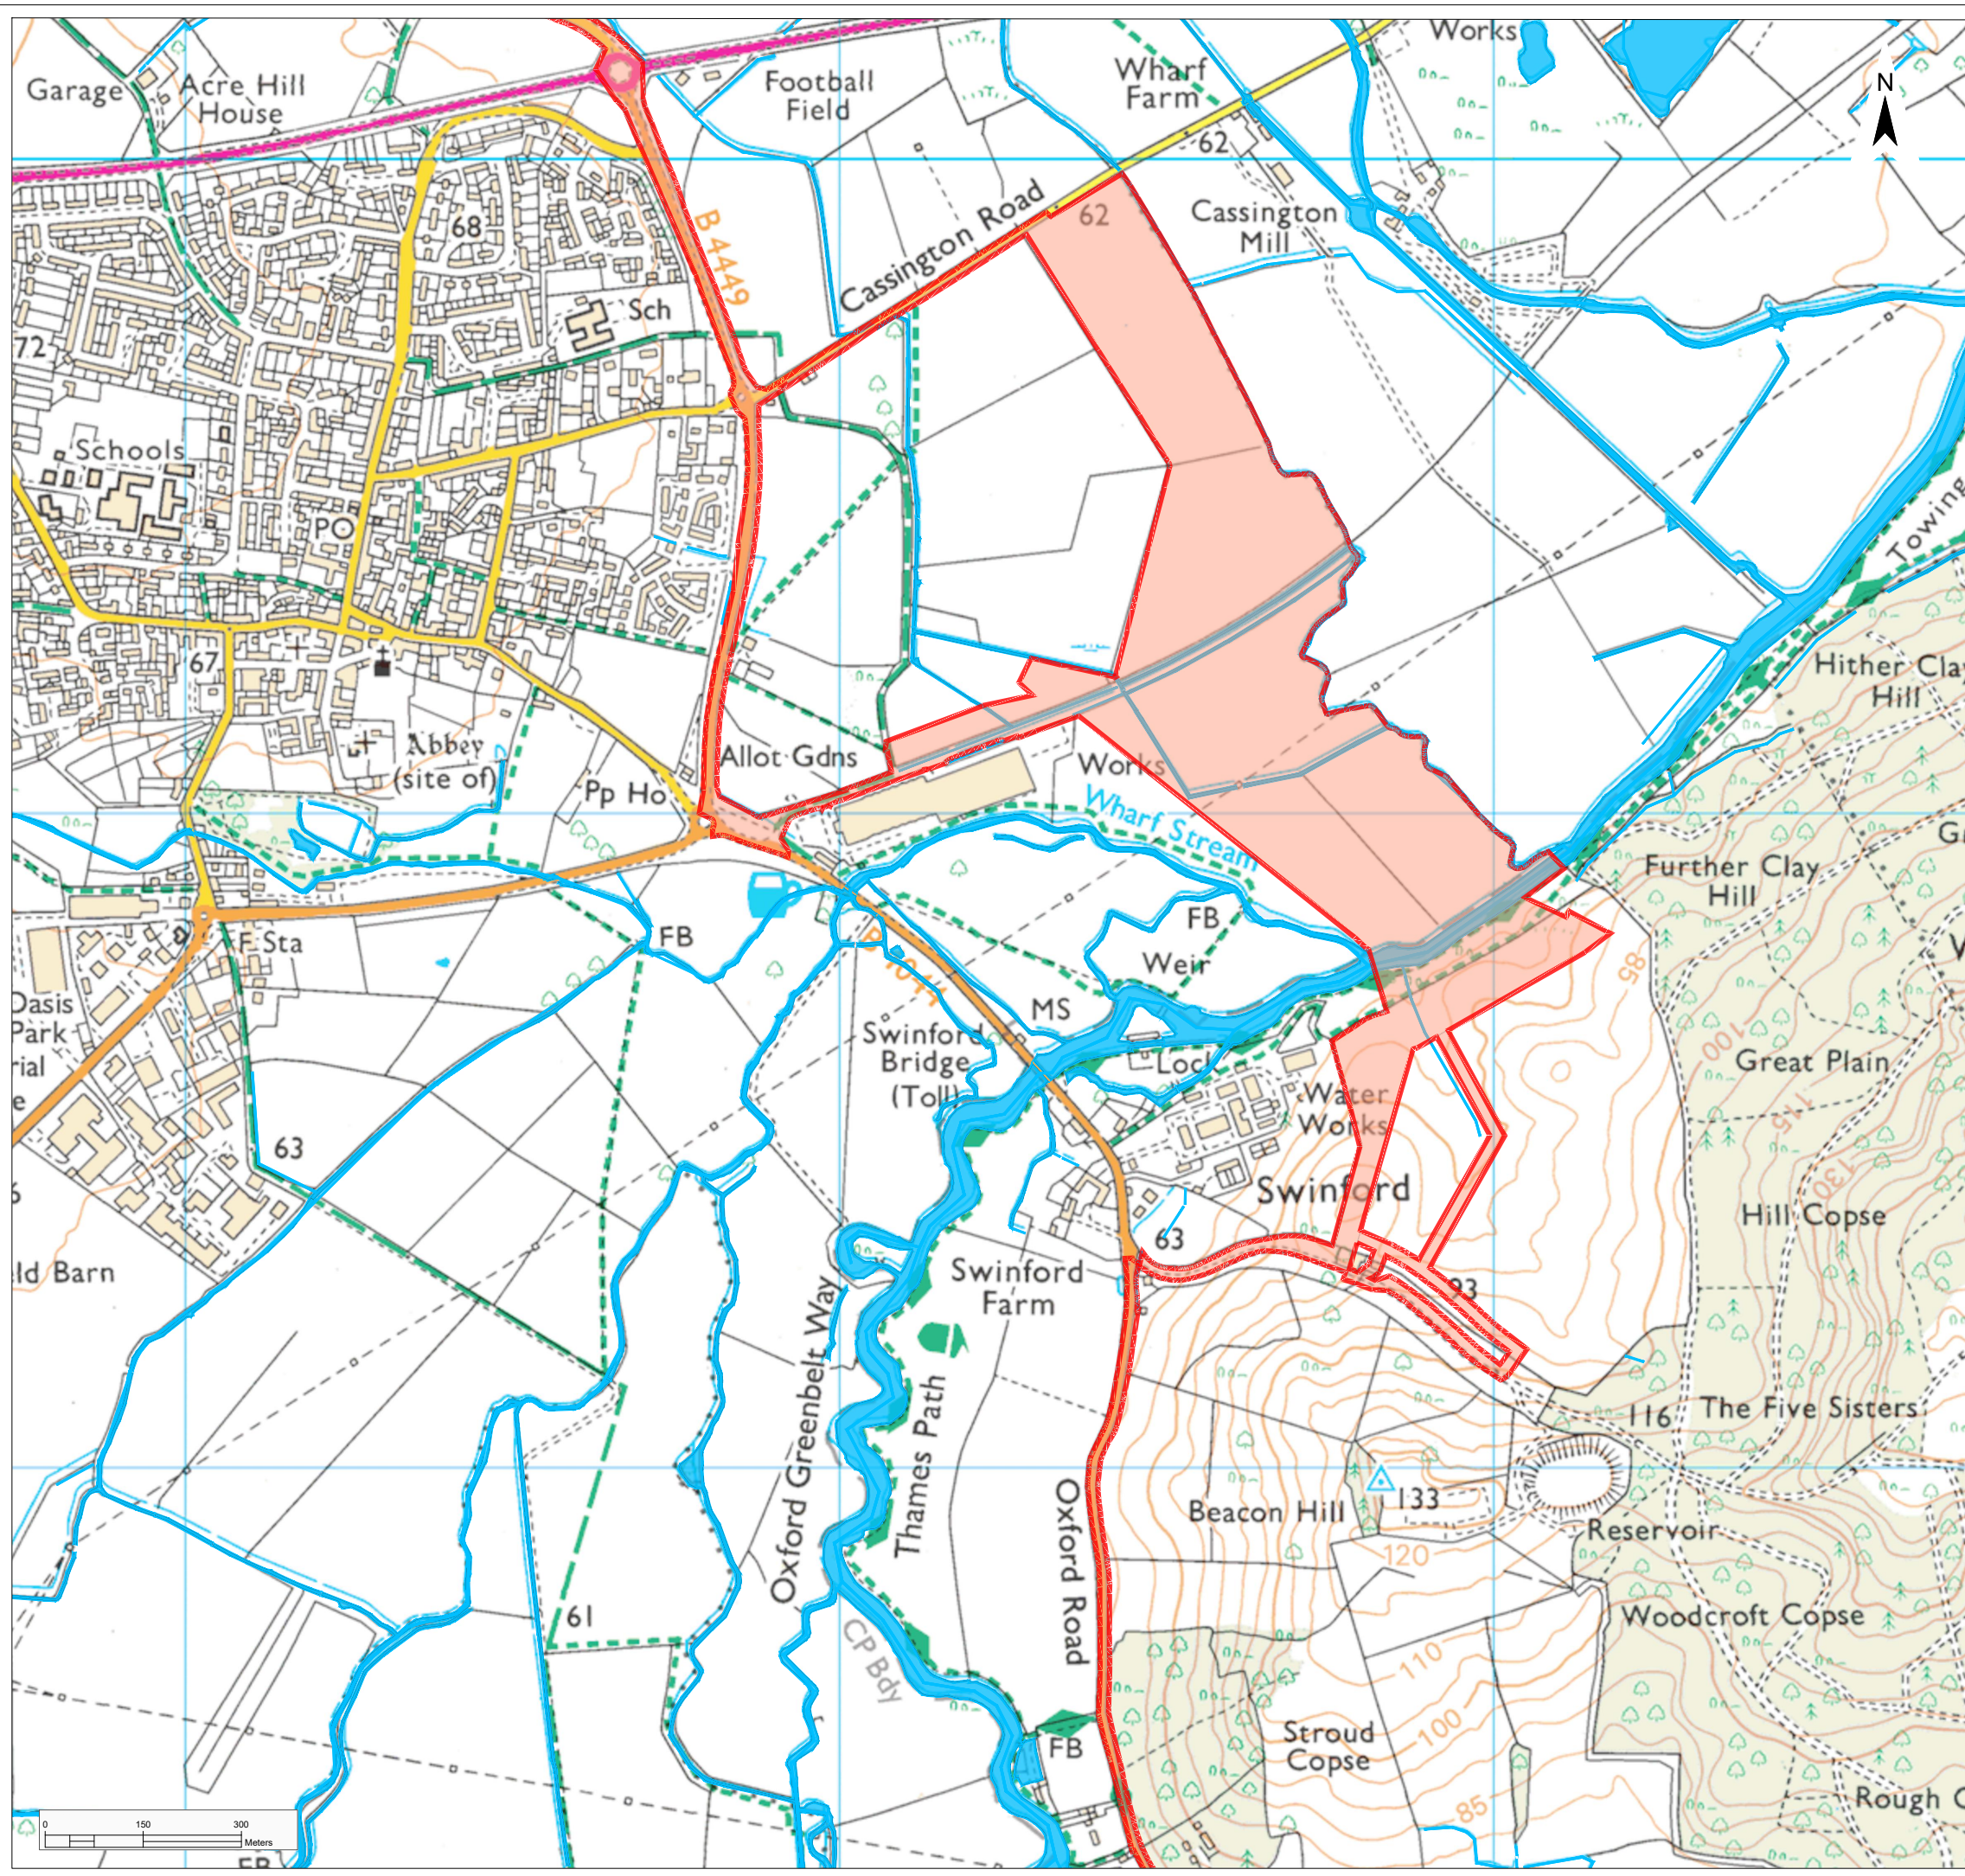

**Legend**

- Site Location and Order Limits
- Existing Landscape Elements and Other Features
- Watercourse
- Existing Infrastructure and Other Features
- Public Highway
- Proposed Infrastructure and Land Use Features
- 275 kV Cable Corridor

Project				Status		
Botley West Solar Farm				Illustrative		
Id.	Changes	Date	Name	Date	Name	
				Edit	31.10.2024 V. Guskova	
				Check	31.10.2024 H. Trabelsi	
				Drawing No	EN010147/APP/6.4	
A	Created	31.10.2024	VG			

Scale: 1:10000 at A3

Title

Illustrative Masterplan  
**Figure 2.4D**  
 275kV Illustrative Cable Corridor Plan

Photovoltaic Development Partners GmbH  
 Kurfürstendamm 52  
 10707 Berlin, Germany