

Legend

Proposed Infrastructure Elements


- Order Limits
- Cable Corridor
- Cable Corridor Option

Project				Status		
Botley West Solar Farm				Illustrative		
Id.	Changes	Date	Name	Date	Name	
				Edit	01.11.2024 V. Guskova	
				Check	01.11.2024 T. Hichem	
				Drawing No	EN010147/APP/6.4	
A	Created	01.11.2024	VG			

Scale: 1:10000 at A3

Title
Illustrative Masterplan
Figure 5.2
 Cable Corridor Plan Overview -
 Northern Site between the Oxfordshire
 Way, and B4027, south east of Wootton

Photovoltaic Development Partners GmbH
 Kurfürstendamm 52
 10707 Berlin, Germany

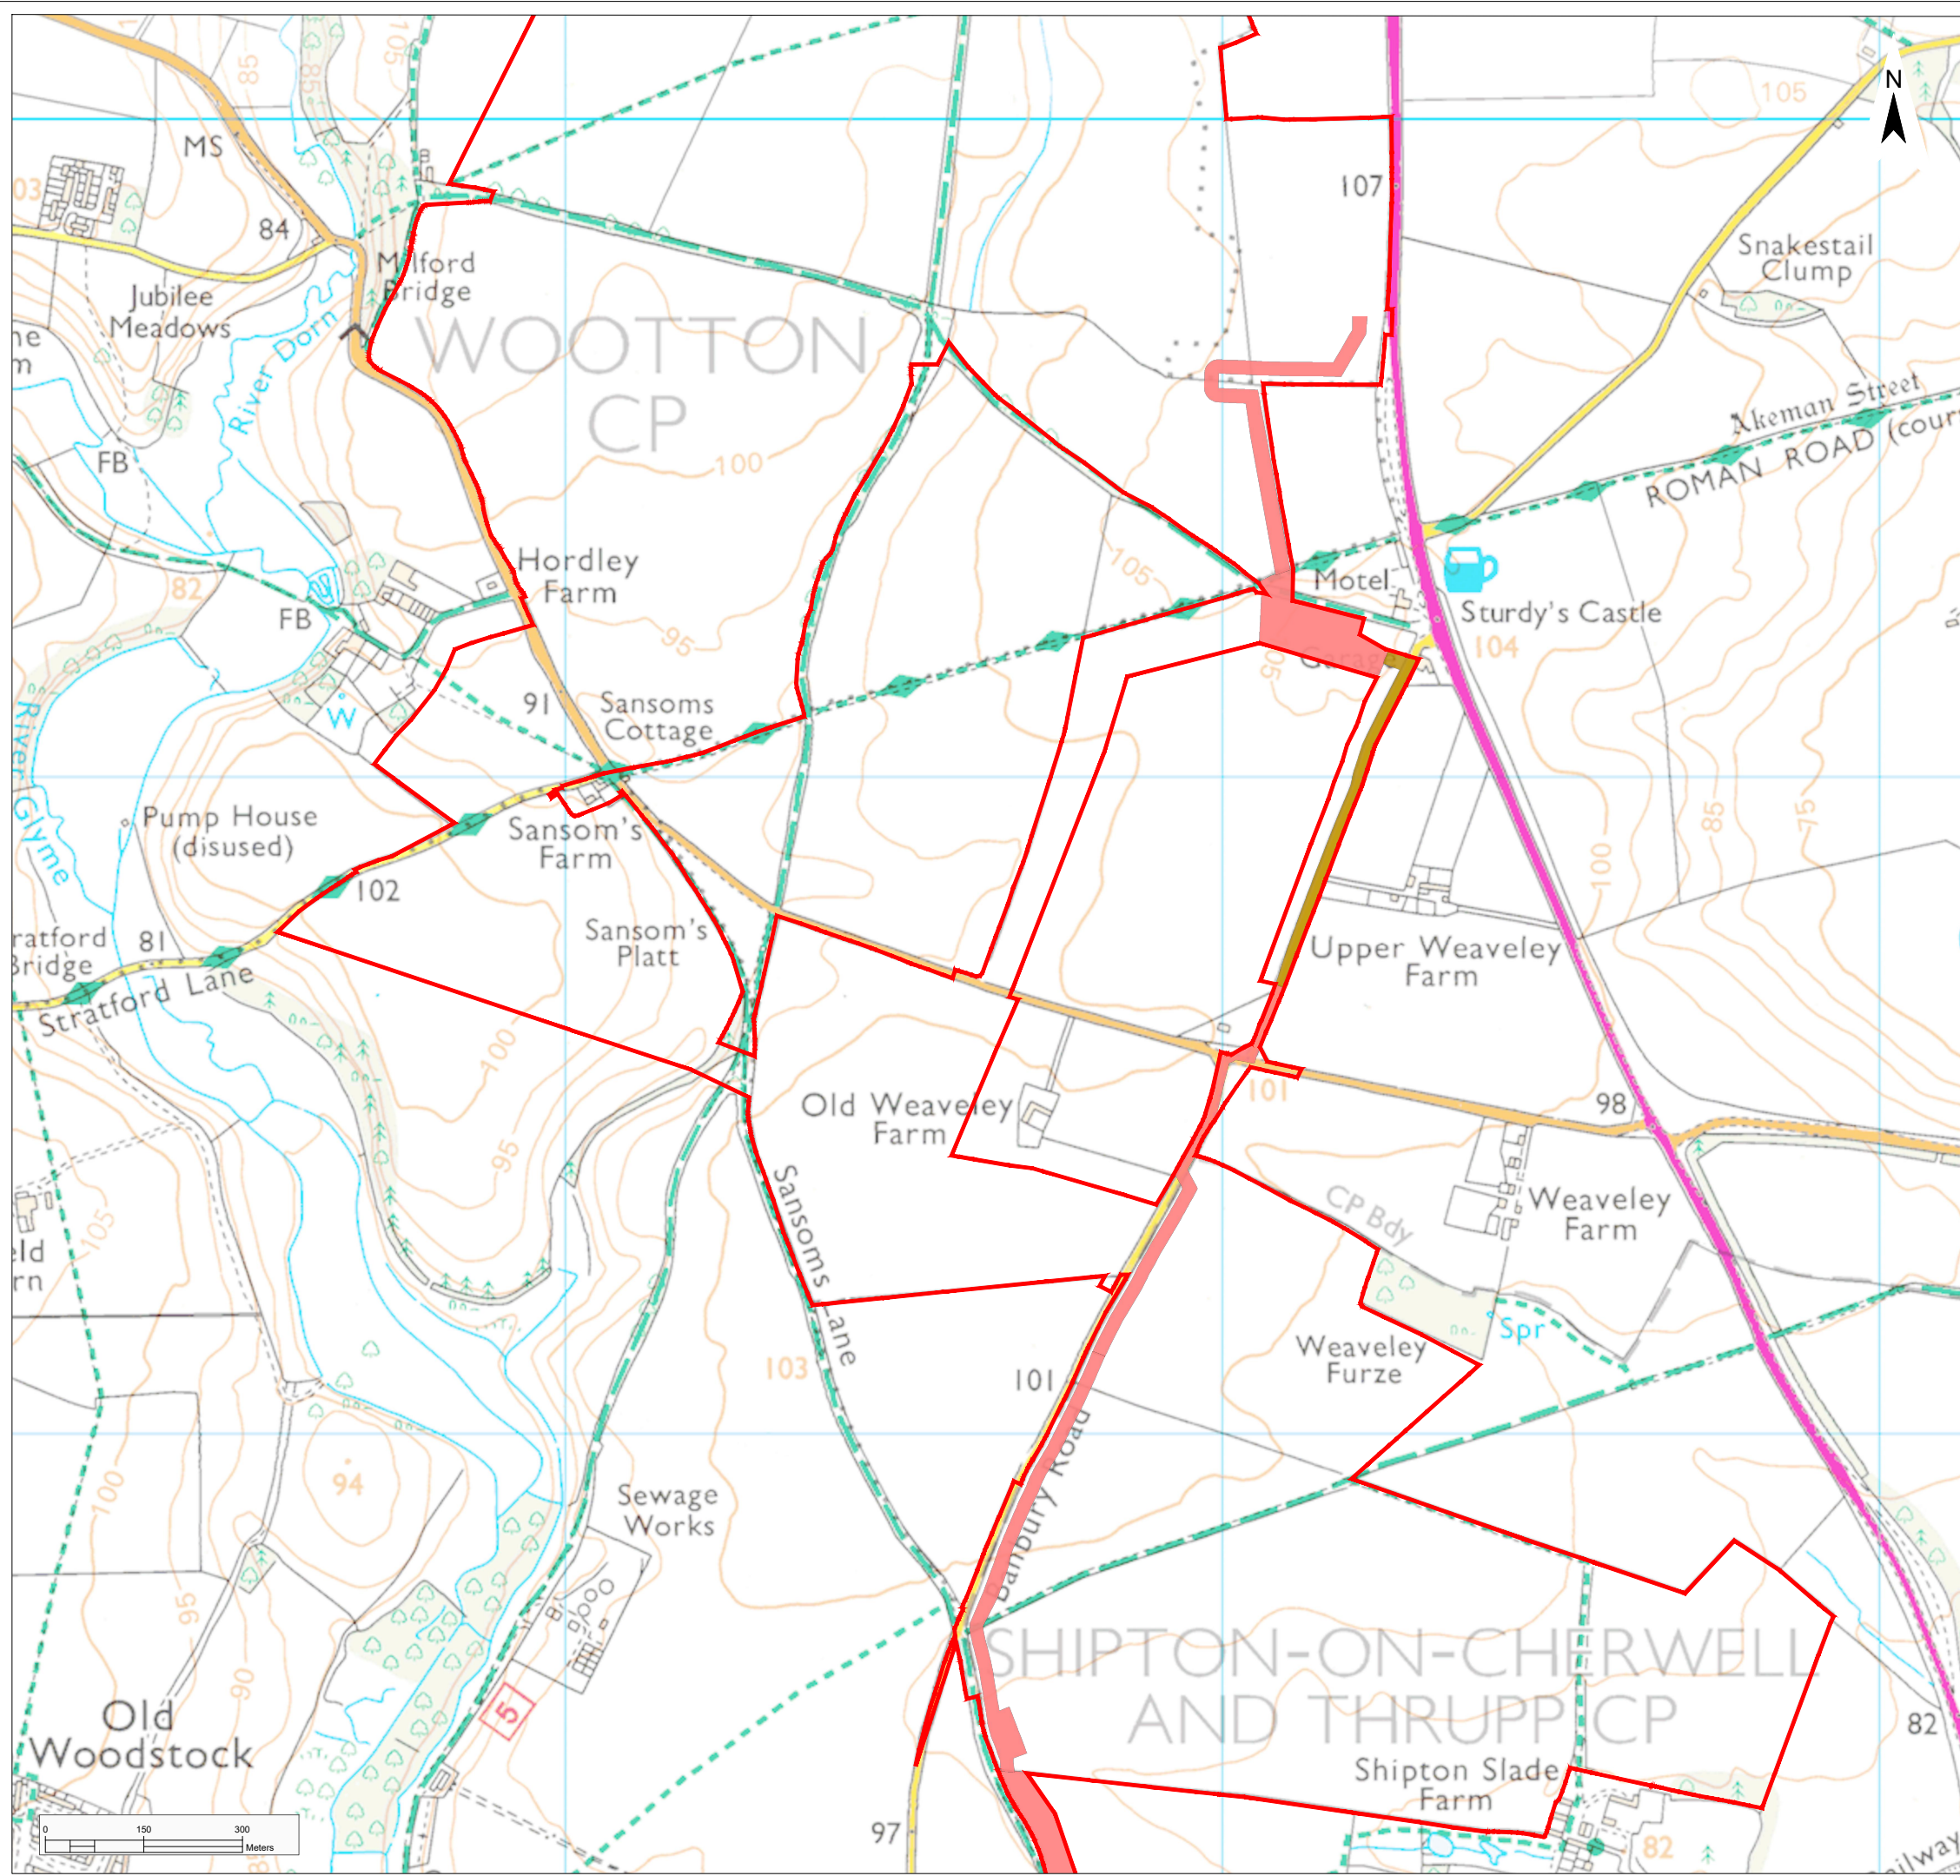


Legend

Proposed Infrastructure Elements

- Order Limits
- Cable Corridor
- Cable Corridor Option

Project				Status		
Botley West Solar Farm				Illustrative		
Id.	Changes	Date	Name	Date	Name	
				01.11.2024	V. Guskova	Edit
				01.11.2024	T. Hichem	Check
				Drawing No	EN010147/APP/6.4	
A	Created	01.11.2024	VG			
Scale: 1:10000 at A3						
Title						
Illustrative Masterplan Figure 5.2A: Cable Corridor Option A						

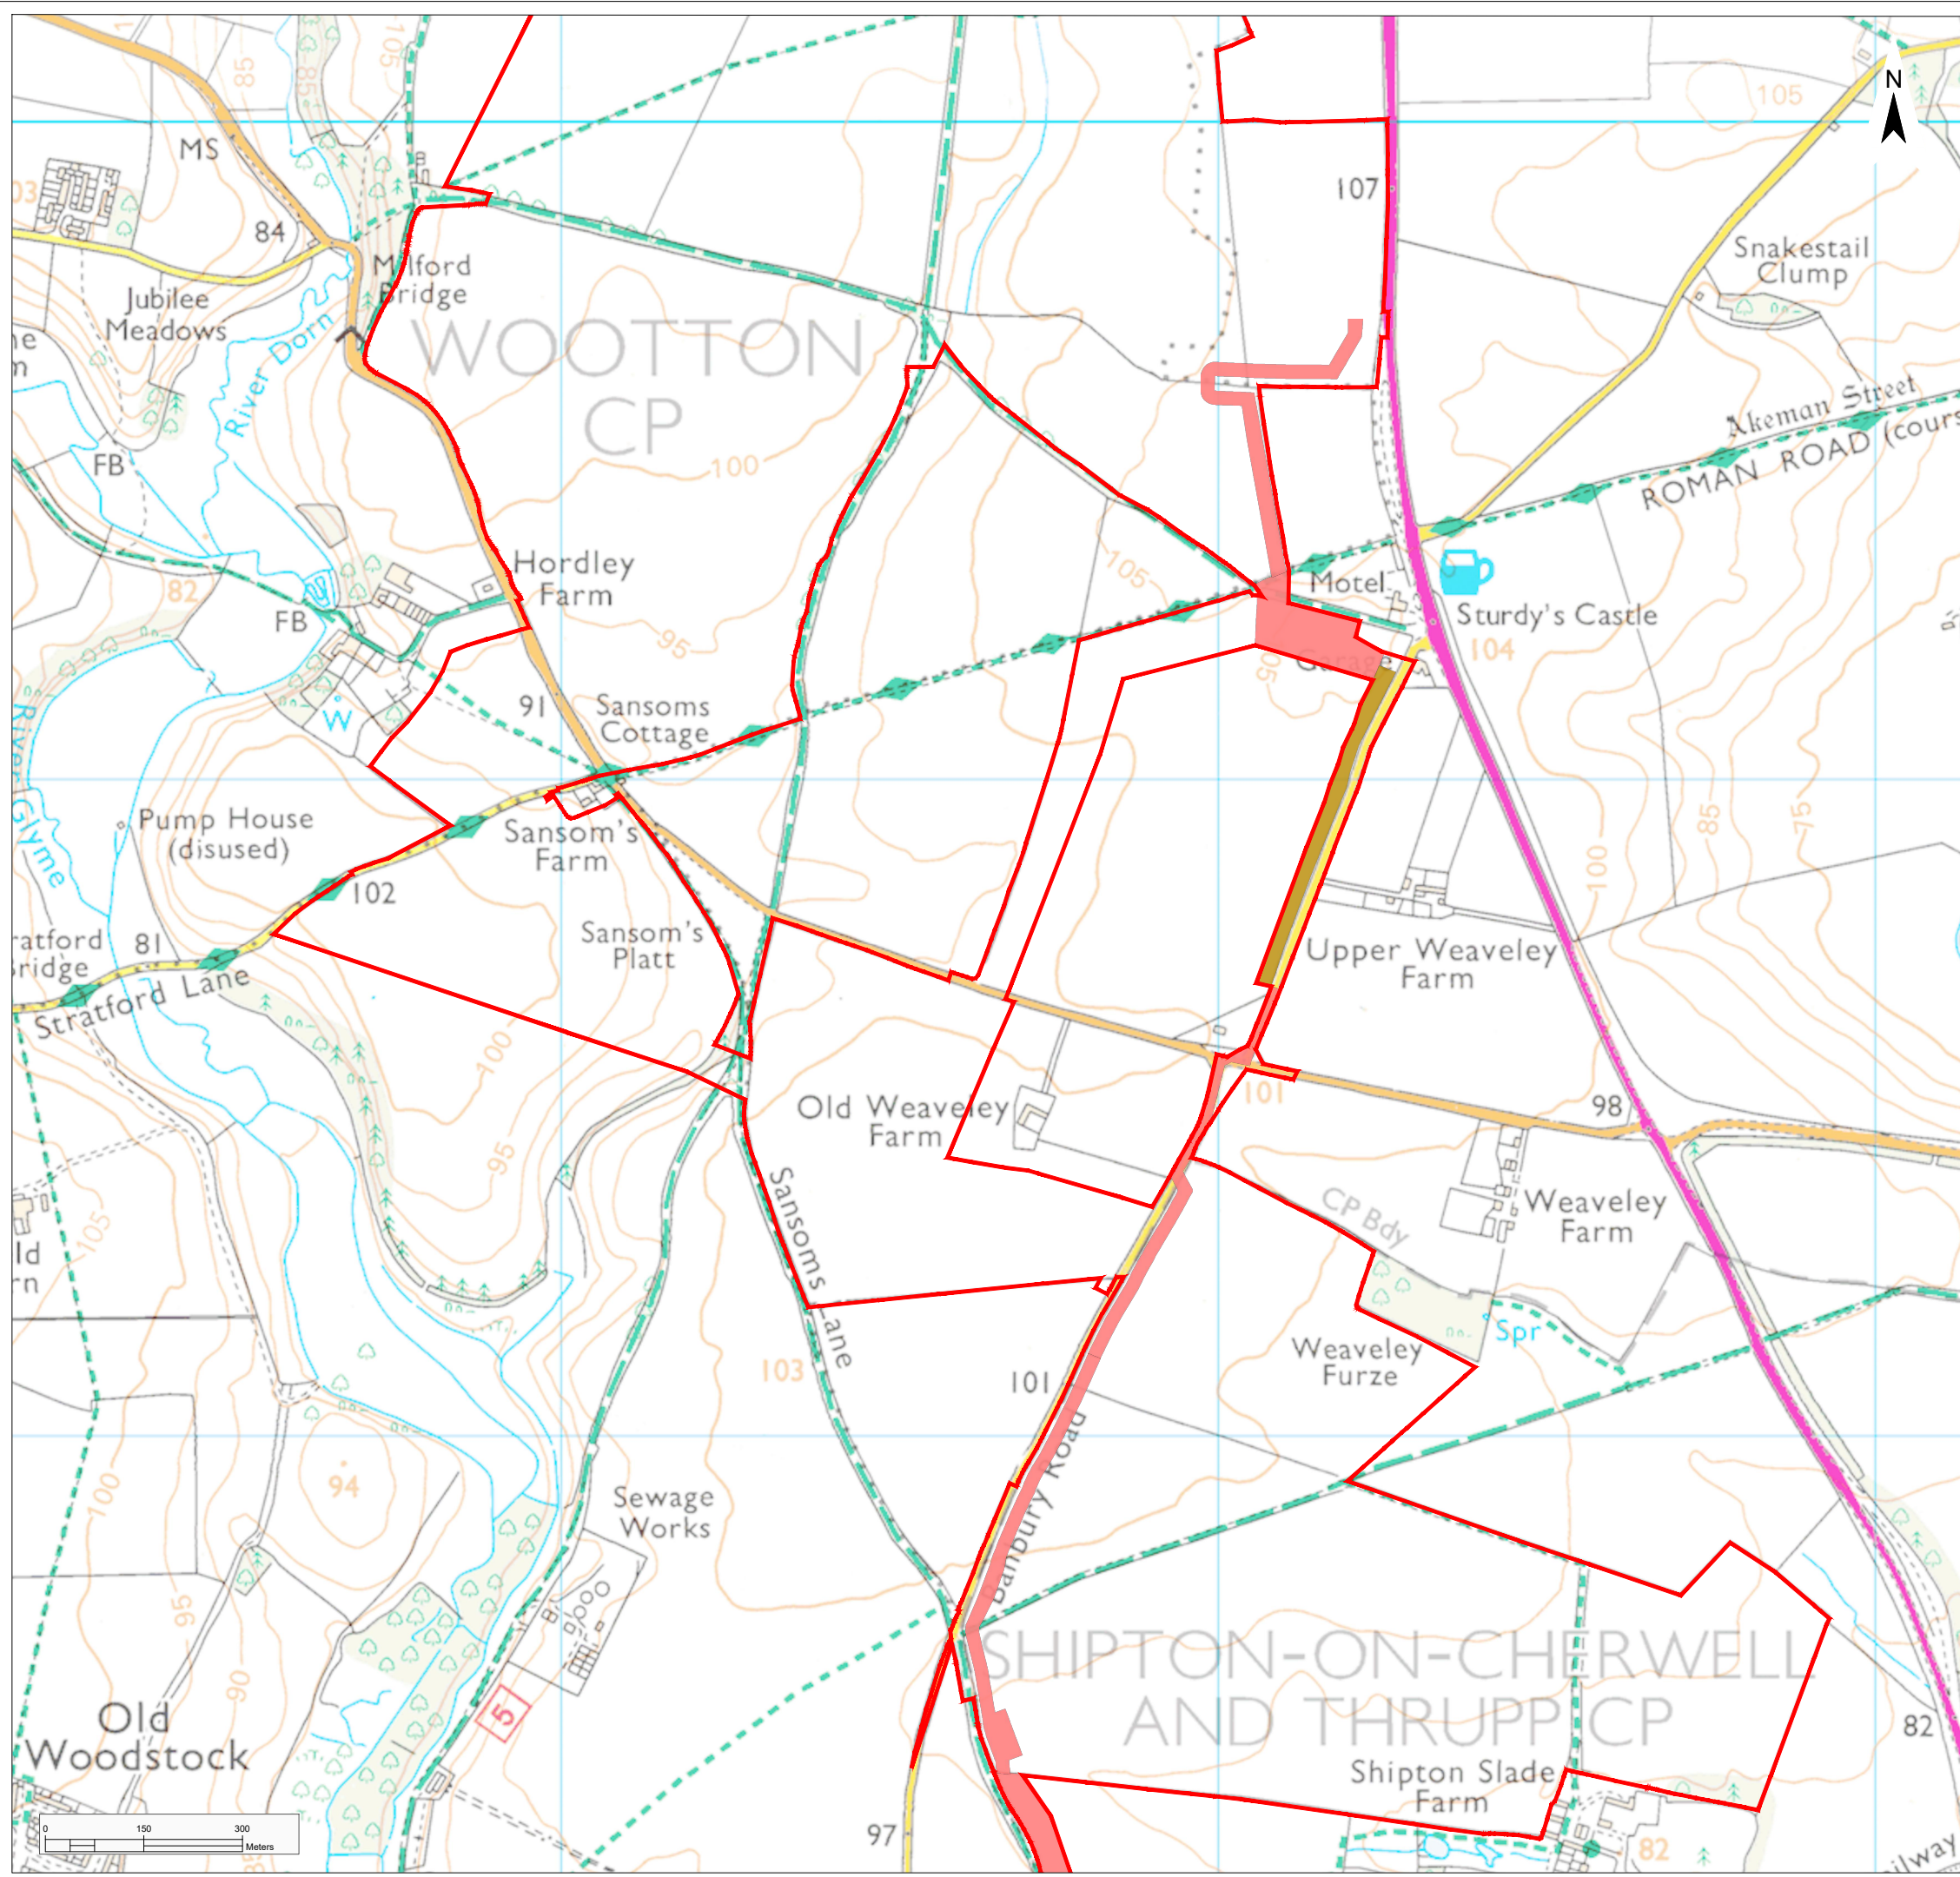

Legend

Proposed Infrastructure Elements

- Order Limits
- Cable Corridor
- Cable Corridor Option

Project				Status		
Botley West Solar Farm				Illustrative		
Id.		Changes	Date	Name		Date
				Edit		01.11.2024
				Check		01.11.2024
				Drawing No		EN010147/APP/6.4
A		Created	01.11.2024	VG		
Scale: 1:10000				at A3		
Title						
Illustrative Masterplan						
Figure 5.2B: Cable Corridor Option B						