

Legend

Proposed Infrastructure Elements


- Order Limits
- Cable Corridor
- Cable Corridor Option

Project		Status			
Botley West Solar Farm		Illustrative			
Id.	Changes	Date	Name	Date	Name
				01.11.2024	V. Guskova
				01.11.2024	T. Hichem
			Drawing No	EN010147/APP/6.4	
A	Created	01.11.2024	VG		

Scale: 1:10000 at A3

Title: Illustrative Masterplan
Figure 5.3: Cable Corridor Plan Overview - Area between the Northern and Central Sites on land to the east of Woodstock and in the vicinity of the Bladon roundabout on the A44

Photovolt Development Partners GmbH
 Kurfürstendamm 52
 10707 Berlin, Germany

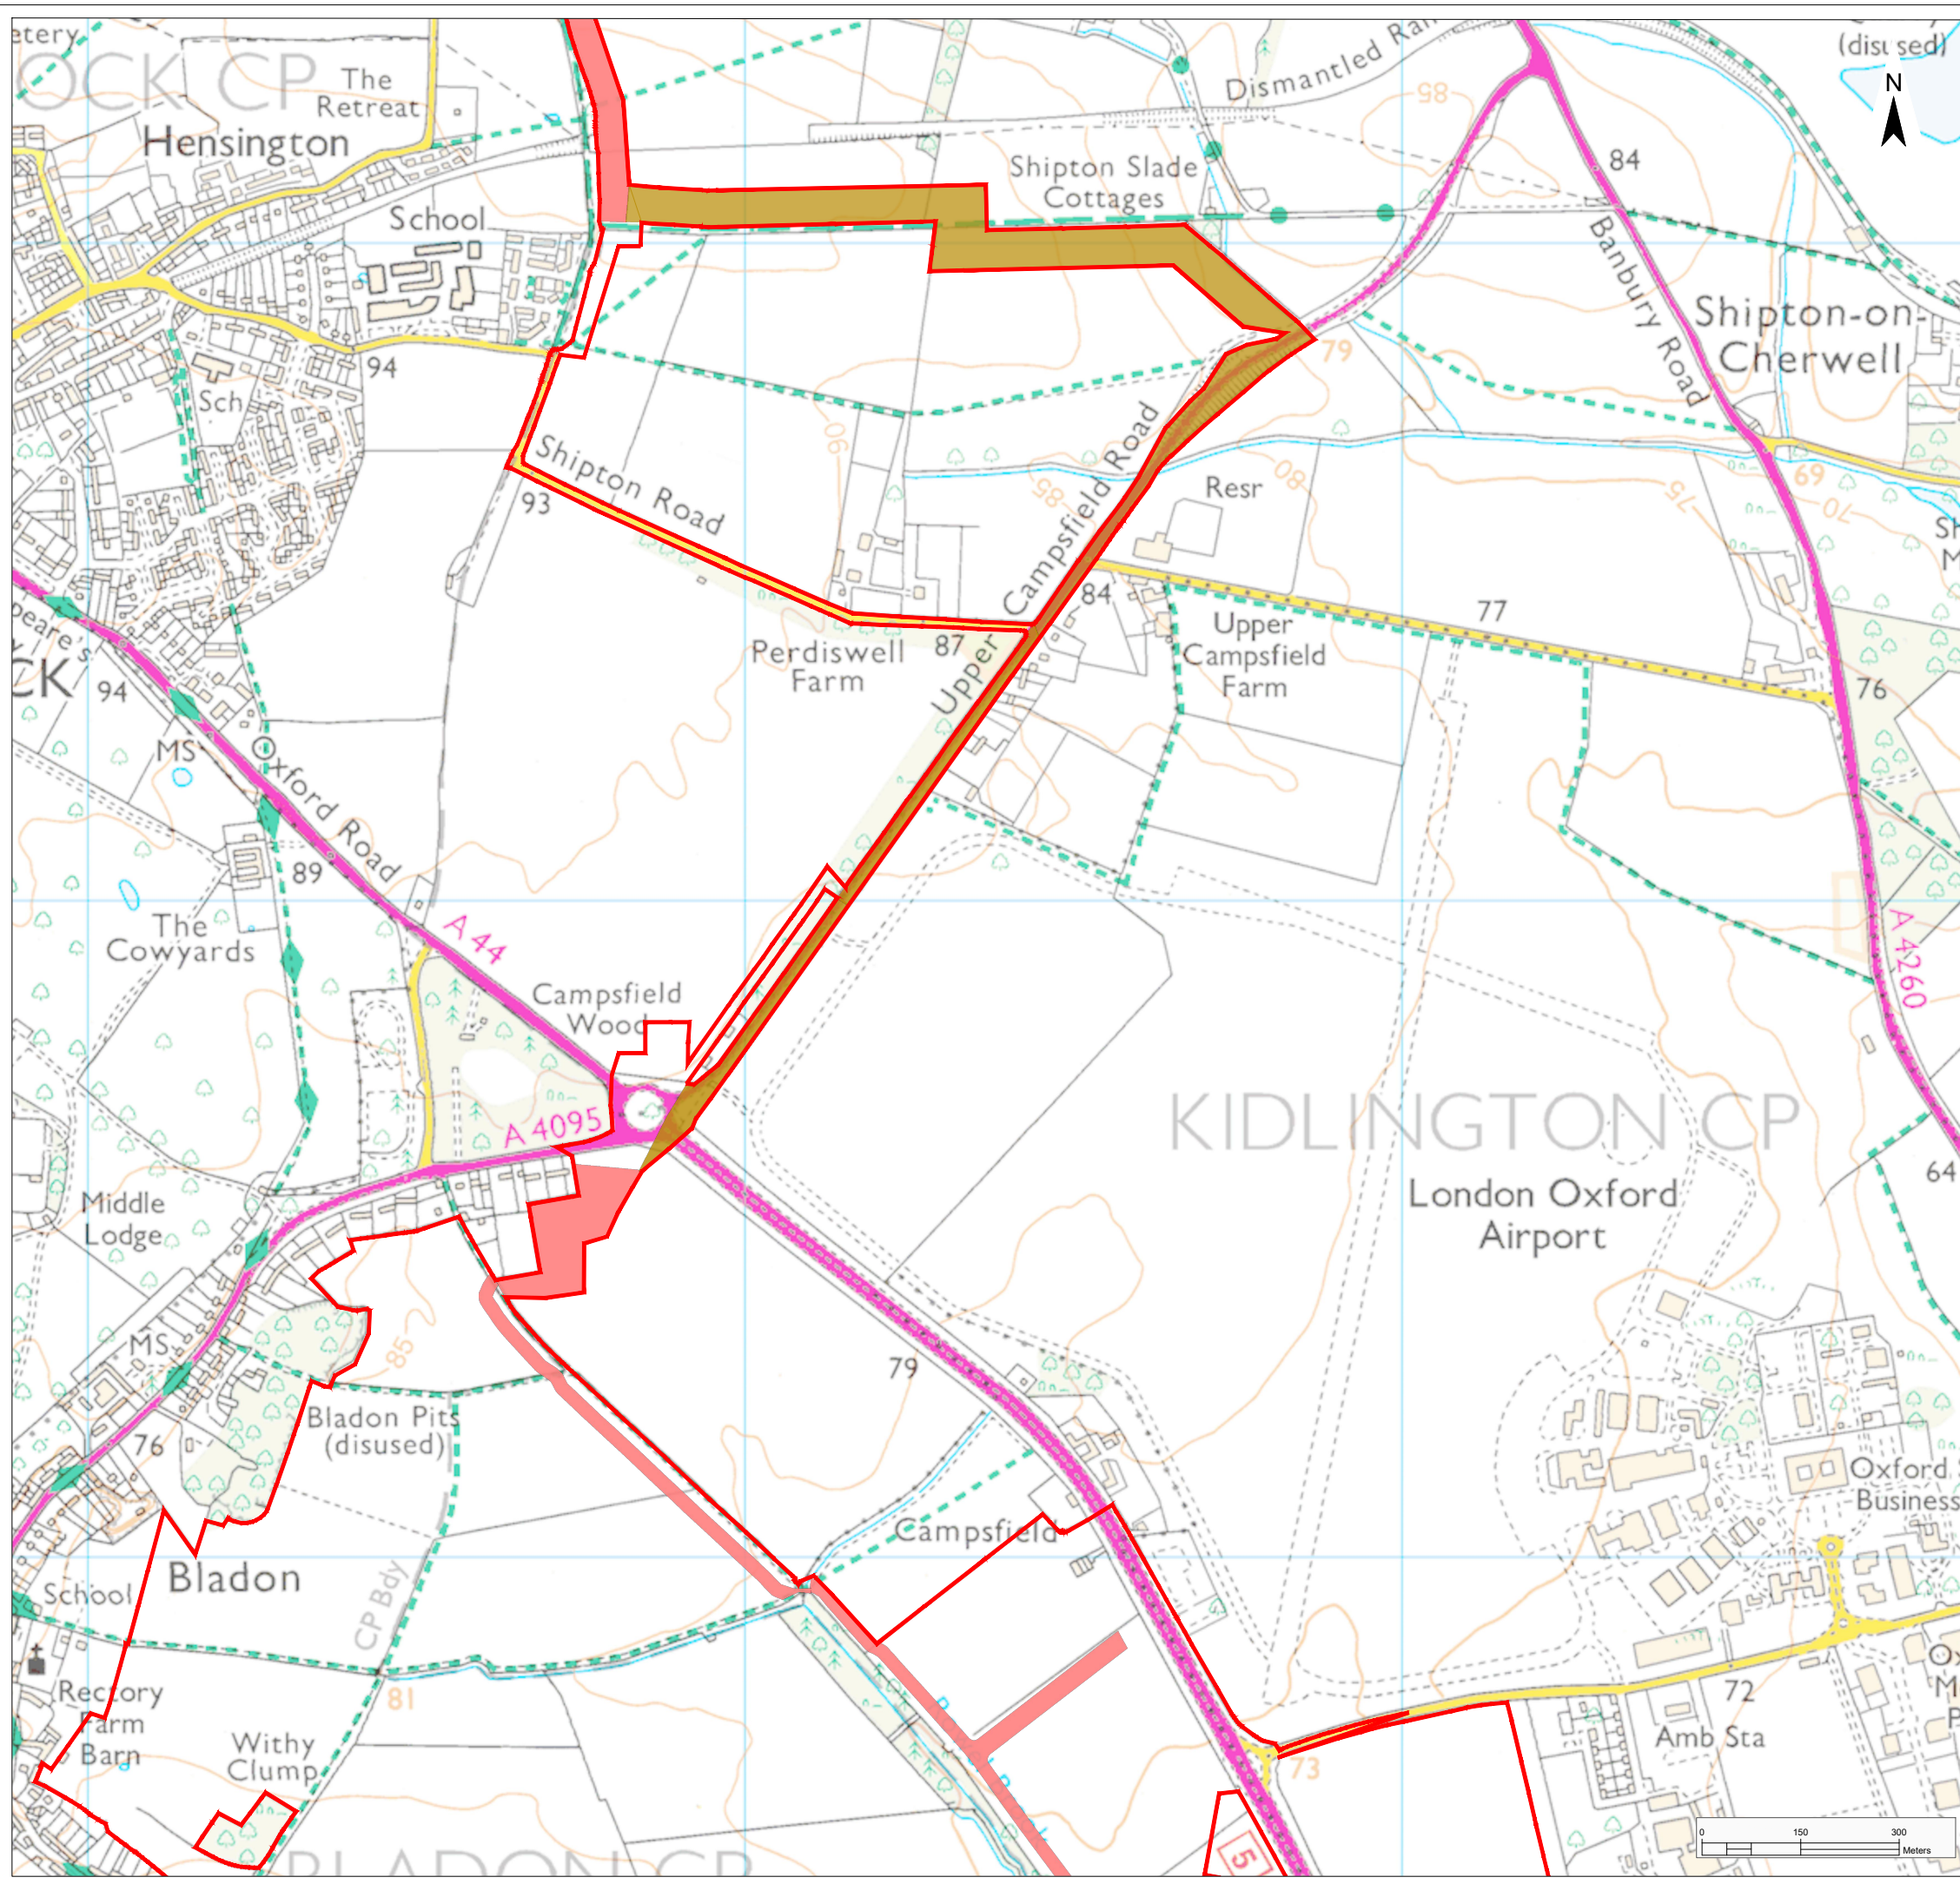

Legend

Proposed Infrastructure Elements


- Order Limits
- Cable Corridor
- Cable Corridor Option


Project			Status		
Botley West Solar Farm			Illustrative		
Id.	Changes	Date	Name	Date	Name
			Edit	01.11.2024	V. Guskova
			Check	01.11.2024	T. Hichem
			Drawing No	EN010147/APP/6.4	
A	Created	01.11.2024	VG		

Scale: 1:10000 at A3

Title

Illustrative Masterplan
Figure 5.3A: Cable Corridor Option A


 Photovoltaic Development Partners GmbH
 Kurfürstendamm 52
 10707 Berlin, Germany

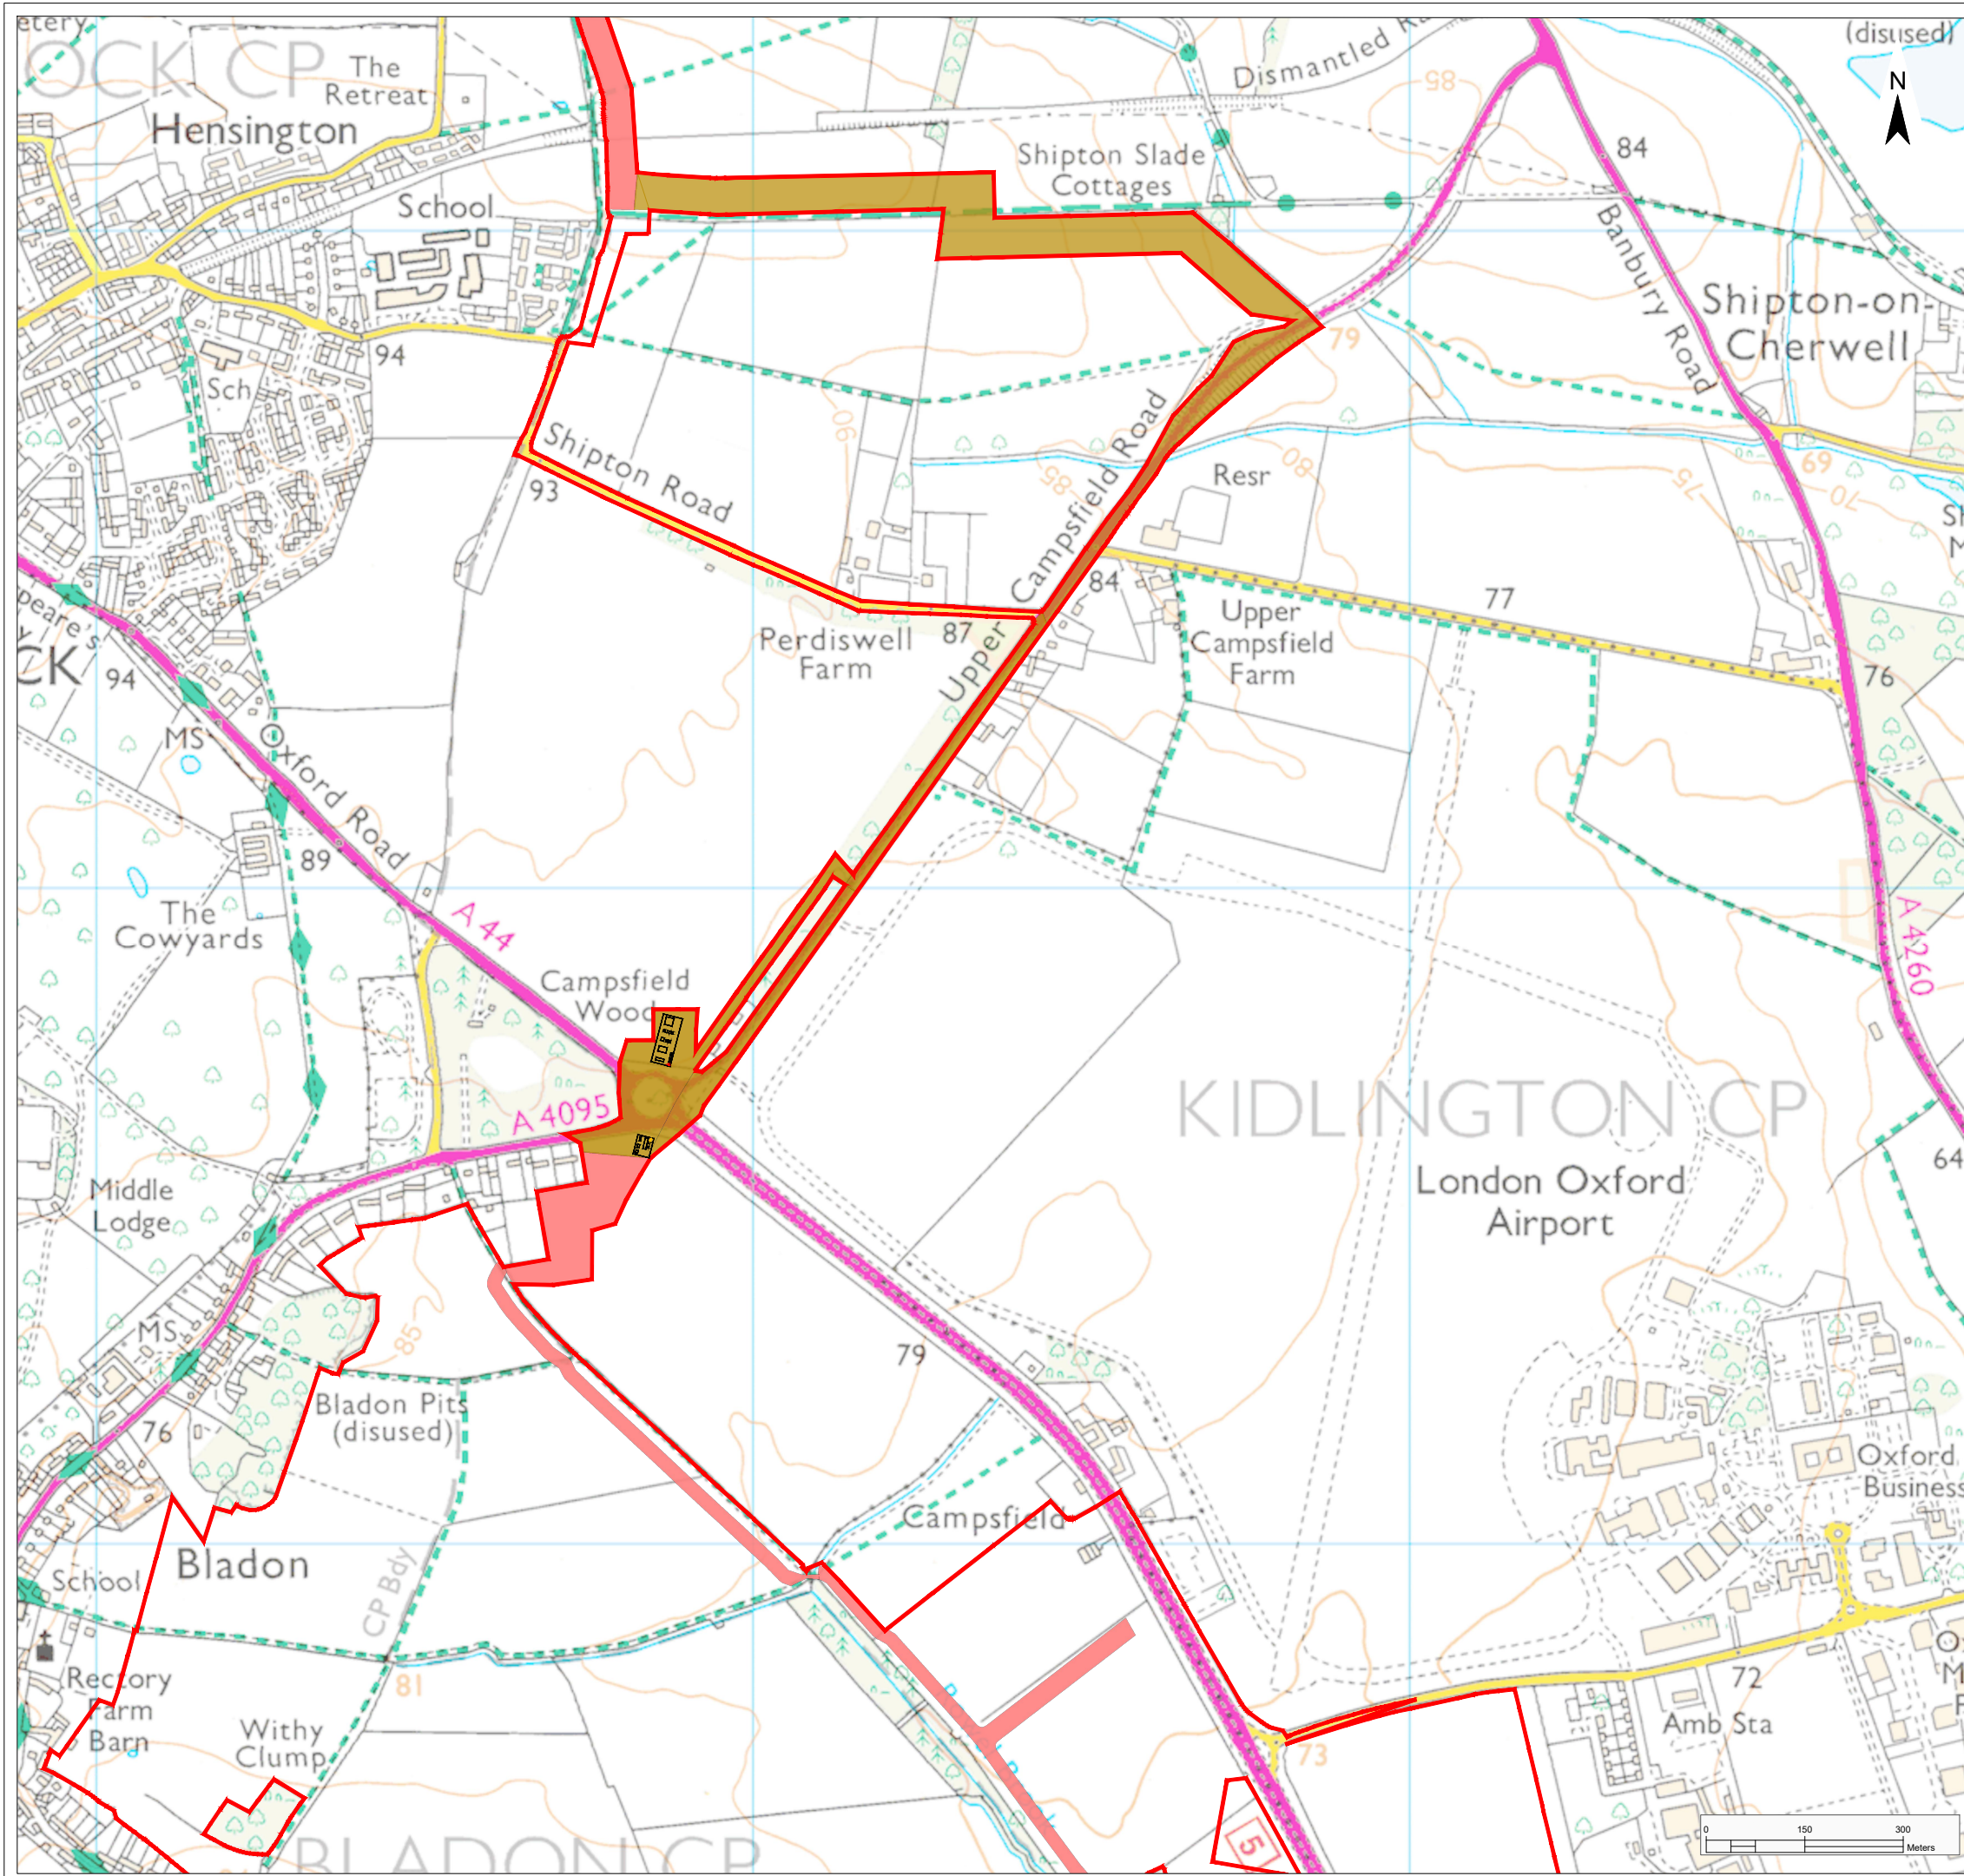


Legend

Proposed Infrastructure Elements




- Order Limits:
- Cable Corridor:
- Cable Corridor Option:
- Indicative HDD Entry / Exit Pit:

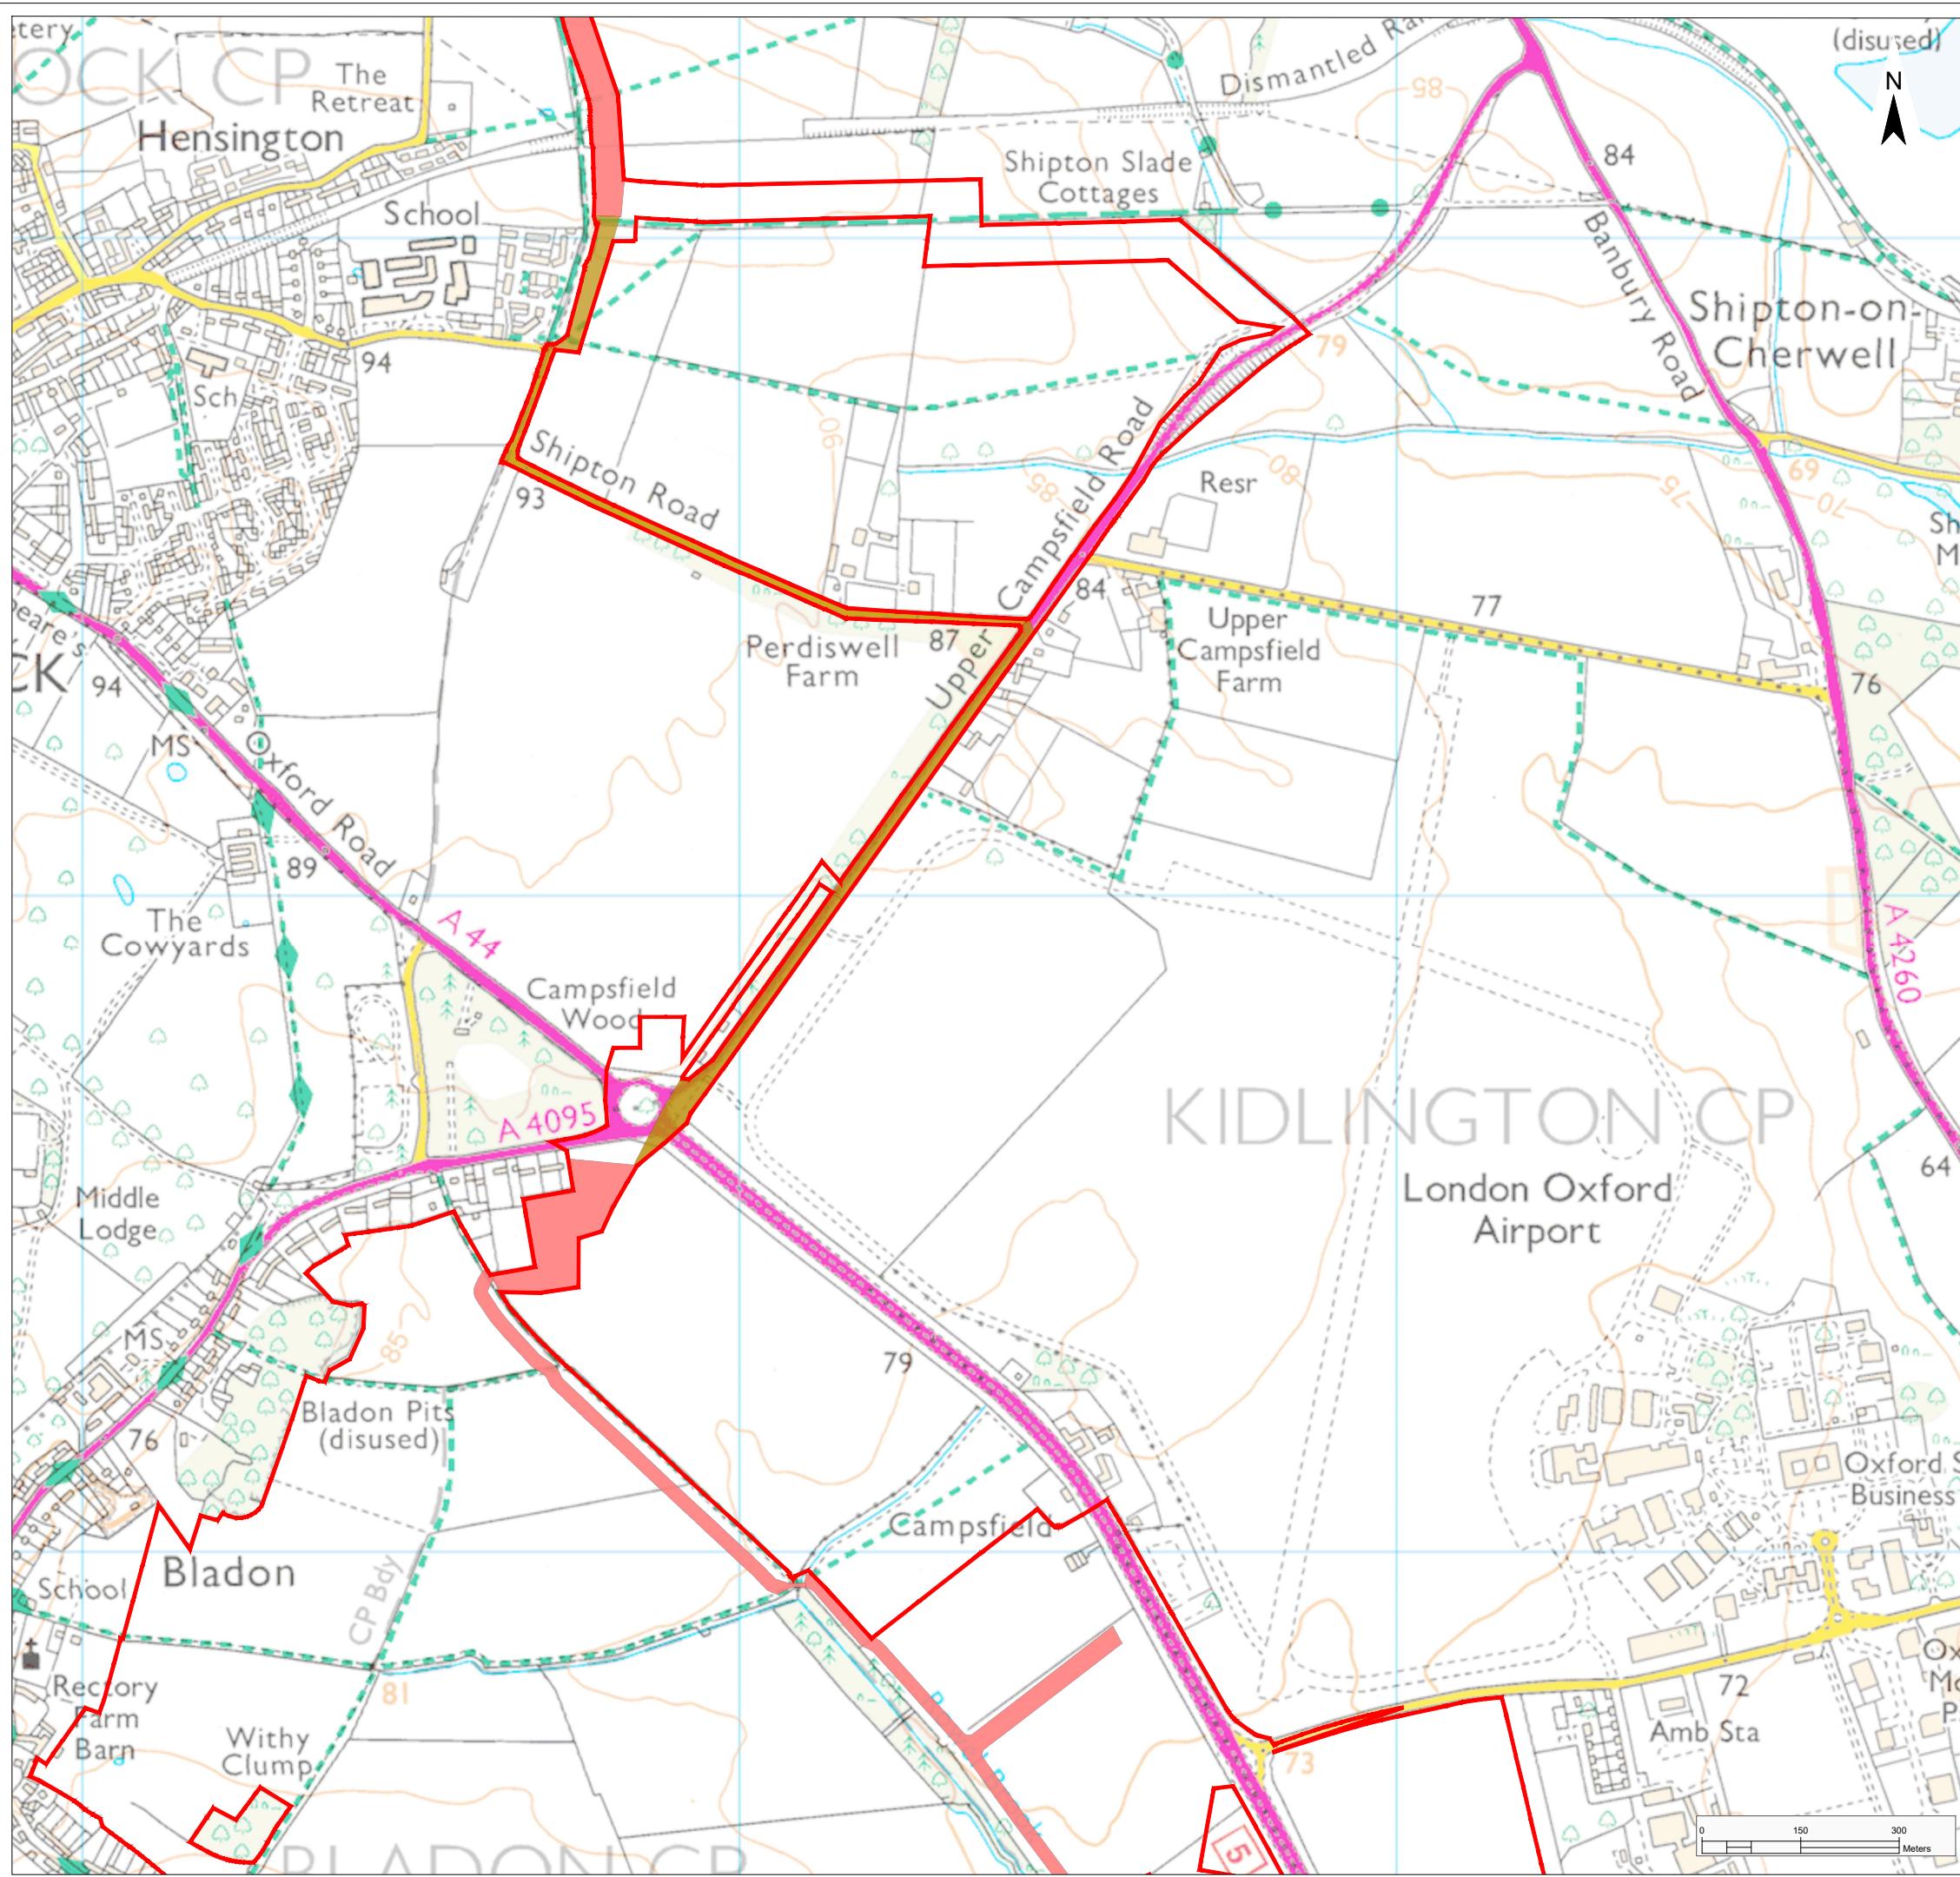Project		Status			
Botley West Solar Farm		Illustrative			
Id.	Changes	Date	Name	Date	Name
				01.11.2024	V. Guskova
				01.11.2024	T. Hichem
			Drawing No	EN010147/APP/6.4	
A	Created	01.11.2024	VG		
Scale: 1:10000 at A3					
Title					
Illustrative Masterplan Figure 5.3B: Cable Corridor Option B					
		Photovoltaic Development Partners GmbH Kurfürstendamm 52 10707 Berlin, Germany			



Legend

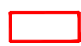Proposed Infrastructure Elements


- Order Limits 
- Cable Corridor 
- Cable Corridor Option 

Project			Status		
Botley West Solar Farm			Illustrative		
Id.	Changes	Date	Name	Date	Name
			Edit	01.11.2024	V. Guskova
			Check	01.11.2024	T. Hichem
			Drawing No	EN010147/APP/6.4	
A	Created	01.11.2024	VG		

Scale: 1:10000 at A3

Title

Illustrative Masterplan
Figure 5.3C: Cable Corridor Option C

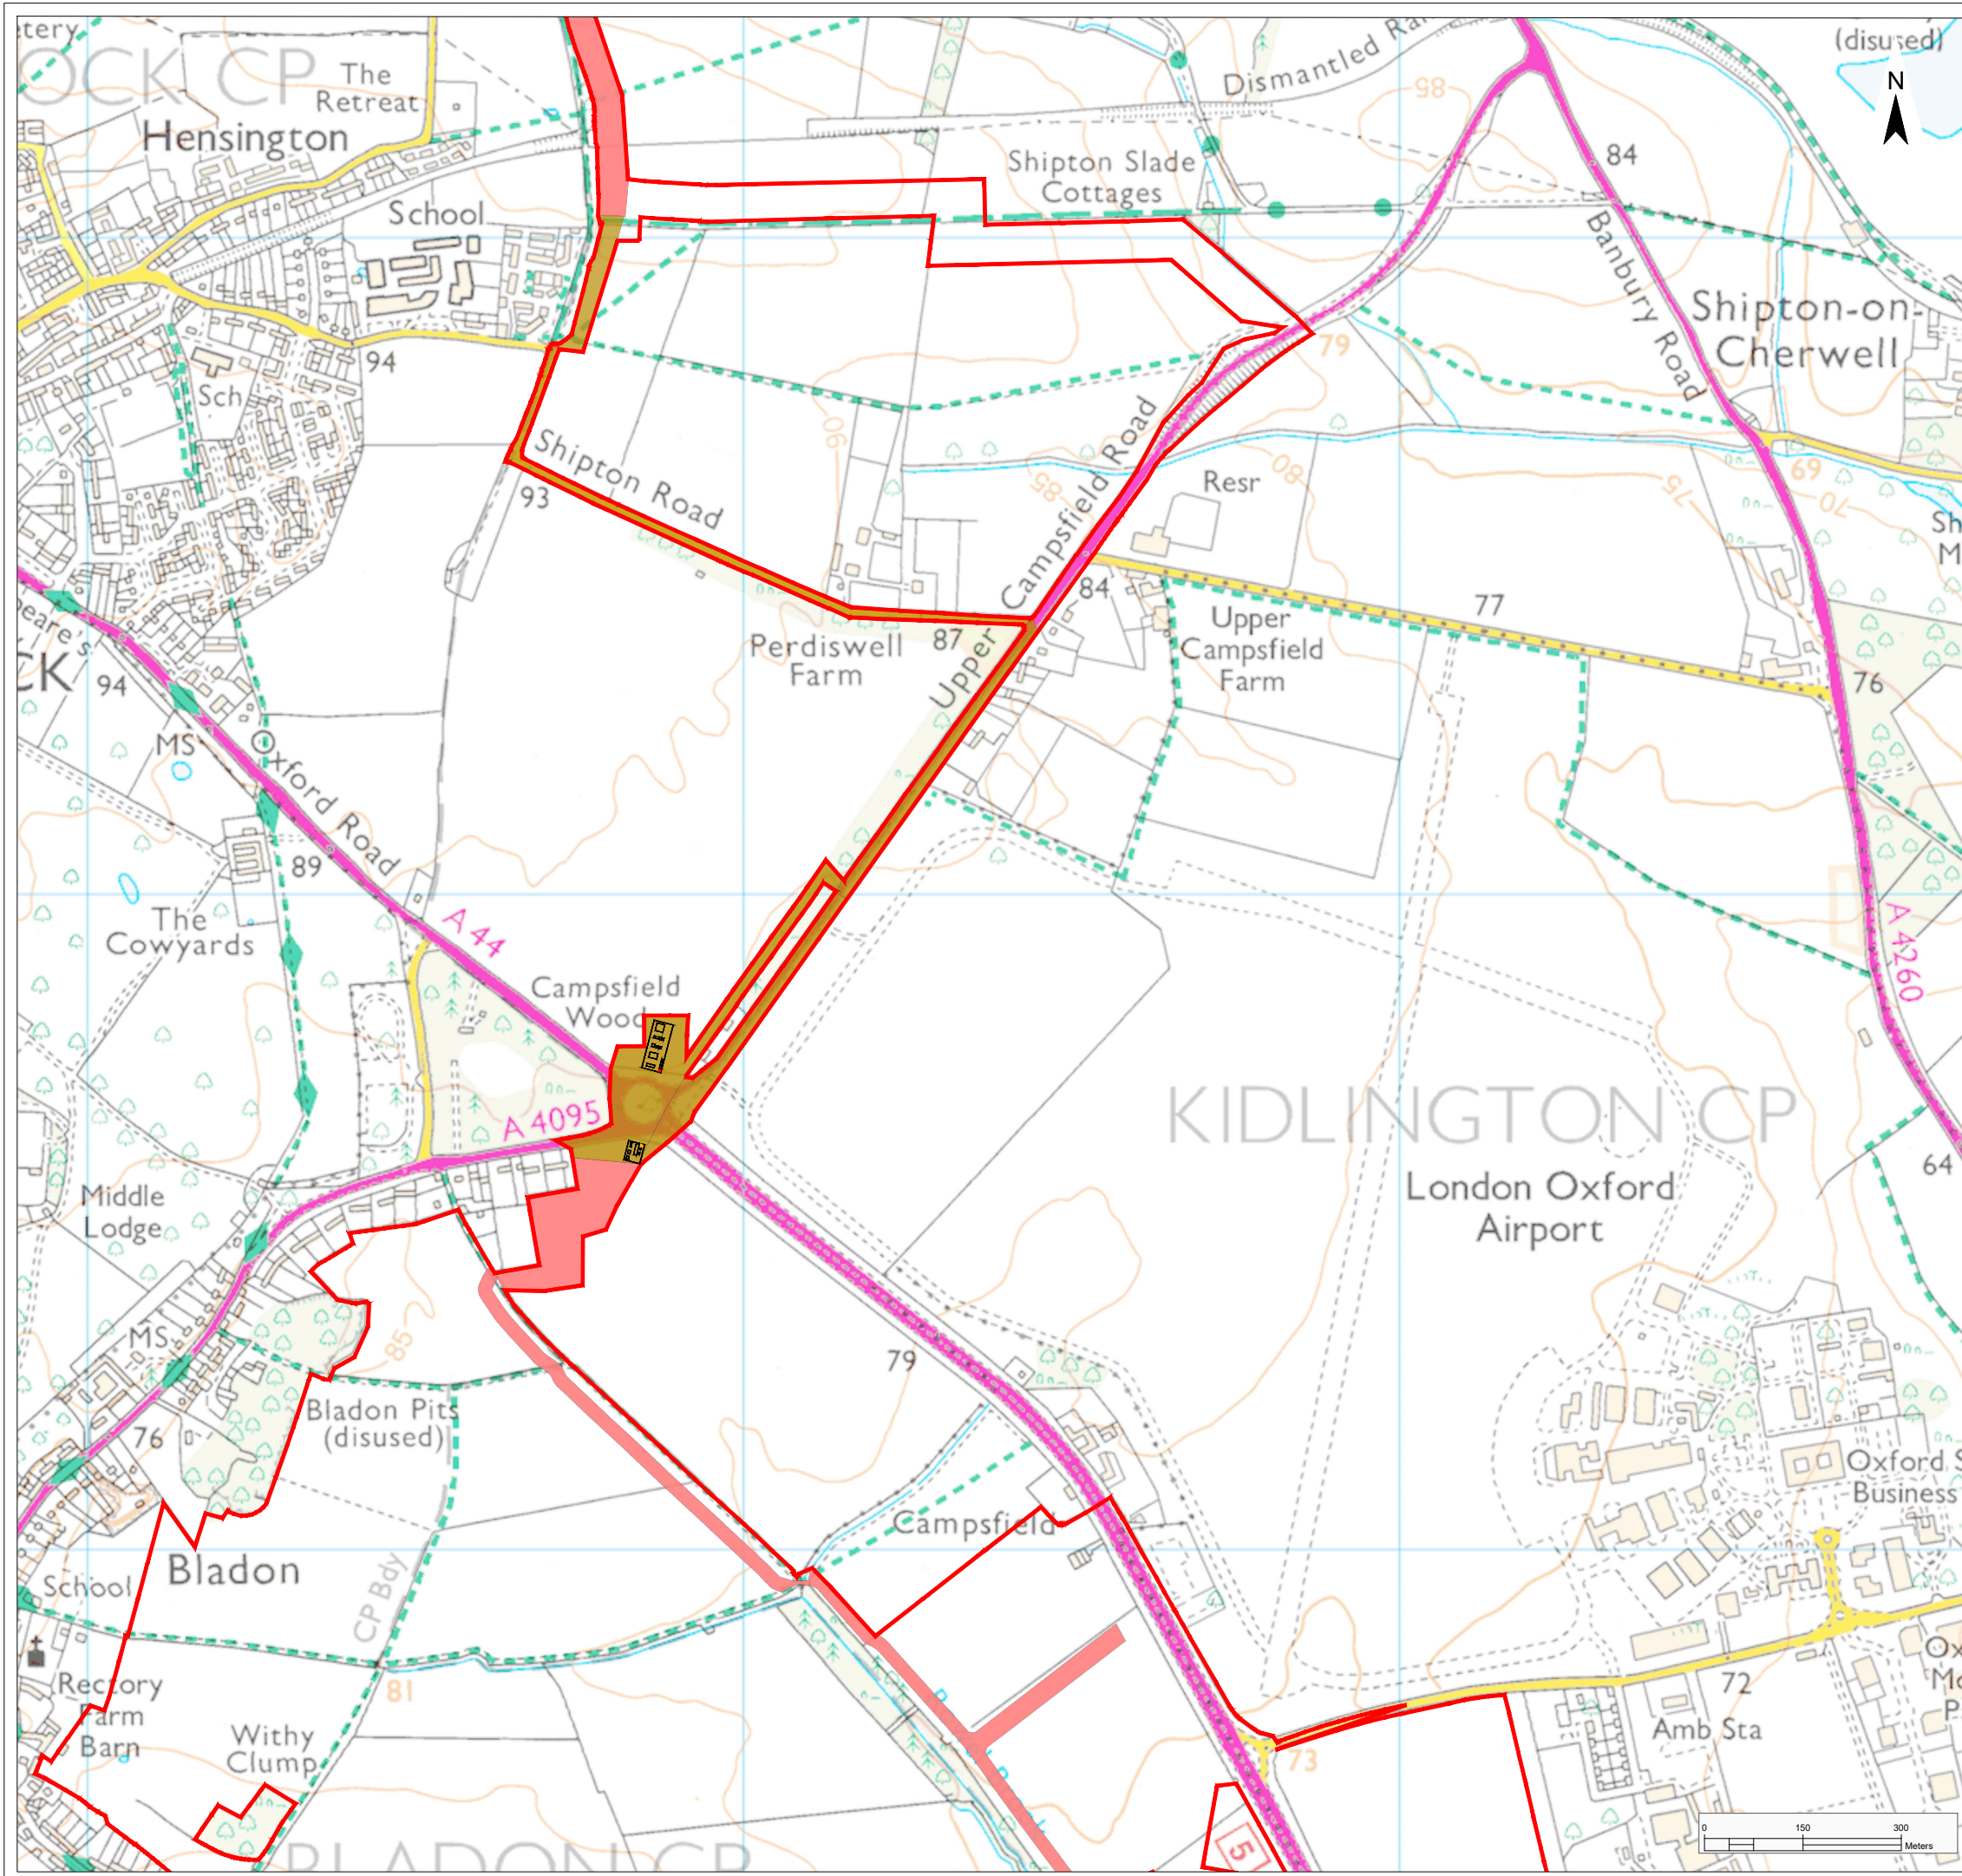

Legend

Proposed Infrastructure Elements

- Order Limits
- Cable Corridor
- Cable Corridor Option
- Indicative HDD Entry / Exit Pit

Project			Status		
Botley West Solar Farm			Illustrative		
Id.	Changes	Date	Name	Date	Name
			Edit	01.11.2024	V. Guskova
			Check	01.11.2024	T. Hichem
			Drawing No	EN010147/APP/6.4	
A	Created	01.11.2024	VG		

Scale: 1:10000 at A3

Title

Illustrative Masterplan
Figure 5.3D: Cable Corridor Option D

Photovoltaic Development Partners GmbH
 Kurfürstendamm 52
 10707 Berlin, Germany