

Legend

Proposed Infrastructure Elements


- Order Limits
- Cable Corridor
- Cable Corridor Option


Project				Status		
Botley West Solar Farm				Illustrative		
Id.	Changes	Date	Name	Date	Name	
				Edit	01.11.2024 V. Guskova	
				Check	01.11.2024 T. Hichem	
				Drawing No	EN010147/APP/6.4	
A	Created	01.11.2024	VG			

Scale: 1:10000 at A3

Title **Illustrative Masterplan**
Figure 5.4
 Cable Corridor Plan Overview -
 Central Site on land east of Burleigh Wood and
 around Bladon Heath

Photovoltaic Development Partners GmbH
 Kurfürstendamm 52
 10707 Berlin, Germany

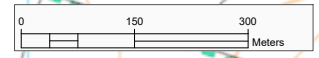

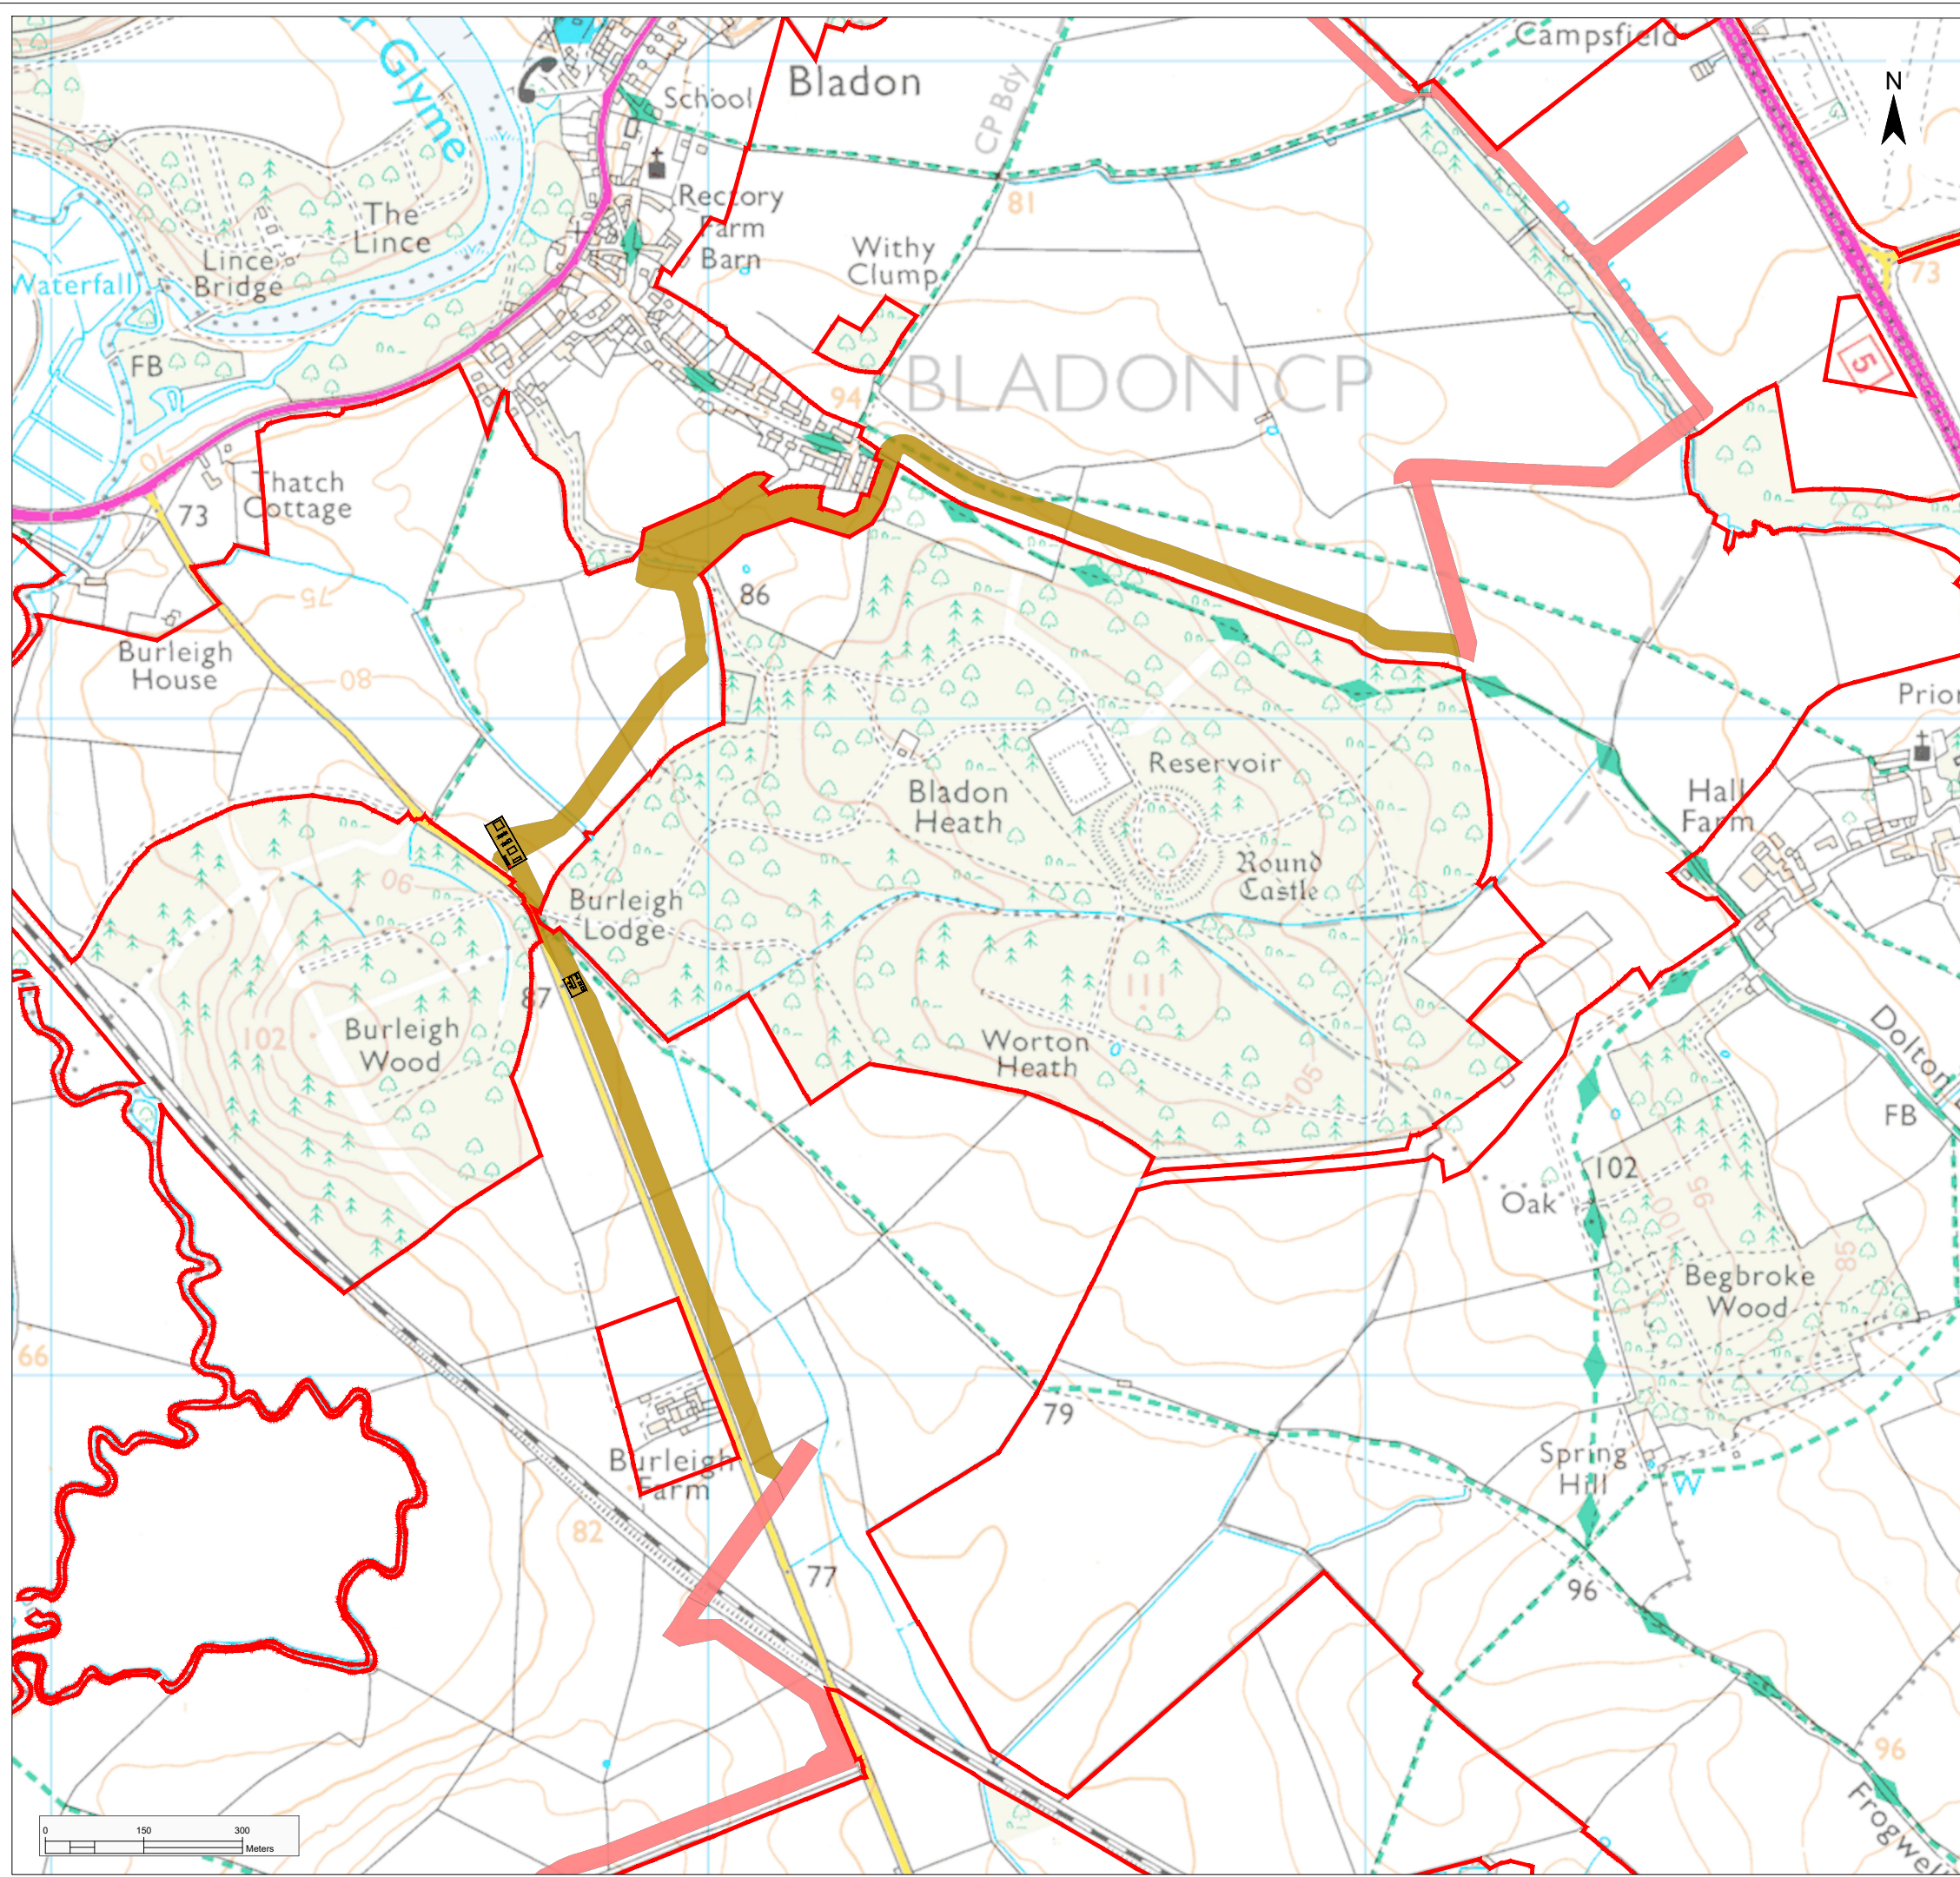


Legend

Proposed Infrastructure Elements

- Order Limits:
- Cable Corridor:
- Cable Corridor Option:
- Indicative HDD Entry / Exit Pit:

Project		Status				
Botley West Solar Farm		Illustrative				
Id.	Changes	Date	Name	Date	Name	
				Edit	01.11.2024	V. Guskova
				Check	01.11.2024	T. Hichem
			Drawing No	EN010147/APP/6.4		
A	Created	01.11.2024	VG			
Scale: 1:10000 at A3						
Title						
<p align="center">Illustrative Masterplan Figure 5.4A: Cable Corridor Option A</p>						
		Photovoltaic Development Partners GmbH Kurfürstendamm 52 10707 Berlin, Germany				

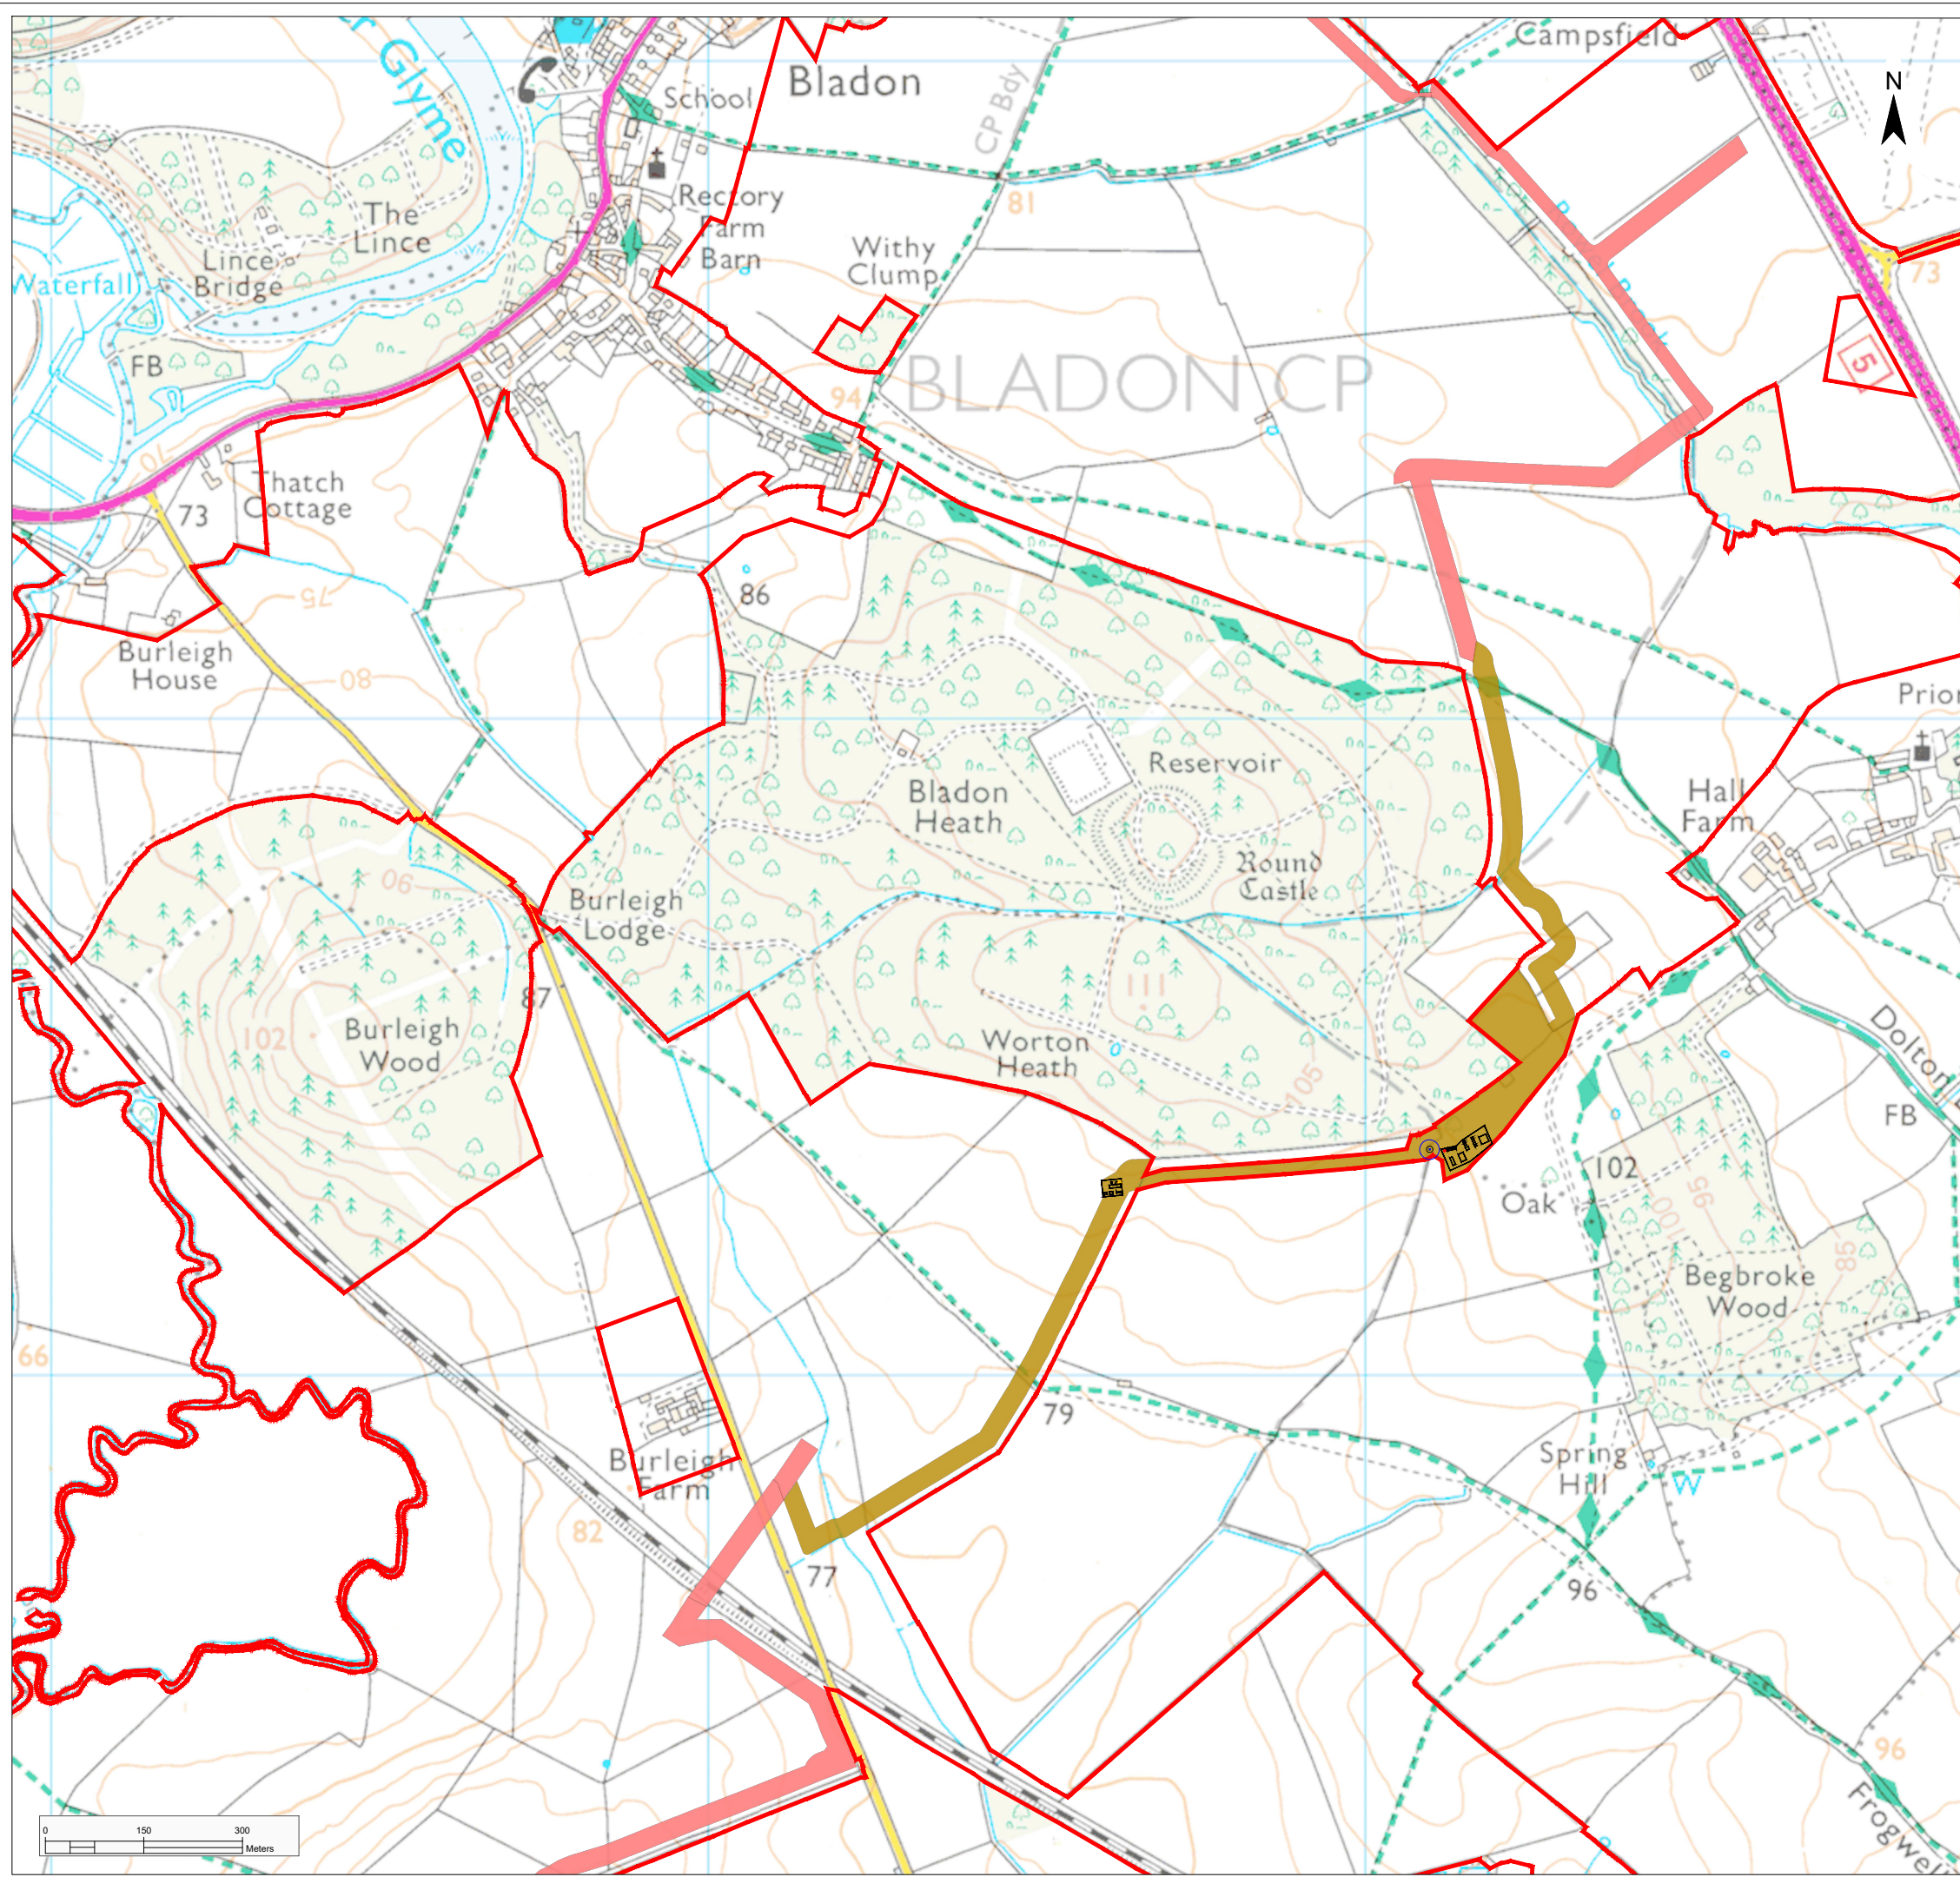


Legend

Proposed Infrastructure Elements

- Order Limits:
- Cable Corridor:
- Cable Corridor Option:
- Indicative HDD Entry / Exit Pit:
- Veteran Tree:
- Veteran Tree Buffer:

Project			Status		
Botley West Solar Farm			Illustrative		
Id.	Changes	Date	Name	Date	Name
			Edit	01.11.2024	V. Guskova
			Check	01.11.2024	T. Hichem
			Drawing No	EN010147/APP/6.4	
A	Created	01.11.2024	VG		
Scale: 1:10000 at A3					
Title					
Illustrative Masterplan Figure 5.4B: Cable Corridor Option B					
			Photovoltaic Development Partners GmbH Kurfürstendamm 52 10707 Berlin, Germany		

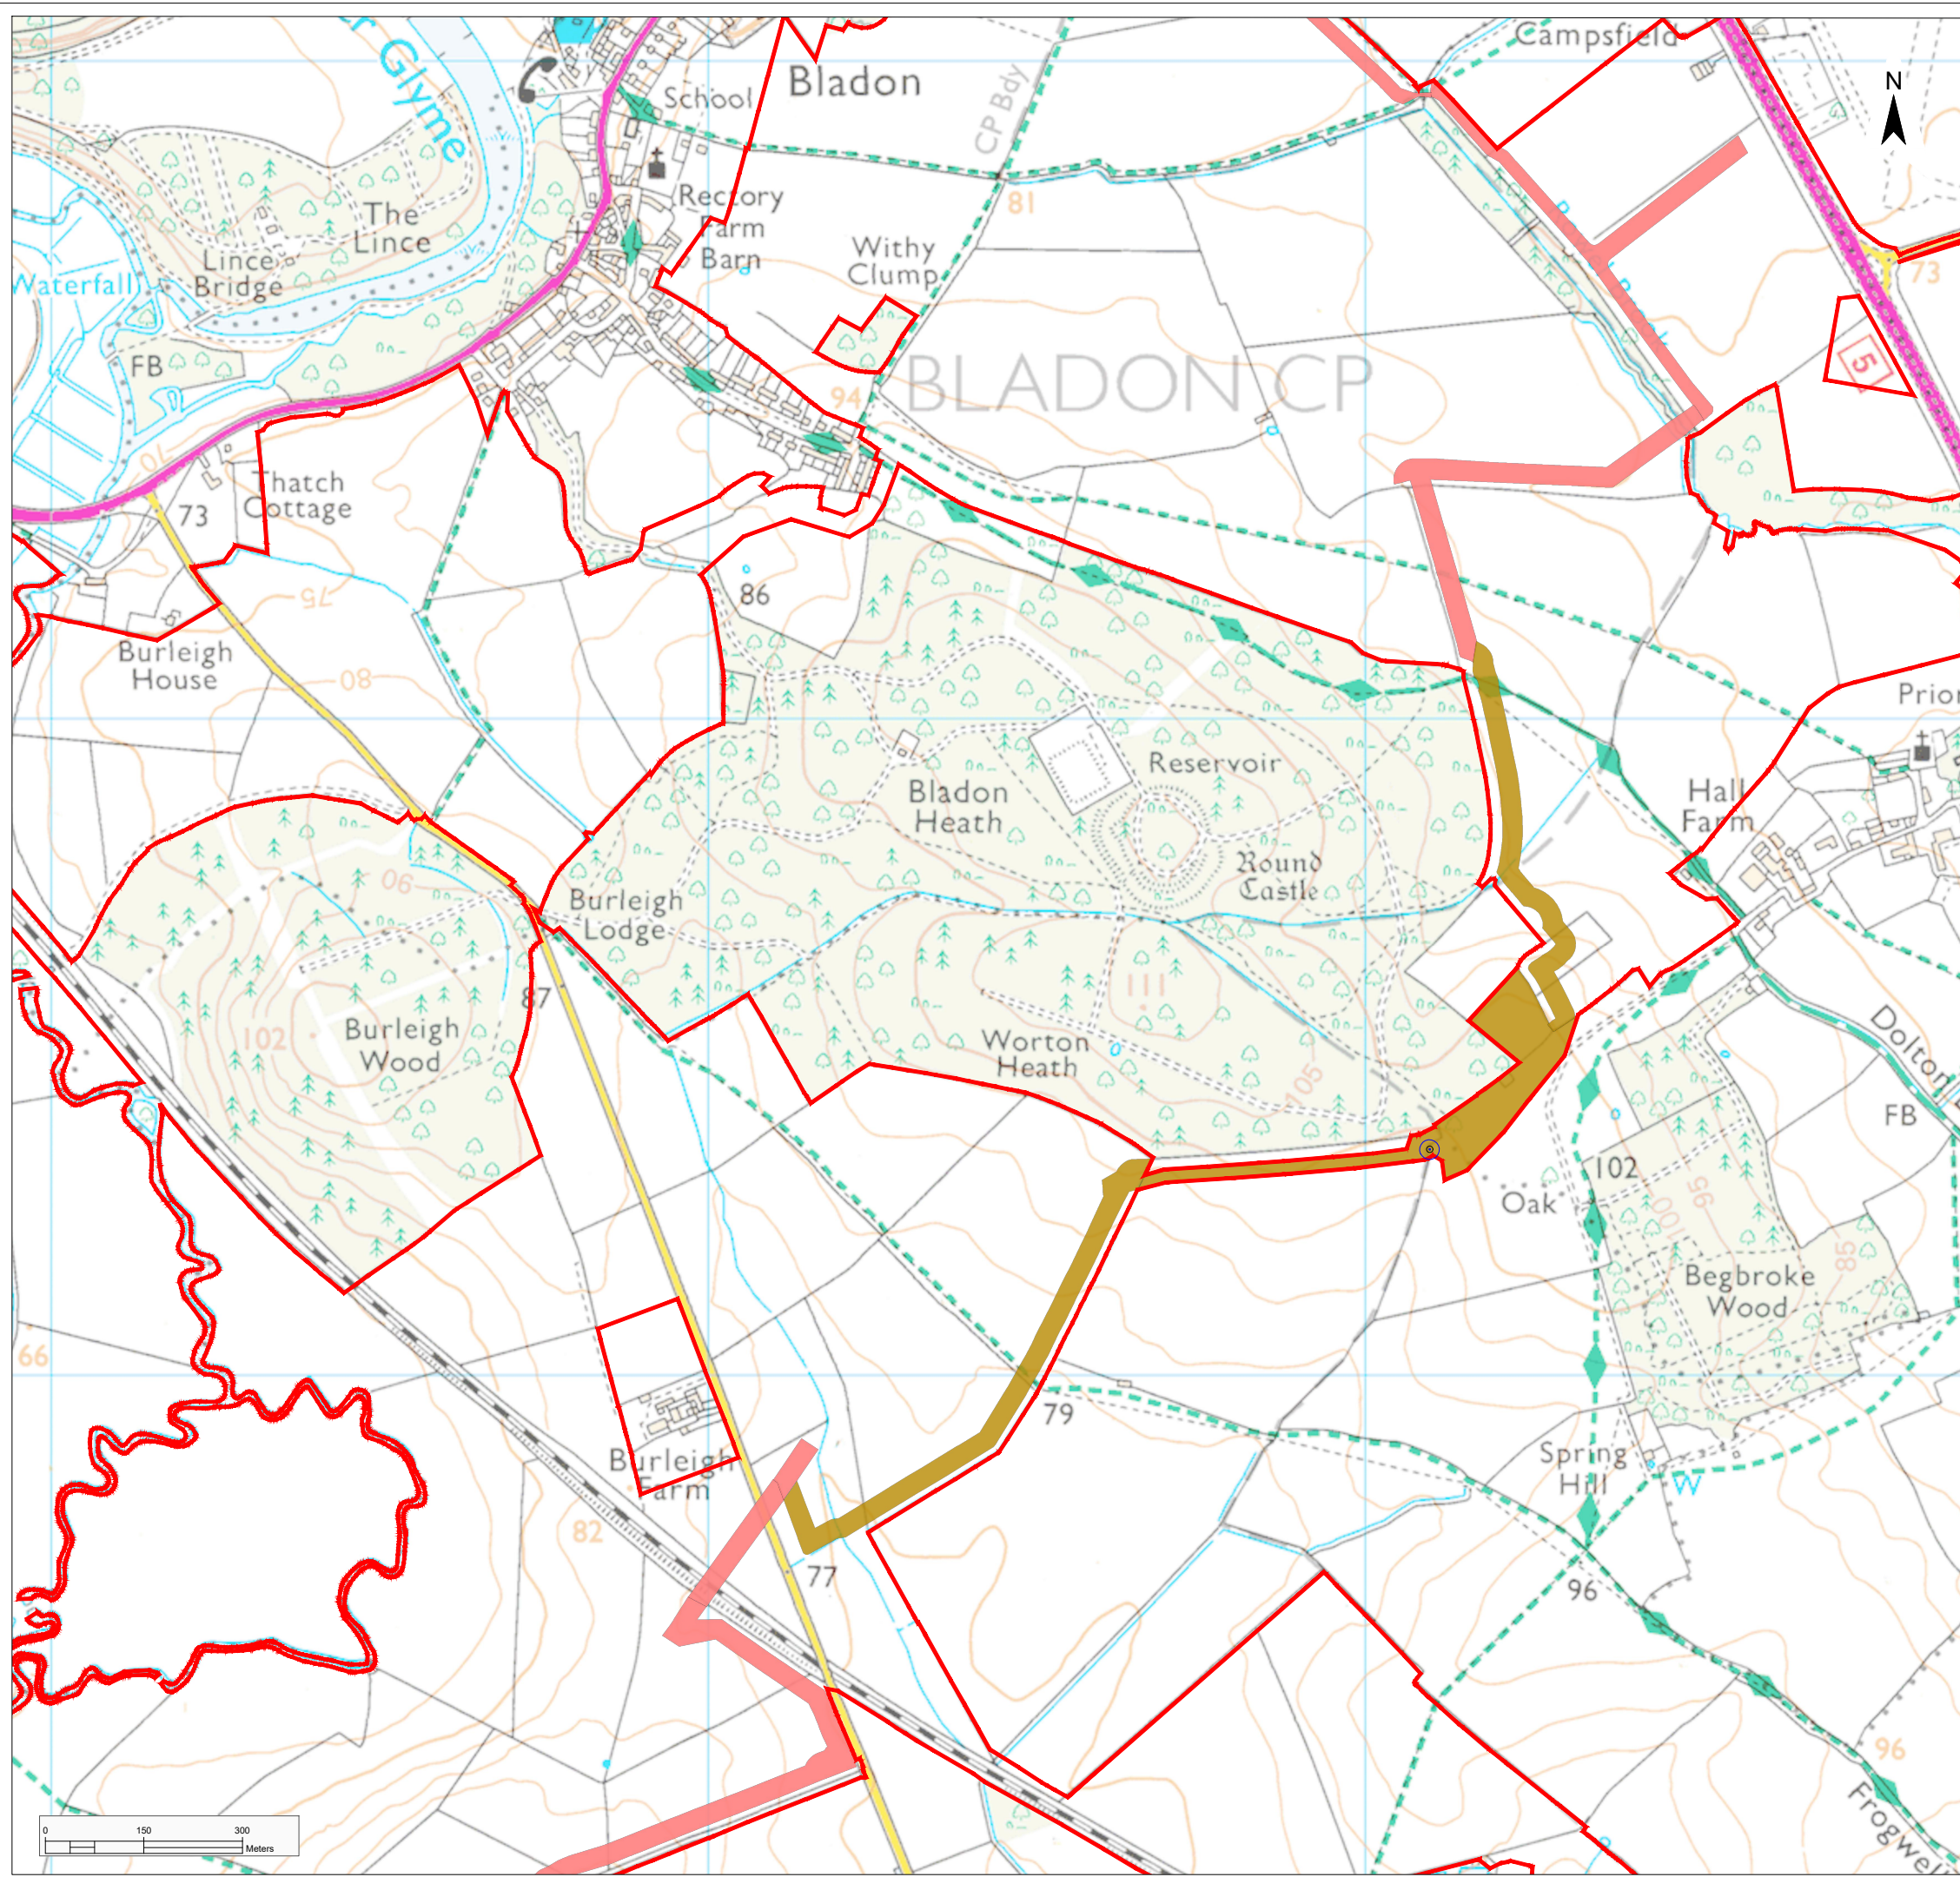

Legend

Proposed Infrastructure Elements

- Order Limits
- Cable Corridor
- Cable Corridor Option
- Veteran Tree ●
- Veteran Tree Buffer

Project			Status		
Botley West Solar Farm			Illustrative		

Id.	Changes	Date	Name	Date	Name
				01.11.2024	V. Guskova
				01.11.2024	T. Hichem
			Drawing No	EN010147/APP/6.4	
A	Created	01.11.2024	VG		

Scale: 1:10000 at A3

Title

Illustrative Masterplan
Figure 5.4C: Cable Corridor Option C

Photovoltaic Development Partners GmbH
 Kurfürstendamm 52
 10707 Berlin, Germany

