

Legend

Proposed Infrastructure Elements


- Order Limits
- Cable Corridor
- Cable Corridor Option

Project				Status		
Botley West Solar Farm				Illustrative		
Id.	Changes	Date	Name	Date	Name	
				01.11.2024	V. Guskova	
				01.11.2024	T. Hichem	
				Drawing No	EN010147/APP/6.4	
A	Created	01.11.2024	VG			

Scale: 1:10000 at A3

Title: Illustrative Masterplan
Figure 5.5
 Cable Corridor Plan Overview –
 Land between the Central and Southern Sites east
 and south of Eynsham around the Swinford Bridge

Photovoltaic Development Partners GmbH
 Kurfürstendamm 52
 10707 Berlin, Germany

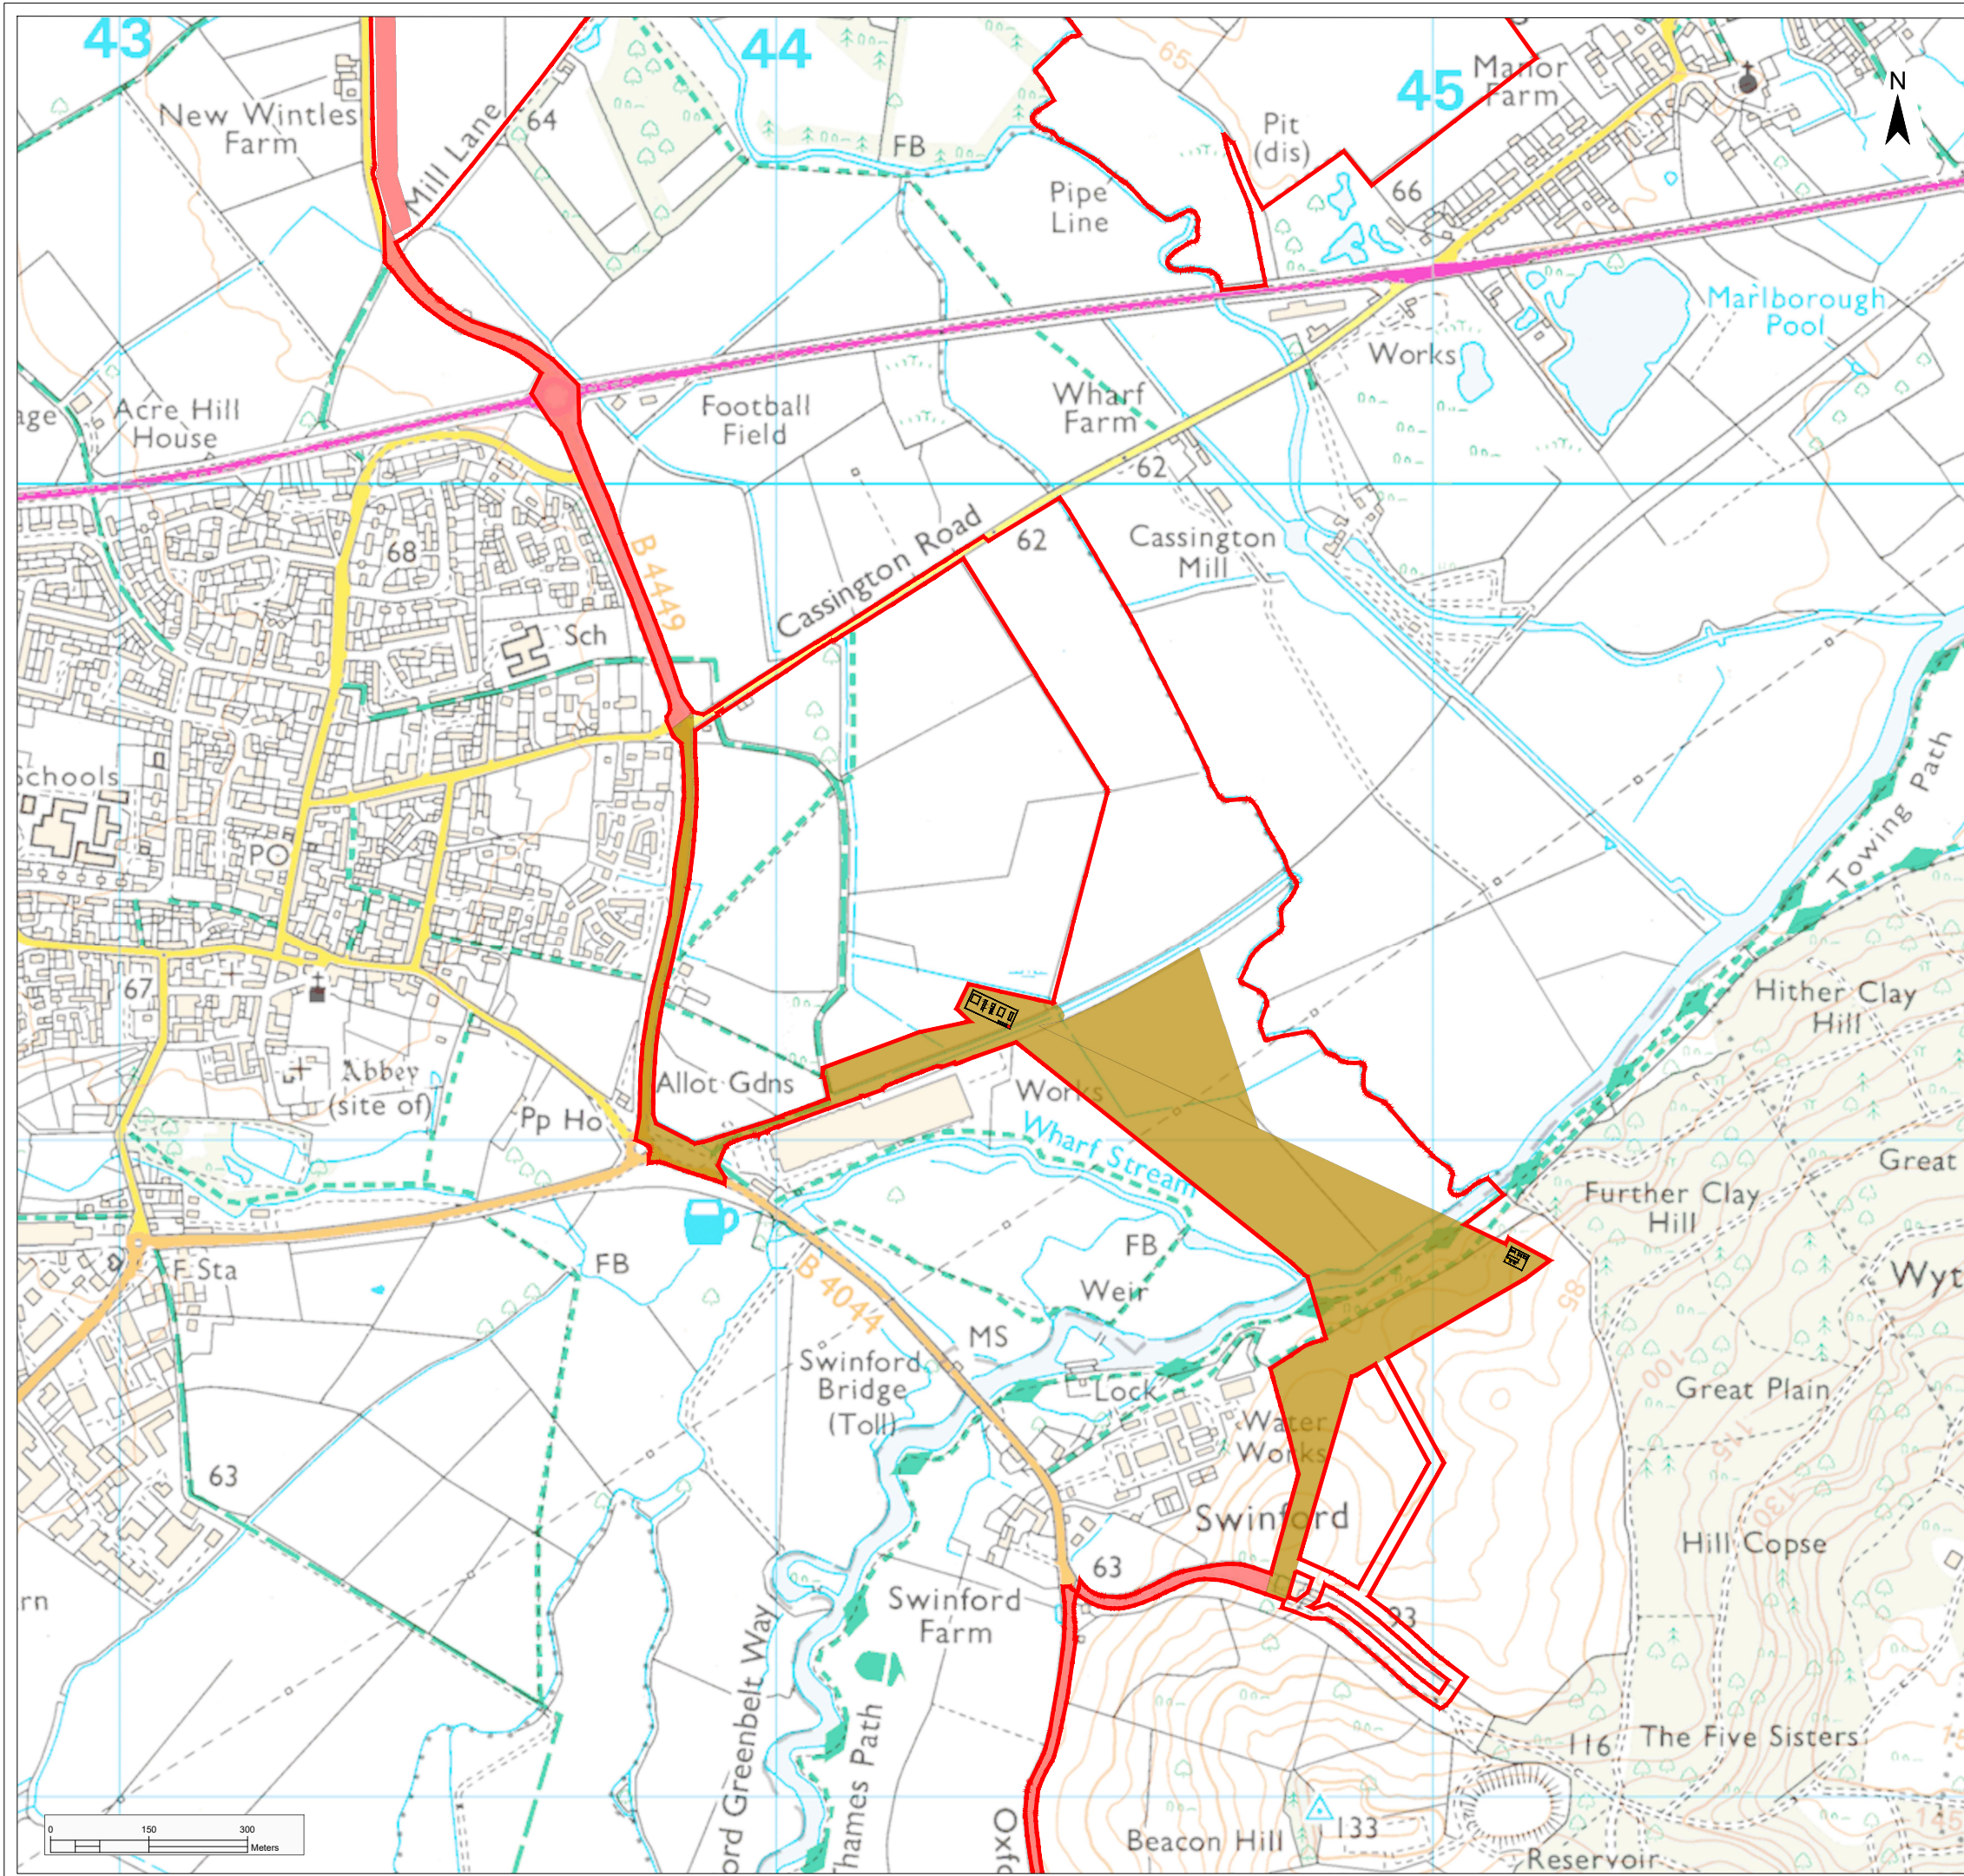

Legend

Proposed Infrastructure Elements


- Order Limits
- Cable Corridor
- Cable Corridor Option
- Indicative HDD Entry / Exit Pit

Project				Status		
Botley West Solar Farm				Illustrative		
Id.	Changes	Date	Name		Date	Name
				Edit	01.11.2024	V. Guskova
				Check	01.11.2024	T. Hichem
				Drawing No	EN010147/APP/6.4	
A	Created	01.11.2024	VG			

Scale: 1:10000 at A3

Title

**Illustrative Masterplan
Figure 5.5A: Cable Corridor Option A**

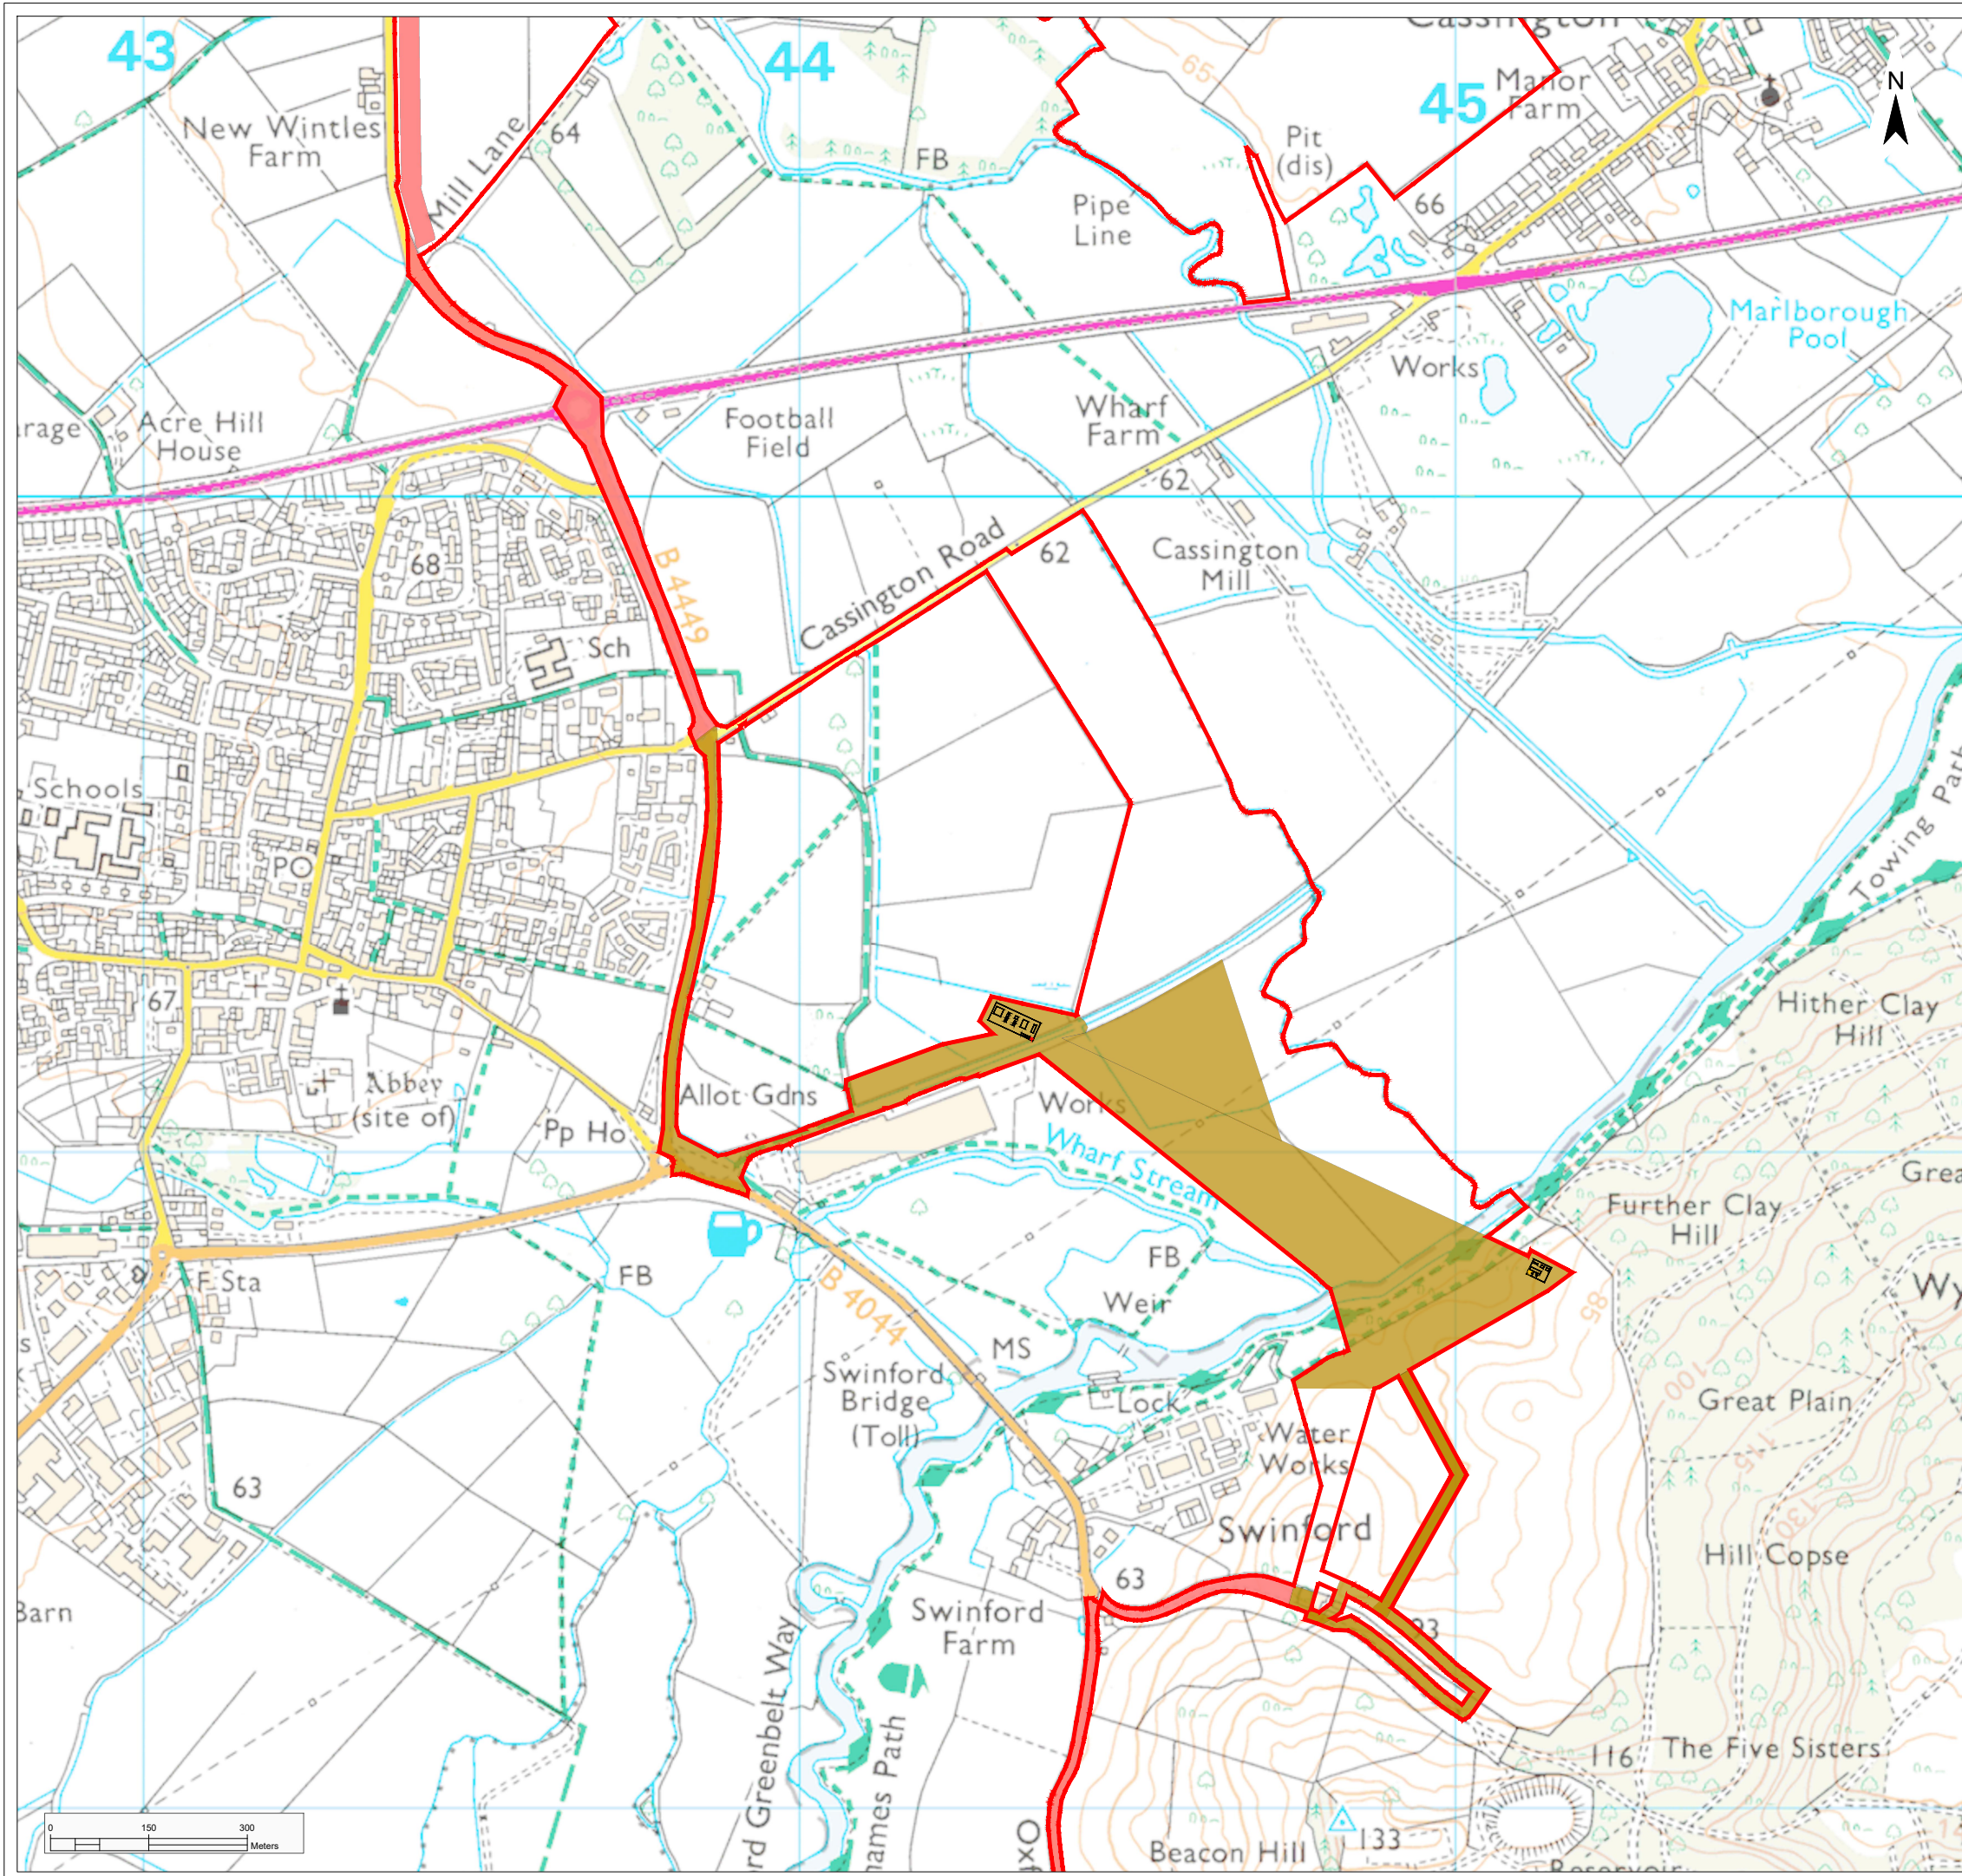

Legend

Proposed Infrastructure Elements


- Order Limits
- Cable Corridor
- Cable Corridor Option
- Indicative HDD Entry / Exit Pit

Project				Status		
Botley West Solar Farm				Illustrative		
Id.	Changes	Date	Name		Date	Name
					01.11.2024	V. Guskova
					01.11.2024	T. Hichem
				Drawing No	EN010147/APP/6.4	
A	Created	01.11.2024	VG			
Scale: 1:10000				at A3		

Title

Illustrative Masterplan
Figure 5.5B: Cable Corridor Option B

Photovoltaic Development Partners GmbH
Kurfürstendamm 52
10707 Berlin, Germany

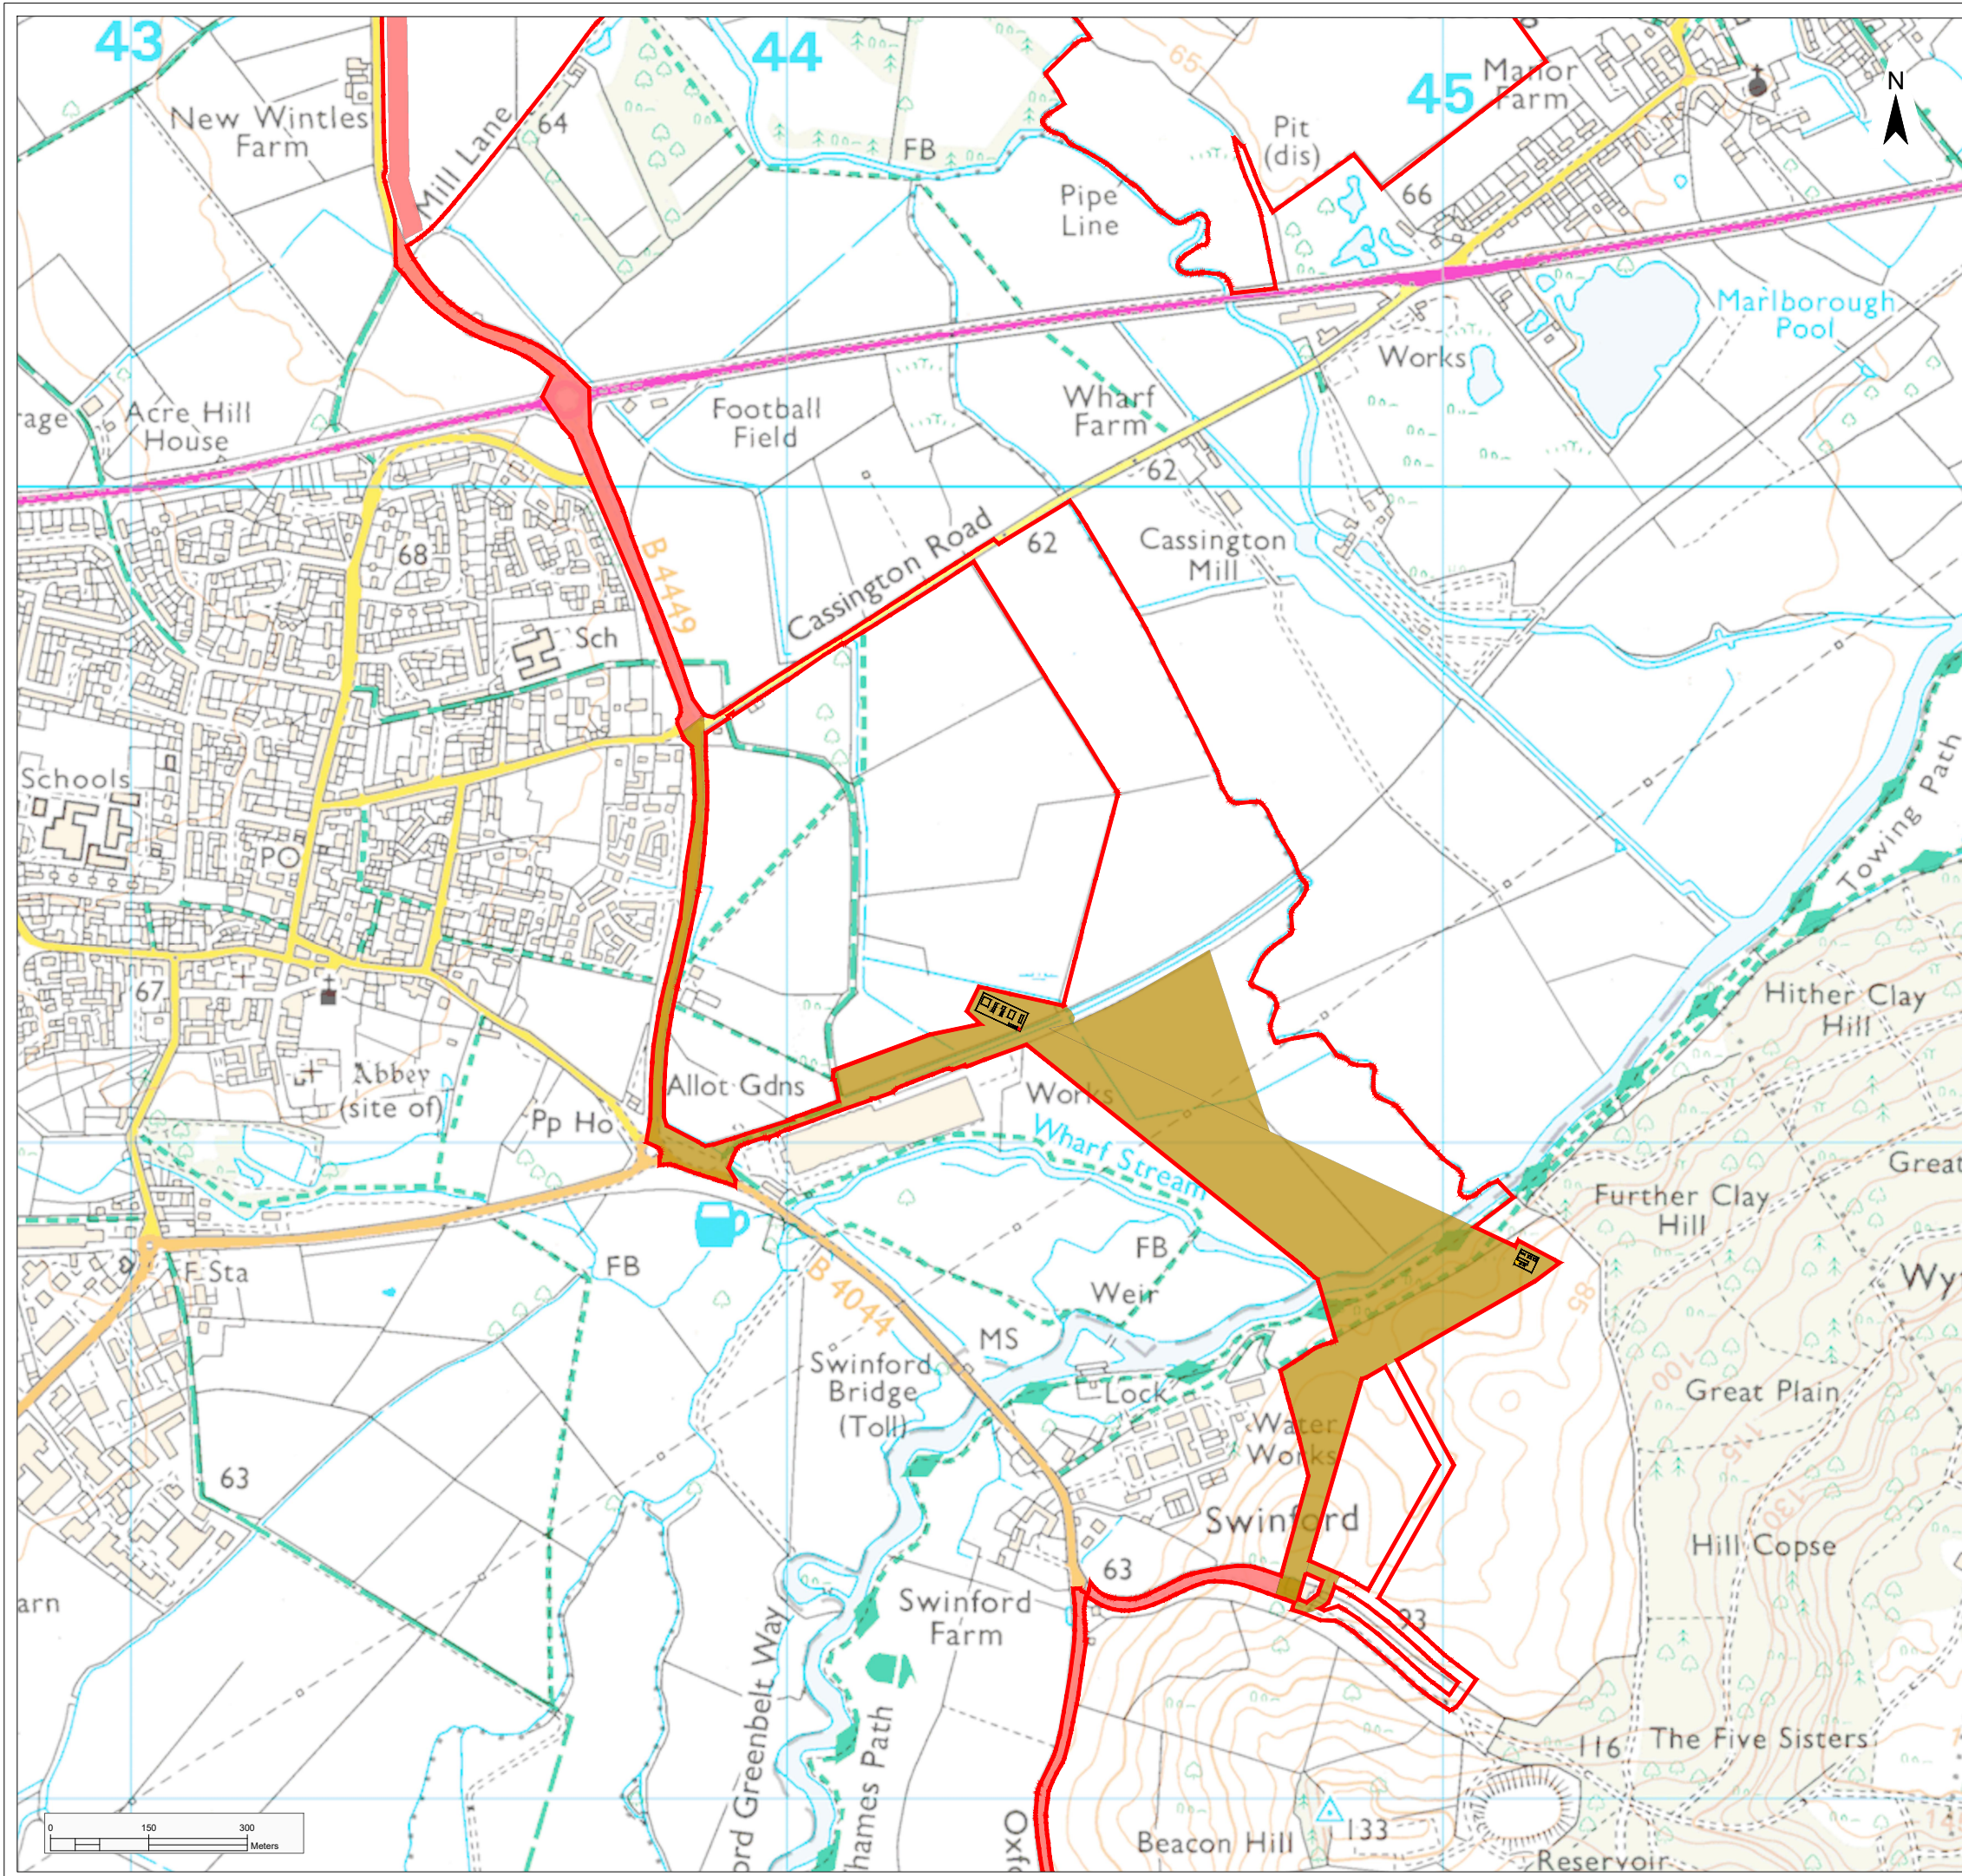

Legend

Proposed Infrastructure Elements


- Order Limits
- Cable Corridor
- Cable Corridor Option
- Indicative HDD Entry / Exit Pit

Project				Status		
Botley West Solar Farm				Illustrative		
Id.	Changes	Date	Name		Date	Name
				Edit	01.11.2024	V. Guskova
				Check	01.11.2024	T. Hichem
				Drawing No	EN010147/APP/6.4	
A	Created	01.11.2024	VG			

Scale: 1:10000 at A3

Title

**Illustrative Masterplan
Figure 5.5C: Cable Corridor Option C**

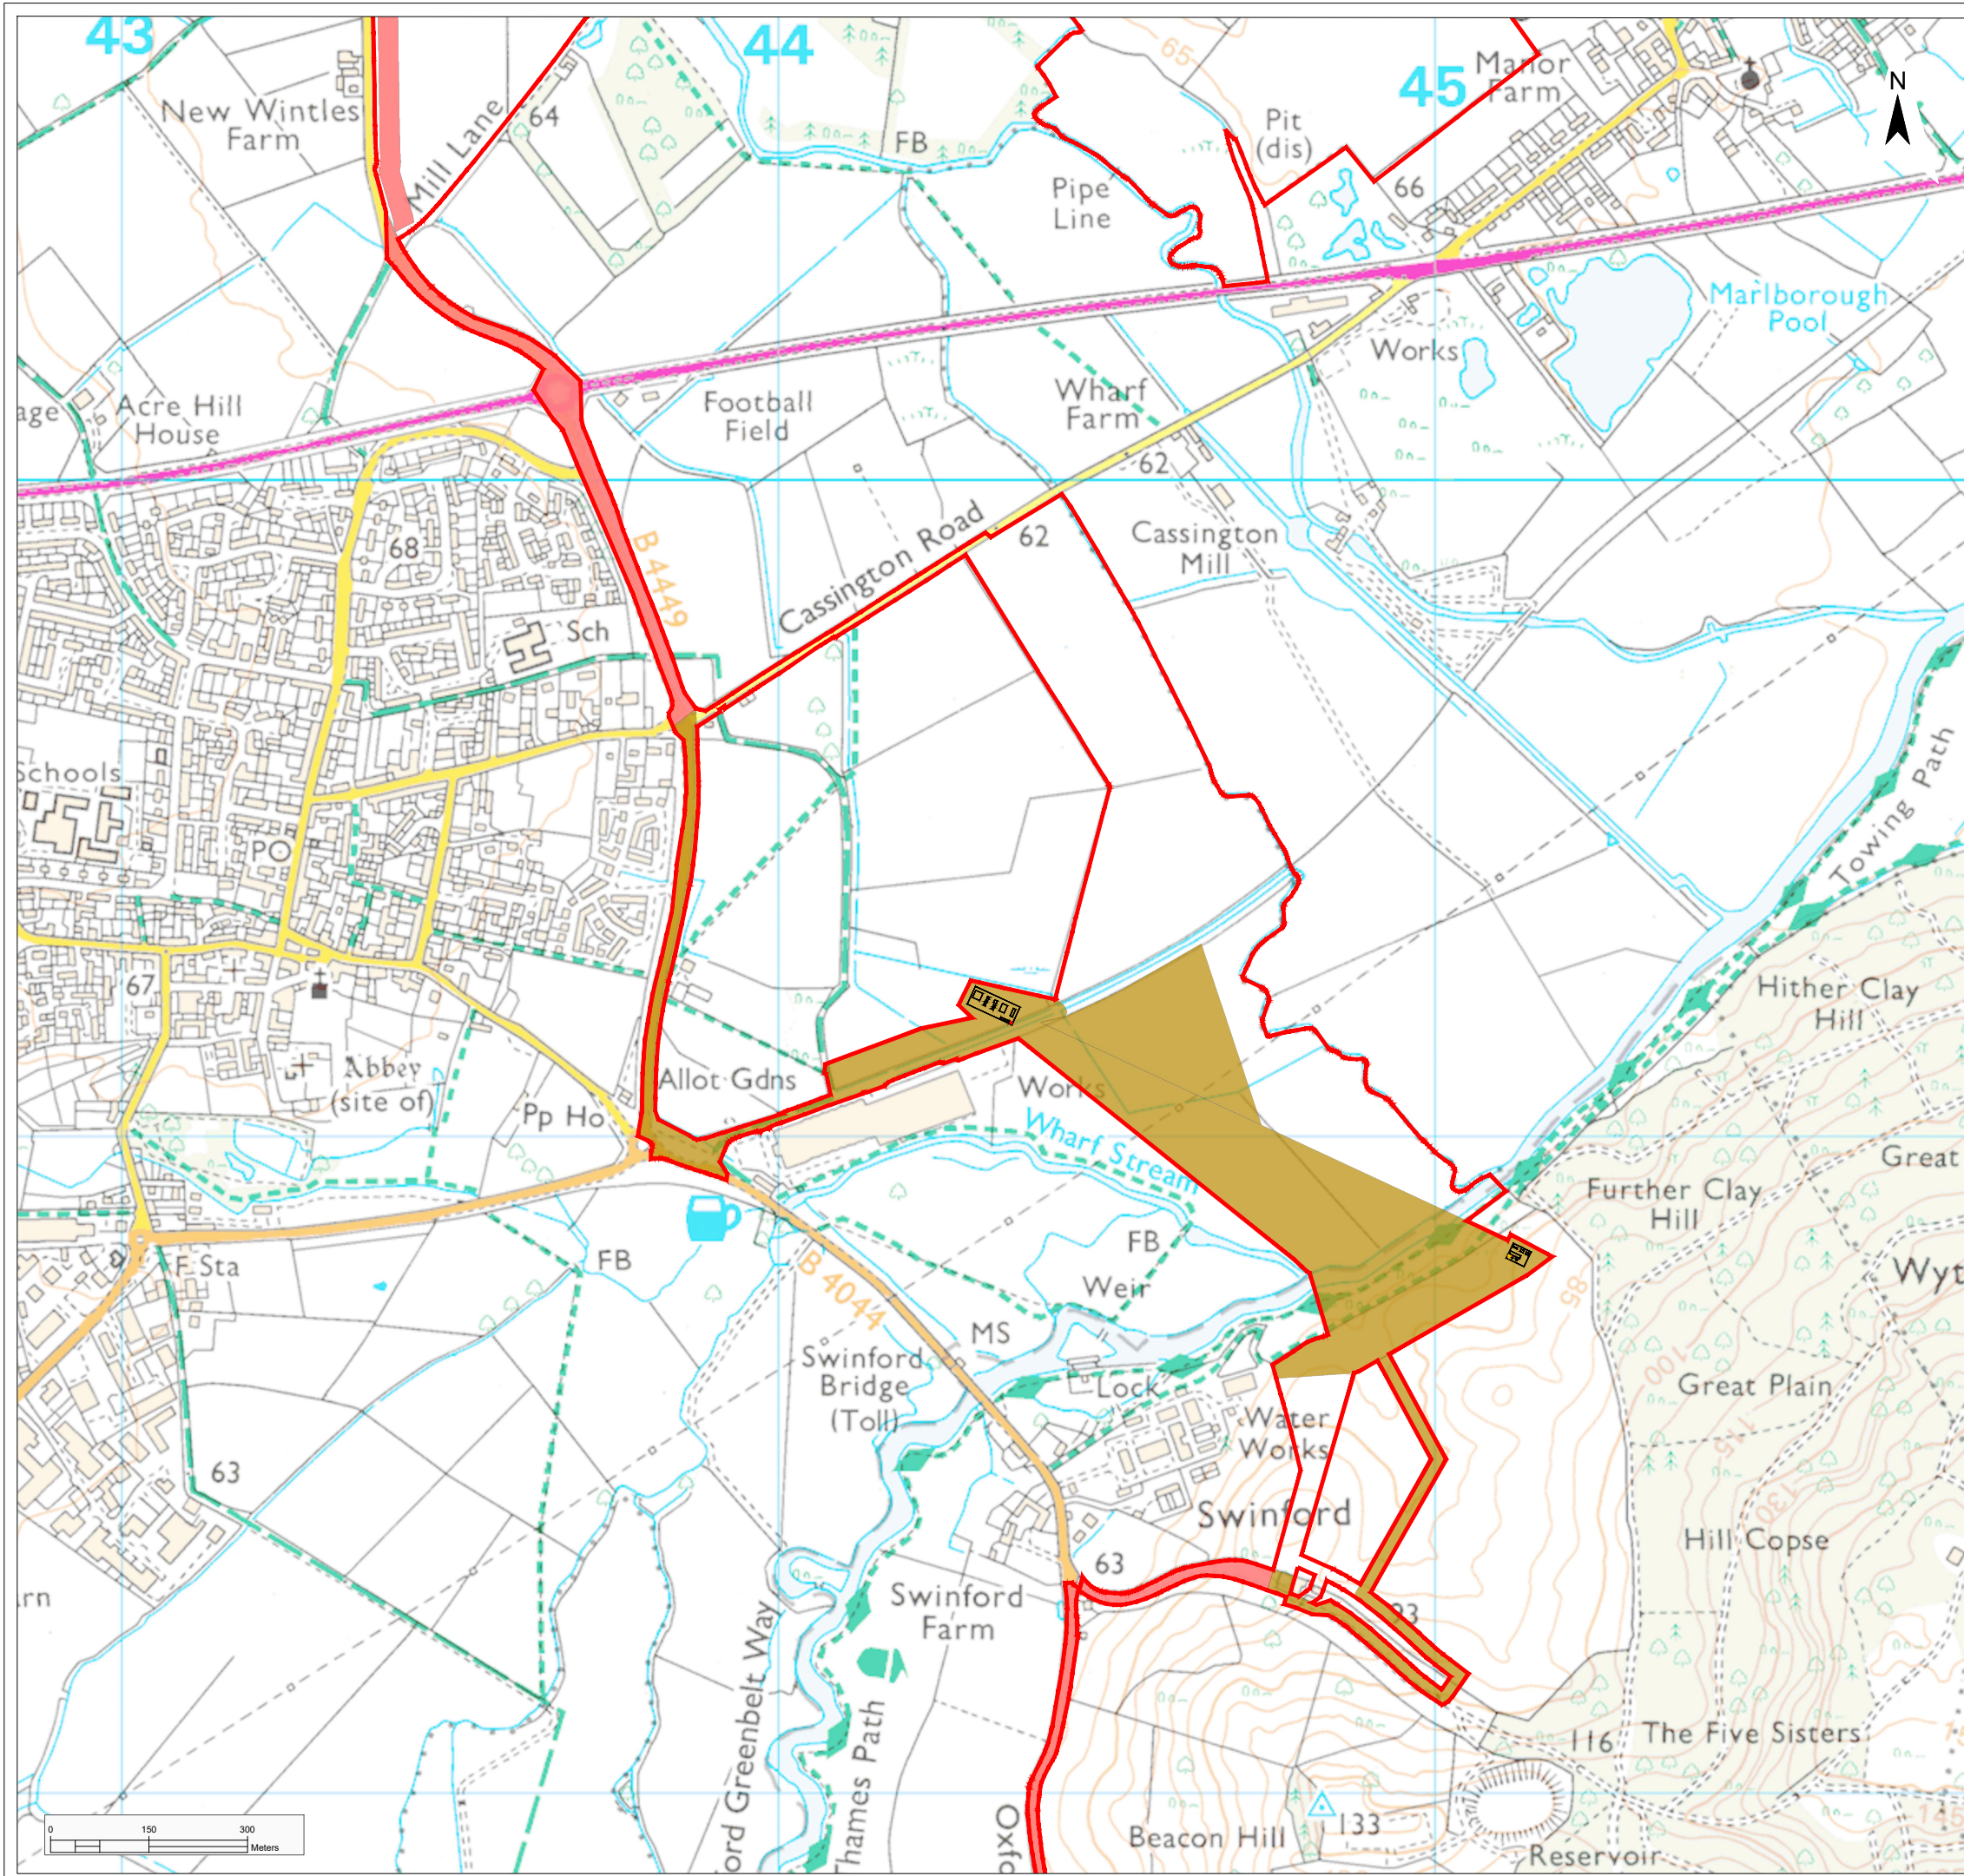

Legend


Proposed Infrastructure Elements

- Order Limits
- Cable Corridor
- Cable Corridor Option
- Indicative HDD Entry / Exit Pit

Project			Status		
Botley West Solar Farm			Illustrative		
Id.	Changes	Date	Name	Date	Name
			Edit	01.11.2024	V. Guskova
			Check	01.11.2024	T. Hichem
			Drawing No	EN010147/APP/6.4	
A	Created	01.11.2024	VG		
Scale:			1:10000 at A3		

Title

Illustrative Masterplan
Figure 5.5D: Cable Corridor Option D

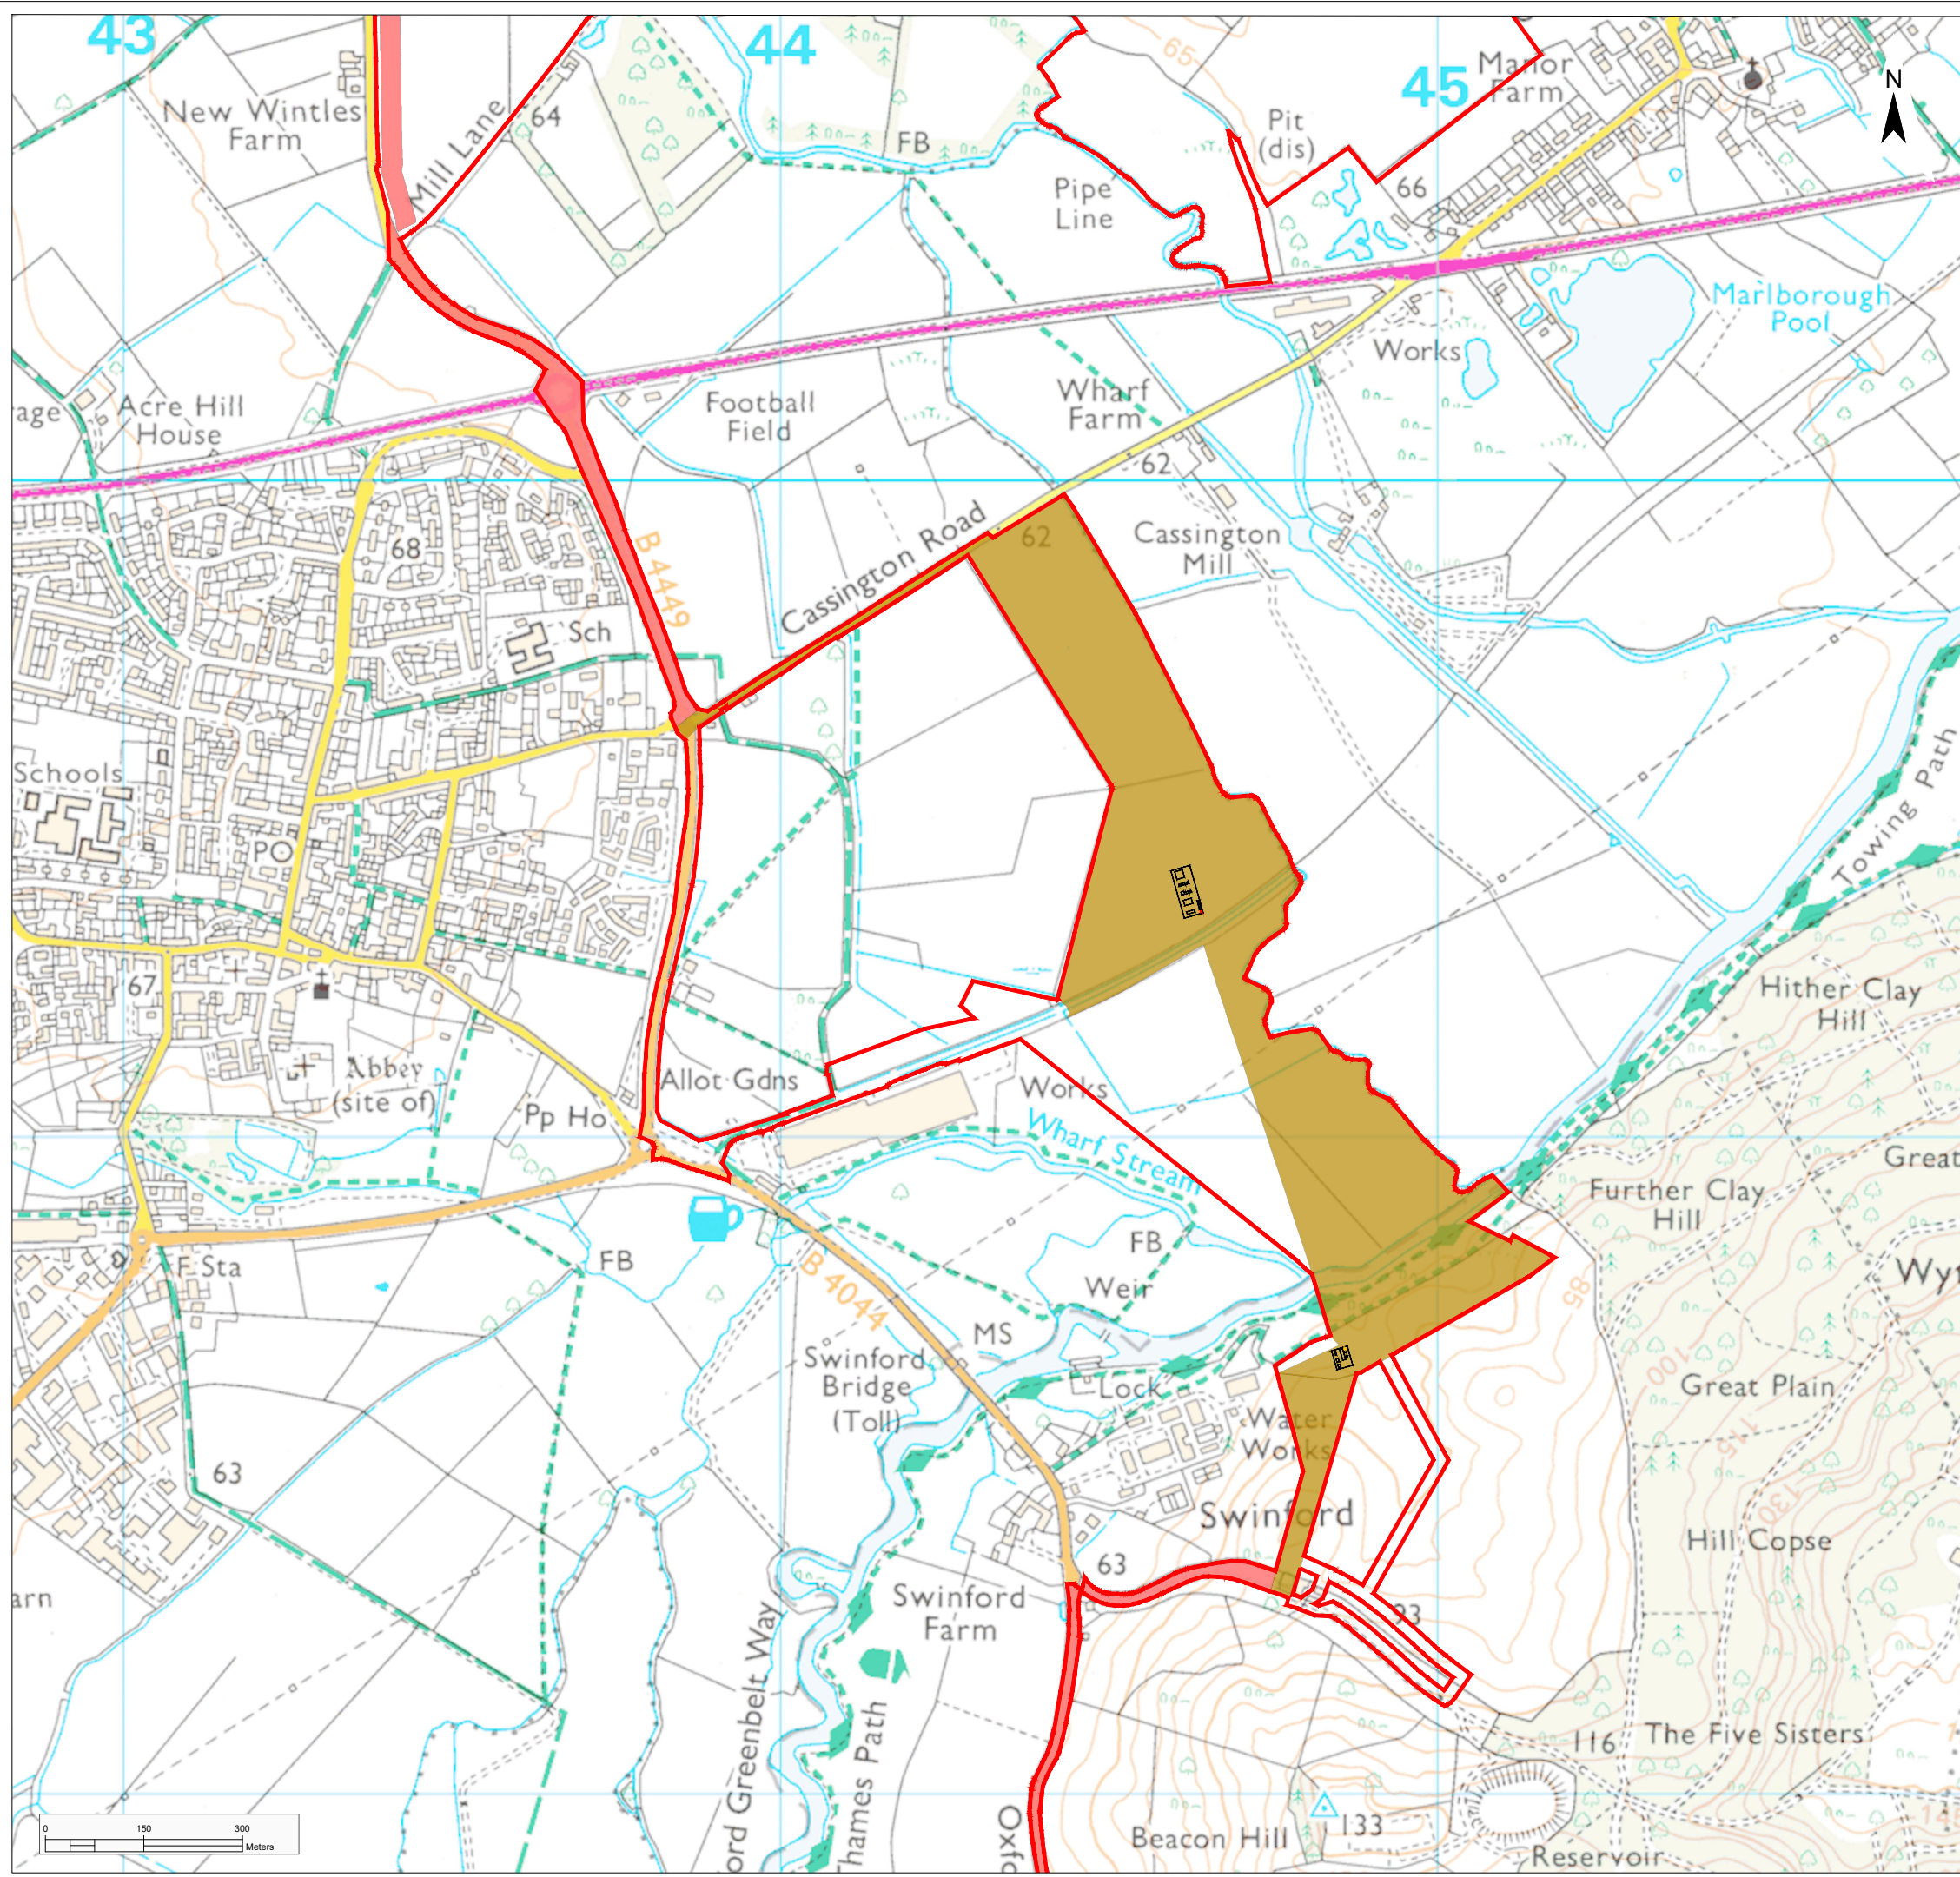

Legend

Proposed Infrastructure Elements


- Order Limits
- Cable Corridor
- Cable Corridor Option
- Indicative HDD Entry / Exit Pit

Project			Status		
Botley West Solar Farm			Illustrative		
Id.	Changes	Date	Name	Date	Name
				01.11.2024	V. Guskova
				01.11.2024	T. Hichem
			Drawing No	EN010147/APP/6.4	
A	Created	01.11.2024	VG		

Scale: 1:10000 at A3

Title

**Illustrative Masterplan
Figure 5.5E: Cable Corridor Option E**

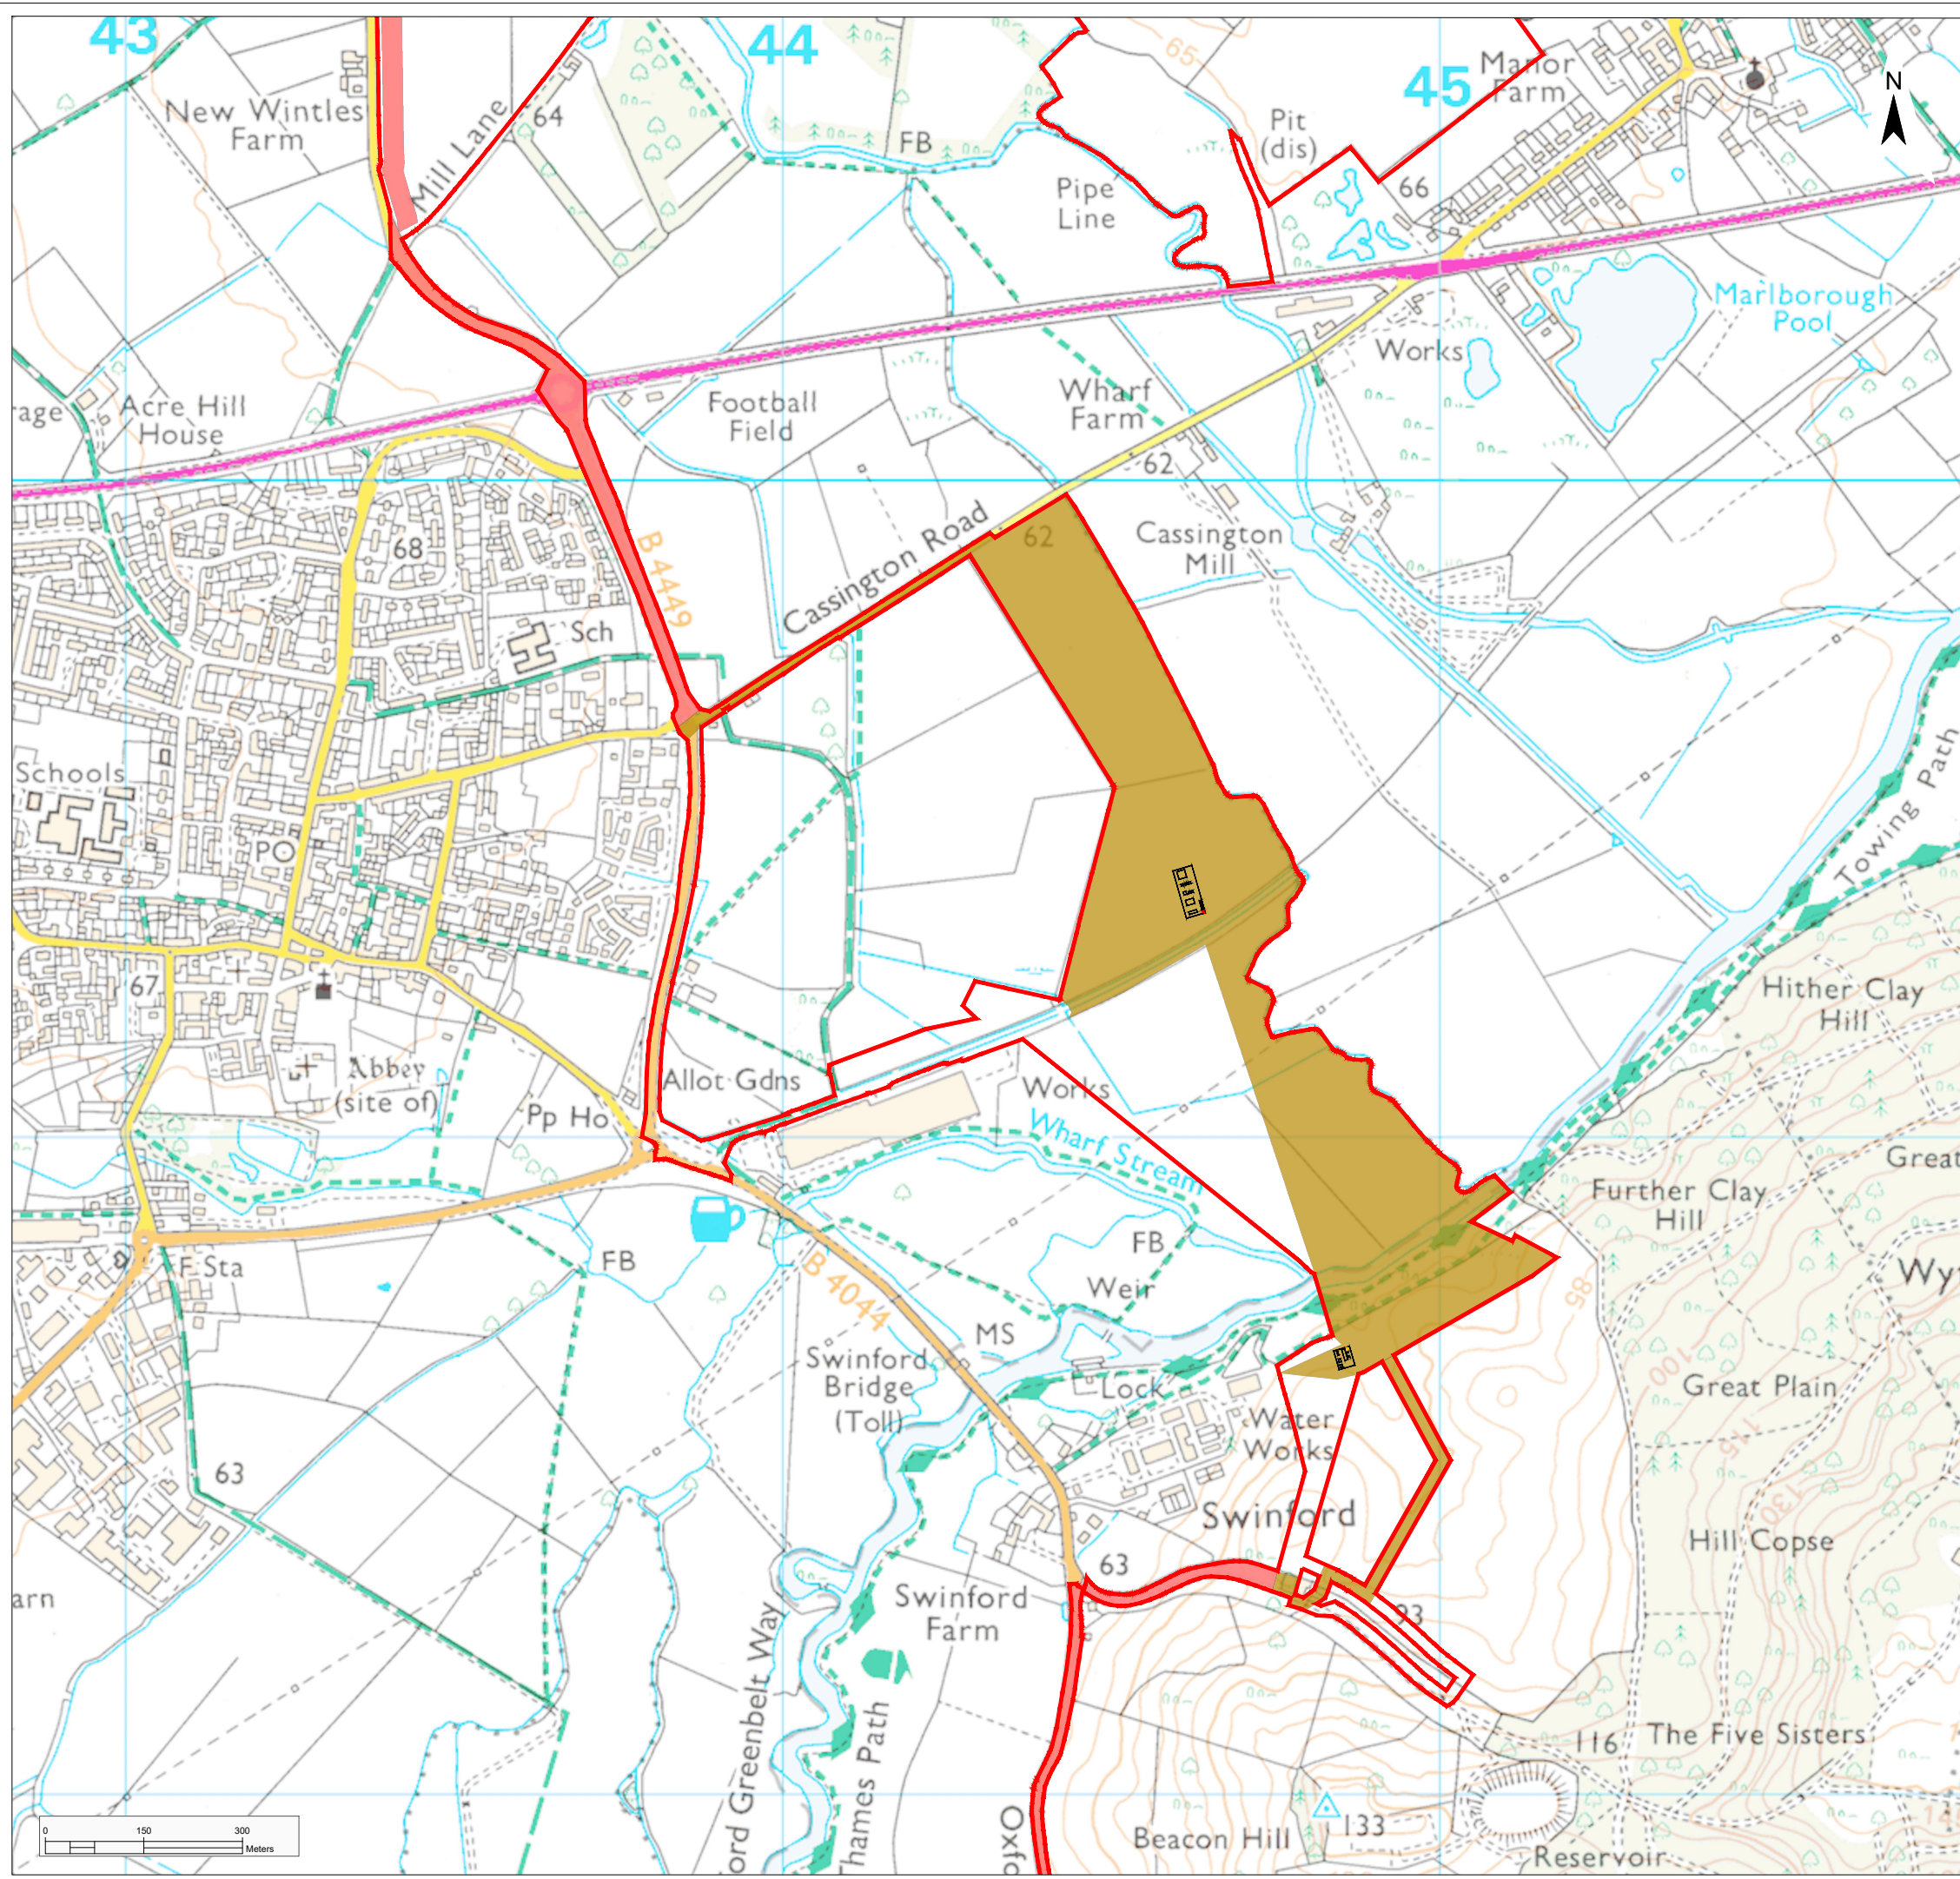

Legend

Proposed Infrastructure Elements


- Order Limits
- Cable Corridor
- Cable Corridor Option
- Indicative HDD Entry / Exit Pit

Project				Status		
Botley West Solar Farm				Illustrative		
Id.	Changes	Date	Name		Date	Name
					01.11.2024	V. Guskova
					01.11.2024	T. Hichem
				Drawing No	EN010147/APP/6.4	
A	Created	01.11.2024	VG			

Scale: 1:10000 at A3

Title

**Illustrative Masterplan
Figure 5.5F: Cable Corridor Option F**

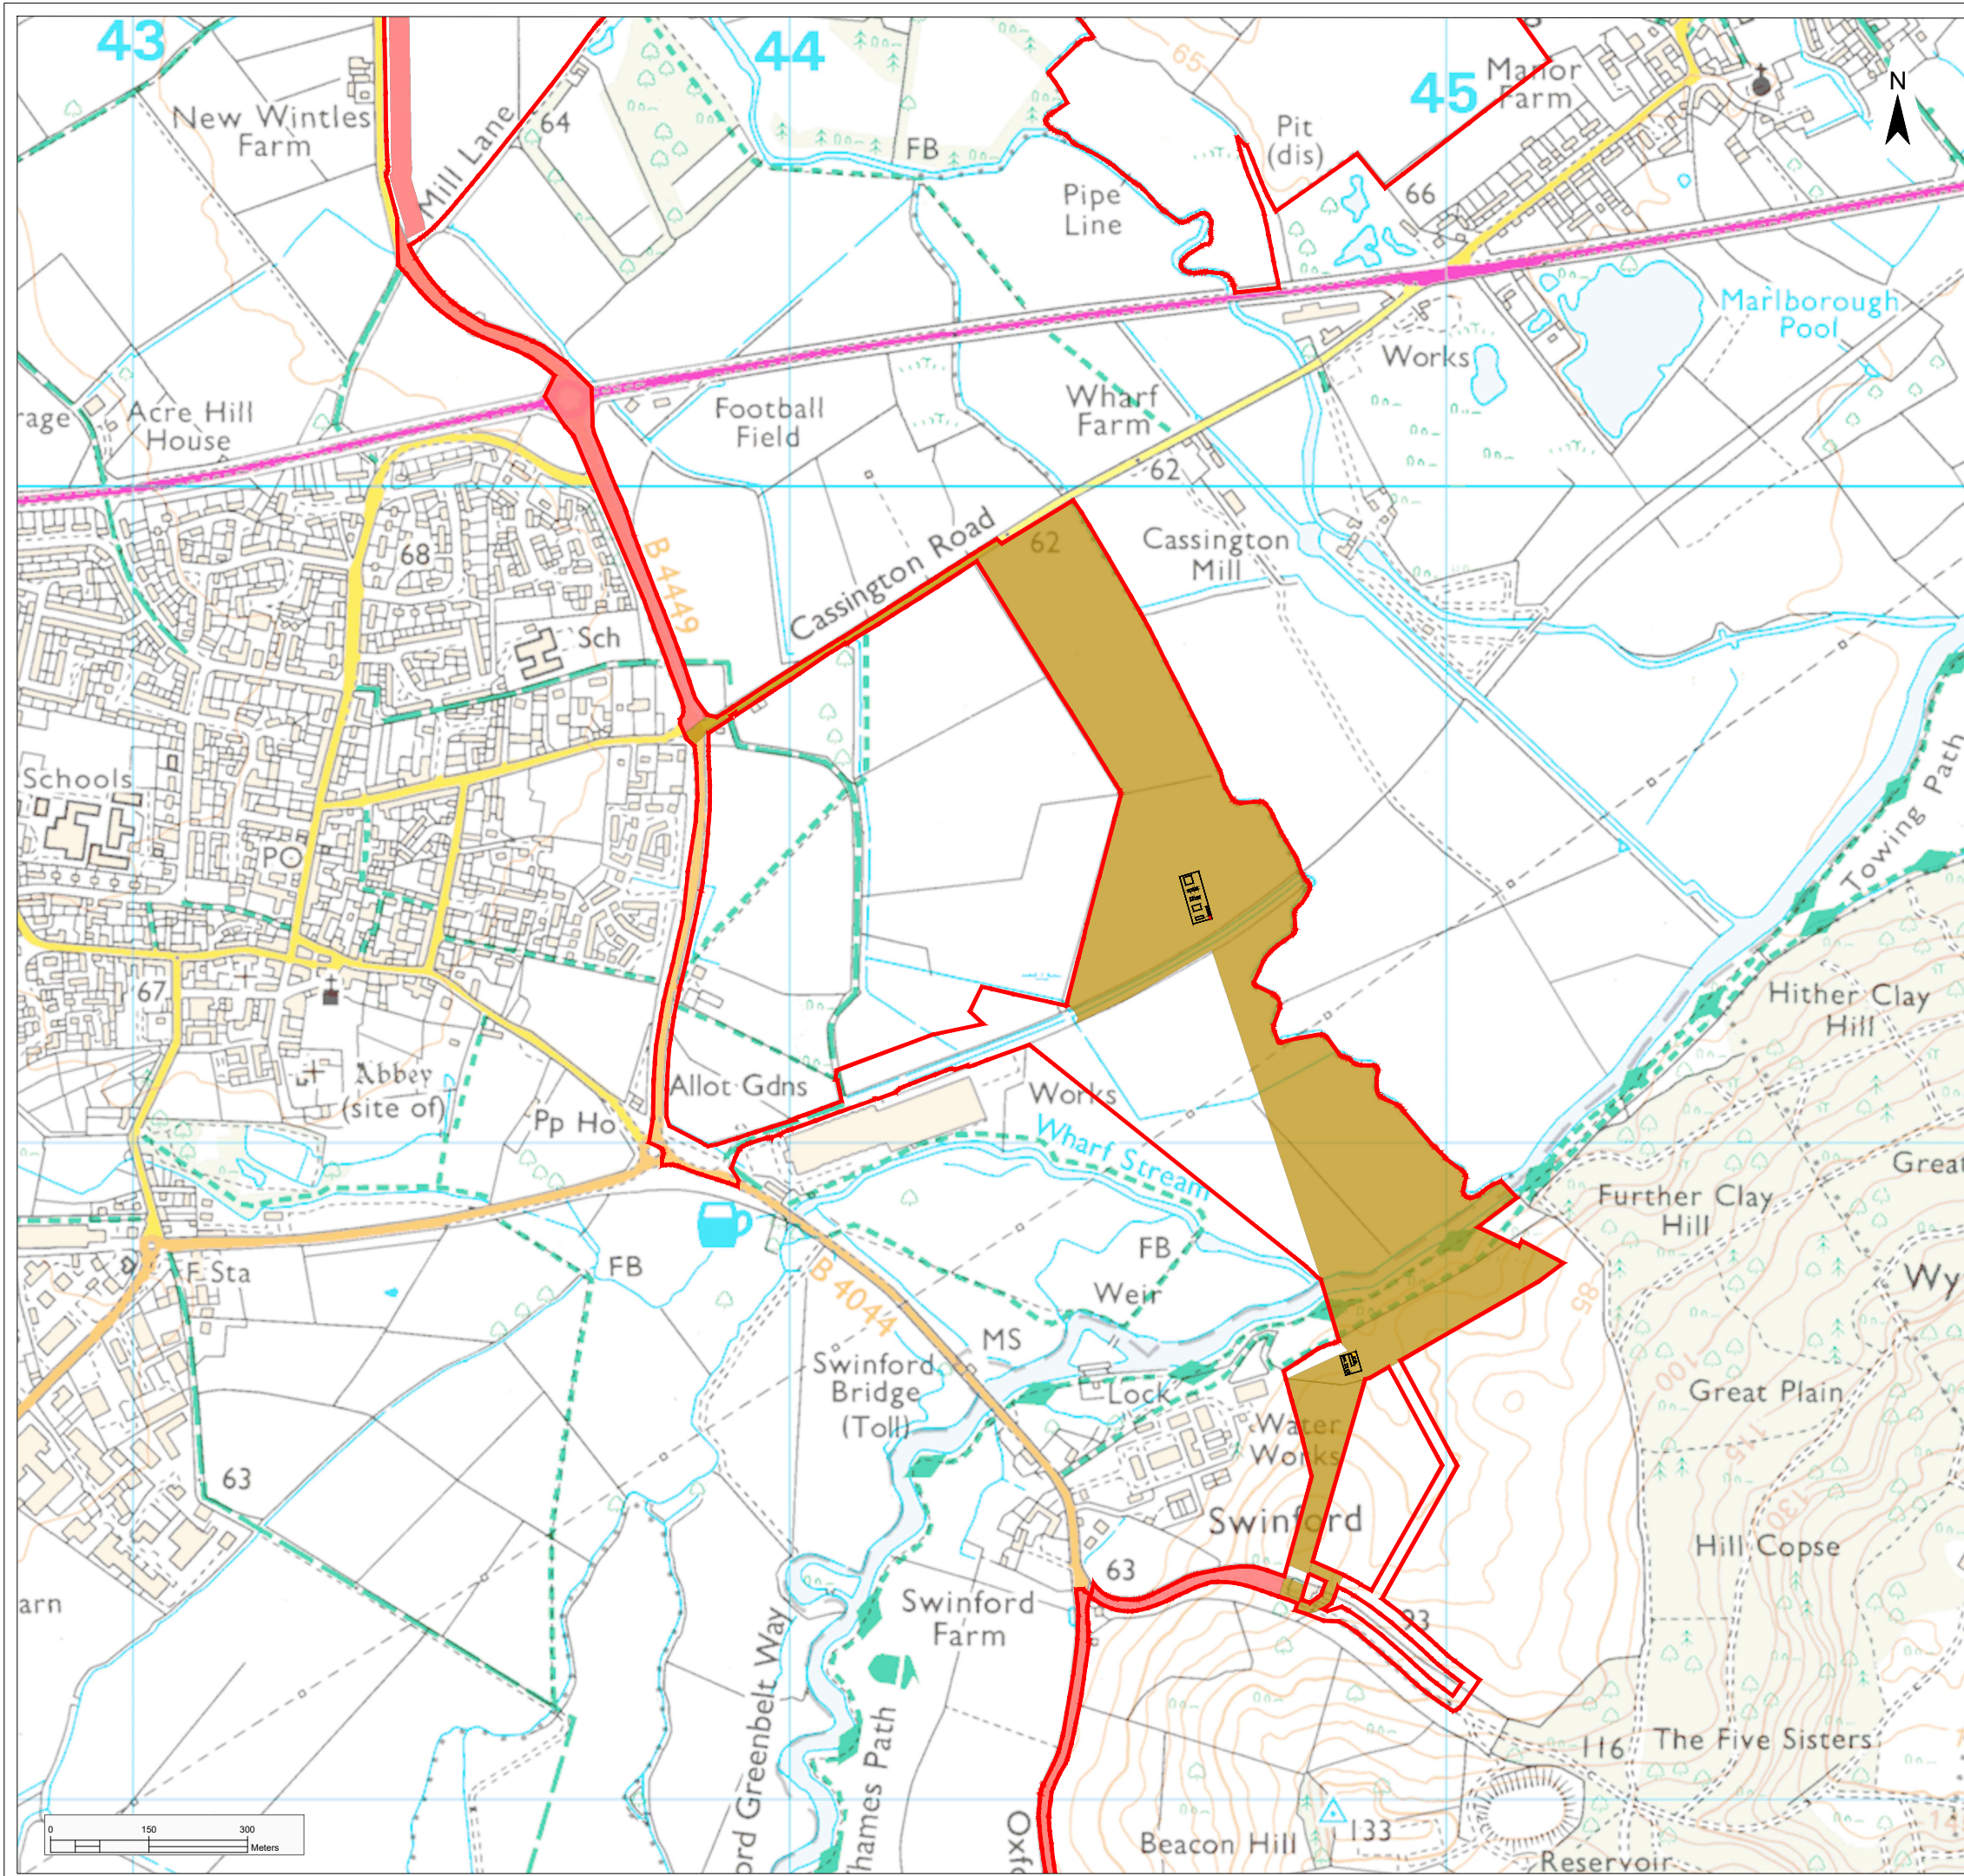

Legend

Proposed Infrastructure Elements


- Order Limits
- Cable Corridor
- Cable Corridor Option
- Indicative HDD Entry / Exit Pit

Project				Status		
Botley West Solar Farm				Illustrative		
Id.	Changes	Date	Name		Date	Name
					01.11.2024	V. Guskova
					01.11.2024	T. Hichem
				Drawing No	EN010147/APP/6.4	
A	Created	01.11.2024	VG			

Scale: 1:10000 at A3

Title

**Illustrative Masterplan
Figure 5.5G: Cable Corridor Option G**

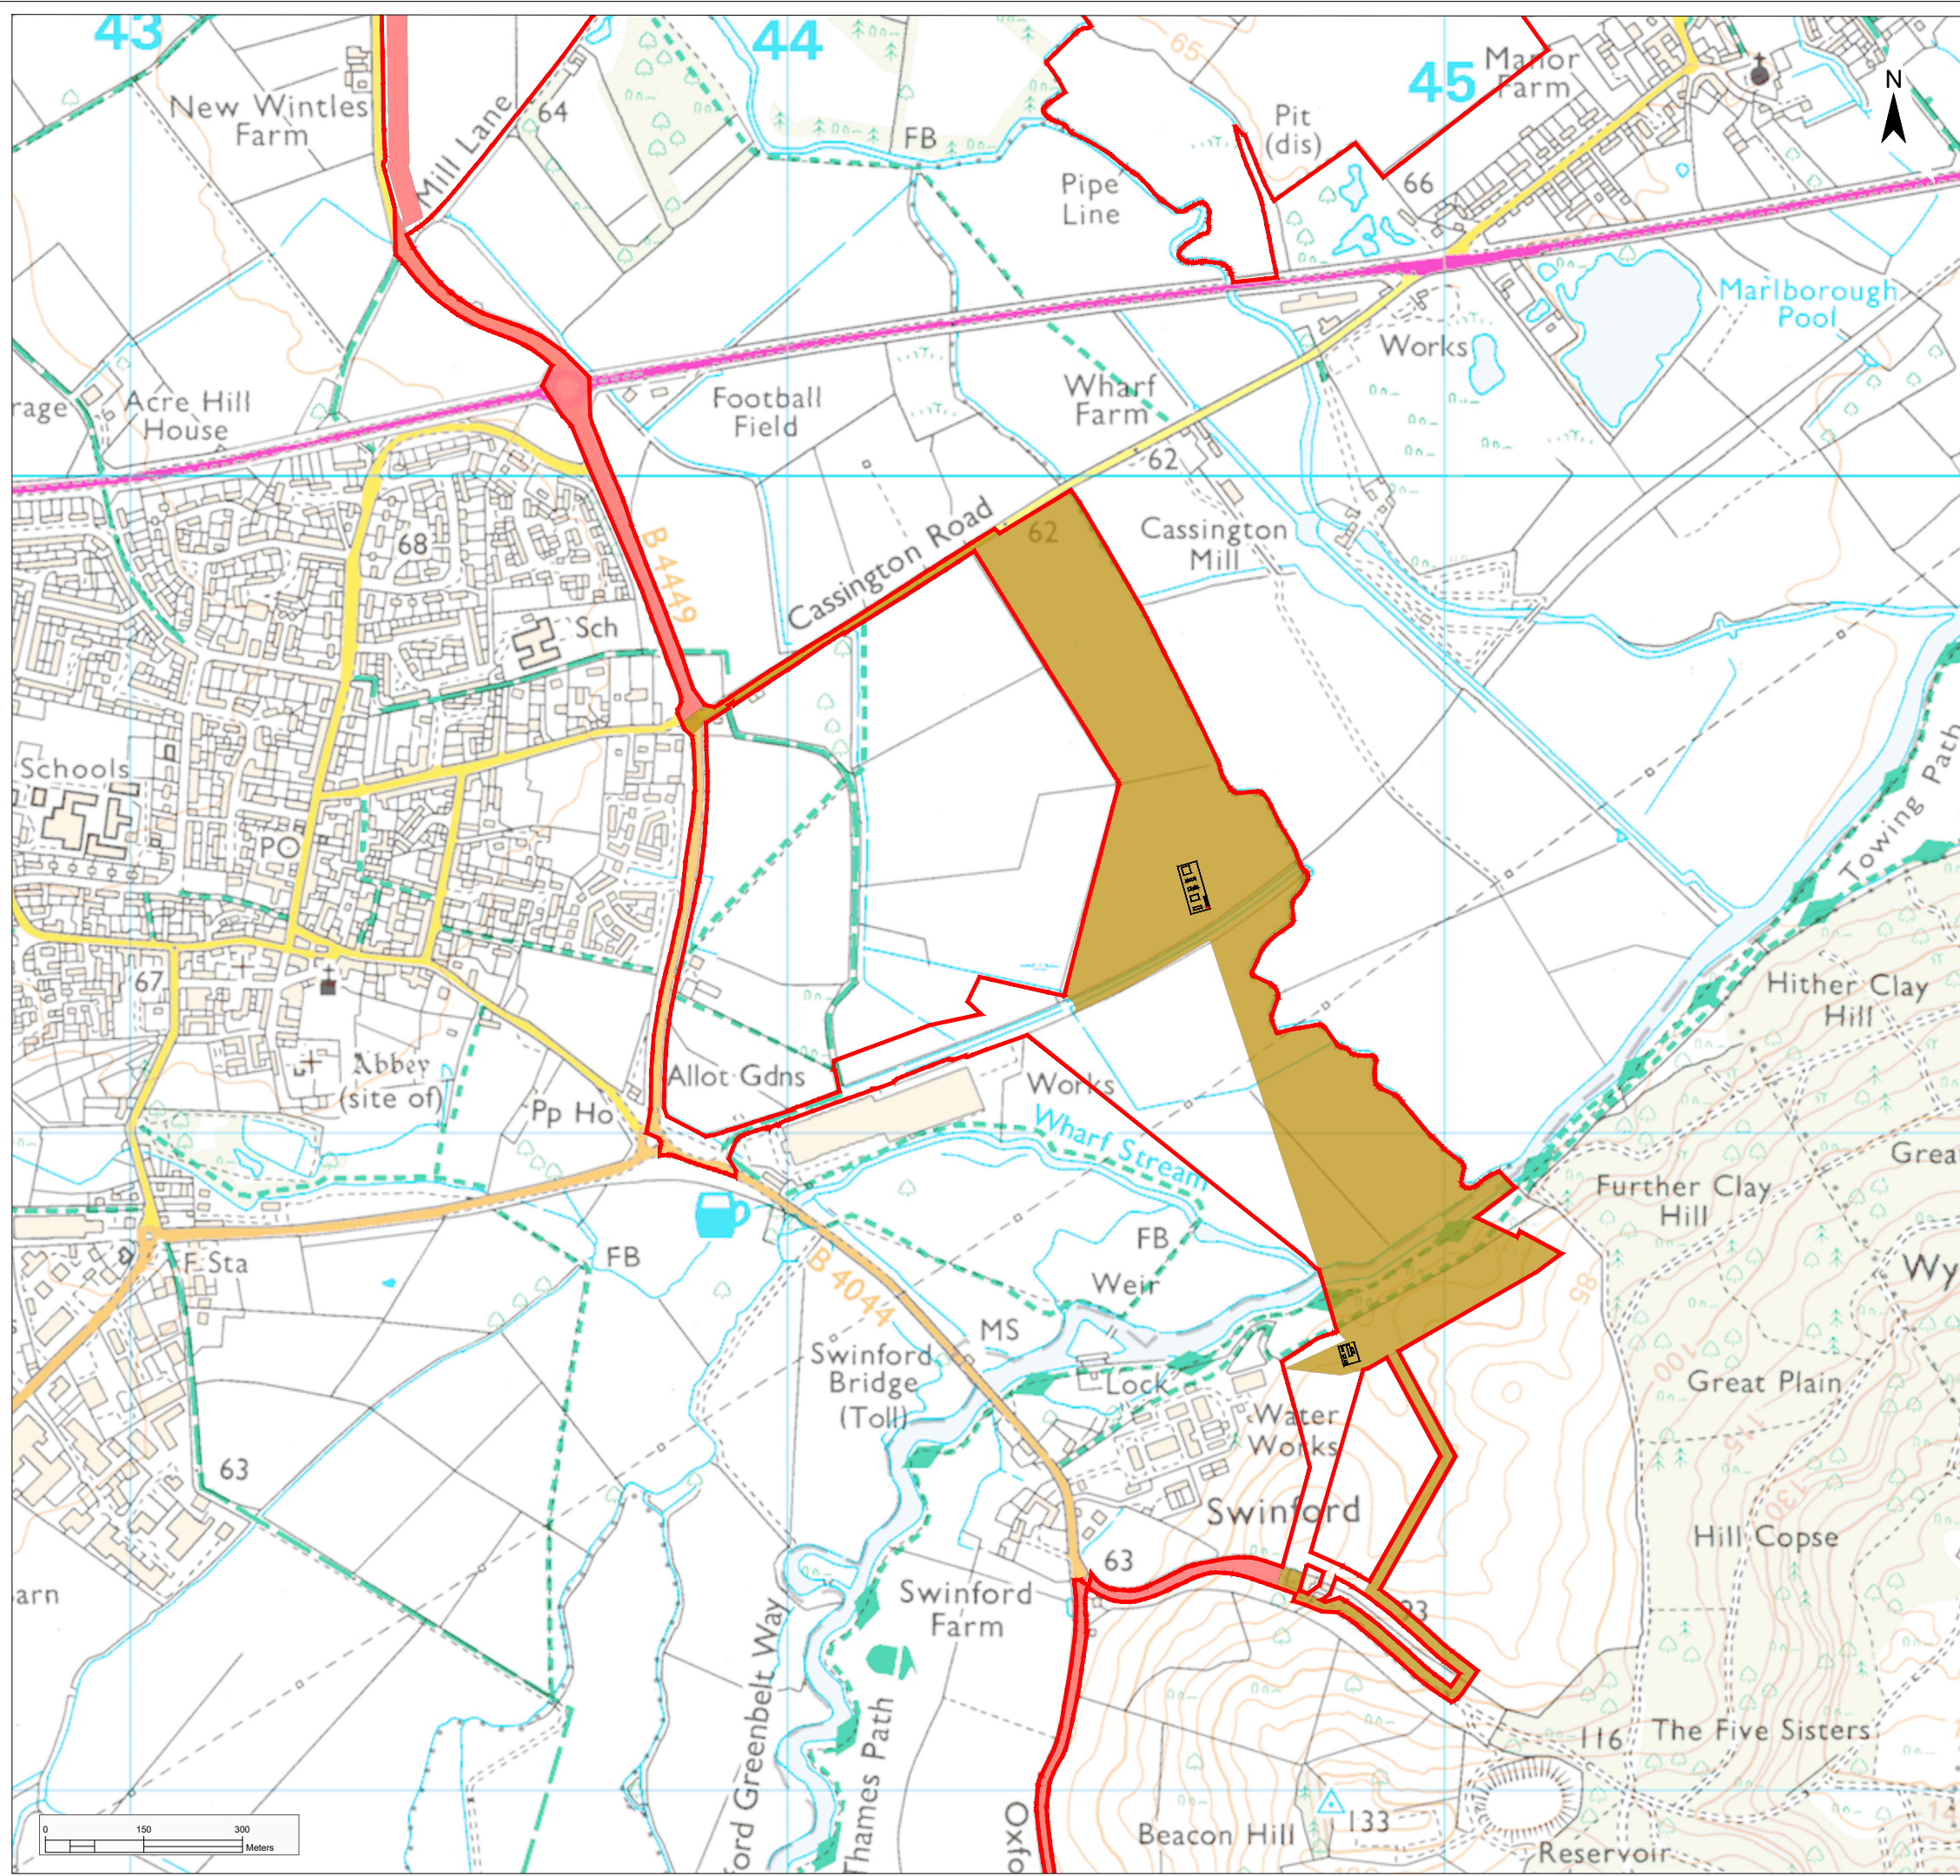

Legend

Proposed Infrastructure Elements

- Order Limits
- Cable Corridor
- Cable Corridor Option
- Indicative HDD Entry / Exit Pit

Project			Status		
Botley West Solar Farm			Illustrative		
Id.	Changes	Date	Name	Date	Name
				01.11.2024	V. Guskova
				01.11.2024	T. Hichem
			Drawing No	EN010147/APP/6.4	
A	Created	01.11.2024	VG		

Scale: 1:10000 at A3

Title

Illustrative Masterplan
Figure 5.5H: Cable Corridor Option H