


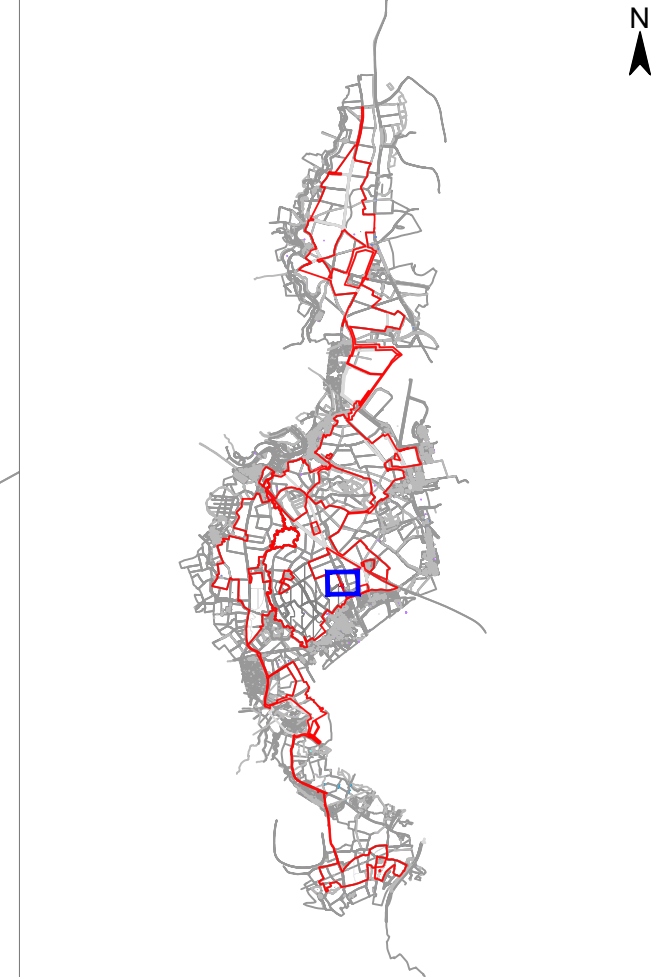


Legend	
Gate	
Fence	
Landscape Boundary	
Site Boundary	
Carriageway	
Adopted Highway Boundary	
Visibility	
Hedge	
Tree	
Grass	
Ditch	
Hard surface	
Existing hard surface	
Maintenance road	

Gate Coordinates: 51.802066°, -1.341331°




Scale: 1 : 2000

Title: Access Drawing Botley West  
Gate No. 34 (Gate ID: MS-34)

 Photovoltaic Development Partners GmbH  
Kurfürstendamm 52  
10707 Berlin, Germany


Project		Status	
Botley West Solar Farm		Final	
		Date	Name
		Edit	30.10.2024 K. Lueken
		Check	30.10.2024 H. Trabelsi
		Approval	30.10.2024 D. Archibald
		Drawing No prj-01-1013	
A	Basic	30.10.2024	KL
Id.	Changes	Date	Name

Swept path analysis for truck entering site:

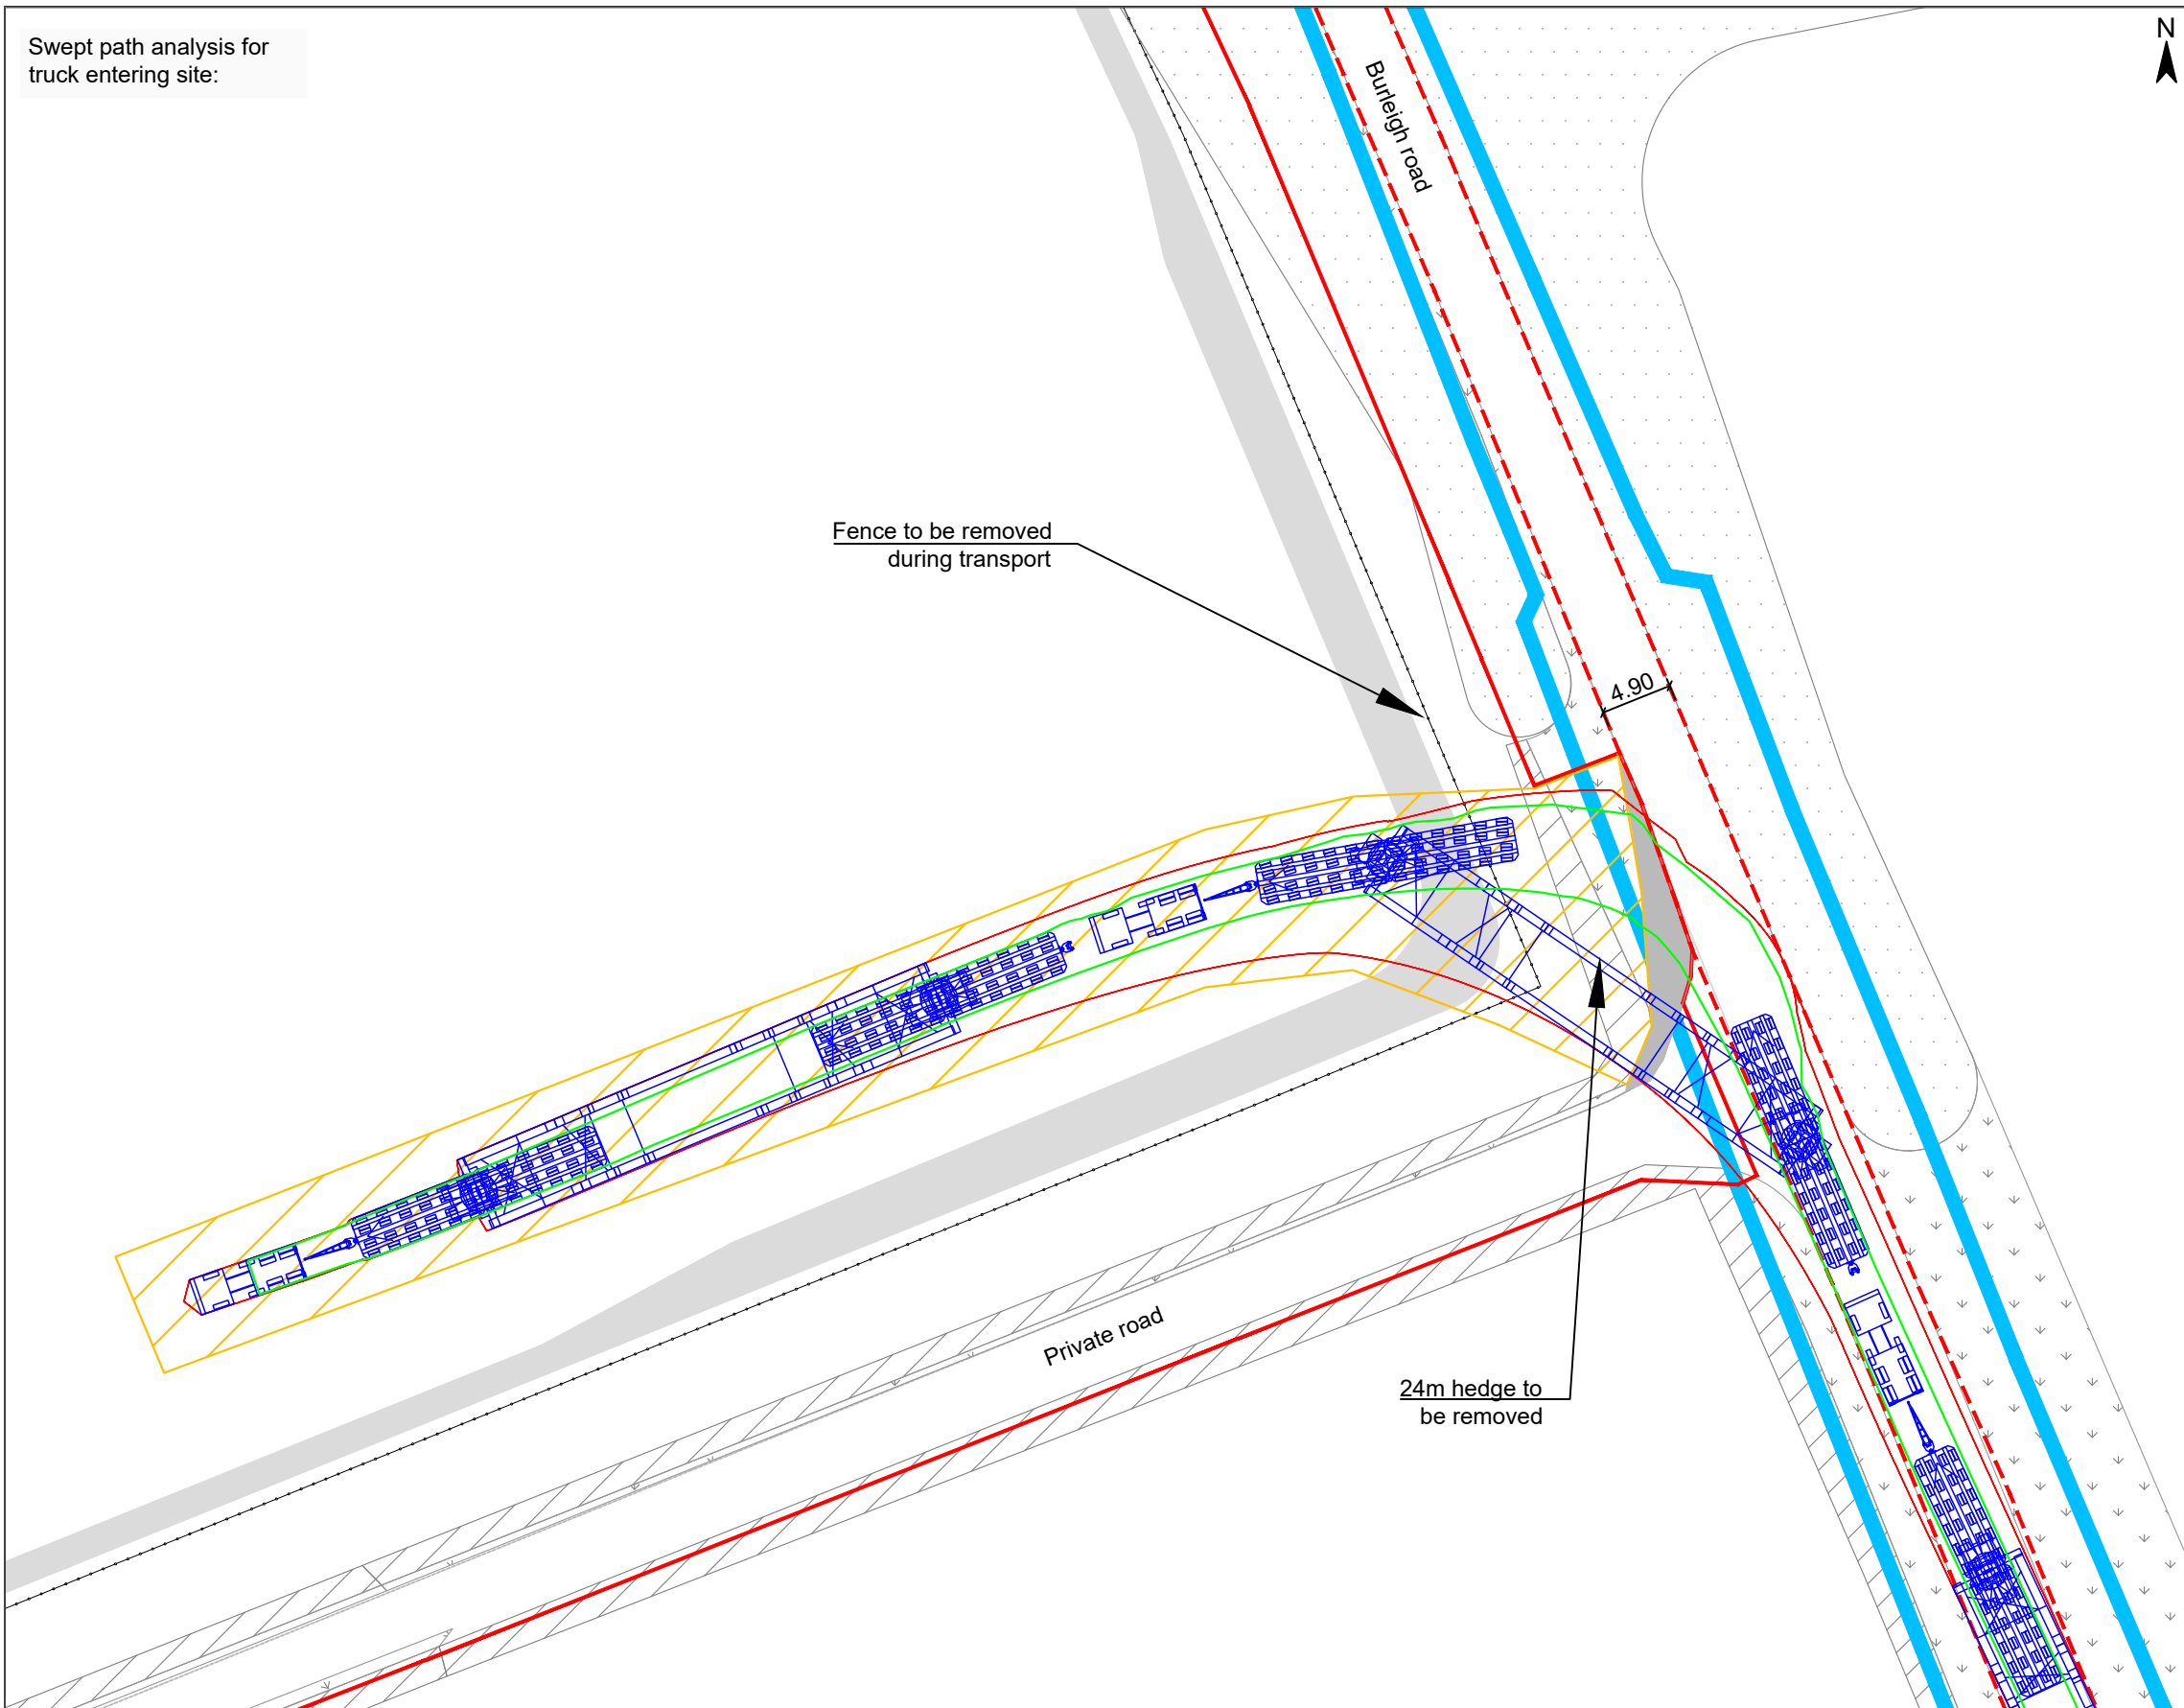


Legend	
Gate	
Fence	
Landscape Boundary	
Site Boundary	
Carriageway	
Adopted Highway Boundary	
Hedge	
Tree	
Grass	
Temporary hard surface	
Maintenance road	
Hard surface	
Overall swept path trailer	
Overall swept path axles	

Gate Coordinates	51.808379°, -1.345250°
Vehicle	24-Axle Girder Set

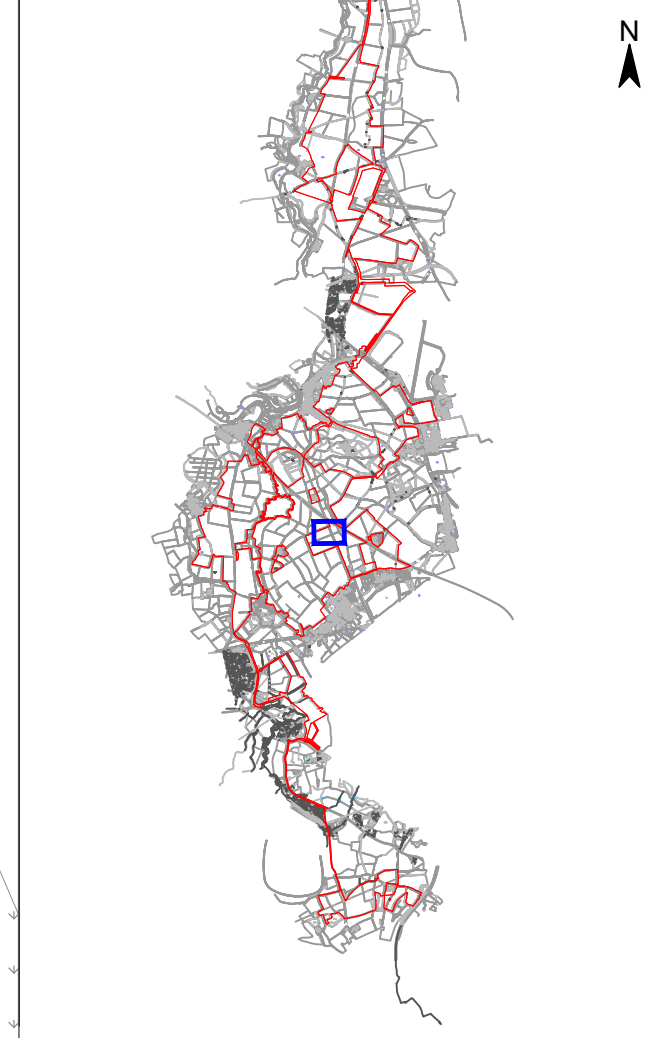

24-Axle Girder Set:

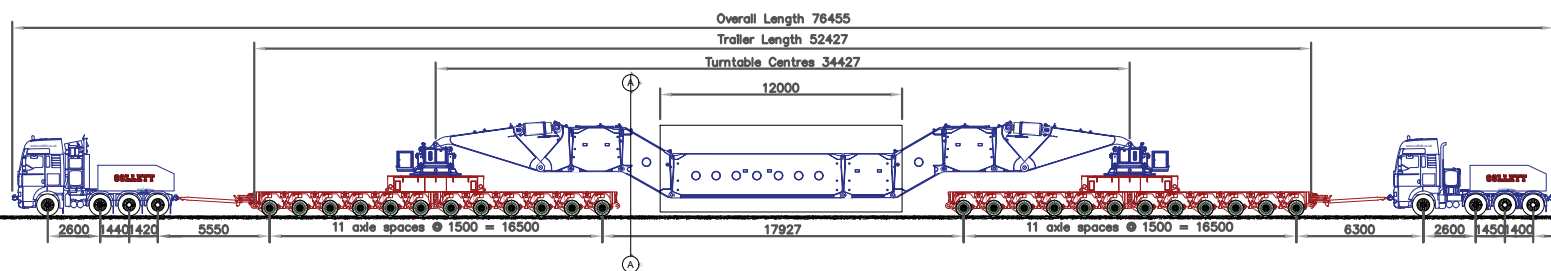


Project		Status	
Botley West Solar Farm		Final	
		Date	Name
		Edit	30.10.2024 K. Lueken
		Check	30.10.2024 H. Trabelsi
		Approval	30.10.2024 D. Archibald
A	Basic	30.10.2024	KL
Id.	Changes	Date	Name

Drawing No		prj-01-1033
------------	--	-------------

Scale: 1 : 500


Title

Access Drawing Botley West  
Access Substation 13




Photovoltaic Development Partners GmbH  
Kurfürstendamm 52  
10707 Berlin, Germany

Access area overview:

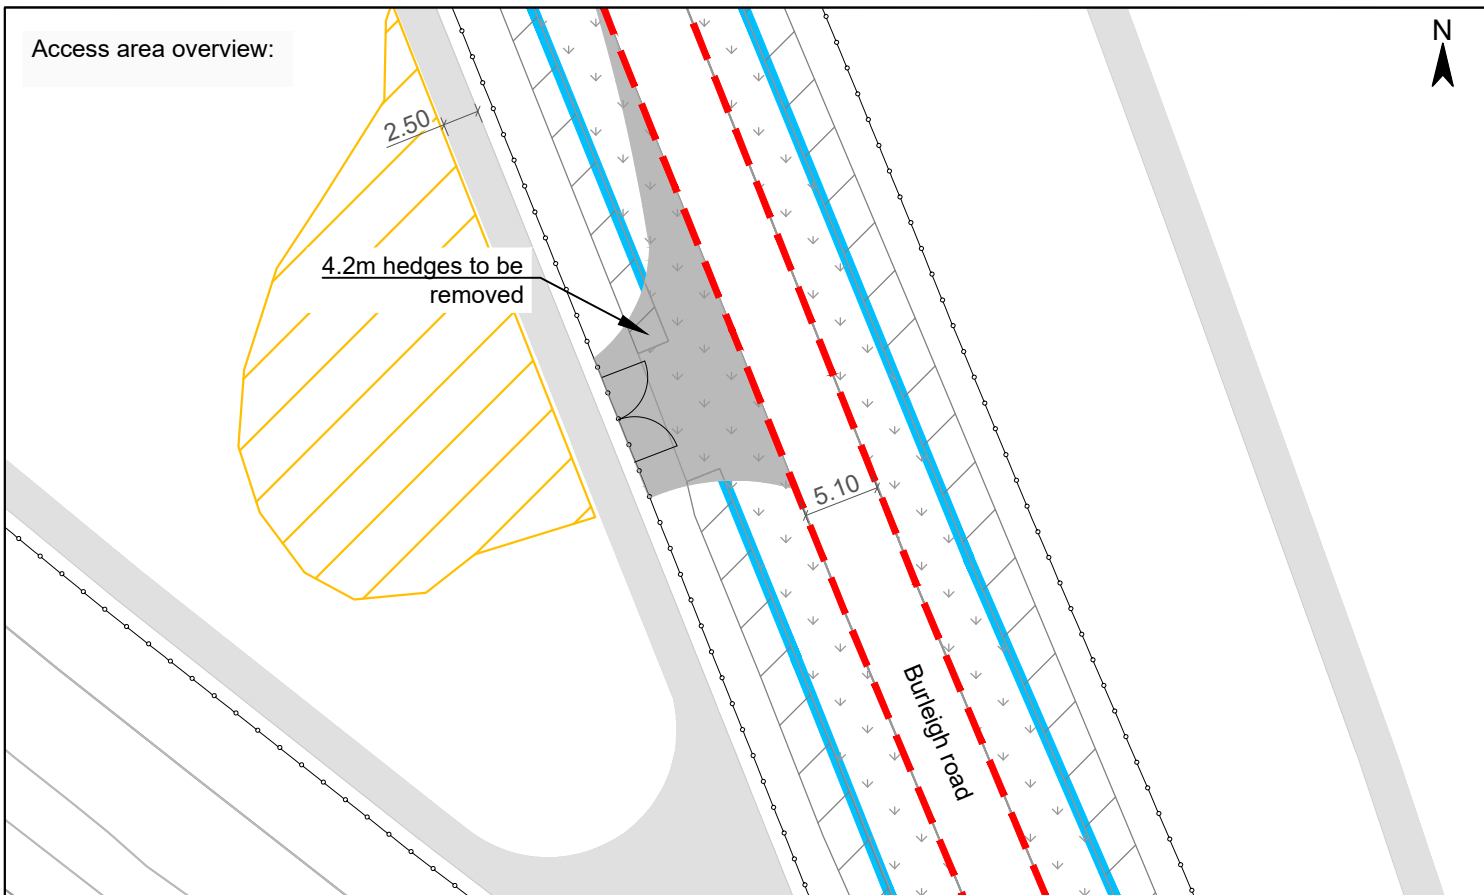

Hard surfacing:

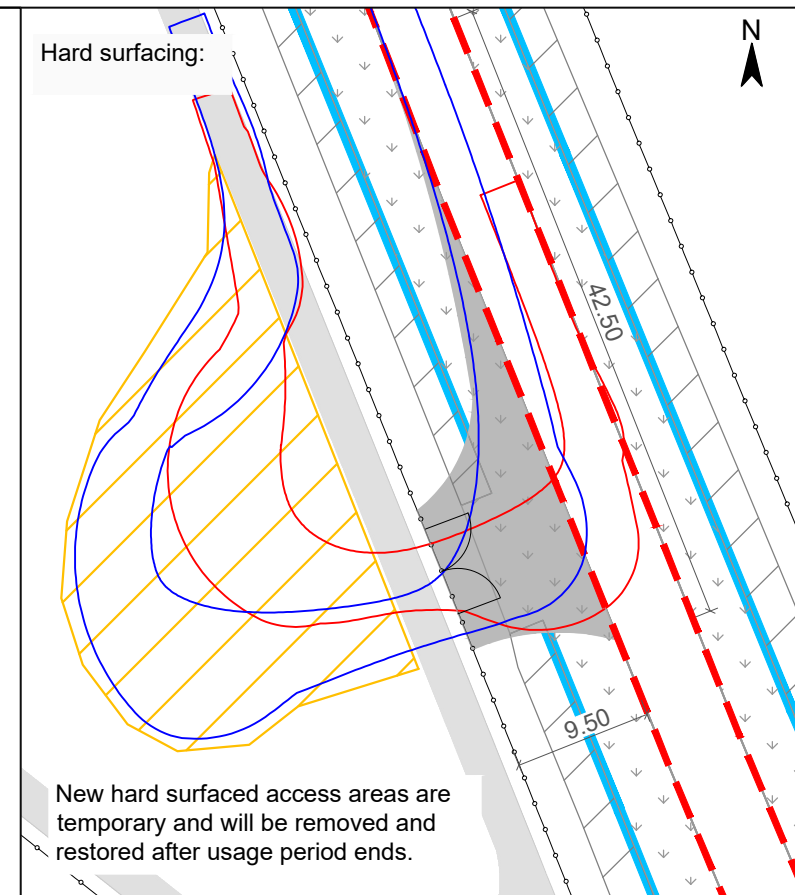


**Legend**



- Gate
- Fence
- Landscape Boundary
- Carriageway
- Adopted Highway Boundary
- Hedge
- Tree
- Grass
- Hard surface
- Temporary hard surface
- Maintenance road

Gate Coordinates	51.810715°, -1.346802°
Vehicle	TUG 40to


Swept path analysis for truck entering site:

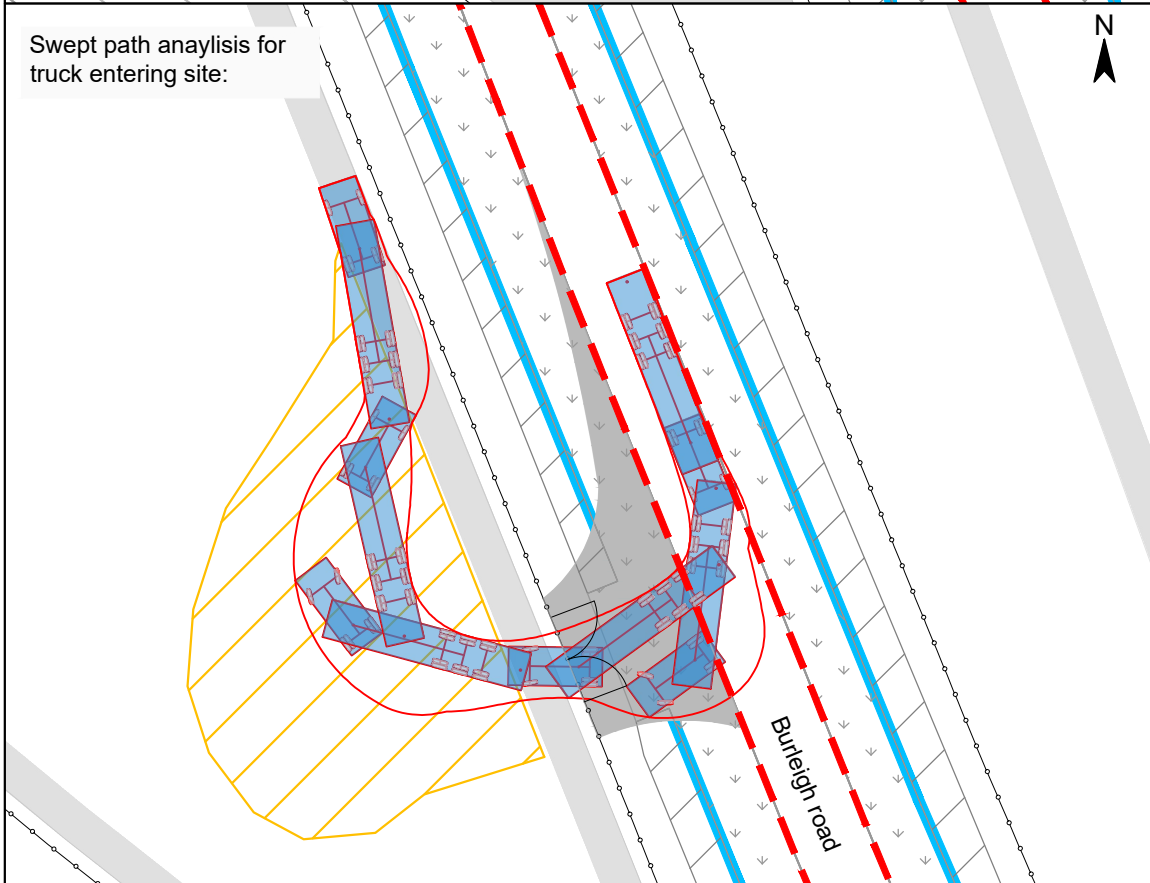

Swept path analysis for truck exiting site:

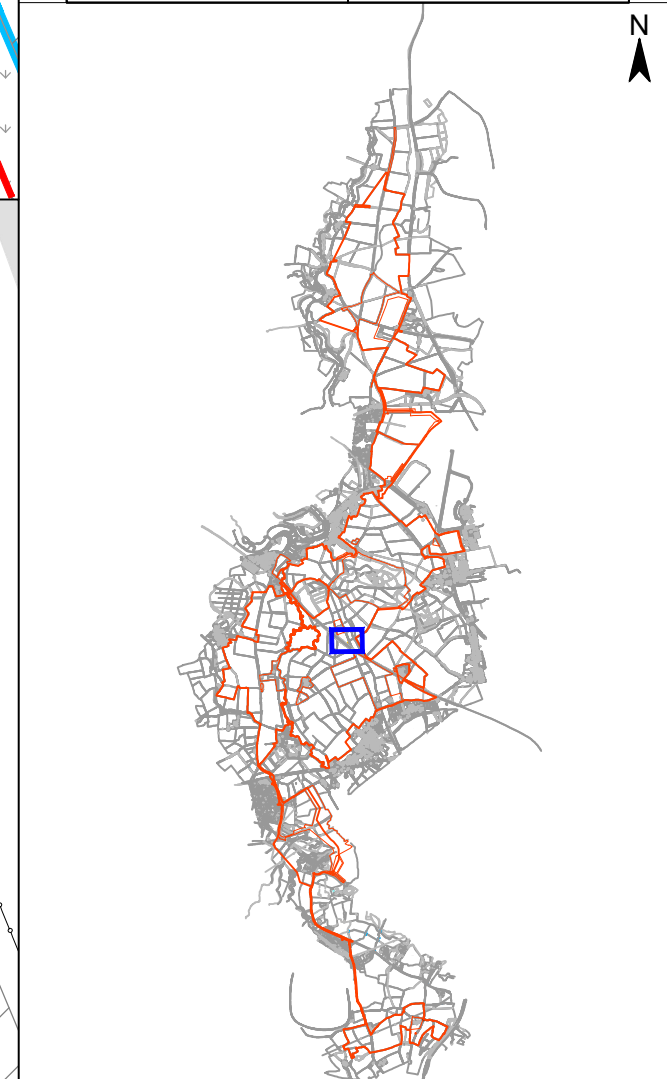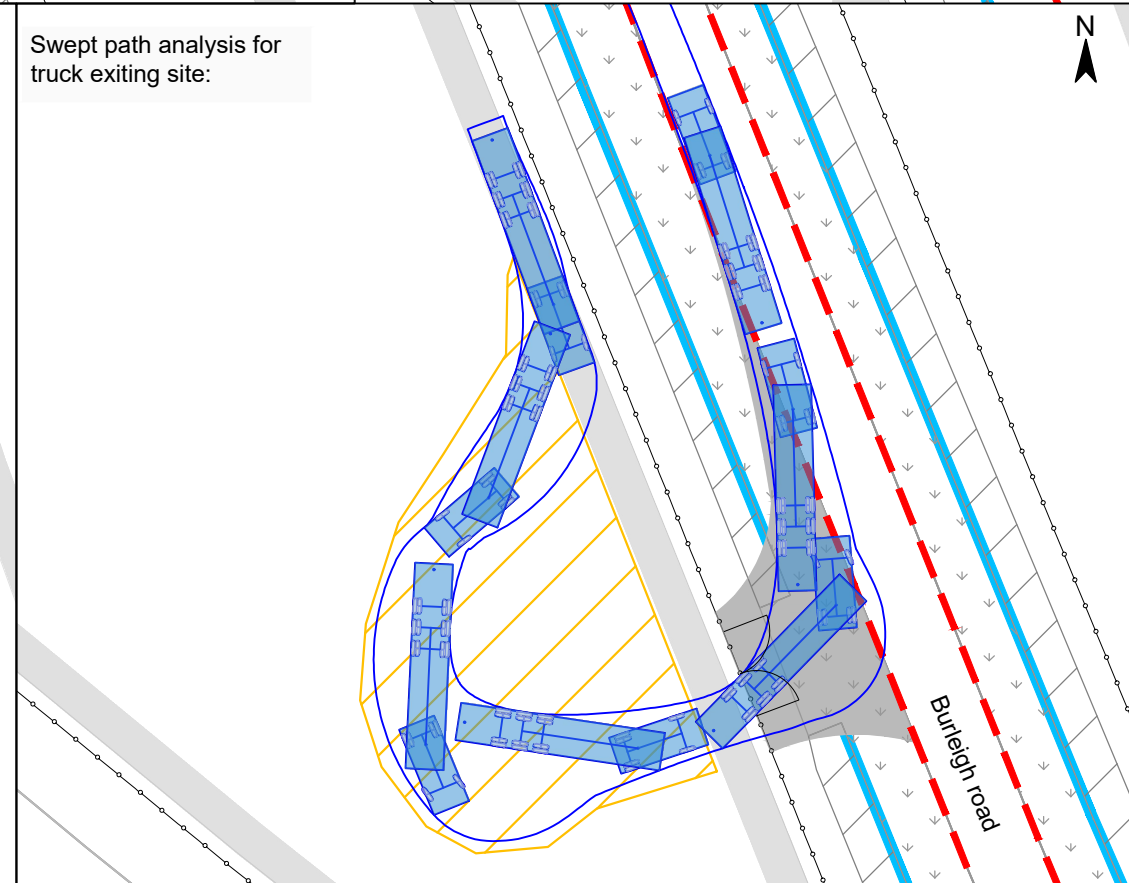

© Project Crown copyright. All rights reserved. 2024 License number 100031673

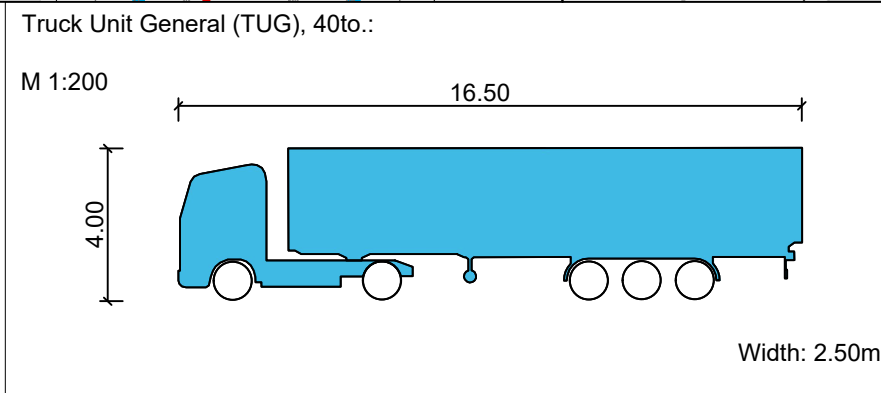

Project		Status	
Botley West Solar Farm		Final	
		Date	Name
		Edit	30.10.2024 K. Lueken
		Check	30.10.2024 H. Trabelsi
		Approval	30.10.2024 D. Archibald
		Drawing No	prj-01-1011
A	Basic	30.10.2024	KL
Id.	Changes	Date	Name

Scale: 1:500

Title

Access Drawing Botley West  
Gate No. 36 (Gate ID: MN-G36)

Photovolta Development Partners GmbH  
Kurfürstendamm 52  
10707 Berlin, Germany



Visibility splay:



**Legend**

- Gate:
- Fence:
- Landscape Boundary:
- Site Boundary:
- Carriageway:
- Adopted Highway Boundary:
- Visibility:
- Hedge:
- Tree:
- Grass:
- Railway crossing:
- Hard surface:
- Temporary hard surface:
- Maintenance road:

Gate Coordinates: 51.810715°, -1.346802°

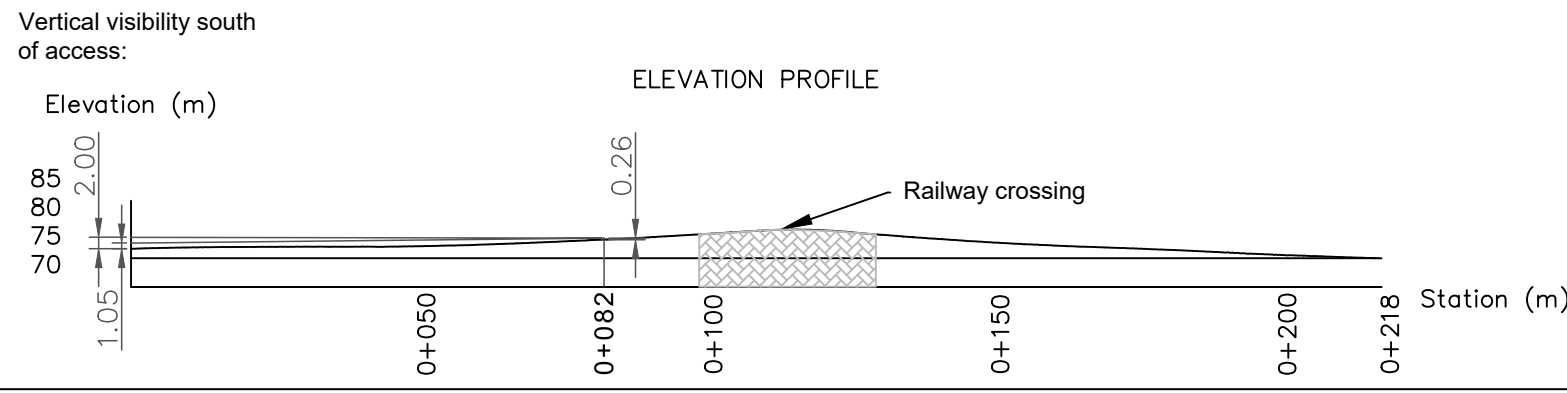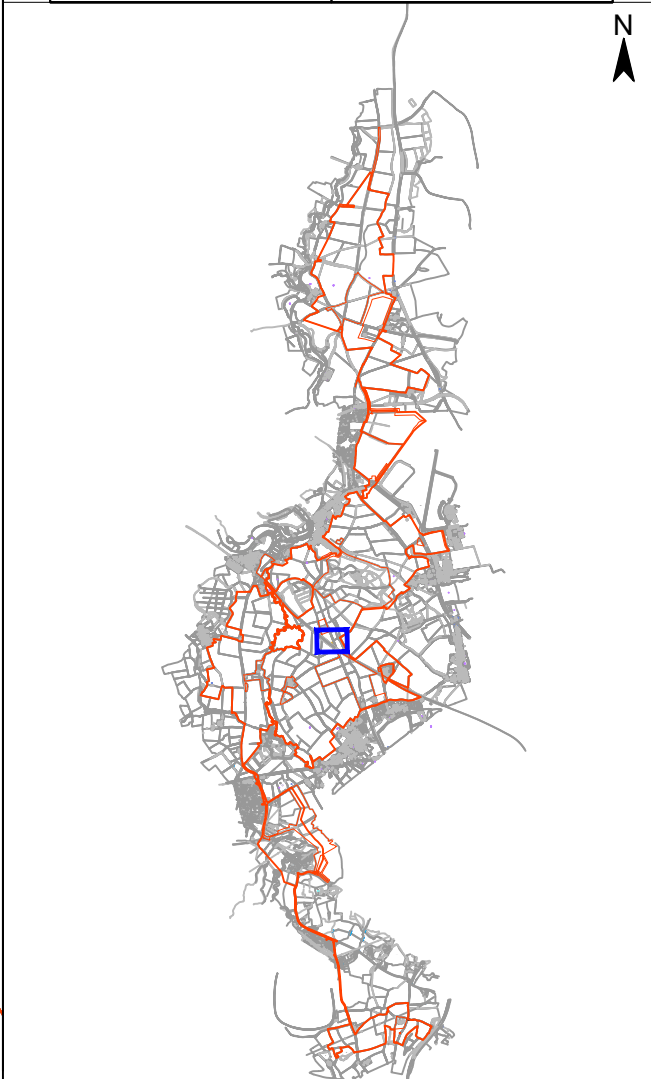


Project		Status	
Botley West Solar Farm		Final	
		Date	Name
		Edit	30.10.2024 K. Lueken
		Check	30.10.2024 H. Trabelsi
		Approval	30.10.2024 D. Archibald
Drawing No		prj-01-1011	
A	Basic	30.10.2024	KL
Id.	Changes	Date	Name

Scale: 1 : 2000


Title: Access Drawing Botley West Gate No. 36 (Gate ID: MN-G36)

Photovoltaic Development Partners GmbH  
Kurfürstendamm 52  
10707 Berlin, Germany

Access area overview:

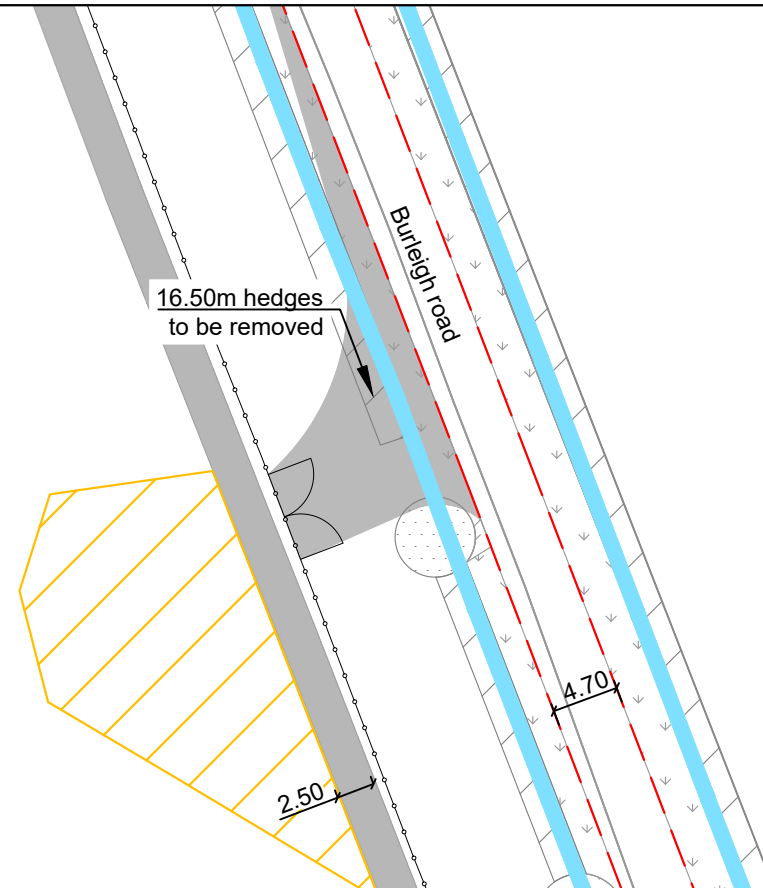

Hard surfacing:

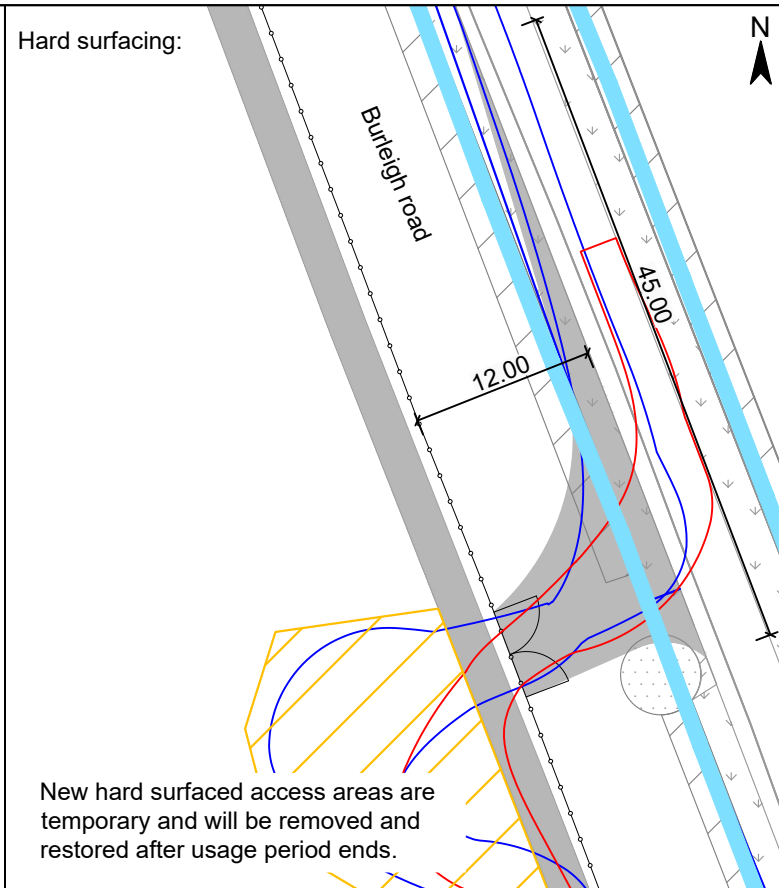


New hard surfaced access areas are temporary and will be removed and restored after usage period ends.

Legend



- Gate
- Fence
- Landscape Boundary
- Carriageway
- Adopted Highway Boundary
- Hedge
- Tree
- Grass
- Hard surface
- Temporary hard surface
- Maintenance road

Gate Coordinates	51.817051°, -1.350586°
Vehicle	TUG 40to

Swept path analysis for truck entering site:

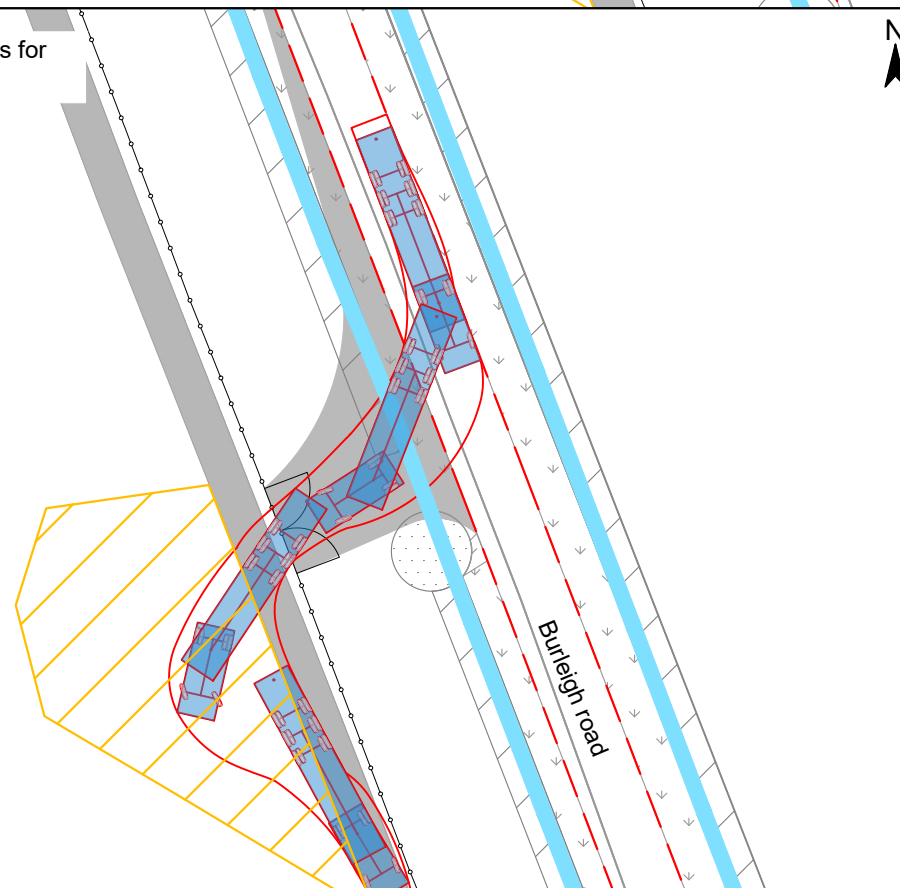


Swept path analysis for truck exiting site:

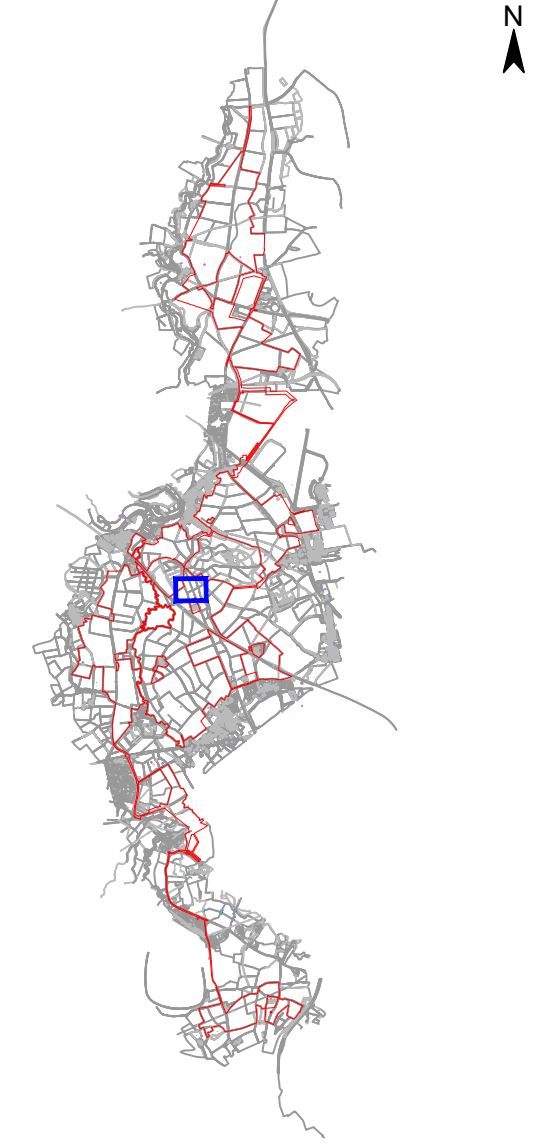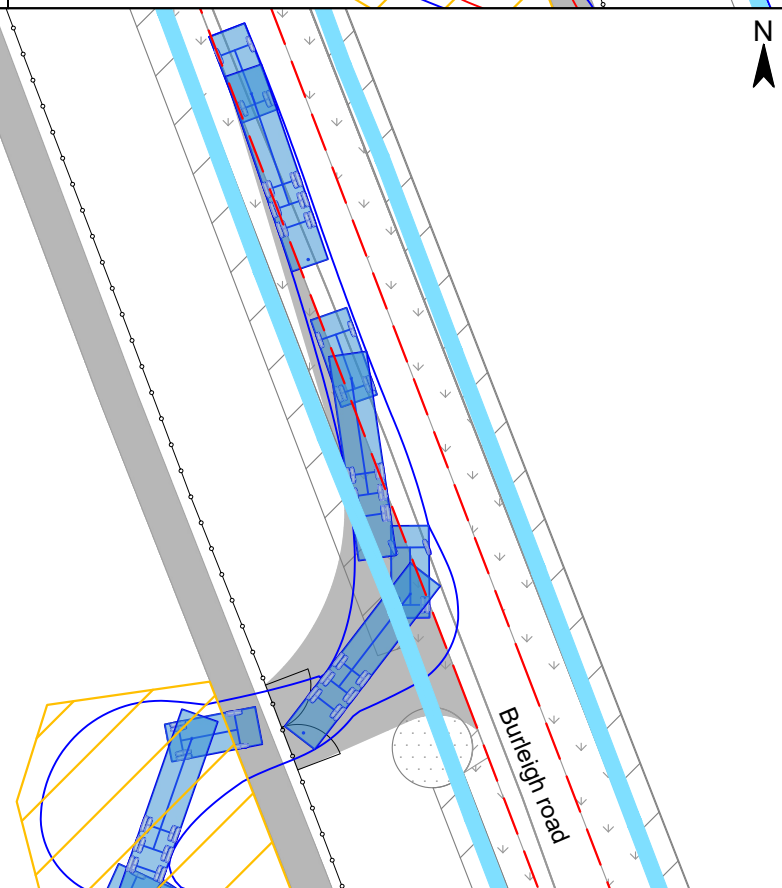

© Project Crown copyright. All rights reserved. 2024 License number 100031673

Truck Unit General (TUG), 40to.:

M 1:200

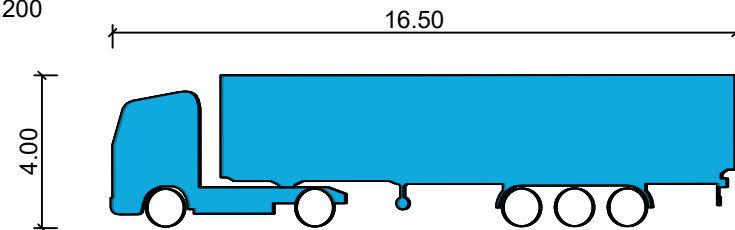

Width: 2.50m

Project		Status	
Botley West Solar Farm		Final	
		Date	Name
		Edit	30.10.2024 K. Lueken
		Check	30.10.2024 H. Trabelsi
		Approval	30.10.2024 D. Archibald
		Drawing No	prj-01-1021
A	Basic	30.10.2024	KL
Id.	Changes	Date	Name

Scale: 1:500

Title

Access Drawing Botley West  
Gate No. 37 (Gate ID: MS-G37)


Photovoltaic Development Partners GmbH  
Kurfürstendamm 52  
10707 Berlin, Germany

Visibility splay:



Legend	
Gate	
Fence	
Landscape Boundary	
Site Boundary	
Carriageway	
Adopted Highway Boundary	
Visibility	
Hedge	
Tree	
Grass	
Hard surface	
Temporary hard surface	
Maintenance road	

Gate Coordinates 51.817051°, -1.350586°

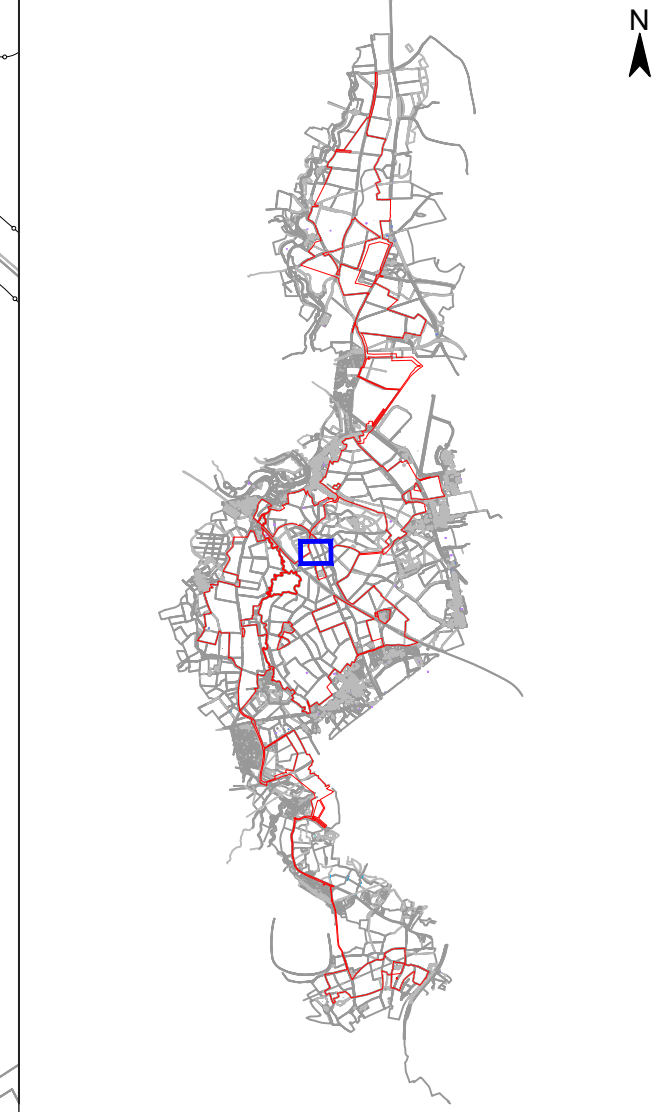


© Project Crown copyright. All rights reserved. 2024 License number 100031673

Project		Status	
Botley West Solar Farm		Final	
		Date	Name
		Edit	30.10.2024 K. Lueken
		Check	30.10.2024 H. Trabelsi
		Approval	30.10.2024 D. Archibald
		Drawing No	prj-01-1021
A	Basic	30.10.2024	KL
Id.	Changes	Date	Name



Scale: 1 : 2000

Title

**Access Drawing Botley West**  
Gate No. 37 (Gate ID: MS-G37)






Photovoltaic Development Partners GmbH  
Kurfürstendamm 52  
10707 Berlin, Germany

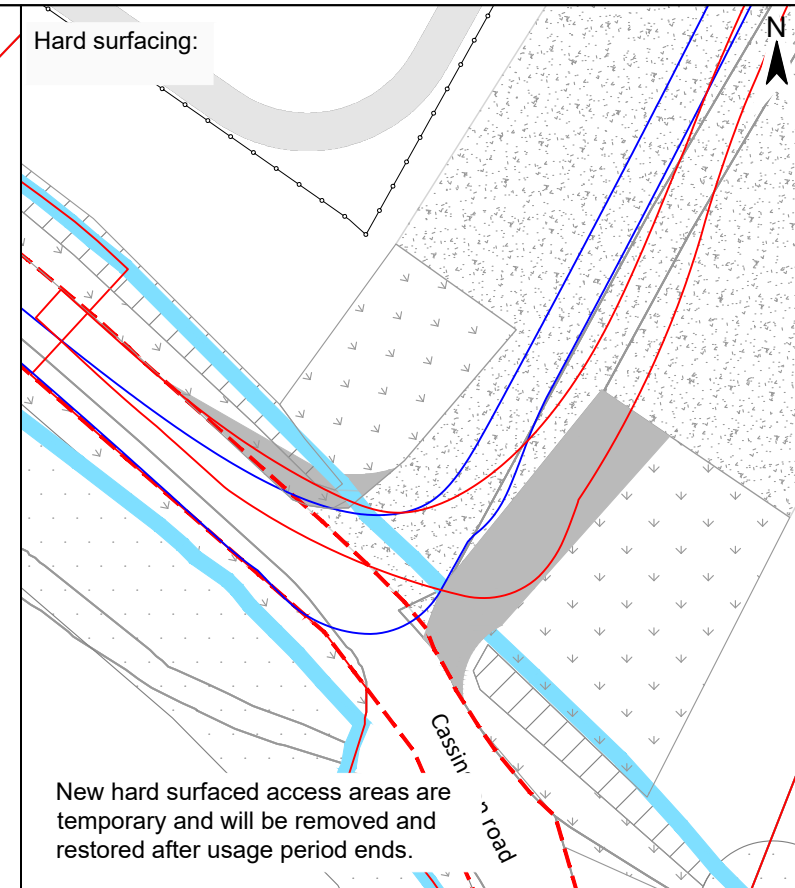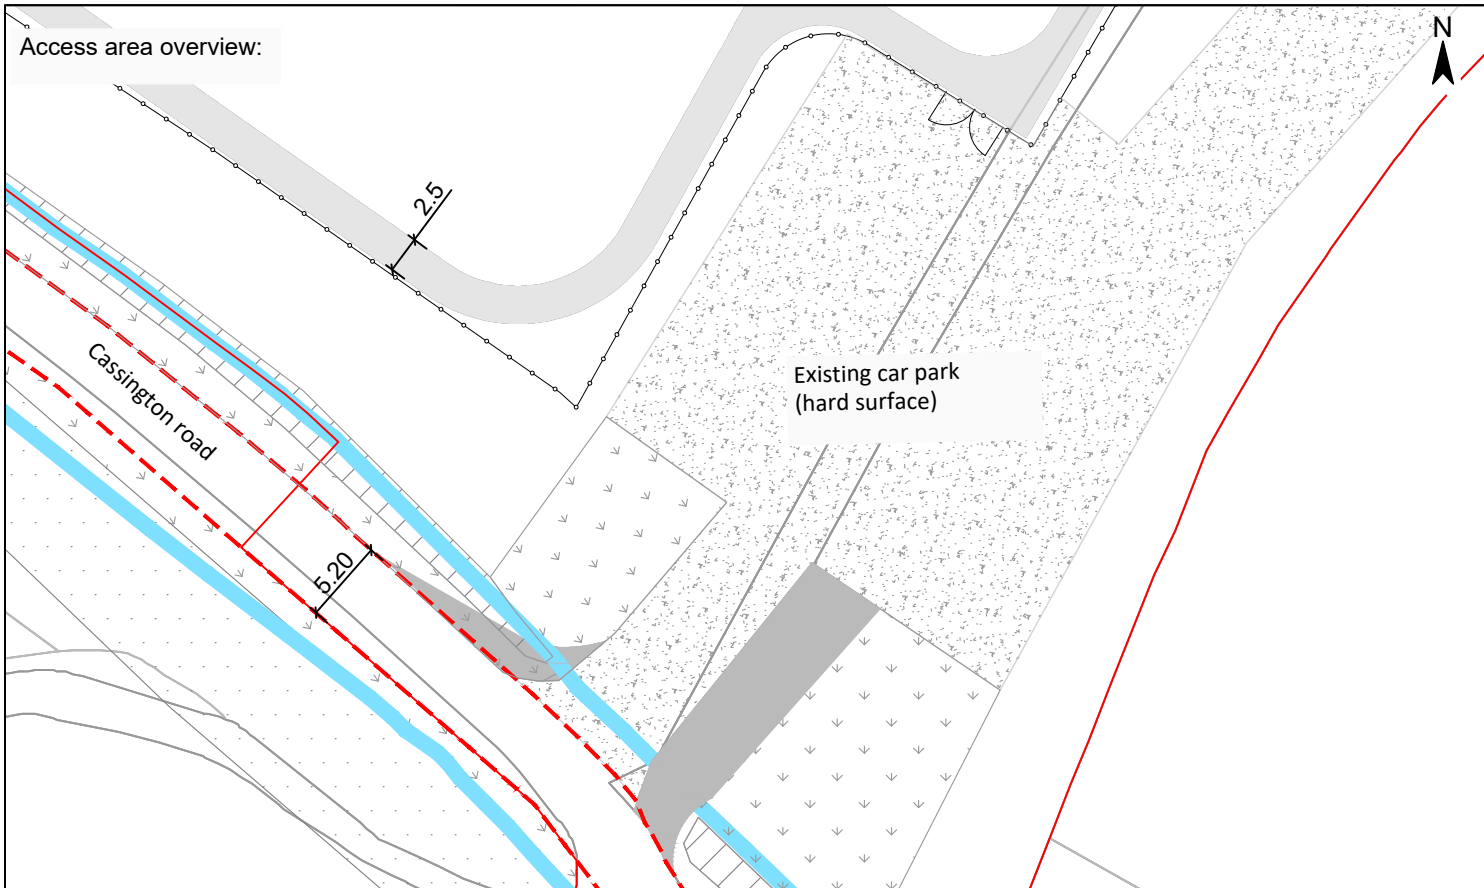


**Legend**

- Gate
- Fence
- Landscape Boundary
- Site Boundary
- Carriageway
- Adopted Highway Boundary
- Hedge
- Tree
- Grass
- Car park
- Hard surface
- Maintenance road

Gate Coordinates	51.820821°, -1.352192°
Vehicle	TUG 40to

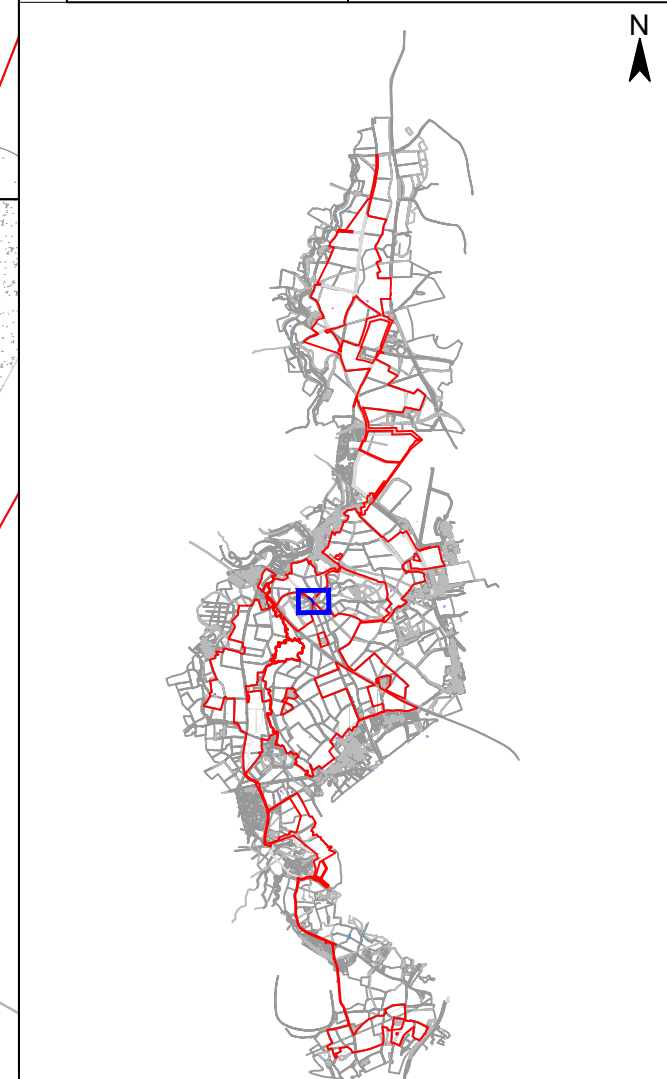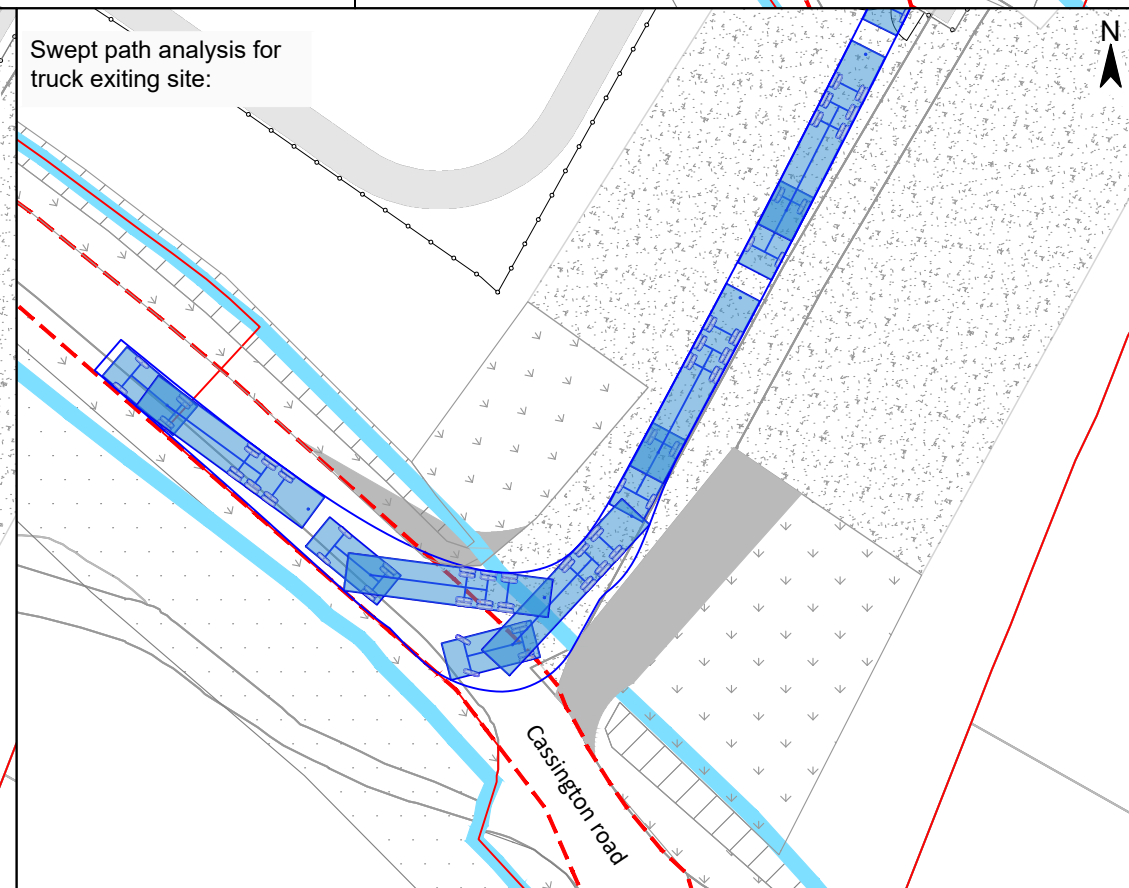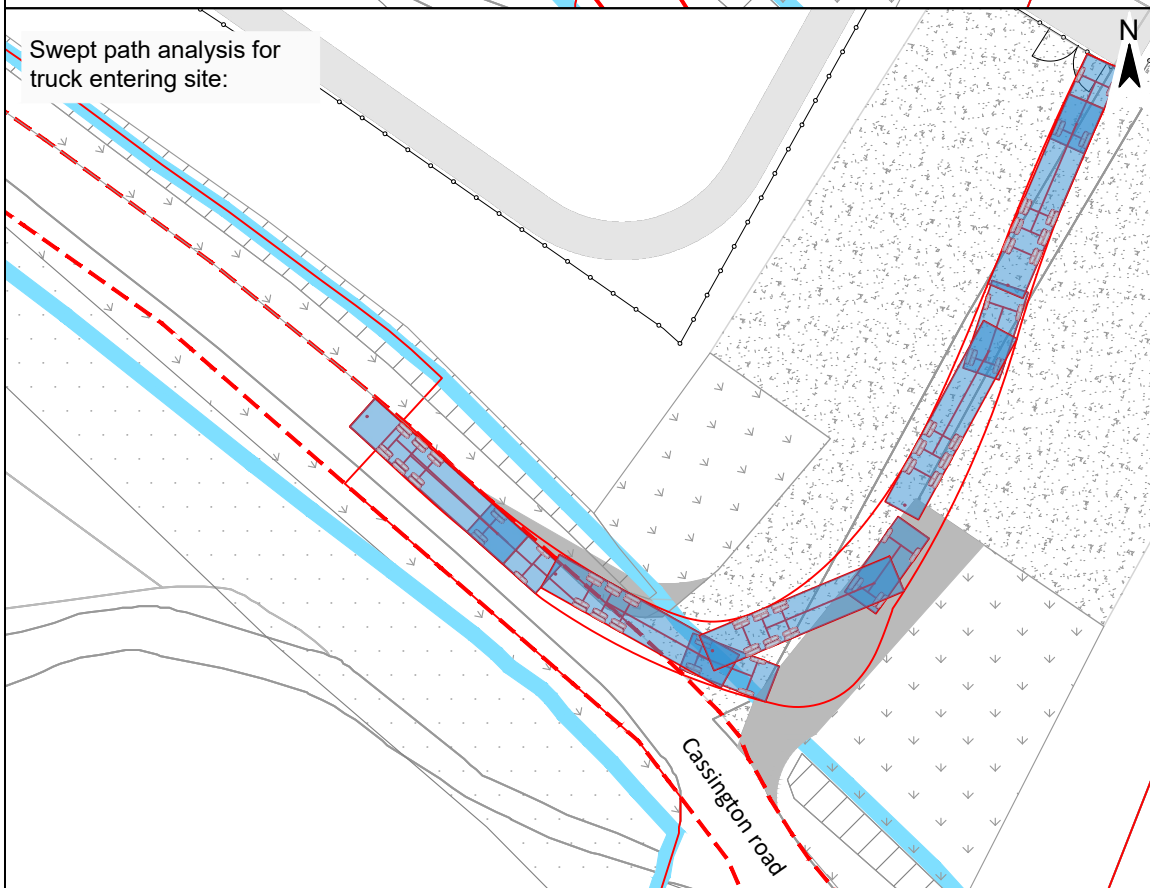

© Project Crown copyright. All rights reserved. 2024 License number: 100031673

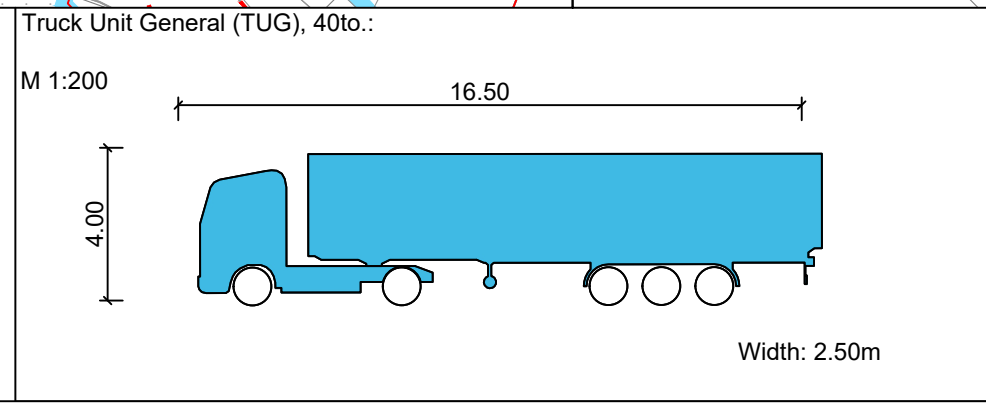


Project		Status	
Botley West Solar Farm		Final	
		Date	Name
		Edit	30.10.2024 K. Lueken
		Check	30.10.2024 H. Trabelsi
		Approval	30.10.2024 D. Archibald
		Drawing No	prj-01-1017
A	Basic	30.10.2024	KL
Id.	Changes	Date	Name

Scale: 1 : 500

Title

Access Drawing Botley West  
Gate No. 38 (Gate ID: MN-38)


Photovoltaic Development Partners GmbH  
Kurfürstendamm 52  
10707 Berlin, Germany

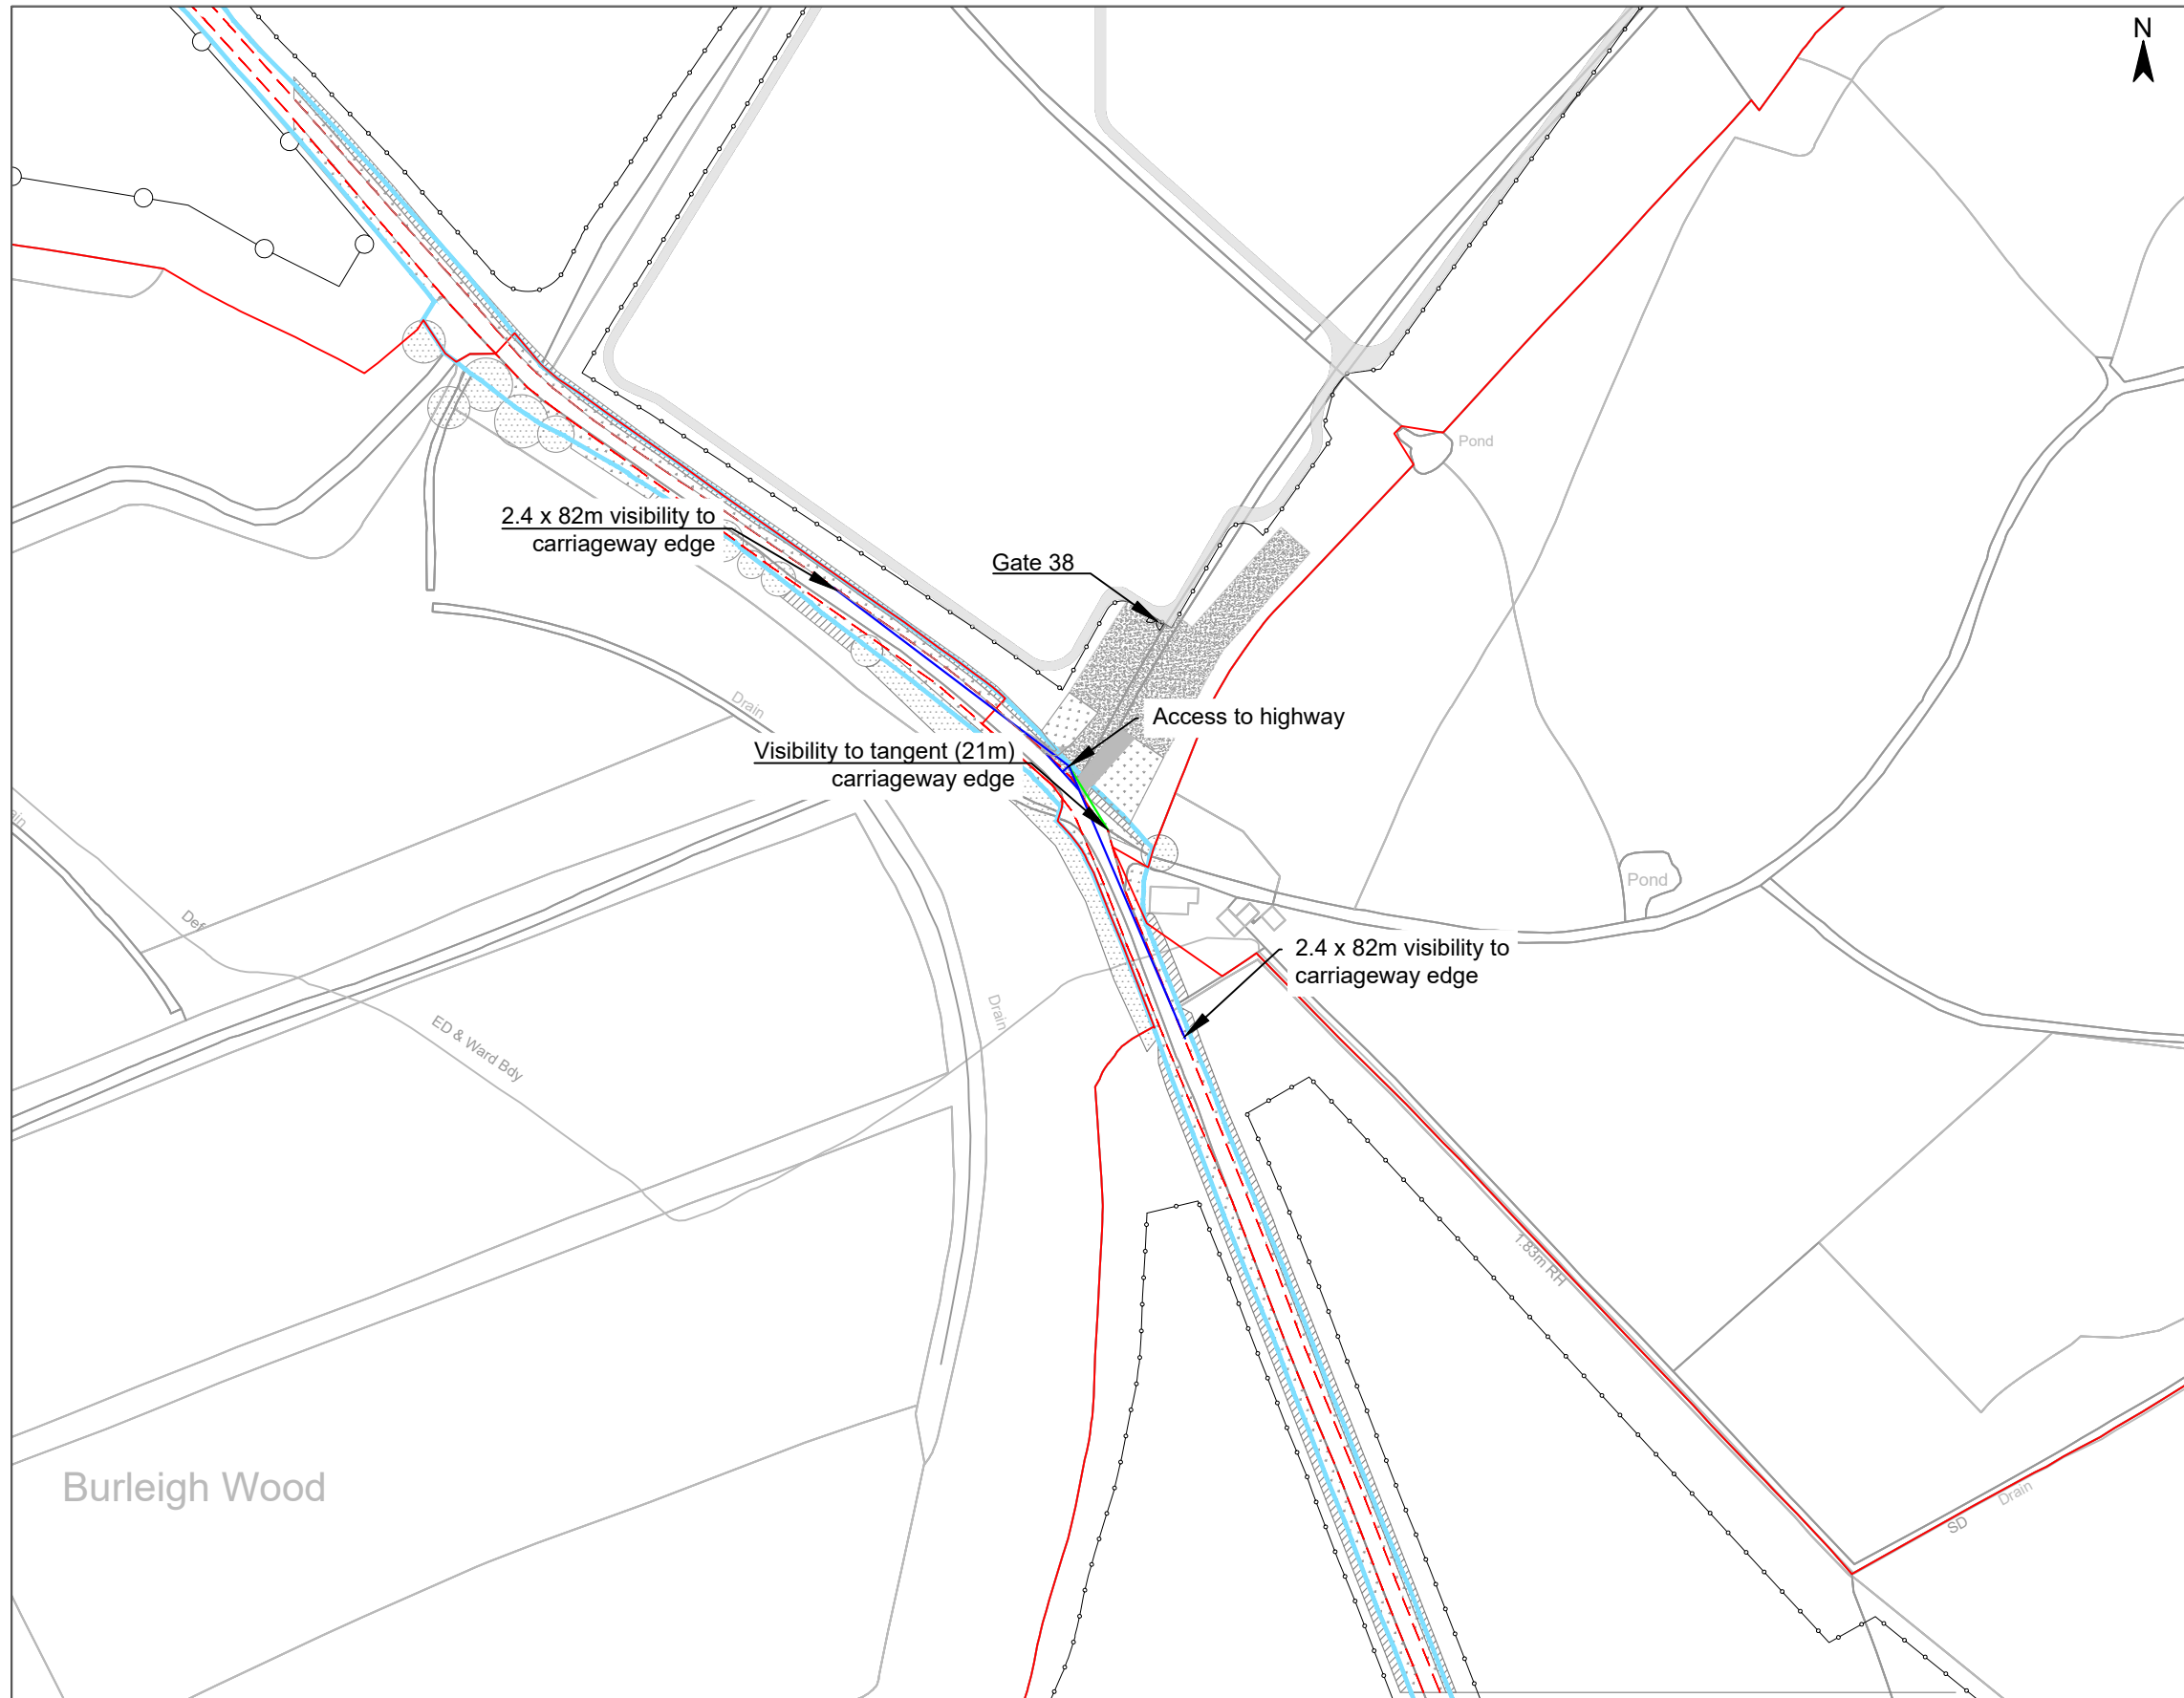

**Legend**

Gate	
Fence	
Landscape Boundary	
Site Boundary	
Carriageway	
Adopted Highway Boundary	
Visibility	
Visibility to tangent	
Hedge	
Tree	
Grass	
Car park	
Hard surface	
Maintenance road	

Gate Coordinates	51.820821°, -1.352192°
------------------	------------------------

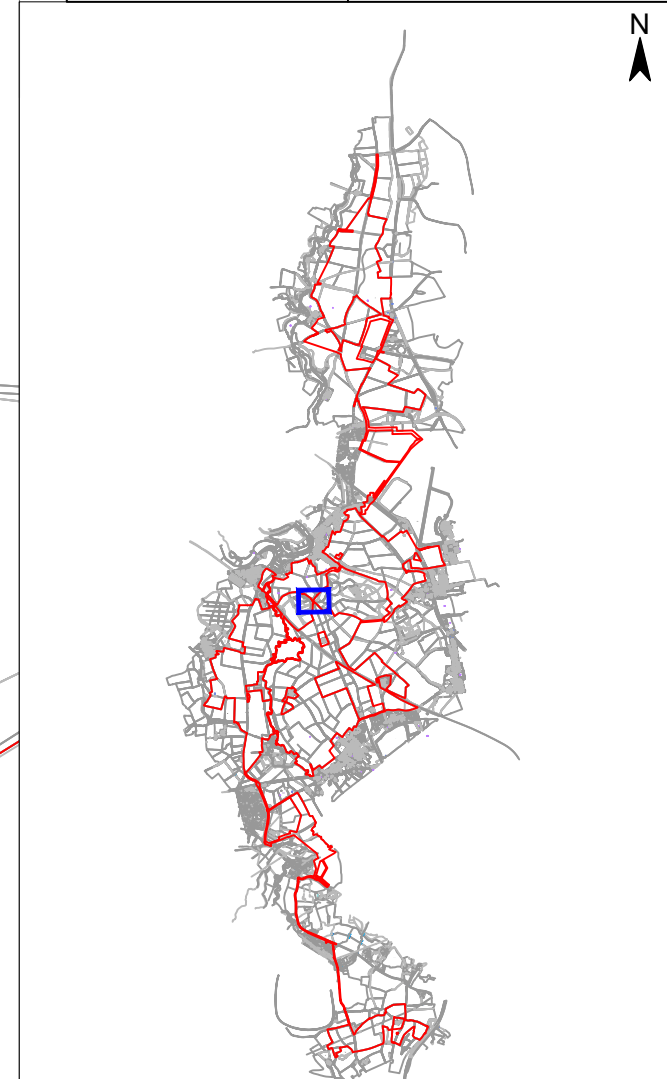

© Project Crown copyright. All rights reserved. 2024 License number 100031673

Project				Status		
Botley West Solar Farm				Final		
				Date	Name	
				Edit	30.10.2024 K. Lueken	
				Check	30.10.2024 H. Trabelsi	
				Approval	30.10.2024 D. Archibald	
				Drawing No	prj-01-1017	
A	Basic	30.10.2024	KL			
Id.	Changes	Date	Name			

Scale: 1 : 2000


Title

Access Drawing Botley West  
Gate No. 38 (Gate ID: MN-38)


Photovoltaic Development Partners GmbH  
Kurfürstendamm 52  
10707 Berlin, Germany



Access area overview:

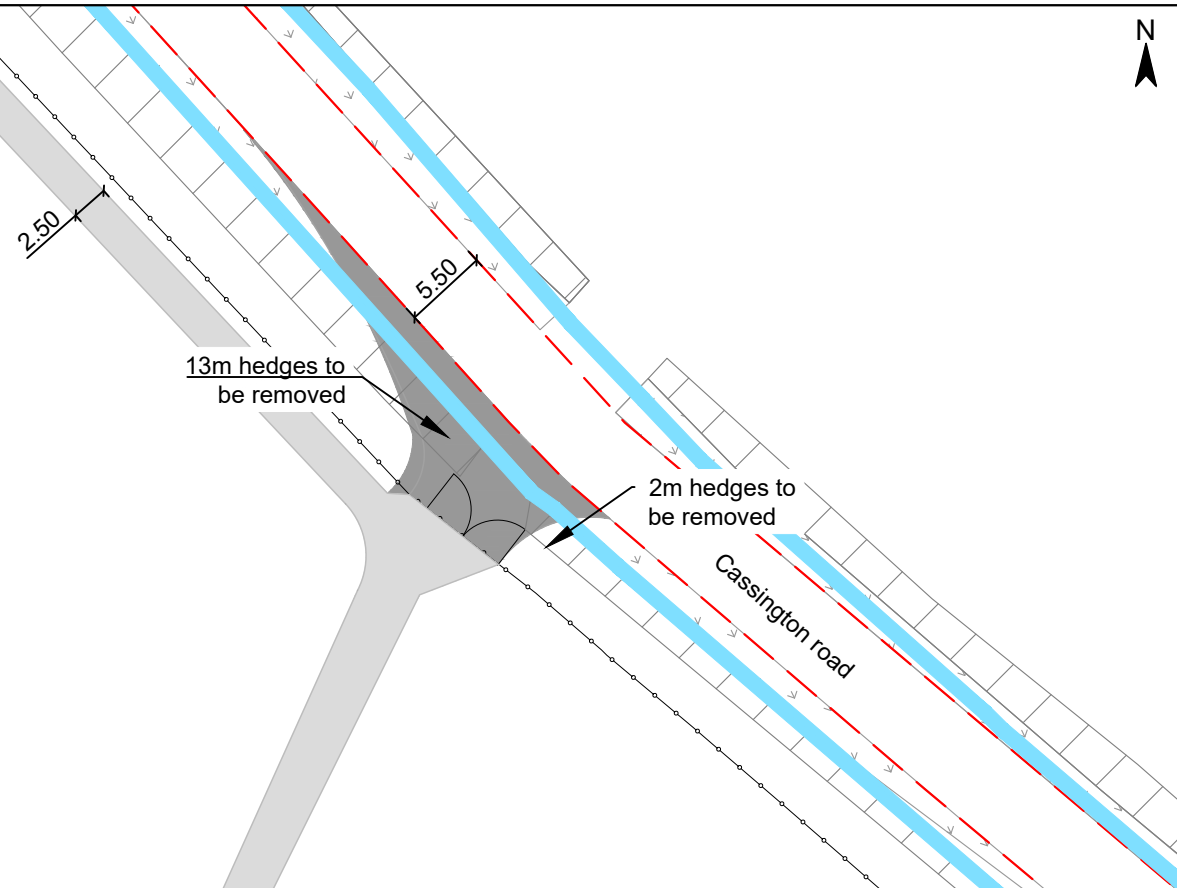

Hard surfacing:

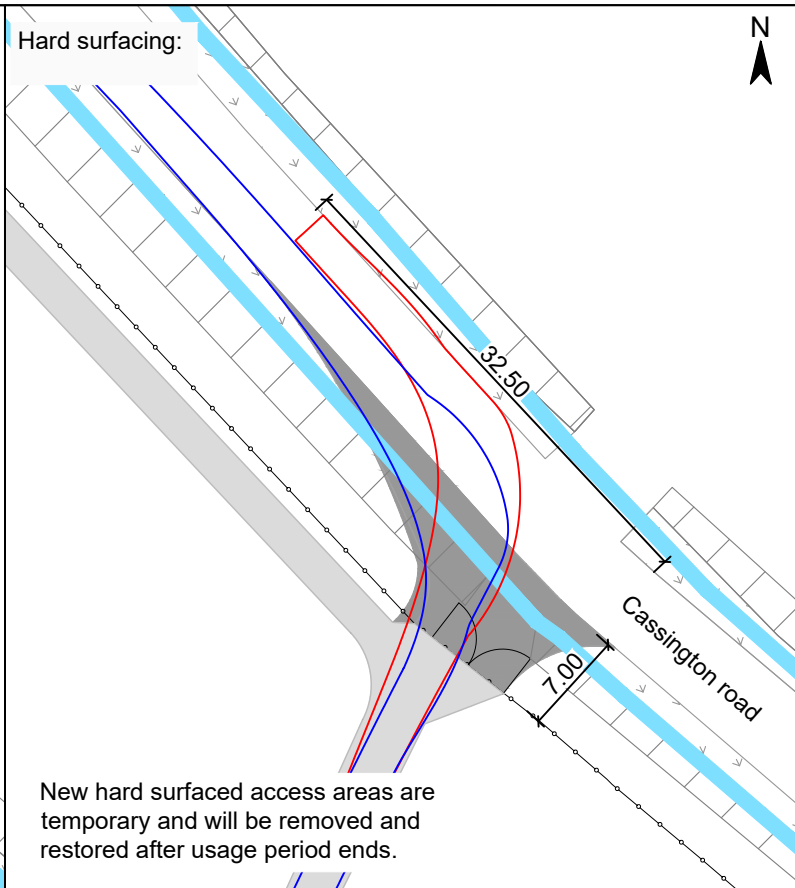


Legend



- Gate
- Fence
- Landscape Boundary
- Carriageway
- Adopted Highway Boundary
- Hedge
- Tree
- Grass
- Hard surface
- Maintenance road

Gate Coordinates	51.817051°, -1.350586°
Vehicle	TUG 40to

Swept path analysis for truck entering site:

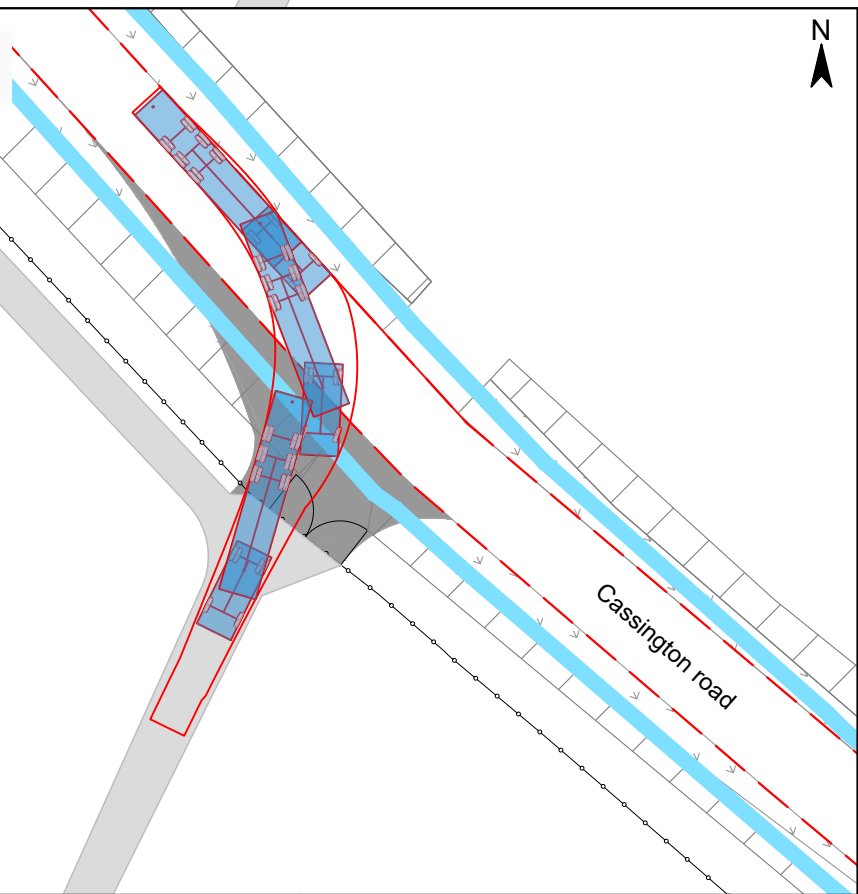


Swept path analysis for truck exiting site:

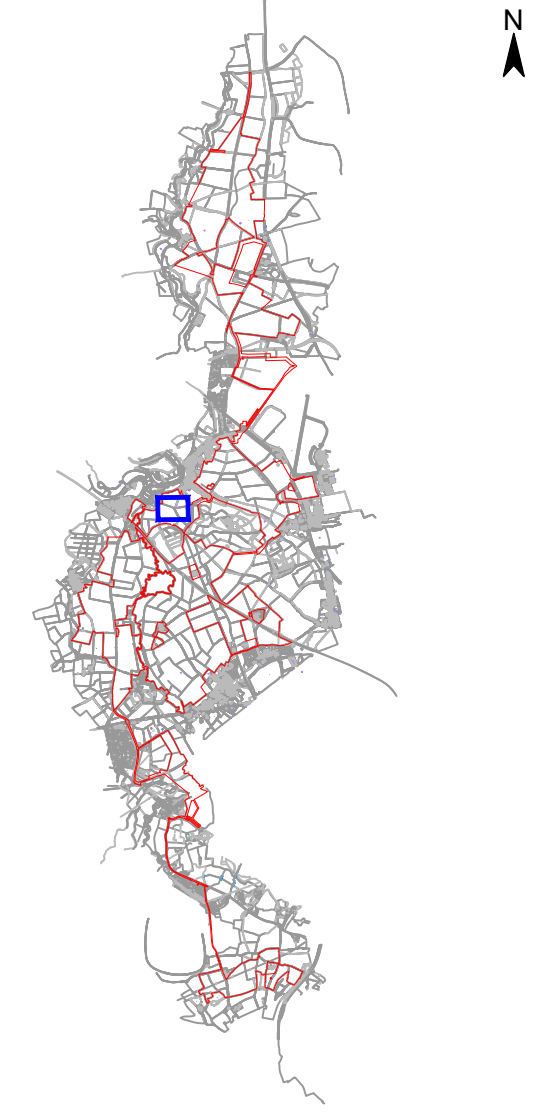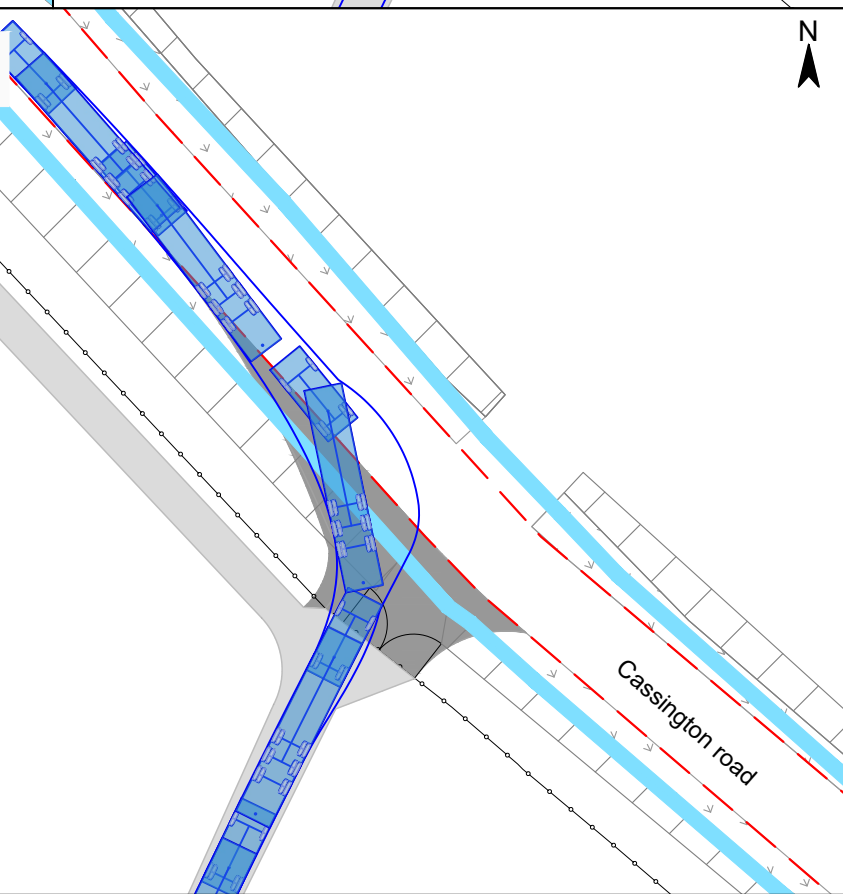

Truck Unit General (TUG), 40to.:

M 1:200

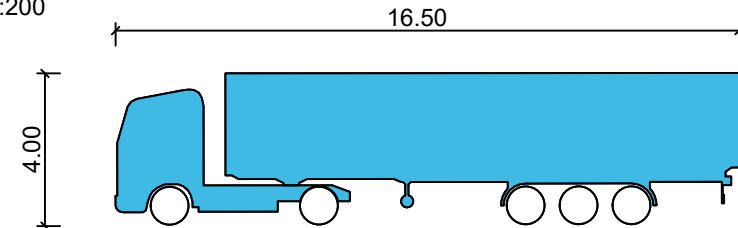

Width: 2.50m

Project

Botley West Solar Farm

Status

Final

Id.	Changes	Date	Name
A	Basic	30.10.2024	KL

	Date	Name
Edit	30.10.2024	K. Lueken
Check	30.10.2024	H. Trabelsi
Approval	30.10.2024	D. Archibald

Drawing No prj-01-1020


Scale: 1:500

Title

Access Drawing Botley West  
Gate No. 40 (Gate ID: MS-G40)




Photovoltaic Development Partners GmbH  
Kurfürstendamm 52  
10707 Berlin, Germany

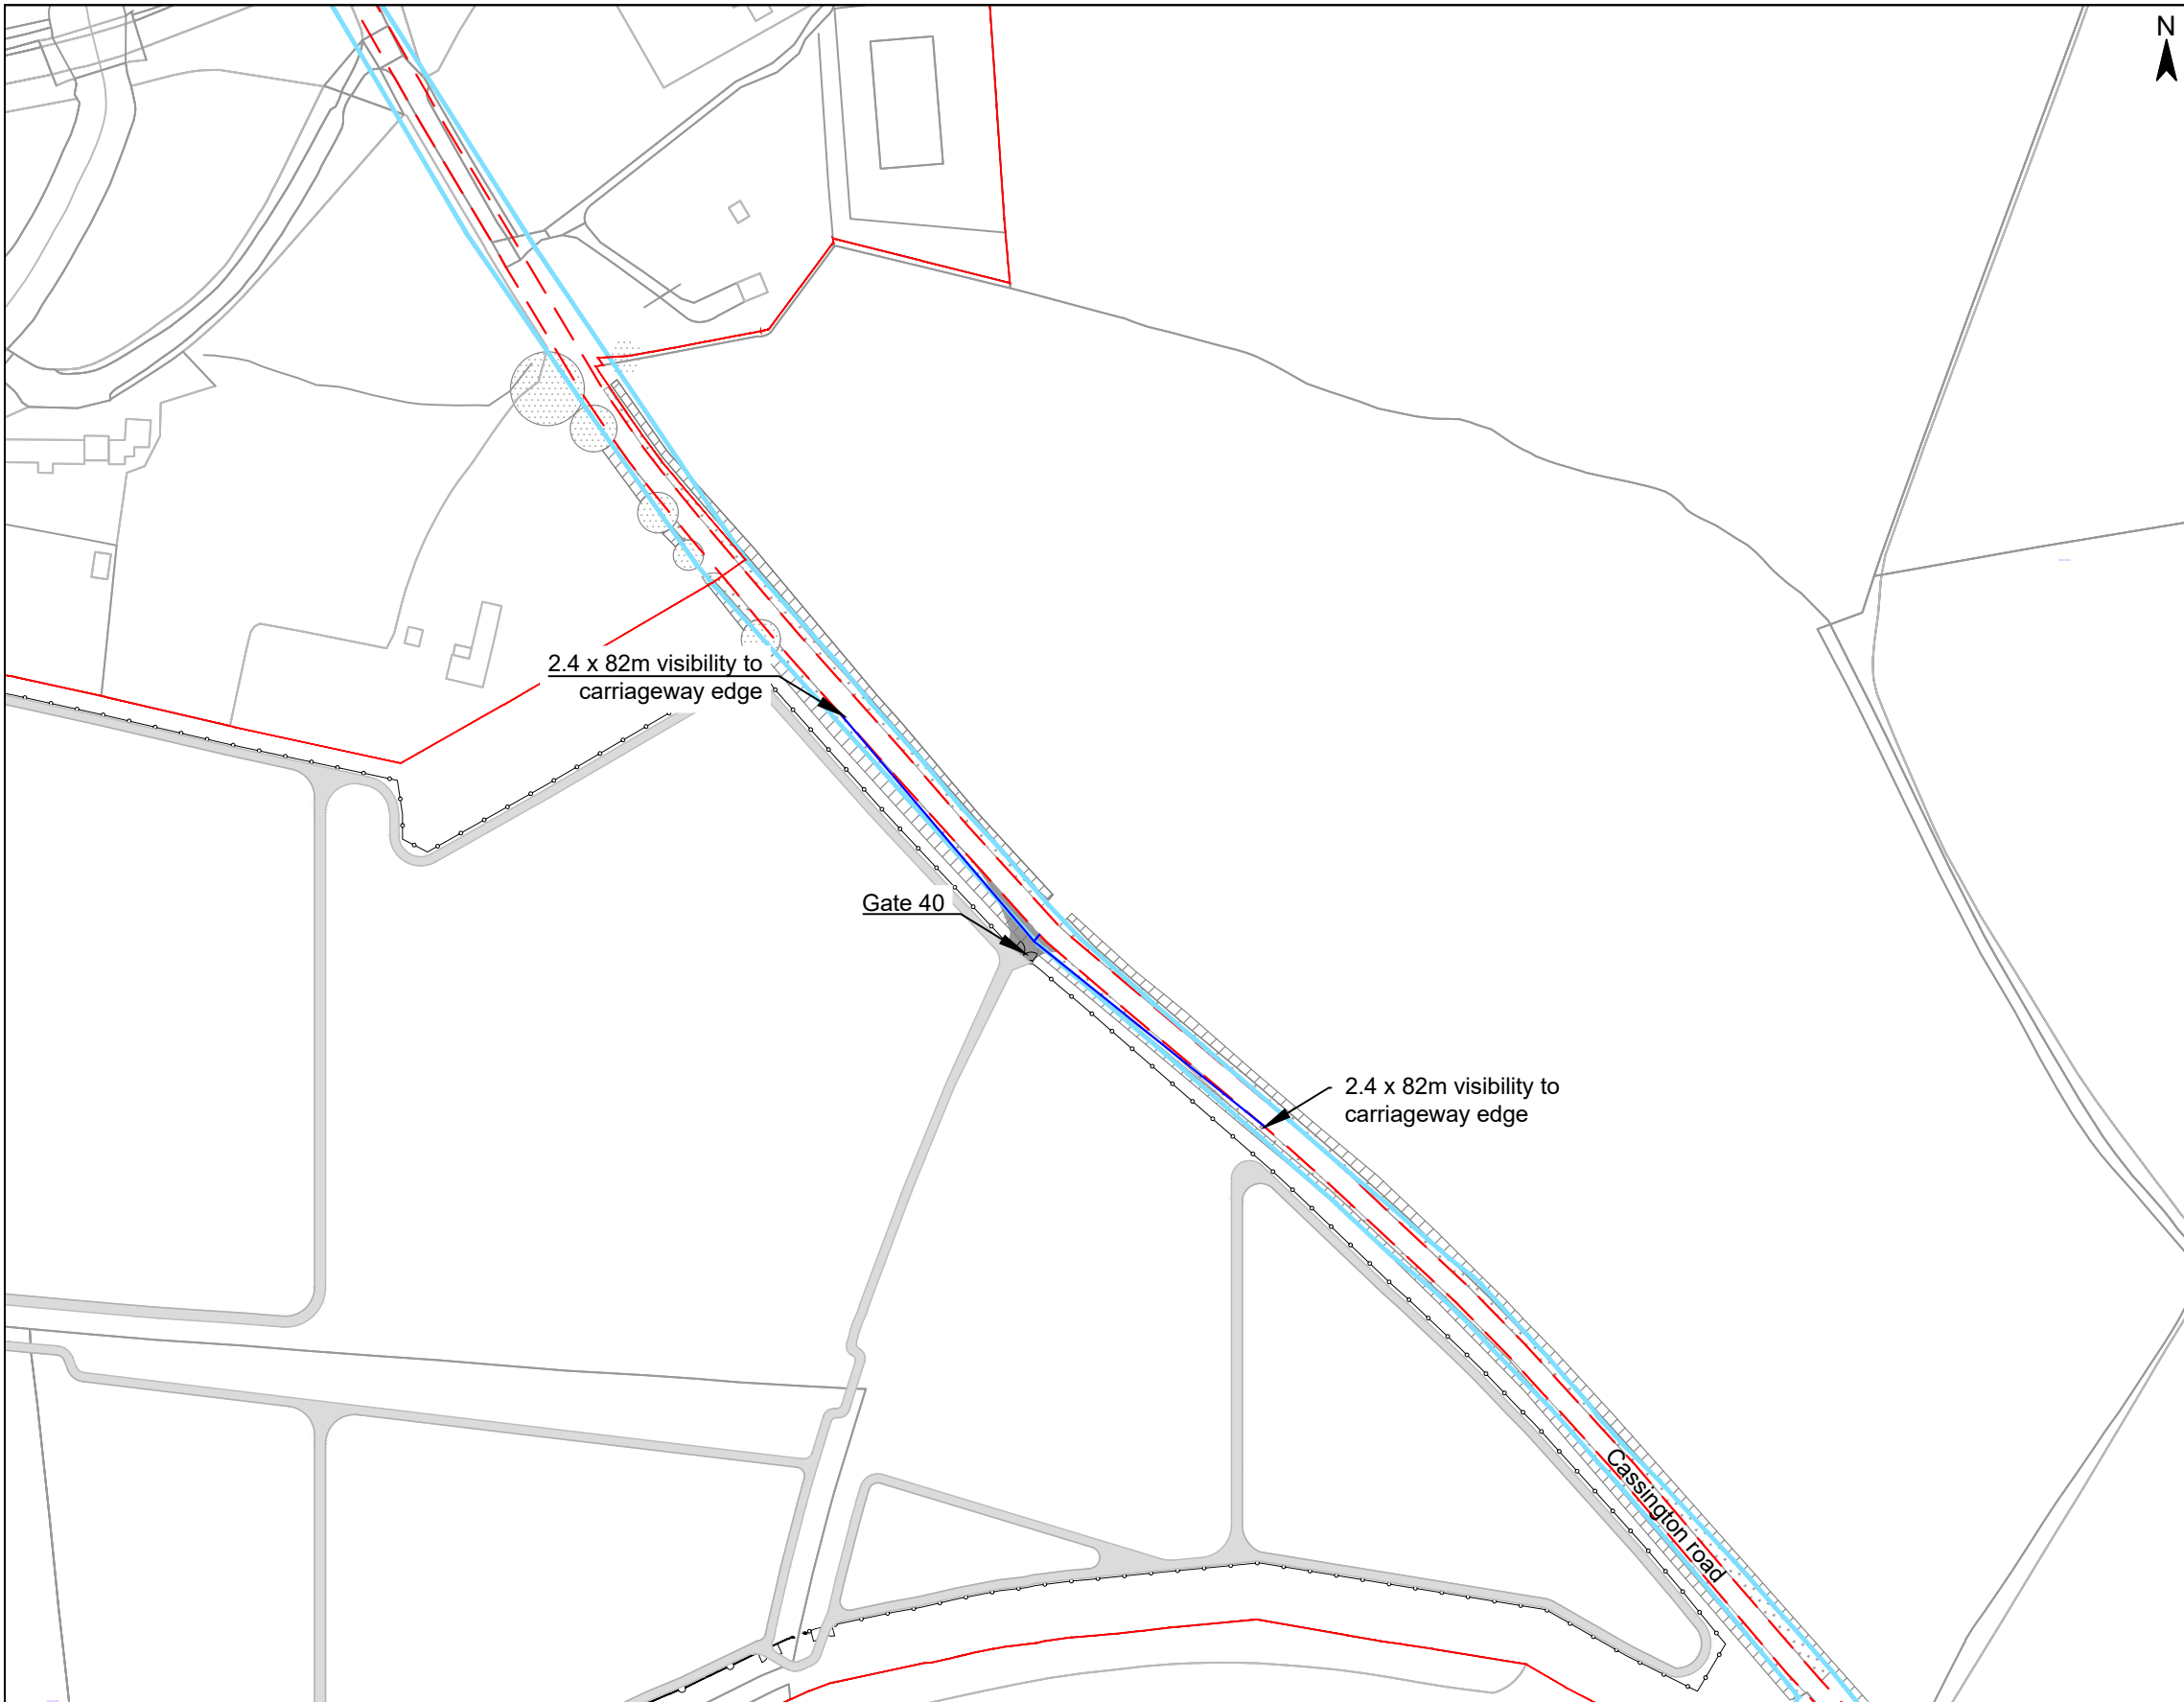

**Legend**

Gate	
Fence	
Landscape Boundary	
Site Boundary	
Carriageway	
Adopted Highway Boundary	
Visibility	
Hedge	
Tree	
Grass	
Hard surface	
Maintenance road	

Gate Coordinates	51.817051°, -1.350586°
------------------	------------------------

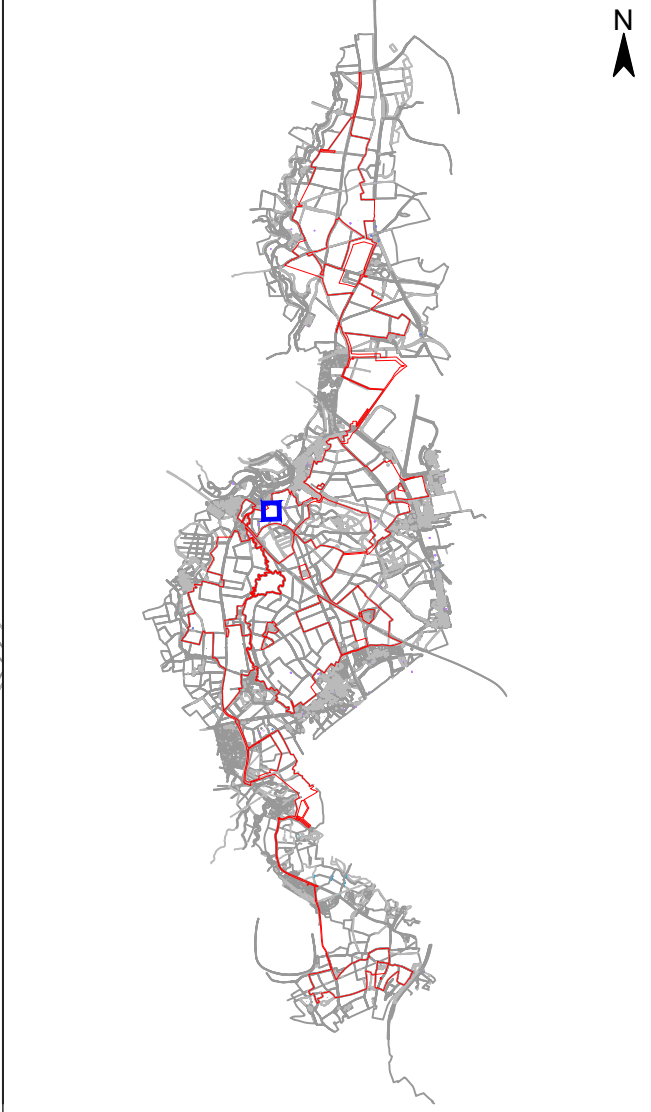


© Project Crown copyright. All rights reserved. 2024 License number 100031673

Project				Status		
Botley West Solar Farm				Final		
				Date	Name	
				Edit	30.10.2024 K. Lueken	
				Check	30.10.2024 H. Trabelsi	
				Approval	30.10.2024 D. Archibald	
				Drawing No prj-01-1020		
A	Basic	30.10.2024	KL			
Id.	Changes	Date	Name			

Scale: 1 : 2000


Title

**Access Drawing Botley West**  
Gate No. 40 (Gate ID: MS-G40)




Photovoltaic Development Partners GmbH  
Kurfürstendamm 52  
10707 Berlin, Germany

Access area overview:

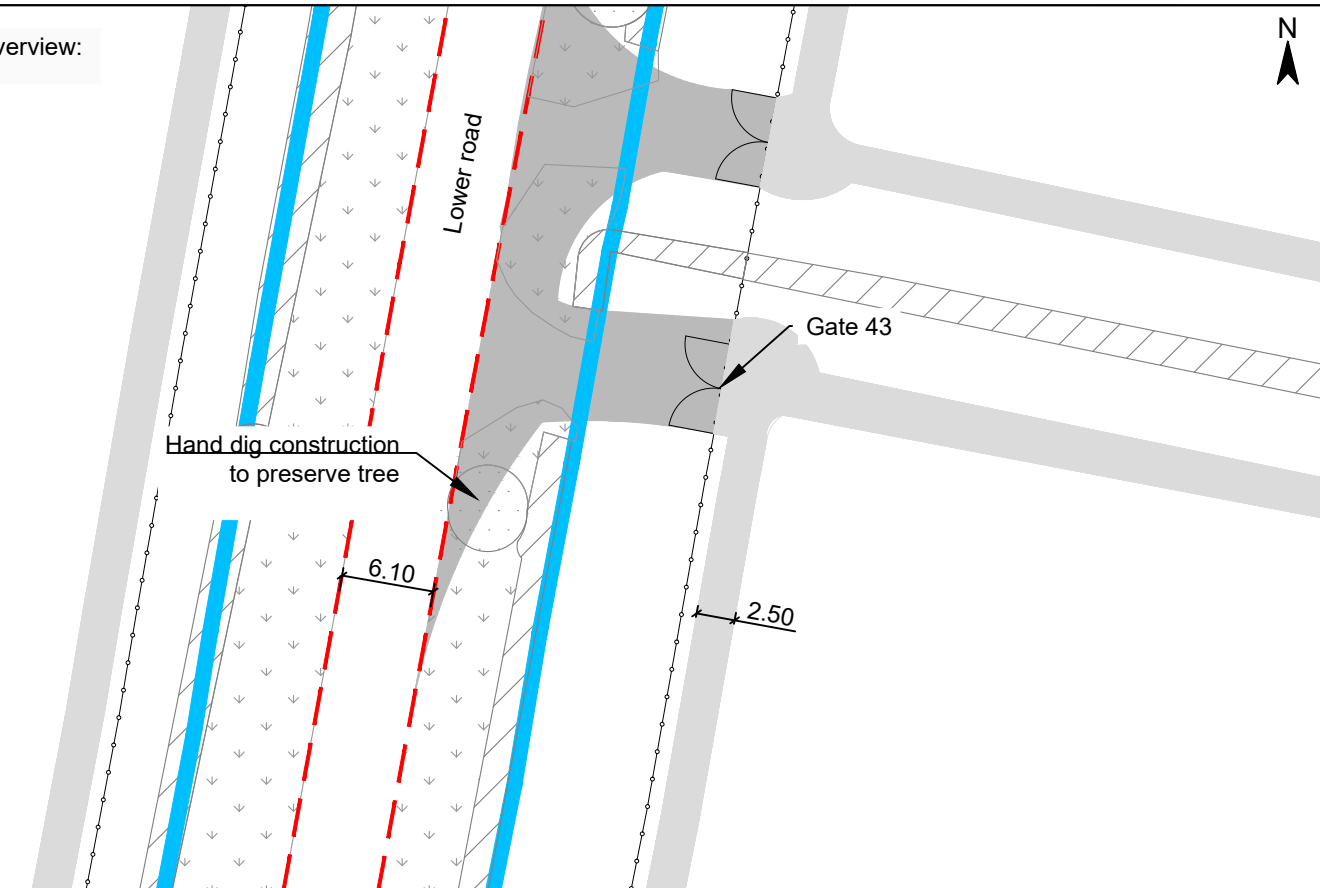

Hard surfacing:

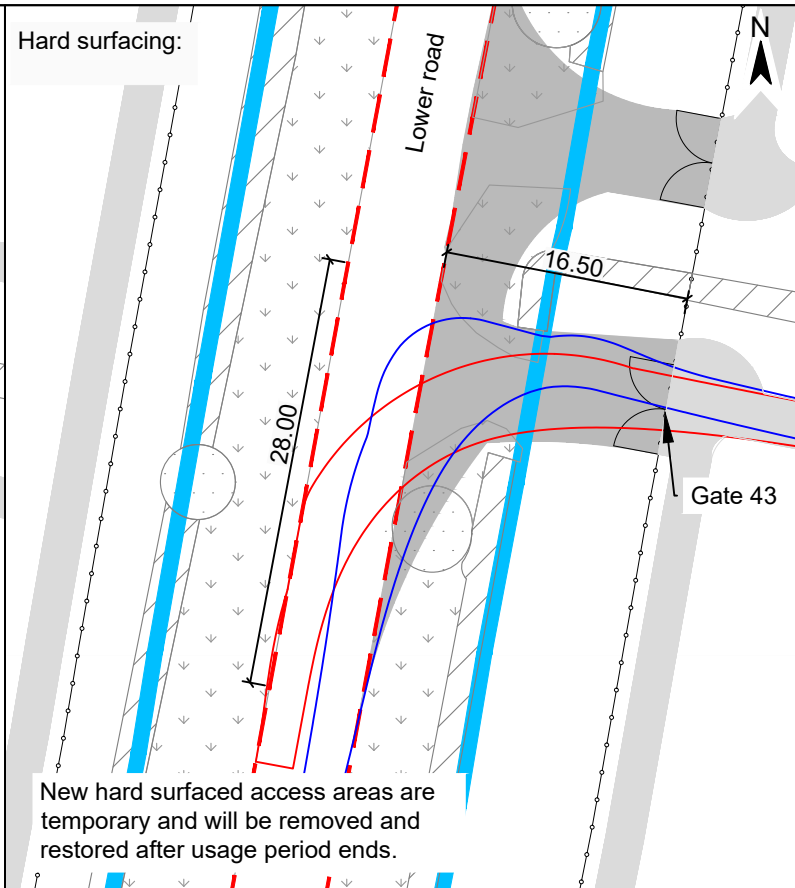


**Legend**



- Gate
- Fence
- Landscape Boundary
- Carriageway
- Adopted Highway Boundary
- Hedge
- Tree
- Grass
- Hard surface
- Maintenance road

Gate Coordinates	51.814103°, -1.371679°
Vehicle	TUG 40to


Swept path analysis for truck entering site:

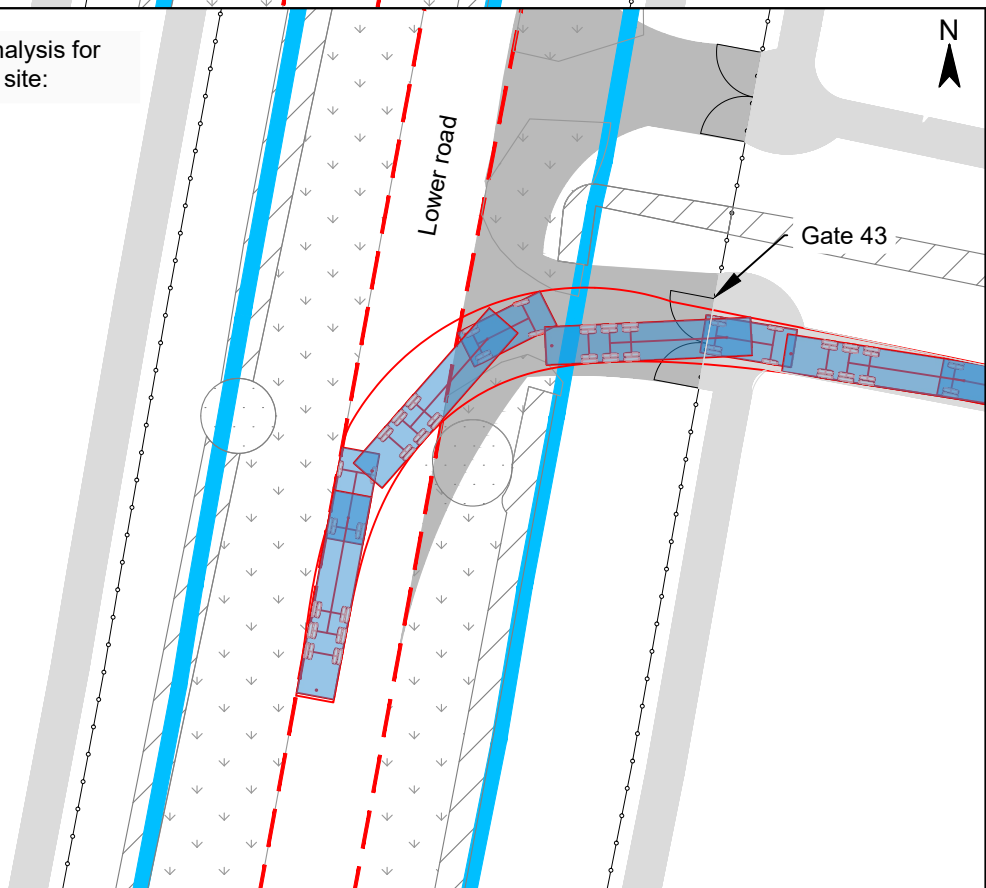

Swept path analysis for truck exiting site:

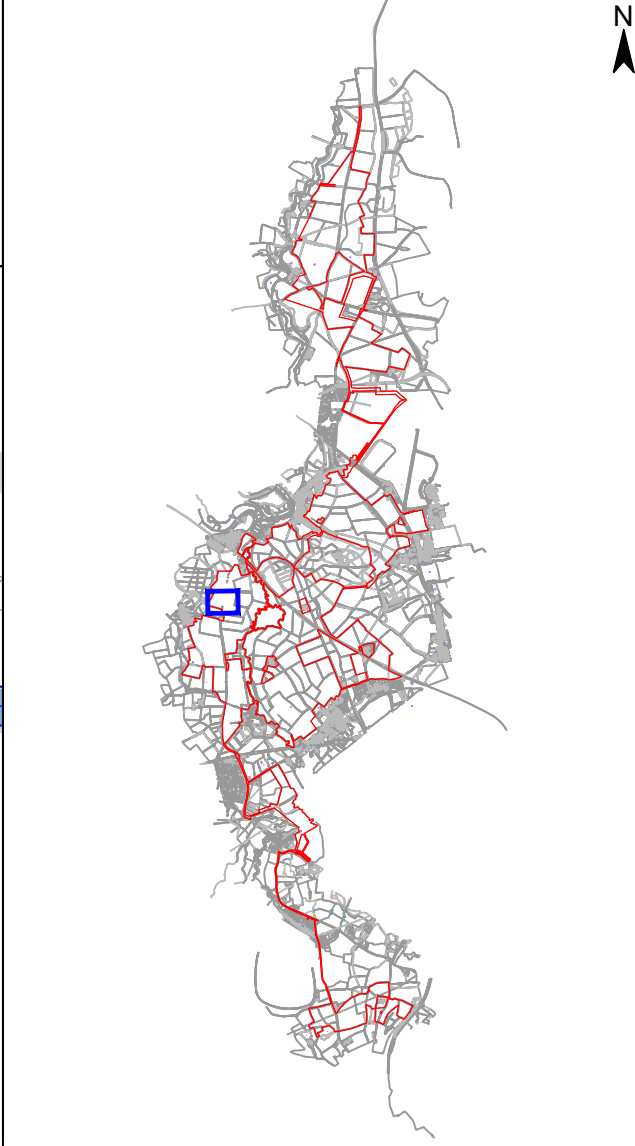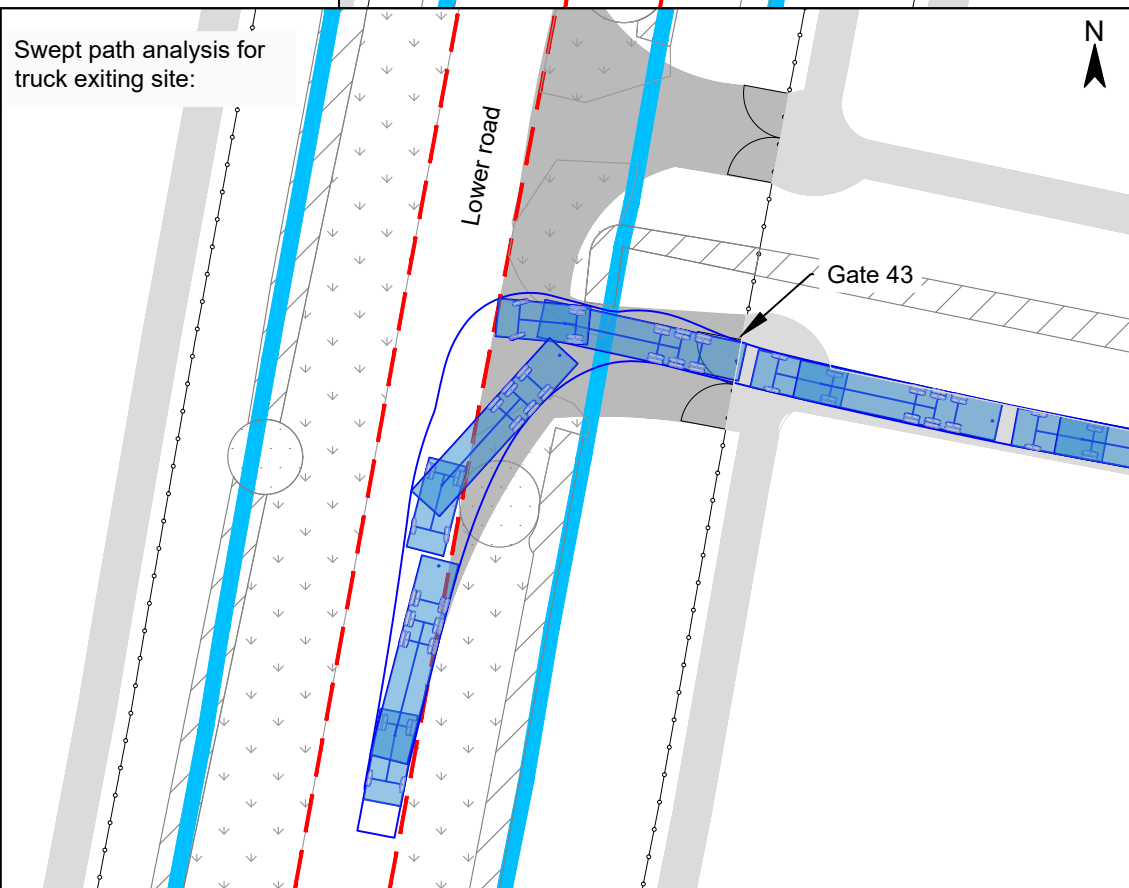

© Project Crown copyright. All rights reserved. 2024 License number 100031673

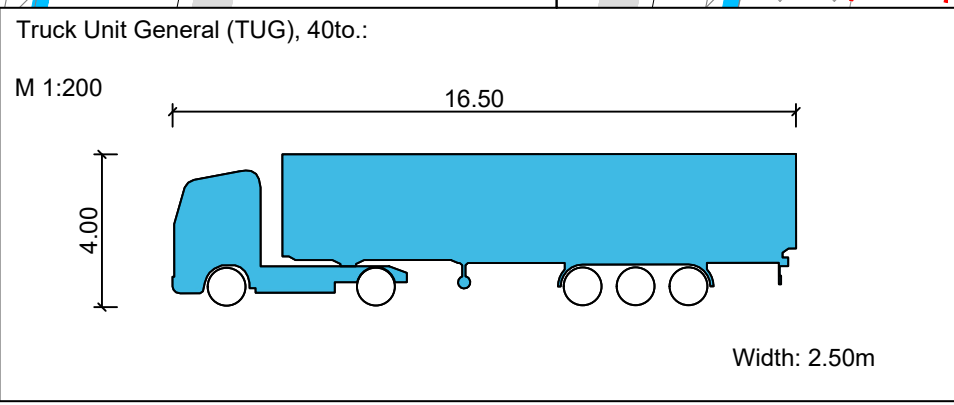

Project		Status	
Botley West Solar Farm		Final	
		Date	Name
		Edit	30.10.2024 K. Lueken
		Check	30.10.2024 H. Trabelsi
		Approval	30.10.2024 D. Archibald
		Drawing No	prj-01-1036
A	Basic	30.10.2024	KL
Id.	Changes	Date	Name

Scale: 1:500


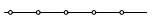







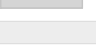
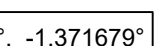

Title

Access Drawing Botley West  
Gate No. 43 (Gate ID: MS-G43)


Photovoltaic Development Partners GmbH  
Kurfürstendamm 52  
10707 Berlin, Germany

Visibility splay:



- Legend**
- Gate 
  - Fence 
  - Landscape Boundary 
  - Site Boundary 
  - Carriageway 
  - Adopted Highway Boundary 
  - Visibility 
  - Hedge 
  - Tree 
  - Grass 
  - Hard surface 
  - Maintenance road 

Gate Coordinates 51.814103°, -1.371679°

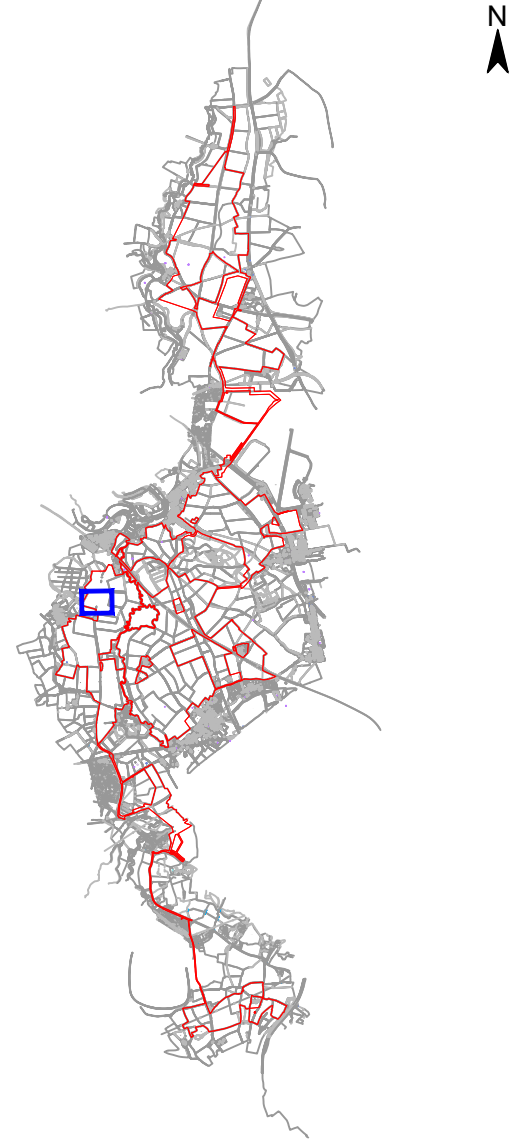

2.4 x 160m visibility to carriageway edge

Lower road

Gate 43

2.4 x 160m visibility to carriageway edge


© Project Crown copyright. All rights reserved. 2024 License number 100031673

Project		Status	
Botley West Solar Farm		Final	
		Date	Name
		Edit	30.10.2024 K. Lueken
		Check	30.10.2024 H. Trabelsi
		Approval	30.10.2024 D. Archibald
		Drawing No prj-01-1036	
A	Basic	30.10.2024	KL
Id.	Changes	Date	Name

Scale: 1 : 2000


Title

**Access Drawing Botley West**  
Gate No. 43 (Gate ID: MS-G43)




Photovoltaic Development Partners GmbH  
Kurfürstendamm 52  
10707 Berlin, Germany

Access area overview:

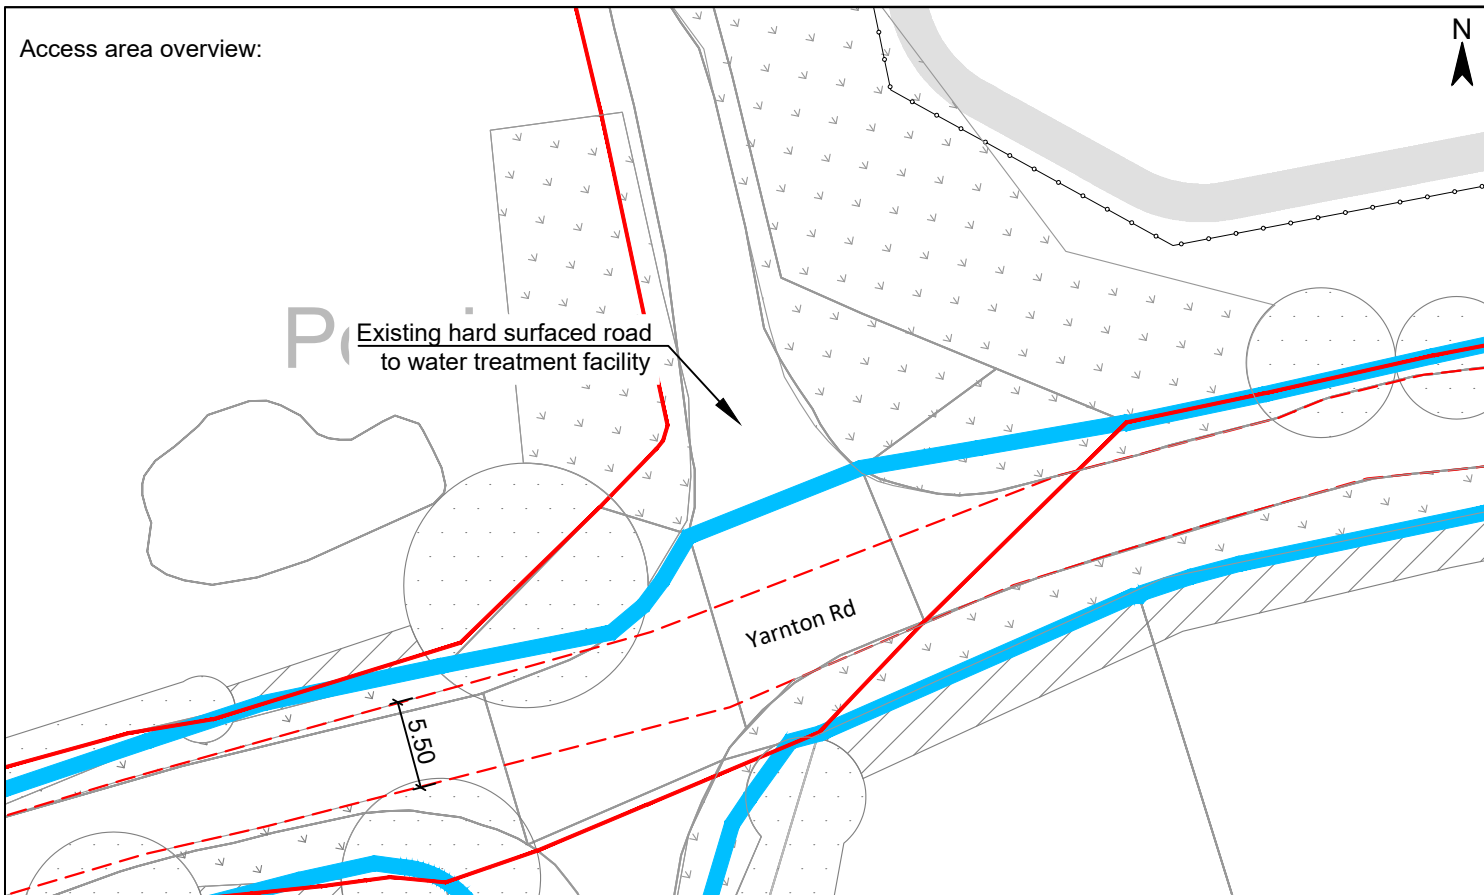

Hard surfacing:

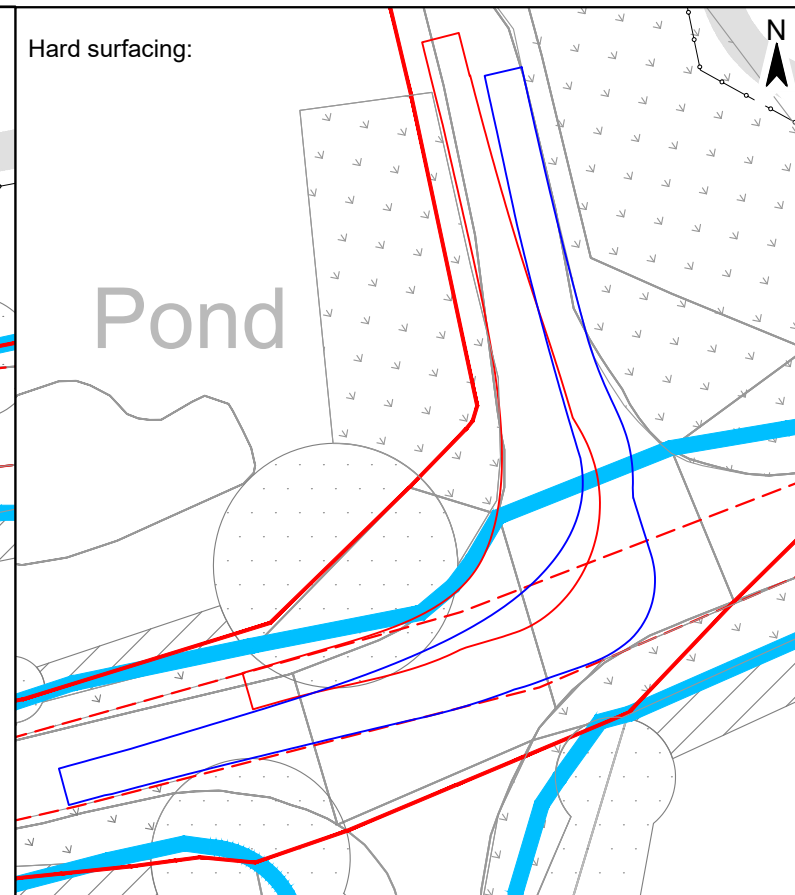


**Legend**



- Gate
- Fence
- Landscape Boundary
- Site Boundary
- Carriageway
- Adopted Highway Boundary
- Hedge
- Tree
- Grass
- Maintenance road

Gate Coordinates	51.800921°, -1.332374°
Vehicle	TUG 40to


Swept path analysis for truck entering site:

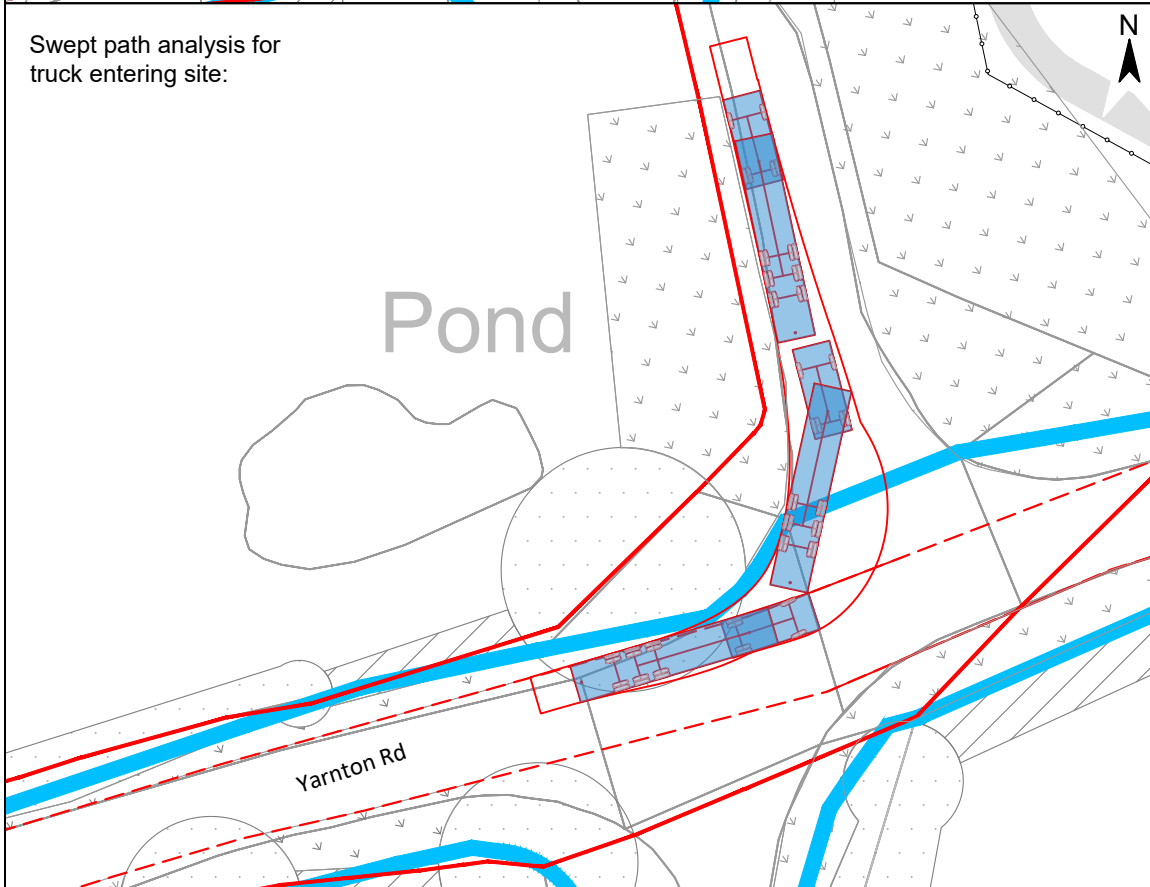

Swept path analysis for truck exiting site:

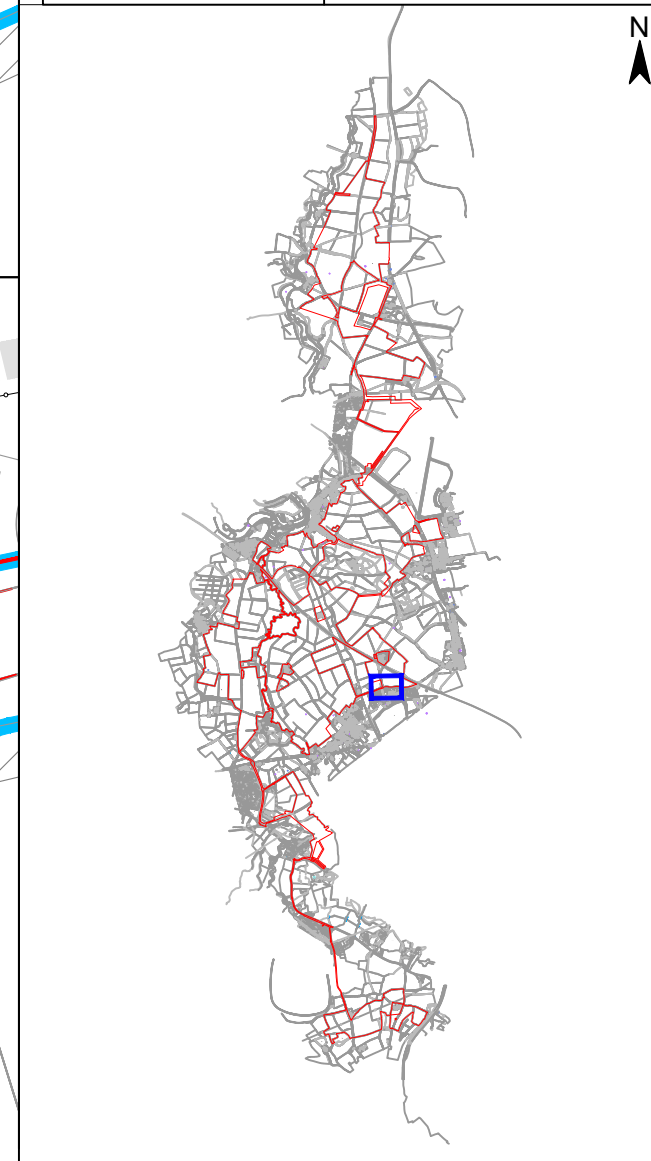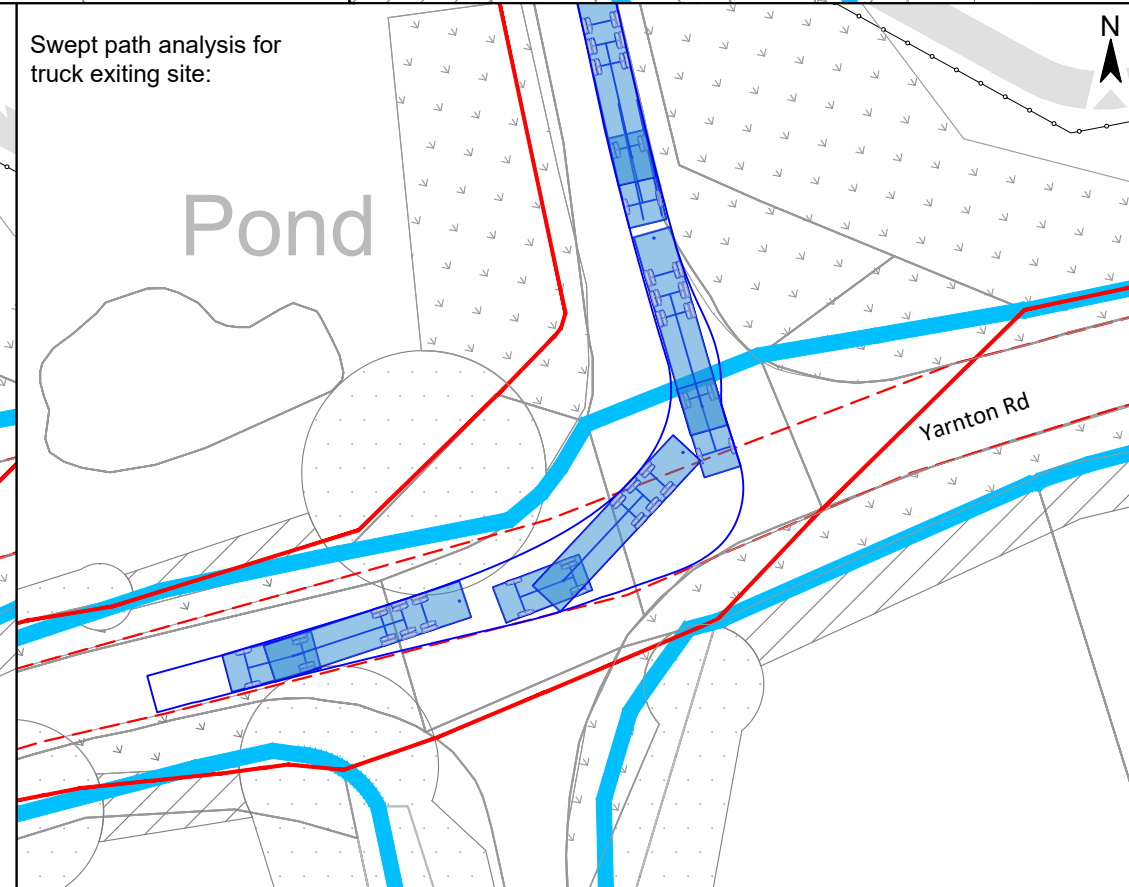

© Project Crown copyright. All rights reserved. 2024 License number 100031673

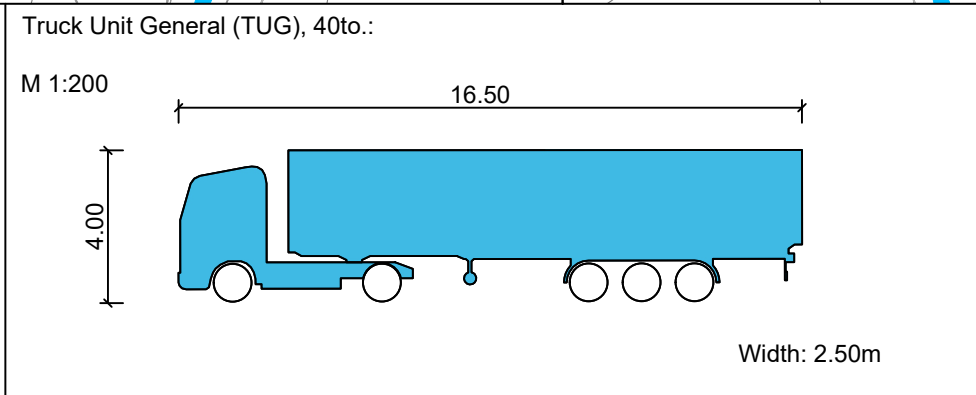


Project		Status	
Botley West Solar Farm		Final	
		Date	Name
		Edit	30.10.2024 K. Lueken
		Check	30.10.2024 H. Trabelsi
		Approval	30.10.2024 D. Archibald
		Drawing No	prj-01-1023
A	Basic	30.10.2024	KL
Id.	Changes	Date	Name

Scale: 1 : 500

Title

Access Drawing Botley West  
Gate No. 47-52 (Gate ID: MS-47-52)




Photovoltaic Development Partners GmbH  
Kurfürstendamm 52  
10707 Berlin, Germany

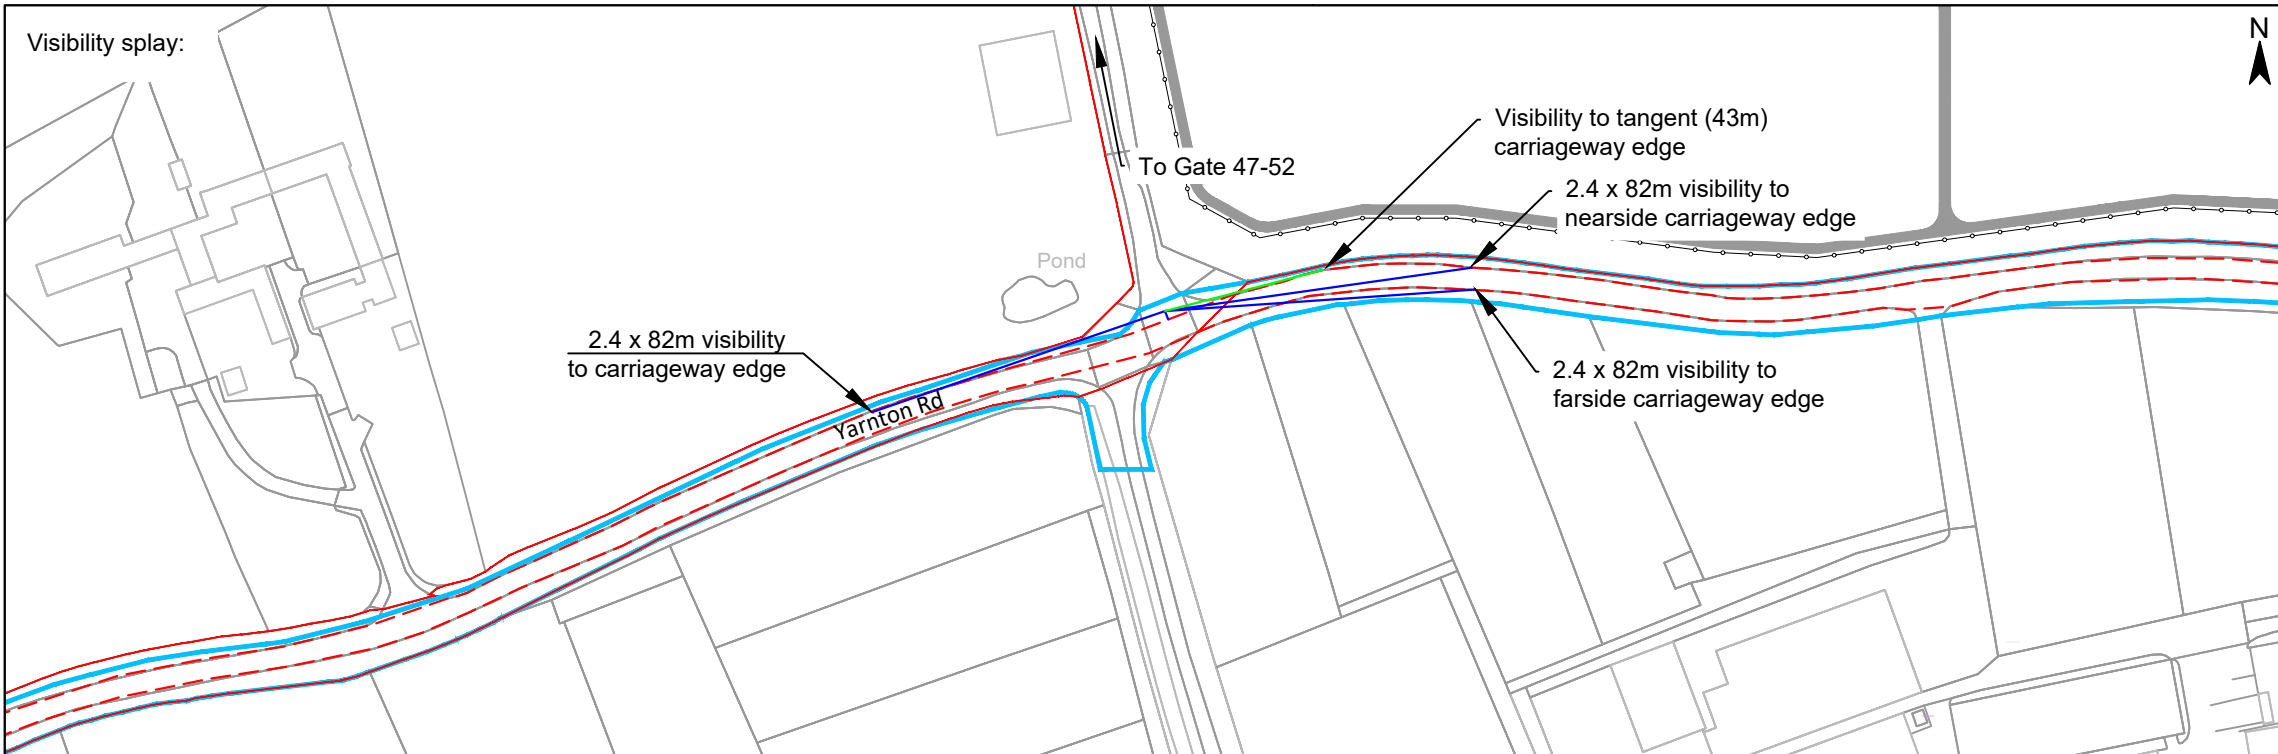

**Legend**

- Gate
- Fence
- Landscape Boundary
- Site Boundary
- Carriageway
- Adopted Highway Boundary
- Visibility
- Visibility to tangent
- Hedge
- Tree
- Grass
- Maintenance road

Gate Coordinates    51.800921°, -1.332374°

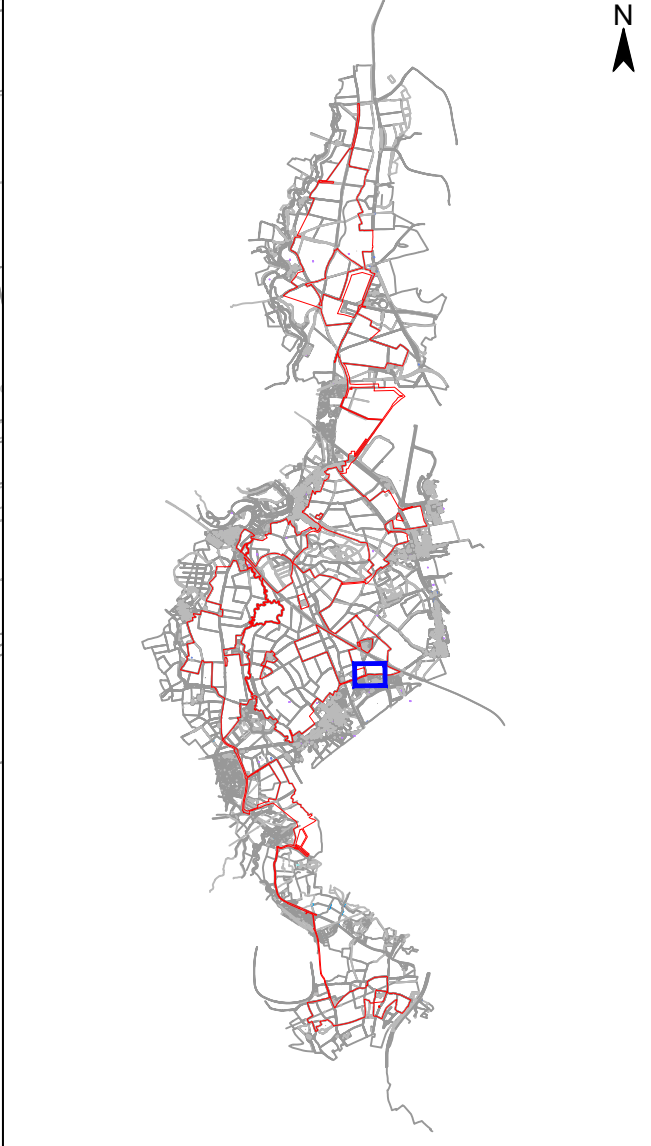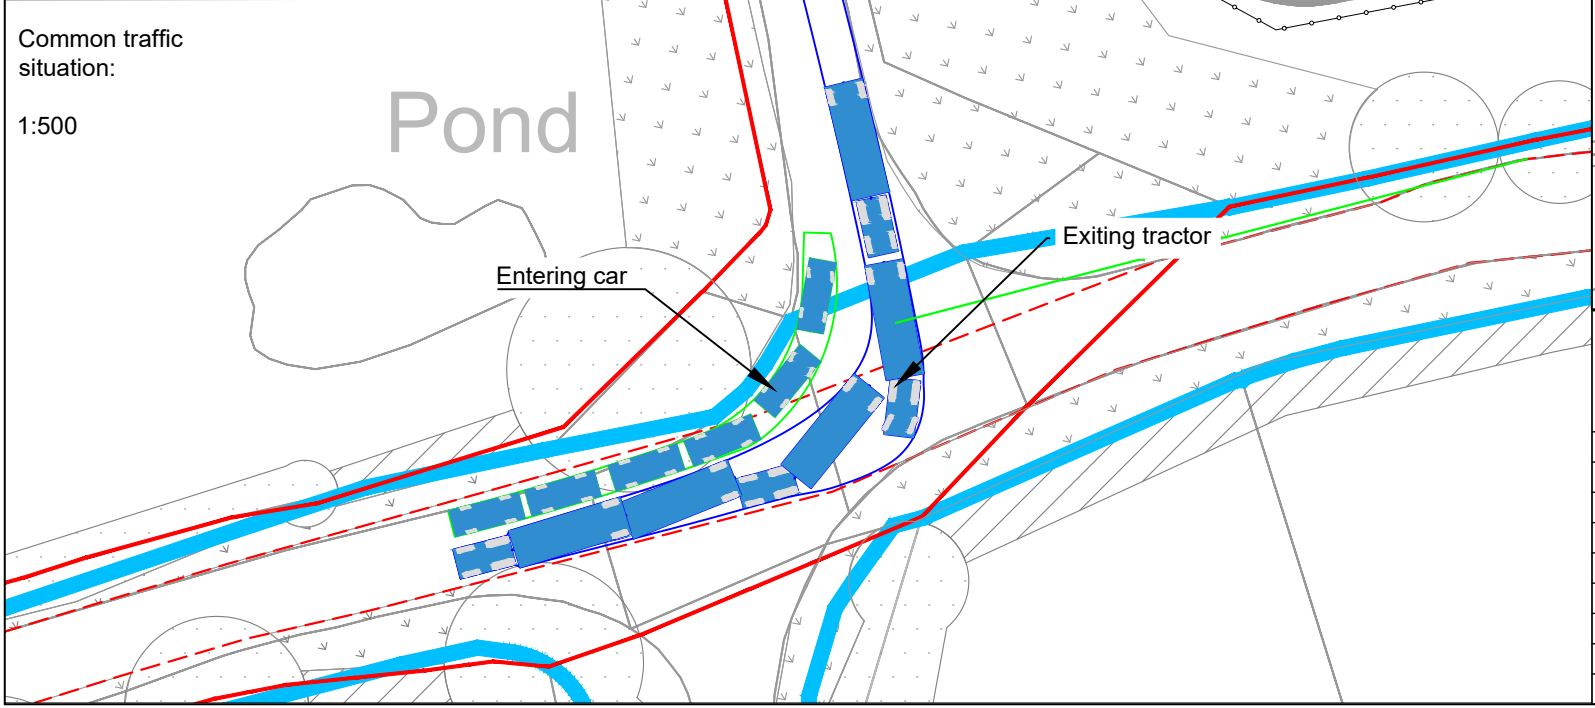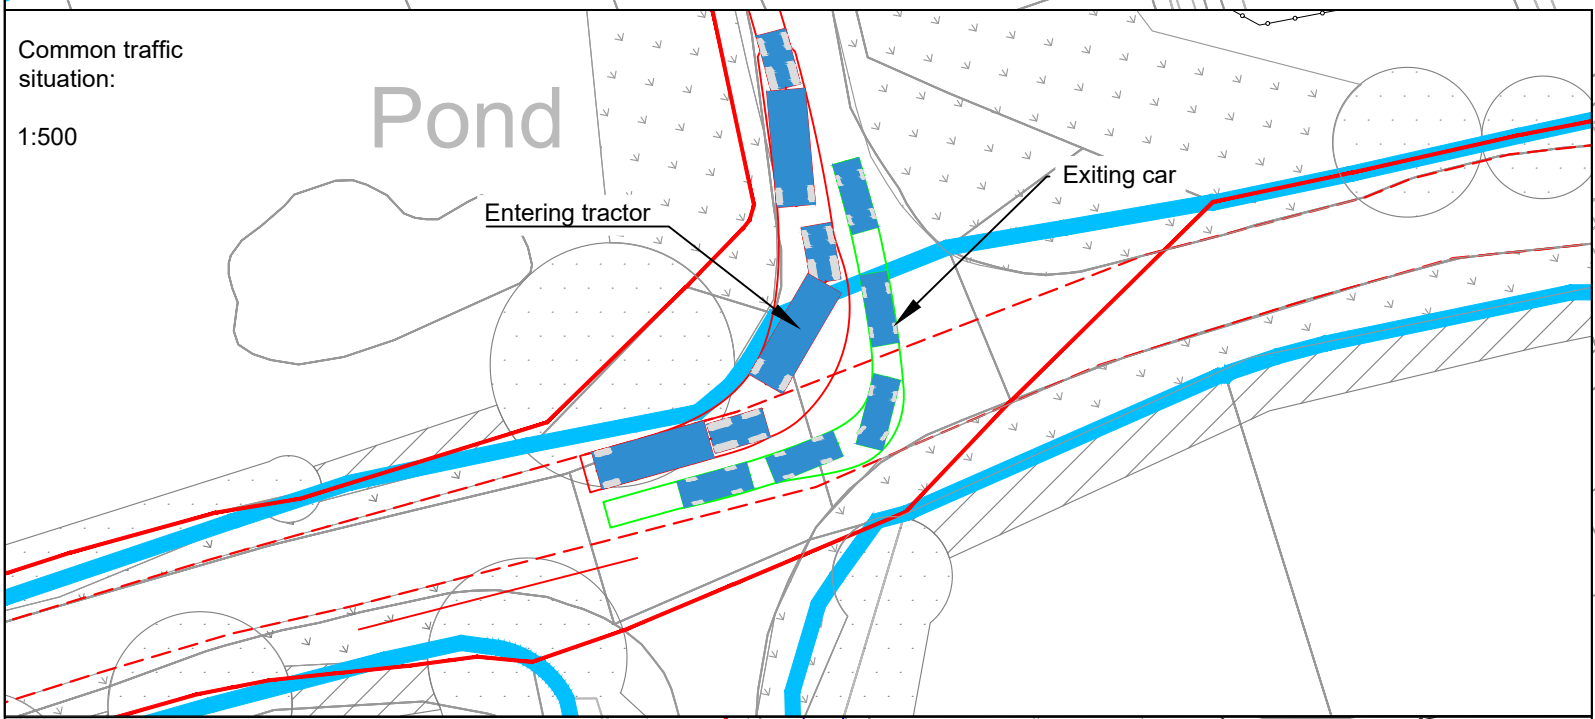

© Project Crown copyright. All rights reserved. 2024 License number 100031673





Project		Status	
Botley West Solar Farm		Final	
		Date	Name
		Edit	30.10.2024 K. Lueken
		Check	30.10.2024 H. Trabelsi
		Approval	30.10.2024 D. Archibald
		Drawing No	prj-01-1023
A	Basic	30.10.2024	KL
Id.	Changes	Date	Name

Scale: 1 : 2000

Title

Access Drawing Botley West  
Gate No. 47-52(Gate ID: MS-47-52)


Photovoltaic Development Partners GmbH  
Kurfürstendamm 52  
10707 Berlin, Germany

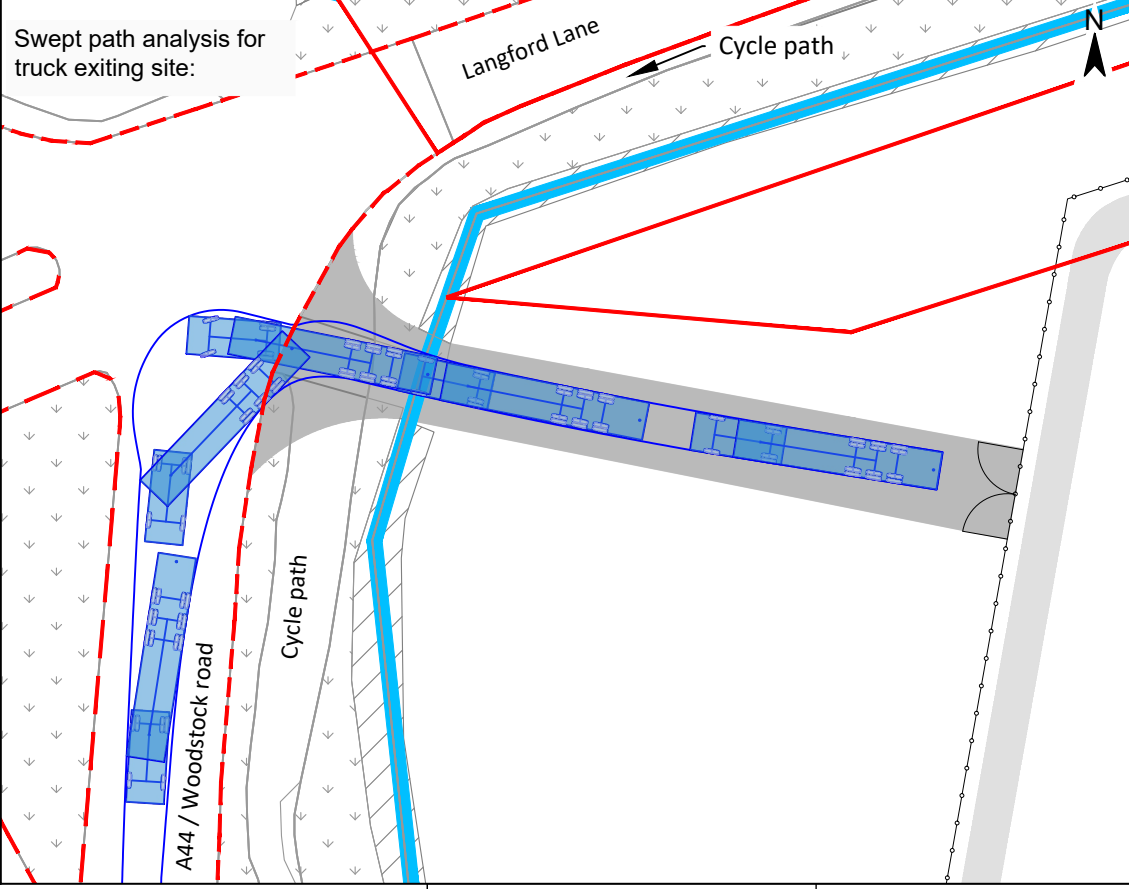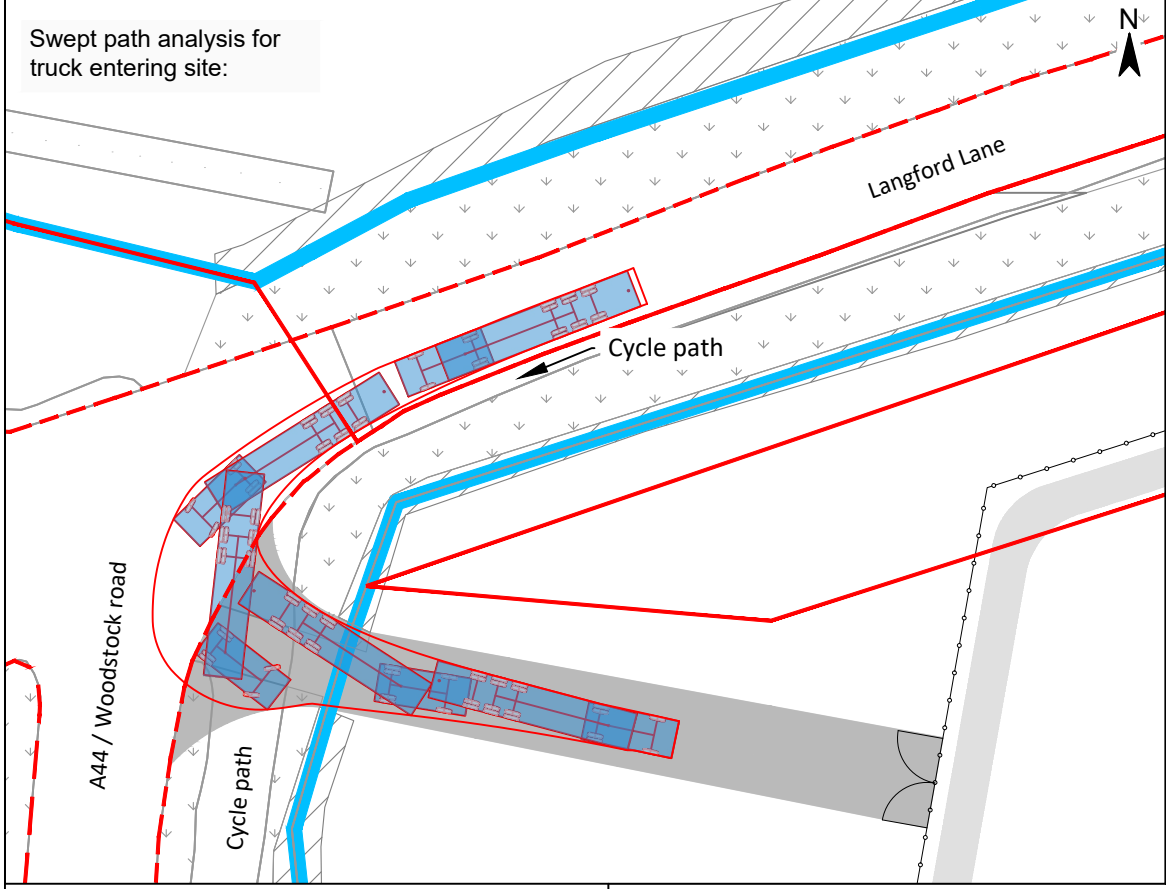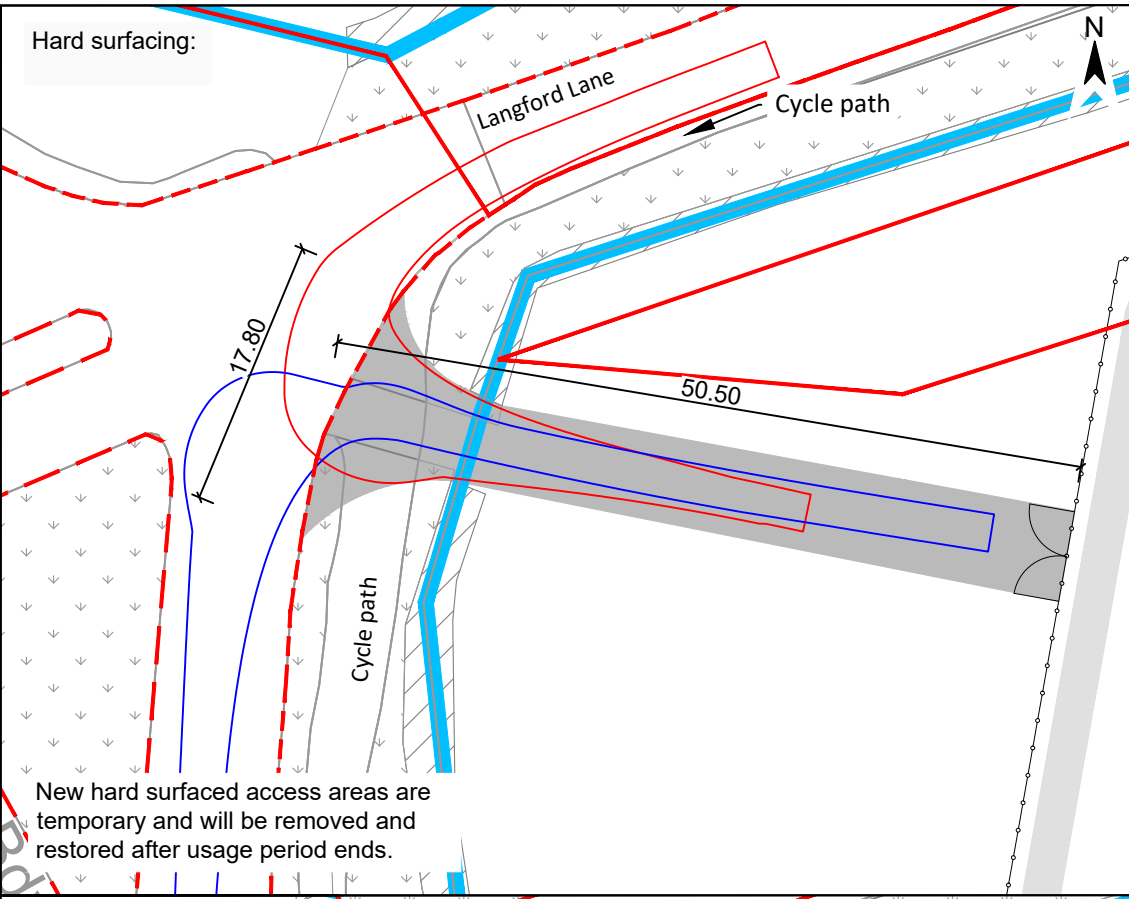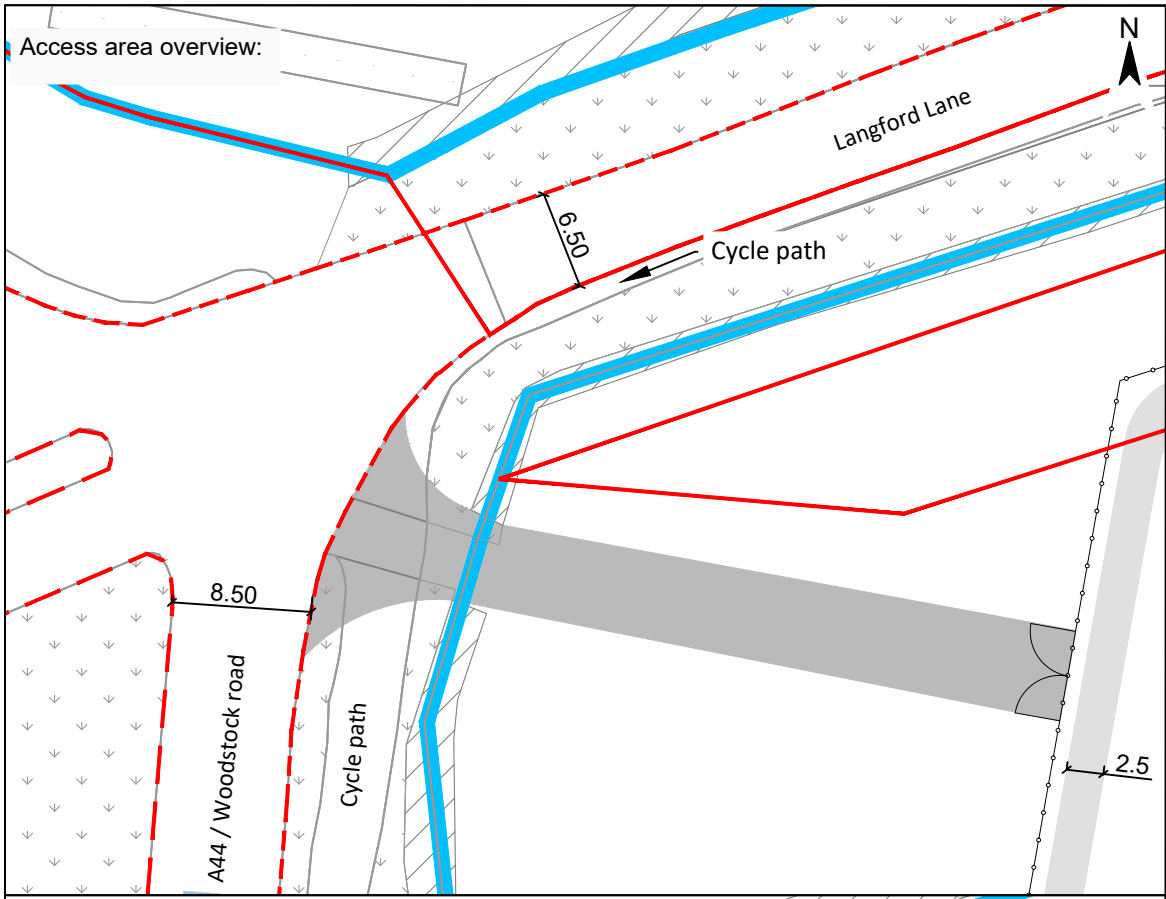


Legend

- Gate
- Fence
- Landscape Boundary
- Site Boundary
- Carriageway
- Adopted Highway Boundary
- Hedge
- Tree
- Grass
- Hard surface
- Maintenance road

Gate Coordinates	51.828956°, -1.321501°
Vehicle	TUG 40to

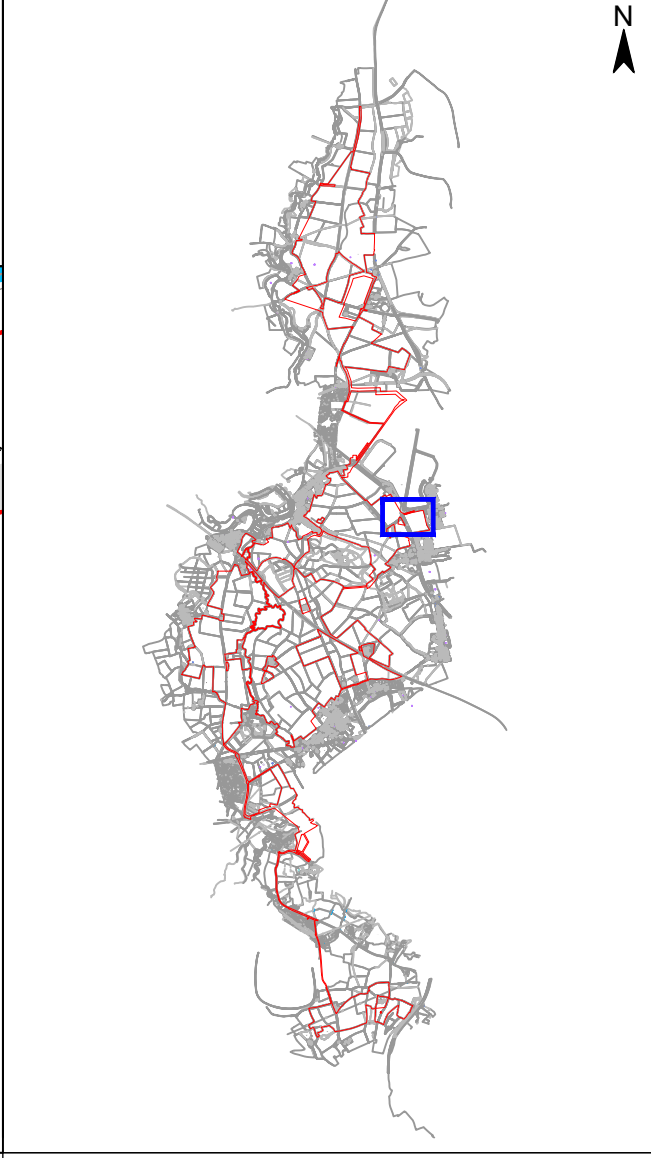

© Project Crown copyright. All rights reserved. 2024 License number 100031673

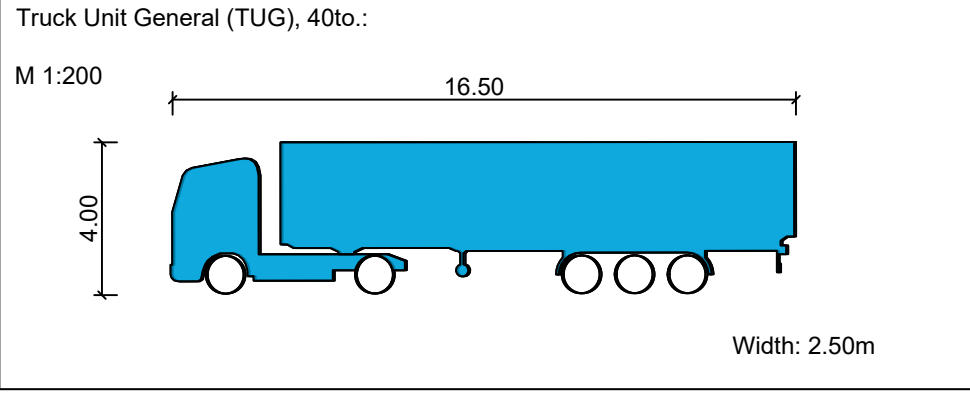

Project		Status	
Botley West Solar Farm		Final	
		Date	Name
		Edit	30.10.2024 K. Lueken
		Check	30.10.2024 H. Trabelsi
		Approval	30.10.2024 D. Archibald
		Drawing No	prj-01-1015
A	Basic	30.10.2024	KL
Id.	Changes	Date	Name

Scale: 1:500

Title

Access Drawing Botley West  
Gate No. 65 (Gate ID: MN-G 65)


Photovoltaic Development Partners GmbH  
Kurfürstendamm 52  
10707 Berlin, Germany

Visibility splay:



Legend	
Gate	
Fence	
Landscape Boundary	
Site Boundary	
Carriageway	
Adopted Highway Boundary	
Visibility	
Hedge	
Tree	
Grass	
Maintenance road	

Gate Coordinates      51.828956°, -1.321501°

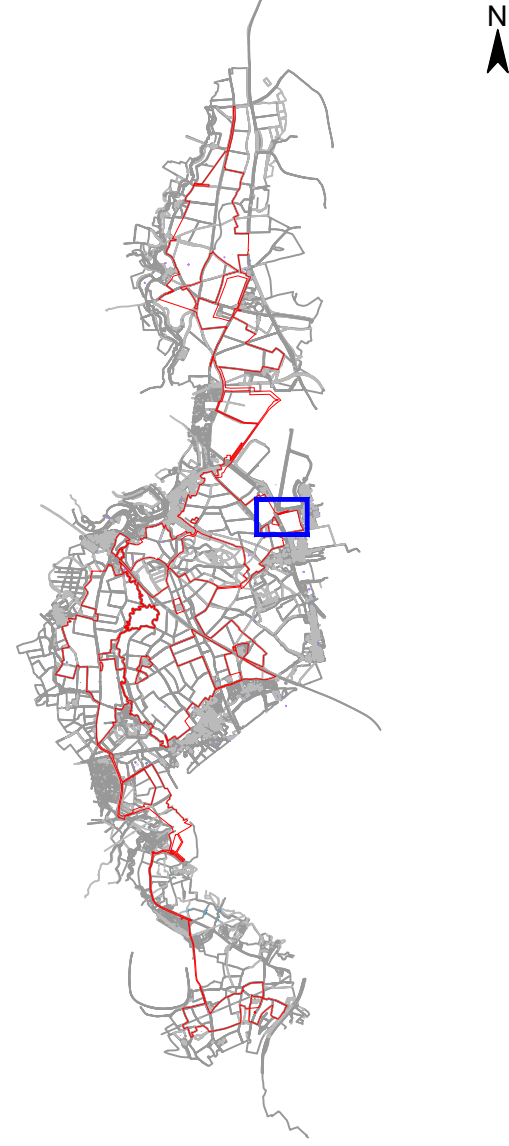

Existing dropped kerb across Langford Lane to be retained / incorporated into access to retain level crossing surface for pedestrians and cyclists

2.4 x 25m visibility to carriageway edge

Access to highway

Cycle path

Cycle path

Gate 65

Level crossing surface for pedestrians and cyclists to be retained across access

Langford Lane

A44 / Woodstock road

A44 / Woodstock road

© Project Crown copyright. All rights reserved. 2024 License number 100031673

Project		Status	
Botley West Solar Farm		Final	
		Date	Name
		Edit	30.10.2024 K. Lueken
		Check	30.10.2024 H. Trabelsi
		Approval	30.10.2024 D. Archibald
		Drawing No	prj-01-1015
A	Basic	30.10.2024	KL
Id.	Changes	Date	Name

Scale: 1 : 2000

Title

**Access Drawing Botley West**  
Gate No. 65 (Gate ID: MN-G65)

Photovolt Development Partners GmbH  
Kurfürstendamm 52  
10707 Berlin, Germany



