

Springwell Solar Farm

ES Volume 2: Figures

Chapter 1: Background and Context


APFP Regulation 5(2)(a)
Planning Act 2008
Infrastructure Planning
(Applications: Prescribed Forms
and Procedure) Regulations 2009
EN010149/APP/6.2
November 2024
Springwell Energyfarm Ltd



ES Volume 2: Figures

Chapter 1: Background and Context

Drawing number	Revision number	Drawing title	Scale
Figure 1.1	01	Location Plan	A3
Figure 1.2	01	Order Limits	A3

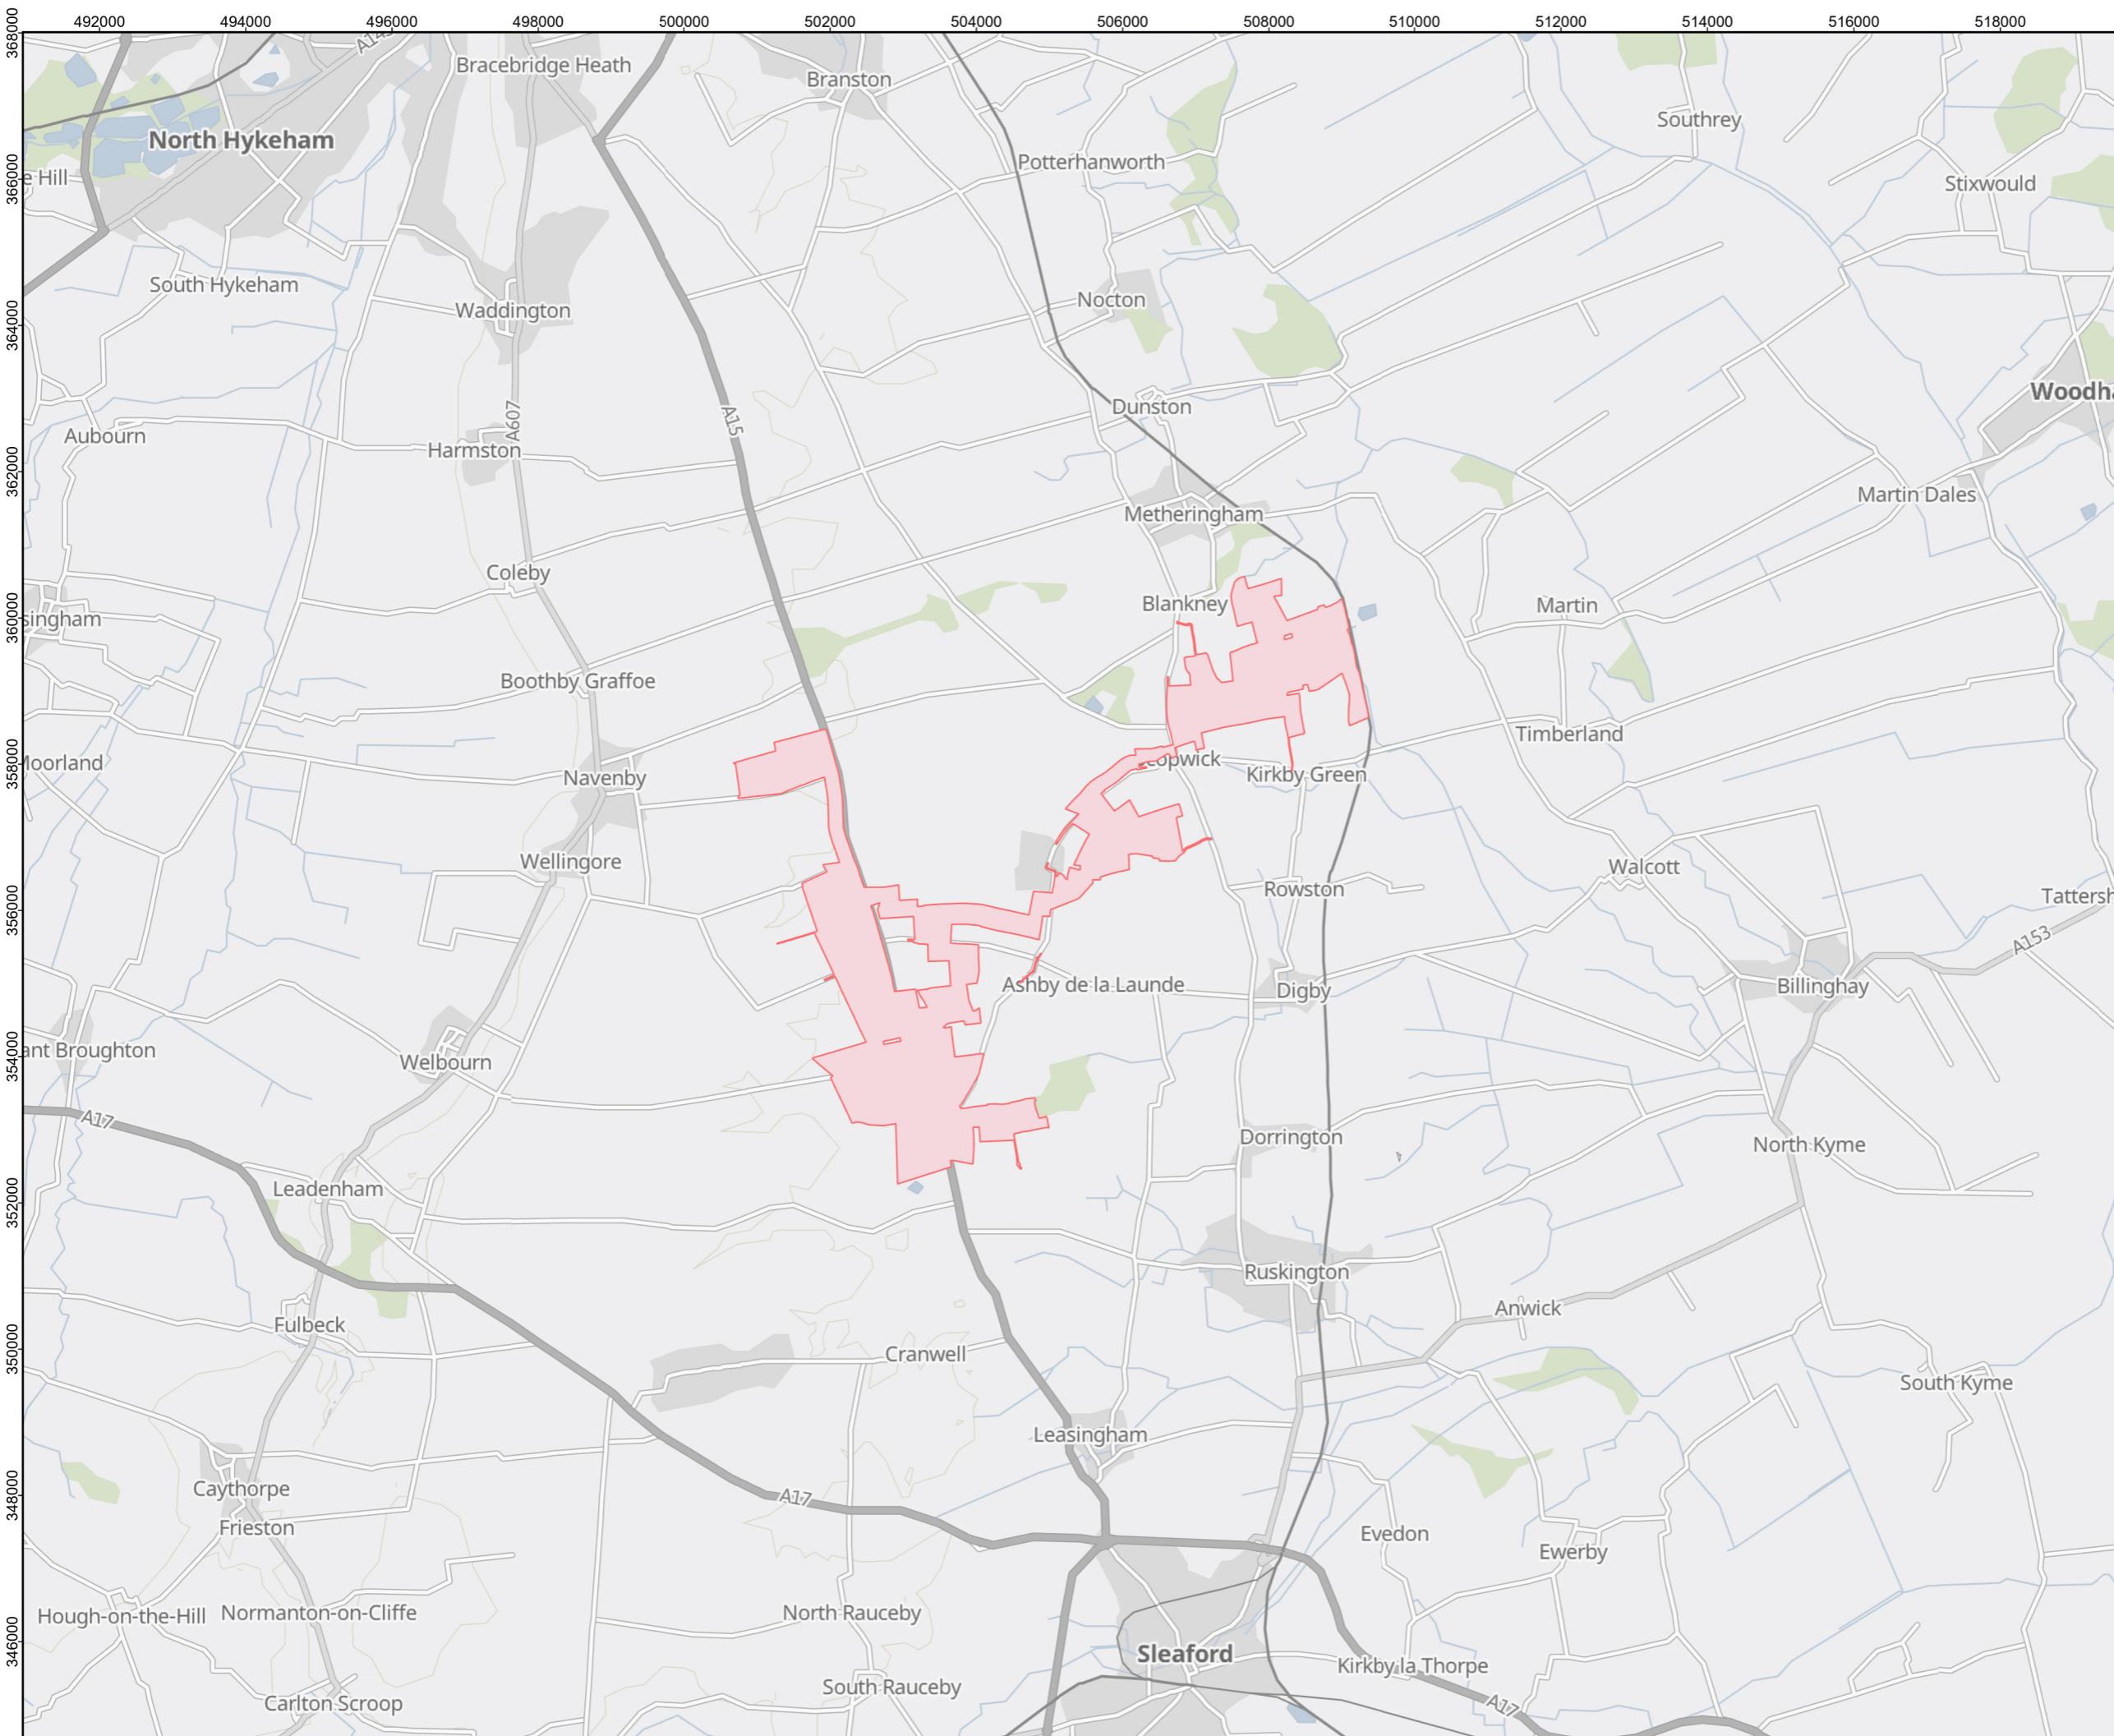


LEGEND:

Order Limits

NOTES:

Coordinate System: British National Grid
 Projection: Transverse Mercator
 Datum: OSGB 1936
 Units: Meter

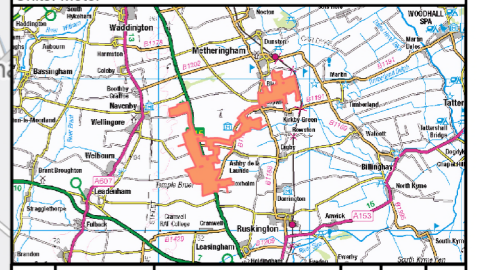

Rev	Date	Description	Drn	Chk	App
01	NOV 2024	DCO SUBMISSION	LDA	LDA	EDF

Springwell Solar Farm



DOCUMENT:
 ENVIRONMENTAL STATEMENT
 VOLUME 2: FIGURES
 REGULATION 5(2)(a)

TITLE:
 FIGURE 1.1 LOCATION PLAN

PINS REFERENCE NUMBER:
 EN010149/APP/6.2

Scale: 1:85,000 @ A3

REV 01

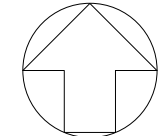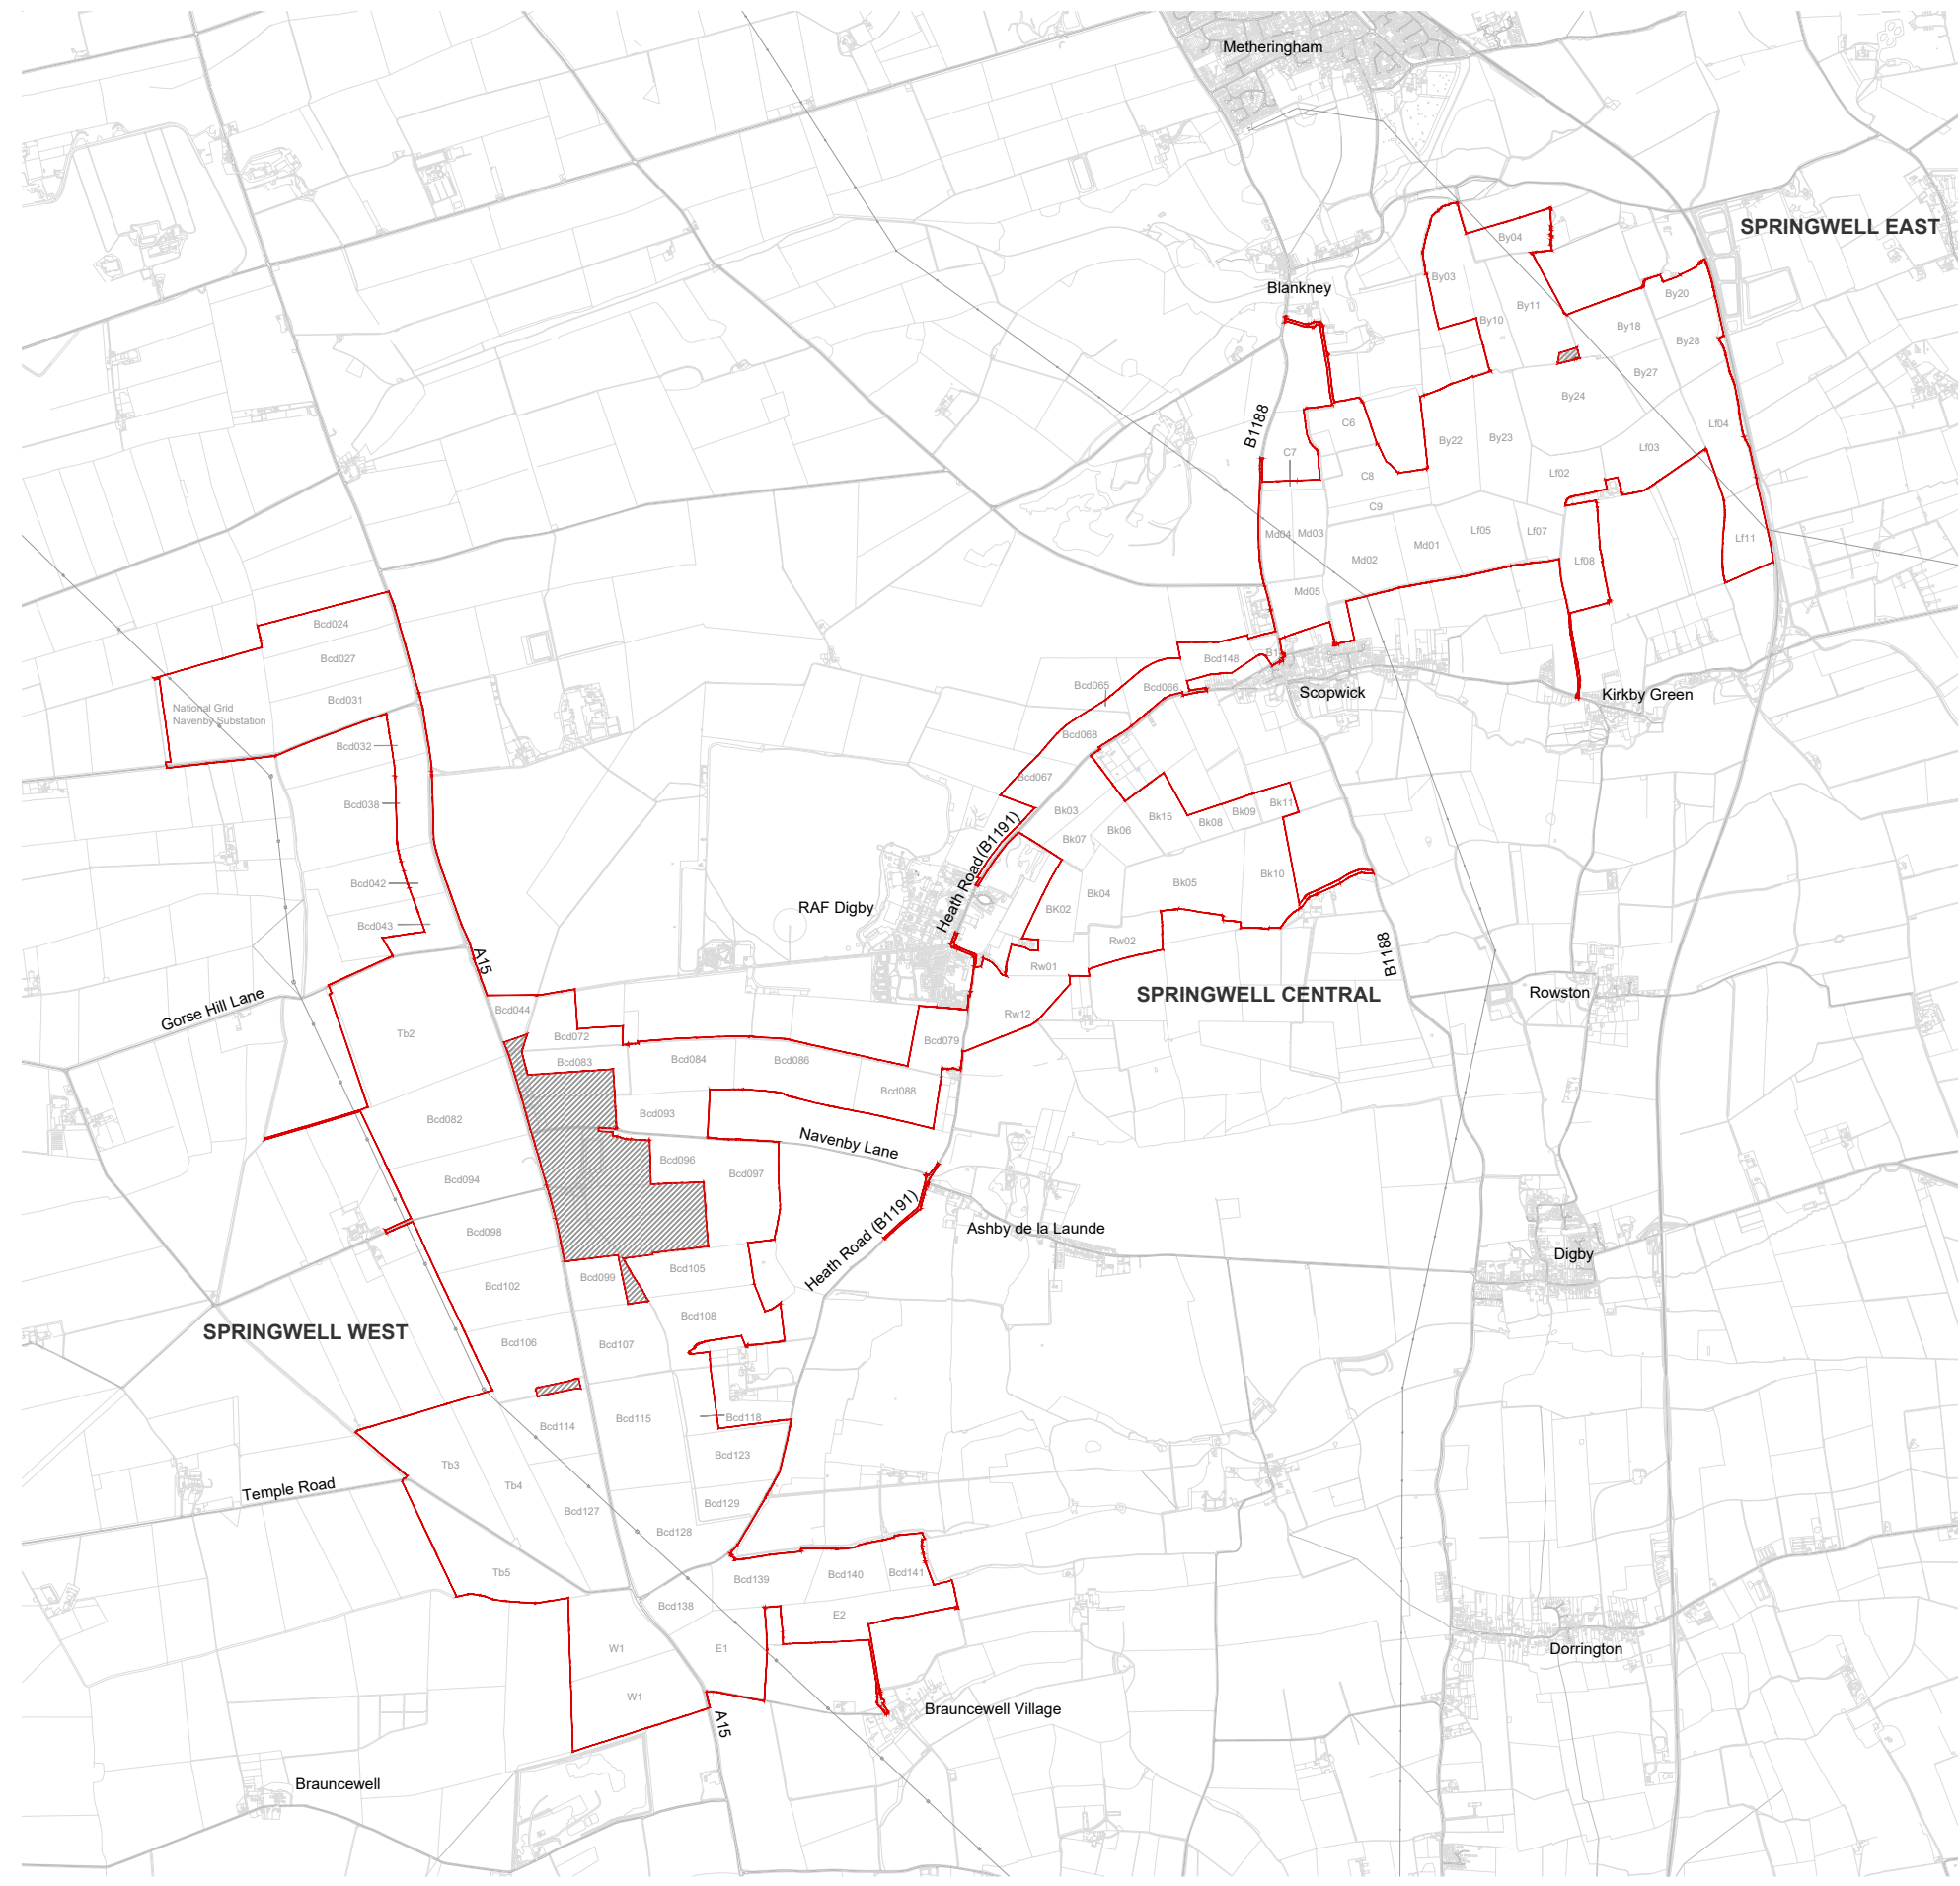

KEY:

- Order Limits
- Areas outside the Order Limits

- NOTES:
1. Ordnance Survey (OS) MasterMap data adopted as the drawing base map.
 2. The location of features shown are indicative only. Exact locations to be confirmed on site.
 3. Additional features may be present on site that have not been identified on the OS data.
 4. The Order Limits are drawn to Land Registry boundaries. In some locations the Land Registry boundaries differ from the OS MasterMap data which results in the Order limits not aligning with the line work shown on the base map.

01	NOV 2024	DCO SUBMISSION	LDA	LDA	EDF
App	Date	Description	Drn	Chk	App

Springwell Solar Farm



DOCUMENT:
 ENVIRONMENTAL STATEMENT
 VOLUME 2: FIGURES
 REGULATION 5(2)(a)

TITLE:
 FIGURE 1.2
 ORDER LIMITS

PINS REFERENCE NUMBER:
 EN010149/APP/6.2

SCALE : 1:40,000 @ A3

REV: 01

