## Springwell Solar Farm

Illustrative Layout Plans & Sections

APFP Regulation 5(2)(o)

Planning Act 2008

Infrastructure Planning (Applications: Prescribed Forms and Procedure) Regulations 2009

EN010149/APP/2.5.2

January 2025

Springwell Energyfarm Ltd





## Illustrative Layout Plans & Sections – Drawing Revision Schedule

Drawing Title	Sheet Number	Revision	Reason for Revision
Illustrative Layout Plans & Sections	Key Plan	02	Substation and BESS numbered on plan and key to address S55 Checklist advice.
Illustrative Layout Plans & Sections	Sheet 1 of 16	01	No change made.
Illustrative Layout Plans & Sections	Sheet 2 of 16	01	No change made.
Illustrative Layout Plans & Sections	Sheet 3 of 16	01	No change made.
Illustrative Layout Plans & Sections	Sheet 4 of 16	01	No change made.
Illustrative Layout Plans & Sections	Sheet 5 of 16	01	No change made.
Illustrative Layout Plans & Sections	Sheet 6 of 16	01	No change made.
Illustrative Layout Plans & Sections	Sheet 7 of 16	01	No change made.
Illustrative Layout Plans & Sections	Sheet 8 of 16	01	No change made.
Illustrative Layout Plans & Sections	Sheet 9 of 16	01	No change made.
Illustrative Layout Plans & Sections	Sheet 10 of 16	01	No change made.
Illustrative Layout Plans & Sections	Sheet 11 of 16	01	No change made.
Illustrative Layout Plans & Sections	Sheet 12 of 16	02	Substation and BESS numbered and added to key to address S55 Checklist advice.
Illustrative Layout Plans & Sections	Sheet 13 of 16	02	BESS numbered and added to key to address S55 Checklist advice.
Illustrative Layout Plans & Sections	Sheet 14 of 16	01	No change made.
Illustrative Layout Plans & Sections	Sheet 15 of 16	01	No change made.


Springwell Solar Farm


Drawing Title	Sheet Number	Revision	Reason for Revision
Illustrative Layout Plans & Sections	Sheet 16 of 16	01	No change made.

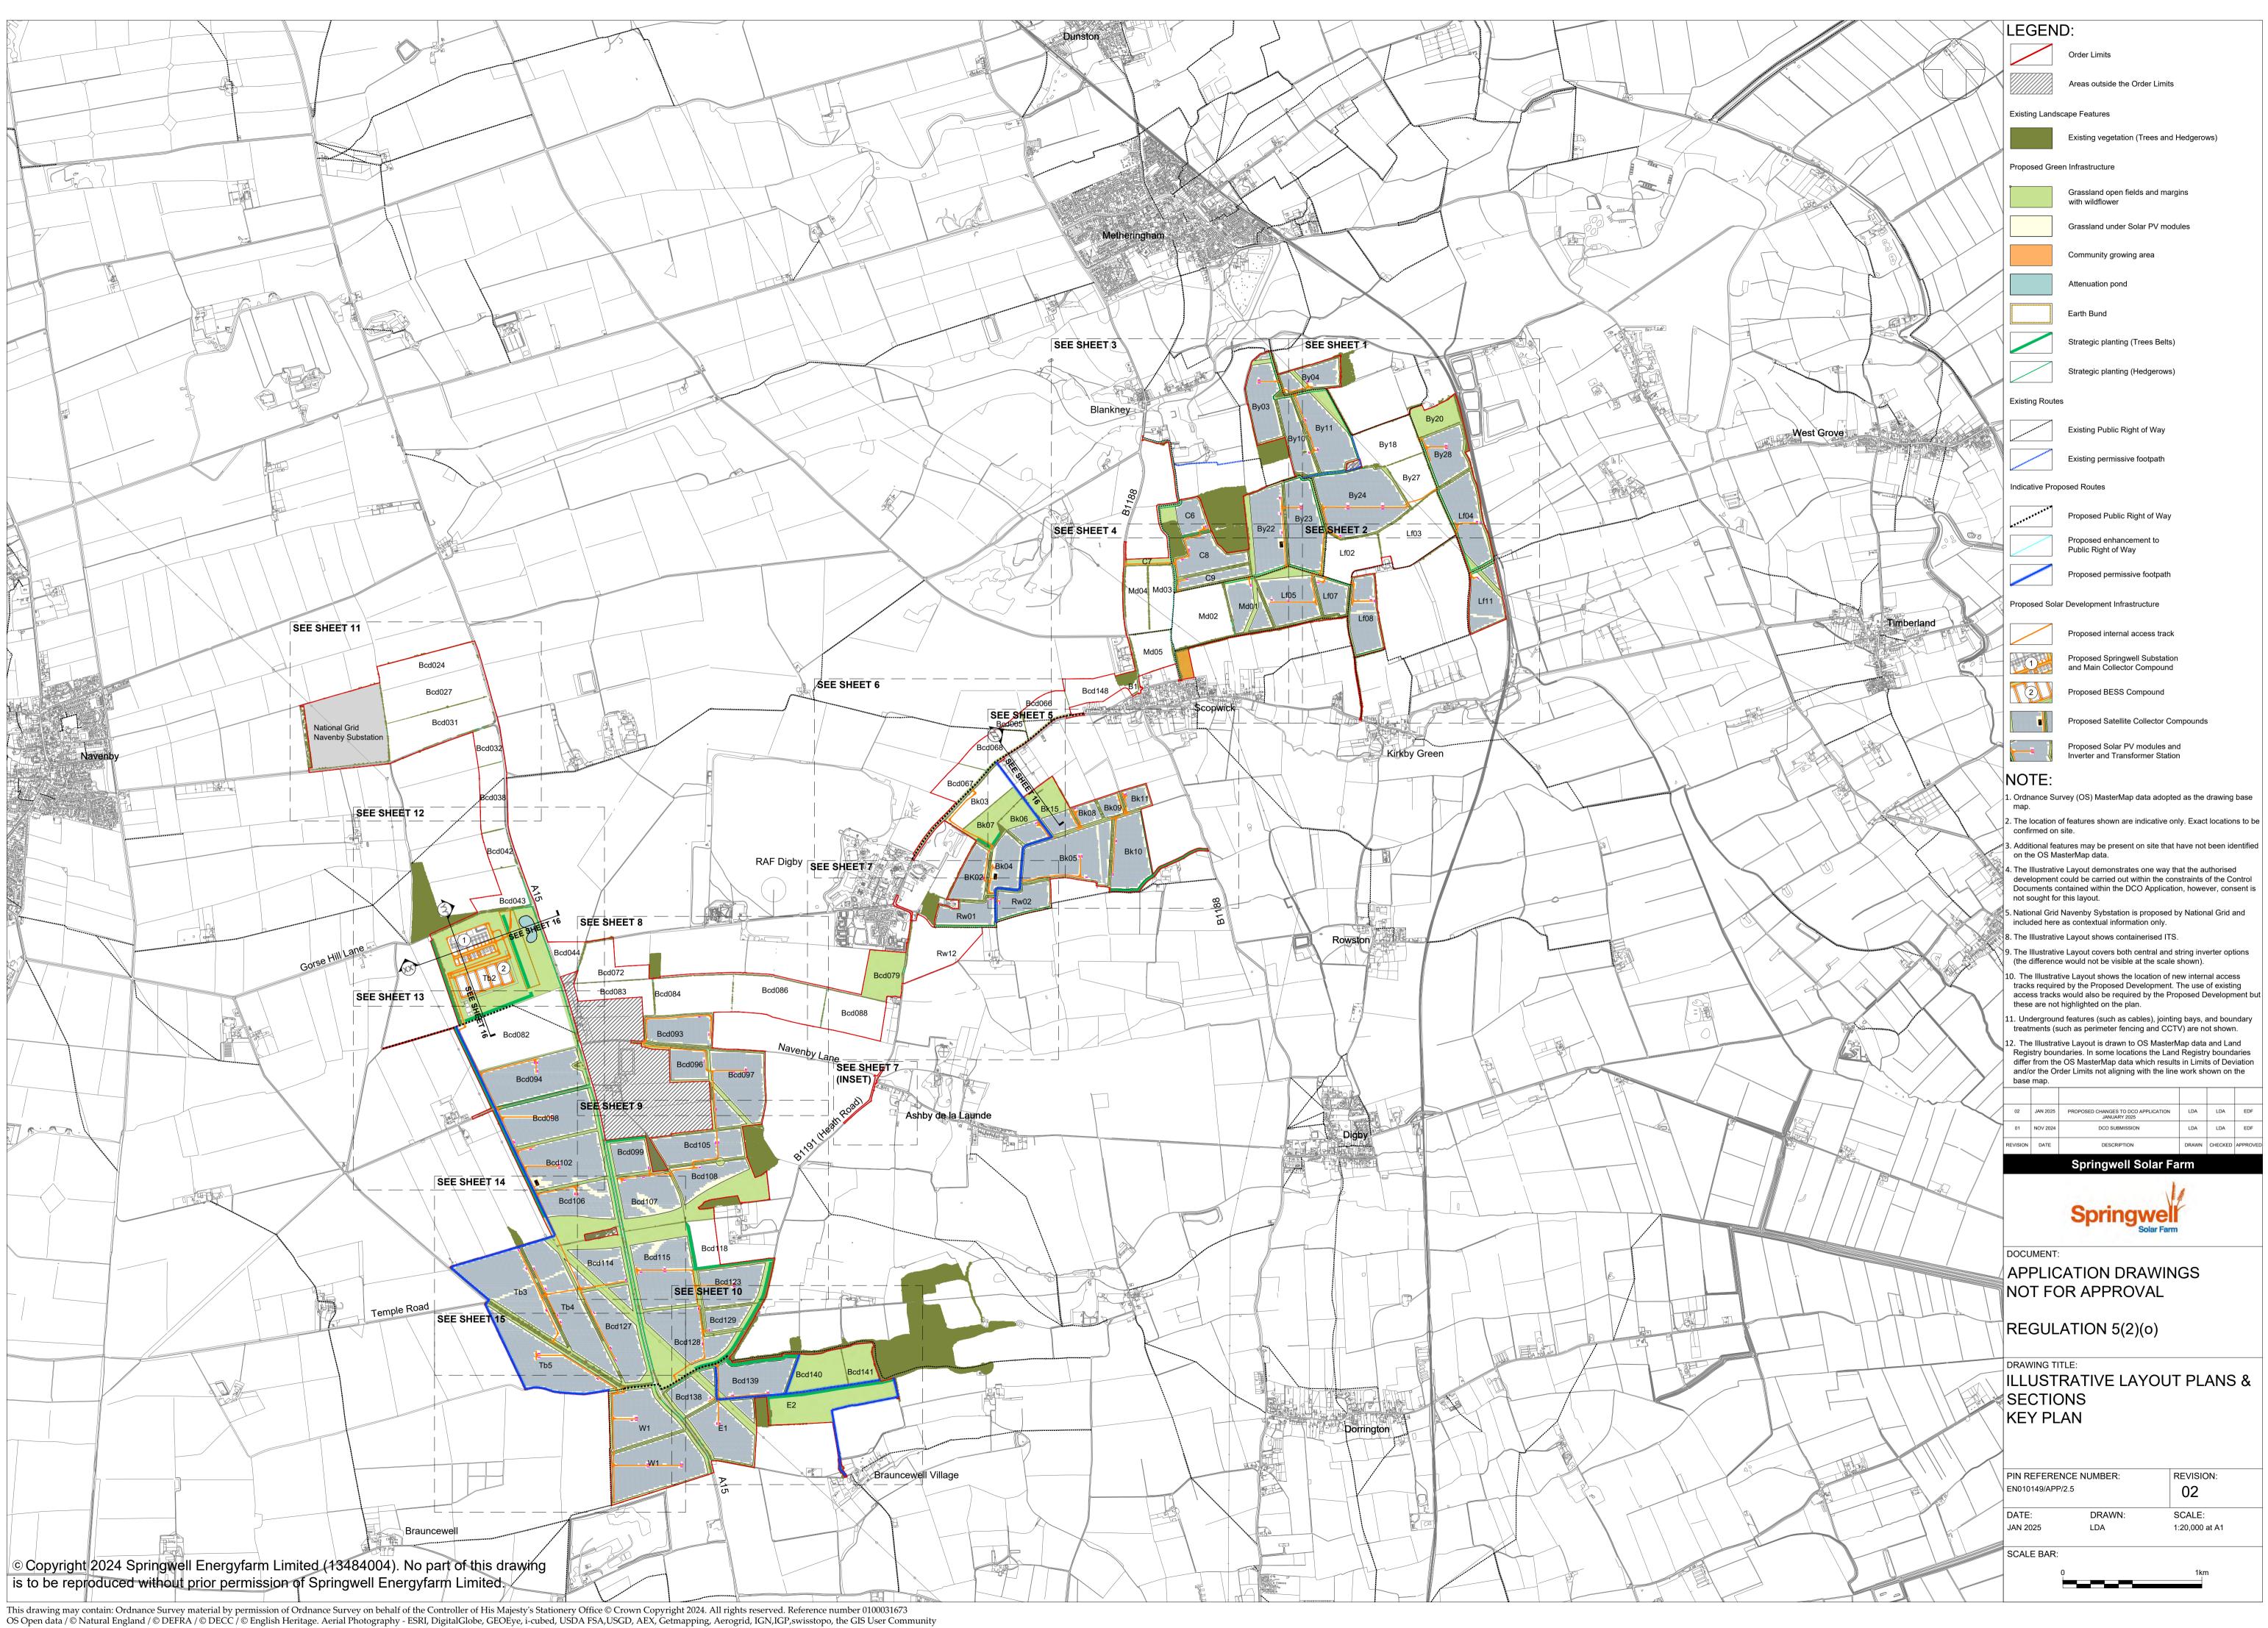


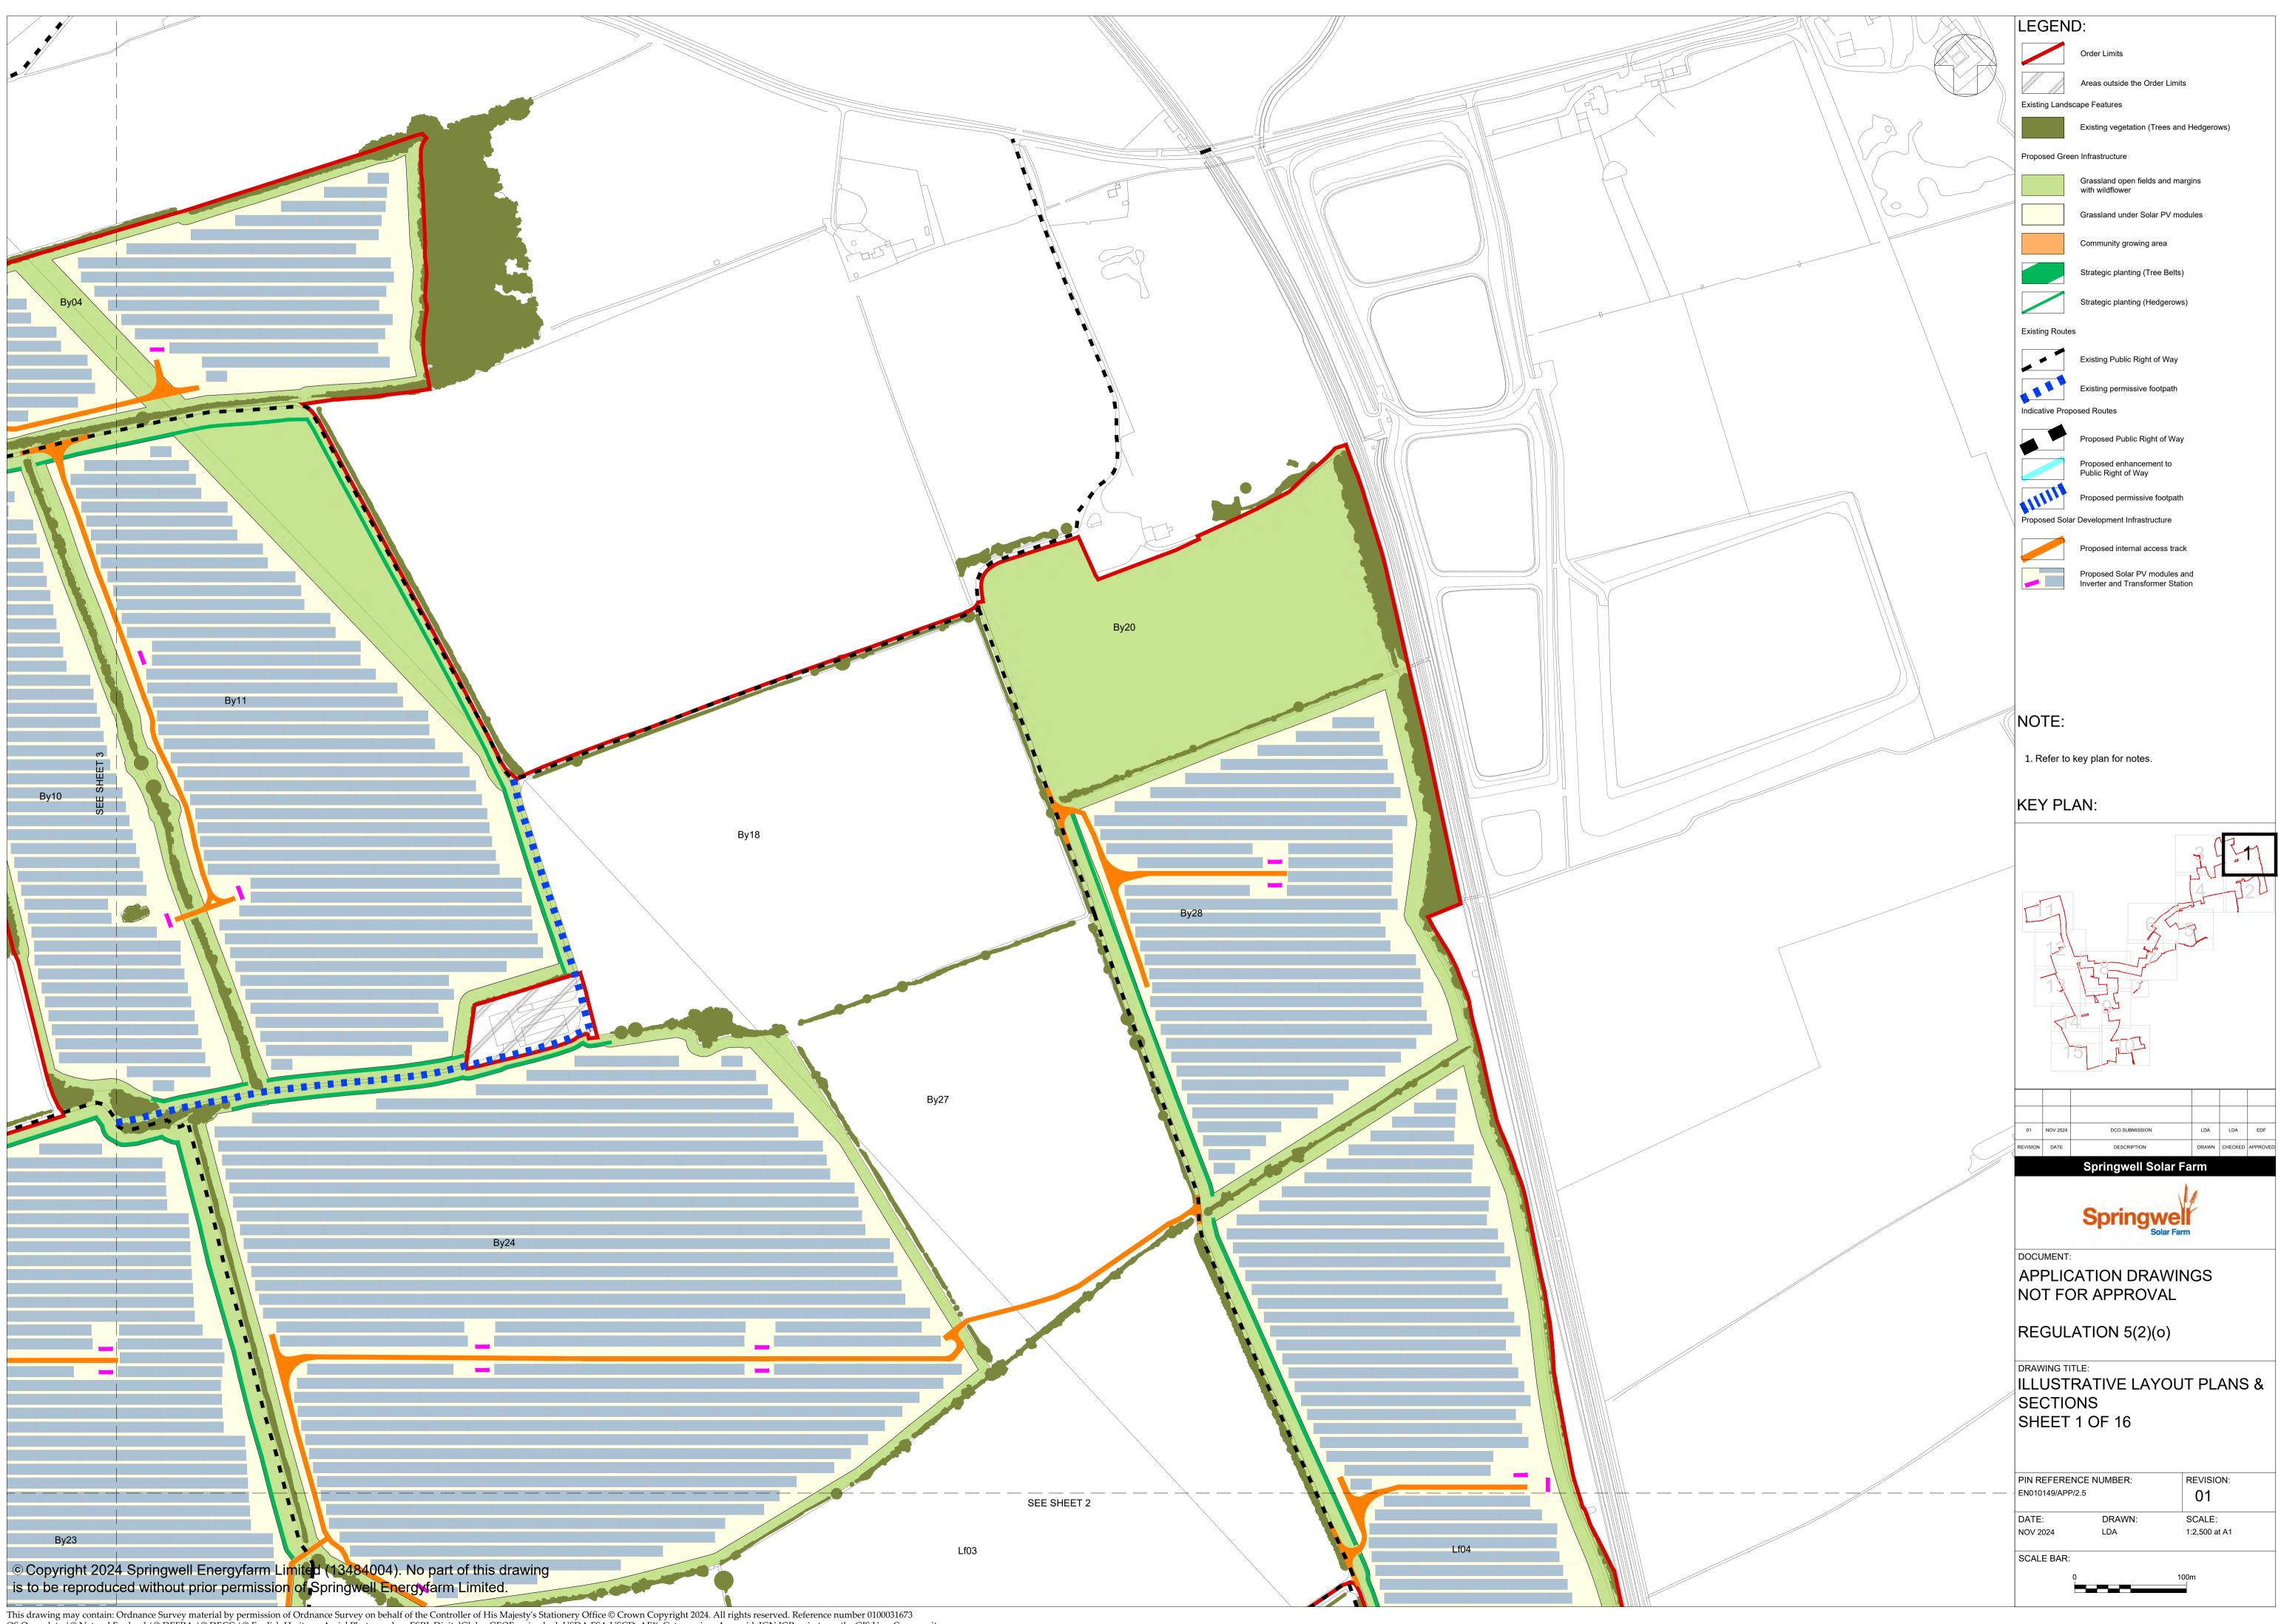

This drawing may contain: Ordnance Survey material by permission of Ordnance Survey on behalf of the Controller of His Majesty's Stationery Office © Crown Copyright 2024. All rights reserved. Reference number 0100031673 OS Open data / © Natural England / © DEFRA / © DECC / © English Heritage. Aerial Photography - ESRI, DigitalGlobe, GEOEye, i-cubed, USDA FSA, USGD, AEX, Getmapping, Aerogrid, IGN, IGP, swisstopo, the GIS User Community

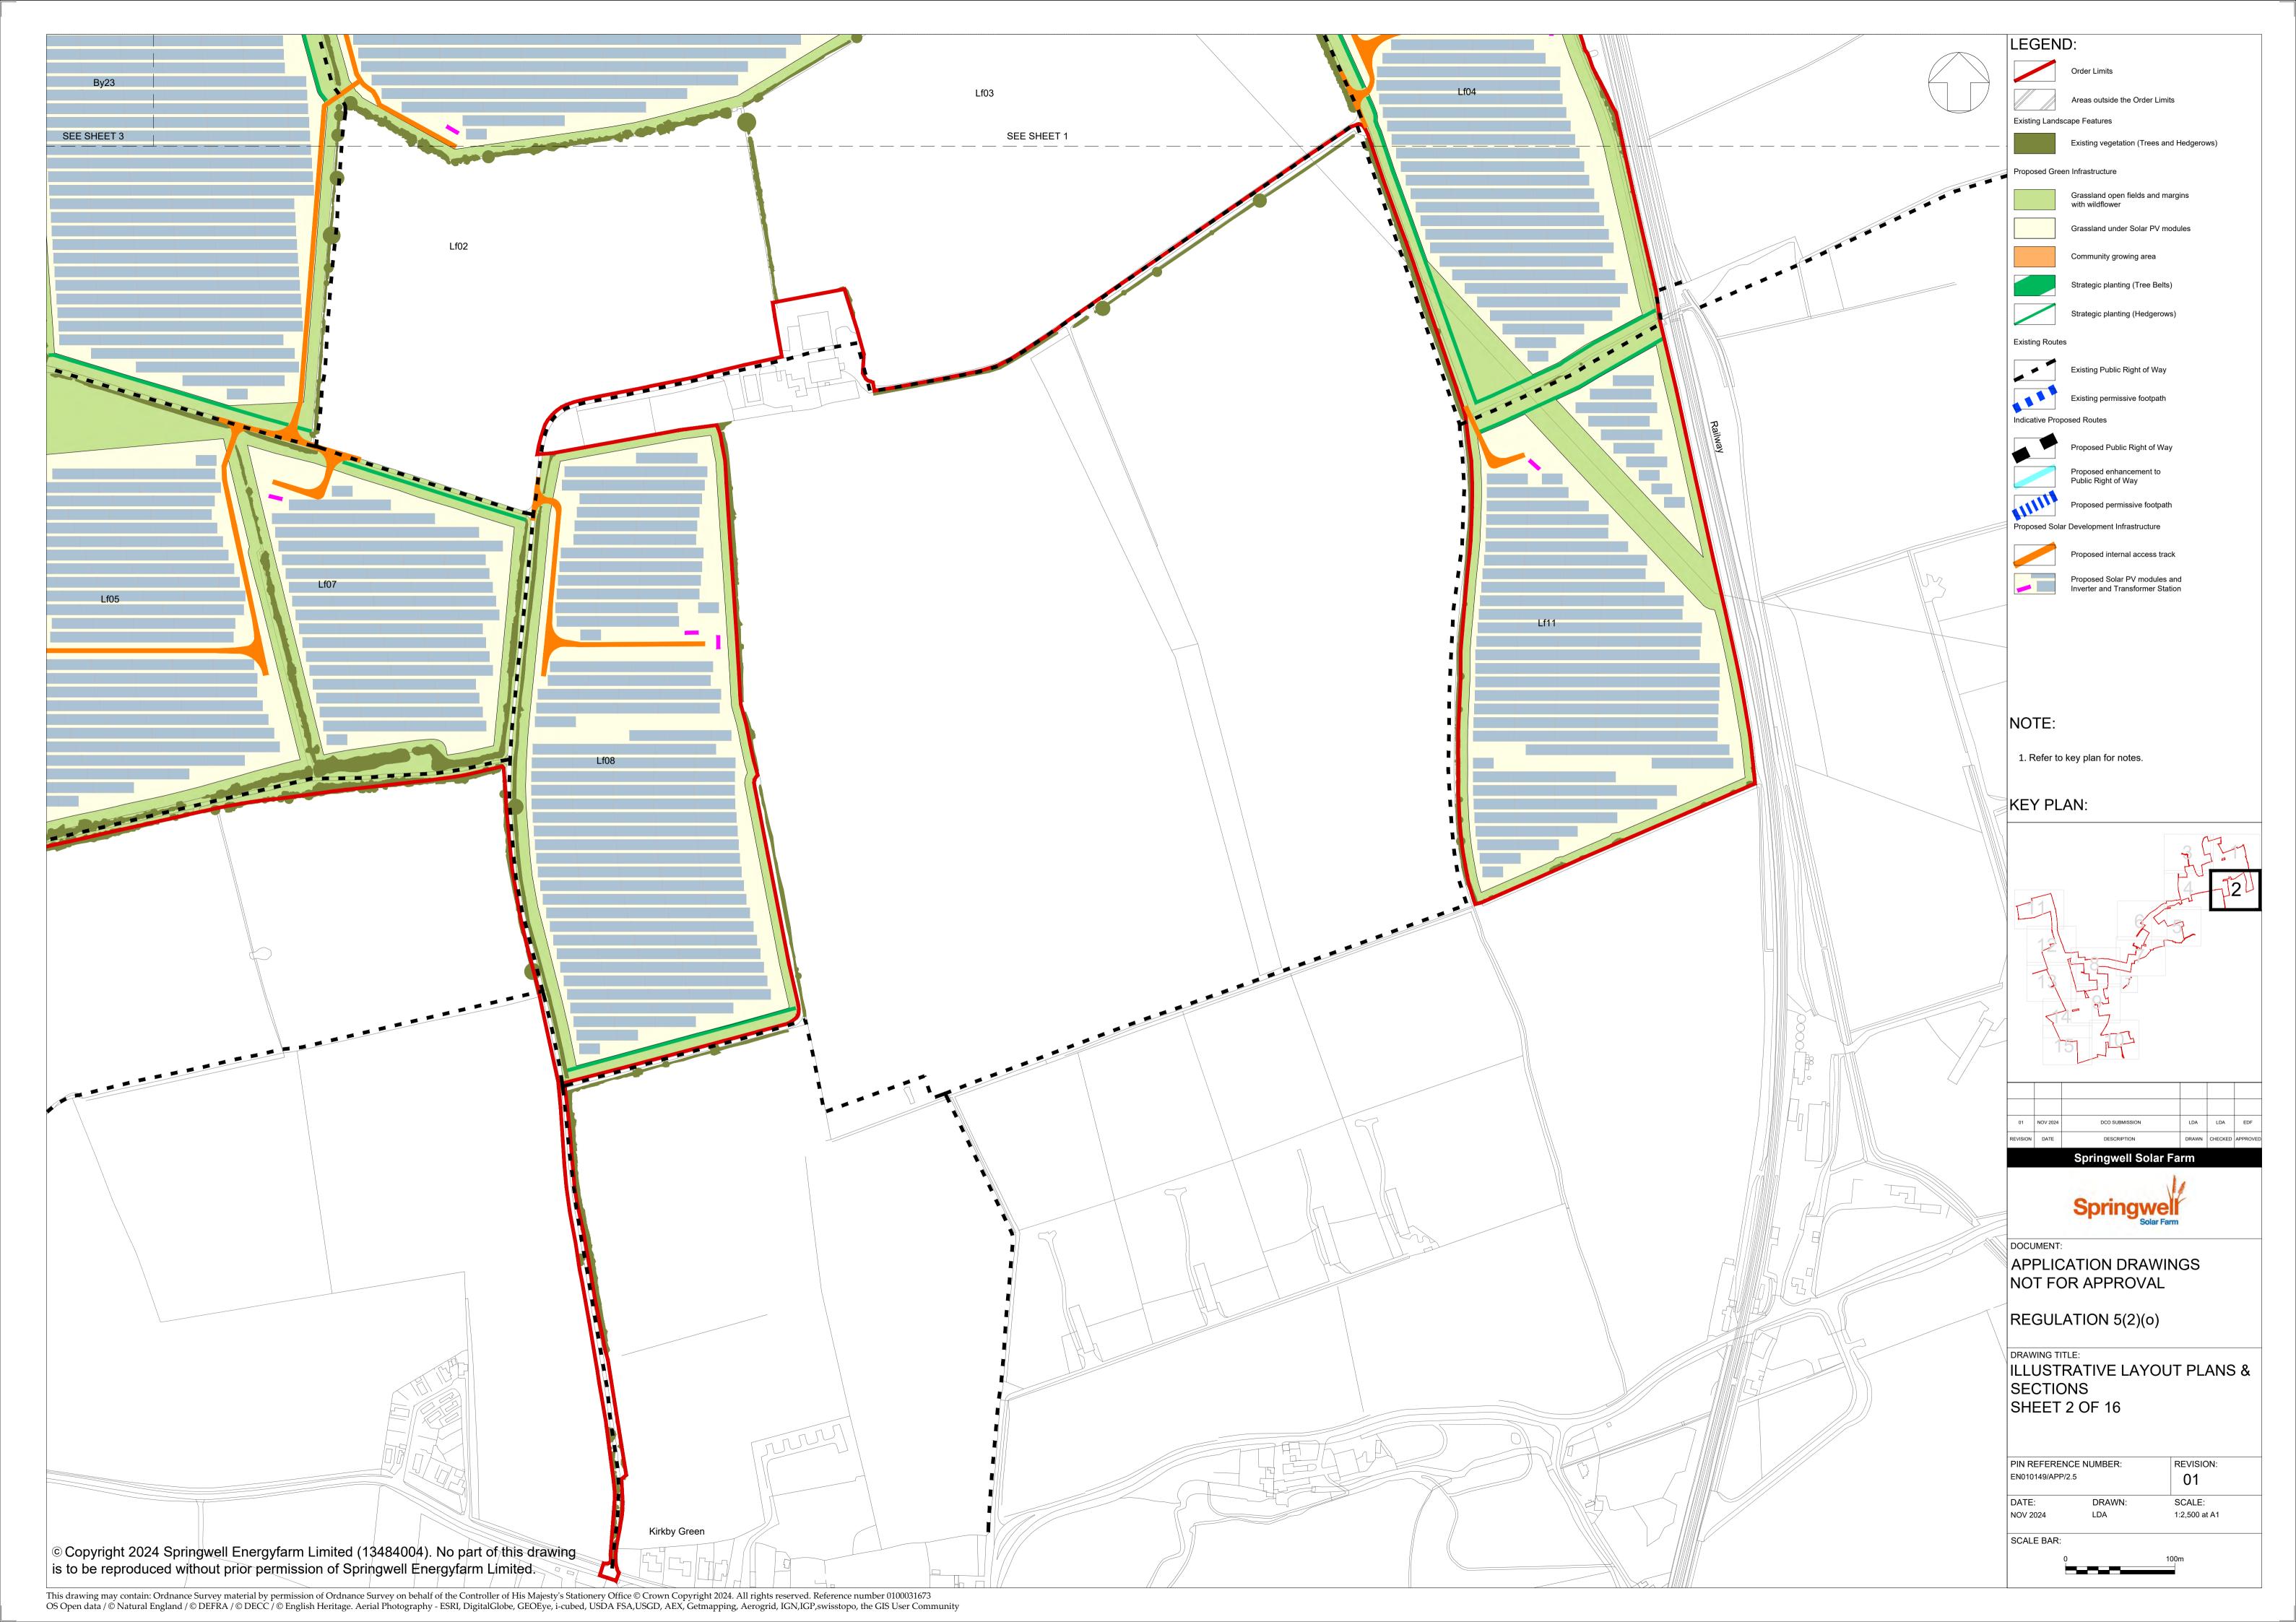

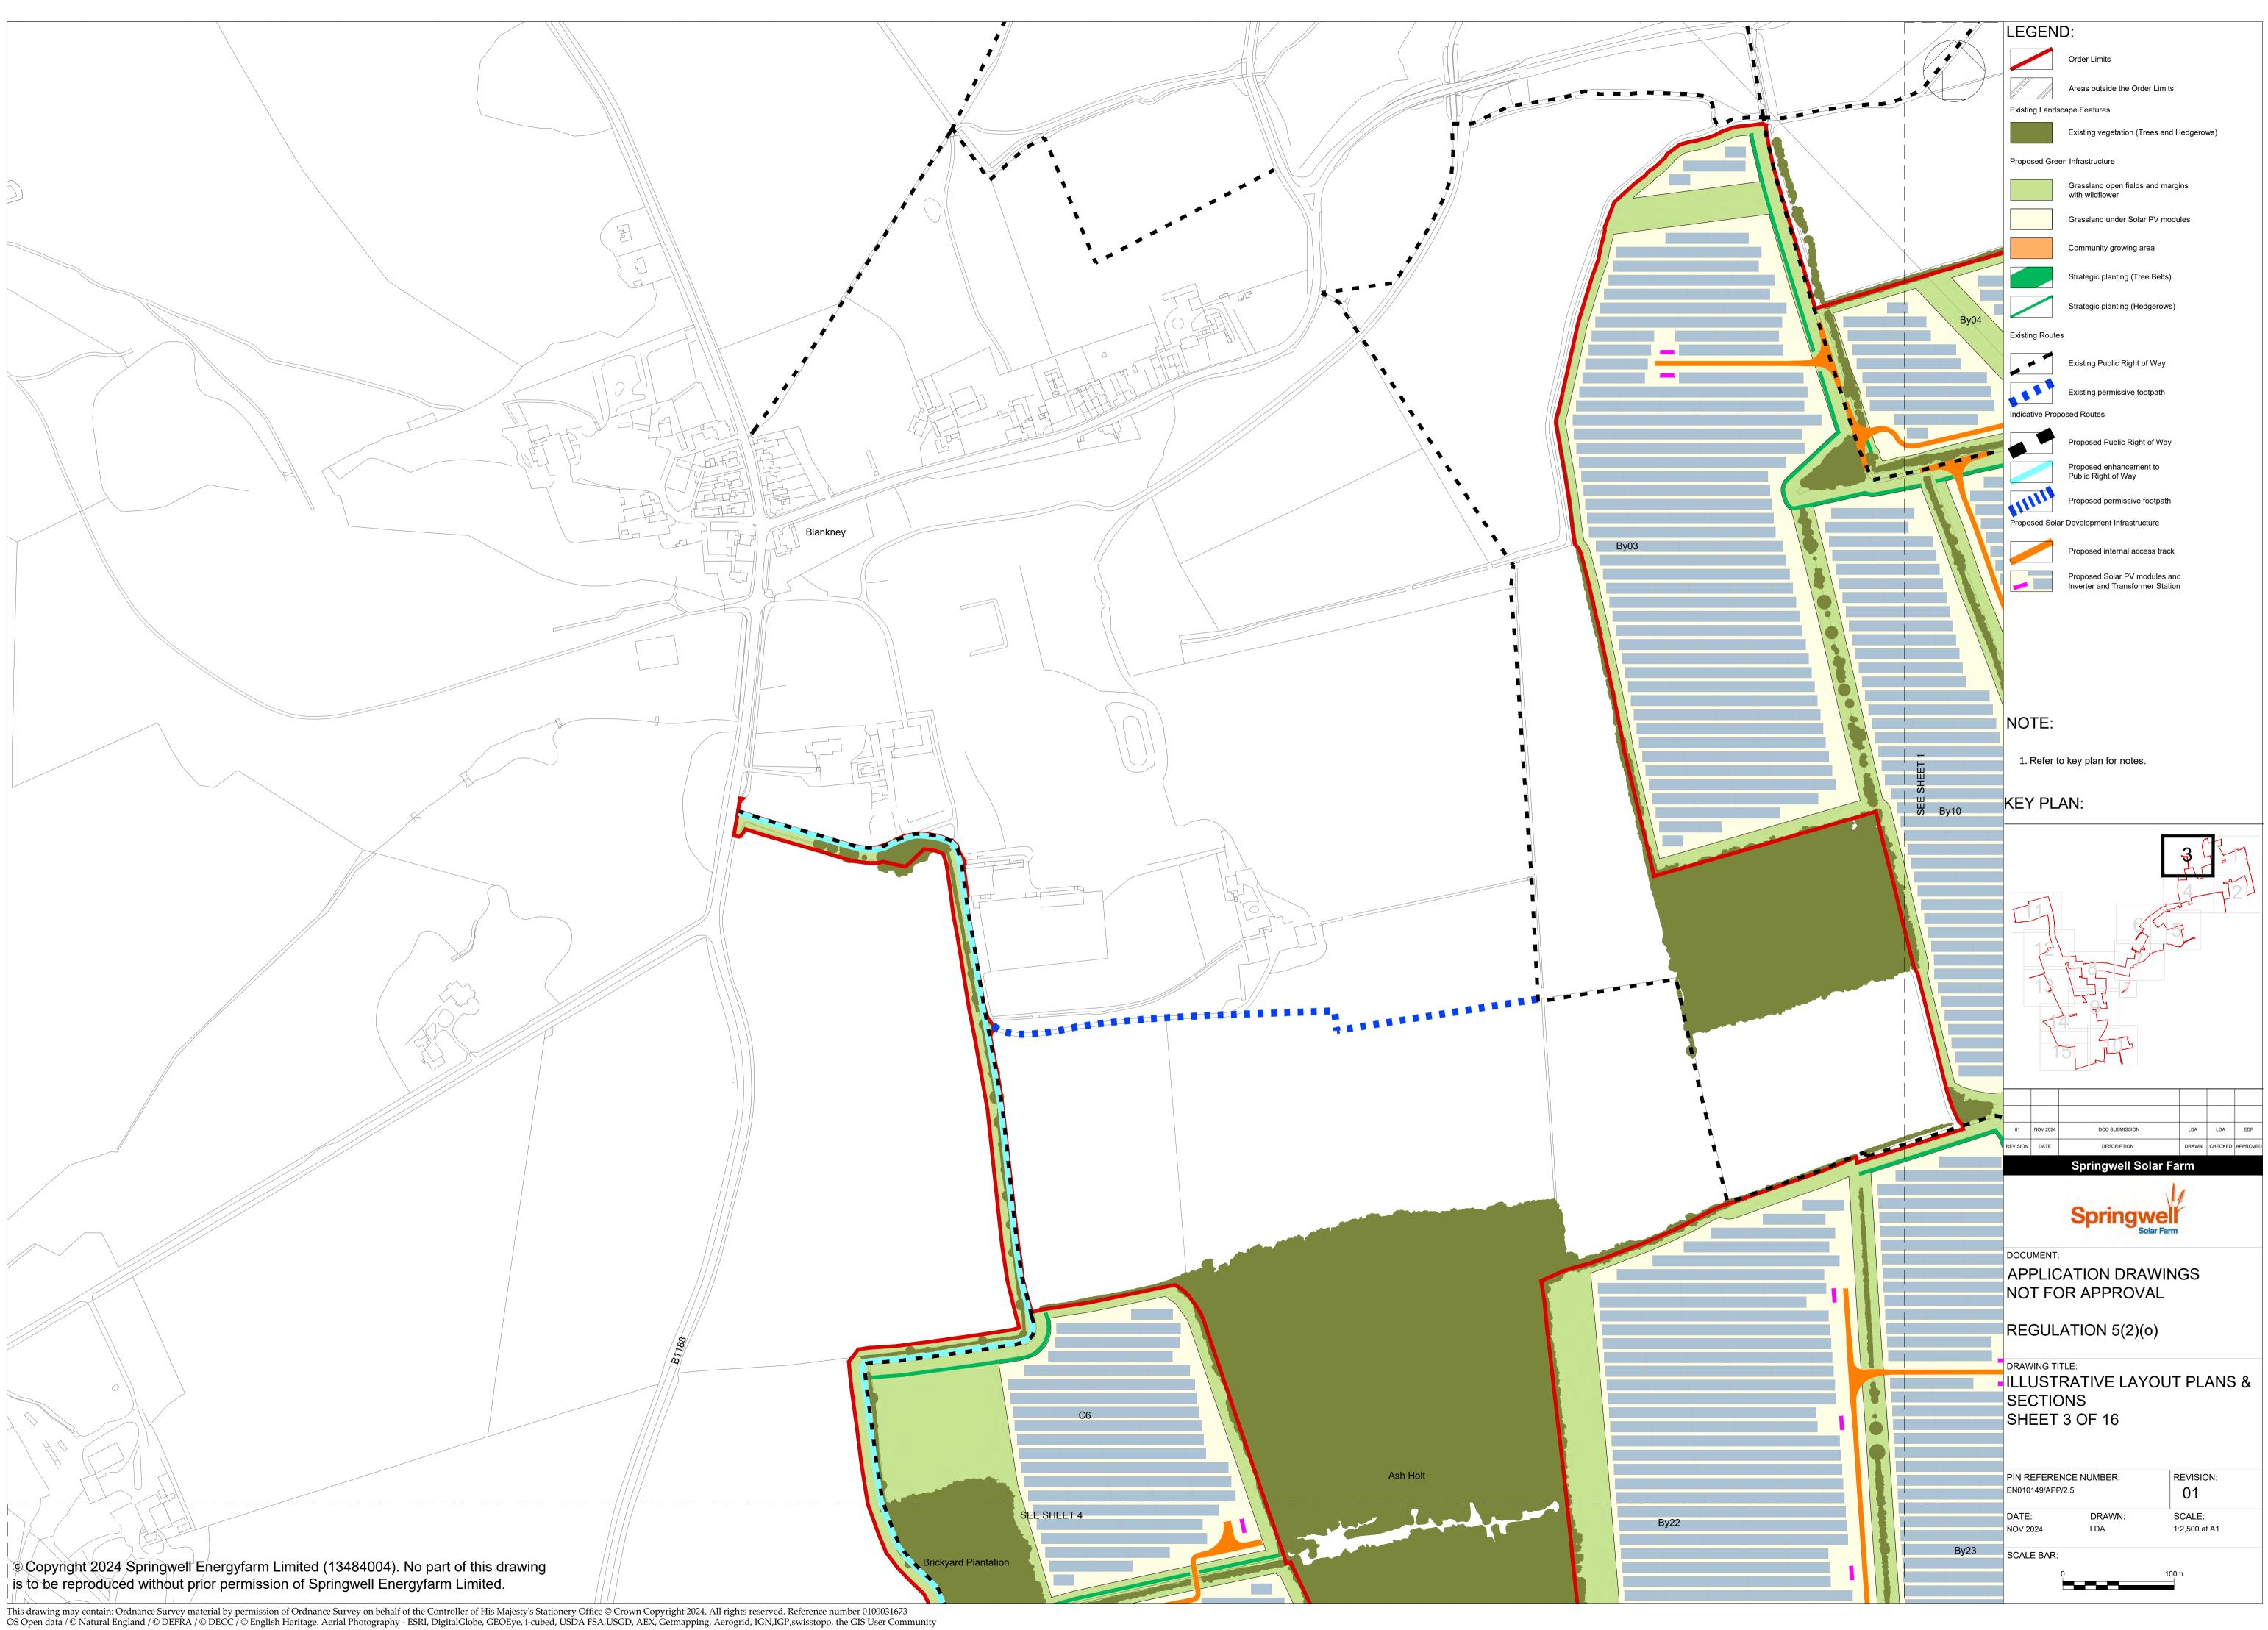

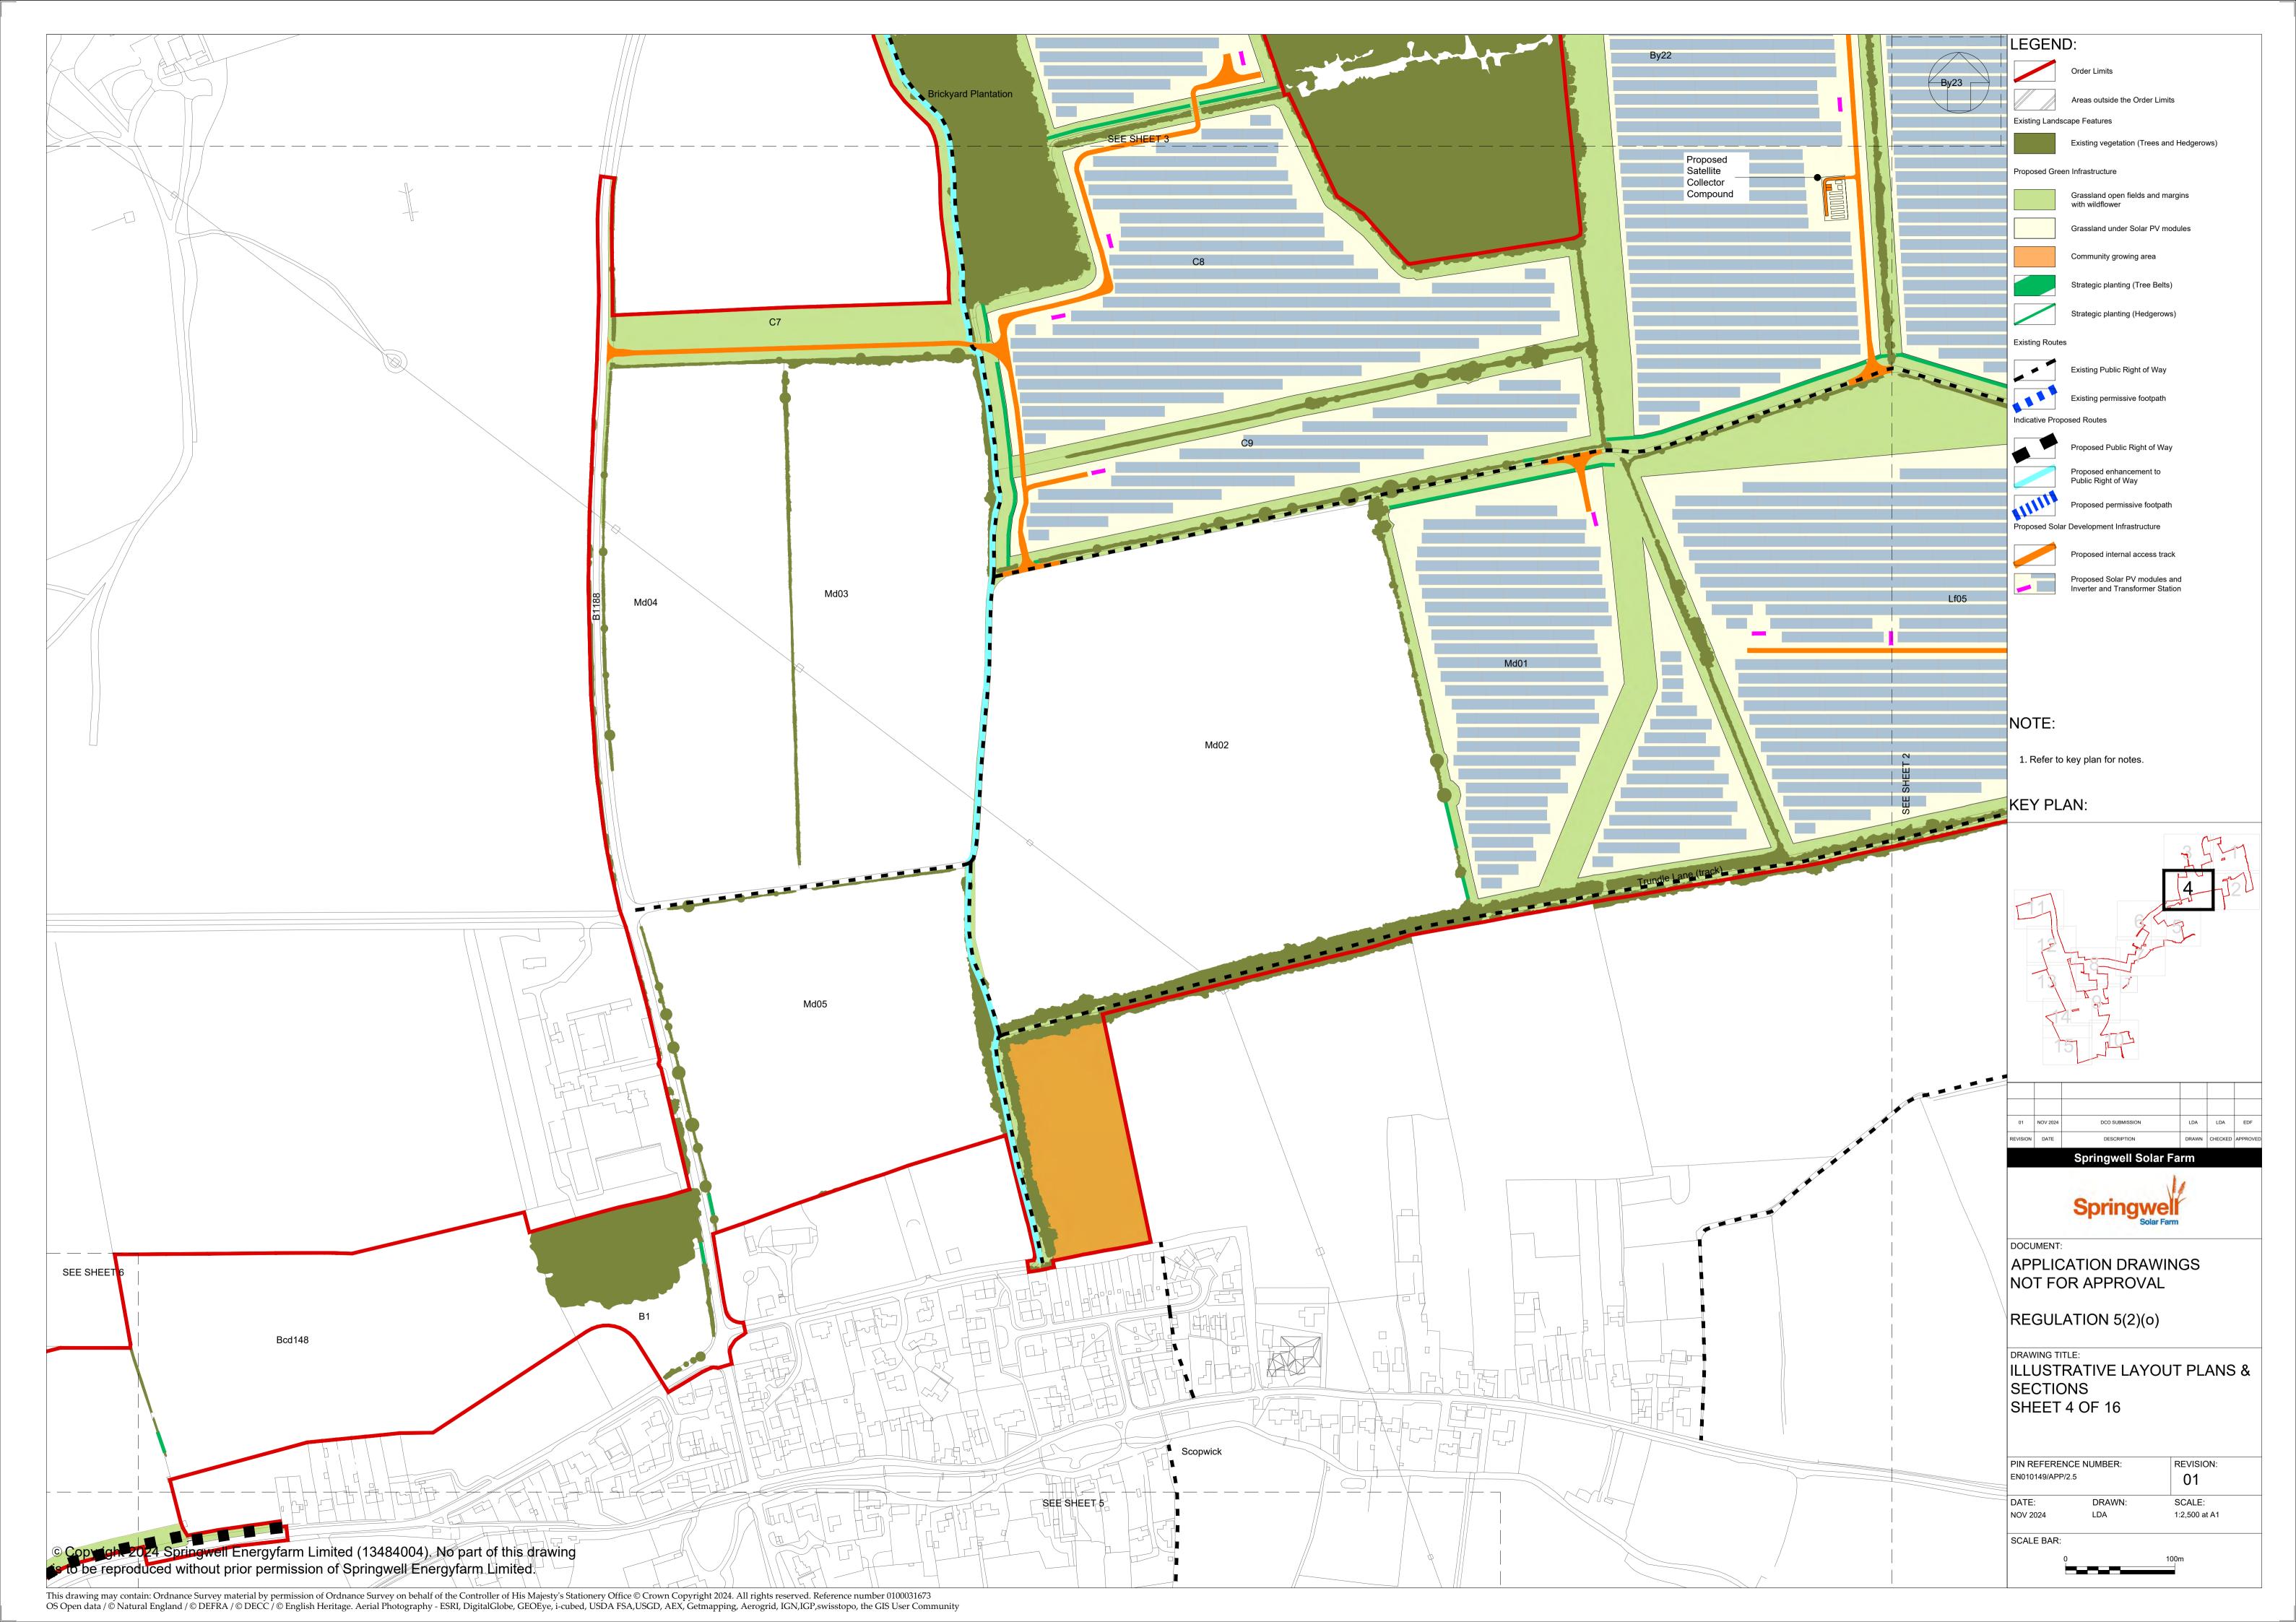




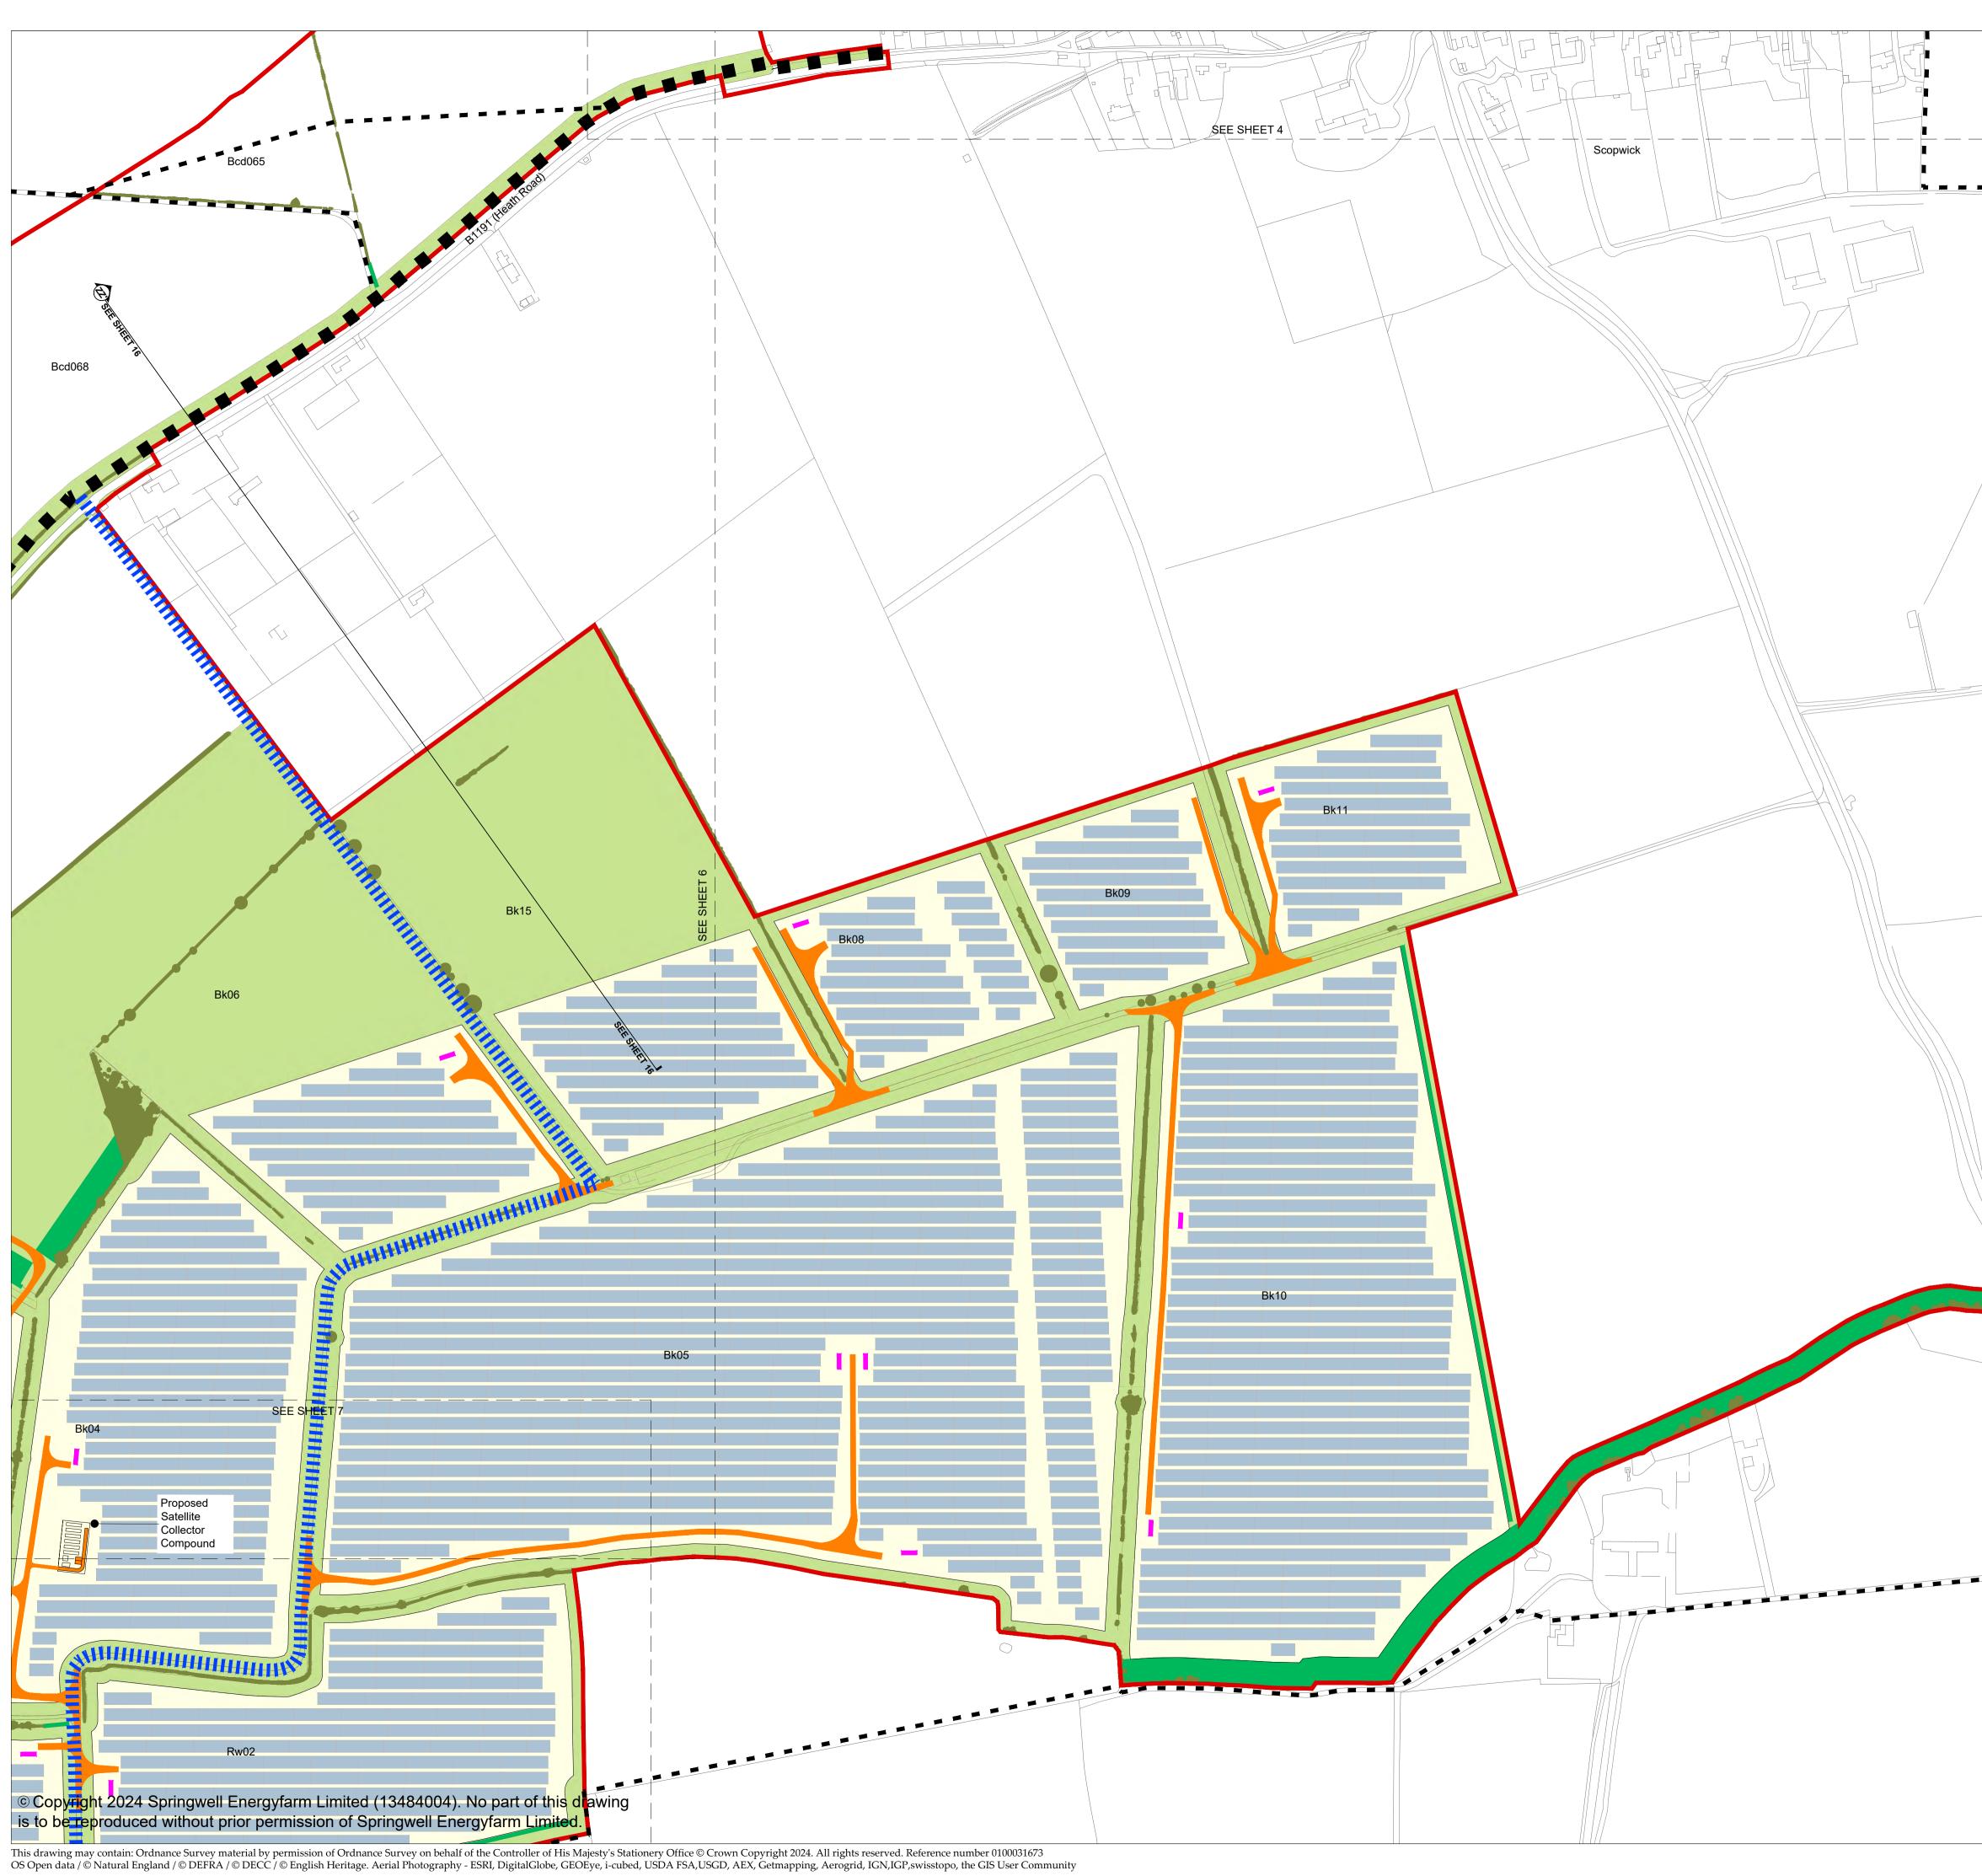


	Image: Series of the series
	NOTE: 1. Refer to key plan for notes. KEY PLAN:
	Image: Second state sta
B1188	APPLICATION DRAWINGS NOT FOR APPROVAL REGULATION 5(2)(0)
	DRAWING TITLE: ILLUSTRATIVE LAYOUT PLANS & SECTIONS SHEET 5 OF 16
	PIN REFERENCE NUMBER:   REVISION:     EN010149/APP/2.5   01     DATE:   DRAWN:   SCALE:     NOV 2024   LDA   1:2,500 at A1     SCALE BAR:   100m

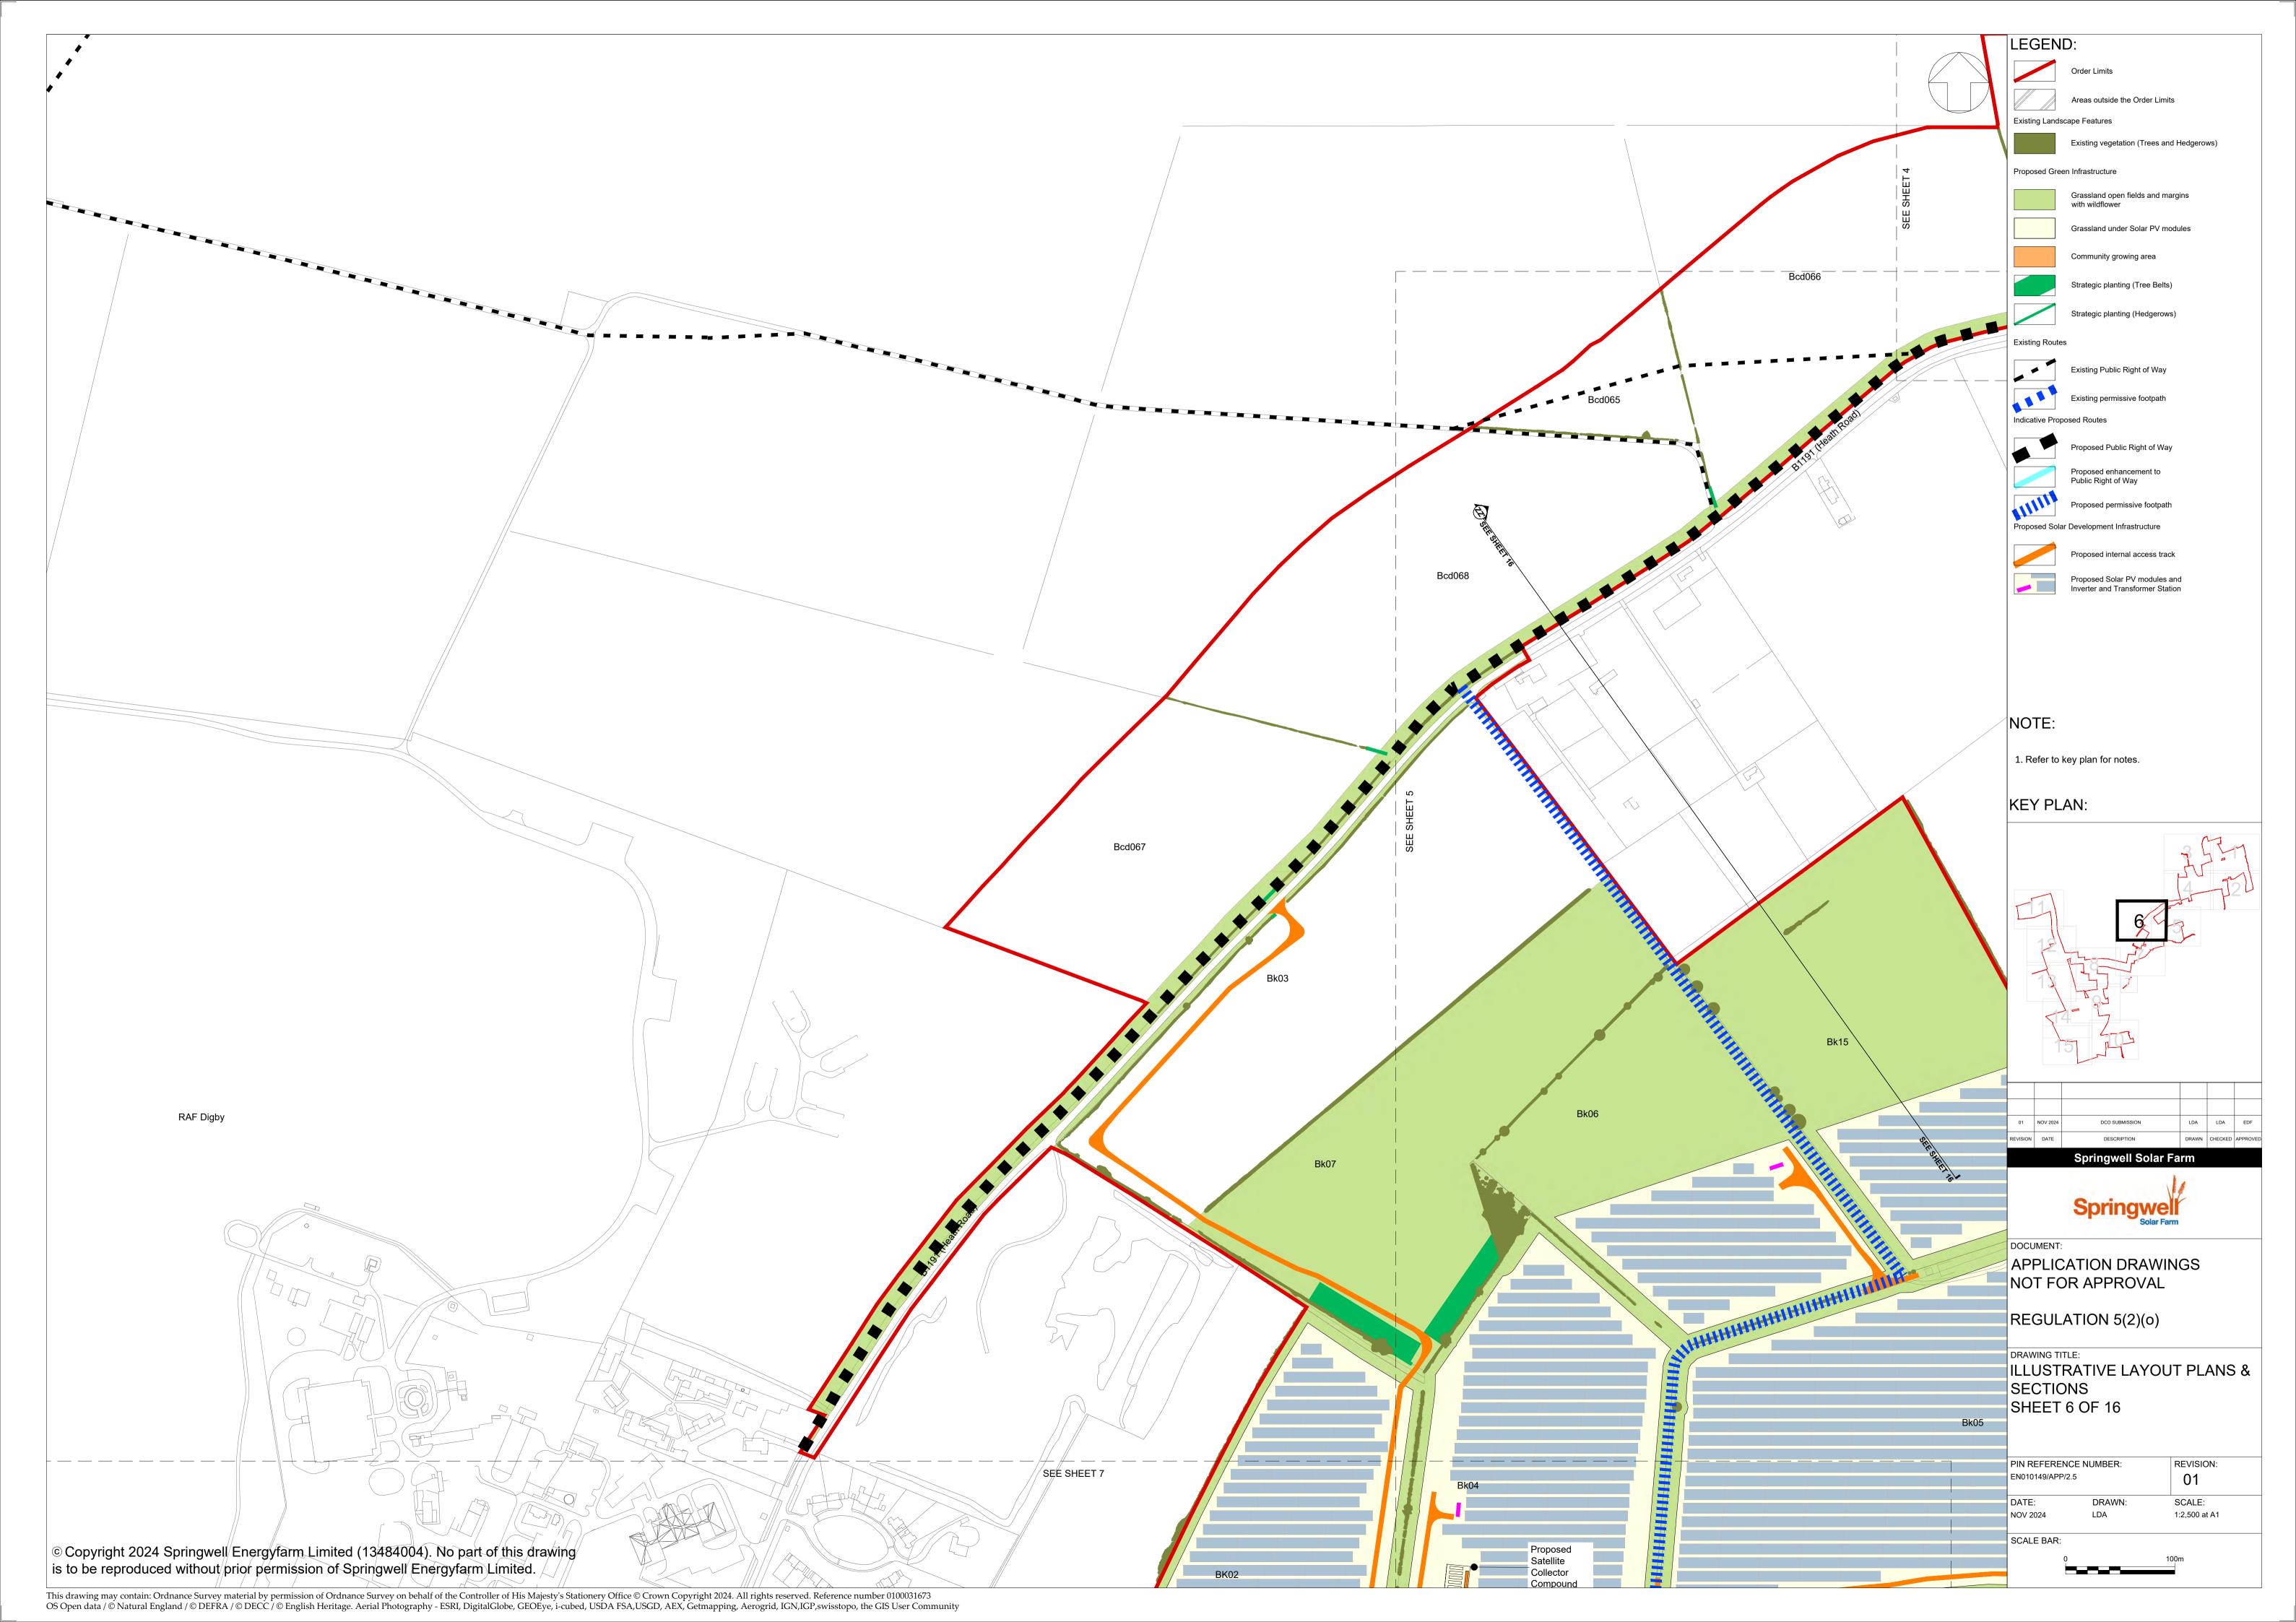


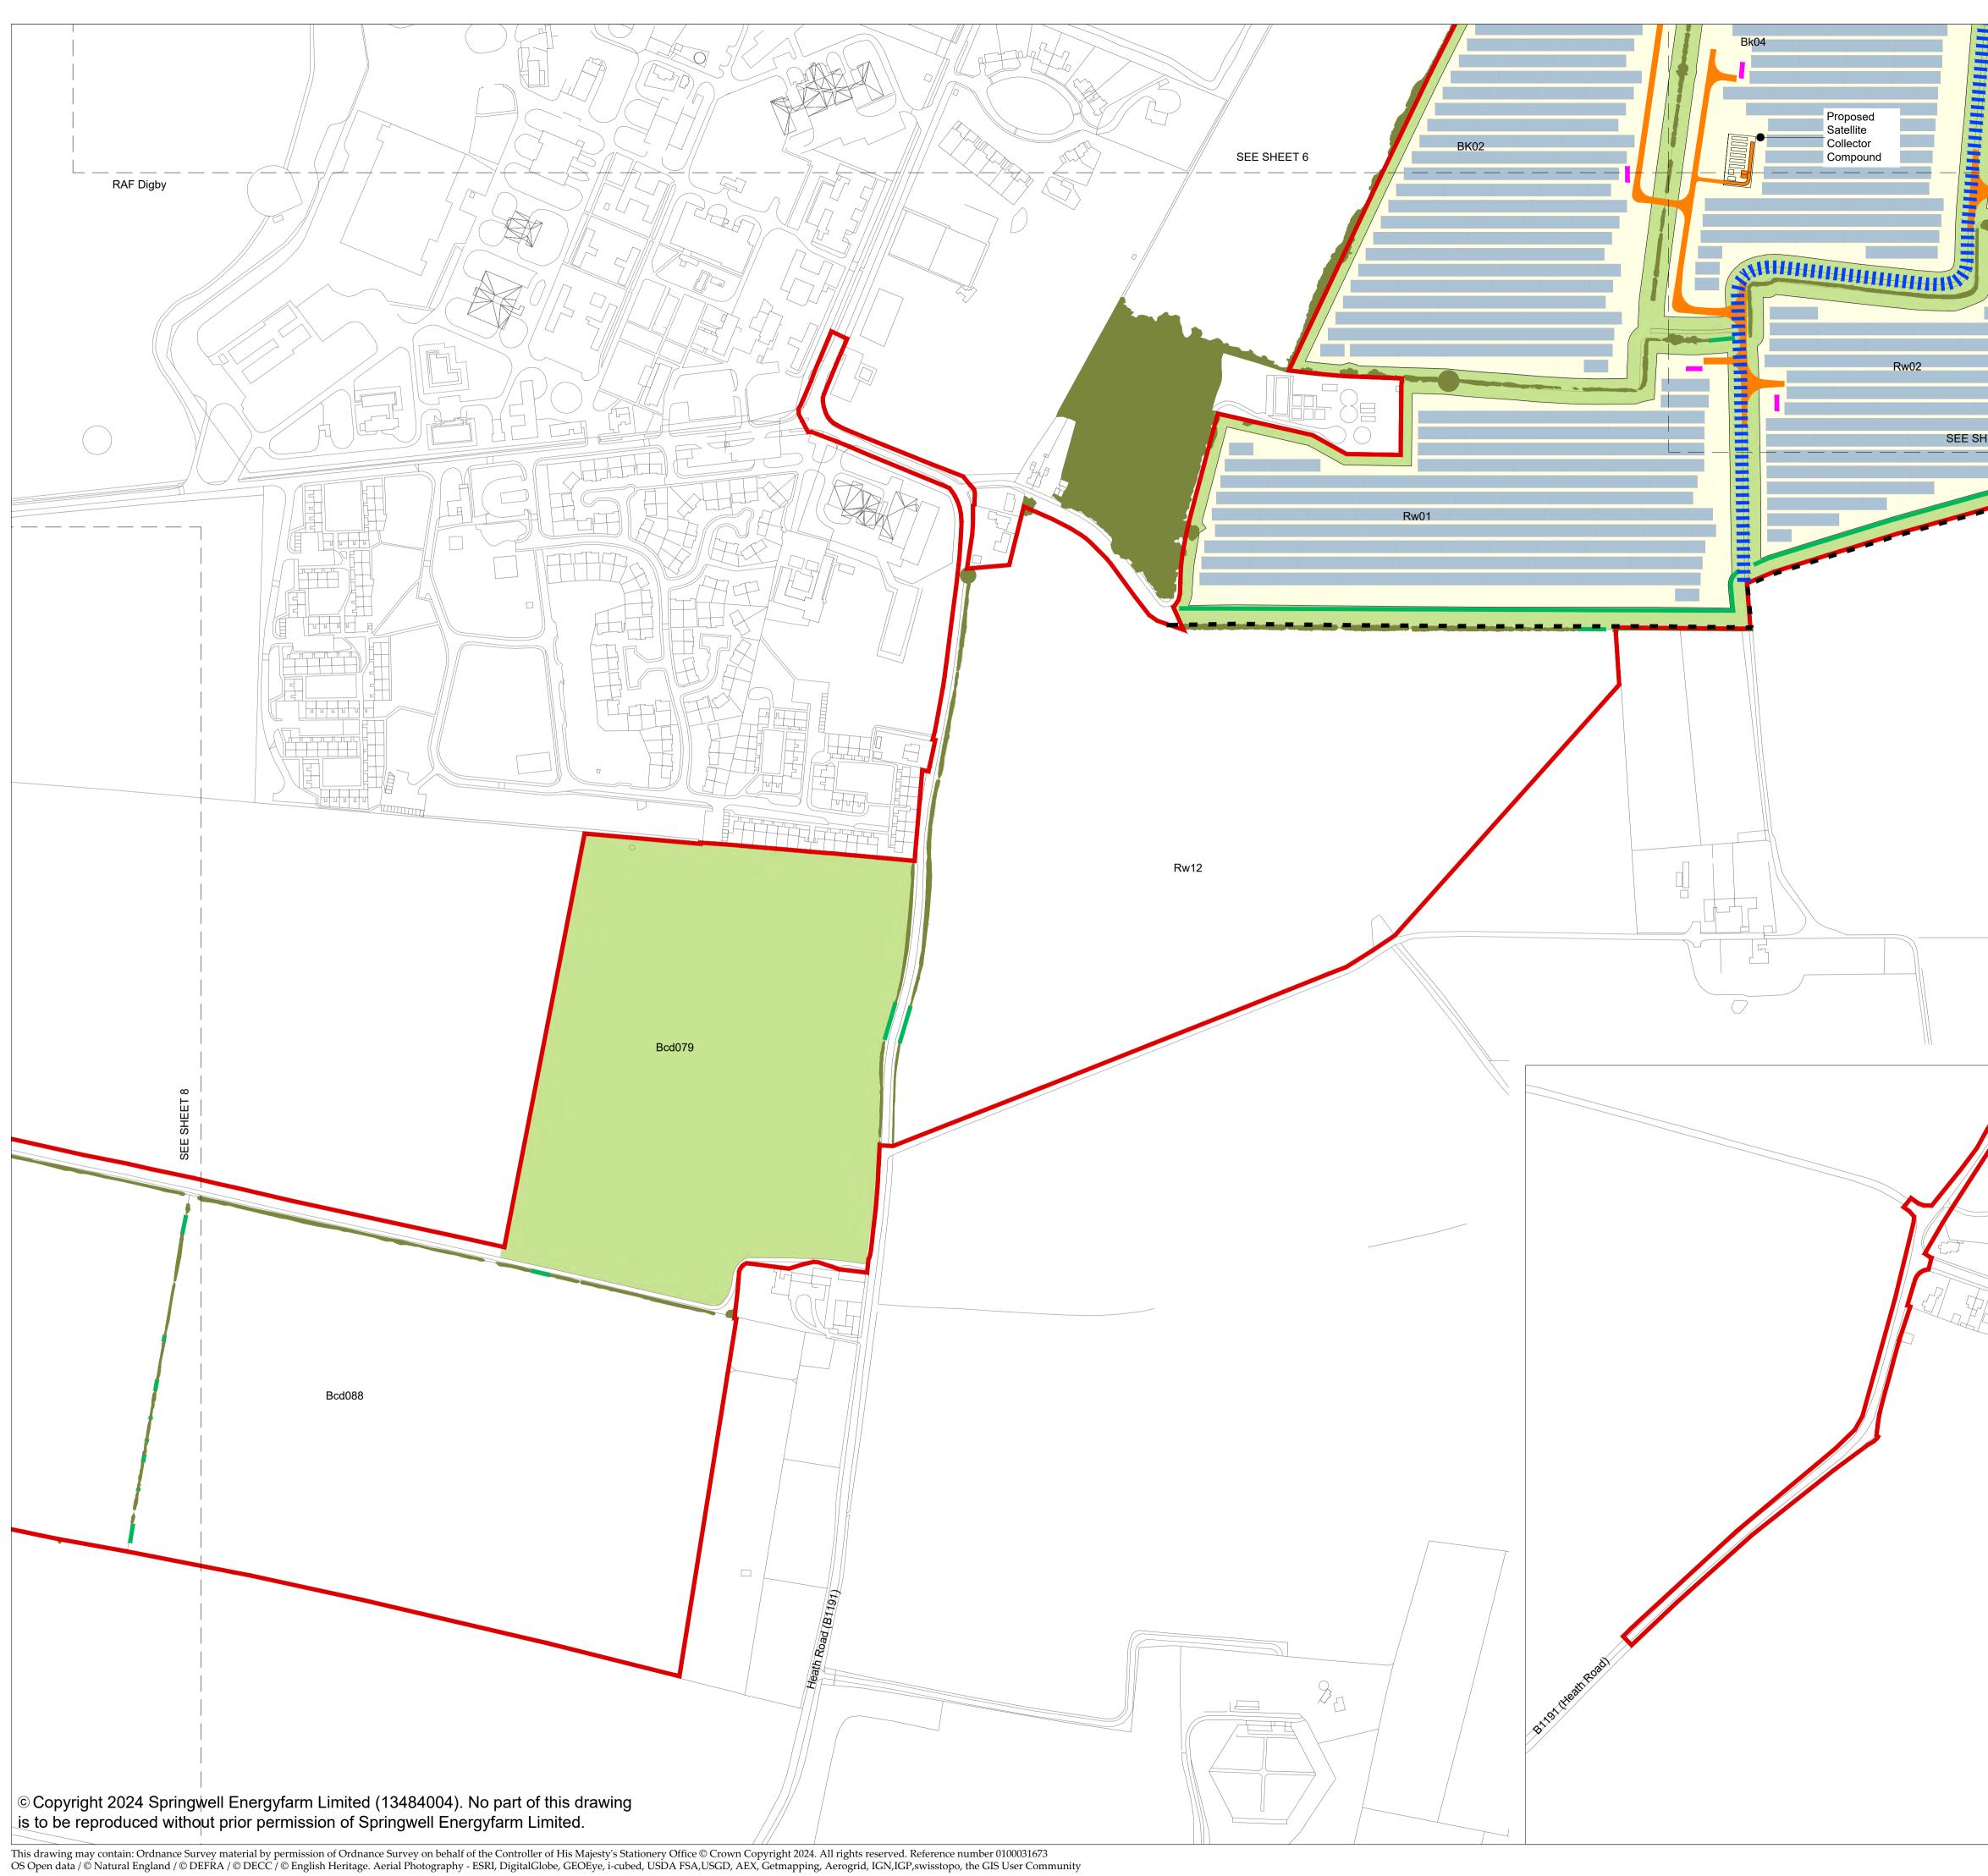


	LEGEND:
	Order Limits
	Areas outside the Order Limits
	Existing Landscape Features
	Existing vegetation (Trees and Hedgerows)
	Proposed Green Infrastructure
	Grassland open fields and margins
	with wildflower
	Grassland under Solar PV modules
	Community growing area
	Strategic planting (Tree Belts)
	Strategic planting (Hedgerows)
	Existing Routes
	Existing Public Right of Way
EET 5	Existing permissive footpath
	Indicative Proposed Routes
	Proposed Public Right of Way
	Proposed enhancement to
	Public Right of Way
	Proposed permissive footpath
	Proposed Solar Development Infrastructure
	Proposed internal access track
	Proposed Solar PV modules and Inverter and Transformer Station
	NOTE:
	1. Refer to key plan for notes
	1. Refer to key plan for notes.
	KEY PLAN:
	3627
	4 121
/ //	
	01     NOV 2024     DCO SUBMISSION     LDA     LDA     EDF       REVISION     DATE     DESCRIPTION     DRAWN     CHECKED     APPROVED
	Springwell Solar Farm
	Springwell
	Solar Farm
	DOCUMENT:
	APPLICATION DRAWINGS NOT FOR APPROVAL
	NUT FUR AFFRUVAL
	REGULATION 5(2)(0)
Ashby de la Launde	DRAWING TITLE:
	ILLUSTRATIVE LAYOUT PLANS &
	SECTIONS
	SHEET 7 OF 16
	PIN REFERENCE NUMBER: REVISION:
	EN010149/APP/2.5 <b>01</b>
	DATE:DRAWN:SCALE:NOV 2024LDA1:2,500 at A1
	SCALE BAR:
INSET	0 100m

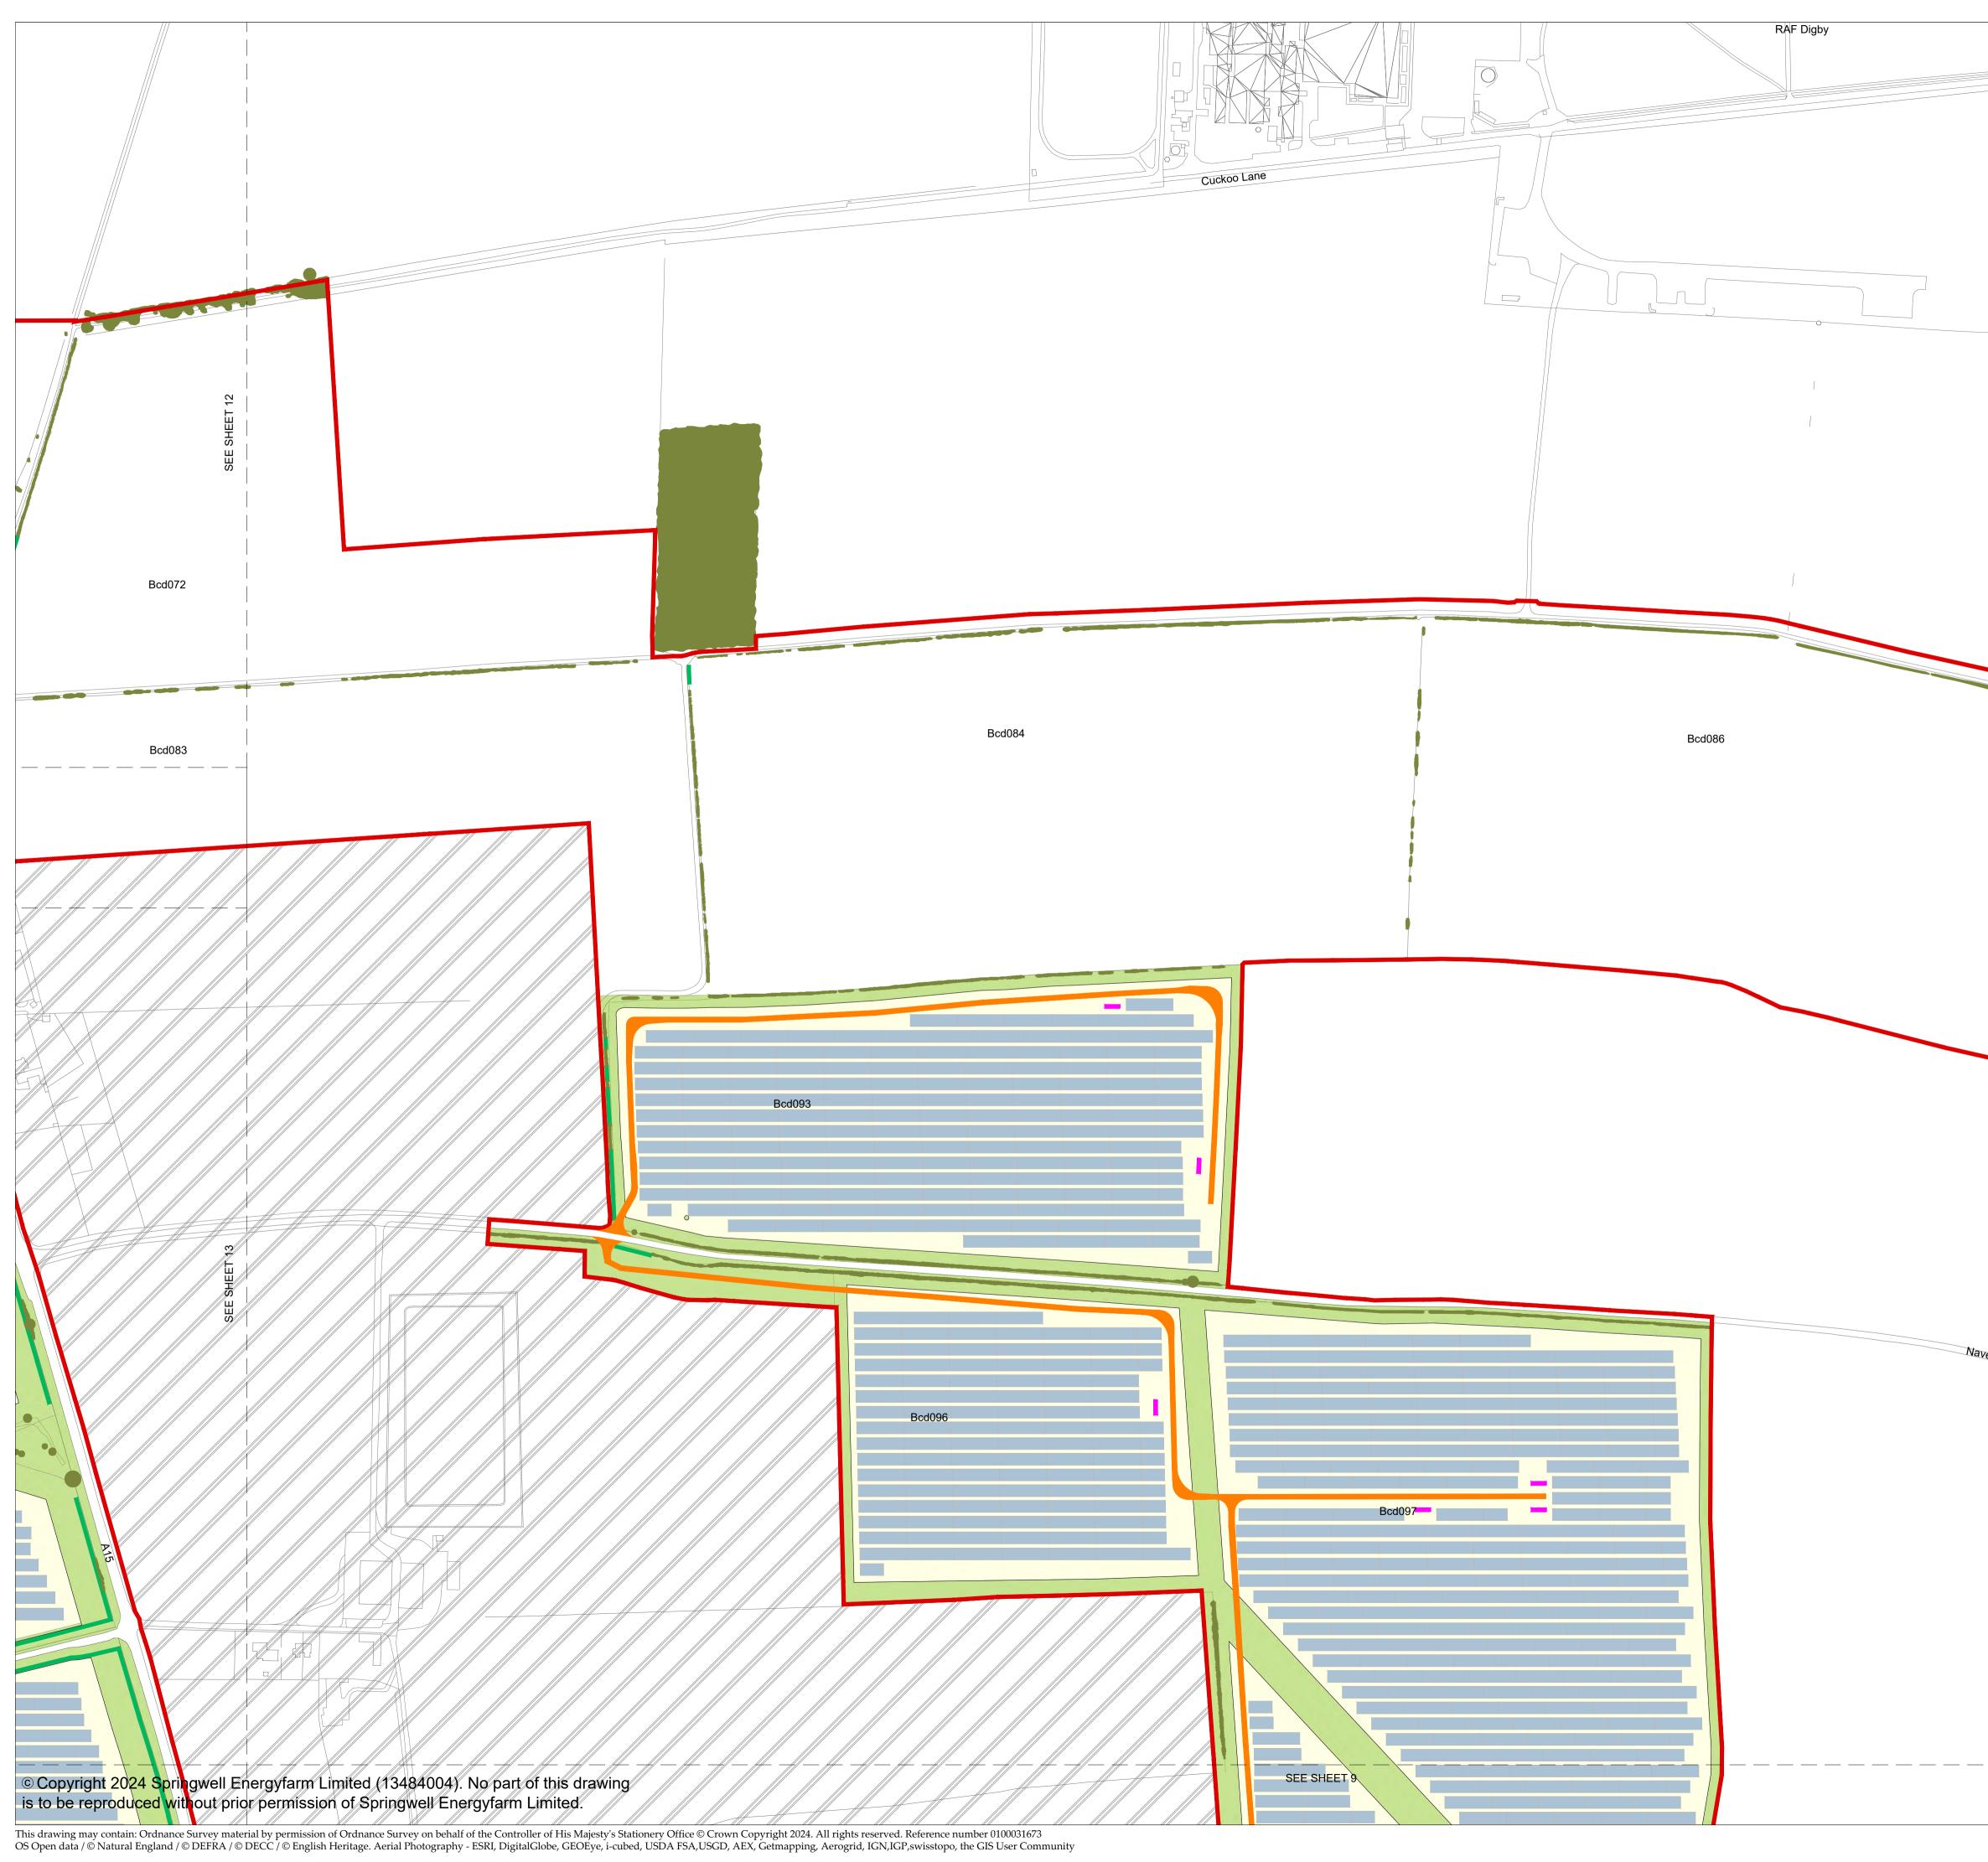

	/(	LEGEND:
		Order Limits     Areas outside the Order Limits     Existing Landscape Features     Existing vegetation (Trees and Hedgerows)
		Proposed Green Infrastructure     Grassland open fields and margins with wildflower     Grassland under Solar PV modules     Community growing area     Strategic planting (Tree Belts)
	SEE SHEET 7	Strategic planting (Hedgerows)     Existing Routes     Existing Public Right of Way     Existing permissive footpath     Indicative Proposed Routes
		Proposed Public Right of Way     Proposed enhancement to Public Right of Way     Proposed permissive footpath     Proposed Solar Development Infrastructure     Proposed internal access track
		Proposed Solar PV modules and Inverter and Transformer Station
		NOTE: 1. Refer to key plan for notes. KEY PLAN:
avenby Lane		01   NOV 2024   DCO SUBMISSION   LDA   LDA   EDF     01   NOV 2024   DCO SUBMISSION   LDA   LDA   EDF     REVISION   DATE   DESCRIPTION   DRAWN   CHECKED   APPROVED     Springwell Solar Farm
		DOCUMENT: APPLICATION DRAWINGS NOT FOR APPROVAL REGULATION 5(2)(0)
		DRAWING TITLE: ILLUSTRATIVE LAYOUT PLANS & SECTIONS SHEET 8 OF 16
		PIN REFERENCE NUMBER: REVISION:   EN010149/APP/2.5 01   DATE: DRAWN:   NOV 2024 LDA   SCALE BAR:
		0 100m

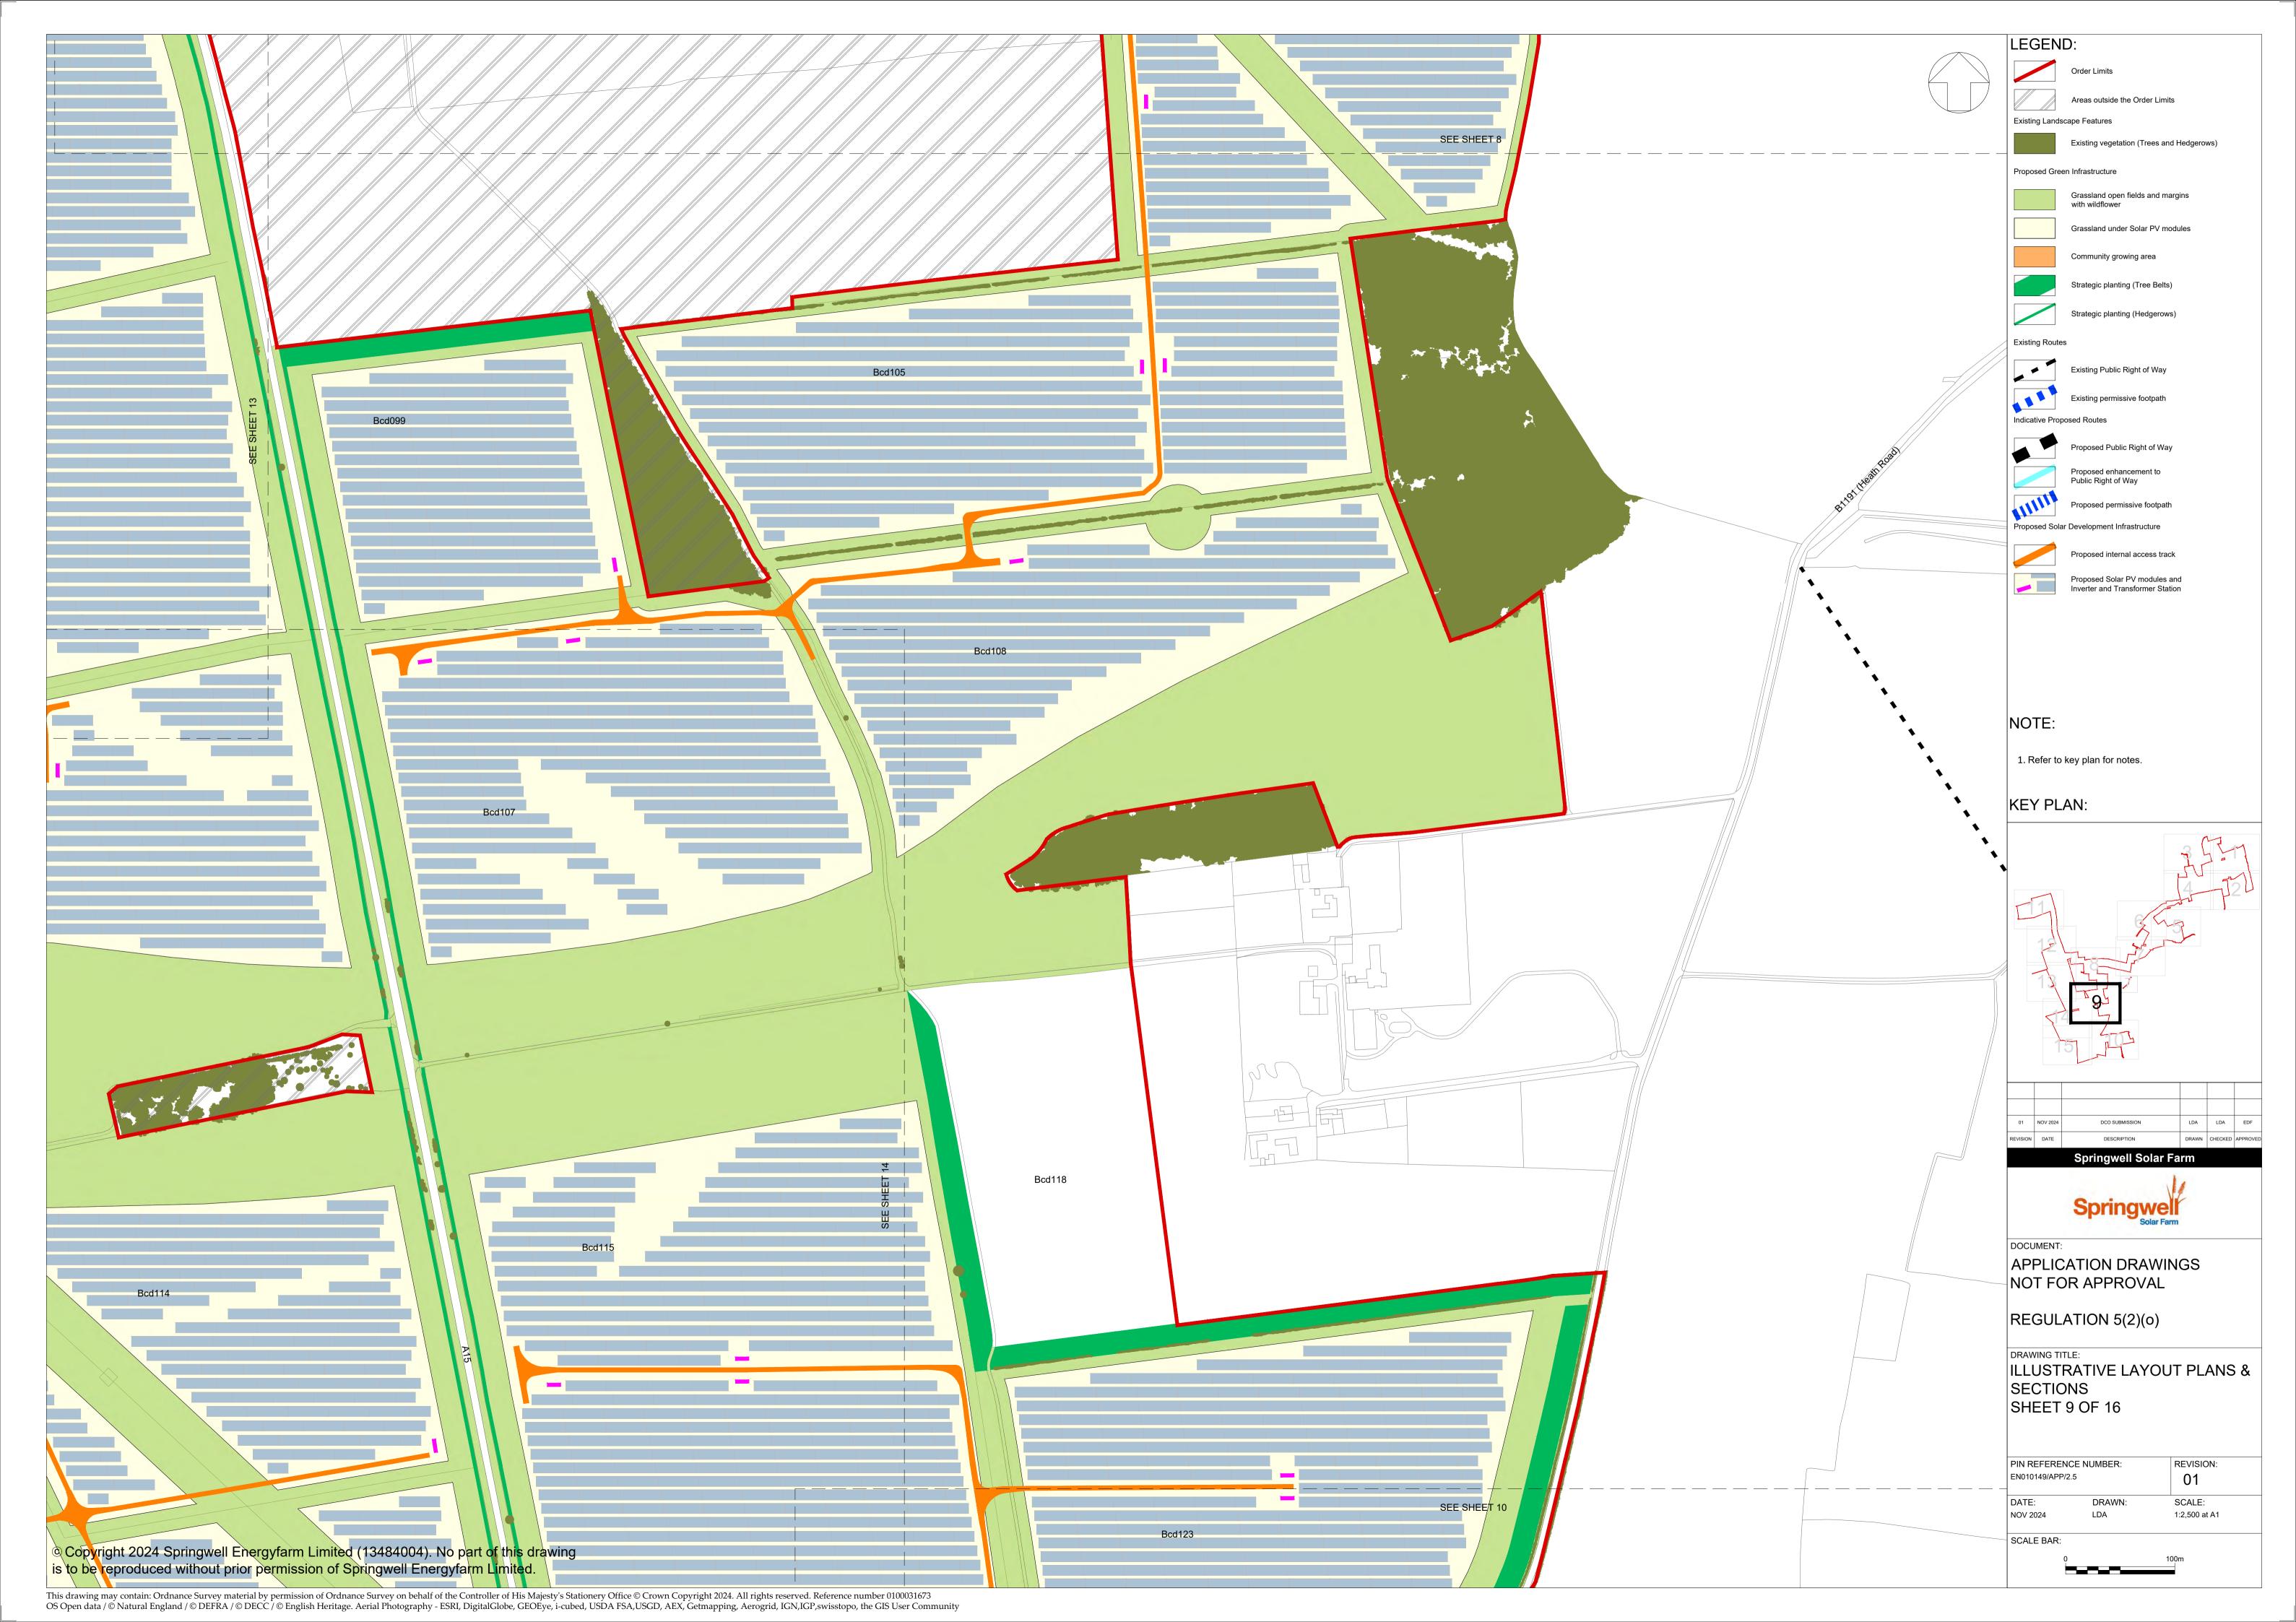


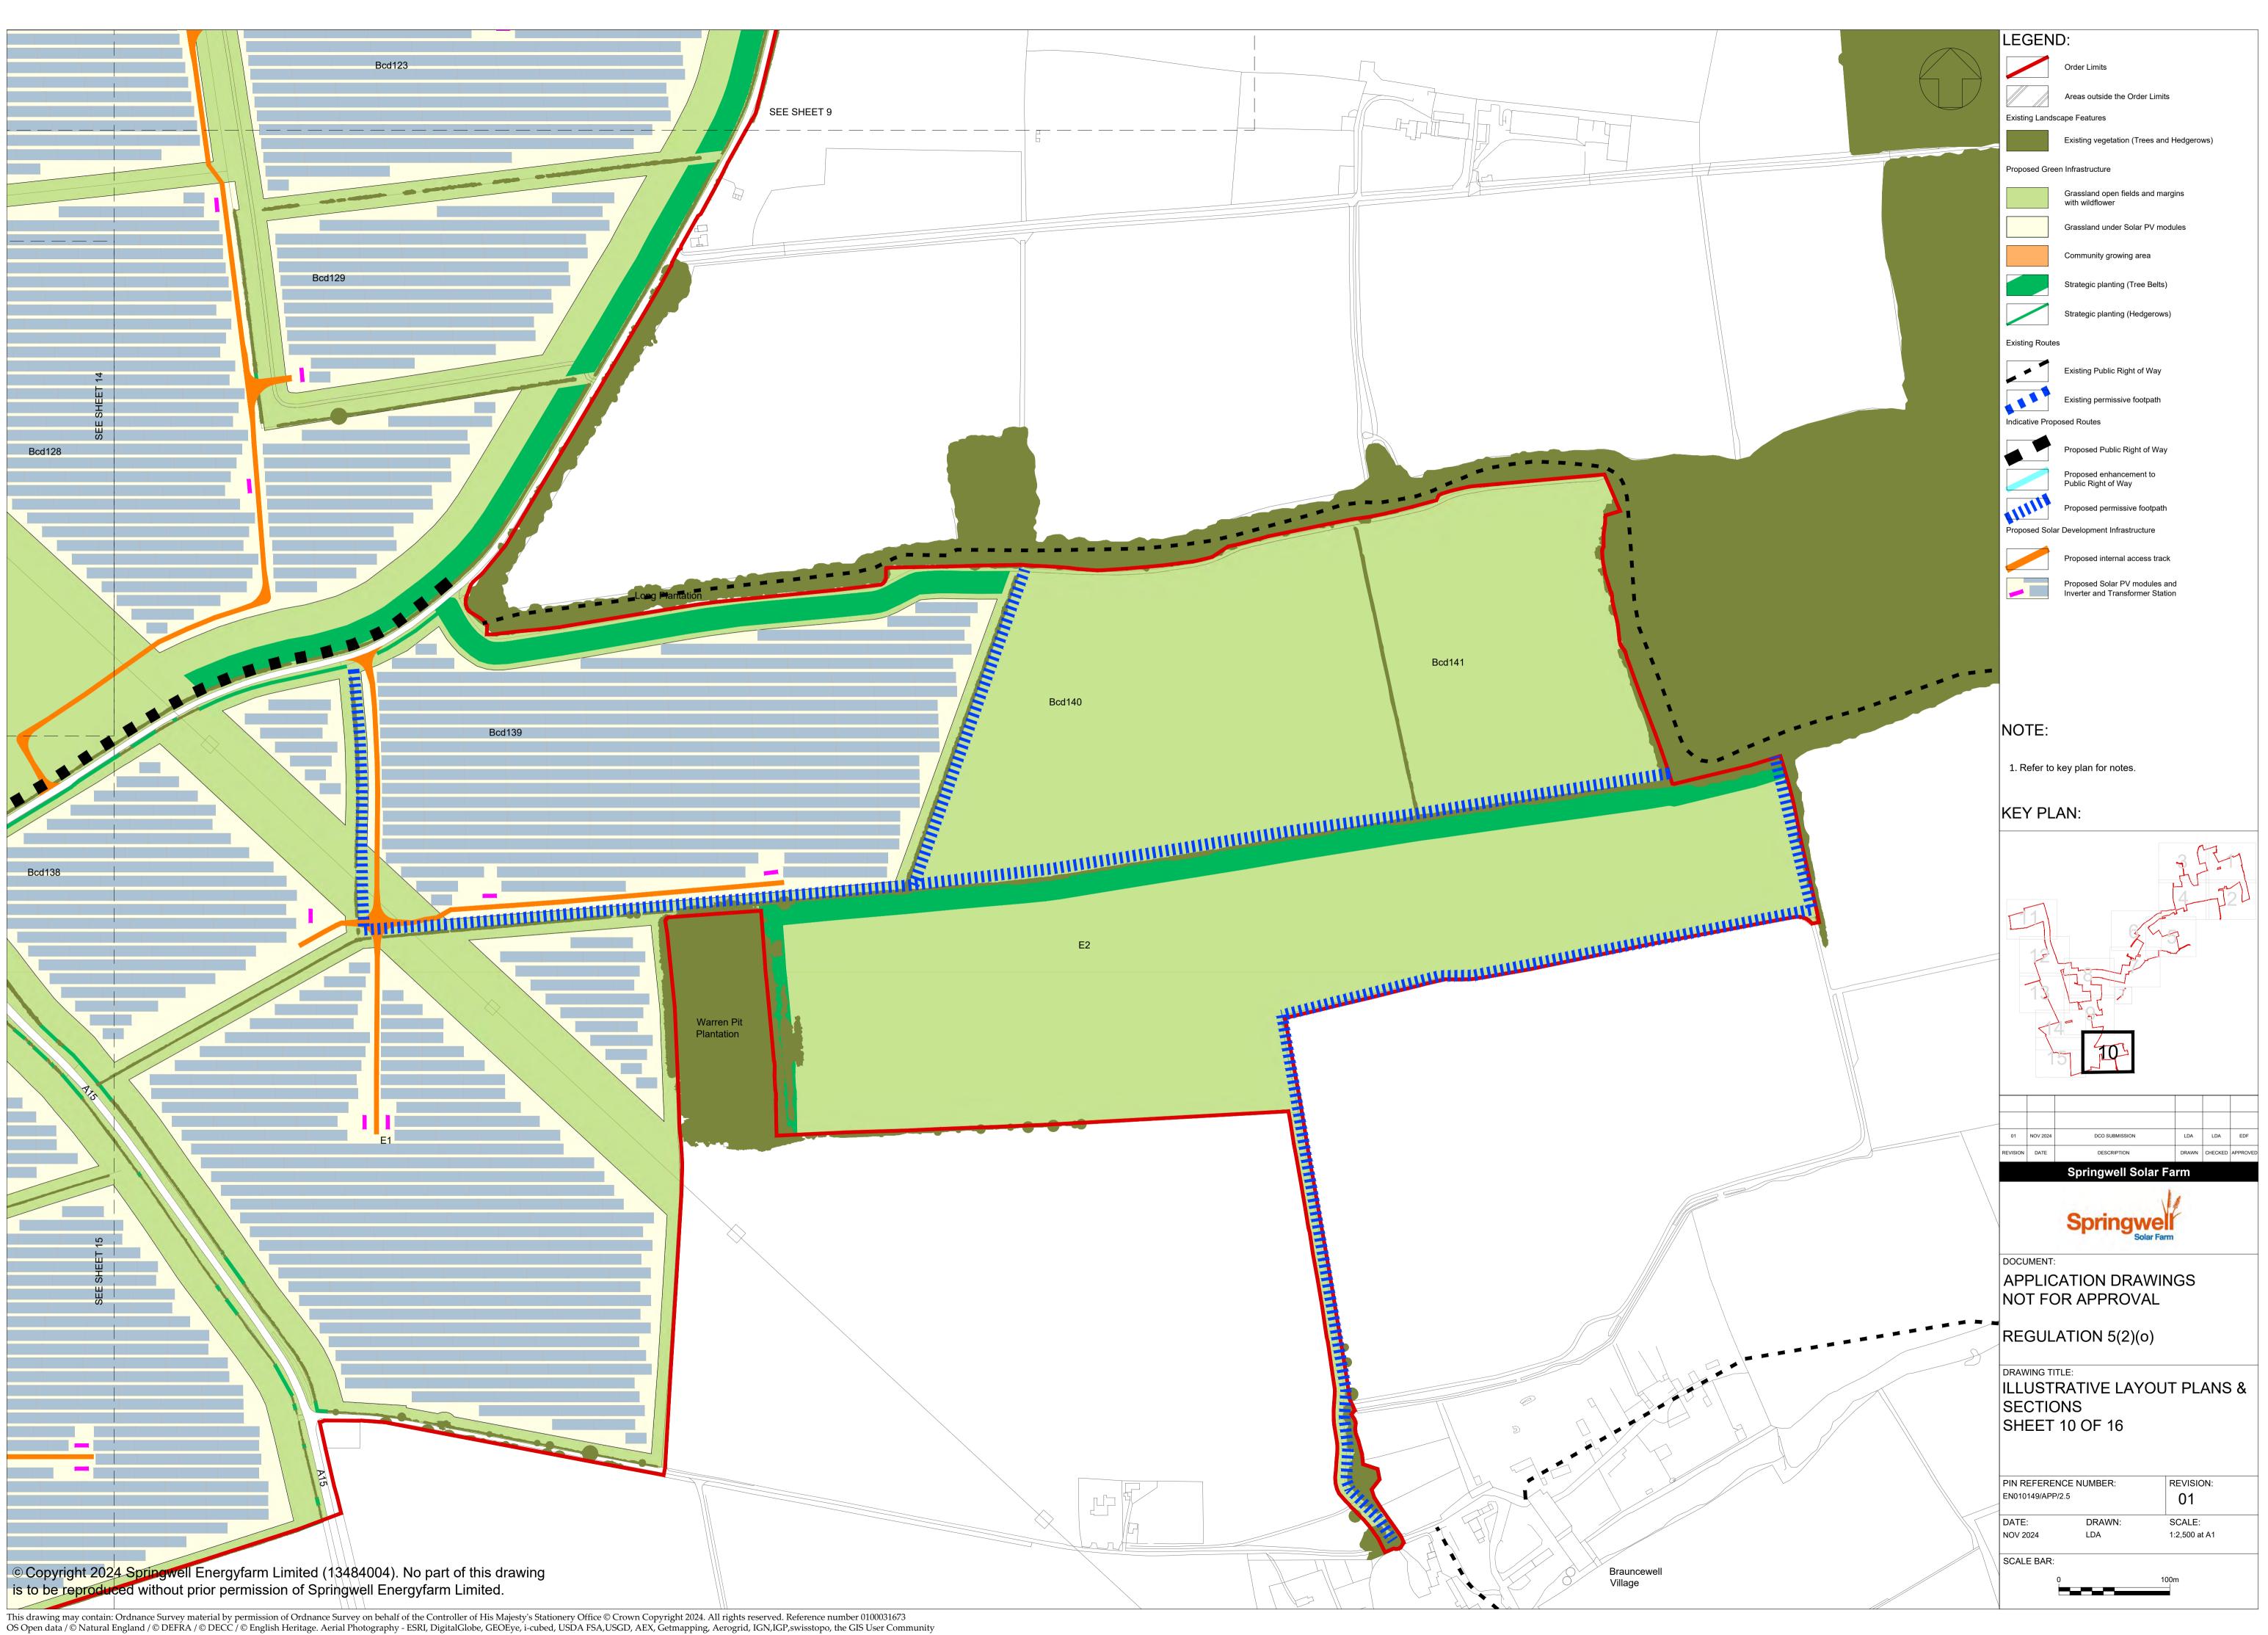






	LEGEND:
	Order Limits
	Areas outside the Order Limits
	Existing Landscape Features Existing vegetation (Trees and Hedgerows)
	Proposed Green Infrastructure Grassland open fields and margins
	with wildflower
	Grassland under Solar PV modules
	Community growing area
	Strategic planting (Tree Belts)
	Strategic planting (Hedgerows)
	Existing Routes
	Existing Public Right of Way
	Existing permissive footpath
	Indicative Proposed Routes
	Proposed Public Right of Way
	Proposed enhancement to Public Right of Way
	Proposed permissive footpath
	Proposed Solar Development Infrastructure
	Proposed internal access track
	Proposed Solar PV modules and
	Inverter and Transformer Station Proposed Springwell Substation
	and Main Collector Compound
	Proposed BESS Compound
	NOTE:
	1. Refer to key plan for notes.
	KEY PLAN:
	<u> </u>
	3 1-7
	12
	12
	12
	12     12     14     15     16     17     18     19     19     102     101     102     102     103     104     105     105     106     107     108     109     100
	JANUARY 2025     LDA     LDA     EDF       01     NOV 2024     DCO SUBMISSION     LDA     LDA     EDF
SHEET 8	JANUARY 2025 LDA LDA EDF   01 NOV 2024 DCO SUBMISSION LDA LDA EDF   REVISION DATE DESCRIPTION DRAWN CHECKED APPROVED
SEE SHEET 8	Image: organization of the second state of the se
SEE SHEET 8	Image: optimized state in the state in
SEE SHEET 8	Image: organization of the state of the
SEE SHEET 8	Image: Constraint of the second state of the second sta
NO LEGISTICA MARINA DE LEGISTICA DE LEGISTIC	01   NOV 2024   DCO SUBMISSION   LDA   LDA   EDF     REVISION   DATE   DESCRIPTION   DRAWN   CHECKED   APPROVED     Springwell Solar Farm     Springwell Solar Farm     DOCUMENT:     APPLICATION DRAWINGS     NOT FOR APPROVAL
	Image: Contract of the second state
	01   NOV 2024   DCO SUBMISSION   LDA   LDA   EDF     REVISION   DATE   DESCRIPTION   DRAWN   CHECKED   APPROVED     Springwell Solar Farm     Springwell Solar Farm     DOCUMENT:     APPLICATION DRAWINGS     NOT FOR APPROVAL
	Image: Construct of the second state of the second stat
	01   NOV 2024   DCO SUBMISSION   LDA   LDA   EDF     REVISION   DATE   DESCRIPTION   DRAWN   CHECKED   APPROVED     Springwell Solar Farm     Springwell Solar Farm     DOCUMENT:     APPLICATION DRAWINGS     NOT FOR APPROVAL     REGULATION 5(2)(o)     DRAWING TITLE:     ILLUSTRATIVE LAYOUT PLANS &
Bcd072	Image: Construct of the second state of the second stat
	01   NOV 2024   DCO SUBMISSION   LDA   LDA   EDF     REVISION   DATE   DESCRIPTION   DRAWN   CHECKED   APPROVED     Springwell Solar Farm     DOCUMENT:     APPLICATION DRAWINGS     NOT FOR APPROVAL     REGULATION 5(2)(o)     DRAWING TITLE:     ILLUSTRATIVE LAYOUT PLANS & SECTIONS     SHEET 12 OF 16     PIN REFERENCE NUMBER:
Bcd072	01   NOV 2024   DCO SUBMISSION   LDA   LDA   EDF     REVISION   DATE   DESCRIPTION   DRAWN   CHECKED   APPROVED     Springwell Solar Farm     Springwell Solar Farm     DOCUMENT:     APPLICATION DRAWINGS     NOT FOR APPROVAL     REGULATION 5(2)(o)     DRAWING TITLE:     ILLUSTRATIVE LAYOUT PLANS & SECTIONS     SHEET 12 OF 16     PIN REFERENCE NUMBER:     REVISION:     Q2     DATE:     DIATE
Bcd072	01   NOV 2024   DCO SUBMISSION   LDA   LDA   EDF     REVISION   DATE   DESCRIPTION   DRAWN   CHECKED   APPROVED     Springwell Solar Farm     Springwell Solar Farm     DOCUMENT:     APPLICATION DRAWINGS     NOT FOR APPROVAL     REGULATION 5(2)(o)     DRAWING TITLE:     ILLUSTRATIVE LAYOUT PLANS & SECTIONS SHEET 12 OF 16     PIN REFERENCE NUMBER:     EN010149/APP/2.5   REVISION:     DATE:   DRAWN:   SCALE:     JANUARY 2025   LDA   1:2,500 at A1
Bcd072	01   NOV 2024   DCO SUBMISSION   LDA   LDA   EDF     REVISION   DATE   DESCRIPTION   DRAWN   CHECKED   APPROVED     Springwell Solar Farm     Springwell Solar Farm     DOCUMENT:     APPLICATION DRAWINGS     NOT FOR APPROVAL     REGULATION 5(2)(o)     DRAWING TITLE:     ILLUSTRATIVE LAYOUT PLANS & SECTIONS     SHEET 12 OF 16     PIN REFERENCE NUMBER:     REVISION:     Q2     DATE:     DIATE

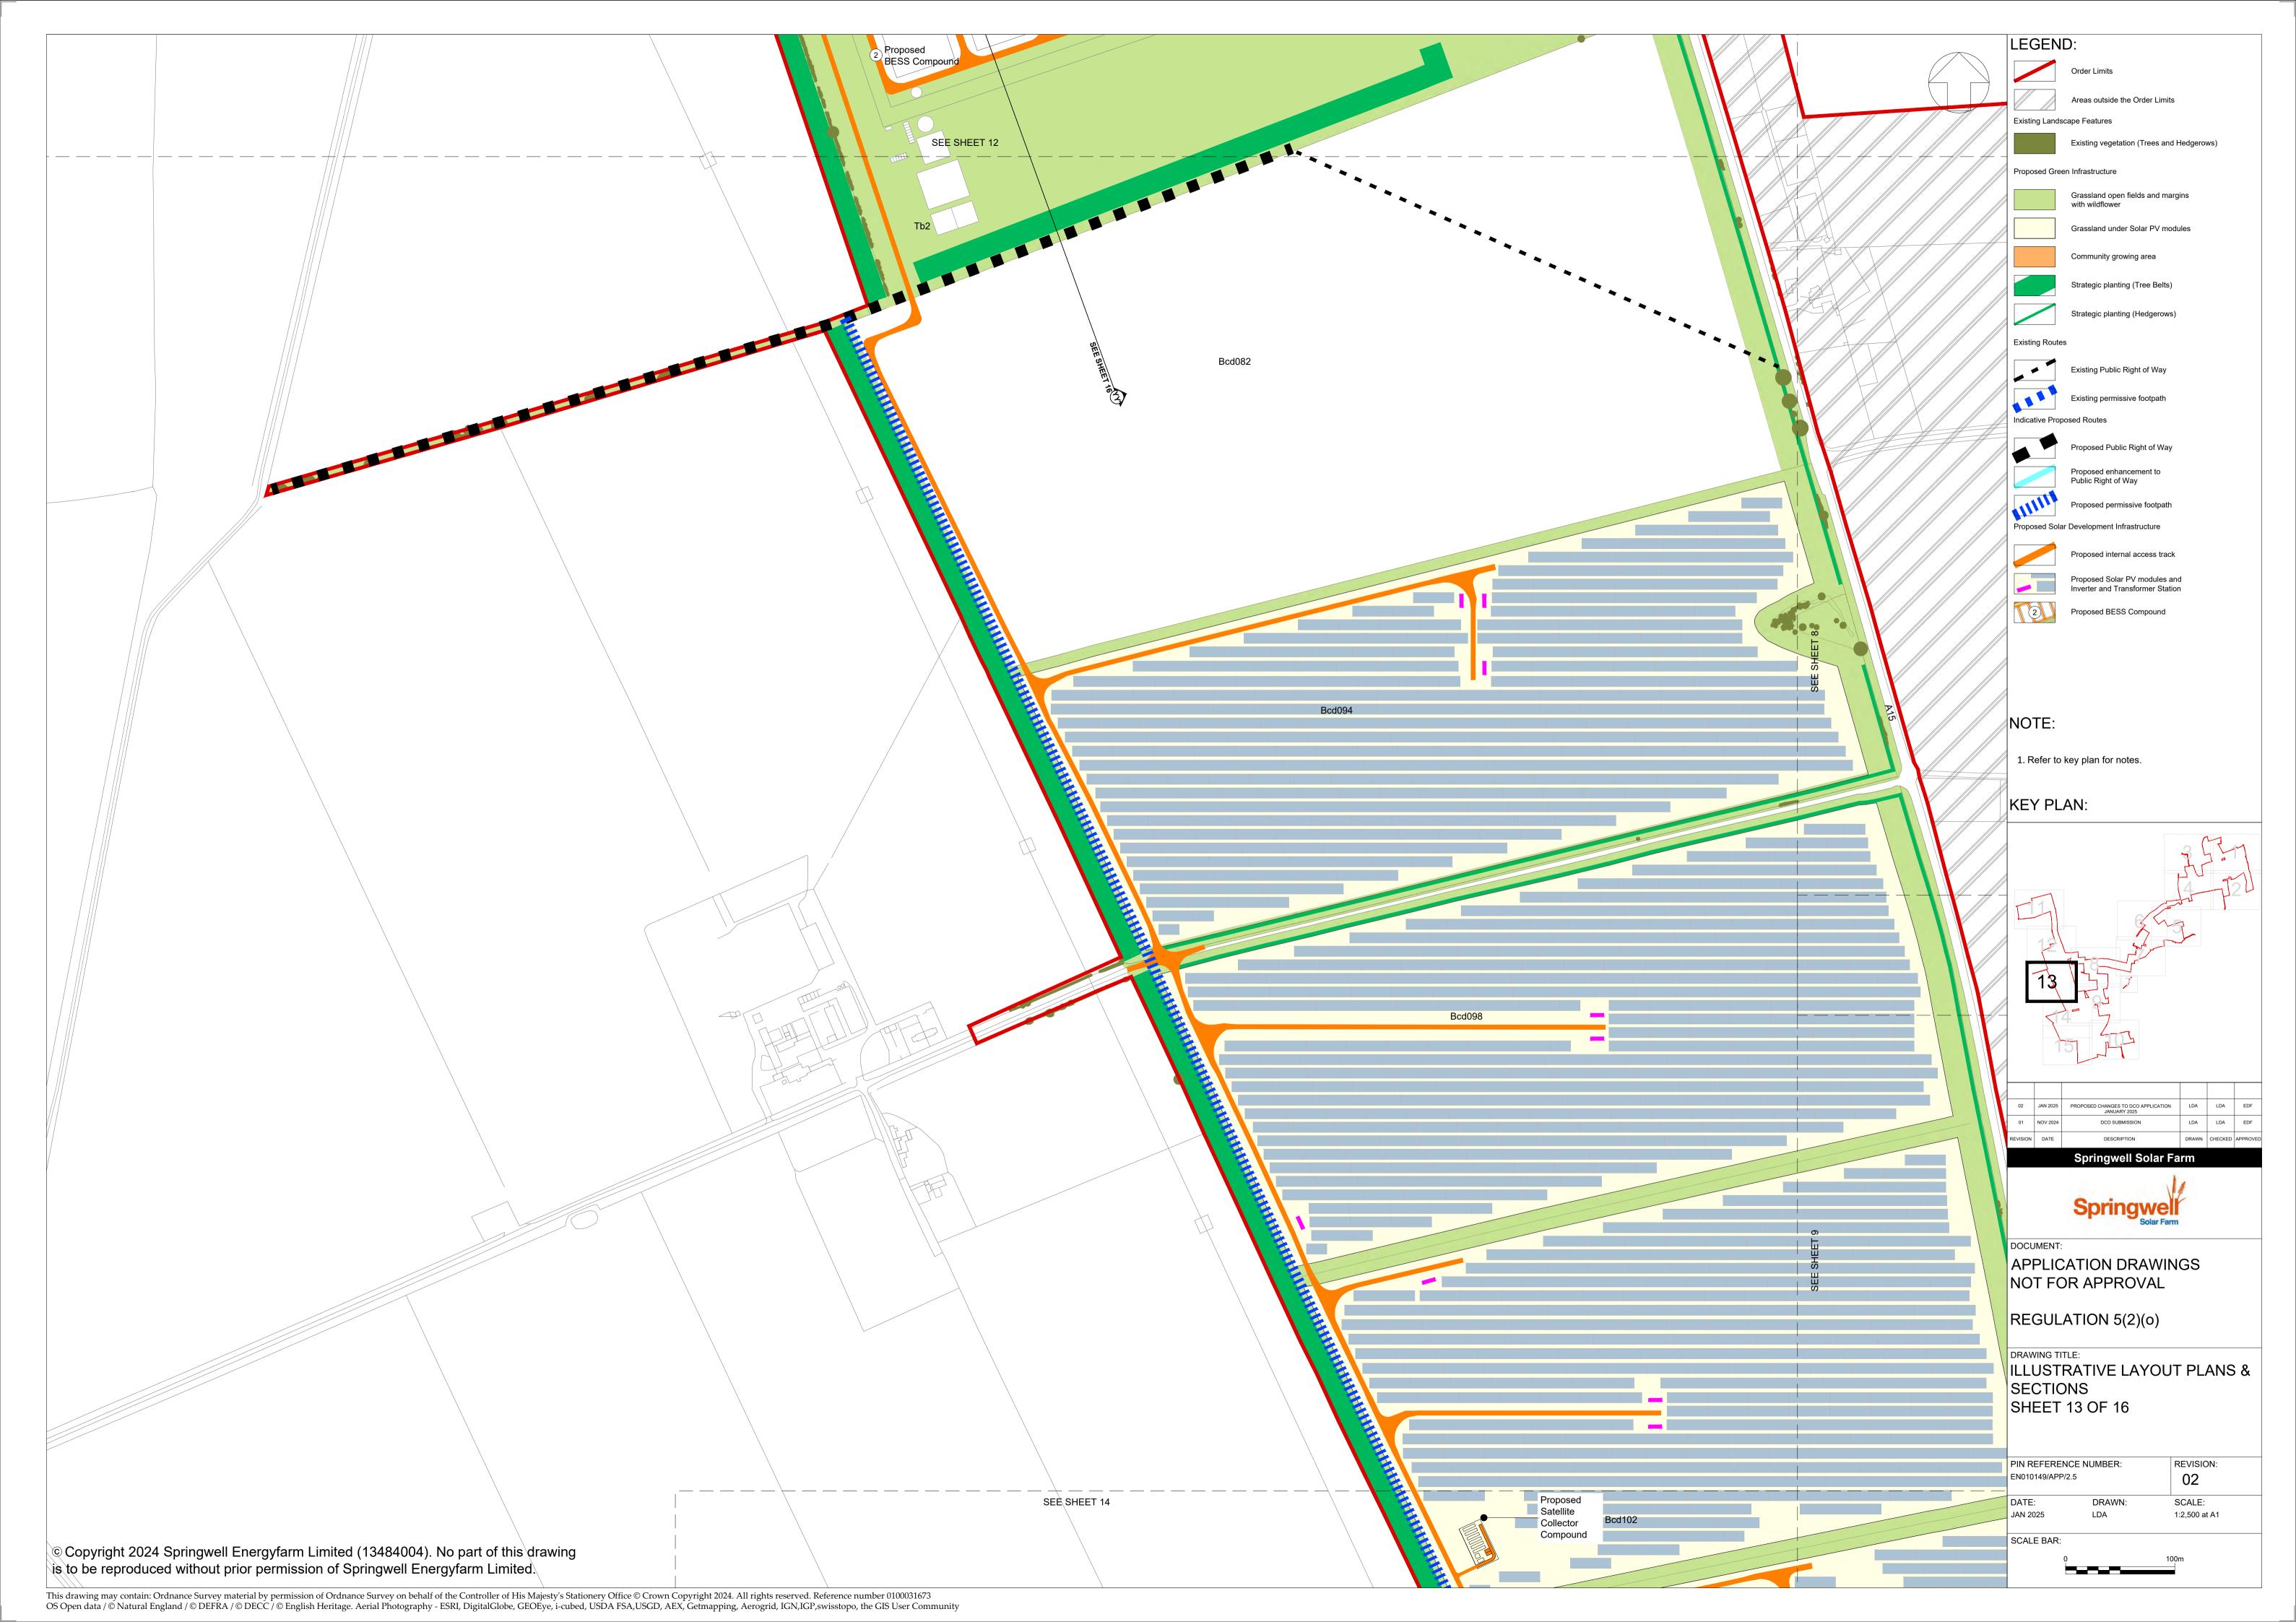




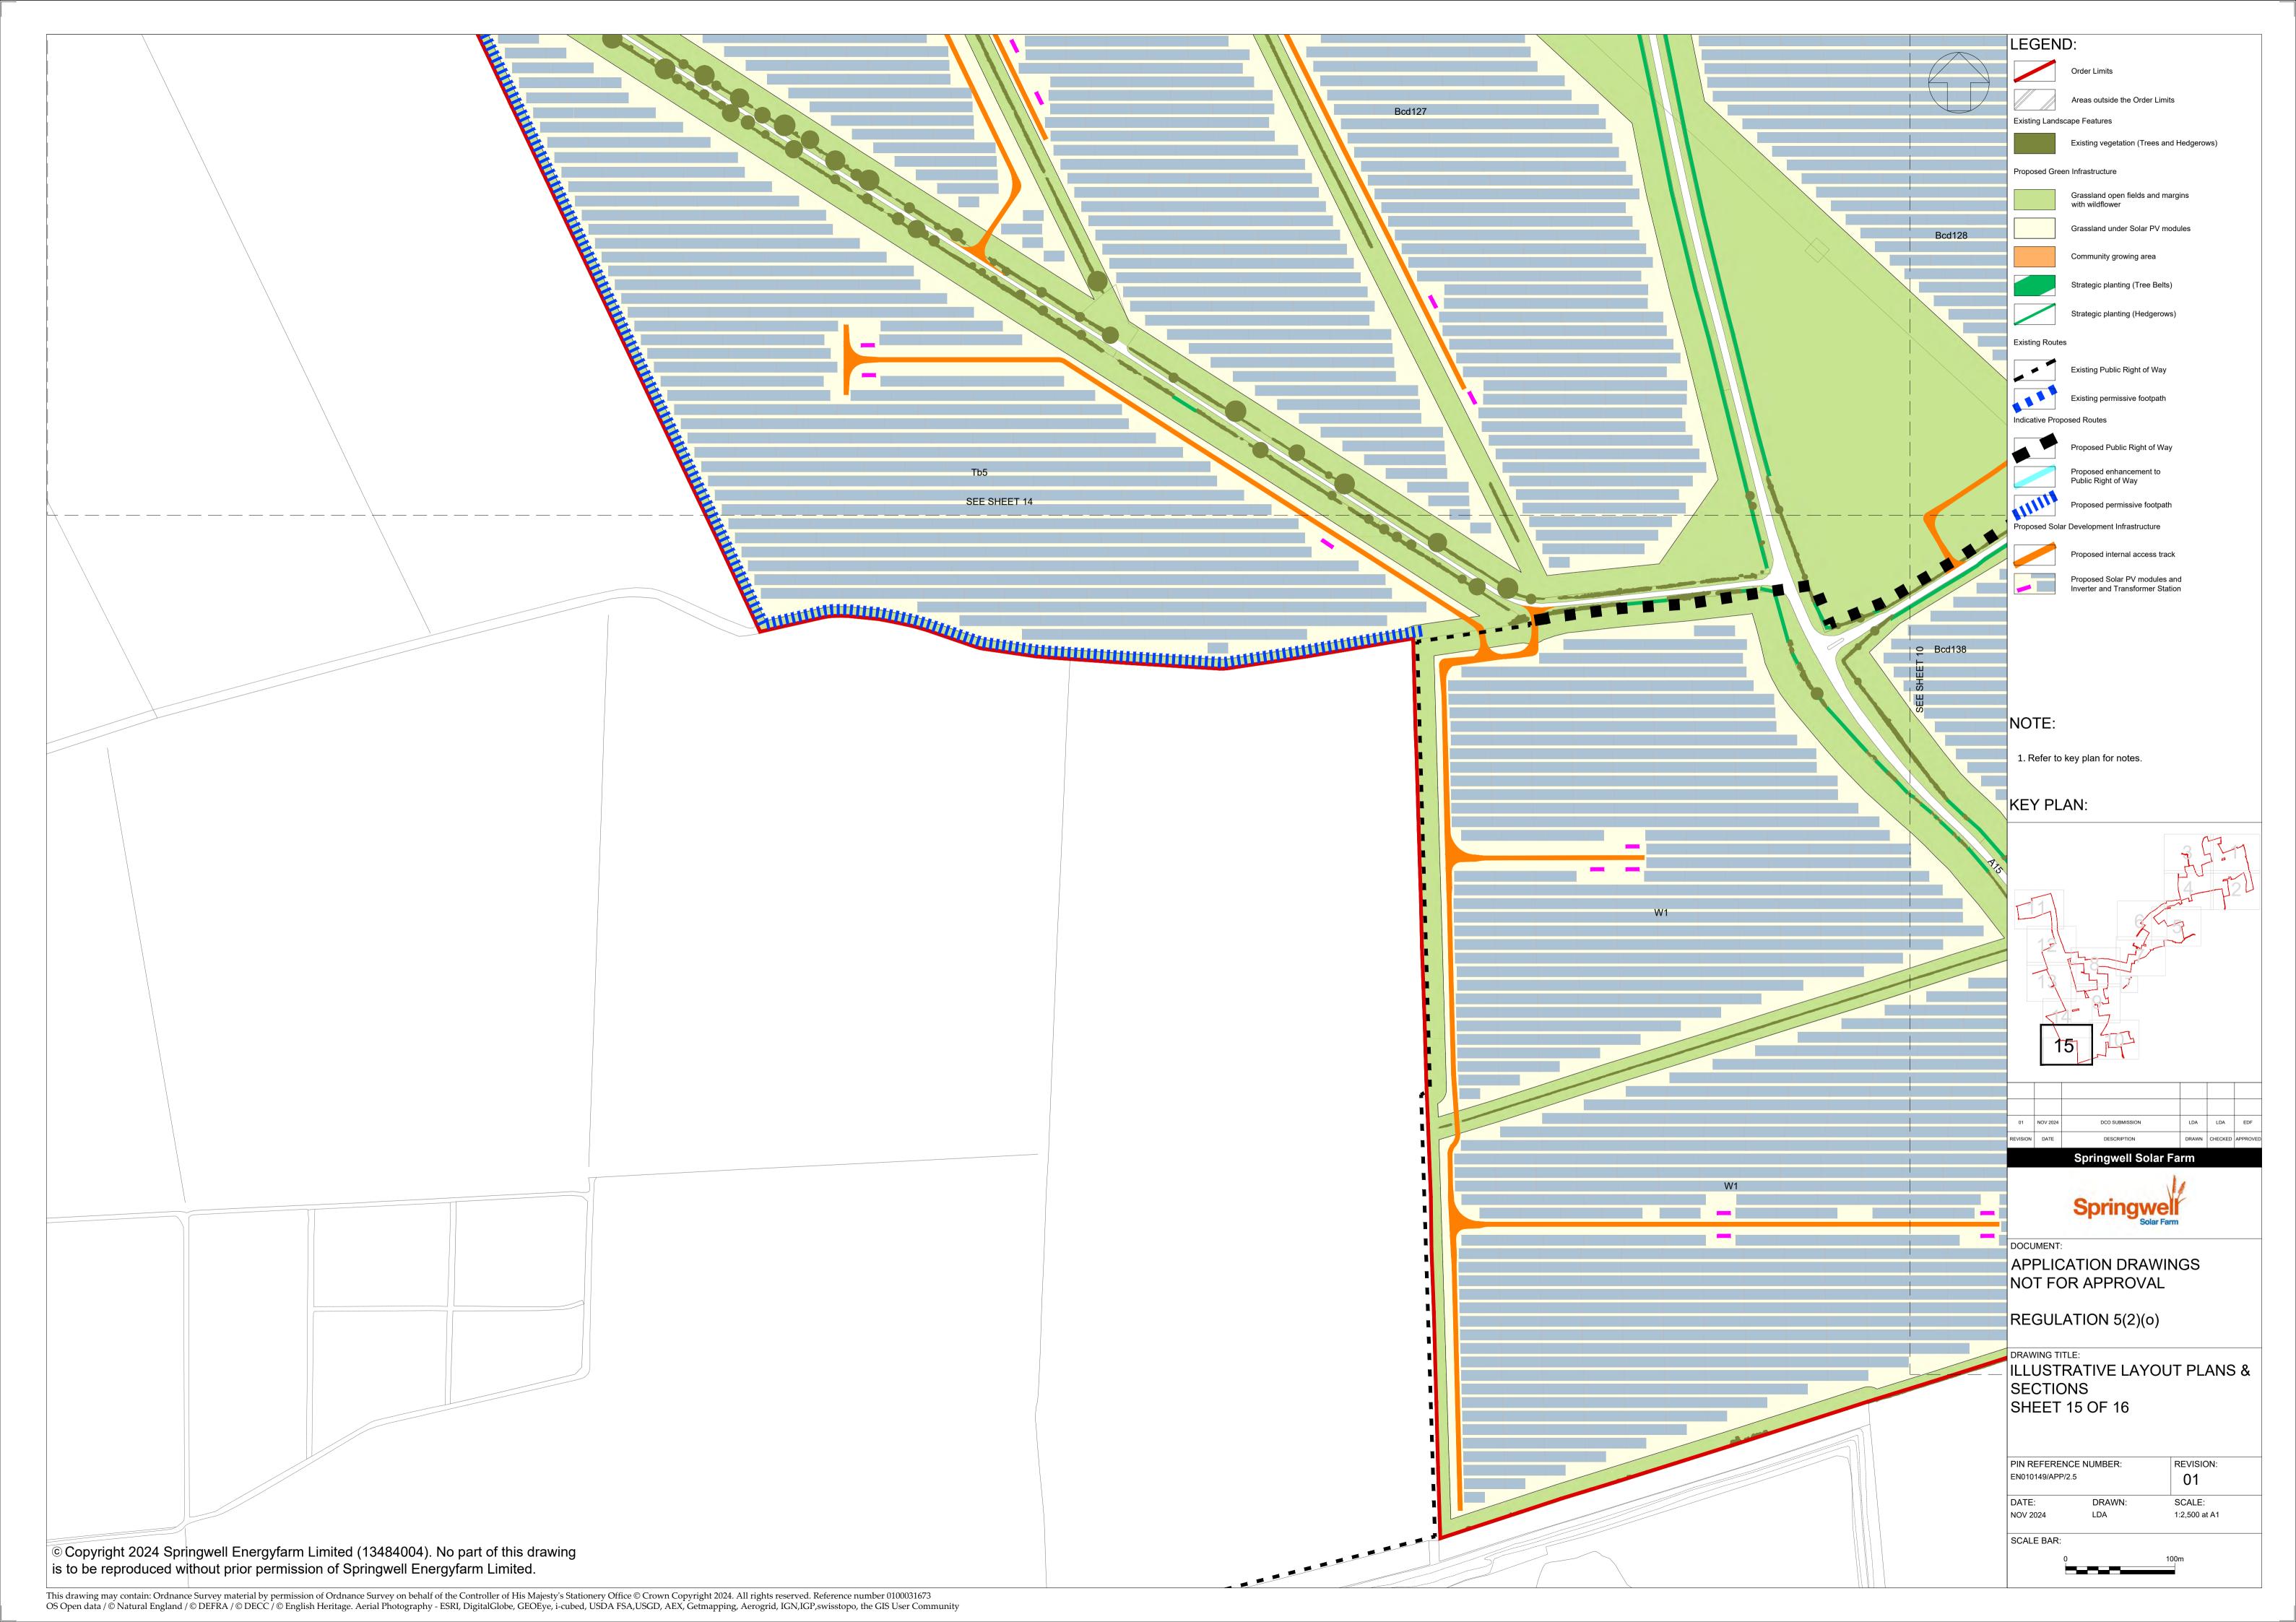


Area outside the Order Limits	Proposed area for green infrastructure	
Existing farmland Approximate height 4m (Year 10) —	Proposed Tree Belt 20m - Existing hedgerow	Fence +62m AOD +50m AOD
x		


Section X-X' (A15) - SCALE 1:1,000

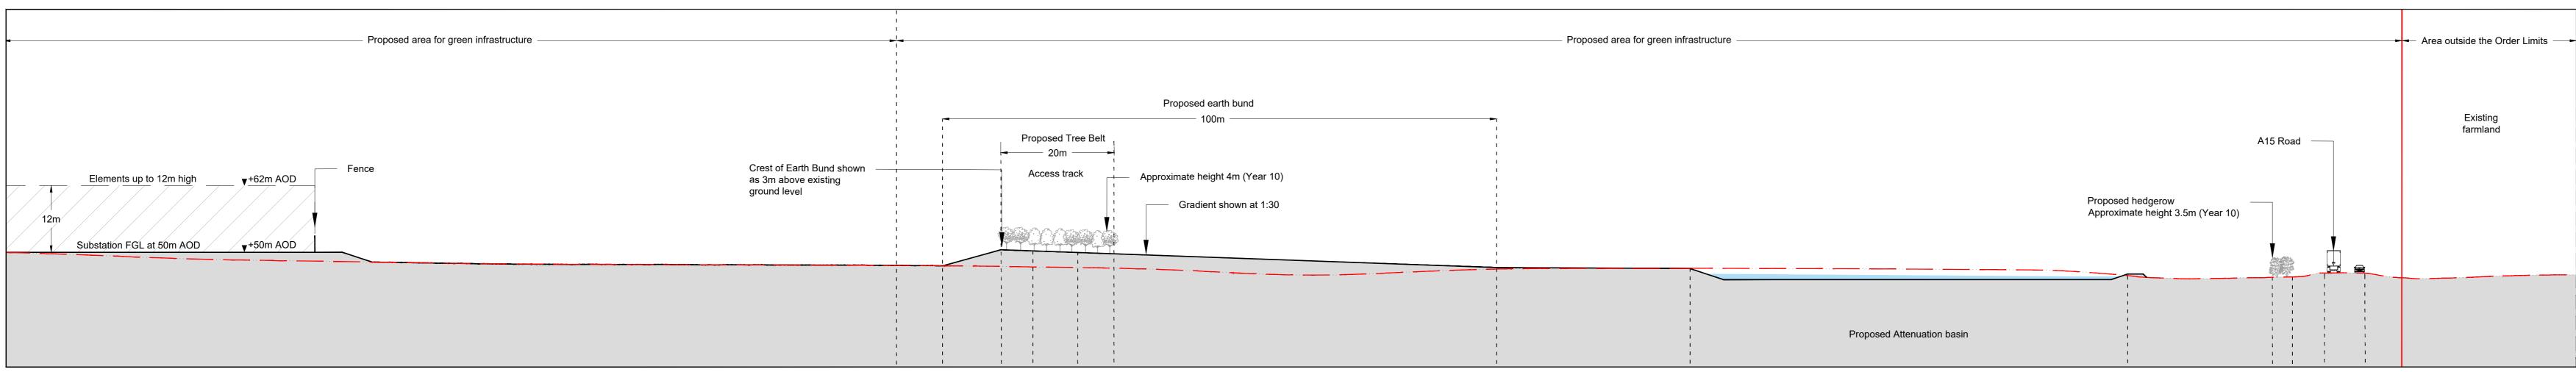

Inset Section X-X' (A15) - SCALE 1:500

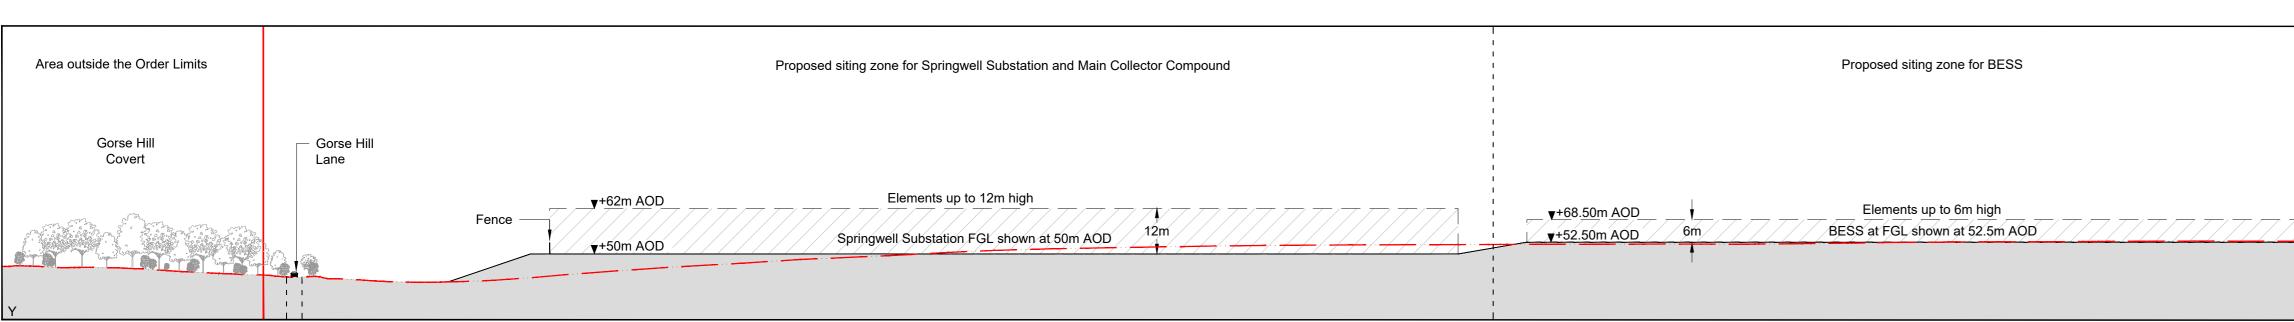

Section Y-Y' Scale 1:1,000

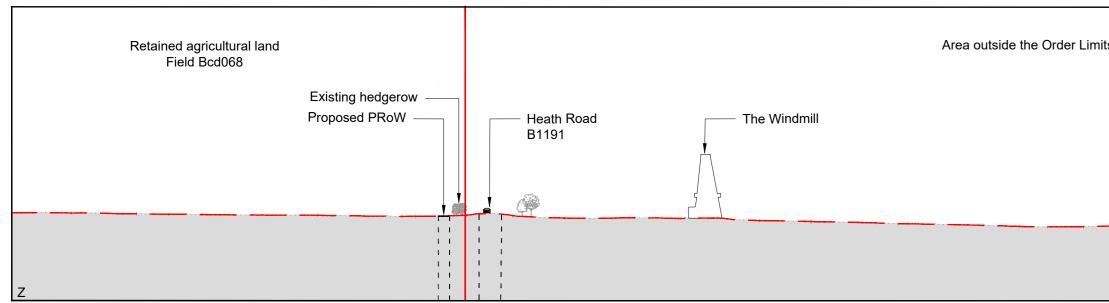

Section Z - Z' Scale 1: 1,000


© Copyright 2024 Springwell Energyfarm Limited (13484004). No part of this drawing is to be reproduced without prior permission of Springwell Energyfarm Limited.

This drawing may contain: Ordnance Survey material by permission of Ordnance Survey on behalf of the Controller of His Majesty's Stationery Office © Crown Copyright 2024. All rights reserved. Reference number 0100031673 OS Open data / © Natural England / © DEFRA / © DECC / © English Heritage. Aerial Photography - ESRI, DigitalGlobe, GEOEye, i-cubed, USDA FSA, USGD, AEX, Getmapping, Aerogrid, IGN, IGP, swisstopo, the GIS User Community

Proposed area for green infrastructure			Proposed	d area for green infrastructure ————————————————————————————————————	ا Area outside the Order
Elements up to 12m high Substation FGL shown at 50m AOD	v+62m AOD Fence v+50m AOD	Crest of Earth Bund shown as 3m above existing ground level	track Gradient shown at 1:30	A15 Road Proposed hedgerow Approximate height 3.5m (Year 10)	Existing farmland
				Proposed Attenuation basin	


imits	Proposed area for green infrastructure	Proposed area for Solar PV development
	Fence Proposed hedgerow Approximate height 3.5m (Year 10)	Elements up to 3m high 3m - Z'

Proposed area for green infrastructu	Jre	Retained agricultural land Field Bcd082
 —— Fence Approximate height 4m (Ye	Proposed Tree Belt 	
		Y

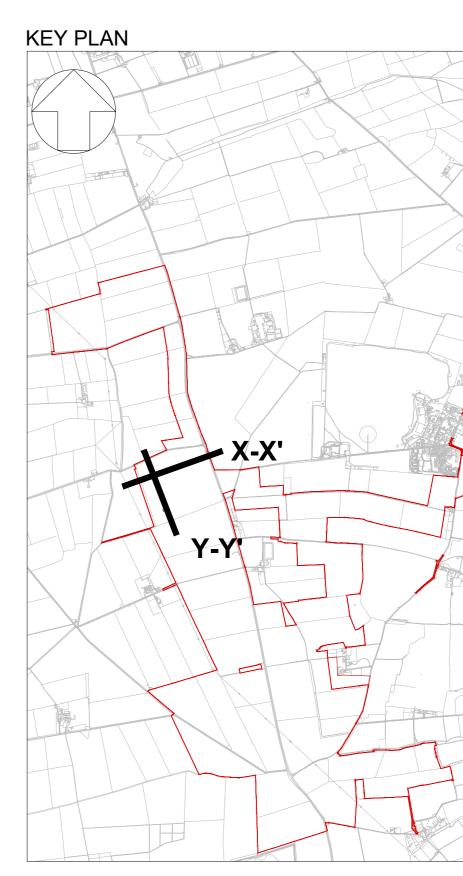

- Limits -	 	 N N
l L		
		Χ'

## LEGEND:

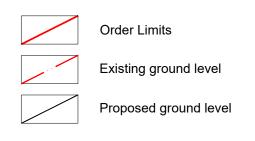

NOTES:

1. Refer to key plan for notes.

**Z-Z'** 

\_\_\_\_\_ 01 NOV 2024 \_\_\_\_\_ DCO SUBMISSION LDA LDA EDF DRAWN CHECKED APPROVED REVISION DATE DESCRIPTION Springwell Solar Farm Springwel Solar Farm DOCUMENT APPLICATION DRAWINGS NOT FOR APPROVAL REGULATION 5(2)(o) DRAWING TITLE: **ILLUSTRATIVE LAYOUT PLANS &** SECTIONS SHEET 16 OF 16 PIN REFERENCE NUMBER: REVISION: EN010149/APP/2.5 01 SCALE: DATE: DRAWN: NOV 2024 LDA As Shown at A0 SCALE VARIES



Application Document Ref: EN010149/APP/2.5 Planning Inspectorate Scheme Ref: EN010149