

# **XLINKS' MOROCCO-UK POWER PROJECT**

## **Rights of Way and Streets and Access Plans**

Document Number: 2.7

PINS Reference: EN010164/APP/2.4

APFP Regulations: 5(2)(K)&(o)

November 2024

For Issue



## XLINKS MOROCCO – UK POWER PROJECT

---

Document status					
Version	Purpose of document	Authored by	Reviewed by	Approved by	Review date
For Issue	Application	RPS	Xlinks 1 Ltd	Xlinks 1 Ltd	November 2024

---


**Prepared by:**

**RPS**

**Prepared for:**


**Xlinks 1 Limited**

---

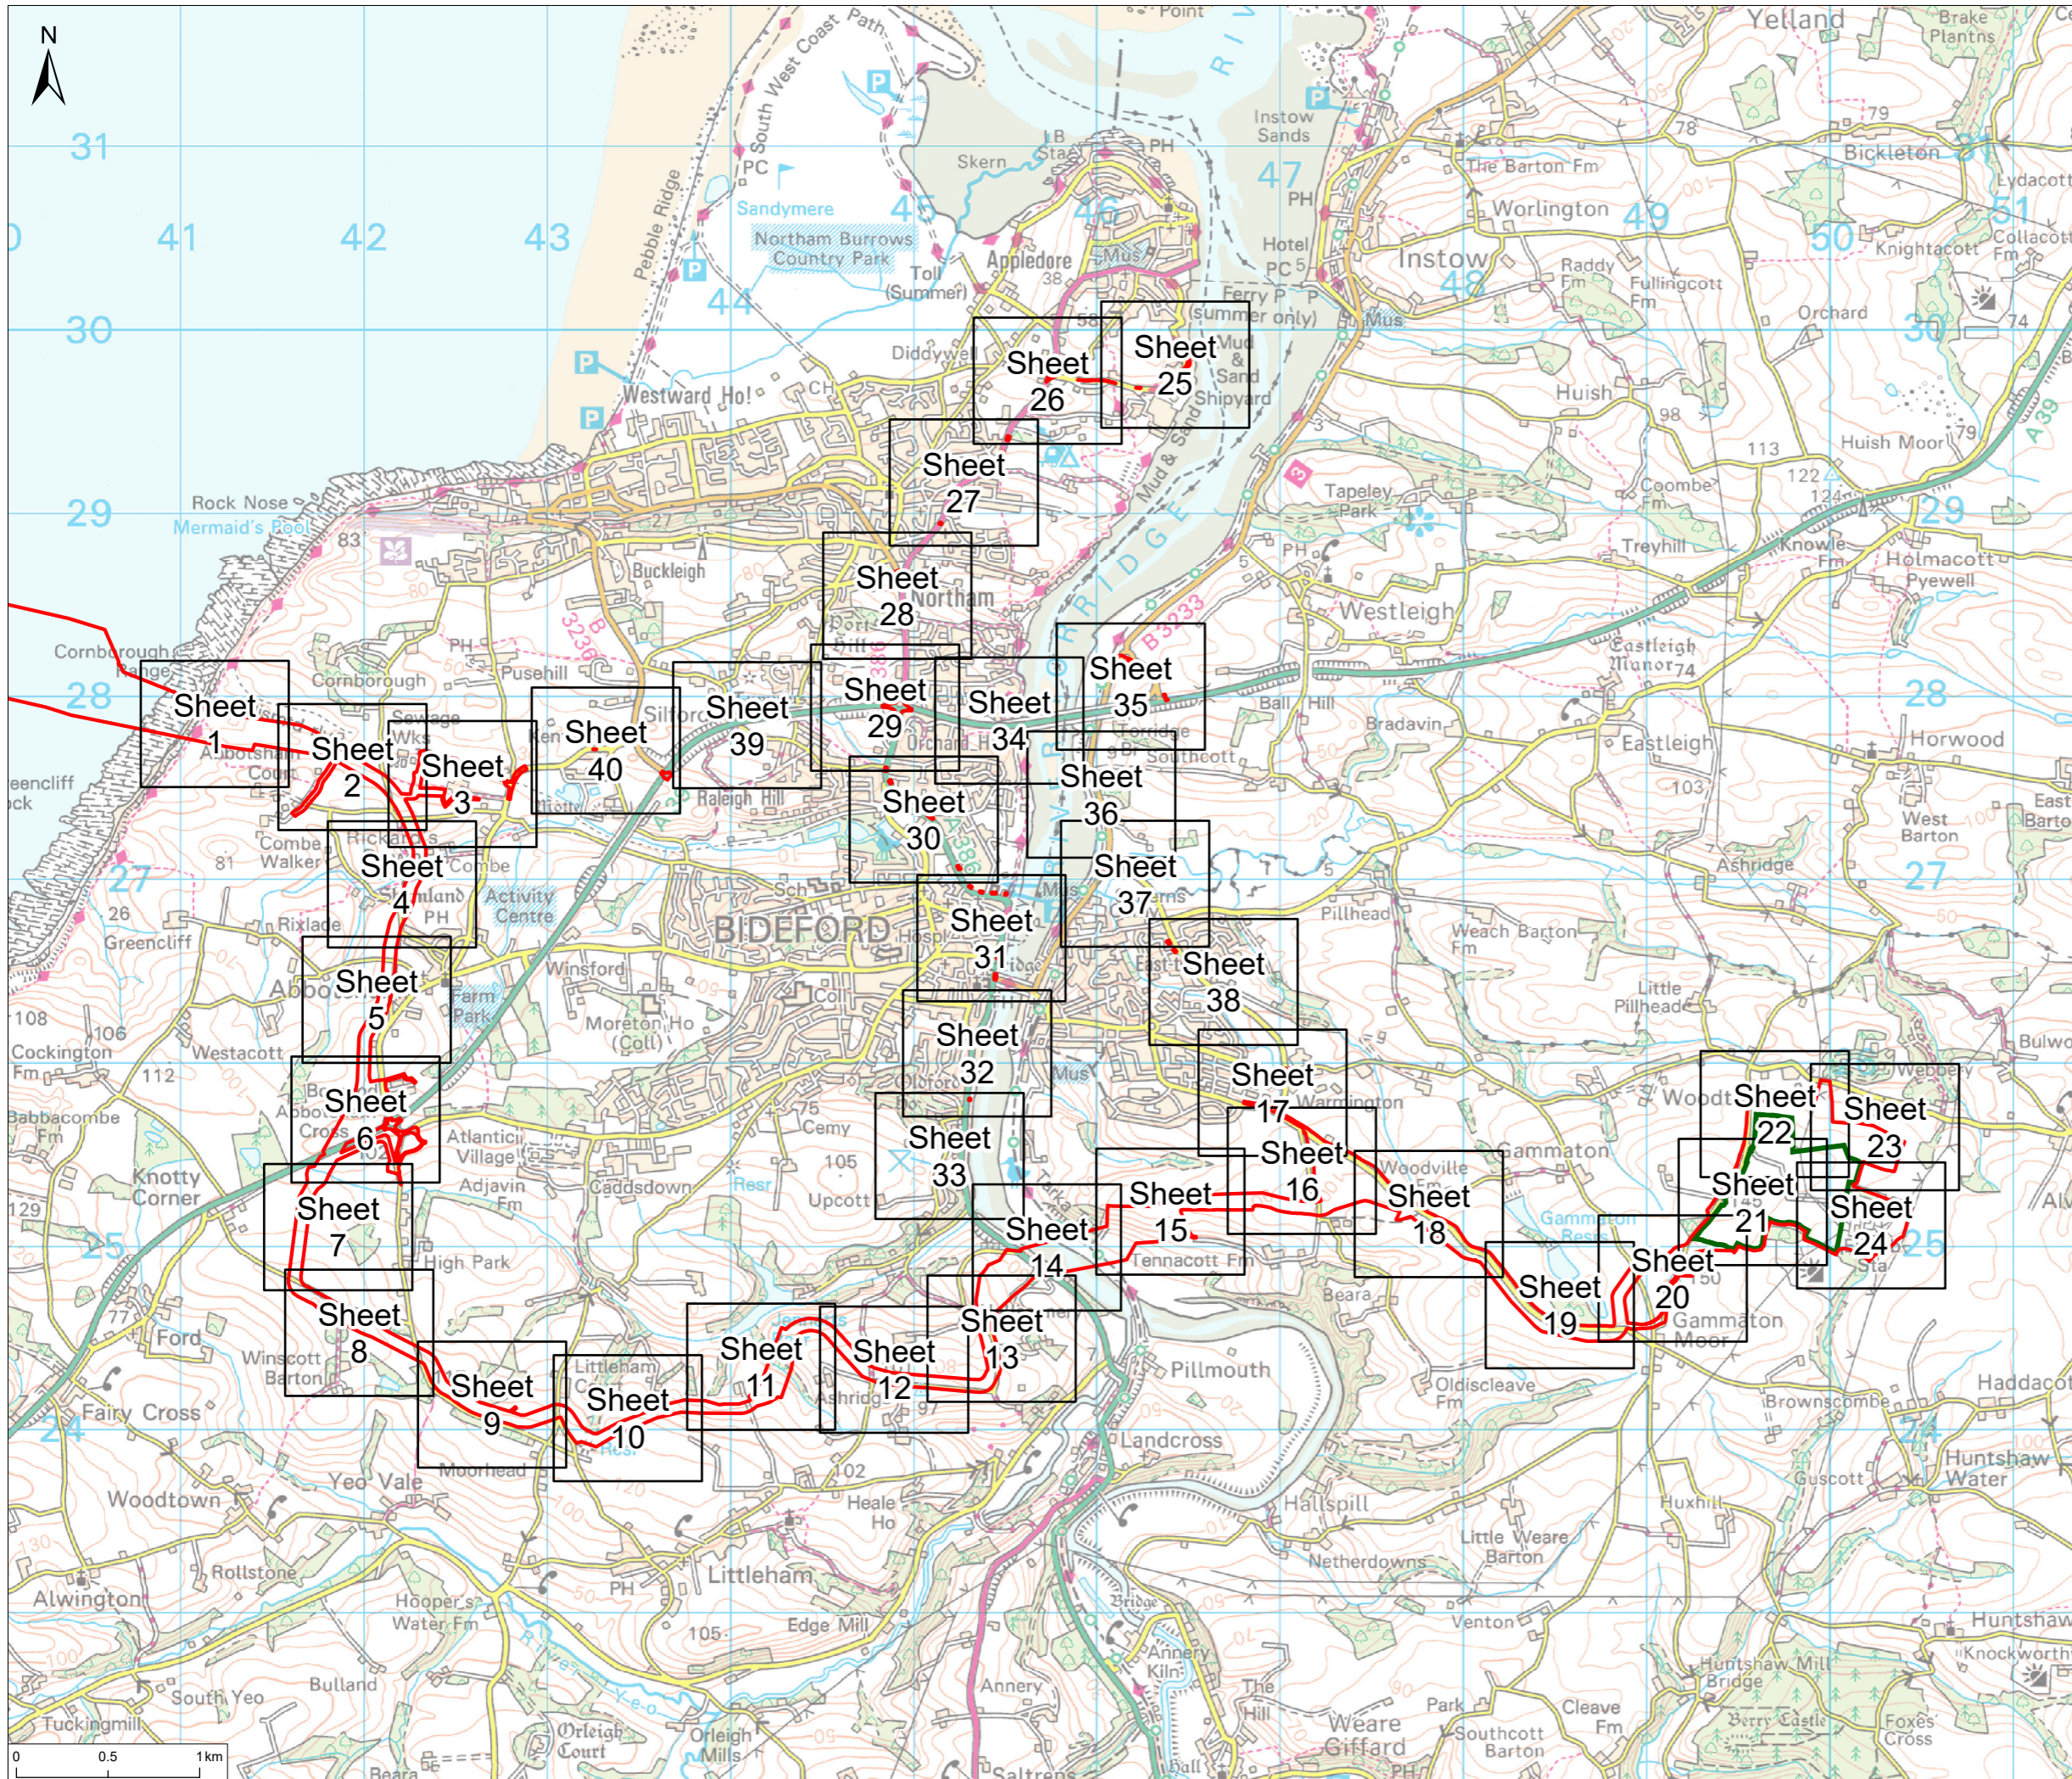

**Notes**  
 1. This plan is scaled at paper size A3. If received electronically it is the recipient's responsibility to print to the correct scale. Only written dimensions should be used.

**Legend**  
 Order Limits  
 Converter Site

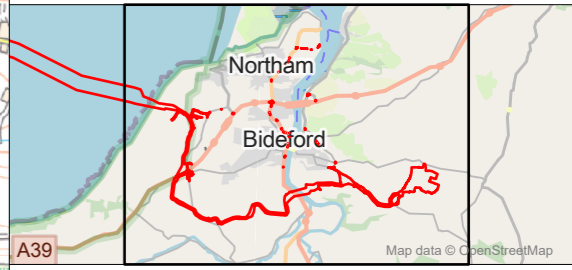

PO1	FINAL	MP	MB	18.11.24
Rev	Description	By	CB	Date




Client Xlinks 1 Limited  
 Project Xlinks' Morocco-UK Power Project  
 Title Rights of Way and Streets and Access Plans - Key Sheet

Status FINAL Scale @ A3 1:35,000 Date Created Nov 2024  
 Document Ref. 2.7.0 Rev P01


[www.xlinks.co](http://www.xlinks.co)

B:\\_ECOLOGYY\11809 A\Nerdiscotti\Tech\Drawings\11809-0323-01.aprx

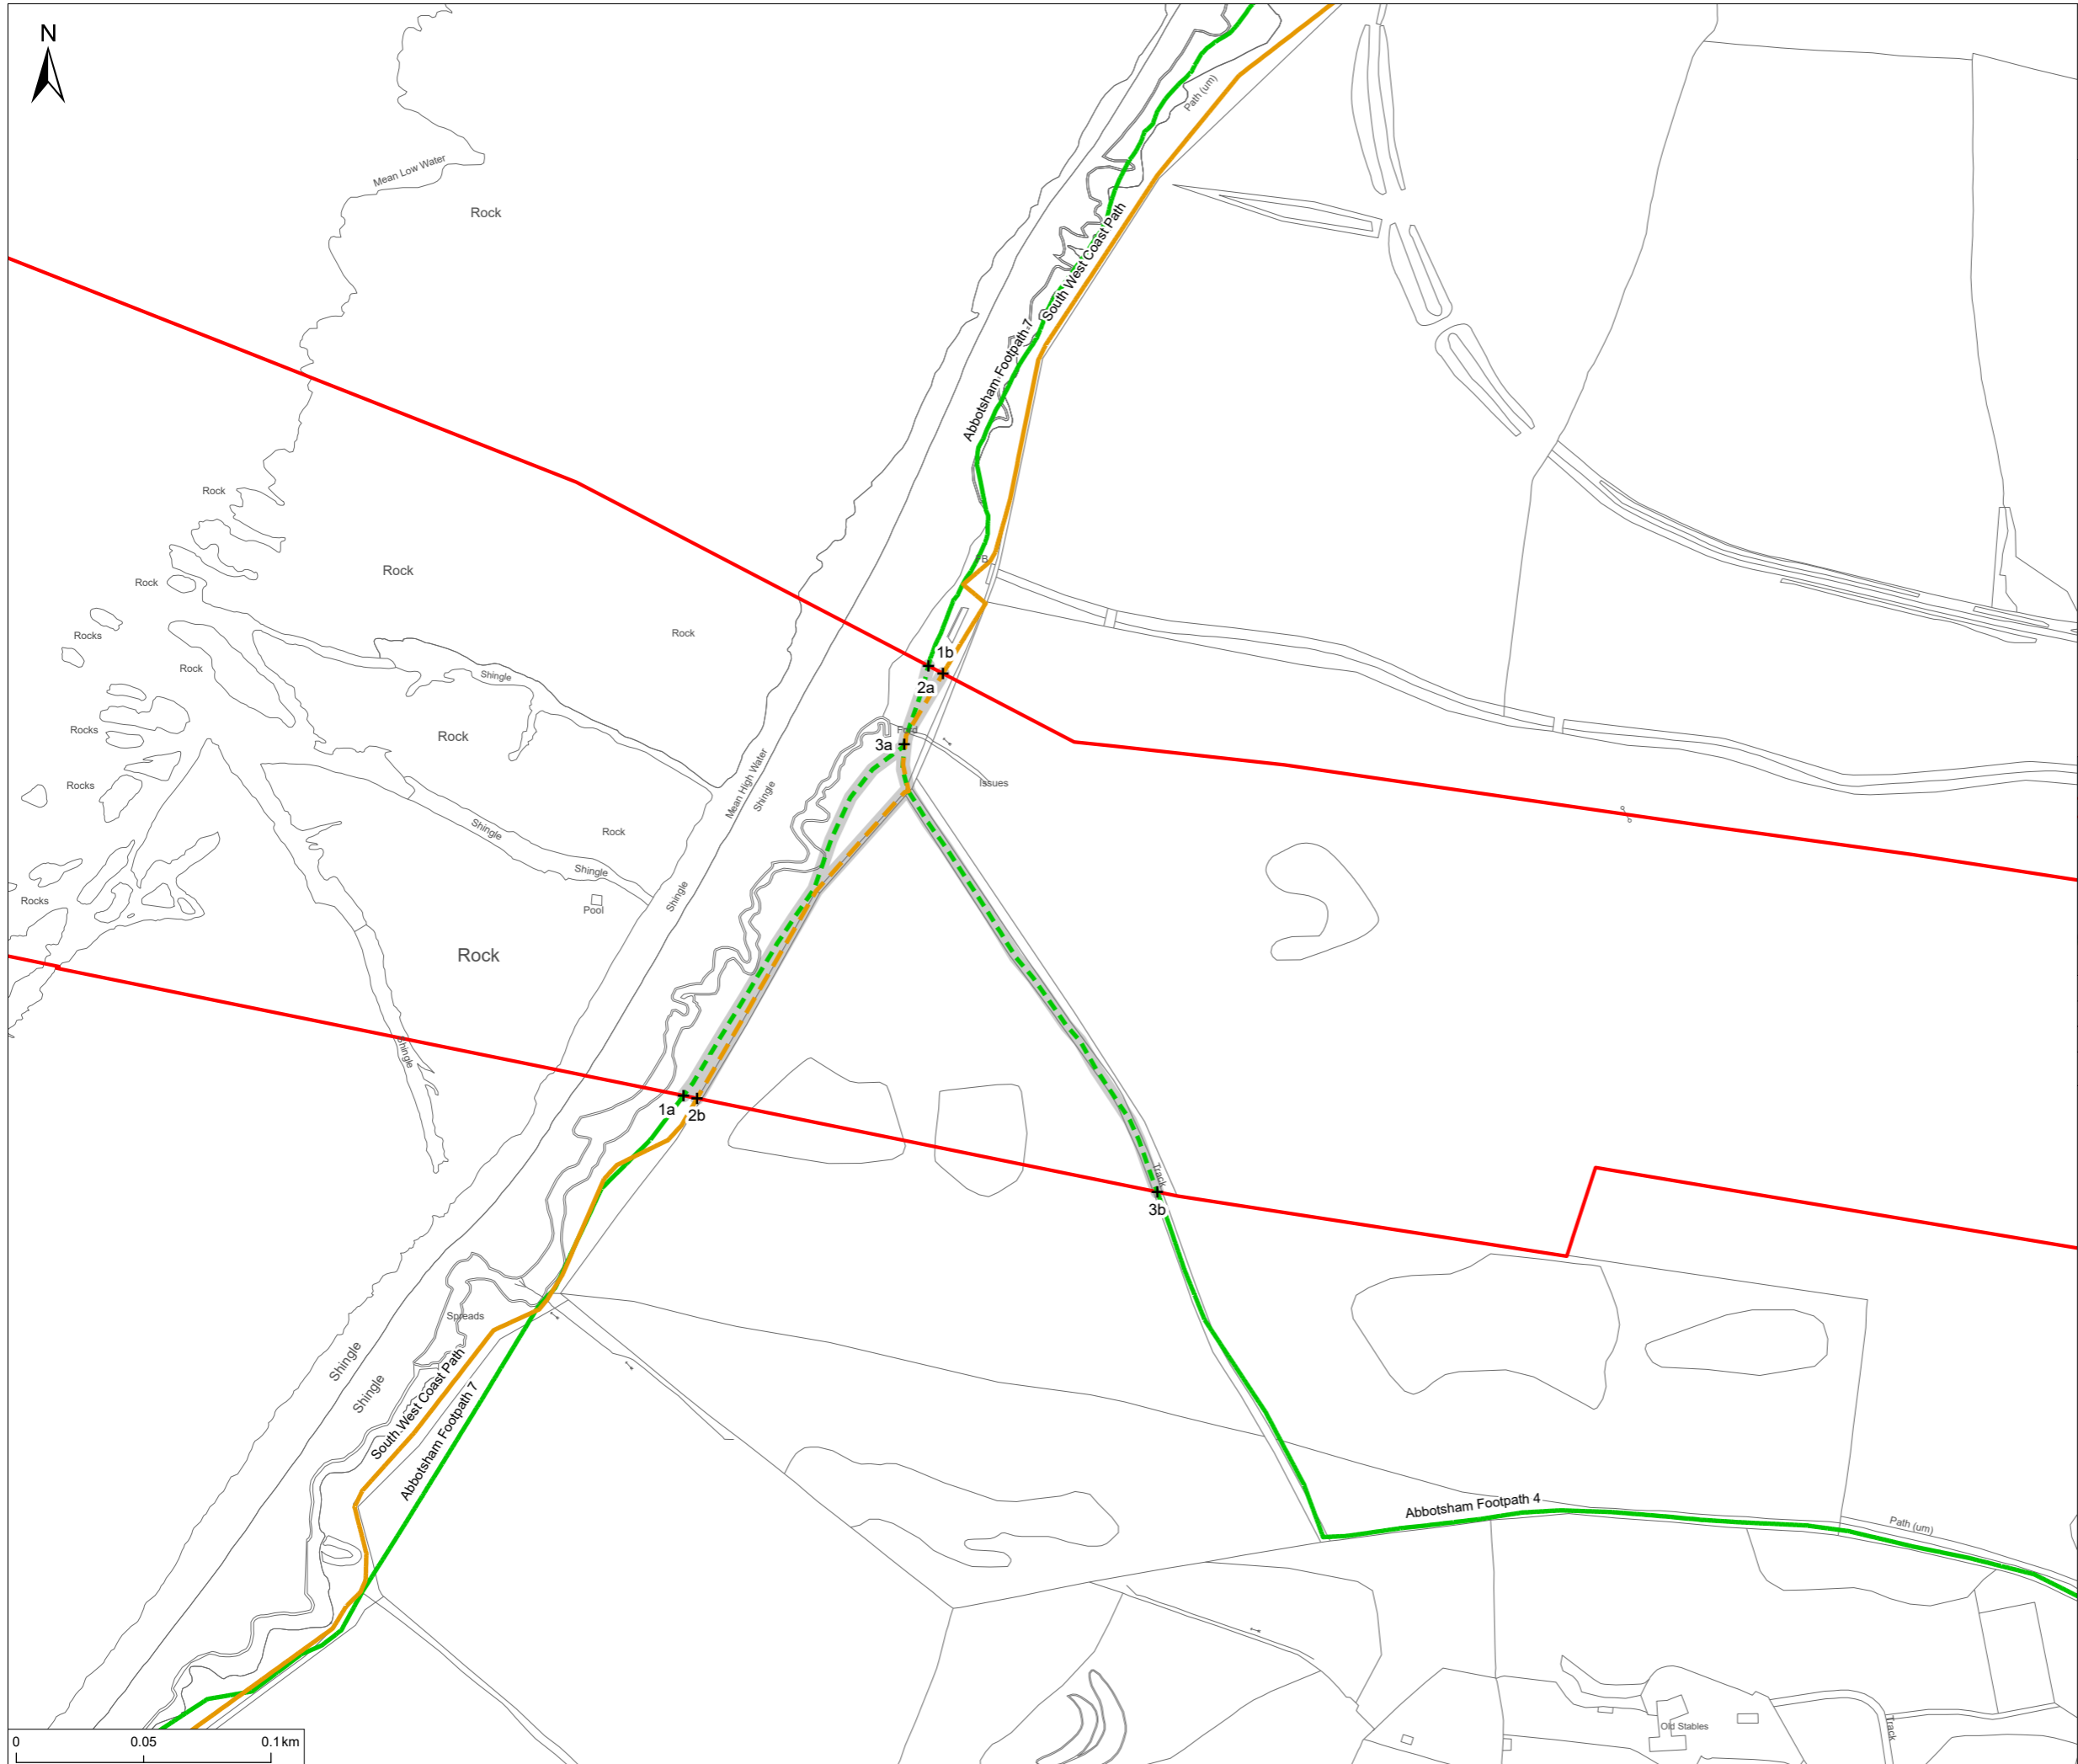

**Notes**  
 1. This plan is scaled at paper size A3. If received electronically it is the recipient's responsibility to print to the correct scale. Only written dimensions should be used.

- Legend**
- Order Limits
  - Public Rights of Way
    - Footpath
    - National Trail
  - Public Rights of Way Crossed by the Scheme
    - Footpath
    - National Trail
  - PRoW Crossing Management
    - No Management measure required - access to Public Right of Way remains physically unaffected

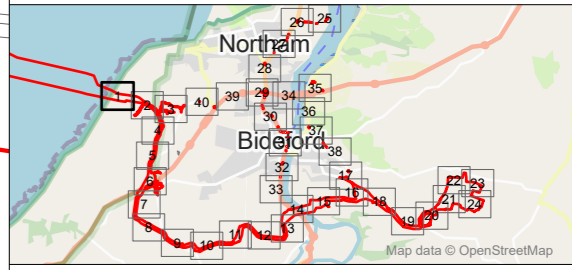

P01	FINAL	MP	MB	18.11.24
Rev	Description	By	CB	Date




Client Xlinks 1 Limited  
 Project Xlinks' Morocco-UK Power Project  
 Title Rights of Way and Streets and Access Plans - Sheet 1

Status FINAL Scale @ A3 1:2,500 Date Created Nov 2024  
 Document Ref. 2.7.1 Rev P01


[www.xlinks.co](http://www.xlinks.co)

B:\\_ECOLOGY\11809 A\Verdiscotti\Tech\Drawings\11809-0259-12.aprx

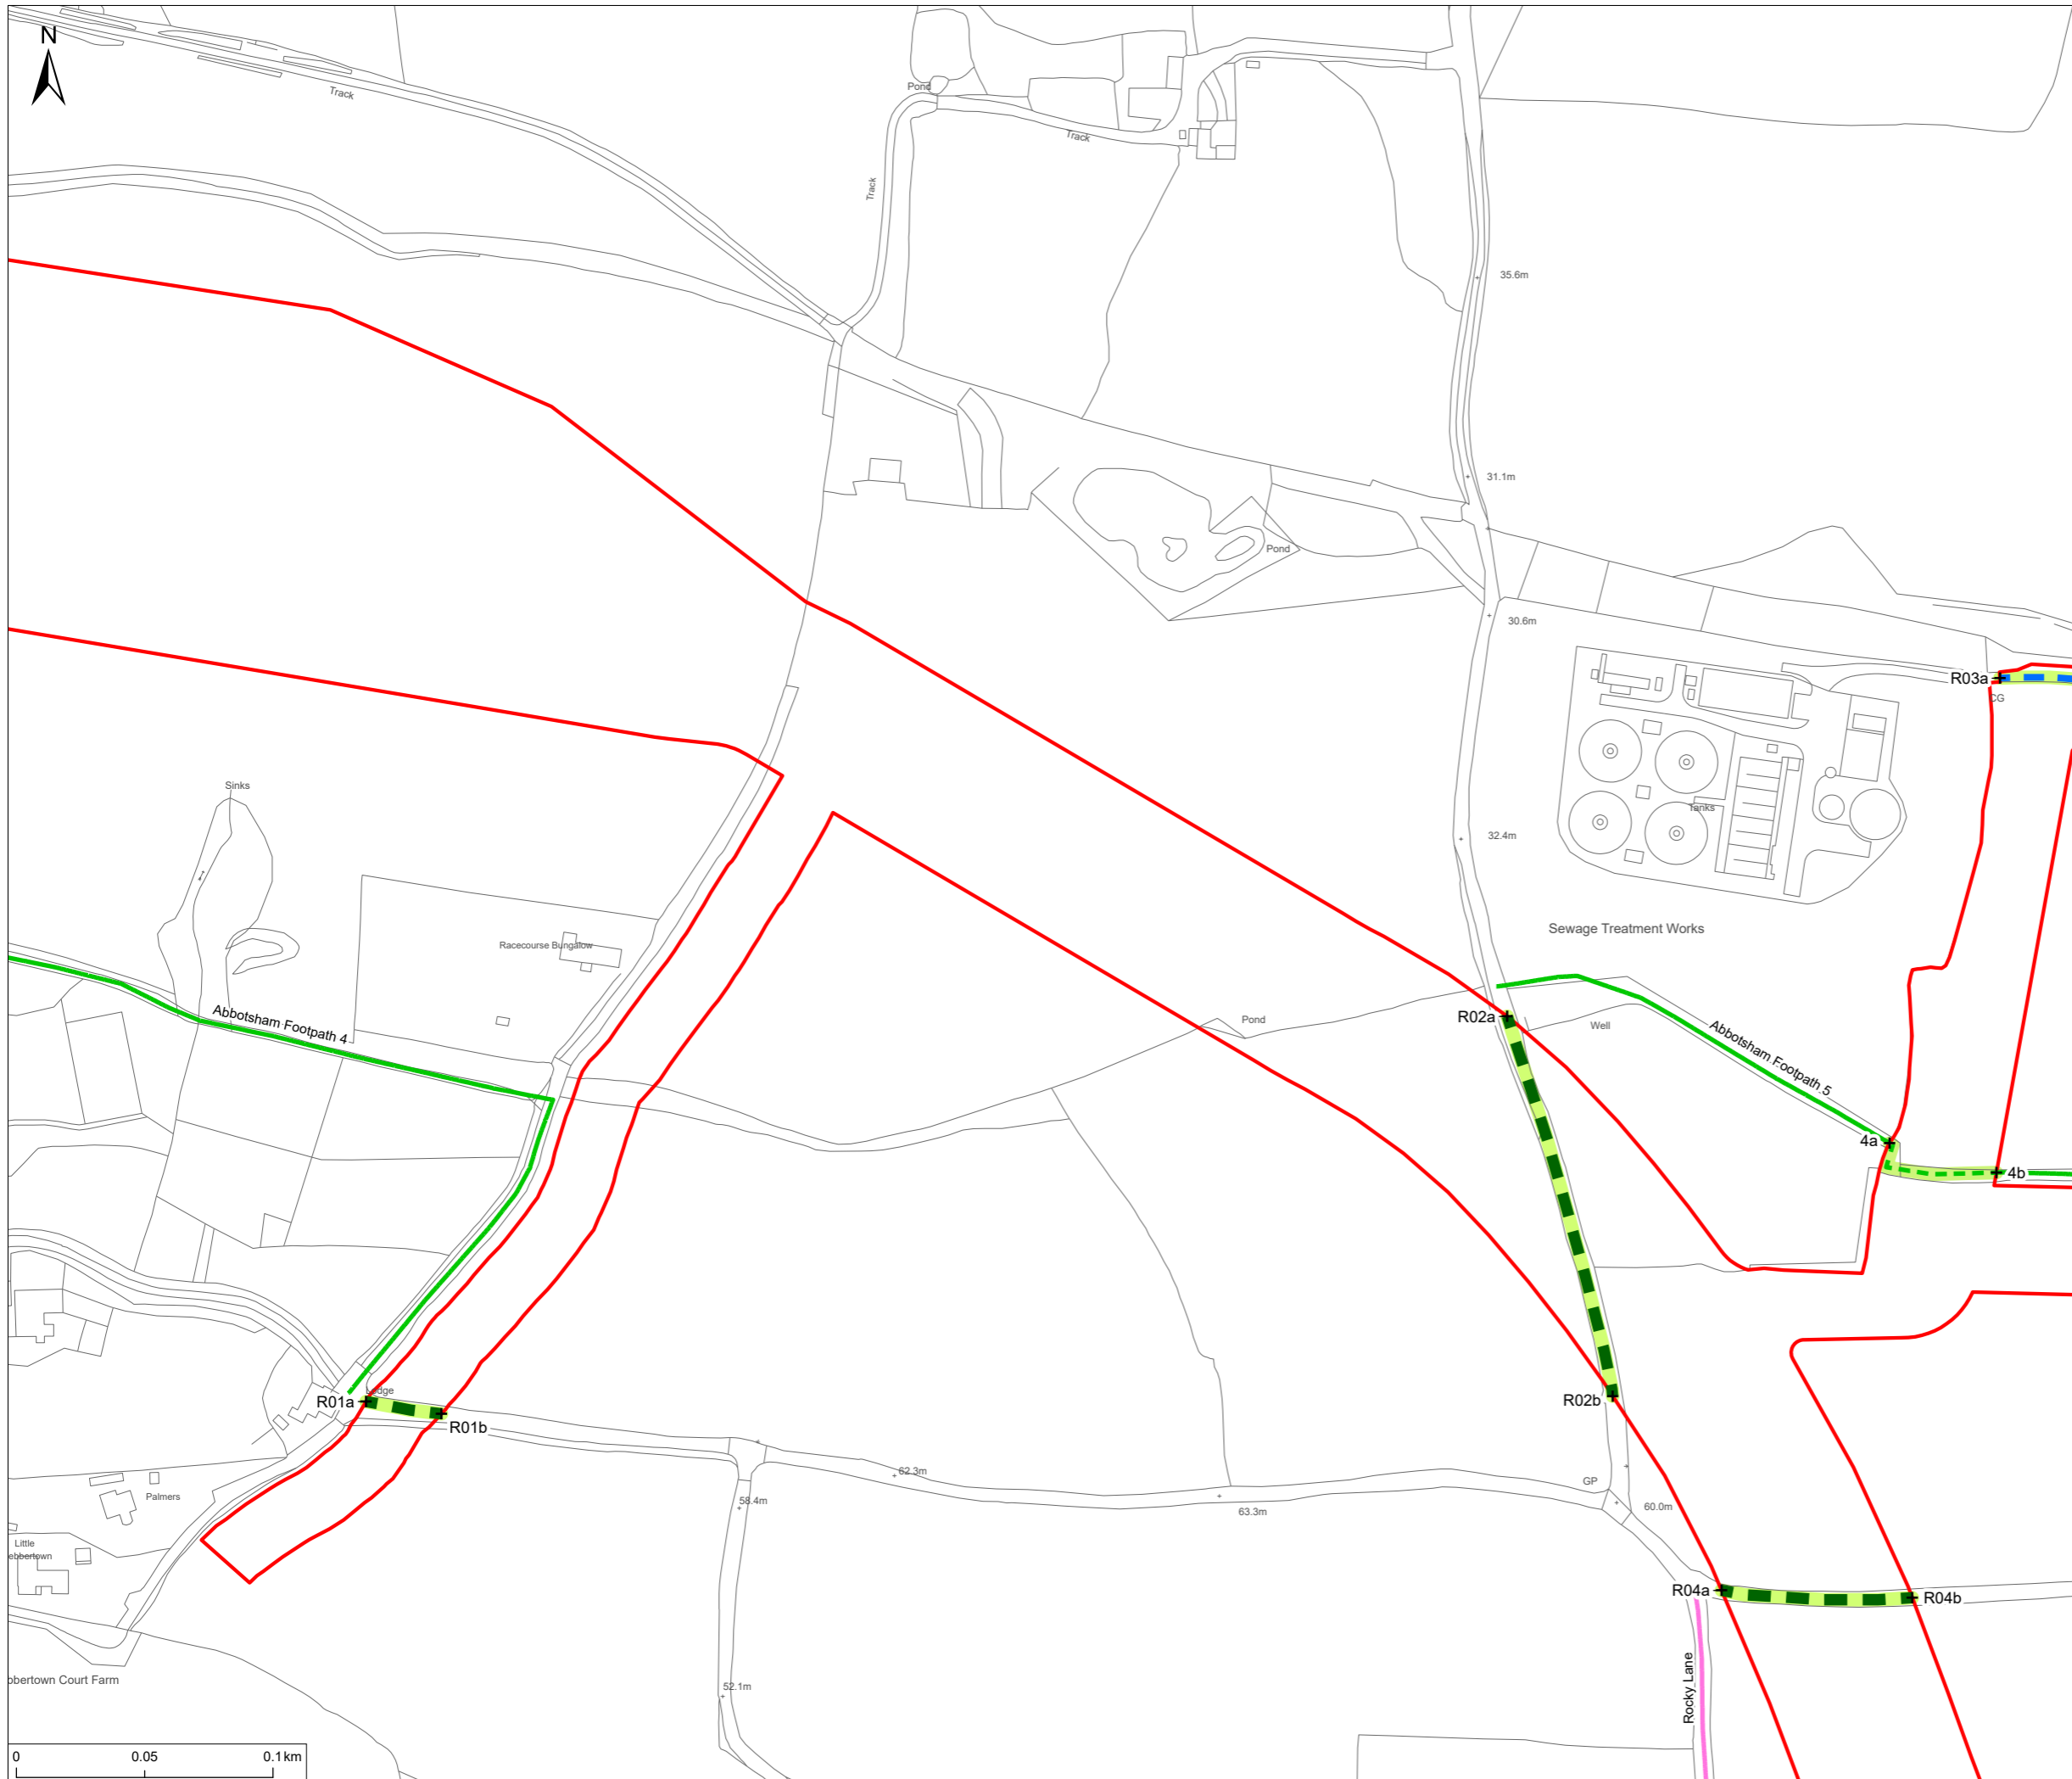

**Notes**  
 1. This plan is scaled at paper size A3. If received electronically it is the recipients responsibility to print to the correct scale. Only written dimensions should be used.

- Legend**
- Order Limits
  - Public Rights of Way
    - Footpath
    - Other Route with Public Access
  - Public Rights of Way Crossed by the Scheme
    - Footpath
  - PRoW Crossing Management
    - Managed crossing
  - Streets Crossed by the Scheme
    - Road
    - Private Access
  - Street Crossing Management
    - Managed crossing

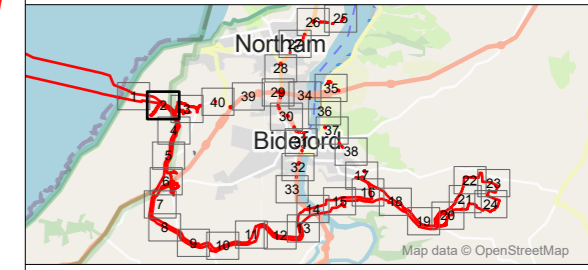

Rev	Description	By	CB	Date
P01	FINAL	MP	MB	18.11.24




Client Xlinks 1 Limited  
 Project Xlinks' Morocco-UK Power Project  
 Title Rights of Way and Streets and Access Plans - Sheet 2

Status FINAL Scale @ A3 1:2,500 Date Created Nov 2024  
 Document Ref. 2.7.2 Rev P01

[www.xlinks.co](http://www.xlinks.co)


B:\\_ECOLOGYY\11809 A\Verdiscotti\Tech\Drawings\11809-0259-12.aprx

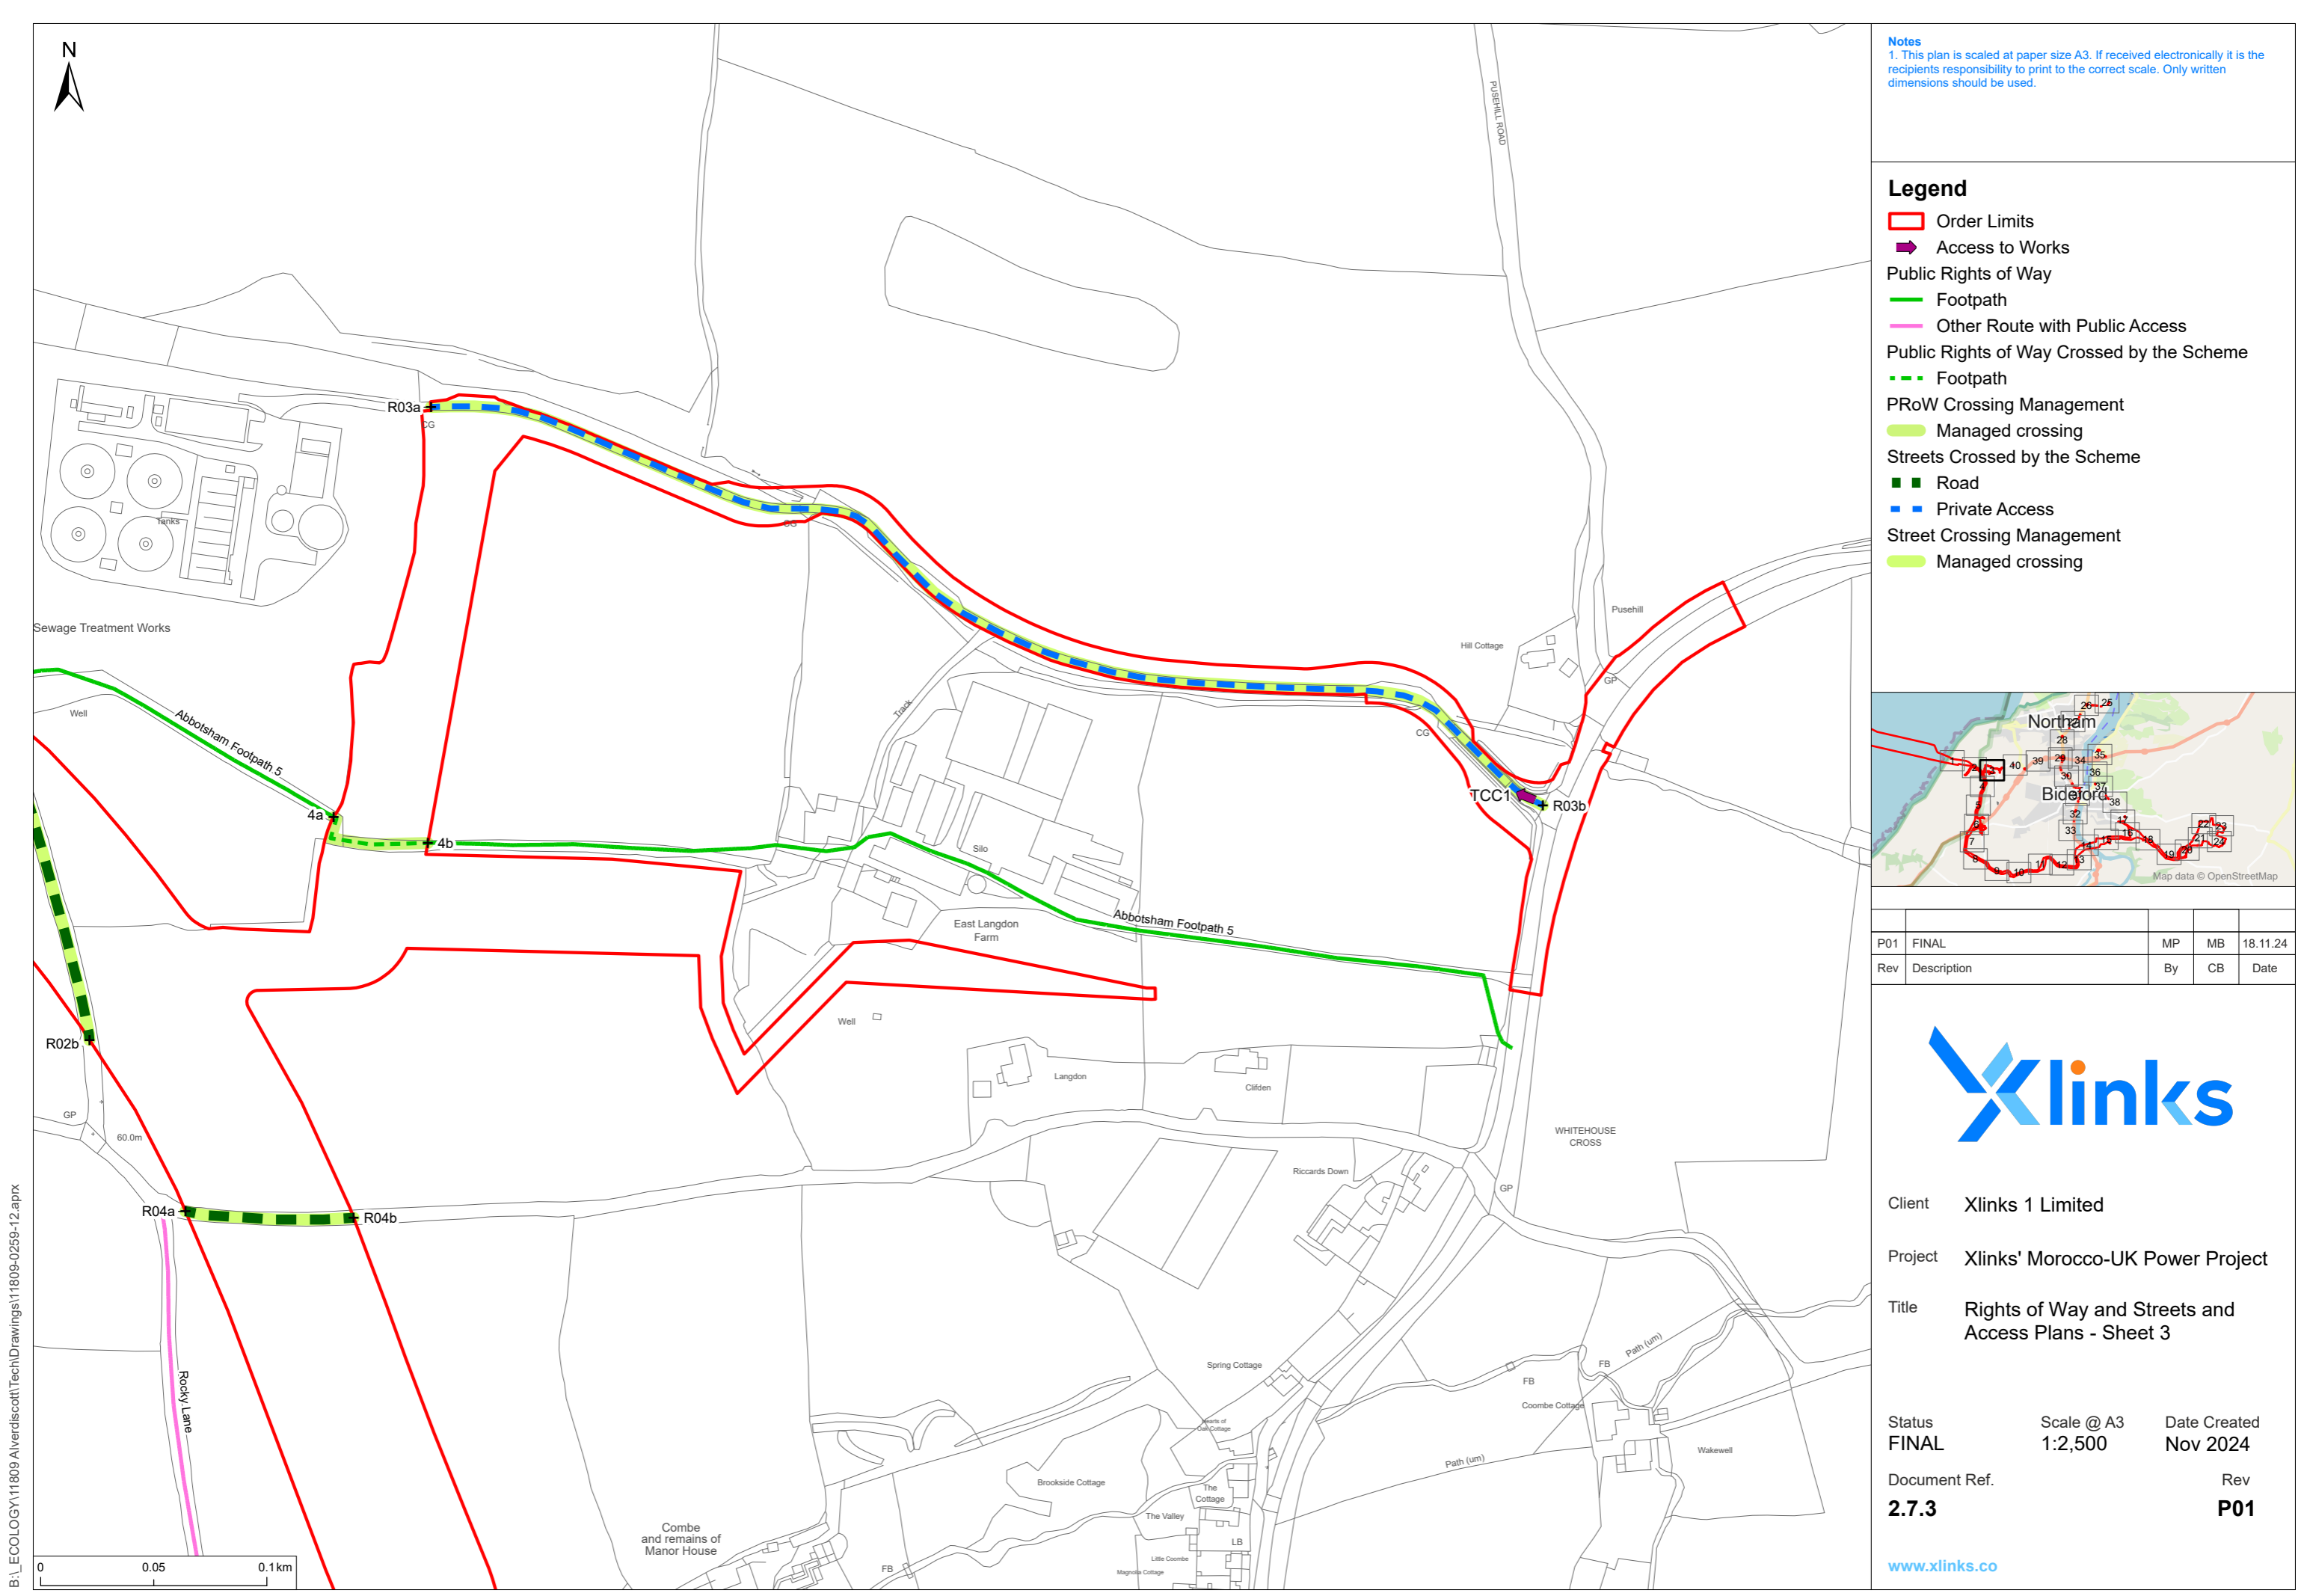

**Notes**  
 1. This plan is scaled at paper size A3. If received electronically it is the recipient's responsibility to print to the correct scale. Only written dimensions should be used.

**Legend**

- Order Limits
- Access to Works
- Public Rights of Way
- Footpath
- Other Route with Public Access
- Public Rights of Way Crossed by the Scheme
- Footpath
- PRoW Crossing Management
- Managed crossing
- Streets Crossed by the Scheme
- Road
- Private Access
- Street Crossing Management
- Managed crossing

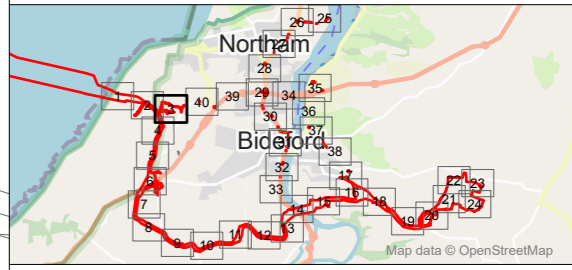

P01	FINAL	MP	MB	18.11.24
Rev	Description	By	CB	Date





Client Xlinks 1 Limited  
 Project Xlinks' Morocco-UK Power Project  
 Title Rights of Way and Streets and Access Plans - Sheet 3

Status	Scale @ A3	Date Created
FINAL	1:2,500	Nov 2024
Document Ref.		Rev
<b>2.7.3</b>		<b>P01</b>

[www.xlinks.co](http://www.xlinks.co)


B:\\_ECOLOGY\11809 A\Verdiscotti\Tech\Drawings\11809-0259-12.aprx

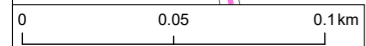

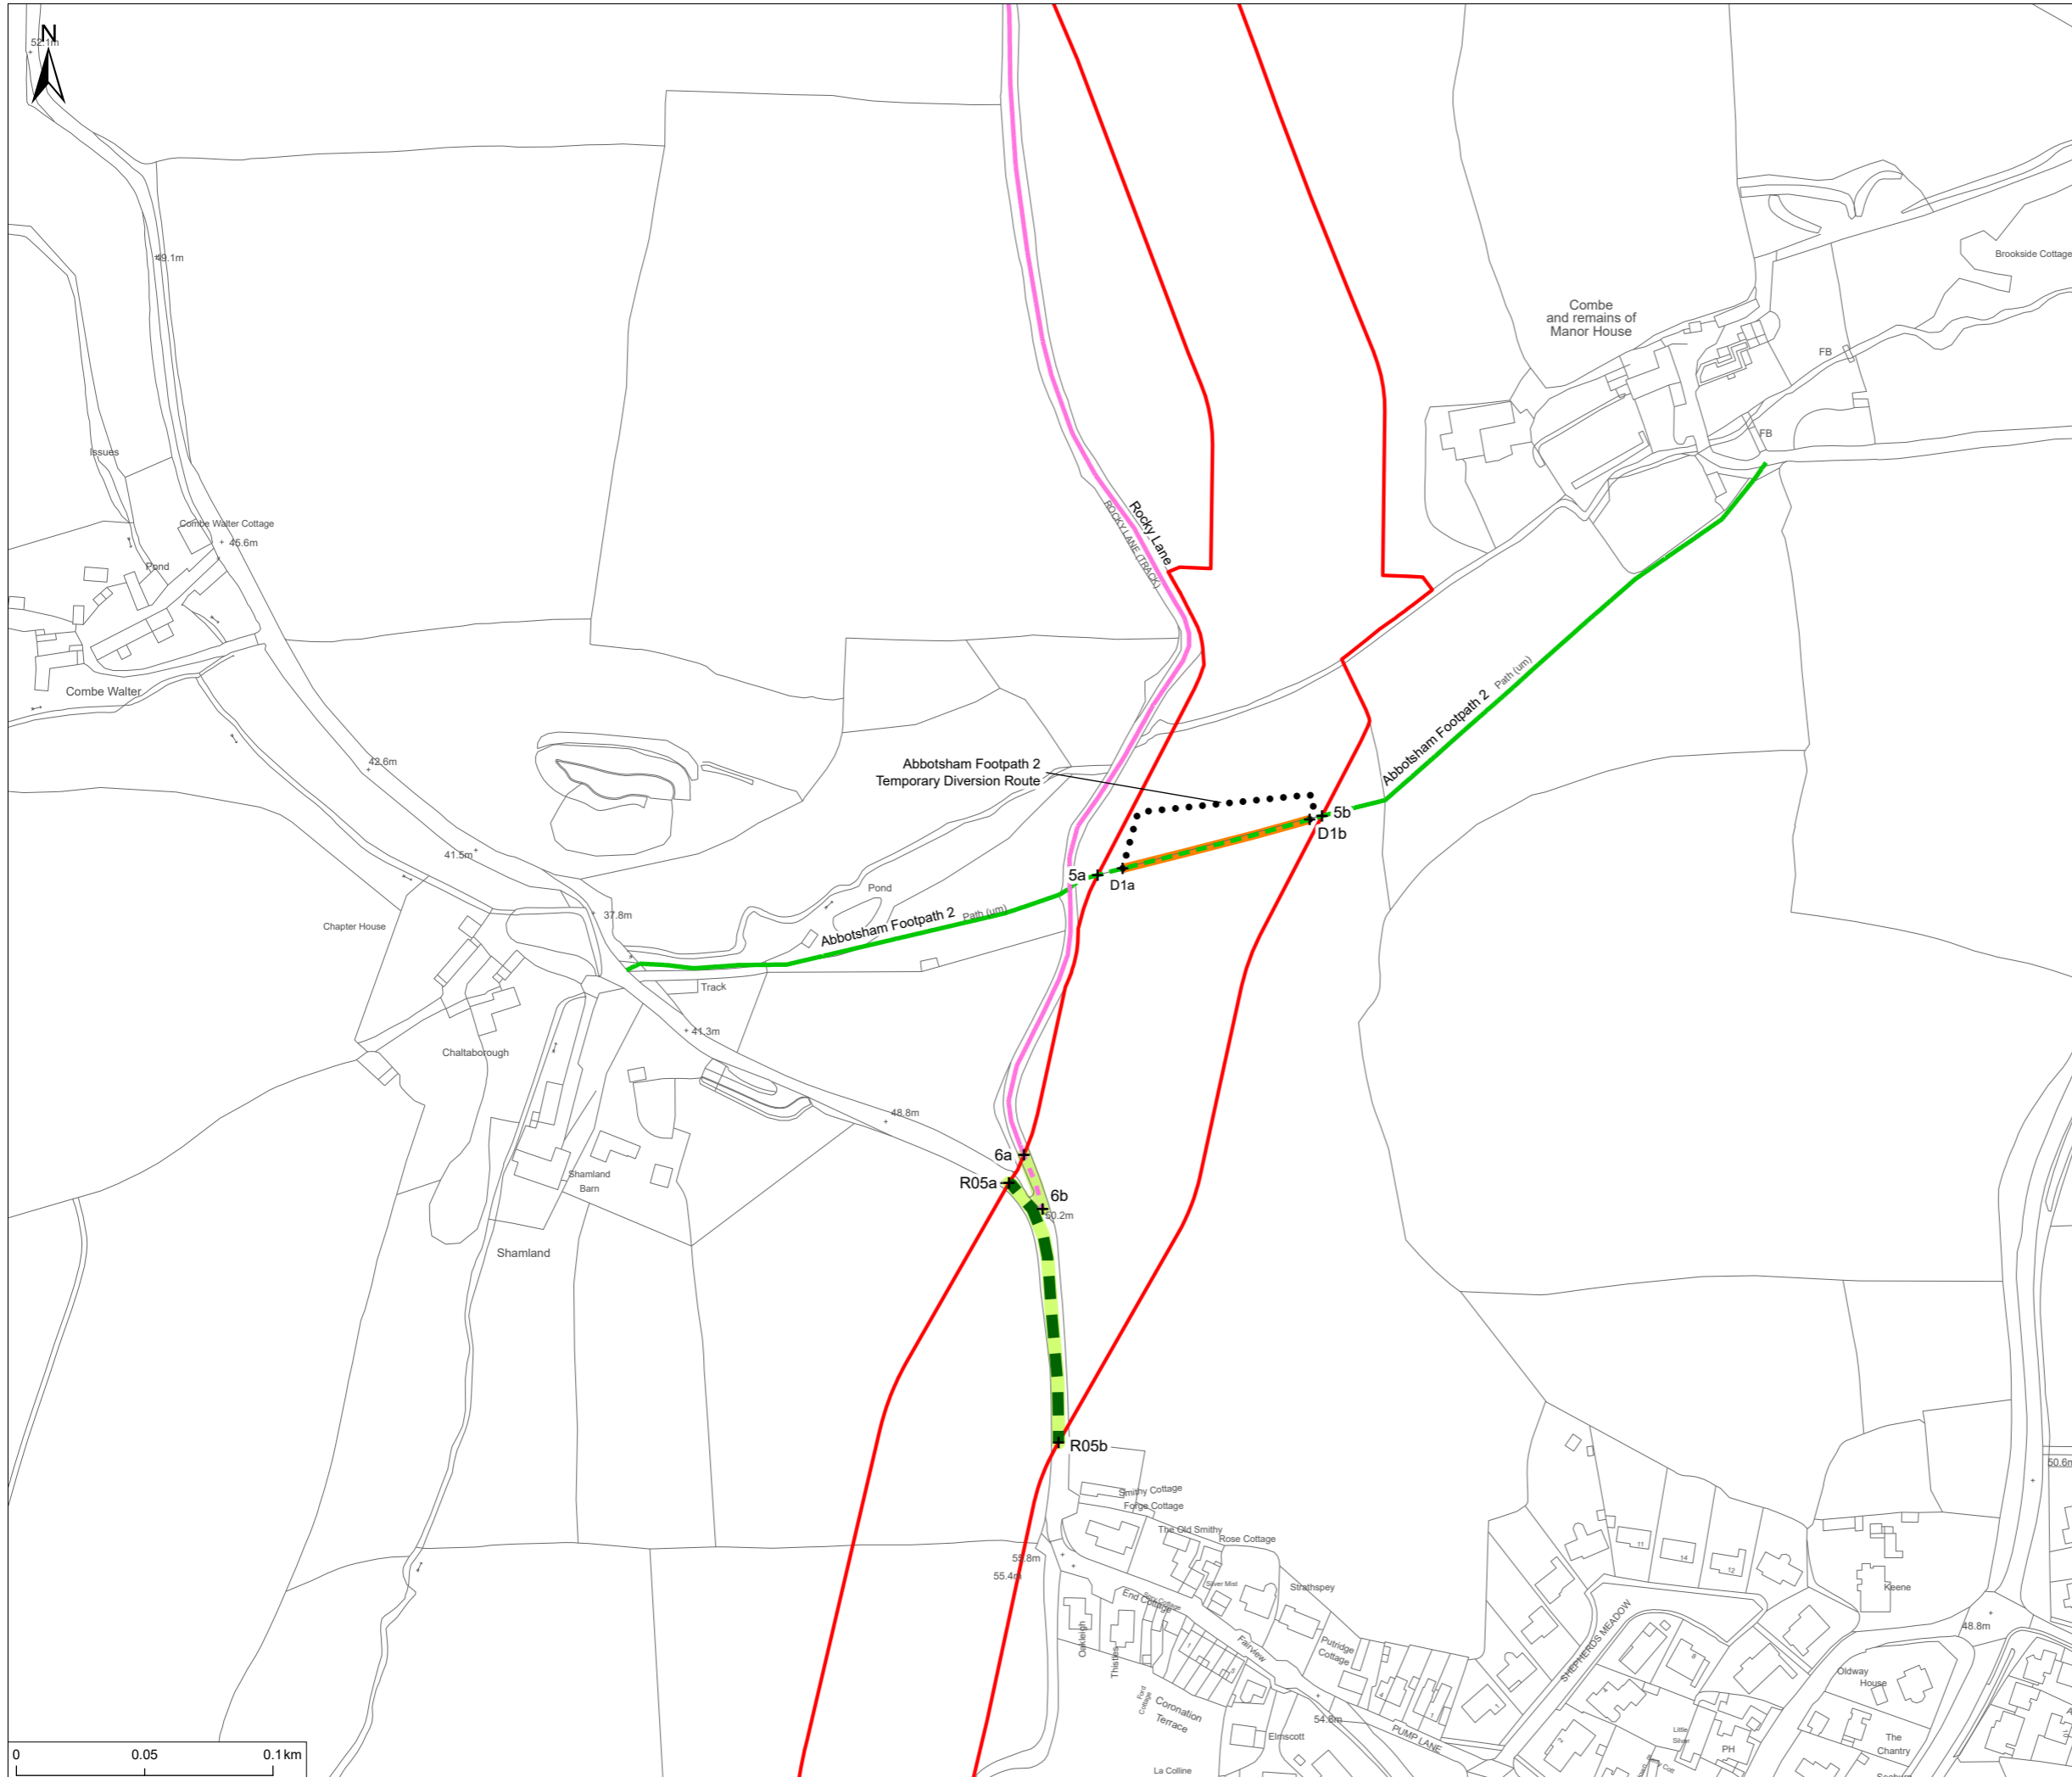

**Notes**  
 1. This plan is scaled at paper size A3. If received electronically it is the recipients responsibility to print to the correct scale. Only written dimensions should be used.

- Legend**
- Order Limits
  - Public Rights of Way**
  - Footpath
  - Other Route with Public Access
  - Public Rights of Way Crossed by the Scheme**
  - Footpath
  - Other Route with Public Access
  - PRoW Crossing Management**
  - Managed crossing
  - Public Right of Way subject to temporary diversion
  - Indicative proposed temporary diversion
  - Streets Crossed by the Scheme**
  - Road
  - Street Crossing Management**
  - Managed crossing

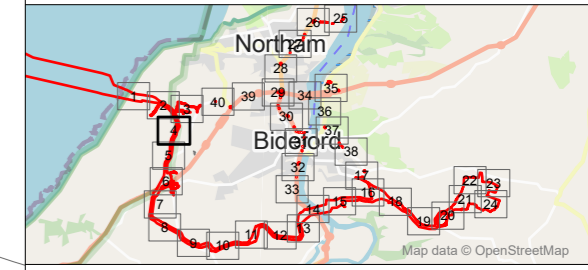

P01	FINAL	MP	MB	18.11.24
Rev	Description	By	CB	Date





Client Xlinks 1 Limited  
 Project Xlinks' Morocco-UK Power Project  
 Title Rights of Way and Streets and Access Plans - Sheet 4

Status FINAL Scale @ A3 1:2,500 Date Created Nov 2024  
 Document Ref. 2.7.4 Rev P01

[www.xlinks.co](http://www.xlinks.co)


B:\\_ECOLOGY\11809 A\Verdiscotti\Tech\Drawings\11809-0259-12.aprx

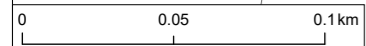

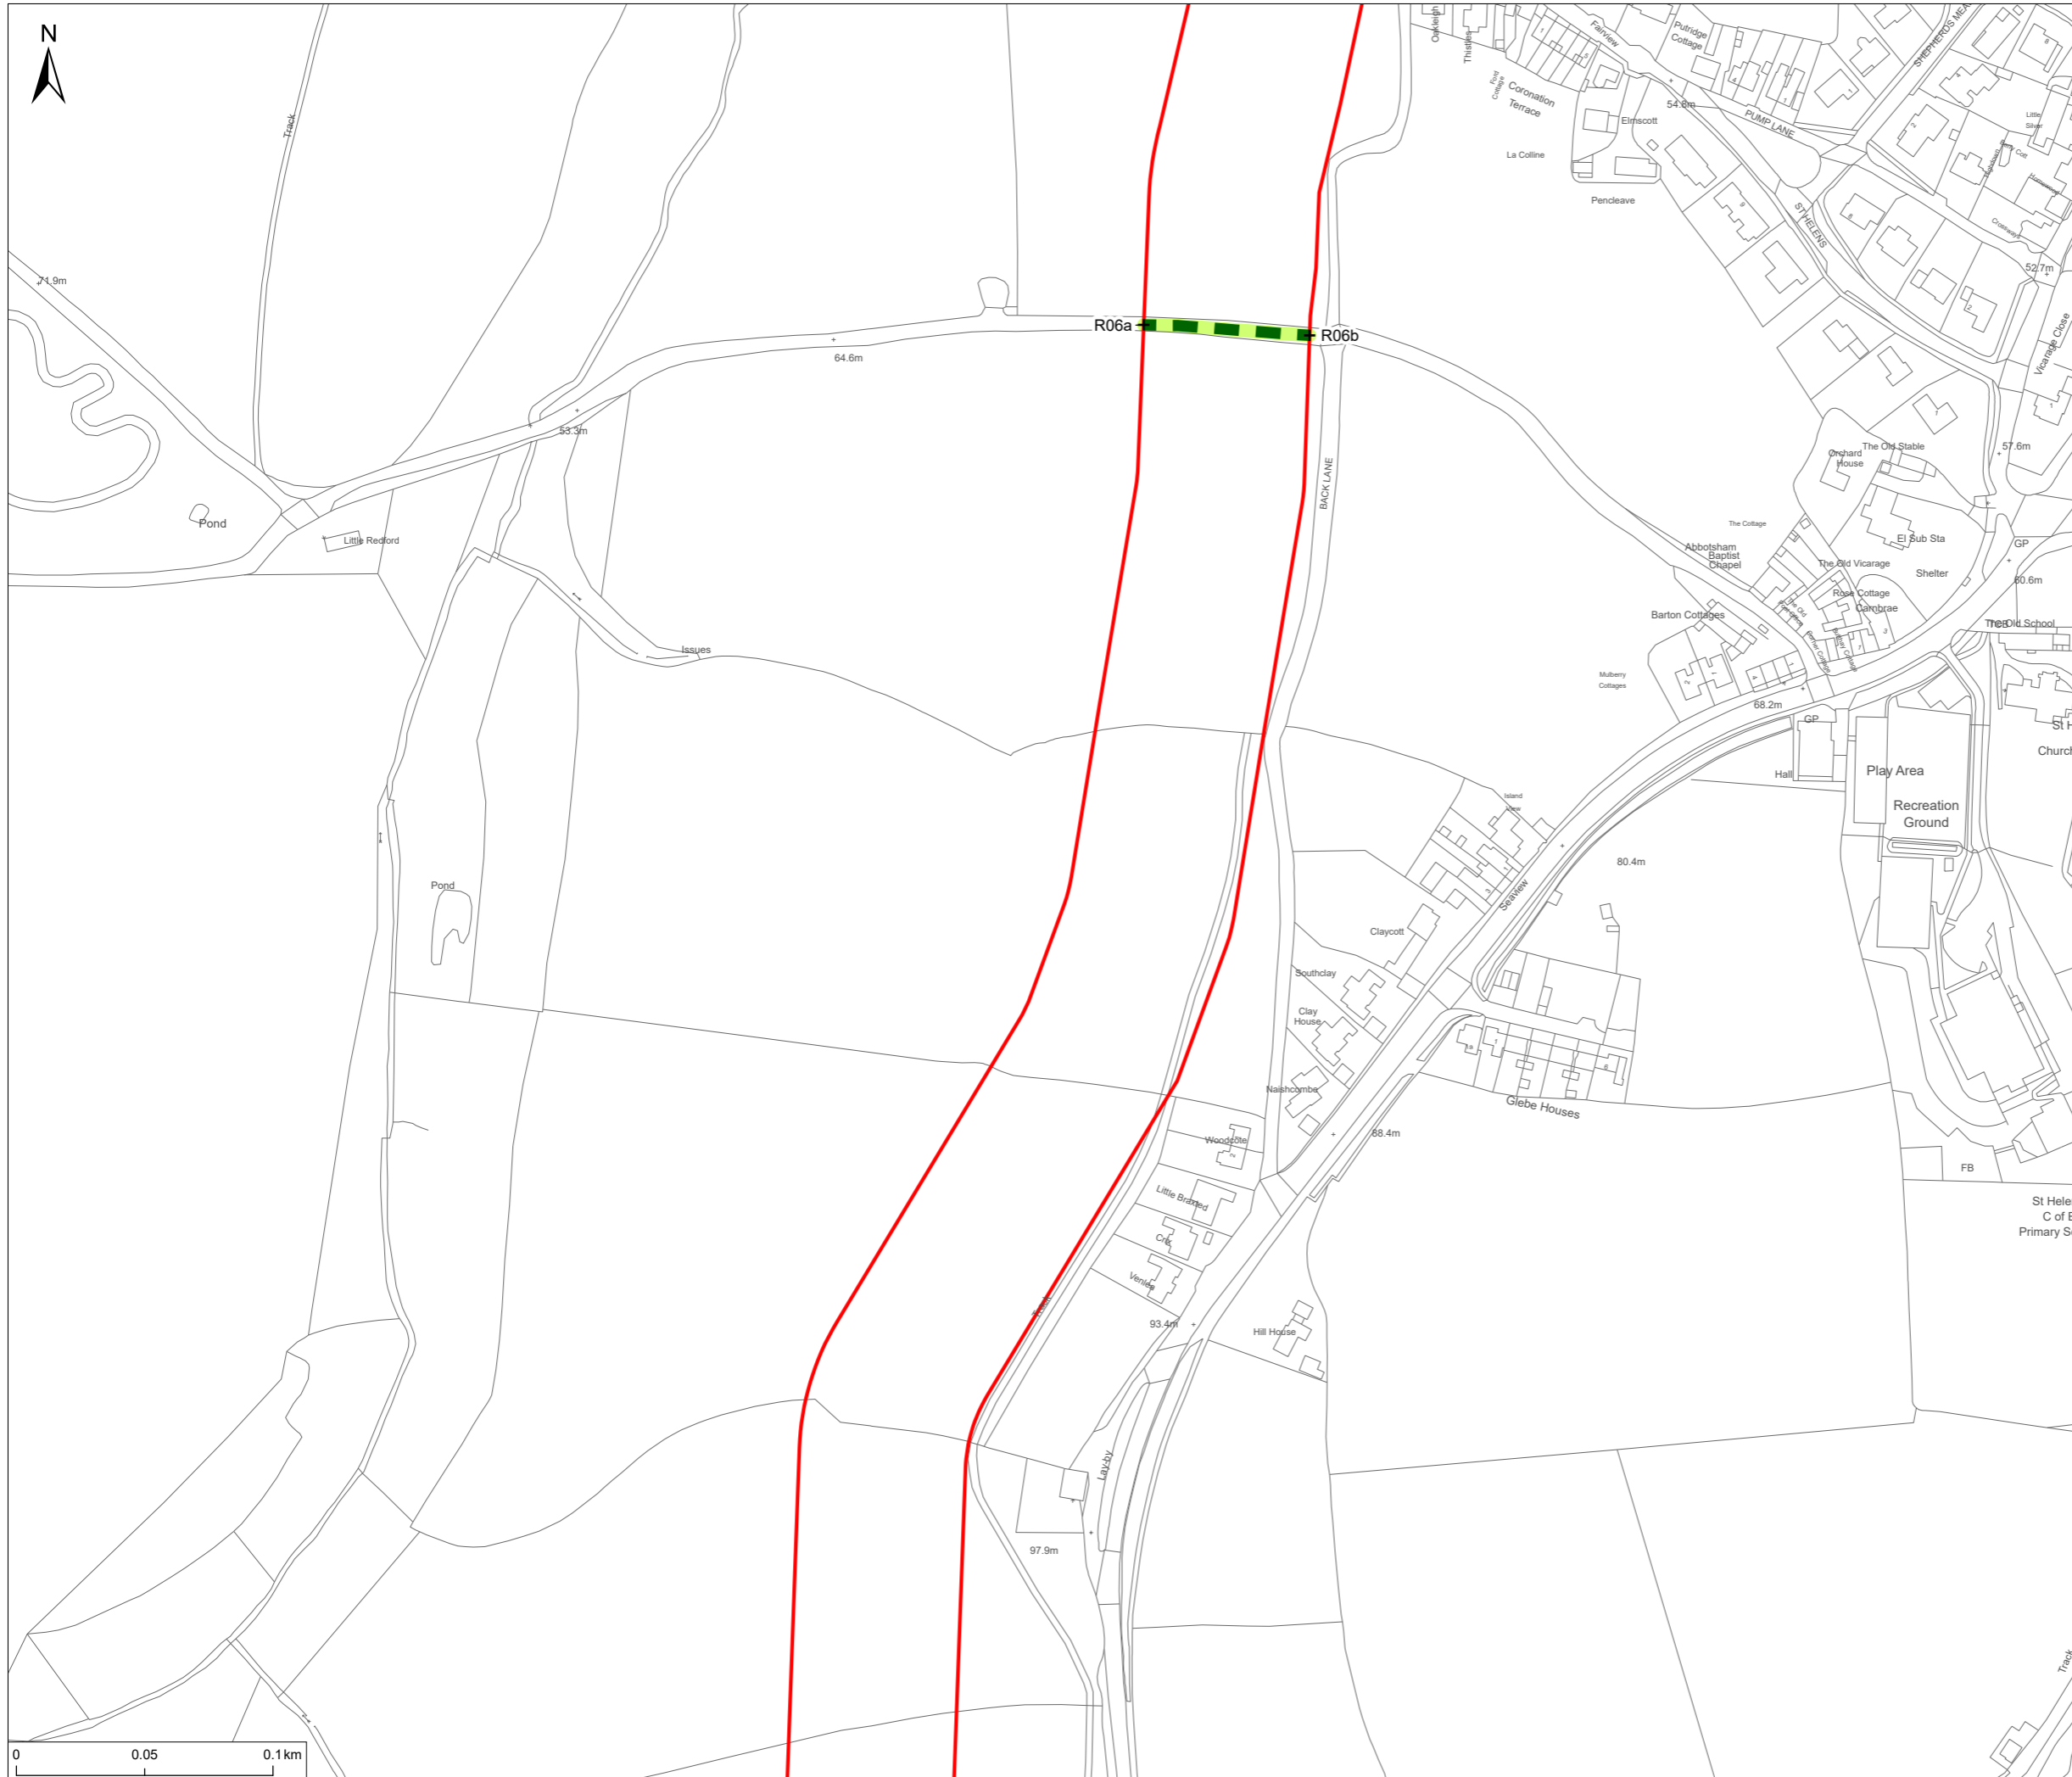

**Notes**  
 1. This plan is scaled at paper size A3. If received electronically it is the recipients responsibility to print to the correct scale. Only written dimensions should be used.

- Legend**
- Order Limits
  - Streets Crossed by the Scheme
  - Road
  - Street Crossing Management
  - Managed crossing

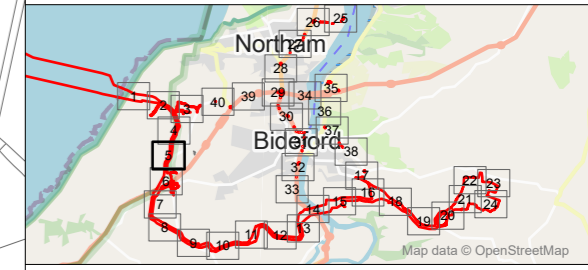

P01	FINAL	MP	MB	18.11.24
Rev	Description	By	CB	Date




Client Xlinks 1 Limited  
 Project Xlinks' Morocco-UK Power Project  
 Title Rights of Way and Streets and Access Plans - Sheet 5

Status **FINAL** Scale @ A3 1:2,500 Date Created Nov 2024  
 Document Ref. **2.7.5** Rev **P01**

[www.xlinks.co](http://www.xlinks.co)

B:\\_ECOLOGYY\11809 A\Verdiscotti\Tech\Drawings\11809-0259-12.aprx




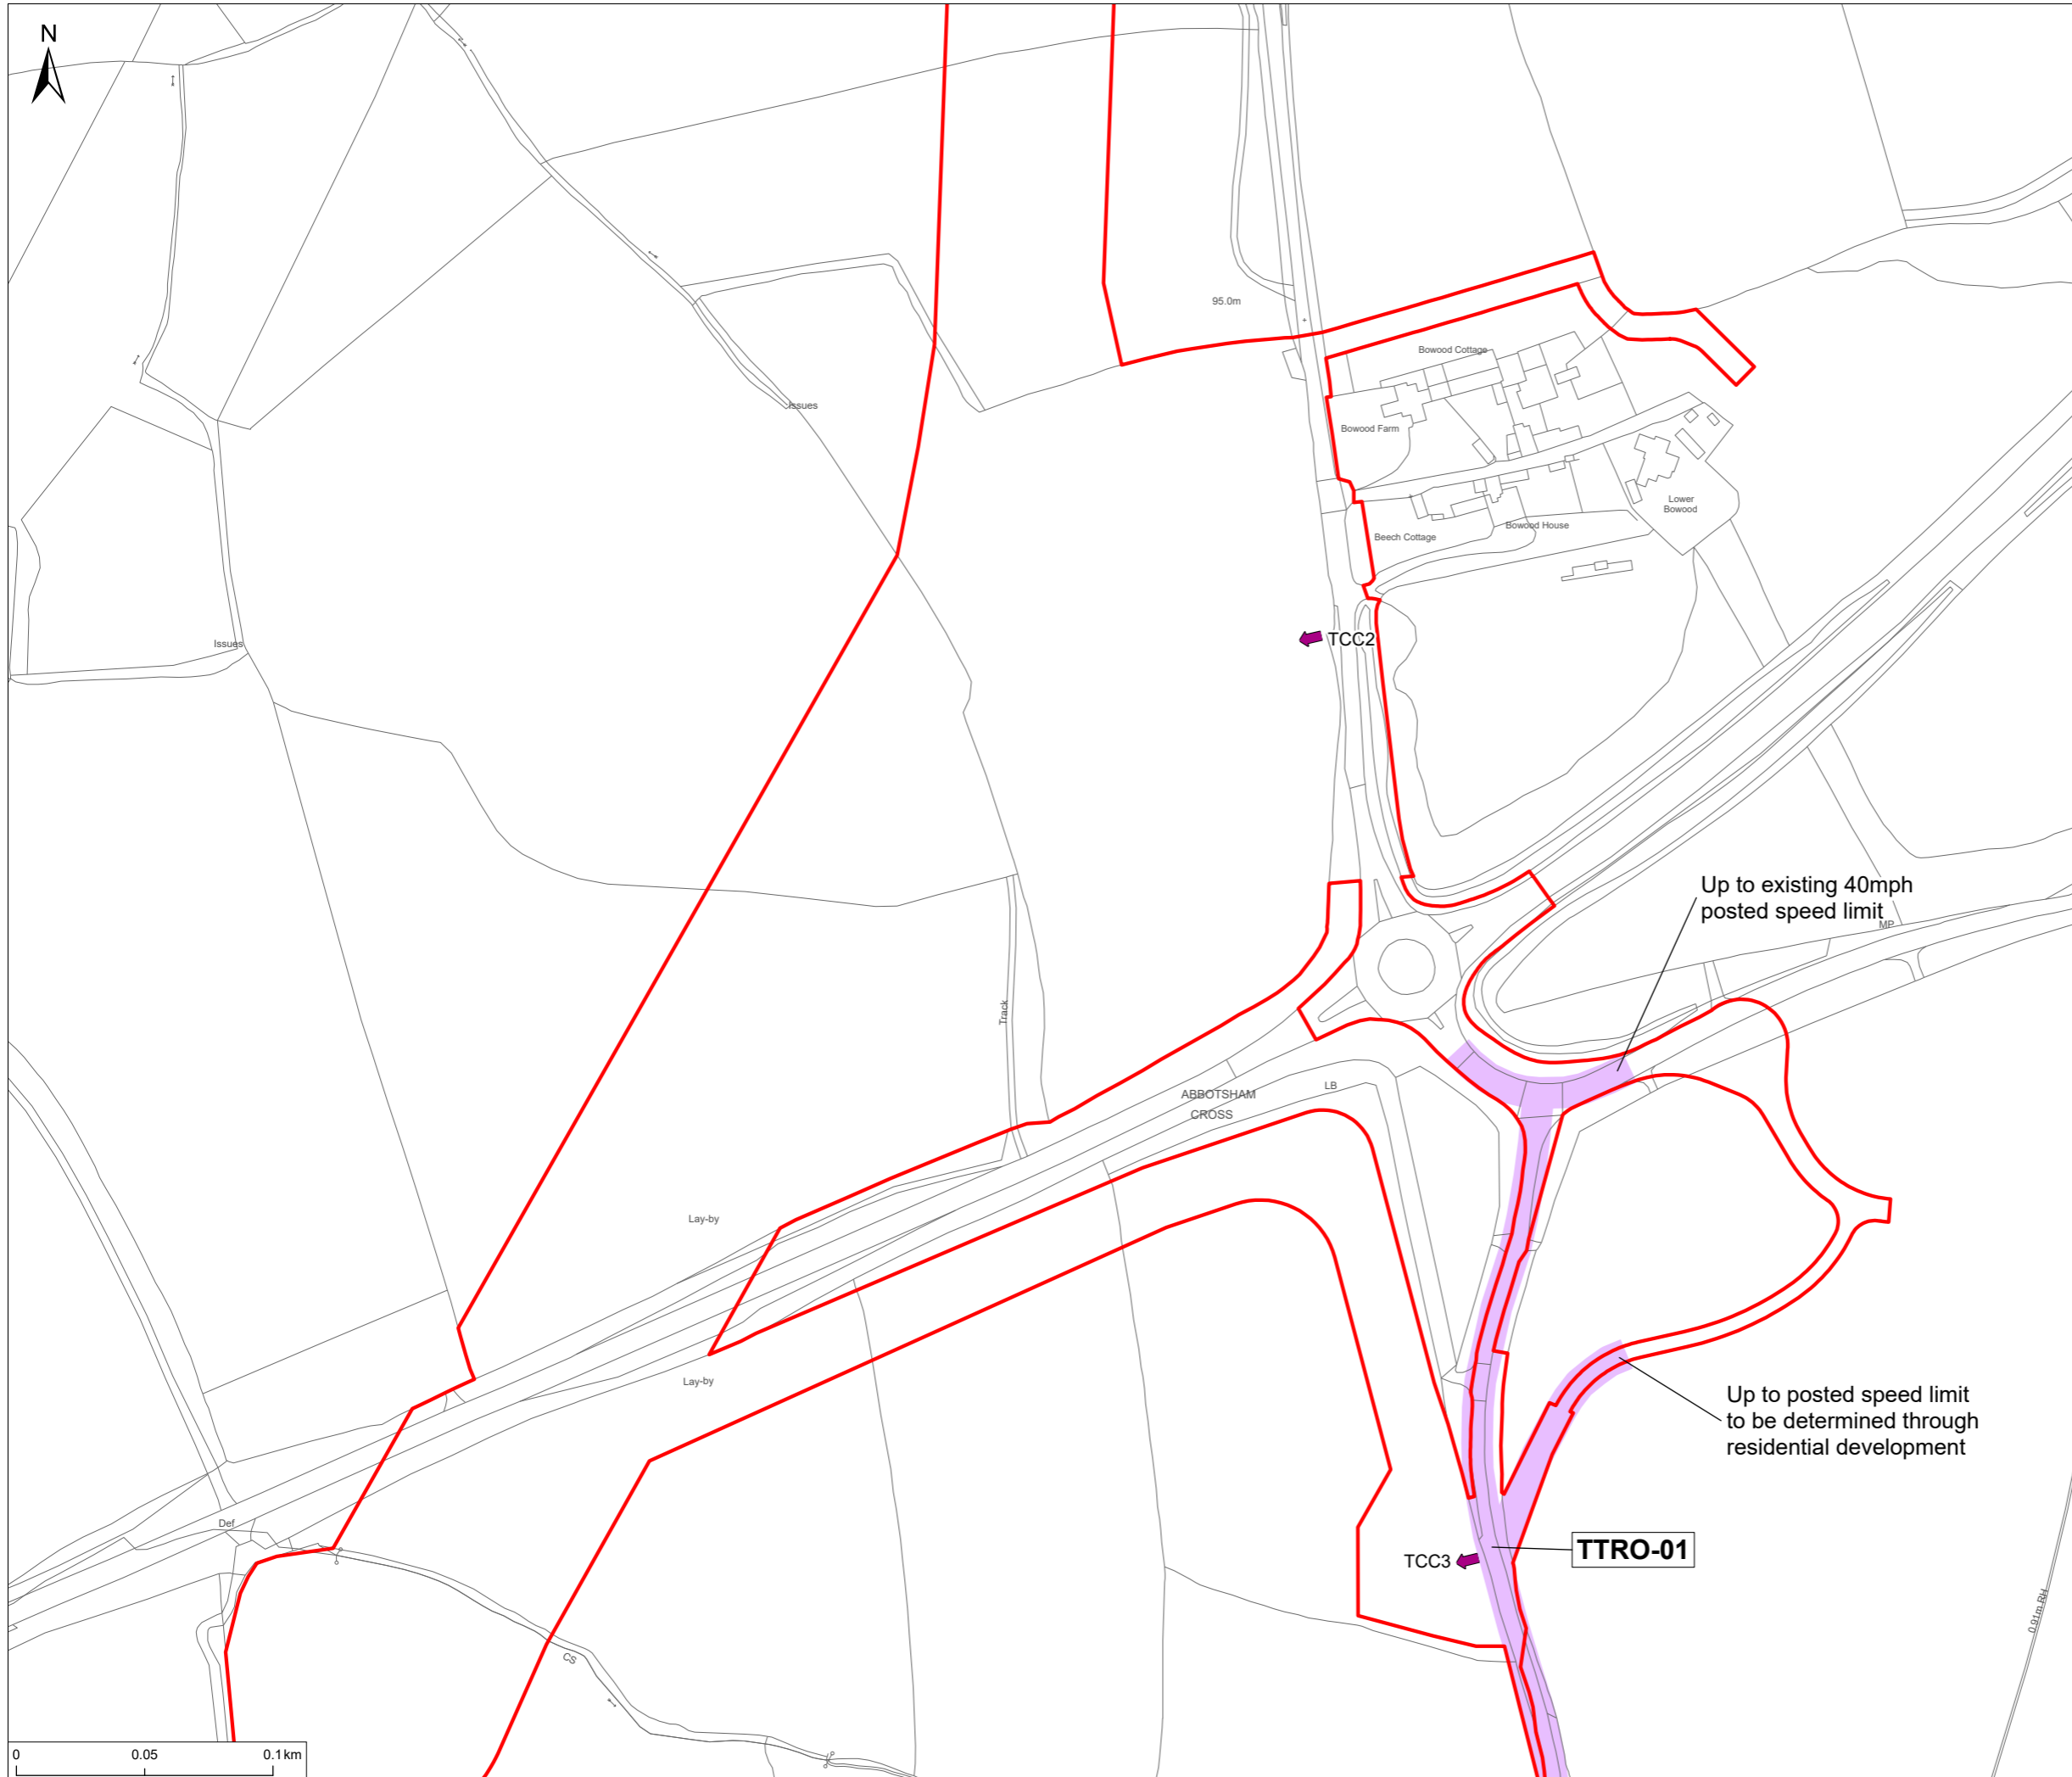

**Notes**  
 1. This plan is scaled at paper size A3. If received electronically it is the recipients responsibility to print to the correct scale. Only written dimensions should be used.

**Legend**

- Order Limits
- Access to Works
- Temporary Traffic Regulation Orders Zones**
- 30 mph zone

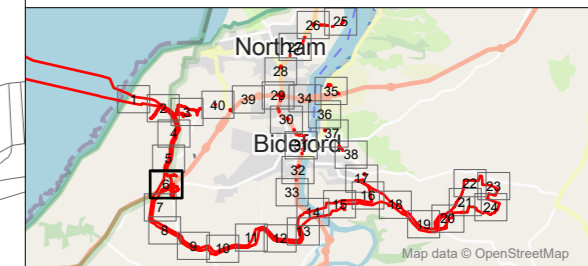

P01	FINAL	MP	MB	18.11.24
Rev	Description	By	CB	Date




Client Xlinks 1 Limited  
 Project Xlinks' Morocco-UK Power Project  
 Title Rights of Way and Streets and Access Plans - Sheet 6

Status FINAL Scale @ A3 1:2,500 Date Created Nov 2024  
 Document Ref. **2.7.6** Rev **P01**


[www.xlinks.co](http://www.xlinks.co)

B:\\_ECOLOGY\11809 A\Verdiscotti\Tech\Drawings\11809-0259-12.aprx

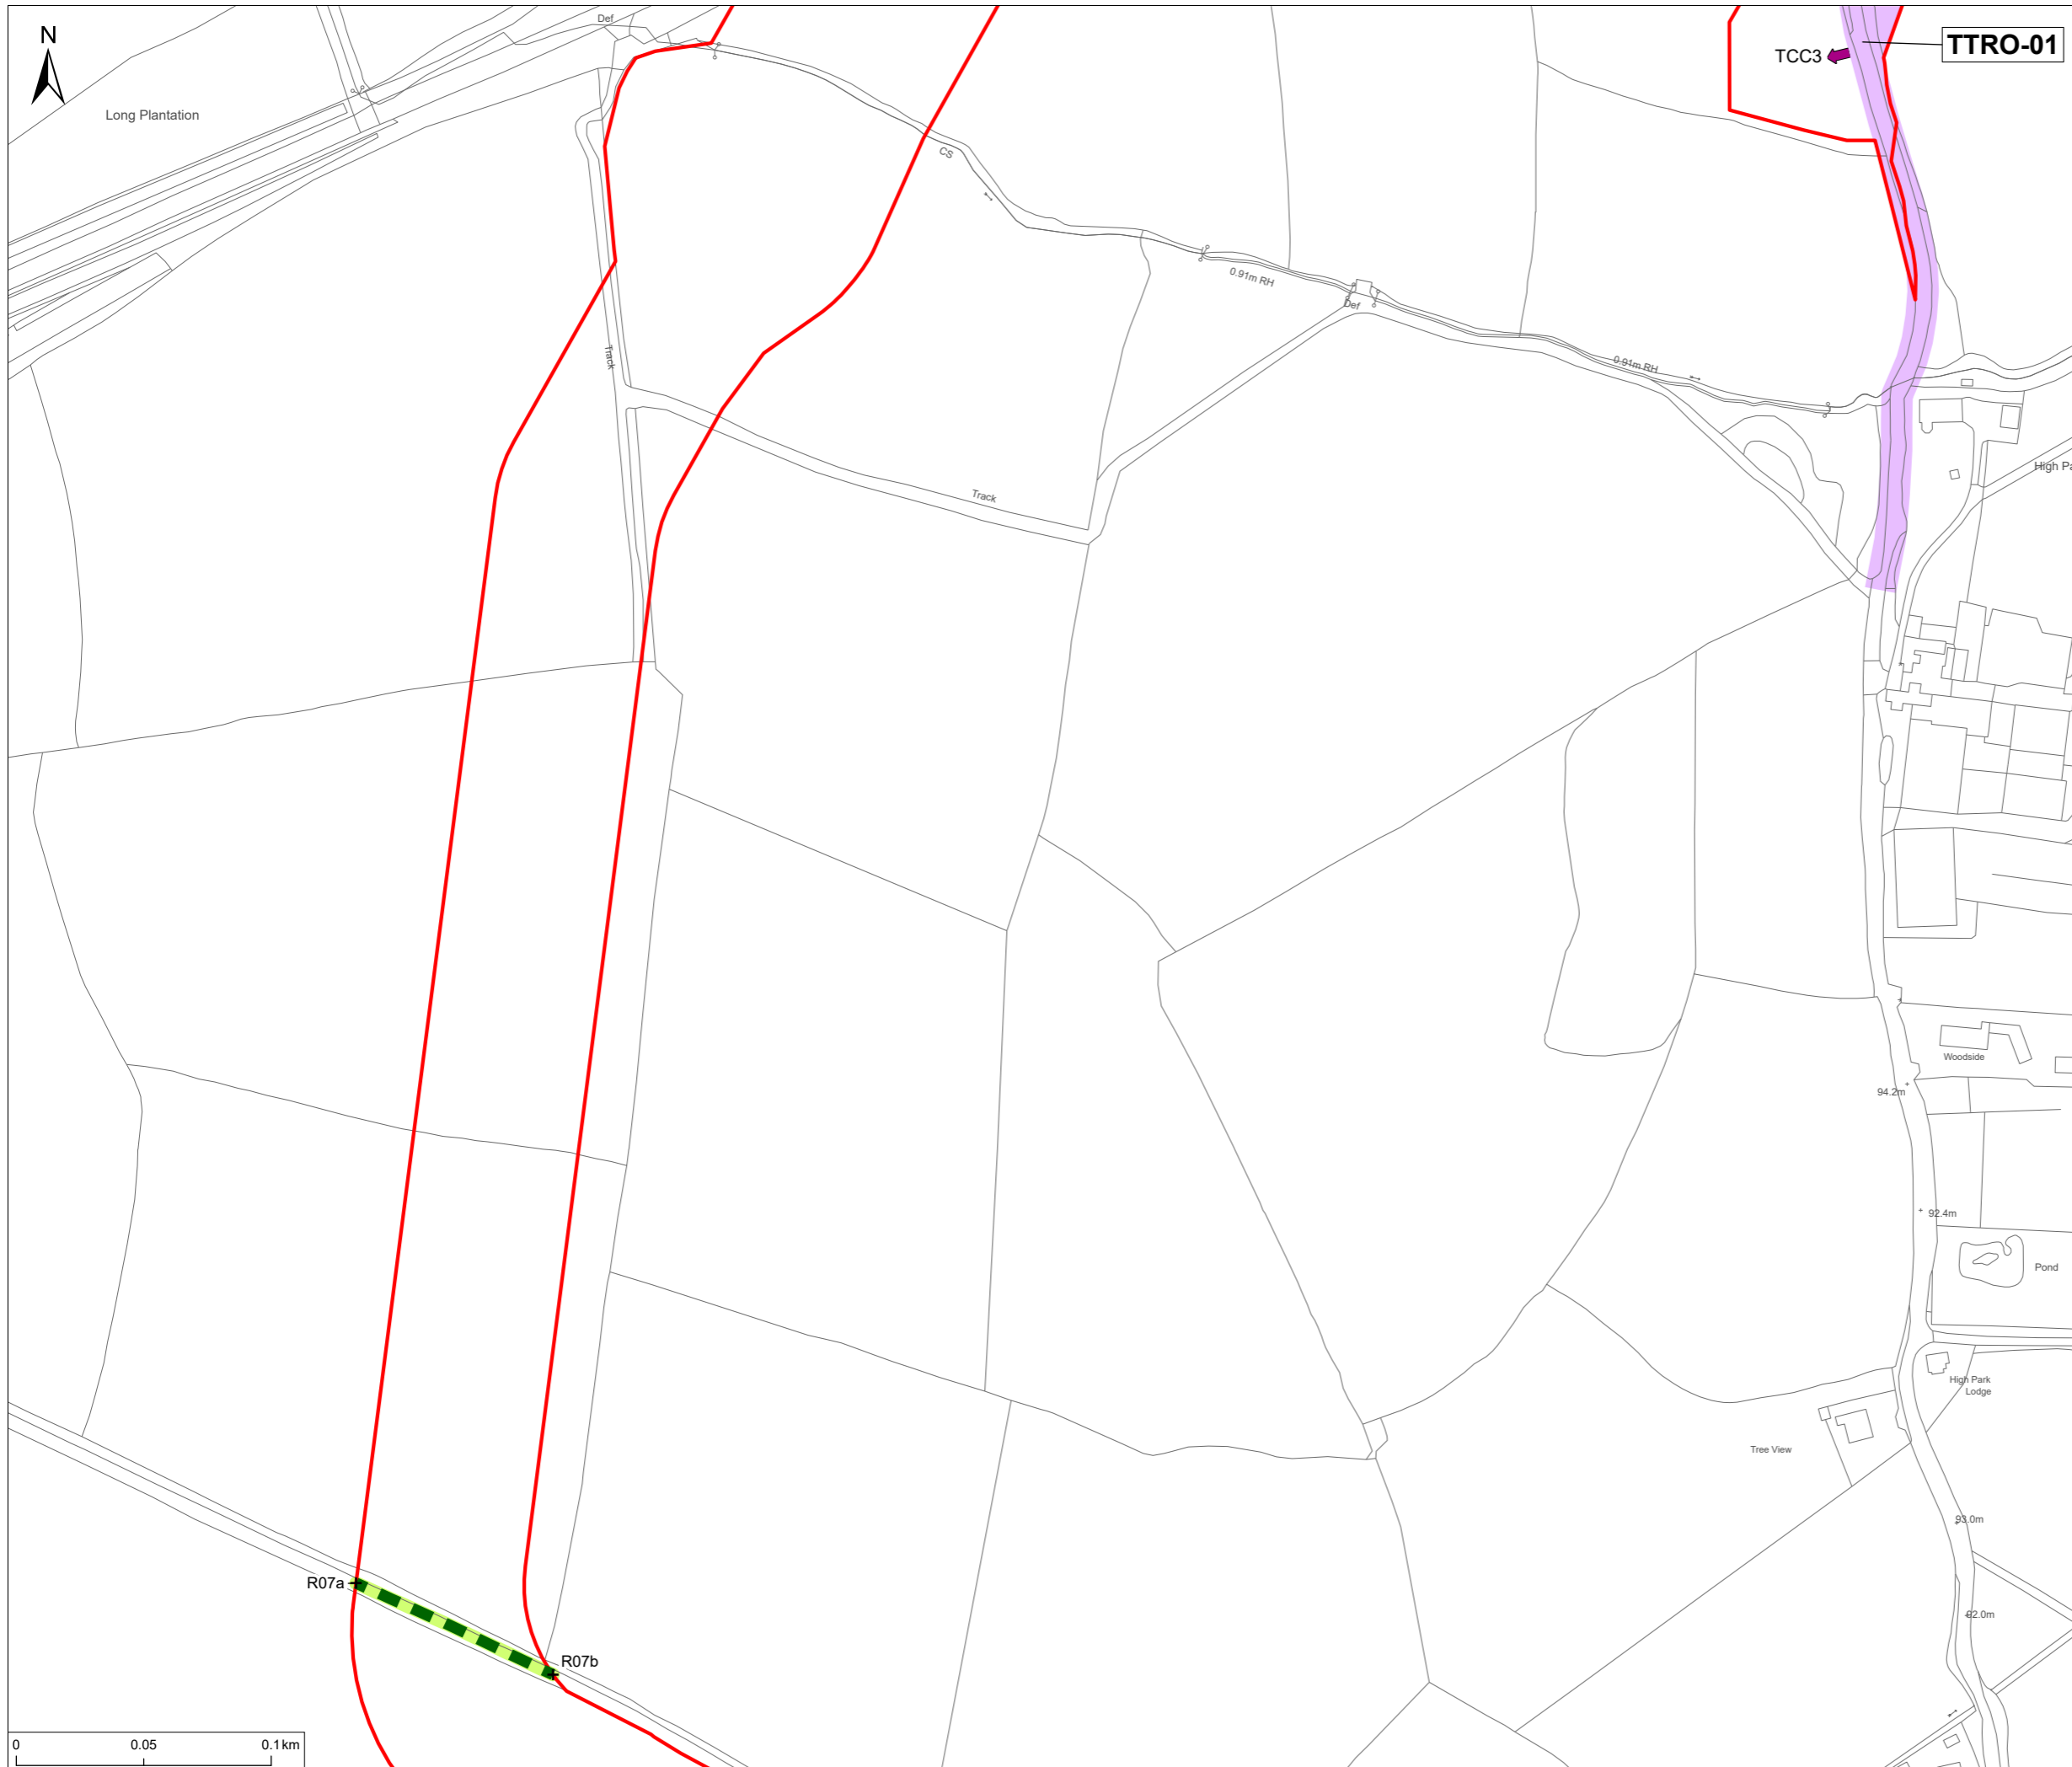

**Notes**  
 1. This plan is scaled at paper size A3. If received electronically it is the recipient's responsibility to print to the correct scale. Only written dimensions should be used.

- Legend**
- Order Limits
  - ➔ Access to Works
  - Streets Crossed by the Scheme
  - Road
  - Street Crossing Management
  - Managed crossing
  - Temporary Traffic Regulation Orders Zones
  - 30 mph zone

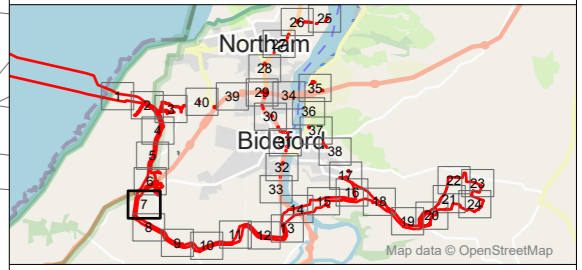

P01	FINAL	MP	MB	18.11.24
Rev	Description	By	CB	Date





Client Xlinks 1 Limited  
 Project Xlinks' Morocco-UK Power Project  
 Title Rights of Way and Streets and Access Plans - Sheet 7

Status FINAL Scale @ A3 1:2,500 Date Created Nov 2024  
 Document Ref. **2.7.7** Rev **P01**

[www.xlinks.co](http://www.xlinks.co)


B:\\_ECOLOGYY\11809 A\Verdiscotti\Tech\Drawings\11809-0259-12.aprx

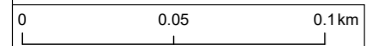

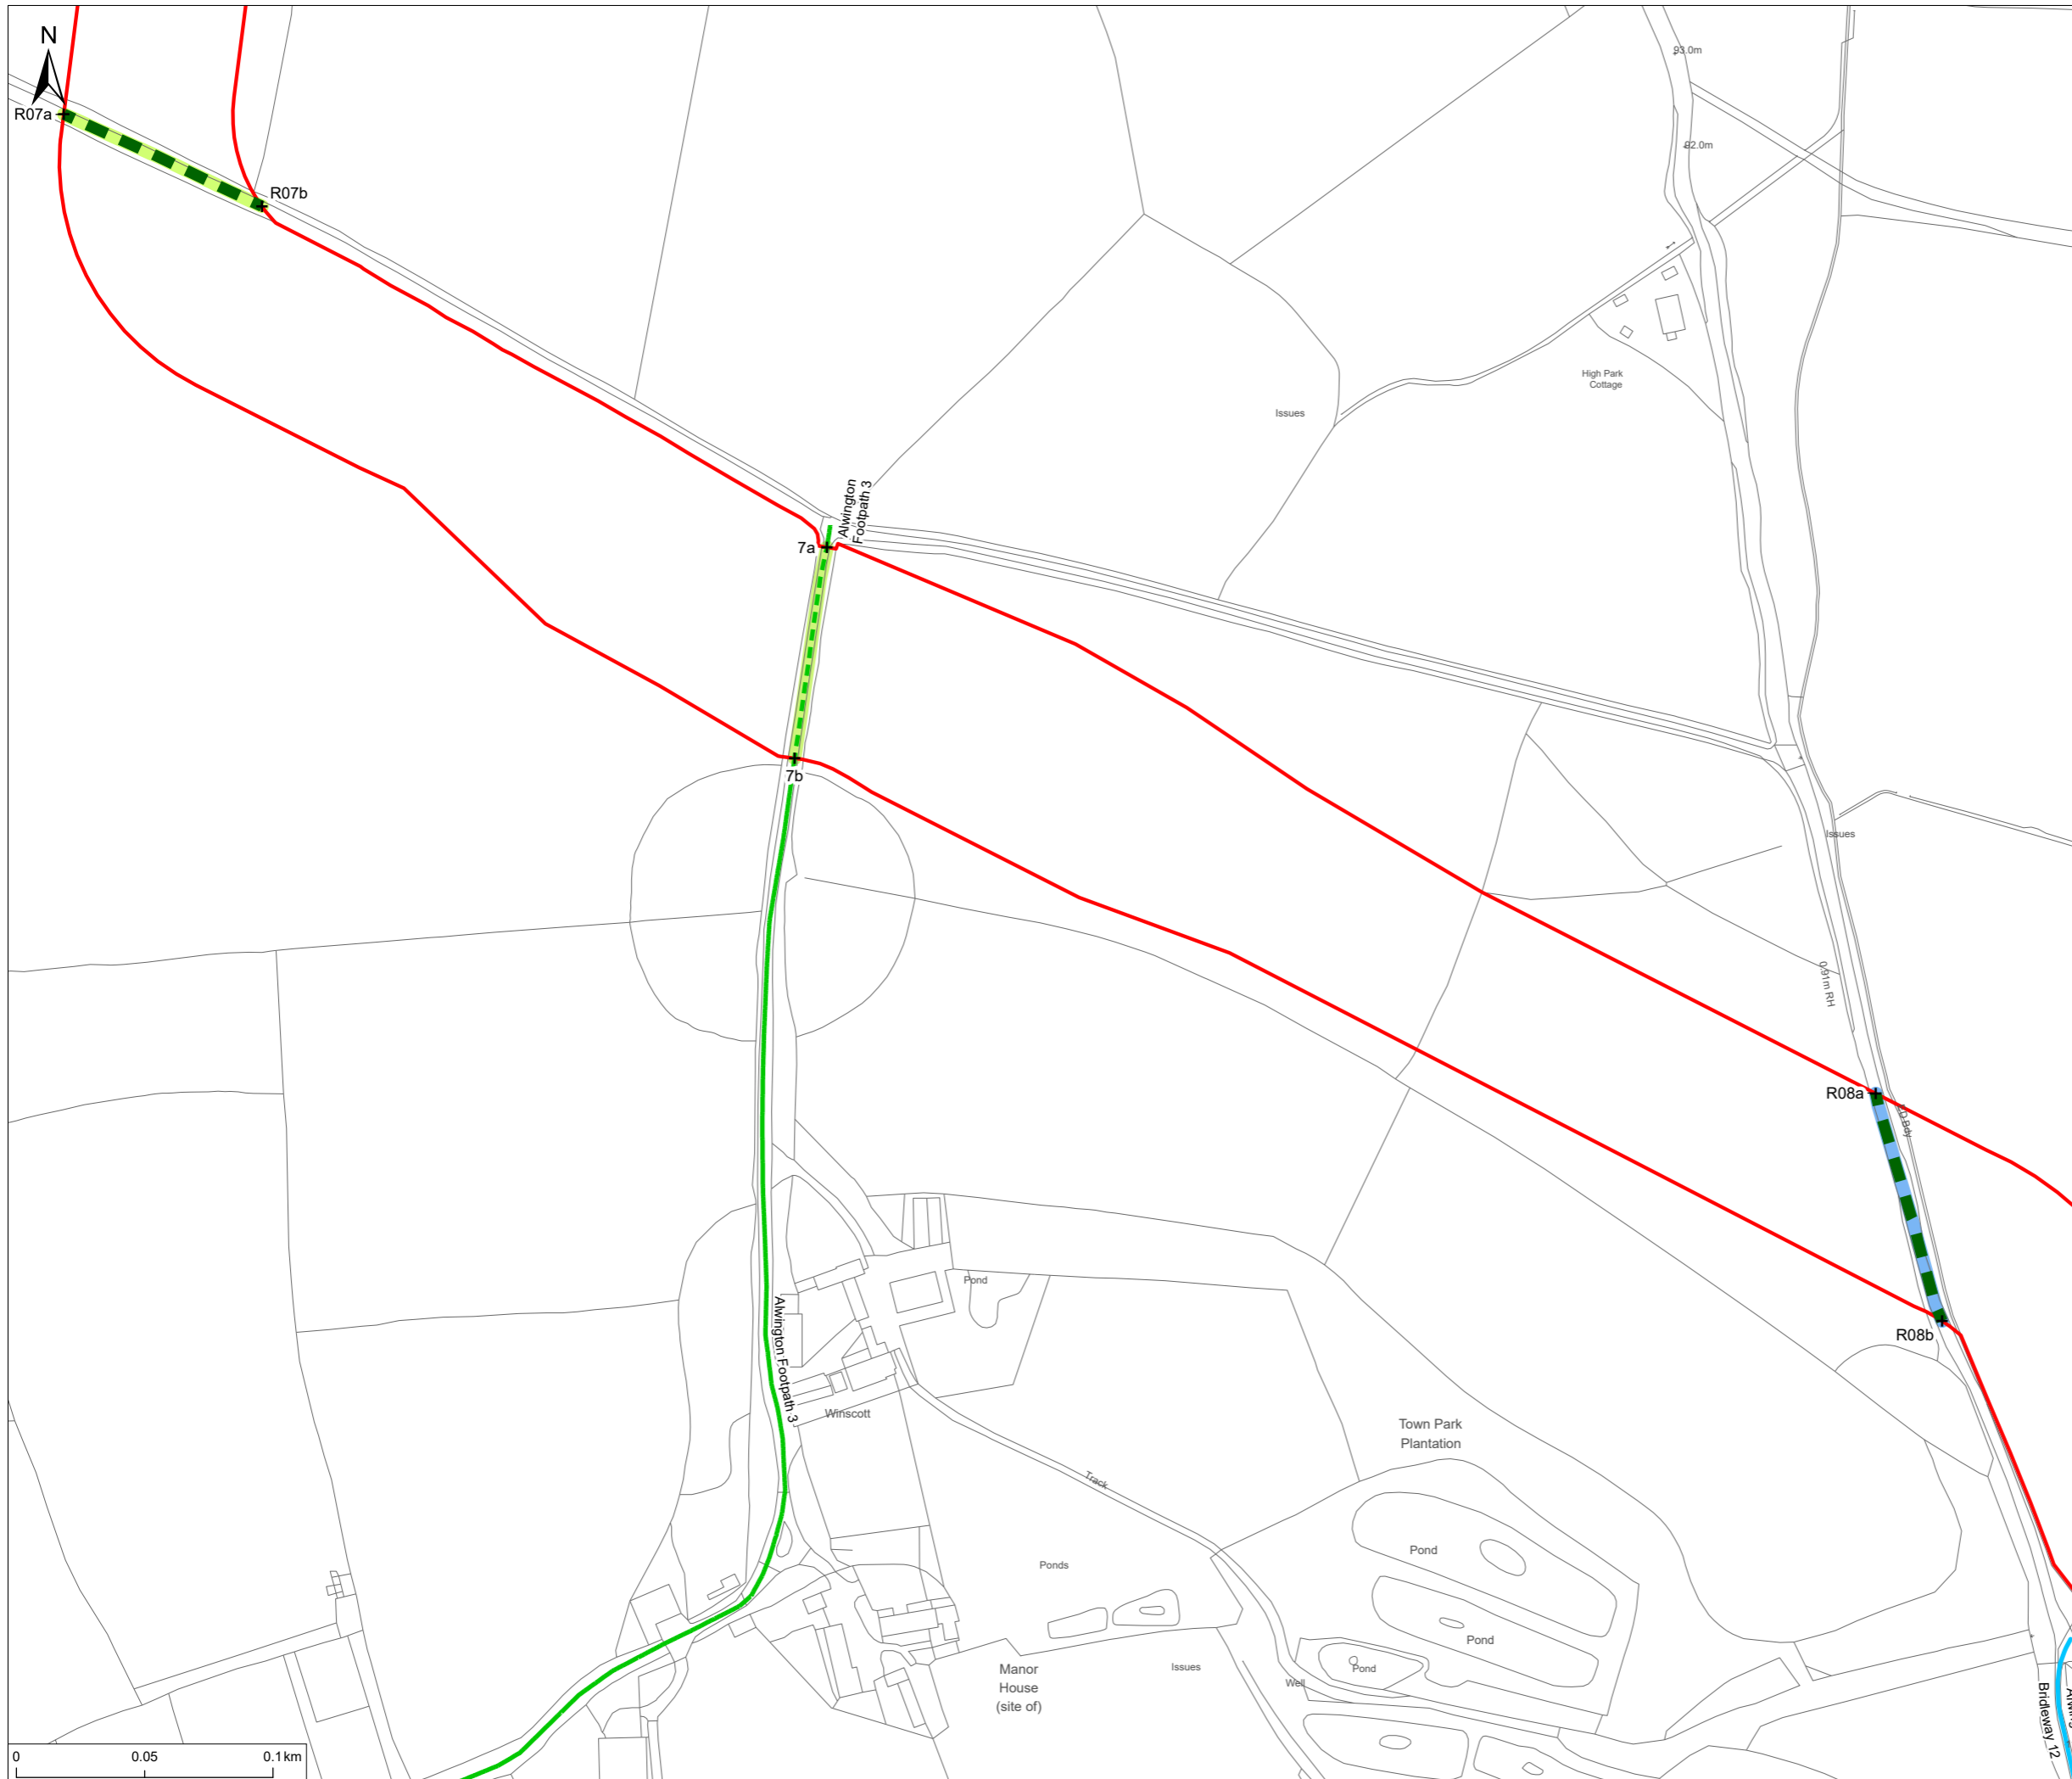

**Notes**  
 1. This plan is scaled at paper size A3. If received electronically it is the recipient's responsibility to print to the correct scale. Only written dimensions should be used.

- Legend**
- Order Limits
  - Public Rights of Way
    - Footpath
    - Bridleway
  - Public Rights of Way Crossed by the Scheme
    - Footpath
  - PRoW Crossing Management
    - Managed crossing
  - Streets Crossed by the Scheme
    - Road
  - Street Crossing Management
    - Managed crossing
    - Traffic management with temporary road widening

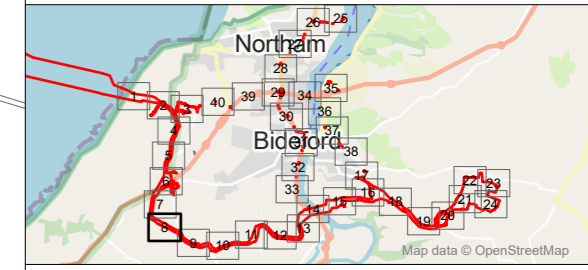

P01	FINAL	MP	MB	18.11.24
Rev	Description	By	CB	Date



Client Xlinks 1 Limited  
 Project Xlinks' Morocco-UK Power Project  
 Title Rights of Way and Streets and Access Plans - Sheet 8

Status FINAL Scale @ A3 1:2,500 Date Created Nov 2024  
 Document Ref. 2.7.8 Rev P01


[www.xlinks.co](http://www.xlinks.co)

B:\\_ECOLOGY\11809 Alverdiscott\Tech\Drawings\11809-0259-12.aprx



**Notes**  
 1. This plan is scaled at paper size A3. If received electronically it is the recipient's responsibility to print to the correct scale. Only written dimensions should be used.

- Legend**
- Order Limits
  - Public Rights of Way
  - Bridleway
  - Streets Crossed by the Scheme
  - Road
  - Street Crossing Management
  - Managed crossing
  - Traffic management with temporary road widening

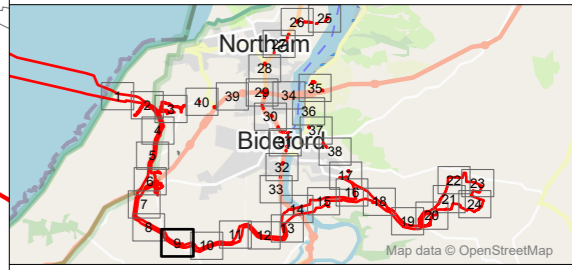

P01	FINAL	MP	MB	18.11.24
Rev	Description	By	CB	Date




Client Xlinks 1 Limited  
 Project Xlinks' Morocco-UK Power Project  
 Title Rights of Way and Streets and Access Plans - Sheet 9

Status FINAL Scale @ A3 1:2,500 Date Created Nov 2024  
 Document Ref. **2.7.9** Rev **P01**

[www.xlinks.co](http://www.xlinks.co)


B:\\_ECOLOG\Y11809 Alverdiscotti\Tech\Drawings\11809-0259-12.aprx

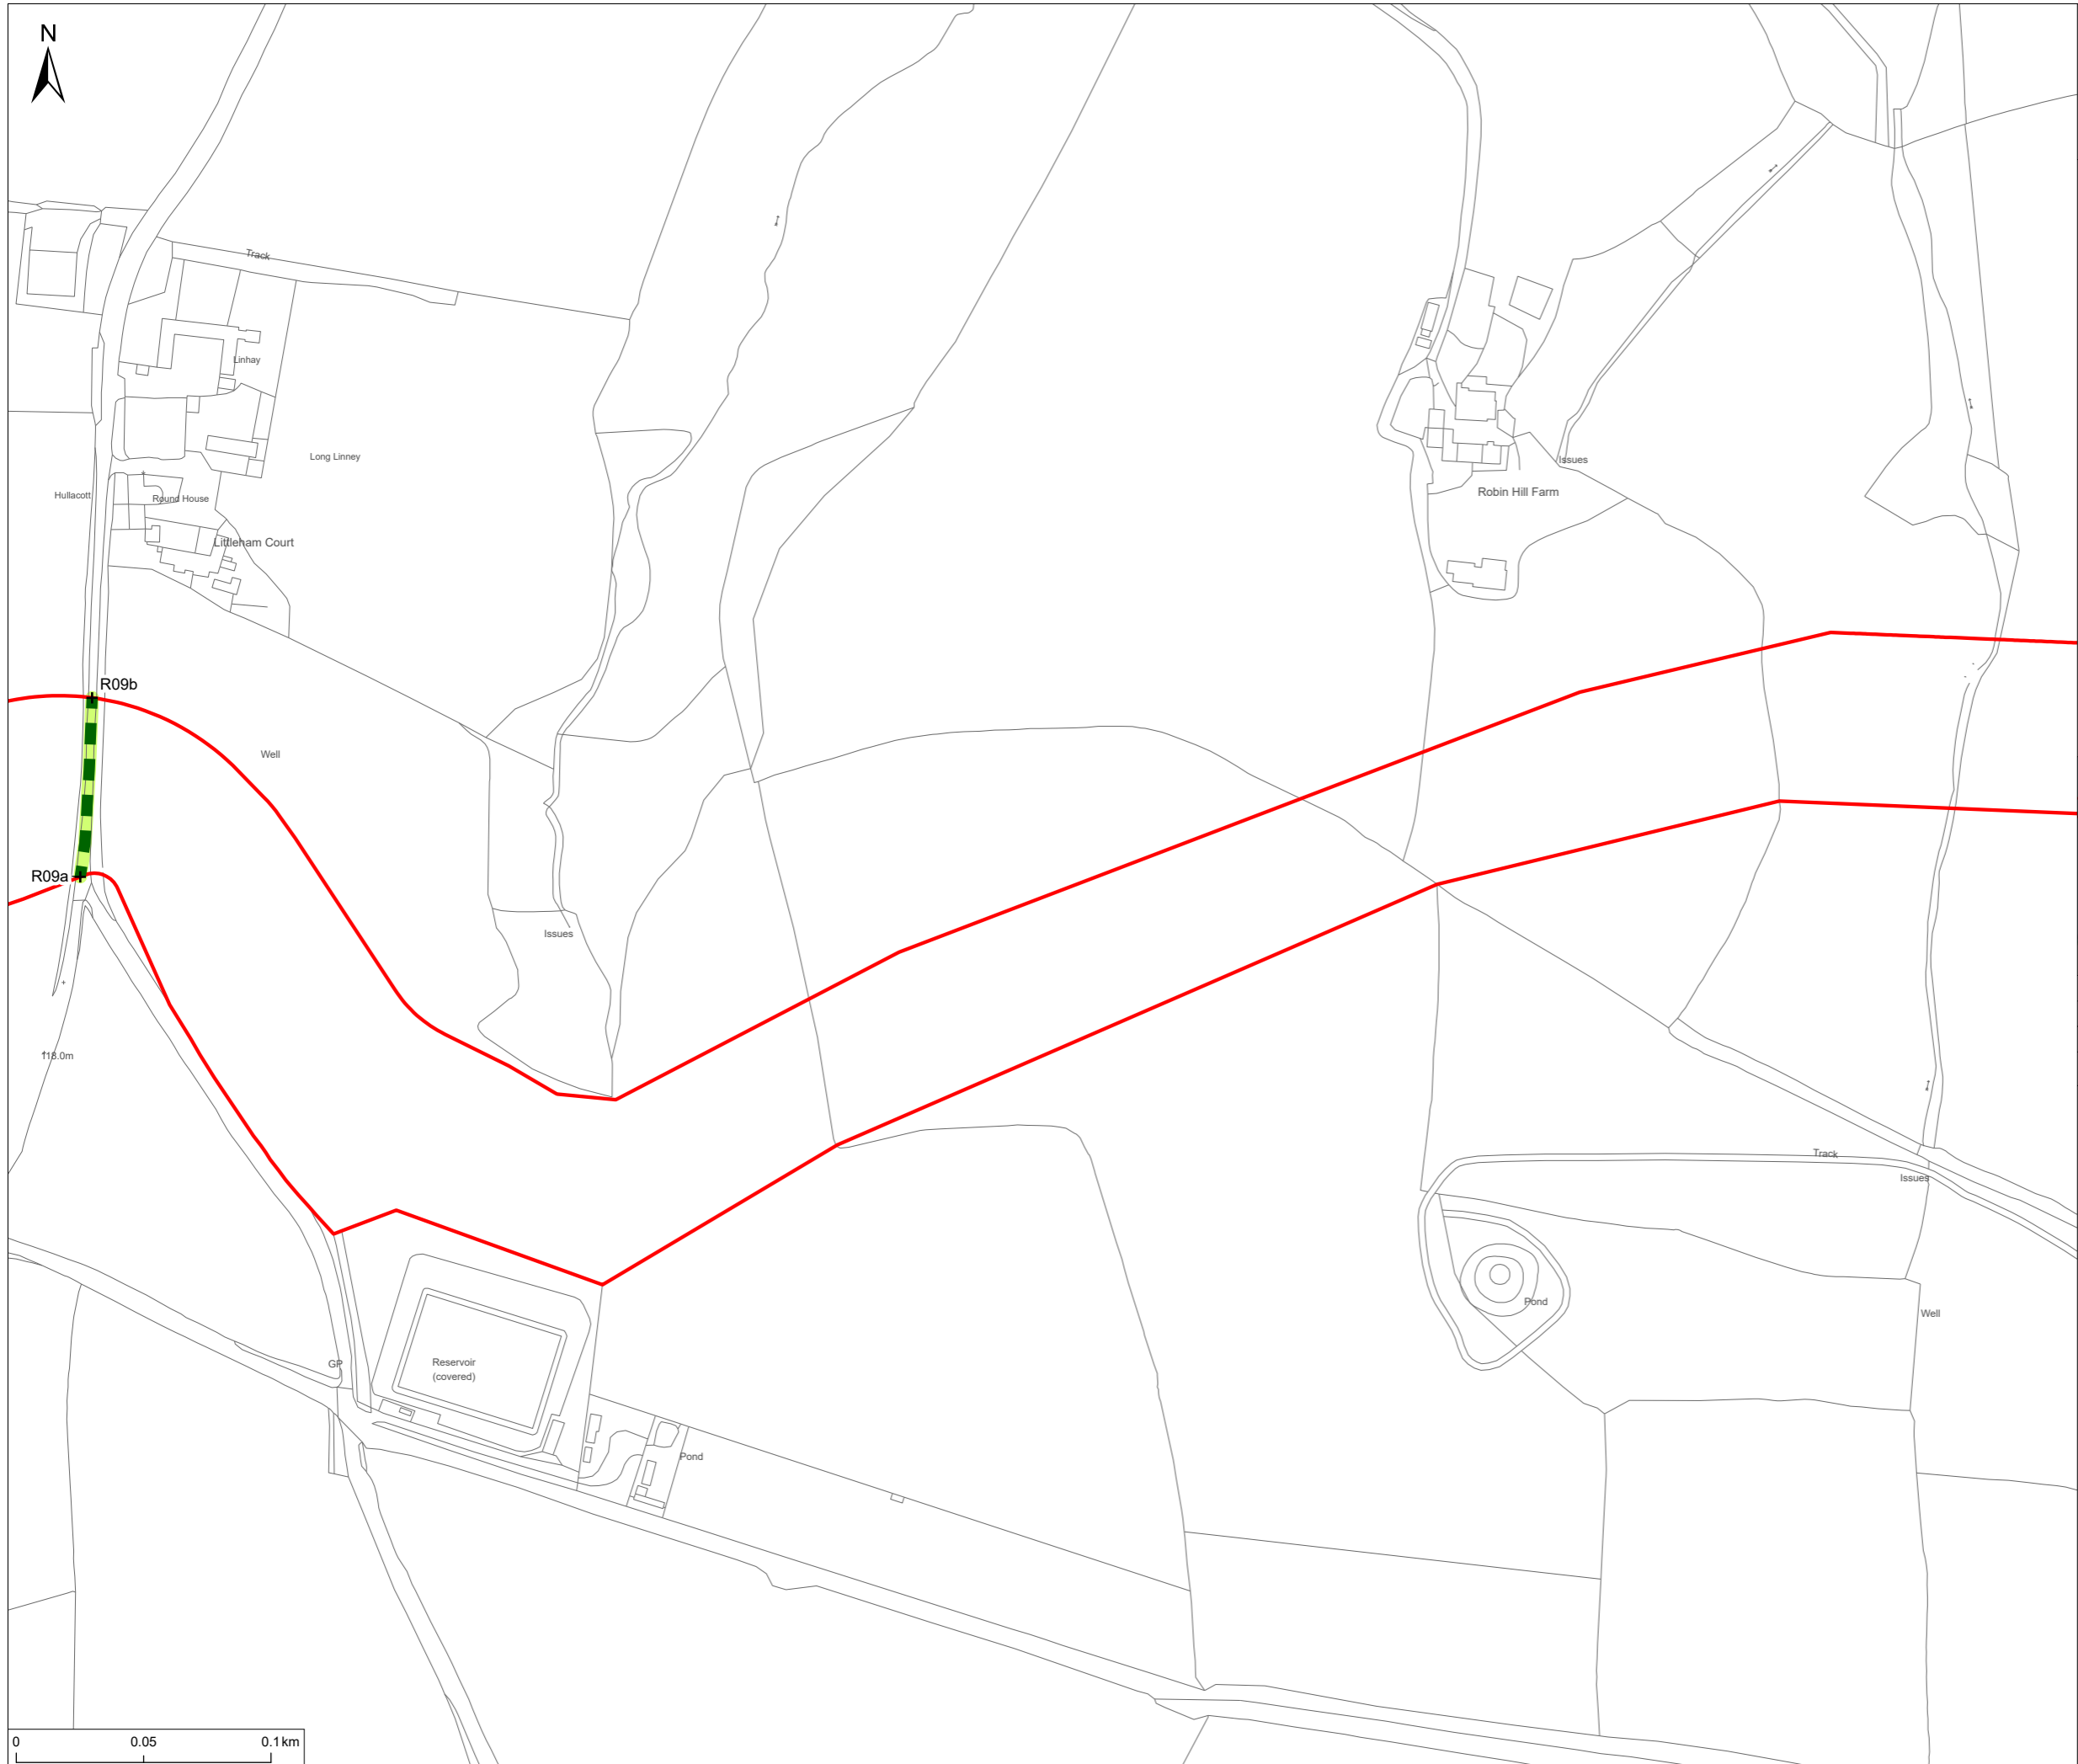

**Notes**  
 1. This plan is scaled at paper size A3. If received electronically it is the recipients responsibility to print to the correct scale. Only written dimensions should be used.

**Legend**

- Order Limits
- Streets Crossed by the Scheme
- Road
- Street Crossing Management
- Managed crossing

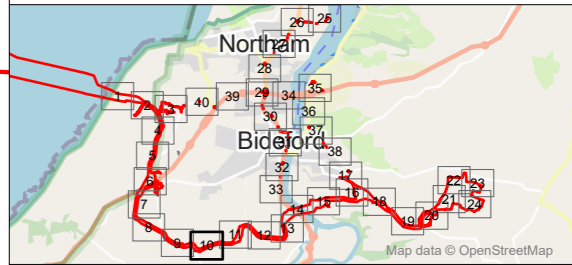

P01	FINAL	MP	MB	18.11.24
Rev	Description	By	CB	Date



Client **Xlinks 1 Limited**

Project **Xlinks' Morocco-UK Power Project**


Title **Rights of Way and Streets and Access Plans - Sheet 10**

Status **FINAL**      Scale @ A3 **1:2,500**      Date Created **Nov 2024**

Document Ref. **2.7.10**      Rev **P01**

[www.xlinks.co](http://www.xlinks.co)


B:\\_ECOLOGY\11809 A\Verdiscotti\Tech\Drawings\11809-0259-12.aprx

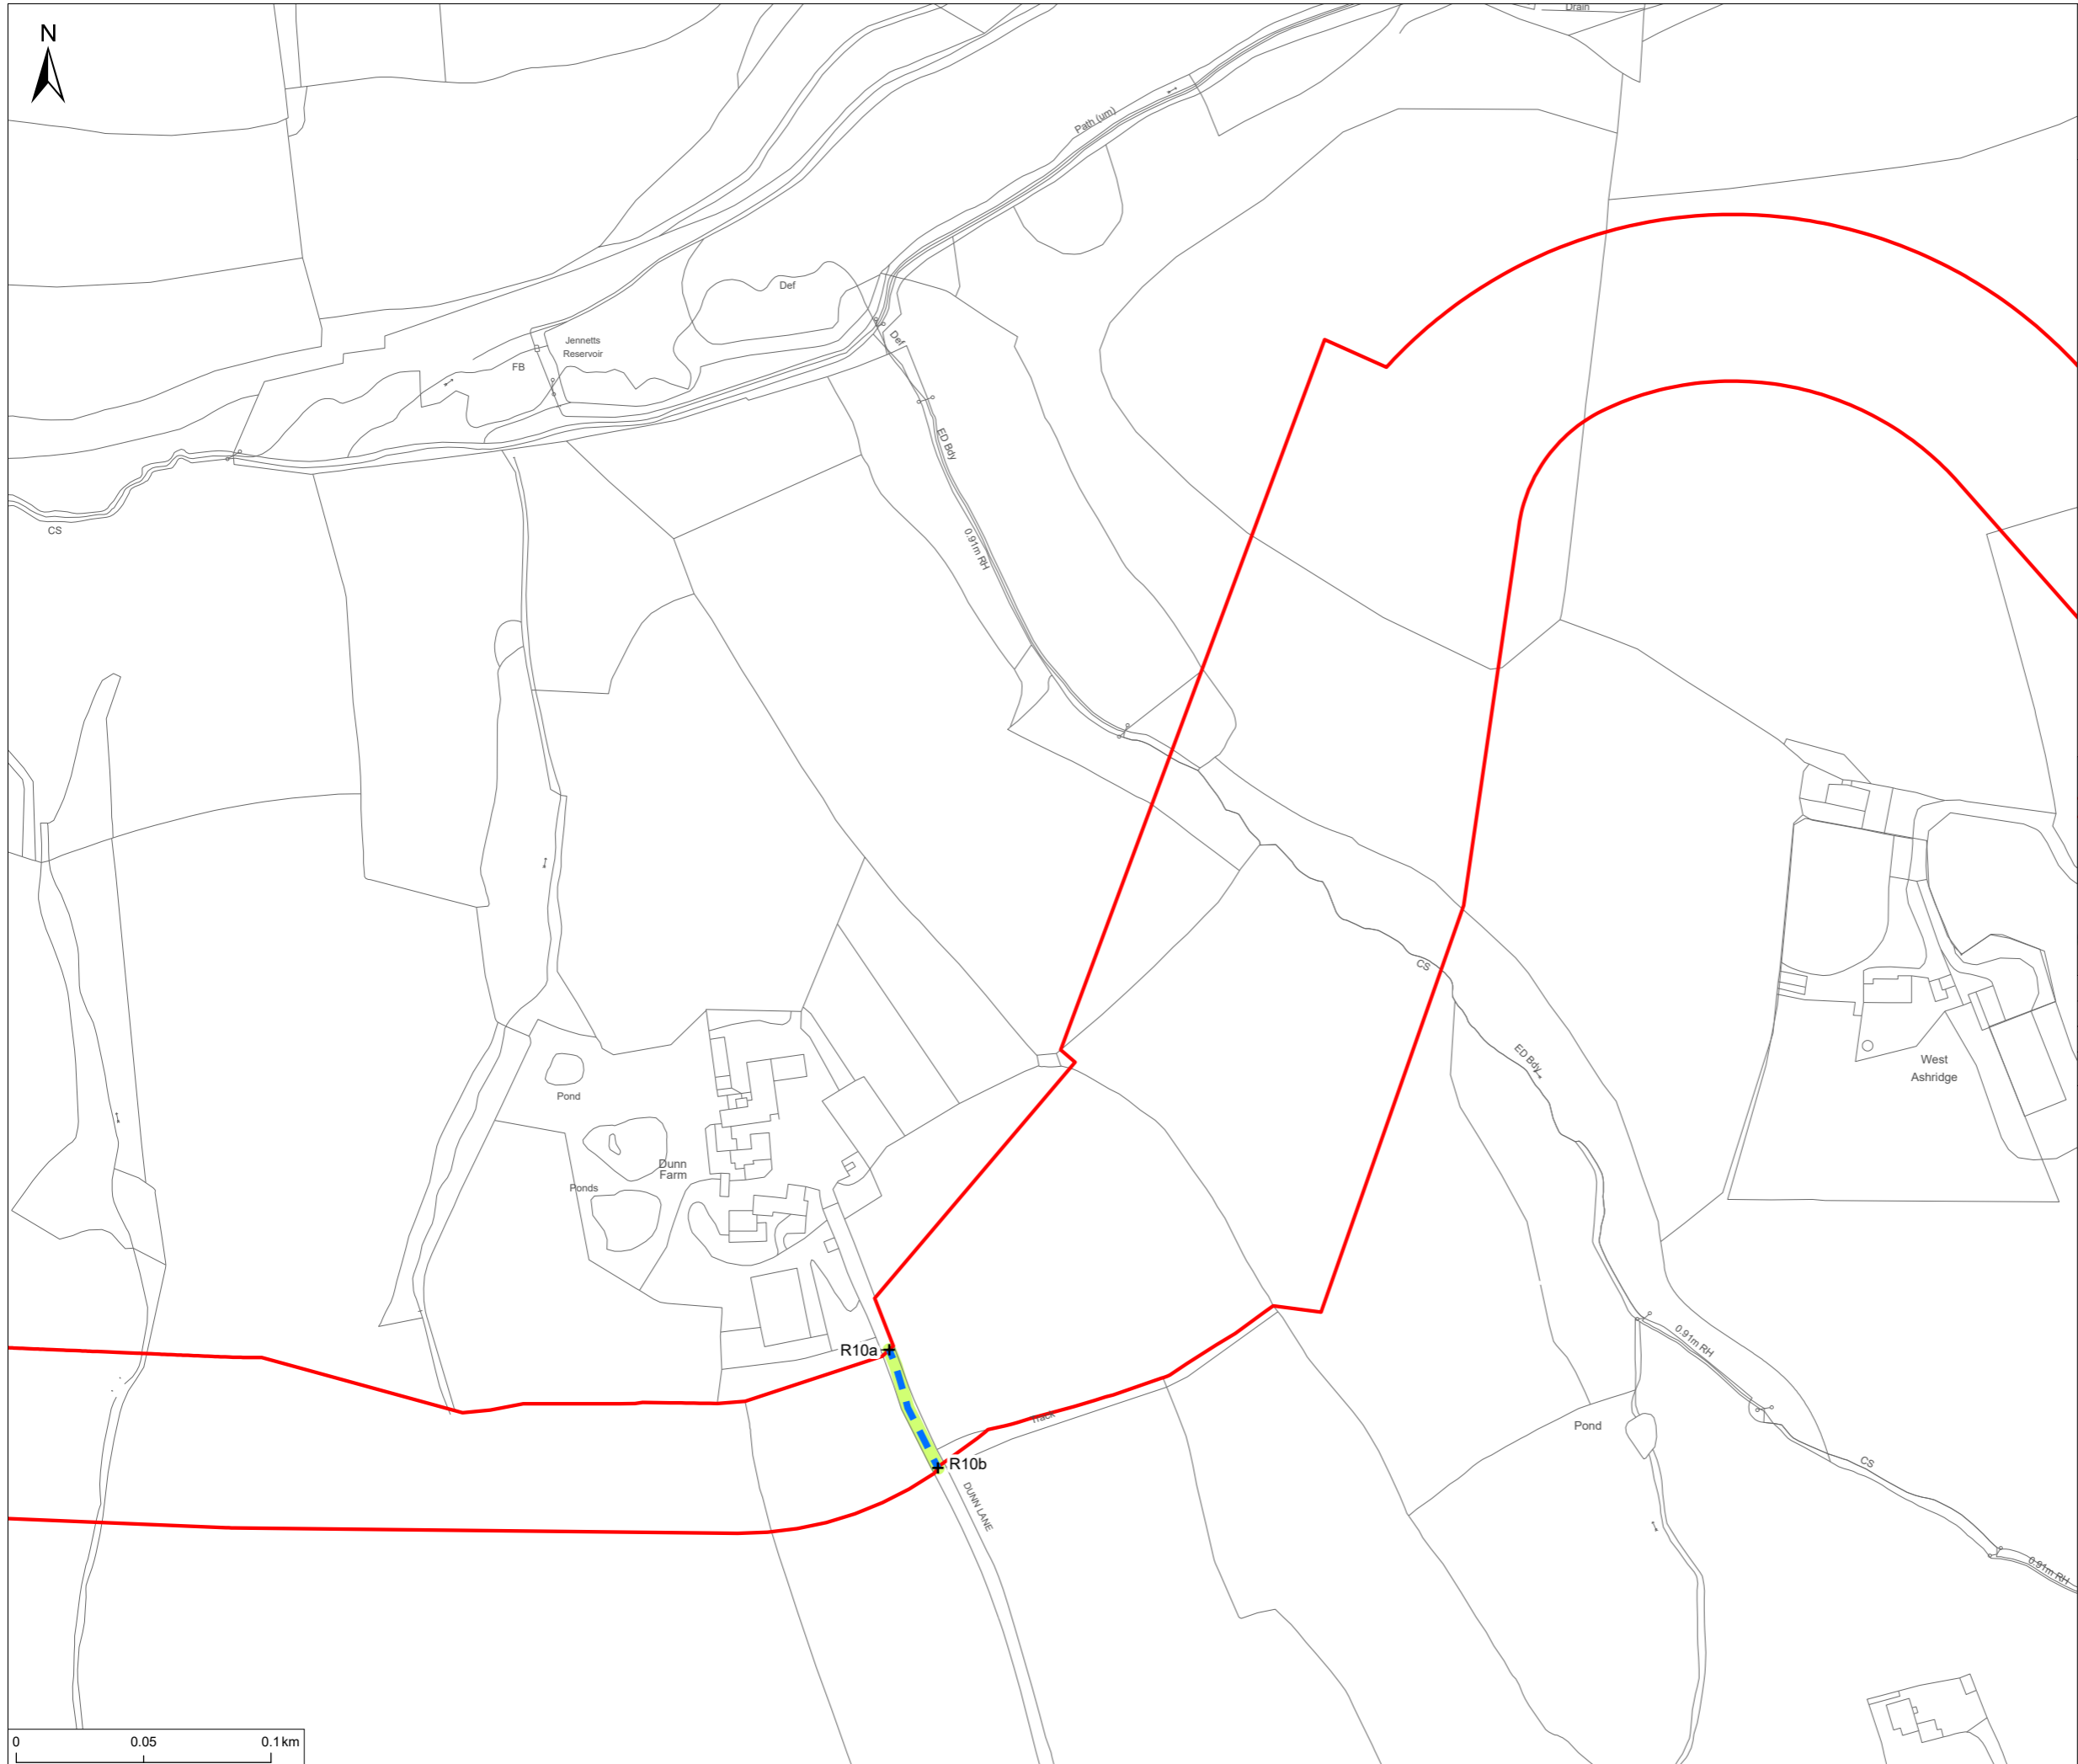

**Notes**  
 1. This plan is scaled at paper size A3. If received electronically it is the recipients responsibility to print to the correct scale. Only written dimensions should be used.

**Legend**

- Order Limits
- Streets Crossed by the Scheme
- Private Access
- Street Crossing Management
- Managed crossing

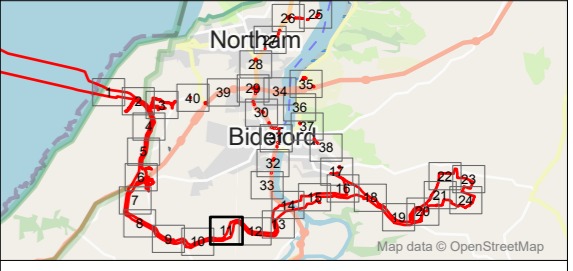

P01	FINAL	MP	MB	18.11.24
Rev	Description	By	CB	Date




Client Xlinks 1 Limited  
 Project Xlinks' Morocco-UK Power Project  
 Title Rights of Way and Streets and Access Plans - Sheet 11

Status FINAL Scale @ A3 1:2,500 Date Created Nov 2024  
 Document Ref. 2.7.11 Rev P01

[www.xlinks.co](http://www.xlinks.co)


B:\\_ECOLOGYY\11809 A\Verdiscotti\Tech\Drawings\11809-0259-12.aprx

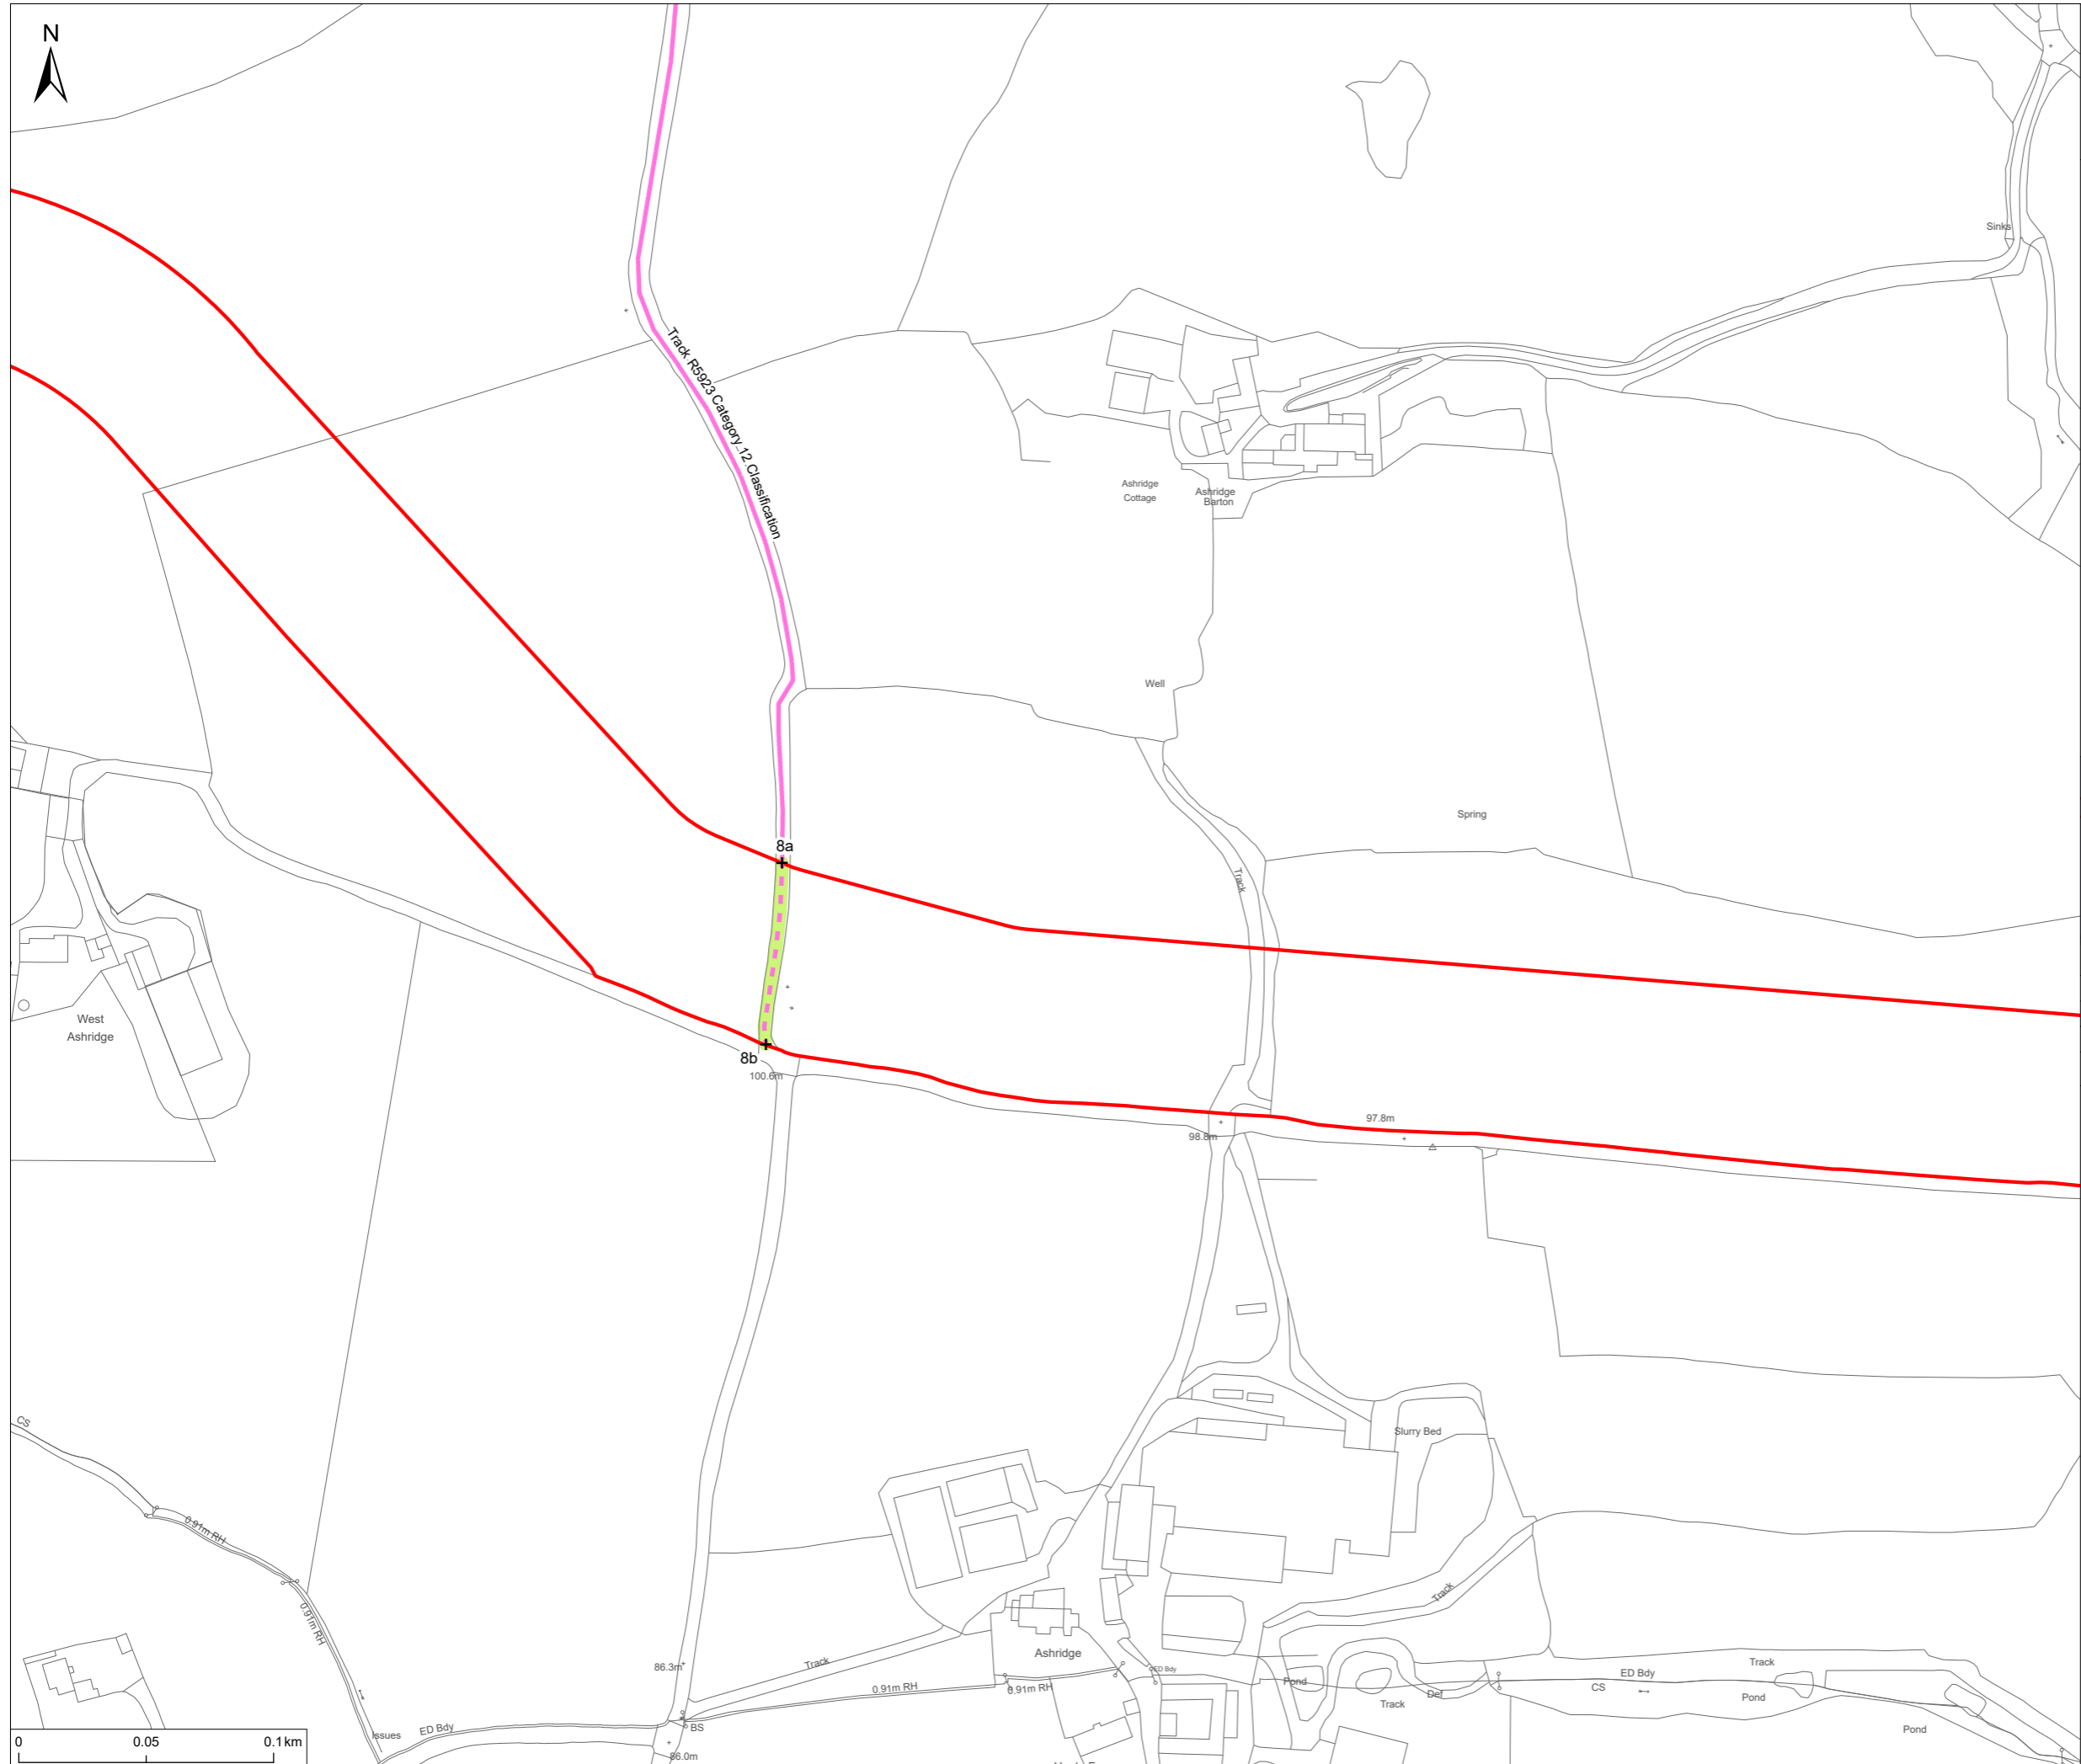

**Notes**  
 1. This plan is scaled at paper size A3. If received electronically it is the recipient's responsibility to print to the correct scale. Only written dimensions should be used.

**Legend**

- Order Limits
- Public Rights of Way
- Other Route with Public Access
- Public Rights of Way Crossed by the Scheme
- Other Route with Public Access
- PRow Crossing Management
- Managed crossing

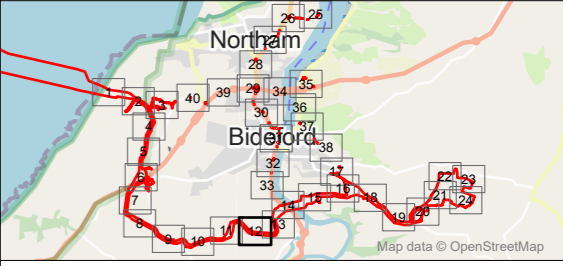

P01	FINAL	MP	MB	18.11.24
Rev	Description	By	CB	Date




Client **Xlinks 1 Limited**  
 Project **Xlinks' Morocco-UK Power Project**  
 Title **Rights of Way and Streets and Access Plans - Sheet 12**

Status **FINAL** Scale @ A3 **1:2,500** Date Created **Nov 2024**  
 Document Ref. **2.7.12** Rev **P01**


[www.xlinks.co](http://www.xlinks.co)

B:\\_ECOLOGY\11809 A\Verdiscotti\Tech\Drawings\11809-0259-12.aprx

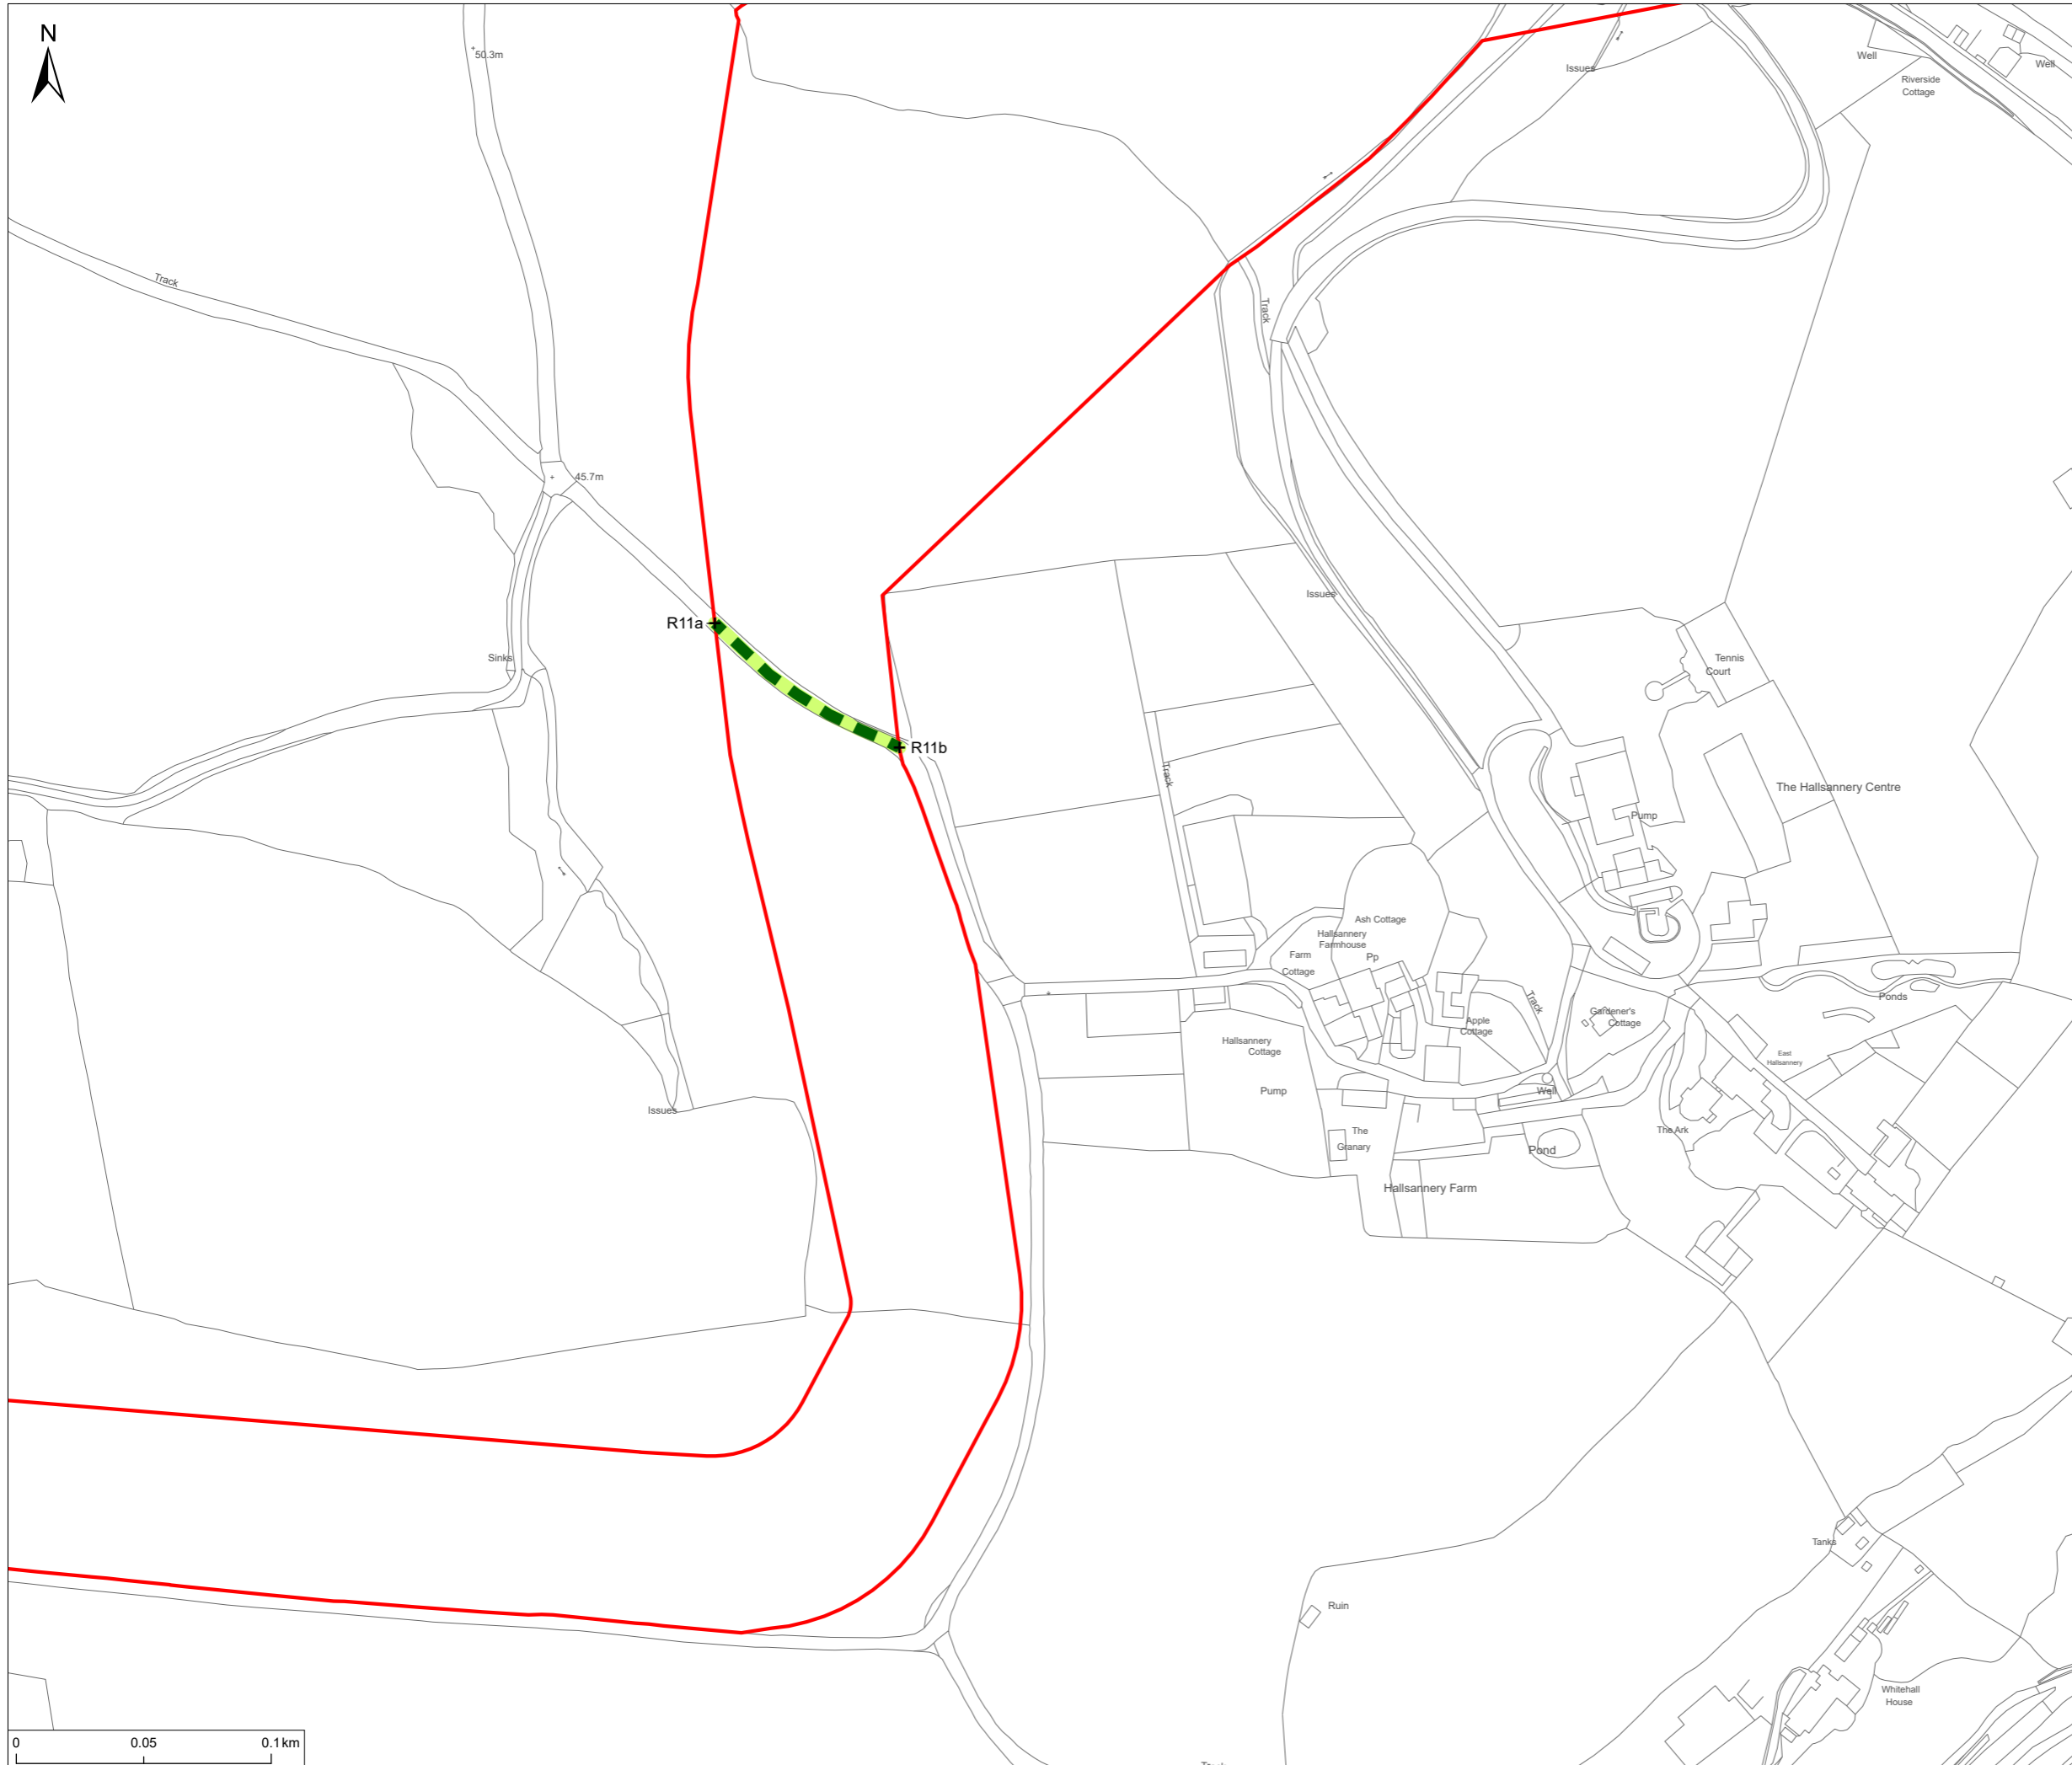

**Notes**  
 1. This plan is scaled at paper size A3. If received electronically it is the recipients responsibility to print to the correct scale. Only written dimensions should be used.

- Legend**
- Order Limits
  - Streets Crossed by the Scheme
  - Road
  - Street Crossing Management
  - Managed crossing

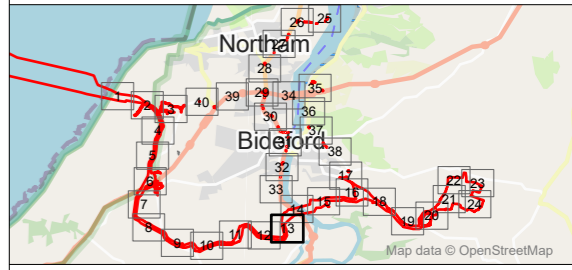

P01	FINAL	MP	MB	18.11.24
Rev	Description	By	CB	Date




Client Xlinks 1 Limited  
 Project Xlinks' Morocco-UK Power Project  
 Title Rights of Way and Streets and Access Plans - Sheet 13

Status FINAL Scale @ A3 1:2,500 Date Created Nov 2024  
 Document Ref. 2.7.13 Rev P01

[www.xlinks.co](http://www.xlinks.co)


B:\\_ECOLOGY\11809 A\Verdiscotti\Tech\Drawings\11809-0259-12.aprx



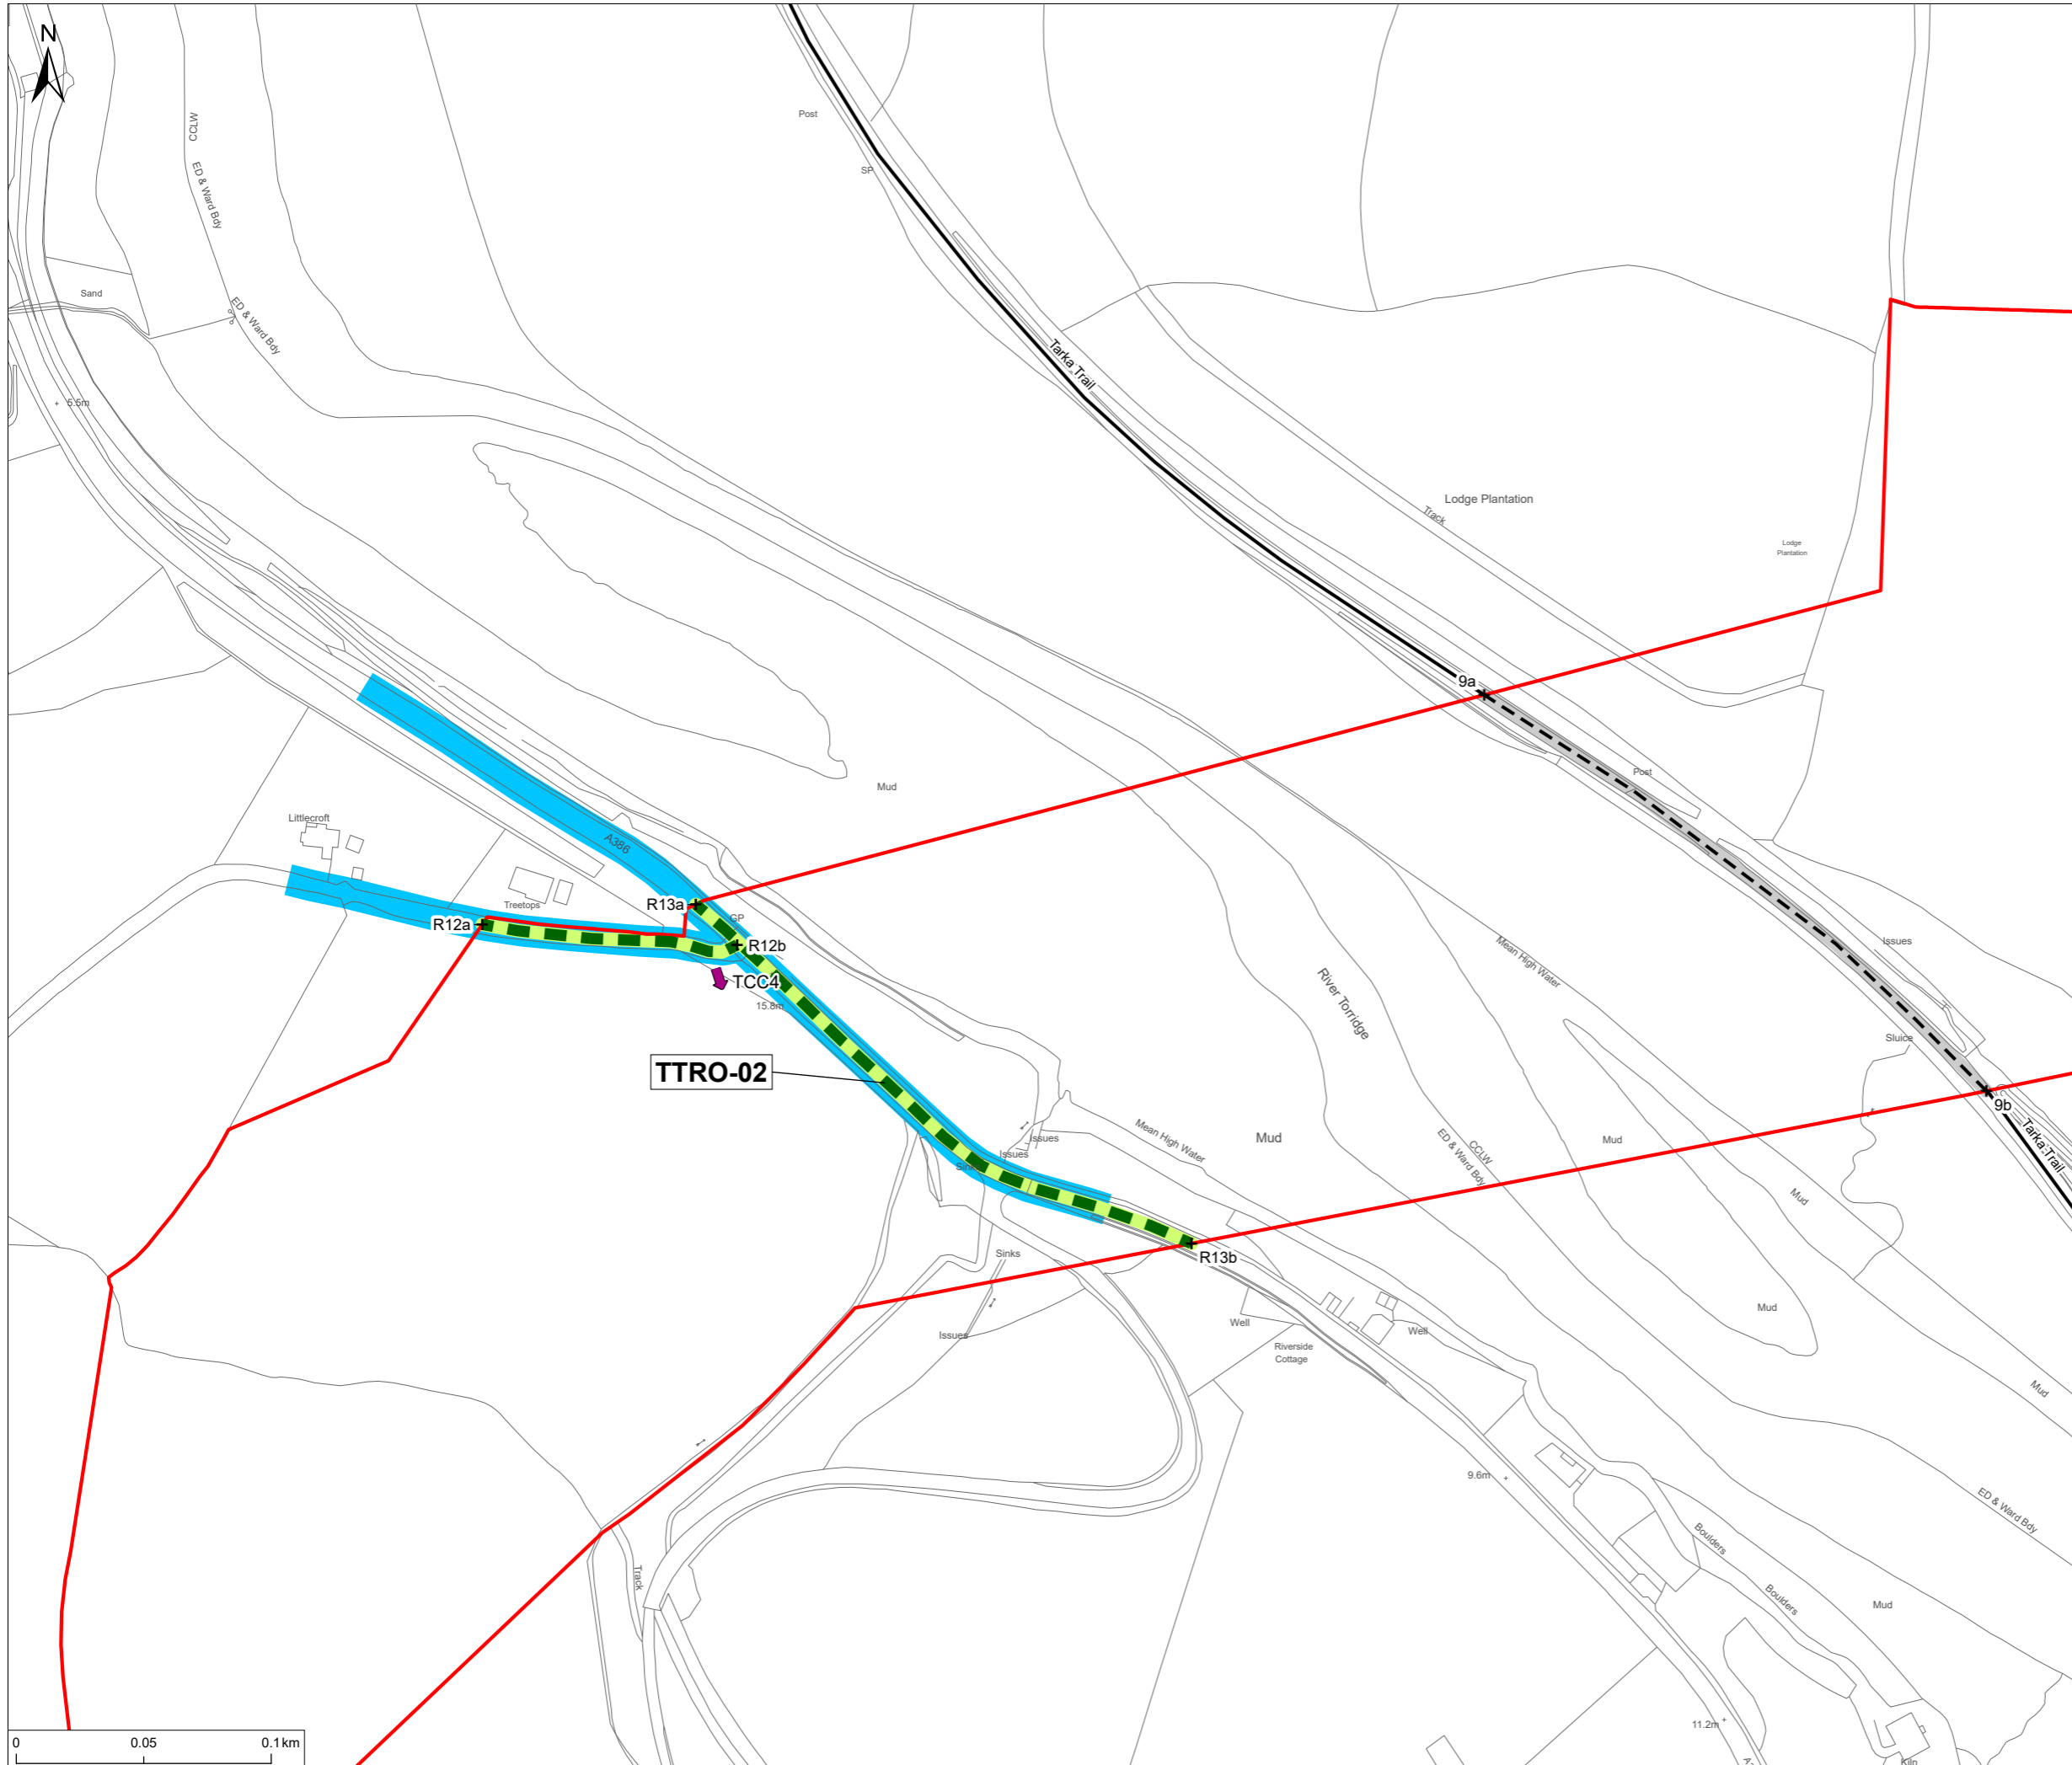

**Notes**  
 1. This plan is scaled at paper size A3. If received electronically it is the recipients responsibility to print to the correct scale. Only written dimensions should be used.

- Legend**
- Order Limits
  - ➔ Access to Works
  - Public Rights of Way
    - National Cycle Network
    - National Cycle Network
  - PRoW Crossing Management
    - No Management measure required - access to Public Right of Way remains physically unaffected
  - Streets Crossed by the Scheme
    - Road
  - Street Crossing Management
    - Managed crossing
  - Temporary Traffic Regulation Orders Zones
    - 40 mph zone

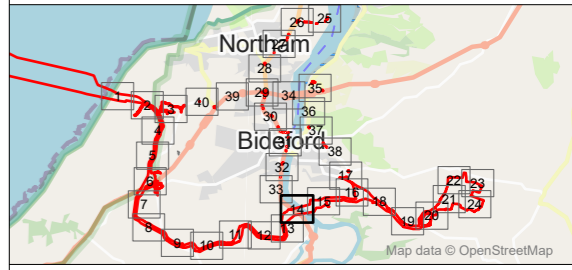

P01	FINAL	MP	MB	18.11.24
Rev	Description	By	CB	Date





Client Xlinks 1 Limited  
 Project Xlinks' Morocco-UK Power Project  
 Title Rights of Way and Streets and Access Plans - Sheet 14

Status FINAL Scale @ A3 1:2,500 Date Created Nov 2024  
 Document Ref. 2.7.14 Rev P01

[www.xlinks.co](http://www.xlinks.co)

B:\\_ECOLOGY\11809 Alverdiscott\Tech\Drawings\11809-0259-12.aprx

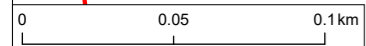


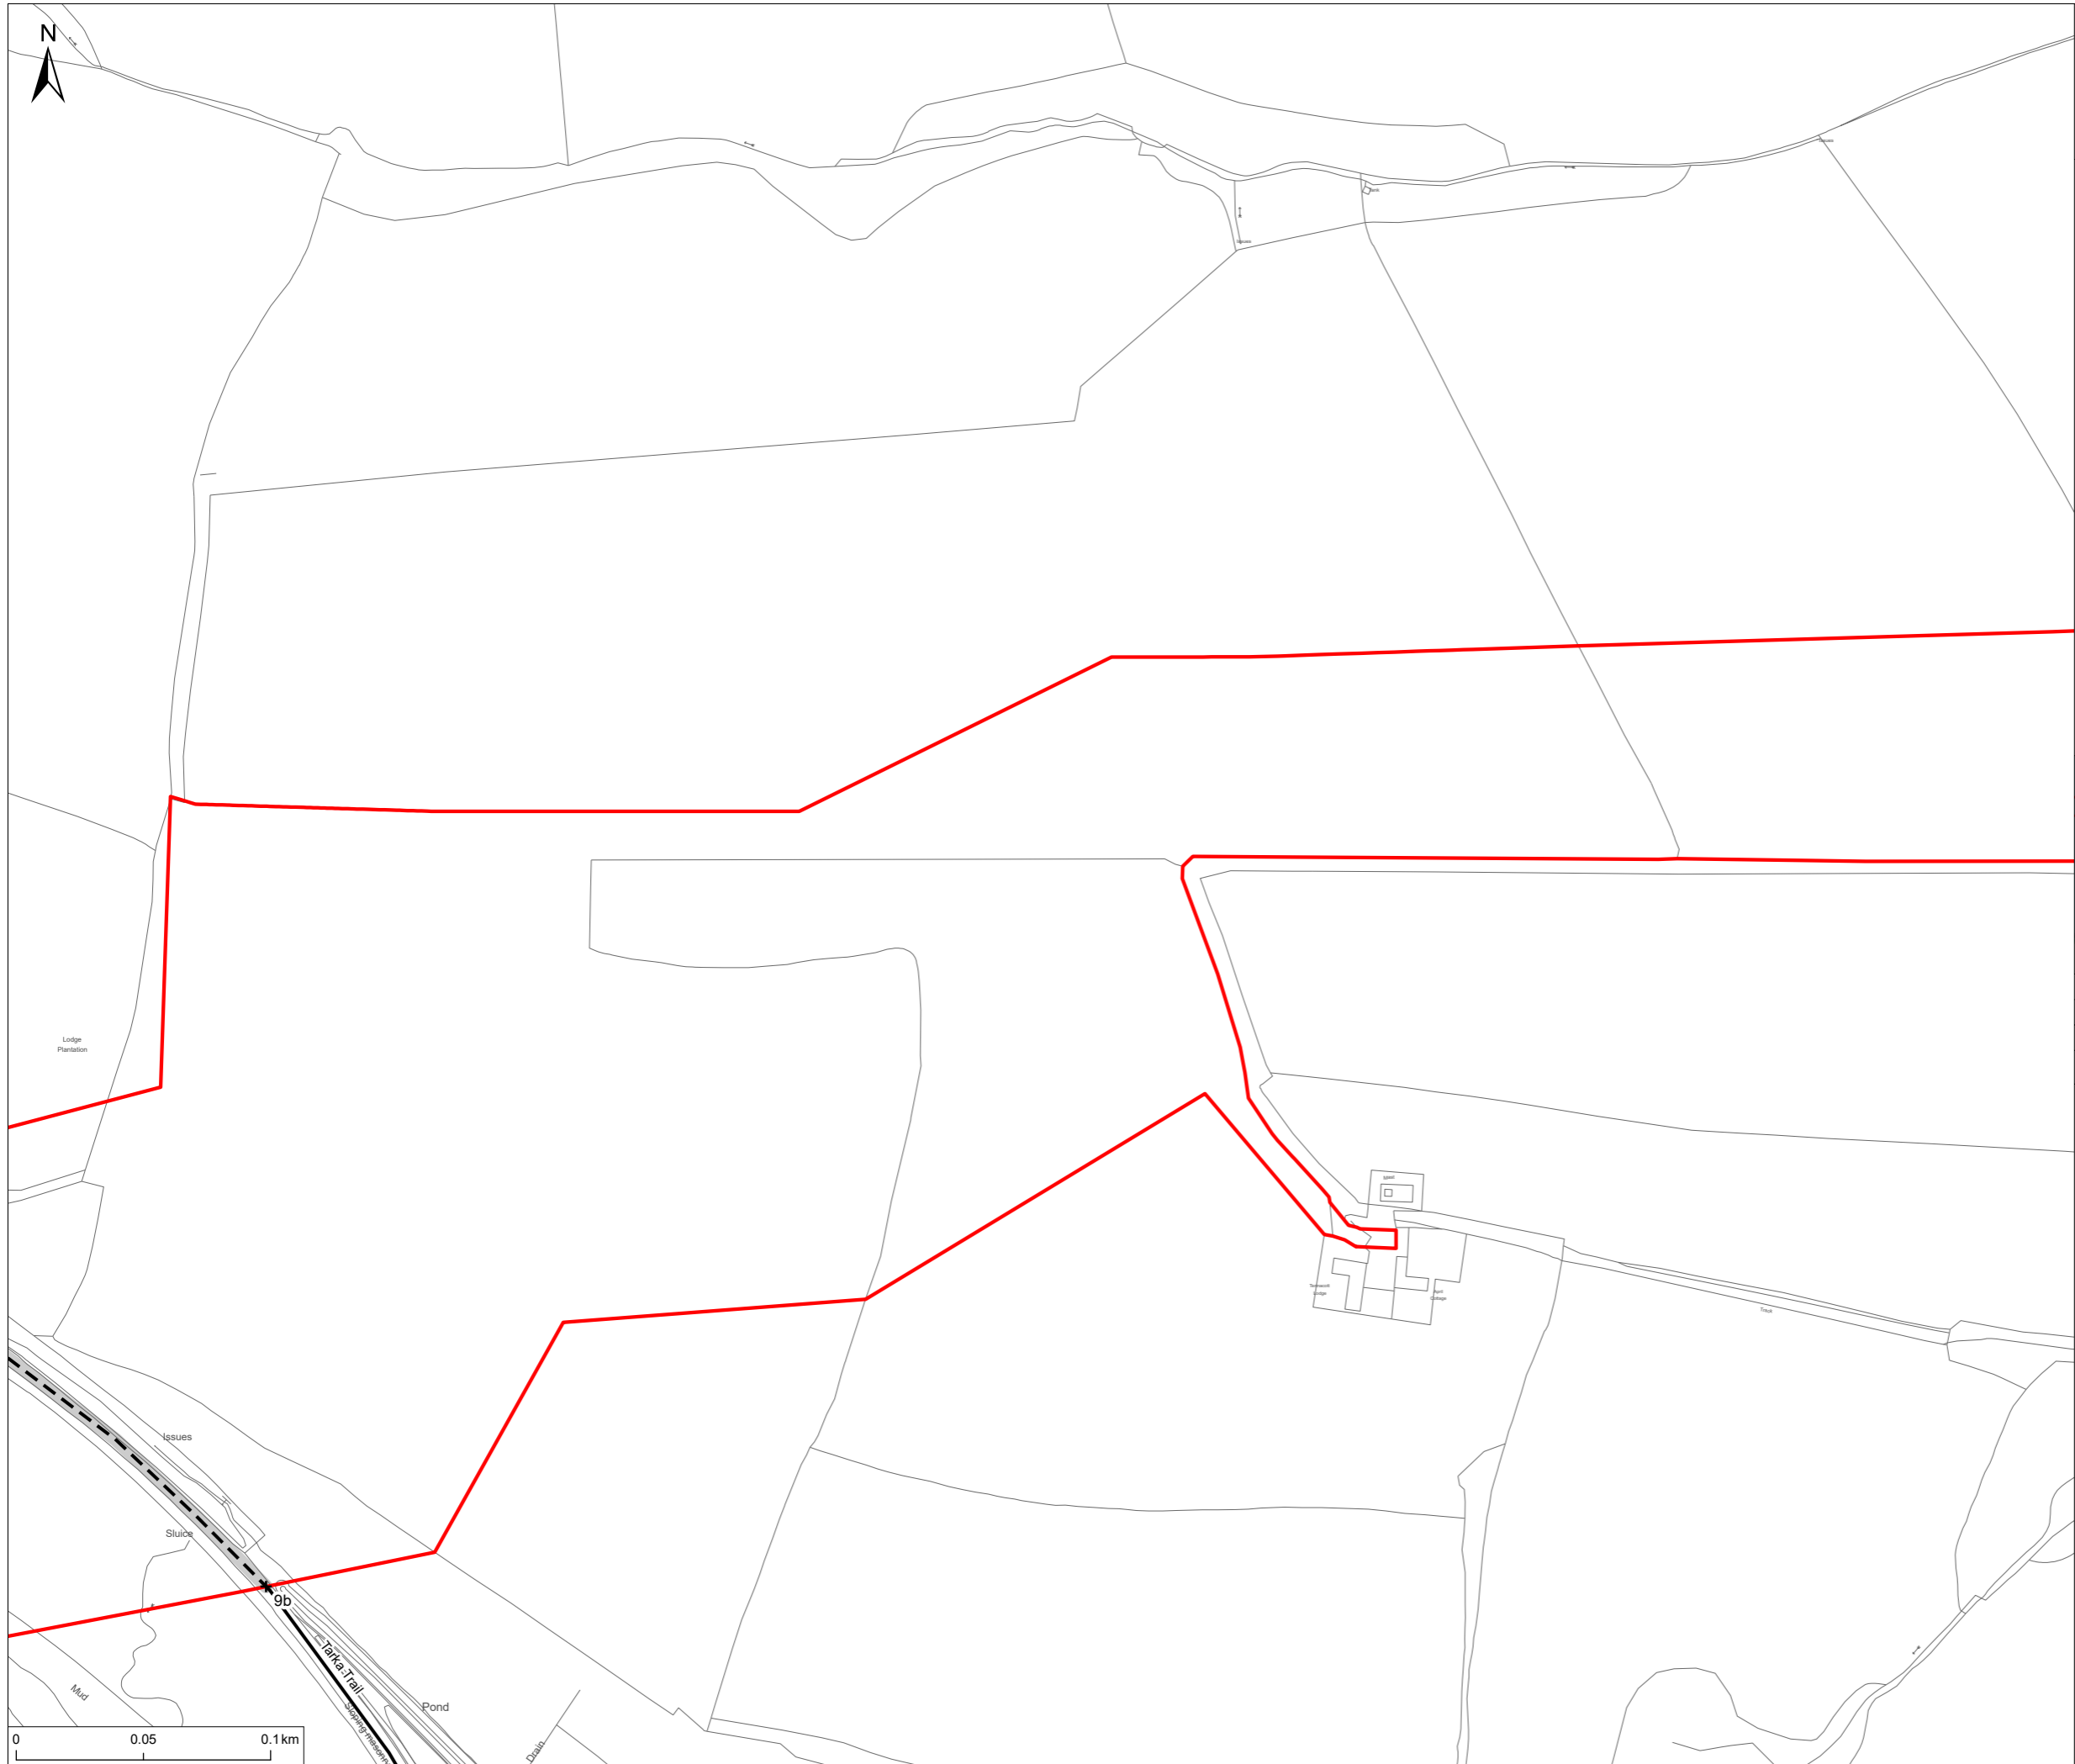

**Notes**  
 1. This plan is scaled at paper size A3. If received electronically it is the recipients responsibility to print to the correct scale. Only written dimensions should be used.

**Legend**

- Order Limits
- Public Rights of Way
- National Cycle Network
- Public Rights of Way Crossed by the Scheme
- - National Cycle Network
- PRoW Crossing Management
- No Management measure required - access to Public Right of Way remains physically unaffected

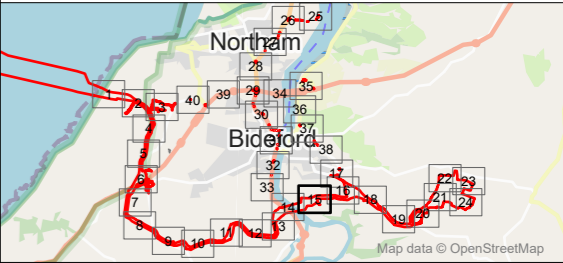

P01	FINAL	MP	MB	18.11.24
Rev	Description	By	CB	Date




Client Xlinks 1 Limited  
 Project Xlinks' Morocco-UK Power Project  
 Title Rights of Way and Streets and Access Plans - Sheet 15

Status **FINAL** Scale @ A3 1:2,500 Date Created Nov 2024  
 Document Ref. **2.7.15** Rev **P01**


[www.xlinks.co](http://www.xlinks.co)

B:\\_ECOLOGYY\11809 A\Verdiscotti\Tech\Drawings\11809-0259-12.aprx

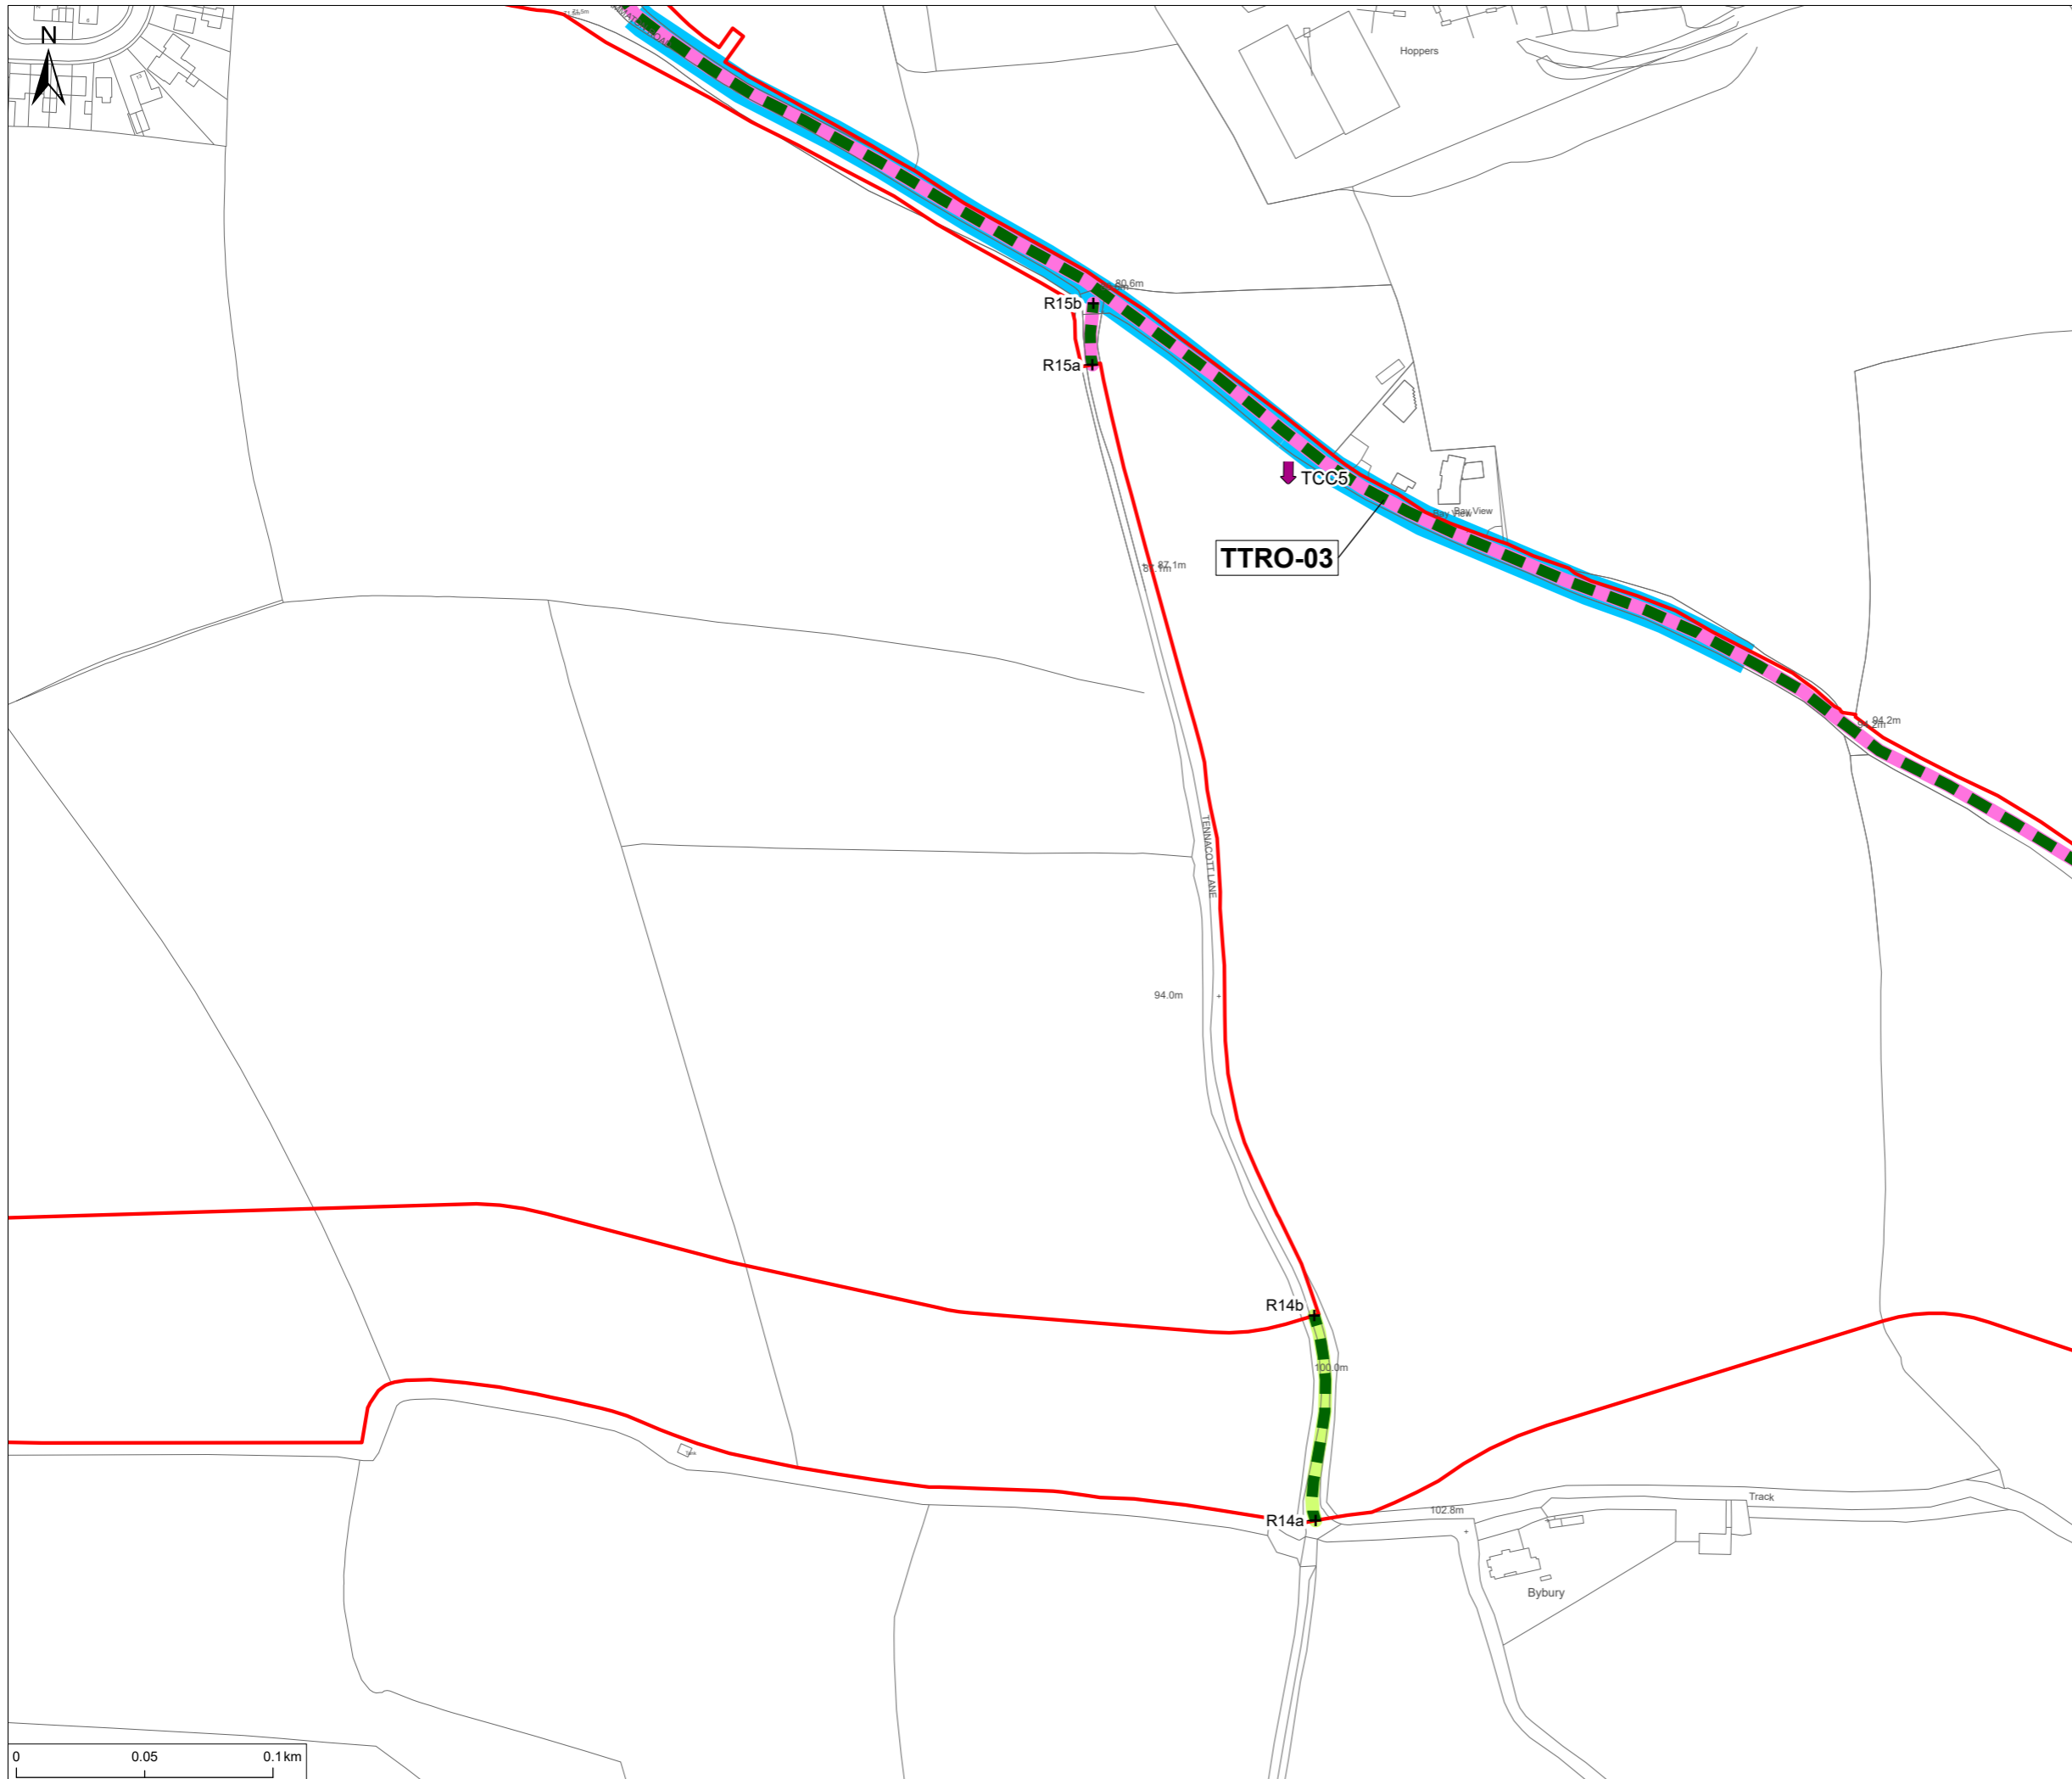

**Notes**  
 1. This plan is scaled at paper size A3. If received electronically it is the recipient's responsibility to print to the correct scale. Only written dimensions should be used.

- Legend**
- Order Limits
  - ↘ Access to Works
  - Streets Crossed by the Scheme
  - Road
  - Street Crossing Management
  - Managed crossing
  - Highways alteration - tbc
  - Temporary Traffic Regulation Orders Zones
  - 40 mph zone

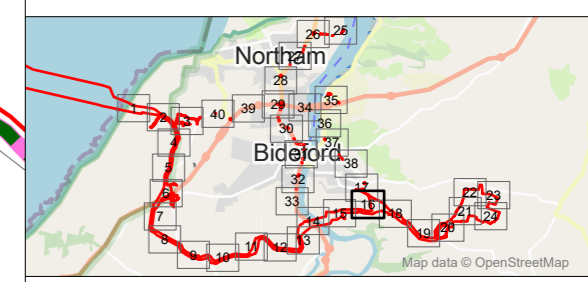

P01	FINAL	MP	MB	18.11.24
Rev	Description	By	CB	Date





Client Xlinks 1 Limited  
 Project Xlinks' Morocco-UK Power Project  
 Title Rights of Way and Streets and Access Plans - Sheet 16

Status FINAL Scale @ A3 1:2,500 Date Created Nov 2024  
 Document Ref. 2.7.16 Rev P01

[www.xlinks.co](http://www.xlinks.co)


B:\\_ECOLOGYY\11809 A\Verdiscotti\Tech\Drawings\11809-0259-12.aprx

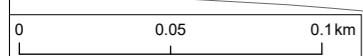

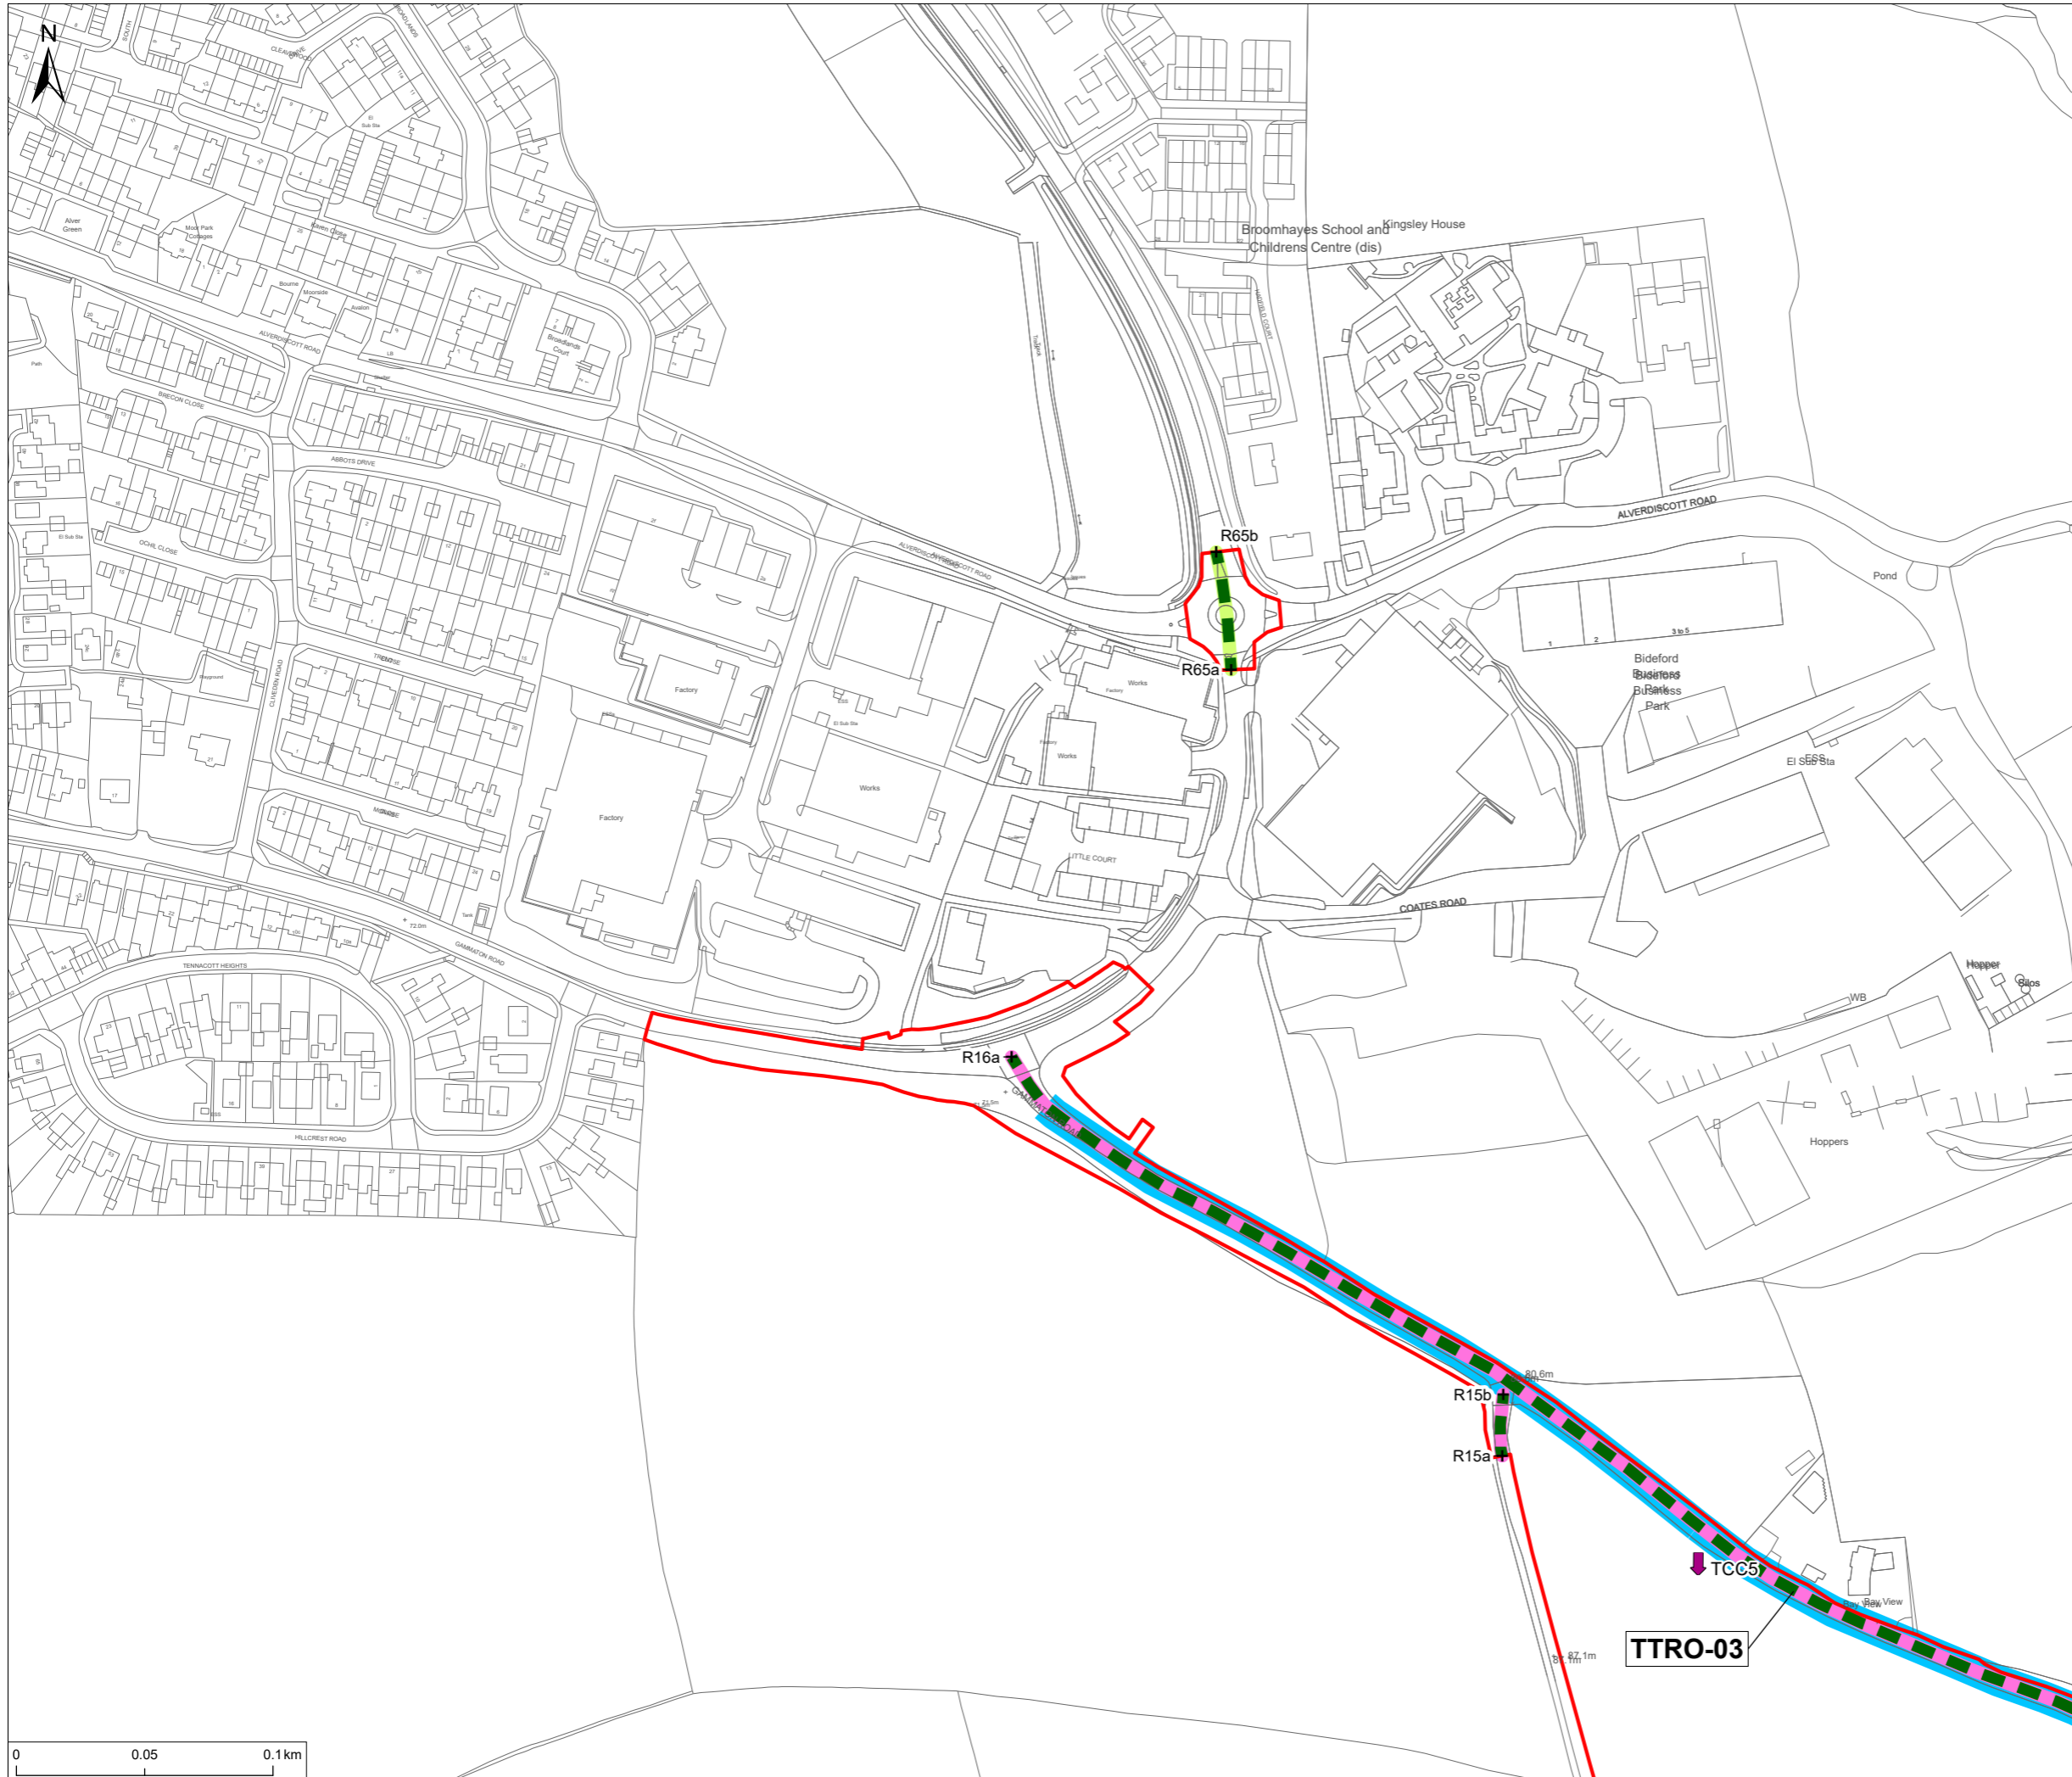

**Notes**  
 1. This plan is scaled at paper size A3. If received electronically it is the recipients responsibility to print to the correct scale. Only written dimensions should be used.

- Legend**
- Order Limits
  - ↘ Access to Works
  - Streets Crossed by the Scheme
  - Road
  - Street Crossing Management
  - Managed crossing
  - Highways alteration - tbc
  - Temporary Traffic Regulation Orders Zones
  - 40 mph zone

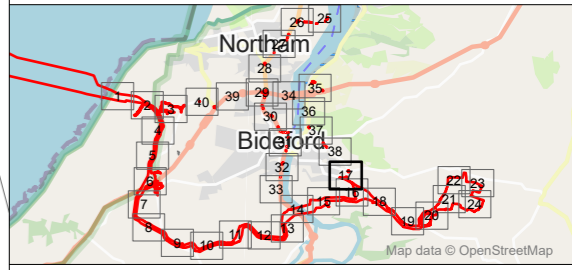

P01	FINAL	MP	MB	18.11.24
Rev	Description	By	CB	Date




Client Xlinks 1 Limited  
 Project Xlinks' Morocco-UK Power Project  
 Title Rights of Way and Streets and Access Plans - Sheet 17

Status FINAL Scale @ A3 1:2,500 Date Created Nov 2024  
 Document Ref. 2.7.17 Rev P01

[www.xlinks.co](http://www.xlinks.co)


B:\\_ECOLOGY\11809 Alverdiscott\Tech\Drawings\11809-0259-12.aprx

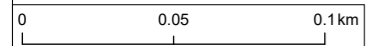



**Notes**  
 1. This plan is scaled at paper size A3. If received electronically it is the recipients responsibility to print to the correct scale. Only written dimensions should be used.

- Legend**
- Order Limits
  - Streets Crossed by the Scheme
  - Road
  - Street Crossing Management
  - Highways alteration - tbc

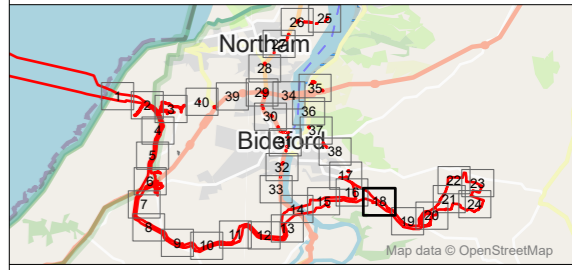

P01	FINAL	MP	MB	18.11.24
Rev	Description	By	CB	Date




Client Xlinks 1 Limited  
 Project Xlinks' Morocco-UK Power Project  
 Title Rights of Way and Streets and Access Plans - Sheet 18

Status FINAL Scale @ A3 1:2,500 Date Created Nov 2024  
 Document Ref. **2.7.18** Rev **P01**


[www.xlinks.co](http://www.xlinks.co)

B:\\_ECOLOGYY\11809 A\Verdiscotti\Tech\Drawings\11809-0259-12.aprx

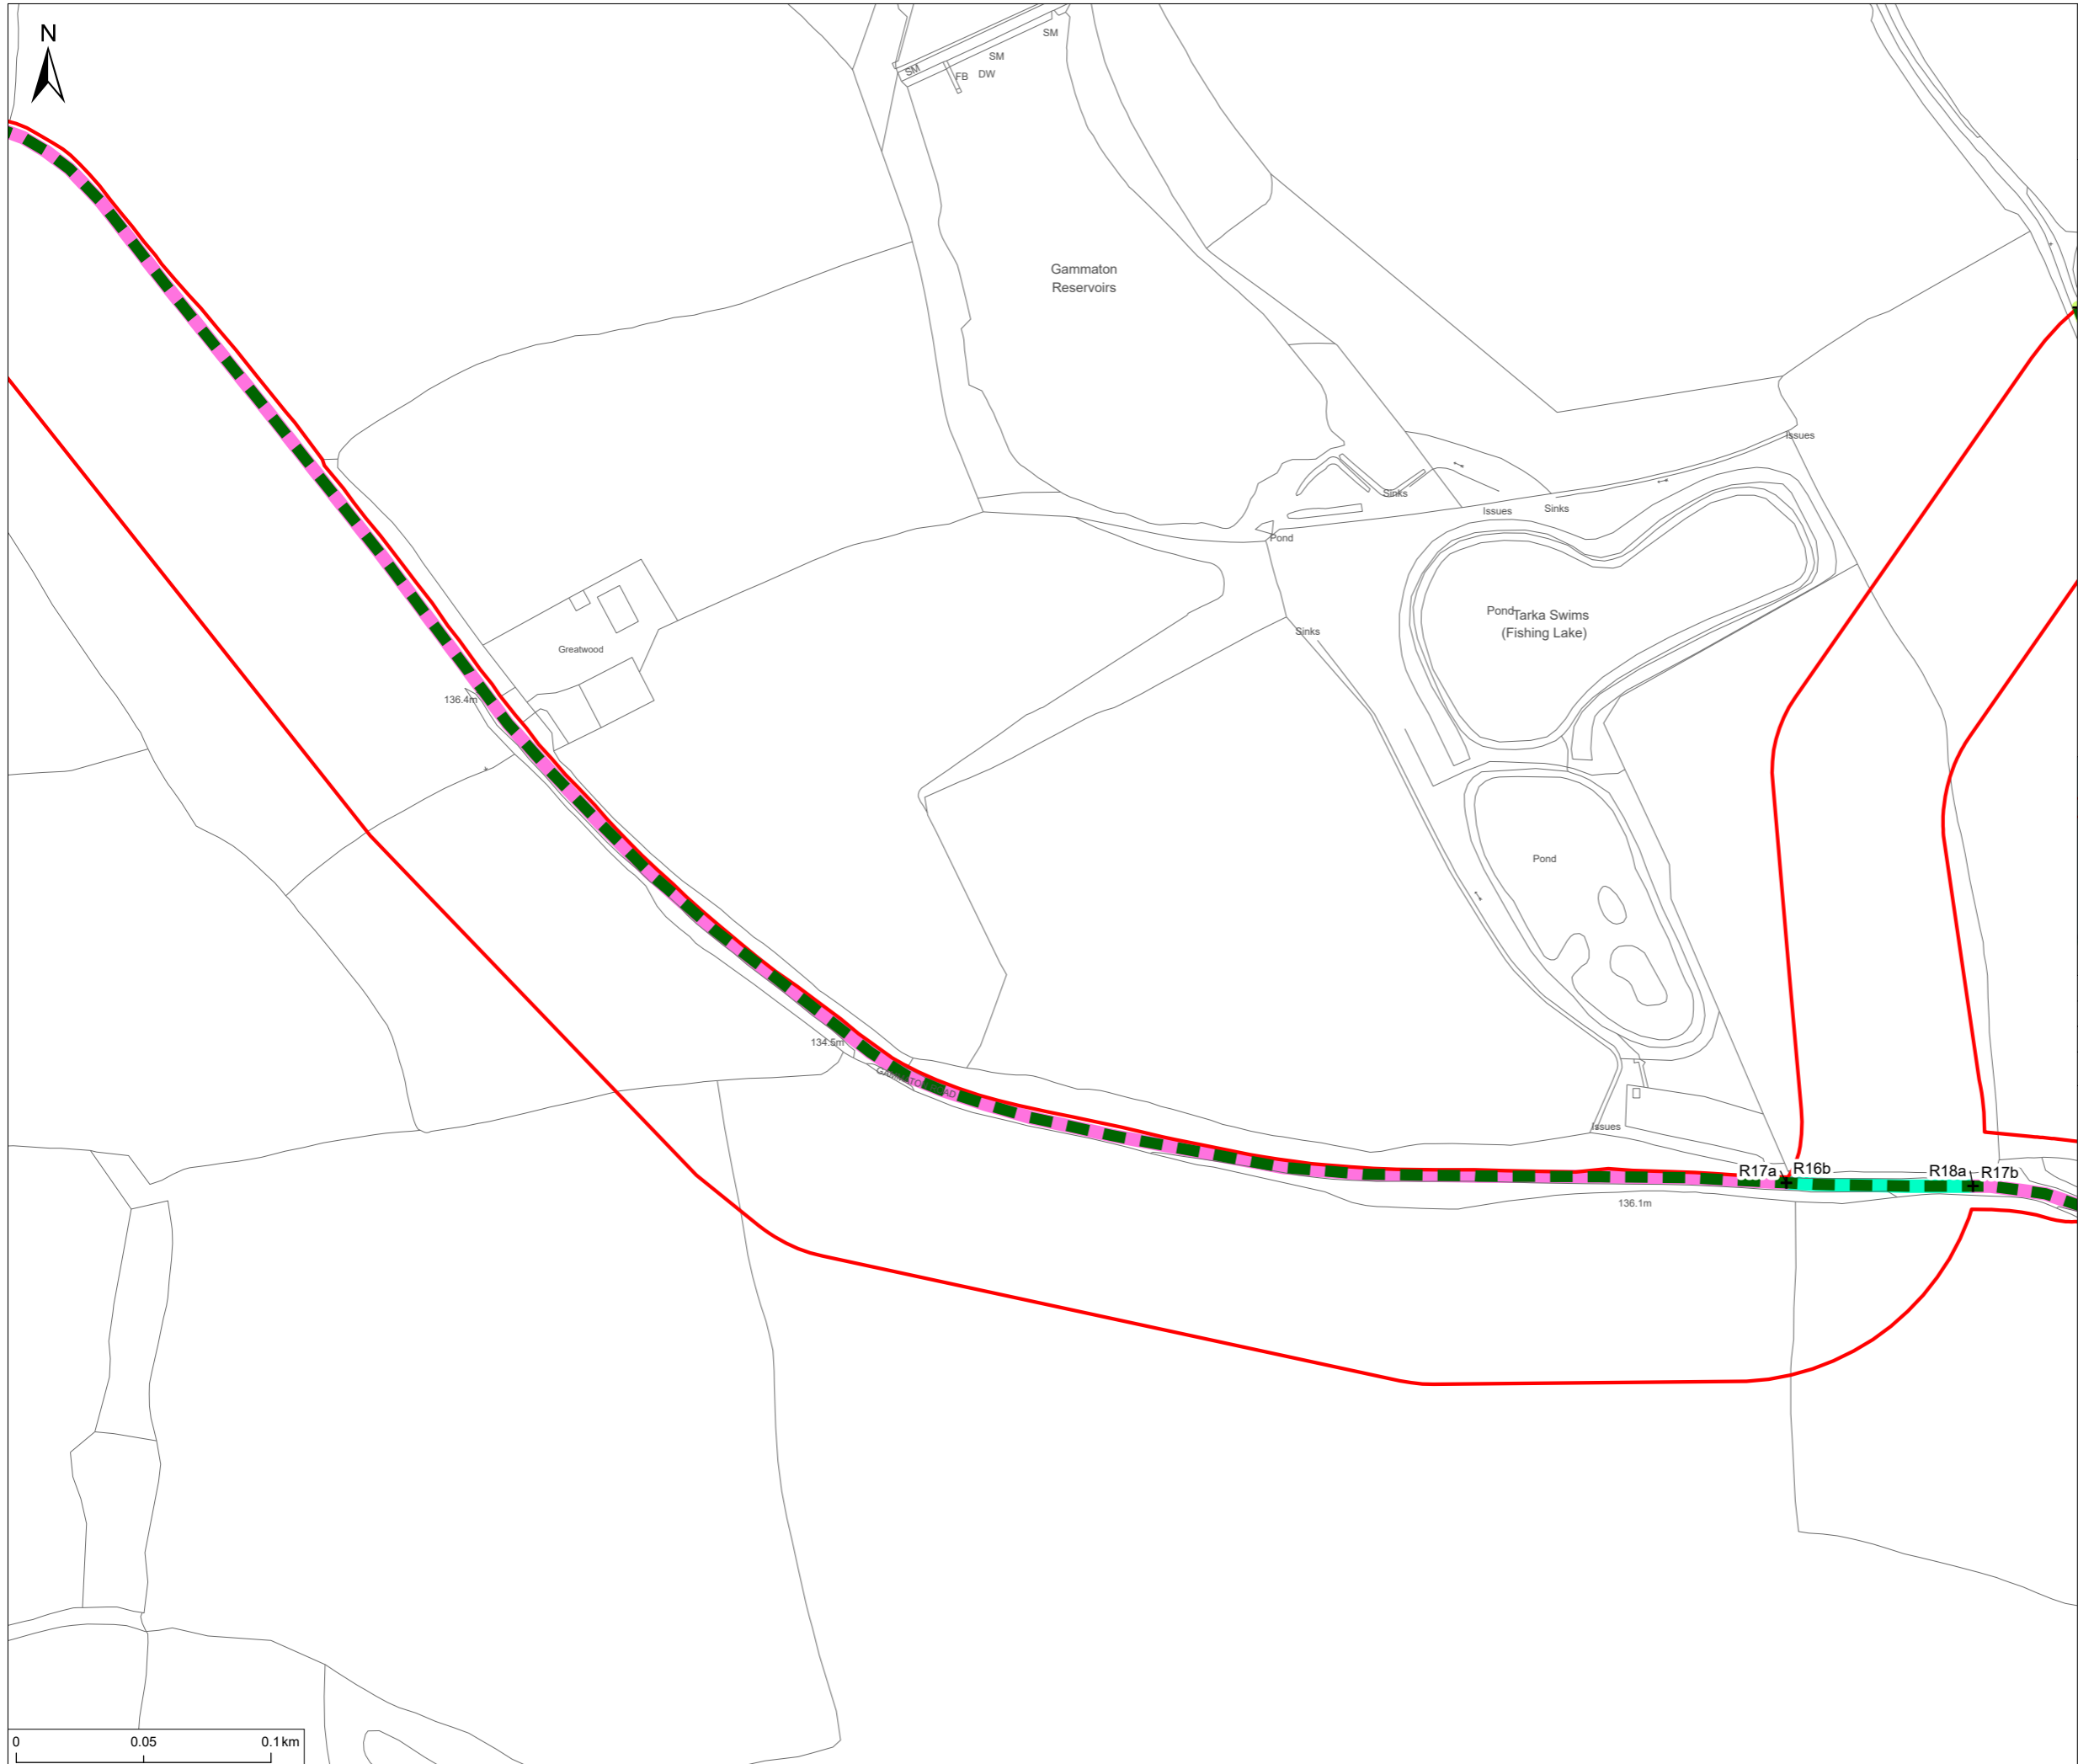

**Notes**  
 1. This plan is scaled at paper size A3. If received electronically it is the recipient's responsibility to print to the correct scale. Only written dimensions should be used.

- Legend**
- Order Limits
  - Streets Crossed by the Scheme
  - Road
  - Street Crossing Management
  - Managed crossing
  - Highways alteration - tbc
  - Highways alteration (tbc) and subsequent traffic management

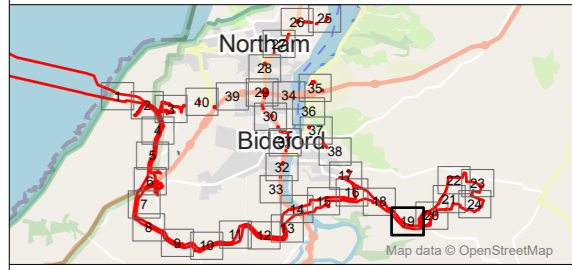

P01	FINAL	MP	MB	18.11.24
Rev	Description	By	CB	Date





Client Xlinks 1 Limited  
 Project Xlinks' Morocco-UK Power Project  
 Title Rights of Way and Streets and Access Plans - Sheet 19

Status FINAL Scale @ A3 1:2,500 Date Created Nov 2024  
 Document Ref. **2.7.19** Rev **P01**

[www.xlinks.co](http://www.xlinks.co)

B:\\_ECOLOG\Y11809 A\Verdiscotti\Tech\Drawings\11809-0259-12.aprx

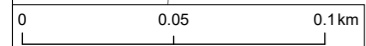


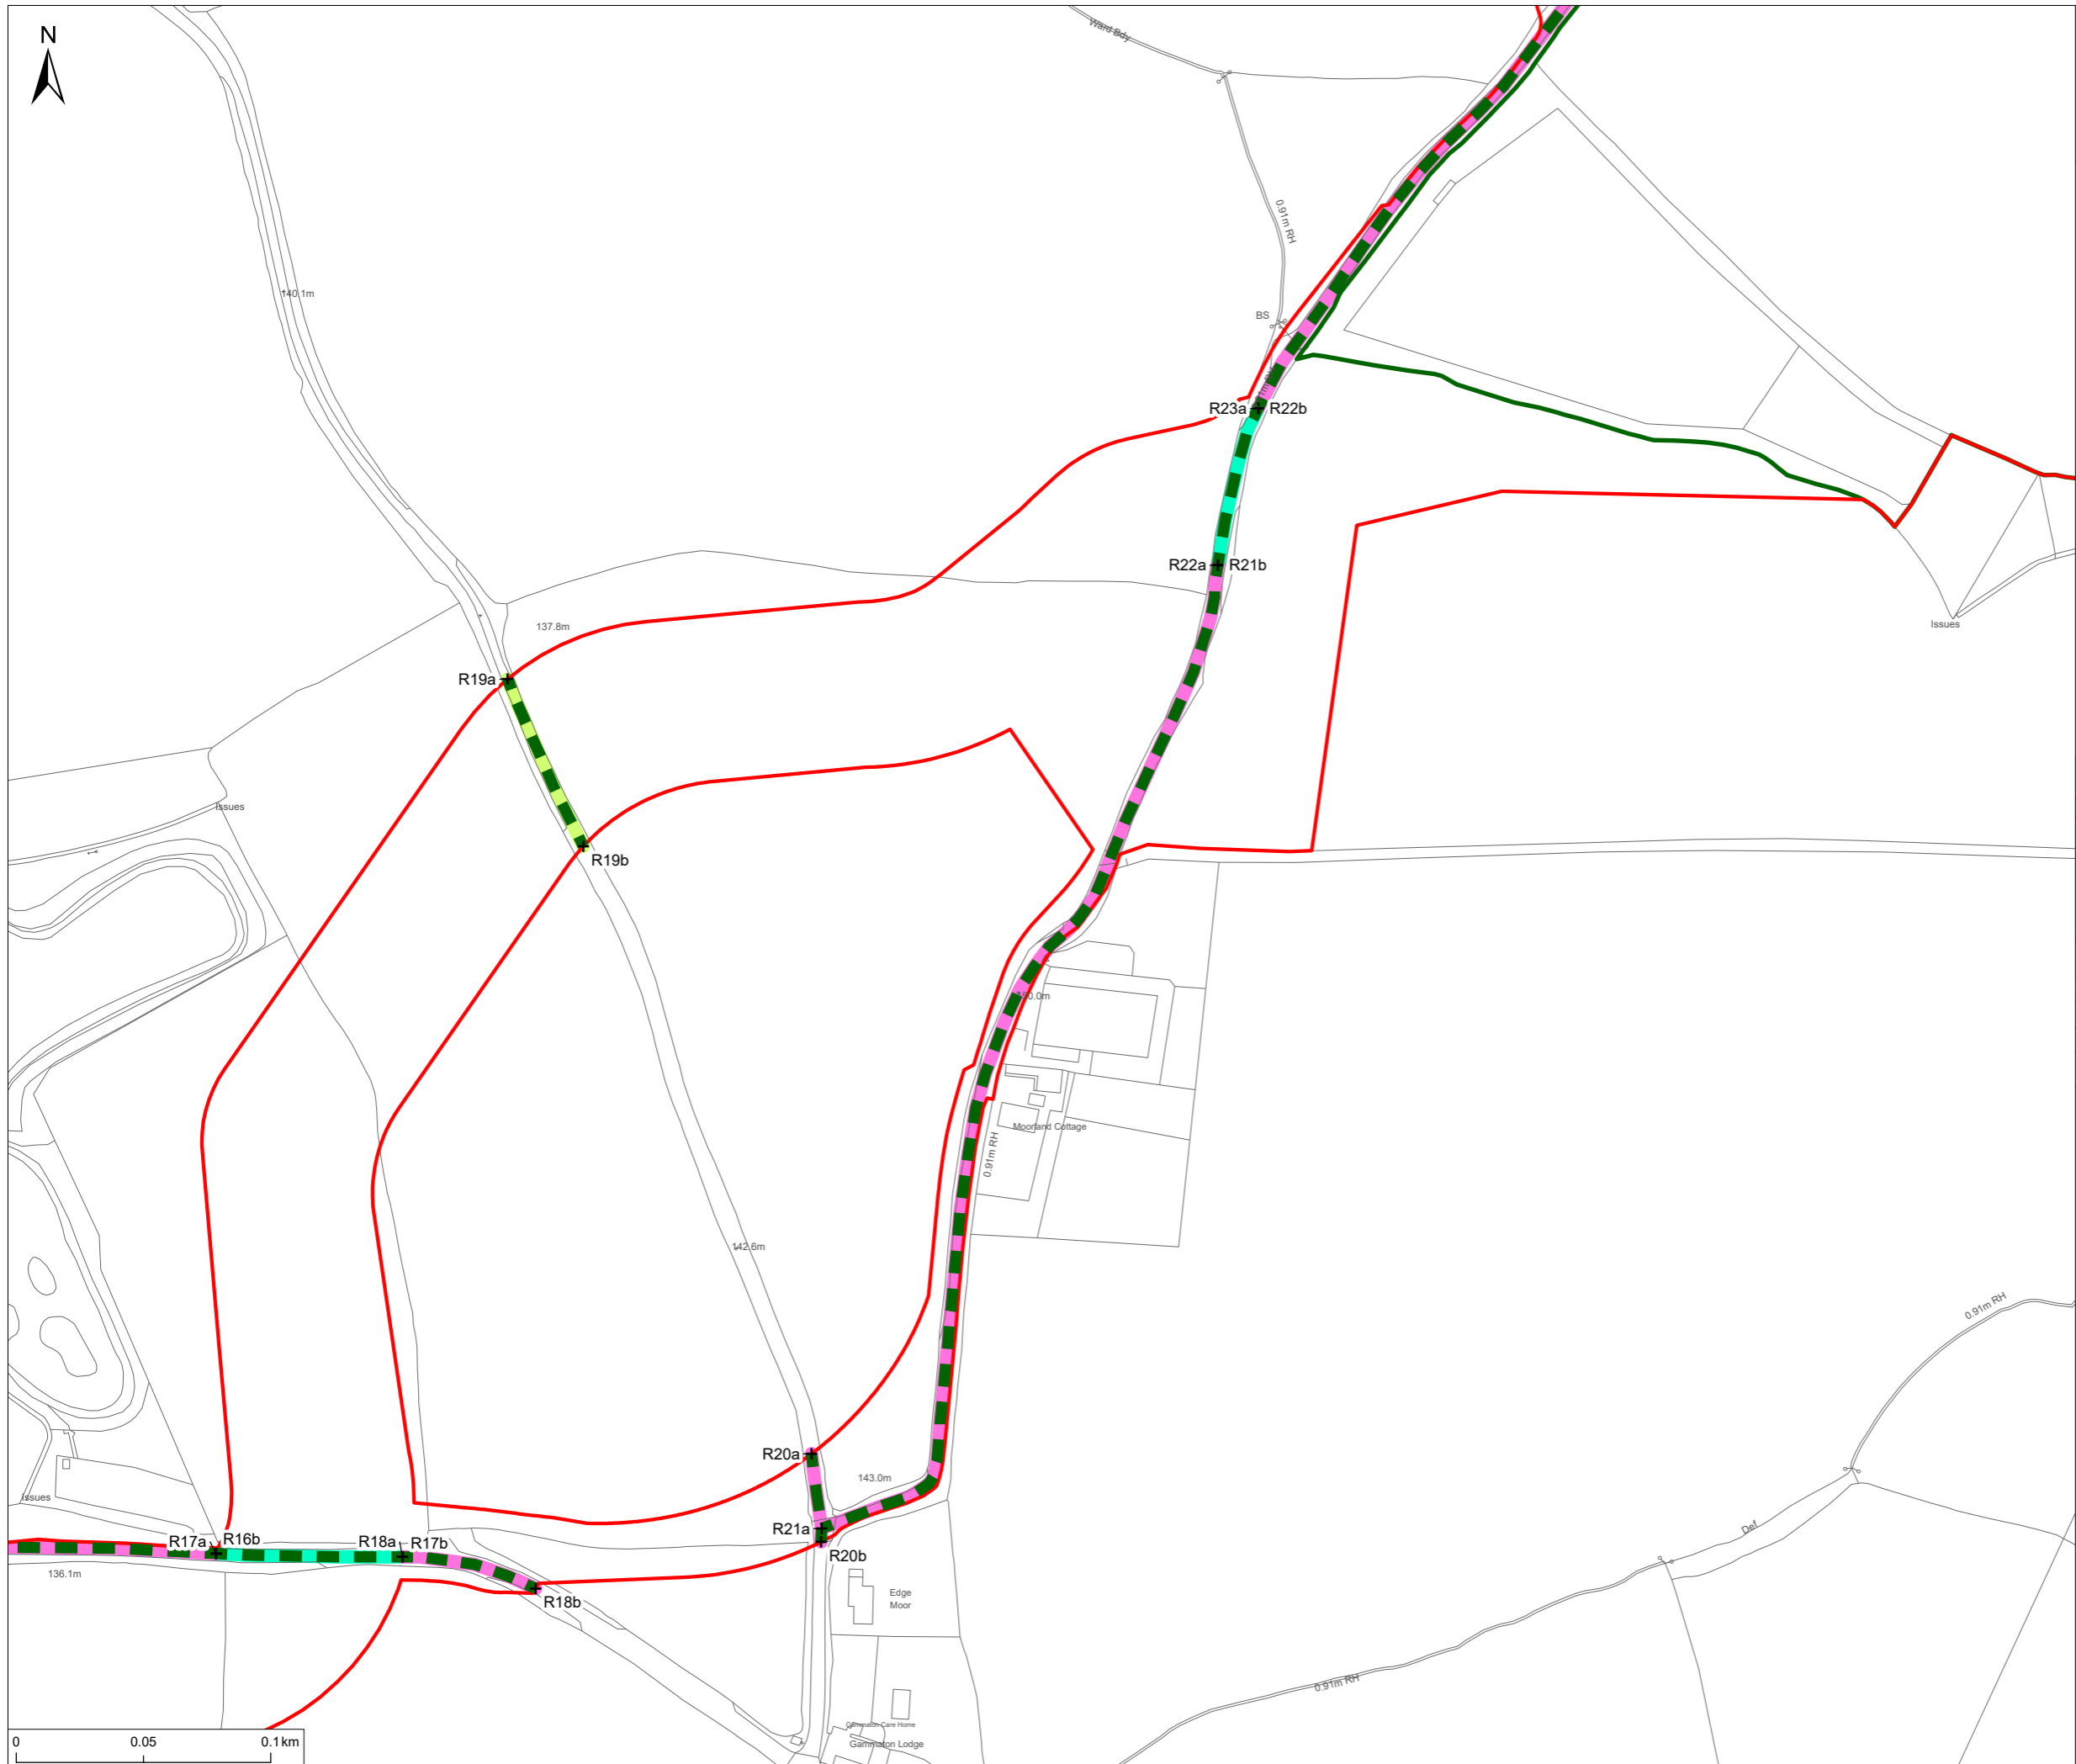

**Notes**  
 1. This plan is scaled at paper size A3. If received electronically it is the recipient's responsibility to print to the correct scale. Only written dimensions should be used.

**Legend**

- Order Limits
- Converter Site
- Streets Crossed by the Scheme
- Road
- Street Crossing Management
- Managed crossing
- Highways alteration - tbc
- Highways alteration (tbc) and subsequent traffic management

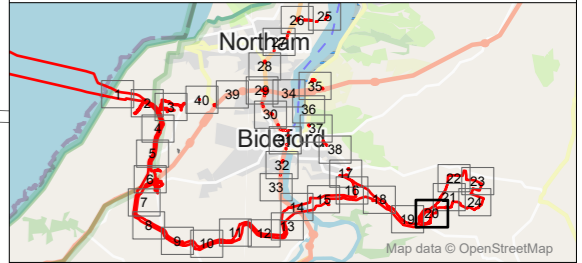

P01	FINAL	MP	MB	18.11.24
Rev	Description	By	CB	Date




Client Xlinks 1 Limited  
 Project Xlinks' Morocco-UK Power Project  
 Title Rights of Way and Streets and Access Plans - Sheet 20

Status FINAL Scale @ A3 1:2,500 Date Created Nov 2024  
 Document Ref. 2.7.20 Rev P01

[www.xlinks.co](http://www.xlinks.co)


B:\\_ECOLOGYY\11809 Alverdiscotti\Tech\Drawings\11809-0259-12.aprx

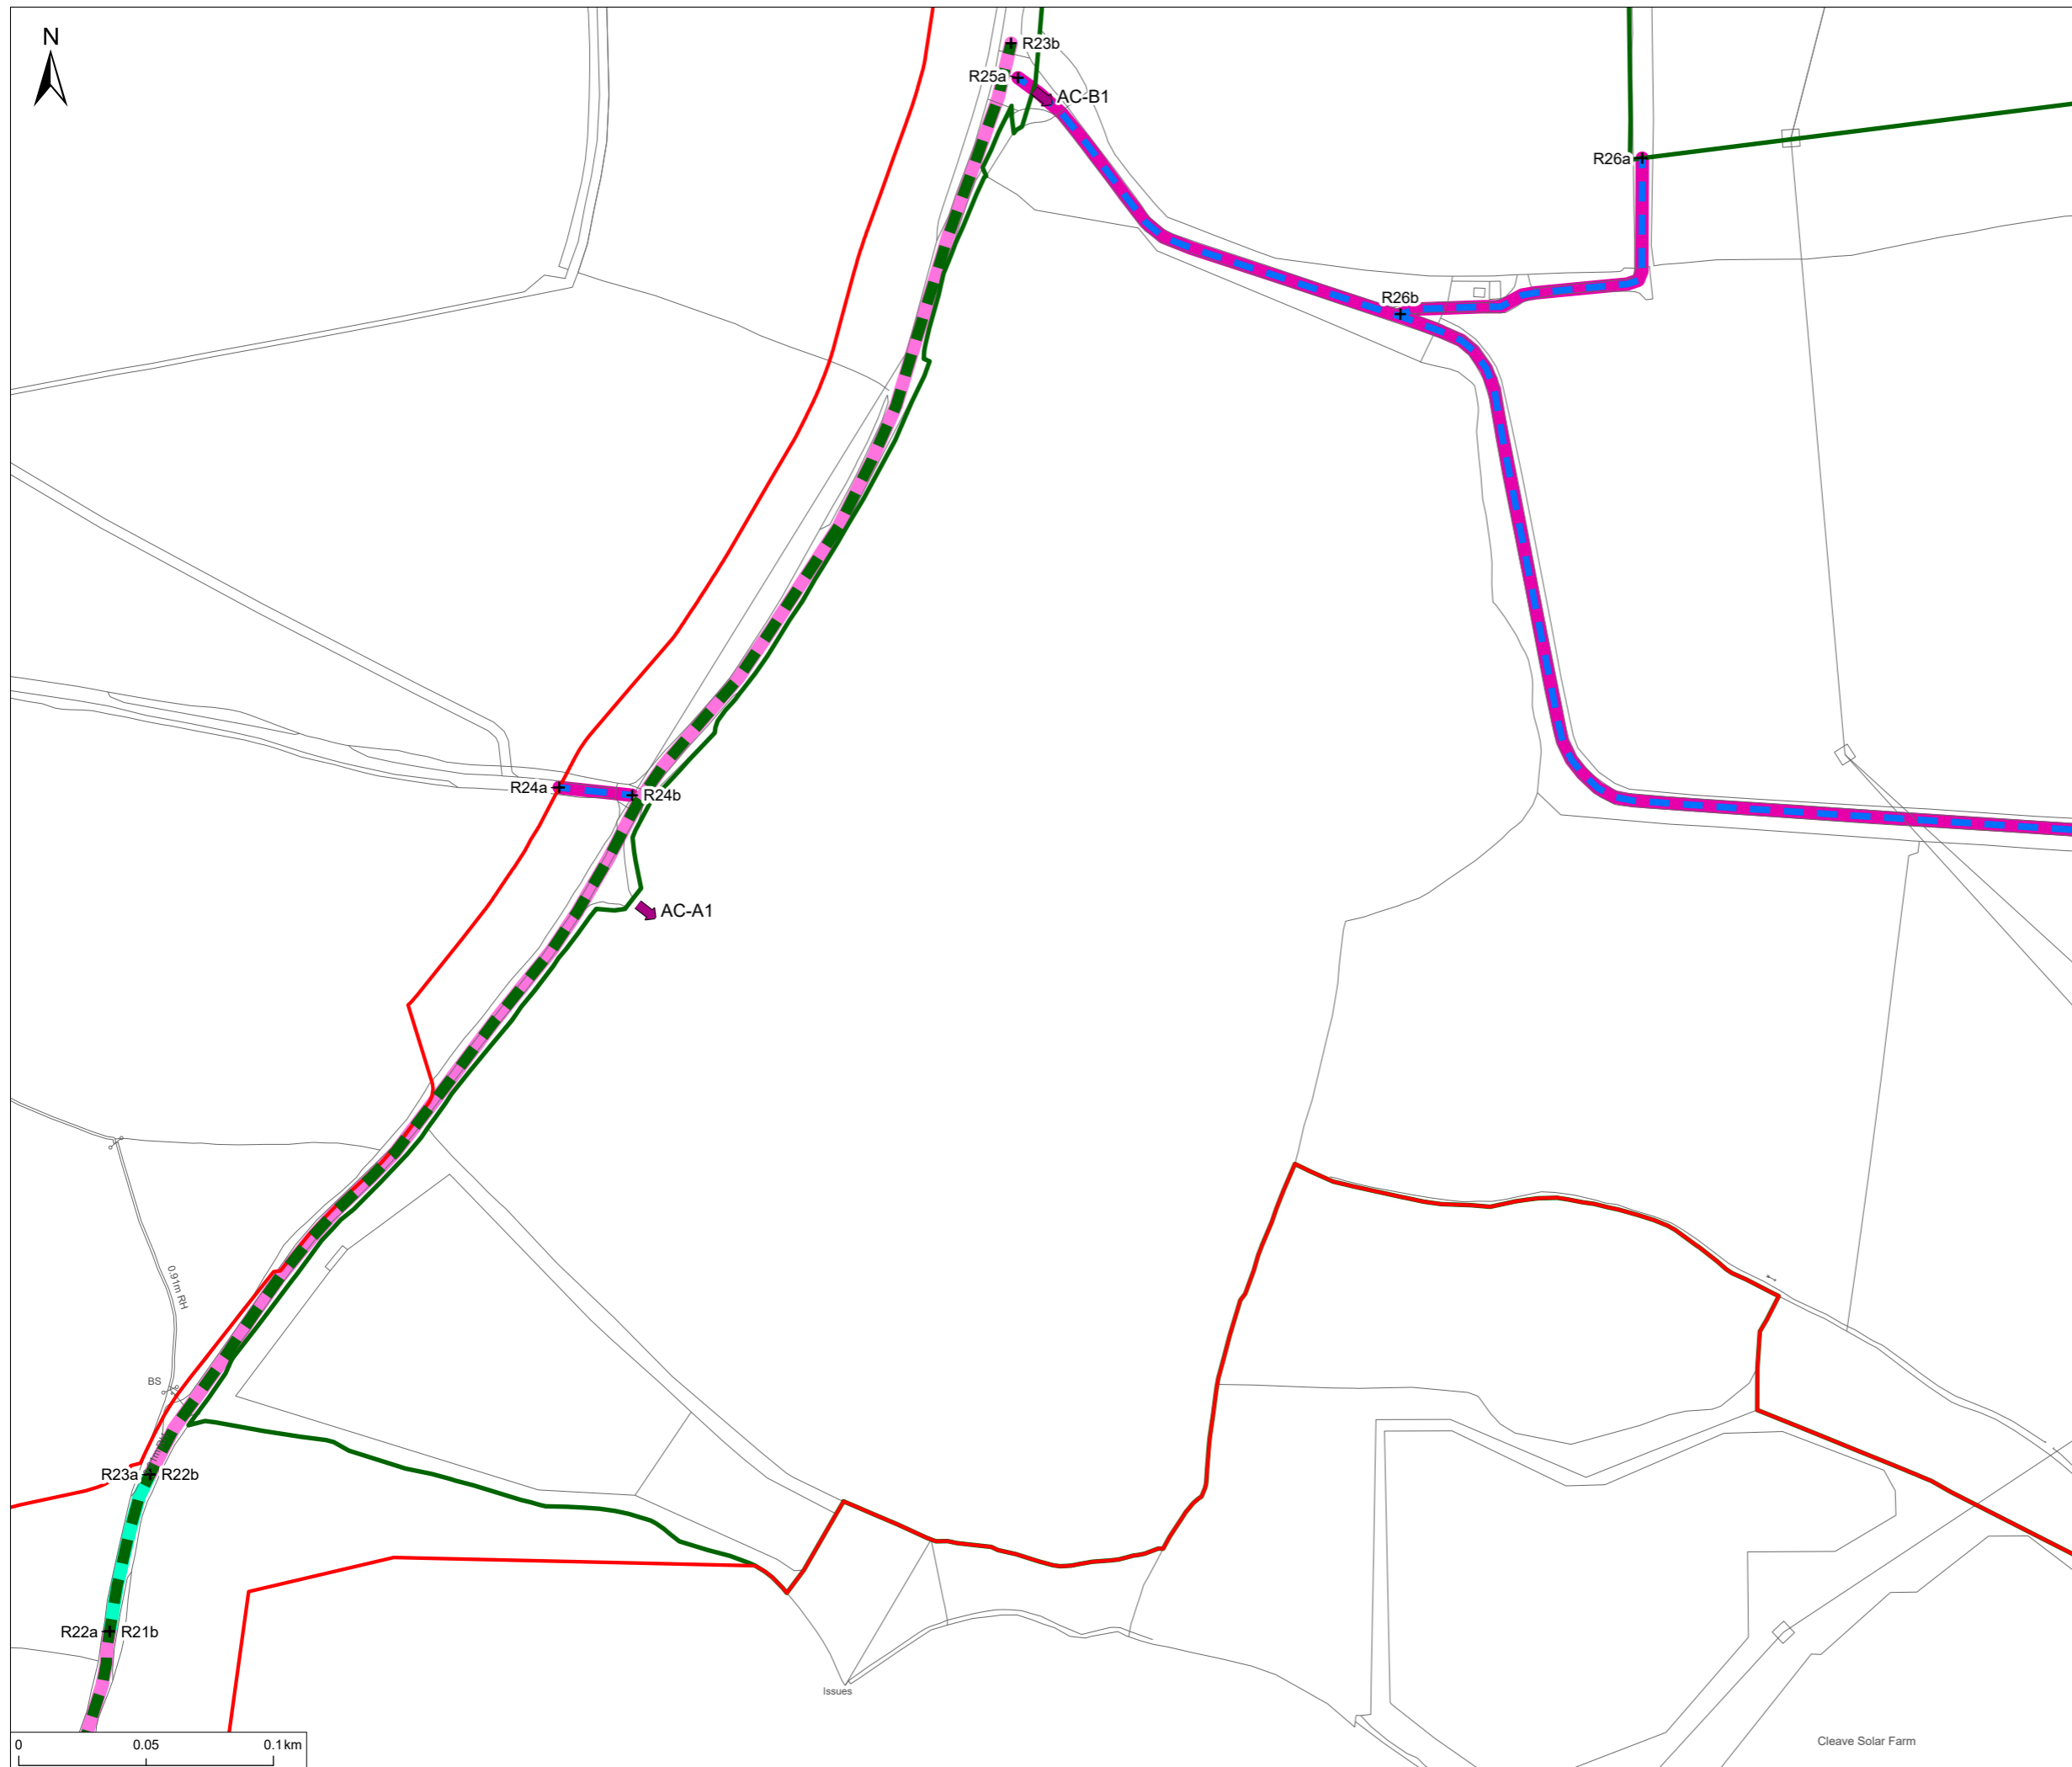

**Notes**  
 1. This plan is scaled at paper size A3. If received electronically it is the recipient's responsibility to print to the correct scale. Only written dimensions should be used.

**Legend**

- Order Limits
- Converter Site
- Access to Works
- Streets Crossed by the Scheme**
- Road
- Private Access
- Street Crossing Management**
- Highways alteration - tbc
- Highways alteration (tbc) and subsequent traffic management
- Private access with permanent alteration (tbc)

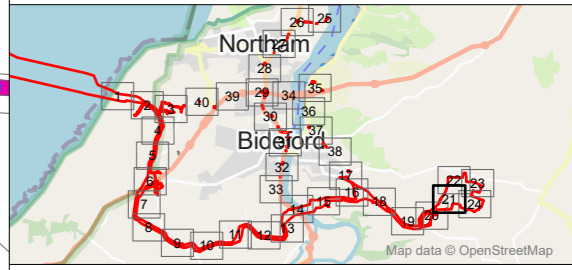

P01	FINAL		MP	MB	18.11.24
Rev	Description		By	CB	Date




Client Xlinks 1 Limited  
 Project Xlinks' Morocco-UK Power Project  
 Title Rights of Way and Streets and Access Plans - Sheet 21

Status **FINAL** Scale @ A3 1:2,500 Date Created Nov 2024  
 Document Ref. **2.7.21** Rev **P01**

[www.xlinks.co](http://www.xlinks.co)

B:\\_ECOLOGY\11809 Alverdiscott\Tech\Drawings\11809-0259-12.aprx




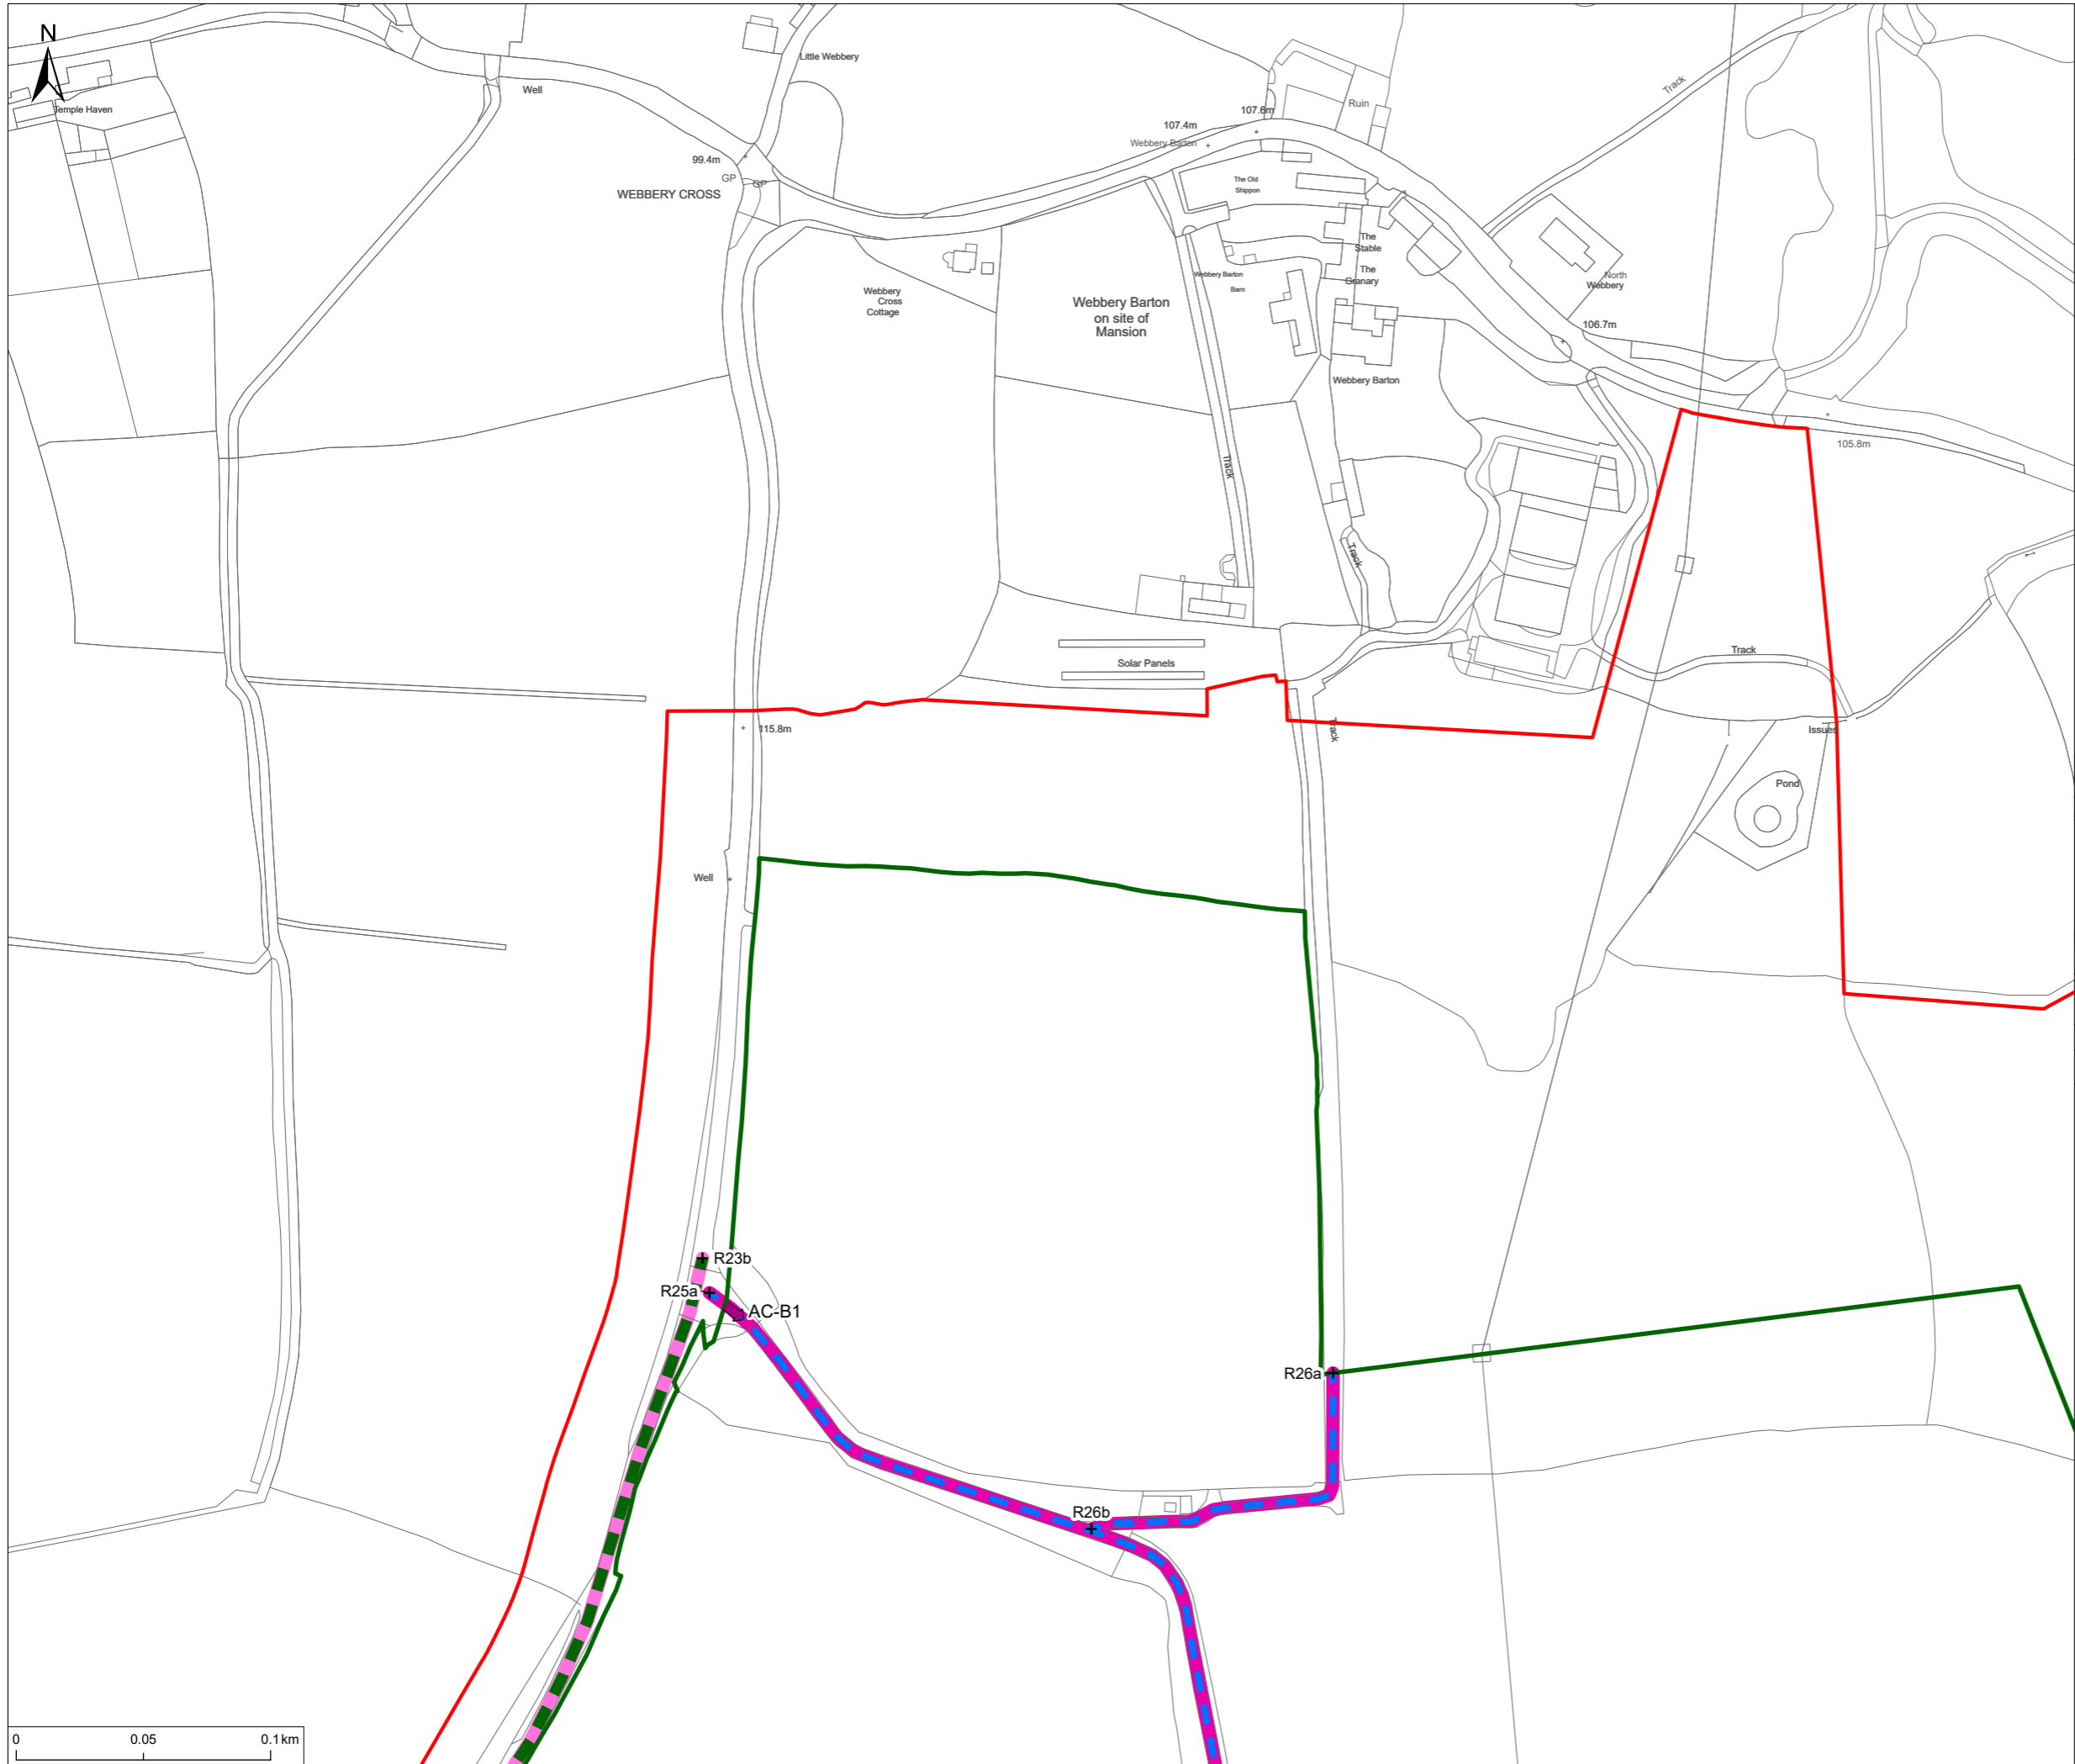

**Notes**  
 1. This plan is scaled at paper size A3. If received electronically it is the recipient's responsibility to print to the correct scale. Only written dimensions should be used.

**Legend**

- Order Limits
- Converter Site
- Access to Works
- Streets Crossed by the Scheme**
- Road
- Private Access
- Street Crossing Management**
- Highways alteration - tbc
- Private access with permanent alteration (tbc)

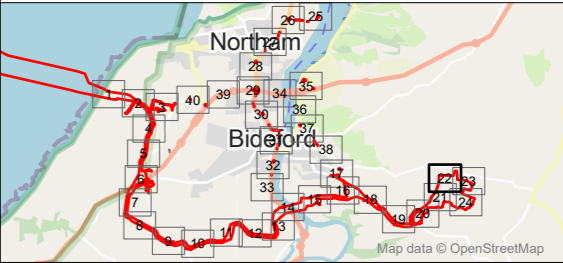

P01	FINAL	MP	MB	18.11.24
Rev	Description	By	CB	Date





Client Xlinks 1 Limited  
 Project Xlinks' Morocco-UK Power Project  
 Title Rights of Way and Streets and Access Plans - Sheet 22

Status FINAL Scale @ A3 1:2,500 Date Created Nov 2024  
 Document Ref. 2.7.22 Rev P01

[www.xlinks.co](http://www.xlinks.co)


B:\\_ECOLOGY\11809 A\Verdiscotti\Tech\Drawings\11809-0259-12.aprx

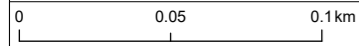

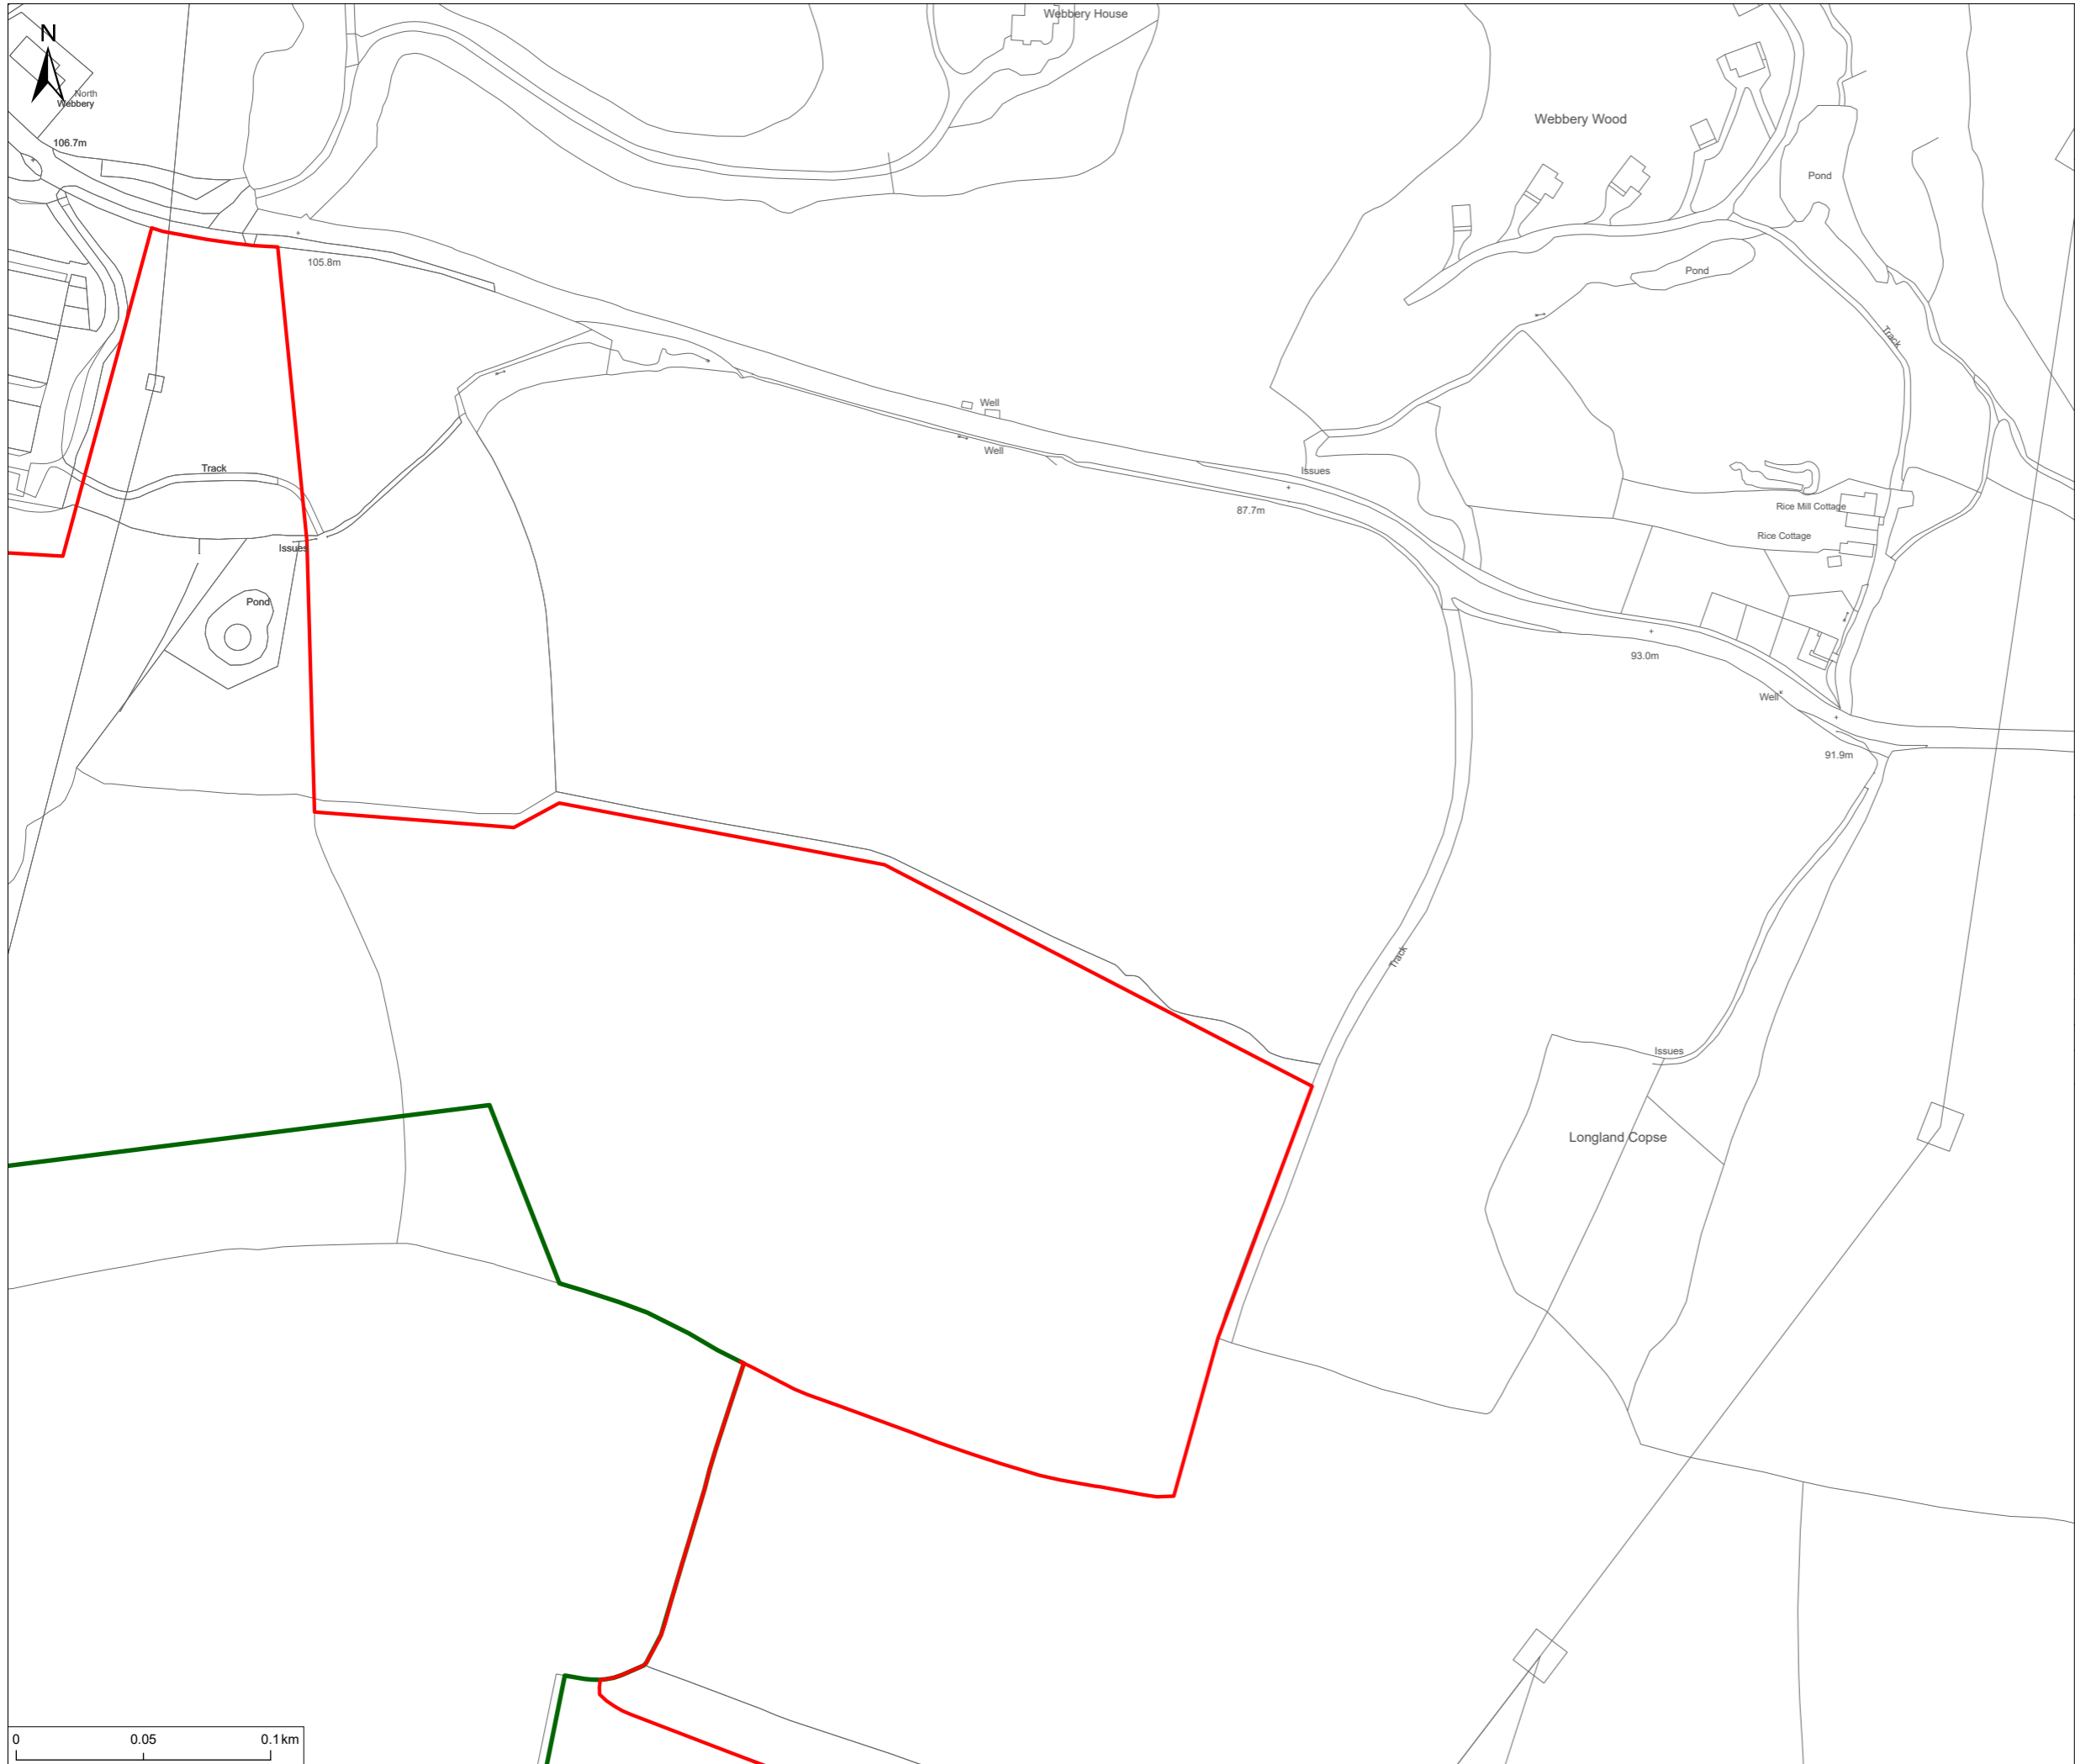

**Notes**  
 1. This plan is scaled at paper size A3. If received electronically it is the recipients responsibility to print to the correct scale. Only written dimensions should be used.

- Legend**
- Order Limits
  - Converter Site

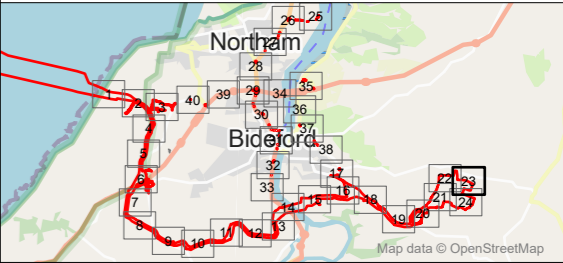

P01	FINAL	MP	MB	18.11.24
Rev	Description	By	CB	Date





Client Xlinks 1 Limited  
 Project Xlinks' Morocco-UK Power Project  
 Title Rights of Way and Streets and Access Plans - Sheet 23

Status FINAL Scale @ A3 1:2,500 Date Created Nov 2024  
 Document Ref. 2.7.23 Rev P01

[www.xlinks.co](http://www.xlinks.co)


B:\\_ECOLOGYY\11809 A\Verdiscotti\Tech\Drawings\11809-0259-12.aprx

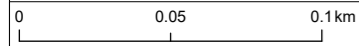

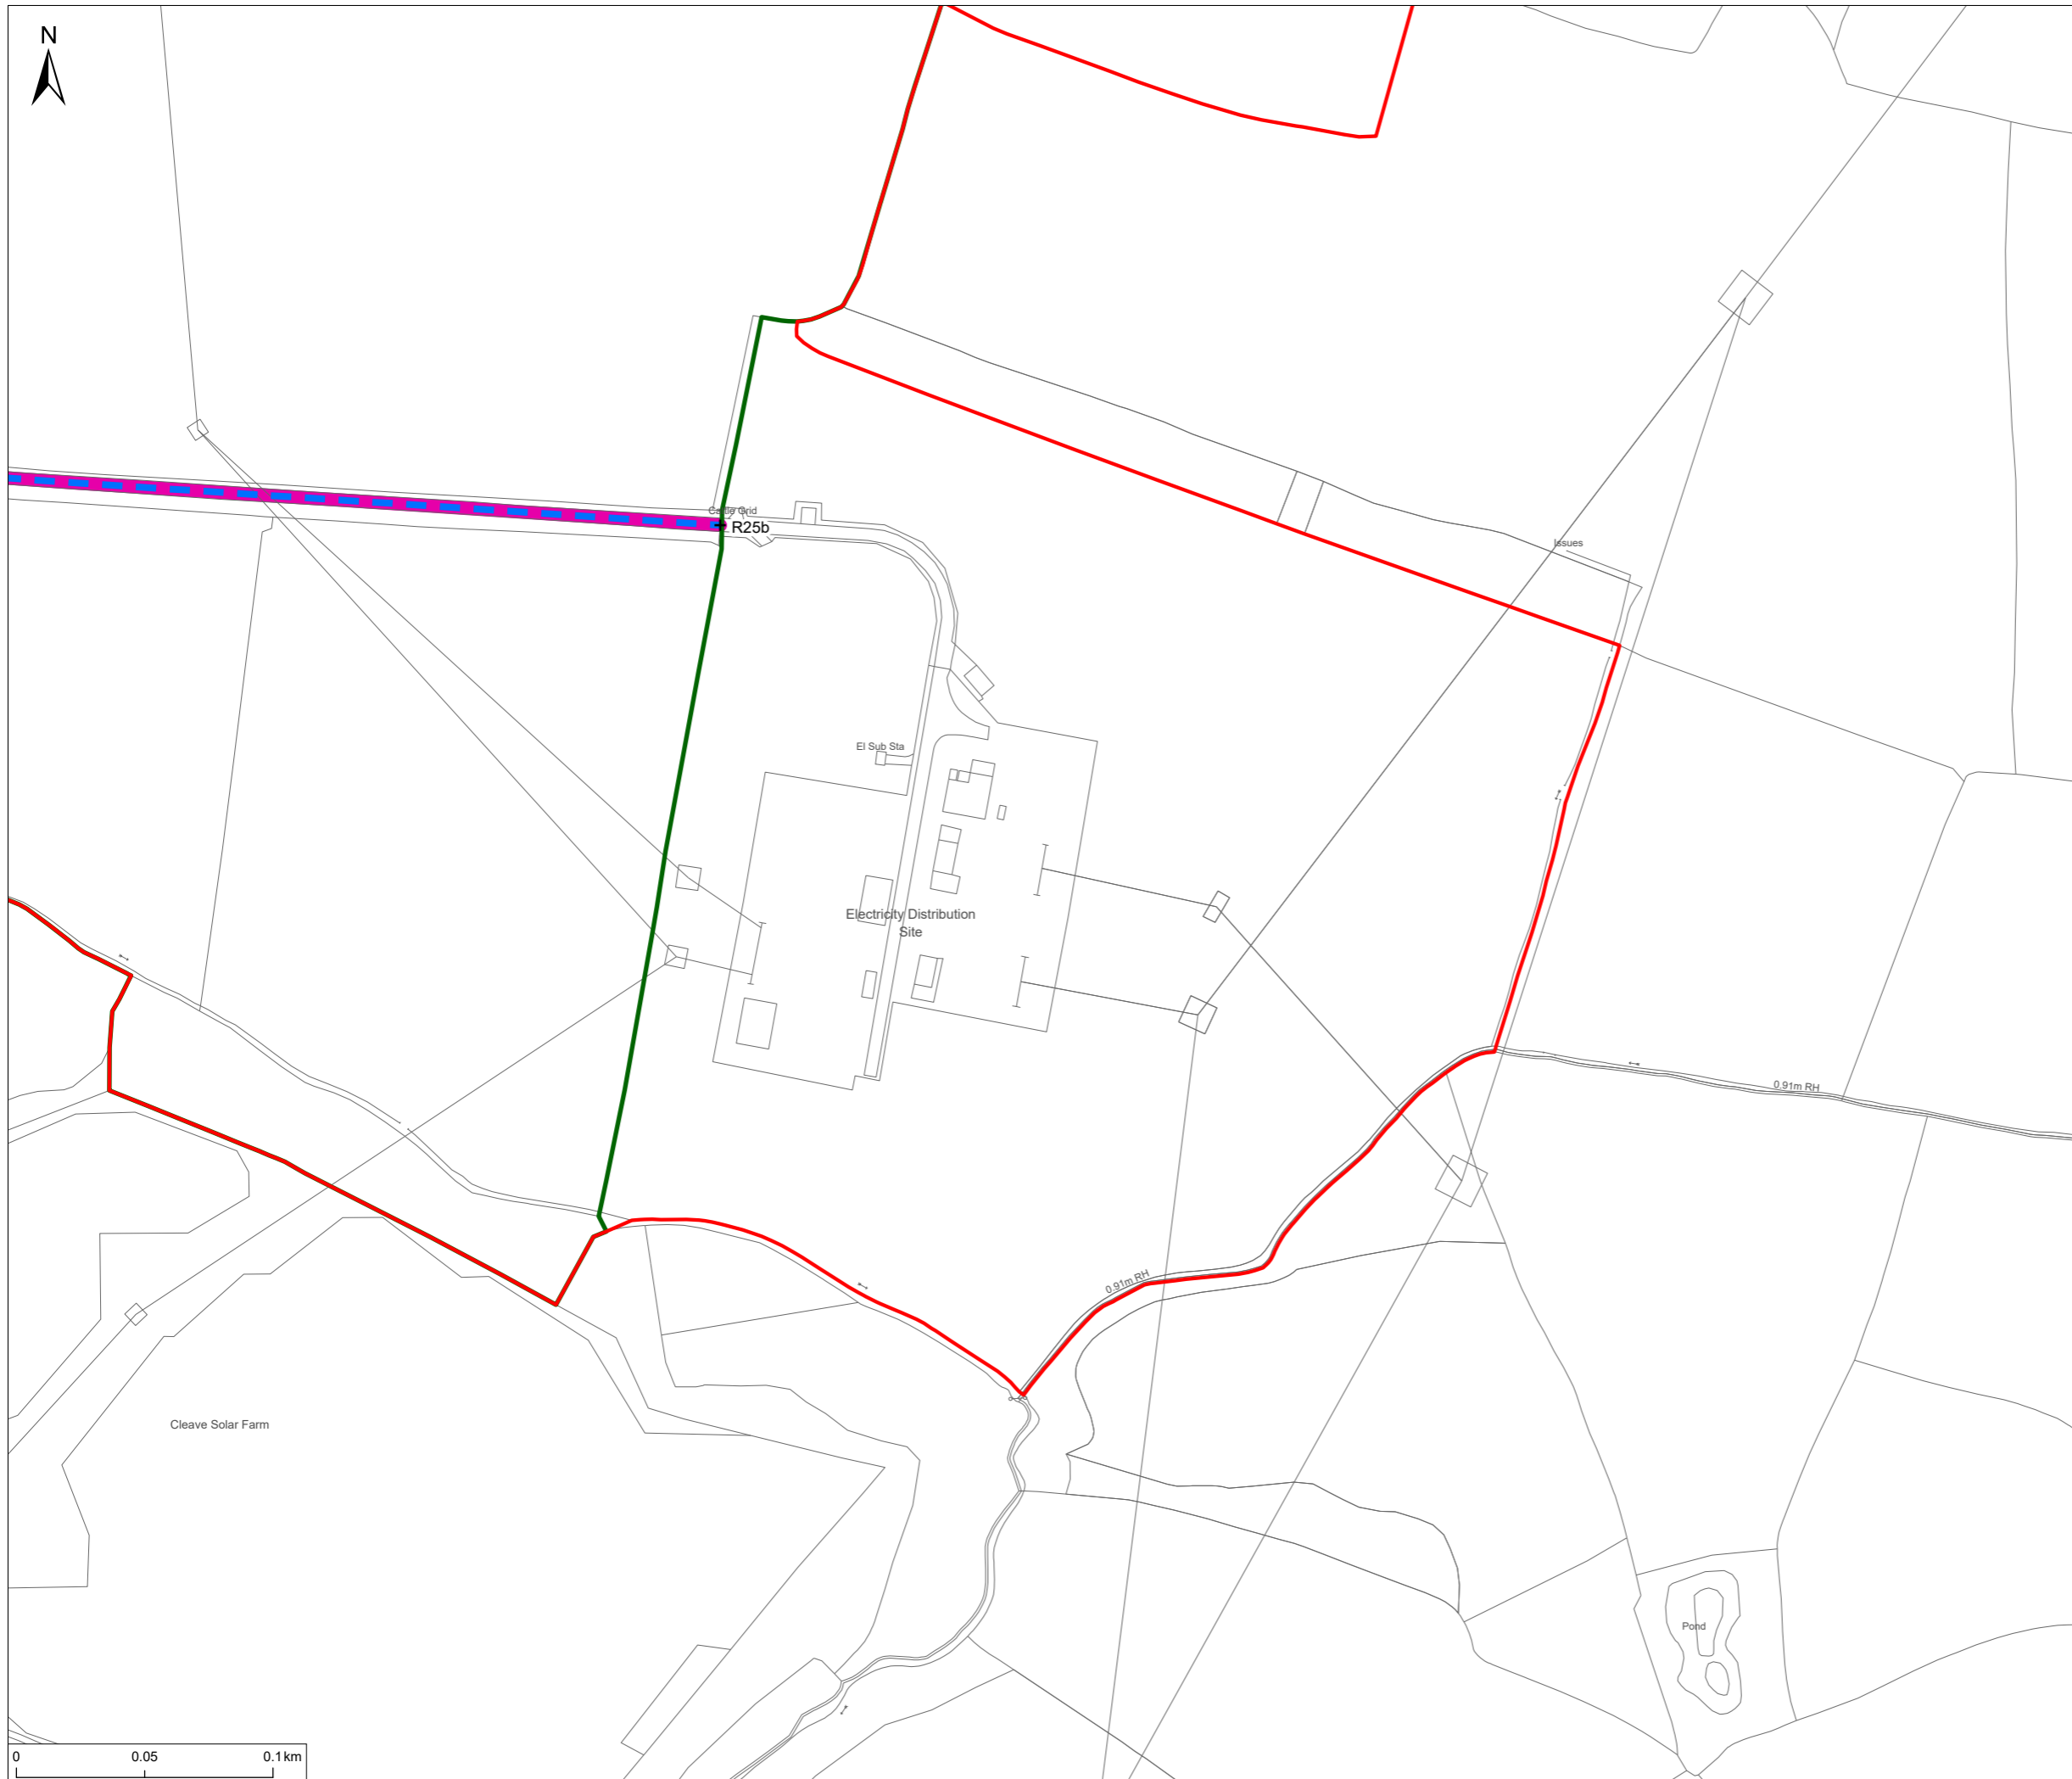

**Notes**  
 1. This plan is scaled at paper size A3. If received electronically it is the recipients responsibility to print to the correct scale. Only written dimensions should be used.

- Legend**
- Order Limits
  - Converter Site
  - Streets Crossed by the Scheme
    - Private Access
    - Private access with permanent alteration (tbc)

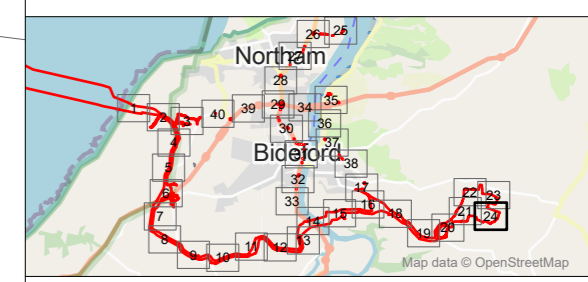

P01	FINAL	MP	MB	18.11.24
Rev	Description	By	CB	Date




Client Xlinks 1 Limited  
 Project Xlinks' Morocco-UK Power Project  
 Title Rights of Way and Streets and Access Plans - Sheet 24

Status FINAL Scale @ A3 1:2,500 Date Created Nov 2024  
 Document Ref. 2.7.24 Rev P01

[www.xlinks.co](http://www.xlinks.co)


B:\\_ECOLOG\Y11809 A\Verdiscotti\Tech\Drawings\11809-0259-12.aprx

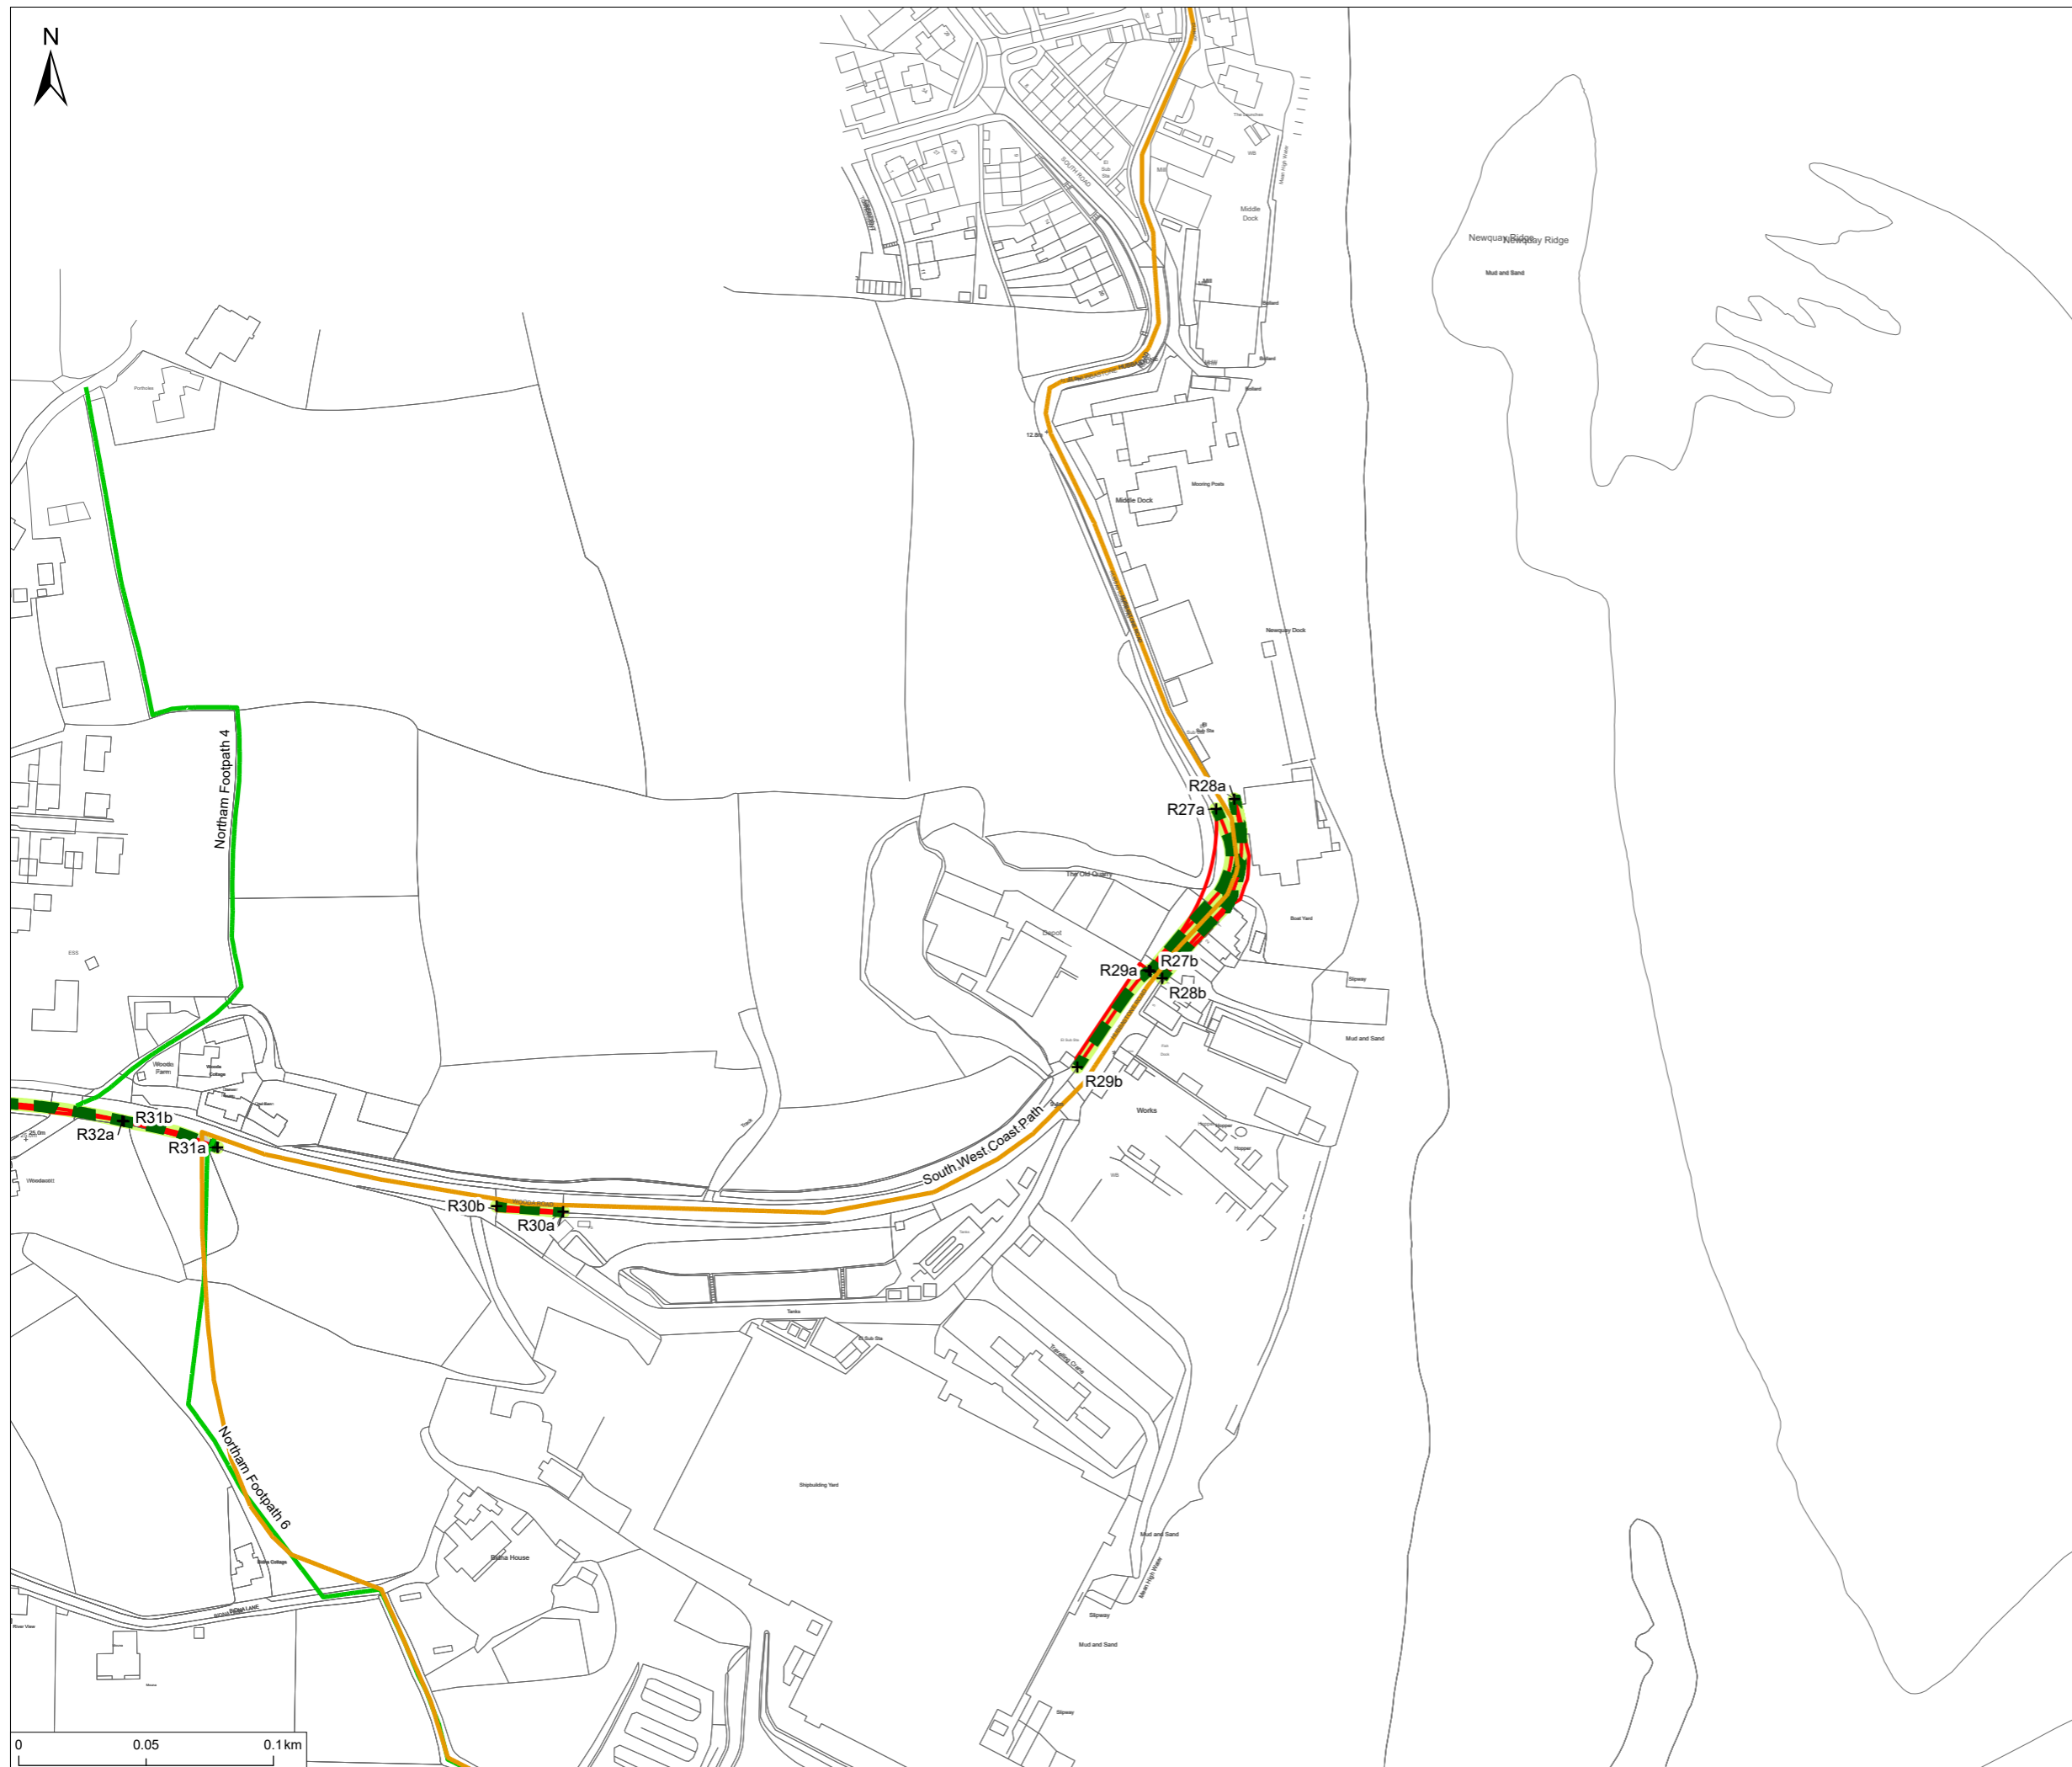

**Notes**  
 1. This plan is scaled at paper size A3. If received electronically it is the recipient's responsibility to print to the correct scale. Only written dimensions should be used.

**Legend**

- Order Limits
- Public Rights of Way
  - Footpath
  - National Trail
- PRoW Crossing Management
  - No Management measure required - access to Public Right of Way remains physically unaffected
- Streets Crossed by the Scheme
  - Road
- Street Crossing Management
  - Managed crossing

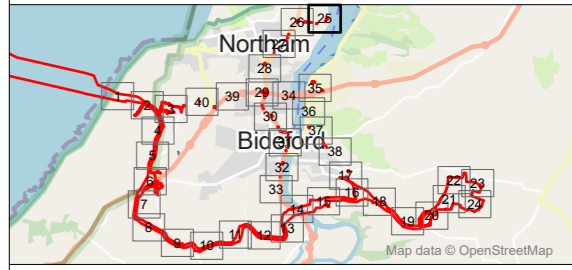

P01	FINAL	MP	MB	18.11.24
Rev	Description	By	CB	Date



Client Xlinks 1 Limited

Project Xlinks' Morocco-UK Power Project


Title Rights of Way and Streets and Access Plans - Sheet 25

Status	Scale @ A3	Date Created
FINAL	1:2,500	Nov 2024
Document Ref.		Rev
<b>2.7.25</b>		<b>P01</b>

[www.xlinks.co](http://www.xlinks.co)


B:\\_ECOLOGY\11809 A\Verdiscotti\Tech\Drawings\11809-0259-12.aprx

B:\\_ECOLOGY\11809 A\Verdiscotti\Tech\Drawings\11809-0259-12.aprx

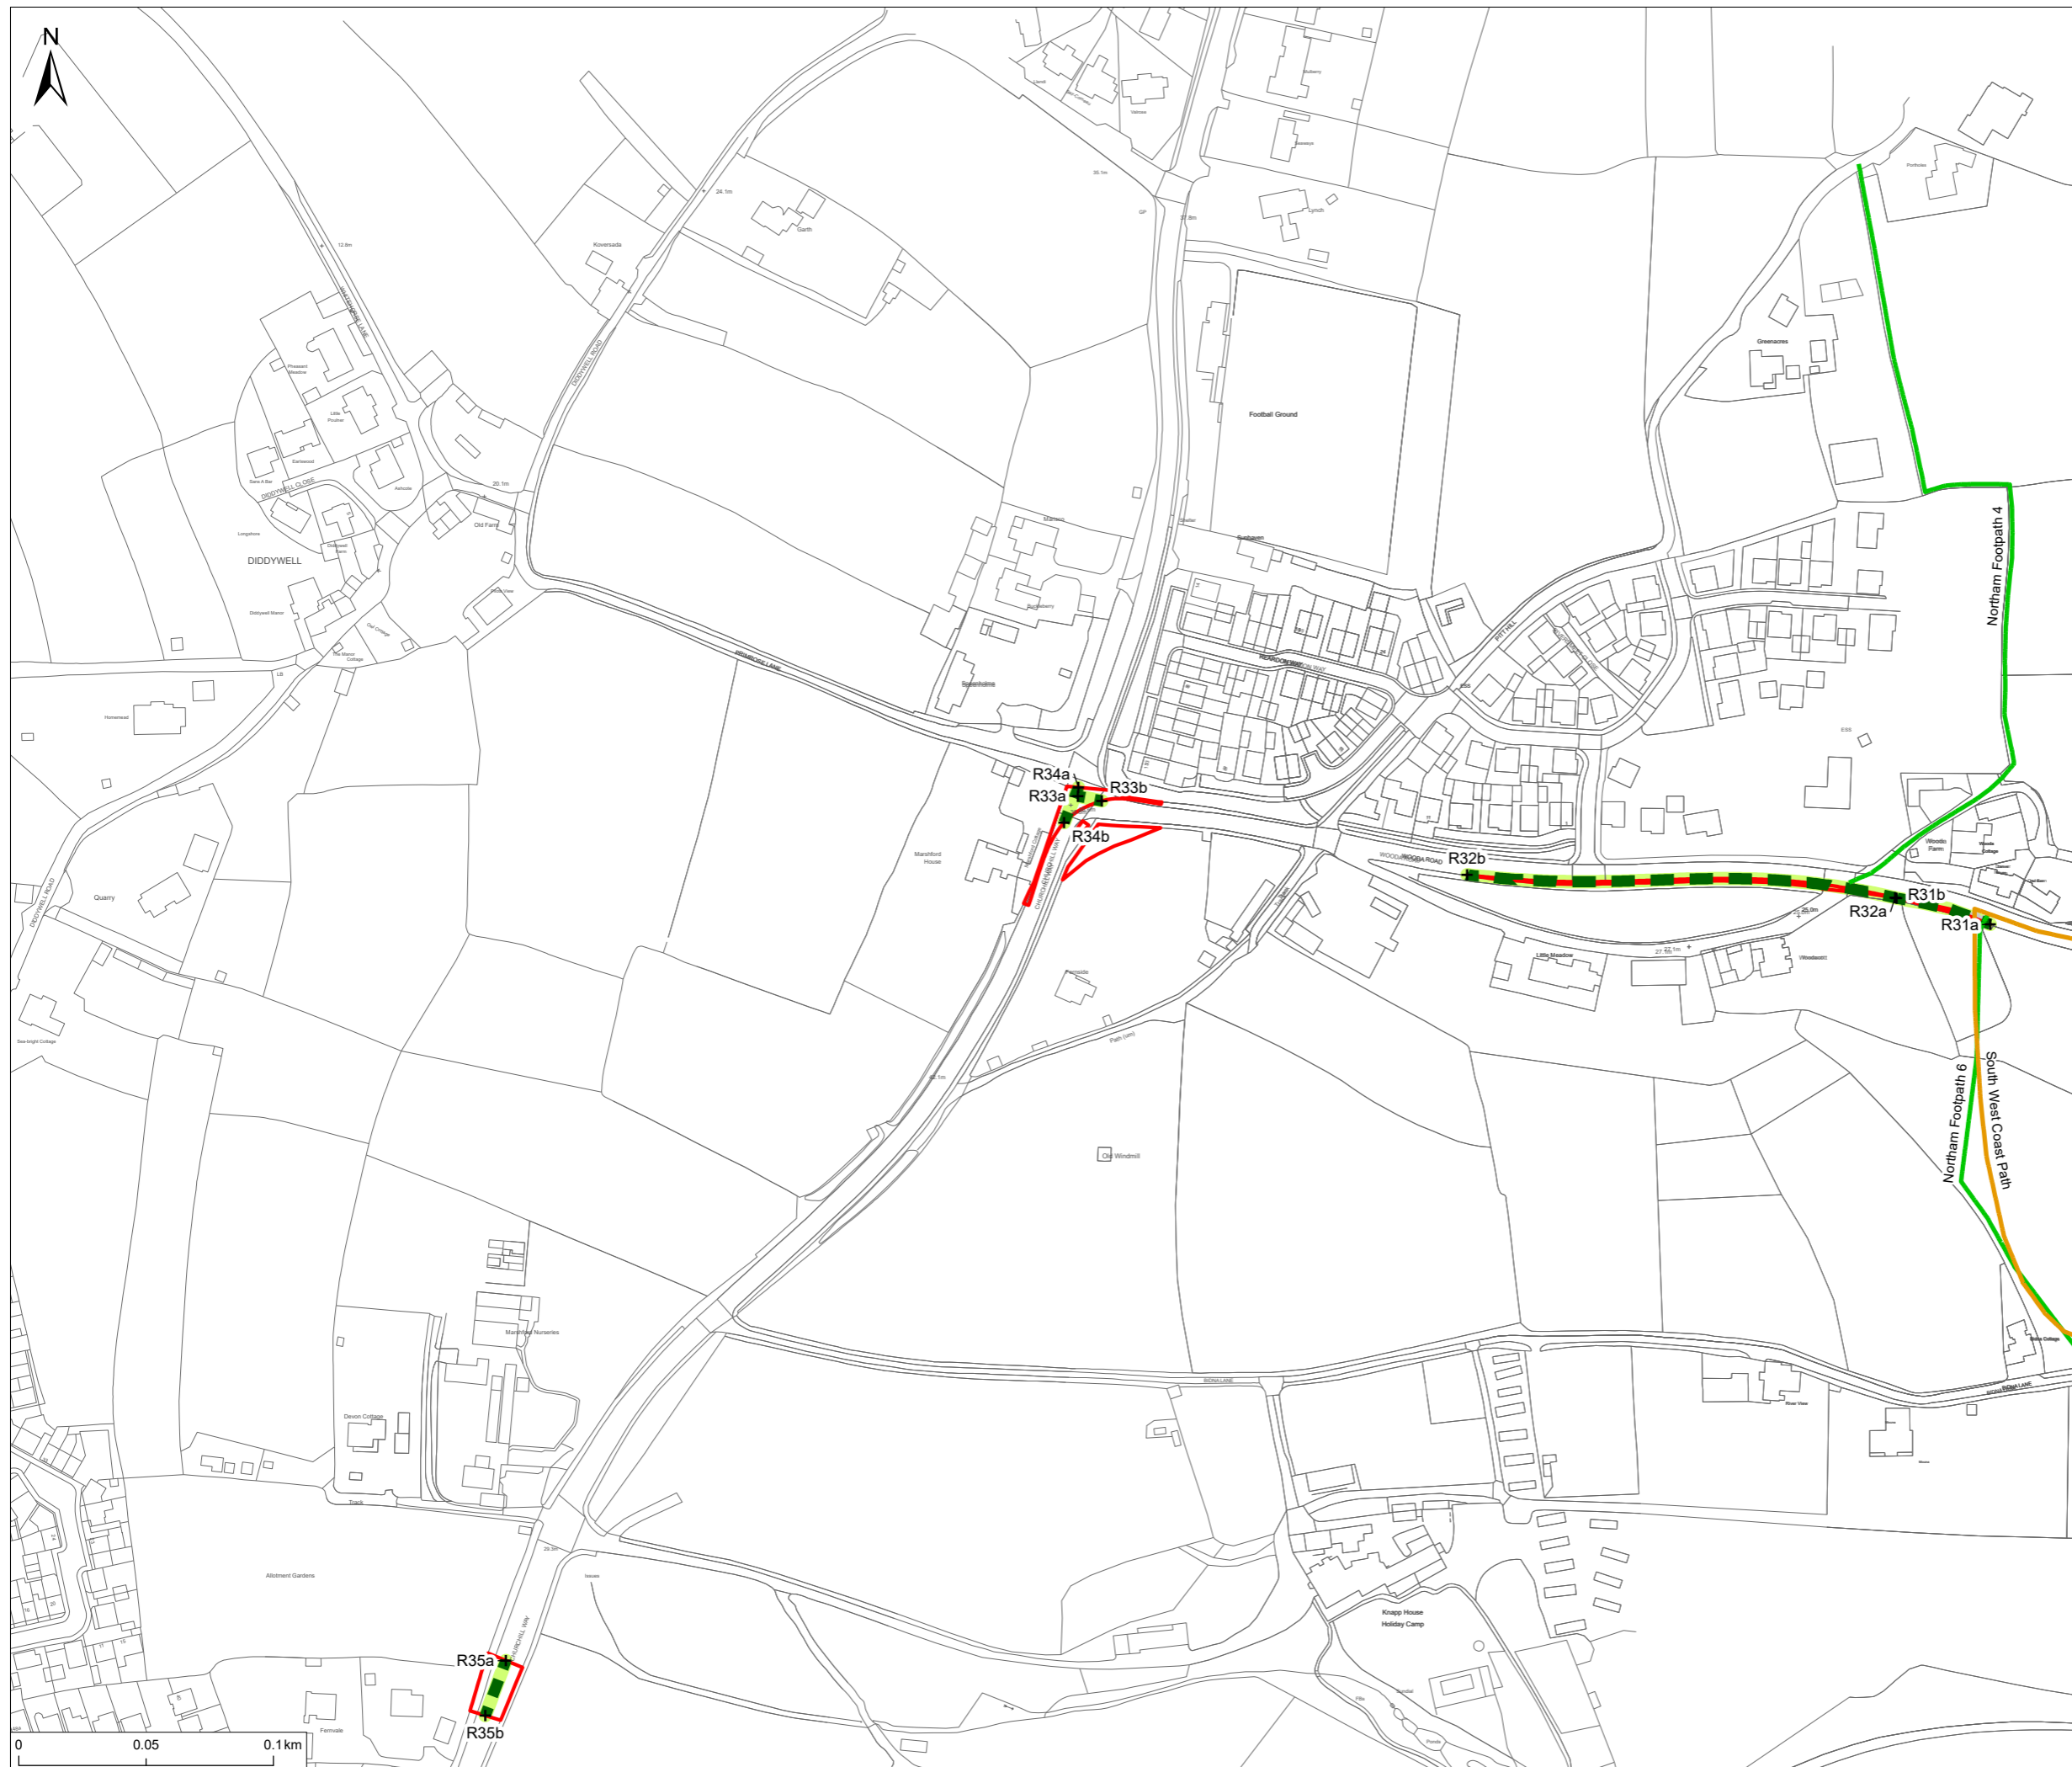

**Notes**  
 1. This plan is scaled at paper size A3. If received electronically it is the recipient's responsibility to print to the correct scale. Only written dimensions should be used.

- Legend**
- Order Limits
  - Public Rights of Way
    - Footpath
    - National Trail
  - PRoW Crossing Management
    - No Management measure required - access to Public Right of Way remains physically unaffected
  - Streets Crossed by the Scheme
    - Road
  - Street Crossing Management
    - Managed crossing

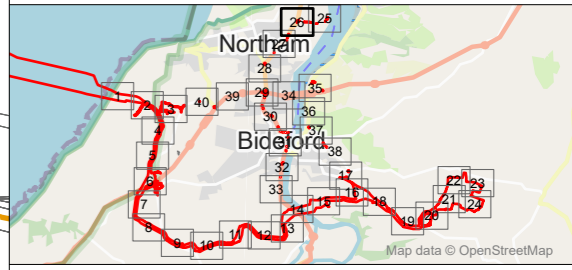

P01	FINAL	MP	MB	18.11.24
Rev	Description	By	CB	Date



Client Xlinks 1 Limited  
 Project Xlinks' Morocco-UK Power Project  
 Title Rights of Way and Streets and Access Plans - Sheet 26


Status **FINAL** Scale @ A3 1:2,500 Date Created Nov 2024  
 Document Ref. **2.7.26** Rev **P01**

[www.xlinks.co](http://www.xlinks.co)



**Notes**  
 1. This plan is scaled at paper size A3. If received electronically it is the recipient's responsibility to print to the correct scale. Only written dimensions should be used.

- Legend**
- Order Limits
  - Streets Crossed by the Scheme
  - Road
  - Street Crossing Management
  - Managed crossing

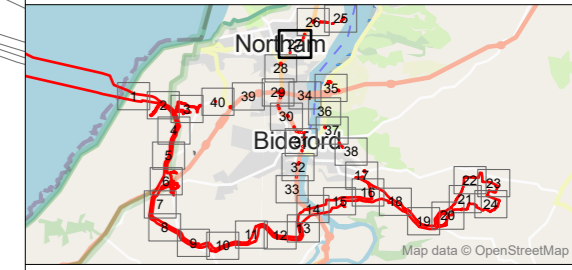

P01	FINAL	MP	MB	18.11.24
Rev	Description	By	CB	Date




Client Xlinks 1 Limited  
 Project Xlinks' Morocco-UK Power Project  
 Title Rights of Way and Streets and Access Plans - Sheet 27

Status FINAL Scale @ A3 1:2,500 Date Created Nov 2024  
 Document Ref. 2.7.27 Rev P01

[www.xlinks.co](http://www.xlinks.co)


B:\\_ECOLOGY\11809 A\Verdiscotti\Tech\Drawings\11809-0259-12.aprx

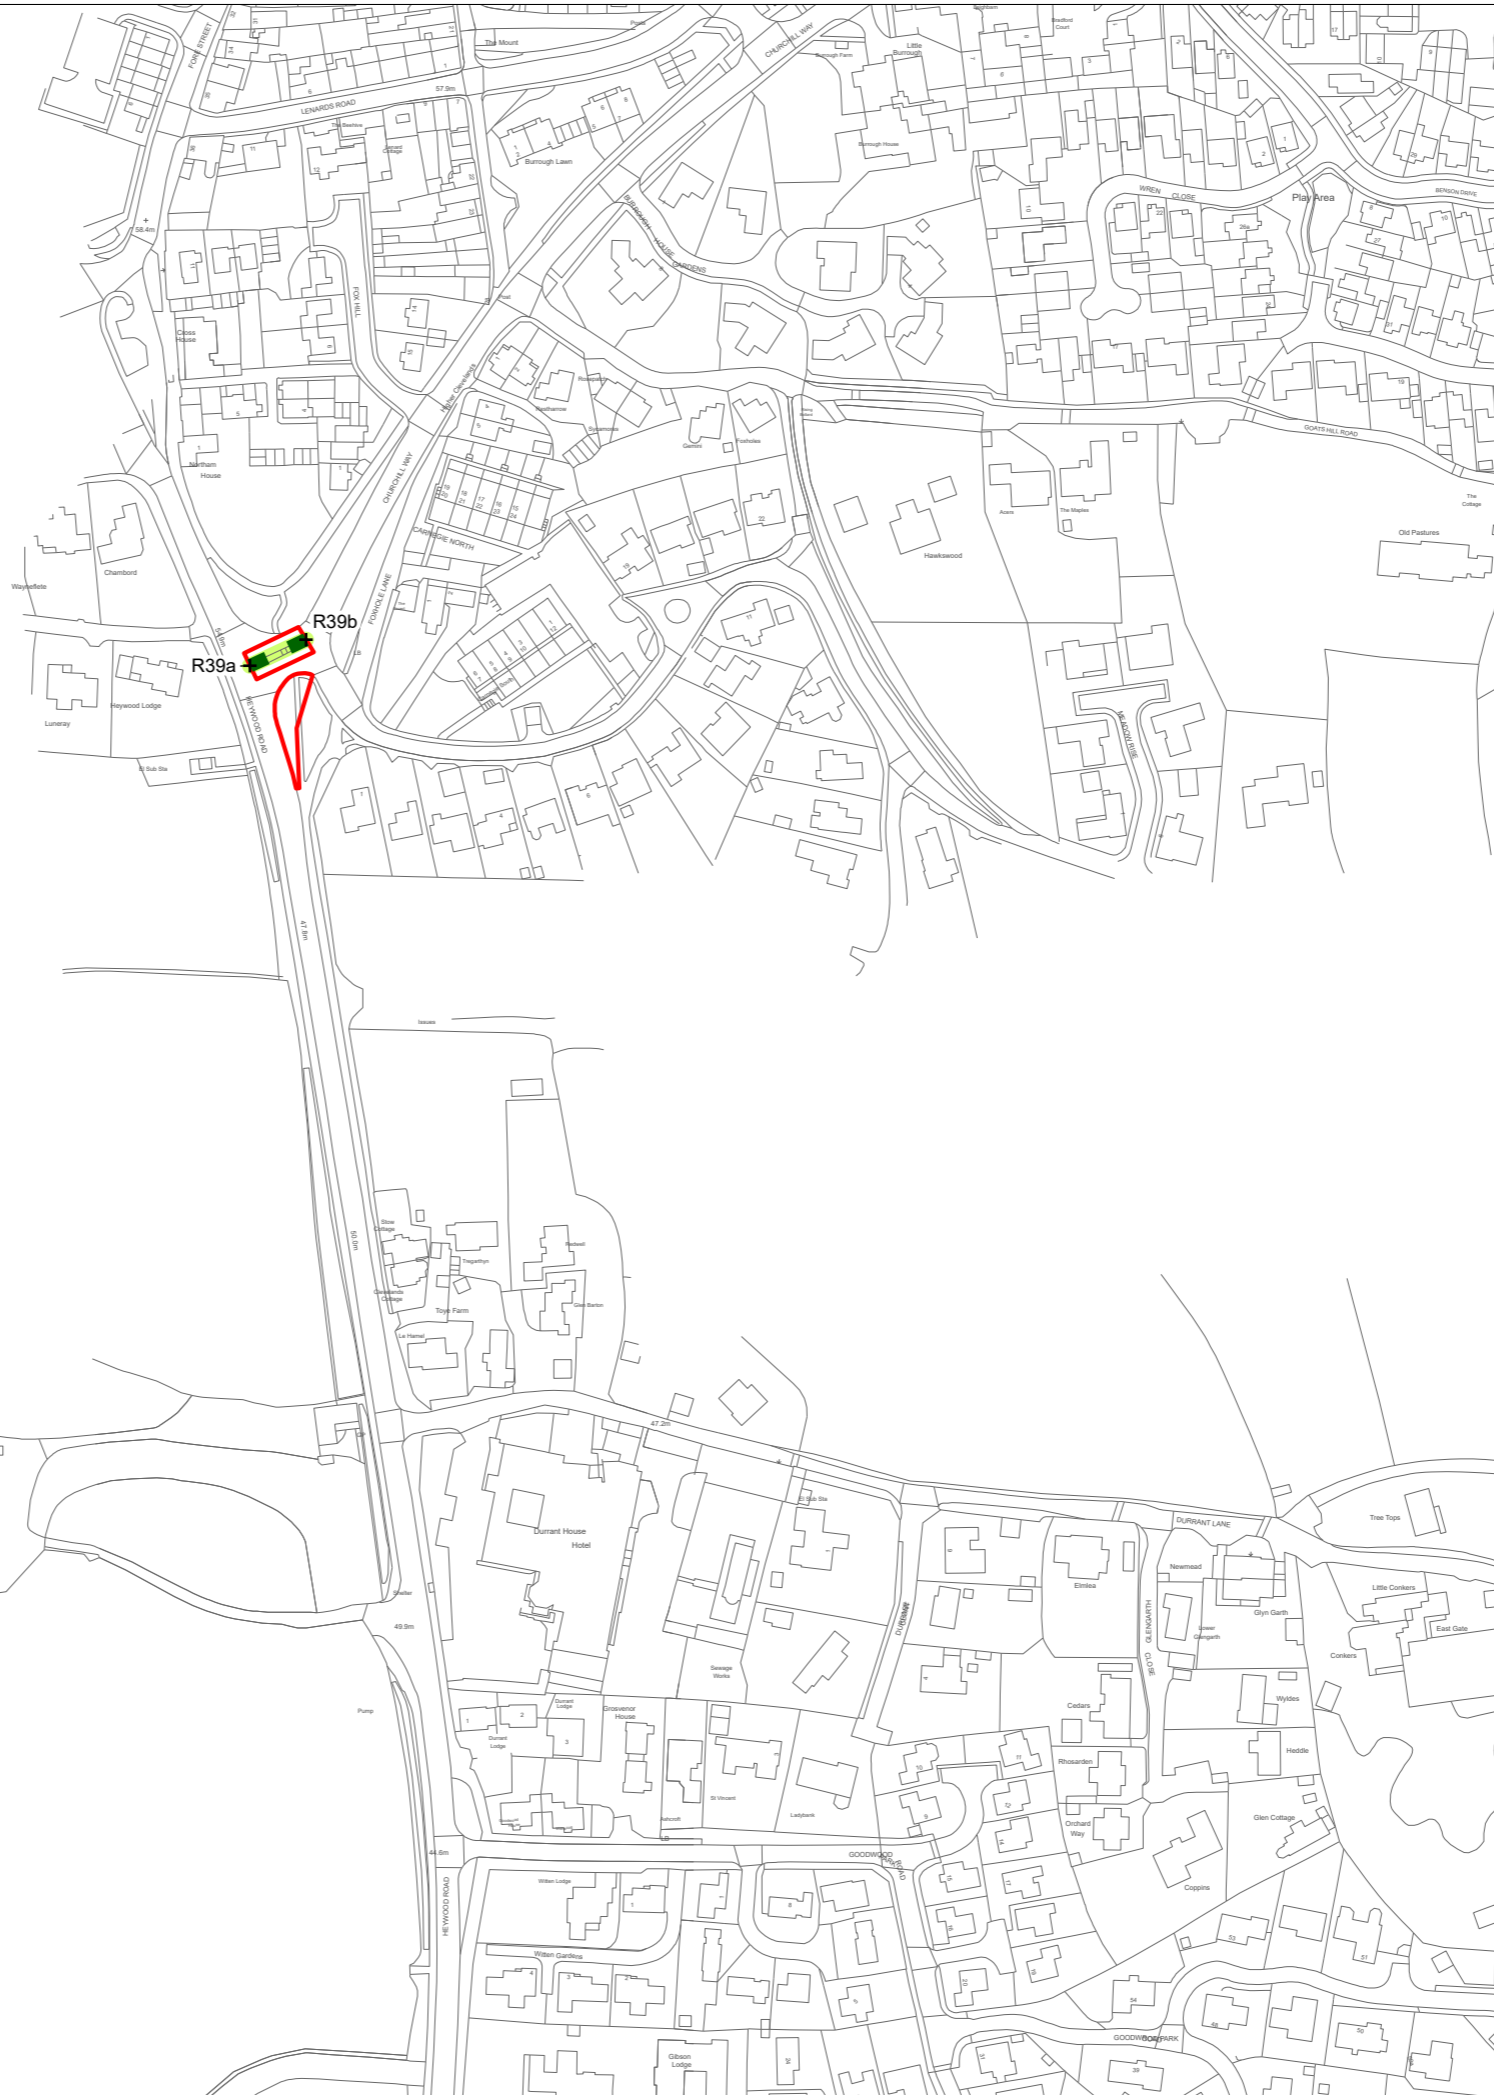

**Notes**  
 1. This plan is scaled at paper size A3. If received electronically it is the recipients responsibility to print to the correct scale. Only written dimensions should be used.

**Legend**

- Order Limits
- Streets Crossed by the Scheme
- Road
- Street Crossing Management
- Managed crossing

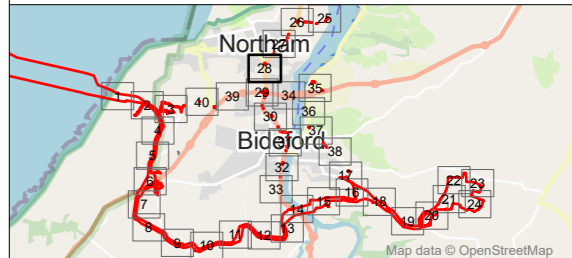

P01	FINAL	MP	MB	18.11.24
Rev	Description	By	CB	Date




Client Xlinks 1 Limited  
 Project Xlinks' Morocco-UK Power Project  
 Title Rights of Way and Streets and Access Plans - Sheet 28


Status **FINAL** Scale @ A3 1:2,500 Date Created Nov 2024  
 Document Ref. **2.7.28** Rev **P01**

[www.xlinks.co](http://www.xlinks.co)

B:\\_ECOLOGY\11809 A\Verdiscotti\Tech\Drawings\11809-0259-12.aprx

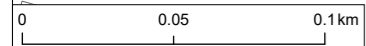


B:\\_ECOLOGY\11809 A\Verdiscotti\Tech\Drawings\11809-0259-12.aprx

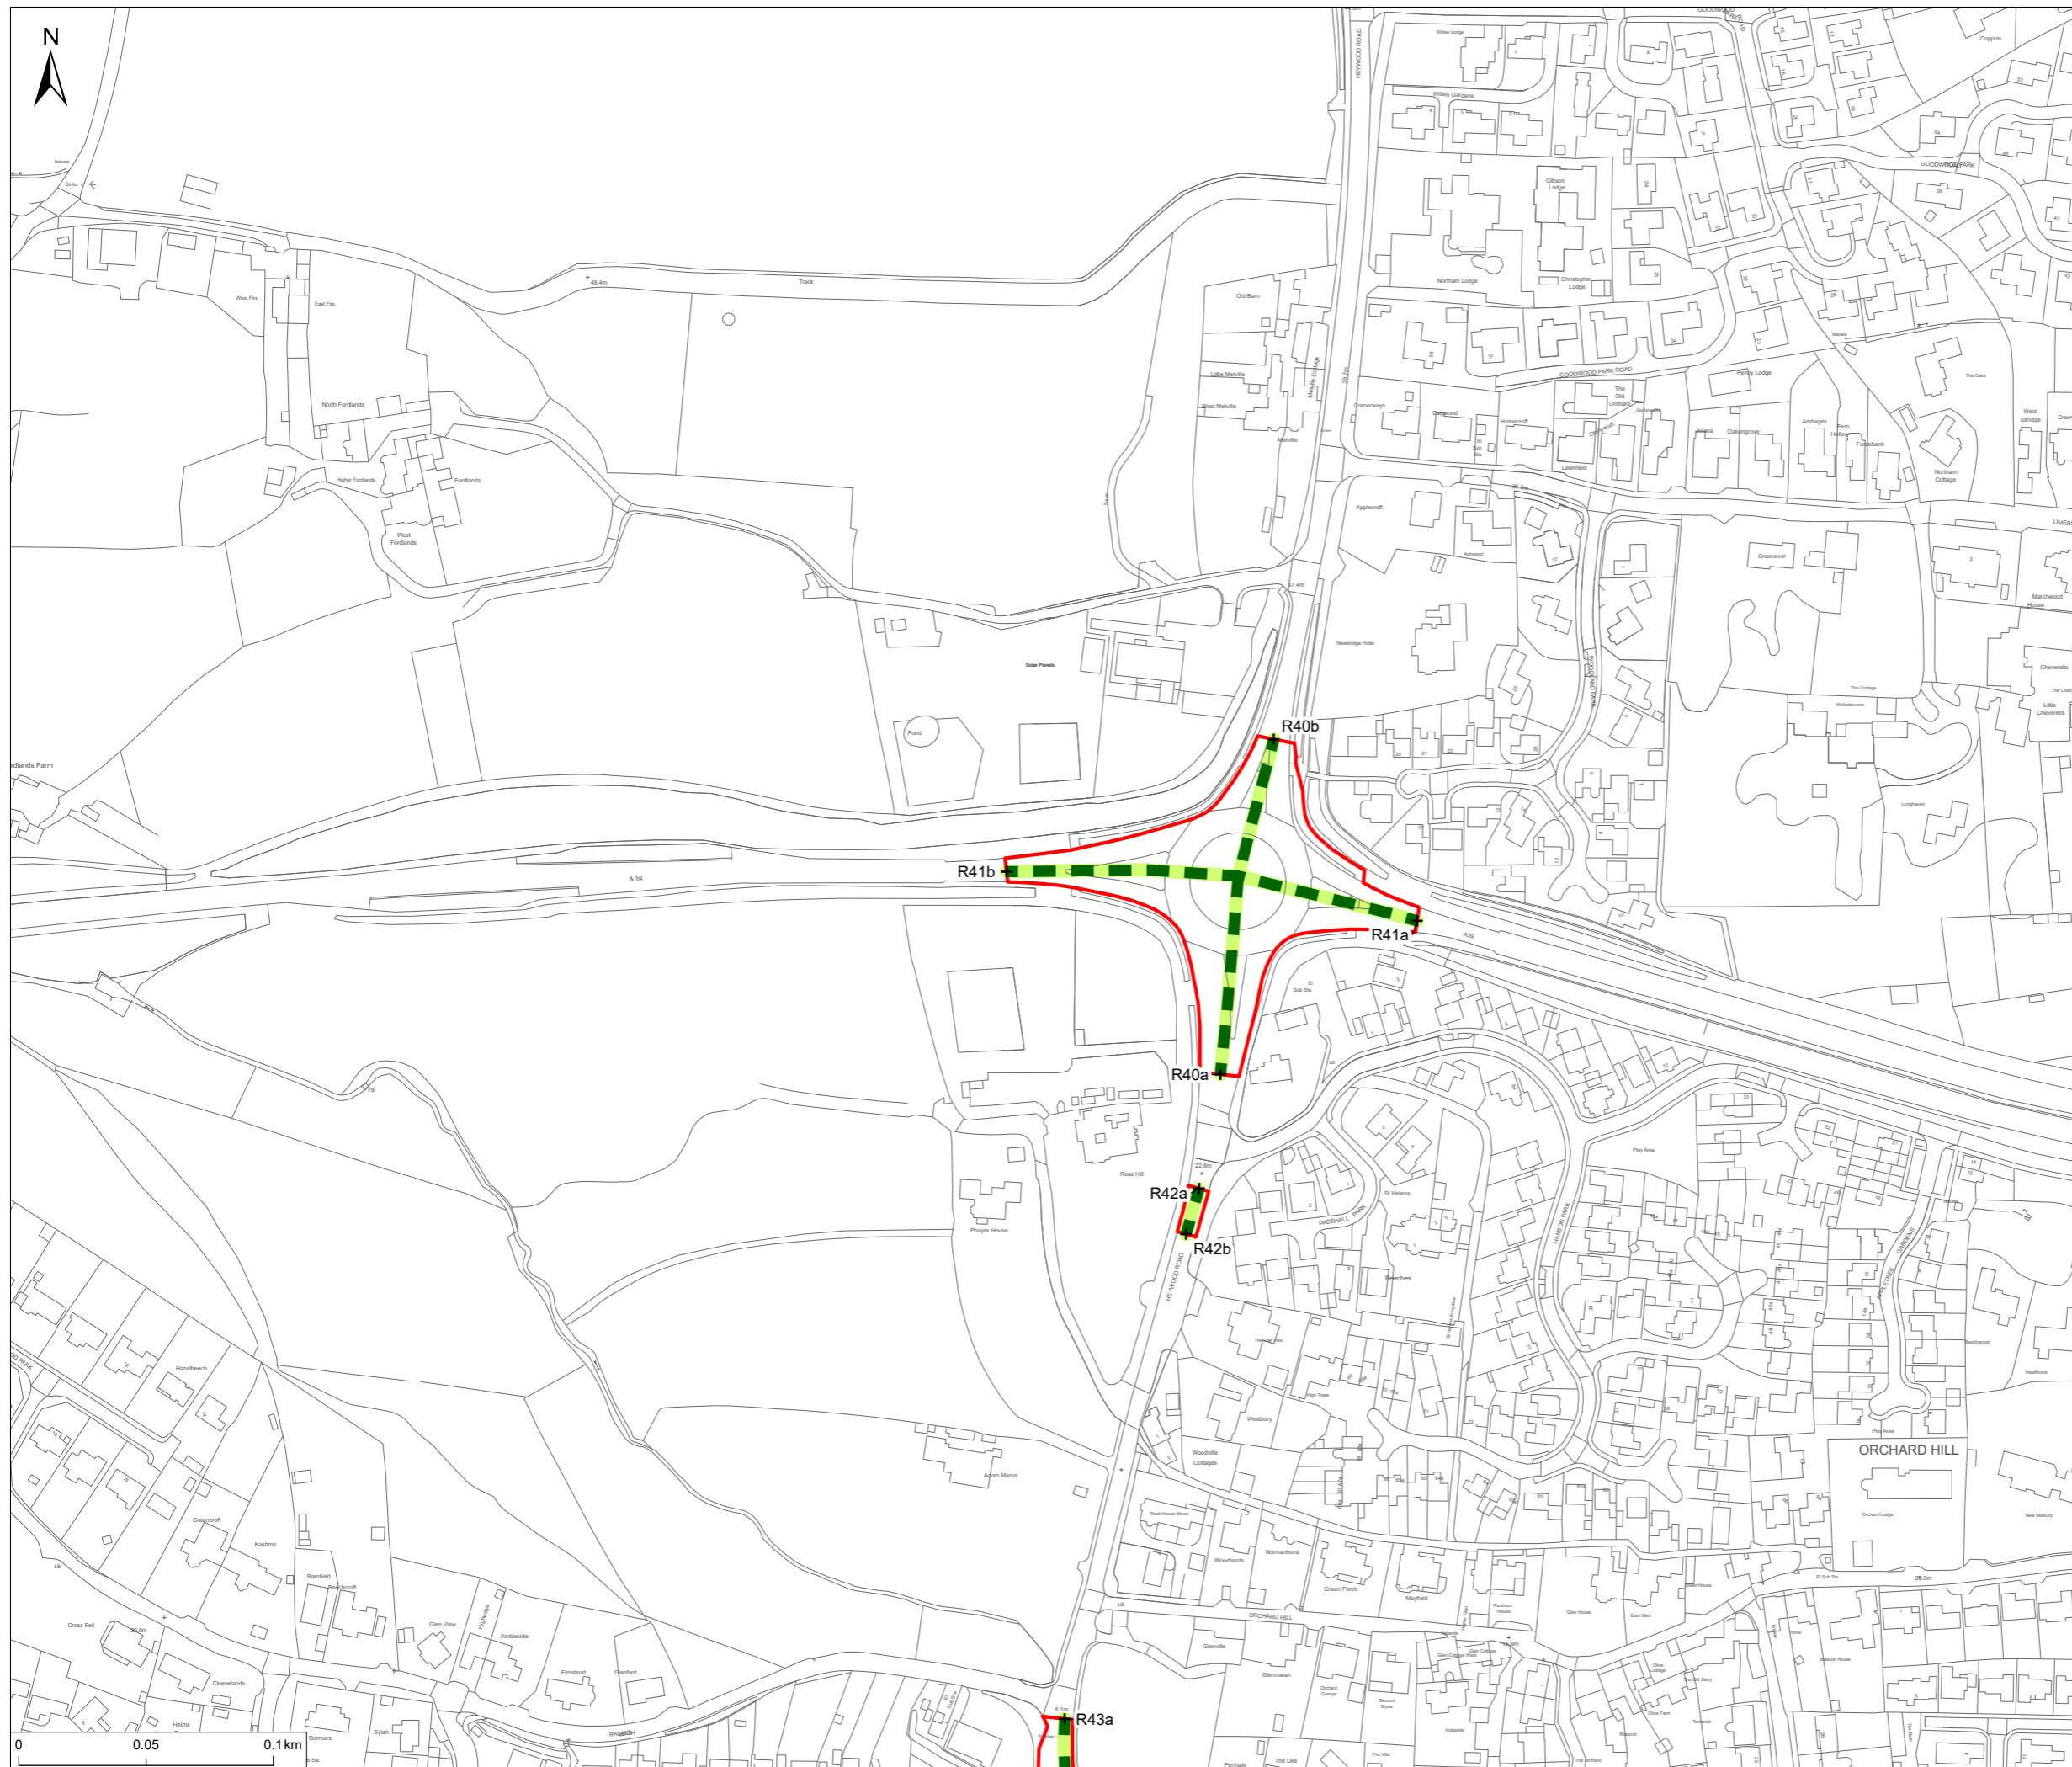

**Notes**  
 1. This plan is scaled at paper size A3. If received electronically it is the recipients responsibility to print to the correct scale. Only written dimensions should be used.

- Legend**
- Order Limits
  - Streets Crossed by the Scheme
  - Road
  - Street Crossing Management
  - Managed crossing

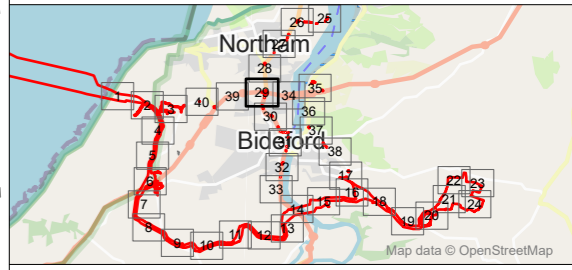

P01	FINAL	MP	MB	18.11.24
Rev	Description	By	CB	Date




Client Xlinks 1 Limited  
 Project Xlinks' Morocco-UK Power Project  
 Title Rights of Way and Streets and Access Plans - Sheet 29

Status FINAL Scale @ A3 1:2,500 Date Created Nov 2024  
 Document Ref. 2.7.29 Rev P01

[www.xlinks.co](http://www.xlinks.co)




B:\\_ECOLOGY\11809 A\Verdiscotti\Tech\Drawings\11809-0259-12.aprx

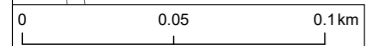

**Notes**  
 1. This plan is scaled at paper size A3. If received electronically it is the recipient's responsibility to print to the correct scale. Only written dimensions should be used.

- Legend**
- Order Limits
  - Streets Crossed by the Scheme
  - Road
  - Street Crossing Management
  - Managed crossing

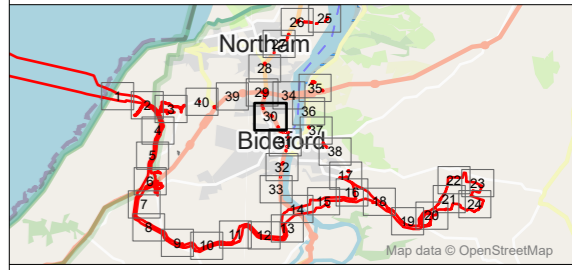

P01	FINAL	MP	MB	18.11.24
Rev	Description	By	CB	Date




Client Xlinks 1 Limited  
 Project Xlinks' Morocco-UK Power Project  
 Title Rights of Way and Streets and Access Plans - Sheet 30

Status **FINAL** Scale @ A3 1:2,500 Date Created Nov 2024  
 Document Ref. **2.7.30** Rev **P01**


[www.xlinks.co](http://www.xlinks.co)

B:\\_ECOLOGY\11809 A\Verdiscotti\Tech\Drawings\11809-0259-12.aprx

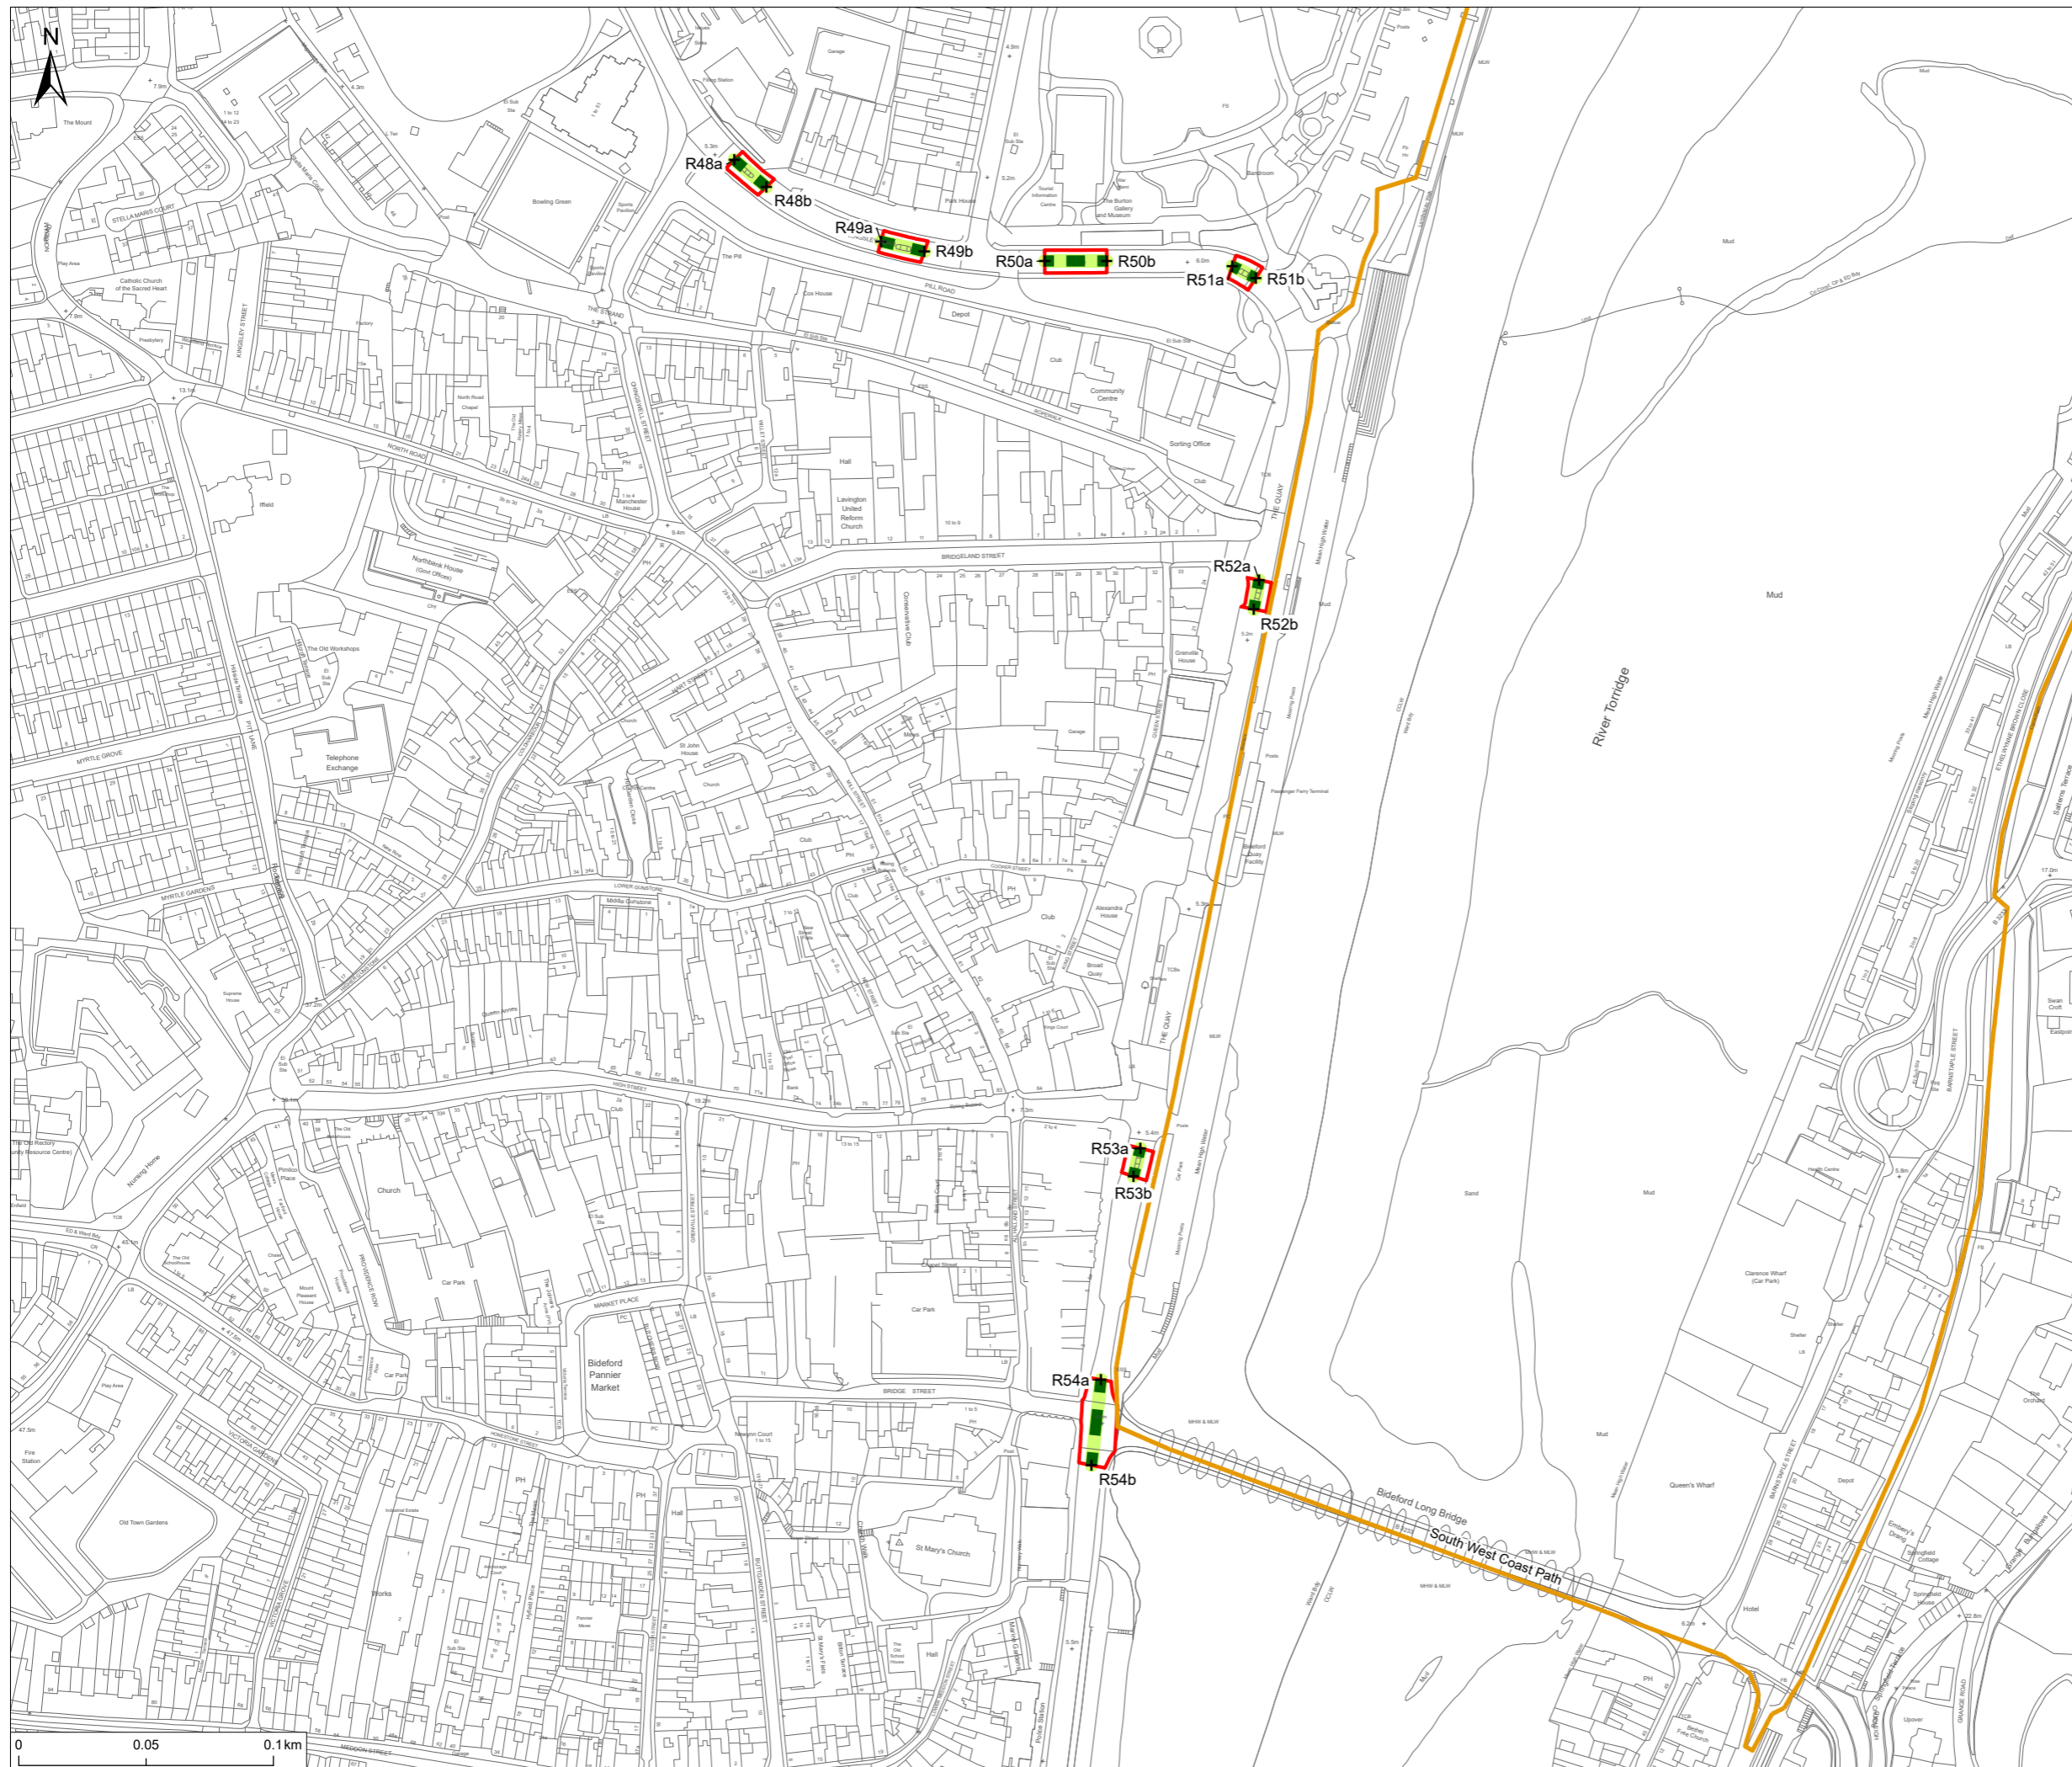

**Notes**  
 1. This plan is scaled at paper size A3. If received electronically it is the recipient's responsibility to print to the correct scale. Only written dimensions should be used.

- Legend**
- Order Limits
  - Public Rights of Way
  - National Trail
  - Streets Crossed by the Scheme
  - Road
  - Street Crossing Management
  - Managed crossing

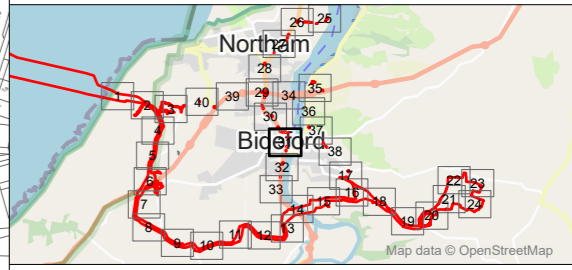


P01	FINAL	MP	MB	18.11.24
Rev	Description	By	CB	Date



Client Xlinks 1 Limited  
 Project Xlinks' Morocco-UK Power Project  
 Title Rights of Way and Streets and Access Plans - Sheet 31


Status FINAL Scale @ A3 1:2,500 Date Created Nov 2024  
 Document Ref. 2.7.31 Rev P01

[www.xlinks.co](http://www.xlinks.co)

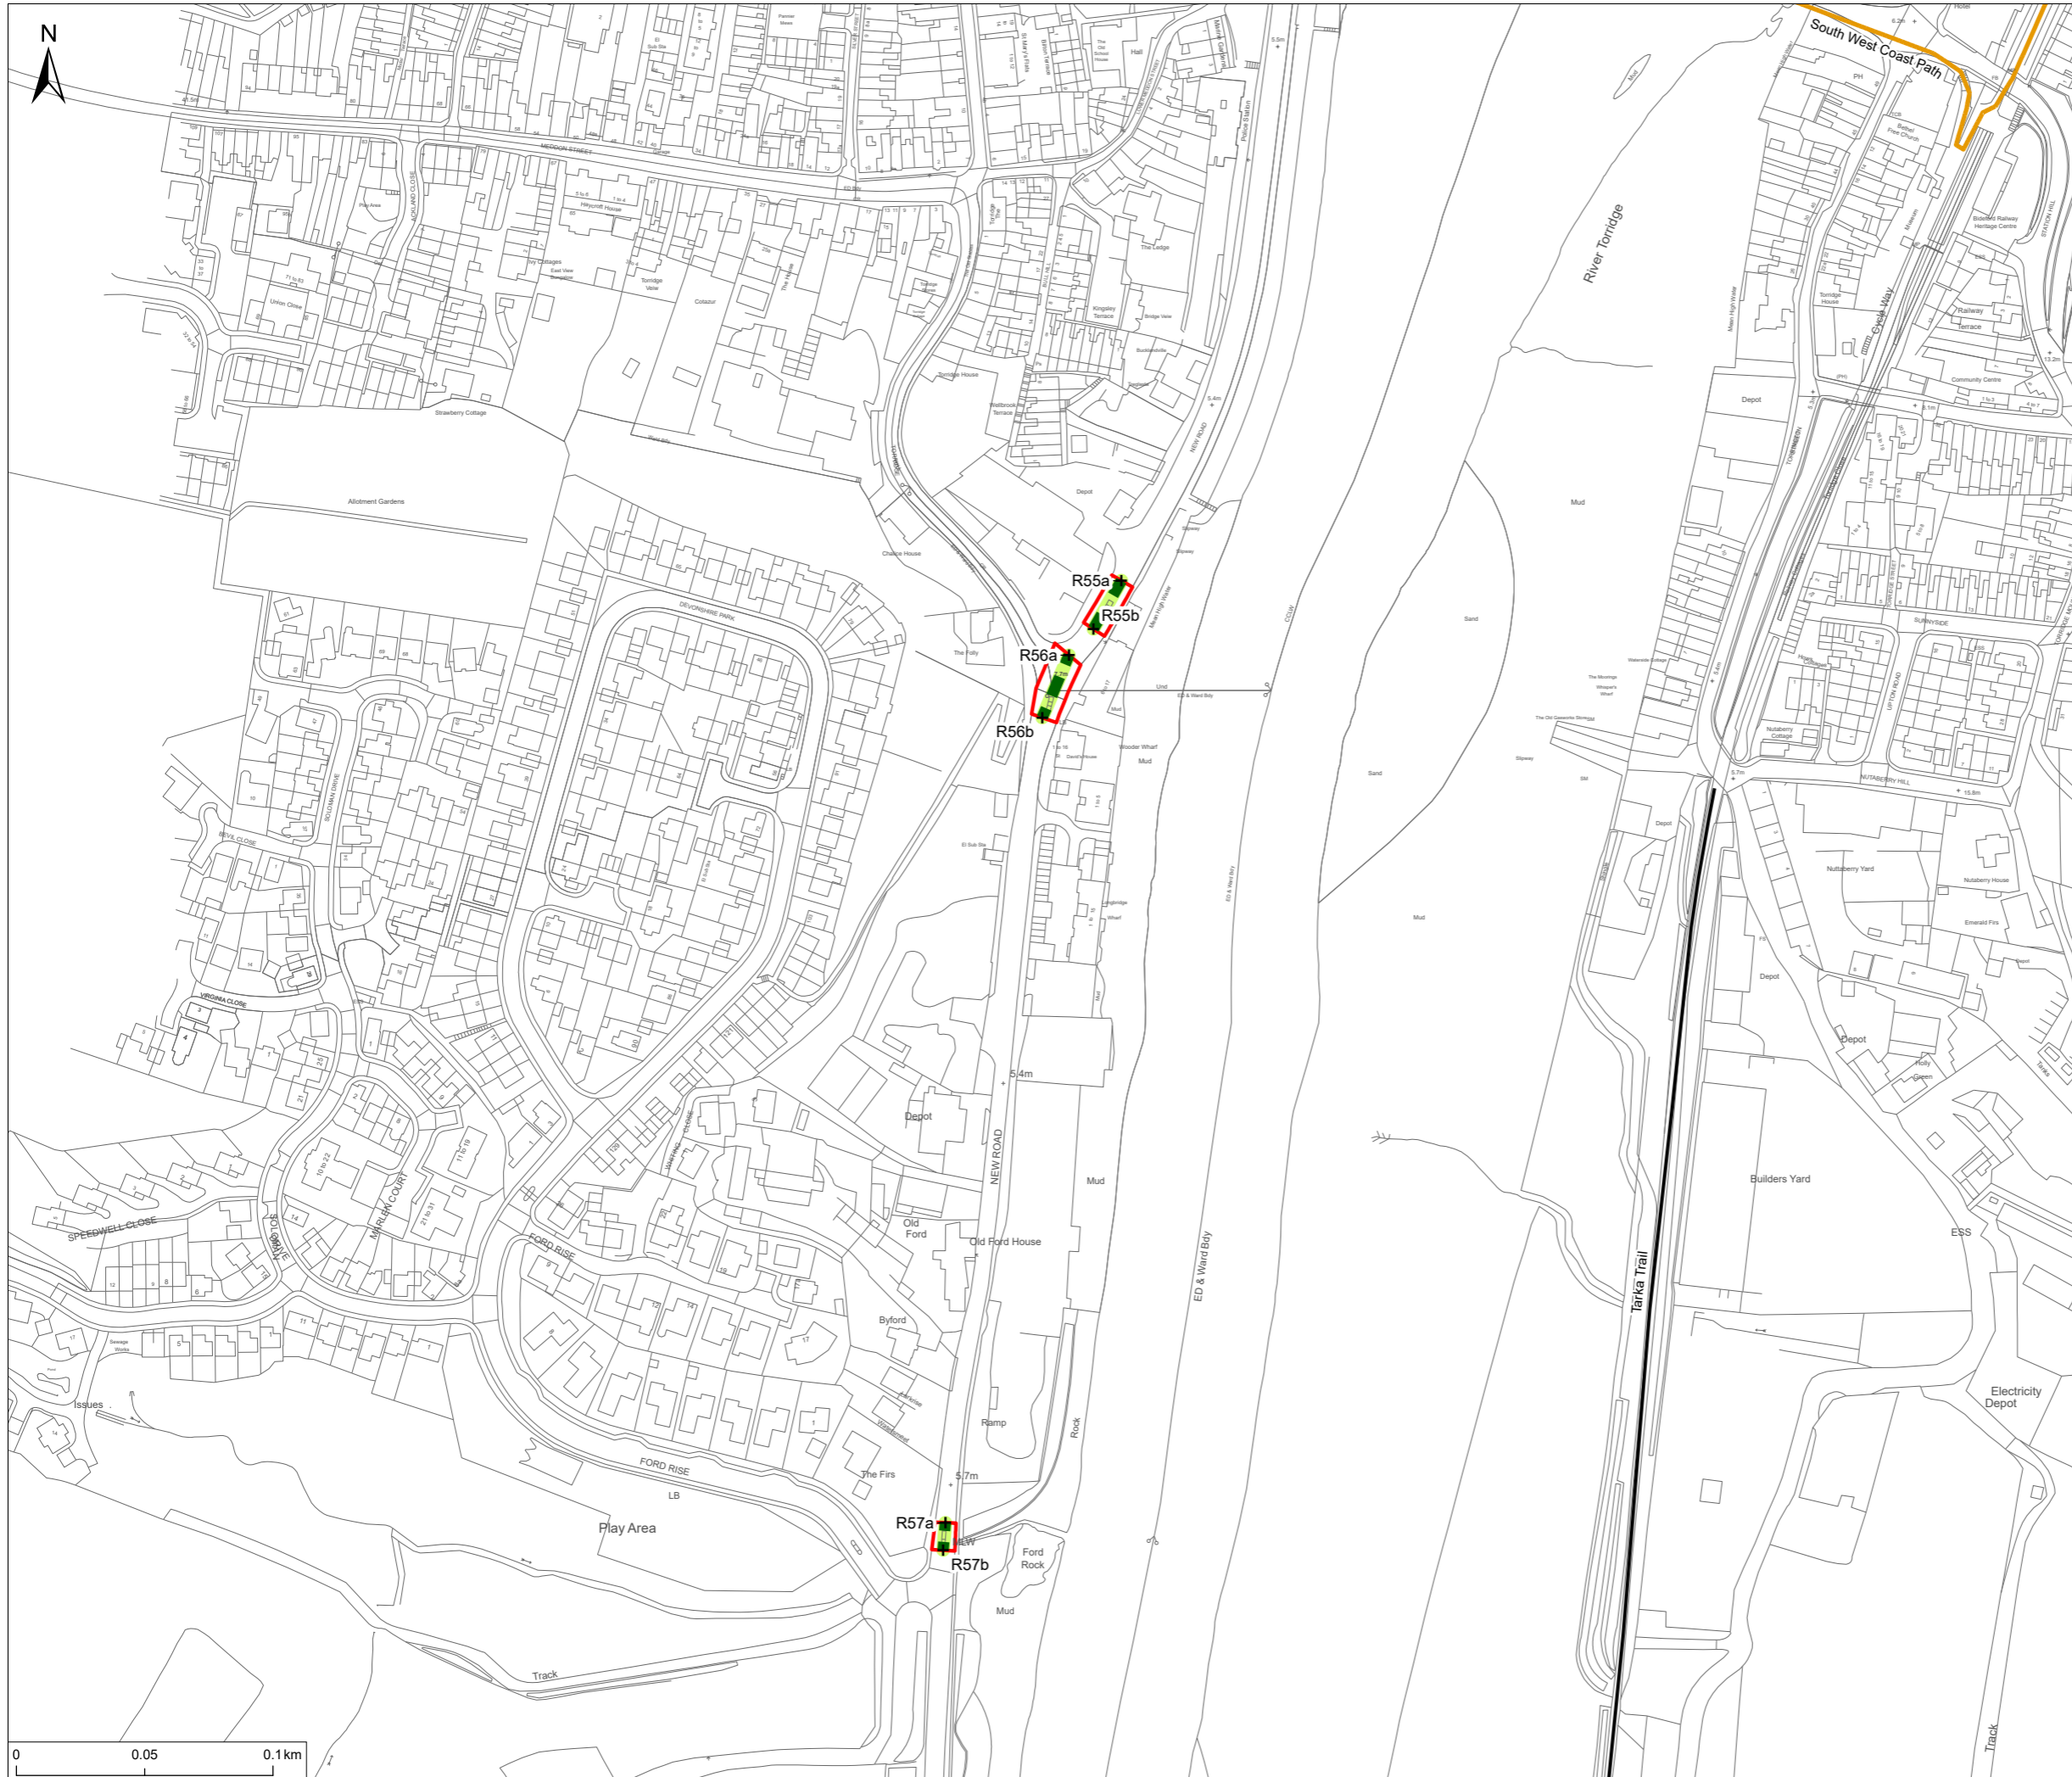

**Notes**  
 1. This plan is scaled at paper size A3. If received electronically it is the recipient's responsibility to print to the correct scale. Only written dimensions should be used.

- Legend**
- Order Limits
  - Public Rights of Way
  - National Trail
  - National Cycle Network
  - Streets Crossed by the Scheme
  - Road
  - Street Crossing Management
  - Managed crossing

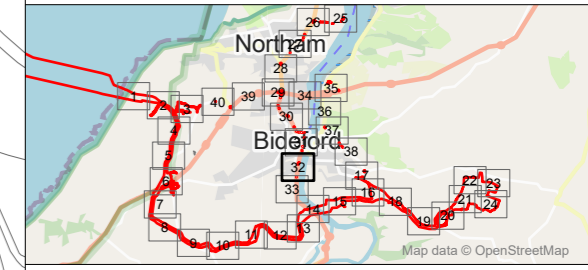

P01	FINAL	MP	MB	18.11.24
Rev	Description	By	CB	Date




Client Xlinks 1 Limited  
 Project Xlinks' Morocco-UK Power Project  
 Title Rights of Way and Streets and Access Plans - Sheet 32

Status **FINAL** Scale @ A3 1:2,500 Date Created Nov 2024  
 Document Ref. **2.7.32** Rev **P01**


[www.xlinks.co](http://www.xlinks.co)

B:\\_ECOLOGY\11809 A\Verdiscotti\Tech\Drawings\11809-0259-12.aprx

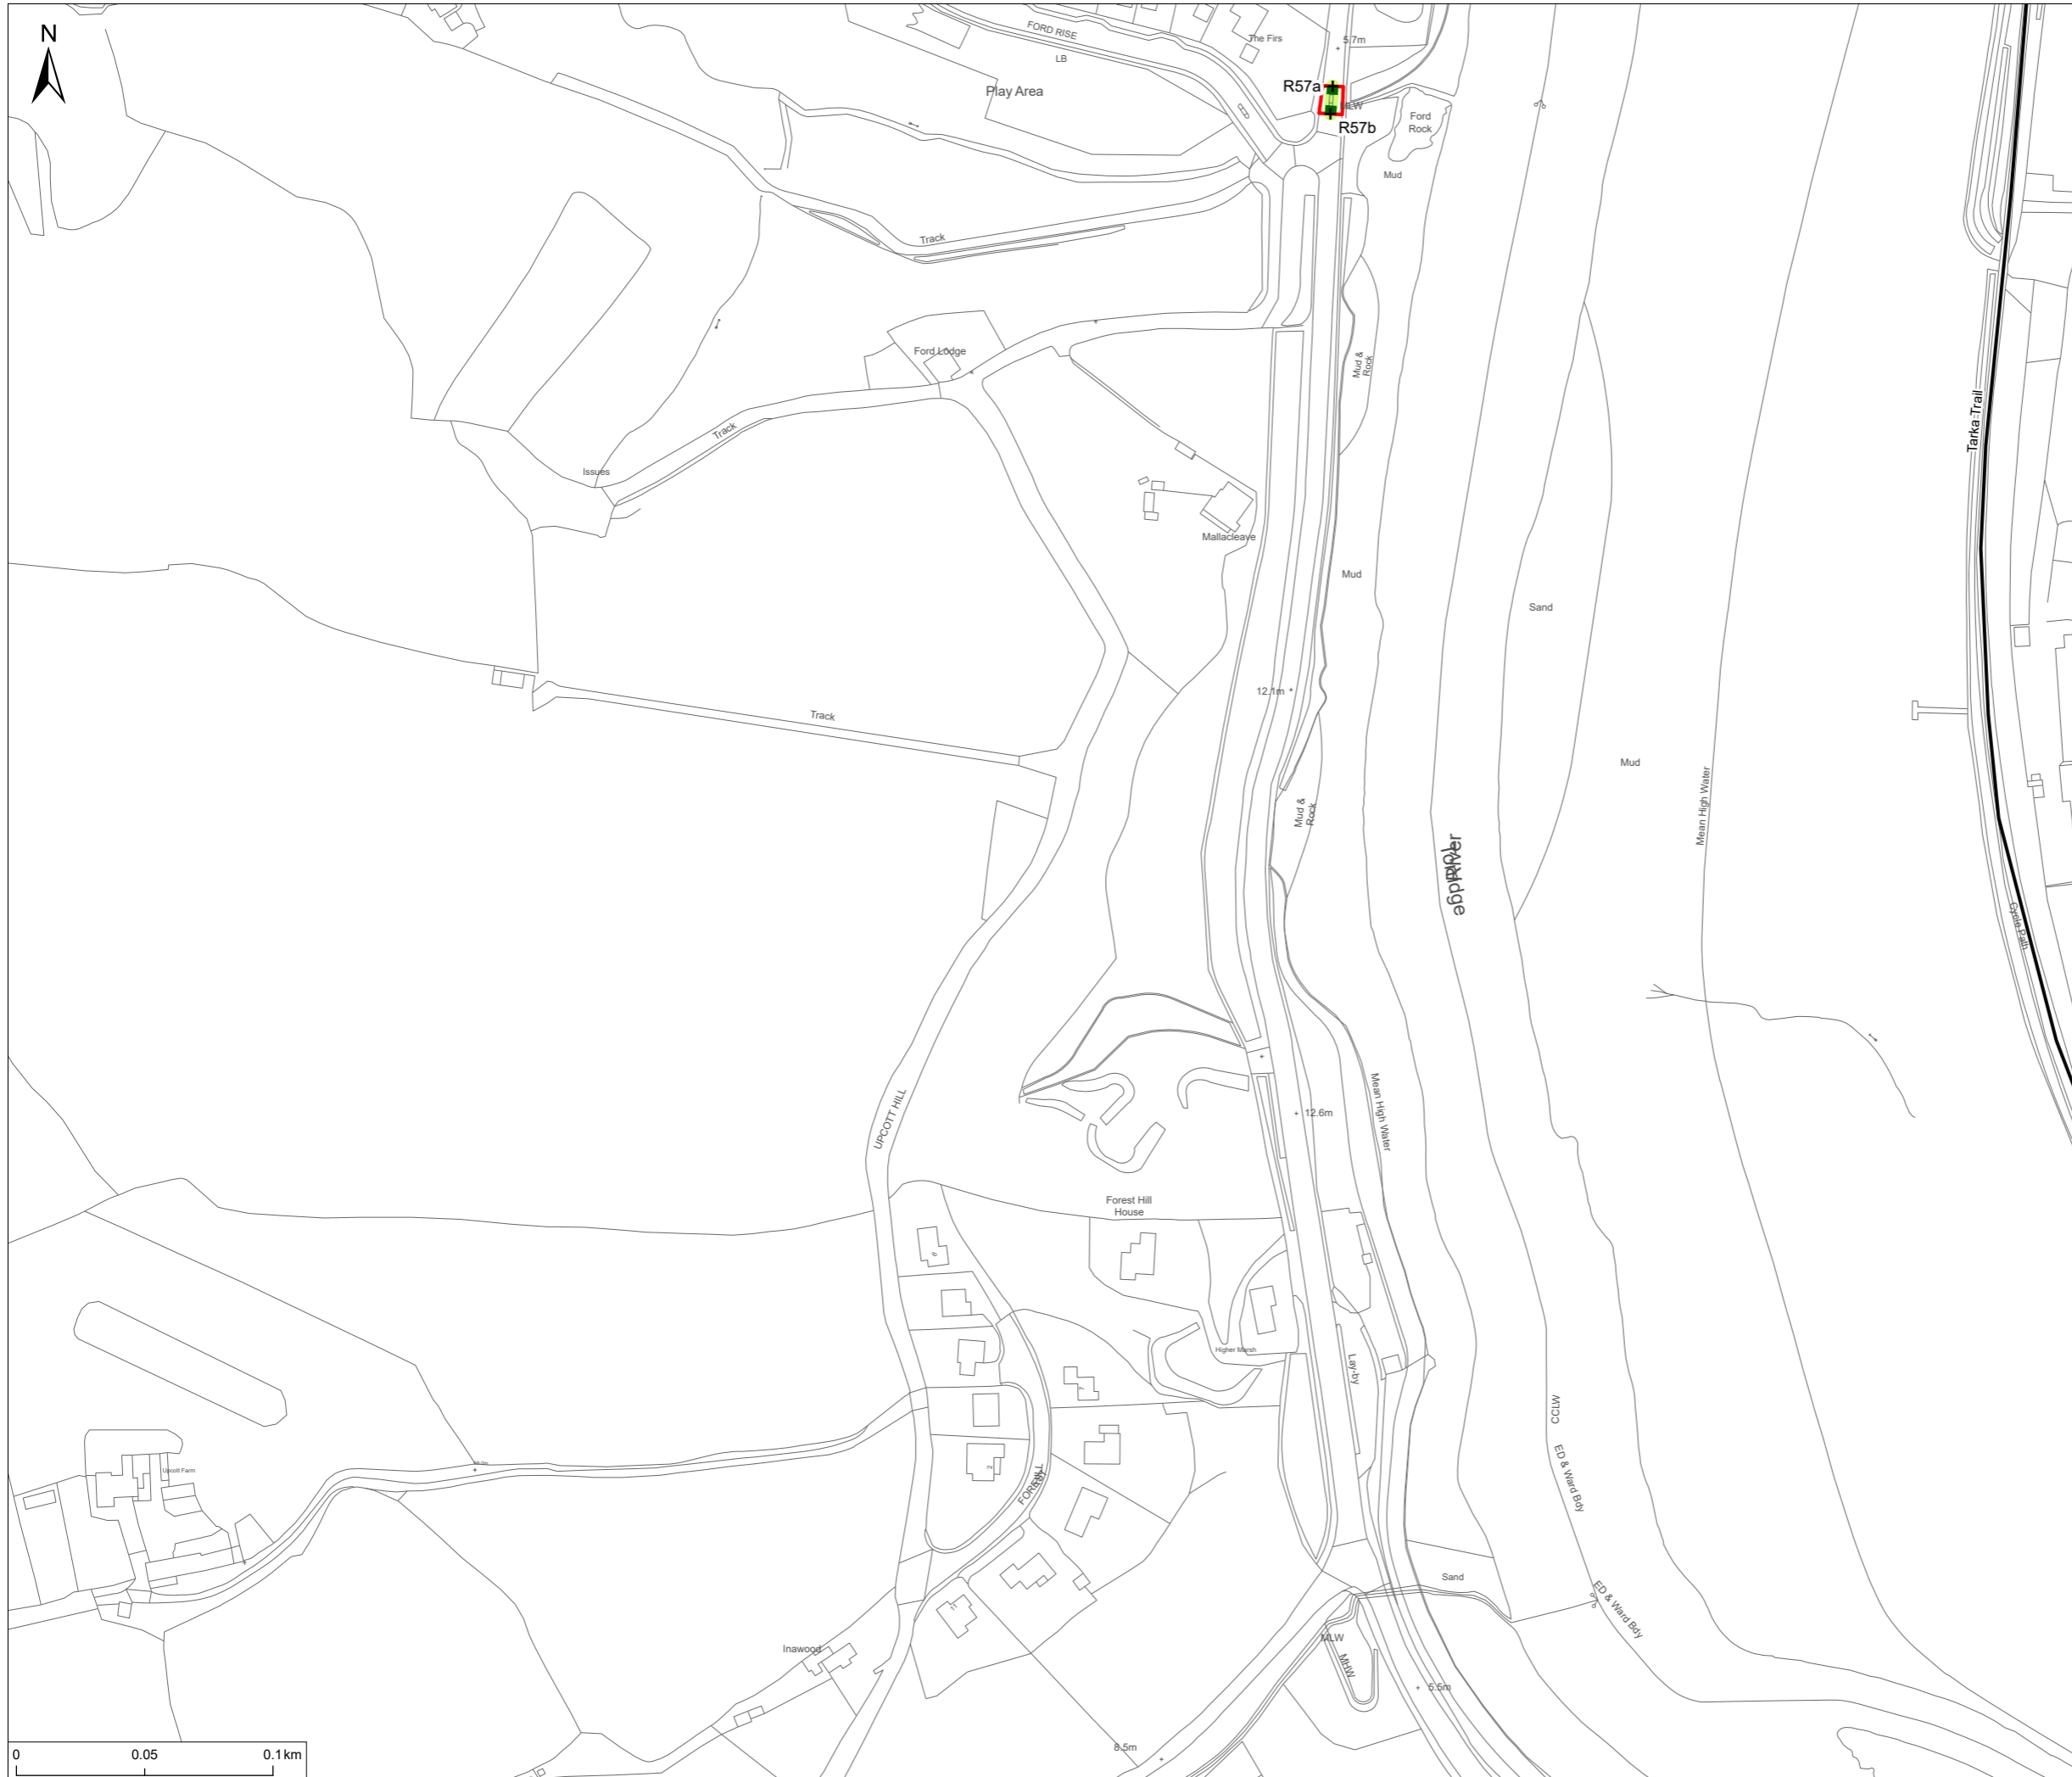

**Notes**  
 1. This plan is scaled at paper size A3. If received electronically it is the recipients responsibility to print to the correct scale. Only written dimensions should be used.

- Legend**
- Order Limits
  - Public Rights of Way
  - National Cycle Network
  - Streets Crossed by the Scheme
  - Road
  - Street Crossing Management
  - ▬ Managed crossing

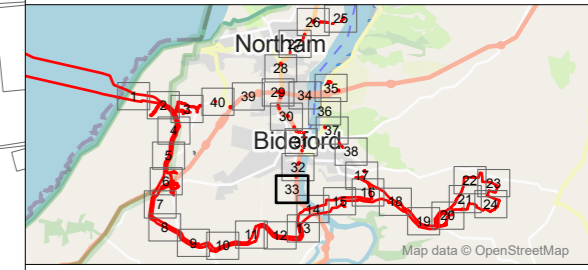

P01	FINAL	MP	MB	18.11.24
Rev	Description	By	CB	Date





Client Xlinks 1 Limited  
 Project Xlinks' Morocco-UK Power Project  
 Title Rights of Way and Streets and Access Plans - Sheet 33

Status FINAL Scale @ A3 1:2,500 Date Created Nov 2024  
 Document Ref. 2.7.33 Rev P01

[www.xlinks.co](http://www.xlinks.co)


B:\\_ECOLOGY\11809 A\Verdiscotti\Tech\Drawings\11809-0259-12.aprx

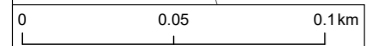

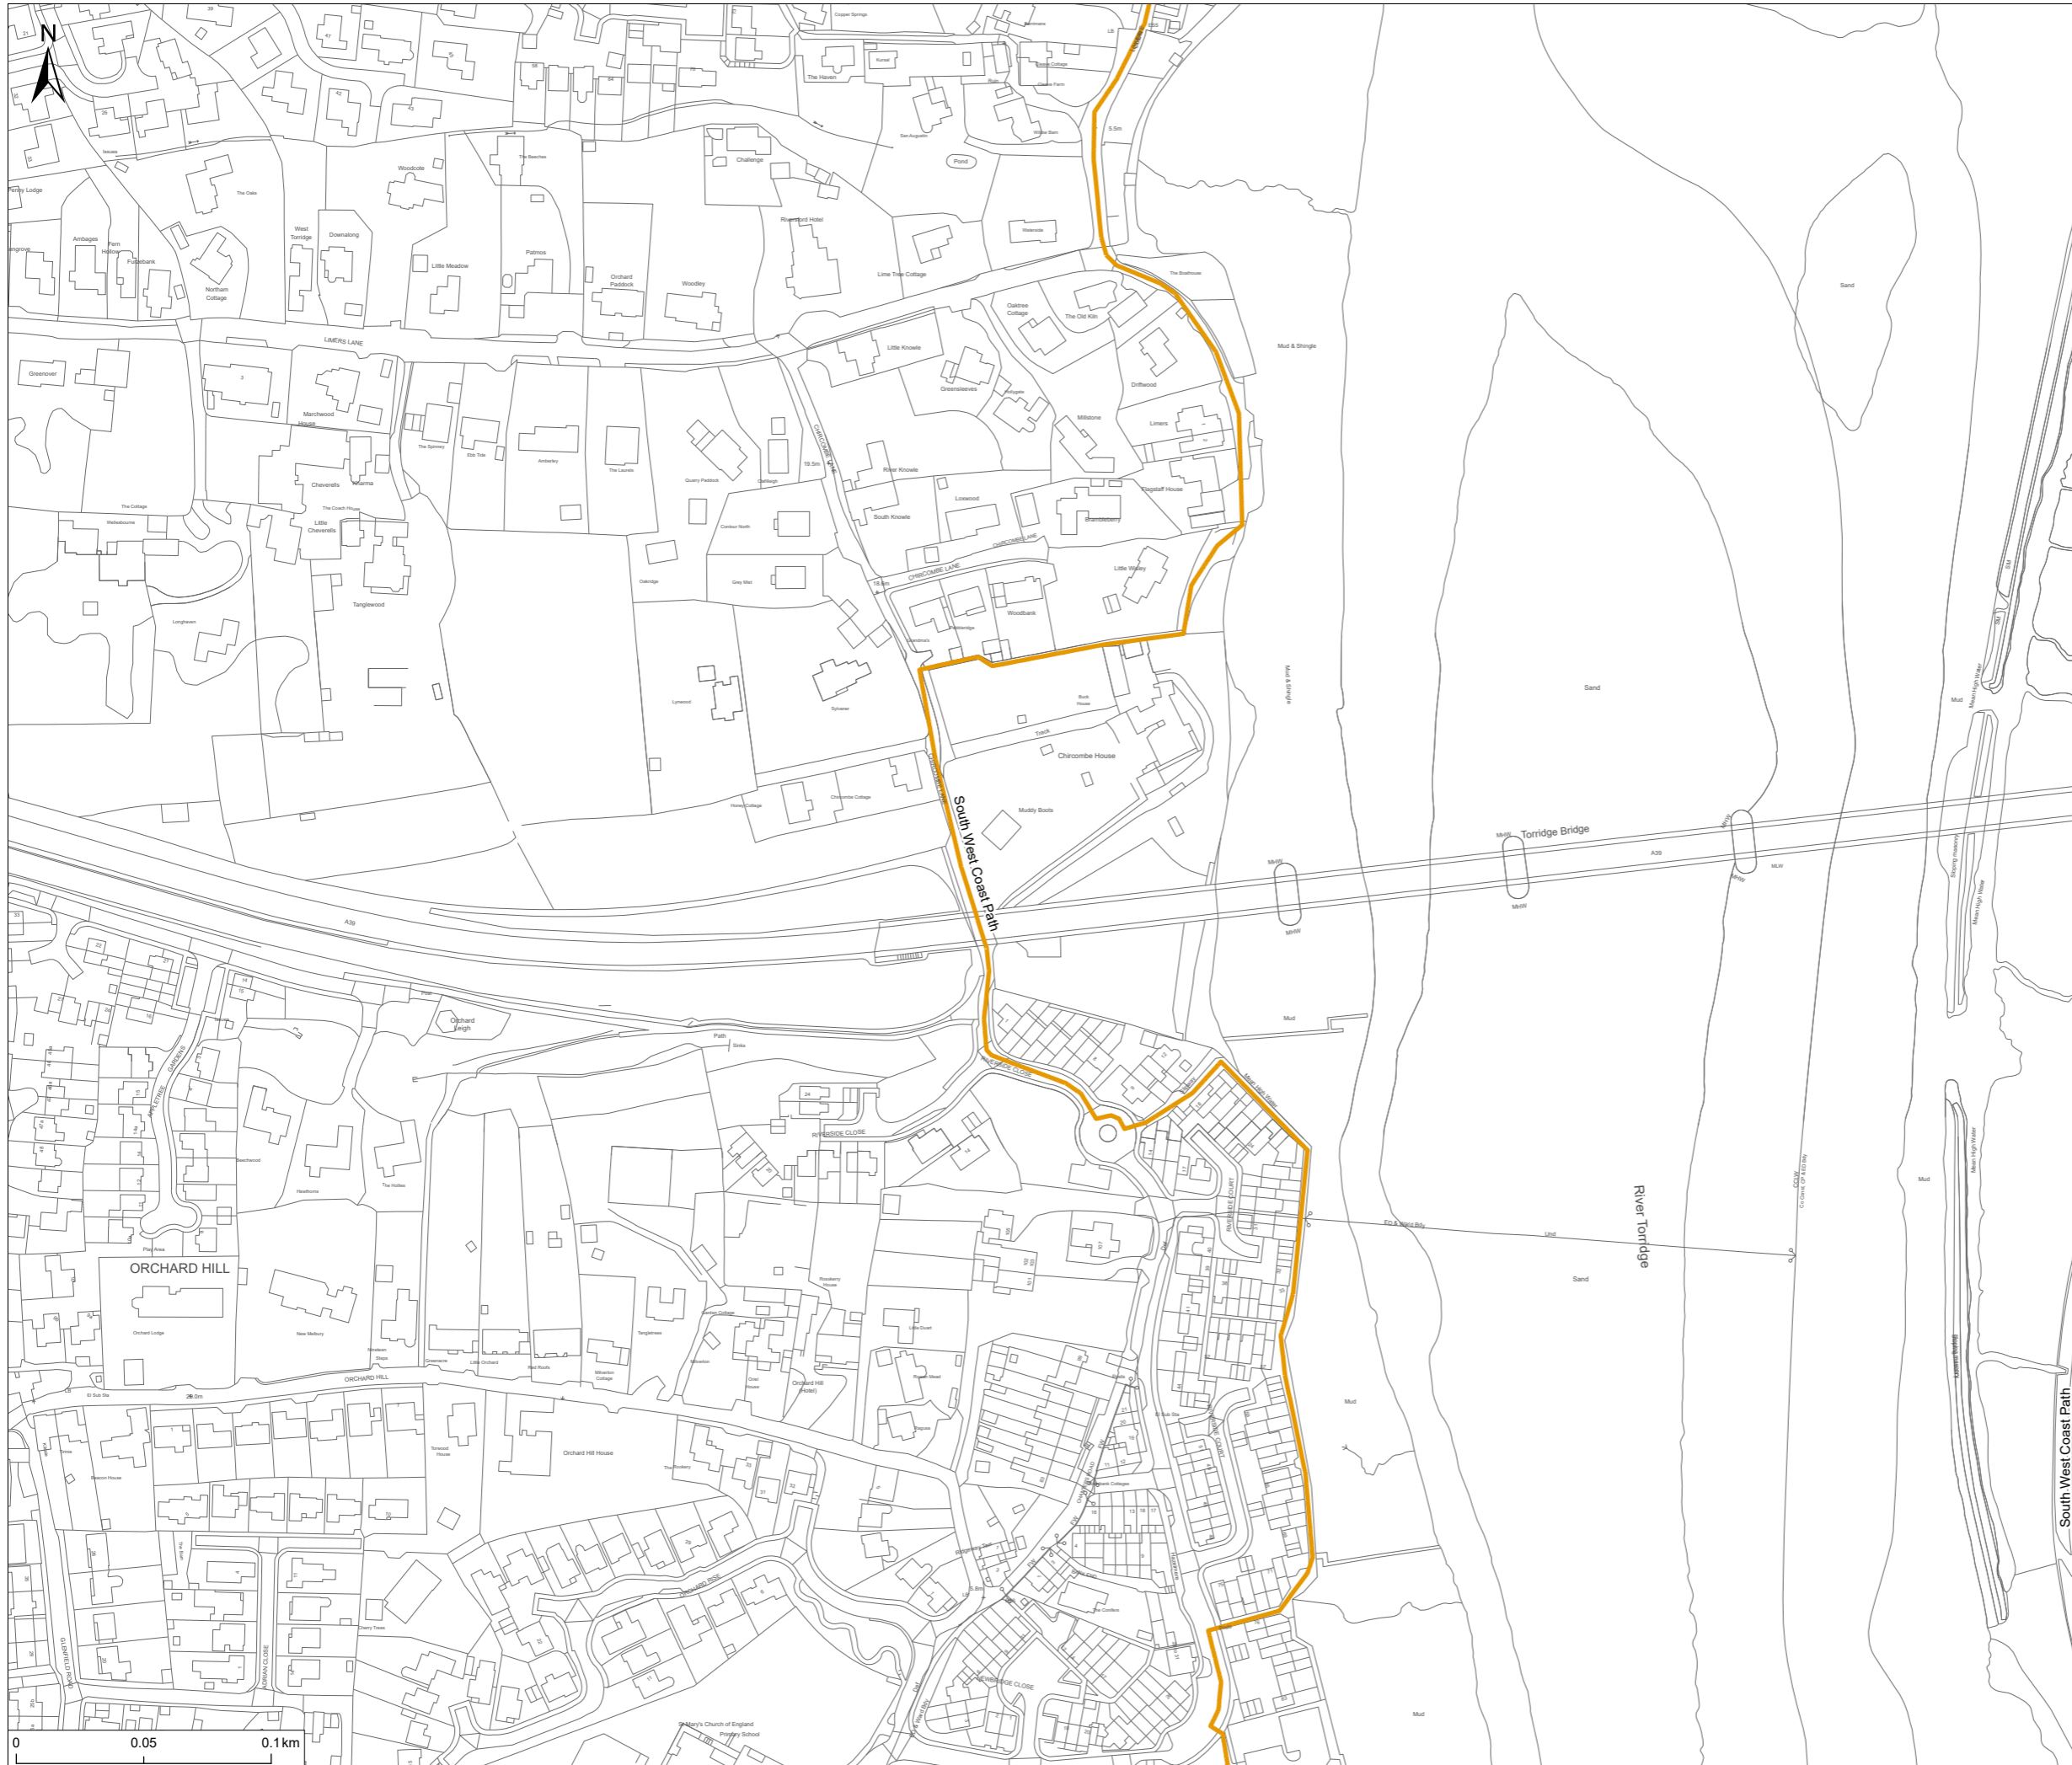

**Notes**  
 1. This plan is scaled at paper size A3. If received electronically it is the recipients responsibility to print to the correct scale. Only written dimensions should be used.

- Legend**
- Order Limits
  - Public Rights of Way
  - National Trail

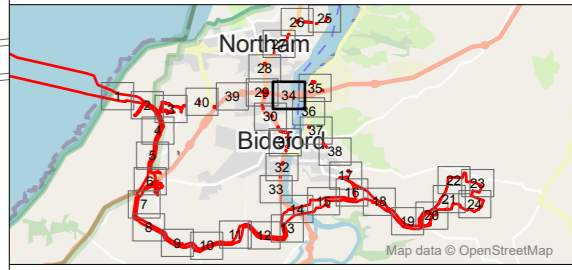

P01	FINAL	MP	MB	18.11.24
Rev	Description	By	CB	Date




Client Xlinks 1 Limited  
 Project Xlinks' Morocco-UK Power Project  
 Title Rights of Way and Streets and Access Plans - Sheet 34

Status **FINAL** Scale @ A3 1:2,500 Date Created Nov 2024  
 Document Ref. **2.7.34** Rev **P01**


[www.xlinks.co](http://www.xlinks.co)

B:\\_ECOLOGY\11809 A\Verdiscotti\Tech\Drawings\11809-0259-12.aprx

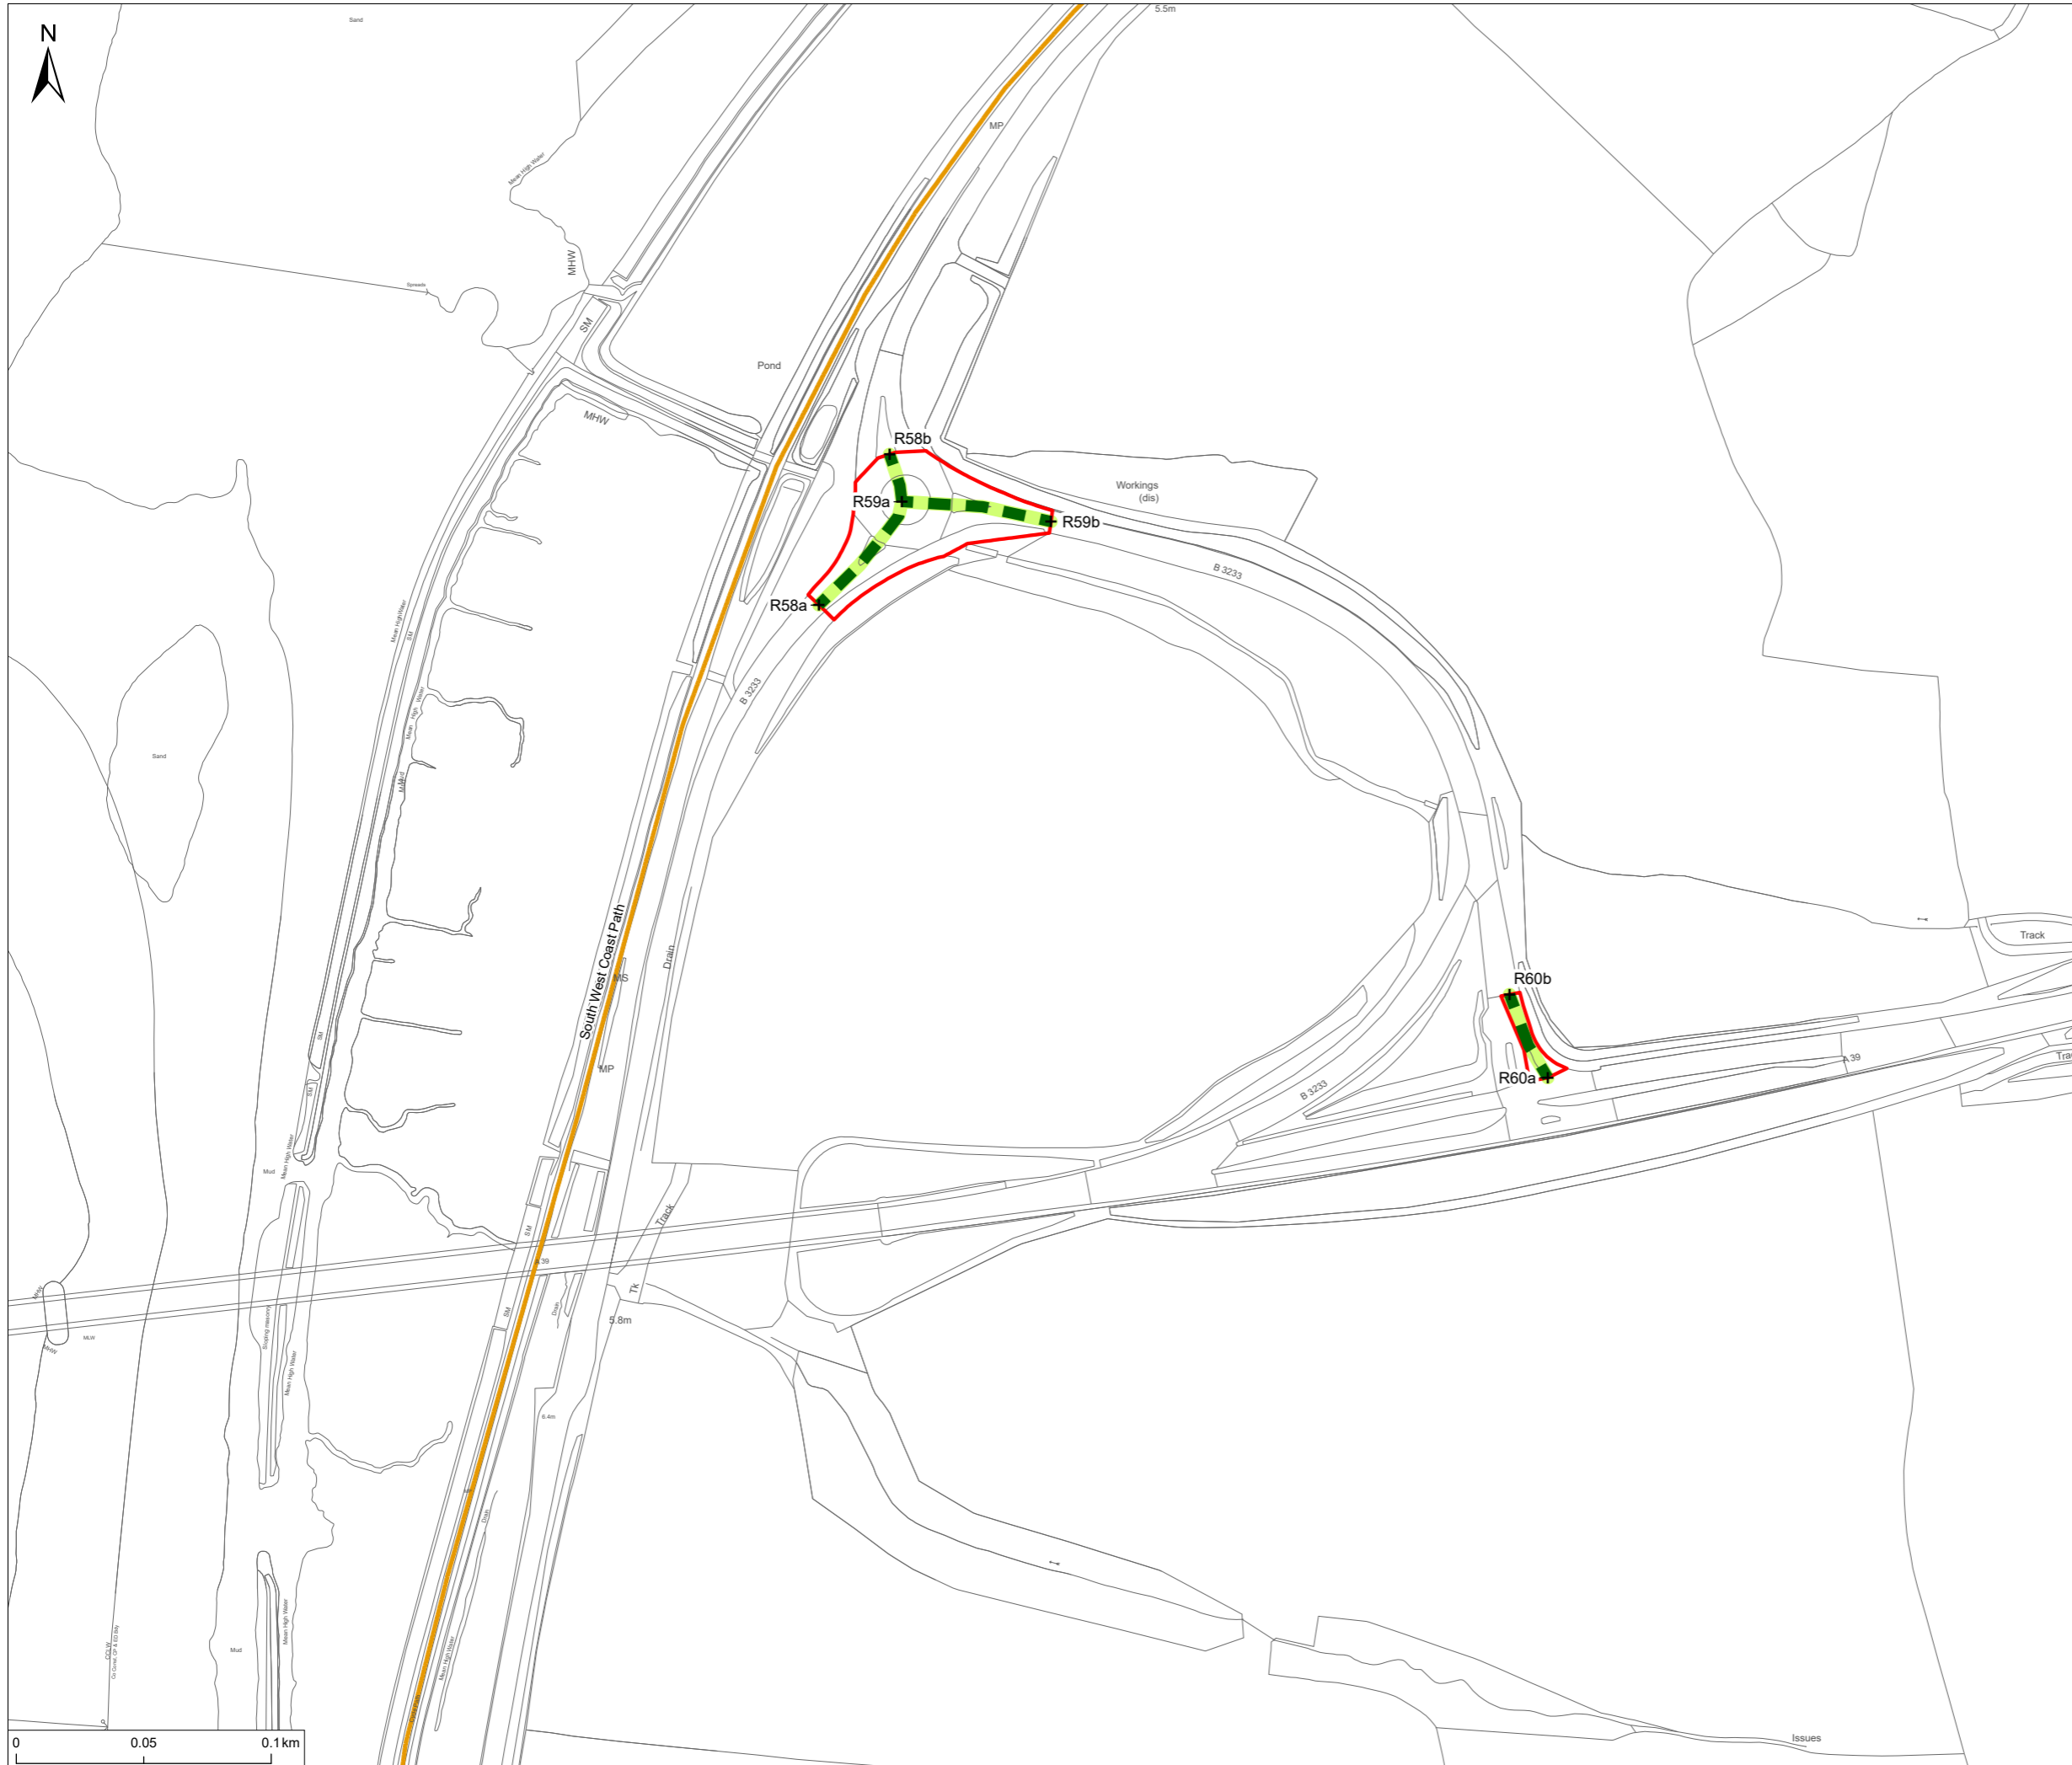

**Notes**  
 1. This plan is scaled at paper size A3. If received electronically it is the recipients responsibility to print to the correct scale. Only written dimensions should be used.

- Legend**
- Order Limits
  - Public Rights of Way
  - National Trail
  - Streets Crossed by the Scheme
  - Road
  - Street Crossing Management
  - Managed crossing

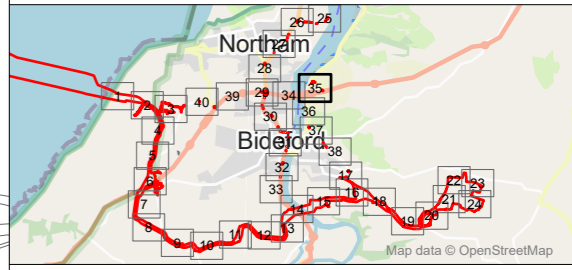

P01	FINAL	MP	MB	18.11.24
Rev	Description	By	CB	Date




Client Xlinks 1 Limited  
 Project Xlinks' Morocco-UK Power Project  
 Title Rights of Way and Streets and Access Plans - Sheet 35


Status **FINAL** Scale @ A3 1:2,500 Date Created Nov 2024  
 Document Ref. **2.7.35** Rev **P01**

[www.xlinks.co](http://www.xlinks.co)

B:\\_ECOLOGY\11809 A\Verdiscotti\Tech\Drawings\11809-0259-12.aprx

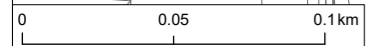


B:\\_ECOLOGY\11809 Alverdiscotti\Tech\Drawings\11809-0259-12.aprx

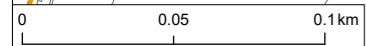

**Notes**  
 1. This plan is scaled at paper size A3. If received electronically it is the recipients responsibility to print to the correct scale. Only written dimensions should be used.

- Legend**
- Order Limits
  - Public Rights of Way
  - National Trail

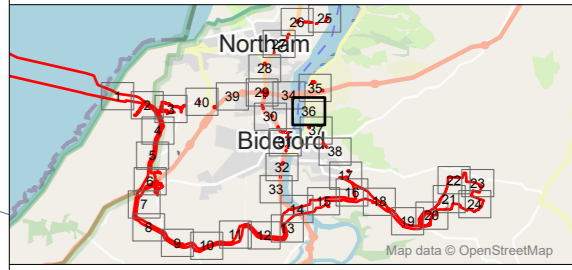

P01	FINAL	MP	MB	18.11.24
Rev	Description	By	CB	Date




Client Xlinks 1 Limited  
 Project Xlinks' Morocco-UK Power Project  
 Title Rights of Way and Streets and Access Plans - Sheet 36

Status FINAL Scale @ A3 1:2,500 Date Created Nov 2024  
 Document Ref. 2.7.36 Rev P01


[www.xlinks.co](http://www.xlinks.co)

B:\\_ECOLOGY\11809 A\Verdiscotti\Tech\Drawings\11809-0259-12.aprx

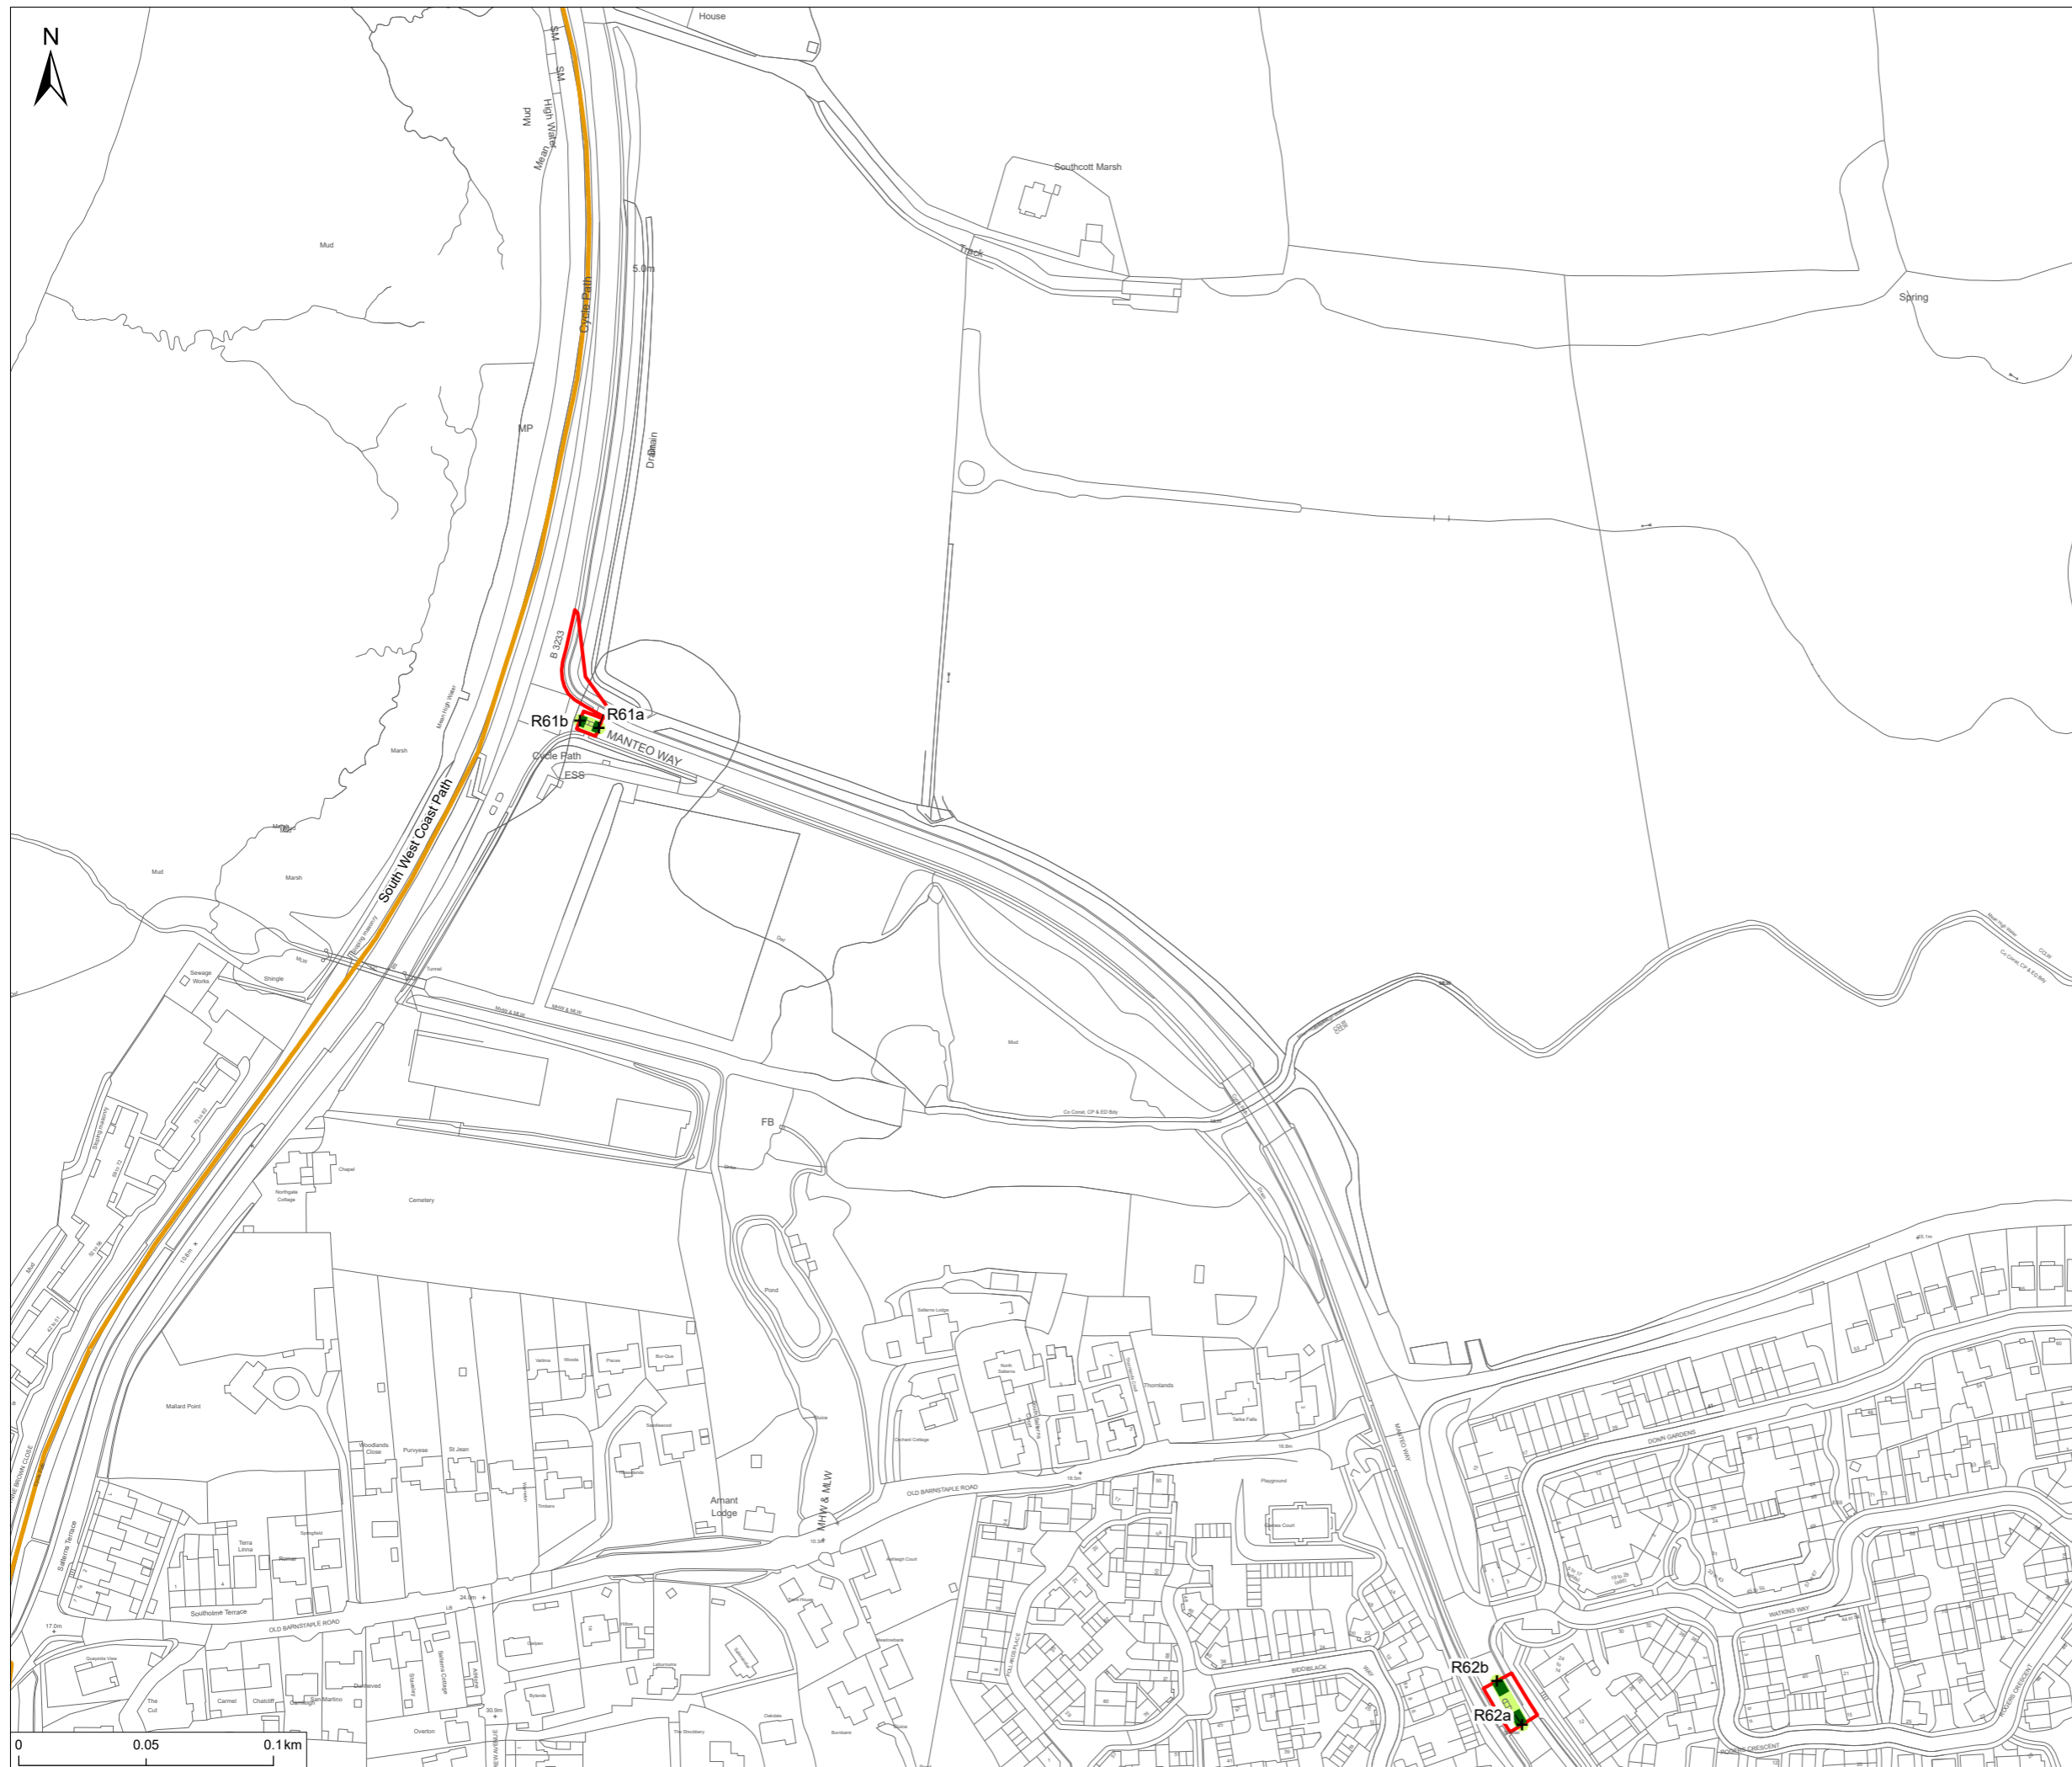

**Notes**  
 1. This plan is scaled at paper size A3. If received electronically it is the recipients responsibility to print to the correct scale. Only written dimensions should be used.

- Legend**
- Order Limits
  - Public Rights of Way
  - National Trail
  - Streets Crossed by the Scheme
  - Road
  - Street Crossing Management
  - Managed crossing

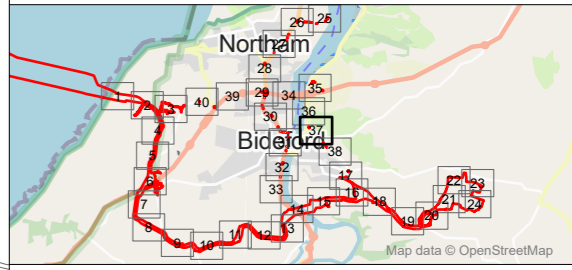

P01	FINAL	MP	MB	18.11.24
Rev	Description	By	CB	Date



Client Xlinks 1 Limited  
 Project Xlinks' Morocco-UK Power Project  
 Title Rights of Way and Streets and Access Plans - Sheet 37

Status FINAL Scale @ A3 1:2,500 Date Created Nov 2024  
 Document Ref. 2.7.37 Rev P01


[www.xlinks.co](http://www.xlinks.co)





**Notes**  
 1. This plan is scaled at paper size A3. If received electronically it is the recipients responsibility to print to the correct scale. Only written dimensions should be used.

- Legend**
- Order Limits
  - Streets Crossed by the Scheme
  - Road
  - Street Crossing Management
  - Managed crossing

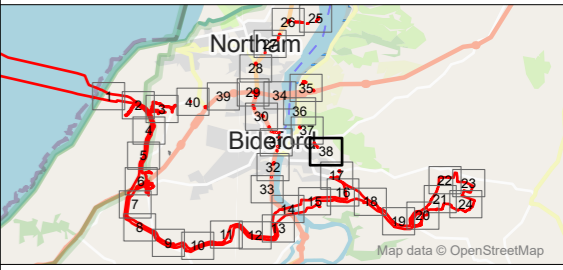

P01	FINAL	MP	MB	18.11.24
Rev	Description	By	CB	Date



Client Xlinks 1 Limited  
 Project Xlinks' Morocco-UK Power Project  
 Title Rights of Way and Streets and Access Plans - Sheet 38

Status FINAL Scale @ A3 1:2,500 Date Created Nov 2024  
 Document Ref. 2.7.38 Rev P01


[www.xlinks.co](http://www.xlinks.co)

B:\\_ECOLOGY\11809 Alverdiscotti\Tech\Drawings\11809-0259-12.aprx



**Notes**  
 1. This plan is scaled at paper size A3. If received electronically it is the recipients responsibility to print to the correct scale. Only written dimensions should be used.

**Legend**  
 Order Limits

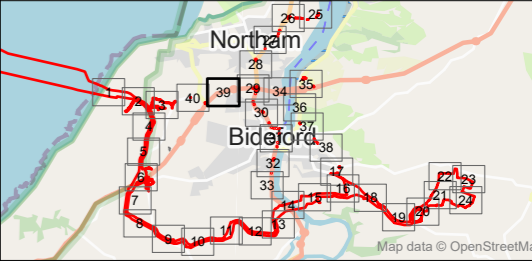

P01	FINAL	MP	MB	18.11.24
Rev	Description	By	CB	Date



Client Xlinks 1 Limited  
 Project Xlinks' Morocco-UK Power Project  
 Title Rights of Way and Streets and Access Plans - Sheet 39

Status FINAL Scale @ A3 1:2,500 Date Created Nov 2024  
 Document Ref. 2.7.39 Rev P01

[www.xlinks.co](http://www.xlinks.co)


B:\\_ECOLOGY\11809 A\Verdiscotti\Tech\Drawings\11809-0259-12.aprx



**Notes**  
 1. This plan is scaled at paper size A3. If received electronically it is the recipients responsibility to print to the correct scale. Only written dimensions should be used.

**Legend**

- Order Limits
- Streets Crossed by the Scheme
- Road
- Street Crossing Management
- Managed crossing

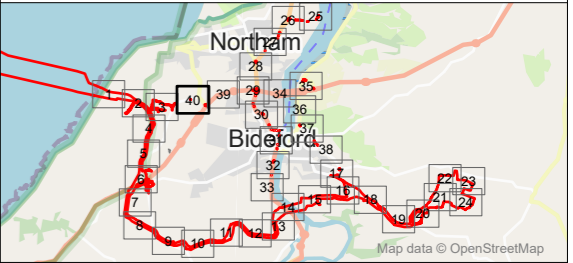

P01	FINAL	MP	MB	18.11.24
Rev	Description	By	CB	Date



Client Xlinks 1 Limited  
 Project Xlinks' Morocco-UK Power Project  
 Title Rights of Way and Streets and Access Plans - Sheet 40

Status FINAL Scale @ A3 1:2,500 Date Created Nov 2024  
 Document Ref. **2.7.40** Rev **P01**

[www.xlinks.co](http://www.xlinks.co)

B:\\_ECOLOGY\11809 A\Verdiscotti\Tech\Drawings\11809-0259-12.aprx