


C:\Users\Anil.juztkanov\OneDrive - Xlinks Limited\DK\Vol 1 Figure 3.4 Utilities Diversions Plans_Final.dwg

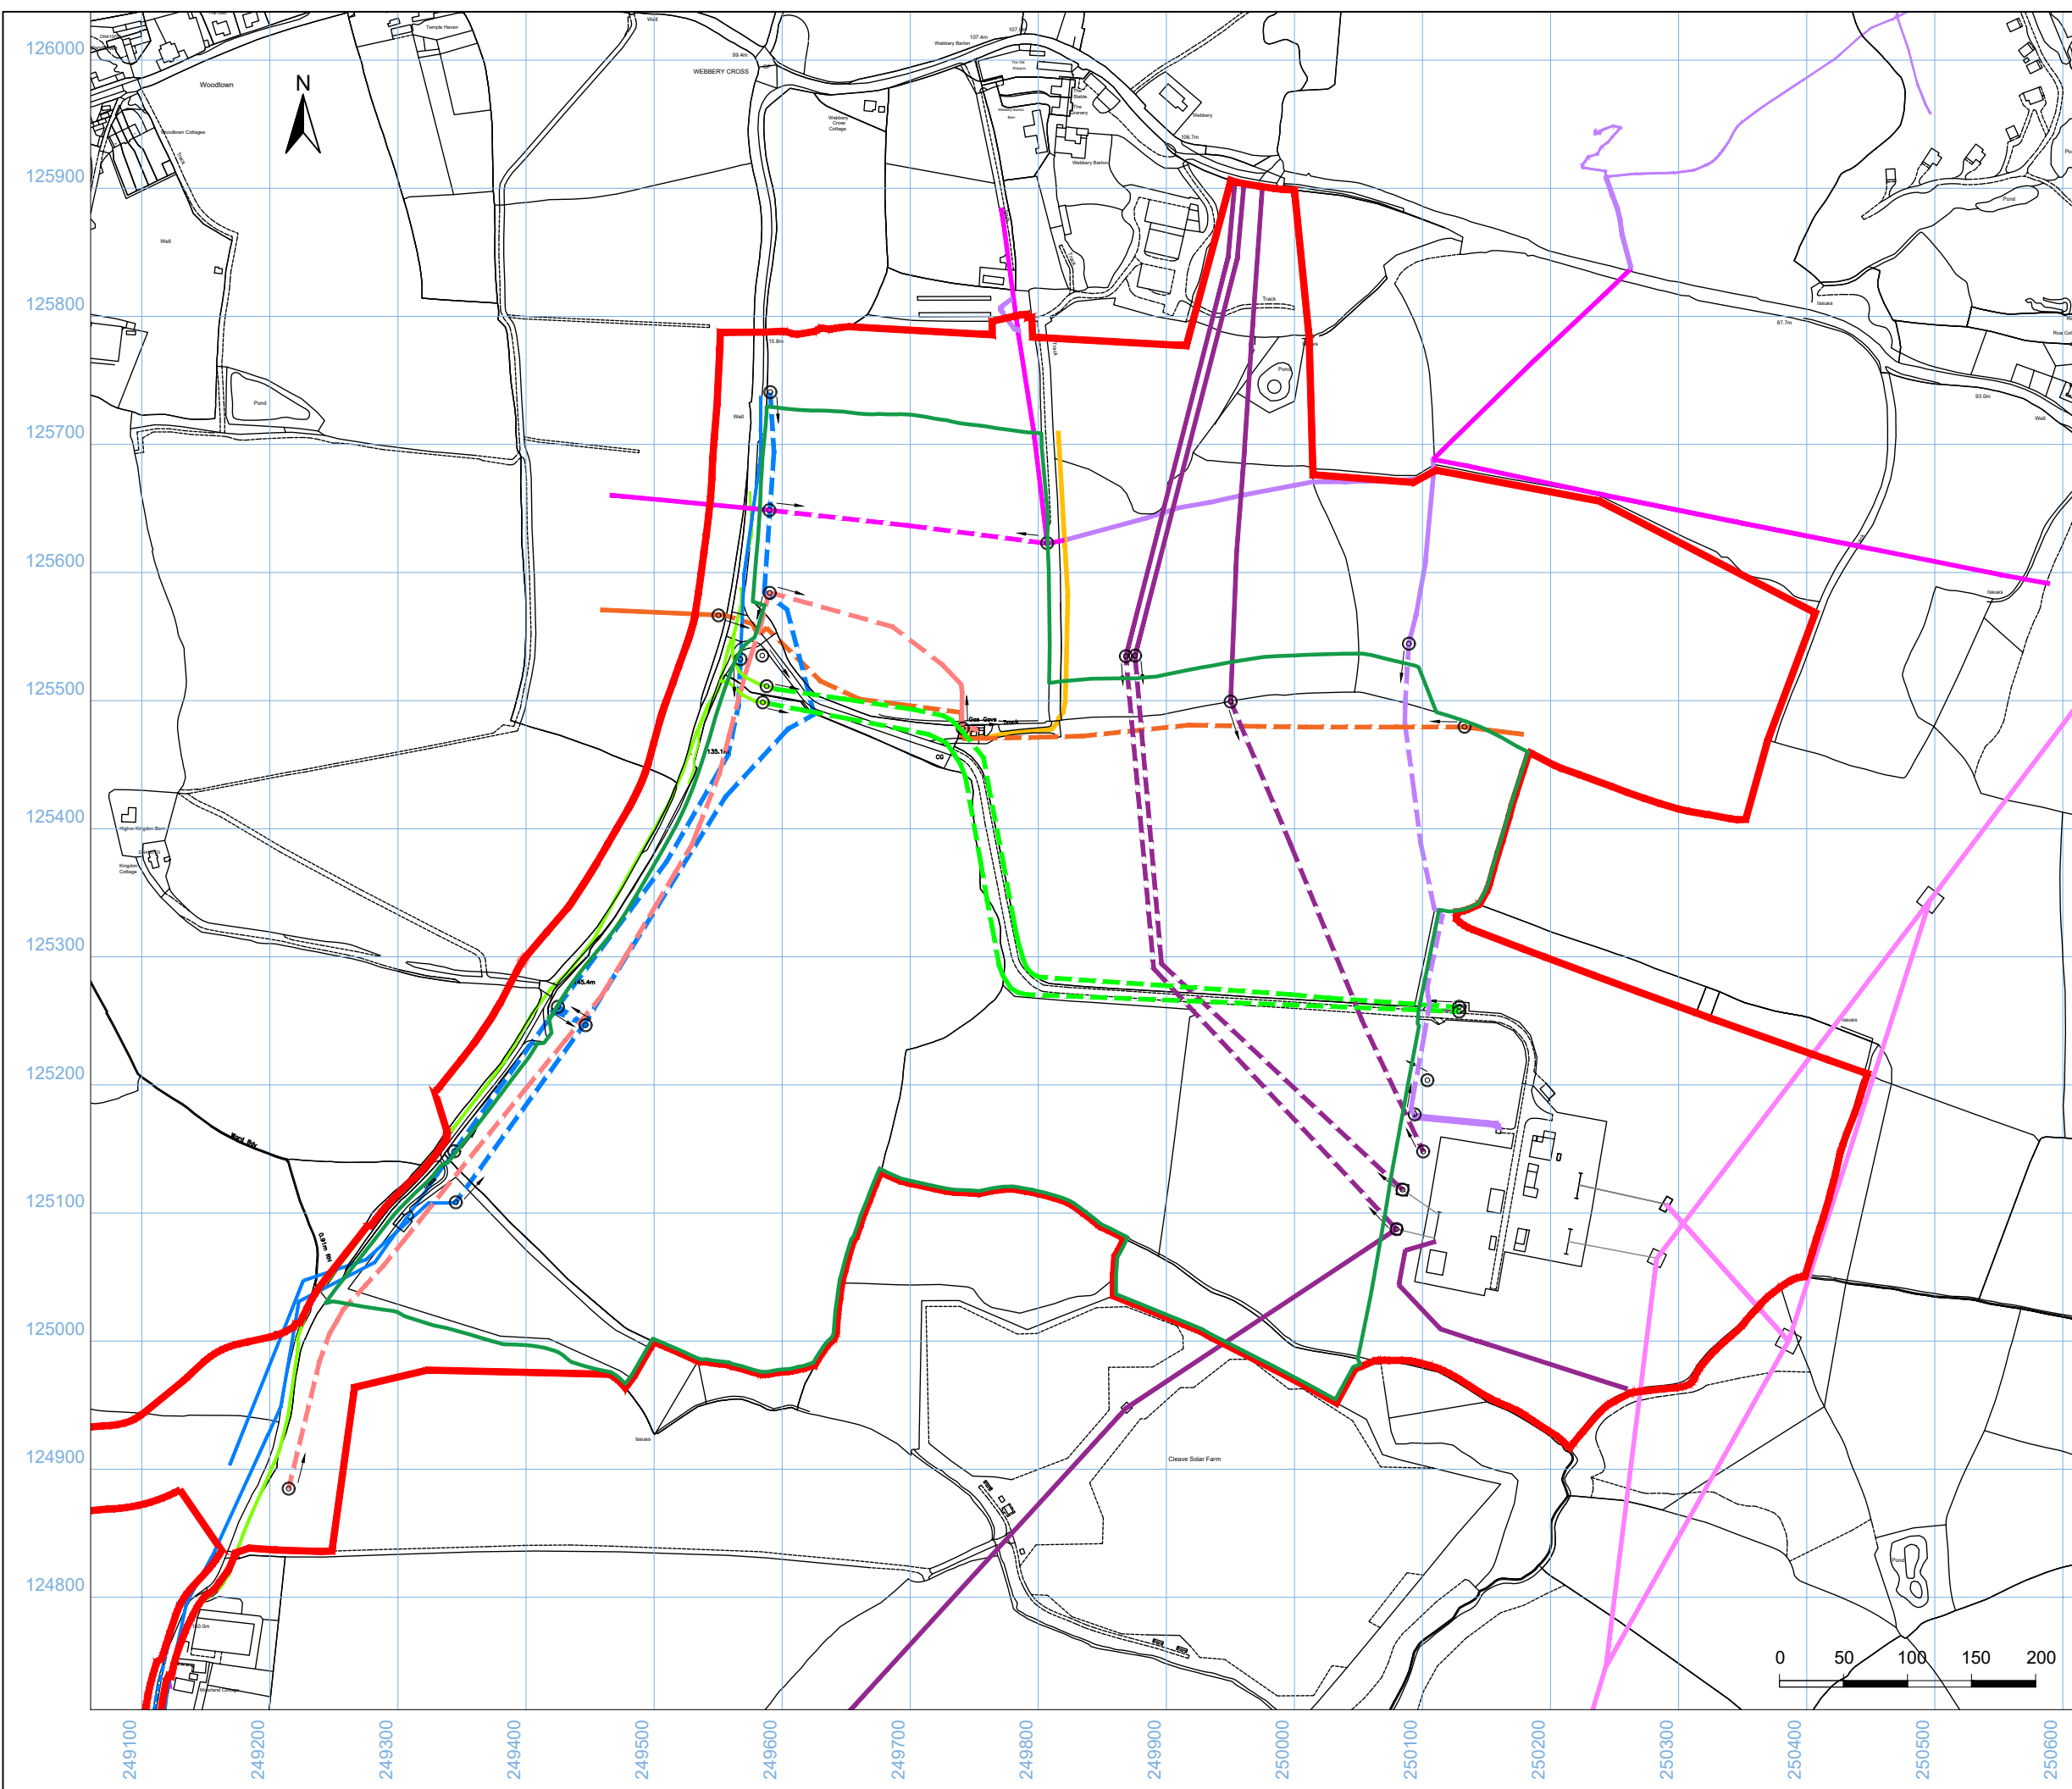

Notes
 1. This plan is scaled at paper size A3. If received electronically it is the recipient's responsibility to print to the correct scale. Only written dimensions should be used.

- Legend**
- Proposed Development Orders Limit
 - Proposed Converter Site Boundary
 - NGED Indicative Network 132 kV OHL
 - NGED Indicative Network 11 kV OHL
 - NGED Indicative Network 11 kV UG
 - NGED Indicative Network 400 kV OHL
 - NGED Indicative Private Water Pipe
 - Openreach Indicative Network
 - West and Wales Indicative Network-IP
 - West and Wales Indicative Network-MP
 - West and Wales Indicative Network-LP
 - SWW Indicative Network -Trunk Main
- Utilities Subject of Diversion**
- NGED Indicative Network 132 kV OHL
 - NGED Indicative Network 11 kV OHL
 - NGED Indicative Network 11 kV UG
 - NGED Indicative Private Water Pipe
 - Openreach Indicative Network
 - West and Wales Indicative Network-IP
 - West and Wales Indicative Network- MP
 - SWW Indicative Network -Trunk Main

P01	FINAL	AL	DK	06.11.24
Rev	Description	By	CB	Date



Project Xlinks' Morocco-UK Power Project
 Title **Utilities Diversion Plan**
 Status Scale @ A3 Date Created
 FINAL 1:5000 Nov 2024
 Figure Number APFP Reg Rev
 3.4 5(2)(a) P01
www.xlinks.co

