


**Notes**  
 1. This plan is scaled at paper size A3. If received electronically it is the recipients responsibility to print to the correct scale. Only written dimensions should be used.

- Legend**
- Order Limits
  - Converter Site
  - Map Frames

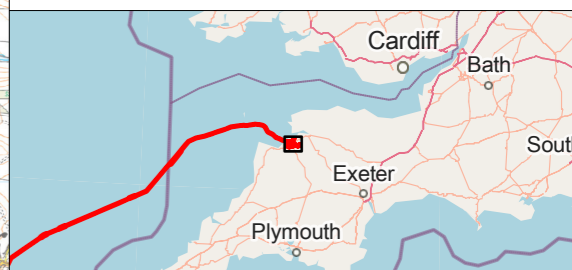

P01	FINAL	MP	MB	20.11.24
Rev	Description	By	CB	Date



Client Xlinks 1 Limited  
 Project Xlinks' Morocco-UK Power Project  
 Title Highways Improvements and Access to Site - Key Sheet  
 APFP Reg 5(2)(a)  
 Status FINAL Scale @ A3 1:35,000 Date Created Nov 2024  
 Figure Number 3.5 Rev P01

[www.xlinks.co](http://www.xlinks.co)


B:\\_ECOLOGYY\11809\A\Verdiscotti\Tech\Drawings\11809-0338-01.aprx



**Notes**  
 1. This plan is scaled at paper size A3. If received electronically it is the recipients responsibility to print to the correct scale. Only written dimensions should be used.

**Legend**

- Order Limits
- Highways Improvements**
- Public Highway
  - Highways Improvements
  - Access works
  - Temporary works
- Private Road / Land
  - Highways Improvements
  - Access works
- Phase of Works
  - Operational / Permanent

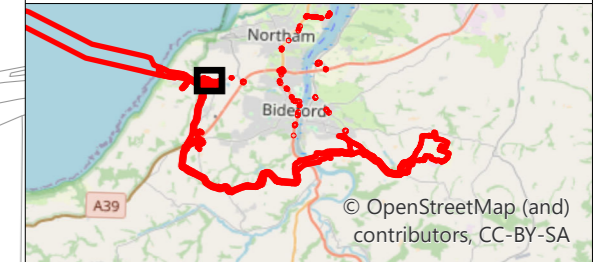

P01	FINAL	MP	MB	23.10.24
Rev	Description	By	CB	Date




Client Xlinks 1 Limited  
 Project Xlinks' Morocco-UK Power Project  
 Title Highways Improvements and Access to Site

Status FINAL Scale @ A3 1:2,500 Date Created Nov 2024  
 Figure Number 3.5a Rev P01

[www.xlinks.co](http://www.xlinks.co)


BA\_ECOCLOGY11809 Alverdiscott\Tech\Drawings\11809-0141-08.aprx

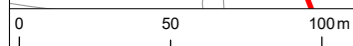



**Notes**  
 1. This plan is scaled at paper size A3. If received electronically it is the recipients responsibility to print to the correct scale. Only written dimensions should be used.

- Legend**
- Order Limits
  - Highways Improvements**
  - Public Highway
    - Highways Improvements
    - Access works
    - Temporary works
  - Private Road / Land
    - Highways Improvements
    - Access works
  - Phase of Works
    - Construction

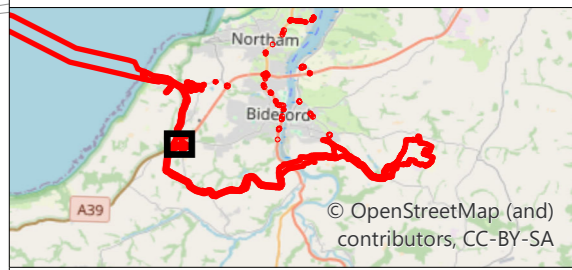

P01	FINAL	MP	MB	23.10.24
Rev	Description	By	CB	Date





Client Xlinks 1 Limited  
 Project Xlinks' Morocco-UK Power Project  
 Title Highways Improvements and Access to Site

Status FINAL Scale @ A3 1:2,500 Date Created Nov 2024  
 Figure Number 3.5b Rev P01

[www.xlinks.co](http://www.xlinks.co)


BA\_ECOCLOGY11809 Alverdiscott\Tech\Drawings\11809-0141-08.aprx

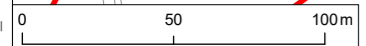

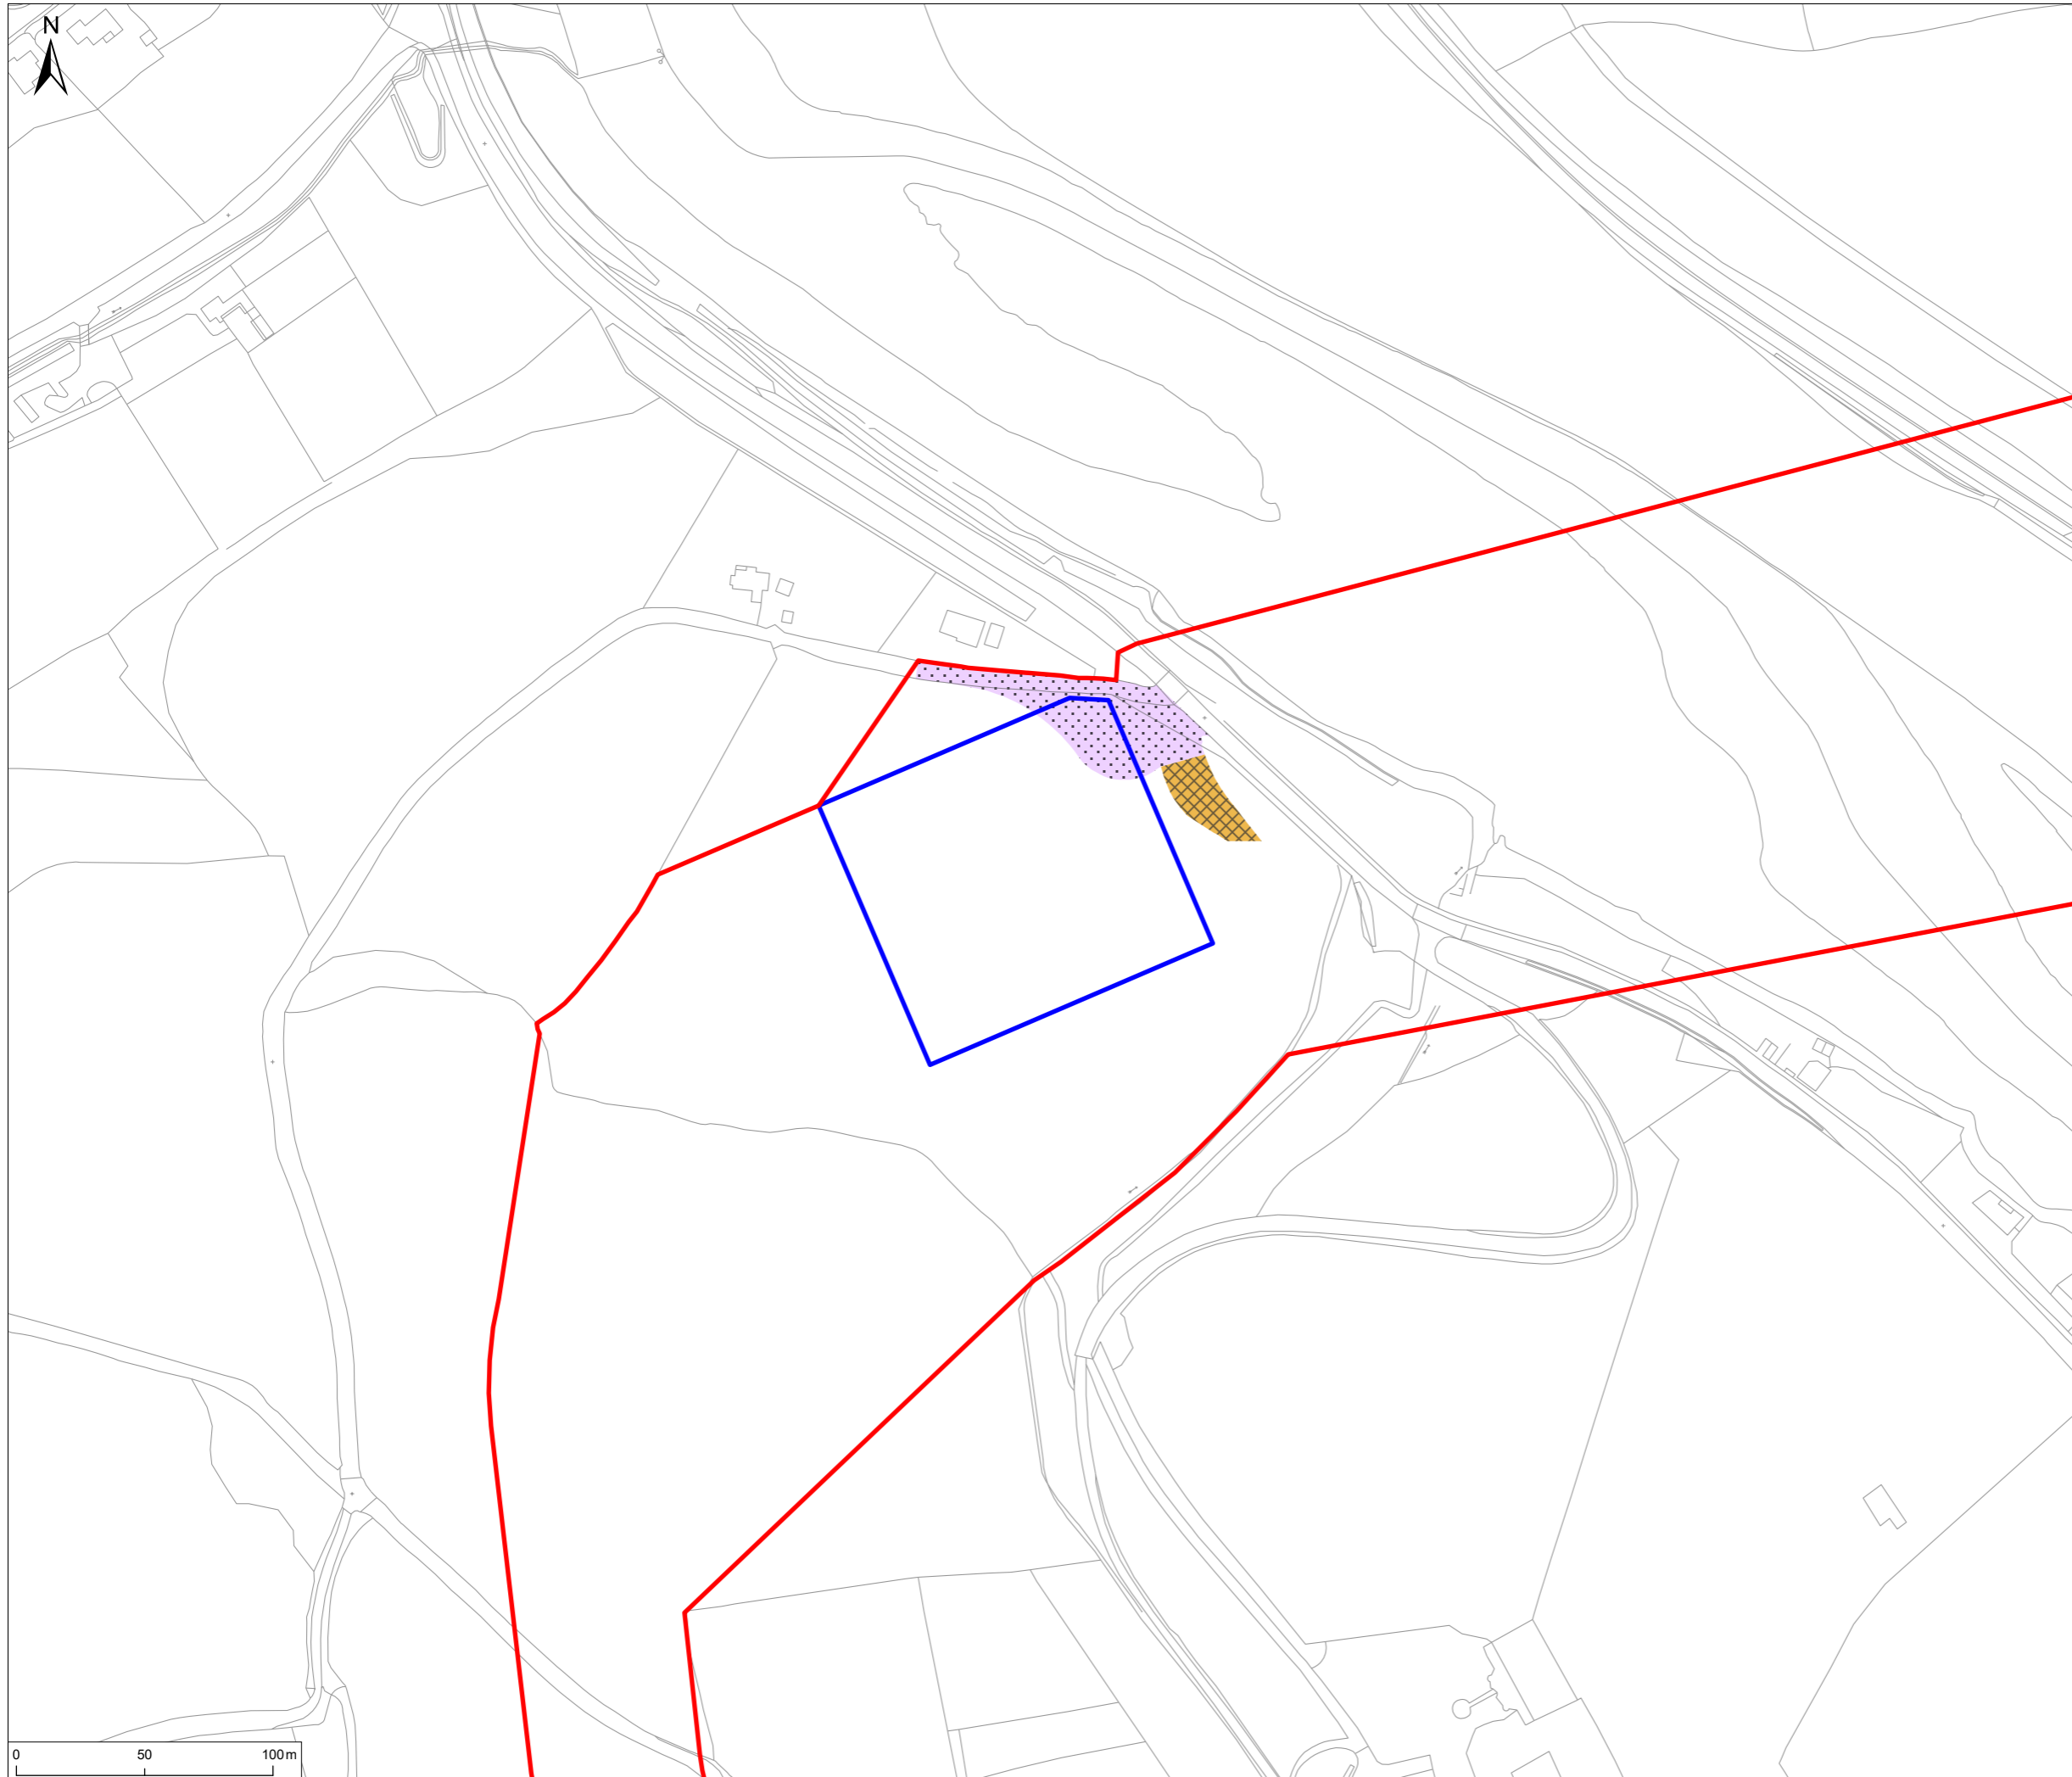

**Notes**  
 1. This plan is scaled at paper size A3. If received electronically it is the recipients responsibility to print to the correct scale. Only written dimensions should be used.

- Legend**
- Order Limits
  - Highways Improvements**
  - Public Highway
  - Highways Improvements
  - Access works
  - Temporary works
  - Private Road / Land
  - Highways Improvements
  - Access works
  - Phase of Works
  - Construction
  - Operational / Permanent

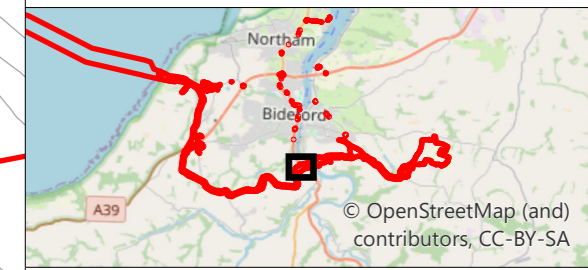

P01	FINAL	MP	MB	23.10.24
Rev	Description	By	CB	Date




Client Xlinks 1 Limited  
 Project Xlinks' Morocco-UK Power Project  
 Title Highways Improvements and Access to Site

Status FINAL Scale @ A3 1:2,500 Date Created Nov 2024  
 Figure Number 3.5c Rev P01

[www.xlinks.co](http://www.xlinks.co)

B:\\_ECOLOG\Y11809 Alverdiscott\Tech\Drawings\11809-0141-08.aprx

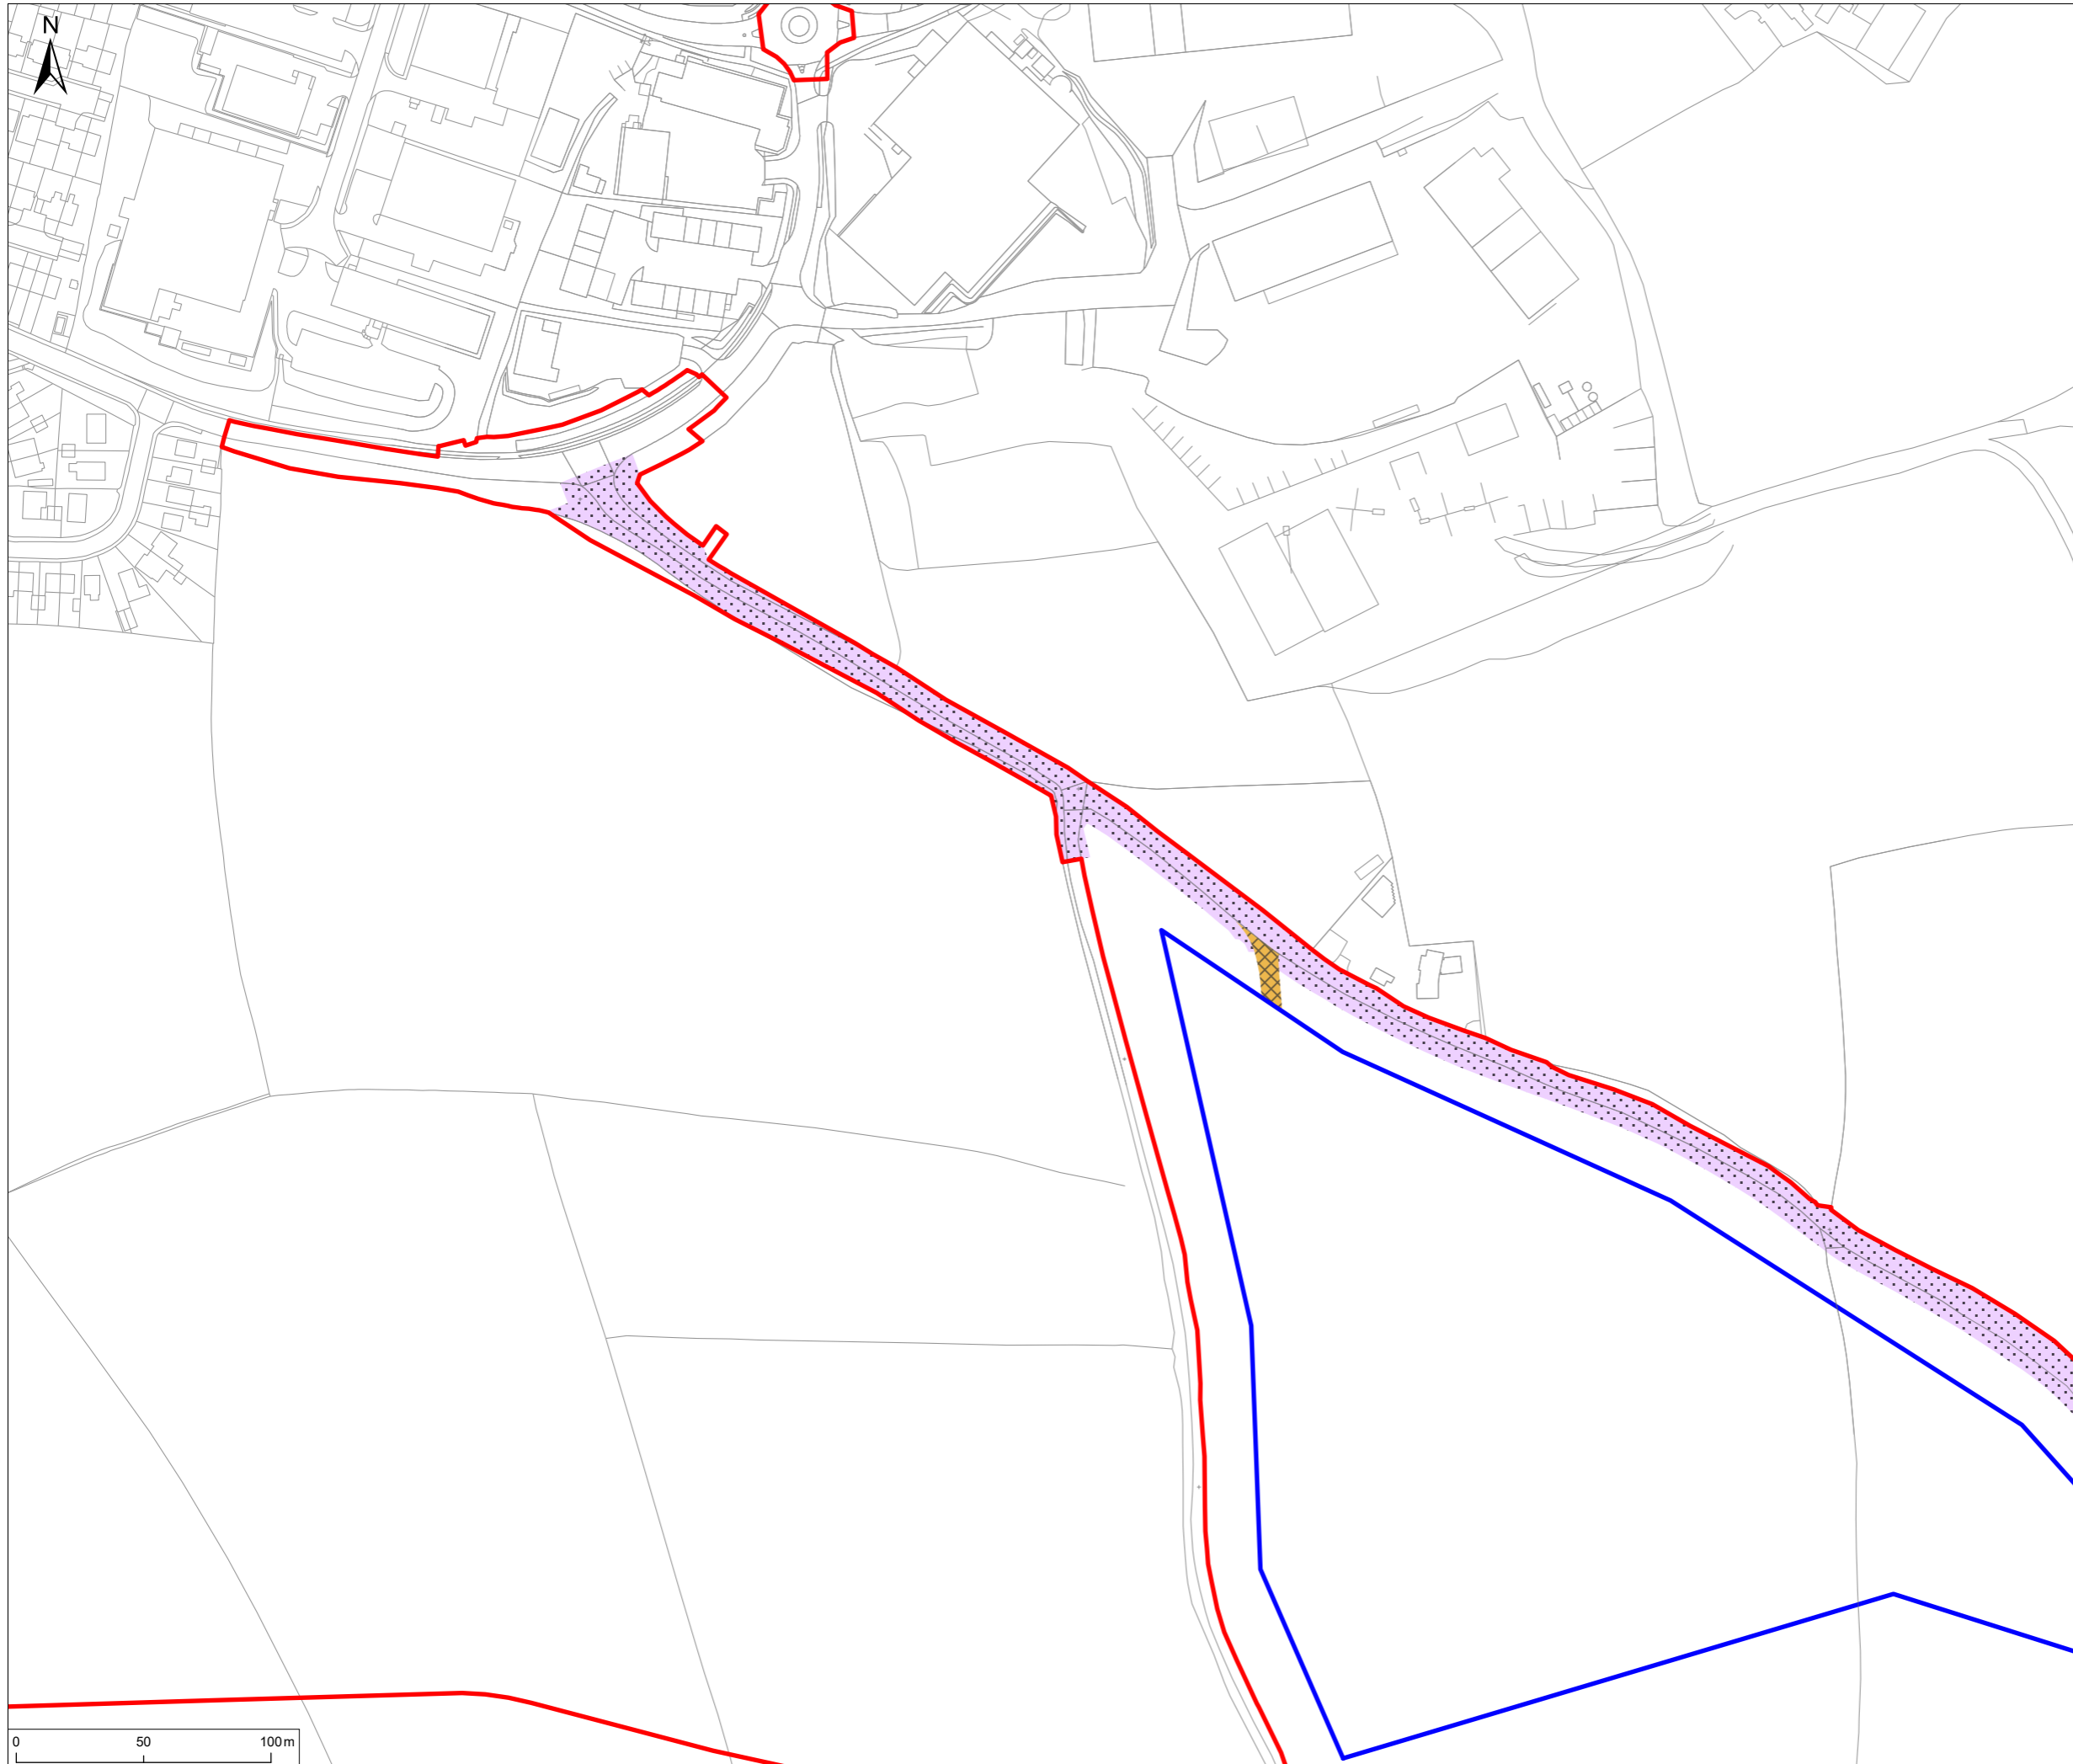

**Notes**  
 1. This plan is scaled at paper size A3. If received electronically it is the recipient's responsibility to print to the correct scale. Only written dimensions should be used.

**Legend**

- Order Limits
- Highways Improvements**
- Public Highway
  - Highways Improvements
  - Access works
  - Temporary works
- Private Road / Land
  - Highways Improvements
  - Access works
- Phase of Works
  - Construction
  - Operational / Permanent



P01	FINAL	MP	MB	23.10.24
Rev	Description	By	CB	Date




Client Xlinks 1 Limited  
 Project Xlinks' Morocco-UK Power Project  
 Title Highways Improvements and Access to Site

Status FINAL Scale @ A3 1:2,500 Date Created Nov 2024  
 Figure Number 3.5d Rev P01


[www.xlinks.co](http://www.xlinks.co)

B:\\_ECOLOG\Y11809 Alverdiscott\Tech\Drawings\11809-0141-08.aprx

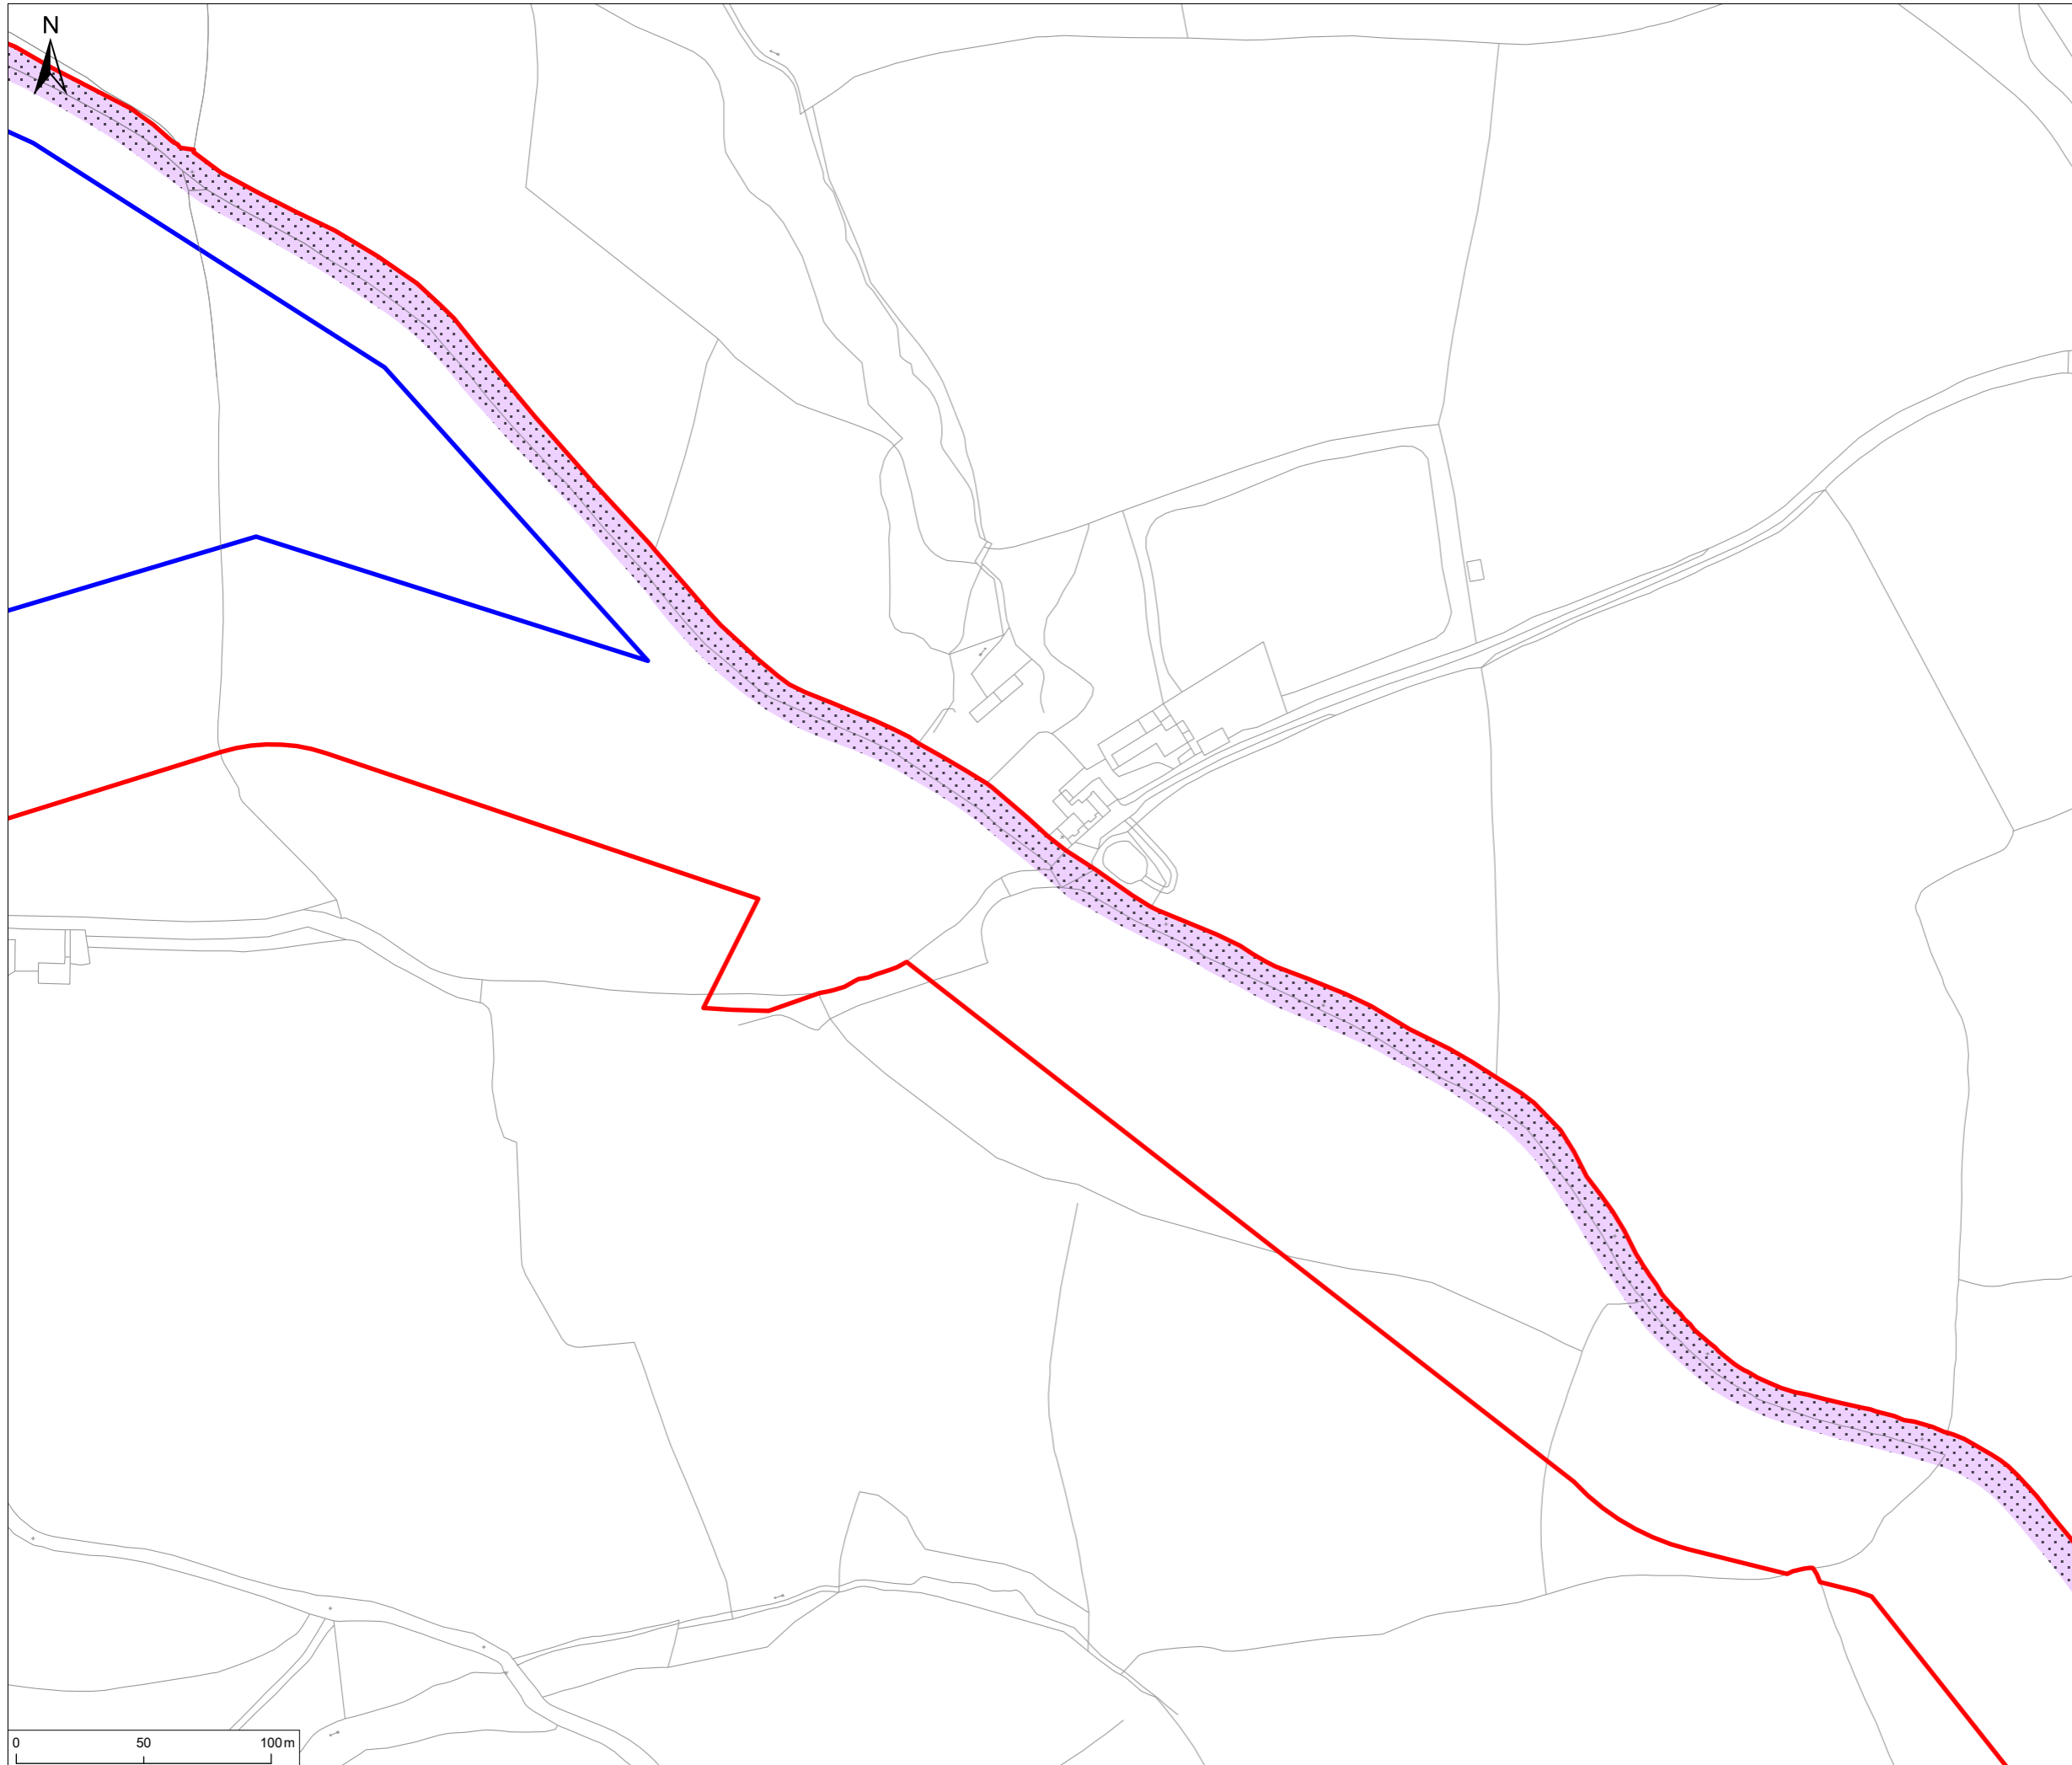

**Notes**  
 1. This plan is scaled at paper size A3. If received electronically it is the recipient's responsibility to print to the correct scale. Only written dimensions should be used.

- Legend**
- Order Limits
  - Highways Improvements**
  - Public Highway
    - Highways Improvements
    - Access works
    - Temporary works
  - Private Road / Land
    - Highways Improvements
    - Access works
  - Phase of Works
    - Operational / Permanent

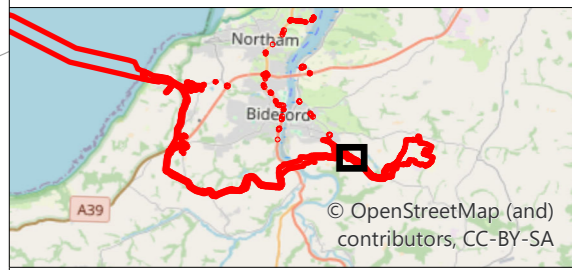

P01	FINAL	MP	MB	23.10.24
Rev	Description	By	CB	Date



Client Xlinks 1 Limited  
 Project Xlinks' Morocco-UK Power Project  
 Title Highways Improvements and Access to Site

Status FINAL Scale @ A3 1:2,500 Date Created Nov 2024  
 Figure Number 3.5e Rev P01

[www.xlinks.co](http://www.xlinks.co)


BA\_ECOCLOGY11809 Alverdiscott\Tech\Drawings\11809-0141-08.aprx



**Notes**  
 1. This plan is scaled at paper size A3. If received electronically it is the recipients responsibility to print to the correct scale. Only written dimensions should be used.

**Legend**

- Order Limits
- Highways Improvements**
- Public Highway
  - Highways Improvements
  - Access works
  - Temporary works
- Private Road / Land
  - Highways Improvements
  - Access works
- Phase of Works
  - Operational / Permanent

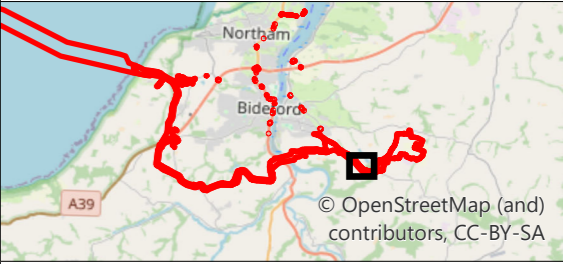

P01	FINAL		MP	MB	23.10.24
Rev	Description	By	CB	Date	




Client Xlinks 1 Limited  
 Project Xlinks' Morocco-UK Power Project  
 Title Highways Improvements and Access to Site

Status FINAL      Scale @ A3 1:2,500      Date Created Nov 2024  
 Figure Number **3.5f**      Rev **P01**

[www.xlinks.co](http://www.xlinks.co)


BA\_ECOCOLGY11809 Alverdiscott\Tech\Drawings\11809-0141-08.aprx

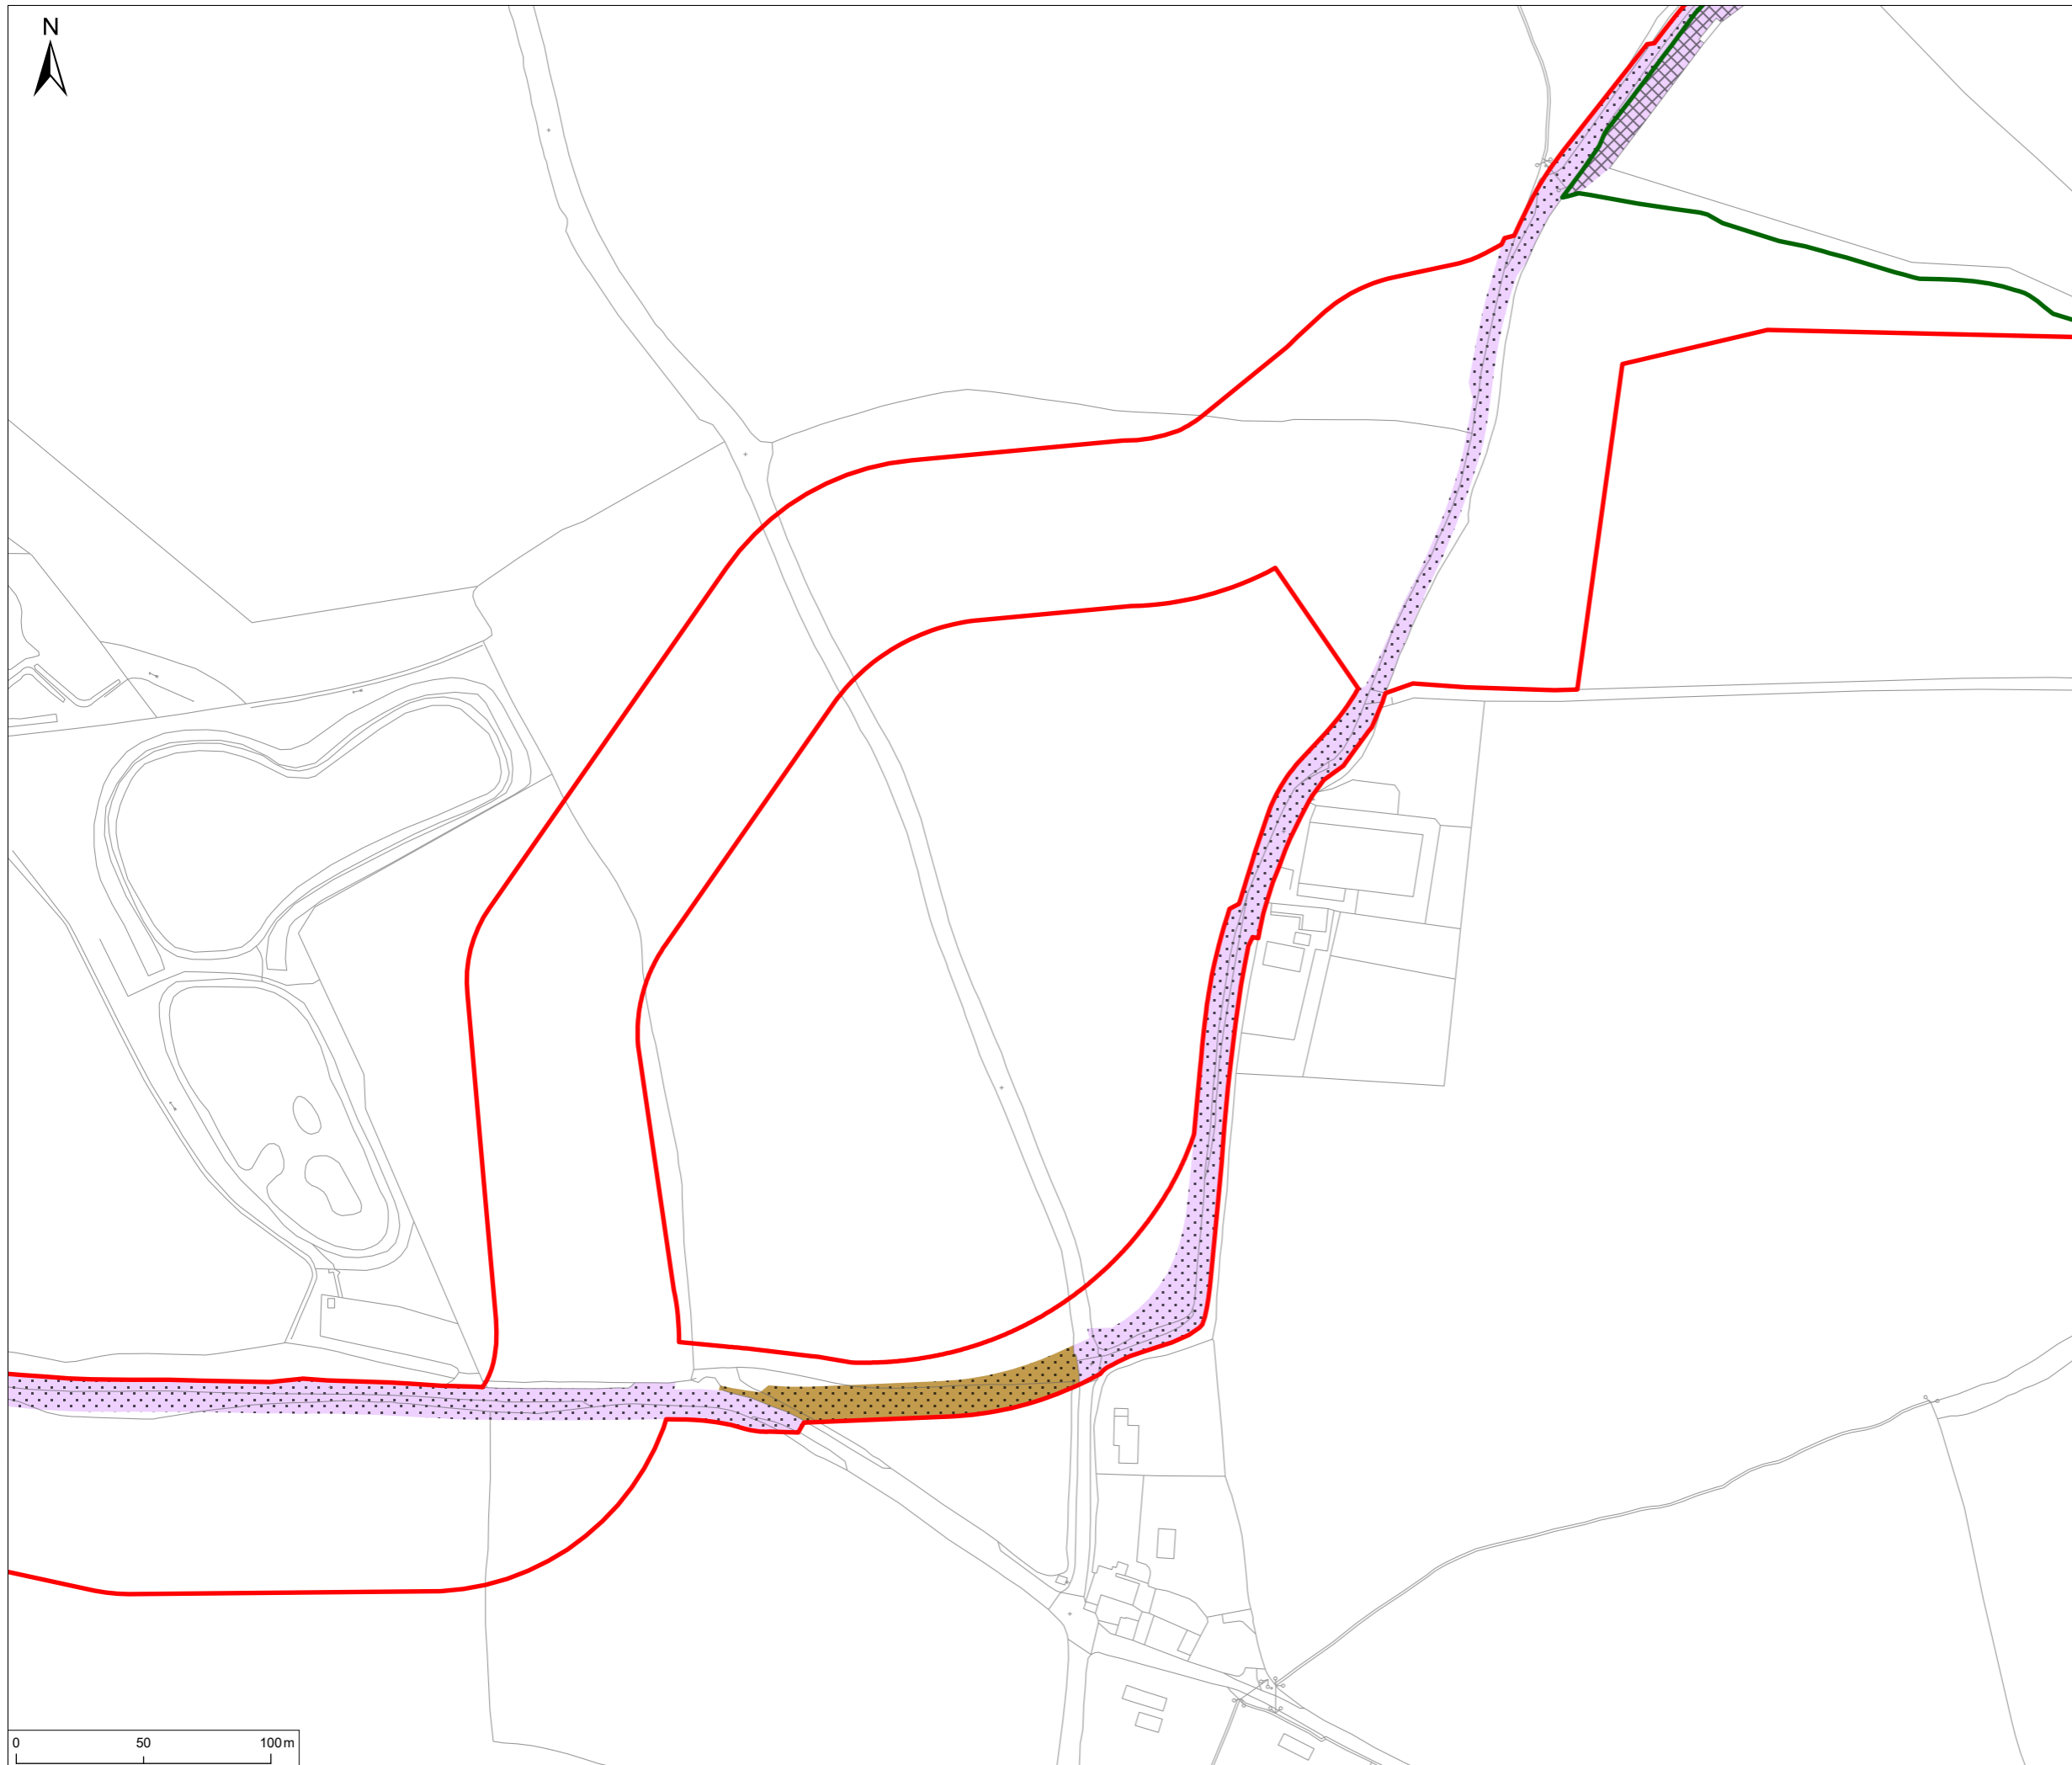

**Notes**  
 1. This plan is scaled at paper size A3. If received electronically it is the recipients responsibility to print to the correct scale. Only written dimensions should be used.

**Legend**

- Order Limits
- Converter Site
- Highways Improvements**
- Public Highway
- Highways Improvements
- Access works
- Temporary works
- Private Road / Land
- Highways Improvements
- Access works
- Phase of Works**
- Construction
- Operational / Permanent

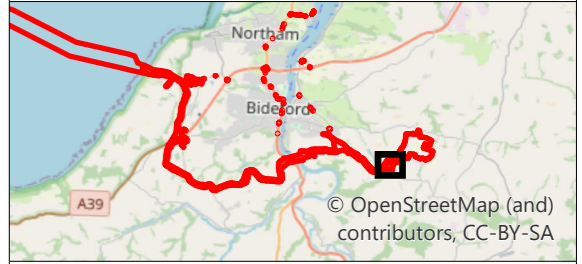

P01	FINAL	MP	MB	23.10.24
Rev	Description	By	CB	Date




Client Xlinks 1 Limited  
 Project Xlinks' Morocco-UK Power Project  
 Title Highways Improvements and Access to Site

Status FINAL Scale @ A3 1:2,500 Date Created Nov 2024  
 Figure Number 3.5g Rev P01

[www.xlinks.co](http://www.xlinks.co)

BA\_ECOCLOGY11809 Alverdiscoff\Tech\Drawings\11809-0141-08.aprx

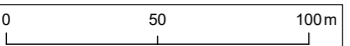






**Notes**  
 1. This plan is scaled at paper size A3. If received electronically it is the recipients responsibility to print to the correct scale. Only written dimensions should be used.

**Legend**

- Order Limits
- Converter Site
- Highways Improvements**
- Public Highway
  - Highways Improvements
  - Access works
  - Temporary works
- Private Road / Land
  - Highways Improvements
  - Access works
- Phase of Works
  - Construction
  - Operational / Permanent

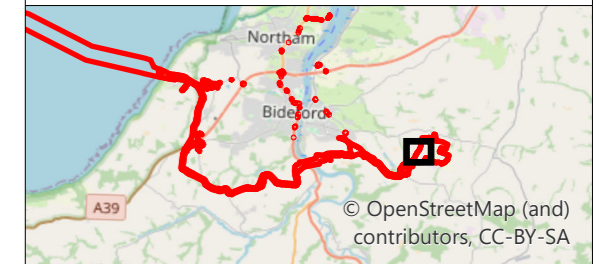

P01	FINAL	MP	MB	23.10.24
Rev	Description	By	CB	Date



Client **Xlinks 1 Limited**

Project **Xlinks' Morocco-UK Power Project**


Title **Highways Improvements and Access to Site**


Status **FINAL**      Scale @ A3 **1:2,500**      Date Created **Nov 2024**

Figure Number **3.5h**      Rev **P01**

[www.xlinks.co](http://www.xlinks.co)


BA\_ECOCOLGY11809 Alverdiscott\Tech\Drawings\11809-0141-08.aprx

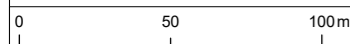

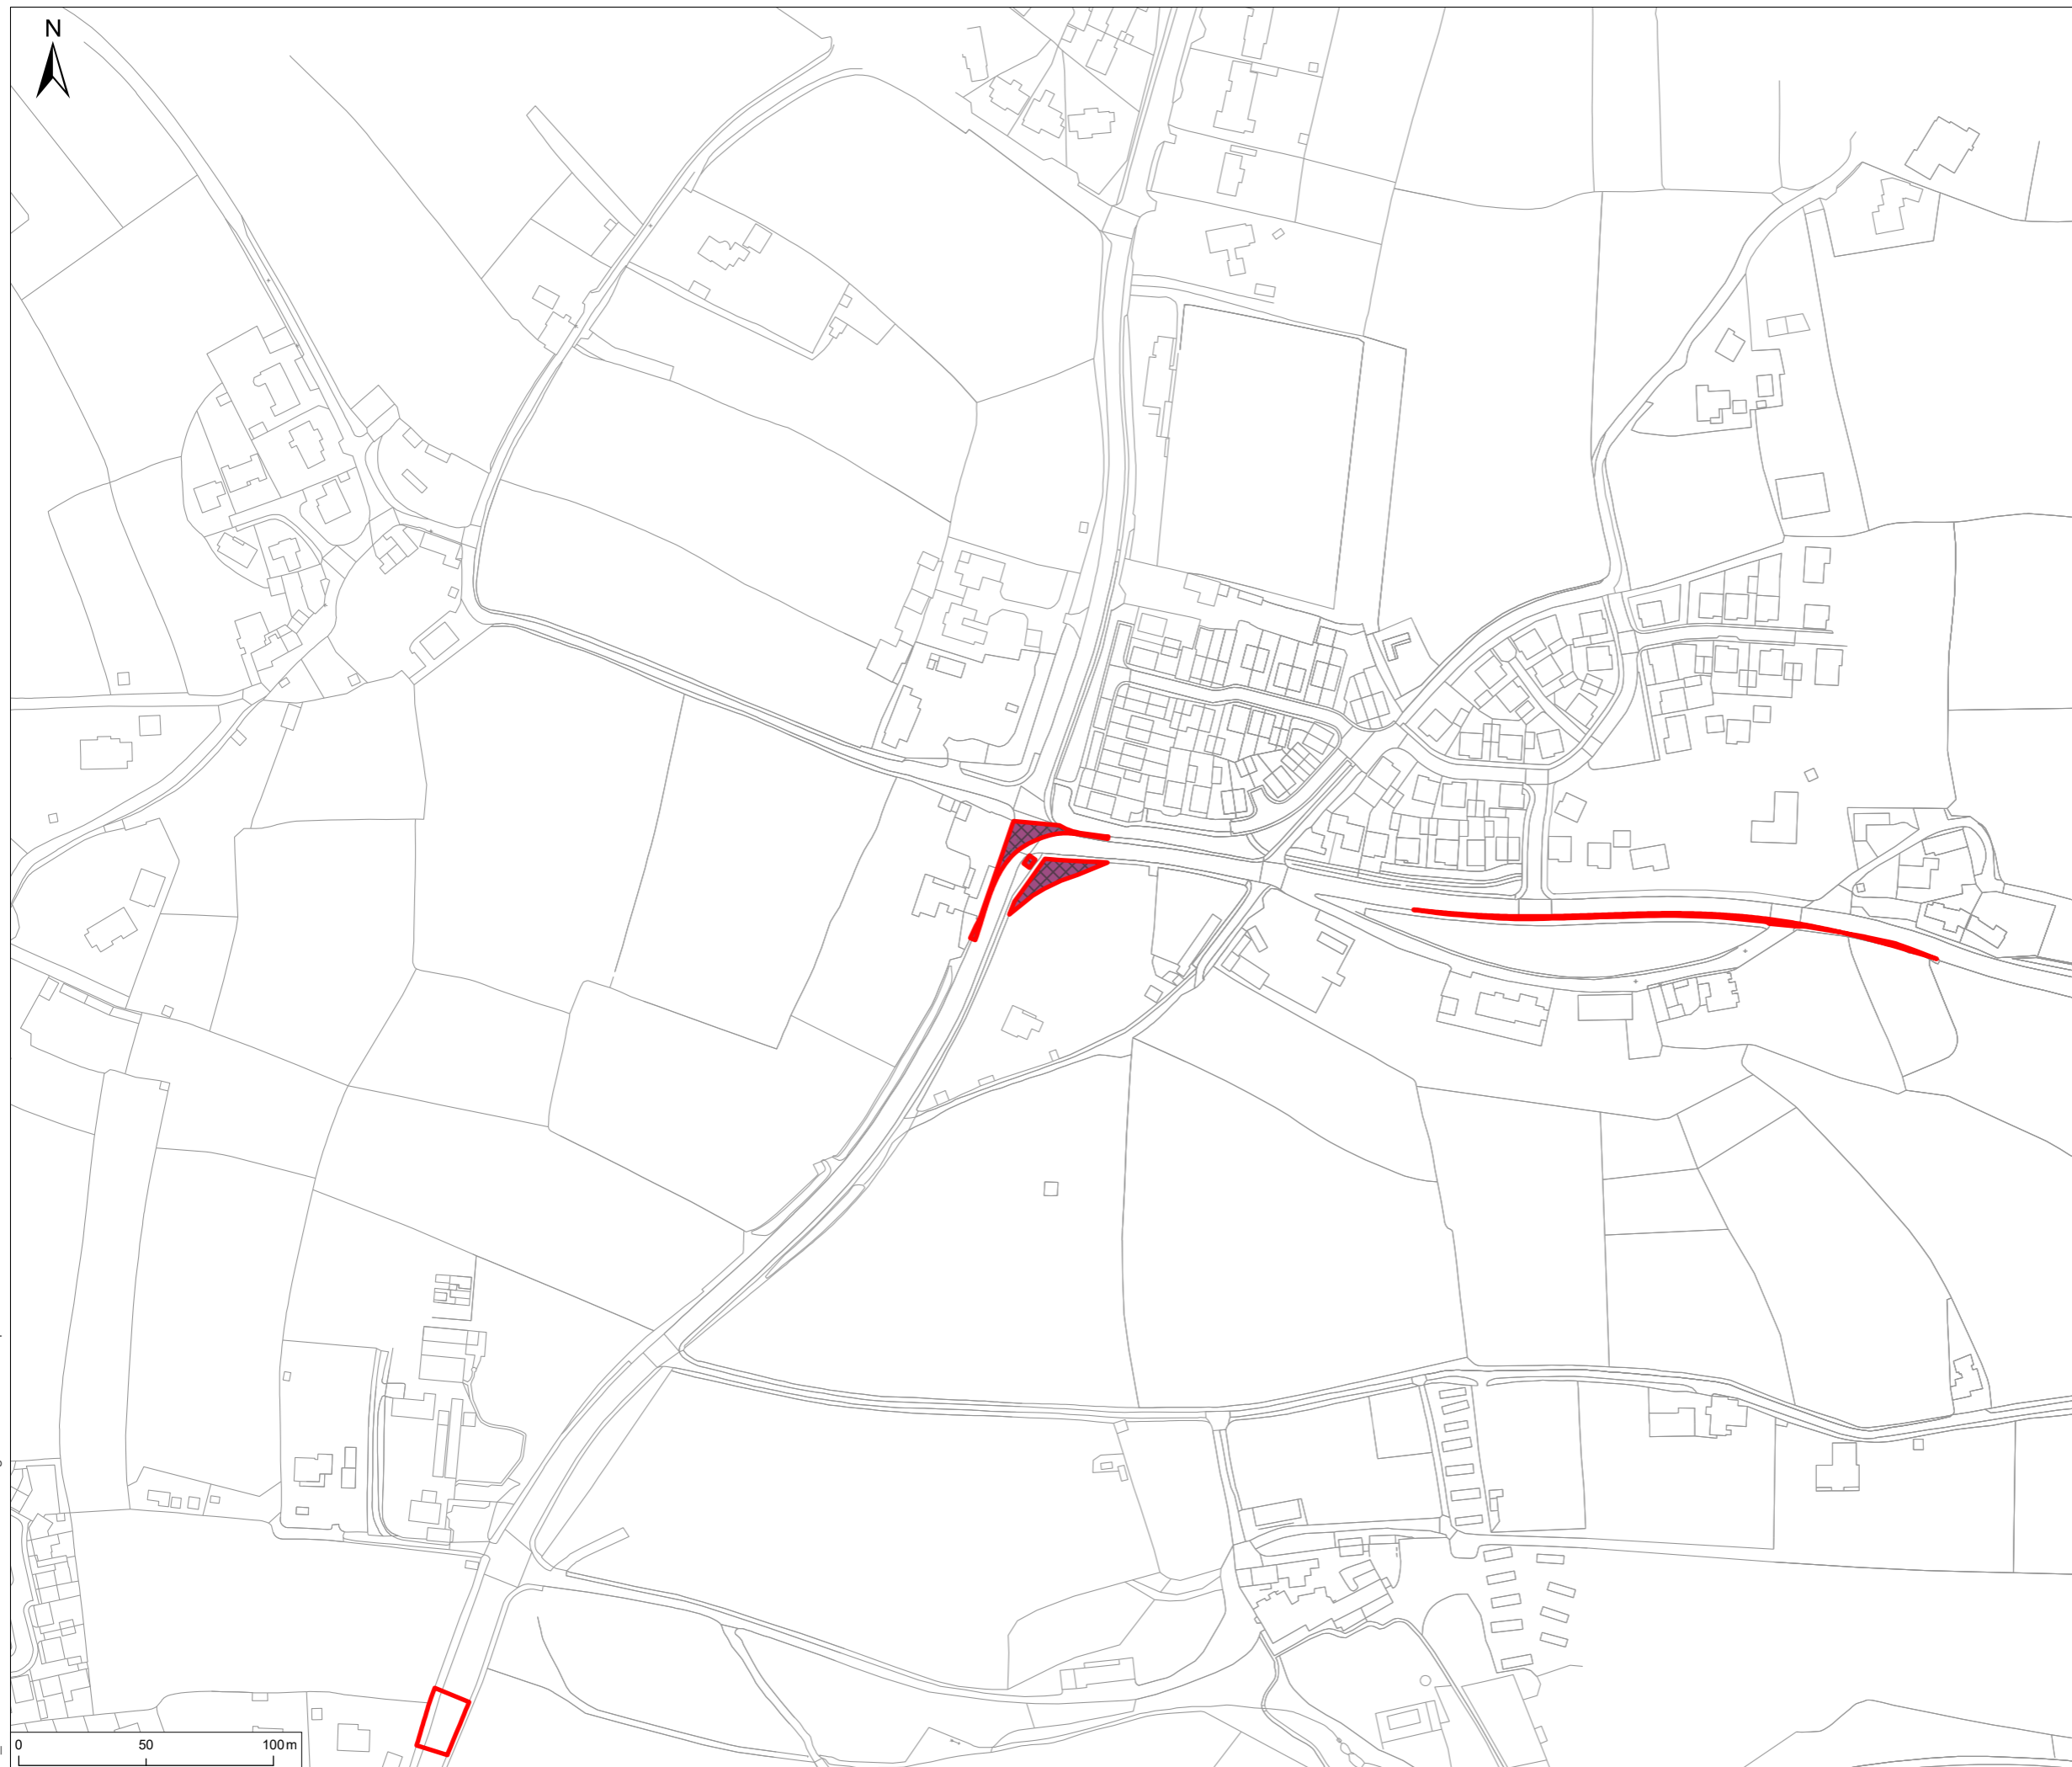

**Notes**  
 1. This plan is scaled at paper size A3. If received electronically it is the recipients responsibility to print to the correct scale. Only written dimensions should be used.

- Legend**
- Order Limits
  - Highways Improvements**
  - Public Highway
    - Highways Improvements
    - Access works
    - Temporary works
  - Private Road / Land
    - Highways Improvements
    - Access works
  - Phase of Works
    - Construction

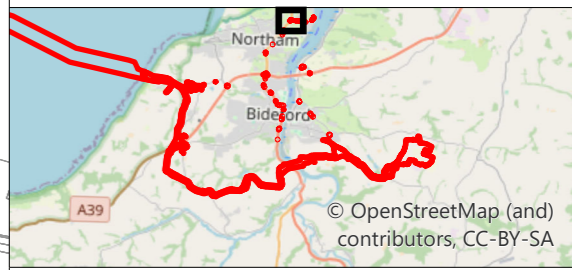

P01	FINAL	MP	MB	23.10.24
Rev	Description	By	CB	Date



Client Xlinks 1 Limited

Project Xlinks' Morocco-UK Power Project

Title Highways Improvements and Access to Site

Status **FINAL** Scale @ A3 1:2,500 Date Created Nov 2024

Figure Number **3.5i** Rev **P01**

[www.xlinks.co](http://www.xlinks.co)

B:\\_ECOLOG\11809 Alverdiscott\Tech\Drawings\11809-0141-08.aprx

