


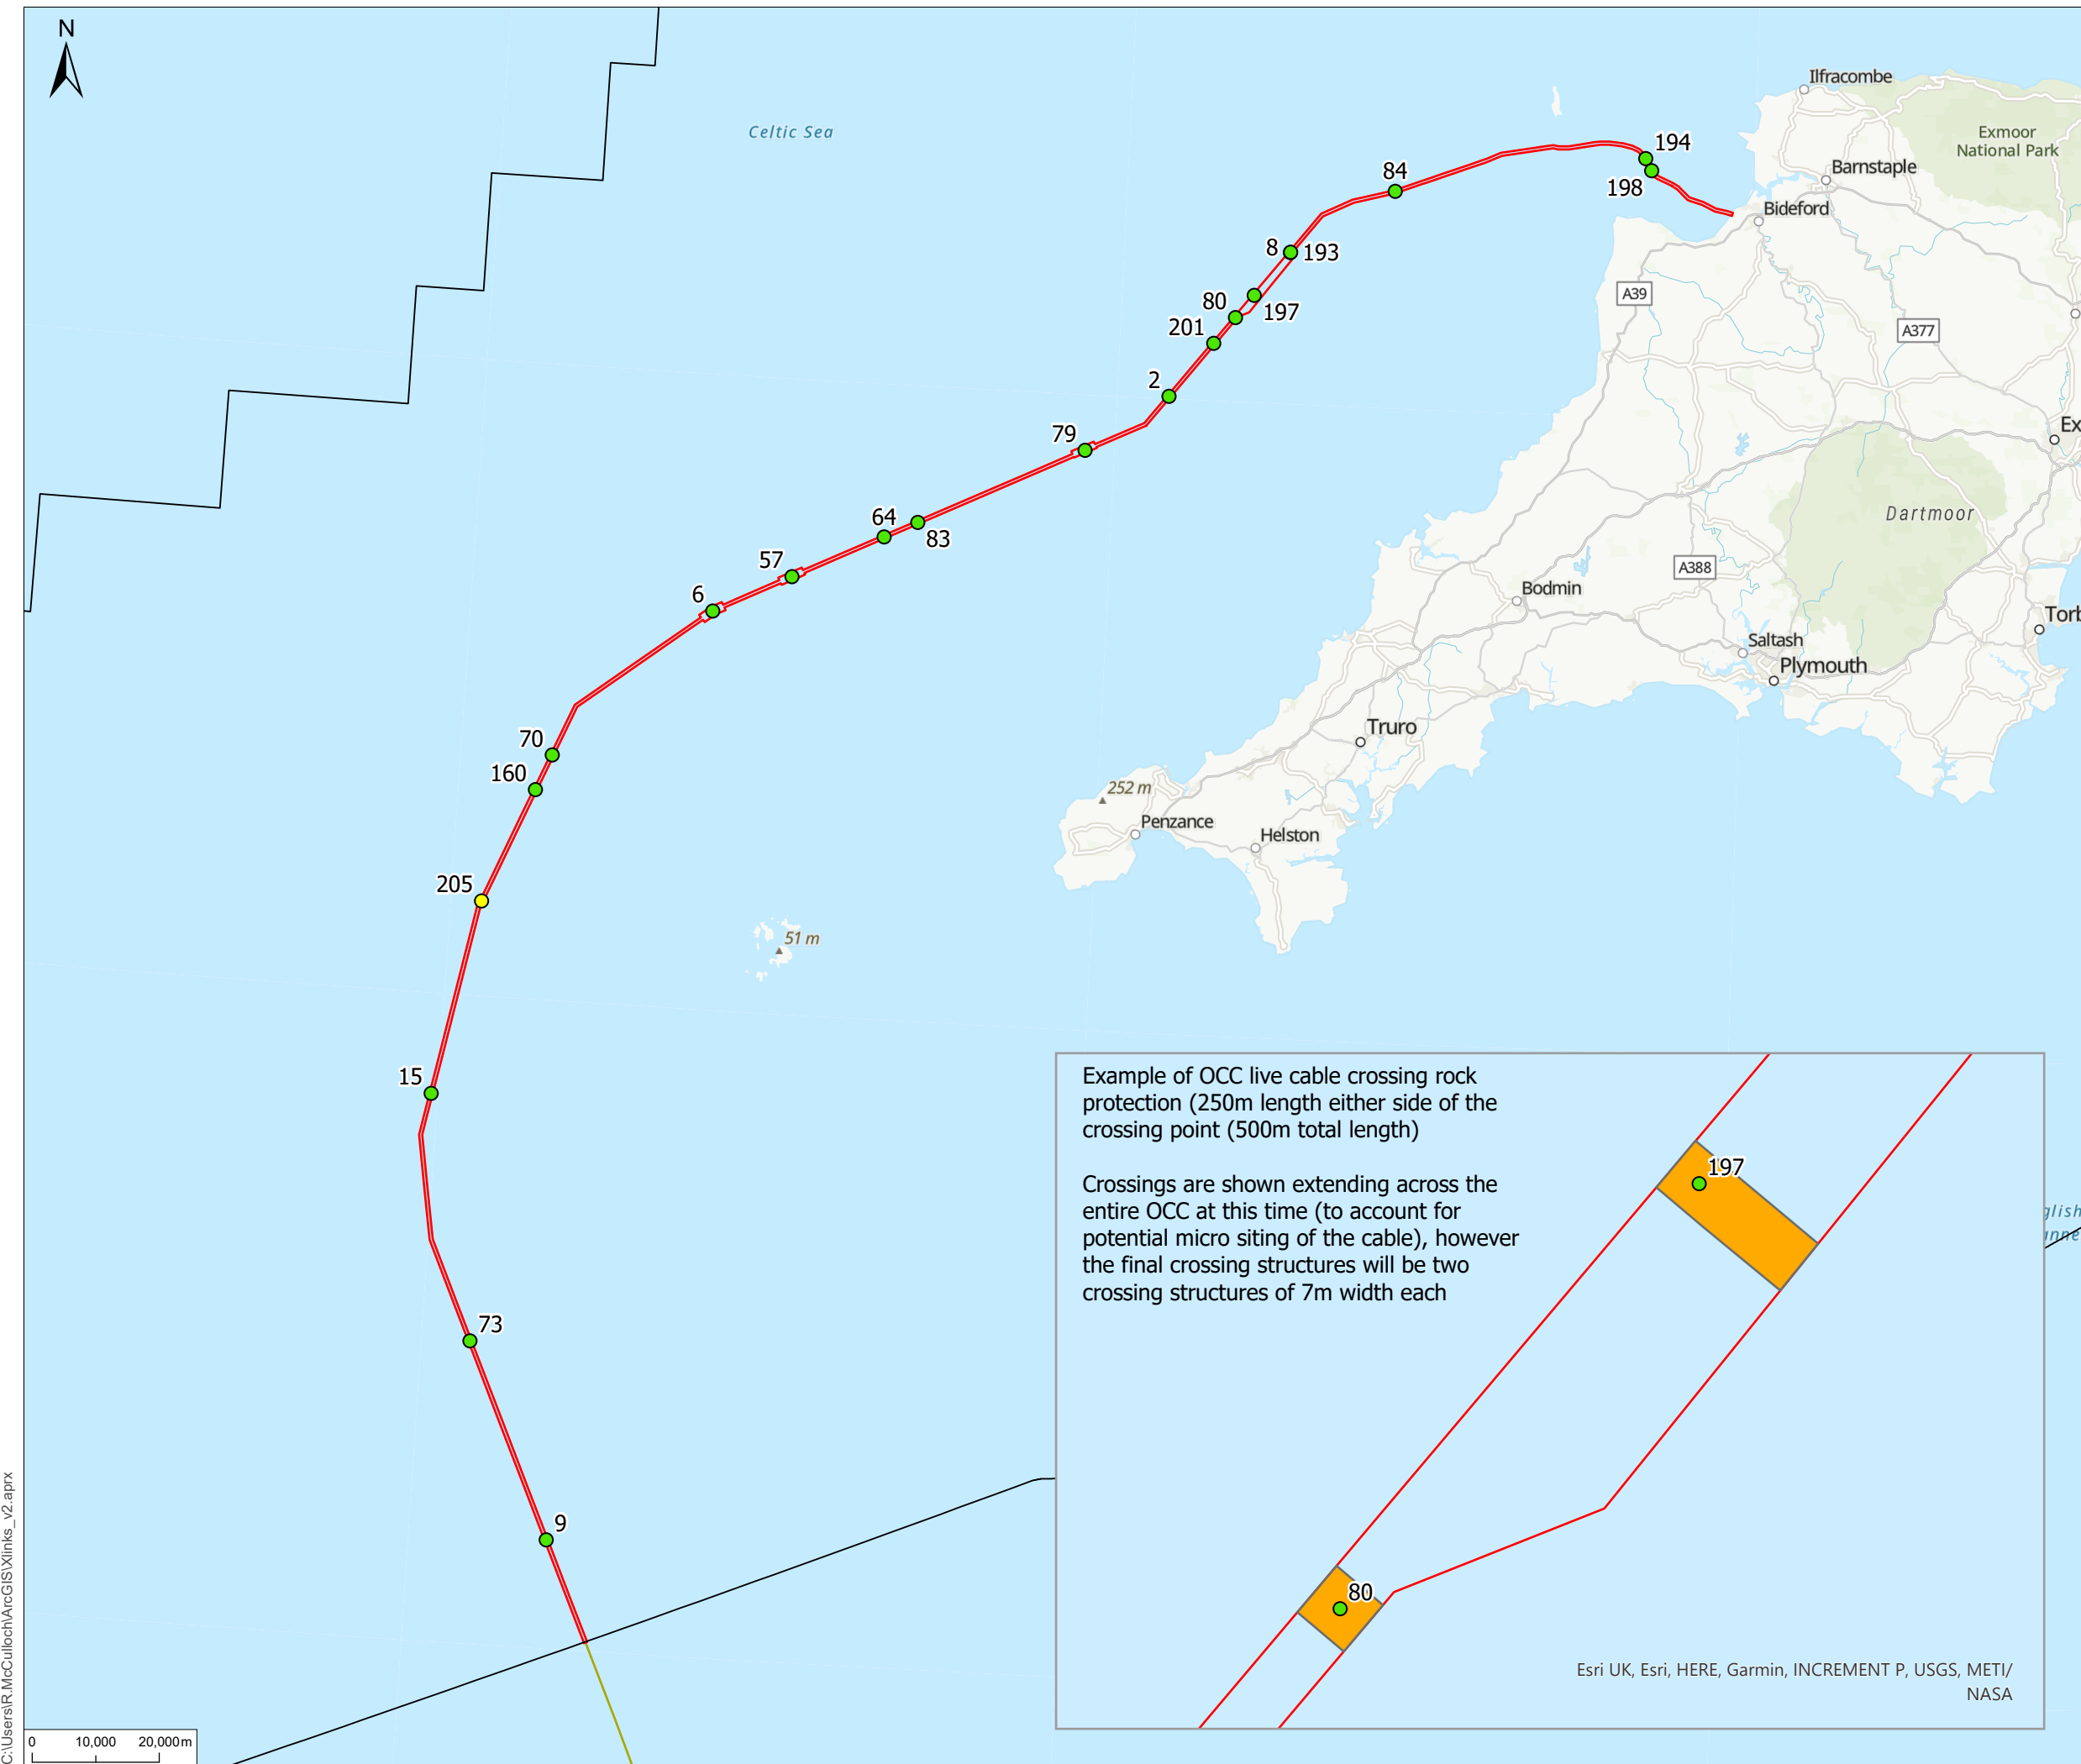


Celtic Sea



Notes
1. This plan is scaled at paper size A3. If received electronically it is the recipient's responsibility to print to the correct scale. Only written dimensions should be used.

Legend

- UK Offshore Cable Corridor
- Indicative Cable Centreline
- UK Exclusive Economic Zone (EEZ)
- Planned cable crossings (wth crossing ID)
- Live cable crossings (wth crossing ID)
- Crossings rock protection

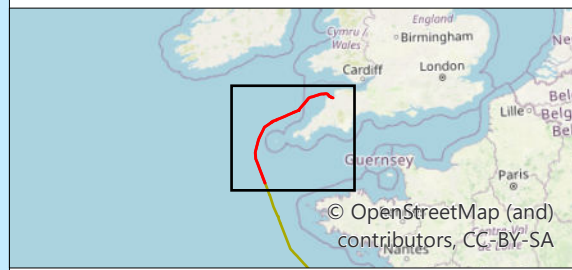

P01	FINAL	RM	RW	Nov 2024
Rev	Description	By	CB	Date

Example of OCC live cable crossing rock protection (250m length either side of the crossing point (500m total length)

Crossings are shown extending across the entire OCC at this time (to account for potential micro siting of the cable), however the final crossing structures will be two crossing structures of 7m width each

Esri UK, Esri, HERE, Garmin, INCREMENT P, USGS, METI/ NASA



Client Xlinks 1 Limited

Project Xlinks' Morocco-UK Power Project

Title Offshore Cable Corridor live cable crossings

APFP Reg 5(2)(a)

Status Scale @ A3 Date Created
FINAL 1:1,000,000 Nov 2024

Figure Number Rev
3.10 **P01**

www.xlinks.co

C:\Users\R_McCulloch\ArcGIS\Xlinks_v2.aprx