

BT-WSP-020631-545-0012

Bramford to Twinstead Reinforcement

Volume 5: Reports and Statements

Document 5.1.12: Consultation Report: Appendix L March 2023
Additional Engagement

Final Issue A
April 2023

Planning Inspectorate Reference: EN020002

Infrastructure Planning (Applications: Prescribed Forms and
Procedure) Regulations 2009 Regulation 5(2)(q) (s37(3)(c) s37(7) of
the Planning Act 2008)

nationalgrid

Page intentionally blank

APPENDIX L1: Section 42(1)(d) Consultee List (March 2023)

S42(1)(d) Consultees- Additional consultation

This appendix provides a list of those consulted after the main period of Statutory Consultation and Targeted Consultation on the Scheme under section 42(1)(d) of PA 2008 in February 2023 as part of the additional consultation.

Appendix L5 contains details about letters that were returned to sender or undelivered and the relevant actions taken, including extensions to the consultation dates as required.

Contact ID	Consultee	Category	Type of Interest	Consultation Date	Example of Letter
2941117	Lynn Caroline Farrall	2	Rights	24 February – 29 March 2023	Appendix L2.1
2941363	Hugo Stephen Langton	1	Freeholder, Rights	24 February – 29 March 2023	Appendix L2.1
2941393	Margaret Christine Langton	1	Freeholder, Rights	24 February – 29 March 2023	Appendix L2.1
2941569	Stephen Gresham Farrall	2	Rights	24 February – 29 March 2023	Appendix L2.1
2940778	Coventry Building Society	2	Freeholder Mort.	24 February – 29 March 2023	Appendix L2.1
2940796	Heathpatch Limited	1	Freeholder, Rights	24 February – 29 March 2023	Appendix L2.1
2940803	Lloyds Bank plc	2	Freeholder Mort., Rights	24 February – 29 March 2023	Appendix L2.1
2972418	Graham Matthew Groves	1	Freeholder, Rights	24 February – 29 March 2023	Appendix L2.1
2972429	Michelle Groves	1	Freeholder, Rights	24 February – 29 March 2023	Appendix L2.1
2941256	Ruth Linda Milner	1	Freeholder, Rights	24 February – 29 March 2023	Appendix L2.1
2941315	Trevor Milner	1	Freeholder, Rights	24 February – 29 March 2023	Appendix L2.1
2940821	Suffolk County Council	1	Freeholder, Occupier, Public right of way, Rights	24 February – 29 March 2023	Appendix L2.1

Contact ID	Consultee	Category	Type of Interest	Consultation Date	Example of Letter
2941229	Rob Andrew Proudman	1	Freeholder	24 February – 29 March 2023	Appendix L2.1
2941996	West Suffolk Council	2	Rights	24 February – 29 March 2023	Appendix L2.1
2940790	Energis Communications Limited	2	Rights	24 February – 29 March 2023	Appendix L2.1
2940809	National Grid Electricity Transmission plc	1	Caution, Freeholder, Leaseholder Mort., Occupier, Rights	24 February – 29 March 2023	Appendix L2.1
2941249	Ronald Bernard Bradshaw	1	Freeholder, Occupier	24 February – 29 March 2023	Appendix L2.1
2941269	Shirley Pamela Bradshaw	1	Freeholder	24 February – 29 March 2023	Appendix L2.1
3001969	UK Power Networks (Operations) Limited	1	Occupier, Rights	24 February – 29 March 2023	Appendix L2.1
2940819	Santander UK plc	2	Freeholder Mort.	24 February – 29 March 2023	Appendix L2.1
2941157	Michelle Carolyn Maslen	1	Freeholder	24 February – 29 March 2023	Appendix L2.1
2941277	Stephen Glen Maslen	1	Freeholder	24 February – 29 March 2023	Appendix L2.1
2965771	Nicola Jane Tindall	1	Freeholder	24 February – 29 March 2023	Appendix L2.1
2965775	Richard Edward Tindall	1	Freeholder	24 February – 29 March 2023	Appendix L2.1
2966427	John Jervois	1	Occupier	24 February – 29 March 2023	Appendix L2.1
2966428	Matthew Jeremy Samuel Viner Jervois	1	Freeholder, Rights	24 February – 29 March 2023	Appendix L2.1
2977932	Emma Philippa Lucy Olivier	1	Freeholder, Rights	24 February – 29 March 2023	Appendix L2.1
2941395	Marion Edith Collis	1	Freeholder	24 February – 29 March 2023	Appendix L2.1
2941429	Timothy Collis	1	Freeholder	24 February – 29 March 2023	Appendix L2.1

Contact ID	Consultee	Category	Type of Interest	Consultation Date	Example of Letter
2941788	John Phillip Garrett Ingram	1	Freeholder, Rights	24 February – 29 March 2023	Appendix L2.1
2972433	Arthur Henry Garrett Ingram	1	Freeholder, Rights	24 February – 29 March 2023	Appendix L2.1
2972439	Oliver James Garrett Ingram	1	Freeholder, Rights	24 February – 29 March 2023	Appendix L2.1
2941283	Steve John Genders	1	Freeholder	24 February – 29 March 2023	Appendix L2.1
2941341	Benjamin Thomas Twinn	1	Freeholder, Occupier, Rights	24 February – 29 March 2023	Appendix L2.1
2941431	Vernon Charles Nott	1	Freeholder, Occupier	24 February – 29 March 2023	Appendix L2.1
2972376	Essex County Council	1	Freeholder, Occupier, Public right of way, Rights	24 February – 29 March 2023	Appendix L2.1
2972435	Geoffrey Victor Sinclair Nott	1	Freeholder	24 February – 29 March 2023	Appendix L2.1
2977731	D.P. Nott & Sons Limited	1	Occupier	24 February – 29 March 2023	Appendix L2.1
2940762	Barclays Bank UK plc	1	Freeholder, Freeholder Mort.	24 February – 29 March 2023	Appendix L2.1
2940812	Pepper (UK) Limited	2	Freeholder Mort.	24 February – 29 March 2023	Appendix L2.2
2965755	Arrow Global Accounts Management Limited	2	Freeholder Mort.	24 February – 29 March 2023	Appendix L2.2
3010199	David Anderson	2	Rights	24 February – 29 March 2023	Appendix L2.2
3010206	Margaret Anderson	2	Rights	24 February – 29 March 2023	Appendix L2.2
2940805	Lorford's Antiques Limited	1	Freeholder	24 February – 29 March 2023	Appendix L2.2
2940981	Frank George Slatter	1	Freeholder	24 February – 29 March 2023	Appendix L2.2
2941084	Karen Sandra Slatter	1	Freeholder	24 February – 29 March 2023	Appendix L2.2

Contact ID	Consultee	Category	Type of Interest	Consultation Date	Example of Letter
3012539	Graham Alan Fletcher	1	Freeholder	24 February – 29 March 2023	Appendix L2.2
3034871	Karly Marie Oxford	1	Freeholder	24 February – 29 March 2023	Appendix L2.2
3034874	Michael John Butcher	1	Freeholder	24 February – 29 March 2023	Appendix L2.2
3035755	Bluestone Mortgages Limited	2	Freeholder Mort.	24 February – 29 March 2023	Appendix L2.2
3035760	Toby James Lorford	1	Freeholder	24 February – 29 March 2023	Appendix L2.2
3032310	Personal Representative of Nigel Smith	1	Freeholder	24 February – 29 March 2023	Appendix L2.2
3032721	Hampden & Co Plc	2	Freeholder Mort.	24 February – 29 March 2023	Appendix L2.2
3034920	Sandra Lynne Joslin	2	Rights	24 February – 29 March 2023	Appendix L2.2
3034853	Emma Sophie Imogen White	1	Freeholder	24 February – 29 March 2023	Appendix L2.2
3034880	Richard Henry Michael White	1	Freeholder	24 February – 29 March 2023	Appendix L2.2
2982685	Trevor Street	1	Occupier	24 February – 29 March 2023	Appendix L2.2
3008086	Sara Alison Merritt	1	Freeholder	24 February – 29 March 2023	Appendix L2.2
2941001	Helen Neal	1	Freeholder	24 February – 29 March 2023	Appendix L2.2
2941013	Iain Grahame	1	Freeholder, Rights	24 February – 29 March 2023	Appendix L2.2
2941348	Christopher Edwin Cocksedge	2	Freeholder Mort.	24 February – 29 March 2023	Appendix L2.2
2941374	John Andrew Leslie	2	Freeholder Mort.	24 February – 29 March 2023	Appendix L2.2
3012595	Lamarsh Village Hall	1	Freeholder	24 February – 29 March 2023	Appendix L2.2
3032354	Richard Potter	1	Freeholder	24 February – 29 March 2023	Appendix L2.2
3032355	Caroline May Joy Potter	1	Freeholder	24 February – 29 March 2023	Appendix L2.2

Contact ID	Consultee	Category	Type of Interest	Consultation Date	Example of Letter
3032415	Mahmut Mustafa	1	Freeholder	24 February – 29 March 2023	Appendix L2.2
3034834	Eastlight Community Homes Limited	1	Freeholder	24 February – 29 March 2023	Appendix L2.2
3034844	Benjamin Charles Selby	1	Freeholder	24 February – 29 March 2023	Appendix L2.2
3034847	Christopher John Scanlan	1	Freeholder	24 February – 29 March 2023	Appendix L2.2
3034848	Claire Elizabeth Wilson	1	Freeholder	24 February – 29 March 2023	Appendix L2.2
3034849	Donald Gregory Wilson	1	Freeholder	24 February – 29 March 2023	Appendix L2.2
3034854	Fiona Gillian Adedotun	1	Freeholder	24 February – 29 March 2023	Appendix L2.2
3034856	Graham Paul Challis	1	Freeholder	24 February – 29 March 2023	Appendix L2.2
3034857	Hayley Sarah Keaney	1	Freeholder	24 February – 29 March 2023	Appendix L2.2
3034863	Janet Lynda Kilpatrick	1	Freeholder	24 February – 29 March 2023	Appendix L2.2
3034865	Joanne Rosemary Clark	1	Freeholder	24 February – 29 March 2023	Appendix L2.2
3034867	John William Harrod	1	Freeholder	24 February – 29 March 2023	Appendix L2.2
3034876	Michelle Laura Mcdonald	1	Freeholder	24 February – 29 March 2023	Appendix L2.2
3034879	Pamela Ann Harrod	1	Freeholder	24 February – 29 March 2023	Appendix L2.2
3034883	Simon Robert Appleby	1	Freeholder	24 February – 29 March 2023	Appendix L2.2
3034887	Wayne Paul Bragg	1	Freeholder	24 February – 29 March 2023	Appendix L2.2
3038439	Rose Brooker	1	Tenant	24 February – 29 March 2023	Appendix L2.2
3039580	Christine Cooke	1	Freeholder	24 February – 29 March 2023	Appendix L2.2
3039581	David Morris	1	Freeholder	24 February – 29 March 2023	Appendix L2.2

Contact ID	Consultee	Category	Type of Interest	Consultation Date	Example of Letter
3012536	Claire Louise Kennett	1	Freeholder	24 February – 29 March 2023	Appendix L2.2
3012538	Duncan John Kennett	1	Freeholder	24 February – 29 March 2023	Appendix L2.2
2982416	Ashley Paul Ruggles	2	Rights	24 February – 29 March 2023	Appendix L2.2
2982417	Emma Louise Ruggles	2	Rights	24 February – 29 March 2023	Appendix L2.2
2974957	Halstead and Colne Valley District Scout Council	1	Freeholder	24 February – 29 March 2023	Appendix L2.2
2976597	VJ Pannell	1	Freeholder	24 February – 29 March 2023	Appendix L2.2
2942580	Nigel McNaughton Nott	2	Rights	24 February – 29 March 2023	Appendix L2.2
3039246	Andrew Nott	1	Occupier	24 February – 29 March 2023	Appendix L2.2
2941014	Iain Mcnaughton Nott	1	Freeholder, Rights	24 February – 29 March 2023	Appendix L2.2
3034858	Hazel Karen Cooper	1	Freeholder	24 February – 29 March 2023	Appendix L2.2
3034873	Martin Geoffrey Cooper	1	Freeholder	24 February – 29 March 2023	Appendix L2.2
3012619	Paul Stephens Limited	1	Occupier	24 February – 29 March 2023	Appendix L2.2
3034910	Pullingers Leisure Vehicles Limited	2	Rights	24 February – 29 March 2023	Appendix L2.2
3035930	Marst Agri Limited	1	Occupier	24 February – 29 March 2023	Appendix L2.2
2982686	Joslyn Dobbie	2	Rights	24 February – 29 March 2023	Appendix L2.2
2940816	Roman Homes Llp	1	Freeholder	24 February – 29 March 2023	Appendix L2.2
2940823	Sutura Group Limited	1	Freeholder	24 February – 29 March 2023	Appendix L2.2
2940907	Brinley John Edwards	1	Freeholder	24 February – 29 March 2023	Appendix L2.2
2940935	David Brown	1	Freeholder	24 February – 29 March 2023	Appendix L2.2

Contact ID	Consultee	Category	Type of Interest	Consultation Date	Example of Letter
2941003	Helen Wallace	1	Freeholder	24 February – 29 March 2023	Appendix L2.2
2941264	Sandra Margaret Brown	1	Freeholder	24 February – 29 March 2023	Appendix L2.2
2941351	David Michael Bliss	1	Freeholder	24 February – 29 March 2023	Appendix L2.2
3001316	David Alan Borthwick	1	Freeholder	24 February – 29 March 2023	Appendix L2.2
3012542	Caroline Joan Head	1	Freeholder	24 February – 29 March 2023	Appendix L2.2
3012543	Nigel John Wood	1	Freeholder	24 February – 29 March 2023	Appendix L2.2
3035757	Royston Dennis Earl	1	Freeholder, Occupier	24 February – 29 March 2023	Appendix L2.2
3035758	Mark Ferguson	1	Freeholder	24 February – 29 March 2023	Appendix L2.2
3035759	Nicola Brownlie	1	Freeholder	24 February – 29 March 2023	Appendix L2.2
3038352	Ruth Elkins	1	Freeholder	24 February – 29 March 2023	Appendix L2.2
3038353	Mark Bothwell	1	Freeholder	24 February – 29 March 2023	Appendix L2.2
3039154	Russel David Lane	1	Freeholder	24 February – 29 March 2023	Appendix L2.2
3039156	Katherine Ann Lane	1	Freeholder	24 February – 29 March 2023	Appendix L2.2
3039182	Roberge Developments Limited	1	Freeholder	24 February – 29 March 2023	Appendix L2.2
2940888	Ann Roberts	1	Freeholder	24 February – 29 March 2023	Appendix L2.2
2941048	Jennifer Woolsey	1	Freeholder	24 February – 29 March 2023	Appendix L2.2
2941245	Roger Franklin Hearne	1	Freeholder	24 February – 29 March 2023	Appendix L2.2
2941304	Terfel Roberts	1	Freeholder	24 February – 29 March 2023	Appendix L2.2
3011517	William Drake Limited	1	Occupier	24 February – 29 March 2023	Appendix L2.2

Contact ID	Consultee	Category	Type of Interest	Consultation Date	Example of Letter
3032979	The Owner/Occupier	1	Freeholder	24 February – 29 March 2023	Appendix L2.2
2940941	David John Brett	1	Freeholder	24 February – 29 March 2023	Appendix L2.2
2941032	Janet Marion Andrews	1	Freeholder	24 February – 29 March 2023	Appendix L2.2
3032484	Hayley Ann Lee	1	Freeholder	24 February – 29 March 2023	Appendix L2.2
2940815	Rollings Construction Company Limited	1	Freeholder	24 February – 29 March 2023	Appendix L2.2
2941057	Joanna Mary Craig	1	Freeholder	24 February – 29 March 2023	Appendix L2.2
3001318	Harriet Mary Elizabeth Heath	1	Freeholder	24 February – 29 March 2023	Appendix L2.2
3034843	Angus Charles Goswell	1	Freeholder	24 February – 29 March 2023	Appendix L2.2
3034852	Elizabeth Venetia Goswell	1	Freeholder	24 February – 29 March 2023	Appendix L2.2
3034875	Michael Richard Sharp	1	Freeholder	24 February – 29 March 2023	Appendix L2.2
3034886	Verity Christine Sharp	1	Freeholder	24 February – 29 March 2023	Appendix L2.2
3032416	Colette Teresa Newman	1	Freeholder	24 February – 29 March 2023	Appendix L2.2
3032417	Gary Mark Newman	1	Freeholder	24 February – 29 March 2023	Appendix L2.2
3032418	Mark Thomas Newman	1	Freeholder	24 February – 29 March 2023	Appendix L2.2
3032975	Charlotte Lucas	2	Rights	24 February – 29 March 2023	Appendix L2.2
3012535	Caroline Lucy Ann Wortley	1	Freeholder	24 February – 29 March 2023	Appendix L2.2
3012537	Dean Richard Wortley	1	Freeholder	24 February – 29 March 2023	Appendix L2.2
3038200	Julian Aurel Christopher Cox	1	Freeholder	24 February – 29 March 2023	Appendix L2.2
3038201	Katherine Conklin Ashdown	1	Freeholder	24 February – 29 March 2023	Appendix L2.2

Contact ID	Consultee	Category	Type of Interest	Consultation Date	Example of Letter
2972416	Edmund Nott	1	Freeholder	25 February – 29 March 2023	Appendix L2.1
2982651	Peter Nott & Son Limited	1	Freeholder	25 February – 29 March 2023	Appendix L2.1
3001321	Peter John Nott	1	Freeholder	25 February – 29 March 2023	Appendix L2.1
3040114	Jeffrey Worboys	1	Freeholder	1 March – 29 March 2023	Appendix L2.2
3040147	Pete Howe	1	Freeholder	1 March – 29 March 2023	Appendix L2.2
3040476	William Dunn	1	Freeholder	2 March – 30 March 2023	Appendix L2.2
3040526	Stephen Timothy Bishop	1	Freeholder	2 March – 30 March 2023	Appendix L2.2
3040115	Alison Mary Bishop	1	Freeholder	2 March – 30 March 2023	Appendix L2.2

APPENDIX L2: Section 42(1)(d) Letters (March 2023)

L2.1: Section 42(1)(d) Letter to PILs who had Previously been Consulted

IMPORTANT: THIS COMMUNICATION AFFECTS YOUR PROPERTY

Dear Name

23 February 2023

Bramford to Tinstead Reinforcement

Consultation Notice under Sections 42 and 44 of the Planning Act 2008

We previously wrote to you to consult you on National Grid Electricity Transmission plc's (here on referred to as National Grid) proposals to reinforce the transmission network between the existing Bramford Substation in Suffolk, and Tinstead Tee in Essex. We are now writing to you to consult you on some changes we propose to make prior to submitting our Application for development consent.

Our proposals

The reinforcement would comprise up to 18 km of overhead line (consisting of approximately 50 new pylons, and conductors) and 11 km of underground cable system (consisting of up to 21 cables with associated joint bays and above ground link pillars).

Four Cable Sealing End (CSE) Compounds would be required to facilitate the transition between the overhead and underground cable technology. The CSE would be within a fenced compound, and contain electrical equipment, support structures, a small control building and a permanent access track.

It is proposed that approximately 27 km of existing overhead line and associated pylons would be removed as part of the proposals. This would comprise 25 km of existing 132 kV overhead line between Burstall Bridge and Tinstead Tee, and 2 km of the existing 400 kV overhead line to the south of Tinstead Tee. To facilitate the overhead line removal, a new grid supply point (GSP) substation is required at Butler's Wood, east of Wickham St Paul, in Essex. The GSP substation would include associated works, including replacement pylons, a single circuit sealing end

compound and underground cables to connect the substation into the existing 400 kV and 132 kV networks.

Other ancillary activities would be required to facilitate construction and operation of the project. These would include modifications to sections of the existing 400 kV overhead line, temporary working areas, diversion of third-party assets, land drainage from the construction and operational footprint, and land required for mitigation and Biodiversity Net Gain.

The project meets the threshold as a Nationally Significant Infrastructure Project (NSIP), as defined under Part 3 of the Planning Act 2008 (“the Act”), hence National Grid requires a development consent order (DCO).

Proposed changes to the project

Since our consultations last year, further work has been undertaken to progress the design of the project, and we have carefully considered all feedback received. As a result, **we have made changes to the Project which affect your interest in land, so we are consulting you under Sections 42 and 44 of the Act.**

These include:

- Realignment of the proposed temporary haul road between the A131 and the proposed Stour Valley West Cable Sealing End Compound, west of Alhamstone
- Additional land incorporated into the order limits (maximum area of land required for construction and operation of the proposed reinforcement) to accommodate the maximum swing of conductors (wires) on existing 400 kV transmission overhead lines, and
- Other minor changes to the order limits for construction and operational activities including access.

Consultation

A plan(s) of our latest proposals, as they now relate to your property, are enclosed with this letter. Plans can be requested digitally to allow maps to be zoomed using the contact details at the top of this letter. Further general information on the project and copies of our previous consultation materials can be found on our website: nationalgrid.com/bramford-twinstead.

Please note that the consultation documents on our website refer to deadlines for responding. These deadlines do not apply to any response you wish to send to us. Details of how you can respond are outlined below.

If you have instructed a land agent to act on your behalf, we have also written to your land agent enclosing a copy of this letter.

What you need to do now

You will have until **23.59 on 29 March 2023** to submit any feedback you may have.

Feedback may be submitted in the following ways:

- Email us at contact@bramford-twinstead.nationalgrid.com
- Write to FREEPOST B TO T REINFORCEMENT

You do not need to repeat comments that you submitted at a previous consultation unless you wish to do so. We will consider all comments received relating to our proposals. There will also be a further opportunity for you to give your views on our proposals once our application has been submitted, directly to the Planning Inspectorate when our application is examined.

If you have any questions about this letter or the enclosures, please call our lands team on 01452 889000 or email: bramford-twinstead@brutonknowles.co.uk.

Thank you for your attention to this matter, and we look forward to hearing from you soon.

Yours sincerely/faithfully



John Bevan
Senior Project Manager
Bramford to Twinstead Reinforcement
National Grid Electricity Transmission Plc

Enclosed.

- Relevant extract(s) of General Arrangement Plan
- Return Envelope

L2.2: Section 42(1)(d) Letter to PILs who had not Previously been Consulted

IMPORTANT: THIS COMMUNICATION AFFECTS YOUR PROPERTY

Dear Name

01 March 2023

Bramford to Twinstead Reinforcement

Consultation Notice under Sections 42 and 44 of the Planning Act 2008

National Grid Electricity Transmission plc (here on referred to as National Grid) intends to submit an application for an order granting development consent to reinforce the transmission network between the existing Bramford Substation in Suffolk, and Twinstead Tee in Essex. This would be achieved by the construction and operation of a new 400 kilovolt (kV) electricity transmission line over a distance of approximately 29 km.

The project meets the threshold as a Nationally Significant Infrastructure Project (NSIP), as defined under Part 3 of the Planning Act 2008 ("the Act"), hence National Grid requires a development consent order (DCO).

Our proposals

The reinforcement would comprise up to 18 km of overhead line (consisting of approximately 50 new pylons, and conductors) and 11 km of underground cable system (consisting of up to 21 cables with associated joint bays and above ground link pillars).

Four Cable Sealing End (CSE) Compounds would be required to facilitate the transition between the overhead and underground cable technology. The CSE would be within a fenced compound, and contain electrical equipment, support structures, a small control building and a permanent access track.

It is proposed that approximately 27 km of existing overhead line and associated pylons would be removed as part of the proposals. This would comprise 25 km of existing 132 kV overhead line between Burstall Bridge and Twinstead Tee, and 2 km of the existing 400 kV overhead line to the south of Twinstead Tee. To facilitate the overhead line removal, a new grid supply point (GSP) substation is required at Butler's

Wood, east of Wickham St Paul, in Essex. The GSP substation would include associated works, including replacement pylons, a single circuit sealing end compound and underground cables to connect the substation into the existing 400 kV and 132 kV networks.

Other ancillary activities would be required to facilitate construction and operation of the project. These would include modifications to sections of the existing 400 kV overhead line, temporary working areas, diversion of third-party assets, land drainage from the construction and operational footprint, and land required for mitigation and Biodiversity Net Gain.

Consultation

We are contacting you, in accordance with Sections 42 and 44 of the Act, because we believe that you have an interest in land that may be affected by these proposals.

A plan(s) of our latest proposals, as they relate to your property, can be found enclosed with this letter. Plans can be requested digitally to allow maps to be zoomed using the contact details at the top of this letter. Further general information on the project and copies of our consultation materials can be found on our website: nationalgrid.com/bramford-twinstead.

Please note that the consultation documents on our website refer to deadlines for responding. These deadlines do not apply to any response you wish to send to us. Details of how you can respond are outlined below.

If you have instructed a land agent to act on your behalf, we have also written to your land agent enclosing a copy of this letter.

What you need to do now

You will have until **23.59 on 30 March 2023** to submit any feedback you may have.

Feedback may be submitted in the following ways:

- Email us at contact@bramford-twinstead.nationalgrid.com
- Write to FREEPOST B TO T REINFORCEMENT

We will consider all comments received relating to our proposals. There will also be a further opportunity for you to give your views on our proposals, once our application has been submitted, directly to the Planning Inspectorate when our application is examined later this year.

If you have any questions about this letter or the enclosures, please call our lands team on 01452 889000 or email: bramford-twinstead@brutonknowles.co.uk.


Thank you for your attention to this matter, and we look forward to hearing from you soon.

Freeport B TO T
REINFORCEMENT

T: 0808 196 1515
E: contact@bramford-twinstead.nationalgrid.com

nationalgrid

Yours sincerely

 

John Bevan
Senior Project Manager
Bramford to Twinstead Reinforcement
National Grid Electricity Transmission Plc

Enclosed.

- Relevant extract(s) of General Arrangement Plan
- Return Envelope

APPENDIX L3: Locations of Notices on Site (March 2023)


Location of Notices on Site (Additional consultation and engagement)

This appendix shows the locations of notices placed on site; each location is given a unique value from UN01 - UN08.


Numbers UN01 - UN08 were notices placed on or near a land parcel with an unknown interest and are summarised in the table below.

For the additional consultation, no S48 notices were placed on site.

Notice	Associated Plot(s)	Nature
UN01	n/a	Freehold
UN02	9-24	Freehold
UN03	21-51	Freehold
UN04	19-02	Occupier
UN05	21-34	Freehold
UN06	n/a	Freehold
UN07	22-04	Freehold
UN08	20-15	Freehold

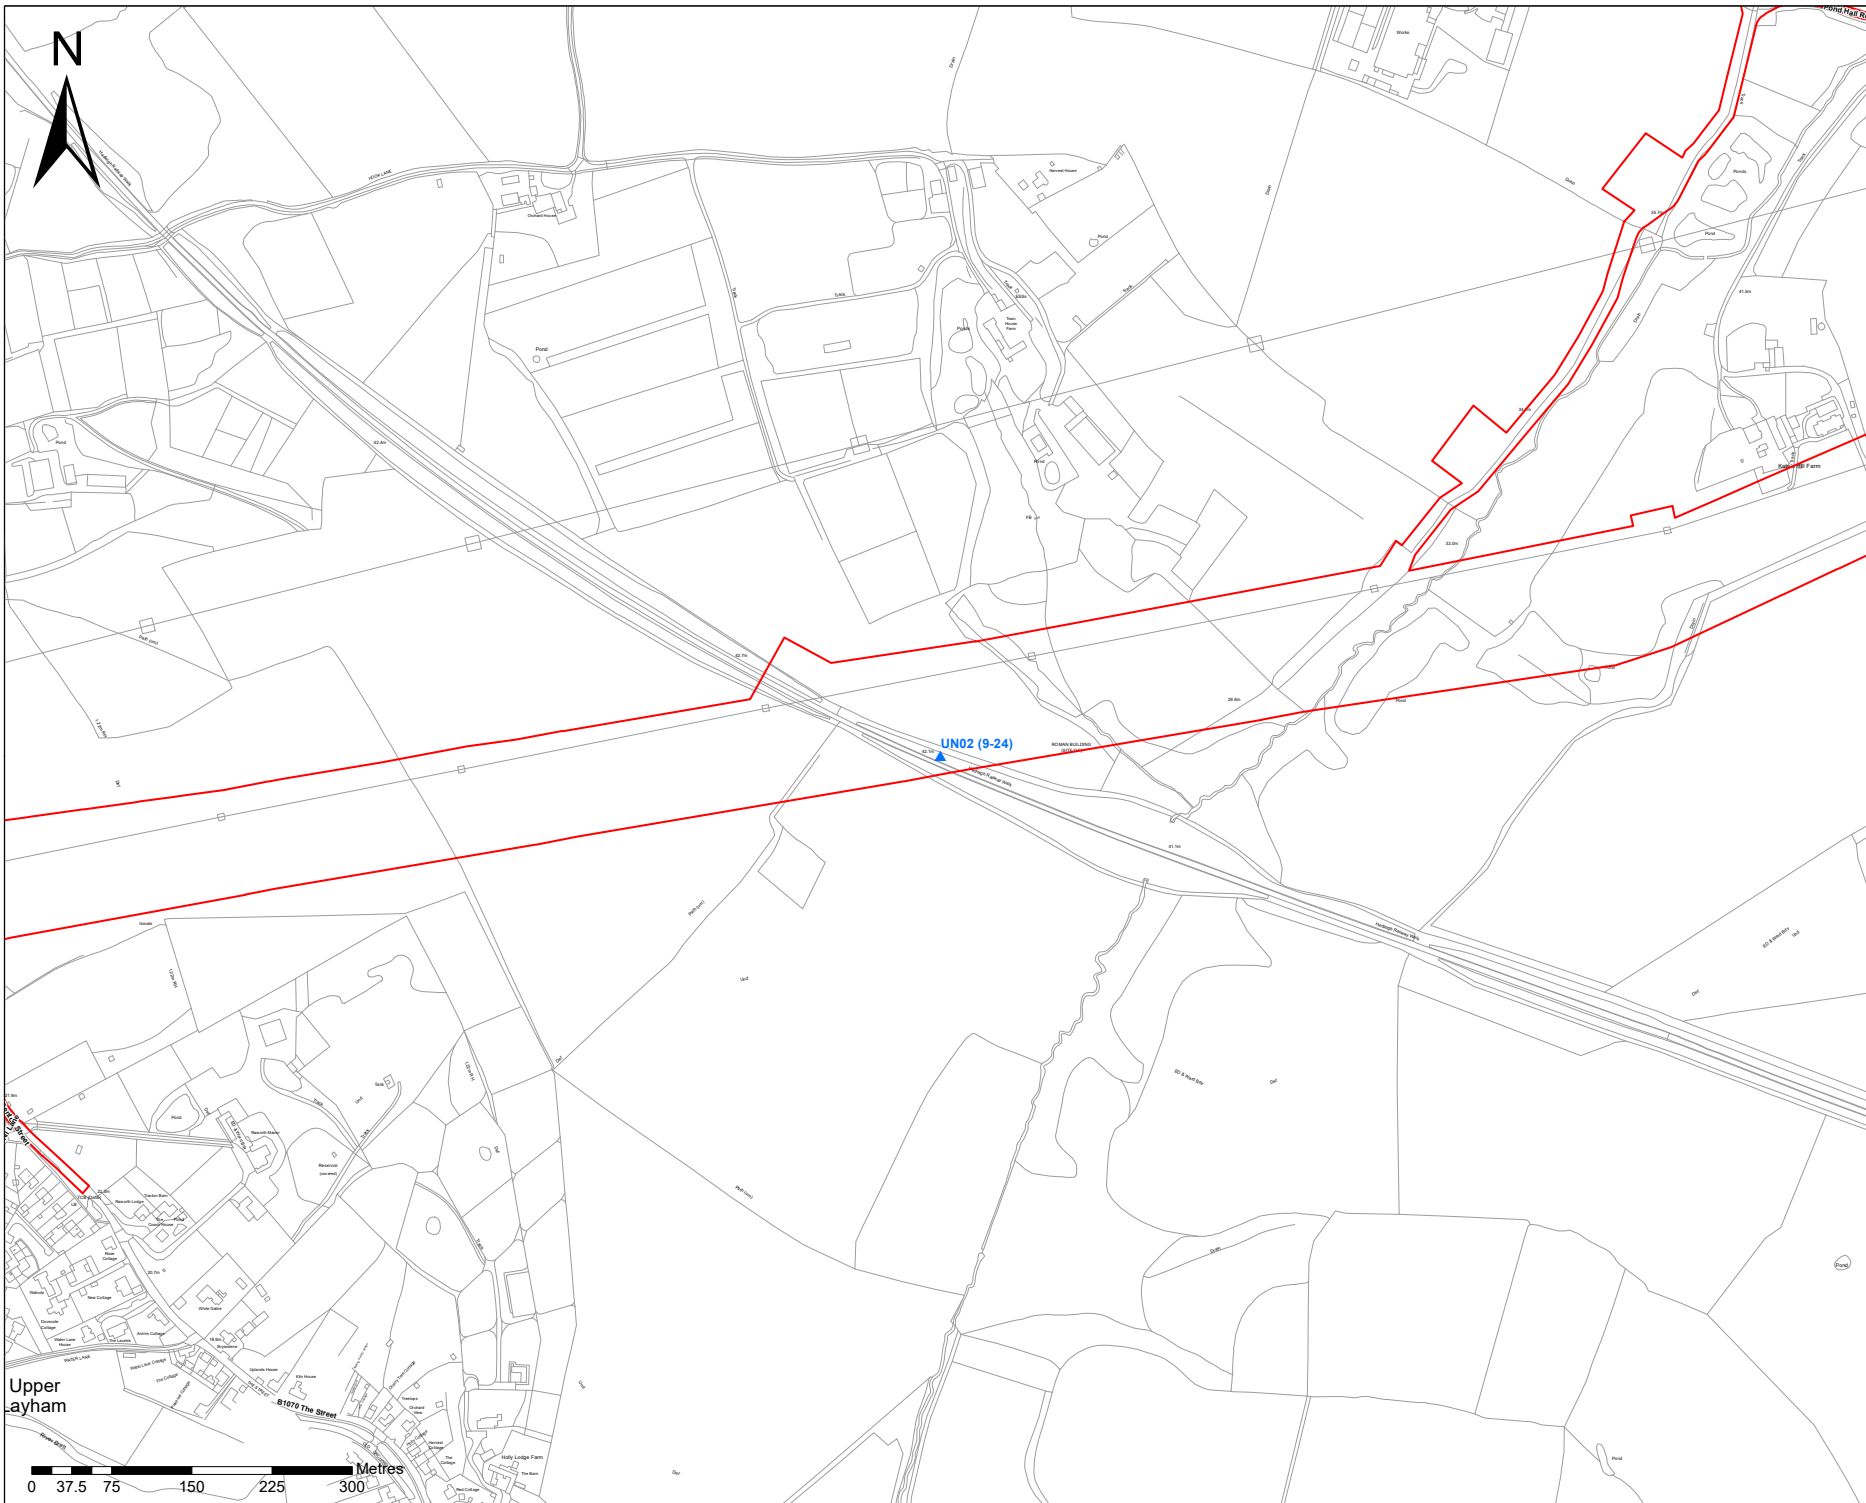

Upper
ayham

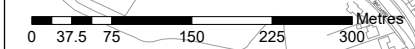

DO NOT SCALE


Information Classification:

INTERNAL

Information that is only intended for internal distribution among WSP employees, independent consultants, contractors, sub-contractors, clients and authorised third parties.

Legend

- Red Line Boundary
- ▲ Unknown Notice Monitoring Location

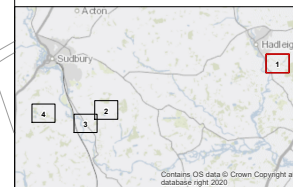

Contains OS data © Crown Copyright and database right 2020

SUITABLE FOR INTERNAL COMMENT & REVIEW



Exchange Station, Tilbeharn Street, Liverpool L2 2QP, UK
T +44 (0) 151 242 5900
wsp.com





PROJECT
BRAMFORD TO TWINSTEAD

TITLE
UNKNOWN NOTICE LOCATION PLAN
PAGE 1 OF 4

SCALE @ A3:	DESIGNED:	APPROVED:
1: 2500	HB	OF
PROJECT NO:	ISSUED:	DATE:
70078593	NW BS	28/03/2023
DRAWING NO:	REV:	
70078593-OD03-103	P01	

© WSP UK Ltd

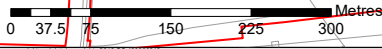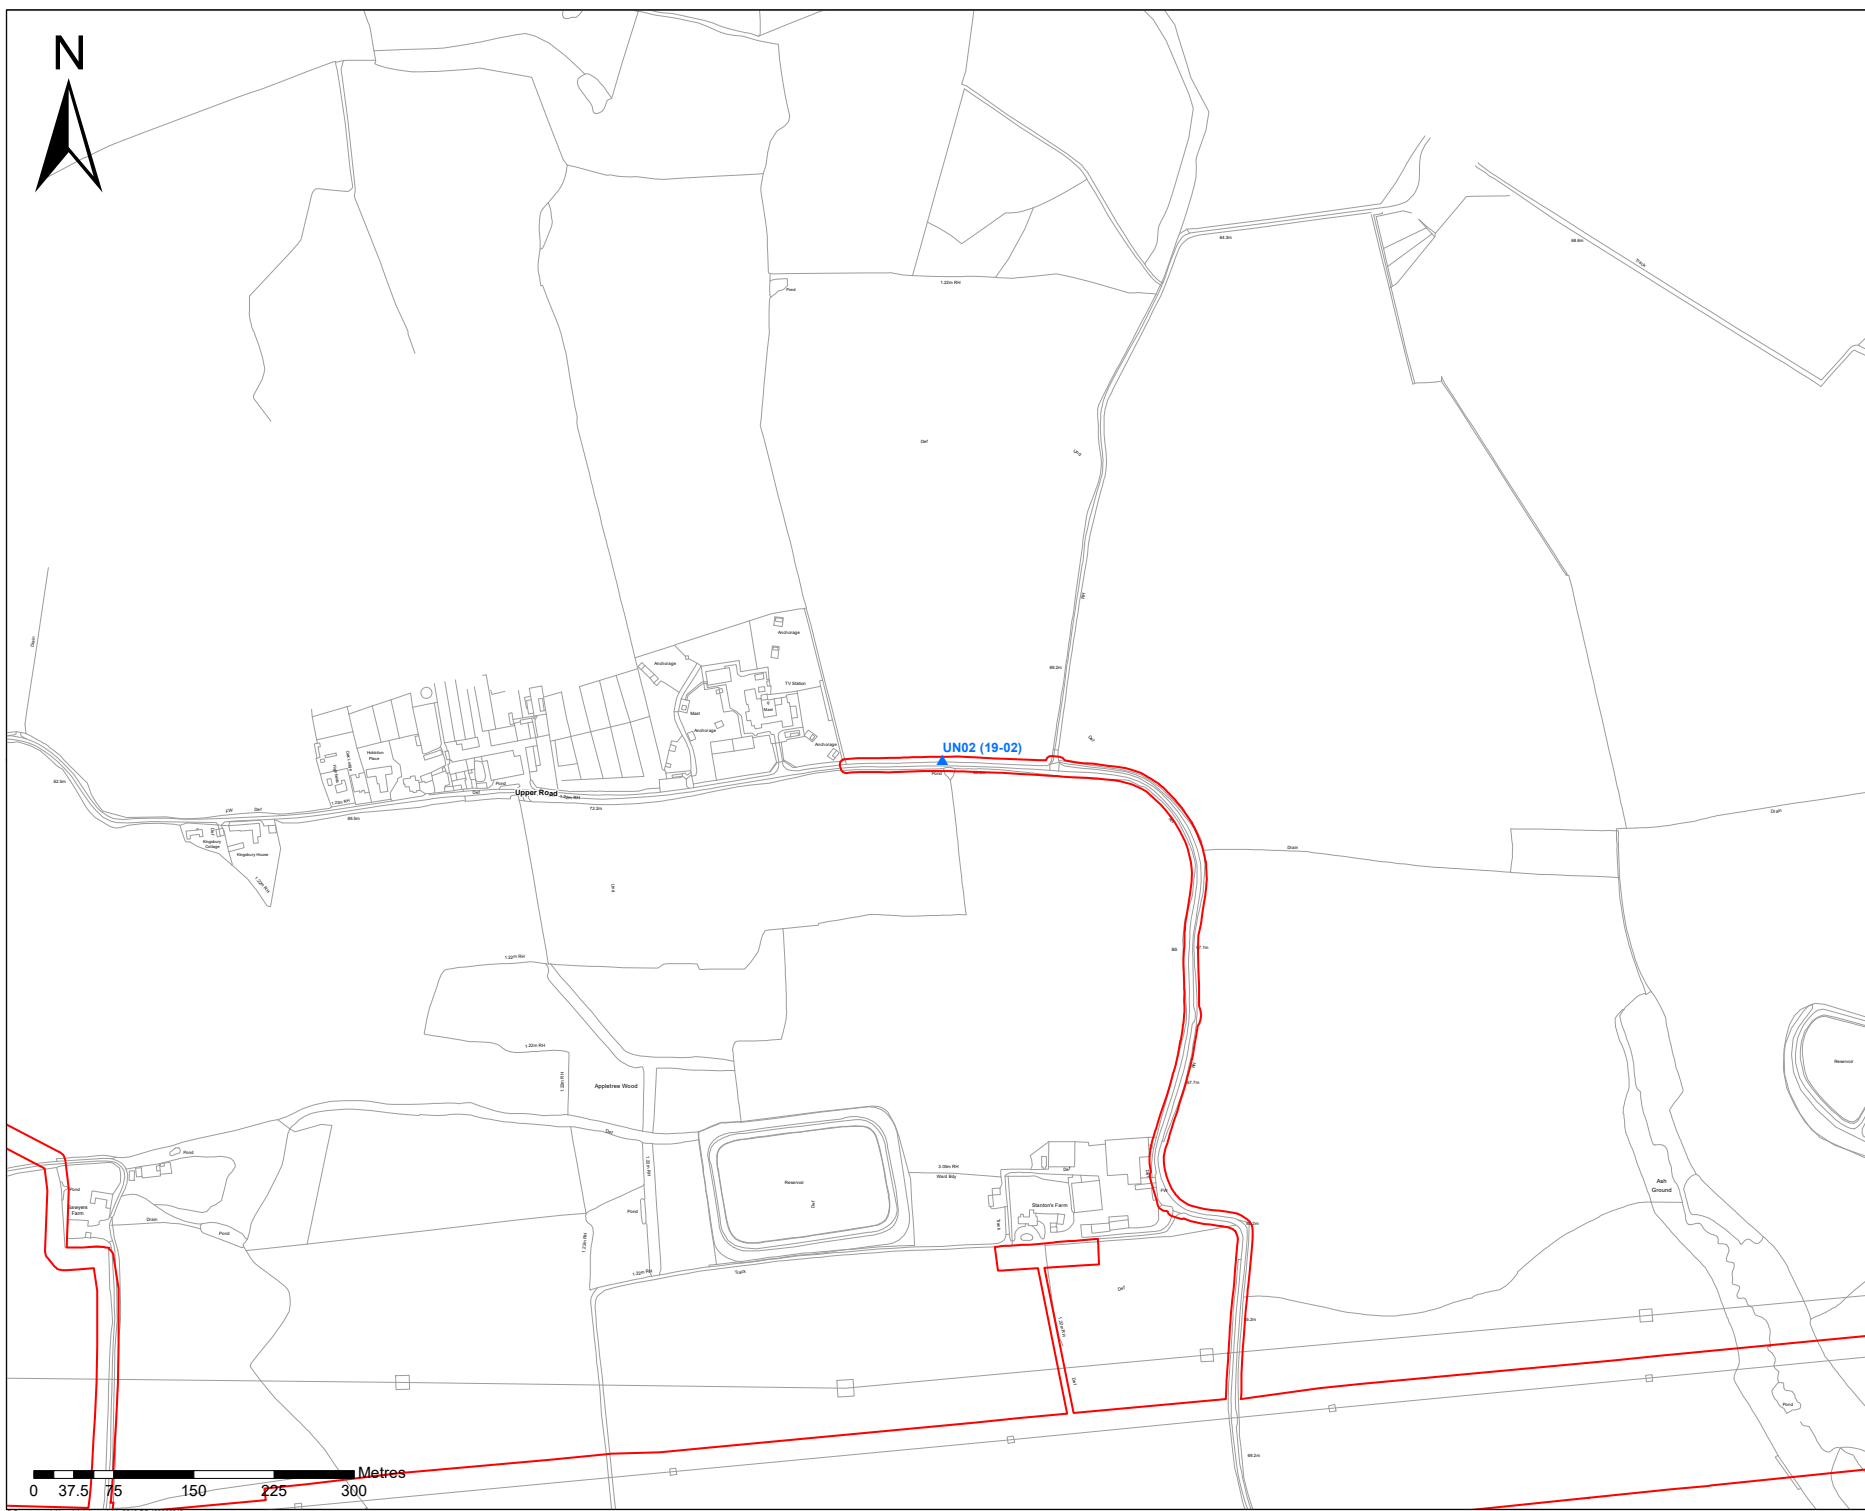

DO NOT SCALE


Information Classification:

INTERNAL

Information that is only intended for internal distribution among WSP employees, independent consultants, contractors, sub-contractors, clients and authorised third parties.

Legend

- Red Line Boundary
- ▲ Unknown Notice Monitoring Location

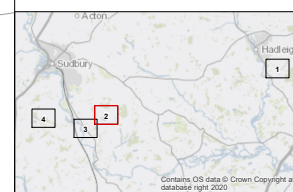

Contains OS data © Crown Copyright and database right 2020

SUITABLE FOR INTERNAL COMMENT & REVIEW




Exchange Station, Tilberham Street, Liverpool L2 2QP, UK
T +44 (0) 151 242 5900
wsp.com



PROJECT
BRAMFORD TO TWINSTEAD

TITLE
UNKNOWN NOTICE LOCATION PLAN
PAGE 2 OF 4

SCALE @ A4:	DESIGNED:	APPROVED:
1: 2500	HB	OF
PROJECT NO:	DESIGNED BY:	DATE:
70078593	NW	28/03/2023
DRAWING NO:	REV:	
70078593-OD03-103	P01	

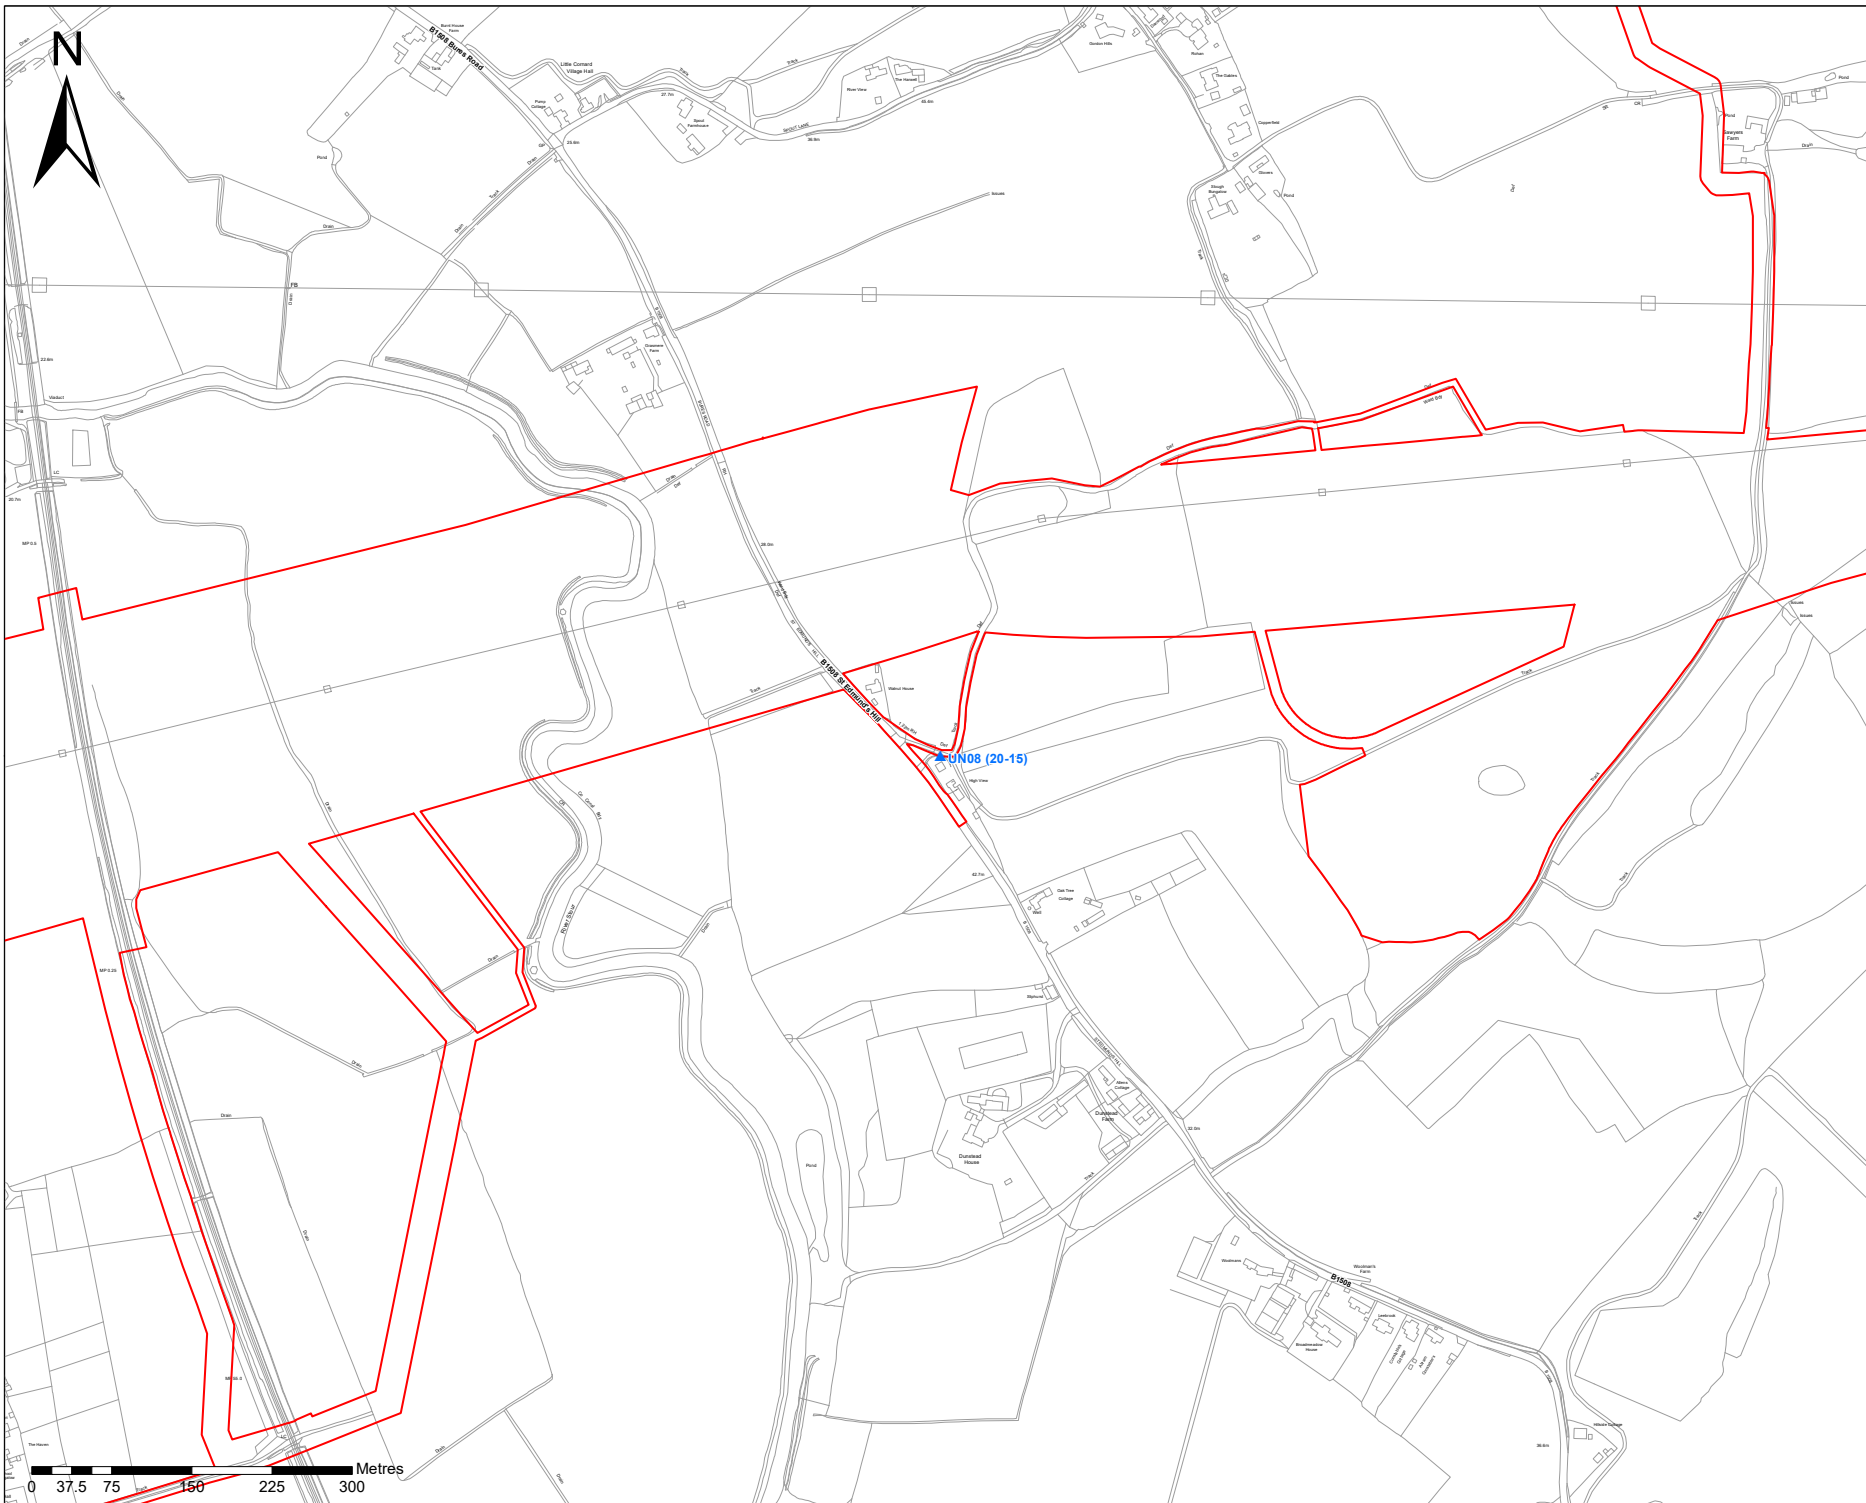

DO NOT SCALE


Information Classification:

INTERNAL

Information that is only intended for internal distribution among WSP employees, independent consultants, contractors, sub-contractors, clients and authorised third parties.

Legend

- Red Line Boundary
- ▲ Unknown Notice Monitoring Location

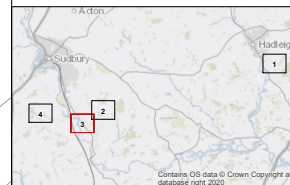

Contains OS data © Crown Copyright and database right 2020

SUITABLE FOR INTERNAL COMMENT & REVIEW



Exchange Station, Tibbarn Street, Liverpool L2 2QP, UK
T +44 (0) 151 242 5900
wsp.com


nationalgrid

PROJECT
BRAMFORD TO TWINSTEAD

TITLE
UNKNOWN NOTICE LOCATION PLAN
PAGE 3 OF 4

SCALE @ A3:	DESIGNED:	HEB	APPROVED:	OF
1: 2500				
PROJECT No: 70078593	DESIGNED: NM	DRAWN: BS	DATE: 28/10/2023	REV:
DRAWING No: 70078593-OD03-103				REV: P01

© WSP UK Ltd

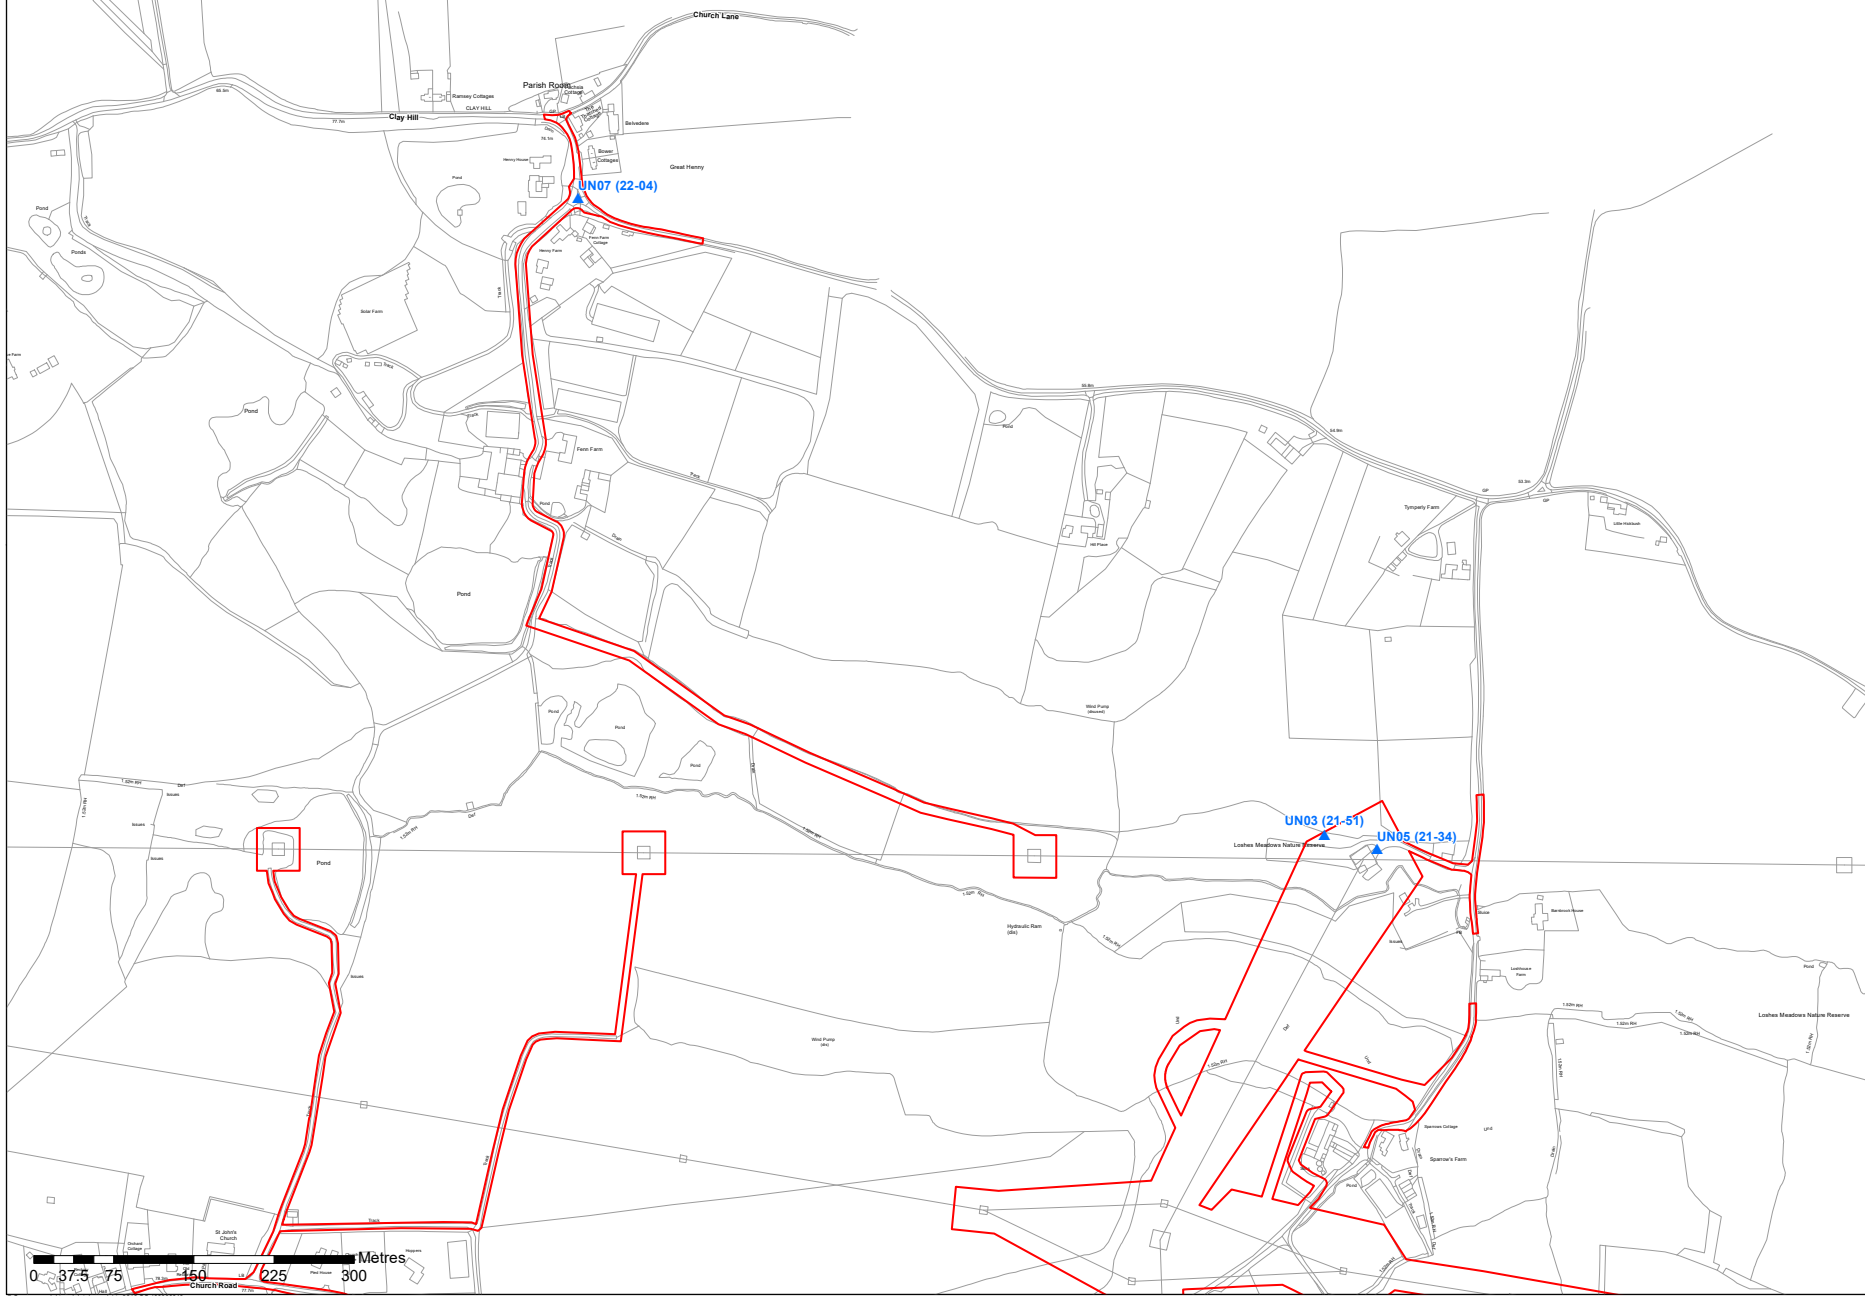

DO NOT SCALE


Information Classification:

INTERNAL

Information that is only intended for internal distribution among WSP employees, independent consultants, contractors, sub-contractors, clients and authorised third parties.

Legend

- Red Line Boundary
- ▲ Unknown Notice Monitoring Location

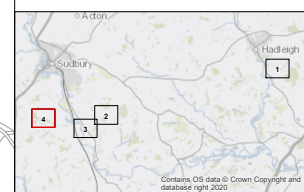

SUITABLE FOR INTERNAL COMMENT & REVIEW



Exchange Station, Tibbarn Street, Liverpool L2 2QP, UK
T +44 (0) 151 242 5900
wsp.com




BRAMFORD TO TWINSTEAD

UNKNOWN NOTICE LOCATION PLAN
PAGE 4 OF 4


SCALE @ A1:	1: 2500	DESIGNED:	HB	APPROVED:	OF
PROJECT No:	70078593	DESIGNED BY:	NW	DRAWN BY:	BS
DATE:	28/03/2023	REV:			
DRAWING No: 70078593-OD03-103					P01
© WSP UK Ltd					

APPENDIX L4: Photographic Evidence of Notices on Site (March 2023)

UN02

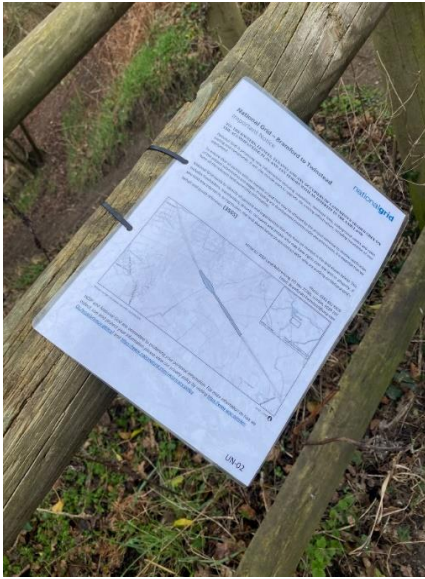

UN03

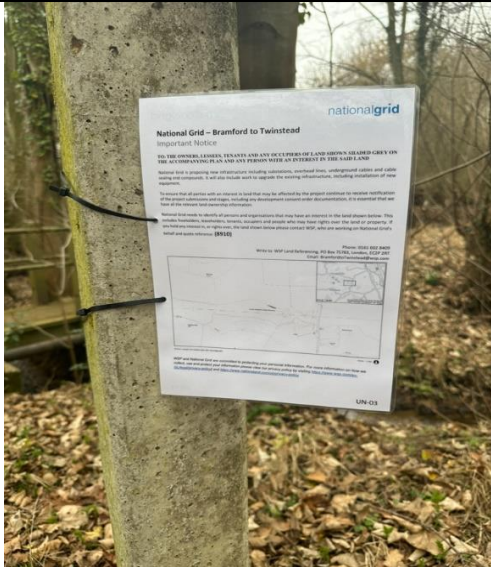

UN04



UN05



UN07



UN08



APPENDIX L5: Return to Sender and Hand Delivery Information (March 2023)

Targeted Consultation Reissued Letters

This appendix provides a list of all section 42 letters that were returned to sender and not delivered and what action was taken. The table includes the category of the interest (for the purposes of section 44), the action taken and relevant dates.

Contact ID	Consultee	Category	Type of Interest	Consultation End Date	Reason provided by Royal Mail	Action taken	Date action taken
3034834	Eastlight Community Homes Limited	1	Freeholder	29 March 2023	No reason given	Alternative address found, letter reposted	28 February 2023
2974957	Halstead and Colne Valley District Scout Council	1	Freeholder	29 March 2023	Incorrect address	Alternative address found, letter reposted	28 February 2023
3034834	Eastlight Community Homes Limited	2	Freeholder	4 April 2023	Previous re-issue from RTS hadn't arrived	Hand delivered and signed for on site	8 March 2023
2974957	Halstead and Colne Valley District Scout Council	2	Freeholder	4 April 2023	Previous re-issue from RTS hadn't arrived	Hand delivered and signed for on site	8 March 2023
3040115	Alison Mary Bishop	2	Freeholder/ Rights	4 April 2023	Royal Mail status: Pending	Hand posted into property mailbox	8 March 2023
3040526	Stephen Timothy Bishop	2	Freeholder/ Rights	4 April 2023	Royal Mail status: Pending	Hand posted into property mailbox	8 March 2023
2982651	Peter Nott & Son Limited	1	Occupier	4 April 2023	Royal Mail status: We've got it	Hand delivered and signed for on site	8 March 2023
3040114	Geoffrey Worboys	2	Freeholder	4 April 2023	Royal Mail status: No update	Hand posted into property mailbox which was undergoing renovations	8 March 2023
3035930	Marst Agri Limited	2	Occupier	4 April 2023	Royal Mail status: Ready for delivery	Hand delivered and signed for on site	8 March 2023
3040476	William Dunn	2	Freeholder	4 April 2023	Royal Mail status: No update	Hand delivered and signed for on site	8 March 2023
3034879	Pamela Ann Harrod	2	Freeholder	4 April 2023	Royal Mail status: We've got it	Hand delivered and signed for on site	8 March 2023

APPENDIX L6: Additional PILs Letter

Name
Address Line 1
Address Line 2
Address Line 3
Address Line 4
Address Line 5
Town
Postcode

IMPORTANT: THIS COMMUNICATION AFFECTS YOUR PROPERTY

Dear Name

14 April 2023

Bramford to Tinstead Reinforcement

Application for Development Consent

We have recently become aware that you may own, occupy or have a legal interest in land that could be affected by National Grid Electricity Transmission plc's ("National Grid") proposed Bramford to Tinstead Reinforcement Project (the "Project"). This may be because you have recently bought, leased or secured an interest in land which may be affected by the Project. As such, you may not have received a letter from National Grid informing you of previous statutory consultations for the Project and explaining how you can provide comments on the Project.

National Grid intends to submit an application for an order granting development consent to reinforce the transmission network between the existing Bramford Substation in Suffolk, and Tinstead Tee in Essex. This would be achieved by the construction and operation of a new 400 kilovolt (kV) electricity transmission line over a distance of approximately 29 km.

The project meets the threshold as a Nationally Significant Infrastructure Project (NSIP), as defined under Part 3 of the Planning Act 2008 ("the Act"), hence National Grid requires a development consent order (DCO).

Our proposals

The reinforcement would comprise up to 18 km of overhead line (consisting of approximately 50 new pylons, and conductors) and 11 km of underground cable system (consisting of up to 21 cables with associated joint bays and above ground link pillars).

Four Cable Sealing End (CSE) Compounds would be required to facilitate the transition between the overhead and underground cable technology. The CSE would

be within a fenced compound, and contain electrical equipment, support structures, a small control building and a permanent access track.

It is proposed that approximately 27 km of existing overhead line and associated pylons would be removed as part of the proposals. This would comprise 25 km of existing 132 kV overhead line between Burstall Bridge and Twinstead Tee, and 2 km of the existing 400 kV overhead line to the south of Twinstead Tee. To facilitate the overhead line removal, a new grid supply point (GSP) substation is required at Butler's Wood, east of Wickham St Paul, in Essex. The GSP substation would include associated works, including replacement pylons, a single circuit sealing end compound and underground cables to connect the substation into the existing 400 kV and 132 kV networks.

Other ancillary activities would be required to facilitate construction and operation of the project. These would include modifications to sections of the existing 400 kV overhead line, temporary working areas, diversion of third-party assets, land drainage from the construction and operational footprint, and land required for mitigation and Biodiversity Net Gain. Further details on the Project can be found on our Project website at: [REDACTED]

Although the period to respond to the consultation for the Project has now passed, you will still have the opportunity to register your interest to participate in the examination of the application for development consent once the application is made. National Grid intends to submit the application for development consent to the Planning Inspectorate in April 2023. Should the Planning Inspectorate accept the application for examination, we will send to you a letter explaining how to register your interest to participate in the examination and make representations (giving notice of your interest in, or comments in respect of National Grid's application for the Project).

If you have any questions about this letter, please call our lands team on 01452 889000 or email: bramford-twinstead@brutonknowles.co.uk.

Yours sincerely,

[REDACTED]

John Bevan
Senior Project Manager
Bramford to Twinstead Reinforcement
National Grid Electricity Transmission plc

Page intentionally blank

Page intentionally blank

National Grid plc
National Grid House,
Warwick Technology Park,
Gallows Hill, Warwick.
CV34 6DA United Kingdom

Registered in England and Wales
No. 4031152

