

## Page intentionally blank

## THE NATIONAL GRID (BRAMFORD TO TWINSTEAD REINFORCEMENT) ORDER PINS APPLICATION NUMBER: EN020002 DOCUMENT 2.11.10 DESIGN AND LAYOUT PLANS: PYLON DESIGN REGULATION 5(2)(o) SHEET 1 OF 1


IN THE DISTRICTS OF MID SUFFOLK DISTRICT COUNCIL, BABERGH DISTRICT COUNCIL AND BRAINTREE DISTRICT COUNCIL


Application Document 2.11.10

Reproduced from Ordnance Survey maps by permission of Ordnance Survey on be half of the controller of His Majesty's Stationery Office. © Crown Copyright Ordnance Survey, Licence no. 0100059731

## Notes

- 1. All dimensions are in metres unless noted otherwise.
- 2. The details in this drawing are illustrative only. The final position and design will be within the parameters contained within the DCO with reference to the Work Plans.

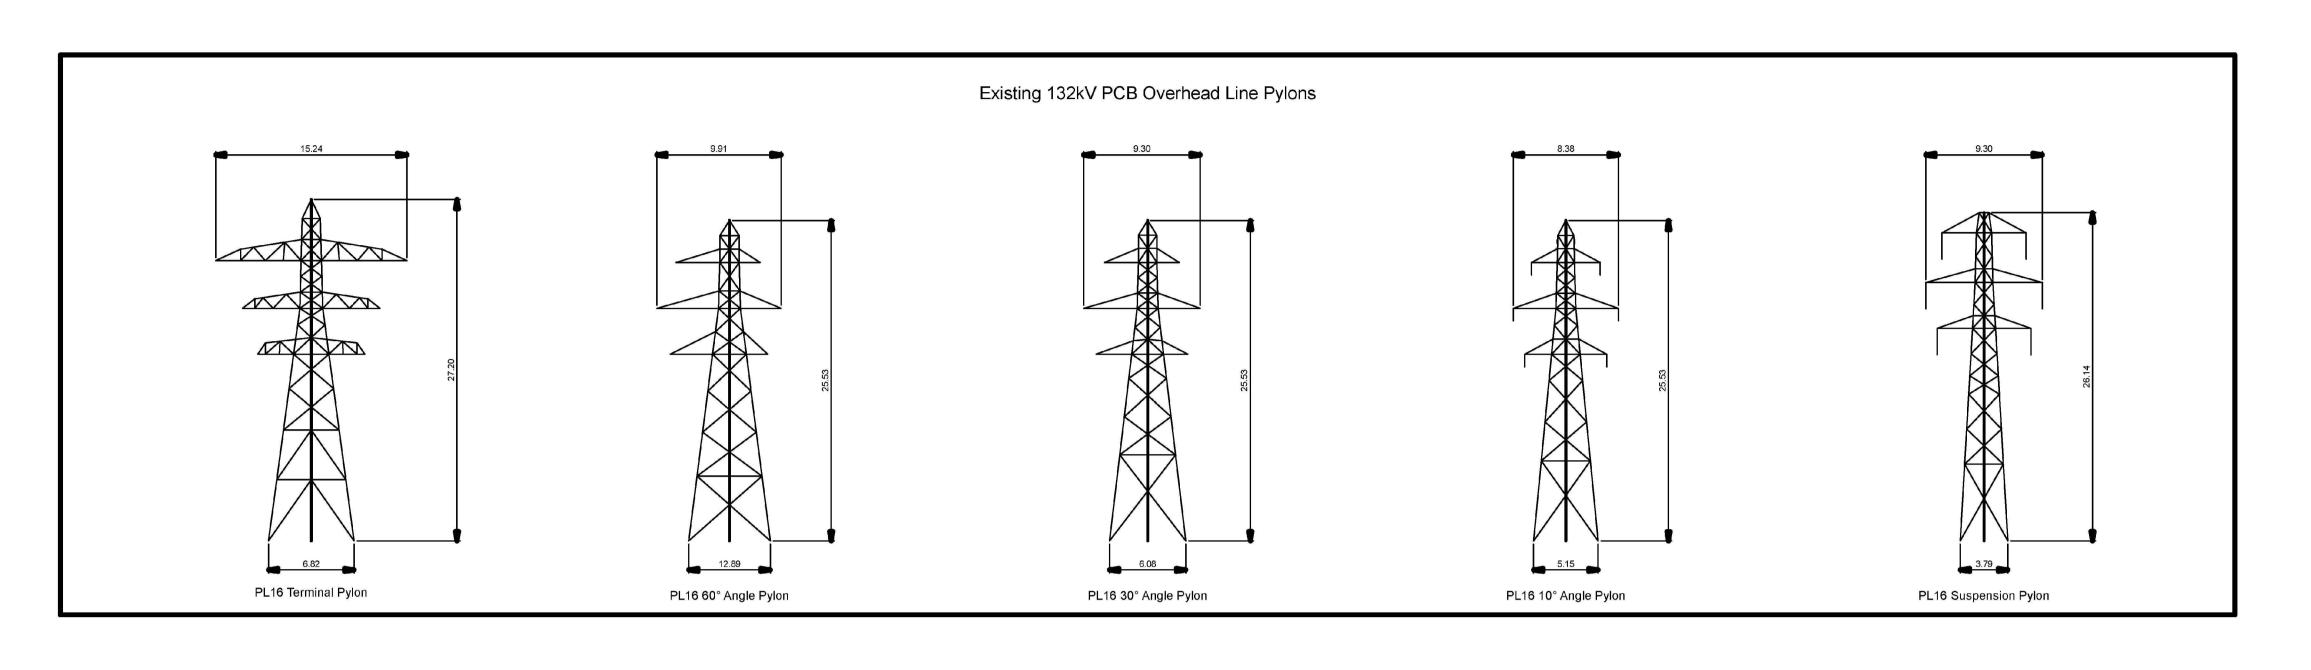

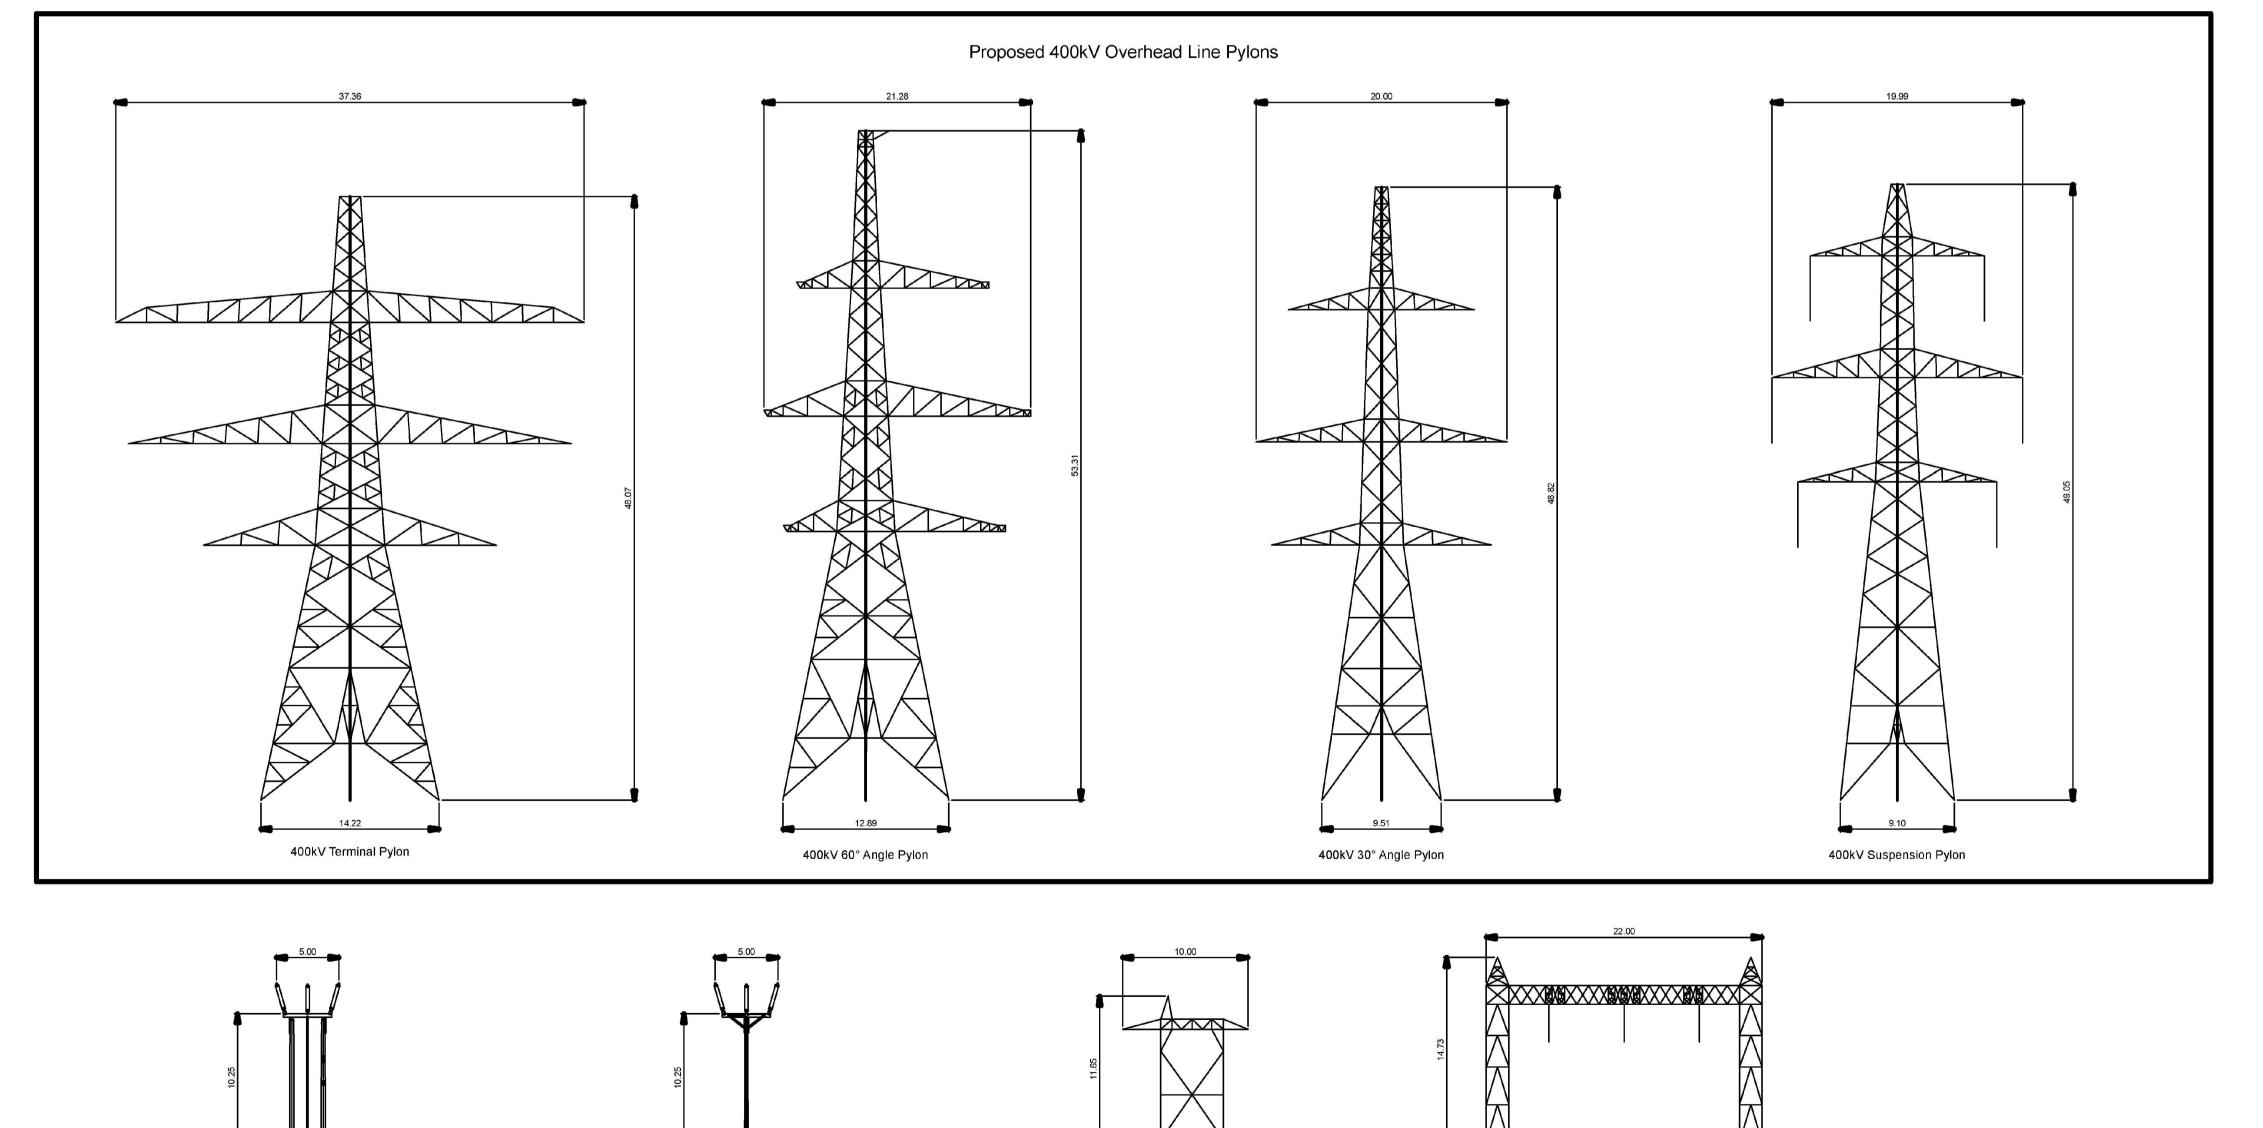

LOW HEIGHT LATICE PYLON SINGLE CIRCUIT 132kV OPERATION 400kV FULL LINE TENSION GANTRY

TEMPORARY 'H' WOODEN POLE SINGLE CIRCUIT 132kV OPERATION

(Estimated typical height of temporary diversions)

TEMPORARY SINGLE WOODEN POLE SINGLE CIRCUIT 132kV OPERATION

(Estimated typical height of

temporary diversions)

Reference should be made to Document 2.1
Guide to the Plans which provides further information on what the plans show.

NG Investment No. 21847

A 17/02/23 Rev A for DCO Application NP DF RF
ISSUE DATE REMARKS DRAWN CHKD APPD
PROJECT

Bramford to Twinstead
Reinforcement

nationalgrid

2.11.10 Design and Layout Plans:
Pylon Design

CIRCUIT / SITE

Bramford - Pelham & Bramford ACA

			•
Scale:- NTS			
2. 110 02002. 0.10 002.	4	4	Α
BT-NG-020621-545-0024	No.	Sheets	^
NG DRAWING No.	Sheet	No. of	Issue
BT-BB-020631-560-010			A1
ORIGINATOR DRAWING No.			Λ 4
Bramford - Pelham & Bramford - Braintree - Bulls Lodge			ACAD
CIRCUIT / SITE			

National Grid plc
National Grid House,
Warwick Technology Park,
Gallows Hill, Warwick.
CV34 6DA United Kingdom

Registered in England and Wales No. 4031152 nationalgrid.com