BT-NG-020621-545-0025

Bramford to Iwinstead

Remenent

Volume 2: Plans and Drawings

Document 2.11.11: Design and Layout Plans: Pylon Working Area

Final Issue A April 2023

Planning Inspectorate reference: EN020002


Infrastructure Planning (Applications: Prescribed Forms and Procedure) Regulations 2009 Regulation 5(2)(o)

nationalgrid



National Grid | April 2023 | Bramford to Twinstead Reinforcement

Page intentionally blank

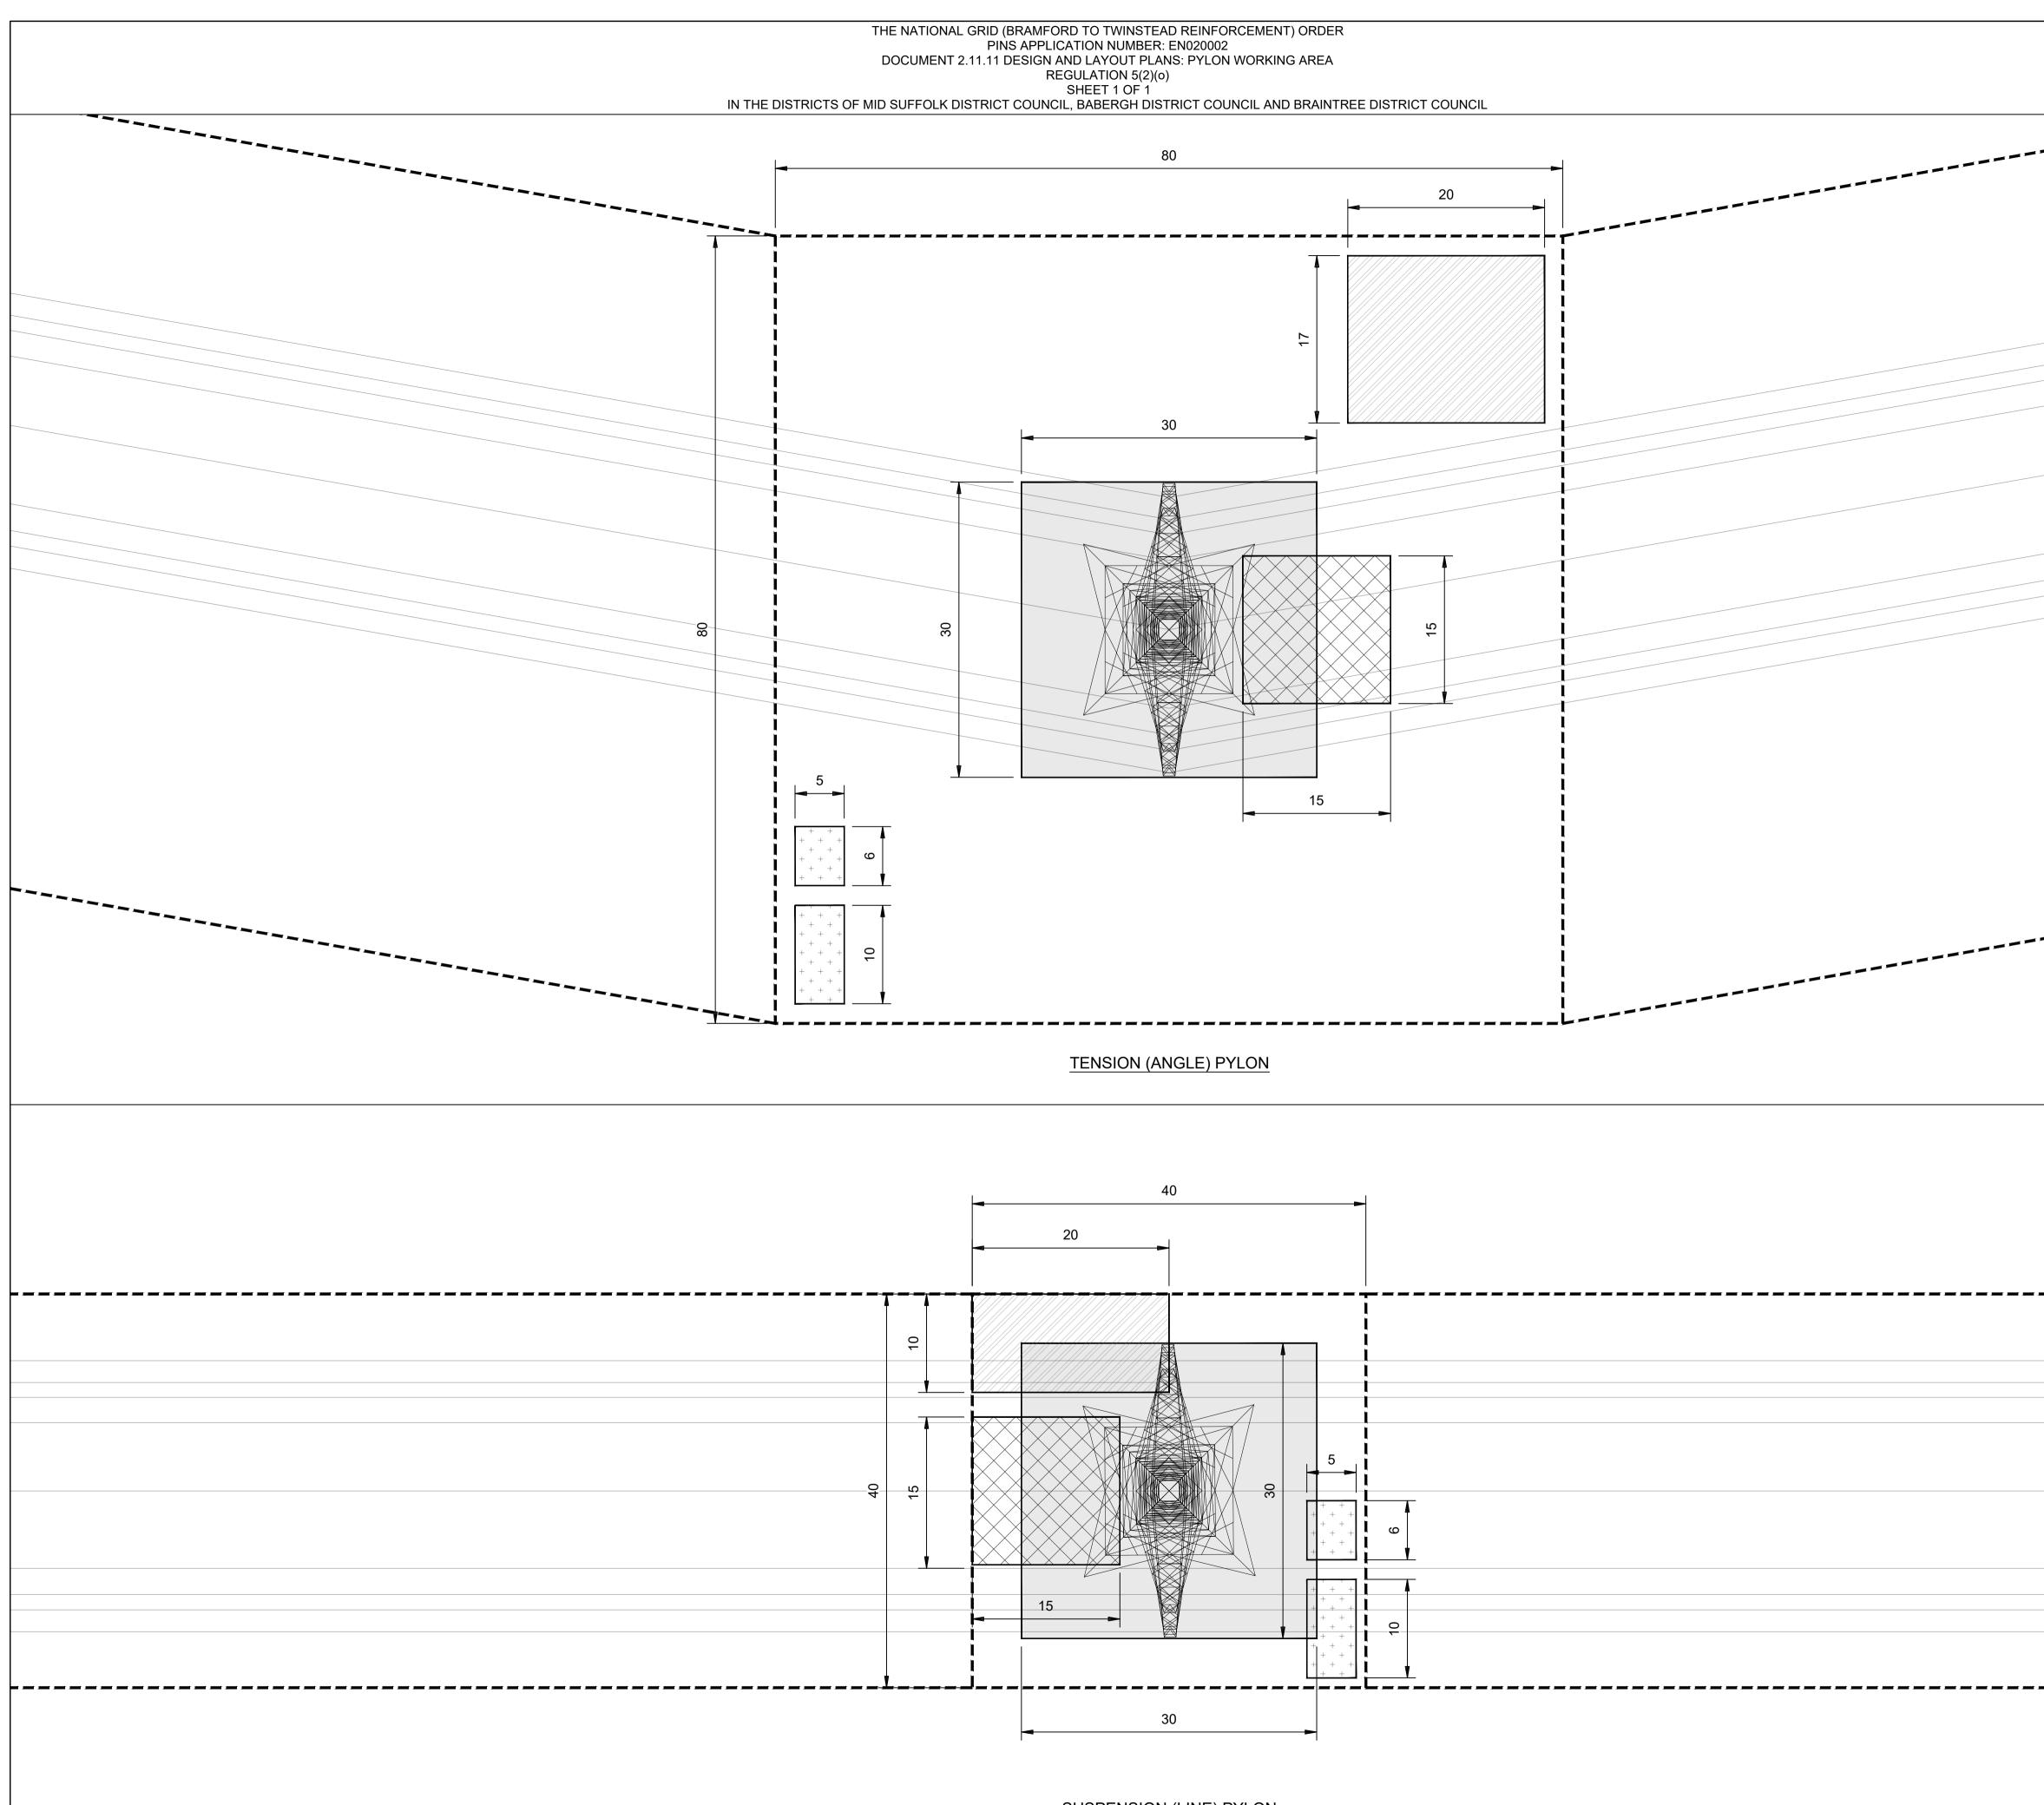

SUSPENSION (LINE) PYLON

Application Document 2.11.11 Reproduced from Ordnance Survey maps by permission of Ordnance Survey on be half of the controller of His Majesty's Stationery Office. © Crown Copyright Ordnance Survey, Licence no. 0100059731						
 Notes1. All dimensions are in metres unless noted otherwise.						
2. The details in this drawing are illustrative only. The final position and design will be within the parameters contained within the DCO with reference to the Work Plans						
Legend Overhead line Working area Piling pad Piling pad Crane pad Crane pad Pylon assembly area Security cabins, welfare cabins, storage containers & parking areas (where required)						
Reference should be made to Document 2.1 Guide to the Plans which provides further information on what the plans show. NG Investment No. 21847						
A	17/02/23	Rev A for D(Application	CO	NP	DF	RF
ISSUE PROJECT		REMARK ford to T einforce	s df Fwin			APPD
national grid						
2.11.11 Design and Layout Plans: Pylon Working Area						
 Bramford - Pelham & Bramford ACAI - Braintree - Bulls Lodge ORIGINATOR DRAWING No. BT-BB-020631-560-011 A1						
BT-BB-020631-560 NG DRAWING No. BT-NG-020621-545-0025 Scale:- NTS			Sheet No.	No. of Sheets	f Issue	
 L						

Copyright - Not to be reproduced without the written permission of the National Grid Electricity Transmission plc

National Grid plc National Grid House, Warwick Technology Park, Gallows Hill, Warwick. CV34 6DA United Kingdom

Registered in England and Wales No. 4031152 nationalgrid.com