

BT-NG-020621-545-0019

Bramford to Twinstead Reinforcement

Volume 2: Plans and Drawings

Document 2.11.5: Design and Layout Plans: Dedham Vale
East Cable Sealing End Compound

Final Issue A
April 2023

Planning Inspectorate reference: EN020002




Infrastructure Planning (Applications: Prescribed Forms and Procedure) Regulations 2009 Regulation 5(2)(o)

nationalgrid




Page intentionally blank

- GENERAL NOTES
1. ALL DIMENSIONS ARE IN MILLIMETRES UNLESS NOTED OTHERWISE.
 2. CABLE INSTALLATION AS PER THE NATIONAL GRID STANDARD SPECIFICATION NGTS 3.5.7.
 3. CABLE BONDING AND EARTHING AS PER NGTS 3.5.4 AND NGTS 3.1.2.
 4. THE DETAILS IN THIS DRAWING ARE INDICATIVE ONLY. THE FINAL POSITION AND DESIGN WILL BE WITHIN THE PARAMETERS CONTAINED WITHIN THE DCO WITH REFERENCE TO THE WORK PLANS.

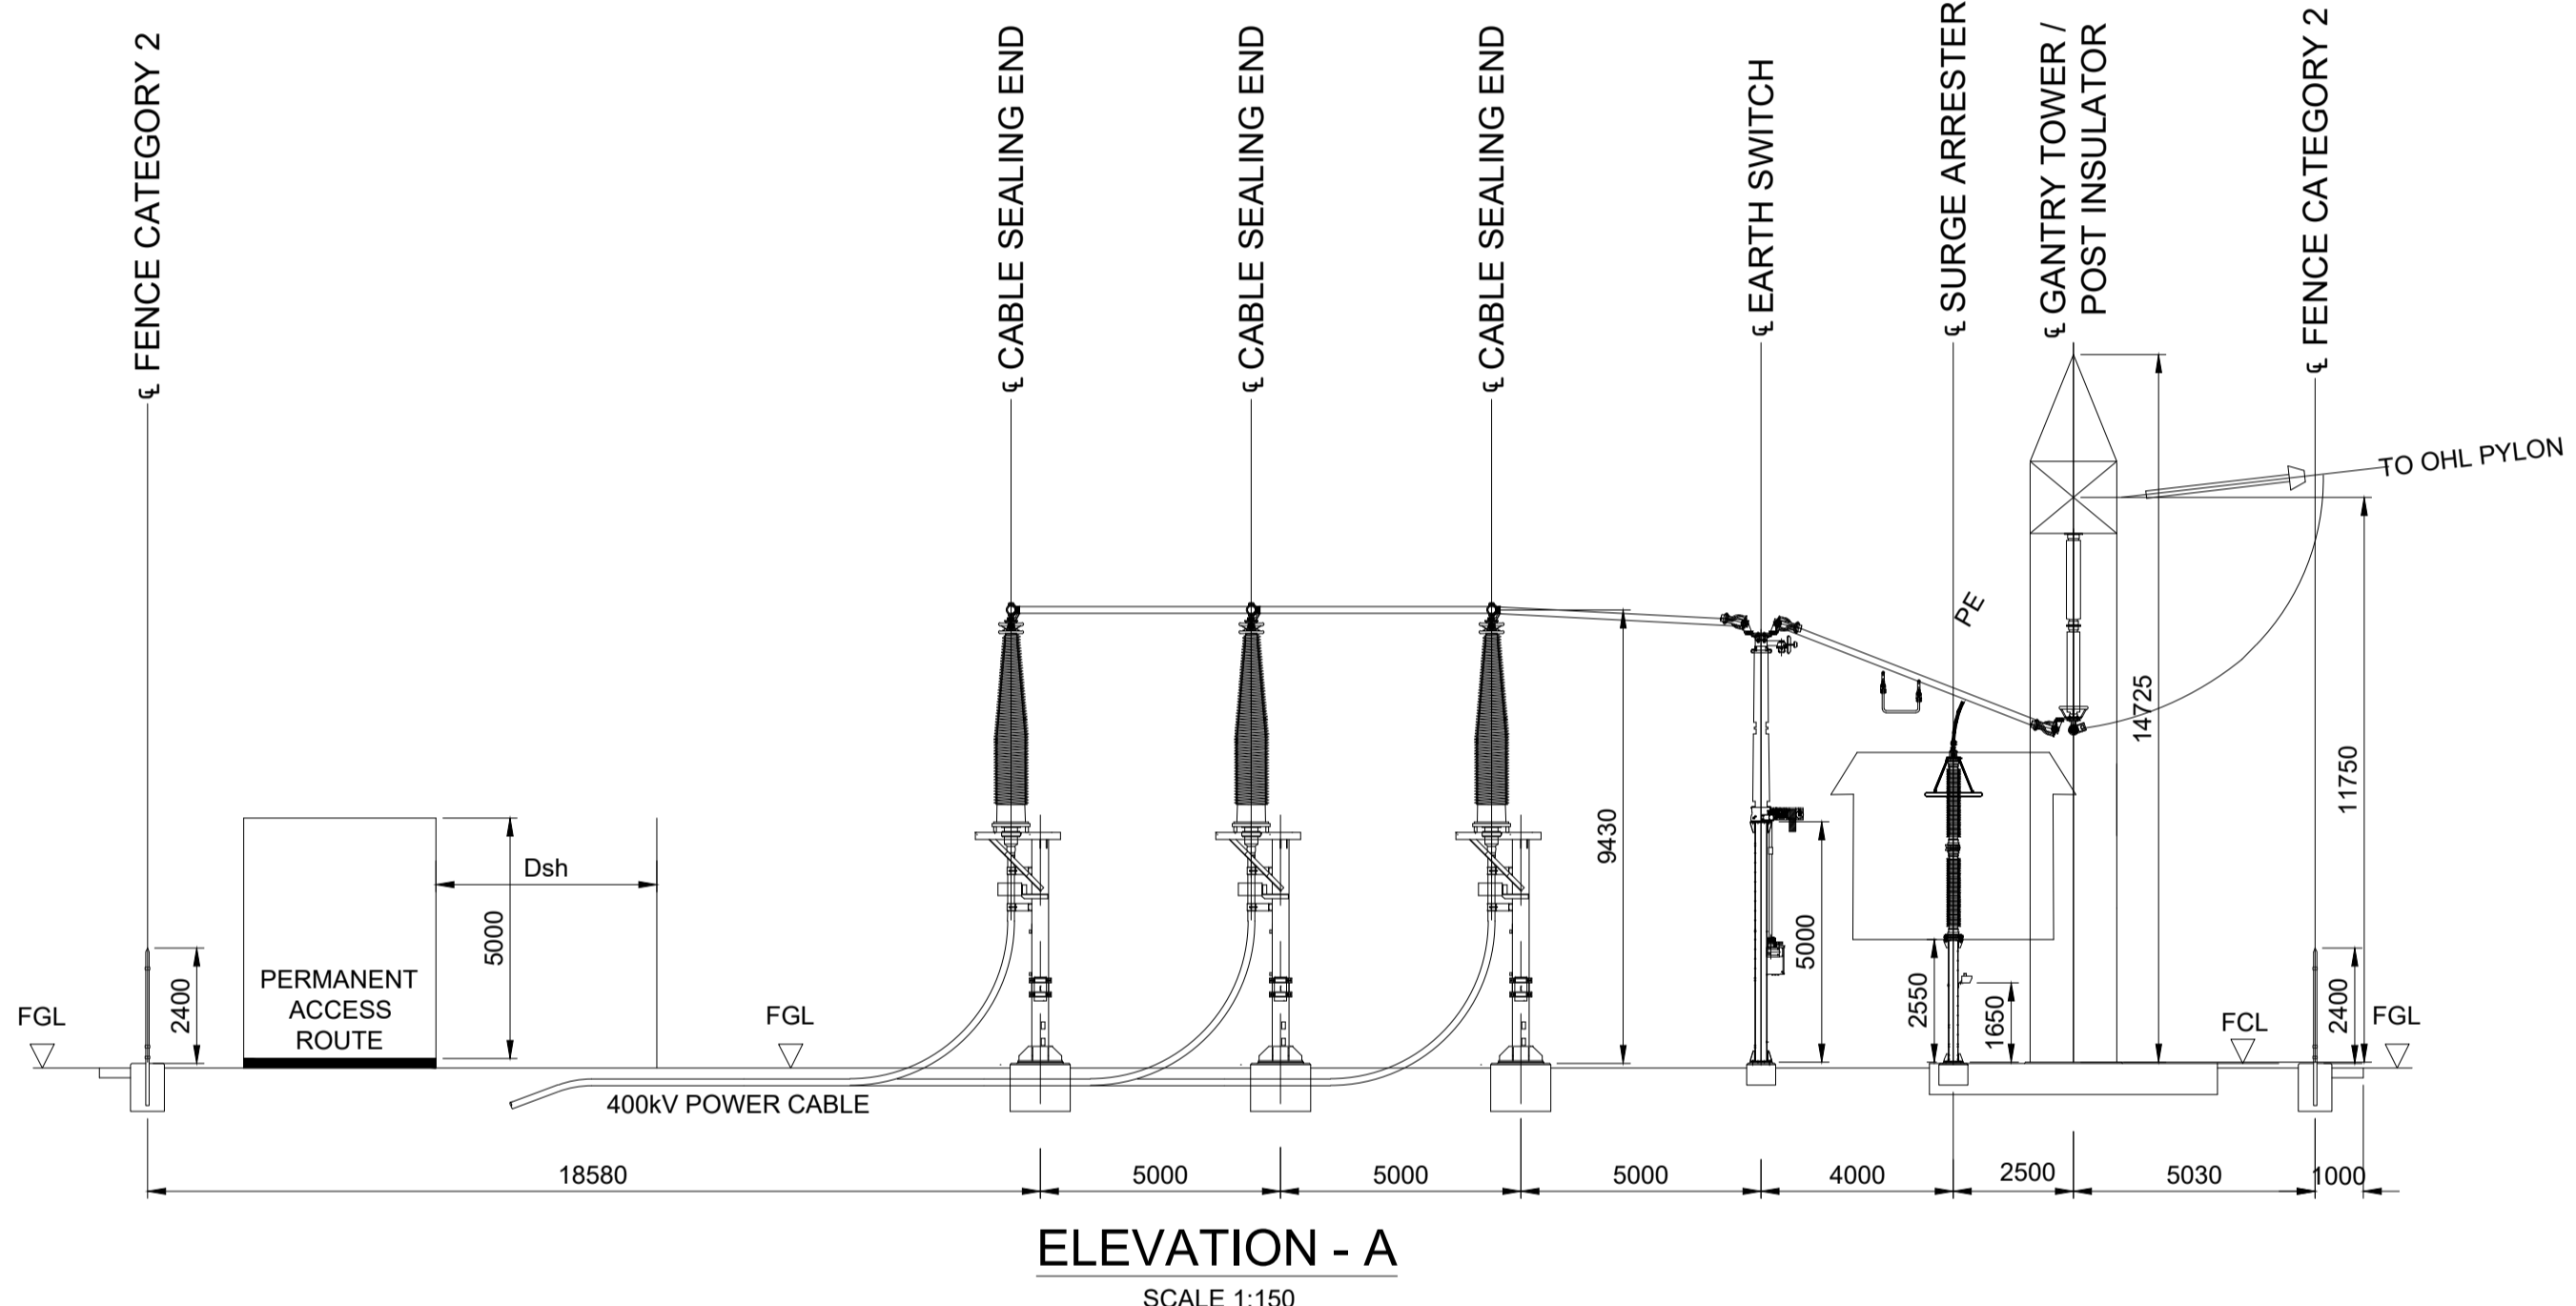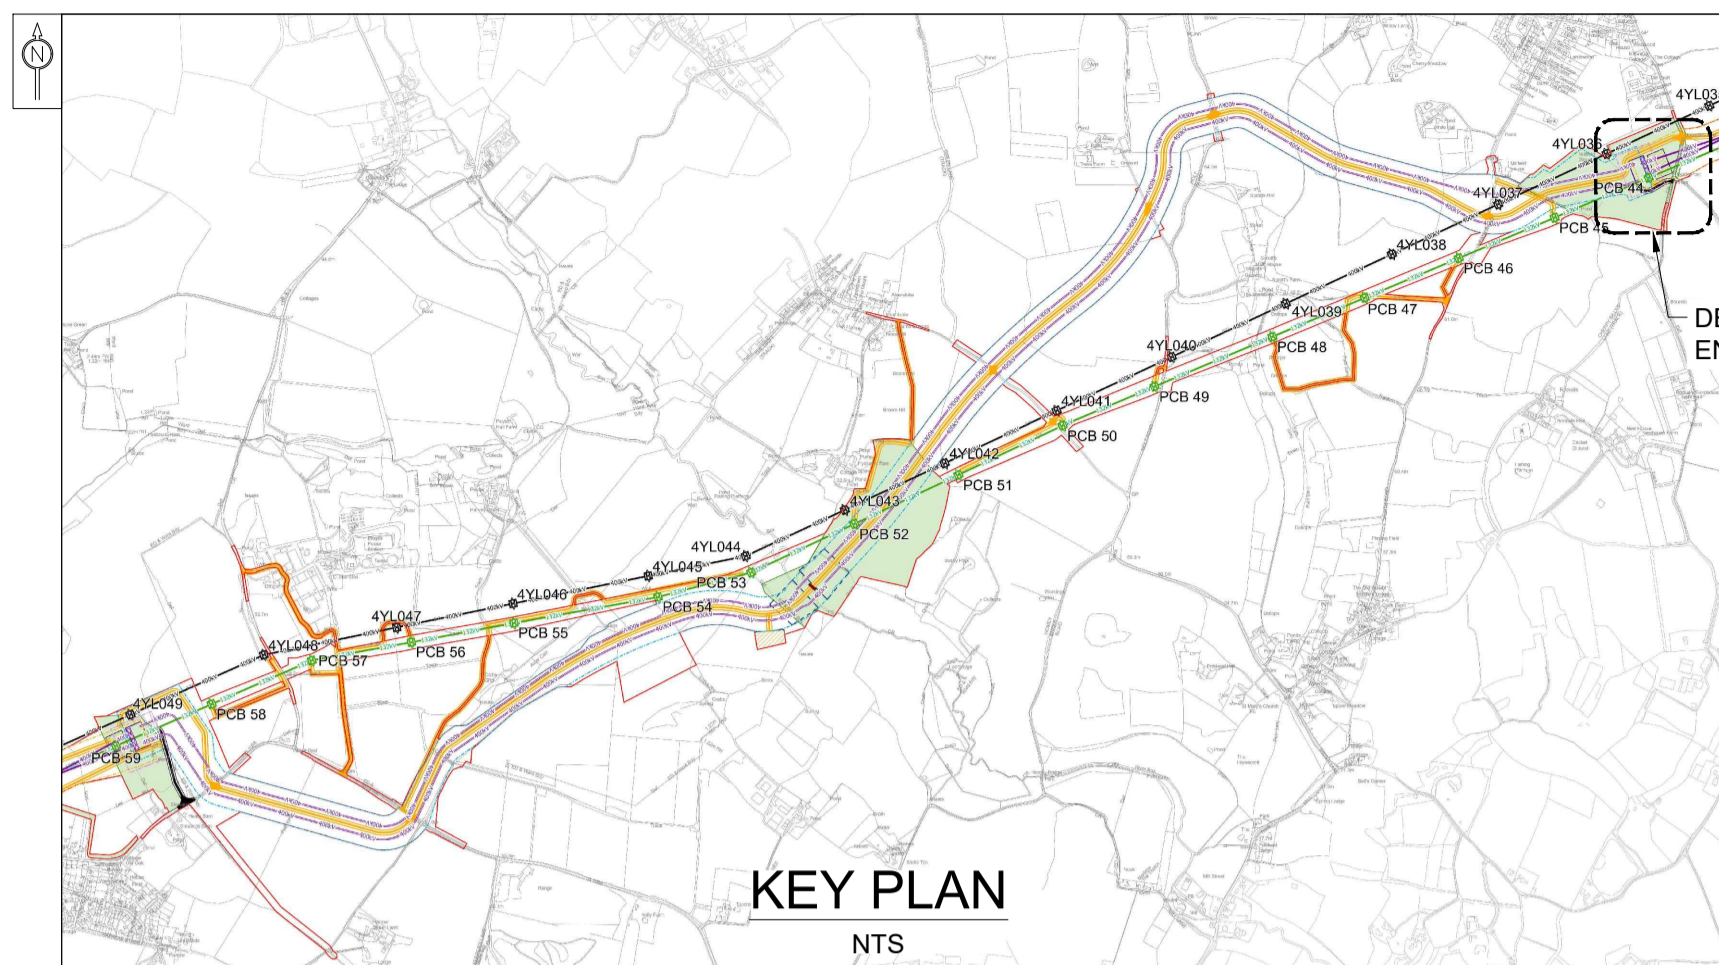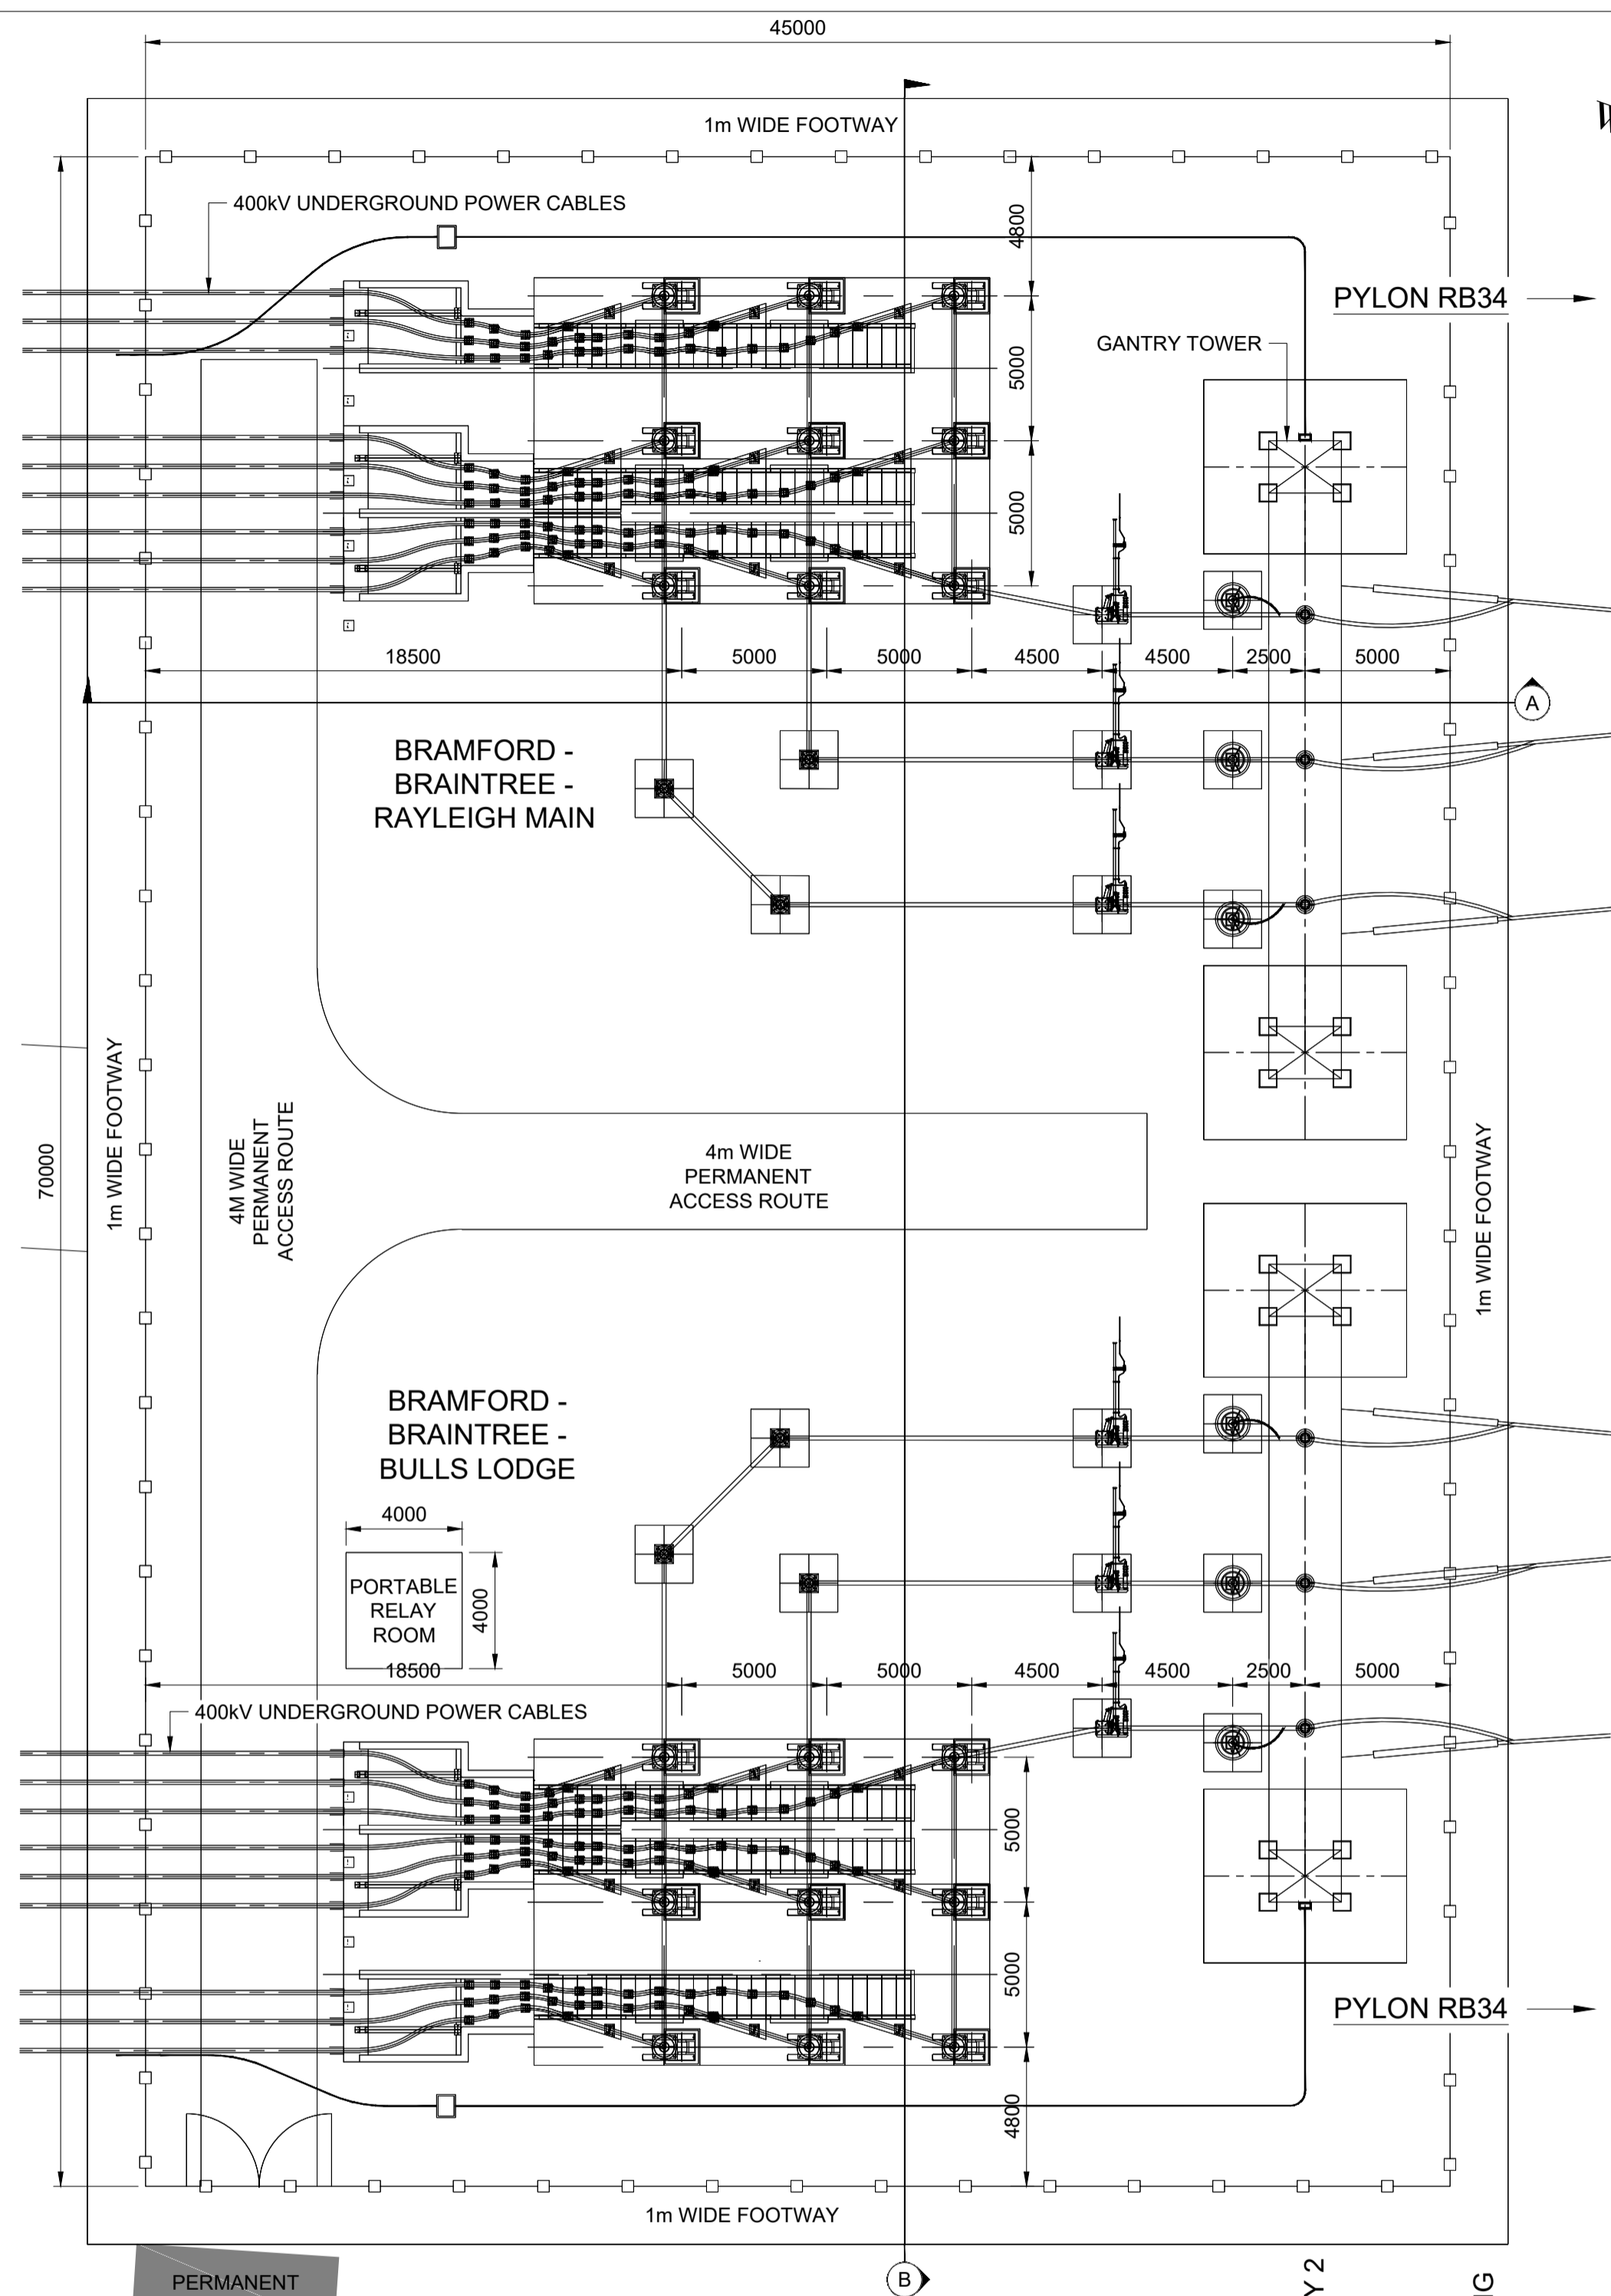


DEDHAM VALE EAST SEALING END COMPOUND:
 PLAN VIEW
 SCALE 1:200

ELEVATION - A
 SCALE 1:150

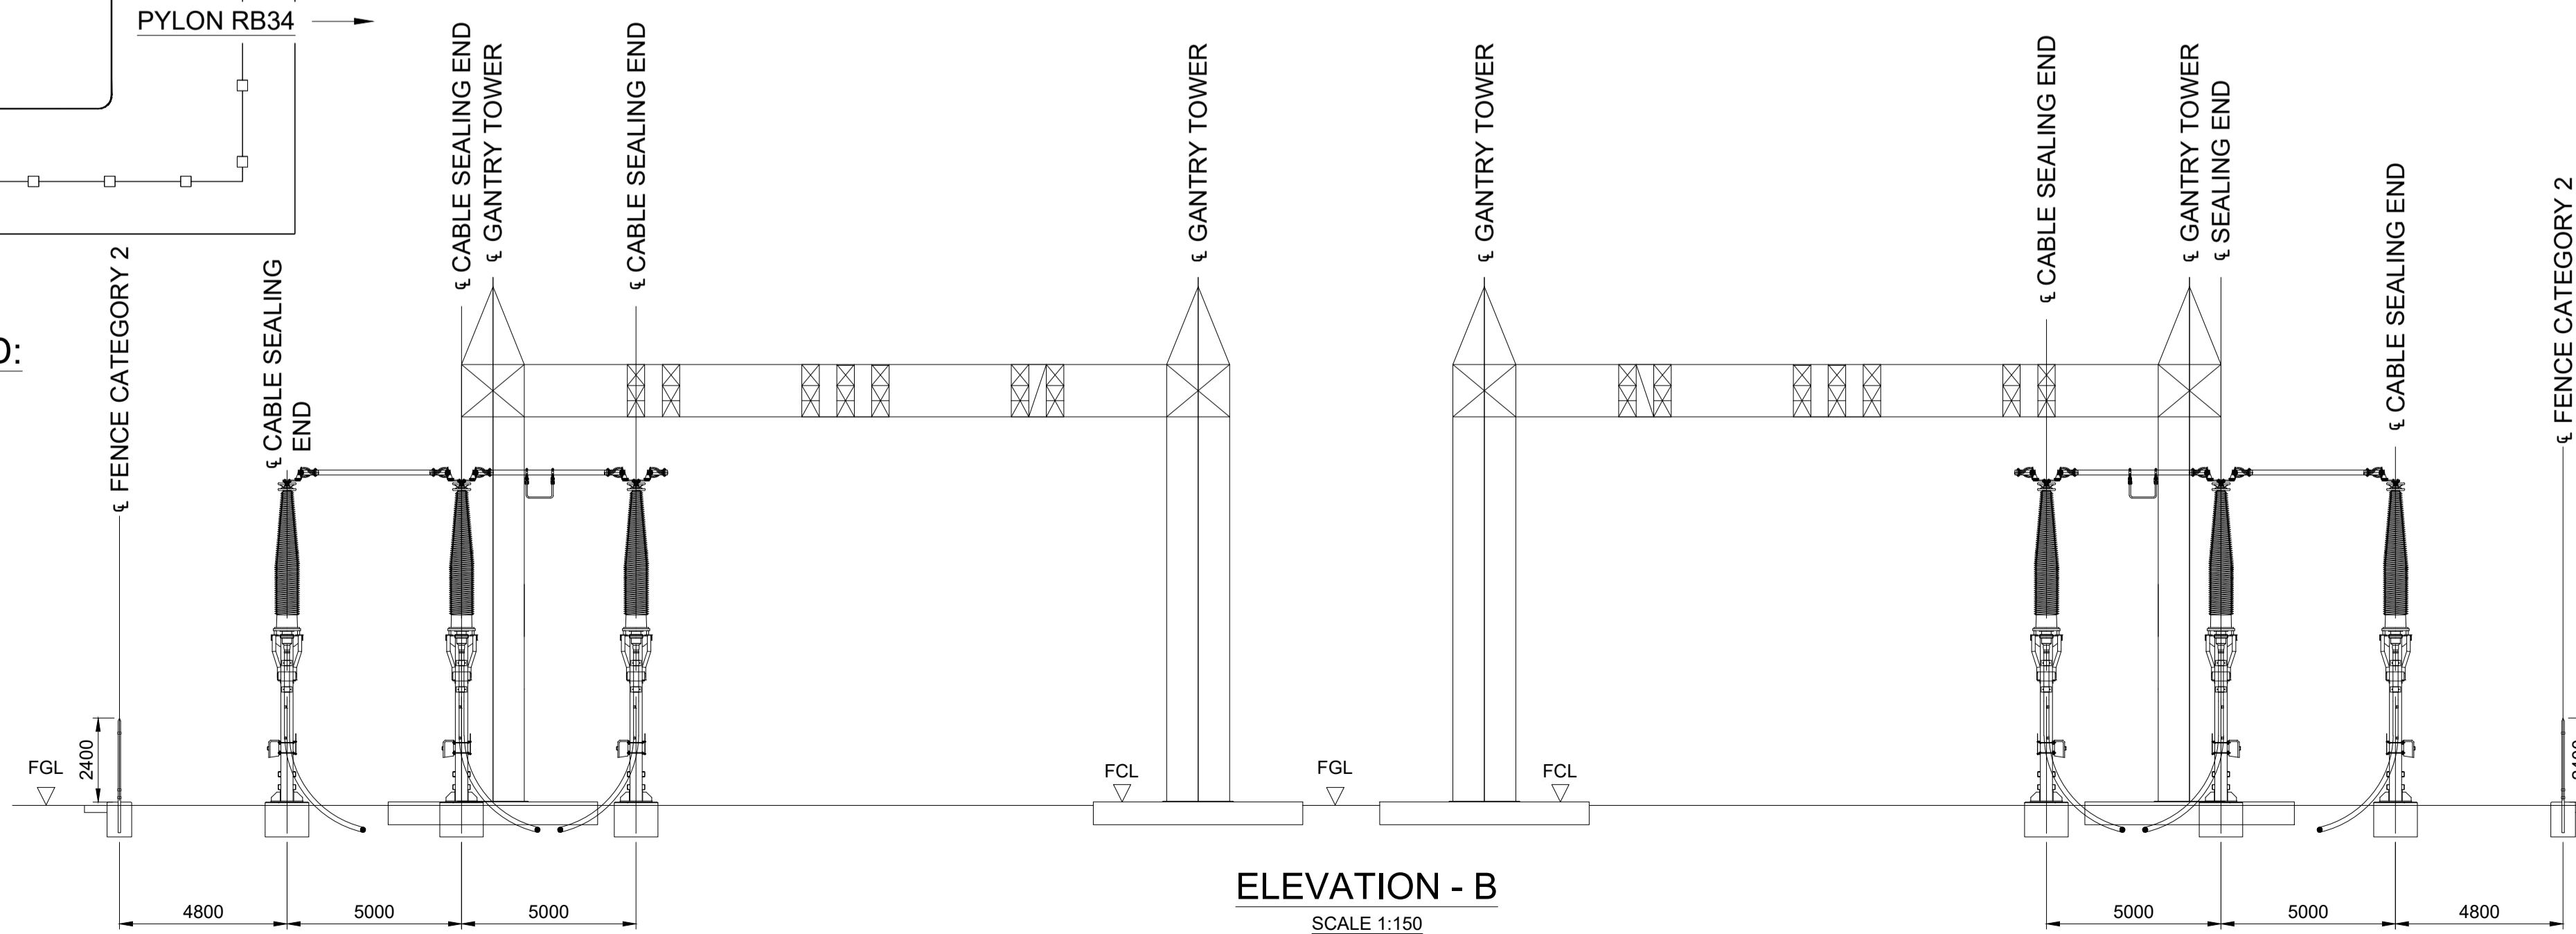

ELEVATION - B
 SCALE 1:150

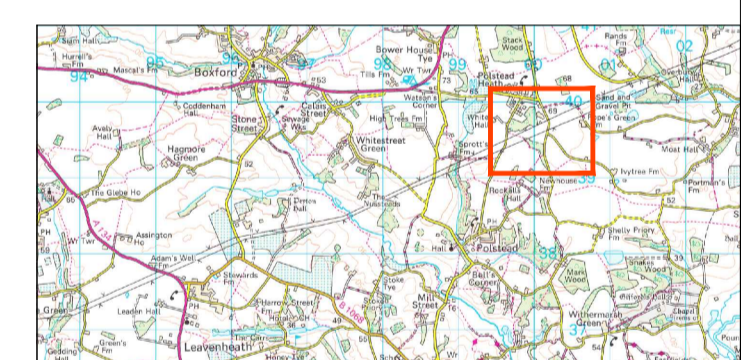

Reference should be made to Document 2.1 Guide to the Plans which provides further information on what the plans show.

NG Investment No. 21847

ISSUE	DATE	REMARKS	DRAWN	CHKD	APPD
A	17/02/2023	REV A FOR DCO APPLICATION	NP	DF	RF

PROJECT

Bramford to Twinstead Reinforcement
nationalgrid

TITLE
 2.11.5 DESIGN AND LAYOUT PLANS: DEDHAM VALE EAST CABLE SEALING END COMPOUND

CIRCUIT / SITE
 Bramford - Pelham & Bramford - Braintree - Bulls Lodge ACAD

ORIGINATOR DRAWING No.
 5BSELU-PTDC-CABTE-XXXX-DR-EC-000031 A1

NG DRAWING No.
 BT-NG-020621-545-0019 Sheet No. 1 No. of Sheets 1 Issue A

Scale:- AS STATED

National Grid plc
National Grid House,
Warwick Technology Park,
Gallows Hill, Warwick.
CV34 6DA United Kingdom

Registered in England and Wales
No. 4031152
nationalgrid.com