

BT-NG-020621-545-0016

# Bramford to Twinstead Reinforcement

Volume 2: Plans and Drawings

Document 2.11.2 (B): Design and Layout Plans: Grid Supply  
Point Substation Elevations

Final Issue B  
October 2023

Planning Inspectorate reference: EN020002

Infrastructure Planning (Applications: Prescribed Forms and Procedure) Regulations 2009 Regulation 5(2)(o)

nationalgrid





---

## Version History


Date	Issue	Status	Description / Changes
April 2023	A	Final	For DCO submission
October 2023	B	Final	This document has been updated to include the location, extent and height of the proposed landscape mounding in response to question CM1.5.20 asked in ExQ1

---

**Page intentionally blank**


Reproduced from Ordnance Survey maps by permission of Ordnance Survey on behalf of the controller of His Majesty's Stationery Office. © Crown Copyright Ordnance Survey. Licence no. 0100059731

- Notes**
- All dimensions are in millimetres unless noted otherwise.
  - All levels and chainages are in metres unless noted otherwise.
  - Underground services are not currently shown on this drawing but will be incorporated following the GPR survey.
  - The details in this drawing are indicative only. The final position and design will be within the parameters contained within the DCO with reference to the Work Plans.

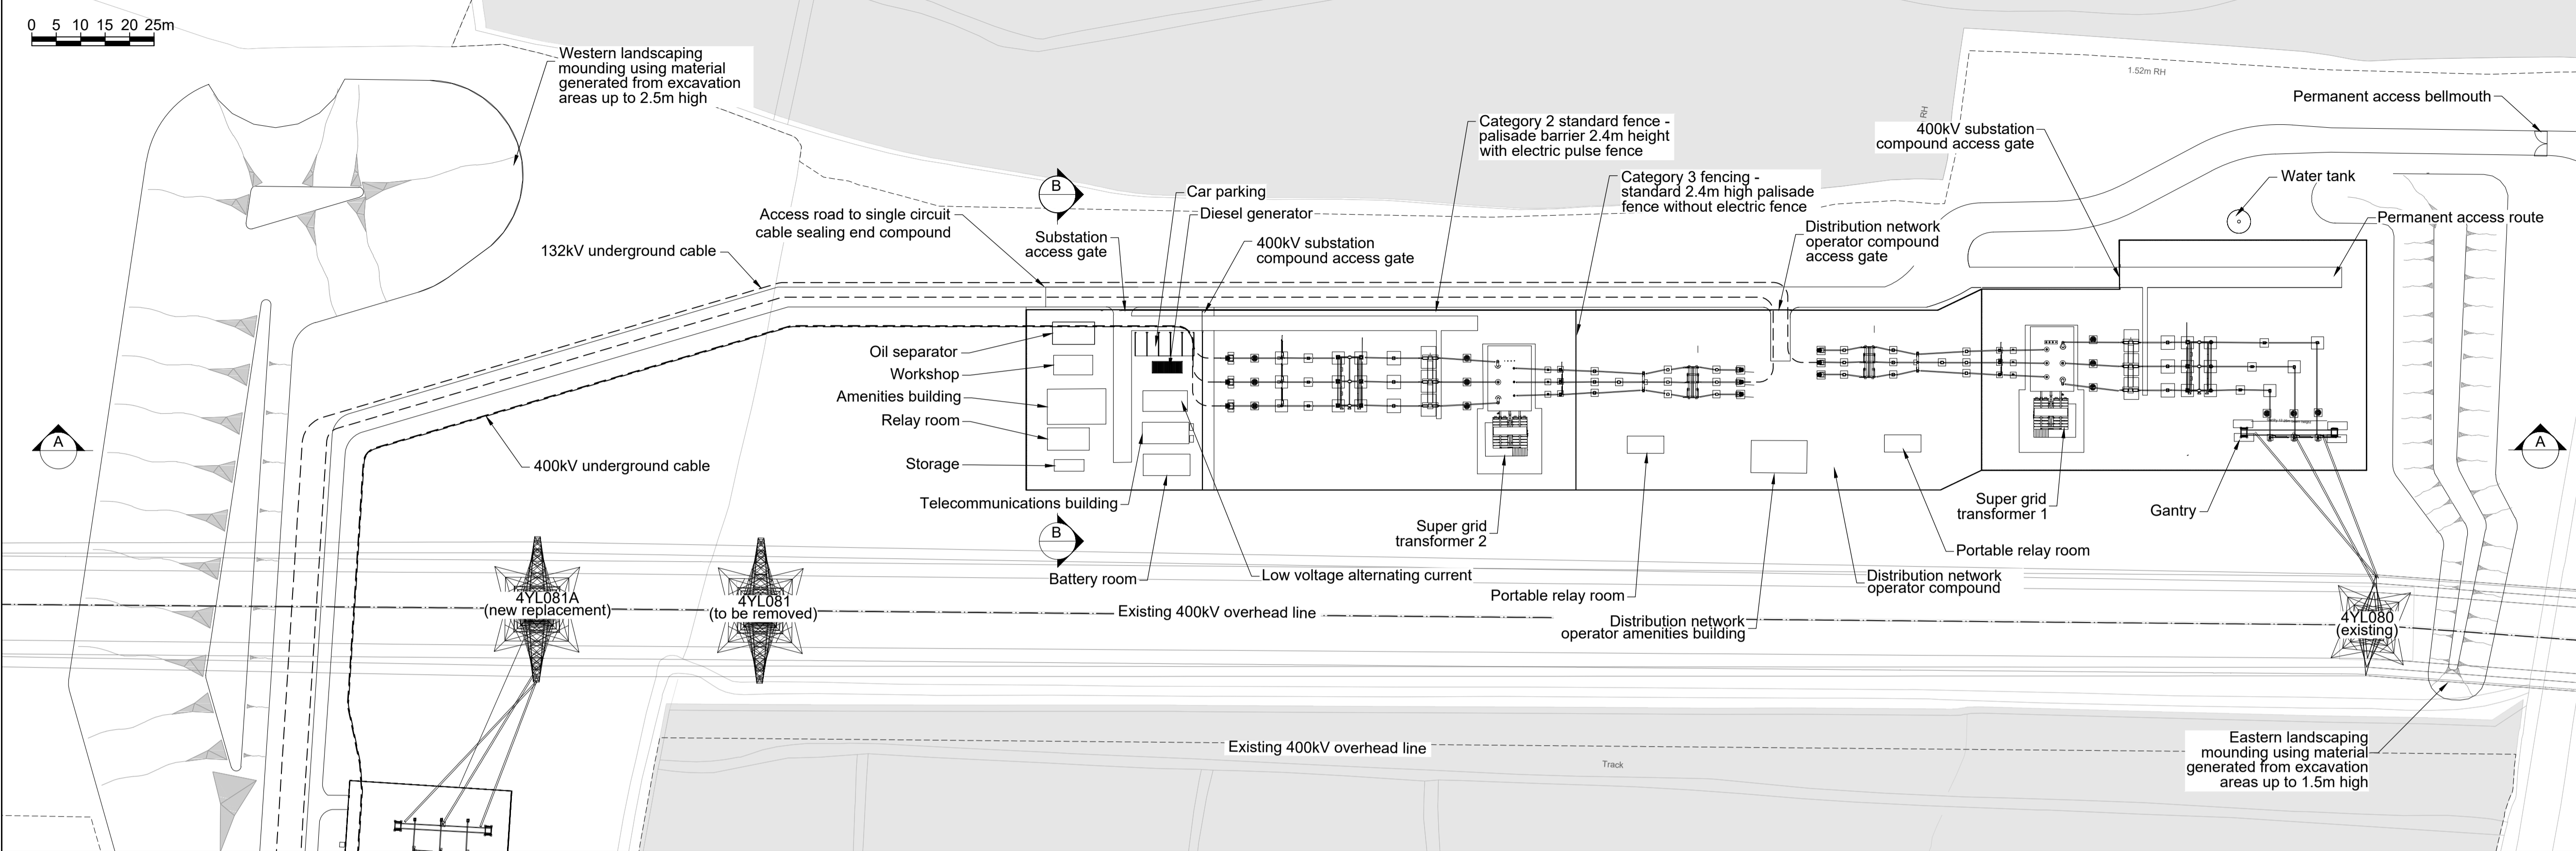

**Legend**





---	Existing Overhead line
---	Underground cable
---	Order limits
---	Ancient woodland
RB	Proposed 400kV overhead line
4YL	Existing 400kV overhead line
4YLA	Existing 400 kV overhead line
PCB	Existing 132 kV overhead line

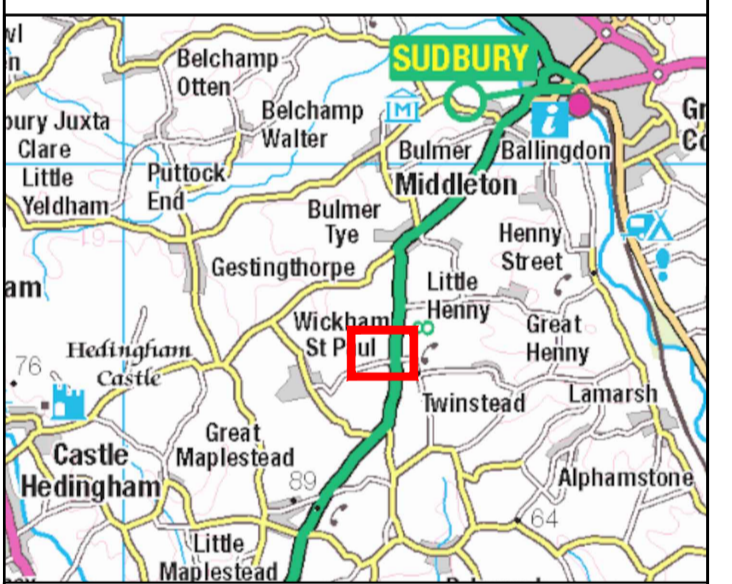

Reference should be made to Document 2.1 Guide to the Plans which provides further information on what the plans show.

NG Investment No. 21847

ISSUE	DATE	REMARKS	DRAWN	CHKD	APPD
B	24/10/23	Addition of landscape mounding for Roadline 3	NP	DF	RF
A	17/02/23	Rev A for DCO application	NP	DF	RF

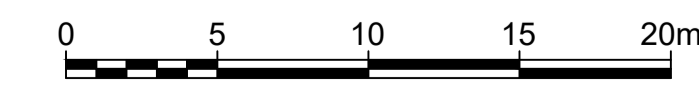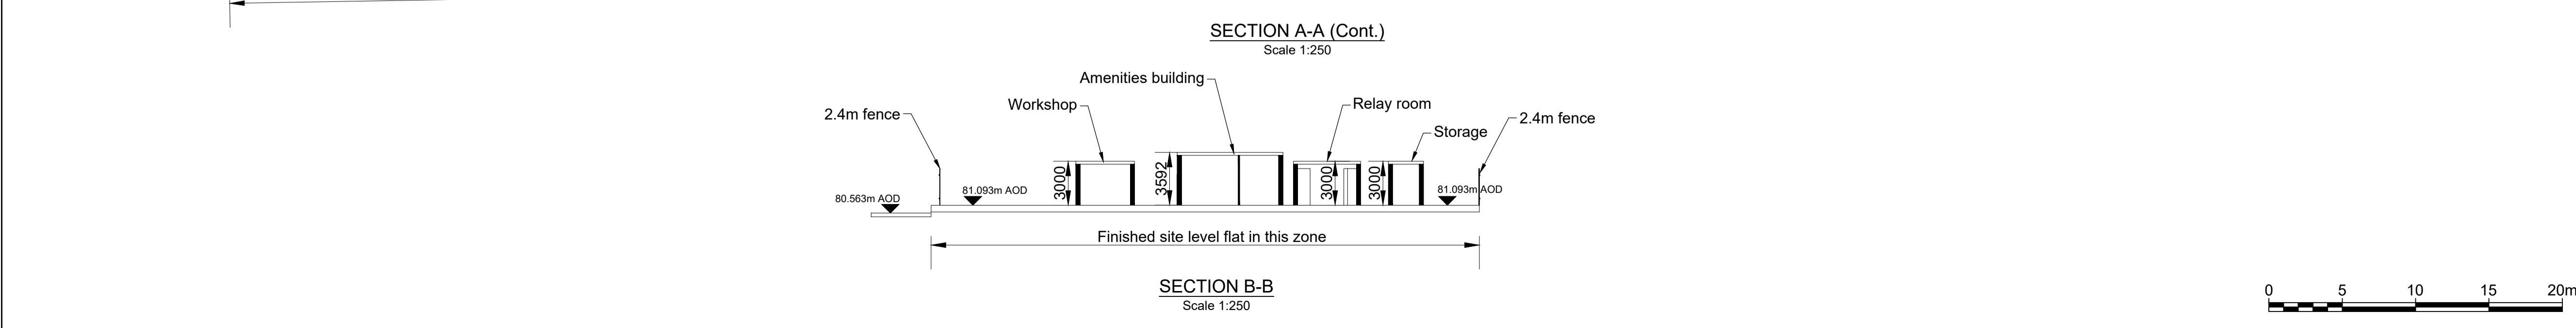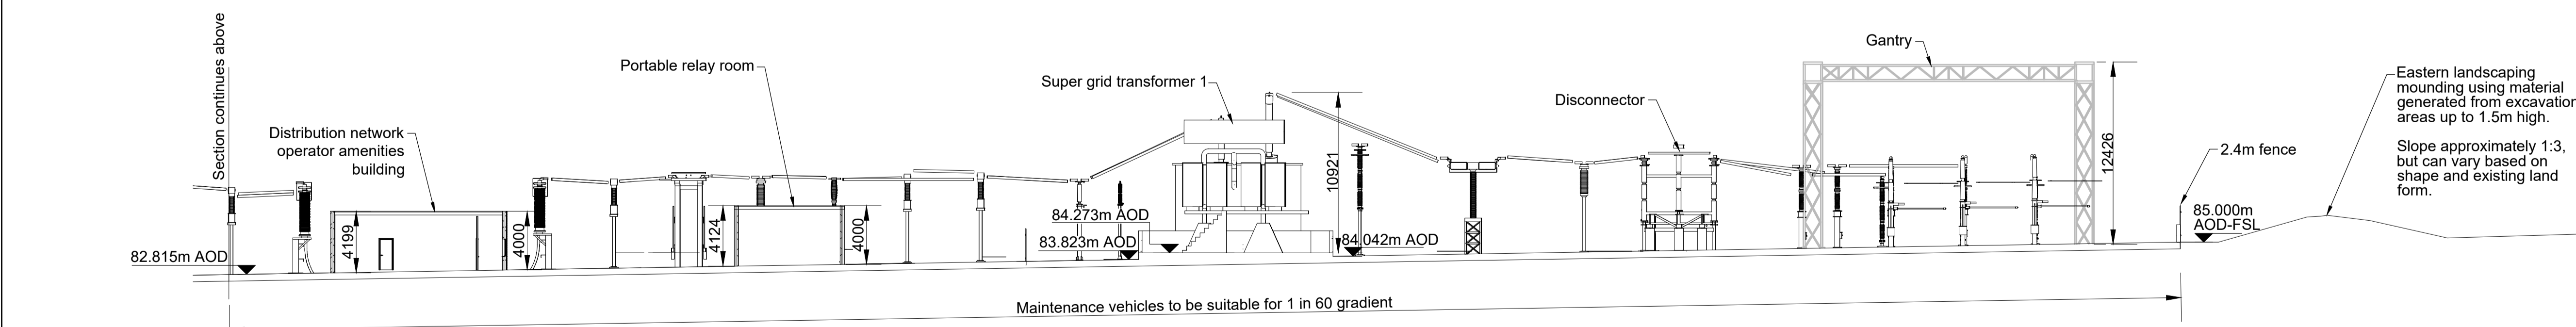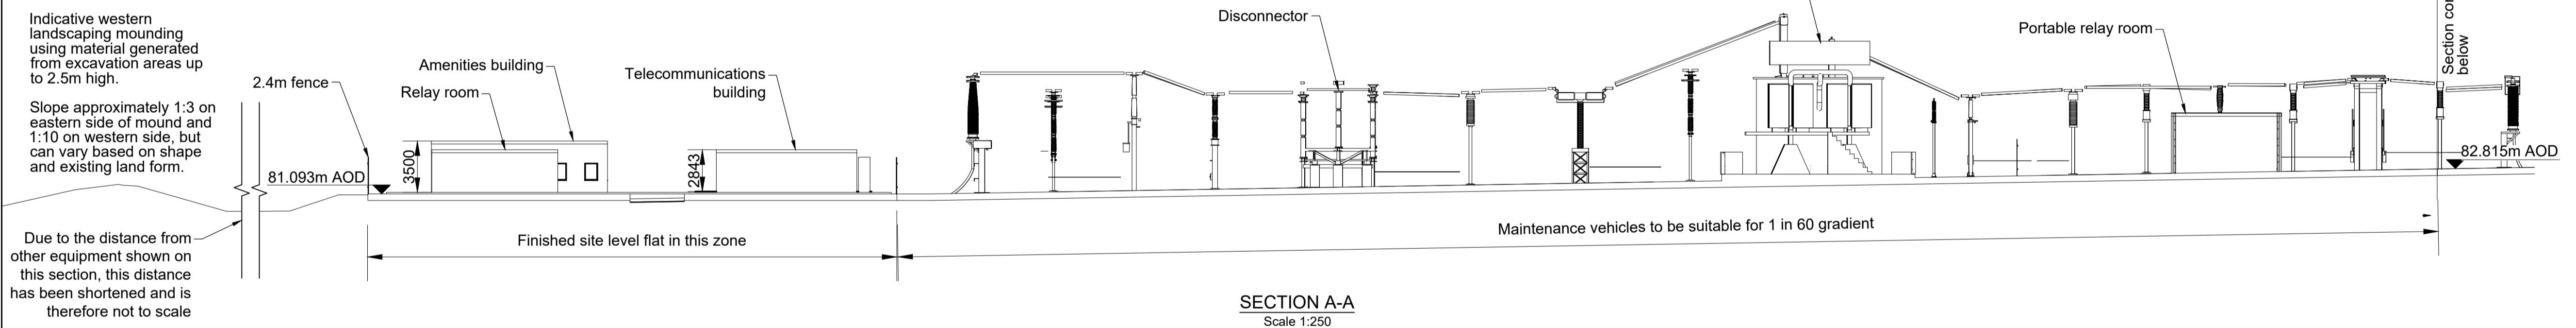

**Page intentionally blank**



National Grid plc  
National Grid House,  
Warwick Technology Park,  
Gallows Hill, Warwick.  
CV34 6DA United Kingdom

Registered in England and Wales  
No. 4031152  
[nationalgrid.com](http://nationalgrid.com)