

BT-NG-020621-545-0026

# Bramford to Twinstead Reinforcement

Volume 2: Plans and Drawings

Document 2.11.12 (B): Design and Layout Plans: Temporary  
Bellmouth For Access

Final Issue B  
October 2023

Planning Inspectorate reference: EN020002

Infrastructure Planning (Applications: Prescribed Forms and Procedure) Regulations 2009 Regulation 5(2)(o)

nationalgrid



---

## Version History

Date	Issue	Status	Description / Changes
April 2023	A	Final	For DCO submission
October 2023	B	Final	This document has been updated to amend the sight line following discussions with Essex County Council and Suffolk County Council on 13 October 2023





---

---

**Page intentionally blank**

**General Notes**

- All dimensions in mm unless otherwise noted.
- The details in this drawing are illustrative only. The final position and design will be within the parameters contained within the DCO with reference to the Work Plans.

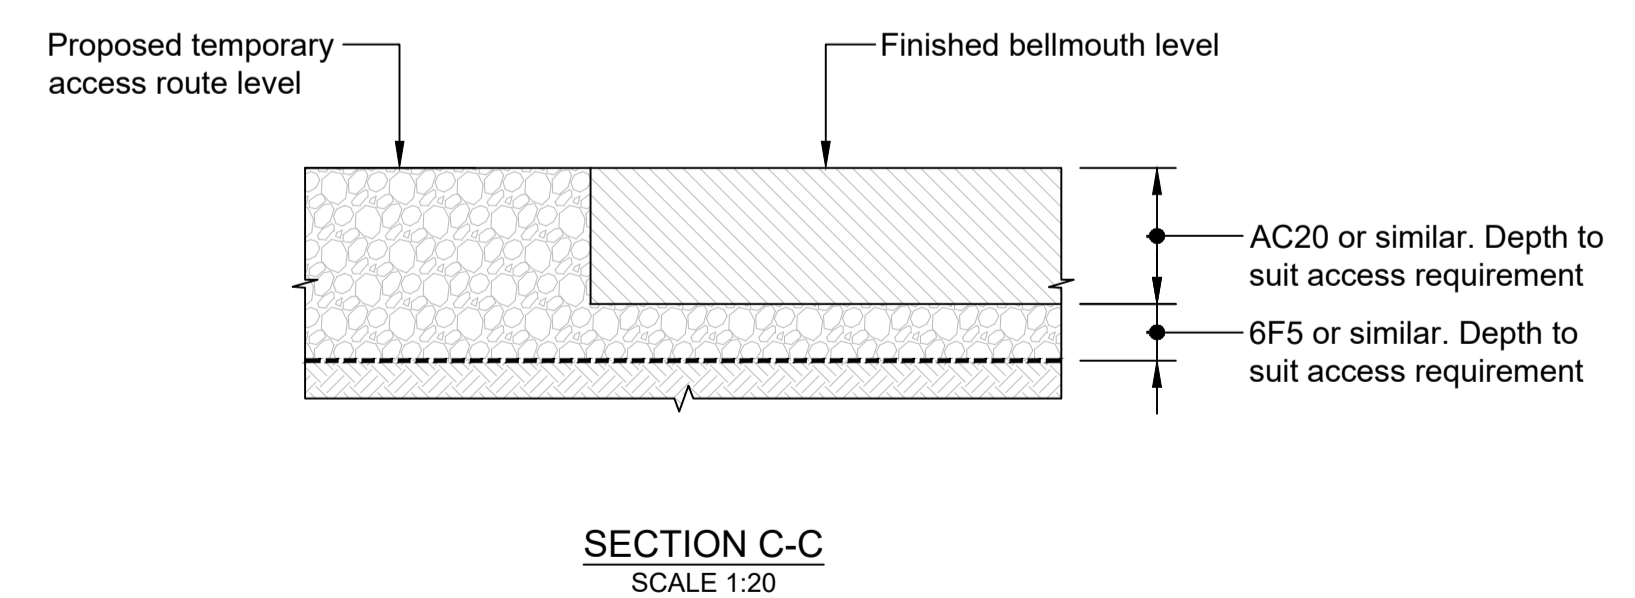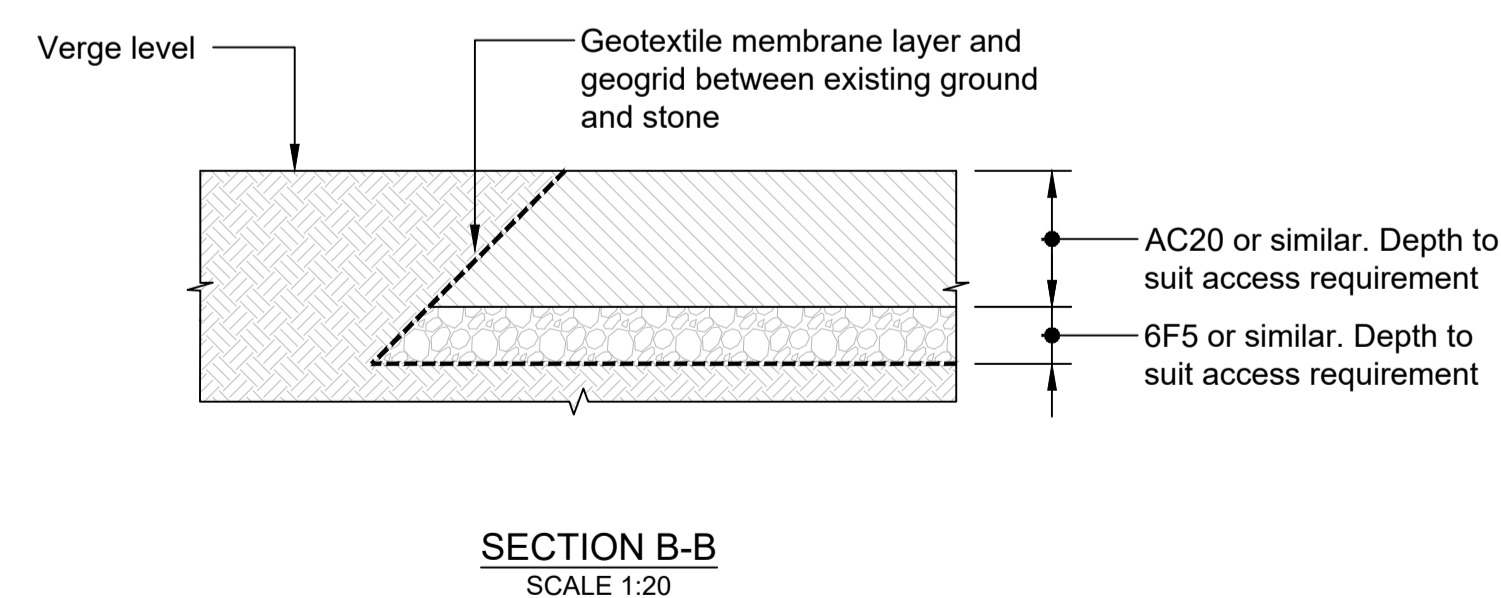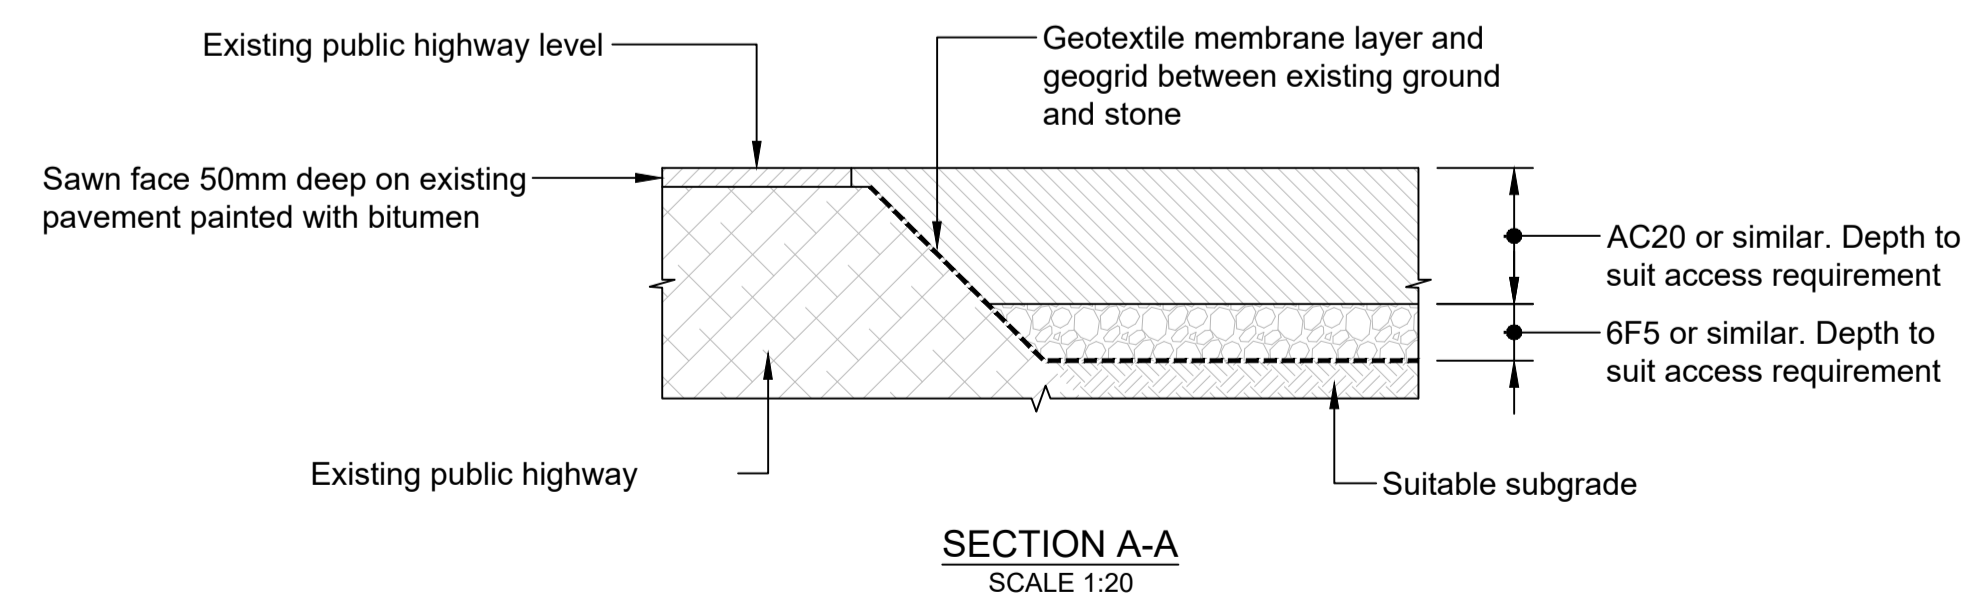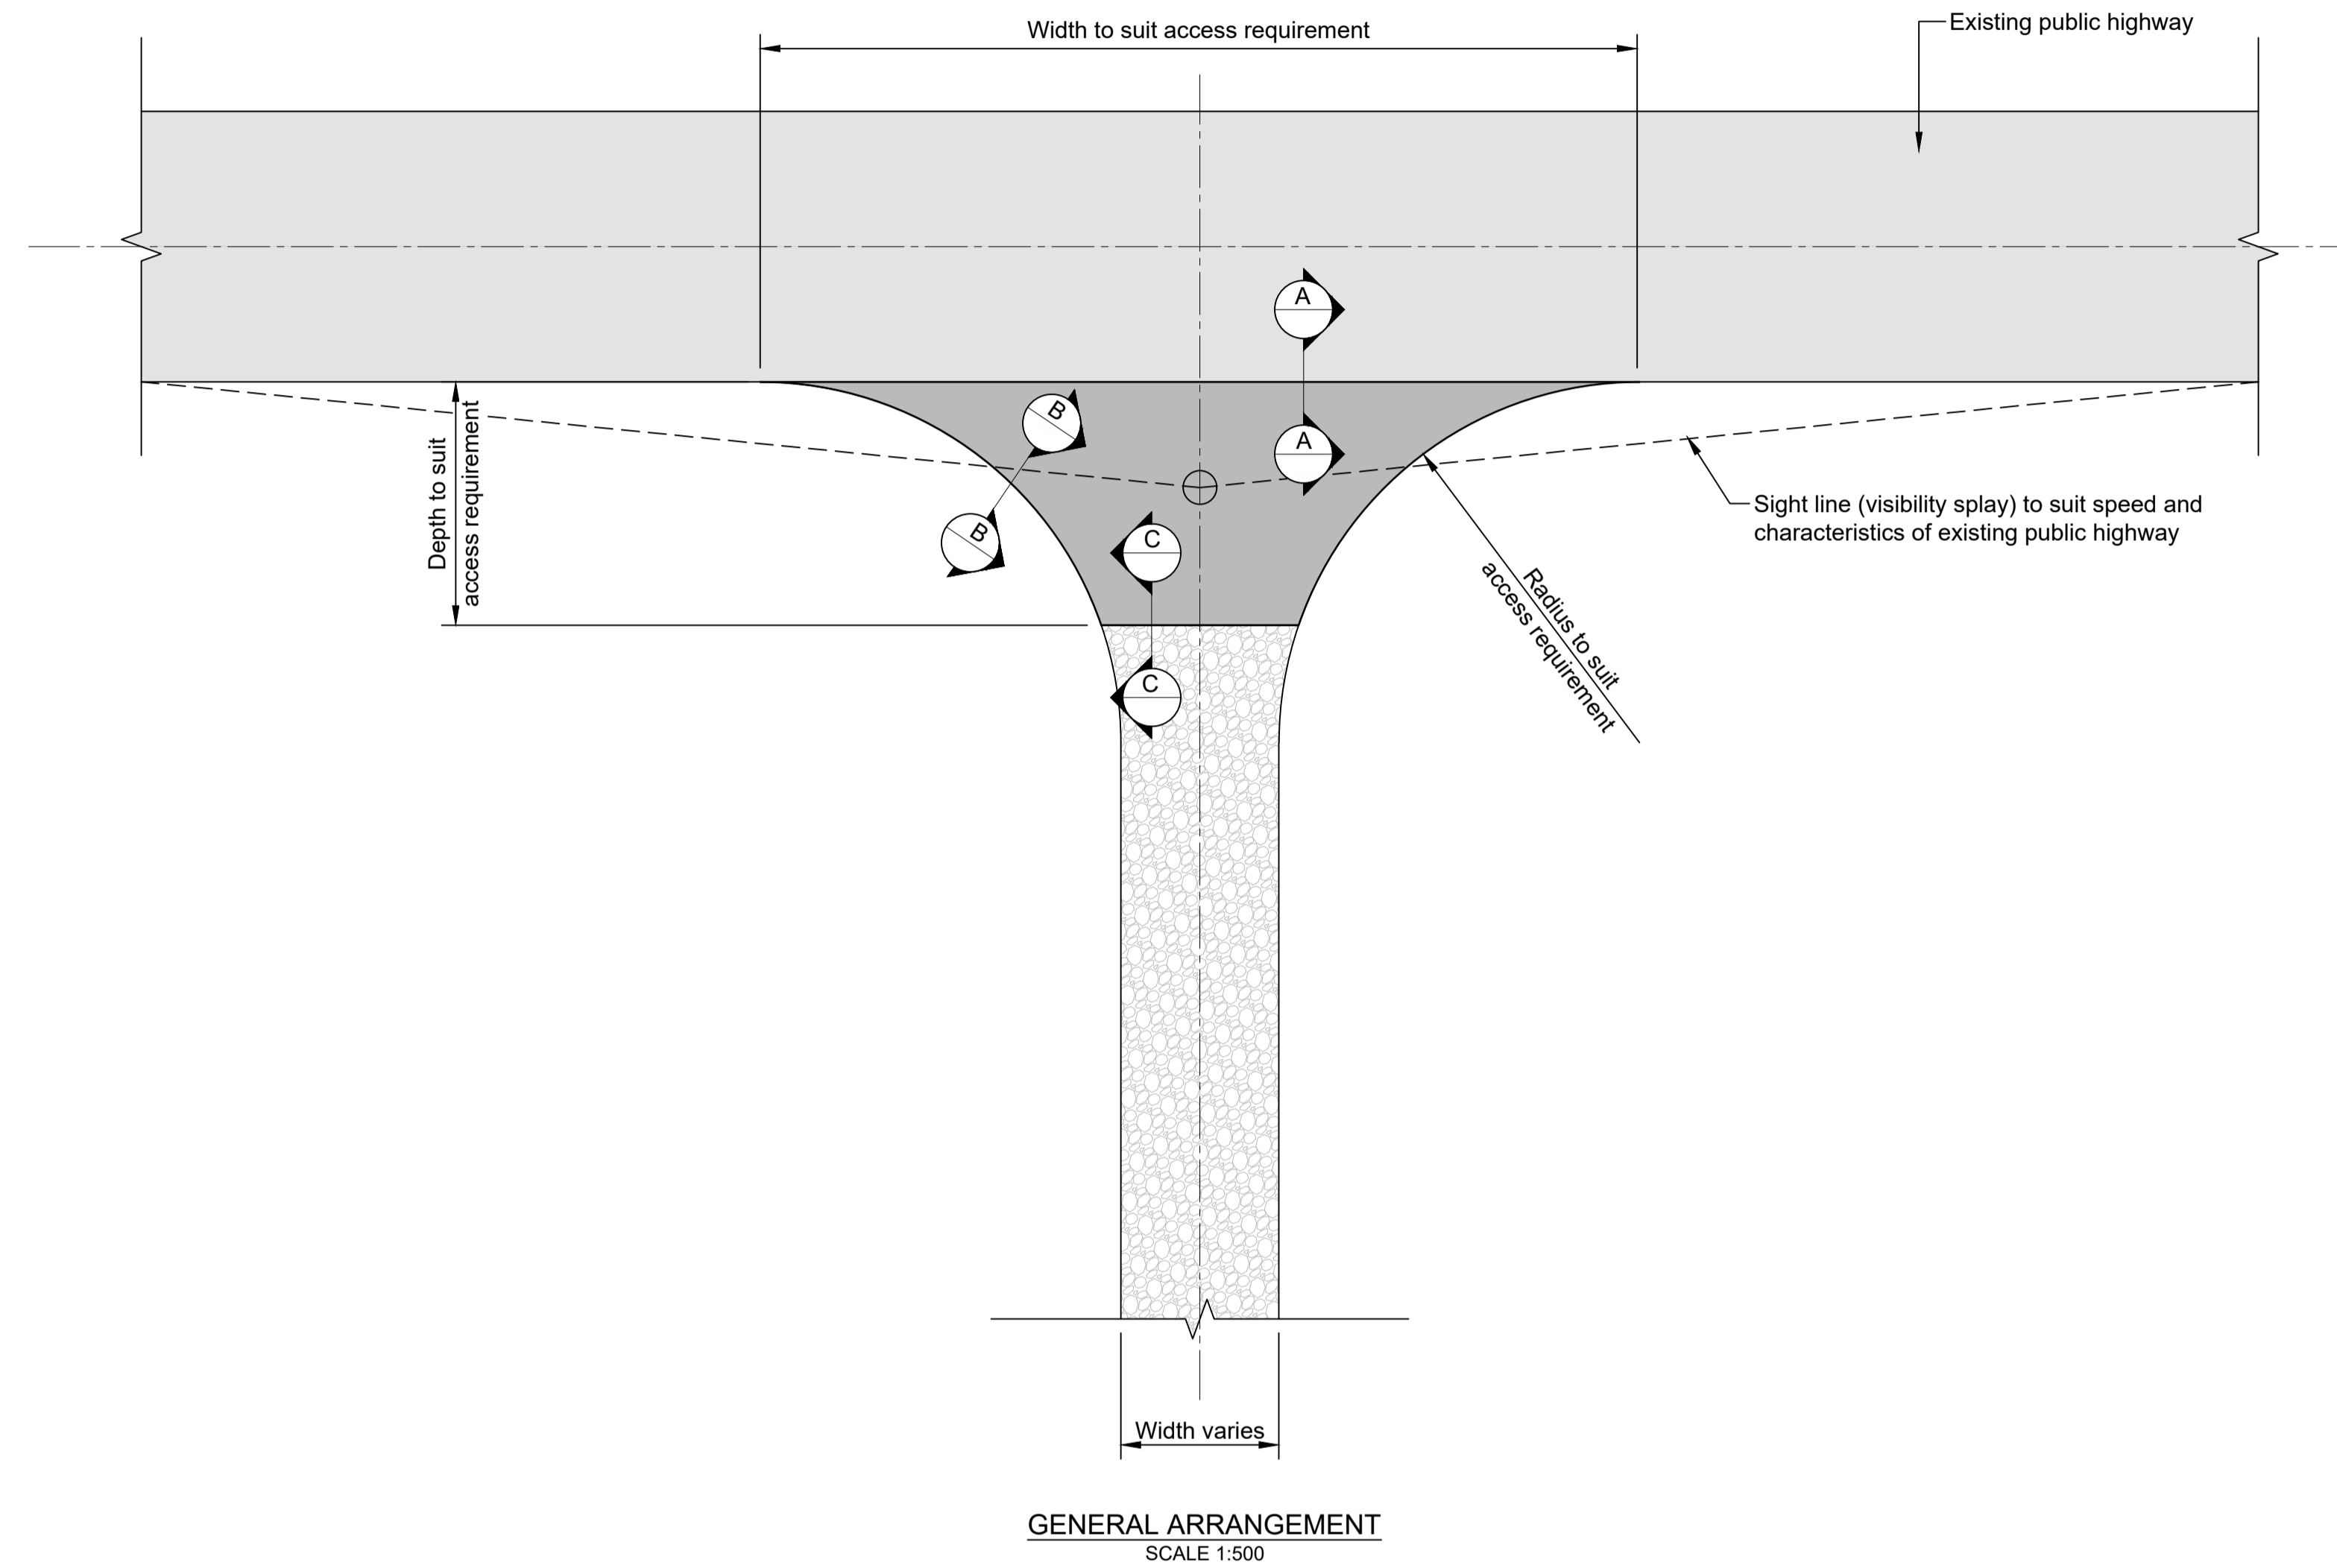

Reference should be made to Document 2.1 Guide to the Plans which provides further information on what the plans show.

NG Investment No. 21847

ISSUE	DATE	REMARKS	DRAWN	CHKD	APPD
B	25/10/23	Update to sight line for Deadline 3	NP	DF	RF
A	17/02/23	Rev A for DCO Application	NP	DF	RF

**Bramford to Twinstead Reinforcement**  
**nationalgrid**

TITLE  
 2.11.12(B) Design and Layout Plans:  
 Temporary Bellmouth for Access

CIRCUIT / SITE  
 Bramford - Pelham & Bramford - Braintree - Bulls Lodge ACAD

ORIGINATOR DRAWING No.  
 N/A A1

NG DRAWING No.  
 BT-NG-020621-545-0026  
 Sheet No. 1 No. of Sheets 1 Issue B

Scale:- NTS

**Page intentionally blank**

National Grid plc  
National Grid House,  
Warwick Technology Park,  
Gallows Hill, Warwick.  
CV34 6DA United Kingdom

Registered in England and Wales  
No. 4031152  
[nationalgrid.com](http://nationalgrid.com)