

**From:** [Bob Cowlin](#)  
**To:** [BramfordtoTwinstead](#)  
**Subject:** RE: Examining Authority's Further Written Questions (ExQ2) CA2.4.1 Robert Arthur David Cowlin  
**Date:** 08 January 2024 14:57:08  
**Attachments:** [image007.png](#)  
[image014.jpg](#)  
[image006.png](#)  
[image009.jpg](#)  
[image011.png](#)  
[image013.png](#)  
[img20240108\\_14543953.pdf](#)

---

You don't often get email from [REDACTED] [Learn why this is important](#)

Dear Sir/Madam

Following your email of 22 December, I have considered these questions.

Sadly the Applicant's response does not allay my concerns. It is clear that despite pleas by myself and my agent, the Applicant has not met me on site to look at the land and features affected. Therefore their response has purely been made using remote resources such as OS and Google maps which are excellent in showing features on plan but are of limited use otherwise for showing existing gates, badger setts and very uneven and boggy ground. The Applicant states they have sought to 'find a route that has the least impact including vegetation removal' but how can they do that without a site inspection?

I object to them making a new break in my hedge when an existing field gate can be used (see Point 1 on attached plan). I object to their route to remove Pylon PCB 66 because that crosses very uneven and boggy ground (Point 2) and [REDACTED] when a more practical route exists through the horse paddocks to the north.

Yours faithfully

Bob Cowlin


NATIONAL GRID  
(BRAMFORD TO TWINSTEAD)

Option Agreement Plan  
1 OF 1

 
 





PLAN ID: NG-BTNO-OPT-275-PLAN-1

GRANTOR'S INTEREST

Robert Arthur David Cowlin

TENURE  
Freeholder

Legend

-  Vendor Property
-  Option Area
-  Proposed 400KV Pylon
-  Proposed 400KV Overheadline
-  Temporary 8m Access
-  Temporary 4m Access
-  Hedgerow reinforcement - 143.2m

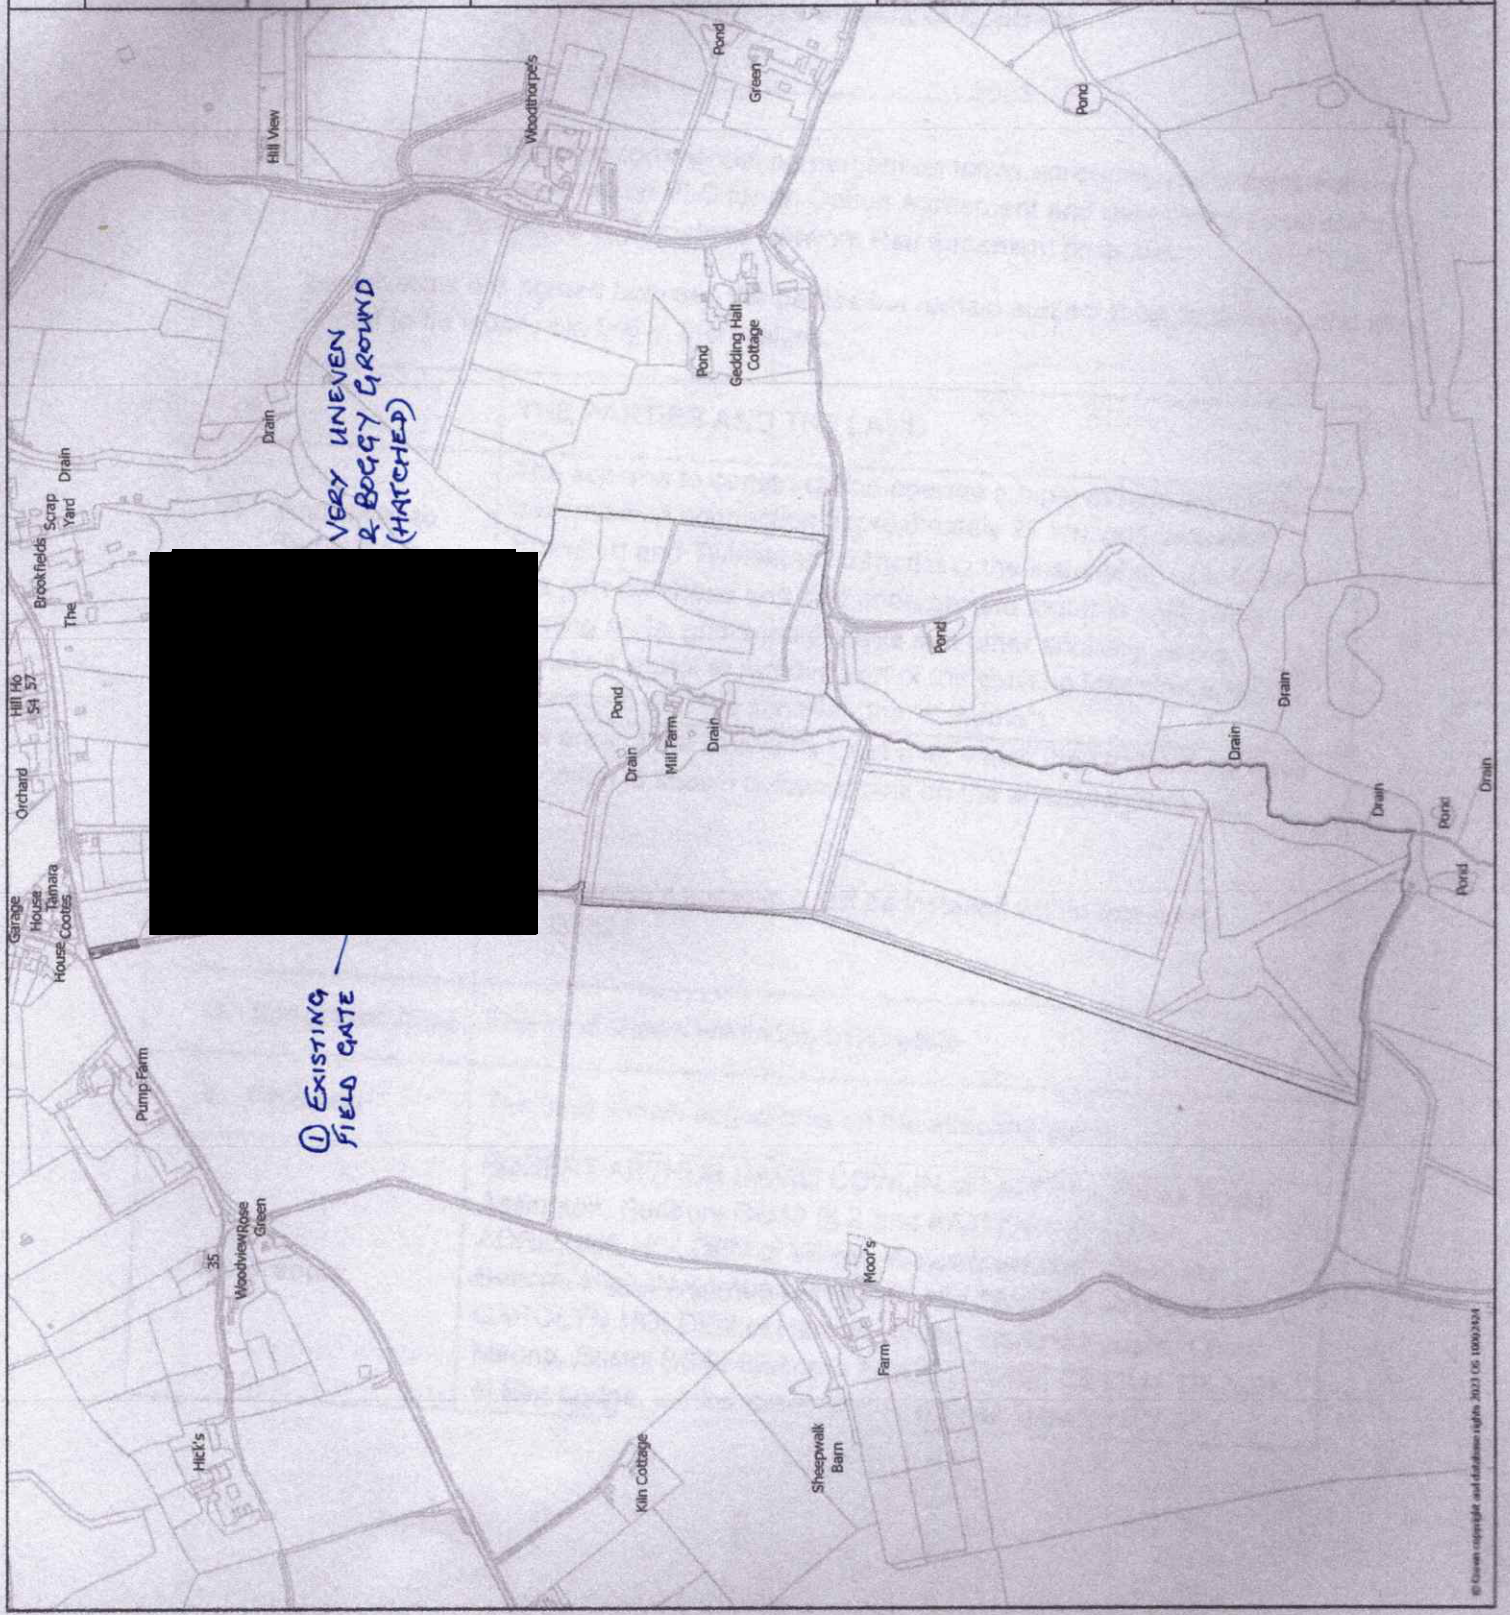
© OpenStreetMap (and)  
contributors, CC BY-SA

BK  
Brunton  
Krowles

Olympus House - Olympic Park  
Cuddephay  
Gloucester  
T 01452 46000



GRID REF	595479E 216779N
JOB NO.	620605
DATE	20/09/2023
SCALE	1:5,000 @ A3
VERSION	1



VERY UNEVEN  
& BOGGY GROUND  
(HATCHED)

① EXISTING  
FIELD GATE