




**Planning Inspectorate Reference No. EN020014**

**Document reference: SPM NWWFC ExA1 Appendices**

**Author: SP Manweb**

**Appendix 6.19 – Plan showing Local Wildlife Sites**



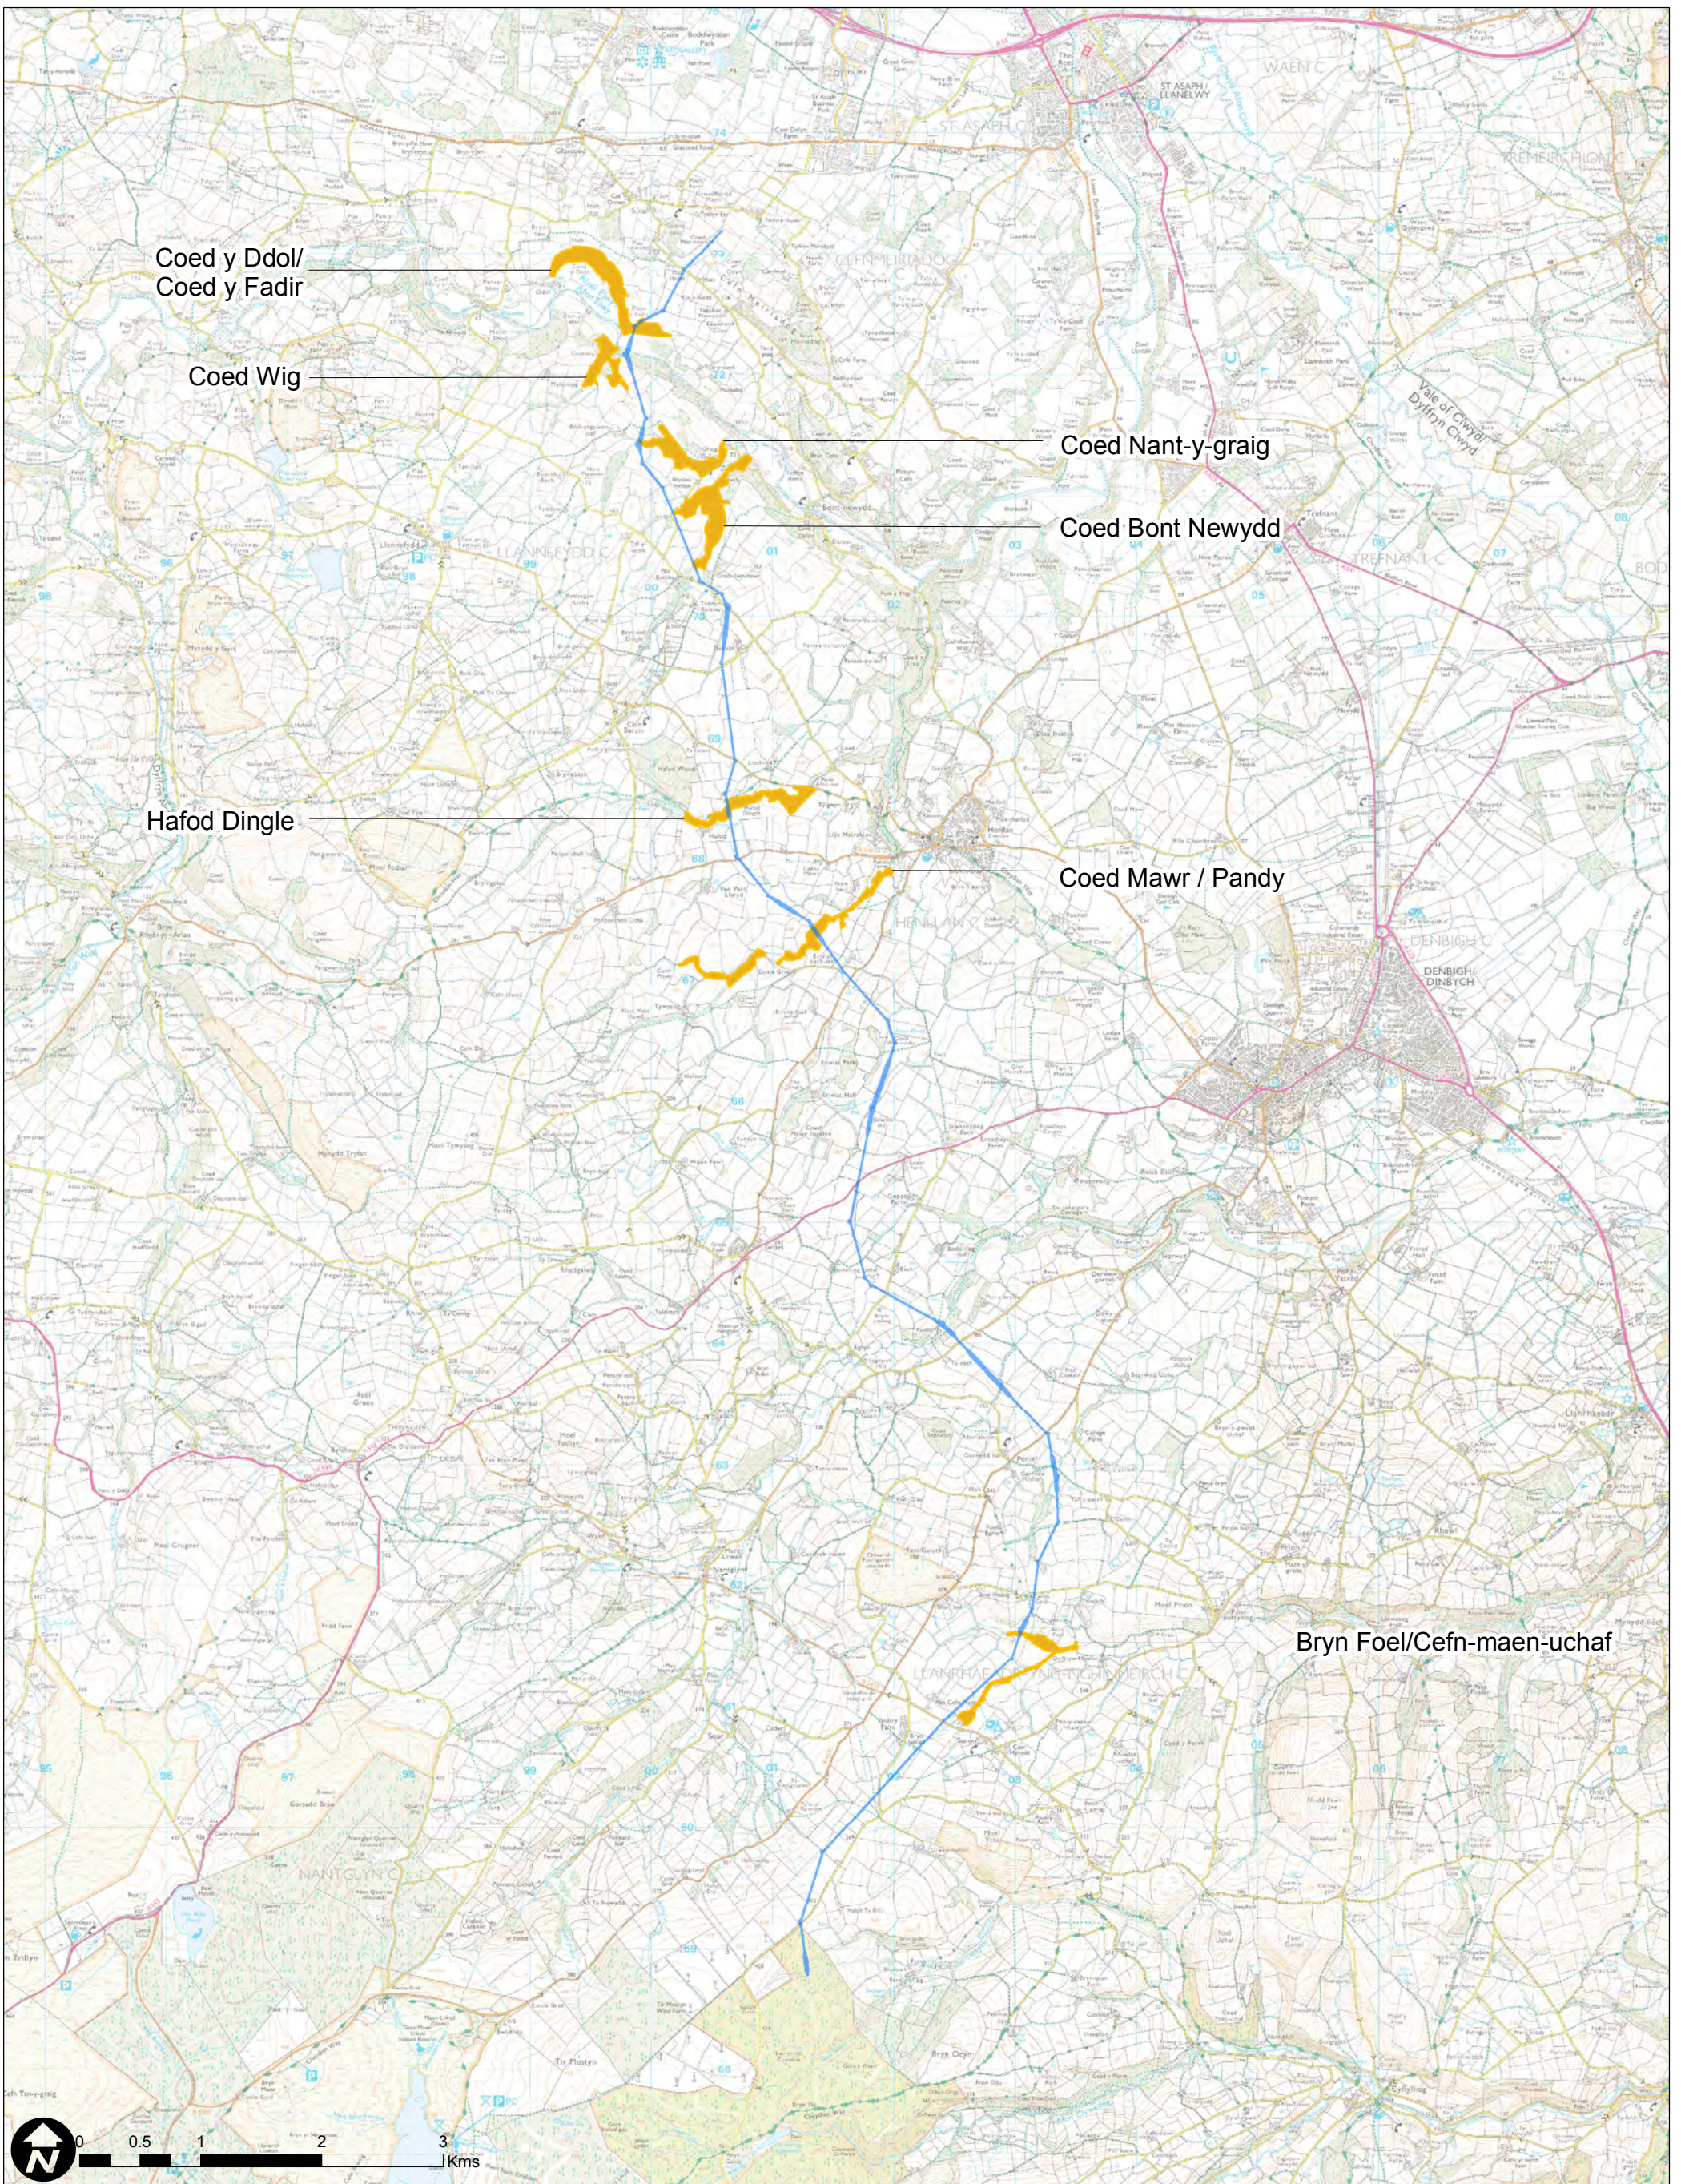

**Key:**

- Limits of Deviation
- Local Wildlife Site in Proximity to the Development

Project:  
**North Wales Wind Farm Connection  
 First Written Questions**

Drawing Title:  
**Q6.19 – Local Wildlife Sites in Proximity  
 to the Proposed Development**

Drawn: PL	Checked: JG	Approved: SG	Date: August 2015
Sheet Size: A3 (297x420mm)		Scale: 1:50,000	
Drawing File Location: M4687North Wales Wind Farm Connections LEEDSDRAWINGS\LAYOUTS			

Client:

SP Manweb, www.scottishpower.com,  
 1 Atlantic Quay, Robertson Street, Glasgow, G2 8SP

www.gillespies.co.uk  
 T: +44 (0)161 928 7715 E: design.manchester@gillespies.co.uk  
 Westgate House, 44 Hale Road, Hale, Cheshire, WA14 2EX