


# DOCUMENT 5.10.1.5



## Location of Trial Trenches Chapter 10 – Figure 5

National Grid (North Wales Connection Project)

*Regulation 5(2)(a) including (l) and (m) of the Infrastructure Planning  
(Applications: Prescribed Forms and Procedure) Regulations 2009*

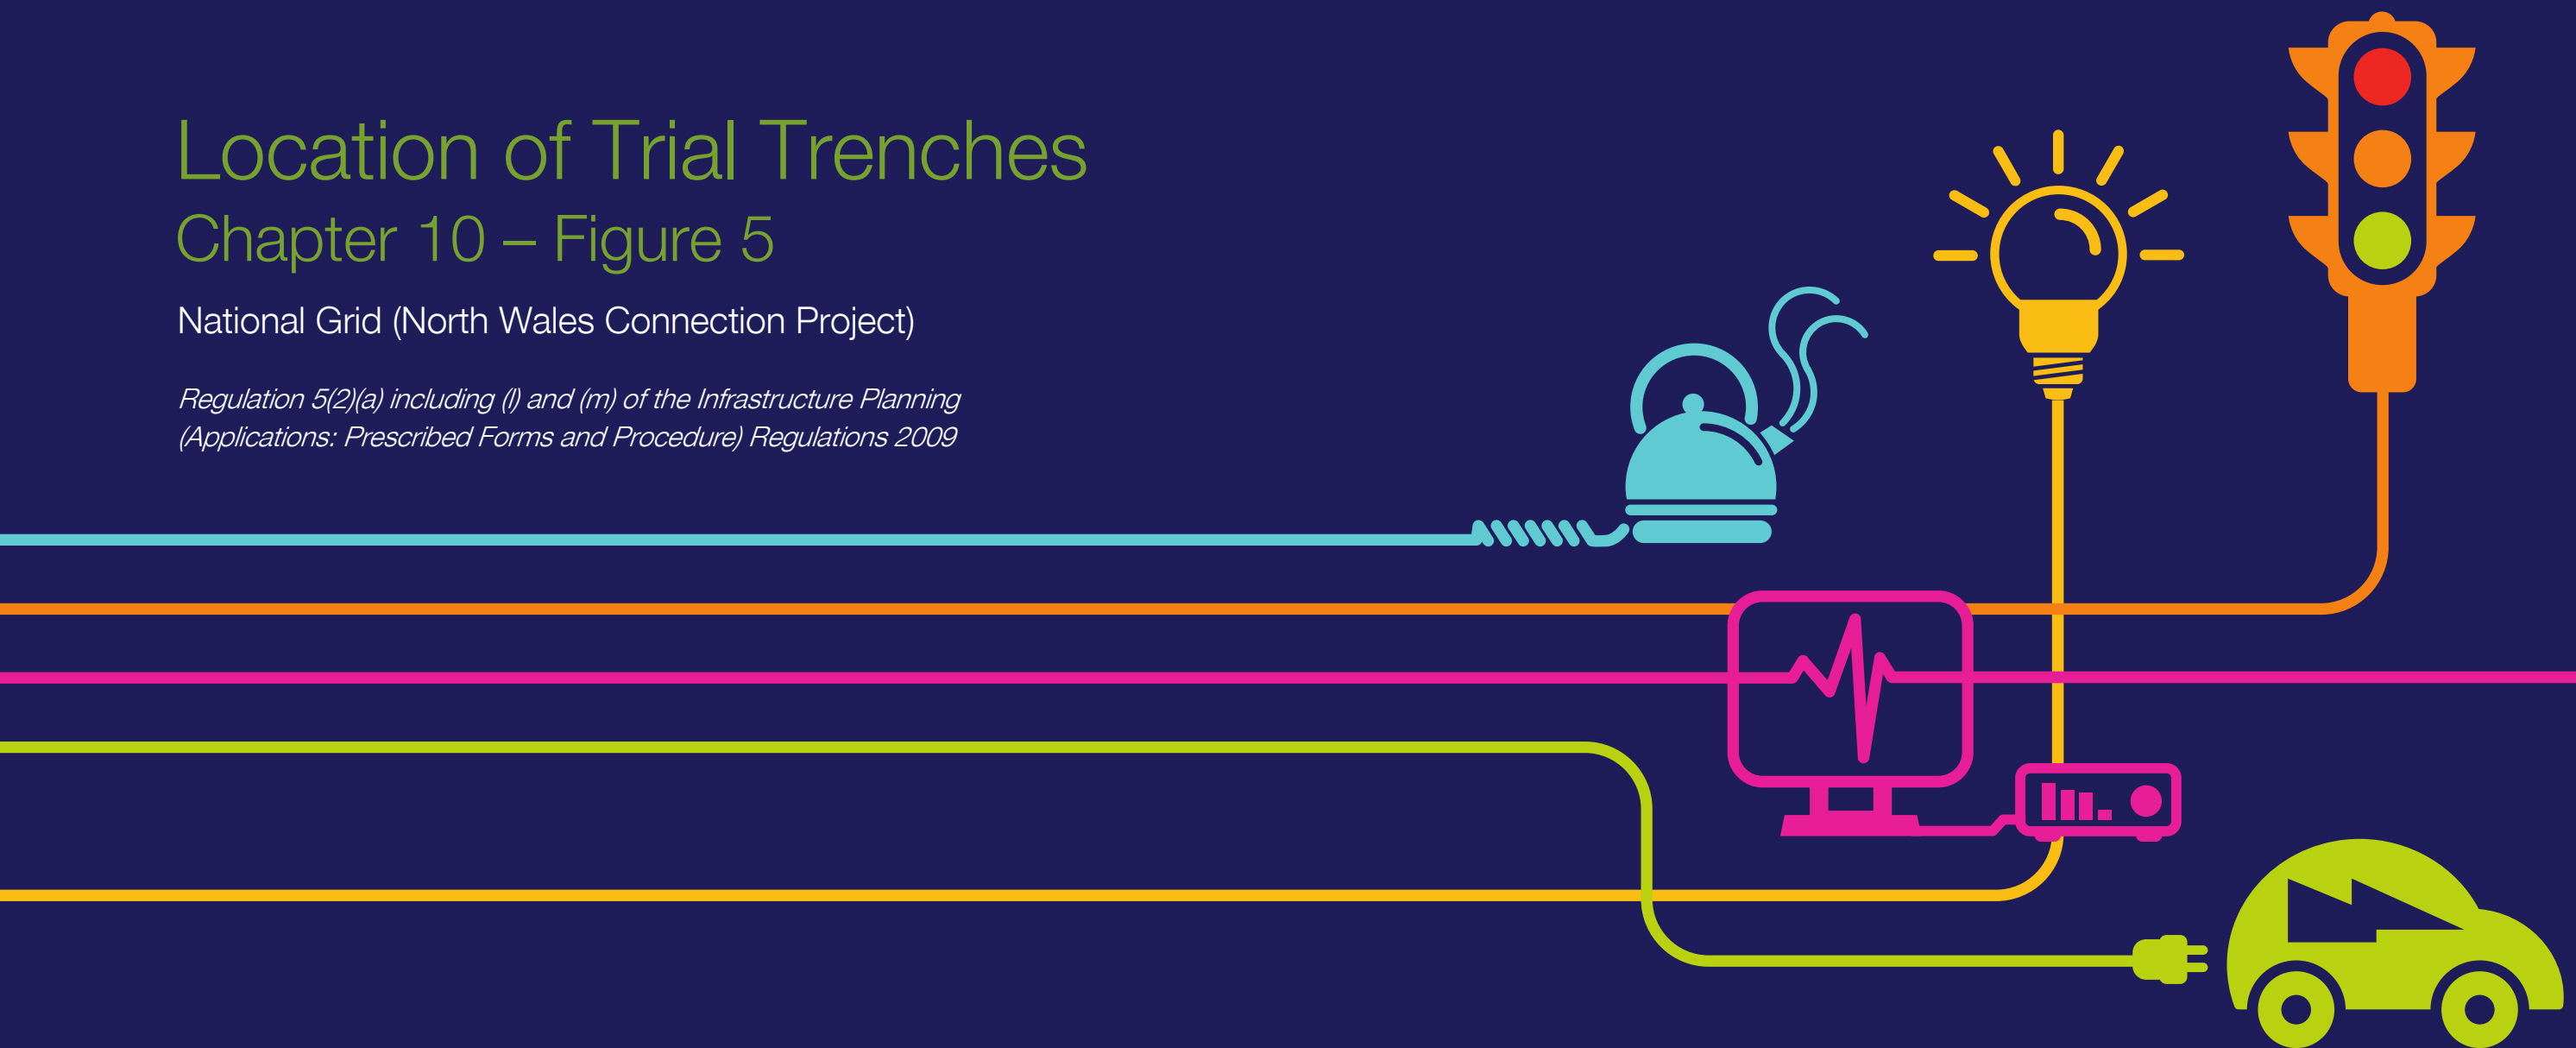



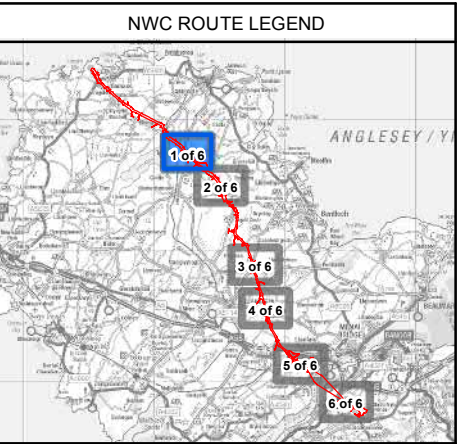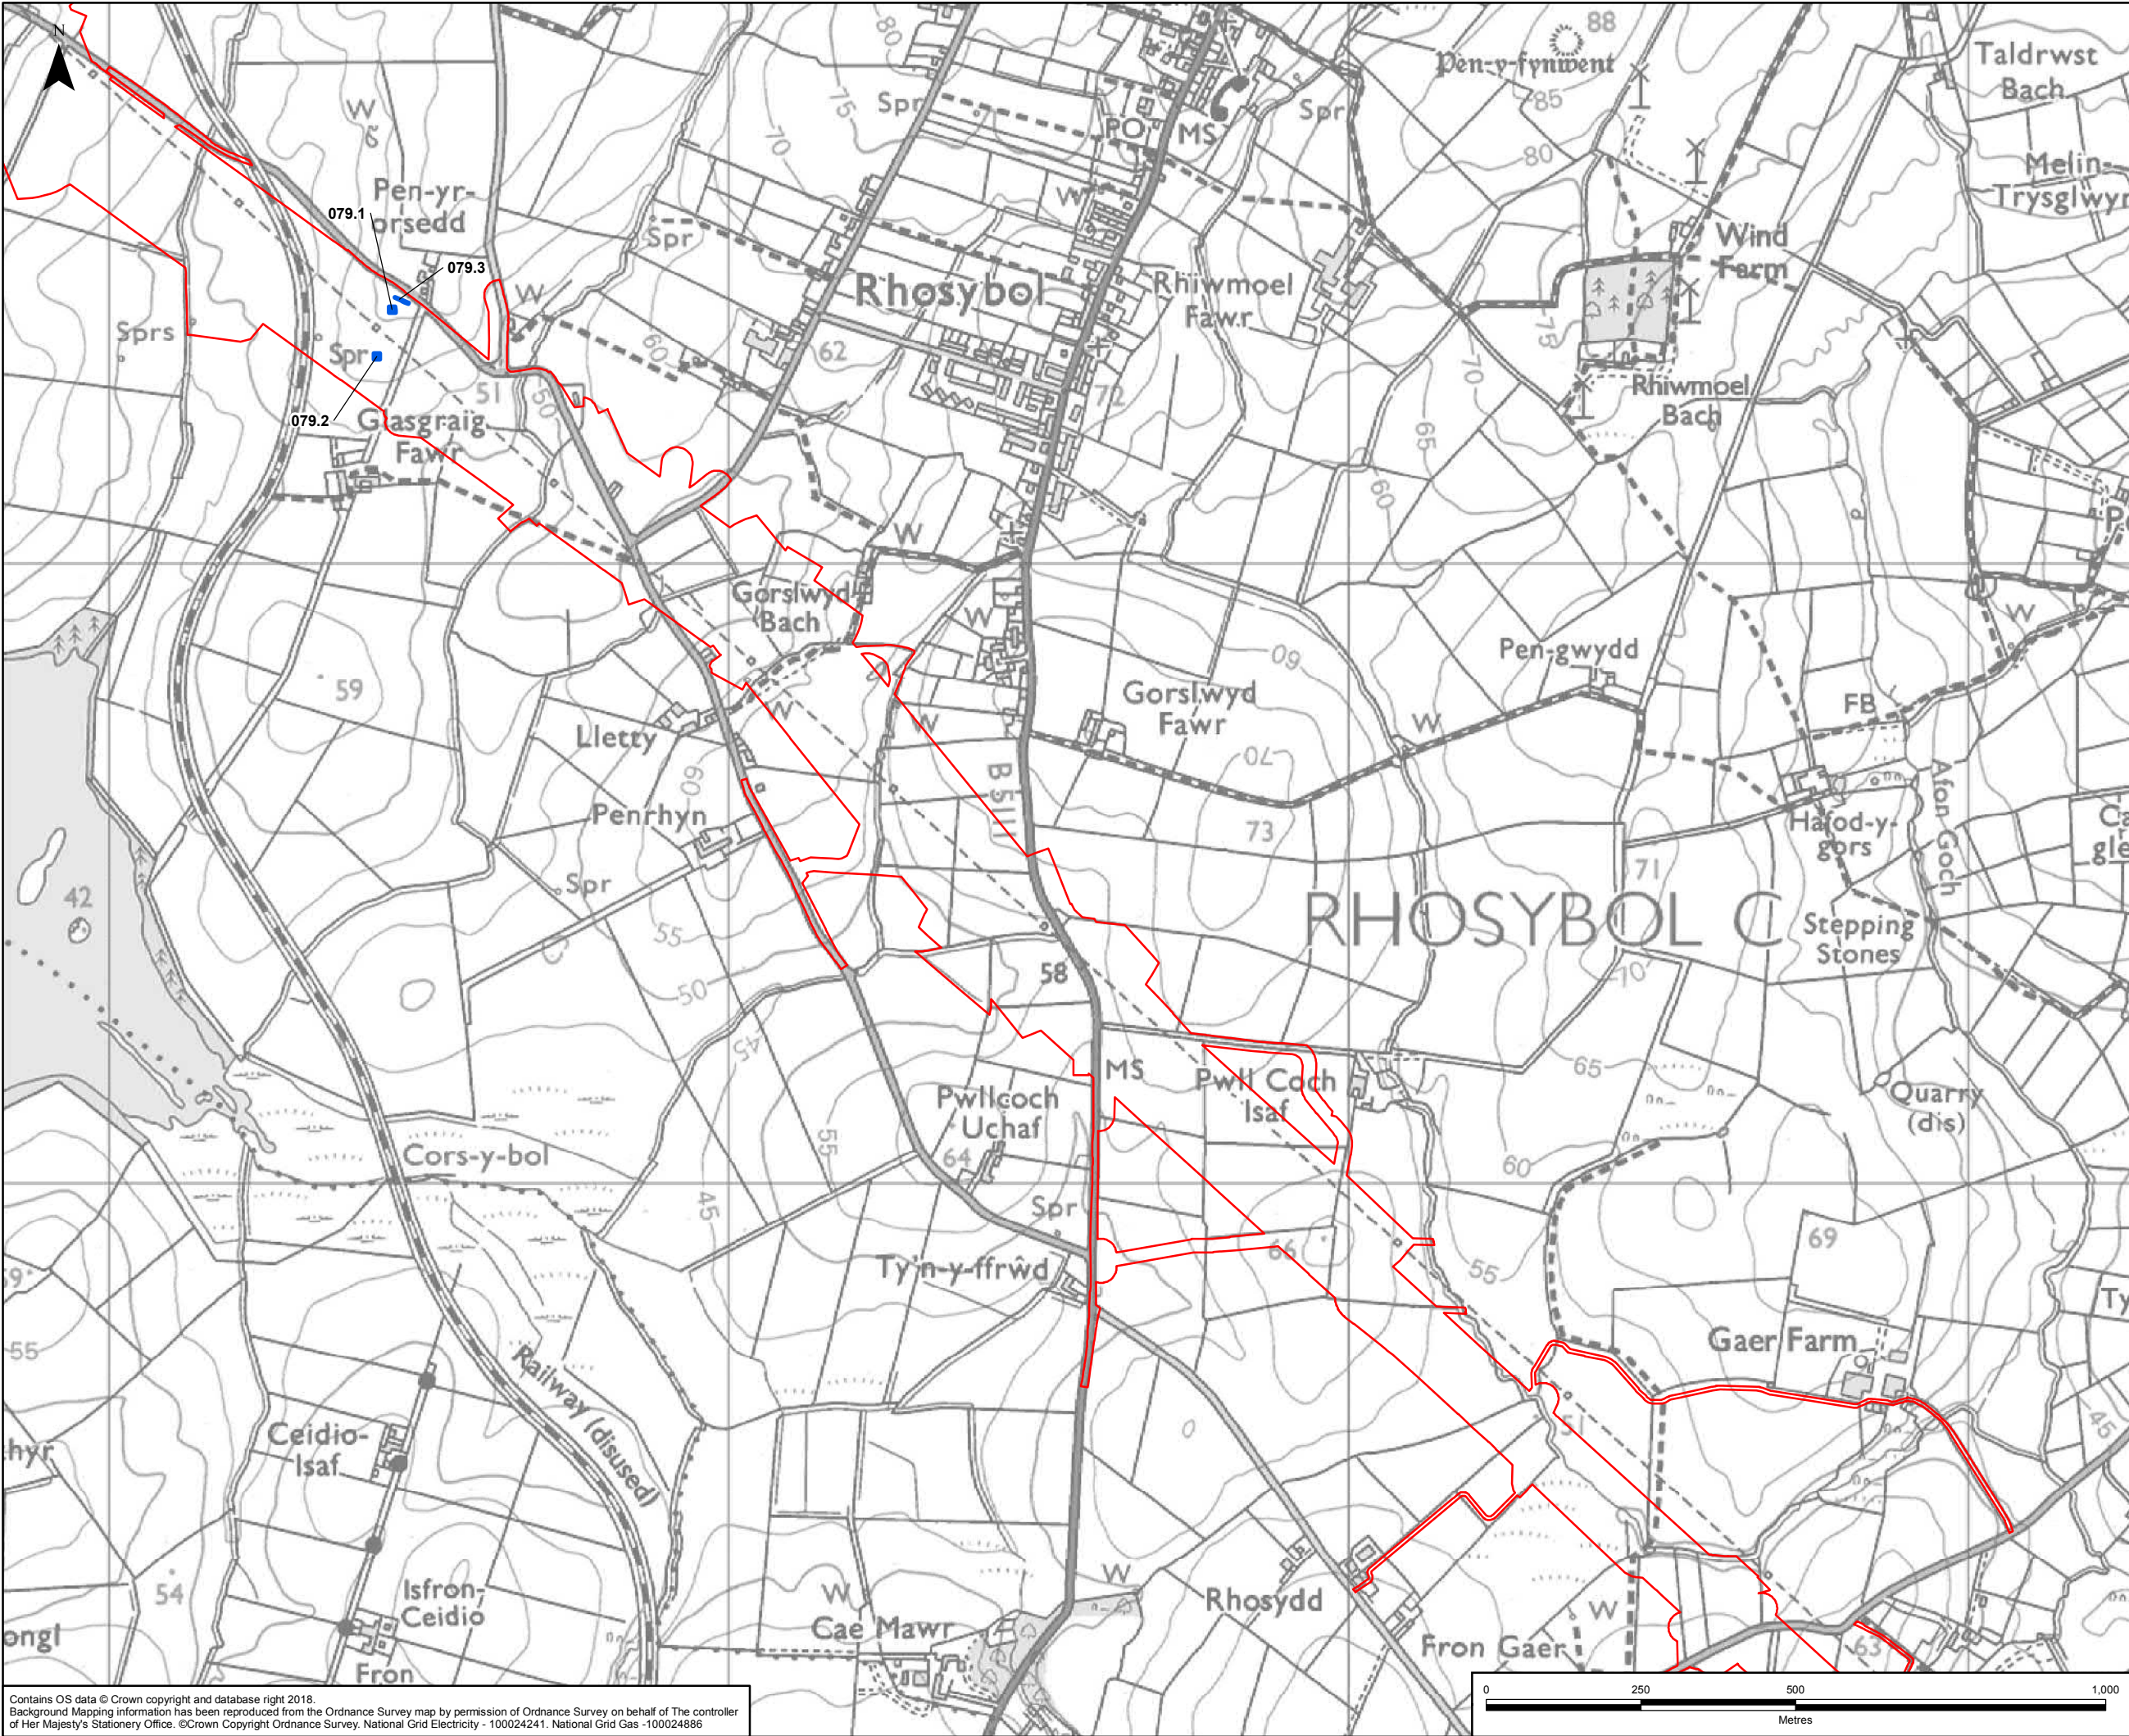



**LEGEND**




- ORDER LIMITS
- SECTION OUTLINES
- TRIAL TRENCH


A	18/07/2018	ENVIRONMENTAL STATEMENT	JF	MG	SA
Rev	Date	Description	GIS	Chk	App
nationalgrid					
Scheme: NORTH WALES CONNECTION PROJECT					
Document Number: 5.10.1.5					
Document Title: FIGURE 10.5 LOCATION OF TRIAL TRENCHES SECTION B					
Creator: JF	Date: 18/07/2018	Checker: MG	Date: 18/07/2018	Approver: SA	Date: 18/07/2018
Document Type: FIGURE	Scale: 1:10,000	Format: A3	Sheets: 1 of 6	Rev: A	

Contains OS data © Crown copyright and database right 2018.  
Background Mapping information has been reproduced from the Ordnance Survey map by permission of Ordnance Survey on behalf of The controller of Her Majesty's Stationery Office. ©Crown Copyright Ordnance Survey. National Grid Electricity - 100024241. National Grid Gas - 100024886

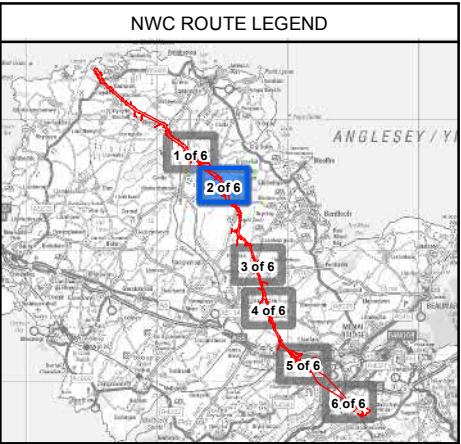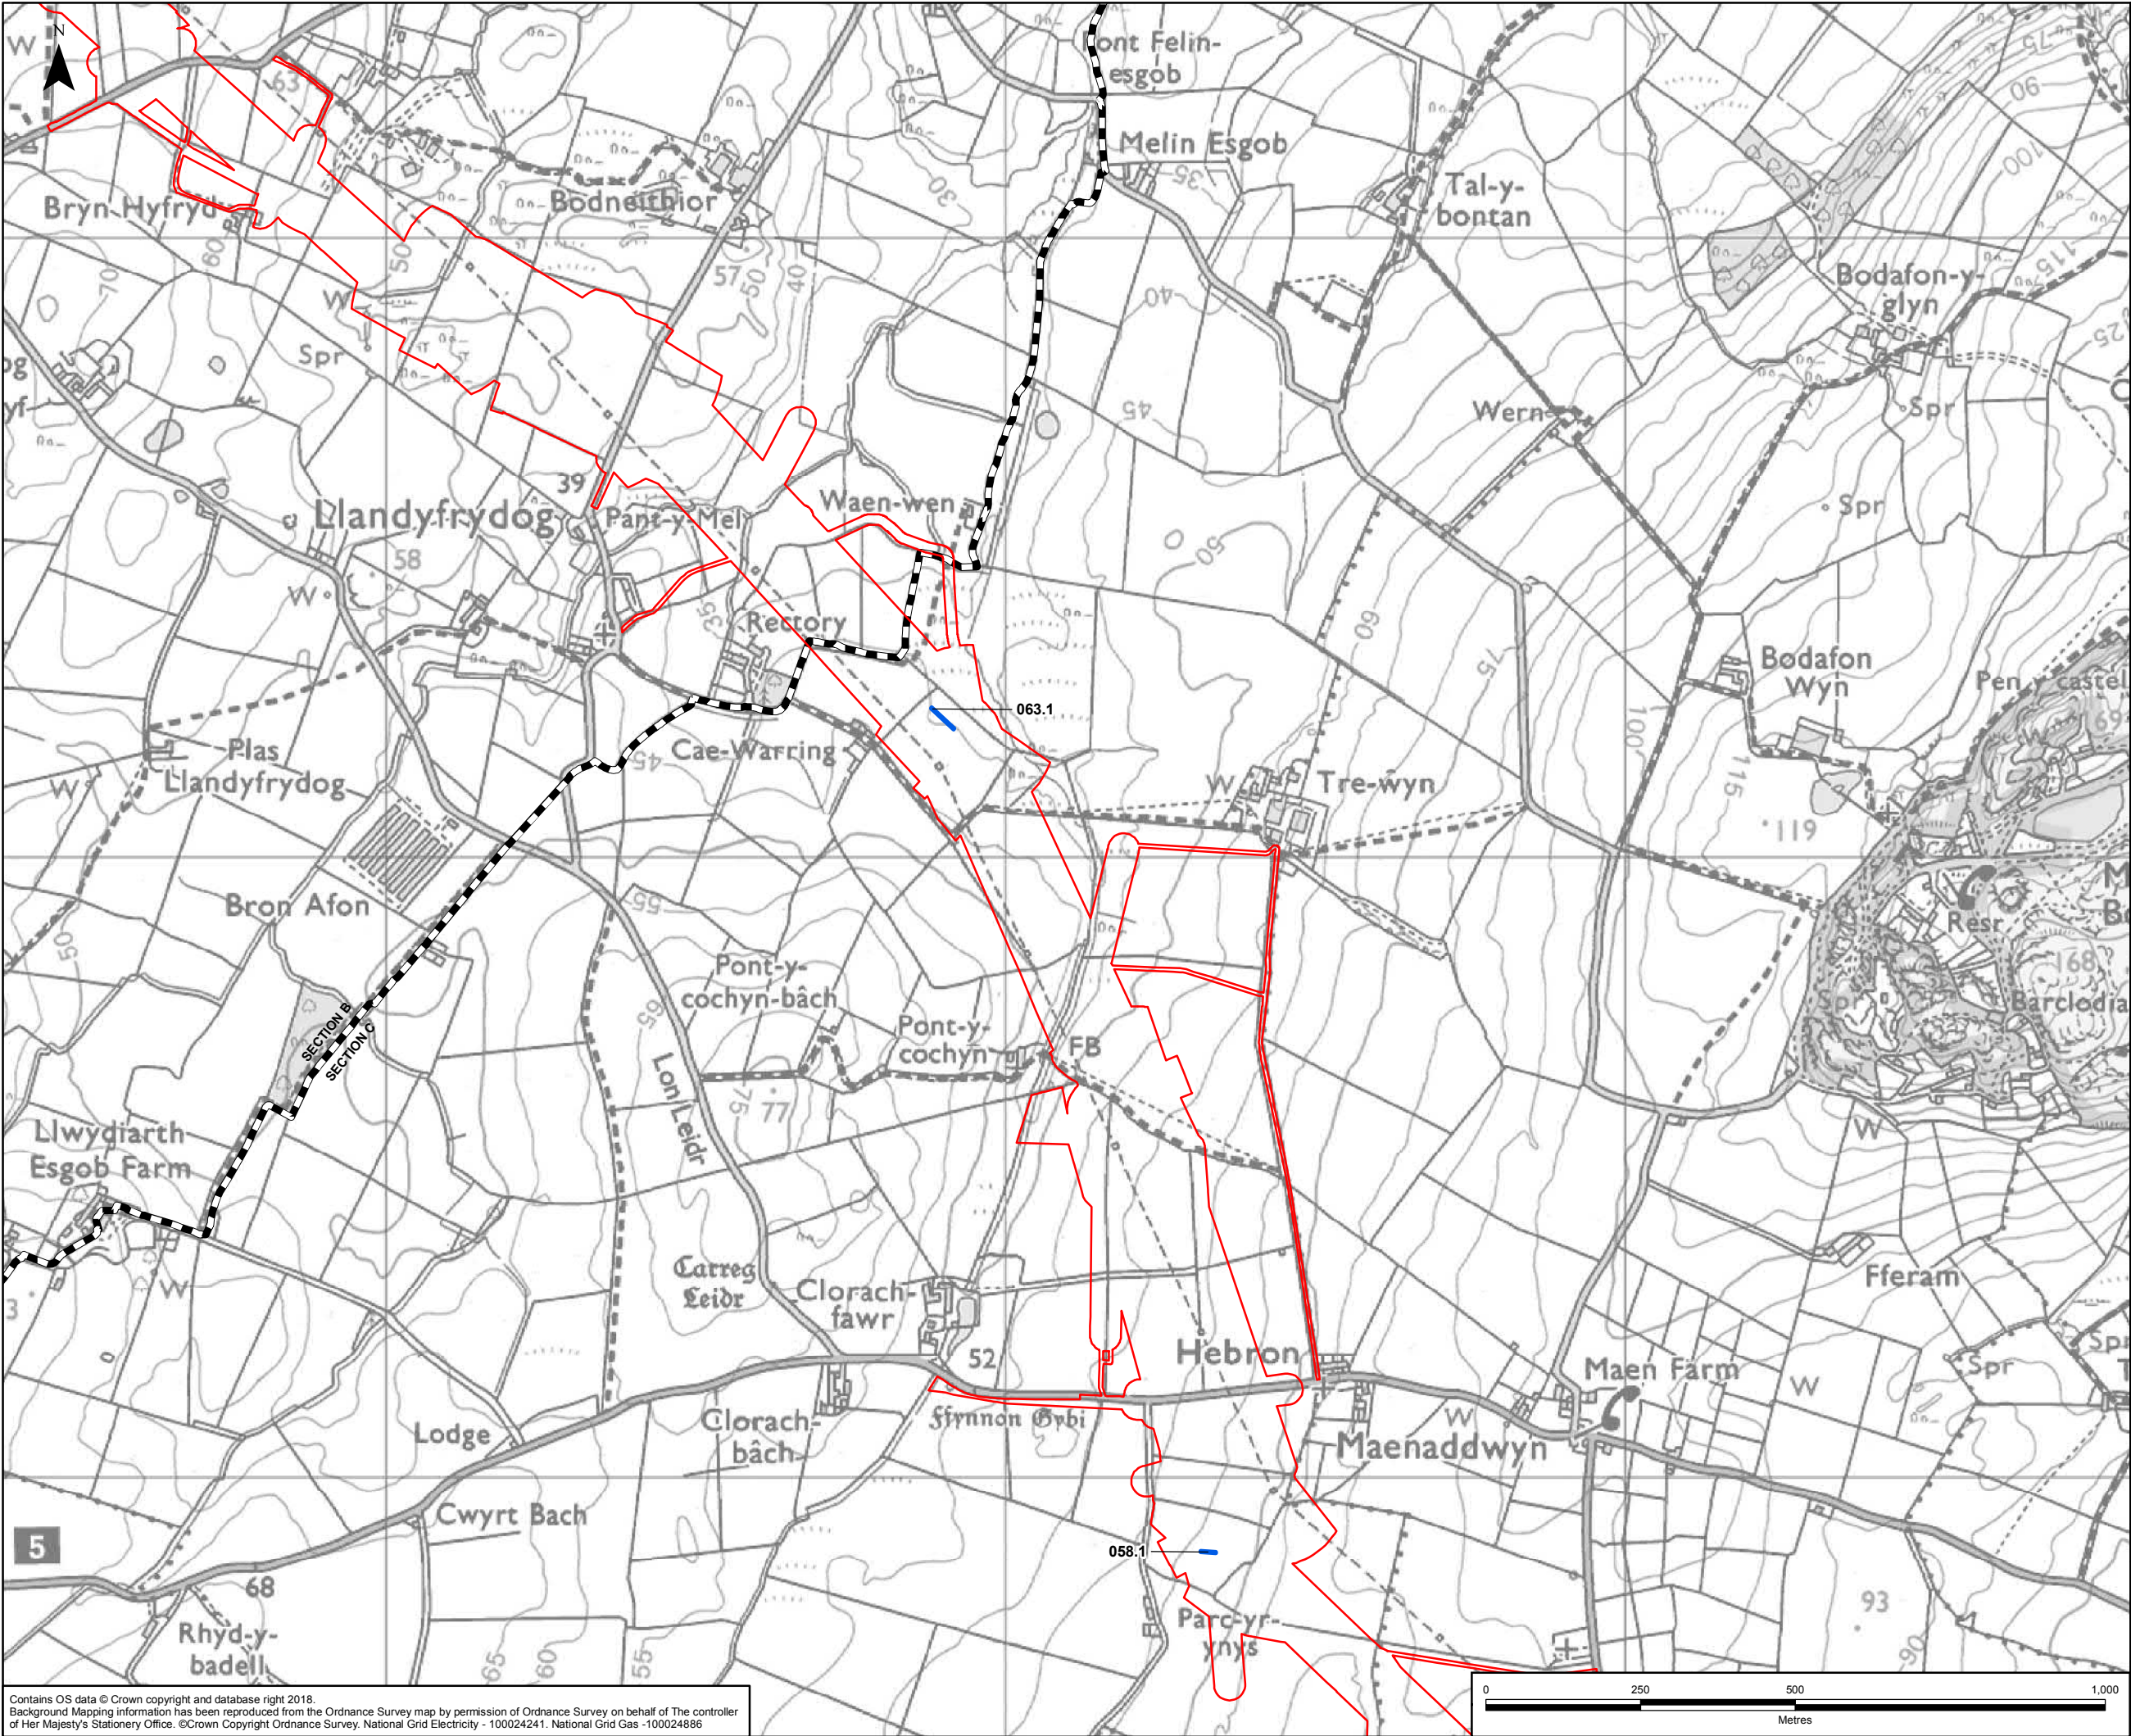





NWC ROUTE LEGEND				
				ORDER LIMITS
				SECTION OUTLINES
				TRIAL TRENCH

A	18/07/2018	ENVIRONMENTAL STATEMENT	JF	MG	SA
Rev	Date	Description	GIS	Chk	App
					
Scheme: NORTH WALES CONNECTION PROJECT					
Document Number: 5.10.1.5					
Document Title: FIGURE 10.5 LOCATION OF TRIAL TRENCHES SECTION B					
Creator: JF	Date: 18/07/2018	Checker: MG	Date: 18/07/2018	Approver: SA	Date: 18/07/2018
Document Type: FIGURE	Scale: 1:10,000	Format: A3	Sheets: 2 of 6	Rev: A	

Contains OS data © Crown copyright and database right 2018.  
Background Mapping information has been reproduced from the Ordnance Survey map by permission of Ordnance Survey on behalf of The controller of Her Majesty's Stationery Office. ©Crown Copyright Ordnance Survey, National Grid Electricity - 100024241. National Grid Gas -100024886



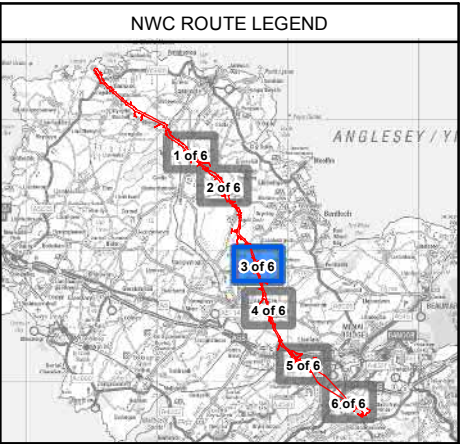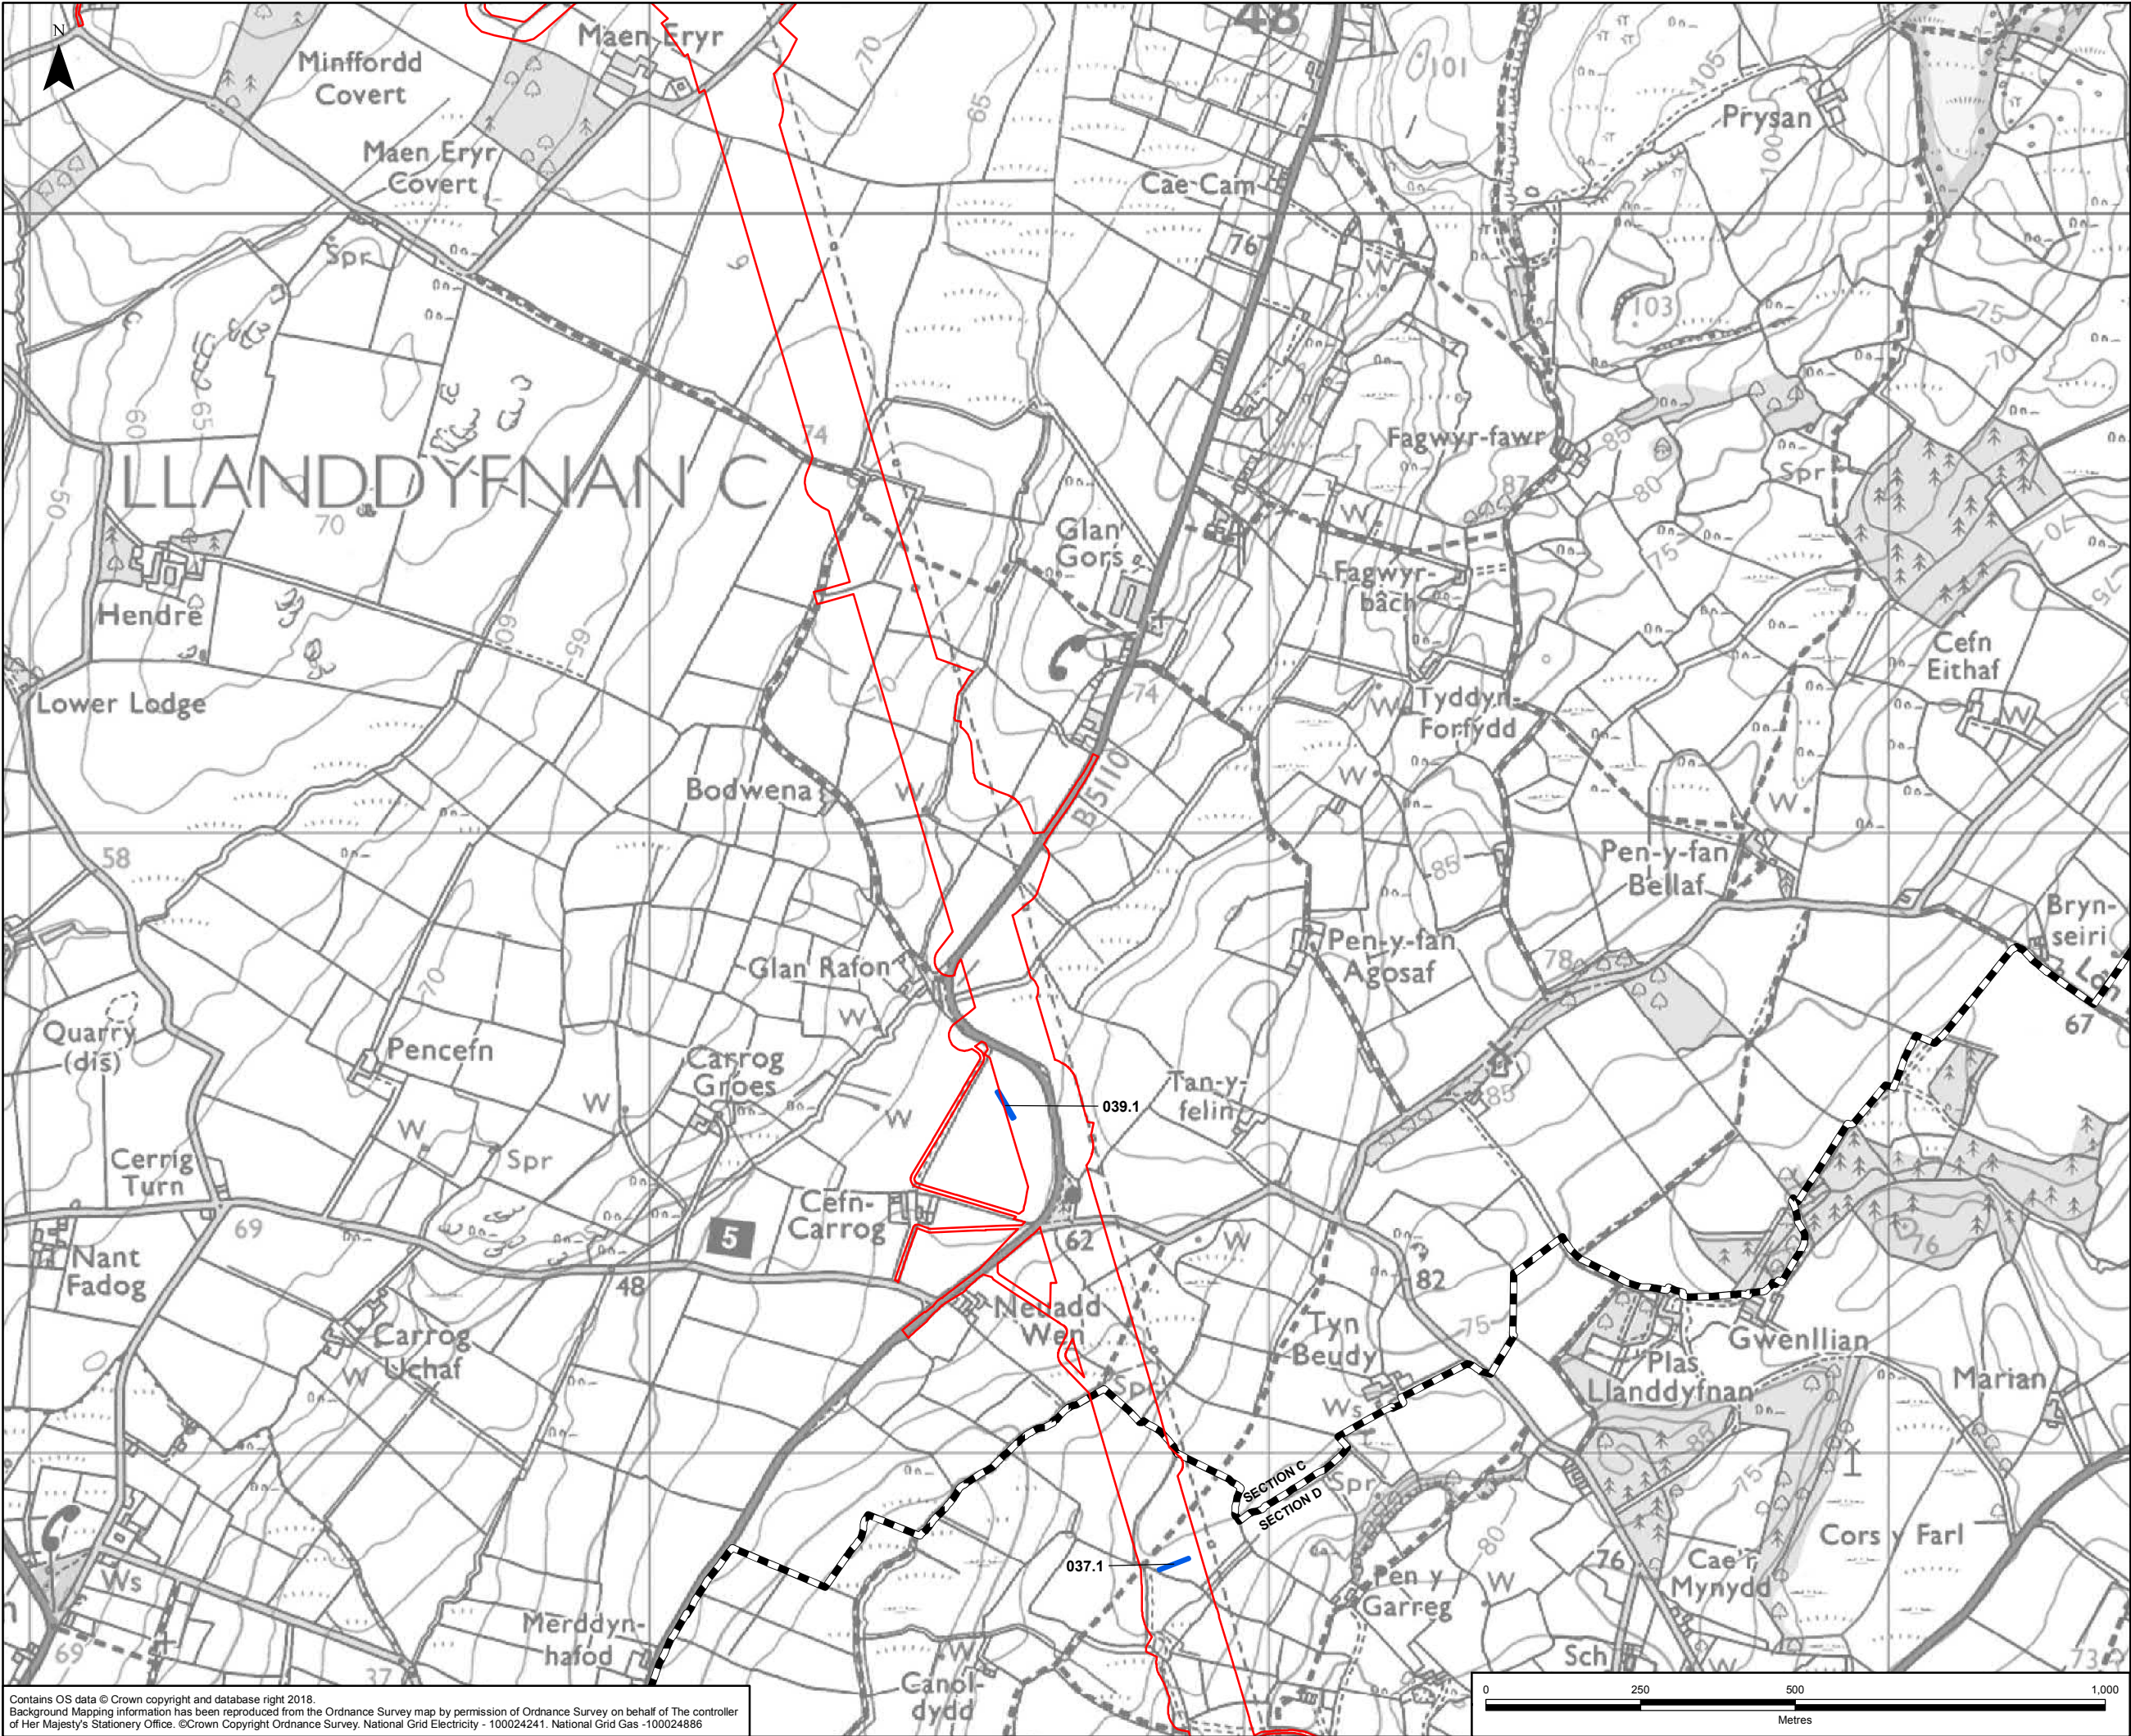



**LEGEND**

- ORDER LIMITS - OPTION A
- SECTION CUTLINES
- TRIAL TRENCH

A	18/07/2018	ENVIRONMENTAL STATEMENT	JF	MG	SA
Rev	Date	Description	GIS	Chk	App
nationalgrid					
Scheme: NORTH WALES CONNECTION PROJECT					
Document Number: 5.10.1.5					
Document Title: FIGURE 10.5 LOCATION OF TRIAL TRENCHES SECTION C OPTION A					
Creator: JF	Date: 18/07/2018	Checker: MG	Date: 18/07/2018	Approver: SA	Date: 18/07/2018
Document Type: FIGURE	Scale: 1:10,000	Format: A3	Sheets: 3 of 6 Option A	Rev: A	

Contains OS data © Crown copyright and database right 2018.  
Background Mapping information has been reproduced from the Ordnance Survey map by permission of Ordnance Survey on behalf of The controller of Her Majesty's Stationery Office. ©Crown Copyright Ordnance Survey, National Grid Electricity - 100024241. National Grid Gas -100024886



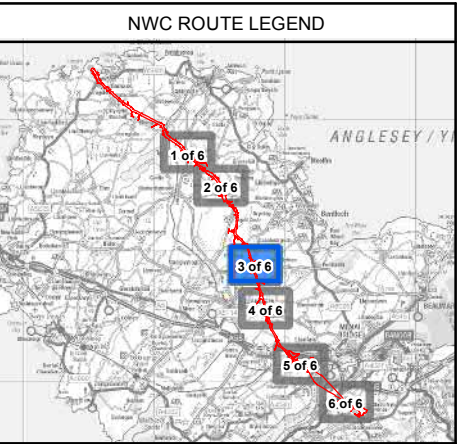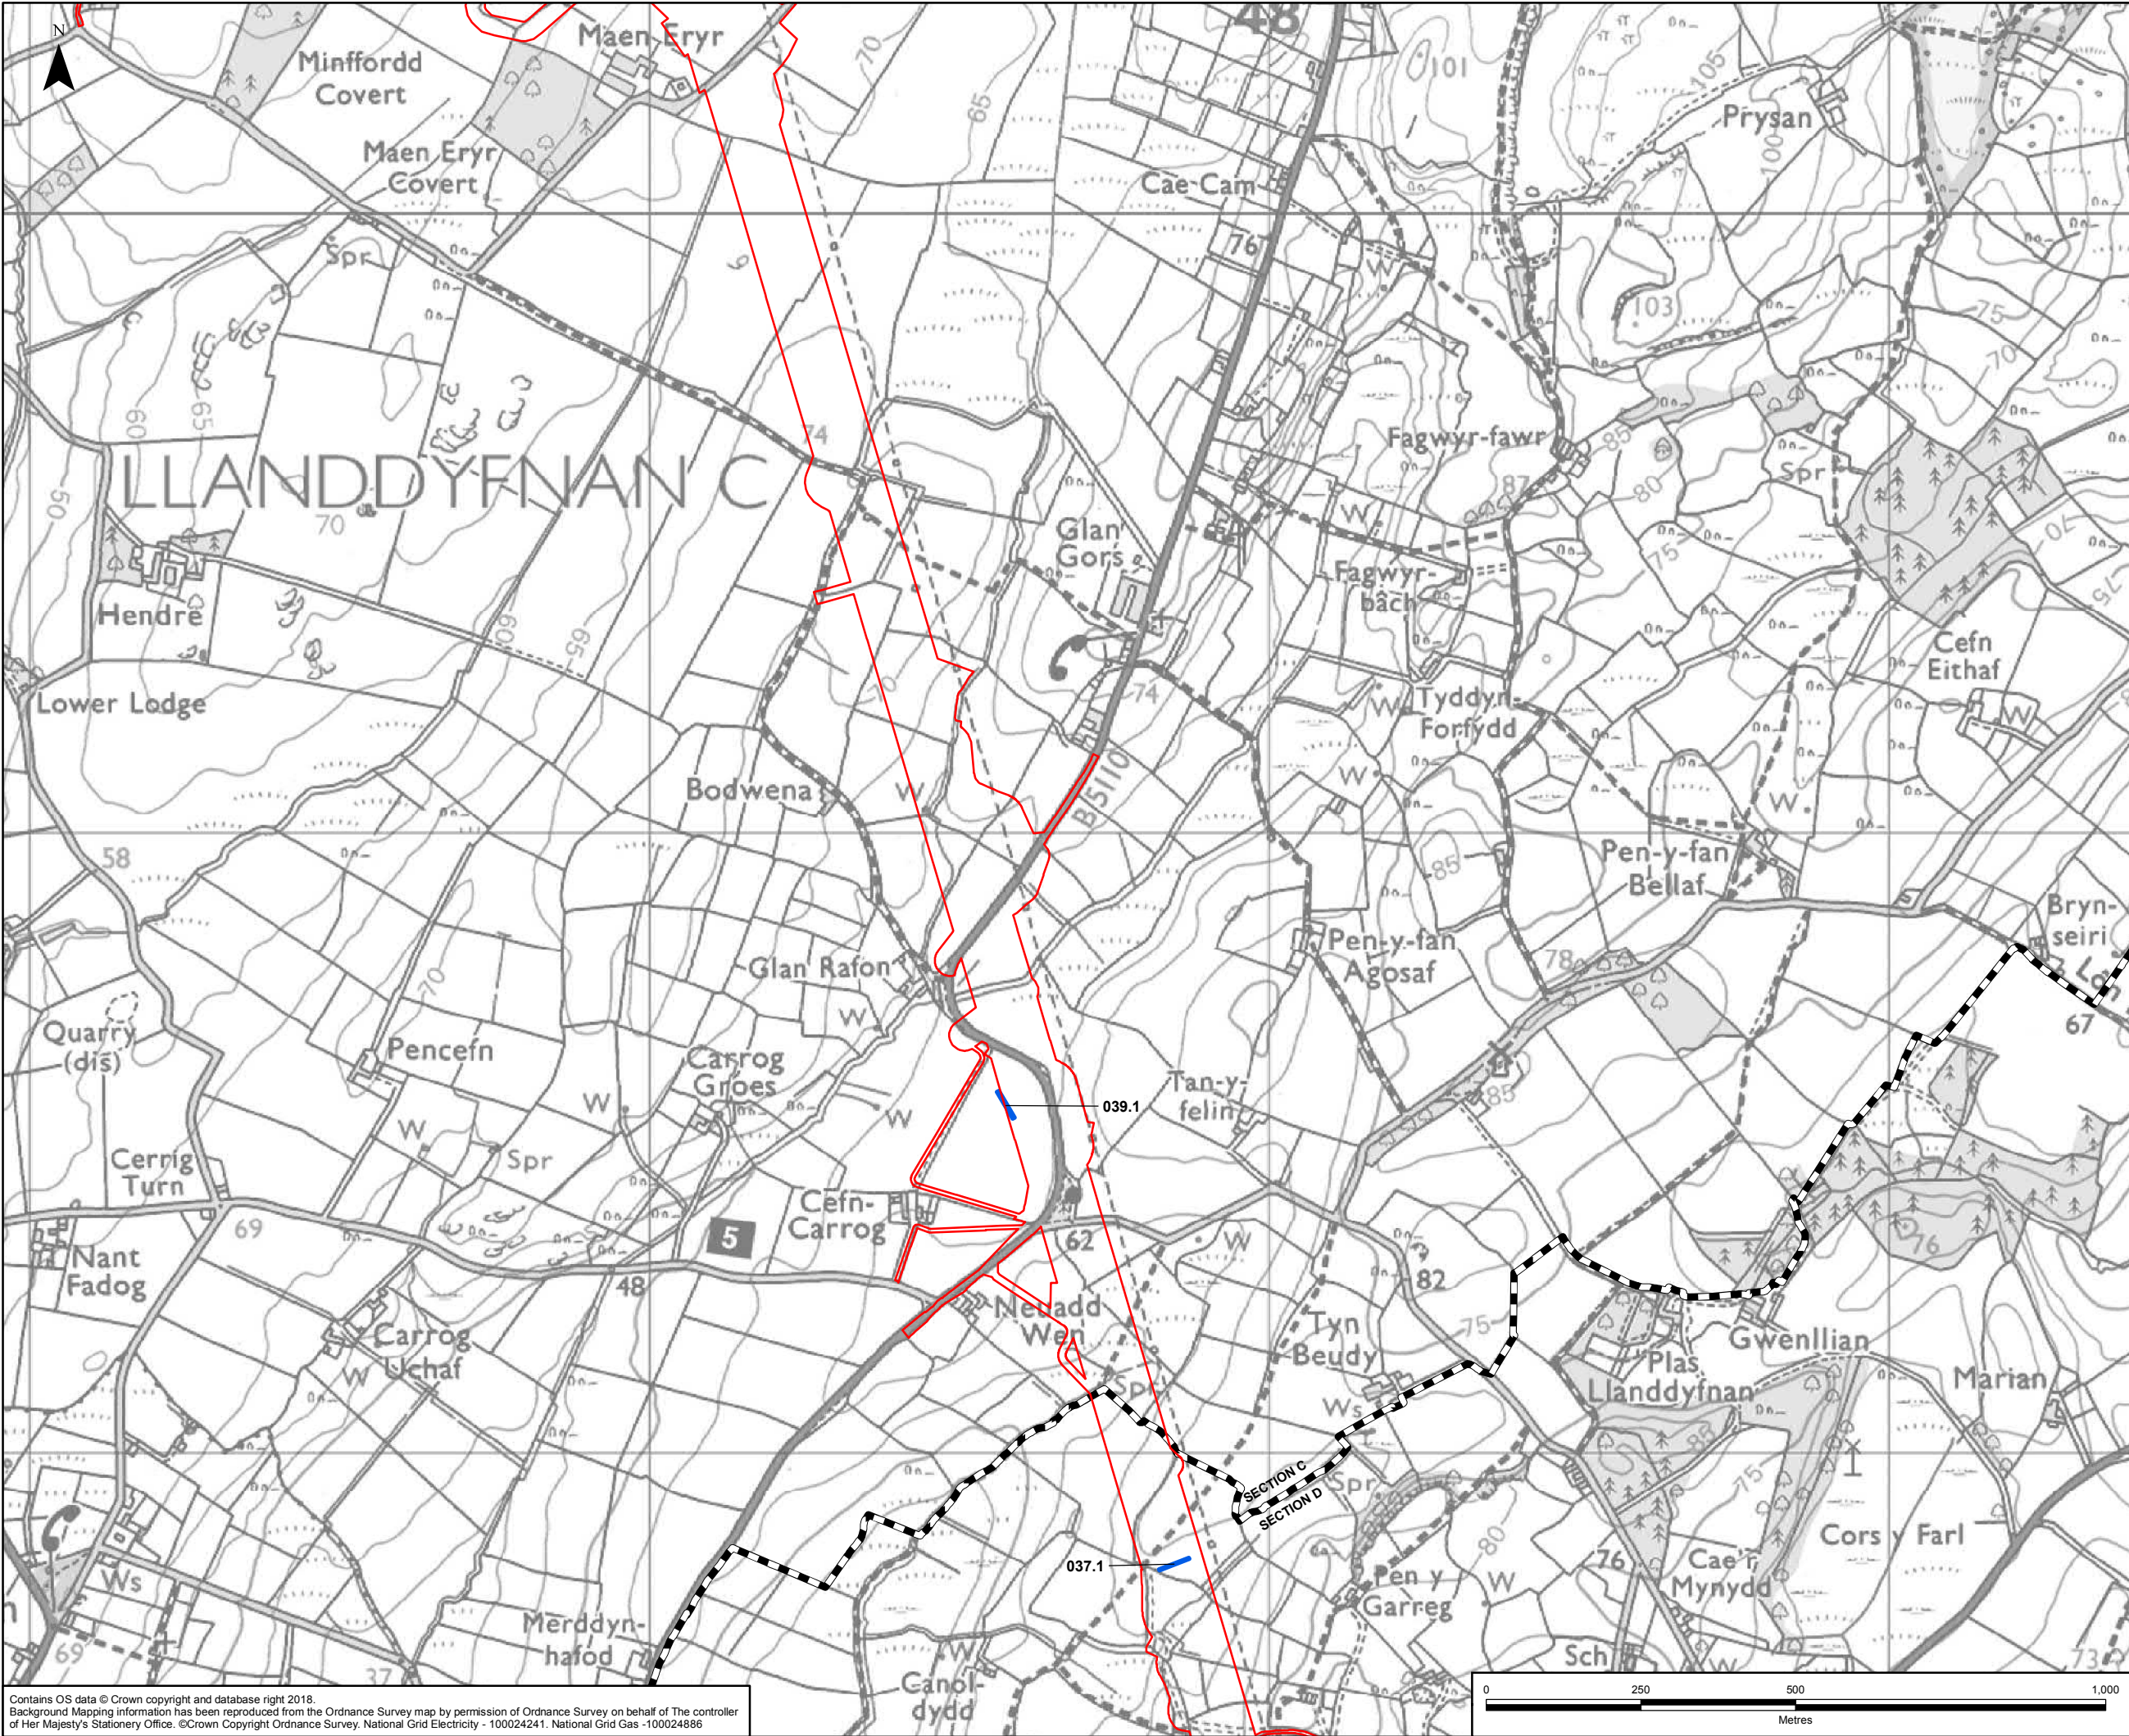

**LEGEND**

- ORDER LIMITS - OPTION B
- SECTION OUTLINES
- TRIAL TRENCH

A	18/07/2018	ENVIRONMENTAL STATEMENT	JF	MG	SA
Rev	Date	Description	GIS	Chk	App

**nationalgrid**

Scheme: NORTH WALES CONNECTION PROJECT



Document Number: 5.10.1.5

Document Title: FIGURE 10.5  
LOCATION OF TRIAL TRENCHES  
SECTION C OPTION B

Creator:	Date:	Checker:	Date:	Approver:	Date:
JF	18/07/2018	MG	18/07/2018	SA	18/07/2018
Document Type:	Scale:	Format:	Sheets:	Rev:	
FIGURE	1:10,000	A3	3 of 6 Option B	A	

Contains OS data © Crown copyright and database right 2018.  
Background Mapping information has been reproduced from the Ordnance Survey map by permission of Ordnance Survey on behalf of The controller of Her Majesty's Stationery Office. ©Crown Copyright Ordnance Survey, National Grid Electricity - 100024241. National Grid Gas -100024886



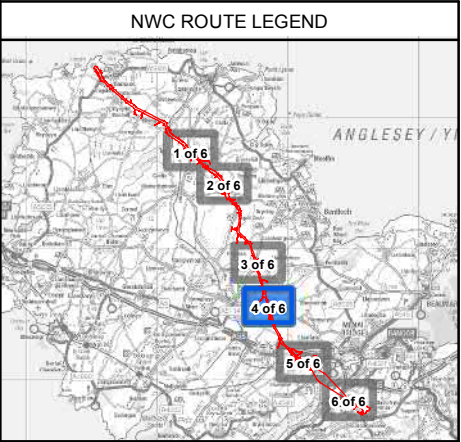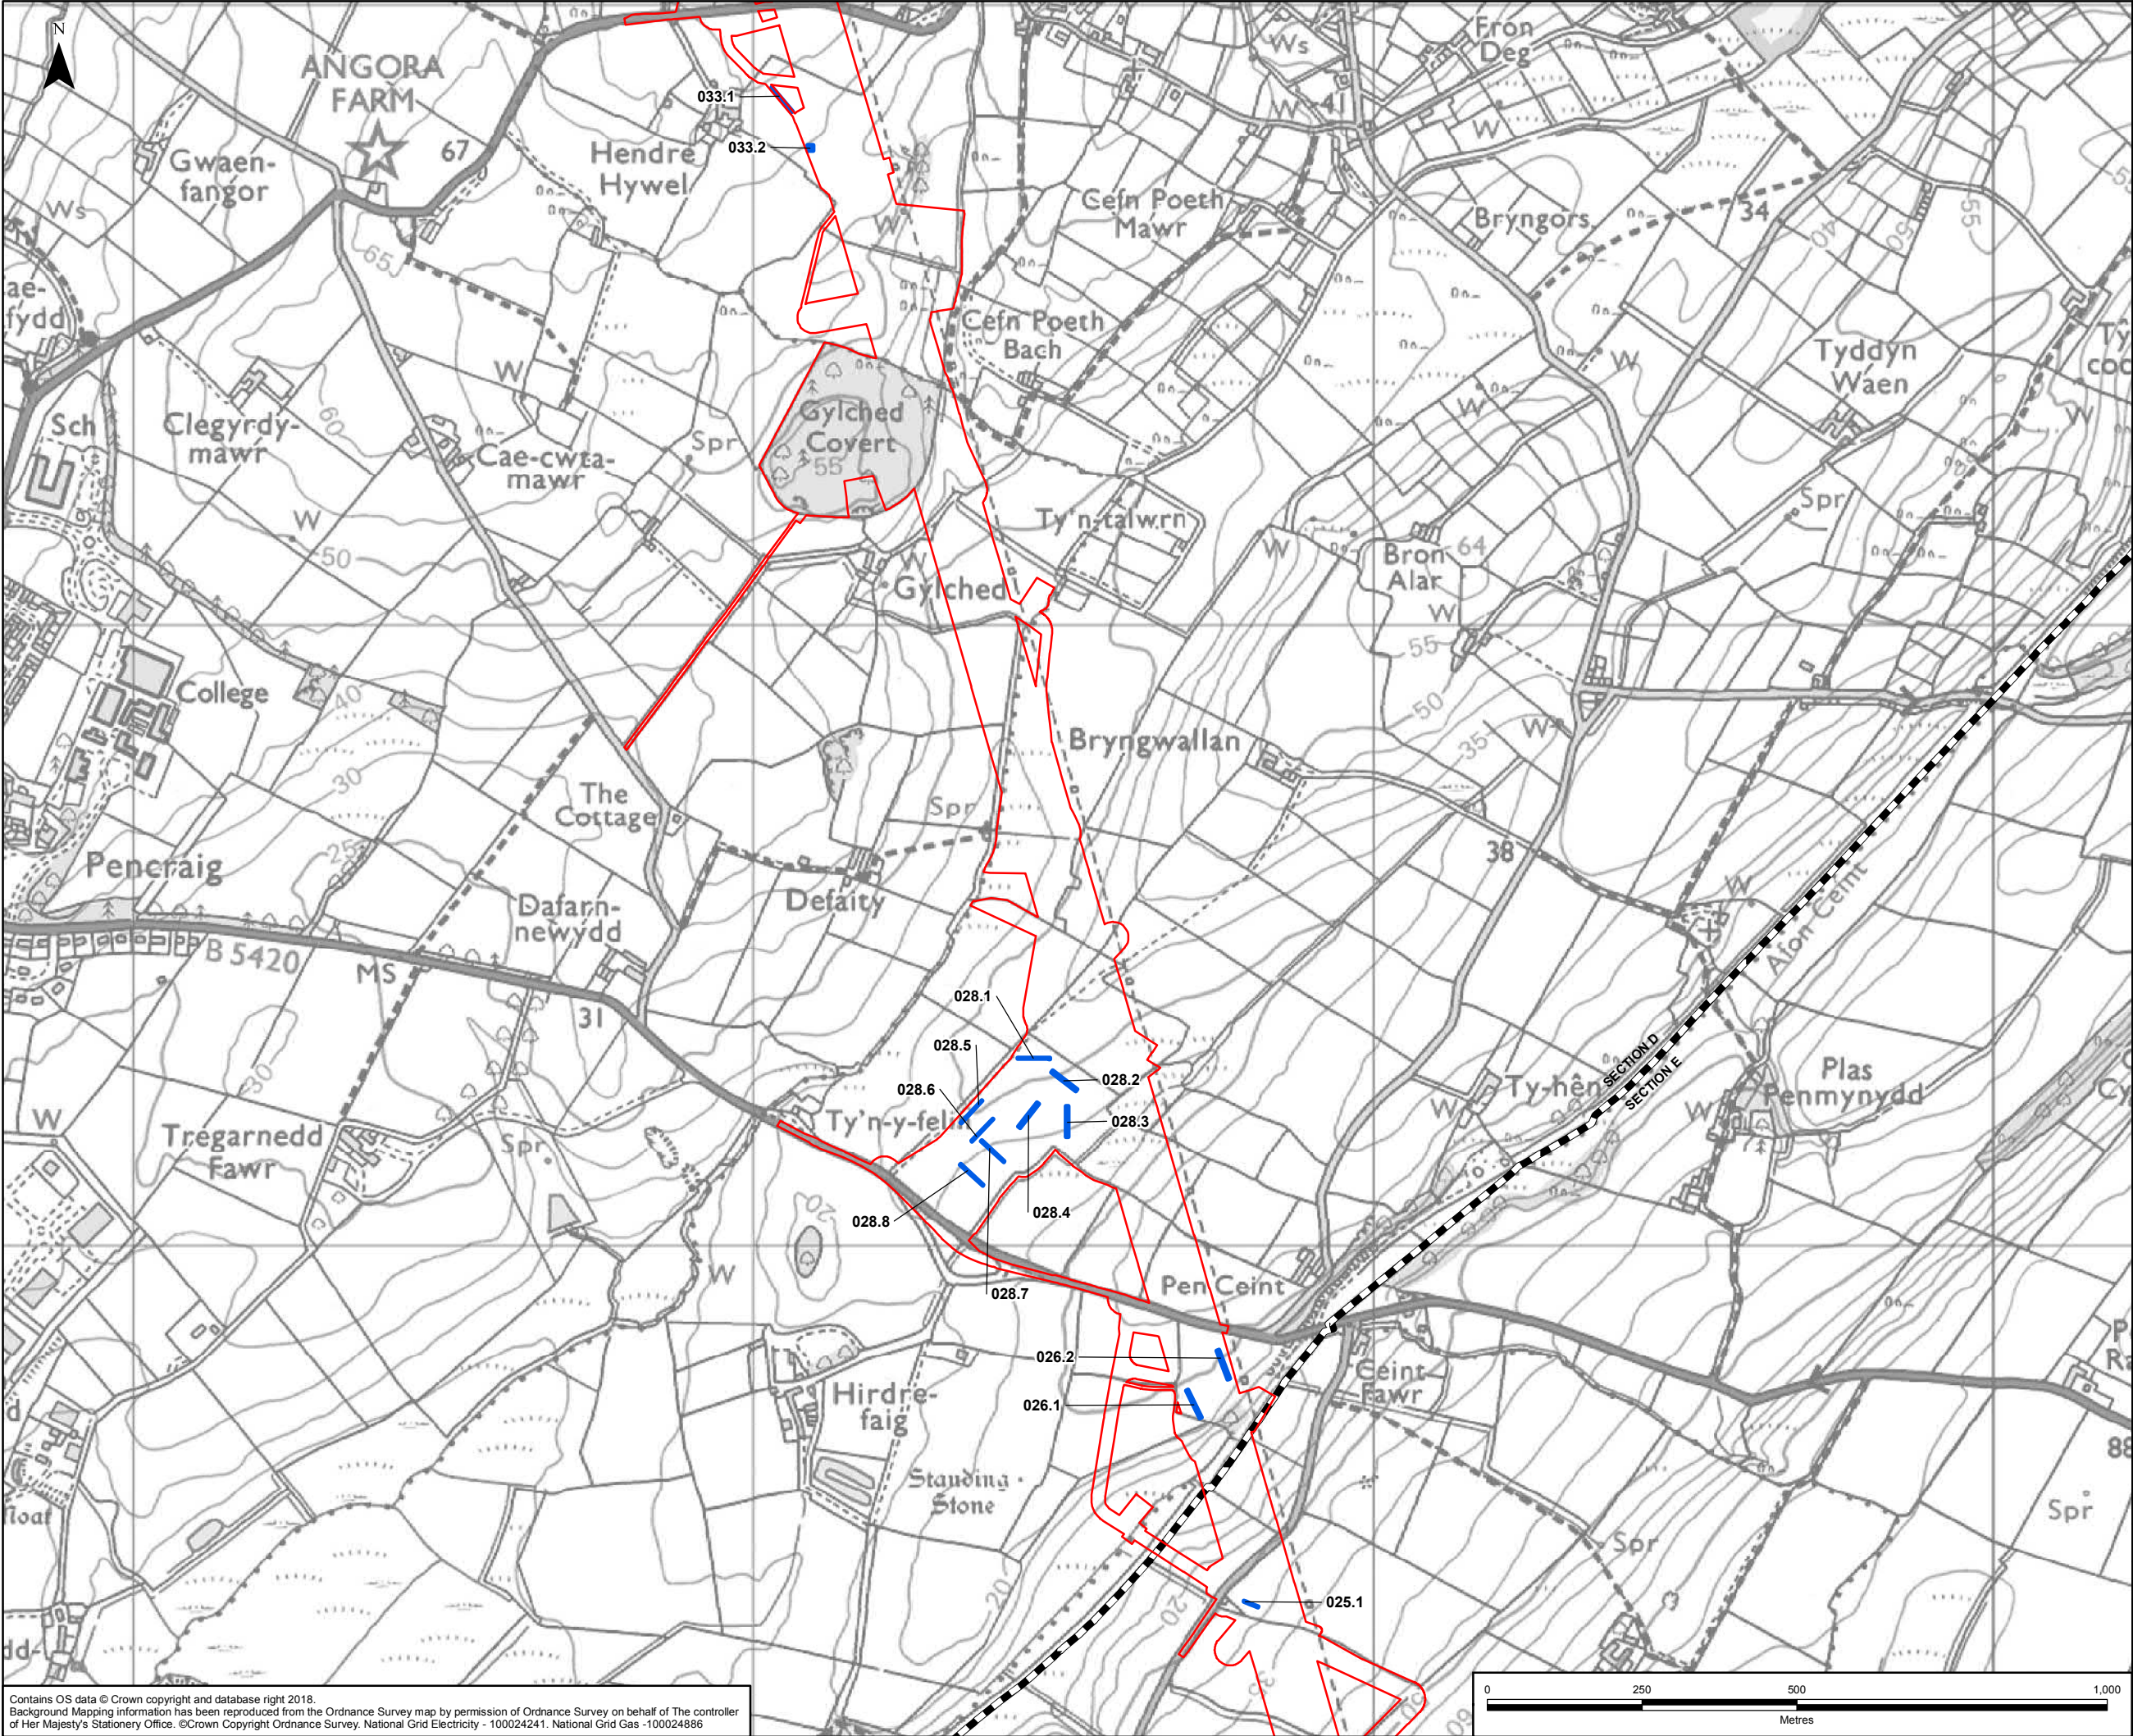

**LEGEND**

- ORDER LIMITS - OPTION A
- SECTION OUTLINES
- TRIAL TRENCH

A	18/07/2018	ENVIRONMENTAL STATEMENT	JF	MG	SA
Rev	Date	Description	GIS	Chk	App

Scheme: NORTH WALES CONNECTION PROJECT



Document Number: 5.10.1.5

Document Title: FIGURE 10.5  
LOCATION OF TRIAL TRENCHES  
SECTION D OPTION A

Creator: JF	Date: 18/07/2018	Checker: MG	Date: 18/07/2018	Approver: SA	Date: 18/07/2018
Document Type: FIGURE	Scale: 1:10,000	Format: A3	Sheets: 4 of 6 Option A	Rev: A	

Contains OS data © Crown copyright and database right 2018.  
Background Mapping information has been reproduced from the Ordnance Survey map by permission of Ordnance Survey on behalf of The controller of Her Majesty's Stationery Office. ©Crown Copyright Ordnance Survey. National Grid Electricity - 100024241. National Grid Gas -100024886



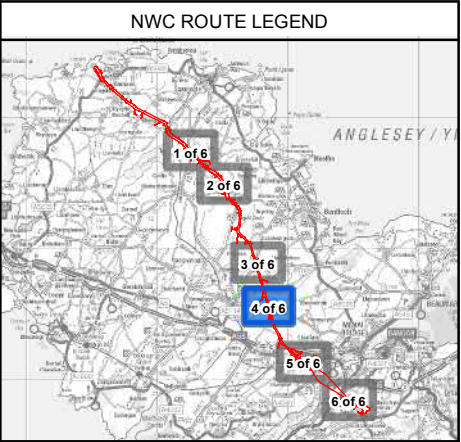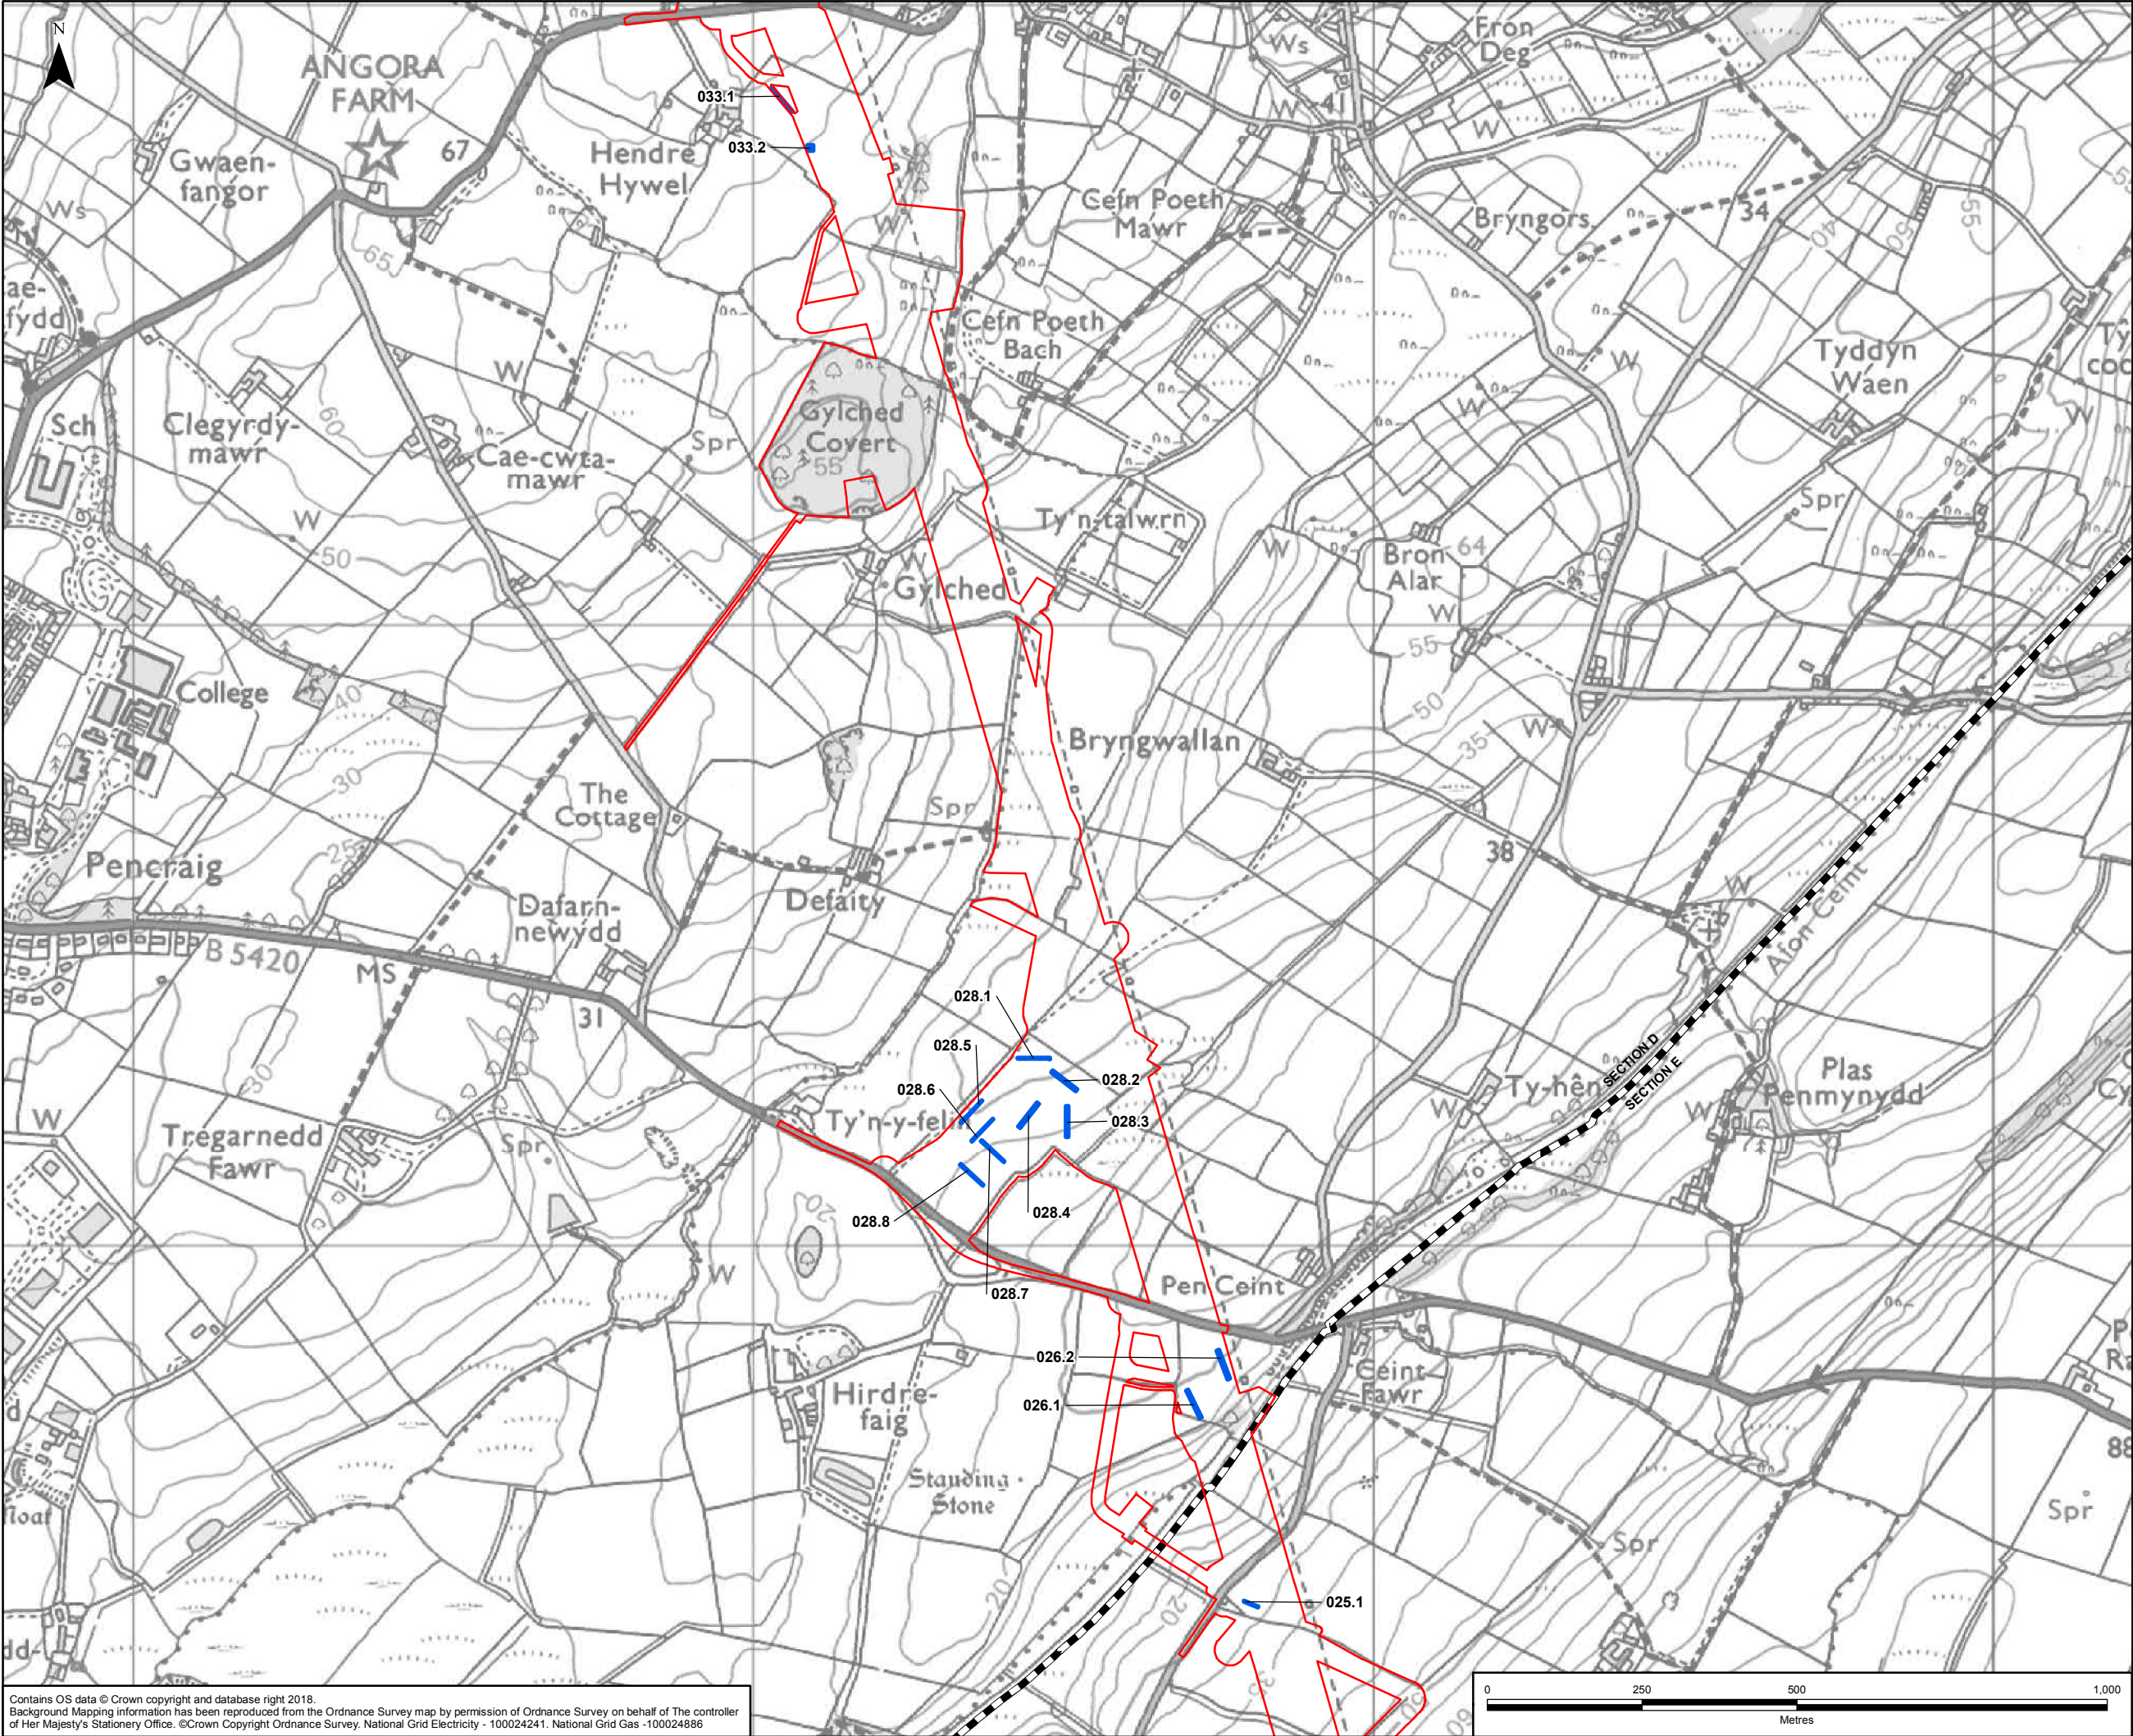



**LEGEND**

- ORDER LIMITS - OPTION B
- SECTION OUTLINES
- TRIAL TRENCH

A	18/07/2018	ENVIRONMENTAL STATEMENT	JF	MG	SA
Rev	Date	Description	GIS	Chk	App
nationalgrid					
Scheme: NORTH WALES CONNECTION PROJECT					
Document Number: 5.10.1.5					
Document Title: FIGURE 10.5 LOCATION OF TRIAL TRENCHES SECTION D OPTION B					
Creator: JF	Date: 18/07/2018	Checker: MG	Date: 18/07/2018	Approver: SA	Date: 18/07/2018
Document Type: FIGURE	Scale: 1:10,000	Format: A3	Sheets: 4 of 6 Option B	Rev: A	

Contains OS data © Crown copyright and database right 2018.  
Background Mapping information has been reproduced from the Ordnance Survey map by permission of Ordnance Survey on behalf of The controller of Her Majesty's Stationery Office. ©Crown Copyright Ordnance Survey. National Grid Electricity - 100024241. National Grid Gas -100024886



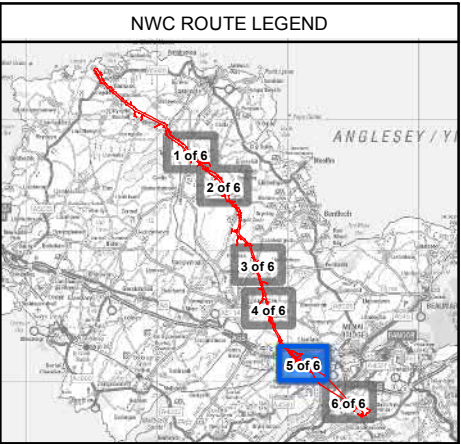
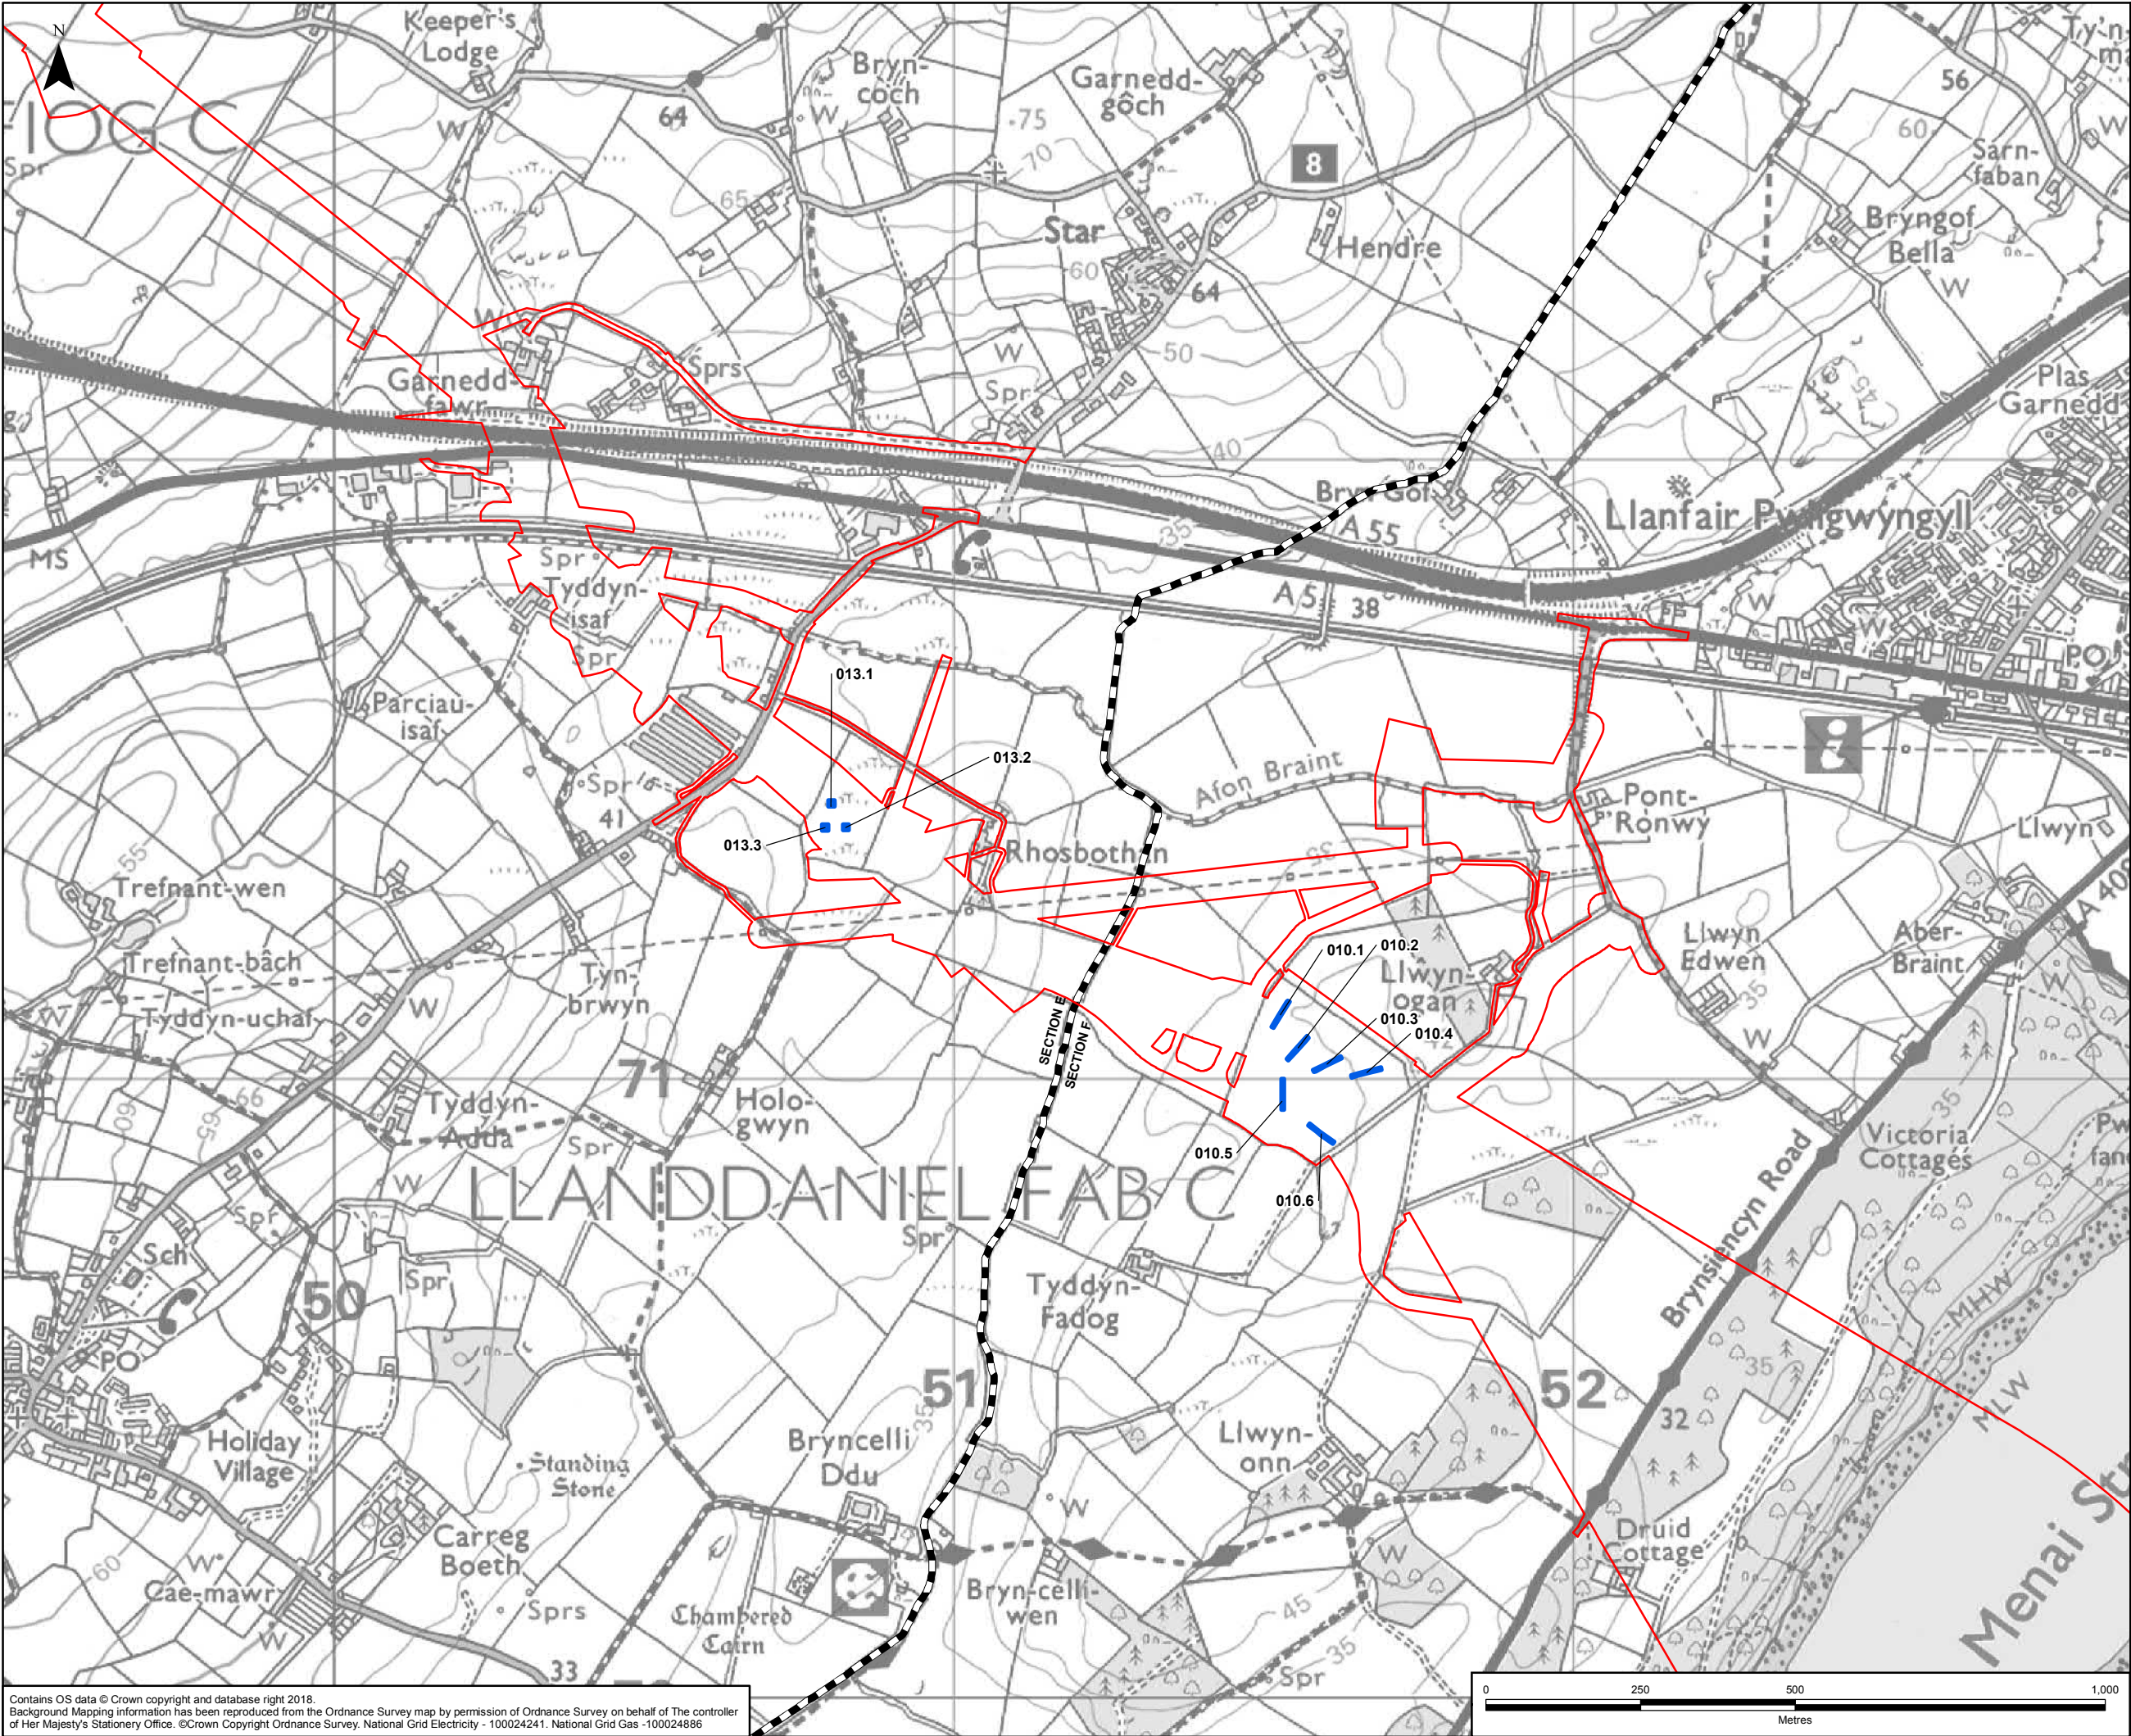


LEGEND	
	ORDER LIMITS
	SECTION CUTLINES
	TRIAL TRENCH

A	18/07/2018	ENVIRONMENTAL STATEMENT	JF	MG	SA
Rev	Date	Description	GIS	Chk	App
nationalgrid					
Scheme: NORTH WALES CONNECTION PROJECT					
Document Number: 5.10.1.5					
Document Title: FIGURE 10.5 LOCATION OF TRIAL TRENCHES SECTION E					
Creator: JF	Date: 18/07/2018	Checker: MG	Date: 18/07/2018	Approver: SA	Date: 18/07/2018
Document Type: FIGURE	Scale: 1:10,000	Format: A3	Sheets: 5 of 6	Rev: A	

Contains OS data © Crown copyright and database right 2018.  
Background Mapping information has been reproduced from the Ordnance Survey map by permission of Ordnance Survey on behalf of The controller of Her Majesty's Stationery Office. © Crown Copyright Ordnance Survey, National Grid Electricity - 100024241, National Grid Gas - 100024886



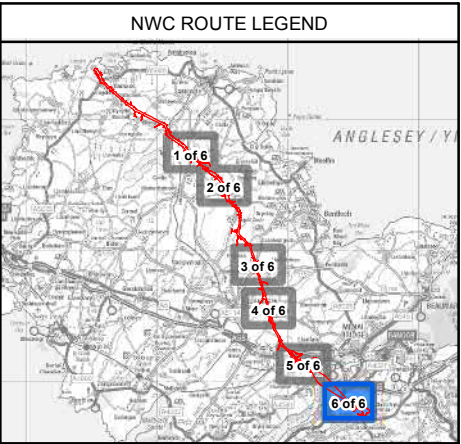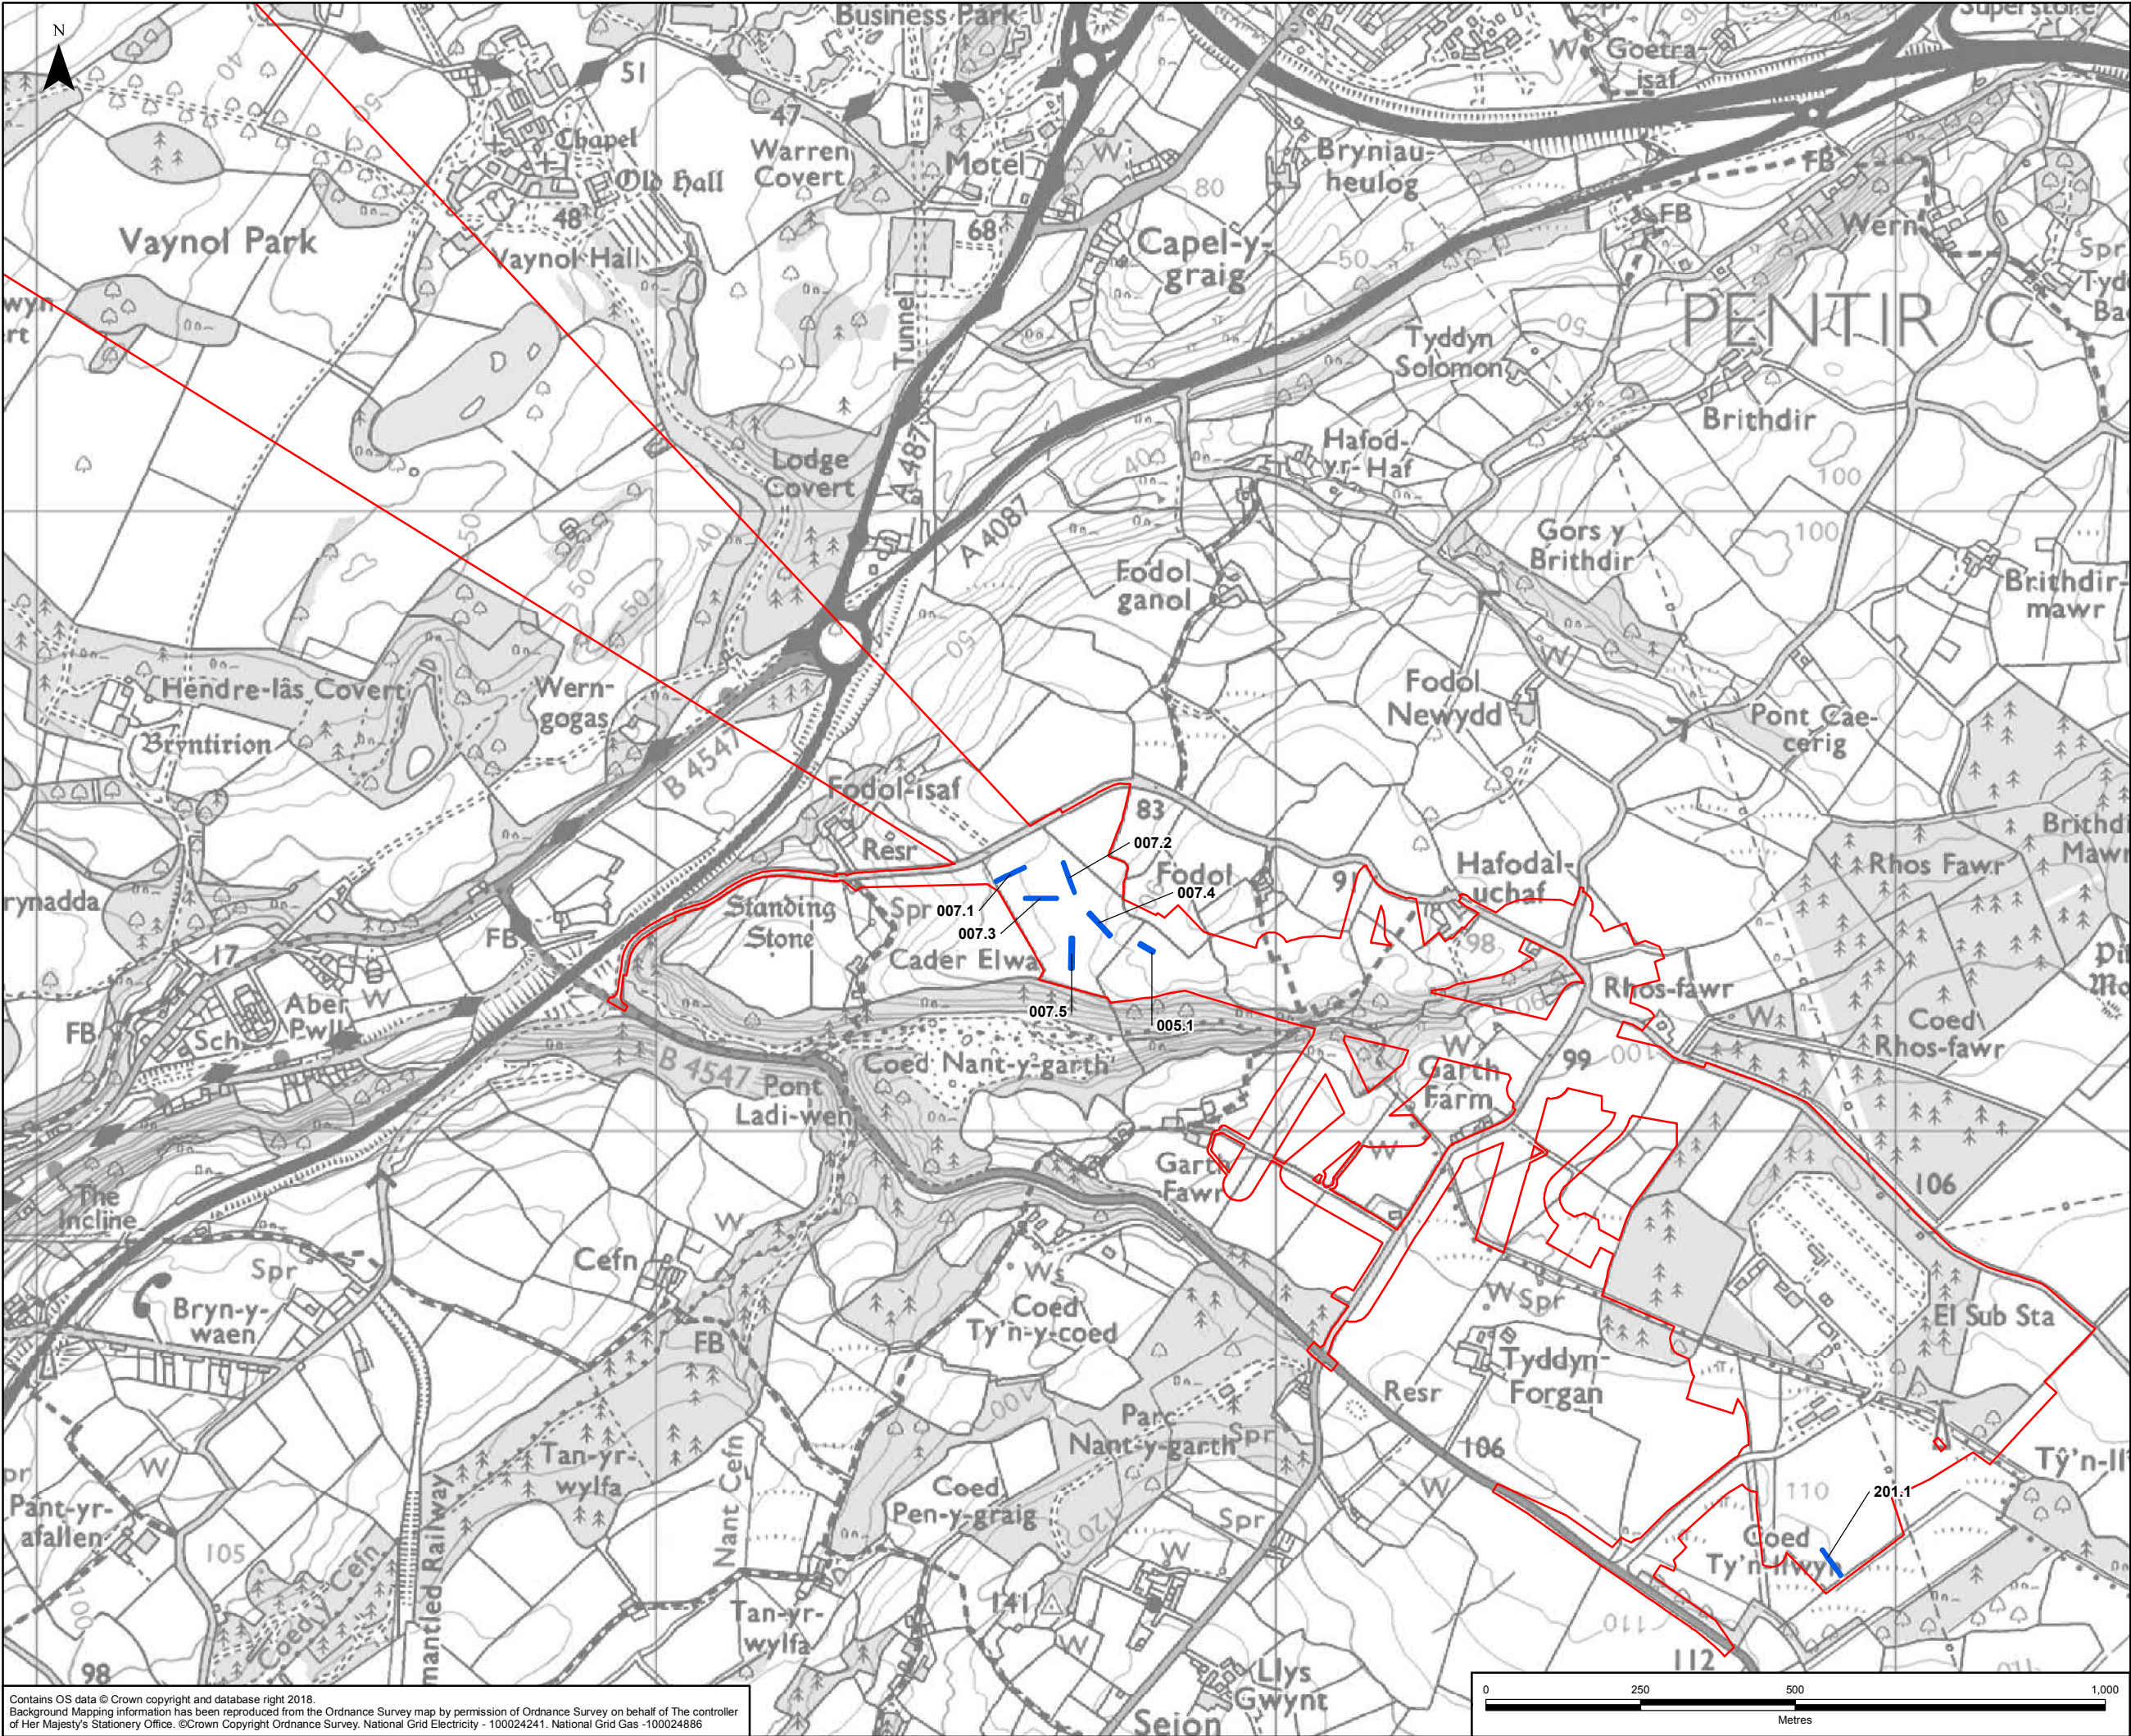

**LEGEND**

- ORDER LIMITS
- SECTION CUTLINES
- TRIAL TRENCH

A	18/07/2018	ENVIRONMENTAL STATEMENT	JF	MG	SA
Rev	Date	Description	GIS	Chk	App
nationalgrid					
Scheme: NORTH WALES CONNECTION PROJECT					
Document Number: 5.10.1.5					
Document Title: FIGURE 10.5 LOCATION OF TRIAL TRENCHES SECTION F					
Creator: JF	Date: 18/07/2018	Checker: MG	Date: 18/07/2018	Approver: SA	Date: 18/07/2018
Document Type: FIGURE	Scale: 1:10,000	Format: A3	Sheets: 6 of 6	Rev: A	

Contains OS data © Crown copyright and database right 2018.  
Background Mapping information has been reproduced from the Ordnance Survey map by permission of Ordnance Survey on behalf of The controller of Her Majesty's Stationery Office. ©Crown Copyright Ordnance Survey, National Grid Electricity - 100024241. National Grid Gas -100024886