

# DOCUMENT 5.11.1.6



## Private Groundwater Abstractions Chapter 11 – Figure 6

National Grid (North Wales Connection Project)

*Regulation 5(2)(a) including (l) and (m) of the Infrastructure Planning  
(Applications: Prescribed Forms and Procedure) Regulations 2009*







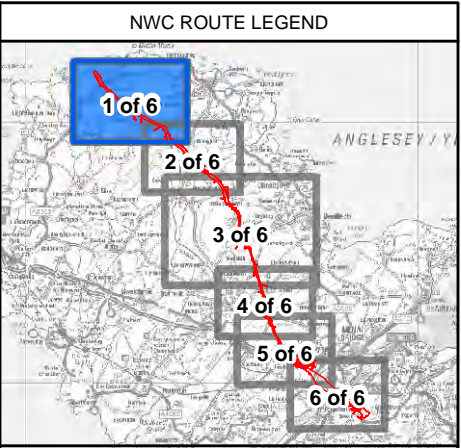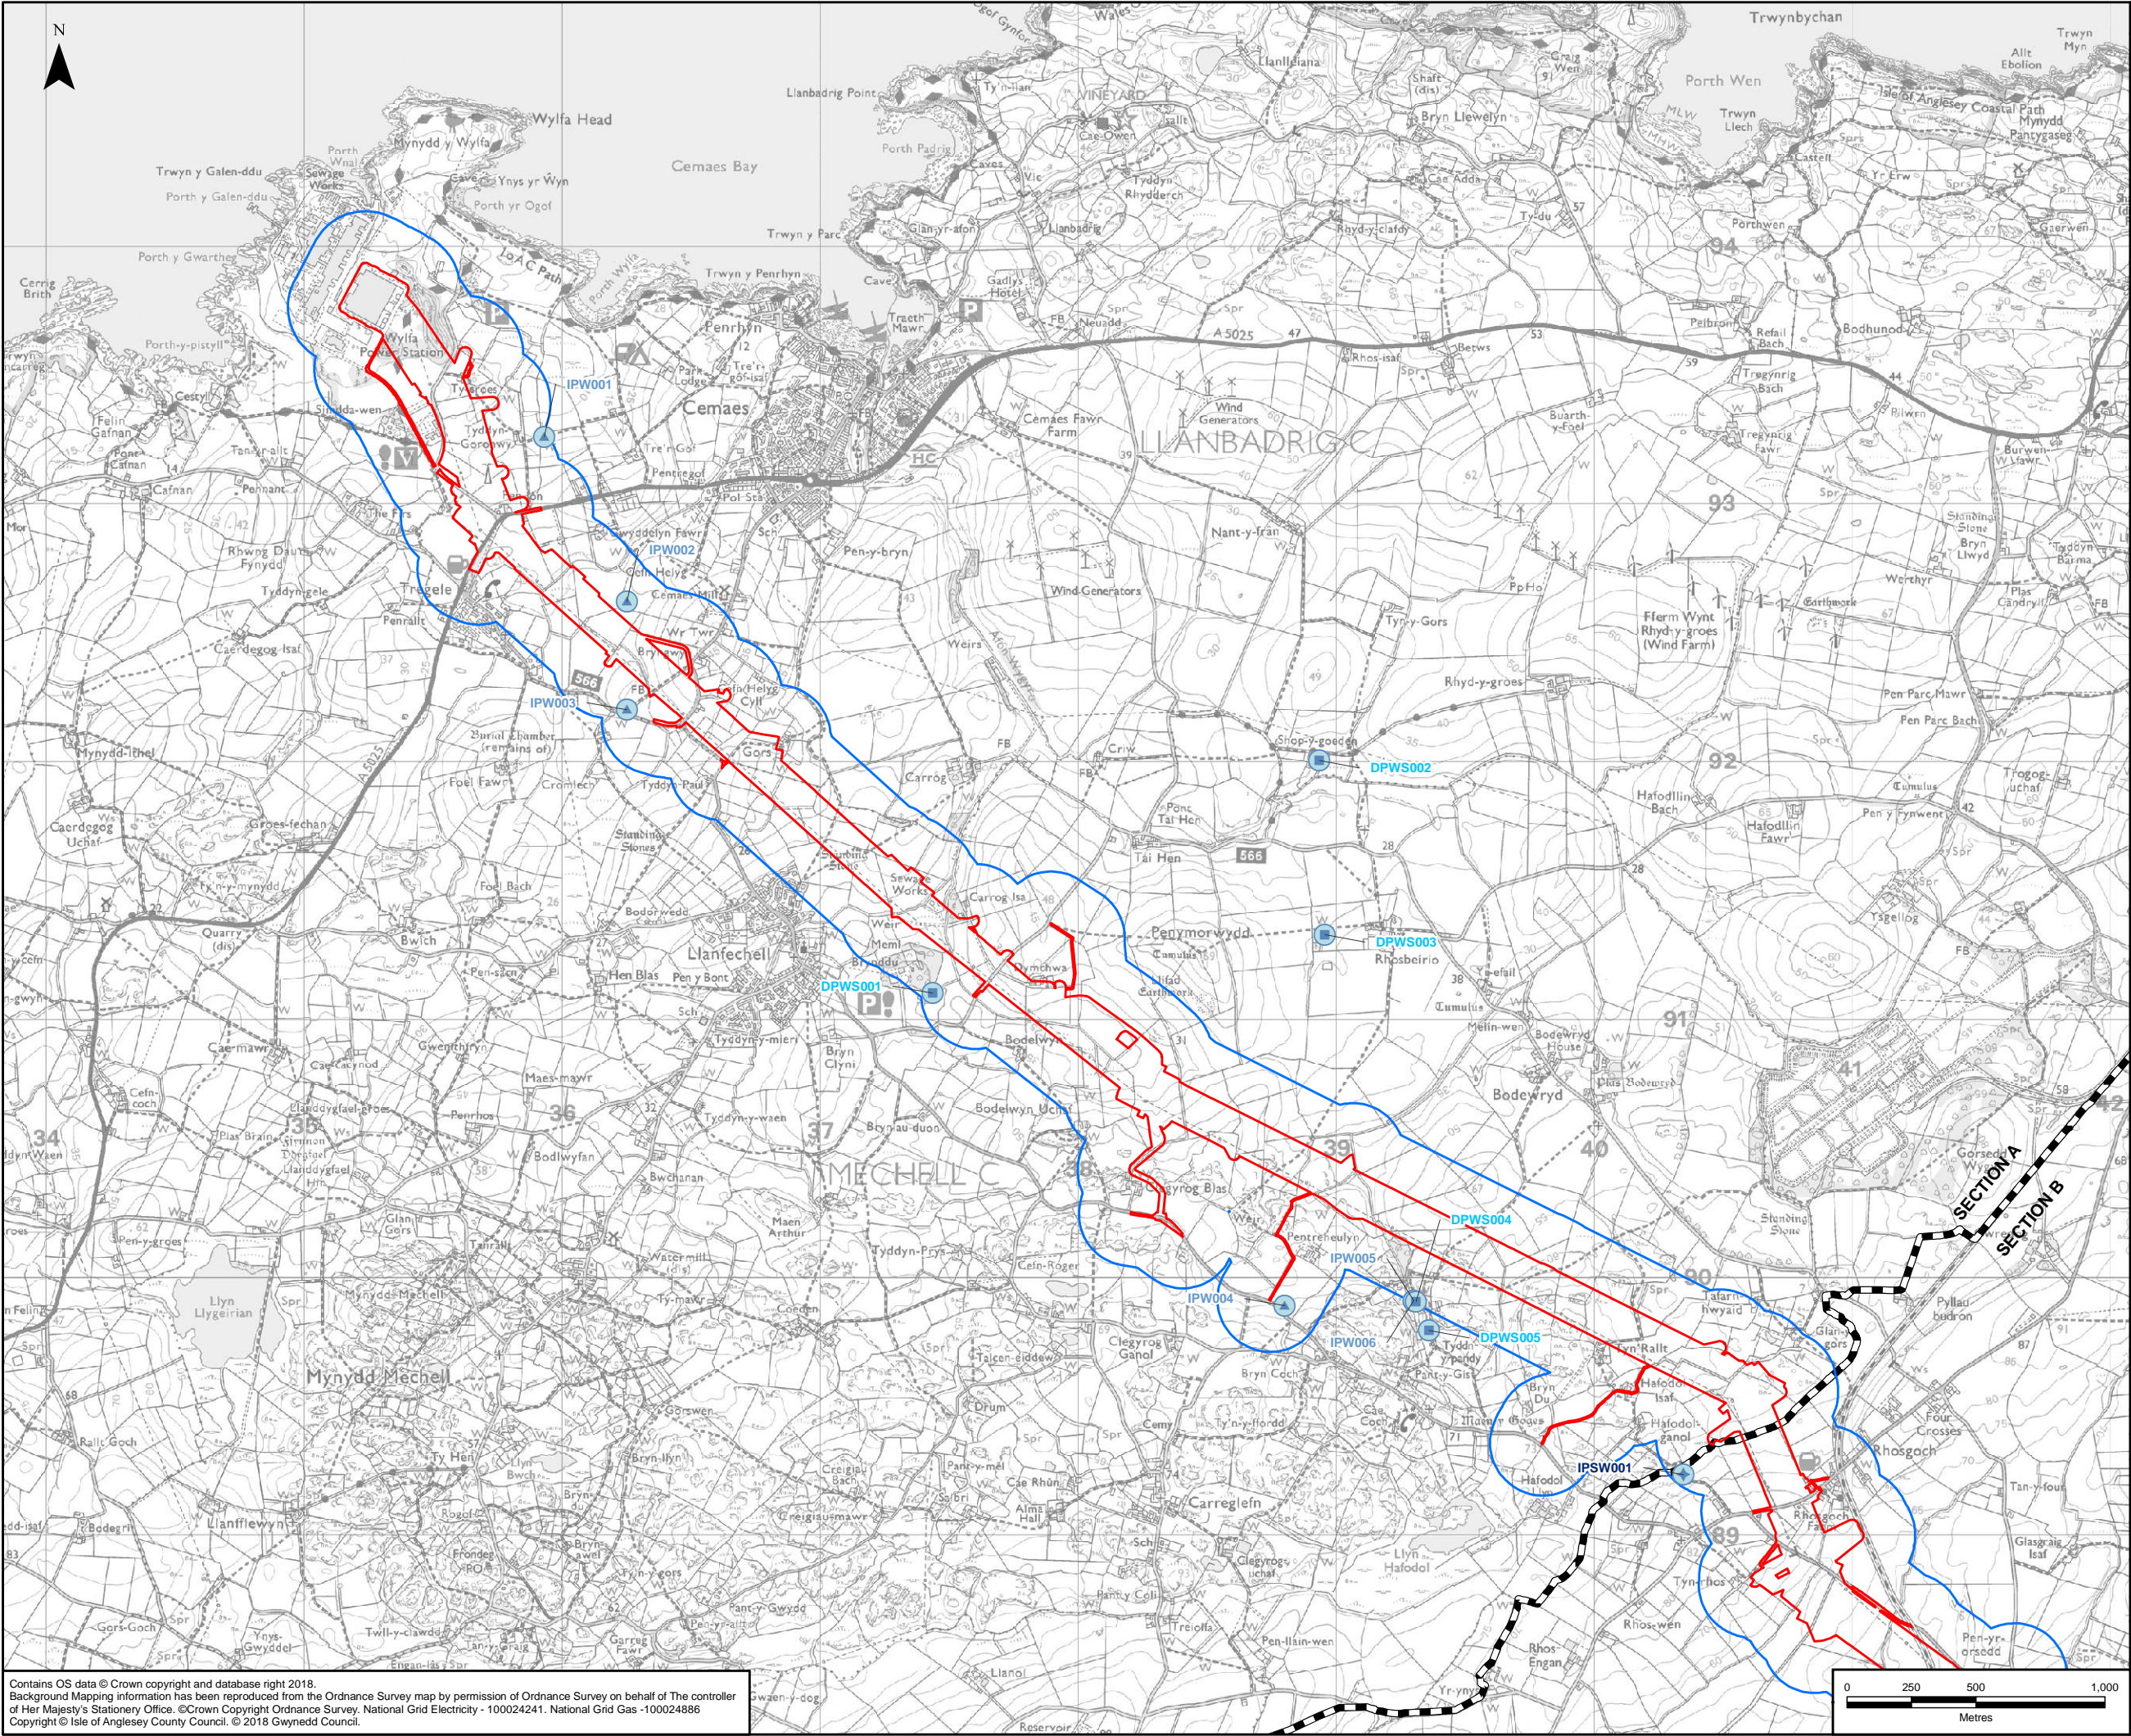

- LEGEND**
- ORDER LIMITS
  - 200M BUFFER OF ORDER LIMITS
  - TUNNEL HEAD HOUSE AND CABLE SEALING END COMPOUND
  - 1KM BUFFER OF TUNNEL HEAD HOUSE AND CABLE SEALING END COMPOUND
  - SECTION CUTLINES
  - PUBLIC WELLS (PW) - IDENTIFIED BY LOCAL AUTHORITY
  - PRIVATE WATER SUPPLIES (PWS) - IDENTIFIED BY LOCAL AUTHORITY
  - PRIVATE WATER SUPPLIES (PWS) - IDENTIFIED DURING SURVEYS

NOTES					
THERE ARE NO GWYNEDD COUNCIL PRIVATE WATER SUPPLIES WITHIN THE STUDY AREA.					
A	29/06/2018	ENVIRONMENTAL STATEMENT	JB	WH	NS
Rev	Date	Description	GIS	Chk	App
nationalgrid					
Scheme: NORTH WALES CONNECTION PROJECT					
Document Number: 5.11.1.6					
Document Title: FIGURE 11.6 PRIVATE GROUNDWATER ABSTRACTIONS SECTION A					
Creator: JB	Date: 29/06/2018	Checker: WH	Date: 29/06/2018	Approver: NS	Date: 29/06/2018
Document Type: FIGURE	Scale: 1:24,000	Format: A3	Sheets: 1 of 6	Rev: A	



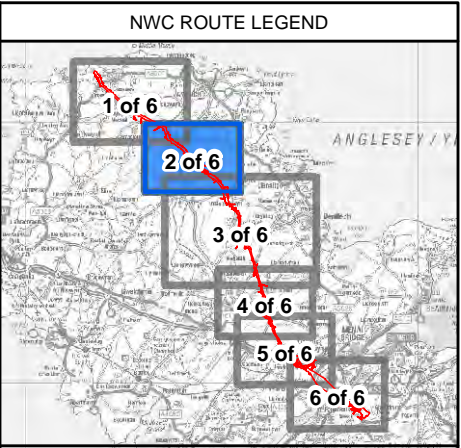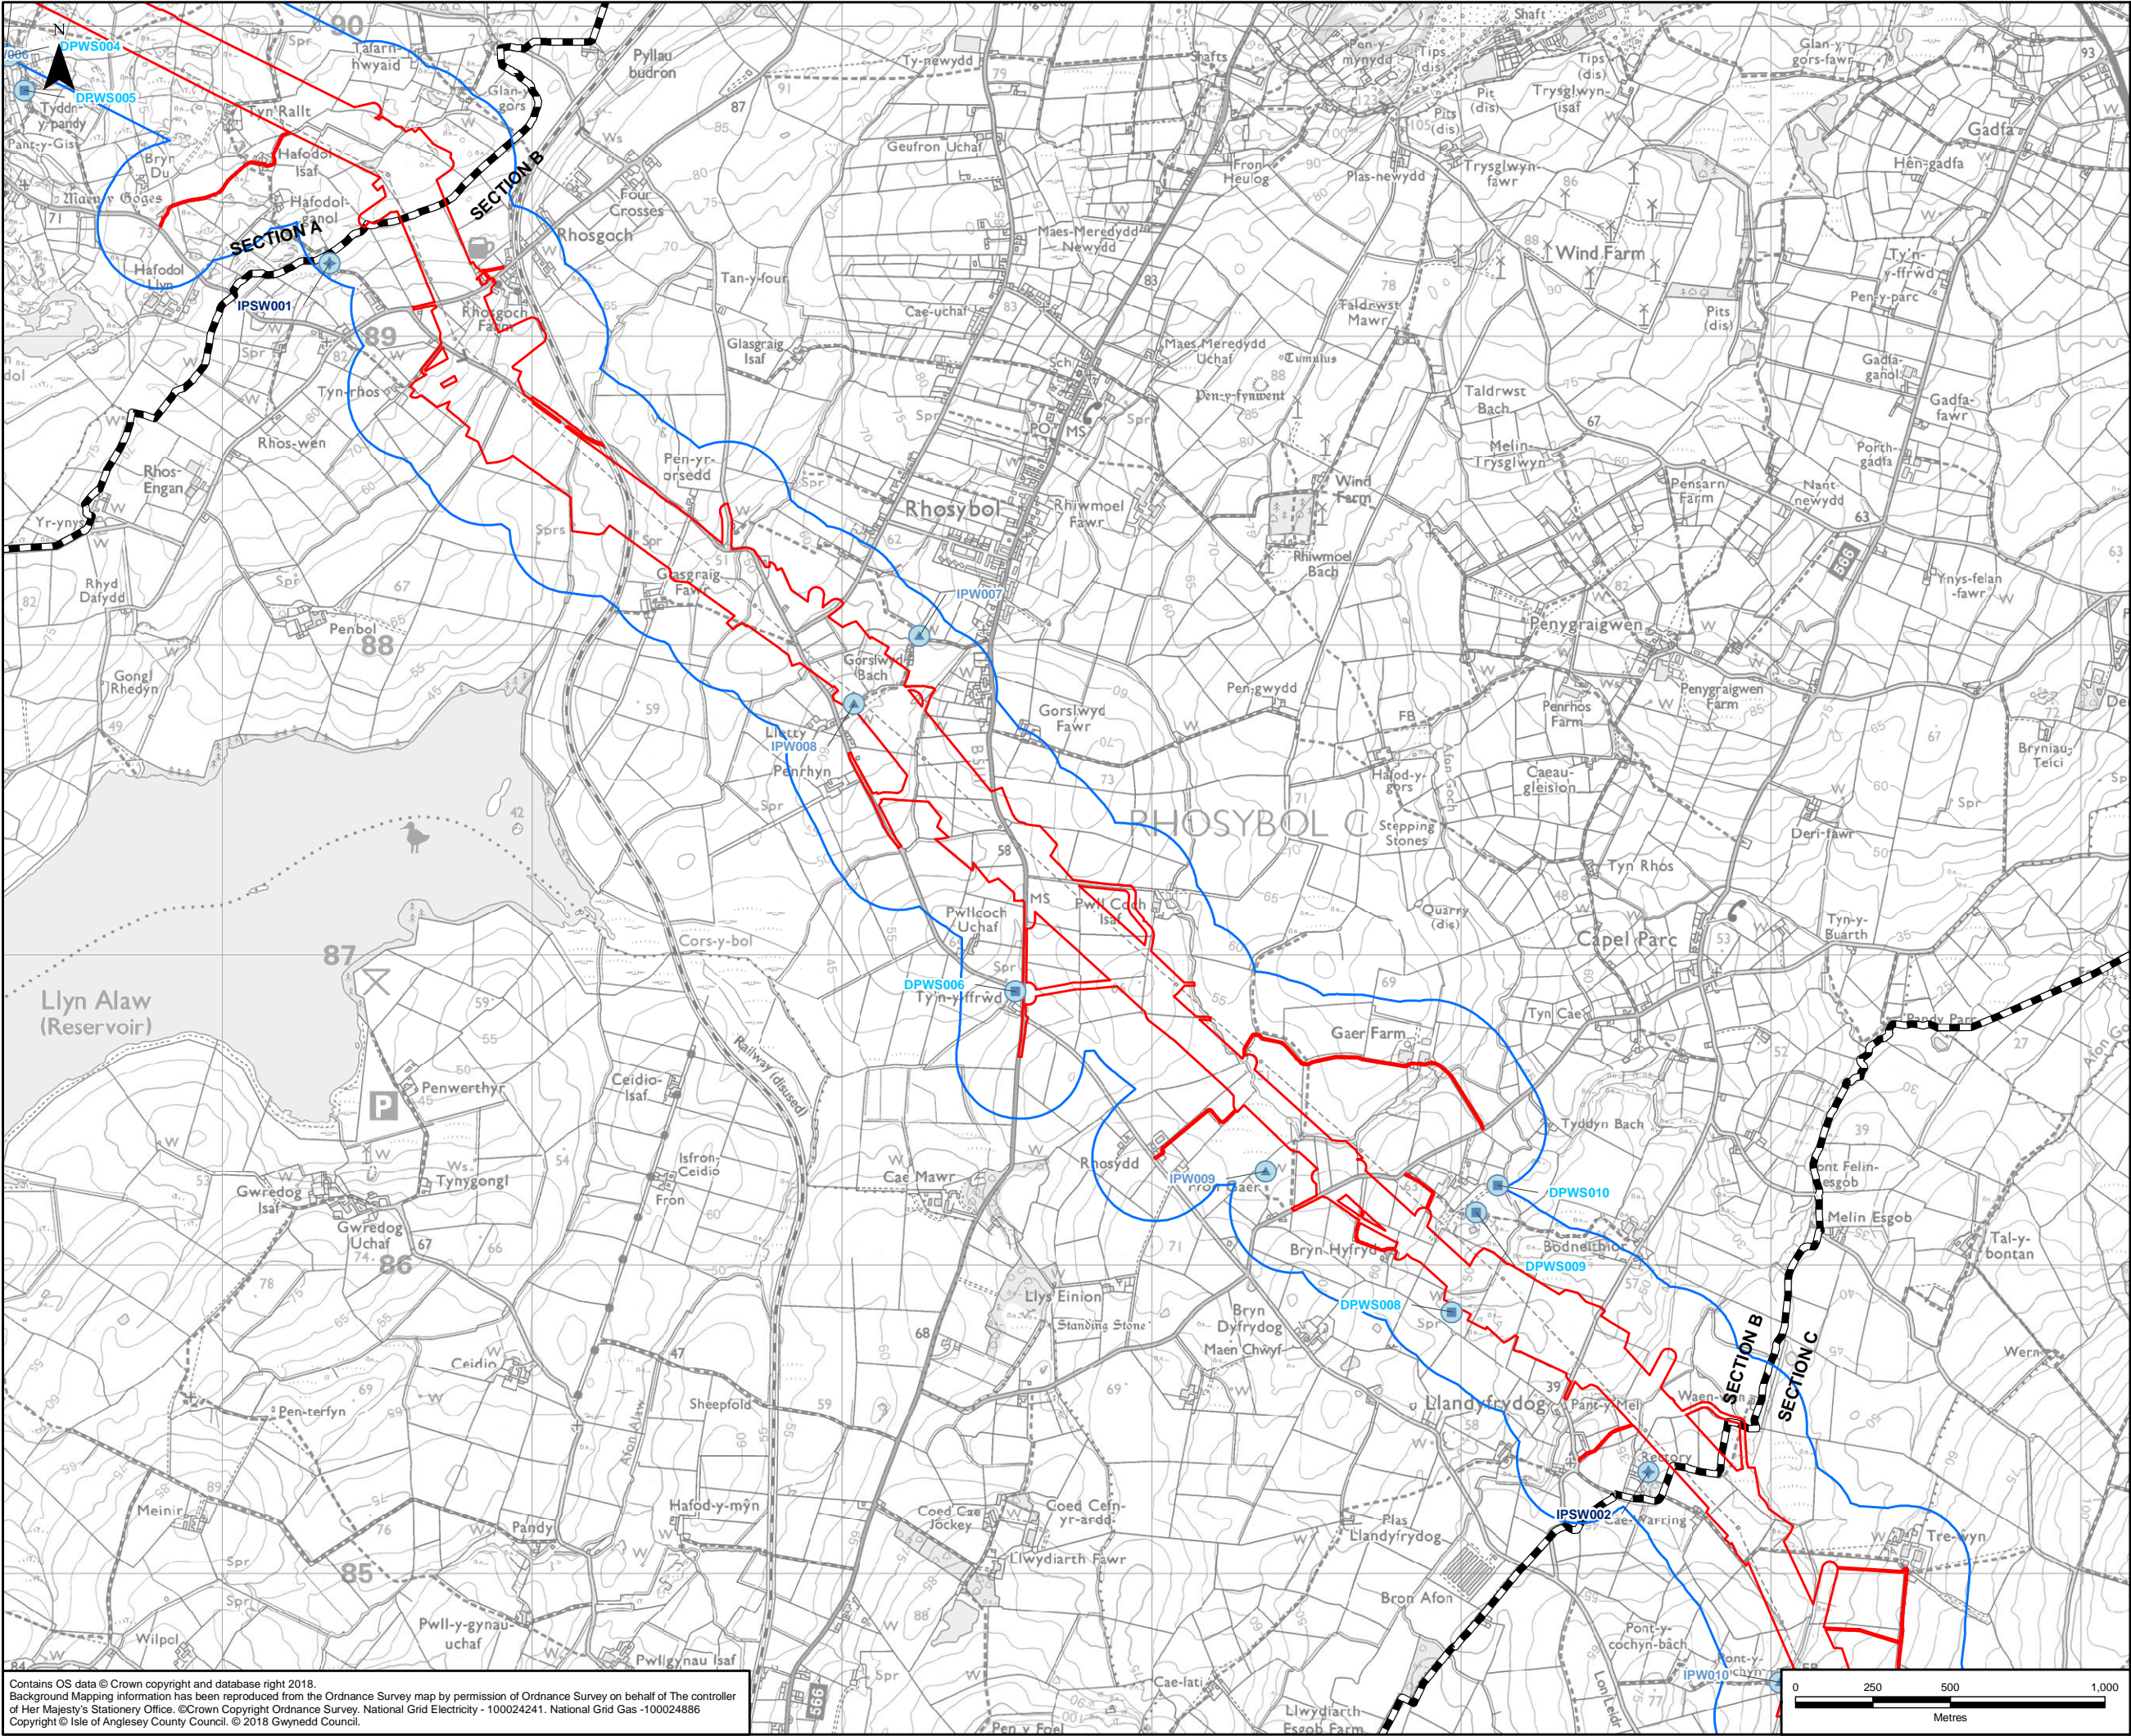

- LEGEND**
- ORDER LIMITS
  - 200M BUFFER OF ORDER LIMITS
  - TUNNEL HEAD HOUSE AND CABLE SEALING END COMPOUND
  - 1KM BUFFER OF TUNNEL HEAD HOUSE AND CABLE SEALING END COMPOUND
  - SECTION CUTLINES
  - PUBLIC WELLS (PW) - IDENTIFIED BY LOCAL AUTHORITY
  - PRIVATE WATER SUPPLIES (PWS) - IDENTIFIED BY LOCAL AUTHORITY
  - PRIVATE WATER SUPPLIES (PWS) - IDENTIFIED DURING SURVEYS



**NOTES**

THERE ARE NO GWYNEDD COUNCIL PRIVATE WATER SUPPLIES WITHIN THE STUDY AREA.

A	29/06/2018	ENVIRONMENTAL STATEMENT	JB	WH	NS
Rev	Date	Description	GIS	Chk	App

<b>nationalgrid</b>					
Scheme: NORTH WALES CONNECTION PROJECT					
Document Number: 5.11.1.6					
Document Title: FIGURE 11.6 PRIVATE GROUNDWATER ABSTRACTIONS SECTION B					
Creator: JB	Date: 29/06/2018	Checker: WH	Date: 29/06/2018	Approver: NS	Date: 29/06/2018
Document Type: FIGURE	Scale: 1:20,000	Format: A3	Sheets: 2 of 6	Rev: A	



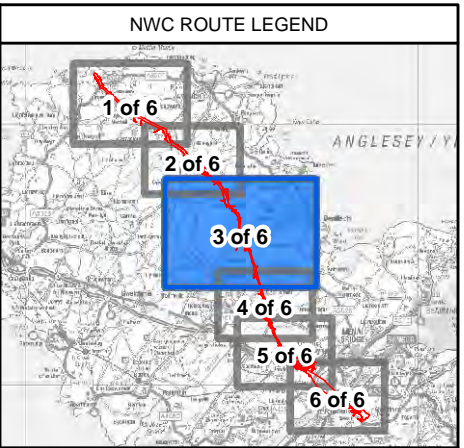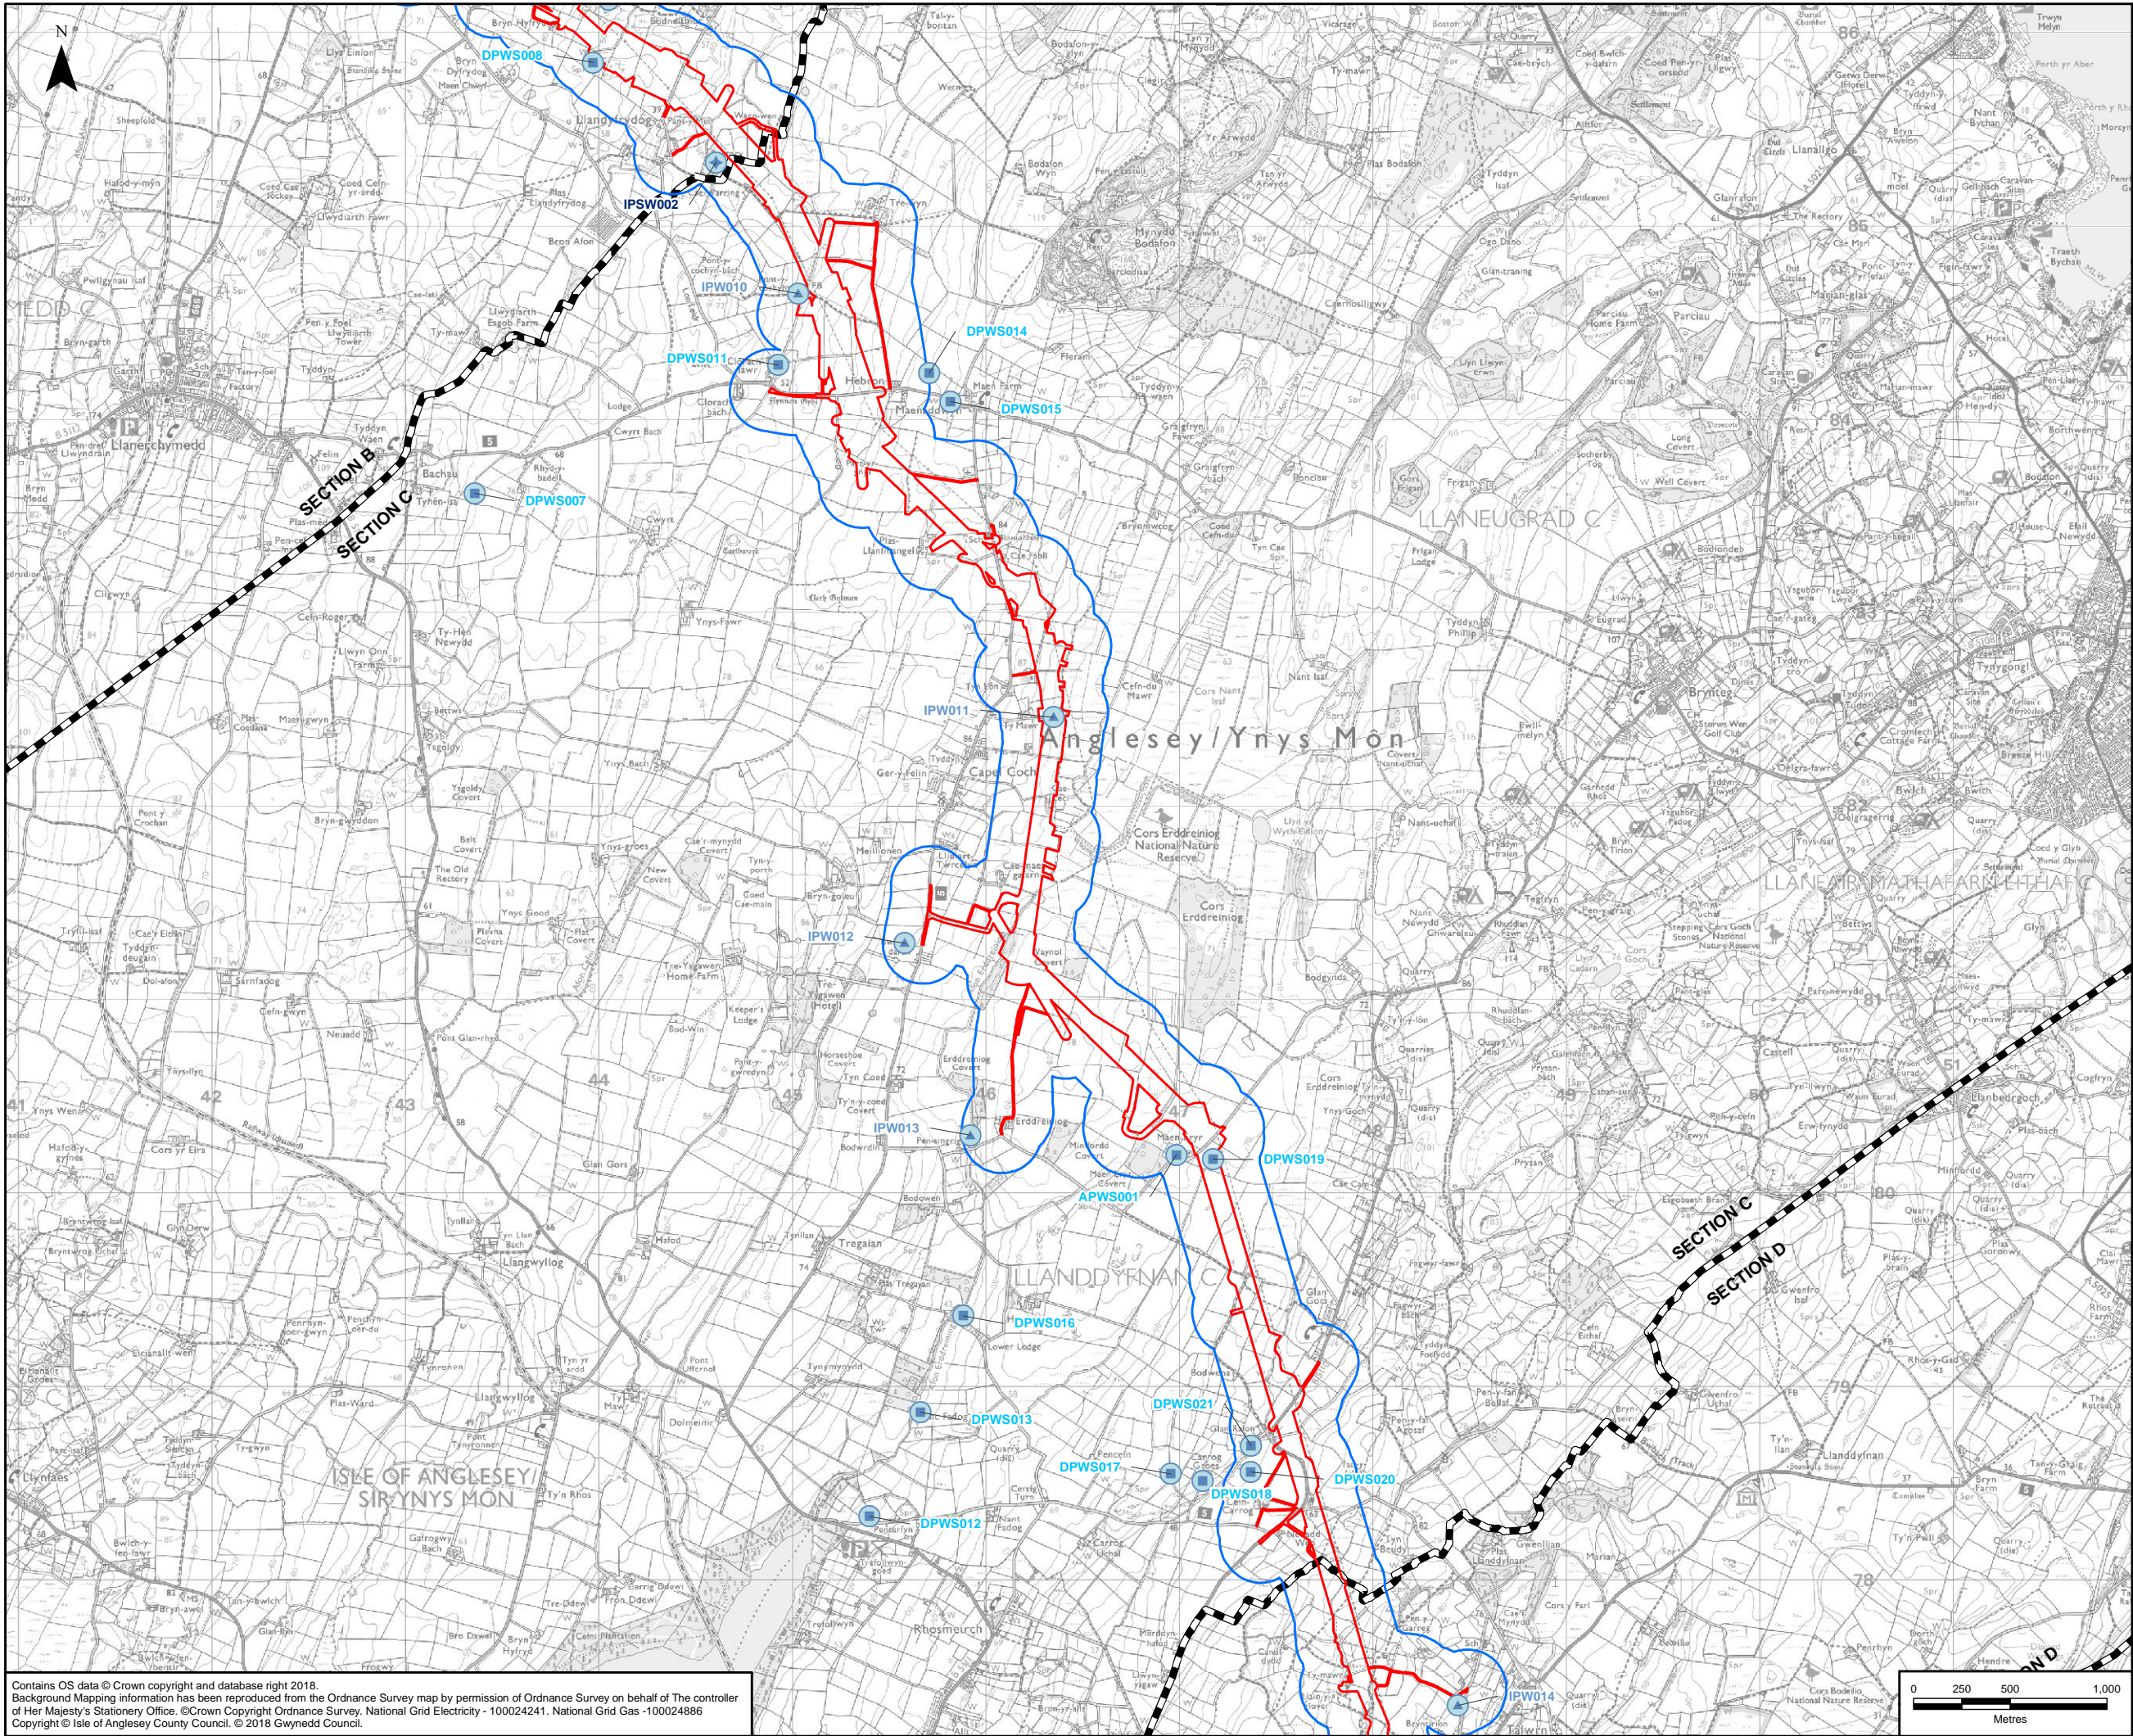



- LEGEND**
- ORDER LIMITS - OPTION A
  - 200M BUFFER OF ORDER LIMITS - OPTION A
  - TUNNEL HEAD HOUSE AND CABLE SEALING END COMPOUND
  - 1KM BUFFER OF TUNNEL HEAD HOUSE AND CABLE SEALING END COMPOUND
  - SECTION CUTLINES
  - PUBLIC WELLS (PW) - IDENTIFIED BY LOCAL AUTHORITY
  - PRIVATE WATER SUPPLIES (PWS) - IDENTIFIED BY LOCAL AUTHORITY
  - PRIVATE WATER SUPPLIES (PWS) - IDENTIFIED DURING SURVEYS

NOTES					
THERE ARE NO GWYNEDD COUNCIL PRIVATE WATER SUPPLIES WITHIN THE STUDY AREA.					
A	29/06/2018	ENVIRONMENTAL STATEMENT	JB	WH	NS
Rev	Date	Description	GIS	Chk	App
nationalgrid					
Scheme: NORTH WALES CONNECTION PROJECT					
Document Number: 5.11.1.6					
Document Title: FIGURE 11.6 PRIVATE GROUNDWATER ABSTRACTIONS SECTION C OPTION A					
Creator: JB	Date: 29/06/2018	Checker: WH	Date: 29/06/2018	Approver: NS	Date: 29/06/2018
Document Type: FIGURE	Scale: 1:32,000	Format: A3	Sheets: 3 of 6 Option A	Rev: A	

Contains OS data © Crown copyright and database right 2018.  
Background Mapping information has been reproduced from the Ordnance Survey map by permission of Ordnance Survey on behalf of The controller of Her Majesty's Stationery Office. © Crown Copyright Ordnance Survey, National Grid Electricity - 100024241, National Grid Gas - 100024886  
Copyright © Isle of Anglesey County Council. © 2018 Gwynedd Council.

Document Path: F:\Proposal\3512\North Wales Connection - NG\GIS\02 Maps\Geotech\ES Figs\_DCO 2018\GEO\_11-6\_PRIVATE\_GRNDWTR\_ABRST\_Plan\_Series\_20180629\_JB.mxd



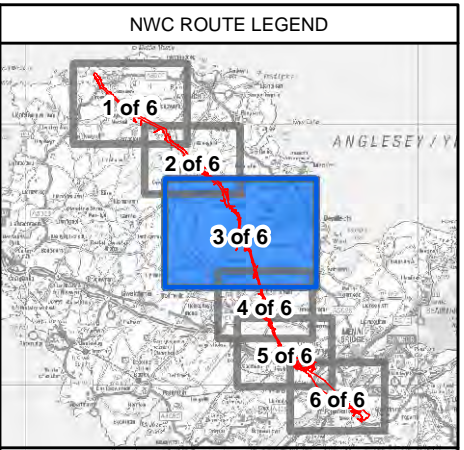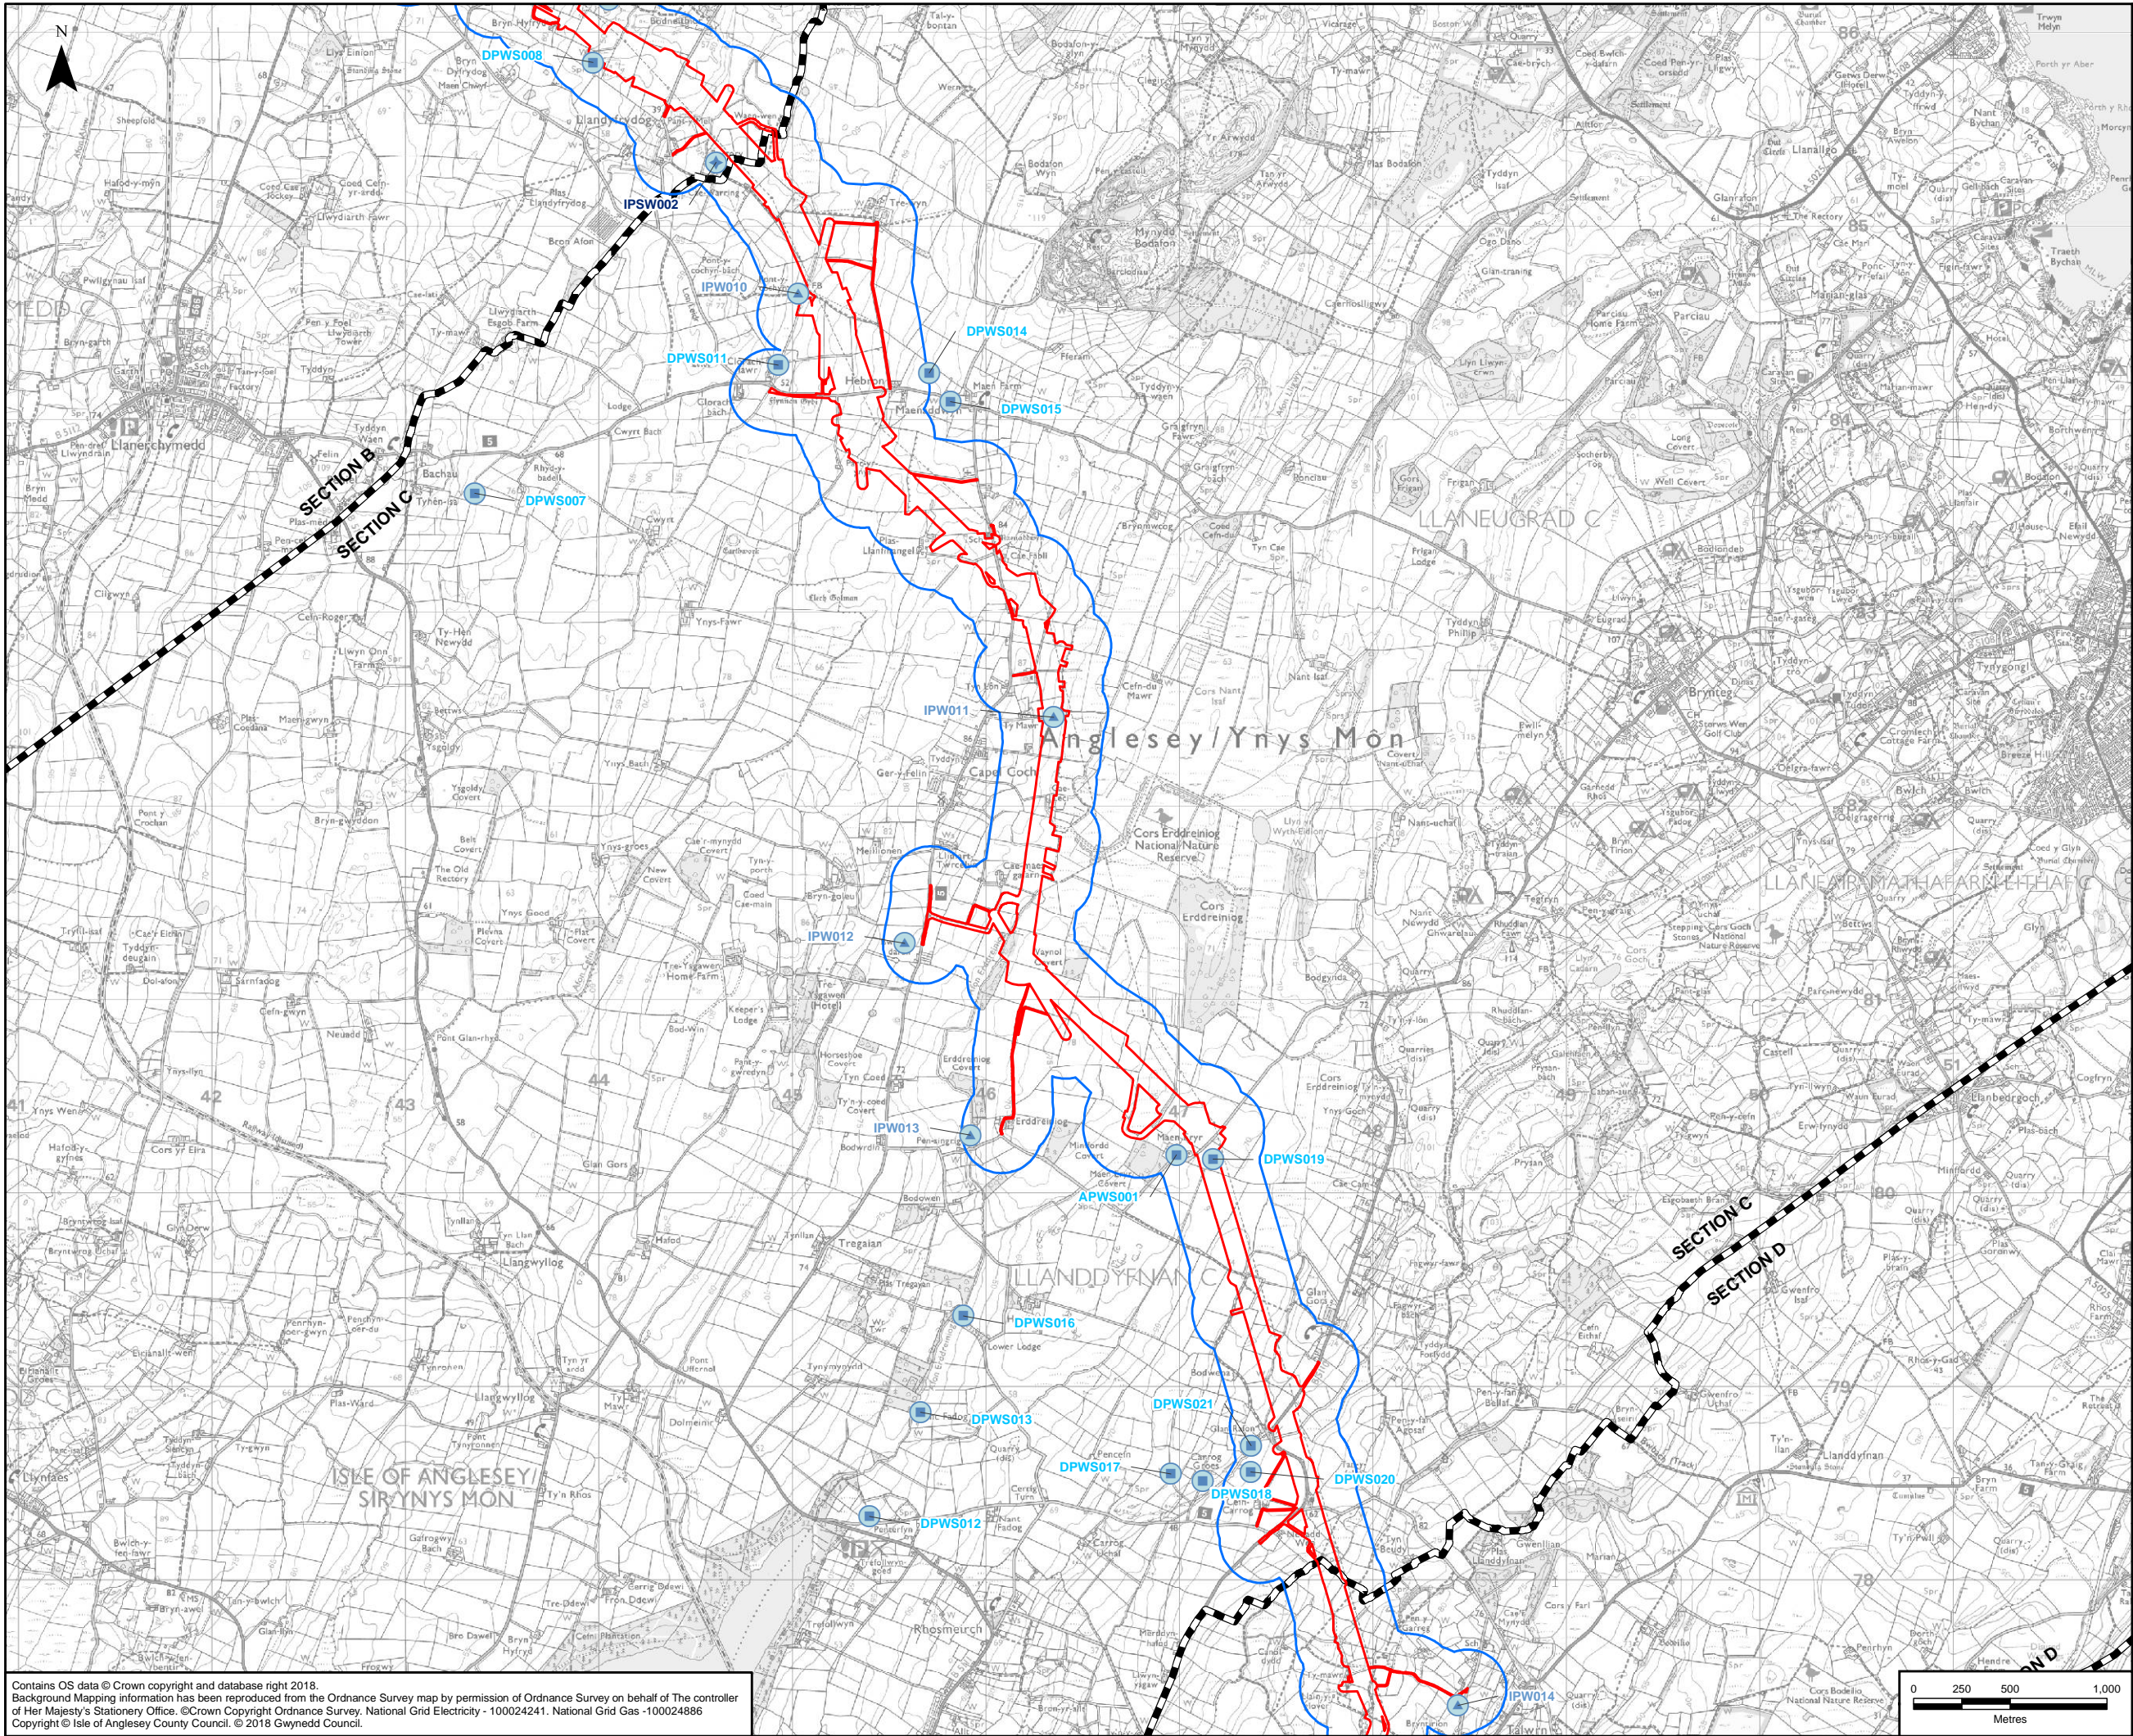



- LEGEND**
- ORDER LIMITS - OPTION B
  - 200M BUFFER OF ORDER LIMITS - OPTION B
  - TUNNEL HEAD HOUSE AND CABLE SEALING END COMPOUND
  - 1KM BUFFER OF TUNNEL HEAD HOUSE AND CABLE SEALING END COMPOUND
  - SECTION CUTLINES
  - PUBLIC WELLS (PW) - IDENTIFIED BY LOCAL AUTHORITY
  - PRIVATE WATER SUPPLIES (PWS) - IDENTIFIED BY LOCAL AUTHORITY
  - PRIVATE WATER SUPPLIES (PWS) - IDENTIFIED DURING SURVEYS

NOTES					
THERE ARE NO GWYNEDD COUNCIL PRIVATE WATER SUPPLIES WITHIN THE STUDY AREA.					
A	29/06/2018	ENVIRONMENTAL STATEMENT	JB	WH	NS
Rev	Date	Description	GIS	Chk	App
nationalgrid					
Scheme: NORTH WALES CONNECTION PROJECT					
Document Number: 5.11.1.6					
Document Title: FIGURE 11.6 PRIVATE GROUNDWATER ABSTRACTIONS SECTION C OPTION B					
Creator: JB	Date: 29/06/2018	Checker: WH	Date: 29/06/2018	Approver: NS	Date: 29/06/2018
Document Type: FIGURE	Scale: 1:32,000	Format: A3	Sheets: 3 of 6 Option B	Rev: A	

Contains OS data © Crown copyright and database right 2018.  
Background Mapping information has been reproduced from the Ordnance Survey map by permission of Ordnance Survey on behalf of The controller of Her Majesty's Stationery Office. © Crown Copyright Ordnance Survey, National Grid Electricity - 100024241, National Grid Gas - 100024886  
Copyright © Isle of Anglesey County Council. © 2018 Gwynedd Council.

Document Path: F:\Proposal\3512\North Wales Connection - NG\GIS\02 Maps\Geotech\ES Figs\_DCO 2018\GEO\_11-6\_PRIVATE\_GRNDWTR\_ABRST\_Plan\_Series\_20180629\_JB.mxd



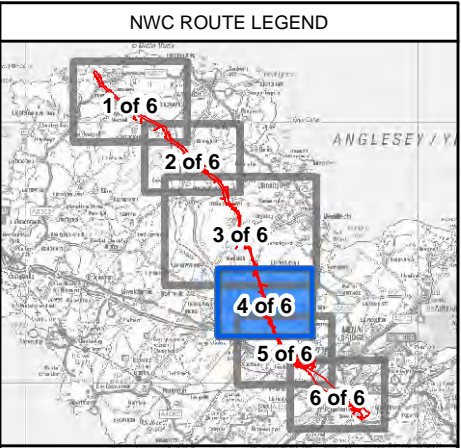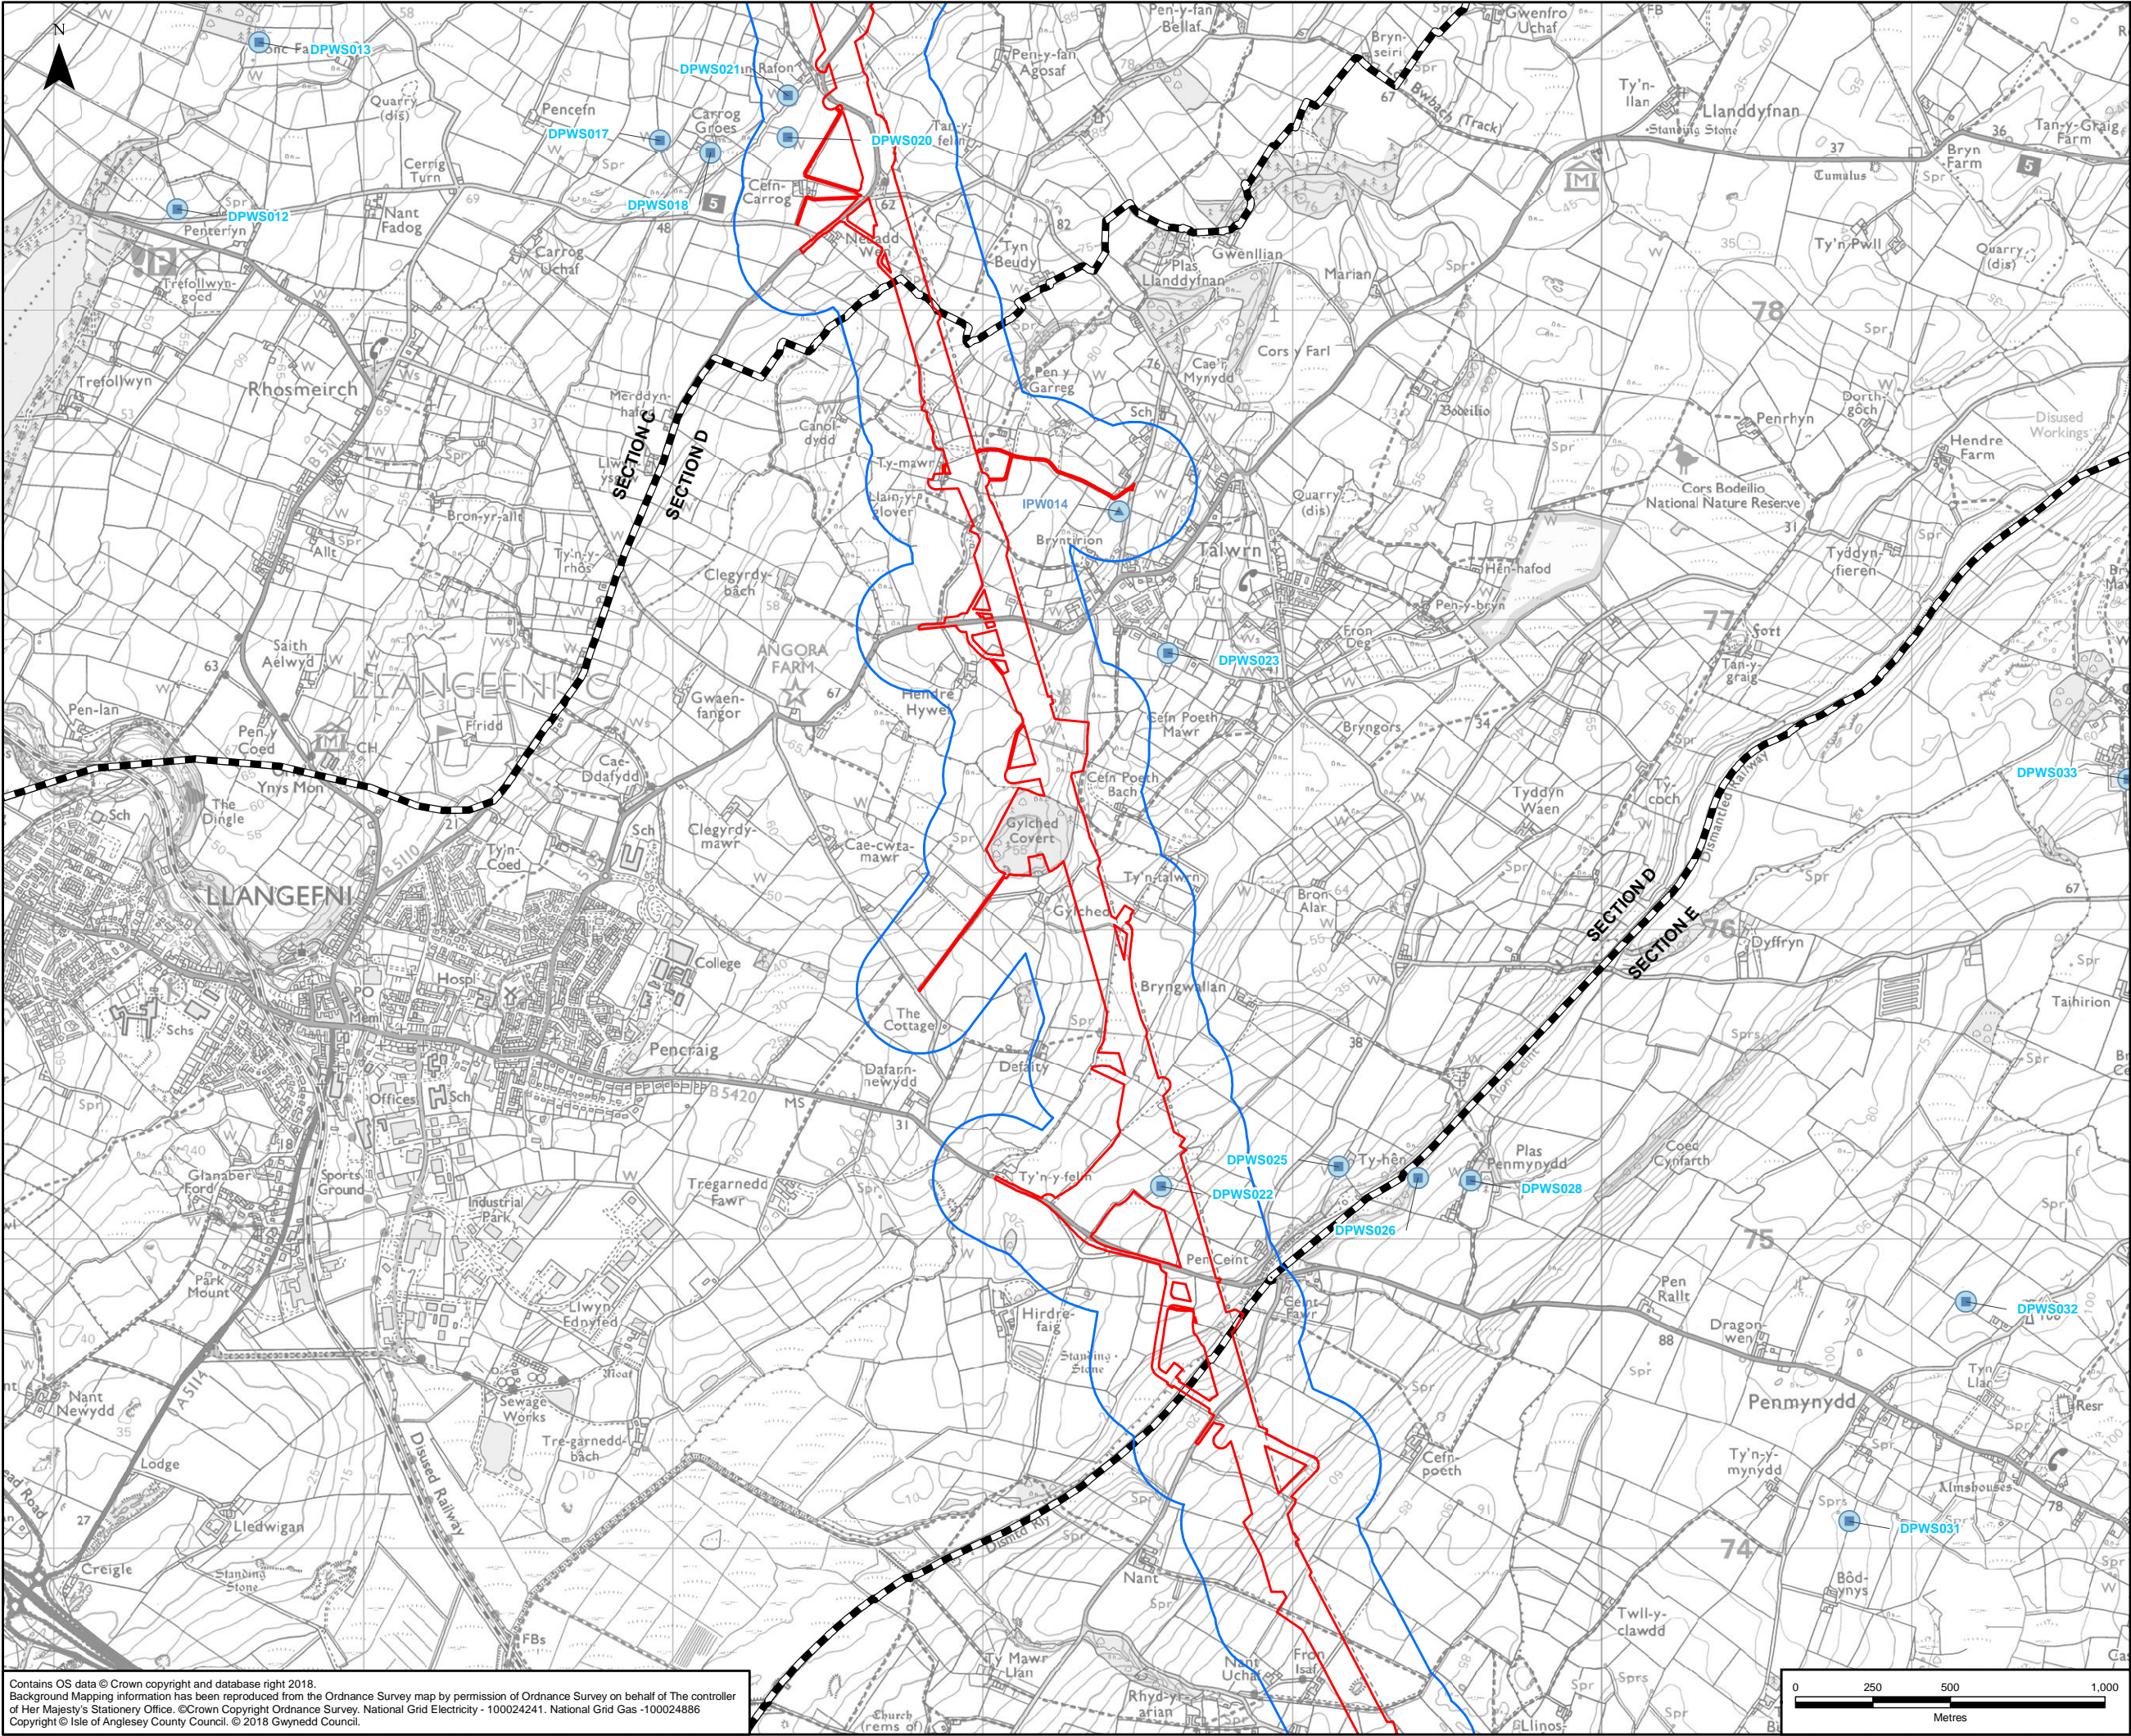

**LEGEND**

- ORDER LIMITS - OPTION A
- 200M BUFFER OF ORDER LIMITS - OPTION A
- TUNNEL HEAD HOUSE AND CABLE SEALING END COMPOUND
- 1KM BUFFER OF TUNNEL HEAD HOUSE AND CABLE SEALING END COMPOUND
- SECTION CUTLINES
- PUBLIC WELLS (PW) - IDENTIFIED BY LOCAL AUTHORITY
- PRIVATE WATER SUPPLIES (PWS) - IDENTIFIED BY LOCAL AUTHORITY
- PRIVATE WATER SUPPLIES (PWS) - IDENTIFIED DURING SURVEYS

**NOTES**

THERE ARE NO GWYNEDD COUNCIL PRIVATE WATER SUPPLIES WITHIN THE STUDY AREA.

A	29/06/2018	ENVIRONMENTAL STATEMENT	JB	WH	NS
Rev	Date	Description	GIS	Chk	App

**nationalgrid**

Scheme: NORTH WALES CONNECTION PROJECT

Document Number: 5.11.1.6



Document Title: FIGURE 11.6 PRIVATE GROUNDWATER ABSTRACTIONS SECTION D OPTION A

Creator:	Date:	Checker:	Date:	Approver:	Date:
JB	29/06/2018	WH	29/06/2018	NS	29/06/2018

Document Type:	Scale:	Format:	Sheets:	Rev:
FIGURE	1:20,000	A3	4 of 6 Option A	A

Contains OS data © Crown copyright and database right 2018.  
Background Mapping information has been reproduced from the Ordnance Survey map by permission of Ordnance Survey on behalf of The controller of Her Majesty's Stationery Office. © Crown Copyright Ordnance Survey, National Grid Electricity - 100024241, National Grid Gas -100024886  
Copyright © Isle of Anglesey County Council. © 2018 Gwynedd Council.



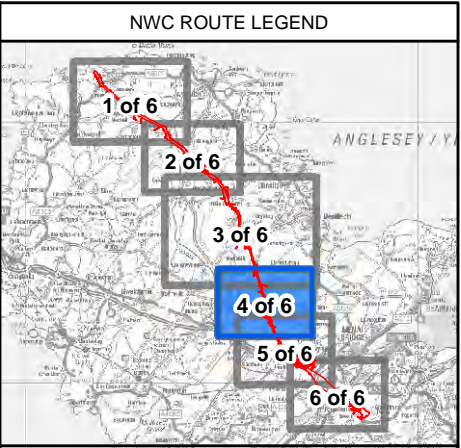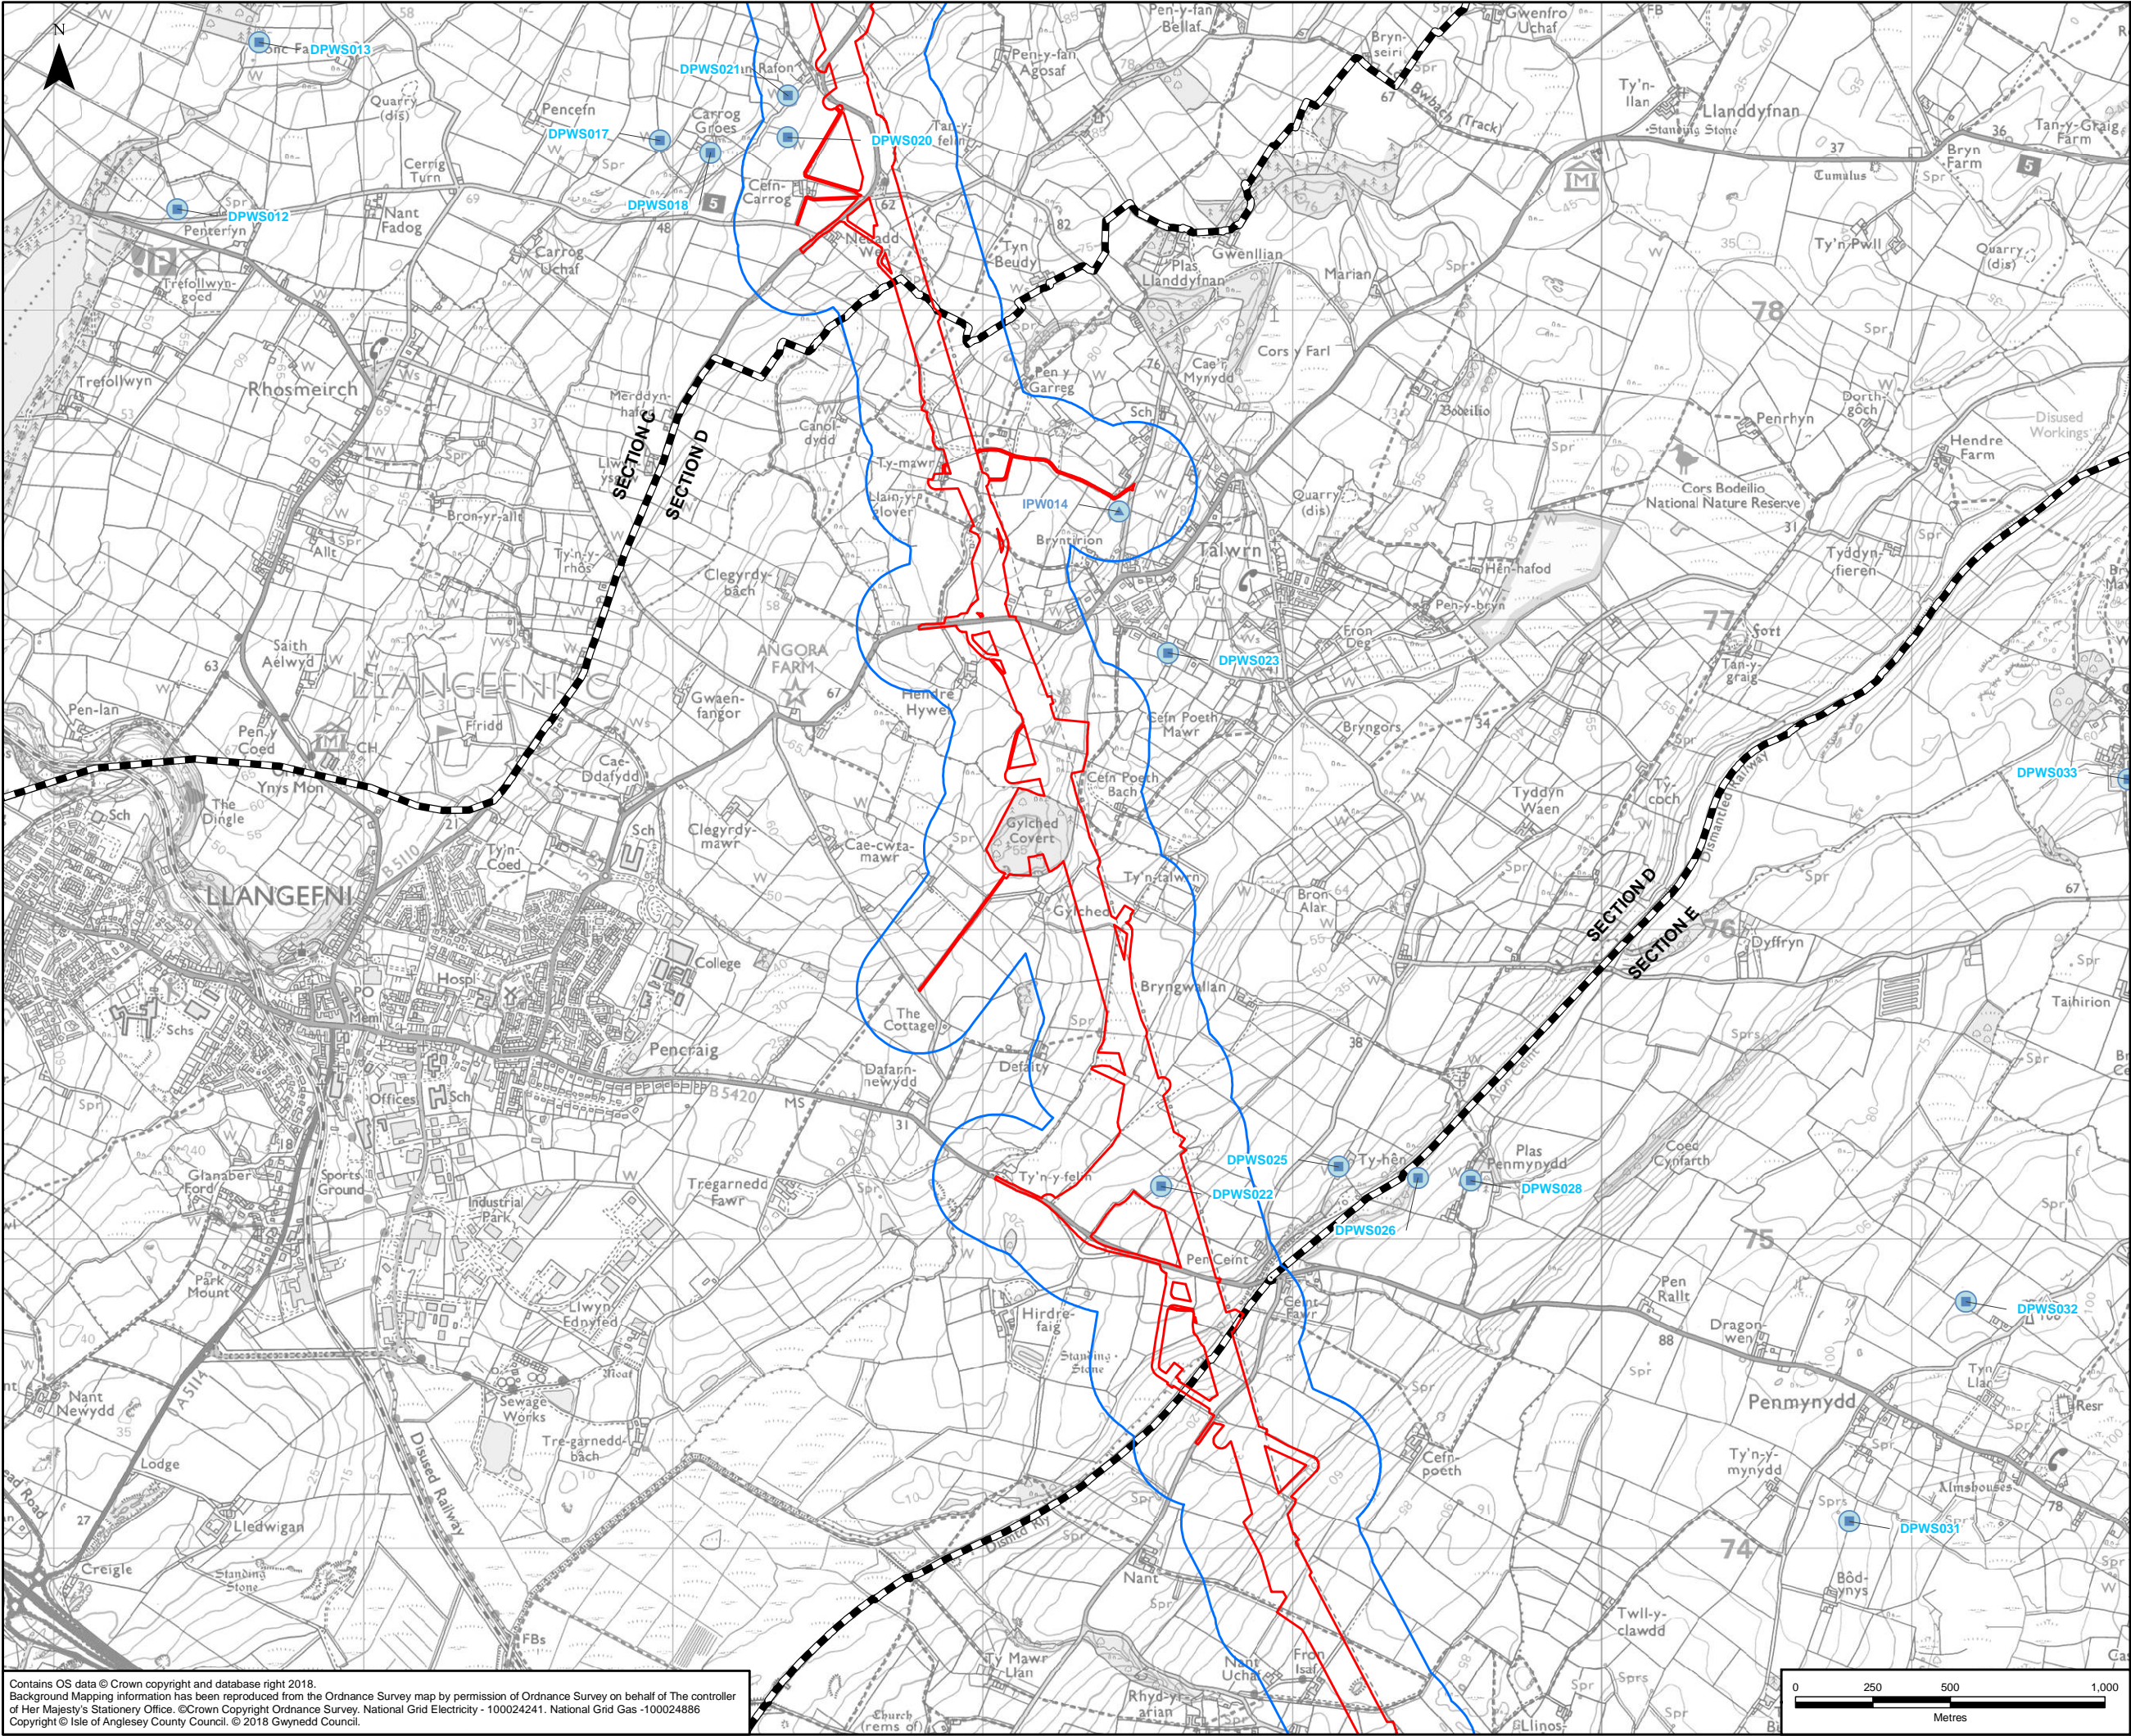

**LEGEND**

- ORDER LIMITS - OPTION B
- 200M BUFFER OF ORDER LIMITS - OPTION B
- TUNNEL HEAD HOUSE AND CABLE SEALING END COMPOUND
- 1KM BUFFER OF TUNNEL HEAD HOUSE AND CABLE SEALING END COMPOUND
- SECTION CUTLINES
- PUBLIC WELLS (PW) - IDENTIFIED BY LOCAL AUTHORITY
- PRIVATE WATER SUPPLIES (PWS) - IDENTIFIED BY LOCAL AUTHORITY
- PRIVATE WATER SUPPLIES (PWS) - IDENTIFIED DURING SURVEYS

**NOTES**

THERE ARE NO GWYNEDD COUNCIL PRIVATE WATER SUPPLIES WITHIN THE STUDY AREA.

A	29/06/2018	ENVIRONMENTAL STATEMENT	JB	WH	NS
Rev	Date	Description	GIS	Chk	App

**nationalgrid**

Scheme: NORTH WALES CONNECTION PROJECT

Document Number: 5.11.1.6



Document Title: FIGURE 11.6  
PRIVATE GROUNDWATER ABSTRACTIONS  
SECTION D OPTION B

Creator:	Date:	Checker:	Date:	Approver:	Date:
JB	29/06/2018	WH	29/06/2018	NS	29/06/2018

Document Type:	Scale:	Format:	Sheets:	Rev:
FIGURE	1:20,000	A3	4 of 6 Option B	A

Contains OS data © Crown copyright and database right 2018.  
Background Mapping information has been reproduced from the Ordnance Survey map by permission of Ordnance Survey on behalf of The controller of Her Majesty's Stationery Office. © Crown Copyright Ordnance Survey, National Grid Electricity - 100024241, National Grid Gas -100024886  
Copyright © Isle of Anglesey County Council. © 2018 Gwynedd Council.



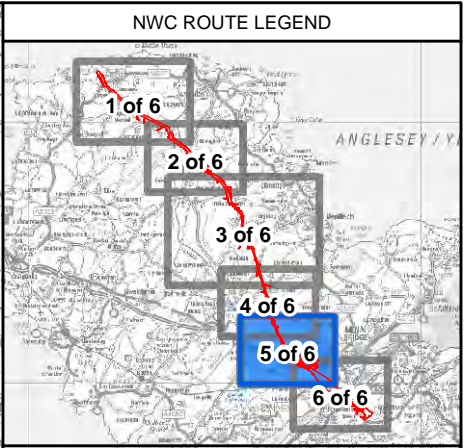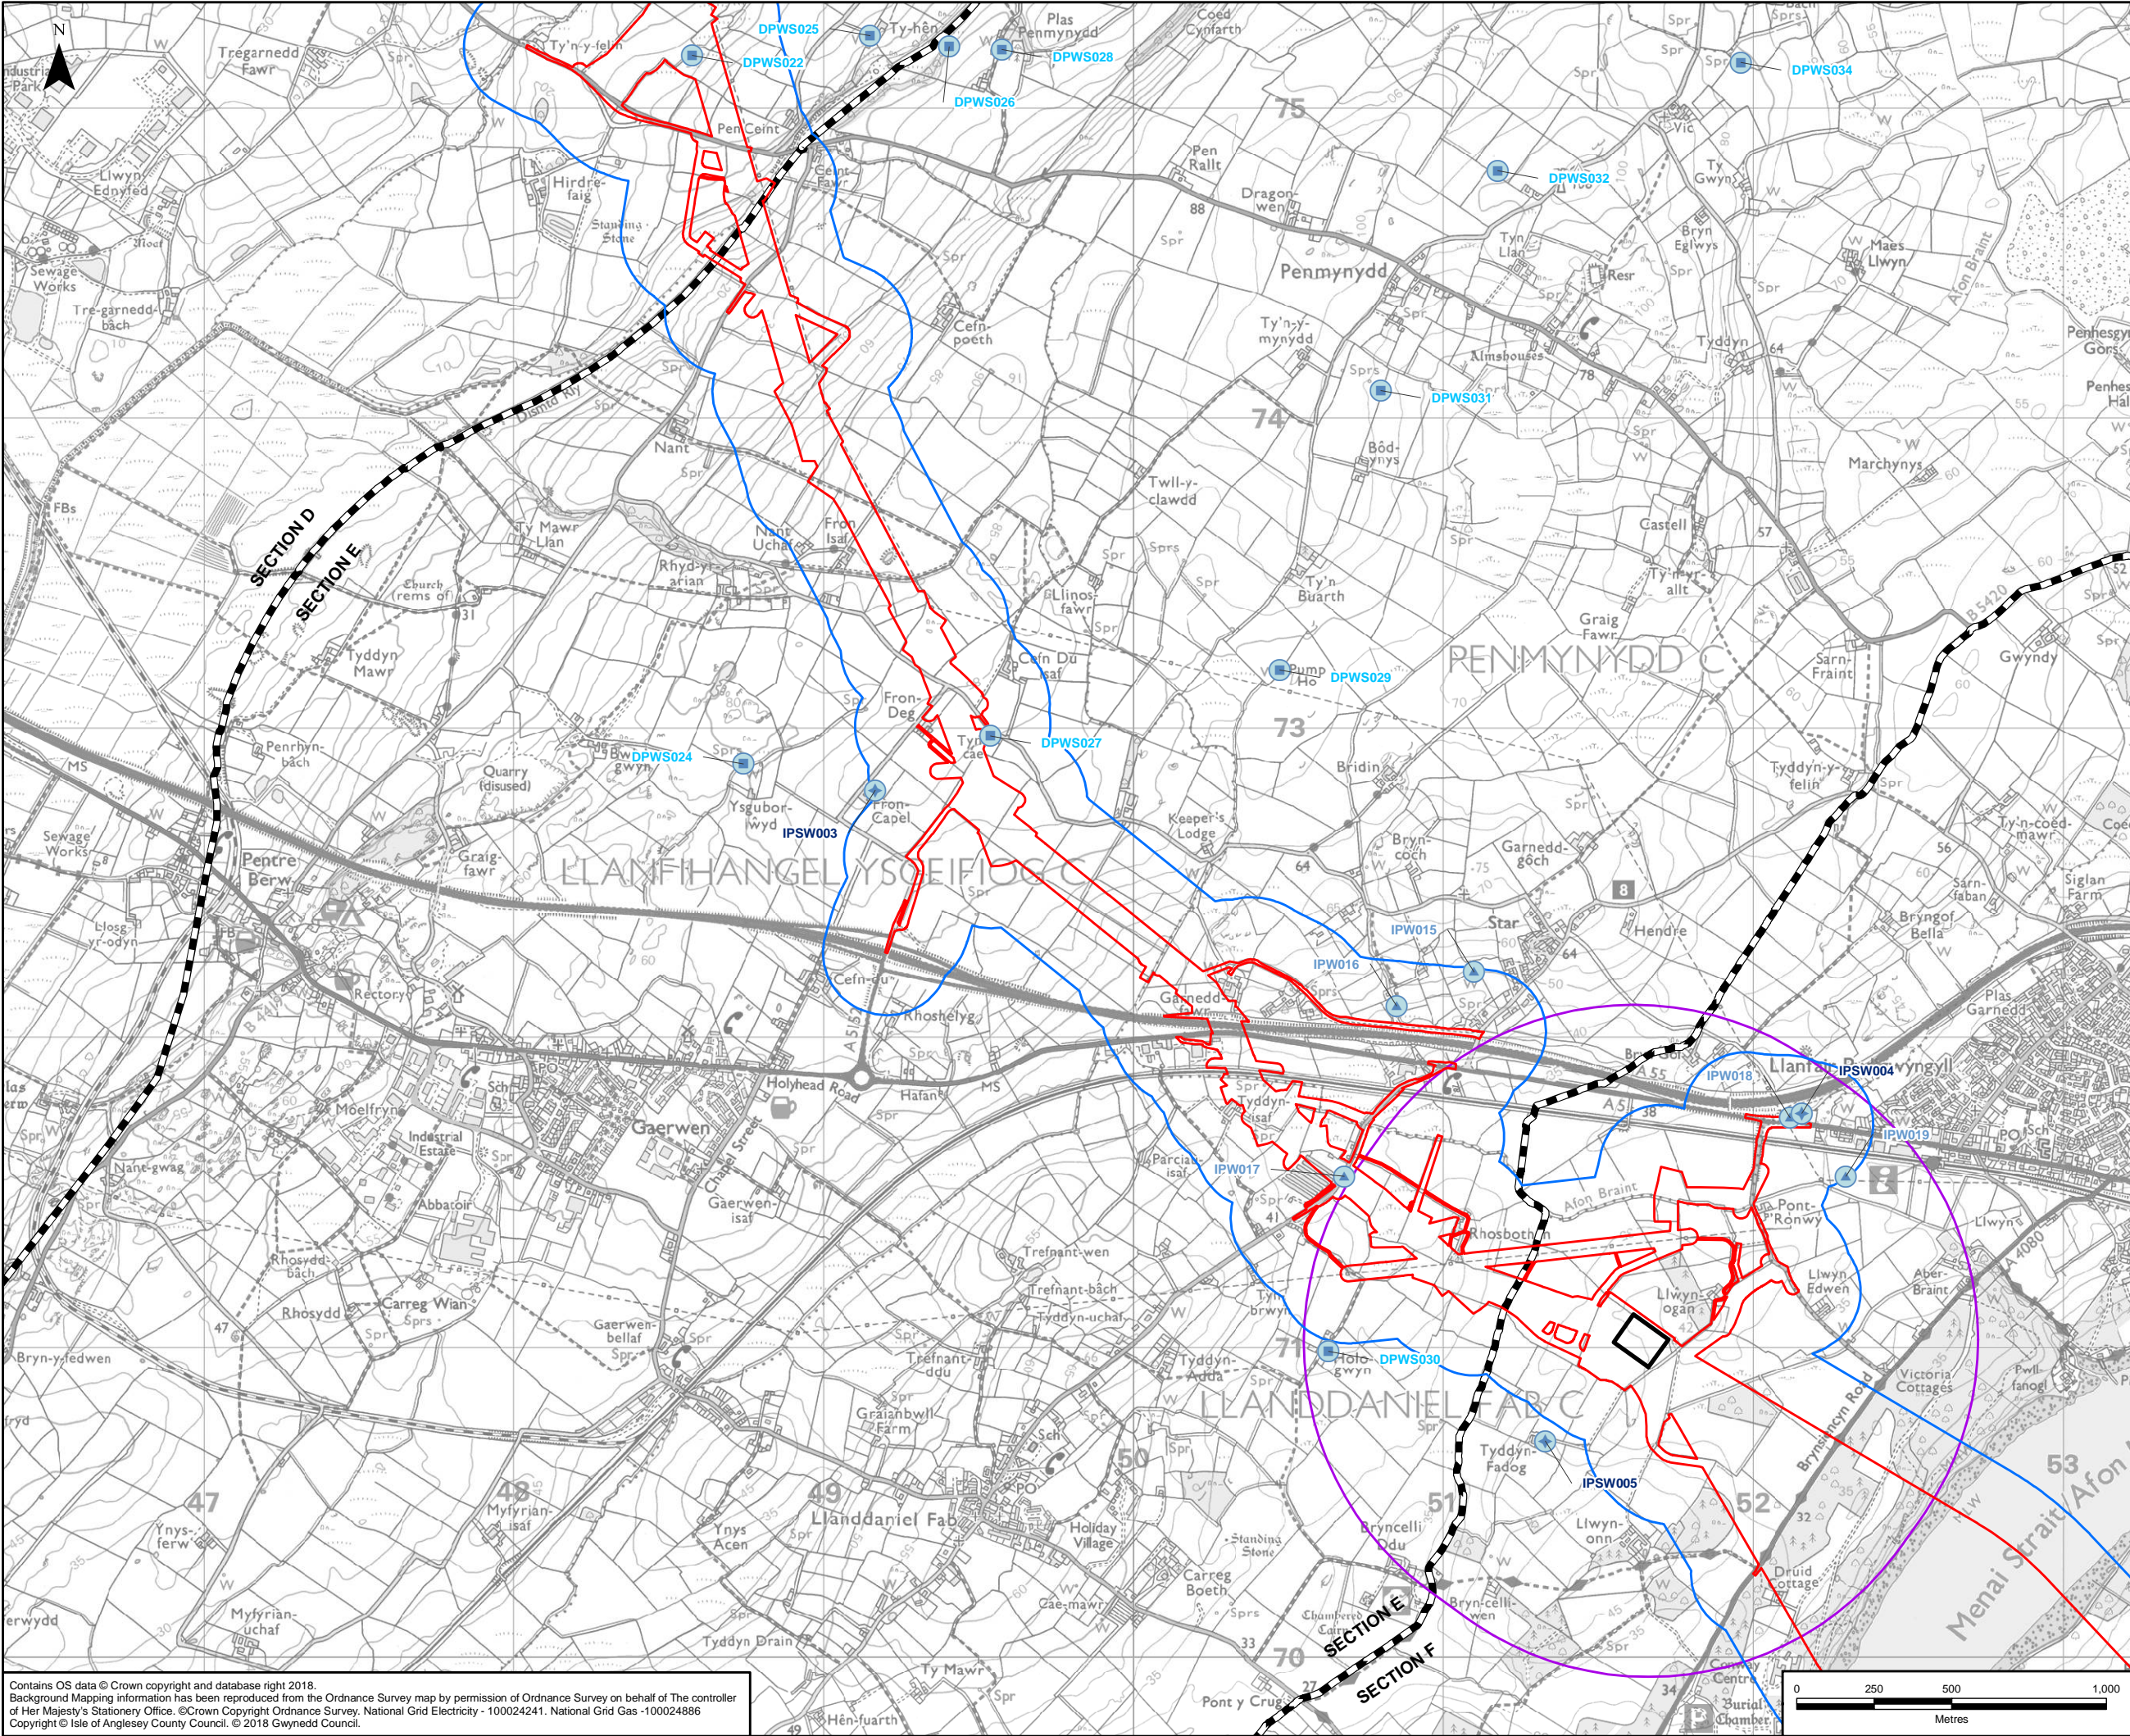

- LEGEND**
- ORDER LIMITS
  - 200M BUFFER OF ORDER LIMITS
  - TUNNEL HEAD HOUSE AND CABLE SEALING END COMPOUND
  - 1KM BUFFER OF TUNNEL HEAD HOUSE AND CABLE SEALING END COMPOUND
  - SECTION OUTLINES
  - PUBLIC WELLS (PW) - IDENTIFIED BY LOCAL AUTHORITY
  - PRIVATE WATER SUPPLIES (PWS) - IDENTIFIED BY LOCAL AUTHORITY
  - PRIVATE WATER SUPPLIES (PWS) - IDENTIFIED DURING SURVEYS

**NOTES**

THERE ARE NO GWYNEDD COUNCIL PRIVATE WATER SUPPLIES WITHIN THE STUDY AREA.

A	29/06/2018	ENVIRONMENTAL STATEMENT	JB	WH	NS
Rev	Date	Description	GIS	Chk	App

**nationalgrid**

Scheme: NORTH WALES CONNECTION PROJECT

Document Number: 5.11.1.6

Document Title: FIGURE 11.6  
PRIVATE GROUNDWATER ABSTRACTIONS  
SECTION E

Creator:	Date:	Checker:	Date:	Approver:	Date:
JB	29/06/2018	WH	29/06/2018	NS	29/06/2018
Document Type:	Scale:	Format:	Sheets:	Rev:	
FIGURE	1:20,000	A3	5 of 6	A	

Contains OS data © Crown copyright and database right 2018.  
Background Mapping information has been reproduced from the Ordnance Survey map by permission of Ordnance Survey on behalf of The controller of Her Majesty's Stationery Office. © Crown Copyright Ordnance Survey. National Grid Electricity - 100024241. National Grid Gas - 100024886  
Copyright © Isle of Anglesey County Council. © 2018 Gwynedd Council.

Document Path: F:\Proposal\3512\North Wales Connection - NG\GIS\02 Maps\Geotech\ES Figs\_DCO 2018\GEO\_11-6\_PRIVATE\_GRNDWTR\_ABRST\_Plan\_Series\_20180629\_JB.mxd



