



DOCUMENT 5.11.1.11

Tunnel Geological Longitudinal Section Chapter 11 – Figure 11

National Grid (North Wales Connection Project)

*Regulation 5(2)(a) including (l) and (m) of the Infrastructure Planning
(Applications: Prescribed Forms and Procedure) Regulations 2009*



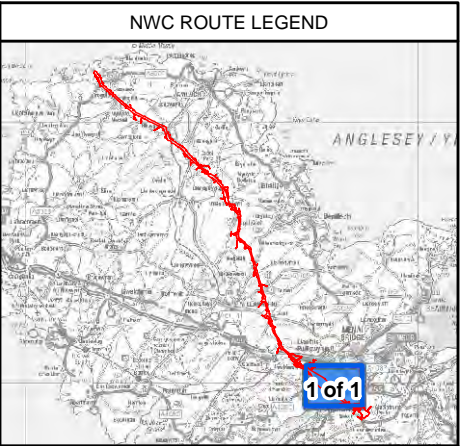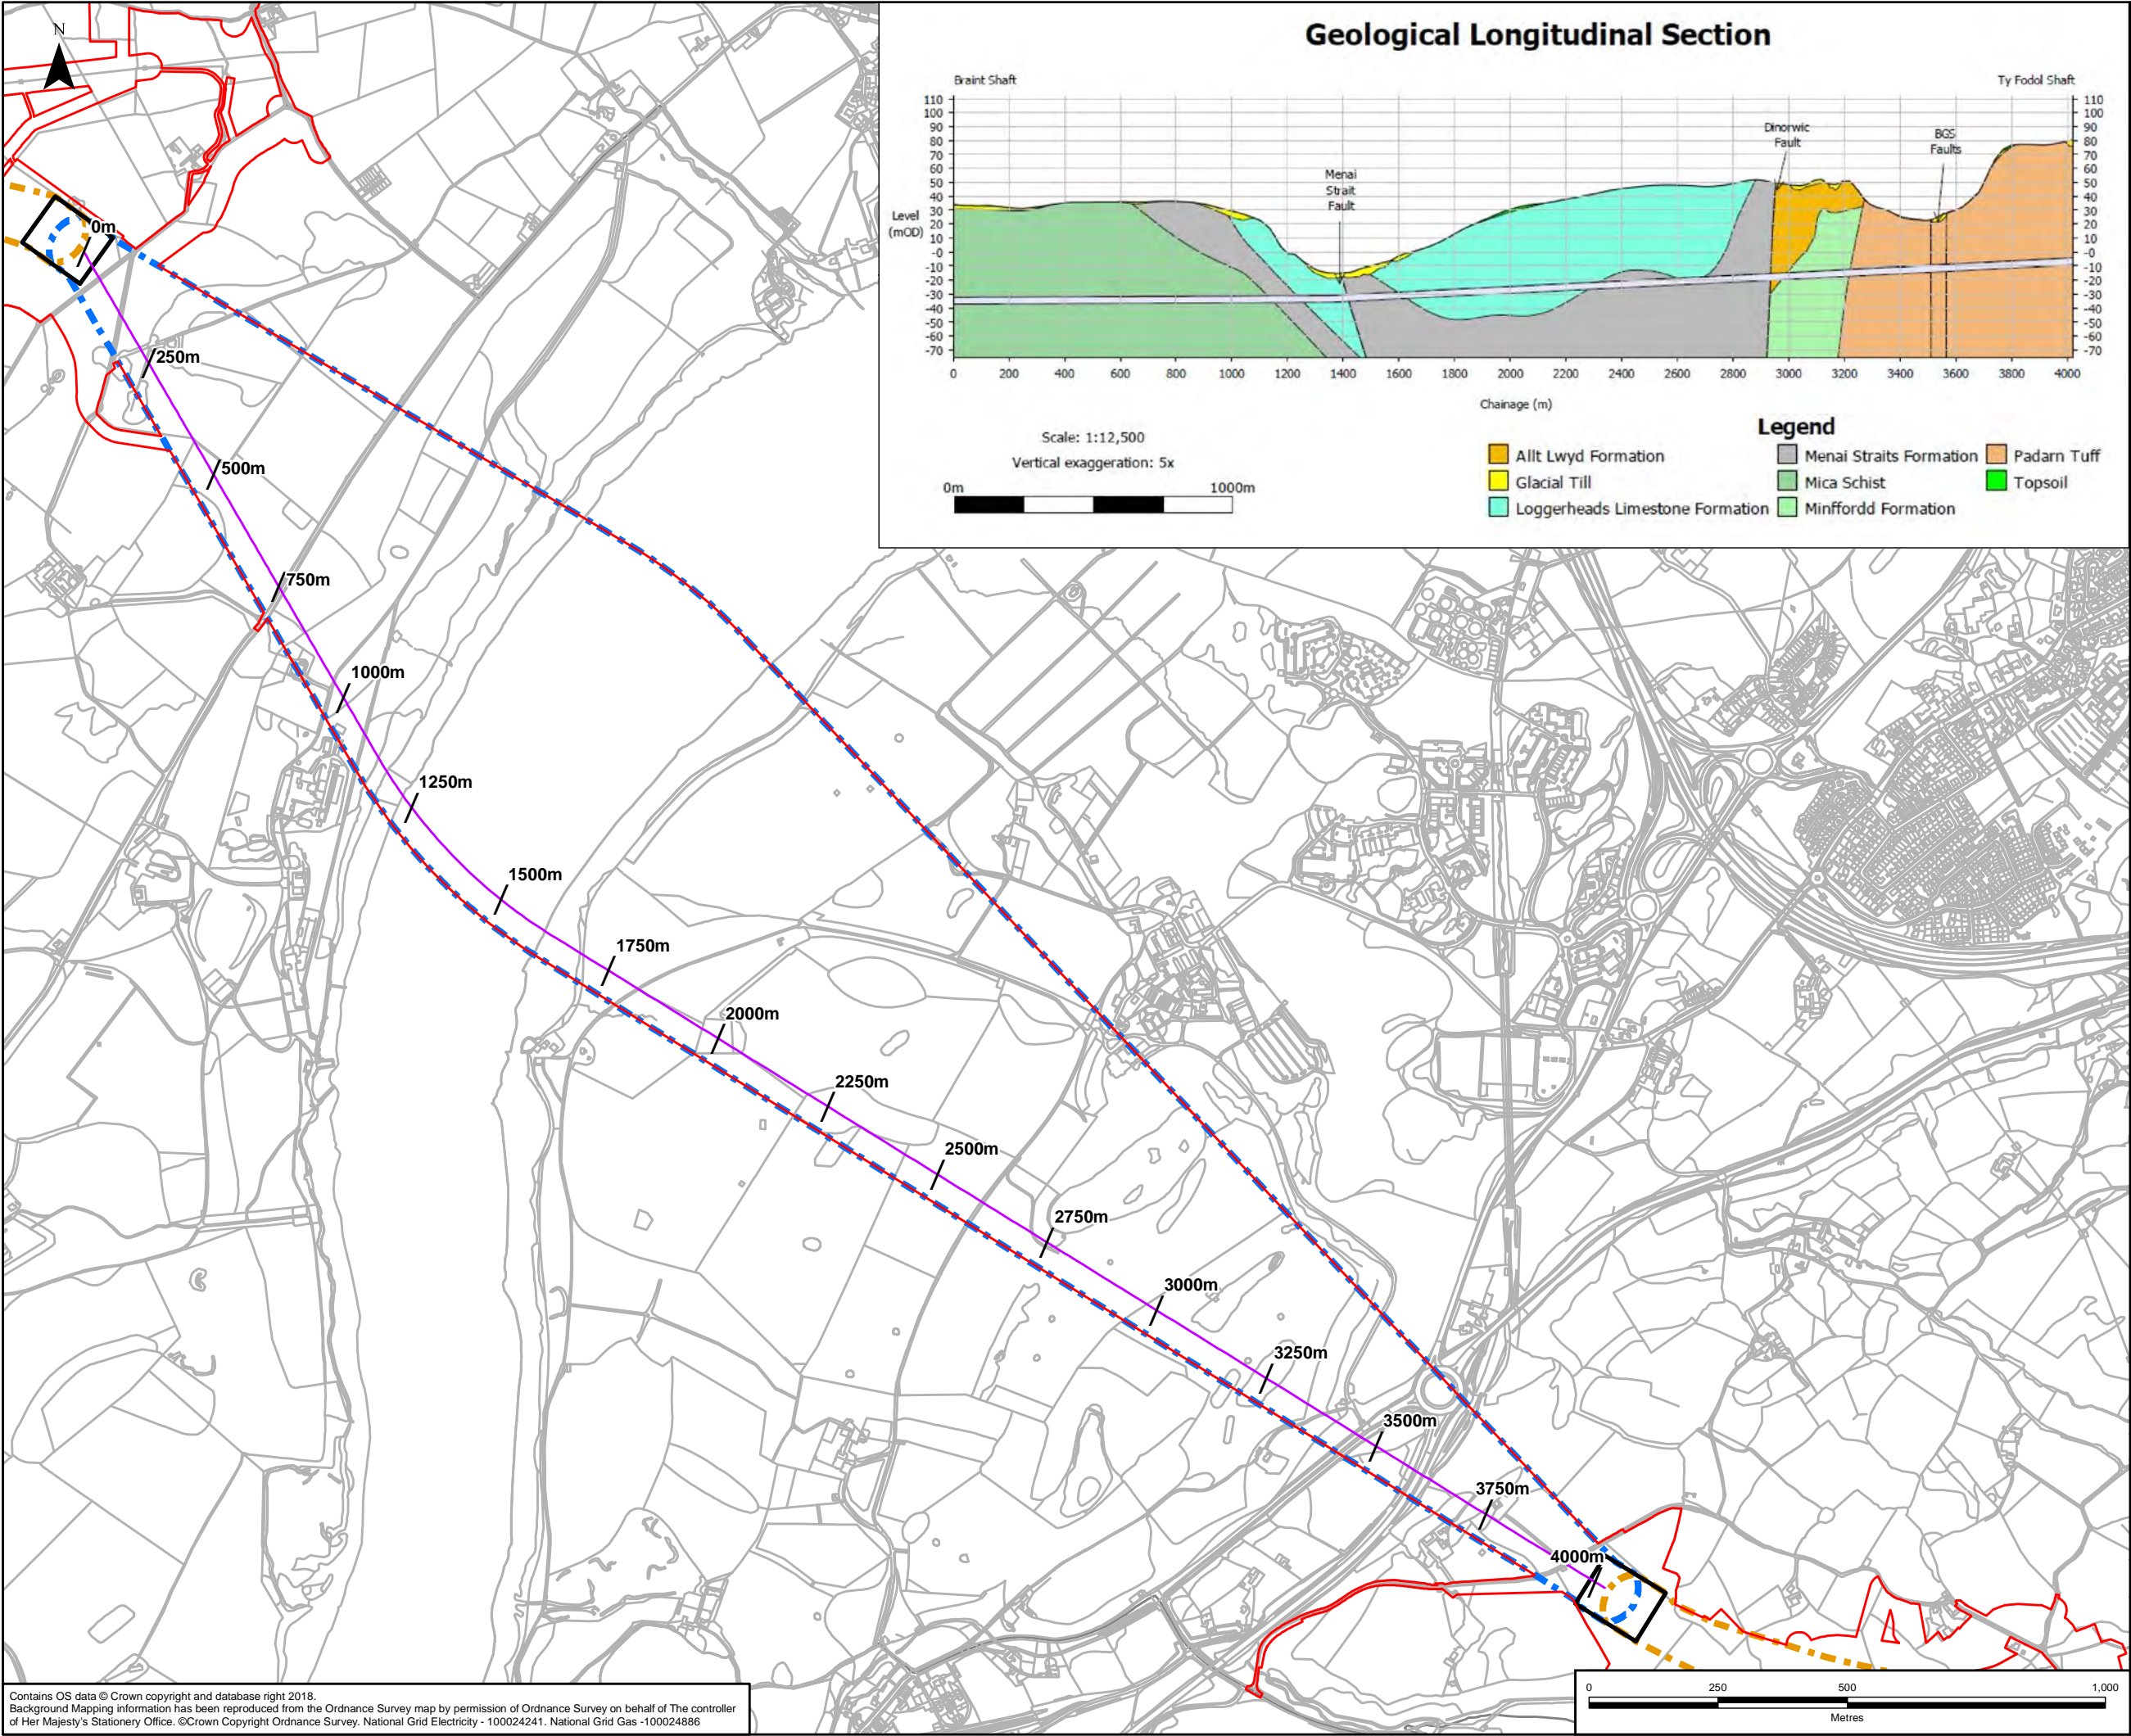

NWC ROUTE LEGEND					
1 of 1					
LEGEND					
ORDER LIMITS					
TUNNEL HEAD HOUSE AND CABLE SEALING END COMPOUND					
ABOVE GROUND LIMITS OF DEVIATION (LOD)					
BELOW GROUND LIMITS OF DEVIATION (LOD)					
GEOLOGICAL LONGITUDINAL SECTION					

A	27/06/2018	ENVIRONMENTAL STATEMENT	JB	WH	NS
Rev	Date	Description	GIS	Chk	App
nationalgrid					
Scheme: NORTH WALES CONNECTION PROJECT					
Document Number: 5.11.1.11					
Document Title: FIGURE 11.11 TUNNEL GEOLOGICAL LONGITUDINAL SECTION F					
Creator: JB	Date: 27/06/2018	Checker: WH	Date: 27/06/2018	Approver: NS	Date: 27/06/2018
Document Type: FIGURE	Scale: 1:12,000	Format: A3	Sheets: 1 of 1	Rev: A	

Contains OS data © Crown copyright and database right 2018.
Background Mapping information has been reproduced from the Ordnance Survey map by permission of Ordnance Survey on behalf of The controller of Her Majesty's Stationery Office. ©Crown Copyright Ordnance Survey, National Grid Electricity - 100024241, National Grid Gas -100024886