



DOCUMENT 5.17.1.7

Amenity Assessment Chapter 17 – Figure 7

National Grid (North Wales Connection Project)

*Regulation 5(2)(a) including (l) and (m) of the Infrastructure Planning
(Applications: Prescribed Forms and Procedure) Regulations 2009*



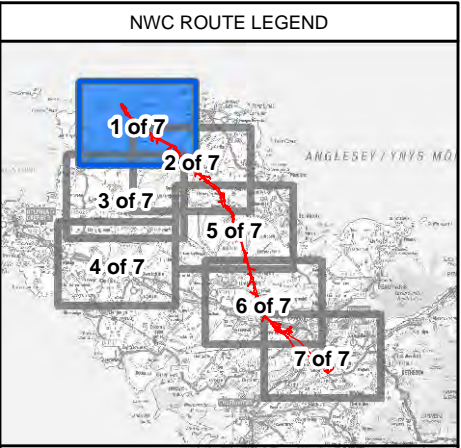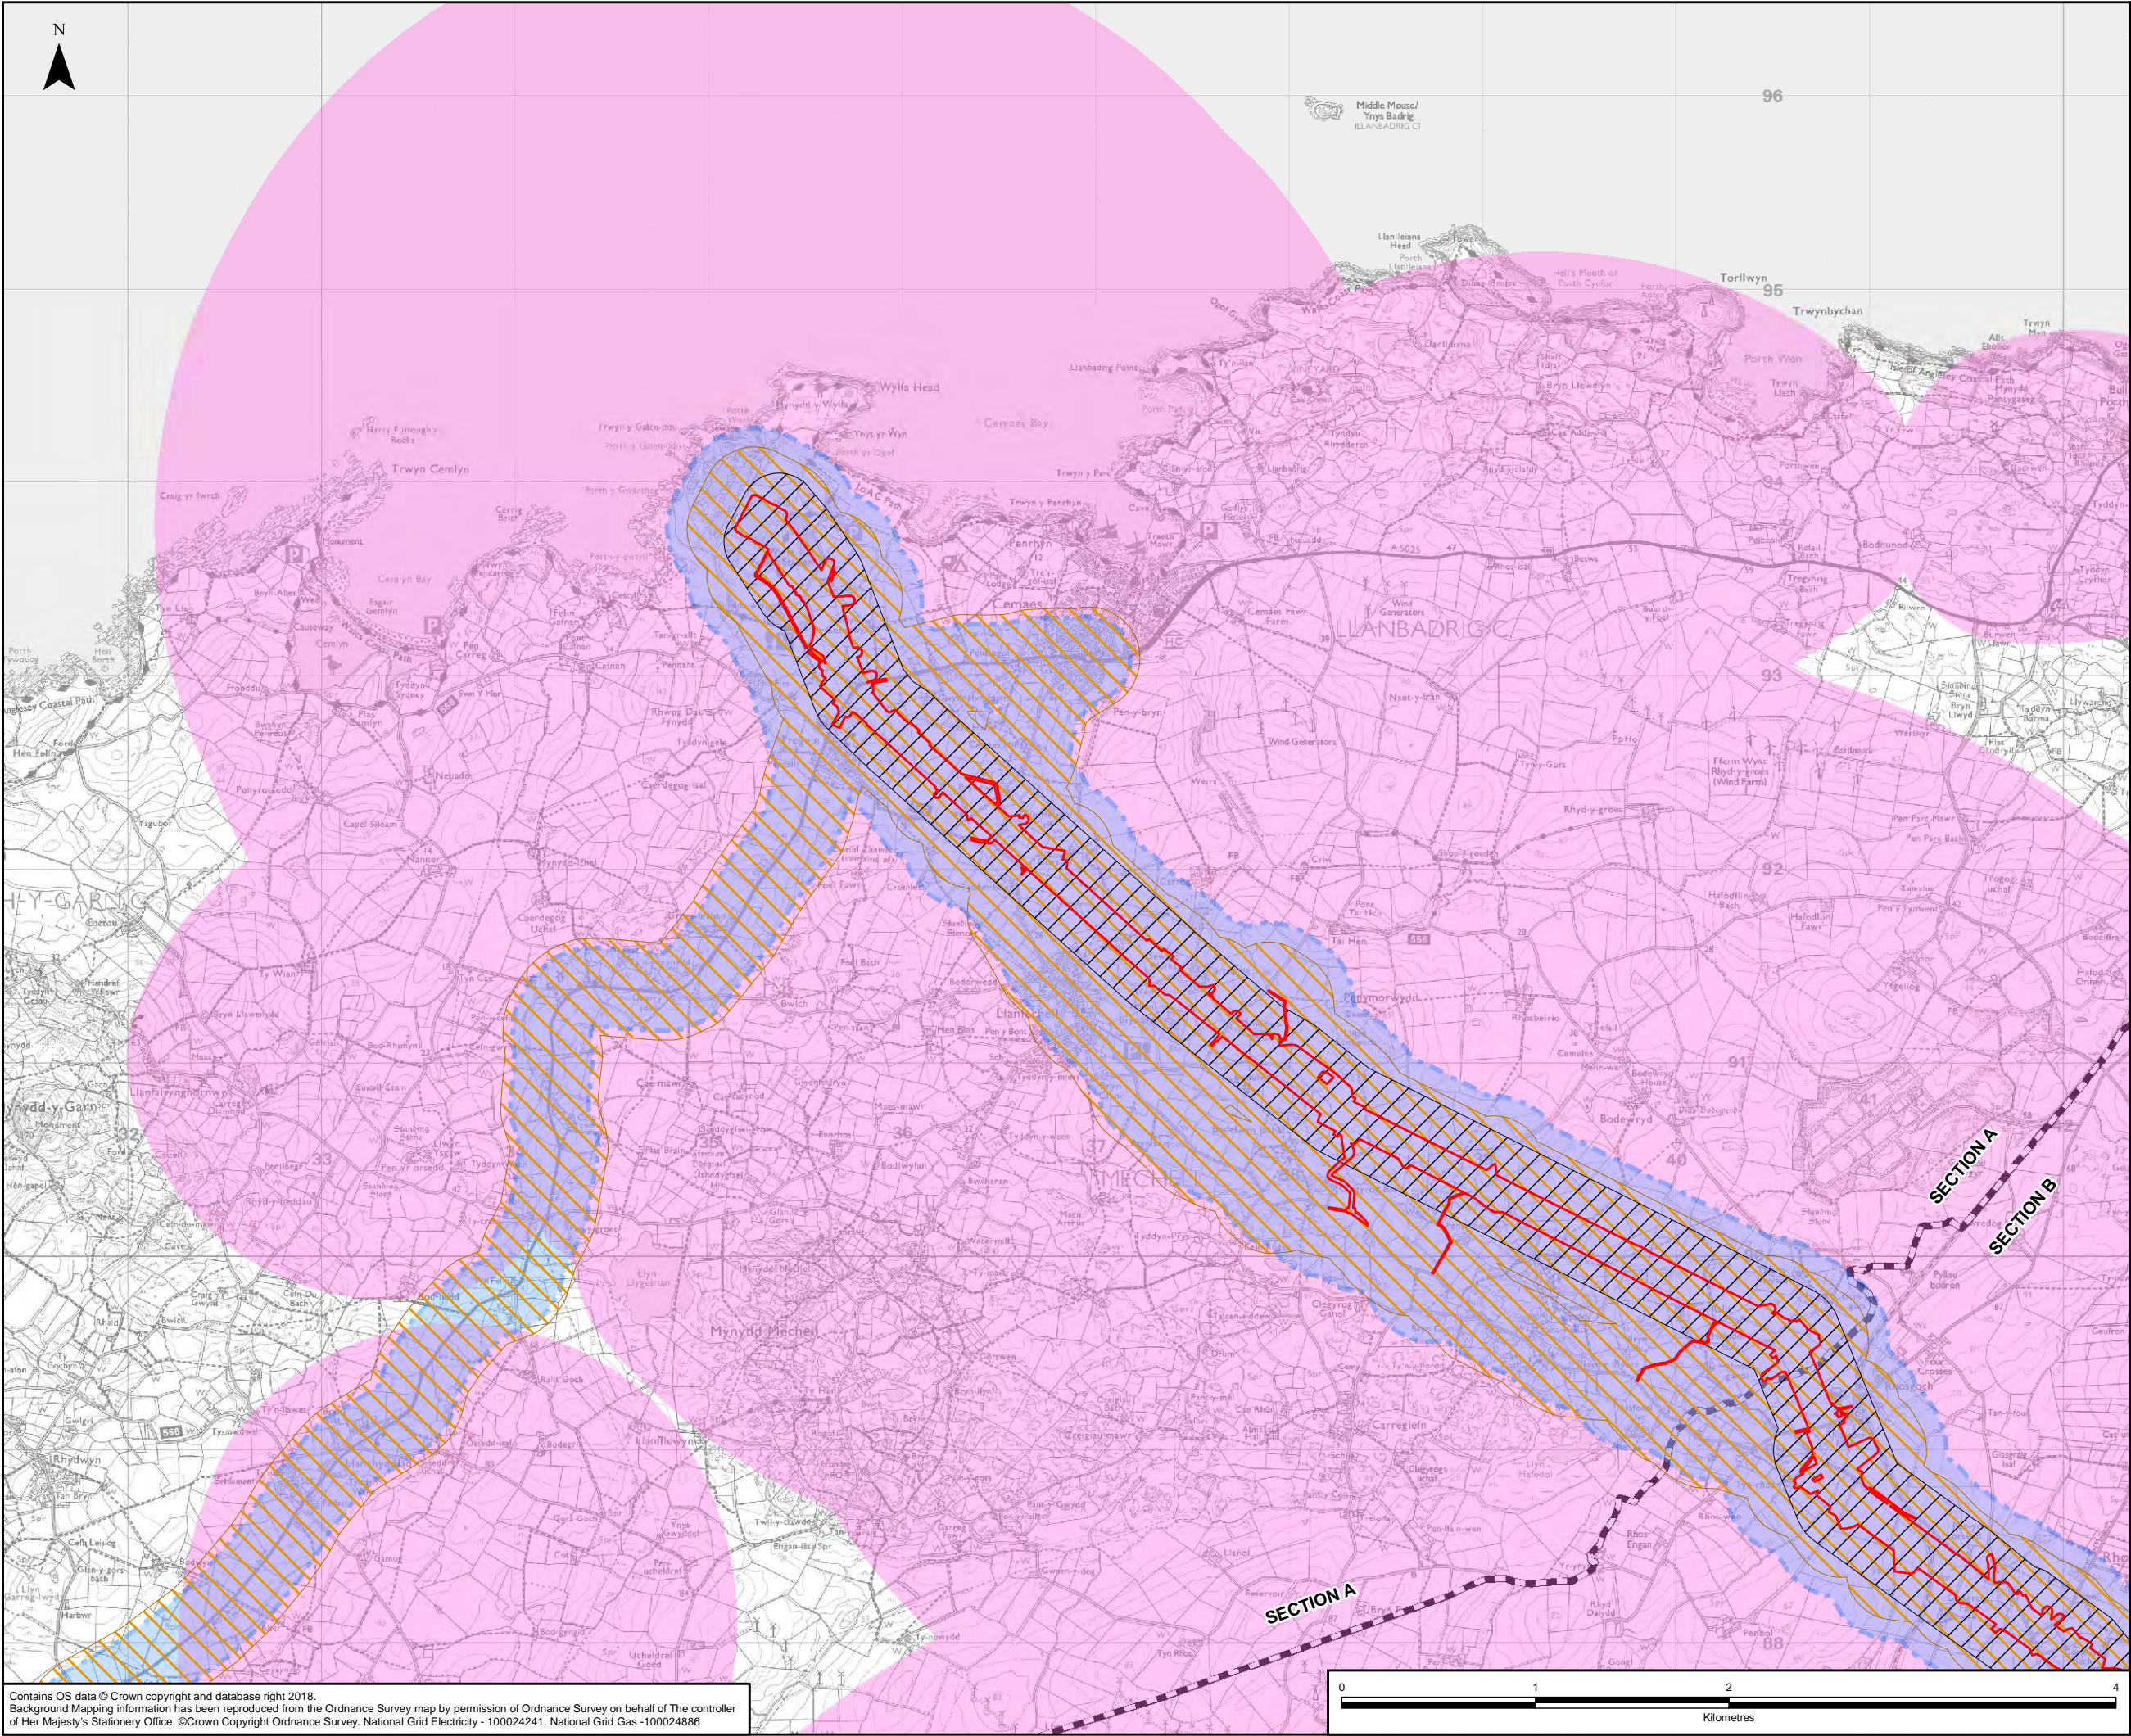



- LEGEND**
- ORDER LIMITS
 - SECTION OUTLINES
 - OPERATIONAL NOISE ASSESSMENT STUDY AREA
 - CONSTRUCTION NOISE ASSESSMENT STUDY AREA
 - AIR QUALITY ASSESSMENT STUDY AREA
 - VISUAL AMENITY STUDY ASSESSMENT AREA

A	11/07/2018	ENVIRONMENTAL STATEMENT	JB	HC	EK
Rev	Date	Description	GIS	Chk	App

nationalgrid					
Scheme: NORTH WALES CONNECTION PROJECT					
Document Number: 5.17.1.7					
Document Title: FIGURE 17.7 AMENITY ASSESSMENT SECTION A					
Creator: JB	Date: 11/07/2018	Checker: HC	Date: 11/07/2018	Approver: EK	Date: 11/07/2018
Document Type: FIGURE	Scale: 1:32,000	Format: A3	Sheets: 1 of 7	Rev: A	

Contains OS data © Crown copyright and database right 2018.
Background Mapping information has been reproduced from the Ordnance Survey map by permission of Ordnance Survey on behalf of The controller of Her Majesty's Stationery Office. © Crown Copyright Ordnance Survey, National Grid Electricity - 100024241, National Grid Gas - 100024886

Document Path: F:\Proposal\3512North Wales Connection - NG\GIS\02 Maps\Socio Economics_ES Figs_DCO 2018\SE_17-7_AMENITYASSESSMENT_PlanSeries_JB_20180711.mxd

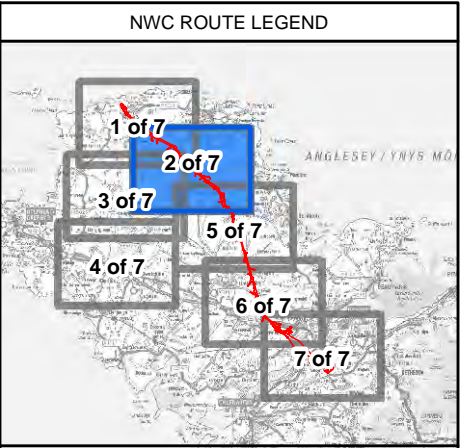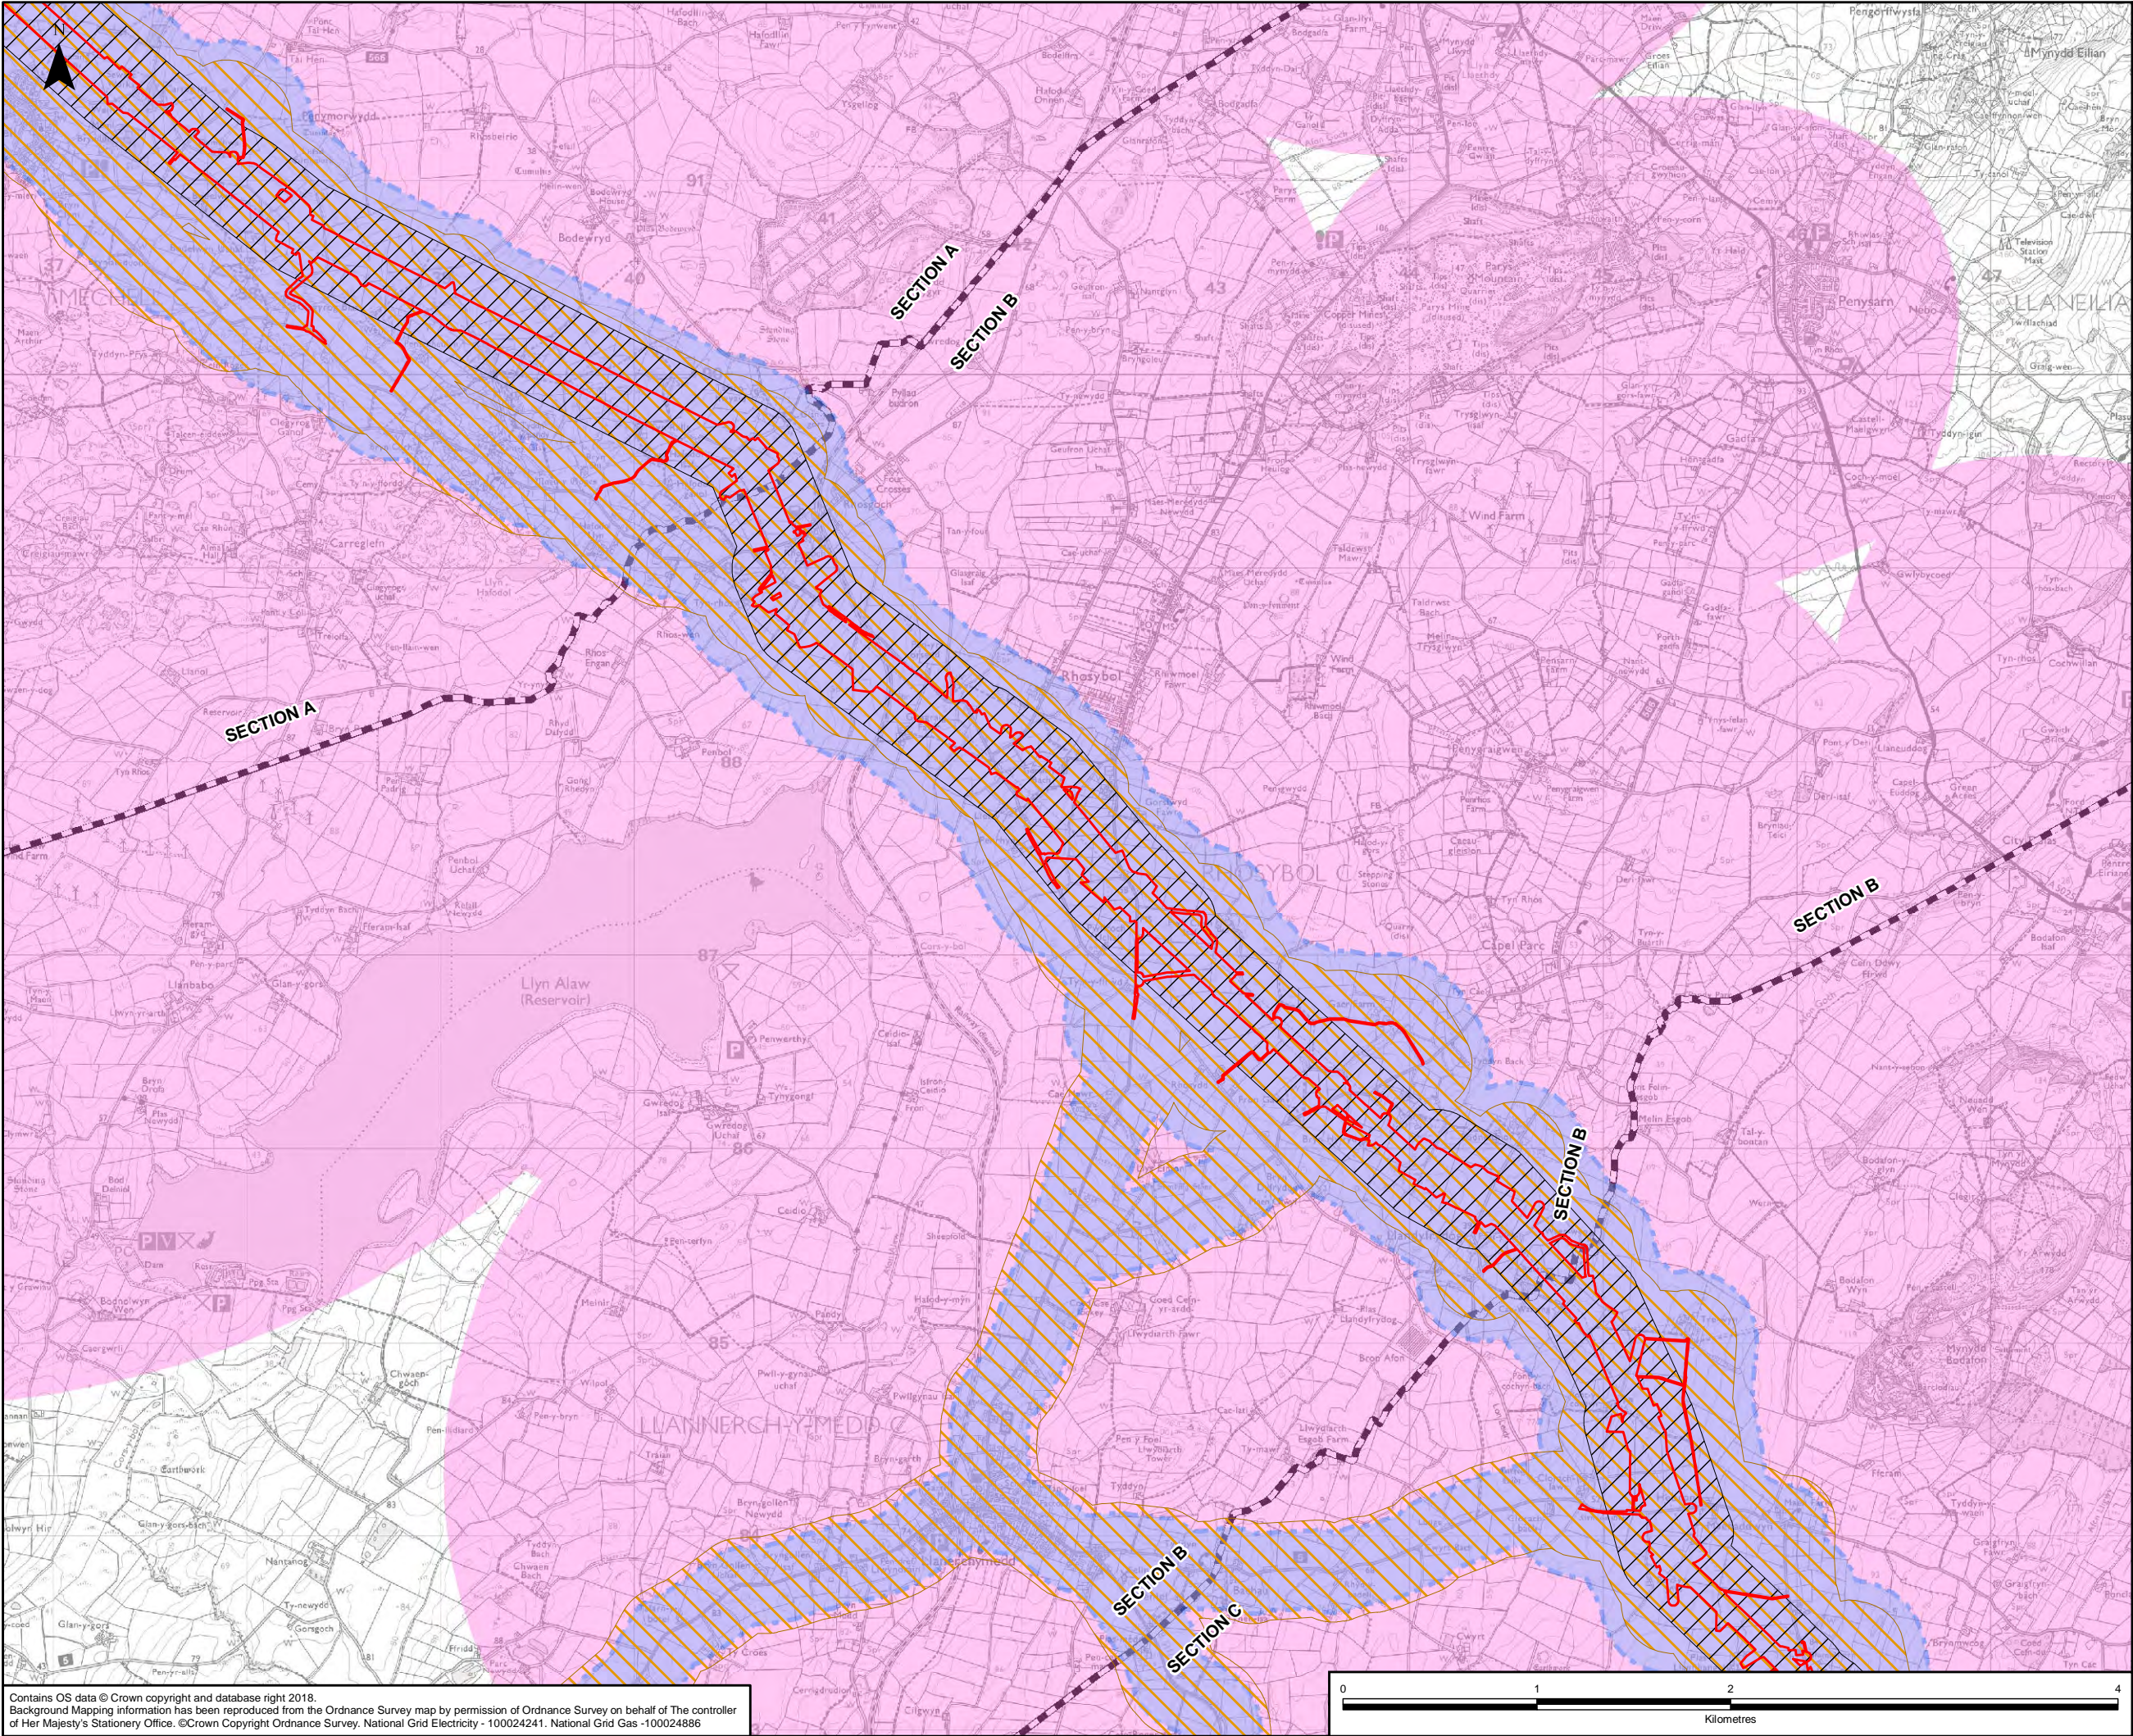

- LEGEND**
- ORDER LIMITS
 - SECTION OUTLINES
 - OPERATIONAL NOISE ASSESSMENT STUDY AREA
 - CONSTRUCTION NOISE ASSESSMENT STUDY AREA
 - AIR QUALITY ASSESSMENT STUDY AREA
 - VISUAL AMENITY STUDY ASSESSMENT AREA

A	11/07/2018	ENVIRONMENTAL STATEMENT	JB	HC	EK
Rev	Date	Description	GIS	Chk	App

nationalgrid

Scheme: NORTH WALES CONNECTION PROJECT



Document Number: 5.17.1.7

Document Title: FIGURE 17.7
AMENITY ASSESSMENT
SECTION B

Creator: JB	Date: 11/07/2018	Checker: HC	Date: 11/07/2018	Approver: EK	Date: 11/07/2018
Document Type: FIGURE	Scale: 1:32,000	Format: A3	Sheets: 2 of 7	Rev: A	

Contains OS data © Crown copyright and database right 2018.
Background Mapping information has been reproduced from the Ordnance Survey map by permission of Ordnance Survey on behalf of The controller of Her Majesty's Stationery Office. © Crown Copyright Ordnance Survey, National Grid Electricity - 100024241, National Grid Gas - 100024886

Document Path: F:\Proposal\3512North Wales Connection - NG\GIS\02 Maps\Socio Economics_ES Figs_DCO 2018\SE_17-7_AMENITYASSESSMENT_PlanSeries_JB_20180711.mxd

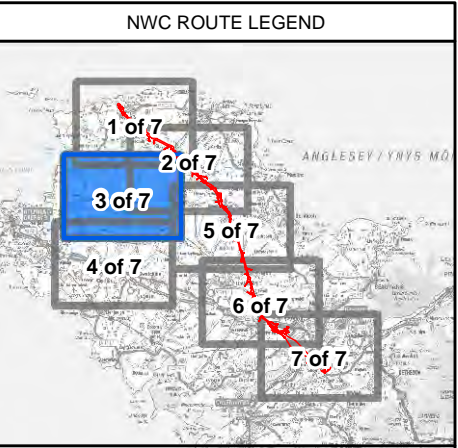
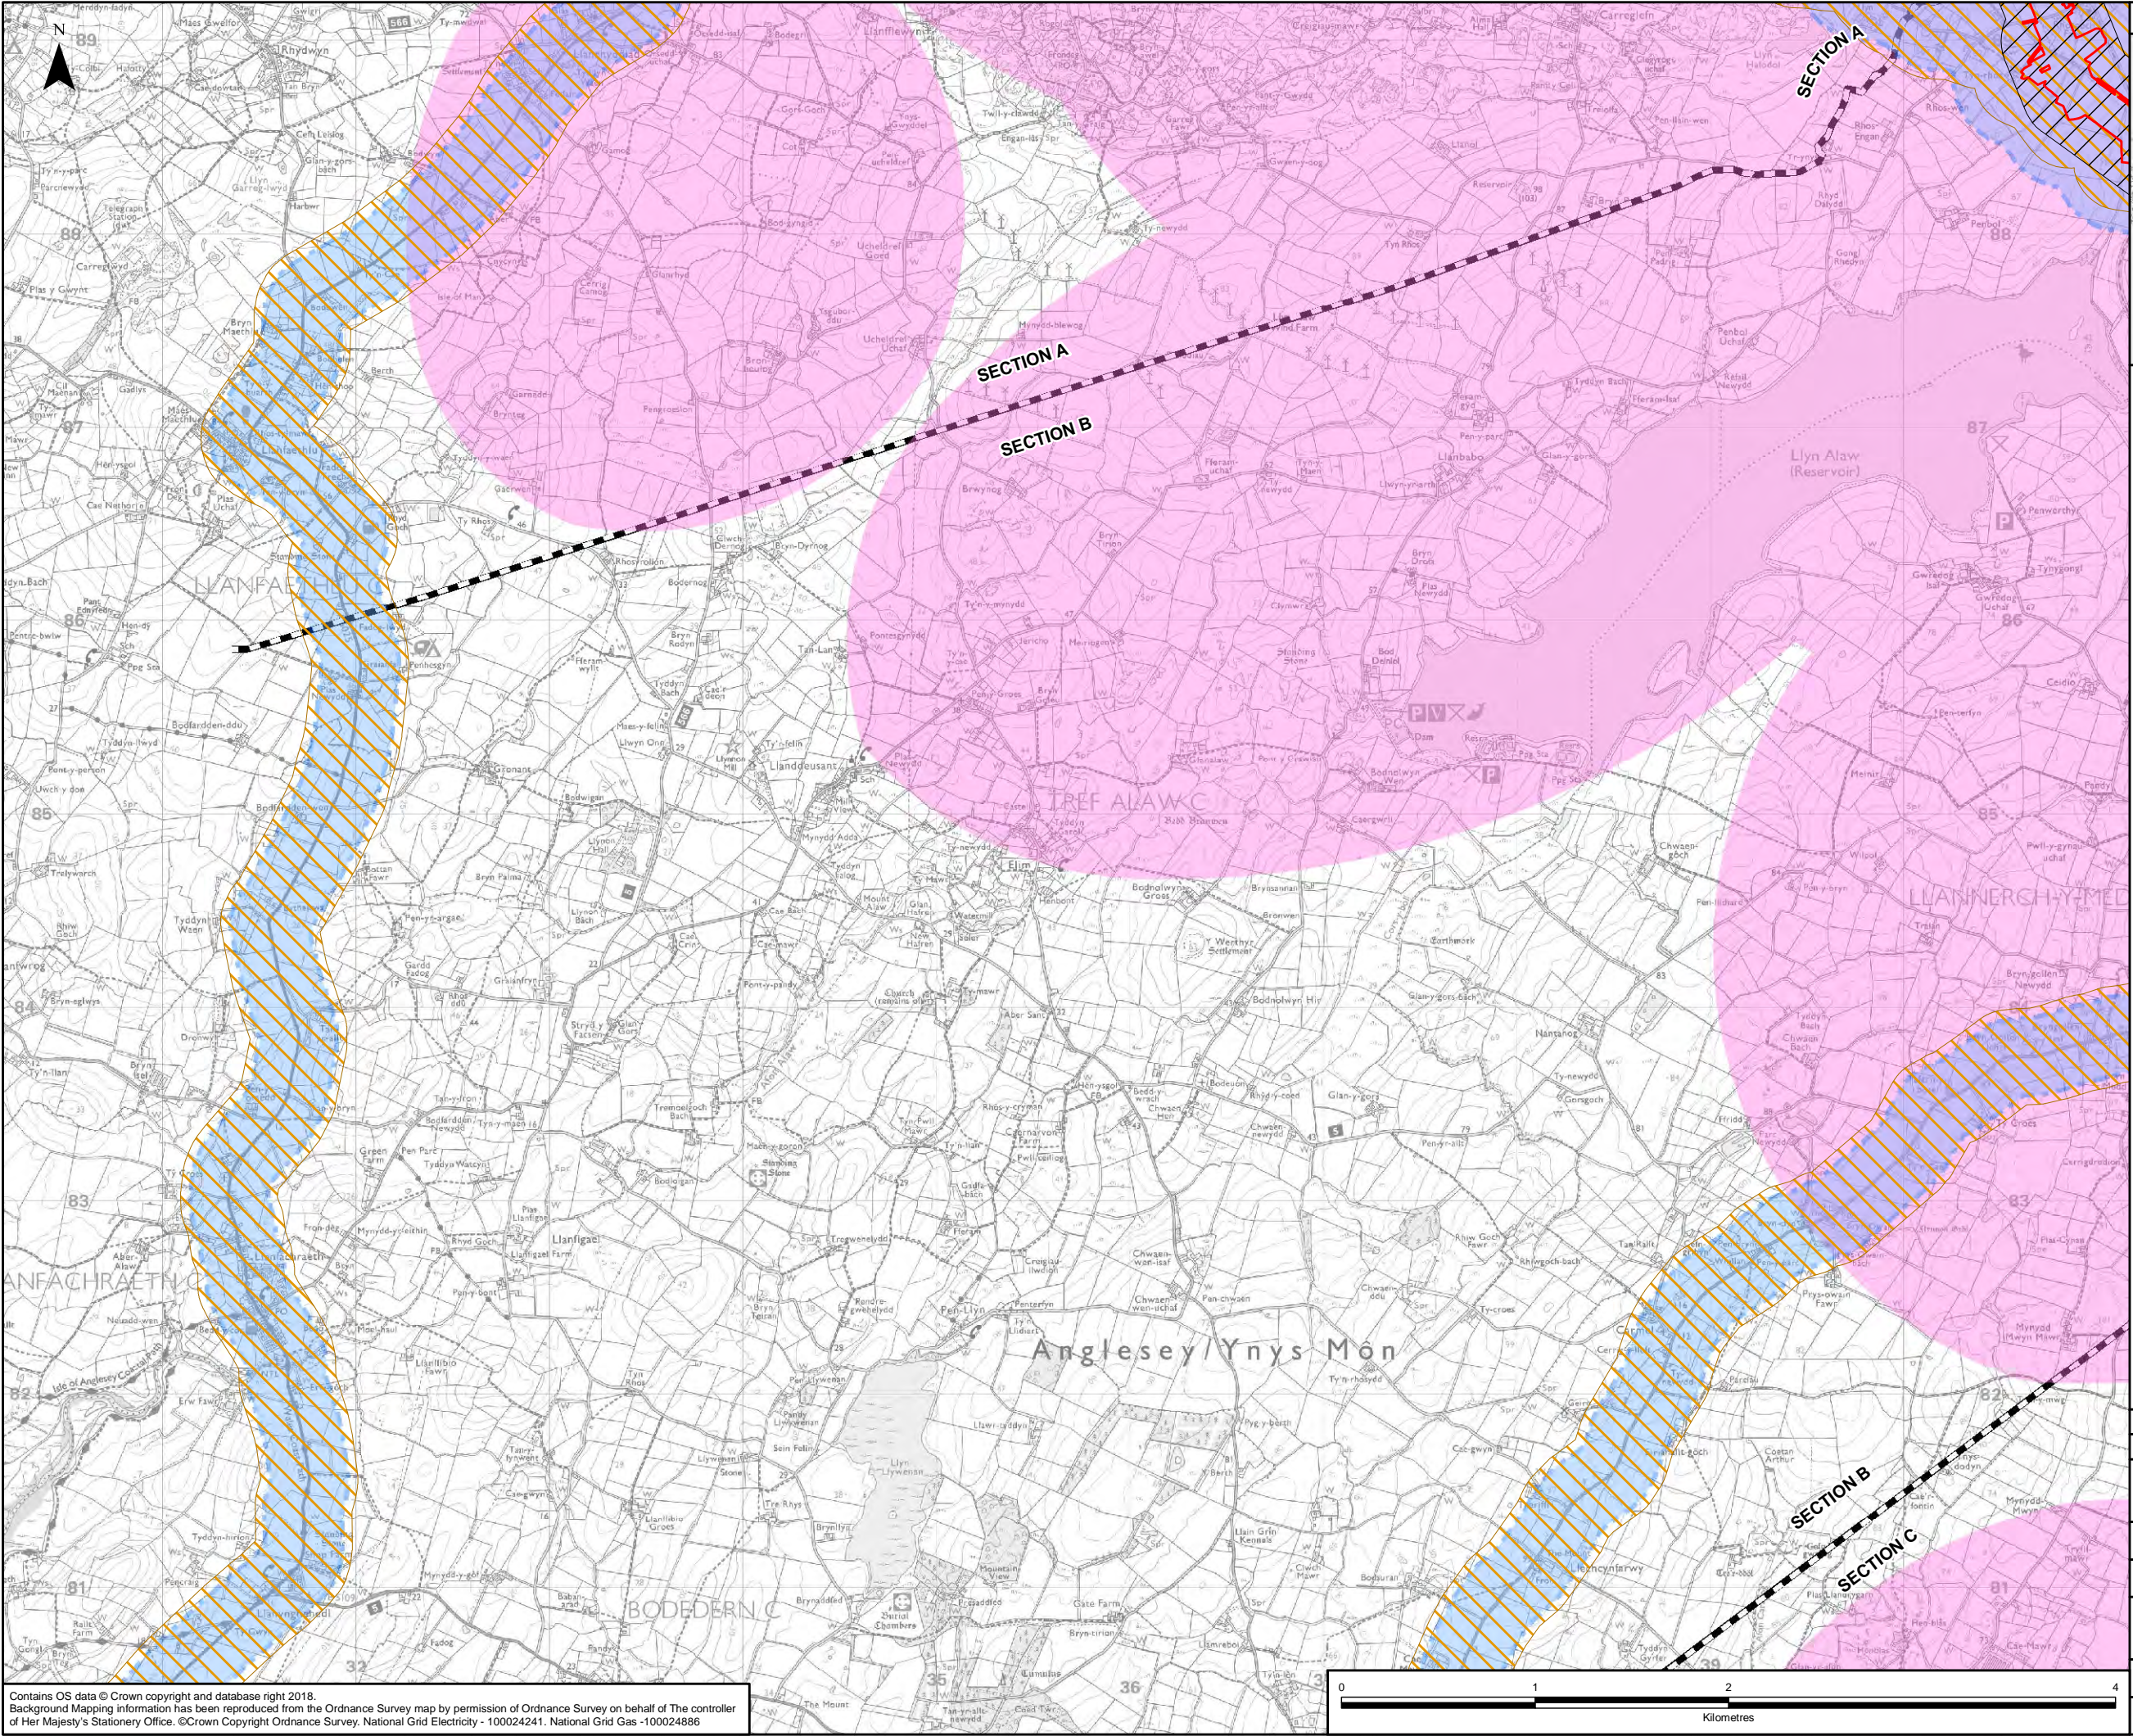


LEGEND	
	ORDER LIMITS
	SECTION OUTLINES
	OPERATIONAL NOISE ASSESSMENT STUDY AREA
	CONSTRUCTION NOISE ASSESSMENT STUDY AREA
	AIR QUALITY ASSESSMENT STUDY AREA
	VISUAL AMENITY STUDY ASSESSMENT AREA

A	11/07/2018	ENVIRONMENTAL STATEMENT	JB	HC	EK
Rev	Date	Description	GIS	Chk	App

Scheme: NORTH WALES CONNECTION PROJECT					
Document Number: 5.17.1.7					
Document Title: FIGURE 17.7 AMENITY ASSESSMENT SECTION A, B & C					
Creator: JB	Date: 11/07/2018	Checker: HC	Date: 11/07/2018	Approver: EK	Date: 11/07/2018
Document Type: FIGURE	Scale: 1:32,000	Format: A3	Sheets: 3 of 7	Rev: A	

Contains OS data © Crown copyright and database right 2018.
Background Mapping information has been reproduced from the Ordnance Survey map by permission of Ordnance Survey on behalf of The controller of Her Majesty's Stationery Office. © Crown Copyright Ordnance Survey, National Grid Electricity - 100024241, National Grid Gas - 100024886

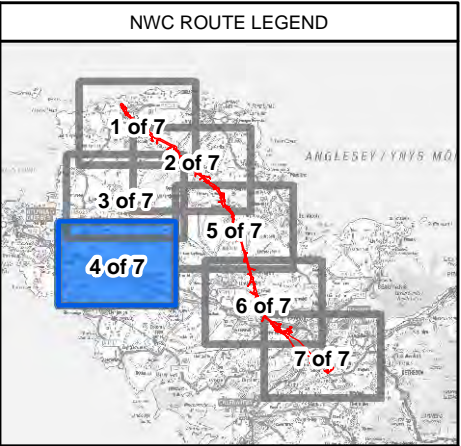
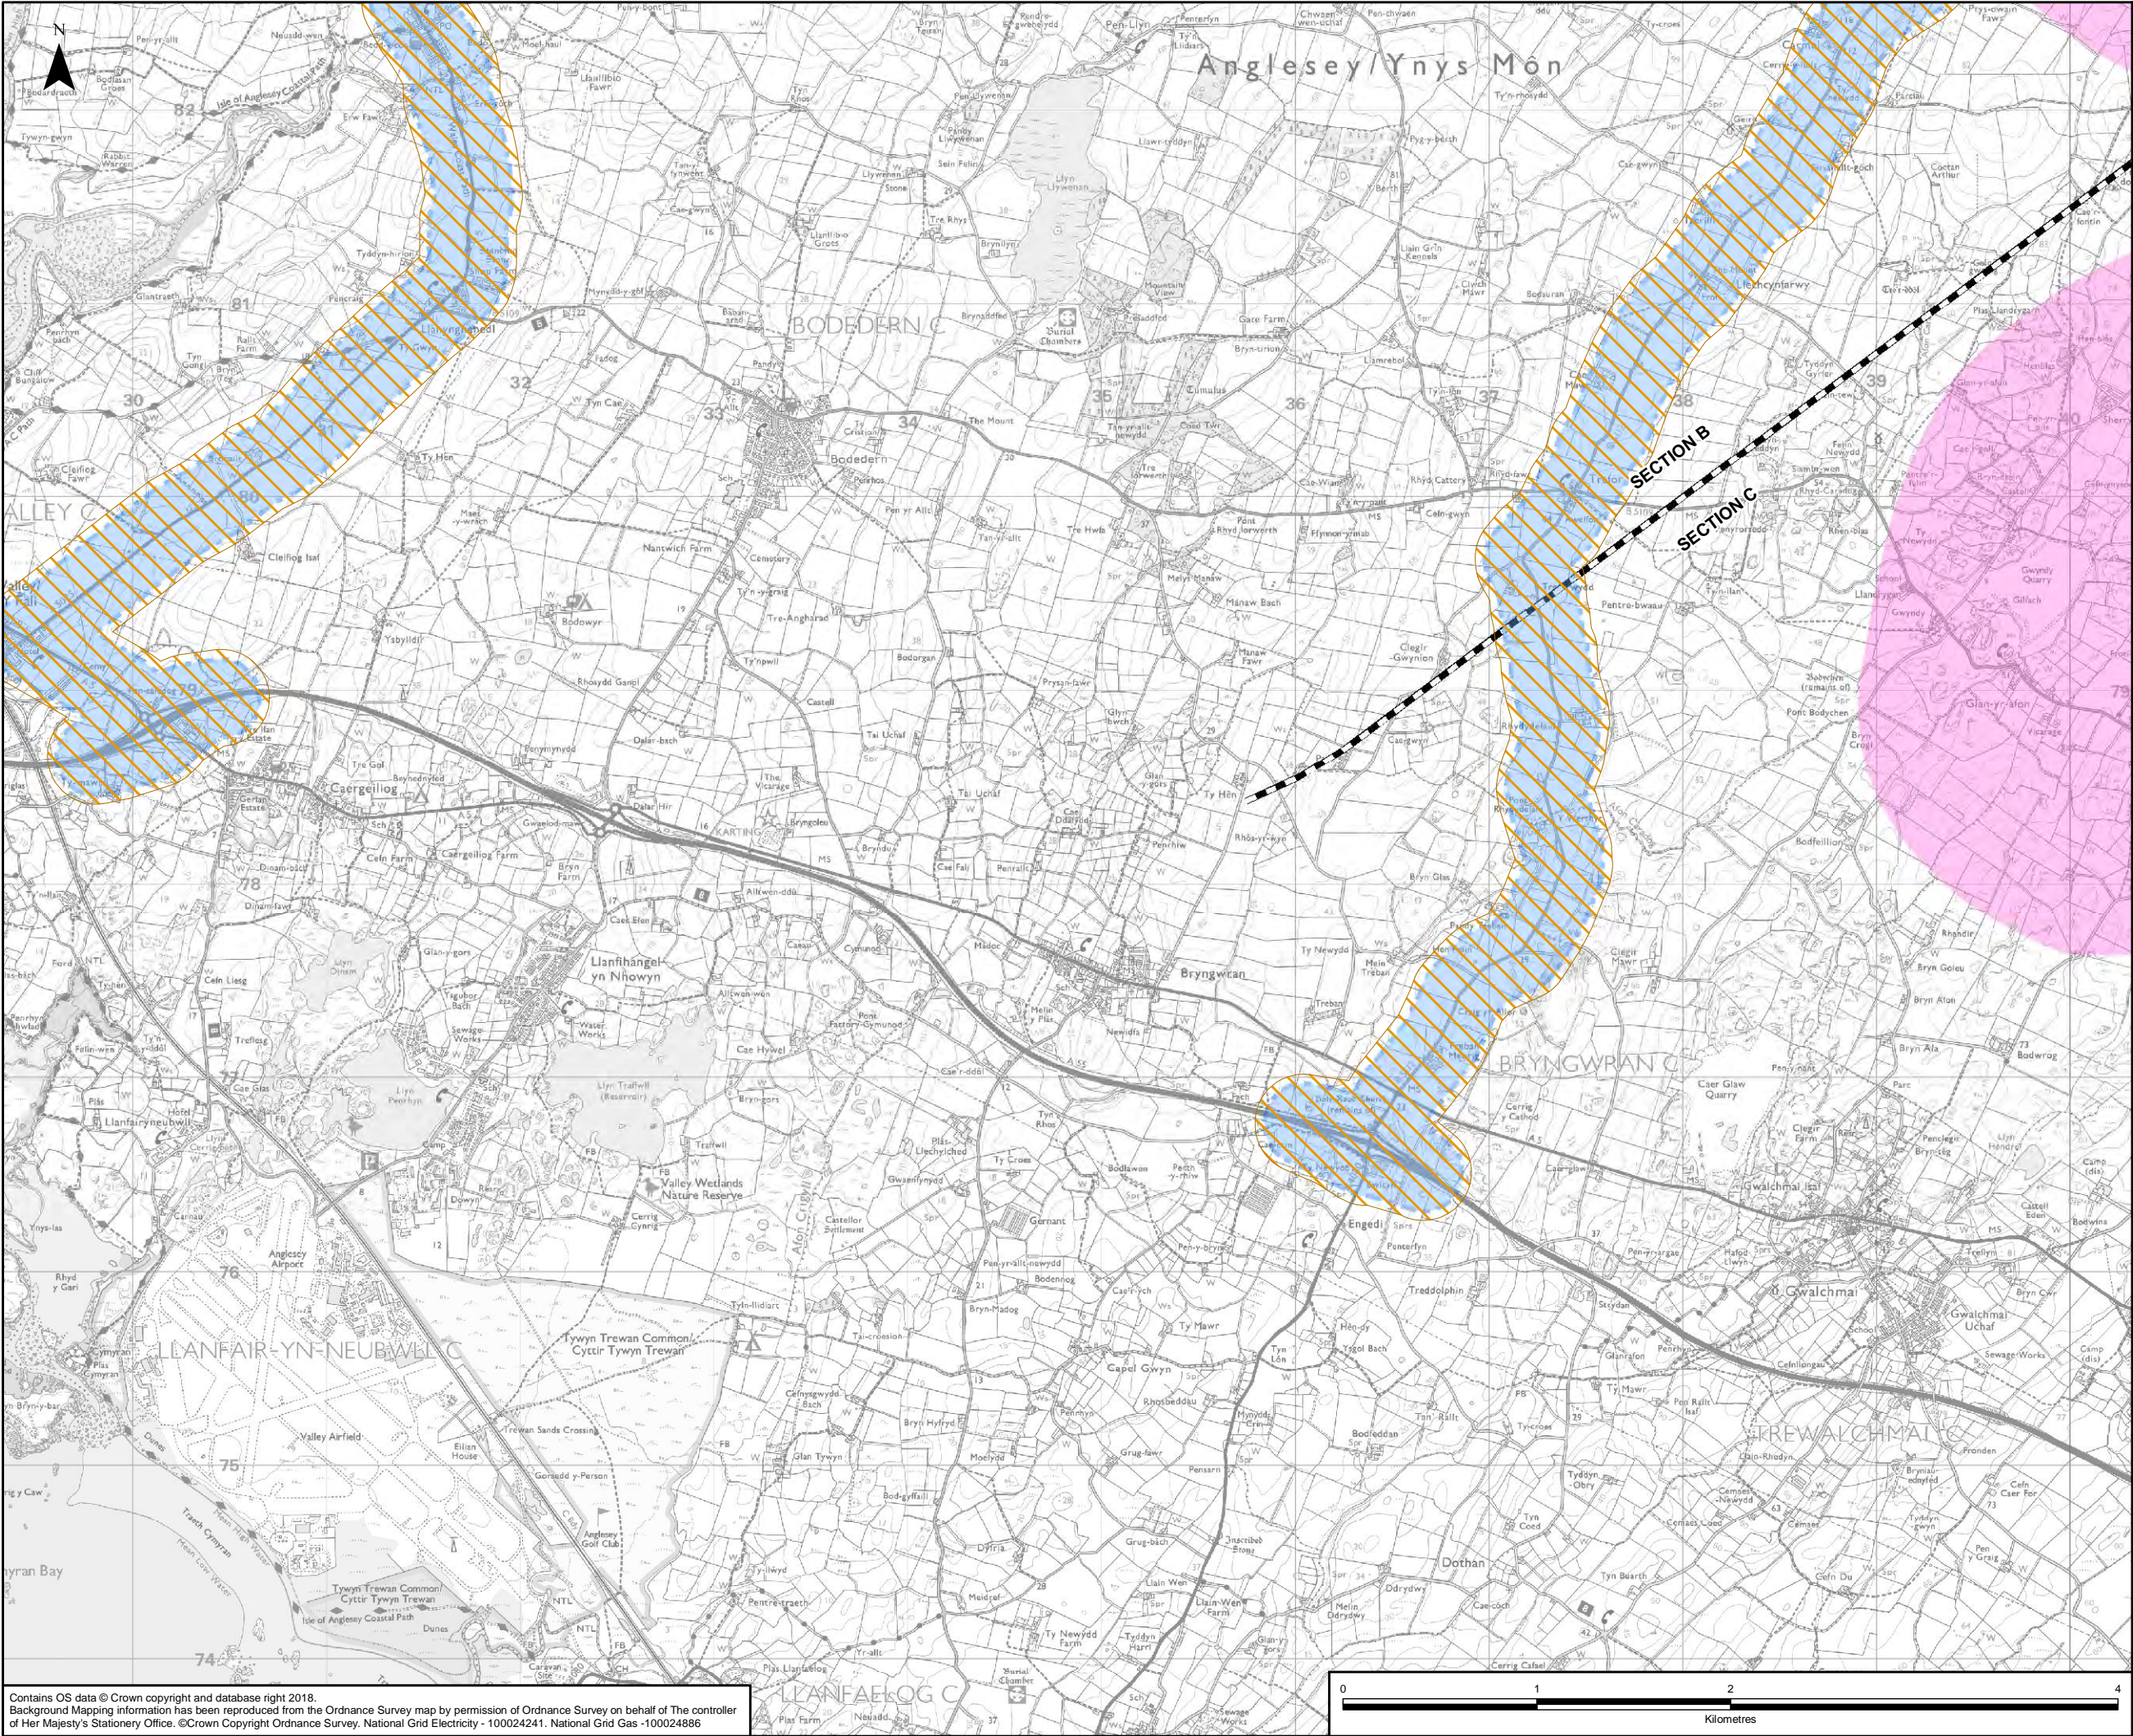


- LEGEND**
- ORDER LIMITS
 - SECTION OUTLINES
 - OPERATIONAL NOISE ASSESSMENT STUDY AREA
 - CONSTRUCTION NOISE ASSESSMENT STUDY AREA
 - AIR QUALITY ASSESSMENT STUDY AREA
 - VISUAL AMENITY STUDY ASSESSMENT AREA

A	11/07/2018	ENVIRONMENTAL STATEMENT	JB	HC	EK
Rev	Date	Description	GIS	Chk	App

nationalgrid					
Scheme: NORTH WALES CONNECTION PROJECT					
Document Number: 5.17.1.7					
Document Title: FIGURE 17.7 AMENITY ASSESSMENT SECTION B & C					
Creator: JB	Date: 11/07/2018	Checker: HC	Date: 11/07/2018	Approver: EK	Date: 11/07/2018
Document Type: FIGURE	Scale: 1:32,000	Format: A3	Sheets: 4 of 7	Rev: A	

Contains OS data © Crown copyright and database right 2018.
Background Mapping information has been reproduced from the Ordnance Survey map by permission of Ordnance Survey on behalf of The controller of Her Majesty's Stationery Office. © Crown Copyright Ordnance Survey, National Grid Electricity - 100024241, National Grid Gas - 100024886

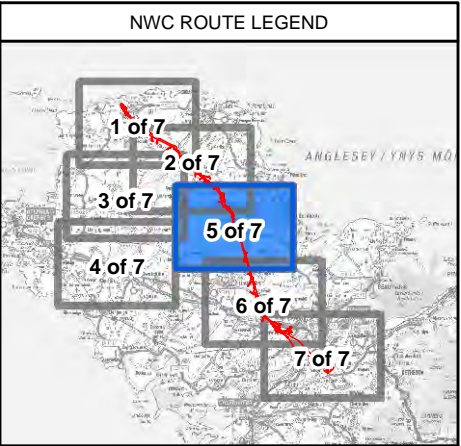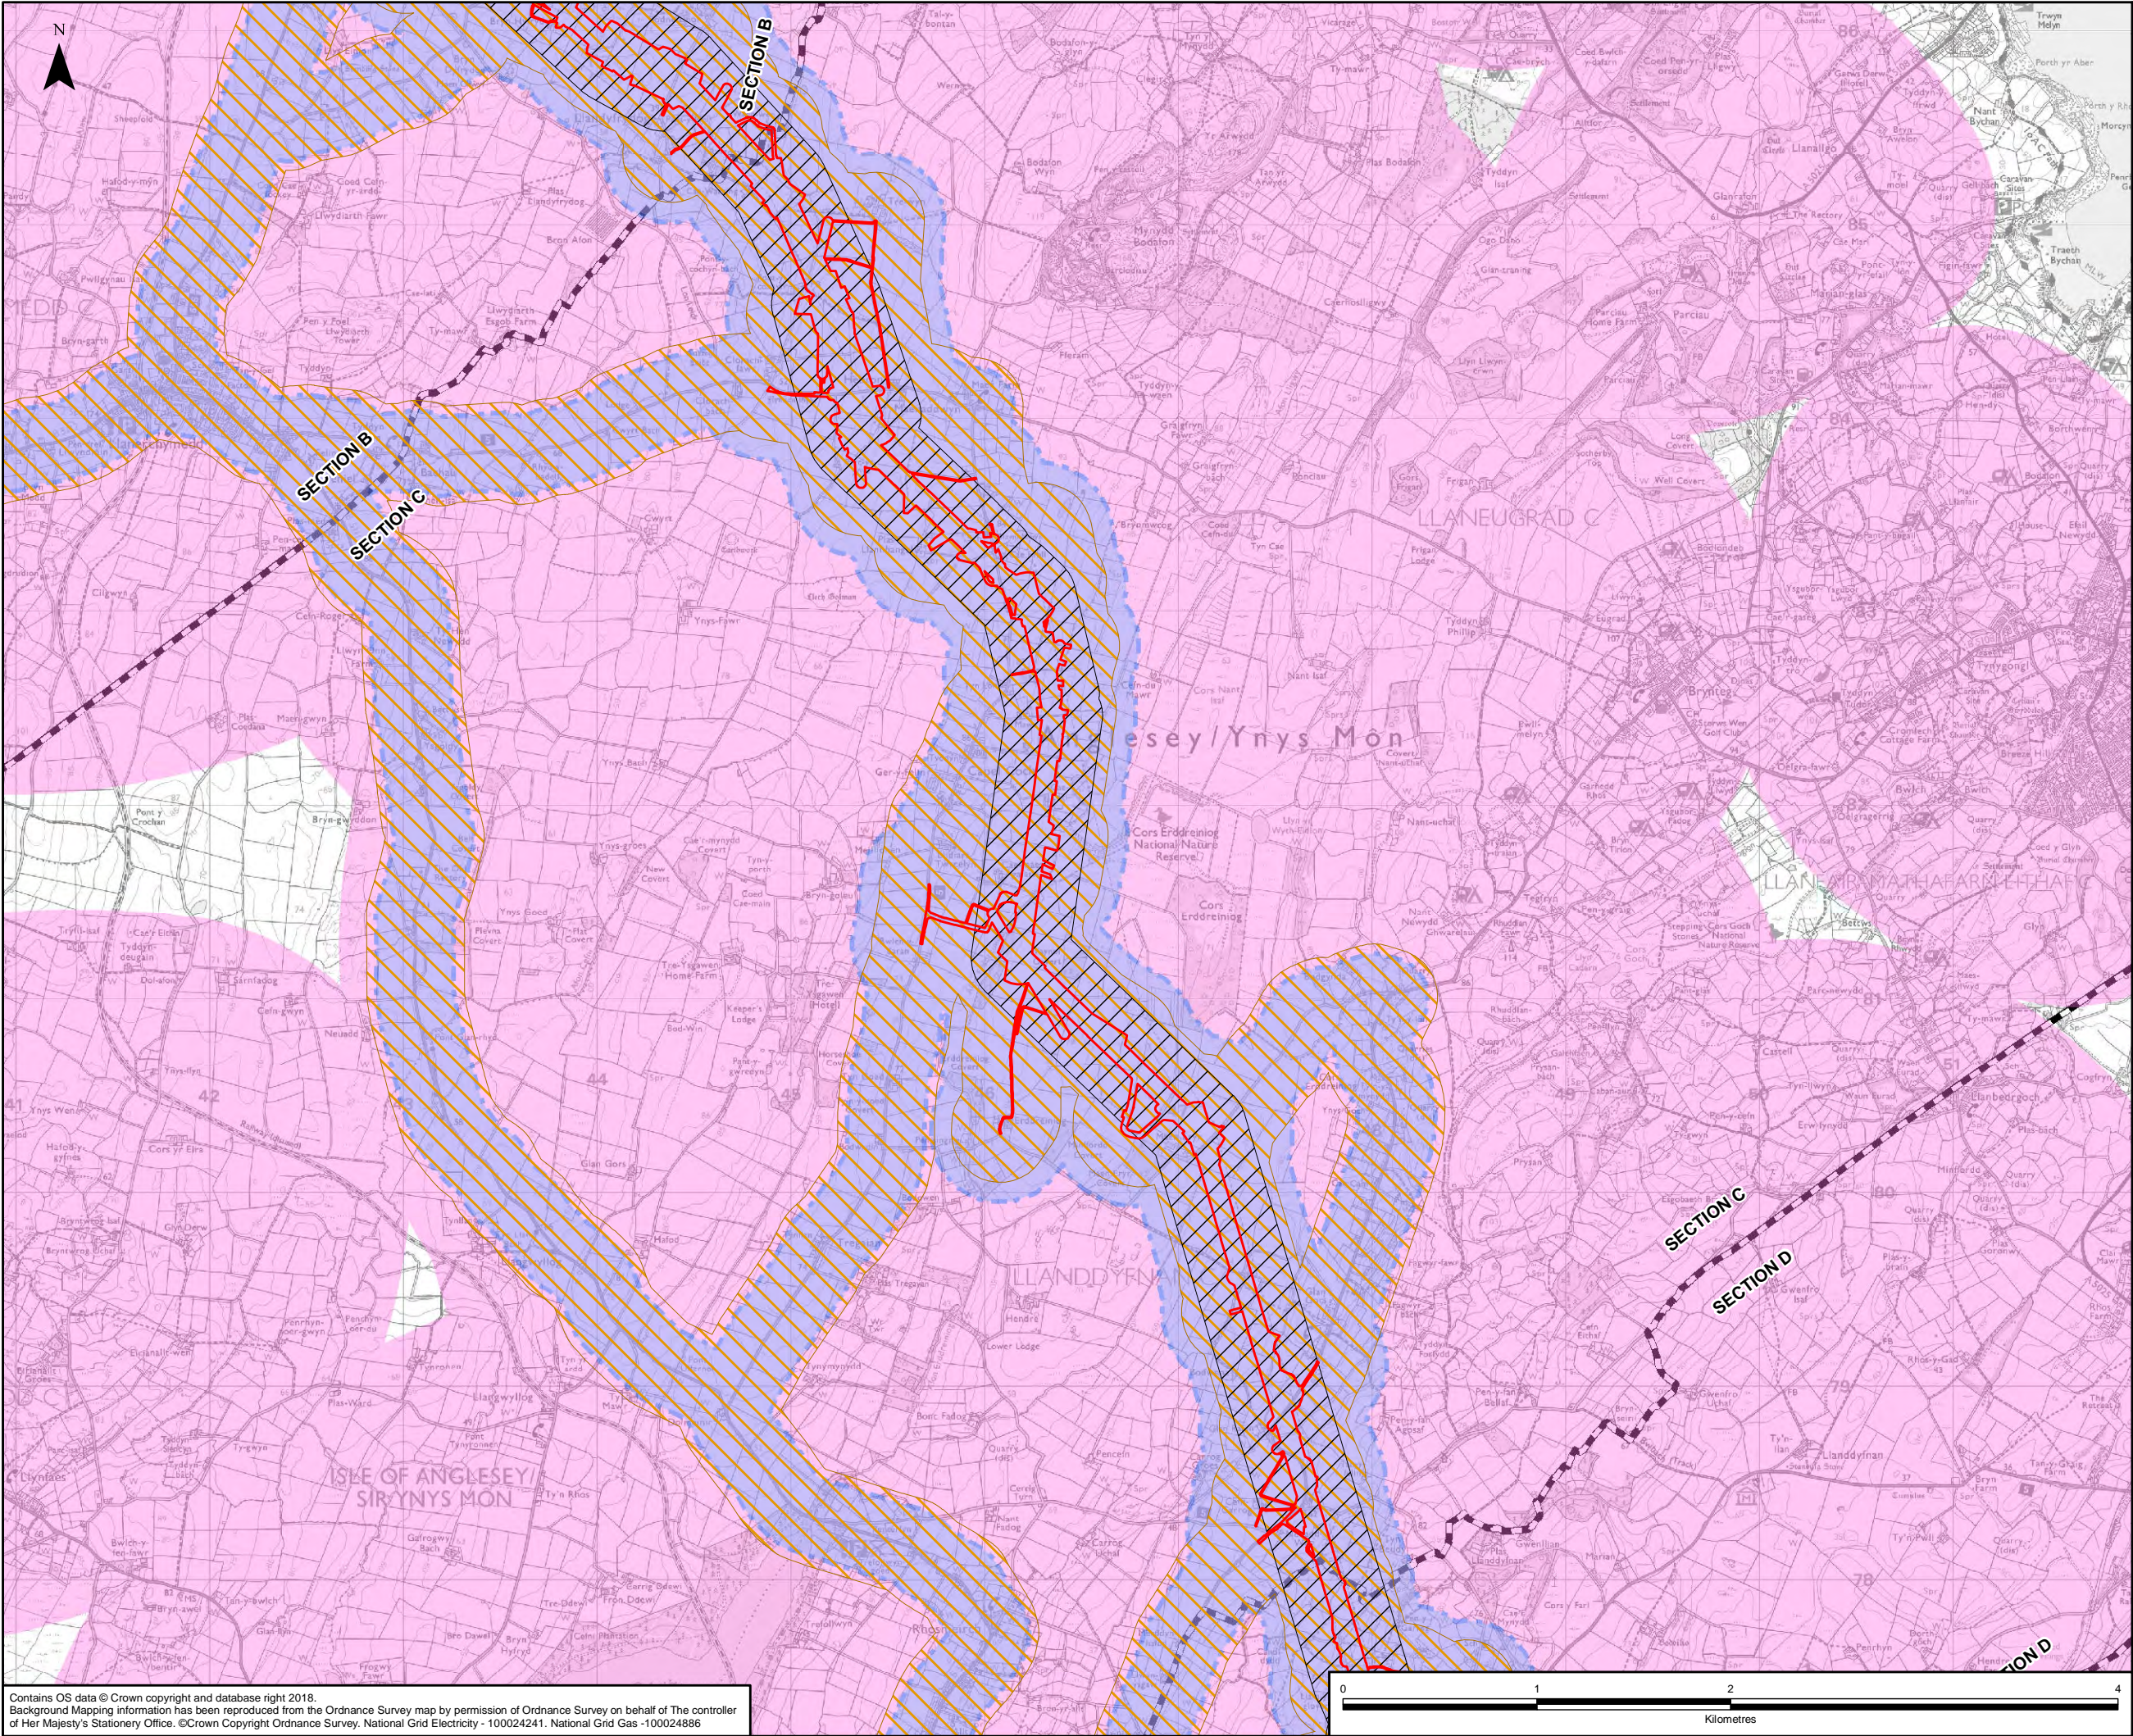

- LEGEND**
- ORDER LIMITS - OPTION A
 - SECTION COUTLINES
 - OPERATIONAL NOISE ASSESSMENT STUDY AREA
 - CONSTRUCTION NOISE ASSESSMENT STUDY AREA
 - AIR QUALITY ASSESSMENT STUDY AREA
 - VISUAL AMENITY STUDY ASSESSMENT AREA

A	11/07/2018	ENVIRONMENTAL STATEMENT	JB	HC	EK
Rev	Date	Description	GIS	Chk	App

nationalgrid

Scheme: NORTH WALES CONNECTION PROJECT



Document Number: 5.17.1.7

Document Title: FIGURE 17.7
AMENITY ASSESSMENT
SECTION C OPTION A

Creator:	Date:	Checker:	Date:	Approver:	Date:
JB	11/07/2018	HC	11/07/2018	EK	11/07/2018
Document Type:	Scale:	Format:	Sheets:	Rev:	
FIGURE	1:32,000	A3	5 of 7 Option A	A	

Contains OS data © Crown copyright and database right 2018.
Background Mapping information has been reproduced from the Ordnance Survey map by permission of Ordnance Survey on behalf of The controller of Her Majesty's Stationery Office. © Crown Copyright Ordnance Survey, National Grid Electricity - 100024241, National Grid Gas -100024886

Document Path: F:\Proposal\3512North Wales Connection - NG\GIS\02 Maps\Socio Economics\ES Figs_DCO 2018\SE_17-7_AMENITYASSESSMENT_PlanSeries_JB_20180711.mxd

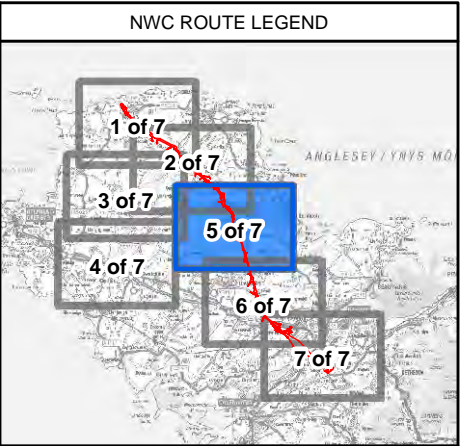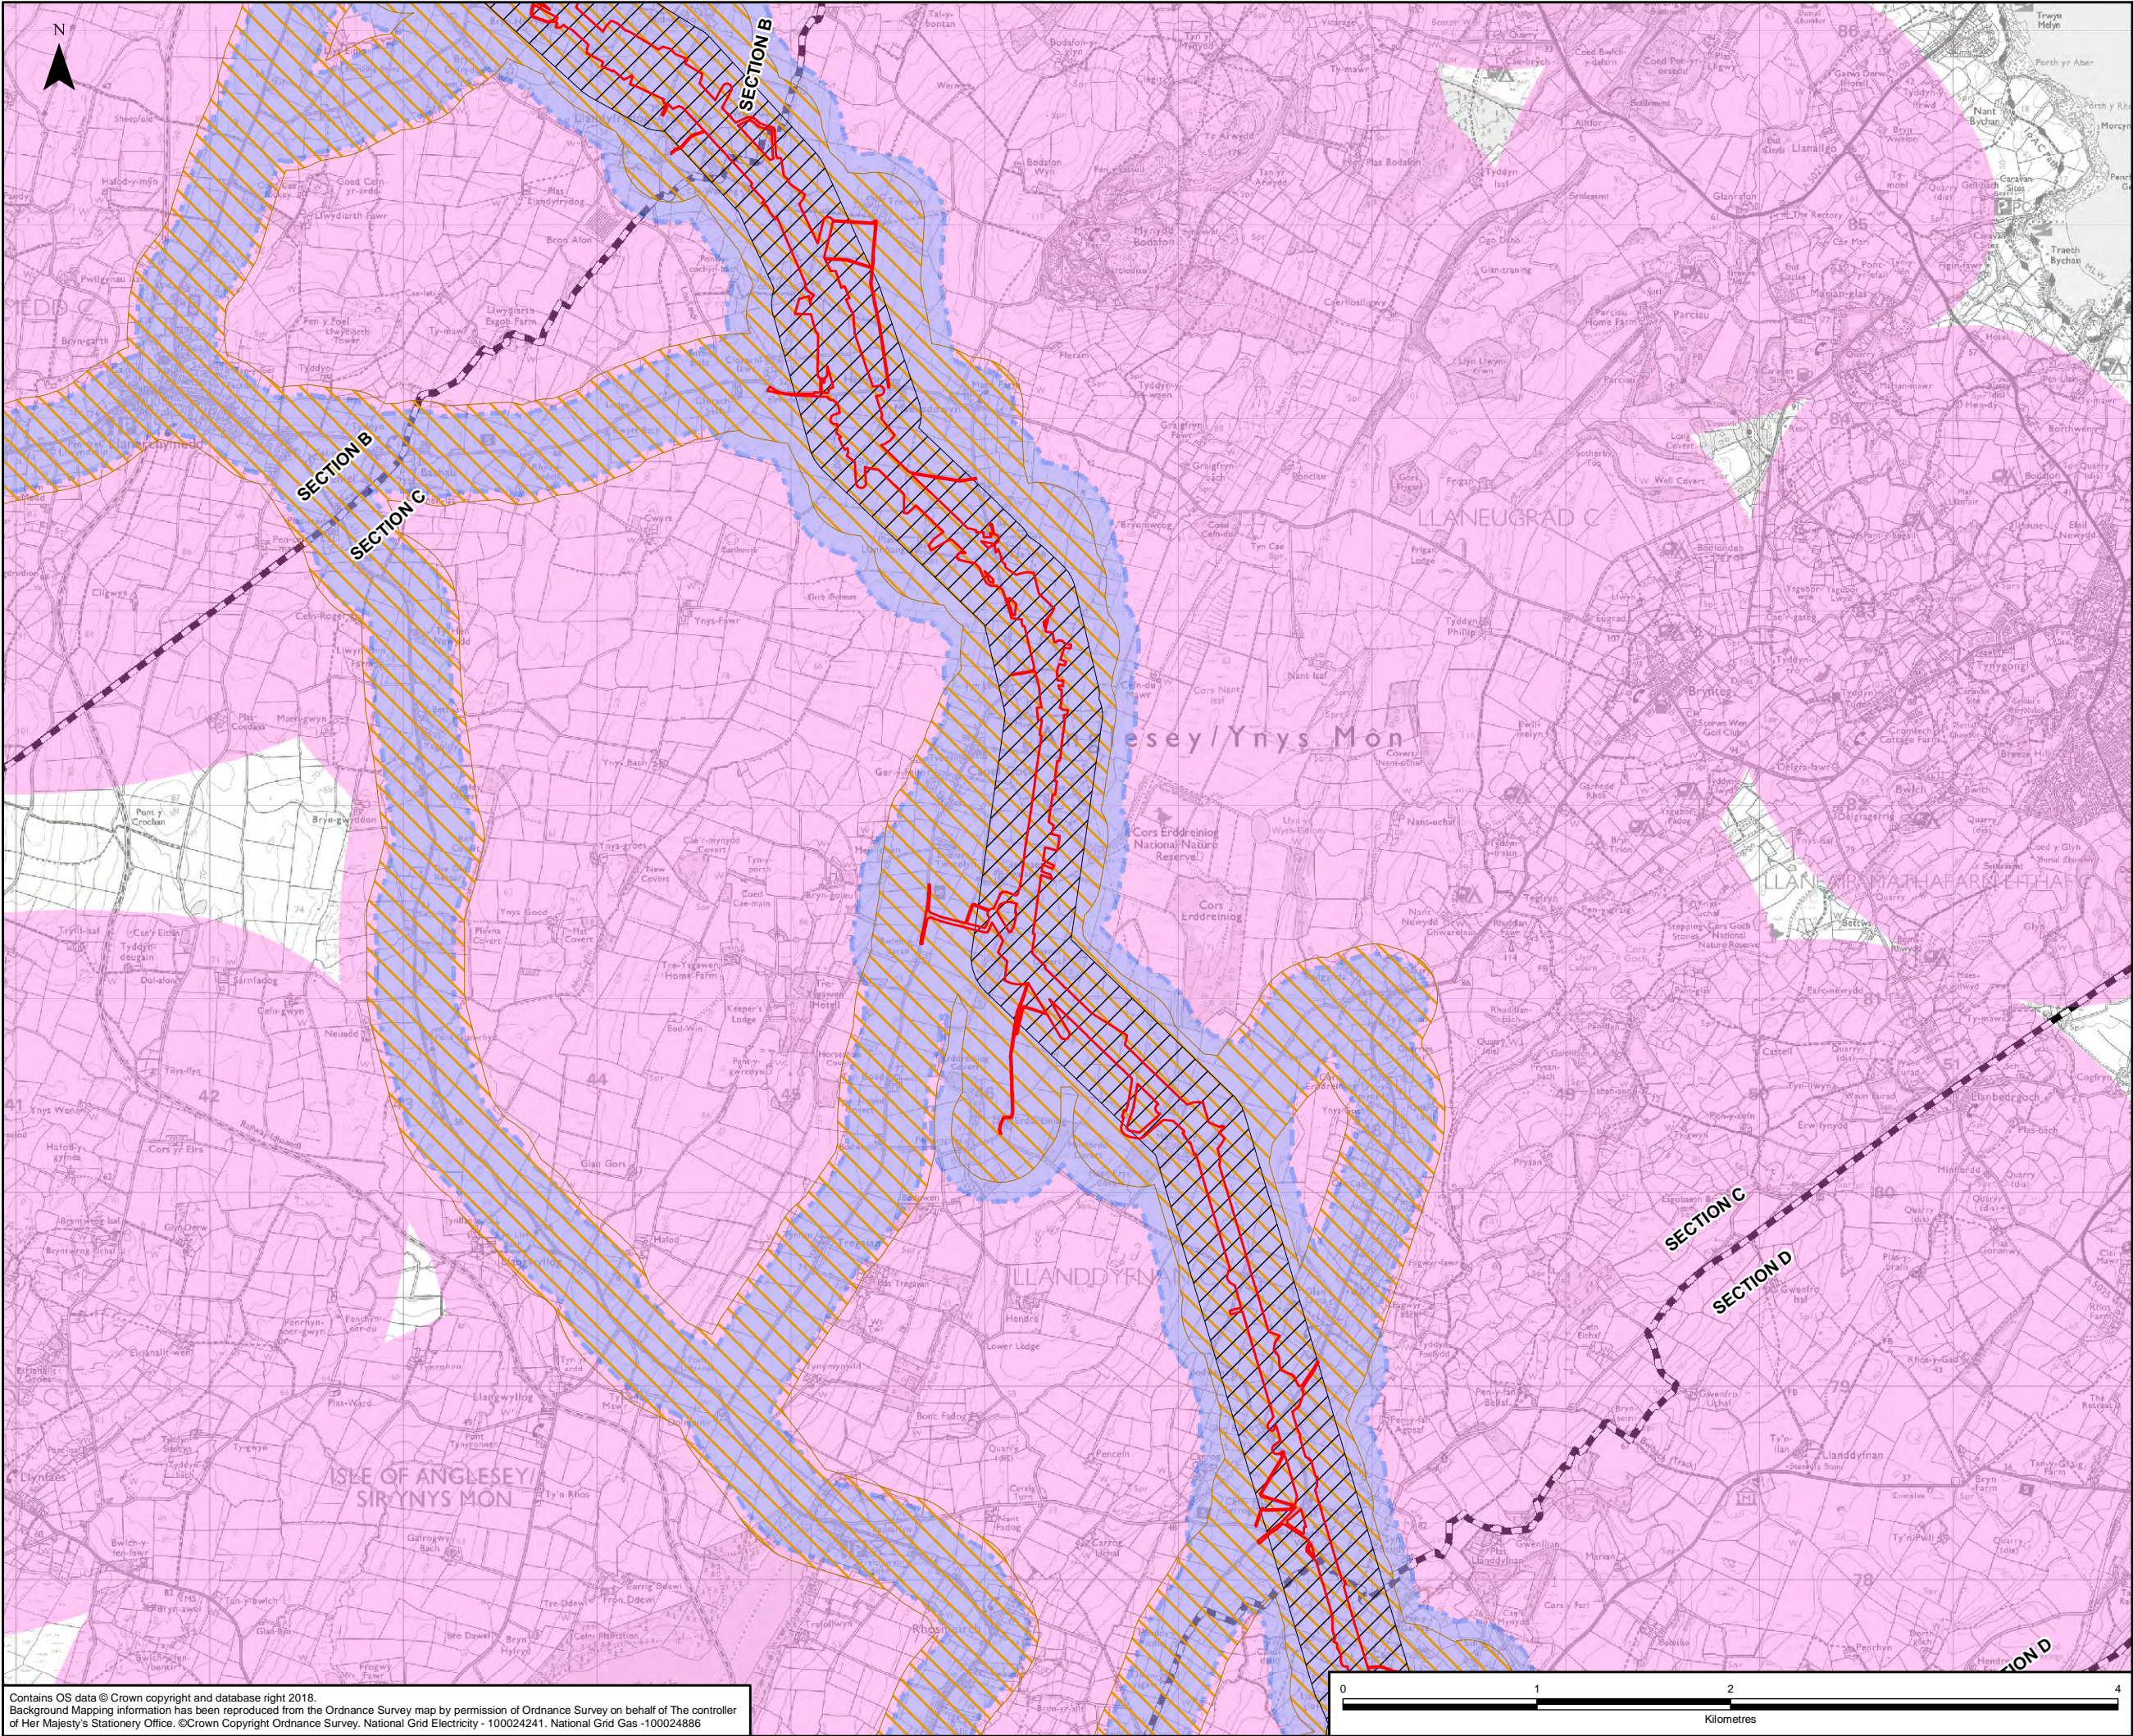

- LEGEND**
- ORDER LIMITS - OPTION B
 - SECTION OUTLINES
 - OPERATIONAL NOISE ASSESSMENT STUDY AREA
 - CONSTRUCTION NOISE ASSESSMENT STUDY AREA
 - AIR QUALITY ASSESSMENT STUDY AREA
 - VISUAL AMENITY STUDY ASSESSMENT AREA

A	11/07/2018	ENVIRONMENTAL STATEMENT	JB	HC	EK
Rev	Date	Description	GIS	Chk	App

nationalgrid

Scheme: NORTH WALES CONNECTION PROJECT



Document Number: 5.17.1.7

Document Title: FIGURE 17.7
AMENITY ASSESSMENT
SECTION C OPTION B

Creator:	Date:	Checker:	Date:	Approver:	Date:
JB	11/07/2018	HC	11/07/2018	EK	11/07/2018
Document Type:	Scale:	Format:	Sheets:	Rev:	
FIGURE	1:32,000	A3	5 of 7 Option B	A	

Contains OS data © Crown copyright and database right 2018.
Background Mapping information has been reproduced from the Ordnance Survey map by permission of Ordnance Survey on behalf of The controller of Her Majesty's Stationery Office. © Crown Copyright Ordnance Survey, National Grid Electricity - 100024241, National Grid Gas -100024886



Document Path: F:\Proposal\3512North Wales Connection - NG\GIS\02 Maps\Socio Economics\ES Figs_DCO 2018\SE_17-7_AMENITYASSESSMENT_PlanSeries_JB_20180711.mxd

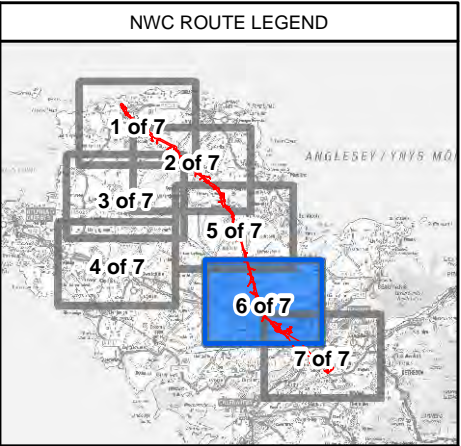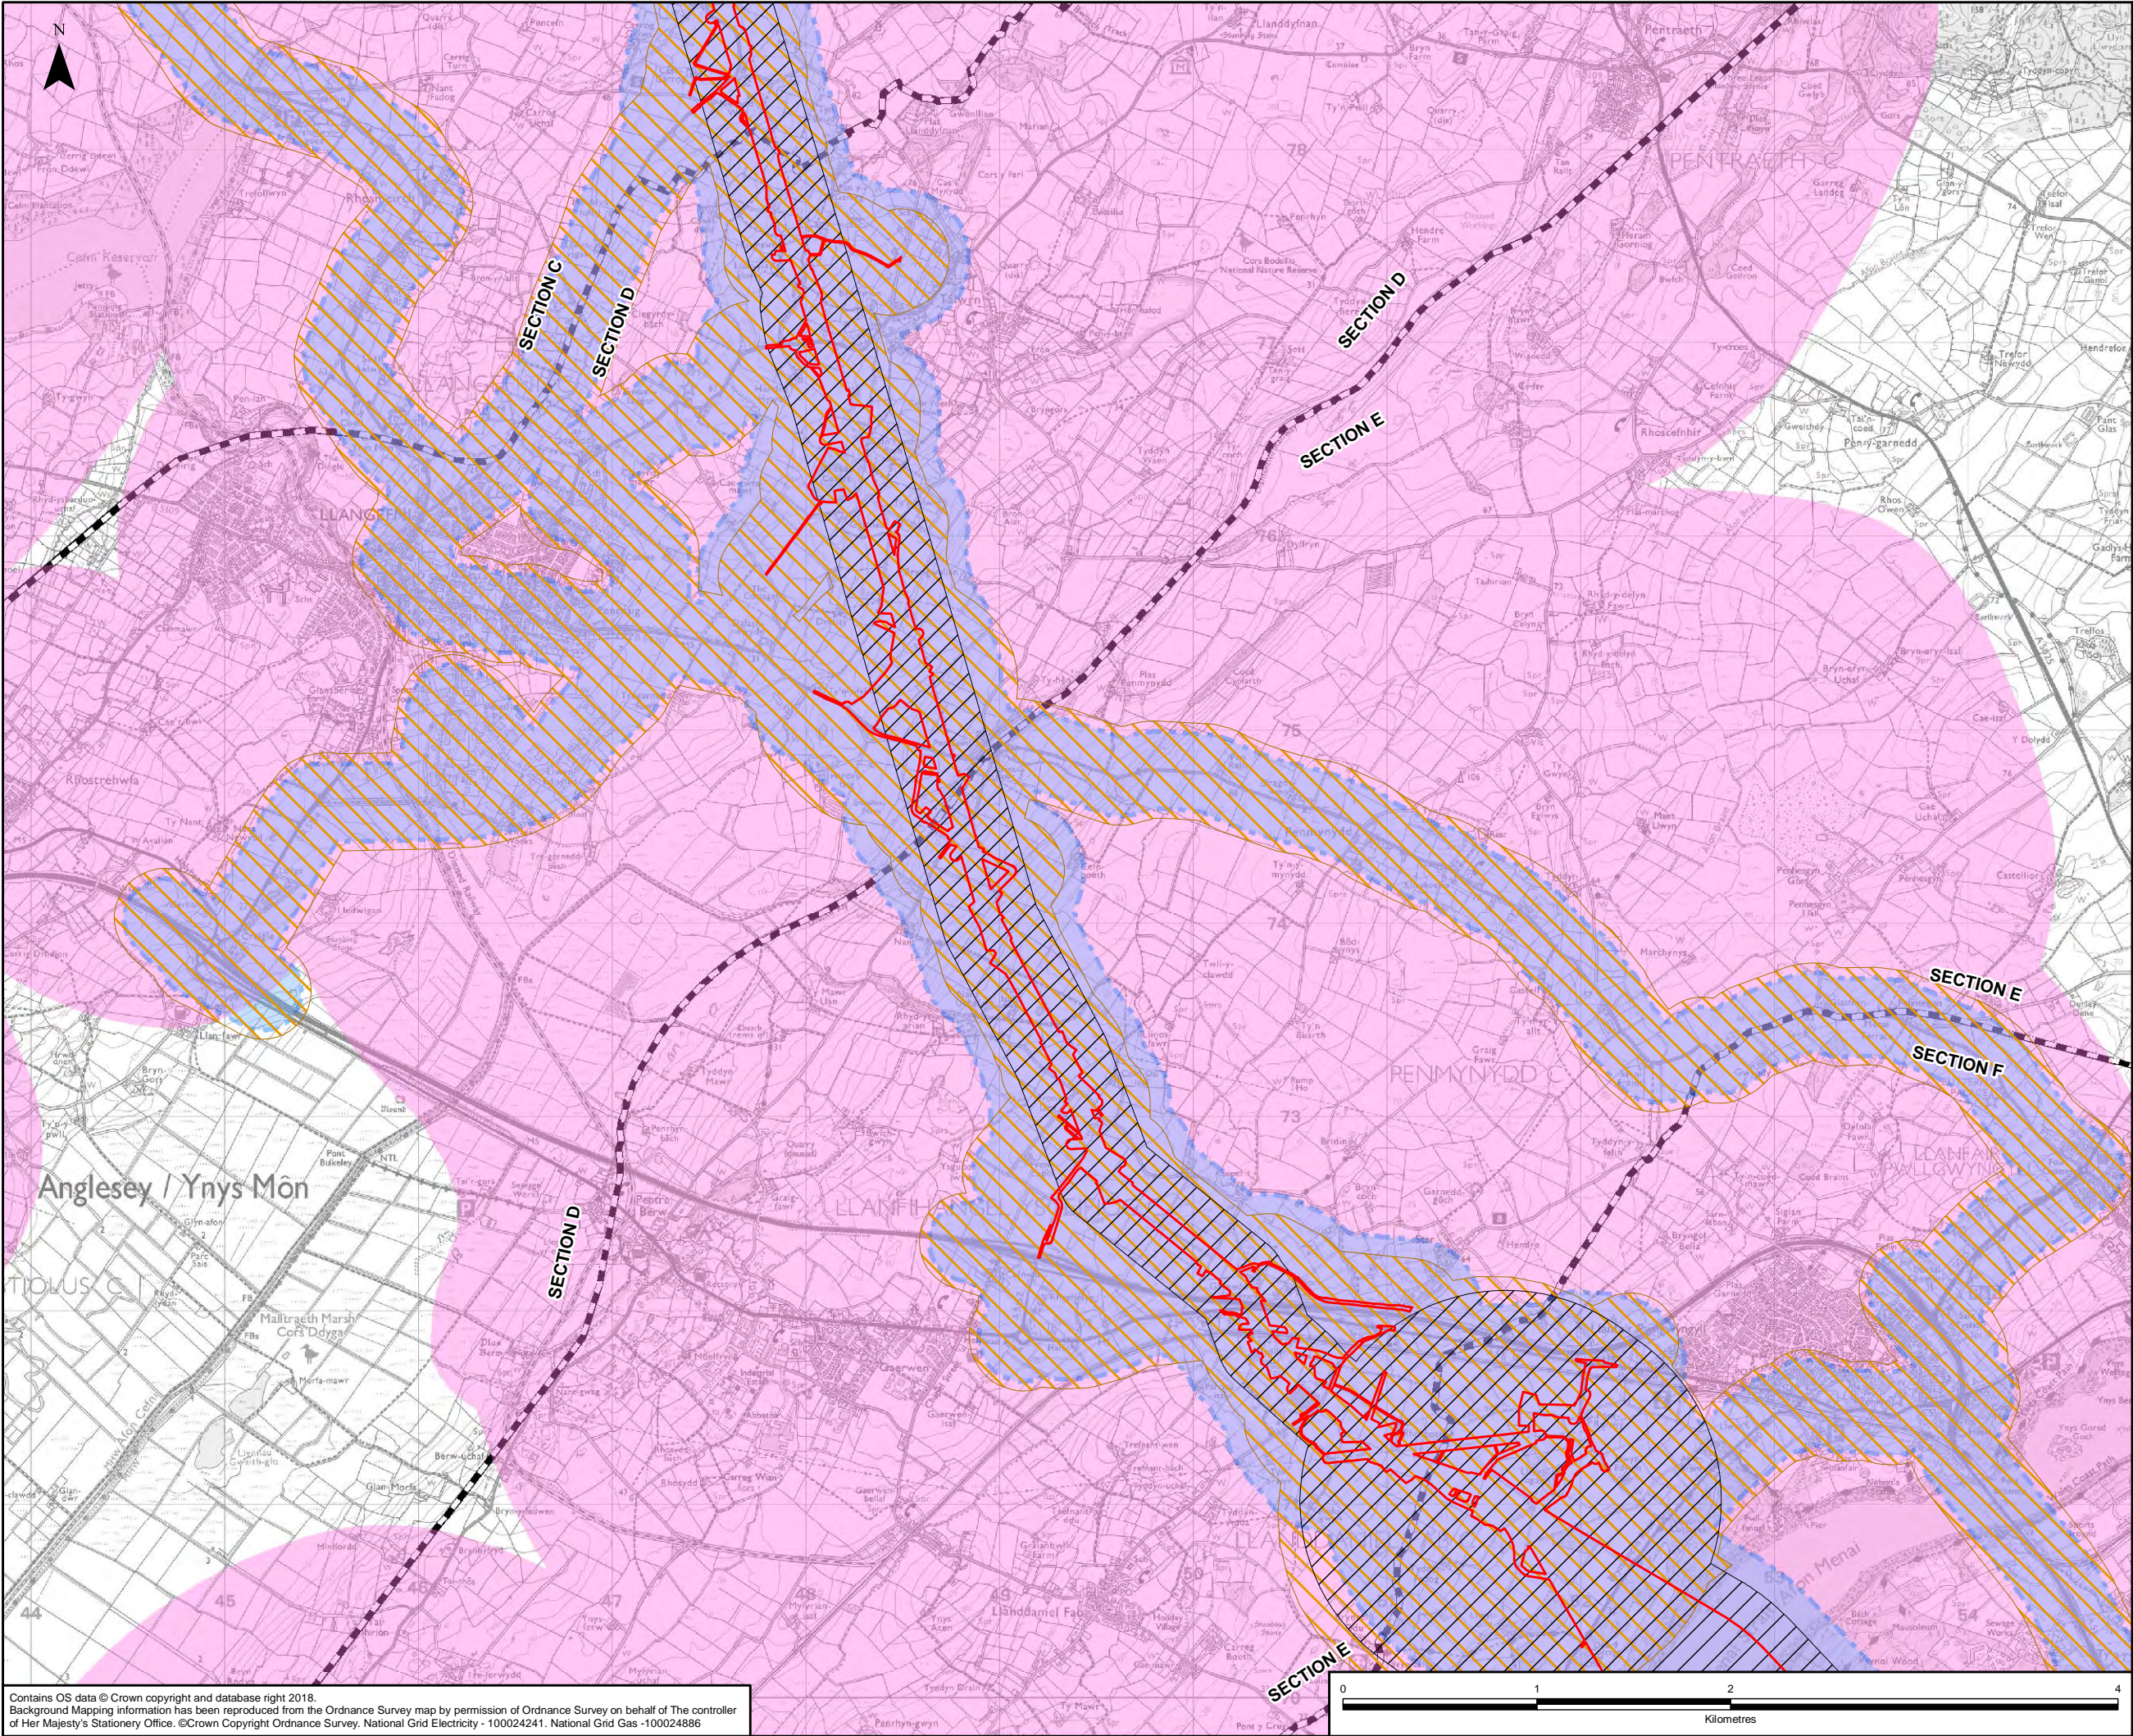

LEGEND	
	ORDER LIMITS - OPTION A
	SECTION OUTLINES
	OPERATIONAL NOISE ASSESSMENT STUDY AREA
	CONSTRUCTION NOISE ASSESSMENT STUDY AREA
	AIR QUALITY ASSESSMENT STUDY AREA
	VISUAL AMENITY STUDY ASSESSMENT AREA

A	11/07/2018	ENVIRONMENTAL STATEMENT	JB	HC	EK
Rev	Date	Description	GIS	Chk	App
Scheme: NORTH WALES CONNECTION PROJECT					
Document Number: 5.17.1.7					
Document Title: FIGURE 17.7 AMENITY ASSESSMENT SECTION D & E OPTION A					
Creator: JB	Date: 11/07/2018	Checker: HC	Date: 11/07/2018	Approver: EK	Date: 11/07/2018
Document Type: FIGURE	Scale: 1:32,000	Format: A3	Sheets: 6 of 7 Option A	Rev: A	



Contains OS data © Crown copyright and database right 2018.
Background Mapping information has been reproduced from the Ordnance Survey map by permission of Ordnance Survey on behalf of The controller of Her Majesty's Stationery Office. © Crown Copyright Ordnance Survey, National Grid Electricity - 100024241, National Grid Gas - 100024886

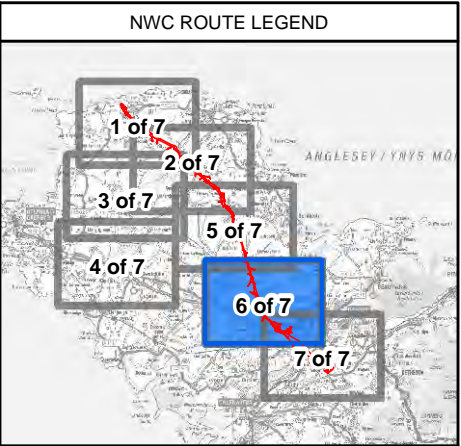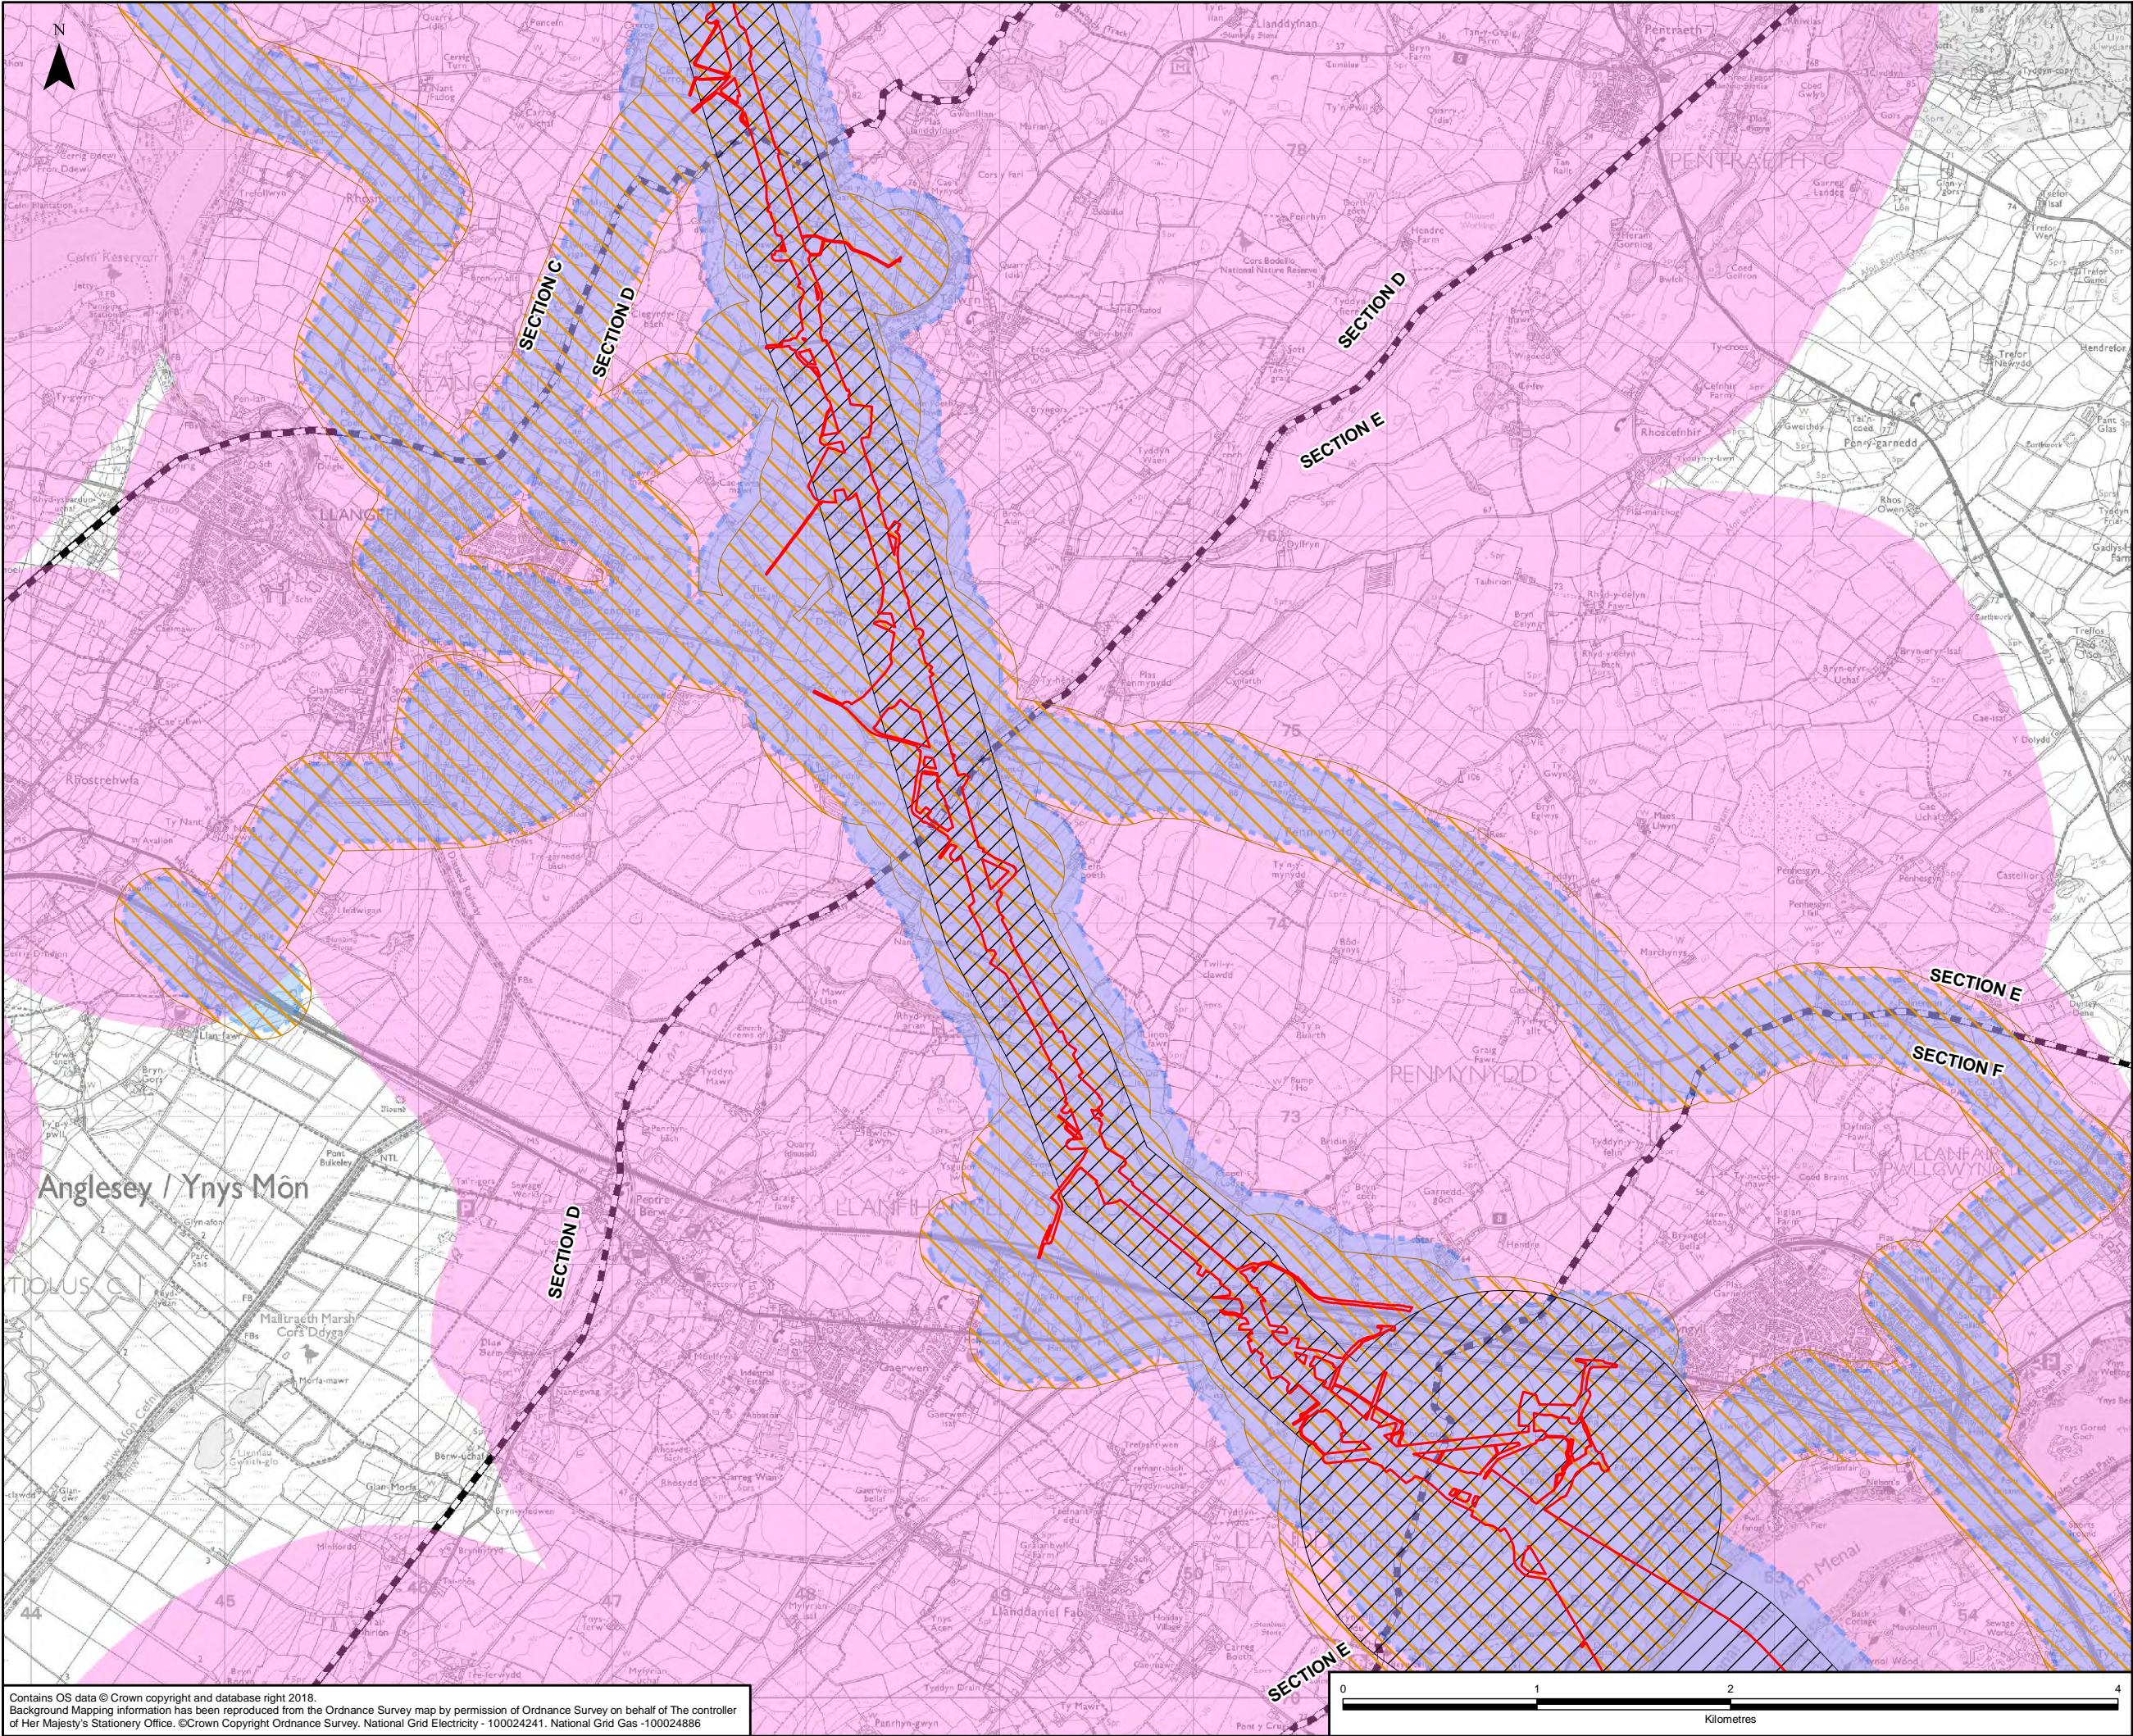

LEGEND	
	ORDER LIMITS - OPTION B
	SECTION OUTLINES
	OPERATIONAL NOISE ASSESSMENT STUDY AREA
	CONSTRUCTION NOISE ASSESSMENT STUDY AREA
	AIR QUALITY ASSESSMENT STUDY AREA
	VISUAL AMENITY STUDY ASSESSMENT AREA

Contains OS data © Crown copyright and database right 2018.
Background Mapping information has been reproduced from the Ordnance Survey map by permission of Ordnance Survey on behalf of The controller of Her Majesty's Stationery Office. © Crown Copyright Ordnance Survey, National Grid Electricity - 100024241, National Grid Gas - 100024886

A	11/07/2018	ENVIRONMENTAL STATEMENT	JB	HC	EK
Rev	Date	Description	GIS	Chk	App
Scheme: NORTH WALES CONNECTION PROJECT					
Document Number: 5.17.1.7					
Document Title: FIGURE 17.7 AMENITY ASSESSMENT SECTION D & E OPTION B					
Creator: JB	Date: 11/07/2018	Checker: HC	Date: 11/07/2018	Approver: EK	Date: 11/07/2018
Document Type: FIGURE	Scale: 1:32,000	Format: A3	Sheets: 6 of 7 Option B	Rev: A	

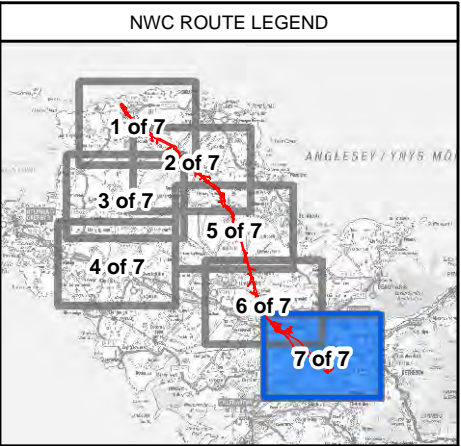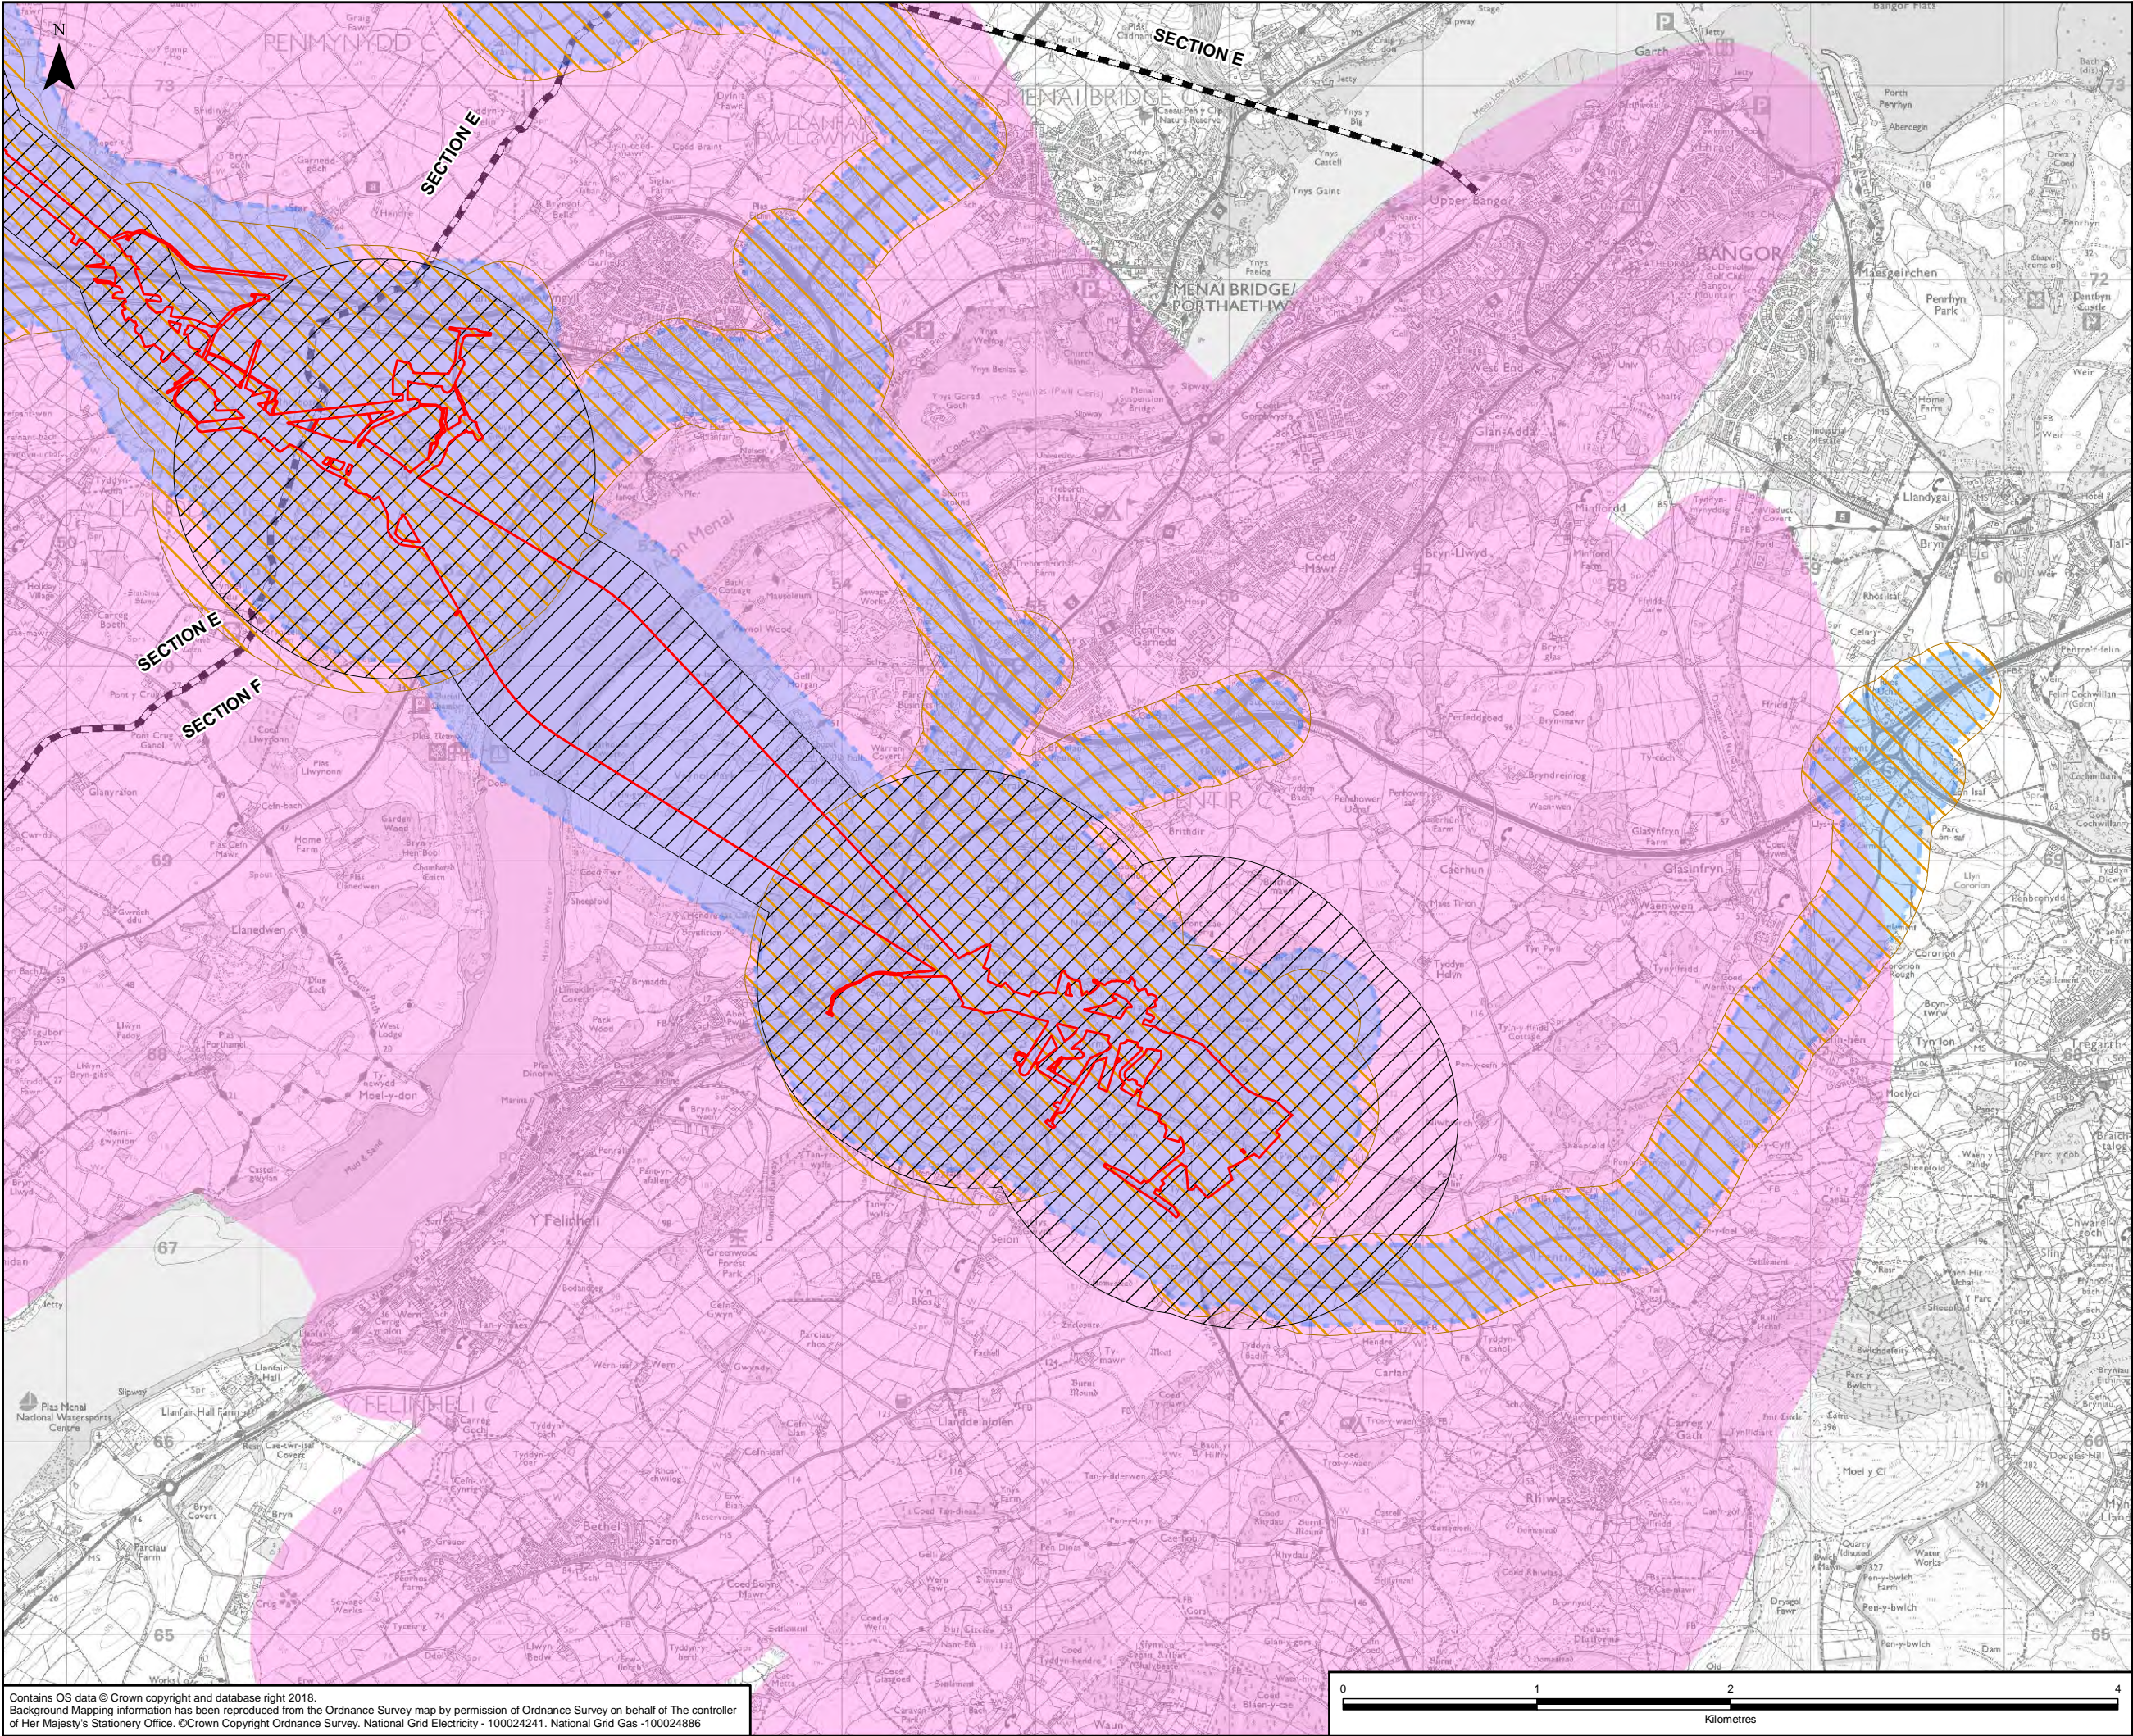

LEGEND	
	ORDER LIMITS
	SECTION OUTLINES
	OPERATIONAL NOISE ASSESSMENT STUDY AREA
	CONSTRUCTION NOISE ASSESSMENT STUDY AREA
	AIR QUALITY ASSESSMENT STUDY AREA
	VISUAL AMENITY STUDY ASSESSMENT AREA

A	11/07/2018	ENVIRONMENTAL STATEMENT	JB	HC	EK
Rev	Date	Description	GIS	Chk	App
Scheme: NORTH WALES CONNECTION PROJECT					
Document Number: 5.17.1.7					
Document Title: FIGURE 17.7 AMENITY ASSESSMENT SECTION F					
Creator: JB	Date: 11/07/2018	Checker: HC	Date: 11/07/2018	Approver: EK	Date: 11/07/2018
Document Type: FIGURE	Scale: 1:32,000	Format: A3	Sheets: 7 of 7	Rev: A	

Contains OS data © Crown copyright and database right 2018.
Background Mapping information has been reproduced from the Ordnance Survey map by permission of Ordnance Survey on behalf of The controller of Her Majesty's Stationery Office. ©Crown Copyright Ordnance Survey, National Grid Electricity - 100024241, National Grid Gas -100024886