

# DOCUMENT 5.23.1.3



## Corsydd Mon / Anglesey Fens SAC & Ramsar

Document 23 – Figure 3

National Grid (North Wales Connection Project)

*Regulation 5(2)(g) of the Infrastructure Planning  
(Applications: Prescribed Forms and Procedure) Regulations 2009*



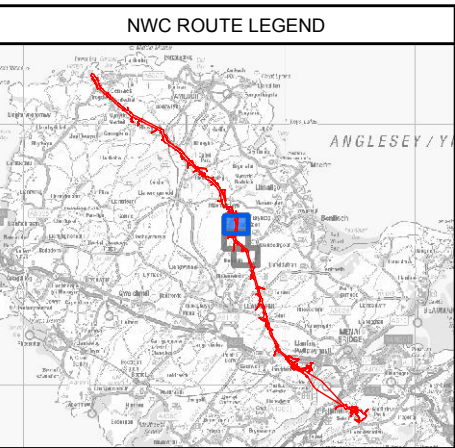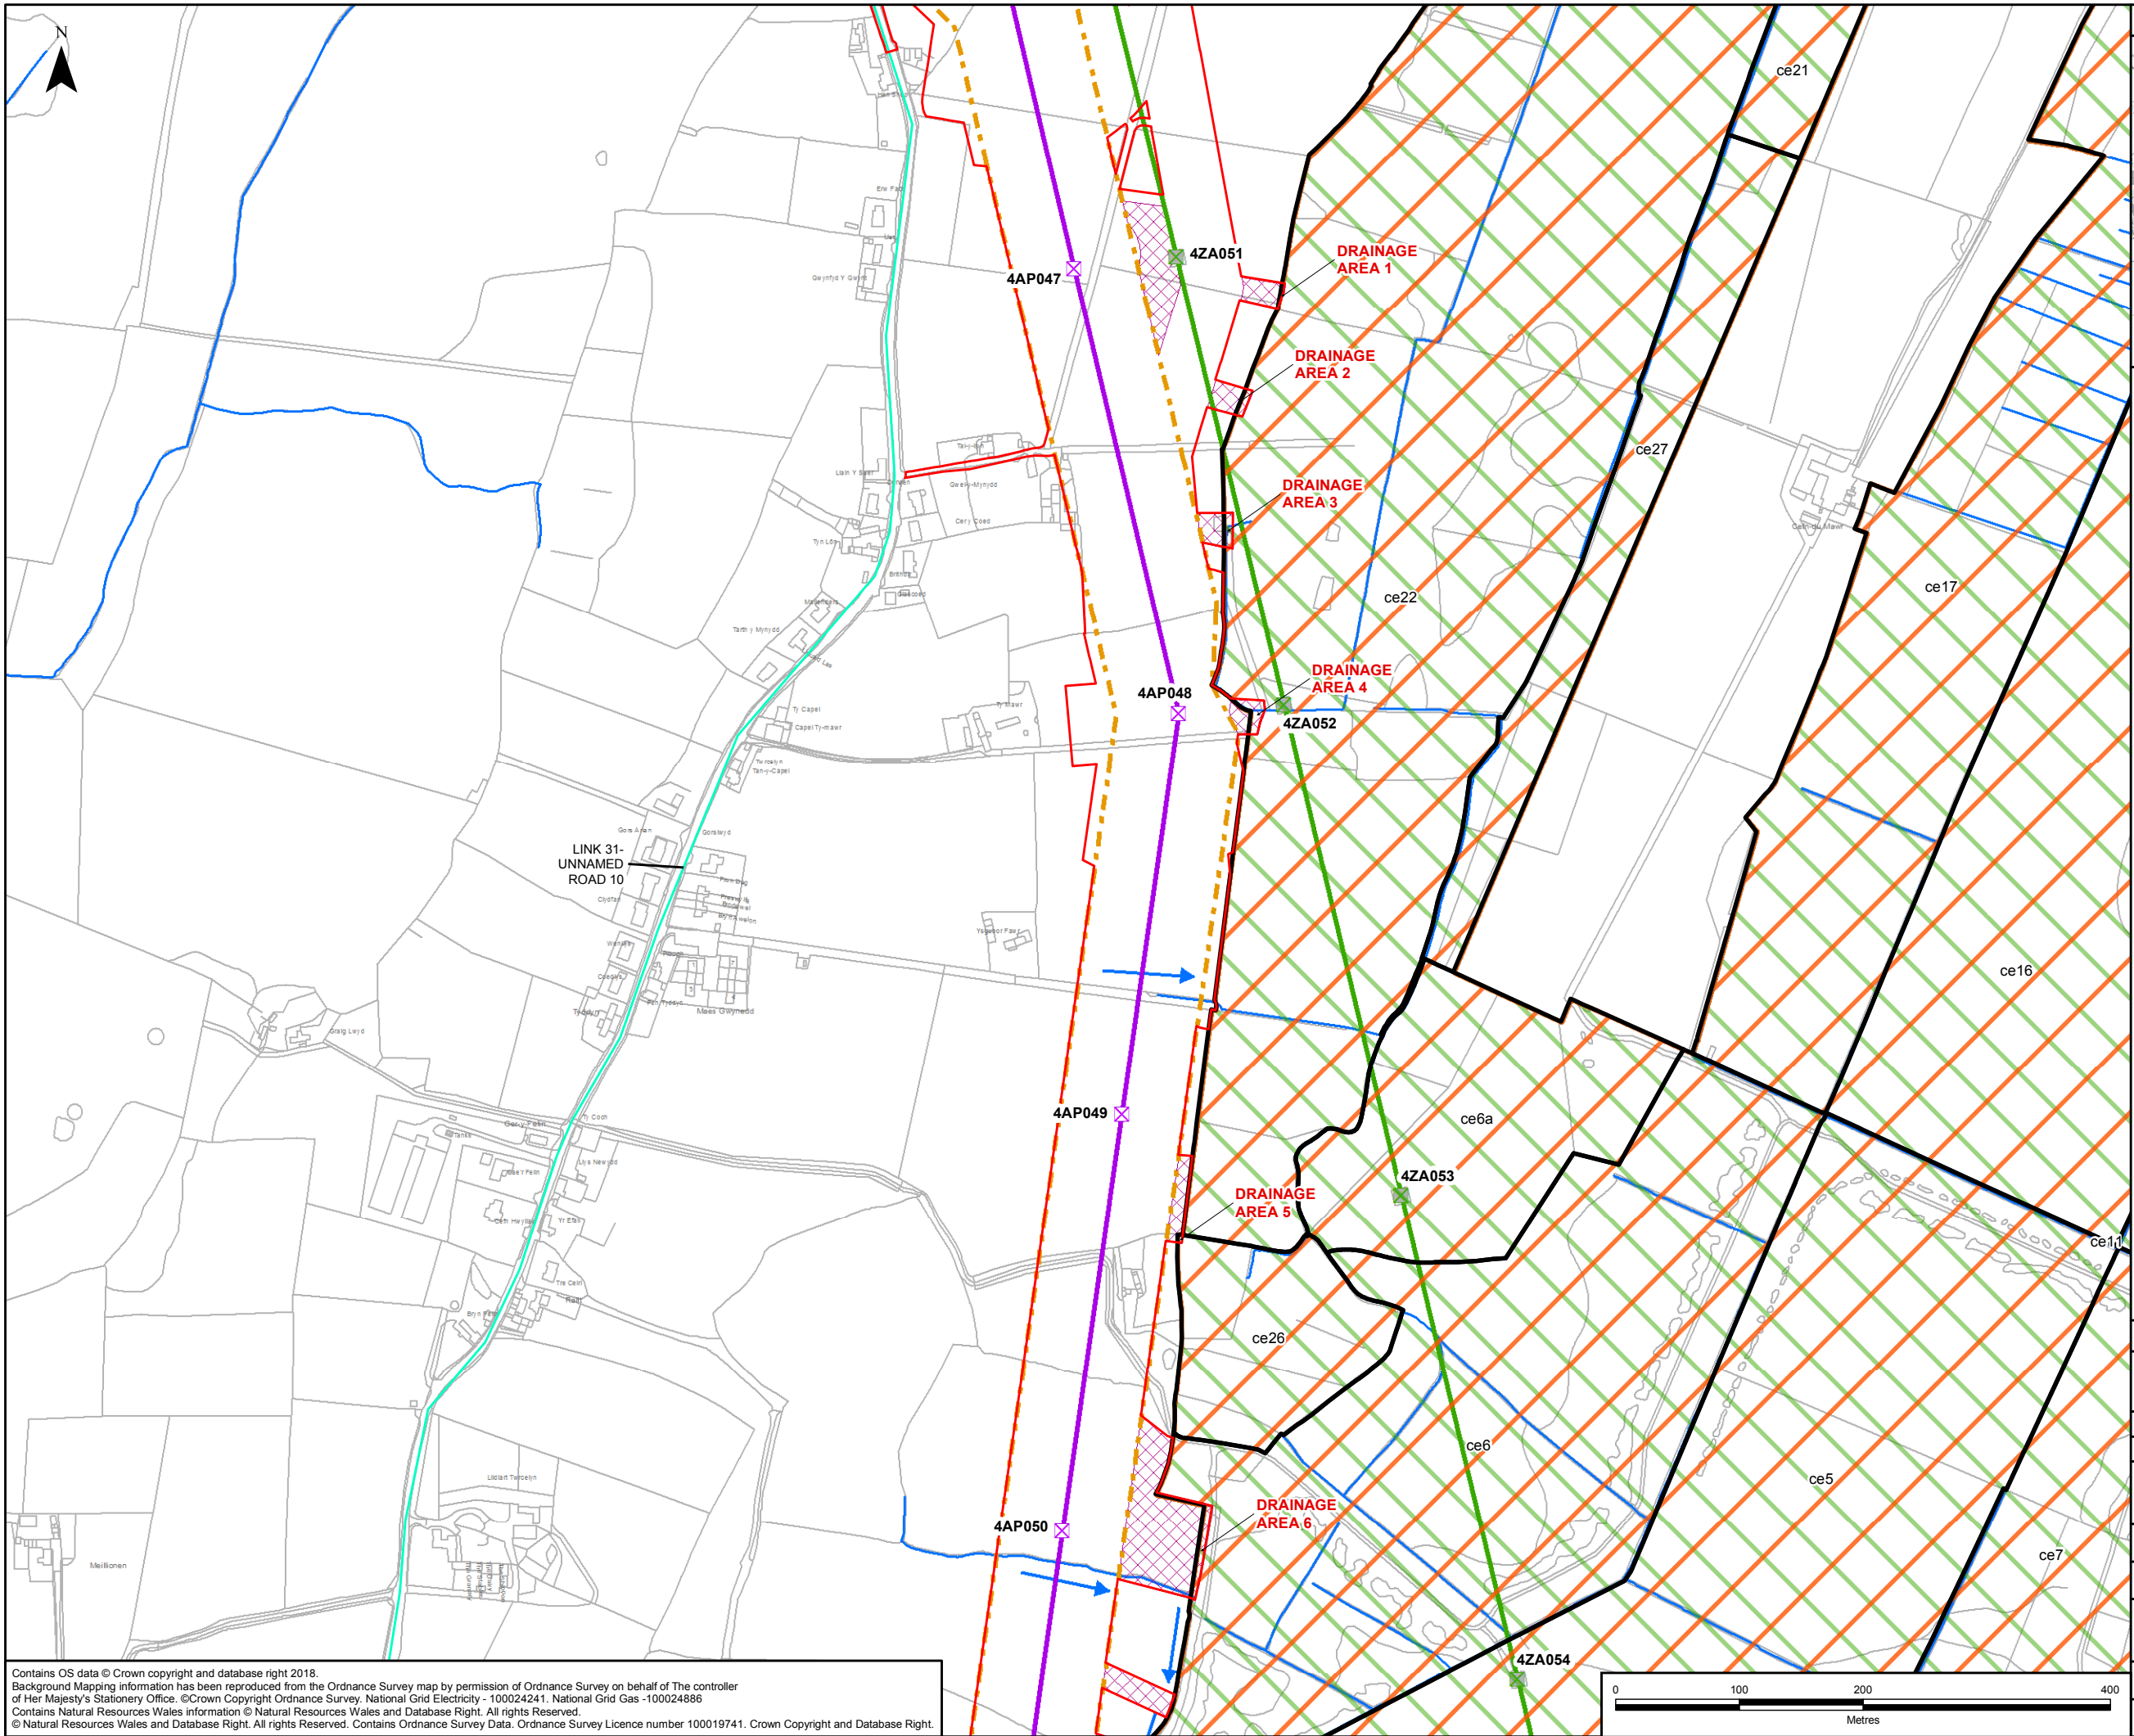

- LEGEND**
- ORDER LIMITS - OPTION A
  - ANGLESEY FENS SAC & RAMSAR SITE MANAGEMENT UNITS
  - SPECIAL AREA OF CONSERVATION (SAC)
  - RAMSAR
  - NRW DETAILED RIVER NETWORK
  - WATERCOURSE FLOW DIRECTION
  - STRATEGIC ROAD NETWORK
  - LV / HGV ROUTE\*
  - LV ONLY ROUTE\*
  - LV / HGV ENABLING WORKS ROUTE\*

**NOTES**

\* LIGHT VEHICLE (LV) 3.5T OR BELOW  
HEAVY GOODS VEHICLE (HGV) ABOVE 3.5T

0	09/02/2018	HRA	JB	JF	CC
Rev	Date	Description	GIS	Chk	App



Scheme: NORTH WALES CONNECTION PROJECT

Document Number: 5.23.1.3



Document Title: FIGURE 3  
CORSYDD MON / ANGLESEY FENS SAC & RAMSAR  
SECTION C OPTION A SHEET 1

Creator:	Date:	Checker:	Date:	Approver:	Date:
JB	09/02/2018	JF	09/02/2018	CC	09/02/2018
Document Type:	Scale:	Format:	Sheets:	Rev:	
FIGURE	1:5,000	A3	1 of 3 Option A	0	


Contains OS data © Crown copyright and database right 2018.  
Background Mapping information has been reproduced from the Ordnance Survey map by permission of Ordnance Survey on behalf of The controller of Her Majesty's Stationery Office. ©Crown Copyright Ordnance Survey. National Grid Electricity - 100024241. National Grid Gas - 100024886  
Contains Natural Resources Wales information © Natural Resources Wales and Database Right. All rights Reserved.  
© Natural Resources Wales and Database Right. All rights Reserved. Contains Ordnance Survey Data. Ordnance Survey Licence number 100019741. Crown Copyright and Database Right.

Document Path: X:\3512\North Wales Connection - NG\GIS\02 Maps\Ecology\HRA\ALL\_Fig\_3\_STAT-DESIG-SITES\_Zoomed\_PlanSeries\_20180209\_JB.mxd



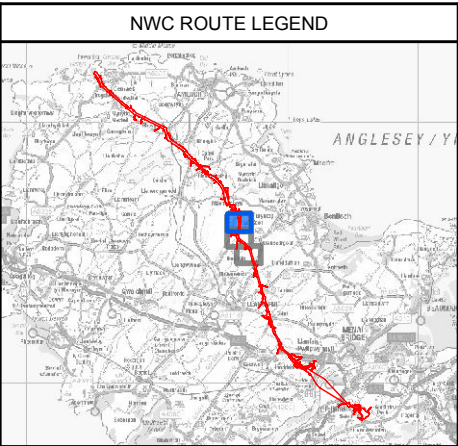
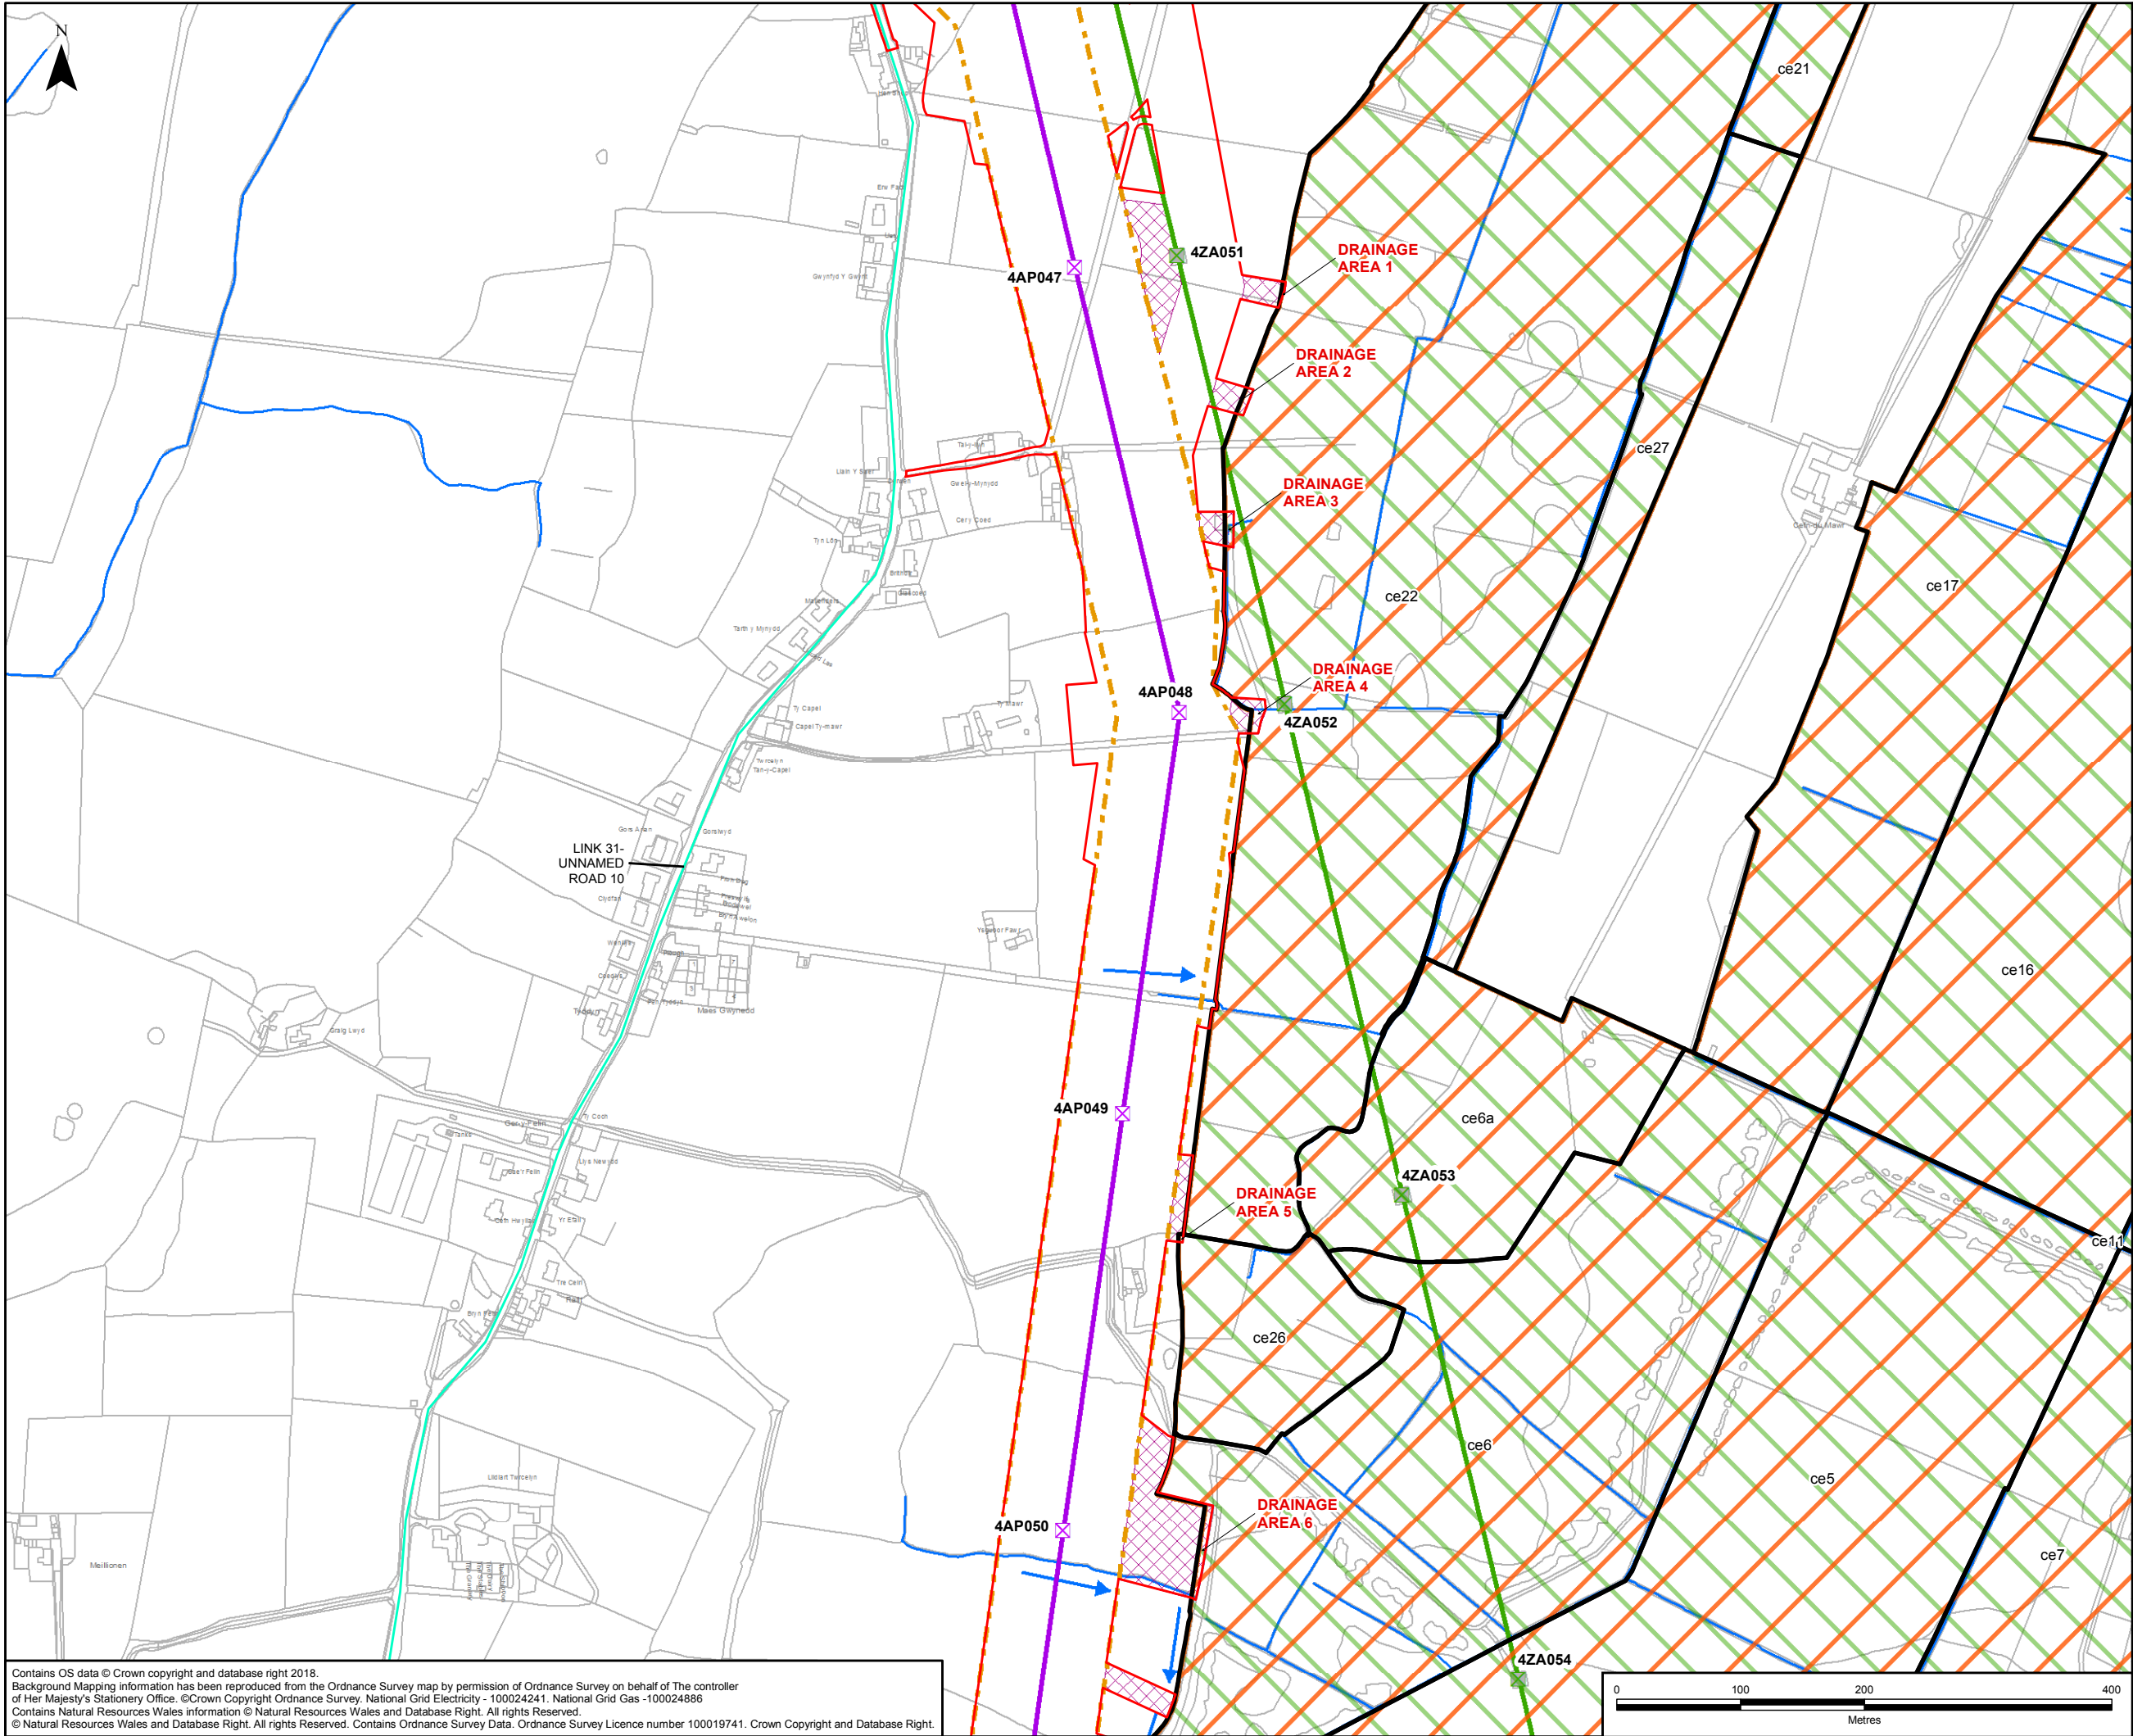


LEGEND				
	ORDER LIMITS - OPTION B		ANGLESEY FENS SAC & RAMSAR SITE MANAGEMENT UNITS	
	SPECIAL AREA OF CONSERVATION (SAC)		RAMSAR	
	NRW DETAILED RIVER NETWORK		WATERCOURSE FLOW DIRECTION	
	STRATEGIC ROAD NETWORK		LV / HGV ROUTE*	
	LV ONLY ROUTE*		LV / HGV ENABLING WORKS ROUTE*	

NOTES					
* LIGHT VEHICLE (LV) 3.5T OR BELOW HEAVY GOODS VEHICLE (HGV) ABOVE 3.5T					
0	09/02/2018	HRA	JB	JF	CC
Rev	Date	Description	GIS	Chk	App
					
Scheme: NORTH WALES CONNECTION PROJECT					
Document Number:		5.23.1.3			
Document Title:		FIGURE 3 CORSYDD MON / ANGLESEY FENS SAC & RAMSAR SECTION C OPTION B SHEET 1			
Creator: JB	Date: 09/02/2018	Checker: JF	Date: 09/02/2018	Approver: CC	Date: 09/02/2018
Document Type: FIGURE	Scale: 1:5,000	Format: A3	Sheets: 1 of 3 Option B	Rev: 0	

Contains OS data © Crown copyright and database right 2018.  
Background Mapping information has been reproduced from the Ordnance Survey map by permission of Ordnance Survey on behalf of The controller of Her Majesty's Stationery Office. ©Crown Copyright Ordnance Survey. National Grid Electricity - 100024241. National Grid Gas - 100024886  
Contains Natural Resources Wales information © Natural Resources Wales and Database Right. All rights Reserved.  
© Natural Resources Wales and Database Right. All rights Reserved. Contains Ordnance Survey Data. Ordnance Survey Licence number 100019741. Crown Copyright and Database Right.



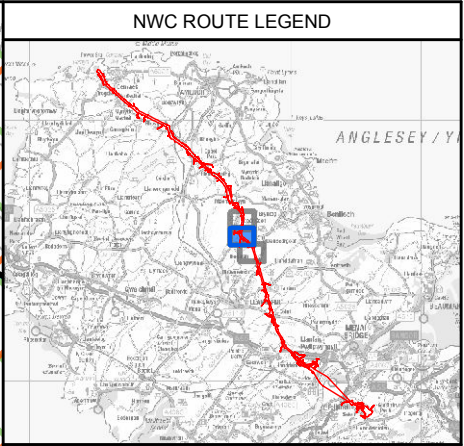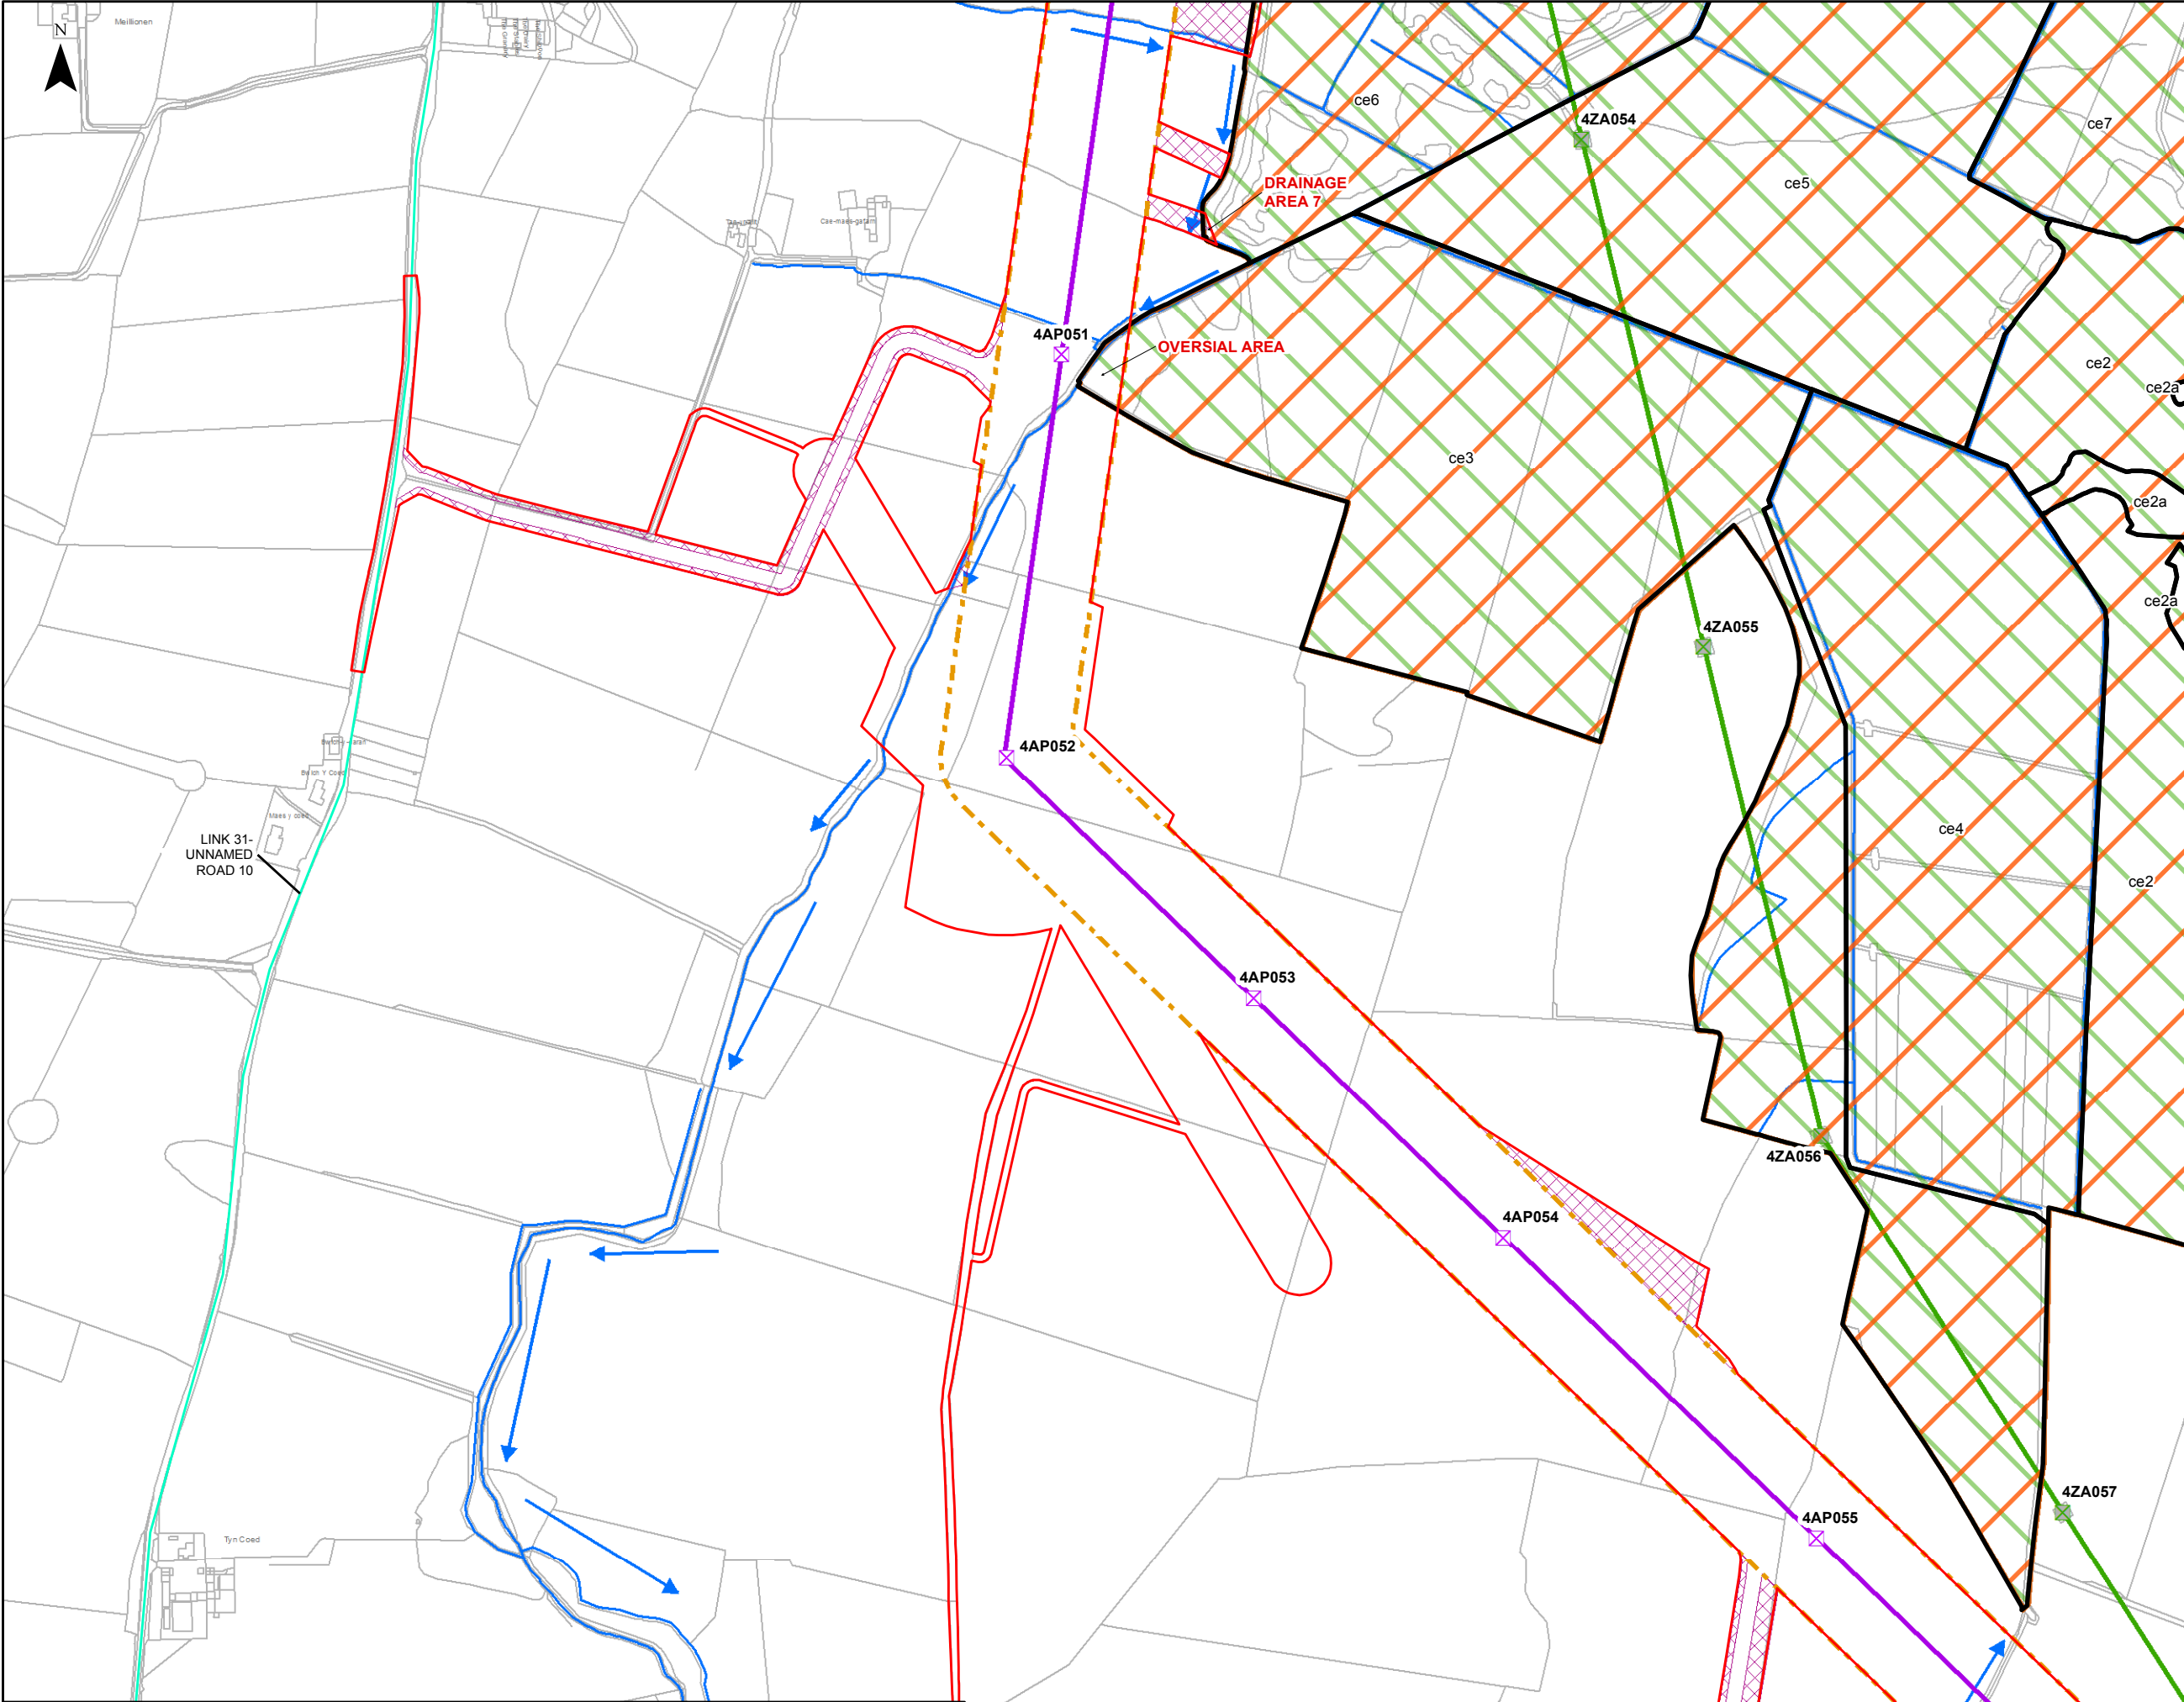

LEGEND				
	ORDER LIMITS - OPTION A		ANGLESEY FENS SAC & RAMSAR SITE MANAGEMENT UNITS	
	SPECIAL AREA OF CONSERVATION (SAC)		RAMSAR	
	NRW DETAILED RIVER NETWORK		WATERCOURSE FLOW DIRECTION	
	STRATEGIC ROAD NETWORK		LV / HGV ROUTE*	
	LV ONLY ROUTE*		LV / HGV ENABLING WORKS ROUTE*	

NOTES

\* LIGHT VEHICLE (LV) 3.5T OR BELOW  
HEAVY GOODS VEHICLE (HGV) ABOVE 3.5T

0	09/02/2018	HRA	JB	JF	CC
Rev	Date	Description	GIS	Chk	App



Scheme: NORTH WALES CONNECTION PROJECT



Document Number: 5.23.1.3

Document Title: FIGURE 3  
CORSYDD MON / ANGLESEY FENS SAC & RAMSAR  
SECTION C OPTION A SHEET 2

Creator:	Date:	Checker:	Date:	Approver:	Date:
JB	09/02/2018	JF	09/02/2018	CC	09/02/2018
Document Type:	Scale:	Format:	Sheets:	Rev:	
FIGURE	1:5,000	A3	2 of 3 Option A	0	

Contains OS data © Crown copyright and database right 2018.  
Background Mapping information has been reproduced from the Ordnance Survey map by permission of Ordnance Survey on behalf of The controller of Her Majesty's Stationery Office. © Crown Copyright Ordnance Survey. National Grid Electricity - 100024241. National Grid Gas - 100024886  
Contains Natural Resources Wales information © Natural Resources Wales and Database Right. All rights Reserved.  
© Natural Resources Wales and Database Right. All rights Reserved. Contains Ordnance Survey Data. Ordnance Survey Licence number 100019741. Crown Copyright and Database Right.



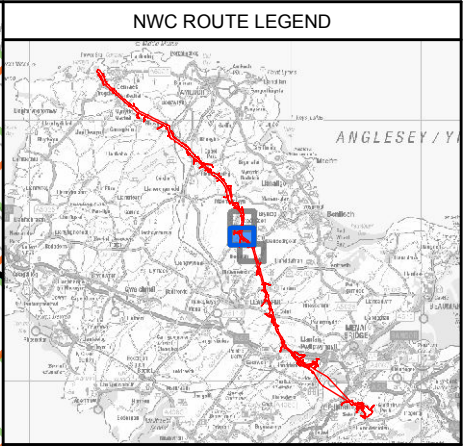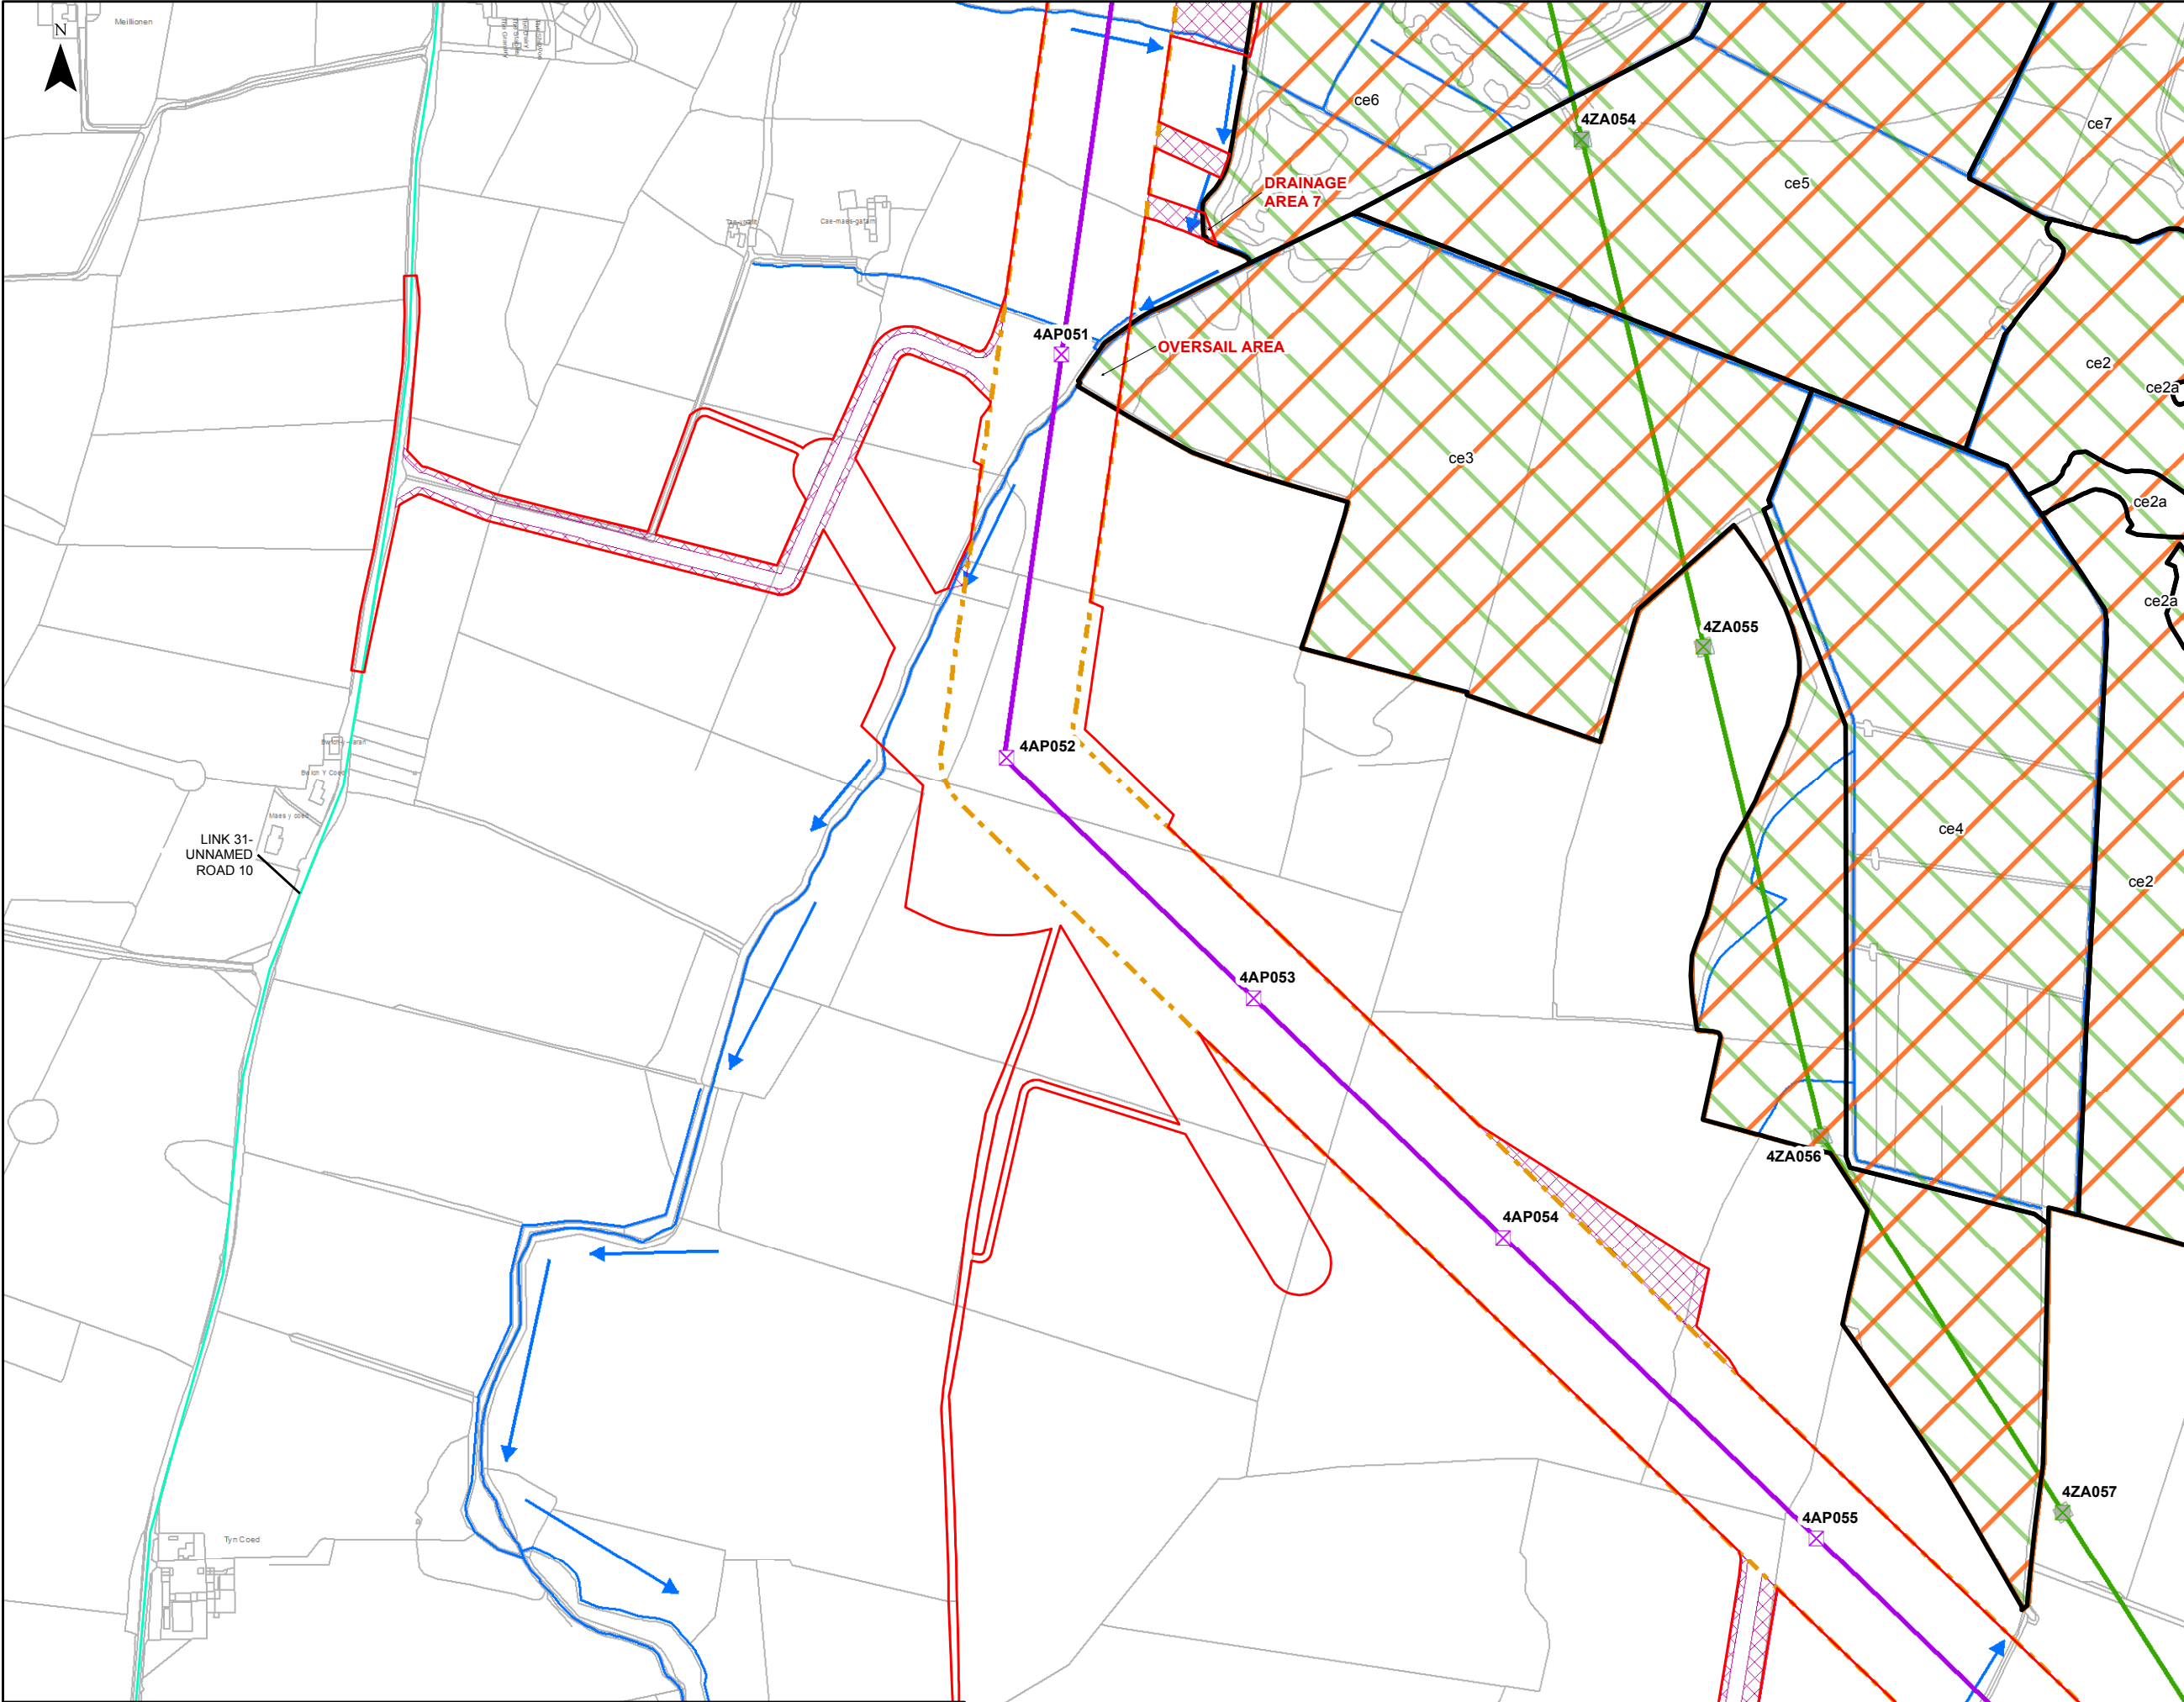

- LEGEND**
- ORDER LIMITS - OPTION B
  - ANGLESEY FENS SAC & RAMSAR SITE MANAGEMENT UNITS
  - SPECIAL AREA OF CONSERVATION (SAC)
  - RAMSAR
  - NRW DETAILED RIVER NETWORK
  - WATERCOURSE FLOW DIRECTION
  - STRATEGIC ROAD NETWORK
  - LV / HGV ROUTE\*
  - LV ONLY ROUTE\*
  - LV / HGV ENABLING WORKS ROUTE\*

**NOTES**

\* LIGHT VEHICLE (LV) 3.5T OR BELOW  
HEAVY GOODS VEHICLE (HGV) ABOVE 3.5T

0	09/02/2018	HRA	JB	JF	CC
Rev	Date	Description	GIS	Chk	App



Scheme: NORTH WALES CONNECTION PROJECT



Document Number: 5.23.1.3

Document Title: FIGURE 3  
CORSYDD MON / ANGLESEY FENS SAC & RAMSAR  
SECTION C OPTION B SHEET 2

Creator:	Date:	Checker:	Date:	Approver:	Date:
JB	09/02/2018	JF	09/02/2018	CC	09/02/2018
Document Type:	Scale:	Format:	Sheets:	Rev:	
FIGURE	1:5,000	A3	2 of 3 Option B	0	

Contains OS data © Crown copyright and database right 2018.  
Background Mapping information has been reproduced from the Ordnance Survey map by permission of Ordnance Survey on behalf of The controller of Her Majesty's Stationery Office. © Crown Copyright Ordnance Survey. National Grid Electricity - 100024241. National Grid Gas - 100024886  
Contains Natural Resources Wales information © Natural Resources Wales and Database Right. All rights Reserved.  
© Natural Resources Wales and Database Right. All rights Reserved. Contains Ordnance Survey Data. Ordnance Survey Licence number 100019741. Crown Copyright and Database Right.

Document Path: X:\3512\North Wales Connection - NG\GIS\02 Maps\Ecology\HRA\ALL\_Fig\_3\_STAT-DESIG-SITES\_Zoomed\_PlanSeries\_20180209\_JB.mxd

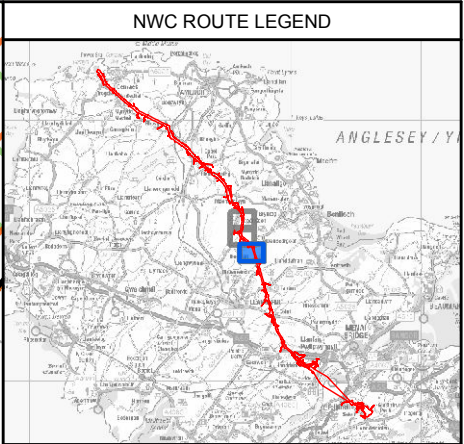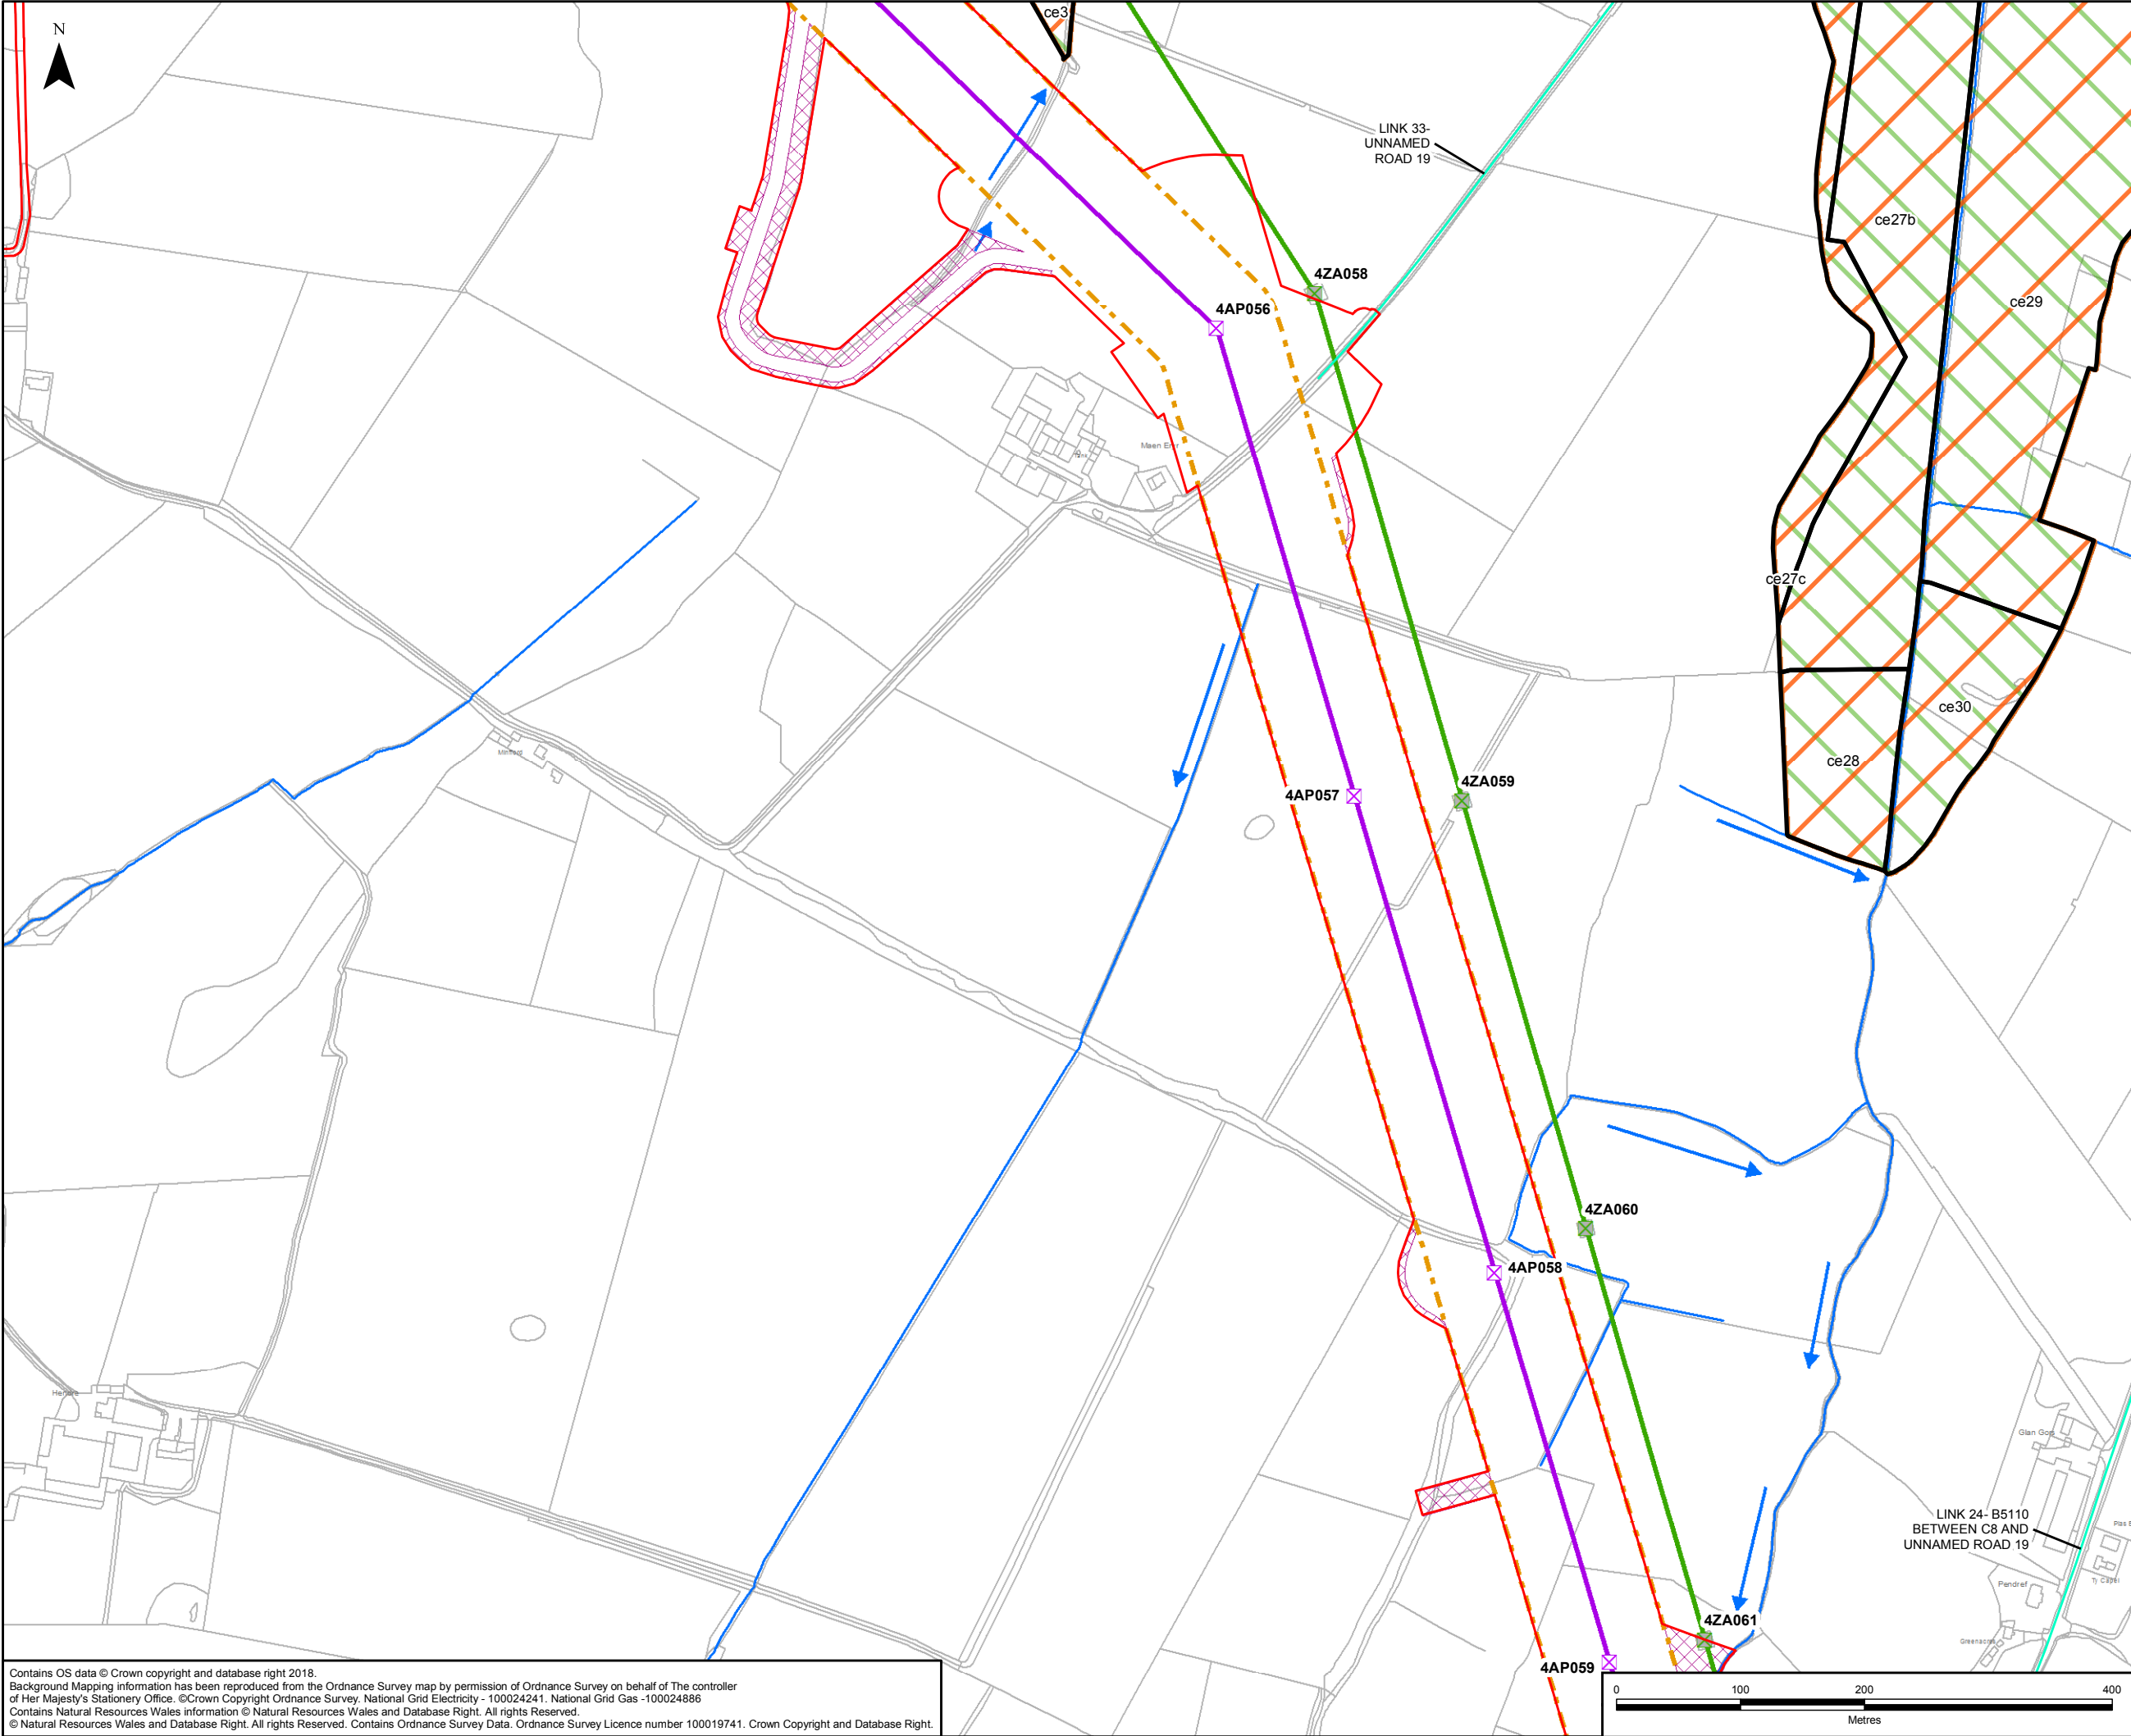

- LEGEND**
- ORDER LIMITS - OPTION A
  - ANGLESEY FENS SAC & RAMSAR SITE MANAGEMENT UNITS
  - SPECIAL AREA OF CONSERVATION (SAC)
  - RAMSAR
  - NRW DETAILED RIVER NETWORK
  - WATERCOURSE FLOW DIRECTION
  - STRATEGIC ROAD NETWORK
  - LV / HGV ROUTE\*
  - LV ONLY ROUTE\*
  - LV / HGV ENABLING WORKS ROUTE\*

**NOTES**

\* LIGHT VEHICLE (LV) 3.5T OR BELOW  
HEAVY GOODS VEHICLE (HGV) ABOVE 3.5T

0	09/02/2018	HRA	JB	JF	CC
Rev	Date	Description	GIS	Chk	App



Scheme: NORTH WALES CONNECTION PROJECT



Document Number: 5.23.1.3

Document Title: FIGURE 3  
CORSYDD MON / ANGLESEY FENS SAC & RAMSAR  
SECTION C OPTION A SHEET 3

Creator:	Date:	Checker:	Date:	Approver:	Date:
JB	09/02/2018	JF	09/02/2018	CC	09/02/2018
Document Type:	Scale:	Format:	Sheets:	Rev:	
FIGURE	1:5,000	A3	3 of 3 Option A	0	

Contains OS data © Crown copyright and database right 2018.  
Background Mapping information has been reproduced from the Ordnance Survey map by permission of Ordnance Survey on behalf of The controller of Her Majesty's Stationery Office. ©Crown Copyright Ordnance Survey. National Grid Electricity - 100024241. National Grid Gas - 100024886  
Contains Natural Resources Wales information © Natural Resources Wales and Database Right. All rights Reserved.  
© Natural Resources Wales and Database Right. All rights Reserved. Contains Ordnance Survey Data. Ordnance Survey Licence number 100019741. Crown Copyright and Database Right.



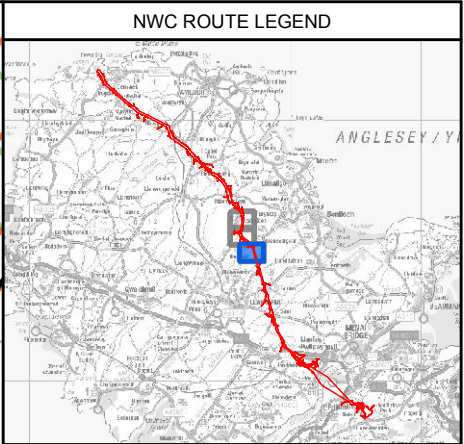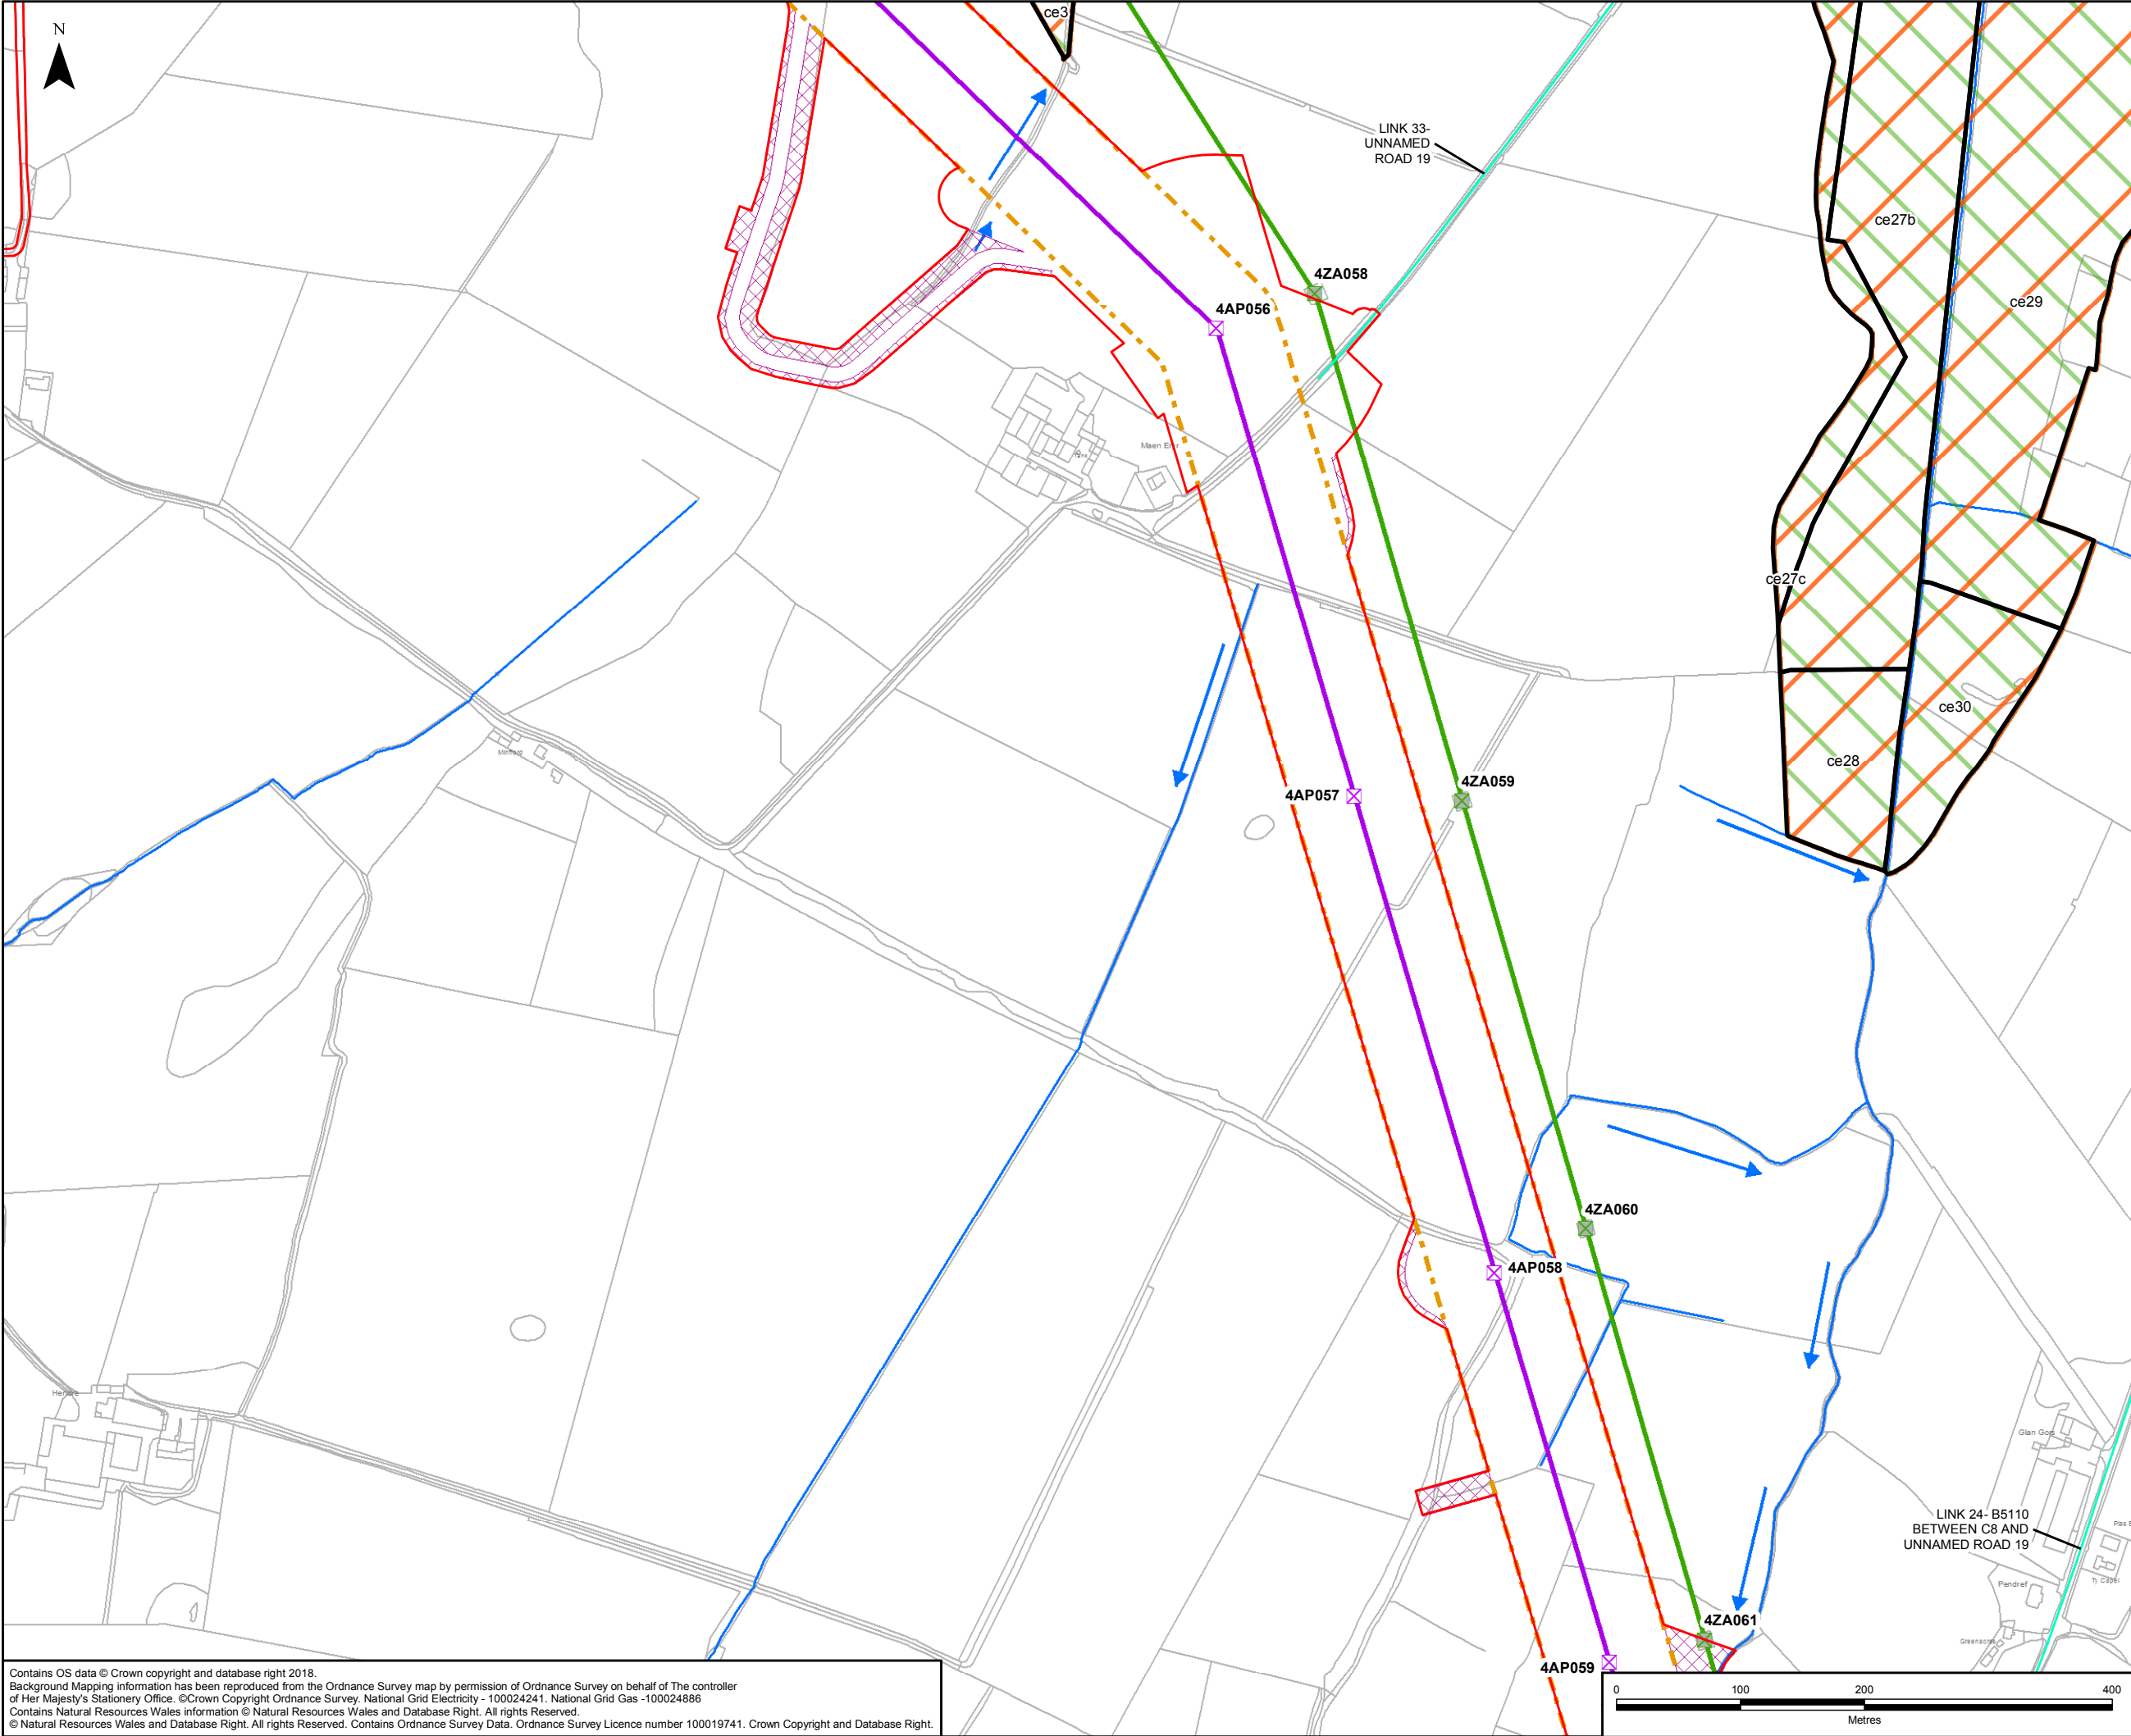

- LEGEND**
- ORDER LIMITS - OPTION B
  - ANGLESEY FENS SAC & RAMSAR SITE MANAGEMENT UNITS
  - SPECIAL AREA OF CONSERVATION (SAC)
  - RAMSAR
  - NRW DETAILED RIVER NETWORK
  - WATERCOURSE FLOW DIRECTION
  - STRATEGIC ROAD NETWORK
  - LV / HGV ROUTE\*
  - LV ONLY ROUTE\*
  - LV / HGV ENABLING WORKS ROUTE\*

**NOTES**

\* LIGHT VEHICLE (LV) 3.5T OR BELOW  
HEAVY GOODS VEHICLE (HGV) ABOVE 3.5T

0	09/02/2018	HRA	JB	JF	CC
Rev	Date	Description	GIS	Chk	App



Scheme: NORTH WALES CONNECTION PROJECT

Document Number: 5.23.1.3

Document Title: FIGURE 3  
CORSYDD MON / ANGLESEY FENS SAC & RAMSAR  
SECTION C OPTION B SHEET 3

Creator:	Date:	Checker:	Date:	Approver:	Date:
JB	09/02/2018	JF	09/02/2018	CC	09/02/2018
Document Type:	Scale:	Format:	Sheets:	Rev:	
FIGURE	1:5,000	A3	3 of 3 Option B	0	

Contains OS data © Crown copyright and database right 2018.  
Background Mapping information has been reproduced from the Ordnance Survey map by permission of Ordnance Survey on behalf of The controller of Her Majesty's Stationery Office. ©Crown Copyright Ordnance Survey. National Grid Electricity - 100024241. National Grid Gas - 100024886  
Contains Natural Resources Wales information © Natural Resources Wales and Database Right. All rights Reserved.  
© Natural Resources Wales and Database Right. All rights Reserved. Contains Ordnance Survey Data. Ordnance Survey Licence number 100019741. Crown Copyright and Database Right.