

# SP MANWEB



## Reinforcement to the North Shropshire Electricity Distribution Network



Document Reference: 2.1  
Location Plan

PINS Reference: EN020021  
Regulation Reference: 5(2)(o)  
November 2018




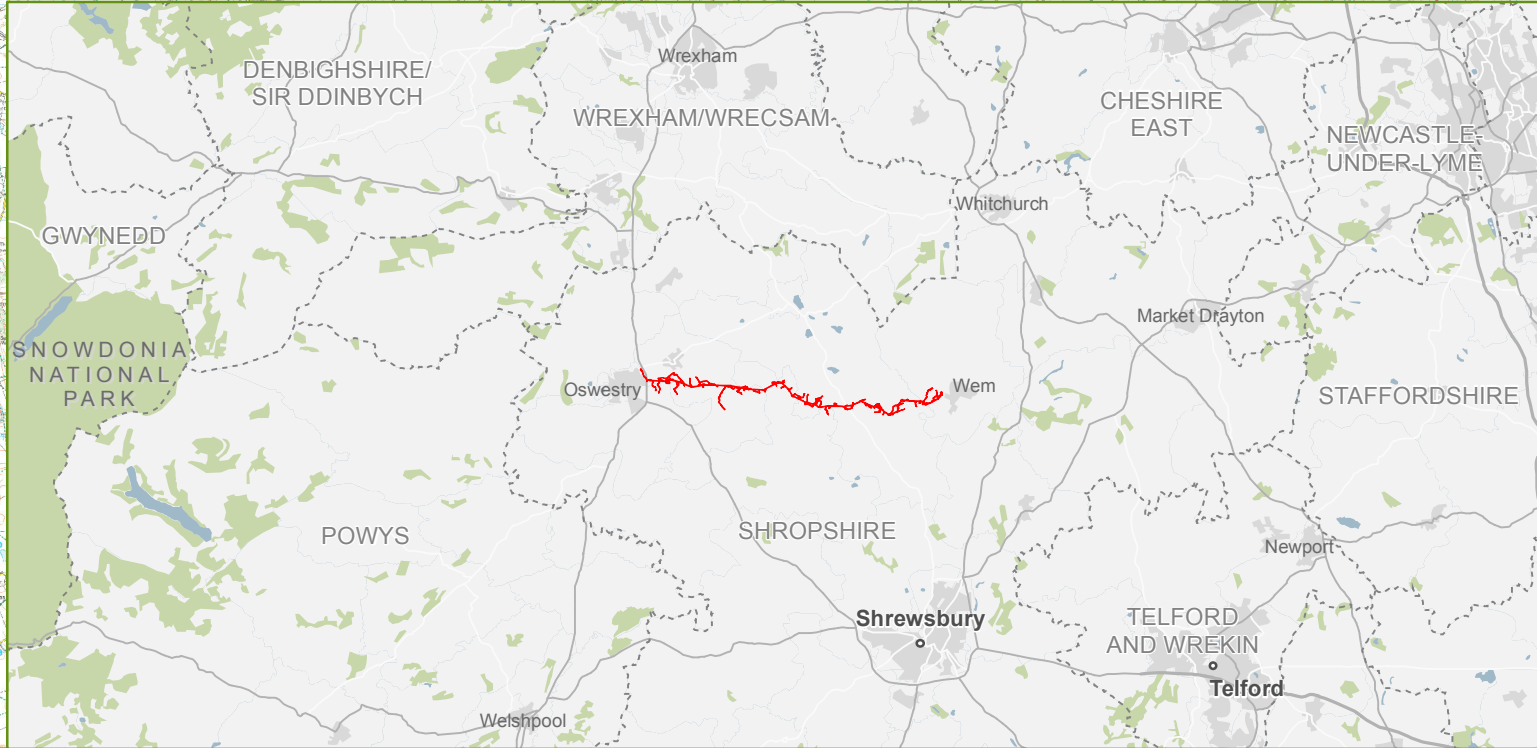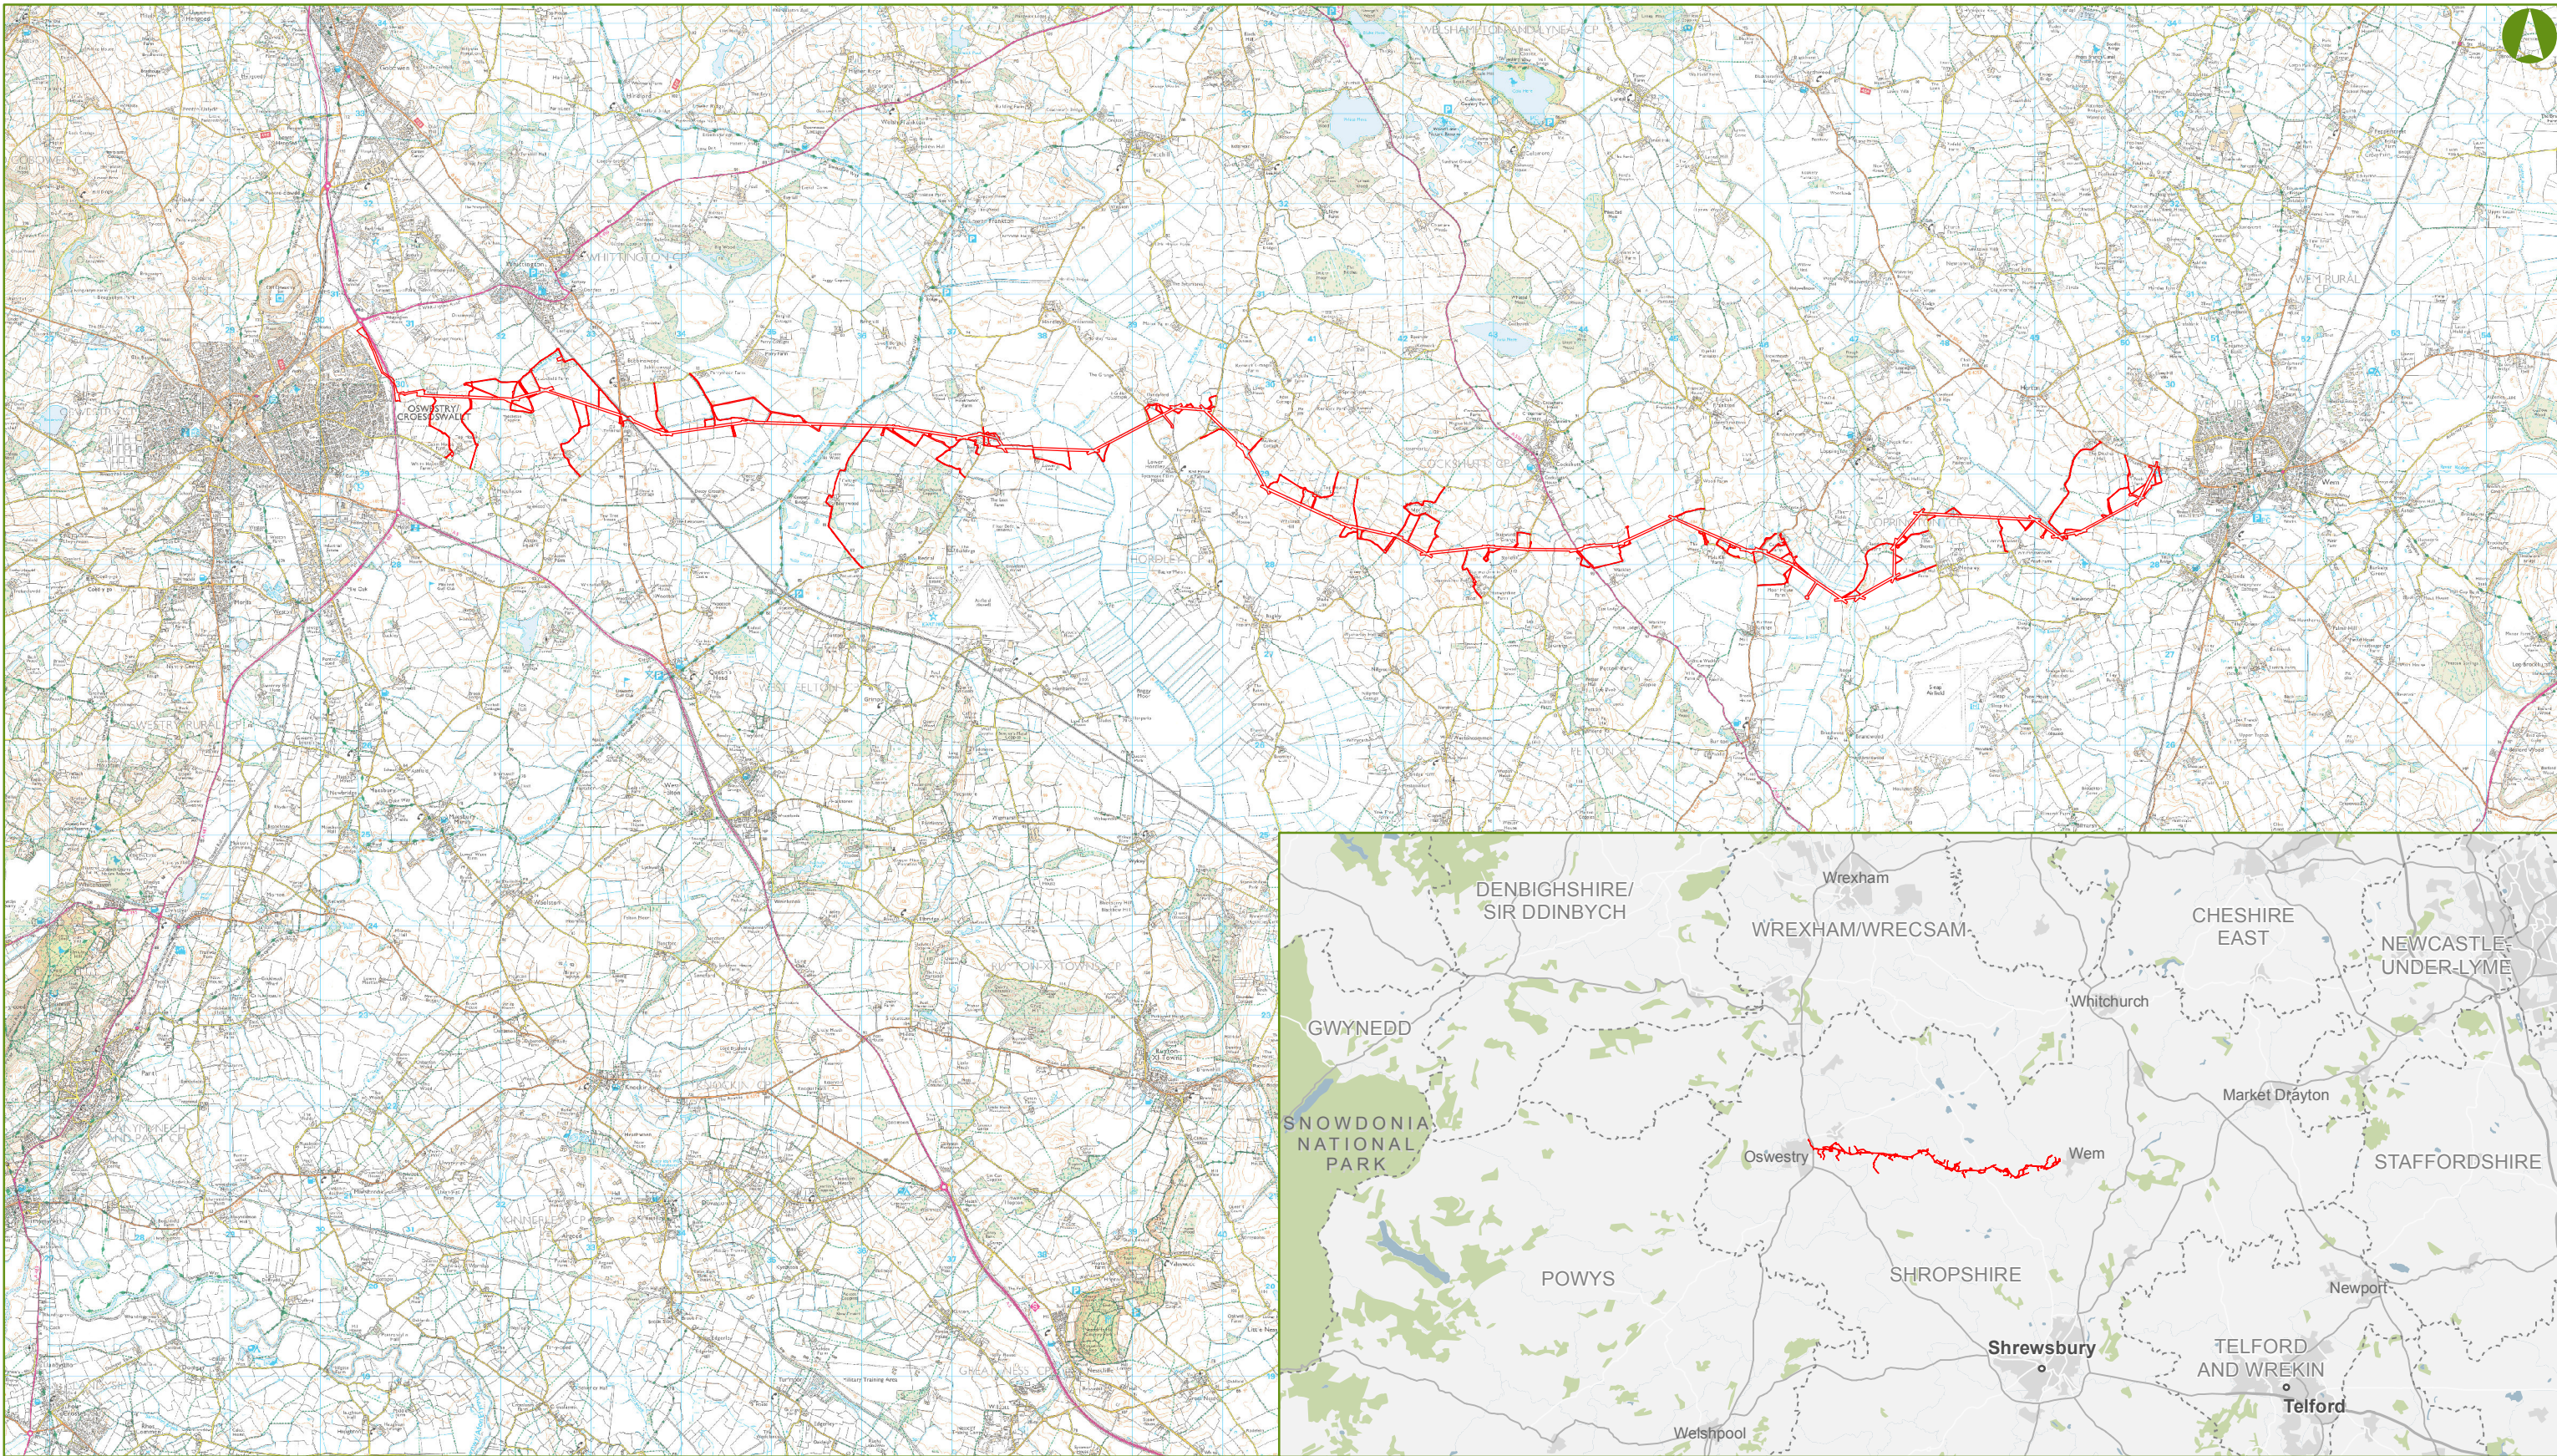

**KEY**

ORDER LIMITS

Notes:  
This drawing is scaled at an A3 paper size, therefore any prints made at a smaller size will affect the accuracy of measurement units and should not be scaled against.

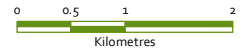

BACKGROUND MAPPING INFORMATION HAS BEEN REPRODUCED FROM THE ORDNANCE SURVEY MAP BY PERMISSION OF ORDNANCE SURVEY ON BEHALF OF THE CONTROLLER OF HER MAJESTY'S STATIONERY OFFICE. CROWN COPYRIGHT AND DATABASE RIGHTS 2018. ORDNANCE SURVEY 0100031673. CONTAINS OS DATA © CROWN COPYRIGHT AND DATABASE RIGHT 2018.



**GILLESPIES** **SP MANWEB**

Scheme Name: REINFORCEMENT TO NORTH SHROPSHIRE ELECTRICITY DISTRIBUTION NETWORK

Document: DCO DOCUMENT 2.1

Document Title: LOCATION PLAN

Drawn: KC	Checked: ZF	Approved: JC	Date: 24/10/2018	Sheet: 1 OF 1	Rev: 1
-----------	-------------	--------------	------------------	---------------	--------

Document Type: FIGURE      Scale: 1:70,000      Sheet Size: A3 (420 mm x 297 mm)