


SP MANWEB

Reinforcement to the North Shropshire Electricity Distribution Network



Document Reference: 6.14
Environmental Statement Figures
Section 5 of 5

PINS Reference: EN020021
Regulation Reference: 5(2)(a)
November 2018

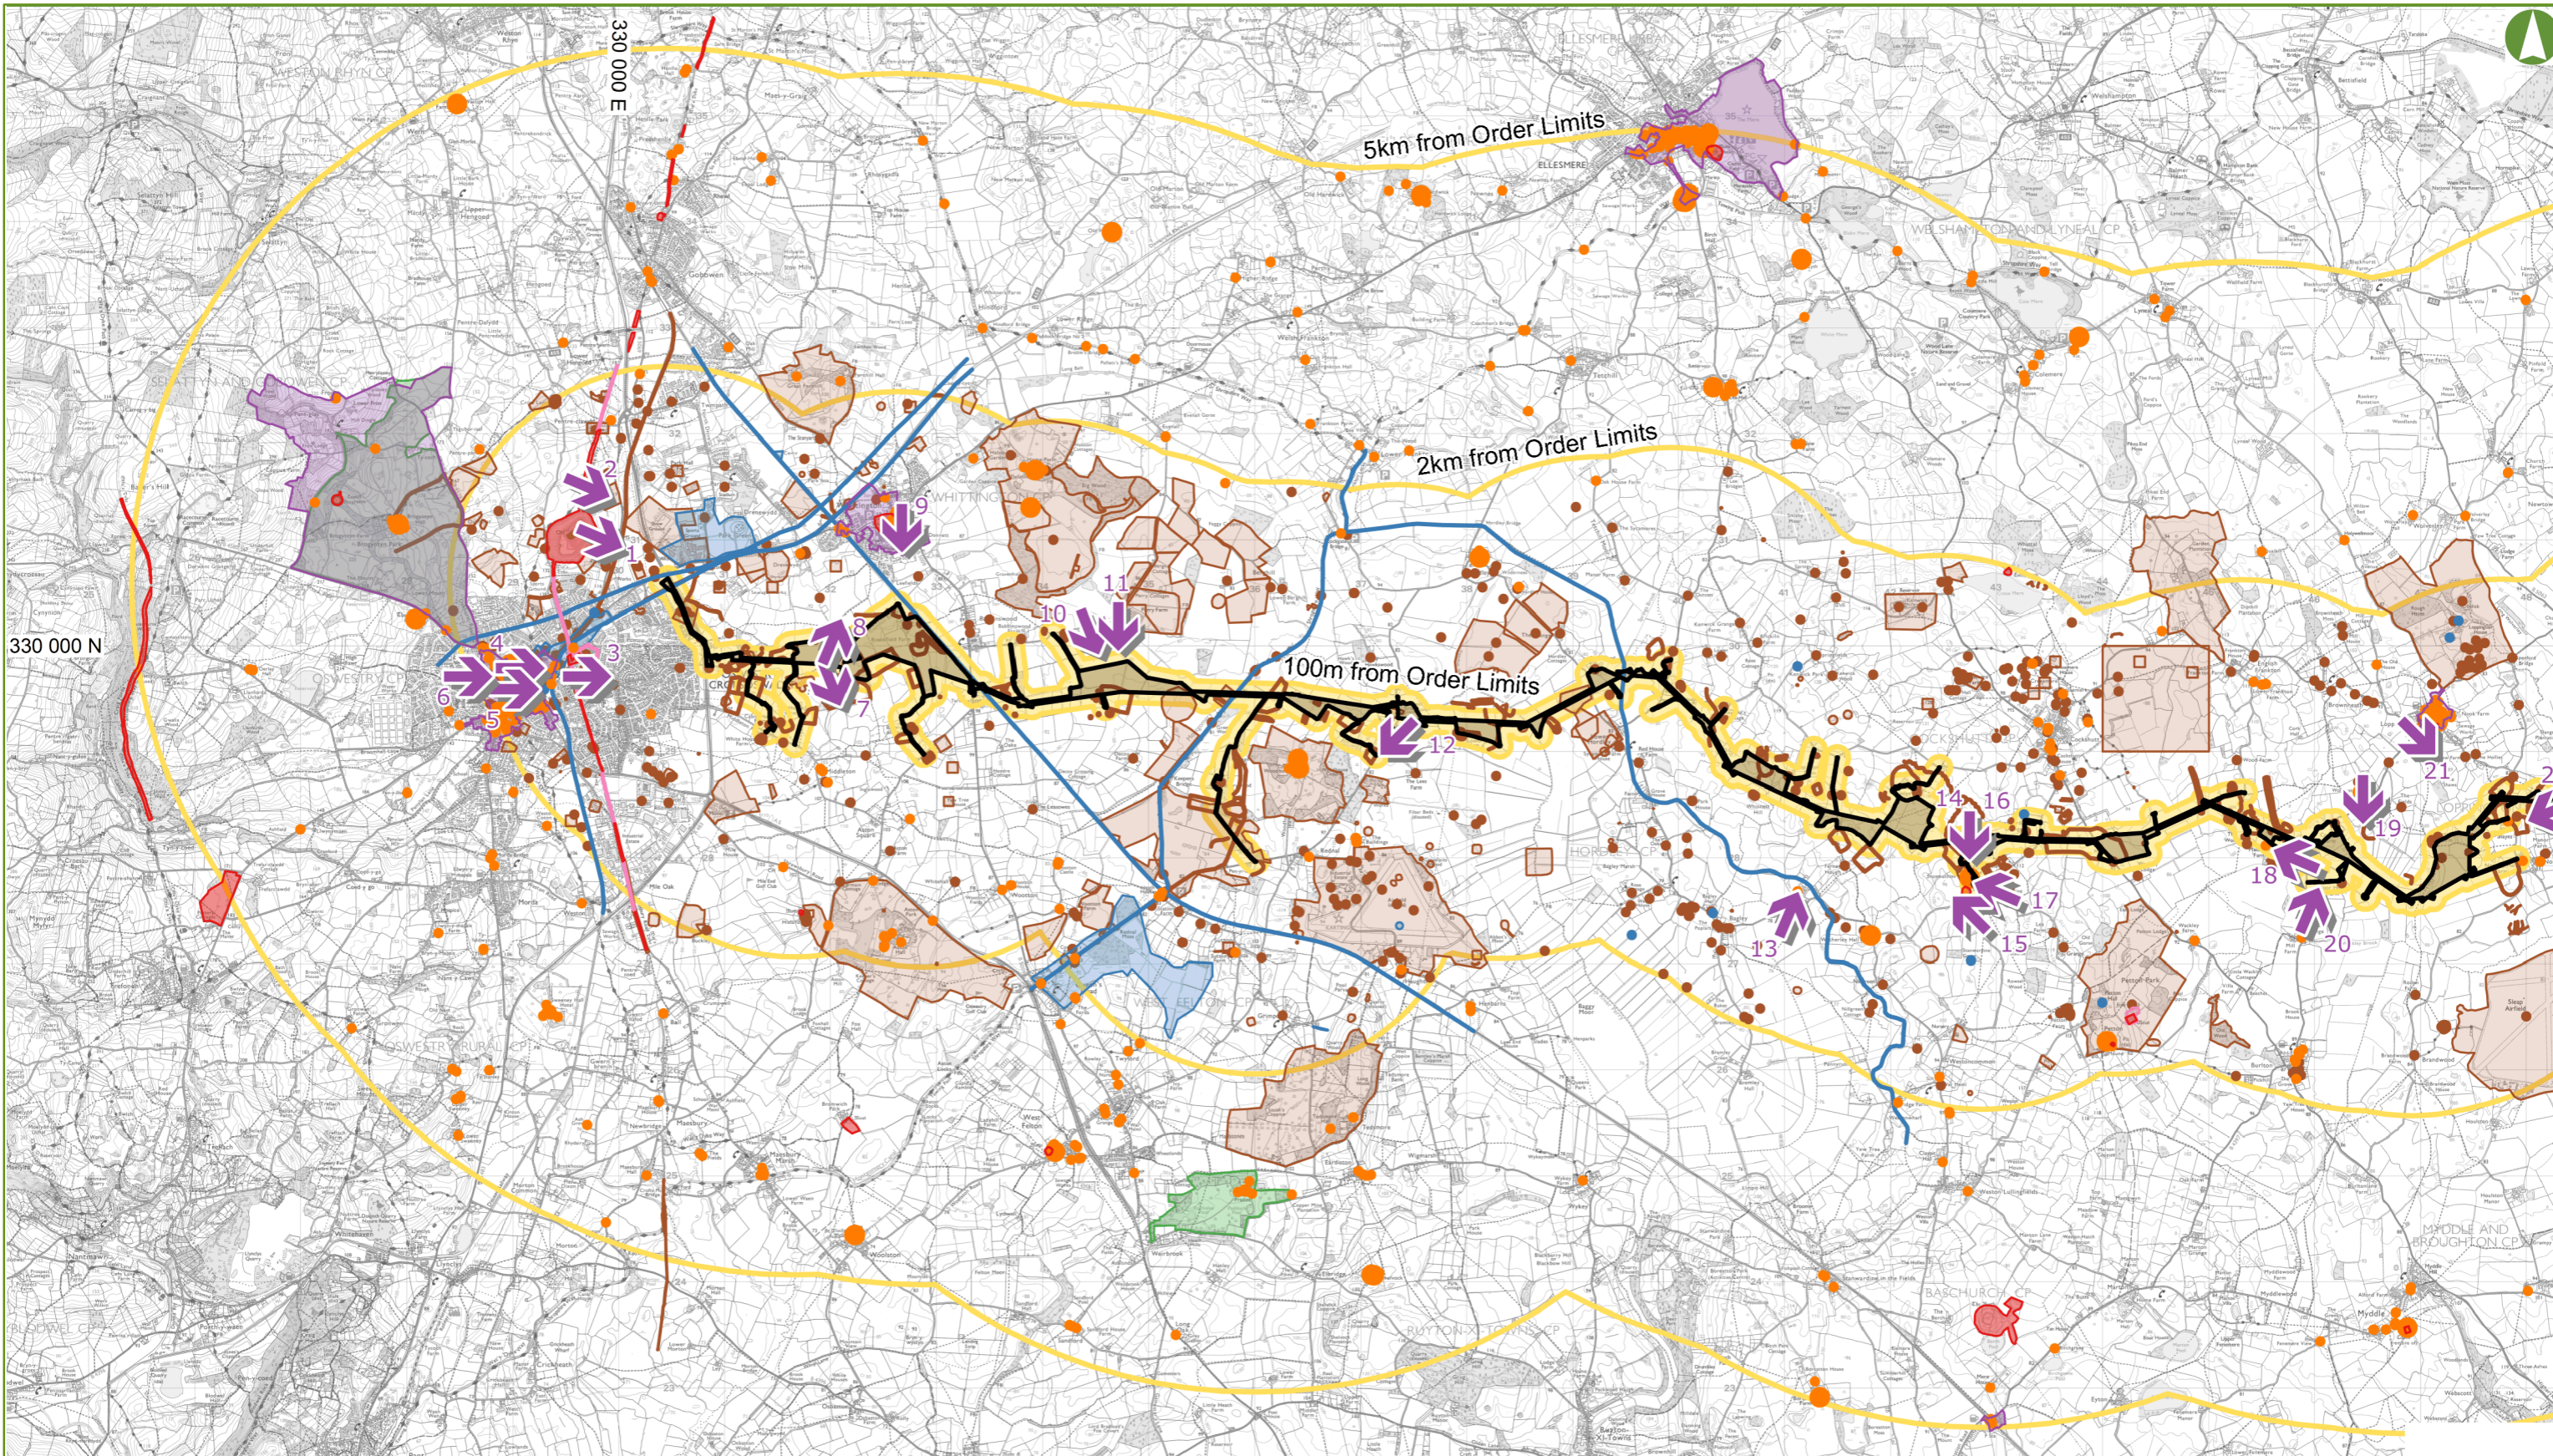

KEY


- SCHEDULED MONUMENT
- CONSERVATION AREA
- LISTED BUILDING GRADES I AND II*
- LISTED BUILDING GRADE II
- REGISTERED PARK OR GARDEN
- NON-DESIGNATED HIGH SIGNIFICANCE
- NON-DESIGNATED MEDIUM SIGNIFICANCE
- NON-DESIGNATED LOW SIGNIFICANCE
- ORDER LIMITS
- 100M / 2KM / 5KM BUFFER
- VIEWPOINT

Notes:


This drawing is scaled at an A3 paper size, therefore any prints made at a smaller size will affect the accuracy of measurement units and should not be scaled against.



BACKGROUND MAPPING INFORMATION HAS BEEN REPRODUCED FROM THE ORDNANCE SURVEY MAP BY PERMISSION OF HER MAJESTY'S STATIONERY OFFICE. CROWN COPYRIGHT AND DATABASE RIGHTS 2018. ORDNANCE SURVEY 0100031673. CONTAINS OS DATA © CROWN COPYRIGHT AND DATABASE RIGHT 2018.

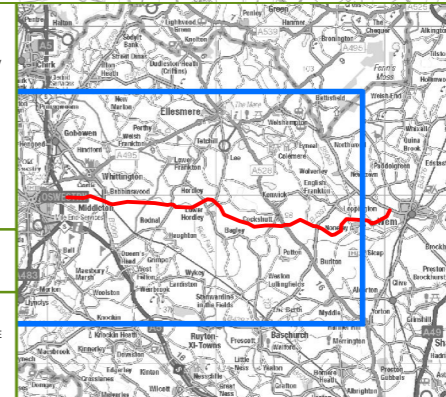

GILLESPIES		SP MANWEB	
Scheme Name: REINFORCEMENT TO NORTH SHROPSHIRE ELECTRICITY DISTRIBUTION NETWORK			
Document: ENVIRONMENTAL STATEMENT FIGURES DCO DOCUMENT 6.14			
Document Title: CHAPTER 8: HISTORIC ENVIRONMENT FIGURE 8.1 HISTORIC ENVIRONMENT STUDY AREA, HERITAGE ASSETS AND VIEWPOINTS 1 OF 2			
Drawn: KB	Checked: DB	Approved: JC	Date: NOV 18
Document Type: FIGURE		Scale: 1:60,000	Sheet: 1 OF 2
		Sheet Size: A3 (420 mm x 297 mm)	Rev: 1

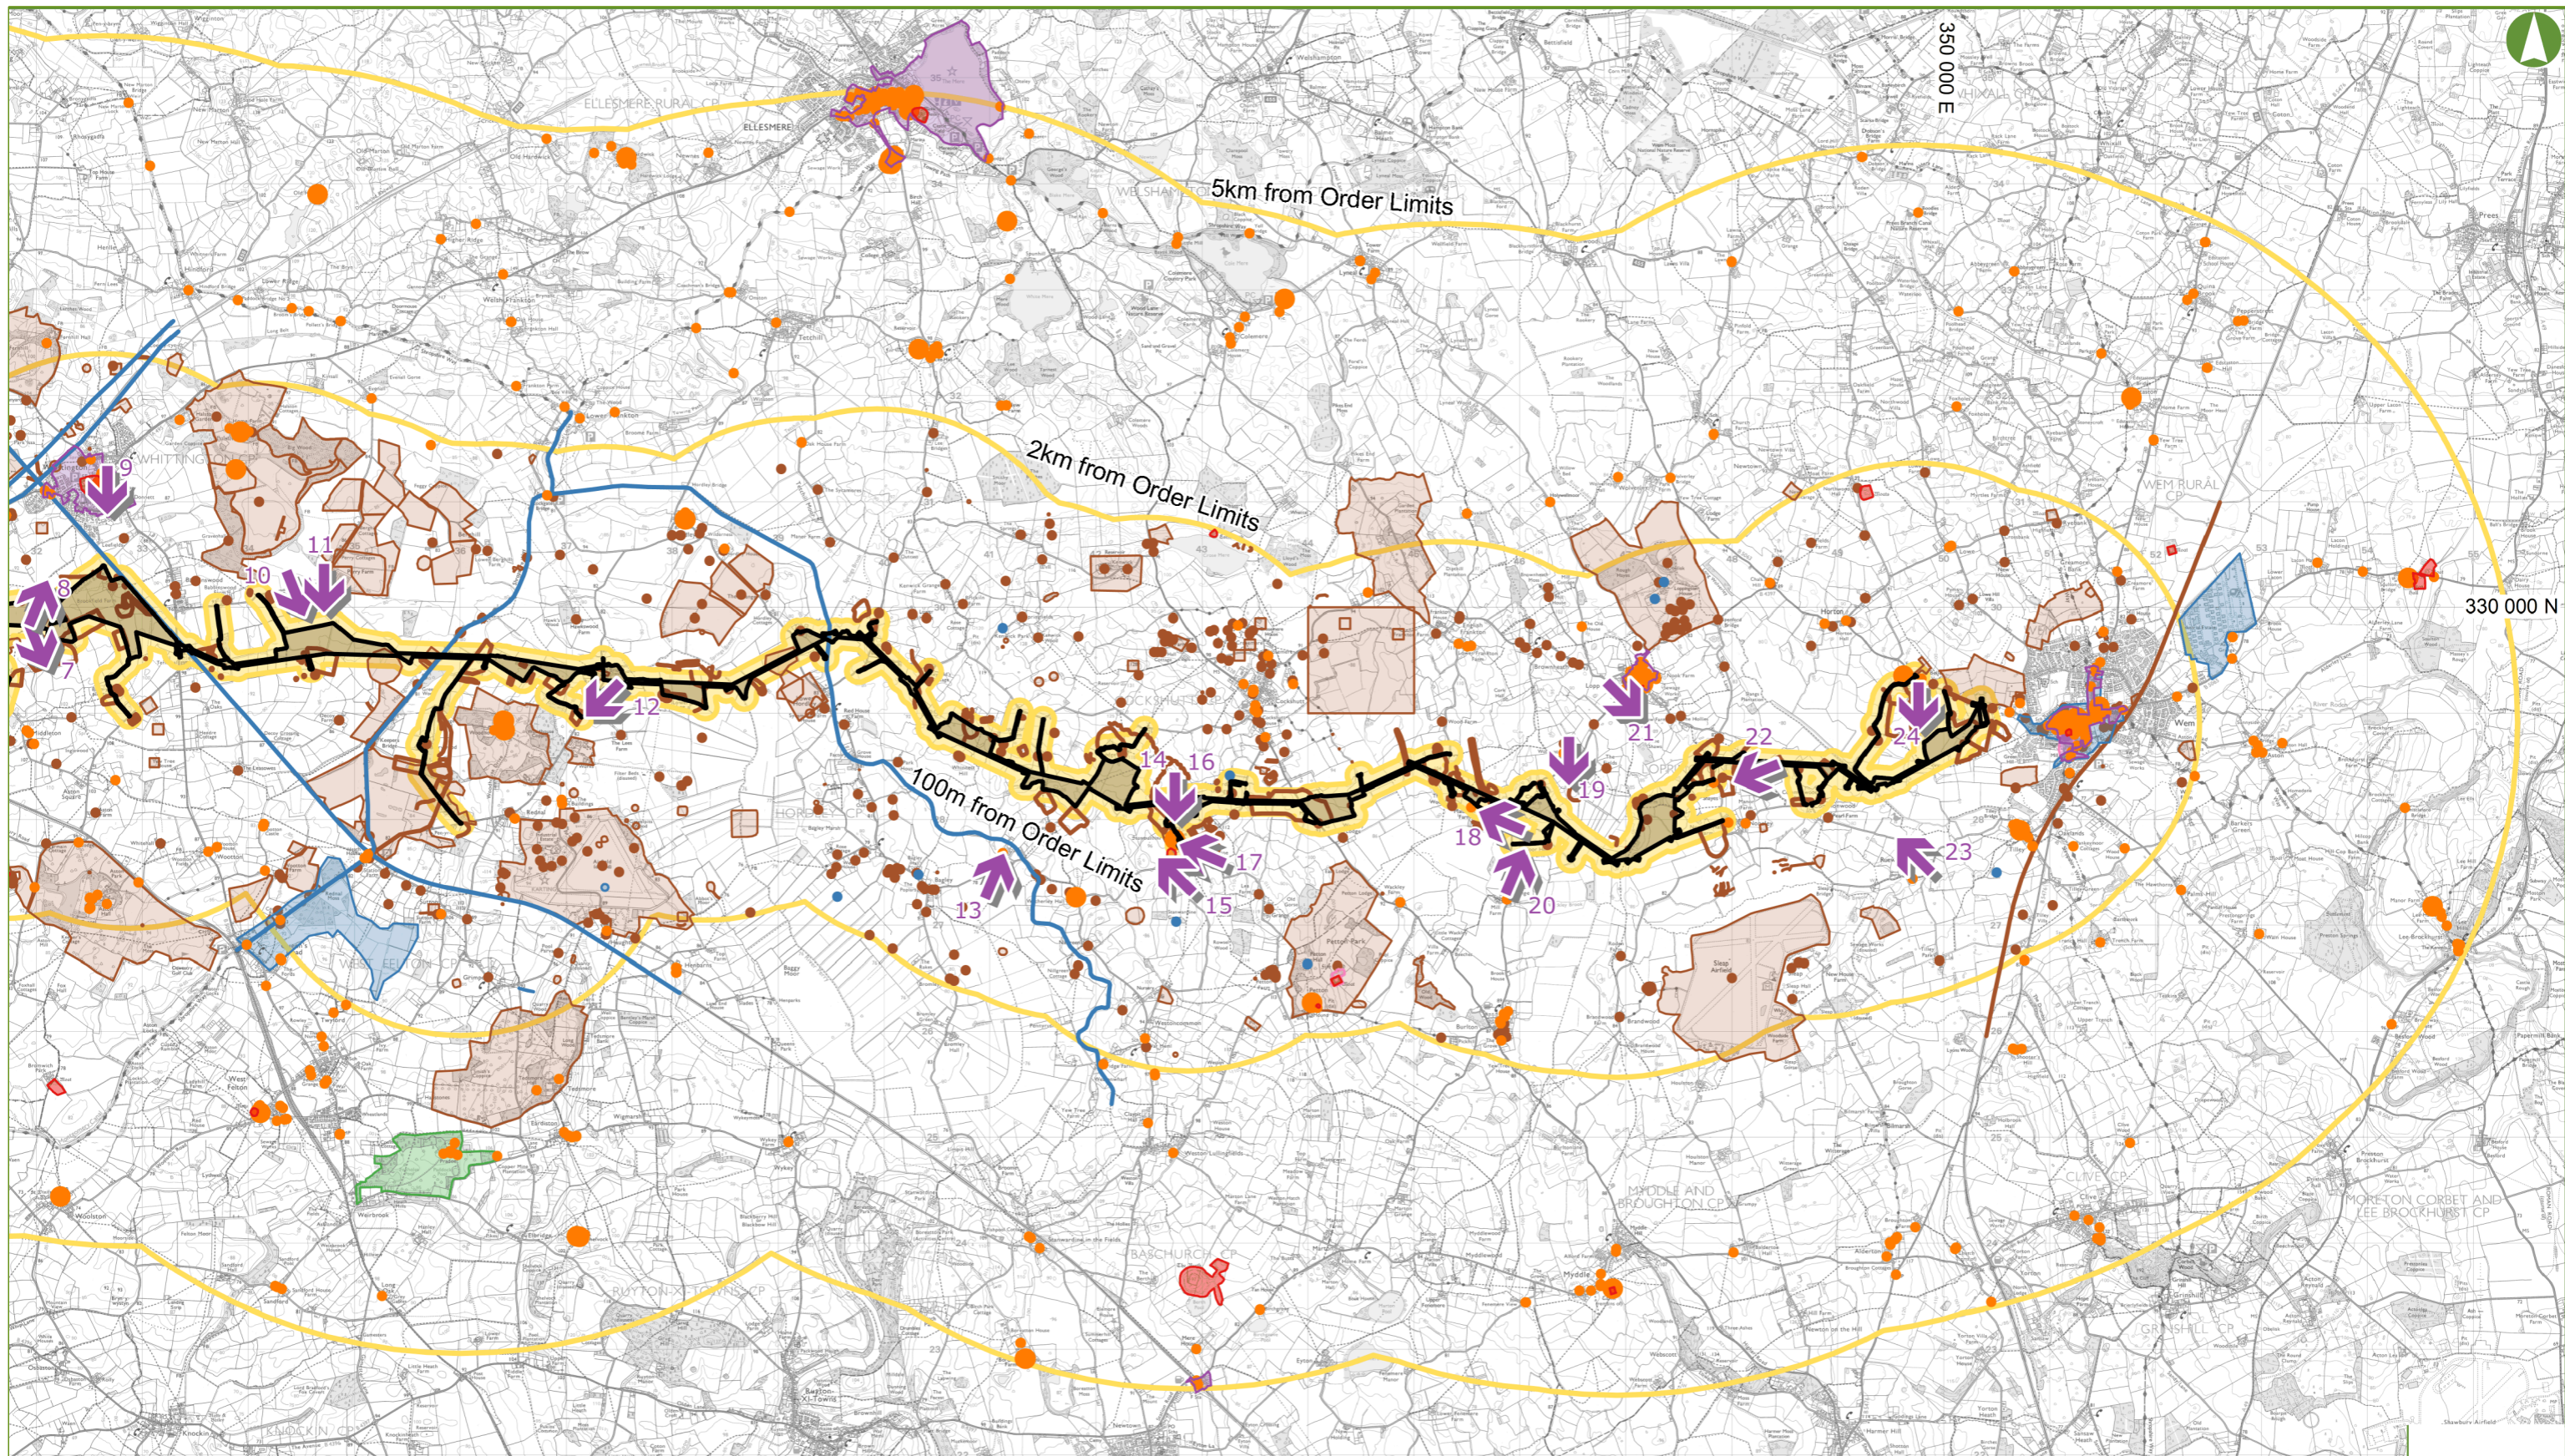


KEY

- SCHEDULED MONUMENT
- CONSERVATION AREA
- LISTED BUILDING GRADES I AND II*
- LISTED BUILDING GRADE II
- REGISTERED PARK OR GARDEN
- NON-DESIGNATED HIGH SIGNIFICANCE
- NON-DESIGNATED MEDIUM SIGNIFICANCE
- NON-DESIGNATED LOW SIGNIFICANCE
- ORDER LIMITS
- 100M / 2KM / 5KM BUFFER
- VIEWPOINT

Notes:
This drawing is scaled at an A3 paper size, therefore any prints made at a smaller size will affect the accuracy of measurement units and should not be scaled against.



BACKGROUND MAPPING INFORMATION HAS BEEN REPRODUCED FROM THE ORDNANCE SURVEY MAP BY PERMISSION OF ORDNANCE SURVEY ON BEHALF OF THE CONTROLLER OF HER MAJESTY'S STATIONERY OFFICE. CROWN COPYRIGHT AND DATABASE RIGHTS 2018. ORDNANCE SURVEY 0100031873. CONTAINS OS DATA © CROWN COPYRIGHT AND DATABASE RIGHT 2018.

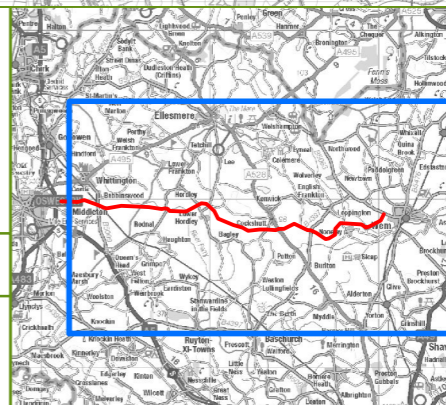


GILLESPIES		SP MANWEB	
Scheme Name: REINFORCEMENT TO NORTH SHROPSHIRE ELECTRICITY DISTRIBUTION NETWORK			
Document: ENVIRONMENTAL STATEMENT FIGURES DCO DOCUMENT 6.14			
Document Title: CHAPTER 8: HISTORIC ENVIRONMENT FIGURE 8.1 HISTORIC ENVIRONMENT STUDY AREA, HERITAGE ASSETS AND VIEWPOINTS 2 OF 2			
Drawn: KB	Checked: DB	Approved: JC	Date: NOV 18
Document Type: FIGURE		Scale: 1:60,000	Sheet: 2 OF 2
		Rev: 1	
		Sheet Size: A3 (420 mm x 297 mm)	



KEY

- FINAL ROUTE ALIGNMENT
- ORDER LIMITS
- 500m STUDY AREA
- PROPOSED 132 KV UNDERGROUND CABLE
- PROPOSED TEMPORARY LAYDOWN
- PROPOSED UNDERGROUND ROUTE OF EXISTING LOWER VOLTAGE OVERHEAD LINE BEING REMOVED
- EXISTING LOWER VOLTAGE OVERHEAD LINE TO BE REMOVED
- EXISTING LOWER VOLTAGE OVERHEAD LINE TO BE REPLACED WITH NEW UNDERGROUND CABLE ON SAME ALIGNMENT
- FLOOD RISK 3
- FLOOD RISK 2
- CANAL
- RIVER / WATERCOURSE


Notes:
 This drawing is scaled at an A3 paper size, therefore any prints made at a smaller size will affect the accuracy of measurement units and should not be scaled against.
 The study areas extend from the Order Limits, but only taking into account the proposed overhead line.

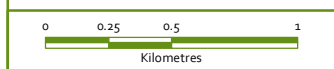

BACKGROUND MAPPING INFORMATION HAS BEEN REPRODUCED FROM THE ORDNANCE SURVEY MAP BY PERMISSION OF ORDNANCE SURVEY ON BEHALF OF THE CONTROLLER OF HER MAJESTY'S STATIONERY OFFICE. CROWN COPYRIGHT AND DATABASE RIGHTS 2018. ORDNANCE SURVEY 0100031673. CONTAINS OS DATA © CROWN COPYRIGHT AND DATABASE RIGHT 2018.



GILLESPIES		SP MANWEB	
Scheme Name: REINFORCEMENT TO NORTH SHROPSHIRE ELECTRICITY DISTRIBUTION NETWORK			
Document: ENVIRONMENTAL STATEMENT FIGURES DCO DOCUMENT 6.14			
Document Title: CHAPTER 9: HYDROLOGY FIGURE 9.1 MAPPED FLOOD RISK PAGE 1 OF 2			
Drawn: KC	Checked: ZF	Approved: JC	Date: NOV 18
Document Type: FIGURE		Scale: 1:30,000	Sheet: 1 OF 2
		Sheet Size: A3 (420 mm x 297 mm)	Rev: 1

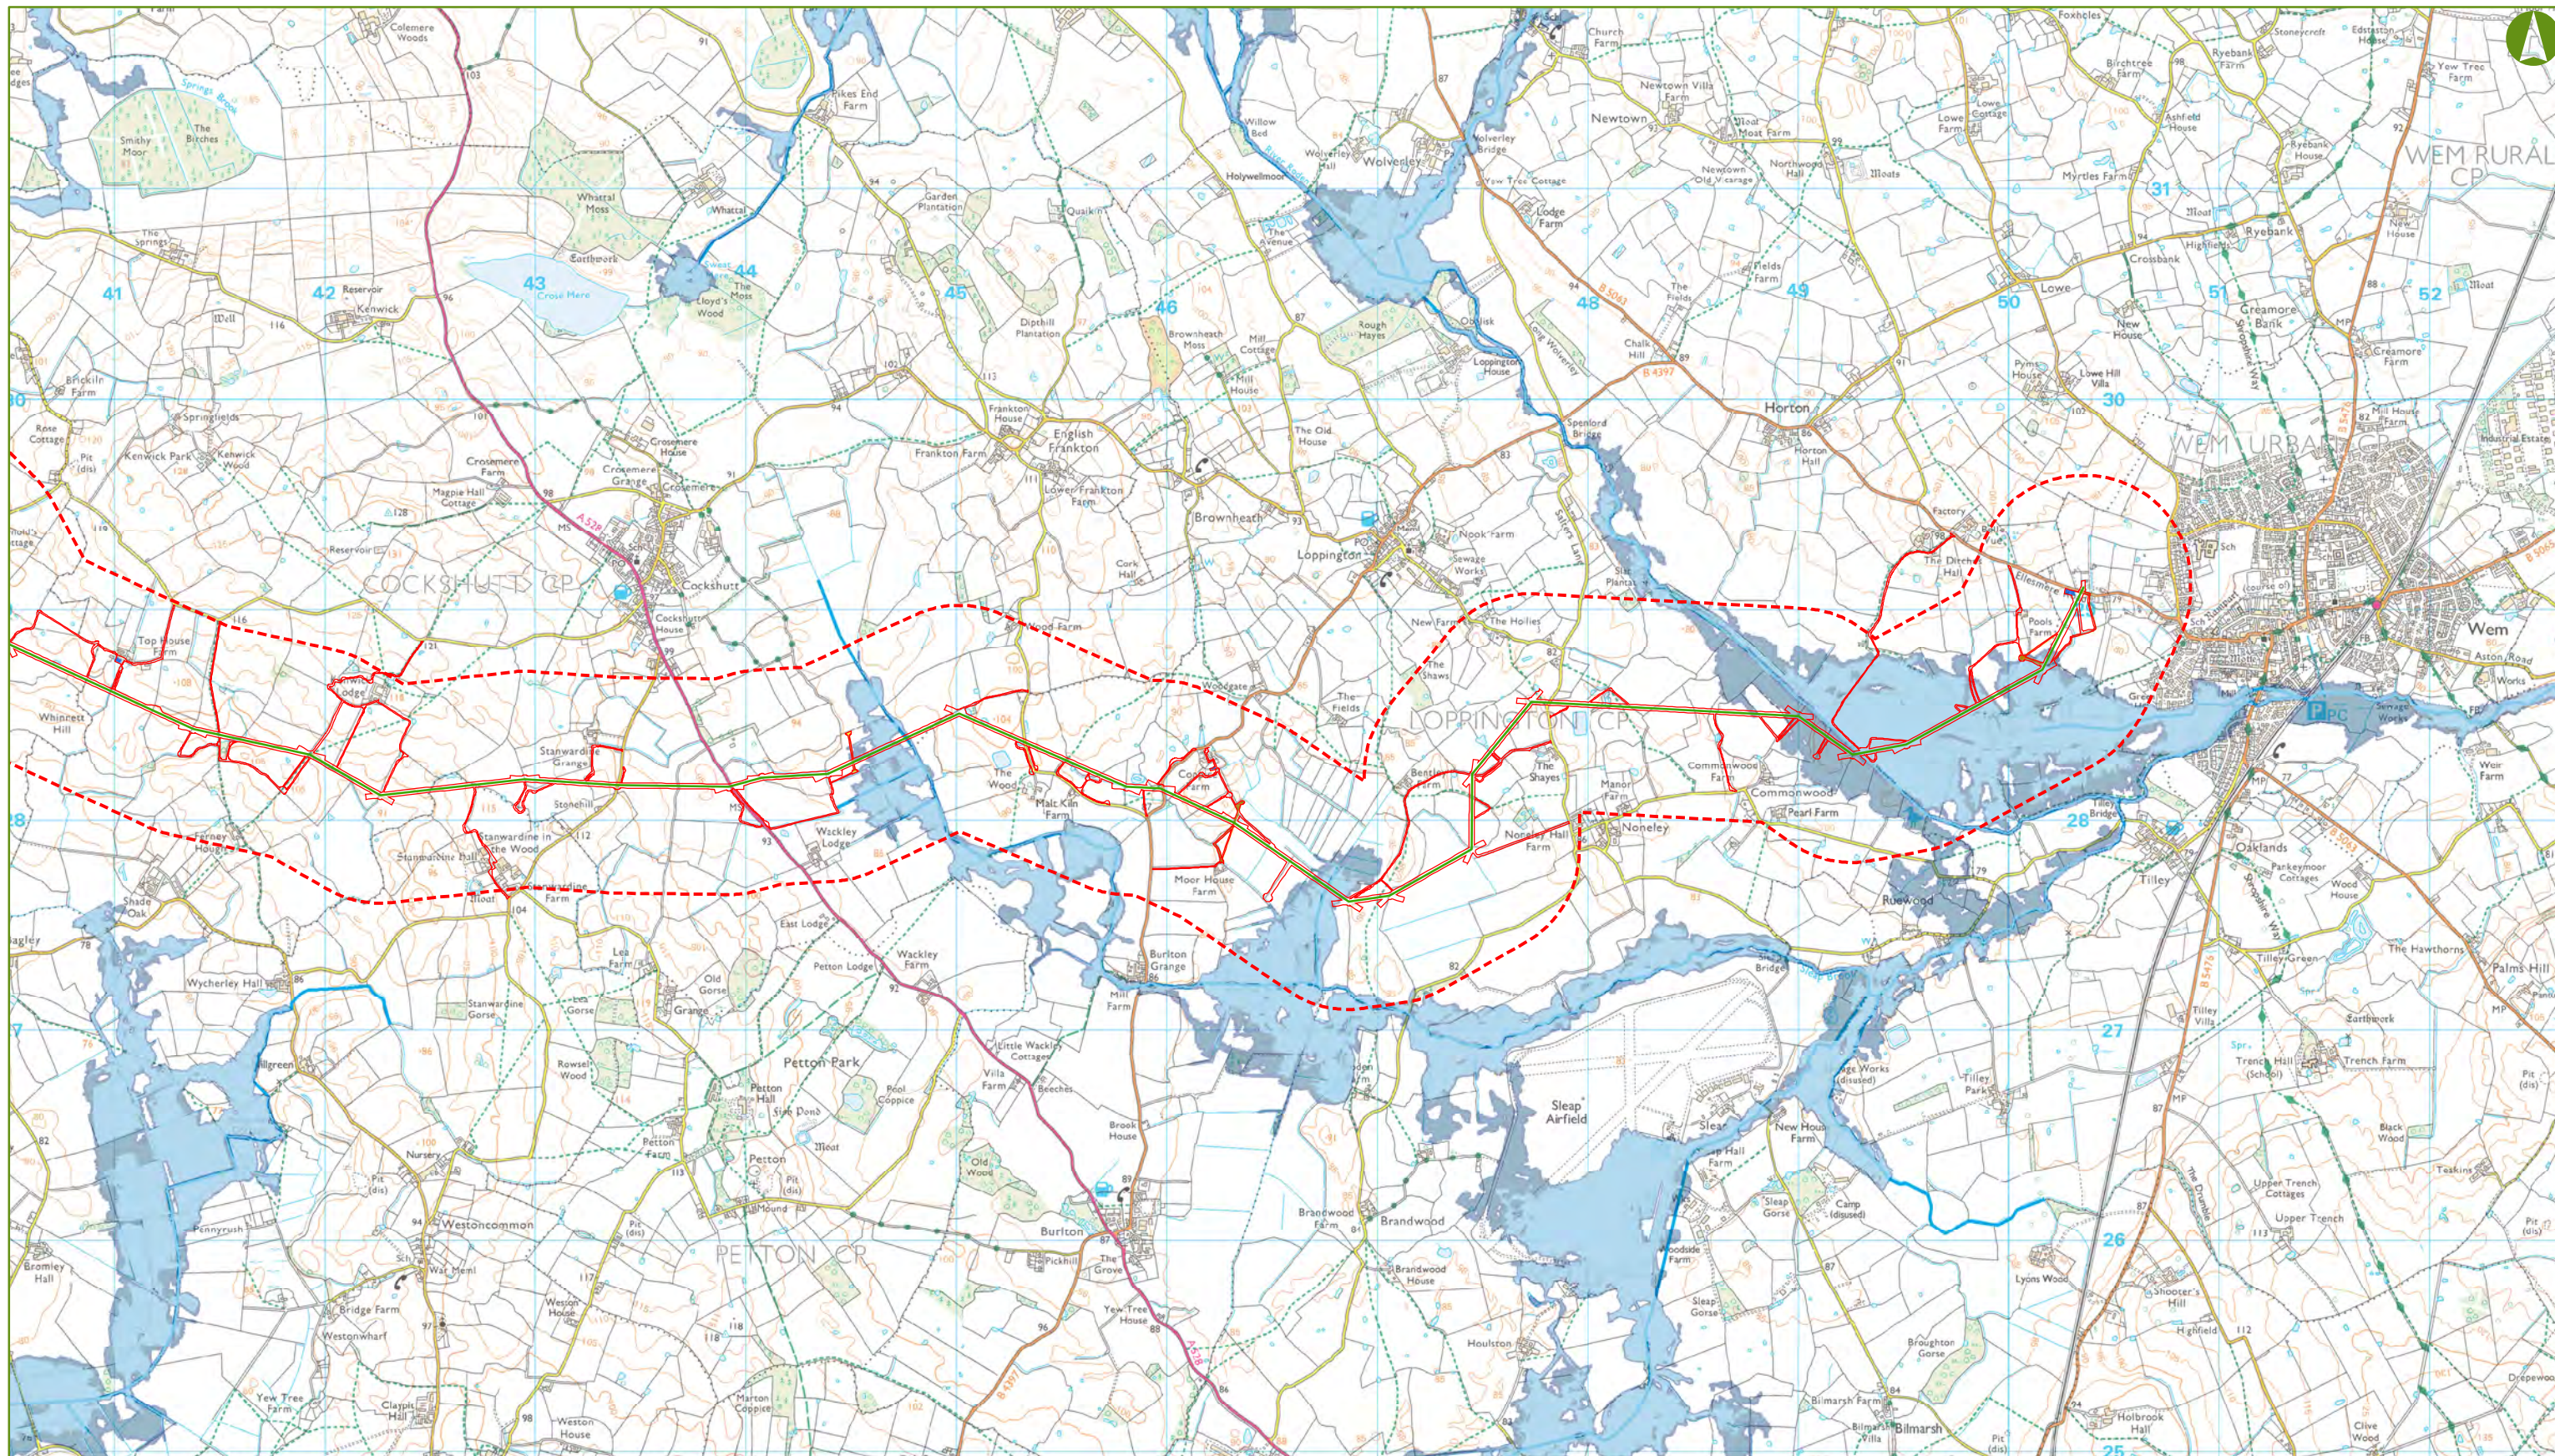


KEY

- FINAL ROUTE ALIGNMENT
- ORDER LIMITS
- 500m STUDY AREA
- PROPOSED 132 KV UNDERGROUND CABLE
- PROPOSED TEMPORARY LAYDOWN
- PROPOSED UNDERGROUND ROUTE OF EXISTING LOWER VOLTAGE OVERHEAD LINE BEING REMOVED
- EXISTING LOWER VOLTAGE OVERHEAD LINE TO BE REMOVED
- EXISTING LOWER VOLTAGE OVERHEAD LINE TO BE REPLACED WITH NEW UNDERGROUND CABLE ON SAME ALIGNMENT
- FLOOD RISK 3
- FLOOD RISK 2
- CANAL
- RIVER / WATERCOURSE


Notes:

This drawing is scaled at an A3 paper size, therefore any prints made at a smaller size will affect the accuracy of measurement units and should not be scaled against.


The study areas extend from the Order Limits, but only taking into account the proposed overhead line.

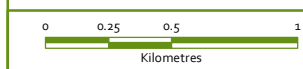

BACKGROUND MAPPING INFORMATION HAS BEEN REPRODUCED FROM THE ORDNANCE SURVEY MAP BY PERMISSION OF ORDNANCE SURVEY ON BEHALF OF THE CONTROLLER OF HER MAJESTY'S STATIONERY OFFICE. CROWN COPYRIGHT AND DATABASE RIGHTS 2018. ORDNANCE SURVEY 0100031673. CONTAINS OS DATA © CROWN COPYRIGHT AND DATABASE RIGHT 2018.

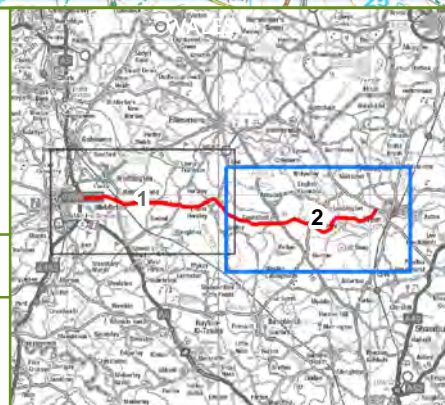

GILLESPIES		SP MANWEB	
Scheme Name:	REINFORCEMENT TO NORTH SHROPSHIRE ELECTRICITY DISTRIBUTION NETWORK		
Document:	ENVIRONMENTAL STATEMENT FIGURES DCO DOCUMENT 6.14		
Document Title:	CHAPTER 9: HYDROLOGY FIGURE 9.1 MAPPED FLOOD RISK PAGE 2 OF 2		
Drawn:	Checked:	Approved:	Date:
KC	ZF	JC	NOV 18
Sheet:	2 OF 2	Rev:	1
Document Type:	Scale:	Sheet Size:	
FIGURE	1:30,000	A3 (420 mm x 297 mm)	

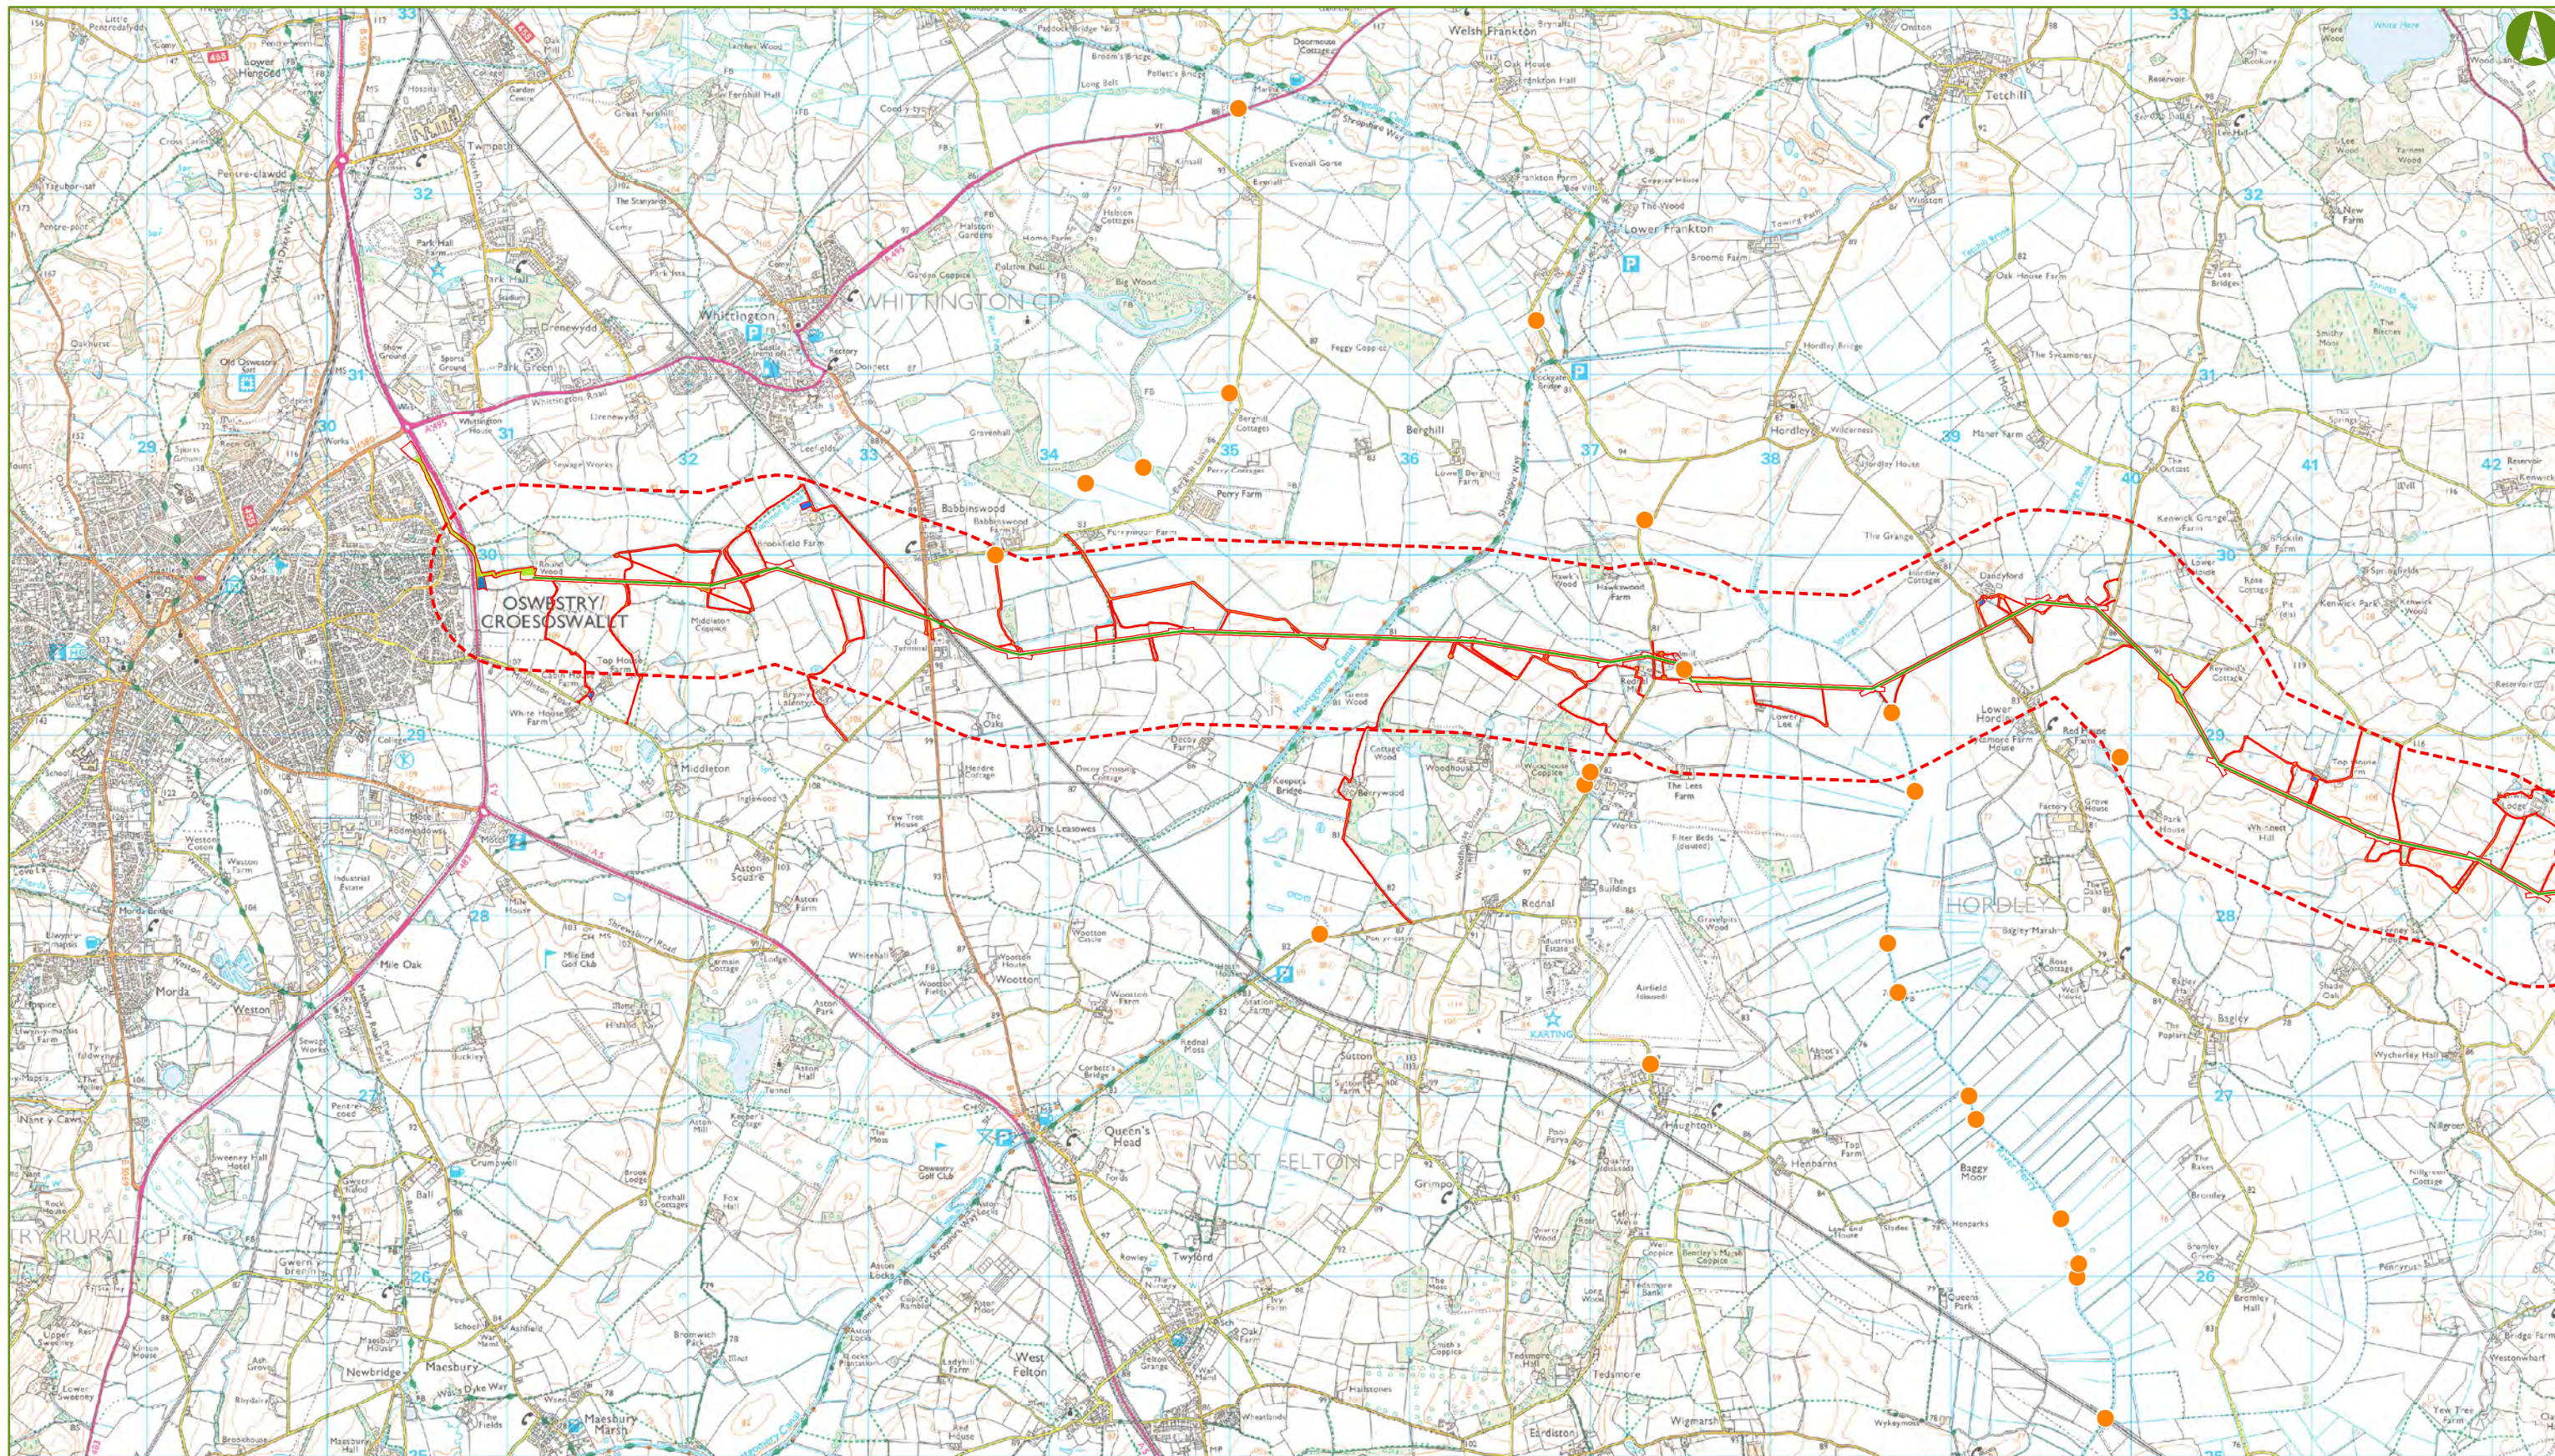

- KEY**
- FINAL ROUTE ALIGNMENT
 - ORDER LIMITS
 - 500m STUDY AREA
 - PROPOSED 132 KV UNDERGROUND CABLE
 - PROPOSED TEMPORARY LAYDOWN

- PROPOSED UNDERGROUND ROUTE OF EXISTING LOWER VOLTAGE OVERHEAD LINE BEING REMOVED
- EXISTING LOWER VOLTAGE OVERHEAD LINE TO BE REMOVED
- EXISTING LOWER VOLTAGE OVERHEAD LINE TO BE REPLACED WITH NEW UNDERGROUND CABLE ON SAME ALIGNMENT
- LICENSED WATER ABSTRACTION


Notes:

This drawing is scaled at an A3 paper size, therefore any prints made at a smaller size will affect the accuracy of measurement units and should not be scaled against.

The study areas extend from the Order Limits, but only taking into account the proposed overhead line.



BACKGROUND MAPPING INFORMATION HAS BEEN REPRODUCED FROM THE ORDNANCE SURVEY MAP BY PERMISSION OF ORDNANCE SURVEY ON BEHALF OF THE CONTROLLER OF HER MAJESTY'S STATIONERY OFFICE. CROWN COPYRIGHT AND DATABASE RIGHTS 2018. ORDNANCE SURVEY 0100031673. CONTAINS OS DATA © CROWN COPYRIGHT AND DATABASE RIGHT 2018.

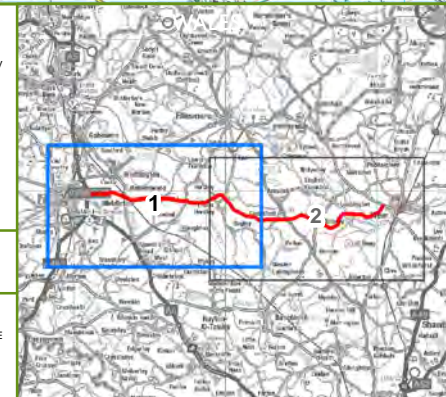

GILLESPIES **SP MANWEB**


Scheme Name: REINFORCEMENT TO NORTH SHROPSHIRE ELECTRICITY DISTRIBUTION NETWORK

Document: ENVIRONMENTAL STATEMENT FIGURES DCO DOCUMENT 6.14

Document Title: CHAPTER 9: HYDROLOGY
FIGURE 9.2 LICENSED WATER ABSTRACTIONS
PAGE 1 OF 2

Drawn: KC	Checked: ZF	Approved: JC	Date: NOV 18	Sheet: 1 OF 2	Rev: 1
-----------	-------------	--------------	--------------	---------------	--------

Document Type: FIGURE	Scale: 1:35,000	Sheet Size: A3 (420 mm x 297 mm)
-----------------------	-----------------	----------------------------------

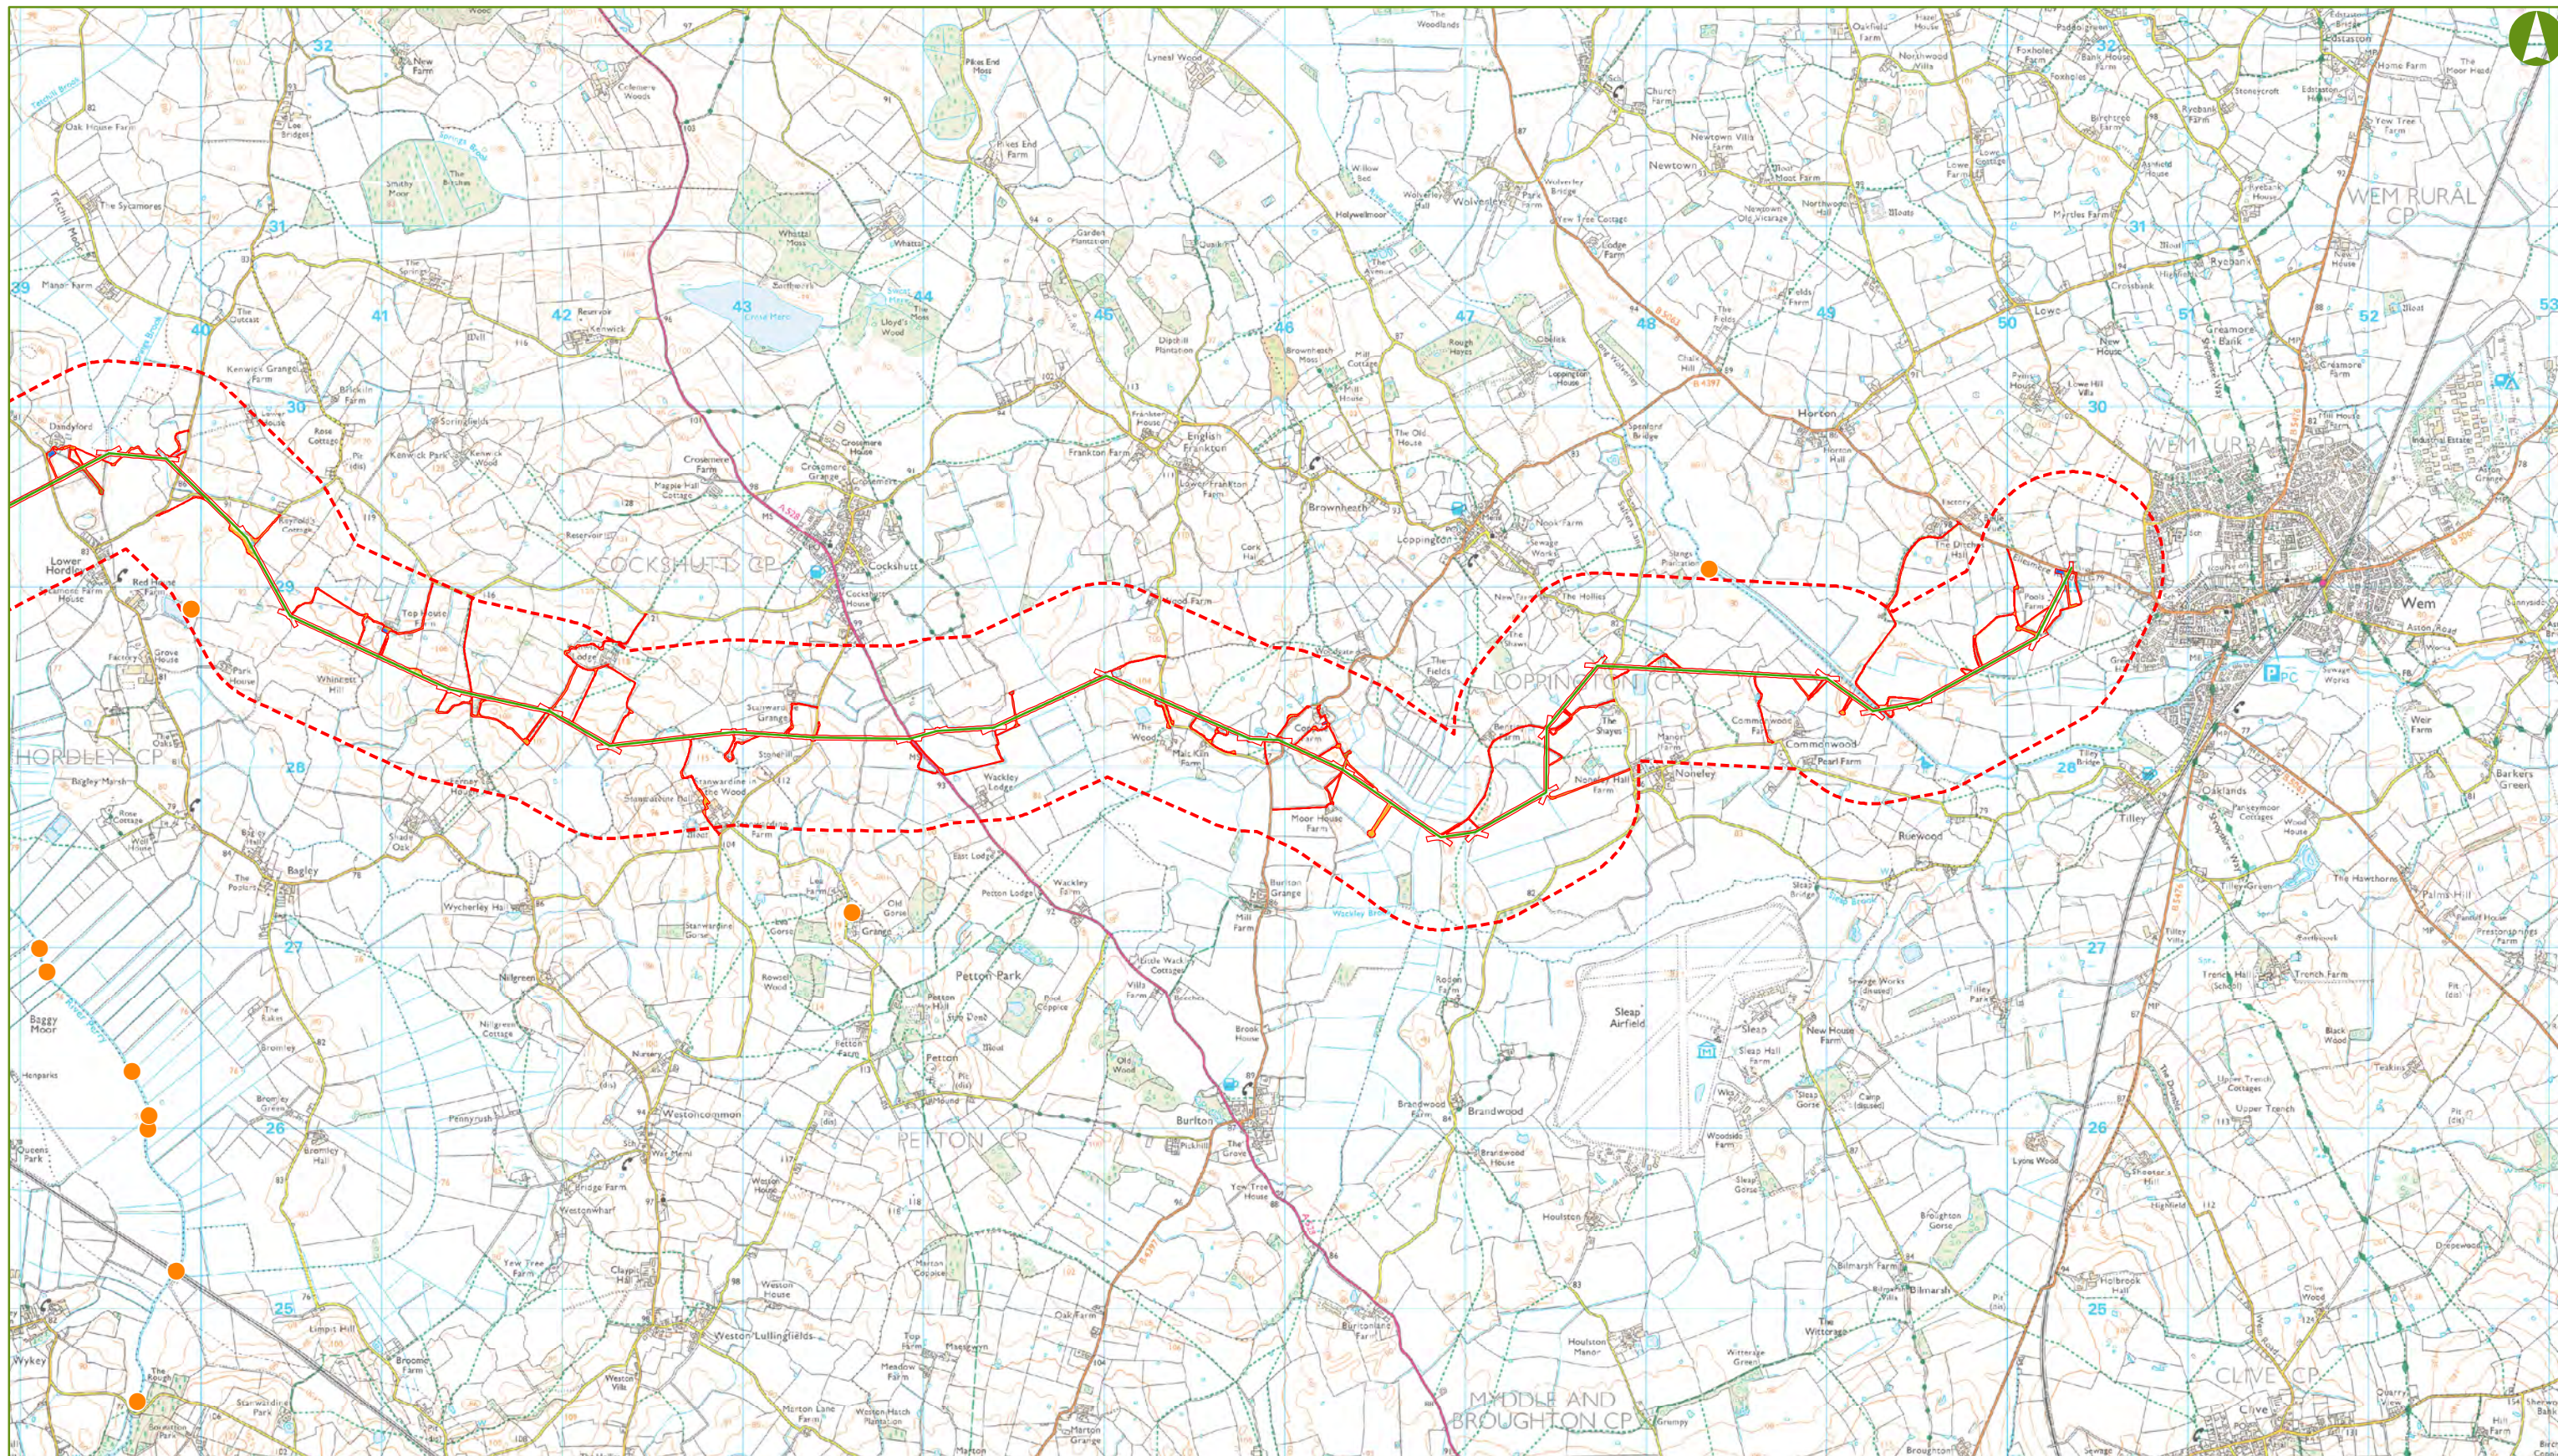

- KEY**
- FINAL ROUTE ALIGNMENT
 - ORDER LIMITS
 - 500m STUDY AREA
 - PROPOSED 132 kV UNDERGROUND CABLE
 - PROPOSED TEMPORARY LAYDOWN
 - LICENSED WATER ABSTRACTION

- PROPOSED UNDERGROUND ROUTE OF EXISTING LOWER VOLTAGE OVERHEAD LINE BEING REMOVED
- EXISTING LOWER VOLTAGE OVERHEAD LINE TO BE REMOVED
- EXISTING LOWER VOLTAGE OVERHEAD LINE TO BE REPLACED WITH NEW UNDERGROUND CABLE ON SAME ALIGNMENT

Notes:
 This drawing is scaled at an A3 paper size, therefore any prints made at a smaller size will affect the accuracy of measurement units and should not be scaled against.
 The study areas extend from the Order Limits, but only taking into account the proposed overhead line.



BACKGROUND MAPPING INFORMATION HAS BEEN REPRODUCED FROM THE ORDNANCE SURVEY MAP BY PERMISSION OF ORDNANCE SURVEY ON BEHALF OF THE CONTROLLER OF HER MAJESTY'S STATIONERY OFFICE. CROWN COPYRIGHT AND DATABASE RIGHTS 2018. ORDNANCE SURVEY 0100031673. CONTAINS OS DATA © CROWN COPYRIGHT AND DATABASE RIGHT 2018.



GILLESPIES **SP MANWEB**


Scheme Name: REINFORCEMENT TO NORTH SHROPSHIRE ELECTRICITY DISTRIBUTION NETWORK

Document: ENVIRONMENTAL STATEMENT FIGURES DCO DOCUMENT 6.14

Document Title: CHAPTER 9: HYDROLOGY
 FIGURE 9.2 LICENSED WATER ABSTRACTIONS
 PAGE 2 OF 2

Drawn: KC	Checked: ZF	Approved: JC	Date: NOV 18	Sheet: 2 OF 2	Rev: 1
-----------	-------------	--------------	--------------	---------------	--------

Document Type: FIGURE	Scale: 1:35,000	Sheet Size: A3 (420 mm x 297 mm)
-----------------------	-----------------	----------------------------------

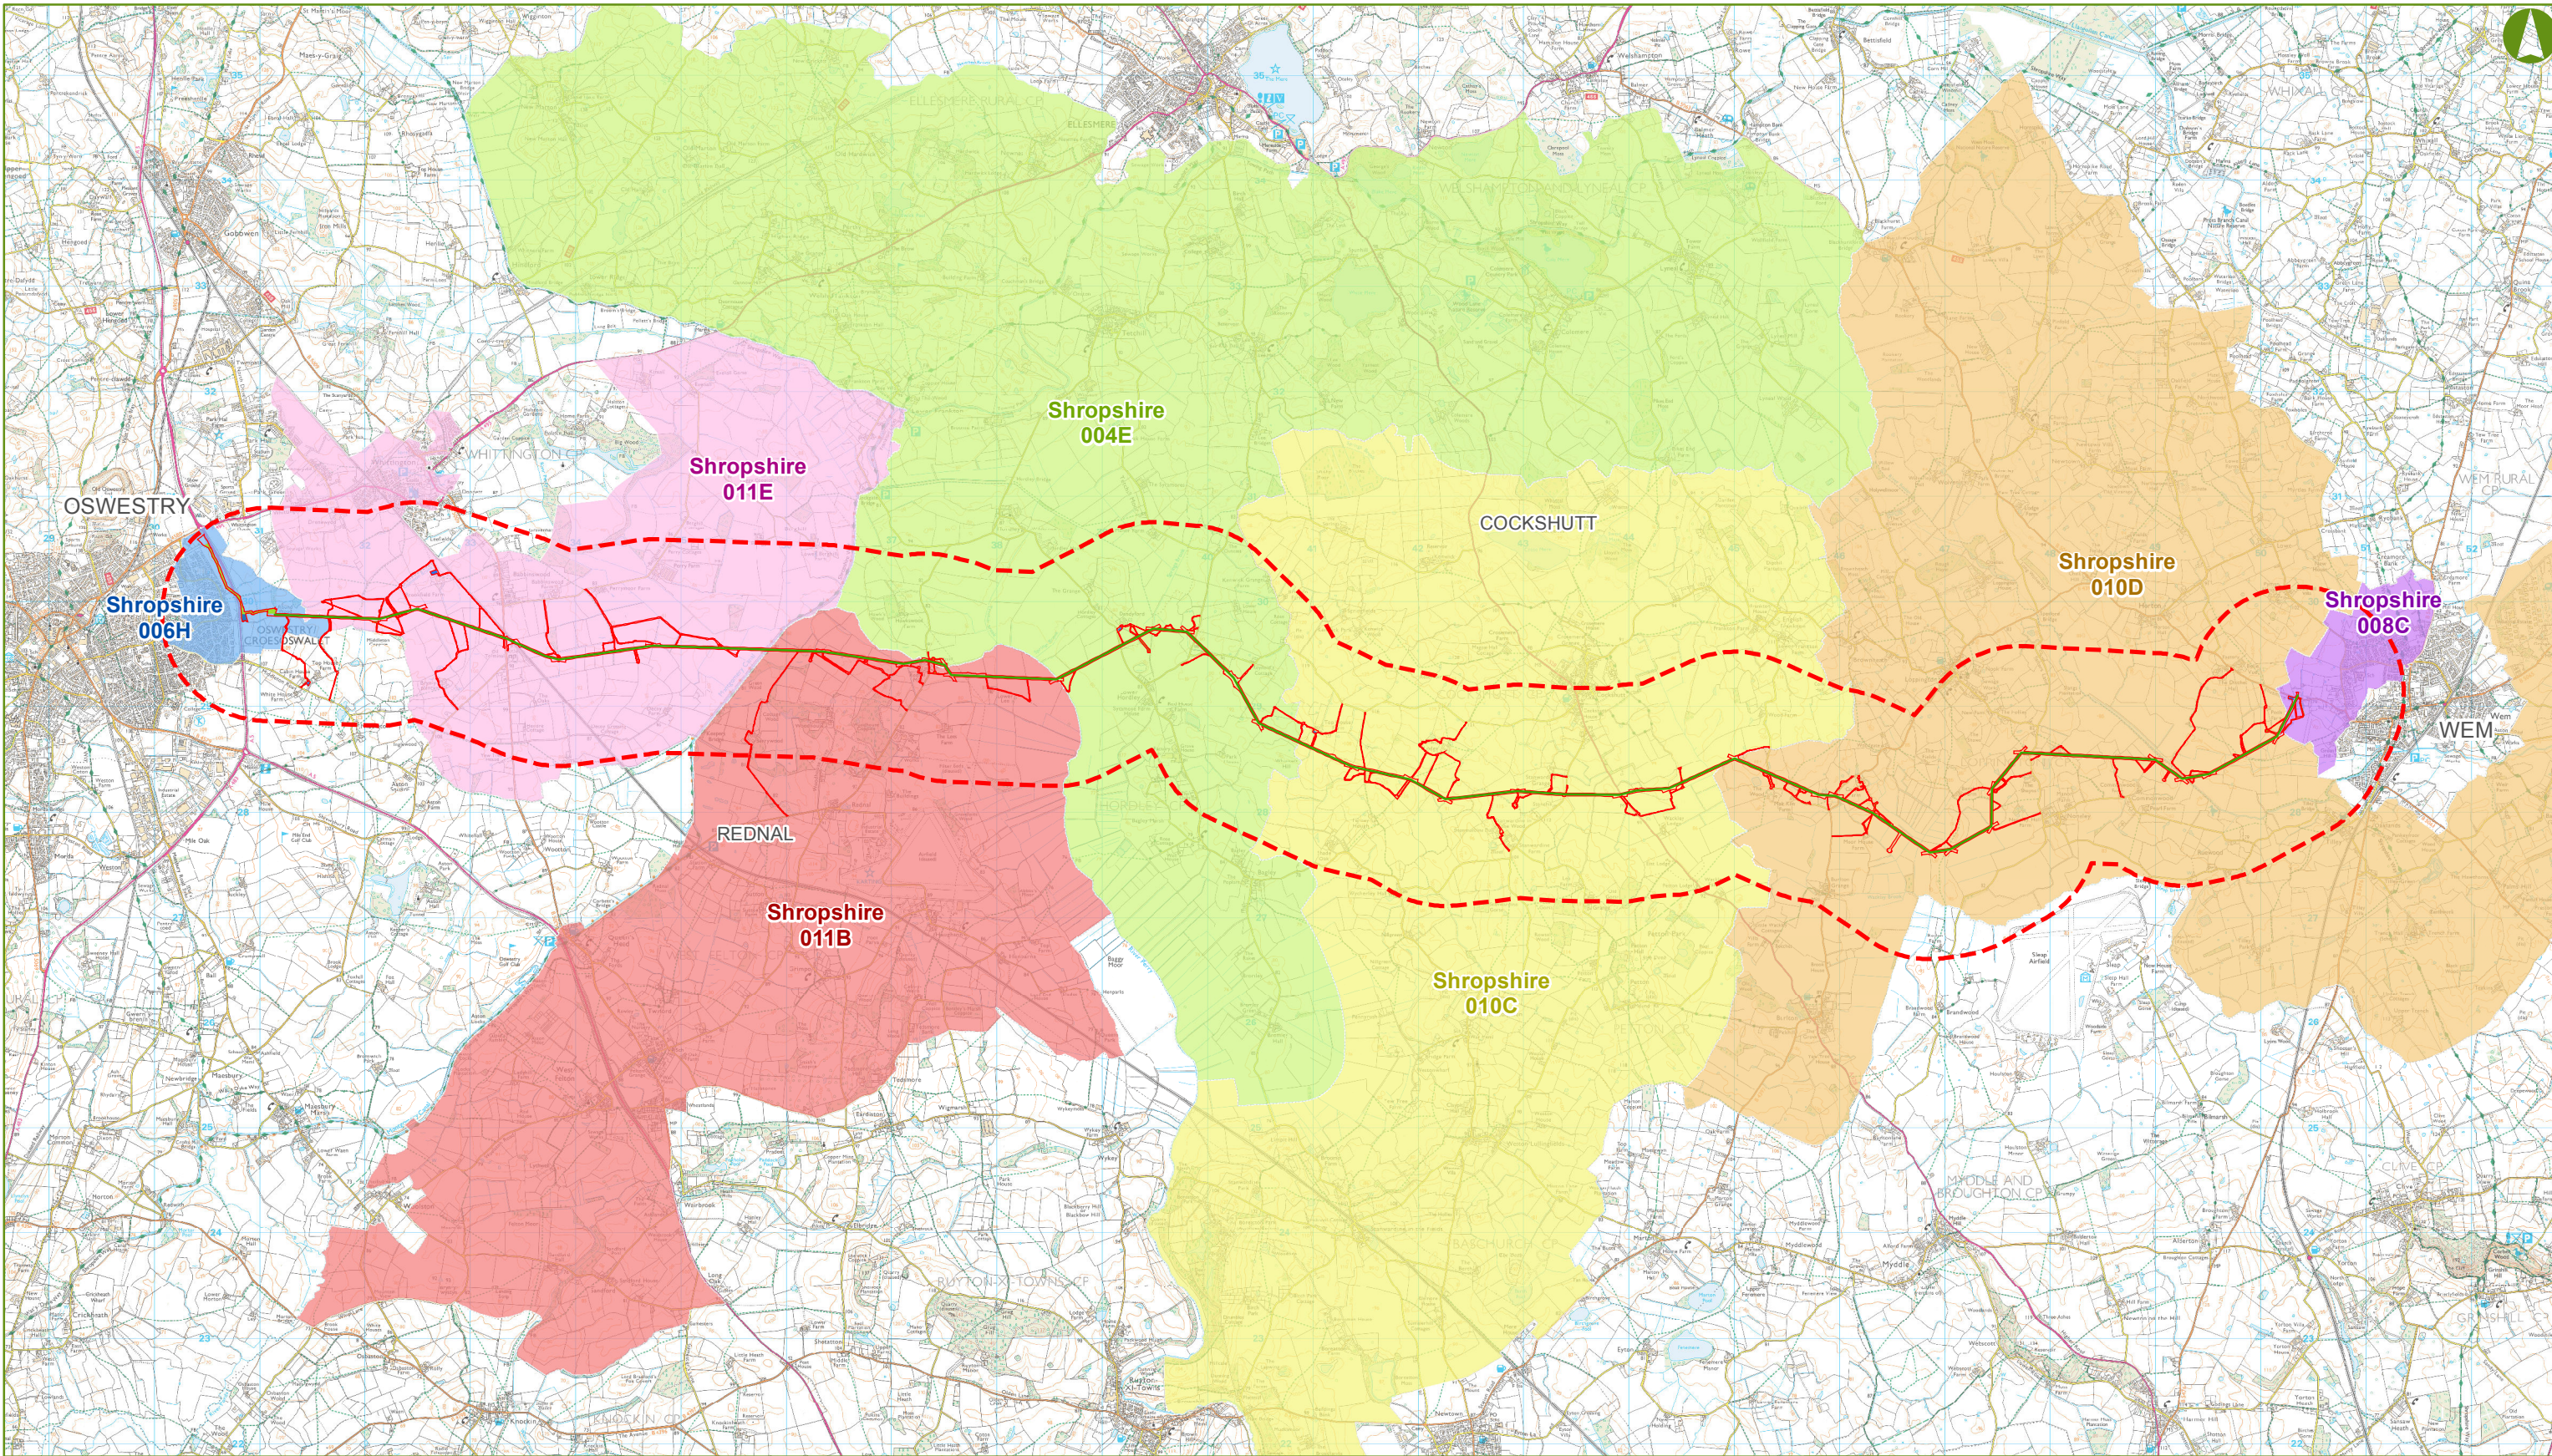

- KEY**
- FINAL ROUTE ALIGNMENT
 - ORDER LIMITS
 - 1km STUDY AREA
 - PROPOSED 132 KV UNDERGROUND CABLE
 - PROPOSED TEMPORARY LAYDOWN


- PROPOSED UNDERGROUND ROUTE OF EXISTING LOWER VOLTAGE OVERHEAD LINE BEING REMOVED
- EXISTING LOWER VOLTAGE OVERHEAD LINE TO BE REMOVED
- EXISTING LOWER VOLTAGE OVERHEAD LINE TO BE REPLACED WITH NEW UNDERGROUND CABLE ON SAME ALIGNMENT

- LOWER LAYER SUPER OUTPUT AREAS:**
- SHROPSHIRE 004E
 - SHROPSHIRE 006H
 - SHROPSHIRE 008C
 - SHROPSHIRE 010C
 - SHROPSHIRE 010D
 - SHROPSHIRE 011B
 - SHROPSHIRE 011E


Notes:
 This drawing is scaled at an A3 paper size, therefore any prints made at a smaller size will affect the accuracy of measurement units and should not be scaled against.
 The study areas extend from the Order Limits, but only taking into account the proposed overhead line.





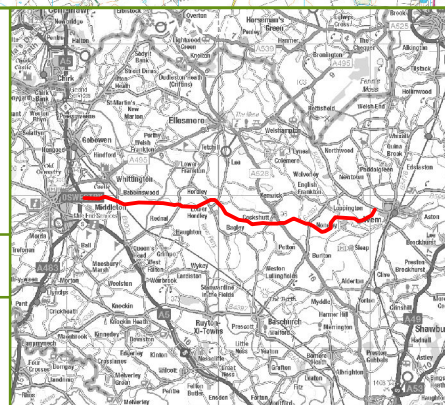



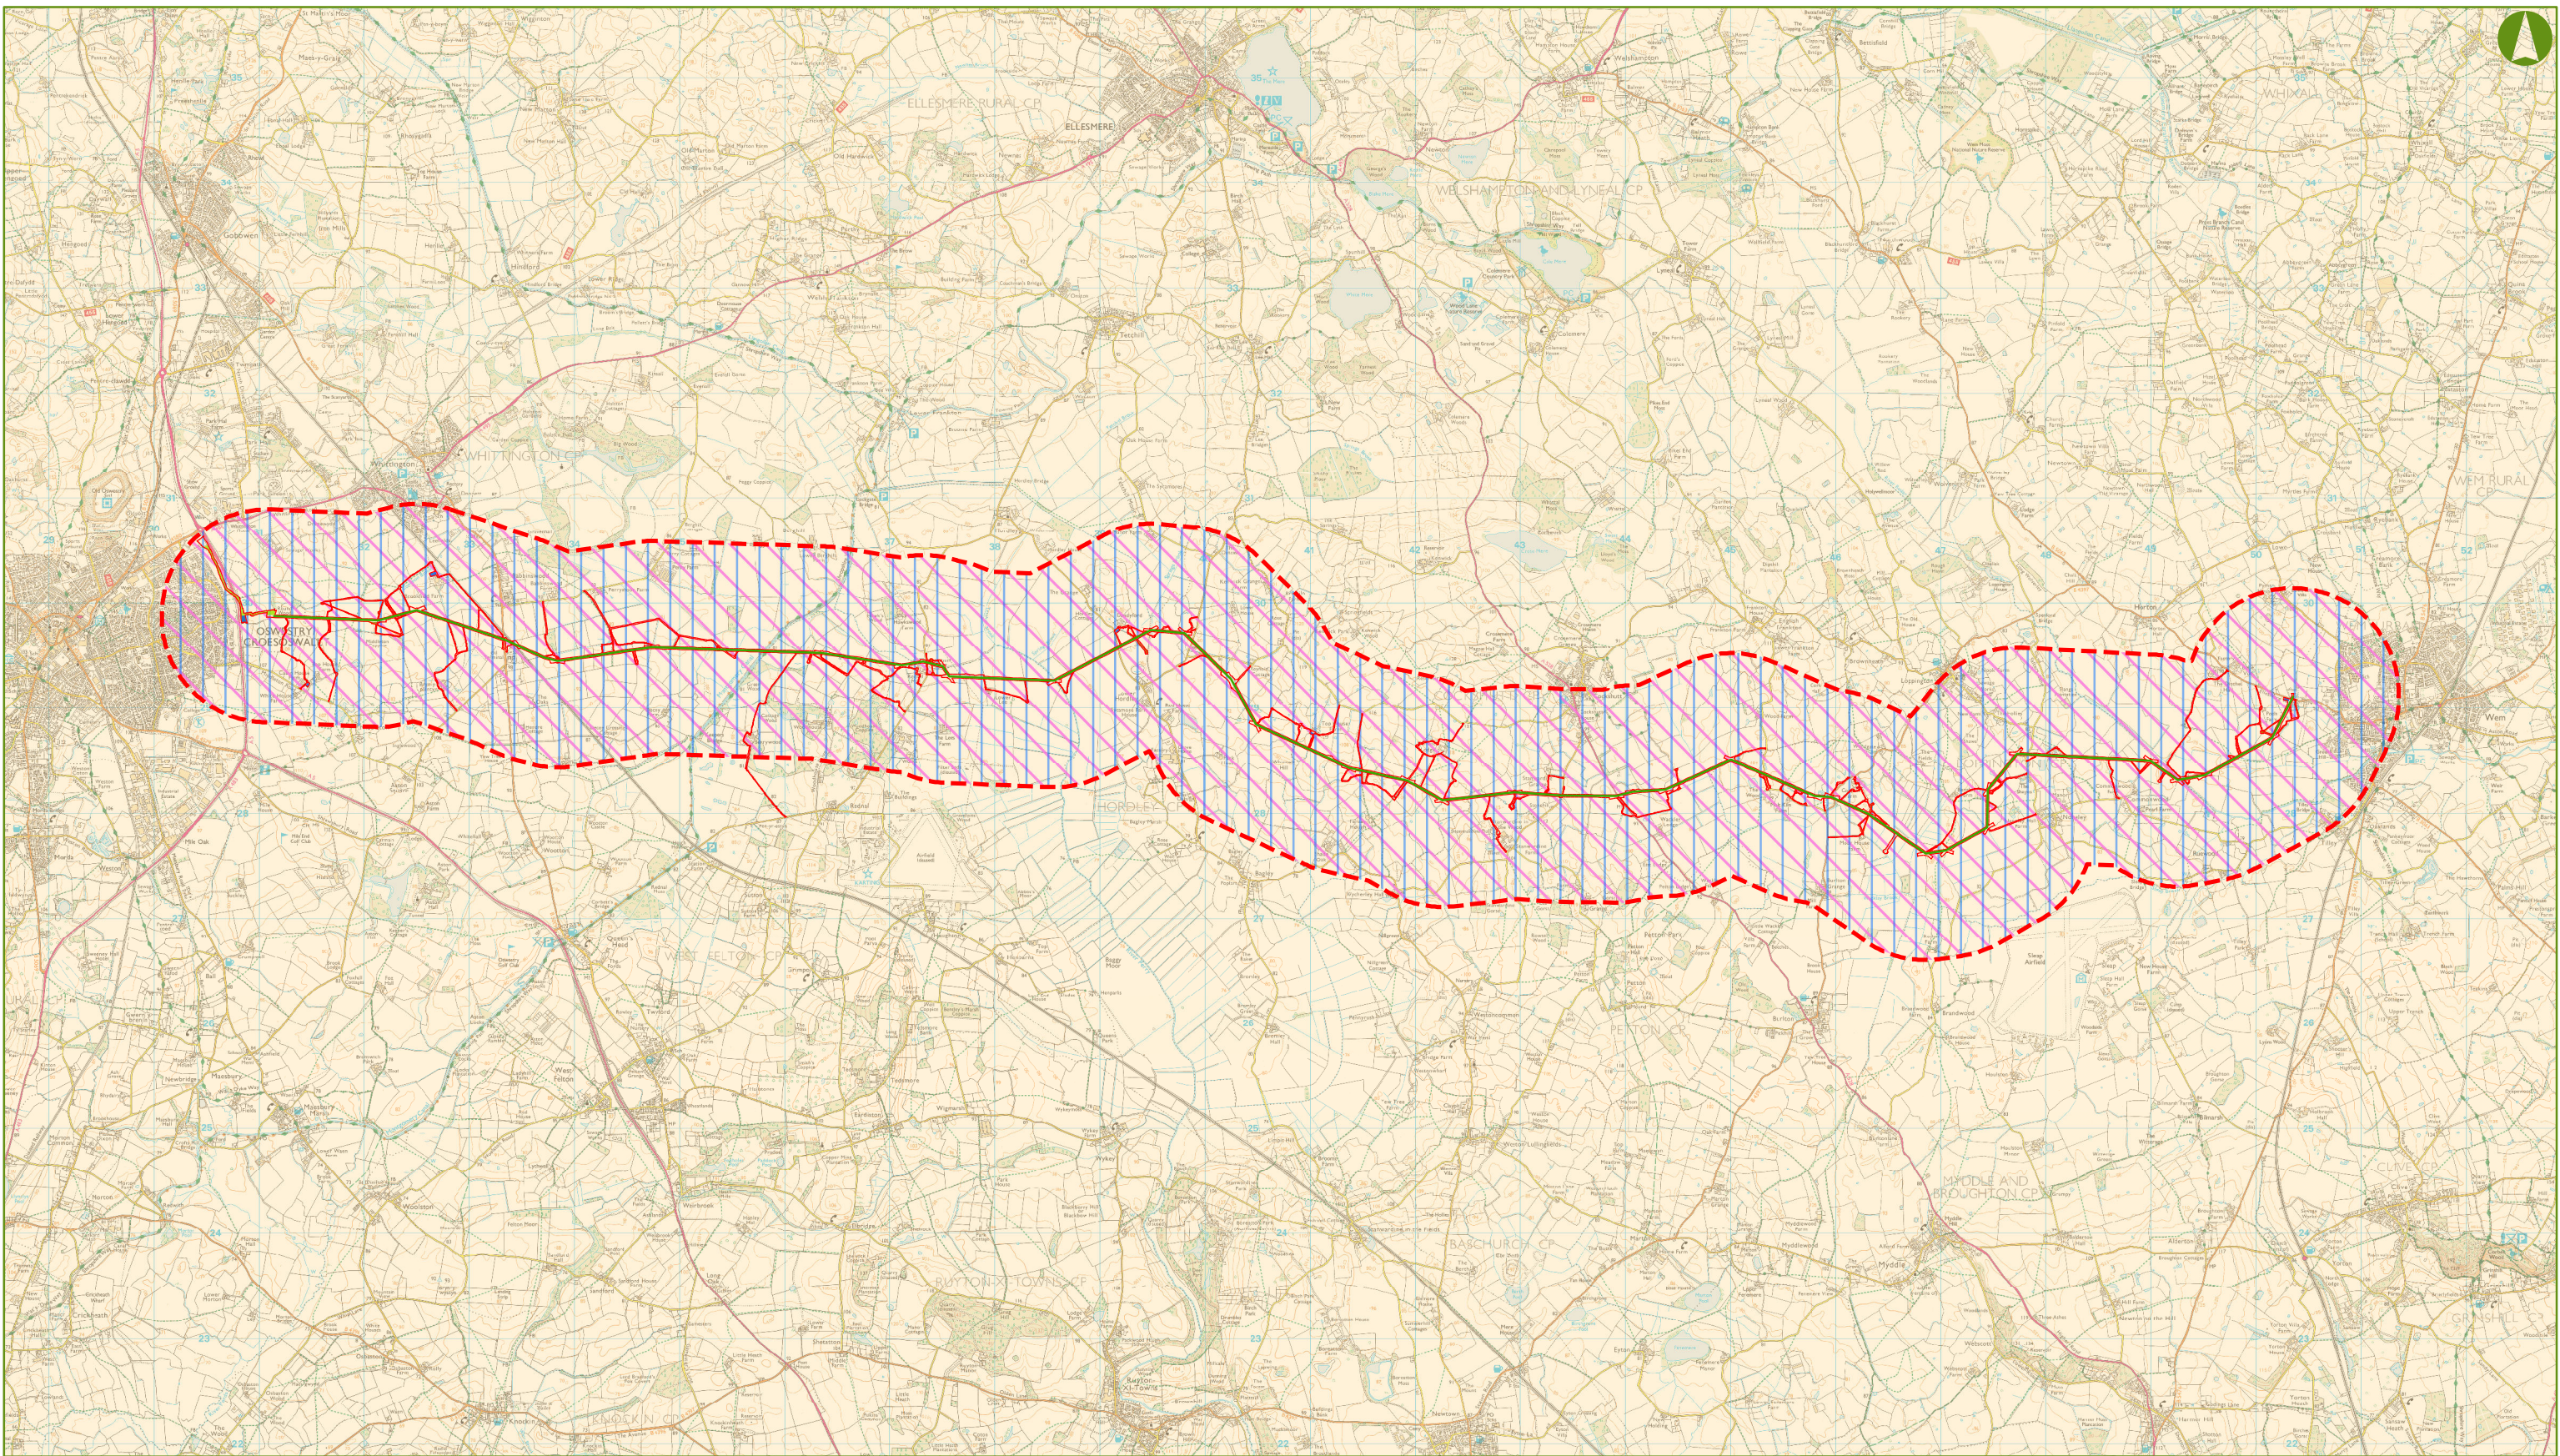




BACKGROUND MAPPING INFORMATION HAS BEEN REPRODUCED FROM THE ORDNANCE SURVEY MAP BY PERMISSION OF ORDNANCE SURVEY ON BEHALF OF THE CONTROLLER OF HER MAJESTY'S STATIONERY OFFICE. CROWN COPYRIGHT AND DATABASE RIGHTS 2018. ORDNANCE SURVEY 0100031673. CONTAINS OS DATA © CROWN COPYRIGHT AND DATABASE RIGHT 2018.



GILLESPIES		SP MANWEB	
Scheme Name: REINFORCEMENT TO NORTH SHROPSHIRE ELECTRICITY DISTRIBUTION NETWORK			
Document: ENVIRONMENTAL STATEMENT FIGURES DCO DOCUMENT 6.14			
Document Title: CHAPTER 10: SOCIO-ECONOMIC FIGURE 10.1 SOCIO-ECONOMIC SUPER OUTPUT AREAS			
Drawn: KC	Checked: ZF	Approved: JC	Date: NOV 18
Document Type: FIGURE		Scale: 1:60,000	Sheet: 1 OF 1
		Rev: 1	Sheet Size: A3 (420 mm x 297 mm)



KEY

-  FINAL ROUTE ALIGNMENT
-  ORDER LIMITS
-  1km STUDY AREA
-  PROPOSED 132 KV UNDERGROUND CABLE
-  PROPOSED TEMPORARY LAYDOWN
-  PROPOSED UNDERGROUND ROUTE OF EXISTING LOWER VOLTAGE OVERHEAD LINE BEING REMOVED
-  EXISTING LOWER VOLTAGE OVERHEAD LINE TO BE REMOVED
-  EXISTING LOWER VOLTAGE OVERHEAD LINE TO BE REPLACED WITH NEW UNDERGROUND CABLE ON SAME ALIGNMENT
-  BUSINESS STUDY
-  TOURISM STUDY AREA
-  RECREATION STUDY


Notes:

This drawing is scaled at an A3 paper size, therefore any prints made at a smaller size will affect the accuracy of measurement units and should not be scaled against.


The study areas extend from the Order Limits, but only taking into account the proposed overhead line.



BACKGROUND MAPPING INFORMATION HAS BEEN REPRODUCED FROM THE ORDNANCE SURVEY MAP BY PERMISSION OF ORDNANCE SURVEY ON BEHALF OF THE CONTROLLER OF HER MAJESTY'S STATIONERY OFFICE. CROWN COPYRIGHT AND DATABASE RIGHTS 2018. ORDNANCE SURVEY 0100031673. CONTAINS OS DATA © CROWN COPYRIGHT AND DATABASE RIGHT 2018.

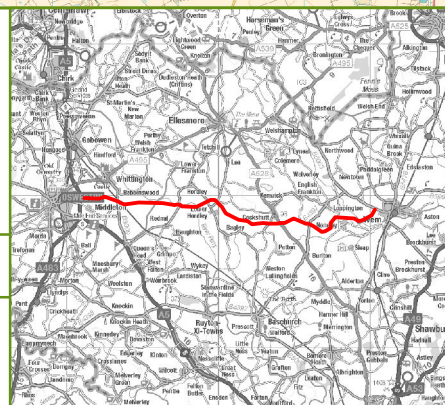

GILLESPIES		SP MANWEB	
Scheme Name: REINFORCEMENT TO NORTH SHROPSHIRE ELECTRICITY DISTRIBUTION NETWORK			
Document: ENVIRONMENTAL STATEMENT FIGURES DCO DOCUMENT 6.14			
Document Title: CHAPTER 10: SOCIO-ECONOMIC FIGURE 10.2 SOCIO-ECONOMIC STUDY AREA			
Drawn: KC	Checked: ZF	Approved: JC	Date: NOV 18
Document Type: FIGURE		Scale: 1:60,000	Sheet: 1 OF 1
		Sheet Size: A3 (420 mm x 297 mm)	Rev: 1

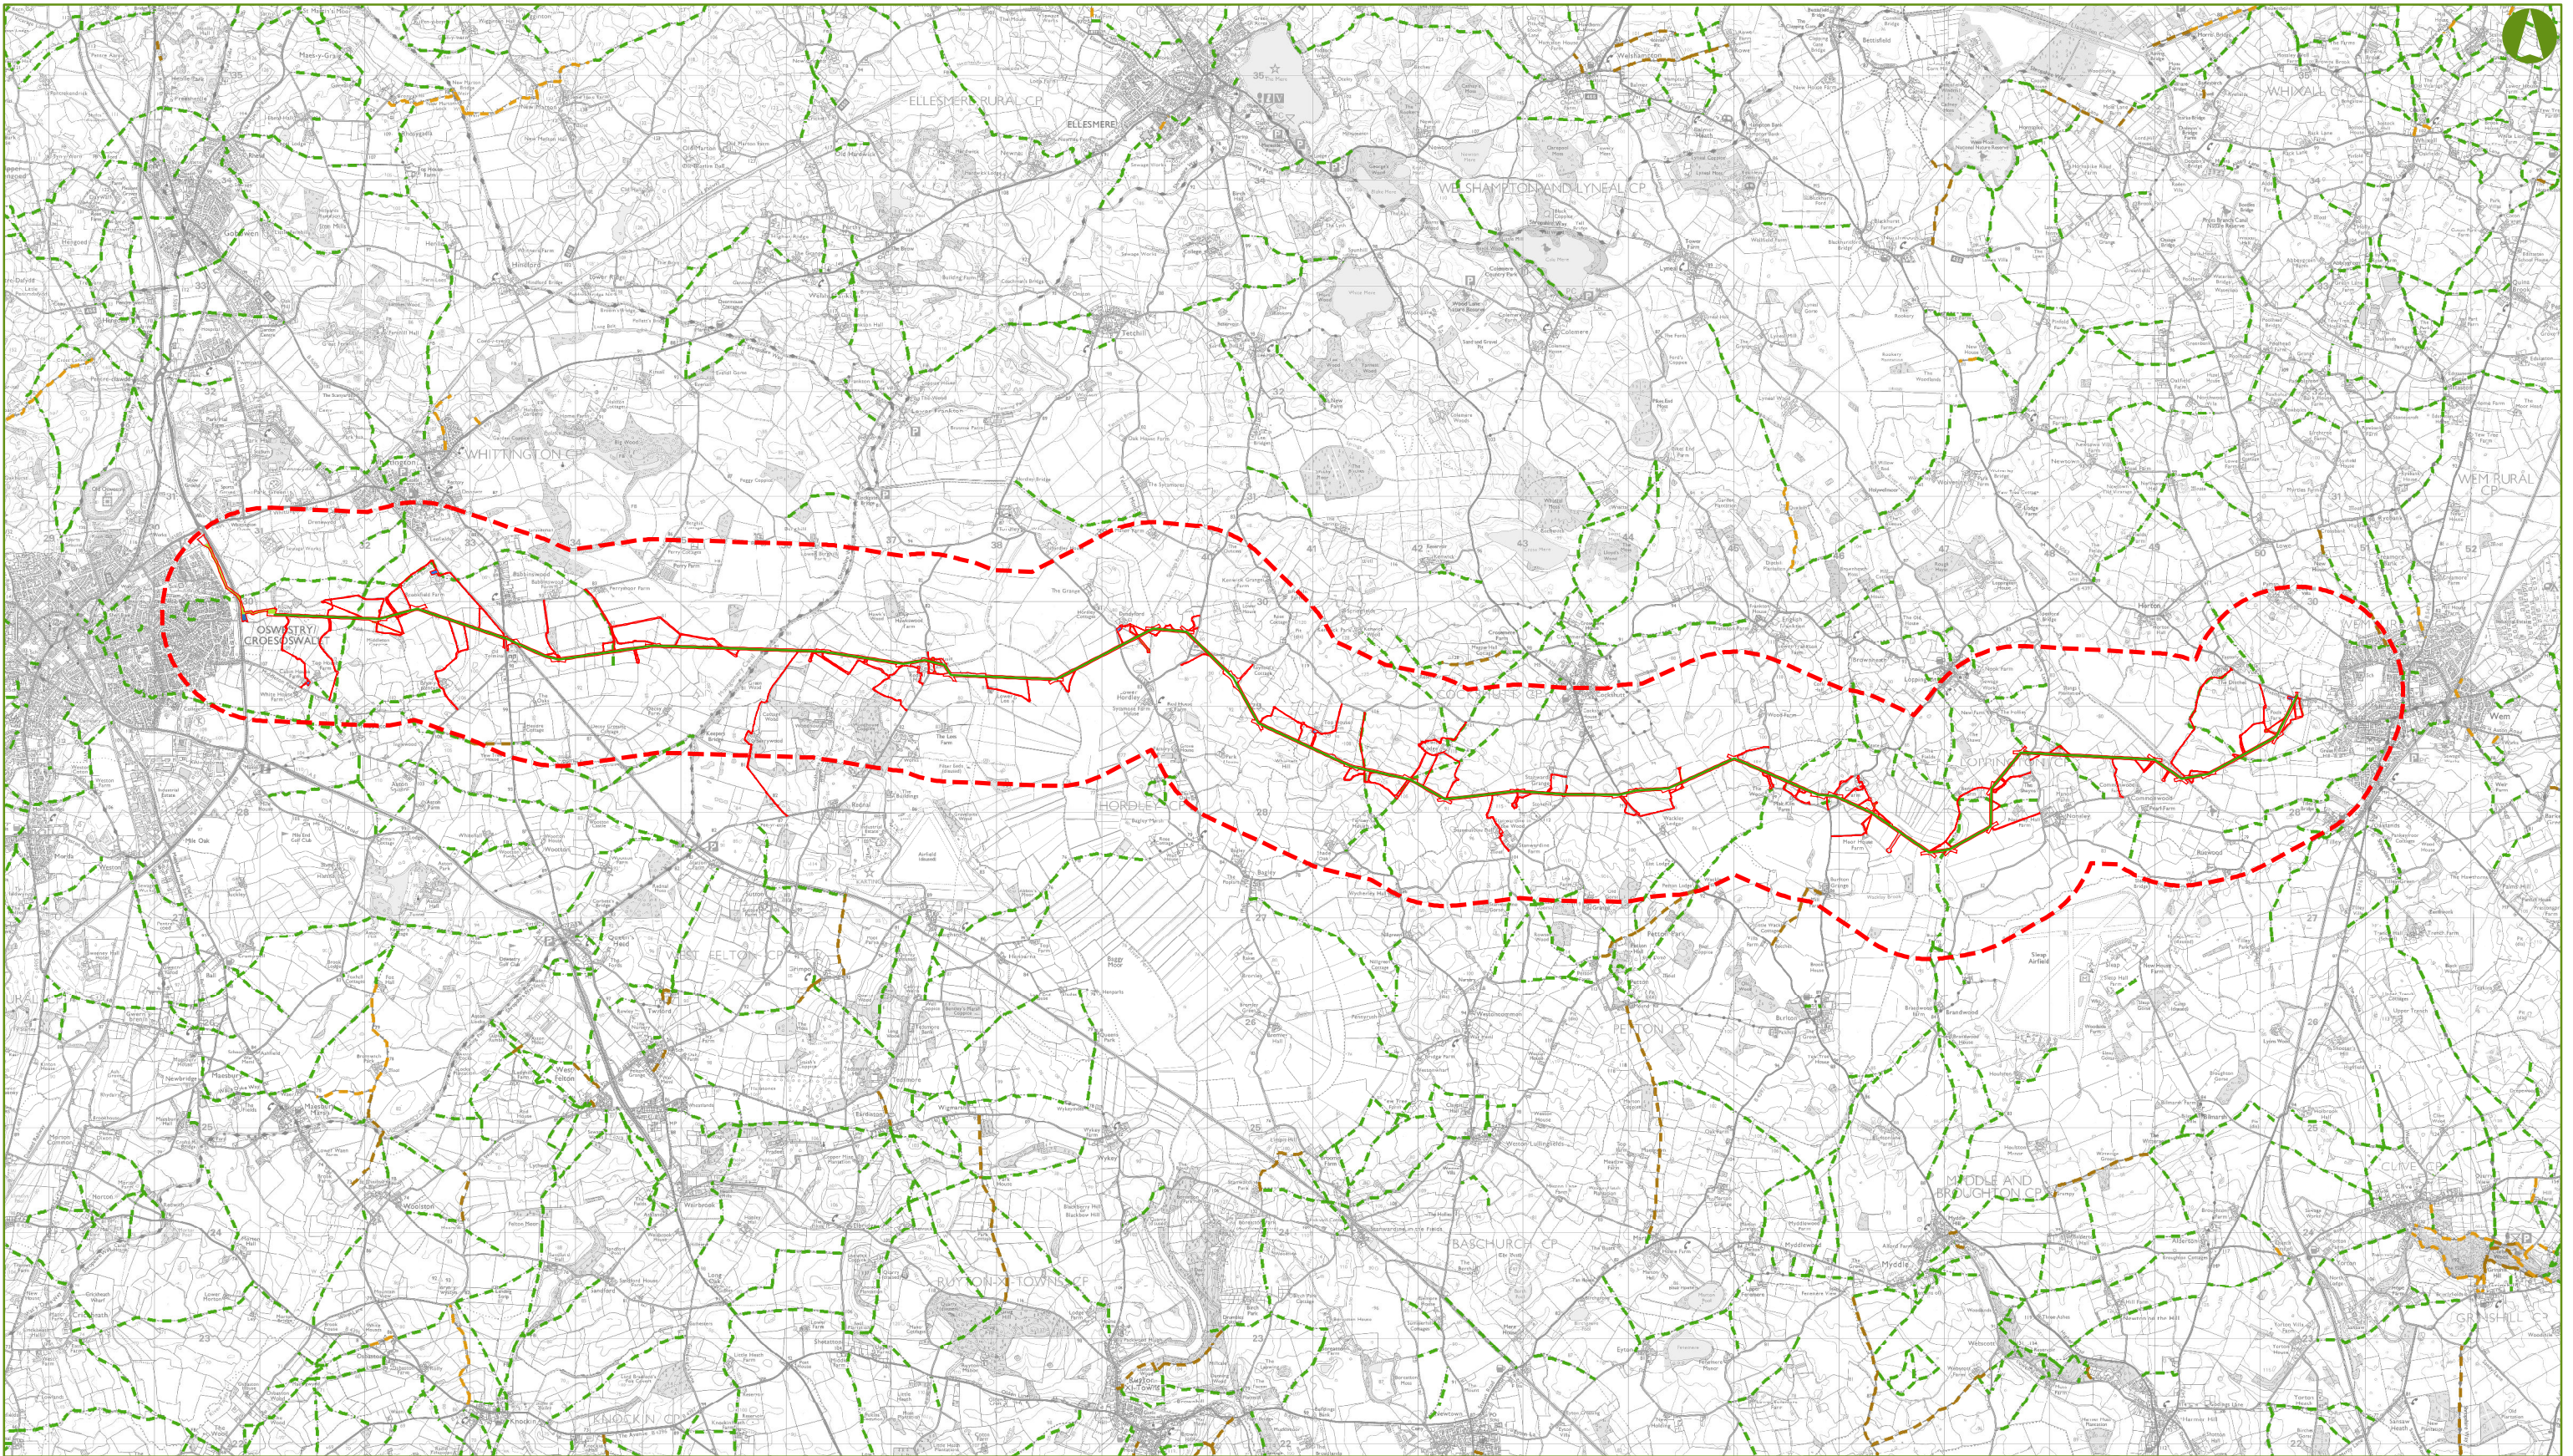


- KEY**
- FINAL ROUTE ALIGNMENT
 - ORDER LIMITS
 - 1km STUDY AREA
 - PROPOSED 132 kV UNDERGROUND CABLE
 - PROPOSED TEMPORARY LAYDOWN

- PROPOSED UNDERGROUND ROUTE OF EXISTING LOWER VOLTAGE OVERHEAD LINE BEING REMOVED
- EXISTING LOWER VOLTAGE OVERHEAD LINE TO BE REMOVED
- EXISTING LOWER VOLTAGE OVERHEAD LINE TO BE REPLACED WITH NEW UNDERGROUND CABLE ON SAME ALIGNMENT

- PUBLIC RIGHTS OF WAY:**
- FOOTPATH
 - BRIDLEWAY
 - RESTRICTED BYWAY


Notes:
 This drawing is scaled at an A3 paper size, therefore any prints made at a smaller size will affect the accuracy of measurement units and should not be scaled against.
 The study areas extend from the Order Limits, but only taking into account the proposed overhead line.

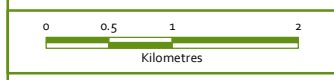

BACKGROUND MAPPING INFORMATION HAS BEEN REPRODUCED FROM THE ORDNANCE SURVEY MAP BY PERMISSION OF ORDNANCE SURVEY ON BEHALF OF THE CONTROLLER OF HER MAJESTY'S STATIONERY OFFICE. CROWN COPYRIGHT AND DATABASE RIGHTS 2018. ORDNANCE SURVEY 0100031673. CONTAINS OS DATA © CROWN COPYRIGHT AND DATABASE RIGHT 2018.



GILLESPIES		SP MANWEB	
Scheme Name: REINFORCEMENT TO NORTH SHROPSHIRE ELECTRICITY DISTRIBUTION NETWORK			
Document: ENVIRONMENTAL STATEMENT FIGURES DCO DOCUMENT 6.14			
Document Title: CHAPTER 10: SOCIO-ECONOMIC FIGURE 10.3 PUBLIC RIGHTS OF WAY			
Drawn: KC	Checked: ZF	Approved: JC	Date: NOV 18
Document Type: FIGURE		Scale: 1:60,000	Sheet: 1 OF 1
		Sheet Size: A3 (420 mm x 297 mm)	Rev: 1

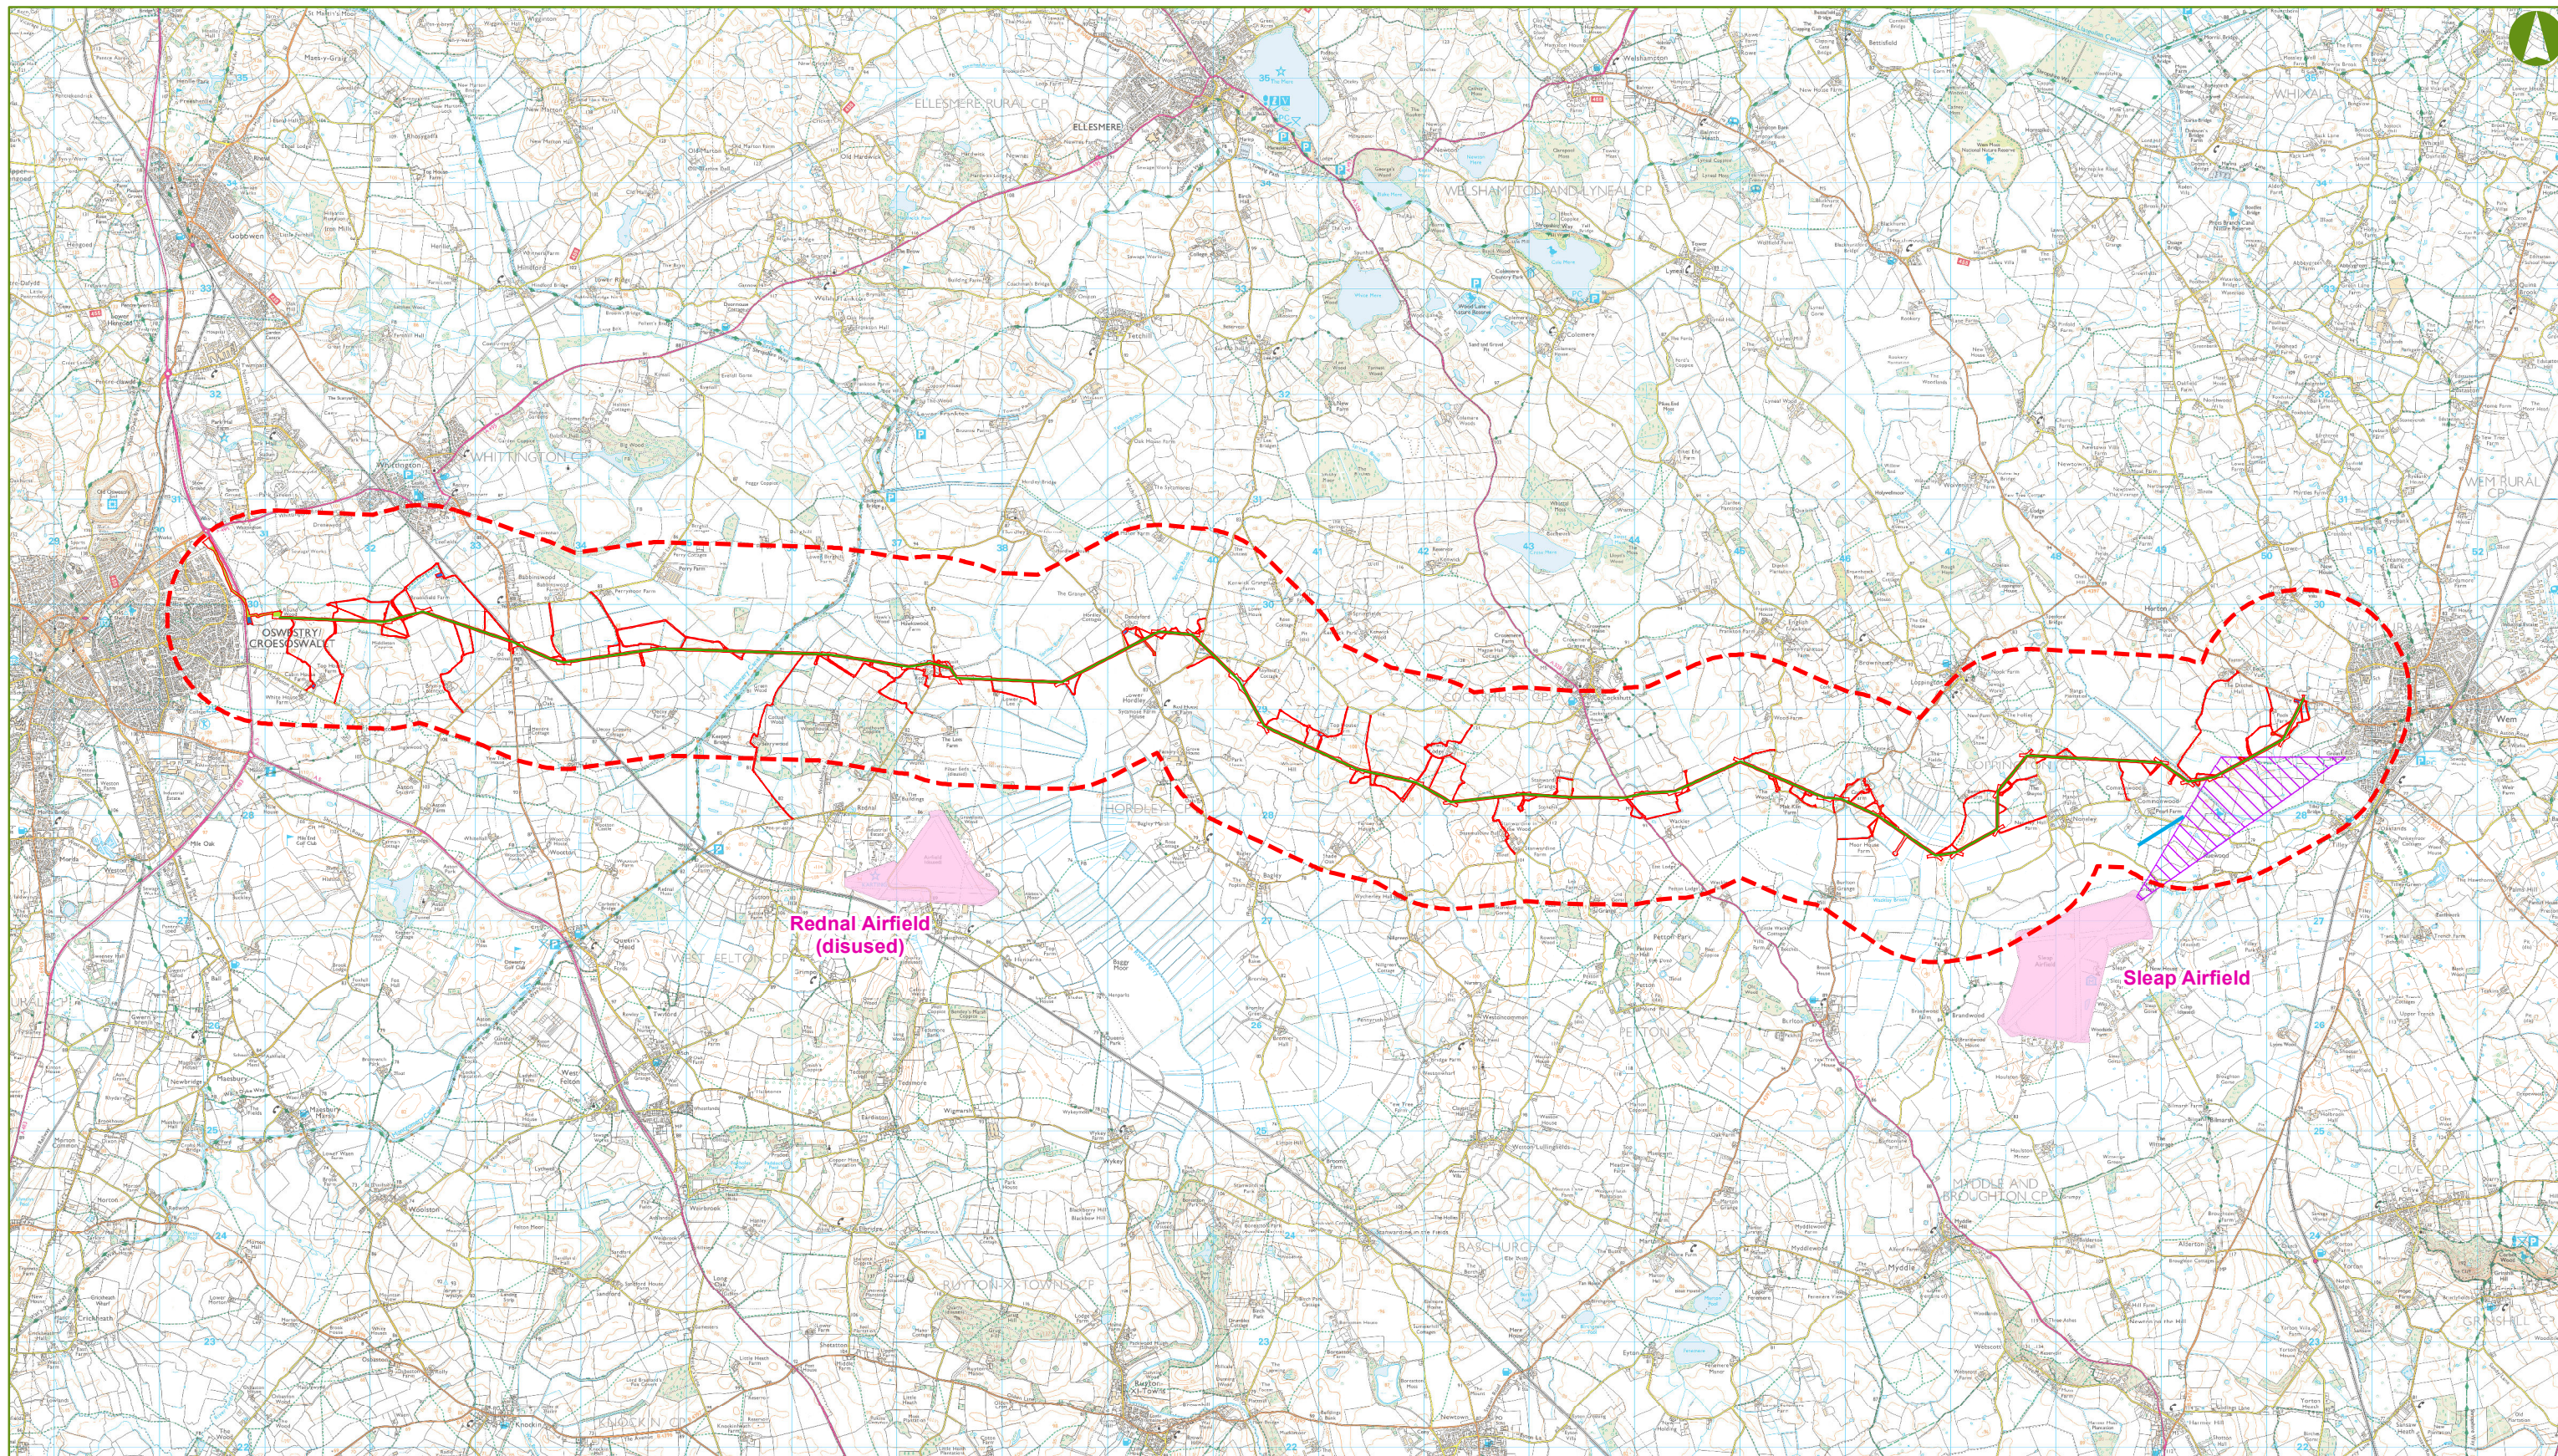

- KEY**
- FINAL ROUTE ALIGNMENT
 - ORDER LIMITS
 - 1km STUDY AREA
 - PROPOSED 132 KV UNDERGROUND CABLE
 - PROPOSED TEMPORARY LAYDOWN


- PROPOSED UNDERGROUND ROUTE OF EXISTING LOWER VOLTAGE OVERHEAD LINE BEING REMOVED
- EXISTING LOWER VOLTAGE OVERHEAD LINE TO BE REMOVED
- EXISTING LOWER VOLTAGE OVERHEAD LINE TO BE REPLACED WITH NEW UNDERGROUND CABLE ON SAME ALIGNMENT

- AIRFIELD
- APPROACH ROUTE TO SLEAP
- SUGGESTED STAND-OFF ROUTE (PROPOSED BY SHROPSHIRE COUNCIL)


Notes:

This drawing is scaled at an A3 paper size, therefore any prints made at a smaller size will affect the accuracy of measurement units and should not be scaled against.

The study areas extend from the Order Limits, but only taking into account the proposed overhead line.

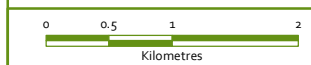

BACKGROUND MAPPING INFORMATION HAS BEEN REPRODUCED FROM THE ORDNANCE SURVEY MAP BY PERMISSION OF ORDNANCE SURVEY ON BEHALF OF THE CONTROLLER OF HER MAJESTY'S STATIONERY OFFICE. CROWN COPYRIGHT AND DATABASE RIGHTS 2018. ORDNANCE SURVEY 0100031673. CONTAINS OS DATA © CROWN COPYRIGHT AND DATABASE RIGHT 2018.

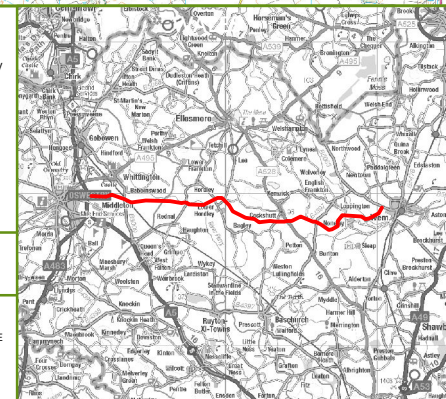

GILLESPIES **SP MANWEB**


Scheme Name: REINFORCEMENT TO NORTH SHROPSHIRE ELECTRICITY DISTRIBUTION NETWORK

Document: ENVIRONMENTAL STATEMENT FIGURES DCO DOCUMENT 6.14

Document Title: CHAPTER 10: SOCIO-ECONOMIC
FIGURE 10.4 AIRFIELDS AND APPROACH ROUTE

Drawn: KC	Checked: ZF	Approved: JC	Date: NOV 18	Sheet: 1 OF 1	Rev: 1
-----------	-------------	--------------	--------------	---------------	--------

Document Type: FIGURE	Scale: 1:60,000	Sheet Size: A3 (420 mm x 297 mm)
-----------------------	-----------------	----------------------------------

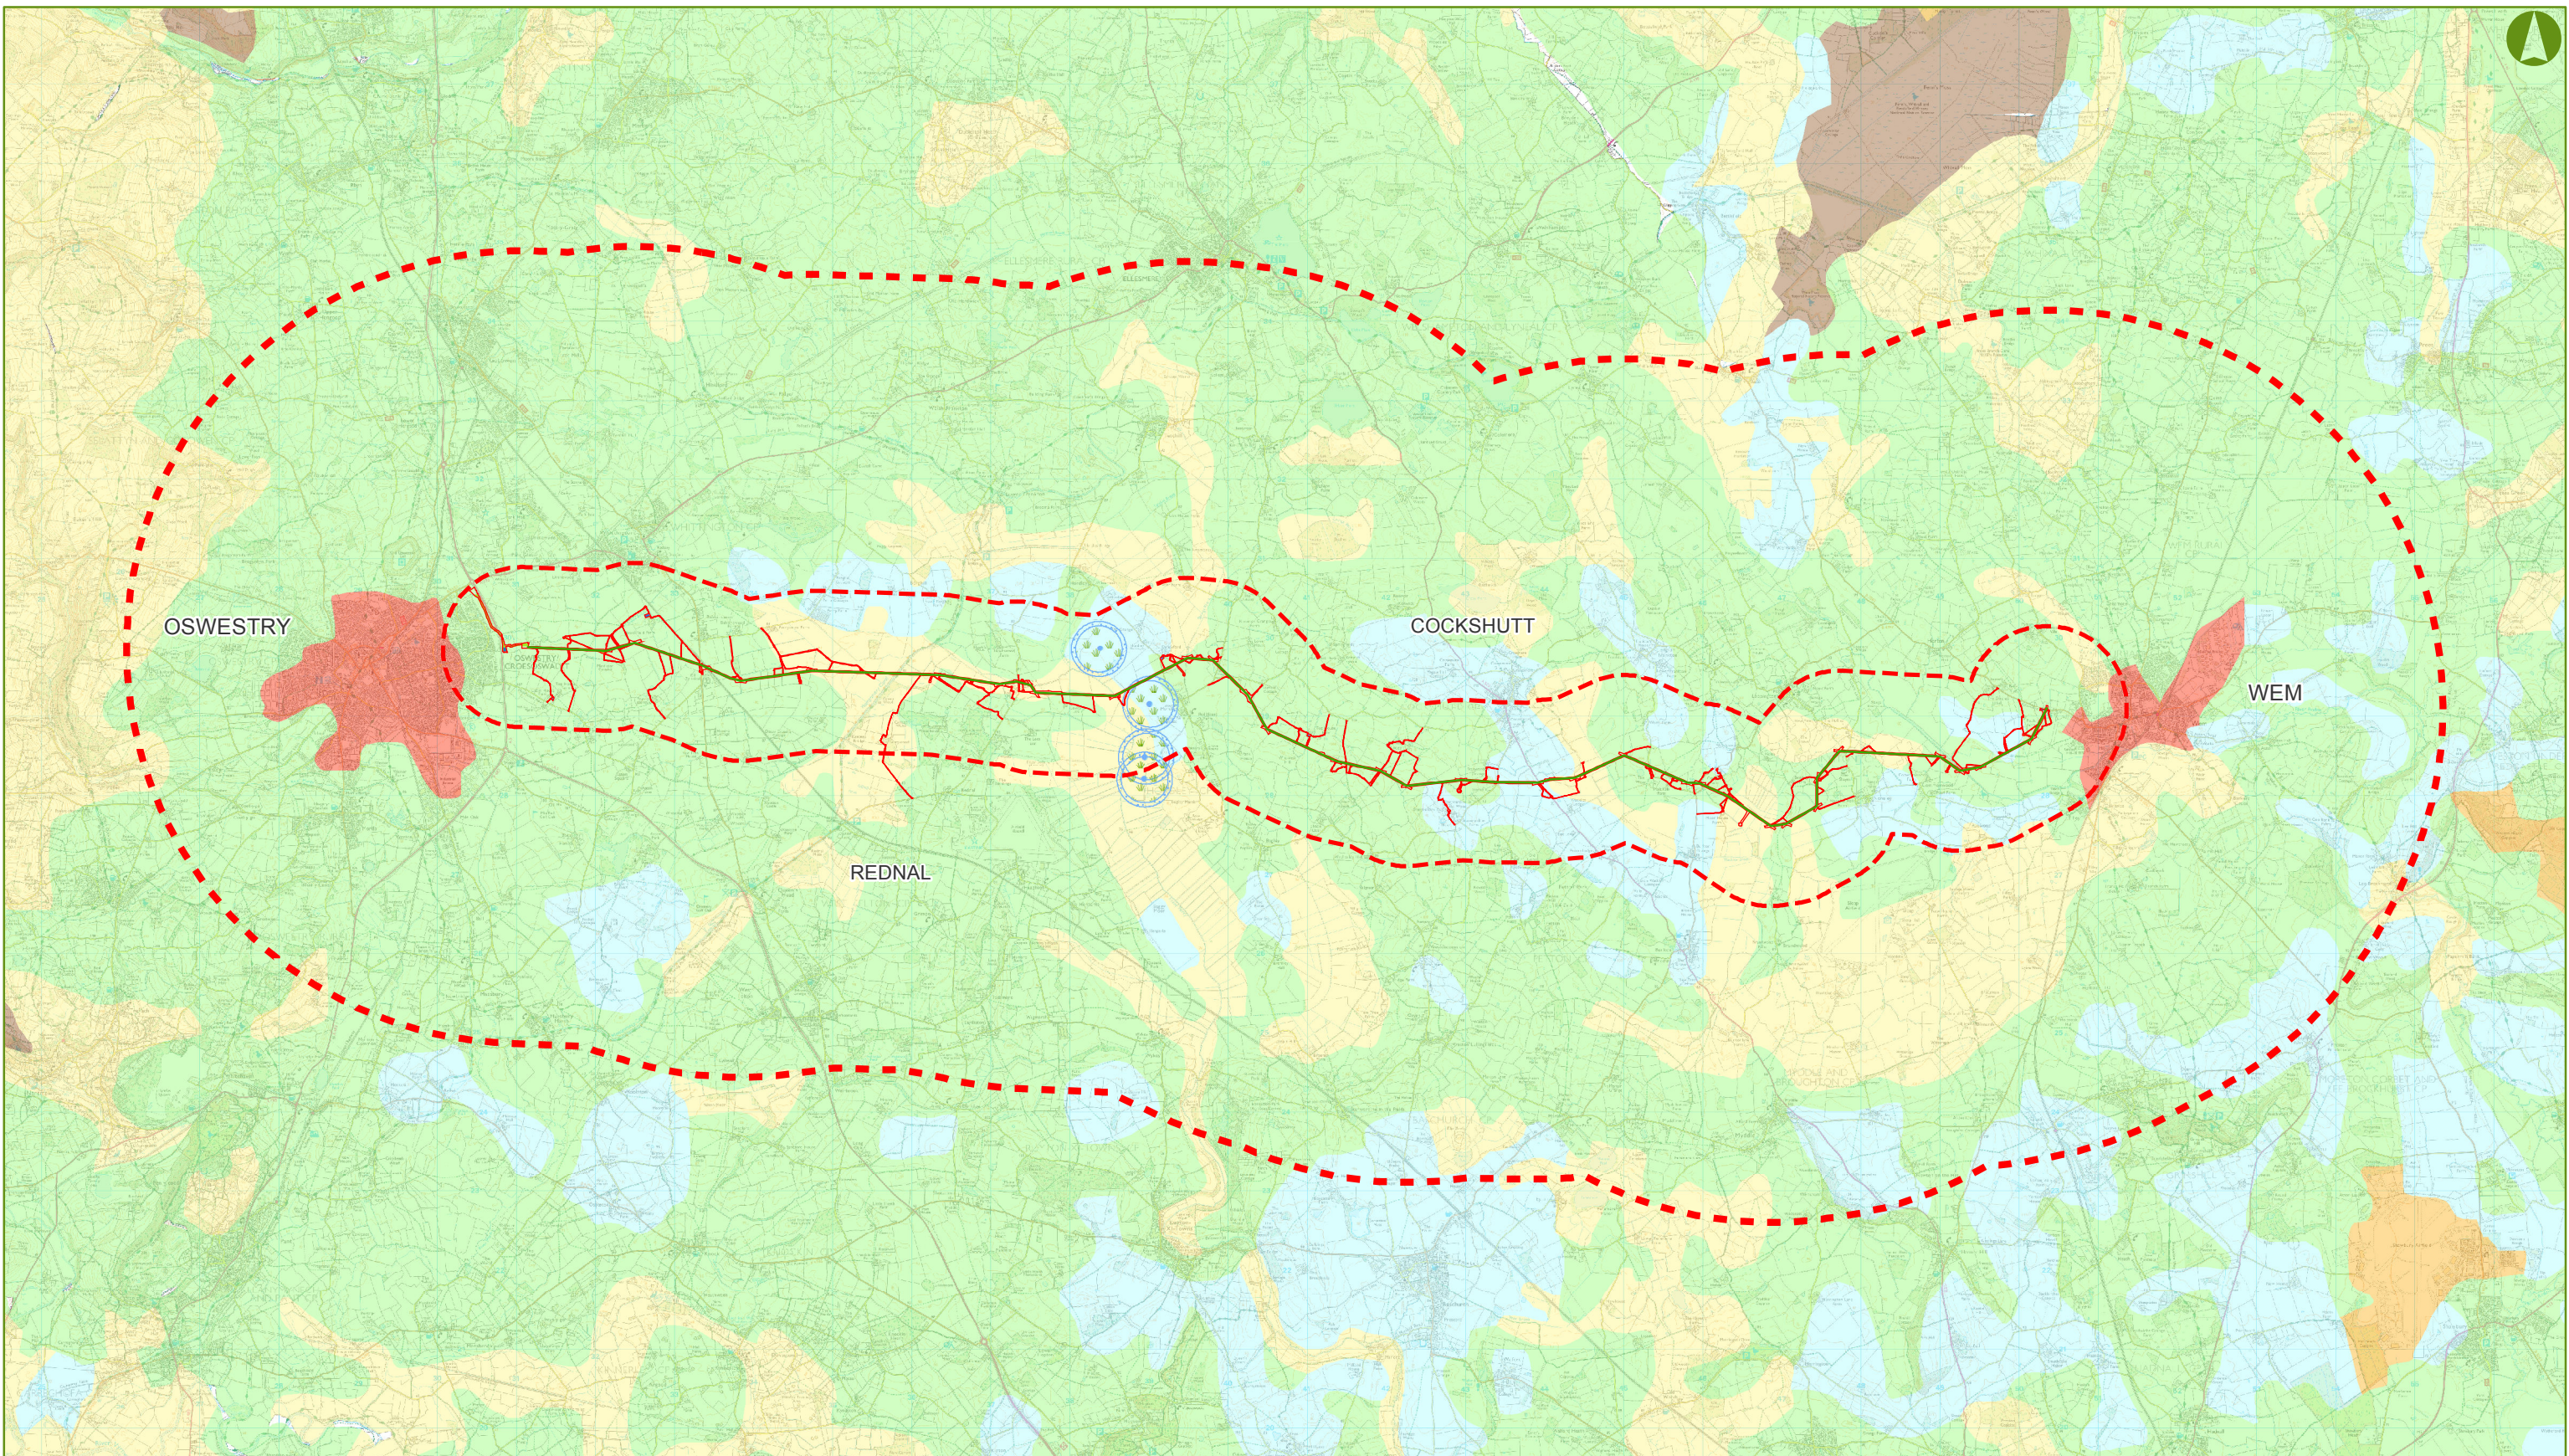

KEY

- FINAL ROUTE ALIGNMENT
- ORDER LIMITS
- 1km STUDY AREA
- 5km INITIAL SURVEY AREA
- PROPOSED 132 KV UNDERGROUND CABLE
- PROPOSED PERMANENT ACCESS
- PROPOSED TEMPORARY LAYDOWN AREAS
- PROPOSED UNDERGROUND ROUTE OF EXISTING LOWER VOLTAGE OVERHEAD LINE BEING REMOVED
- EXISTING LOWER VOLTAGE OVERHEAD LINE TO BE REMOVED
- EXISTING LOWER VOLTAGE OVERHEAD LINE TO BE REPLACED WITH NEW UNDERGROUND CABLE ON SAME ALIGNMENT
- CENTRE POINT IRRIGATION SYSTEMS
- GRADE 1
- GRADE 2
- GRADE 3
- GRADE 4
- GRADE 5
- NON AGRICULTURAL
- URBAN


Notes:

This drawing is scaled at an A3 paper size, therefore any prints made at a smaller size will affect the accuracy of measurement units and should not be scaled against.


The study areas extend from the Order Limits, but only taking into account the proposed overhead line.



BACKGROUND MAPPING INFORMATION HAS BEEN REPRODUCED FROM THE ORDNANCE SURVEY MAP BY PERMISSION OF ORDNANCE SURVEY ON BEHALF OF THE CONTROLLER OF HER MAJESTY'S STATIONERY OFFICE. CROWN COPYRIGHT AND DATABASE RIGHTS 2018. ORDNANCE SURVEY 0100031673. CONTAINS OS DATA © CROWN COPYRIGHT AND DATABASE RIGHT 2018.

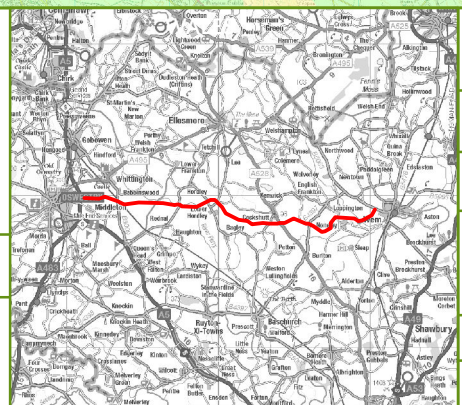

GILLESPIES		SP MANWEB	
Scheme Name: REINFORCEMENT TO NORTH SHROPSHIRE ELECTRICITY DISTRIBUTION NETWORK			
Document: ENVIRONMENTAL STATEMENT FIGURES DCO DOCUMENT 6.14			
Document Title: CHAPTER 11: LAND USE AND AGRICULTURE FIGURE 11.1 AGRICULTURAL LAND CLASSIFICATION			
Drawn: KC	Checked: ZF	Approved: JC	Date: NOV 18
Document Type: FIGURE		Scale: 1:80,000	Sheet: 1 OF 1
		Sheet Size: A3 (420 mm x 297 mm)	Rev: 1

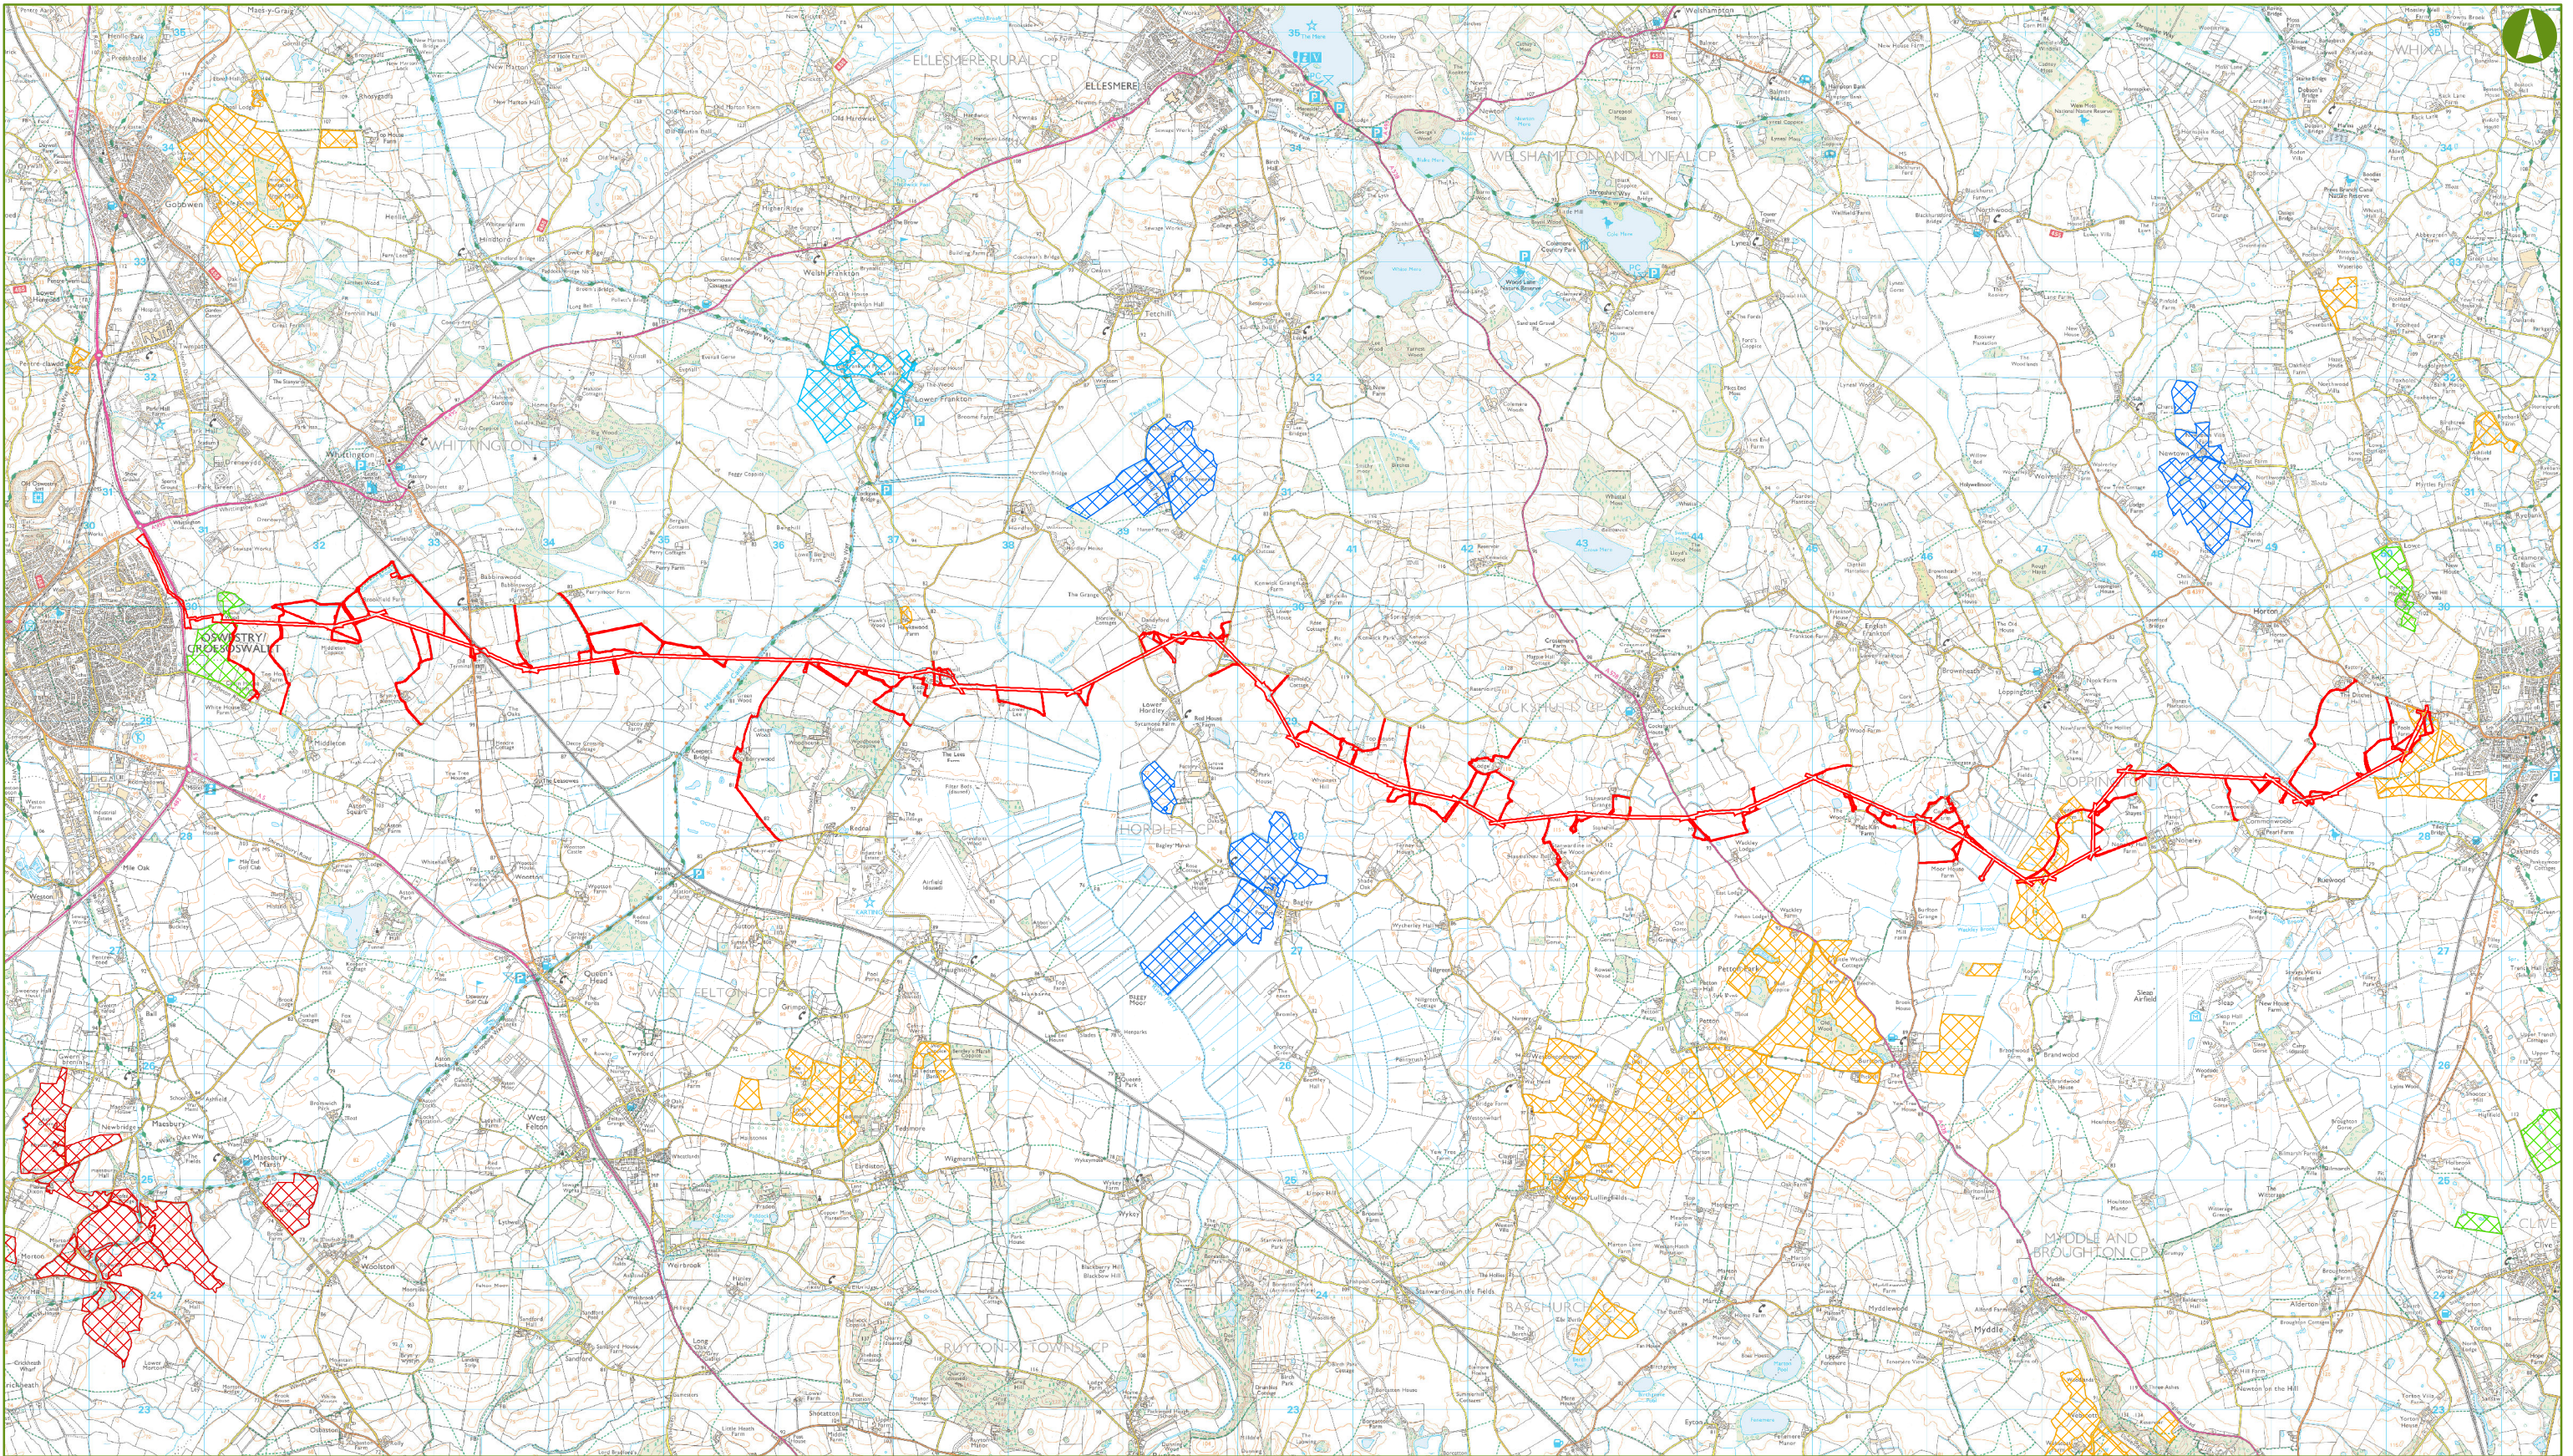

KEY


- ORDER LIMITS
- COUNTRYSIDE STEWARDSHIP SCHEME 2016 MANAGEMENT AREAS**
- COUNTRYSIDE STEWARDSHIP (HT)
- COUNTRYSIDE STEWARDSHIP (MT)
- MT AGREEMENT - AMEND
- MT AGREEMENT - AMEND (2016-2017)
- NELMS - (MT) COUNTRYSIDE STEWARDSHIP

Notes:

This drawing is scaled at an A3 paper size, therefore any prints made at a smaller size will affect the accuracy of measurement units and should not be scaled against.



BACKGROUND MAPPING INFORMATION HAS BEEN REPRODUCED FROM THE ORDNANCE SURVEY MAP BY PERMISSION OF ORDNANCE SURVEY ON BEHALF OF THE CONTROLLER OF HER MAJESTY'S STATIONERY OFFICE. CROWN COPYRIGHT AND DATABASE RIGHTS 2018. ORDNANCE SURVEY 0100031673. CONTAINS OS DATA © CROWN COPYRIGHT AND DATABASE RIGHT 2018.

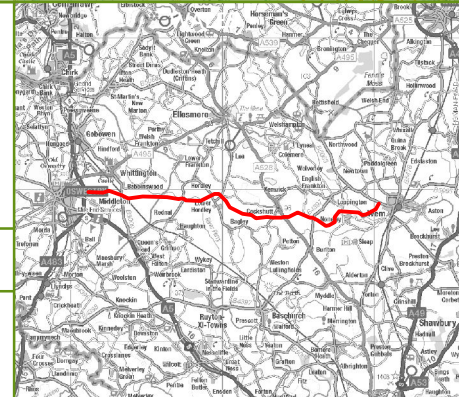

GILLESPIES **SP MANWEB**

Scheme Name: REINFORCEMENT TO NORTH SHROPSHIRE ELECTRICITY DISTRIBUTION NETWORK					
Document: ENVIRONMENTAL STATEMENT FIGURES DCO DOCUMENT 6.14					
Document Title: CHAPTER 11: LAND USE AND AGRICULTURE FIGURE 11.2 ENVIRONMENTAL STEWARDSHIP SCHEMES					
Drawn: KC	Checked: ZF	Approved: JC	Date: NOV 18	Sheet: 1 OF 1	Rev: 1
Document Type: FIGURE		Scale: 1:55,000		Sheet Size: A3 (420 mm x 297 mm)	