



AQUIND Limited

AQUIND INTERCONNECTOR

Planning Statement – Appendix 1 Onshore Section Drawings

The Planning Act 2008

The Infrastructure Planning (Applications: Prescribed Forms and Procedure) Regulations
2009 – Regulation 5(2)(q)

Document Ref: 5.4.1

PINS Ref.: EN020022

AQUIND Limited

AQUIND INTERCONNECTOR

Planning Statement – Appendix 1
Onshore Section Drawings

PINS REF.: EN020022

DOCUMENT: 5.4.1

DATE: 31 OCTOBER 2019

WSP

WSP House


70 Chancery Lane

London

WC2A 1AF

+44 20 7314 5000

www.wsp.com

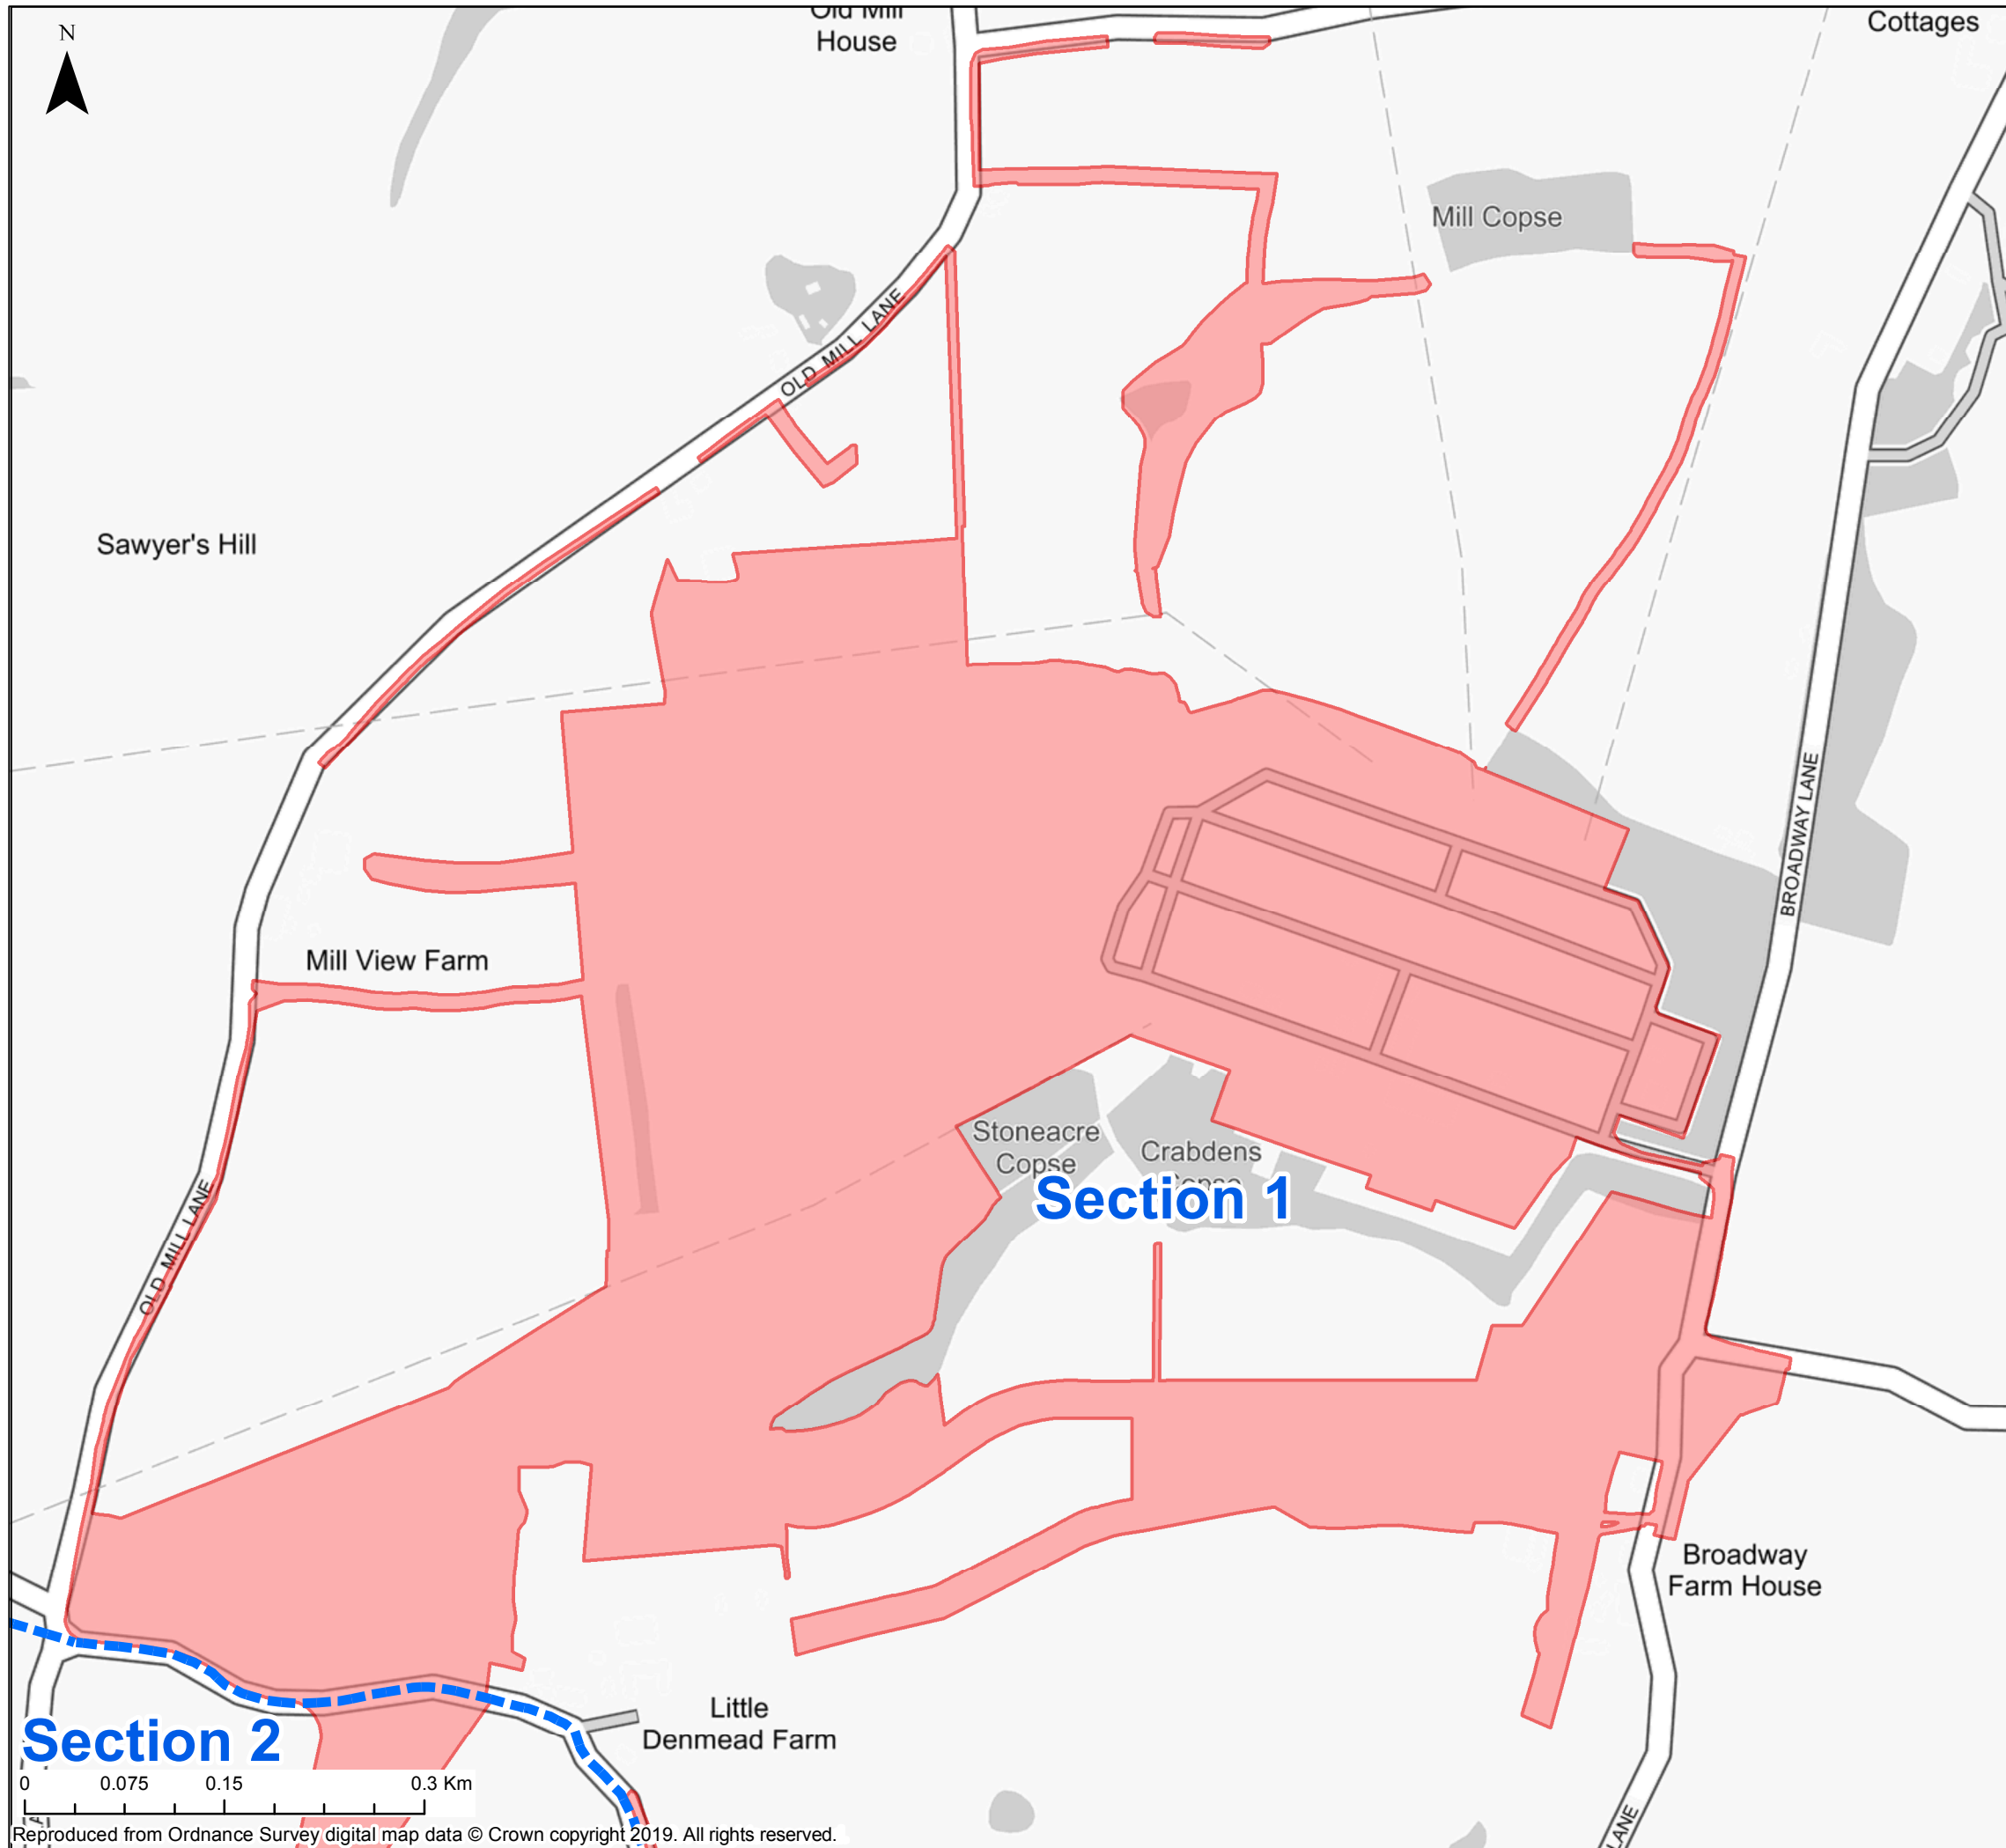

Key

- Order Limits
- Onshore Cable Corridor
(to be used alongside written description of onshore cable corridor for ease of reference)

DRAWING STATUS: **FINAL**

WSP House, 70 Chancery Lane, London, WC2A 1AF, UK,
T+ 44 (0) 020 7314 5000
wsp.com

CLIENT:

PROJECT:

AQUIND Interconnector

TITLE:

Order Limits including
Onshore Cable Corridor
Section 1

Sheet 1 of 15


SCALE AT A3 1:5,000	CHECKED: JW	APPROVED: EI
------------------------	----------------	-----------------

PROJECT NO: EN020022	DESIGNED: JT	DRAWN: JT	DATE: 28/10/2019
-------------------------	-----------------	--------------	---------------------

DRAWING NO: EN020022-PS-APP-1-Sheet1	REV.NO. 01
---	---------------

© WSP UK Ltd

Reproduced from Ordnance Survey digital map data © Crown copyright 2019. All rights reserved.

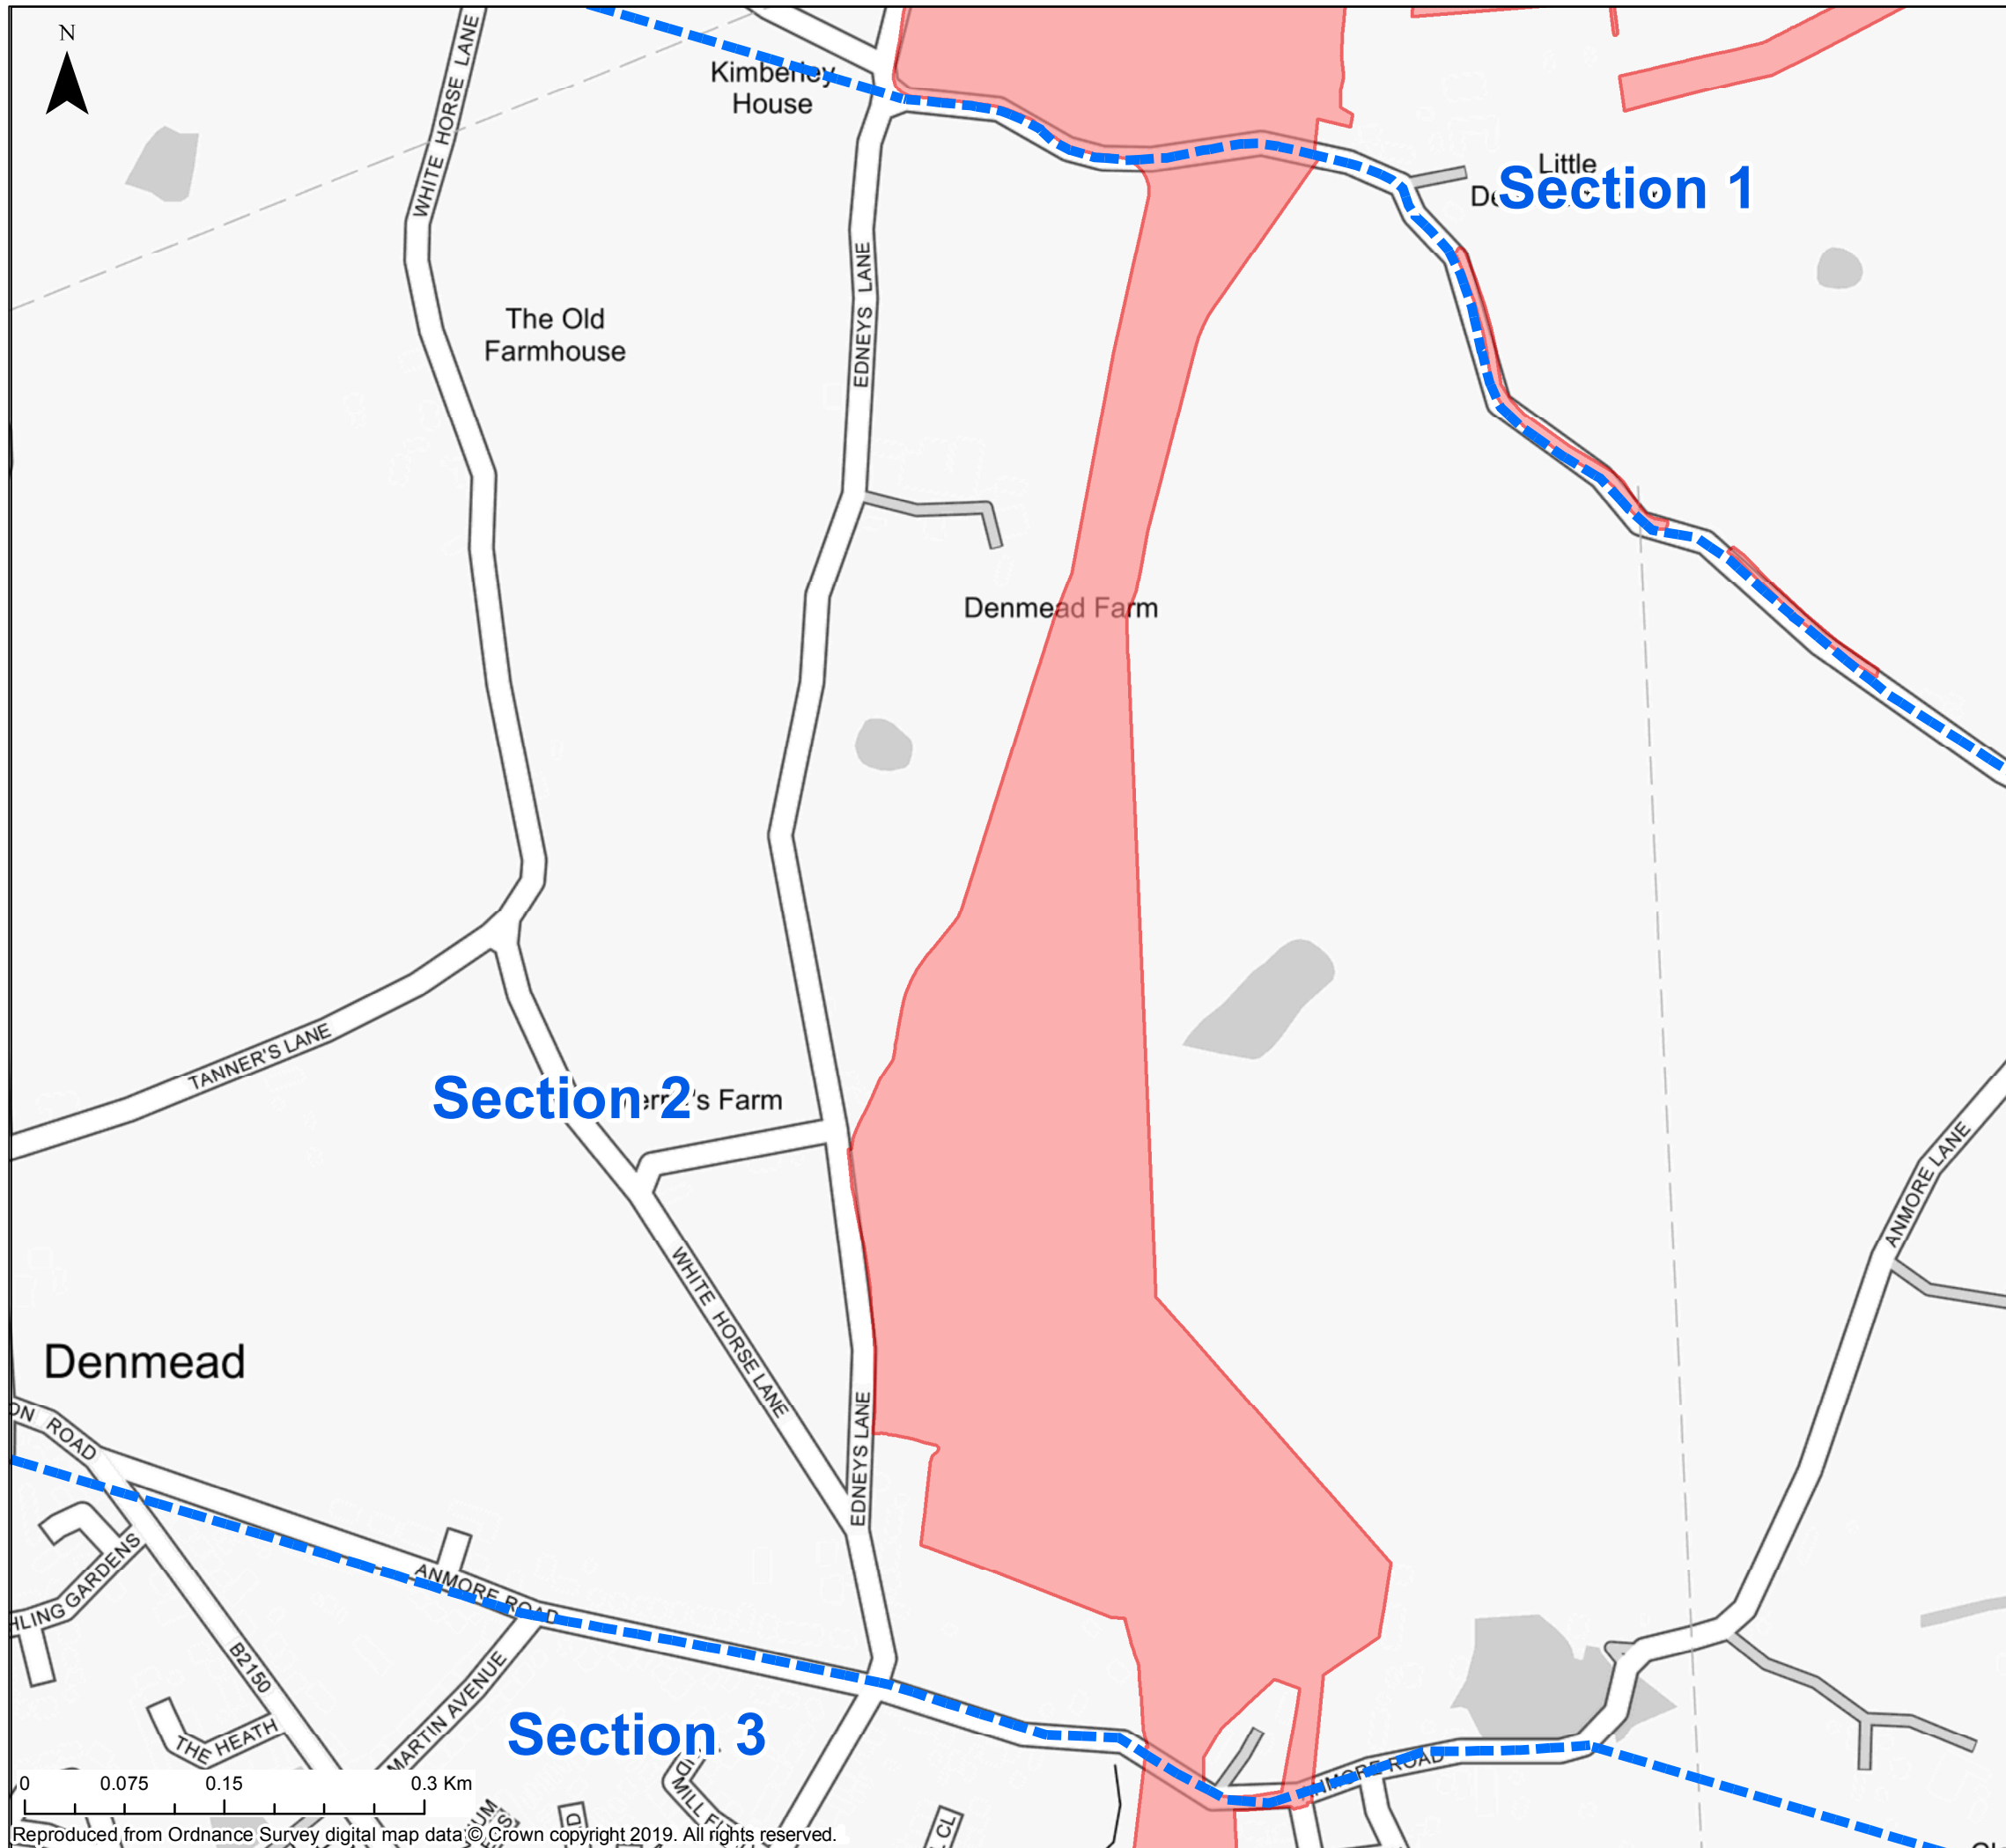

Key

- Order Limits
- Onshore Cable Corridor
(to be used alongside written description of onshore cable corridor for ease of reference)

DRAWING STATUS: **FINAL**



WSP House, 70 Chancery Lane, London, WC2A 1AF, UK,
T+ 44 (0) 020 7314 5000
wsp.com

CLIENT:



PROJECT: AQUIND Interconnector


TITLE: Order Limits including Onshore Cable Corridor Section 2
Sheet 2 of 15

SCALE AT A3 1:5,000	CHECKED: JW	APPROVED: EI
------------------------	----------------	-----------------

PROJECT NO: EN020022	DESIGNED: JT	DRAWN: JT	DATE: 28/10/2019
-------------------------	-----------------	--------------	---------------------


DRAWING NO: EN020022-PS-APP-1-Sheet2	REV.NO: 01
---	---------------

© WSP UK Ltd

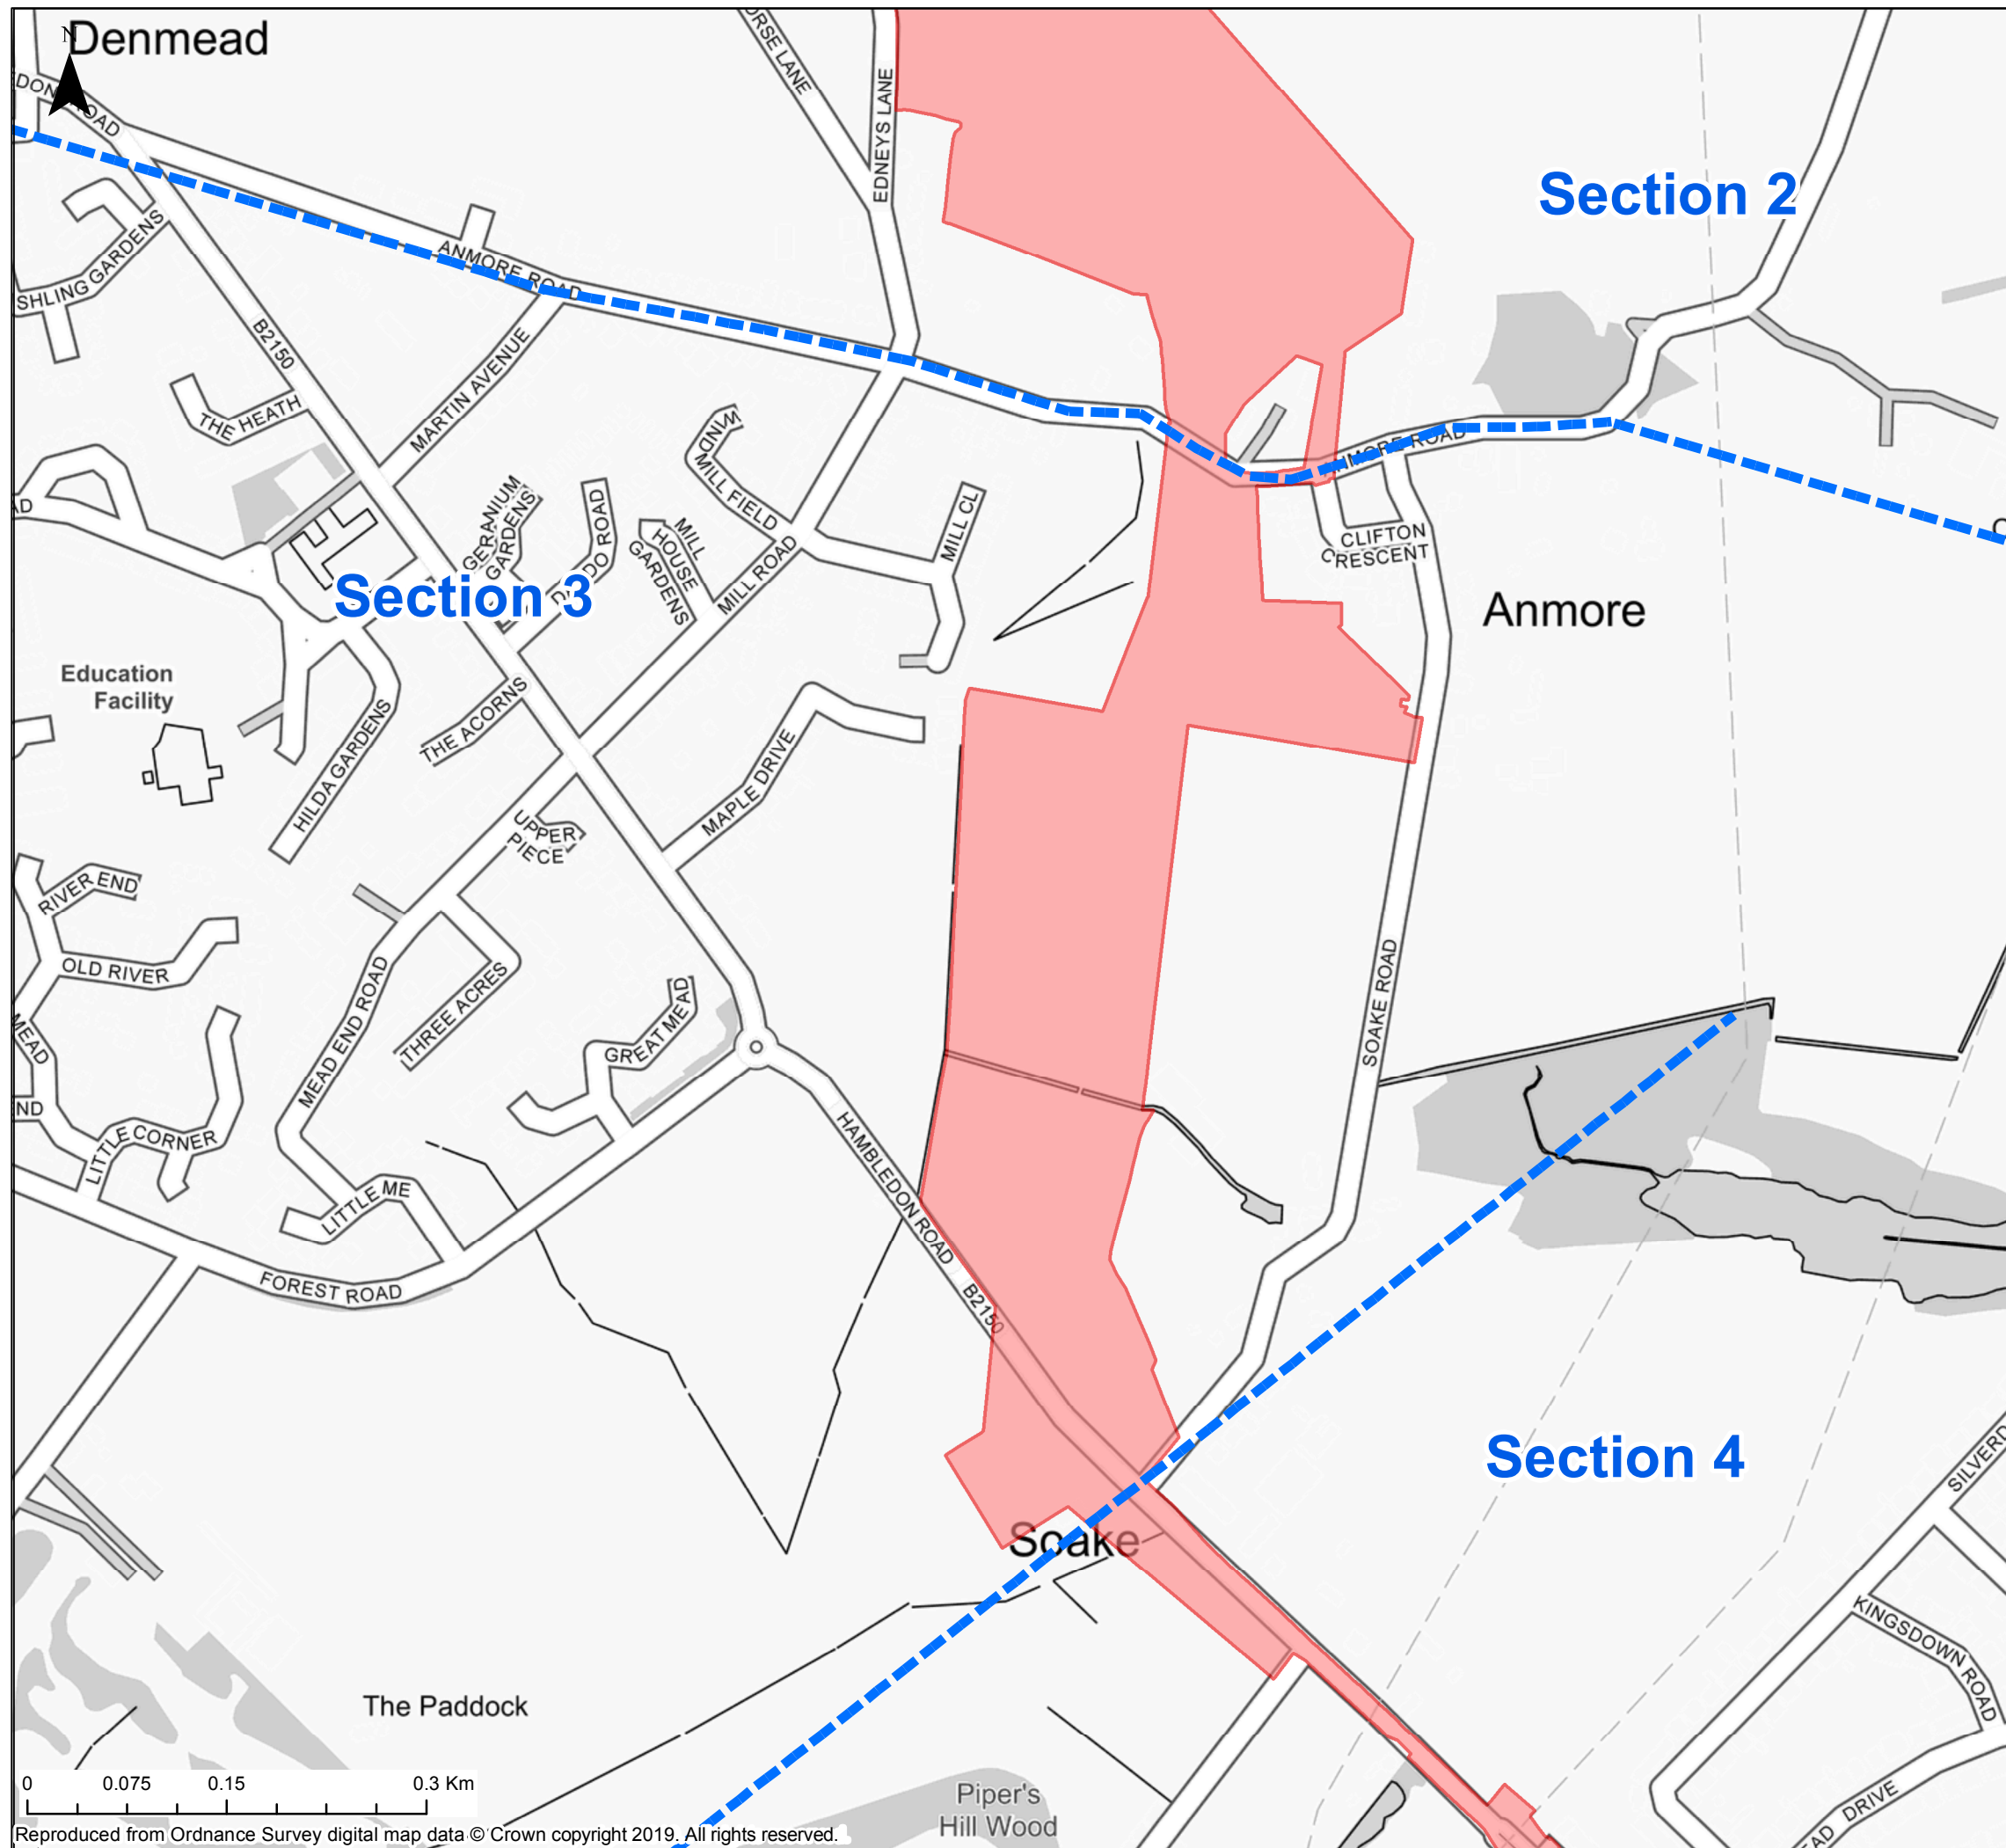

Key

- Order Limits
- Onshore Cable Corridor
(to be used alongside written description of onshore cable corridor for ease of reference)

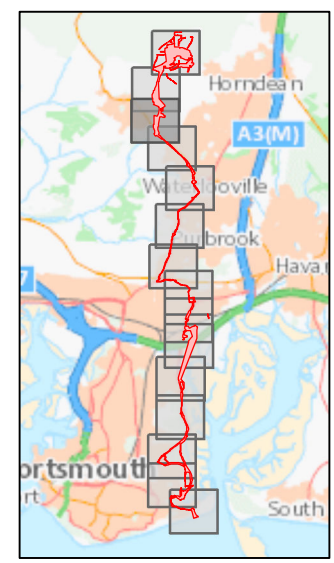

DRAWING STATUS: **FINAL**



WSP House, 70 Chancery Lane, London, WC2A 1AF, UK,
T+ 44 (0) 020 7314 5000
wsp.com

CLIENT:




PROJECT: AQUIND Interconnector


TITLE: Order Limits including Onshore Cable Corridor Section 3
Sheet 3 of 15

SCALE AT A3 1:5,000	CHECKED: JW	APPROVED: EI
PROJECT NO: EN020022	DESIGNED: JT	DRAWN: JT
DRAWING NO: EN020022-PS-APP-1-Sheet3		REV.NO. 01

© WSP UK Ltd


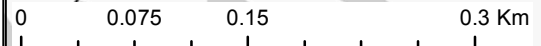


Reproduced from Ordnance Survey digital map data © Crown copyright 2019. All rights reserved.

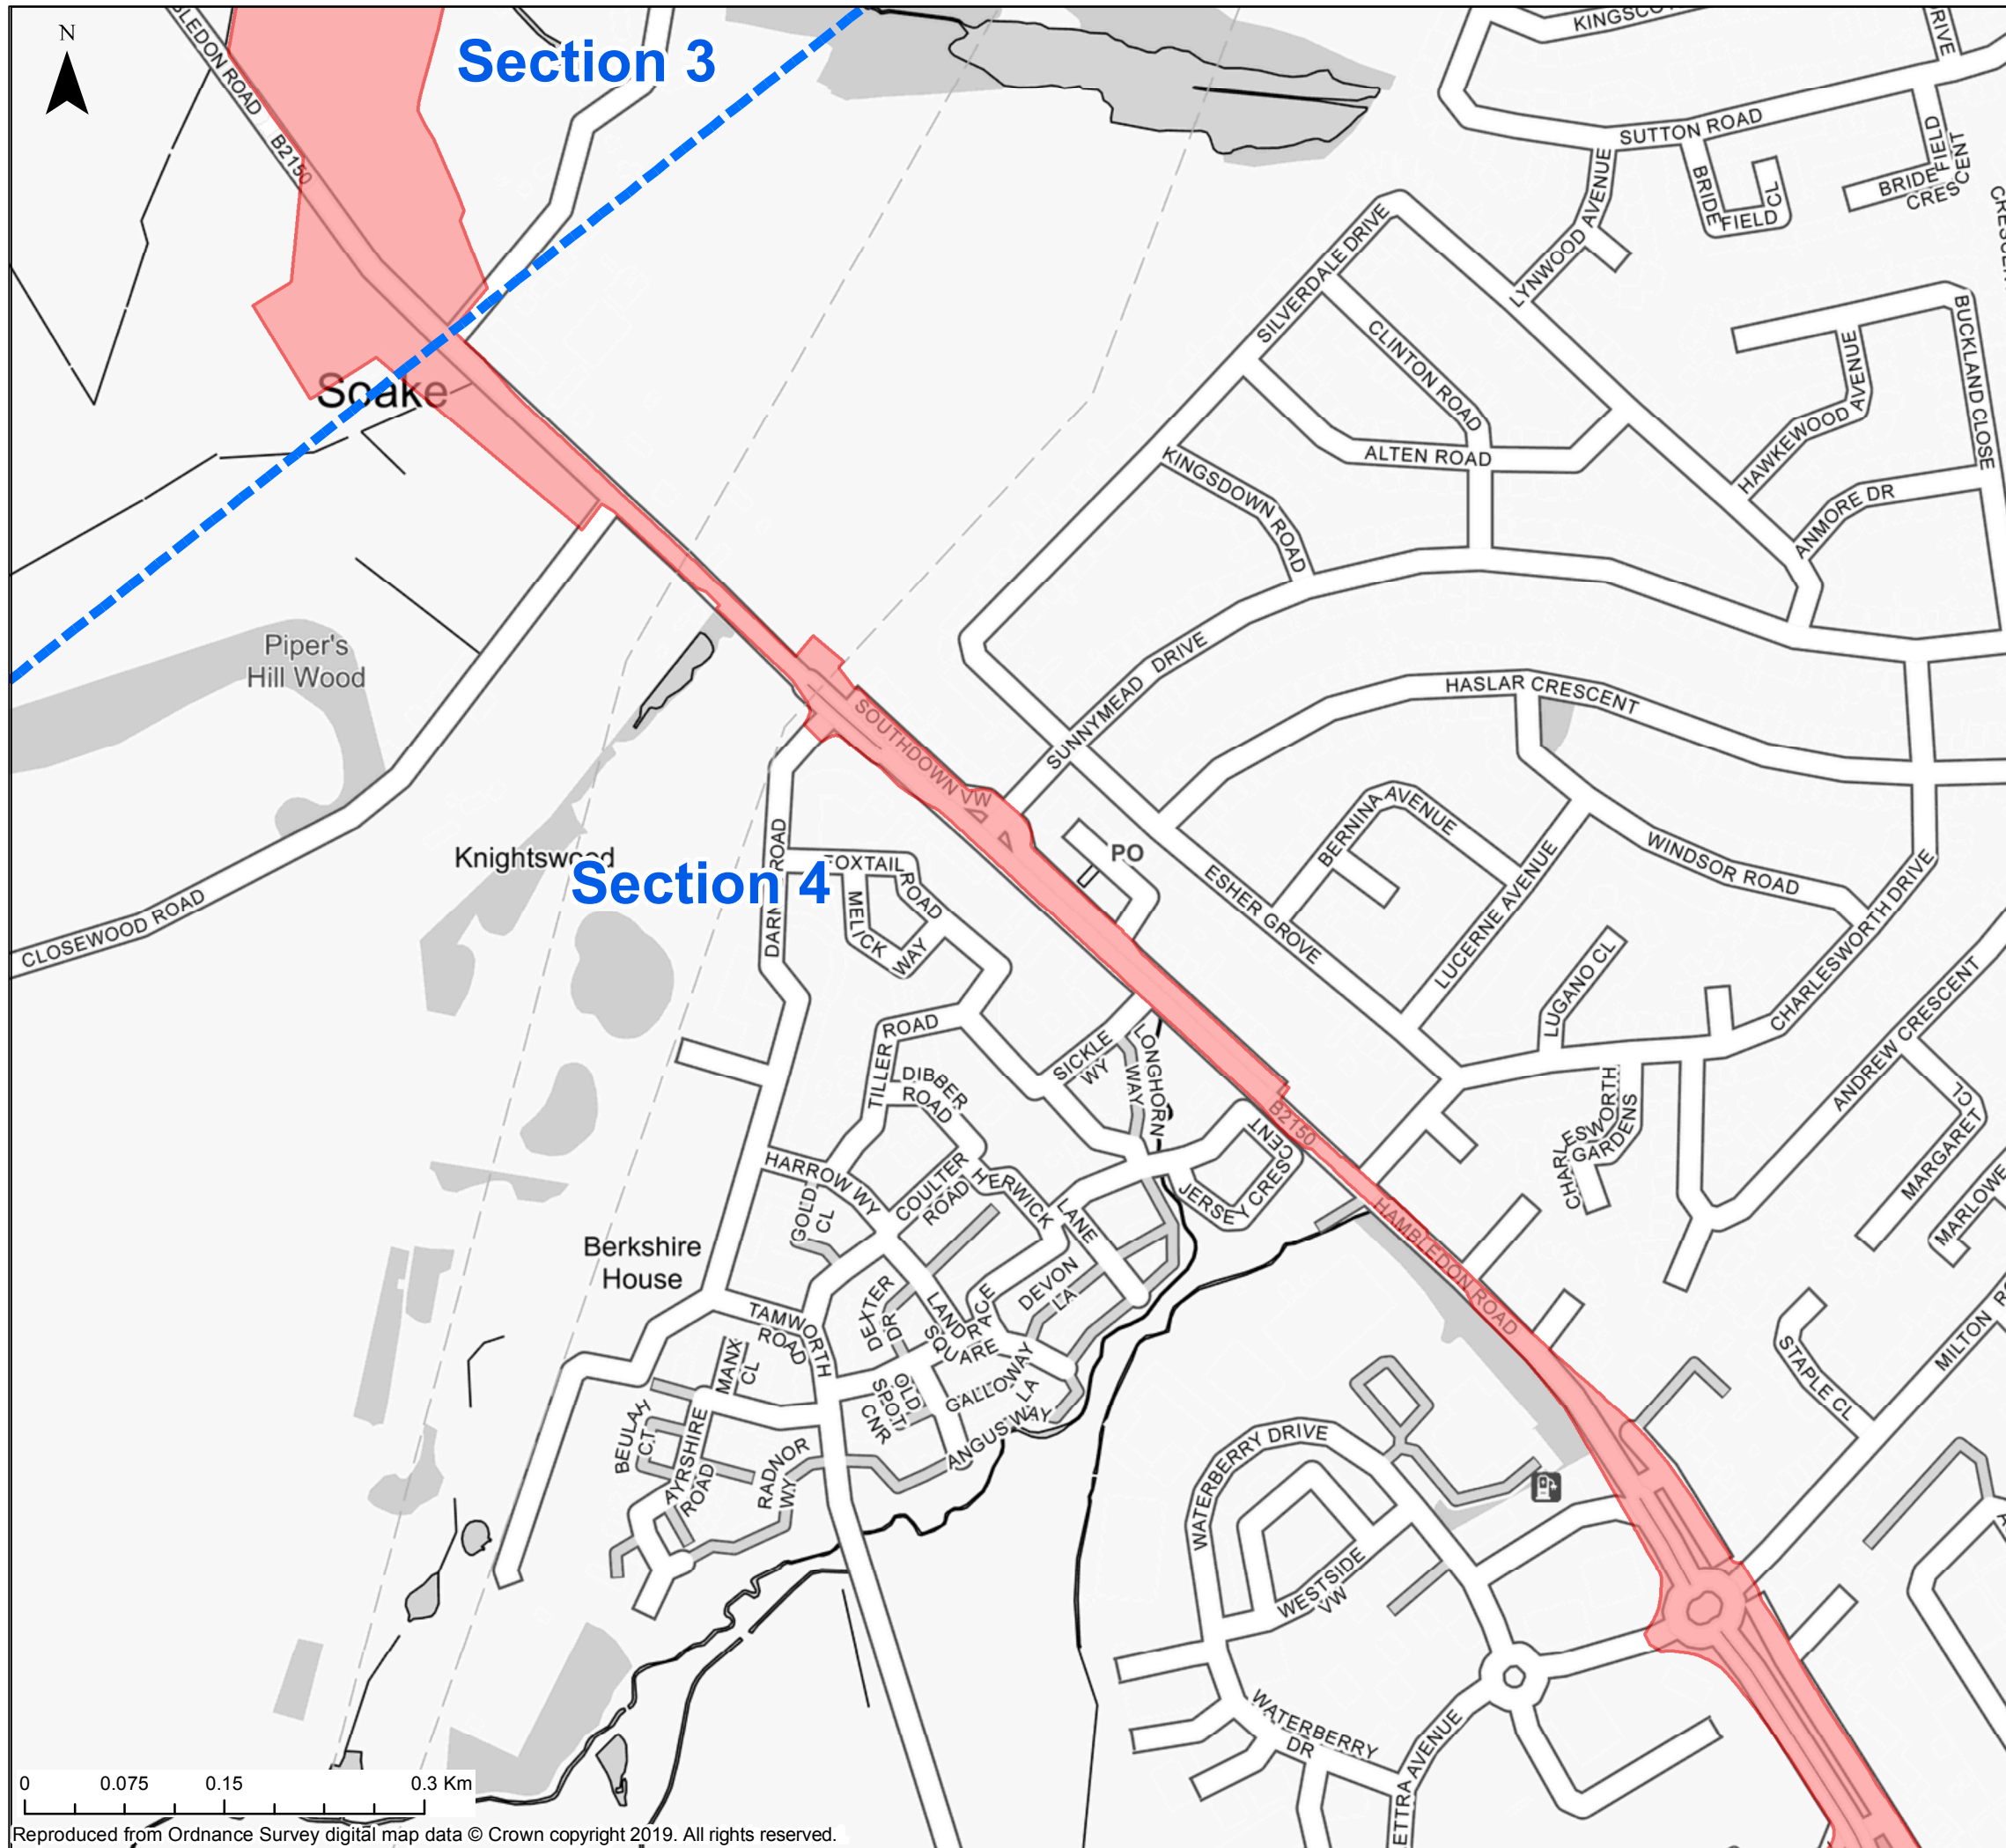

Key

- Order Limits
- Onshore Cable Corridor
(to be used alongside written description of onshore cable corridor for ease of reference)

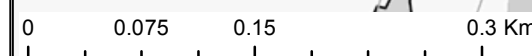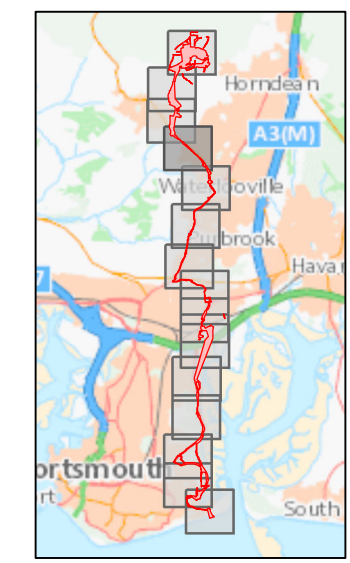

Reproduced from Ordnance Survey digital map data © Crown copyright 2019. All rights reserved.

DRAWING STATUS: **FINAL**



WSP House, 70 Chancery Lane, London, WC2A 1AF, UK,
T+ 44 (0) 020 7314 5000
wsp.com

CLIENT:



PROJECT: AQUIND Interconnector


TITLE: Order Limits including Onshore Cable Corridor Section 4a
Sheet 4 of 15

SCALE AT A3 1:5,000	CHECKED: JW	APPROVED: EI
------------------------	----------------	-----------------

PROJECT NO: EN020022	DESIGNED: JT	DRAWN: JT	DATE: 28/10/2019
-------------------------	-----------------	--------------	---------------------

DRAWING NO: EN020022-PS-APP-1-Sheet4	REV.NO: 01
---	---------------


© WSP UK Ltd

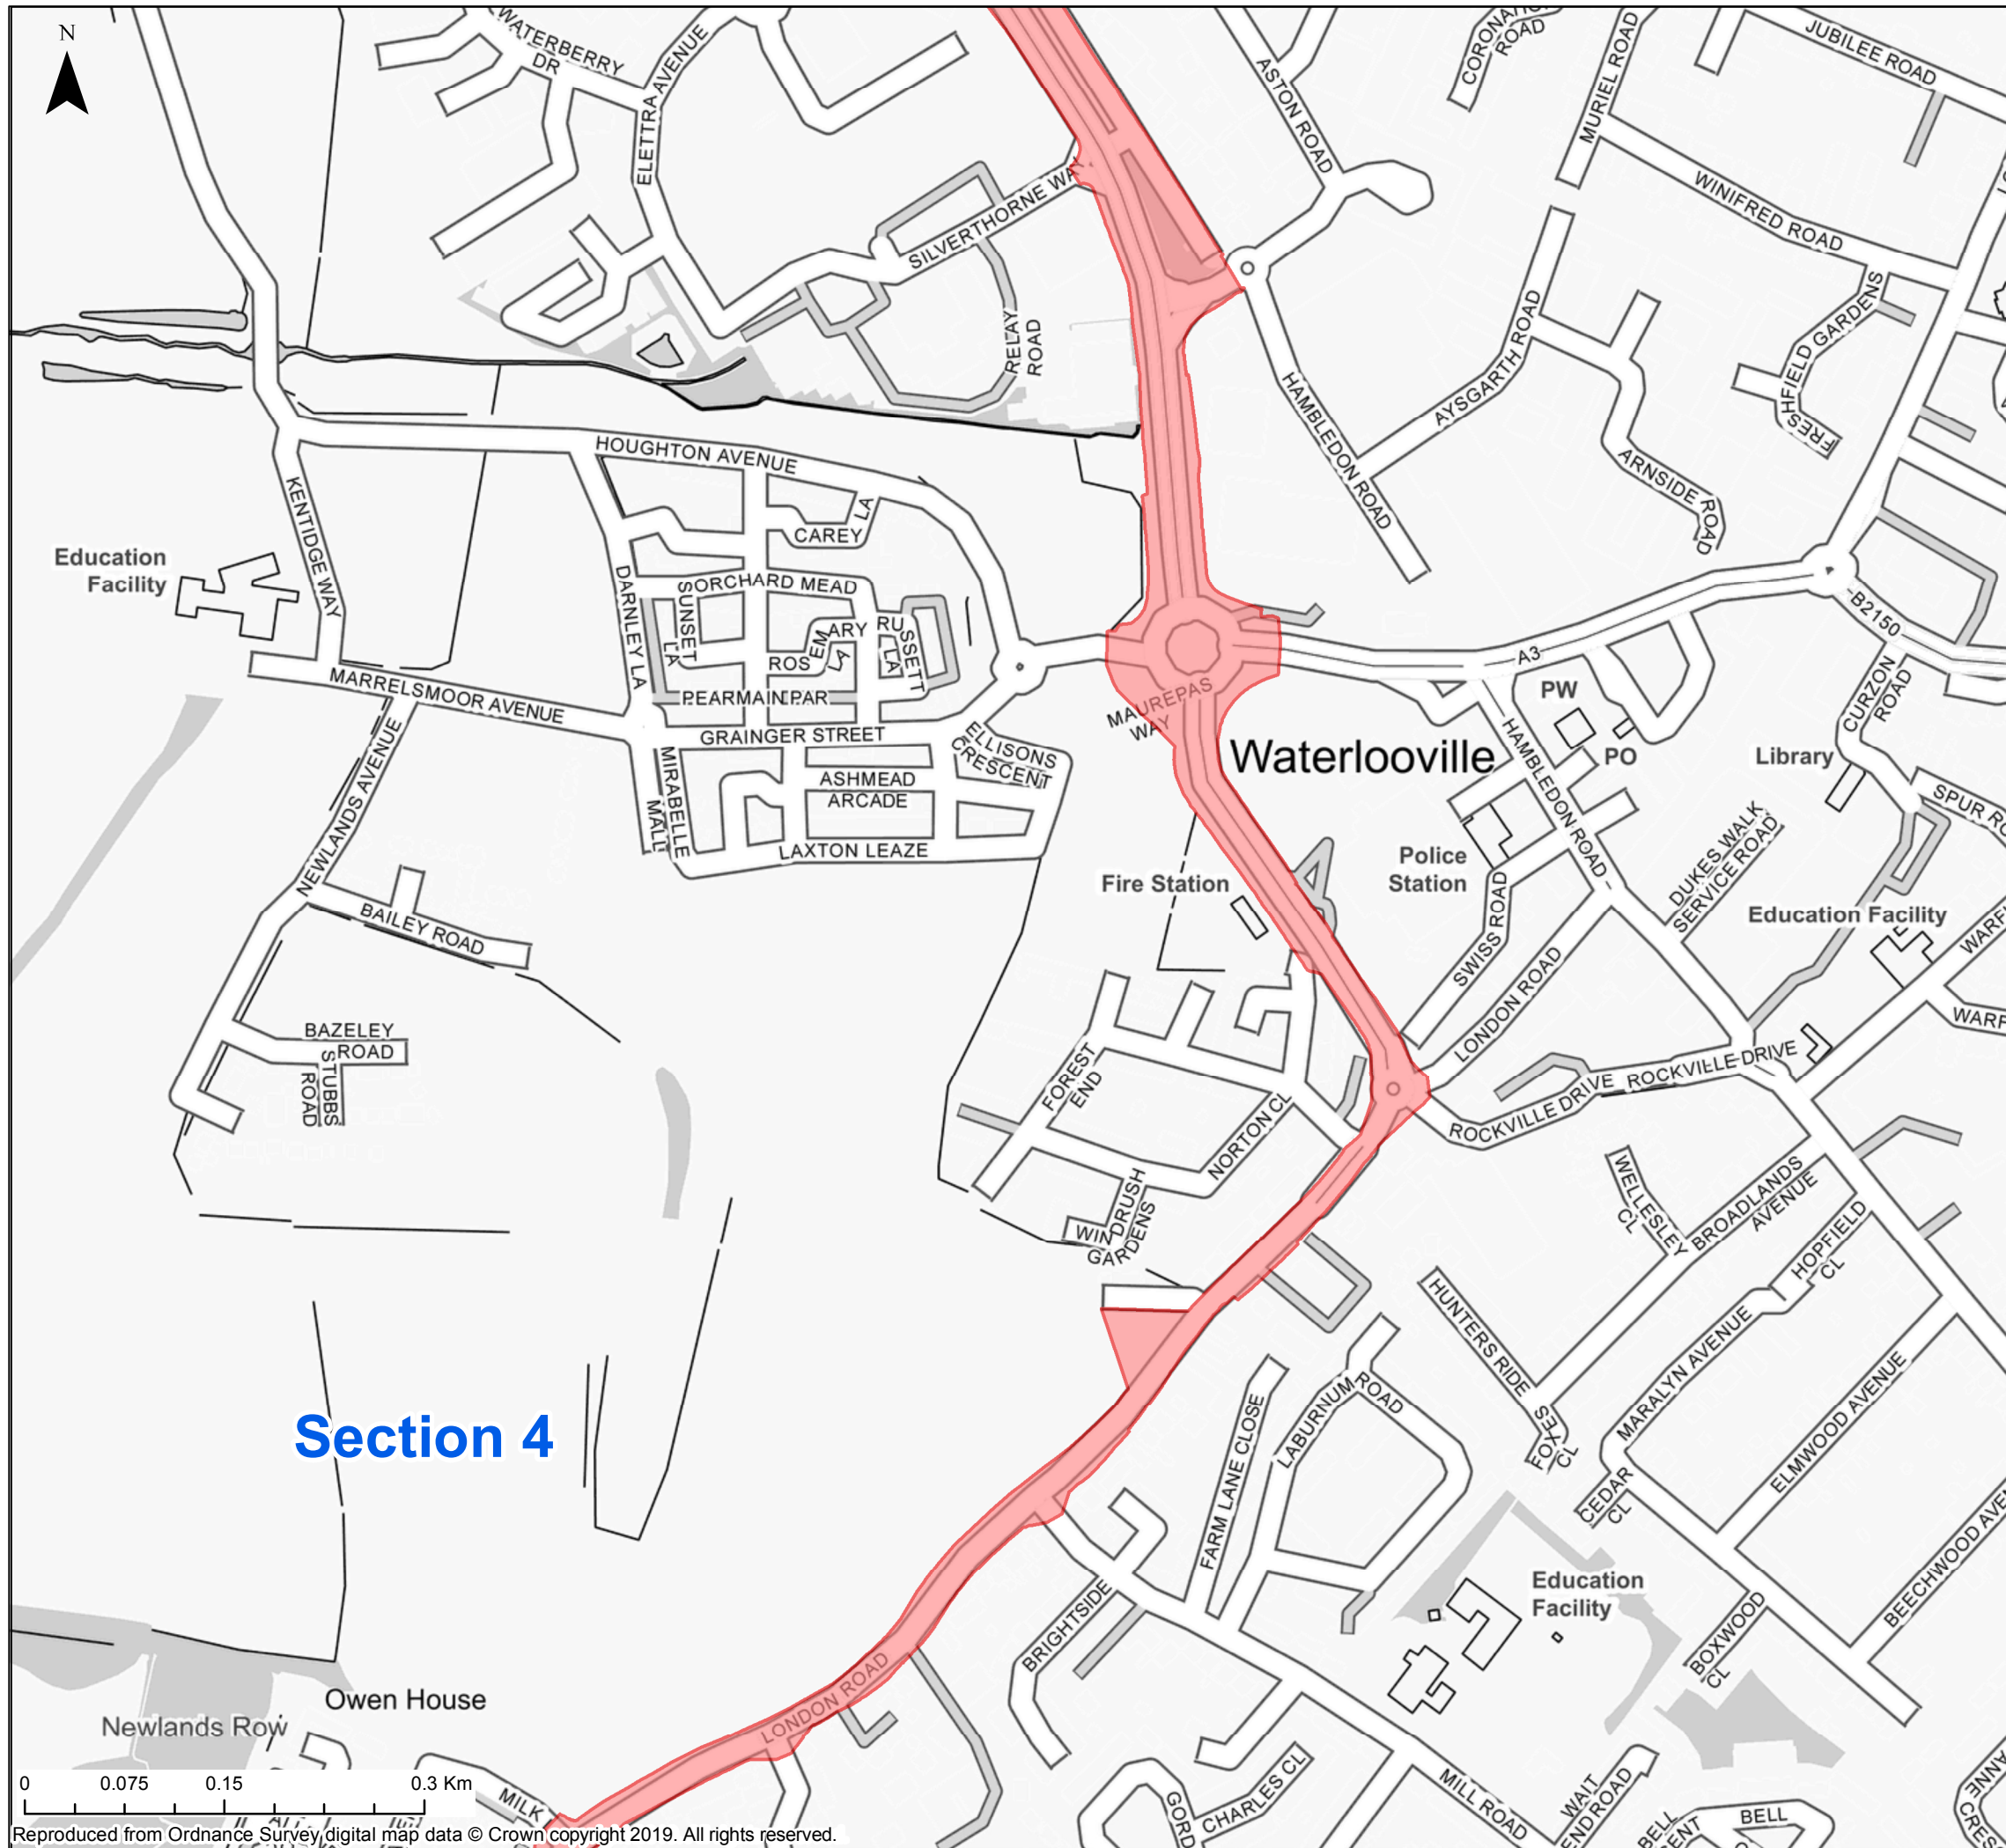

Key


- Order Limits
- Onshore Cable Corridor
(to be used alongside written description of onshore cable corridor for ease of reference)

Section 4

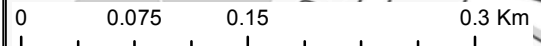


Reproduced from Ordnance Survey digital map data © Crown copyright 2019. All rights reserved.

DRAWING STATUS:		FINAL	
<p>WSP House, 70 Chancery Lane, London, WC2A 1AF, UK, T+ 44 (0) 020 7314 5000 wsp.com</p>			
CLIENT:			
PROJECT:			
AQUIND Interconnector			
TITLE:			
Order Limits including Onshore Cable Corridor Section 4b Sheet 5 of 15			
SCALE AT A3	CHECKED:	APPROVED:	
1:5,000	JW	EI	
PROJECT NO:	DESIGNED:	DRAWN:	DATE:
EN020022	JT	JT	28/10/2019
DRAWING NO:			REV.NO.
EN020022-PS-APP-1-Sheet5			01
© WSP UK Ltd			

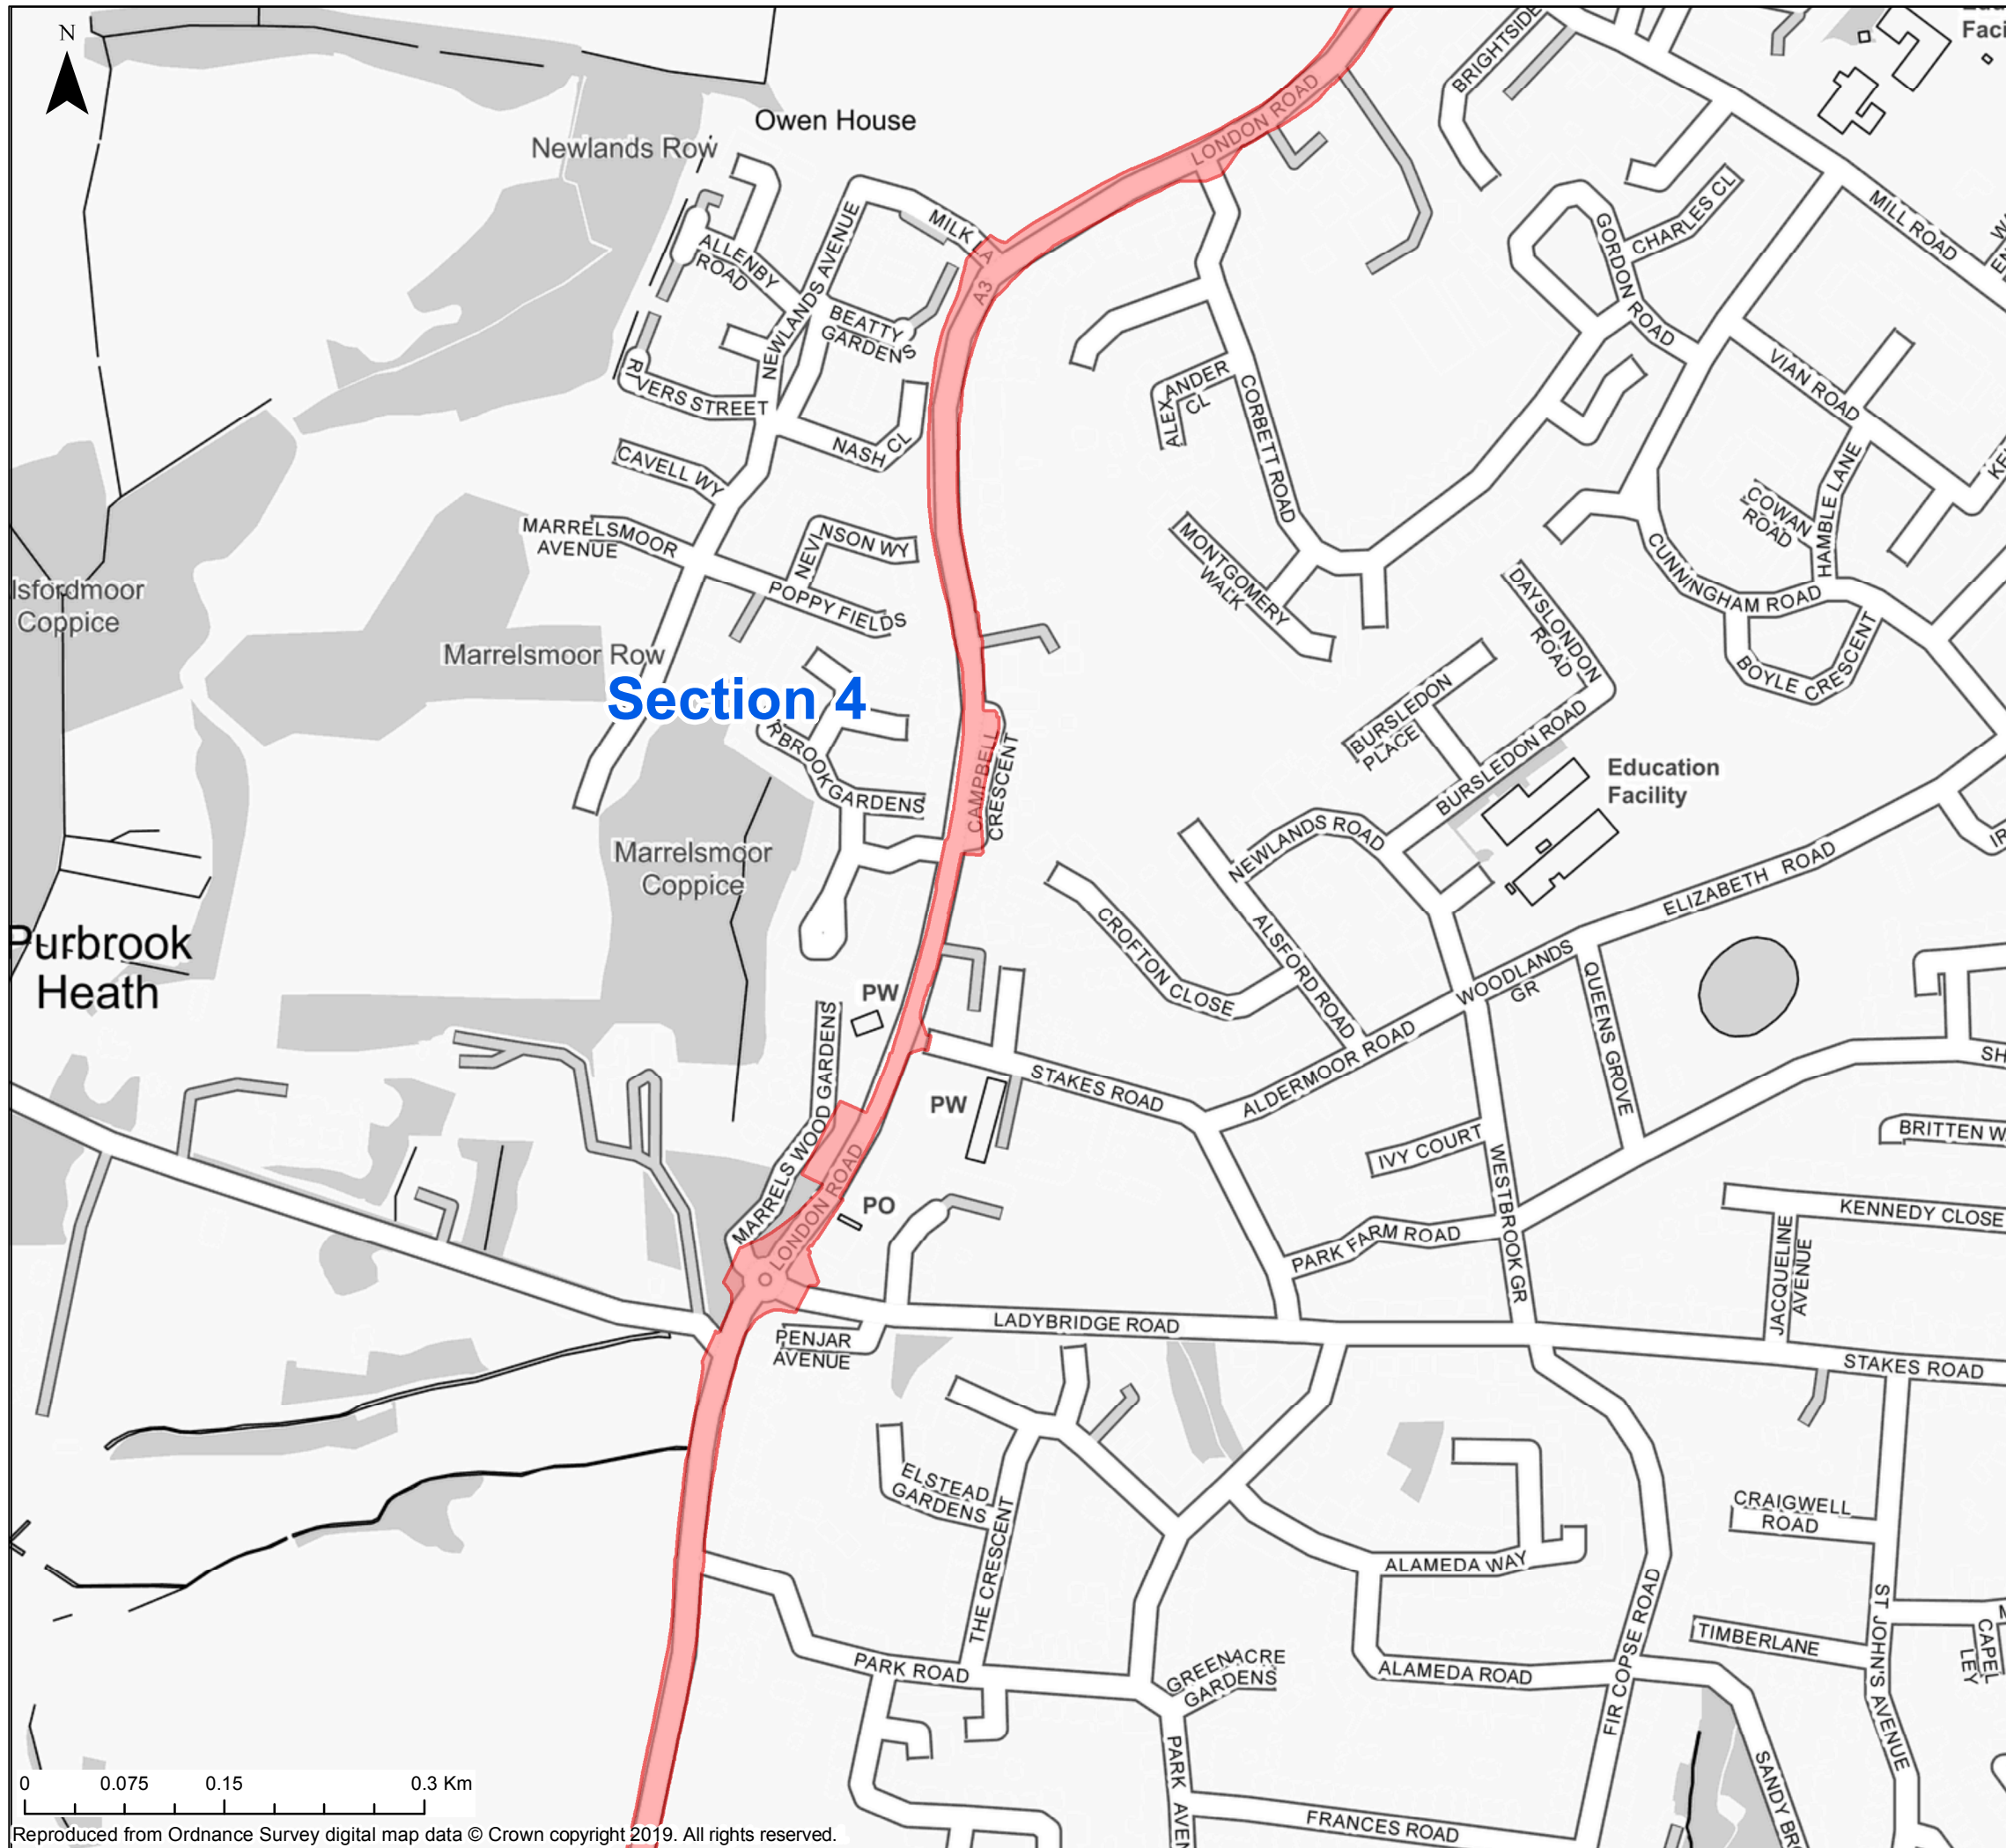

Key

- Order Limits
- Onshore Cable Corridor
(to be used alongside written description of onshore cable corridor for ease of reference)

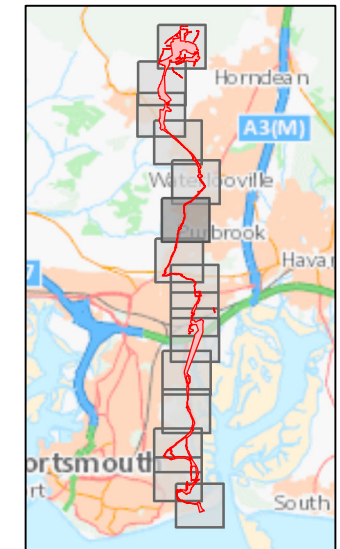

Section 4

DRAWING STATUS: **FINAL**

WSP

WSP House, 70 Chancery Lane, London, WC2A 1AF, UK,
T+ 44 (0) 020 7314 5000
wsp.com

CLIENT:

AQUIND

PROJECT: **AQUIND Interconnector**

TITLE: **Order Limits including Onshore Cable Corridor Section 4c**

Sheet 6 of 15


SCALE AT A3 1:5,000	CHECKED: JW	APPROVED: EI
------------------------	----------------	-----------------

PROJECT NO: EN020022	DESIGNED: JT	DRAWN: JT	DATE: 28/10/2019
-------------------------	-----------------	--------------	---------------------

DRAWING NO: EN020022-PS-APP-1-Sheet6	REV.NO: 01
--	----------------------


© WSP UK Ltd

Reproduced from Ordnance Survey digital map data © Crown copyright 2019. All rights reserved.

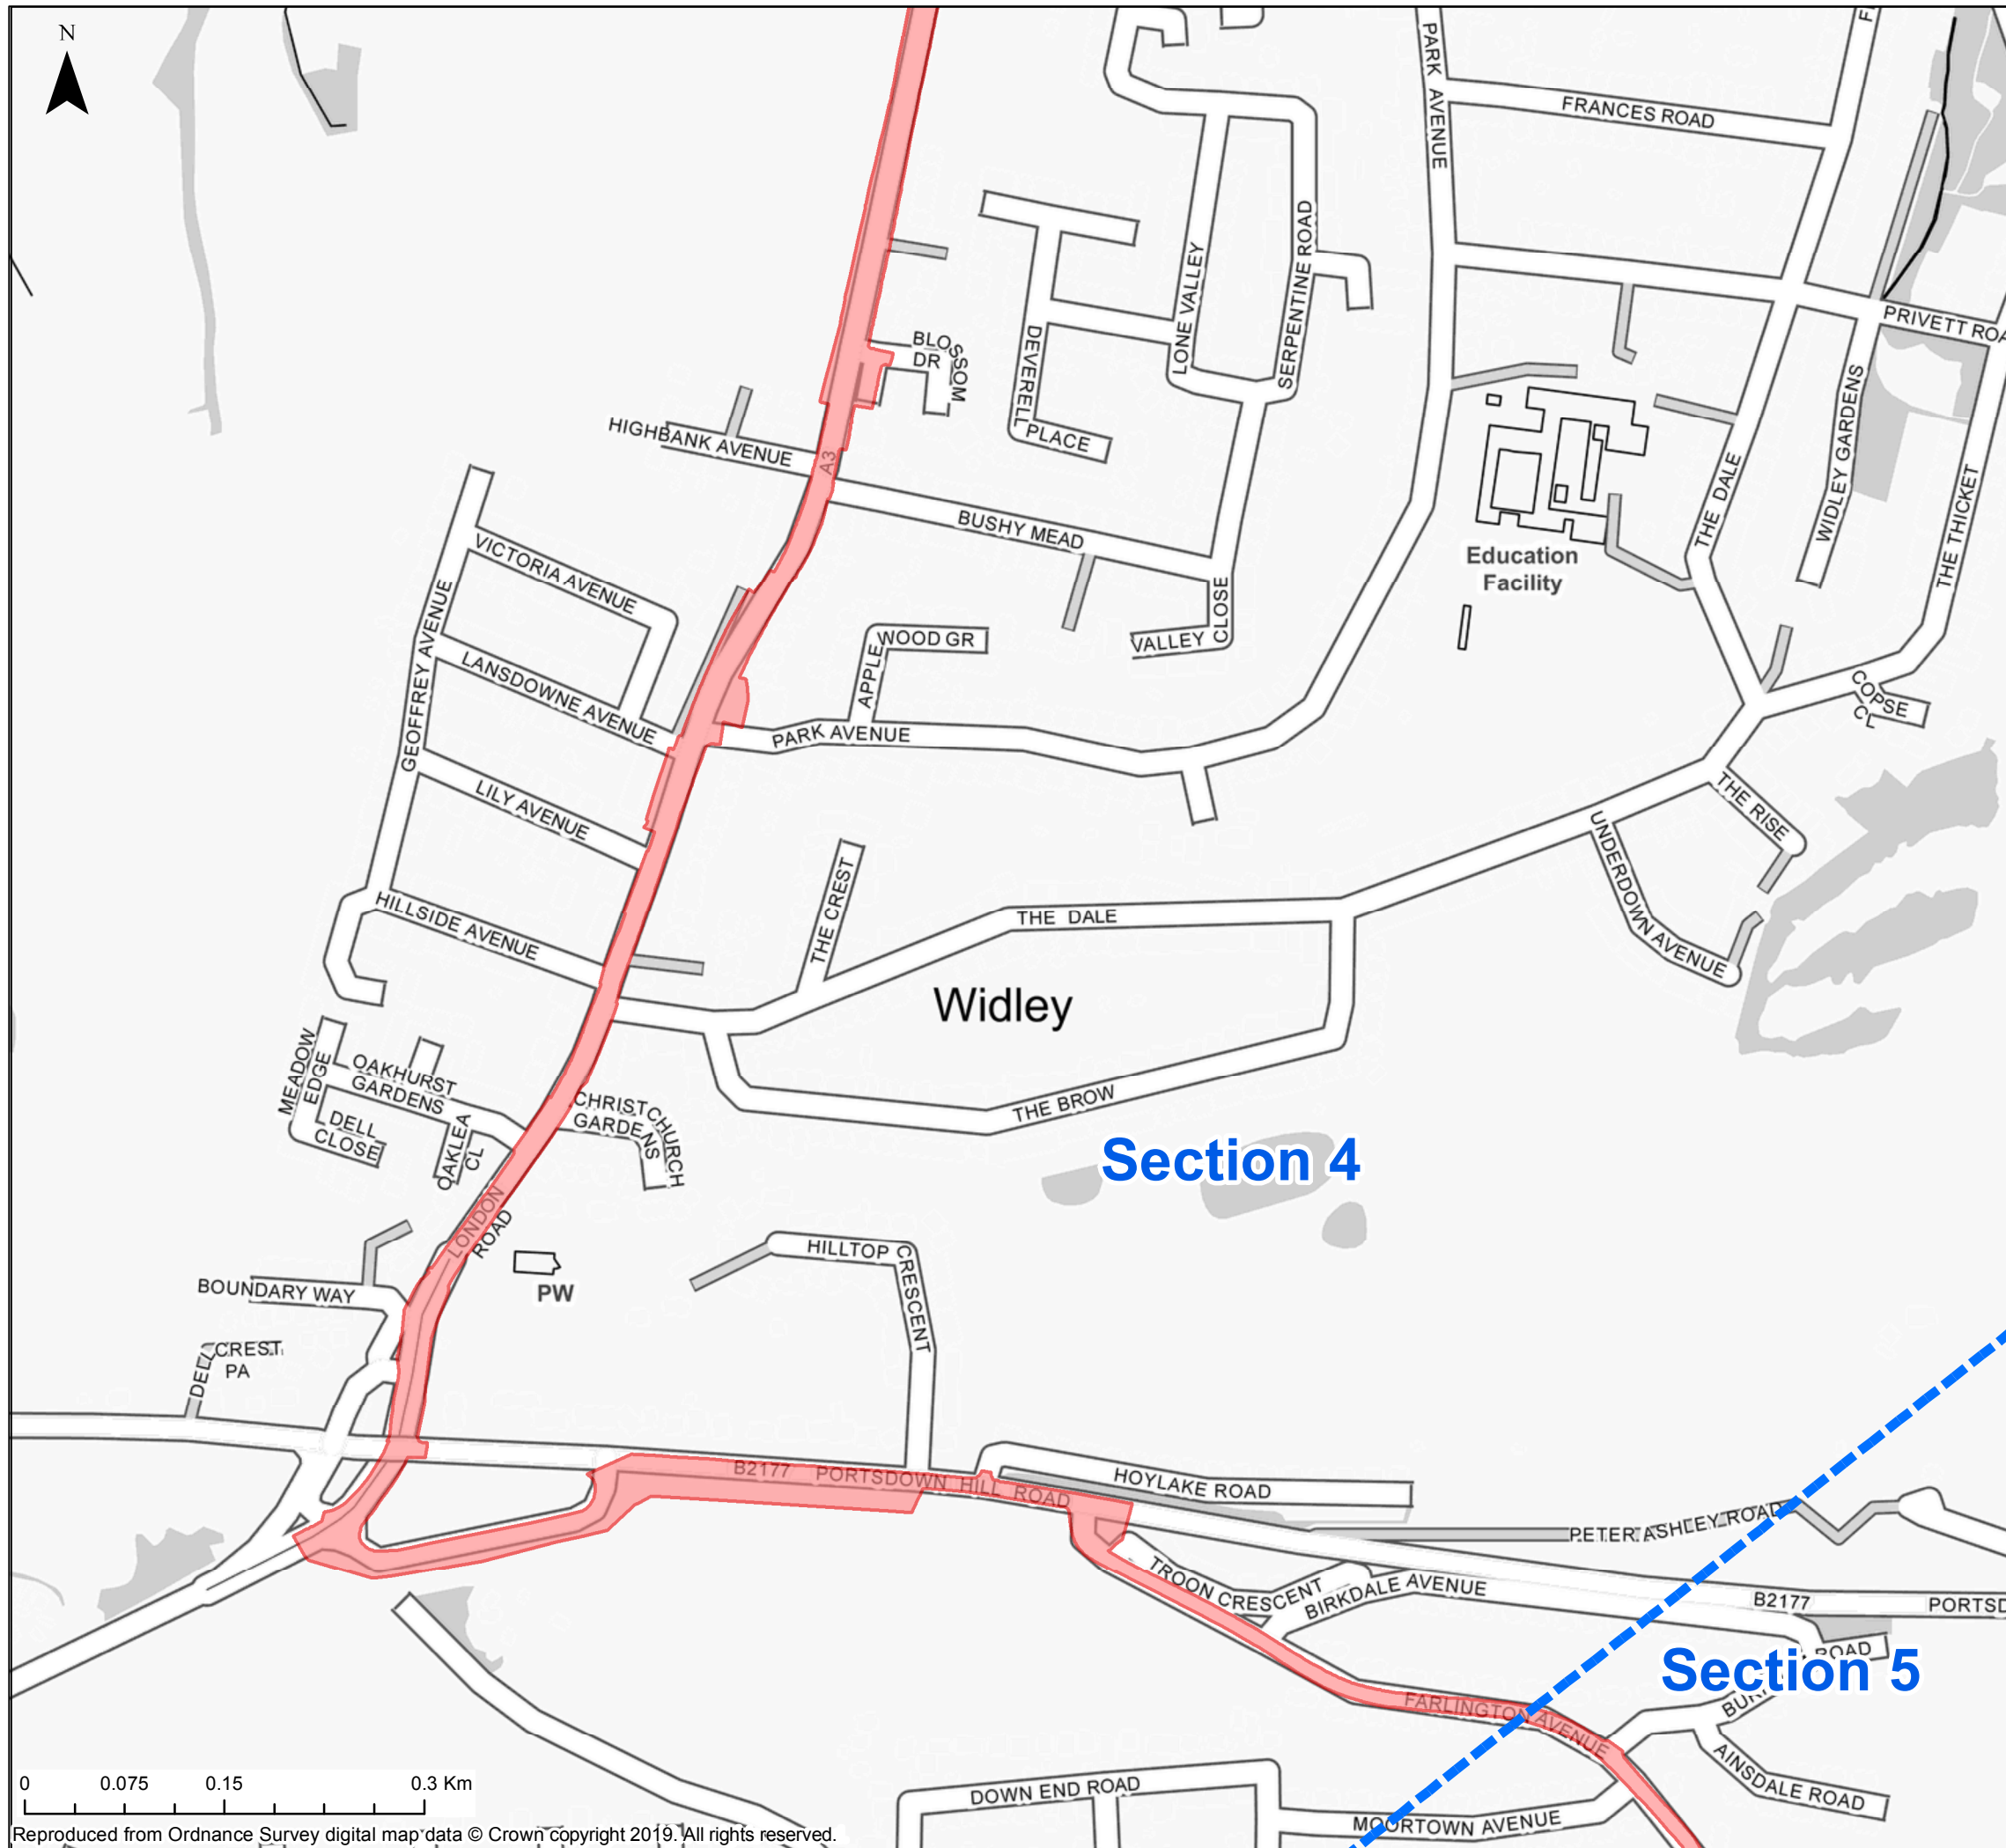

Key

- Order Limits
- Onshore Cable Corridor
(to be used alongside written description of onshore cable corridor for ease of reference)

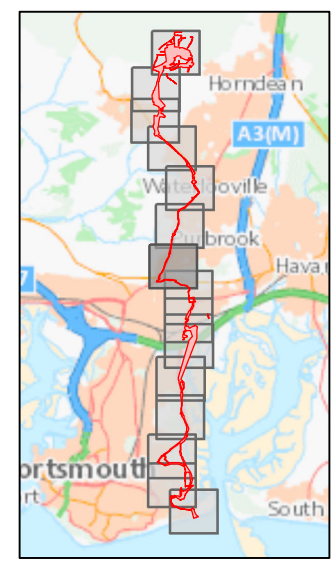

DRAWING STATUS: **FINAL**



WSP House, 70 Chancery Lane, London, WC2A 1AF, UK,
T+ 44 (0) 020 7314 5000
wsp.com

CLIENT:




PROJECT: **AQUIND Interconnector**

TITLE: **Order Limits including Onshore Cable Corridor Section 4d**
Sheet 7 of 15


SCALE AT A3 1:5,000	CHECKED: JW	APPROVED: EI
------------------------	----------------	-----------------

PROJECT NO: EN020022	DESIGNED: JT	DRAWN: JT	DATE: 28/10/2019
-------------------------	-----------------	--------------	---------------------

DRAWING NO: EN020022-PS-APP-1-Sheet7	REV.NO: 01
--	----------------------

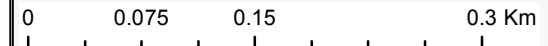


Reproduced from Ordnance Survey digital map data © Crown copyright 2019. All rights reserved.

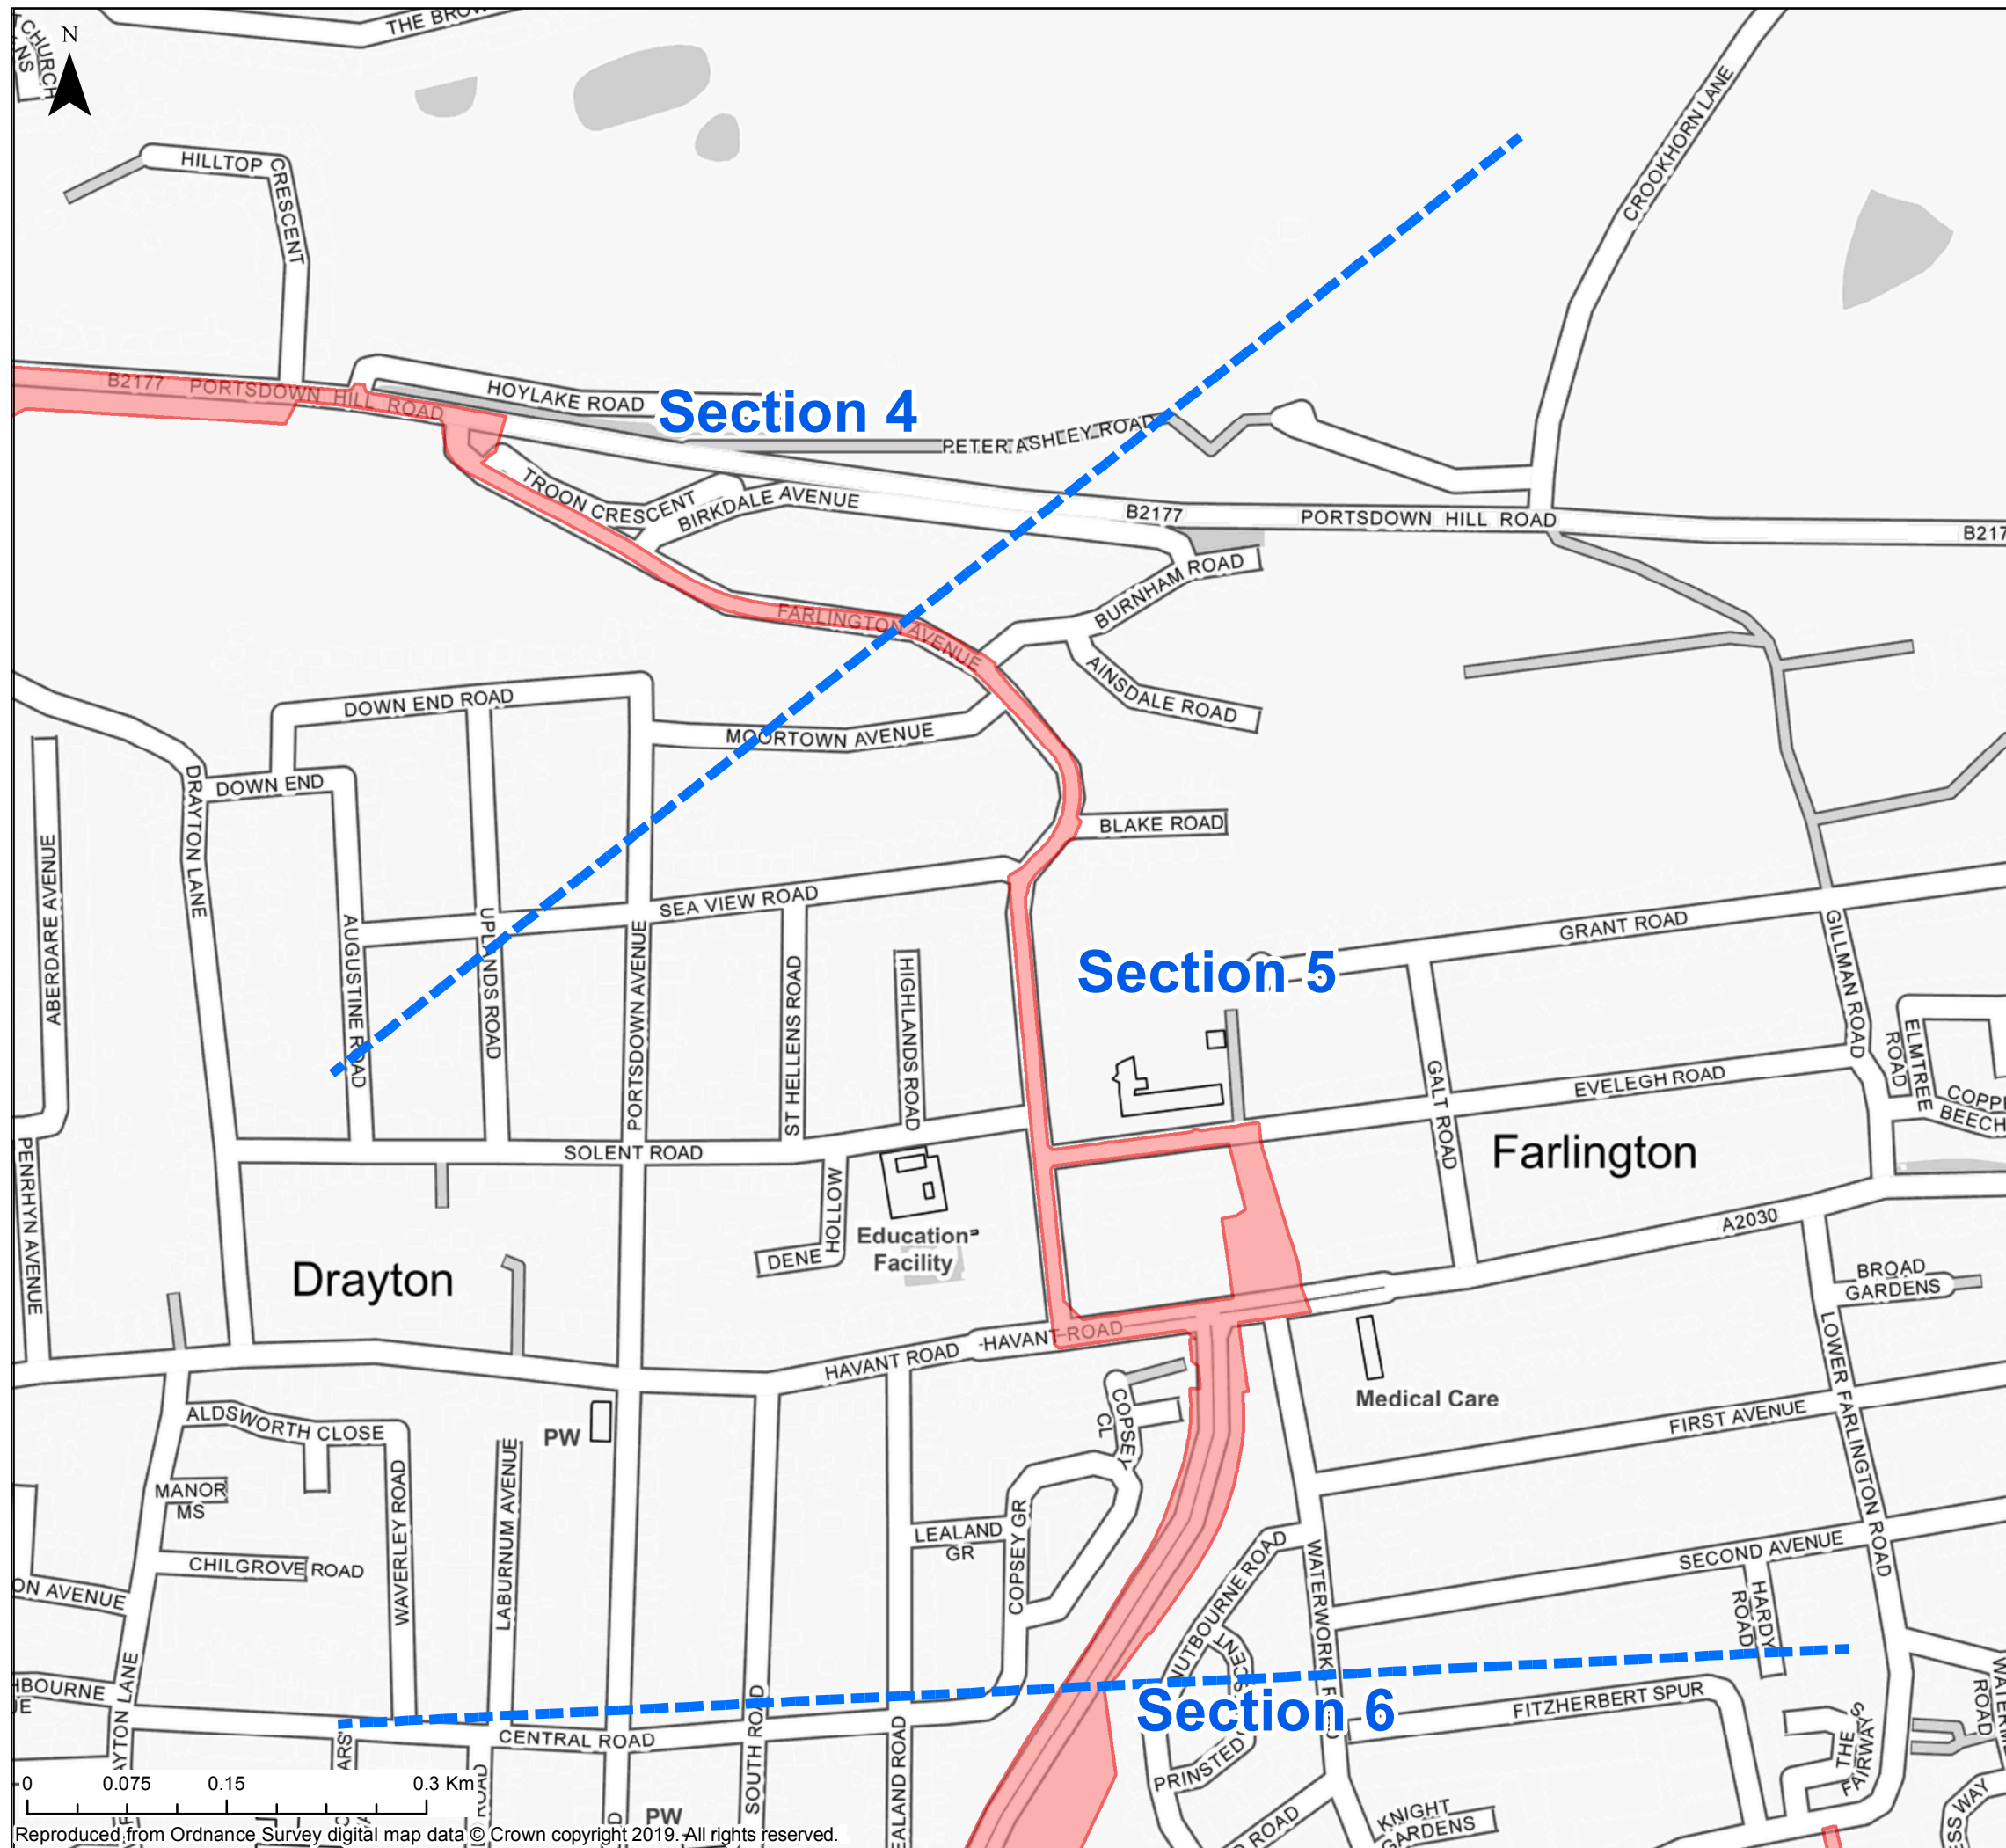

Key

- Order Limits
- Onshore Cable Corridor
(to be used alongside written description of onshore cable corridor for ease of reference)

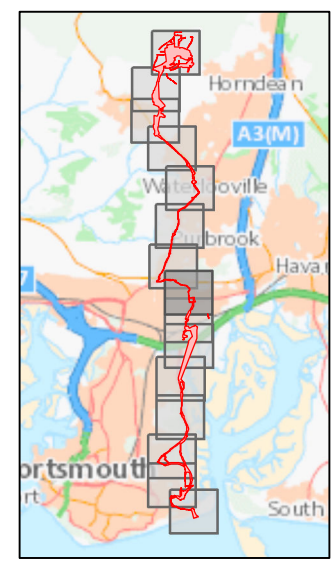

DRAWING STATUS: **FINAL**



WSP House, 70 Chancery Lane, London, WC2A 1AF, UK,
T+ 44 (0) 020 7314 5000
wsp.com

CLIENT:



PROJECT:

AQUIND Interconnector

TITLE:

Order Limits including
Onshore Cable Corridor
Section 5

Sheet 8 of 15


SCALE AT A3 1:5,000	CHECKED: JW	APPROVED: EI
------------------------	----------------	-----------------

PROJECT NO: EN020022	DESIGNED: JT	DRAWN: JT	DATE: 28/10/2019
-------------------------	-----------------	--------------	---------------------

DRAWING NO: EN020022-PS-APP-1-Sheet8	REV.NO: 01
---	---------------


© WSP UK Ltd

Reproduced from Ordnance Survey digital map data © Crown copyright 2019. All rights reserved.

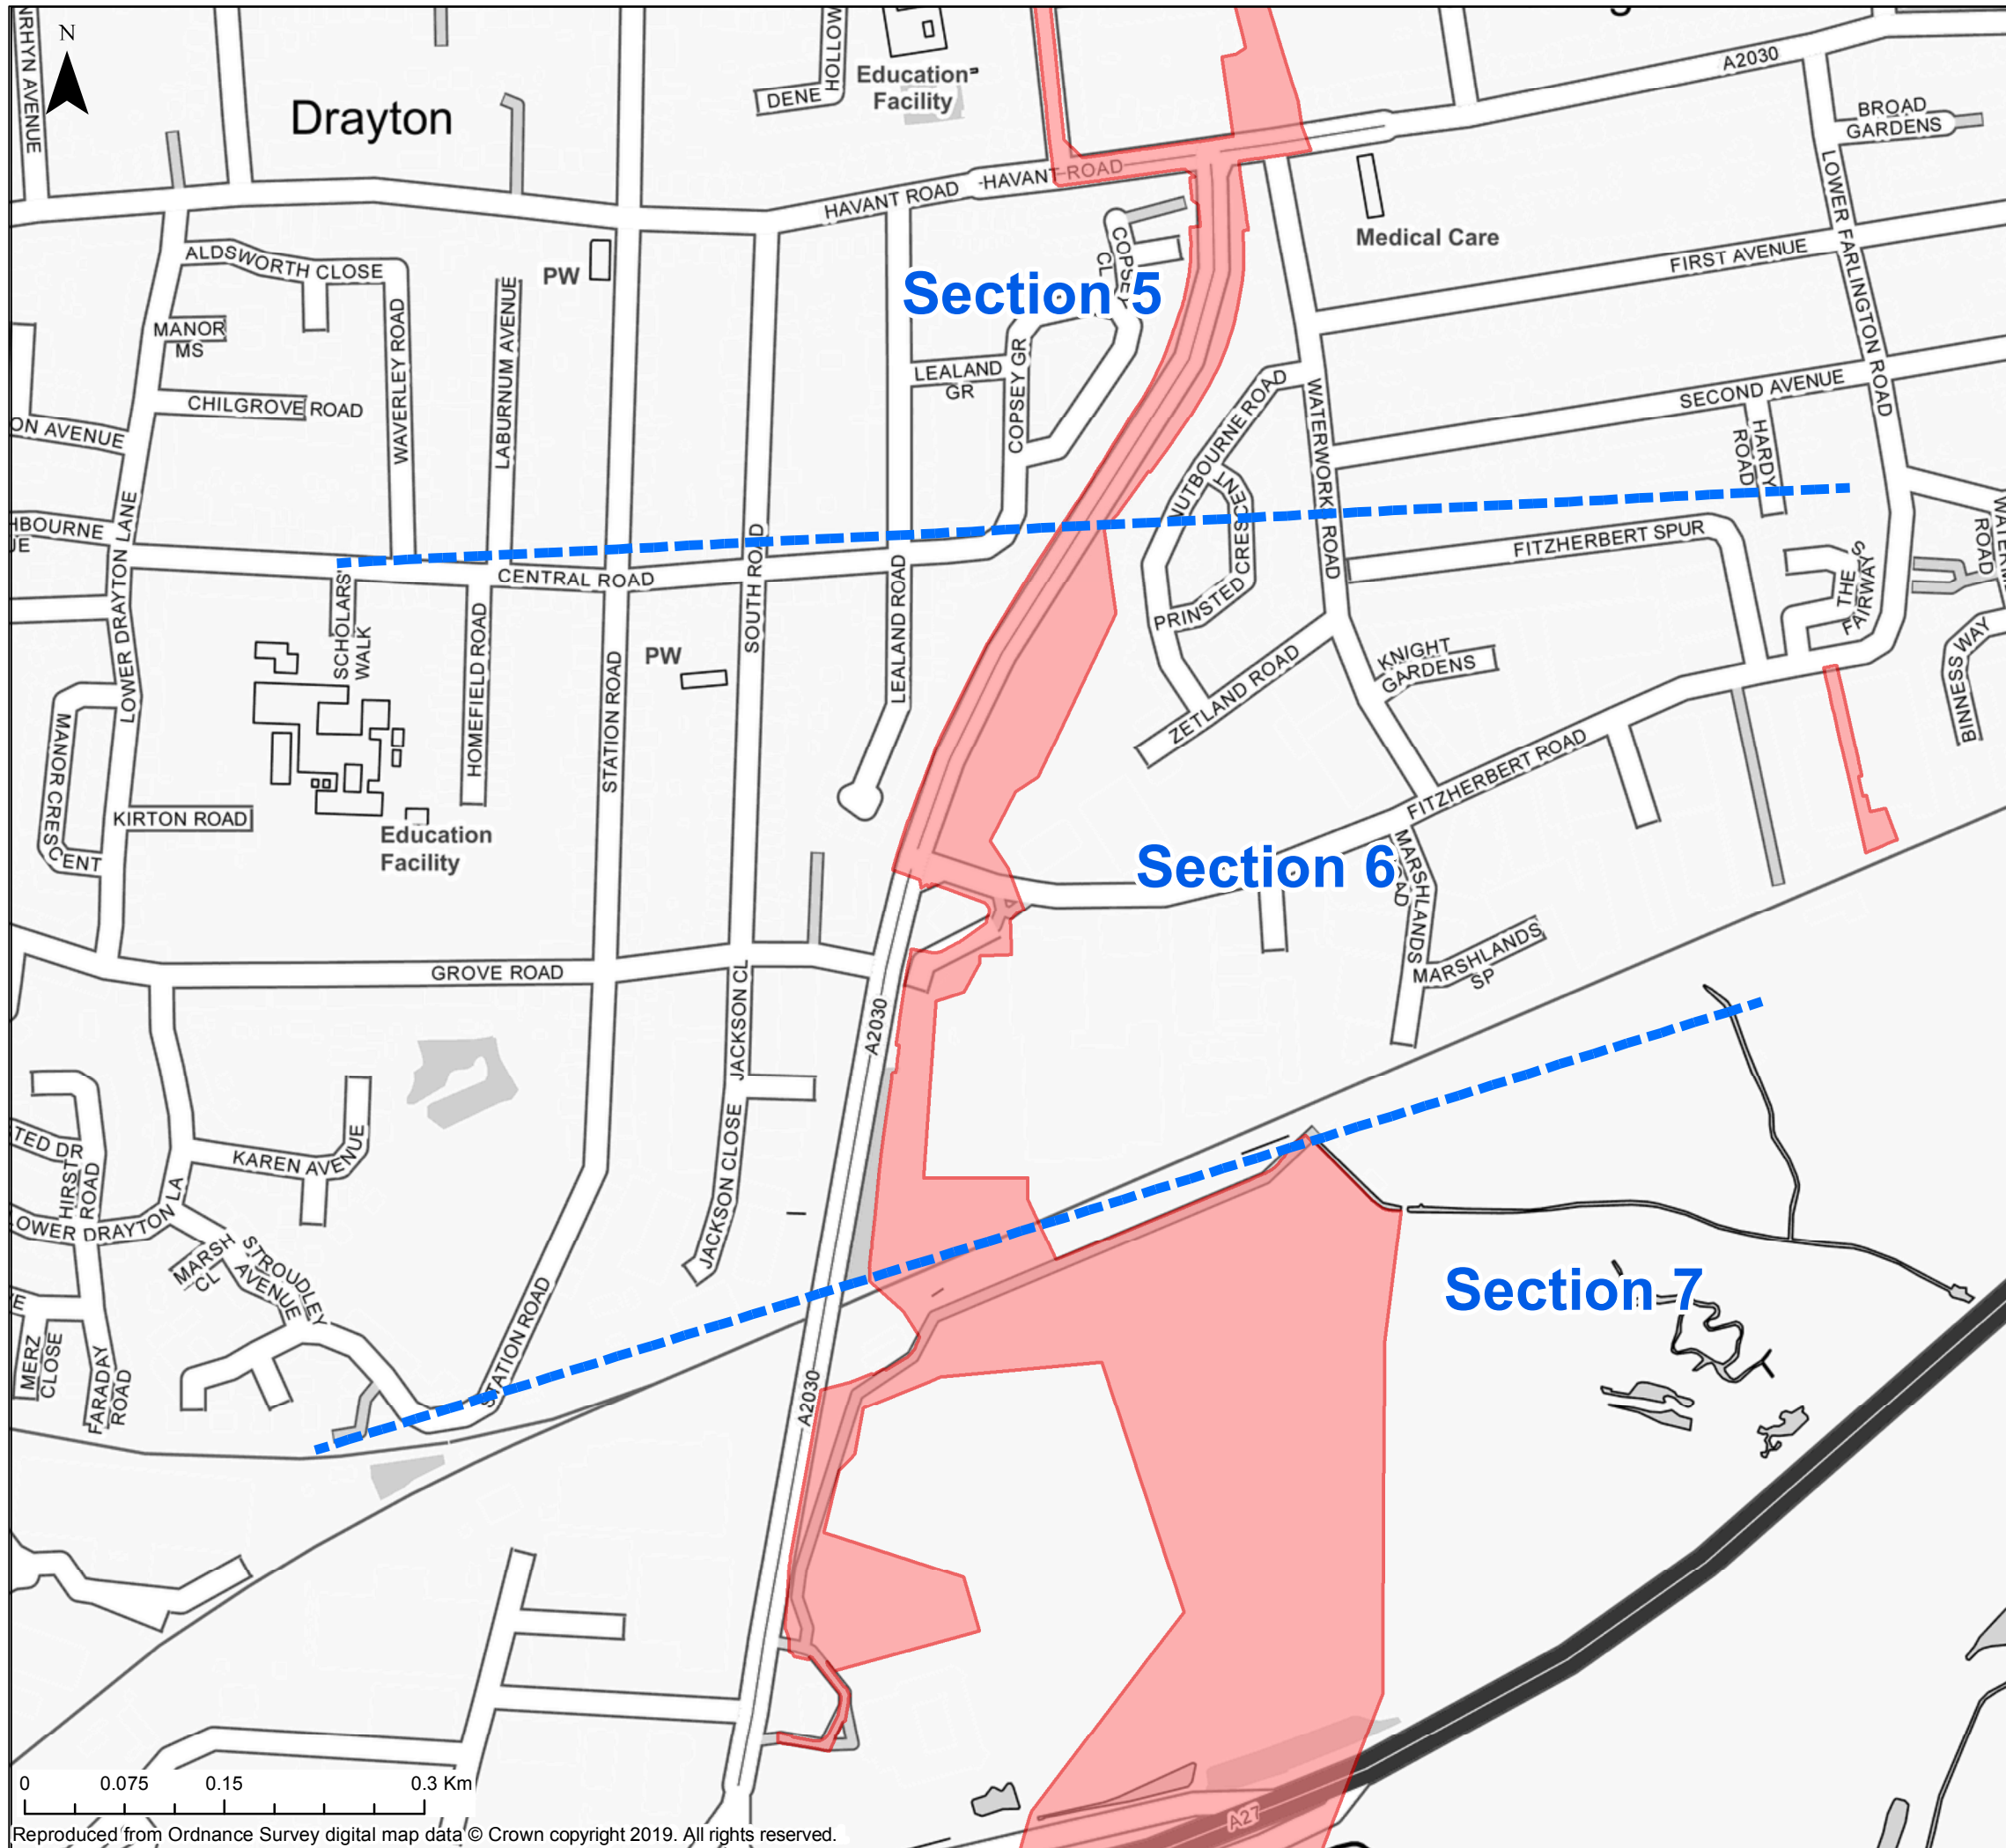

Key

- Order Limits
- Onshore Cable Corridor
(to be used alongside written description of onshore cable corridor for ease of reference)

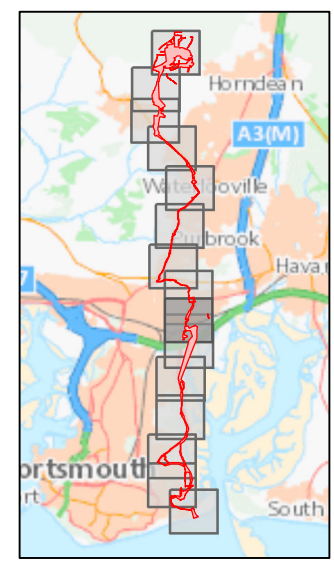

DRAWING STATUS: **FINAL**

wsp

WSP House, 70 Chancery Lane, London, WC2A 1AF, UK,
T+ 44 (0) 020 7314 5000
wsp.com

CLIENT:

AQUIND

PROJECT:

AQUIND Interconnector


TITLE:

Order Limits including
Onshore Cable Corridor
Section 6


Sheet 9 of 15

SCALE AT A3 1:5,000	CHECKED: JW	APPROVED: EI	
PROJECT NO: EN020022	DESIGNED: JT	DRAWN: JT	DATE: 28/10/2019
DRAWING NO: EN020022-PS-APP-1-Sheet9			REV.NO. 01

© WSP UK Ltd

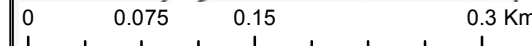


Reproduced from Ordnance Survey digital map data © Crown copyright 2019. All rights reserved.

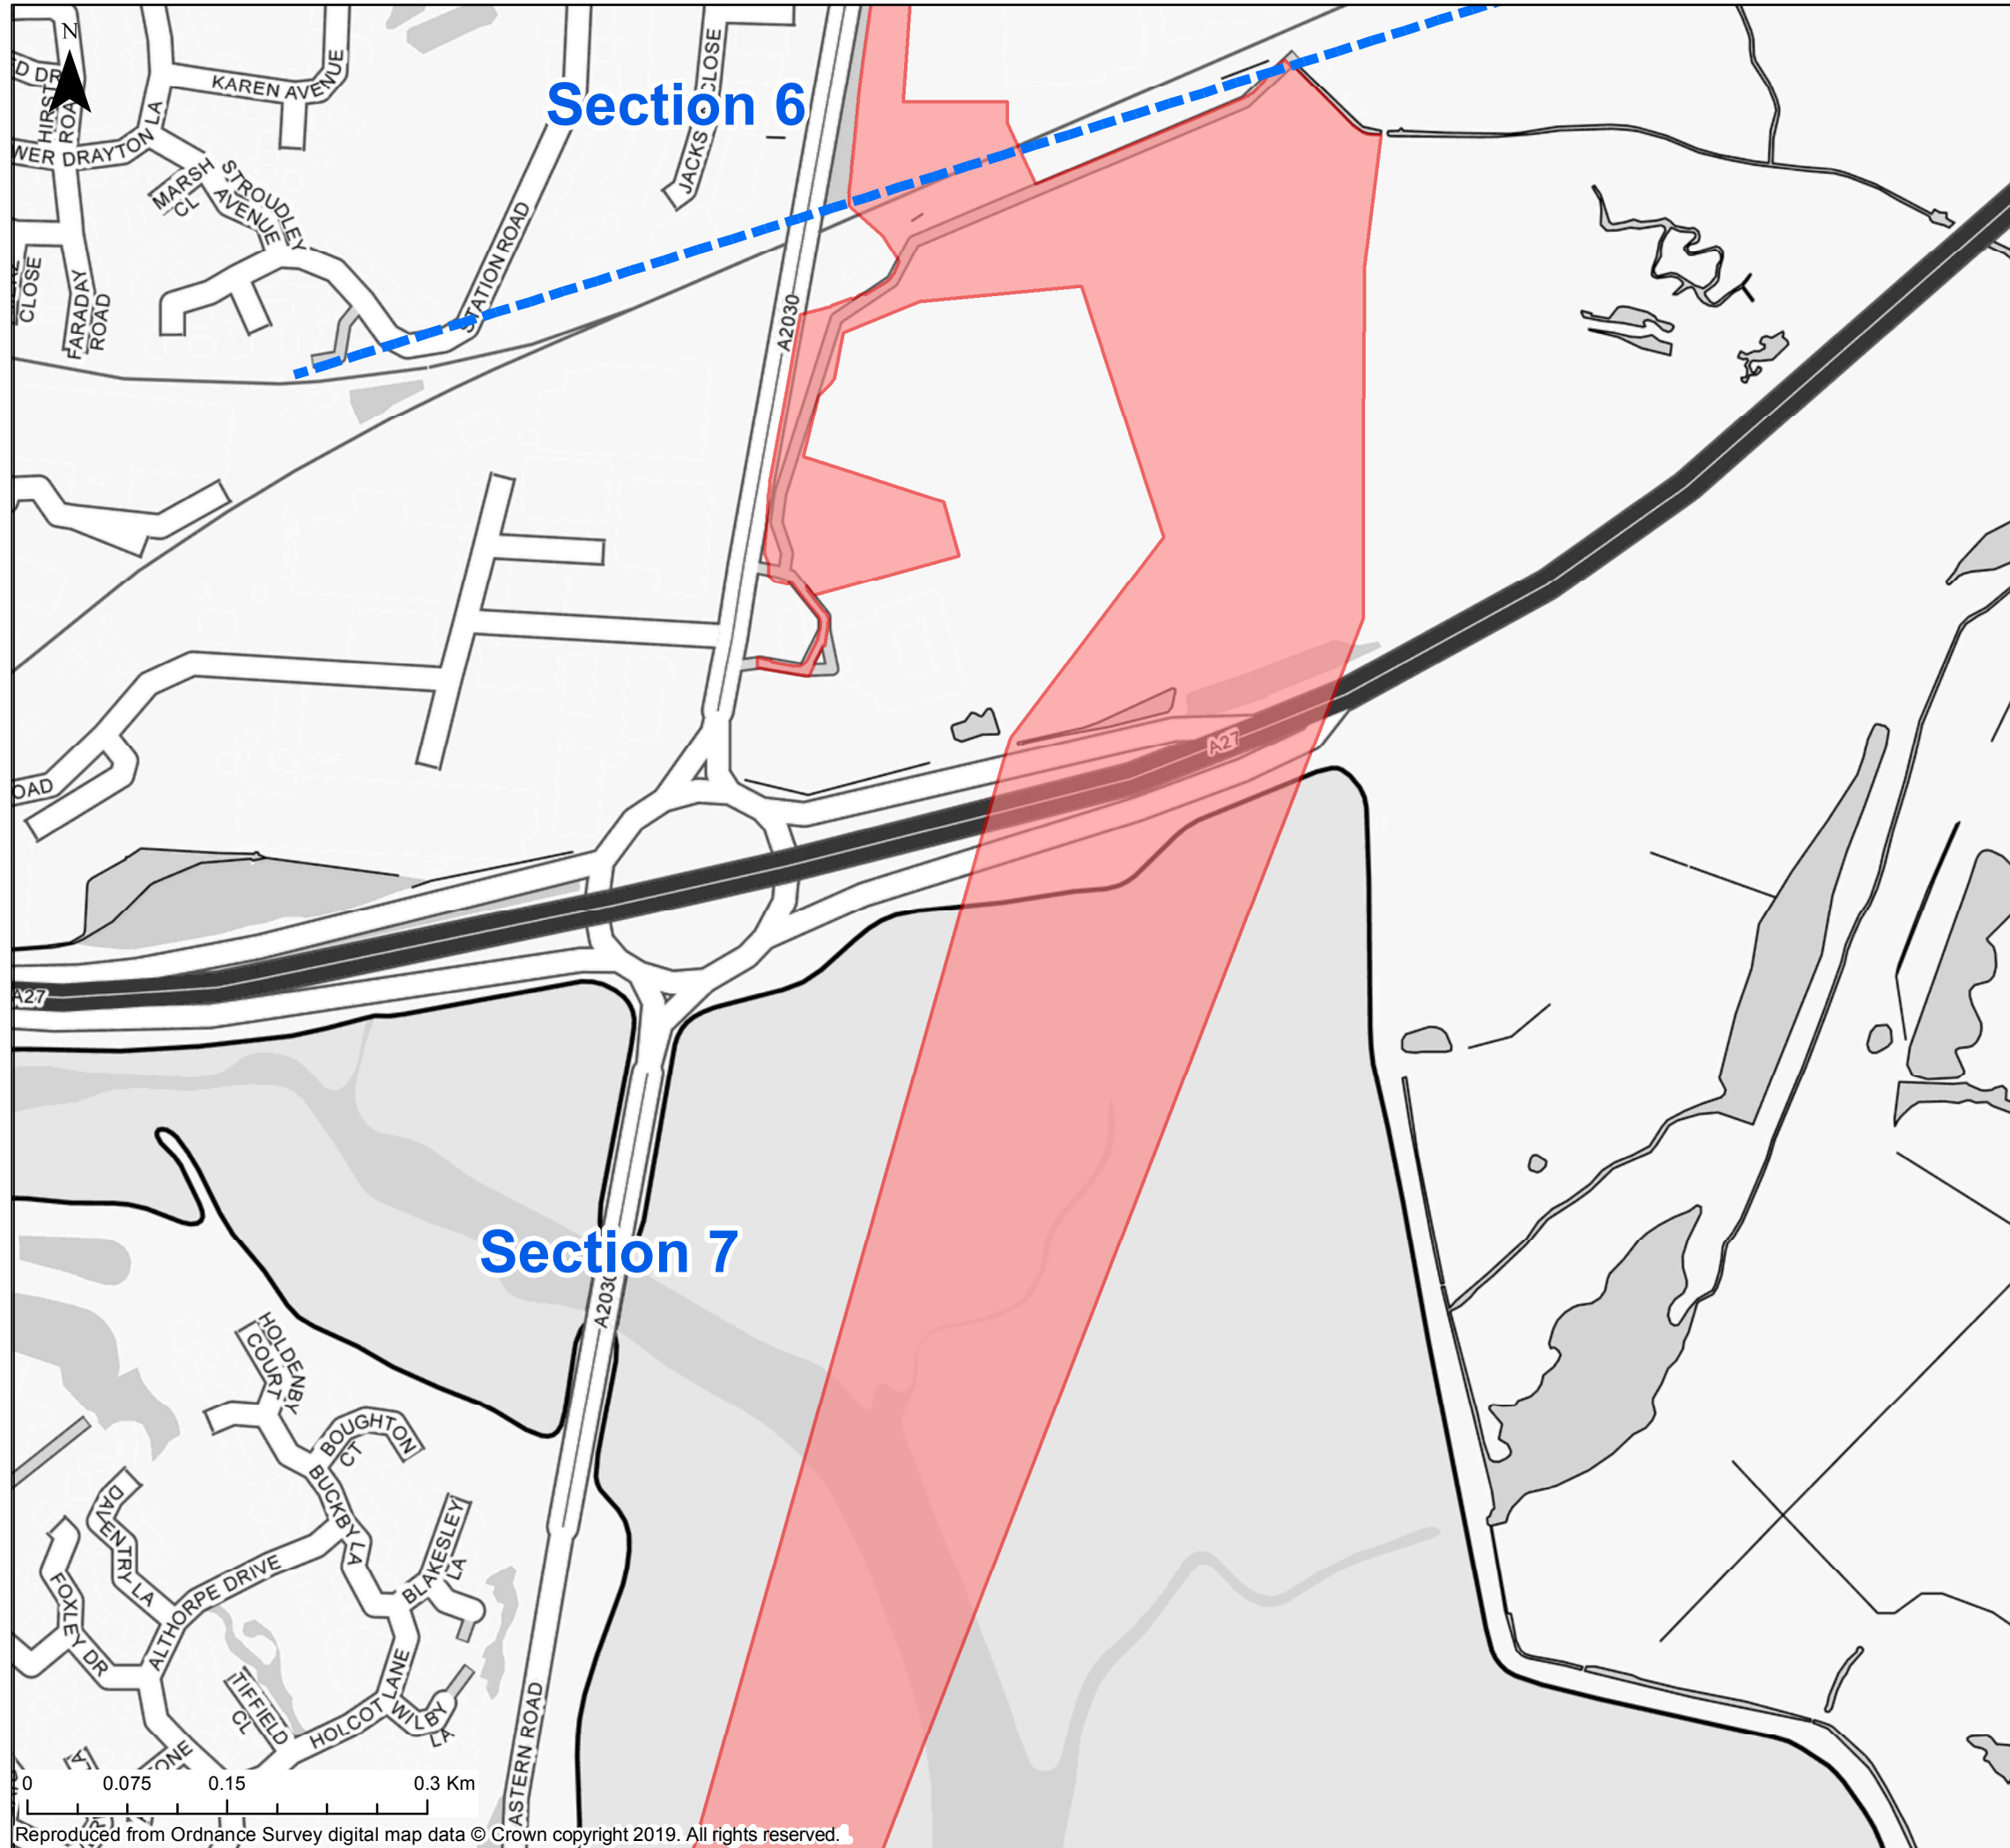

Key

- █ Order Limits
- - - Onshore Cable Corridor
(to be used alongside written description of onshore cable corridor for ease of reference)

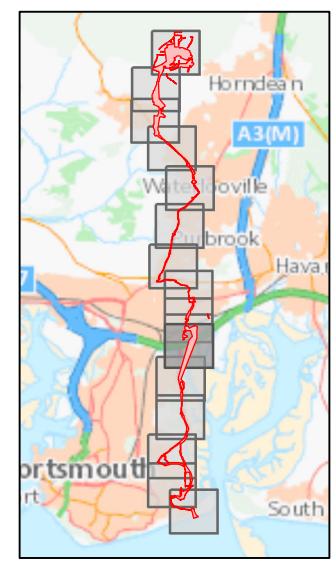

DRAWING STATUS: **FINAL**

wsp

WSP House, 70 Chancery Lane, London, WC2A 1AF, UK,
T+ 44 (0) 020 7314 5000
wsp.com

CLIENT:

AQUIND

PROJECT:

AQUIND Interconnector

TITLE:

Order Limits including
Onshore Cable Corridor
Section 7a

Sheet 10 of 15


SCALE AT A3 1:5,000	CHECKED: JW	APPROVED: EI
------------------------	----------------	-----------------

PROJECT NO: EN020022	DESIGNED: JT	DRAWN: JT	DATE: 28/10/2019
-------------------------	-----------------	--------------	---------------------

DRAWING NO: EN020022-PS-APP-1-Sheet10	REV.NO. 01
---	----------------------


© WSP UK Ltd

Reproduced from Ordnance Survey digital map data © Crown copyright 2019. All rights reserved.

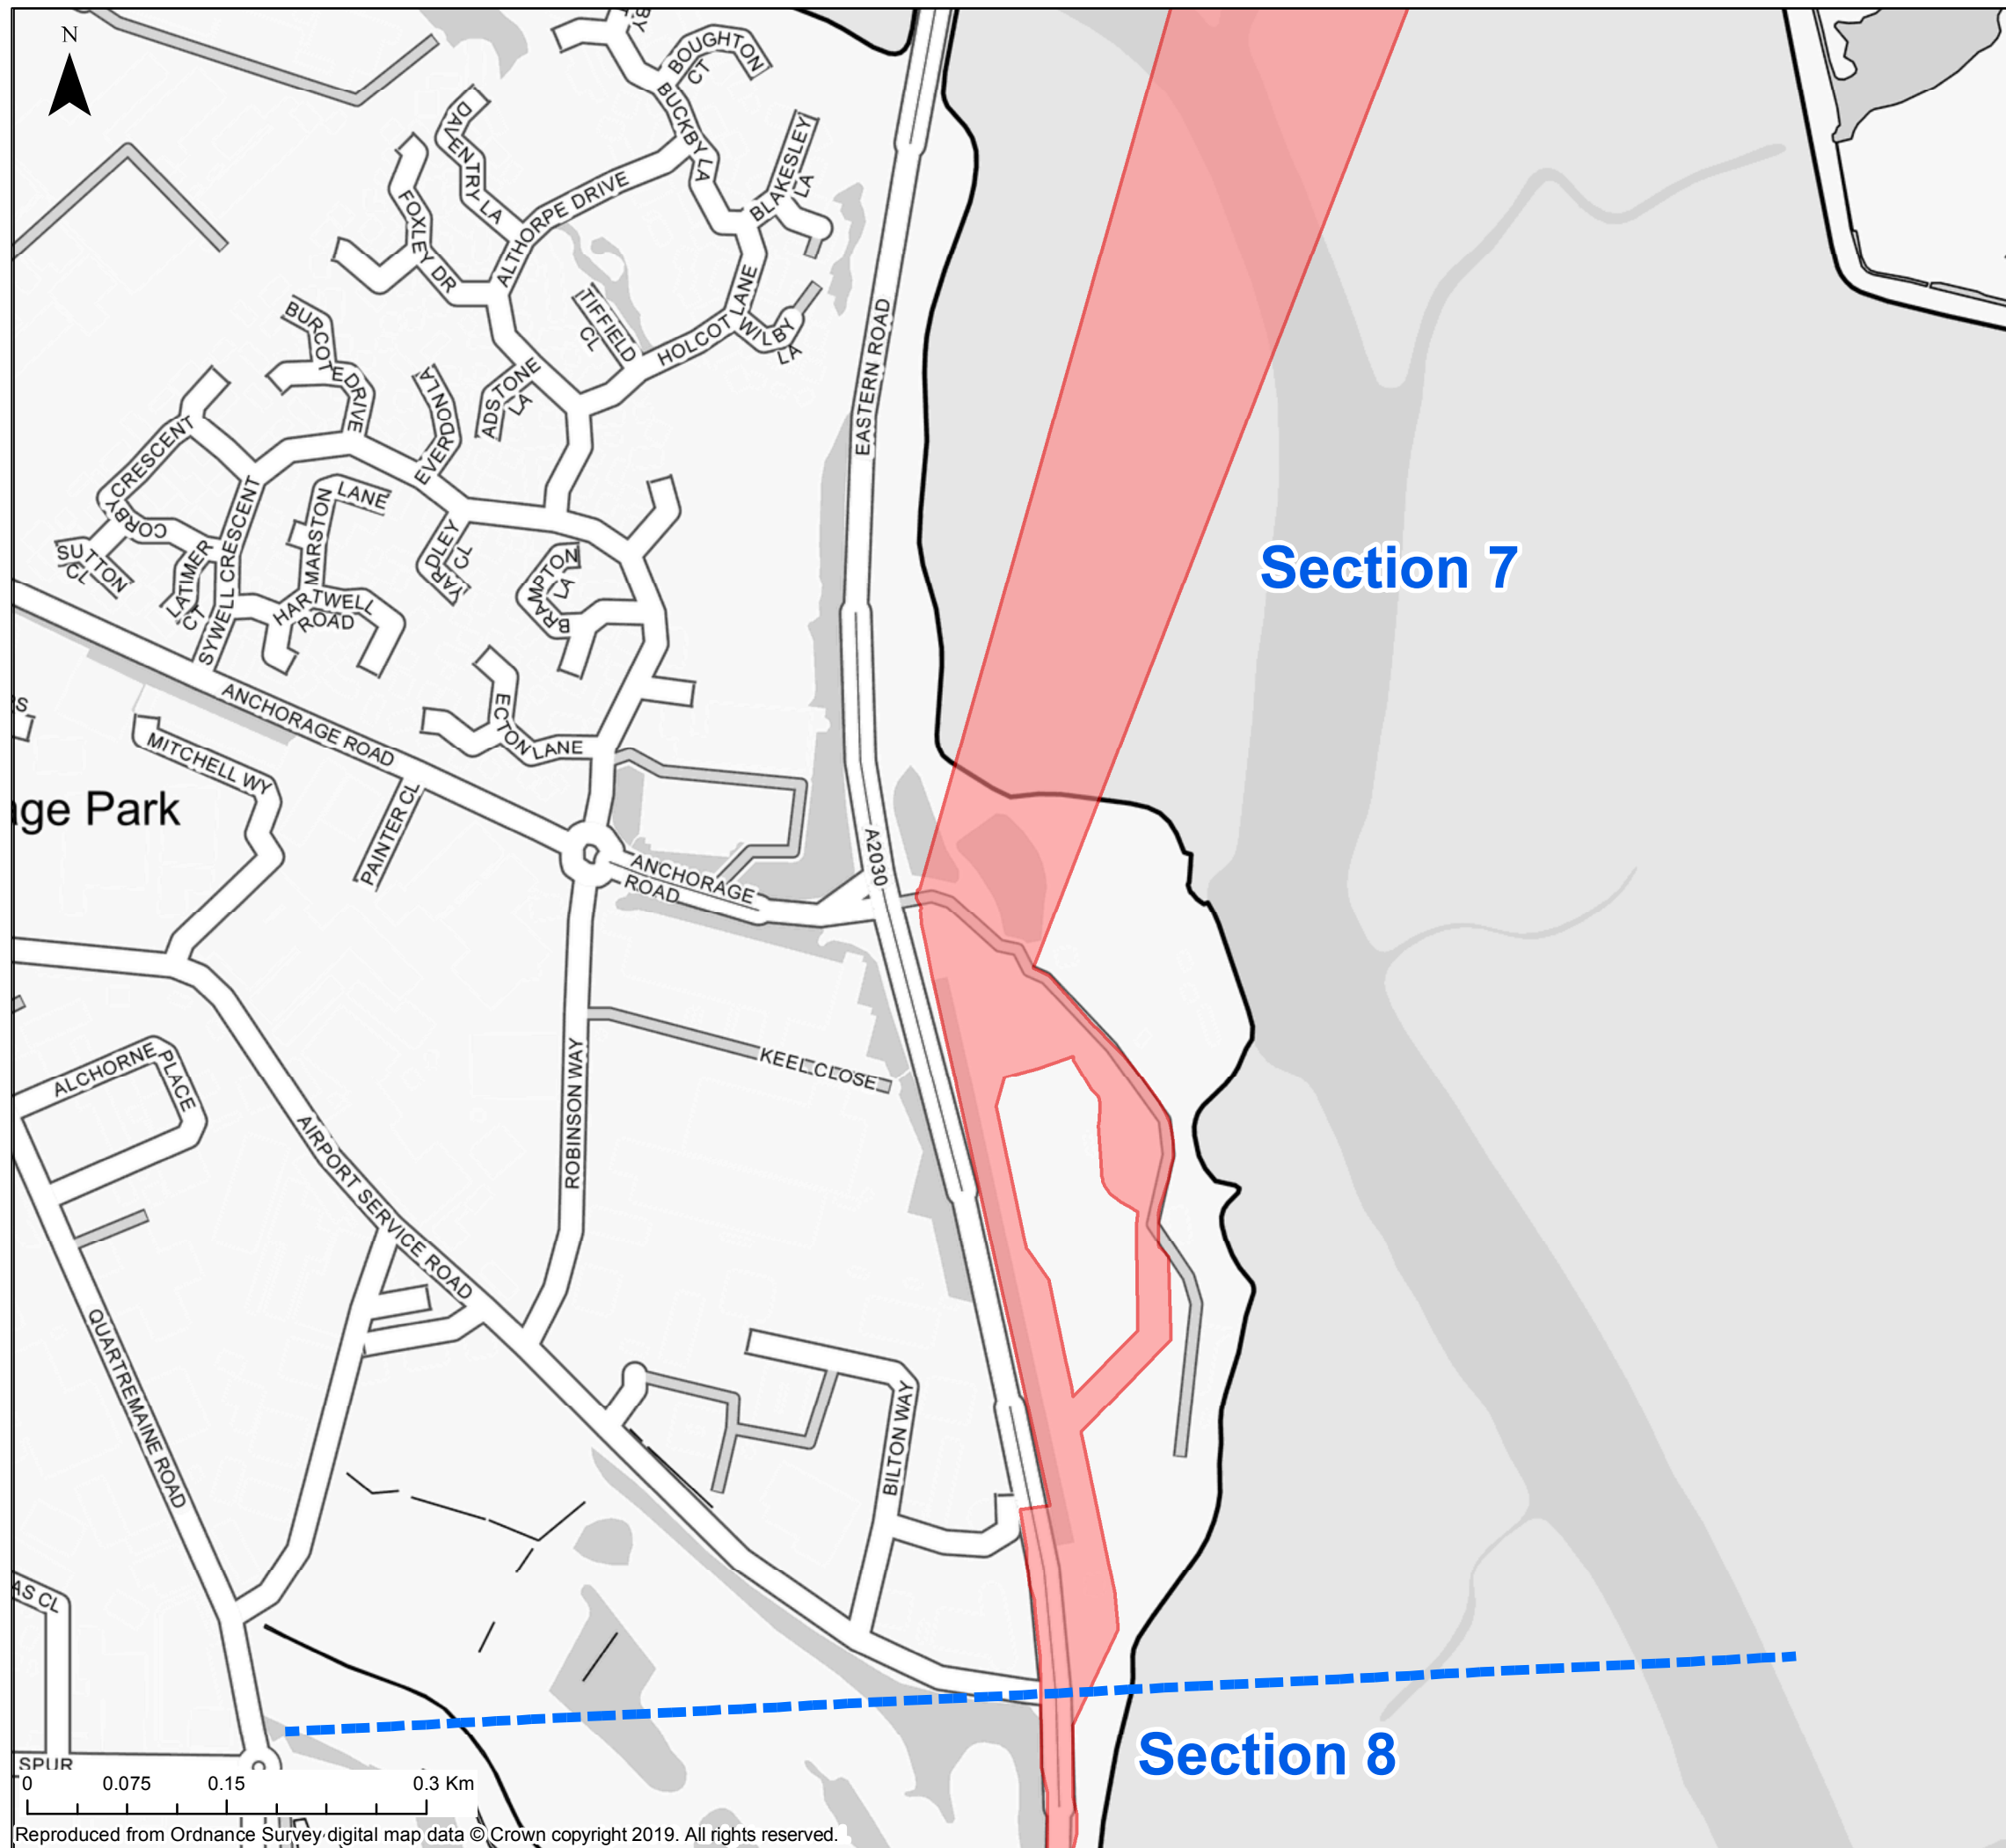

Key

- Order Limits
- Onshore Cable Corridor (to be used alongside written description of onshore cable corridor for ease of reference)

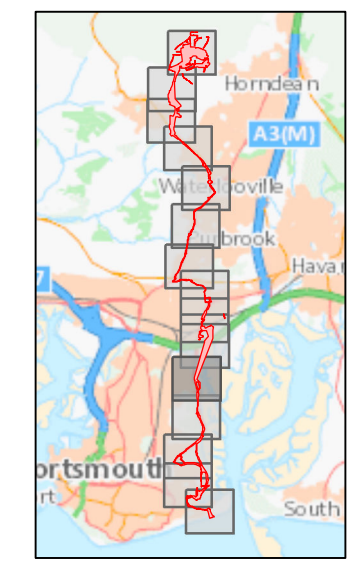

DRAWING STATUS: **FINAL**

wsp

WSP House, 70 Chancery Lane, London, WC2A 1AF, UK,
T+ 44 (0) 020 7314 5000
wsp.com

CLIENT:

AQUIND

PROJECT:

AQUIND Interconnector

TITLE:


Order Limits including
Onshore Cable Corridor
Section 7b

Sheet 11 of 15

SCALE AT A3 1:5,000	CHECKED: JW	APPROVED: EI	
PROJECT NO: EN020022	DESIGNED: JT	DRAWN: JT	DATE: 28/10/2019
DRAWING NO: EN020022-PS-APP-1-Sheet11			REV.NO. 01


© WSP UK Ltd

Reproduced from Ordnance Survey digital map data © Crown copyright 2019. All rights reserved.

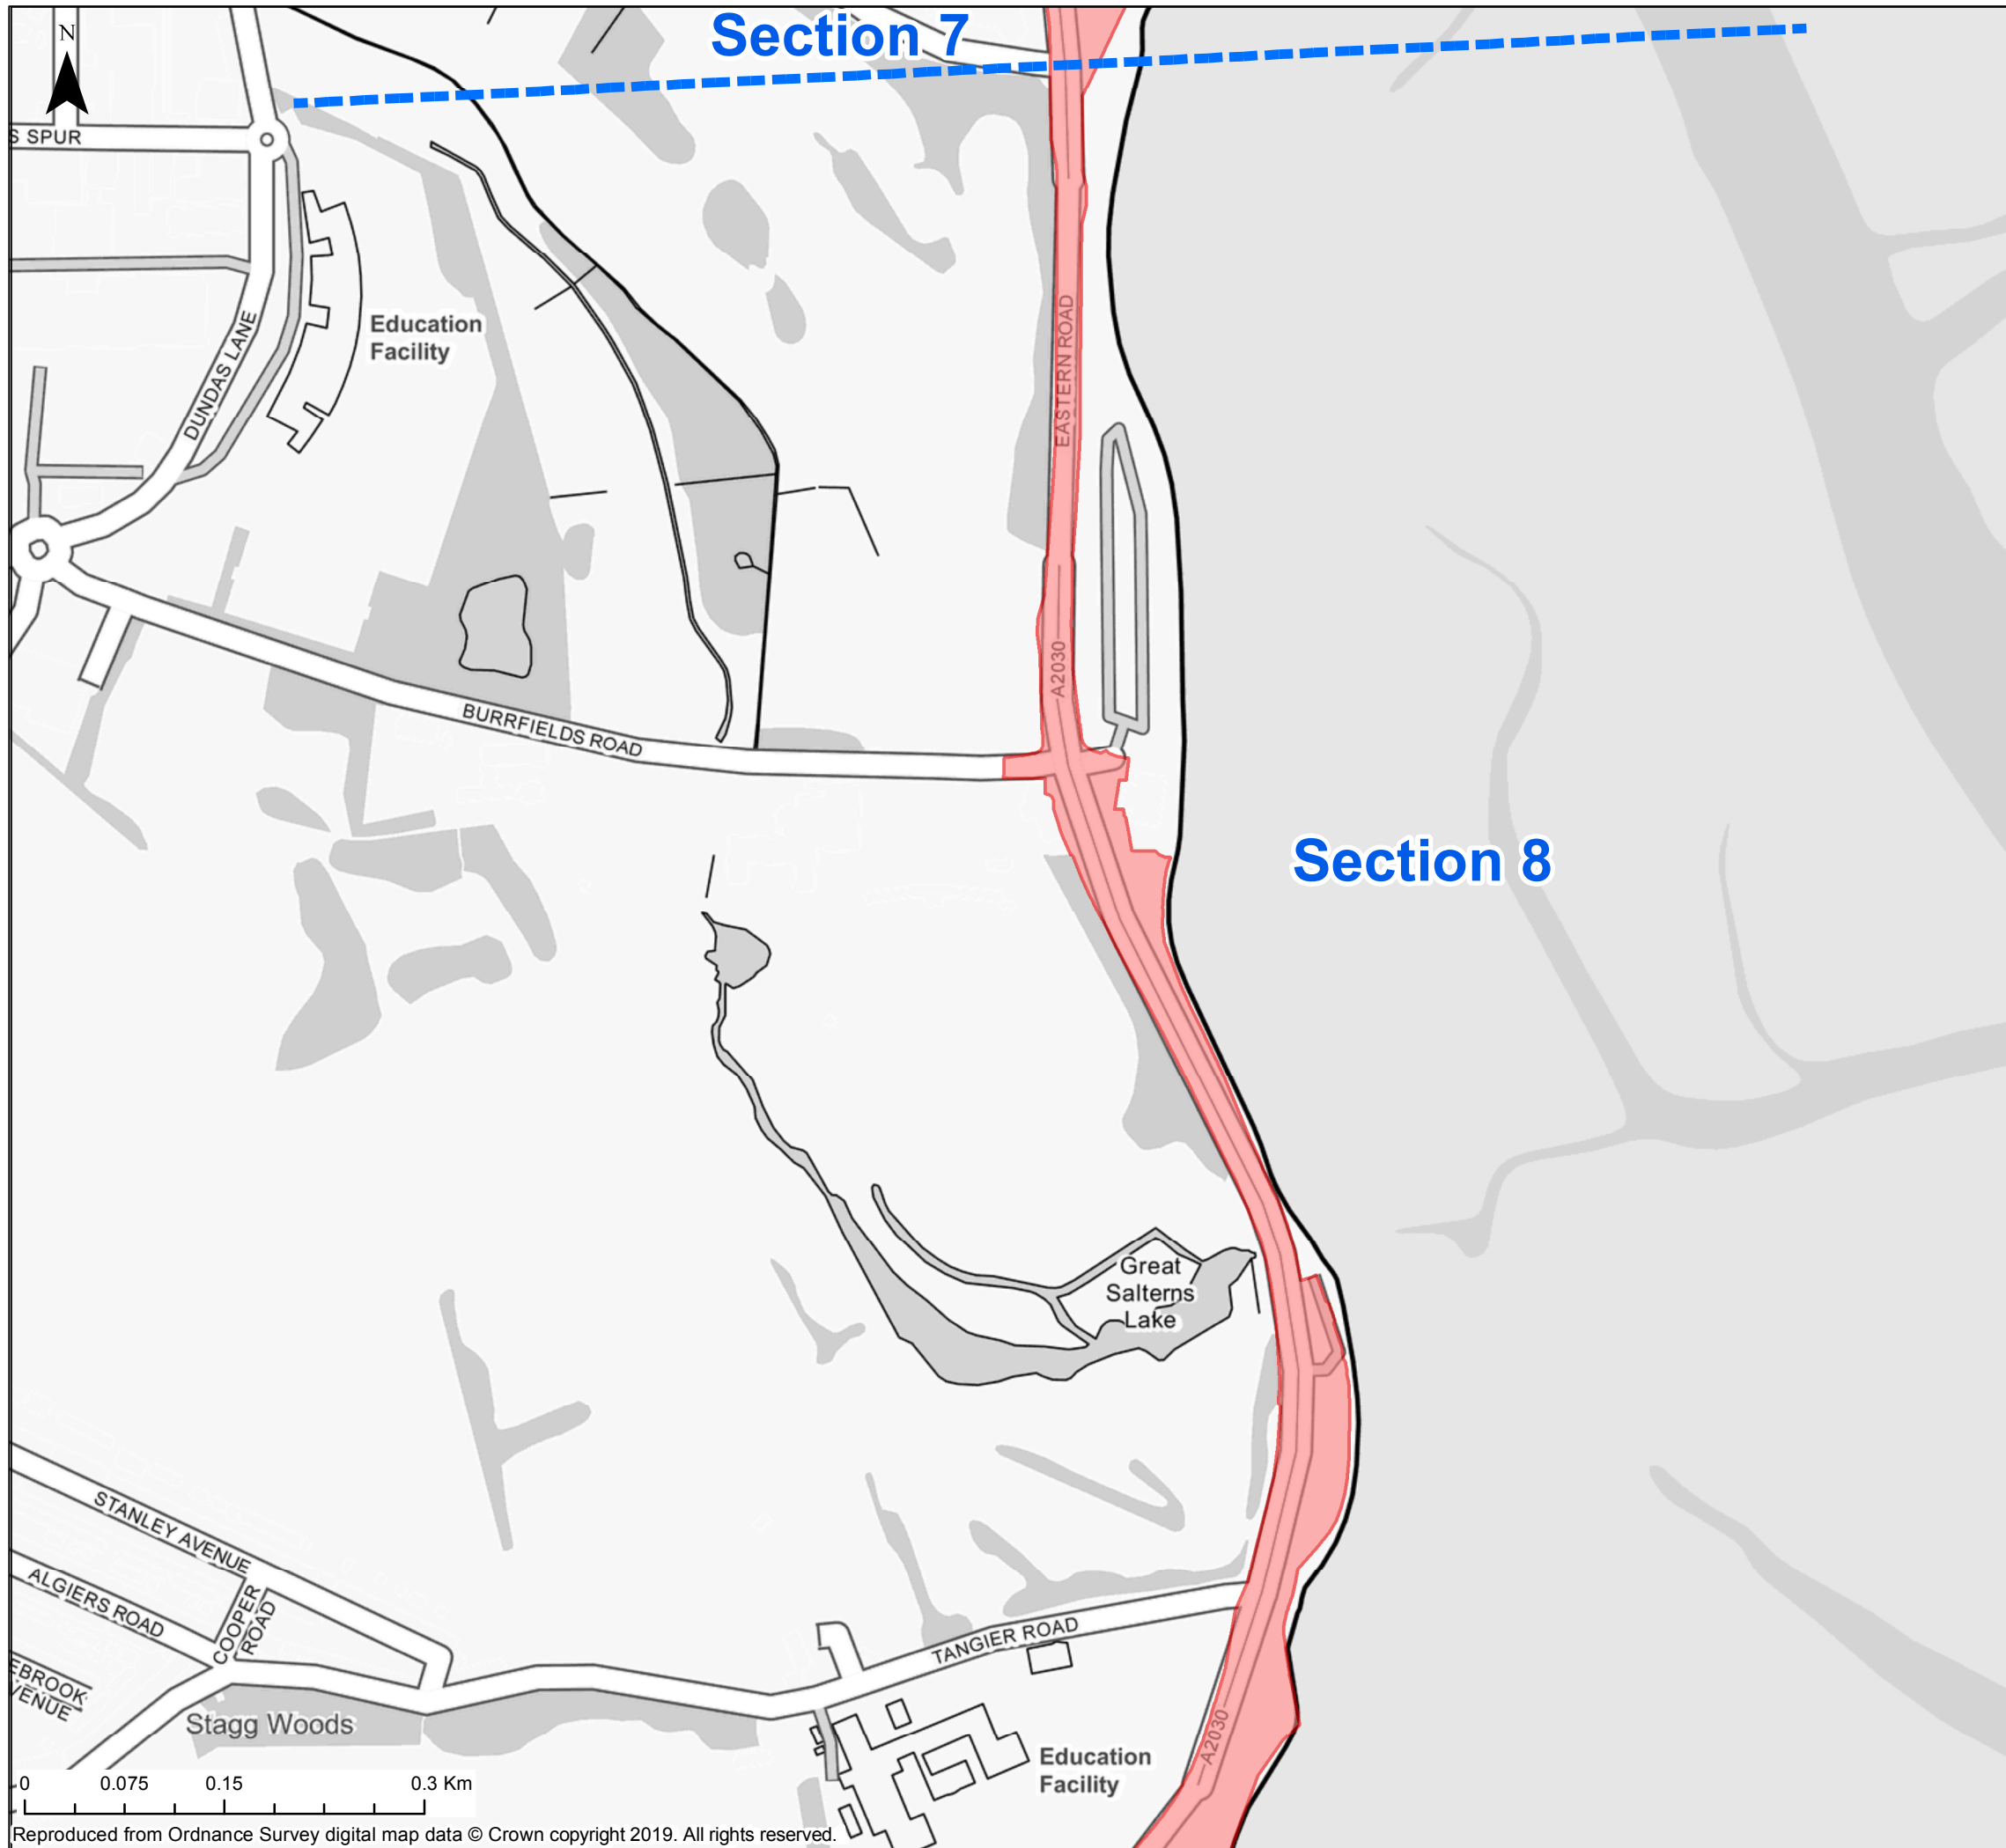

Key

- Order Limits
- Onshore Cable Corridor
(to be used alongside written description of onshore cable corridor for ease of reference)

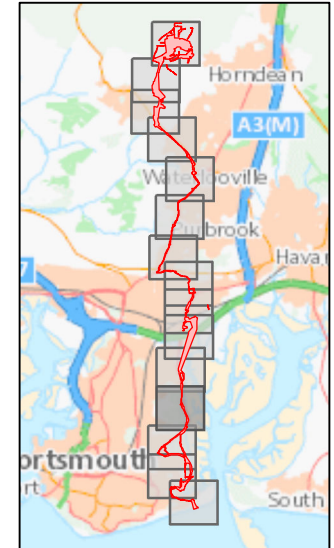

DRAWING STATUS: **FINAL**



WSP House, 70 Chancery Lane, London, WC2A 1AF, UK,
T+ 44 (0) 020 7314 5000
wsp.com

CLIENT:
AQUIND

PROJECT:
AQUIND Interconnector

TITLE:
Order Limits including
Onshore Cable Corridor
Section 8a

Sheet 12 of 15


SCALE AT A3 1:5,000	CHECKED: JW	APPROVED: EI
------------------------	----------------	-----------------

PROJECT NO: EN020022	DESIGNED: JT	DRAWN: JT	DATE: 28/10/2019
-------------------------	-----------------	--------------	---------------------

DRAWING NO: EN020022-PS-APP-1-Sheet12	REV.NO. 01
---	----------------------


© WSP UK Ltd

Reproduced from Ordnance Survey digital map data © Crown copyright 2019. All rights reserved.

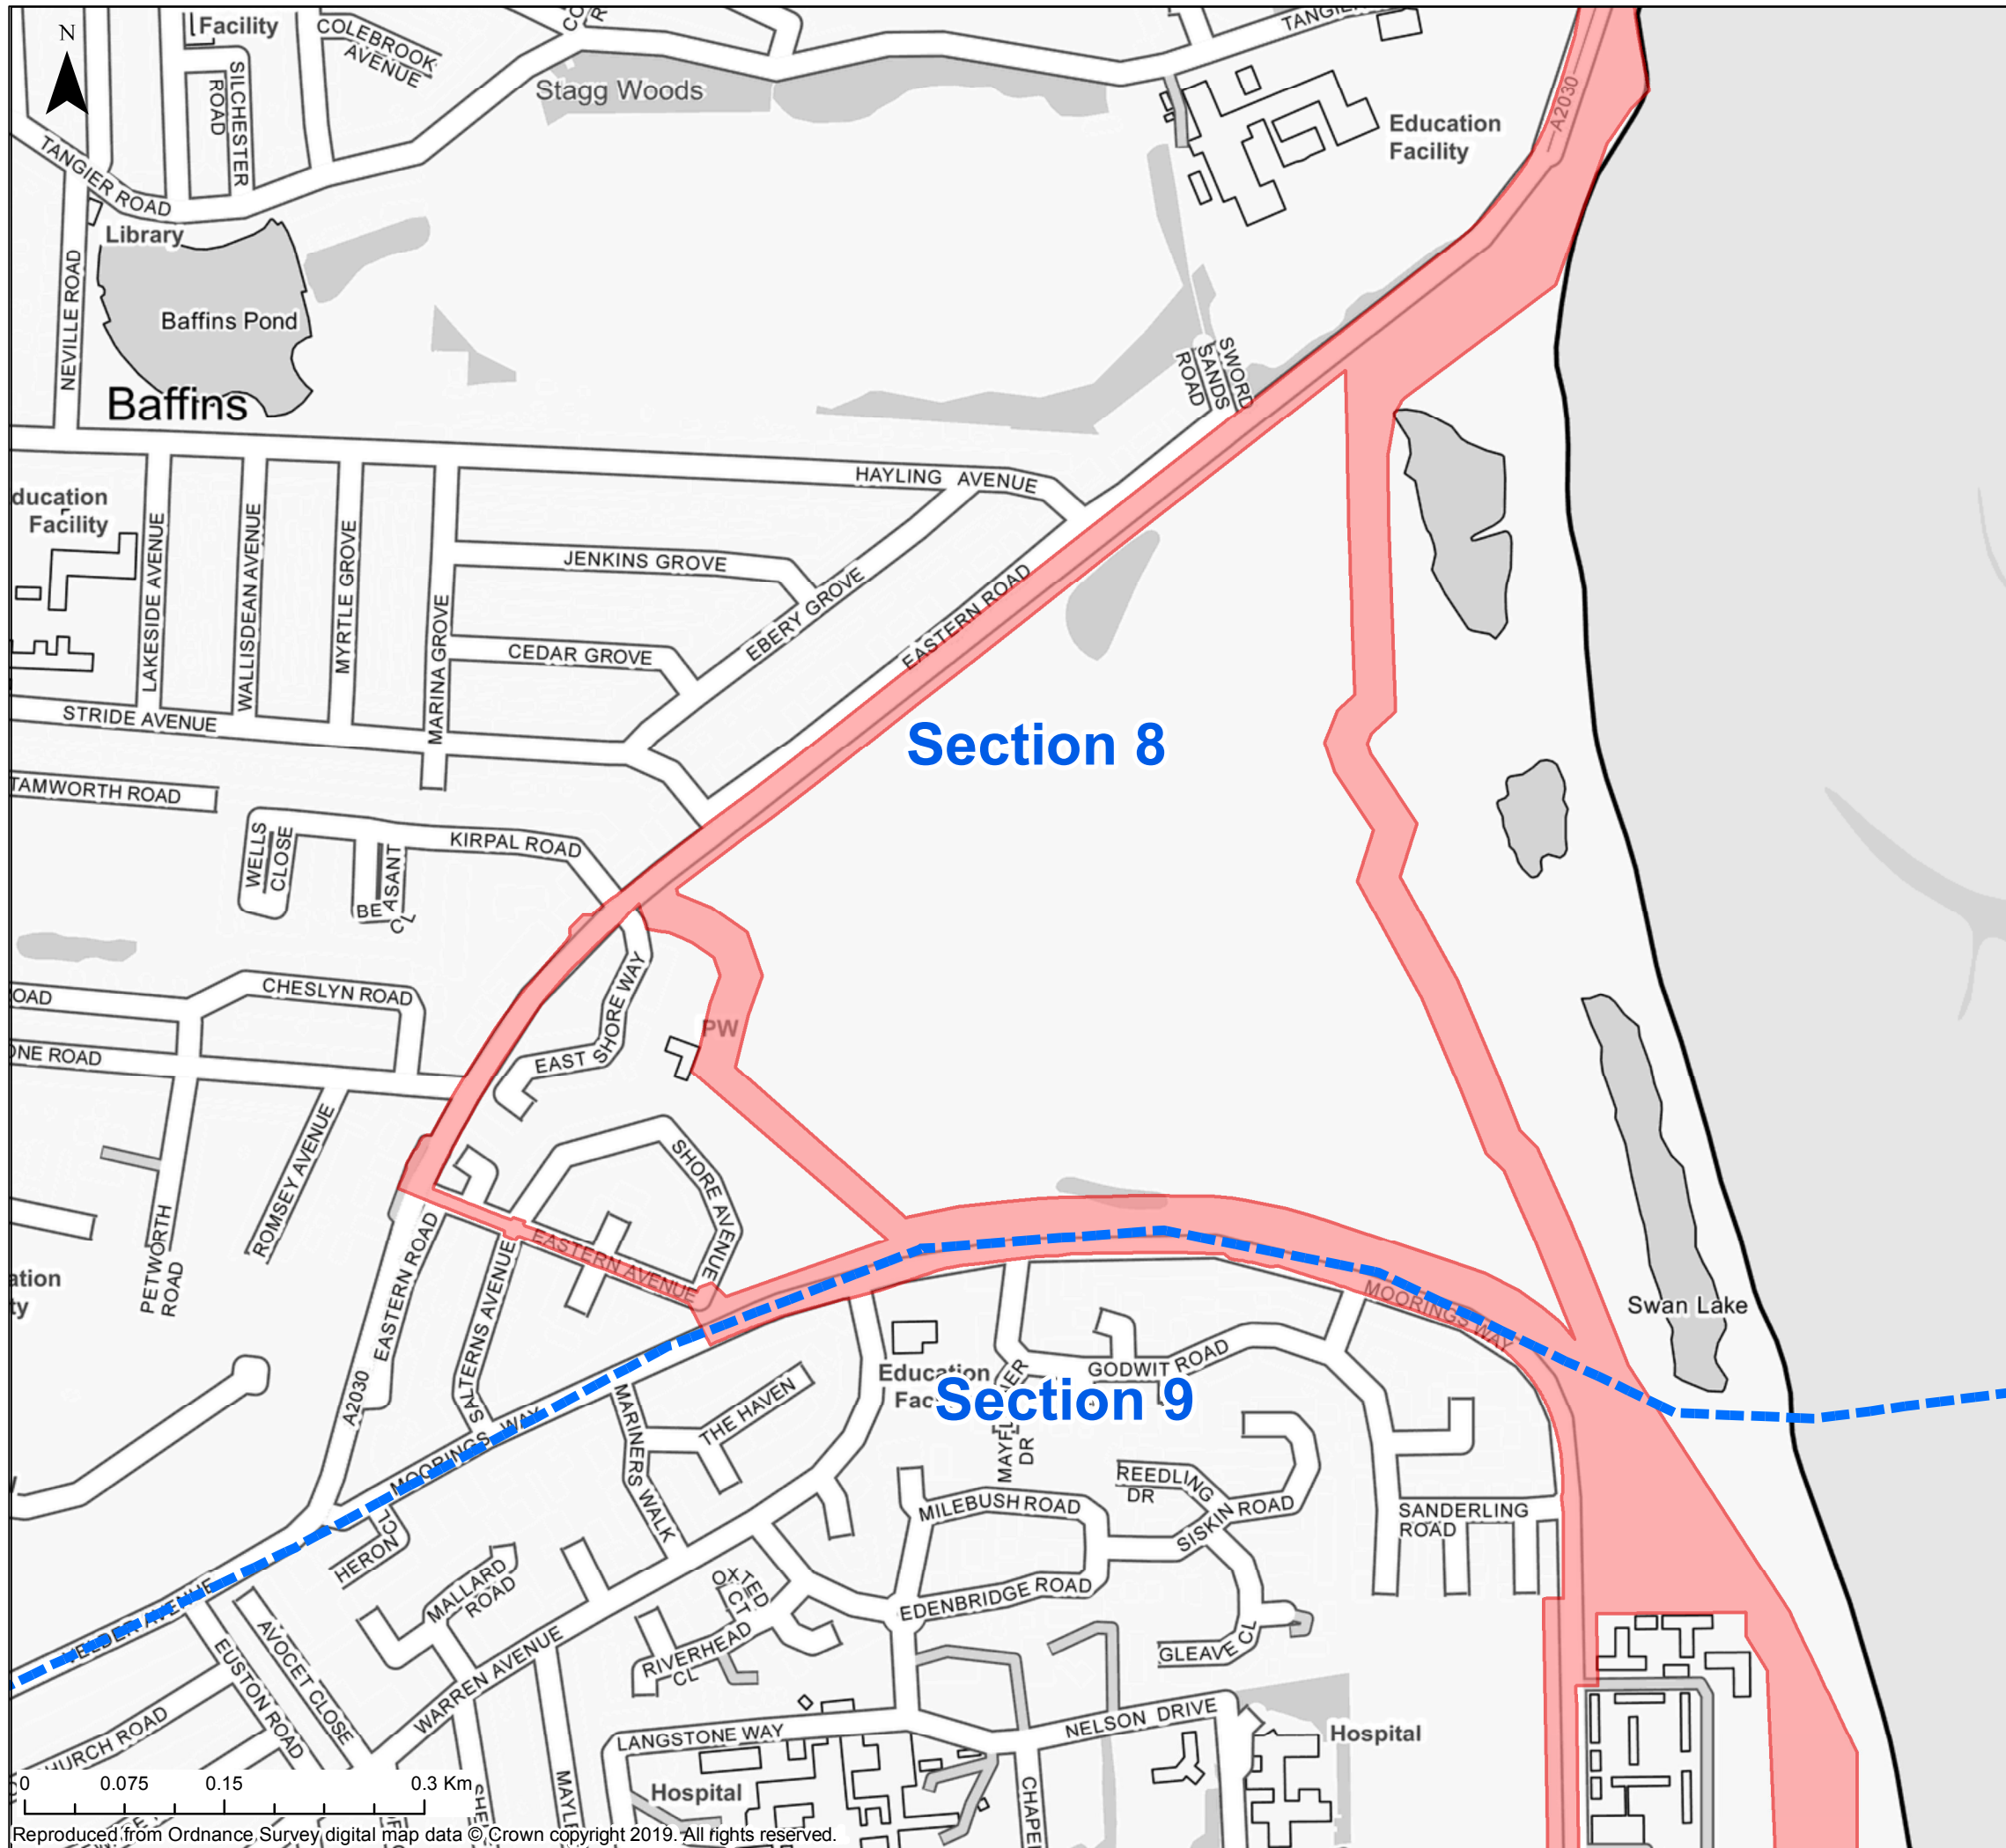

Key

- Order Limits
- Onshore Cable Corridor
(to be used alongside written description of onshore cable corridor for ease of reference)

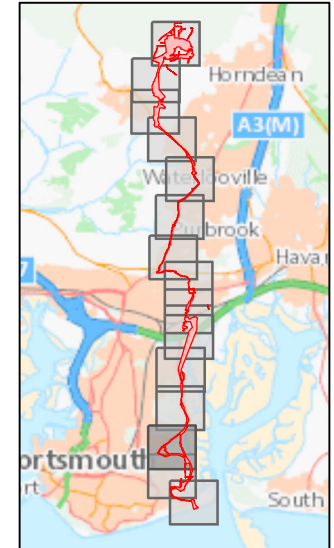

DRAWING STATUS: **FINAL**



WSP House, 70 Chancery Lane, London, WC2A 1AF, UK,
T+ 44 (0) 020 7314 5000
wsp.com



PROJECT: **AQUIND Interconnector**


TITLE: **Order Limits including Onshore Cable Corridor Section 8b**
Sheet 13 of 15

SCALE AT A3 1:5,000	CHECKED: JW	APPROVED: EI
------------------------	----------------	-----------------

PROJECT NO: EN020022	DESIGNED: JT	DRAWN: JT	DATE: 28/10/2019
-------------------------	-----------------	--------------	---------------------


DRAWING NO: EN020022-PS-APP-1-Sheet13	REV.NO: 01
---	----------------------

Reproduced from Ordnance Survey digital map data © Crown copyright 2019. All rights reserved.

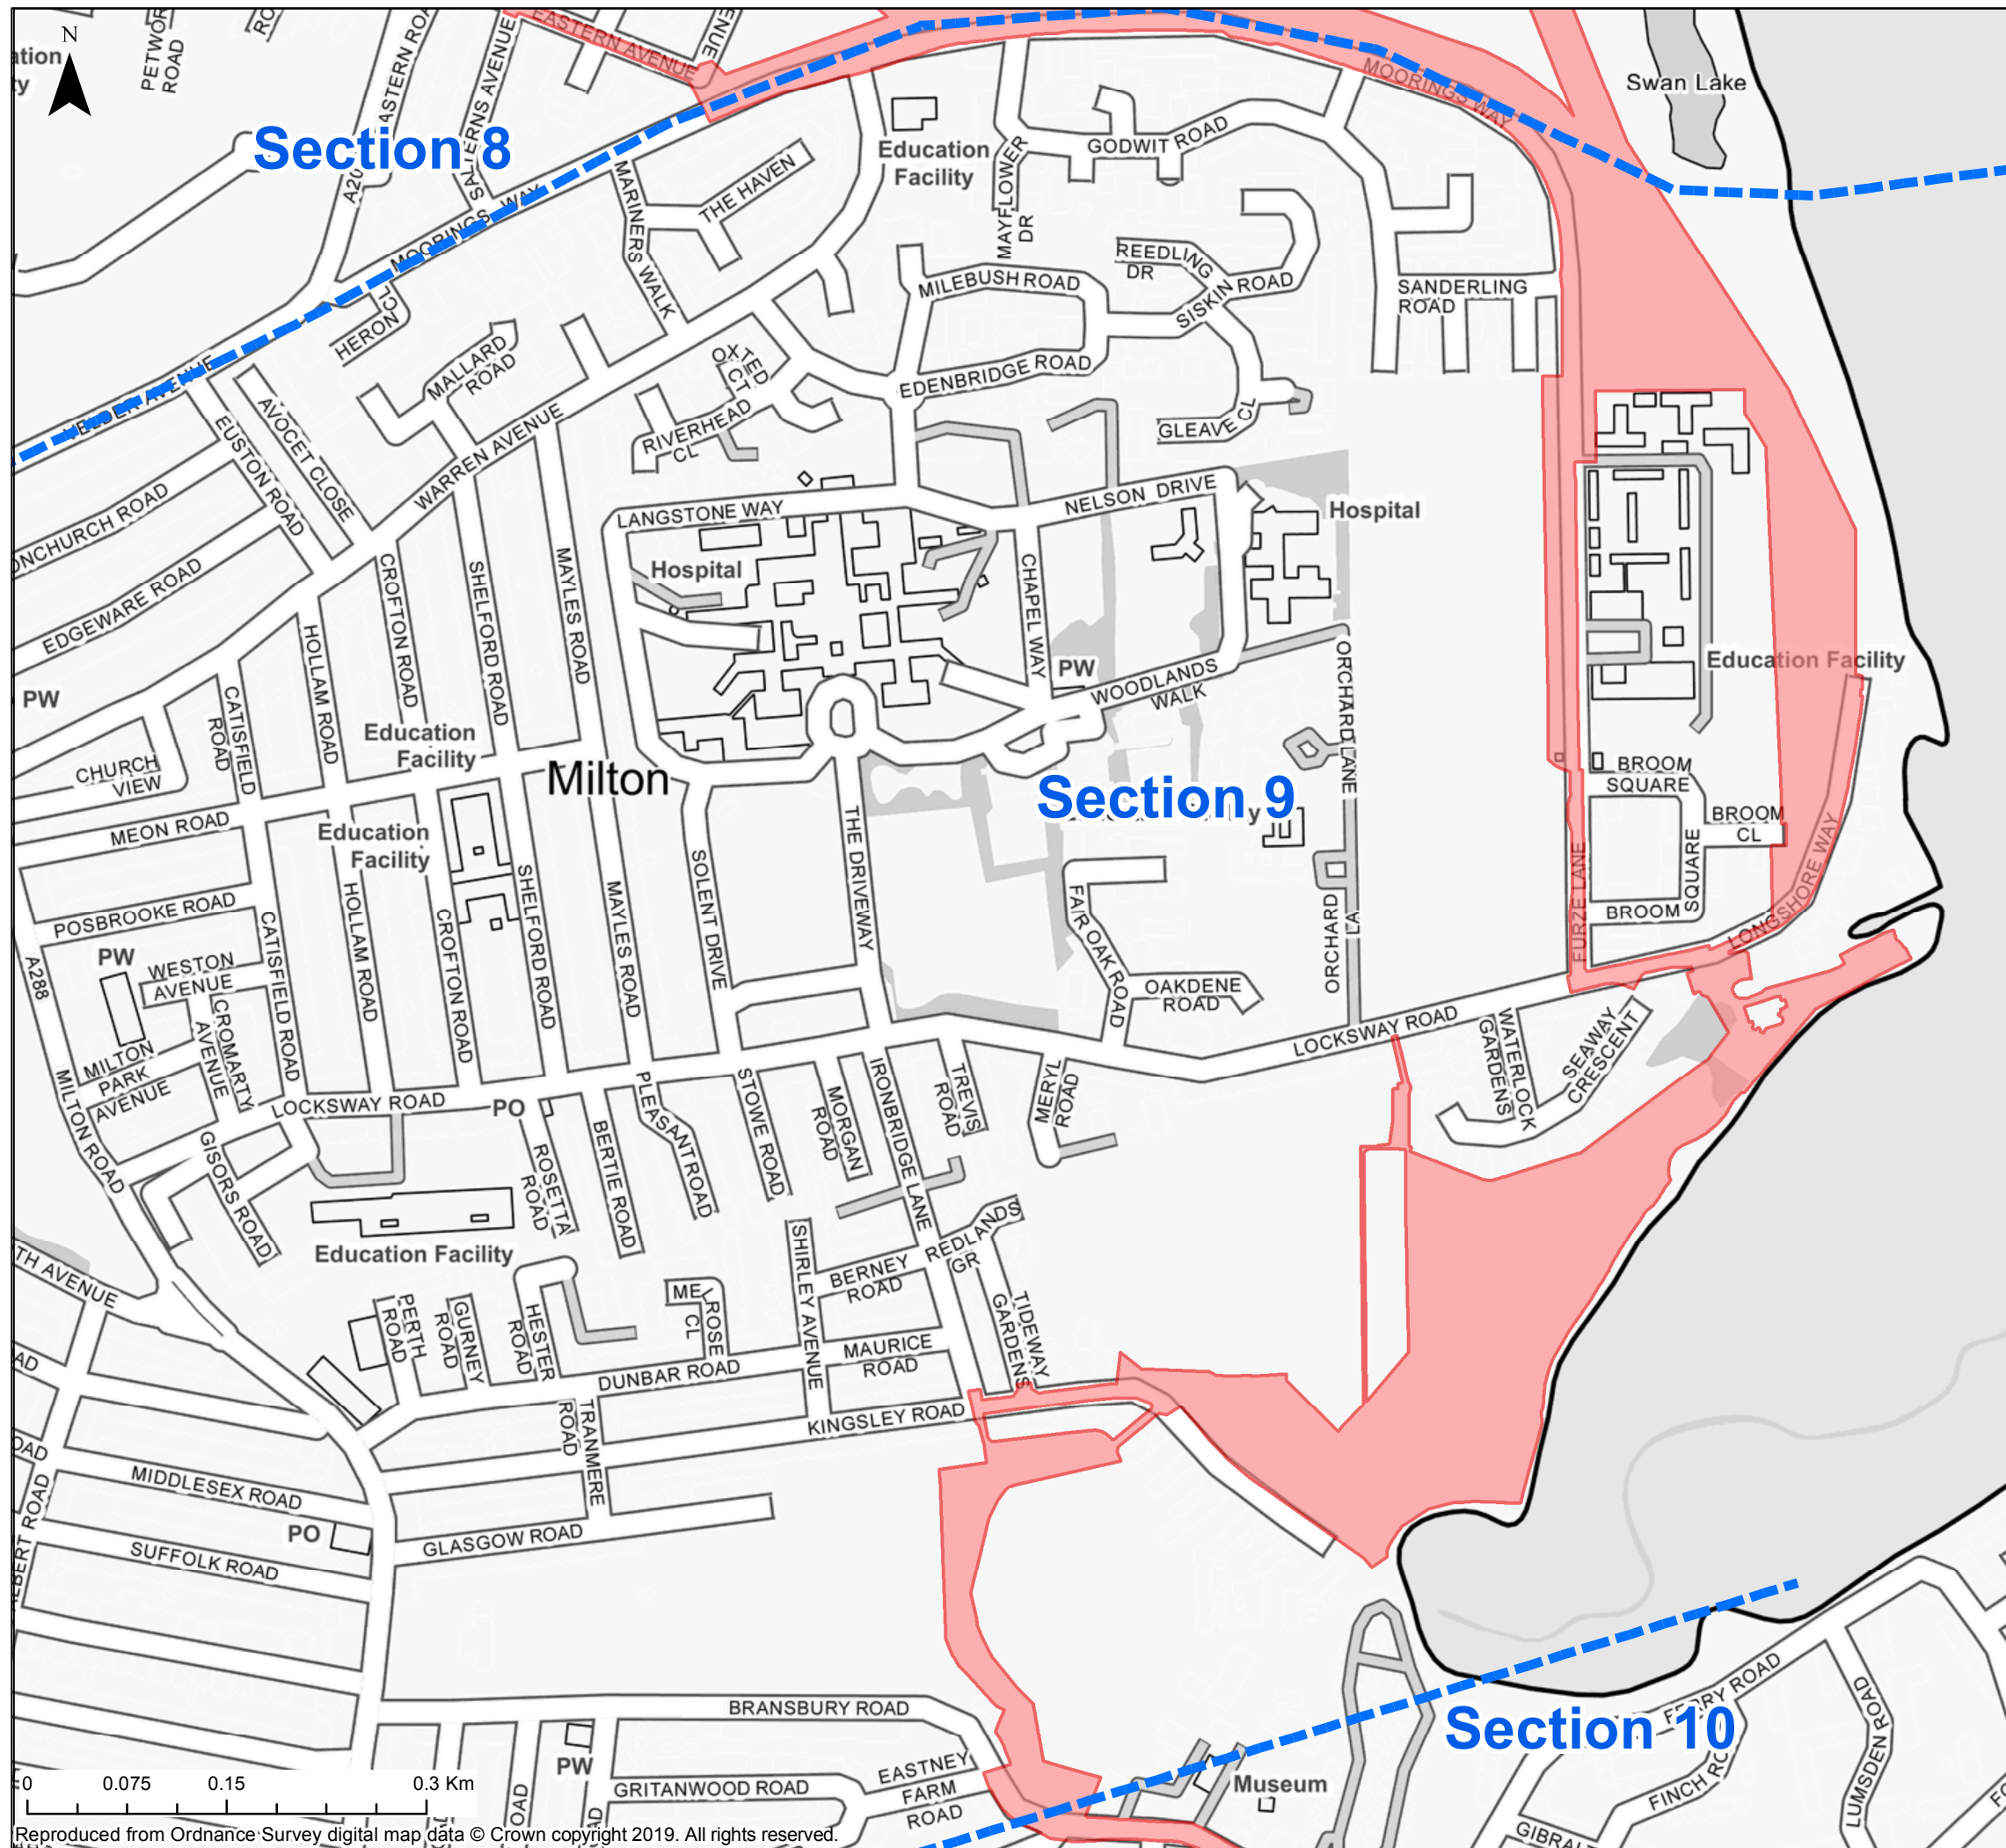

Key

- Order Limits
- Onshore Cable Corridor
(to be used alongside written description of onshore cable corridor for ease of reference)

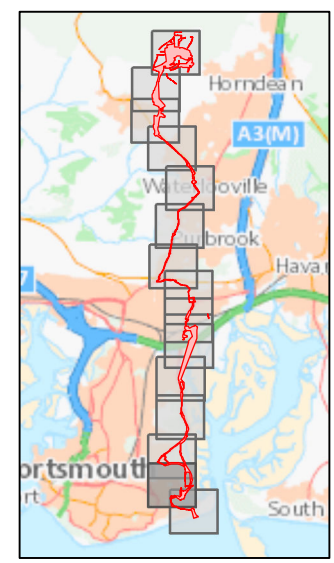

DRAWING STATUS: **FINAL**

wsp

WSP House, 70 Chancery Lane, London, WC2A 1AF, UK,
T+ 44 (0) 020 7314 5000
wsp.com

CLIENT:

AQUIND

PROJECT:

AQUIND Interconnector

TITLE:

Order Limits including
Onshore Cable Corridor
Section 9

Sheet 14 of 15


SCALE AT A3 1:5,000	CHECKED: JW	APPROVED: EI
------------------------	----------------	-----------------

PROJECT NO: EN020022	DESIGNED: JT	DRAWN: JT	DATE: 28/10/2019
-------------------------	-----------------	--------------	---------------------

DRAWING NO: EN020022-PS-APP-1-Sheet14	REV.NO. 01
--	---------------


© WSP UK Ltd

Reproduced from Ordnance Survey digital map data © Crown copyright 2019. All rights reserved.

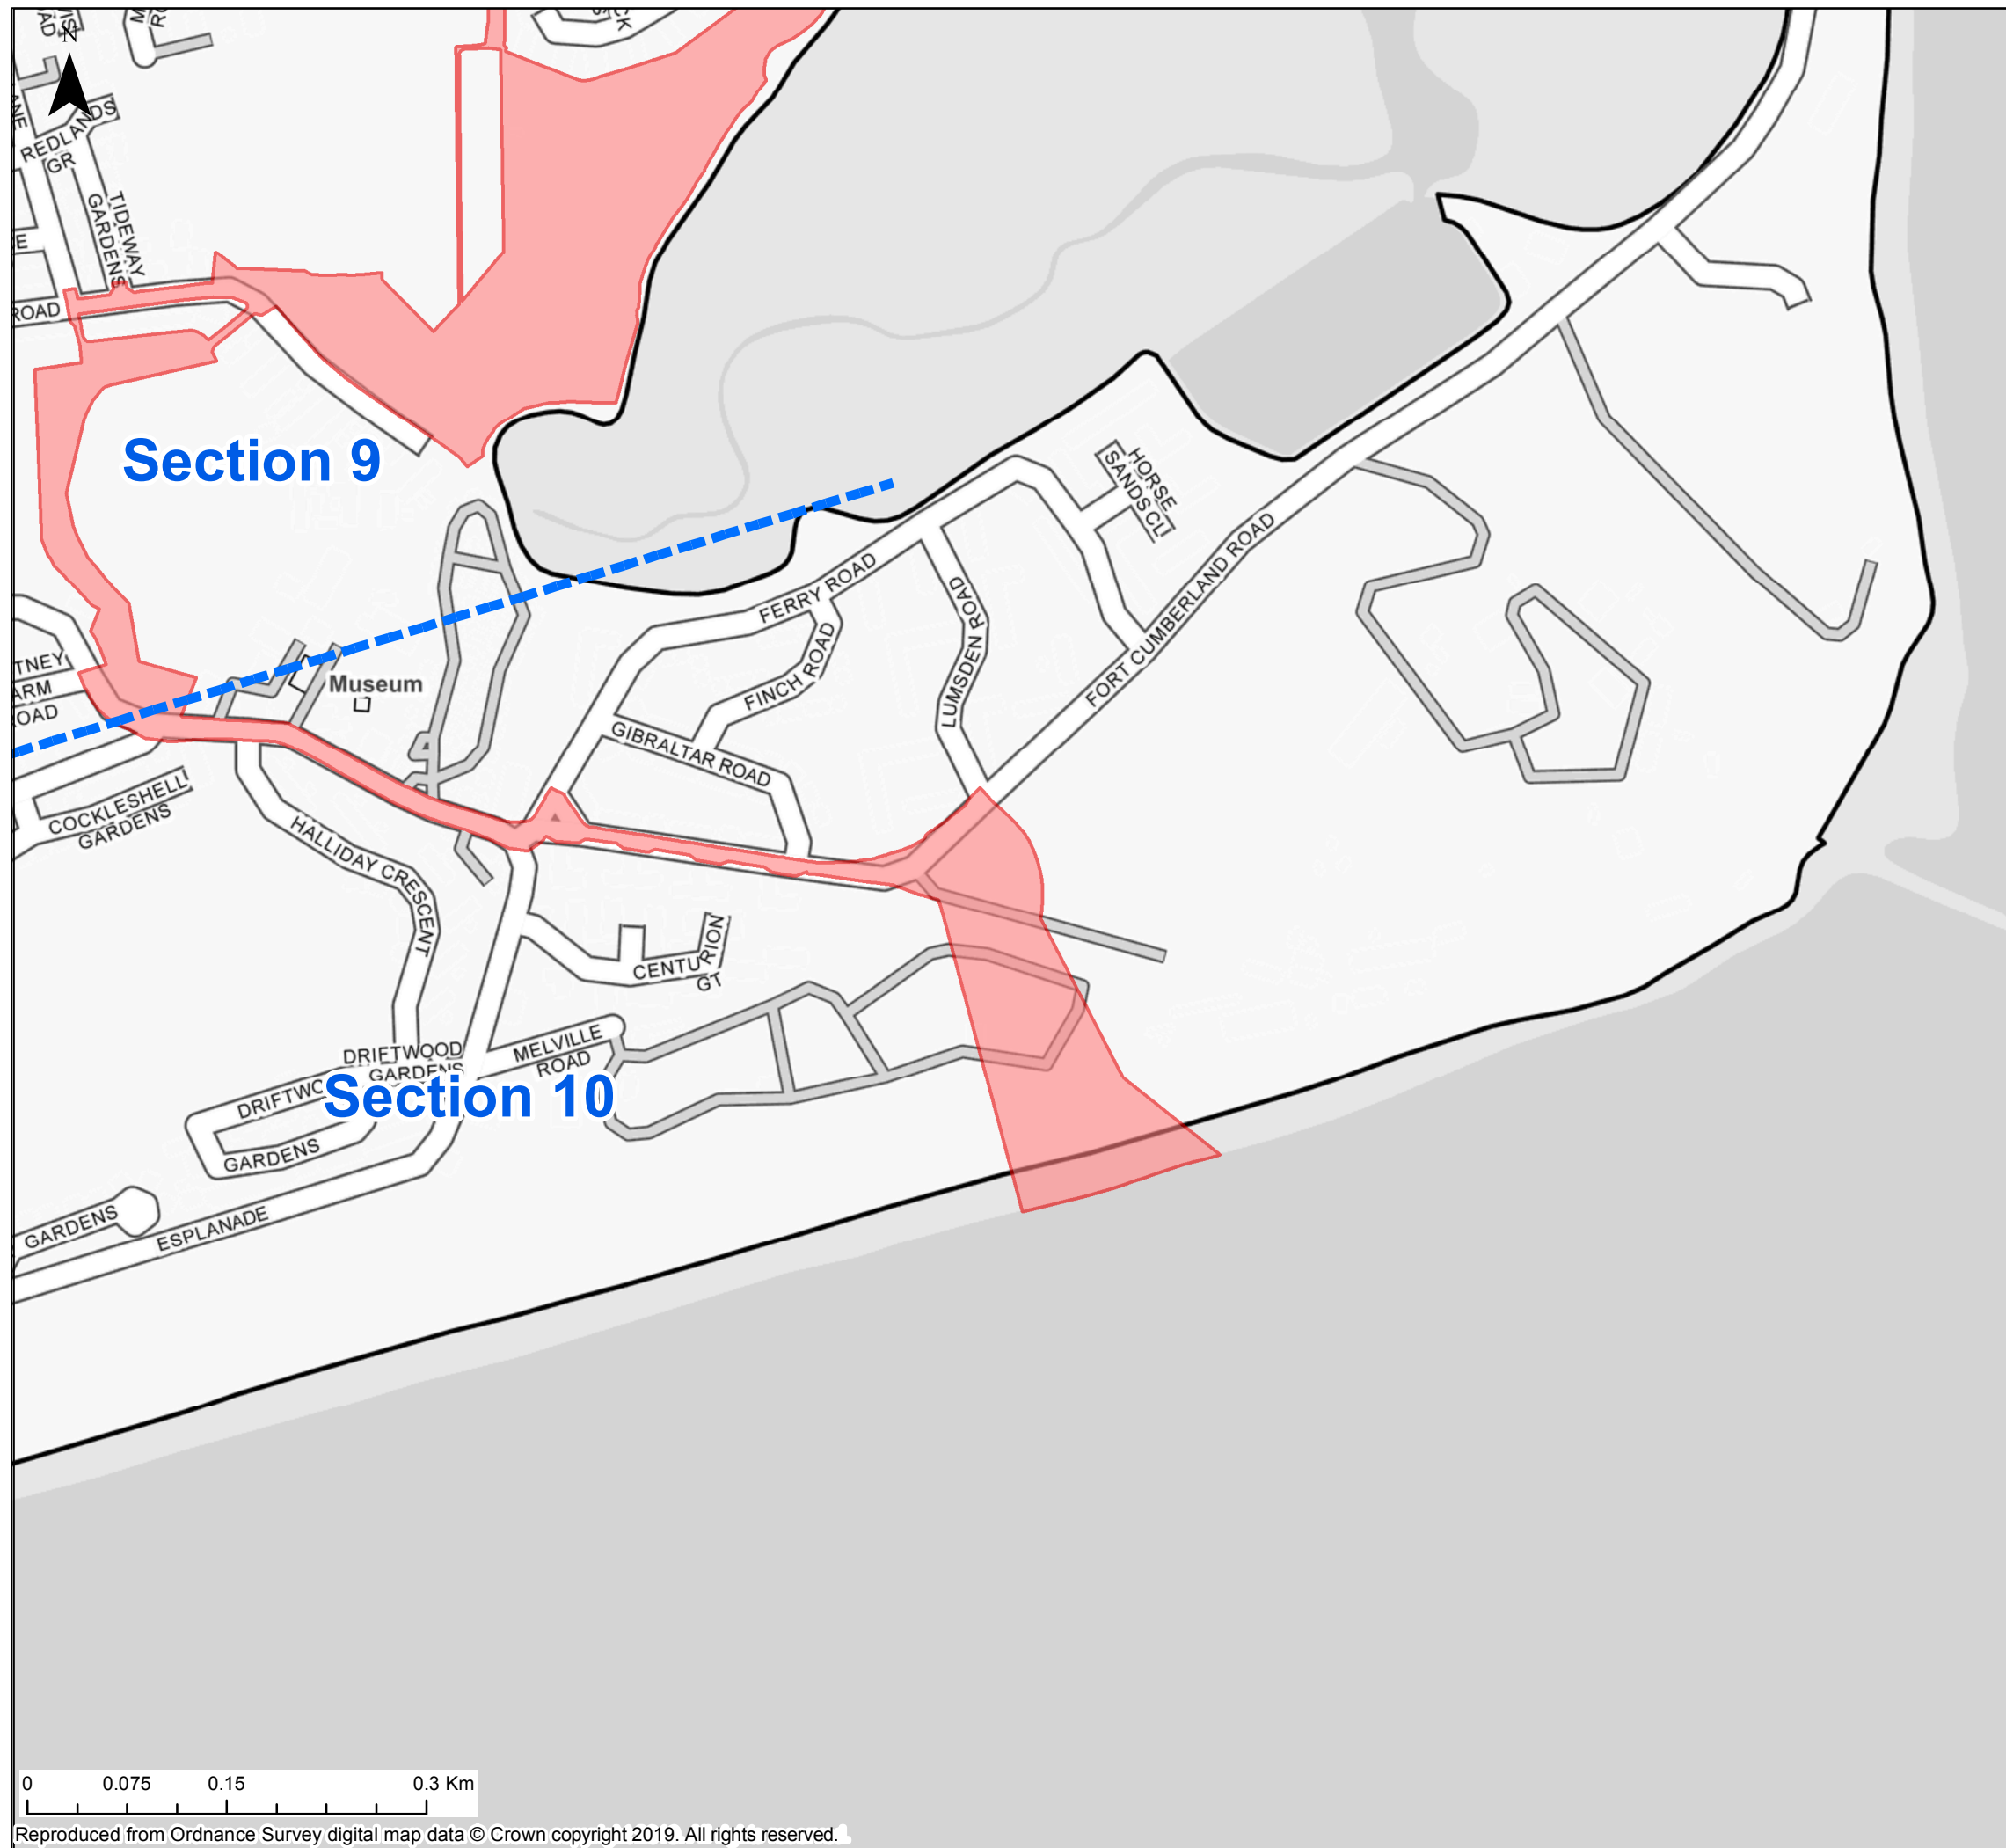

Key

- Order Limits
- Onshore Cable Corridor
(to be used alongside written description of onshore cable corridor for ease of reference)

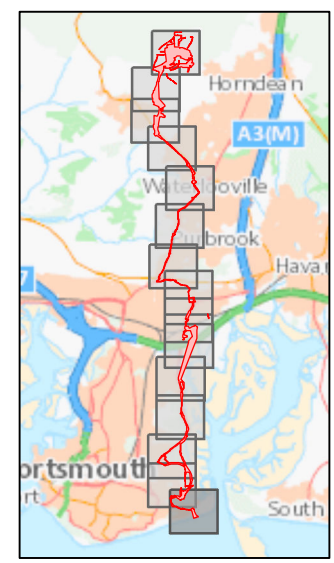

DRAWING STATUS: **FINAL**

wsp

WSP House, 70 Chancery Lane, London, WC2A 1AF, UK,
T+ 44 (0) 020 7314 5000
wsp.com

CLIENT:

AQUIND

PROJECT:

AQUIND Interconnector

TITLE:

Order Limits including
Onshore Cable Corridor
Section 10

Sheet 15 of 15

SCALE AT A3 1:5,000	CHECKED: JW	APPROVED: EI
------------------------	----------------	-----------------

PROJECT NO: EN020022	DESIGNED: JT	DRAWN: JT	DATE: 28/10/2019
-------------------------	-----------------	--------------	---------------------

DRAWING NO: EN020022-PS-APP-1-Sheet15	REV.NO. 01
---	----------------------

© WSP UK Ltd

Reproduced from Ordnance Survey digital map data © Crown copyright 2019. All rights reserved.