


File name \\UK.WSPGROUP.COM\CENTRAL DATA\PROJECTS\62100XXX\62100616 - AQUIND VO NO.3\IE MODELS AND DRAWINGS\300 - SITE\340 - TASK 9 MARINE ROUTE\CURRENT\ENVIRONMENTAL STATEMENT\UK\REV 1\FIGURE 3.1 UK MARINE CABLE CORRIDOR.DWG.

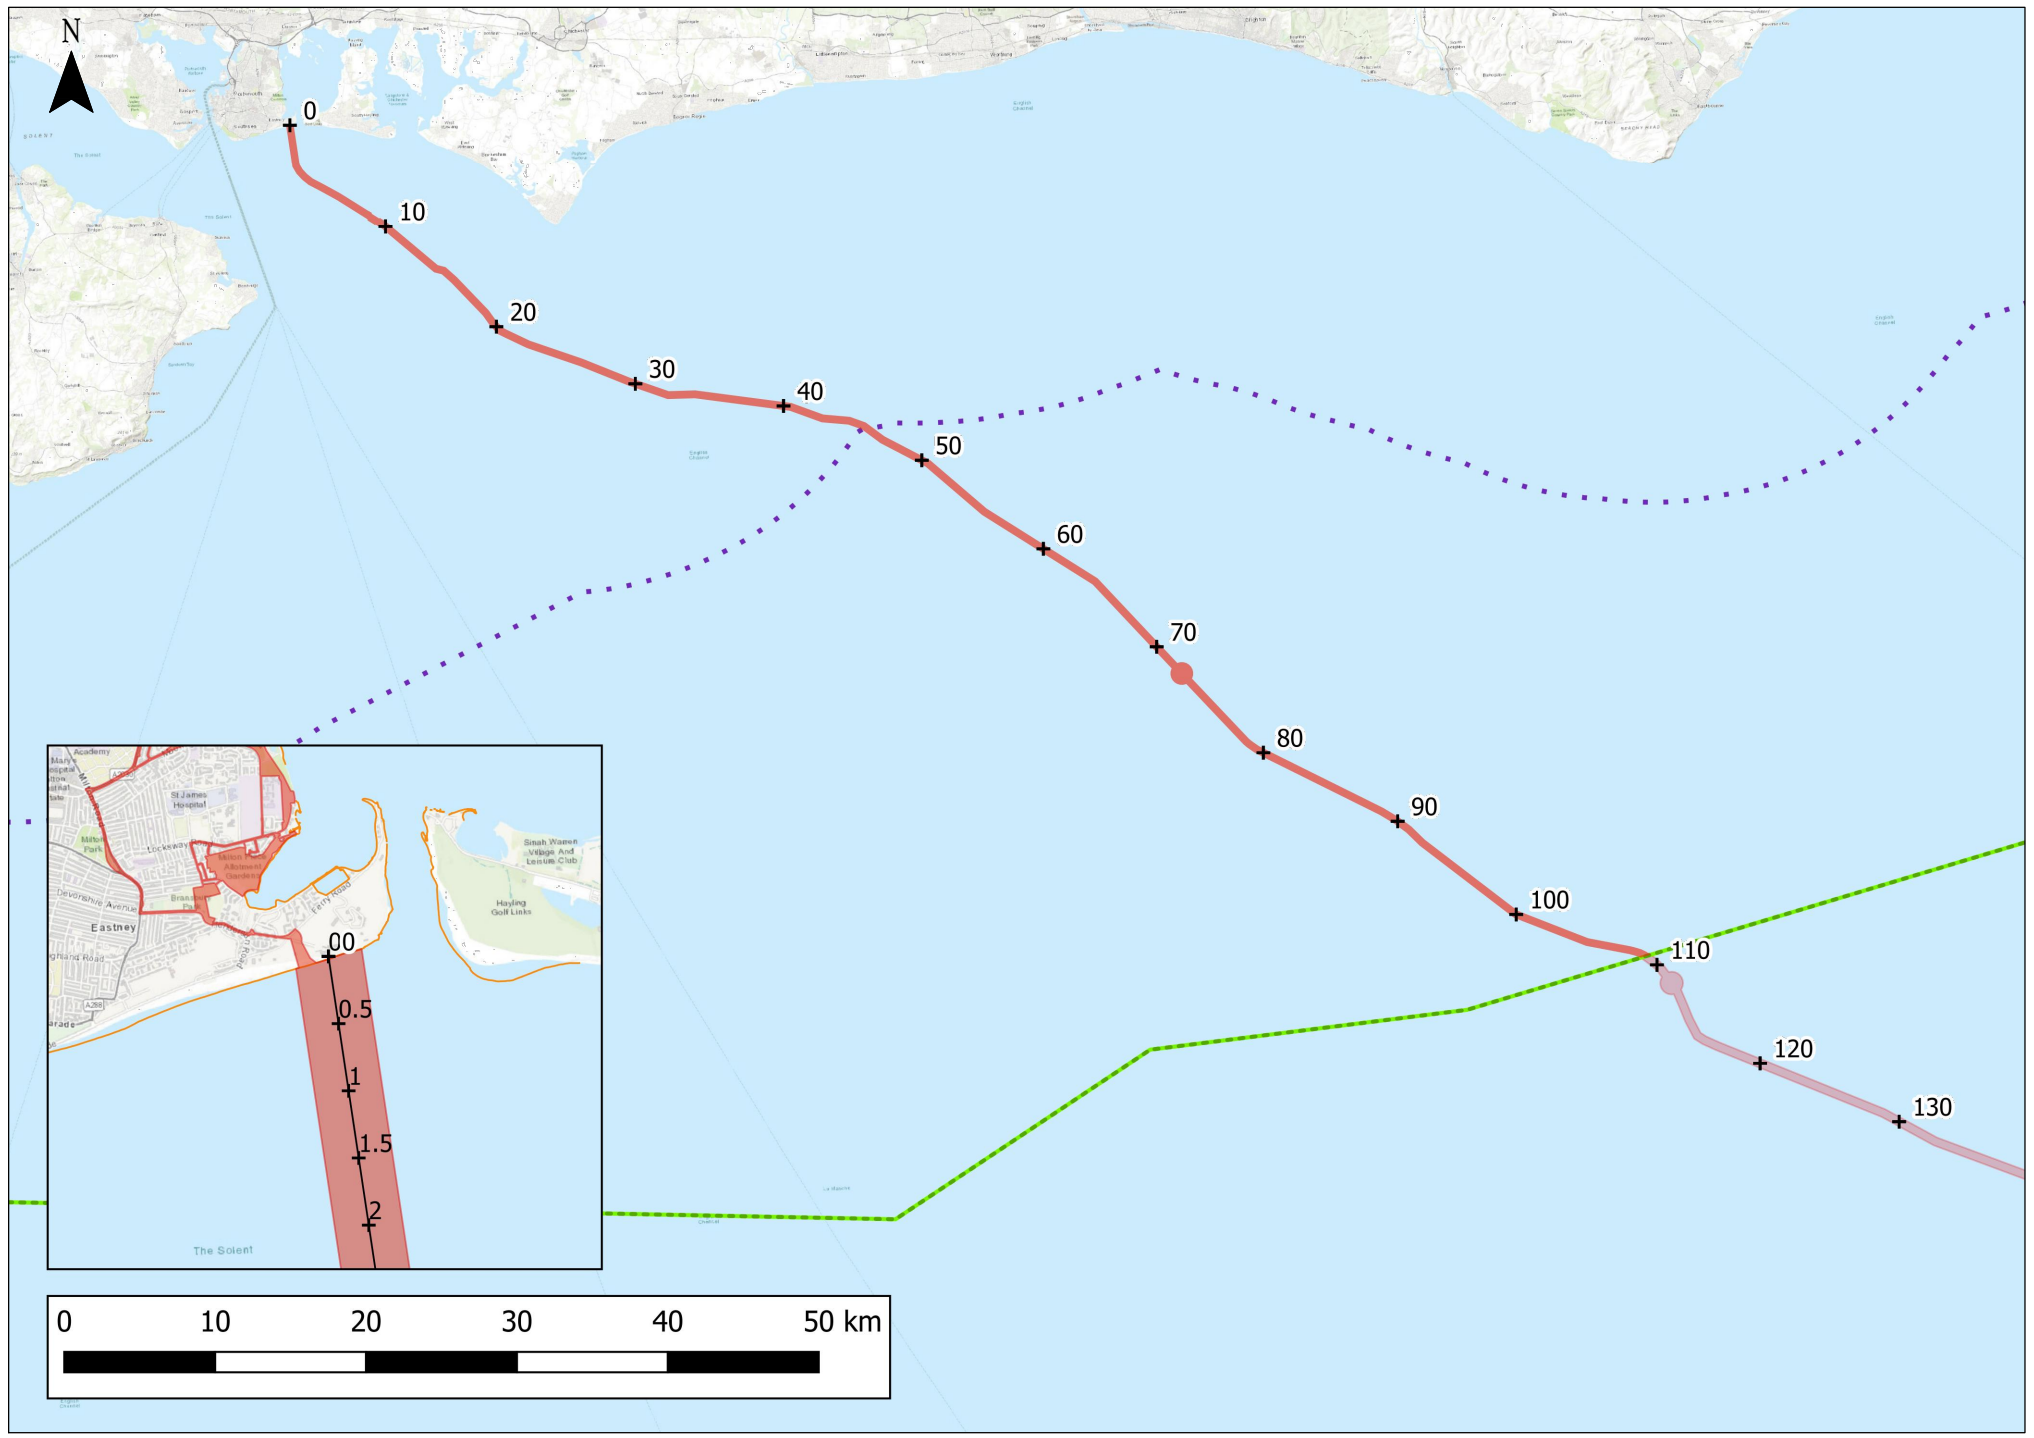

Key	
<span style="color: red;">—</span>	Marine Cable Corridor/Order Limits
<span style="color: green;">- - -</span>	UK/France EEZ Boundary
<span style="color: purple;">. . .</span>	UK Territorial Waters Boundary
<span style="color: orange;">—</span>	MHWS
+	KP

The Infrastructure Planning (Environmental Impact Assessment) Regulations 2017 - Regulation 5(2)(a)

REV	DATE	BY	DESCRIPTION	CHK	APP
01	01/10/2019	SMA	FIRST ISSUE	CDL	CDL

DRAWING STATUS: **FINAL**

**wsp**

WSP House, 70 Chancery Lane, London, WC2A 1AF, UK  
T+ 44 (0) 207 314 5000, F+ 44 (0) 207 314 5111  
wsp.com

CLIENT:

**AQUIND**

PROJECT:

AQUIND Interconnector

TITLE:

Figure 3.1  
Marine Cable Corridor

SCALE AT A3: 1:500 000	CHECKED: CDL	APPROVED: CDL
---------------------------	-----------------	------------------

PROJECT No: EN020022	DESIGNED: SA	DRAWN: SA	DATE: 01/10/2019
-------------------------	-----------------	--------------	---------------------

DRAWING No: EN020022-ES-3.1	REV: 01
--------------------------------	------------

Reproduced from Ordnance Survey digital map data © Crown copyright 2018. All rights reserved . Licence number 0100031673.  
© Crown copyright material is reproduced with the permission of Land Registry under delegated authority from the Controller of HMSO. This material was last updated in 2018 and may not be copied , distributed, sold or published with out the formal permission of Land Registry. Only an official copy of a title plan or register obtained from the Land Registry may be used for legal or other official purposes. May contain public sector information licensed under the Open Government Licence v 3.0.

© WSP UK Ltd