


File name \\UK.WSPGROUP.COM\CENTRAL_DATA\PROJECTS\62100XXX\62100616 - AQUIND VO NO.3\IE MODELS AND DRAWINGS\300 - SITE\340 - TASK 9 MARINE ROUTE\CURRENT\ENVIRONMENTAL STATEMENT\UK\REV 1\FIGURE 3.7 ATLANTIC CABLE CROSSING.DWG.

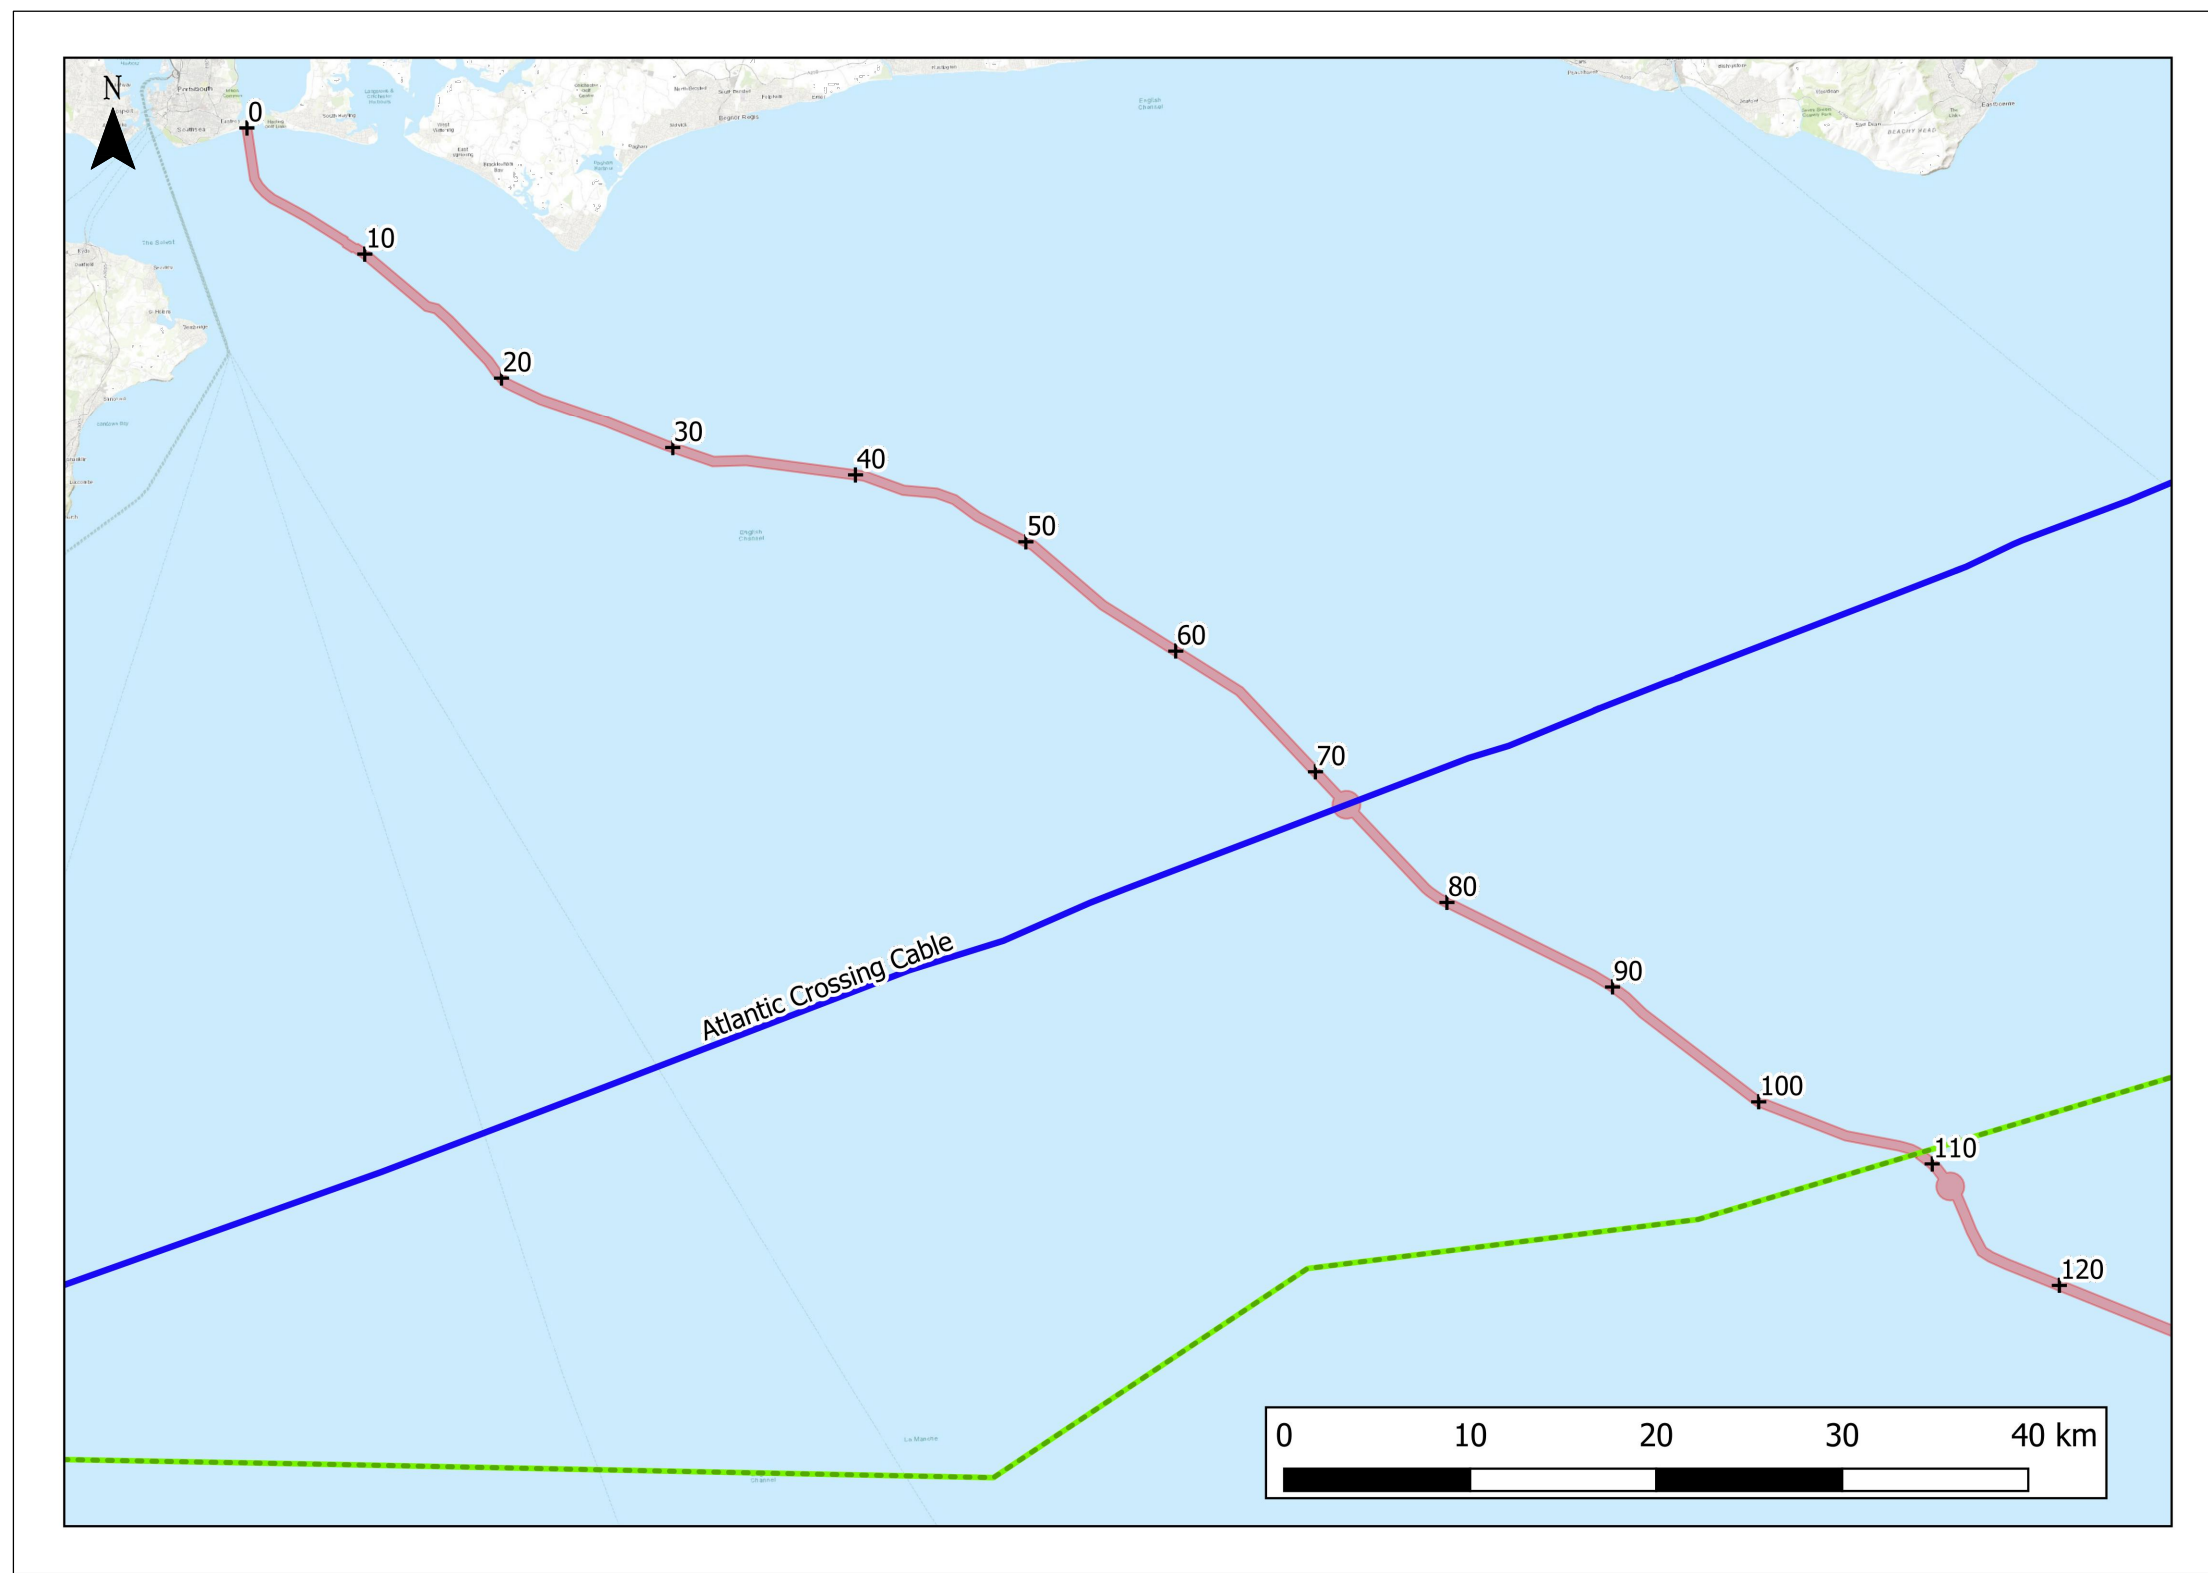

Key

- UK /France EEZ Boundary
- Marine Cable Corridor
- Atlantic Crossing Cable
- +
 KP

The Infrastructure Planning (Environmental Impact Assessment) Regulations 2017 - Regulation 5(2)(a)

REV	DATE	BY	DESCRIPTION	CHK	APP
01	19/11/2018	CP	FIRST ISSUE	ca	ca

DRAWING STATUS: **FINAL**

wsp

WSP House, 70 Chancery Lane, London, WC2A 1AF, UK
T+ 44 (0) 207 314 5000, F+ 44 (0) 207 314 5111
wsp.com

CLIENT:

AQUIND

PROJECT:

AQUIND Interconnector

TITLE:

Figure 3.7 - Atlantic Cable Crossing

SCALE AT A3: 1:400 000	CHECKED: SA	APPROVED: CDL
PROJECT No: EN020022	DESIGNED: SA	DRAWN: SA
DRAWING No: EN020022-ES-3.7		DATE: 01/10/2019
		REV: 01

Reproduced from Ordnance Survey digital map data © Crown copyright 2018. All rights reserved . Licence number 0100031673.
© Crown copyright material is reproduced with the permission of Land Registry under delegated authority from the Controller of HMSO. This material was last updated in 2018 and may not be copied , distributed, sold or published with out the formal permission of Land Registry. Only an official copy of a title plan or register obtained from the Land Registry may be used for legal or other official purposes. May contain public sector information licensed under the Open Government Licence v 3.0.

© WSP UK Ltd