


File name \\UK.WSPGROUP.COM\CENTRAL DATA\PROJECTS\62100XXX\62100616 - AQUIND VO NO.3\IE MODELS AND DRAWINGS\300 - SITE\340 - TASK 9 MARINE ROUTE\CURRENT\ENVIRONMENTAL STATEMENT\UK\REV 1\FIGURE 3.8 CABLE CROSSING 20-30M.DWG.

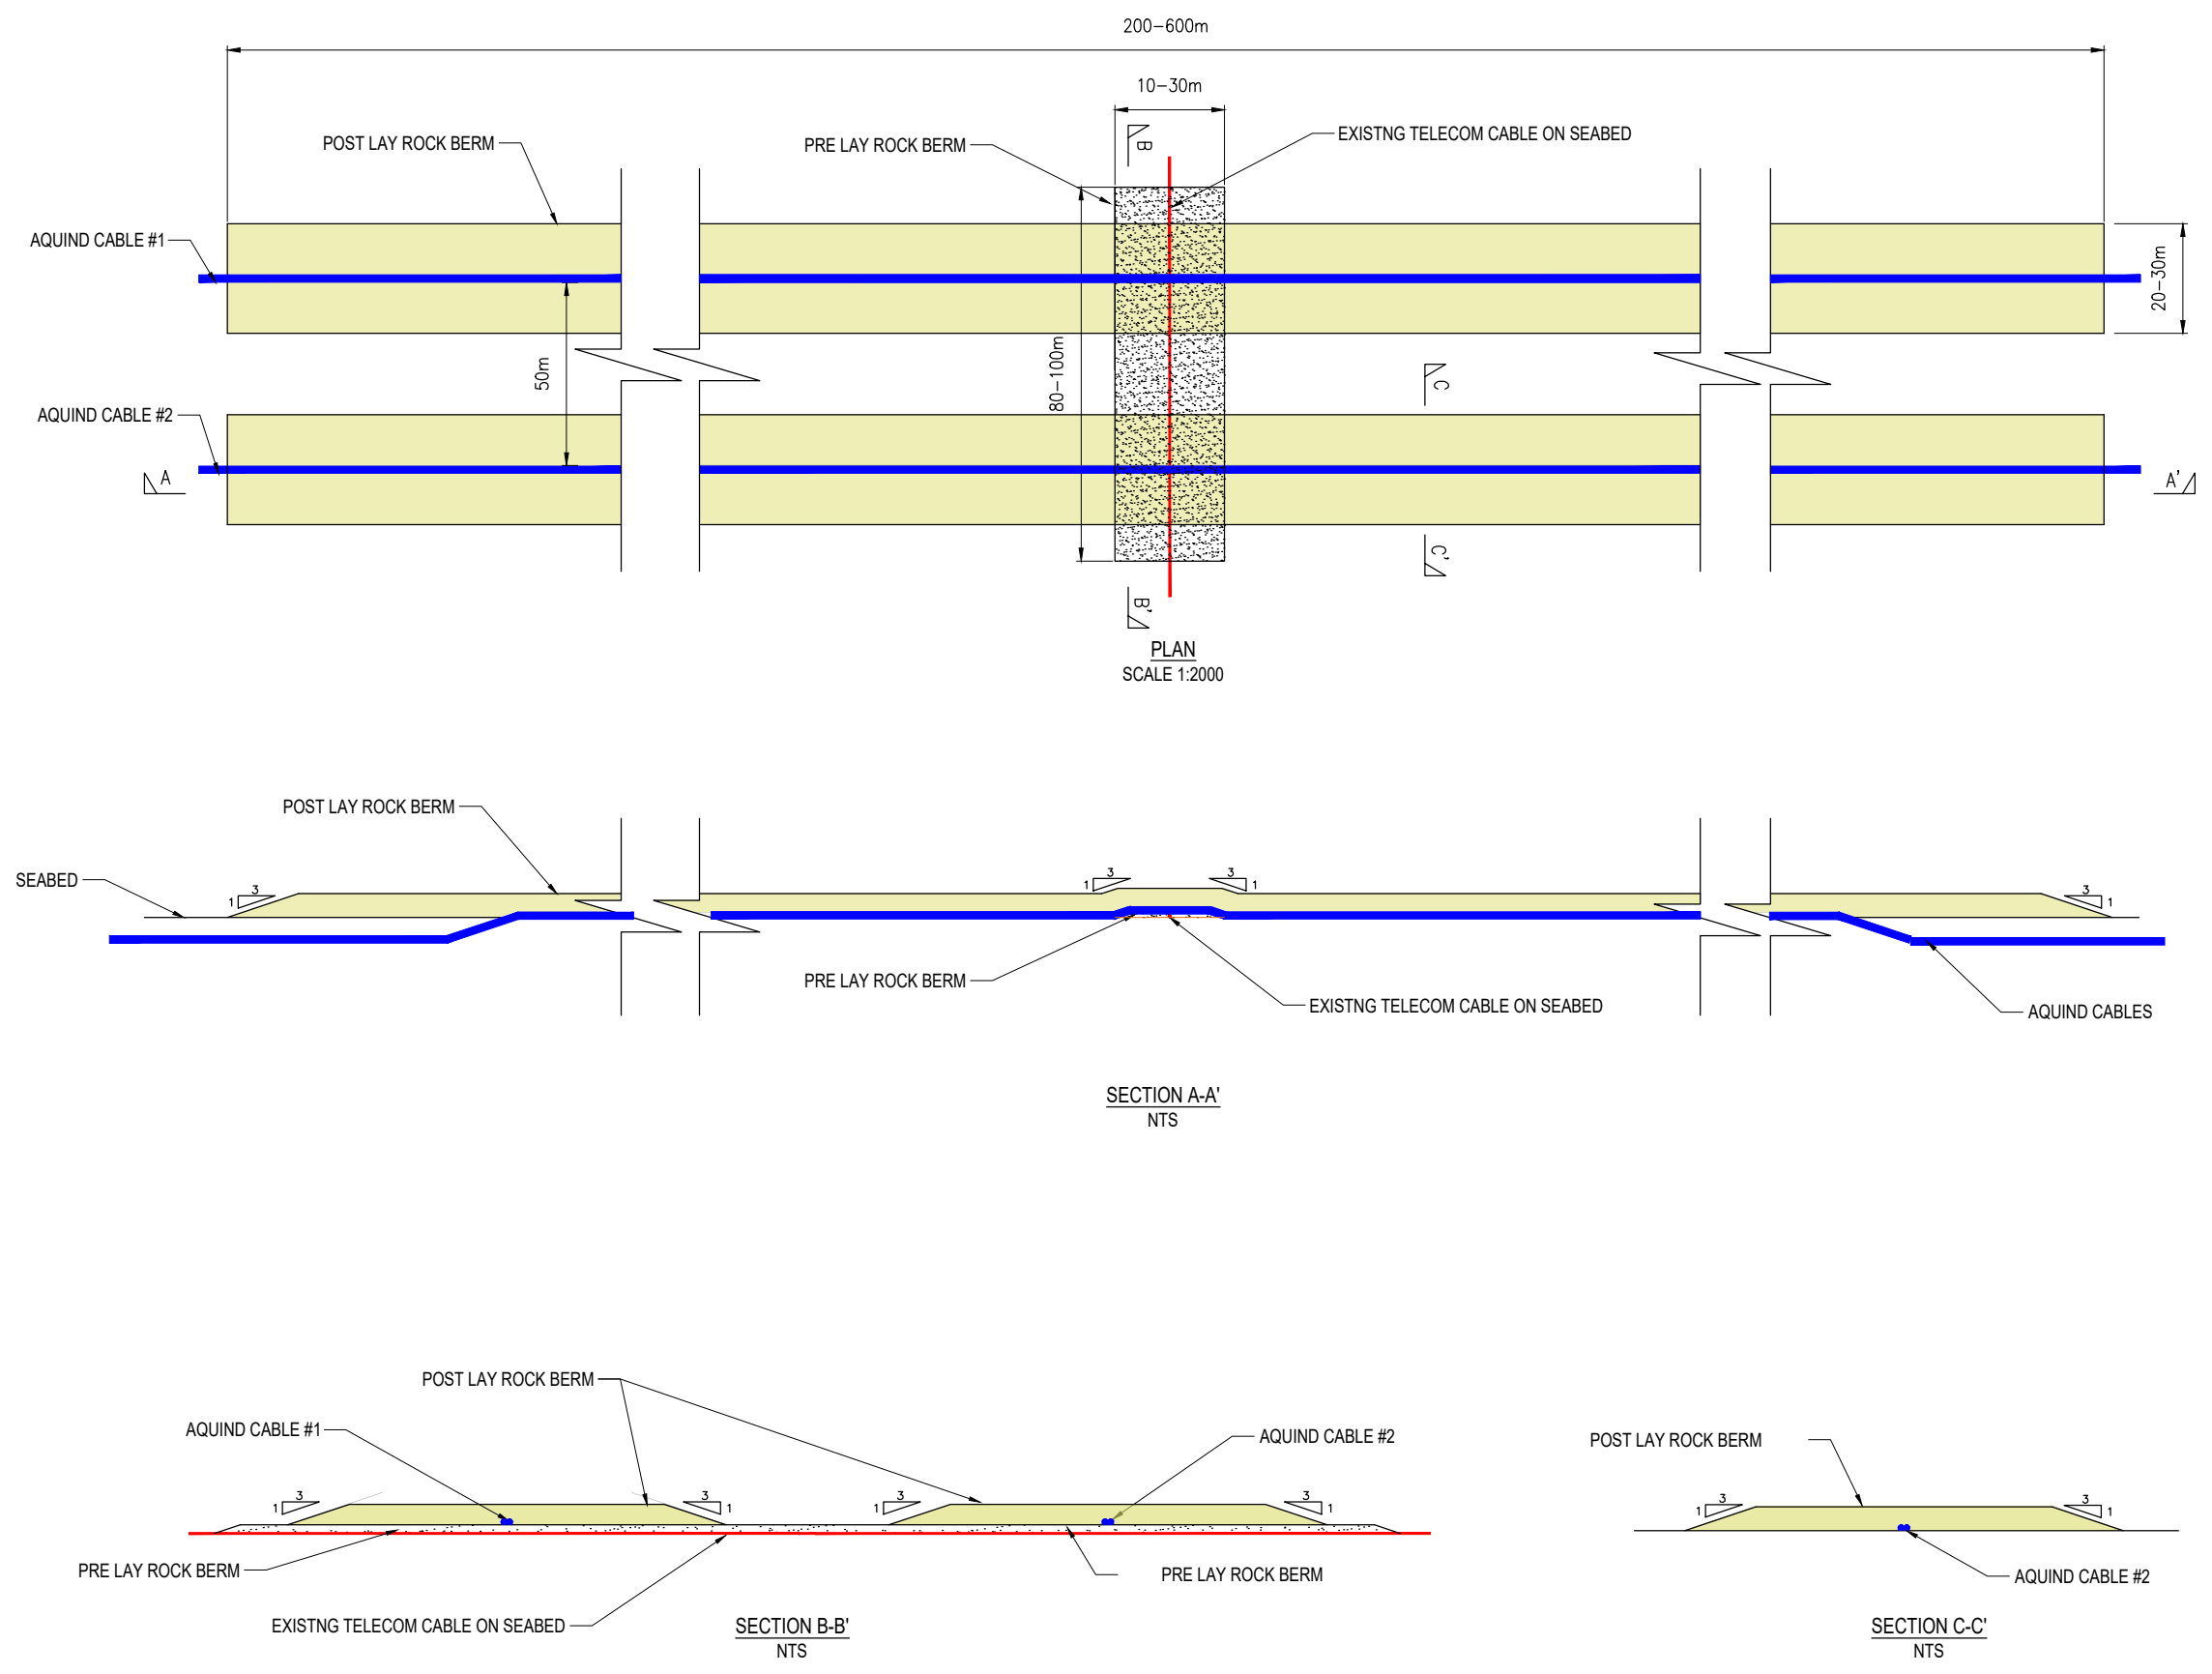

The Infrastructure Planning (Environmental Impact Assessment) Regulations 2017 - Regulation 5(2)(o)

REV	DATE	BY	DESCRIPTION	CHK	APP
01	19/11/2018	SMA	FIRST ISSUE	ca	ca

DRAWING STATUS: **FINAL**



WSP House, 70 Chancery Lane, London, WC2A 1AF, UK  
T+ 44 (0) 207 314 5000, F+ 44 (0) 207 314 5111  
wsp.com



PROJECT: **AQUIND Interconnector**

TITLE: **Figure 3.8  
Cable Crossing Details -  
Option 1**




SCALE AT A3: AS SHOWN	CHECKED: CDL	APPROVED: CDL
--------------------------	-----------------	------------------

PROJECT No: EN020022	DESIGNED: SMA	DRAWN: SMA	DATE: 01/10/2019
-------------------------	------------------	---------------	---------------------

DRAWING No: EN020022-ES-3.8 Sheet 1	REV: 01
--	------------

© WSP UK Ltd

File name \\UK.WSPGROUP.COM\CENTRAL DATA\PROJECTS\62100XX\62100616 - AQUIND VO NO.3\IE MODELS AND DRAWINGS\300 - SITE\340 - TASK 9 MARINE ROUTE\CURRENT\ENVIRONMENTAL STATEMENT\UK\REV 1\FIGURE 3.8 CABLE CROSSING DETAILS 5-6M.DWG.

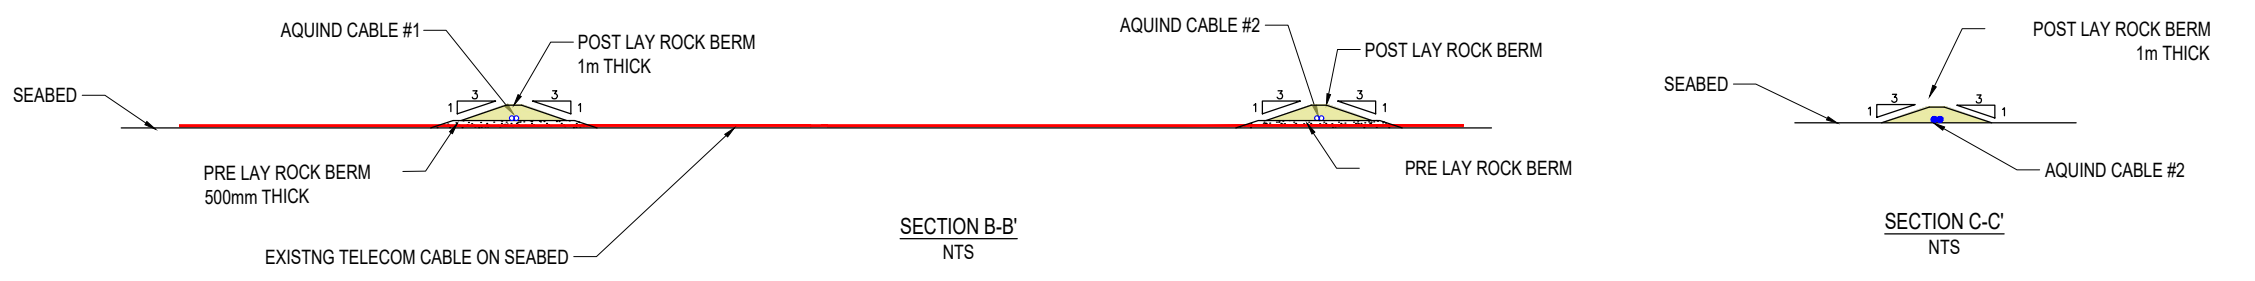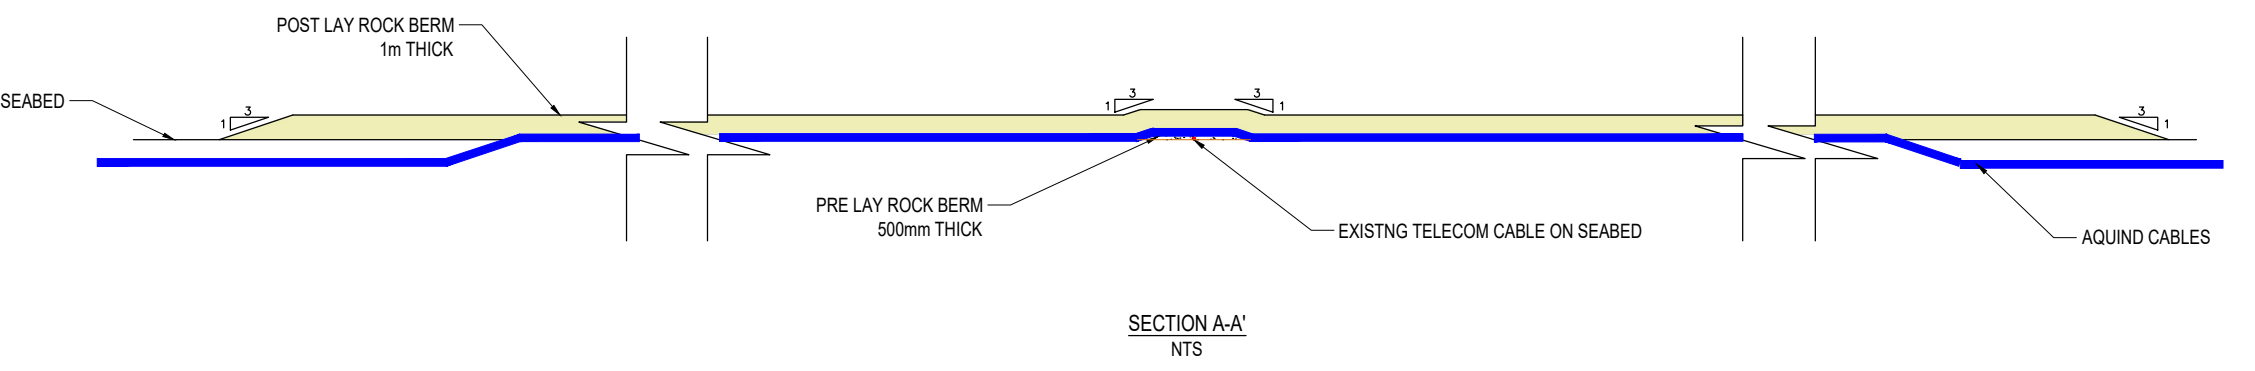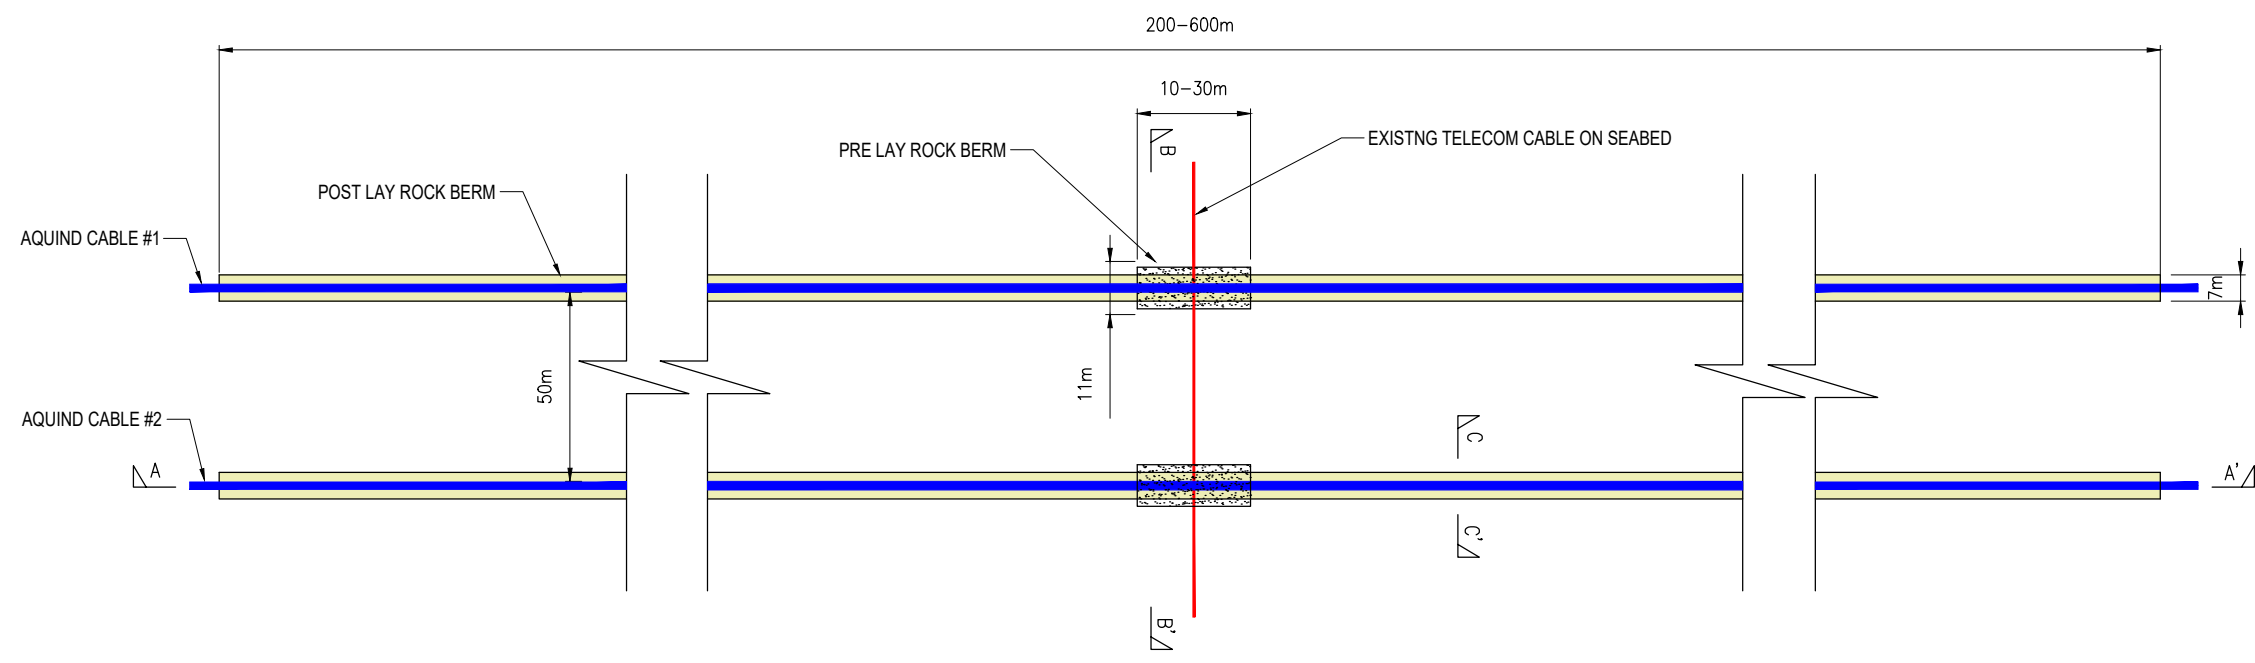

The Infrastructure Planning (Environmental Impact Assessment) Regulations 2017 - Regulation 5(2)(o)

REV	DATE	BY	DESCRIPTION	CHK	APP
01	19/11/2018	SMA	FIRST ISSUE	ca	ca

DRAWING STATUS: **FINAL**



WSP House, 70 Chancery Lane, London, WC2A 1AF, UK  
T+ 44 (0) 207 314 5000, F+ 44 (0) 207 314 5111  
wsp.com



PROJECT:  
**AQUIND Interconnector**

TITLE:  
**Figure 3.8  
Cable Crossing Details -  
Option 2**

SCALE AT A3: AS SHOWN	CHECKED: CDL	APPROVED: CDL
--------------------------	-----------------	------------------

PROJECT No: EN020022	DESIGNED: SMA	DRAWN: SMA	DATE: 01/10/2019
-------------------------	------------------	---------------	---------------------

DRAWING No: EN020022-ES-3.8 Sheet 2	REV: 01
--	------------

© WSP UK Ltd