

KEY

- Order Limits
- Sections
- Section 1 - Lovedeane Converter Station
- Section 2 - Anmore
- Section 3 - Denmead/Kings Pond Meadow
- Section 4 - Hambledon Road to Farlington Avenue
- Section 5 - Farlington
- Section 6 - Zetland Field and Sainsbury's Car Park
- Section 7 - Farlington Junction to Airport Service Road
- Section 8 - Eastern Road (adjacent to Great Salterns Golf Course) to Moorings Way
- Section 9 - Moorings Way to Bransbury Road
- Section 10 - Eastney (Landfall)

Infrastructure Planning (Applications: Prescribed Forms and Procedure) Regulations 2009 - Regulation 5(2)(i)

REV	DATE	BY	DESCRIPTION	CHK	APP
01	25/10/2019	AH	FIRST ISSUE	M.M	M.Mc

DRAWING STATUS: **FINAL**

WSP House, 70 Chancery Lane, London, WC2A 1AF,
T+ 44 (0) 020 7314 5000
wsp.com

CLIENT:

PROJECT: **AQUIND Interconnector**


TITLE: **Figure 3.9
Order Limits Sections (Onshore)
Sheet 1 of 2**

SCALE AT A1 1:25,000	CHECKED: MM	APPROVED: M.Mc
PROJECT NO: EN020022	DESIGNED: AH	DRAWN: AH
DRAWING NO: EN020022-ES-3.9-Sheet1		DATE: 25/10/2019

REV.NO. 01

© WSP UK Ltd

Reproduced from Ordnance Survey digital map data © Crown copyright [date]. All rights reserved. Licence number [add number].
© Crown copyright material is reproduced with the permission of Land Registry under delegated authority from the Controller of HMSO. This material was last updated in [date] and may not be copied, distributed, sold or published without the formal permission of Land Registry. Only an official copy of a title plan or register obtained from the Land Registry may be used for legal or other official purposes.
May contain public sector information licensed under the Open Government Licence v 3.0.

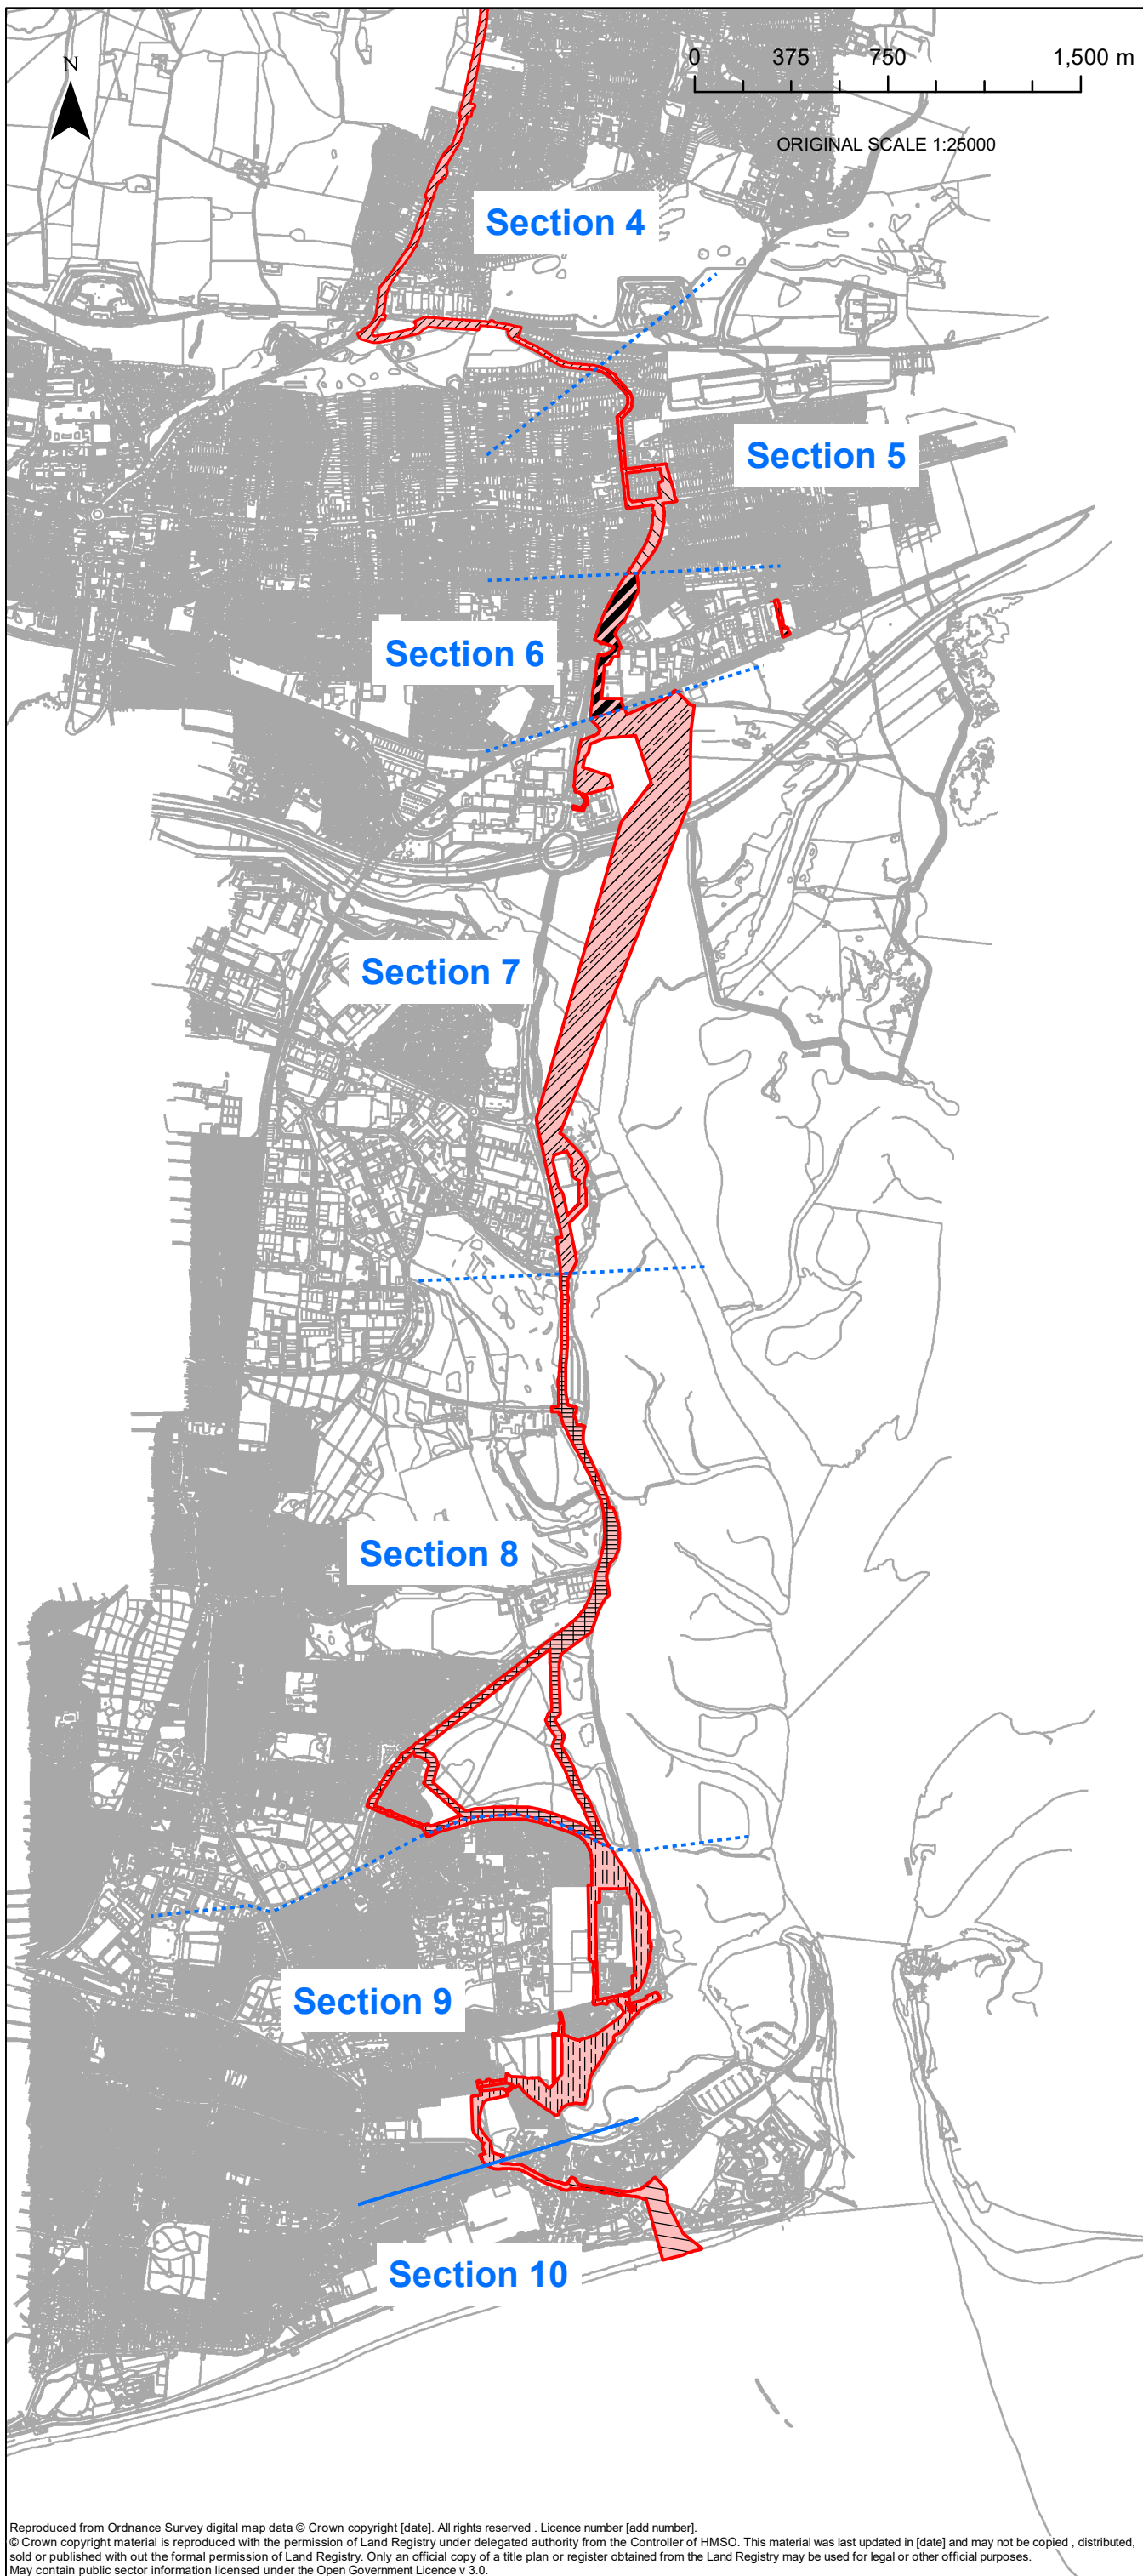

KEY

- Order Limits
- Sections
- Section 1 - Lovedean Converter Station
- Section 2 - Anmore
- Section 3 - Denmead/Kings Pond Meadow
- Section 4 - Hambledon Road to Farlington Avenue
- Section 5 - Farlington
- Section 6 - Zetland Field and Sainsbury's Car Park
- Section 7 - Farlington Junction to Airport Service Road
- Section 8 - Eastern Road (adjacent to Great Salterns Golf Course) to Moorings Way
- Section 9 - Moorings Way to Bransbury Road
- Section 10 - Eastney (Landfall)

Infrastructure Planning (Applications: Prescribed Forms and Procedure) Regulations 2009 - Regulation 5(2)(i)

REV	DATE	BY	DESCRIPTION	CHK	APP
01	25/10/2019	AH	FIRST ISSUE	M.M	M.Mc

DRAWING STATUS: **FINAL**

WSP House, 70 Chancery Lane, London, WC2A 1AF,
T+ 44 (0) 020 7314 5000
wsp.com

CLIENT:

PROJECT:
AQUIND Interconnector

TITLE:
**Figure 3.9
Order Limits Sections (Onshore)
Sheet 2 of 2**

SCALE AT A1 1:25,000	CHECKED: MM	APPROVED: M.Mc
PROJECT NO: EN020022	DESIGNED: AH	DRAWN: AH
		DATE: 25/10/2019

DRAWING NO: EN020022-ES-3.9-Sheet2	REV.NO. 01
--	---------------

Reproduced from Ordnance Survey digital map data © Crown copyright [date]. All rights reserved. Licence number [add number].
© Crown copyright material is reproduced with the permission of Land Registry under delegated authority from the Controller of HMSO. This material was last updated in [date] and may not be copied, distributed, sold or published without the formal permission of Land Registry. Only an official copy of a title plan or register obtained from the Land Registry may be used for legal or other official purposes.
May contain public sector information licensed under the Open Government Licence v 3.0.