
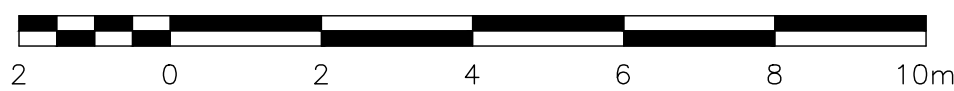


File name \\UK\WSPGROUP\COM\CENTRAL DATA\PROJECTS\62100XX\62100616 - AQUIND VO NO.3\A DCOIC. ENGINEERING\3.0 CABLE ROUTE\08. TRENCH ASSUMPTIONS\AC CABLES\DWG\EN020022_ES_3.11.DWG.

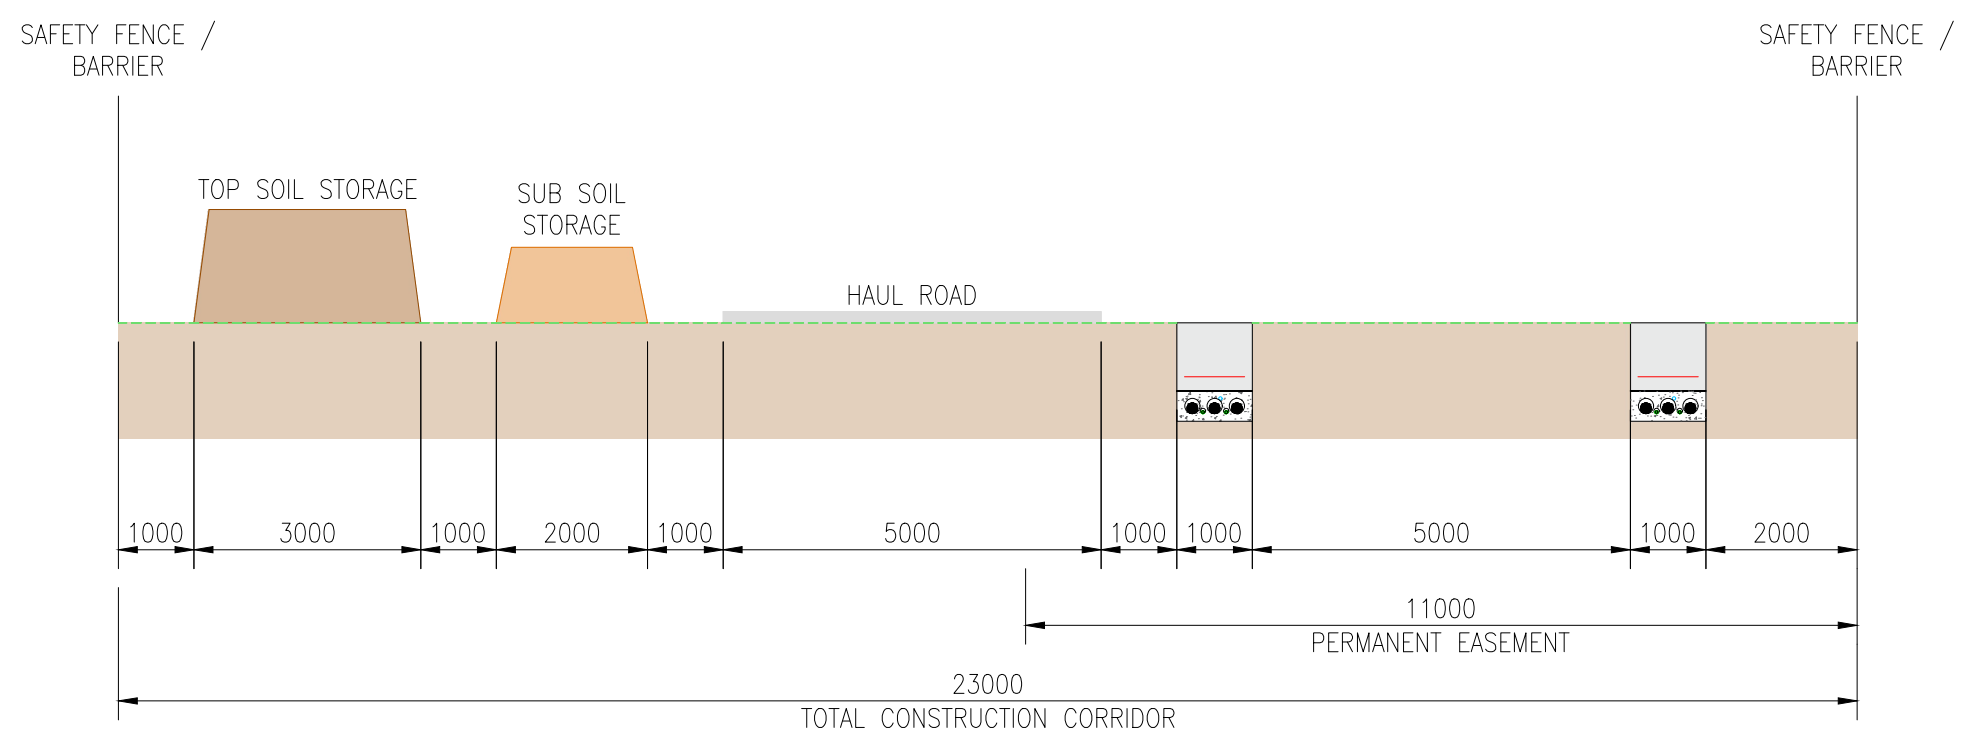

ORIGINAL SCALE 1:100

NOTES:
1. ALL DIMENSIONS ARE IN MILLIMETRES

LEGEND

- Native Soil Backfill
- Concrete duct surround
- Below Ground
- Ground level
- Warning Tape
- Cable Marker Tiles
- DC Cable
- DC Cable Duct
- Fibre Optic Cable Duct

Infrastructure Planning (Applications: Prescribed Forms & Procedure) Regulations 2009 - Regulation 5(2)(o)

REV	DATE	BY	DESCRIPTION	CHK	APP
01	22/10/2019	SPS	FIRST ISSUE	CA	JO

DRAWING STATUS: **FINAL**

2 London Square, Cross Roads, Guildford, Surrey, GU1 1UN, UK
T+ 44 (0) 1483 528 400, F+ 44 (0) 1483 528 989
wsp.com

CLIENT:

PROJECT:

AQUIND Interconnector

TITLE:

Figure 3.11
Construction Corridor Assumptions
HVAC Cables

SCALE AT A3: 1:100	CHECKED: CA	APPROVED: JO
PROJECT NO: EN020022	DESIGNED: SPS	DRAWN: SPS
DRAWING NO: EN020022_ES_3.11		DATE: 22/10/2019
		REV: 01

© WSP UK Ltd