


File name \\UK\WSPGROUP\COM\CENTRAL DATA\PROJECTS\62100XX\62100616 - AQUIND VO NO.3\A DCO\1.C. ENGINEERING\3.0 CABLE ROUTE\08. TRENCH ASSUMPTIONS\DC CABLES\DWG\EN020022\_ES\_3.12.DWG.

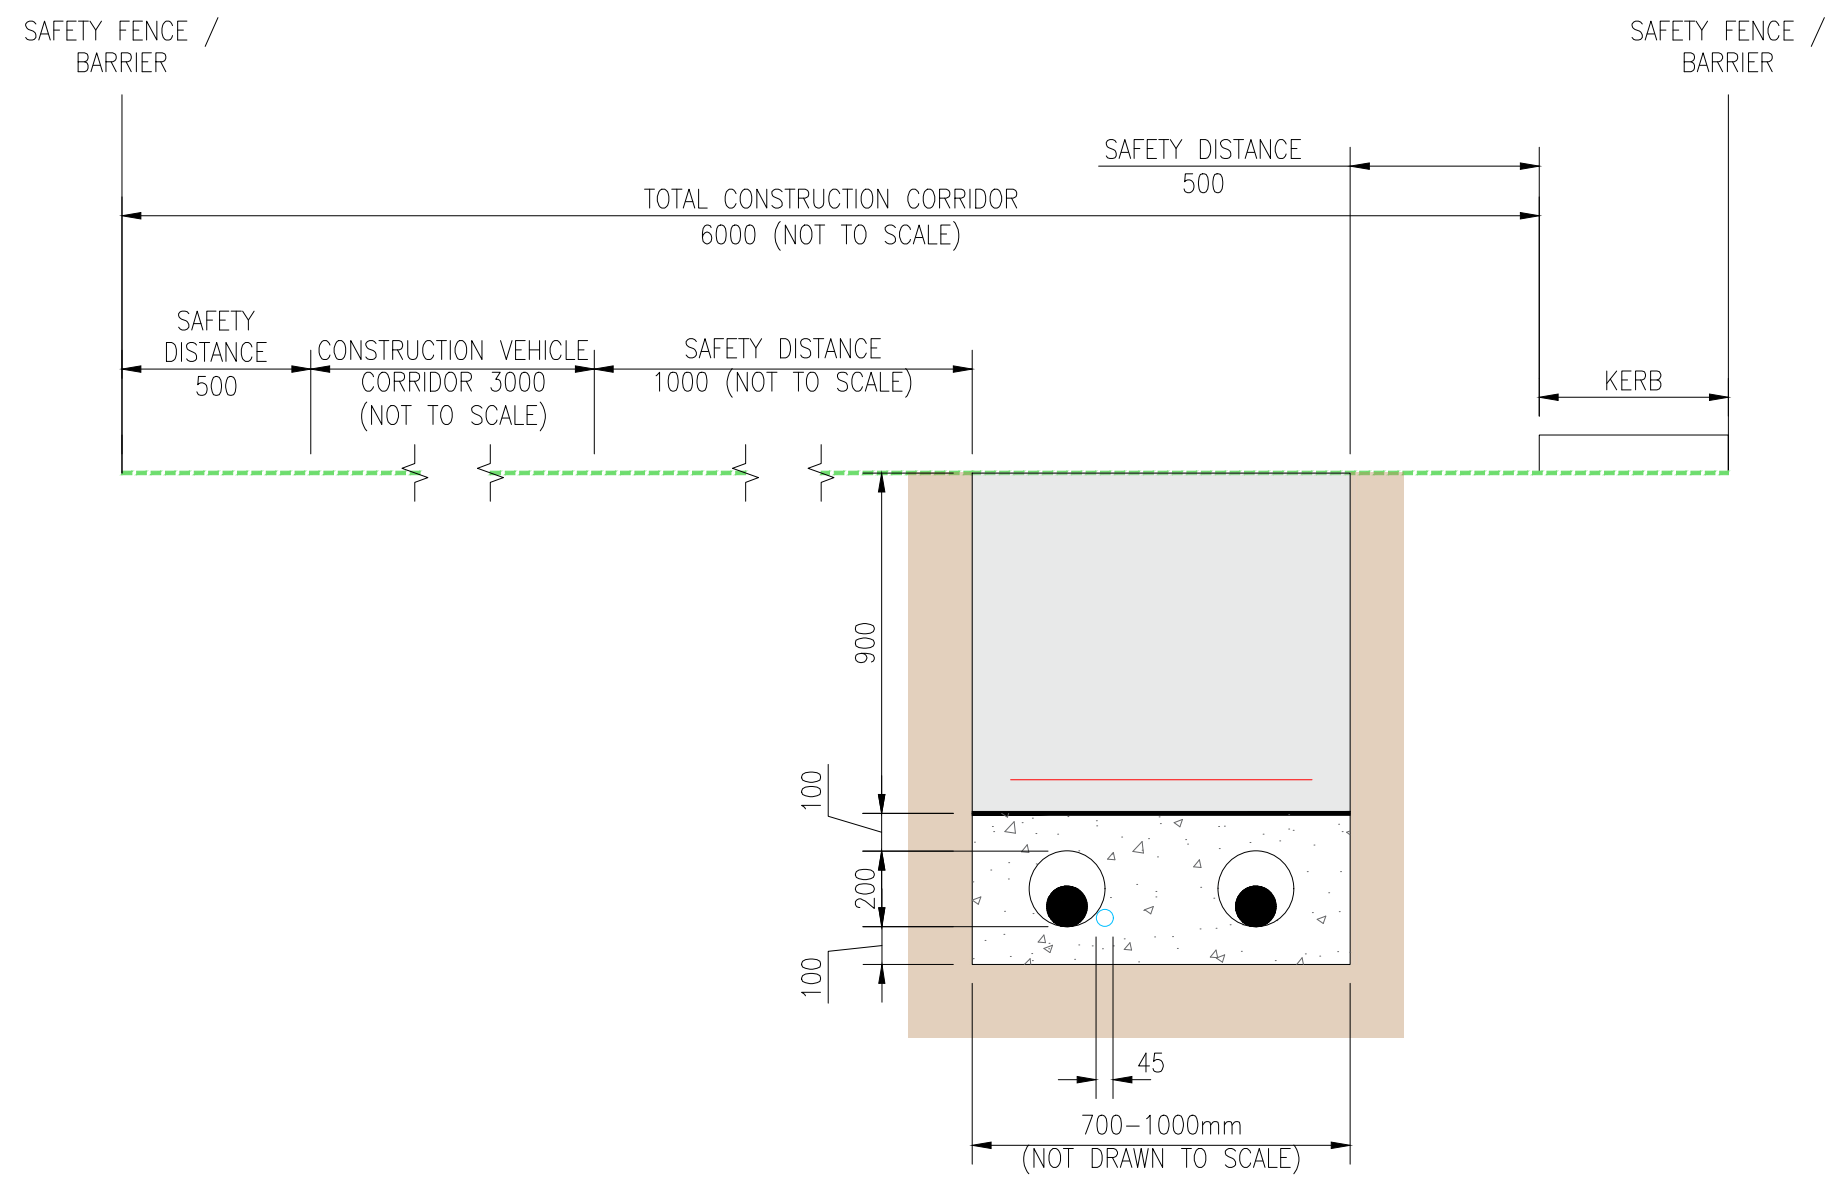

ORIGINAL SCALE 1:20

- NOTES:**
1. ALL DIMENSIONS ARE IN MILLIMETRES
  2. IN SOME LOCATIONS, THE SAFETY DISTANCE MAY IMPINGE UPON THE FOOTWAY
  3. CONSTRUCTION VEHICLES WOULD OPERATE ALONG THE LINE OF THE CABLE TRENCH, BUT AHEAD OF THE EVACUATION.

**LEGEND**

- Native Soil Backfill
- Concrete duct surround
- Below Ground
- Ground level
- Warning Tape
- Cable Marker Tiles
- DC Cable
- DC Cable Duct
- Fibre Optic Cable Duct

Infrastructure Planning (Applications: Prescribed Forms & Procedure) Regulations 2009 - Regulation 5(2)(o)

REV	DATE	BY	DESCRIPTION	CHK	APP
01	22/10/2019	SPS	FIRST ISSUE	CA	JO

DRAWING STATUS: **FINAL**



2 London Square, Cross Roads, Guildford, Surrey, GU1 1UN, UK  
T+ 44 (0) 1483 528 400, F+ 44 (0) 1483 528 989  
wsp.com

CLIENT:




PROJECT: **AQUIND Interconnector**

TITLE: **Figure 3.12  
Construction Corridor Assumptions  
HVDC Cables - Highway  
Sheet 1 of 2**

SCALE AT A3: 1:20	CHECKED: CA	APPROVED: JO
PROJECT NO: EN020022	DESIGNED: SPS	DRAWN: SPS
DRAWING NO: EN020022_ES_3.12-Sheet 1		DATE: 22/10/2019
		REV: 01

© WSP UK Ltd

File name \\UK\WSPGROUP\COM\CENTRAL DATA\PROJECTS\62100XX\62100616 - AQUIND VO NO.3\A DCO\IC. ENGINEERING\3.0 CABLE ROUTE\08. TRENCH ASSUMPTIONS\DC CABLES\DWG\EN020022\_ES\_3.12.DWG.

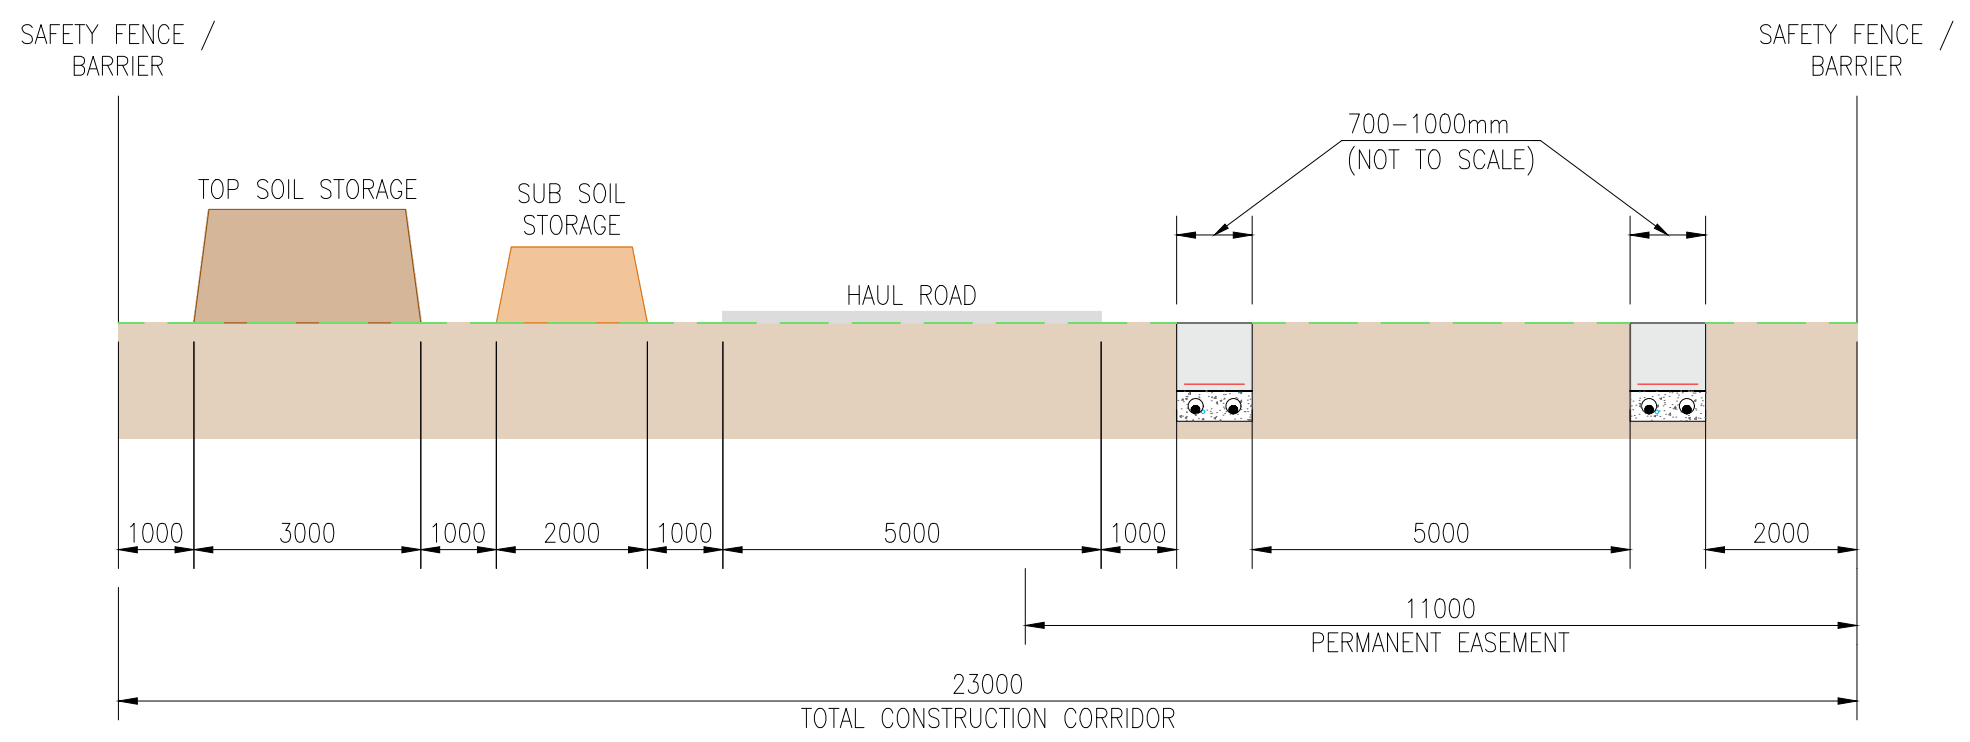

ORIGINAL SCALE 1:100

NOTES:  
1. ALL DIMENSIONS ARE IN MILLIMETRES

**LEGEND**

- Native Soil Backfill
- Concrete duct surround
- Below Ground
- Ground level
- Warning Tape
- Cable Marker Tiles
- DC Cable
- DC Cable Duct
- Fibre Optic Cable Duct

Infrastructure Planning (Applications: Prescribed Forms & Procedure) Regulations 2009 - Regulation 5(2)(i)

REV	DATE	BY	DESCRIPTION	CHK	APP
0	22/10/2019	SPS	FIRST ISSUE	CA	JO

DRAWING STATUS: **FINAL**



2 London Square, Cross Roads, Guildford, Surrey, GU1 1UN, UK  
T+ 44 (0) 1483 528 400, F+ 44 (0) 1483 528 989  
wsp.com



PROJECT:  
**AQUIND Interconnector**

TITLE:  
**Figure 3.12  
Construction Corridor Assumptions  
HVDC Cables - Non-Highway  
Sheet 2 of 2**

SCALE AT A3: 1:100	CHECKED: CA	APPROVED: JO
-----------------------	----------------	-----------------

PROJECT NO: EN020022	DESIGNED: SPS	DRAWN: SPS	DATE: 22/10/2019
-------------------------	------------------	---------------	---------------------

DRAWING NO: EN020022_ES_3.12-Sheet 2	REV: <b>01</b>
---	-------------------

© WSP UK Ltd