

Legend

- Order Limits
- pSPAs
- SPAs
- SACs

The Infrastructure Planning (Applications: Prescribed Forms and Procedure) Regulations 2009 – Regulation 5(2)(l)

| 01 | 29/10/19 | PJ | First Issue | IE | CM |
|-----|----------|----|-------------|-----|-----|
| REV | DATE | BY | DESCRIPTION | CHK | APP |

DRAWING STATUS: **FINAL**

WSP

WSP House, 70 Chancery Lane, London, WC2A 1AF, UK,
T+ 44 (0) 020 7314 5000
wsp.com

CLIENT: **AQUIND**


PROJECT: **AQUIND Interconnector**

TITLE: **Figure 16.1 - Statutory Designated Sites Sheet 1 of 2**

| | | |
|--|-----------------|-------------------|
| SCALE AT A3: 1:130000 | CHECKED: IE | APPROVED: CM |
| PROJECT NO: EN020022 | DESIGNED: PJ | DRAWN: PJ |
| DRAWING NO: EN020022-ES-16.1-Sheet1 | | DATE: 29/10/19 |
| REV NO: 01 | | |

© WSP UK Ltd

Basemapping © openstreetmap.org
 Reproduced from Ordnance Survey digital map data © Crown copyright and rights 2019. All rights reserved. Licence number 0100031673.
 © Crown copyright material is reproduced with the permission of Land Registry under delegated authority from the Controller of HMSO. This material was last updated in 2017 and may not be copied, distributed, sold or published with out the formal permission of Land Registry. Only an official copy of a title plan or register obtained from the Land Registry may be used for legal or other official purposes.
 May contain public sector information licensed under the Open Government Licence

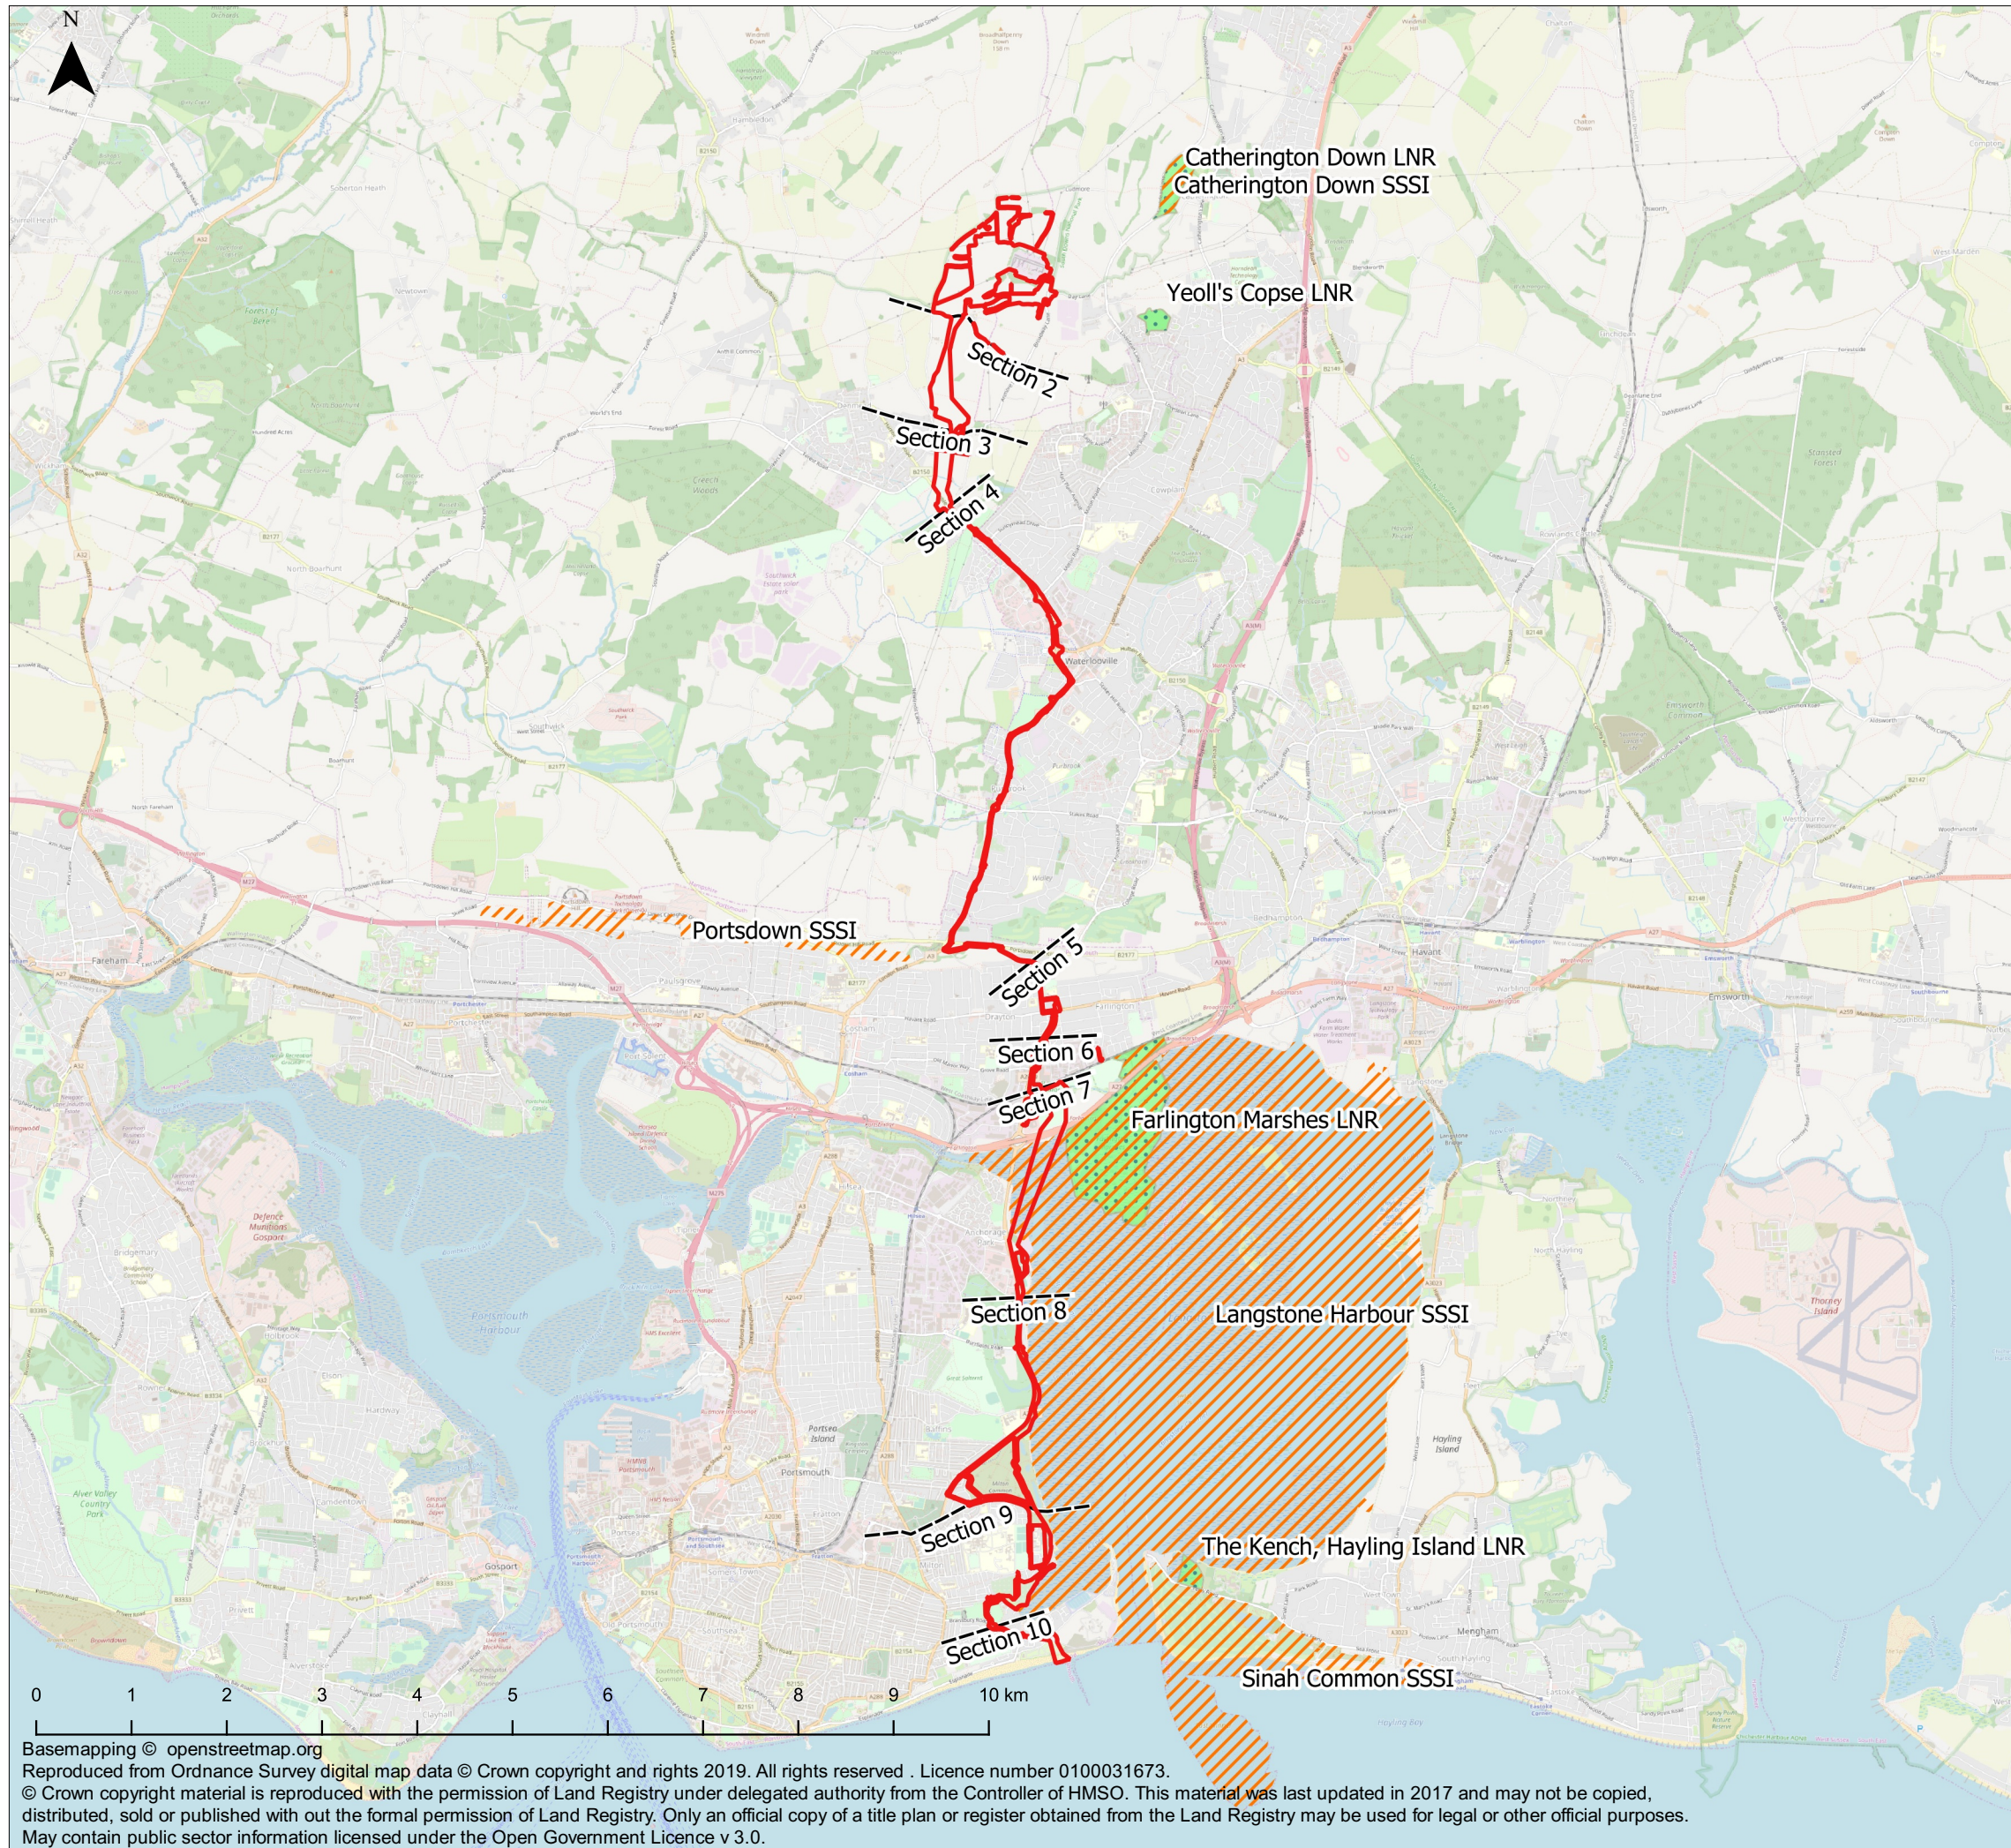

Legend

- Order Limits
- SSSI
- LNR

The Infrastructure Planning (Applications: Prescribed Forms and Procedure) Regulations 2009 – Regulation 5(2)(l)

| 01 | 29/10/19 | PJ | First Issue | IE | CM |
|-----|----------|----|-------------|-----|-----|
| REV | DATE | BY | DESCRIPTION | CHK | APP |

DRAWING STATUS: **FINAL**

WSP

WSP House, 70 Chancery Lane, London, WC2A 1AF, UK,
T+ 44 (0) 020 7314 5000
wsp.com

CLIENT

AQUIND

PROJECT:

AQUIND Interconnector

TITLE:

Figure 16.1 - Statutory Designated Sites
Sheet 2 of 2

| | | |
|-------------------------|-----------------|-------------------|
| SCALE AT A3: 1:70000 | CHECKED: IE | APPROVED: CM |
| PROJECT NO: EN020022 | DESIGNED: PJ | DRAWN: PJ |
| | | DATE: 29/10/19 |

| | |
|--|---------------|
| DRAWING NO: EN020022-ES-16.1-Sheet2 | REV NO. 01 |
|--|---------------|

© WSP UK Ltd

Basemapping © openstreetmap.org
 Reproduced from Ordnance Survey digital map data © Crown copyright and rights 2019. All rights reserved . Licence number 0100031673.
 © Crown copyright material is reproduced with the permission of Land Registry under delegated authority from the Controller of HMSO. This material was last updated in 2017 and may not be copied, distributed, sold or published with out the formal permission of Land Registry. Only an official copy of a title plan or register obtained from the Land Registry may be used for legal or other official purposes.
 May contain public sector information licensed under the Open Government Licence v 3.0.