

Key

- Order Limits
- +1 Auger Observation (.P1 Pit Observation)
- +1 ADAS Observation

The Infrastructure Planning (Applications: Prescribed Forms and Procedures) Regulations 2017 – Regulation 5(2)(a)

REV	DATE	BY	DESCRIPTION	CHK	APP
01	29/10/2019	JT	First Issue	KH	MM

DRAWING STATUS: **FINAL**

WSP

WSP House, 70 Chancery Lane, London, WC2A 1AF, UK,
T+ 44 (0) 020 7314 5000
wsp.com


CLIENT: **AQUIND**

PROJECT: **AQUIND Interconnector**

TITLE: **Figure 17.1
Location of Soil Auger Observations
Sheet 1 of 7**

SCALE AT A3 1:12,500	CHECKED: KH	APPROVED: MM
PROJECT NO: EN020022	DESIGNED: JT	DRAWN: JT
DRAWING NO: EN020022-ES-17.1-Sheet1		REV.NO: 01

© WSP UK Ltd

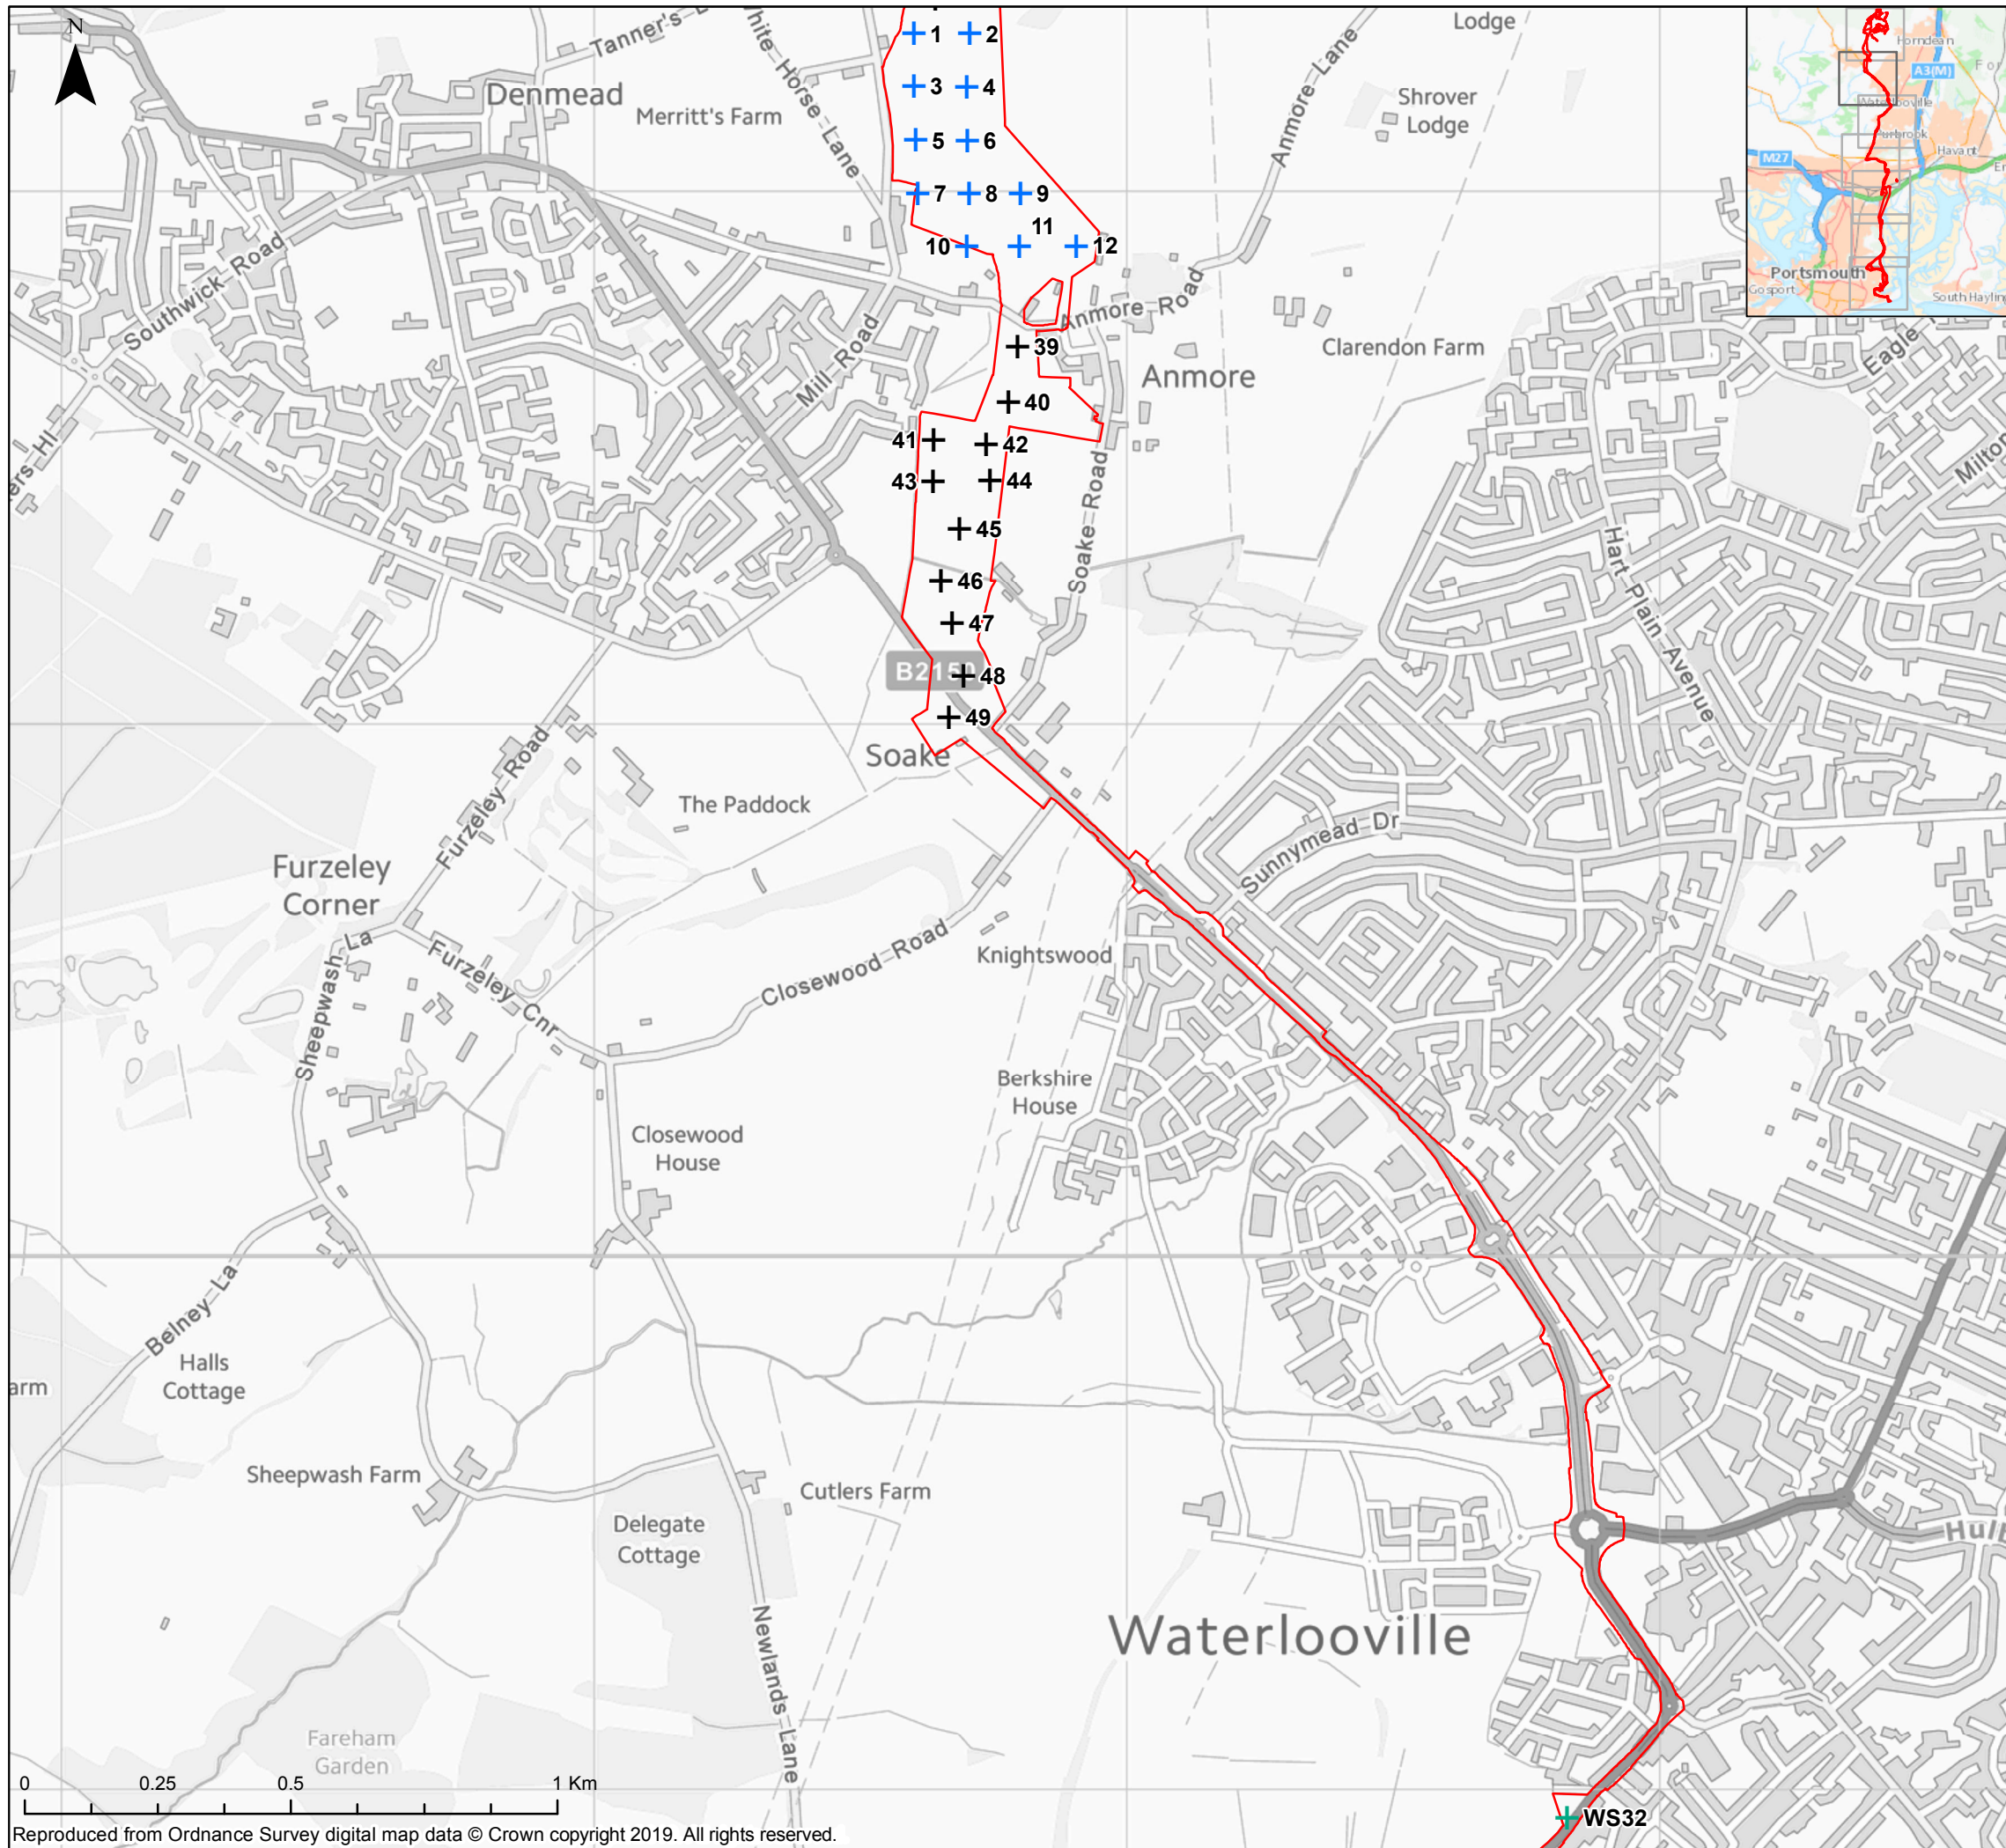

Key

- Order Limits
- +1 Auger Observation (.P1 Pit Observation)
- +1 ADAS Observation
- +WS GI Observation

The Infrastructure Planning (Applications: Prescribed Forms and Procedures) Regulations 2017 – Regulation 5(2)(a)

REV	DATE	BY	DESCRIPTION	CHK	APP
01	29/10/2019	JT	First Issue	KH	MM

DRAWING STATUS: **FINAL**

WSP House, 70 Chancery Lane, London, WC2A 1AF, UK,
T+ 44 (0) 020 7314 5000
wsp.com

CLIENT:

PROJECT:


AQUIND Interconnector

TITLE:

Figure 17.1
Location of Soil Auger Observations
Sheet 2 of 7

SCALE AT A3 1:12,500	CHECKED: KH	APPROVED: MM
PROJECT NO: EN020022	DESIGNED: JT	DRAWN: JT
DRAWING NO: EN020022-ES-17.1-Sheet2		REV.NO: 01

© WSP UK Ltd

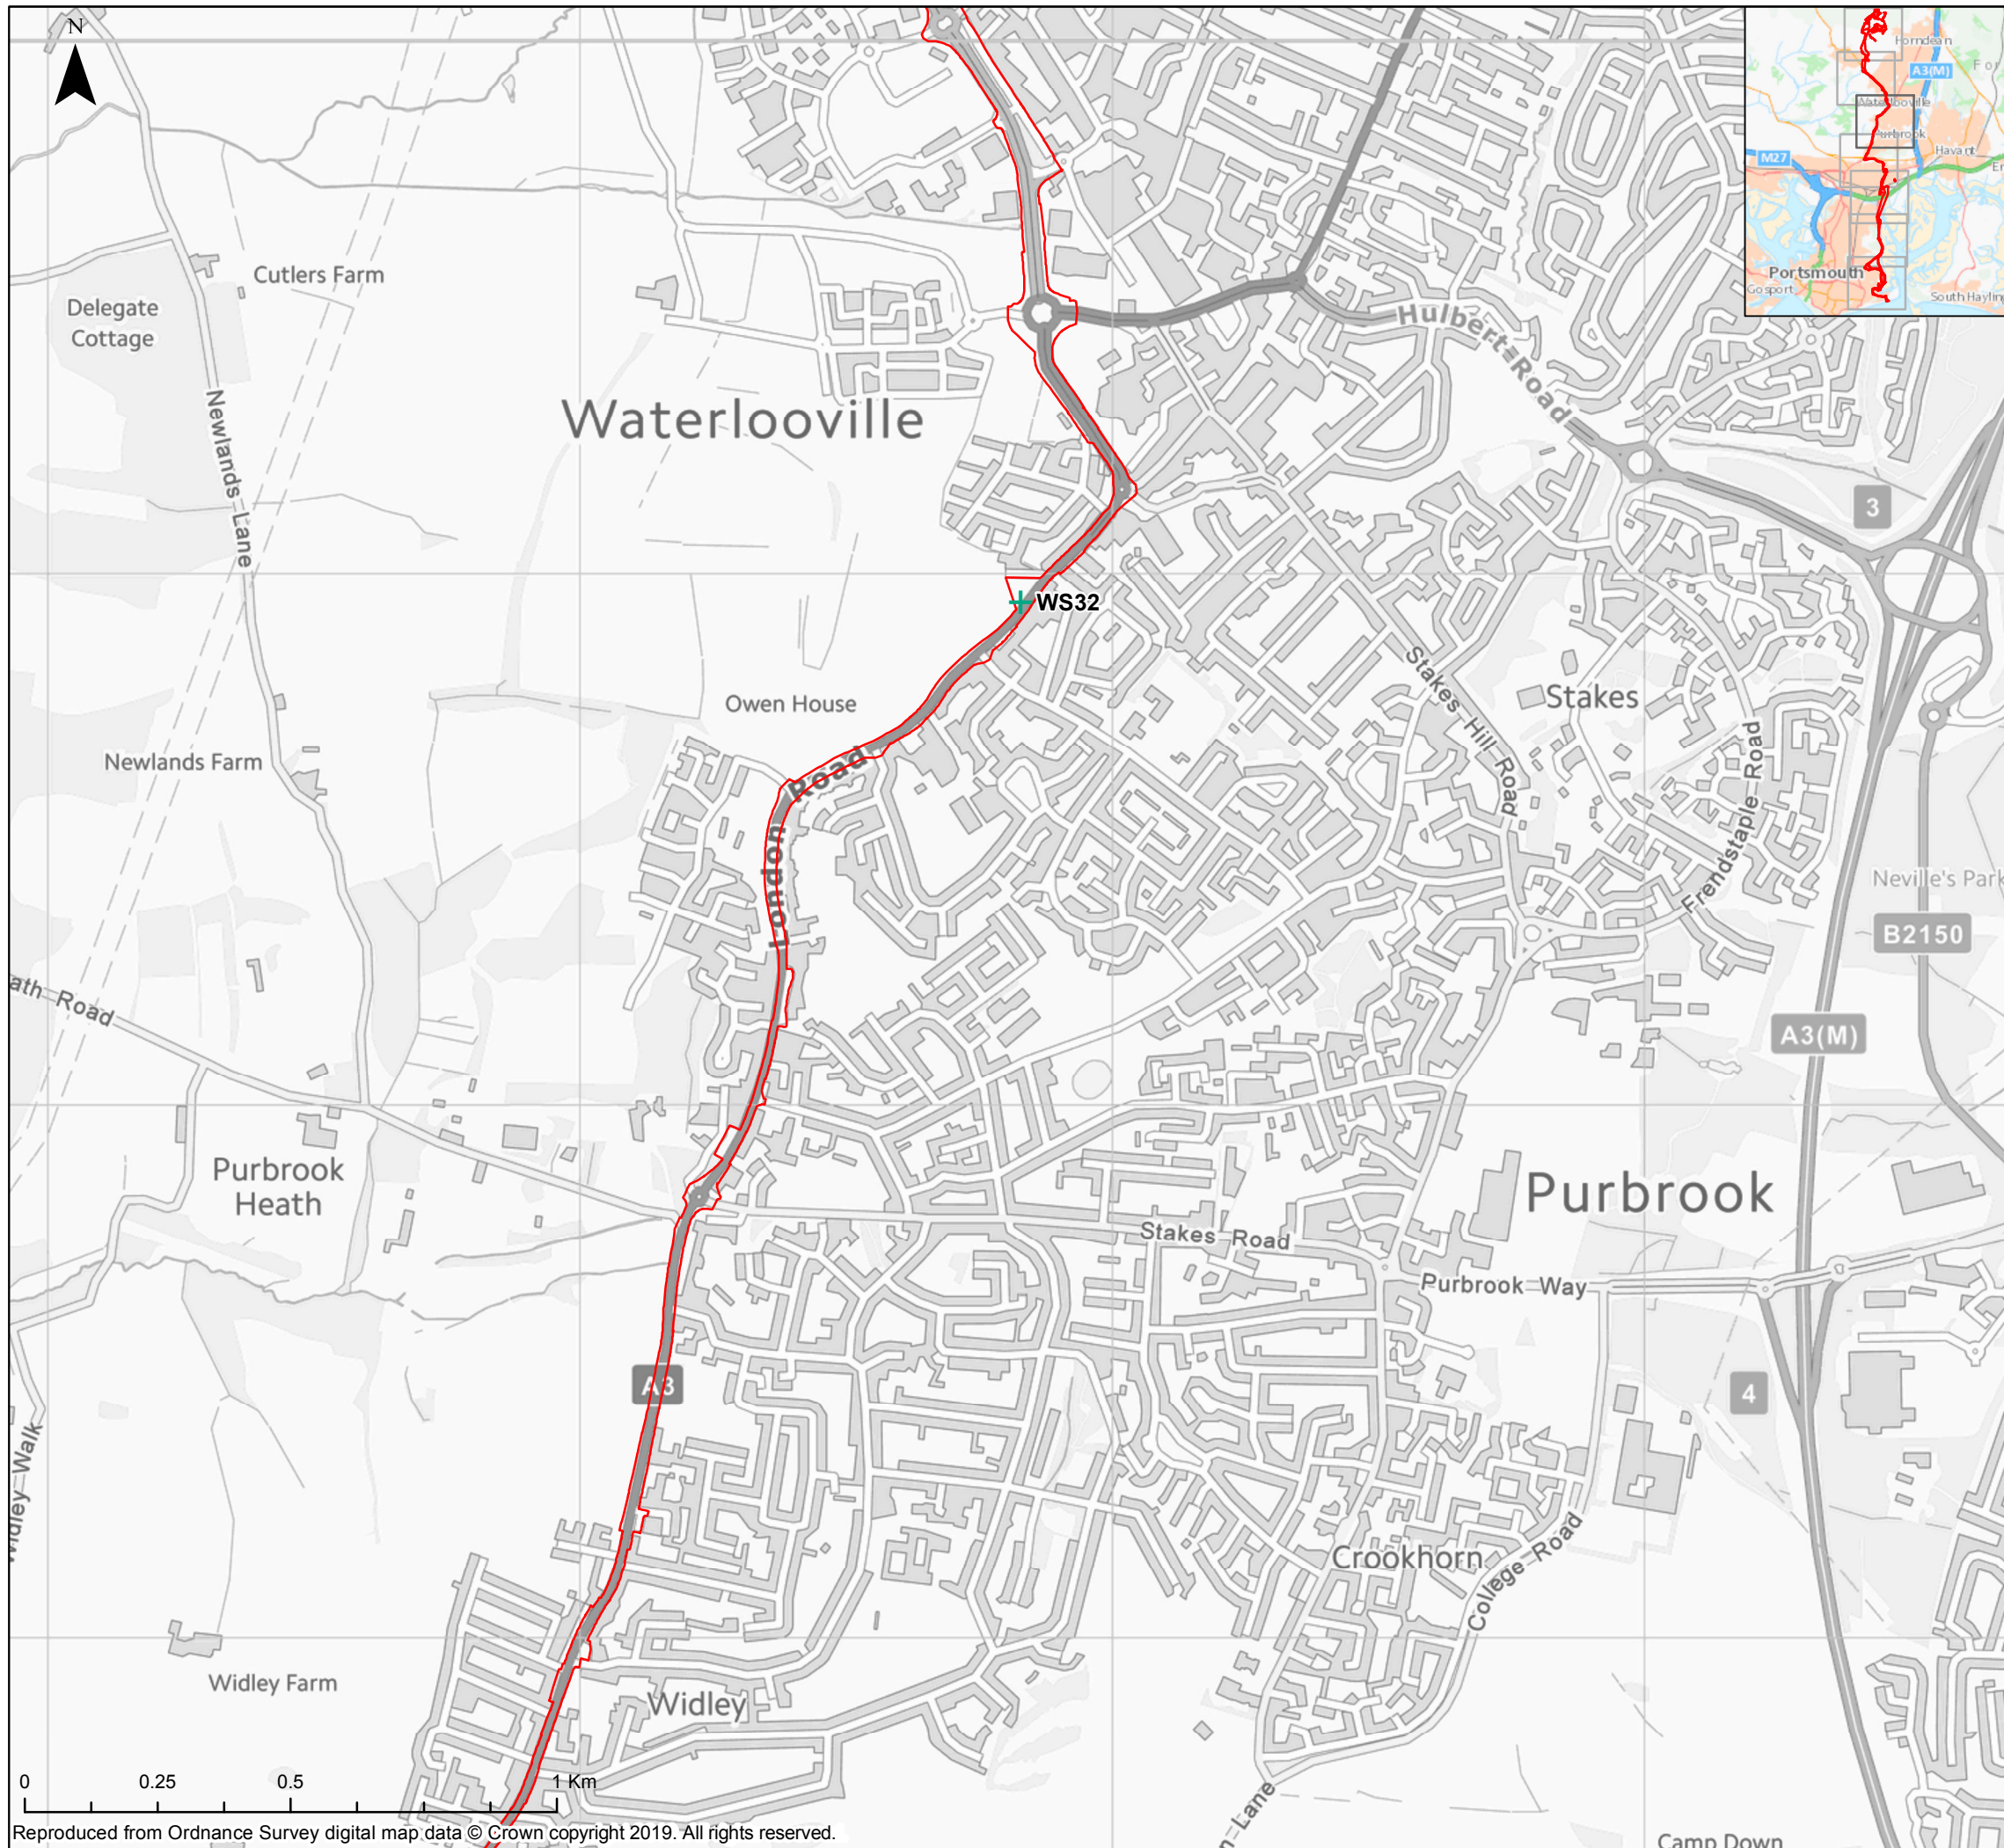

Key
□ Order Limits
+ WS GI Observation

The Infrastructure Planning (Applications: Prescribed Forms and Procedures) Regulations 2017 – Regulation 5(2)(a)

01	29/10/2019	JT	First Issue	KH	MM
REV	DATE	BY	DESCRIPTION	CHK	APP

DRAWING STATUS: **FINAL**

WSP

WSP House, 70 Chancery Lane, London, WC2A 1AF, UK,
 T+ 44 (0) 020 7314 5000
 wsp.com


CLIENT: **AQUIND**

PROJECT: **AQUIND Interconnector**

TITLE: **Figure 17.1
 Location of Soil Auger Observations
 Sheet 3 of 7**

SCALE AT A3 1:12,500	CHECKED: KH	APPROVED: MM
PROJECT NO: EN020022	DESIGNED: JT	DRAWN: JT
DRAWING NO: EN020022-ES-17.1-Sheet3		REV.NO: 01

© WSP UK Ltd

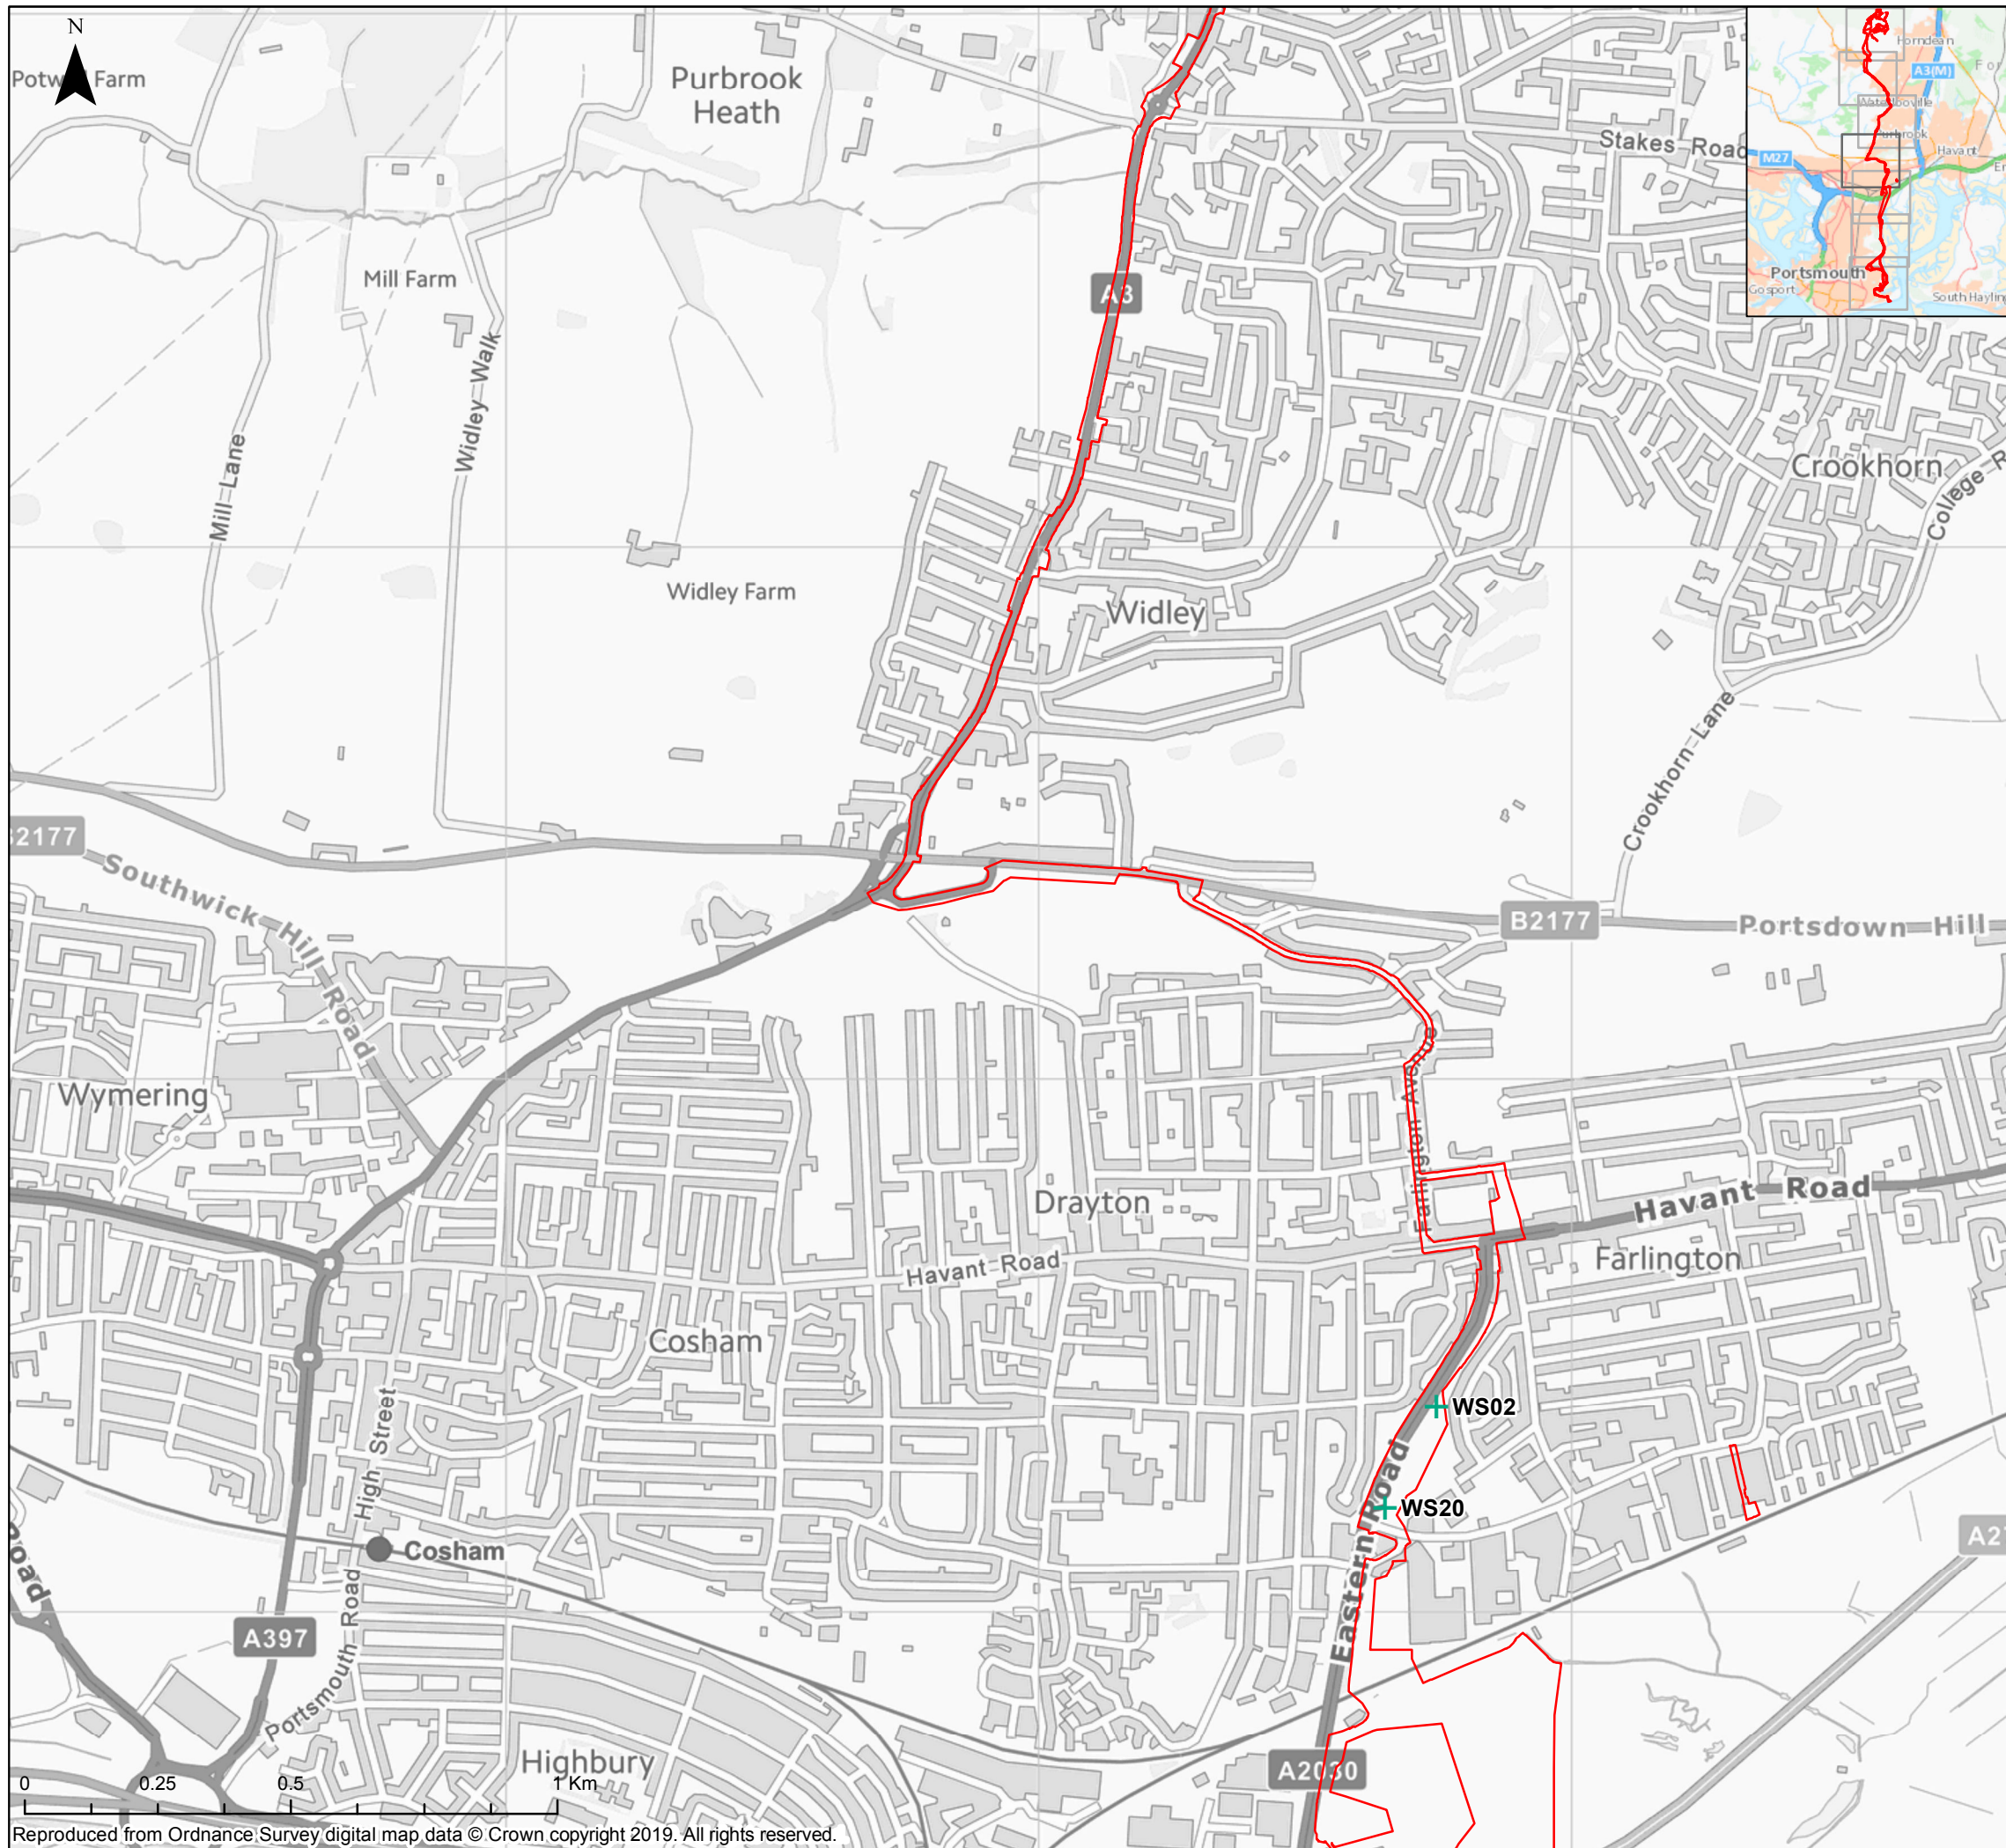

Key
□ Order Limits
+ WS GI Observation

The Infrastructure Planning (Applications: Prescribed Forms and Procedures) Regulations 2017 – Regulation 5(2)(a)

01	29/10/2019	JT	First Issue	KH	MM
REV	DATE	BY	DESCRIPTION	CHK	APP

DRAWING STATUS: **FINAL**

WSP

WSP House, 70 Chancery Lane, London, WC2A 1AF, UK,
T+ 44 (0) 020 7314 5000
wsp.com


CLIENT:

PROJECT:
 AQUIND Interconnector

TITLE:
 Figure 17.1
 Location of Soil Auger Observations
 Sheet 4 of 7

SCALE AT A3 1:12,500	CHECKED: KH	APPROVED: MM
PROJECT NO: EN020022	DESIGNED: JT	DRAWN: JT
DRAWING NO: EN020022-ES-17.1-Sheet4		REV.NO: 01

© WSP UK Ltd

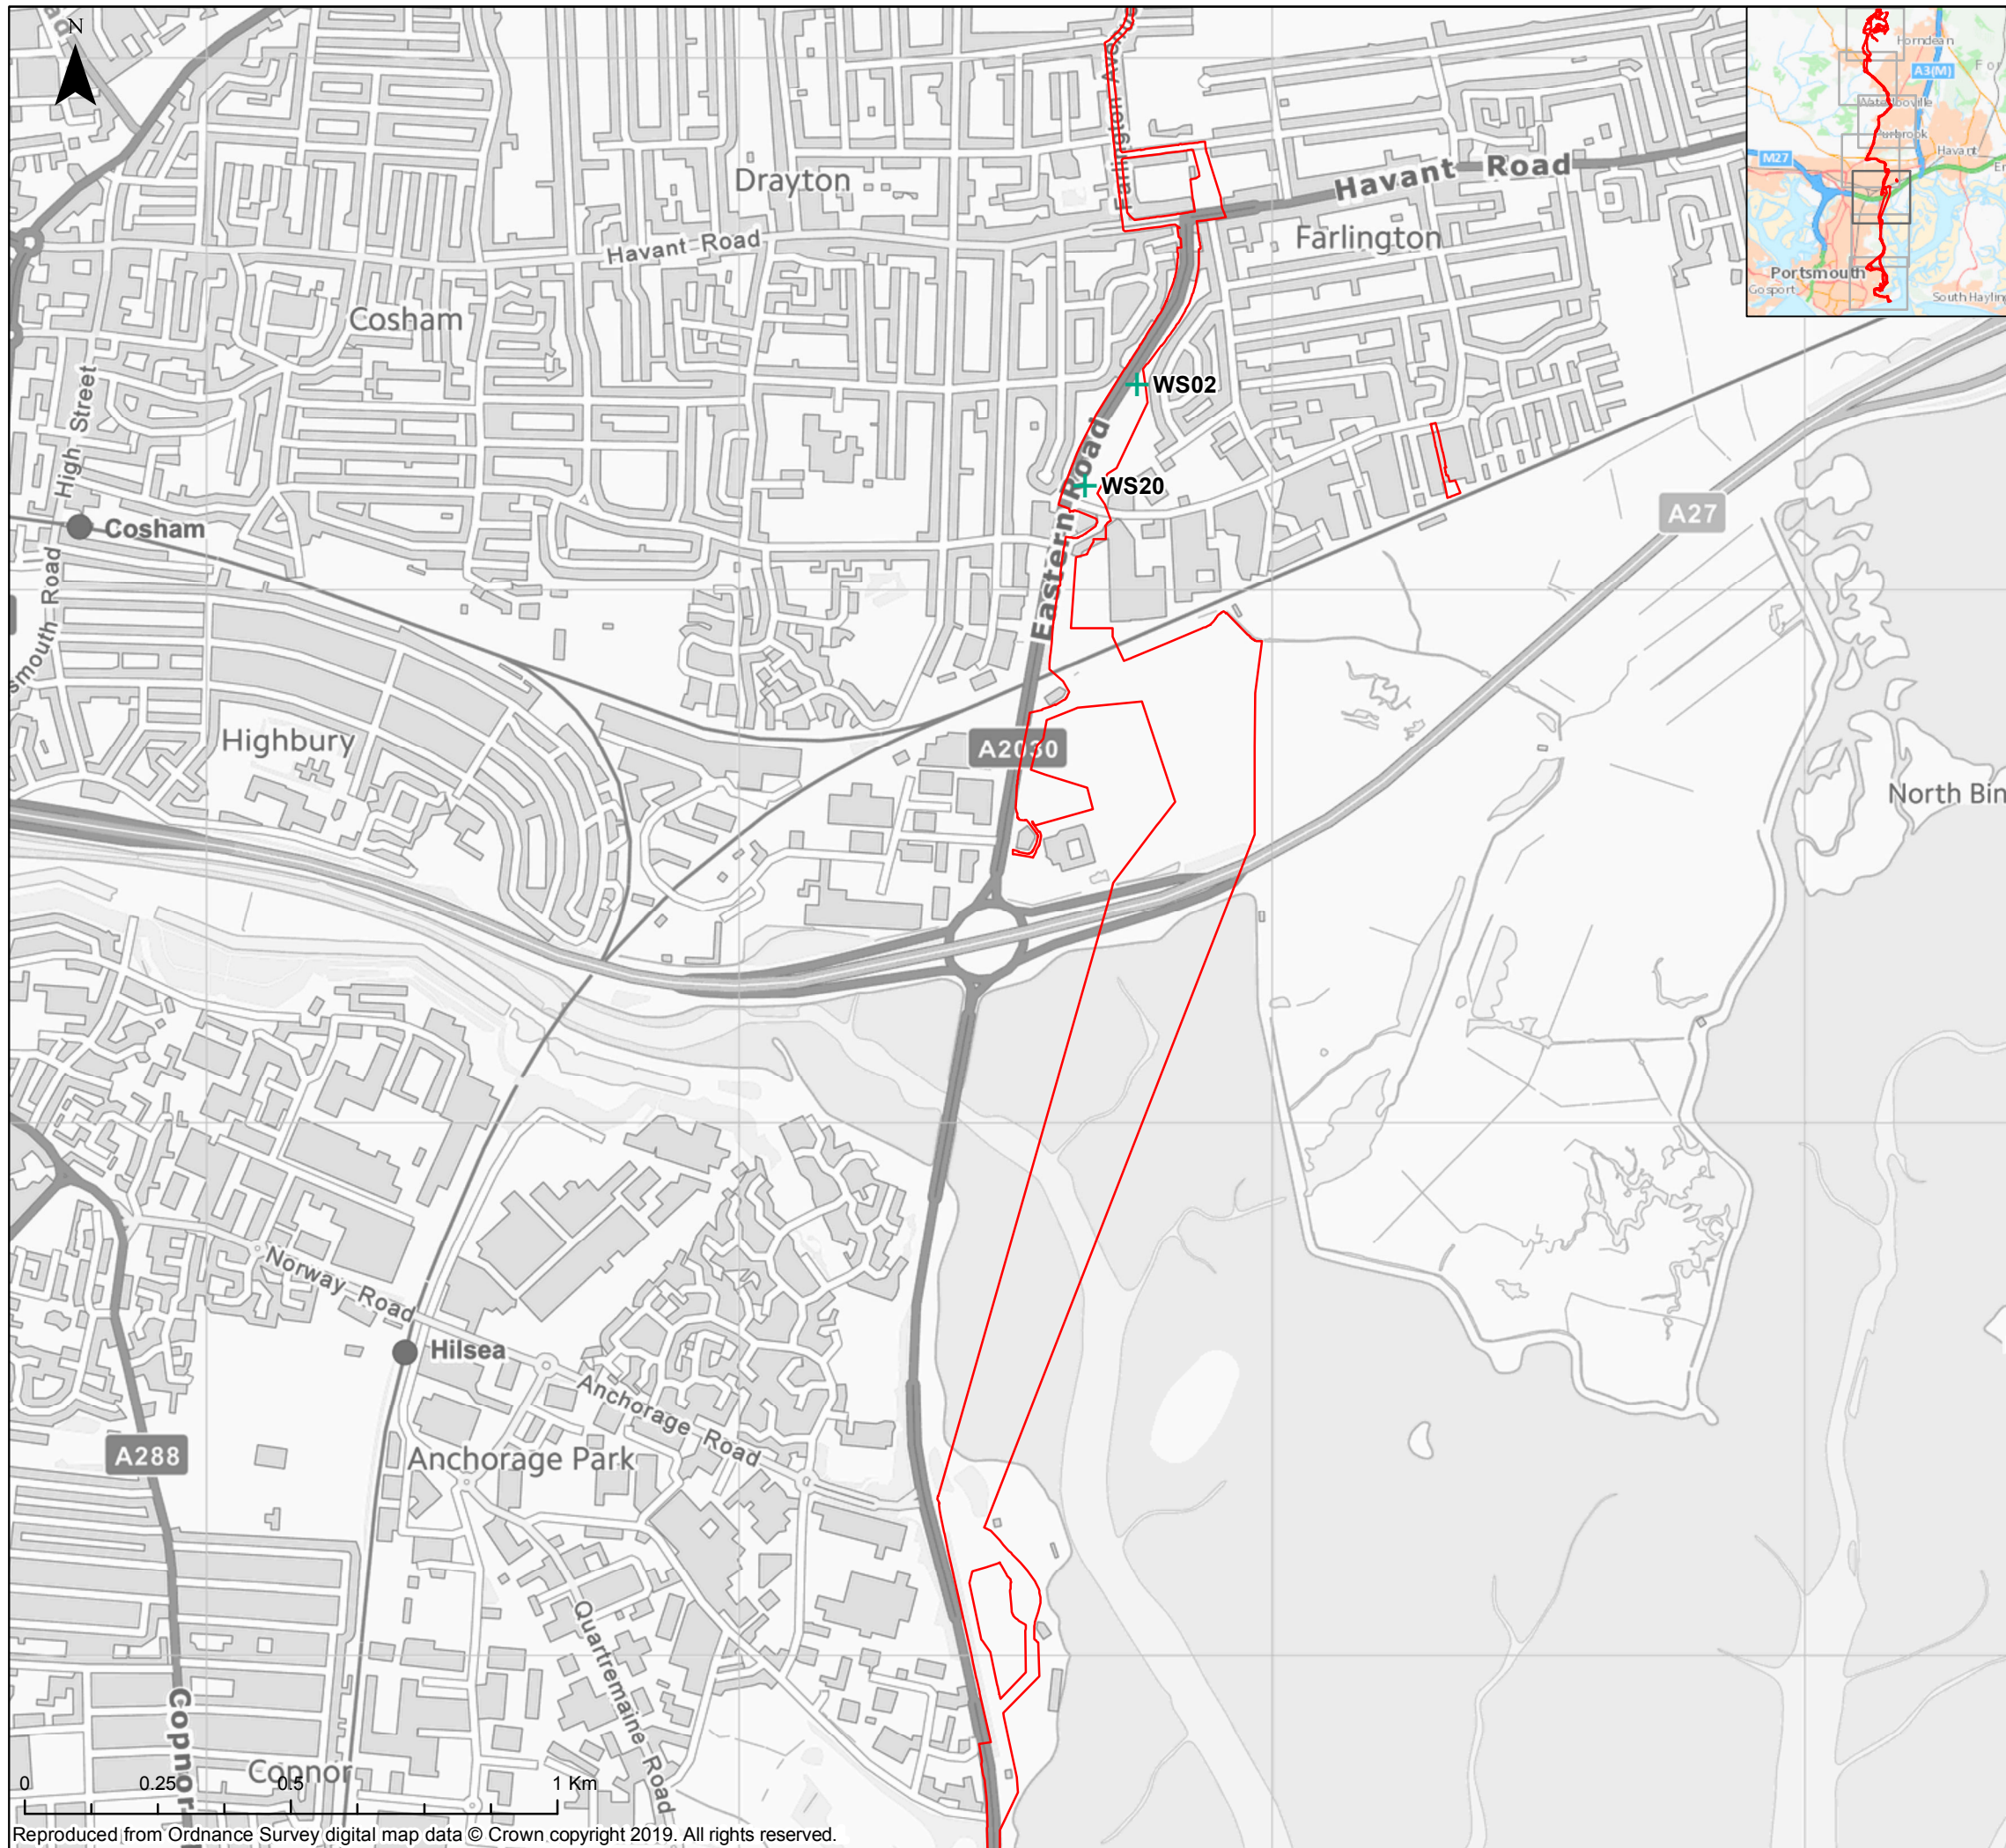

Key
 □ Order Limits
 + WS GI Observation

The Infrastructure Planning (Applications: Prescribed Forms and Procedures) Regulations 2017 – Regulation 5(2)(a)

REV	DATE	BY	DESCRIPTION	CHK	APP
01	29/10/2019	JT	First Issue	KH	MM

DRAWING STATUS: **FINAL**

WSP
 WSP House, 70 Chancery Lane, London, WC2A 1AF, UK,
 T+ 44 (0) 020 7314 5000
 wsp.com



CLIENT:
AQUIND

PROJECT:
 AQUIND Interconnector

TITLE:
 Figure 17.1
 Location of Soil Auger Observations
 Sheet 5 of 7

SCALE AT A3 1:12,500	CHECKED: KH	APPROVED: MM
PROJECT NO: EN020022	DESIGNED: JT	DRAWN: JT
DRAWING NO: EN020022-ES-17.1-Sheet5		REV.NO. 01

© WSP UK Ltd

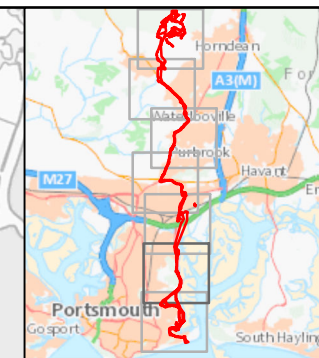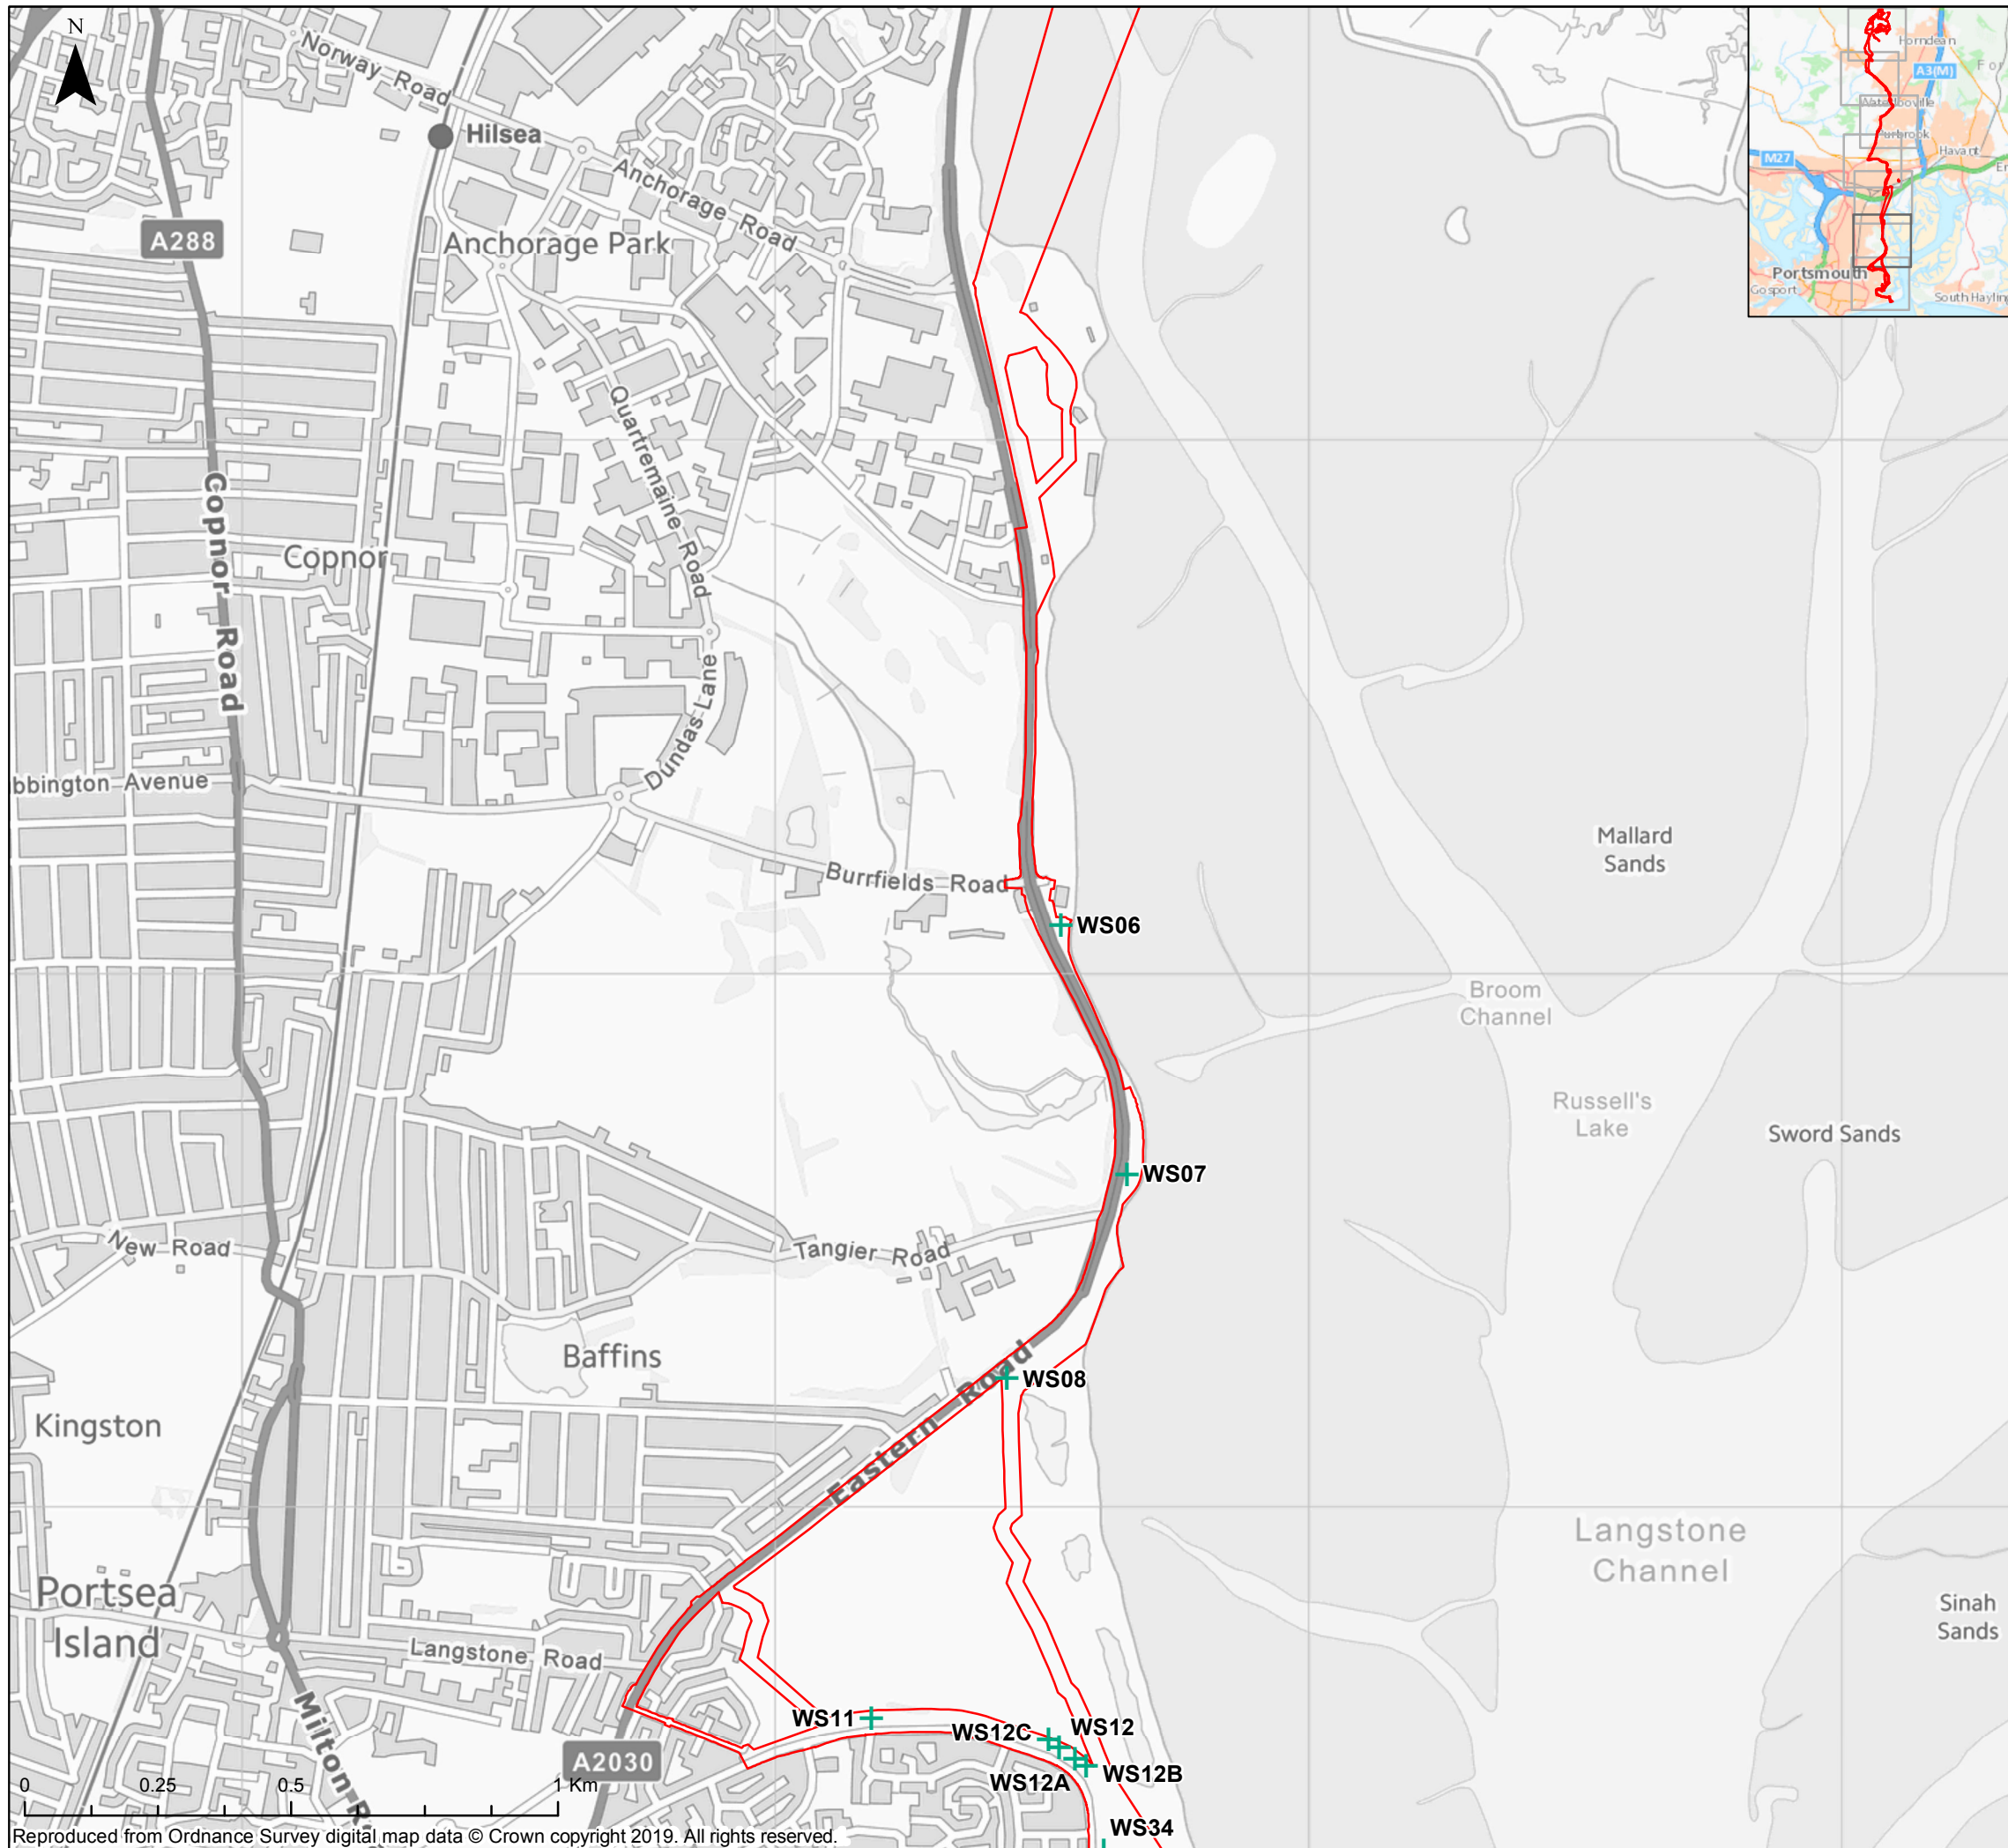

Key
□ Order Limits
+ WS/BH GI Observation

The Infrastructure Planning (Applications: Prescribed Forms and Procedures) Regulations 2017 – Regulation 5(2)(a)

REV	DATE	BY	DESCRIPTION	CHK	APP
01	29/10/2019	JT	First Issue	KH	MM

DRAWING STATUS: **FINAL**

WSP

WSP House, 70 Chancery Lane, London, WC2A 1AF, UK,
 T+ 44 (0) 020 7314 5000
 wsp.com


CLIENT:
AQUIND

PROJECT:
 AQUIND Interconnector

TITLE:
 Figure 17.1
 Location of Soil Auger Observations
 Sheet 6 of 7

SCALE AT A3 1:12,500	CHECKED: KH	APPROVED: MM
PROJECT NO: EN020022	DESIGNED: JT	DRAWN: JT
DRAWING NO: EN020022-ES-17.1-Sheet6		REV.NO: 01

© WSP UK Ltd

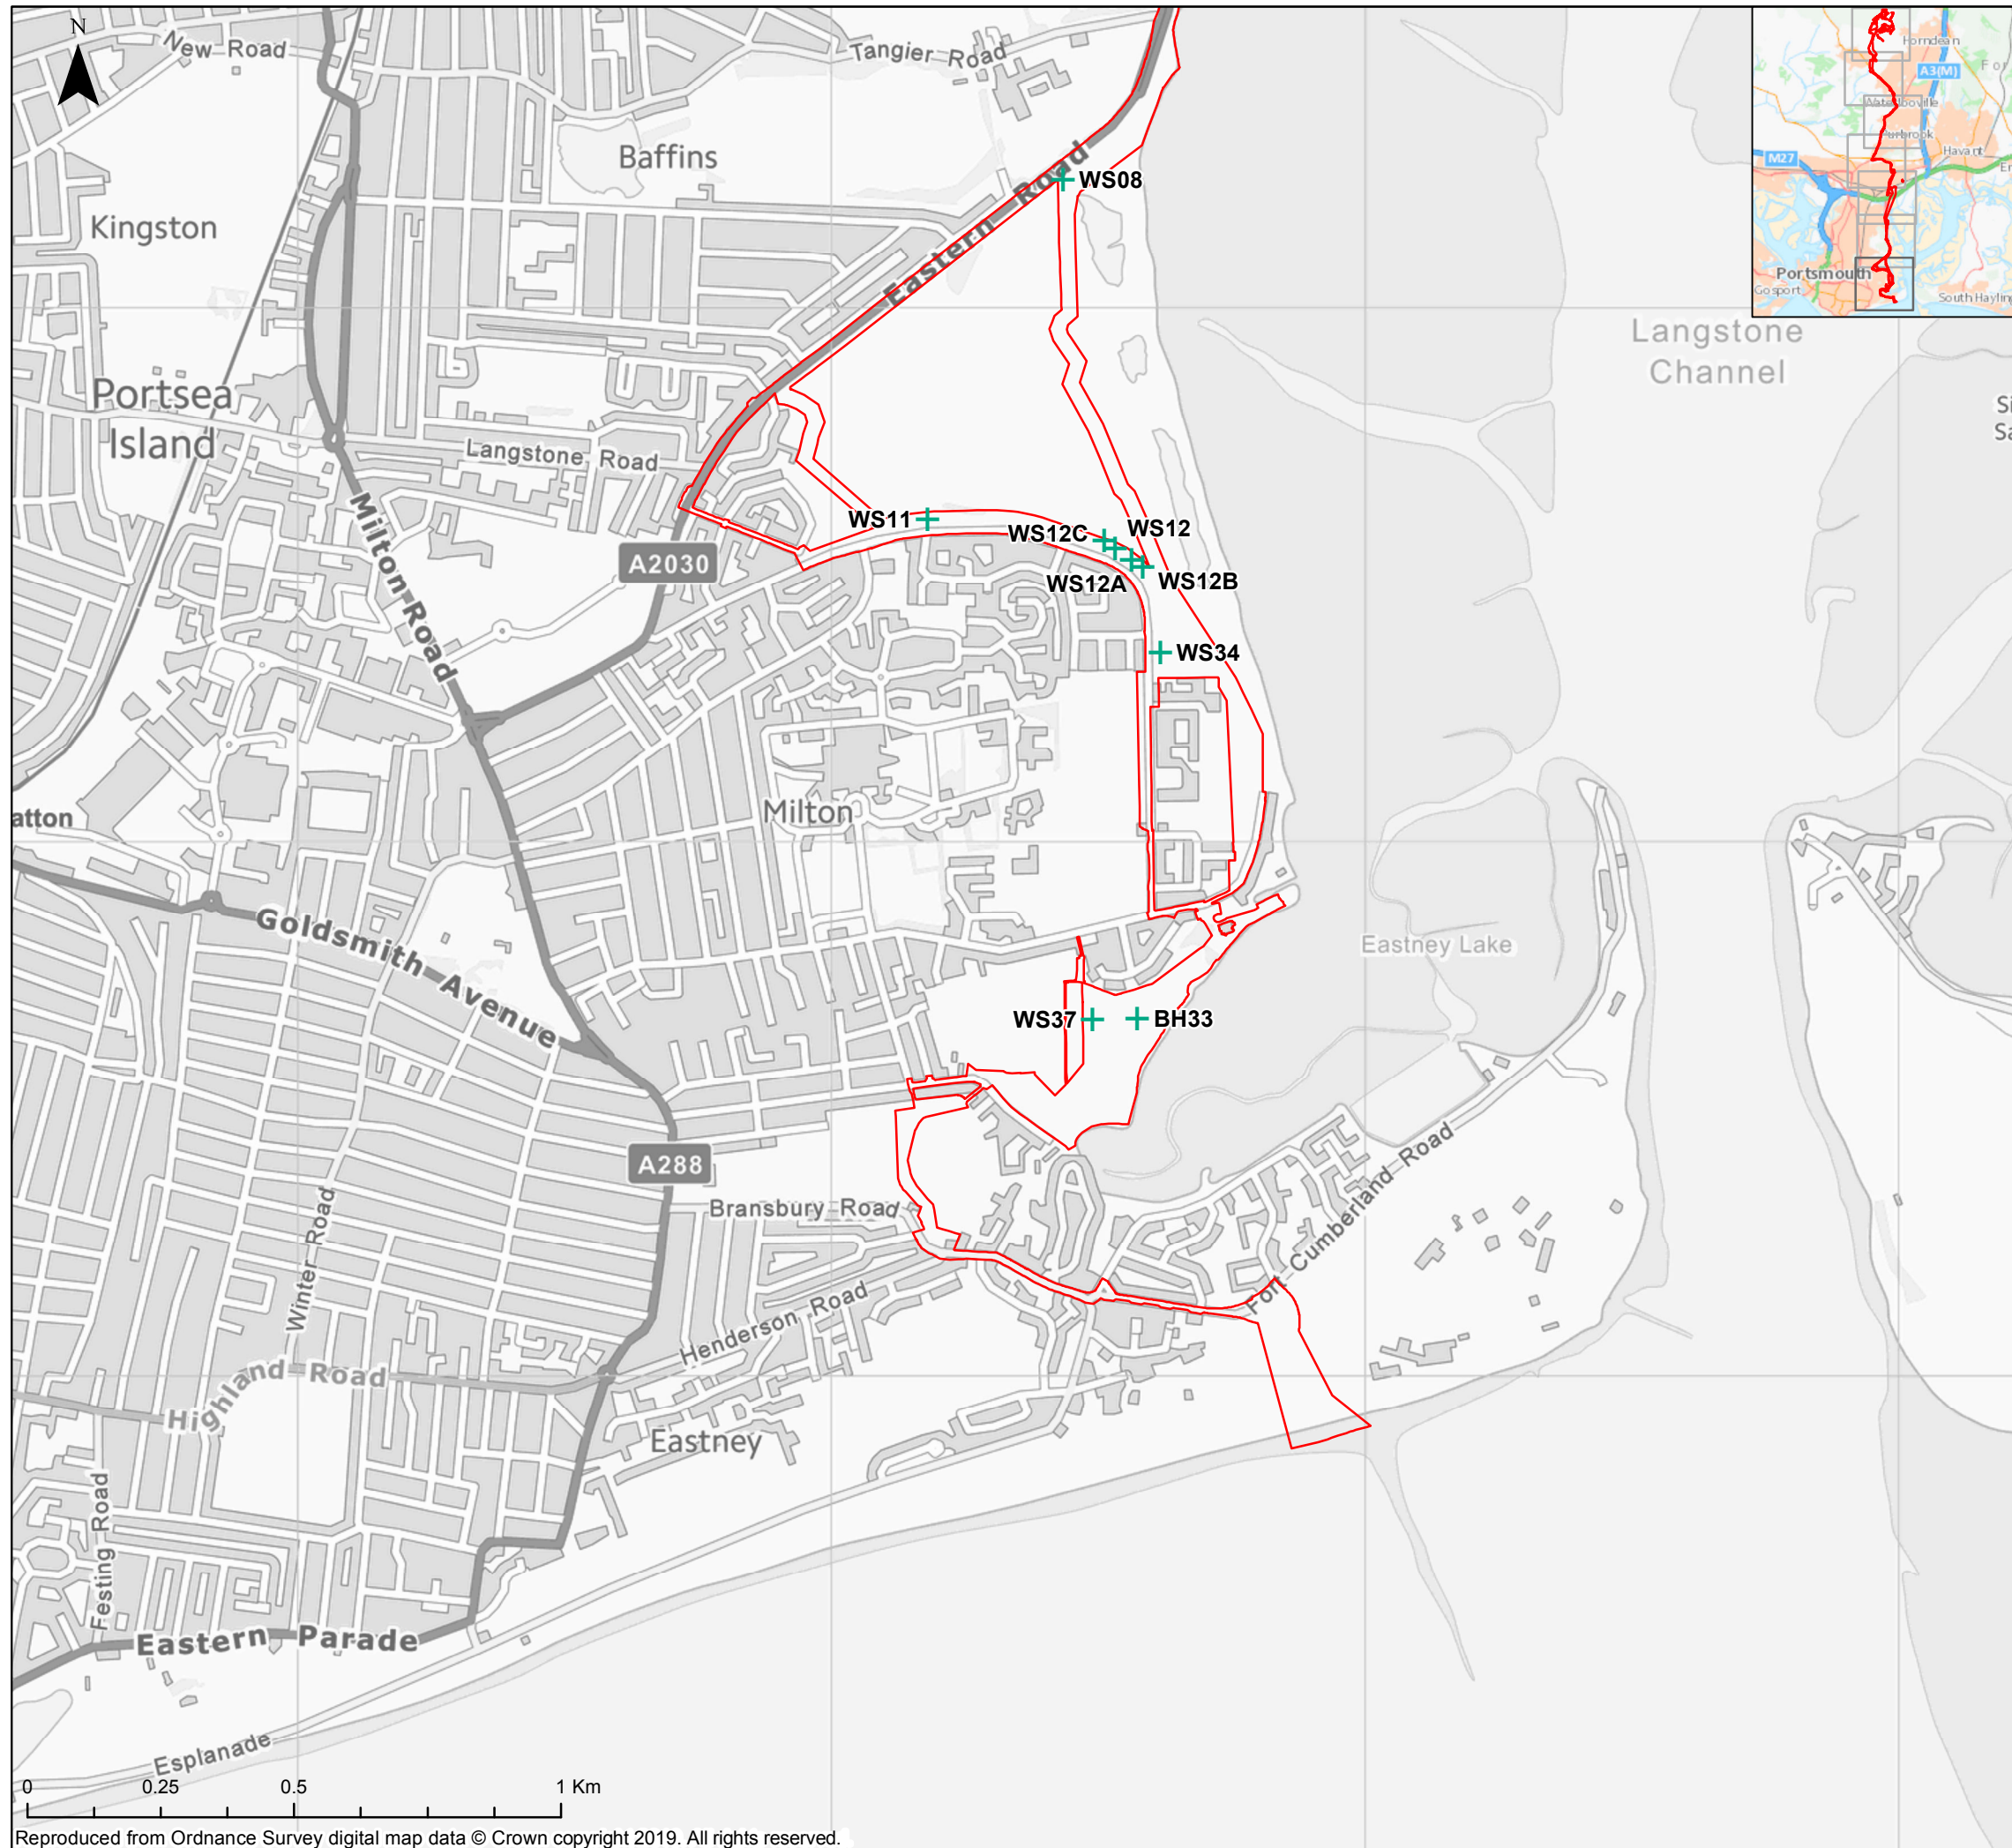

Key
□ Order Limits
+ WS/BH GI Observation

The Infrastructure Planning (Applications: Prescribed Forms and Procedures) Regulations 2017 – Regulation 5(2)(a)

REV	DATE	BY	DESCRIPTION	CHK	APP
01	29/10/2019	JT	First Issue	KH	MM

DRAWING STATUS: **FINAL**

WSP

WSP House, 70 Chancery Lane, London, WC2A 1AF, UK,
 T+ 44 (0) 020 7314 5000
 wsp.com

CLIENT:
AQUIND

PROJECT:
 AQUIND Interconnector

TITLE:
 Figure 17.1
 Location of Soil Auger Observations
 Sheet 7 of 7

SCALE AT A3 1:12,500	CHECKED: KH	APPROVED: MM
PROJECT NO: EN020022	DESIGNED: JT	DRAWN: JT
DRAWING NO: EN020022-ES-17.1-Sheet7		REV.NO: 01

© WSP UK Ltd