

**Key**

- Order Limits
- Order Limits Section Breaks
- 10m Contour

**Topographic LiDAR Elevation**  
High : 124m  
Low : 36m

The Infrastructure Planning (Applications: Prescribed Forms and Procedures) Regulations 2017 – Regulation 5(2)(a)

01	29/10/2019	JT	First Issue	JW	EI
REV	DATE	BY	DESCRIPTION	CHK	APP

DRAWING STATUS: **FINAL**



WSP House, 70 Chancery Lane, London, WC2A 1AF, UK,  
T+ 44 (0) 020 7314 5000  
wsp.com

CLIENT:





PROJECT:  
AQUIND Interconnector

TITLE:  
Figure 20.2  
LiDAR  
Sheet 1 of 7

SCALE AT A3 1:12,500	CHECKED: JW	APPROVED: EI
PROJECT NO: EN020022	DESIGNED: JT	DRAWN: JT
DRAWING NO: EN020022-ES-20.2-Sheet1		REV.NO: 01

© WSP UK Ltd

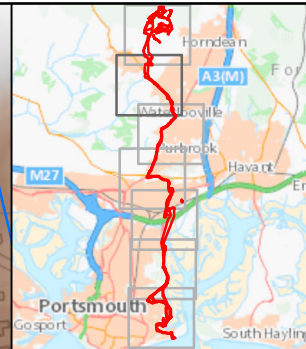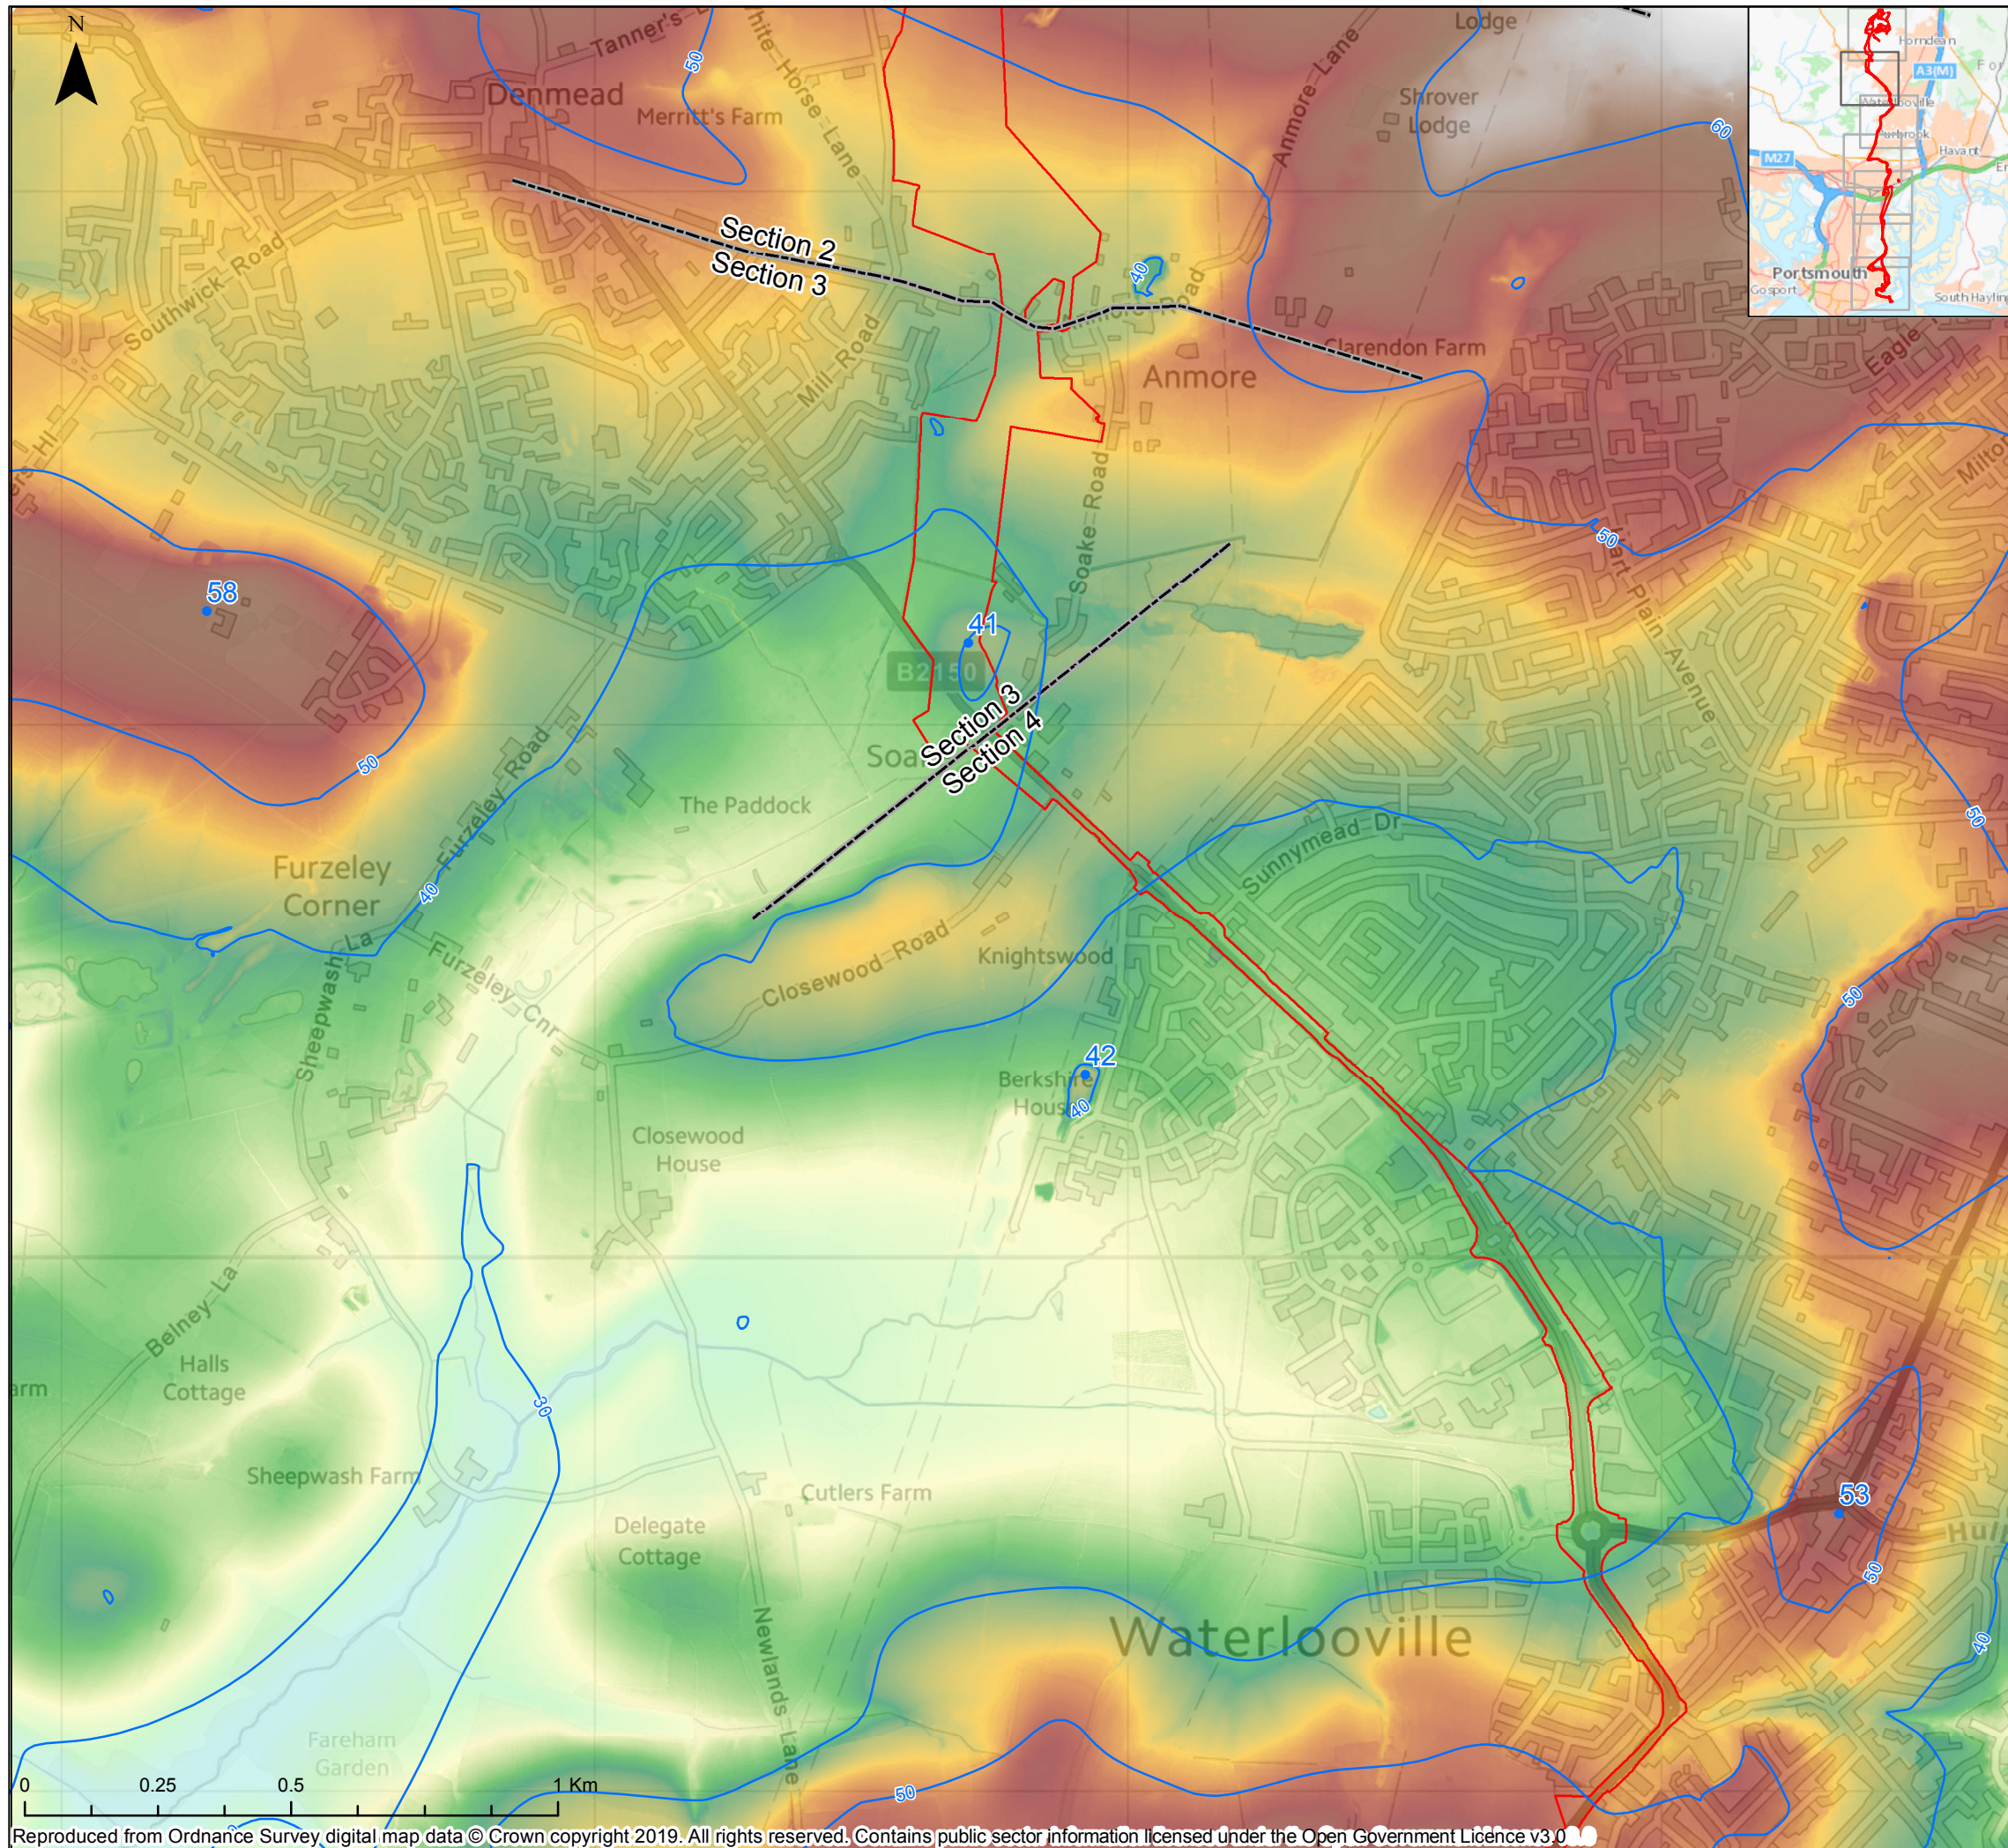

**Key**

- Order Limits
- Order Limits Section Breaks
- 10m Contour

**Topographic LiDAR Elevation**  
High : 77m  
Low : 23m

The Infrastructure Planning (Applications: Prescribed Forms and Procedures) Regulations 2017 – Regulation 5(2)(a)

REV	DATE	BY	DESCRIPTION	CHK	APP
01	29/10/2019	JT	First Issue	JW	EI

DRAWING STATUS: **FINAL**



WSP House, 70 Chancery Lane, London, WC2A 1AF, UK,  
T+ 44 (0) 020 7314 5000  
wsp.com

CLIENT:




PROJECT:  
AQUIND Interconnector

TITLE:  
Figure 20.2  
LiDAR  
Sheet 2 of 7

SCALE AT A3 1:12,500	CHECKED: JW	APPROVED: EI
PROJECT NO: EN020022	DESIGNED: JT	DRAWN: JT
DRAWING NO: EN020022-ES-20.2-Sheet2		REV.NO. 01

© WSP UK Ltd

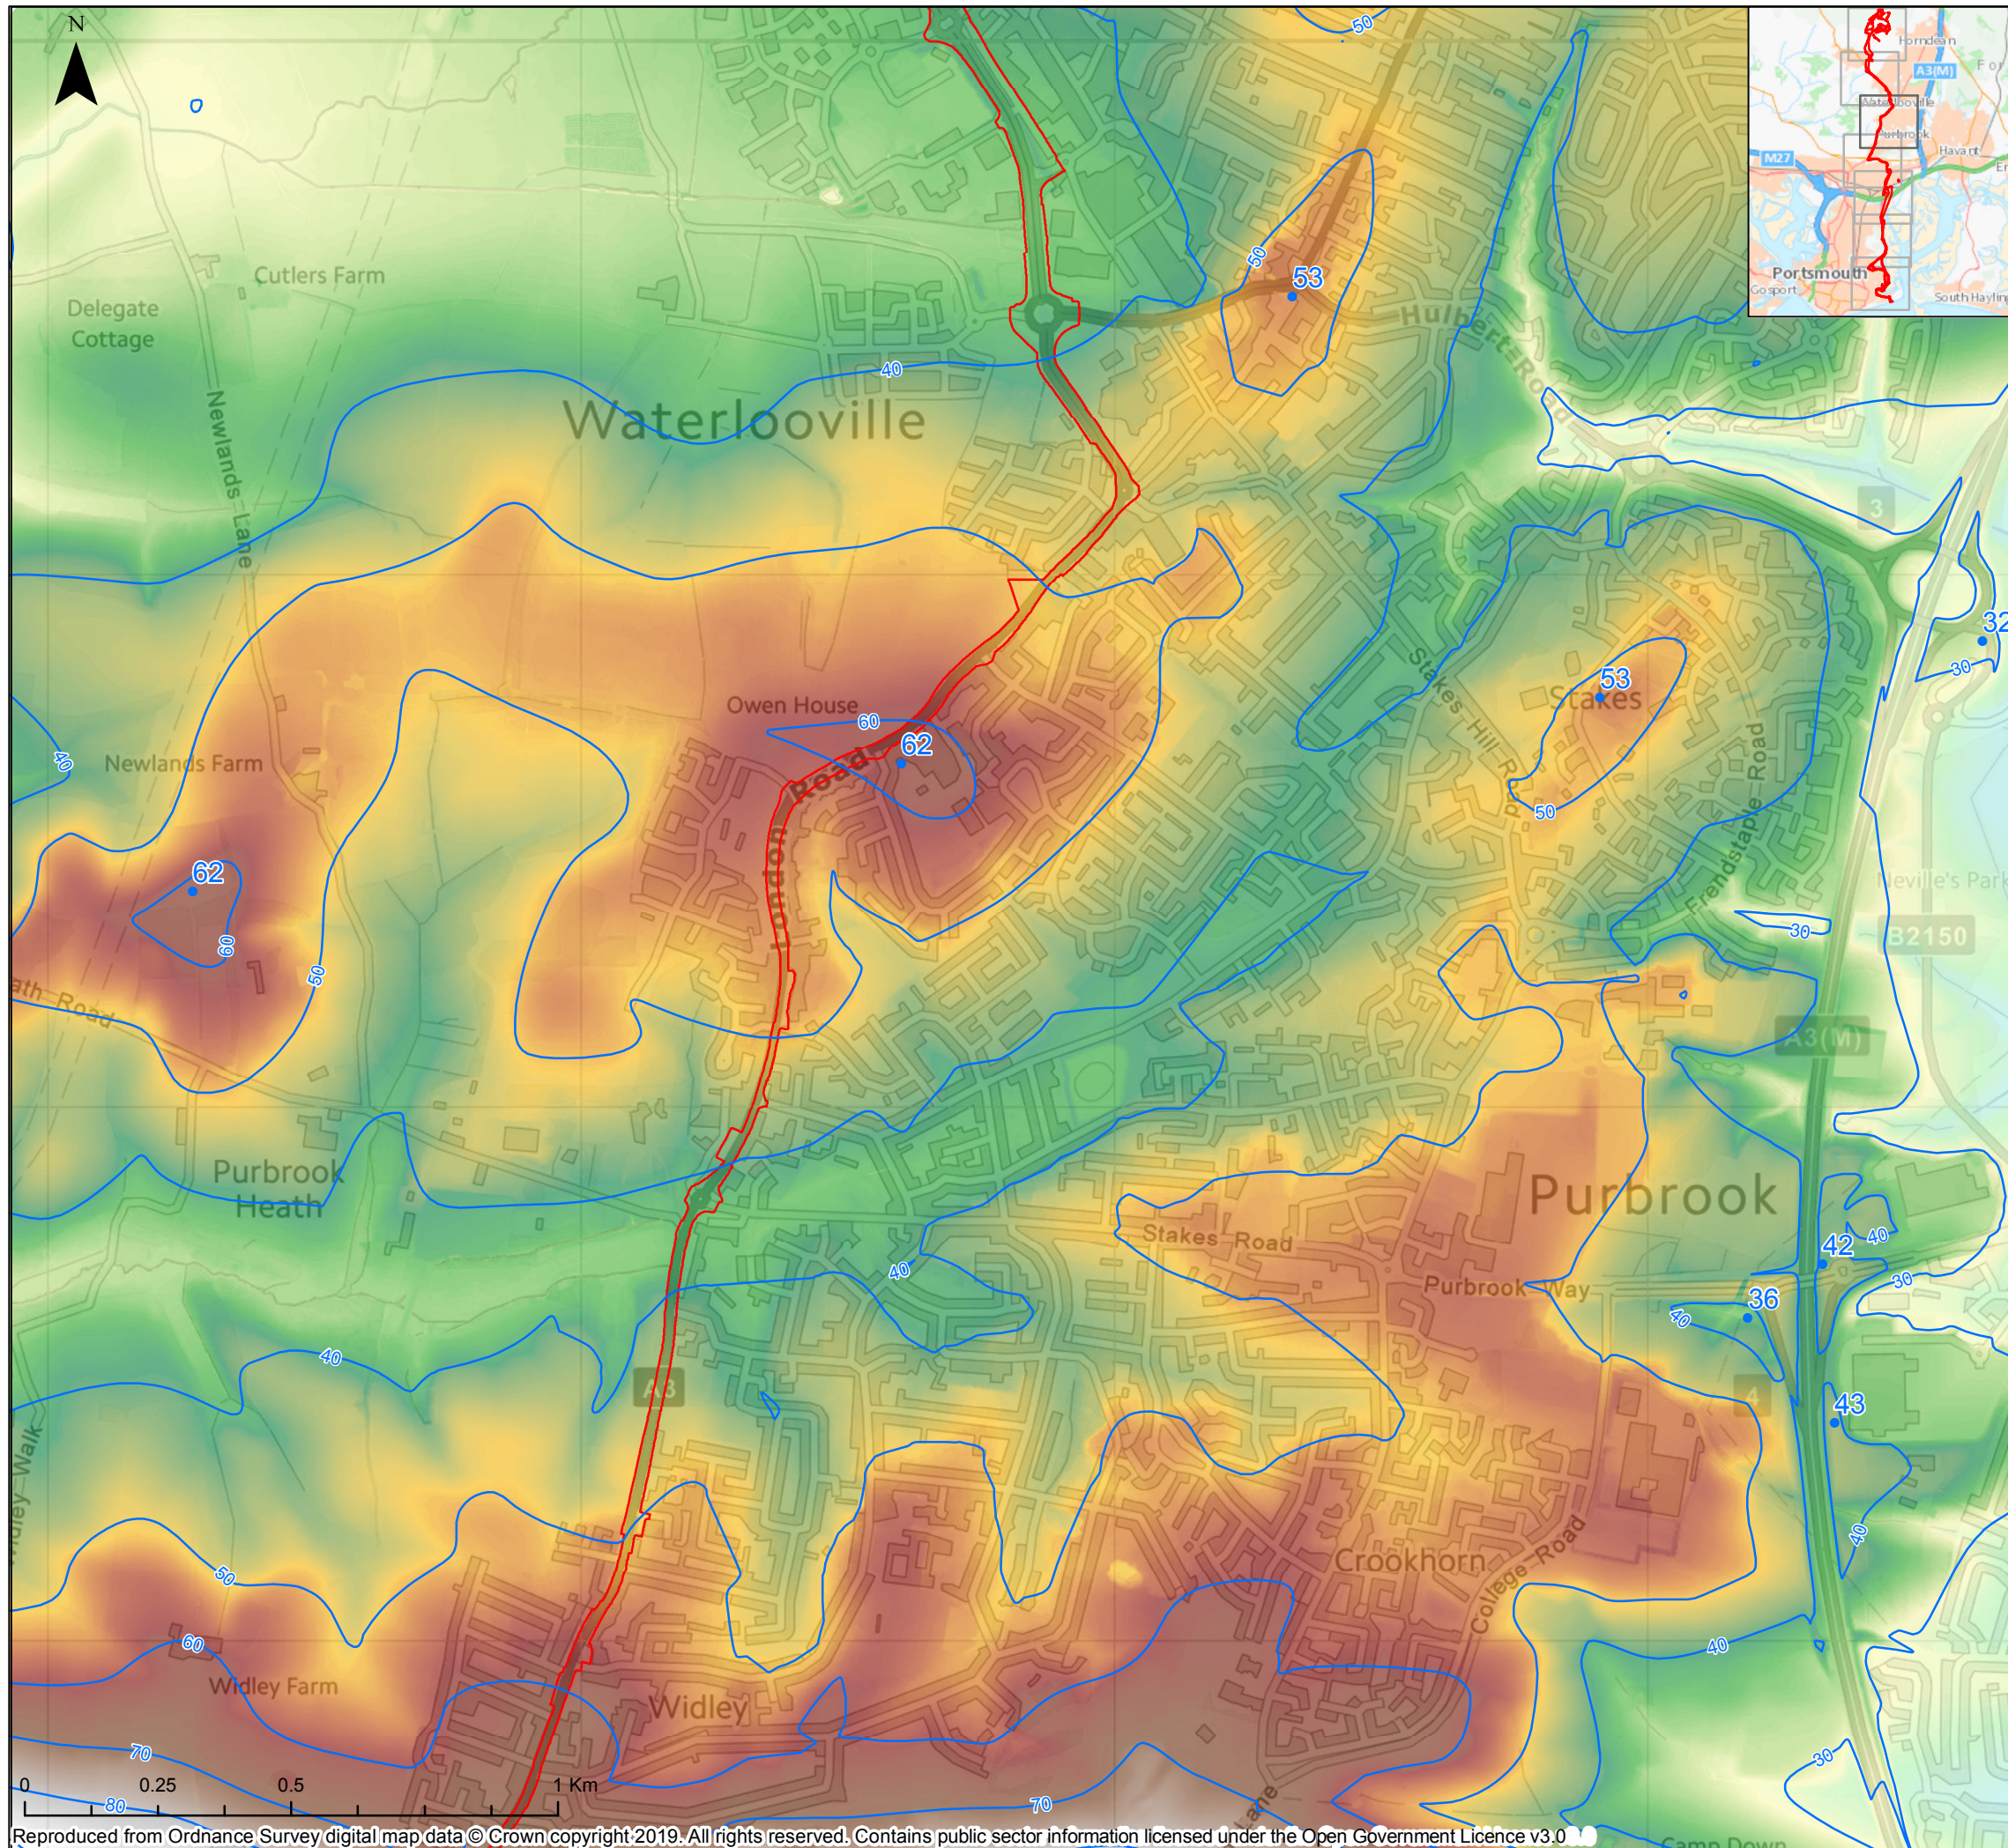

**Key**

- Order Limits
- Order Limits Section Breaks
- 10m Contour

**Topographic LiDAR Elevation**  
 High : 99m  
 Low : 15m

The Infrastructure Planning (Applications: Prescribed Forms and Procedures) Regulations 2017 – Regulation 5(2)(a)

01	29/10/2019	JT	First Issue	JW	EI
REV	DATE	BY	DESCRIPTION	CHK	APP

DRAWING STATUS: **FINAL**



WSP House, 70 Chancery Lane, London, WC2A 1AF, UK,  
 T+ 44 (0) 020 7314 5000  
 wsp.com

CLIENT:




PROJECT:  
 AQUIND Interconnector

TITLE:  
 Figure 20.2  
 LiDAR  
 Sheet 3 of 7

SCALE AT A3 1:12,500	CHECKED: JW	APPROVED: EI
PROJECT NO: EN020022	DESIGNED: JT	DRAWN: JT
DRAWING NO: EN020022-ES-20.2-Sheet3		REV.NO: 01

© WSP UK Ltd

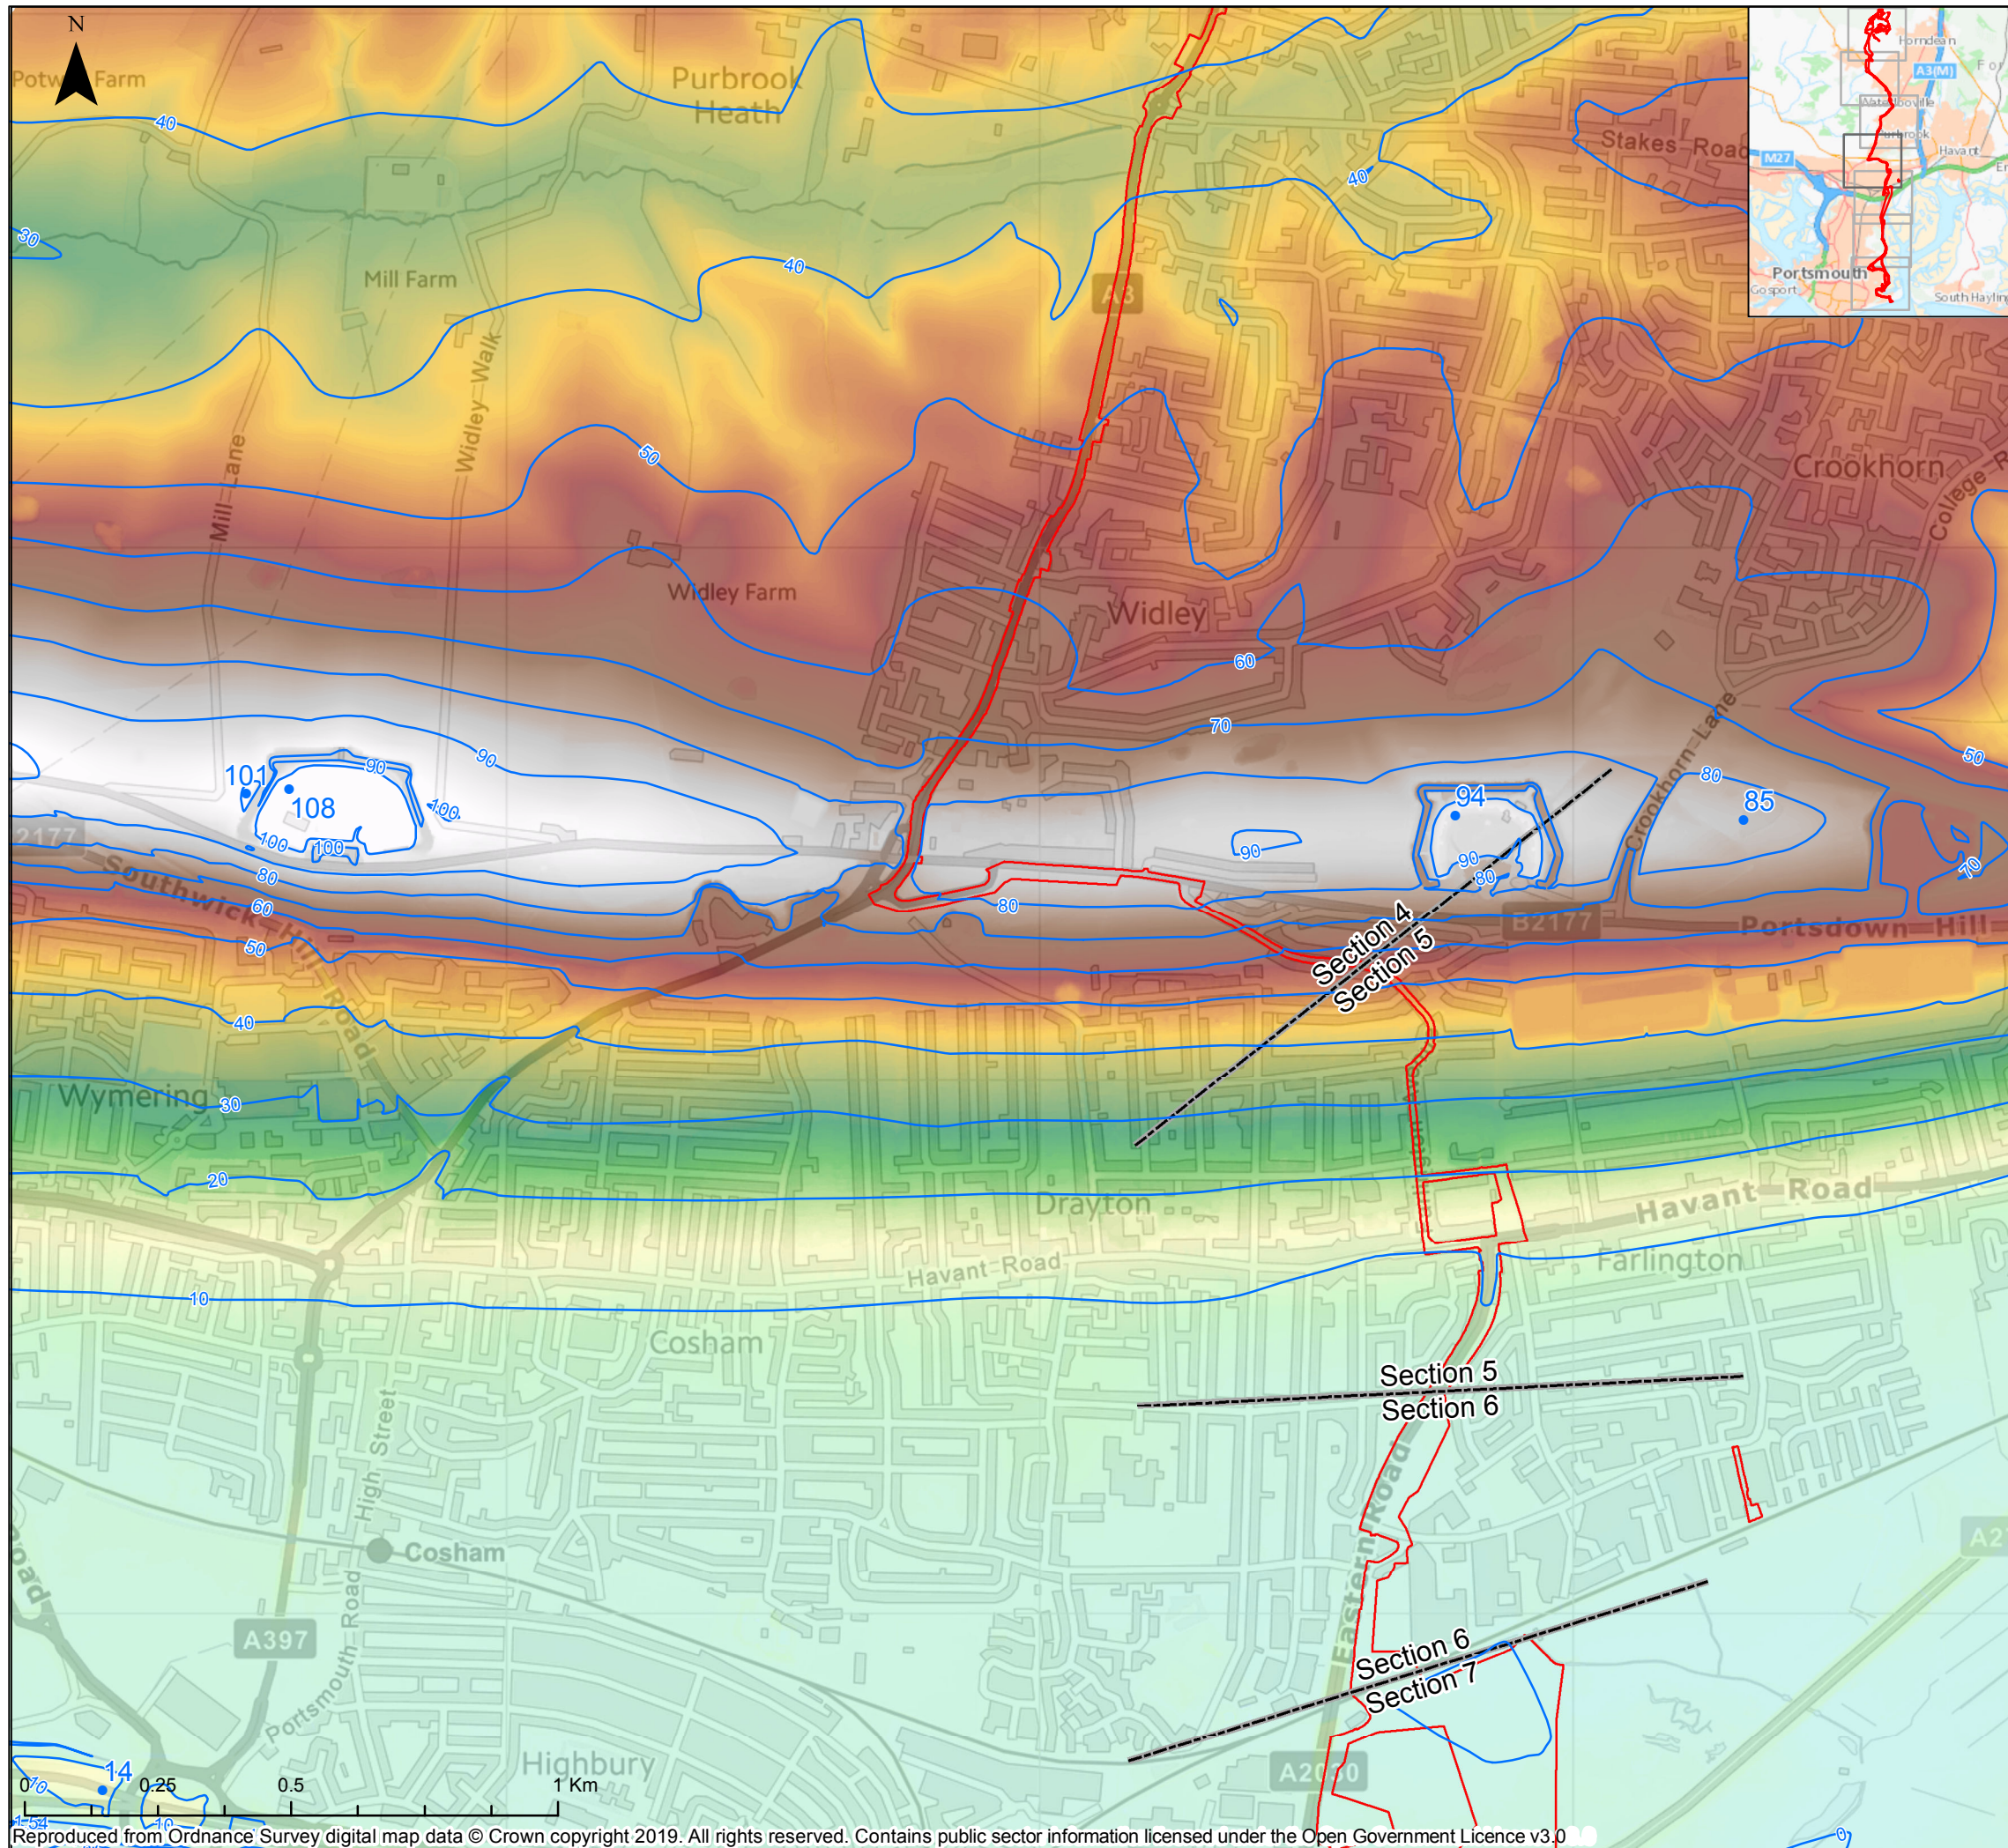

**Key**

- Order Limits
- Order Limits Section Breaks
- 10m Contour

**Topographic LiDAR Elevation**  
High : 110m  
Low : 0m

The Infrastructure Planning (Applications: Prescribed Forms and Procedures) Regulations 2017 – Regulation 5(2)(a)

REV	DATE	BY	DESCRIPTION	CHK	APP
01	29/10/2019	JT	First Issue	JW	EI

DRAWING STATUS: **FINAL**



WSP House, 70 Chancery Lane, London, WC2A 1AF, UK,  
T+ 44 (0) 020 7314 5000  
wsp.com

CLIENT:





PROJECT:  
AQUIND Interconnector

TITLE:  
Figure 20.2  
LiDAR  
Sheet 4 of 7

SCALE AT A3 1:12,500	CHECKED: JW	APPROVED: EI
PROJECT NO: EN020022	DESIGNED: JT	DRAWN: JT
DRAWING NO: EN020022-ES-20.2-Sheet4		REV.NO: 01

© WSP UK Ltd

Reproduced from Ordnance Survey digital map data © Crown copyright 2019. All rights reserved. Contains public sector information licensed under the Open Government Licence v3.0

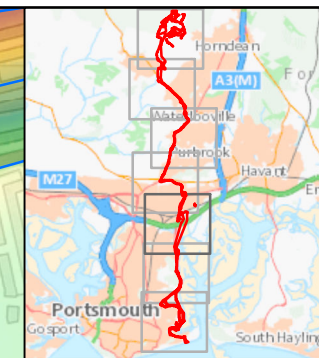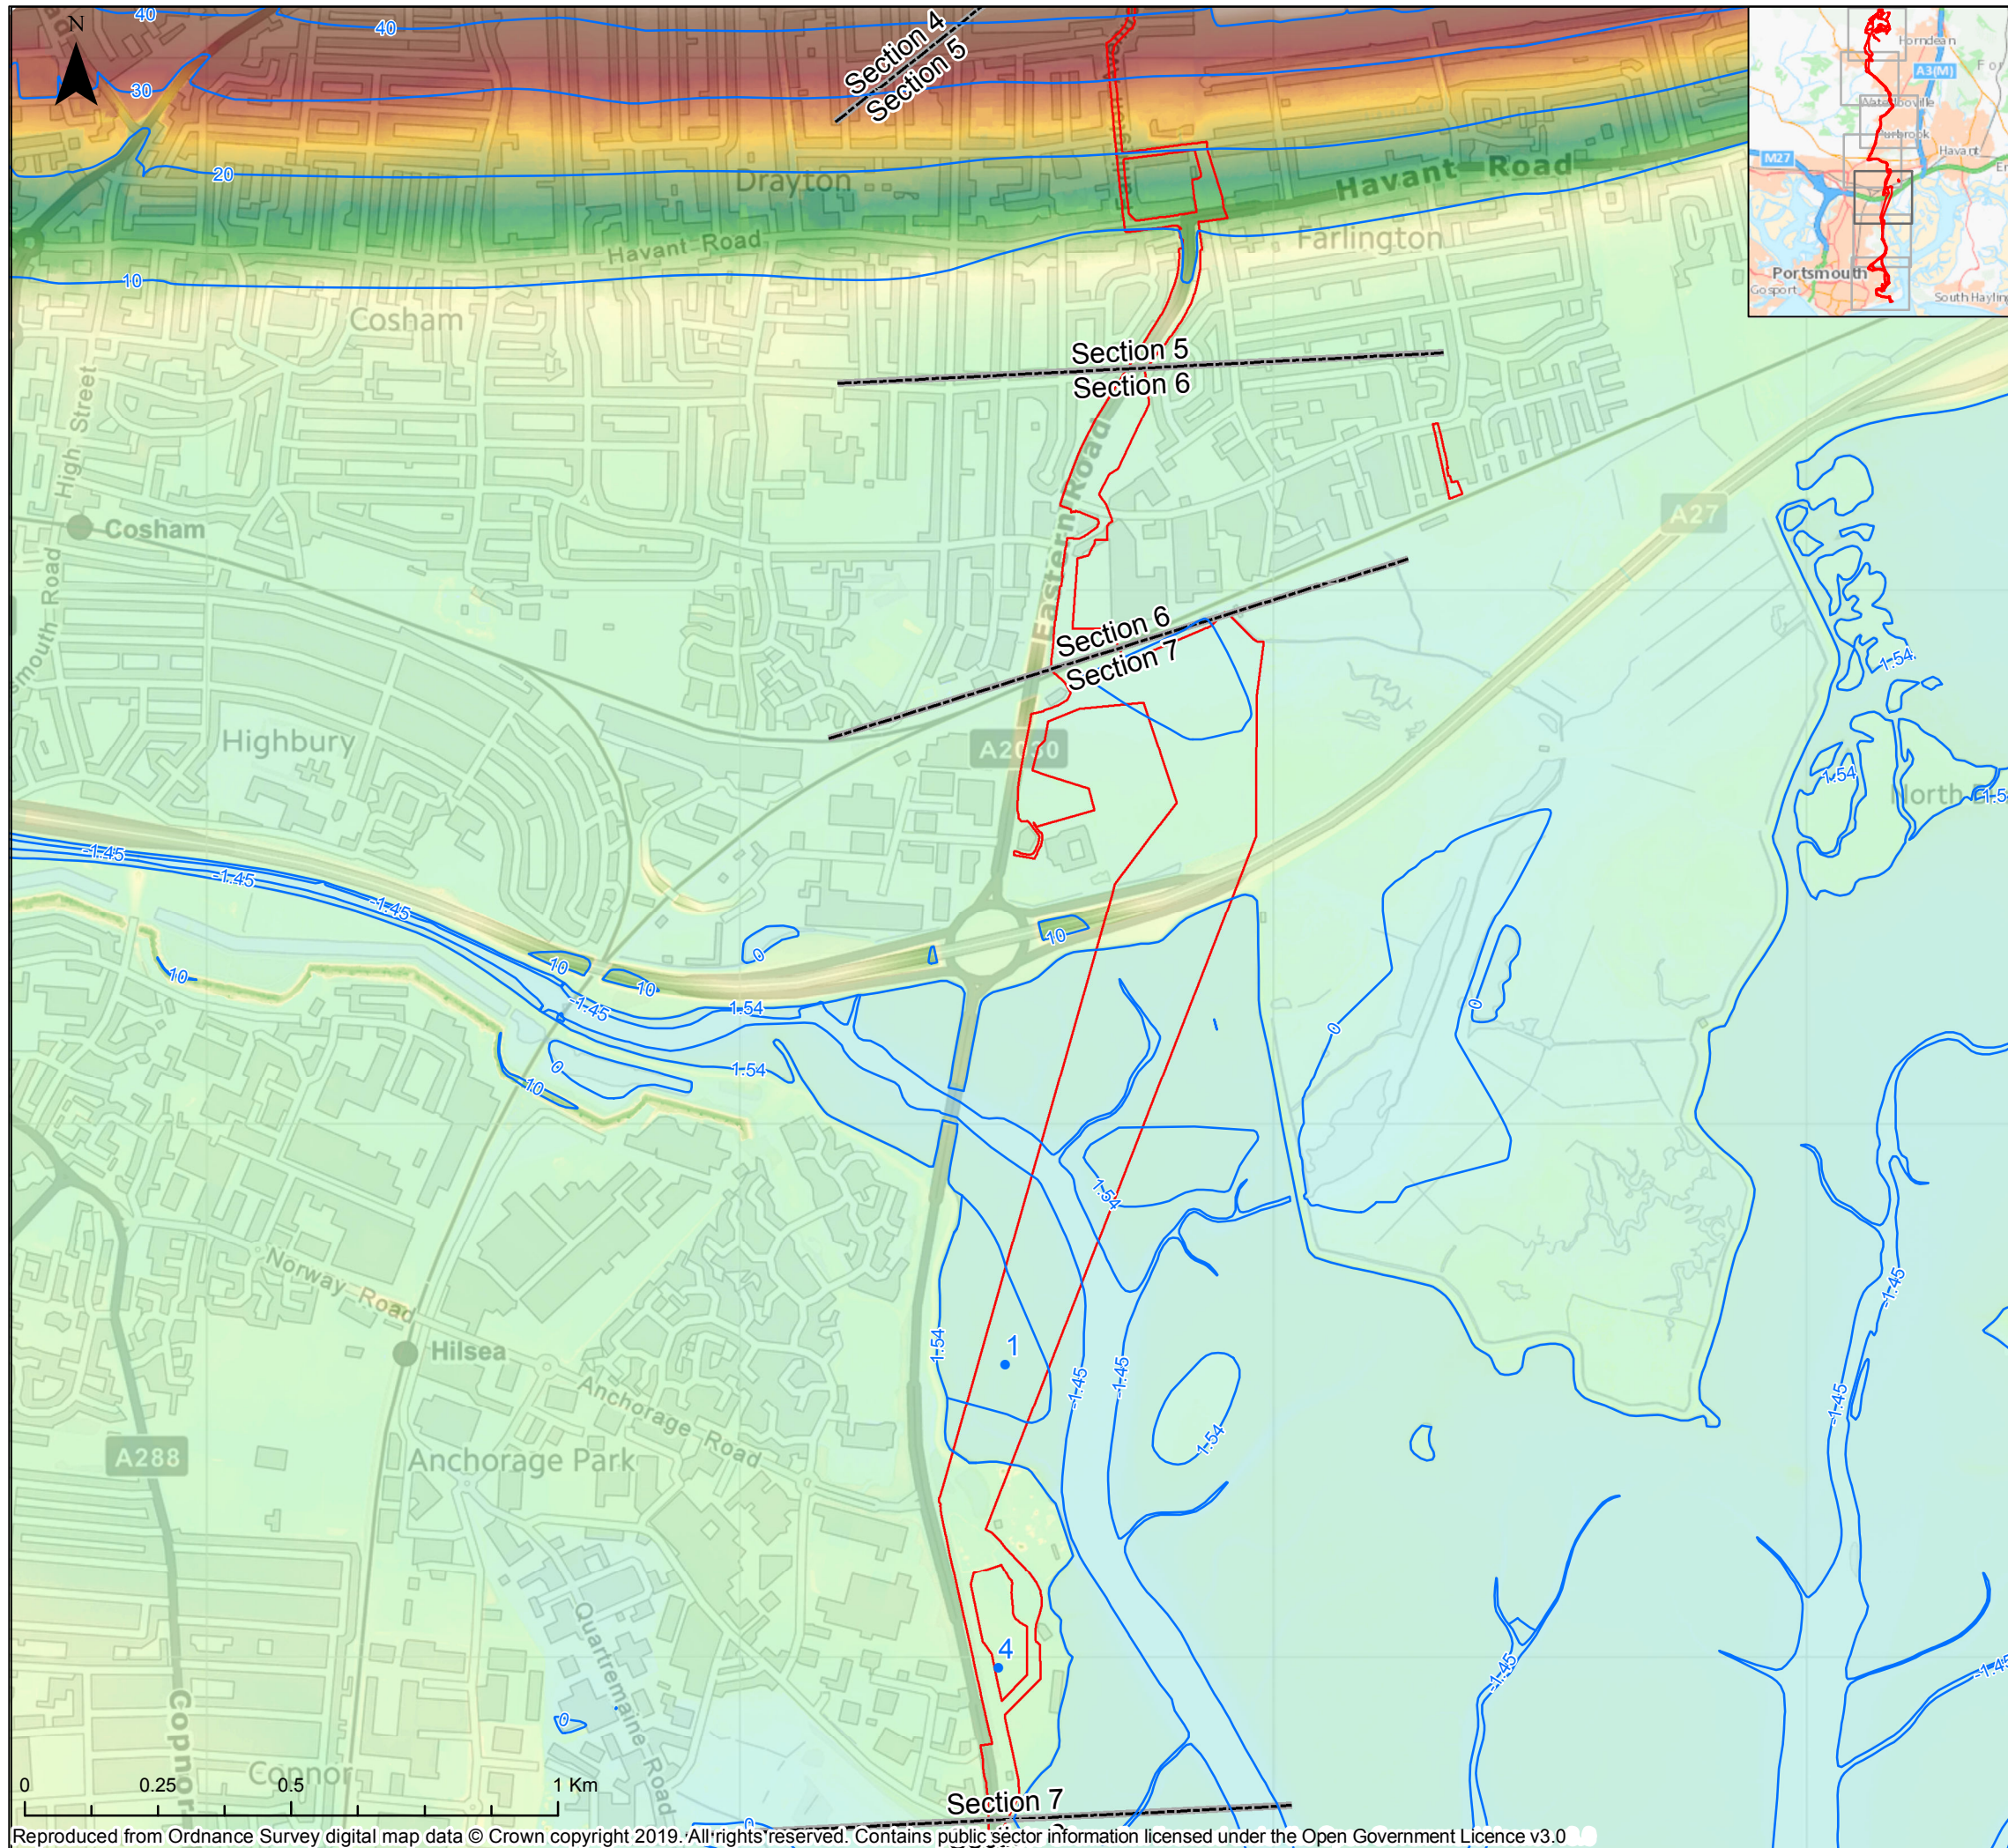

**Key**

- Order Limits
- Order Limits Section Breaks
- 10m Contour

**Topographic LiDAR Elevation**  
 High : 67m  
 Low : 0m

The Infrastructure Planning (Applications: Prescribed Forms and Procedures) Regulations 2017 – Regulation 5(2)(a)

REV	DATE	BY	DESCRIPTION	CHK	APP
01	29/10/2019	JT	First Issue	JW	EI

DRAWING STATUS: **FINAL**



WSP House, 70 Chancery Lane, London, WC2A 1AF, UK,  
 T+ 44 (0) 020 7314 5000  
 wsp.com

CLIENT:





PROJECT:  
 AQUIND Interconnector

TITLE:  
 Figure 20.2  
 LiDAR  
 Sheet 5 of 7

SCALE AT A3 1:12,500	CHECKED: JW	APPROVED: EI
PROJECT NO: EN020022	DESIGNED: JT	DRAWN: JT
DRAWING NO: EN020022-ES-20.2-Sheet5		REV.NO: 01

© WSP UK Ltd

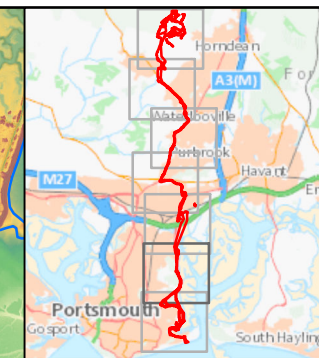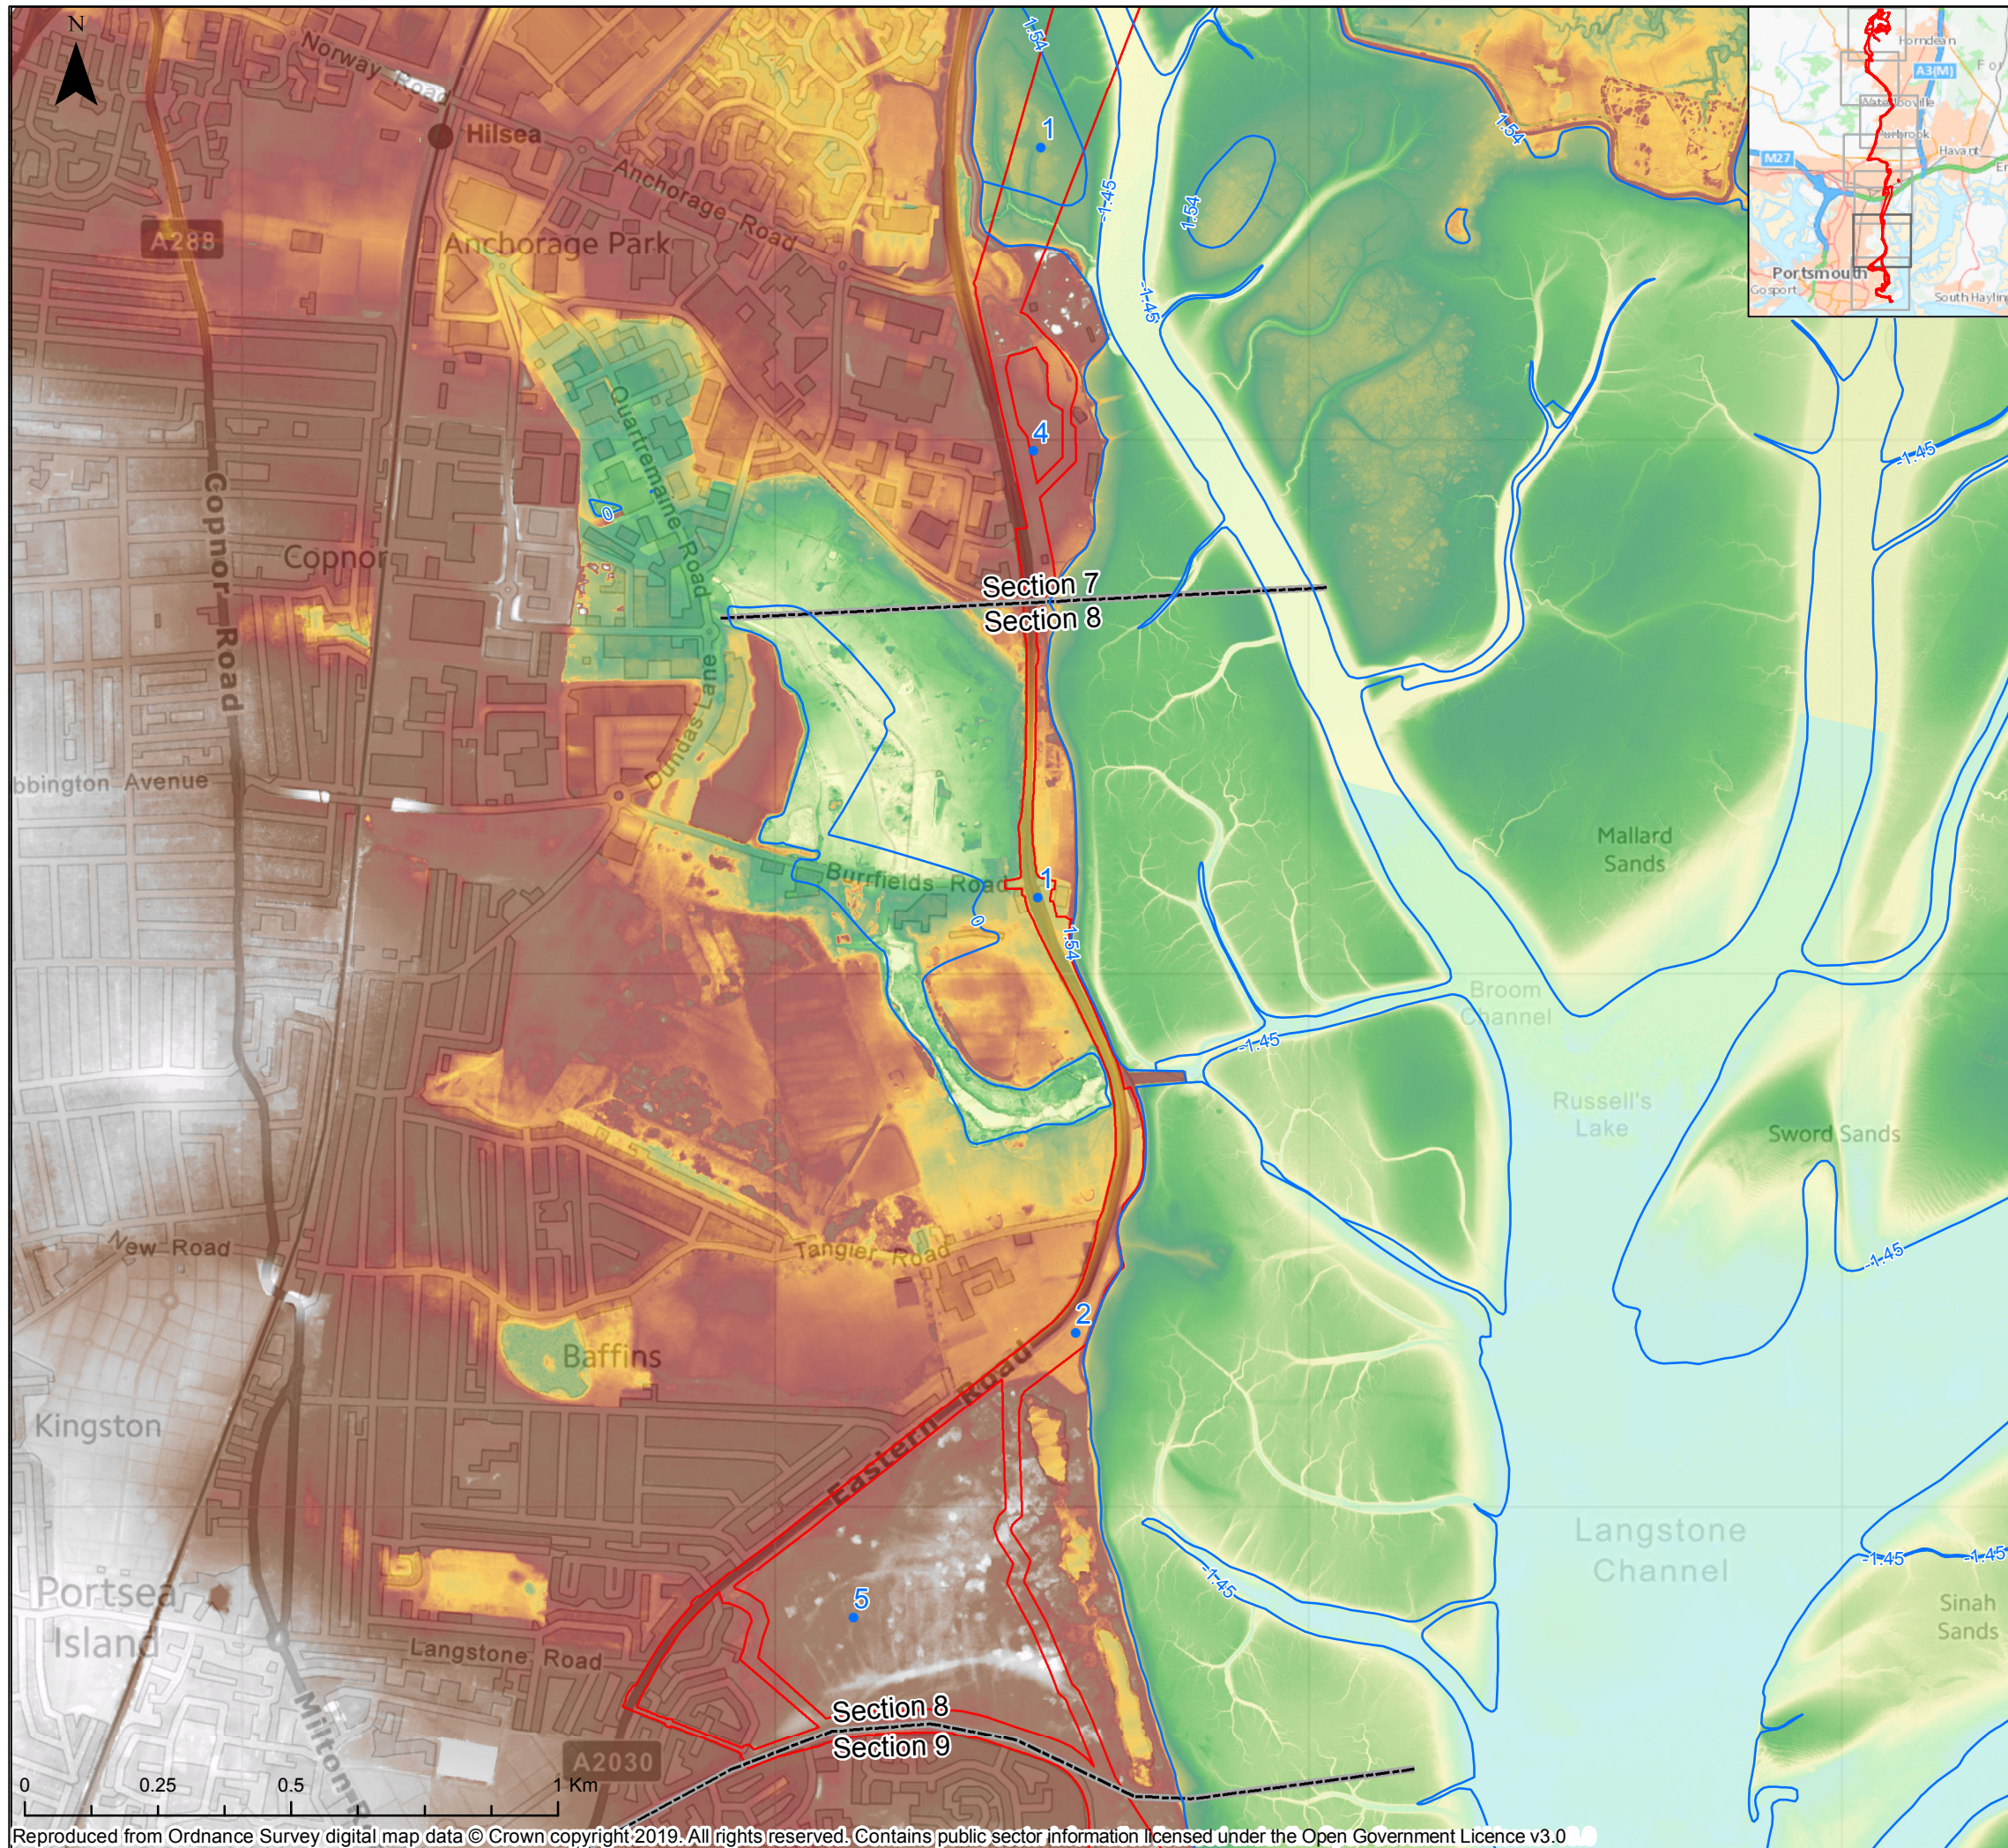

**Key**

- Order Limits
- Order Limits Section Breaks
- 10m Contour

**Topographic LiDAR Elevation**  
High : 11m  
Low : 0m

The Infrastructure Planning (Applications: Prescribed Forms and Procedures) Regulations 2017 – Regulation 5(2)(a)

REV	DATE	BY	DESCRIPTION	CHK	APP
01	29/10/2019	JT	First Issue	JW	EI

DRAWING STATUS: **FINAL**



WSP House, 70 Chancery Lane, London, WC2A 1AF, UK,  
T+ 44 (0) 020 7314 5000  
wsp.com

CLIENT:



PROJECT:  
AQUIND Interconnector


TITLE:  
Figure 20.2  
LiDAR  
Sheet 6 of 7

SCALE AT A3 1:12,500	CHECKED: JW	APPROVED: EI
-------------------------	----------------	-----------------

PROJECT NO: EN020022	DESIGNED: JT	DRAWN: JT	DATE: 29/10/2019
-------------------------	-----------------	--------------	---------------------

DRAWING NO: EN020022-ES-20.2-Sheet6	REV.NO: 01
--	---------------

© WSP UK Ltd

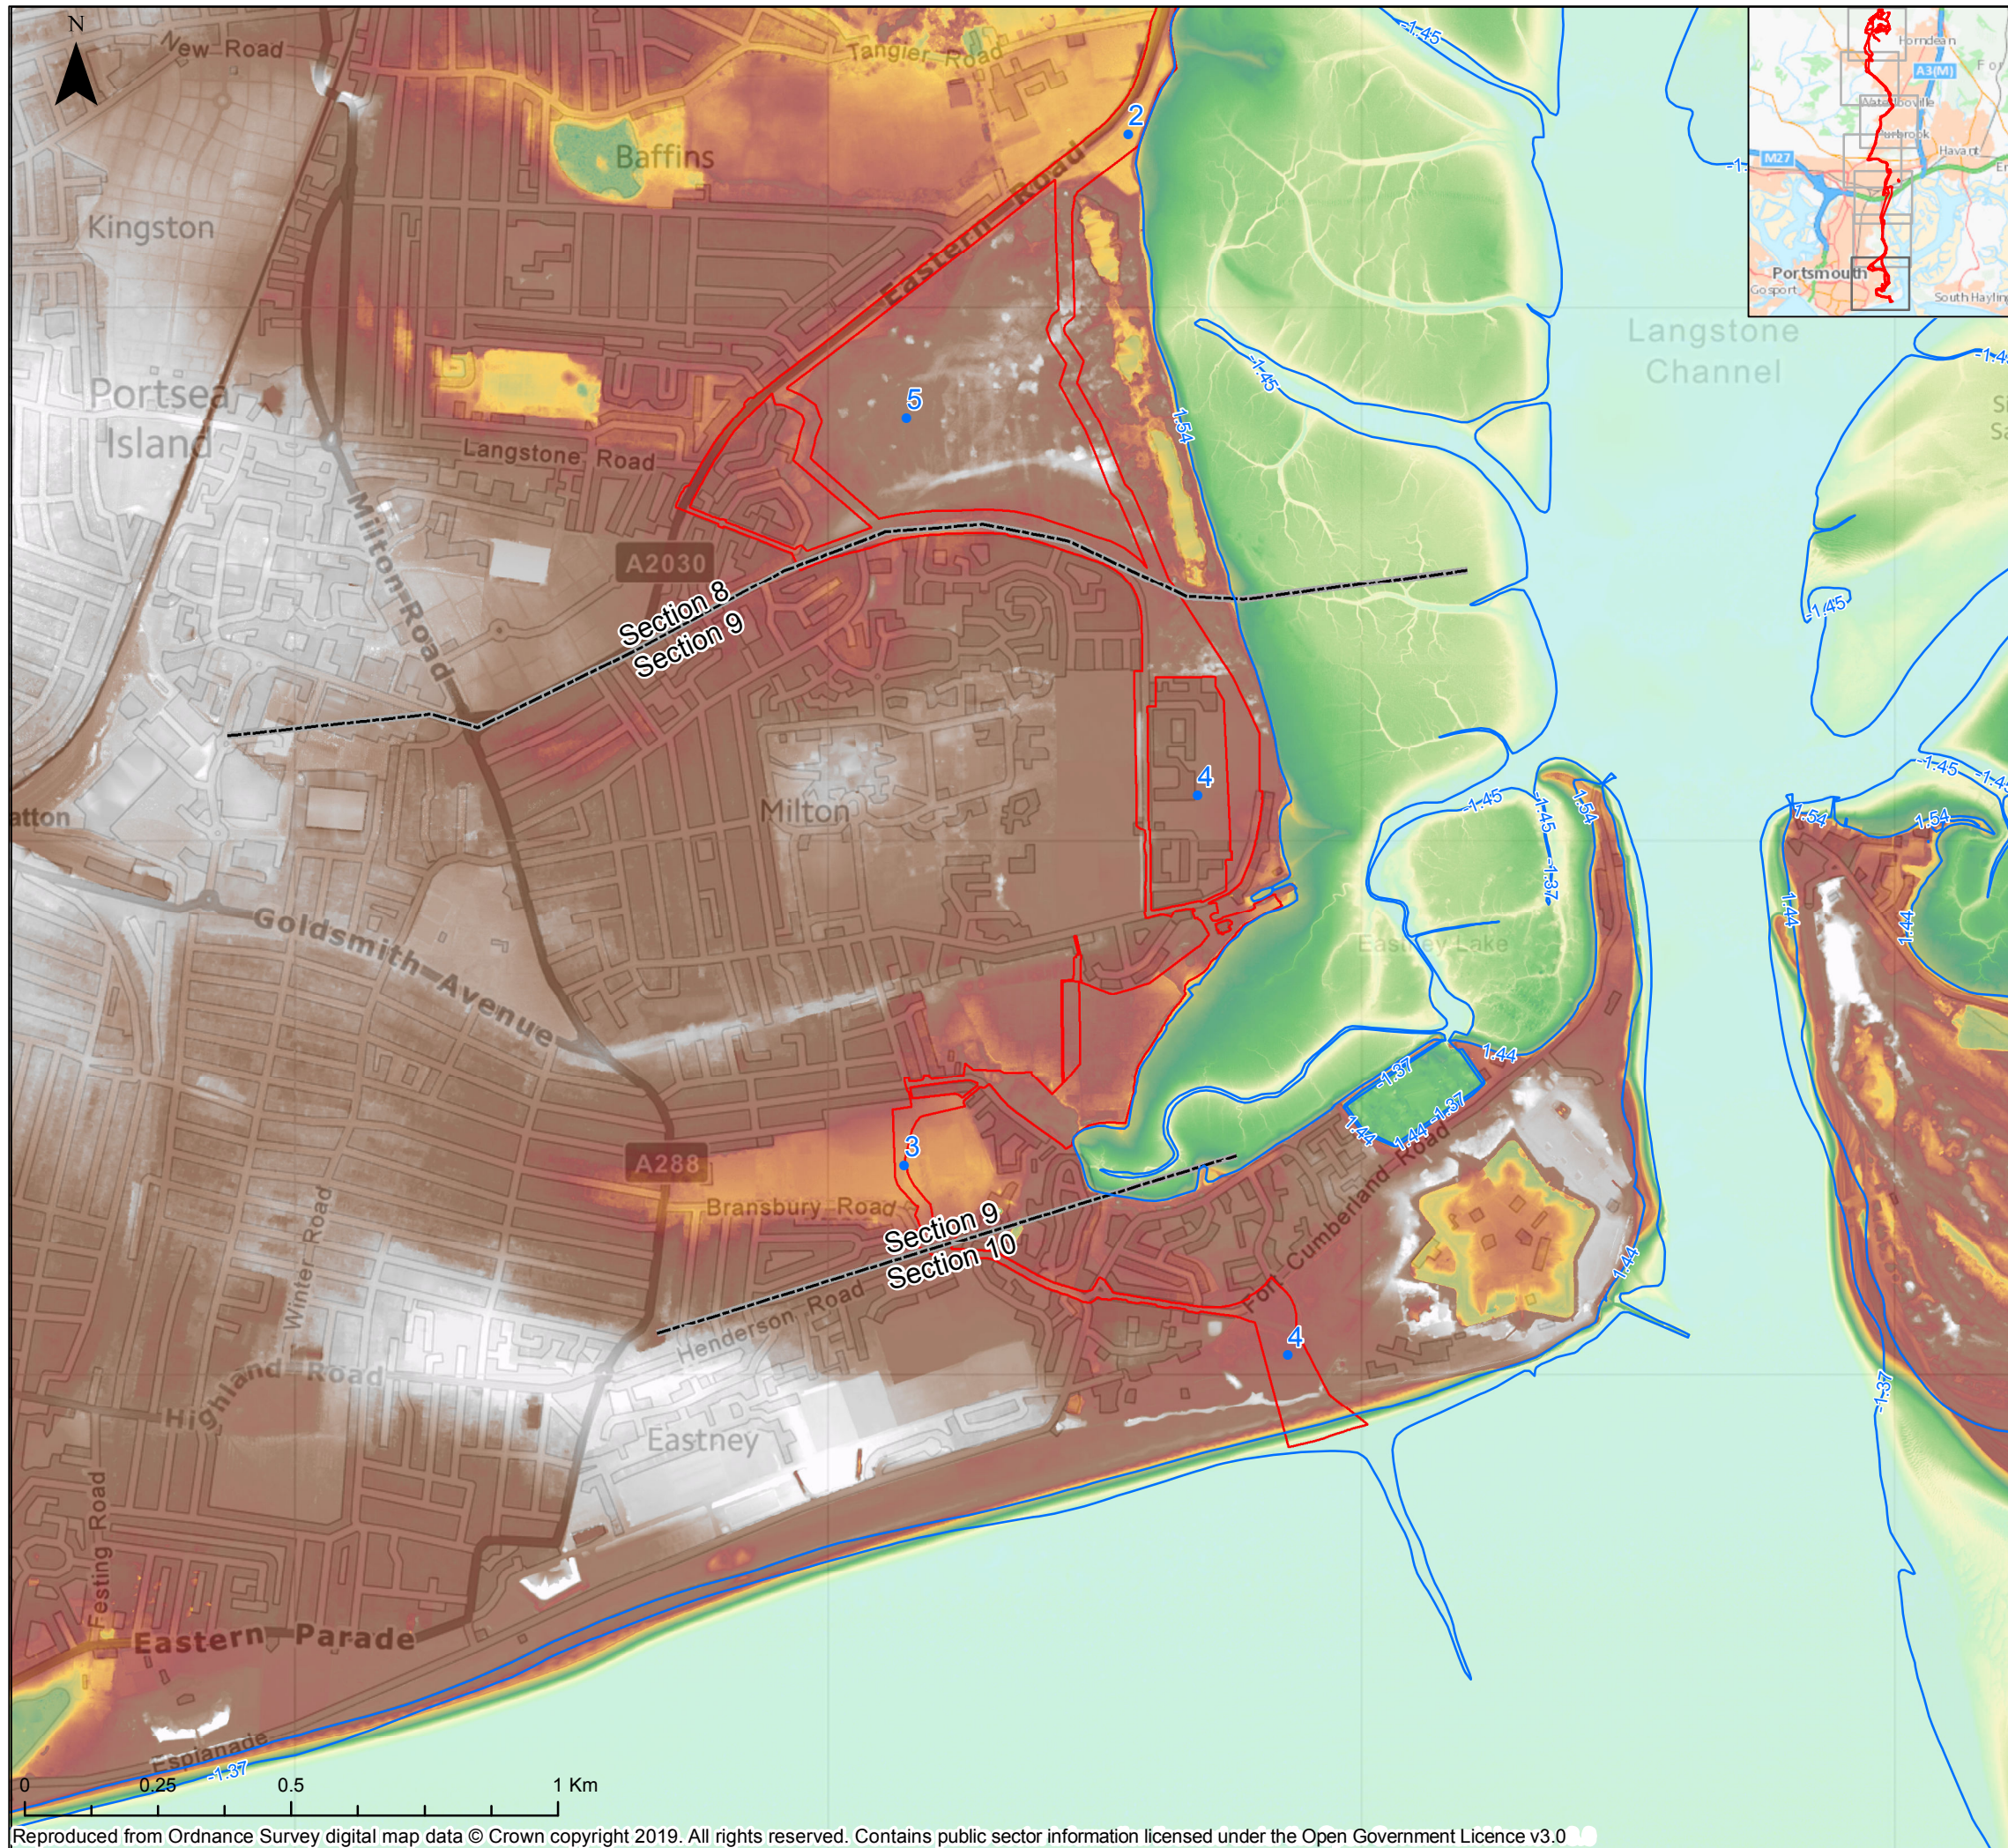

**Key**

- Order Limits
- Order Limits Section Breaks
- 10m Contour

**Topographic LiDAR Elevation**  
 High : 14m  
 Low : 0m

The Infrastructure Planning (Applications: Prescribed Forms and Procedures) Regulations 2017 – Regulation 5(2)(a)

01	29/10/2019	JT	First Issue	JW	EI
REV	DATE	BY	DESCRIPTION	CHK	APP

DRAWING STATUS: **FINAL**

**wsp**

WSP House, 70 Chancery Lane, London, WC2A 1AF, UK,  
 T+ 44 (0) 020 7314 5000  
 wsp.com

CLIENT:  
**AQUIND**

PROJECT:  
 AQUIND Interconnector

TITLE:  
 Figure 20.2  
 LiDAR  
 Sheet 7 of 7

SCALE AT A3 1:12,500	CHECKED: JW	APPROVED: EI
PROJECT NO: EN020022	DESIGNED: JT	DRAWN: JT
	DATE: 29/10/2019	

DRAWING NO: EN020022-ES-20.2-Sheet7  
 REV.NO: 01

© WSP UK Ltd