

- Key**
- Order Limits
  - +1 Auger Observation (.P1 Pit Observation)
  - +1 ADAS Observation

The Infrastructure Planning (Applications: Prescribed Forms and Procedures) Regulations 2017 – Regulation 5(2)(a)

REV	DATE	BY	DESCRIPTION	CHK	APP
01	29/10/2019	JT	First Issue	KH	MM

DRAWING STATUS: **FINAL**



WSP House, 70 Chancery Lane, London, WC2A 1AF, UK,  
T+ 44 (0) 020 7314 5000  
wsp.com

CLIENT:



PROJECT:  
**AQUIND Interconnector**

TITLE:  
**Low Resolution -  
Figure 17.1  
Location of Soil Auger Observations  
Sheet 1 of 7**


SCALE AT A3 1:12,500	CHECKED: KH	APPROVED: MM
-------------------------	----------------	-----------------

PROJECT NO: EN020022	DESIGNED: JT	DRAWN: JT	DATE: 29/10/2019
-------------------------	-----------------	--------------	---------------------

DRAWING NO: <b>EN020022-ES-17.1-Sheet1</b>	REV.NO: <b>01</b>
---	----------------------

© WSP UK Ltd



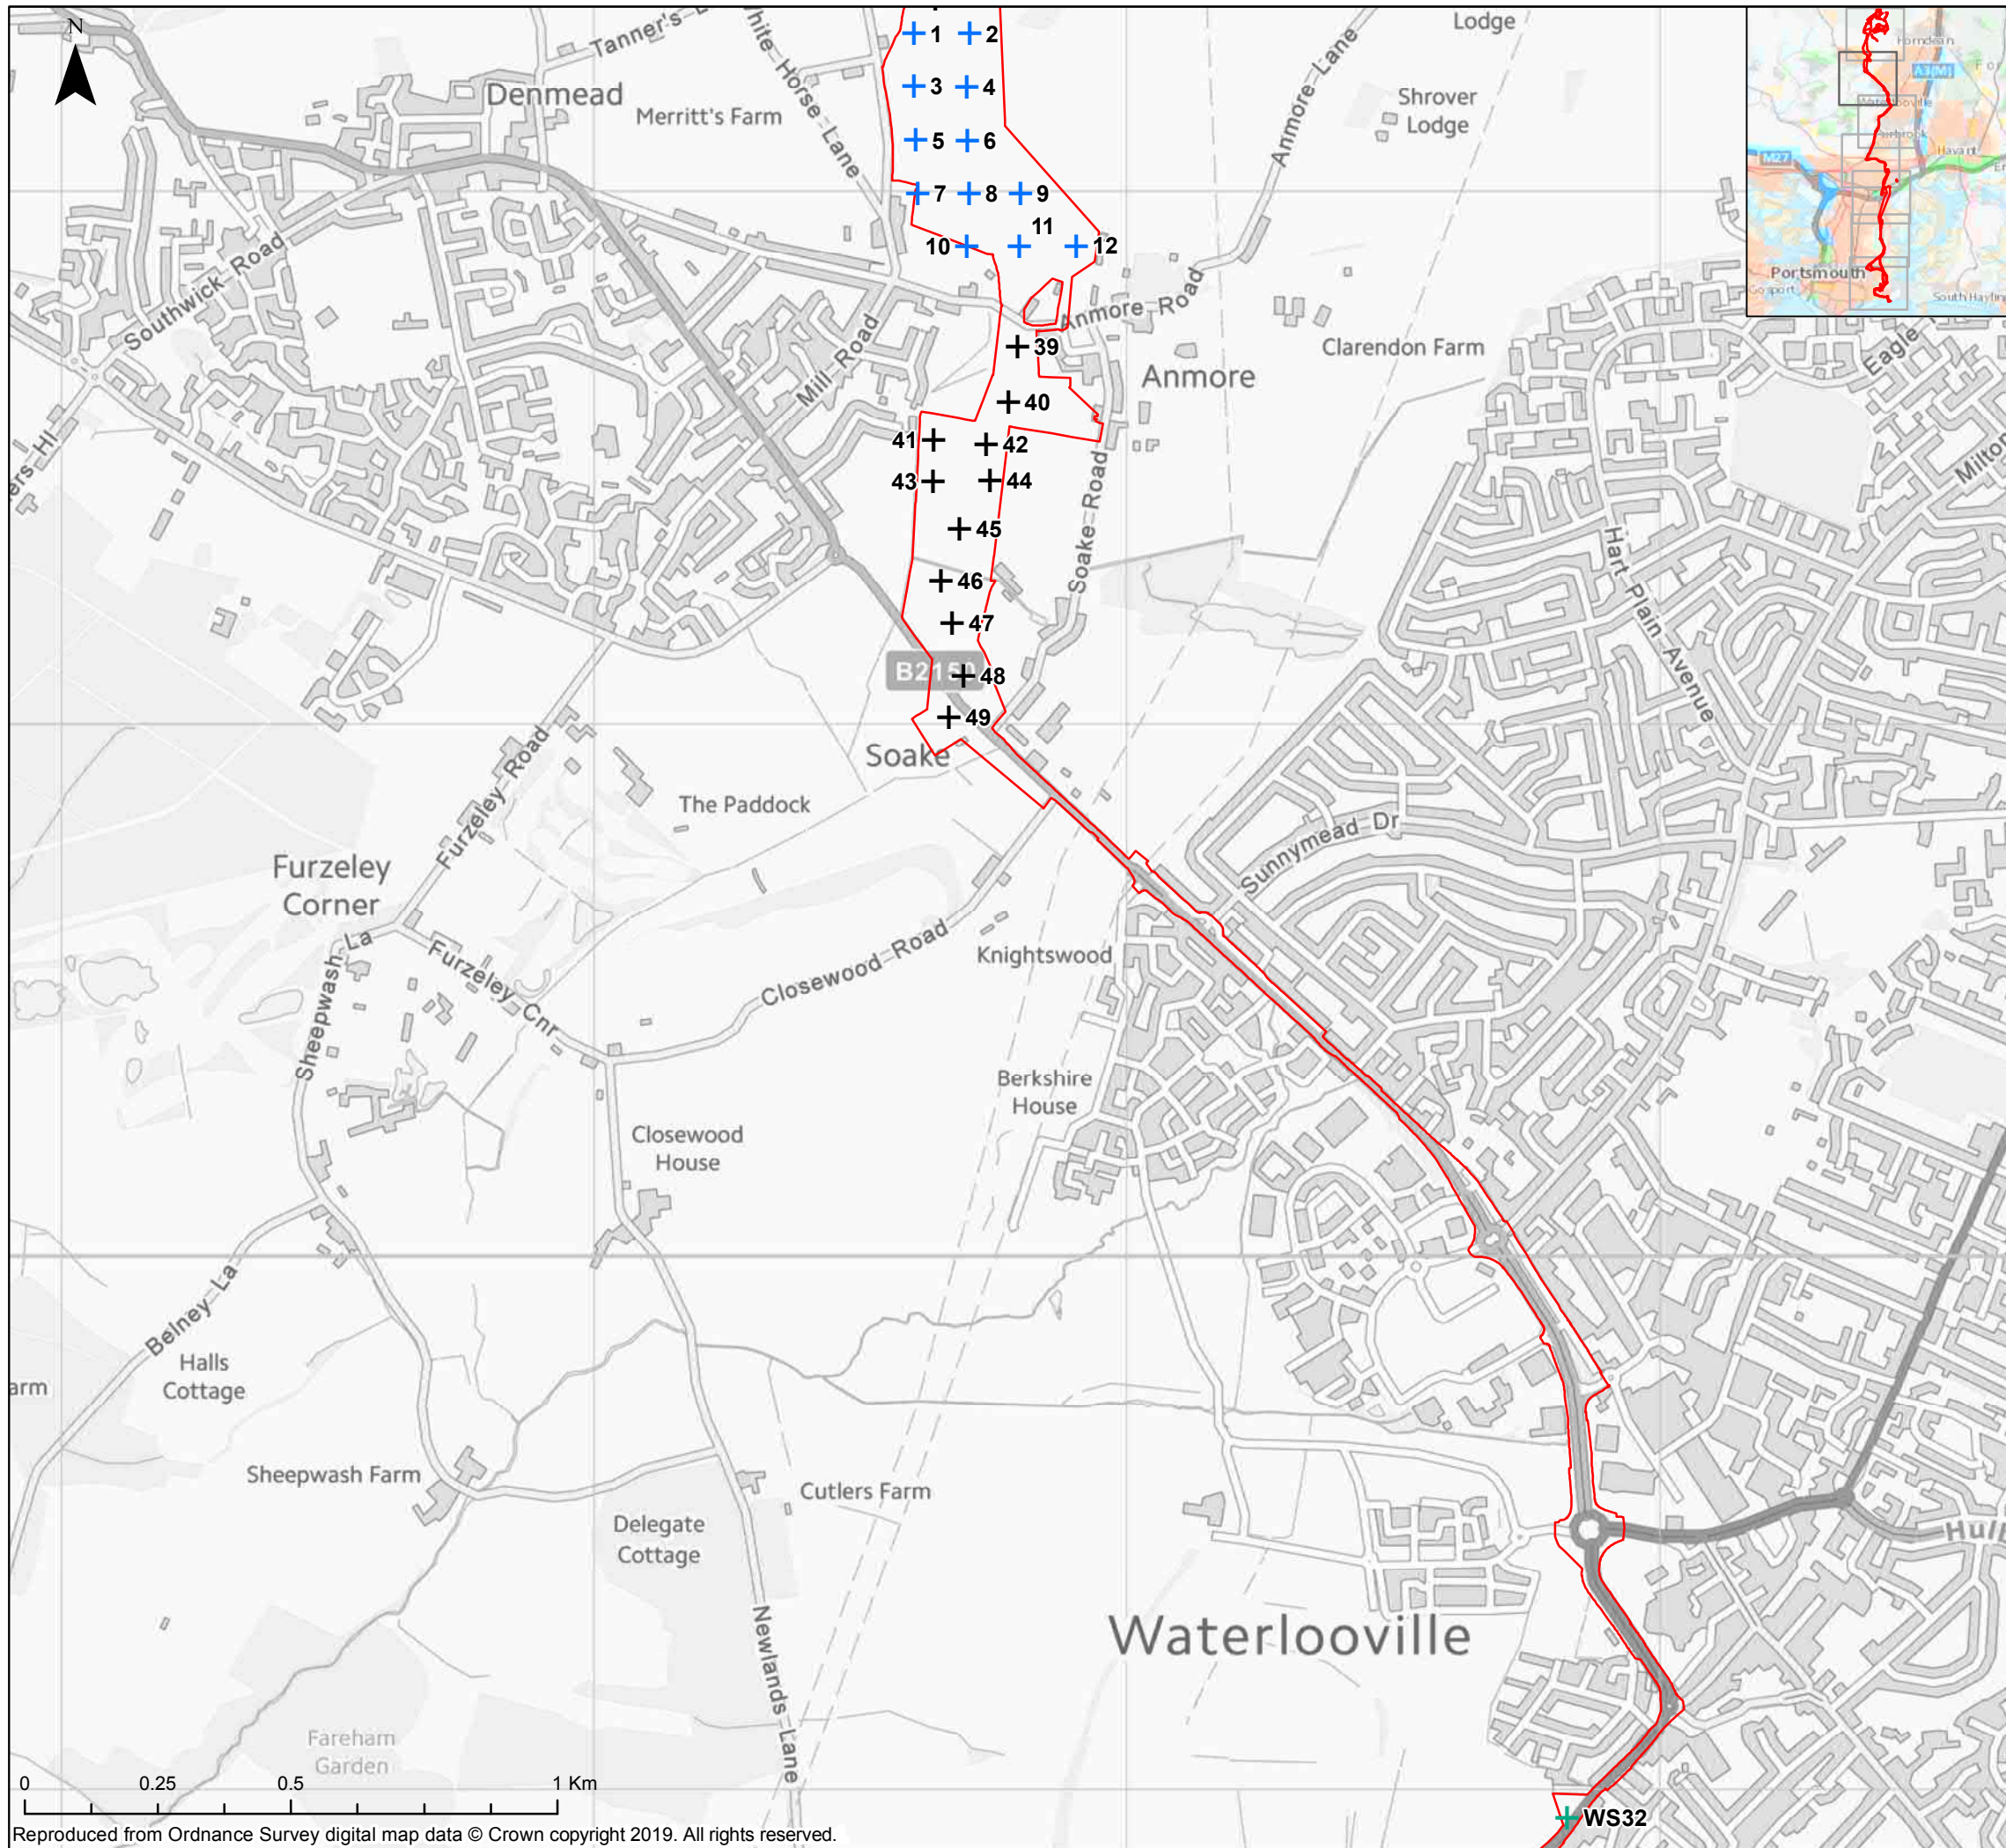

**Key**

- Order Limits
- +1 Auger Observation (.P1 Pit Observation)
- + ADAS Observation
- +WS GI Observation

The Infrastructure Planning (Applications: Prescribed Forms and Procedures) Regulations 2017 – Regulation 5(2)(a)

REV	DATE	BY	DESCRIPTION	CHK	APP
01	29/10/2019	JT	First Issue	KH	MM

DRAWING STATUS: **FINAL**

**WSP**

WSP House, 70 Chancery Lane, London, WC2A 1AF, UK,  
T+ 44 (0) 020 7314 5000  
wsp.com

CLIENT: **AQUIND**



PROJECT: **AQUIND Interconnector**

TITLE: **Low Resolution -  
Figure 17.1  
Location of Soil Auger Observations  
Sheet 2 of 7**

SCALE AT A3 1:12,500	CHECKED: KH	APPROVED: MM
PROJECT NO: EN020022	DESIGNED: JT	DRAWN: JT
DRAWING NO: EN020022-ES-17.1-Sheet2		REV.NO: 01

© WSP UK Ltd



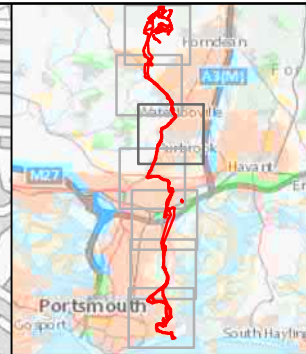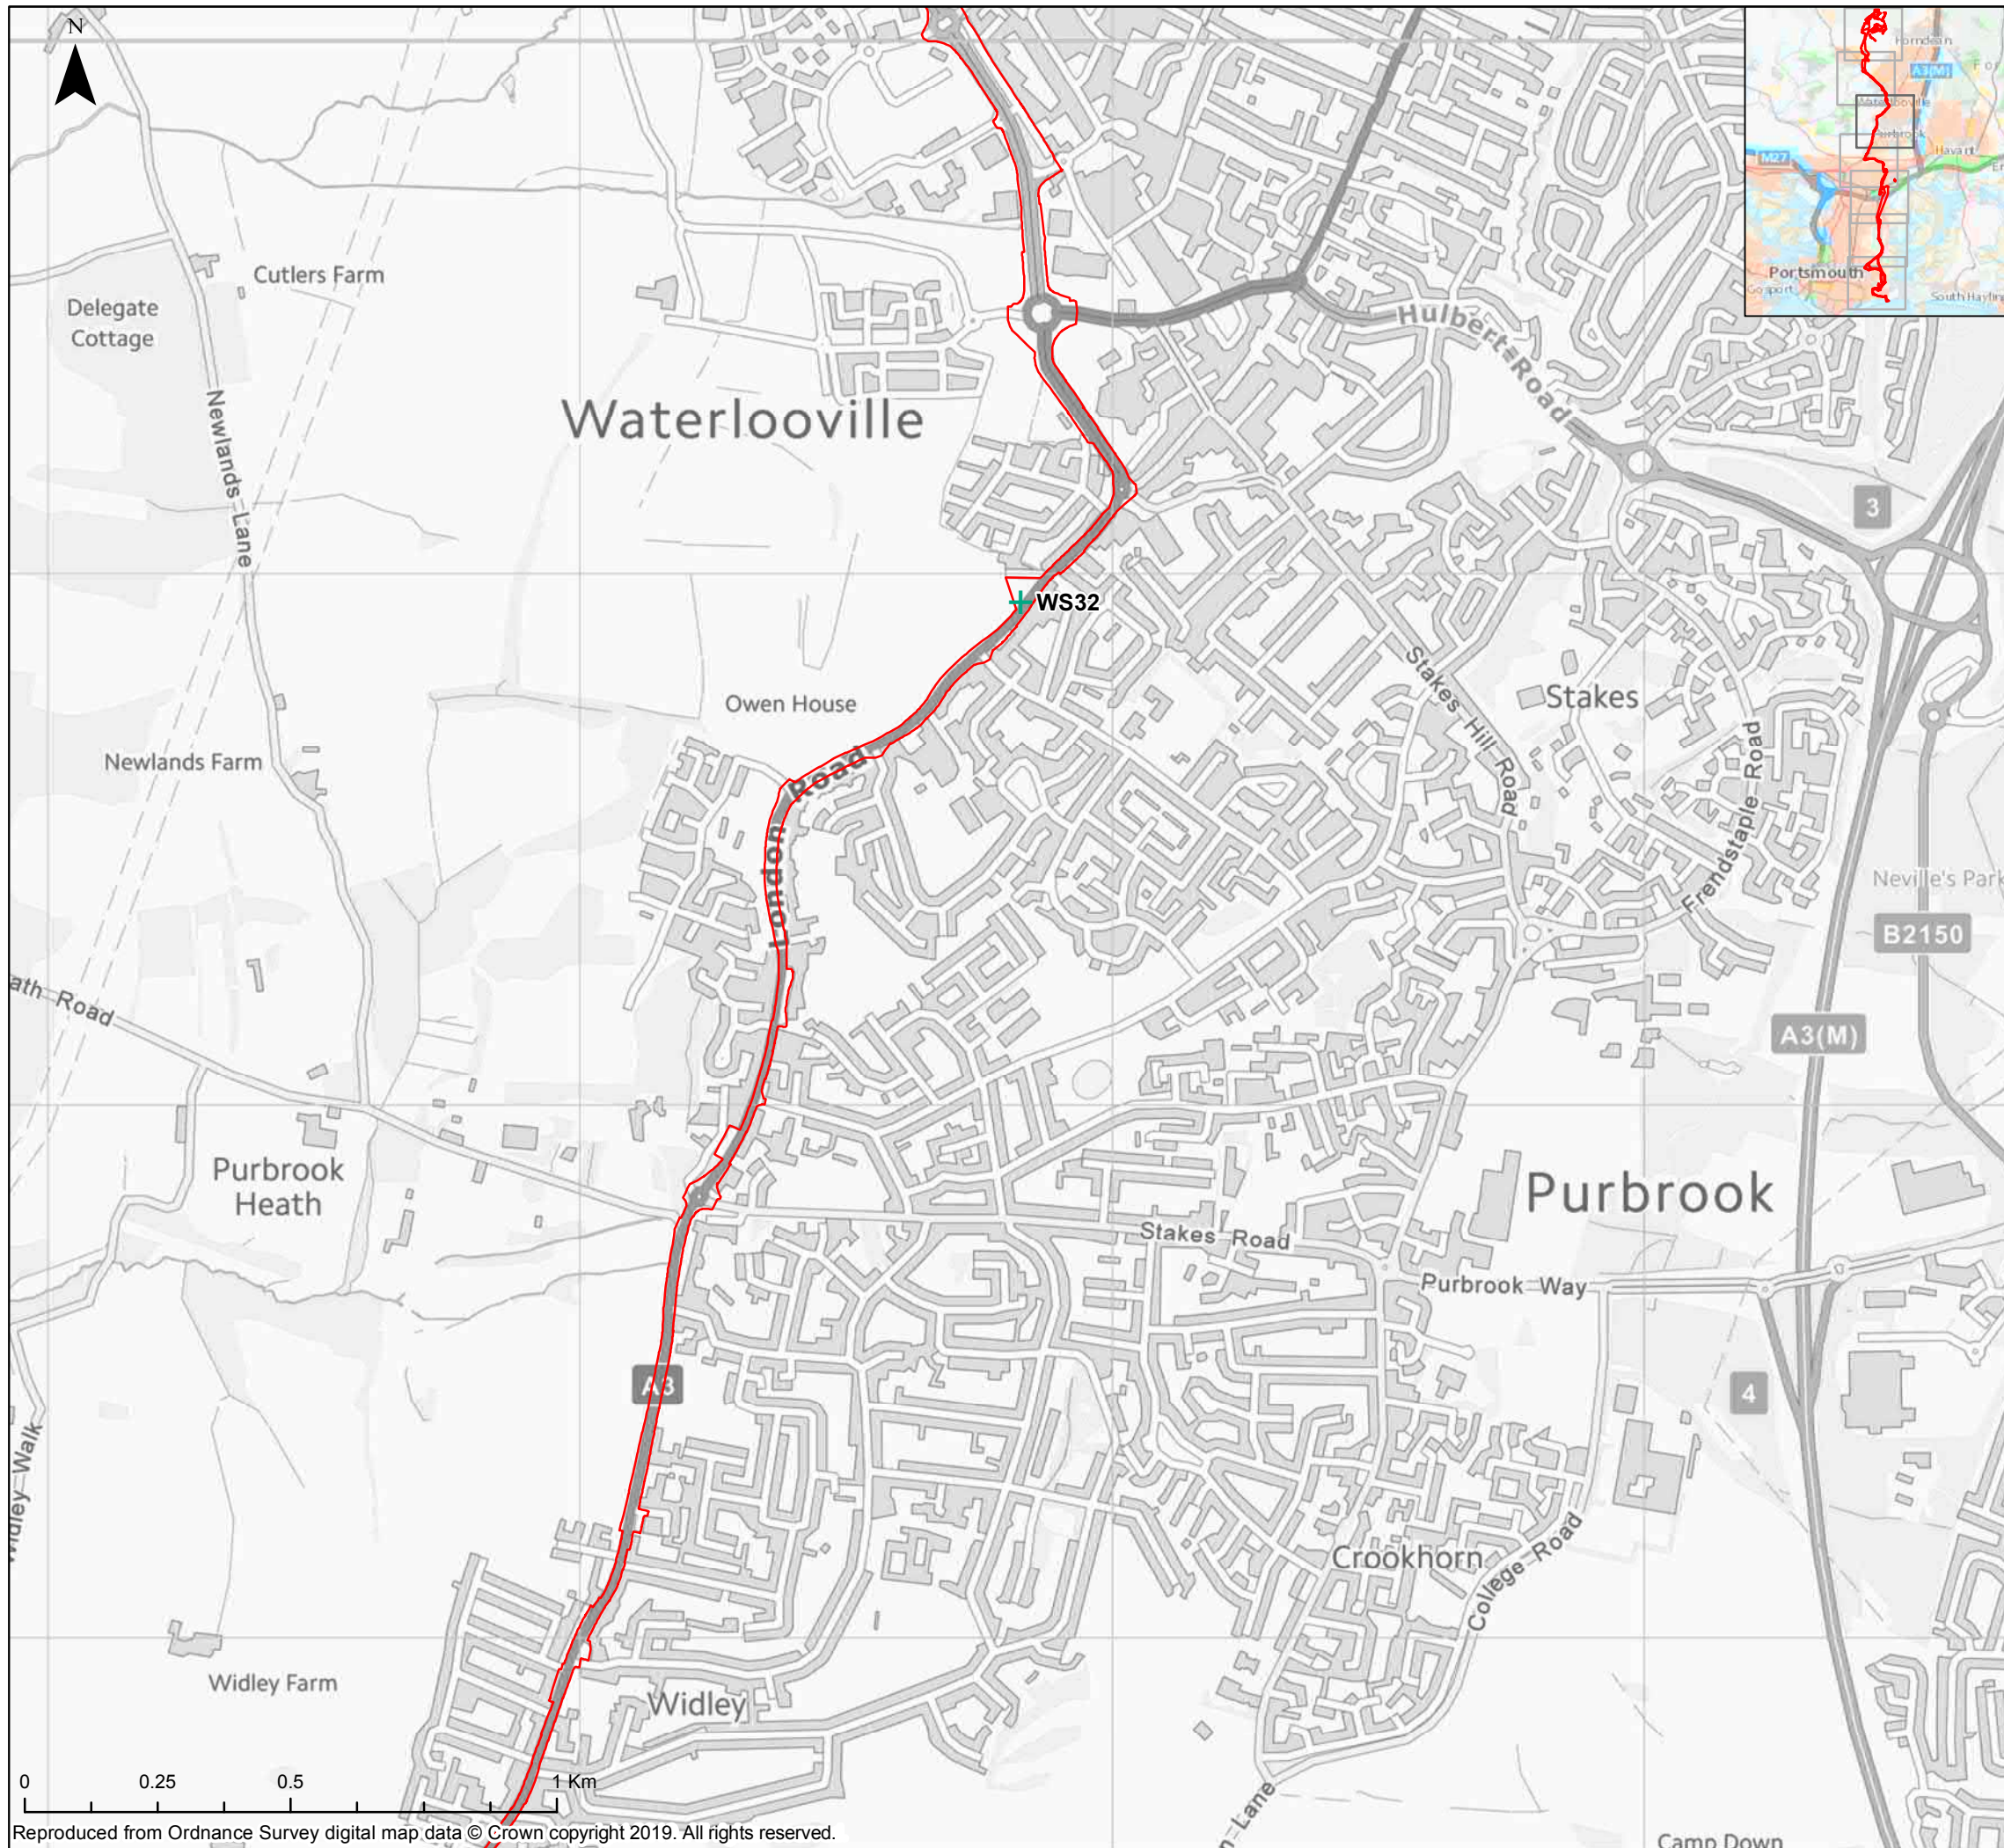

**Key**

- Order Limits
- + WS GI Observation

The Infrastructure Planning (Applications: Prescribed Forms and Procedures) Regulations 2017 – Regulation 5(2)(a)

REV	DATE	BY	DESCRIPTION	CHK	APP
01	29/10/2019	JT	First Issue	KH	MM

DRAWING STATUS: **FINAL**



WSP House, 70 Chancery Lane, London, WC2A 1AF, UK,  
T+ 44 (0) 020 7314 5000  
wsp.com

CLIENT:



PROJECT:  
**AQUIND Interconnector**

TITLE:  
**Low Resolution -  
Figure 17.1  
Location of Soil Auger Observations  
Sheet 3 of 7**


SCALE AT A3 1:12,500	CHECKED: KH	APPROVED: MM
-------------------------	----------------	-----------------

PROJECT NO: EN020022	DESIGNED: JT	DRAWN: JT	DATE: 29/10/2019
-------------------------	-----------------	--------------	---------------------

DRAWING NO: <b>EN020022-ES-17.1-Sheet3</b>	REV.NO: <b>01</b>
---	----------------------

© WSP UK Ltd



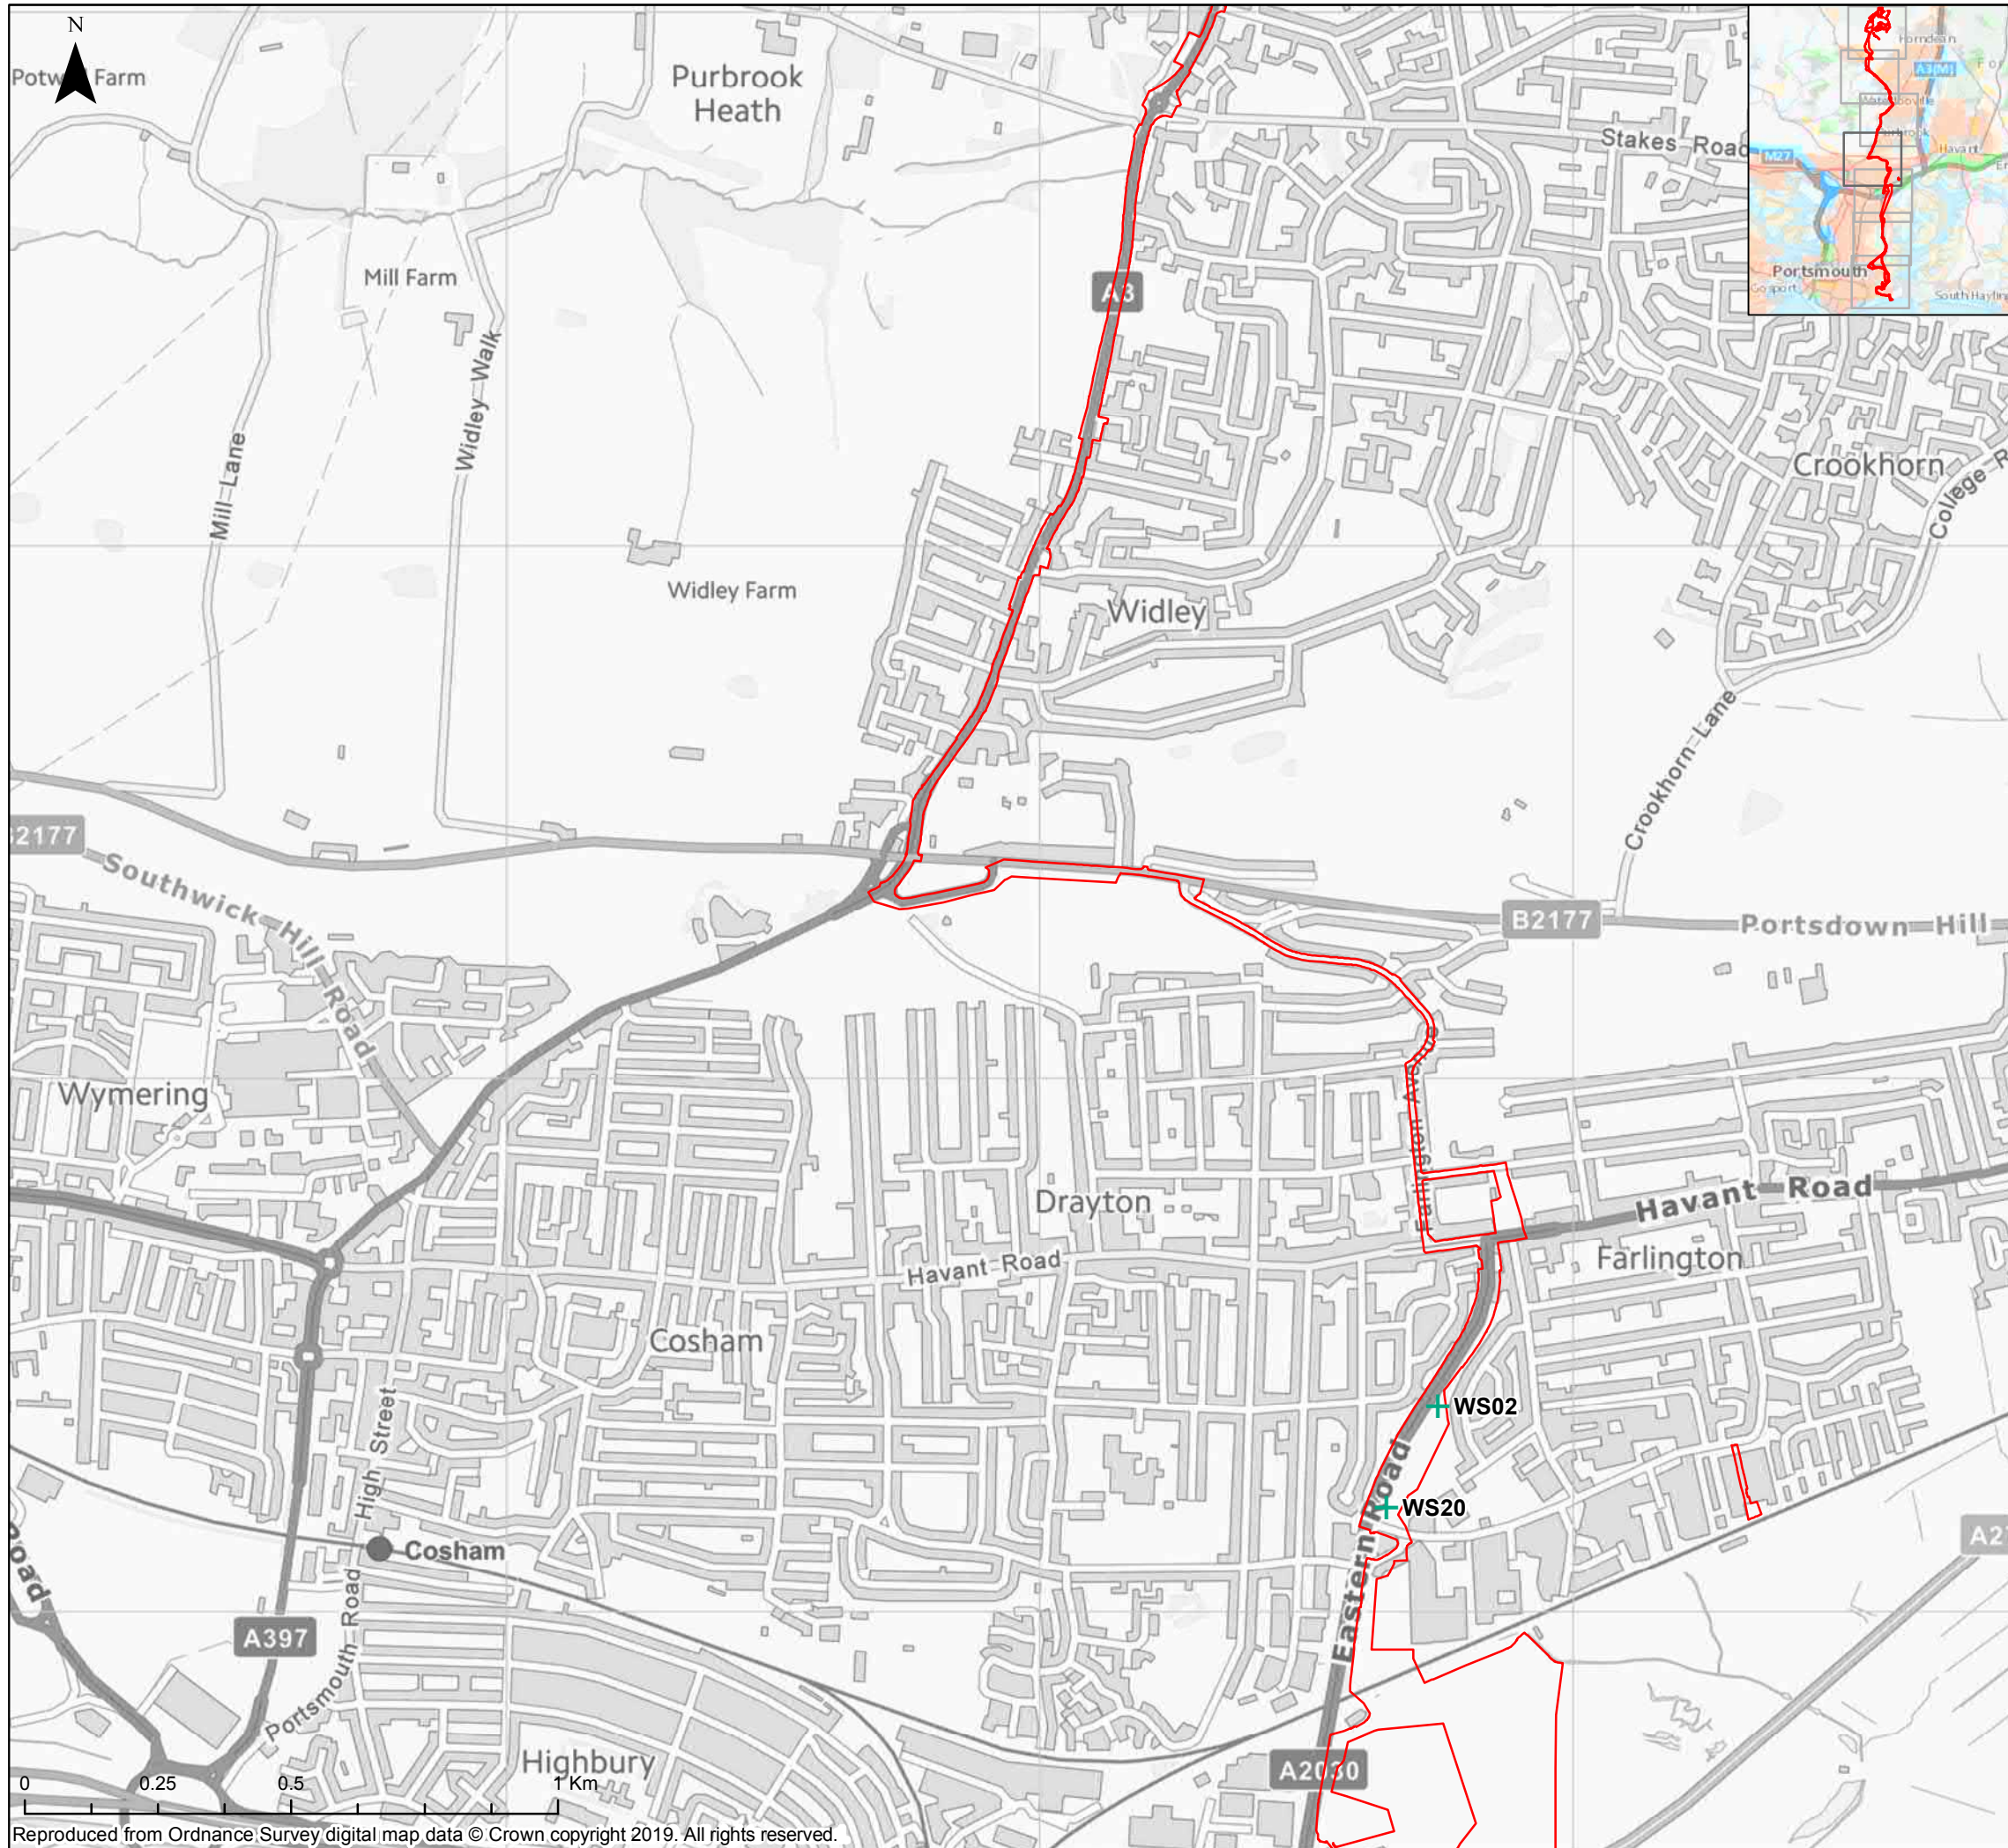

**Key**  
□ Order Limits  
+ WS GI Observation

The Infrastructure Planning (Applications: Prescribed Forms and Procedures) Regulations 2017 – Regulation 5(2)(a)

01	29/10/2019	JT	First Issue	KH	MM
REV	DATE	BY	DESCRIPTION	CHK	APP

DRAWING STATUS: **FINAL**

**WSP**  
WSP House, 70 Chancery Lane, London, WC2A 1AF, UK,  
T+ 44 (0) 020 7314 5000  
wsp.com

CLIENT: **AQUIND**


PROJECT: **AQUIND Interconnector**

TITLE: **Low Resolution -  
Figure 17.1  
Location of Soil Auger Observations  
Sheet 4 of 7**

SCALE AT A3 1:12,500	CHECKED: KH	APPROVED: MM
PROJECT NO: EN020022	DESIGNED: JT	DRAWN: JT
DRAWING NO: <b>EN020022-ES-17.1-Sheet4</b>		REV.NO: <b>01</b>

© WSP UK Ltd



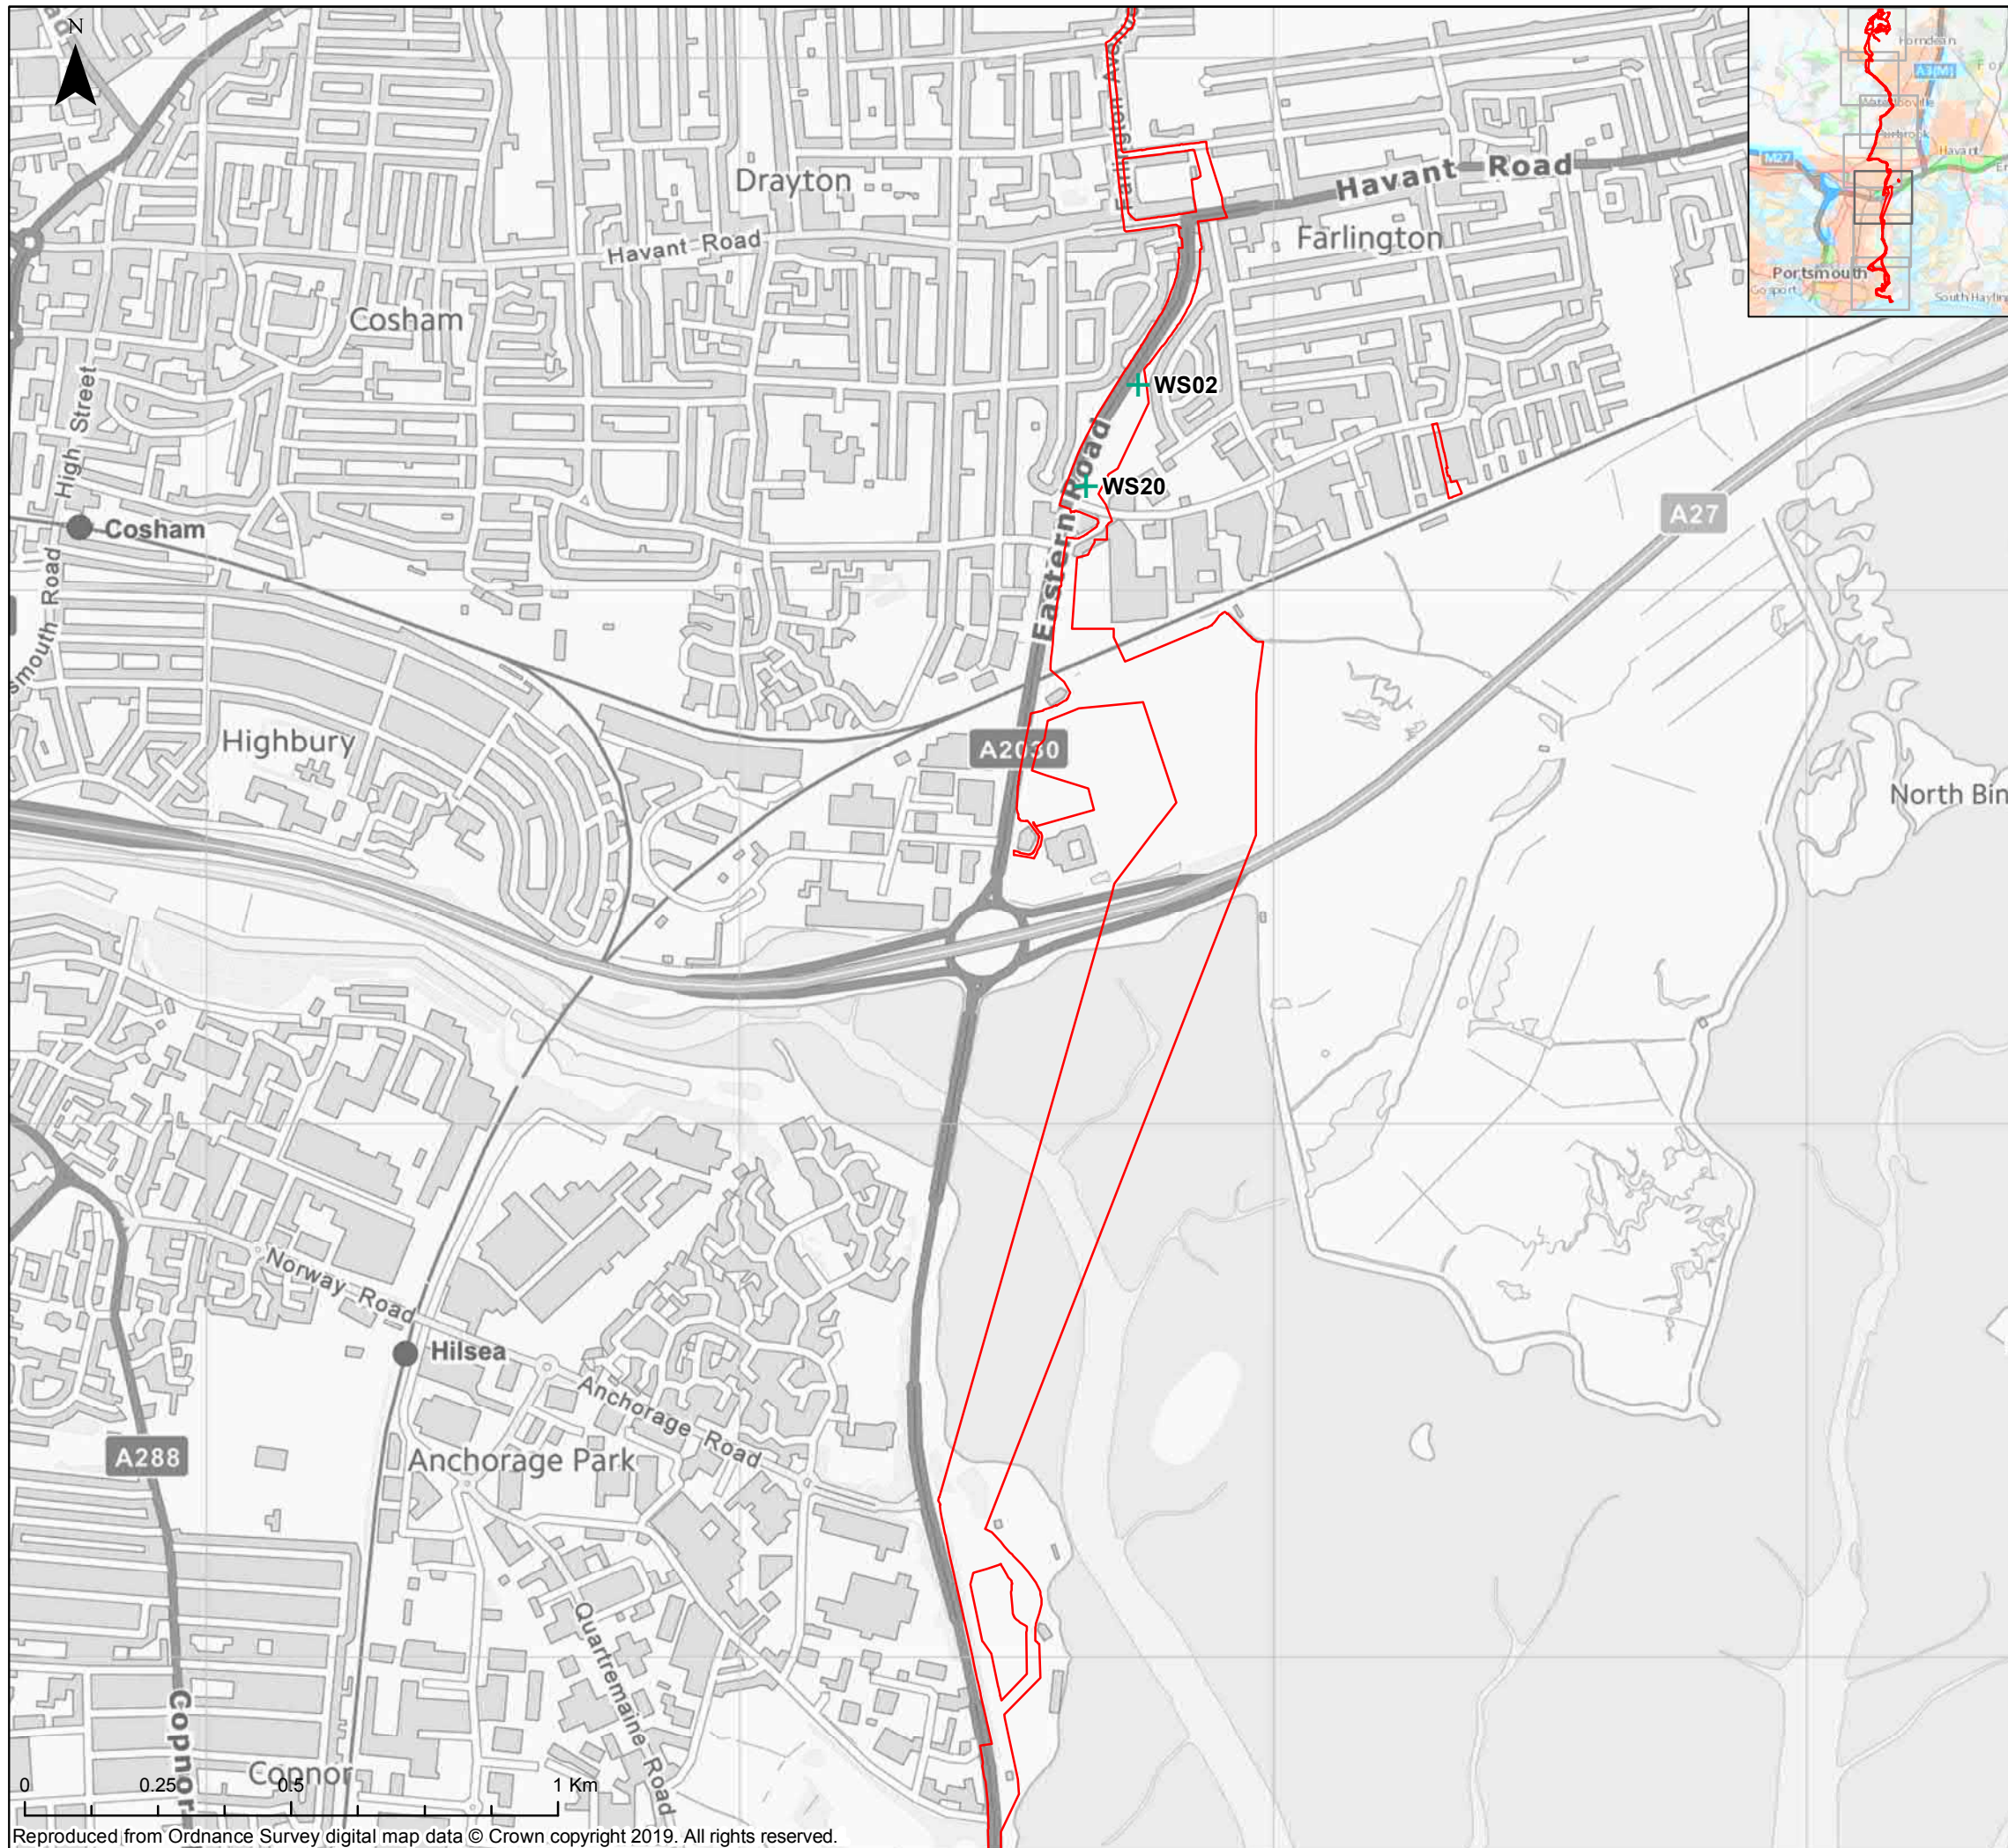

**Key**  
 □ Order Limits  
 + WS GI Observation

The Infrastructure Planning (Applications: Prescribed Forms and Procedures) Regulations 2017 – Regulation 5(2)(a)

REV	DATE	BY	DESCRIPTION	CHK	APP
01	29/10/2019	JT	First Issue	KH	MM

DRAWING STATUS: **FINAL**

**WSP**  
 WSP House, 70 Chancery Lane, London, WC2A 1AF, UK,  
 T+ 44 (0) 020 7314 5000  
 wsp.com

CLIENT:  
**AQUIND**


PROJECT:  
 AQUIND Interconnector

TITLE:  
 Low Resolution -  
 Figure 17.1  
 Location of Soil Auger Observations  
 Sheet 5 of 7

SCALE AT A3 1:12,500	CHECKED: KH	APPROVED: MM
PROJECT NO: EN020022	DESIGNED: JT	DRAWN: JT
DRAWING NO: EN020022-ES-17.1-Sheet5		REV.NO: 01

© WSP UK Ltd



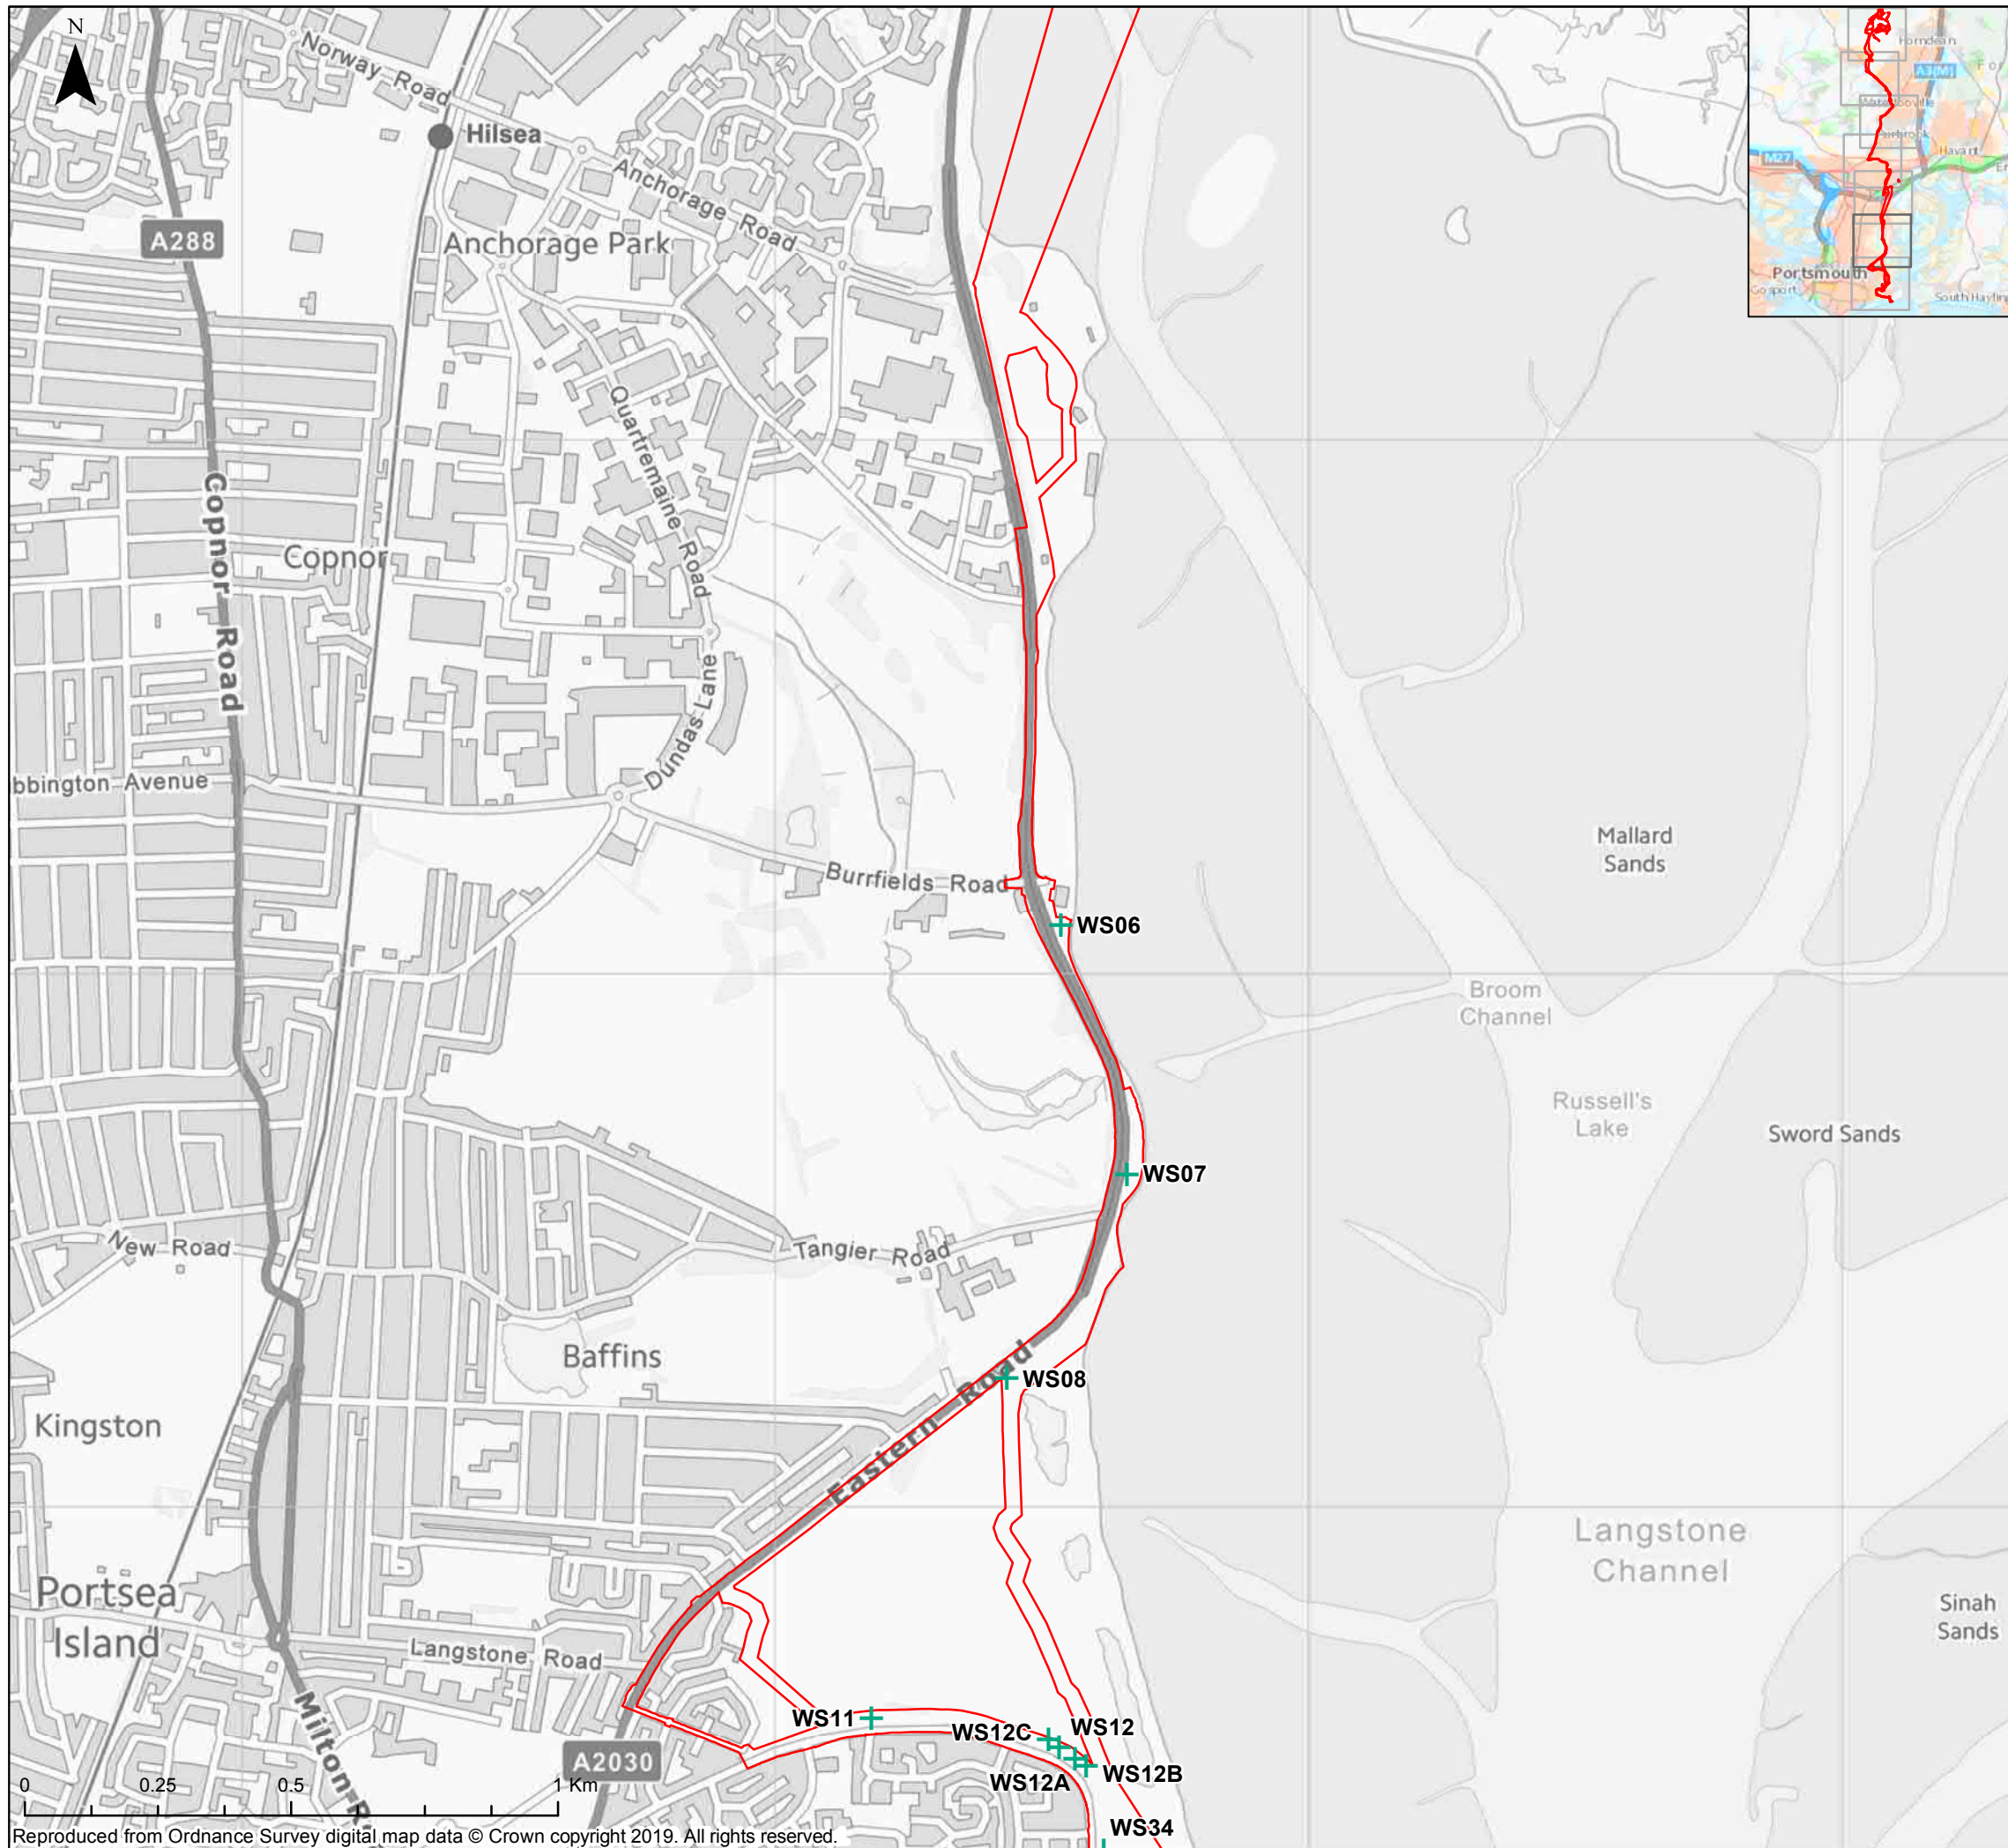

**Key**  
□ Order Limits  
+ WS/BH GI Observation

The Infrastructure Planning (Applications: Prescribed Forms and Procedures) Regulations 2017 – Regulation 5(2)(a)

REV	DATE	BY	DESCRIPTION	CHK	APP
01	29/10/2019	JT	First Issue	KH	MM

DRAWING STATUS: **FINAL**

**WSP**  
 WSP House, 70 Chancery Lane, London, WC2A 1AF, UK,  
 T+ 44 (0) 020 7314 5000  
 wsp.com

CLIENT:  
**AQUIND**


PROJECT:  
 AQUIND Interconnector

TITLE:  
 Low Resolution -  
 Figure 17.1  
 Location of Soil Auger Observations  
 Sheet 6 of 7

SCALE AT A3 1:12,500	CHECKED: KH	APPROVED: MM
PROJECT NO: EN020022	DESIGNED: JT	DRAWN: JT
DRAWING NO: EN020022-ES-17.1-Sheet6		REV.NO: 01

© WSP UK Ltd



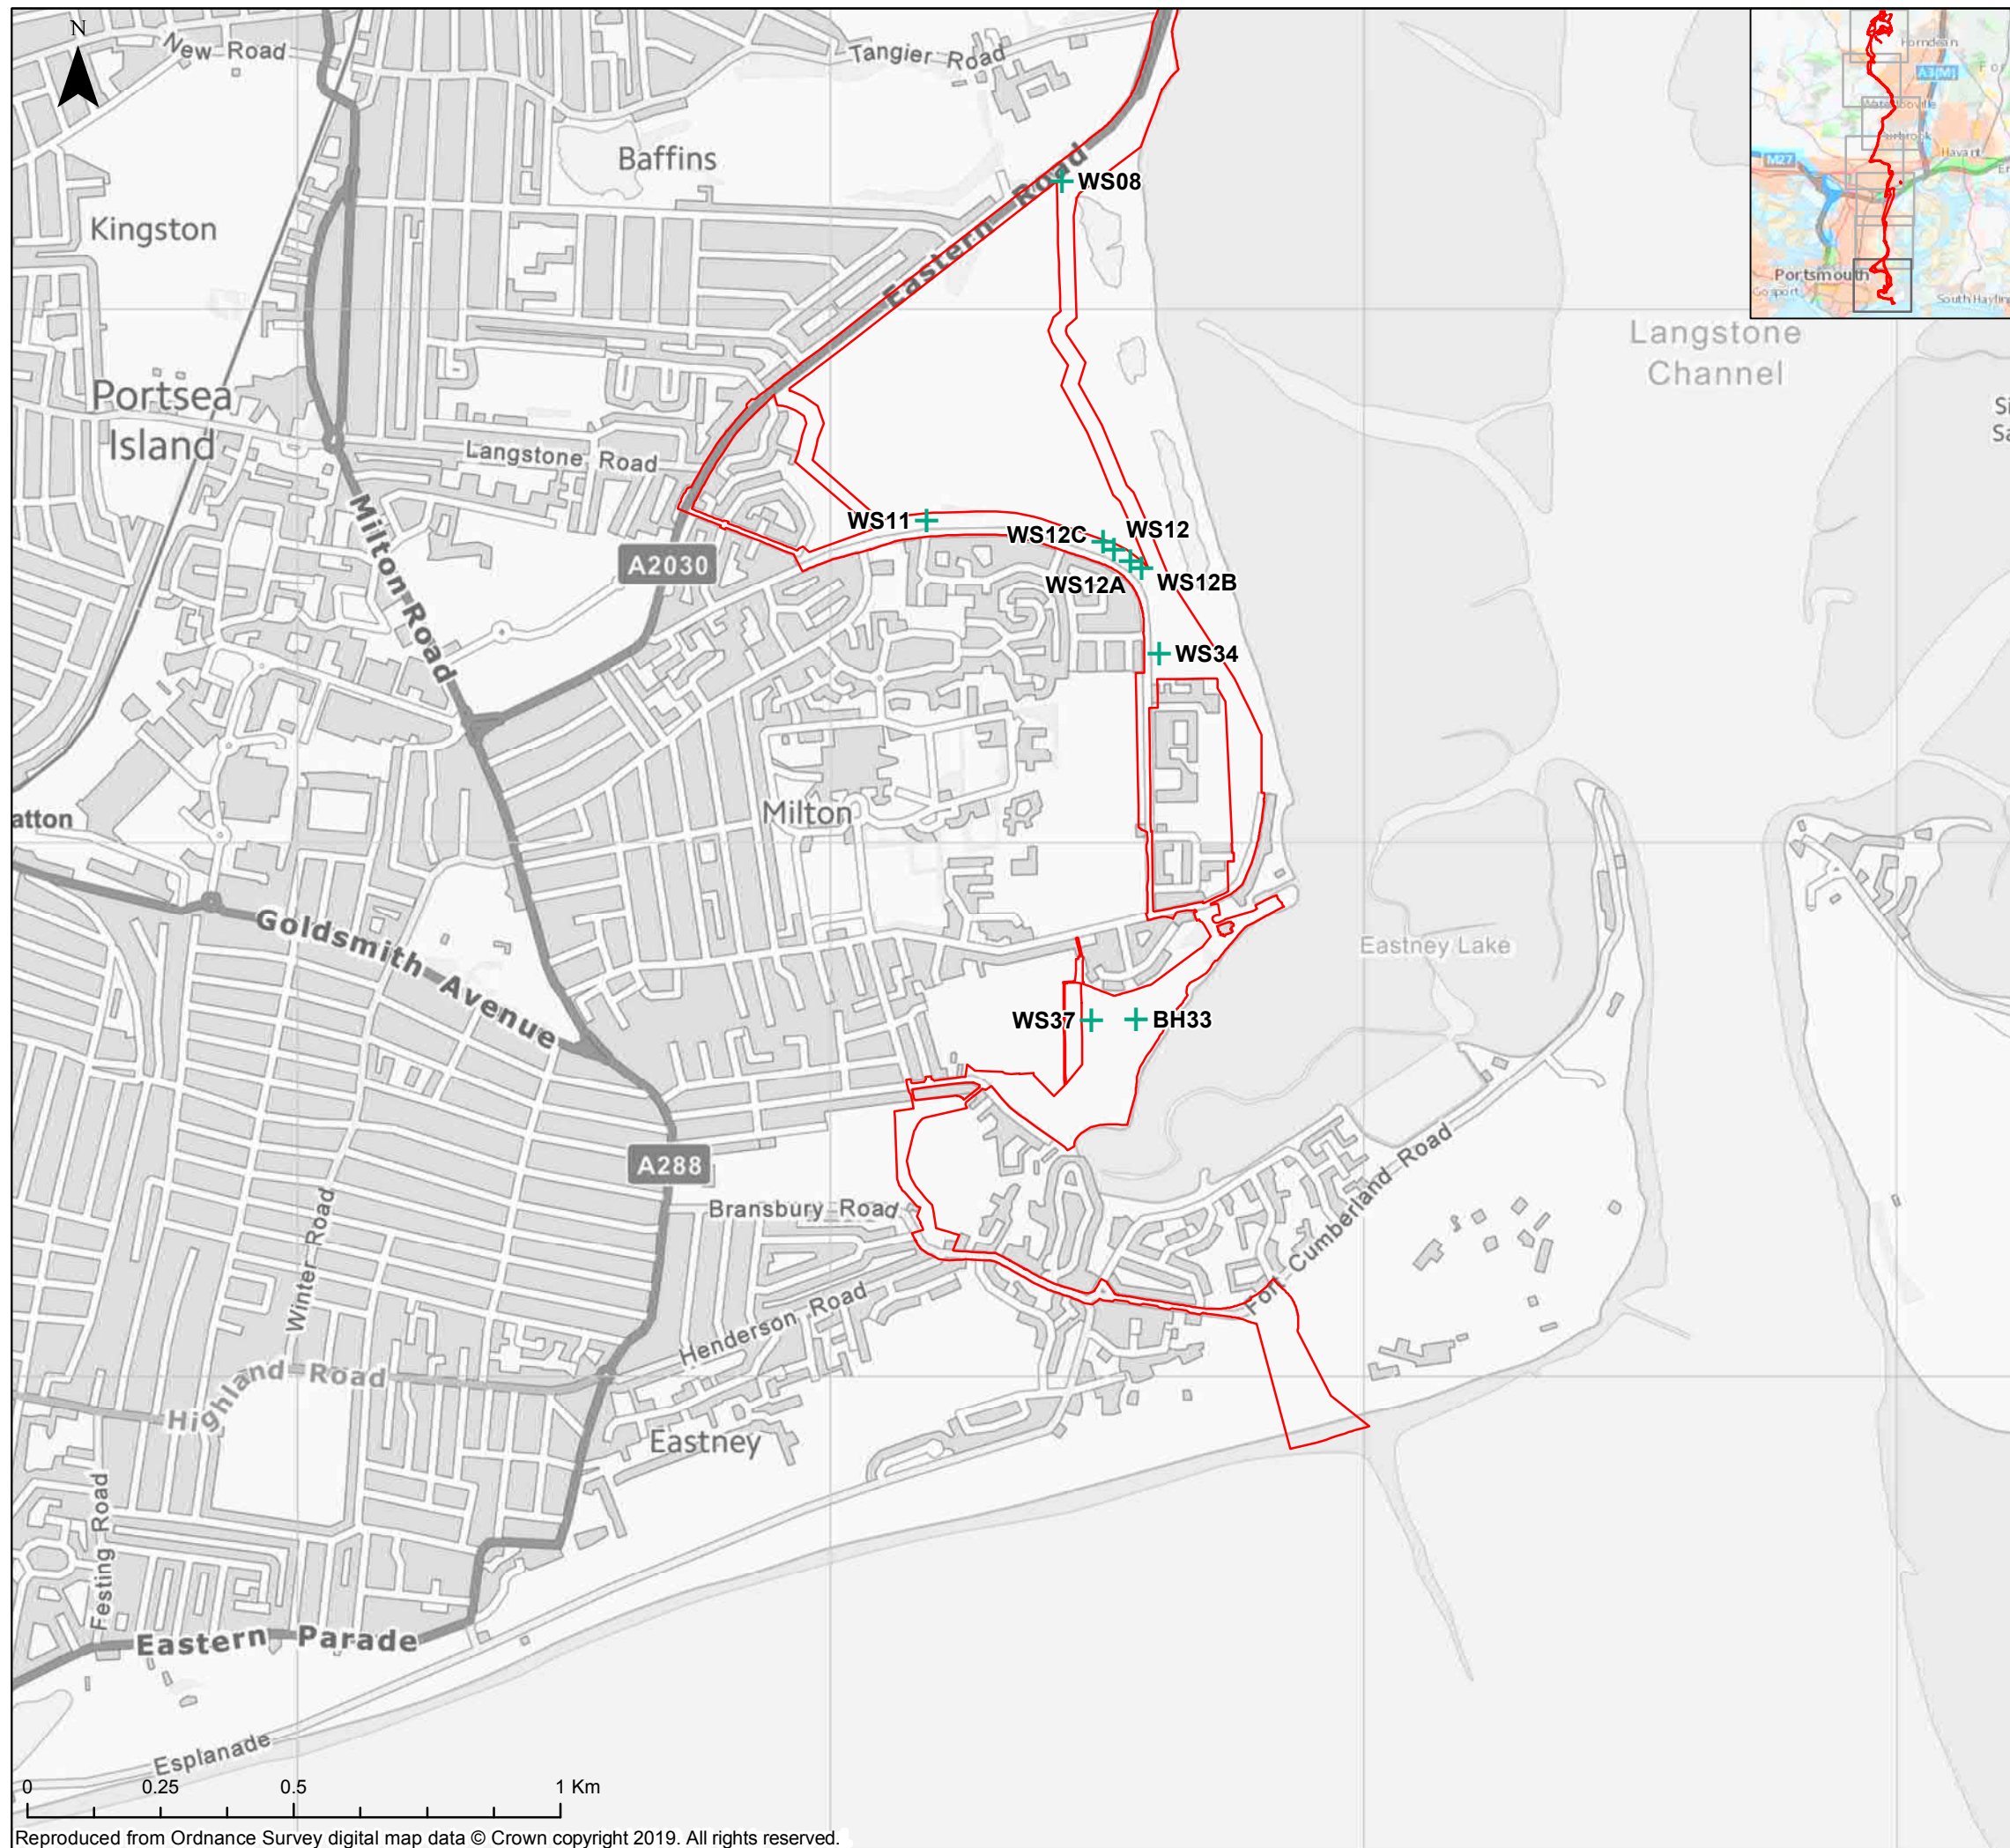

**Key**  
□ Order Limits  
+ WS/BH GI Observation

The Infrastructure Planning (Applications: Prescribed Forms and Procedures) Regulations 2017 – Regulation 5(2)(a)

REV	DATE	BY	DESCRIPTION	CHK	APP
01	29/10/2019	JT	First Issue	KH	MM

DRAWING STATUS: **FINAL**

**wsp**

WSP House, 70 Chancery Lane, London, WC2A 1AF, UK,  
T+ 44 (0) 020 7314 5000  
wsp.com

CLIENT:

**AQUIND**

PROJECT:

AQUIND Interconnector

TITLE:

Low Resolution -  
Figure 17.1  
Location of Soil Auger Observations  
Sheet 7 of 7

SCALE AT A3 1:12,500	CHECKED: KH	APPROVED: MM
PROJECT NO: EN020022	DESIGNED: JT	DRAWN: JT
DRAWING NO: EN020022-ES-17.1-Sheet7		REV.NO: 01

© WSP UK Ltd