

Key
 Order Limits

The Infrastructure Planning (Applications: Prescribed Forms and Procedures) Regulations 2017 – Regulation 5(2)(a)

REV	DATE	BY	DESCRIPTION	CHK	APP
01	29/10/2019	JT	FIRST ISSUE	SR	GI

DRAWING STATUS: **FINAL**

WSP

WSP House, 70 Chancery Lane, London, WC2A 1AF, UK,
 T+ 44 (0) 020 7314 5000
 wsp.com


CLIENT: **AQUIND**

PROJECT: **AQUIND Interconnector**

TITLE: **Low Resolution - Figure 29.6
 Onshore Short List of Developments**

SCALE AT A3 1:93,300	CHECKED: SR	APPROVED: GI
PROJECT NO: EN020022	DESIGNED: JT	DRAWN: JT
DRAWING NO: EN020022-ES-29.6-Sheet0		REV.NO: 01

© WSP UK Ltd

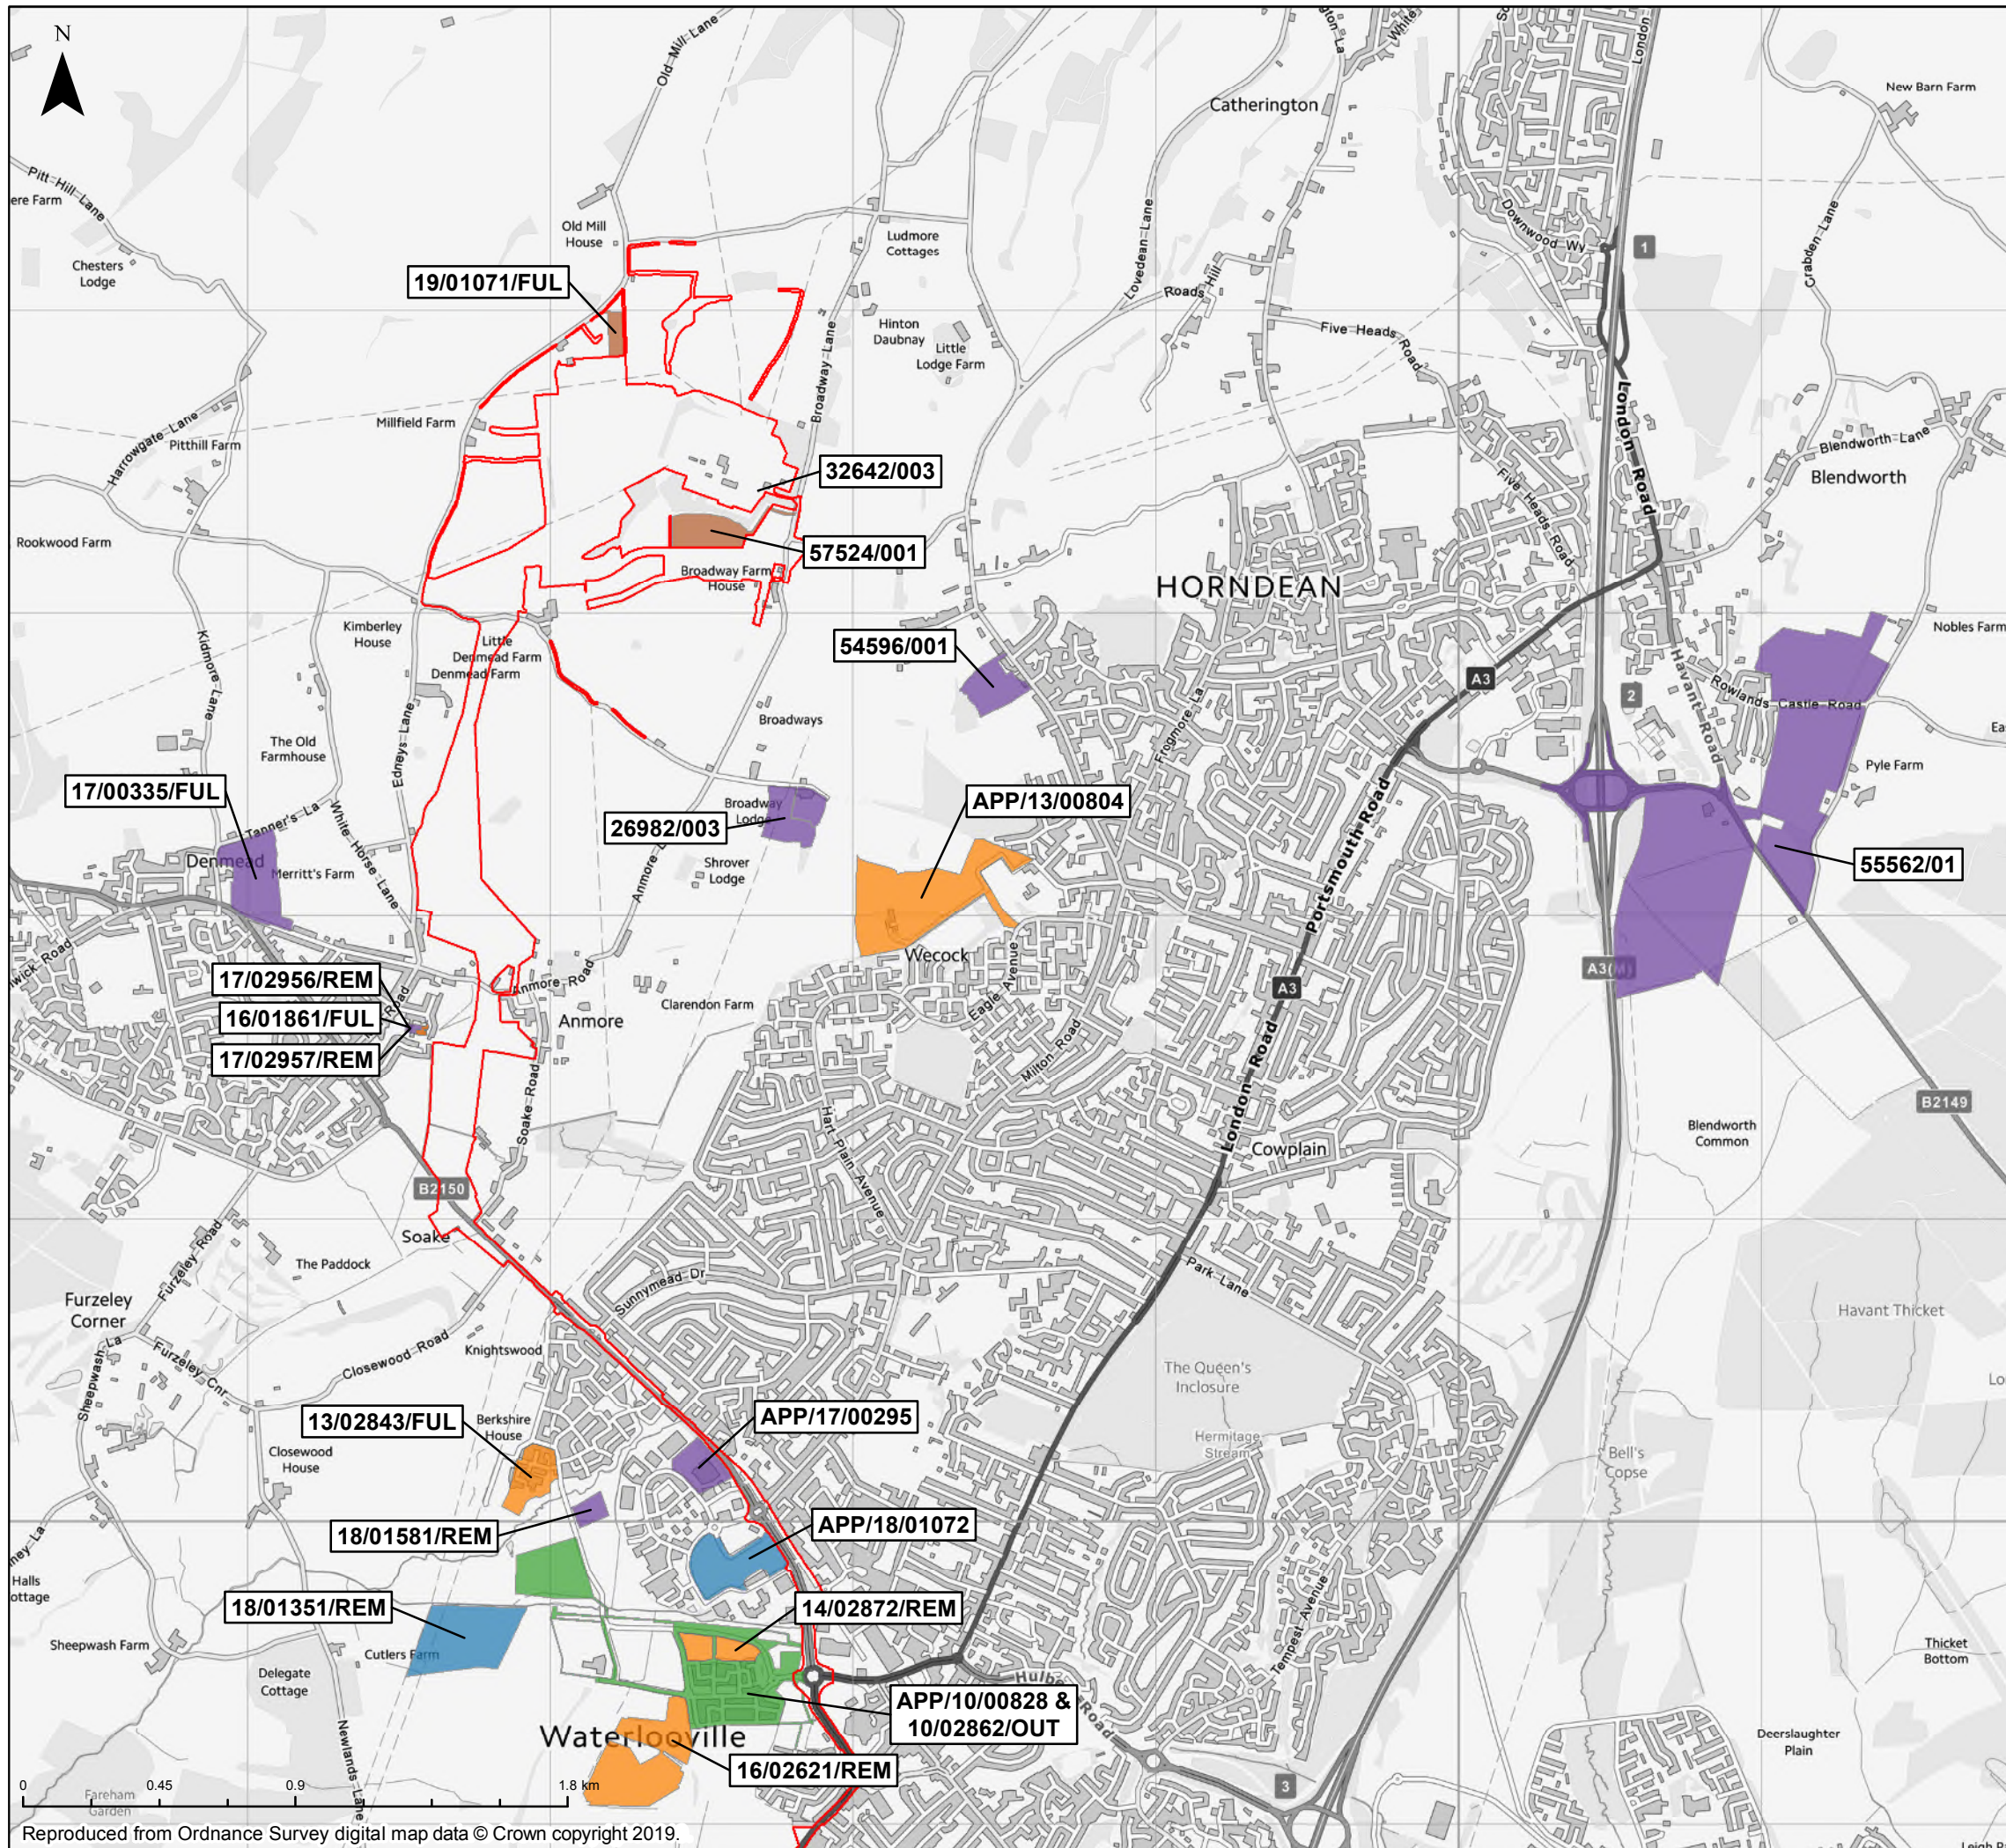

Key

- Order Limits
- Development Status**
- Not Submitted
- To Be Decided
- To Be Decided (England Coast Path)
- Application Refused
- Granted
- Under Construction
- Phased Development

The Infrastructure Planning (Applications: Prescribed Forms and Procedures) Regulations 2017 – Regulation 5(2)(a)

REV	DATE	BY	DESCRIPTION	CHK	APP
01	29/10/2019	JT	FIRST ISSUE	SR	GI

DRAWING STATUS: **FINAL**



WSP House, 70 Chancery Lane, London, WC2A 1AF, UK,
T+ 44 (0) 020 7314 5000
wsp.com

CLIENT:




PROJECT: **AQUIND Interconnector**

TITLE: **Low Resolution - Figure 29.6
Onshore Short List of Developments
Sheet 1 of 4**

SCALE AT A3 1:22,000	CHECKED: SR	APPROVED: GI
PROJECT NO: EN020022	DESIGNED: JT	DRAWN: JT
DRAWING NO: EN020022-ES-29.6-Sheet1		REV.NO: 01

© WSP UK Ltd

Reproduced from Ordnance Survey digital map data © Crown copyright 2019.

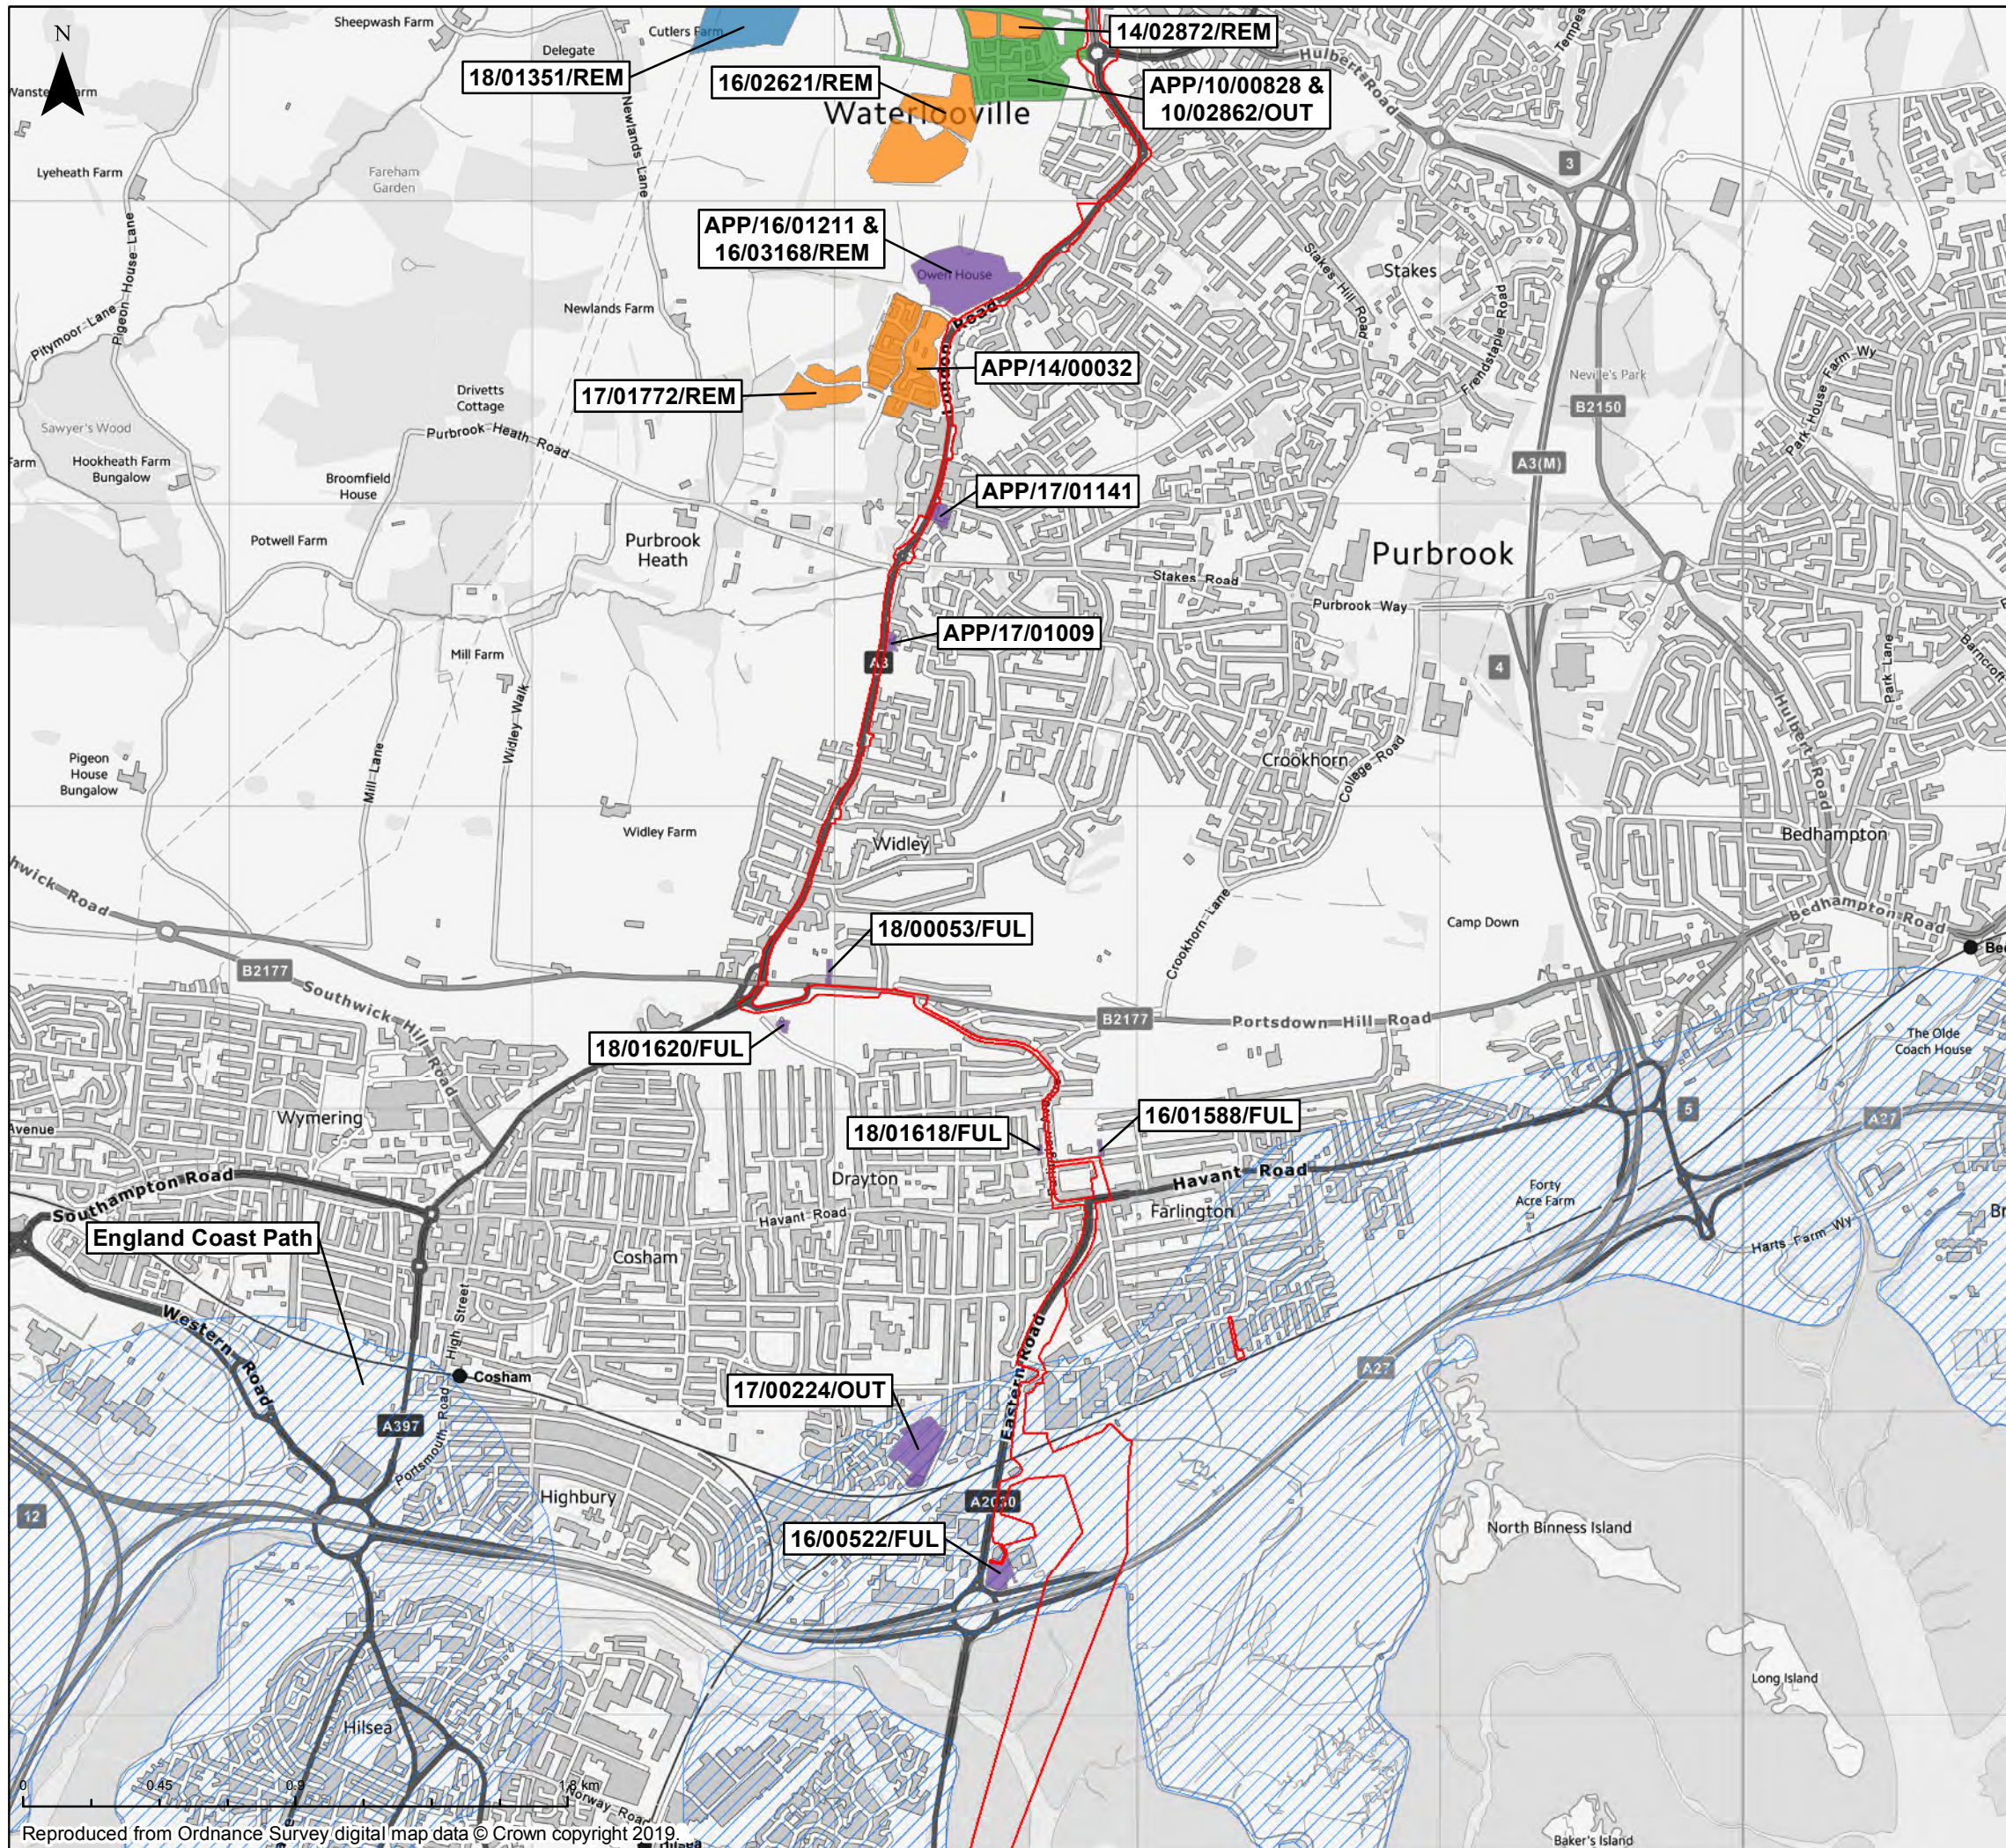

Key

- Order Limits
- Development Status**
- Not Submitted
- To Be Decided
- To Be Decided (England Coast Path)
- Application Refused
- Granted
- Under Construction
- Phased Development

The Infrastructure Planning (Applications: Prescribed Forms and Procedures) Regulations 2017 – Regulation 5(2)(a)

REV	DATE	BY	DESCRIPTION	CHK	APP
01	29/10/2019	JT	FIRST ISSUE	SR	GI

DRAWING STATUS: **FINAL**



WSP House, 70 Chancery Lane, London, WC2A 1AF, UK,
T+ 44 (0) 020 7314 5000
wsp.com

CLIENT:




PROJECT: **AQUIND Interconnector**

TITLE: **Low Resolution - Figure 29.6
Onshore Short List of Developments
Sheet 2 of 4**

SCALE AT A3 1:22,000	CHECKED: SR	APPROVED: GI
PROJECT NO: EN020022	DESIGNED: JT	DRAWN: JT
DRAWING NO: EN020022-ES-29.6-Sheet2		REV.NO: 01

© WSP UK Ltd

Reproduced from Ordnance Survey digital map data © Crown copyright 2019.

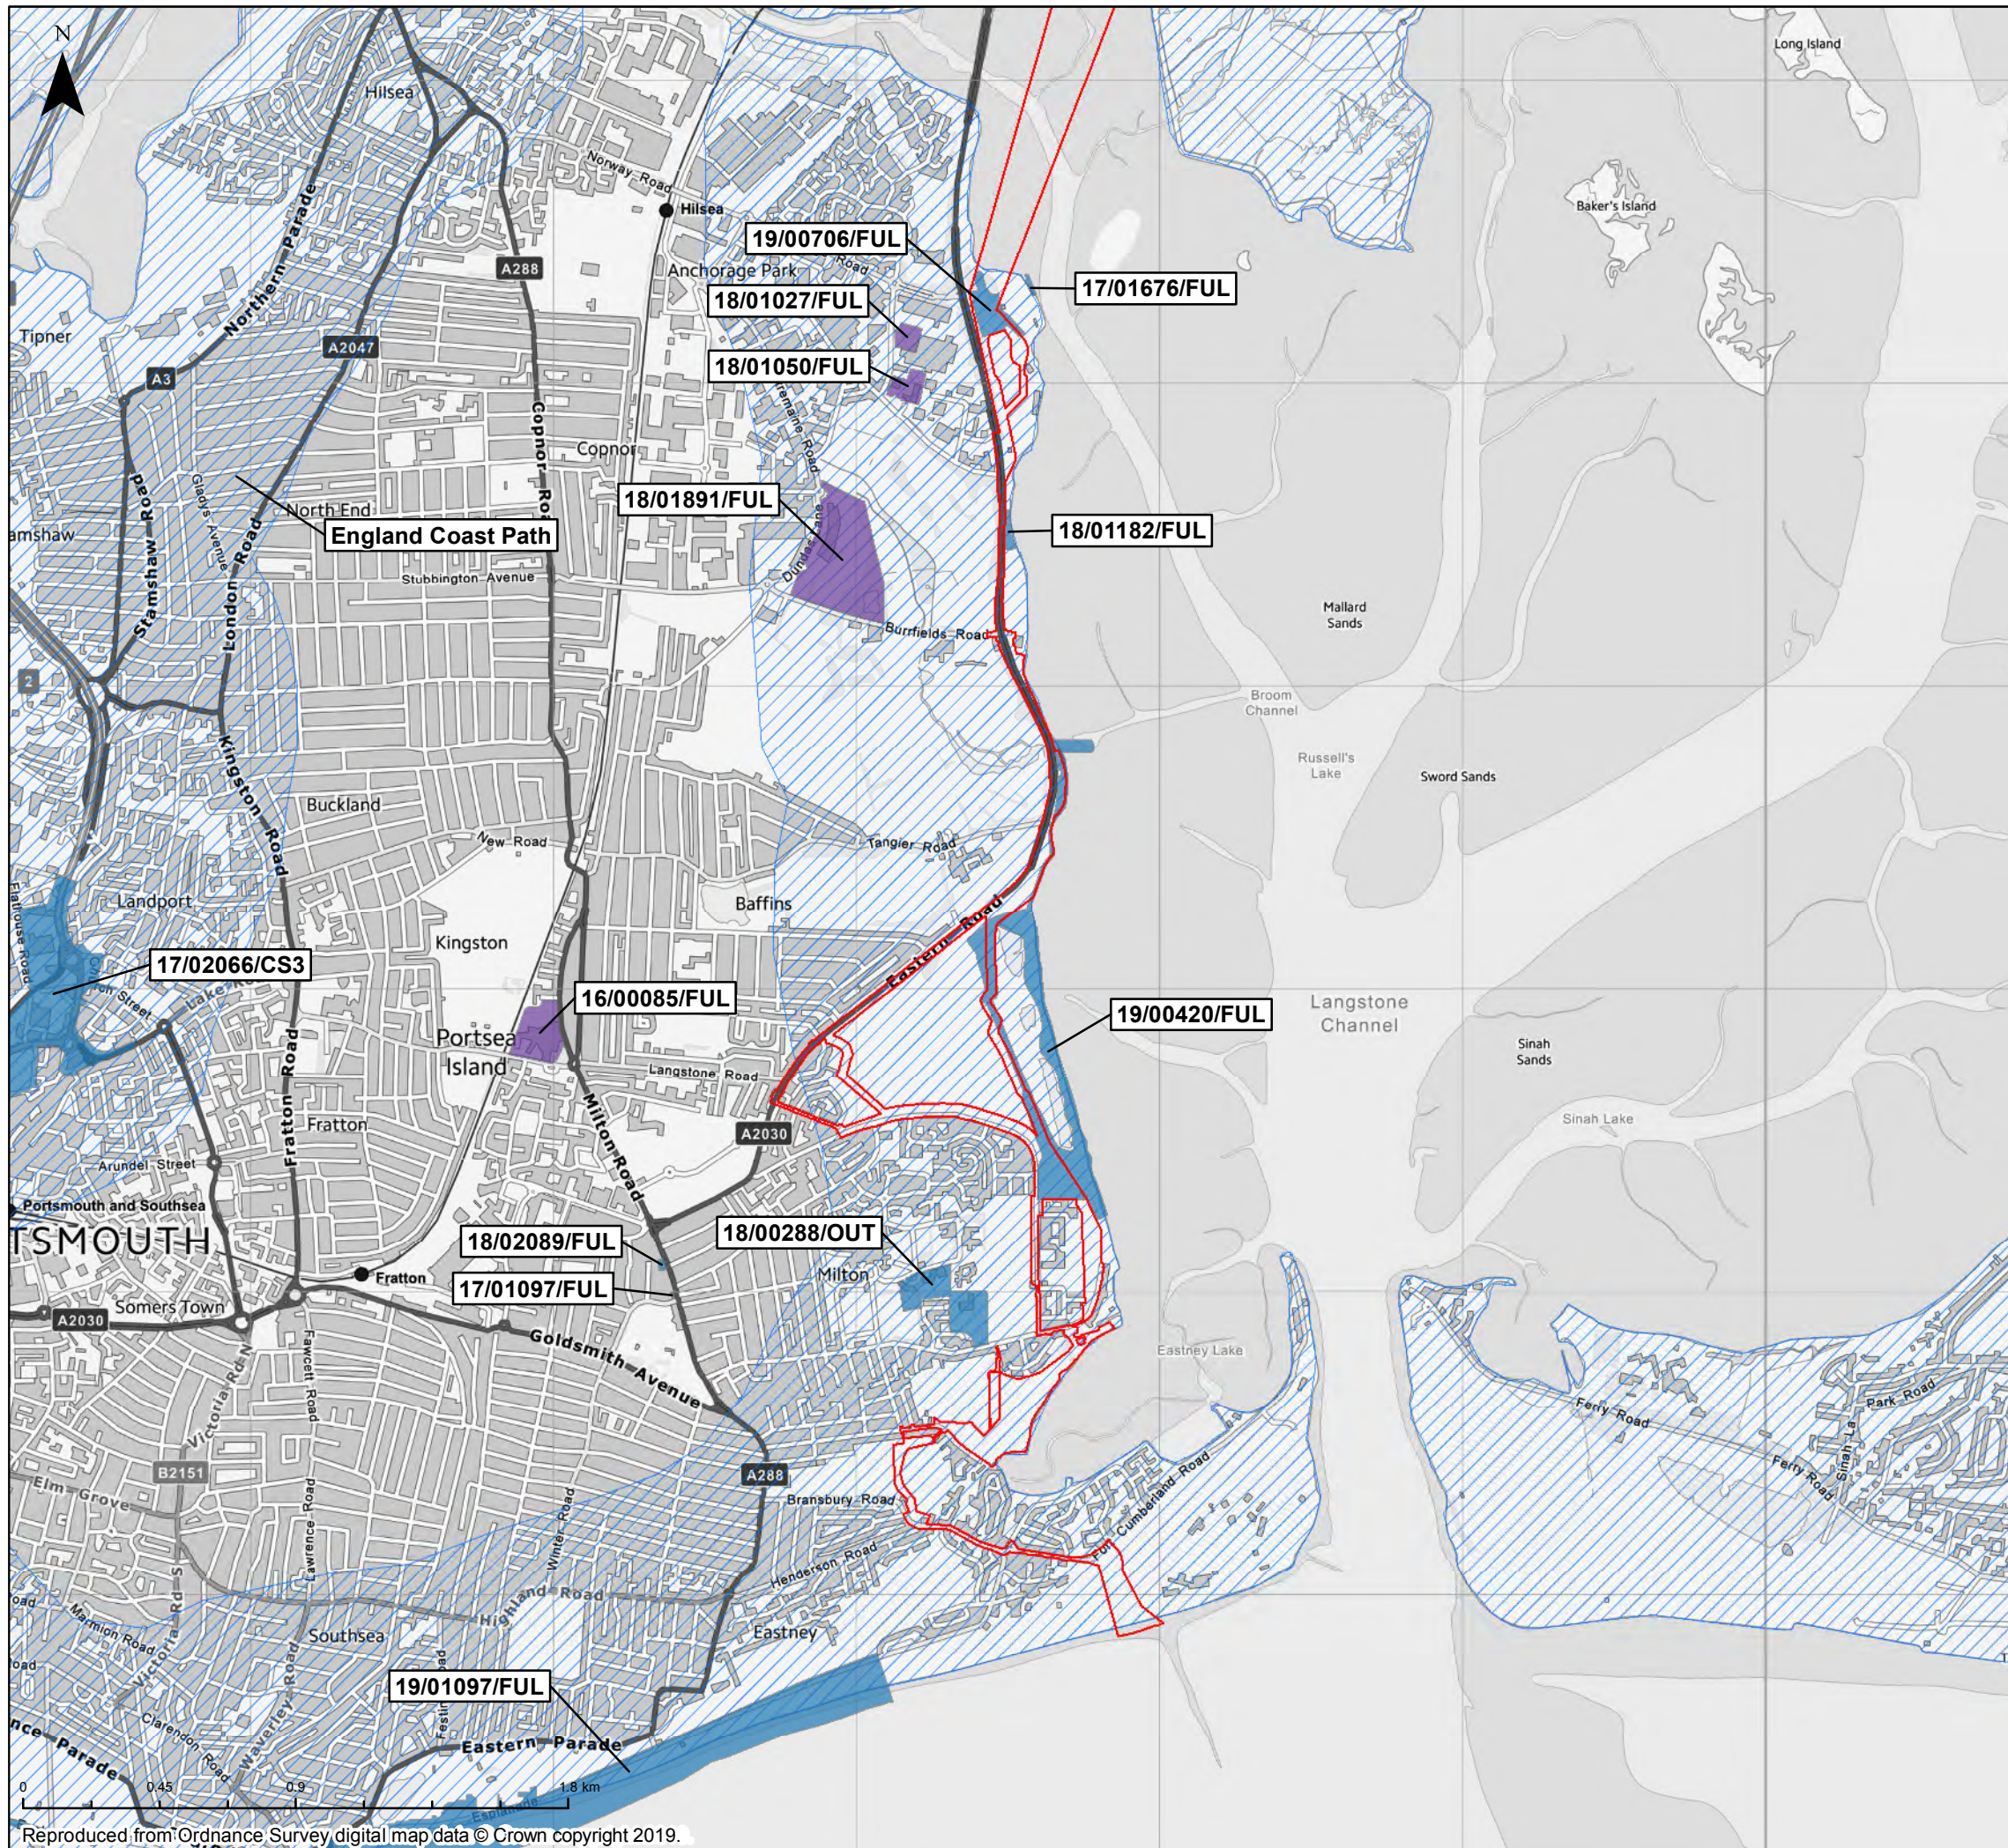

Key

- Order Limits
- Development Status**
- Not Submitted
- To Be Decided
- To Be Decided (England Coast Path)
- Application Refused
- Granted
- Under Construction
- Phased Development

The Infrastructure Planning (Applications: Prescribed Forms and Procedures) Regulations 2017 – Regulation 5(2)(a)

REV	DATE	BY	DESCRIPTION	CHK	APP
01	29/10/2019	JT	FIRST ISSUE	SR	GI

DRAWING STATUS: **FINAL**

WSP

WSP House, 70 Chancery Lane, London, WC2A 1AF, UK,
T+ 44 (0) 020 7314 5000
wsp.com

CLIENT:

AQUIND

PROJECT:

AQUIND Interconnector

TITLE:


Low Resolution - Figure 29.6
Onshore Short List of Developments
Sheet 3 of 4

SCALE AT A3 1:22,000	CHECKED: SR	APPROVED: GI
PROJECT NO: EN020022	DESIGNED: JT	DRAWN: JT
	DATE: 29/10/2019	

DRAWING NO: EN020022-ES-29.6-Sheet3	REV.NO: 01
---	----------------------

© WSP UK Ltd

Reproduced from Ordnance Survey digital map data © Crown copyright 2019.

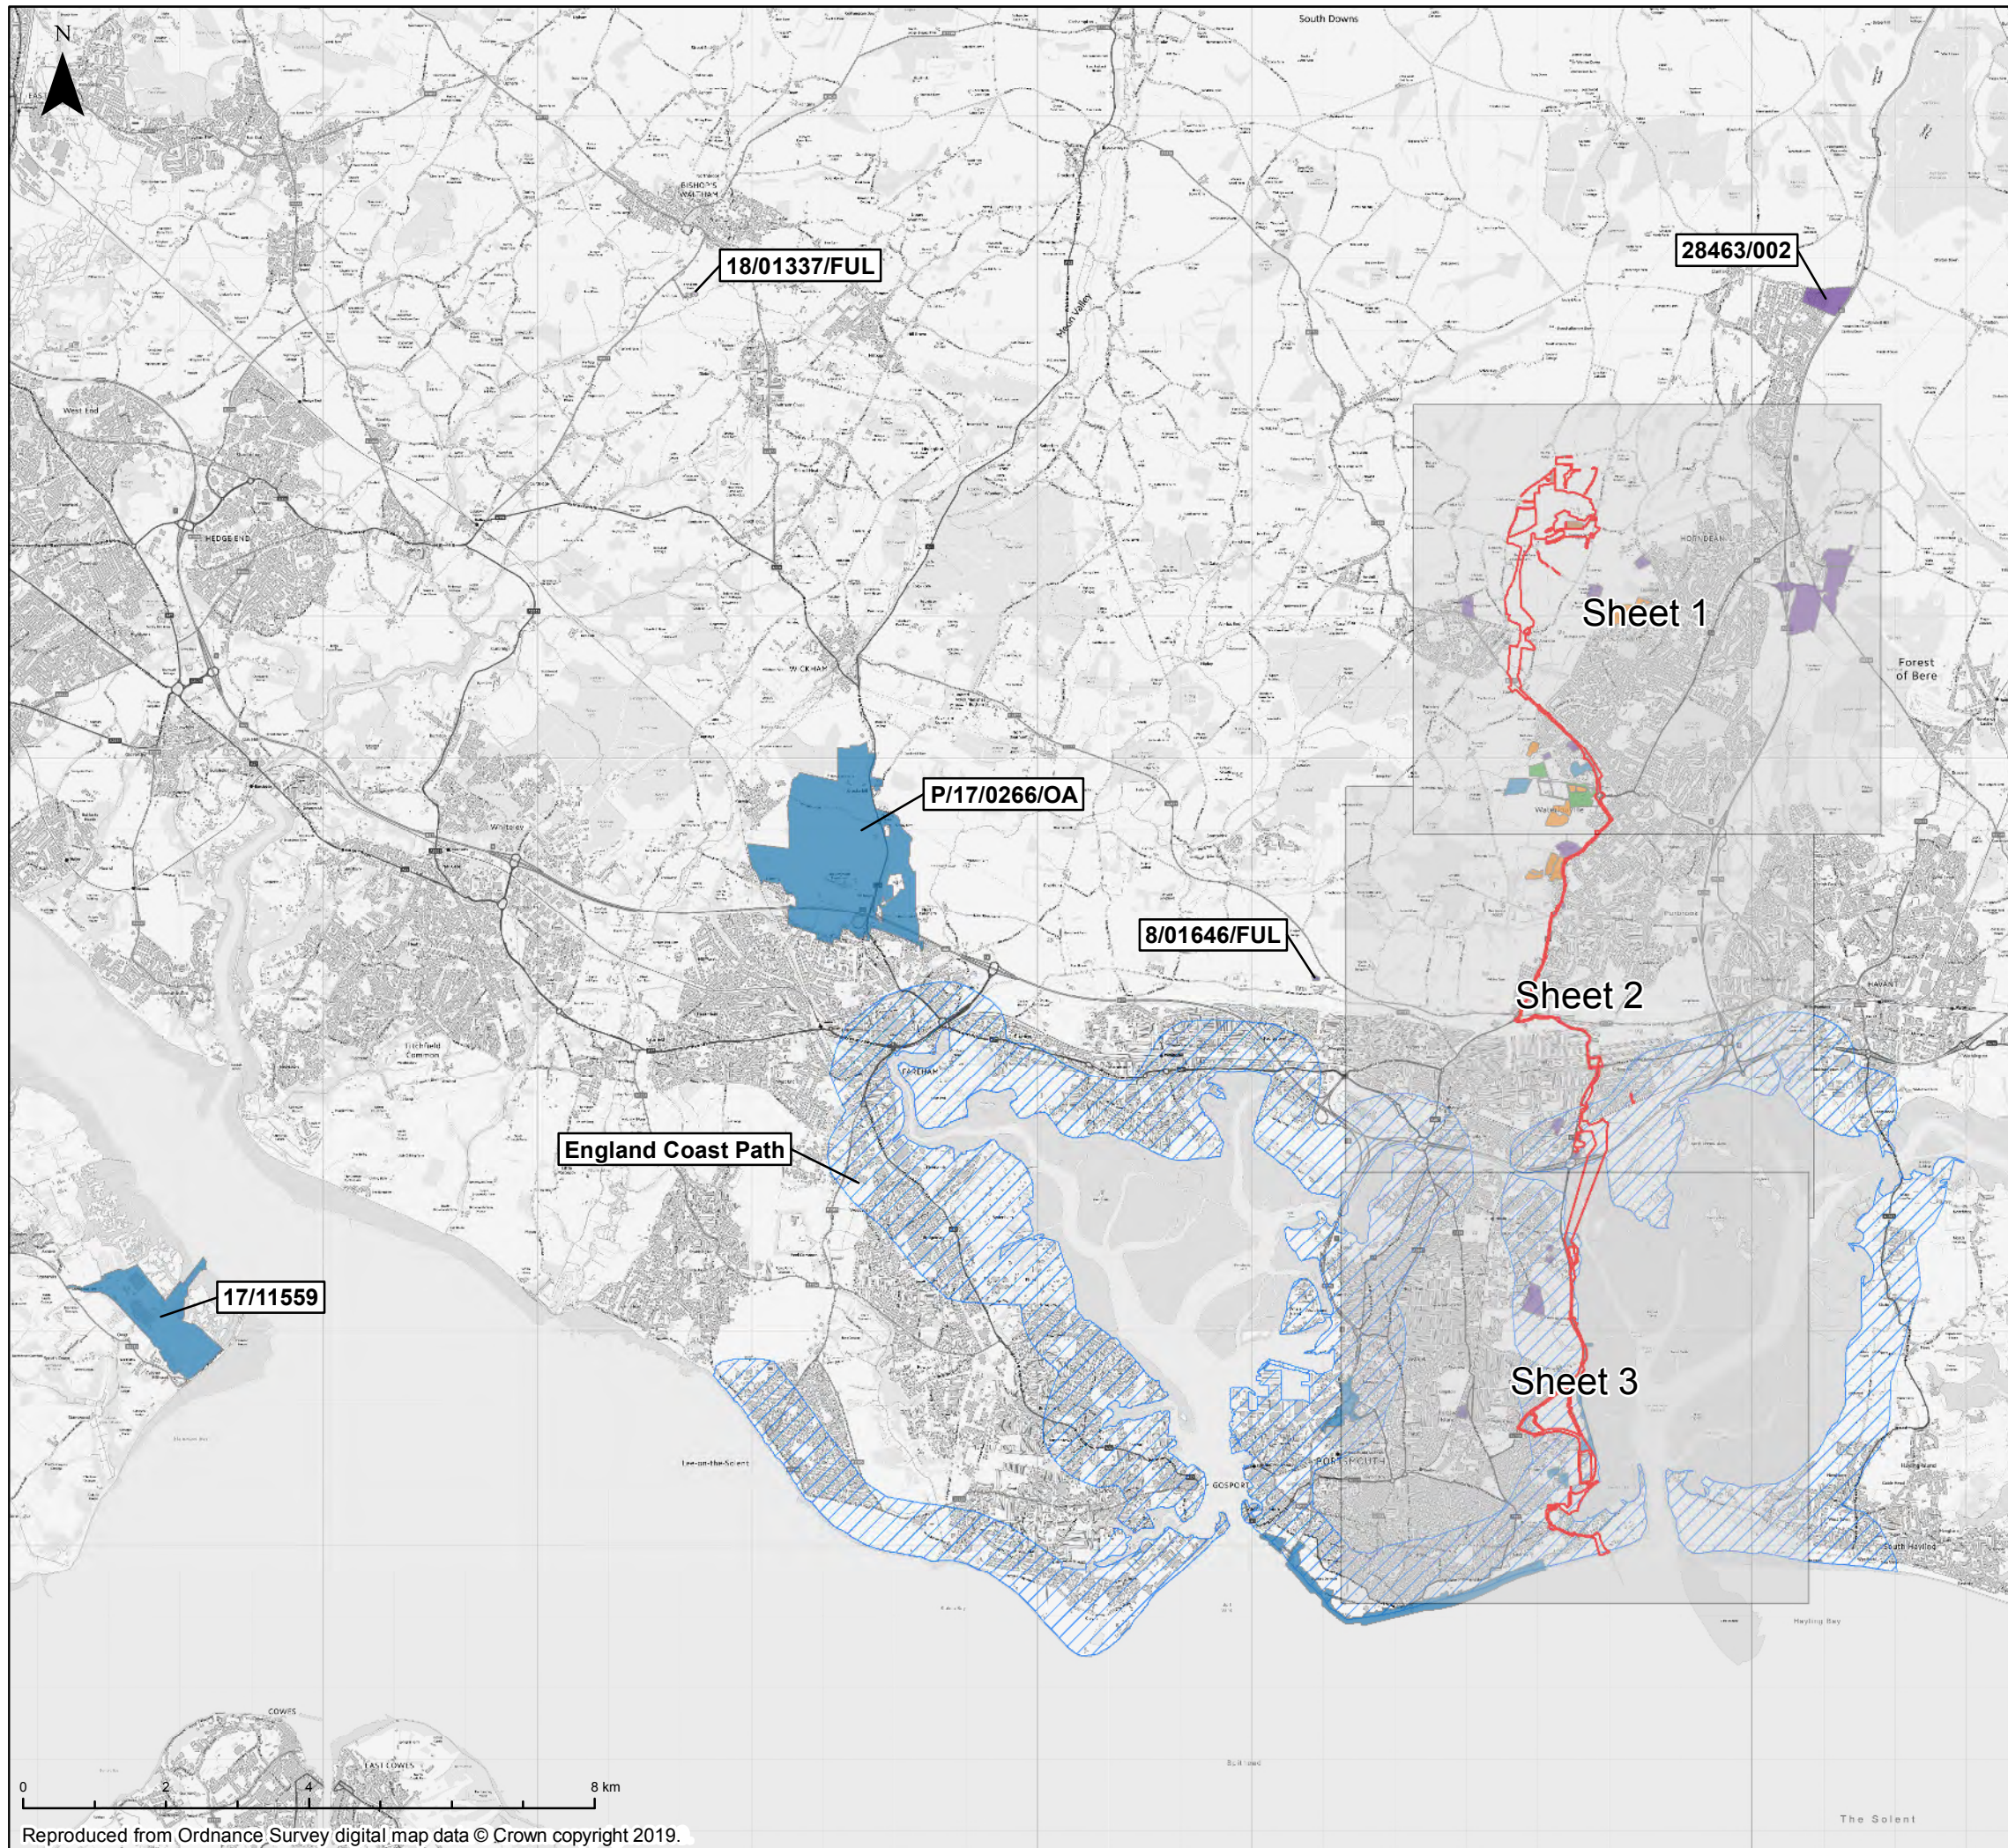

Key

- Order Limits
- Development Status**
- Not Submitted
- To Be Decided
- To Be Decided (England Coast Path)
- Application Refused
- Granted
- Under Construction
- Phased Development

The Infrastructure Planning (Applications: Prescribed Forms and Procedures) Regulations 2017 – Regulation 5(2)(a)

REV	DATE	BY	DESCRIPTION	CHK	APP
01	29/10/2019	JT	FIRST ISSUE	SR	GI

DRAWING STATUS: **FINAL**



WSP House, 70 Chancery Lane, London, WC2A 1AF, UK,
T+ 44 (0) 020 7314 5000
wsp.com

CLIENT:



PROJECT:
AQUIND Interconnector

TITLE:
**Low Resolution - Figure 29.6
Onshore Short List of Developments
Sheet 4 of 4**

SCALE AT A3 1:93,300	CHECKED: SR	APPROVED: GI
-------------------------	----------------	-----------------

PROJECT NO: EN020022	DESIGNED: JT	DRAWN: JT	DATE: 29/10/2019
-------------------------	-----------------	--------------	---------------------

DRAWING NO: EN020022-ES-29.6-Sheet4	REV.NO. 01
---	----------------------

© WSP UK Ltd