



AQUIND Limited

AQUIND INTERCONNECTOR

Environmental Statement – Volume 3 – Appendix 16.3 Arboriculture Report - Low Resolution Part 2

The Planning Act 2008

The Infrastructure Planning (Applications: Prescribed Forms and Procedure) Regulations 2009 - Regulation 5(2)(a)

The Infrastructure Planning (Environmental Impact Assessment) Regulations 2017

Document Ref: 6.3.16.3

PINS Ref.: EN020022

AQUIND Limited

AQUIND INTERCONNECTOR

Environmental Statement – Volume 3 –
Appendix 16.2 Arboriculture Report -
Low Resolution Part 2

PINS REF.: EN020022

DOCUMENT: 6.3.16.3

DATE: 14 NOVEMBER 2019

WSP

WSP House

70 Chancery Lane

London

WC2A 1AF



+44 20 7314 5000

www.wsp.com

DOCUMENT

Document	6.3.16.3 Environmental Statement – Volume 3 – Appendix 16.3 Arboriculture Report Low Resolution Part 2
Revision	001
Document Owner	WSP UK Limited
Prepared By	C. Jones
Date	13 November 2019
Approved By	N. Davies
Date	13 November 2019

Appendix C – Tree Constraints Plans

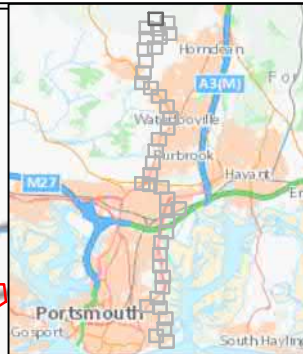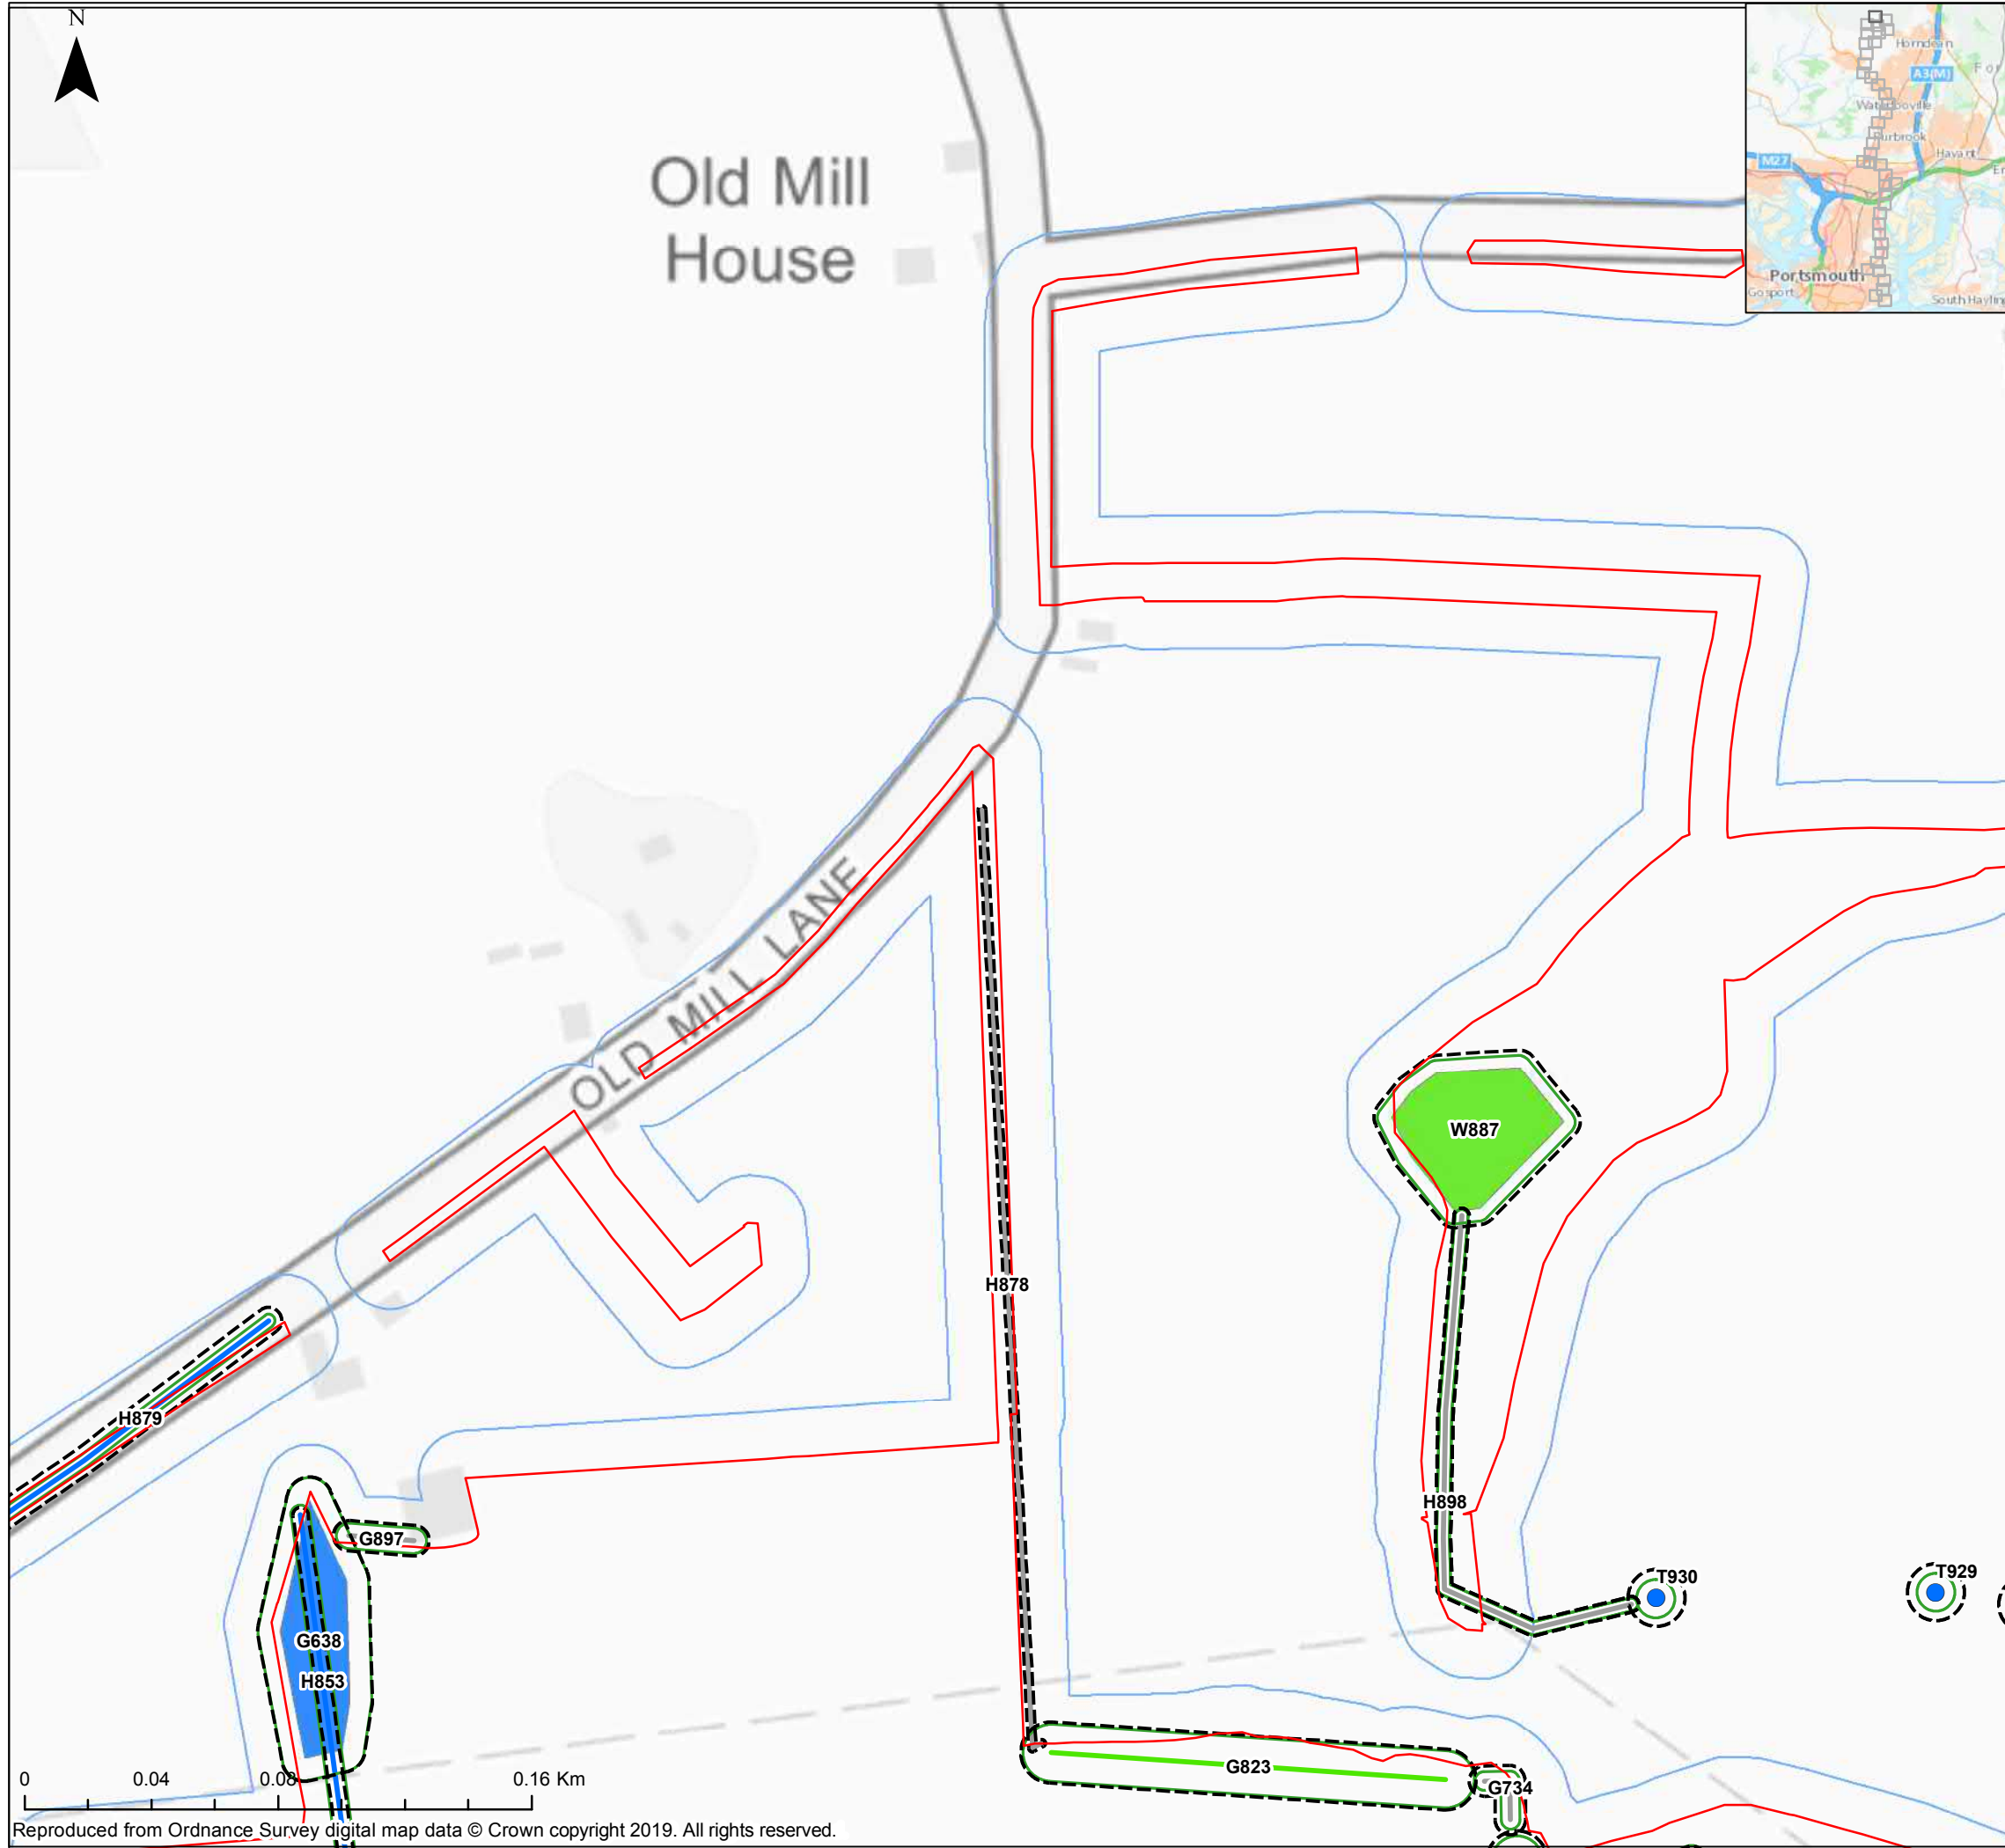

Key

- Order Limits
 - Order Limits 15m Buffer
 - Order Limits Section Breaks
 - Indicative Root Protection Area
 - Indicative Tree Canopy
 - Tree
 - Tree with TPO
- Tree Category**
- A
 - B
 - C
 - U
 - TPO (Not Surveyed / Not Present)

The Infrastructure Planning (Applications: Prescribed Forms and Procedures) Regulations 2017 – Regulation 5(2)(a)

REV	DATE	BY	DESCRIPTION	CHK	APP
01	08/11/2019	JT	FIRST ISSUE	CP	ND

DRAWING STATUS: **FINAL**

wsp

WSP House, 70 Chancery Lane, London, WC2A 1AF, UK,
T+ 44 (0) 020 7314 5000
wsp.com

CLIENT:

AQUIND

PROJECT:

AQUIND Interconnector


TITLE:

Figure 1
Tree Constraint Plans
Sheet 1 of 41

SCALE AT A3 1:2,100	CHECKED: CP	APPROVED: ND
PROJECT NO: EN020022	DESIGNED: JT	DRAWN: JT
DRAWING NO: EN020022-ESAPPENDIX-16.3.1		REV.NO: 01

© WSP UK Ltd

0 0.04 0.08 0.16 Km
Reproduced from Ordnance Survey digital map data © Crown copyright 2019. All rights reserved.

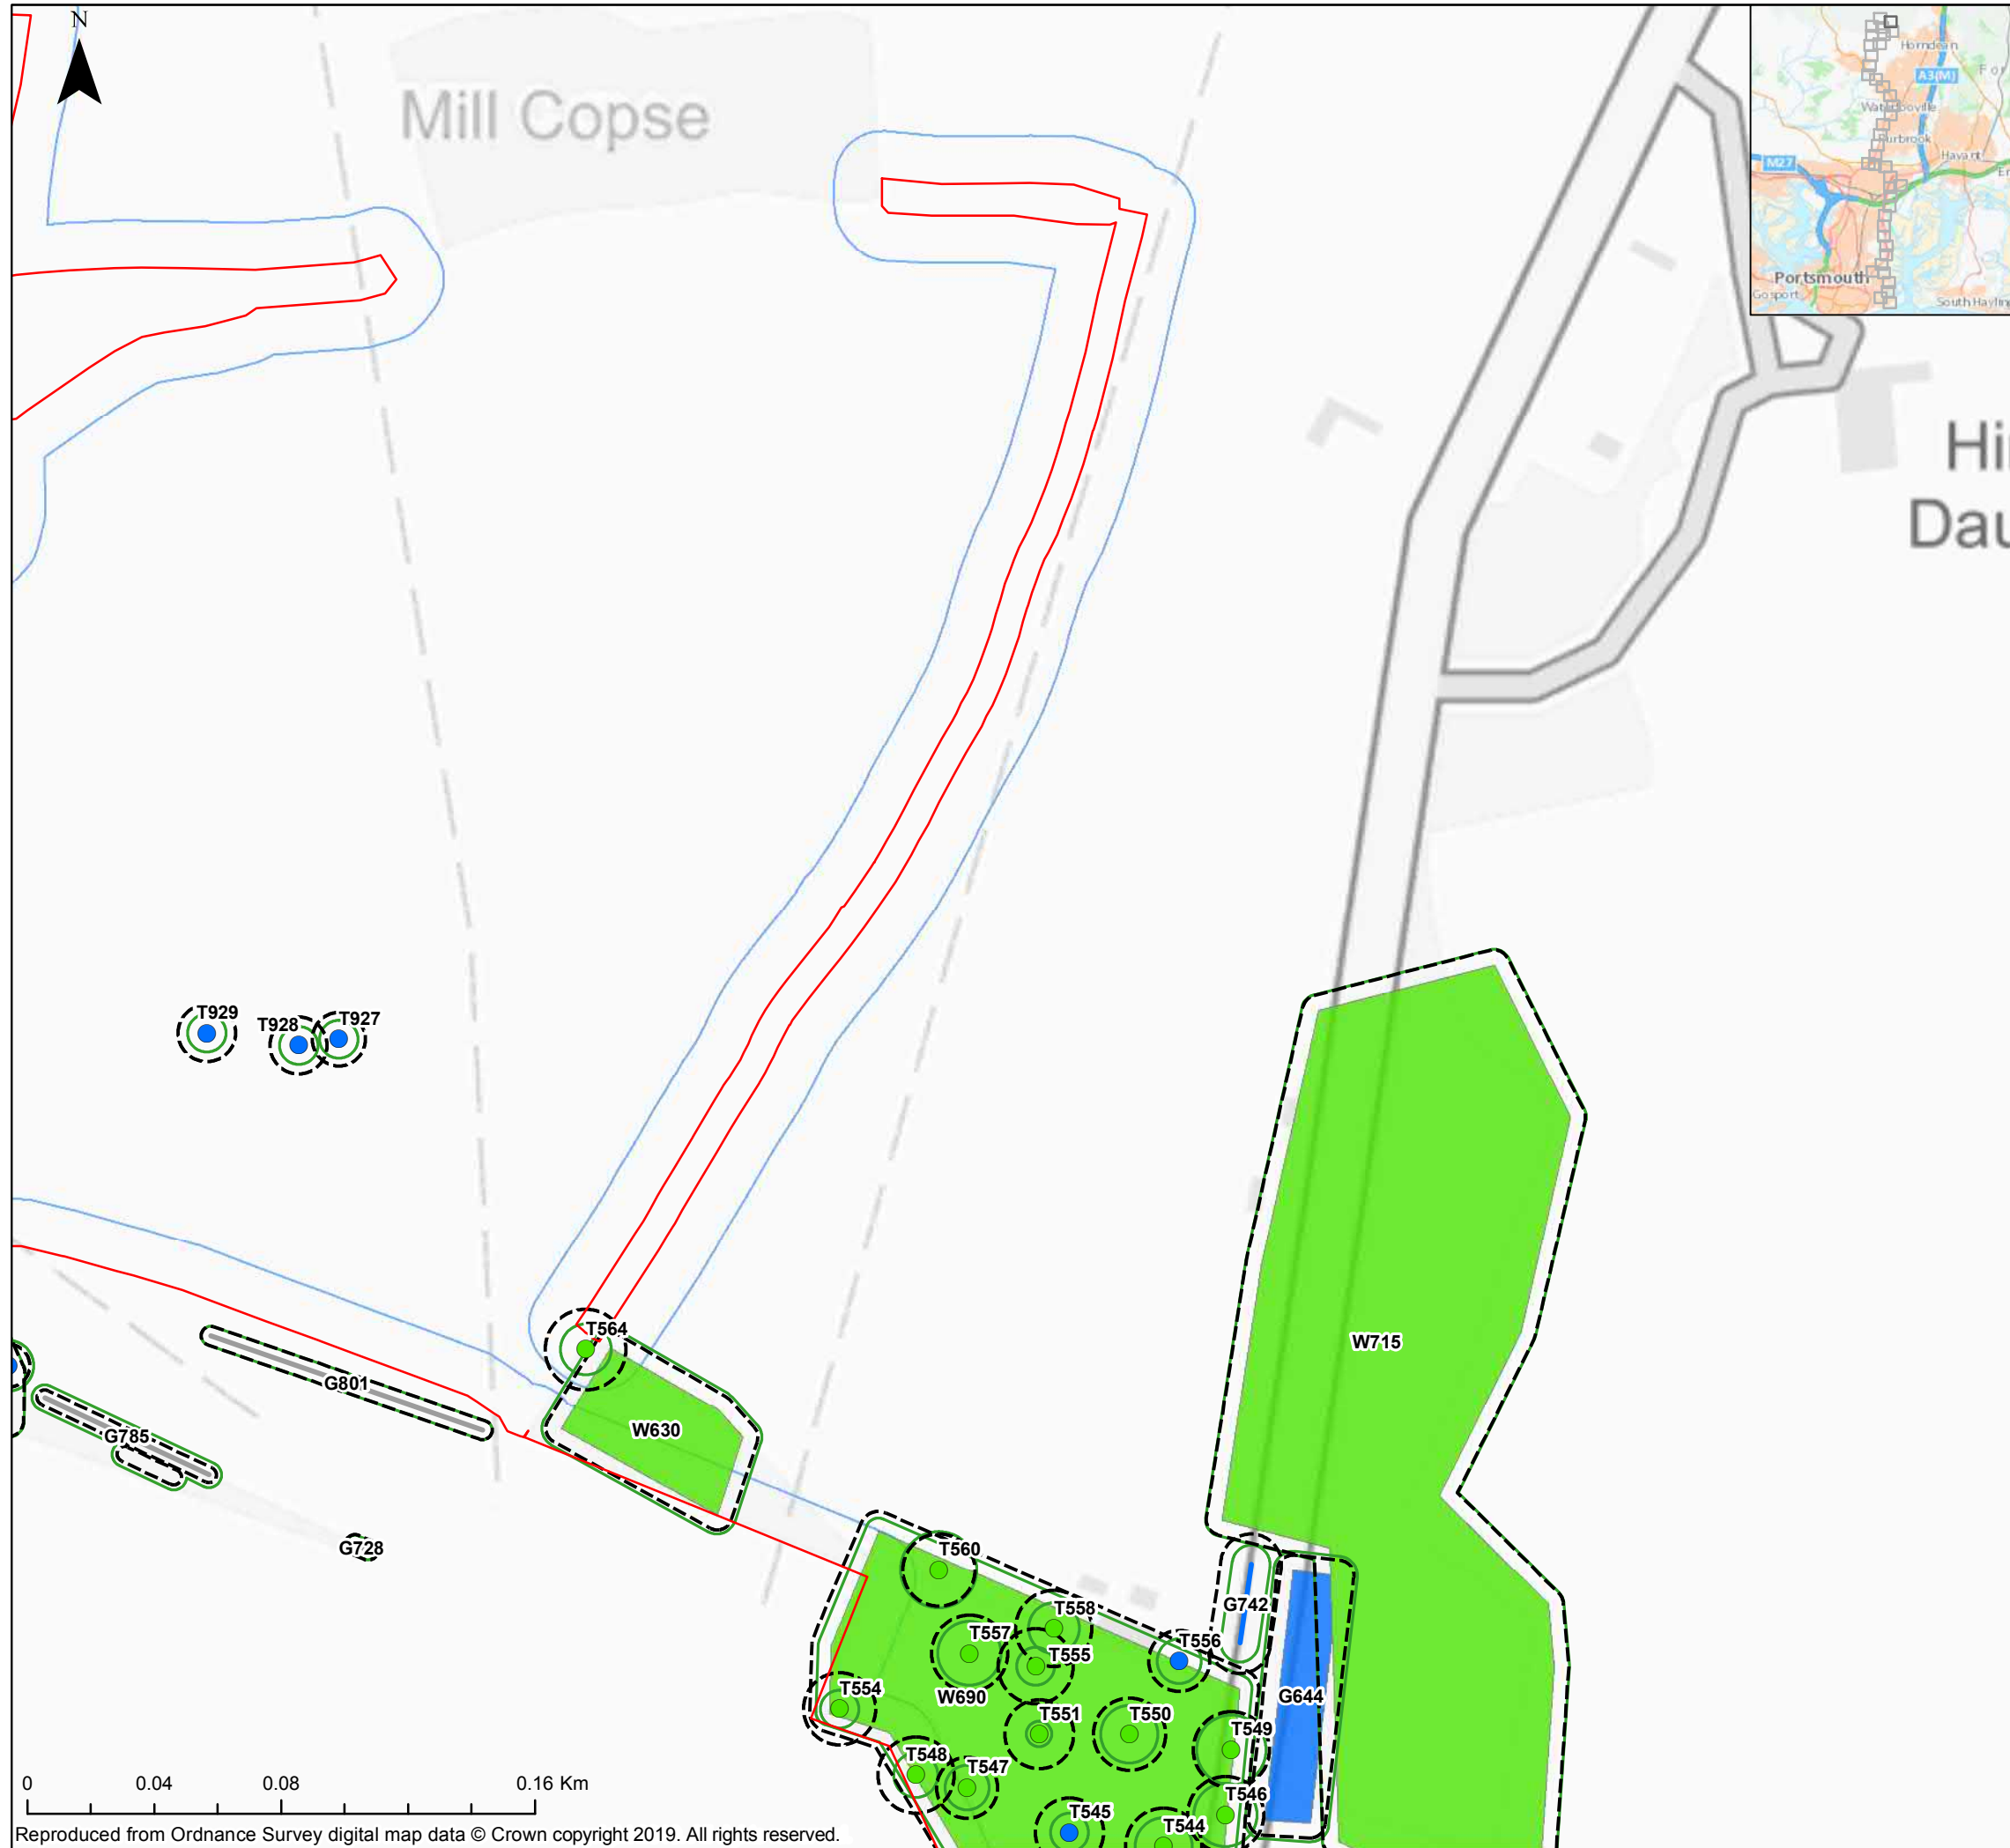

Key

- Order Limits
- Order Limits 15m Buffer
- Order Limits Section Breaks
- Indicative Root Protection Area
- Indicative Tree Canopy
- Tree
- Tree with TPO

Tree Category

- A
- B
- C
- U
- TPO (Not Surveyed / Not Present)

The Infrastructure Planning (Applications: Prescribed Forms and Procedures) Regulations 2017 – Regulation 5(2)(a)

REV	DATE	BY	DESCRIPTION	CHK	APP
01	08/11/2019	JT	FIRST ISSUE	CP	ND

DRAWING STATUS: **FINAL**

wsp

WSP House, 70 Chancery Lane, London, WC2A 1AF, UK,
T+ 44 (0) 020 7314 5000
wsp.com

CLIENT:

AQUIND

PROJECT:

AQUIND Interconnector

TITLE:

Figure 1
Tree Constraint Plans
Sheet 2 of 41


SCALE AT A3 1:2,100	CHECKED: CP	APPROVED: ND
------------------------	----------------	-----------------

PROJECT NO: EN020022	DESIGNED: JT	DRAWN: JT	DATE: 08/11/2019
-------------------------	-----------------	--------------	---------------------

DRAWING NO: EN020022-ESAPPENDIX-16.3.1	REV.NO: 01
--	----------------------

© WSP UK Ltd

Reproduced from Ordnance Survey digital map data © Crown copyright 2019. All rights reserved.

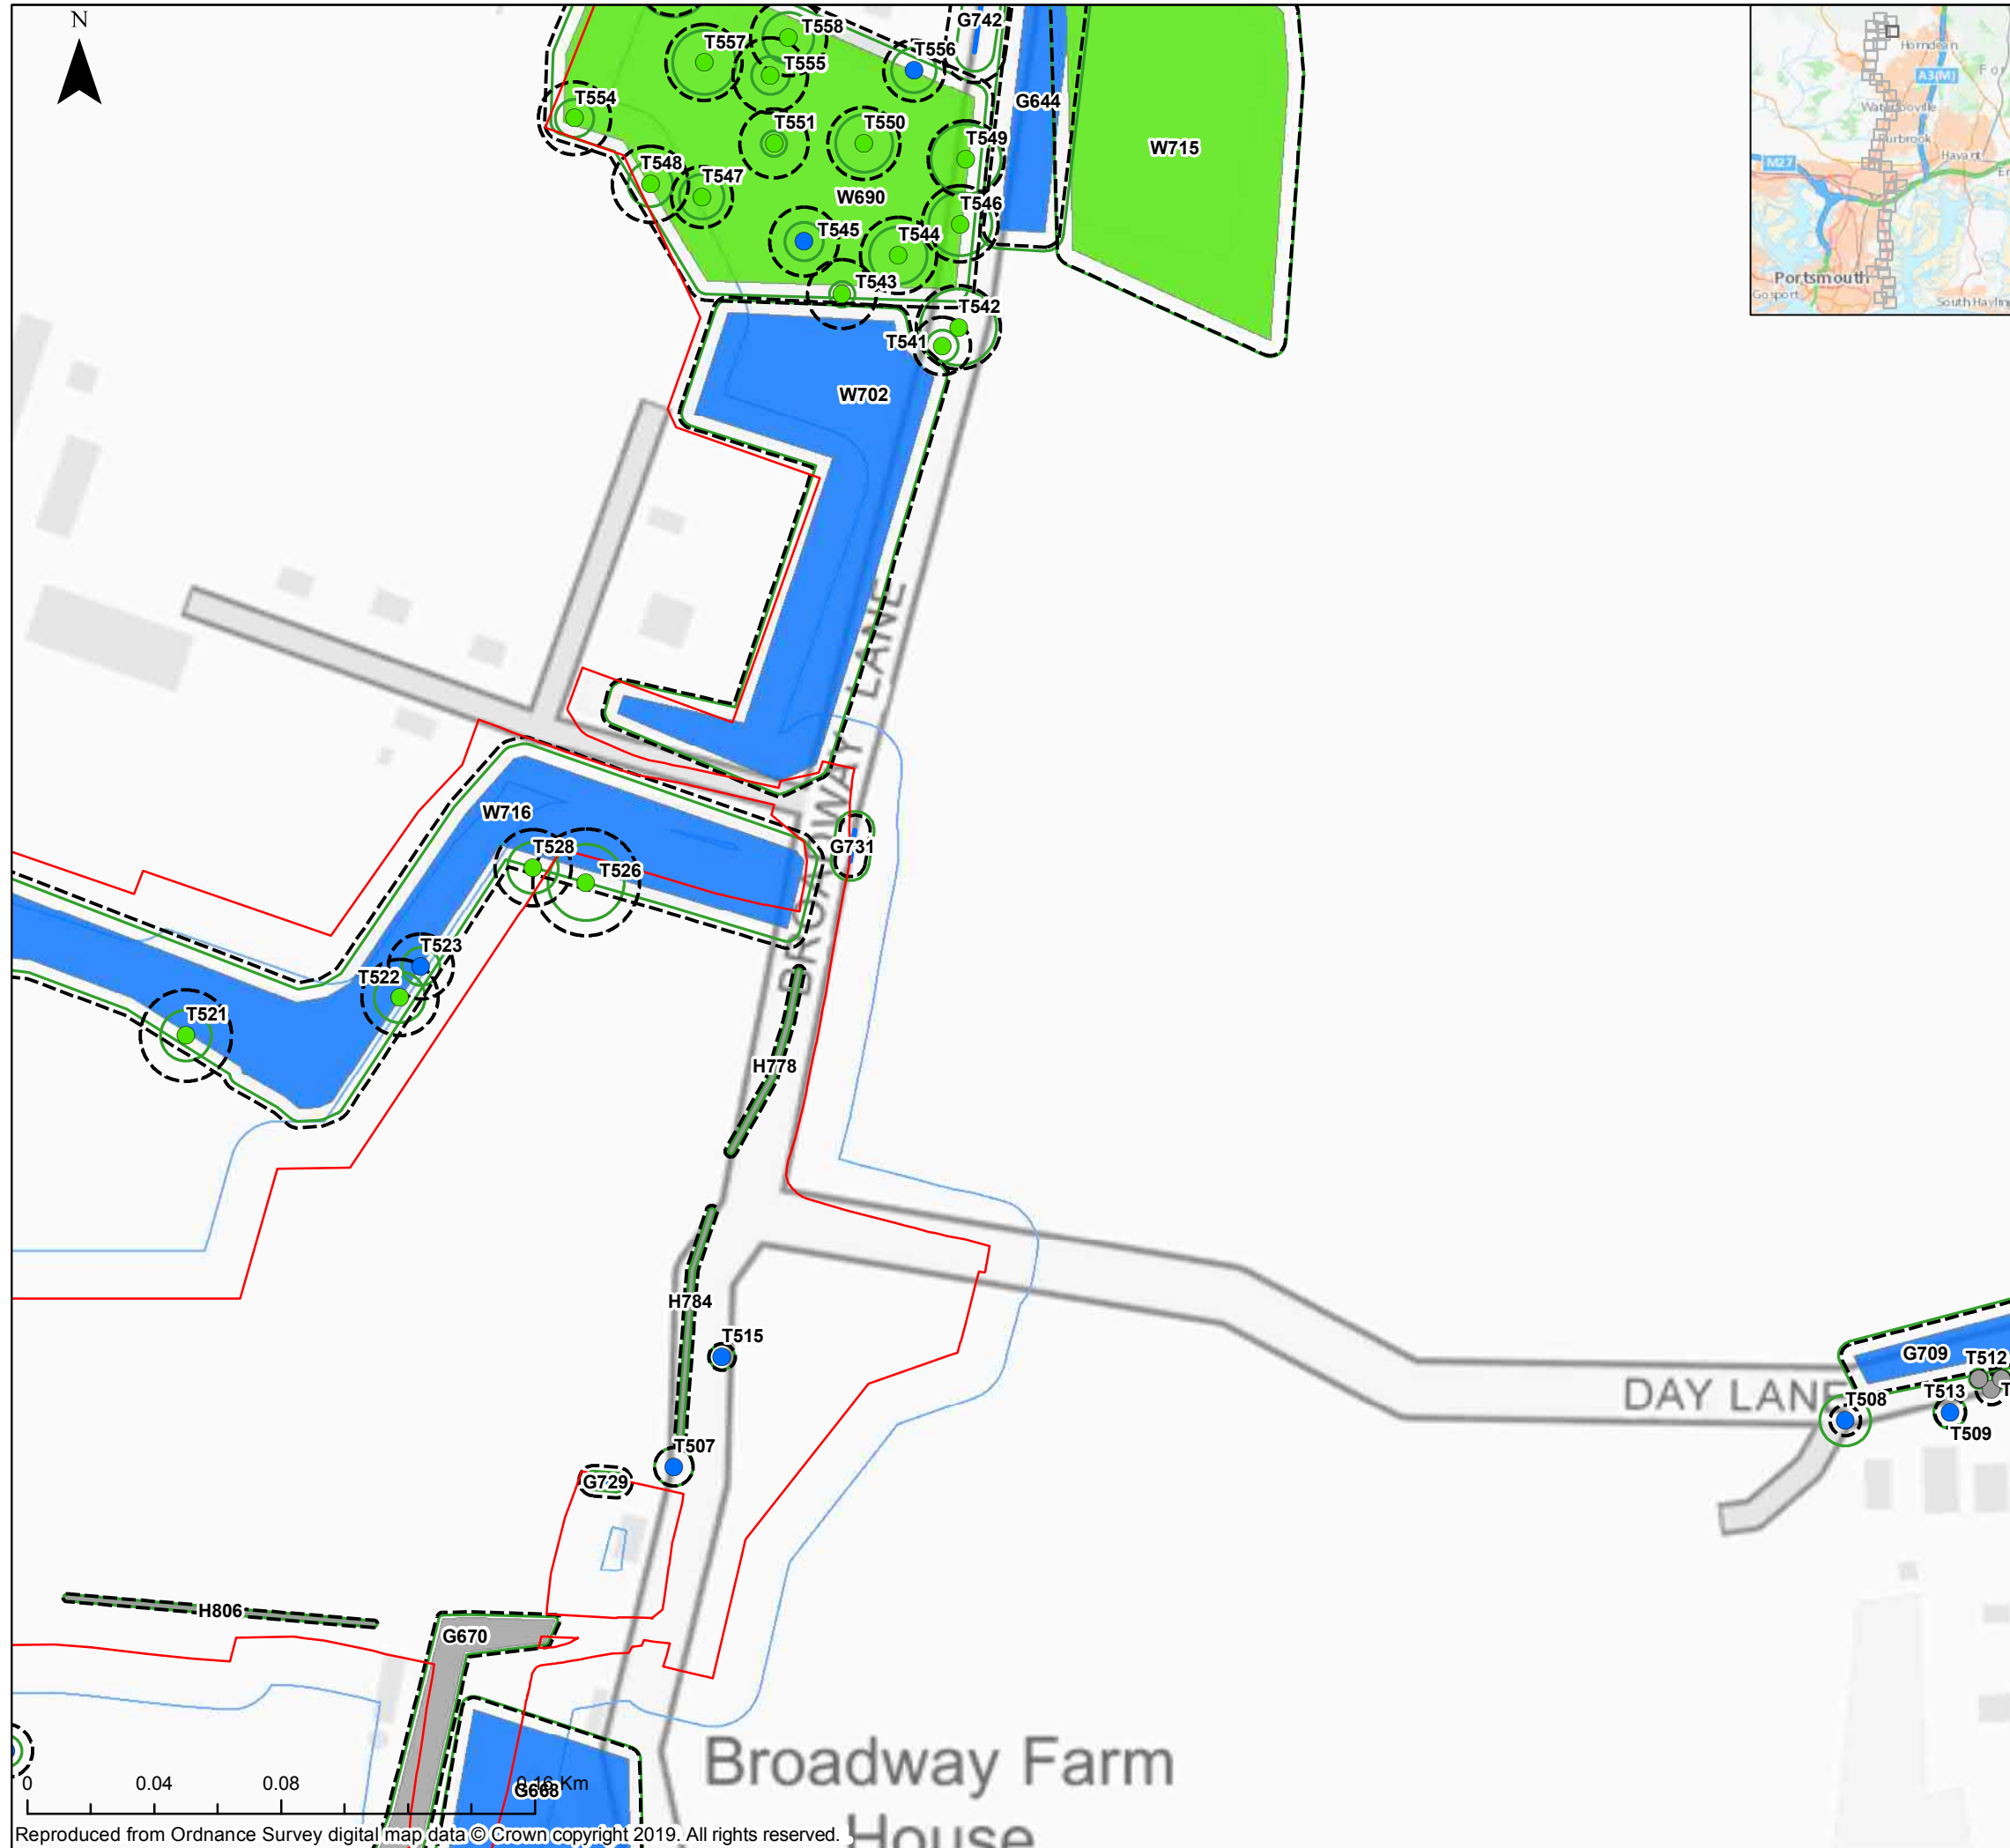

Key

- Order Limits
- Order Limits 15m Buffer
- Order Limits Section Breaks
- Indicative Root Protection Area
- Indicative Tree Canopy
- Tree
- Tree with TPO

Tree Category

- A
- B
- C
- U
- TPO (Not Surveyed / Not Present)

The Infrastructure Planning (Applications: Prescribed Forms and Procedures) Regulations 2017 – Regulation 5(2)(a)

REV	DATE	BY	DESCRIPTION	CHK	APP
01	08/11/2019	JT	FIRST ISSUE	CP	ND

DRAWING STATUS: **FINAL**



WSP House, 70 Chancery Lane, London, WC2A 1AF, UK,
T+ 44 (0) 020 7314 5000
wsp.com

CLIENT:




PROJECT: AQUIND Interconnector

TITLE: **Figure 1
Tree Constraint Plans
Sheet 3 of 41**

SCALE AT A3 1:2,100	CHECKED: CP	APPROVED: ND
PROJECT NO: EN020022	DESIGNED: JT	DRAWN: JT
DRAWING NO: EN020022-ESAPPENDIX-16.3.1		REV.NO: 01

© WSP UK Ltd

Reproduced from Ordnance Survey digital map data © Crown copyright 2019. All rights reserved.

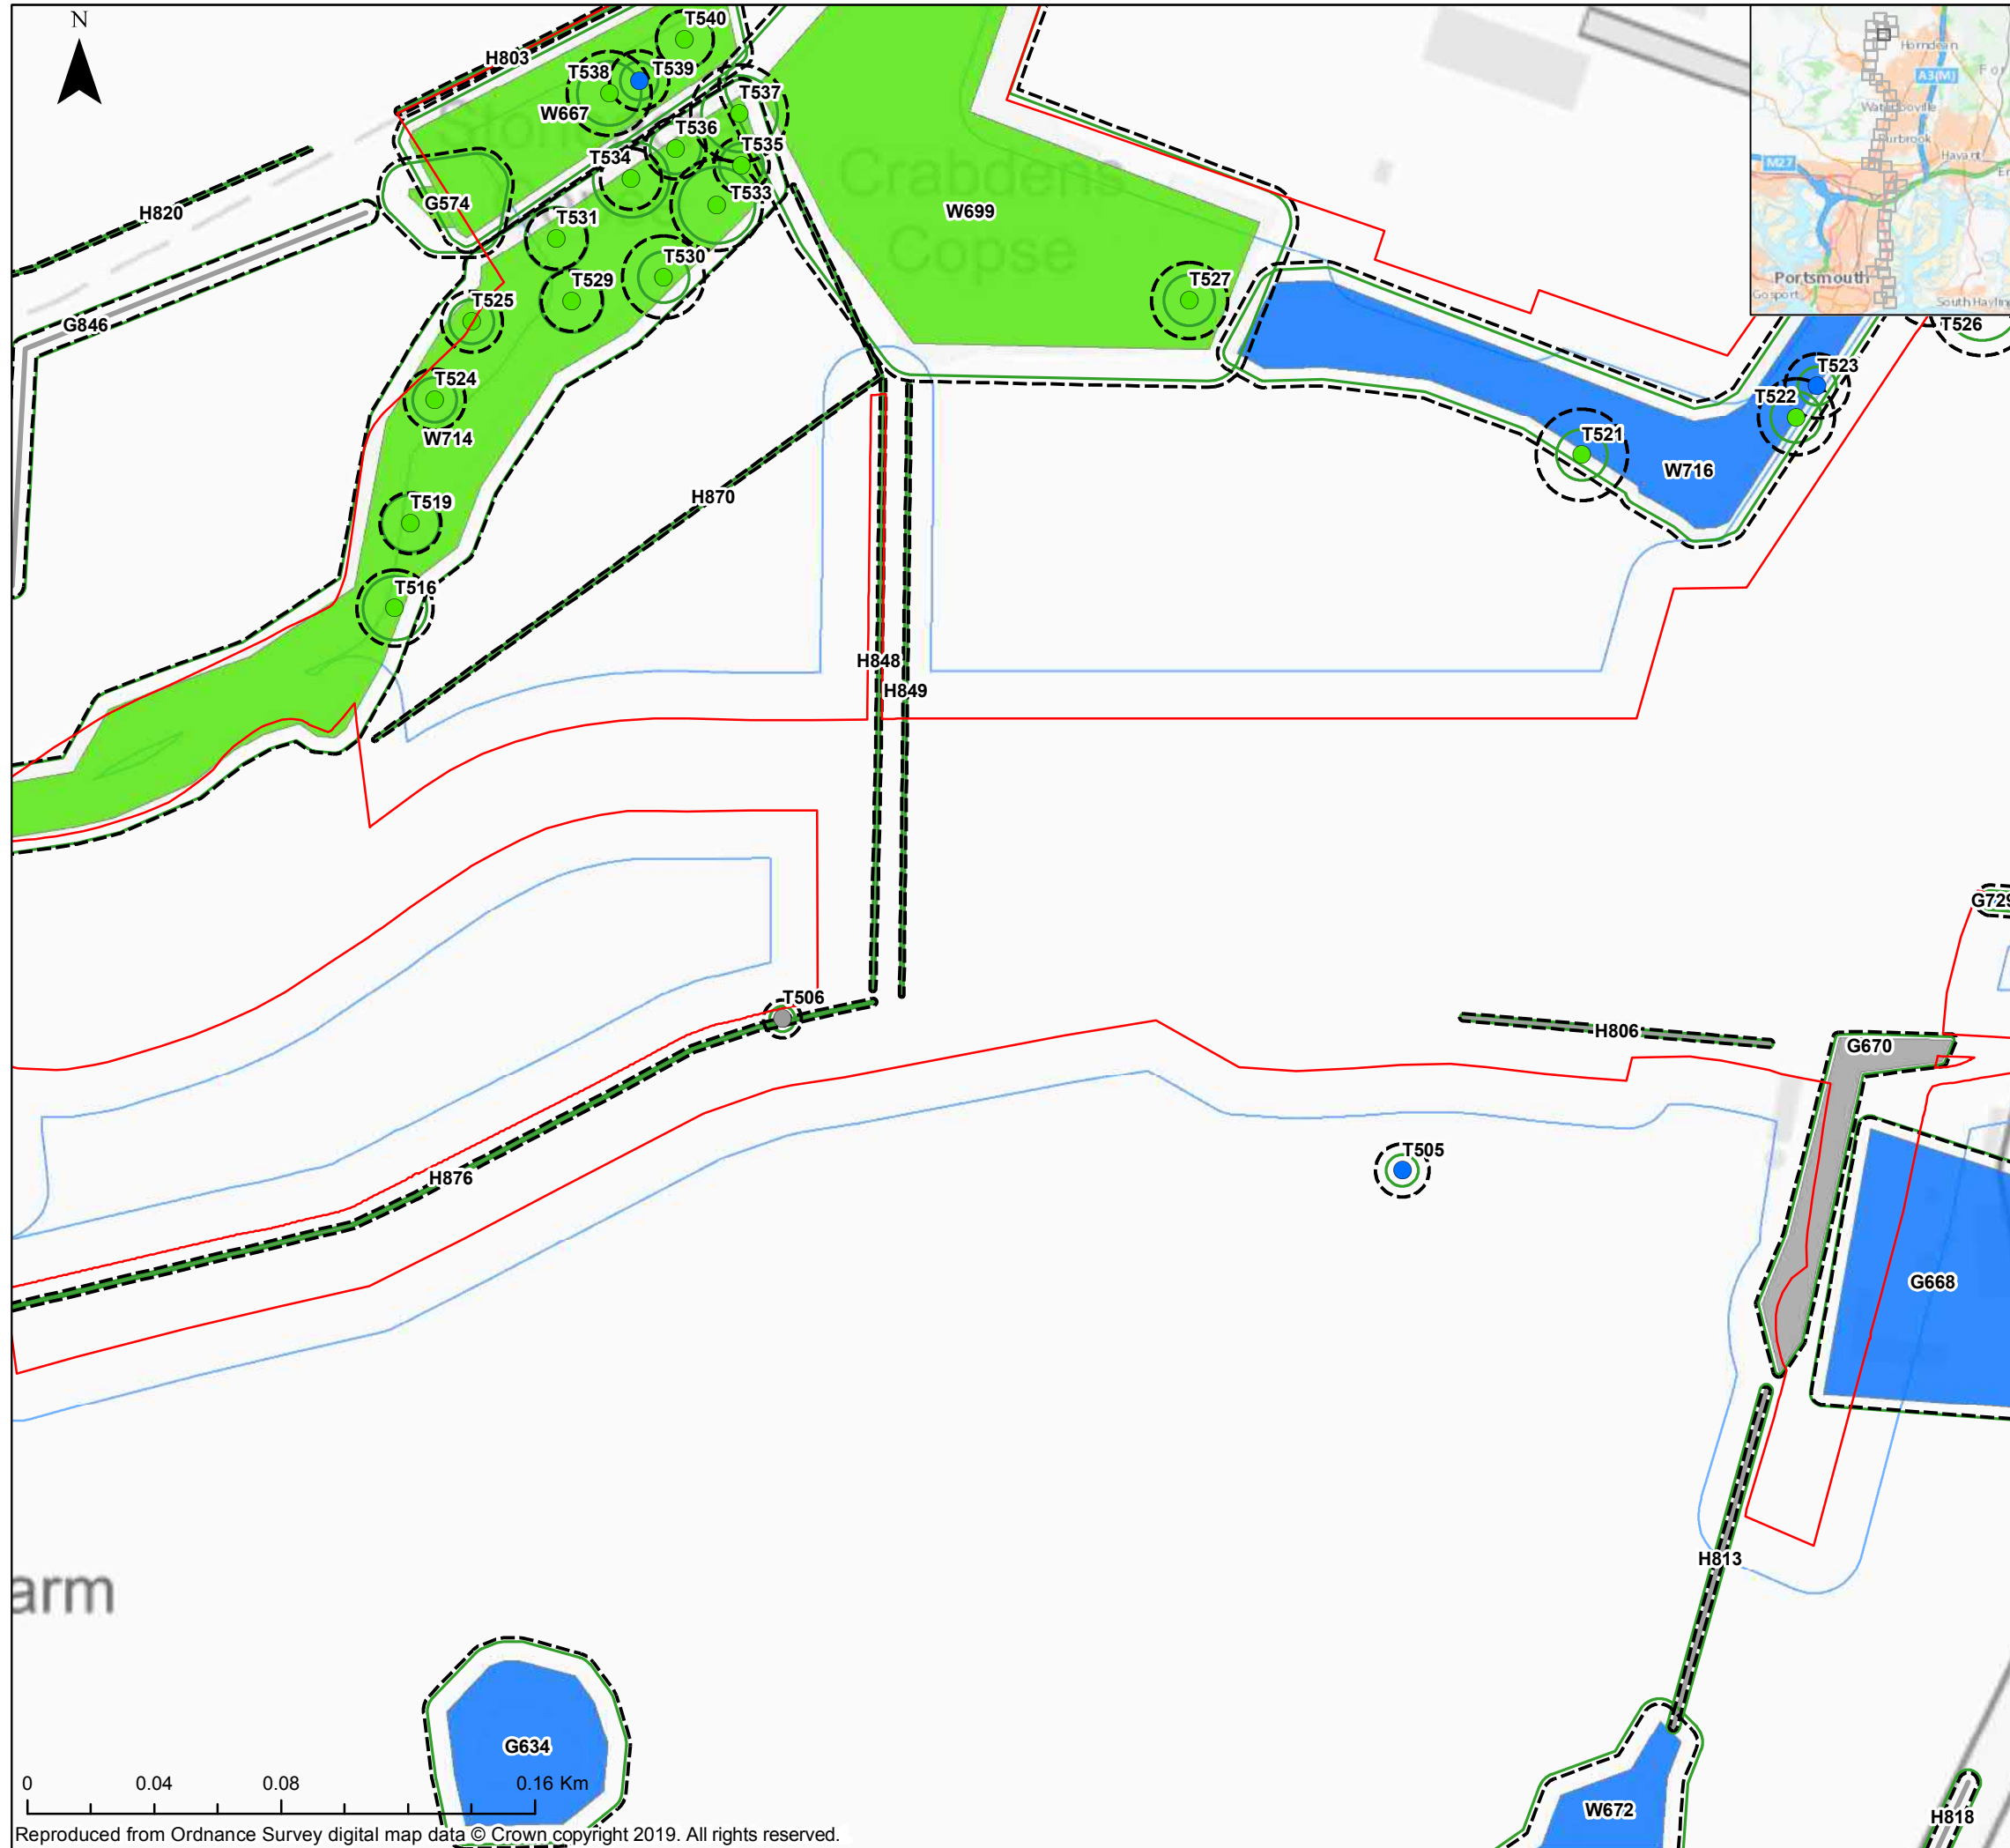

Key

- Order Limits
- Order Limits 15m Buffer
- Order Limits Section Breaks
- Indicative Root Protection Area
- Indicative Tree Canopy
- Tree
- Tree with TPO

Tree Category

- A
- B
- C
- U
- TPO (Not Surveyed / Not Present)

The Infrastructure Planning (Applications: Prescribed Forms and Procedures) Regulations 2017 – Regulation 5(2)(a)

REV	DATE	BY	DESCRIPTION	CHK	APP
01	08/11/2019	JT	FIRST ISSUE	CP	ND

DRAWING STATUS: **FINAL**

wsp

WSP House, 70 Chancery Lane, London, WC2A 1AF, UK,
T+ 44 (0) 020 7314 5000
wsp.com

CLIENT:

AQUIND

PROJECT:

AQUIND Interconnector


TITLE:

Figure 1
Tree Constraint Plans
Sheet 4 of 41

SCALE AT A3 1:2,100	CHECKED: CP	APPROVED: ND
PROJECT NO: EN020022	DESIGNED: JT	DRAWN: JT
DRAWING NO: EN020022-ESAPPENDIX-16.3.1		REV.NO. 01

© WSP UK Ltd

Reproduced from Ordnance Survey digital map data © Crown copyright 2019. All rights reserved.

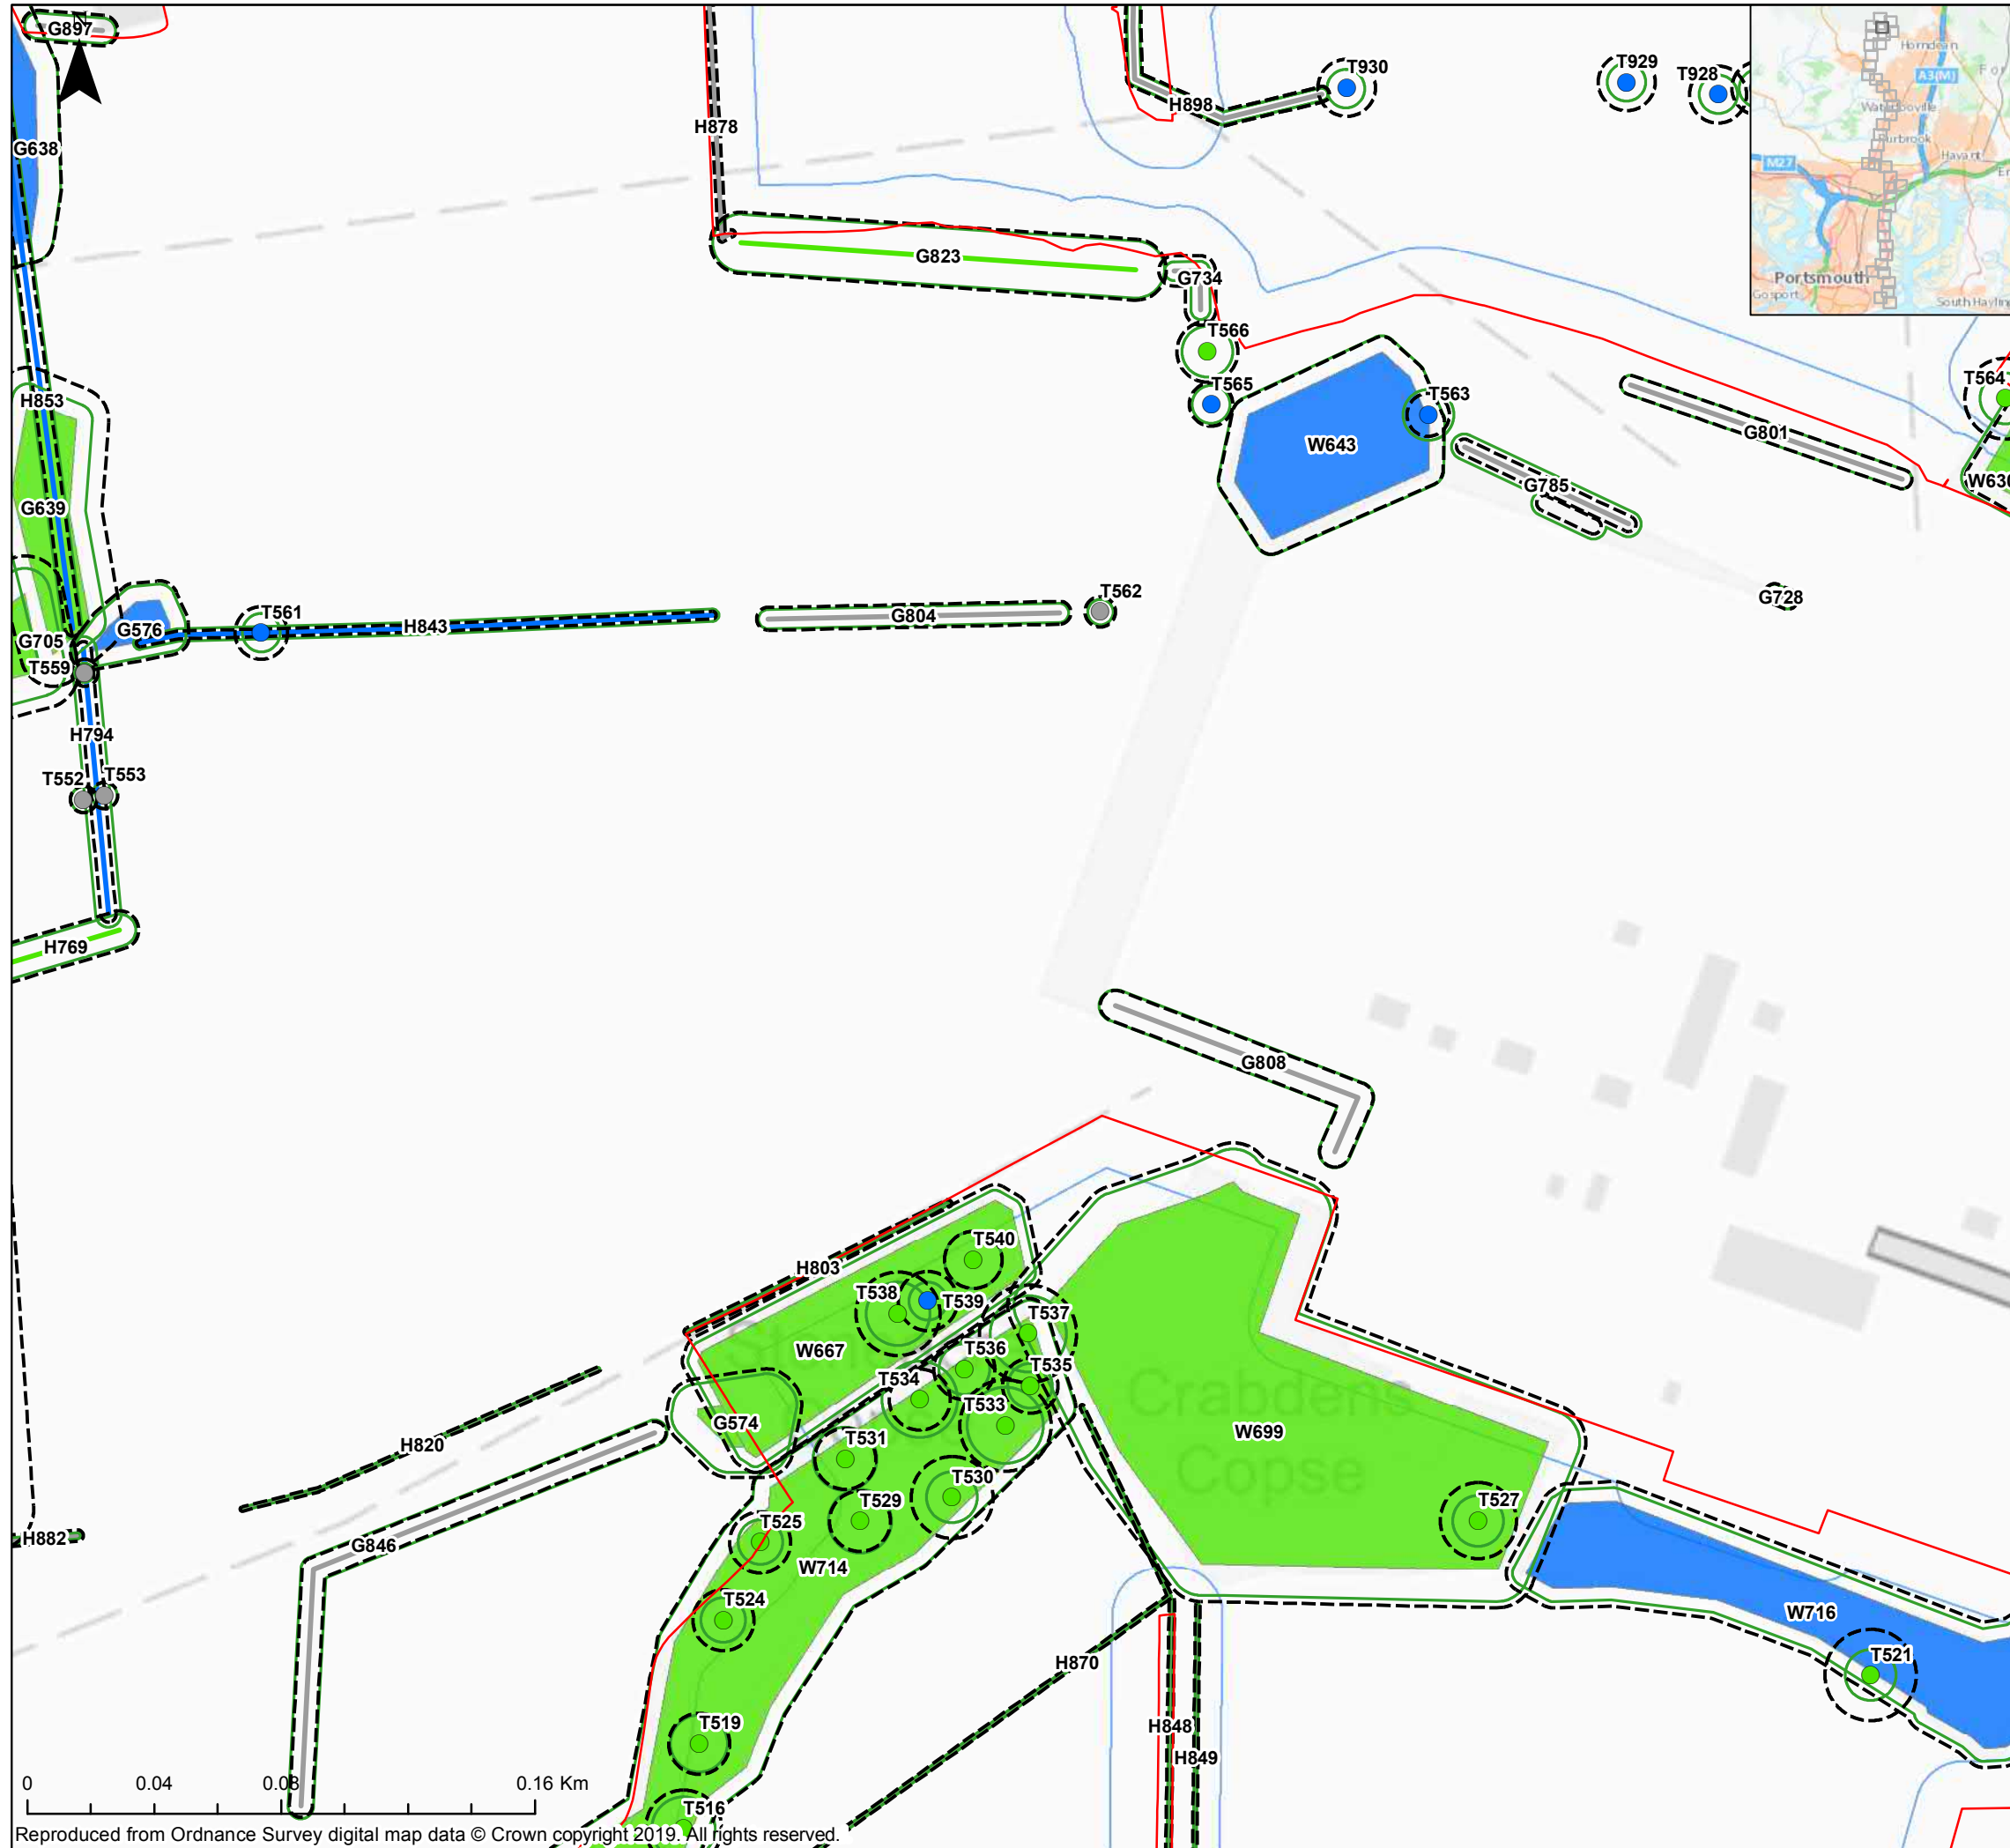

Key

- Order Limits
- Order Limits 15m Buffer
- Order Limits Section Breaks
- Indicative Root Protection Area
- Indicative Tree Canopy
- Tree
- Tree with TPO

Tree Category

- A
- B
- C
- U
- TPO (Not Surveyed / Not Present)

The Infrastructure Planning (Applications: Prescribed Forms and Procedures) Regulations 2017 – Regulation 5(2)(a)

REV	DATE	BY	DESCRIPTION	CHK	APP
01	08/11/2019	JT	FIRST ISSUE	CP	ND

DRAWING STATUS: **FINAL**



WSP House, 70 Chancery Lane, London, WC2A 1AF, UK,
T+ 44 (0) 020 7314 5000
wsp.com

CLIENT:



PROJECT:
AQUIND Interconnector

TITLE:
Figure 1
Tree Constraint Plans
Sheet 5 of 41


SCALE AT A3 1:2,100	CHECKED: CP	APPROVED: ND
------------------------	----------------	-----------------

PROJECT NO: EN020022	DESIGNED: JT	DRAWN: JT	DATE: 08/11/2019
-------------------------	-----------------	--------------	---------------------

DRAWING NO: EN020022-ESAPPENDIX-16.3.1	REV.NO: 01
---	---------------

© WSP UK Ltd

Reproduced from Ordnance Survey digital map data © Crown copyright 2019. All rights reserved.

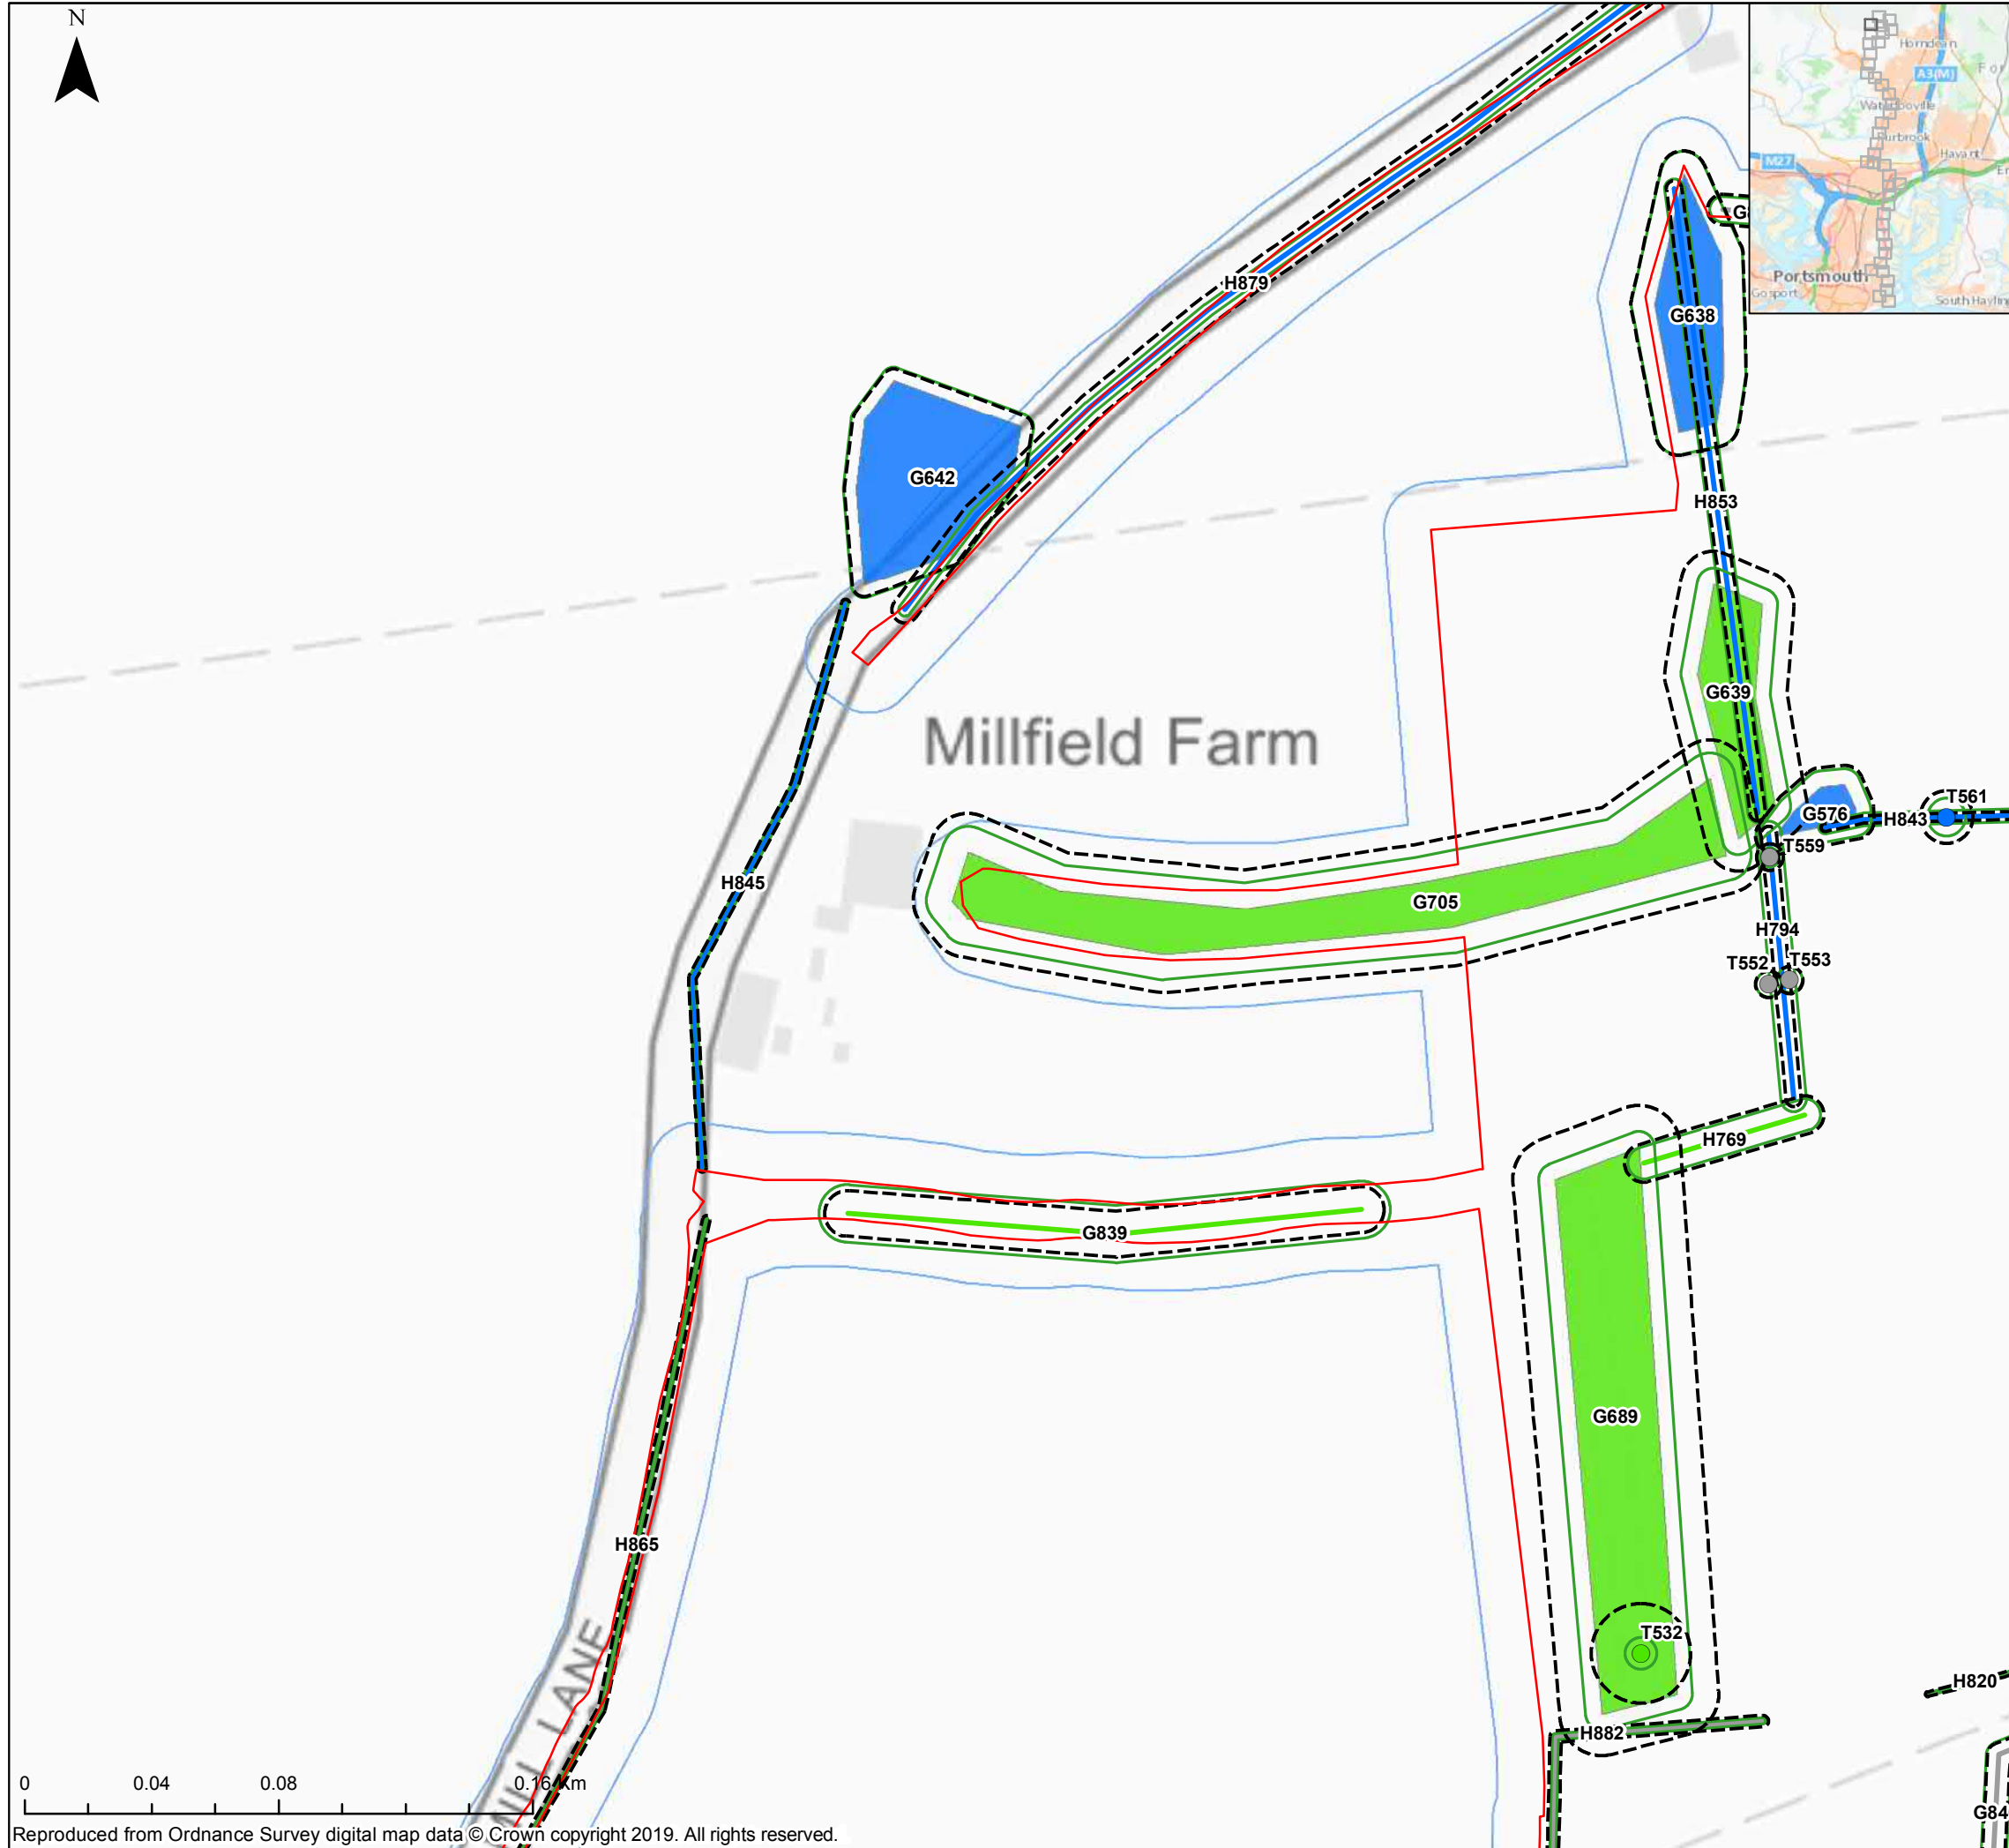

Key

- Order Limits
- Order Limits 15m Buffer
- Order Limits Section Breaks
- Indicative Root Protection Area
- Indicative Tree Canopy
- Tree
- Tree with TPO

Tree Category

- A
- B
- C
- U
- TPO (Not Surveyed / Not Present)

The Infrastructure Planning (Applications: Prescribed Forms and Procedures) Regulations 2017 – Regulation 5(2)(a)

REV	DATE	BY	DESCRIPTION	CHK	APP
01	08/11/2019	JT	FIRST ISSUE	CP	ND

DRAWING STATUS: **FINAL**

WSP House, 70 Chancery Lane, London, WC2A 1AF, UK,
T+ 44 (0) 020 7314 5000
wsp.com

CLIENT:

PROJECT:
AQUIND Interconnector


TITLE:
**Figure 1
Tree Constraint Plans
Sheet 6 of 41**

SCALE AT A3 1:2,100	CHECKED: CP	APPROVED: ND
------------------------	----------------	-----------------

PROJECT NO: EN020022	DESIGNED: JT	DRAWN: JT	DATE: 08/11/2019
-------------------------	-----------------	--------------	---------------------

DRAWING NO: EN020022-ESAPPENDIX-16.3.1	REV.NO: 01
--	----------------------

© WSP UK Ltd

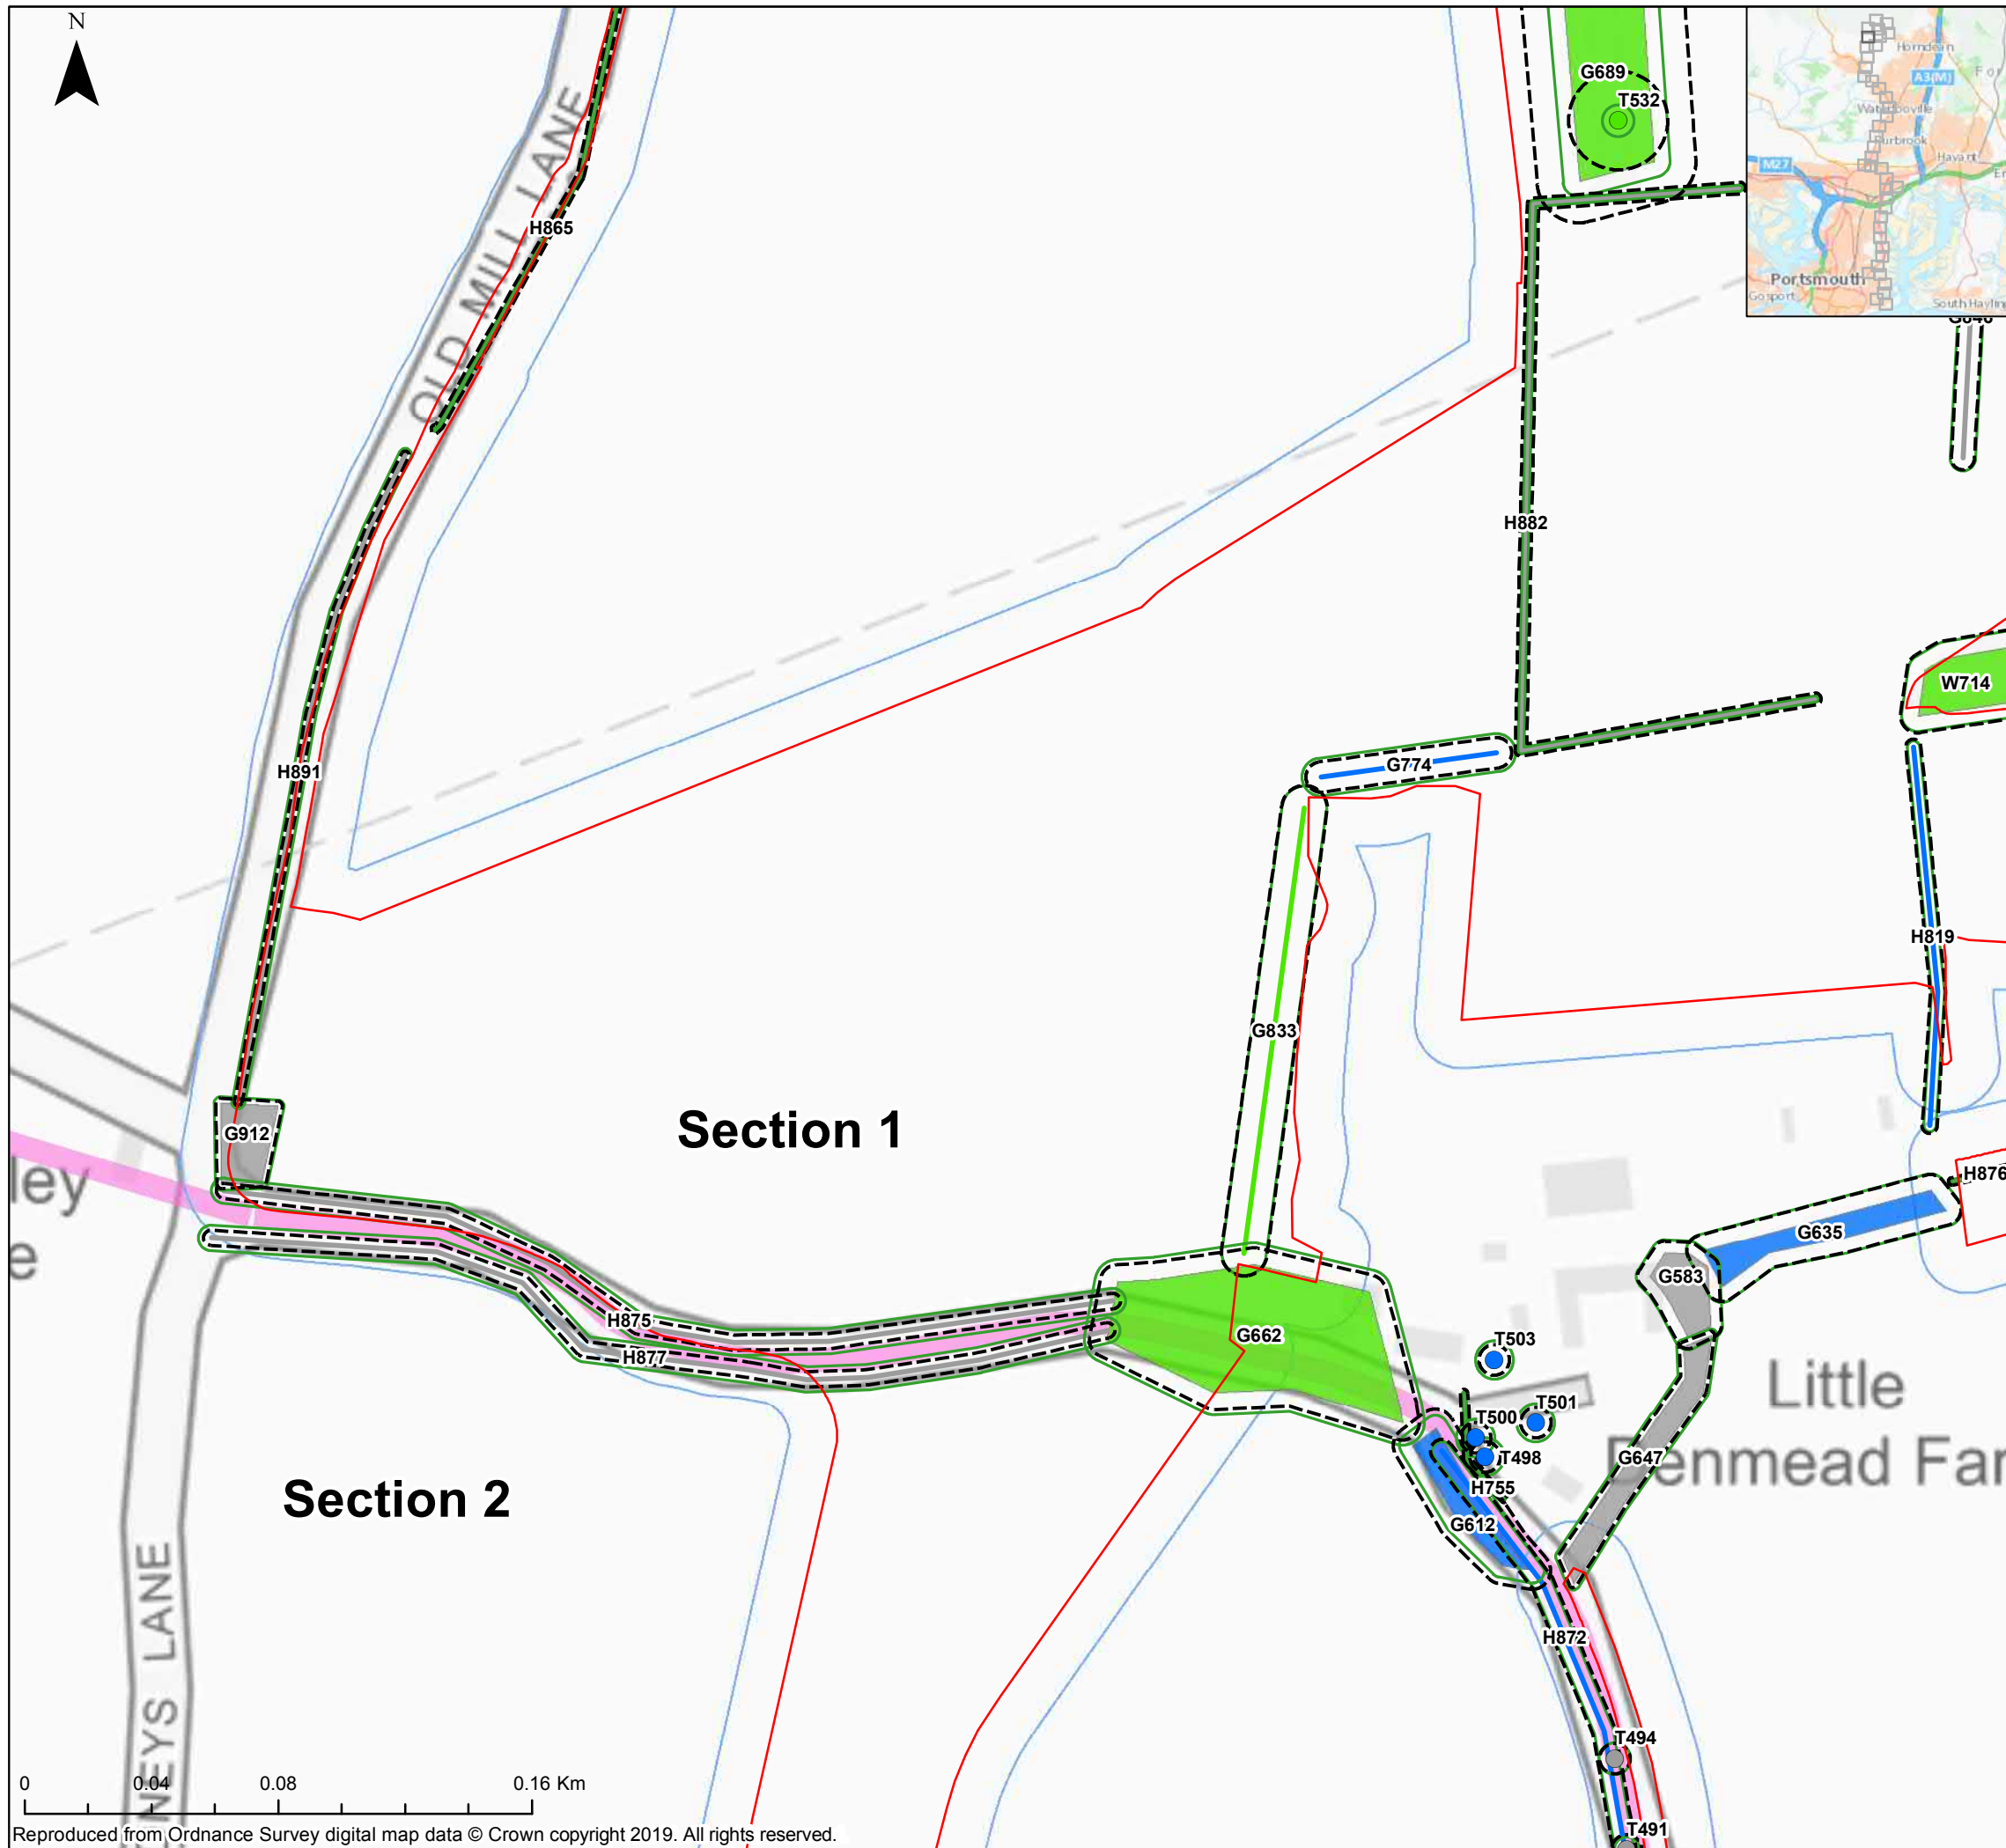

Key

- Order Limits
- Order Limits 15m Buffer
- Order Limits Section Breaks
- Indicative Root Protection Area
- Indicative Tree Canopy
- Tree
- Tree with TPO

Tree Category

- A
- B
- C
- U
- TPO (Not Surveyed / Not Present)

The Infrastructure Planning (Applications: Prescribed Forms and Procedures) Regulations 2017 – Regulation 5(2)(a)

REV	DATE	BY	DESCRIPTION	CHK	APP
01	08/11/2019	JT	FIRST ISSUE	CP	ND

DRAWING STATUS: **FINAL**



WSP House, 70 Chancery Lane, London, WC2A 1AF, UK,
T+ 44 (0) 020 7314 5000
wsp.com

CLIENT:




PROJECT:
AQUIND Interconnector

TITLE:
Figure 1
Tree Constraint Plans
Sheet 7 of 41

SCALE AT A3 1:2,100	CHECKED: CP	APPROVED: ND
PROJECT NO: EN020022	DESIGNED: JT	DRAWN: JT
DRAWING NO: EN020022-ESAPPENDIX-16.3.1		REV.NO: 01

© WSP UK Ltd

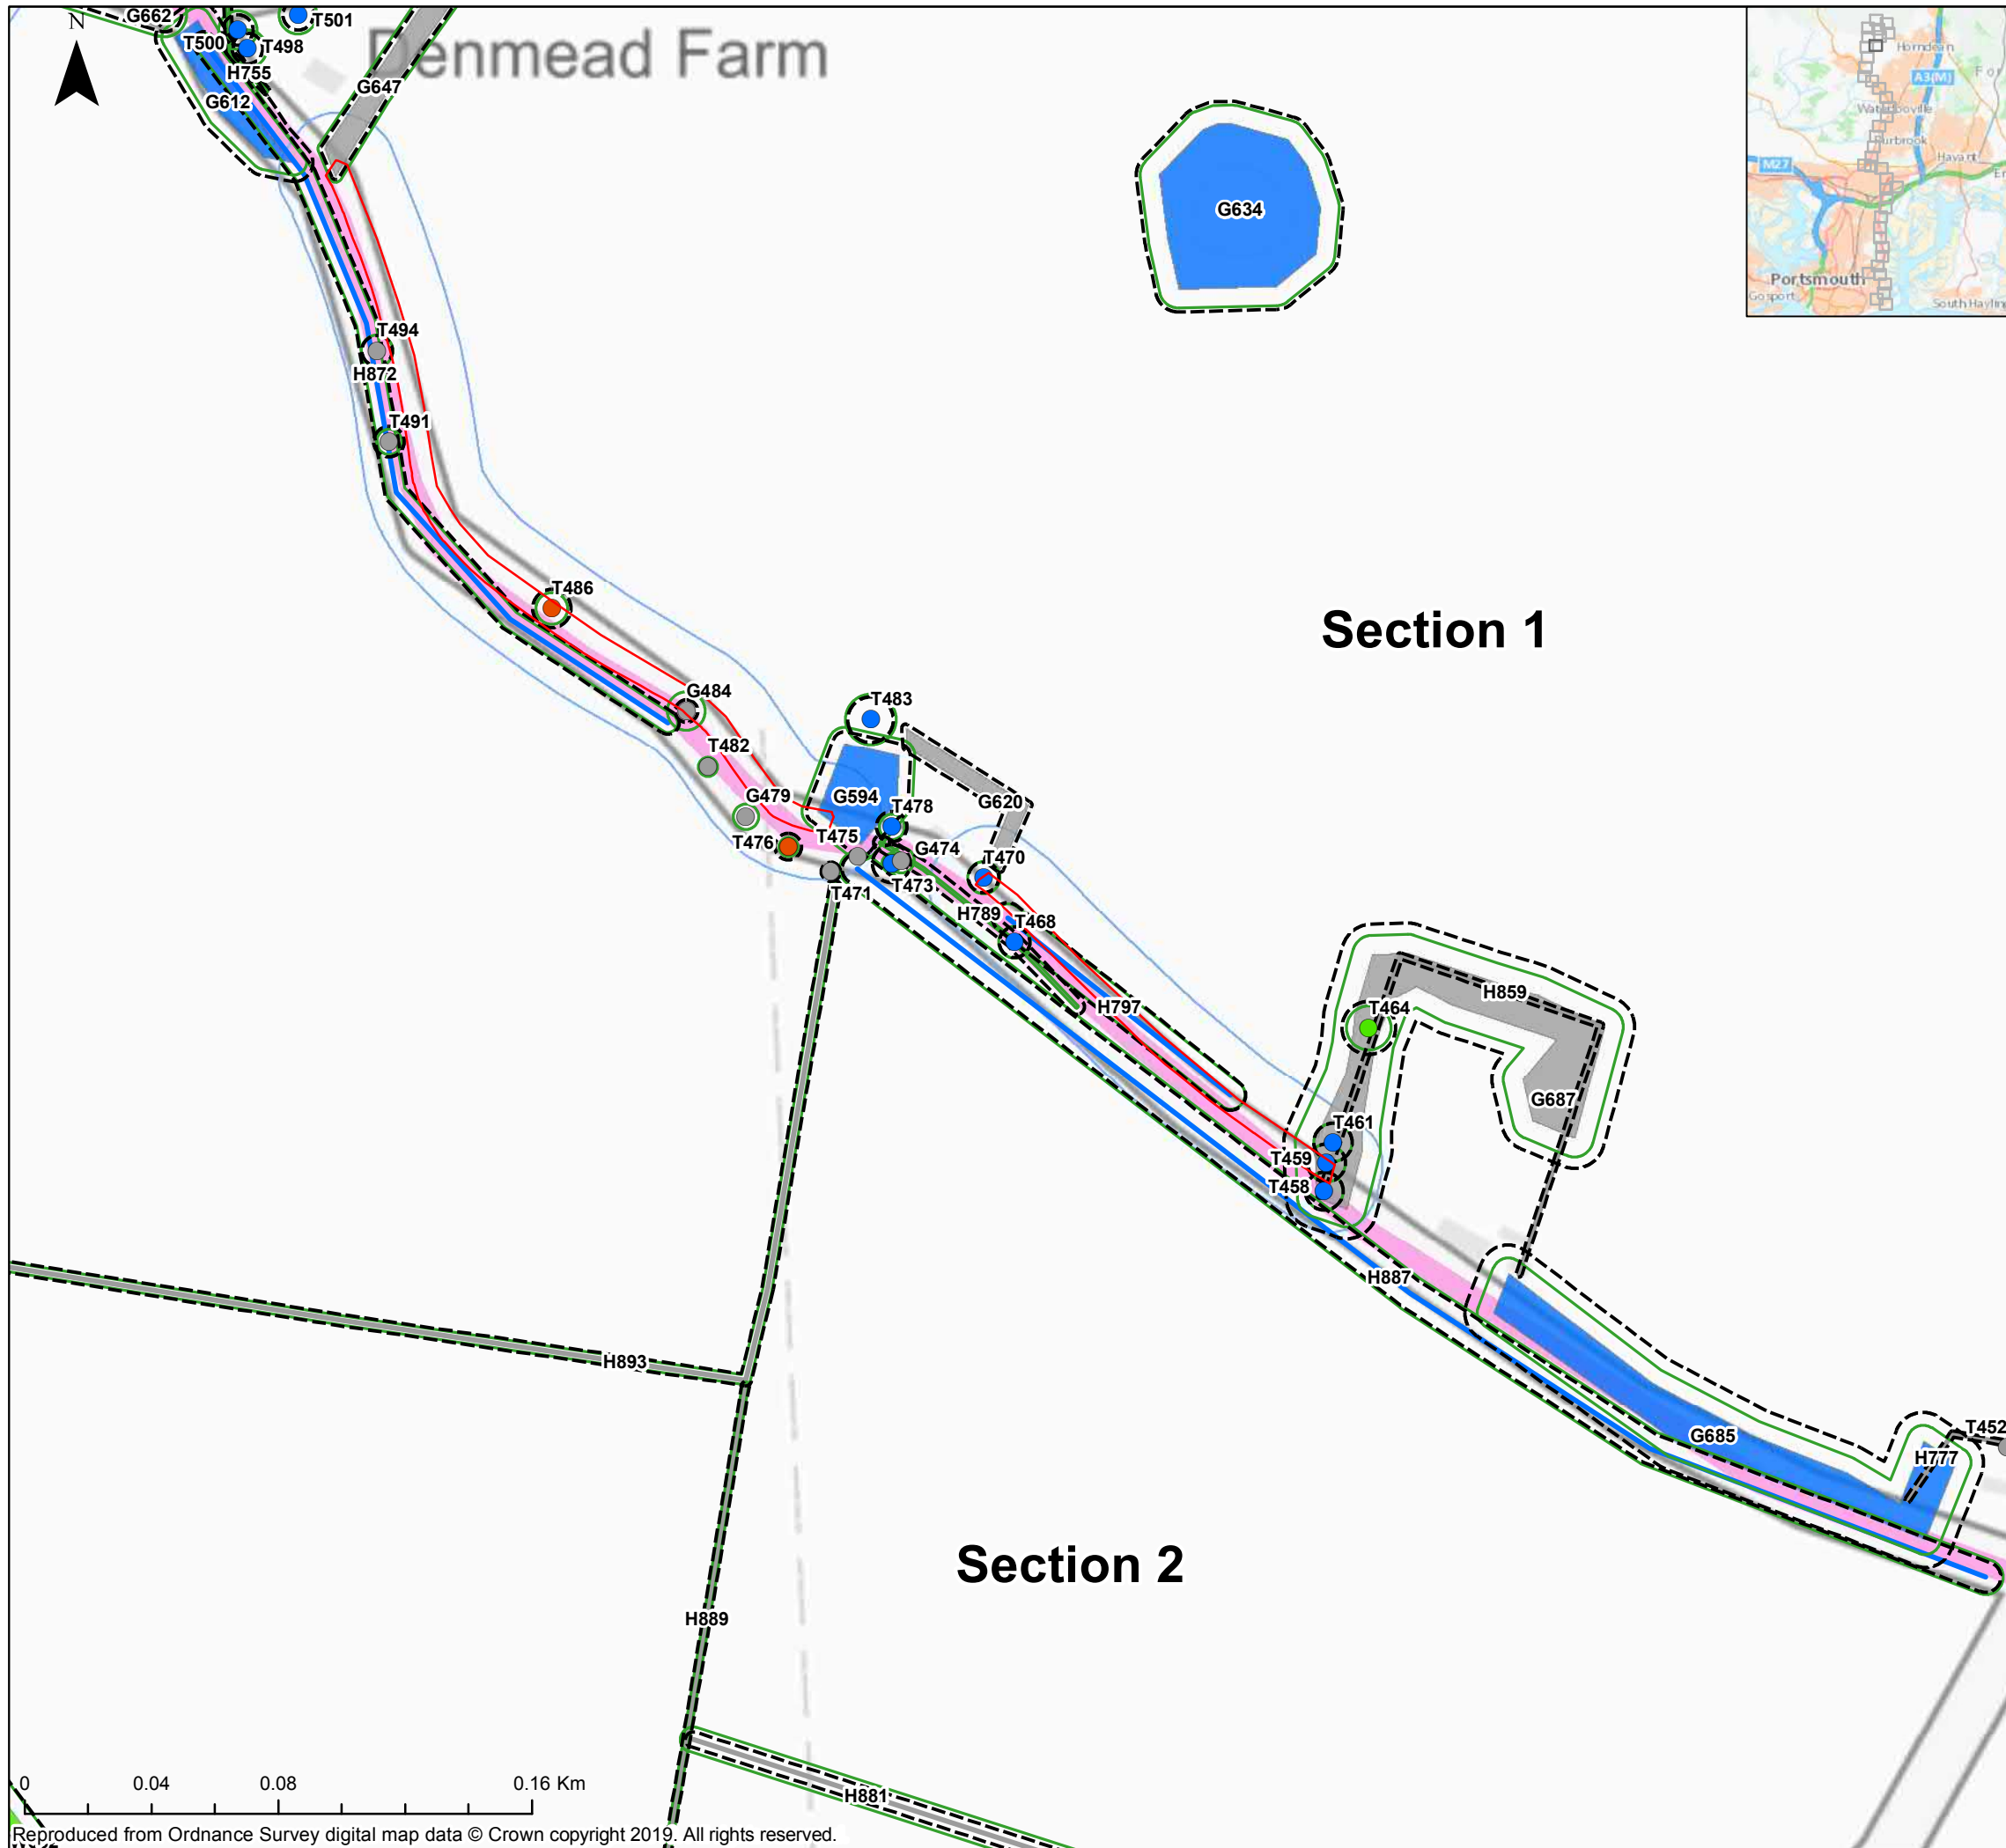

Key

- Order Limits
- Order Limits 15m Buffer
- Order Limits Section Breaks
- Indicative Root Protection Area
- Indicative Tree Canopy
- Tree
- Tree with TPO

Tree Category

- A
- B
- C
- U
- TPO (Not Surveyed / Not Present)

The Infrastructure Planning (Applications: Prescribed Forms and Procedures) Regulations 2017 – Regulation 5(2)(a)

REV	DATE	BY	DESCRIPTION	CHK	APP
01	08/11/2019	JT	FIRST ISSUE	CP	ND

DRAWING STATUS: **FINAL**



WSP House, 70 Chancery Lane, London, WC2A 1AF, UK,
T+ 44 (0) 020 7314 5000
wsp.com

CLIENT:




PROJECT:
AQUIND Interconnector

TITLE:
Figure 1
Tree Constraint Plans
Sheet 8 of 41

SCALE AT A3 1:2,100	CHECKED: CP	APPROVED: ND
PROJECT NO: EN020022	DESIGNED: JT	DRAWN: JT
DRAWING NO: EN020022-ESAPPENDIX-16.3.1		REV.NO. 01

© WSP UK Ltd

Reproduced from Ordnance Survey digital map data © Crown copyright 2019. All rights reserved.

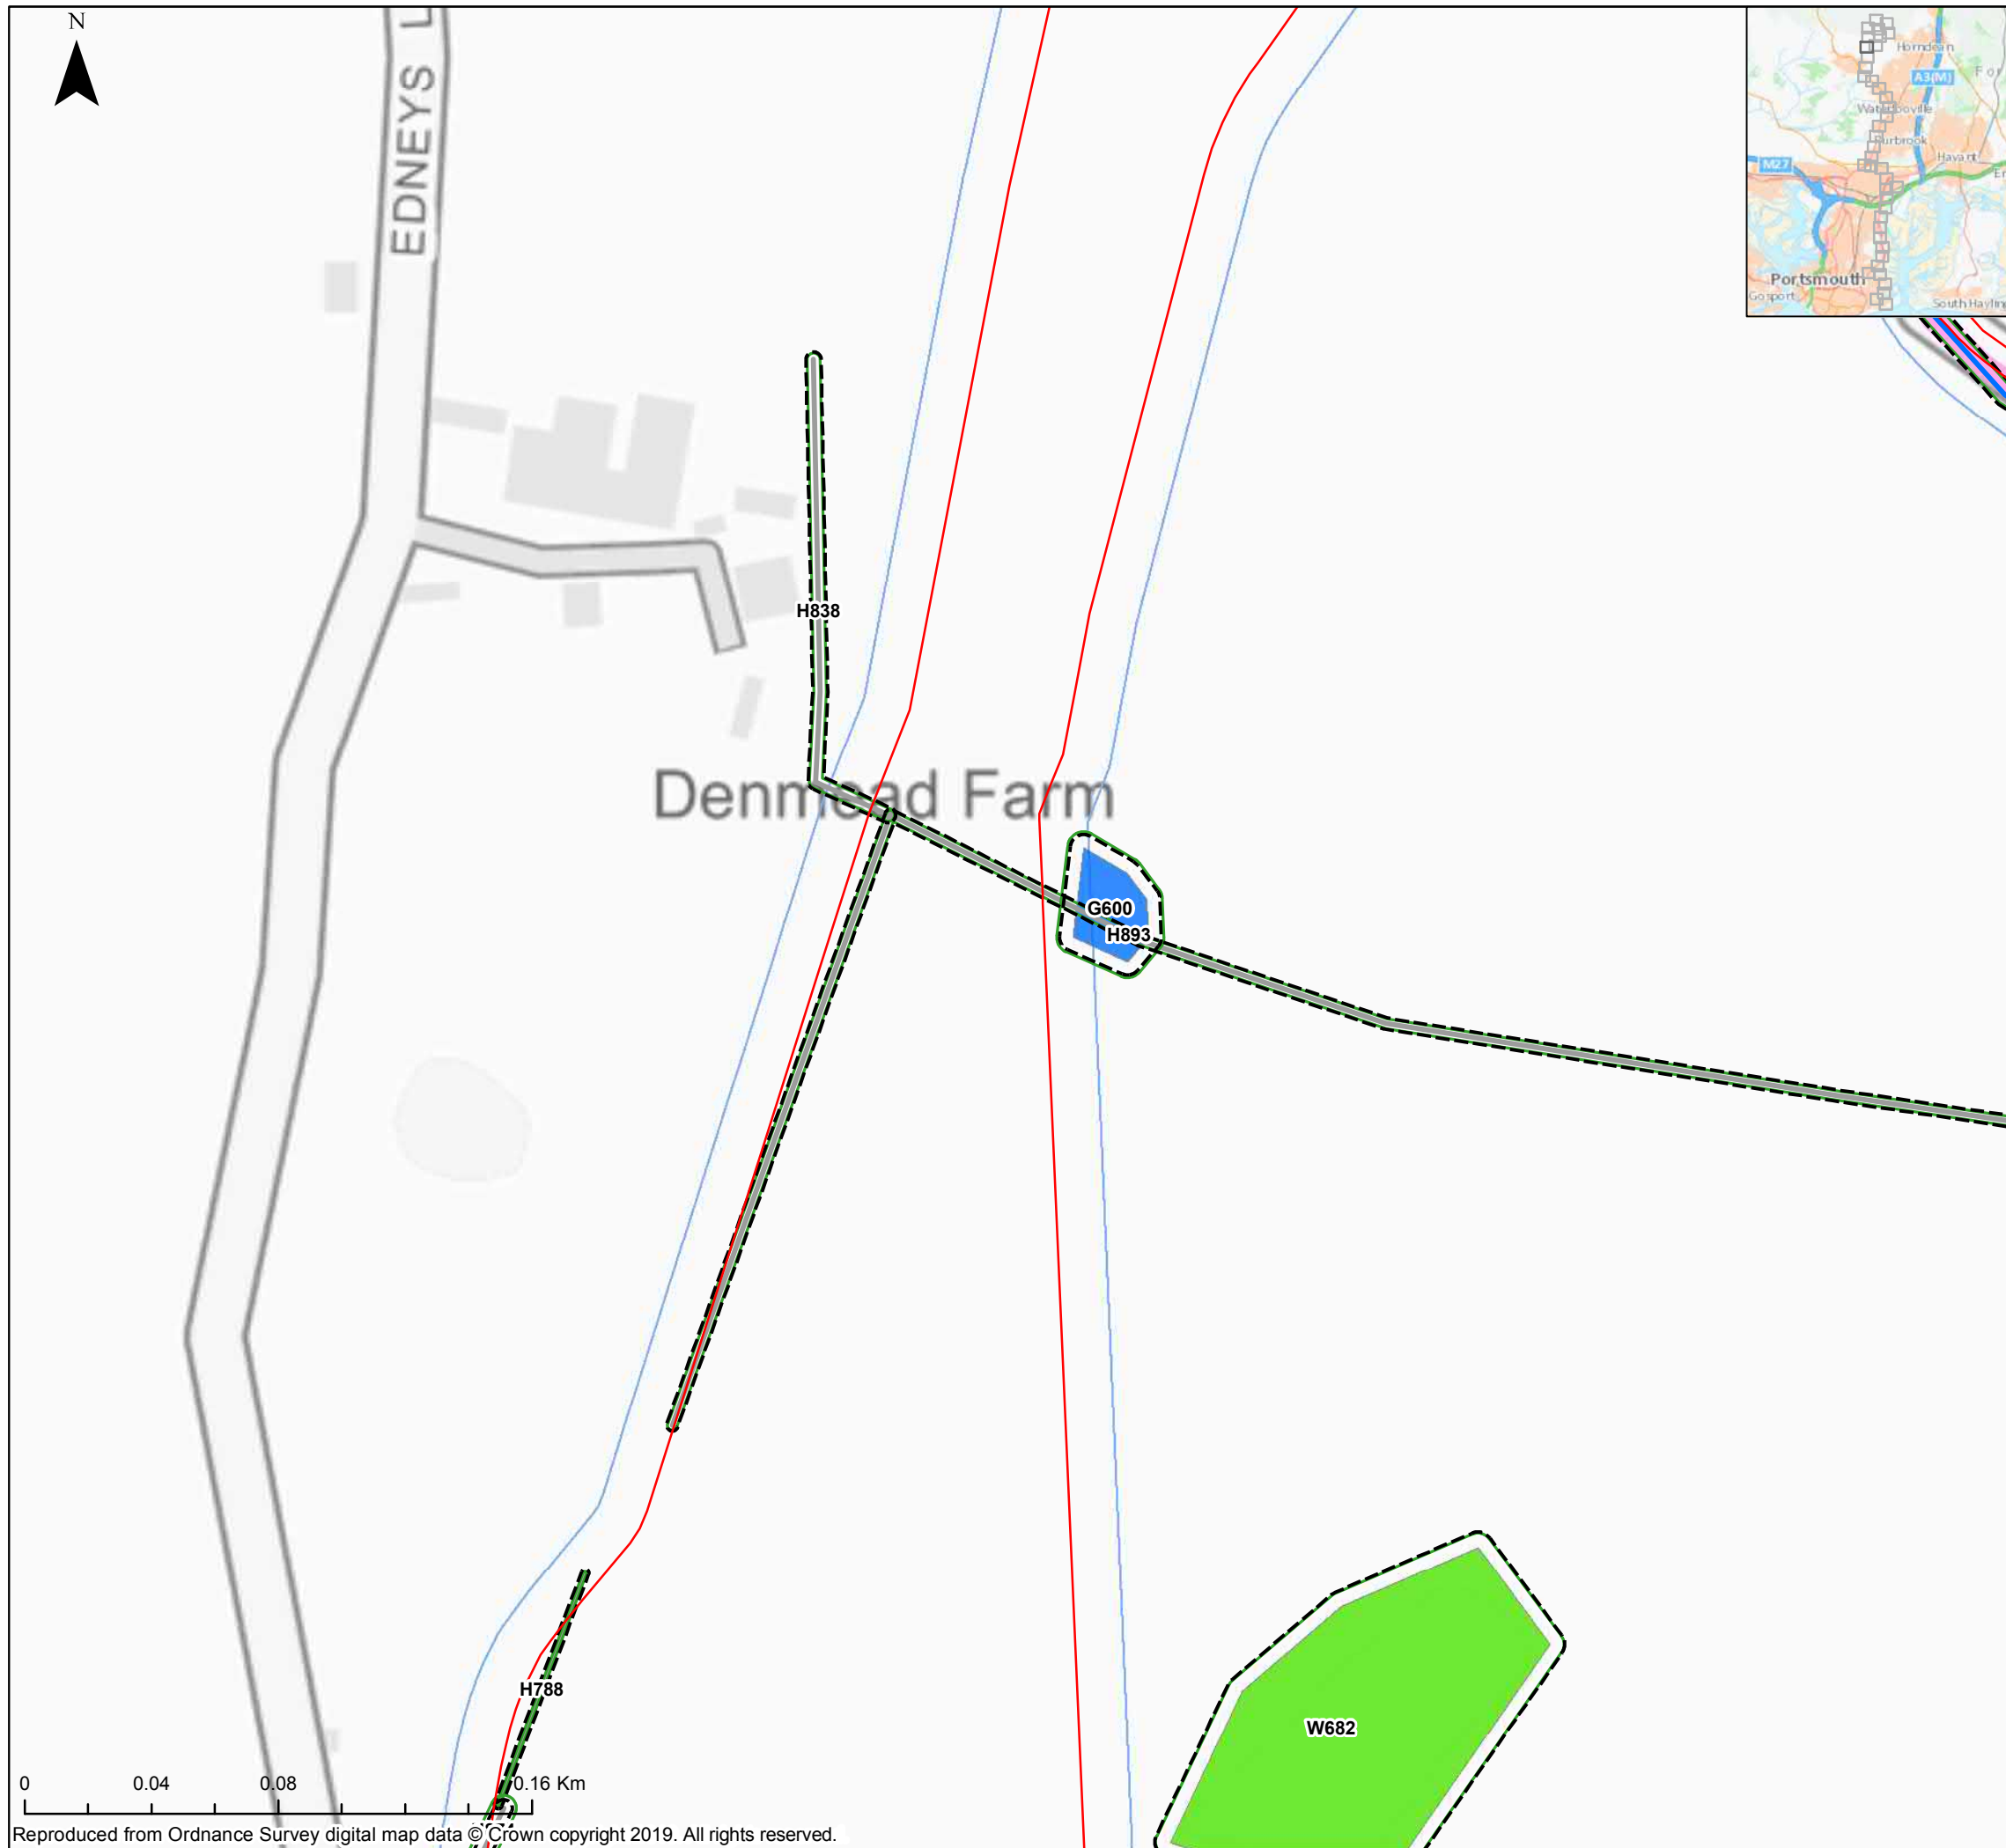

Key

- Order Limits
 - Order Limits 15m Buffer
 - Order Limits Section Breaks
 - Indicative Root Protection Area
 - Indicative Tree Canopy
 - Tree
 - Tree with TPO
- Tree Category**
- A
 - B
 - C
 - U
 - TPO (Not Surveyed / Not Present)

The Infrastructure Planning (Applications: Prescribed Forms and Procedures) Regulations 2017 – Regulation 5(2)(a)

REV	DATE	BY	DESCRIPTION	CHK	APP
01	08/11/2019	JT	FIRST ISSUE	CP	ND

DRAWING STATUS: **FINAL**

wsp

WSP House, 70 Chancery Lane, London, WC2A 1AF, UK,
T+ 44 (0) 020 7314 5000
wsp.com

CLIENT:

AQUIND

PROJECT:


AQUIND Interconnector

TITLE:

Figure 1
Tree Constraint Plans
Sheet 9 of 41

SCALE AT A3 1:2,100	CHECKED: CP	APPROVED: ND
PROJECT NO: EN020022	DESIGNED: JT	DRAWN: JT
DRAWING NO: EN020022-ESAPPENDIX-16.3.1		REV.NO: 01

© WSP UK Ltd

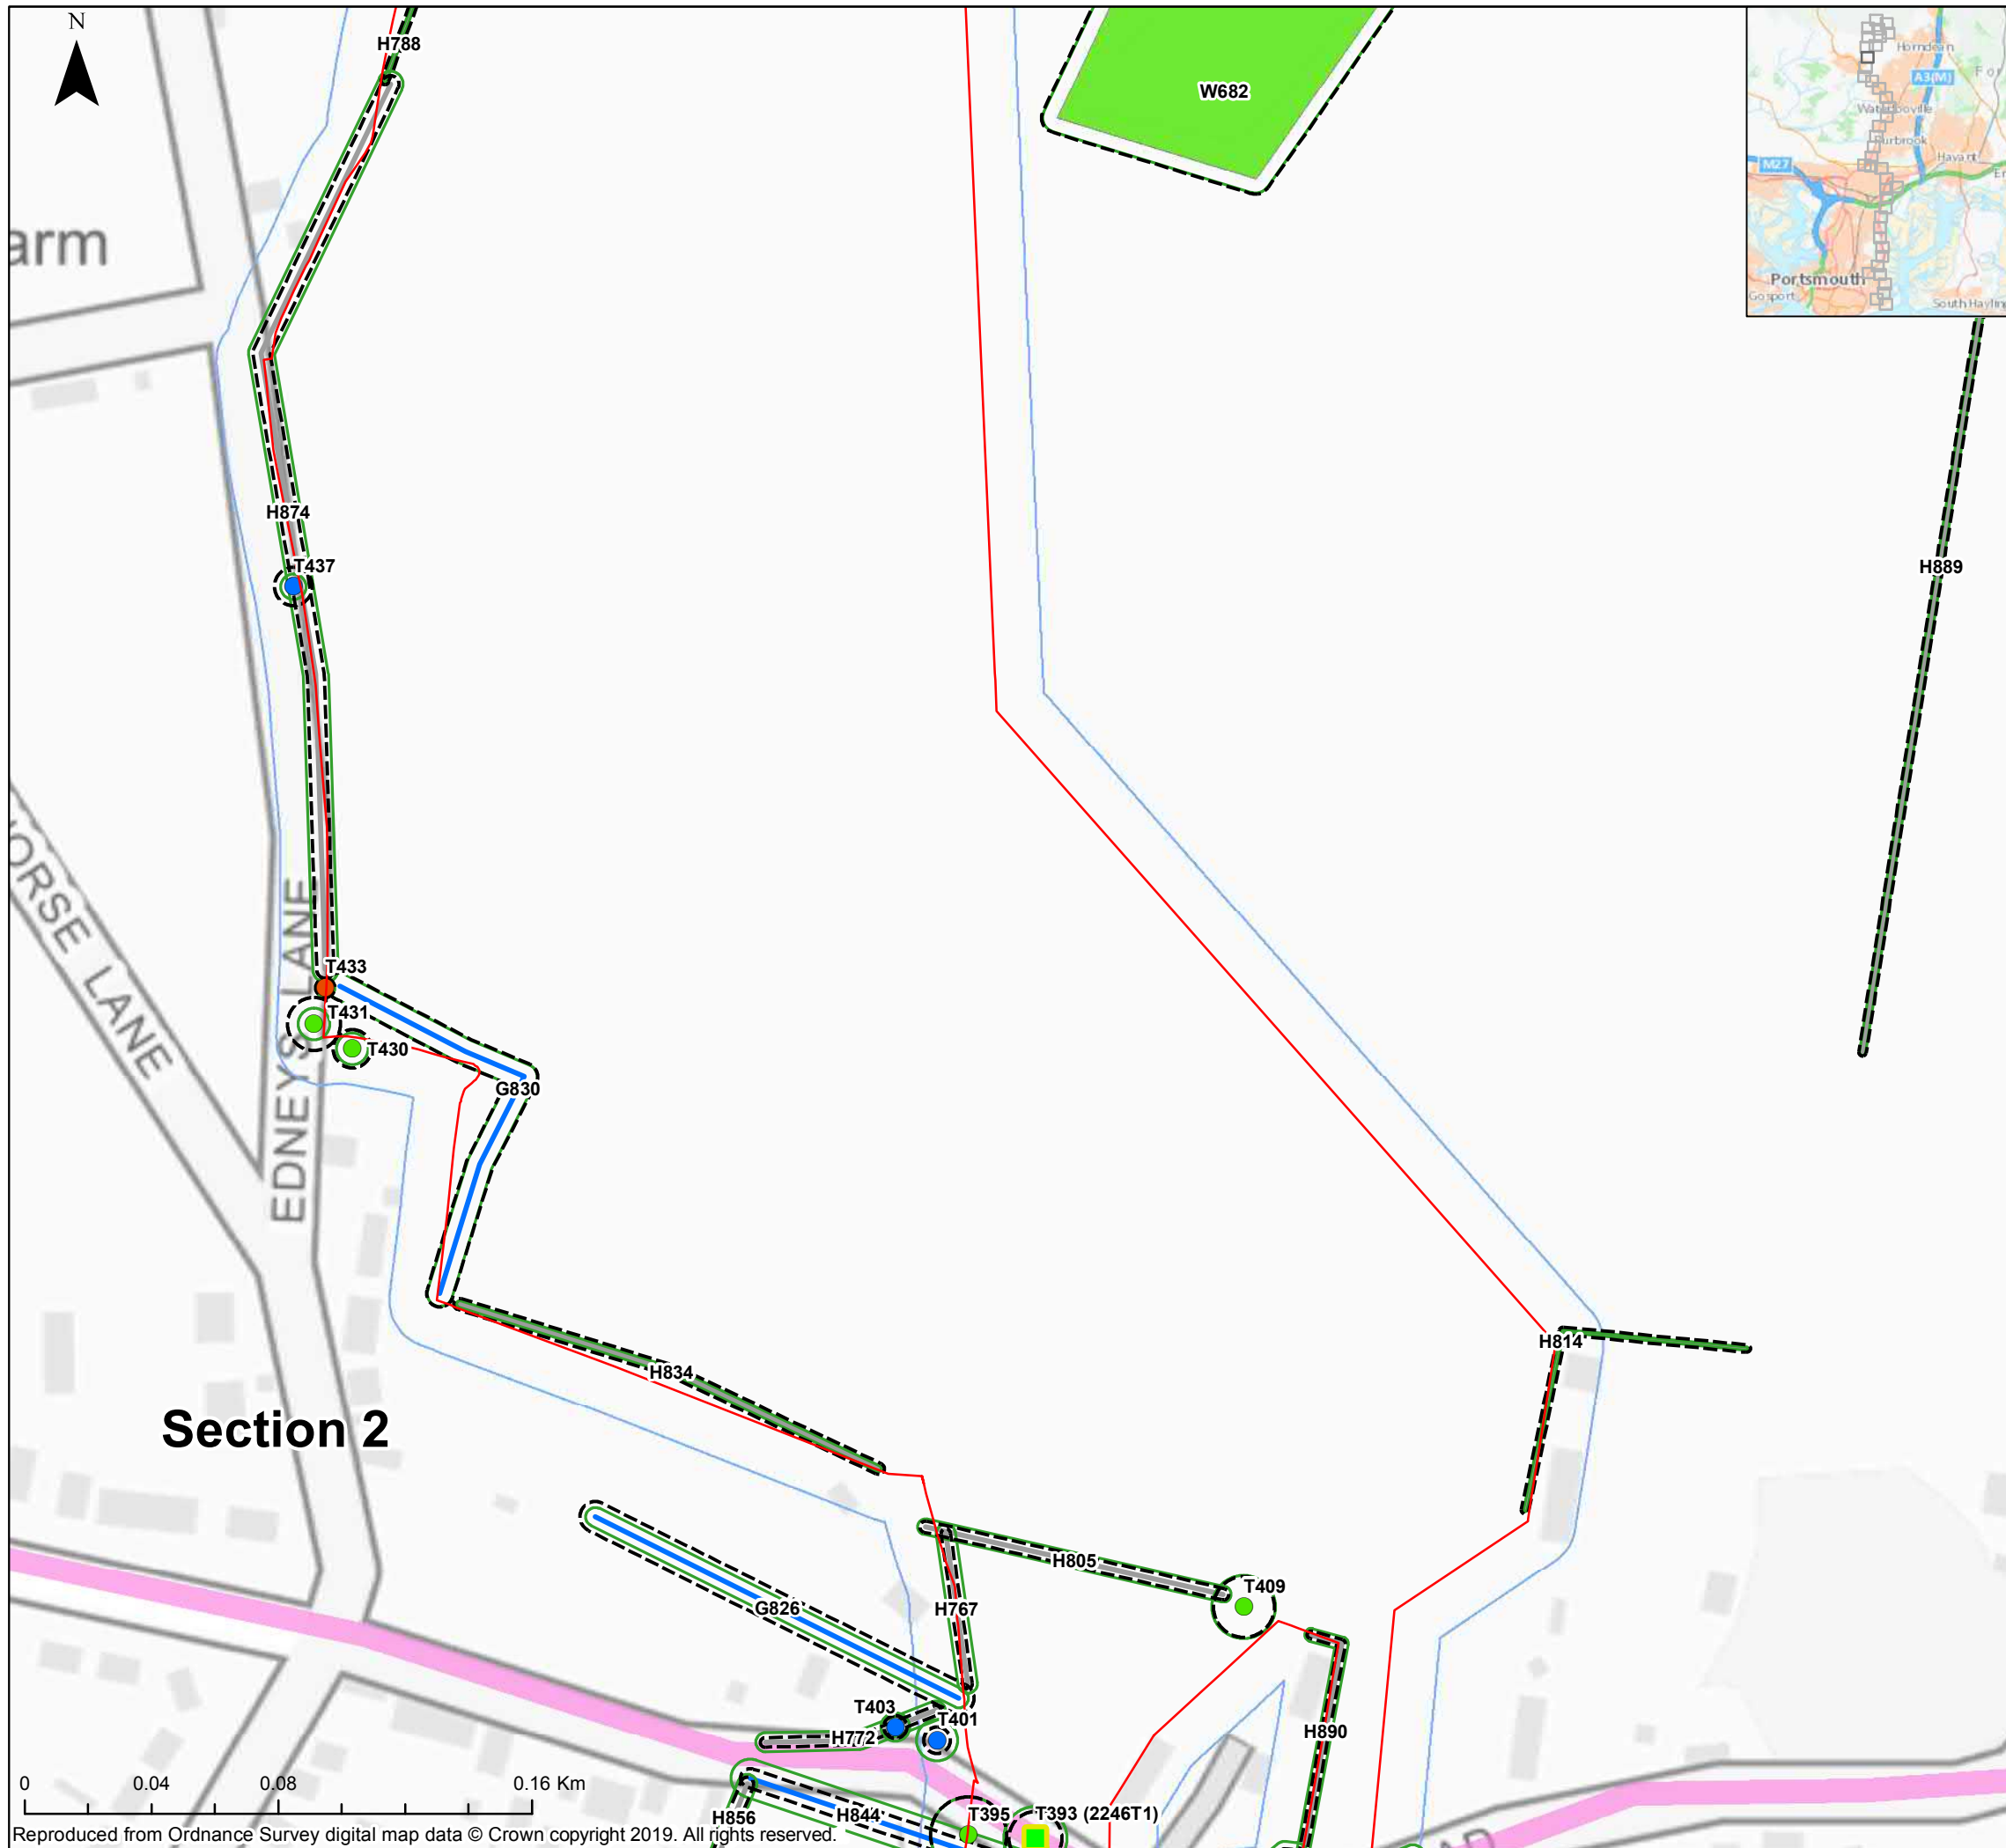

Key

- Order Limits
- Order Limits 15m Buffer
- Order Limits Section Breaks
- Indicative Root Protection Area
- Indicative Tree Canopy
- Tree
- Tree with TPO

Tree Category

- A
- B
- C
- U
- TPO (Not Surveyed / Not Present)

The Infrastructure Planning (Applications: Prescribed Forms and Procedures) Regulations 2017 – Regulation 5(2)(a)

REV	DATE	BY	DESCRIPTION	CHK	APP
01	08/11/2019	JT	FIRST ISSUE	CP	ND

DRAWING STATUS: **FINAL**



WSP House, 70 Chancery Lane, London, WC2A 1AF, UK,
T+ 44 (0) 020 7314 5000
wsp.com

CLIENT:




PROJECT:
AQUIND Interconnector

TITLE:
**Figure 1
Tree Constraint Plans
Sheet 10 of 41**

SCALE AT A3 1:2,100	CHECKED: CP	APPROVED: ND
PROJECT NO: EN020022	DESIGNED: JT	DRAWN: JT
DRAWING NO: EN020022-ESAPPENDIX-16.3.1		REV.NO: 01

© WSP UK Ltd

Reproduced from Ordnance Survey digital map data © Crown copyright 2019. All rights reserved.

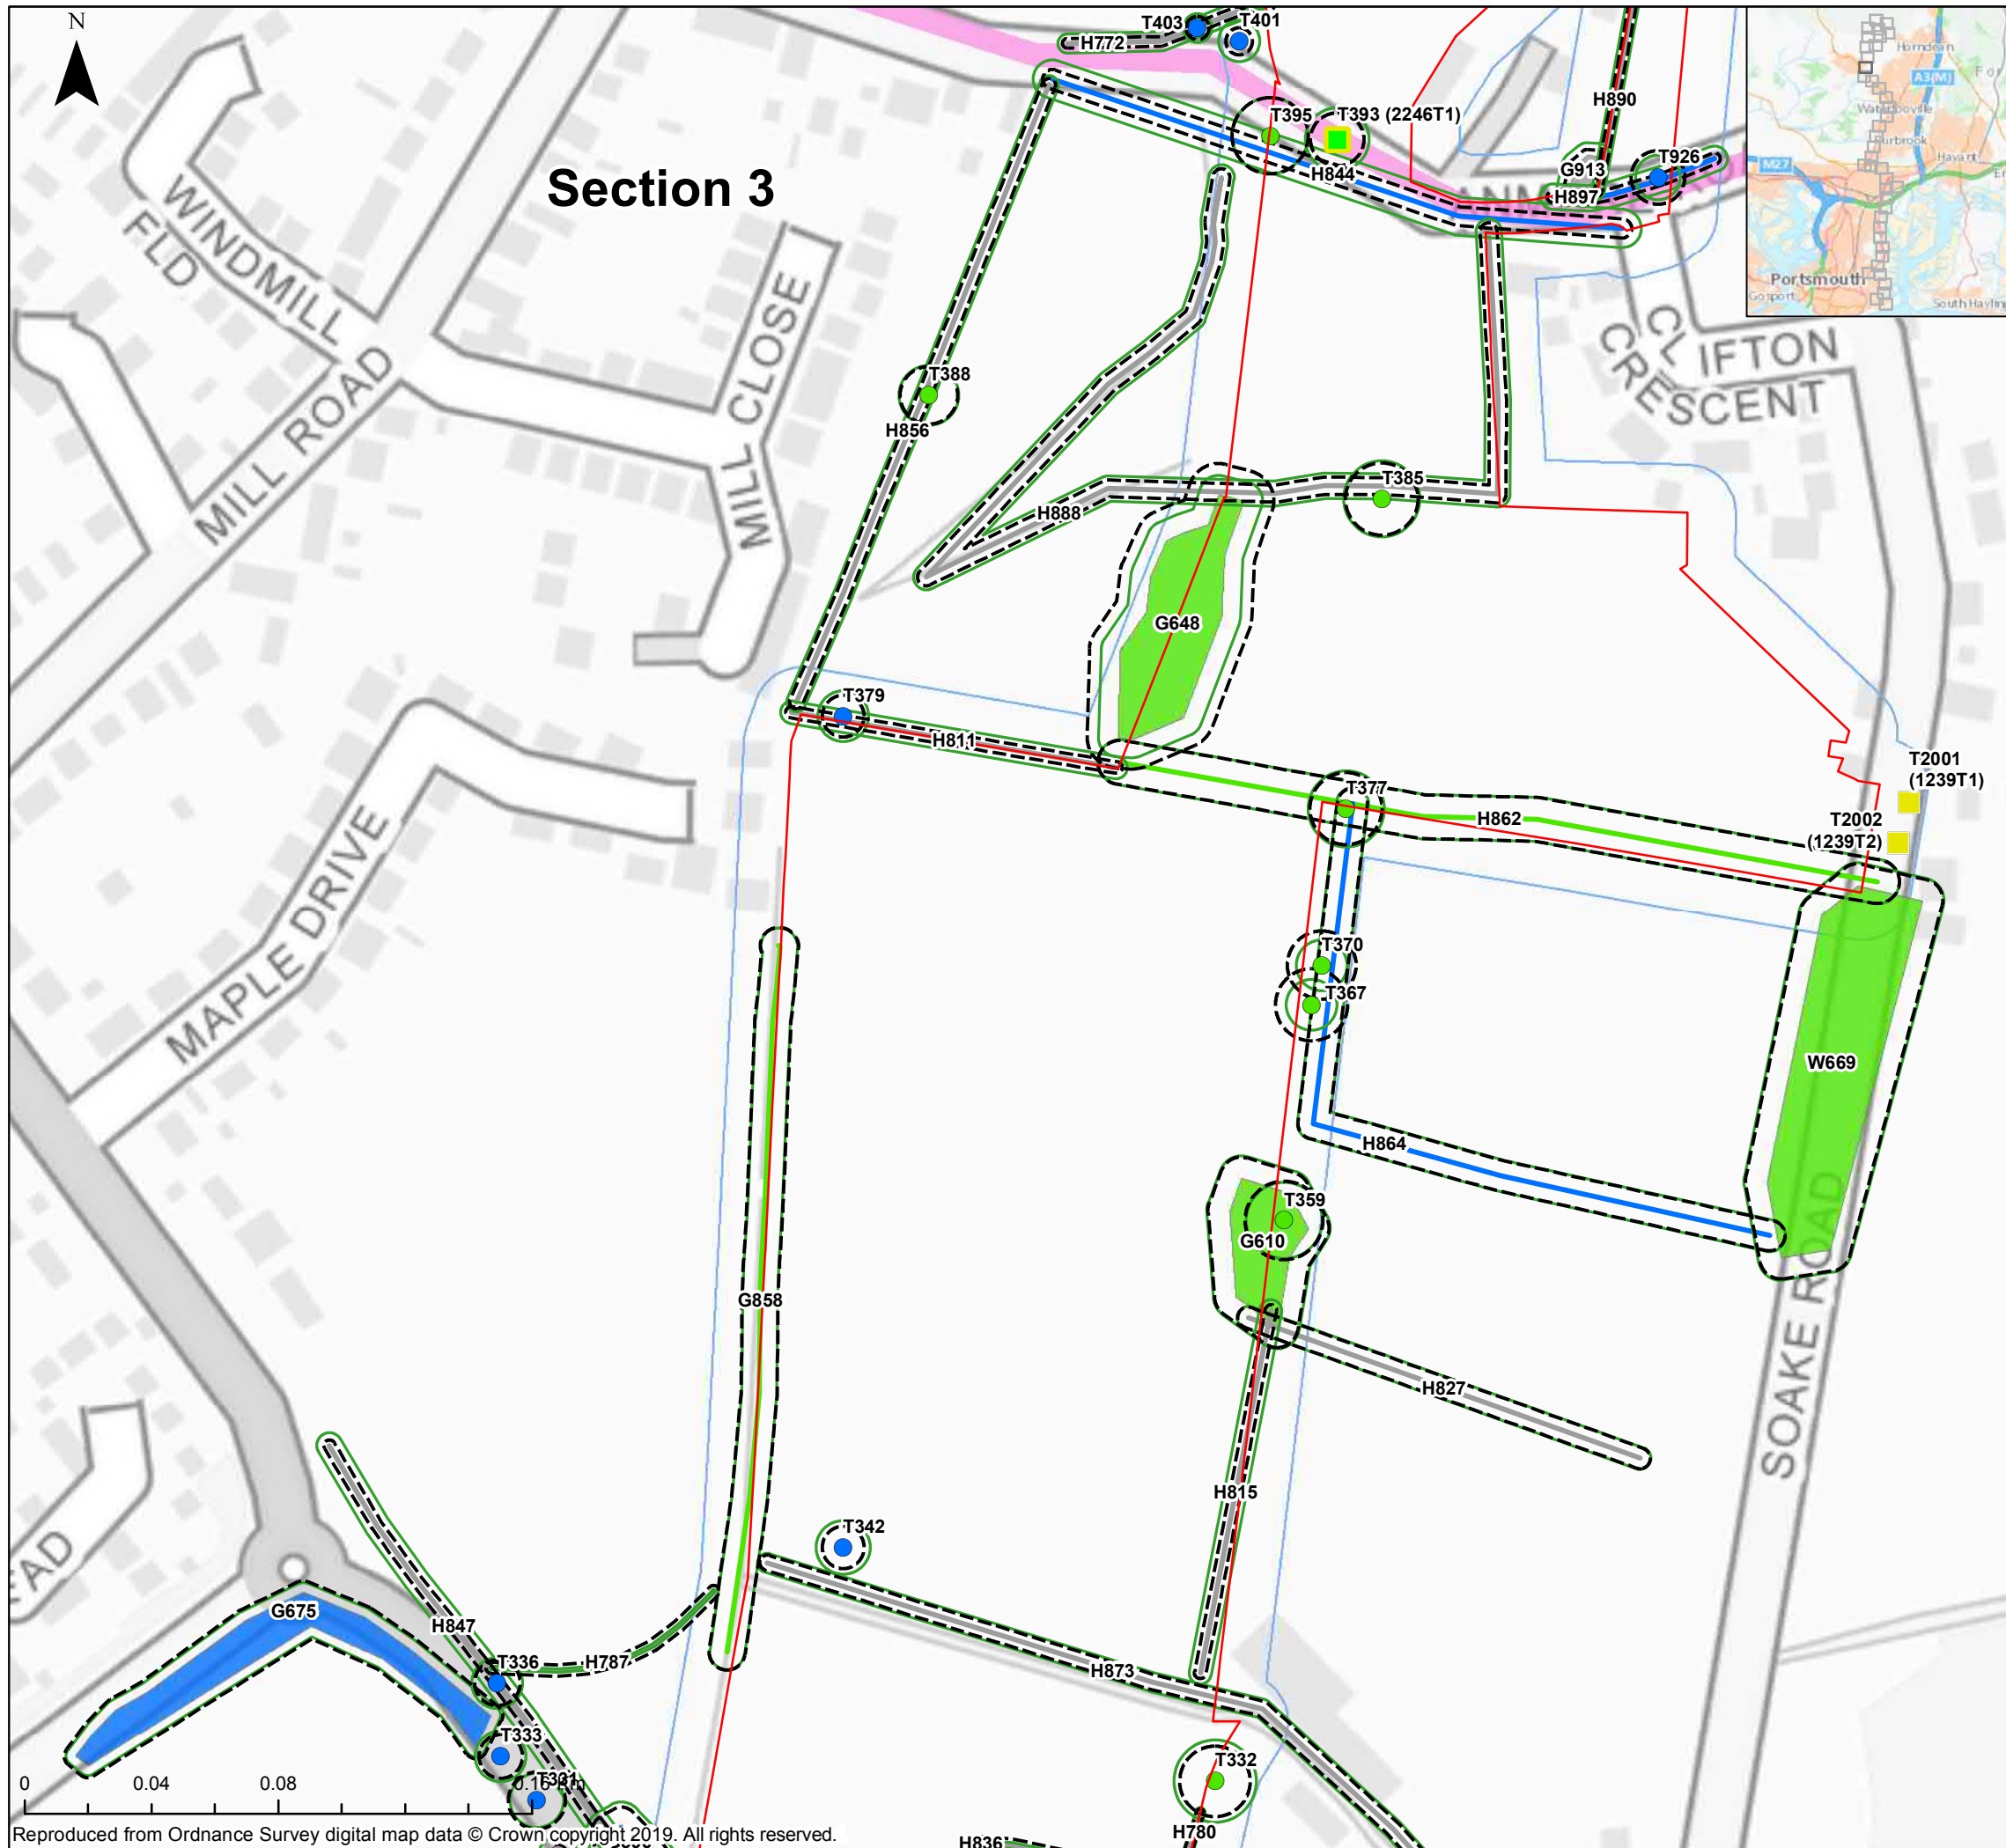

Key

- Order Limits
- Order Limits 15m Buffer
- Order Limits Section Breaks
- Indicative Root Protection Area
- Indicative Tree Canopy
- Tree
- Tree with TPO

Tree Category

- A
- B
- C
- U
- TPO (Not Surveyed / Not Present)

The Infrastructure Planning (Applications: Prescribed Forms and Procedures) Regulations 2017 – Regulation 5(2)(a)

REV	DATE	BY	DESCRIPTION	CHK	APP
01	08/11/2019	JT	FIRST ISSUE	CP	ND

DRAWING STATUS: **FINAL**



WSP House, 70 Chancery Lane, London, WC2A 1AF, UK,
T+ 44 (0) 020 7314 5000
wsp.com

CLIENT:




PROJECT:
AQUIND Interconnector

TITLE:
Figure 1
Tree Constraint Plans
Sheet 11 of 41

SCALE AT A3 1:2,100	CHECKED: CP	APPROVED: ND
PROJECT NO: EN020022	DESIGNED: JT	DRAWN: JT
DRAWING NO: EN020022-ESAPPENDIX-16.3.1		REV.NO. 01

© WSP UK Ltd

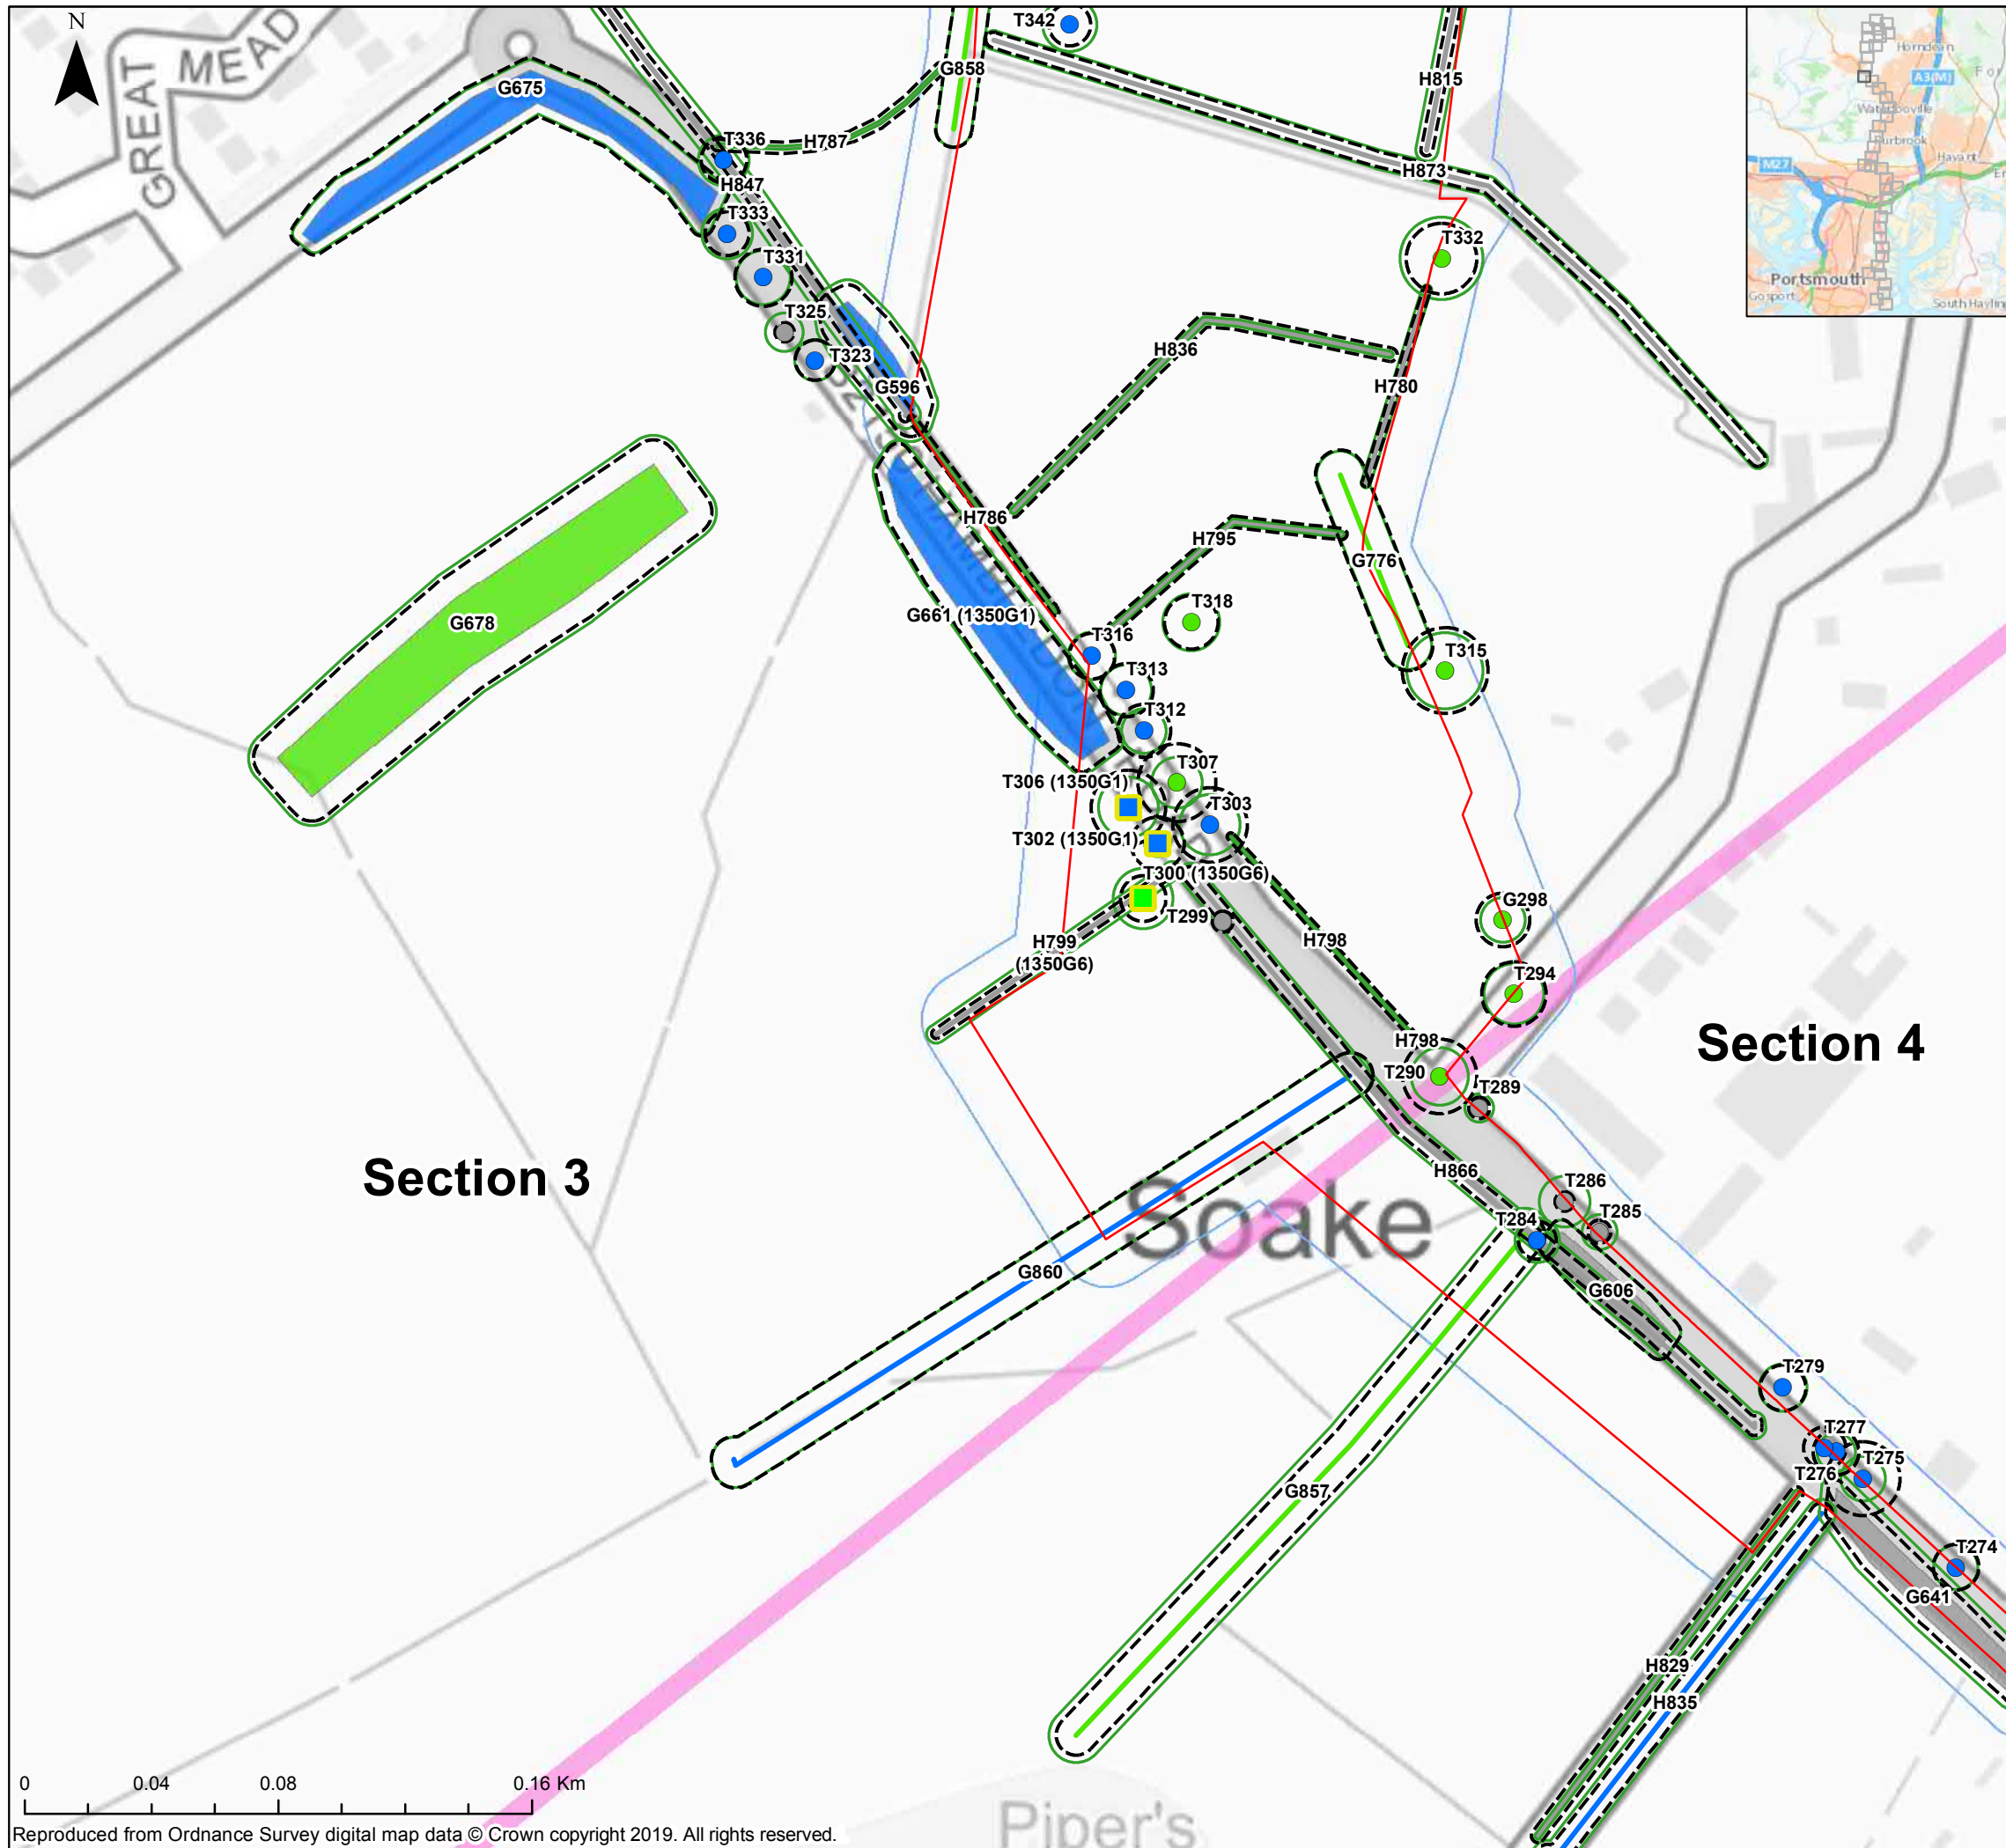

Key

- Order Limits
- Order Limits 15m Buffer
- Order Limits Section Breaks
- Indicative Root Protection Area
- Indicative Tree Canopy
- Tree
- Tree with TPO

Tree Category

- A
- B
- C
- U
- TPO (Not Surveyed / Not Present)

The Infrastructure Planning (Applications: Prescribed Forms and Procedures) Regulations 2017 – Regulation 5(2)(a)

REV	DATE	BY	DESCRIPTION	CHK	APP
01	08/11/2019	JT	FIRST ISSUE	CP	ND

DRAWING STATUS: **FINAL**

wsp

WSP House, 70 Chancery Lane, London, WC2A 1AF, UK,
T+ 44 (0) 020 7314 5000
wsp.com

CLIENT:

AQUIND

PROJECT:

AQUIND Interconnector

TITLE:

Figure 1
Tree Constraint Plans
Sheet 12 of 41

SCALE AT A3 1:2,100	CHECKED: CP	APPROVED: ND
------------------------	----------------	-----------------

PROJECT NO: EN020022	DESIGNED: JT	DRAWN: JT	DATE: 08/11/2019
-------------------------	-----------------	--------------	---------------------

DRAWING NO: EN020022-ESAPPENDIX-16.3.1	REV.NO. 01
---	---------------



Key

- Order Limits
- Order Limits 15m Buffer
- Order Limits Section Breaks
- Indicative Root Protection Area
- Indicative Tree Canopy
- Tree
- Tree with TPO

Tree Category

- A
- B
- C
- U
- TPO (Not Surveyed / Not Present)

The Infrastructure Planning (Applications: Prescribed Forms and Procedures) Regulations 2017 – Regulation 5(2)(a)

REV	DATE	BY	DESCRIPTION	CHK	APP
01	08/11/2019	JT	FIRST ISSUE	CP	ND

DRAWING STATUS: **FINAL**



WSP House, 70 Chancery Lane, London, WC2A 1AF, UK,
T+ 44 (0) 020 7314 5000
wsp.com

CLIENT:



PROJECT:
AQUIND Interconnector

TITLE:
Figure 1
Tree Constraint Plans
Sheet 13 of 41

SCALE AT A3 1:2,100	CHECKED: CP	APPROVED: ND
PROJECT NO: EN020022	DESIGNED: JT	DRAWN: JT
DRAWING NO: EN020022-ESAPPENDIX-16.3.1		REV.NO: 01

© WSP UK Ltd



Key

- Order Limits
- Order Limits 15m Buffer
- Order Limits Section Breaks
- Indicative Root Protection Area
- Indicative Tree Canopy
- Tree
- Tree with TPO

Tree Category

- A
- B
- C
- U
- TPO (Not Surveyed / Not Present)

The Infrastructure Planning (Applications: Prescribed Forms and Procedures) Regulations 2017 – Regulation 5(2)(a)

REV	DATE	BY	DESCRIPTION	CHK	APP
01	08/11/2019	JT	FIRST ISSUE	CP	ND

DRAWING STATUS: **FINAL**



WSP House, 70 Chancery Lane, London, WC2A 1AF, UK,
T+ 44 (0) 020 7314 5000
wsp.com

CLIENT:




PROJECT:
AQUIND Interconnector

TITLE:
Figure 1
Tree Constraint Plans
Sheet 14 of 41

SCALE AT A3 1:2,100	CHECKED: CP	APPROVED: ND
PROJECT NO: EN020022	DESIGNED: JT	DRAWN: JT
DRAWING NO: EN020022-ESAPPENDIX-16.3.1		REV.NO. 01

© WSP UK Ltd

Reproduced from Ordnance Survey digital map data © Crown copyright 2019. All rights reserved.

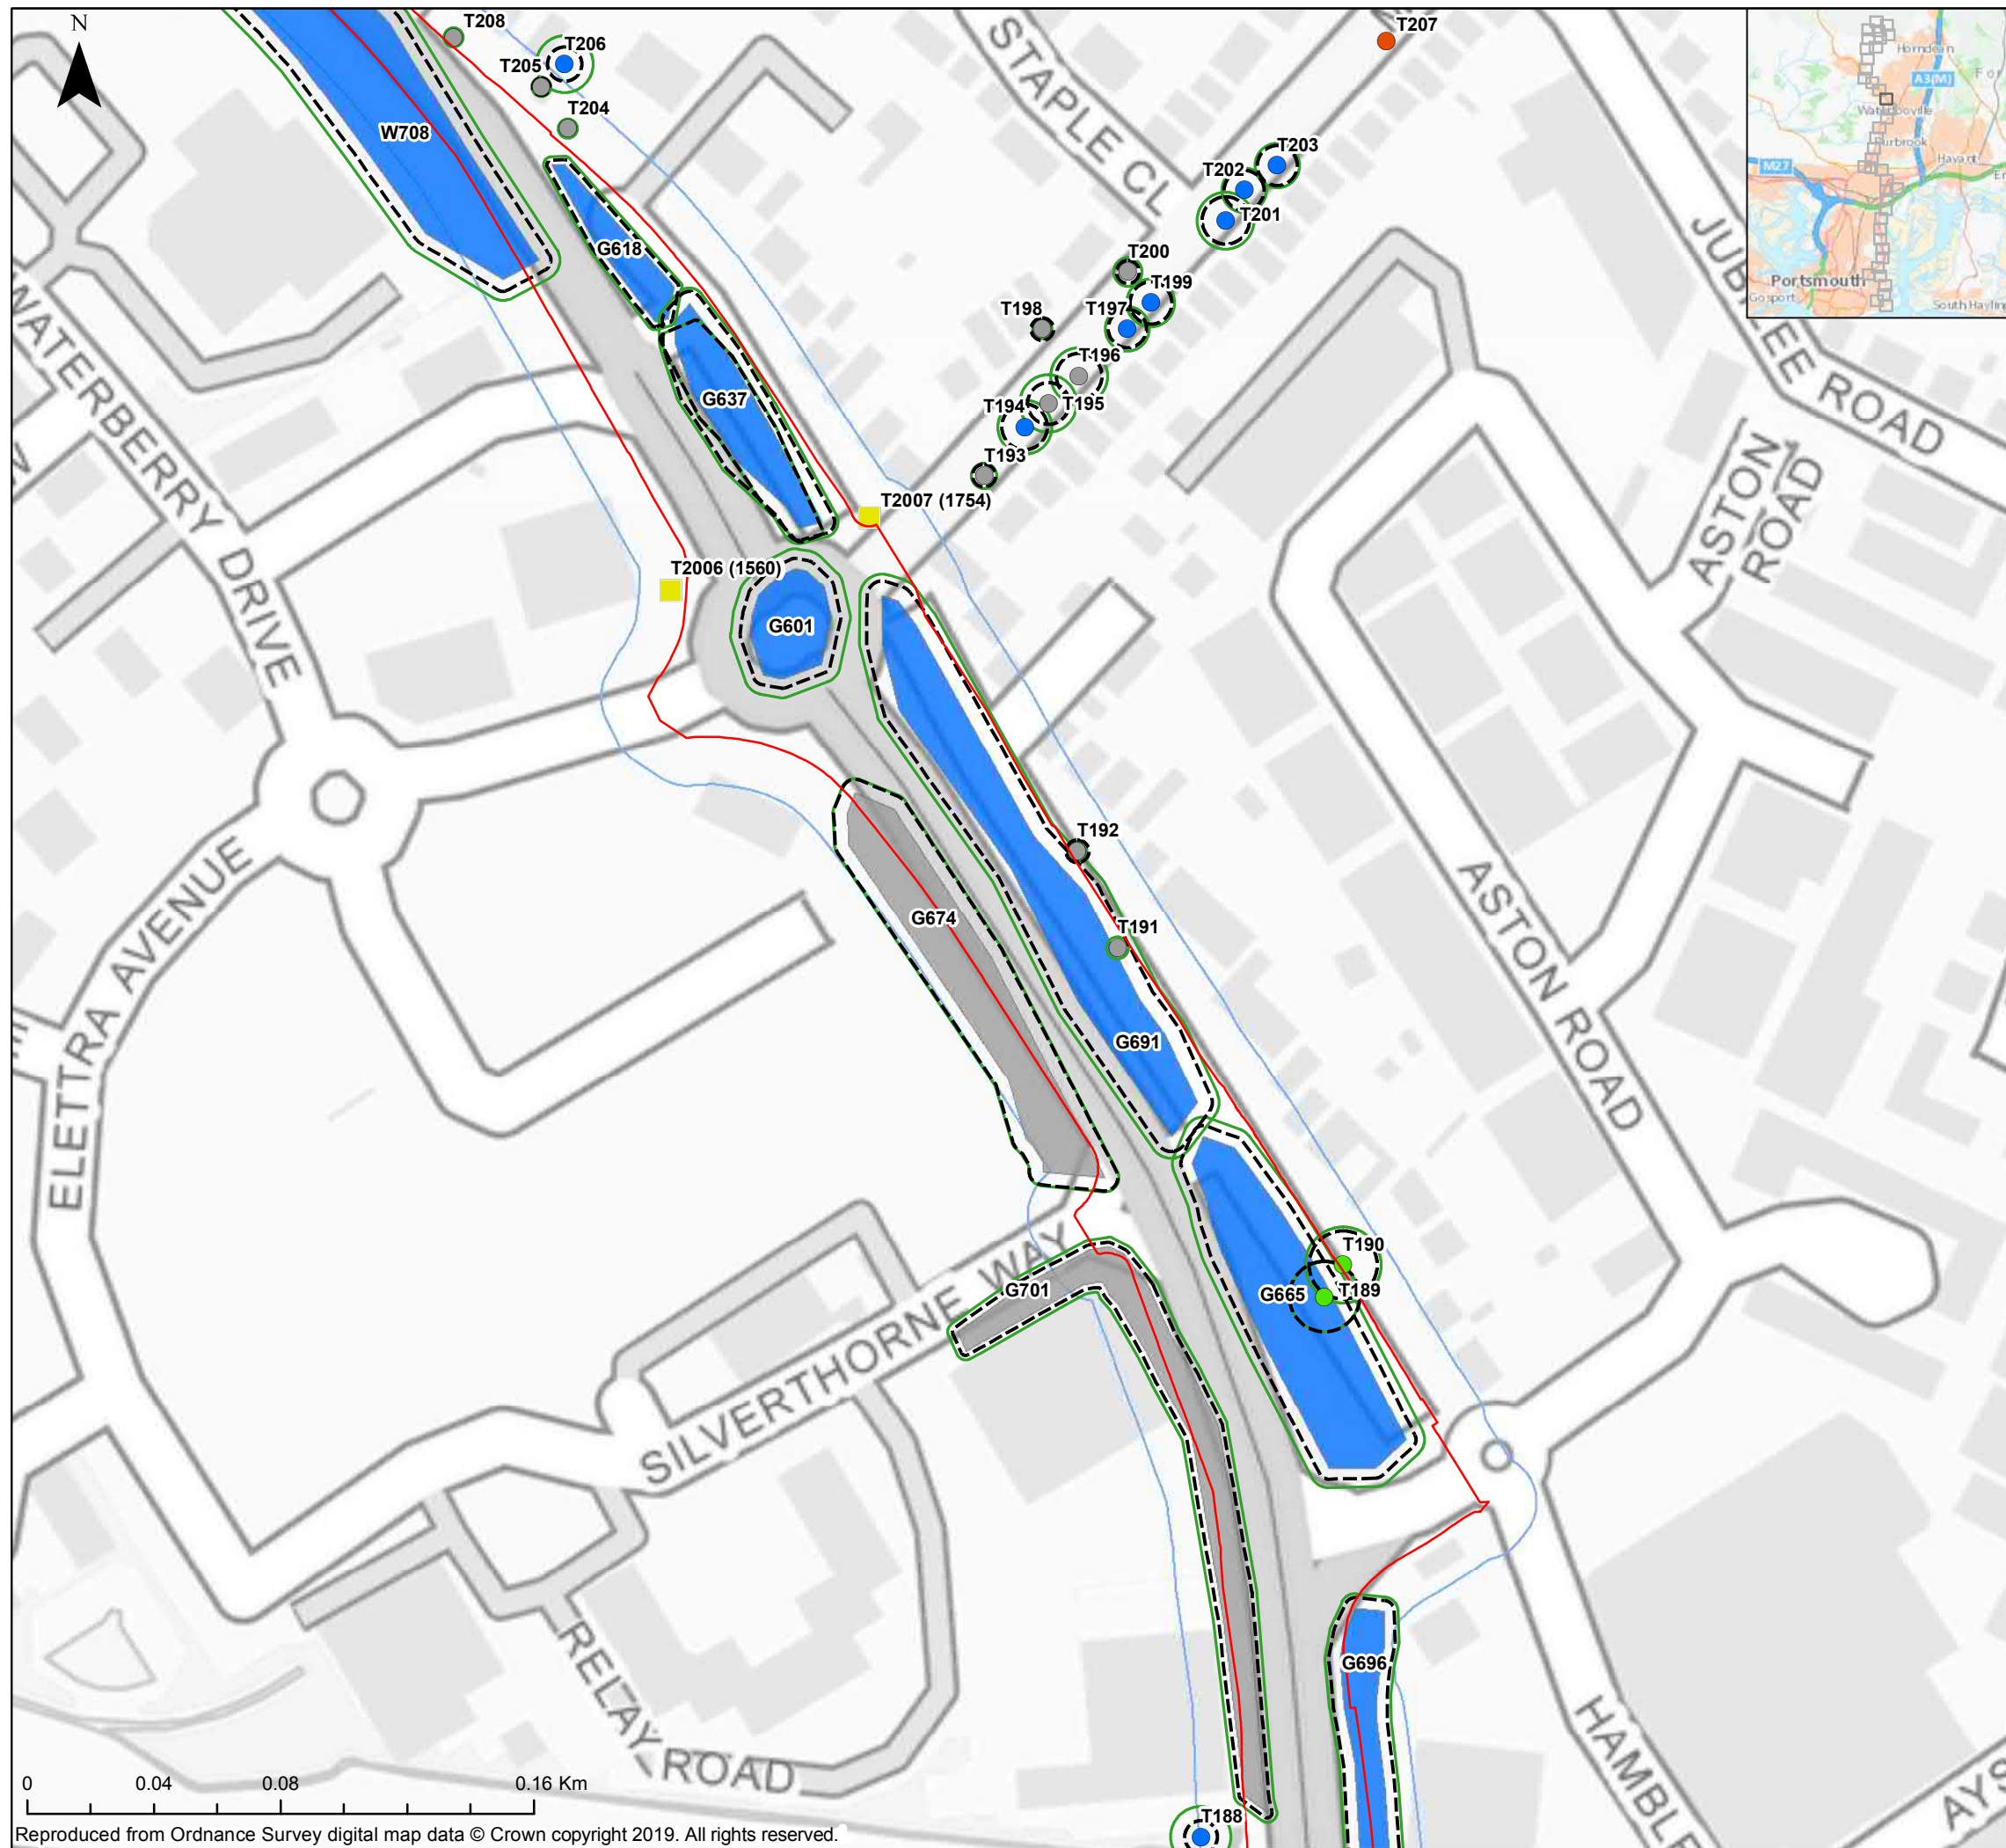

Key

- Order Limits
- Order Limits 15m Buffer
- Order Limits Section Breaks
- Indicative Root Protection Area
- Indicative Tree Canopy
- Tree
- Tree with TPO

Tree Category

- A
- B
- C
- U
- TPO (Not Surveyed / Not Present)

The Infrastructure Planning (Applications: Prescribed Forms and Procedures) Regulations 2017 – Regulation 5(2)(a)

REV	DATE	BY	DESCRIPTION	CHK	APP
01	08/11/2019	JT	FIRST ISSUE	CP	ND

DRAWING STATUS: **FINAL**



WSP House, 70 Chancery Lane, London, WC2A 1AF, UK,
T+ 44 (0) 020 7314 5000
wsp.com

CLIENT:




PROJECT:
AQUIND Interconnector

TITLE:
Figure 1
Tree Constraint Plans
Sheet 15 of 41

SCALE AT A3 1:2,100	CHECKED: CP	APPROVED: ND
PROJECT NO: EN020022	DESIGNED: JT	DRAWN: JT
DRAWING NO: EN020022-ESAPPENDIX-16.3.1		REV.NO: 01

© WSP UK Ltd

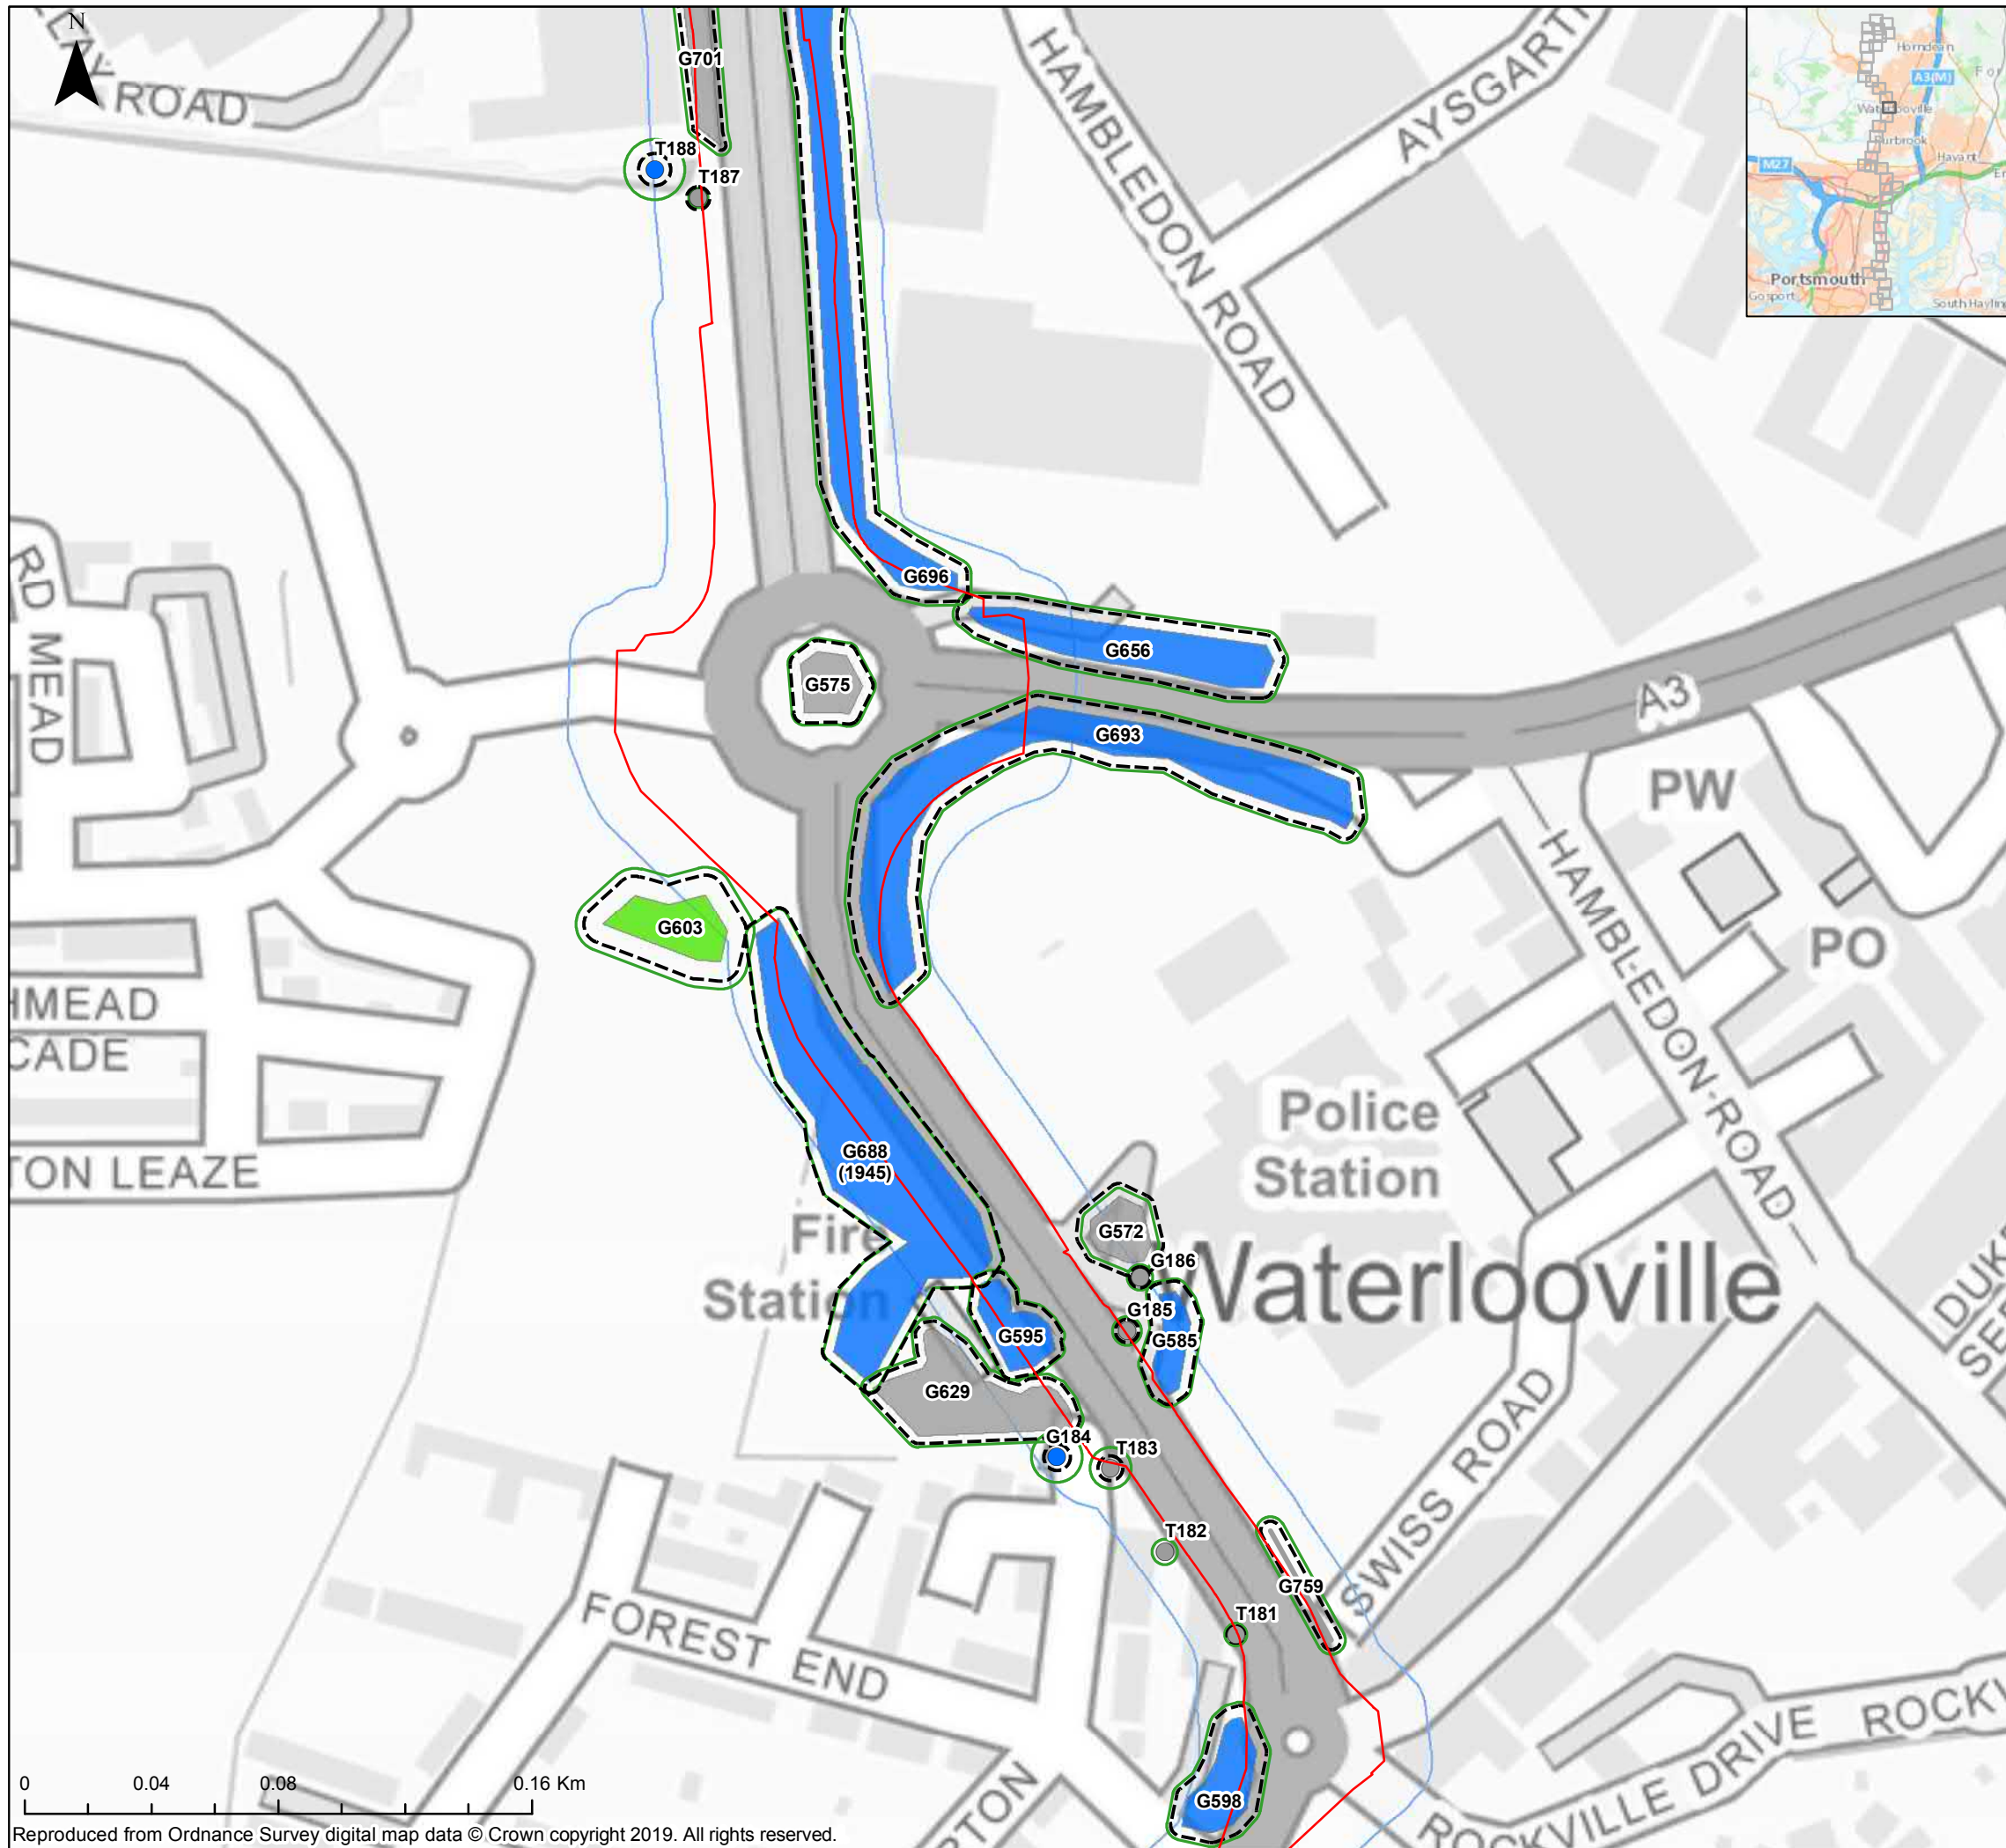

Key

- Order Limits
- Order Limits 15m Buffer
- Order Limits Section Breaks
- Indicative Root Protection Area
- Indicative Tree Canopy
- Tree
- Tree with TPO

Tree Category

- A
- B
- C
- U
- TPO (Not Surveyed / Not Present)

The Infrastructure Planning (Applications: Prescribed Forms and Procedures) Regulations 2017 – Regulation 5(2)(a)

REV	DATE	BY	DESCRIPTION	CHK	APP
01	08/11/2019	JT	FIRST ISSUE	CP	ND

DRAWING STATUS: **FINAL**



WSP House, 70 Chancery Lane, London, WC2A 1AF, UK,
T+ 44 (0) 020 7314 5000
wsp.com

CLIENT:



PROJECT:
AQUIND Interconnector

TITLE:
Figure 1
Tree Constraint Plans
Sheet 16 of 41


SCALE AT A3 1:2,100	CHECKED: CP	APPROVED: ND
------------------------	----------------	-----------------

PROJECT NO: EN020022	DESIGNED: JT	DRAWN: JT	DATE: 08/11/2019
-------------------------	-----------------	--------------	---------------------

DRAWING NO: EN020022-ESAPPENDIX-16.3.1	REV.NO: 01
---	---------------

© WSP UK Ltd

Reproduced from Ordnance Survey digital map data © Crown copyright 2019. All rights reserved.

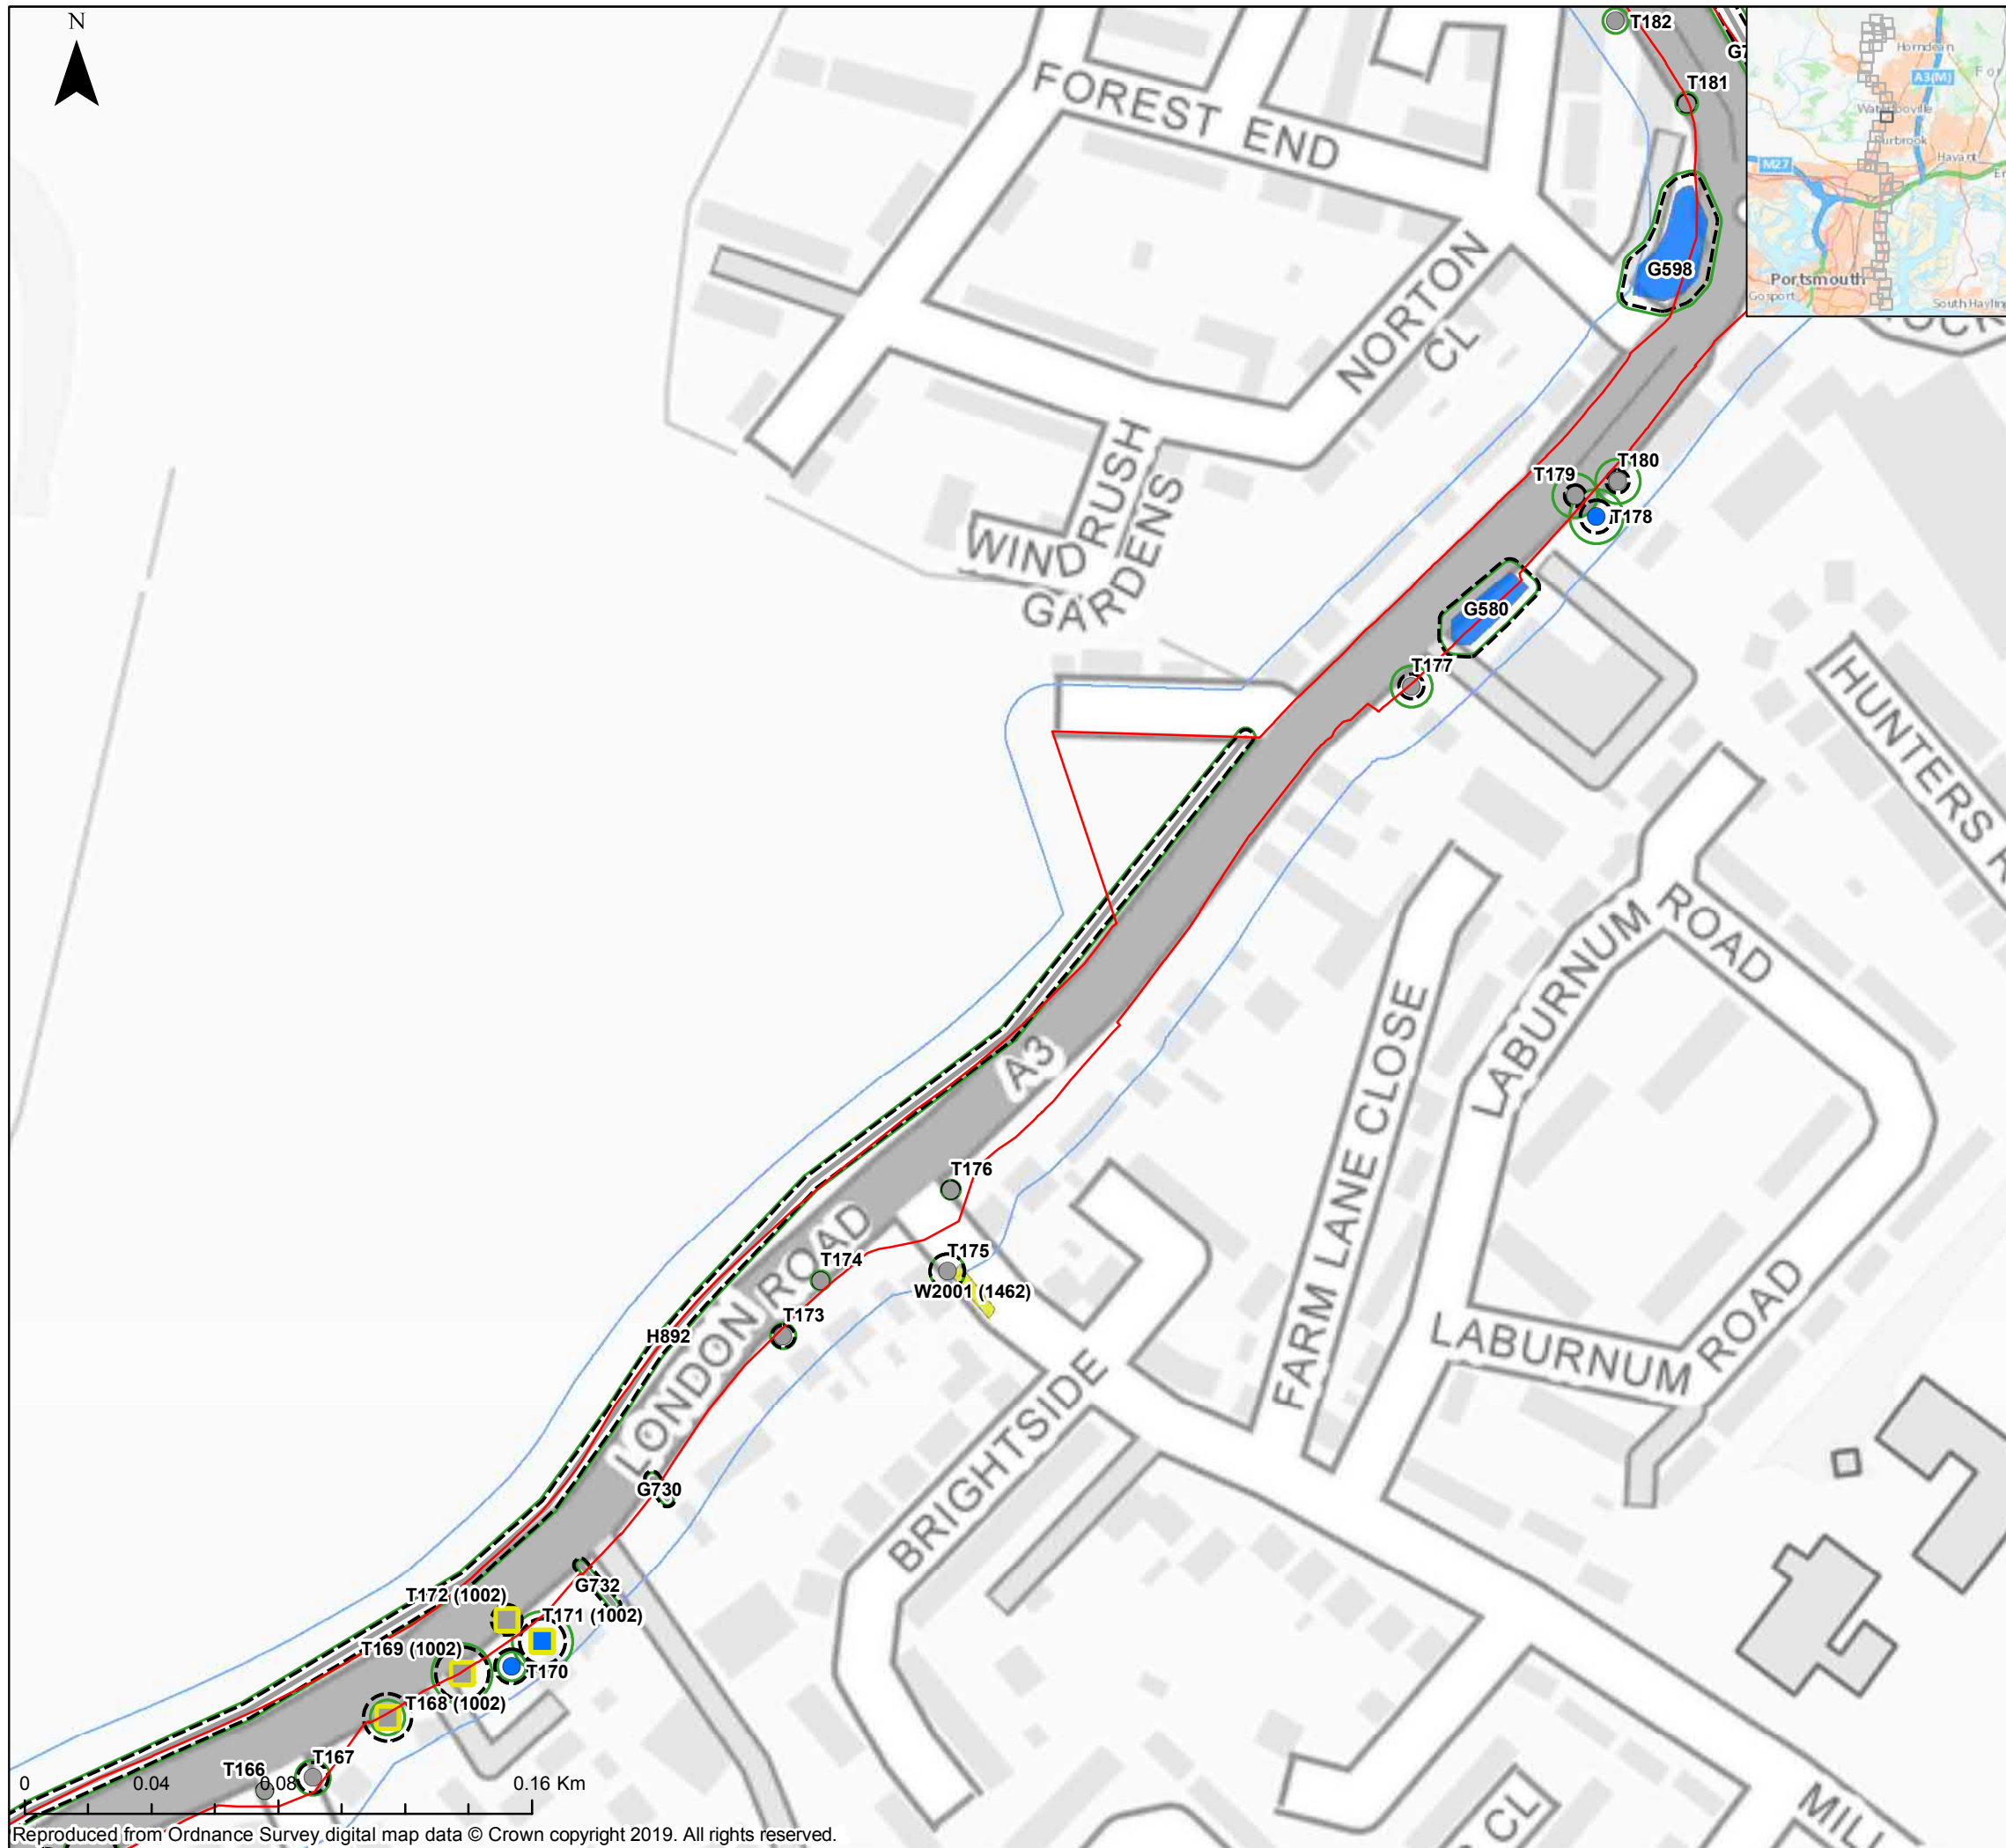

Key

- Order Limits
- Order Limits 15m Buffer
- Order Limits Section Breaks
- Indicative Root Protection Area
- Indicative Tree Canopy
- Tree
- Tree with TPO

Tree Category

- A
- B
- C
- U
- TPO (Not Surveyed / Not Present)

The Infrastructure Planning (Applications: Prescribed Forms and Procedures) Regulations 2017 – Regulation 5(2)(a)

REV	DATE	BY	DESCRIPTION	CHK	APP
01	08/11/2019	JT	FIRST ISSUE	CP	ND

DRAWING STATUS: **FINAL**



WSP House, 70 Chancery Lane, London, WC2A 1AF, UK,
T+ 44 (0) 020 7314 5000
wsp.com

CLIENT:




PROJECT:
AQUIND Interconnector

TITLE:
**Figure 1
Tree Constraint Plans
Sheet 17 of 41**

SCALE AT A3 1:2,100	CHECKED: CP	APPROVED: ND
PROJECT NO: EN020022	DESIGNED: JT	DRAWN: JT
DRAWING NO: EN020022-ESAPPENDIX-16.3.1		REV.NO: 01

© WSP UK Ltd

Reproduced from Ordnance Survey digital map data © Crown copyright 2019. All rights reserved.

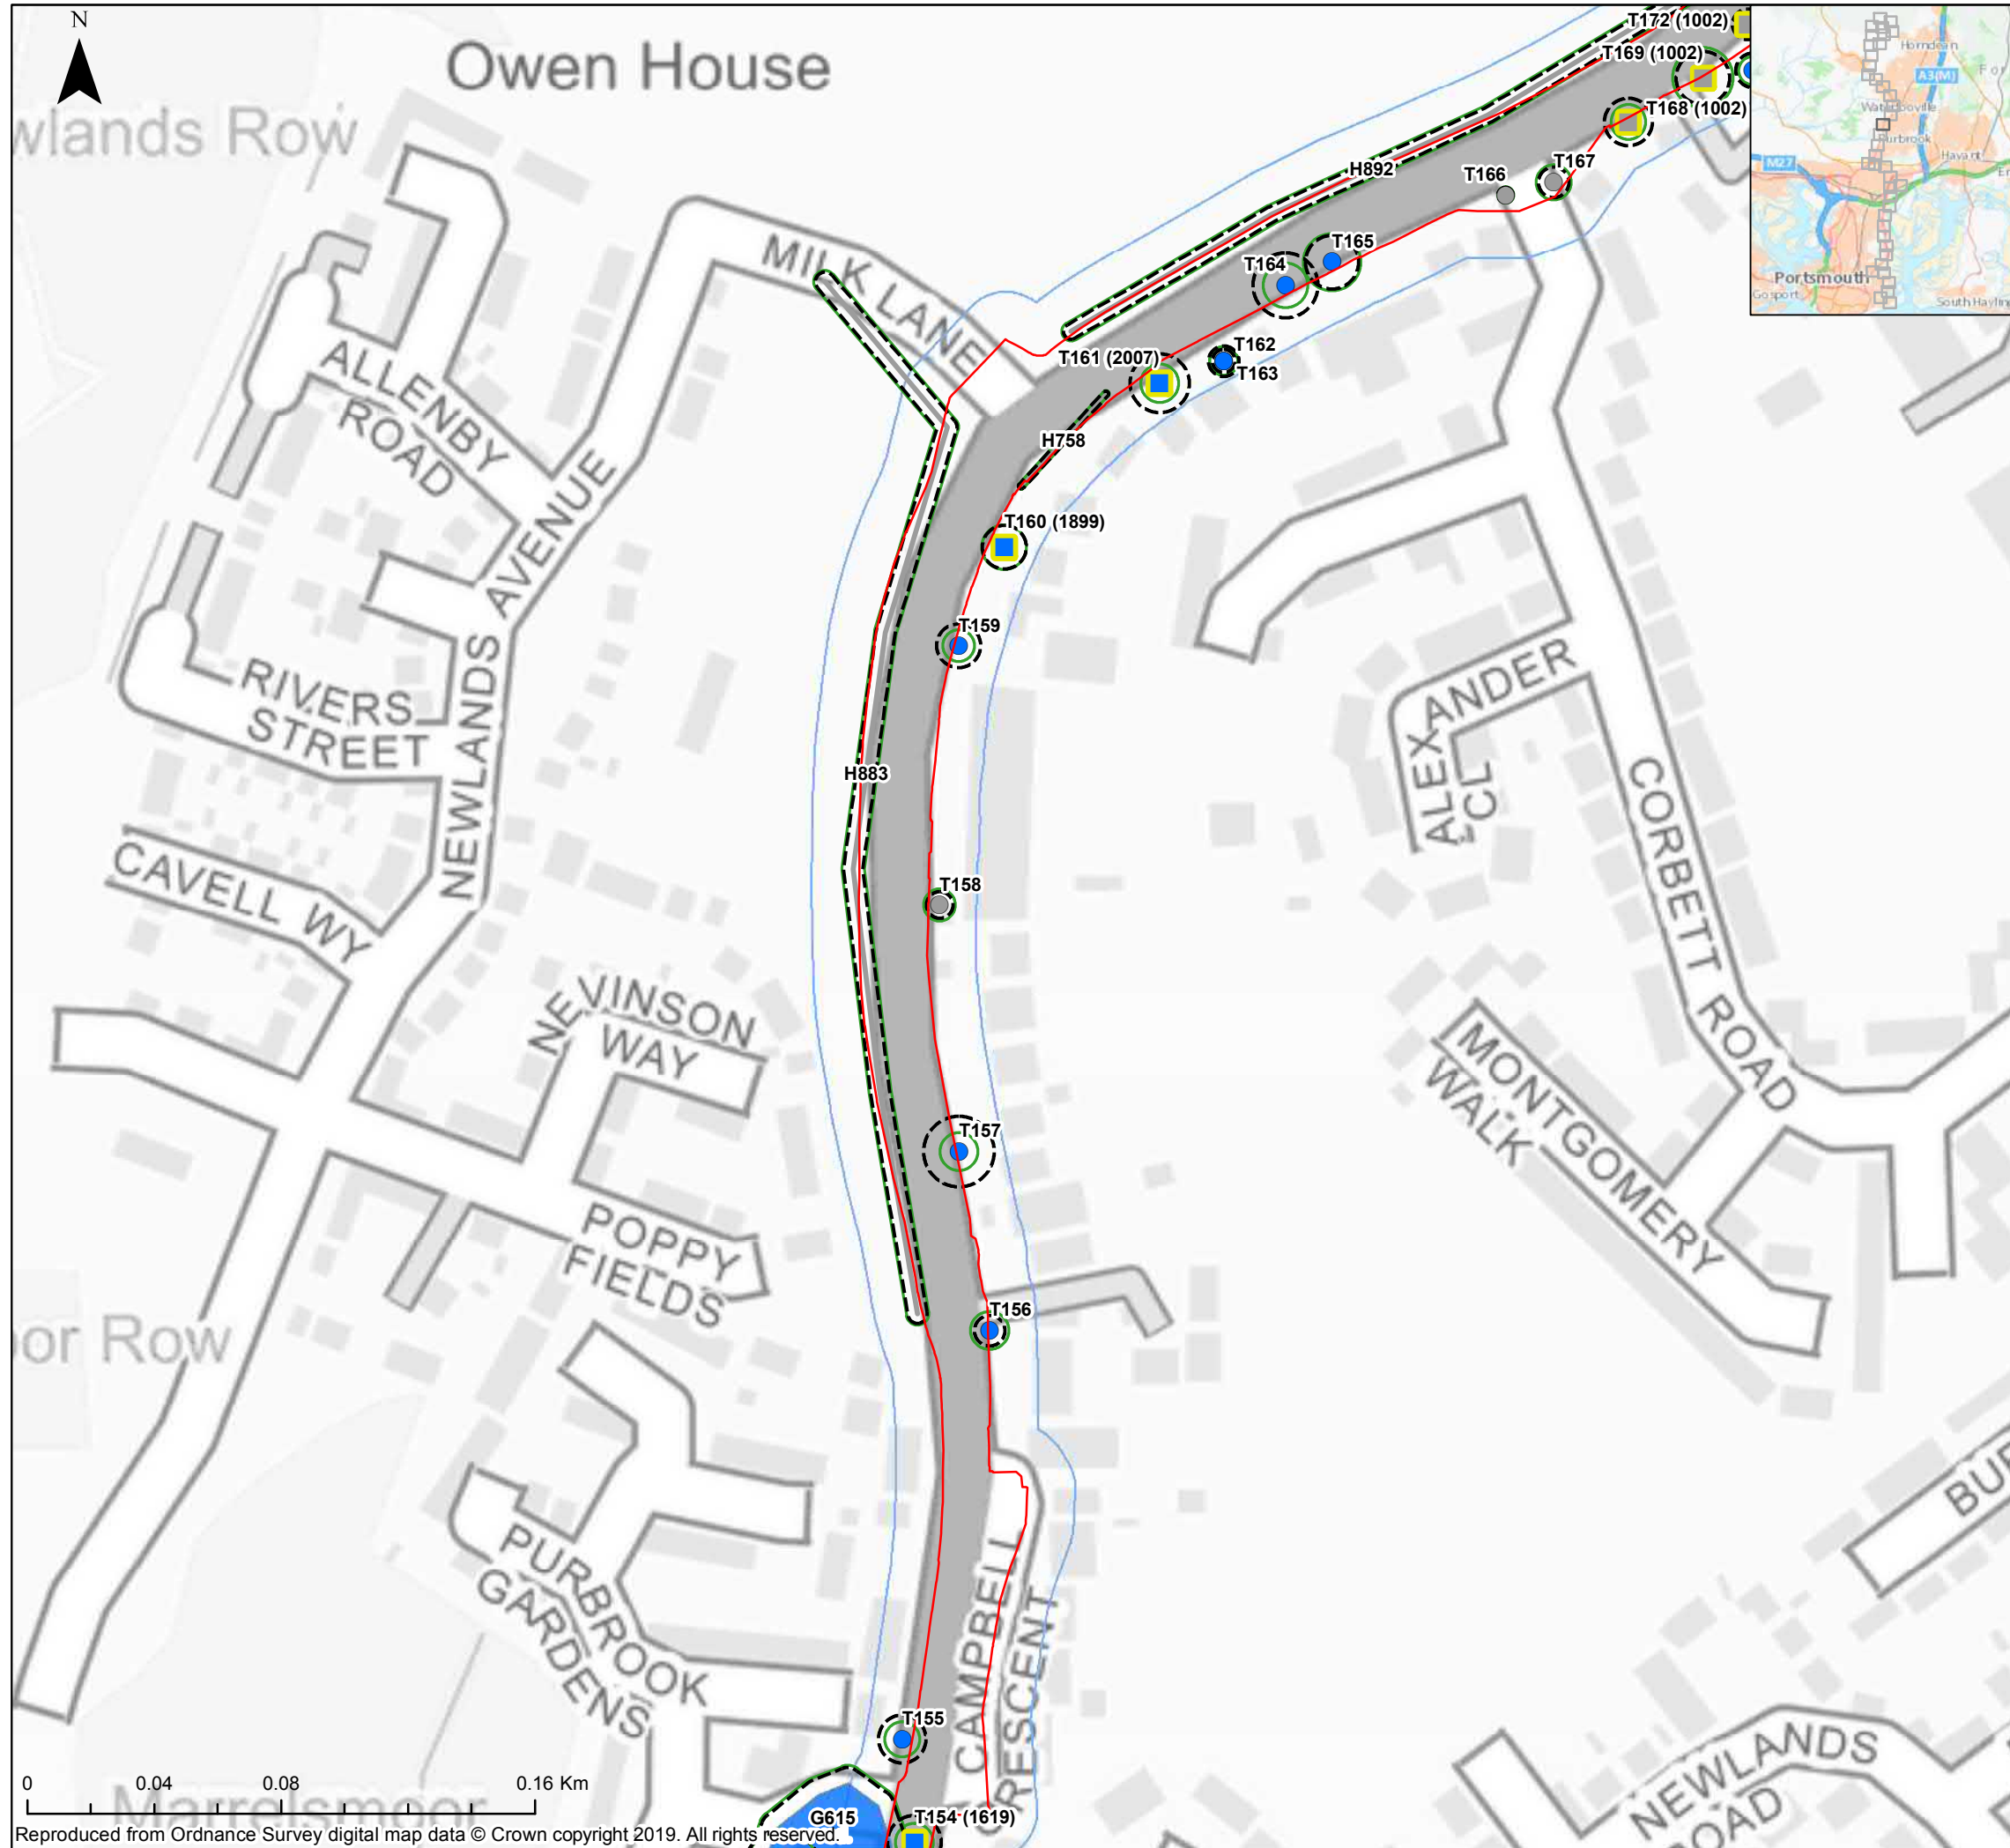

Key

- Order Limits
- Order Limits 15m Buffer
- Order Limits Section Breaks
- Indicative Root Protection Area
- Indicative Tree Canopy
- Tree
- Tree with TPO

Tree Category

- A
- B
- C
- U
- TPO (Not Surveyed / Not Present)

The Infrastructure Planning (Applications: Prescribed Forms and Procedures) Regulations 2017 – Regulation 5(2)(a)

REV	DATE	BY	DESCRIPTION	CHK	APP
01	08/11/2019	JT	FIRST ISSUE	CP	ND

DRAWING STATUS: **FINAL**



WSP House, 70 Chancery Lane, London, WC2A 1AF, UK,
T+ 44 (0) 020 7314 5000
wsp.com

CLIENT:



PROJECT:
AQUIND Interconnector


TITLE:
**Figure 1
Tree Constraint Plans
Sheet 18 of 41**

SCALE AT A3 1:2,100	CHECKED: CP	APPROVED: ND
------------------------	----------------	-----------------

PROJECT NO: EN020022	DESIGNED: JT	DRAWN: JT	DATE: 08/11/2019
-------------------------	-----------------	--------------	---------------------

DRAWING NO: EN020022-ESAPPENDIX-16.3.1	REV.NO: 01
--	----------------------

© WSP UK Ltd

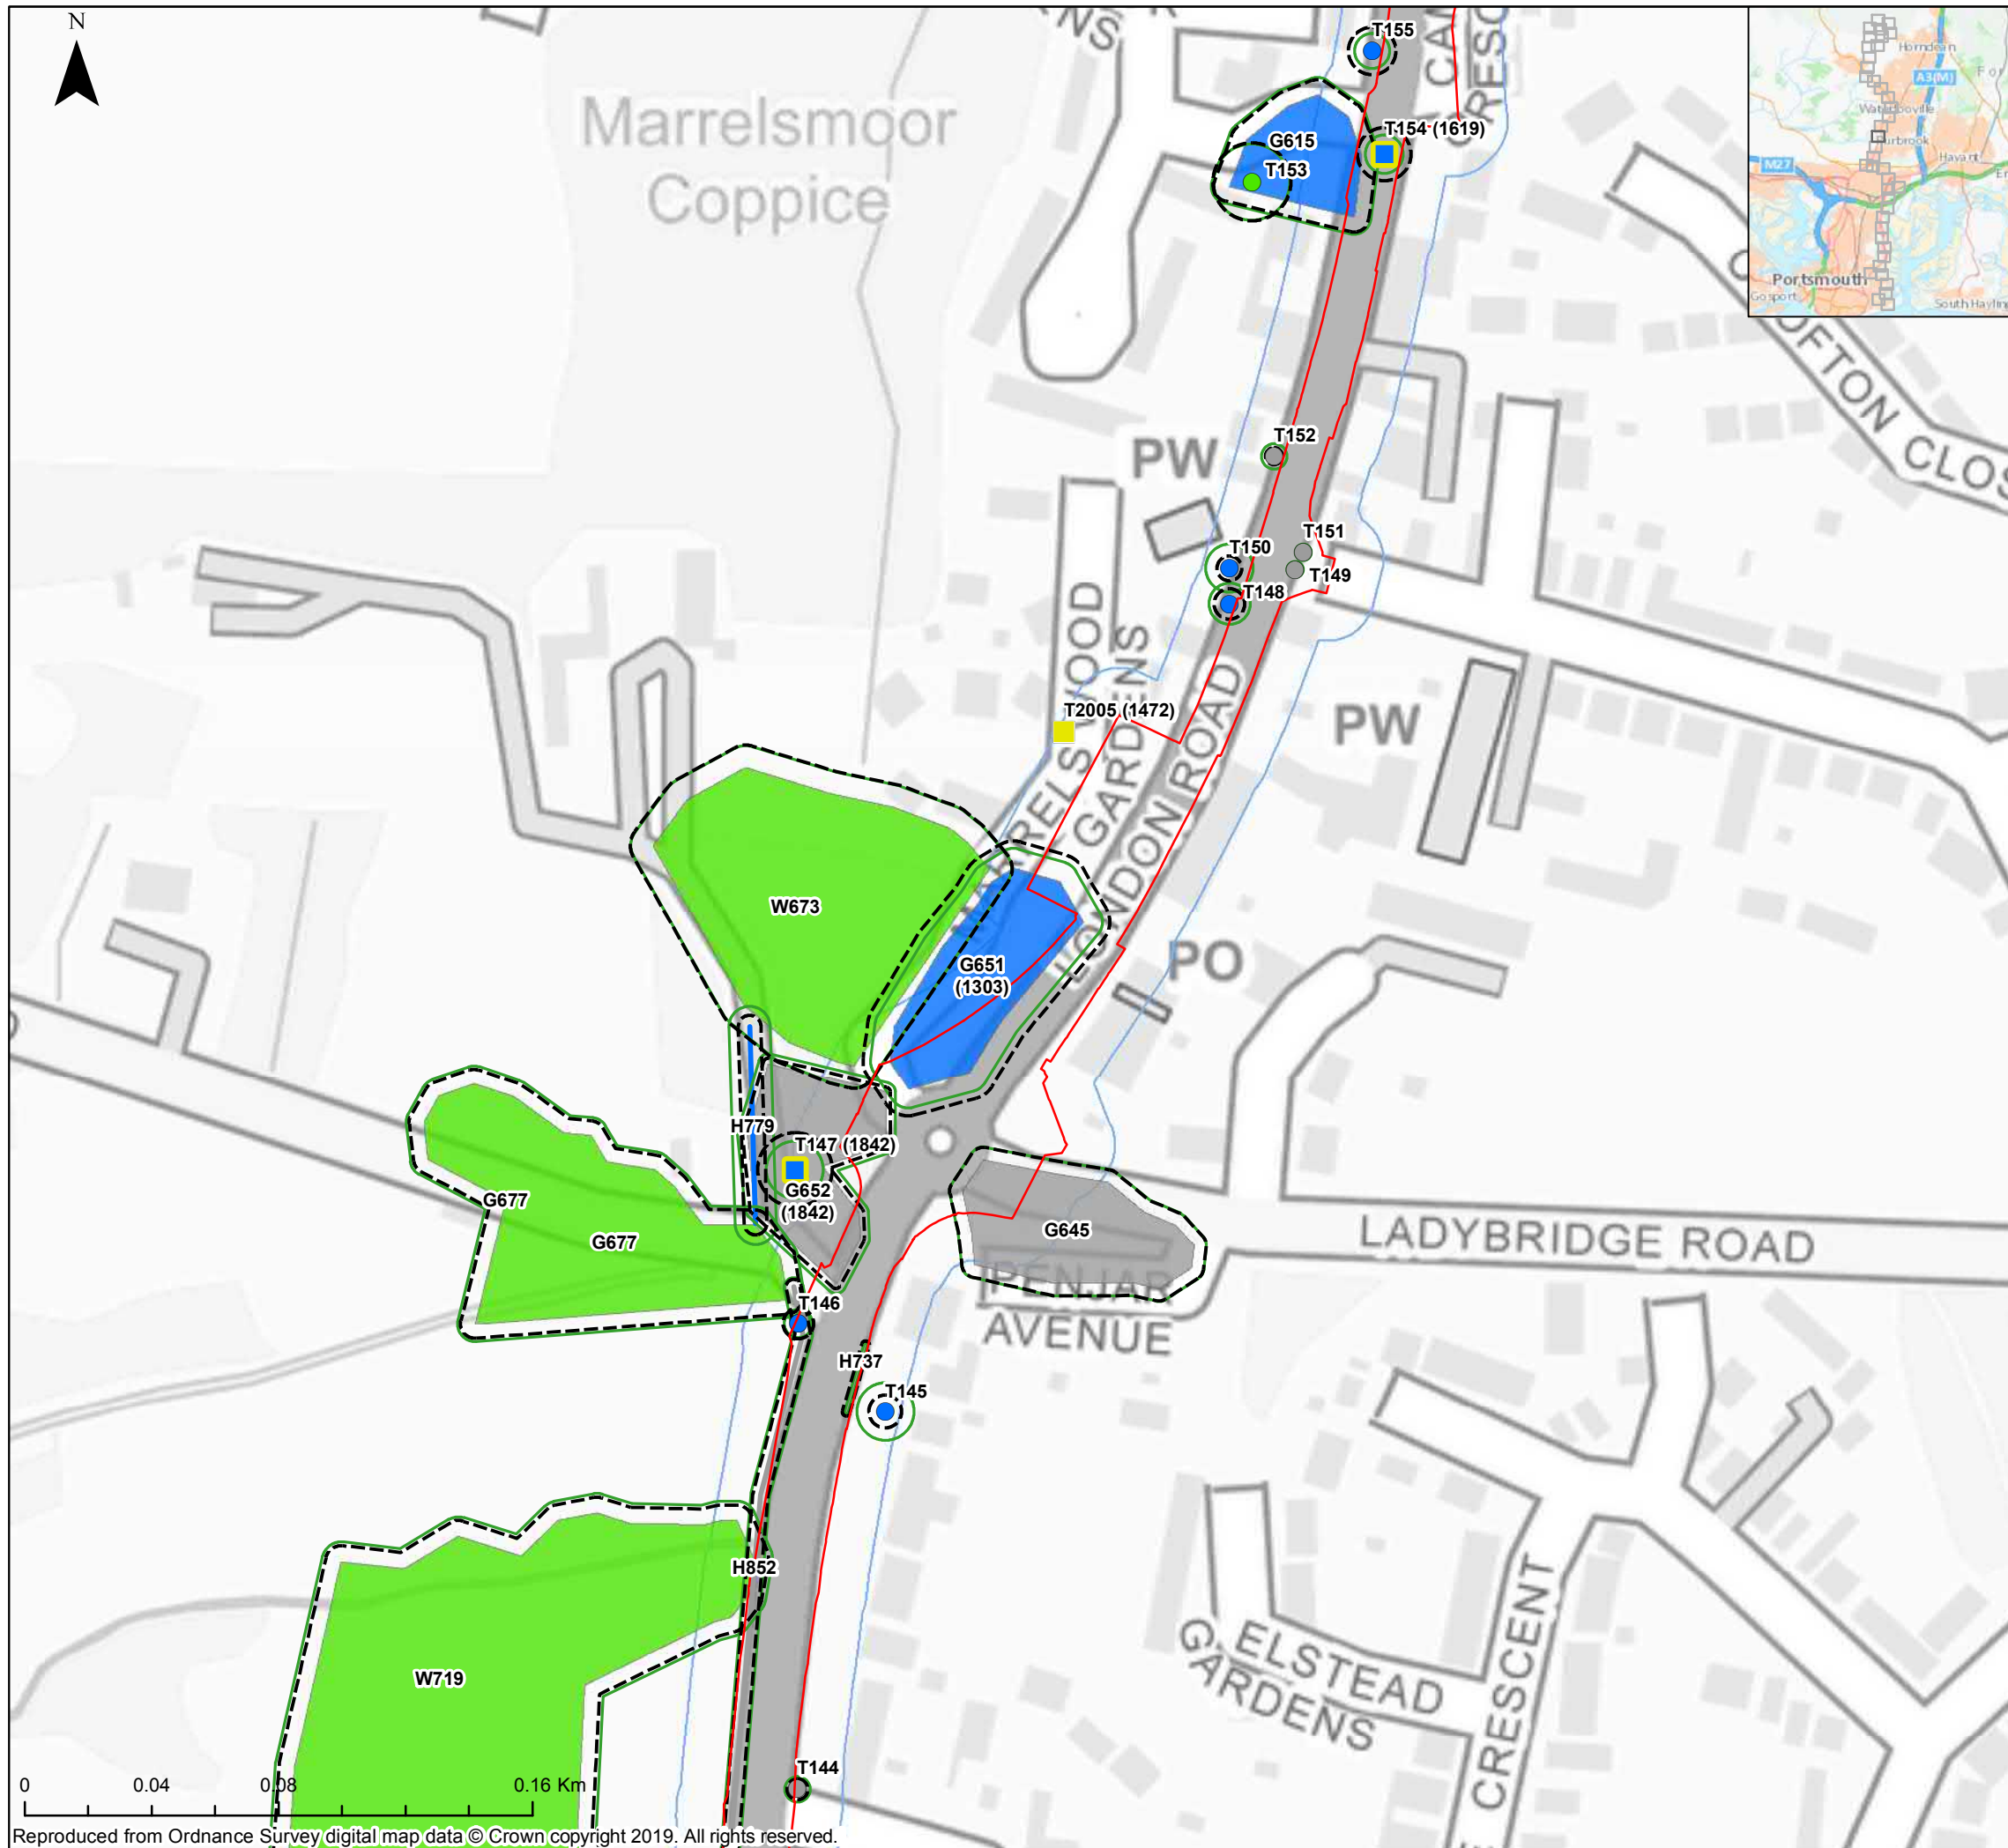

Key

- Order Limits
- Order Limits 15m Buffer
- Order Limits Section Breaks
- Indicative Root Protection Area
- Indicative Tree Canopy
- Tree
- Tree with TPO

Tree Category

- A
- B
- C
- U
- TPO (Not Surveyed / Not Present)

The Infrastructure Planning (Applications: Prescribed Forms and Procedures) Regulations 2017 – Regulation 5(2)(a)

REV	DATE	BY	DESCRIPTION	CHK	APP
01	08/11/2019	JT	FIRST ISSUE	CP	ND

DRAWING STATUS: **FINAL**



WSP House, 70 Chancery Lane, London, WC2A 1AF, UK,
T+ 44 (0) 020 7314 5000
wsp.com

CLIENT:



PROJECT: **AQUIND Interconnector**

TITLE: **Figure 1
Tree Constraint Plans
Sheet 19 of 41**

SCALE AT A3 1:2,100	CHECKED: CP	APPROVED: ND
------------------------	----------------	-----------------

PROJECT NO: EN020022	DESIGNED: JT	DRAWN: JT	DATE: 08/11/2019
-------------------------	-----------------	--------------	---------------------

DRAWING NO: EN020022-ESAPPENDIX-16.3.1	REV.NO: 01
--	----------------------

© WSP UK Ltd

Reproduced from Ordnance Survey digital map data © Crown copyright 2019. All rights reserved.



Key

- Order Limits
- Order Limits 15m Buffer
- Order Limits Section Breaks
- Indicative Root Protection Area
- Indicative Tree Canopy
- Tree
- Tree with TPO

Tree Category

- A
- B
- C
- U
- TPO (Not Surveyed / Not Present)

The Infrastructure Planning (Applications: Prescribed Forms and Procedures) Regulations 2017 – Regulation 5(2)(a)

REV	DATE	BY	DESCRIPTION	CHK	APP
01	08/11/2019	JT	FIRST ISSUE	CP	ND

DRAWING STATUS: **FINAL**

WSP

WSP House, 70 Chancery Lane, London, WC2A 1AF, UK,
T+ 44 (0) 020 7314 5000
wsp.com

CLIENT: **AQUIND**

PROJECT: **AQUIND Interconnector**

TITLE: **Figure 1
Tree Constraint Plans
Sheet 20 of 41**

SCALE AT A3 1:2,100	CHECKED: CP	APPROVED: ND
PROJECT NO: EN020022	DESIGNED: JT	DRAWN: JT
DRAWING NO: EN020022-ESAPPENDIX-16.3.1		REV.NO: 01

© WSP UK Ltd



Key

- Order Limits
- Order Limits 15m Buffer
- Order Limits Section Breaks
- Indicative Root Protection Area
- Indicative Tree Canopy
- Tree
- Tree with TPO

Tree Category

- A
- B
- C
- U
- TPO (Not Surveyed / Not Present)

The Infrastructure Planning (Applications: Prescribed Forms and Procedures) Regulations 2017 – Regulation 5(2)(a)

REV	DATE	BY	DESCRIPTION	CHK	APP
01	08/11/2019	JT	FIRST ISSUE	CP	ND

DRAWING STATUS: **FINAL**



WSP House, 70 Chancery Lane, London, WC2A 1AF, UK,
T+ 44 (0) 020 7314 5000
wsp.com

CLIENT:




PROJECT:
AQUIND Interconnector

TITLE:
Figure 1
Tree Constraint Plans
Sheet 21 of 41

SCALE AT A3 1:2,100	CHECKED: CP	APPROVED: ND
PROJECT NO: EN020022	DESIGNED: JT	DRAWN: JT
DRAWING NO: EN020022-ESAPPENDIX-16.3.1		REV.NO: 01

© WSP UK Ltd

Reproduced from Ordnance Survey digital map data © Crown copyright 2019. All rights reserved.

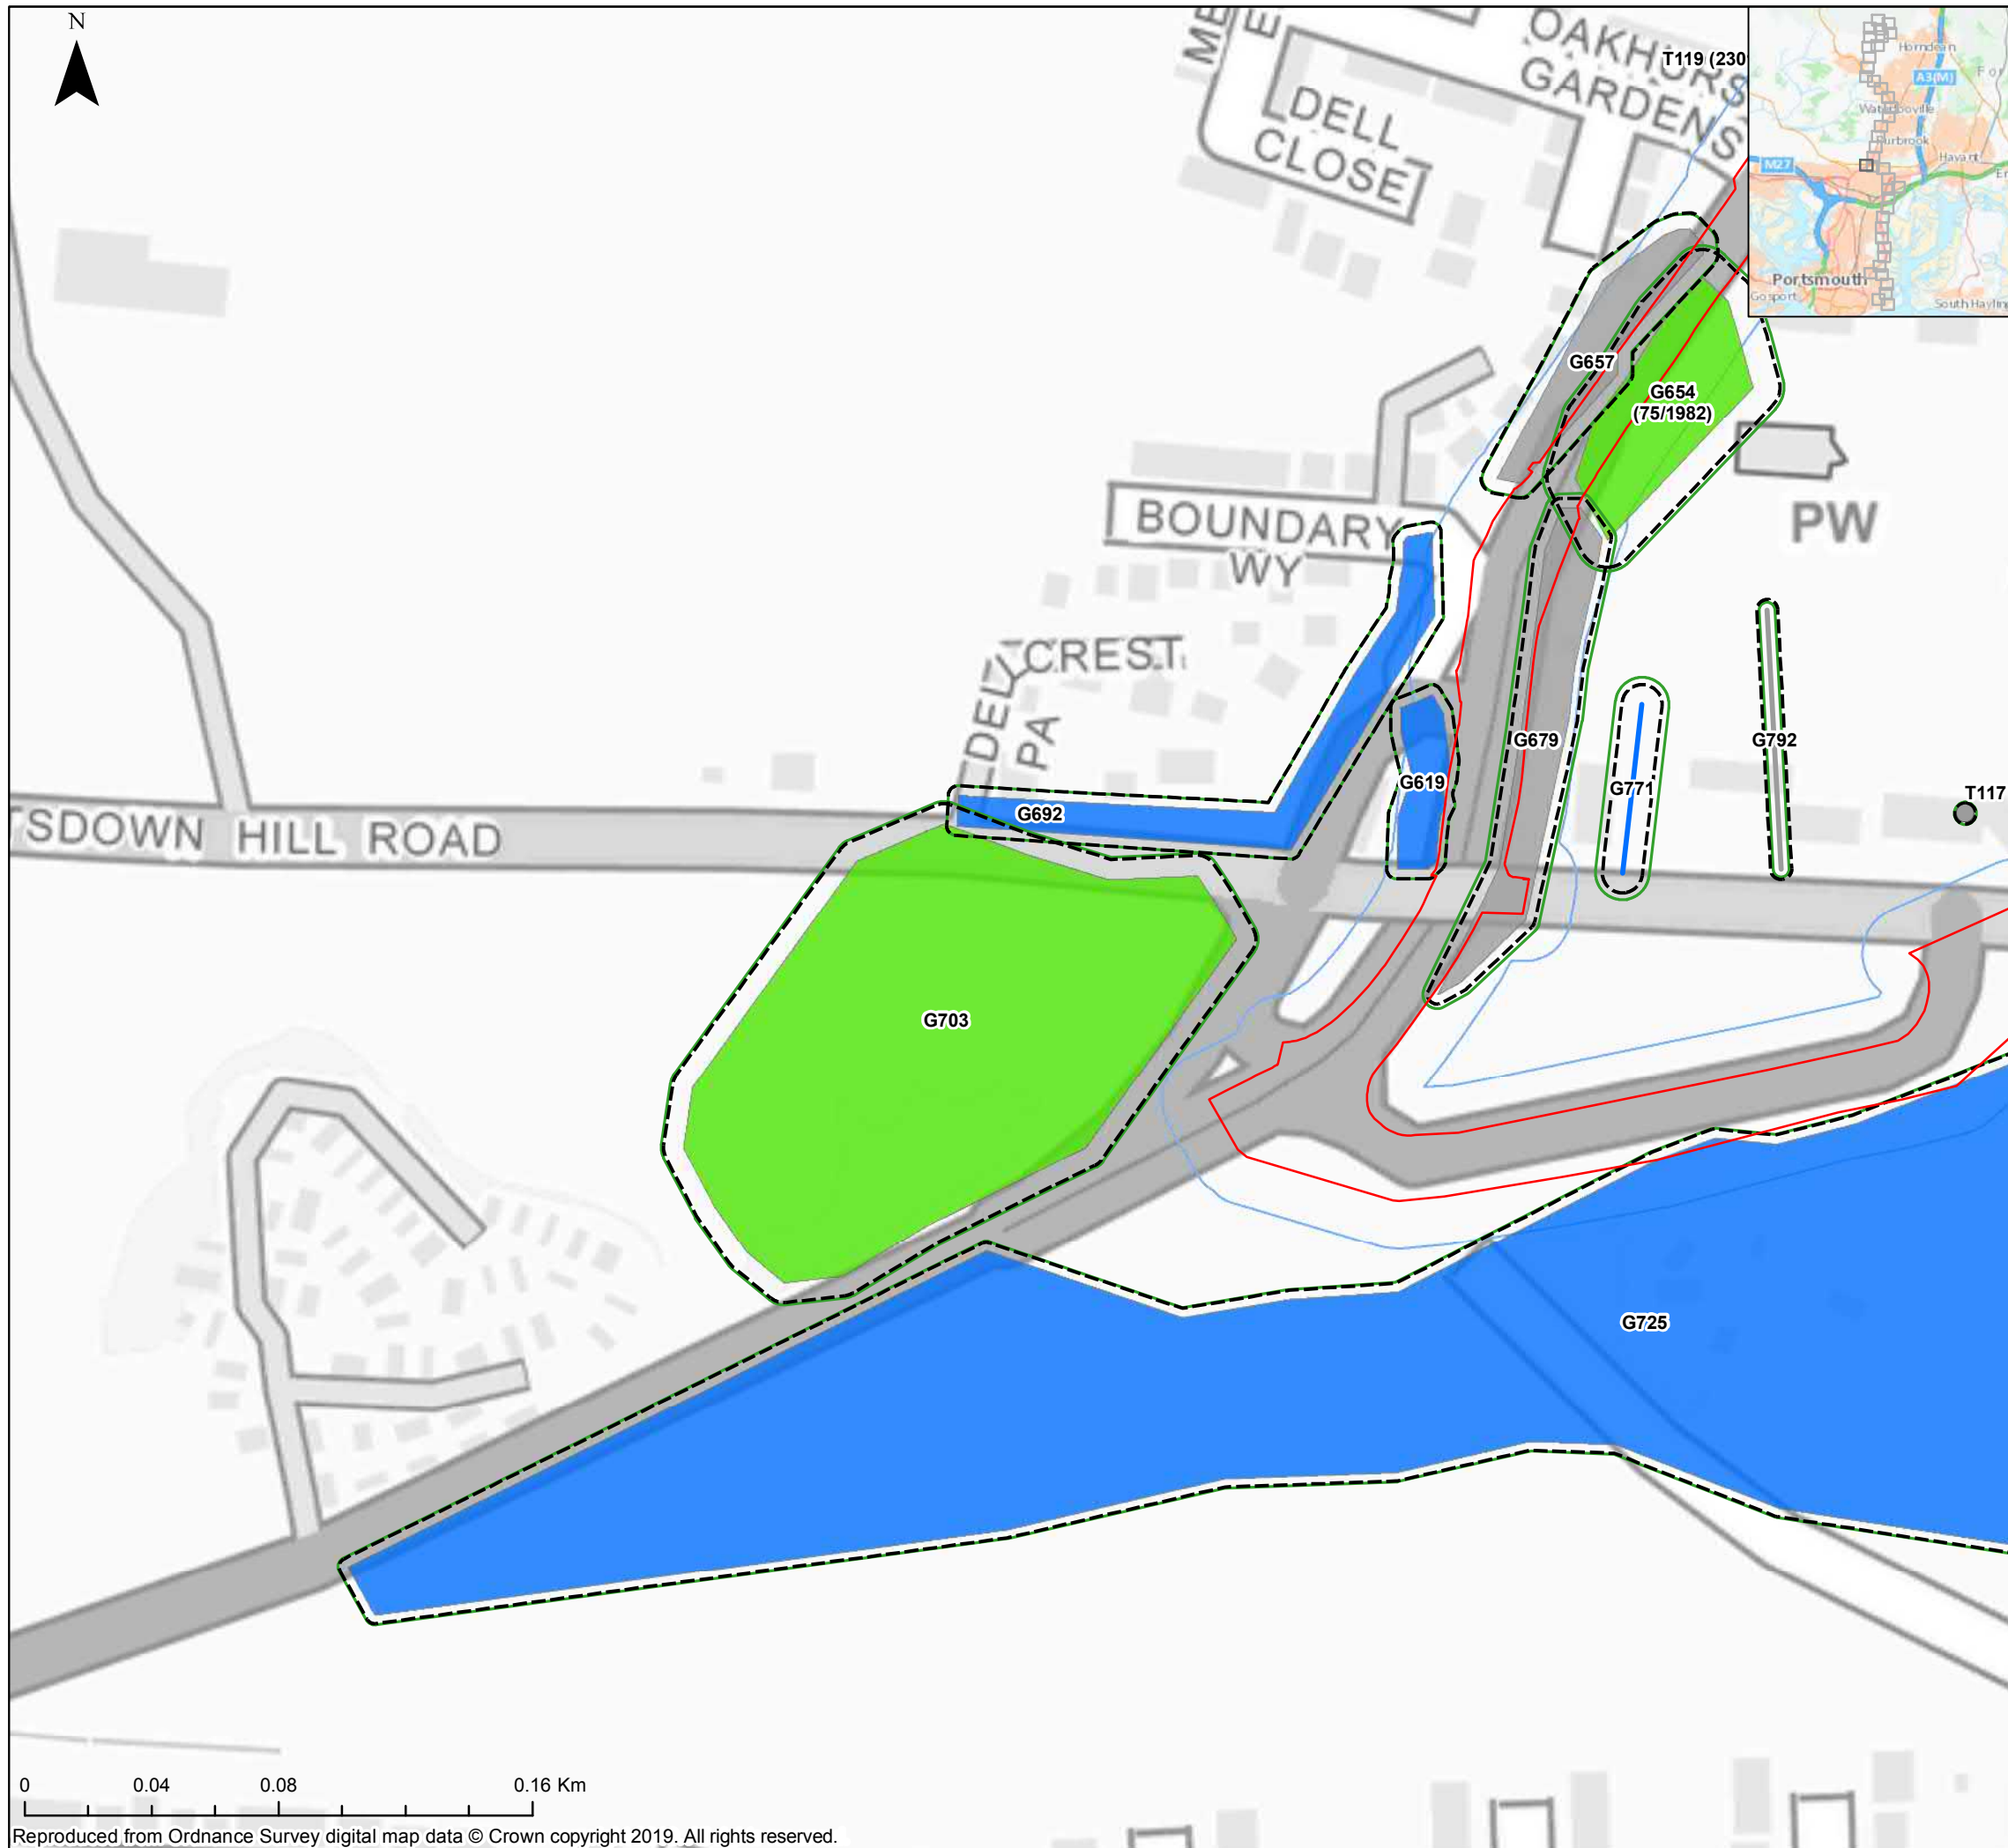

Key

- Order Limits
- Order Limits 15m Buffer
- Order Limits Section Breaks
- Indicative Root Protection Area
- Indicative Tree Canopy
- Tree
- Tree with TPO

Tree Category

- A
- B
- C
- U
- TPO (Not Surveyed / Not Present)

The Infrastructure Planning (Applications: Prescribed Forms and Procedures) Regulations 2017 – Regulation 5(2)(a)

REV	DATE	BY	DESCRIPTION	CHK	APP
01	08/11/2019	JT	FIRST ISSUE	CP	ND

DRAWING STATUS: **FINAL**



WSP House, 70 Chancery Lane, London, WC2A 1AF, UK,
T+ 44 (0) 020 7314 5000
wsp.com

CLIENT:



PROJECT:
AQUIND Interconnector


TITLE:
Figure 1
Tree Constraint Plans
Sheet 22 of 41

SCALE AT A3 1:2,100	CHECKED: CP	APPROVED: ND
------------------------	----------------	-----------------

PROJECT NO: EN020022	DESIGNED: JT	DRAWN: JT	DATE: 08/11/2019
-------------------------	-----------------	--------------	---------------------

DRAWING NO: EN020022-ESAPPENDIX-16.3.1	REV.NO. 01
---	---------------

© WSP UK Ltd

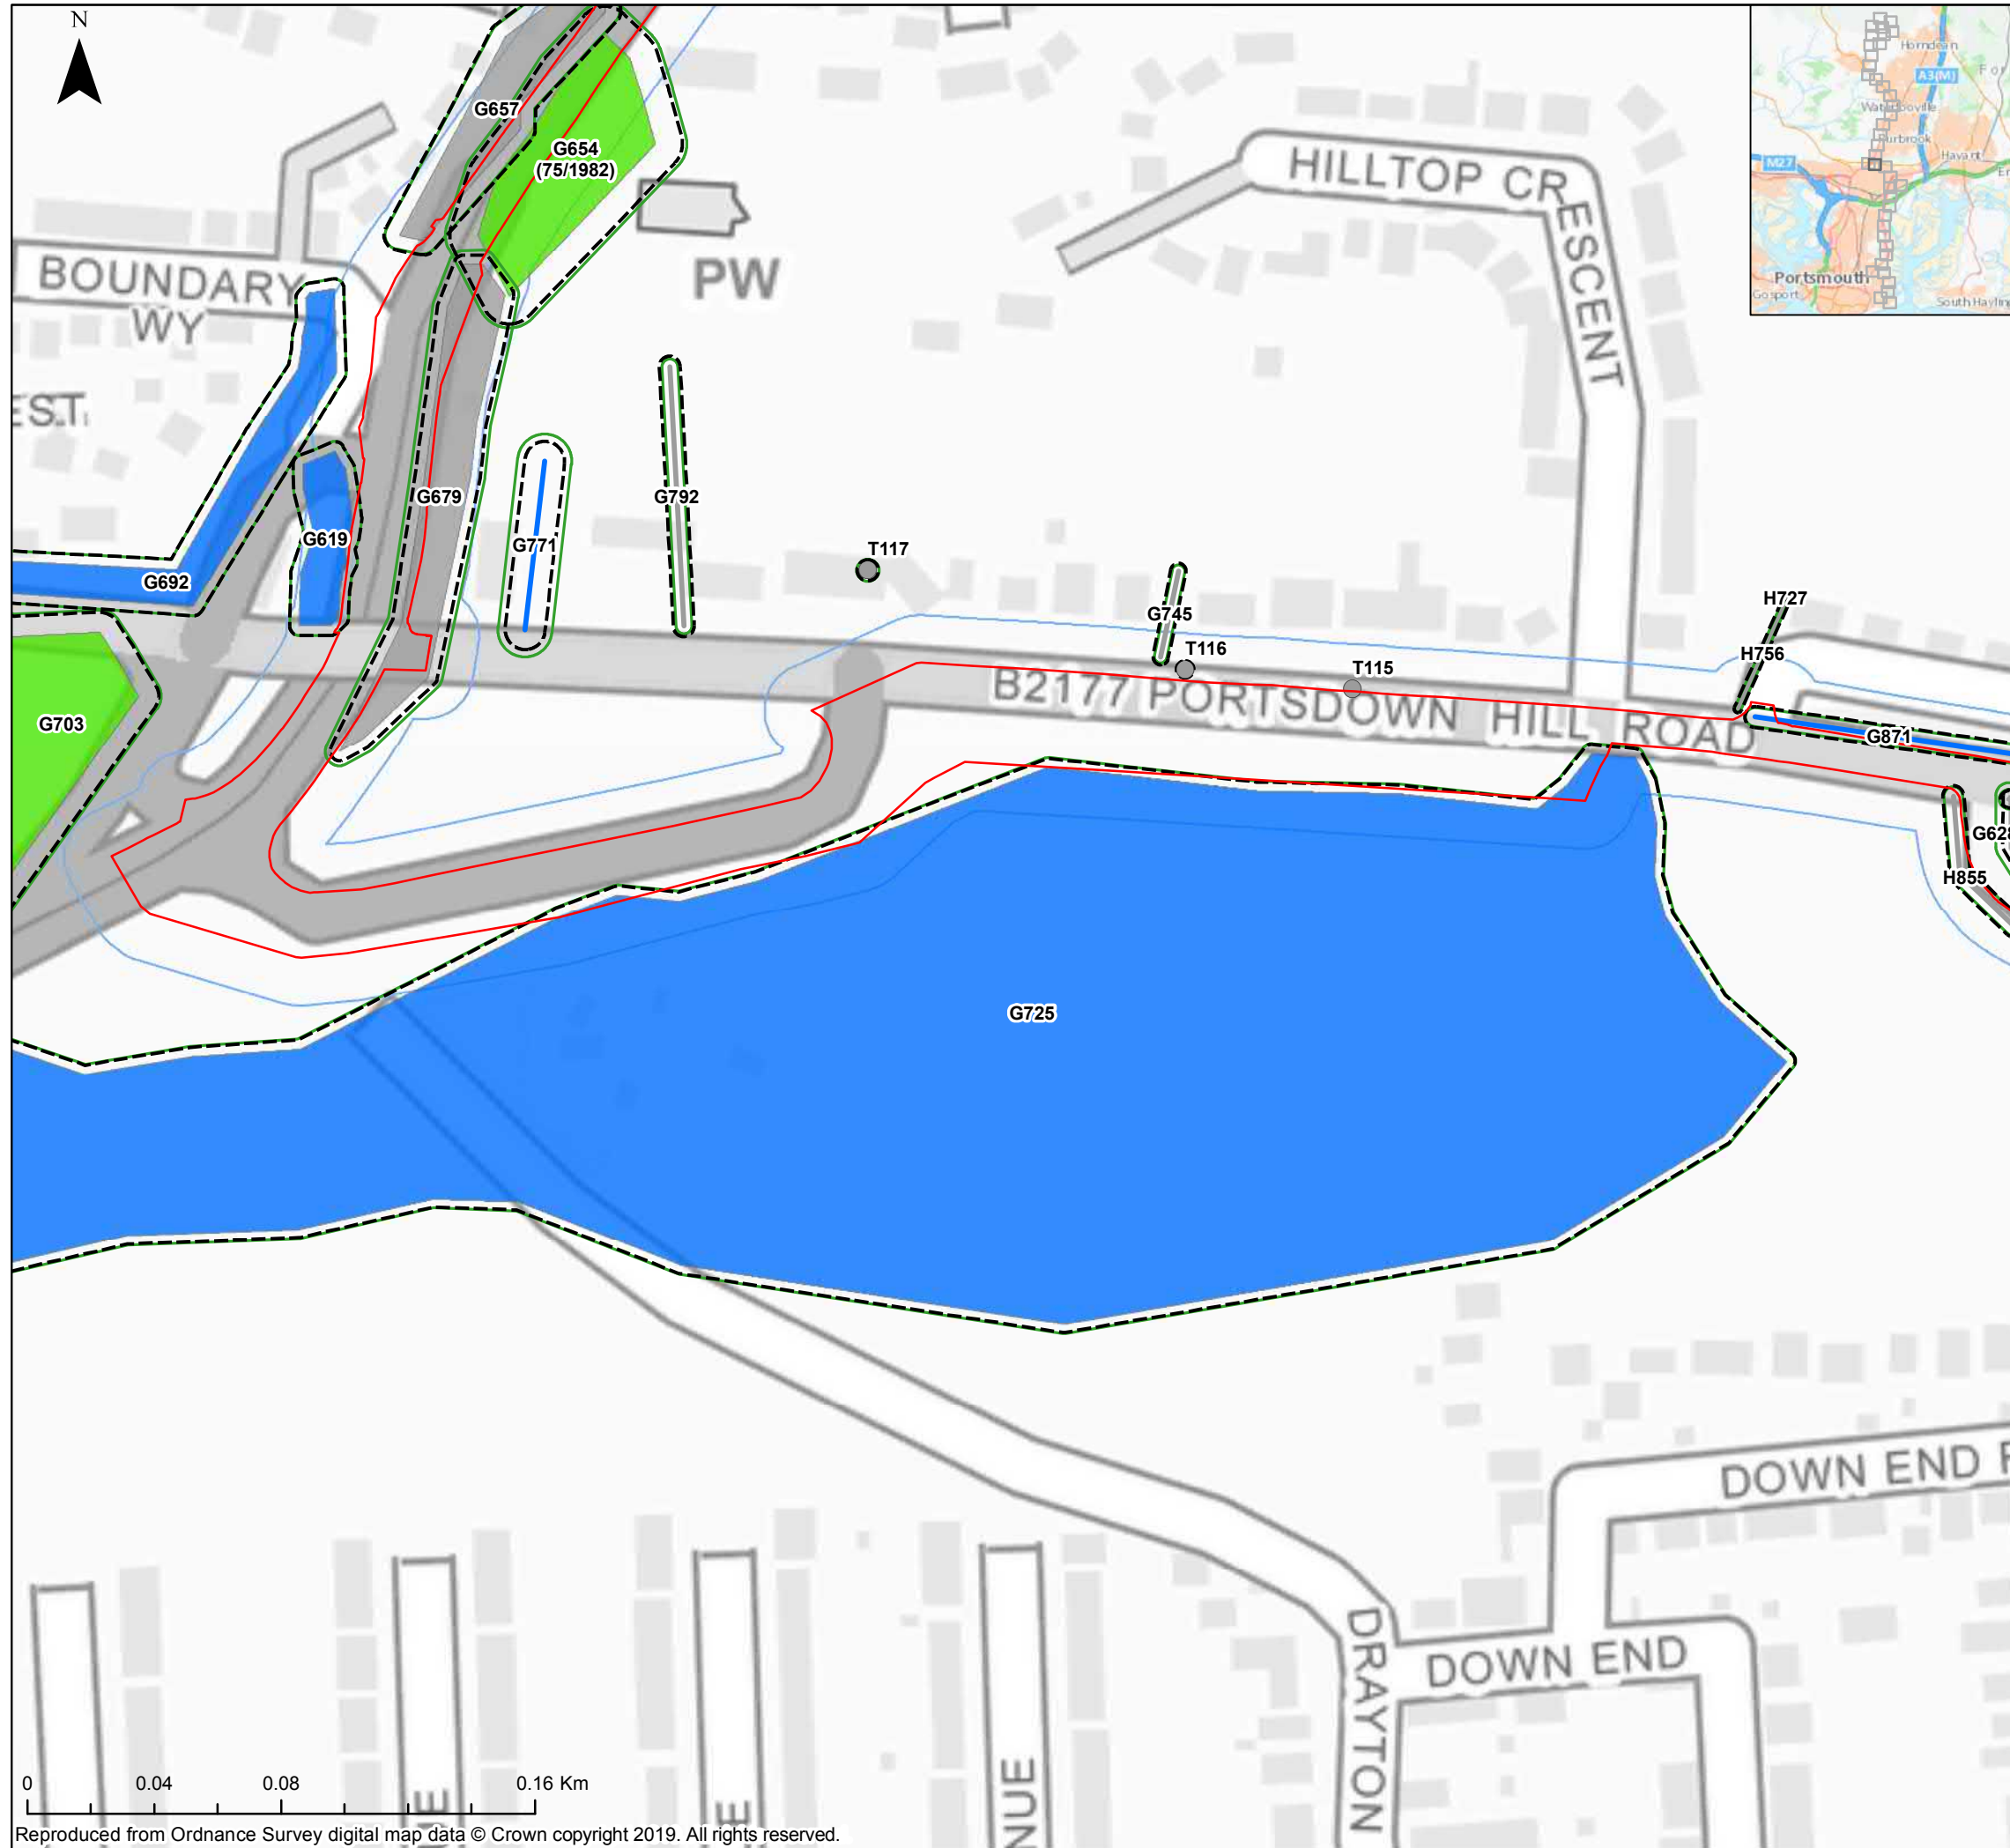

Key

- Order Limits
- Order Limits 15m Buffer
- Order Limits Section Breaks
- Indicative Root Protection Area
- Indicative Tree Canopy
- Tree
- Tree with TPO

Tree Category

- A
- B
- C
- U
- TPO (Not Surveyed / Not Present)

The Infrastructure Planning (Applications: Prescribed Forms and Procedures) Regulations 2017 – Regulation 5(2)(a)

REV	DATE	BY	DESCRIPTION	CHK	APP
01	08/11/2019	JT	FIRST ISSUE	CP	ND

DRAWING STATUS: **FINAL**



WSP House, 70 Chancery Lane, London, WC2A 1AF, UK,
T+ 44 (0) 020 7314 5000
wsp.com

CLIENT:




PROJECT:
AQUIND Interconnector

TITLE:
Figure 1
Tree Constraint Plans
Sheet 23 of 41

SCALE AT A3 1:2,100	CHECKED: CP	APPROVED: ND
PROJECT NO: EN020022	DESIGNED: JT	DRAWN: JT
DRAWING NO: EN020022-ESAPPENDIX-16.3.1		REV.NO. 01

© WSP UK Ltd

Reproduced from Ordnance Survey digital map data © Crown copyright 2019. All rights reserved.

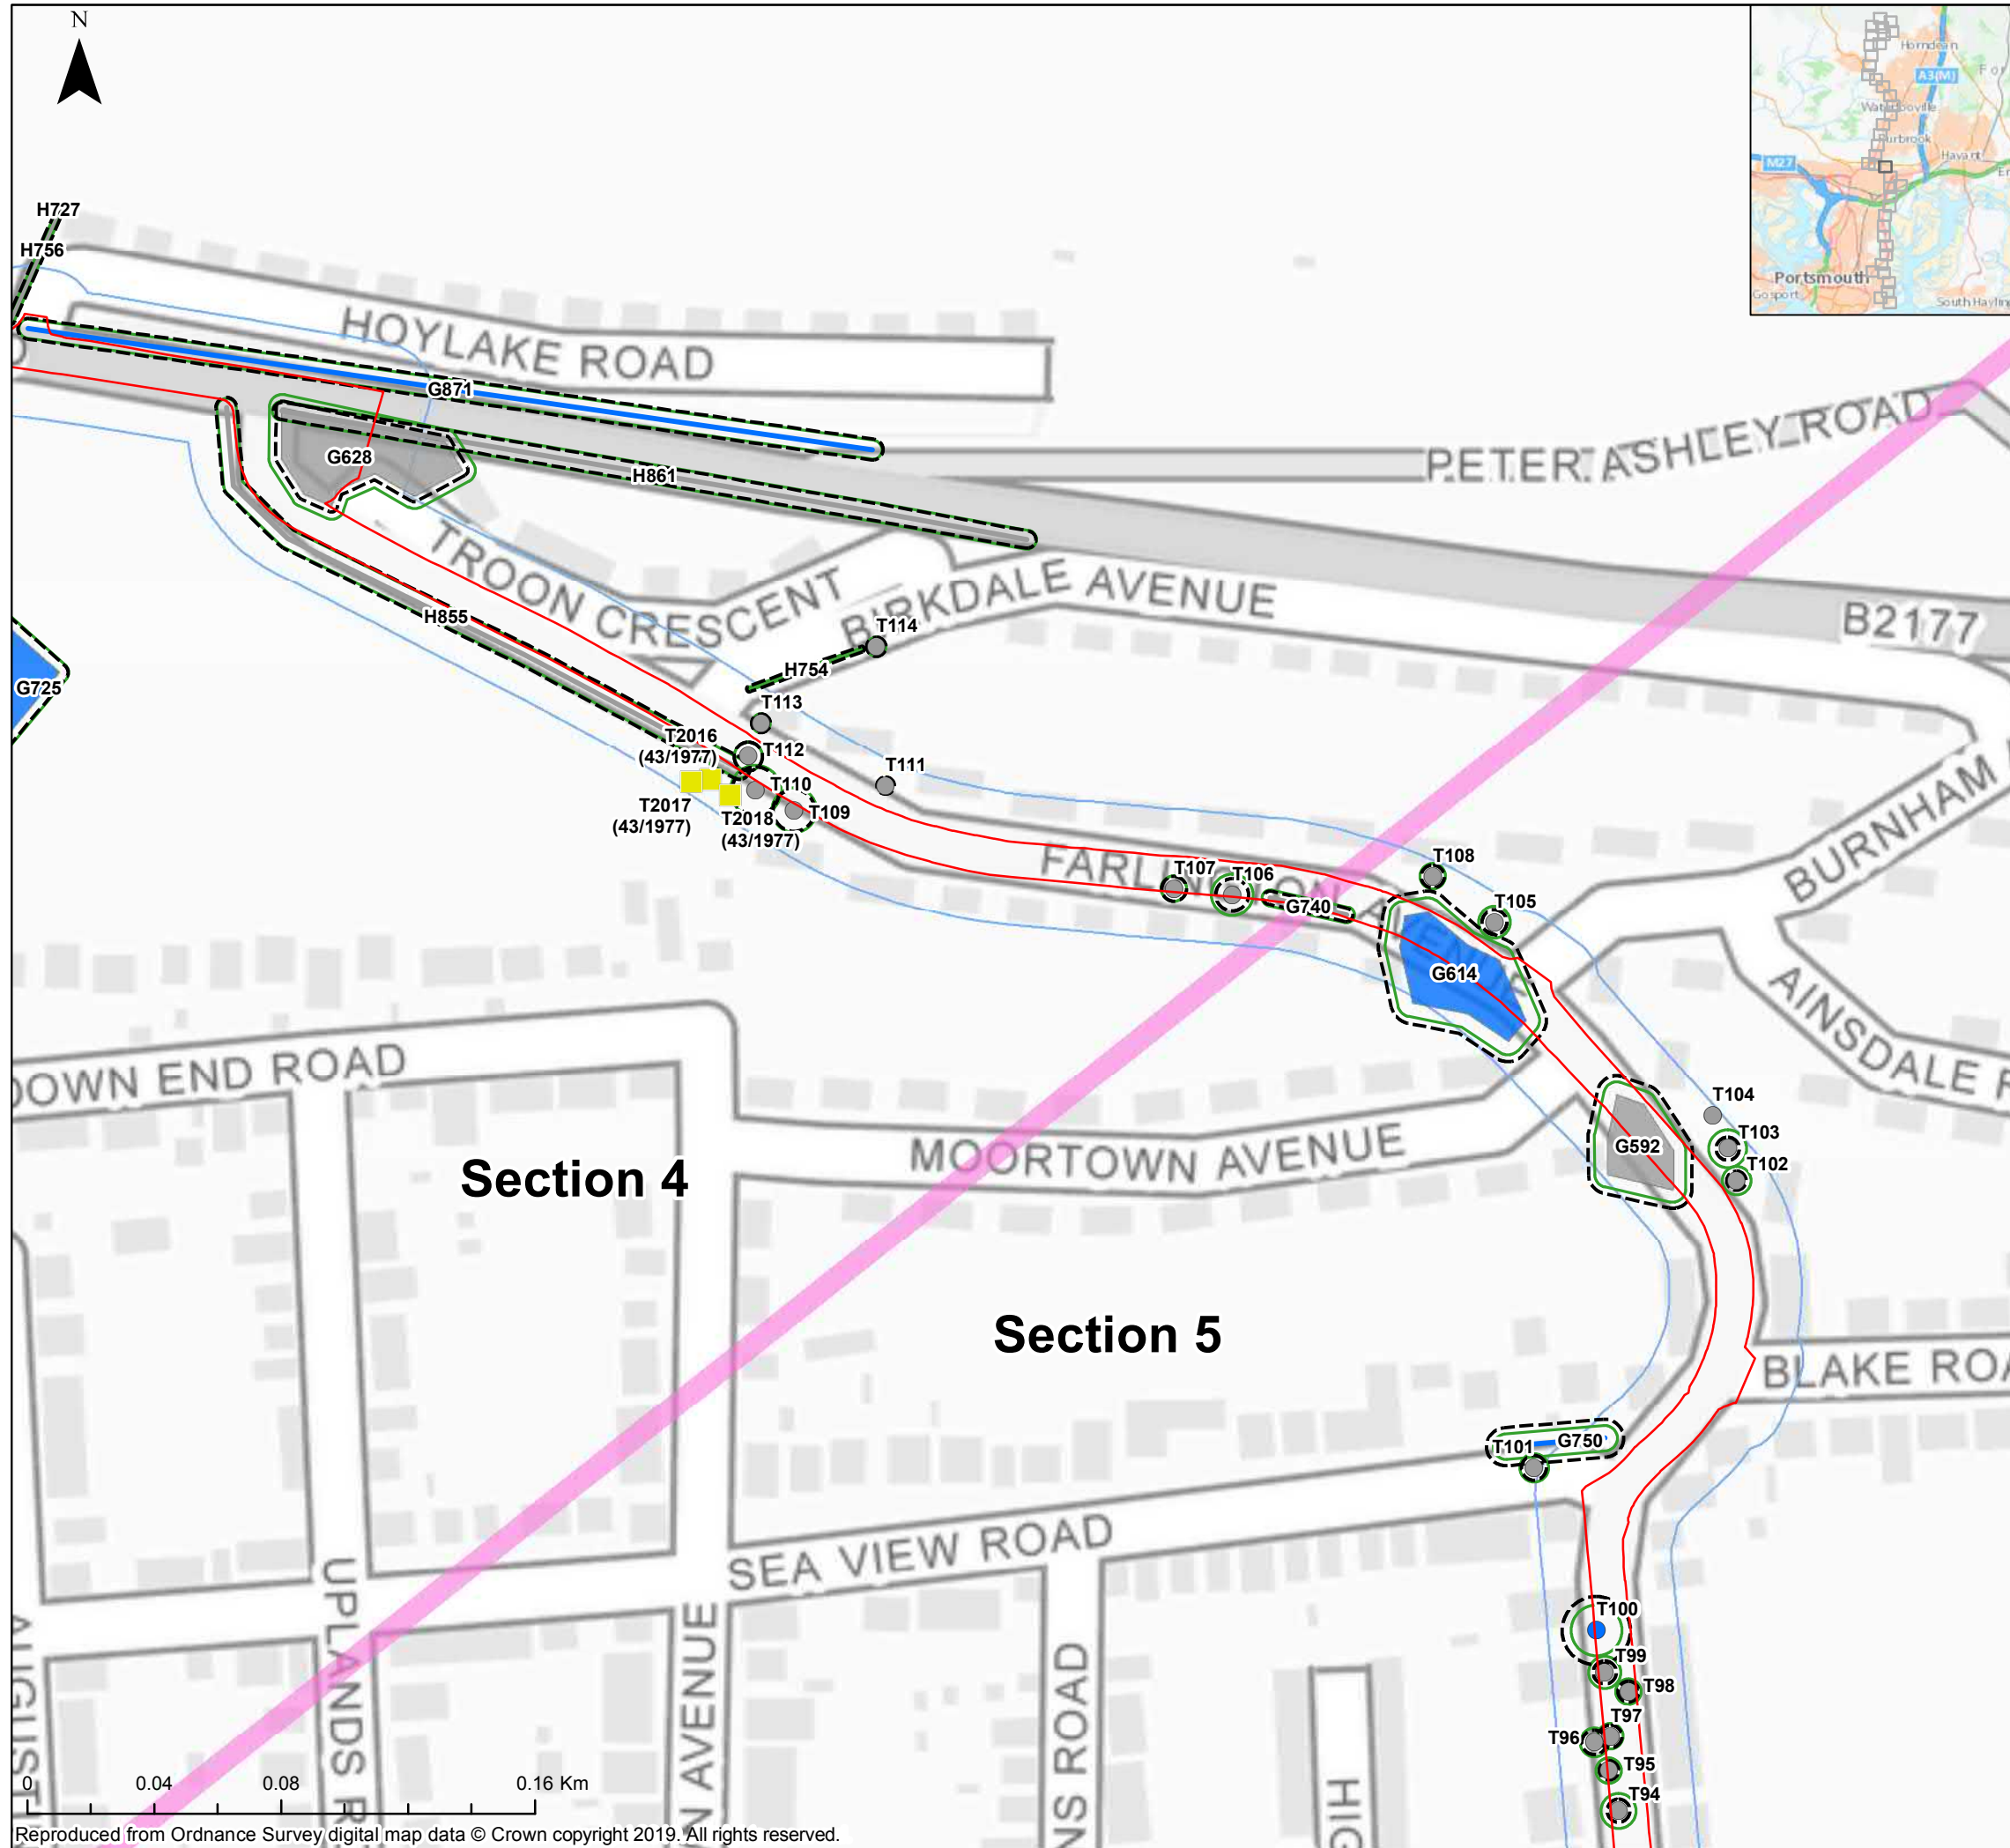

Key

- Order Limits
- Order Limits 15m Buffer
- Order Limits Section Breaks
- Indicative Root Protection Area
- Indicative Tree Canopy
- Tree
- Tree with TPO

Tree Category

- A
- B
- C
- U
- TPO (Not Surveyed / Not Present)

The Infrastructure Planning (Applications: Prescribed Forms and Procedures) Regulations 2017 – Regulation 5(2)(a)

REV	DATE	BY	DESCRIPTION	CHK	APP
01	08/11/2019	JT	FIRST ISSUE	CP	ND

DRAWING STATUS: **FINAL**



WSP House, 70 Chancery Lane, London, WC2A 1AF, UK,
T+ 44 (0) 020 7314 5000
wsp.com

CLIENT:



PROJECT: **AQUIND Interconnector**

TITLE: **Figure 1
Tree Constraint Plans
Sheet 24 of 41**

SCALE AT A3 1:2,100	CHECKED: CP	APPROVED: ND
PROJECT NO: EN020022	DESIGNED: JT	DRAWN: JT
DRAWING NO: EN020022-ESAPPENDIX-16.3.1		REV.NO: 01

© WSP UK Ltd

Reproduced from Ordnance Survey digital map data © Crown copyright 2019. All rights reserved.



Key

- Order Limits
- Order Limits 15m Buffer
- Order Limits Section Breaks
- Indicative Root Protection Area
- Indicative Tree Canopy
- Tree
- Tree with TPO

Tree Category

- A
- B
- C
- U
- TPO (Not Surveyed / Not Present)

The Infrastructure Planning (Applications: Prescribed Forms and Procedures) Regulations 2017 – Regulation 5(2)(a)

REV	DATE	BY	DESCRIPTION	CHK	APP
01	08/11/2019	JT	FIRST ISSUE	CP	ND

DRAWING STATUS: **FINAL**



WSP House, 70 Chancery Lane, London, WC2A 1AF, UK,
T+ 44 (0) 020 7314 5000
wsp.com

CLIENT:



PROJECT:
AQUIND Interconnector

TITLE:
Figure 1
Tree Constraint Plans
Sheet 25 of 41


SCALE AT A3 1:2,100	CHECKED: CP	APPROVED: ND
------------------------	----------------	-----------------

PROJECT NO: EN020022	DESIGNED: JT	DRAWN: JT	DATE: 08/11/2019
-------------------------	-----------------	--------------	---------------------

DRAWING NO: EN020022-ESAPPENDIX-16.3.1	REV.NO: 01
---	---------------

© WSP UK Ltd

Reproduced from Ordnance Survey digital map data © Crown copyright 2019. All rights reserved.

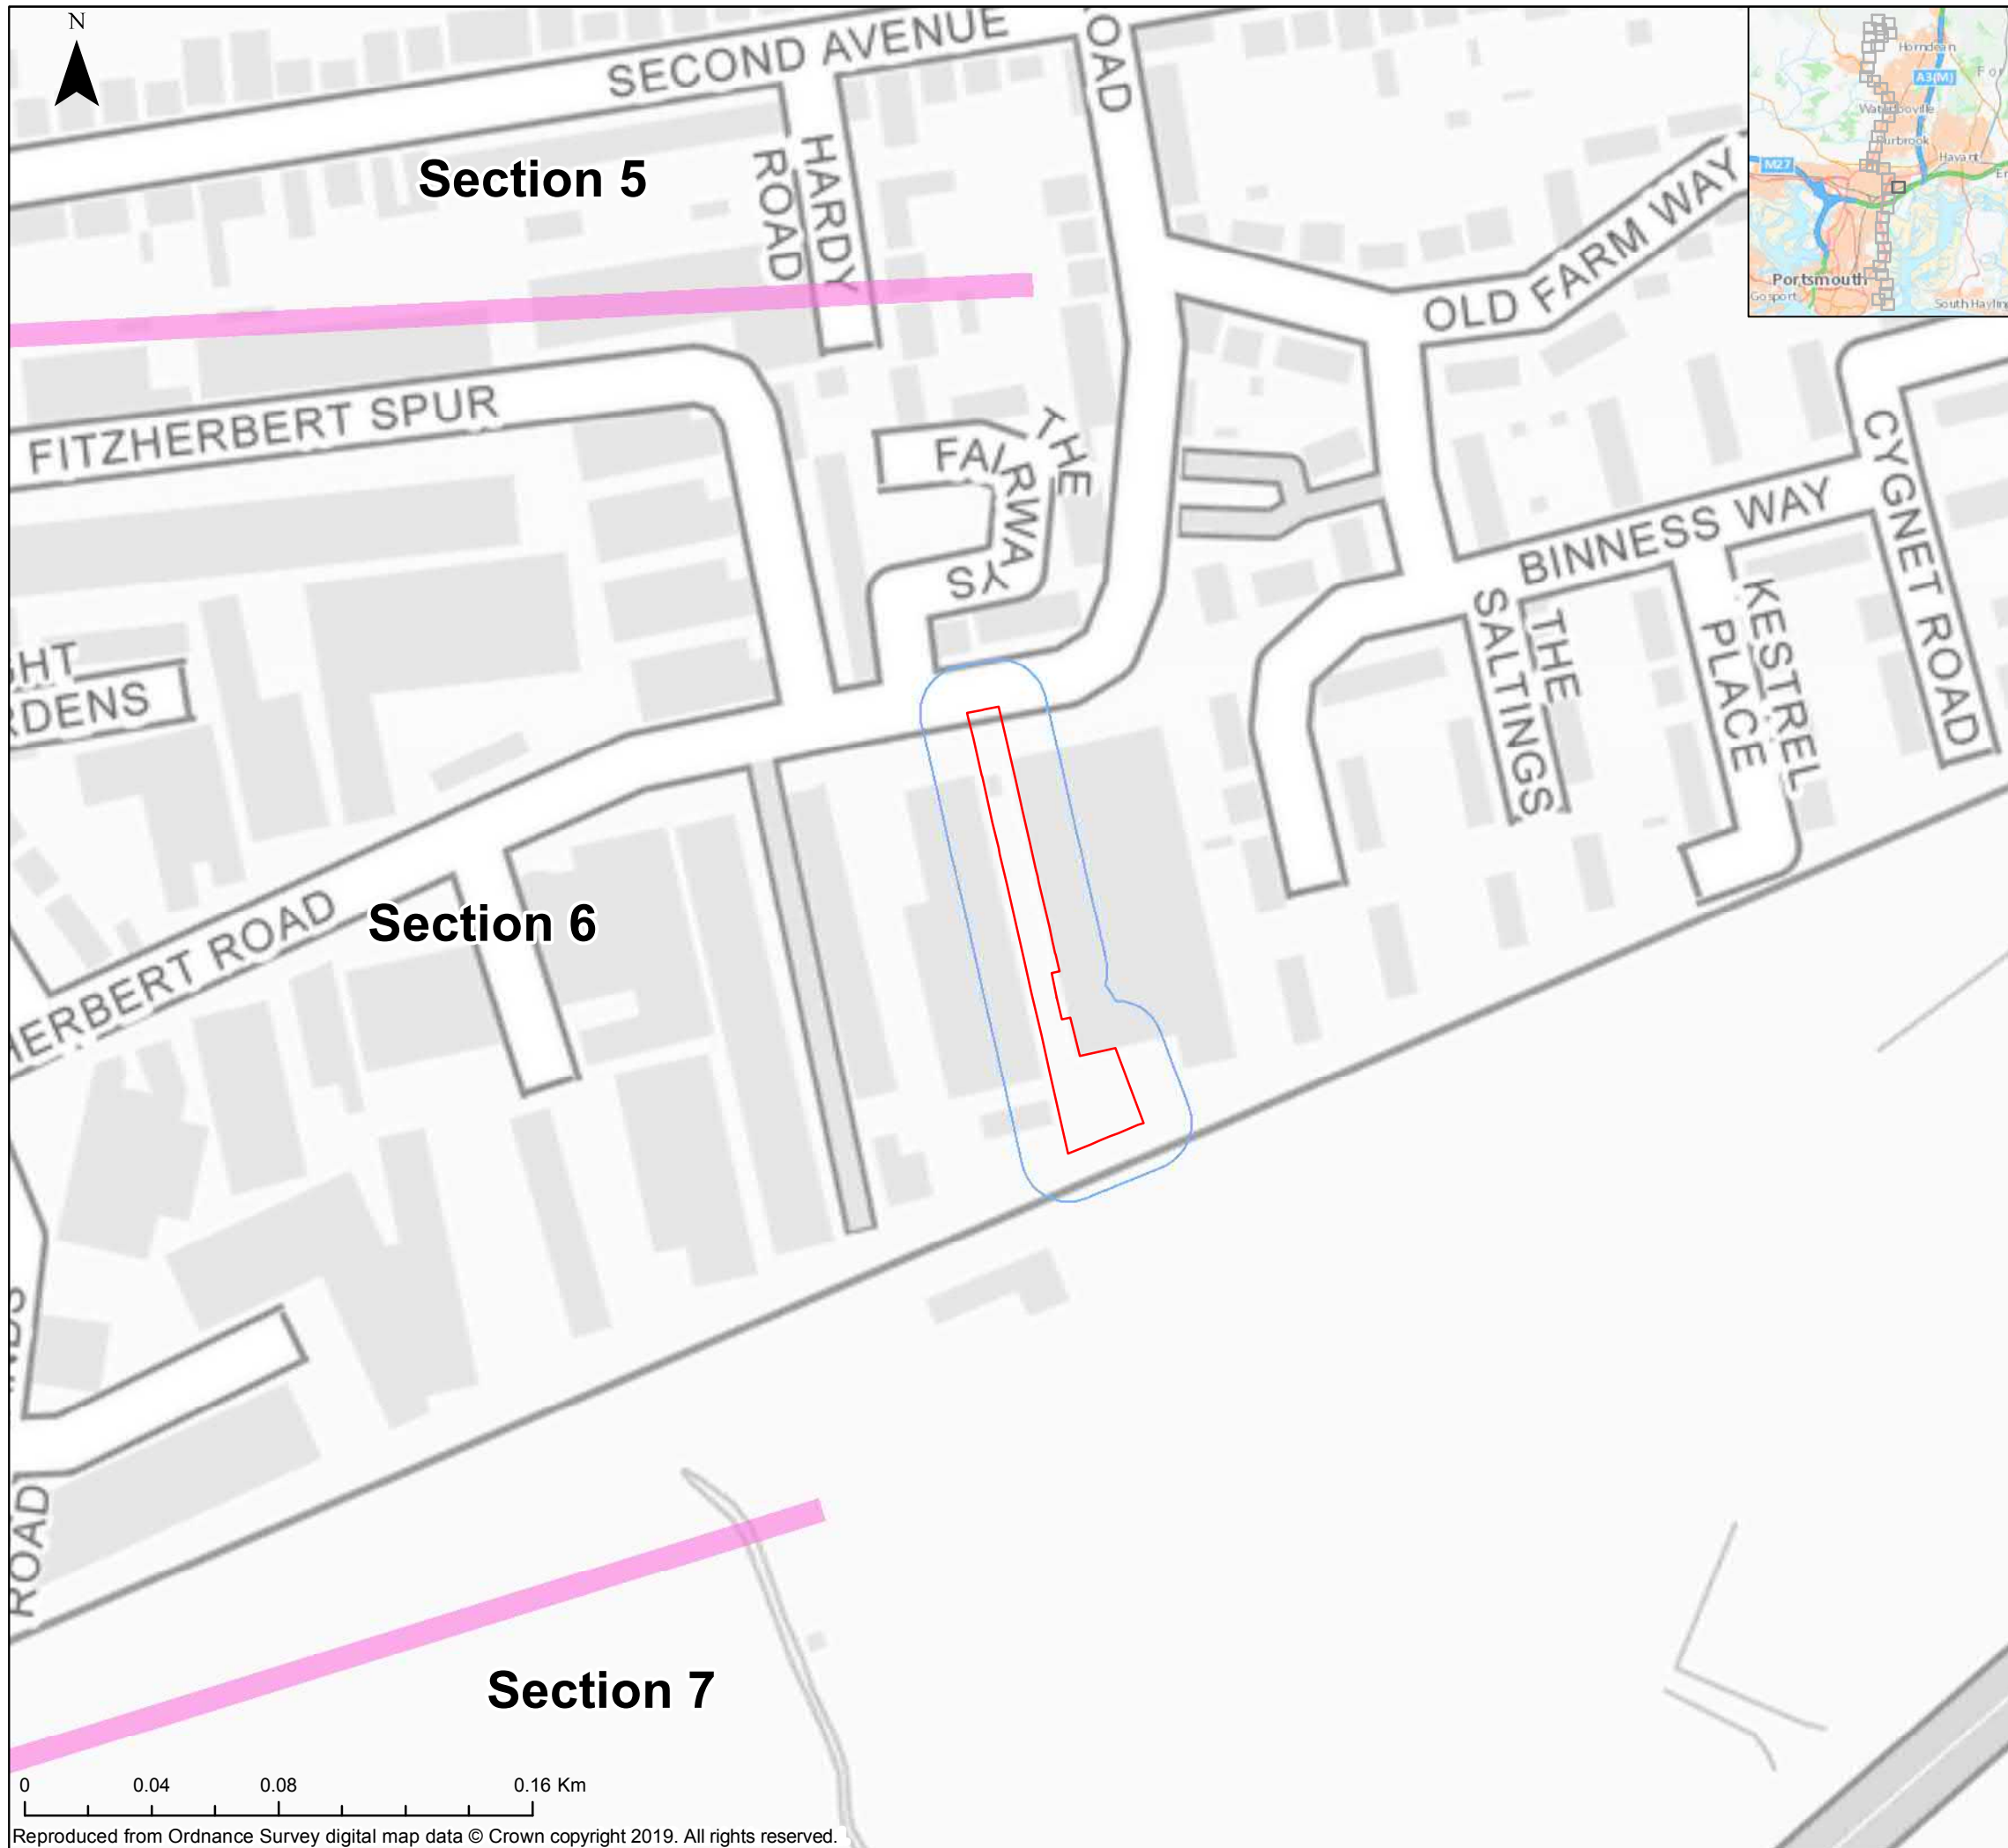

Key

- Order Limits
- Order Limits 15m Buffer
- Order Limits Section Breaks
- Indicative Root Protection Area
- Indicative Tree Canopy
- Tree
- Tree with TPO

Tree Category

- A
- B
- C
- U
- TPO (Not Surveyed / Not Present)

The Infrastructure Planning (Applications: Prescribed Forms and Procedures) Regulations 2017 – Regulation 5(2)(a)

REV	DATE	BY	DESCRIPTION	CHK	APP
01	08/11/2019	JT	FIRST ISSUE	CP	ND

DRAWING STATUS: **FINAL**

wsp

WSP House, 70 Chancery Lane, London, WC2A 1AF, UK,
T+ 44 (0) 020 7314 5000
wsp.com

CLIENT:

AQUIND

PROJECT:

AQUIND Interconnector

TITLE:


Figure 1
Tree Constraint Plans
Sheet 26 of 41

SCALE AT A3 1:2,100	CHECKED: CP	APPROVED: ND
------------------------	----------------	-----------------

PROJECT NO: EN020022	DESIGNED: JT	DRAWN: JT	DATE: 08/11/2019
-------------------------	-----------------	--------------	---------------------

DRAWING NO: EN020022-ESAPPENDIX-16.3.1	REV.NO: 01
---	---------------

© WSP UK Ltd

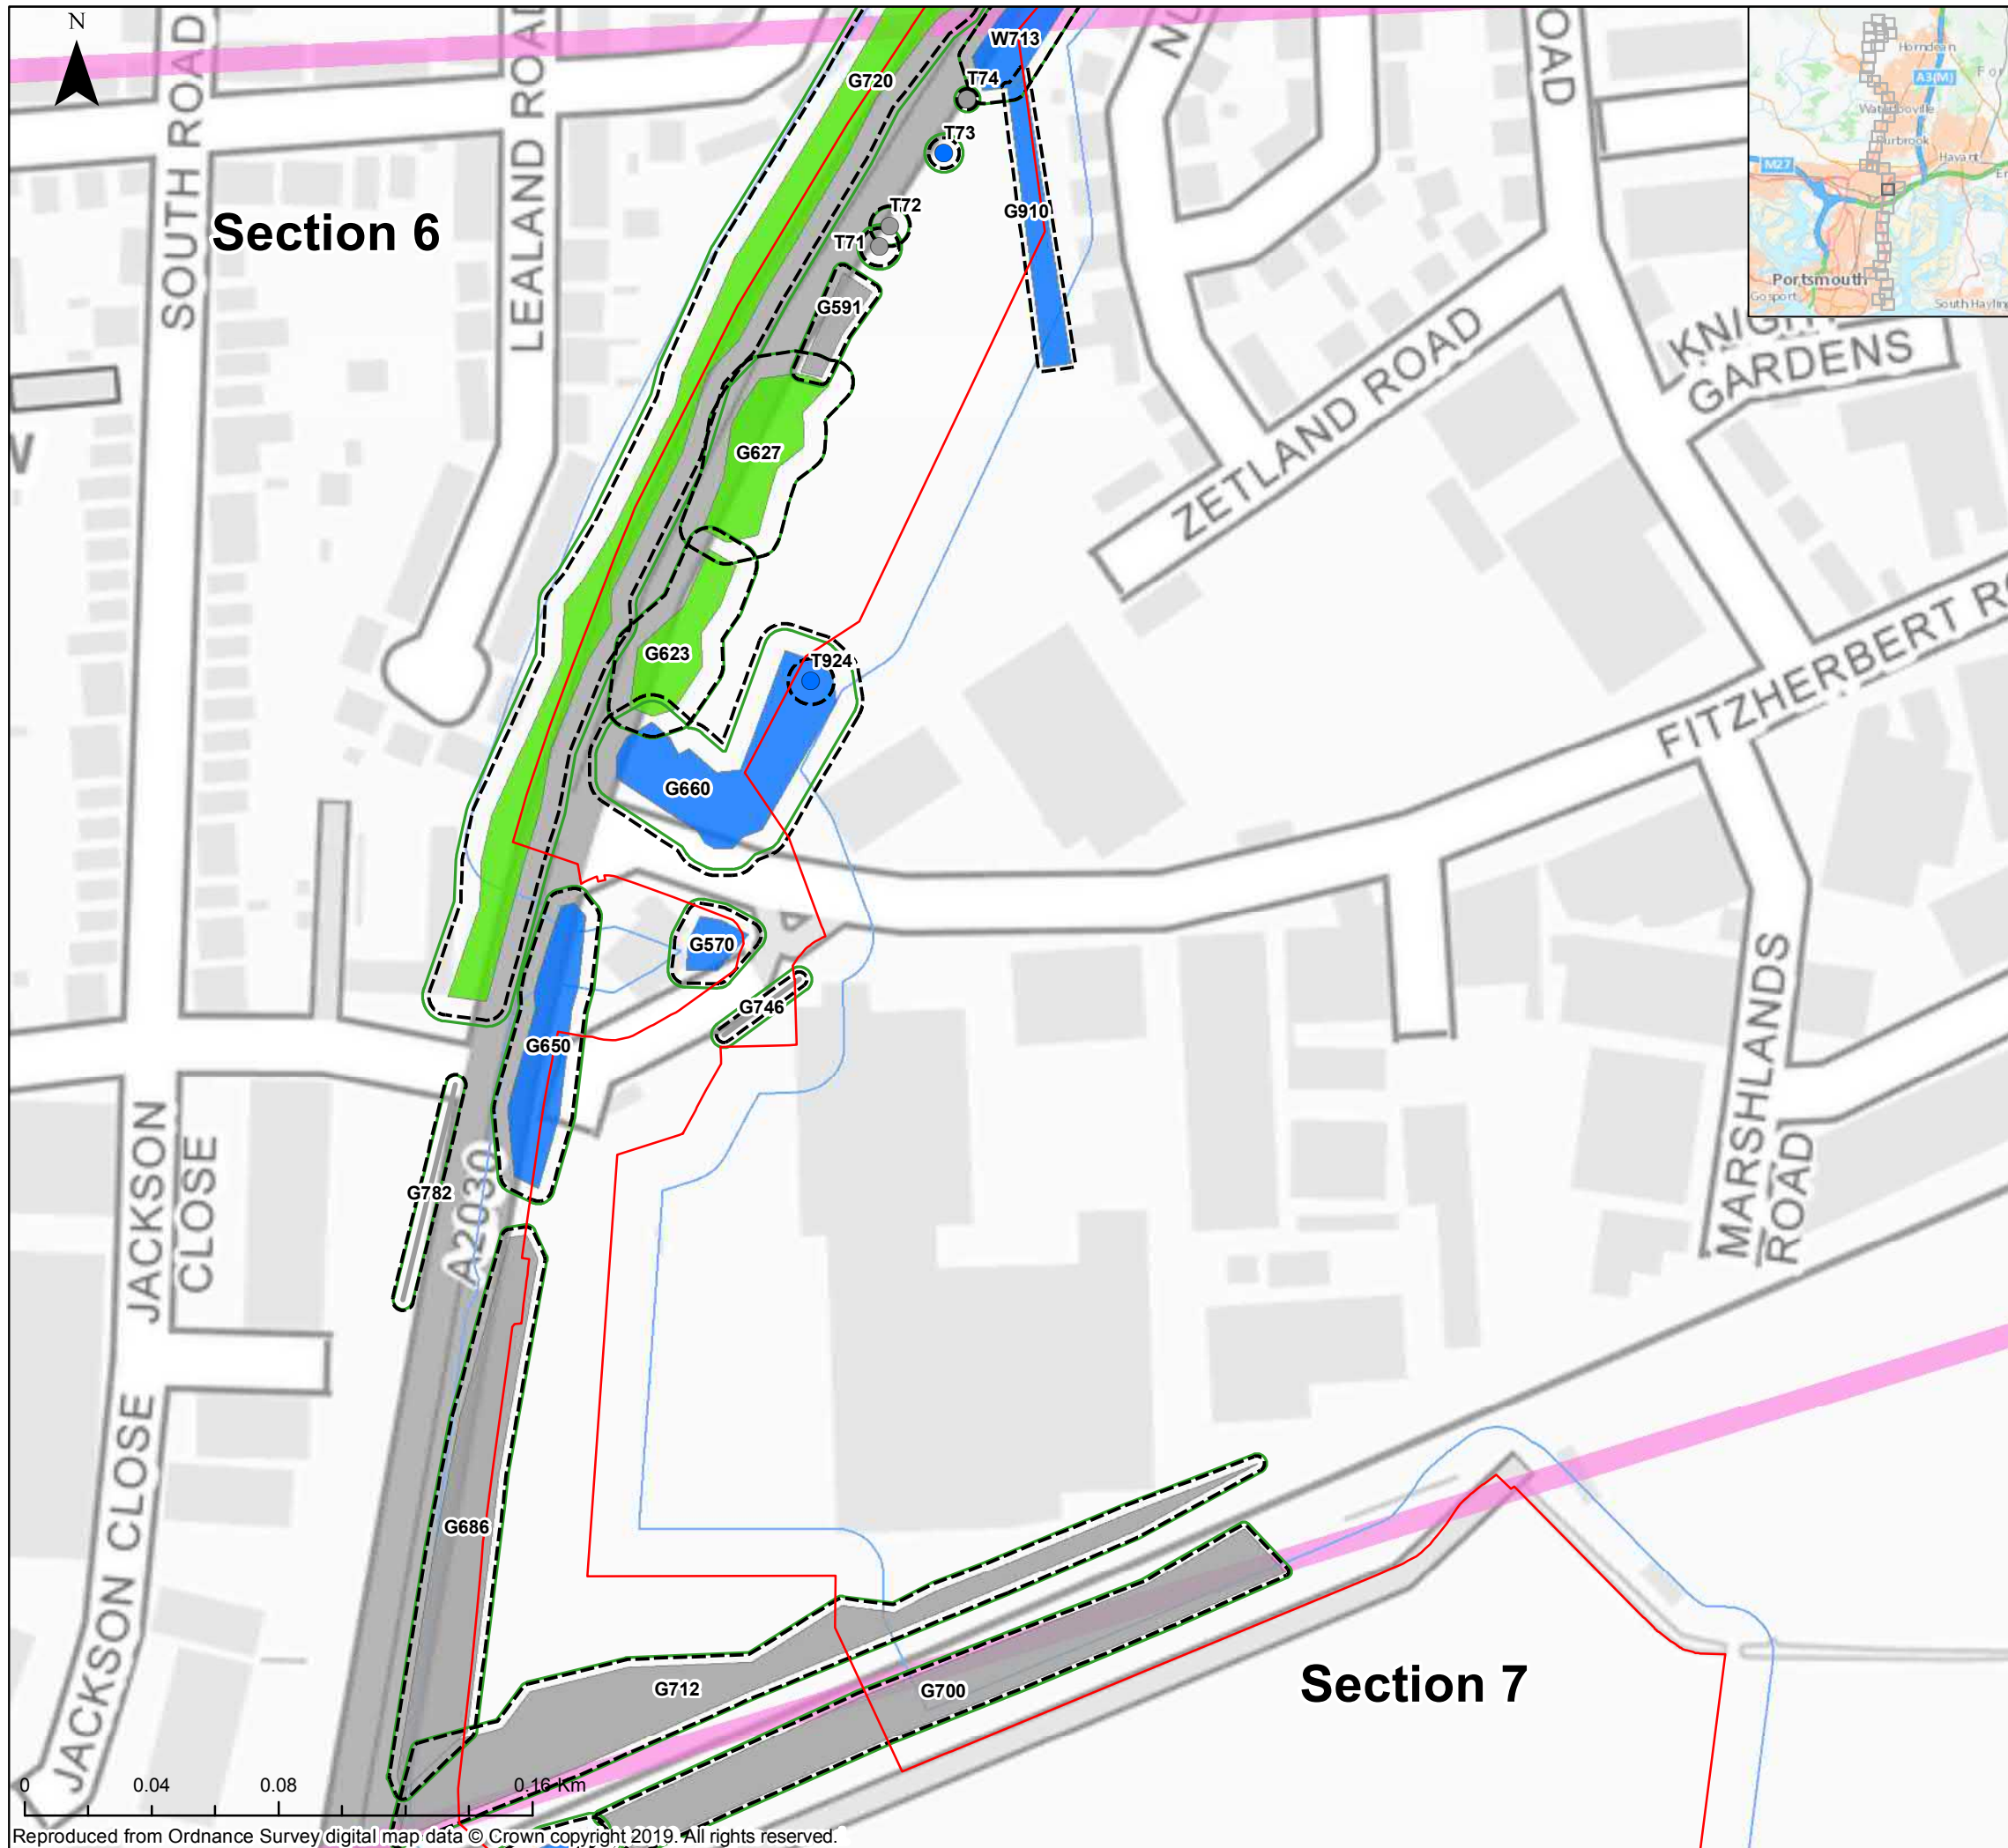

Key

- Order Limits
 - Order Limits 15m Buffer
 - Order Limits Section Breaks
 - Indicative Root Protection Area
 - Indicative Tree Canopy
 - Tree
 - Tree with TPO
- Tree Category**
- A
 - B
 - C
 - U
 - TPO (Not Surveyed / Not Present)

The Infrastructure Planning (Applications: Prescribed Forms and Procedures) Regulations 2017 – Regulation 5(2)(a)

REV	DATE	BY	DESCRIPTION	CHK	APP
01	08/11/2019	JT	FIRST ISSUE	CP	ND

DRAWING STATUS: **FINAL**

wsp

WSP House, 70 Chancery Lane, London, WC2A 1AF, UK,
T+ 44 (0) 020 7314 5000
wsp.com

CLIENT:

AQUIND

PROJECT:


AQUIND Interconnector

TITLE:

Figure 1
Tree Constraint Plans
Sheet 27 of 41

SCALE AT A3 1:2,100	CHECKED: CP	APPROVED: ND
PROJECT NO: EN020022	DESIGNED: JT	DRAWN: JT
DRAWING NO: EN020022-ESAPPENDIX-16.3.1		REV.NO: 01

© WSP UK Ltd

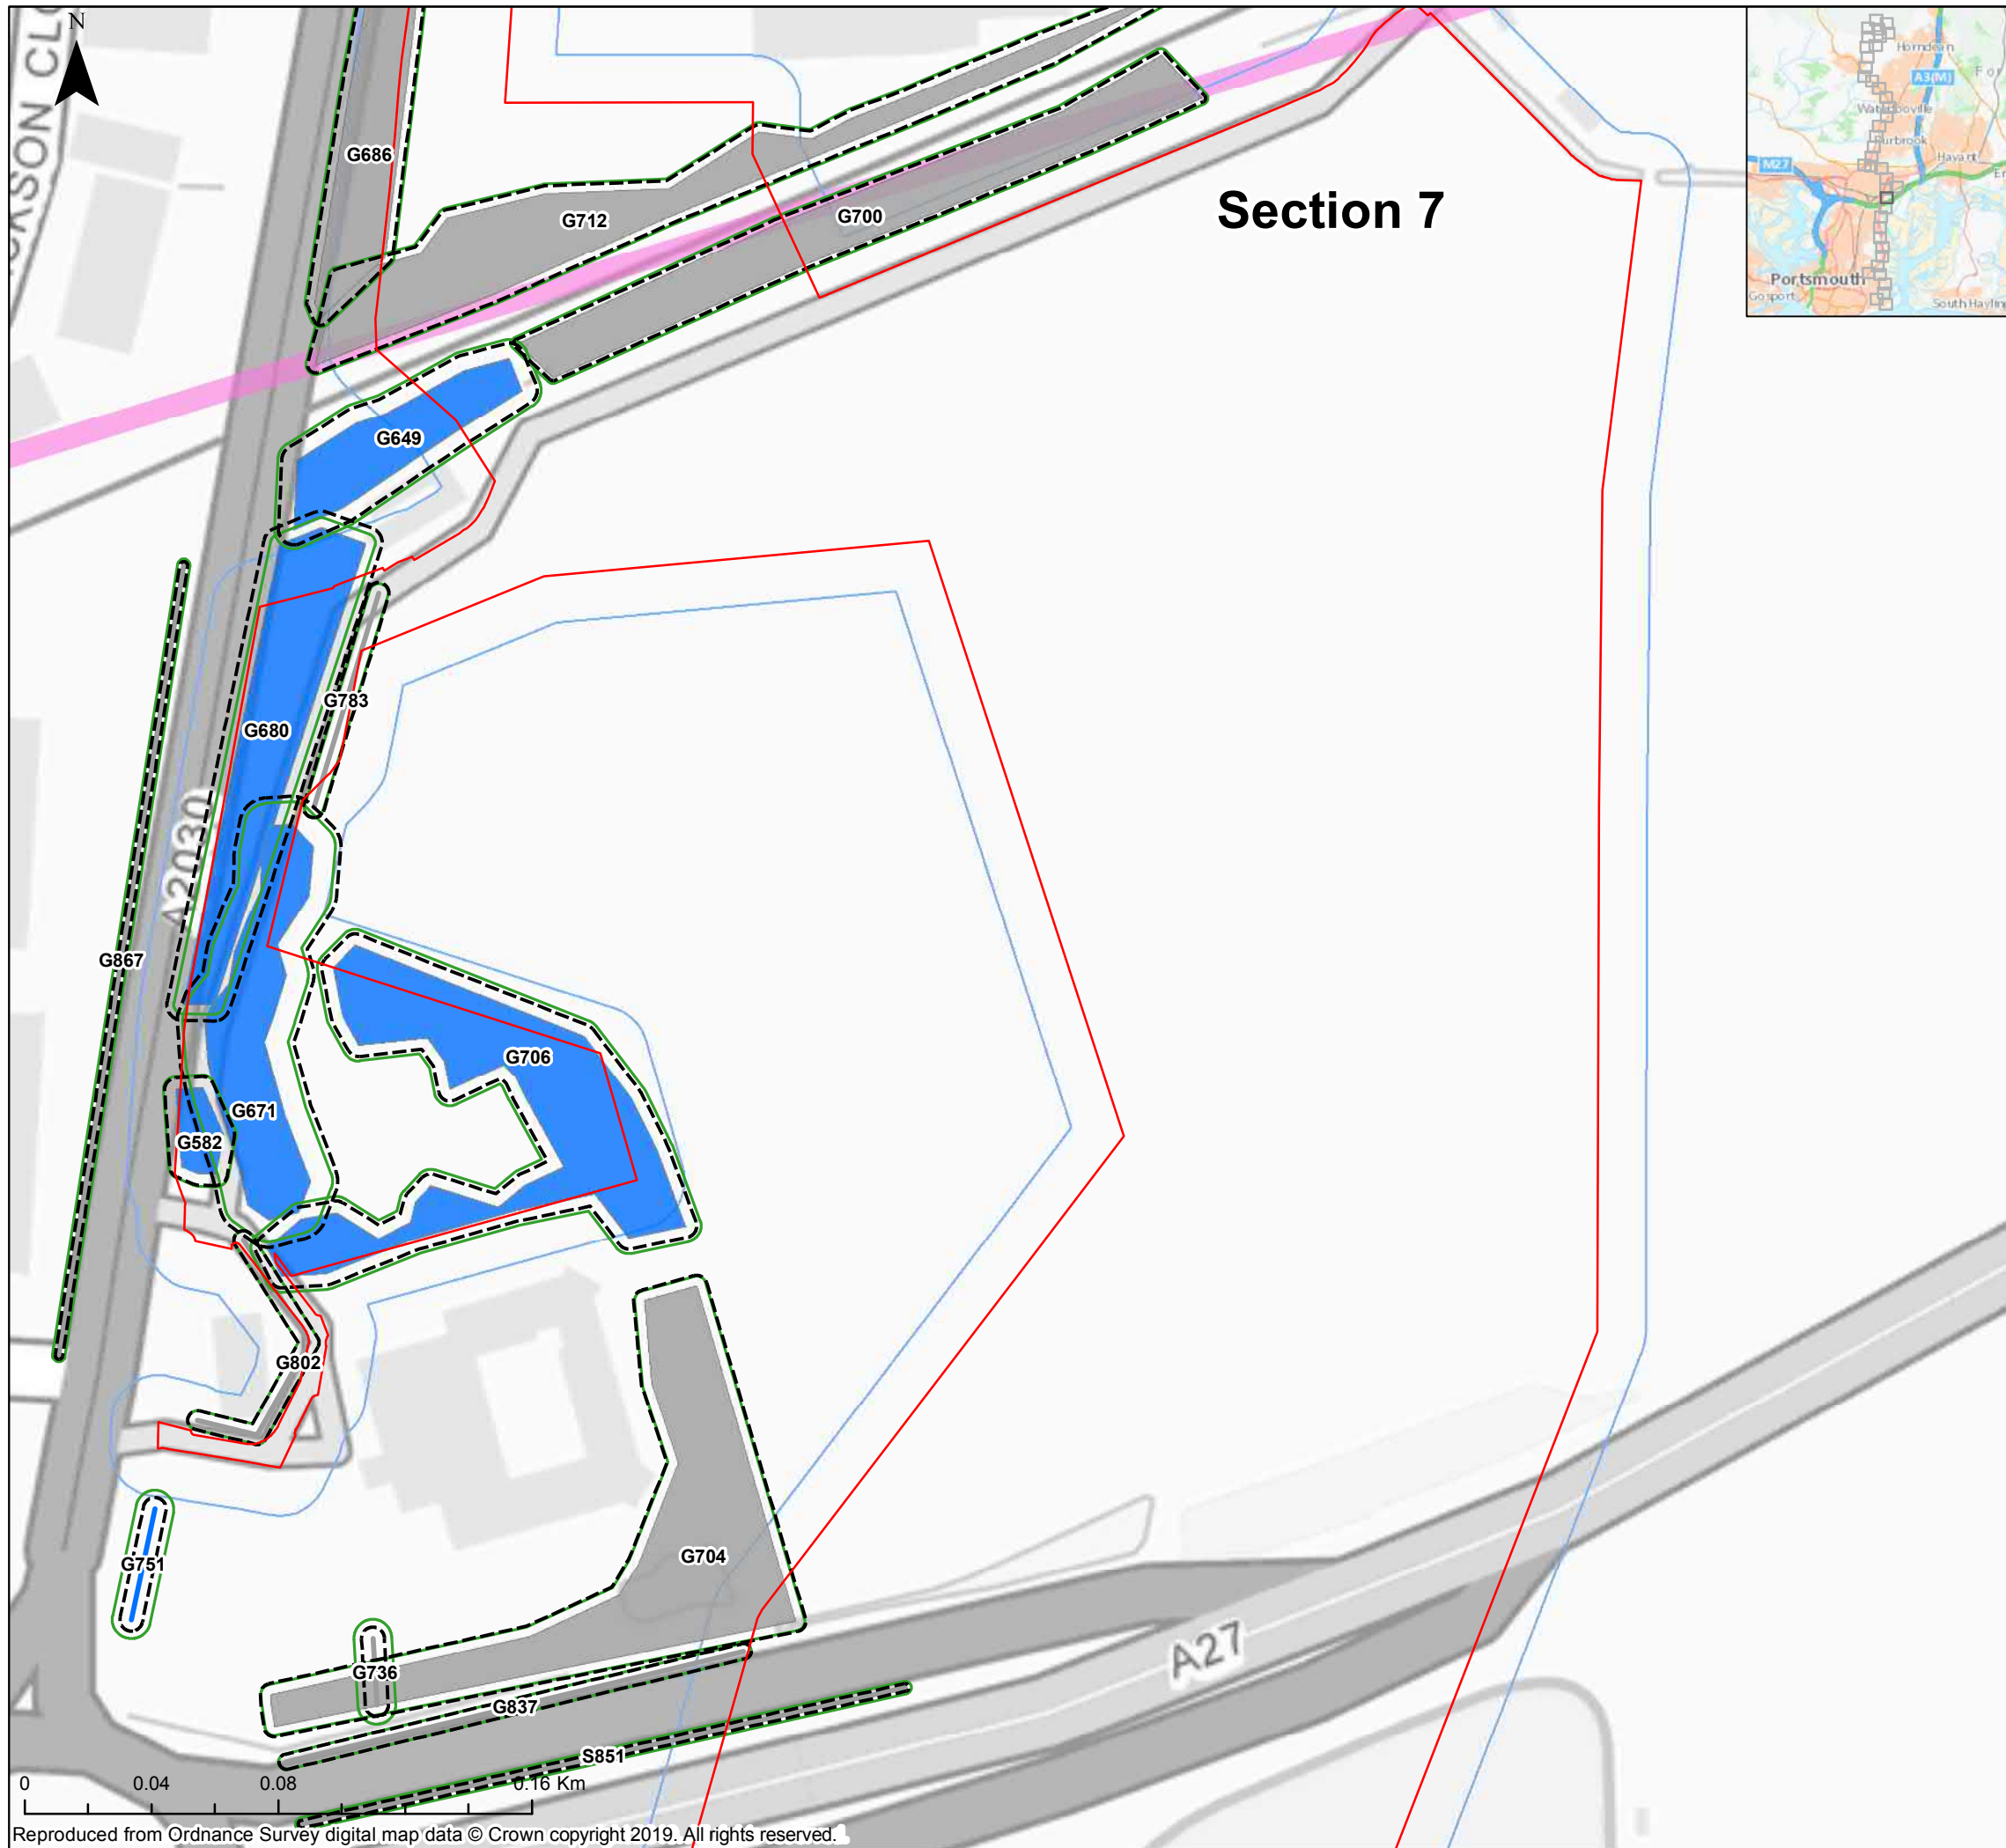

Key

- Order Limits
 - Order Limits 15m Buffer
 - Order Limits Section Breaks
 - Indicative Root Protection Area
 - Indicative Tree Canopy
 - Tree
 - Tree with TPO
- Tree Category**
- A
 - B
 - C
 - U
 - TPO (Not Surveyed / Not Present)

Section 7

The Infrastructure Planning (Applications: Prescribed Forms and Procedures) Regulations 2017 – Regulation 5(2)(a)

REV	DATE	BY	DESCRIPTION	CHK	APP
01	08/11/2019	JT	FIRST ISSUE	CP	ND

DRAWING STATUS: **FINAL**

wsp

WSP House, 70 Chancery Lane, London, WC2A 1AF, UK,
T+ 44 (0) 020 7314 5000
wsp.com

CLIENT:

AQUIND

PROJECT:

AQUIND Interconnector


TITLE:

Figure 1
Tree Constraint Plans
Sheet 28 of 41

SCALE AT A3 1:2,100	CHECKED: CP	APPROVED: ND
PROJECT NO: EN020022	DESIGNED: JT	DRAWN: JT
DRAWING NO: EN020022-ESAPPENDIX-16.3.1		DATE: 08/11/2019
REV.NO: 01		

© WSP UK Ltd

Reproduced from Ordnance Survey digital map data © Crown copyright 2019. All rights reserved.

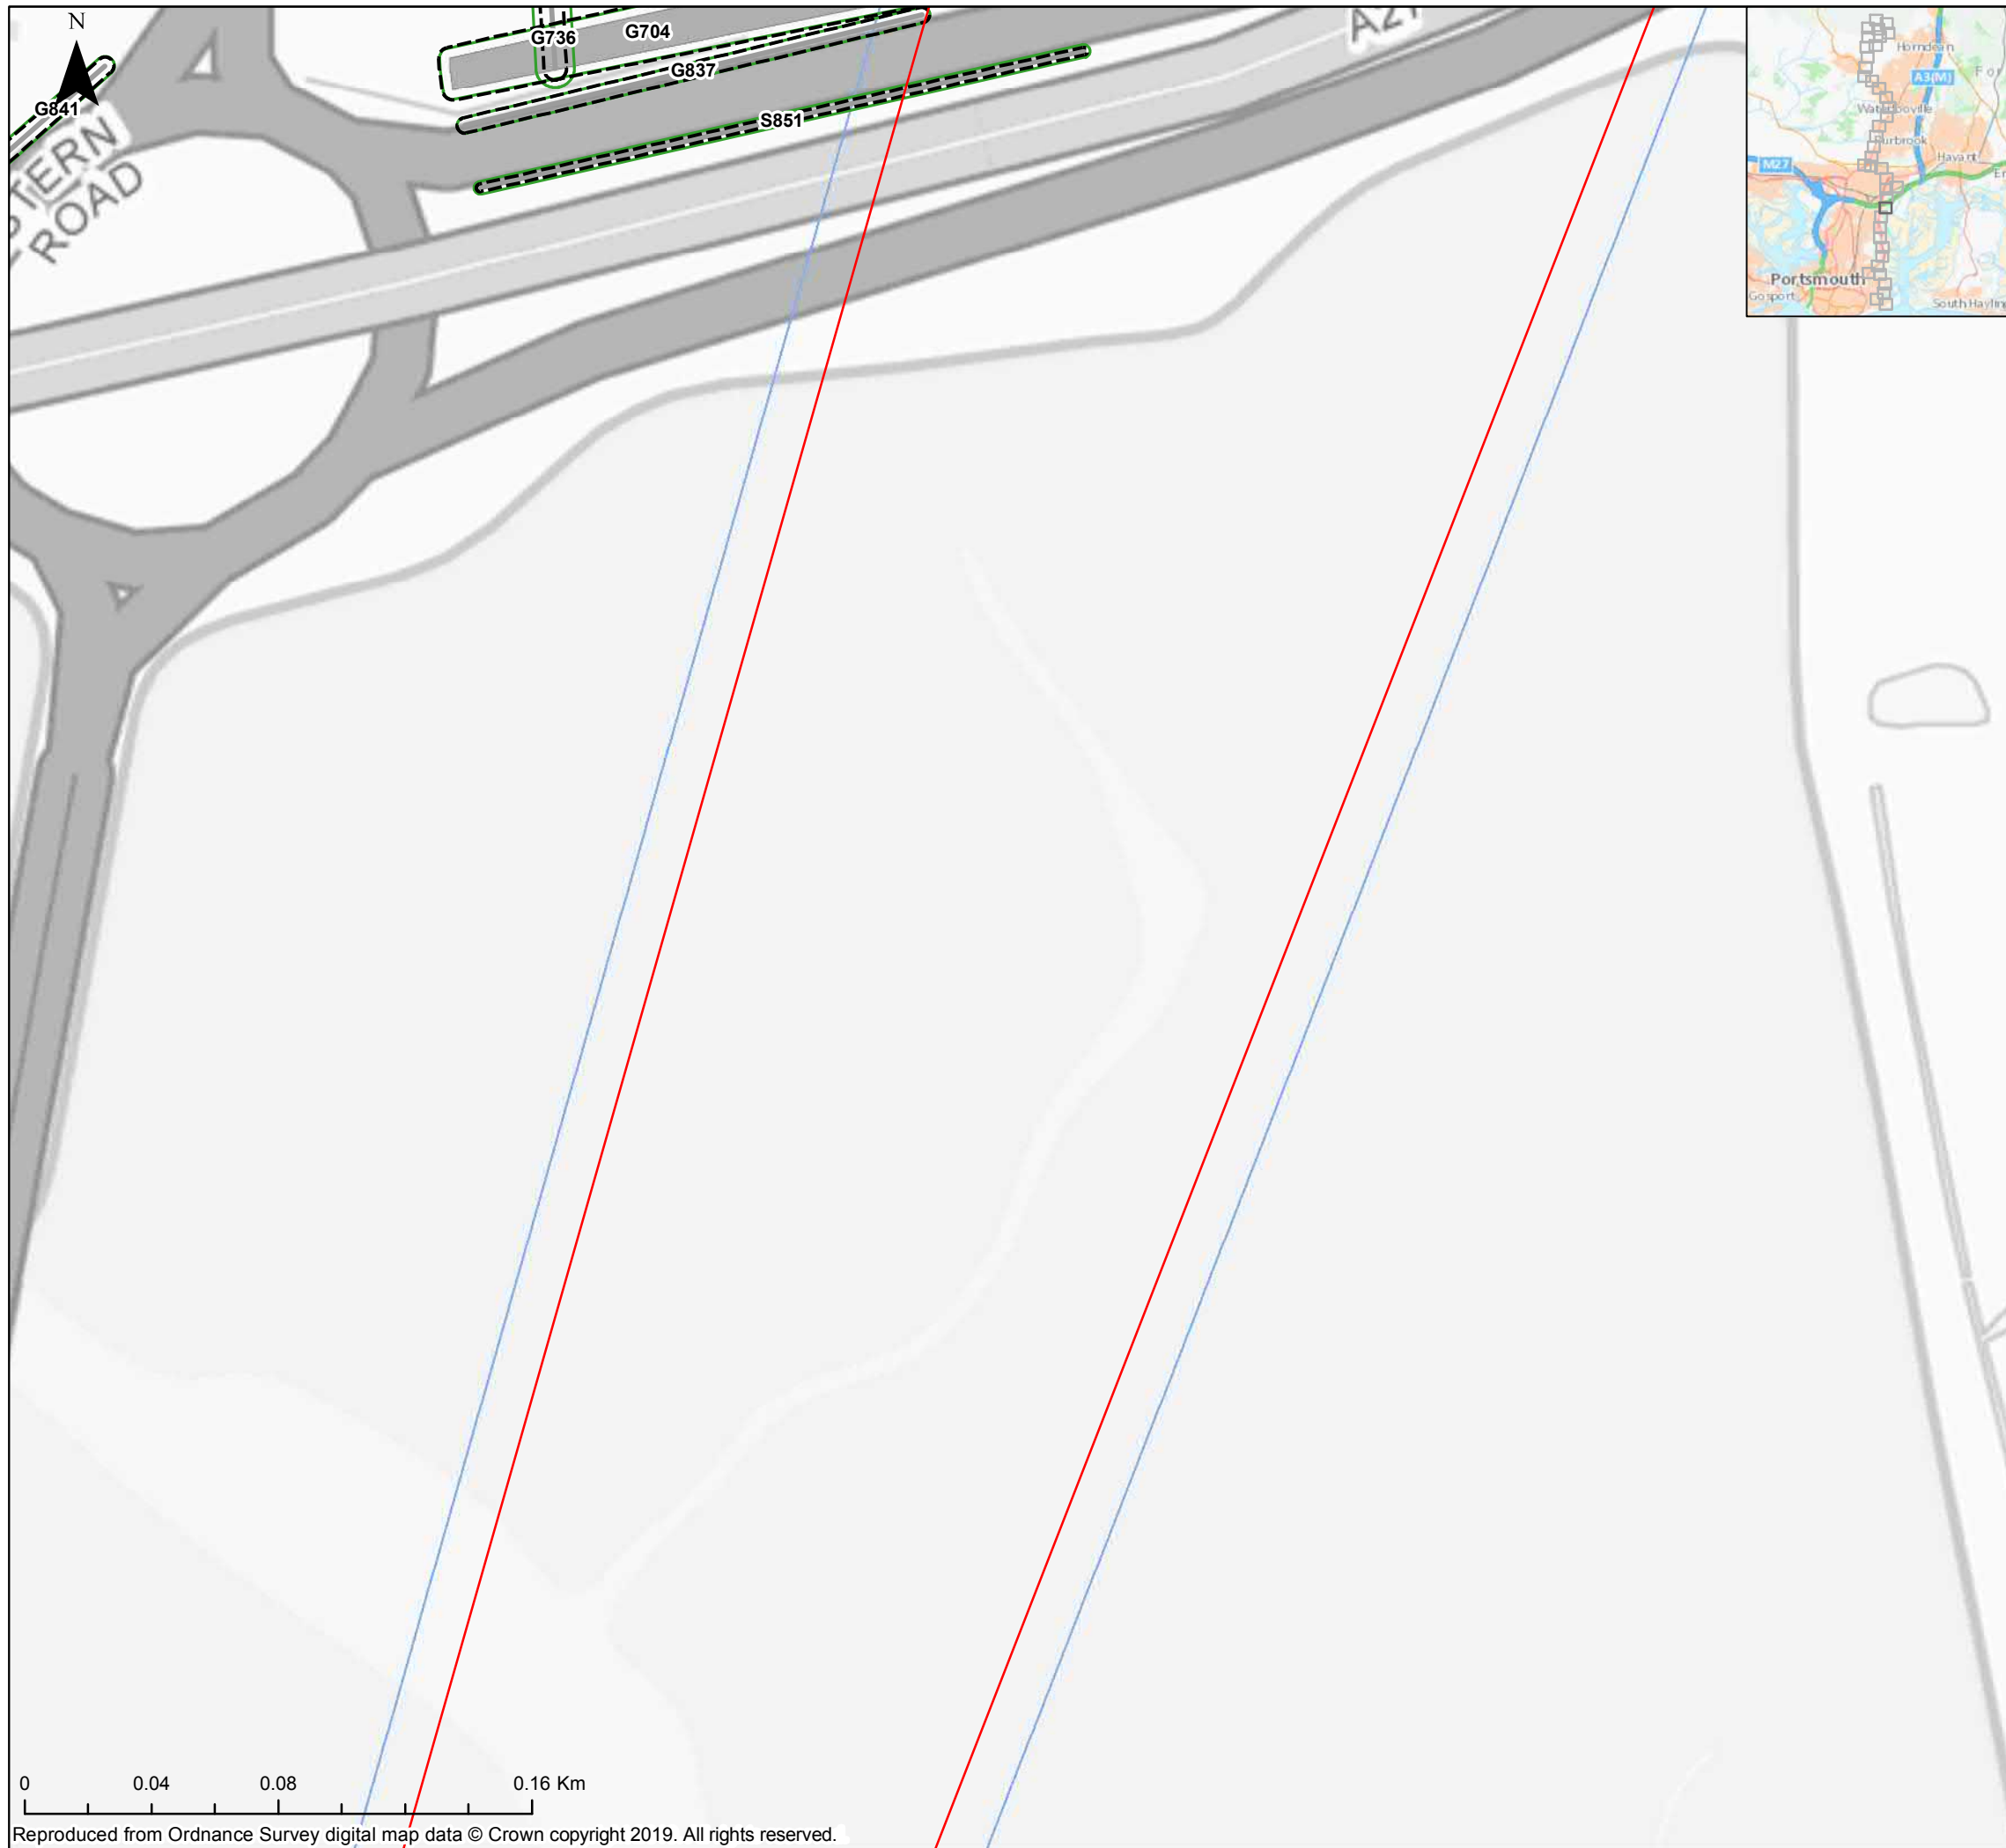

Key

- ▬ Order Limits
 - ▬ Order Limits 15m Buffer
 - ▬ Order Limits Section Breaks
 - Indicative Root Protection Area
 - Indicative Tree Canopy
 - Tree
 - Tree with TPO
- Tree Category**
- A
 - B
 - C
 - U
 - TPO (Not Surveyed / Not Present)

The Infrastructure Planning (Applications: Prescribed Forms and Procedures) Regulations 2017 – Regulation 5(2)(a)

REV	DATE	BY	DESCRIPTION	CHK	APP
01	08/11/2019	JT	FIRST ISSUE	CP	ND

DRAWING STATUS: **FINAL**

WSP House, 70 Chancery Lane, London, WC2A 1AF, UK,
T+ 44 (0) 020 7314 5000
wsp.com

CLIENT:

PROJECT:
AQUIND Interconnector


TITLE:
**Figure 1
Tree Constraint Plans
Sheet 29 of 41**

SCALE AT A3 1:2,100	CHECKED: CP	APPROVED: ND
------------------------	----------------	-----------------


PROJECT NO: EN020022	DESIGNED: JT	DRAWN: JT	DATE: 08/11/2019
-------------------------	-----------------	--------------	---------------------

DRAWING NO: EN020022-ESAPPENDIX-16.3.1	REV.NO: 01
--	----------------------

© WSP UK Ltd

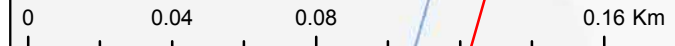

Reproduced from Ordnance Survey digital map data © Crown copyright 2019. All rights reserved.

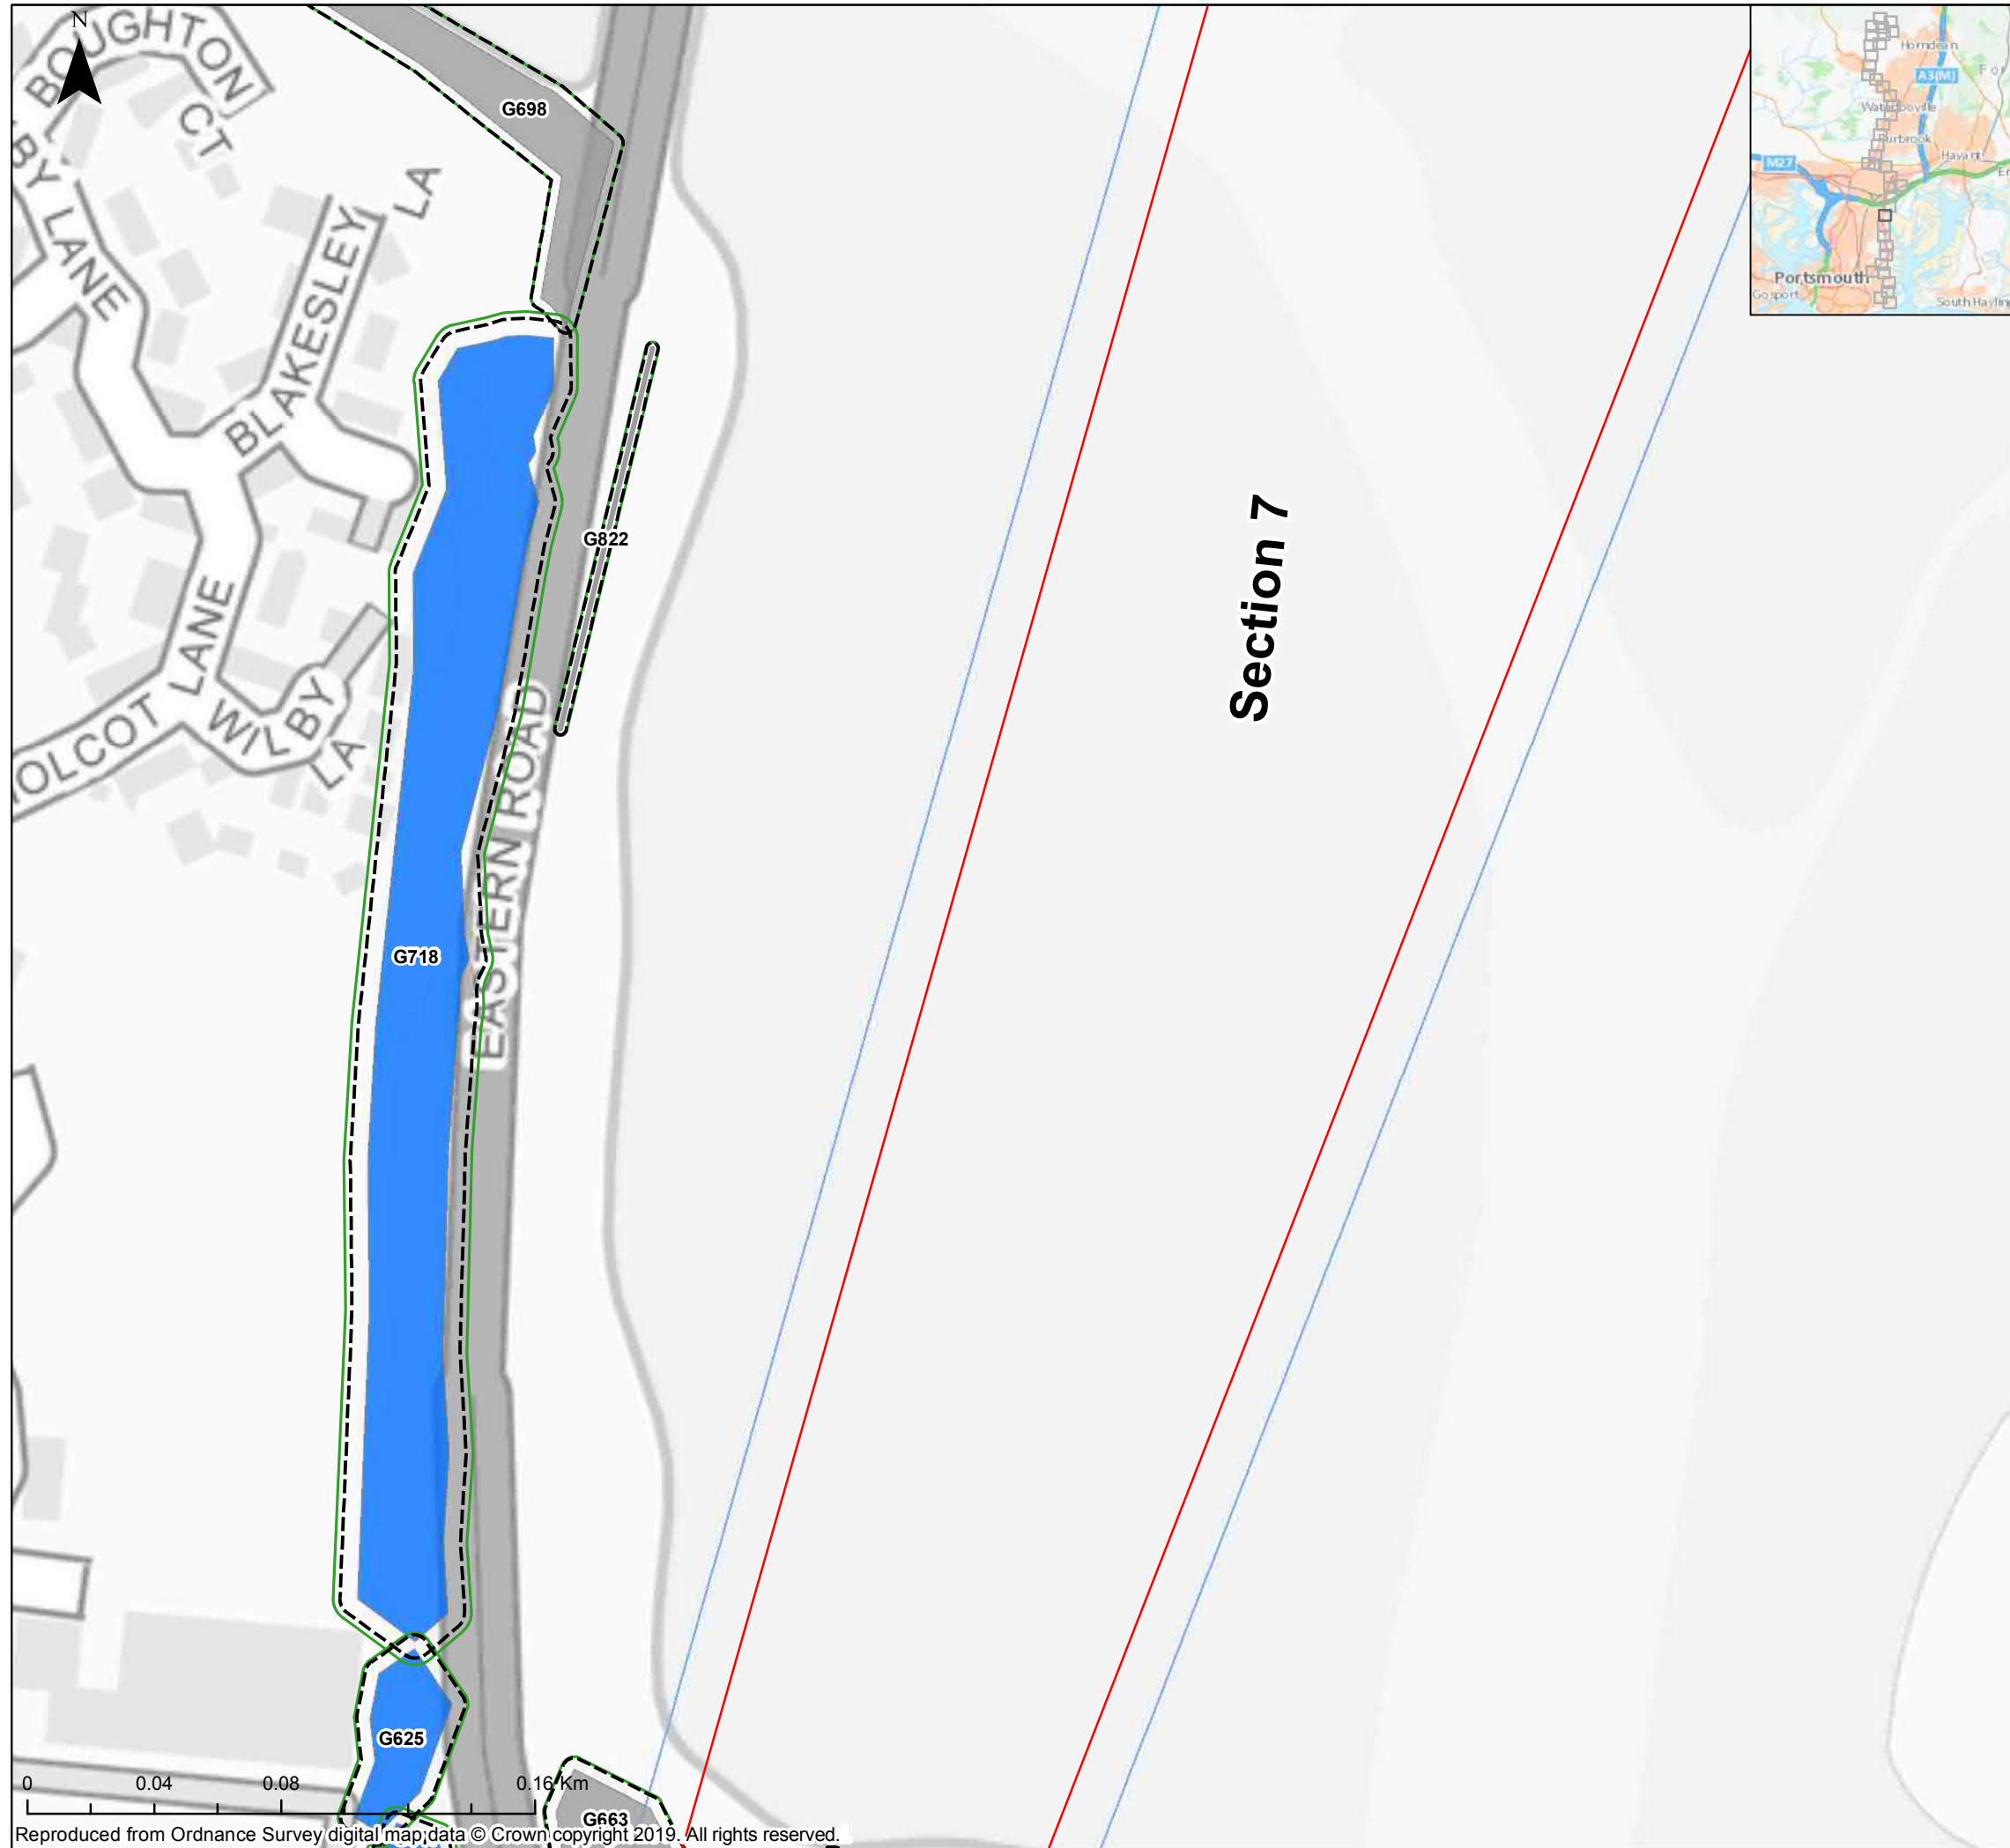

Key

- Order Limits
- Order Limits 15m Buffer
- Order Limits Section Breaks
- Indicative Root Protection Area
- Indicative Tree Canopy
- Tree
- Tree with TPO

Tree Category

- A
- B
- C
- U
- TPO (Not Surveyed / Not Present)

The Infrastructure Planning (Applications: Prescribed Forms and Procedures) Regulations 2017 – Regulation 5(2)(a)

REV	DATE	BY	DESCRIPTION	CHK	APP
01	08/11/2019	JT	FIRST ISSUE	CP	ND

DRAWING STATUS: **FINAL**

WSP House, 70 Chancery Lane, London, WC2A 1AF, UK,
T+ 44 (0) 020 7314 5000
wsp.com

CLIENT:

PROJECT:

AQUIND Interconnector


TITLE:

Figure 1
Tree Constraint Plans
Sheet 30 of 41

SCALE AT A3 1:2,100	CHECKED: CP	APPROVED: ND
PROJECT NO: EN020022	DESIGNED: JT	DRAWN: JT
DRAWING NO: EN020022-ESAPPENDIX-16.3.1		DATE: 08/11/2019
REV.NO: 01		

© WSP UK Ltd

Reproduced from Ordnance Survey digital map data © Crown copyright 2019. All rights reserved.

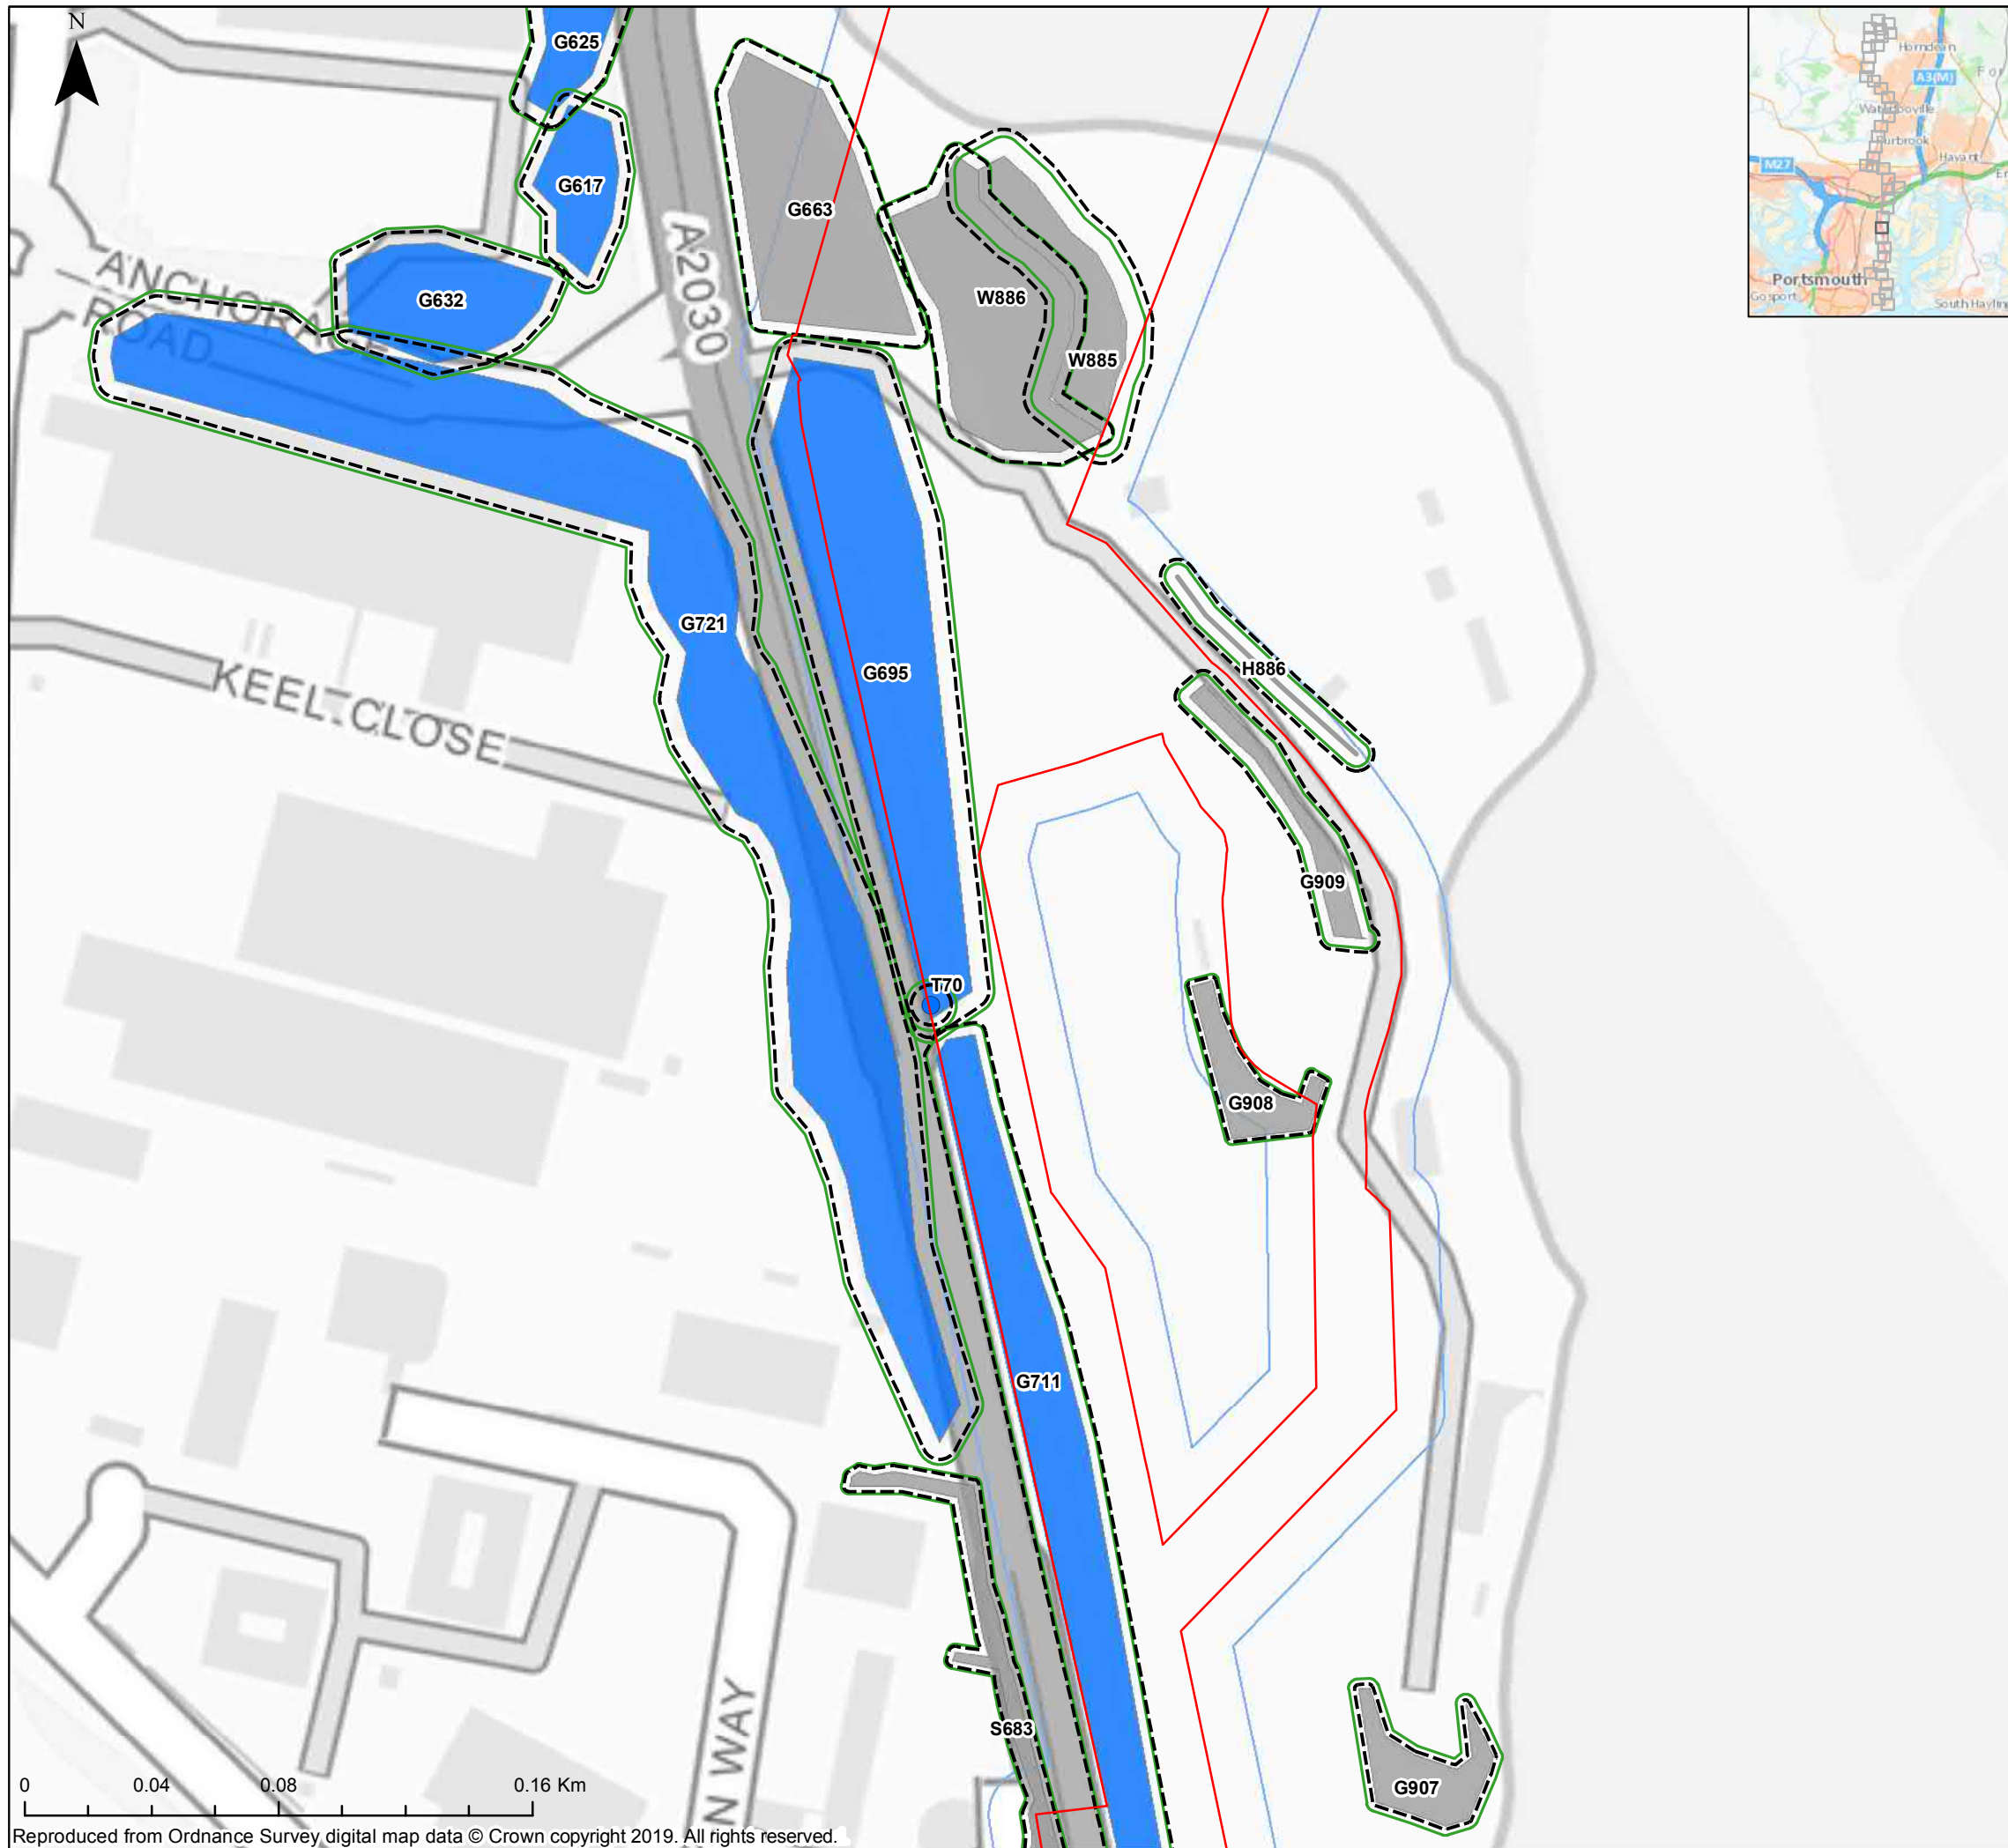

Key

- Order Limits
 - Order Limits 15m Buffer
 - Order Limits Section Breaks
 - Indicative Root Protection Area
 - Indicative Tree Canopy
 - Tree
 - Tree with TPO
- Tree Category**
- A
 - B
 - C
 - U
 - TPO (Not Surveyed / Not Present)

The Infrastructure Planning (Applications: Prescribed Forms and Procedures) Regulations 2017 – Regulation 5(2)(a)

REV	DATE	BY	DESCRIPTION	CHK	APP
01	08/11/2019	JT	FIRST ISSUE	CP	ND

DRAWING STATUS: **FINAL**

wsp

WSP House, 70 Chancery Lane, London, WC2A 1AF, UK,
T+ 44 (0) 020 7314 5000
wsp.com

CLIENT:

AQUIND

PROJECT:


AQUIND Interconnector

TITLE:

Figure 1
Tree Constraint Plans
Sheet 31 of 41

SCALE AT A3 1:2,100	CHECKED: CP	APPROVED: ND
PROJECT NO: EN020022	DESIGNED: JT	DRAWN: JT
DRAWING NO: EN020022-ESAPPENDIX-16.3.1		REV.NO: 01

© WSP UK Ltd

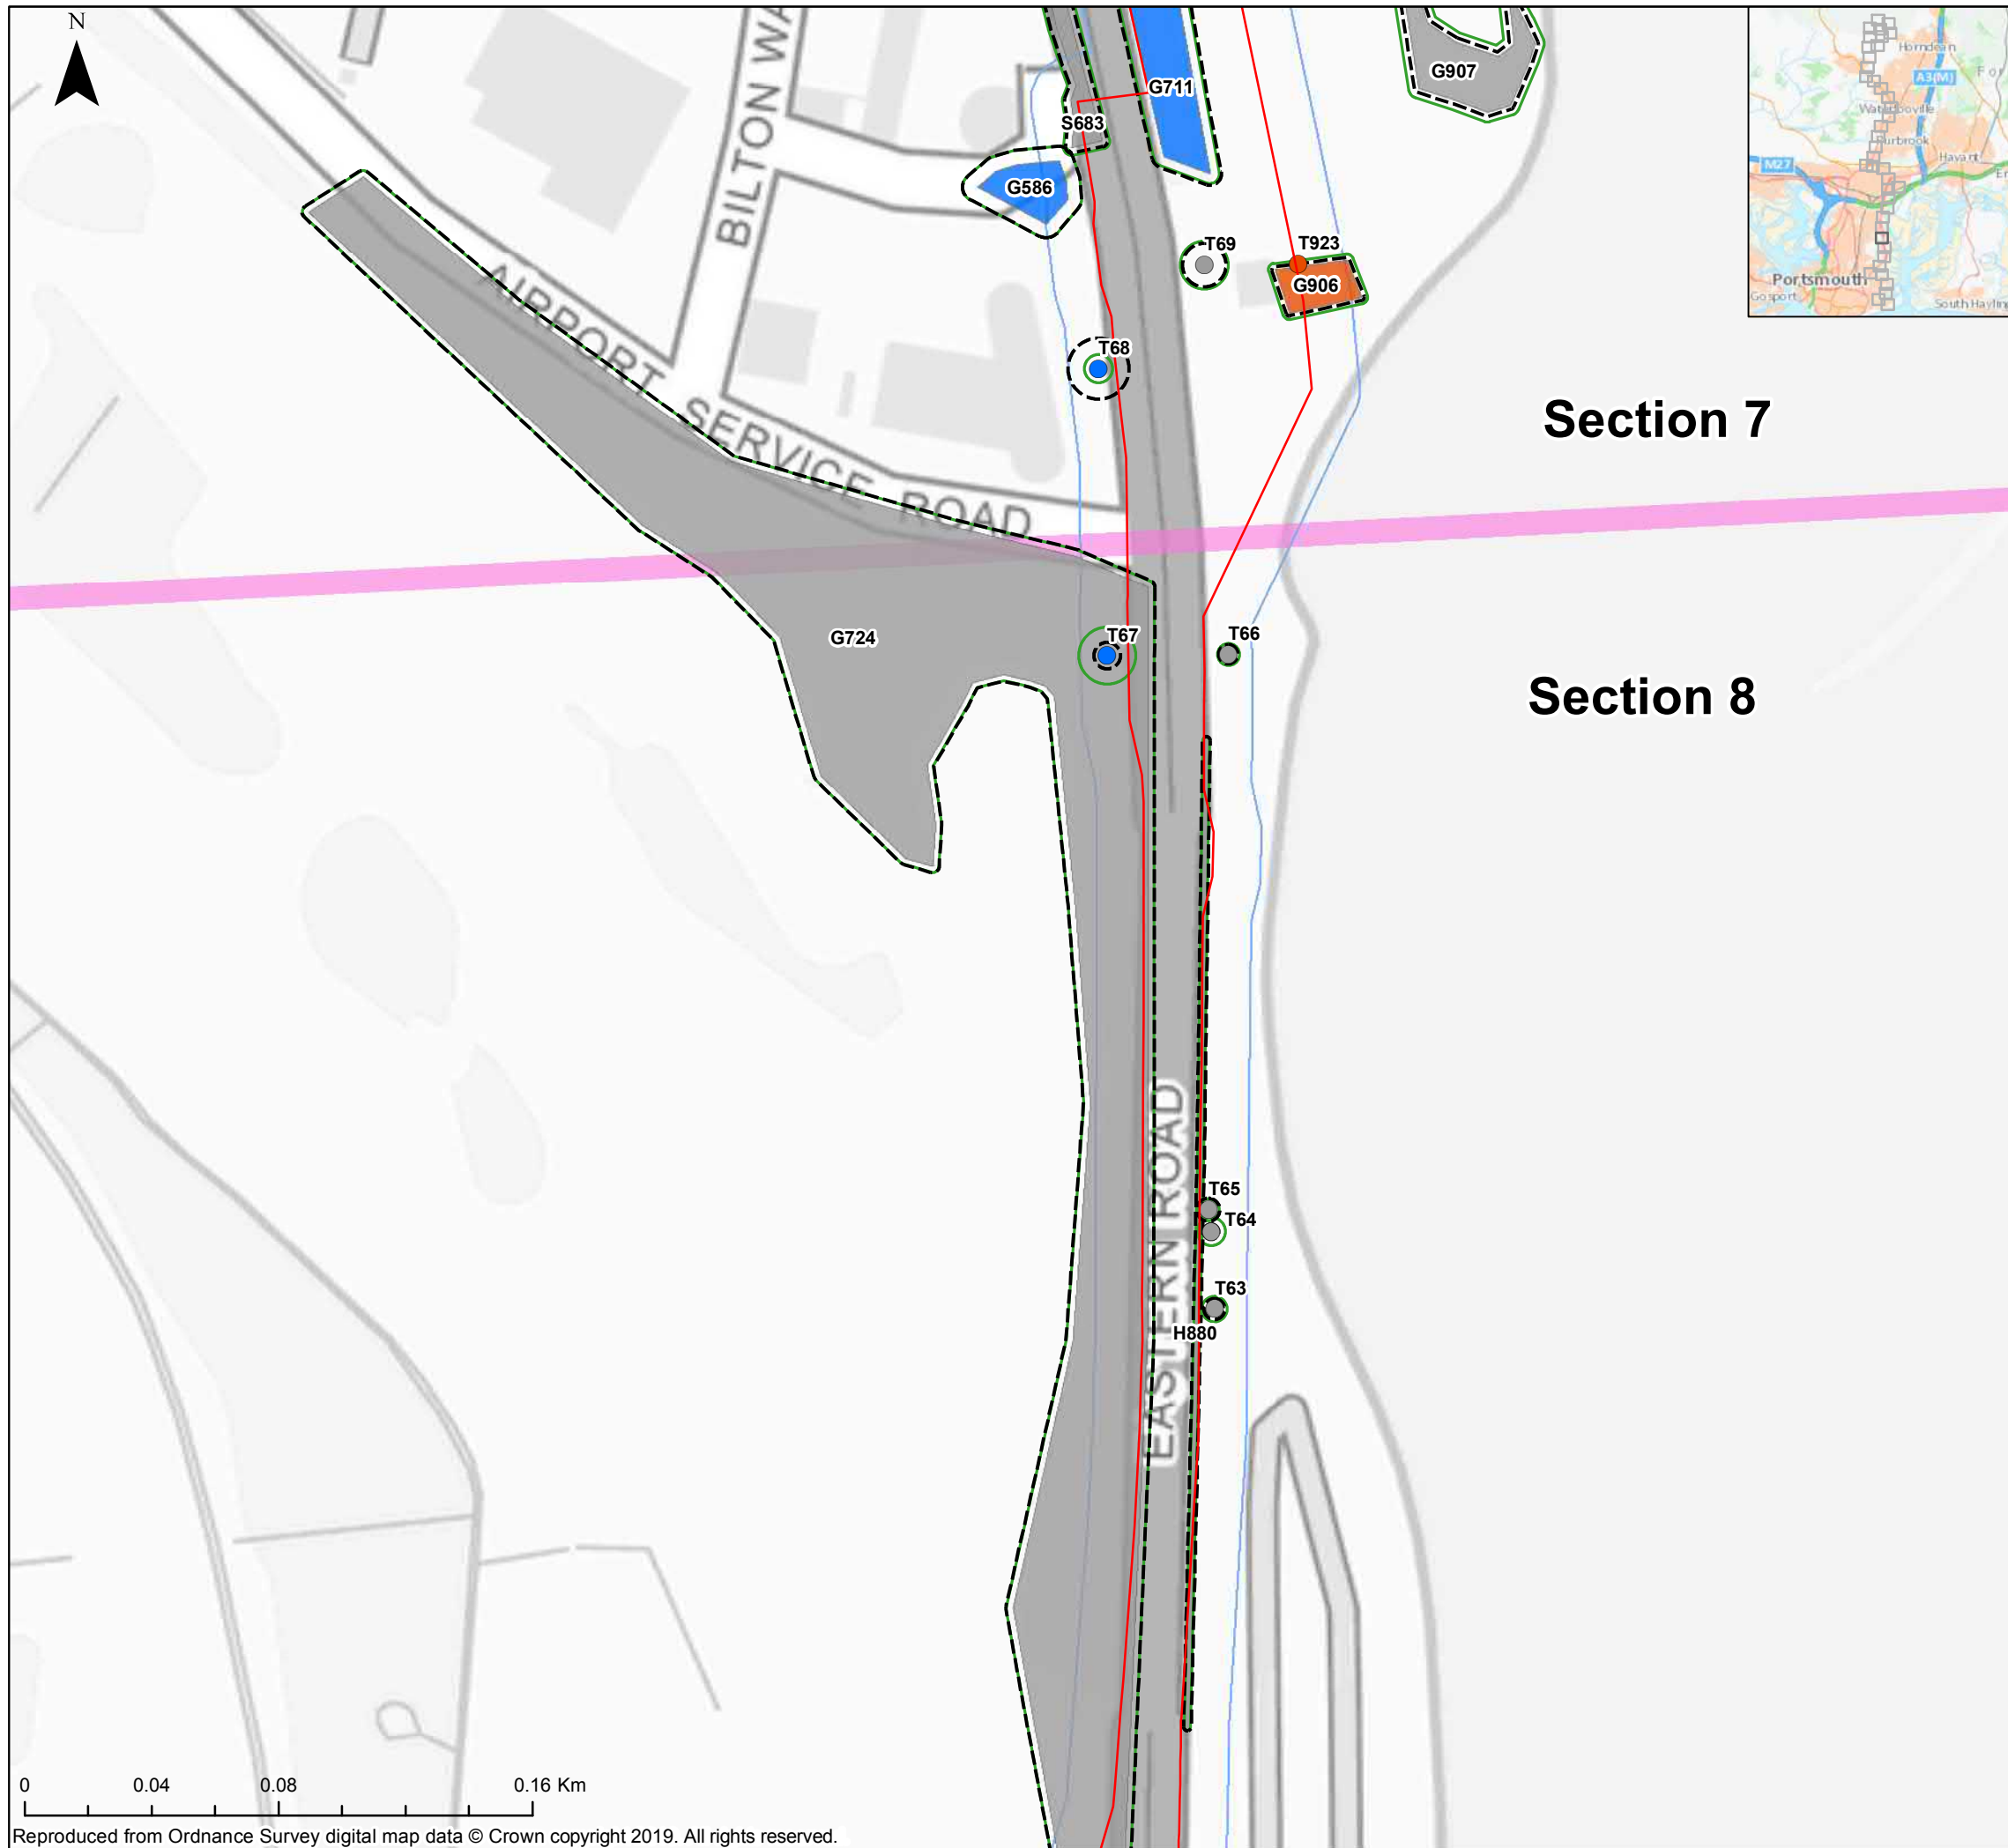

Key

- Order Limits
- Order Limits 15m Buffer
- Order Limits Section Breaks
- Indicative Root Protection Area
- Indicative Tree Canopy
- Tree
- Tree with TPO

Tree Category

- A
- B
- C
- U
- TPO (Not Surveyed / Not Present)

The Infrastructure Planning (Applications: Prescribed Forms and Procedures) Regulations 2017 – Regulation 5(2)(a)

REV	DATE	BY	DESCRIPTION	CHK	APP
01	08/11/2019	JT	FIRST ISSUE	CP	ND

DRAWING STATUS: **FINAL**



WSP House, 70 Chancery Lane, London, WC2A 1AF, UK,
T+ 44 (0) 020 7314 5000
wsp.com

CLIENT:




PROJECT:
AQUIND Interconnector

TITLE:
**Figure 1
Tree Constraint Plans
Sheet 32 of 41**

SCALE AT A3 1:2,100	CHECKED: CP	APPROVED: ND
PROJECT NO: EN020022	DESIGNED: JT	DRAWN: JT
DRAWING NO: EN020022-ESAPPENDIX-16.3.1		REV.NO: 01

© WSP UK Ltd

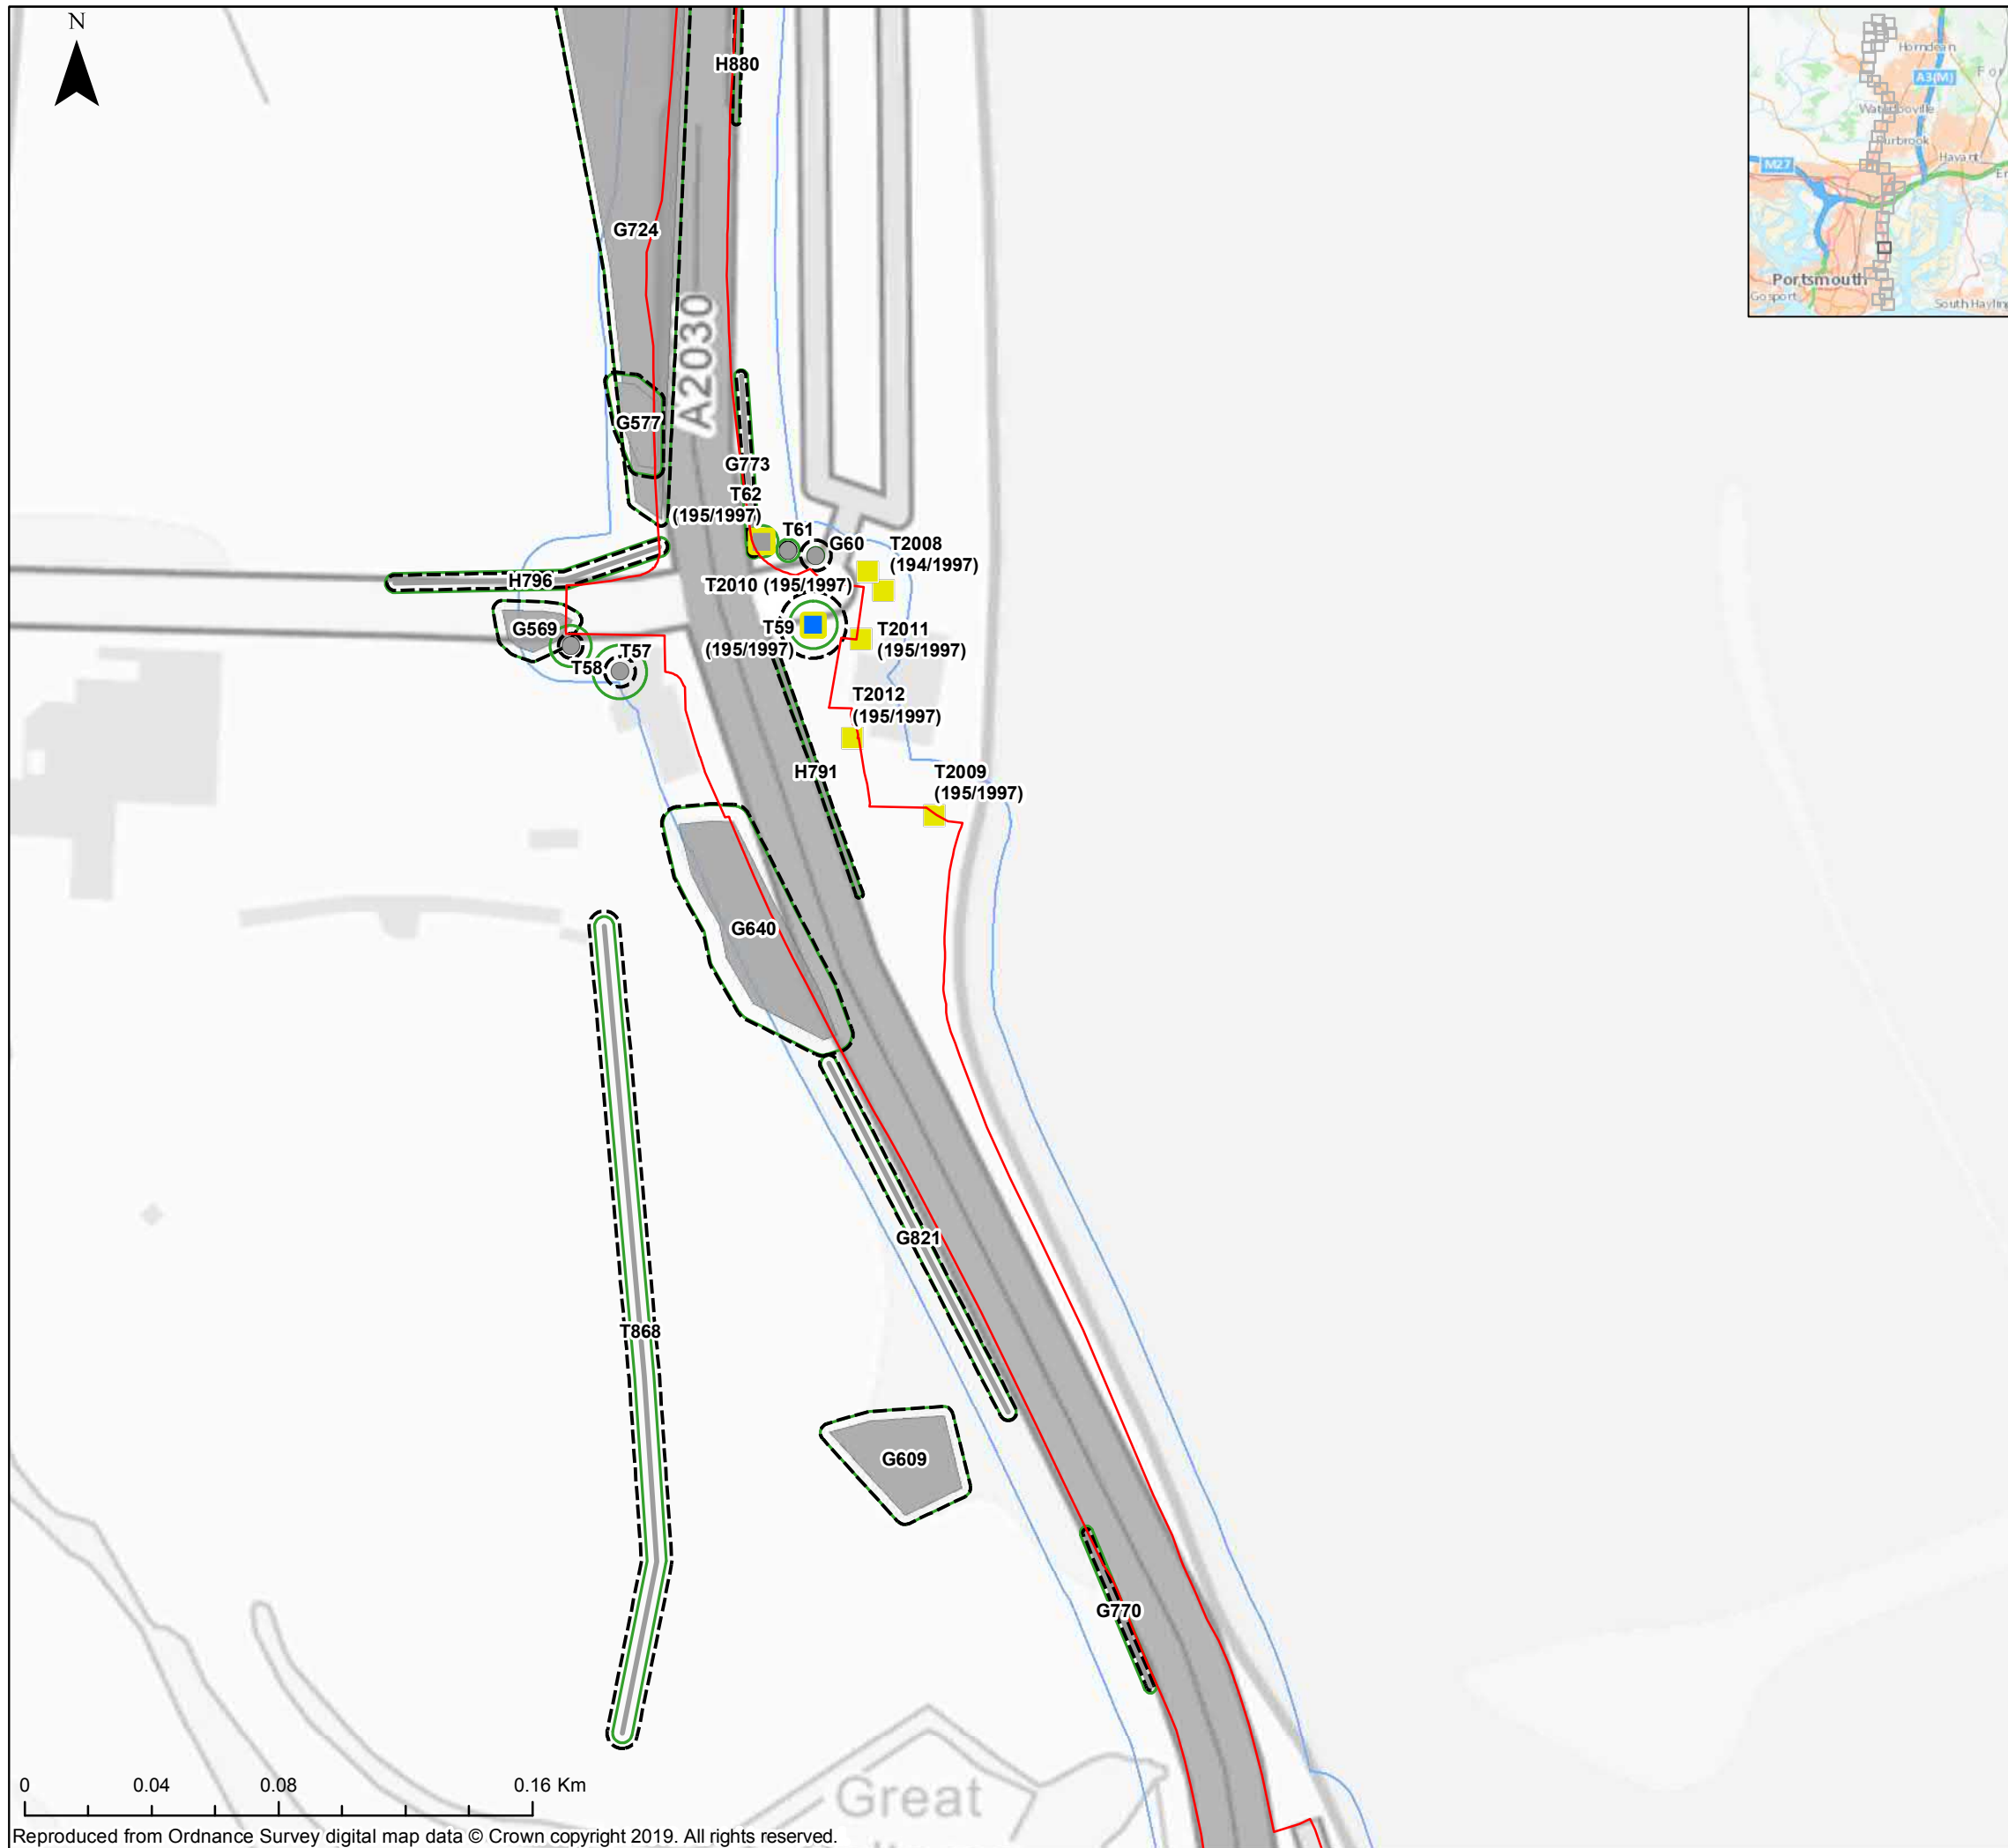

Key

- Order Limits
 - Order Limits 15m Buffer
 - Order Limits Section Breaks
 - Indicative Root Protection Area
 - Indicative Tree Canopy
 - Tree
 - Tree with TPO
- Tree Category**
- A
 - B
 - C
 - U
 - TPO (Not Surveyed / Not Present)

The Infrastructure Planning (Applications: Prescribed Forms and Procedures) Regulations 2017 – Regulation 5(2)(a)

REV	DATE	BY	DESCRIPTION	CHK	APP
01	08/11/2019	JT	FIRST ISSUE	CP	ND

DRAWING STATUS: **FINAL**

WSP House, 70 Chancery Lane, London, WC2A 1AF, UK,
T+ 44 (0) 020 7314 5000
wsp.com

CLIENT:

PROJECT:

AQUIND Interconnector

TITLE:


Figure 1
Tree Constraint Plans
Sheet 33 of 41

SCALE AT A3 1:2,100	CHECKED: CP	APPROVED: ND
------------------------	----------------	-----------------

PROJECT NO: EN020022	DESIGNED: JT	DRAWN: JT	DATE: 08/11/2019
-------------------------	-----------------	--------------	---------------------

DRAWING NO: EN020022-ESAPPENDIX-16.3.1	REV.NO: 01
--	----------------------

© WSP UK Ltd

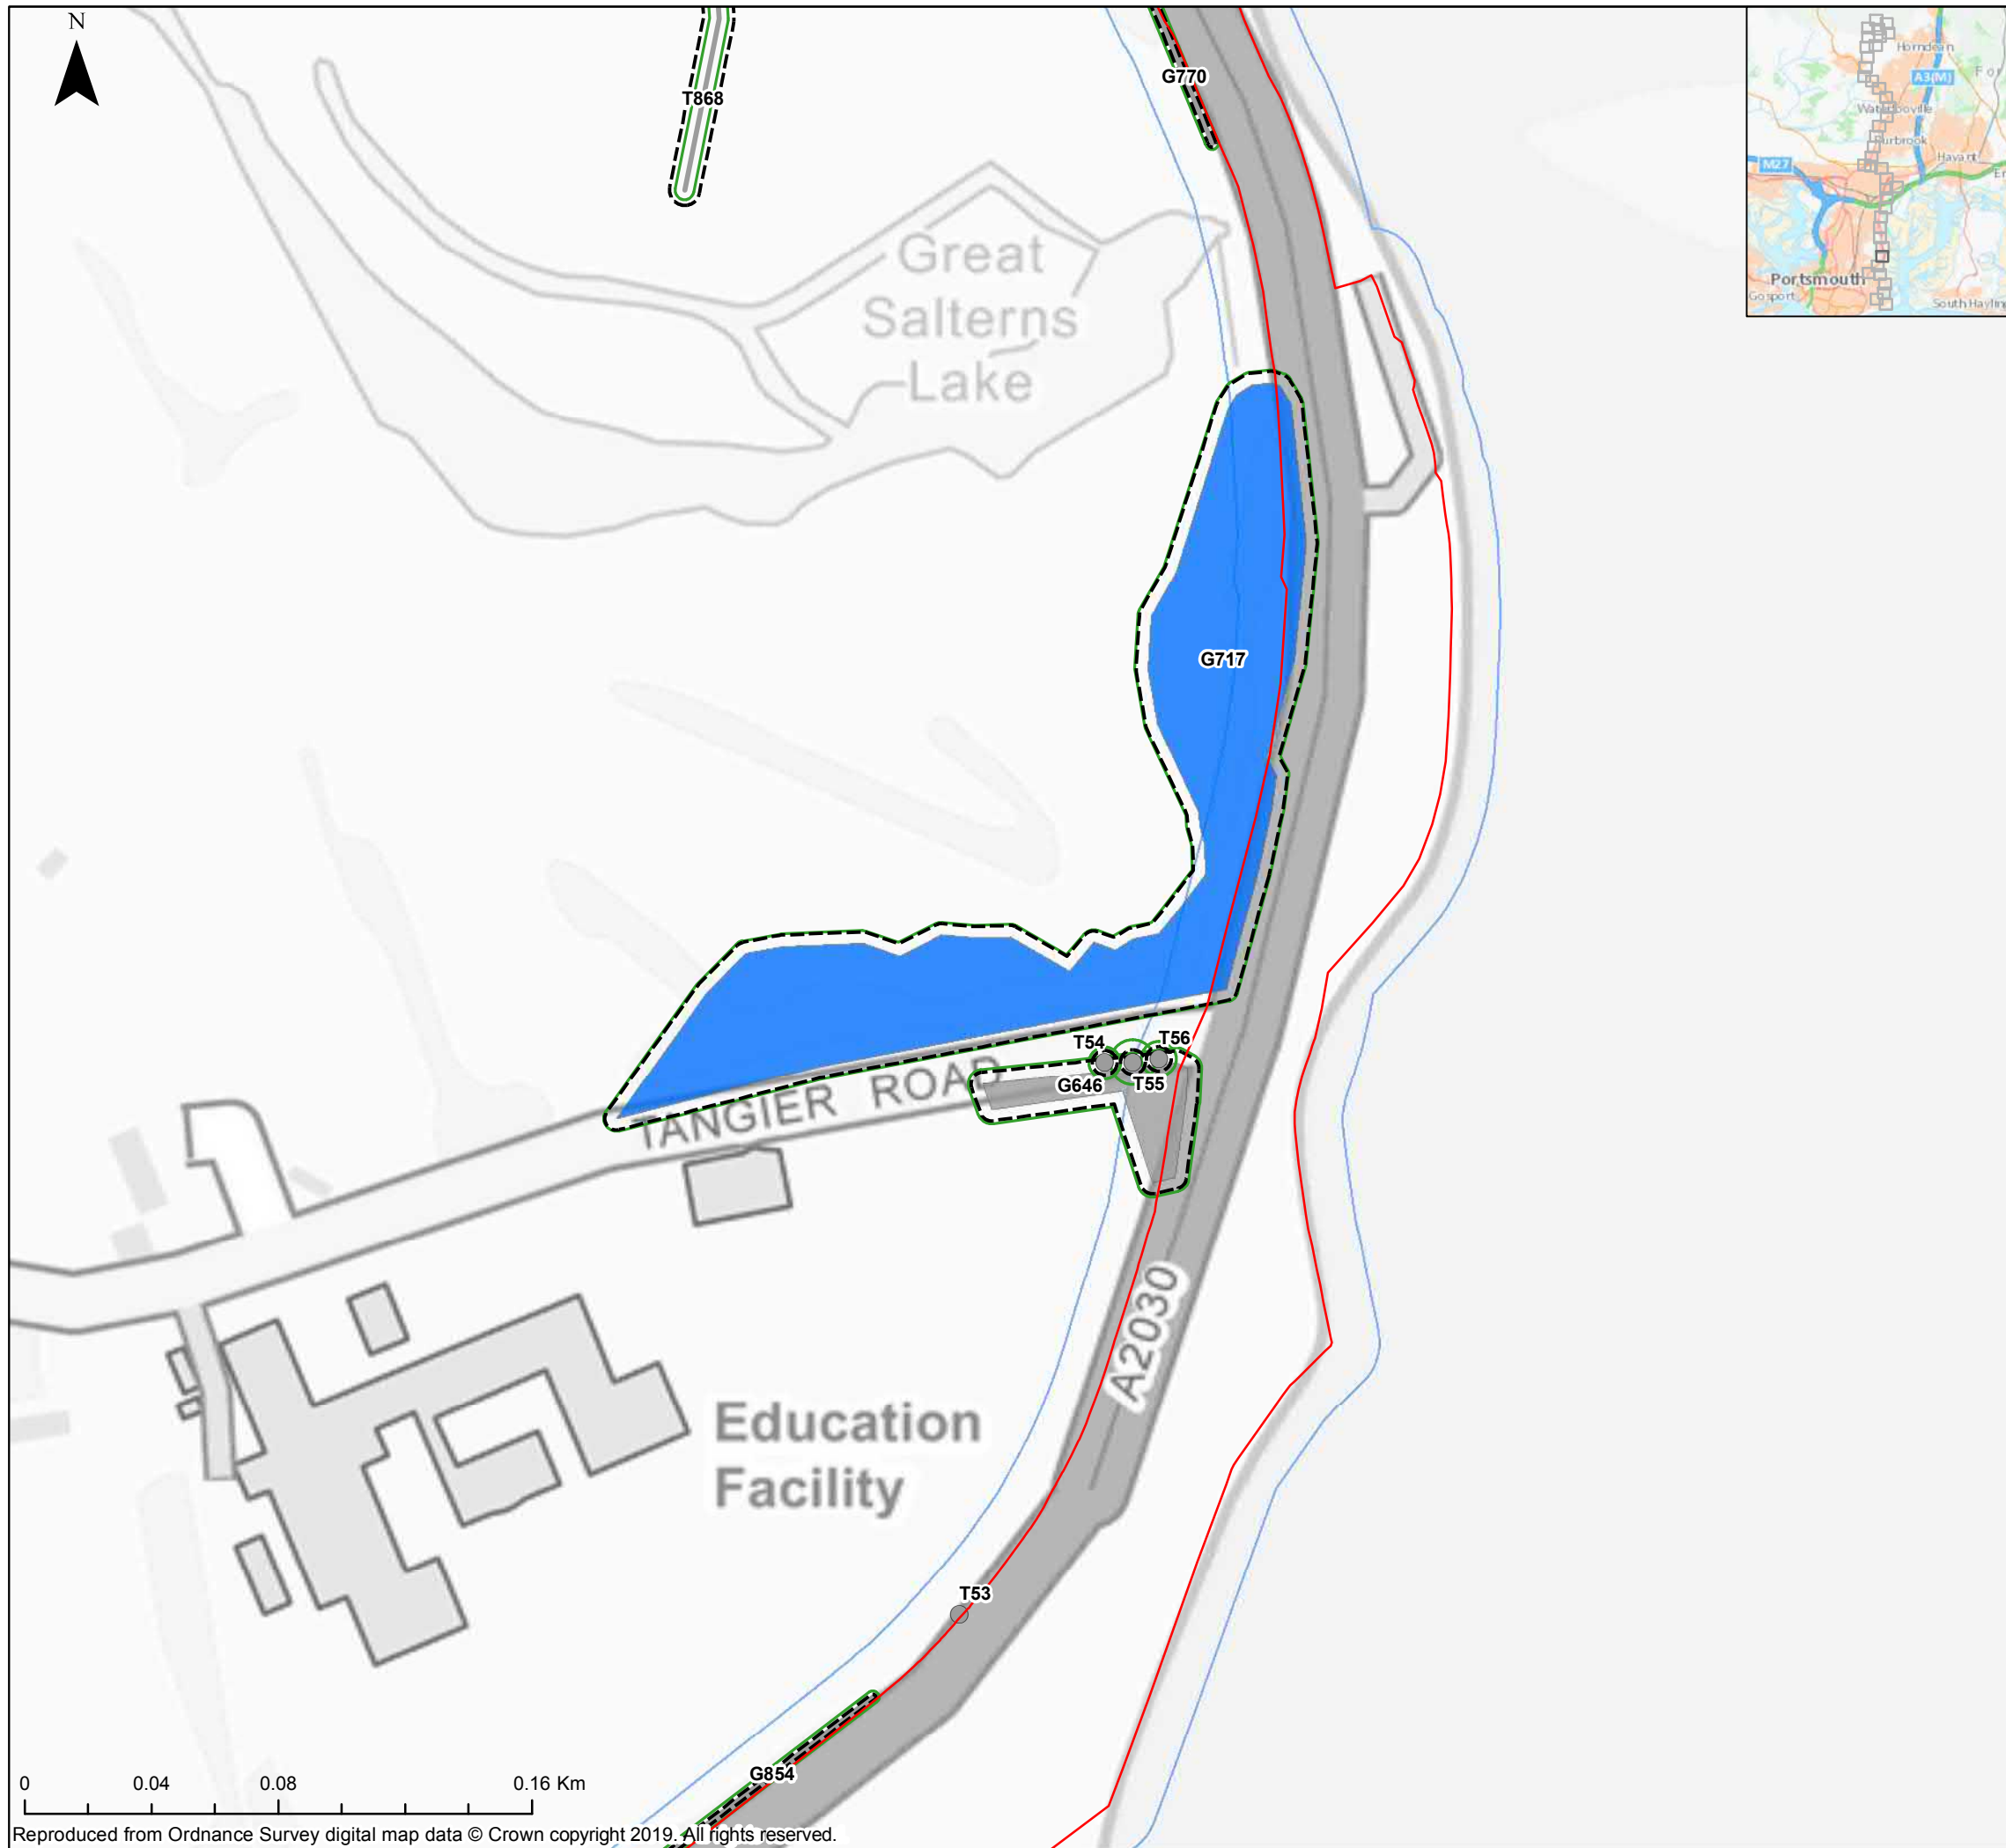

Key

- Order Limits
 - Order Limits 15m Buffer
 - Order Limits Section Breaks
 - Indicative Root Protection Area
 - Indicative Tree Canopy
 - Tree
 - Tree with TPO
- Tree Category**
- A
 - B
 - C
 - U
 - TPO (Not Surveyed / Not Present)

The Infrastructure Planning (Applications: Prescribed Forms and Procedures) Regulations 2017 – Regulation 5(2)(a)

REV	DATE	BY	DESCRIPTION	CHK	APP
01	08/11/2019	JT	FIRST ISSUE	CP	ND

DRAWING STATUS: **FINAL**

wsp

WSP House, 70 Chancery Lane, London, WC2A 1AF, UK,
T+ 44 (0) 020 7314 5000
wsp.com

CLIENT:

AQUIND

PROJECT:


AQUIND Interconnector

TITLE:

Figure 1
Tree Constraint Plans
Sheet 34 of 41

SCALE AT A3 1:2,100	CHECKED: CP	APPROVED: ND
PROJECT NO: EN020022	DESIGNED: JT	DRAWN: JT
DRAWING NO: EN020022-ESAPPENDIX-16.3.1		REV.NO: 01

© WSP UK Ltd

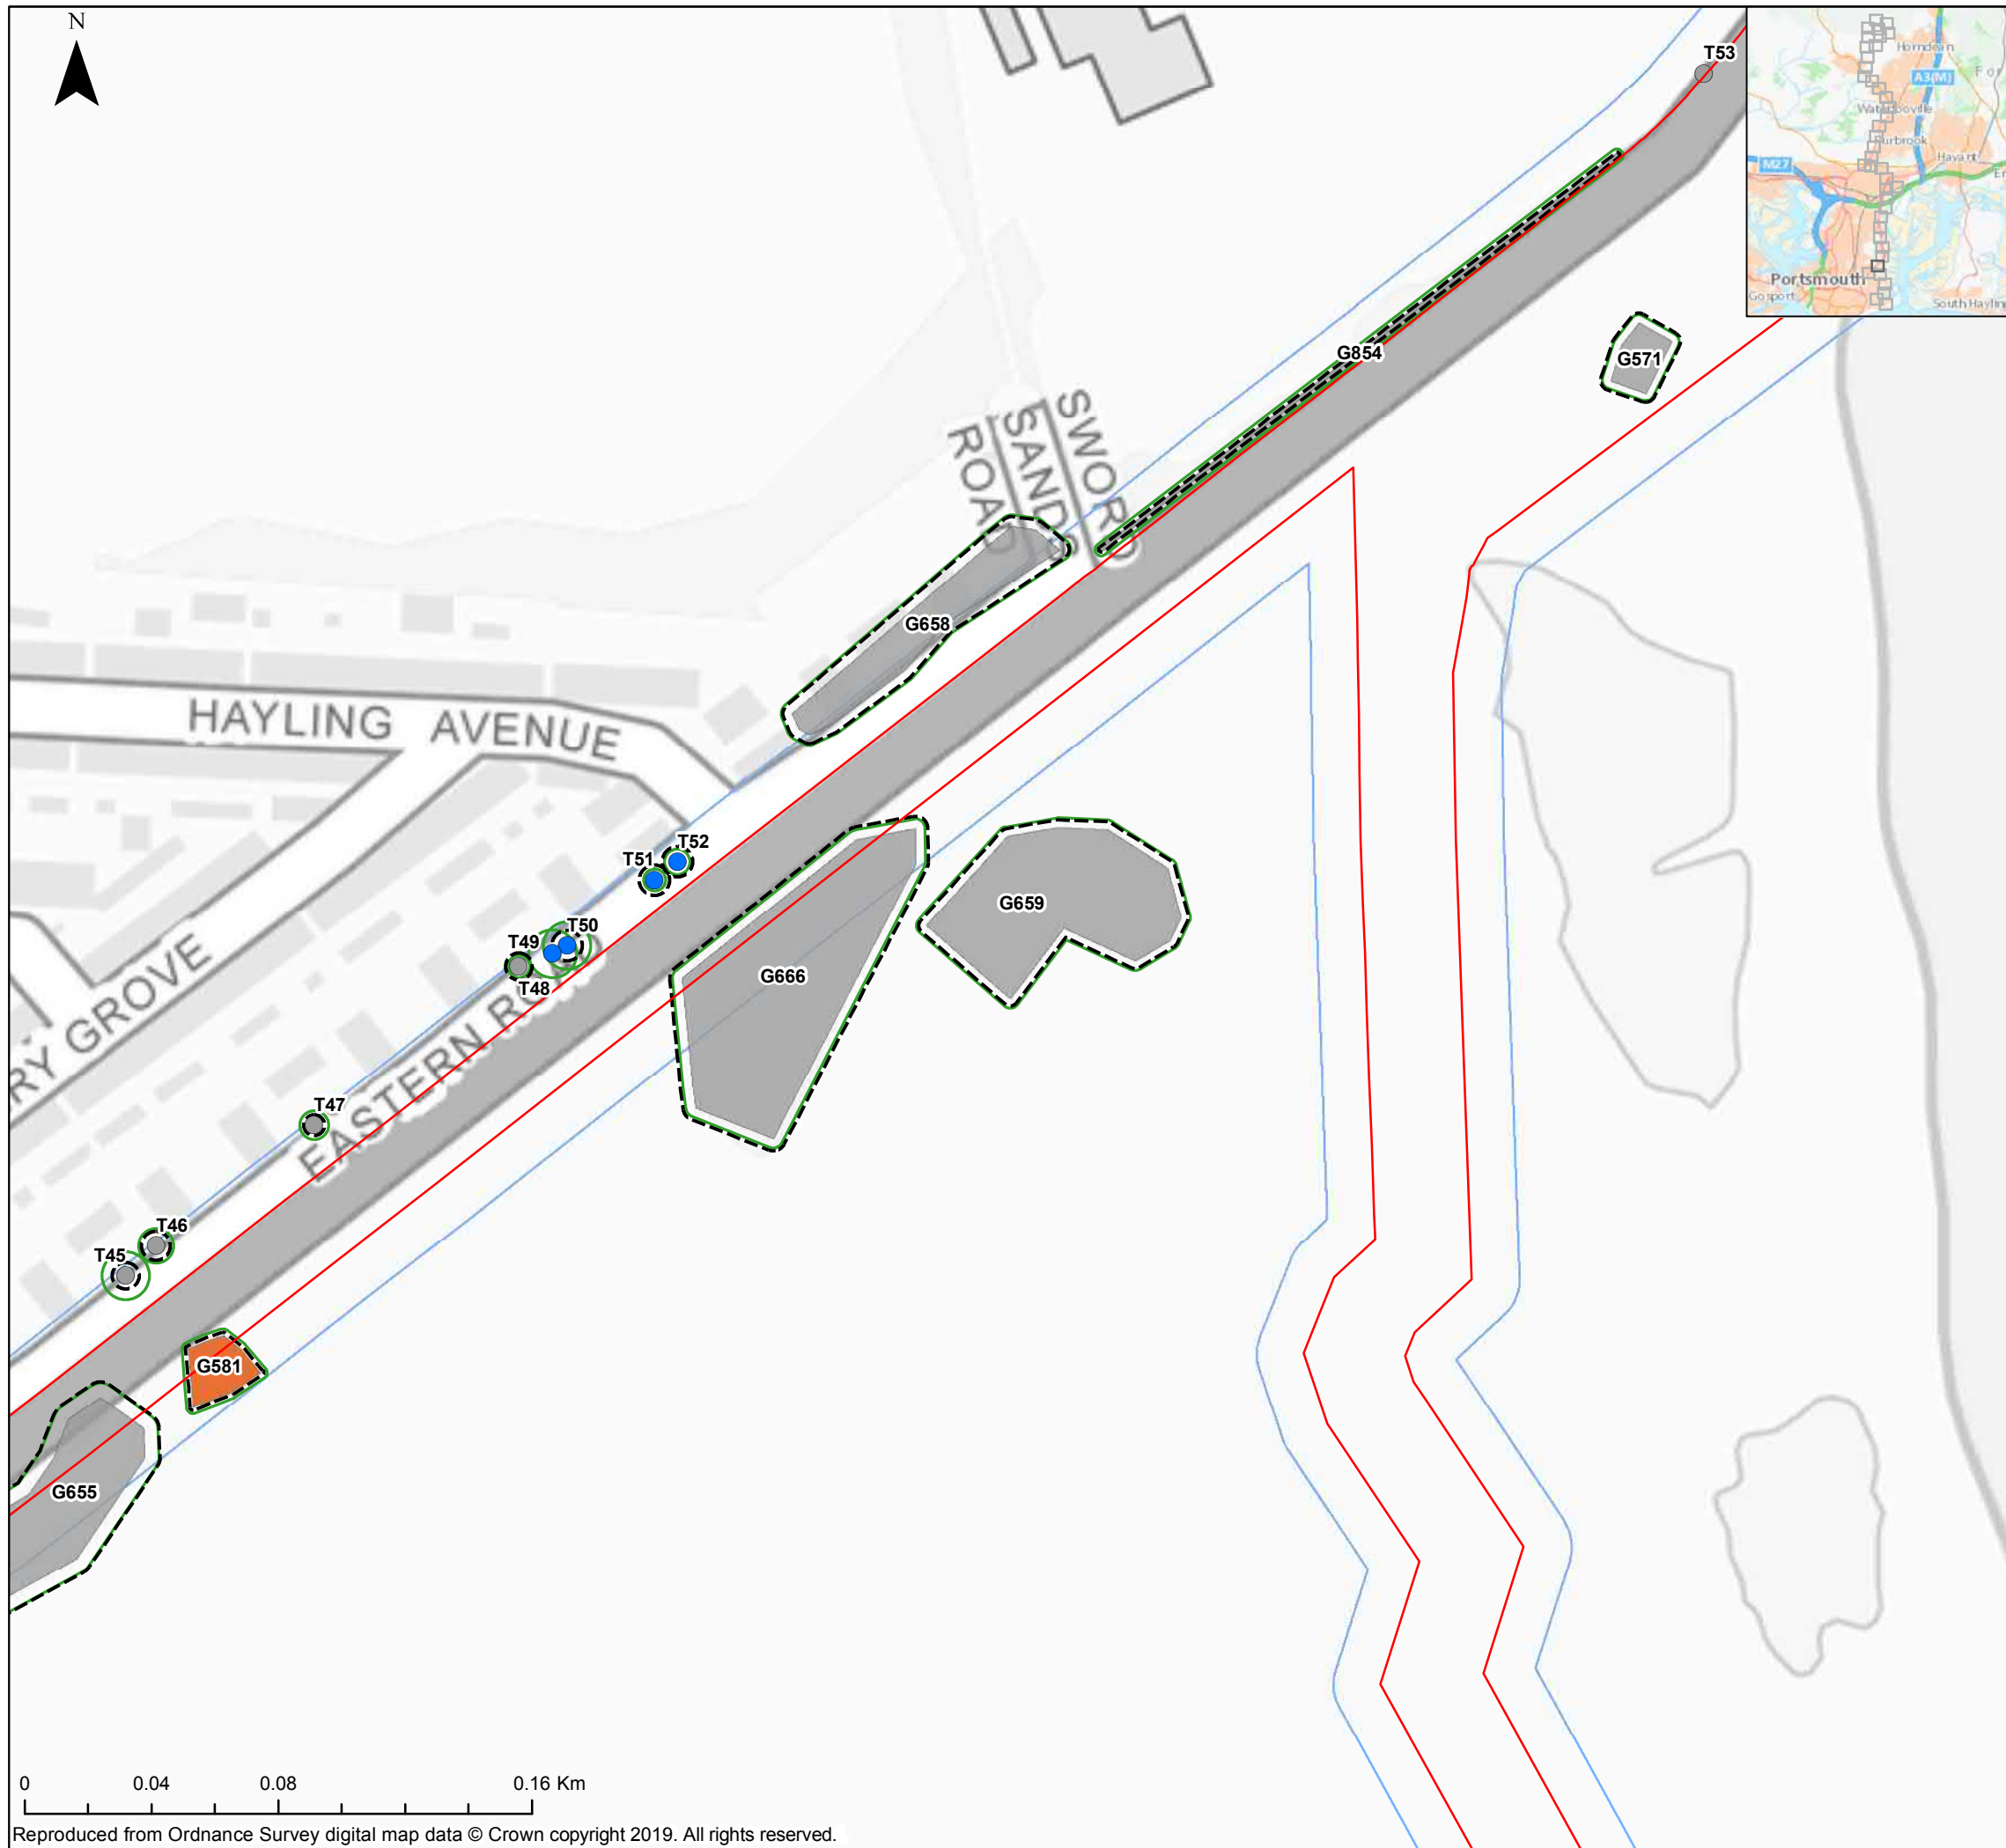

Key

- Order Limits
 - Order Limits 15m Buffer
 - Order Limits Section Breaks
 - Indicative Root Protection Area
 - Indicative Tree Canopy
 - Tree
 - Tree with TPO
- Tree Category**
- A
 - B
 - C
 - U
 - TPO (Not Surveyed / Not Present)

The Infrastructure Planning (Applications: Prescribed Forms and Procedures) Regulations 2017 – Regulation 5(2)(a)

REV	DATE	BY	DESCRIPTION	CHK	APP
01	08/11/2019	JT	FIRST ISSUE	CP	ND

DRAWING STATUS: **FINAL**



WSP House, 70 Chancery Lane, London, WC2A 1AF, UK,
T+ 44 (0) 020 7314 5000
wsp.com

CLIENT:



PROJECT:
AQUIND Interconnector


TITLE:
**Figure 1
Tree Constraint Plans
Sheet 35 of 41**

SCALE AT A3 1:2,100	CHECKED: CP	APPROVED: ND
------------------------	----------------	-----------------

PROJECT NO: EN020022	DESIGNED: JT	DRAWN: JT	DATE: 08/11/2019
-------------------------	-----------------	--------------	---------------------

DRAWING NO: EN020022-ESAPPENDIX-16.3.1	REV.NO: 01
--	----------------------

© WSP UK Ltd

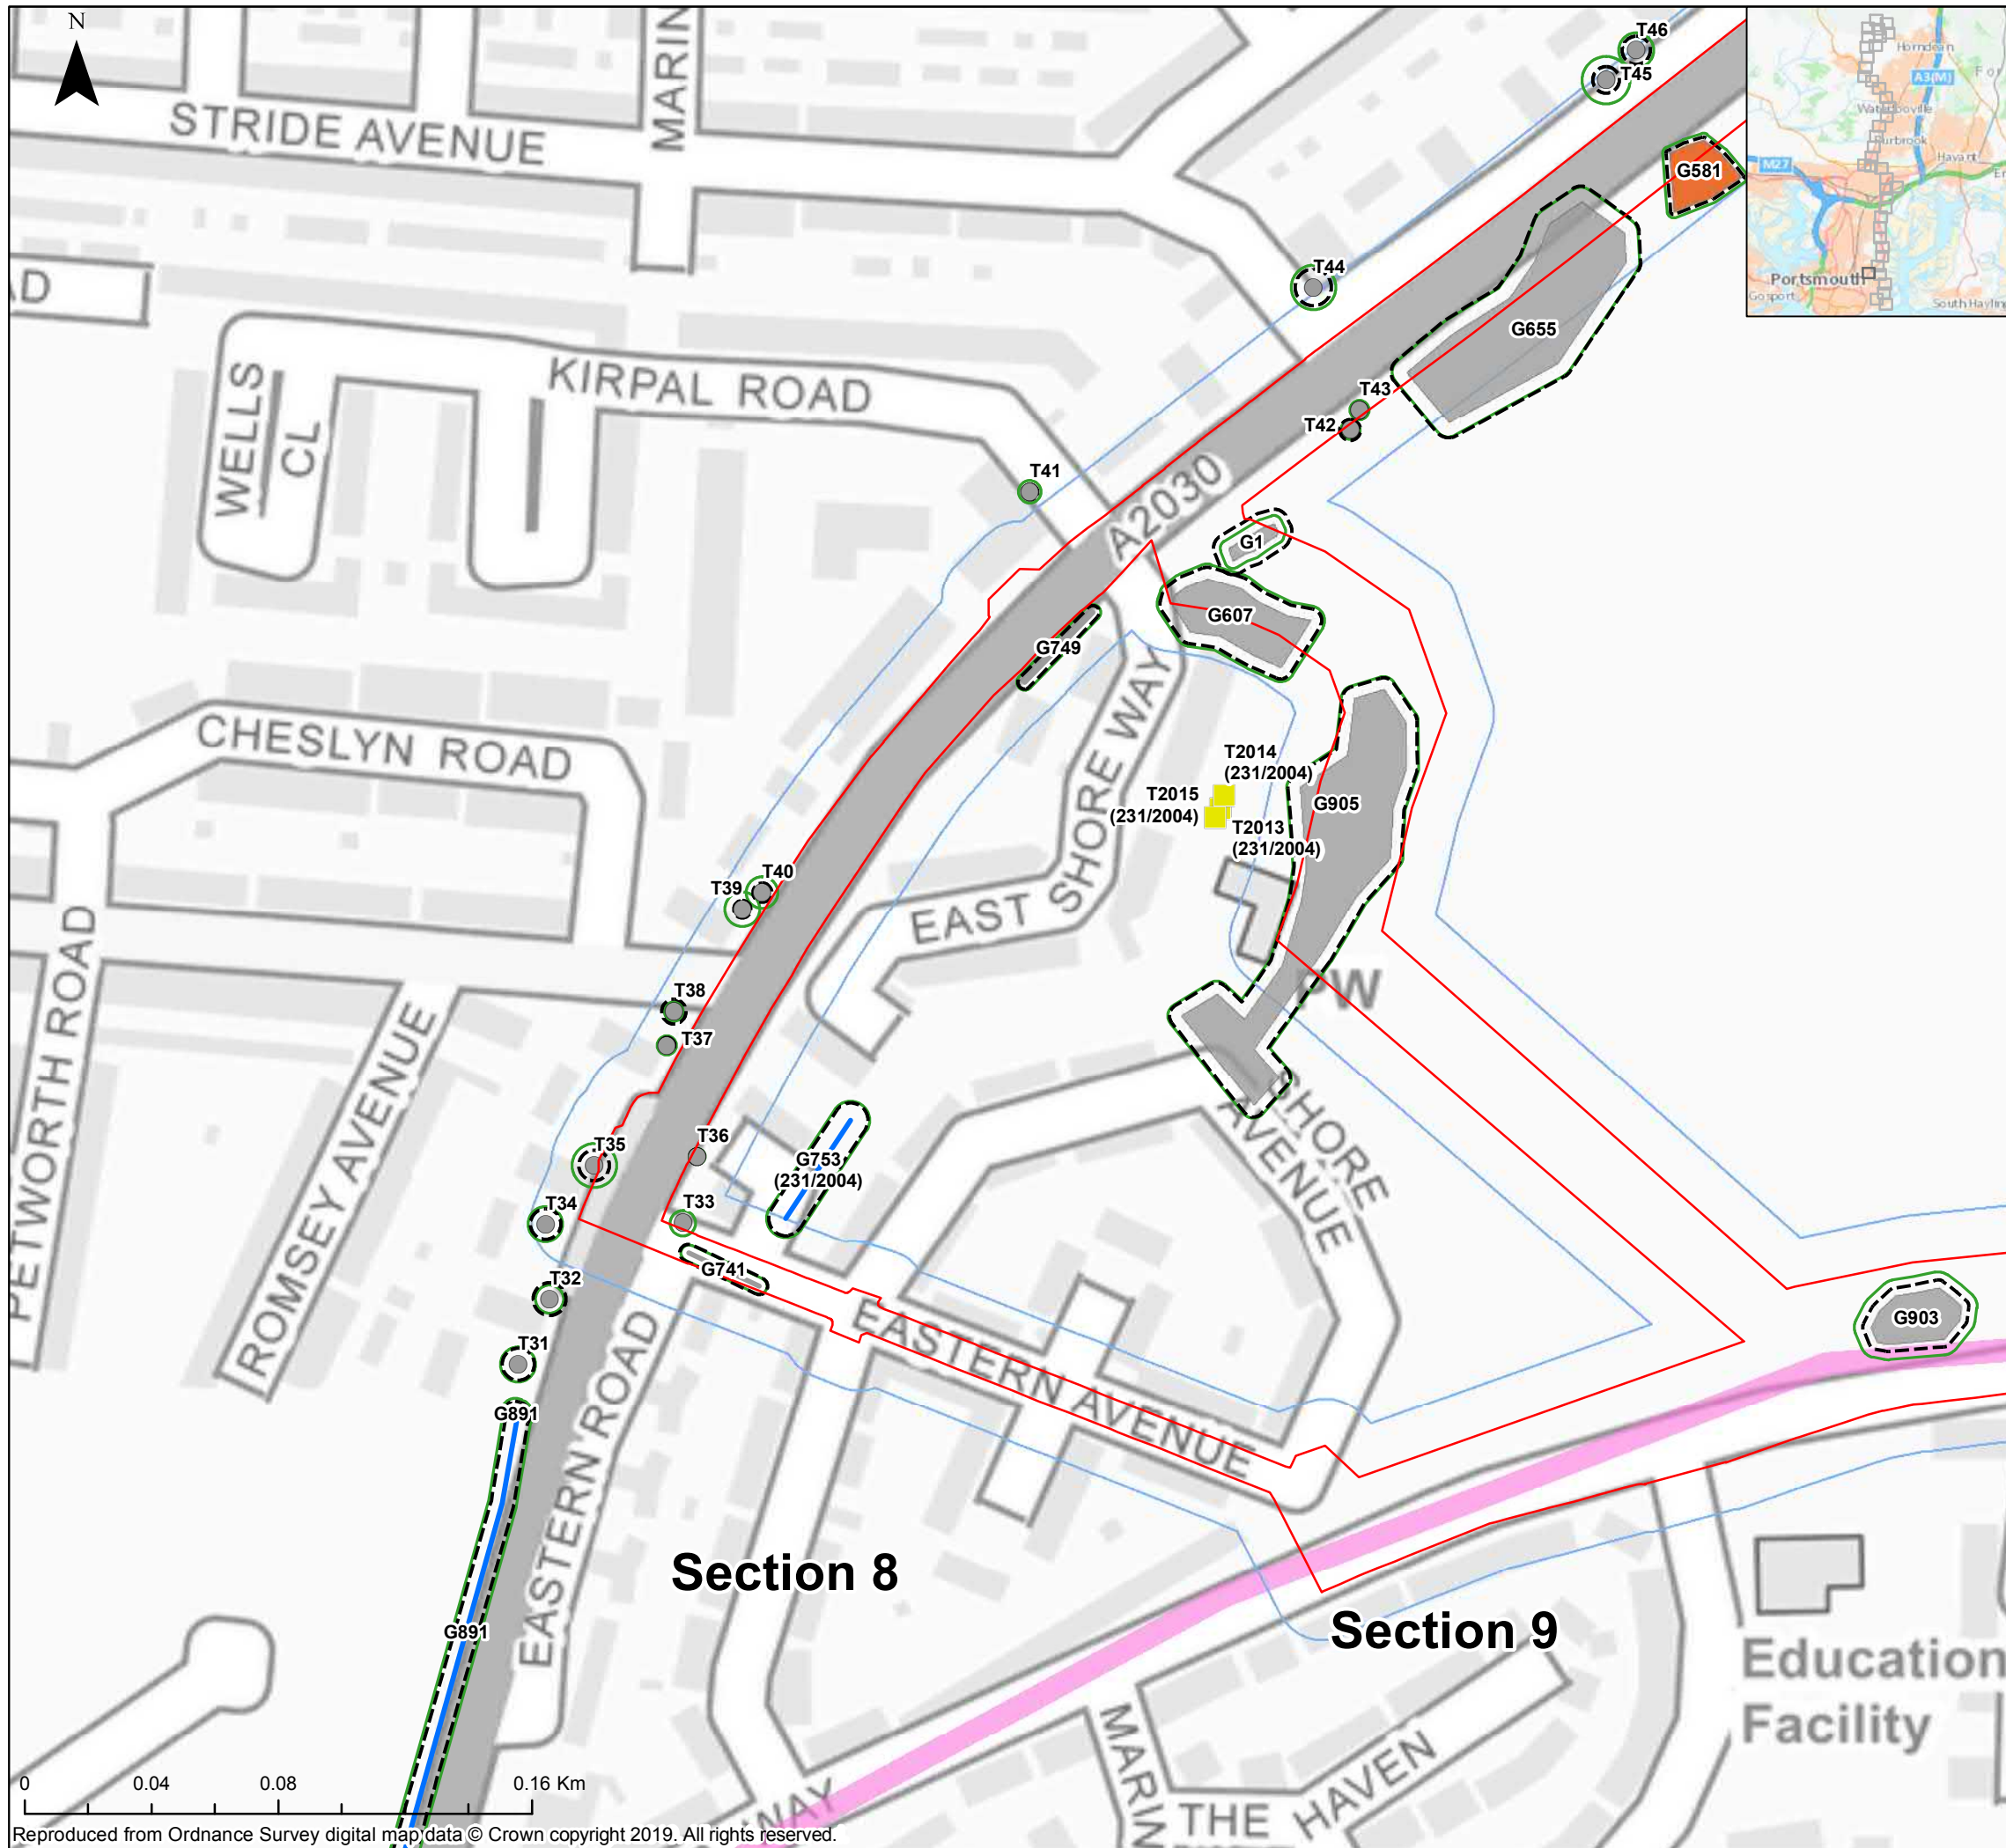

Key

- Order Limits
- Order Limits 15m Buffer
- Order Limits Section Breaks
- Indicative Root Protection Area
- Indicative Tree Canopy
- Tree
- Tree with TPO

Tree Category

- A
- B
- C
- U
- TPO (Not Surveyed / Not Present)

The Infrastructure Planning (Applications: Prescribed Forms and Procedures) Regulations 2017 – Regulation 5(2)(a)

REV	DATE	BY	DESCRIPTION	CHK	APP
01	08/11/2019	JT	FIRST ISSUE	CP	ND

DRAWING STATUS: **FINAL**



WSP House, 70 Chancery Lane, London, WC2A 1AF, UK,
T+ 44 (0) 020 7314 5000
wsp.com

CLIENT:




PROJECT:
AQUIND Interconnector

TITLE:
Figure 1
Tree Constraint Plans
Sheet 36 of 41

SCALE AT A3 1:2,100	CHECKED: CP	APPROVED: ND
PROJECT NO: EN020022	DESIGNED: JT	DRAWN: JT
DRAWING NO: EN020022-ESAPPENDIX-16.3.1		REV.NO: 01

© WSP UK Ltd

Reproduced from Ordnance Survey digital map data © Crown copyright 2019. All rights reserved.

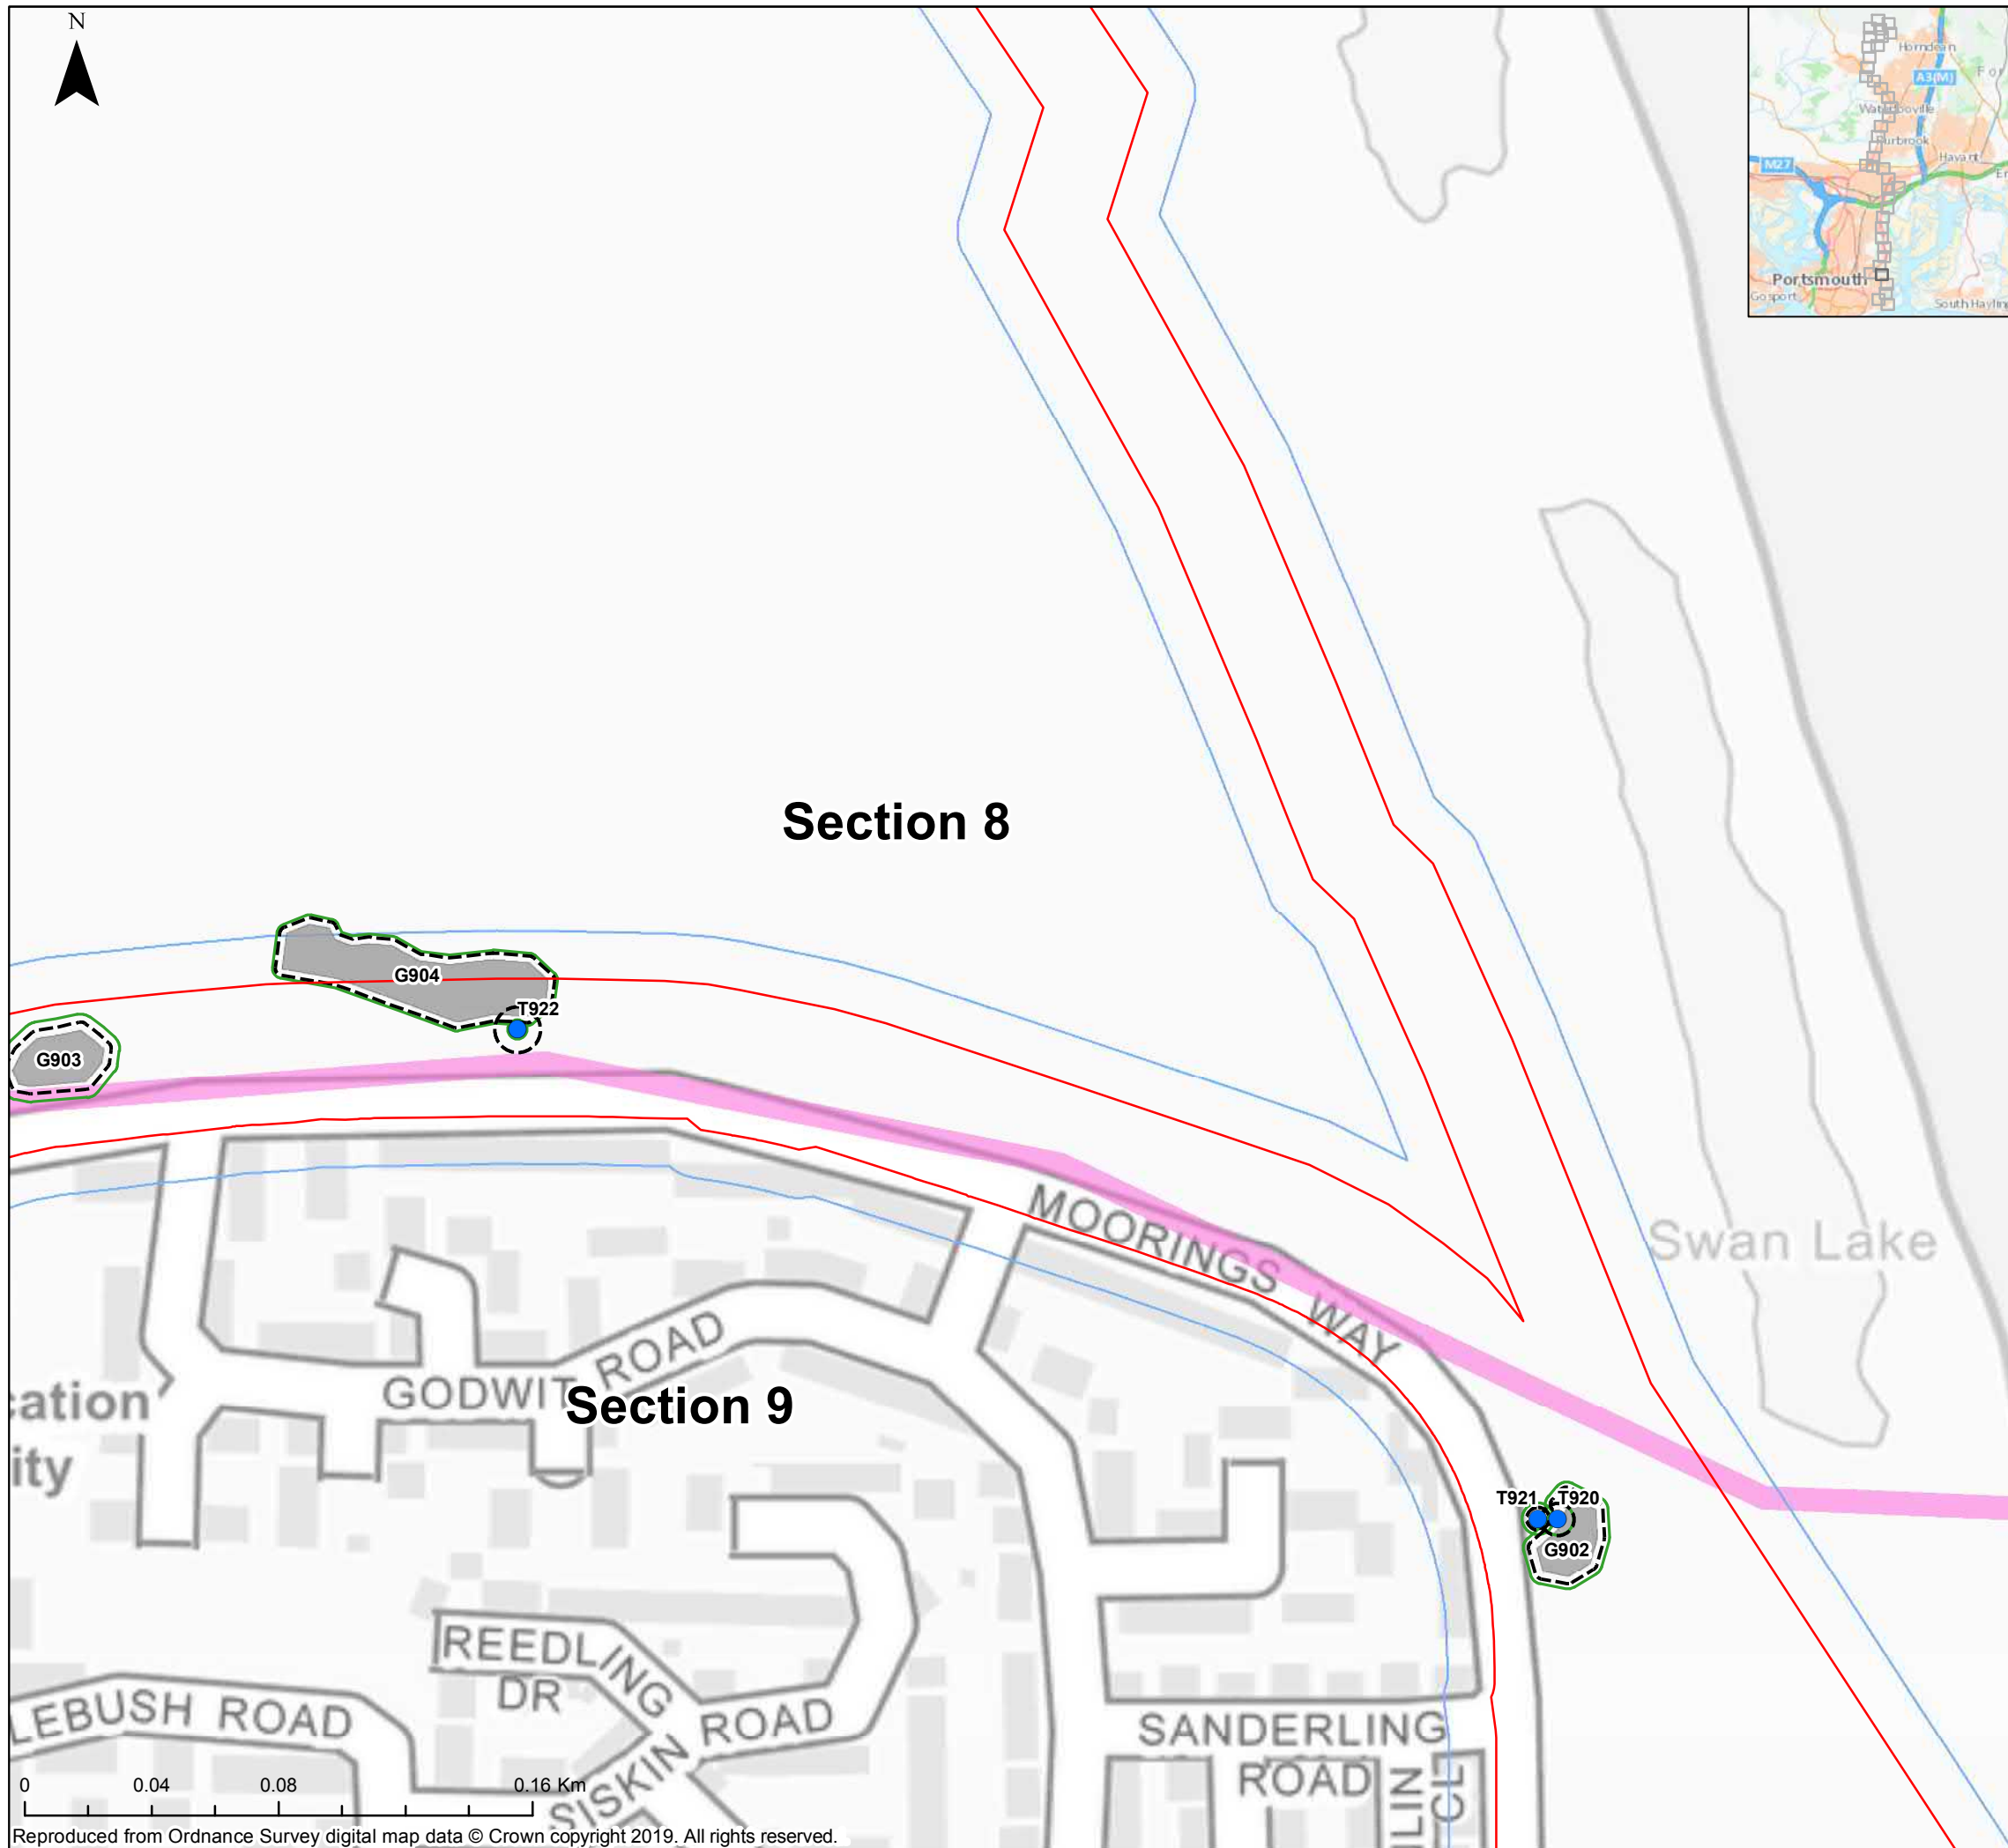

Key

- Order Limits
- Order Limits 15m Buffer
- Order Limits Section Breaks
- Indicative Root Protection Area
- Indicative Tree Canopy
- Tree
- Tree with TPO

Tree Category

- A
- B
- C
- U
- TPO (Not Surveyed / Not Present)

The Infrastructure Planning (Applications: Prescribed Forms and Procedures) Regulations 2017 – Regulation 5(2)(a)

REV	DATE	BY	DESCRIPTION	CHK	APP
01	08/11/2019	JT	FIRST ISSUE	CP	ND

DRAWING STATUS: **FINAL**

wsp

WSP House, 70 Chancery Lane, London, WC2A 1AF, UK,
T+ 44 (0) 020 7314 5000
wsp.com

CLIENT:

AQUIND

PROJECT:


AQUIND Interconnector

TITLE:

Figure 1
Tree Constraint Plans
Sheet 37 of 41

SCALE AT A3 1:2,100	CHECKED: CP	APPROVED: ND
PROJECT NO: EN020022	DESIGNED: JT	DRAWN: JT
DRAWING NO: EN020022-ESAPPENDIX-16.3.1		REV.NO: 01

© WSP UK Ltd

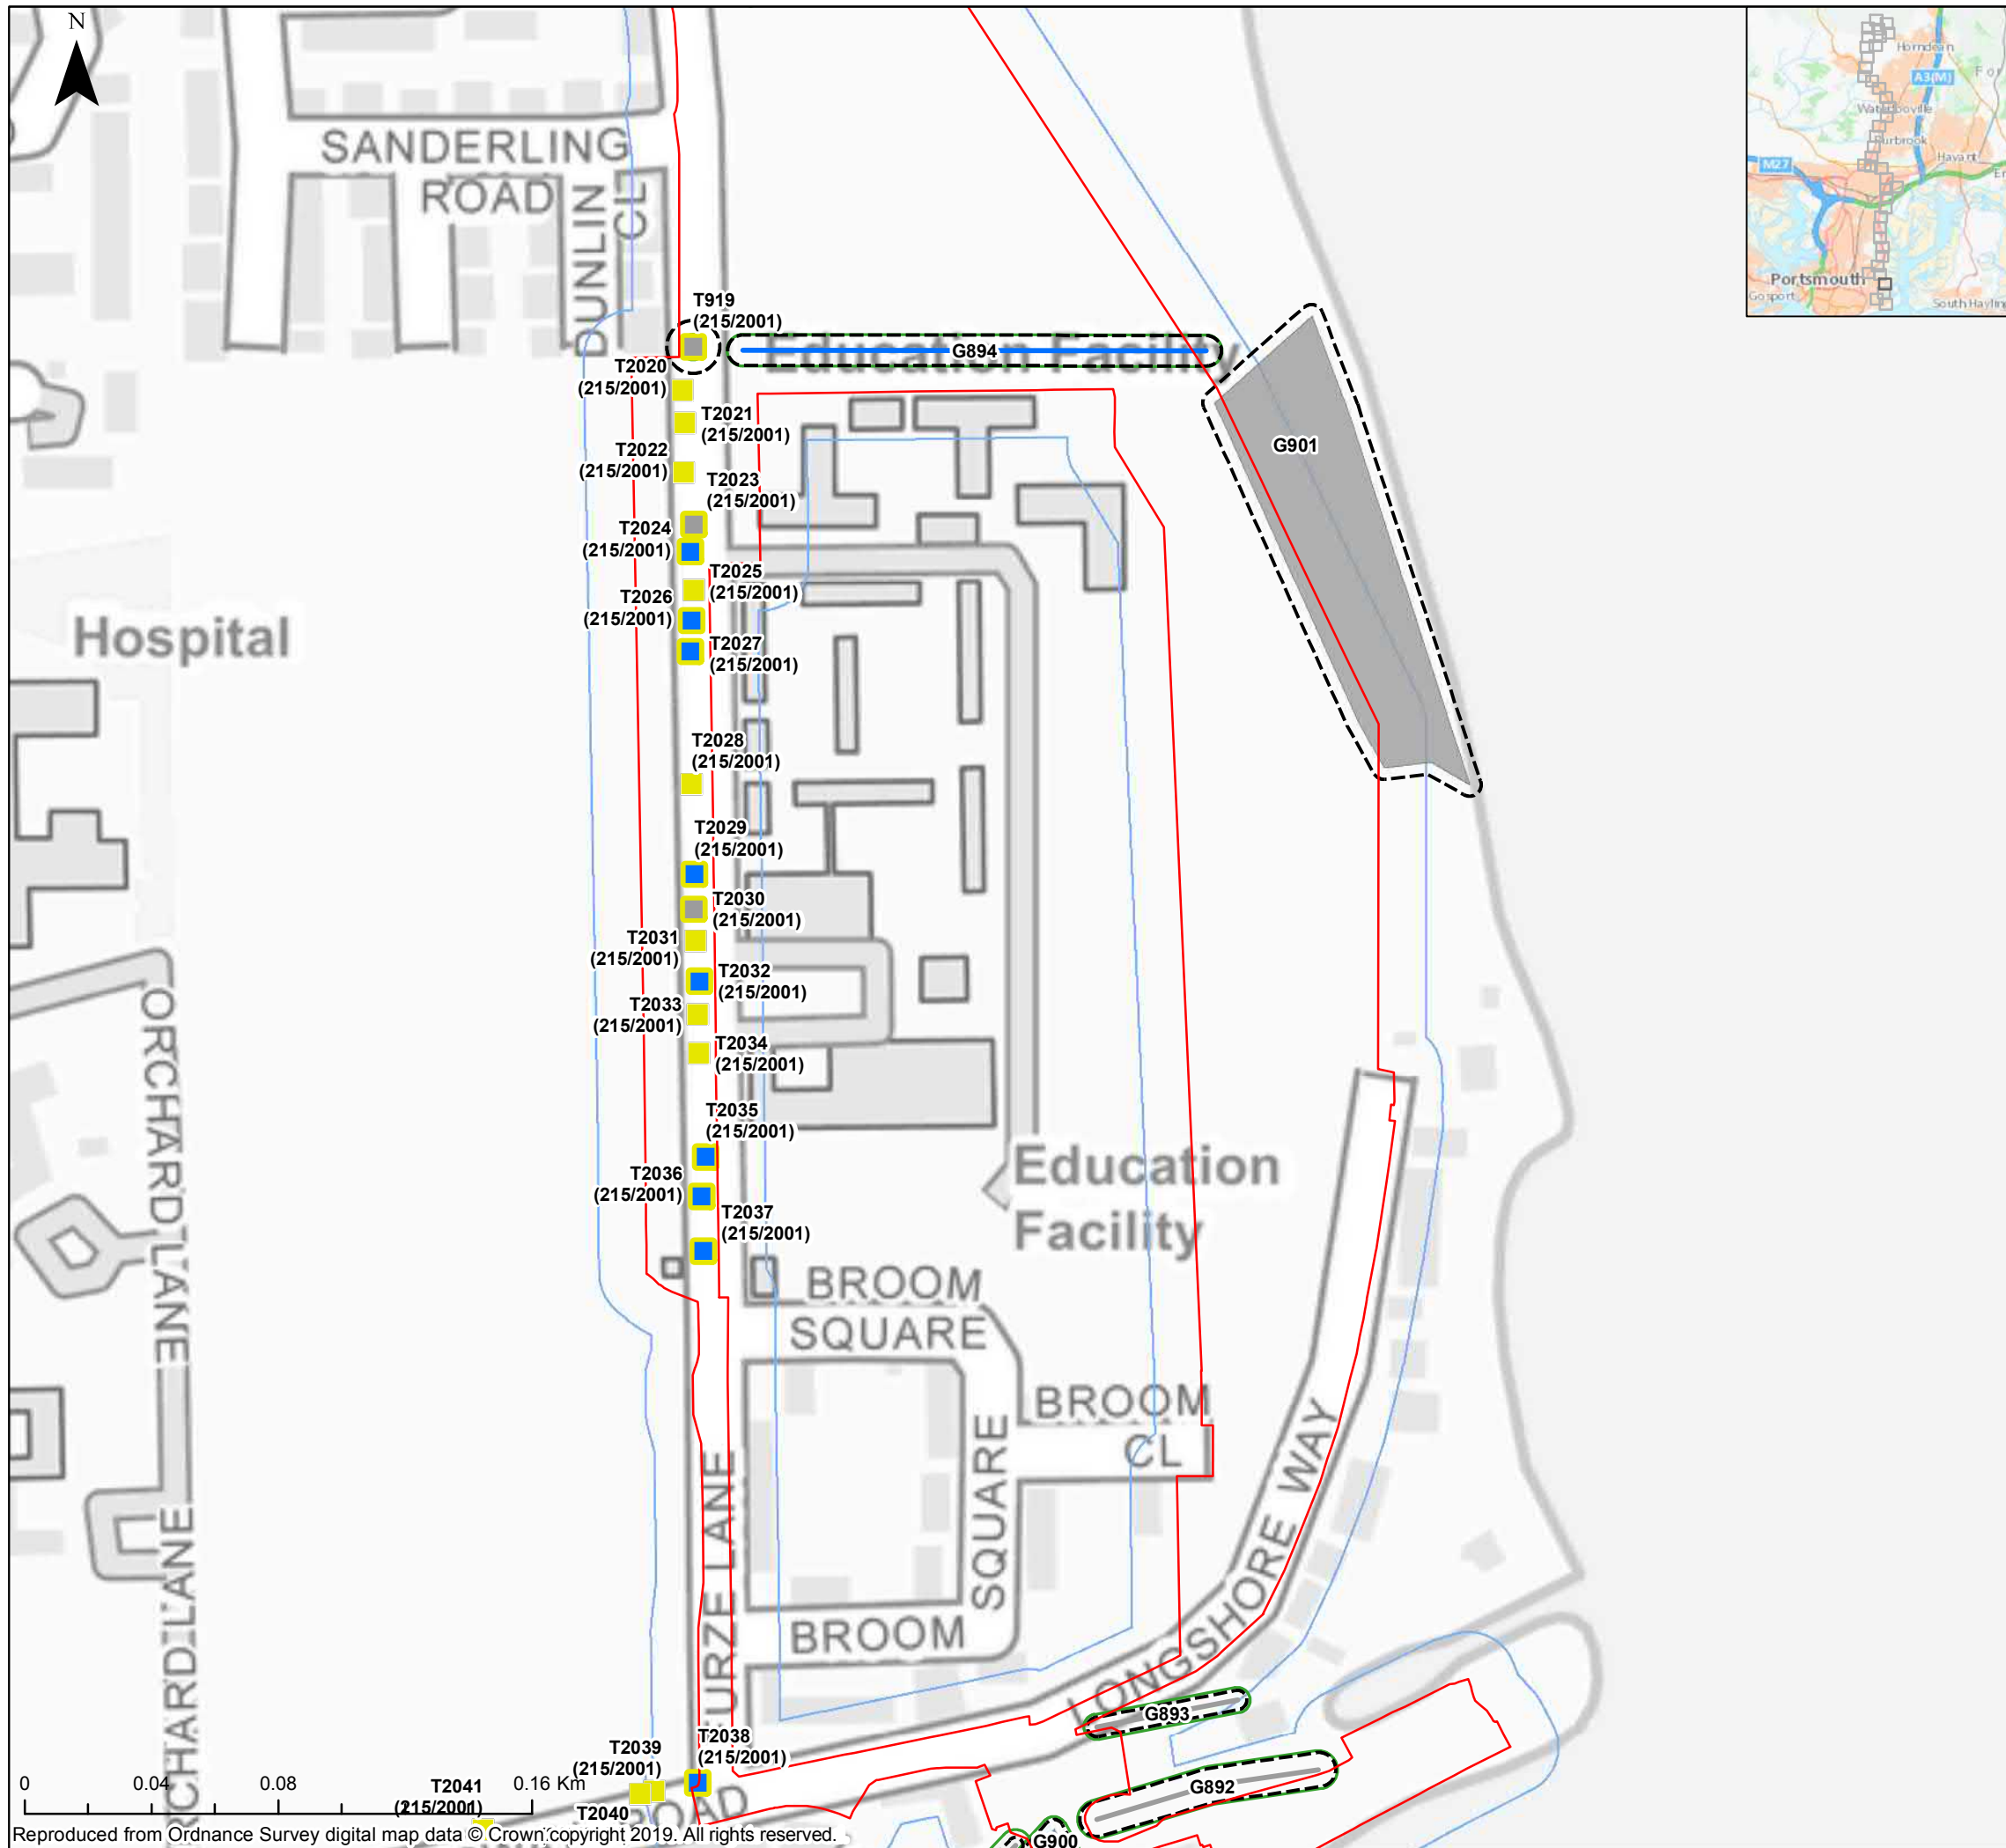

Key

- Order Limits
- Order Limits 15m Buffer
- Order Limits Section Breaks
- Indicative Root Protection Area
- Indicative Tree Canopy
- Tree
- Tree with TPO

Tree Category

- A
- B
- C
- U
- TPO (Not Surveyed / Not Present)

The Infrastructure Planning (Applications: Prescribed Forms and Procedures) Regulations 2017 – Regulation 5(2)(a)

REV	DATE	BY	DESCRIPTION	CHK	APP
01	08/11/2019	JT	FIRST ISSUE	CP	ND

DRAWING STATUS: **FINAL**



WSP House, 70 Chancery Lane, London, WC2A 1AF, UK,
T+ 44 (0) 020 7314 5000
wsp.com

CLIENT:



PROJECT:
AQUIND Interconnector

TITLE:
**Figure 1
Tree Constraint Plans
Sheet 38 of 41**


SCALE AT A3 1:2,100	CHECKED: CP	APPROVED: ND
------------------------	----------------	-----------------

PROJECT NO: EN020022	DESIGNED: JT	DRAWN: JT	DATE: 08/11/2019
-------------------------	-----------------	--------------	---------------------

DRAWING NO: EN020022-ESAPPENDIX-16.3.1	REV.NO: 01
--	----------------------

© WSP UK Ltd

Reproduced from Ordnance Survey digital map data © Crown copyright 2019. All rights reserved.

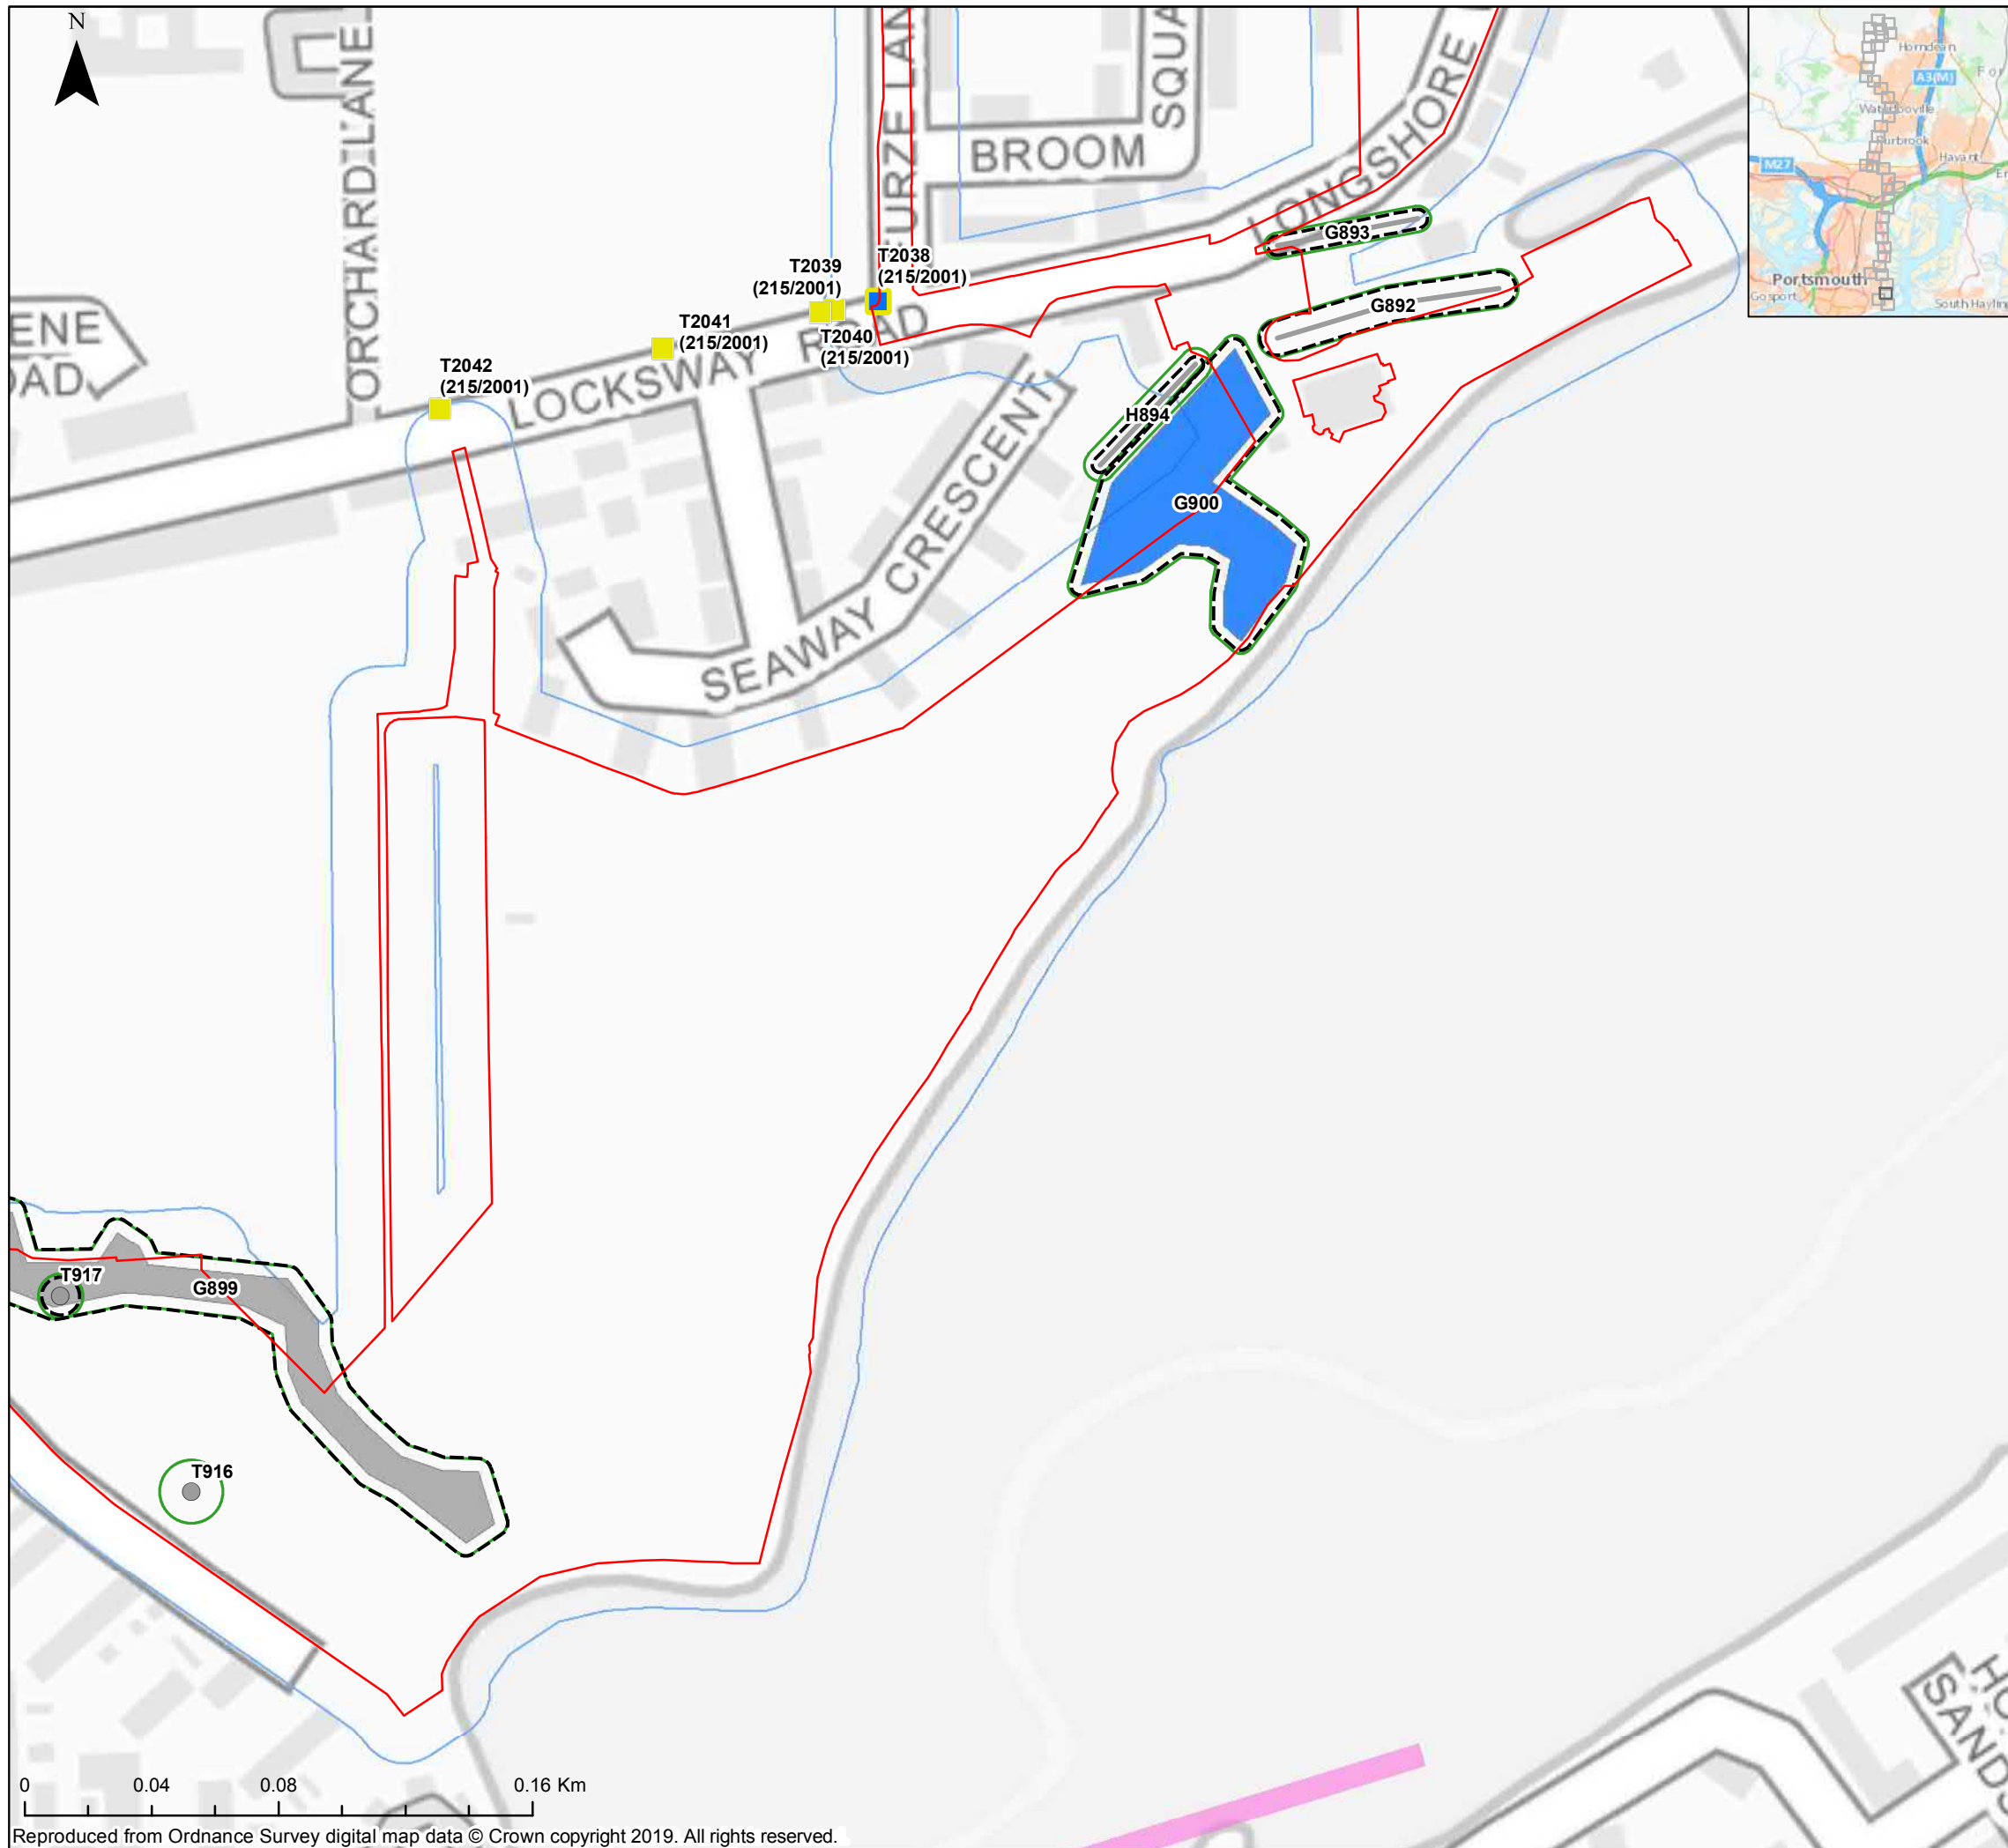

Key

- Order Limits
- Order Limits 15m Buffer
- Order Limits Section Breaks
- Indicative Root Protection Area
- Indicative Tree Canopy
- Tree
- Tree with TPO

Tree Category

- A
- B
- C
- U
- TPO (Not Surveyed / Not Present)

The Infrastructure Planning (Applications: Prescribed Forms and Procedures) Regulations 2017 – Regulation 5(2)(a)

REV	DATE	BY	DESCRIPTION	CHK	APP
01	08/11/2019	JT	FIRST ISSUE	CP	ND

DRAWING STATUS: **FINAL**

wsp

WSP House, 70 Chancery Lane, London, WC2A 1AF, UK,
T+ 44 (0) 020 7314 5000
wsp.com

CLIENT:

AQUIND

PROJECT:

AQUIND Interconnector

TITLE:


Figure 1
Tree Constraint Plans
Sheet 39 of 41

SCALE AT A3 1:2,100	CHECKED: CP	APPROVED: ND
------------------------	----------------	-----------------

PROJECT NO: EN020022	DESIGNED: JT	DRAWN: JT	DATE: 08/11/2019
-------------------------	-----------------	--------------	---------------------

DRAWING NO: EN020022-ESAPPENDIX-16.3.1	REV.NO. 01
--	----------------------

© WSP UK Ltd

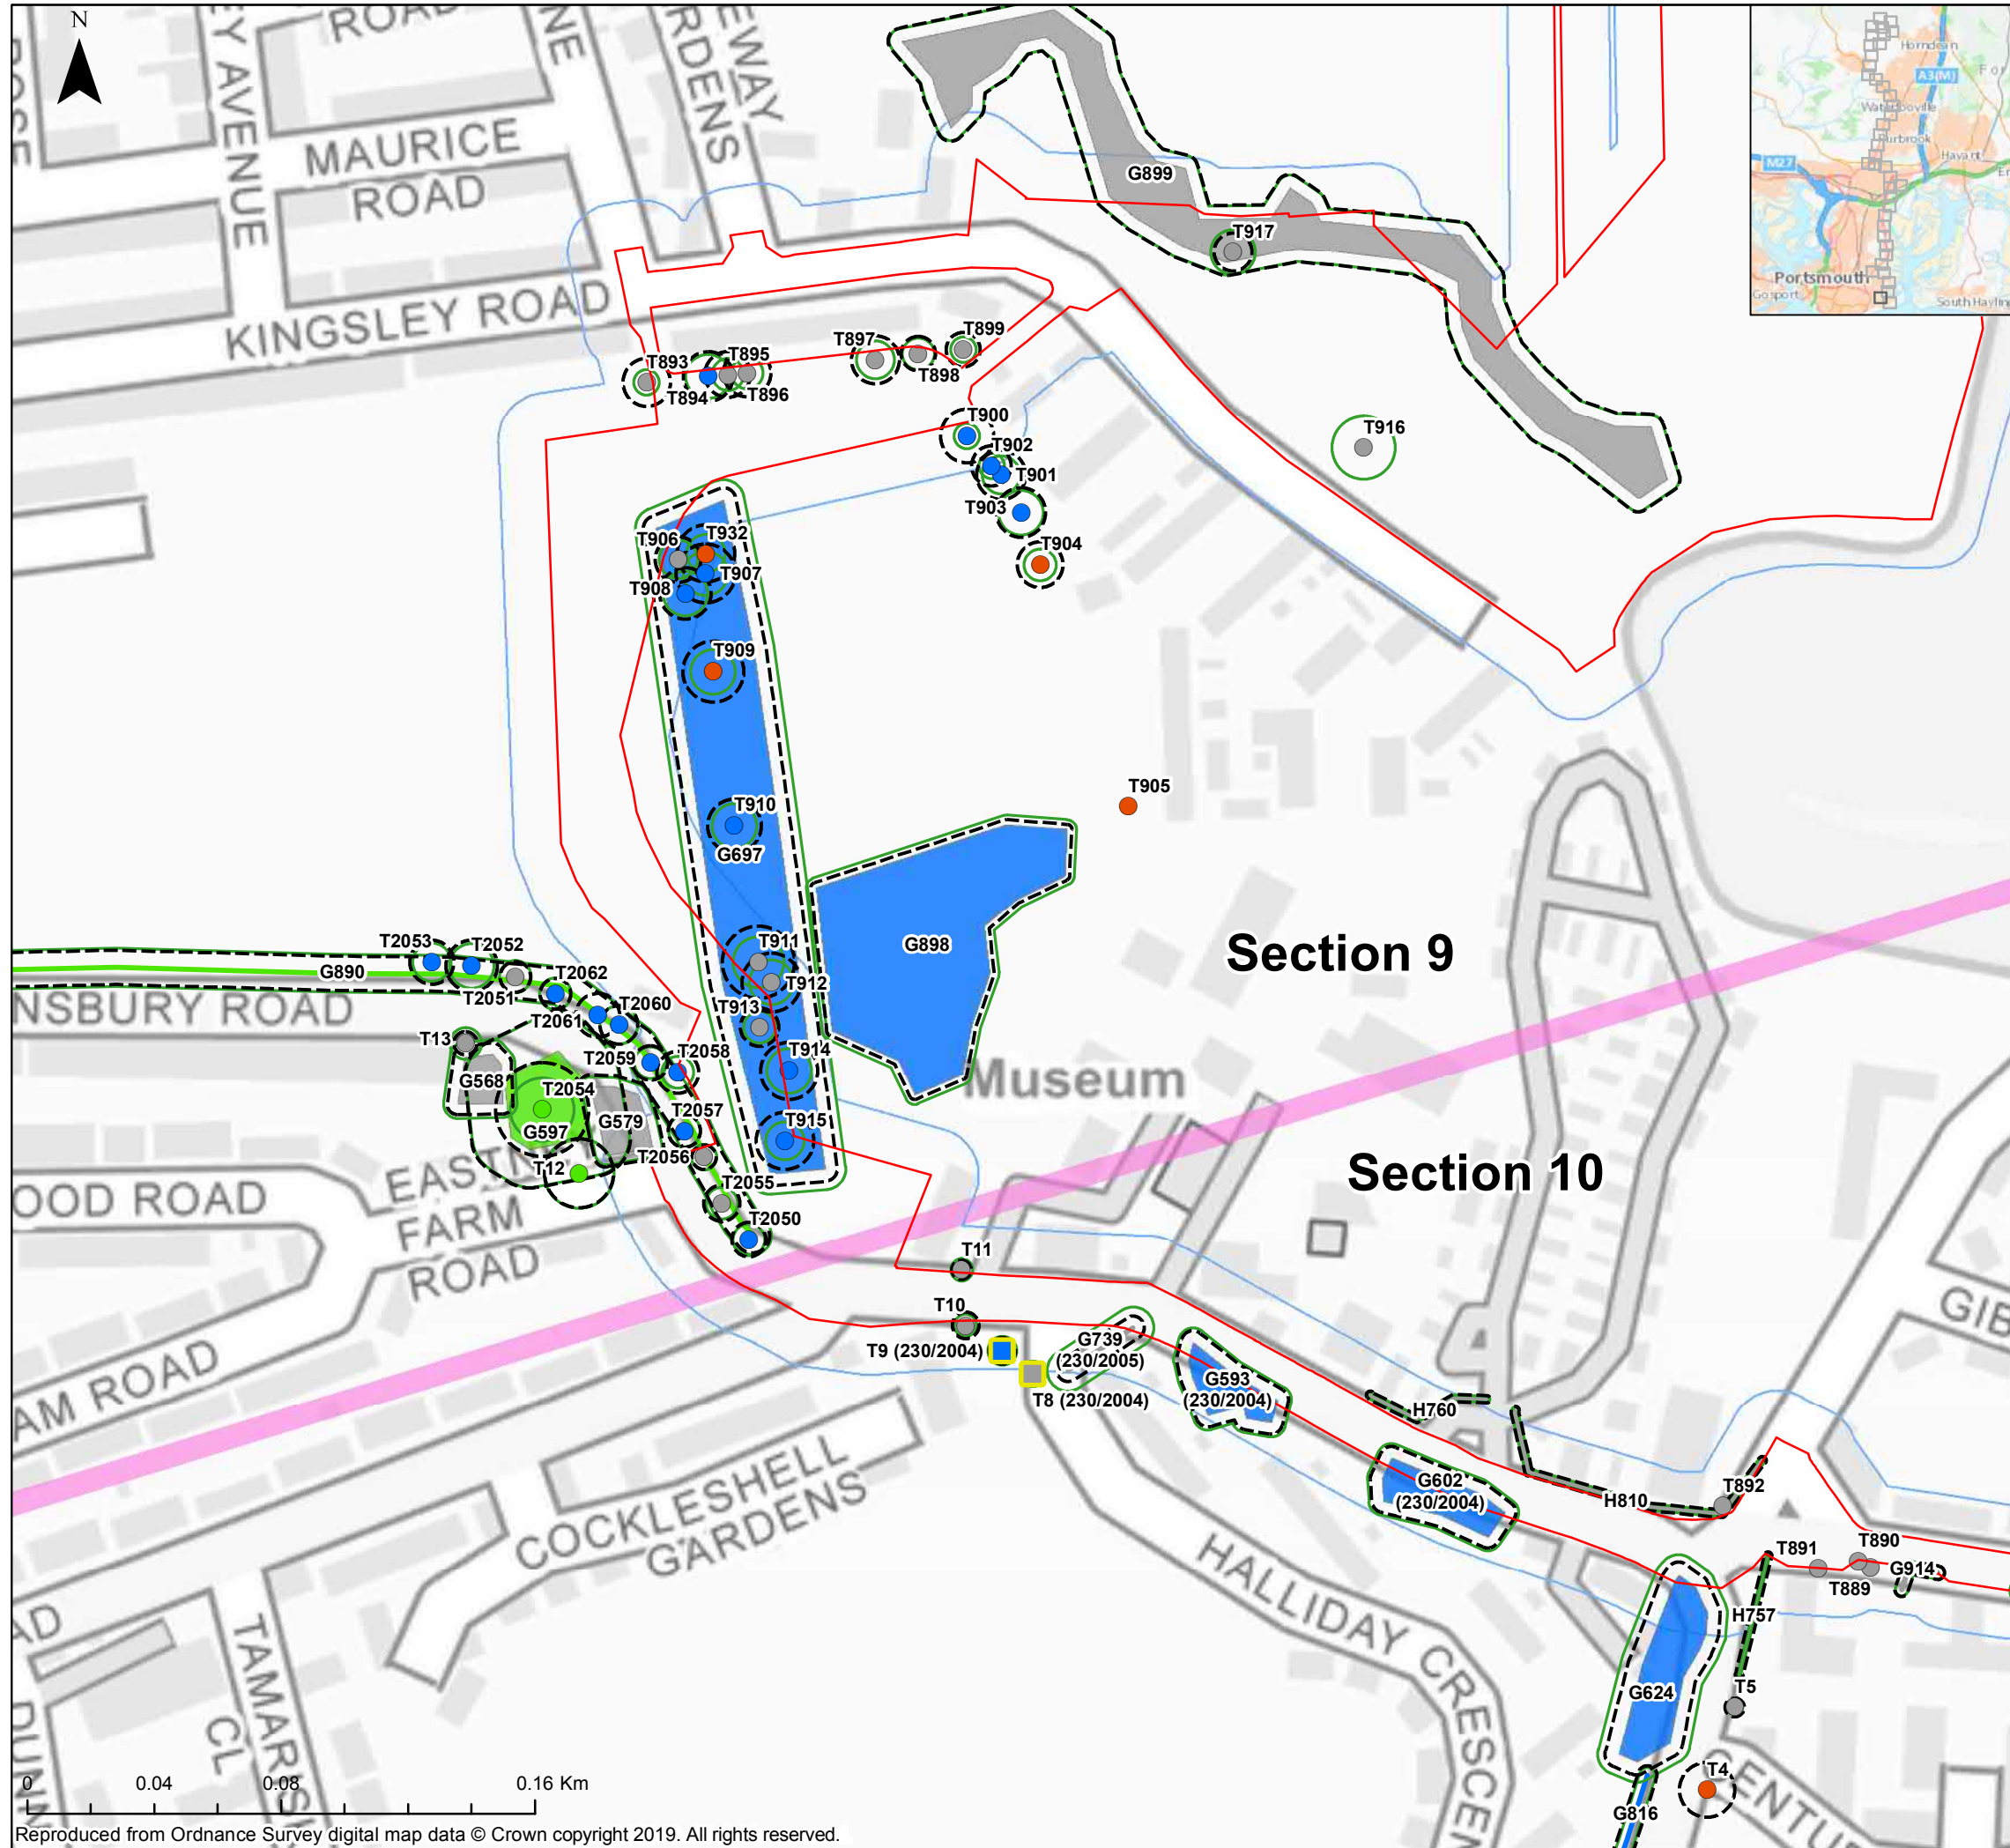

Key

- Order Limits
- Order Limits 15m Buffer
- Order Limits Section Breaks
- Indicative Root Protection Area
- Indicative Tree Canopy
- Tree
- Tree with TPO

Tree Category

- A
- B
- C
- U
- TPO (Not Surveyed / Not Present)

The Infrastructure Planning (Applications: Prescribed Forms and Procedures) Regulations 2017 – Regulation 5(2)(a)

REV	DATE	BY	DESCRIPTION	CHK	APP
01	08/11/2019	JT	FIRST ISSUE	CP	ND

DRAWING STATUS: **FINAL**



WSP House, 70 Chancery Lane, London, WC2A 1AF, UK,
T+ 44 (0) 020 7314 5000
wsp.com

CLIENT:




PROJECT: AQUIND Interconnector

TITLE: **Figure 1
Tree Constraint Plans
Sheet 40 of 41**

SCALE AT A3 1:2,100	CHECKED: CP	APPROVED: ND
PROJECT NO: EN020022	DESIGNED: JT	DRAWN: JT
DRAWING NO: EN020022-ESAPPENDIX-16.3.1	DATE: 08/11/2019	REV.NO: 01

© WSP UK Ltd

Reproduced from Ordnance Survey digital map data © Crown copyright 2019. All rights reserved.

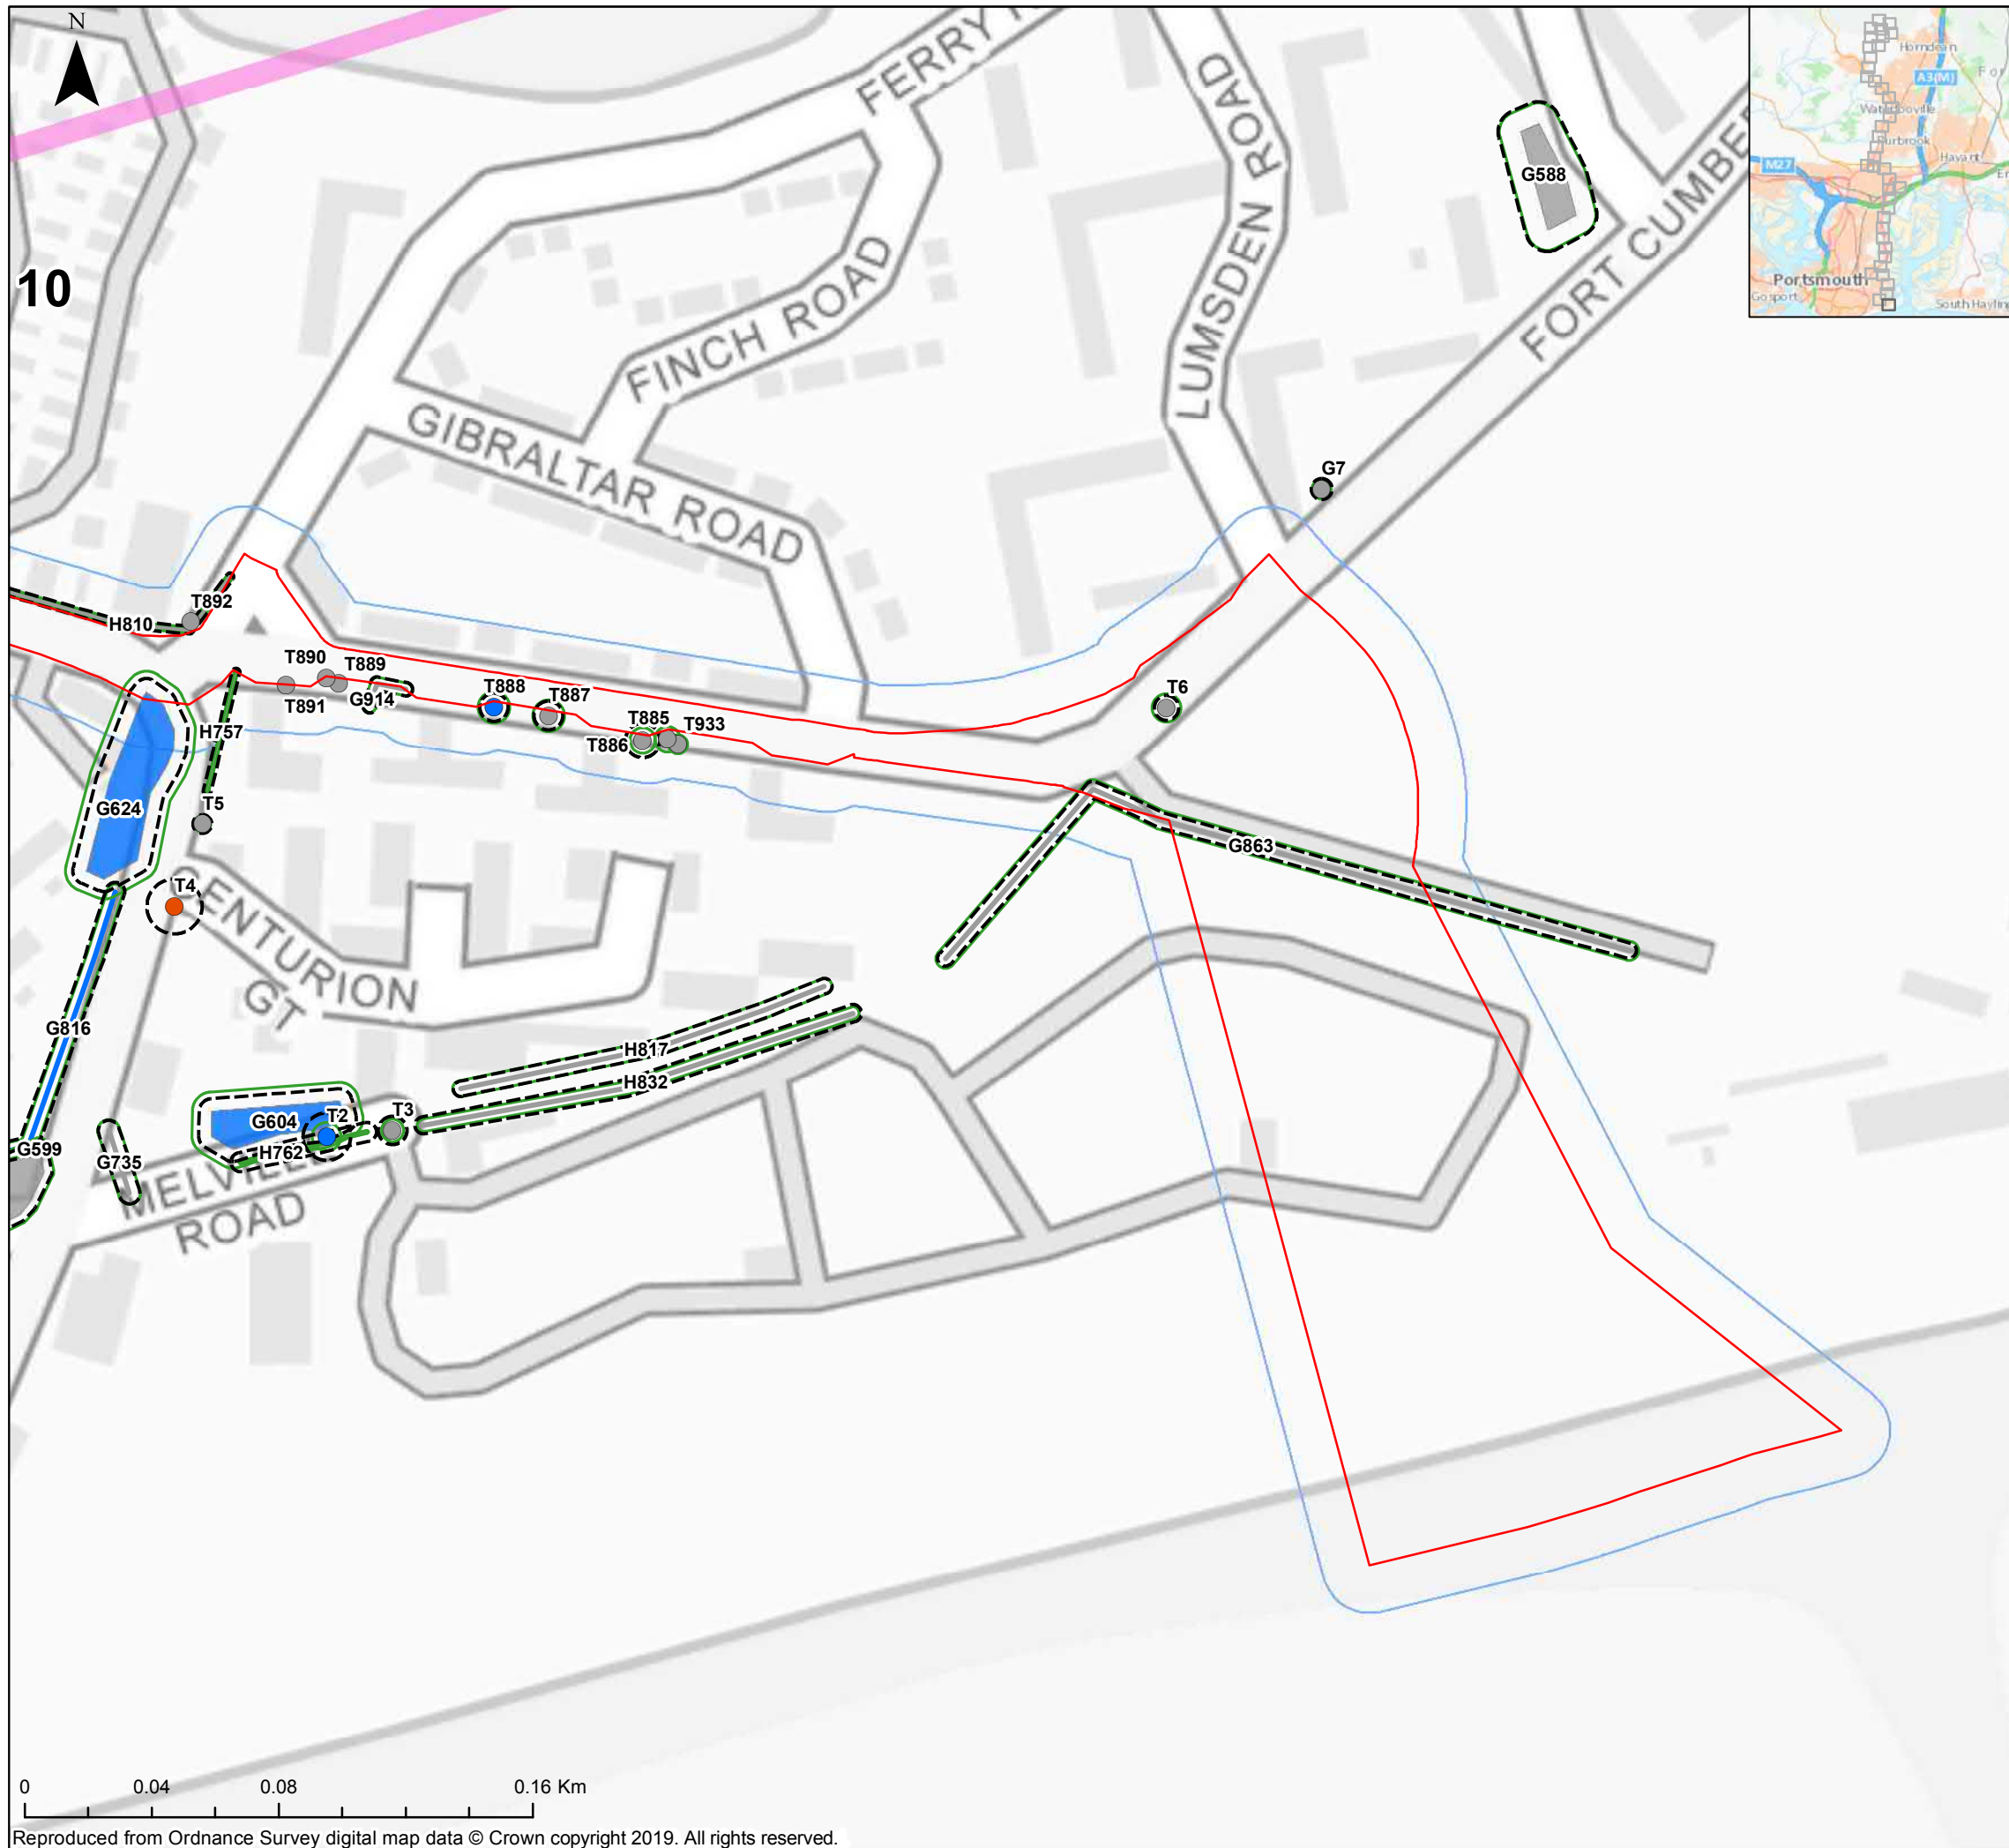

Key

- Order Limits
- Order Limits 15m Buffer
- Order Limits Section Breaks
- Indicative Root Protection Area
- Indicative Tree Canopy
- Tree
- Tree with TPO

Tree Category

- A
- B
- C
- U
- TPO (Not Surveyed / Not Present)

The Infrastructure Planning (Applications: Prescribed Forms and Procedures) Regulations 2017 – Regulation 5(2)(a)

REV	DATE	BY	DESCRIPTION	CHK	APP
01	08/11/2019	JT	FIRST ISSUE	CP	ND

DRAWING STATUS: **FINAL**



WSP House, 70 Chancery Lane, London, WC2A 1AF, UK,
T+ 44 (0) 020 7314 5000
wsp.com

CLIENT:



PROJECT:
AQUIND Interconnector

TITLE:
**Figure 1
Tree Constraint Plans
Sheet 41 of 41**



SCALE AT A3 1:2,100	CHECKED: CP	APPROVED: ND
------------------------	----------------	-----------------

PROJECT NO: EN020022	DESIGNED: JT	DRAWN: JT	DATE: 08/11/2019
-------------------------	-----------------	--------------	---------------------

DRAWING NO: EN020022-ESAPPENDIX-16.3.1	REV.NO: 01
--	----------------------

© WSP UK Ltd

Reproduced from Ordnance Survey digital map data © Crown copyright 2019. All rights reserved.

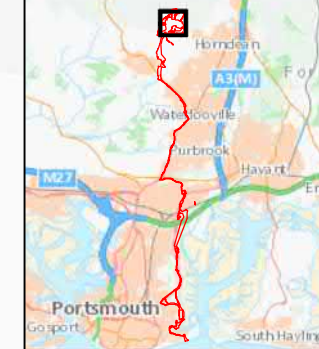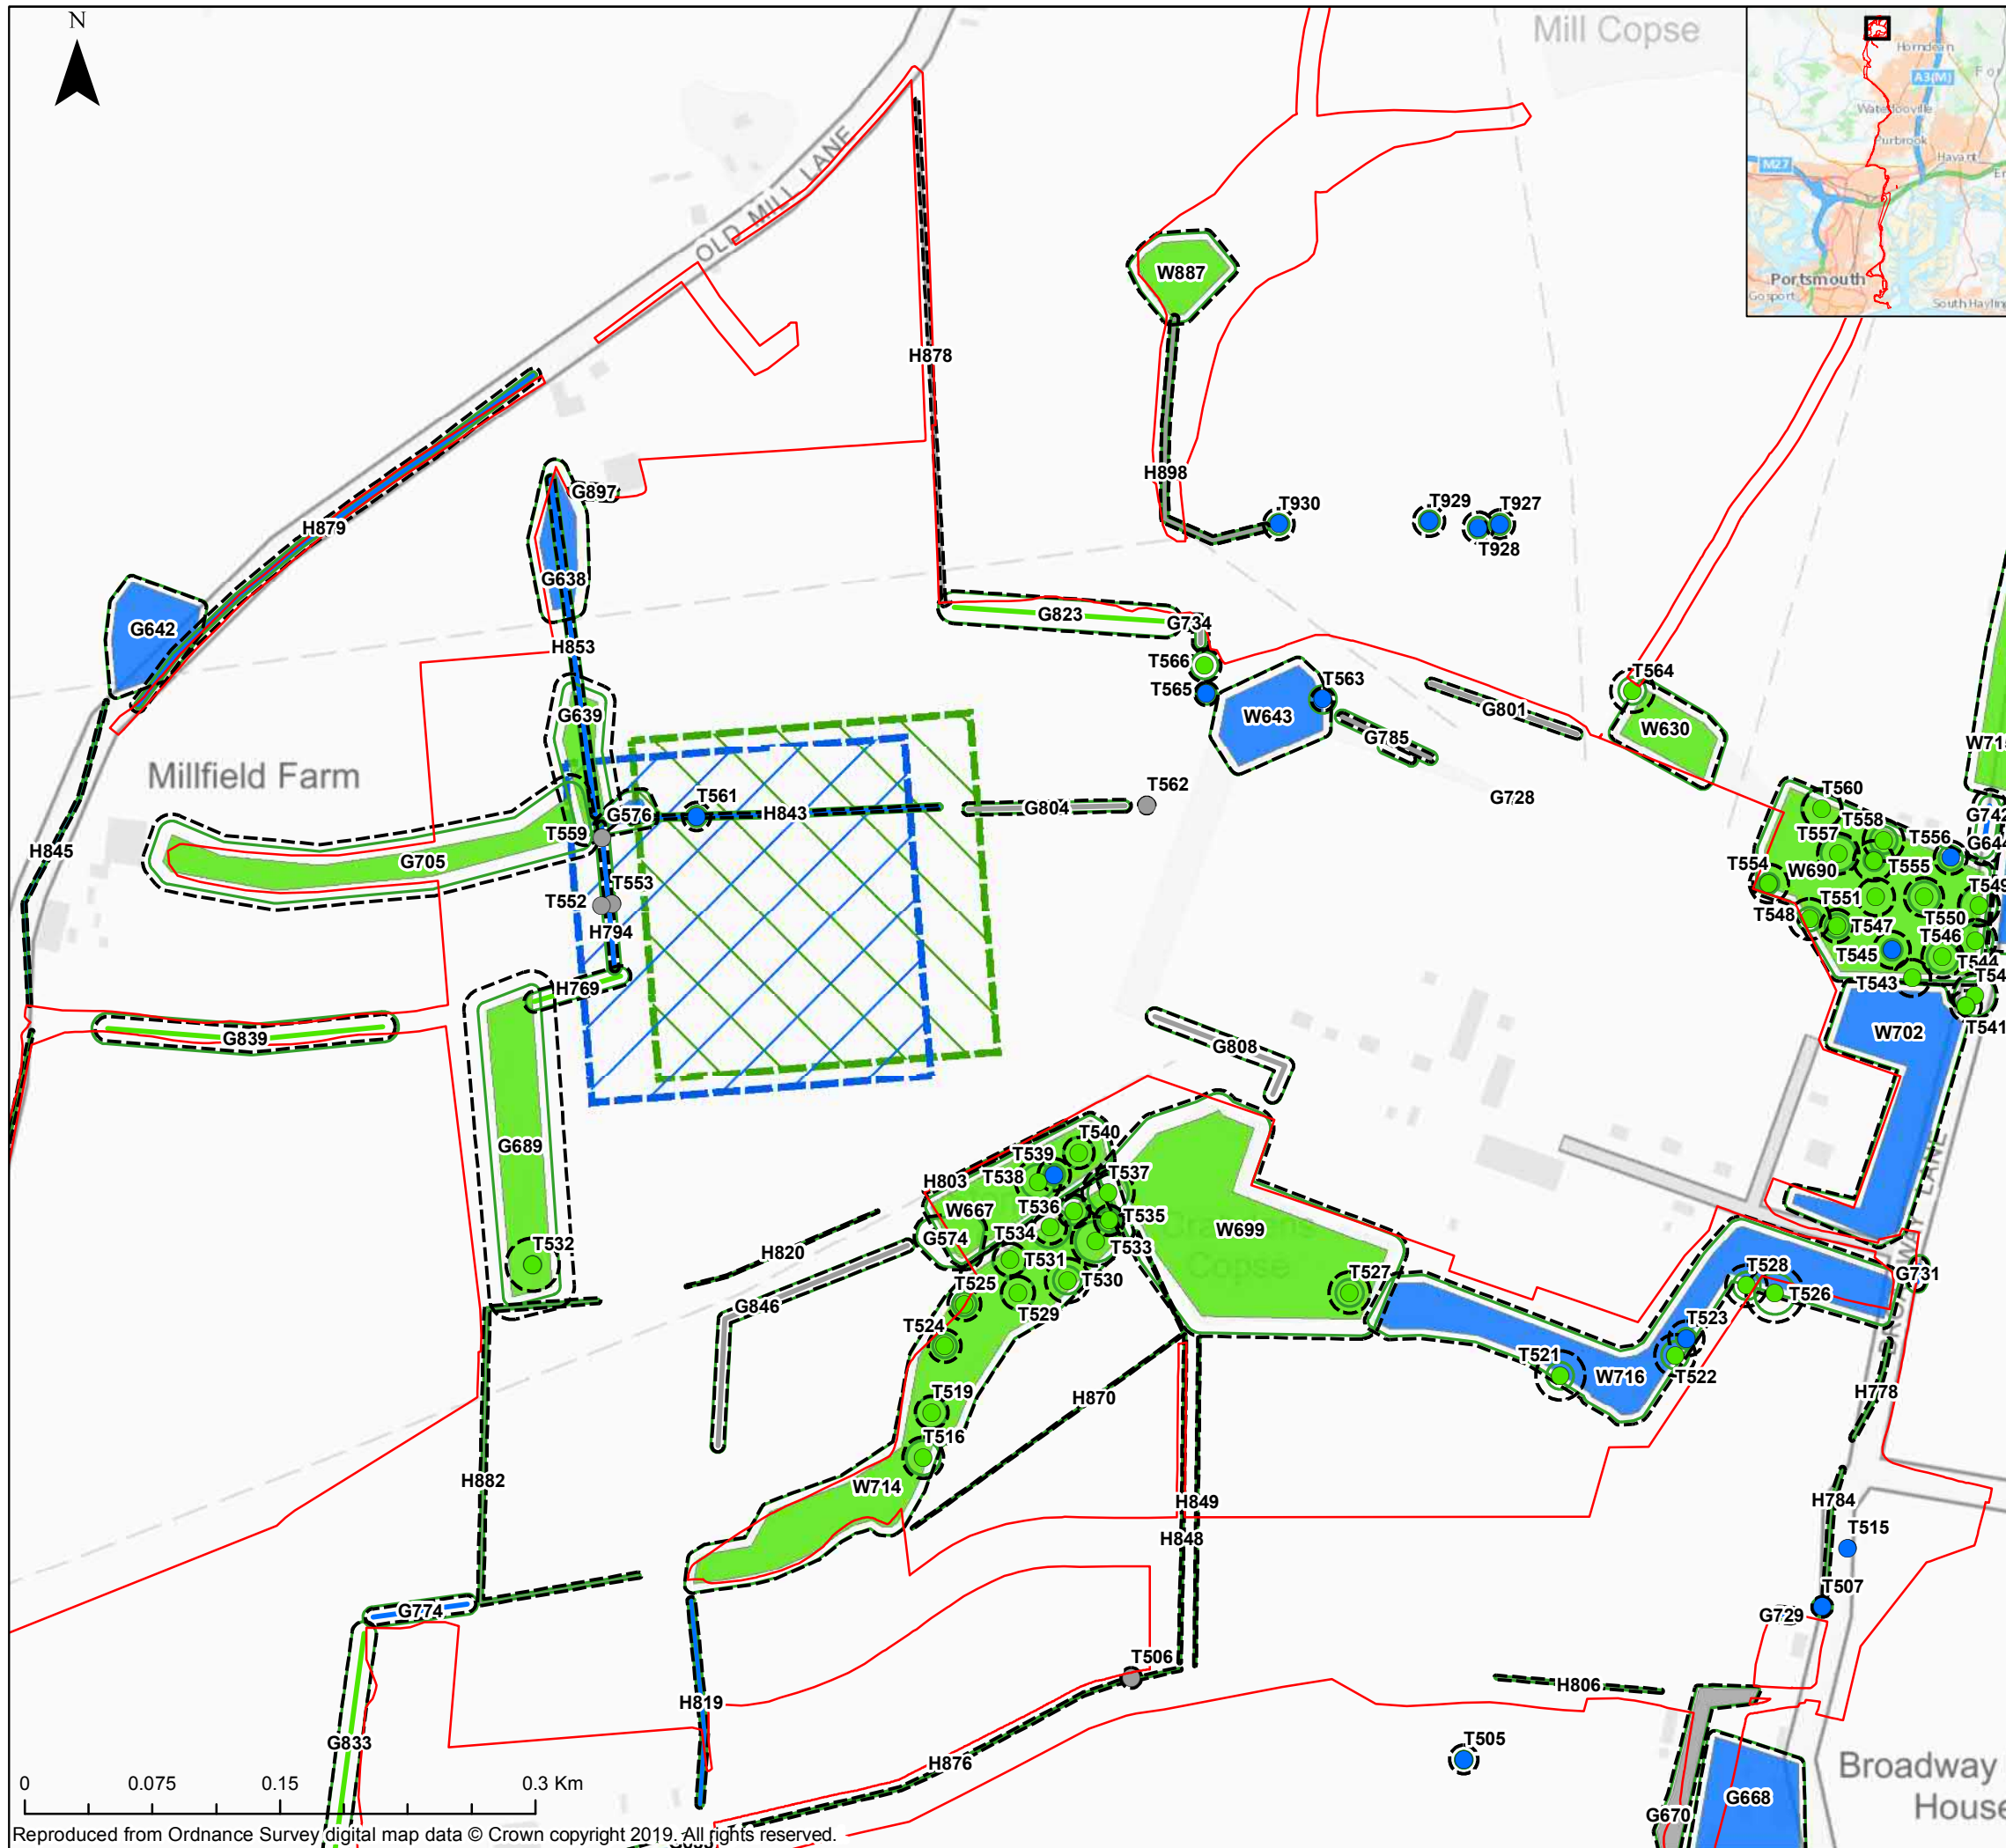

Key

- Order Limits
- Converter Station Perimeter Option B (i)
- Converter Station Perimeter Option B (ii)
- Indicative Root Protection Area
- Indicative Tree Canopy
- Tree
- Tree with TPO

Tree Category

- A
- B
- C
- U
- TPO (Not Surveyed / Not Present)

The Infrastructure Planning (Applications: Prescribed Forms and Procedures) Regulations 2017 – Regulation 5(2)(a)

REV	DATE	BY	DESCRIPTION	CHK	APP
01	08/11/2019	JT	First Issue	CP	ND

DRAWING STATUS: **FIRST ISSUE**



WSP House, 70 Chancery Lane, London, WC2A 1AF, UK,
T+ 44 (0) 020 7314 5000
wsp.com

CLIENT:



PROJECT: **AQUIND Interconnector**

TITLE: **Figure 2
Tree Constraints Plan
Proposed Converter Station Locations
Options B(i) and B(ii)**

SCALE AT A3 1:3,911	CHECKED: CP	APPROVED: ND
------------------------	----------------	-----------------

PROJECT NO: EN020022	DESIGNED: JT	DRAWN: JT	DATE: 08/11/2019
-------------------------	-----------------	--------------	---------------------

DRAWING NO: EN020022-ESAPPENDIX-16.3.2	REV.NO: 01
--	----------------------

© WSP UK Ltd

Reproduced from Ordnance Survey digital map data © Crown copyright 2019. All rights reserved.