

Key

Order Limits

The Infrastructure Planning (Applications: Prescribed Forms and Procedures) Regulations 2017 – Regulation 5(2)(a)

REV	DATE	BY	DESCRIPTION	CHK	APP
02	08/09/2020	JT	SECOND ISSUE	SR	GI
01	29/10/2019	JT	FIRST ISSUE	SR	GI

DRAWING STATUS: **FINAL**



WSP House, 70 Chancery Lane, London, WC2A 1AF, UK,
T+ 44 (0) 020 7314 5000
wsp.com



PROJECT: **AQUIND Interconnector**


TITLE: **Figure 29.6
Onshore Short List of Developments**

SCALE AT A3 1:93,300	CHECKED: SR	APPROVED: GI
-------------------------	----------------	-----------------

PROJECT NO: EN020022	DESIGNED: JT	DRAWN: JT	DATE: 08/09/2020
-------------------------	-----------------	--------------	---------------------

DRAWING NO: EN020022-ES-29.6-Sheet0	REV.NO: 02
---	----------------------

© WSP UK Ltd

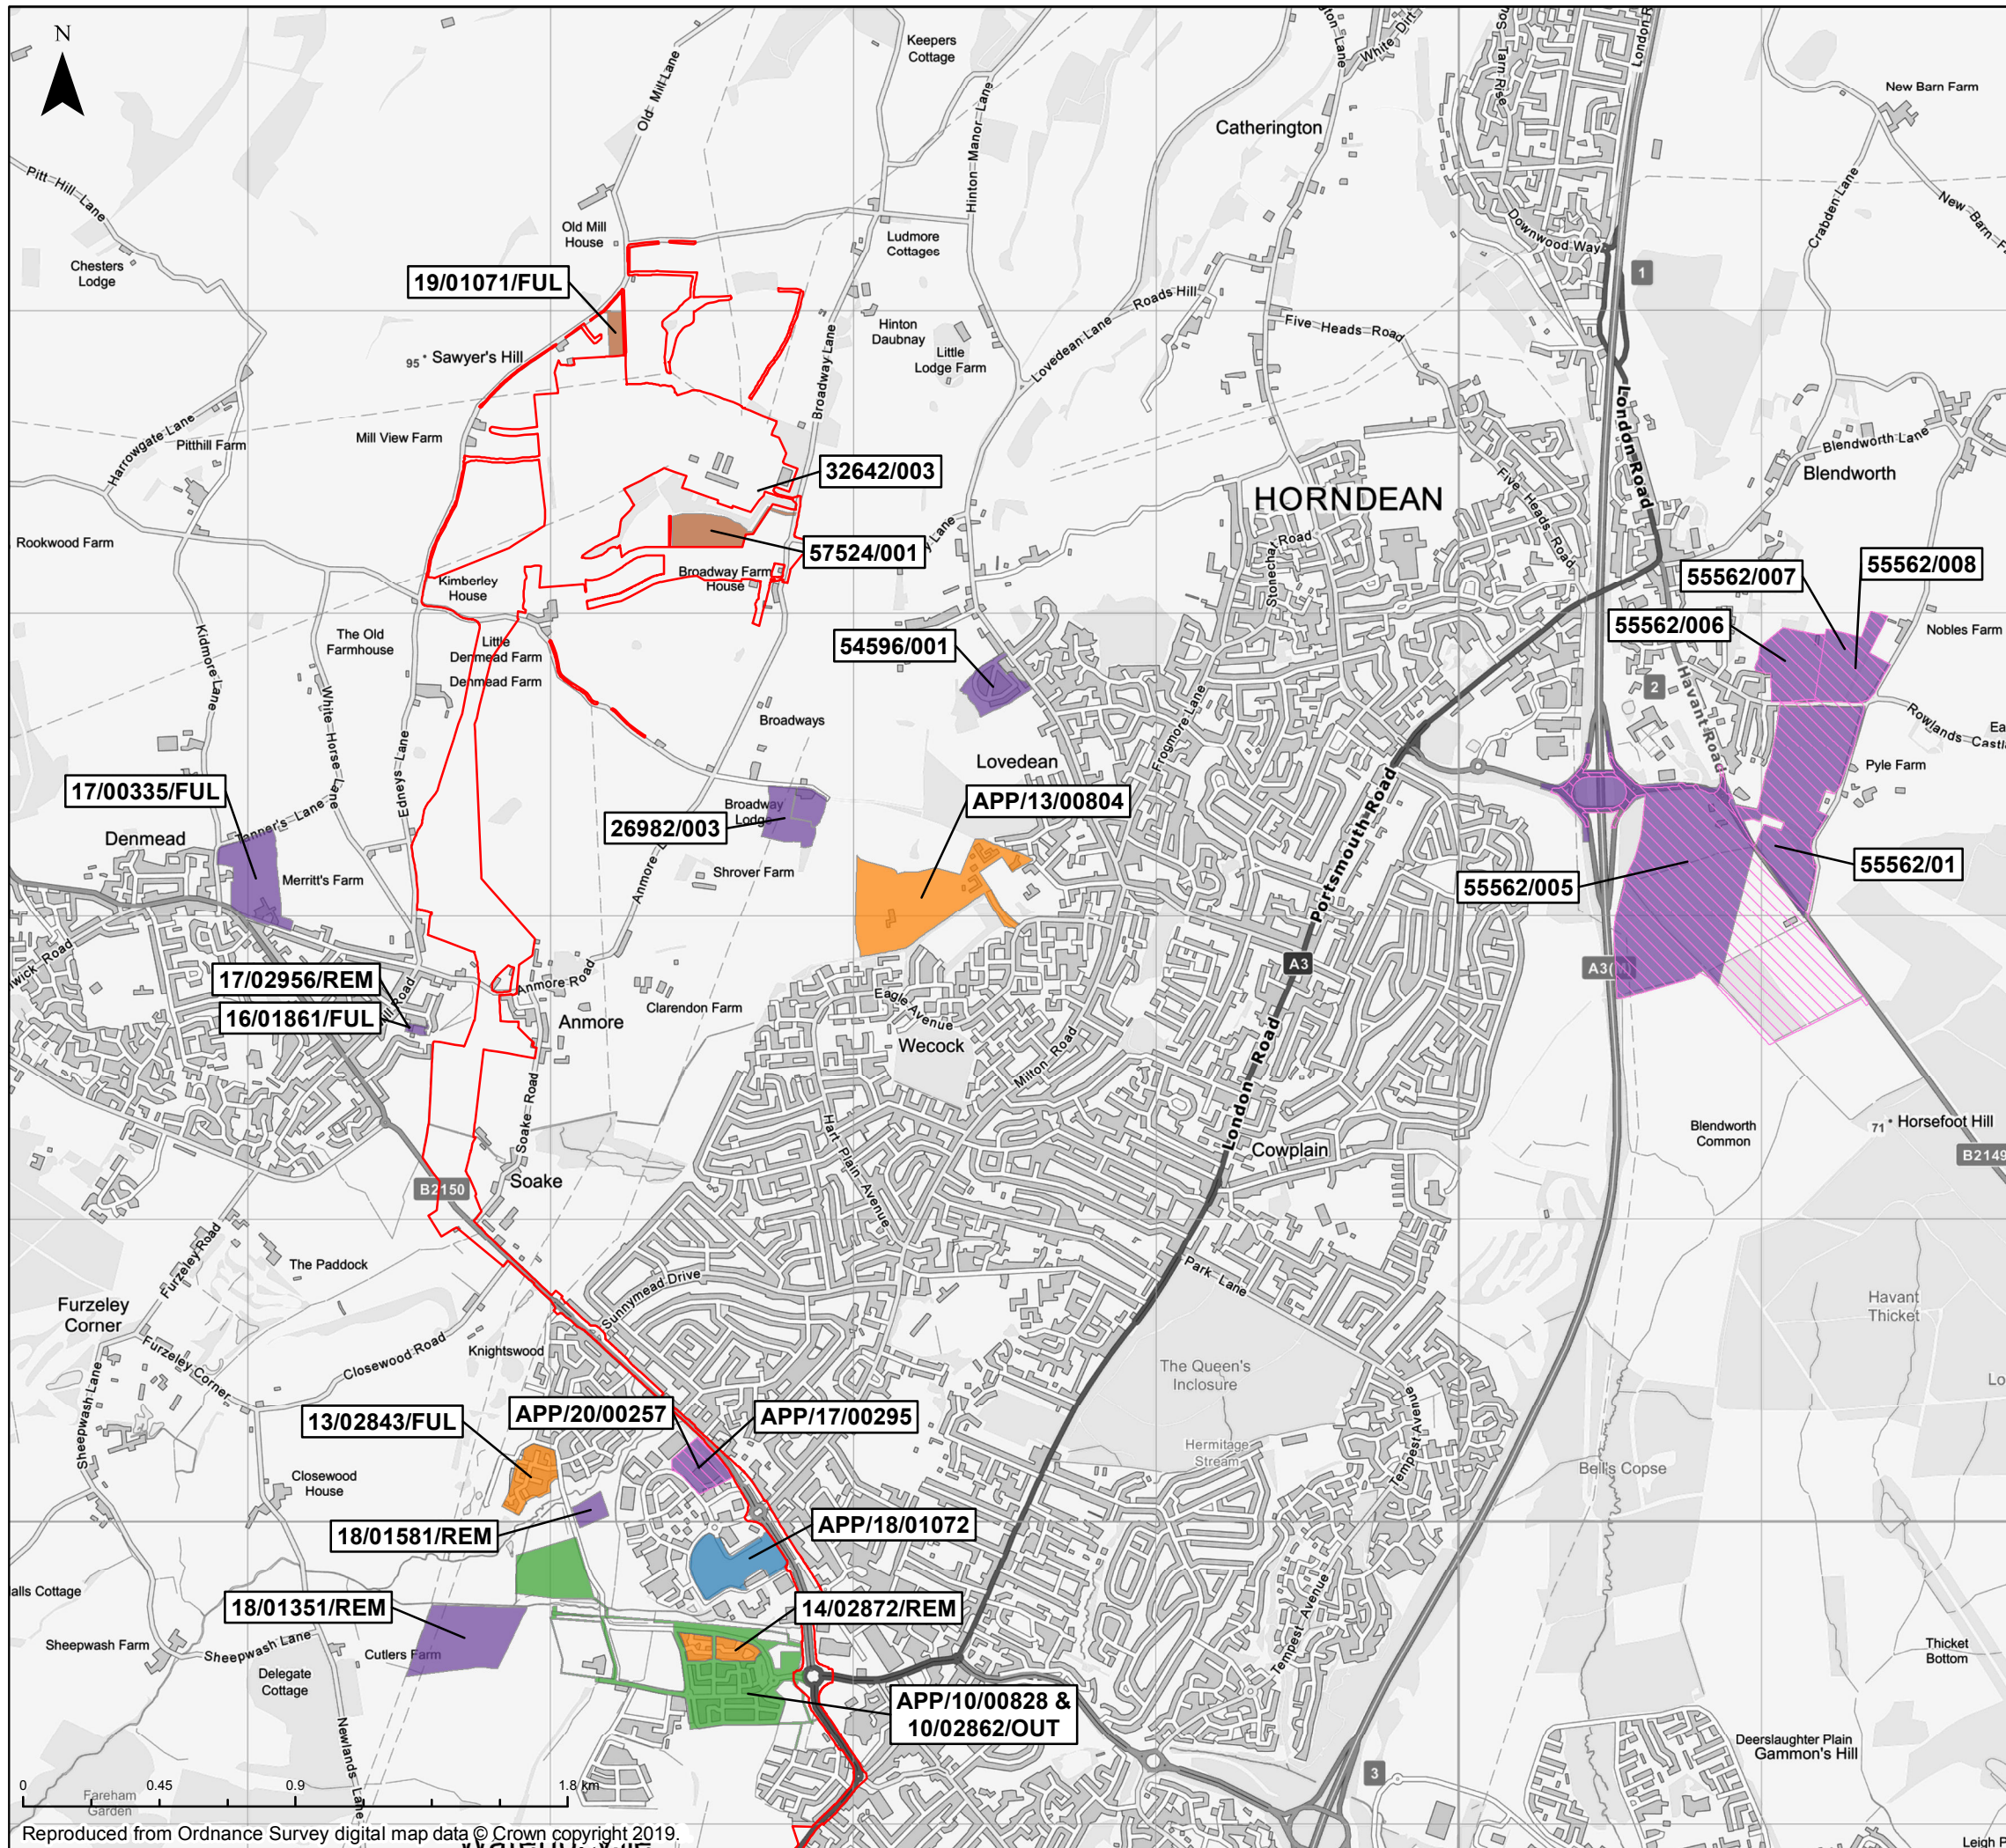

Key

- Order Limits
- Development Status**
- Not Submitted
- Awaiting Decision
- Awaiting Decision (England Coast Path)
- Application Refused
- Granted
- Under Construction
- Phased Development
- Additional Developments

The Infrastructure Planning (Applications: Prescribed Forms and Procedures) Regulations 2017 – Regulation 5(2)(a)

REV	DATE	BY	DESCRIPTION	CHK	APP
02	08/09/2020	JT	SECOND ISSUE	SR	GI
01	29/10/2019	JT	FIRST ISSUE	SR	GI

DRAWING STATUS: **FINAL**



WSP House, 70 Chancery Lane, London, WC2A 1AF, UK,
T+ 44 (0) 020 7314 5000
wsp.com

CLIENT:




PROJECT: **AQUIND Interconnector**

TITLE: **Figure 29.6
Onshore Short List of Developments
Sheet 1 of 4**

SCALE AT A3 1:22,000	CHECKED: SR	APPROVED: GI
PROJECT NO: EN020022	DESIGNED: JT	DRAWN: JT
DRAWING NO: EN020022-ES-29.6-Sheet1		REV.NO: 02

© WSP UK Ltd

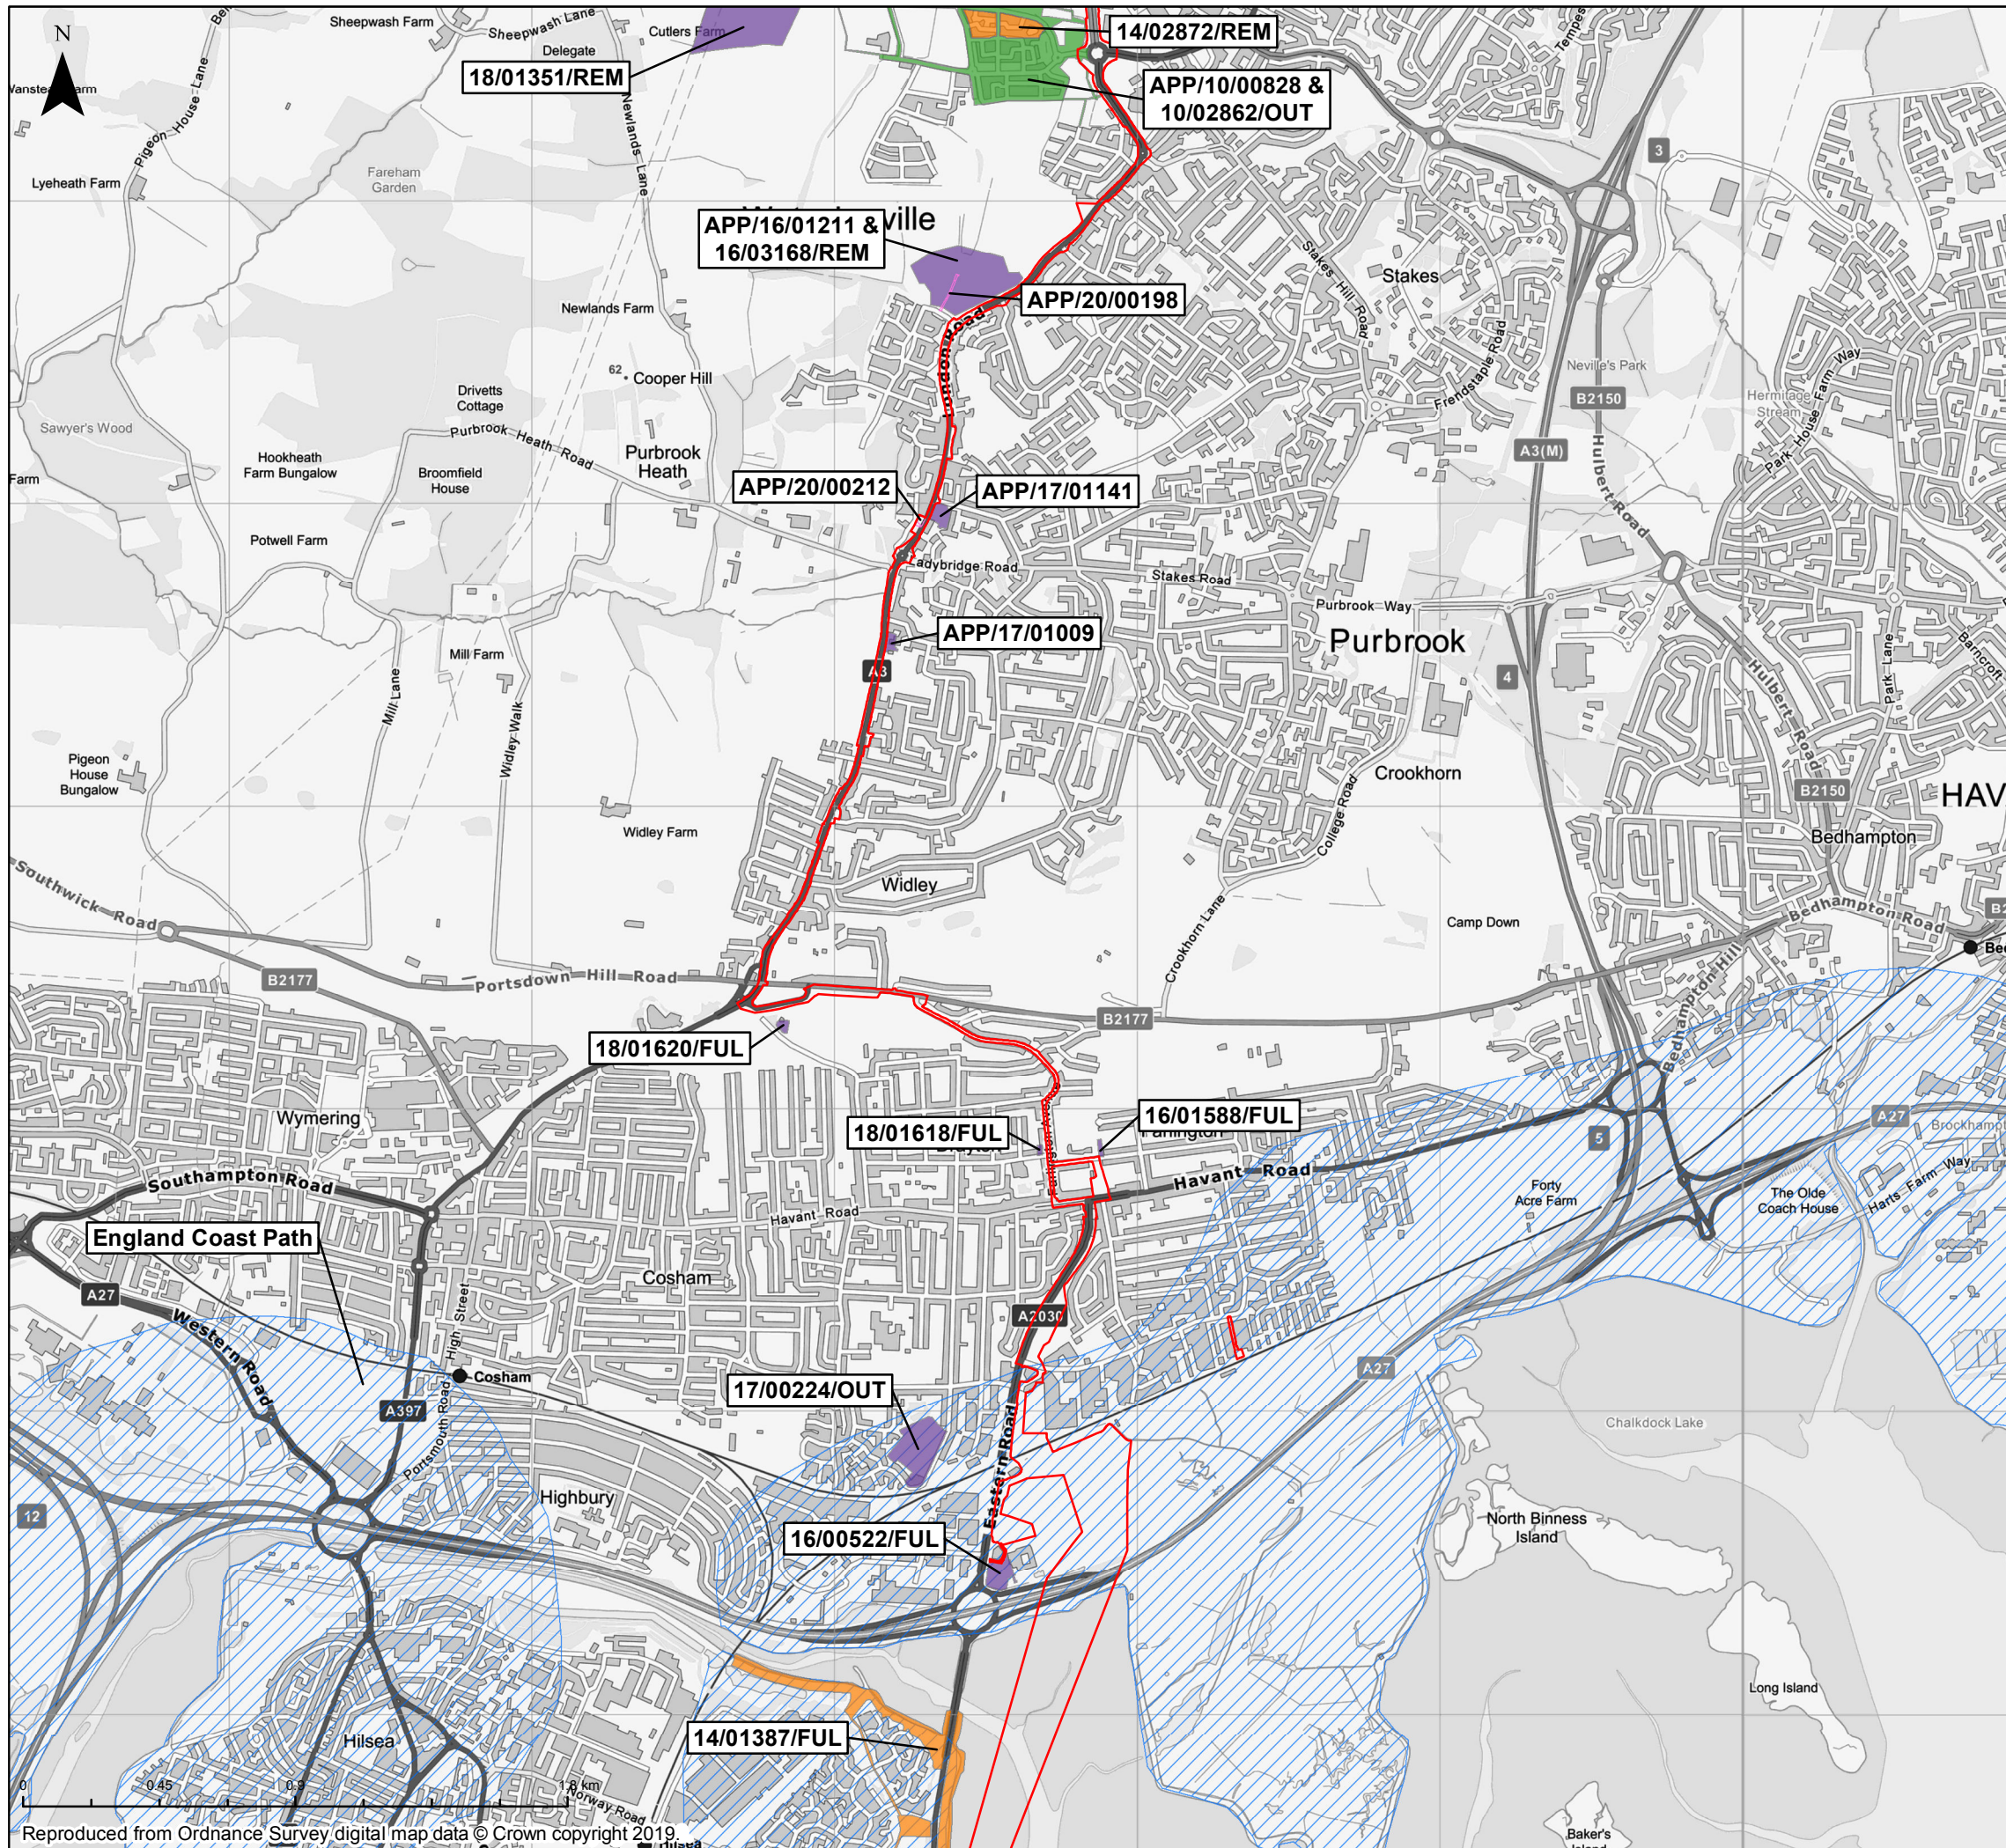

Key

- Order Limits
- Development Status**
- Not Submitted
- Awaiting Decision
- Awaiting Decision (England Coast Path)
- Application Refused
- Granted
- Under Construction
- Phased Development
- Additional Developments

The Infrastructure Planning (Applications: Prescribed Forms and Procedures) Regulations 2017 – Regulation 5(2)(a)

REV	DATE	BY	DESCRIPTION	CHK	APP
02	08/09/2020	JT	SECOND ISSUE	SR	GI
01	29/10/2019	JT	FIRST ISSUE	SR	GI

DRAWING STATUS: **FINAL**



WSP House, 70 Chancery Lane, London, WC2A 1AF, UK,
T+ 44 (0) 020 7314 5000
wsp.com

CLIENT:




PROJECT: **AQUIND Interconnector**

TITLE: **Figure 29.6
Onshore Short List of Developments
Sheet 2 of 4**

SCALE AT A3 1:22,000	CHECKED: SR	APPROVED: GI
PROJECT NO: EN020022	DESIGNED: JT	DRAWN: JT
DRAWING NO: EN020022-ES-29.6-Sheet2		REV.NO: 02

© WSP UK Ltd

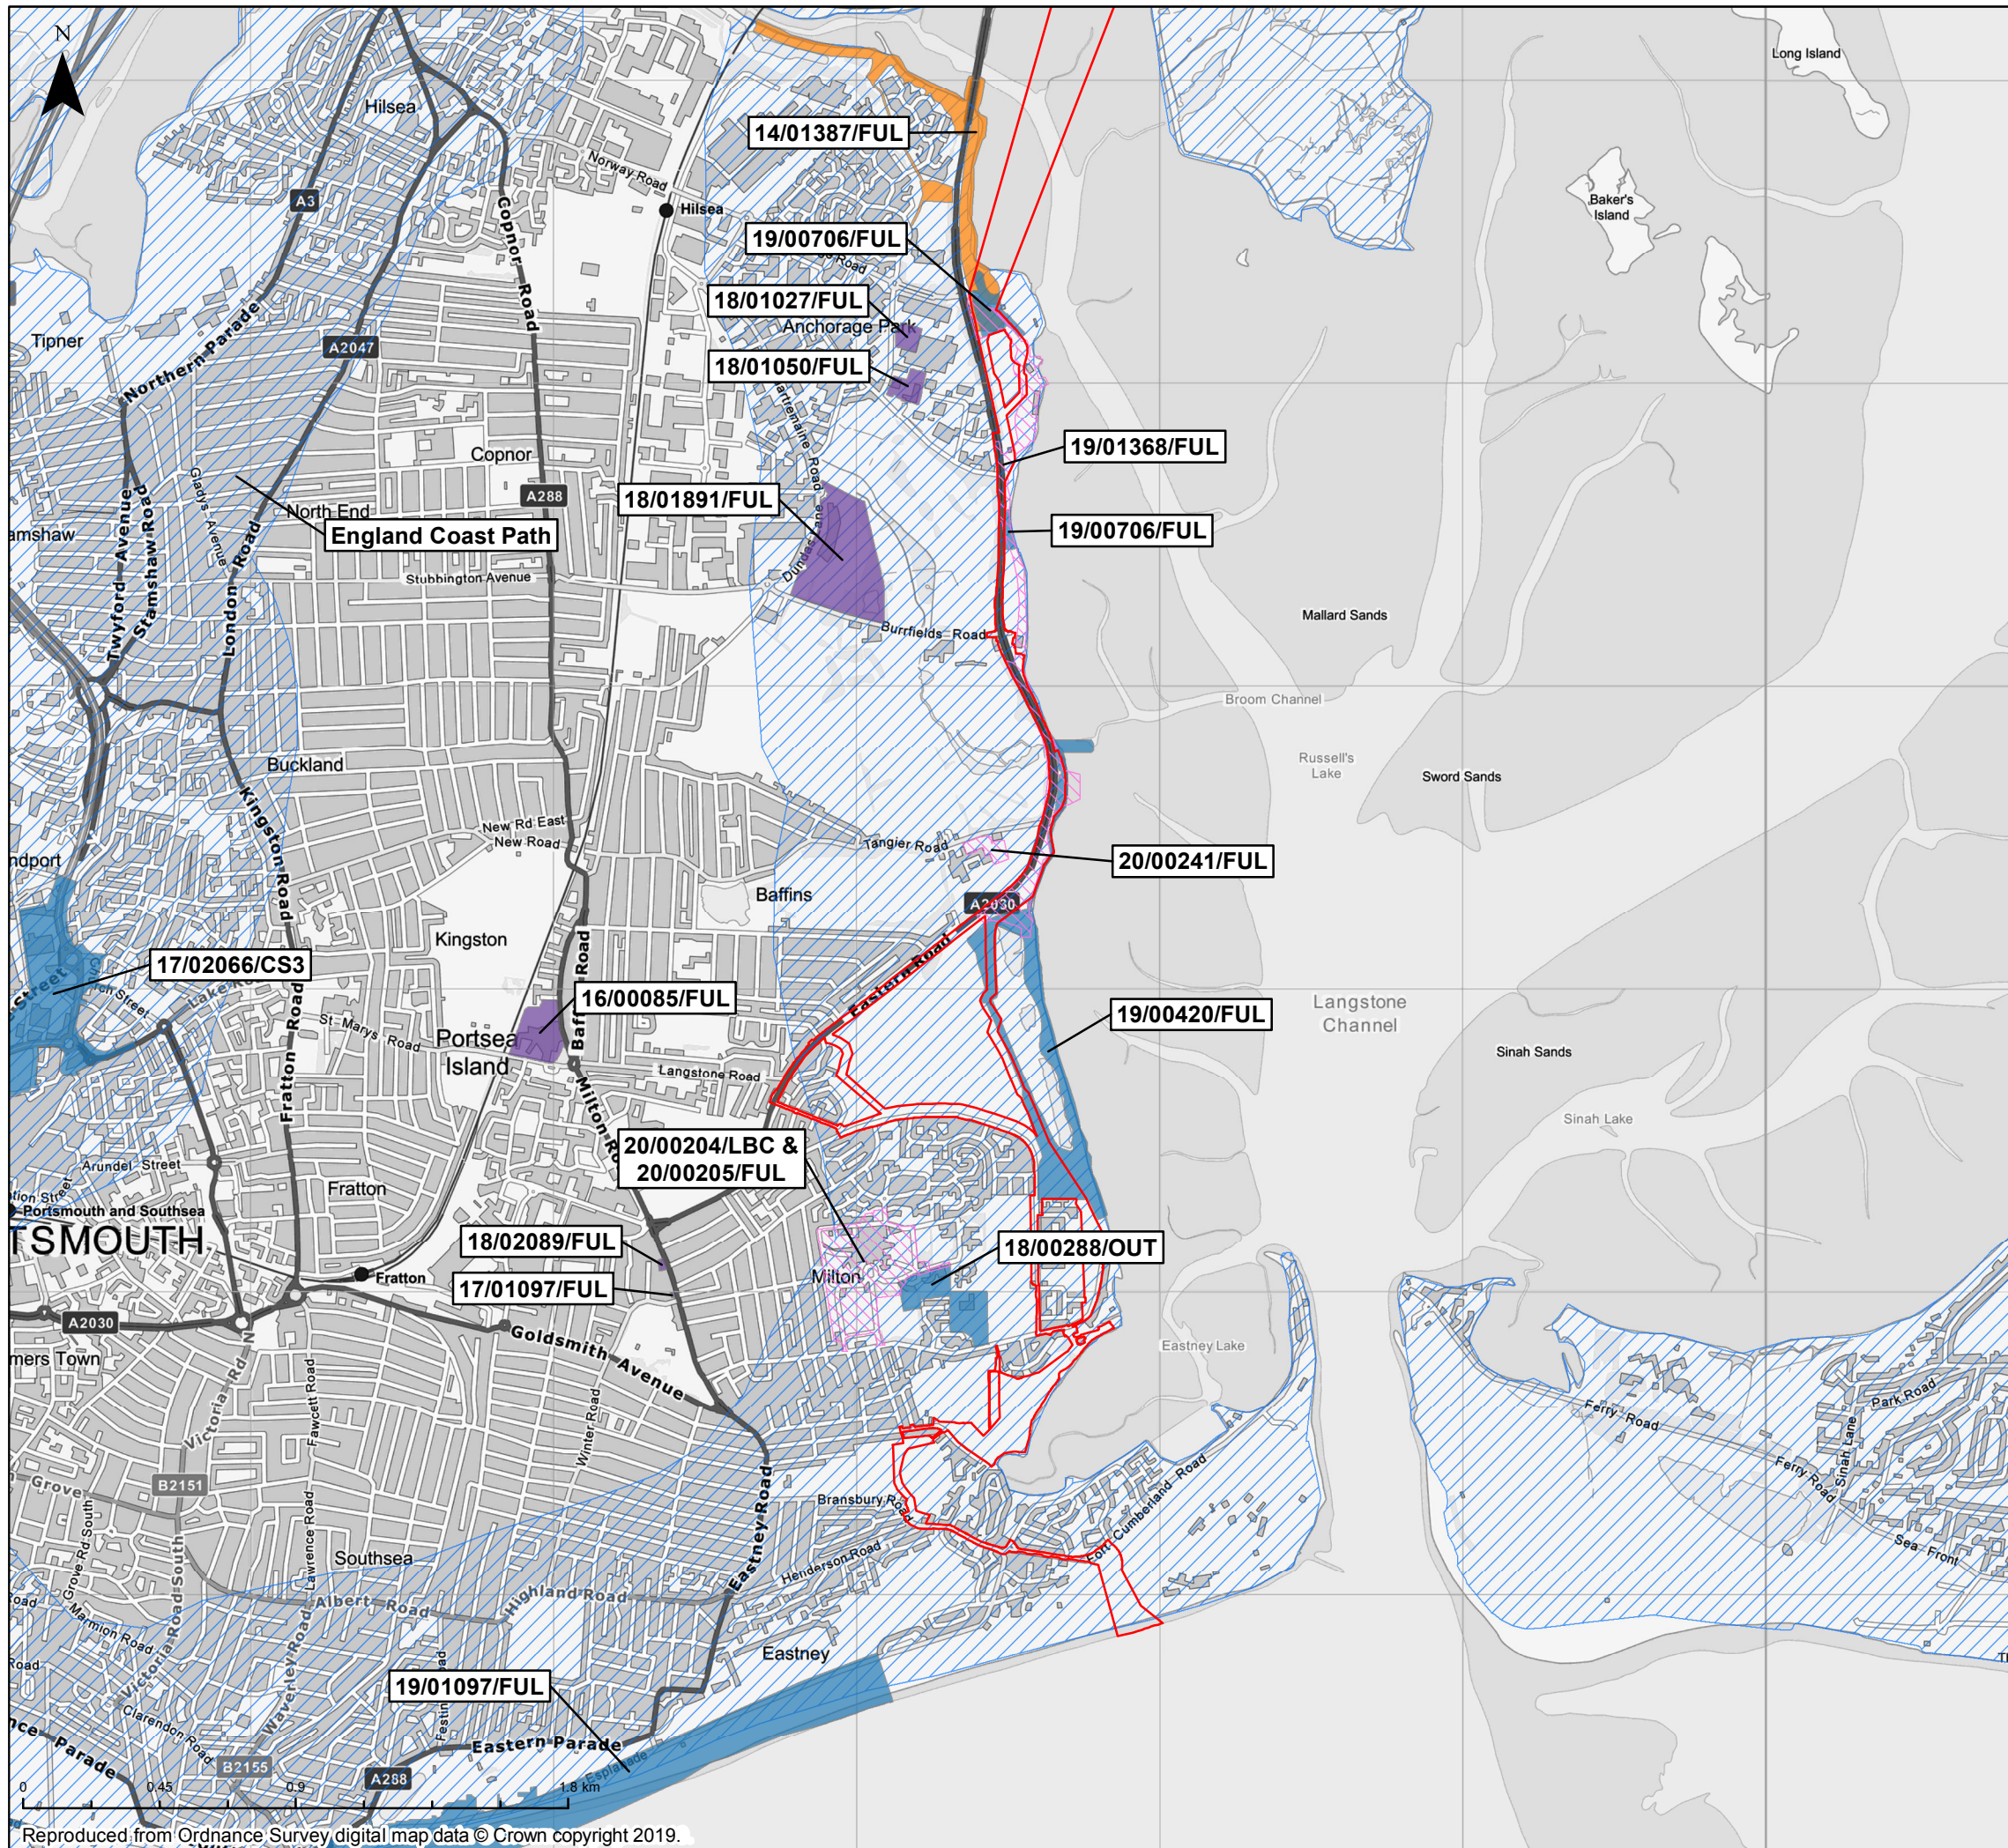

Key

- Order Limits
- Development Status**
- Not Submitted
- Awaiting Decision
- Awaiting Decision (England Coast Path)
- Application Refused
- Granted
- Under Construction
- Phased Development
- Additional Developments

The Infrastructure Planning (Applications: Prescribed Forms and Procedures) Regulations 2017 – Regulation 5(2)(a)

REV	DATE	BY	DESCRIPTION	CHK	APP
02	08/09/2020	JT	SECOND ISSUE	SR	GI
01	29/10/2019	JT	FIRST ISSUE	SR	GI

DRAWING STATUS: **FINAL**

WSP

WSP House, 70 Chancery Lane, London, WC2A 1AF, UK,
T+ 44 (0) 020 7314 5000
wsp.com

CLIENT:

AQUIND

PROJECT:


AQUIND Interconnector

TITLE:

Figure 29.6
Onshore Short List of Developments
Sheet 3 of 4

SCALE AT A3 1:22,000	CHECKED: SR	APPROVED: GI
PROJECT NO: EN020022	DESIGNED: JT	DRAWN: JT
DRAWING NO: EN020022-ES-29.6-Sheet3		REV.NO. 02

© WSP UK Ltd

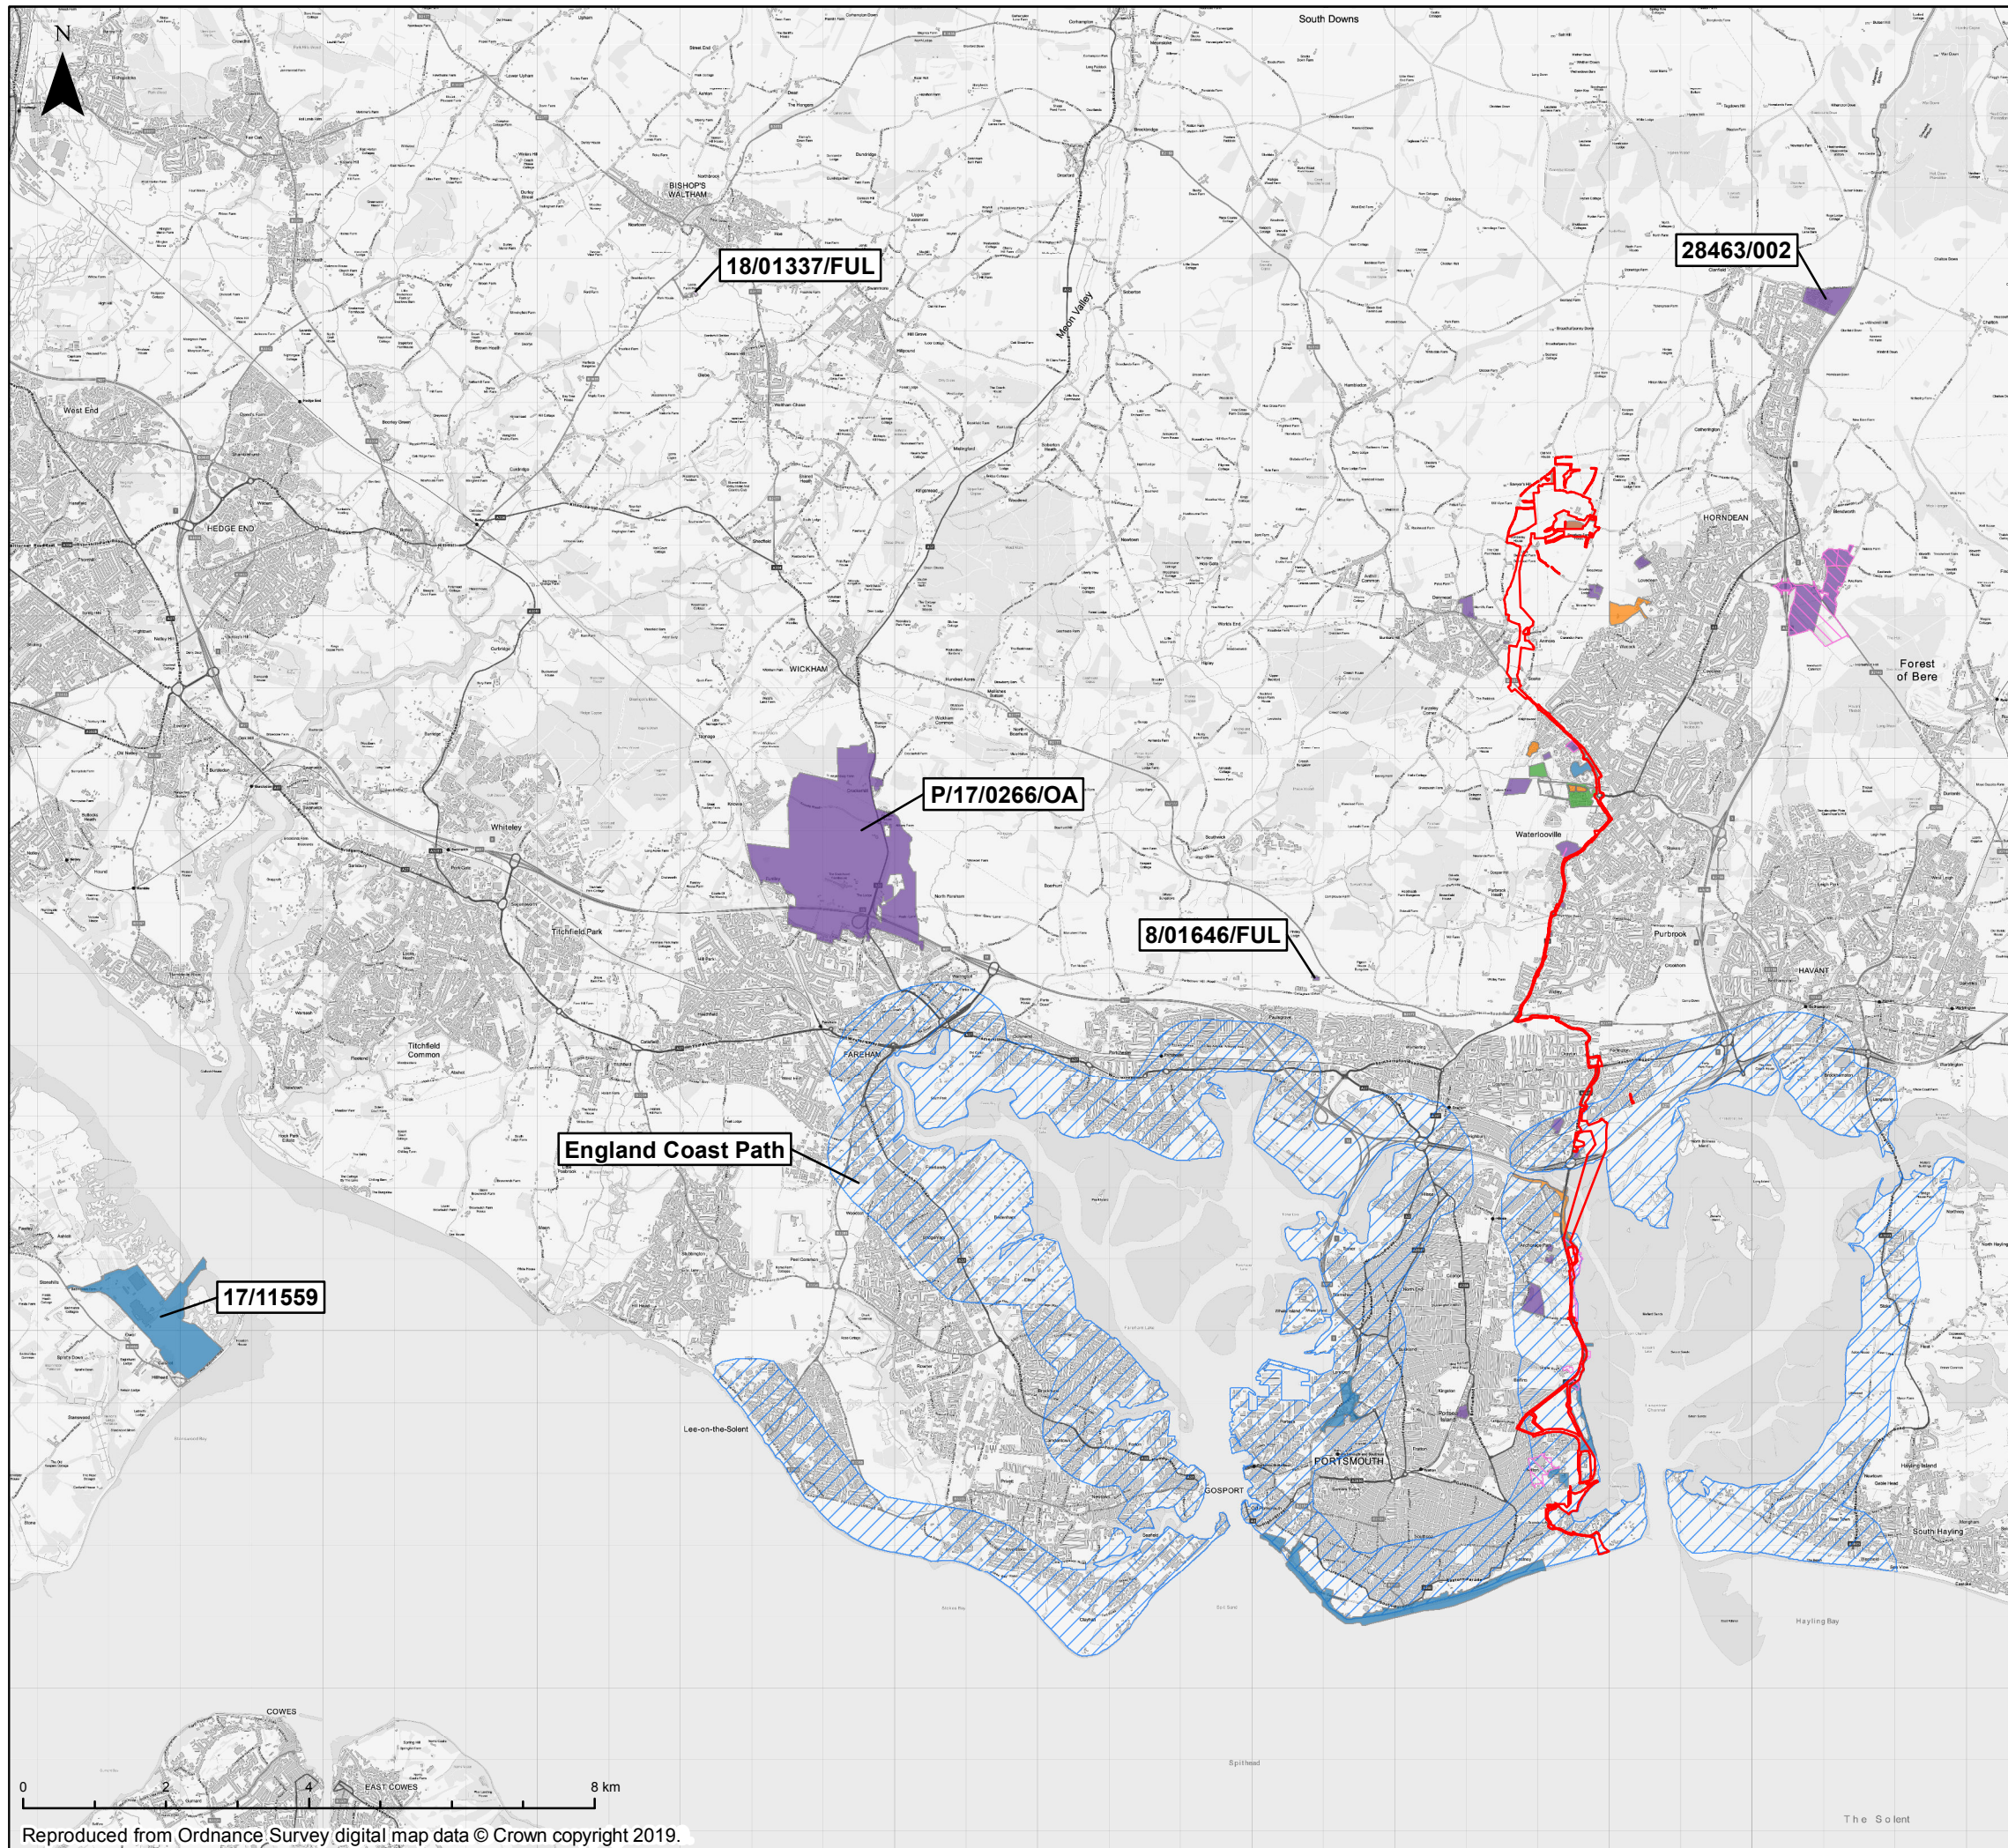

Key

- Order Limits
- Development Status**
- Not Submitted
- Awaiting Decision
- Awaiting Decision (England Coast Path)
- Application Refused
- Granted
- Under Construction
- Phased Development
- Additional Developments

The Infrastructure Planning (Applications: Prescribed Forms and Procedures) Regulations 2017 – Regulation 5(2)(a)

REV	DATE	BY	DESCRIPTION	CHK	APP
02	08/09/2020	JT	SECOND ISSUE	SR	GI
01	29/10/2019	JT	FIRST ISSUE	SR	GI

DRAWING STATUS: **FINAL**



WSP House, 70 Chancery Lane, London, WC2A 1AF, UK,
T+ 44 (0) 020 7314 5000
wsp.com

CLIENT:



PROJECT:
AQUIND Interconnector

TITLE:
**Figure 29.6
Onshore Short List of Developments
Sheet 4 of 4**

SCALE AT A3 1:93,300	CHECKED: SR	APPROVED: GI
-------------------------	----------------	-----------------

PROJECT NO: EN020022	DESIGNED: JT	DRAWN: JT	DATE: 08/09/2020
-------------------------	-----------------	--------------	---------------------

DRAWING NO: EN020022-ES-29.6-Sheet4	REV.NO: 02
---	----------------------

© WSP UK Ltd

