

Key
 Order Limits

The Infrastructure Planning (Applications: Prescribed Forms and Procedure) Regulations 2009 – Regulation 5(2)(a)

01	24/10/2019	YH	FIRST ISSUE	TF	LB
REV	DATE	BY	DESCRIPTION	CHK	APP

DRAWING STATUS: **FINAL**



WSP House, 70 Chancery Lane, London, WC2A 1AF,
 T+ 44 (0) 020 7314 5000
 wsp.com

CLIENT:



PROJECT:
AQUIND Interconnector

TITLE:
 Low Resolution -
 Figure 24.2 Key plan
 Sheet 0 of 15


SCALE AT A1 1:42,336	CHECKED: TF	APPROVED: LB
-------------------------	----------------	-----------------

PROJECT NO: EN020022	DESIGNED: JT	DRAWN: YH	DATE: 24/10/2019
-------------------------	-----------------	--------------	---------------------

DRAWING NO: EN020022-ES-24.2-Sheet0	REV.NO: 01
---	---------------

© WSP UK Ltd

Reproduced from Ordnance Survey digital map data © Crown copyright 2019. All rights reserved.

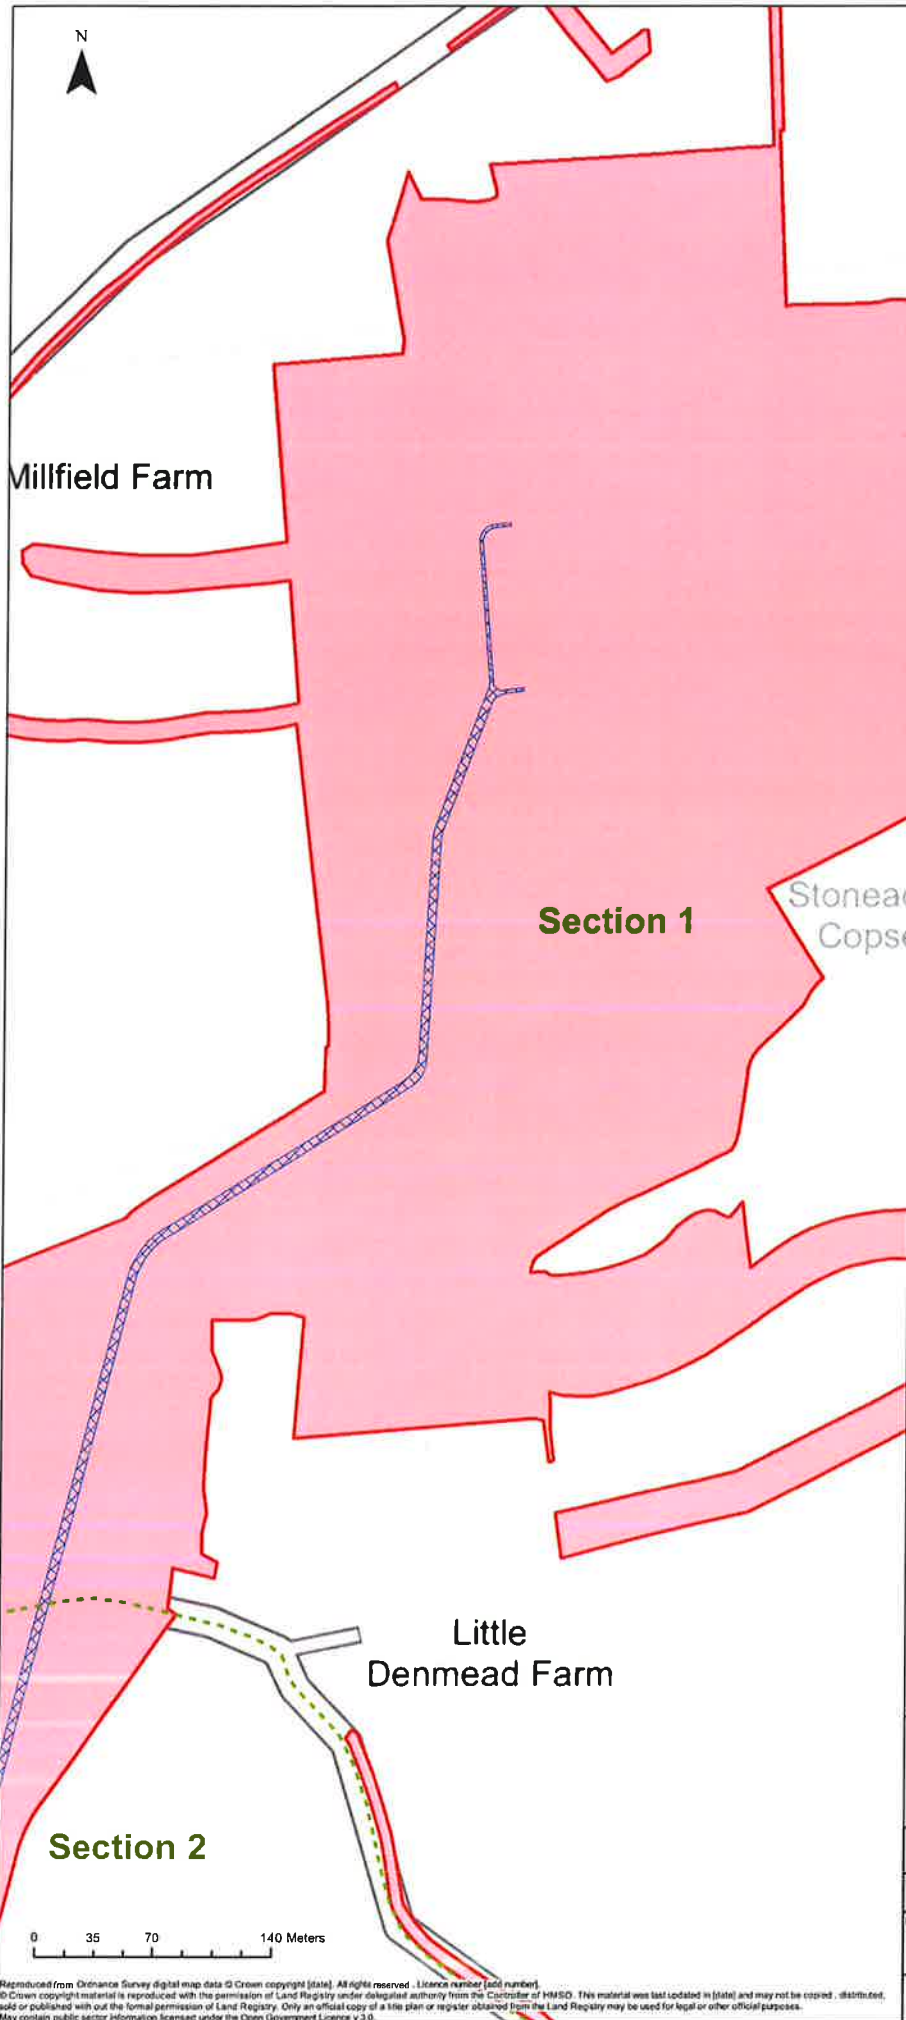

Key

- Order Limits
- Order Limits Section Breaks
- Trenching - illustrative alignment

N.B. The trenching, HDD and joint bay locations/alignments are for illustrative purposes only to provide context to the noise and vibration assessment. The illustration represents a scenario of how the cable route could be laid within the cable corridor, to facilitate a reasonable worst case noise and vibration assessment. The precise alignment and locations of the cable route, HDD sites and joint bays are yet to be determined.

The Infrastructure Planning (Applications: Prescribed Forms and Procedure) Regulations 2009 – Regulation 5(2)(a)

REV	DATE	BY	DESCRIPTION	CHK	APP
01	24/10/2019	YH	FIRST ISSUE	TF	LB

DRAWING STATUS: **FINAL**

wsp

WSP House, 70 Chancery Lane, London, WC2A 1AF,
T+ 44 (0) 020 7314 5000
wsp.com

CLIENT:

AQUIND

PROJECT:

AQUIND Interconnector


TITLE:

Low Resolution - Figure 24.2
illustrative cable route, HDD sites and
joint bays for noise and vibration assessment
Sheet 1 of 15

SCALE AT A1 1:3,000	CHECKED: TF	APPROVED: LB
PROJECT NO: EN020022	DESIGNED: TF	DRAWN: YH
DRAWING NO: EN020022-ES-24.2-Sheet1		REV. NO: 01

© WSP UK Ltd

Reproduced from Ordnance Survey digital map data © Crown copyright (date). All rights reserved. Licence number (add number).
© Crown copyright material is reproduced with the permission of Land Registry under delegated authority from the Controller of HMSO. This material was last updated in (date) and may not be copied, distributed, sold or published without the formal permission of Land Registry. Only an official copy of a title plan or register obtained from the Land Registry may be used for legal or other official purposes.
May contain public sector information licensed under the Open Government Licence v3.0.

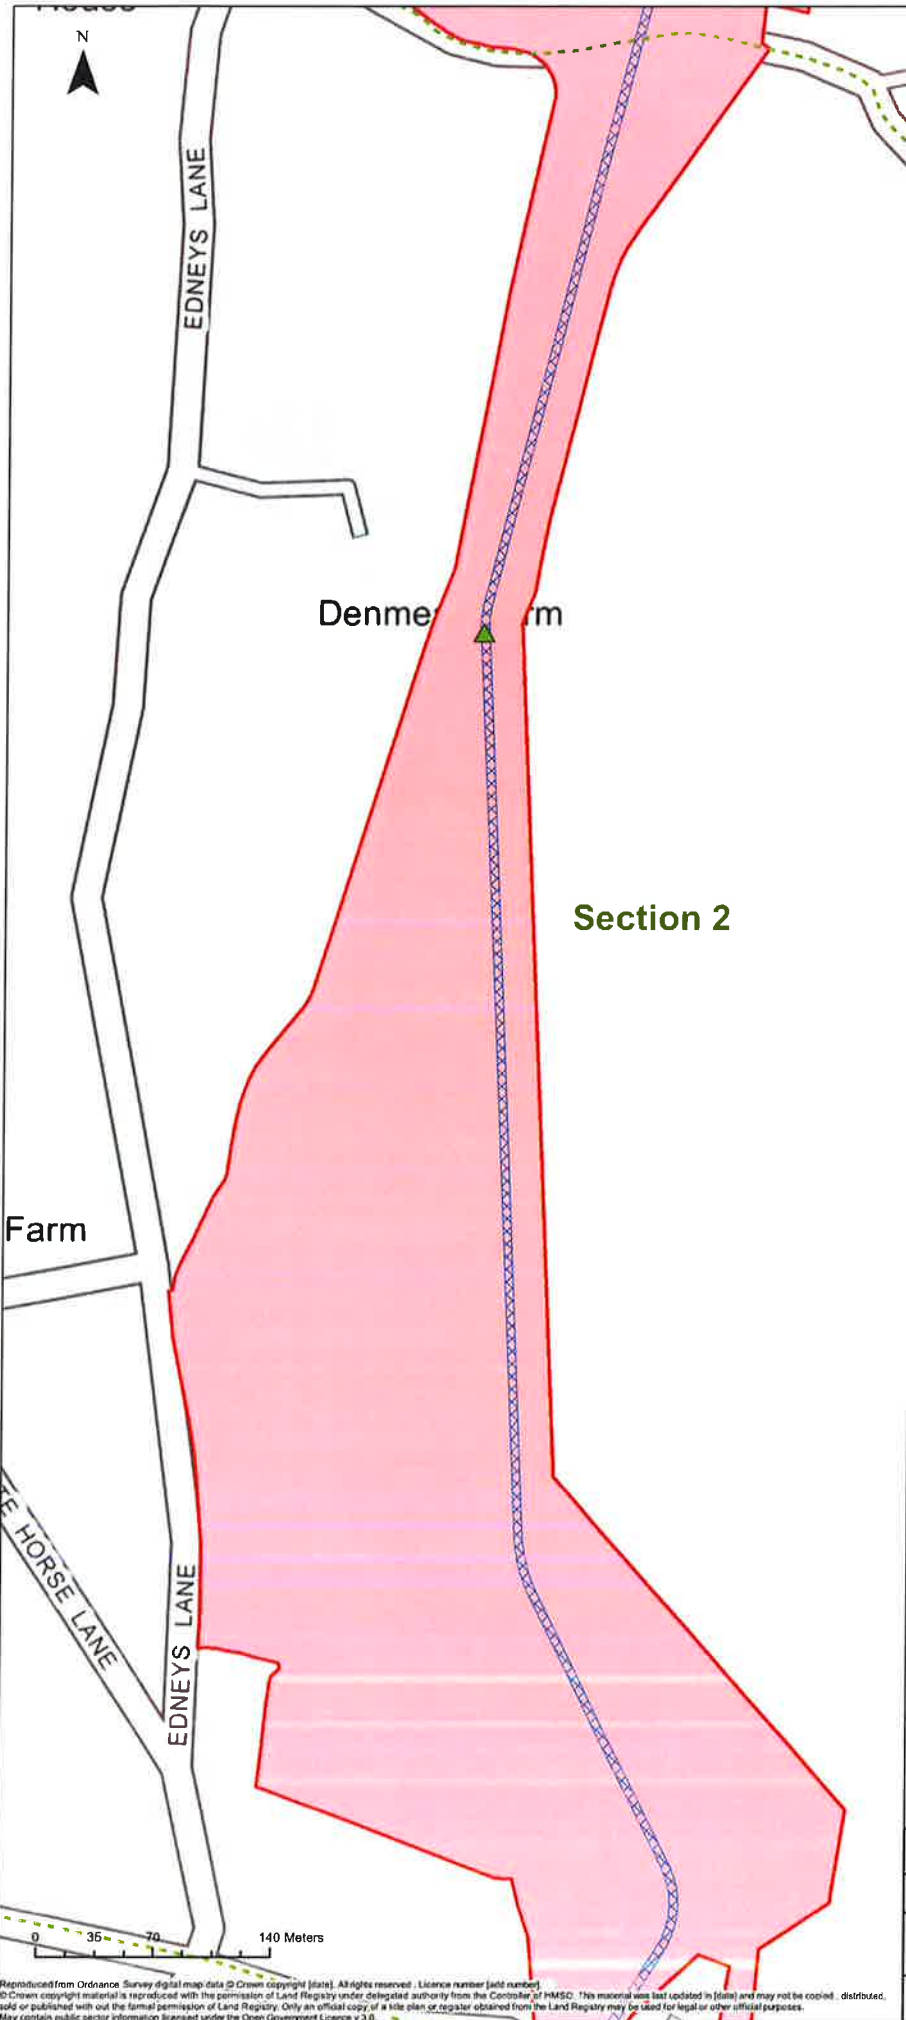

Key

- Order Limits
- - - Order Limits Section Breaks
- Trenching - illustrative alignment
- ▲ JB1/2- illustrative location

N.B. The trenching, HDD and joint bay locations/alignments are for illustrative purposes only to provide context to the noise and vibration assessment. The illustration represents a scenario of how the cable route could be laid within the cable corridor, to facilitate a reasonable worse case noise and vibration assessment. The precise alignment and locations of the cable route, HDD sites and joint bays are yet to be determined.

The Infrastructure Planning (Applications: Prescribed Forms and Procedure) Regulations 2009 – Regulation 5(2)(a)

REV	DATE	BY	DESCRIPTION	CHK	APP
01	24/10/2019	YH	FIRST ISSUE	TF	LB

DRAWING STATUS: **FINAL**

wsp

WSP House, 70 Chancery Lane, London, WC2A 1AF,
T+ 44 (0) 020 7314 5000
wsp.com

CLIENT:

AQUIND

PROJECT:

AQUIND Interconnector

TITLE:

Low Resolution - Figure 24.2
Illustrative cable route, HDD sites and
joint bays for noise and vibration assessment
Sheet 2 of 15

SCALE AT A1 1:3,030	CHECKED: TF	APPROVED: LB
PROJECT NO: EN020022	DESIGNED: TF	DRAWN: YH
DRAWING NO: EN020022-ES-24.2-Sheet2		DATE: 23/10/2019
REV.NO: 01		

© WSP UK Ltd

Reproduced from Ordnance Survey digital map data © Crown copyright (data). All rights reserved. Licence number (if any) [redacted]
© Crown copyright material is reproduced with the permission of Land Registry under delegated authority from the Controller of HMSO. This material was last updated in [date] and may not be copied, distributed, sold or published without the formal permission of Land Registry. Only an official copy of a title plan or register obtained from the Land Registry may be used for legal or other official purposes. May contain public sector information licensed under the Open Government Licence v 3.0.