



AQUIND Limited

AQUIND INTERCONNECTOR

Applicant's Post Hearing Notes – Appendix 1 -
Cross-section of the typical agricultural land
construction corridor

The Planning Act 2008

Infrastructure Planning (Examination Procedure) Rules 2010, Rule 8(c)



Document Ref: 7.9.22.1

PINS Ref.: EN020022

DOCUMENT

Document	7.9.22.1 - Cross-section of the typical agricultural land construction corridor
Revision	001
Document Owner	WSP UK Limited
Prepared By	O. Bulch
Date	18 December 2020
Approved By	I. Robson
Date	18 December 2020

File name \\UK.WSPGROUP.COM\CENTRAL DATA\PROJECTS\62100XXX\62100616 - AQUIND VO NO.3\A DCO\PRE-SUBMISSION\C. ENGINEERING\3.0 CABLE ROUTE\08. TRENCH ASSUMPTIONS\DC CABLES\DWG\EN020022-PHNA-1.DWG.

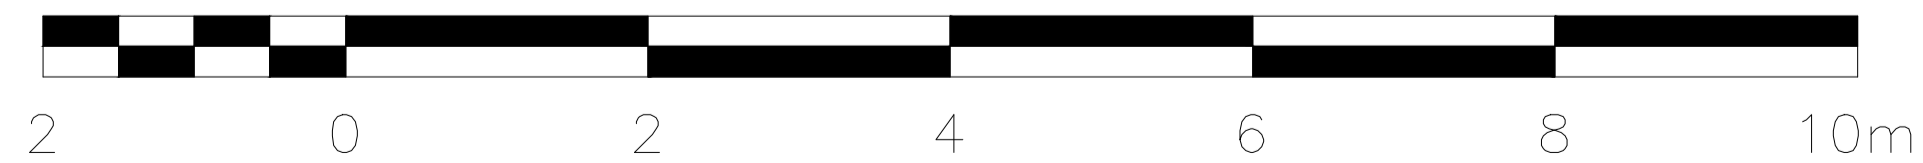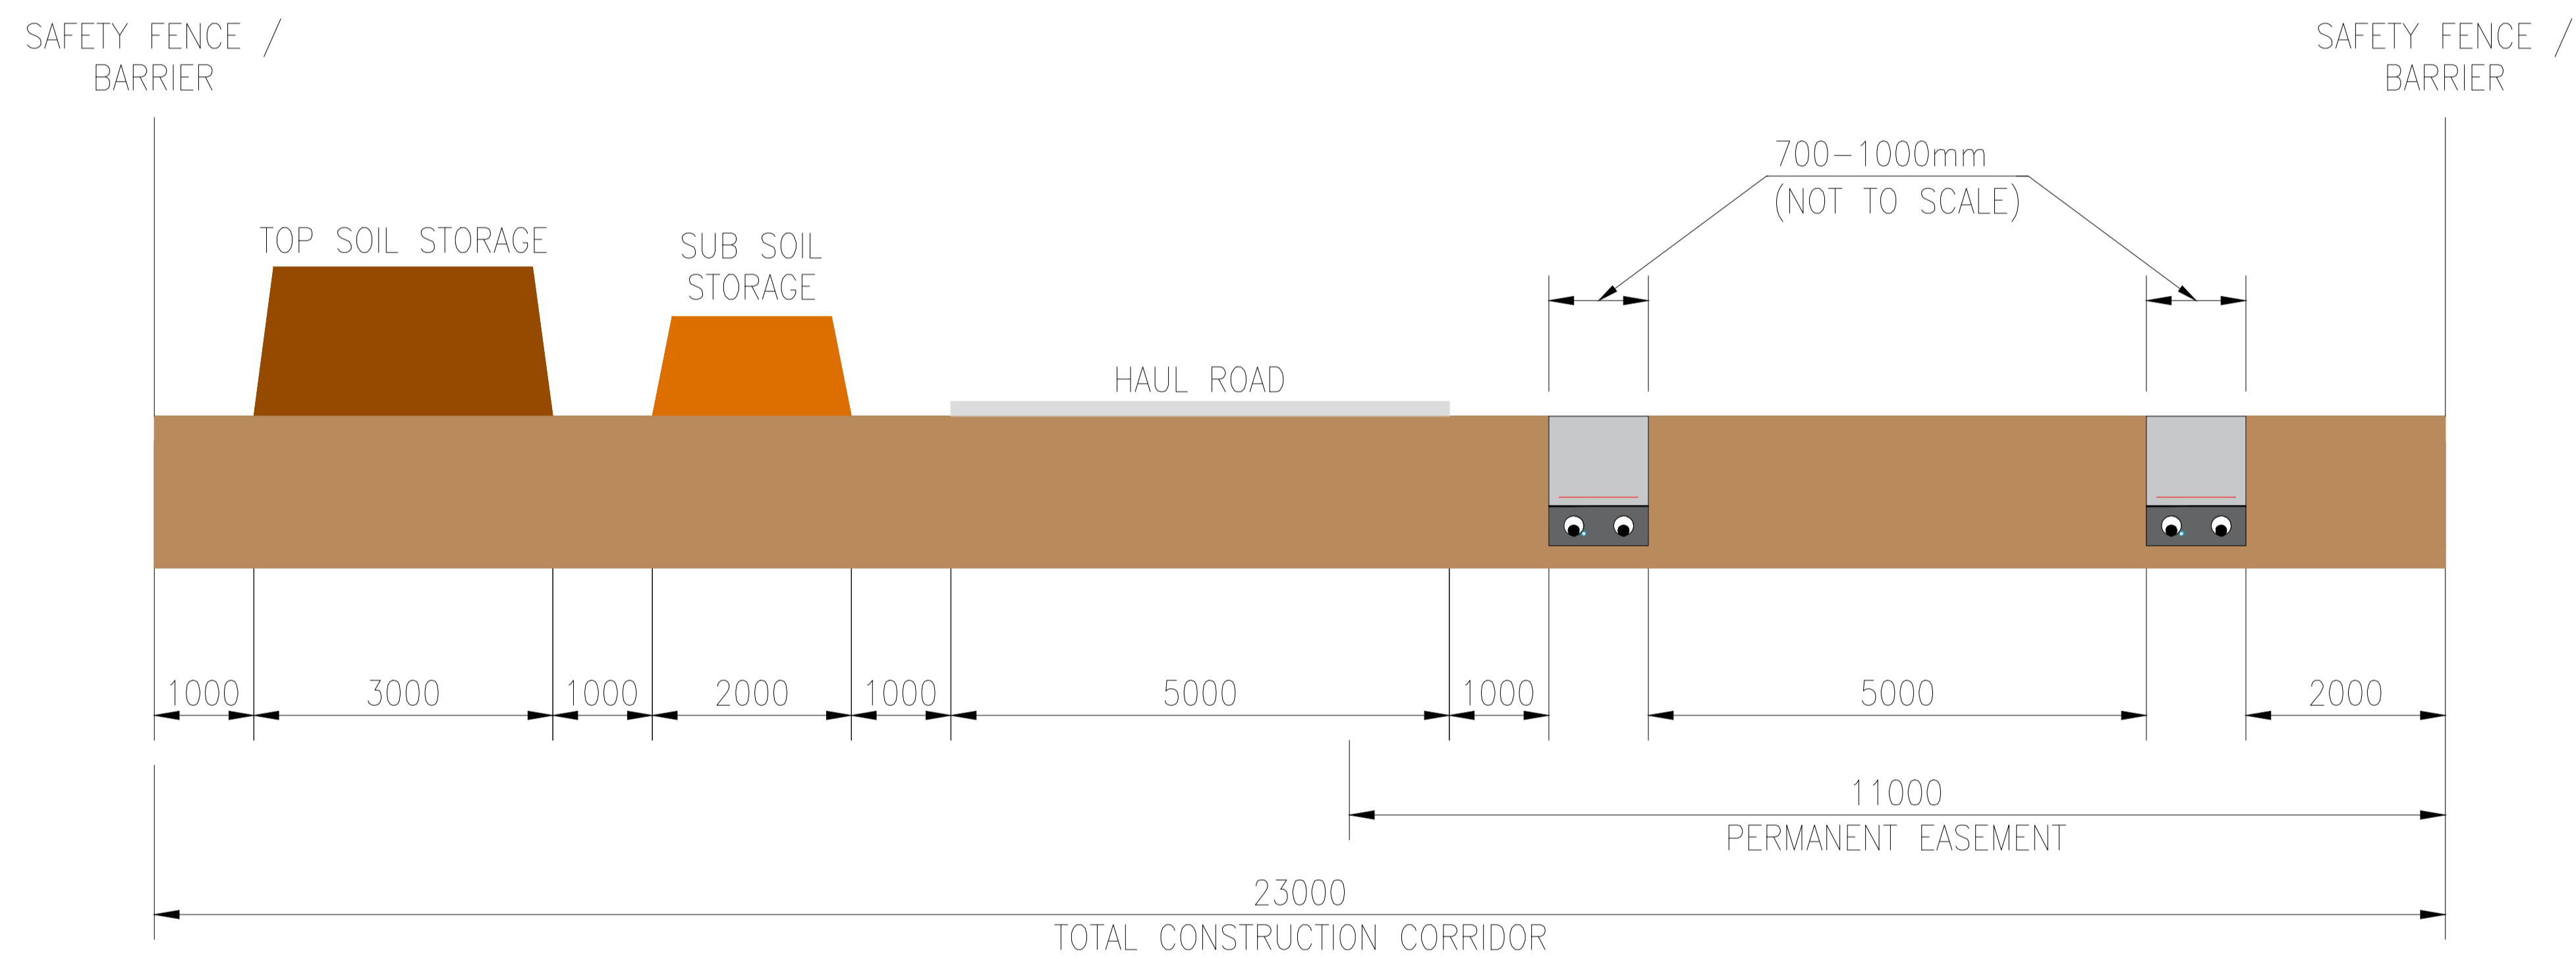

ORIGINAL SCALE 1:100

- NOTES:
1. ALL DIMENSIONS ARE IN MILLIMETRES
 2. FOR MORE INFORMATION ON TRENCH PARAMETERS, SEE "62100616-UK-DC_TRENCH-0001"

Infrastructure Planning (Applications: Prescribed Forms & Procedure) Regulations 2009 - Regulation 5(2)(i)

REV	DATE	BY	DESCRIPTION	CHK	APP
1	21/12/2020	MAC	FINAL	CA	IR

DRAWING STATUS: **FINAL**



2 London Square, Cross Roads, Guildford, Surrey, GU1 1UN, UK
T+ 44 (0) 1483 528 400, F+ 44 (0) 1483 528 989
wsp.com

CLIENT:



PROJECT:

AQUIND Interconnector

TITLE:

APPENDIX 1 - CROSS-SECTION OF TYPICAL AGRICULTURAL LAND CONSTRUCTION CORRIDOR.

SCALE AT A3: 1:100	CHECKED: CA	APPROVED: IR
PROJECT NO: EN020022	DESIGNED: OB	DRAWN: MAC
DRAWING NO: EN020022-APHN-1		DATE: 21/12/20
		REV: 1

© WSP UK Ltd

